




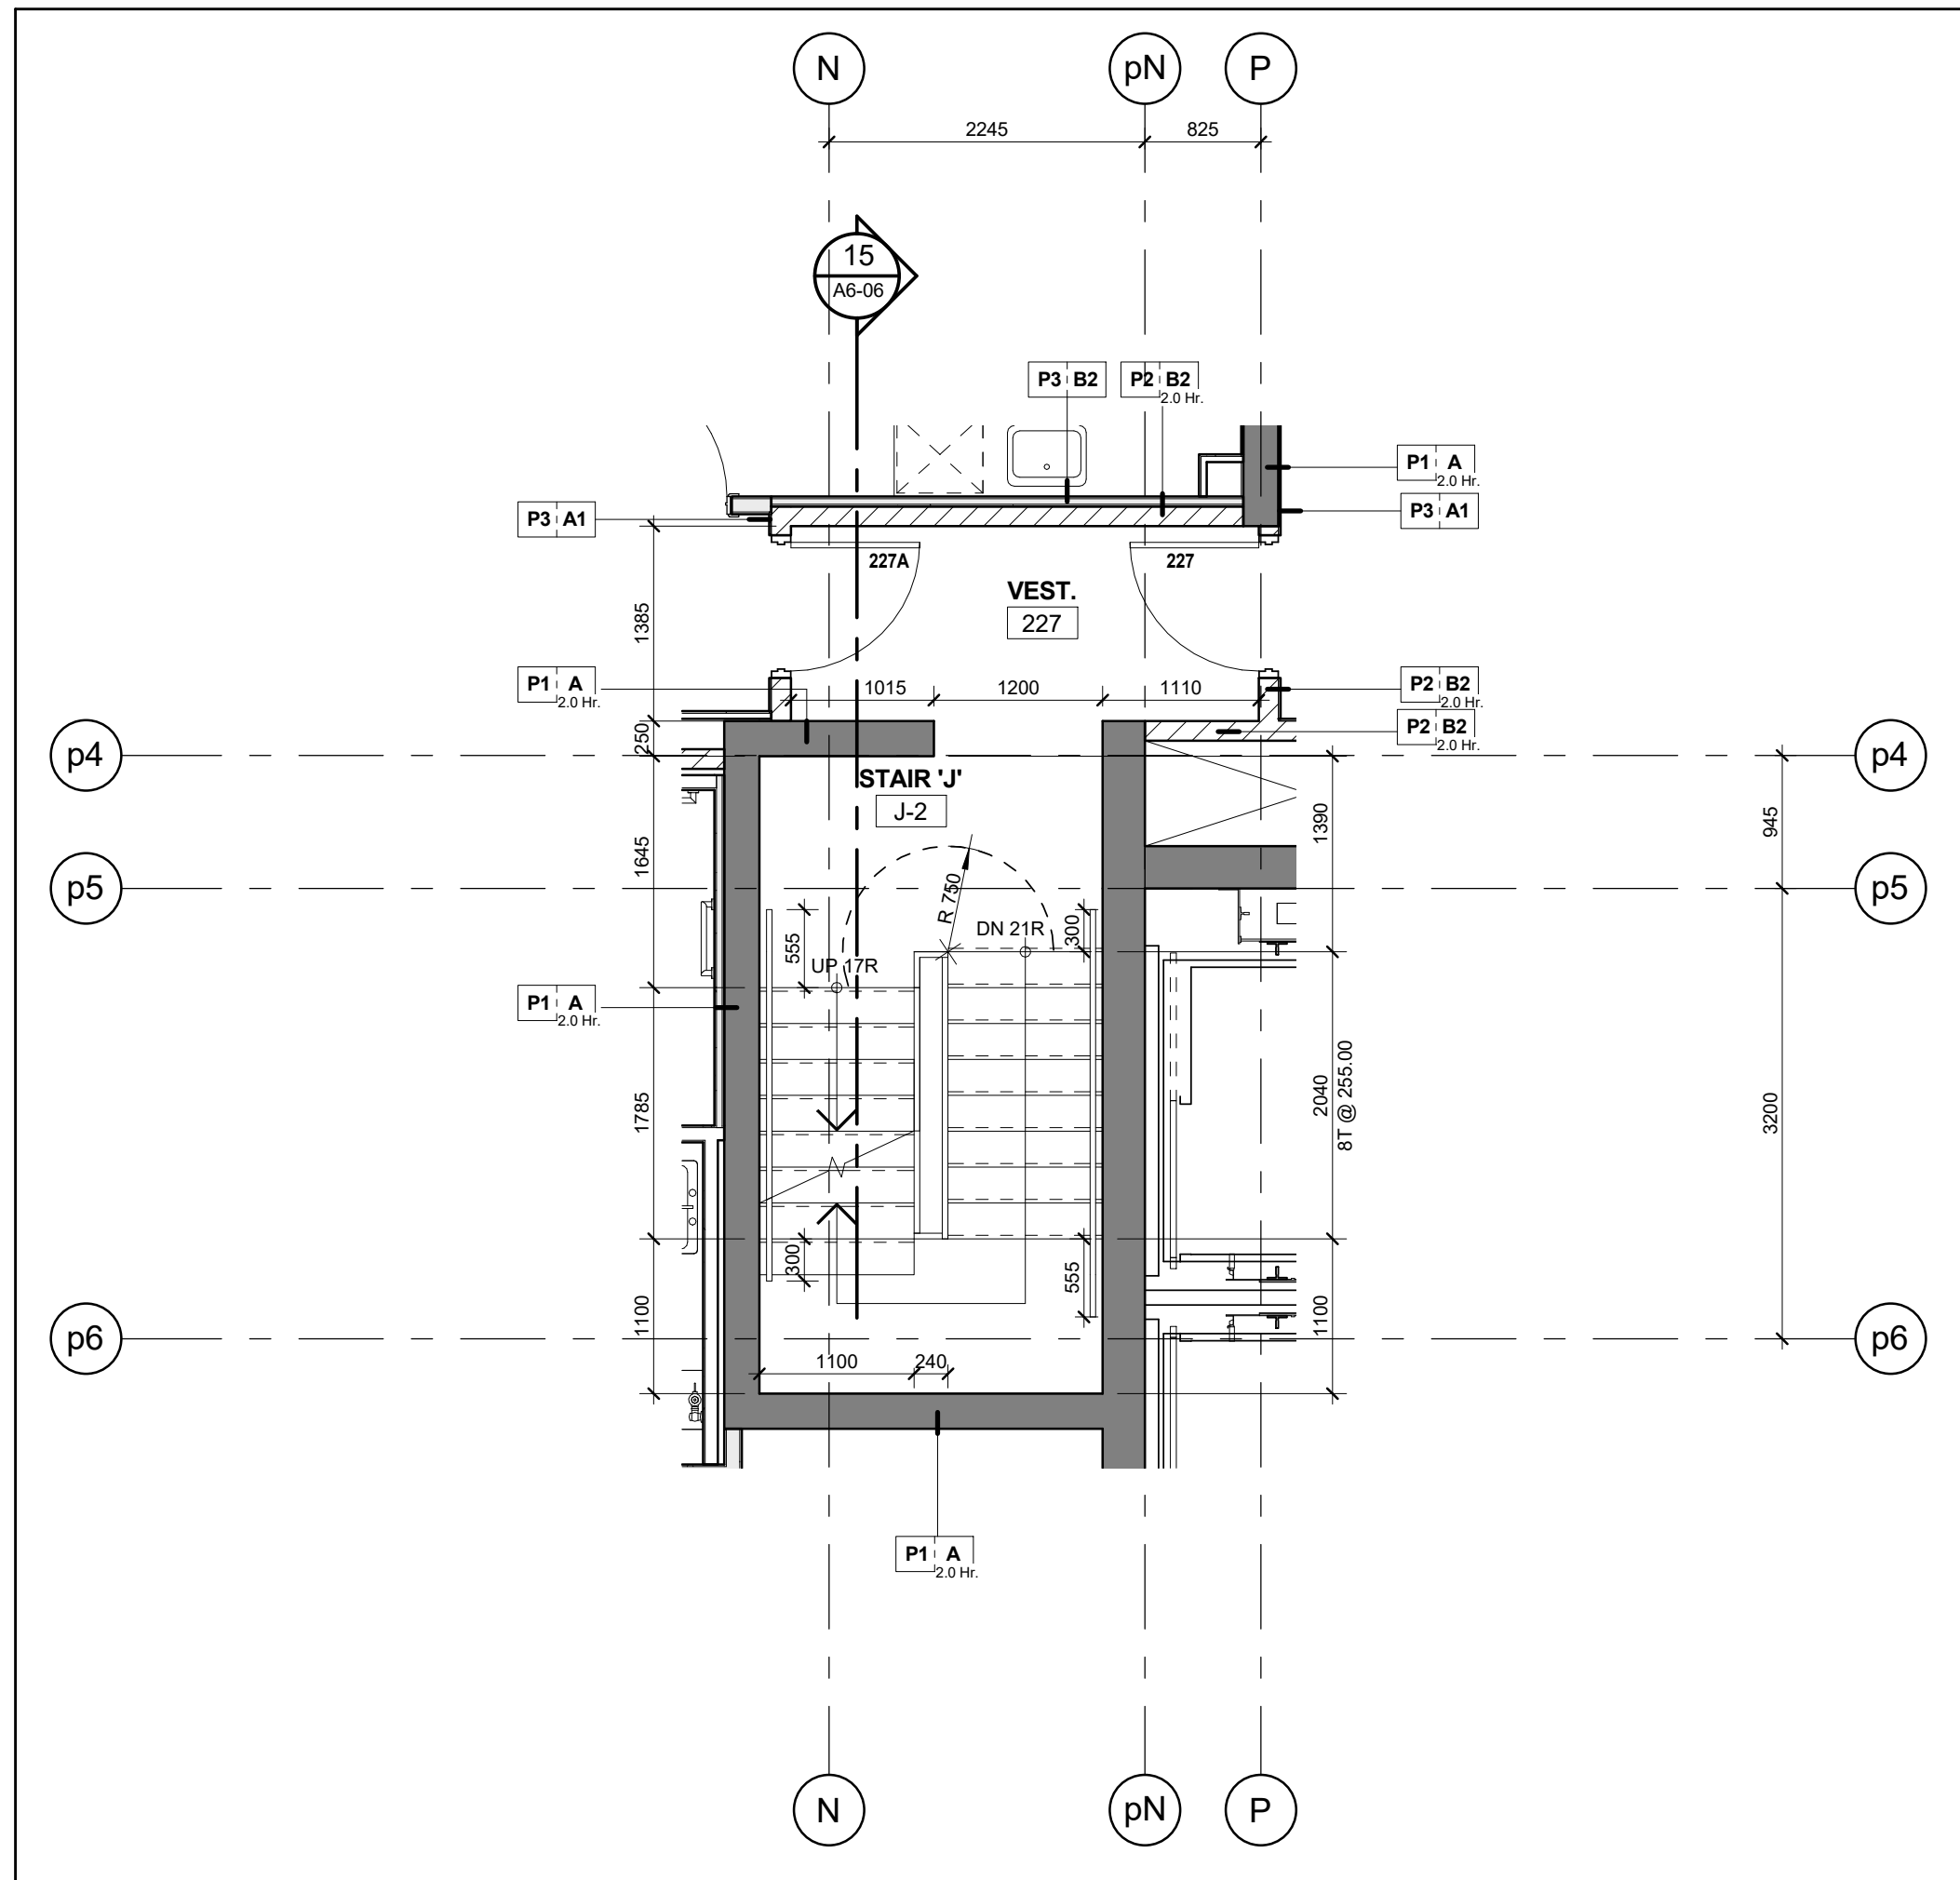


Stair 'J' - Stair Plan - Level 2
Scale: 1 : 50
A6-05

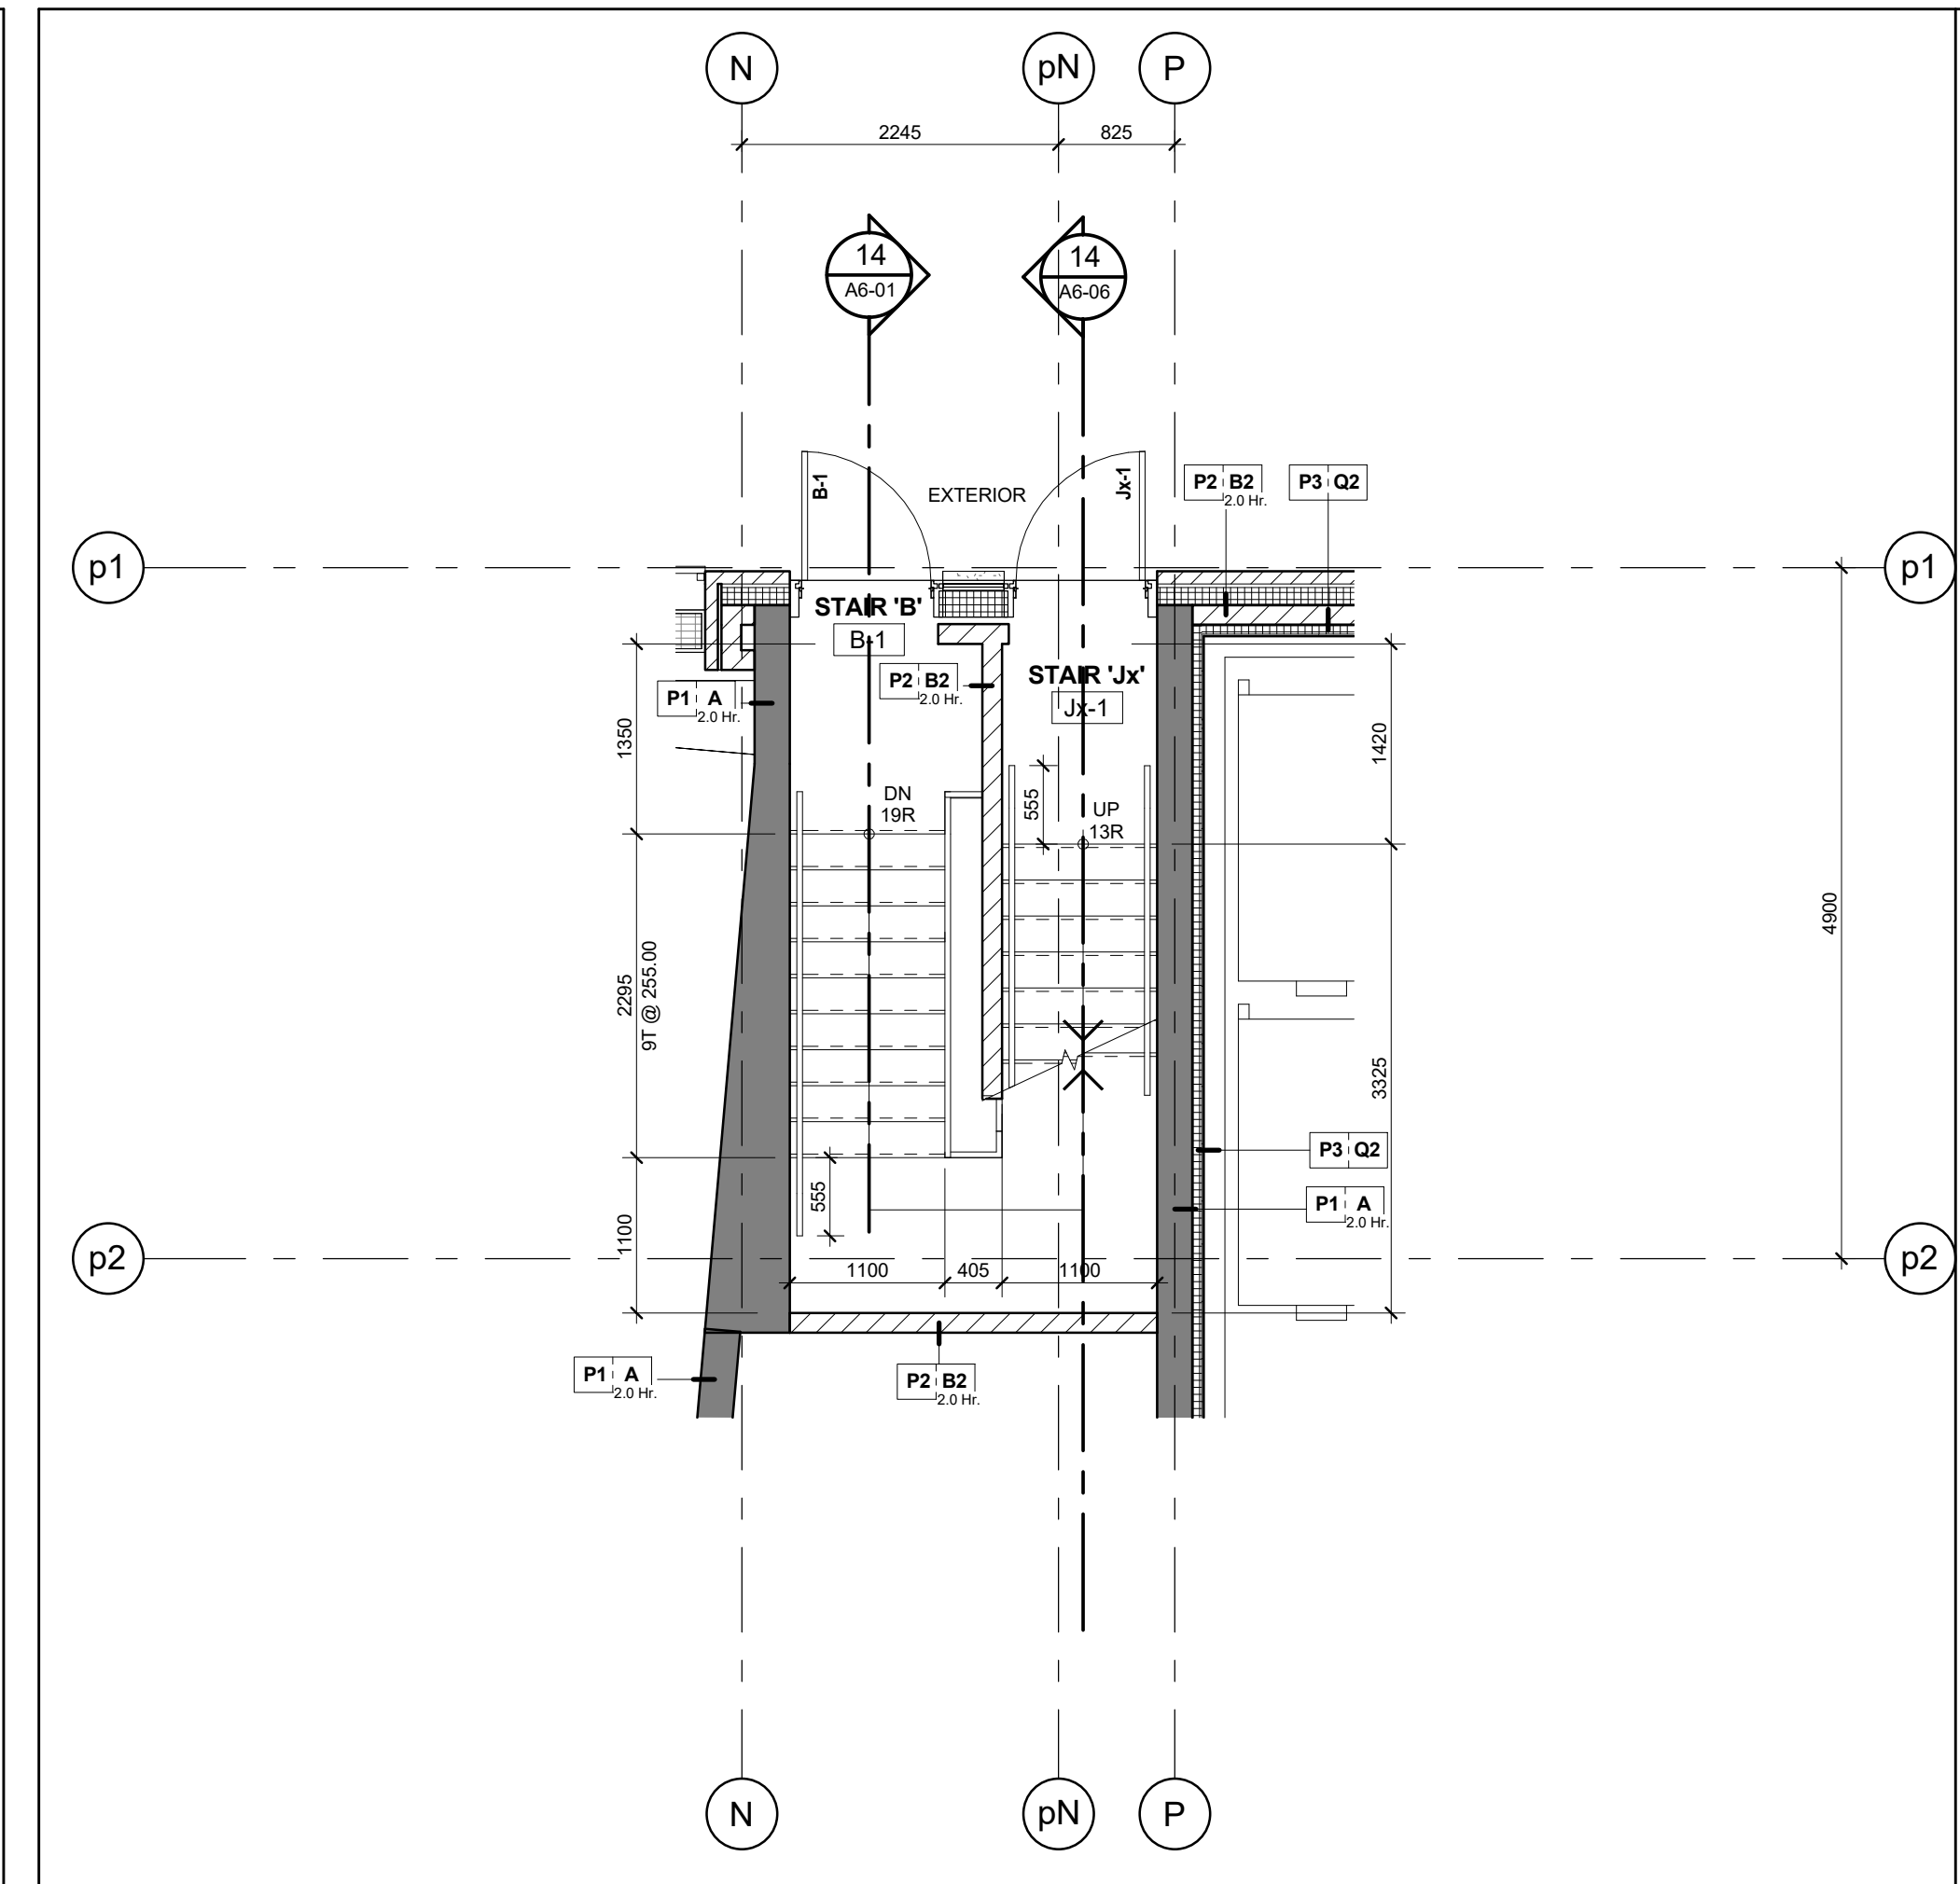


Stair 'Jx' - Stair Plan - Level 1
Scale: 1 : 50
A6-05

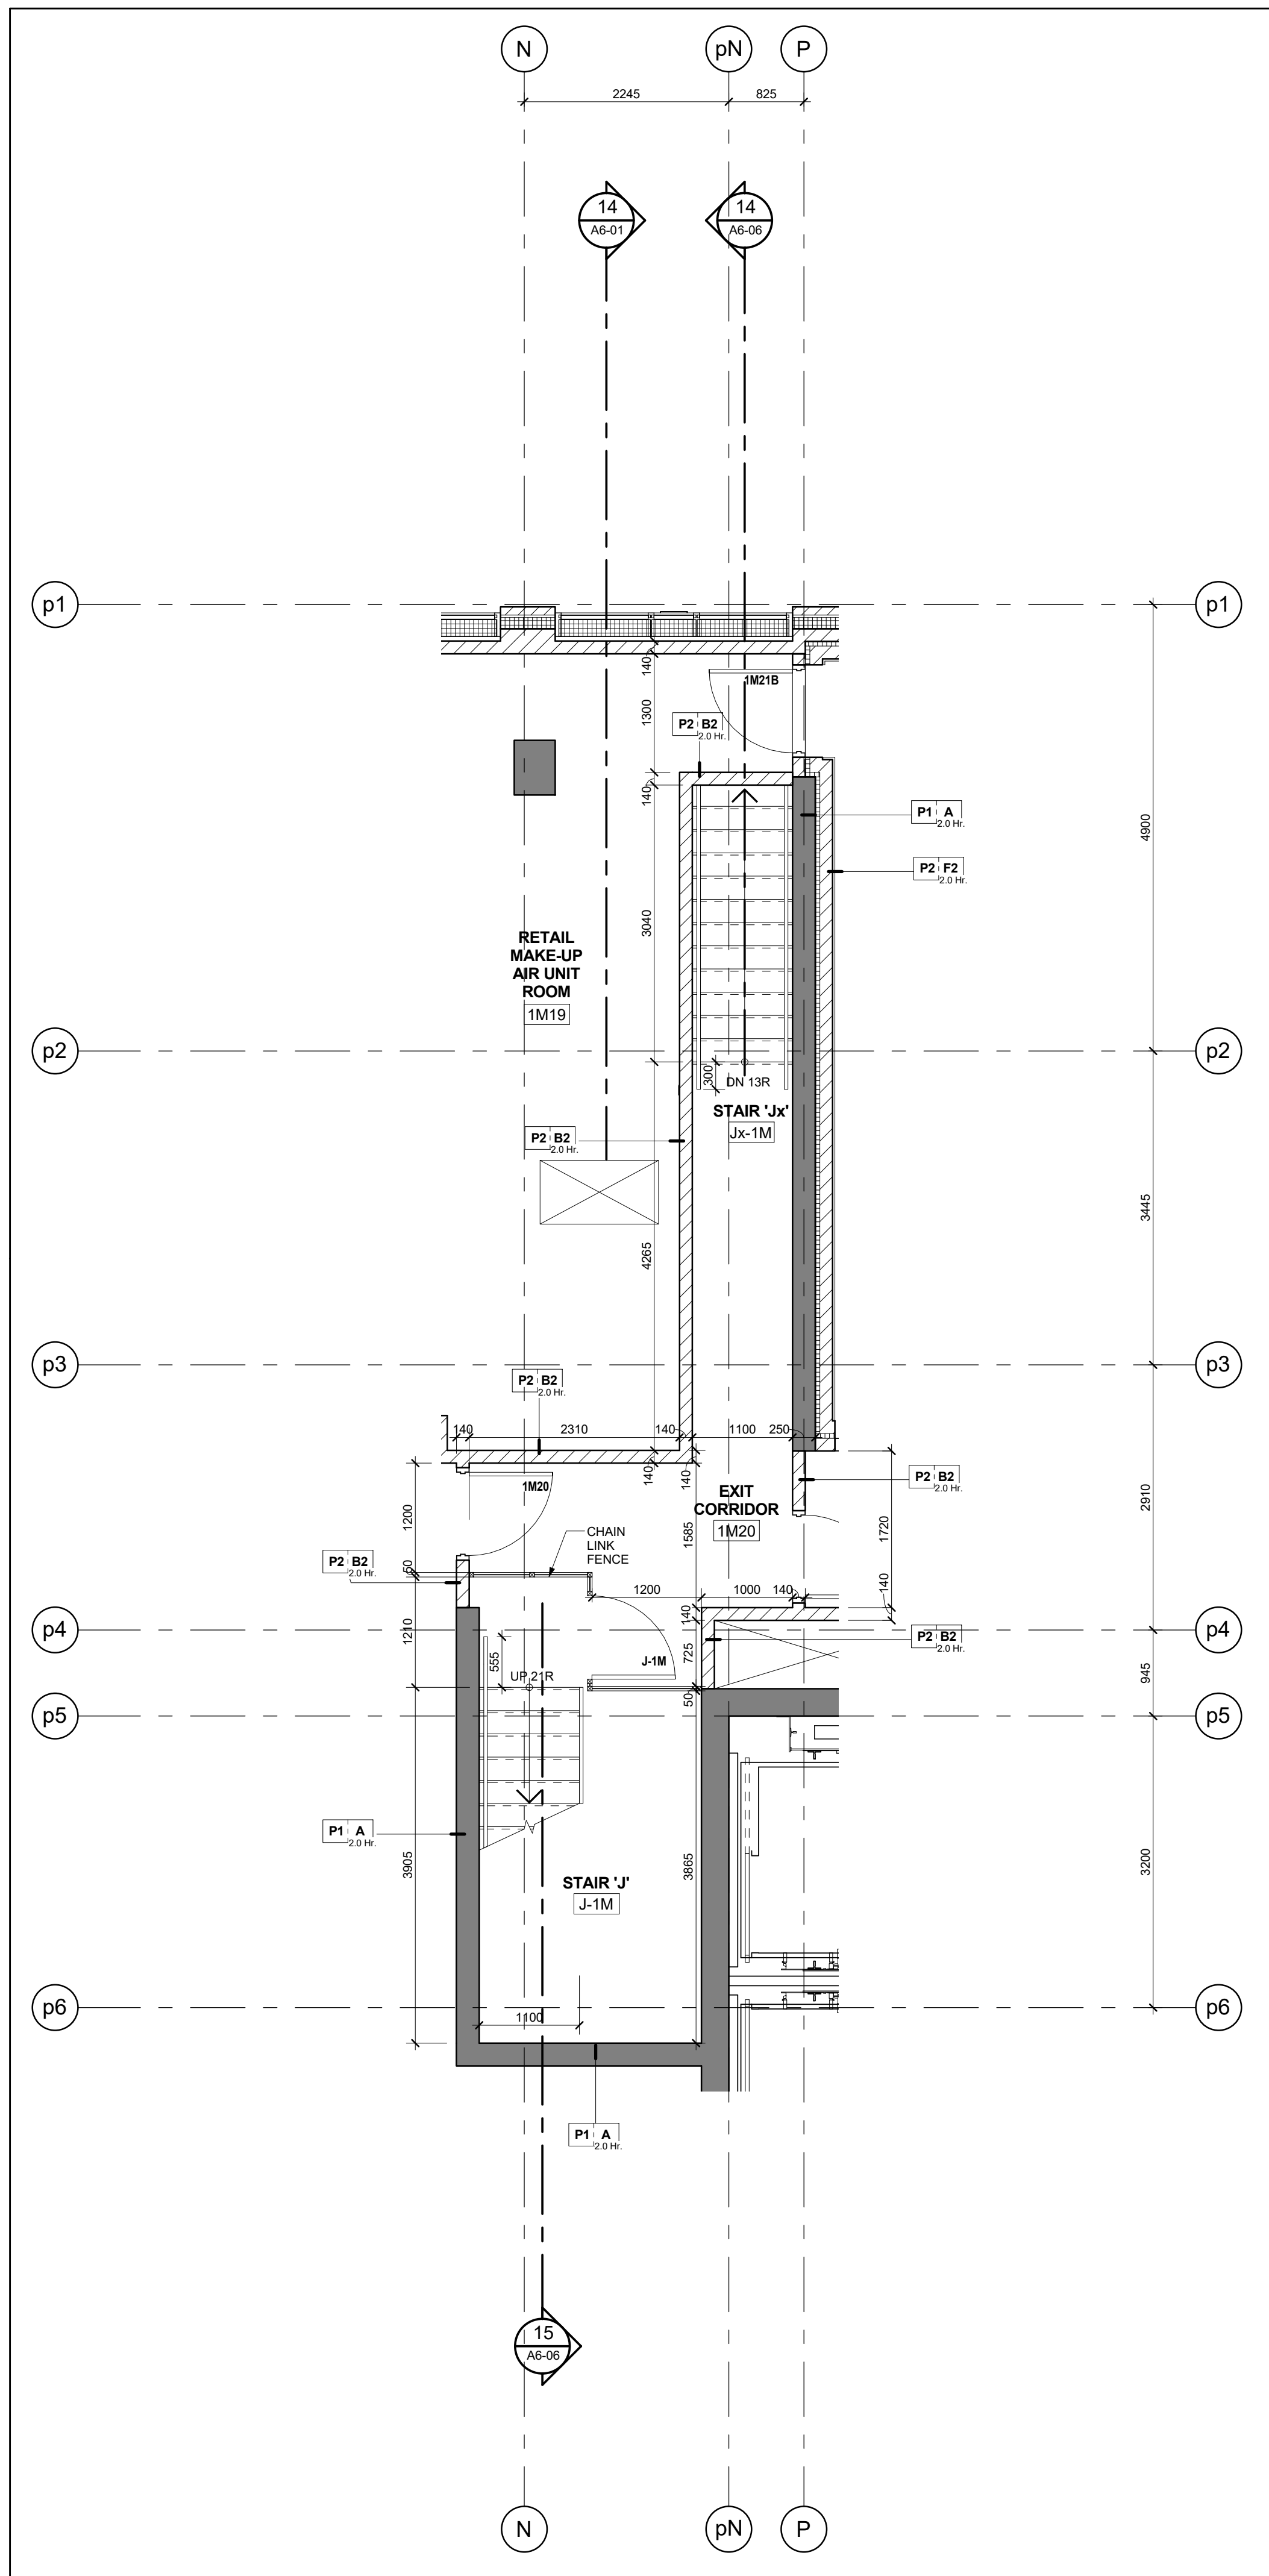


Stair 'Jx' & 'J' - Stair Plan - Level 1 Mezzanine
Scale: 1 : 50
A6-05

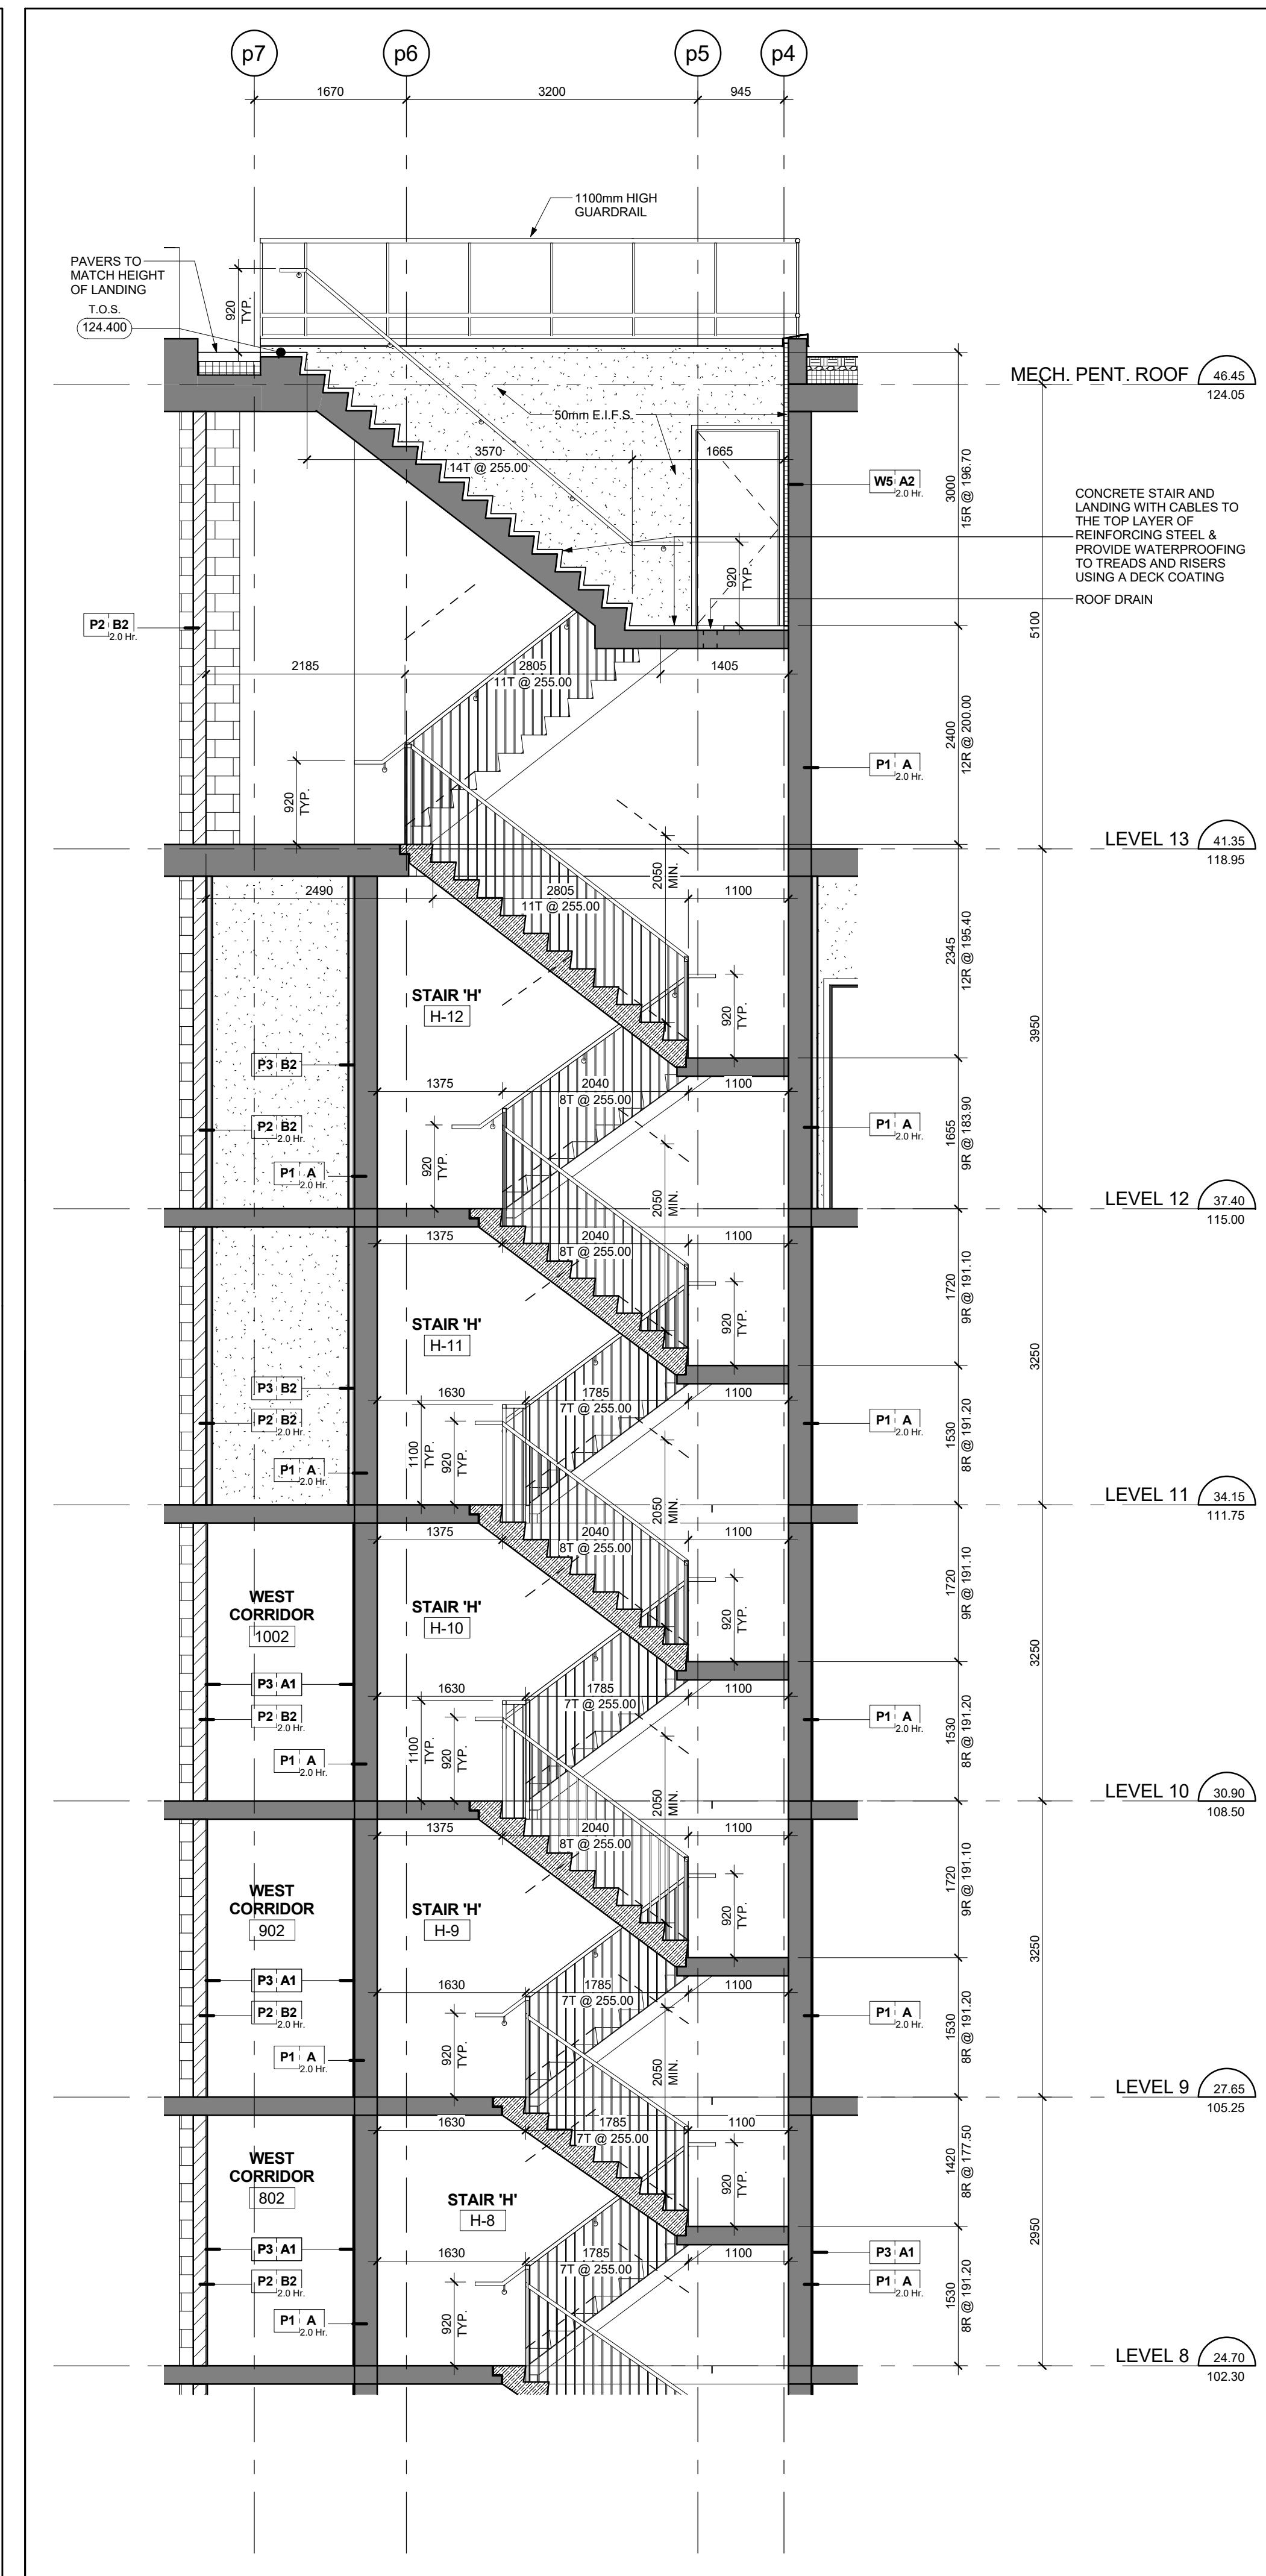


Stair 'H' - Stair Section Levels 8 - 13
Scale: 1 : 50
A6-05

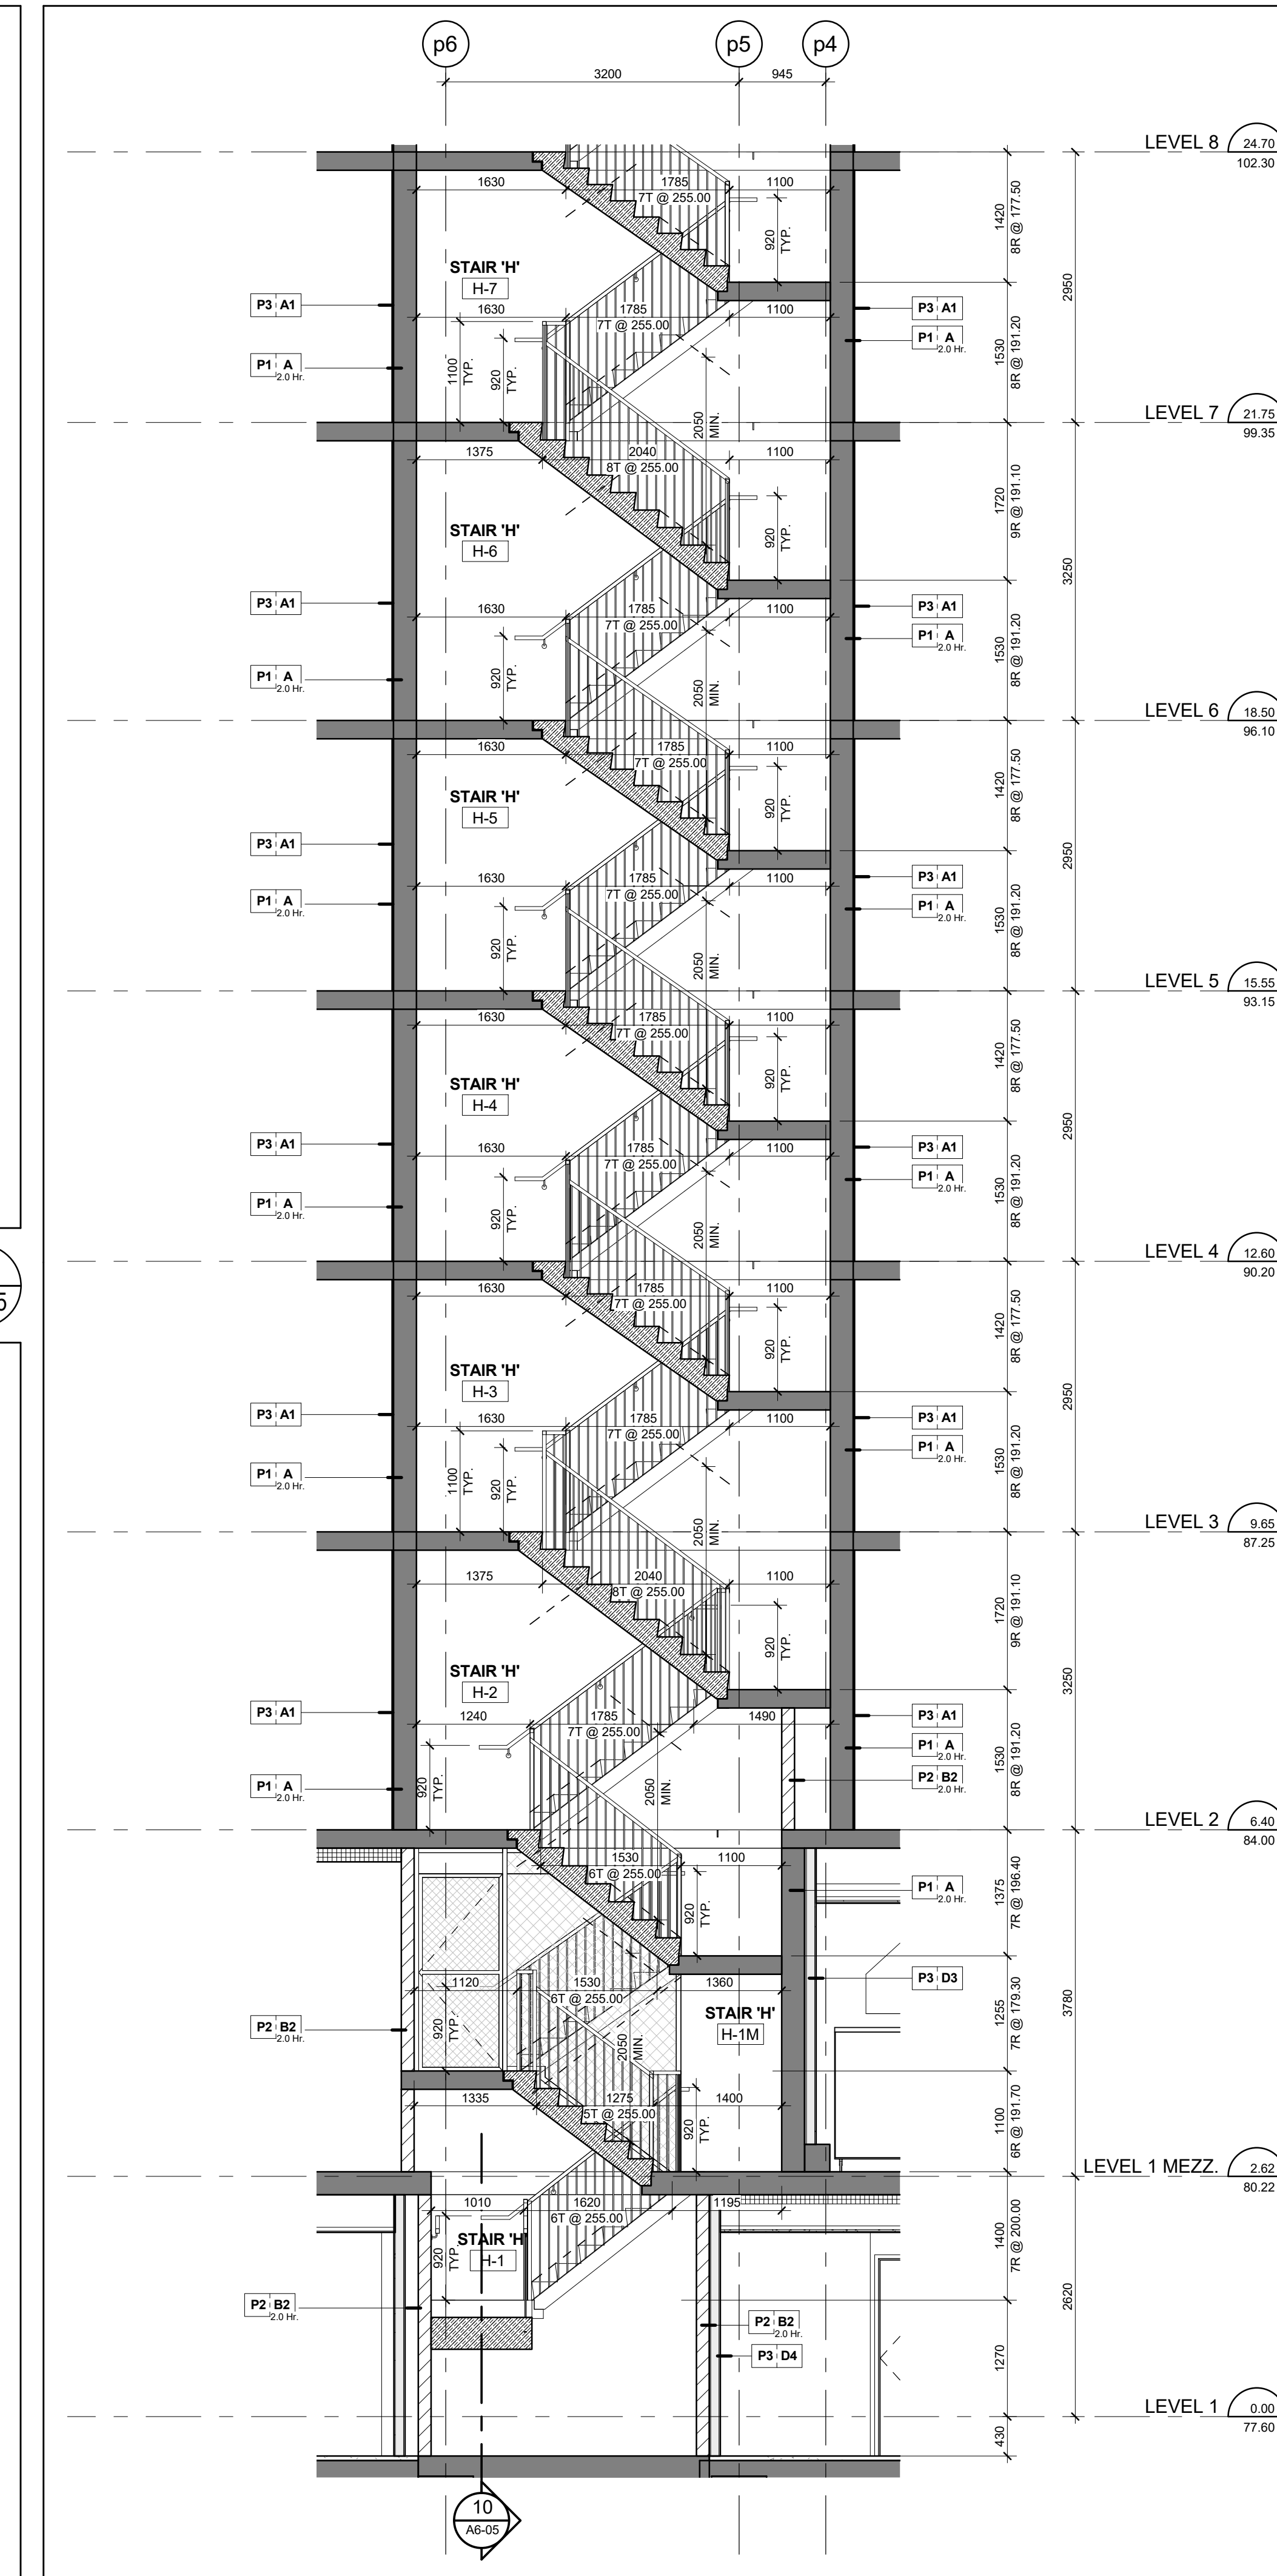


Stair 'H' - Stair Section Levels 1 - 8
Scale: 1 : 50
A6-05

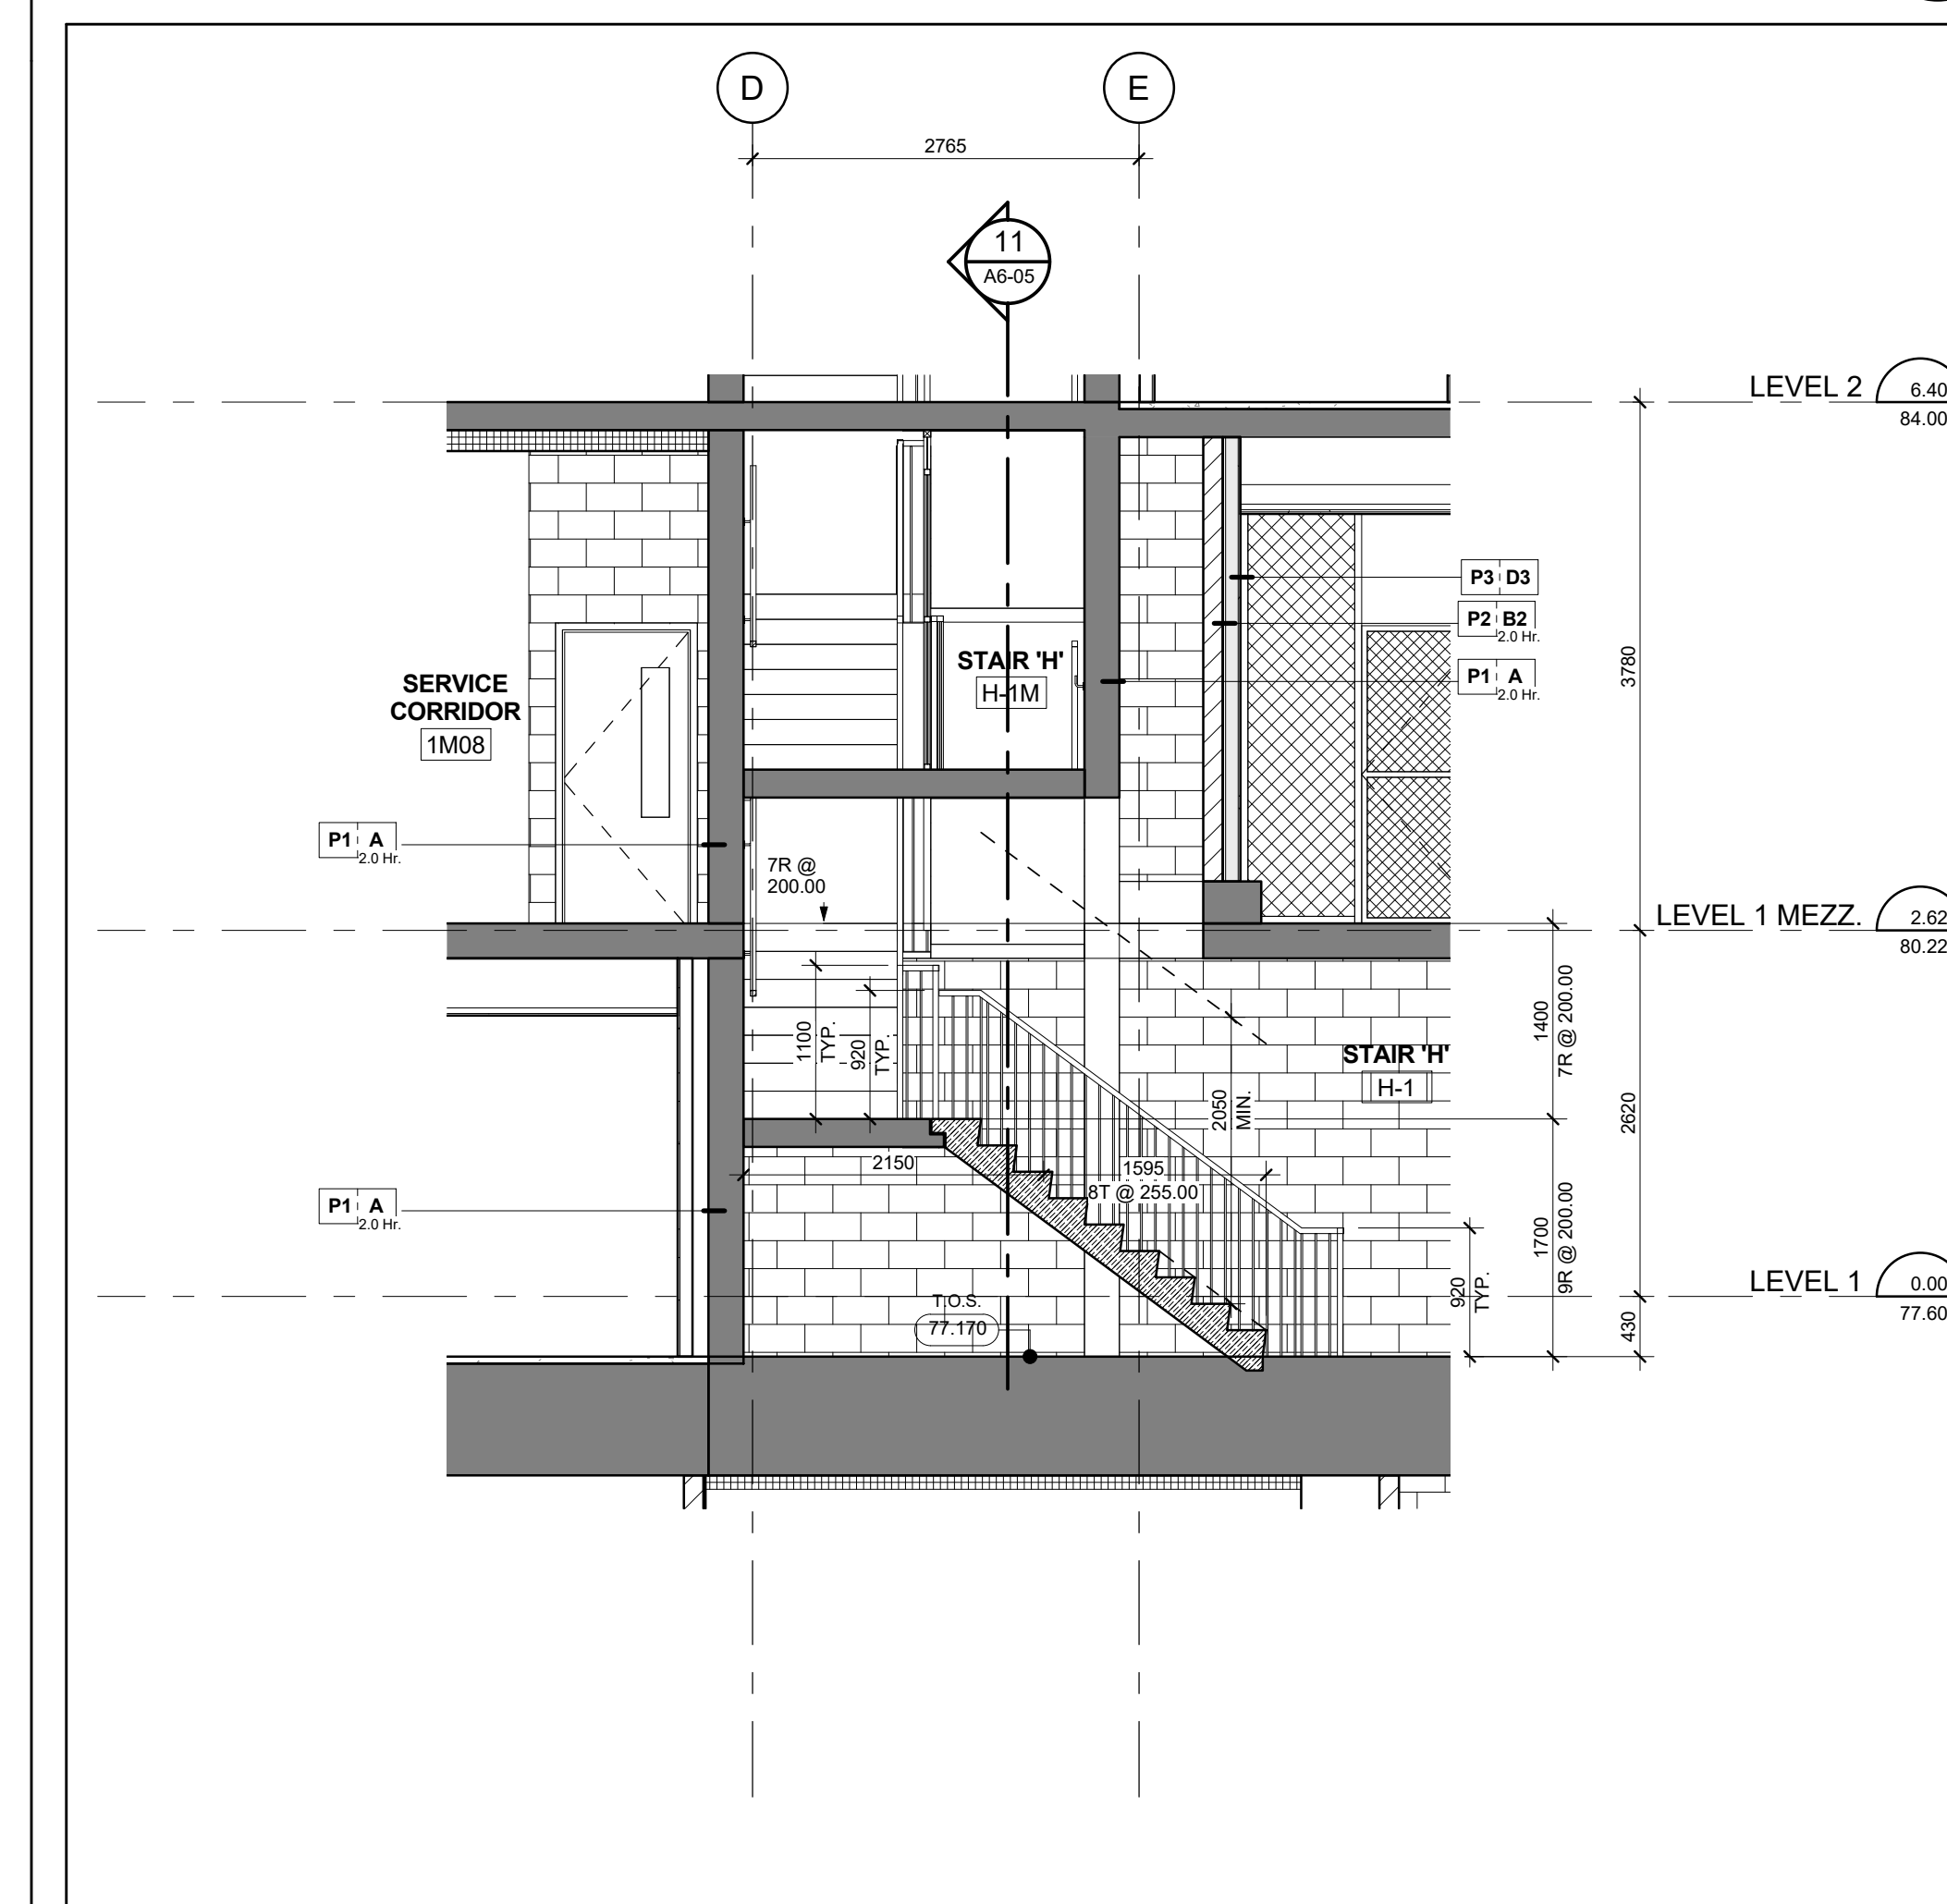


Stair 'H' - Stair Section Levels 1 - 2
Scale: 1 : 50
A6-05

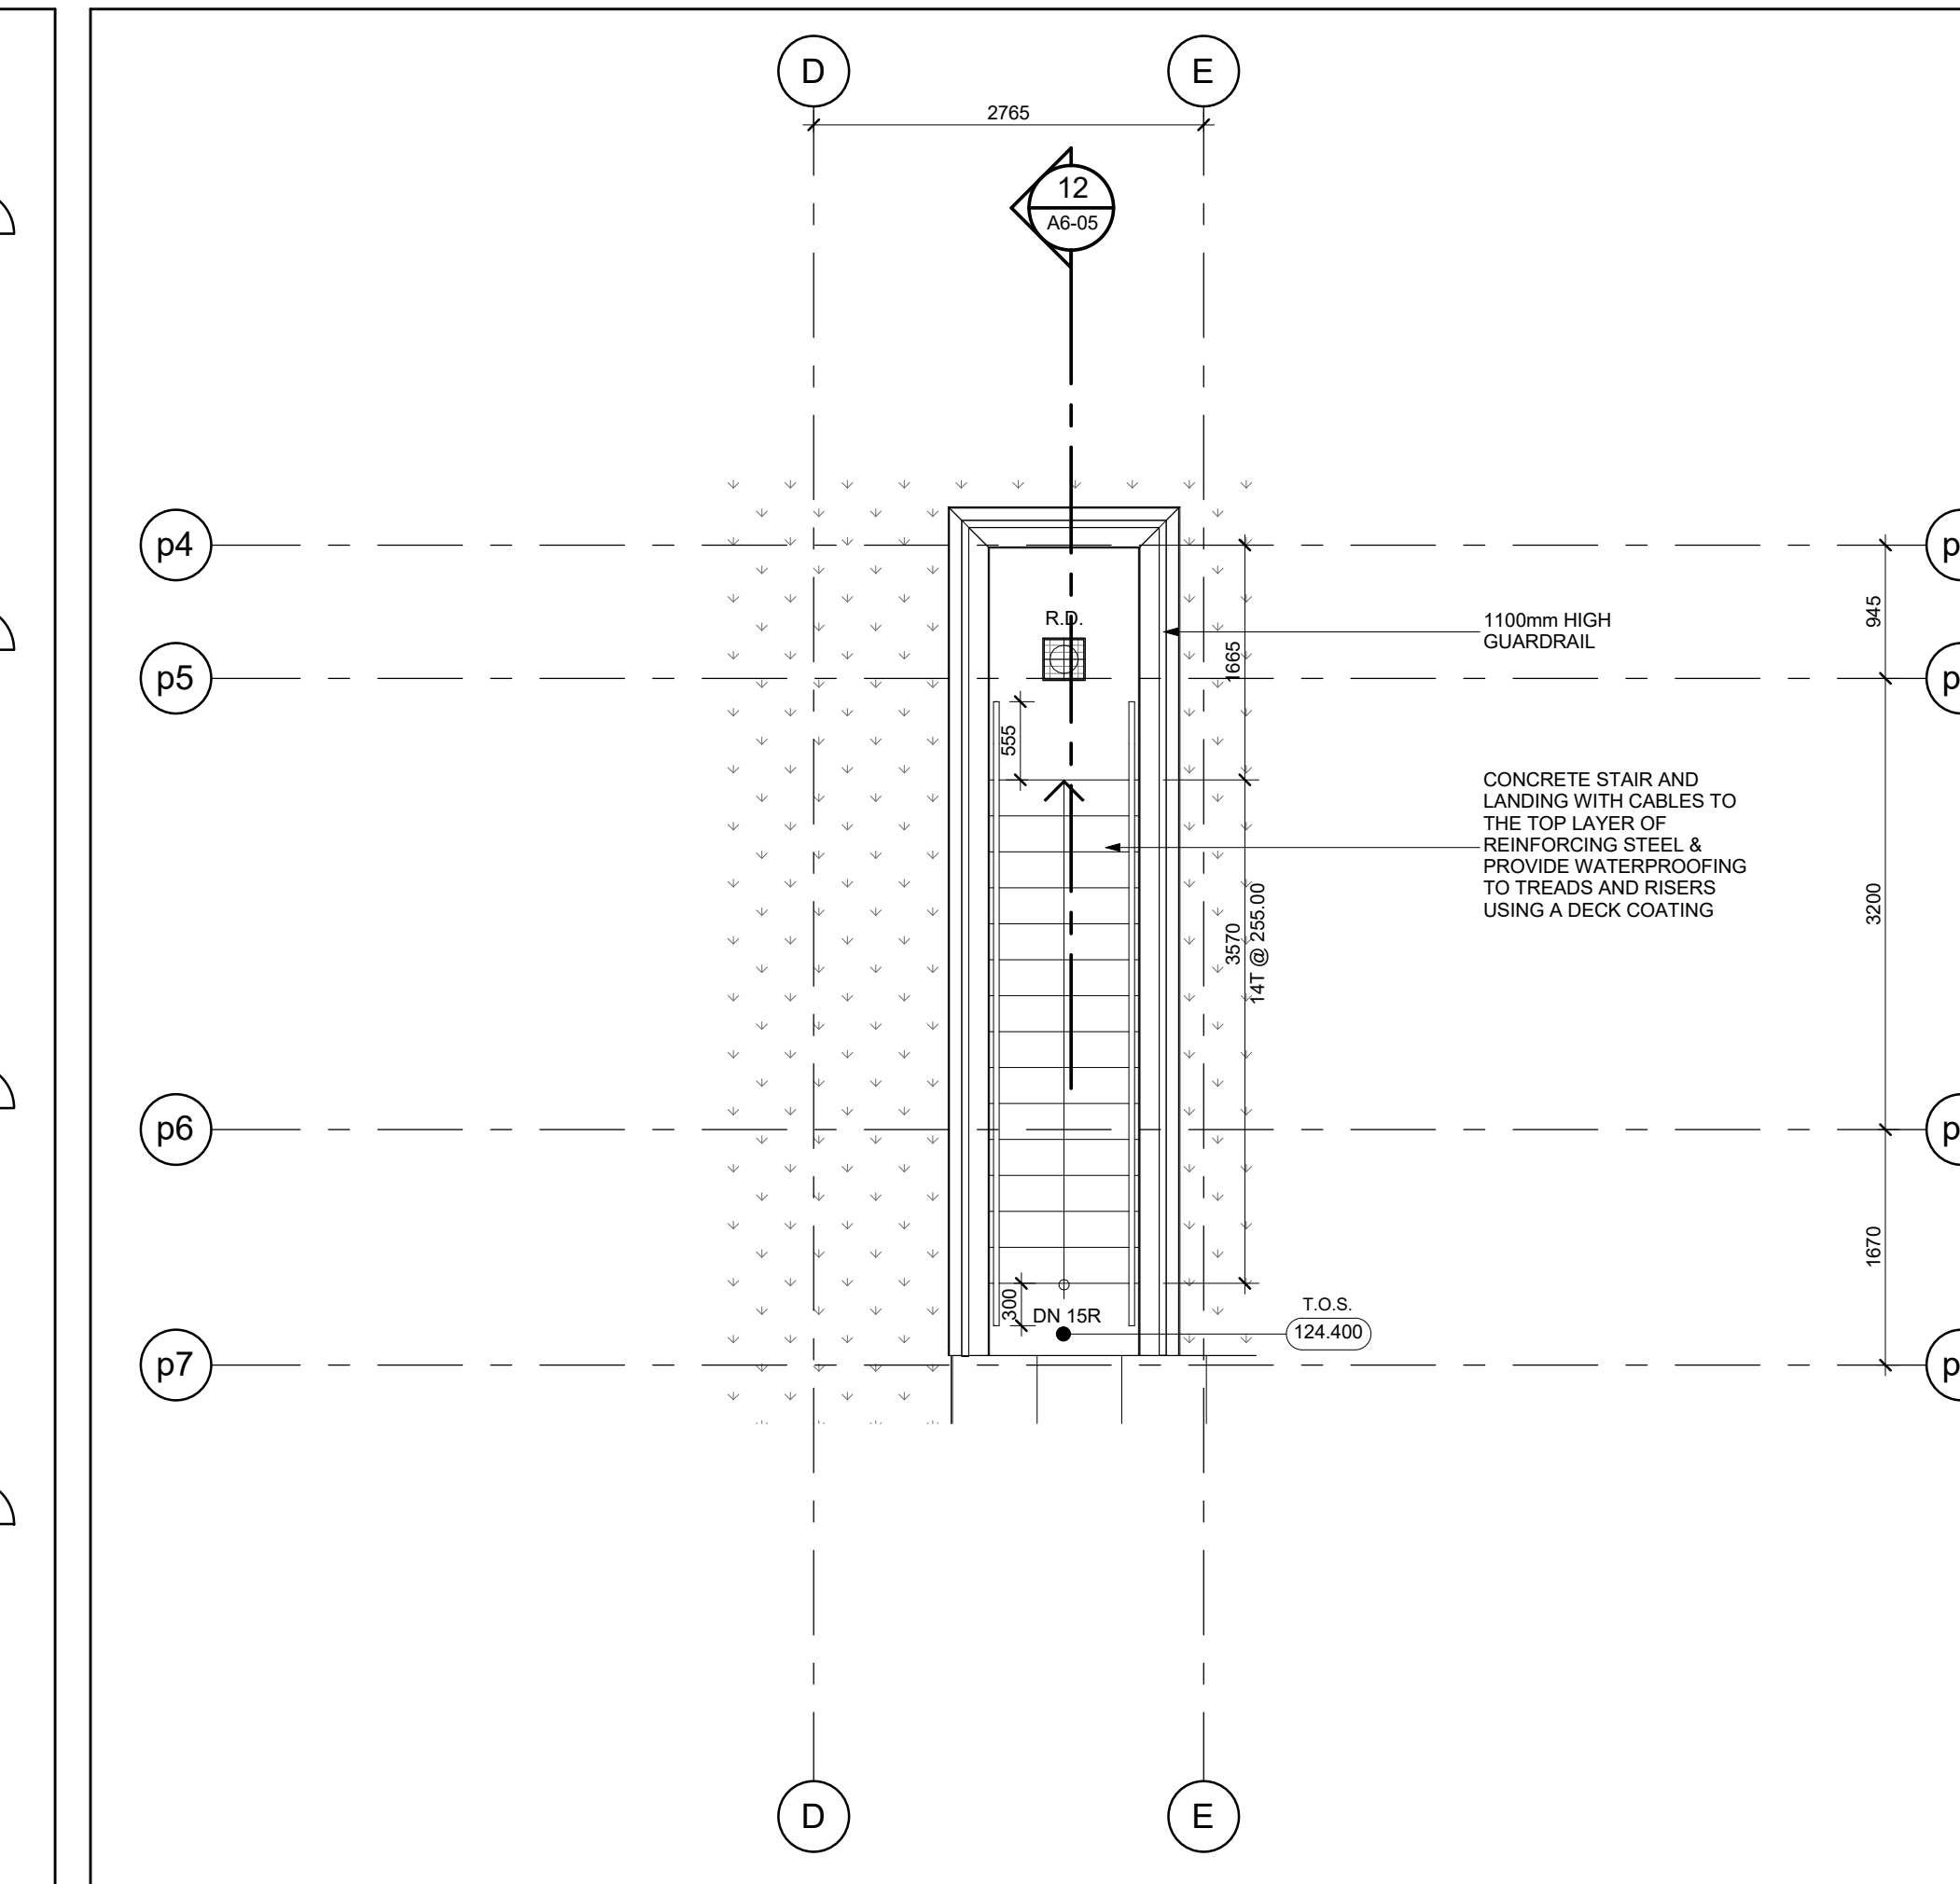


Stair 'H' - Stair Plan - Level 14
Scale: 1 : 50
A6-05

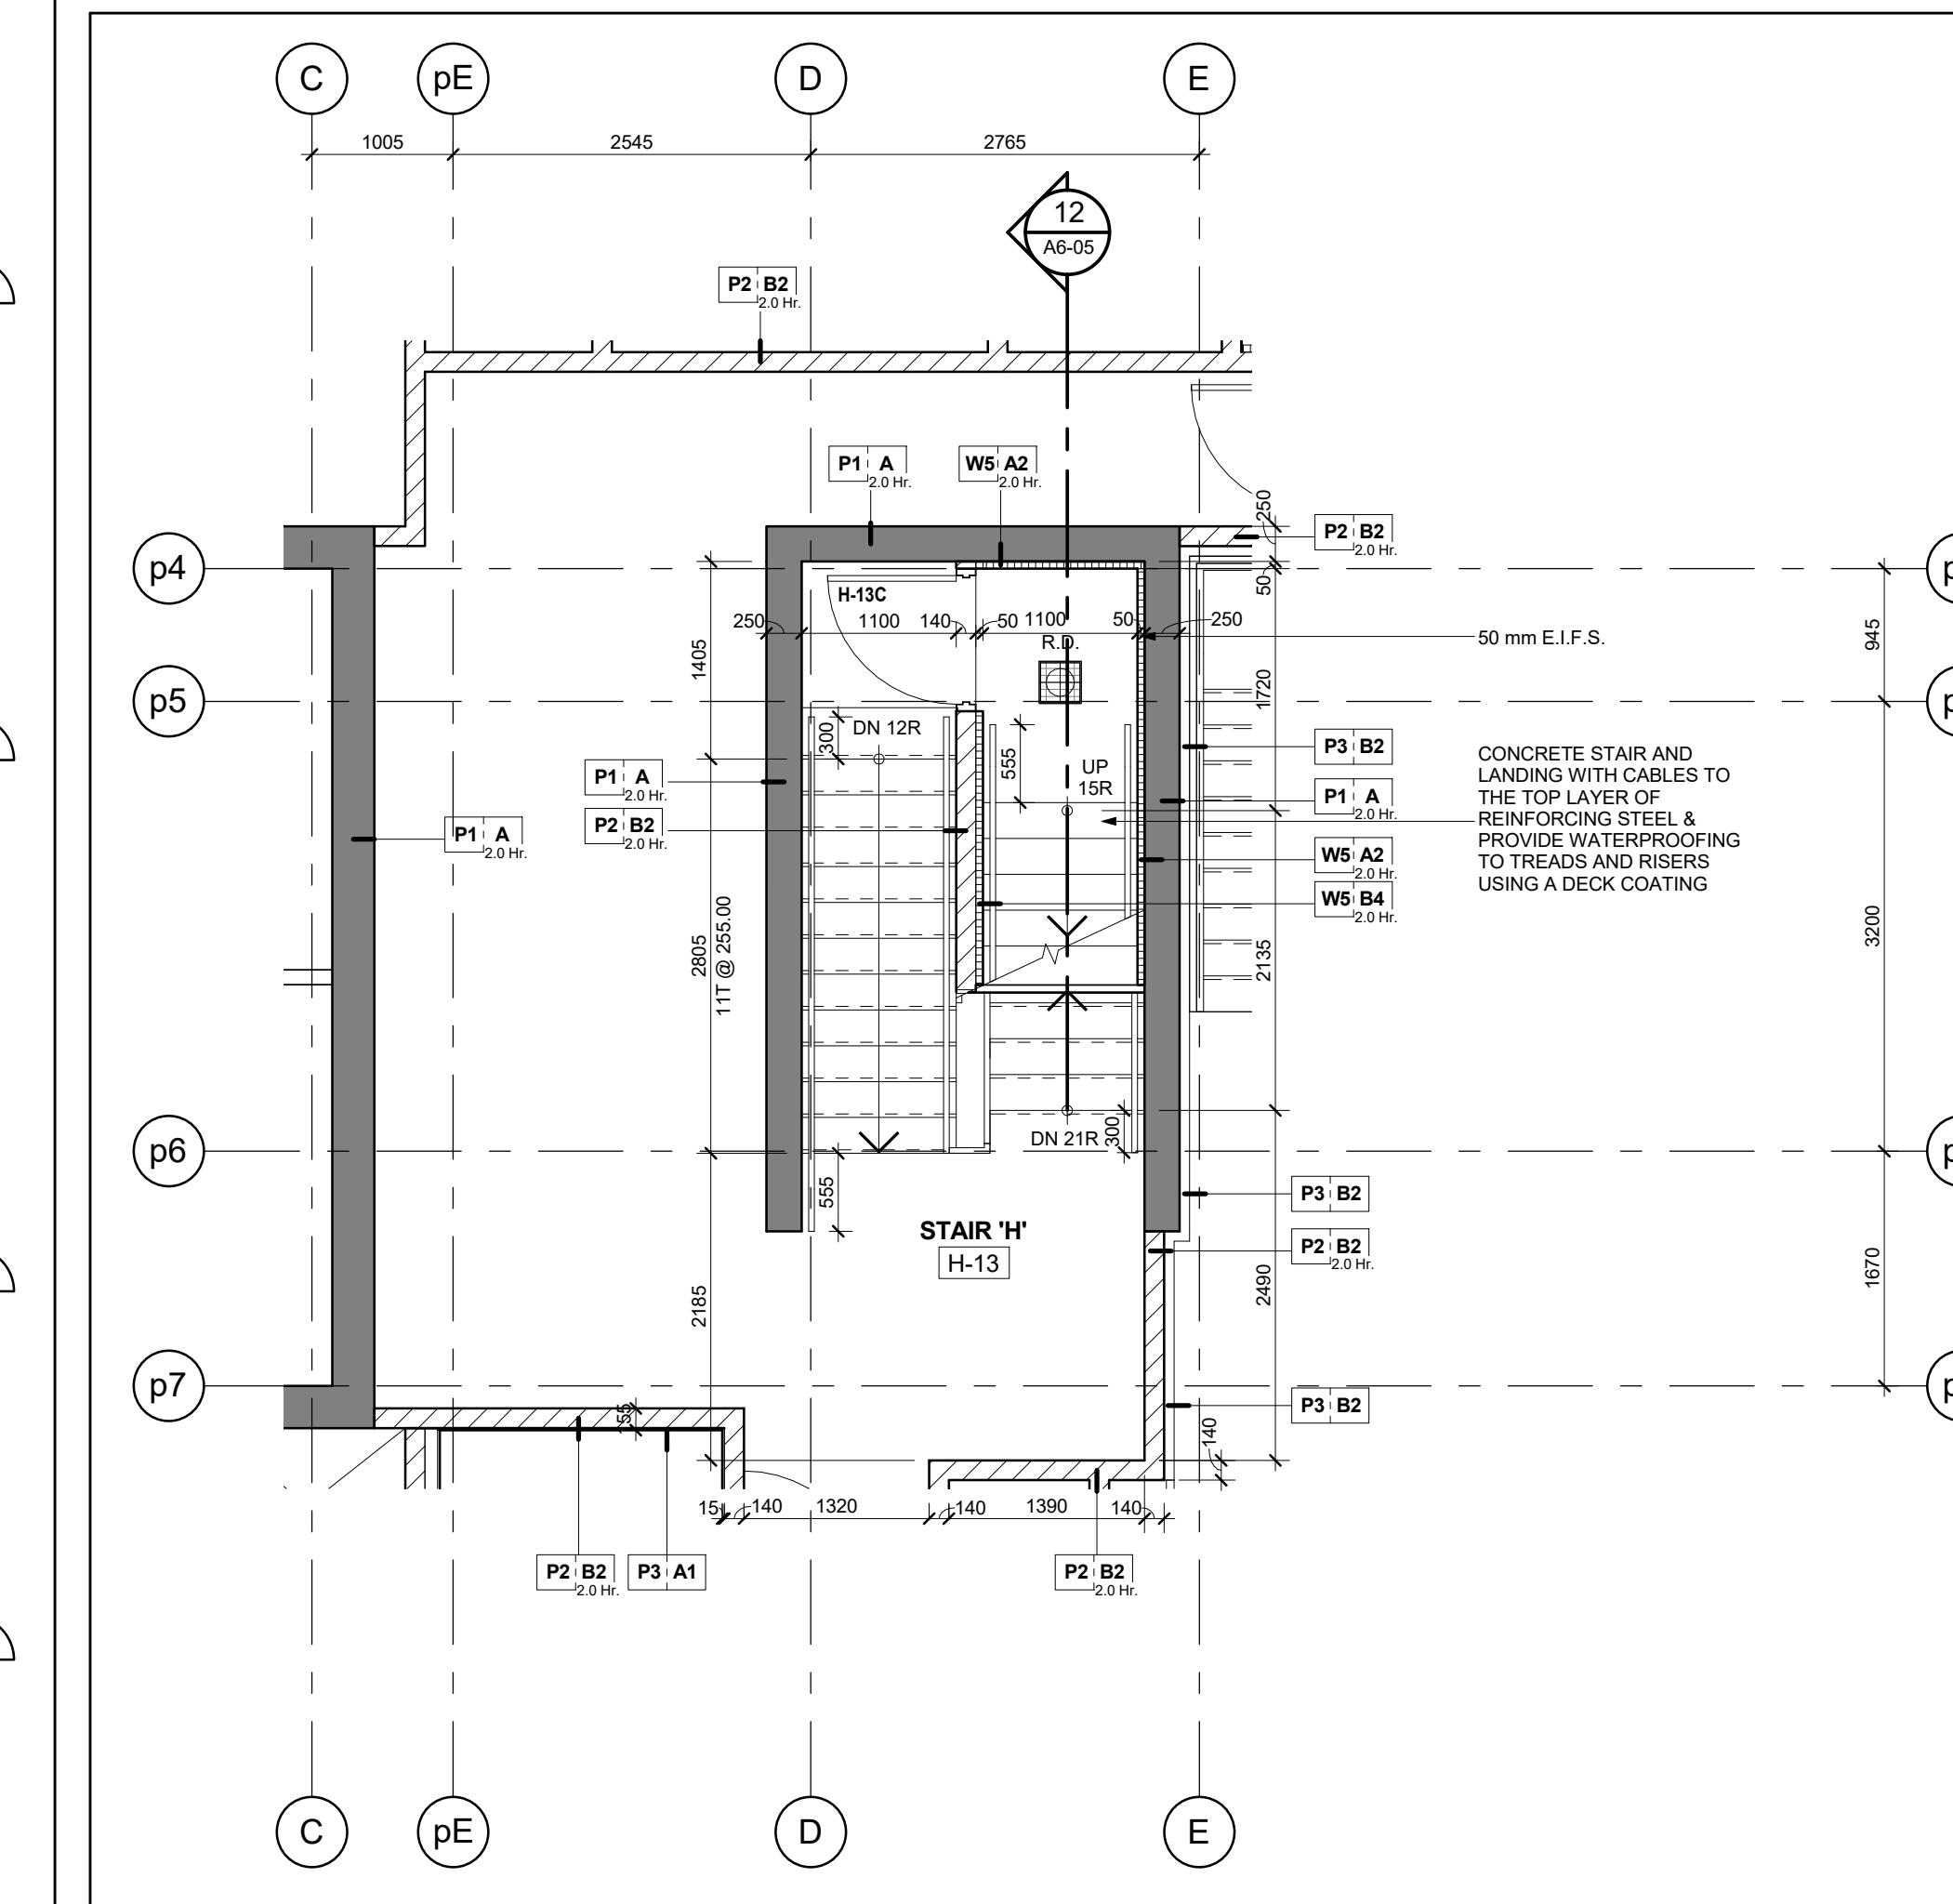


Stair 'H' - Stair Plan - Level 13 Mid Landing
Scale: 1 : 50
A6-05

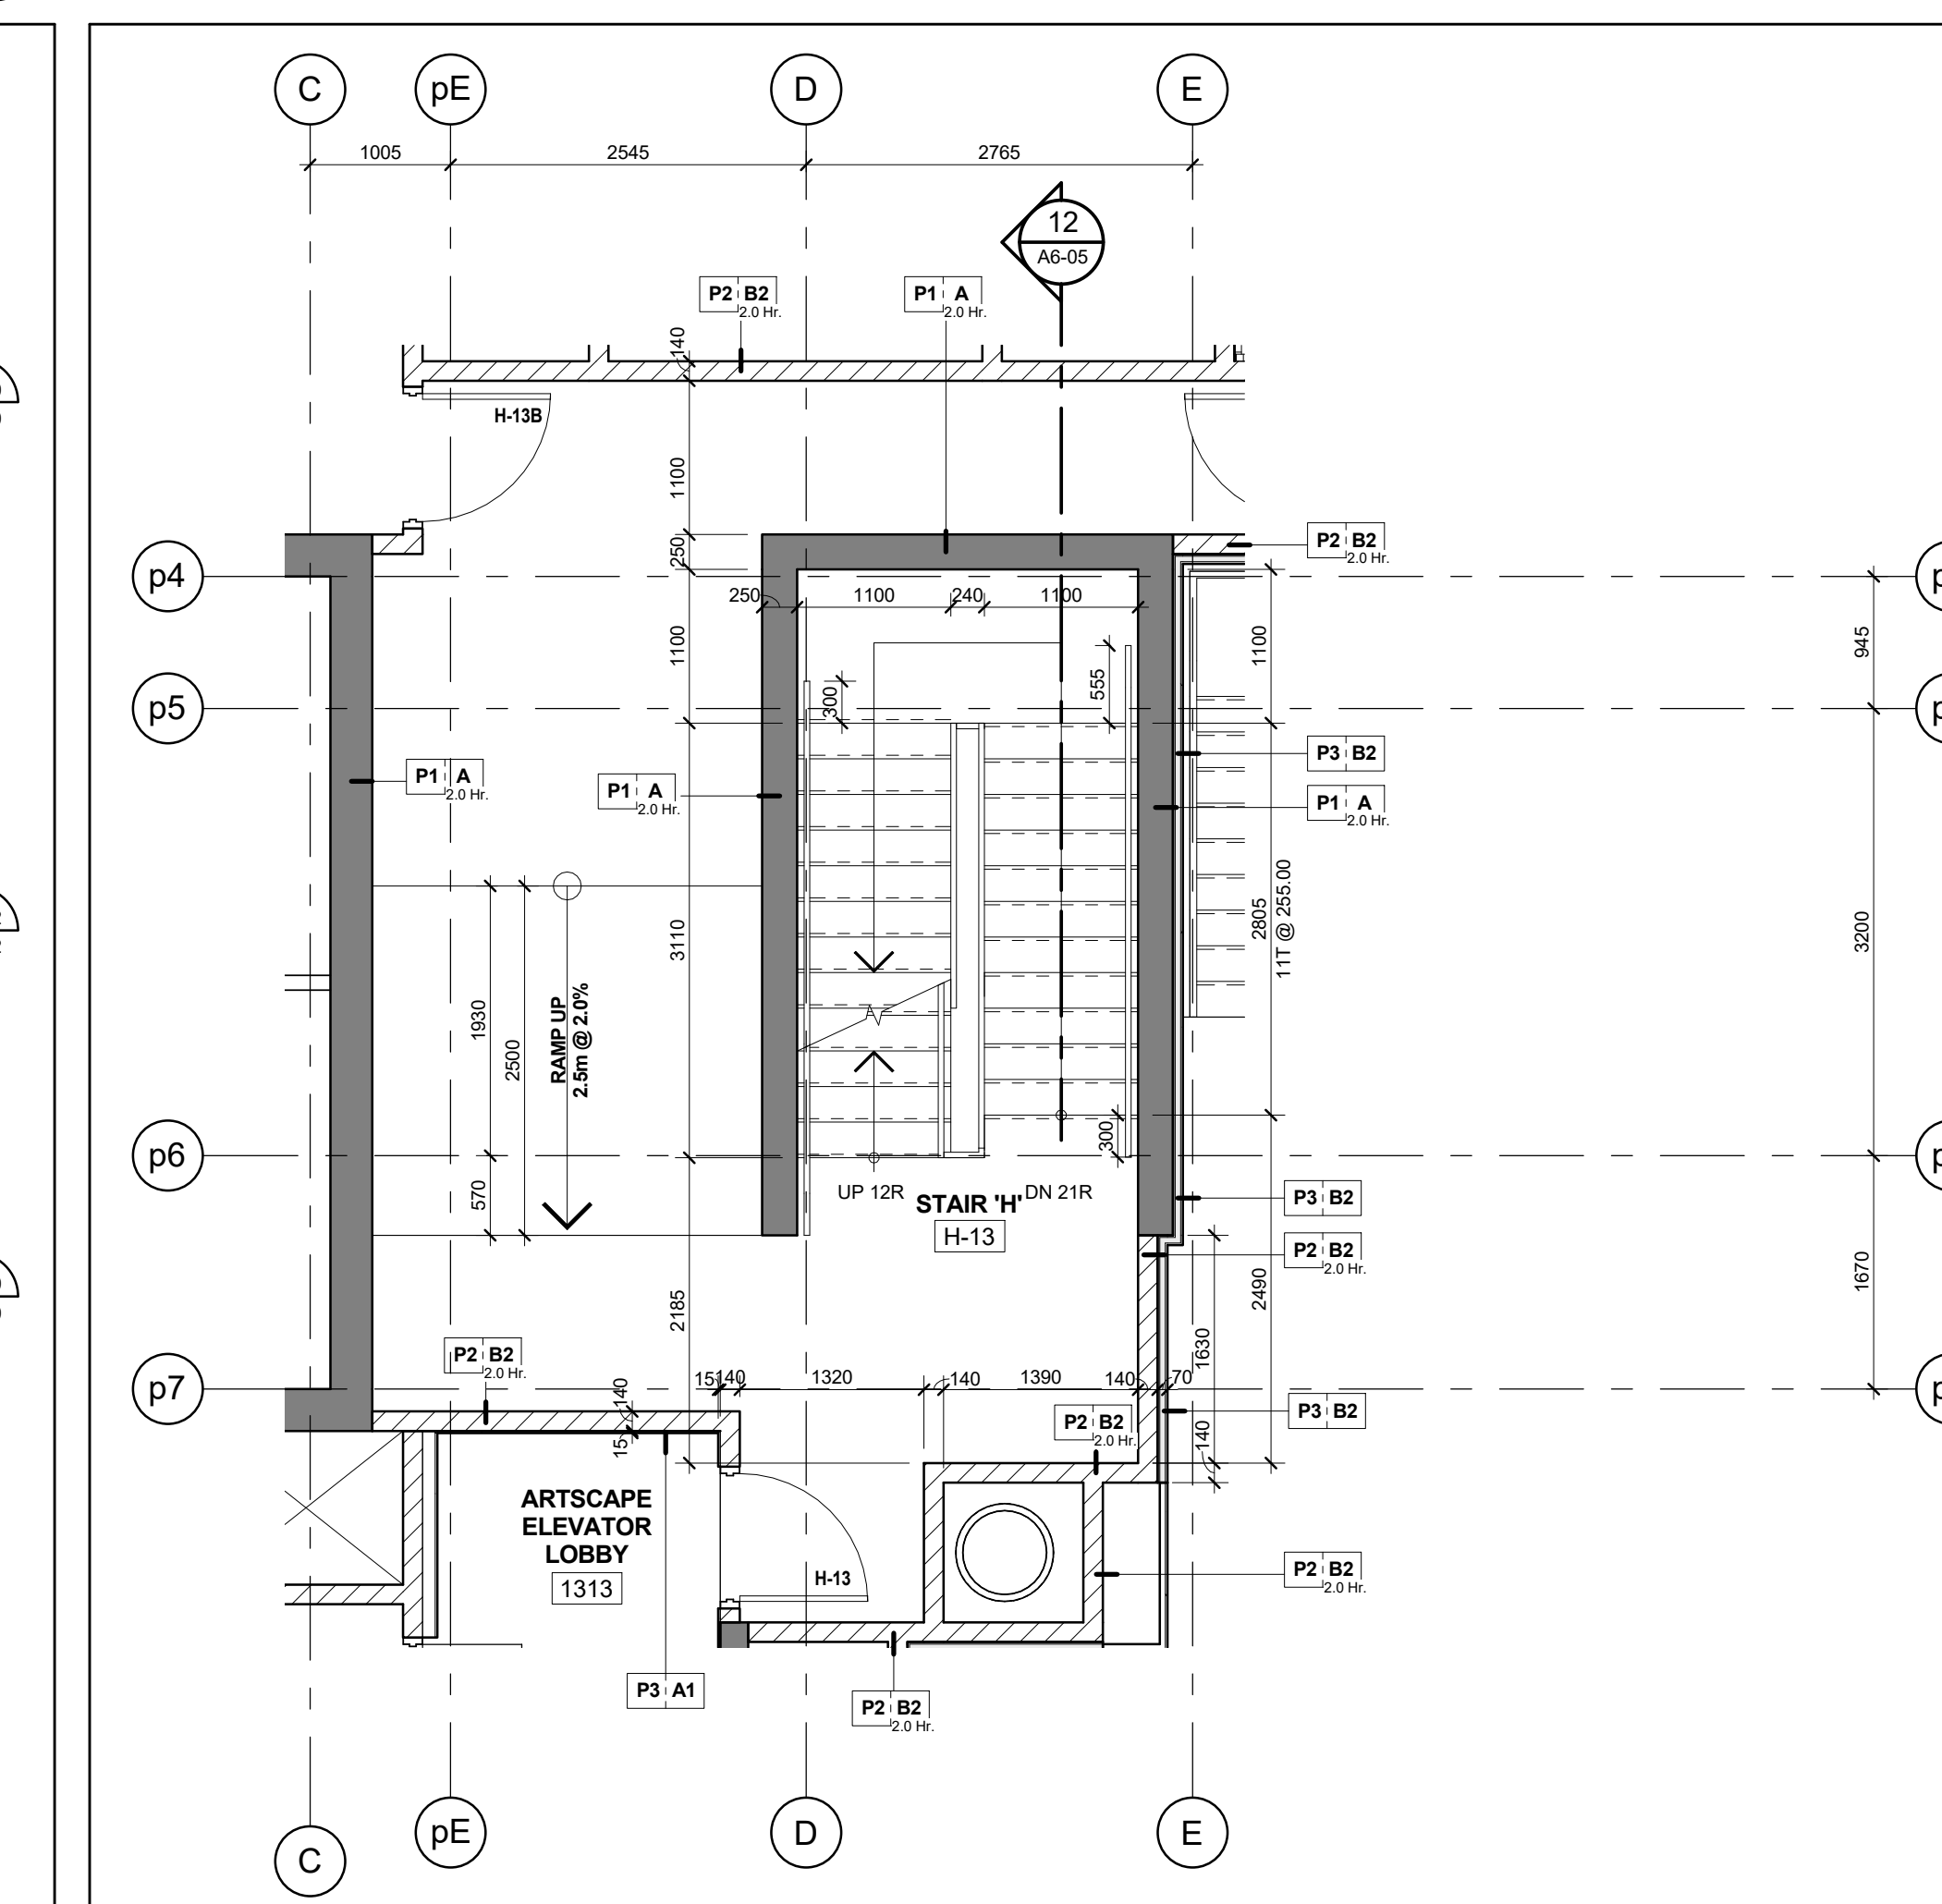


Stair 'H' - Stair Plan - Level 13
Scale: 1 : 50
A6-05

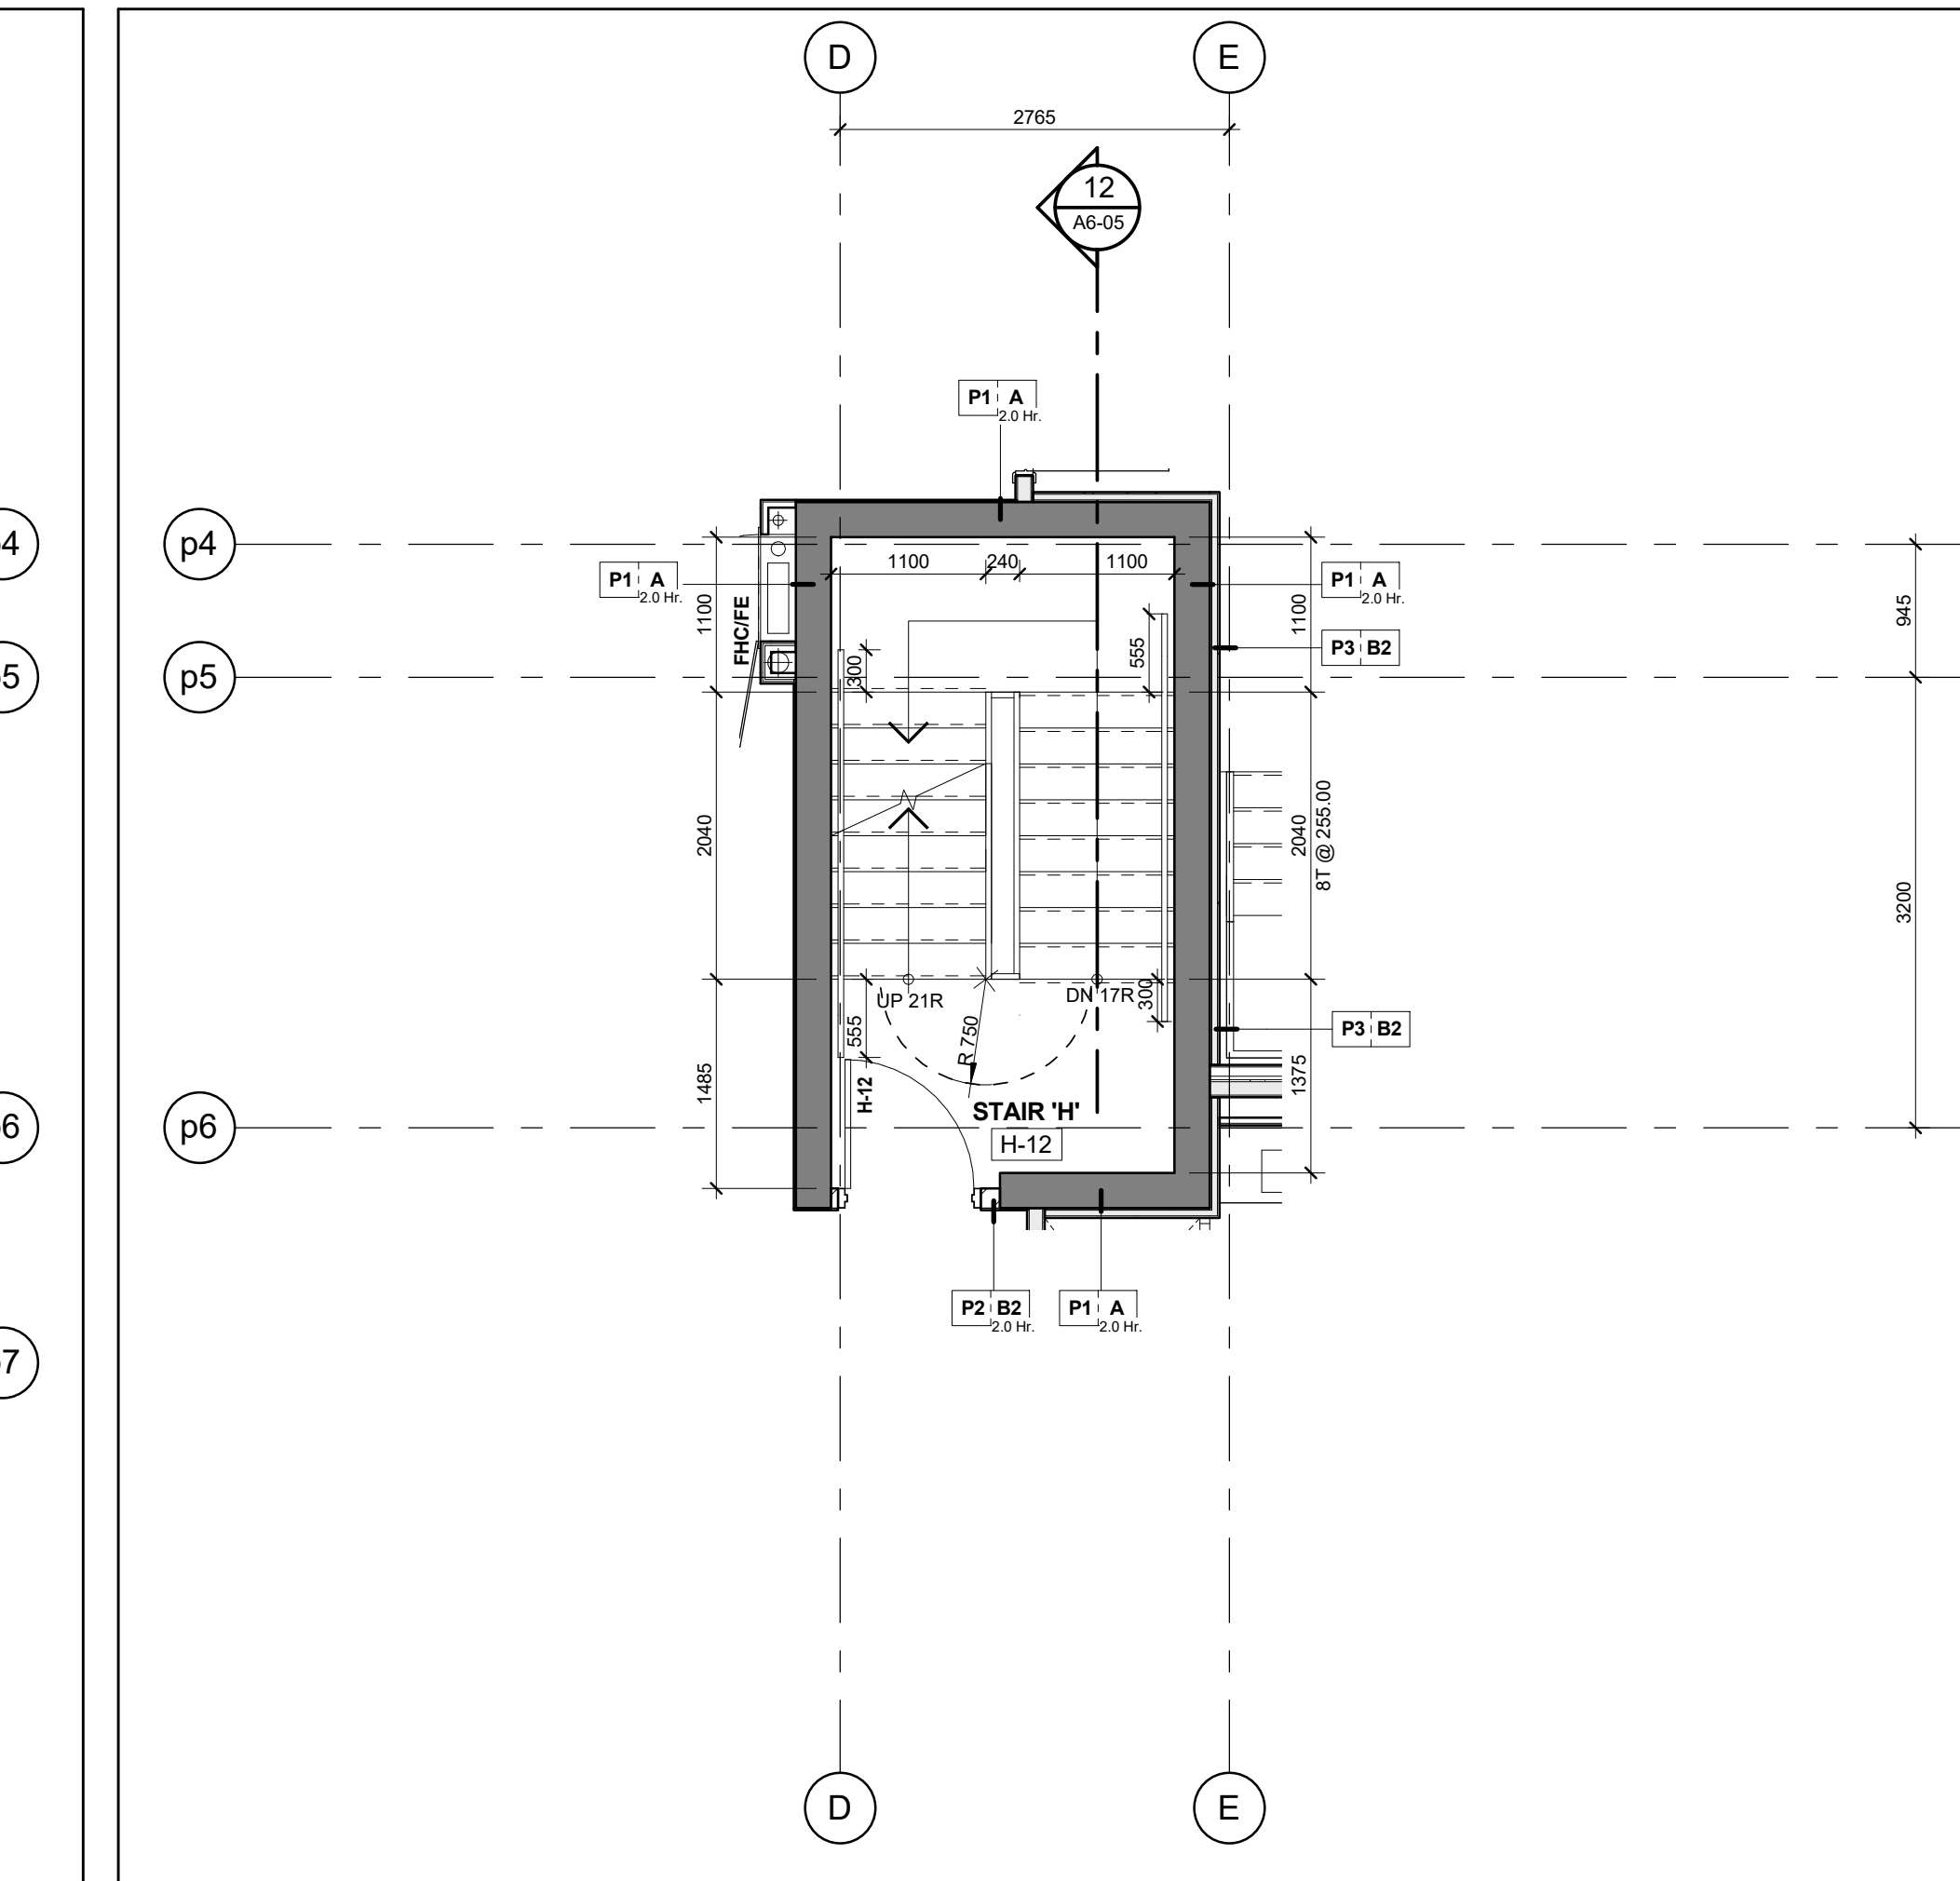


Stair 'H' - Stair Plan - Level 12
Scale: 1 : 50
A6-05

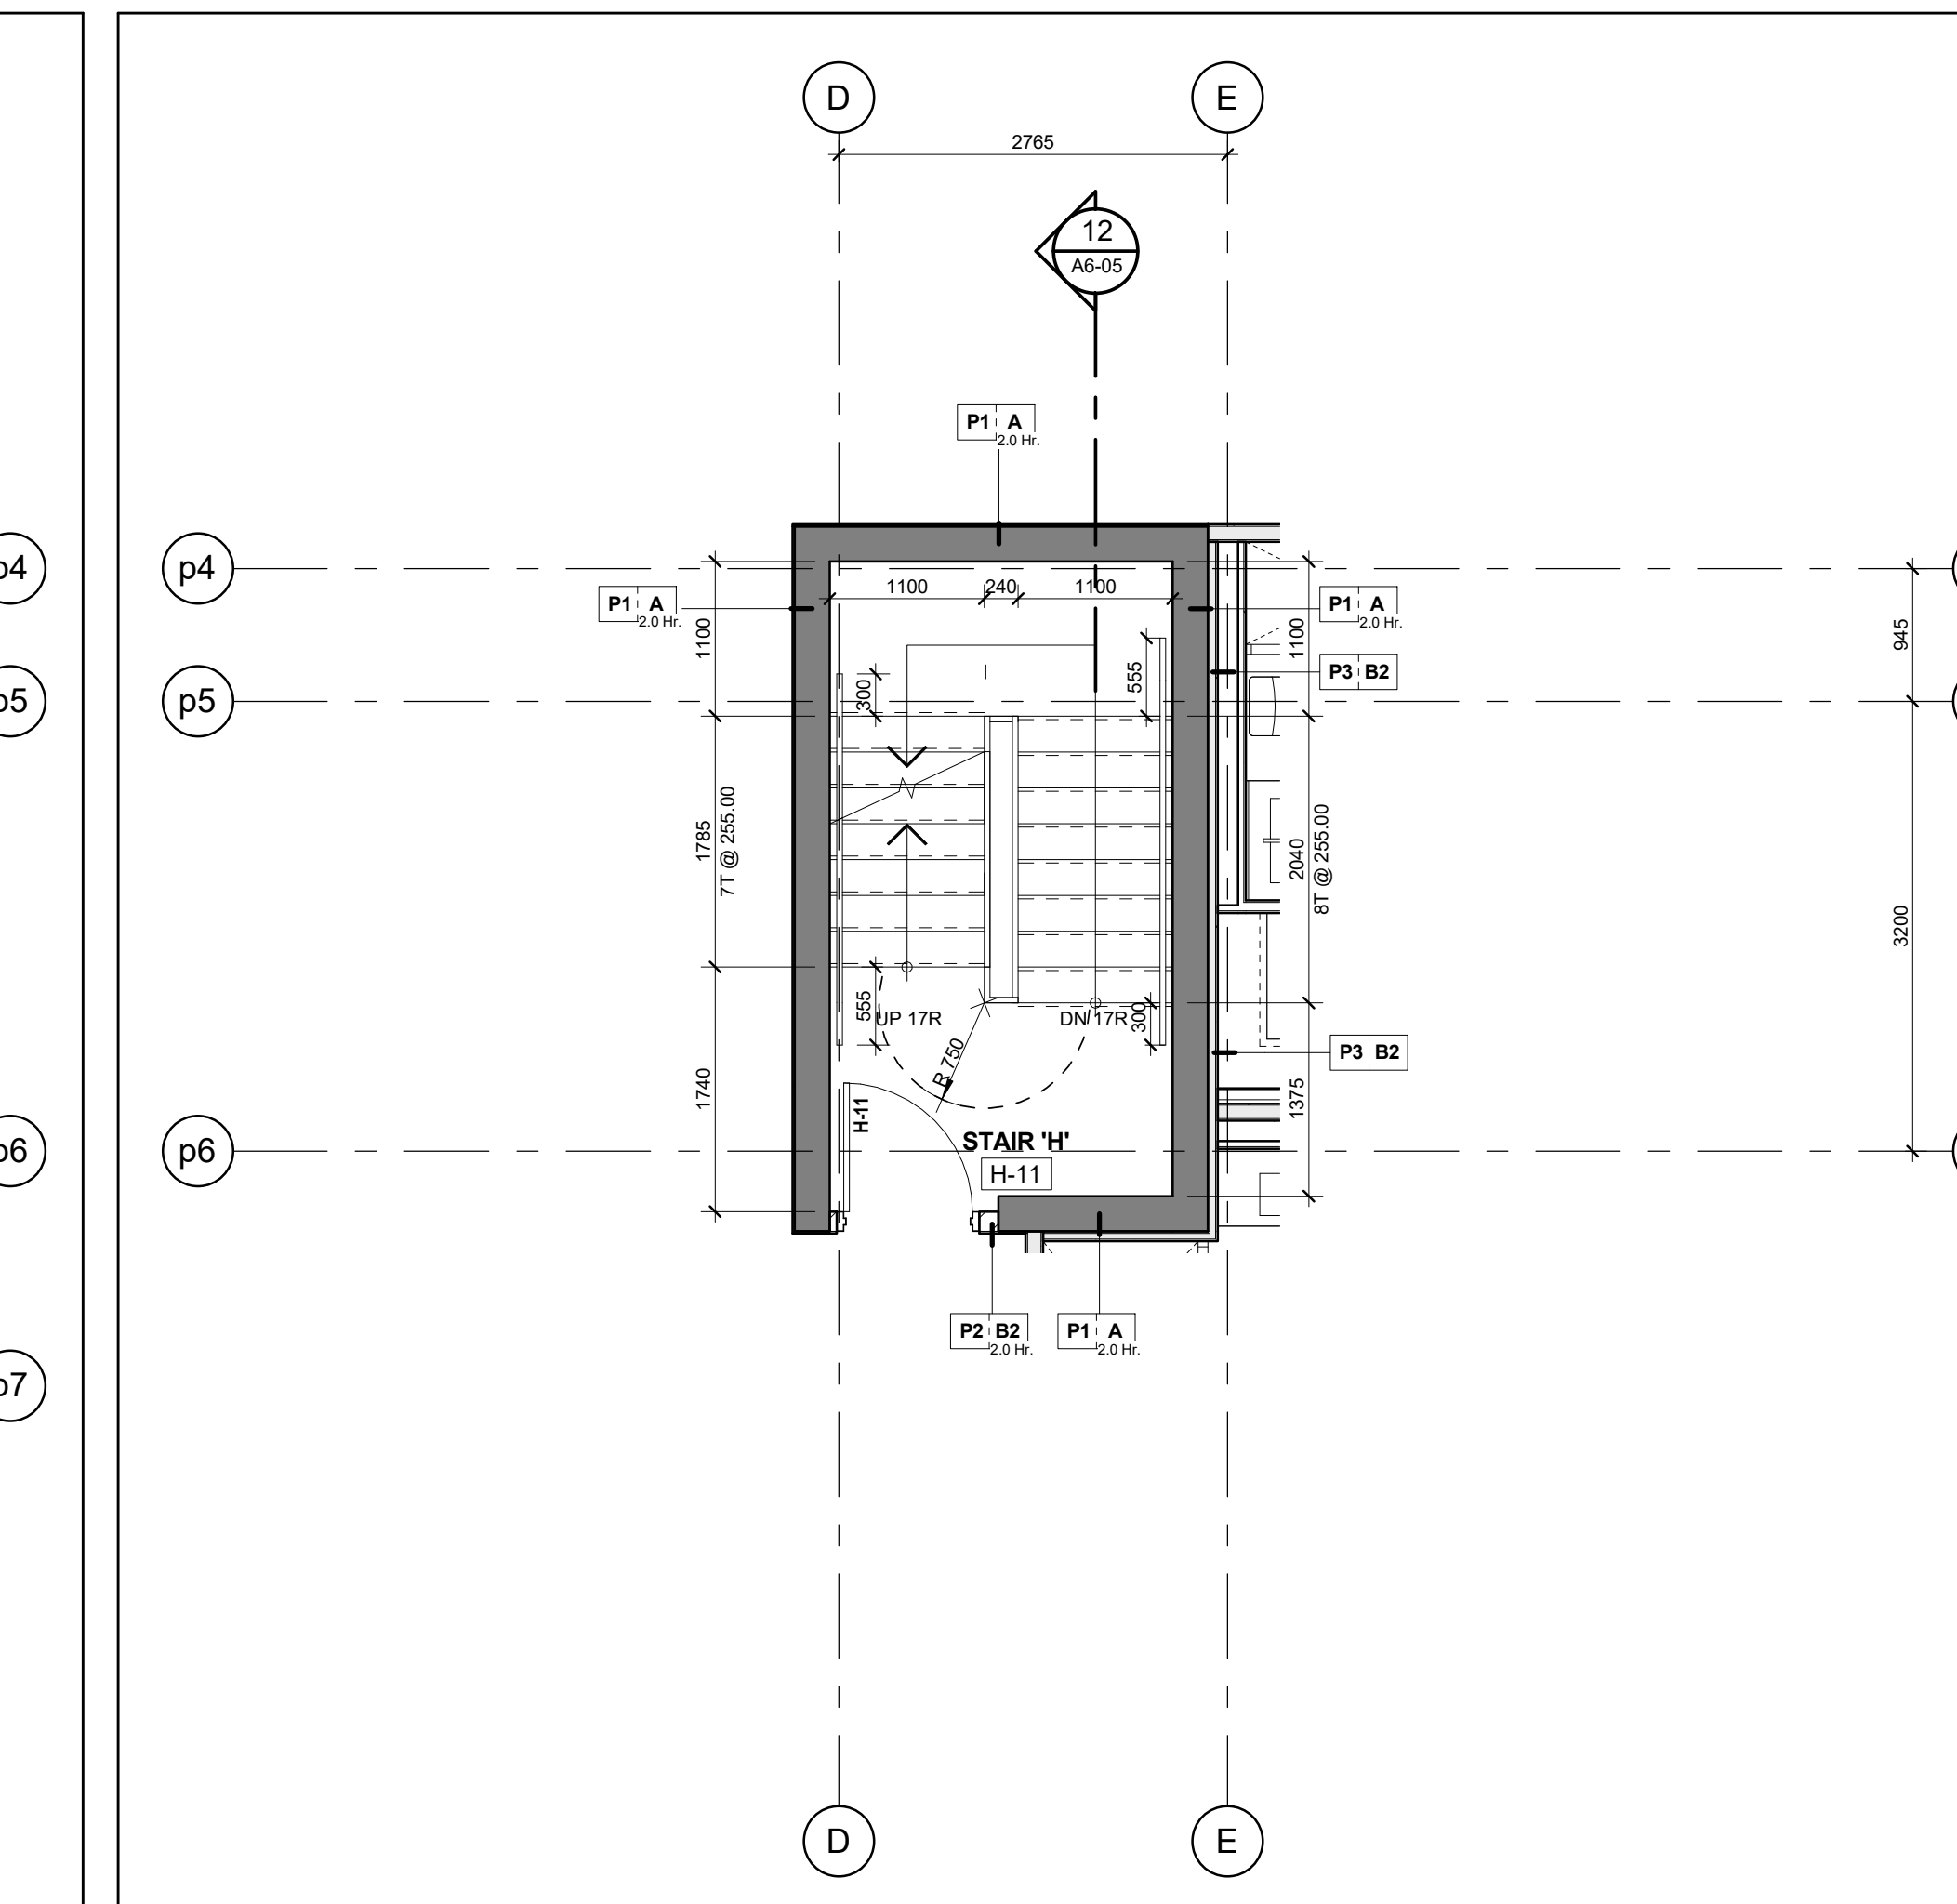


Stair 'H' - Stair Plan - Level 11
Scale: 1 : 50
A6-05

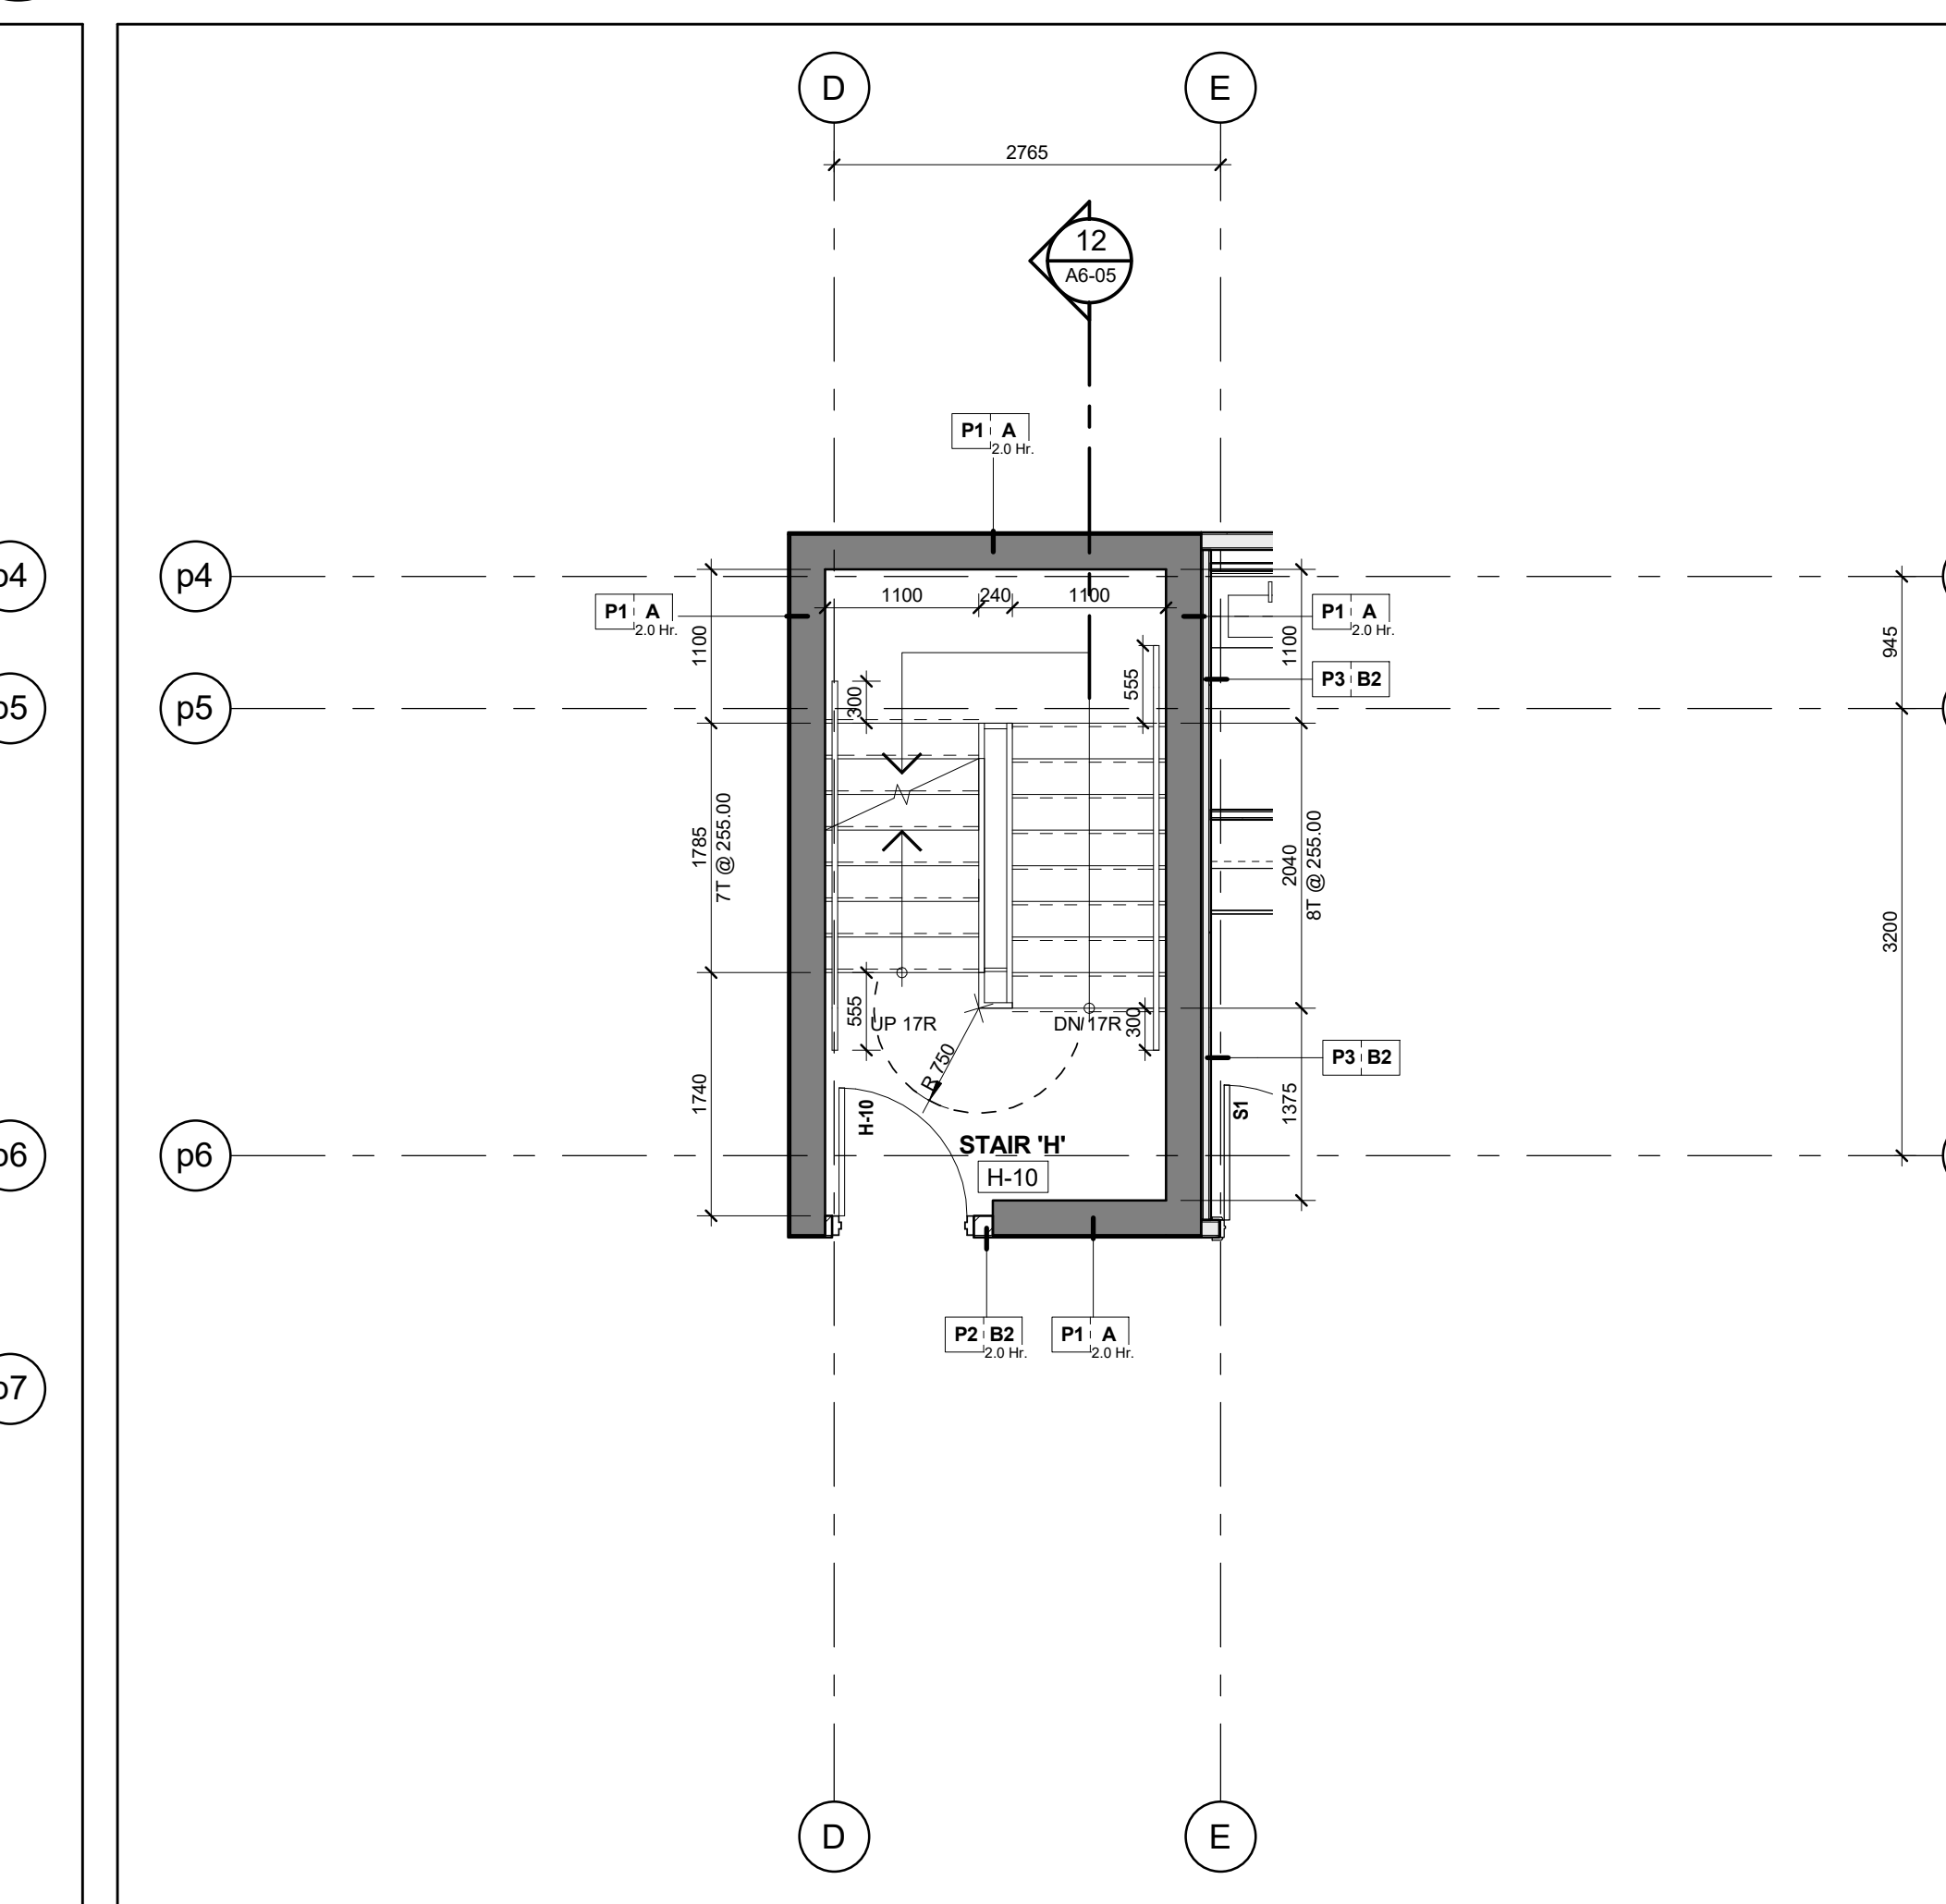


Stair 'H' - Stair Plan - Level 10
Scale: 1 : 50
A6-05

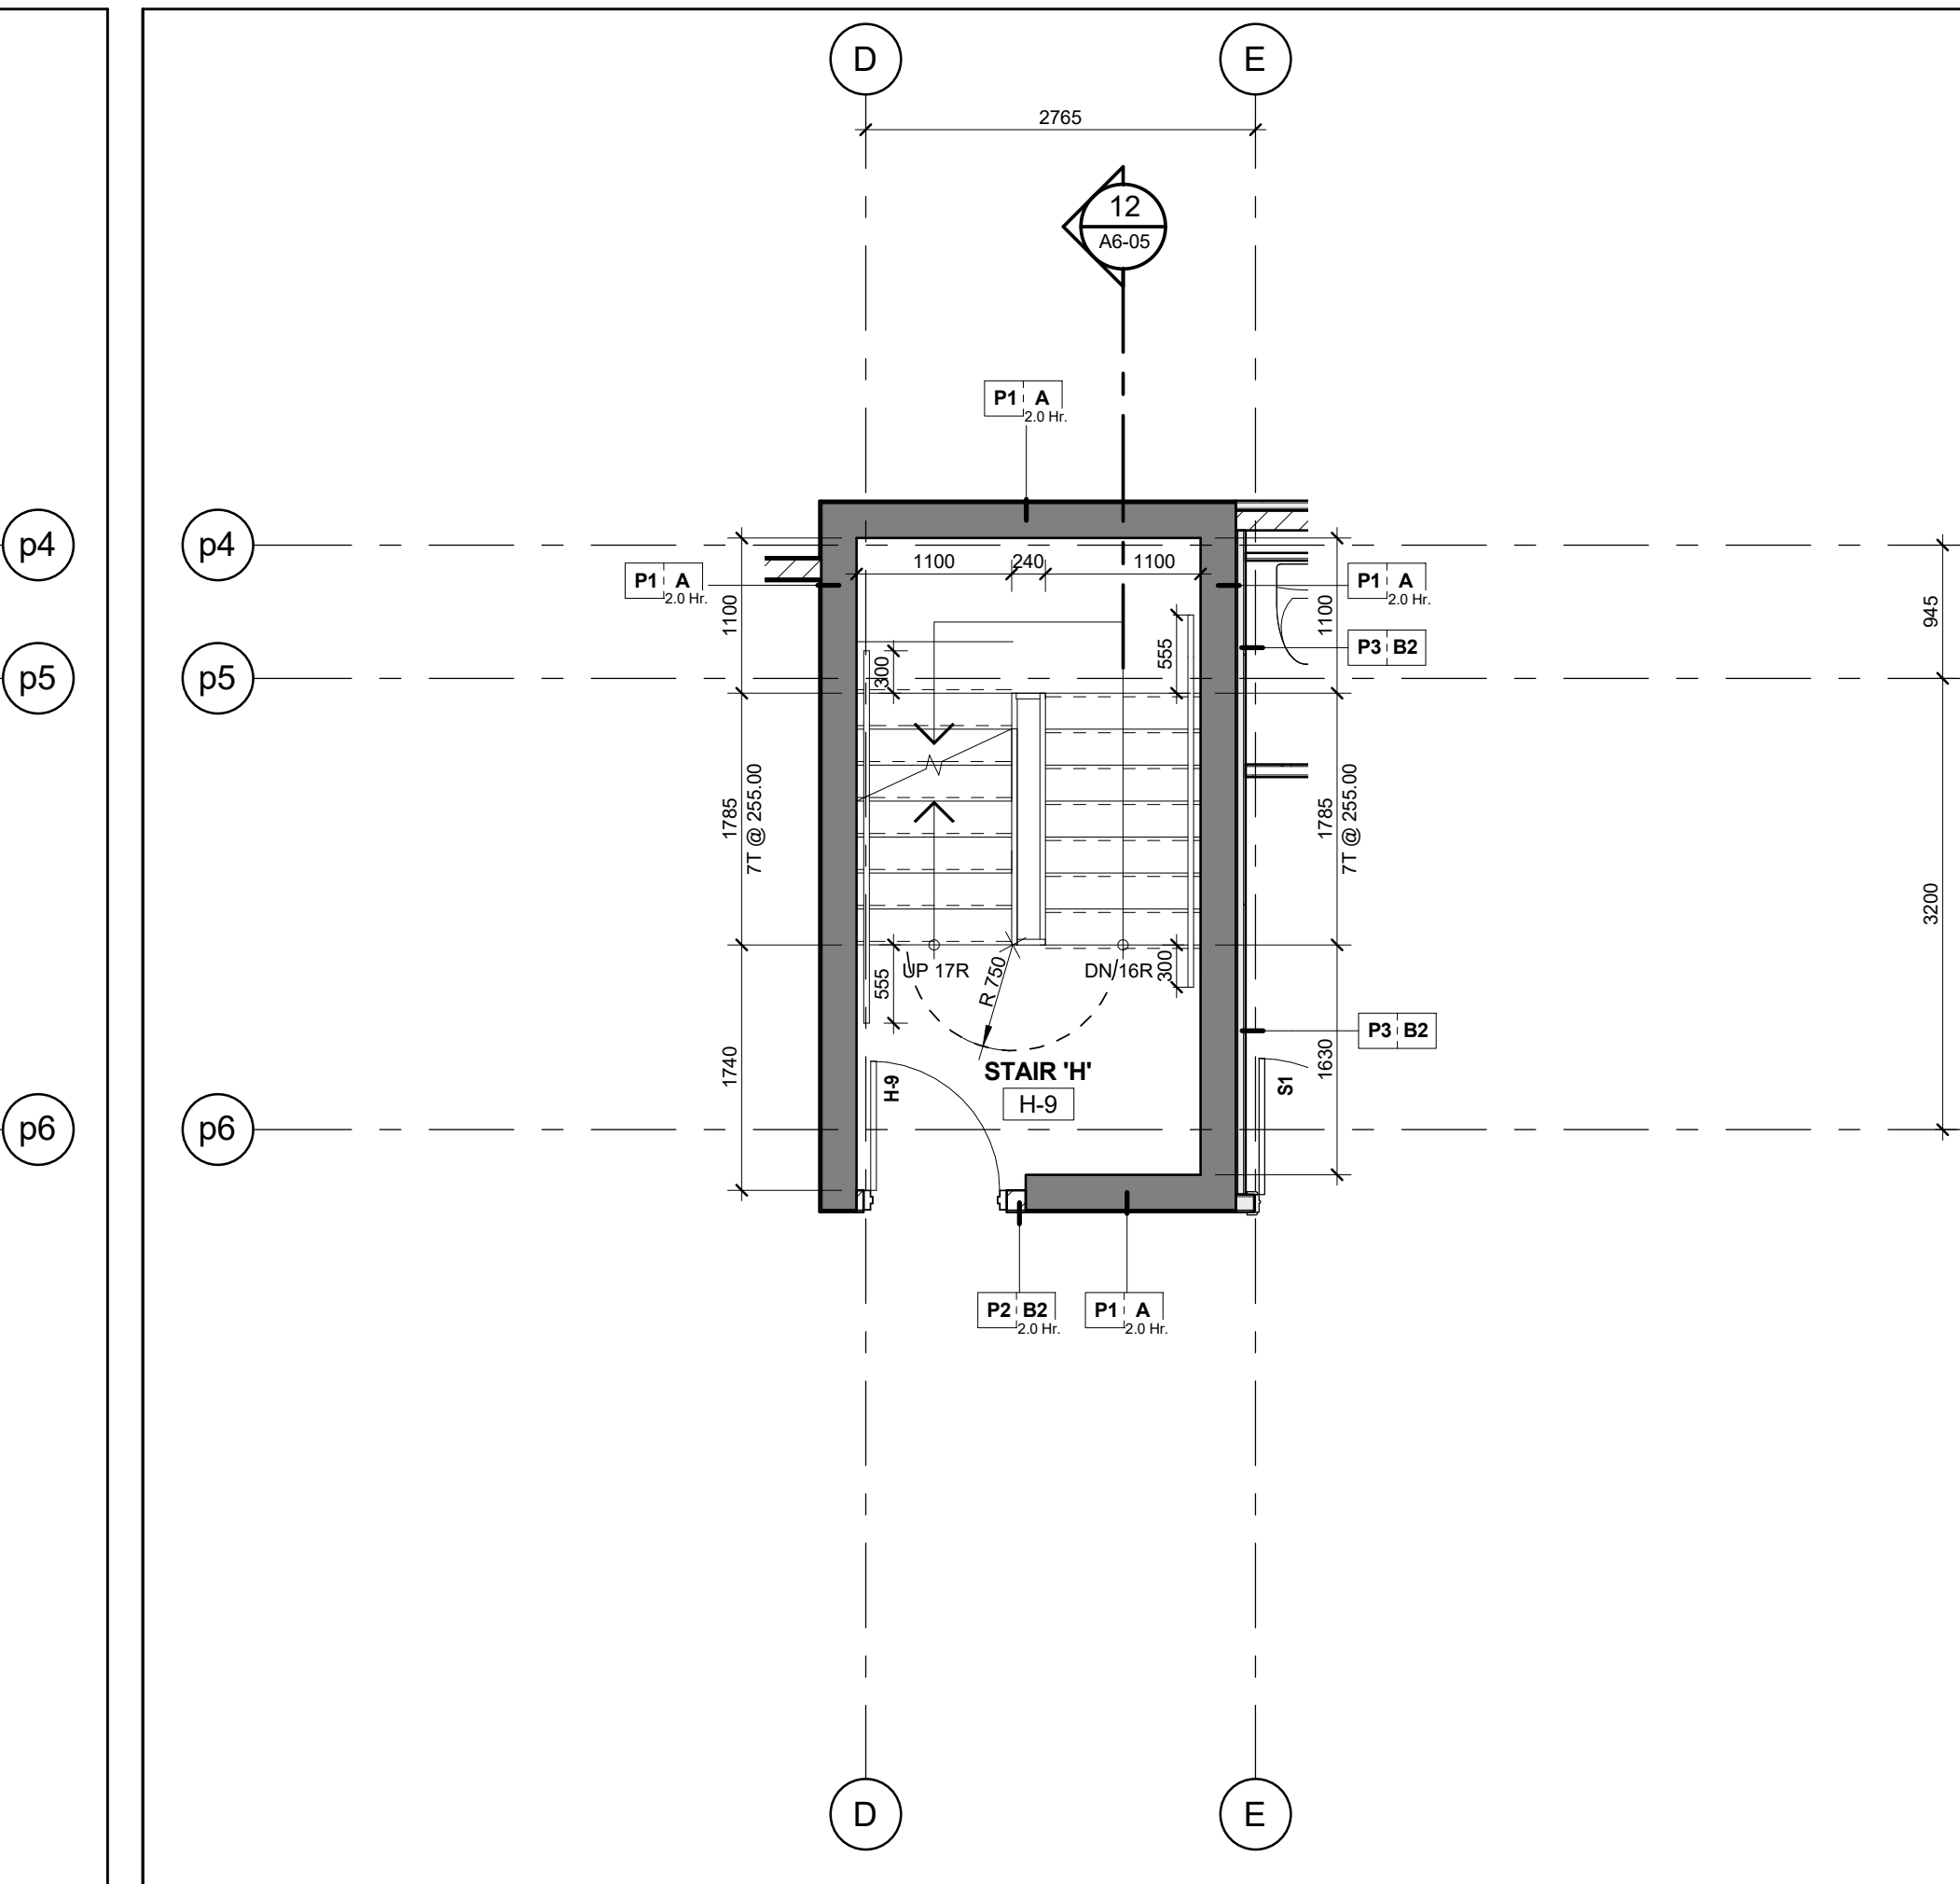

Stair 'H' - Stair Plan - Level 9
Scale: 1 : 50
A6-05

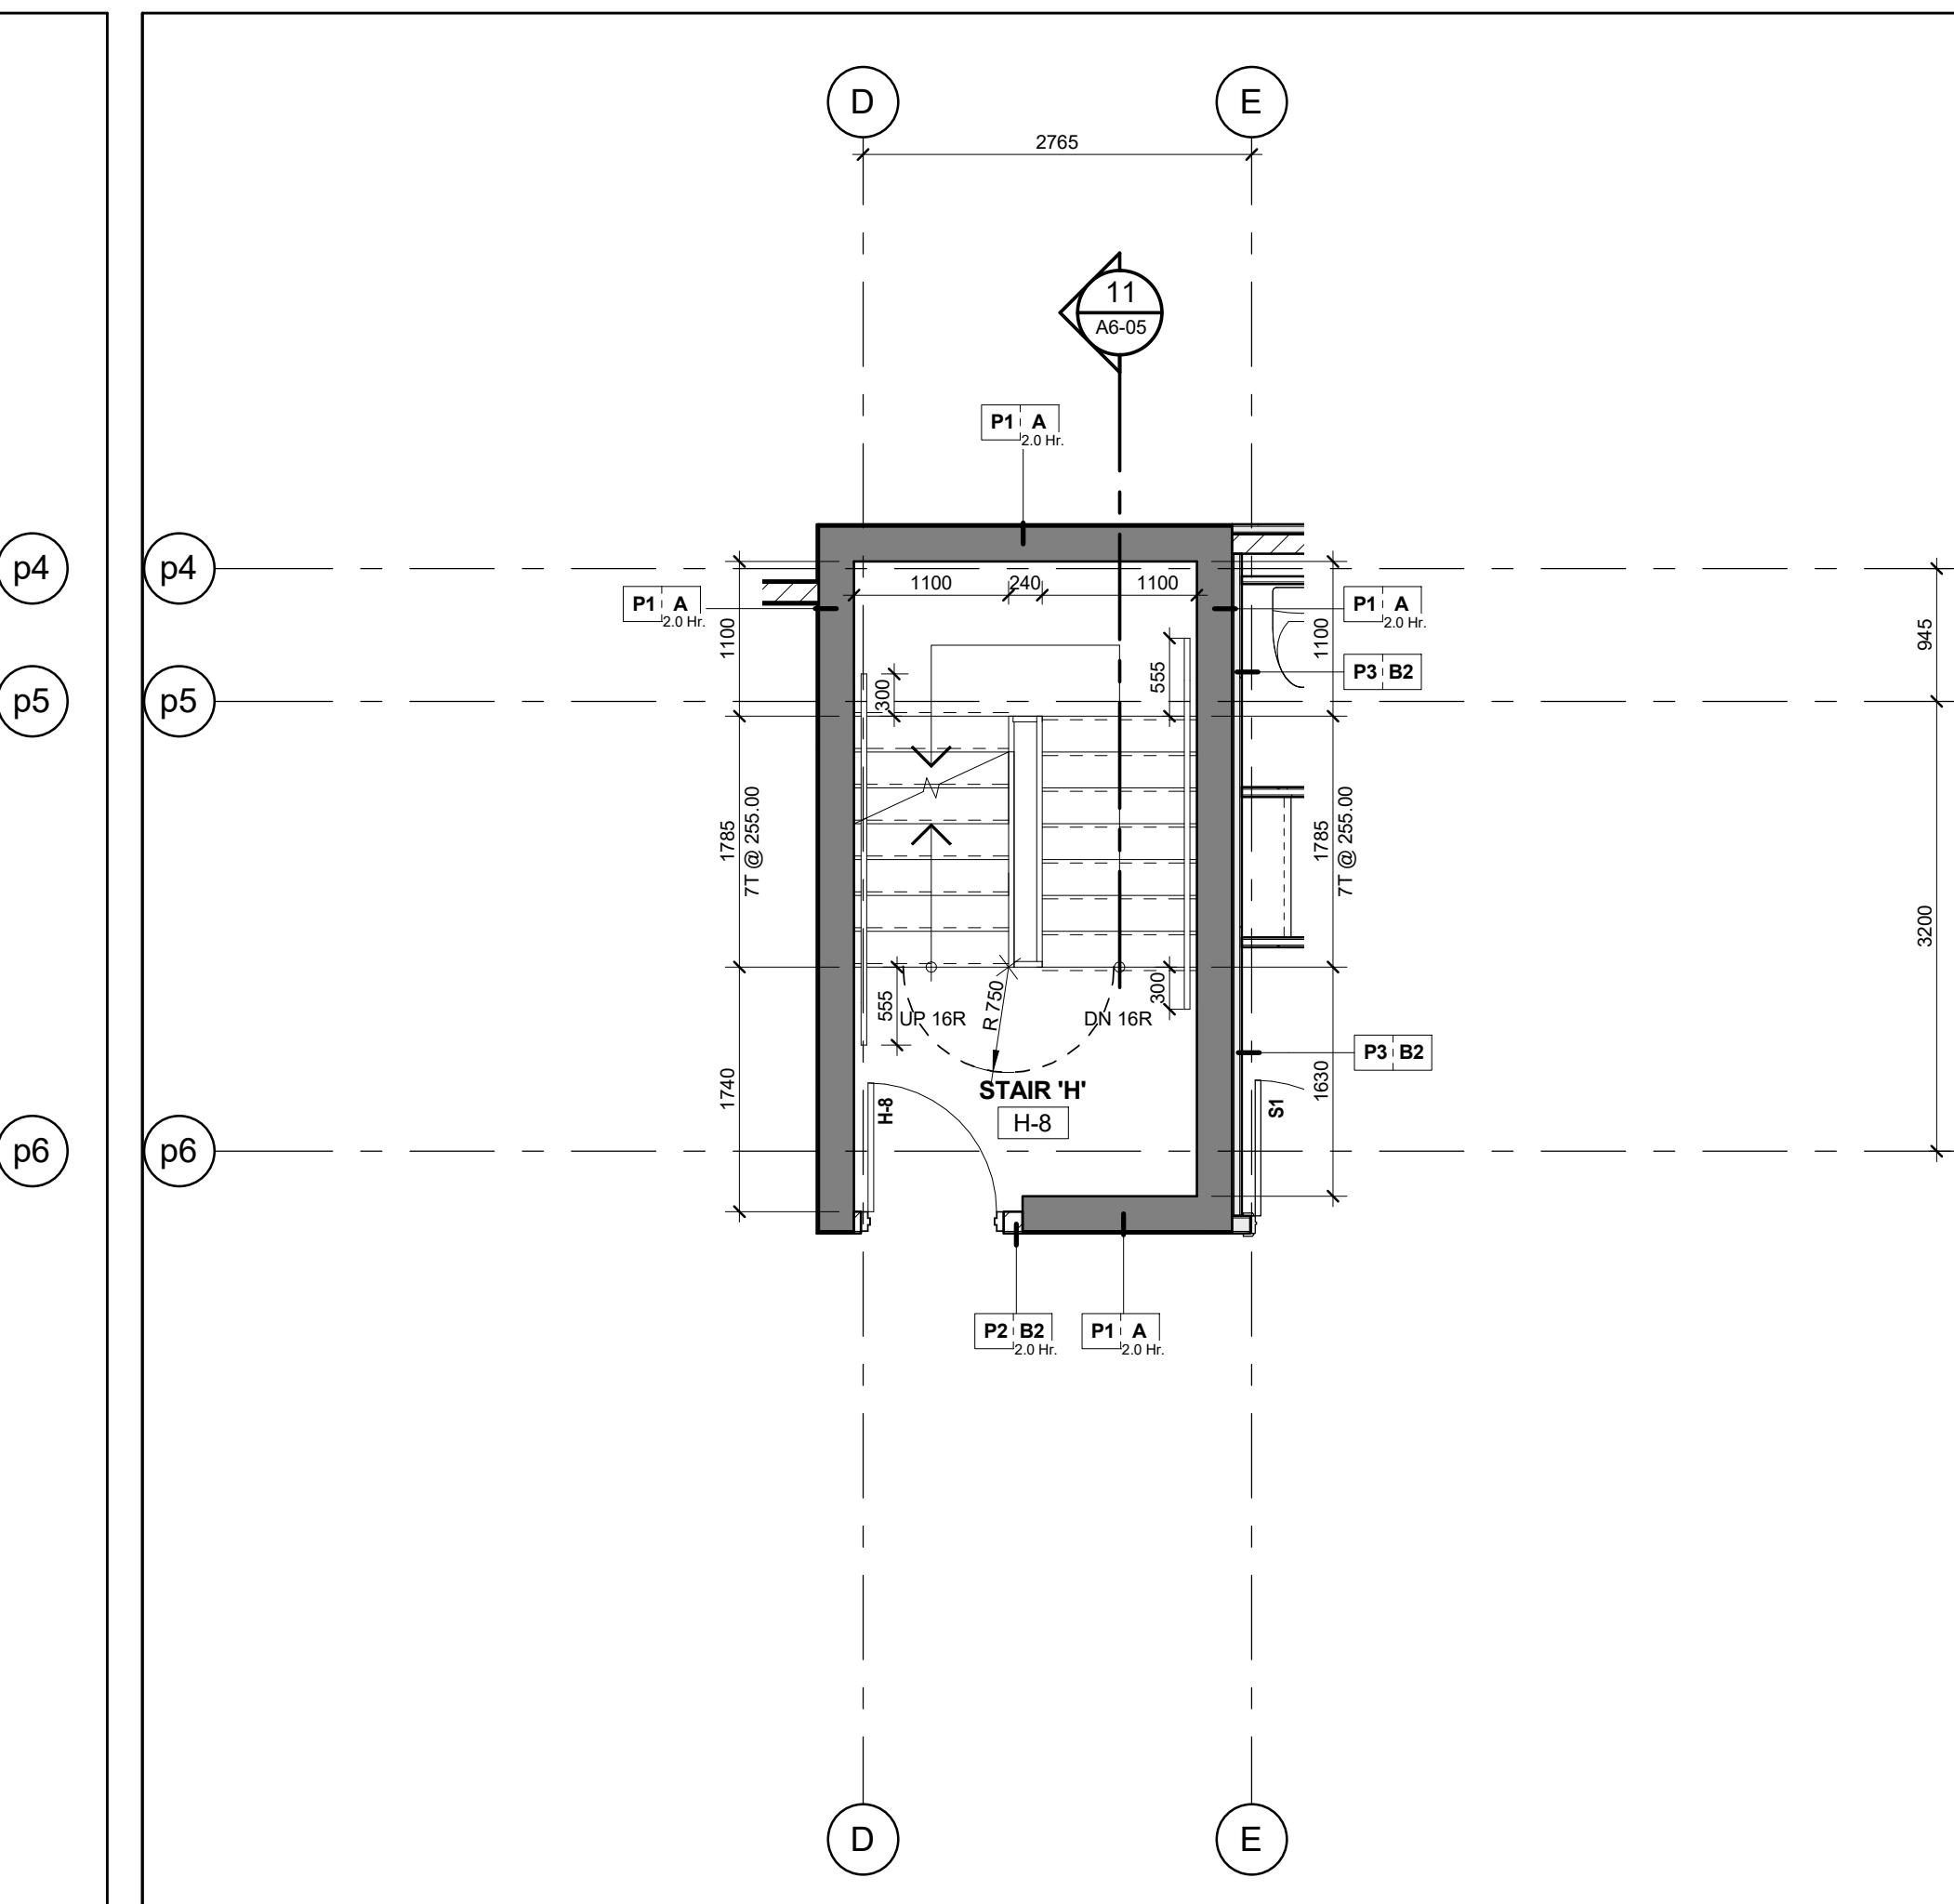

Stair 'H' - Stair Plan - Level 8
Scale: 1 : 50
A6-05

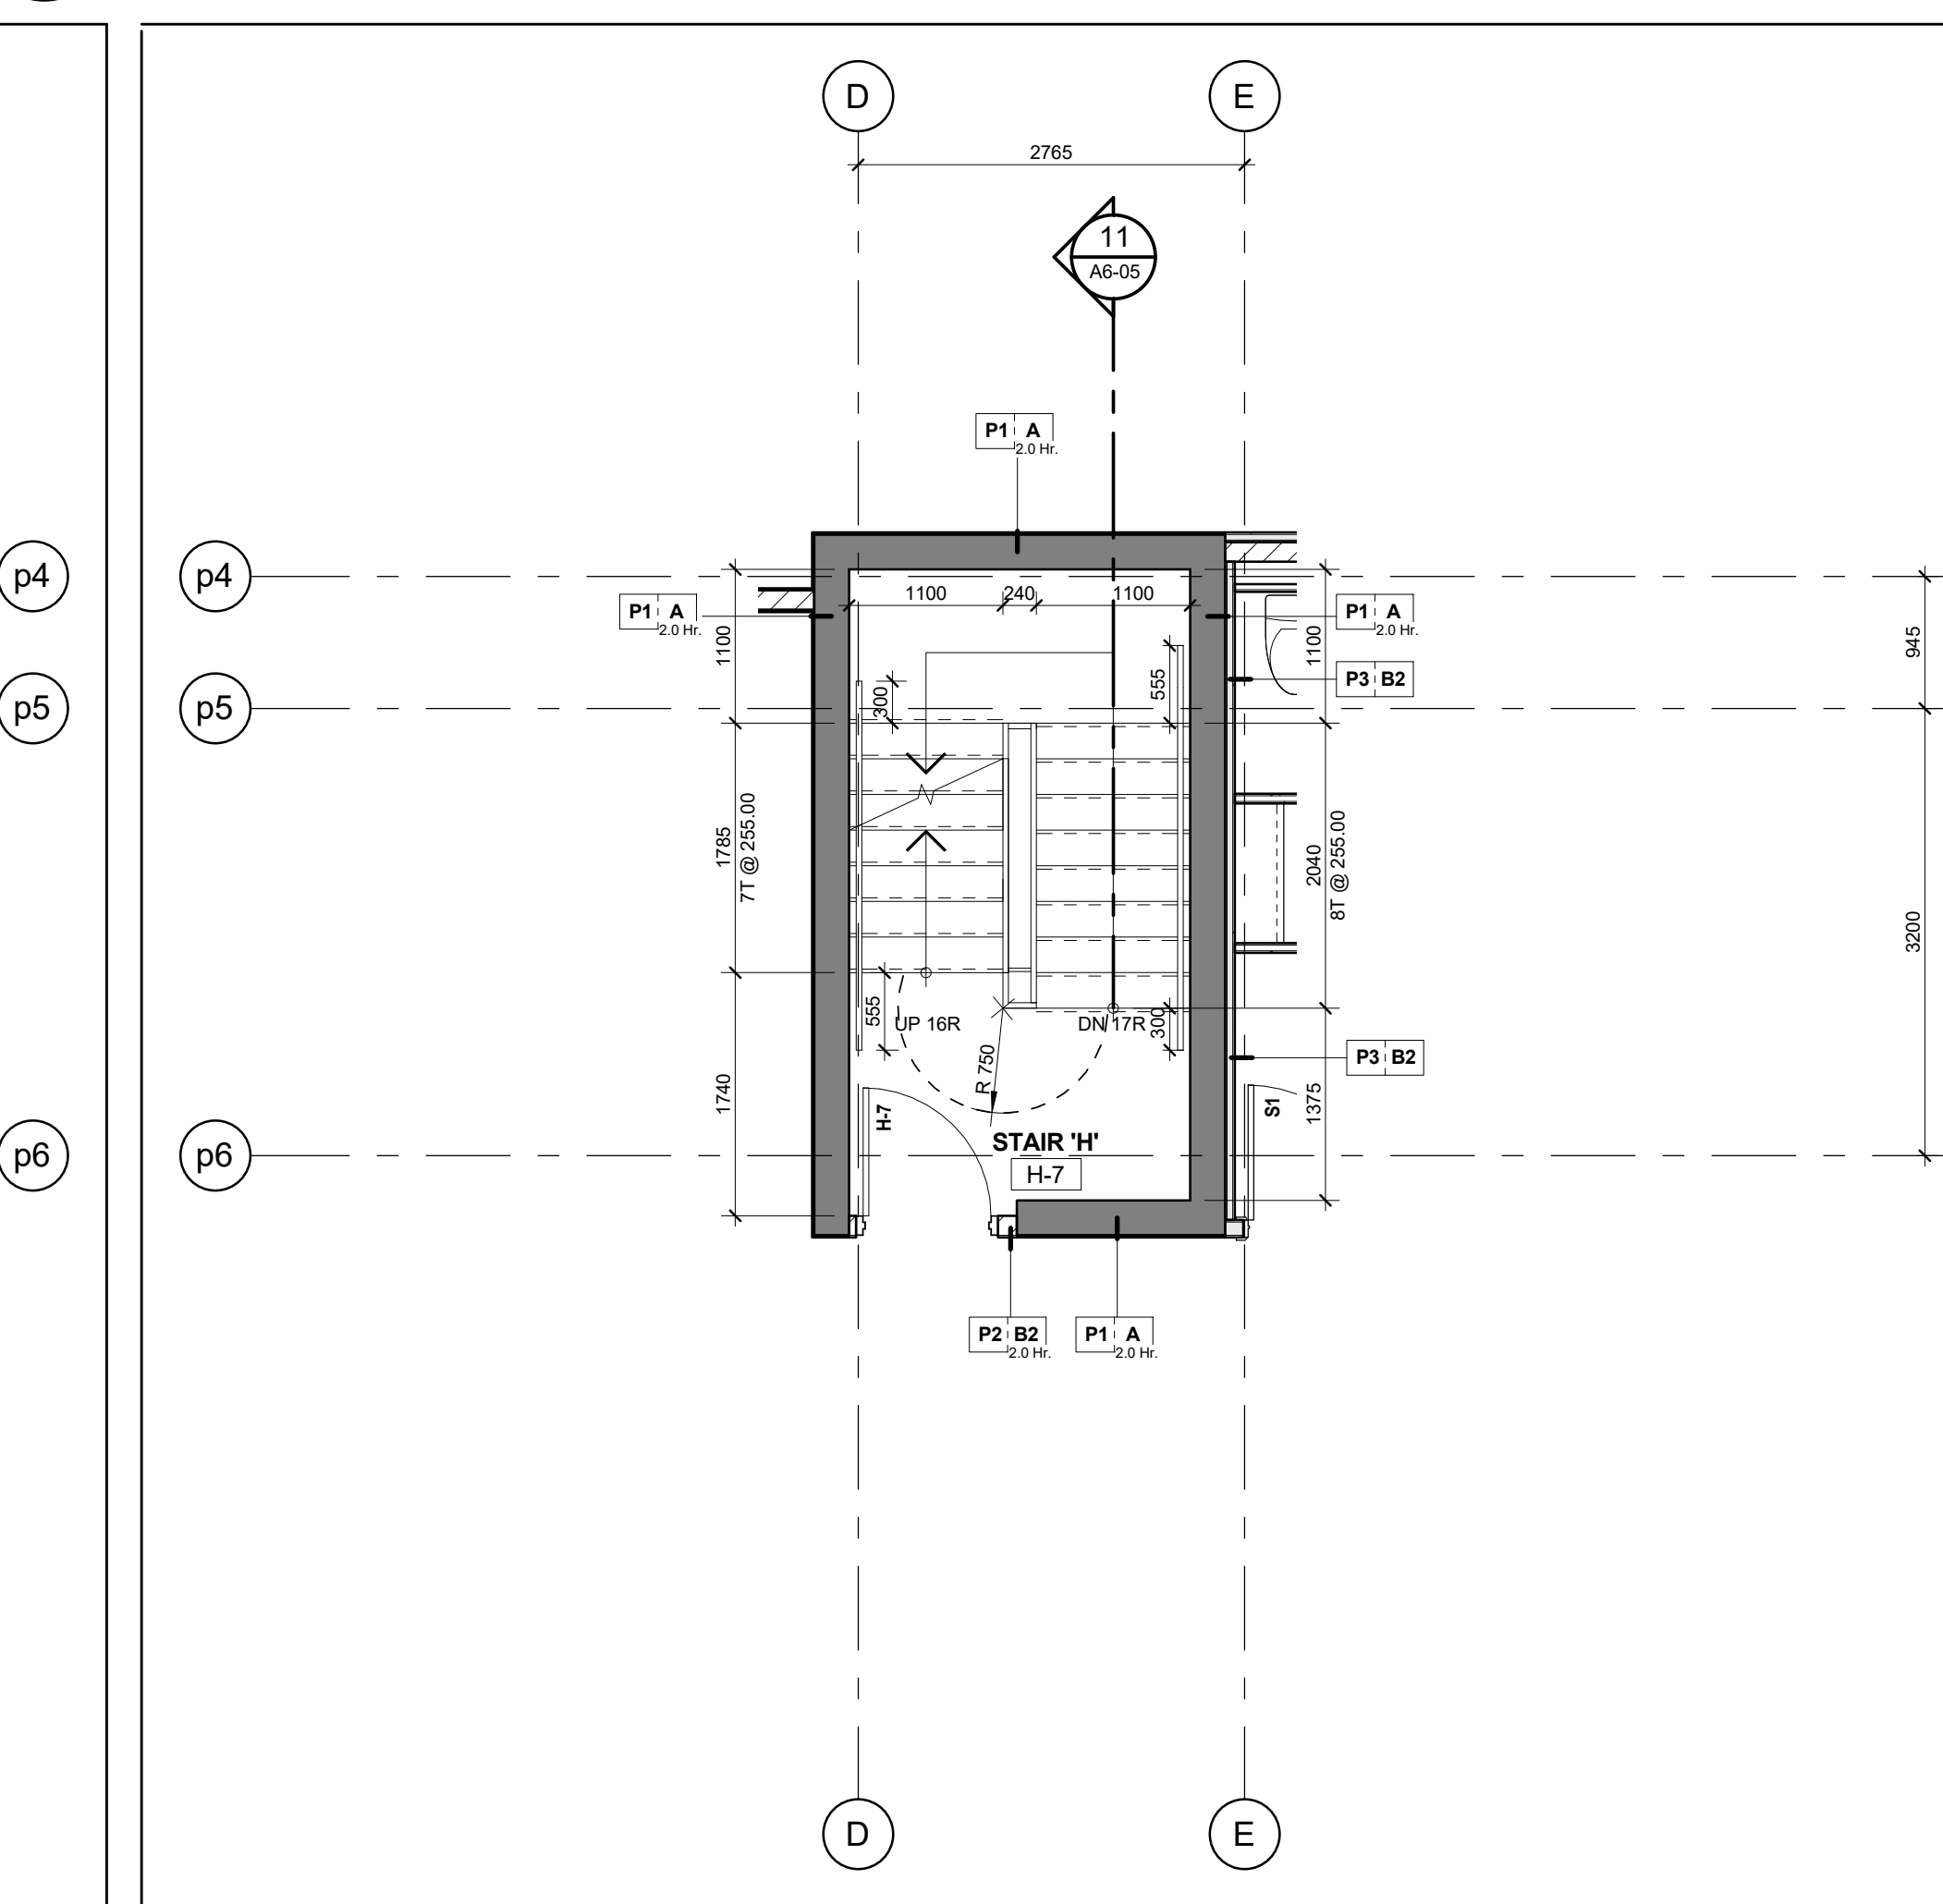

Stair 'H' - Stair Plan - Level 7
Scale: 1 : 50
A6-05

Consultant Must Check And Verify All Dimensions On The Job.
Do Not Scale The Drawing.
All Drawings, Specifications And Related Documents Are The Copyright Of
The Architect And Shall Be Returned Upon Request.
Reproduction Of Drawings, Specifications And Related Documents
In Part Or Whole Is Forbidden Without The Architect's Written Permission.
This Drawing Is Not To Be Used For Construction Until Signed By The Architect.
Date:



KIRKOR ARCHITECTS + PLANNERS
20 Martin Road Avenue, Toronto, Ontario, M3J 2K6
Tel: (416) 664-6500, Fax: (416) 664-1234, www.kirkorarchitects.com

No.: Revision Date:

PROGRESS SET
July 11, 2016

3	Tender	Oct. 15, 2015
2	Building Permit	June 12, 2015
1	Watermark Toronto Review	May 1, 2015
No.	Issued For	Date

AQUAVISTA
AT BAYSIDE TORONTO

Drawing Title:
Stair Plans & Sections
Stair 'H', 'J' & 'Jx' Plans And Sections

Project:
Hines TRIDEL
AQUAVISTA
Block 3 - R3 & R4
263 Queens Quay East
Toronto, ON

Scale:
1 : 50
Drawn by:
M.R.
Checked by:
C.A.
Prepared No.:
13148
Date:
July 11, 2016
Drawing No.:

A6-05