




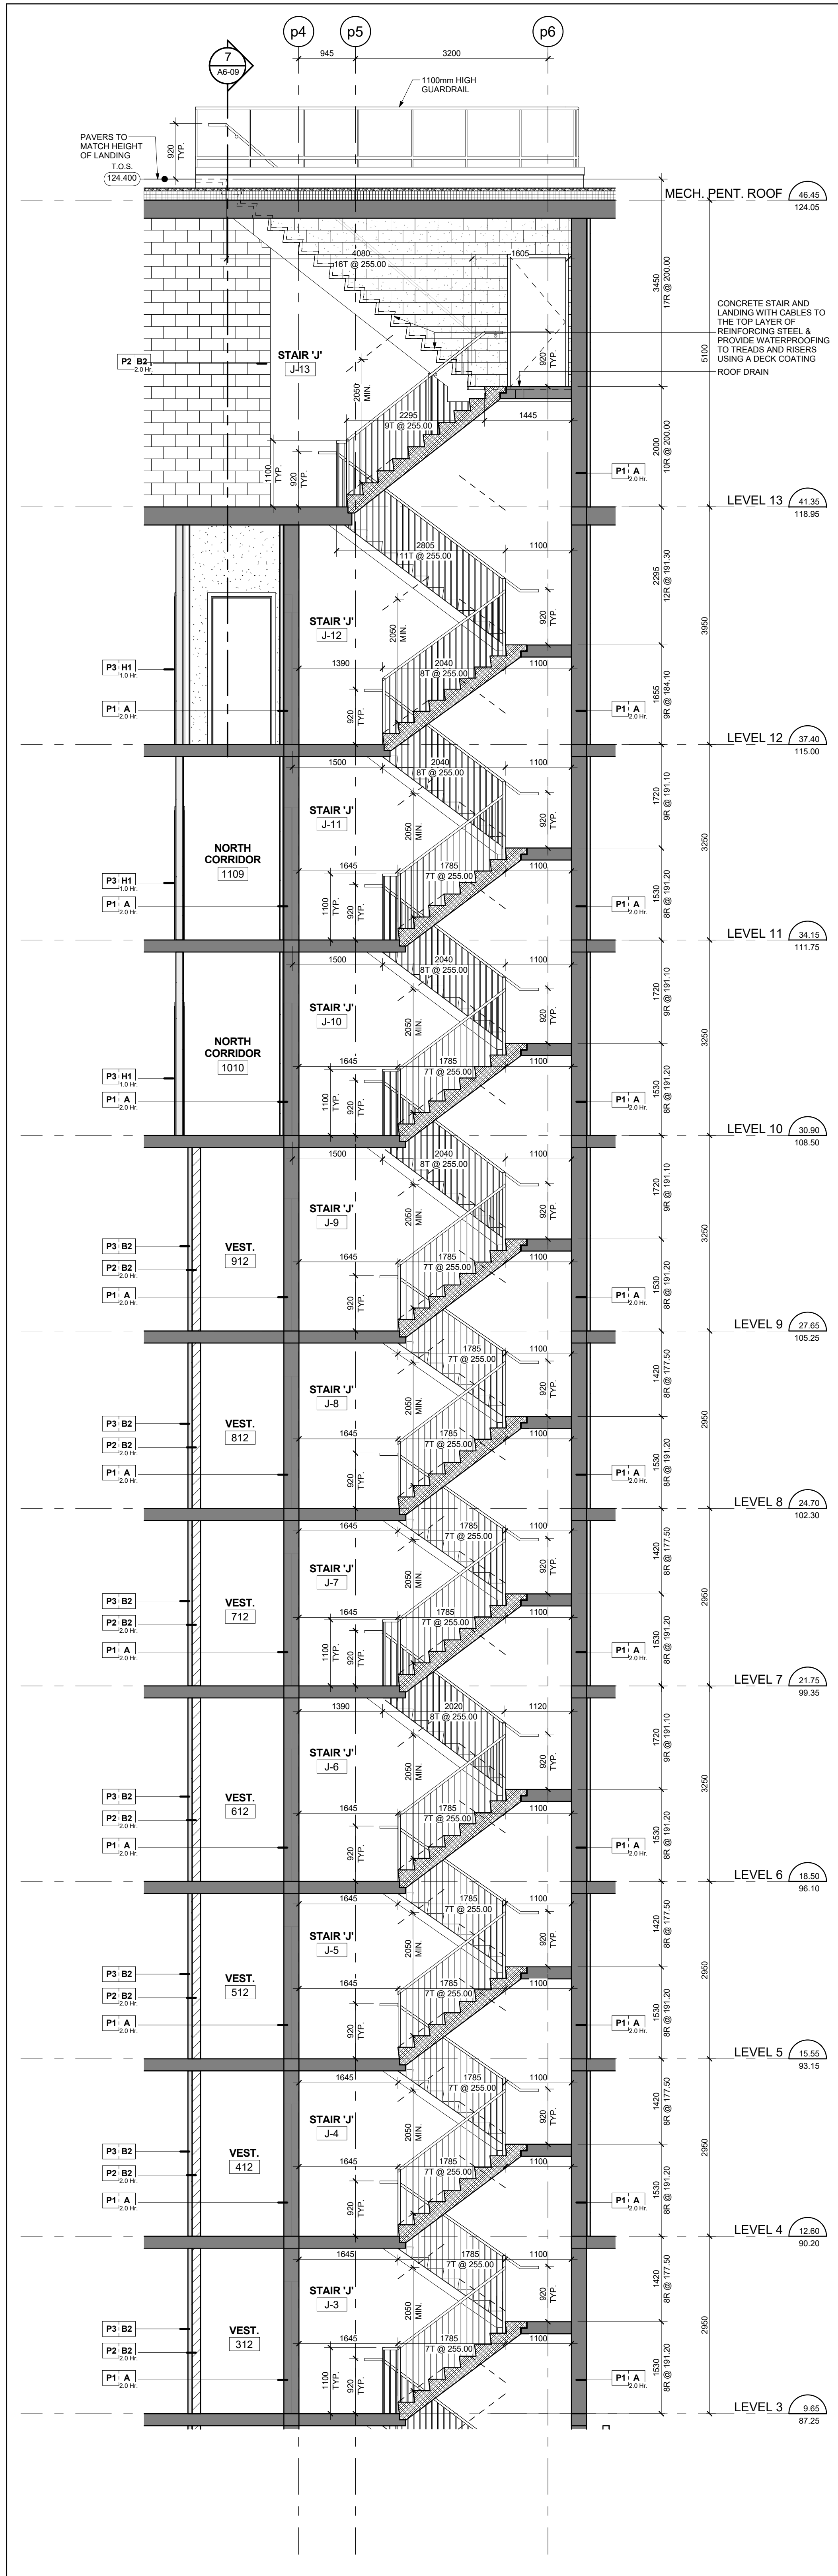


Stair 'J' - Stair Section Levels 3 - Mechanical Penthouse Roof
Scale: 1 : 50
A6-06

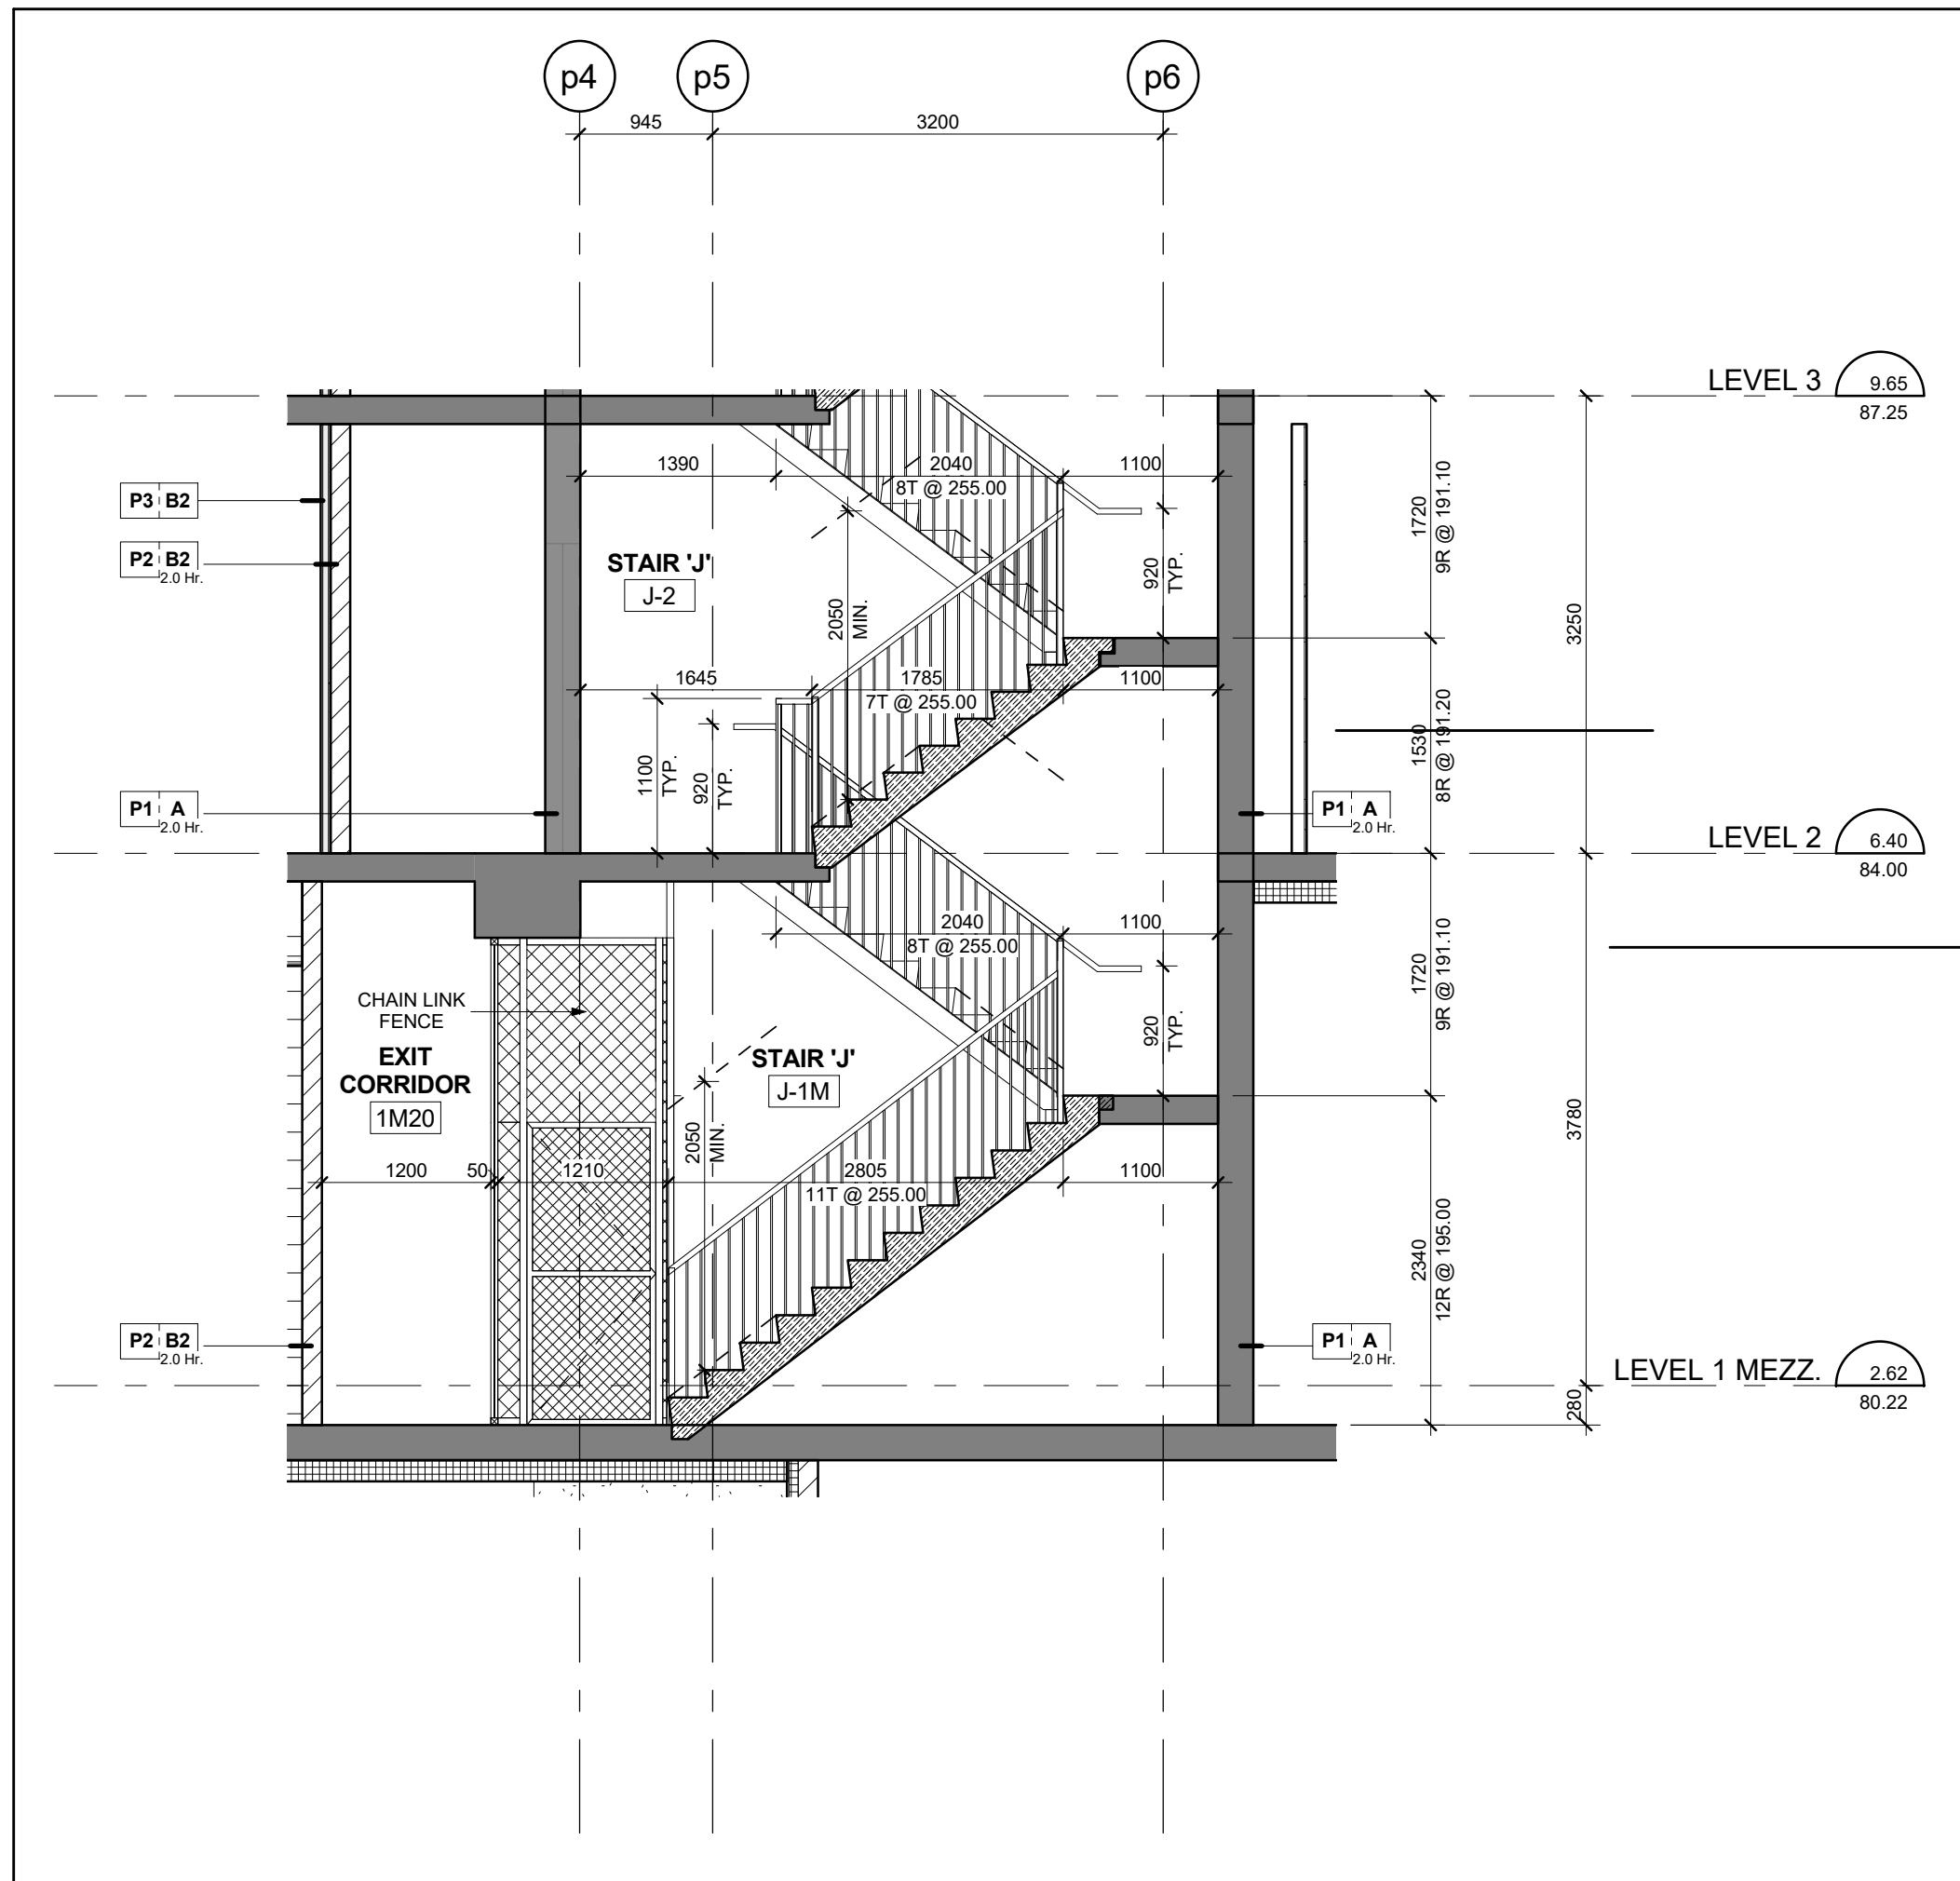


Stair 'J' - Stair Section Levels 1 Mezzanine - 2
Scale: 1 : 50
A6-06

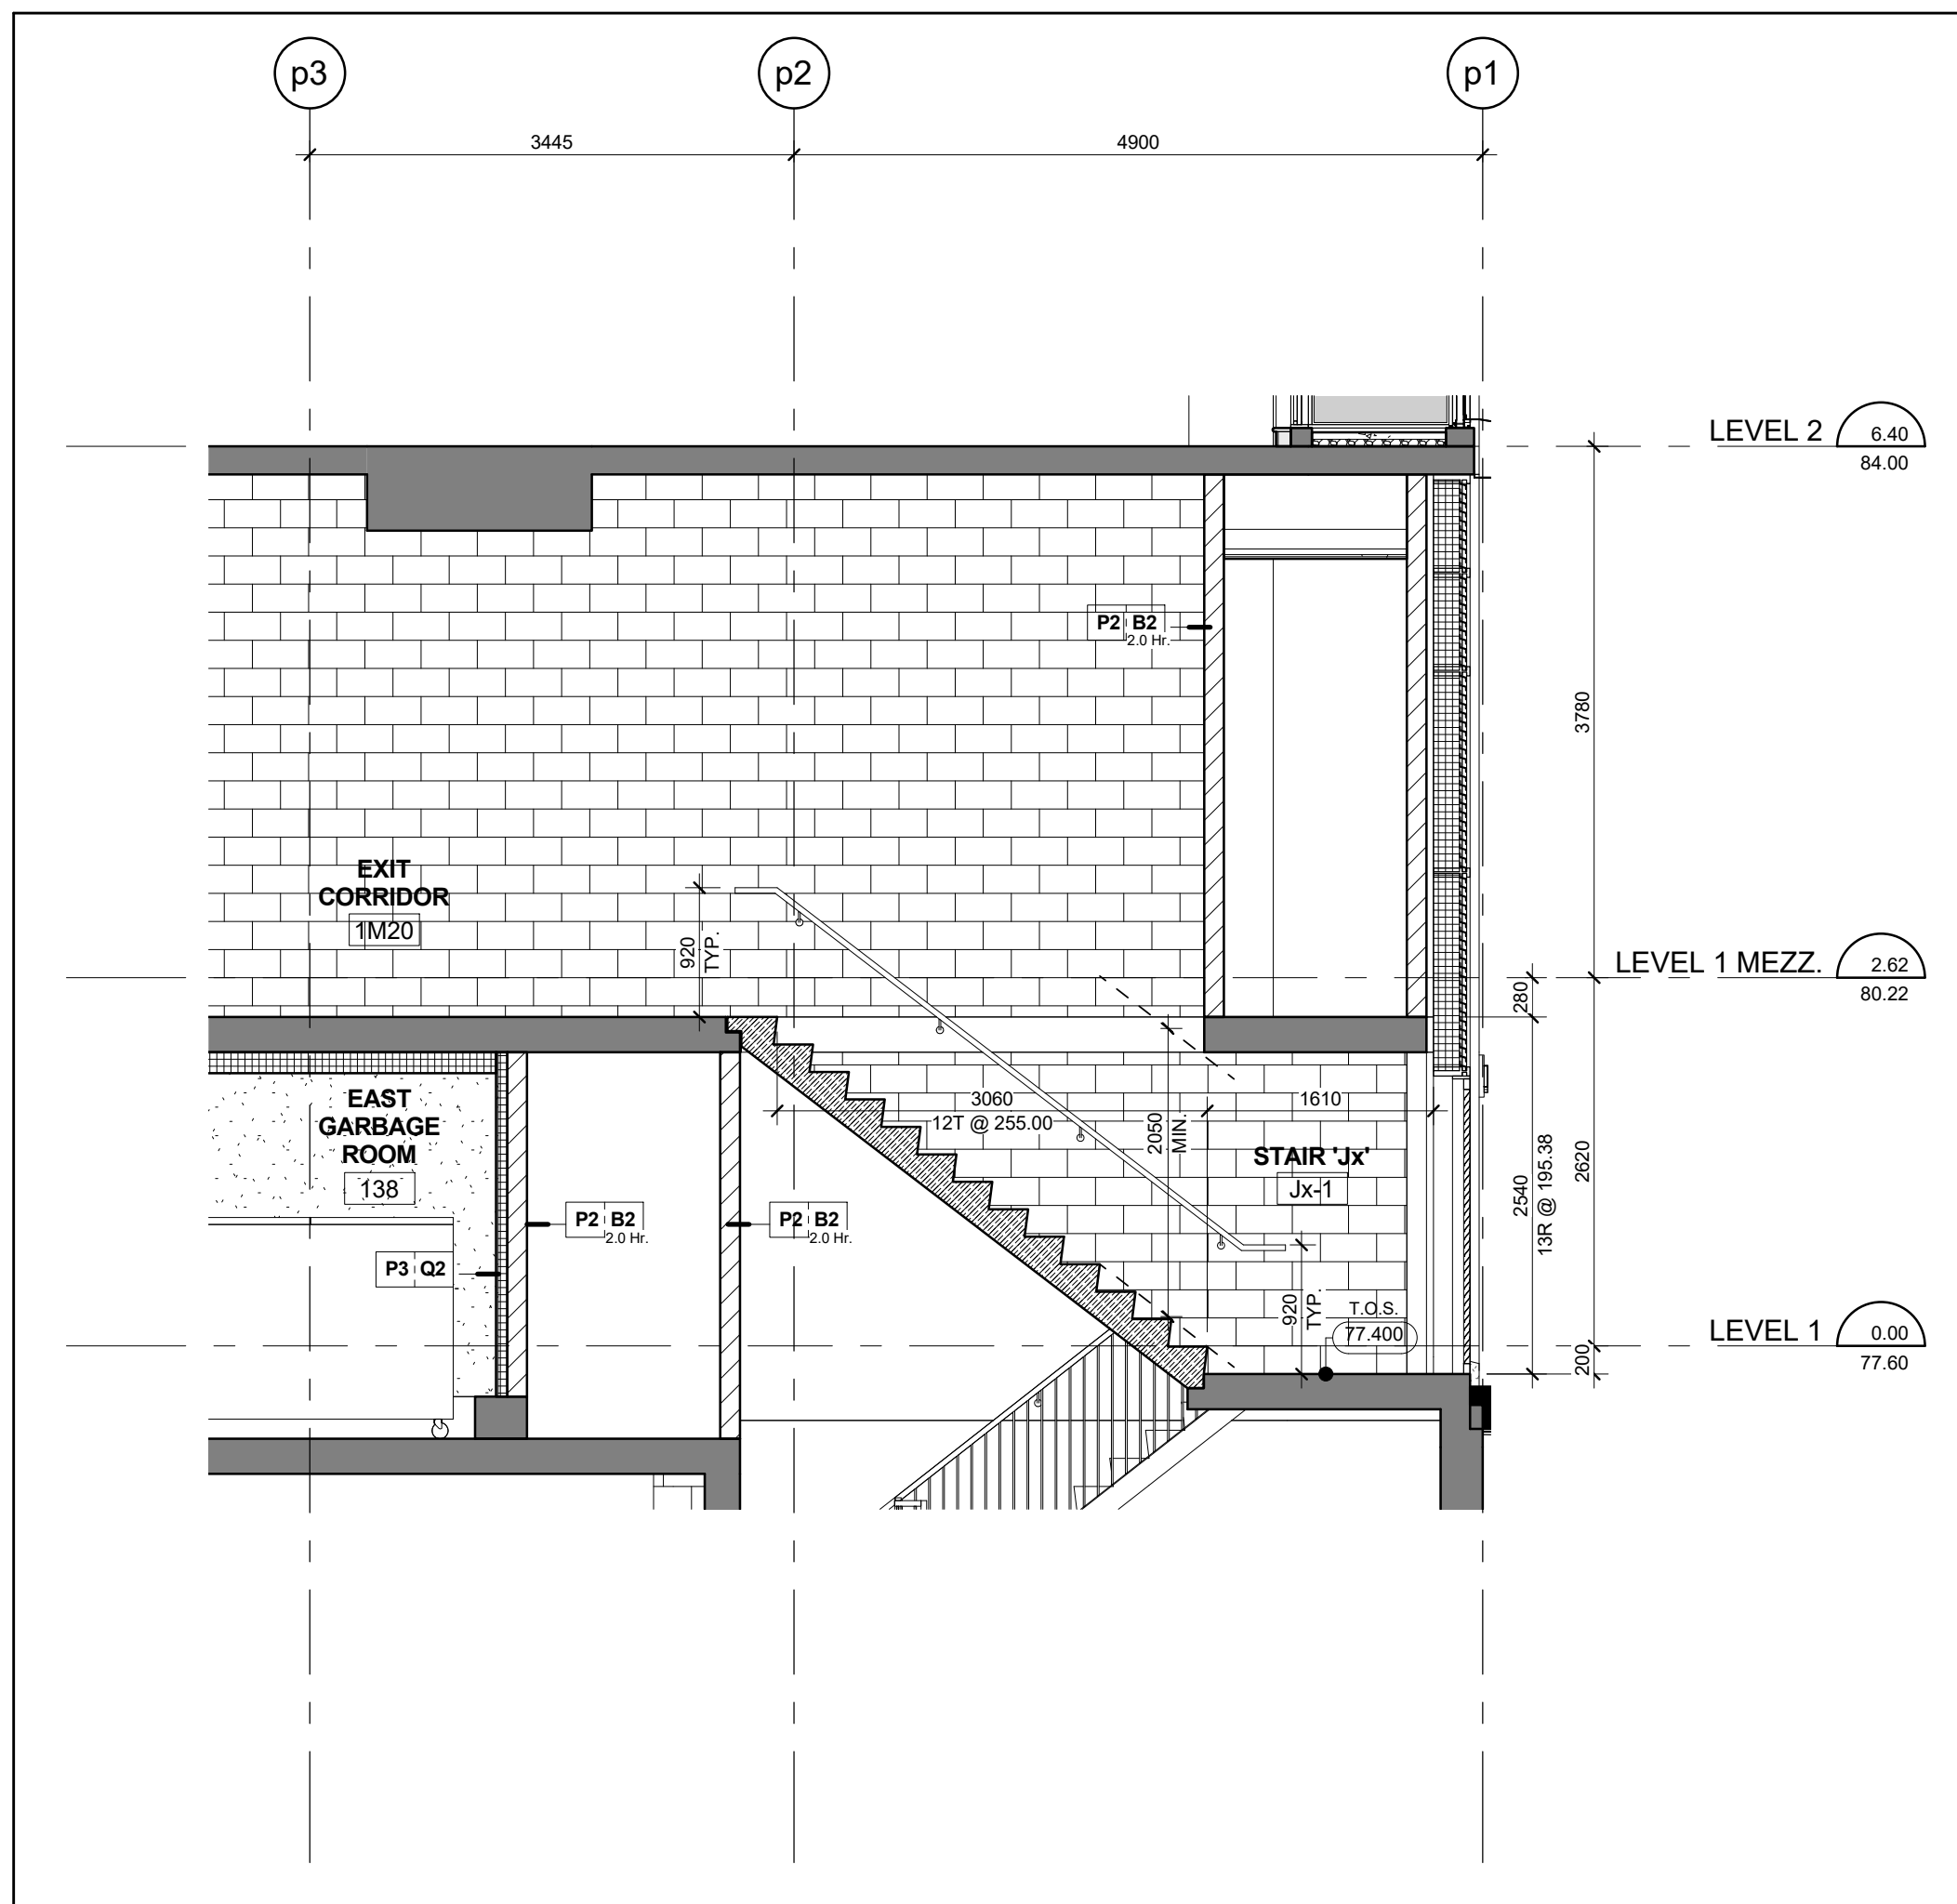


Stair 'J' - Stair Section Levels 1 - 2
Scale: 1 : 50
A6-06

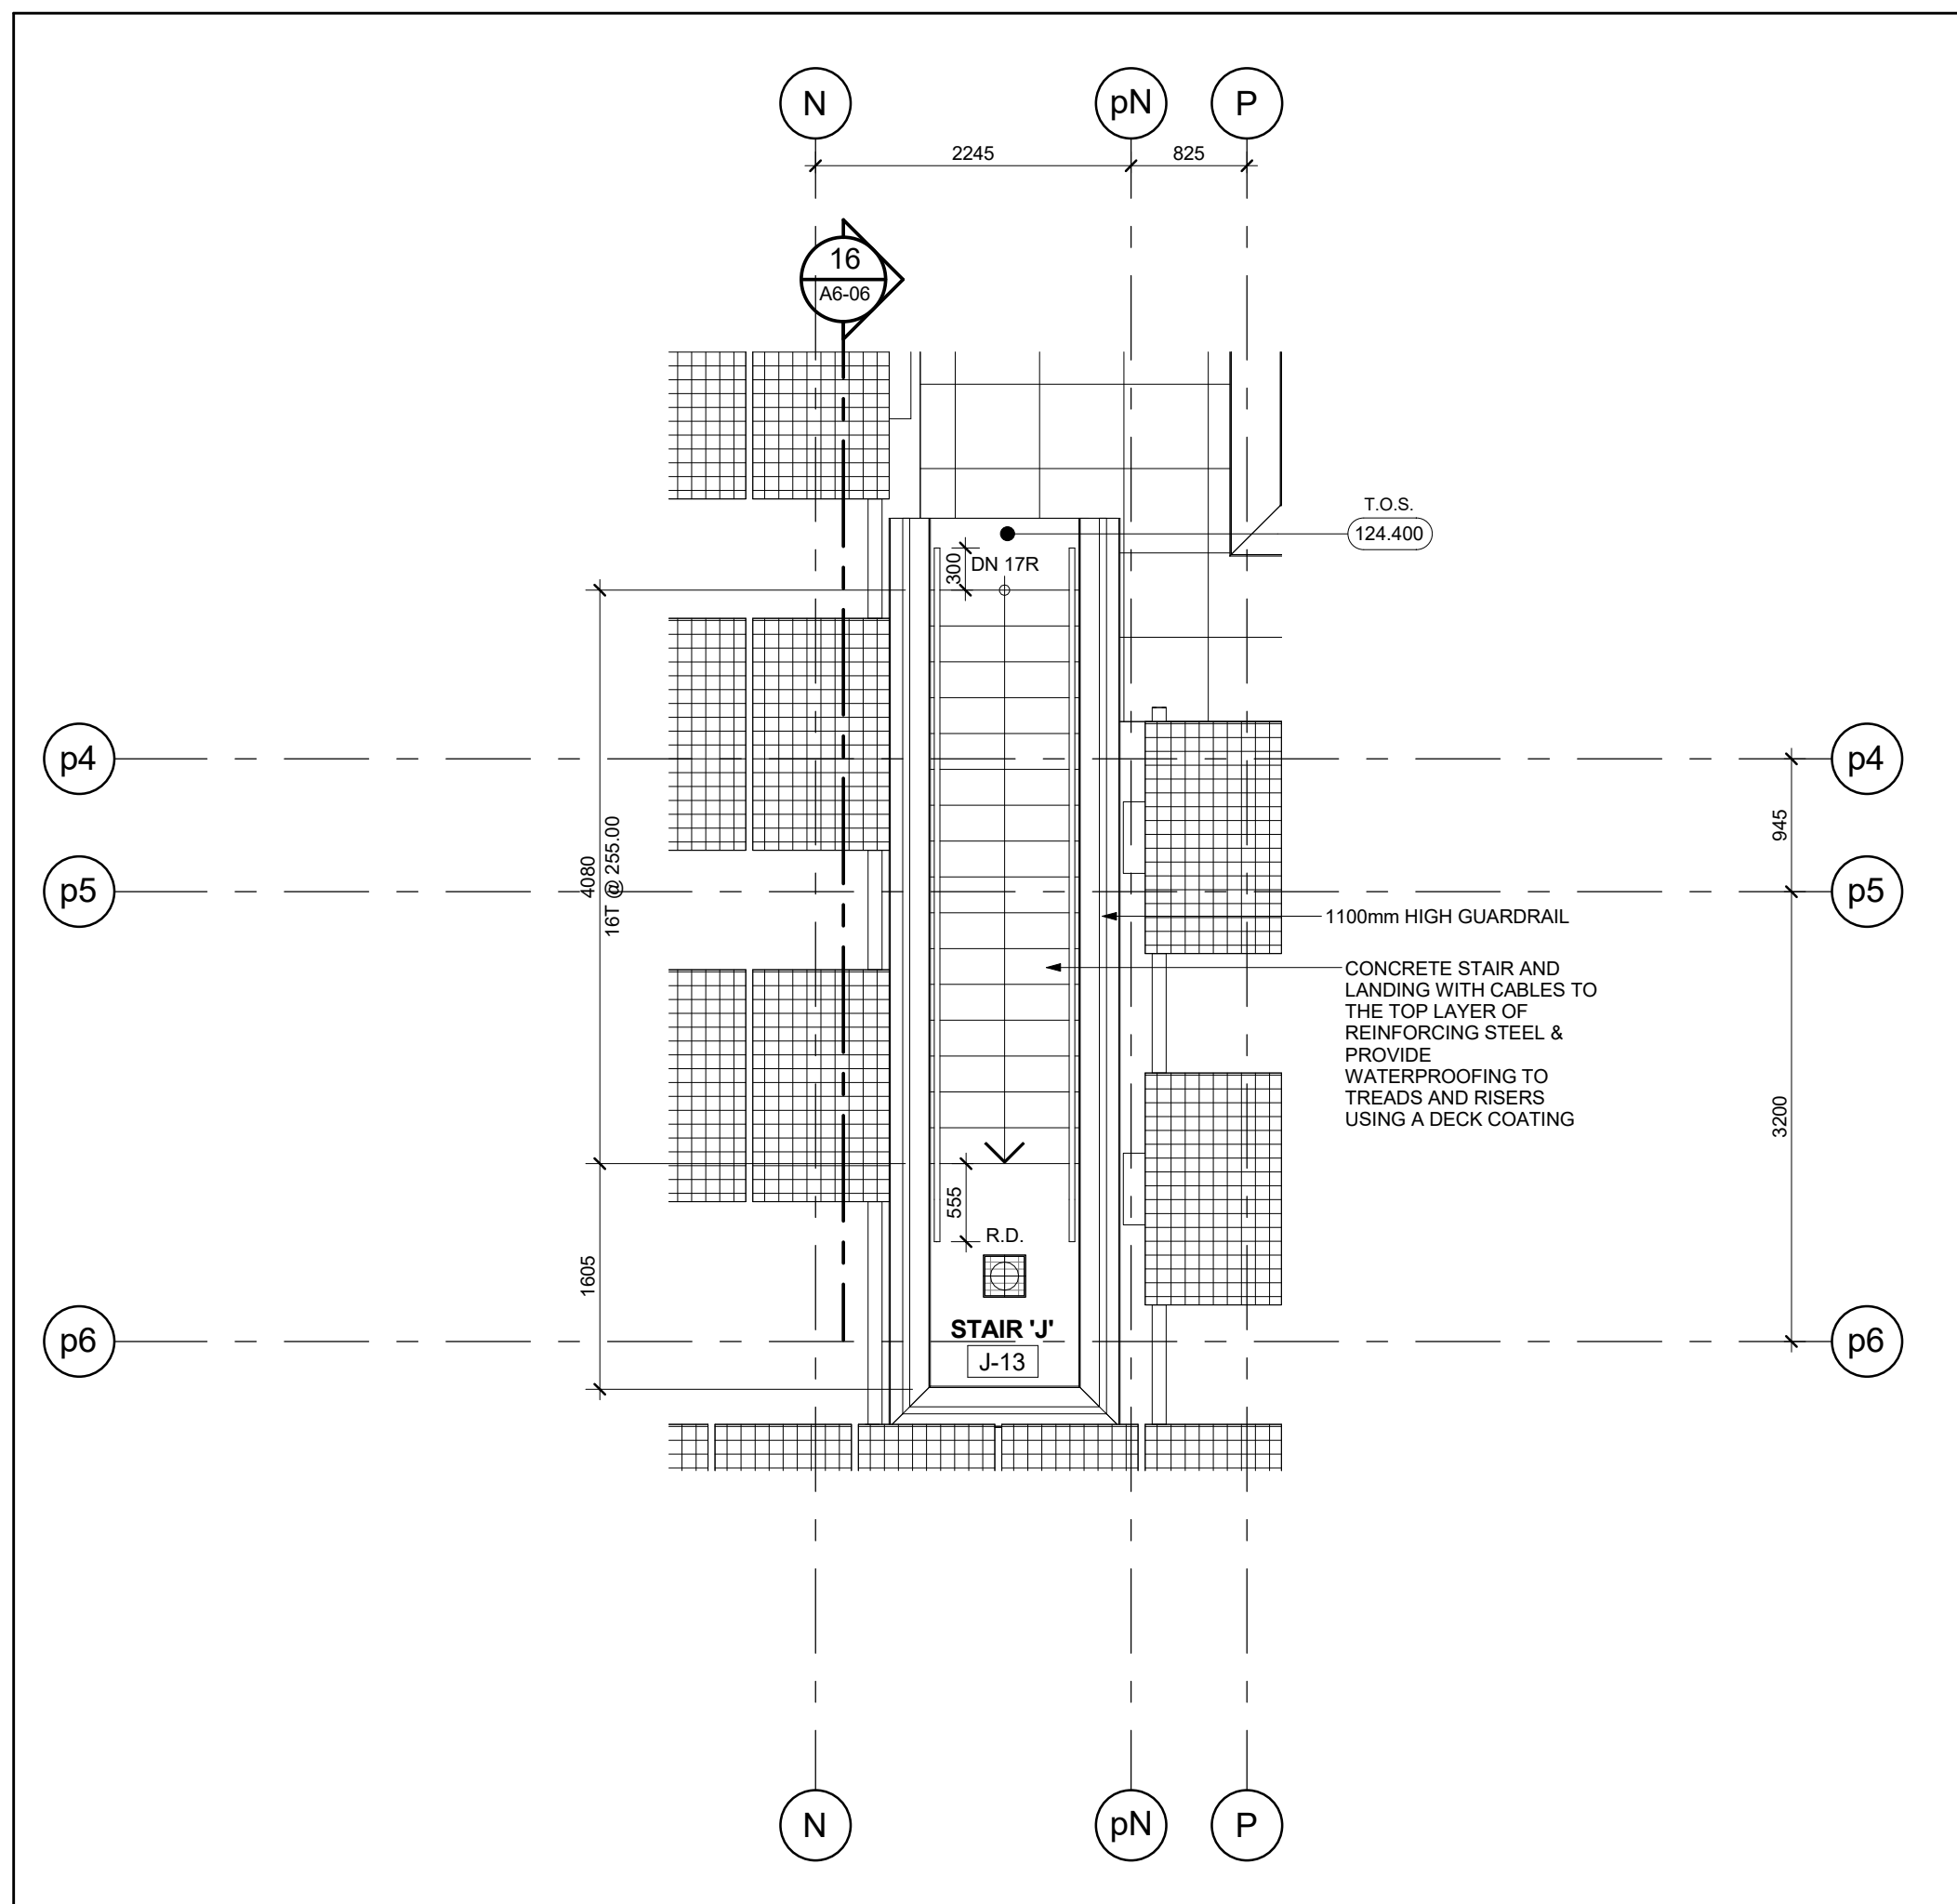


Stair 'J' - Stair Plan - Level 14
Scale: 1 : 50
A6-06

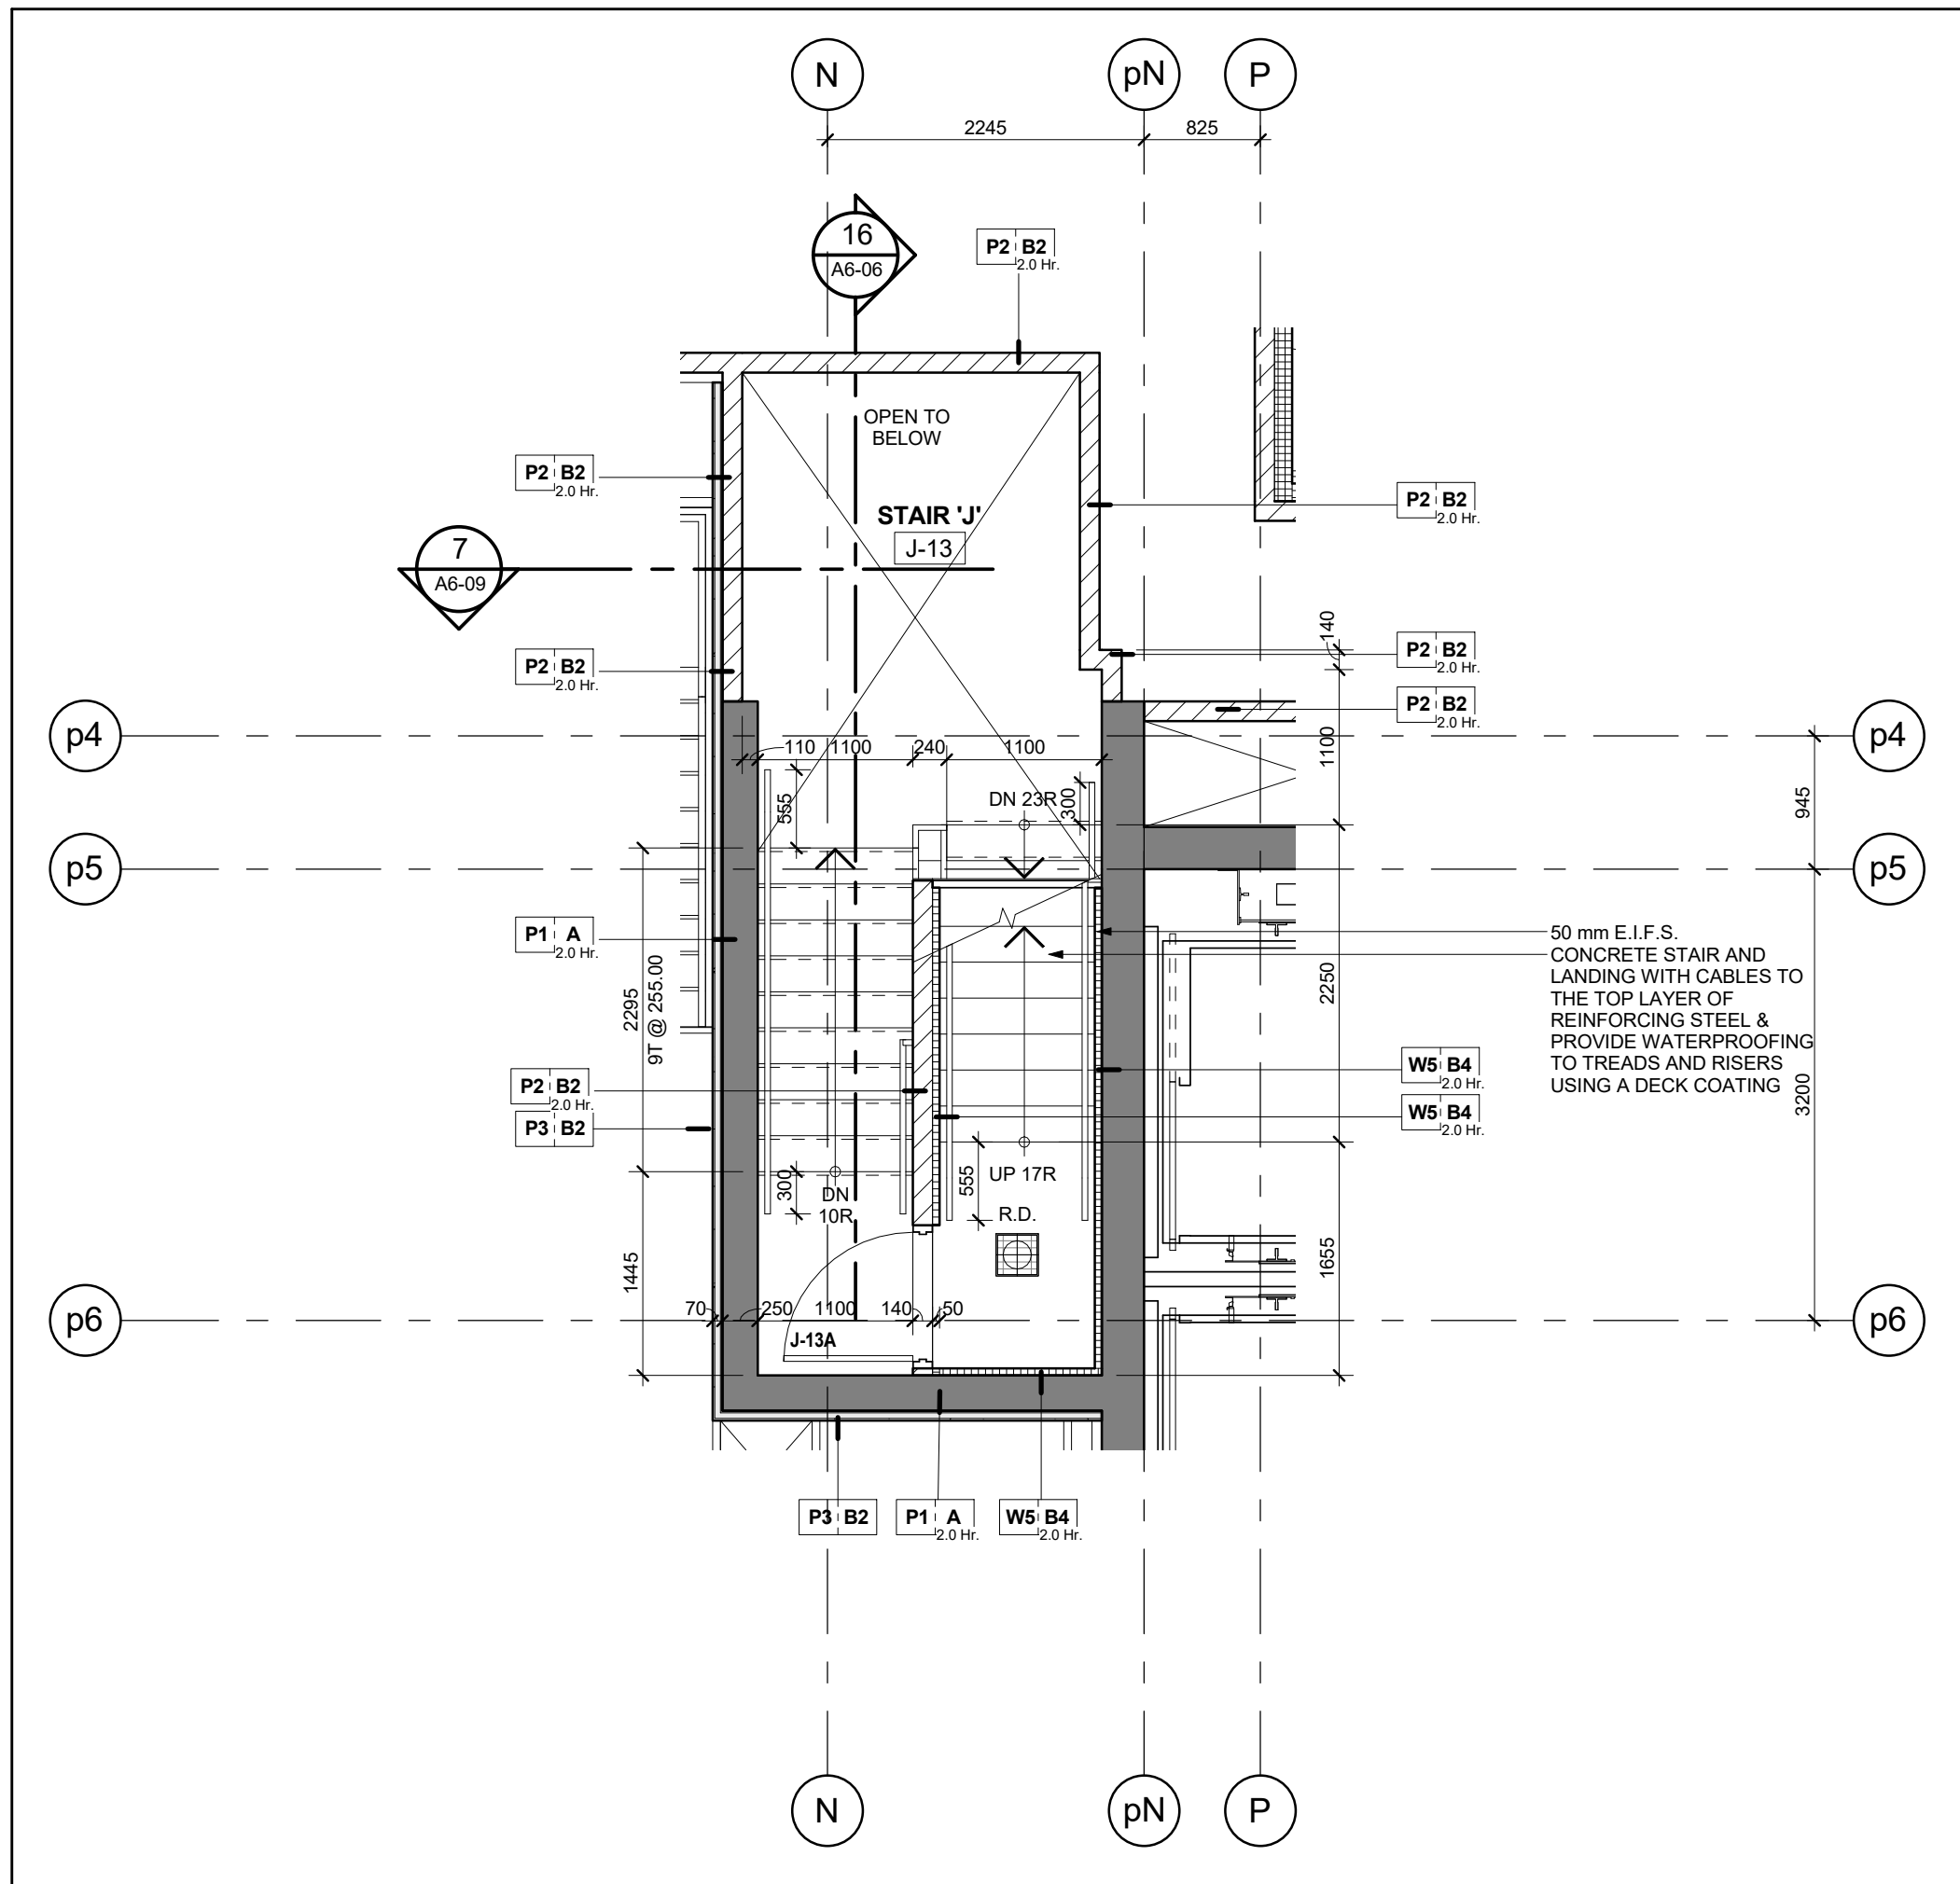


Stair 'J' - Stair Plan - Level 13 Mid Landing
Scale: 1 : 50
A6-06

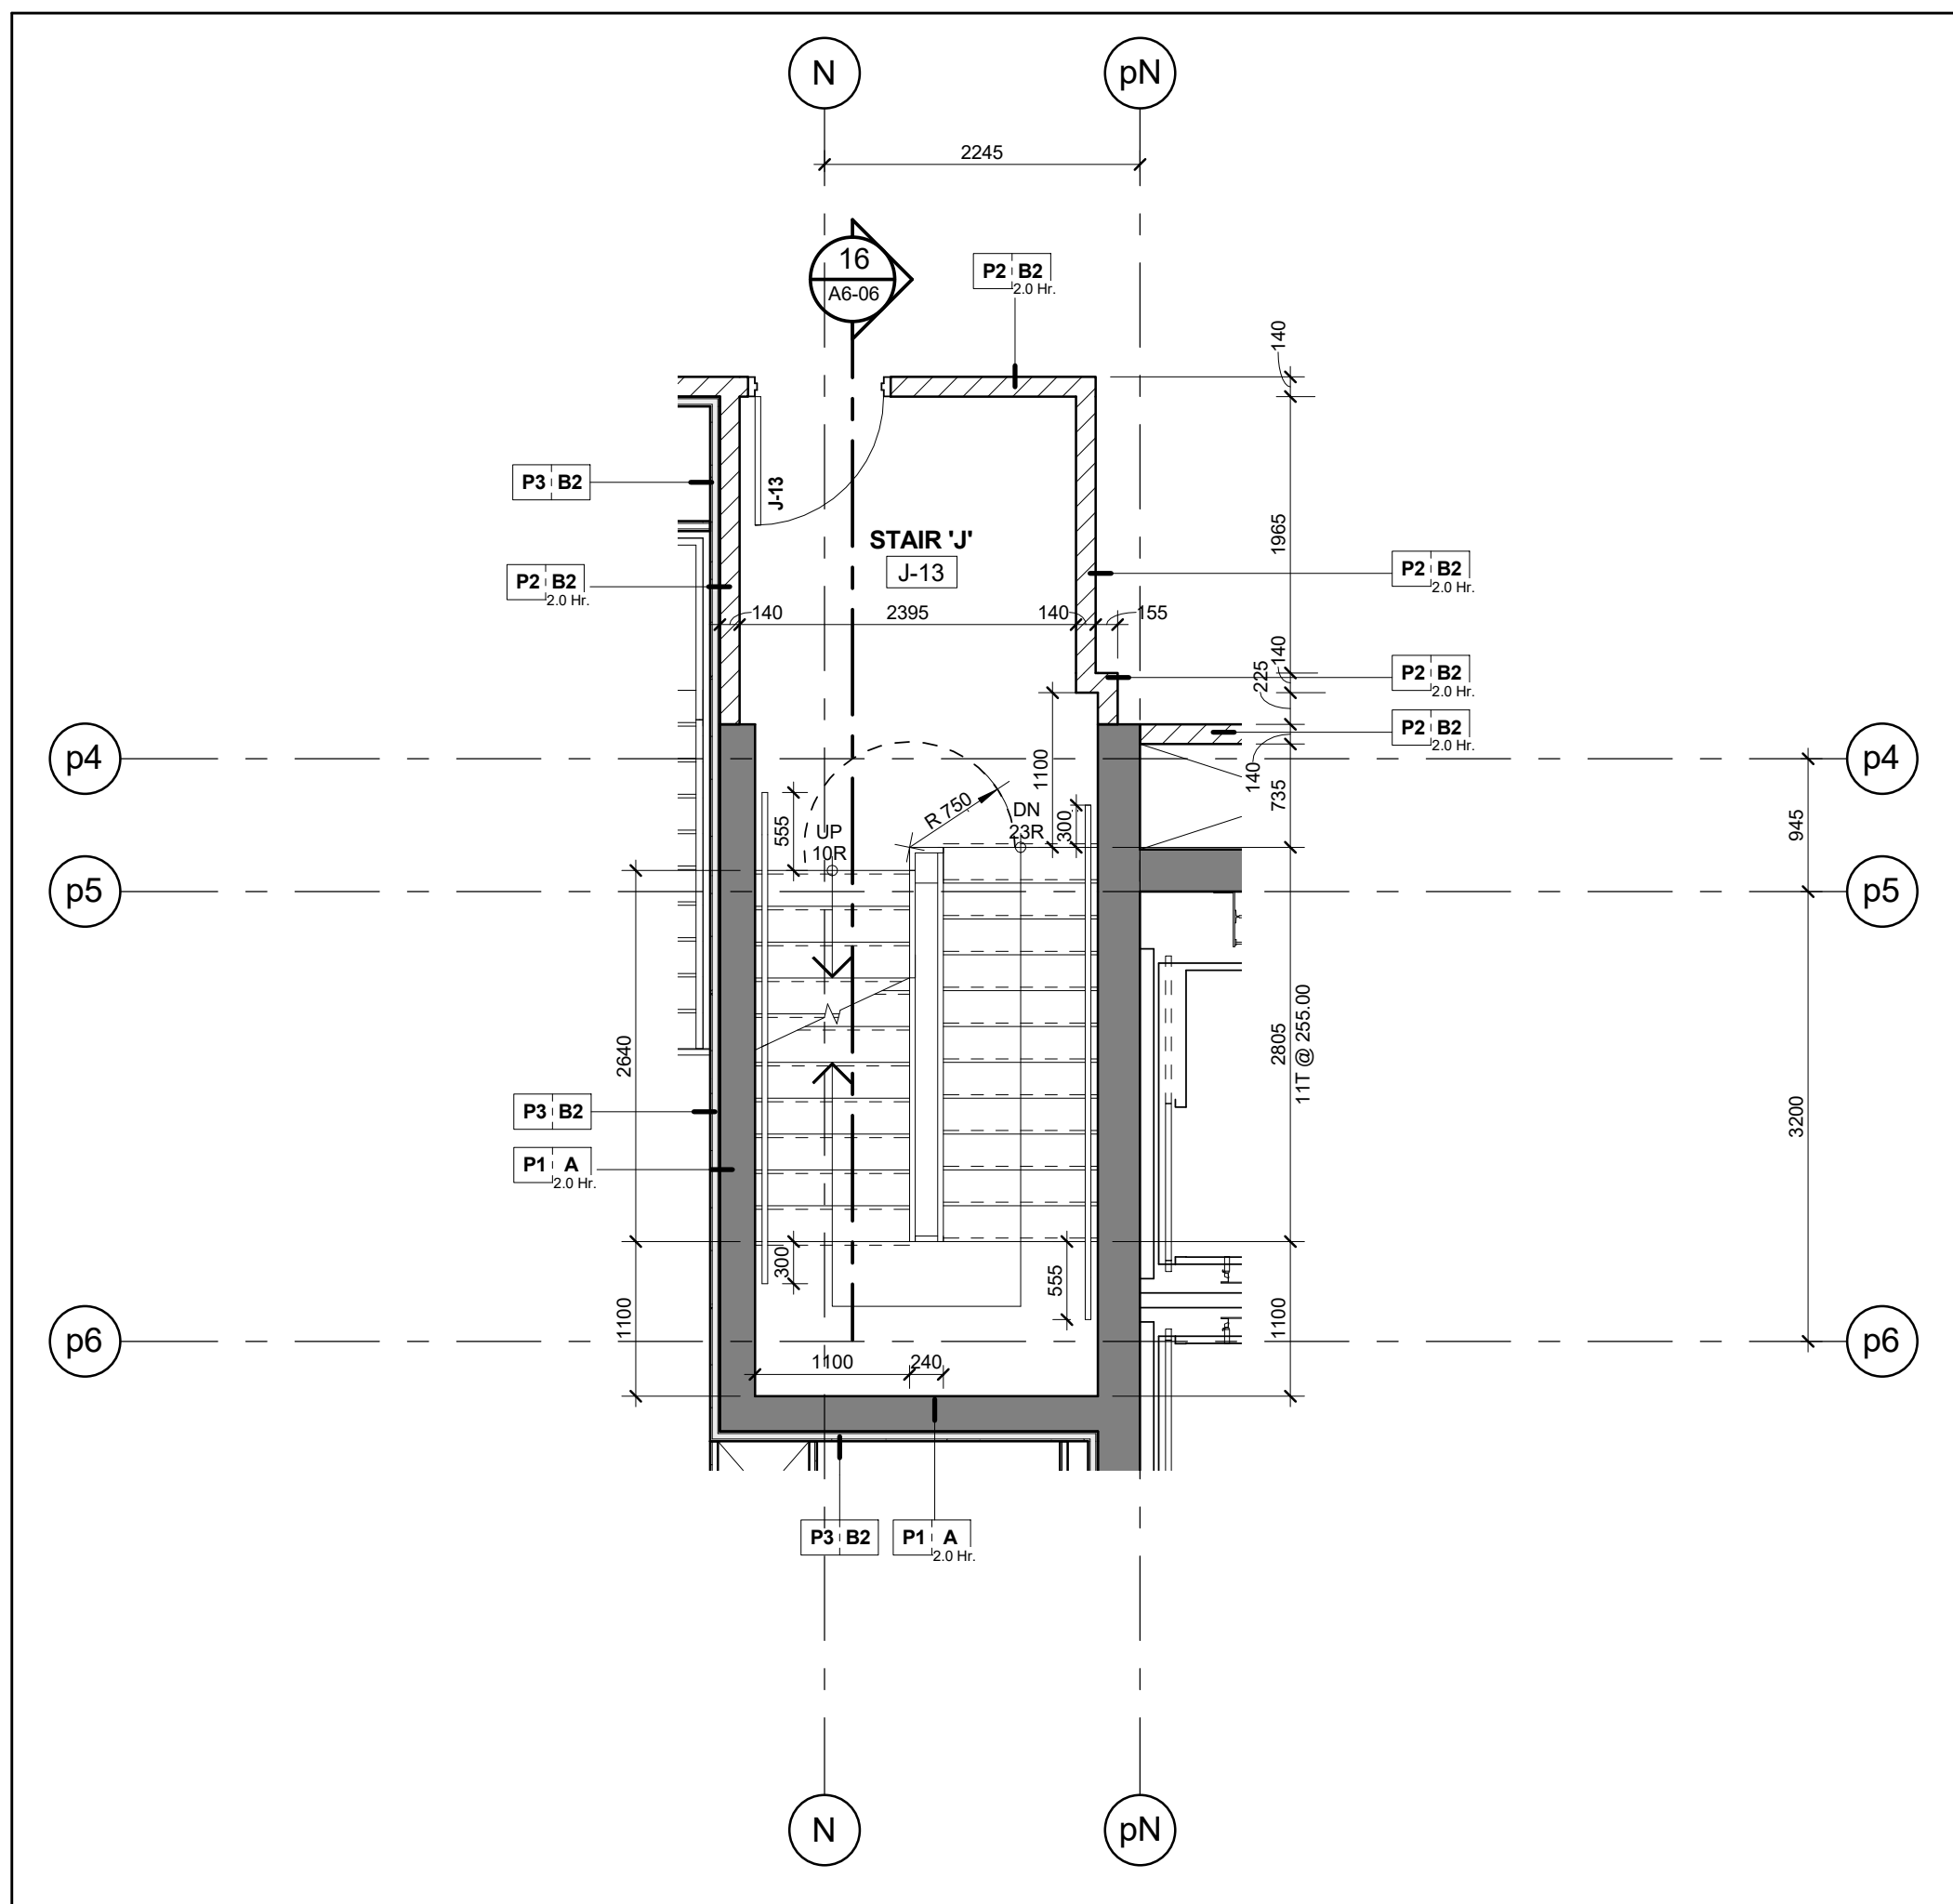


Stair 'J' - Stair Plan - Level 13.1
Scale: 1 : 50
A6-06

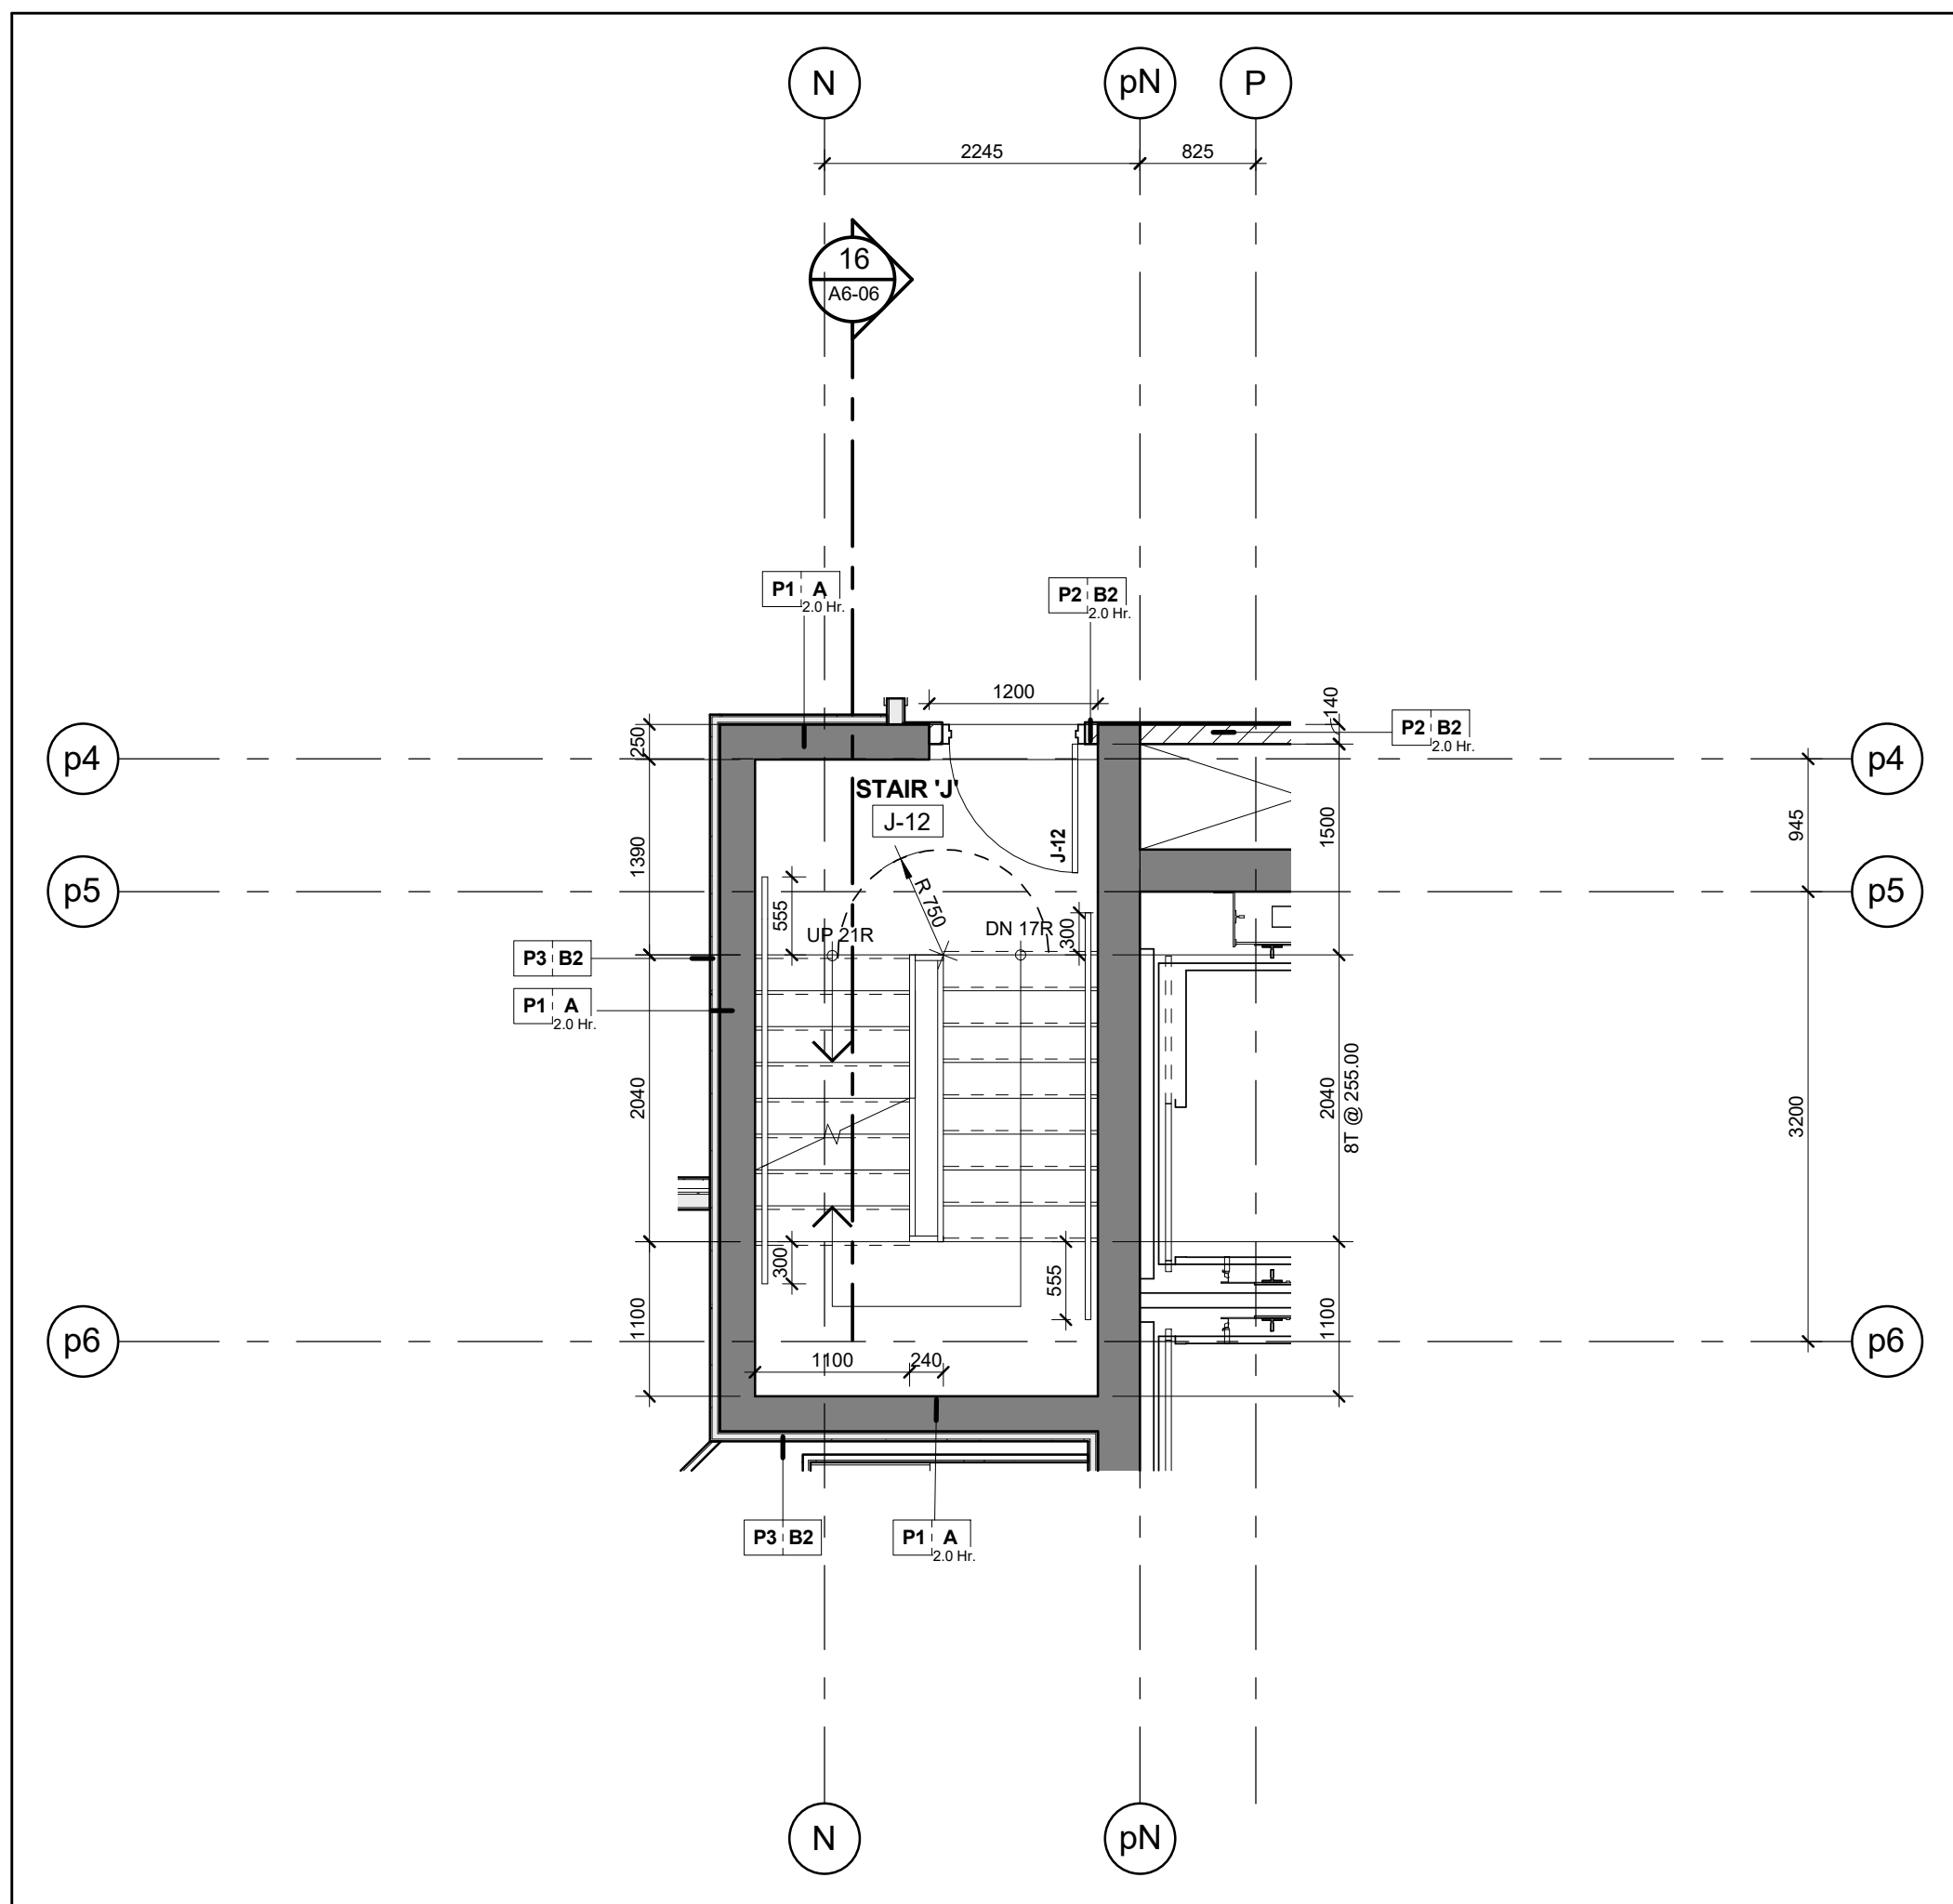


Stair 'J' - Stair Plan - Level 12
Scale: 1 : 50
A6-06

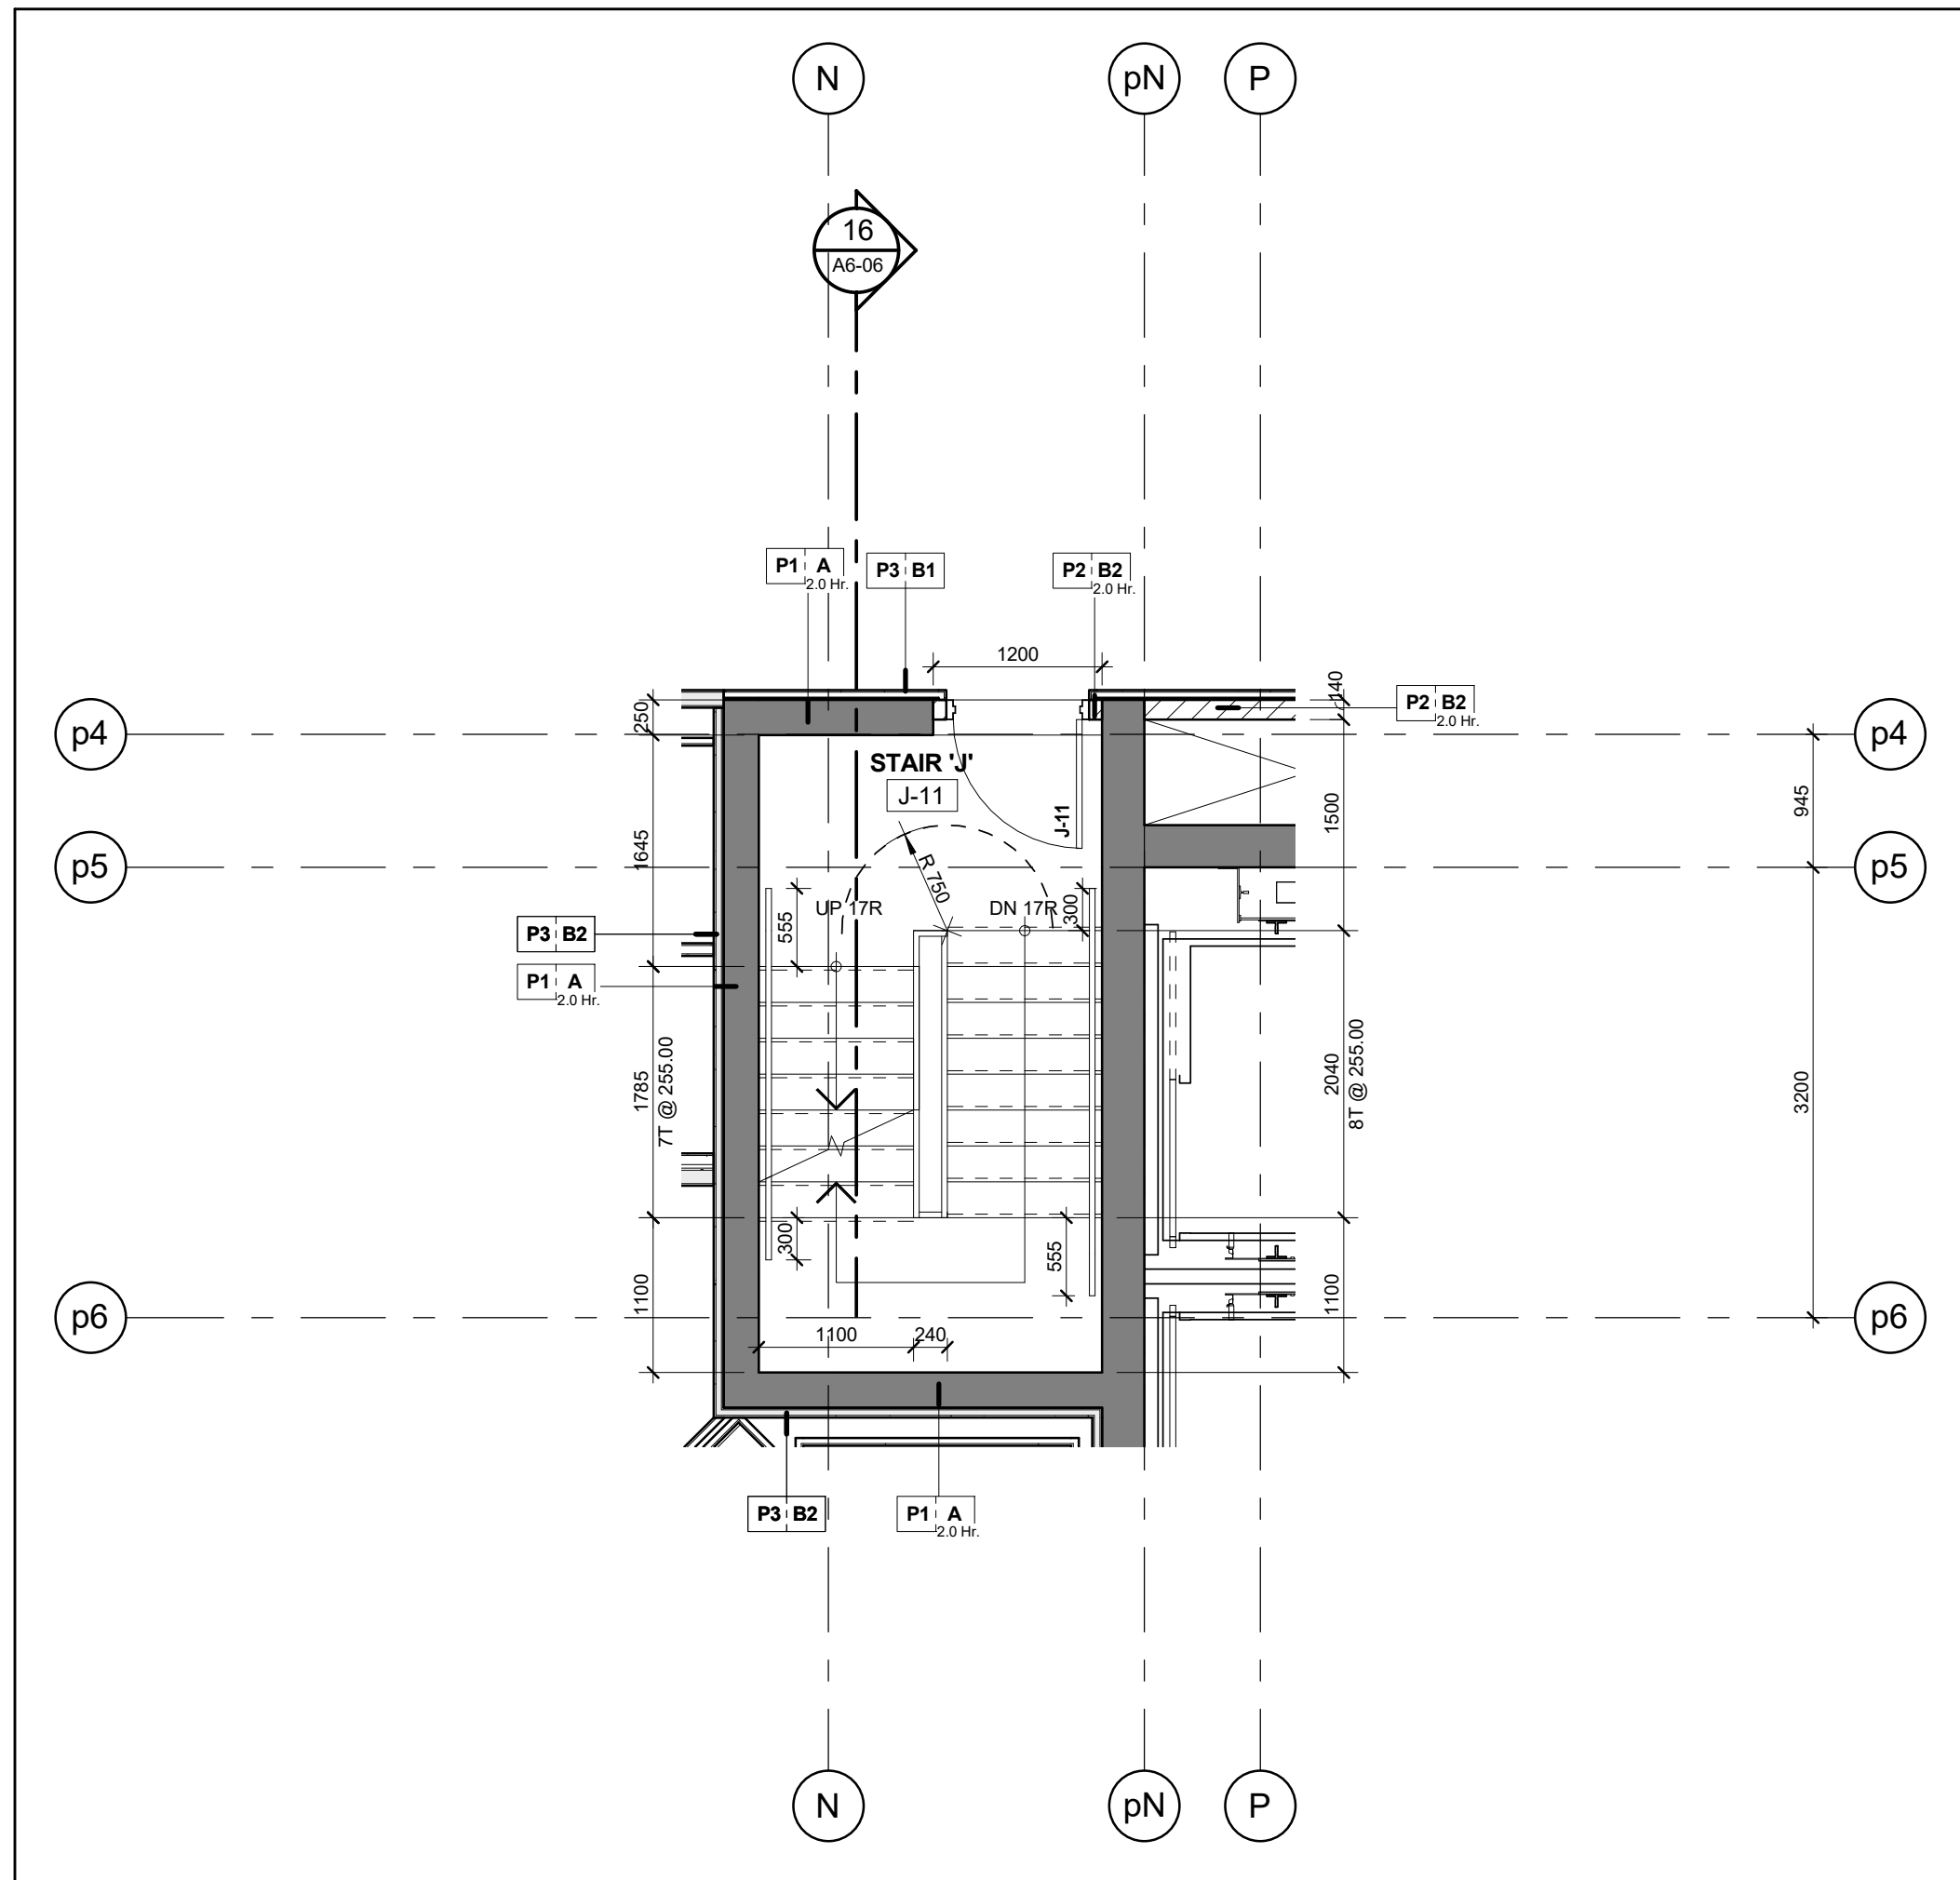


Stair 'J' - Stair Plan - Level 11
Scale: 1 : 50
A6-06

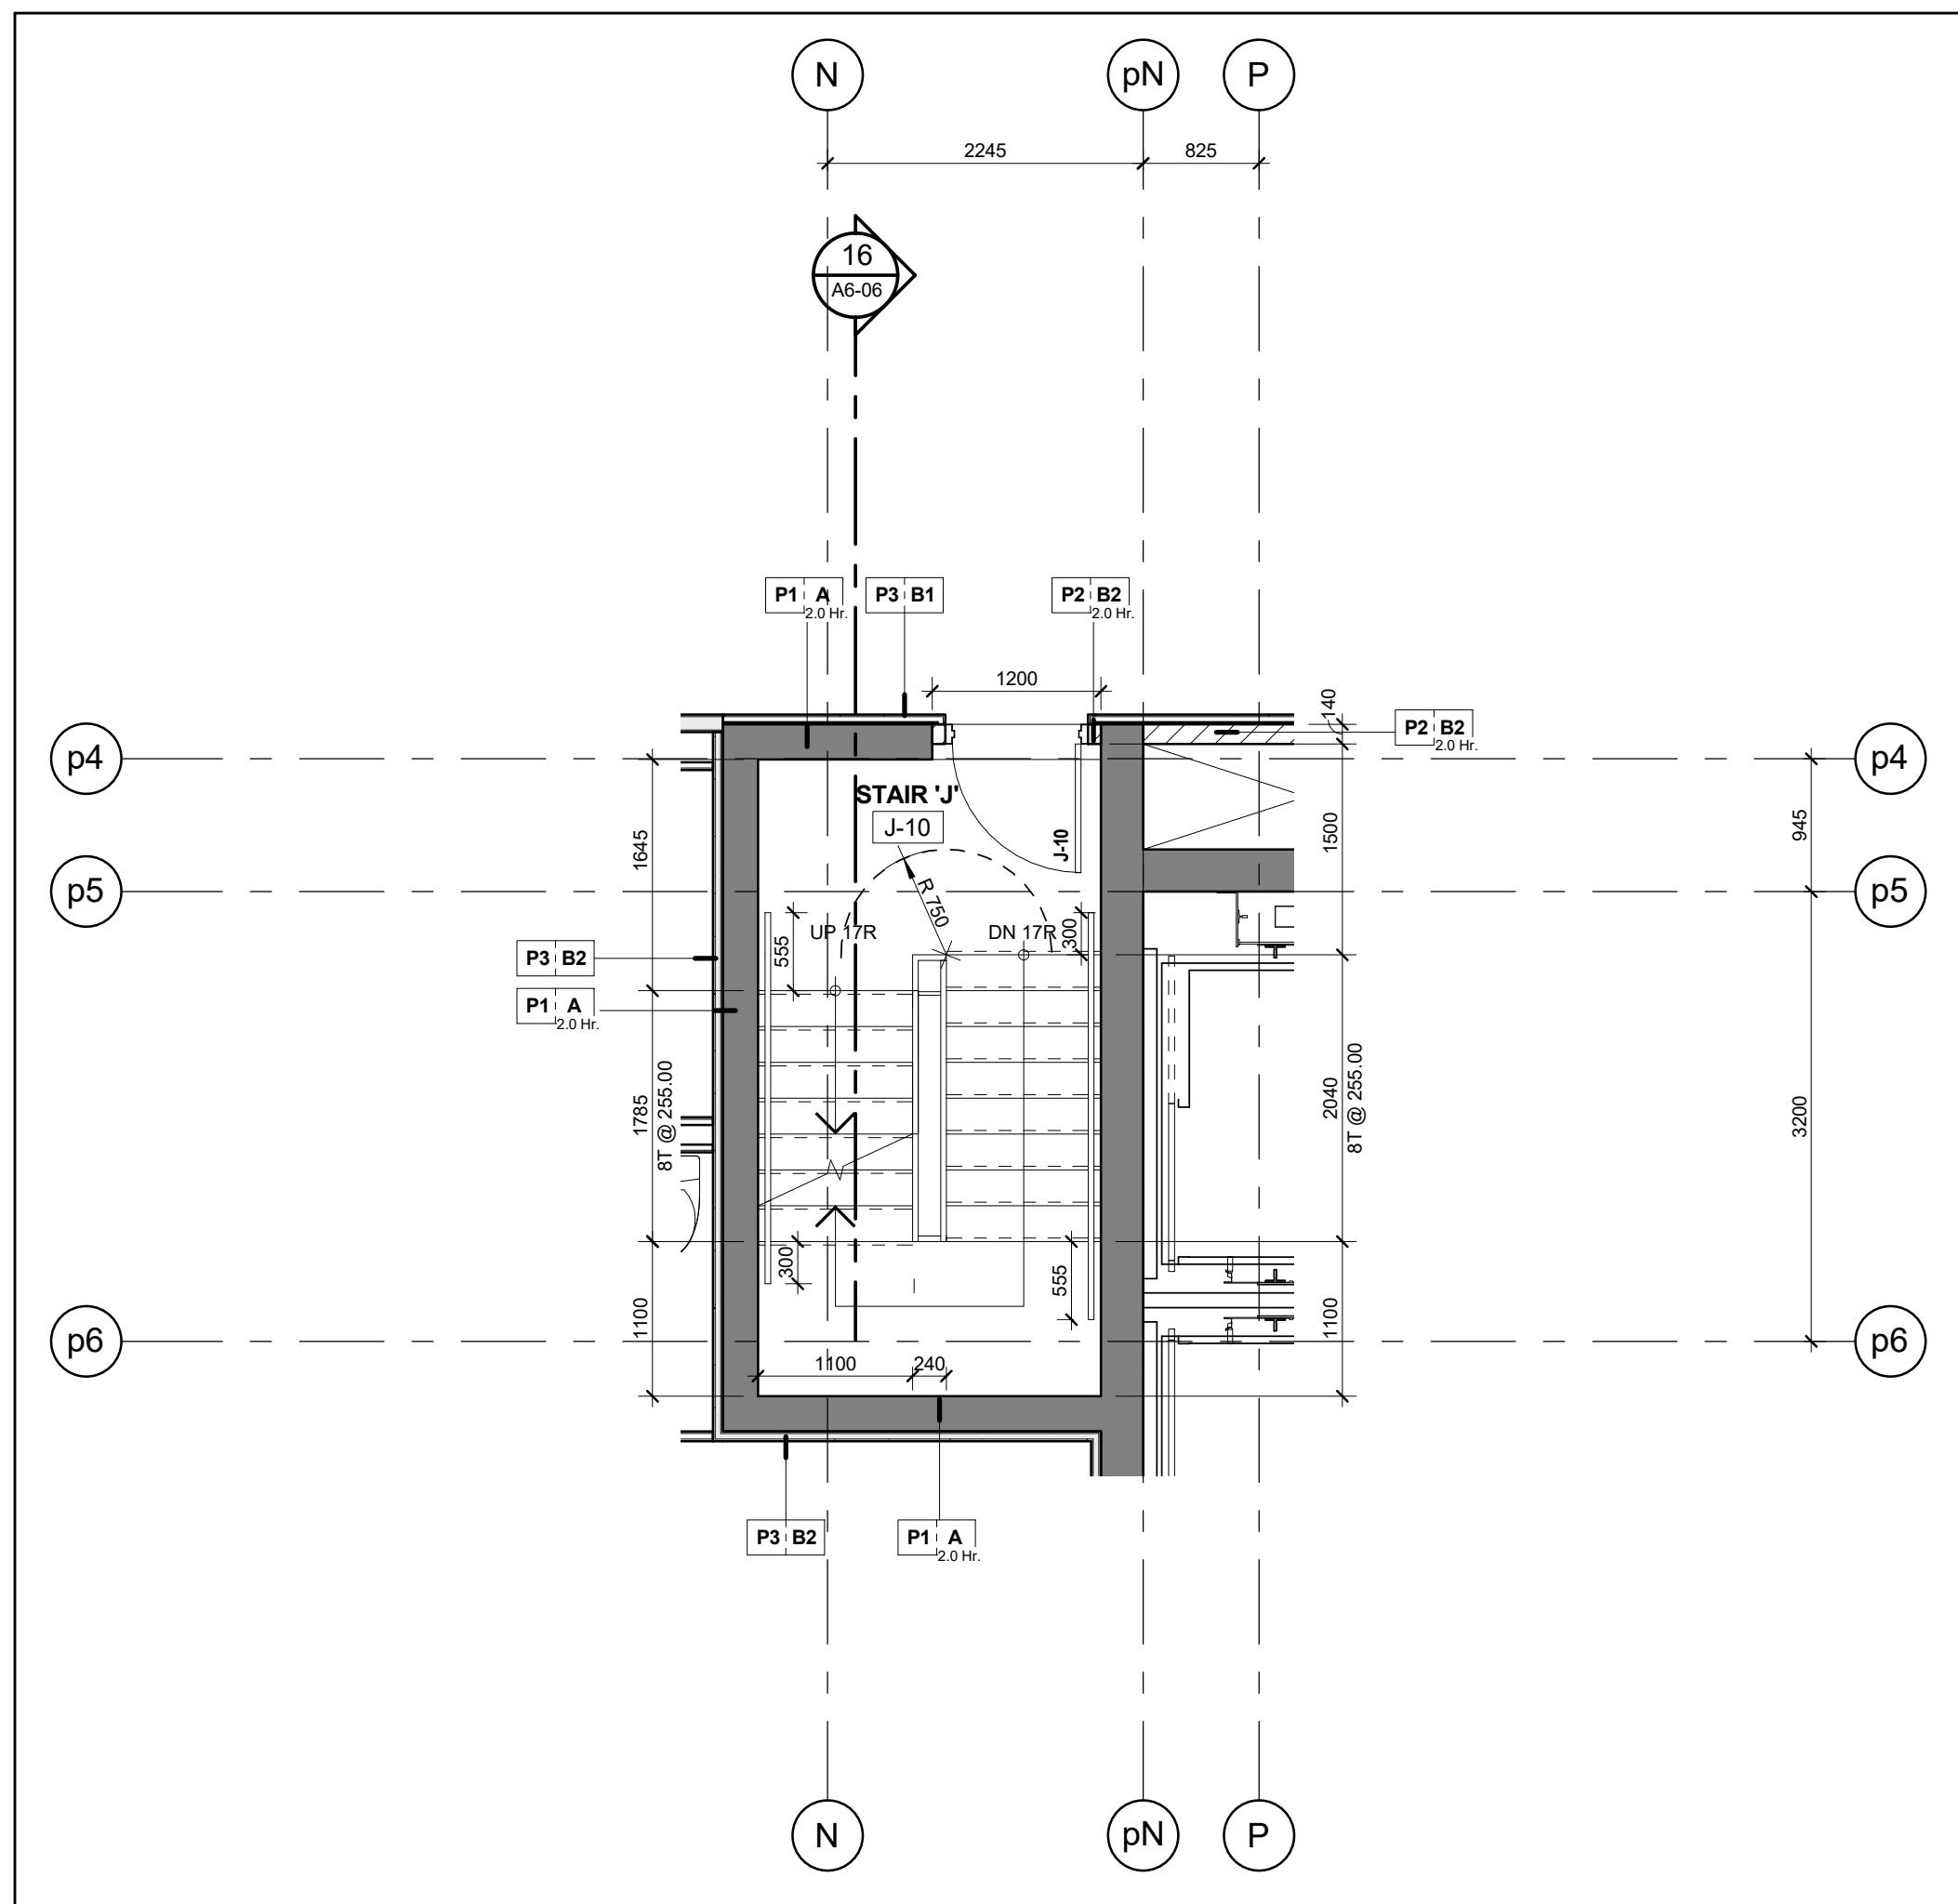


Stair 'J' - Stair Plan - Level 10
Scale: 1 : 50
A6-06

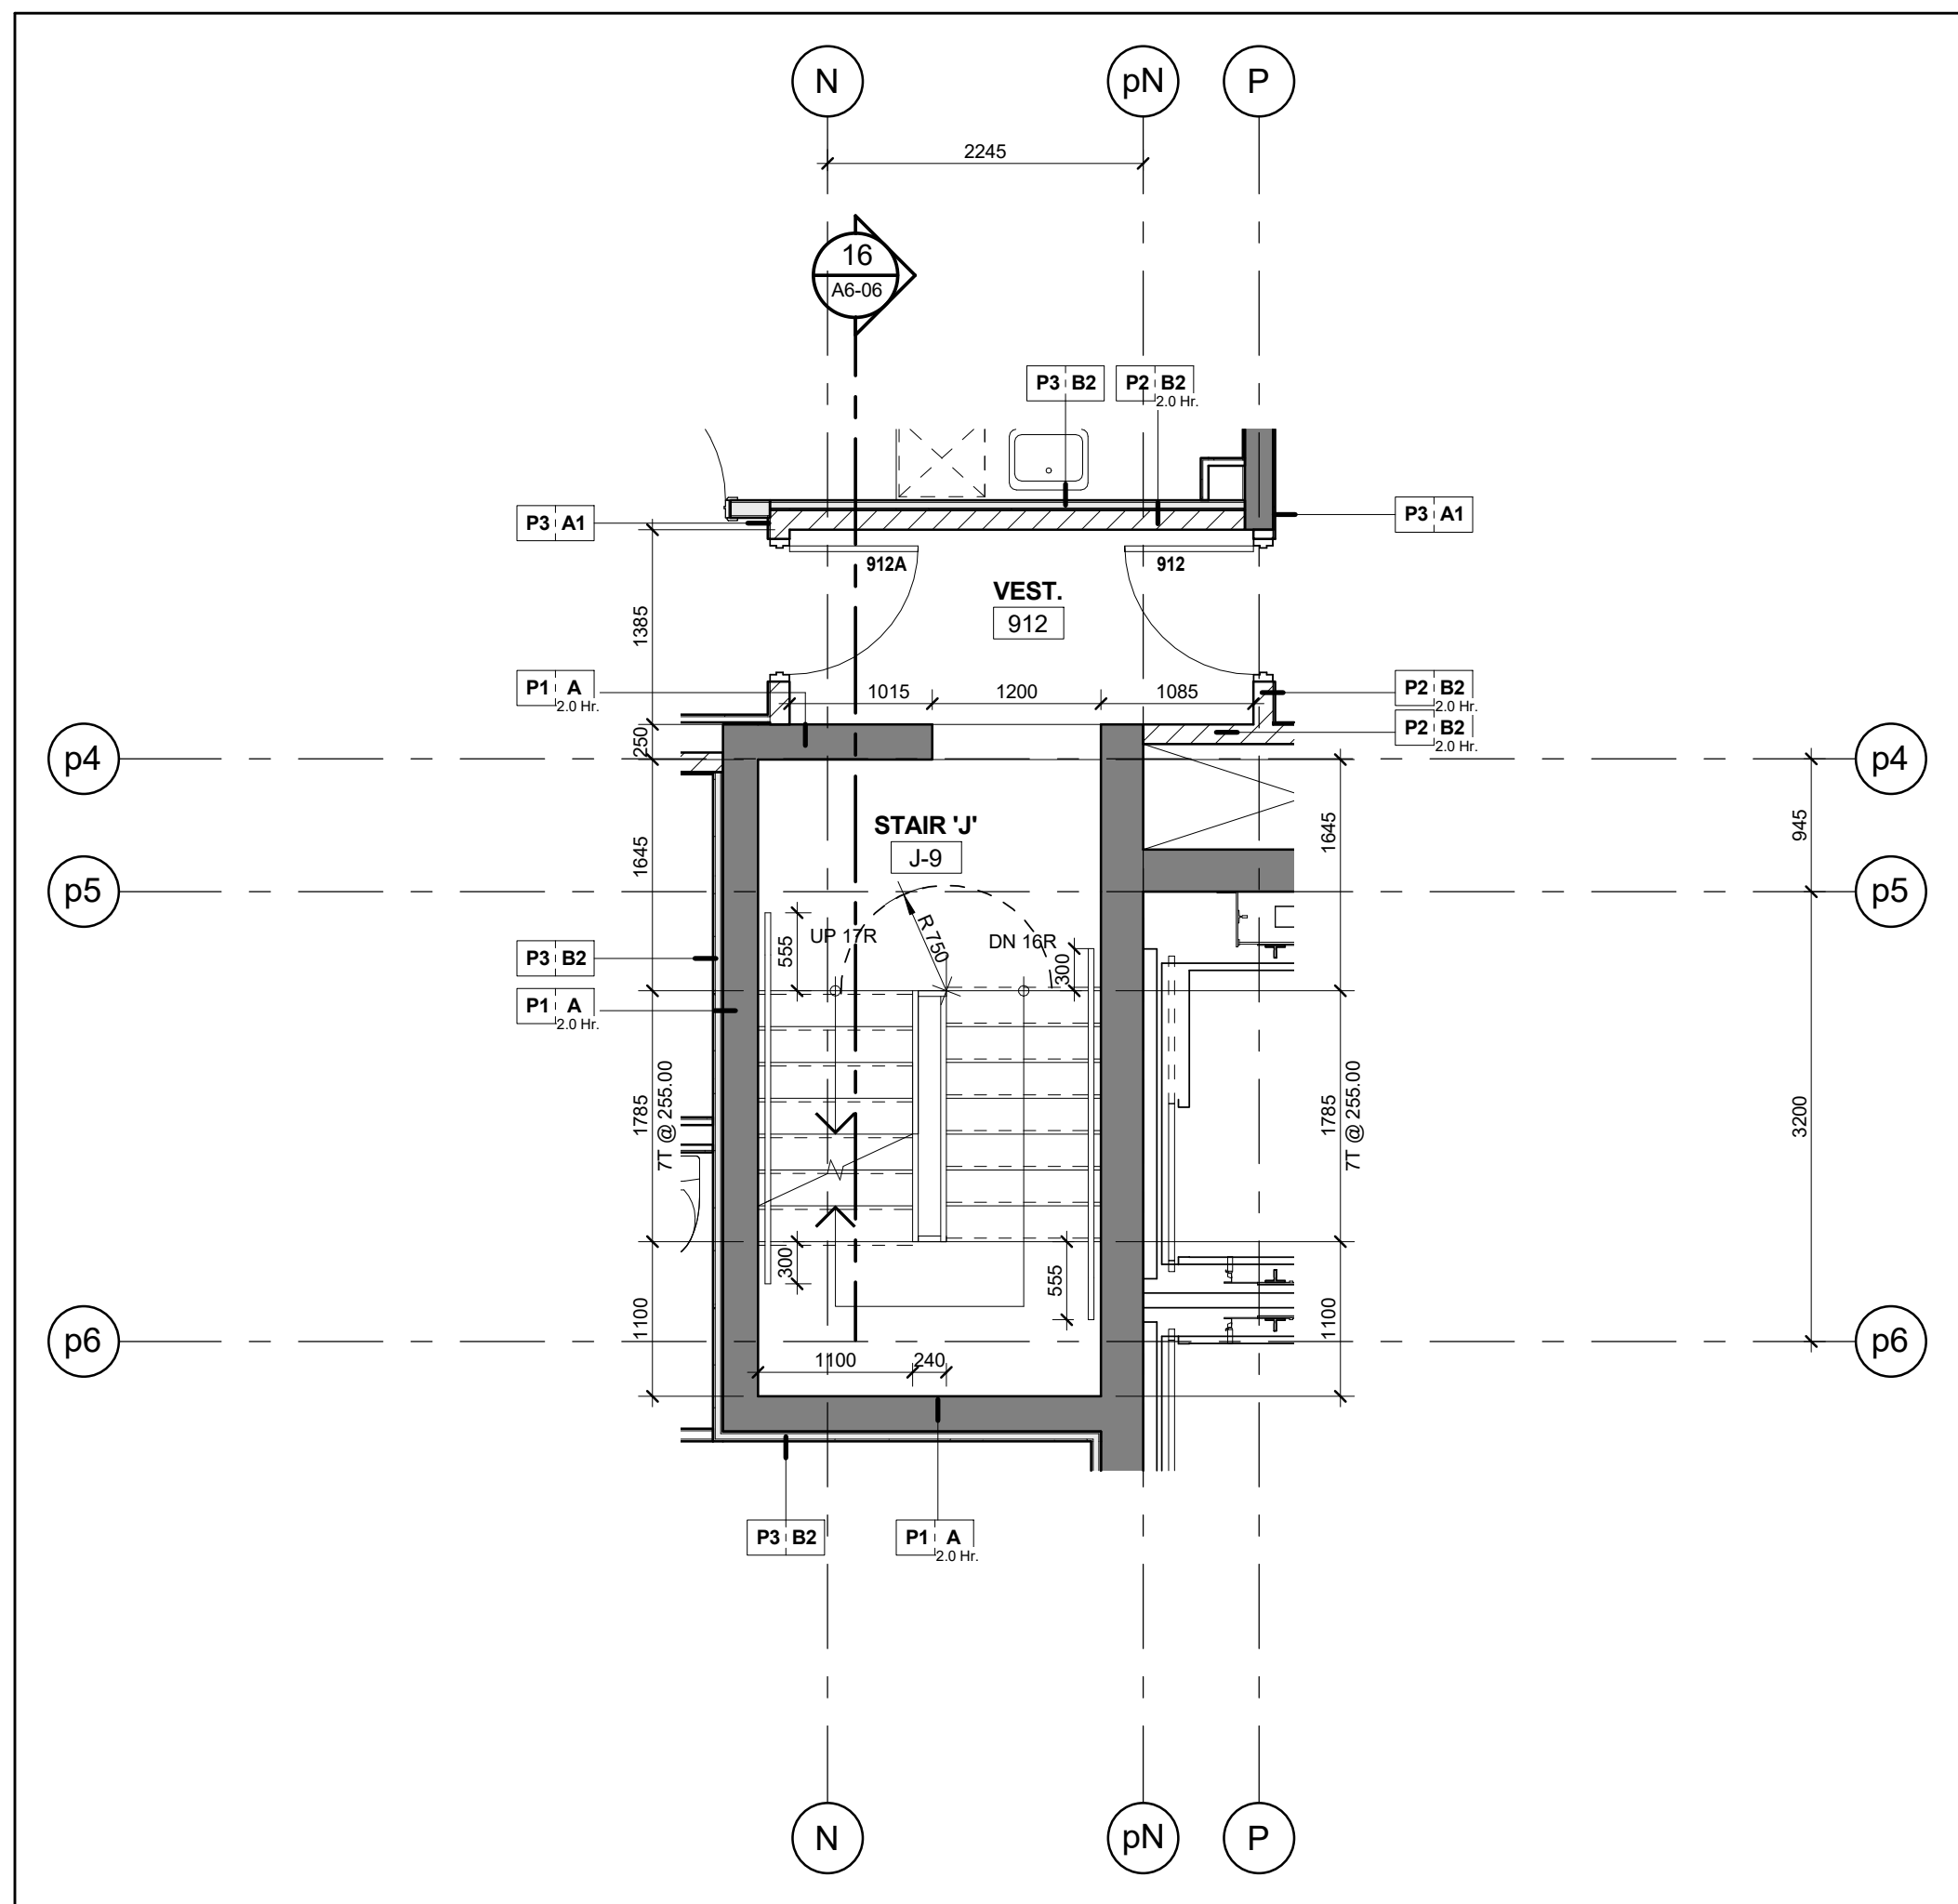


Stair 'J' - Stair Plan - Level 9
Scale: 1 : 50
A6-06

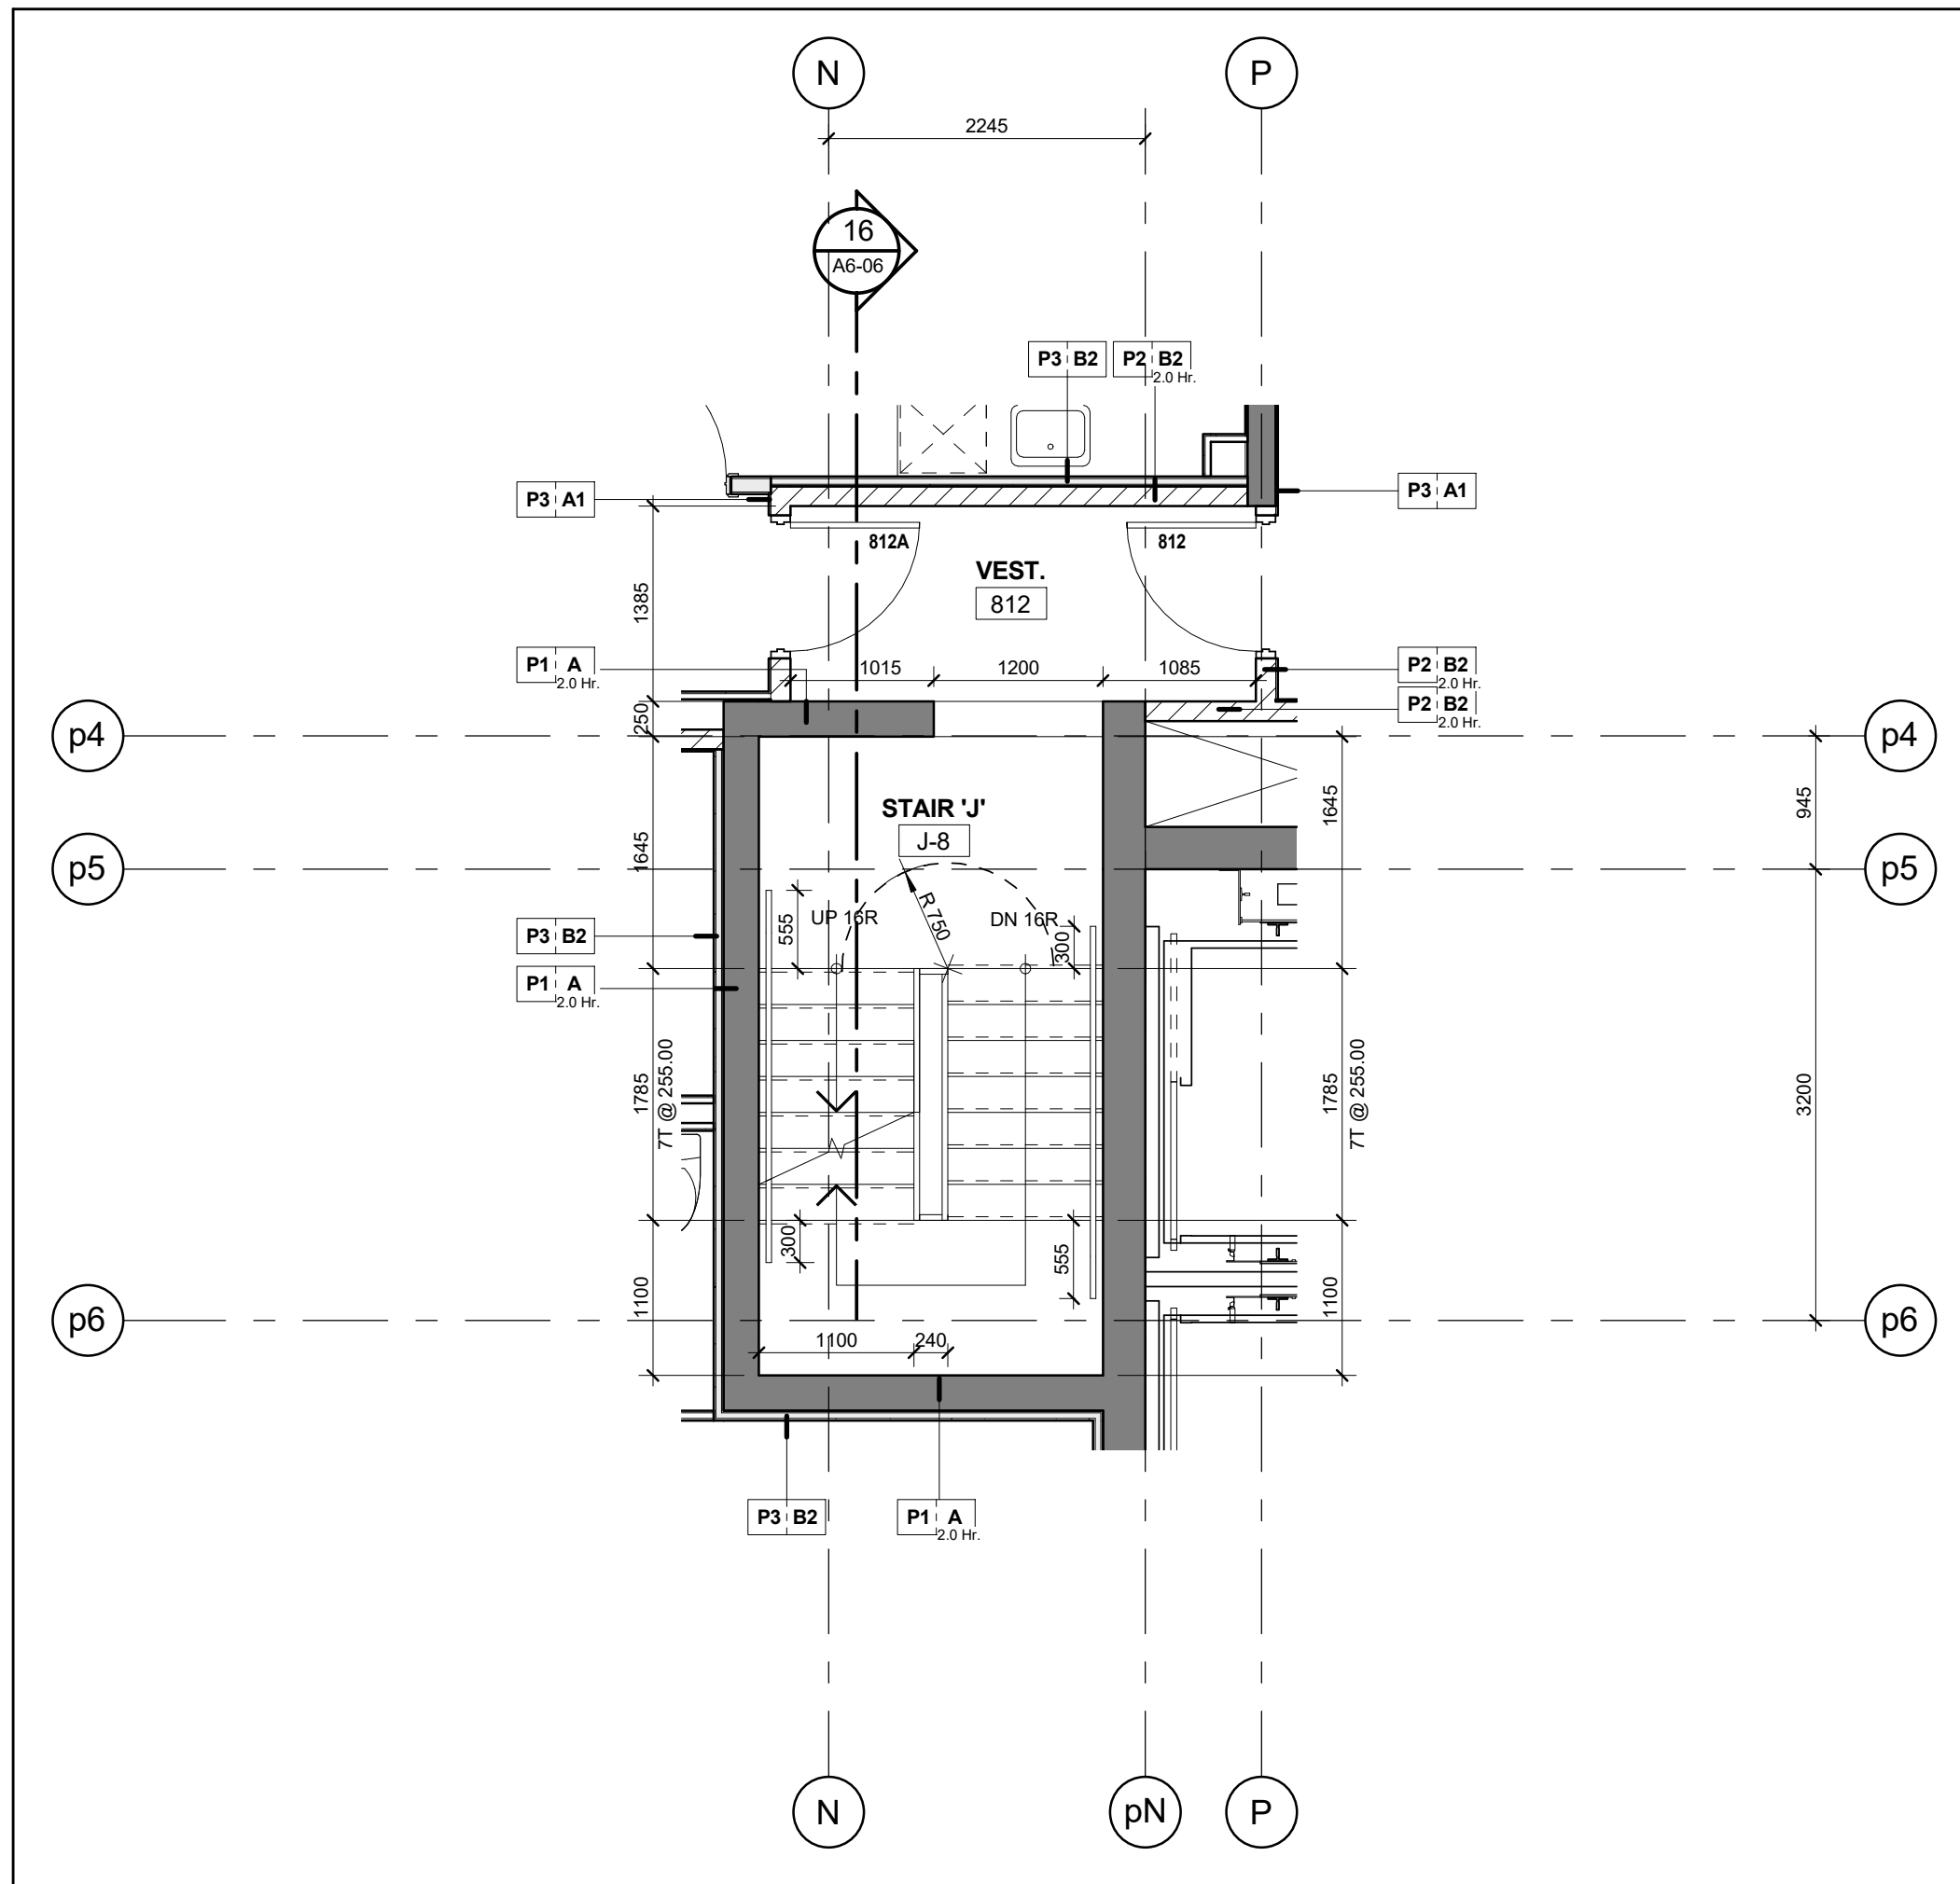


Stair 'J' - Stair Plan - Level 8
Scale: 1 : 50
A6-06

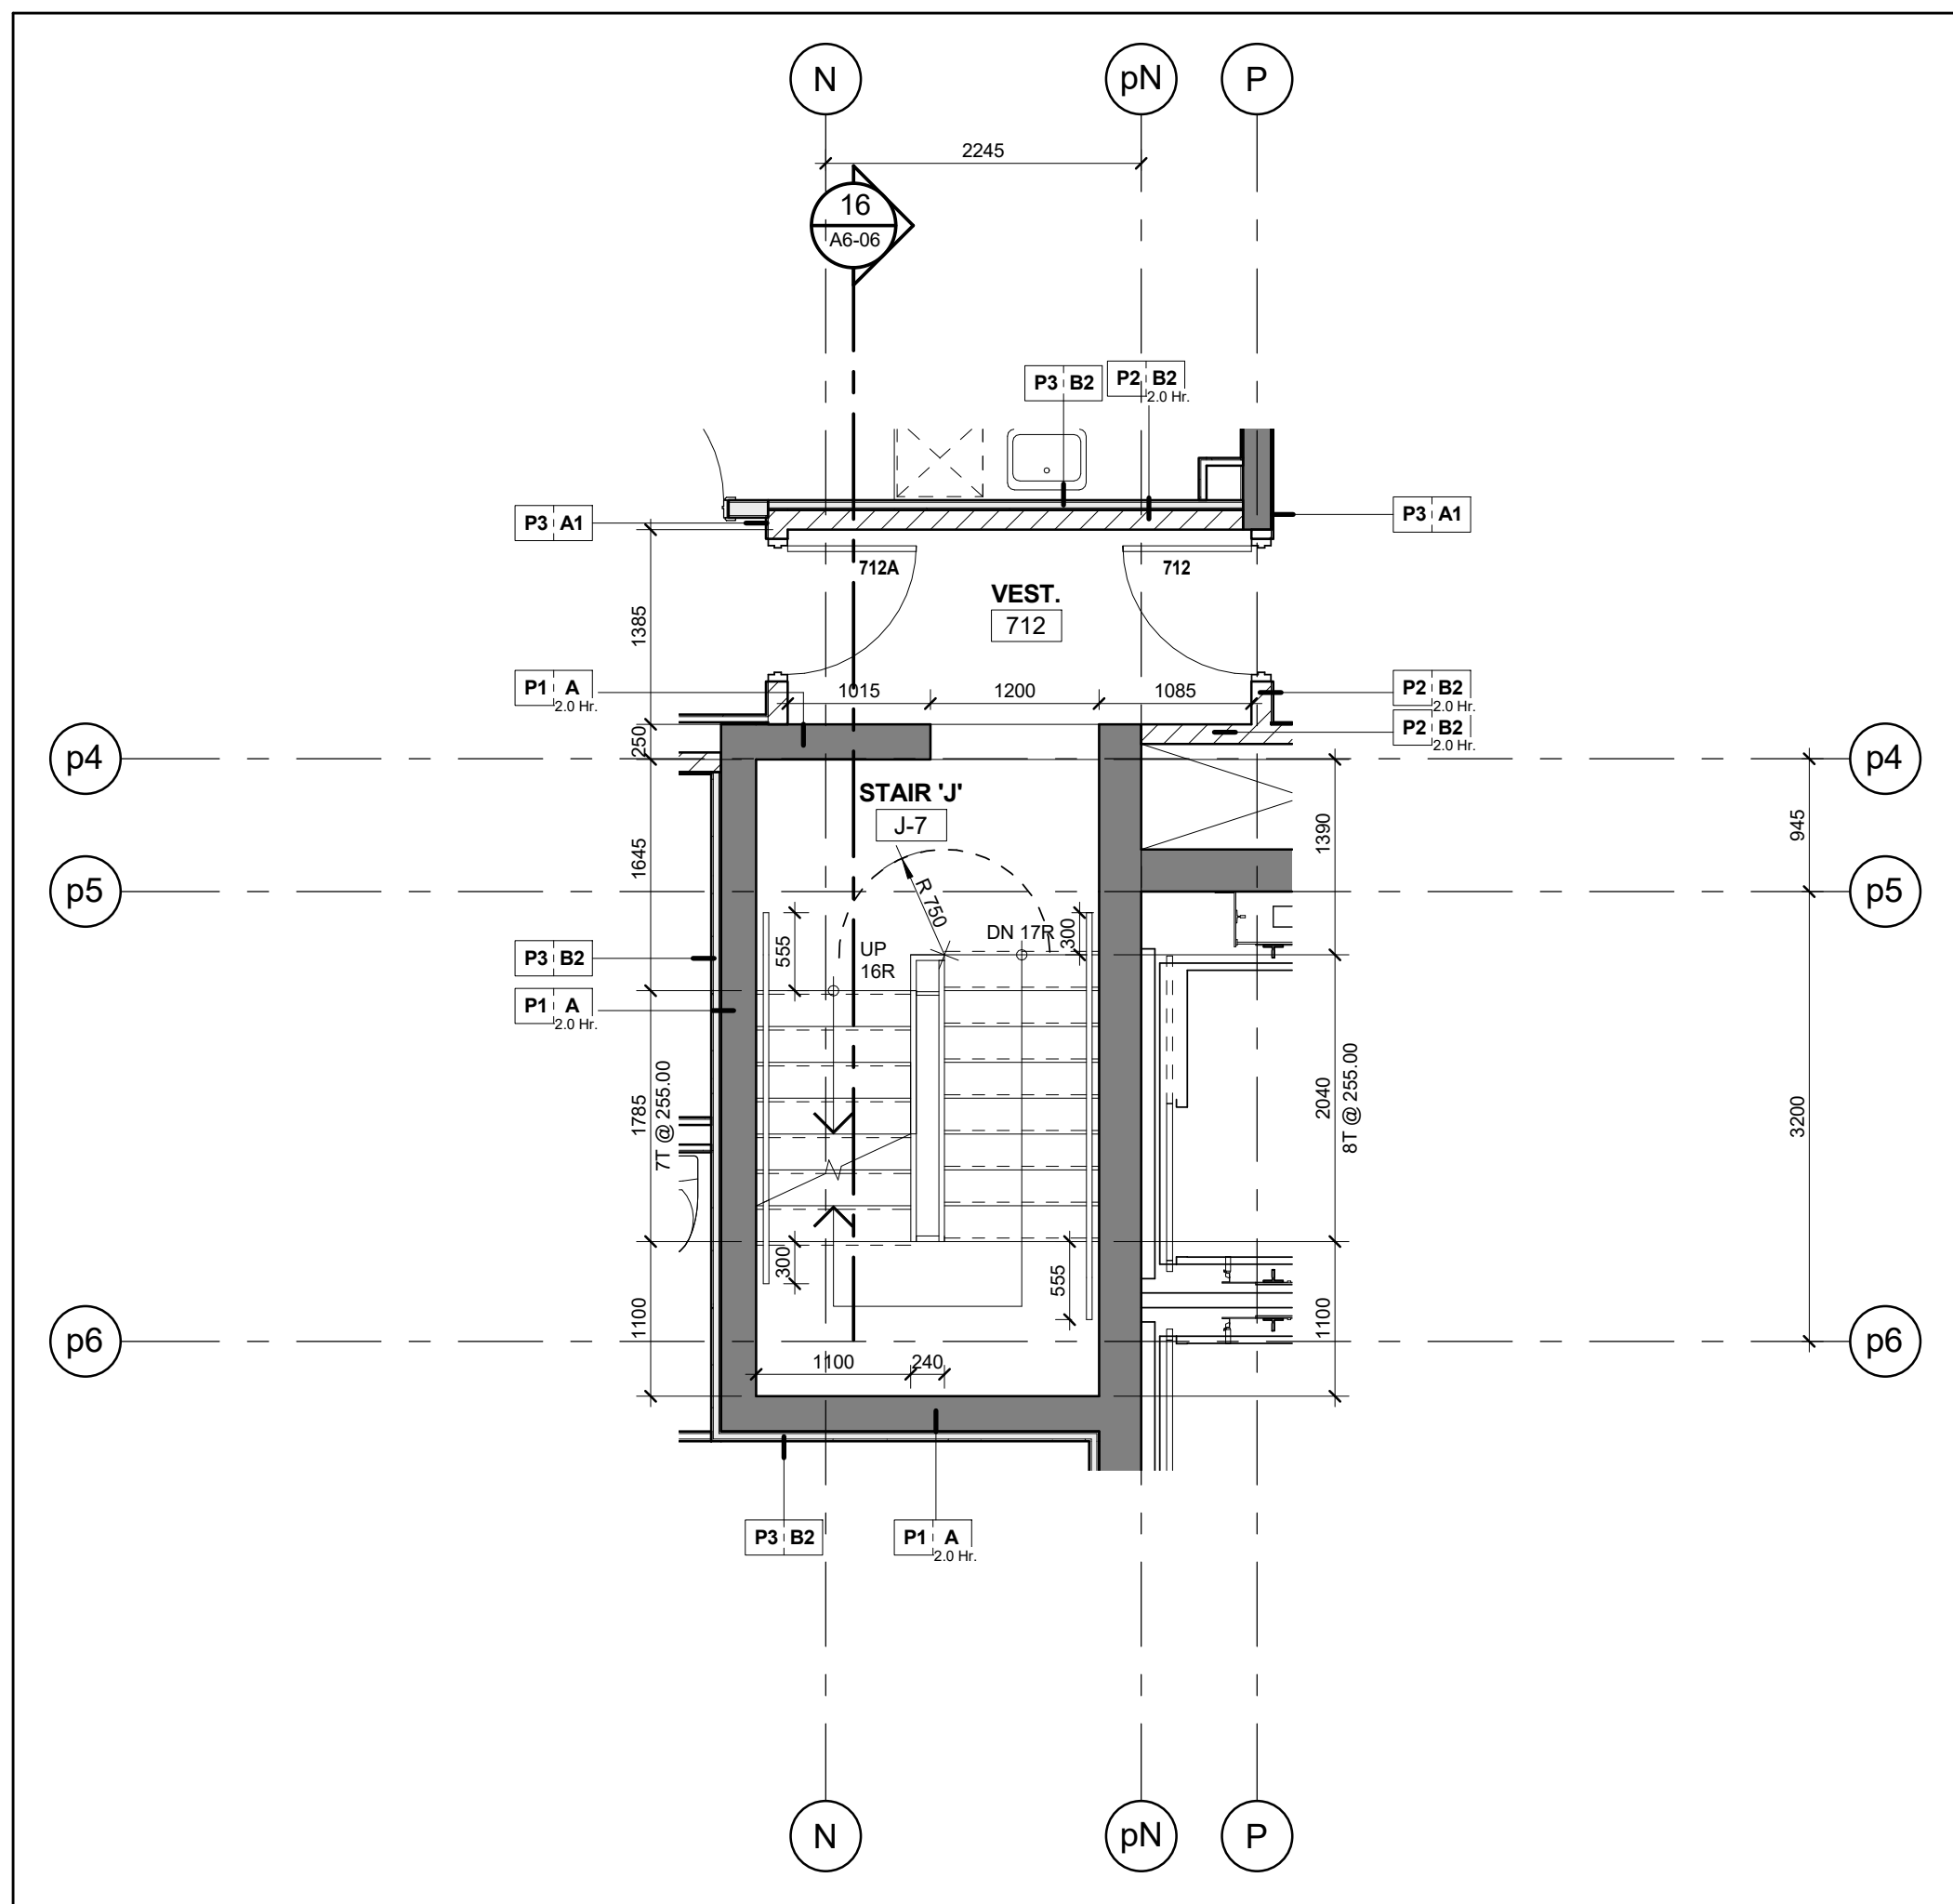


Stair 'J' - Stair Plan - Level 7
Scale: 1 : 50
A6-06

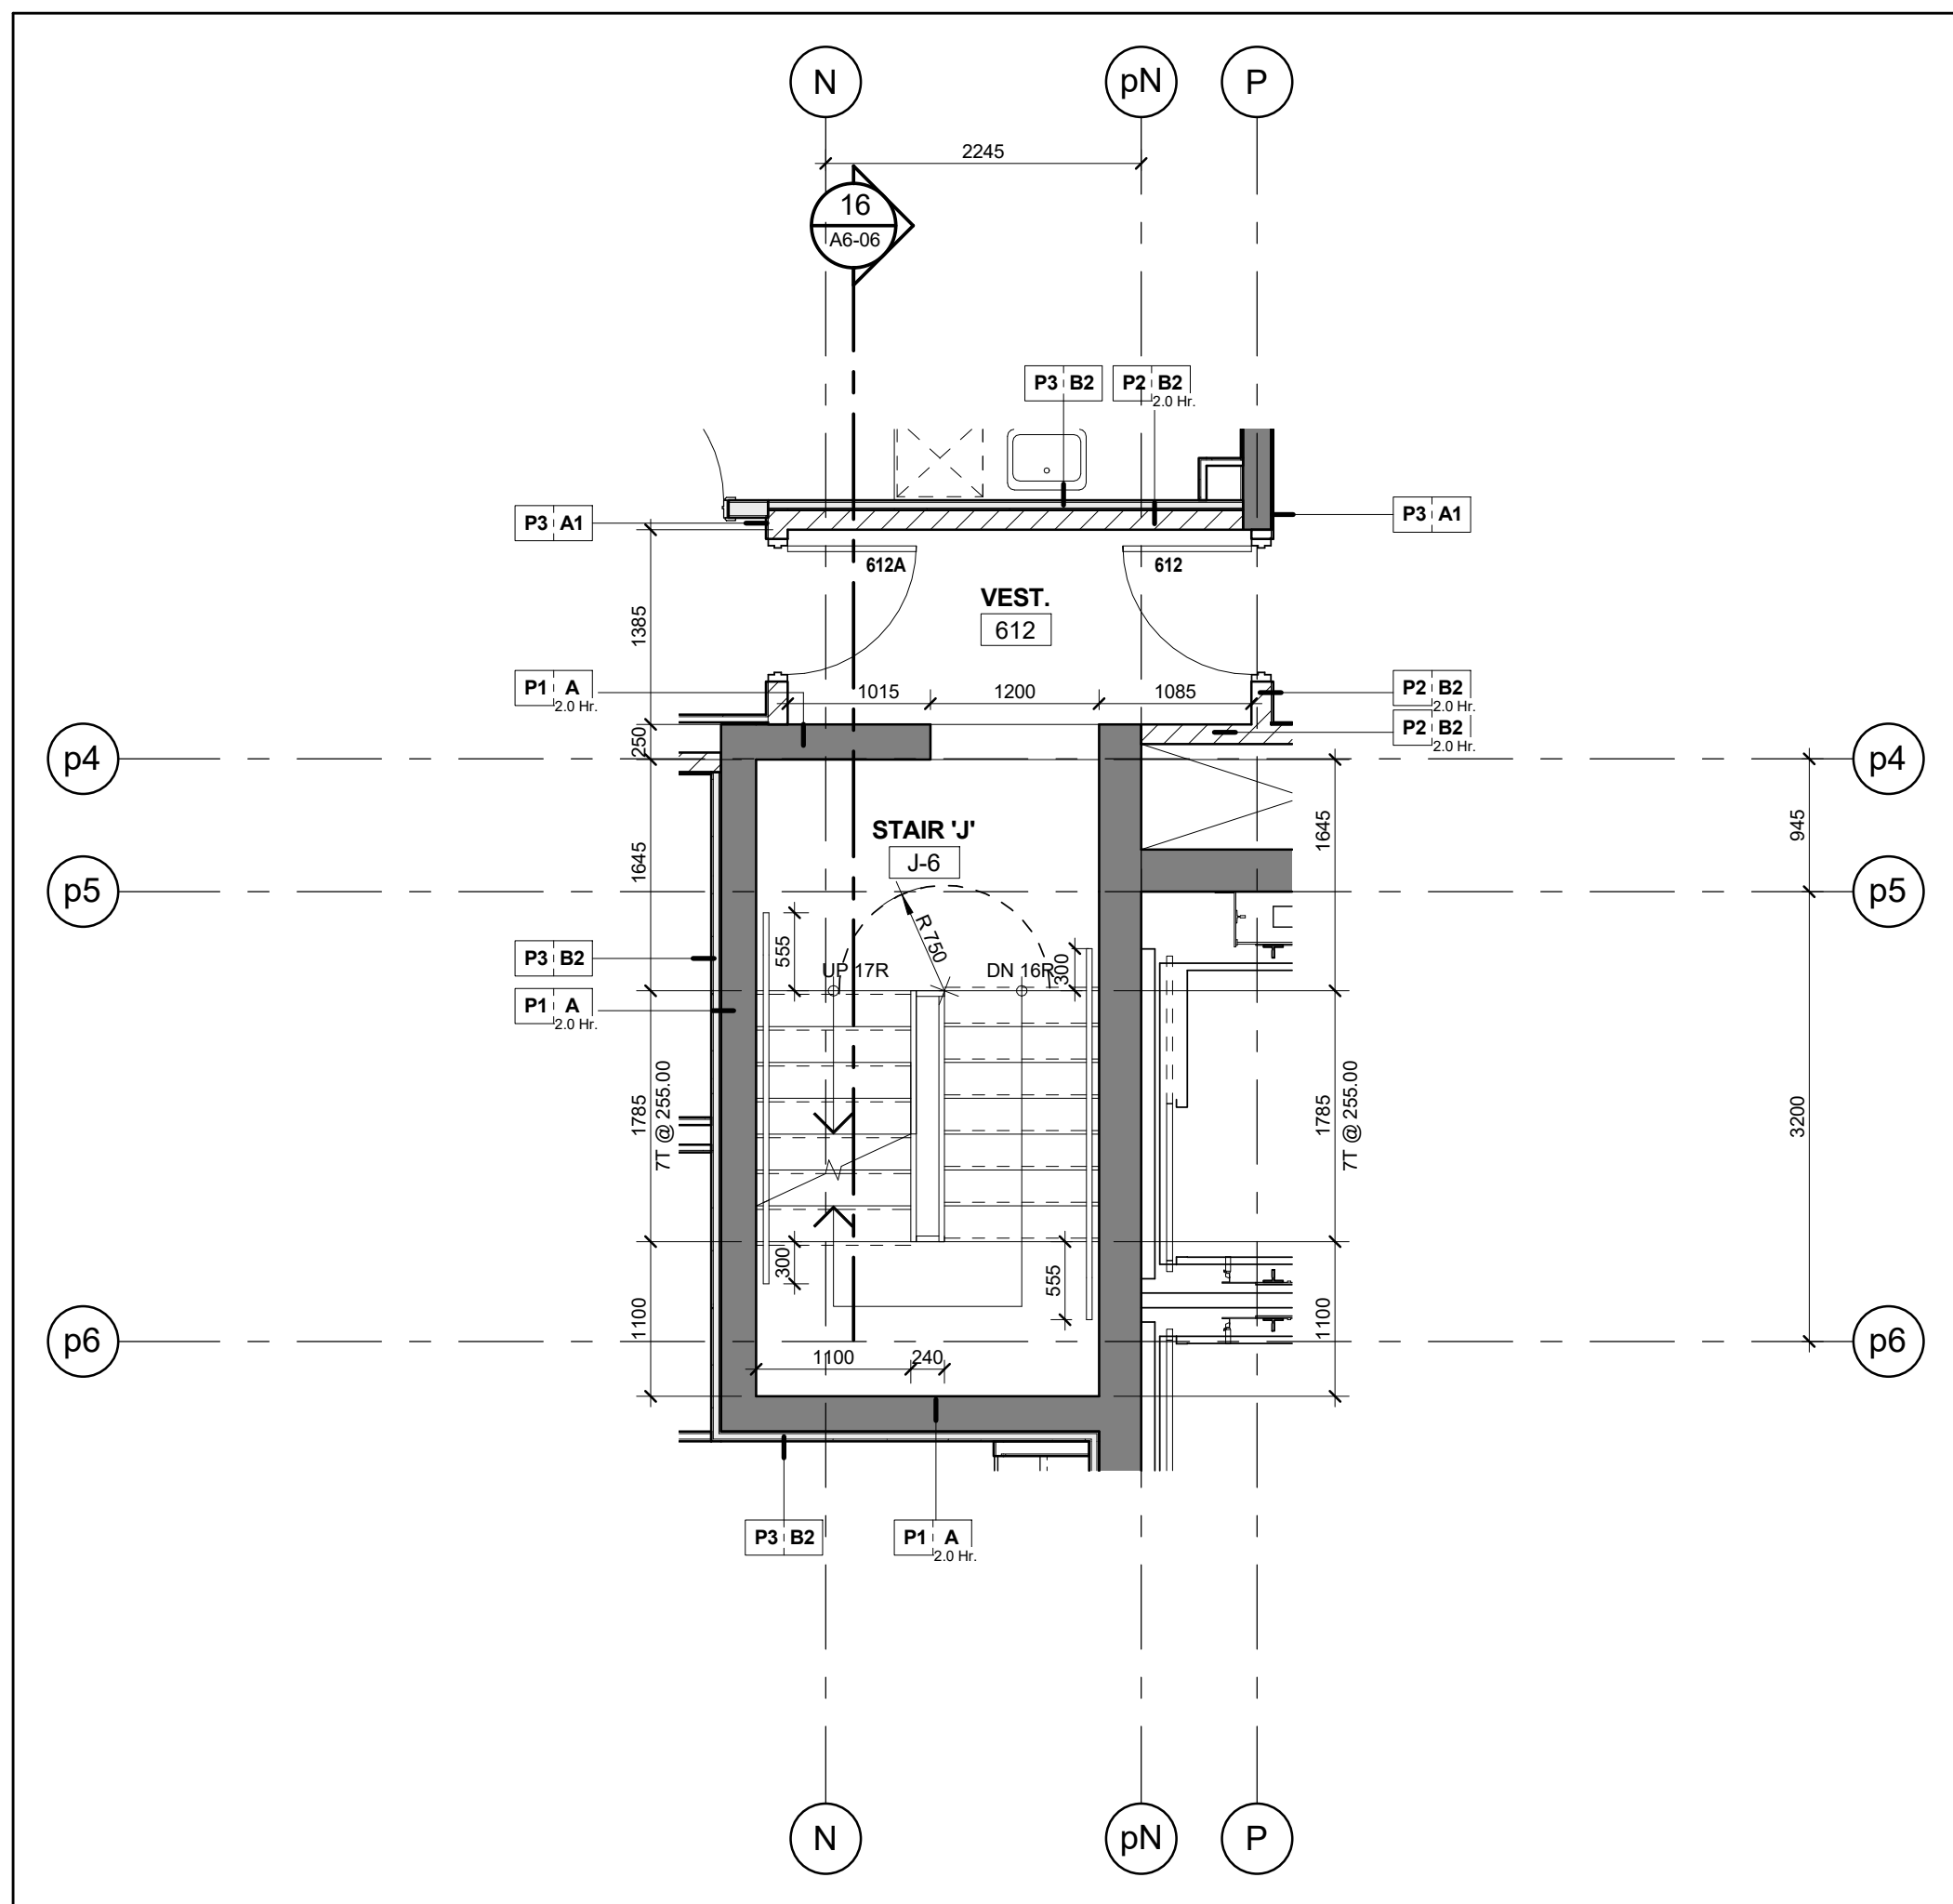


Stair 'J' - Stair Plan - Level 6
Scale: 1 : 50
A6-06

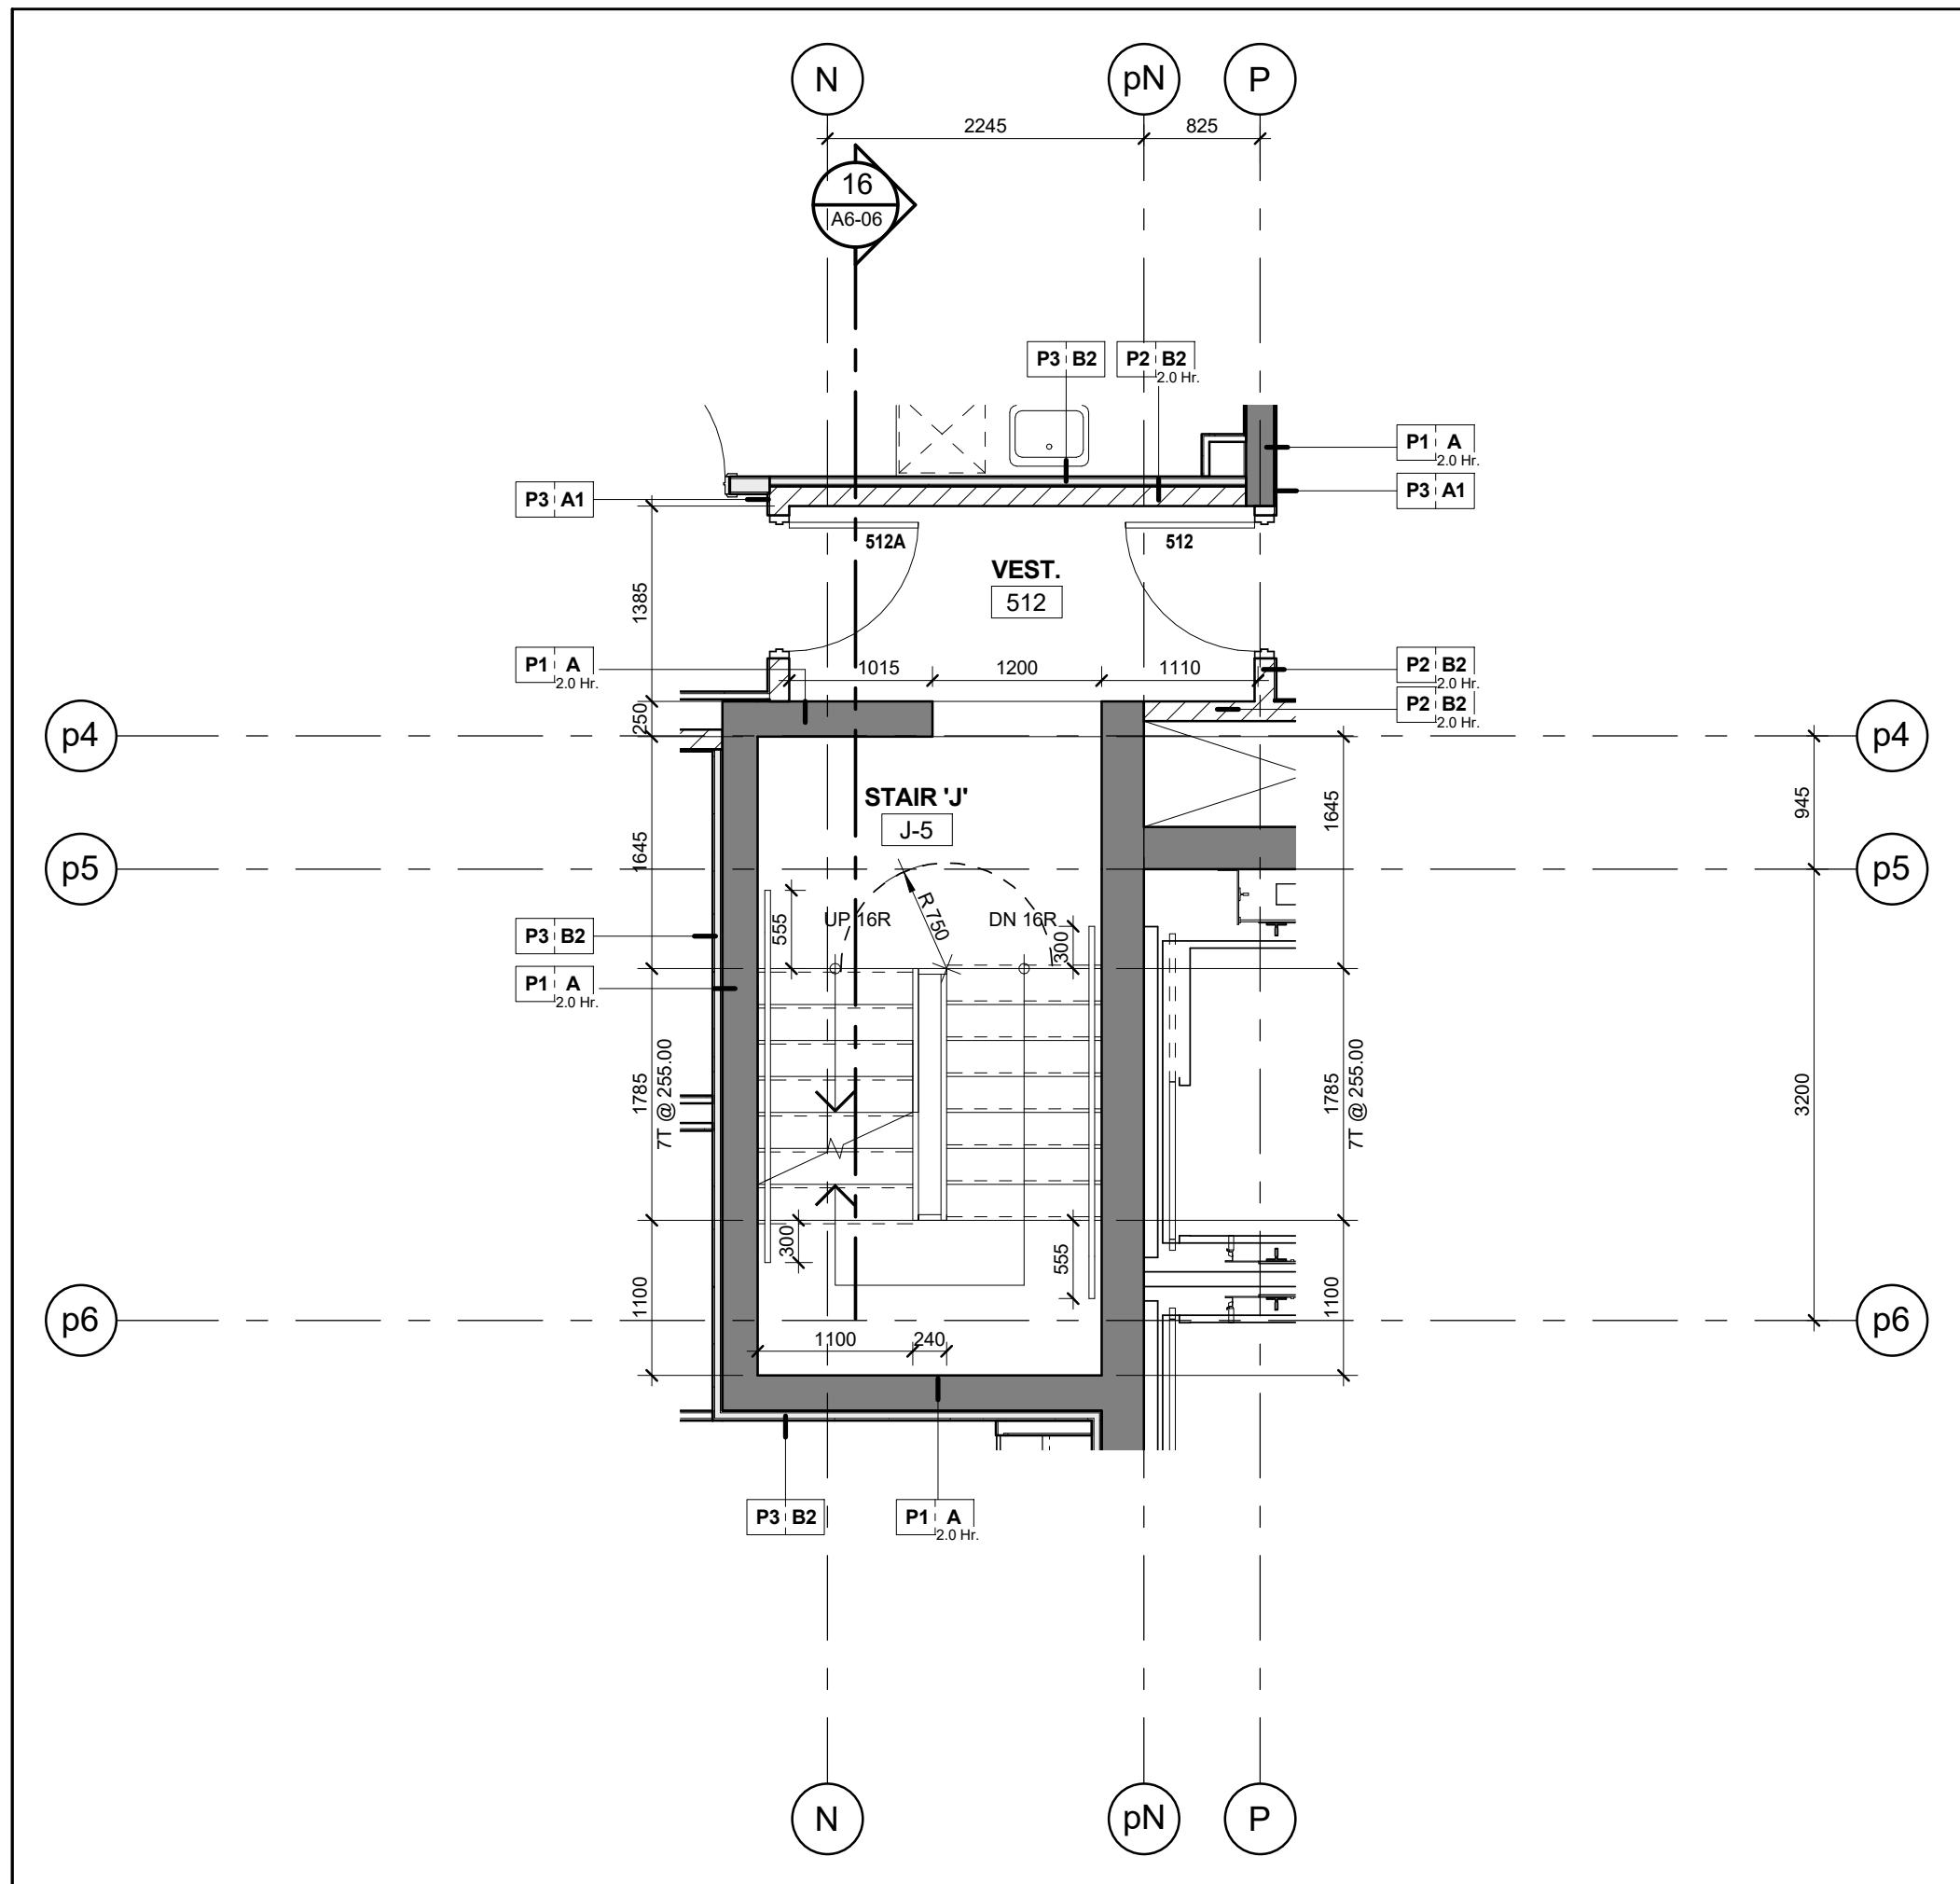

Stair 'J' - Stair Plan - Level 5
Scale: 1 : 50
A6-06

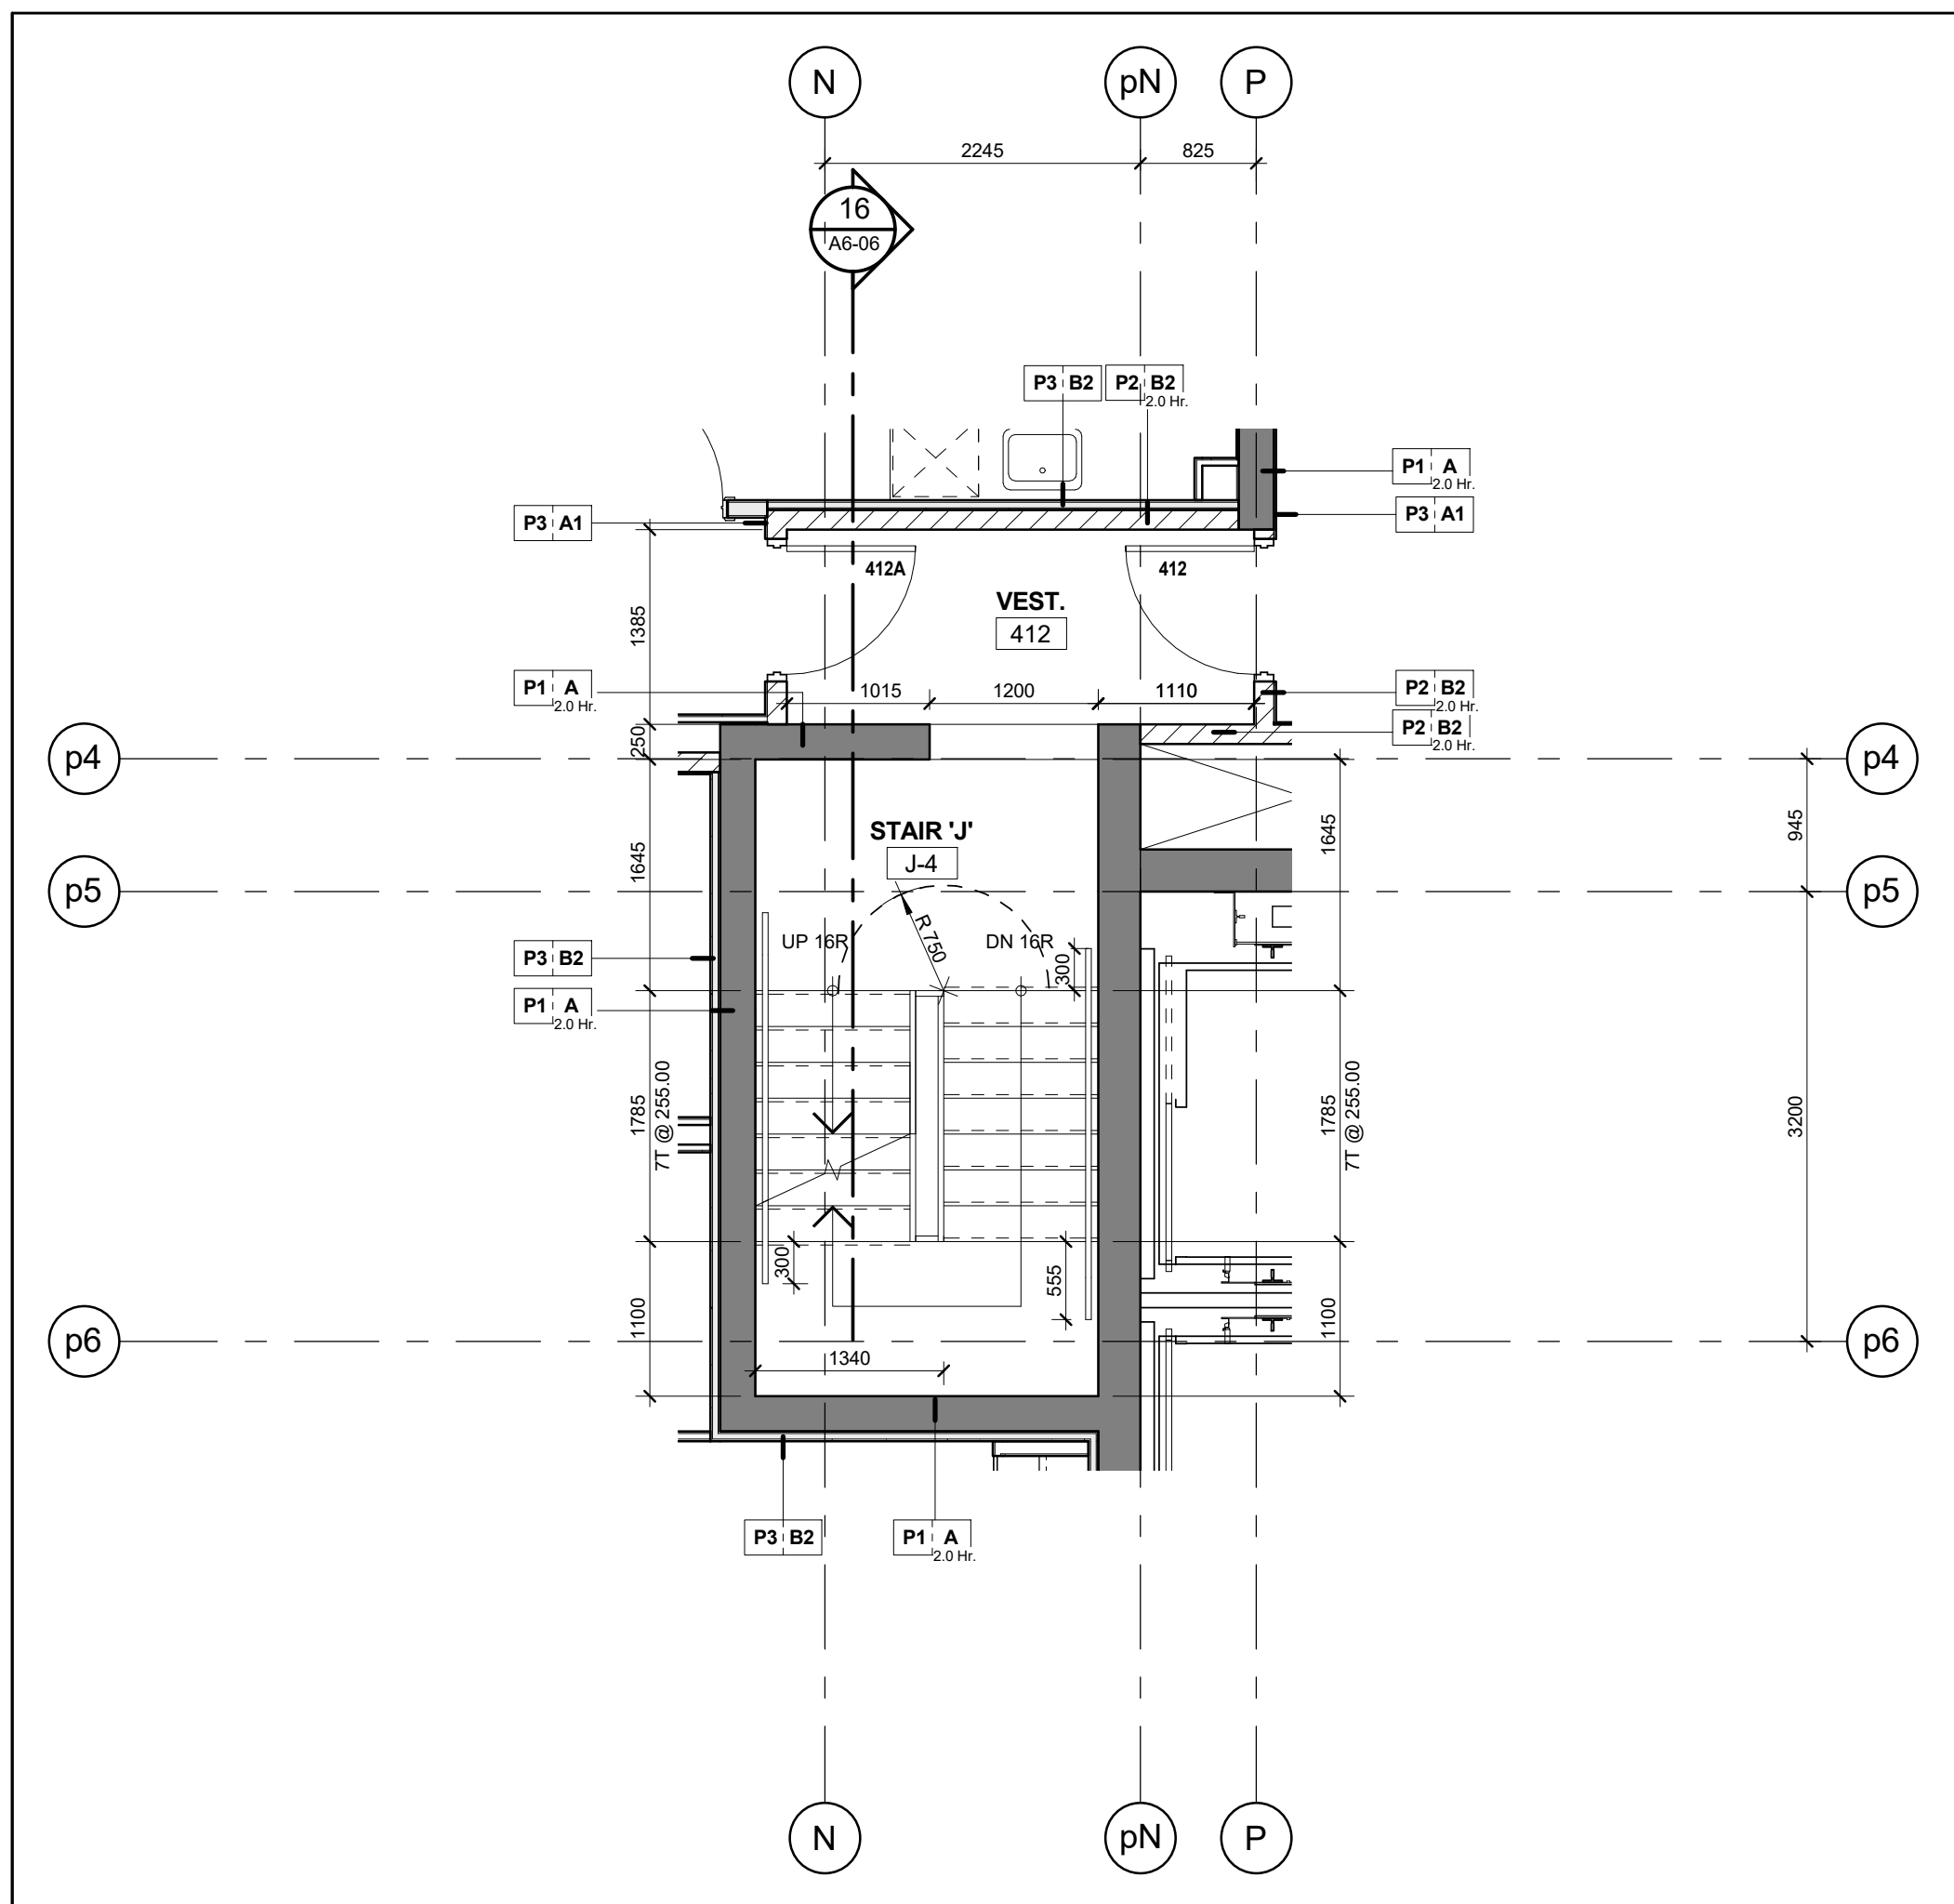

Stair 'J' - Stair Plan - Level 4
Scale: 1 : 50
A6-06

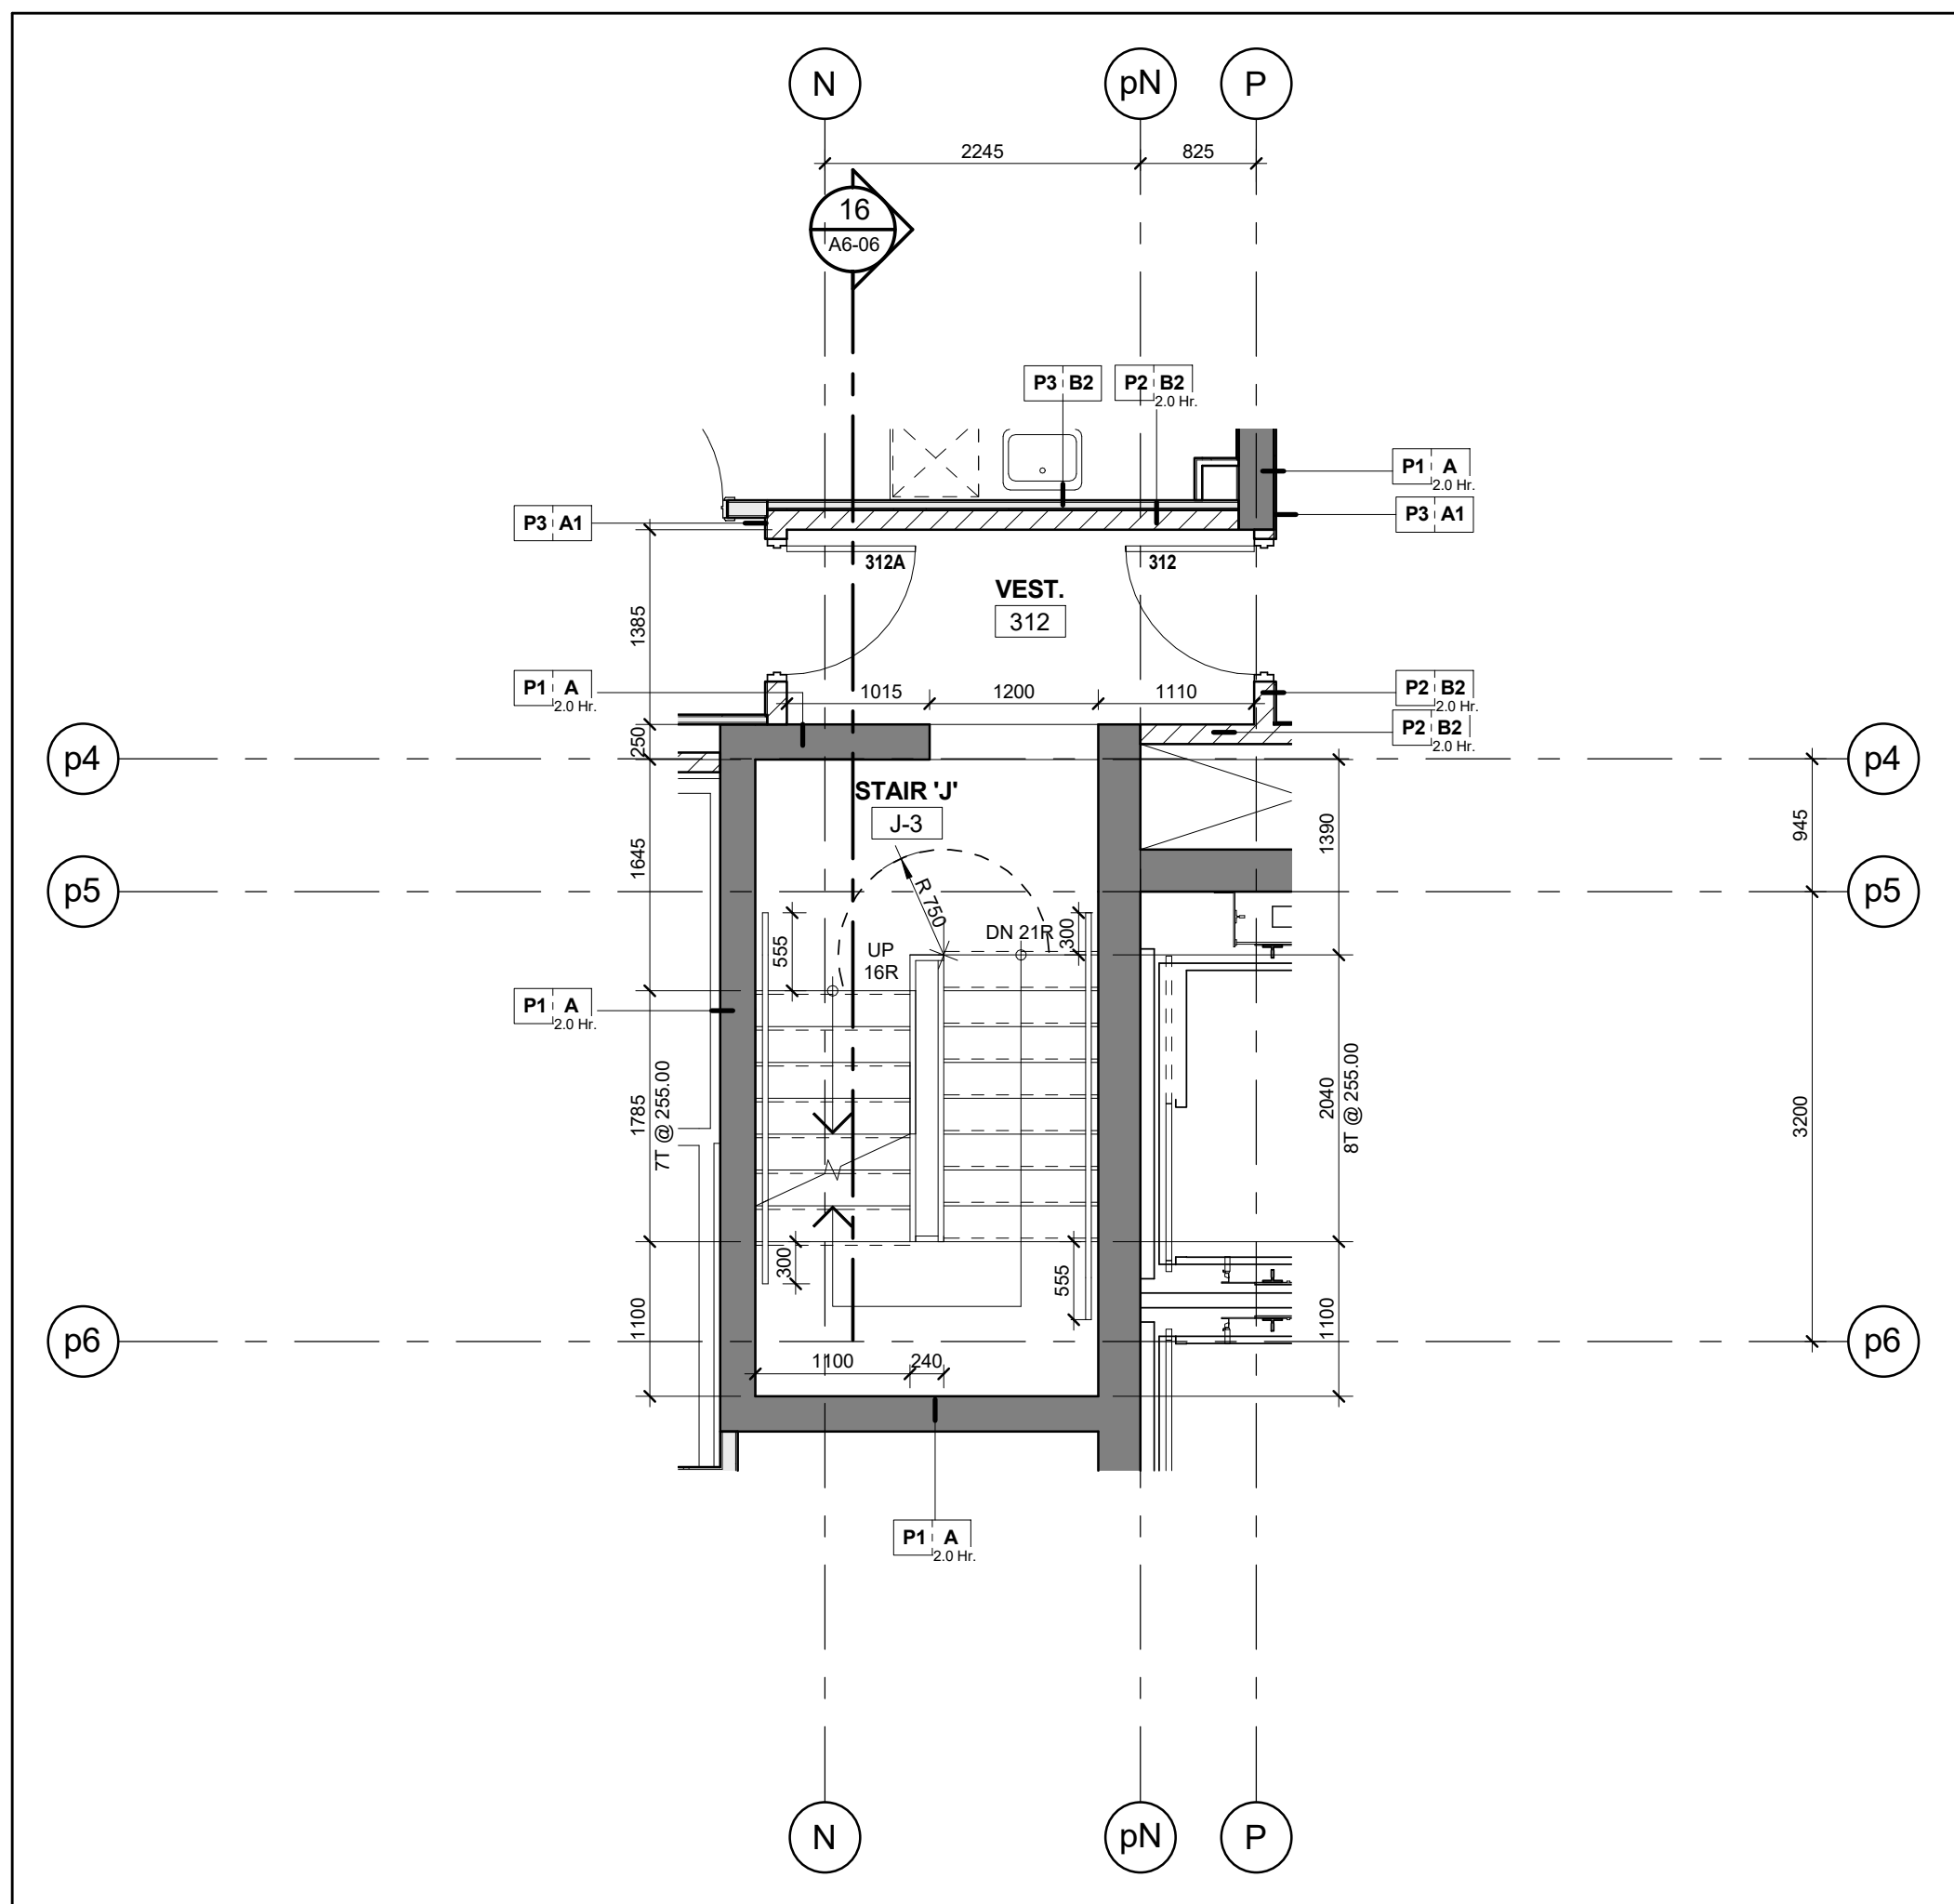

Stair 'J' - Stair Plan - Level 3
Scale: 1 : 50
A6-06