



KIRKOR ARCHITECTS + PLANNERS
20 Martin Ross Avenue, Toronto, Ontario, M3J 2K6
Tel: (416) 664-5500, Fax: (416) 664-1234, www.kirkorarchitects.com

No.: Revision Date:

PROGRESS SET
July 11, 2016

3	Tender	Oct. 15, 2015
2	Building Permit	June 12, 2015
1	Watermark Toronto Review	May 1, 2015


AQUAVISTA
AT BAYSIDE TORONTO

Drawing Title
Stair Plans & Sections
Stair 'L', 'M', 'N', 'P', 'Q', 'R',
'S' & 'T' Plans and Section


Project
Hines TRIDEL
AQUAVISTA
Block 3 - R3 & R4
263 Queens Quay East
Toronto, ON

Scale
1: 50
Drawn by
M.R.
Checked by
C.A.
Prepared No.
13148
Date
July 11, 2016
Drawing No.


A6-08

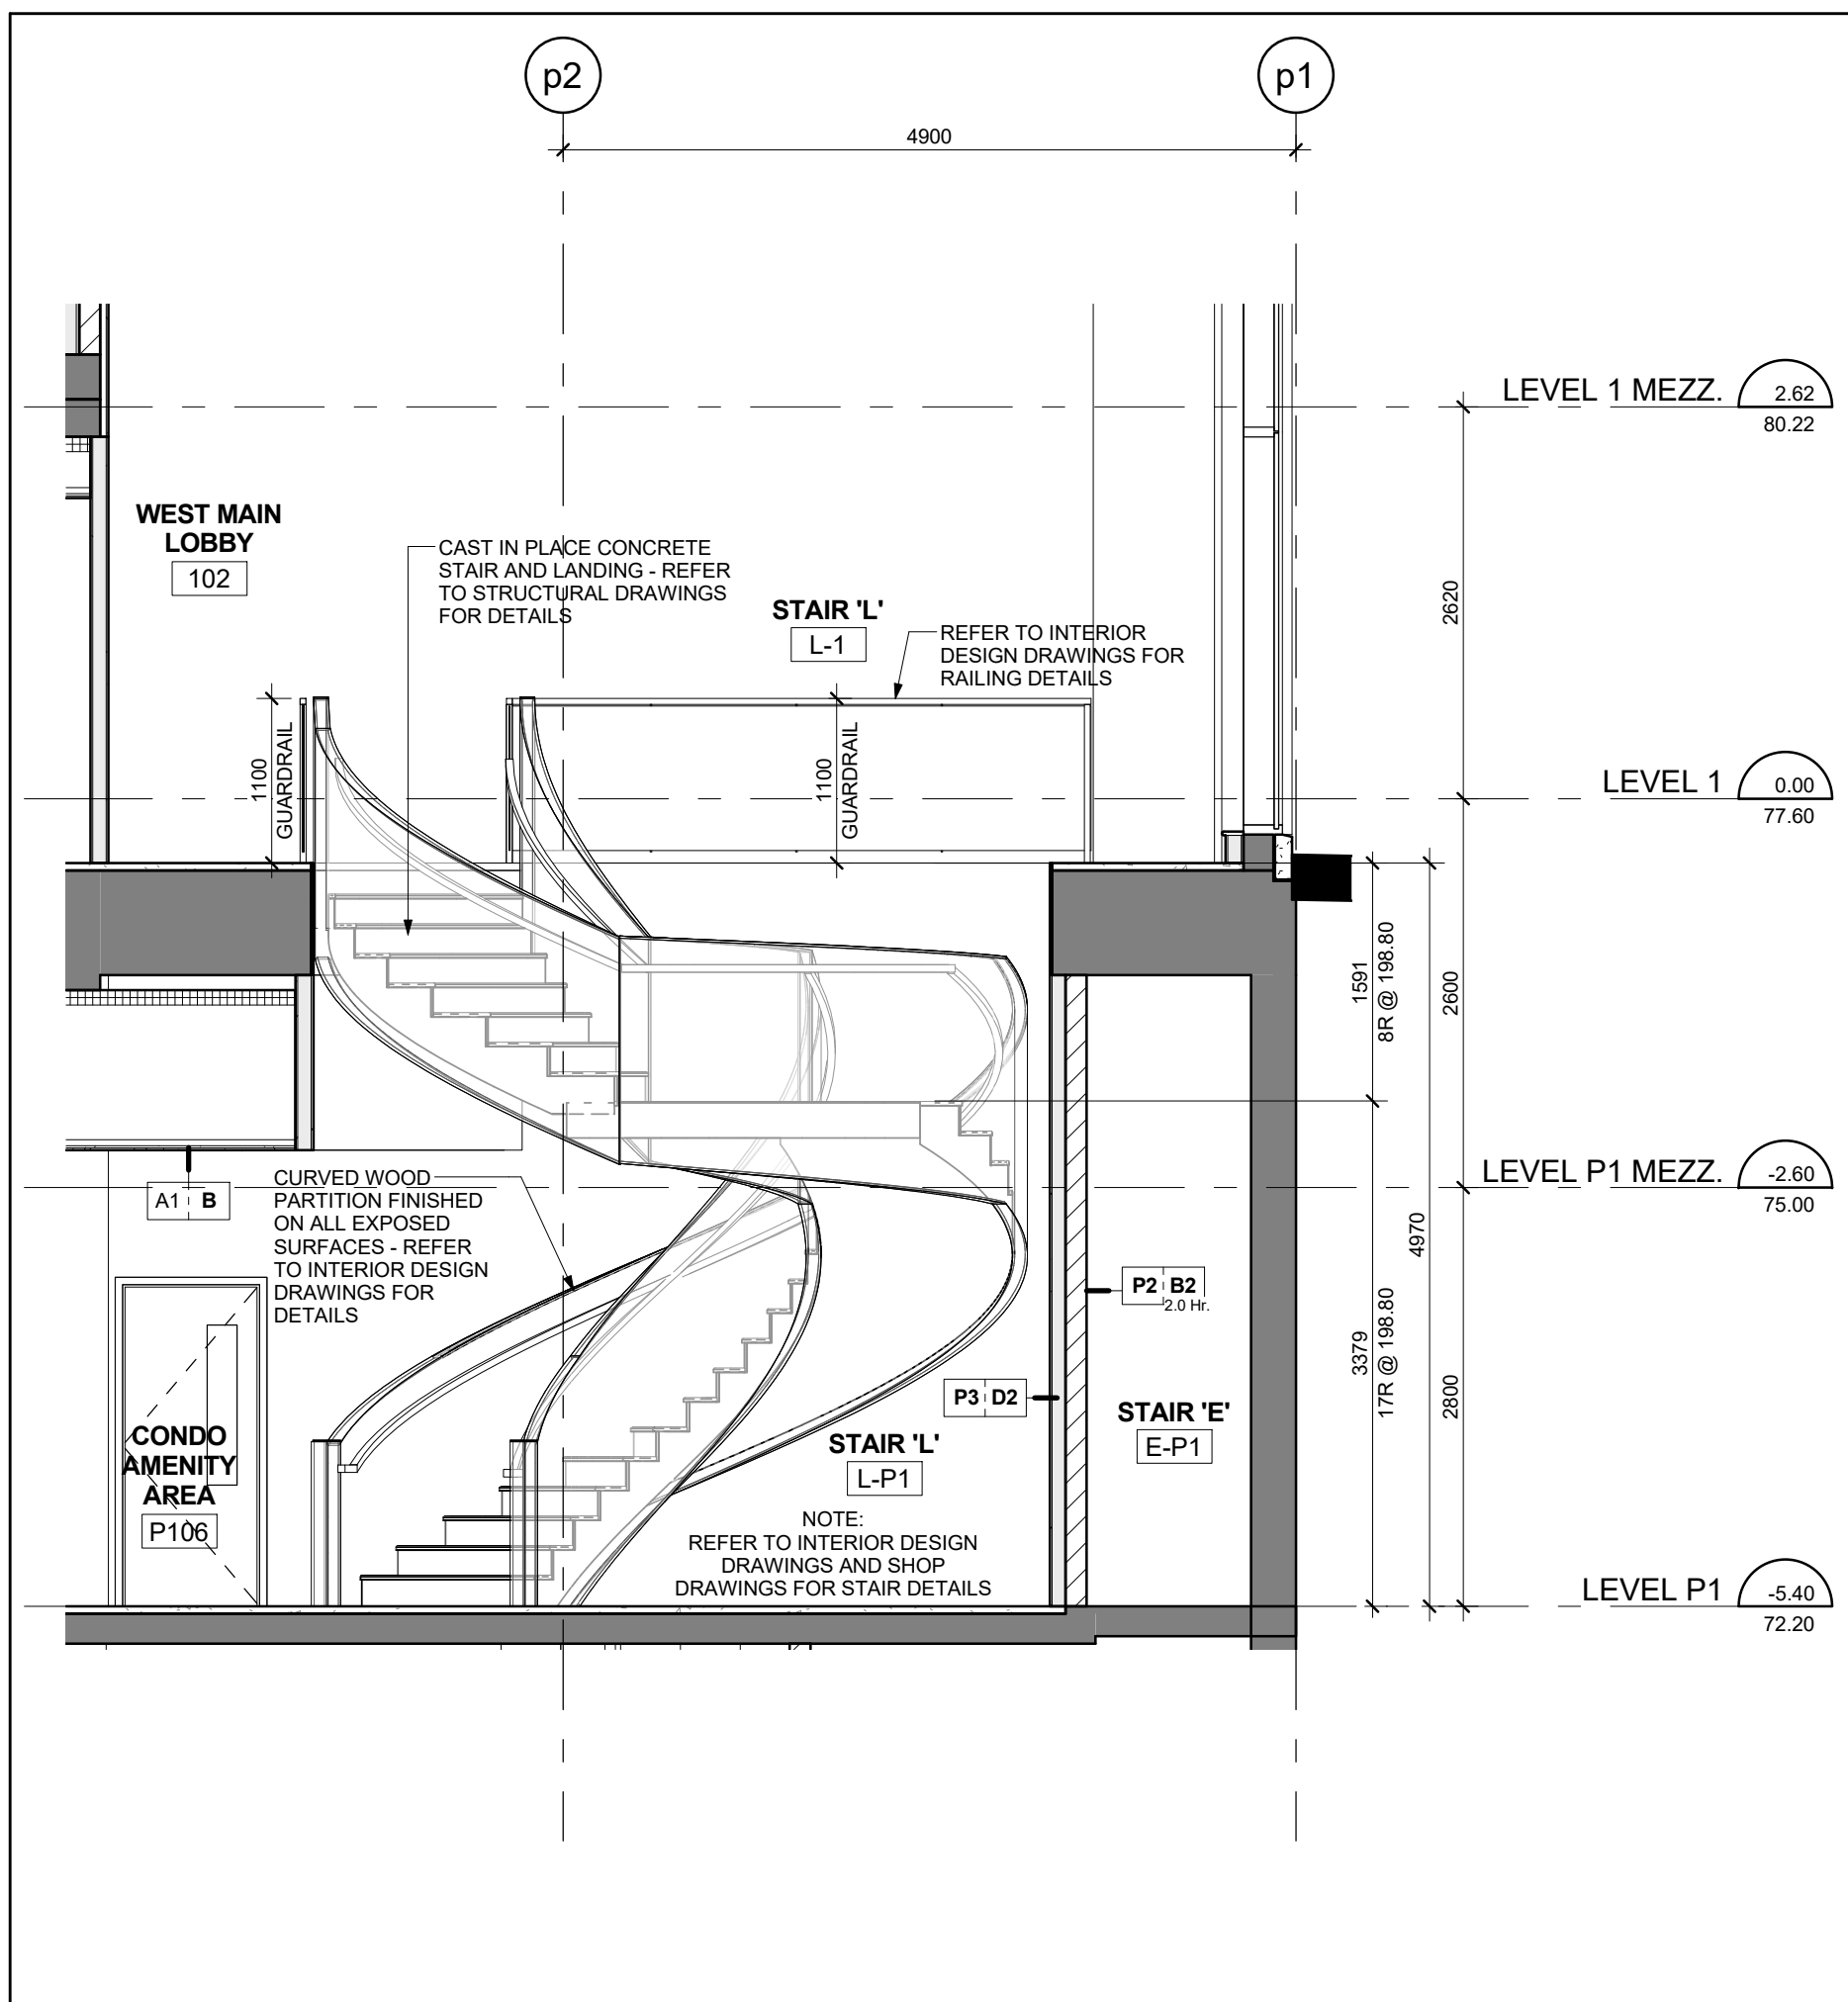


Stair 'L' - Stair Section Levels P1 - 1 Mezzanine 3
Scale: 1 : 50 A6-08

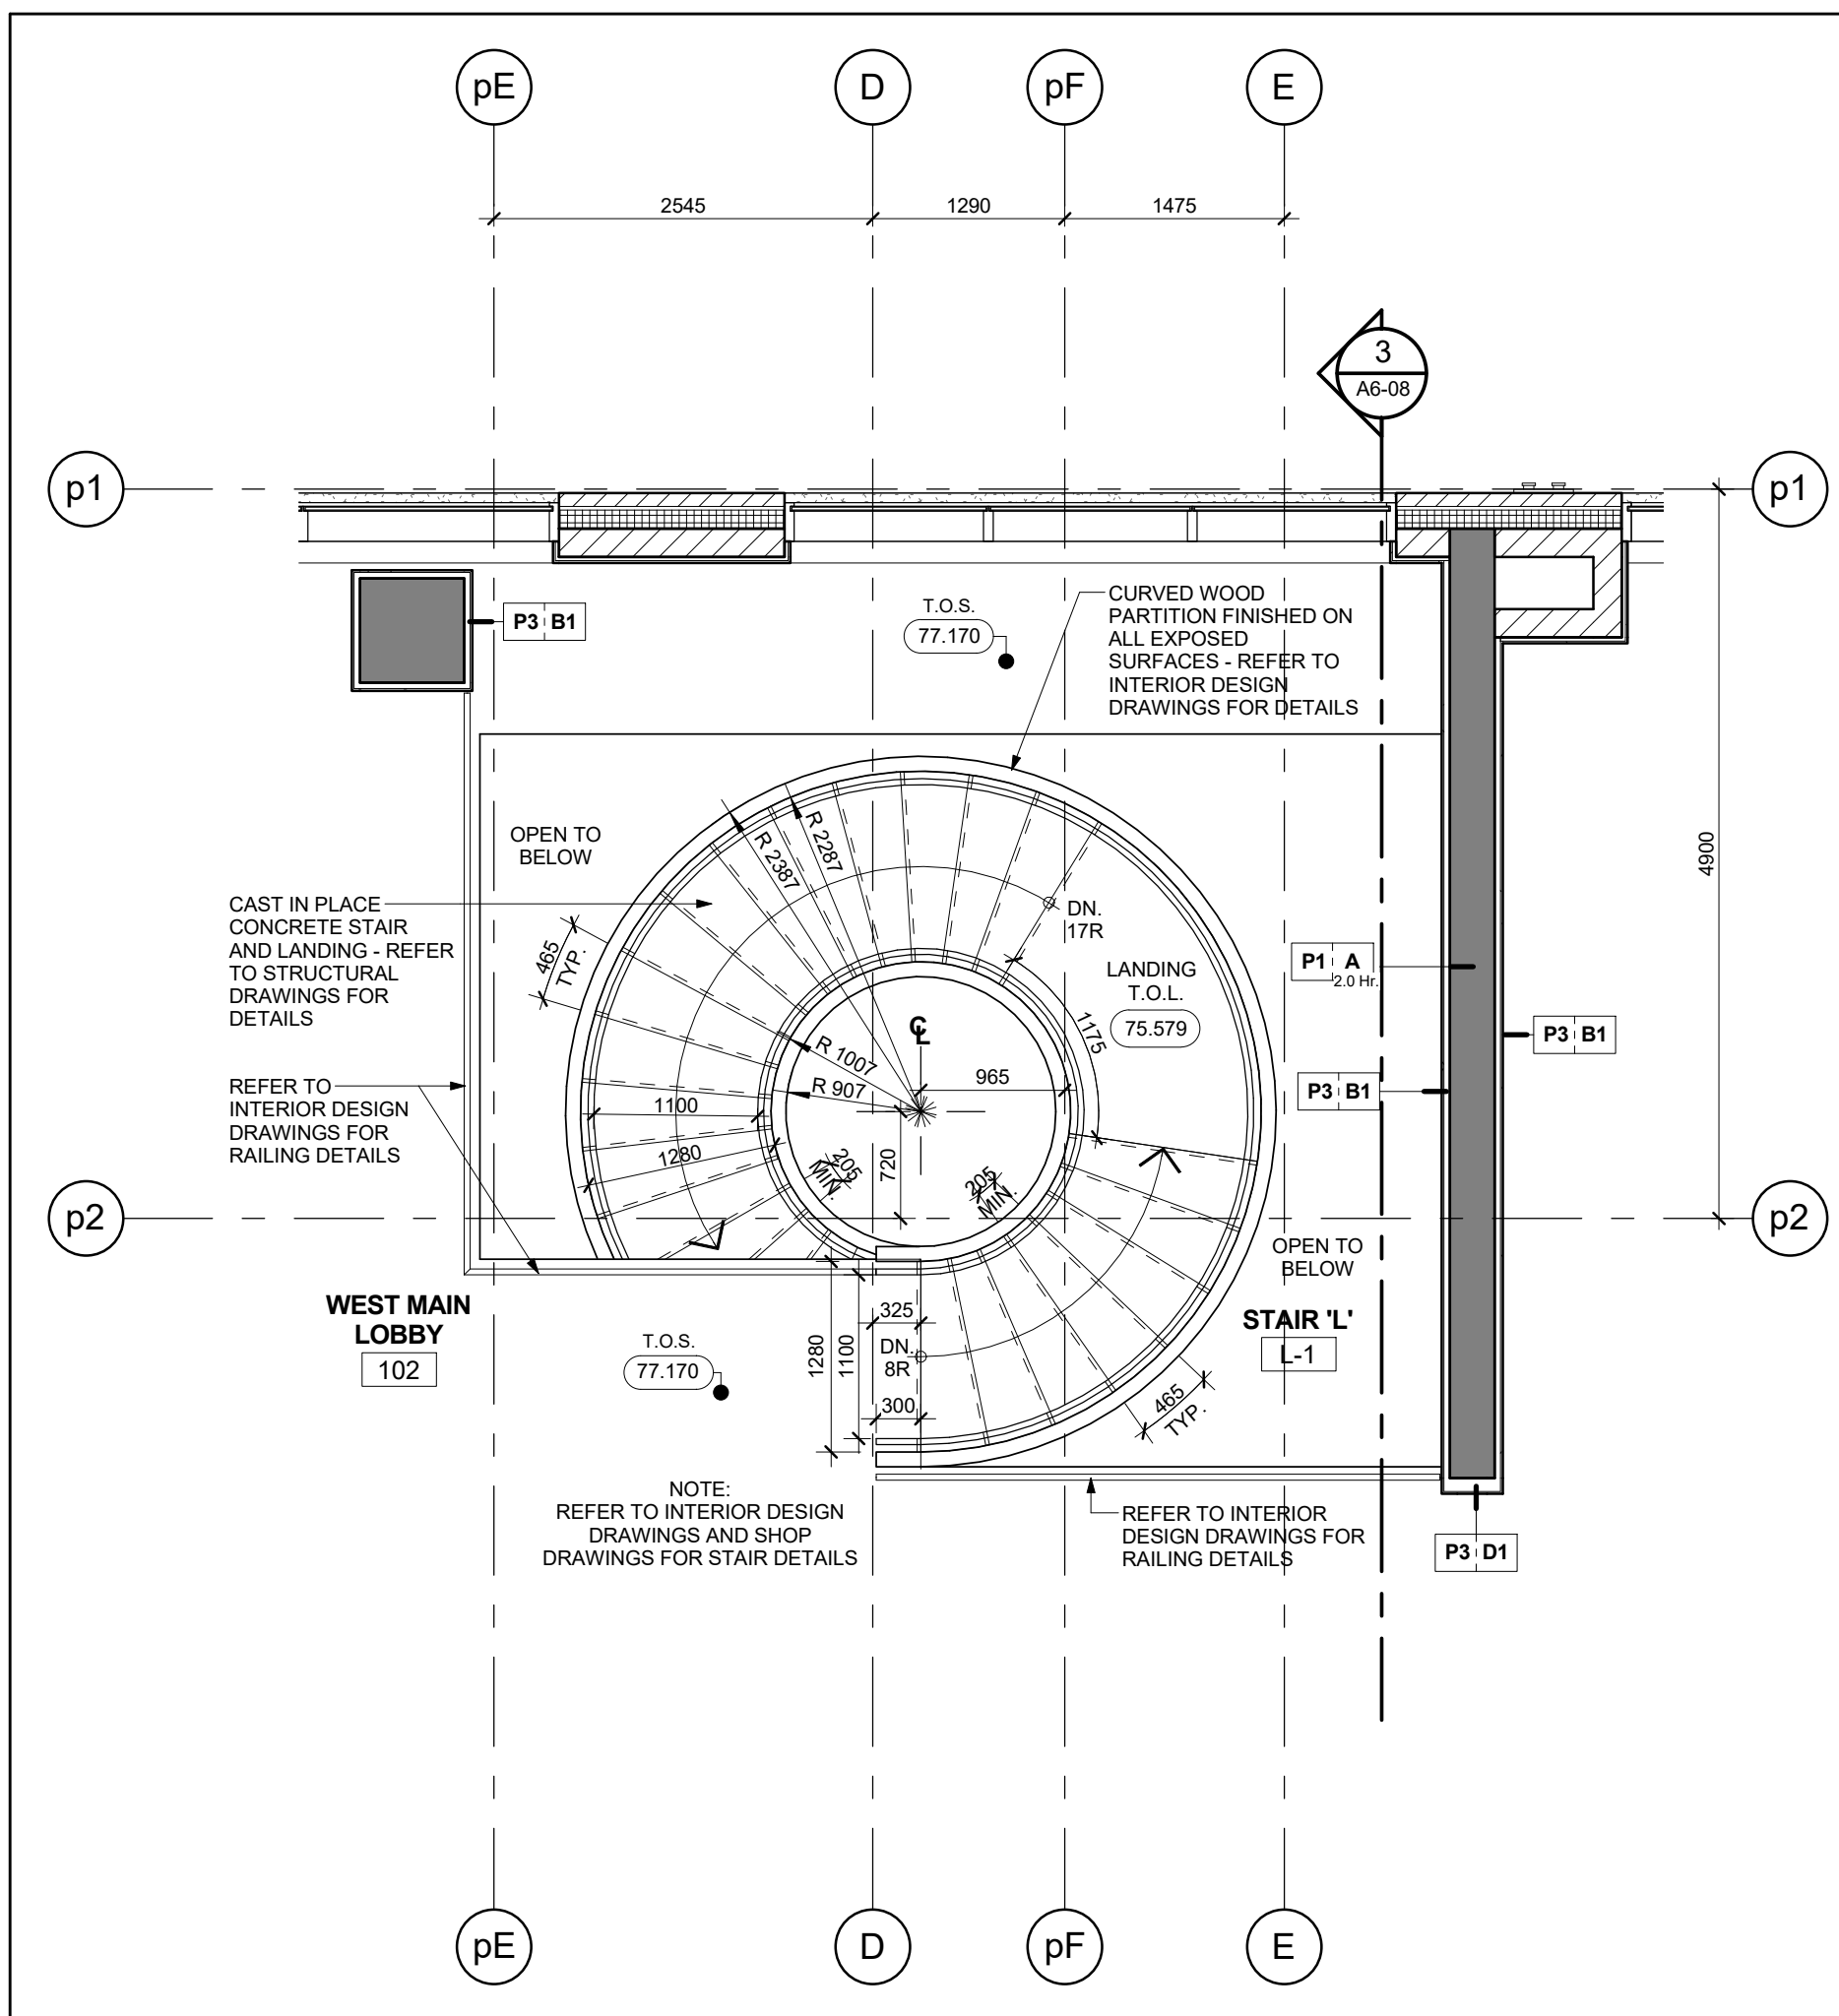


Stair 'L' - Stair Plan - Level 1 2
Scale: 1 : 50 A6-08

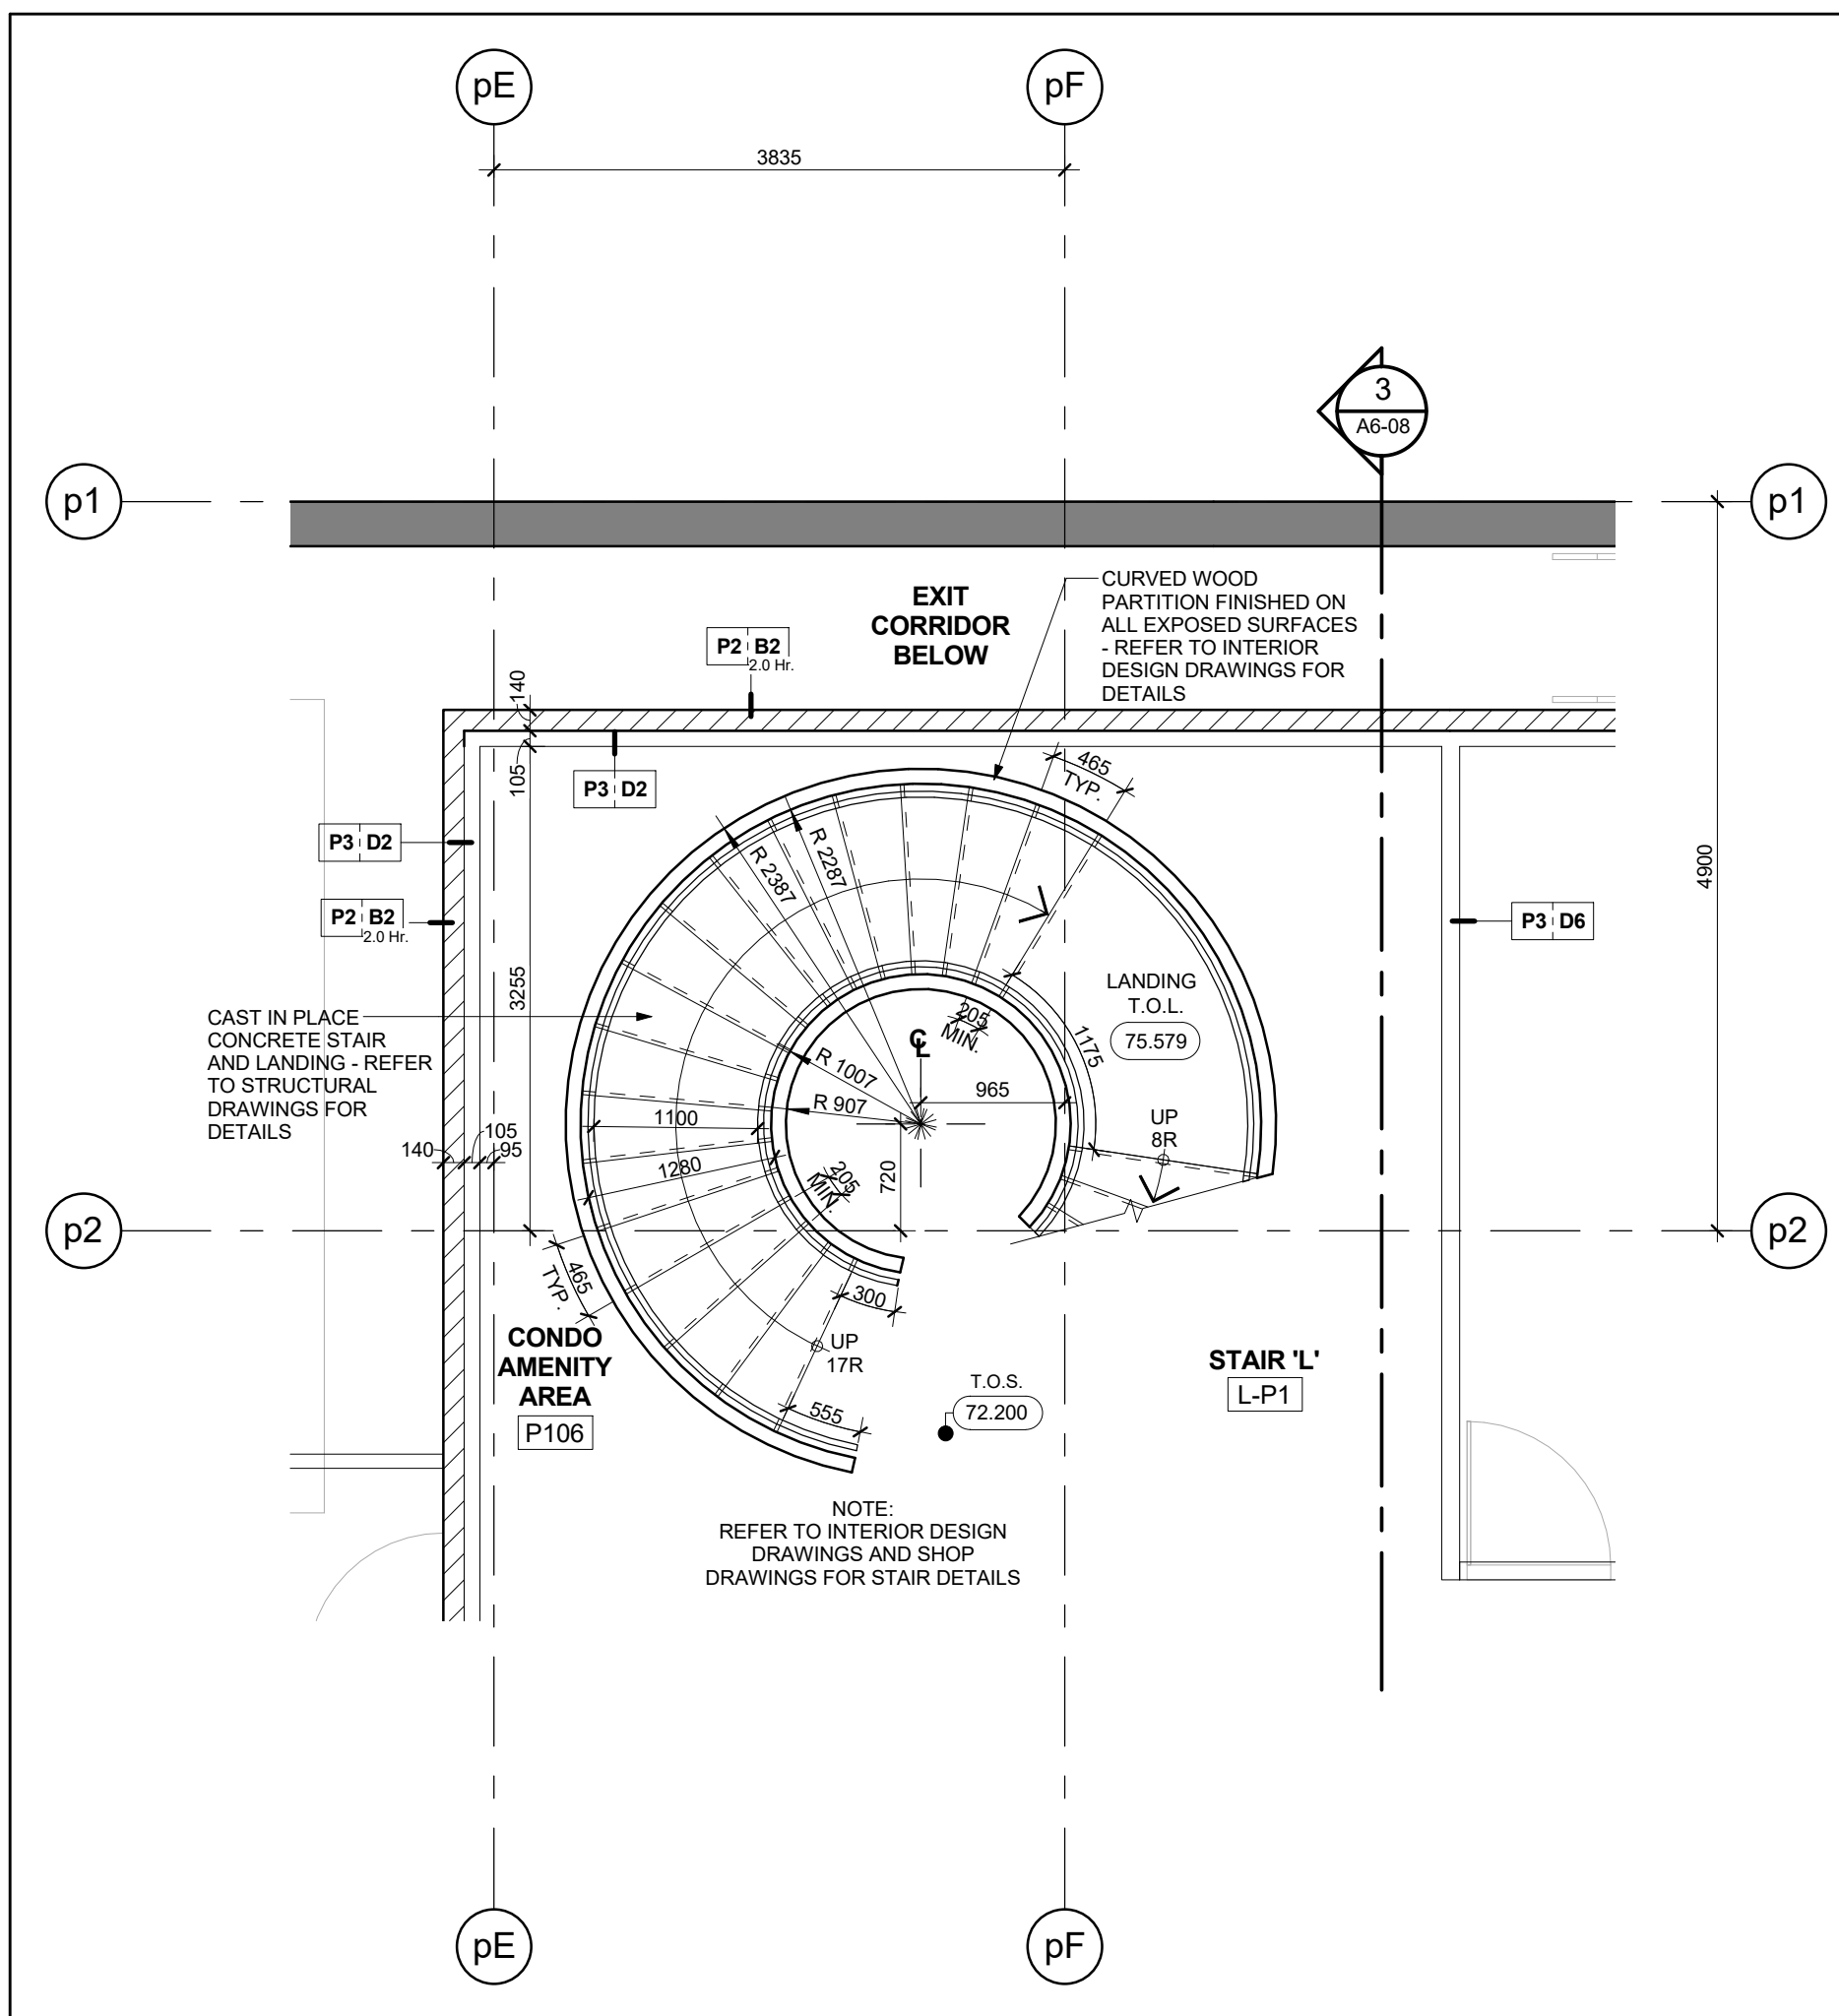


Stair 'L' - Stair Plan - Level P1 1
Scale: 1 : 50 A6-08

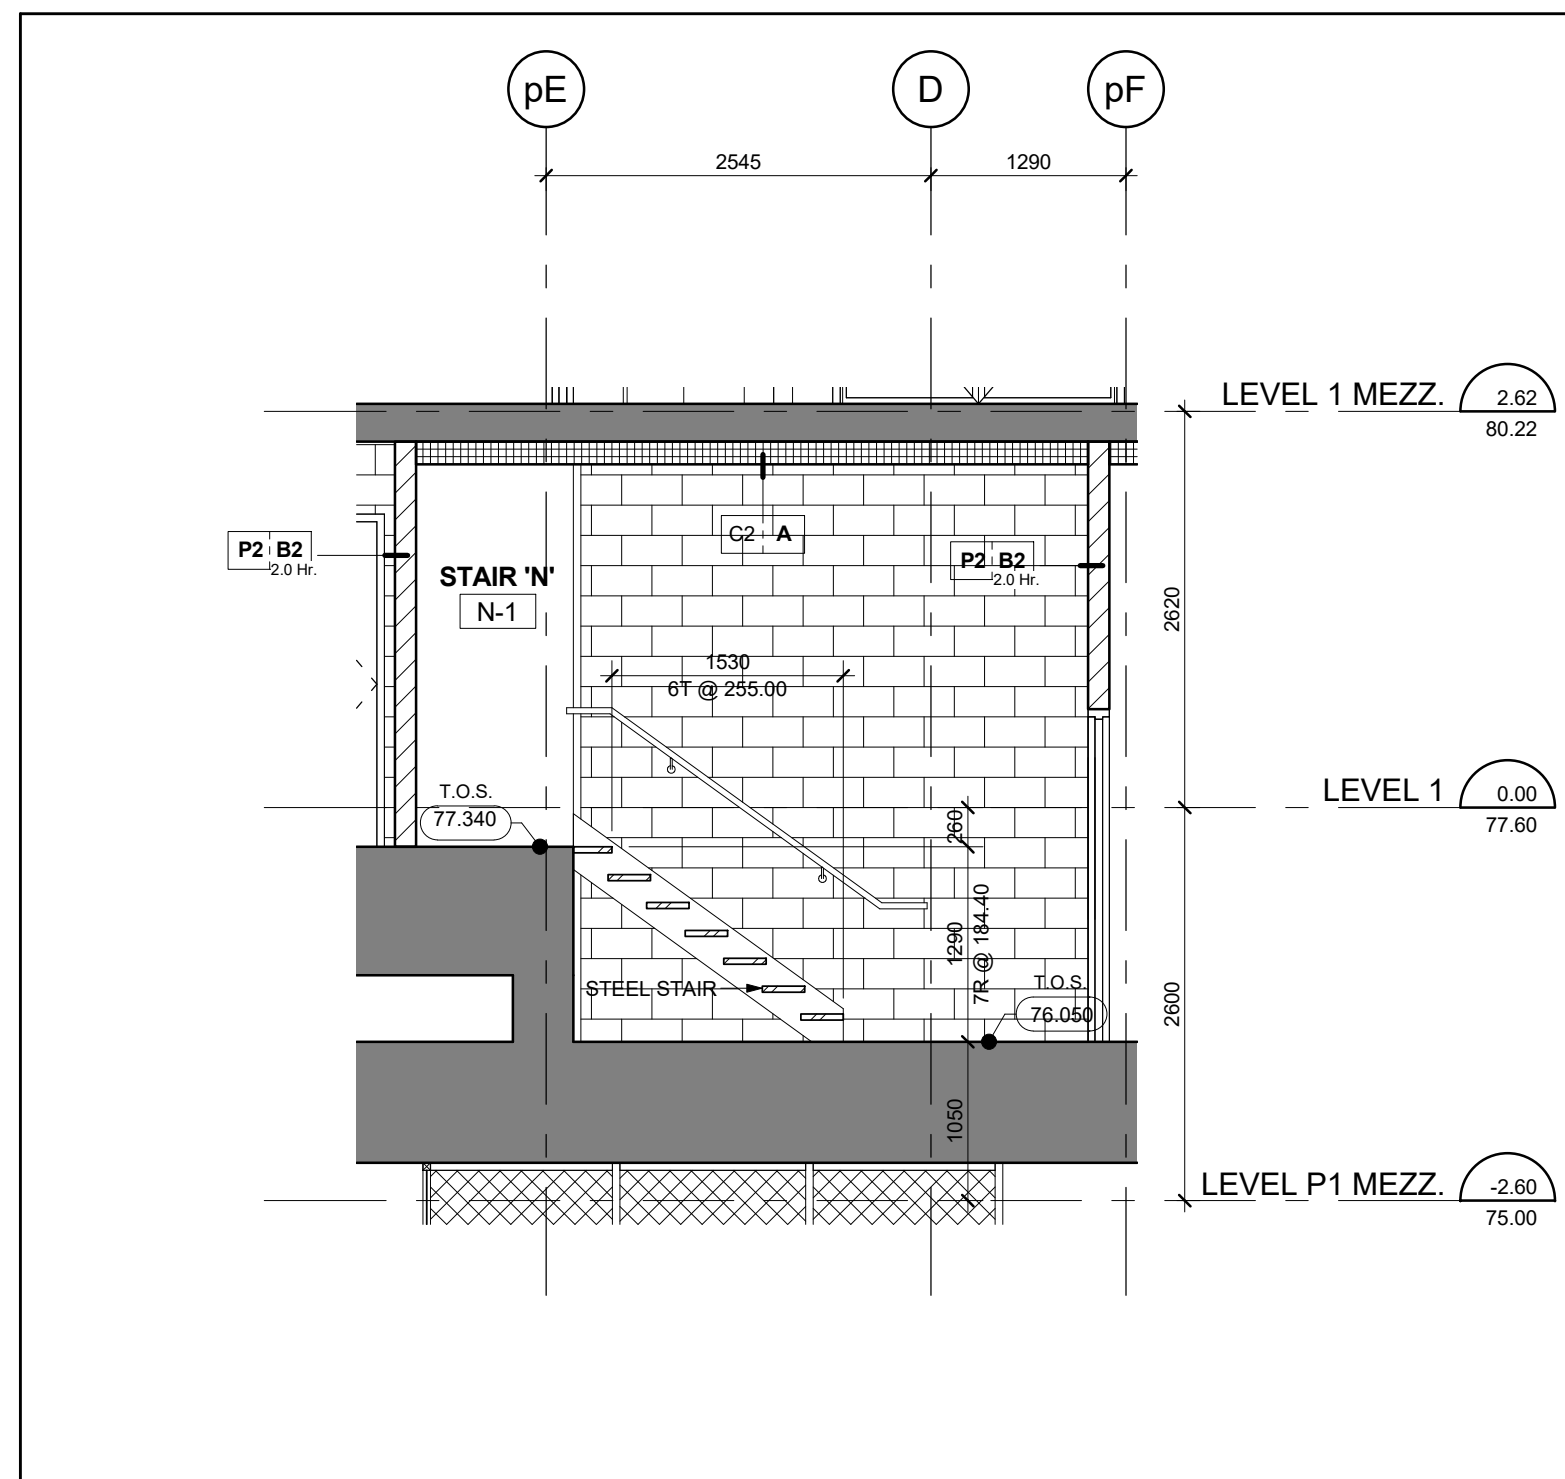


Stair 'N' - Stair Section Levels P1 Mezzanine - 1 Mezzanine 7
Scale: 1 : 50 A6-08

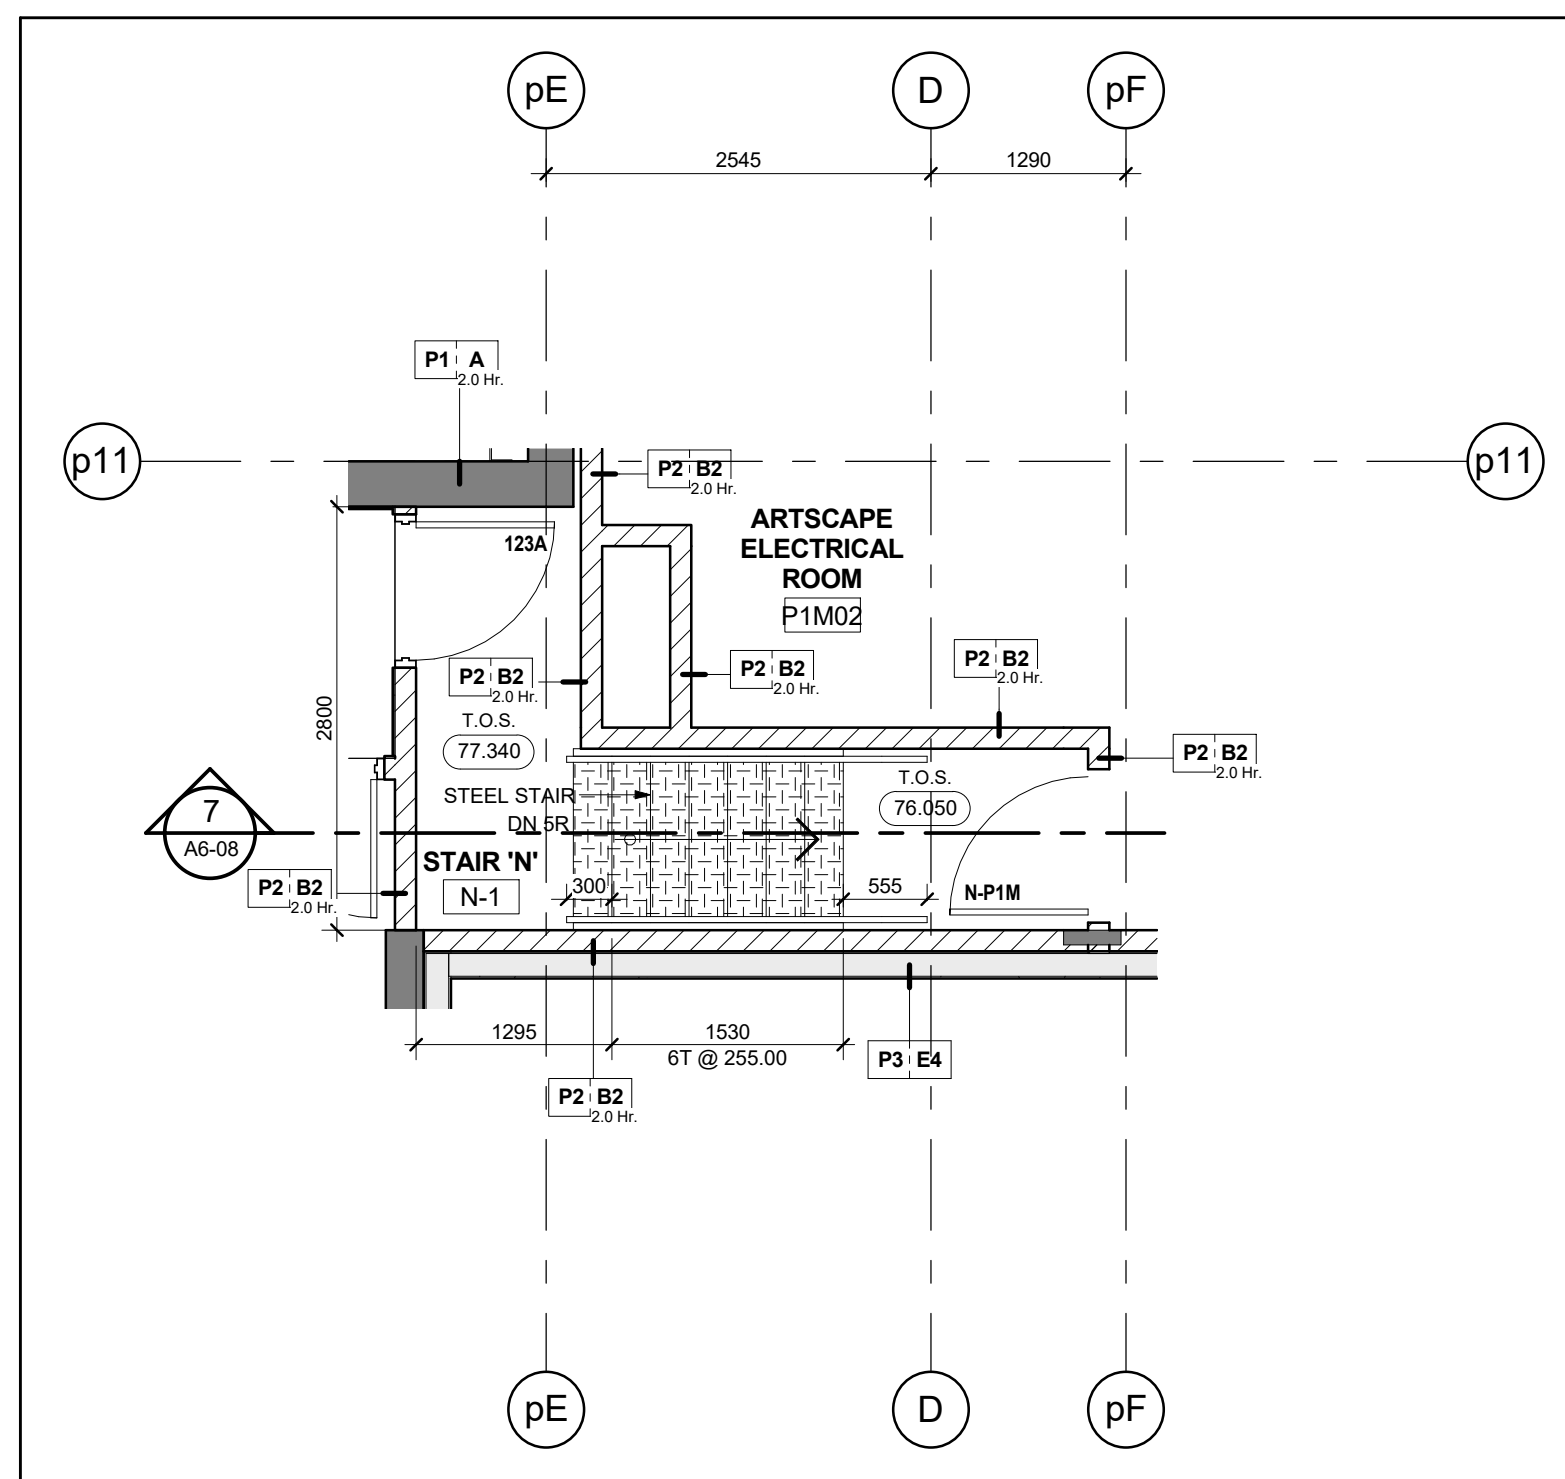


Stair 'N' - Stair Plan - Level 1 6
Scale: 1 : 50 A6-08

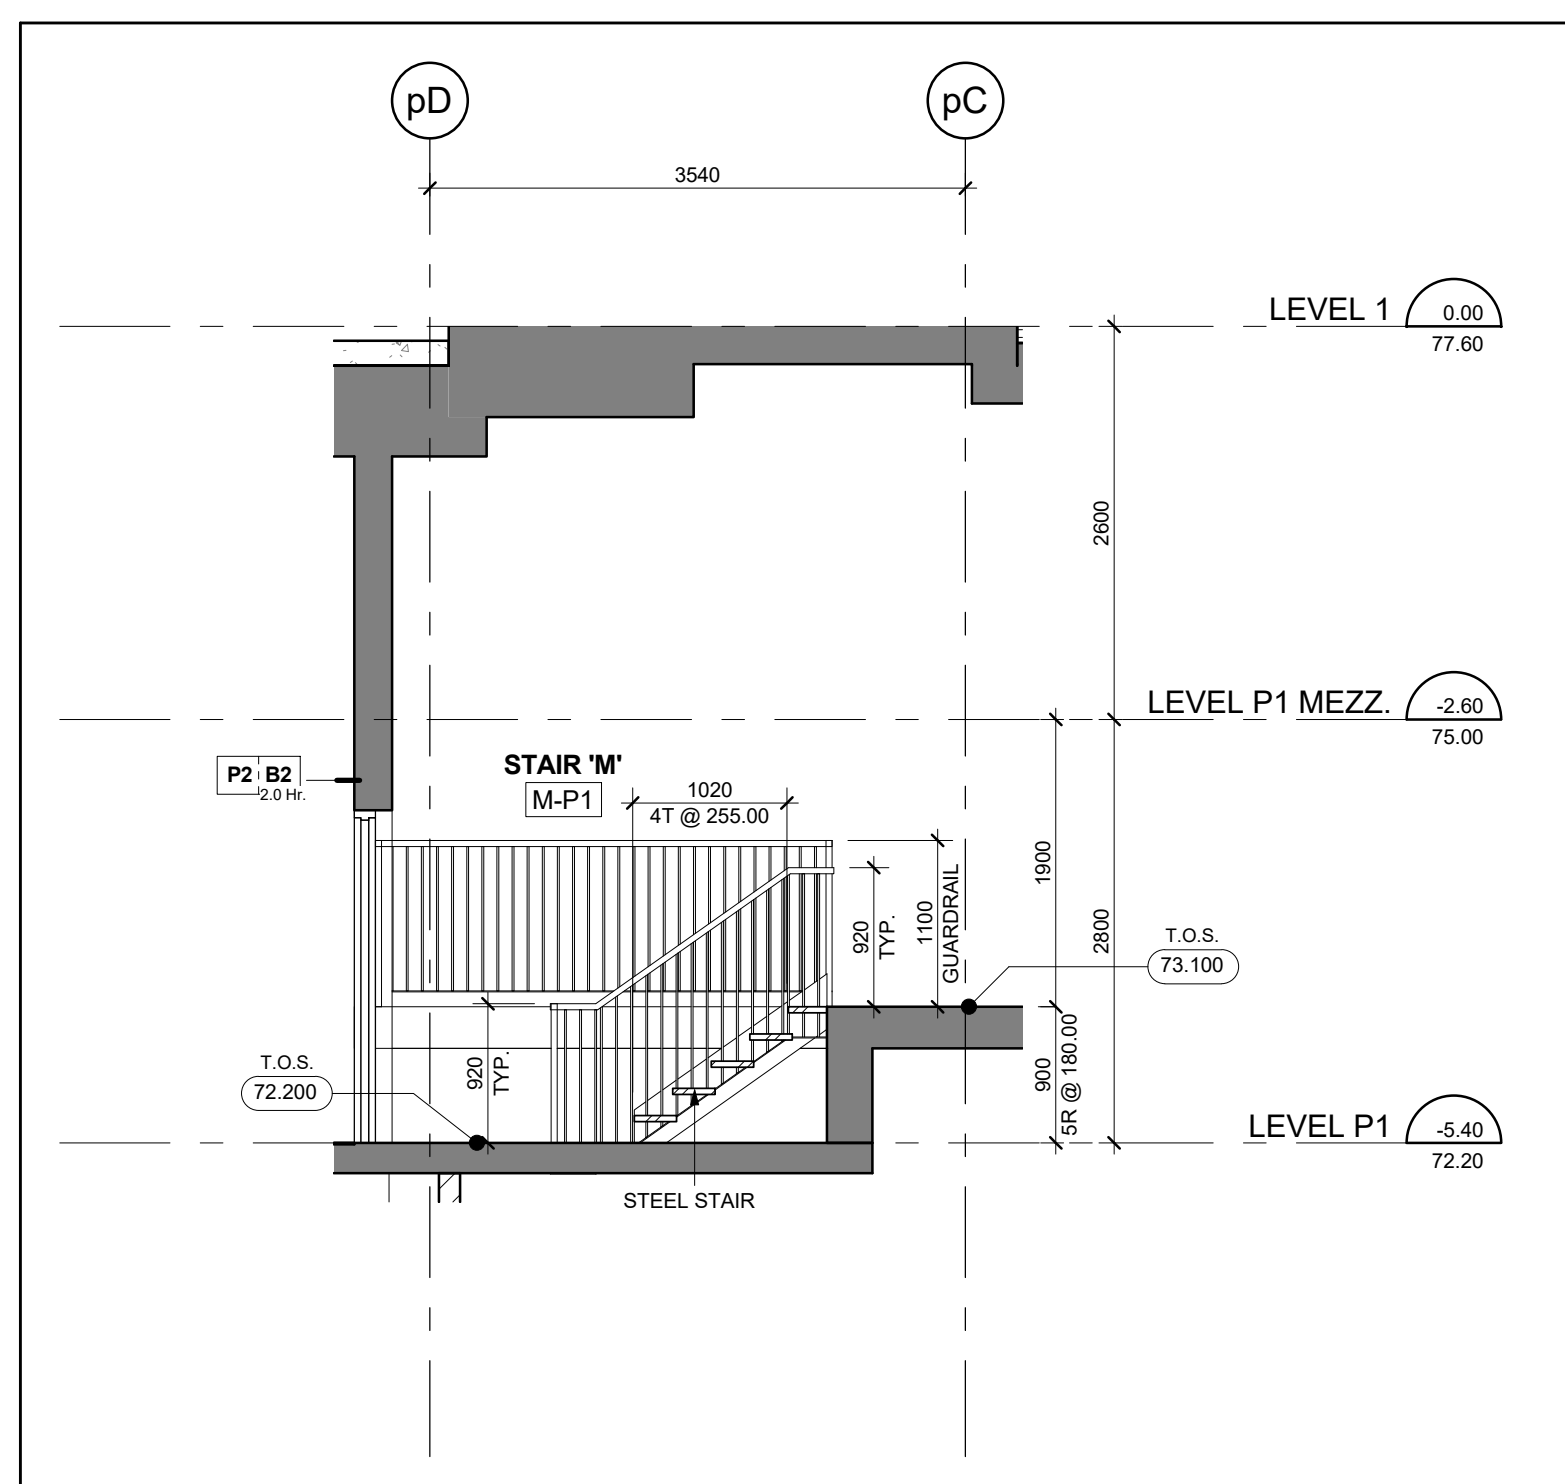


Stair 'M' - Stair Section Levels P1 - 1 5
Scale: 1 : 50 A6-08

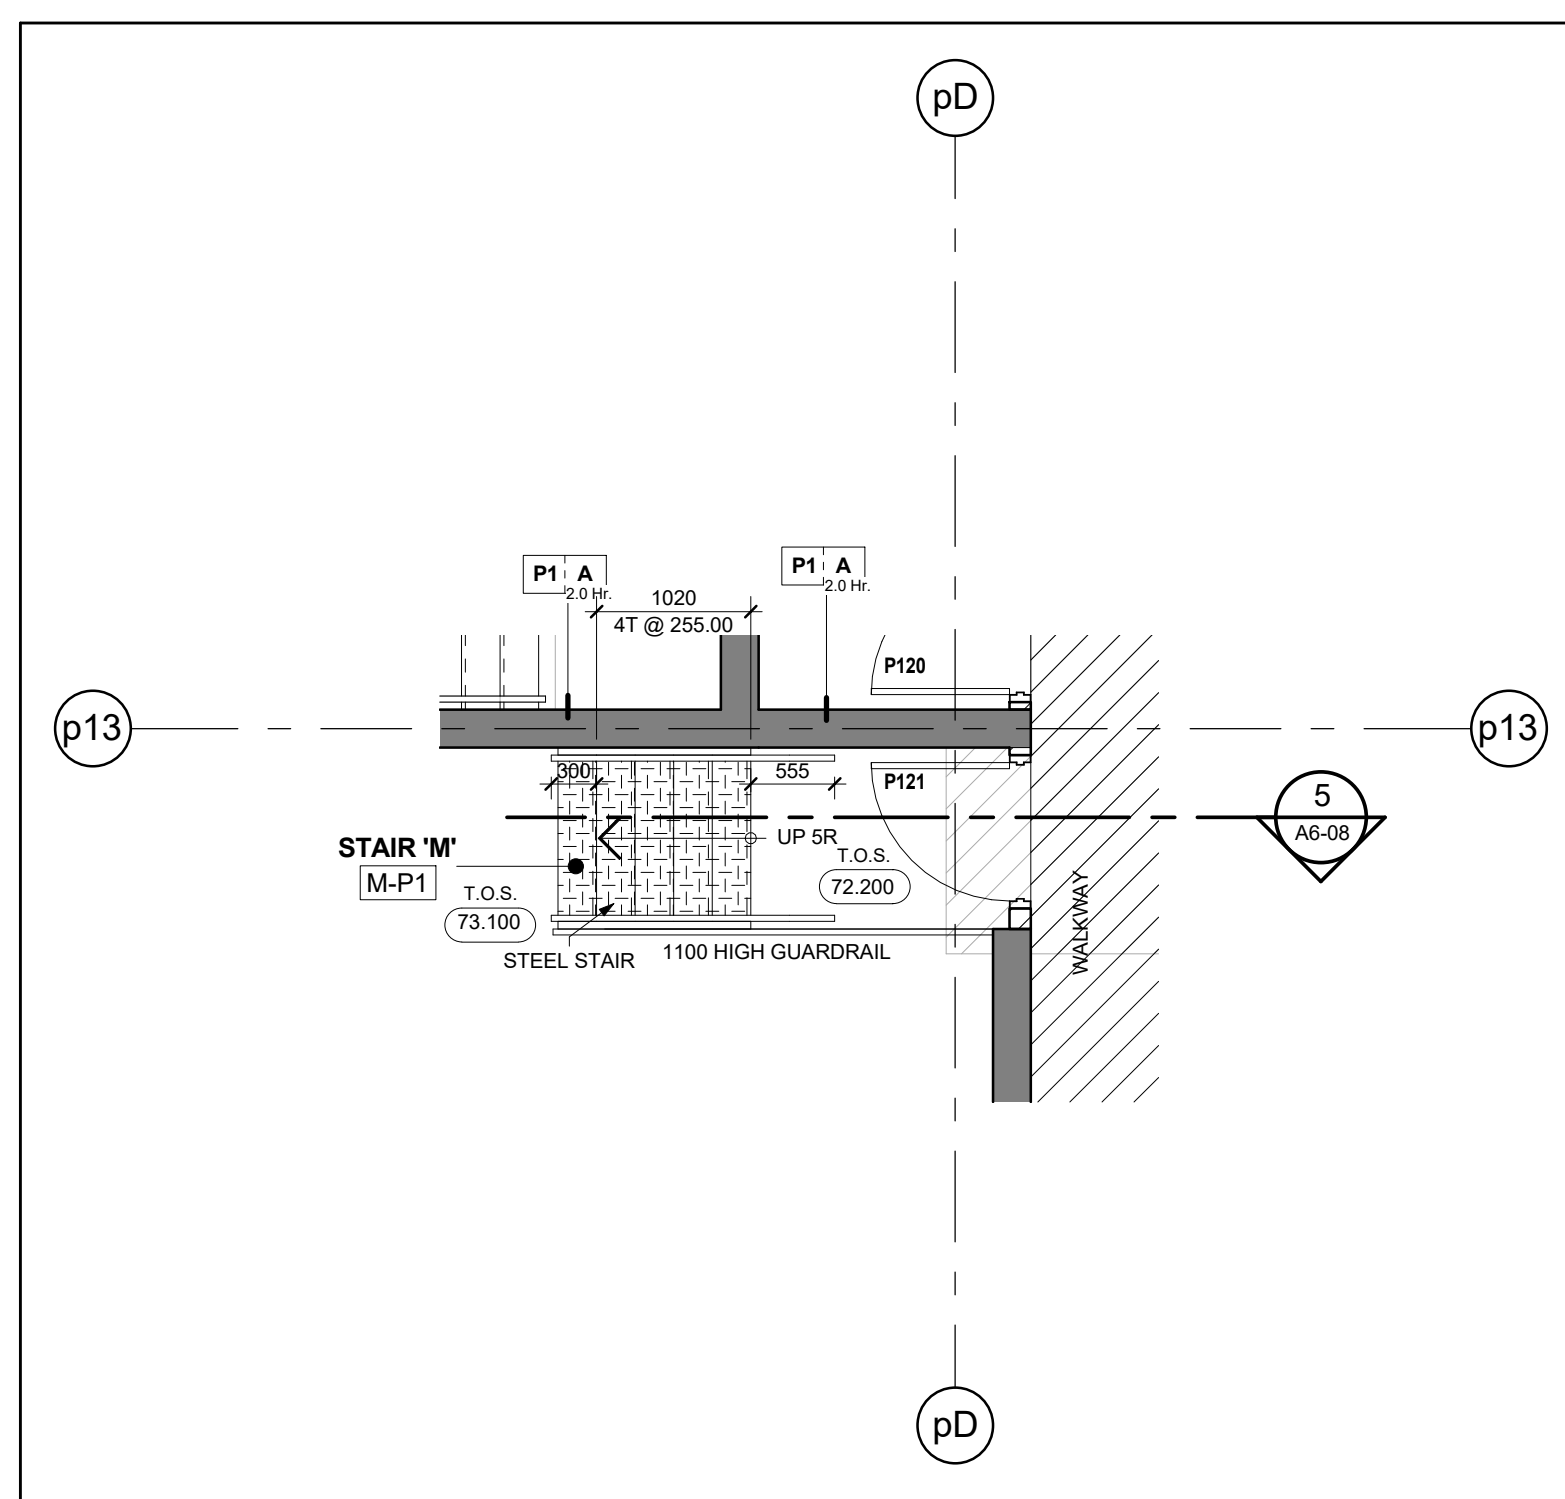


Stair 'M' - Stair Plan - Level P1 4
Scale: 1 : 50 A6-08

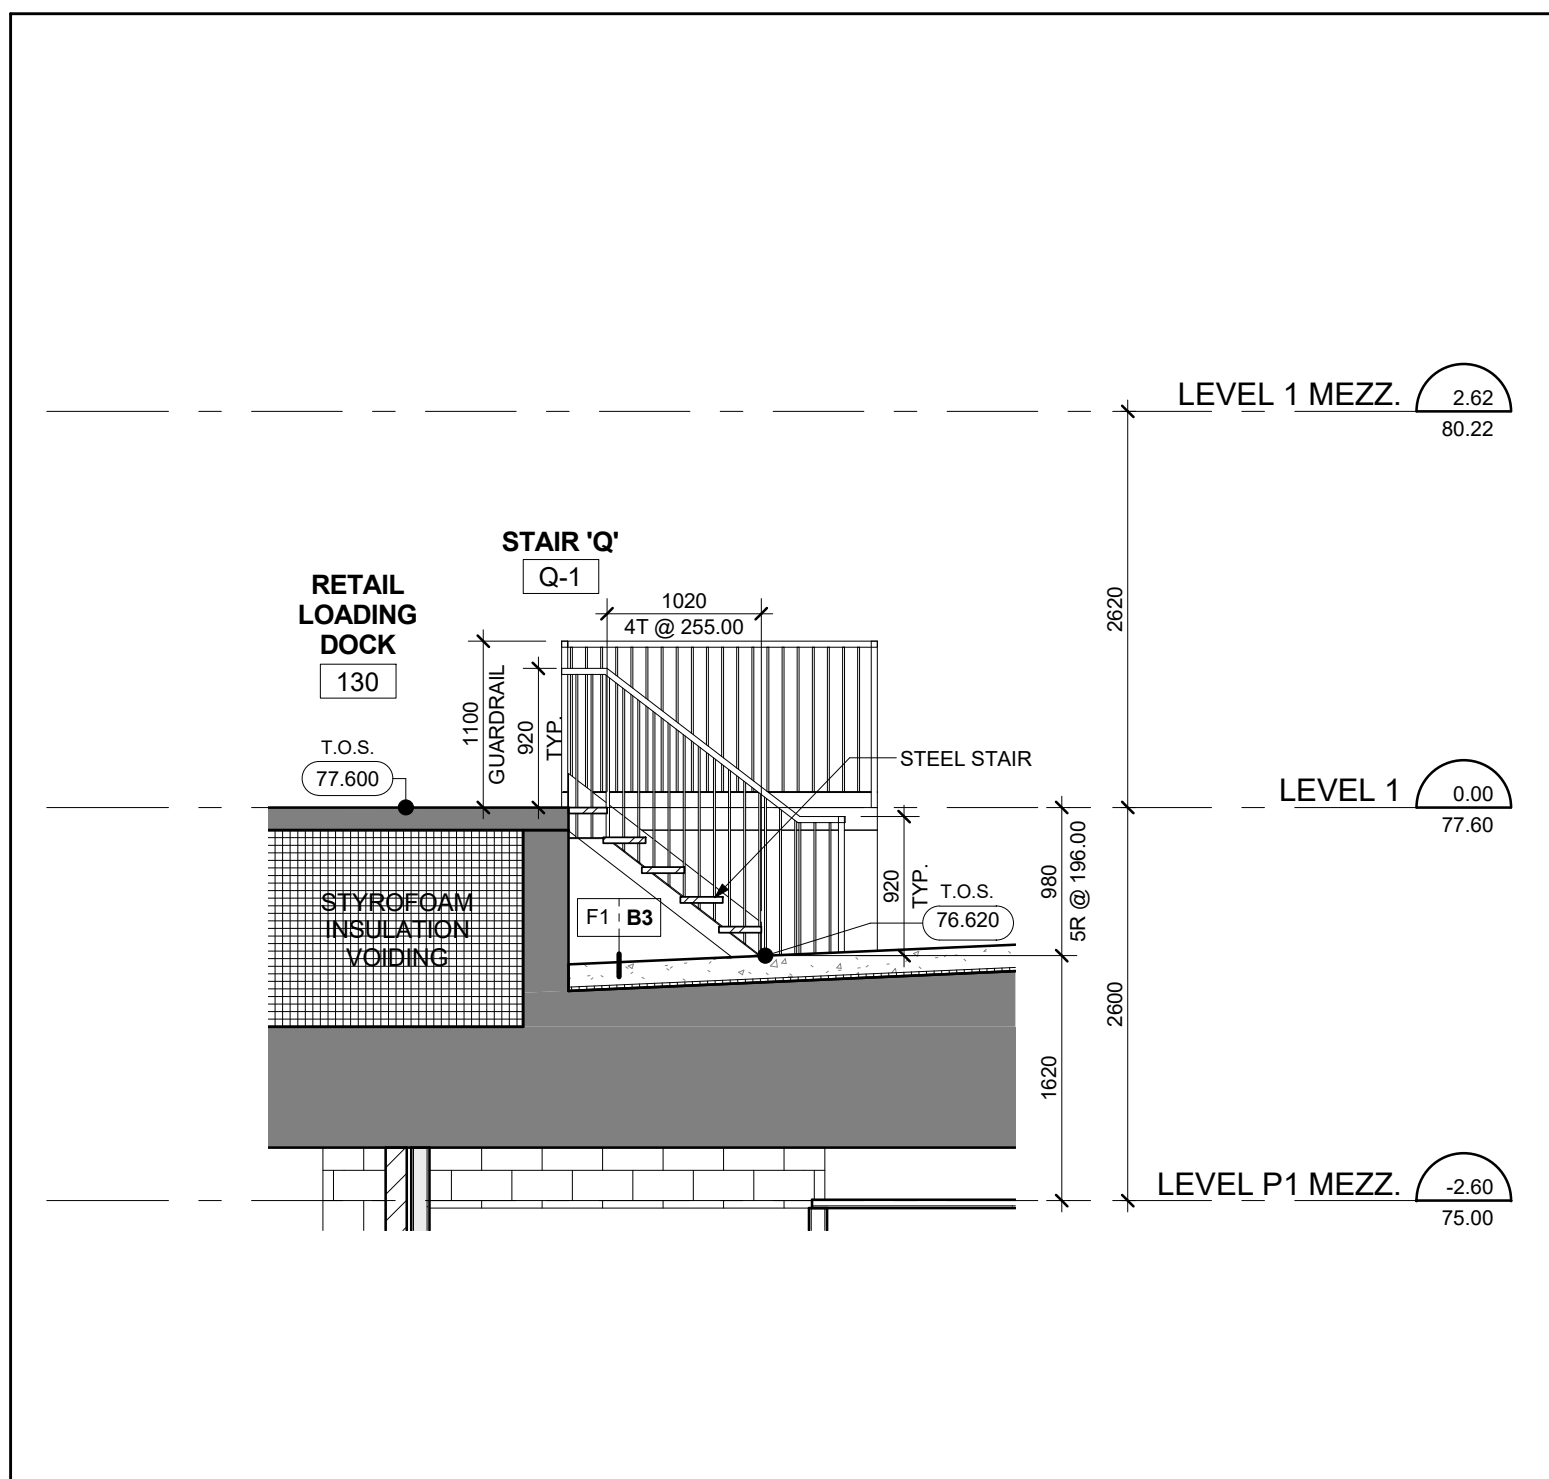


Stair 'Q' - Stair Section Levels P1 Mezzanine - 1 Mezzanine 11
Scale: 1 : 50 A6-08

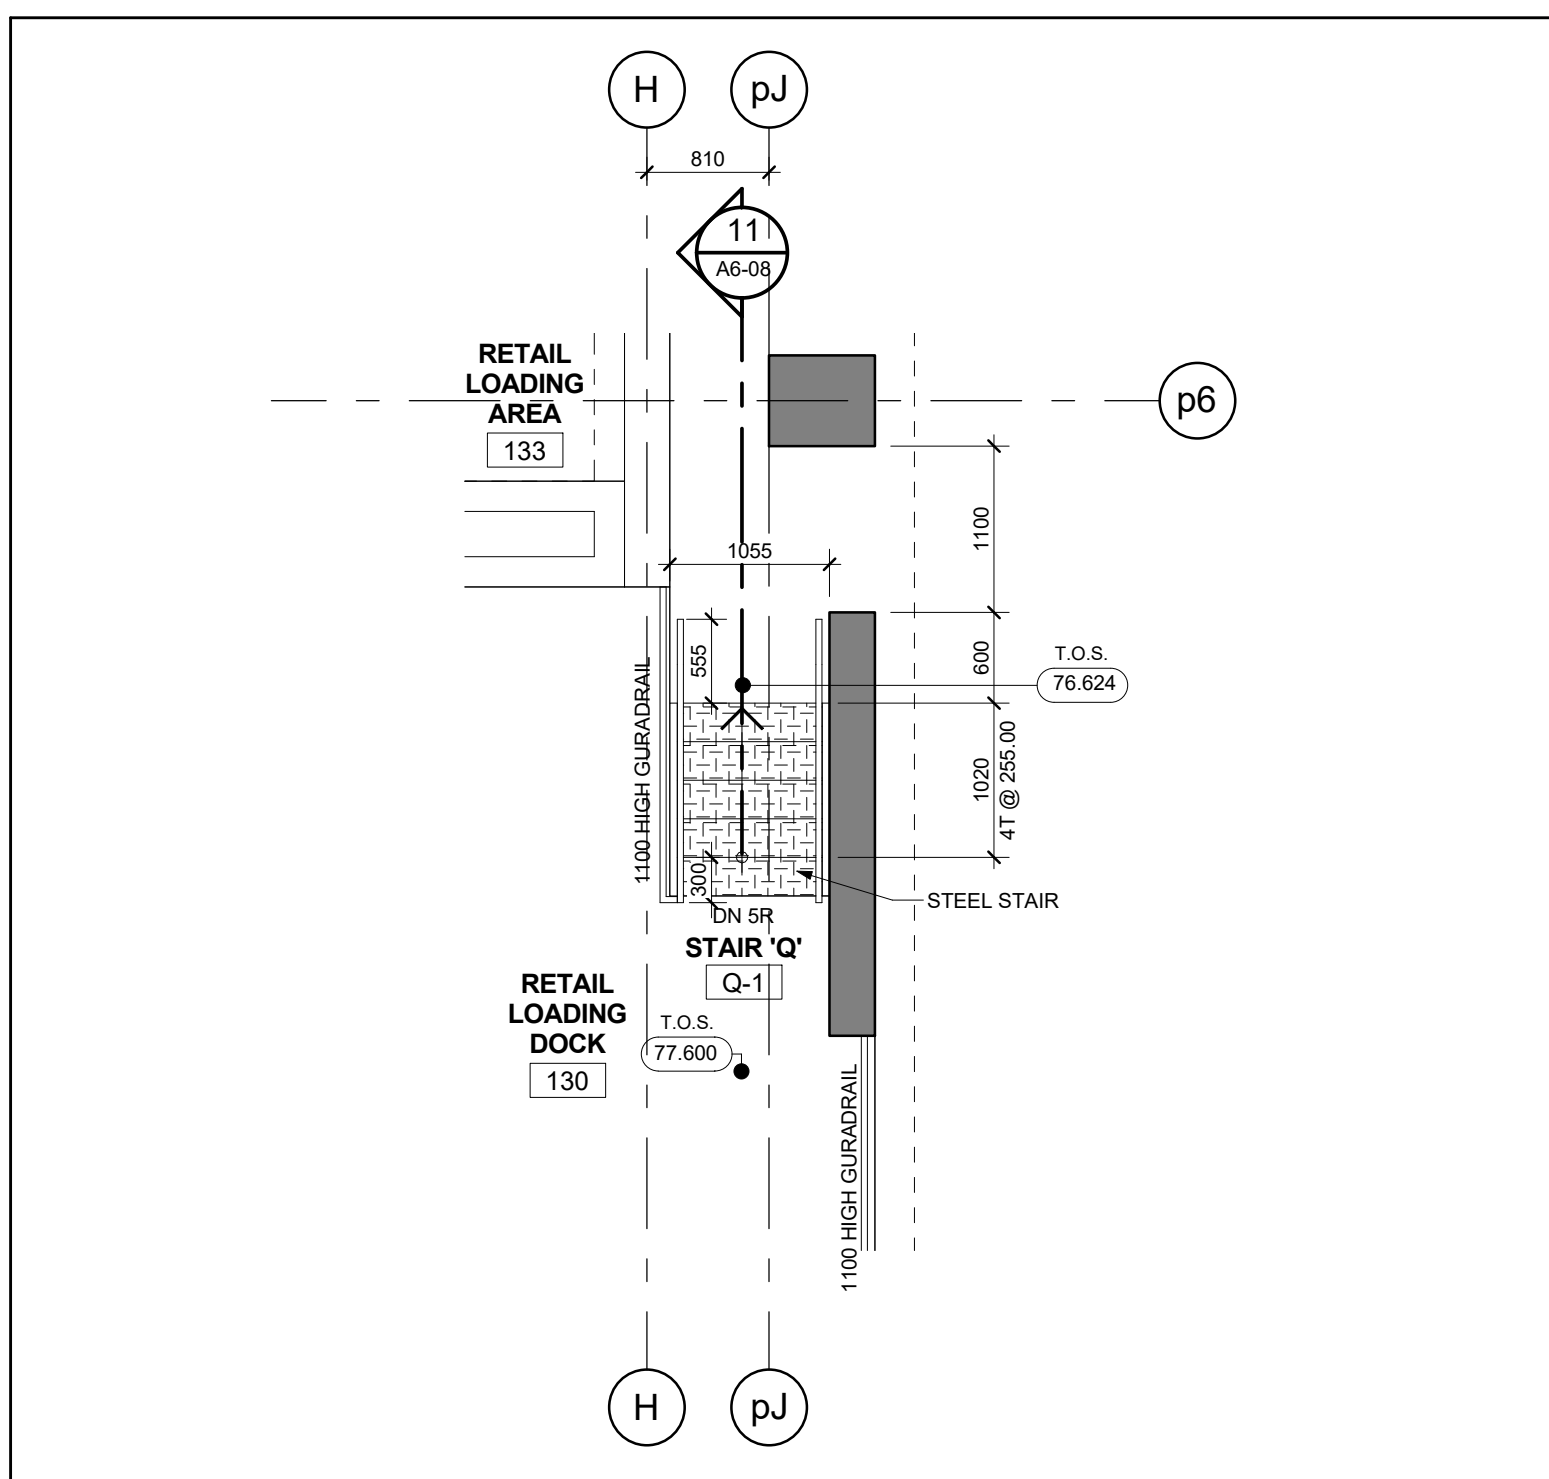


Stair 'Q' - Stair Plan - Level 1 10
Scale: 1 : 50 A6-08

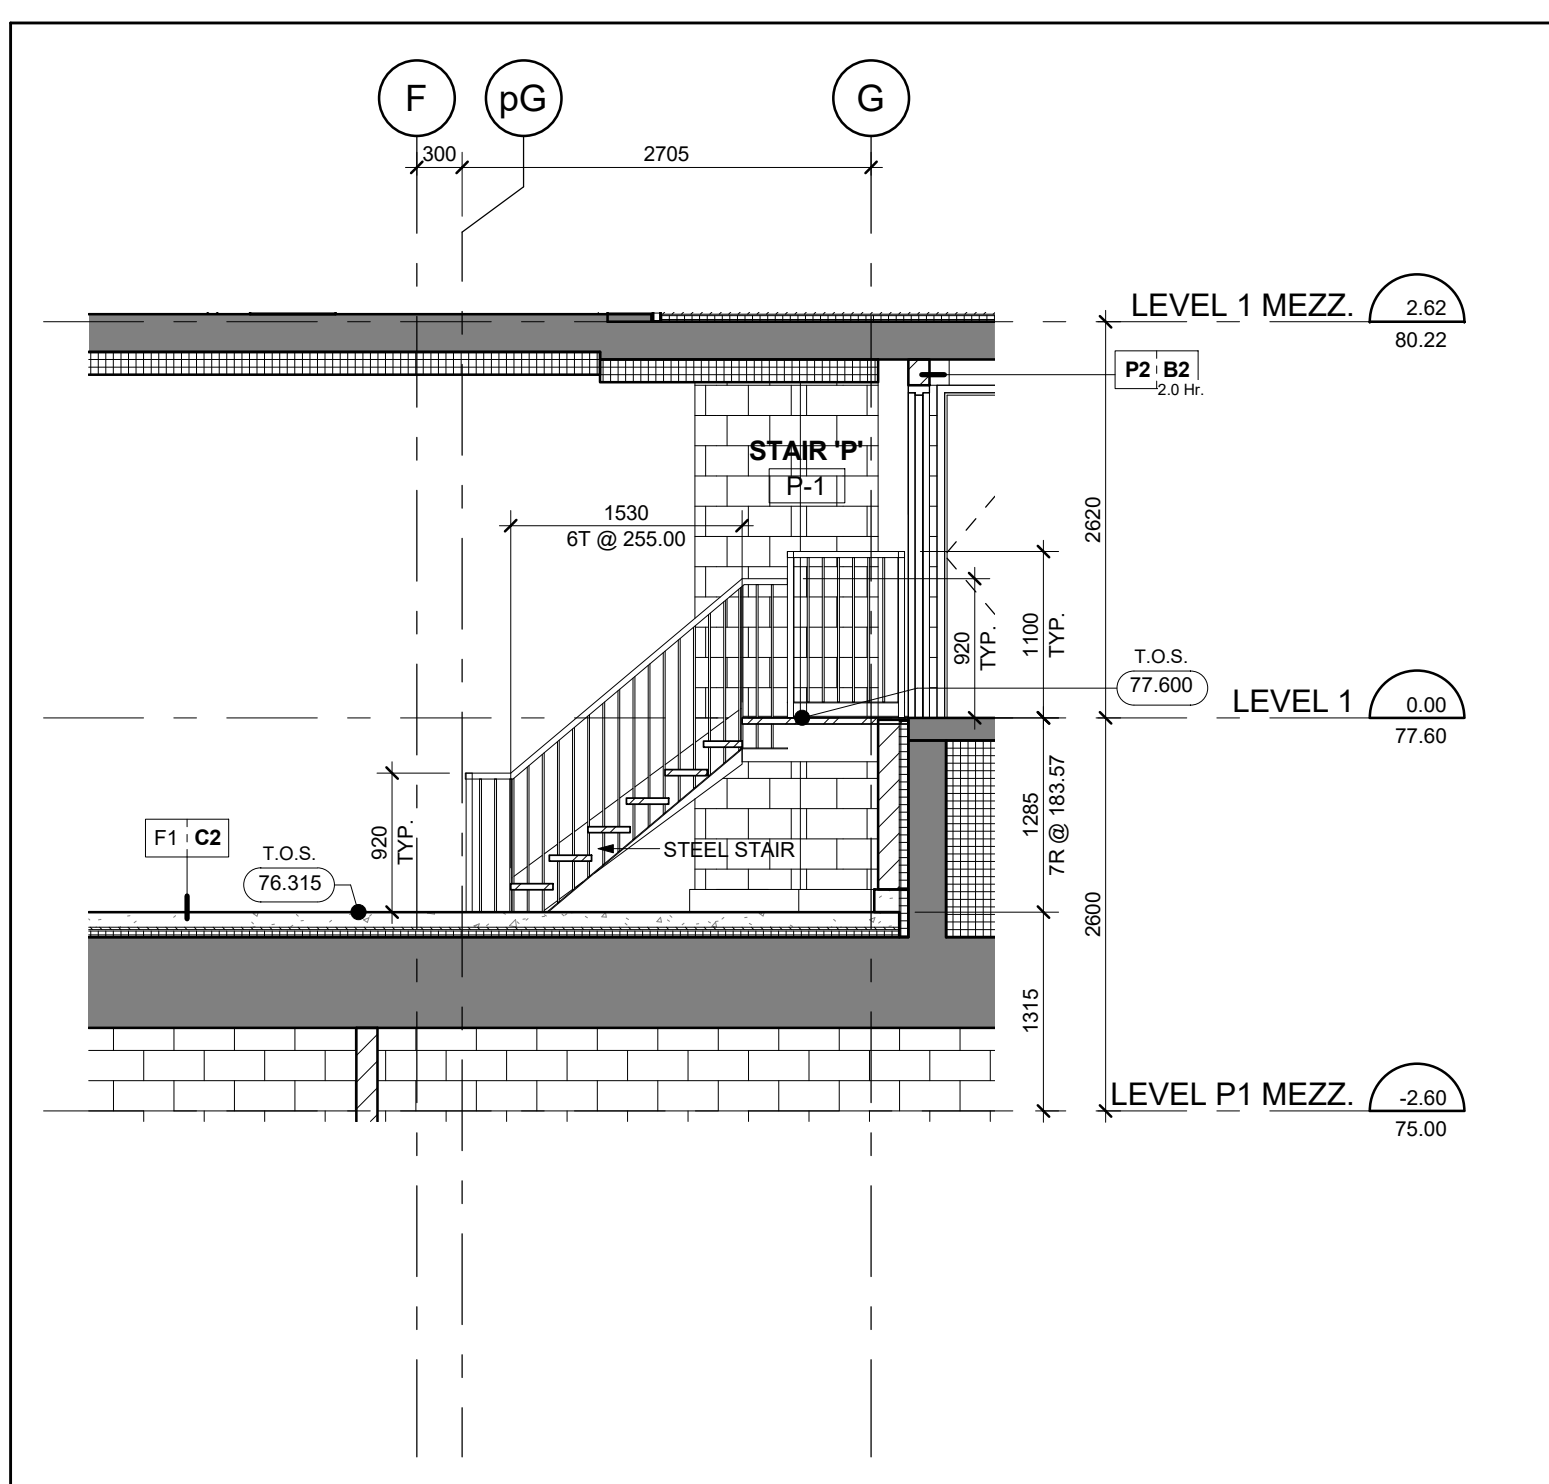


Stair 'P' - Stair Section Levels P1 Mezzanine - 1 Mezzanine 9
Scale: 1 : 50 A6-08

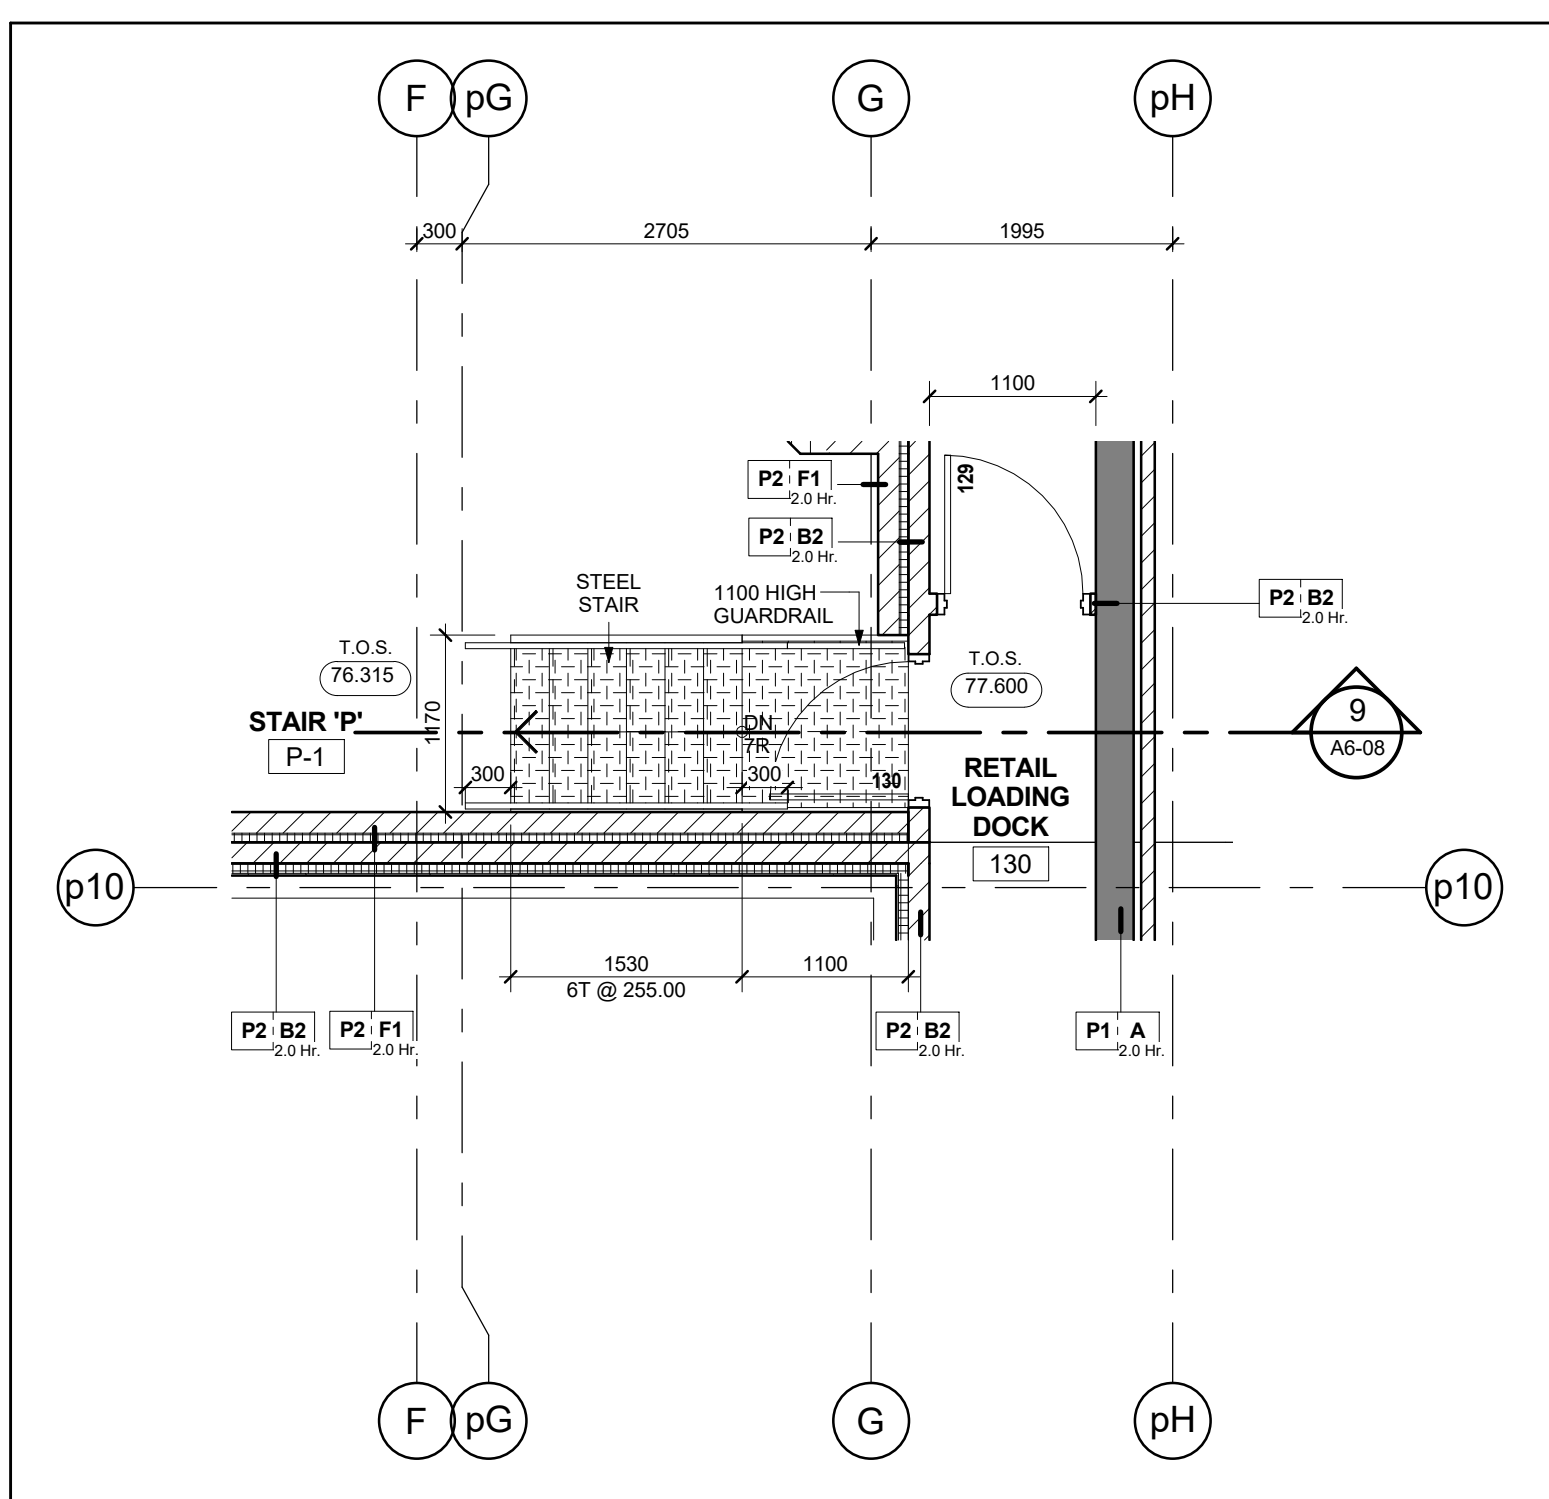


Stair 'P' - Stair Plan - Level 1 8
Scale: 1 : 50 A6-08

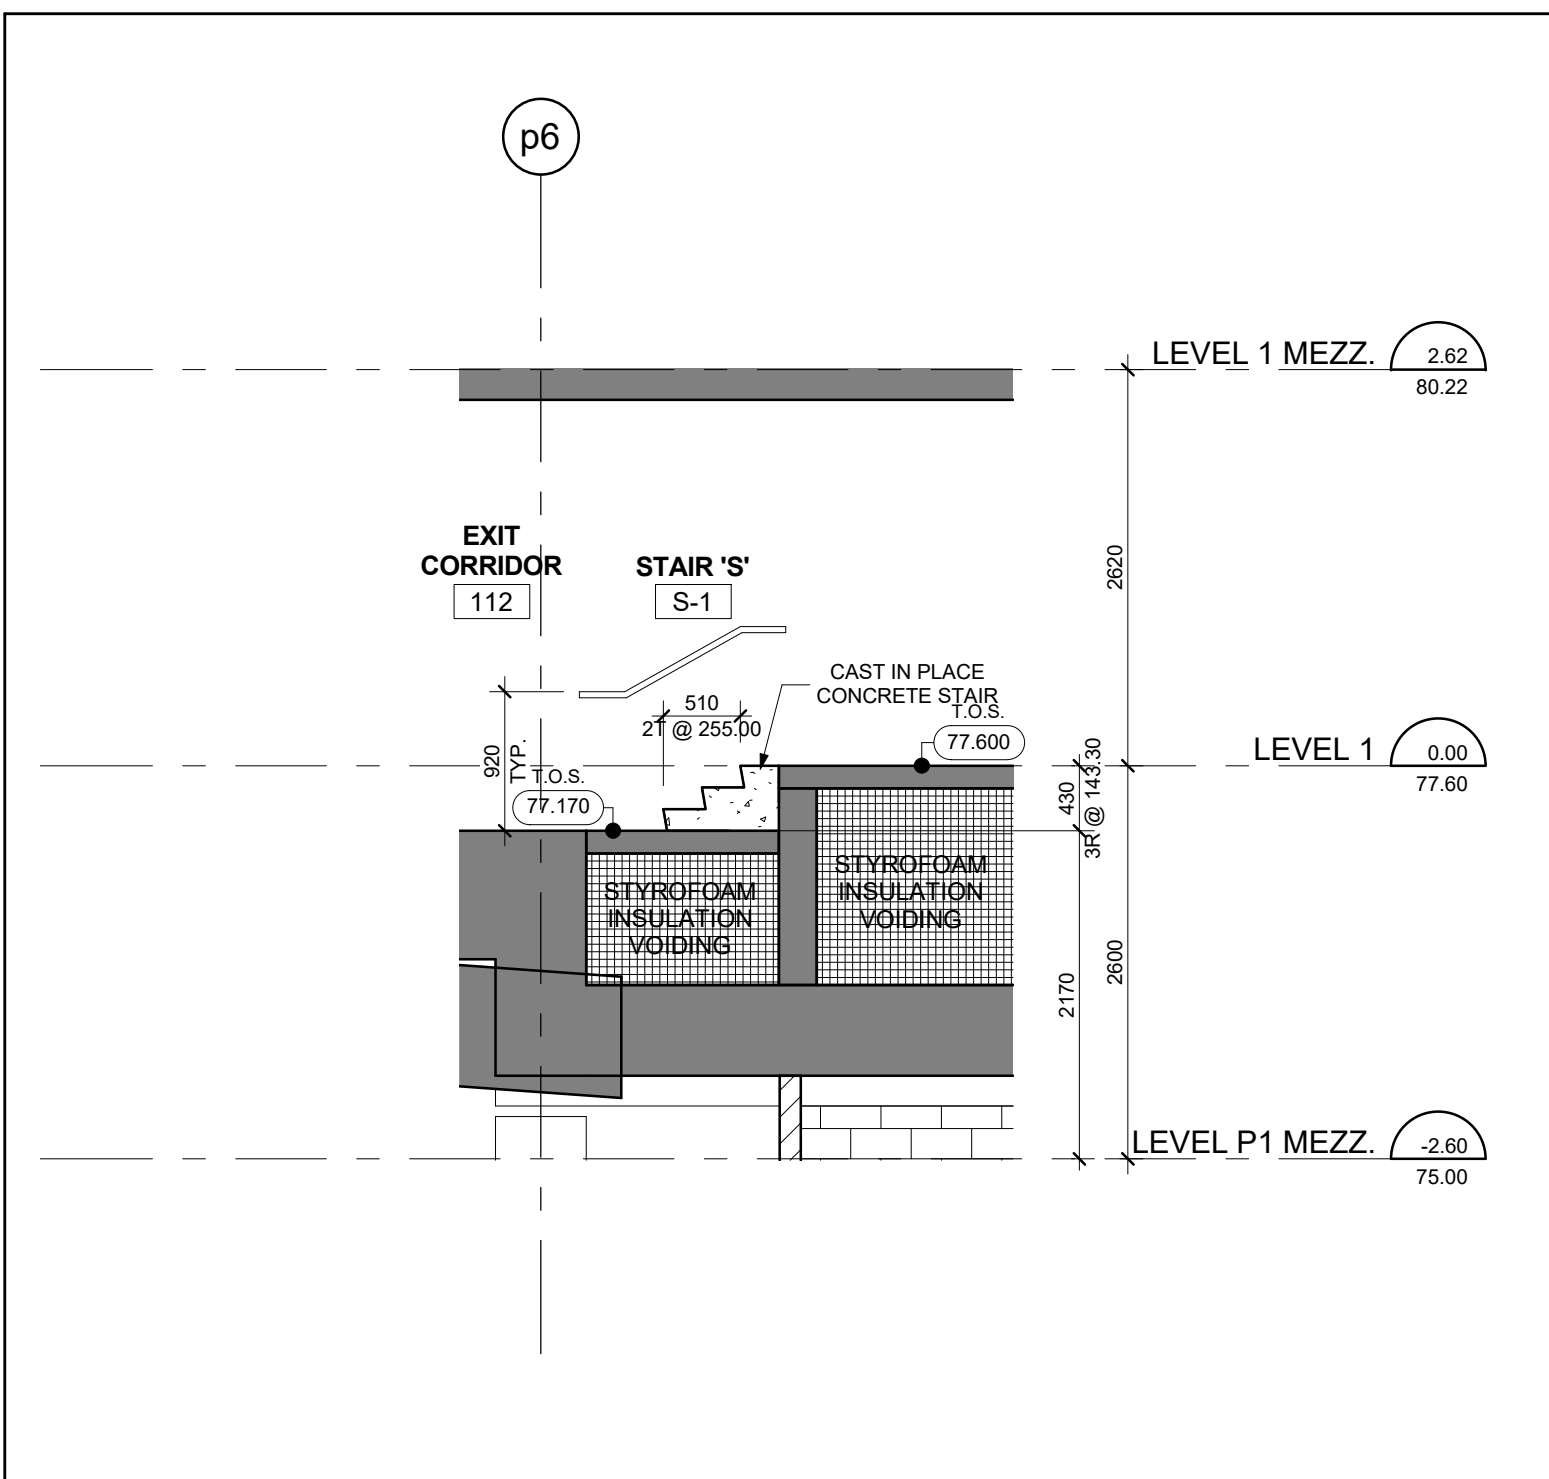


Stair 'S' - Stair Section - Levels P1 Mezzanine - 1 Mezzanine 15
Scale: 1 : 50 A6-08

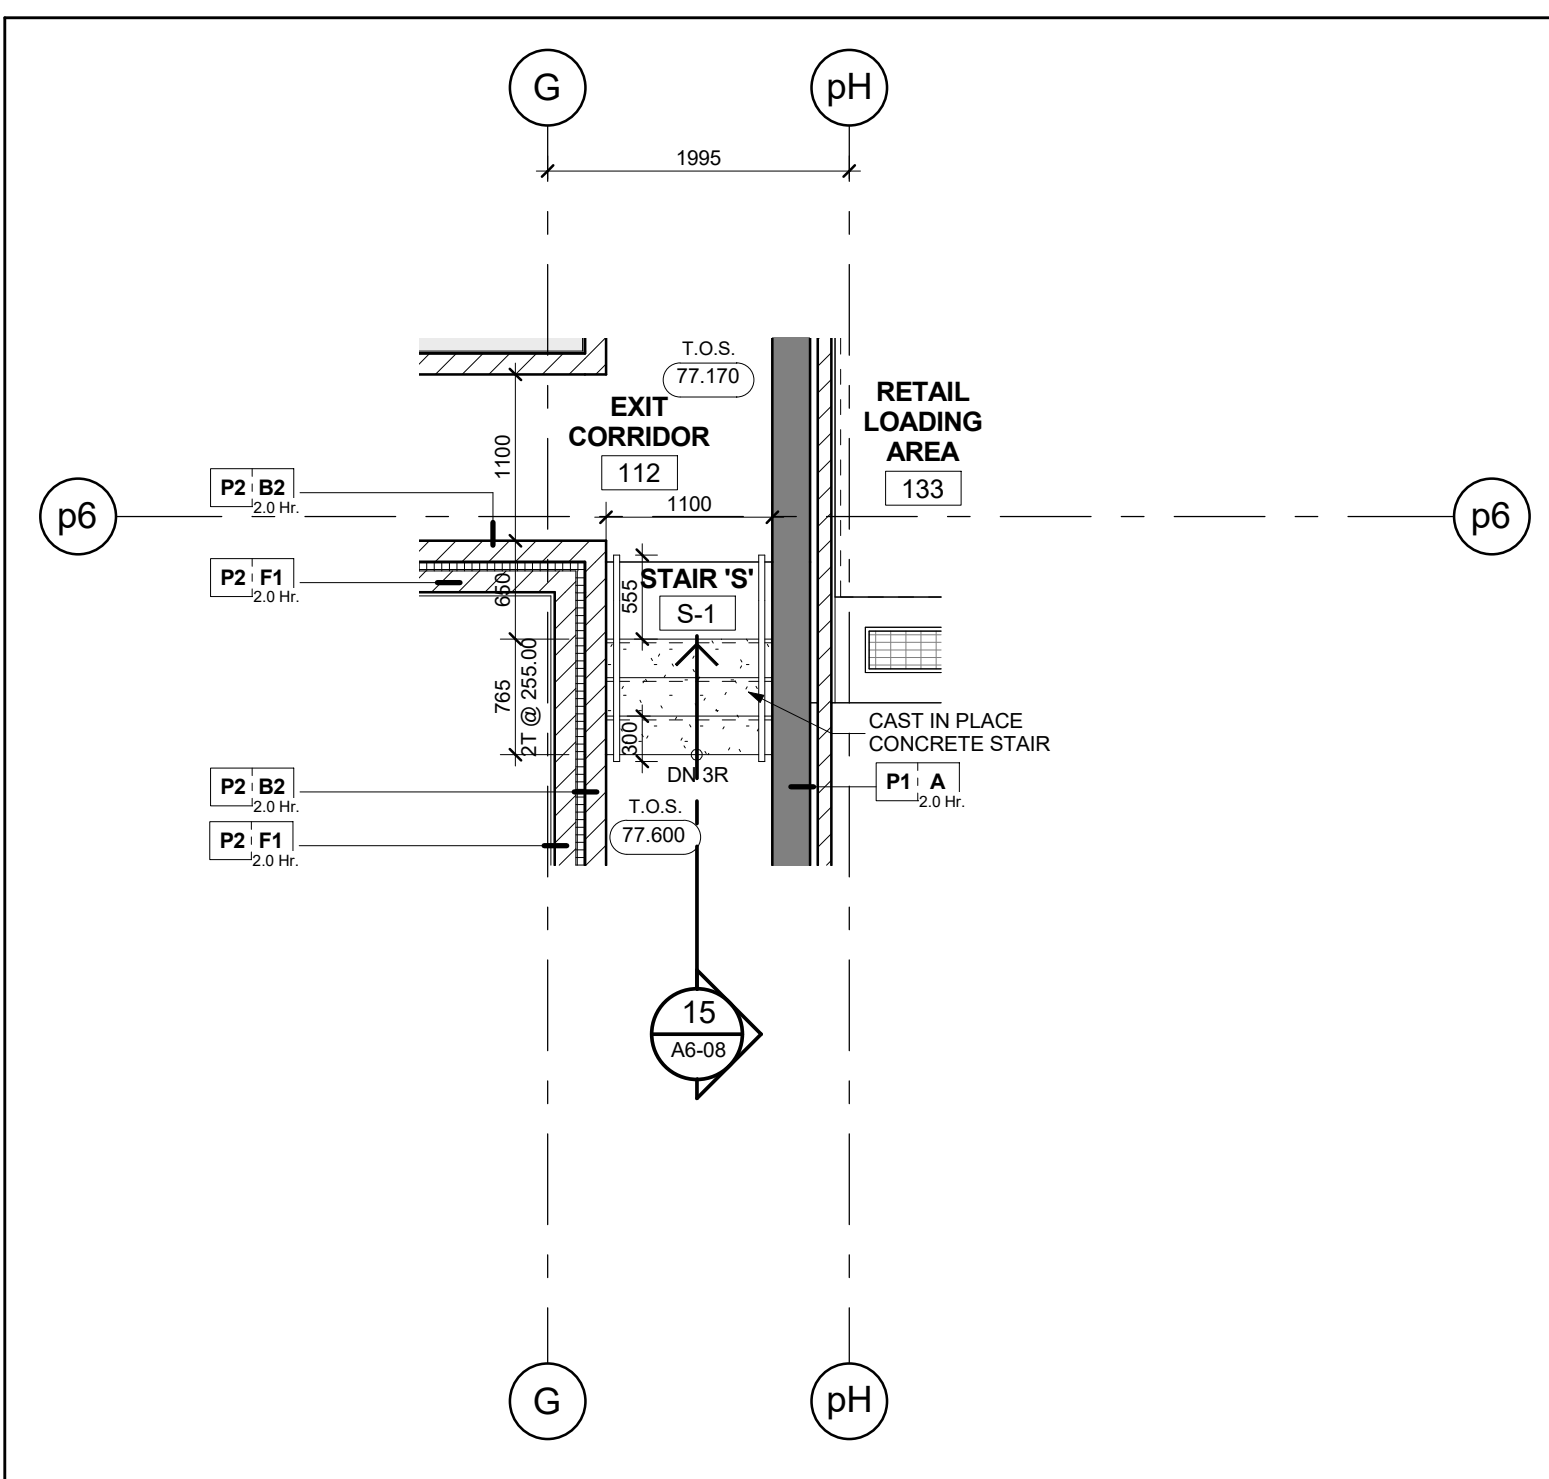

Stair 'S' - Stair Plan - Level 1 14
Scale: 1 : 50 A6-08

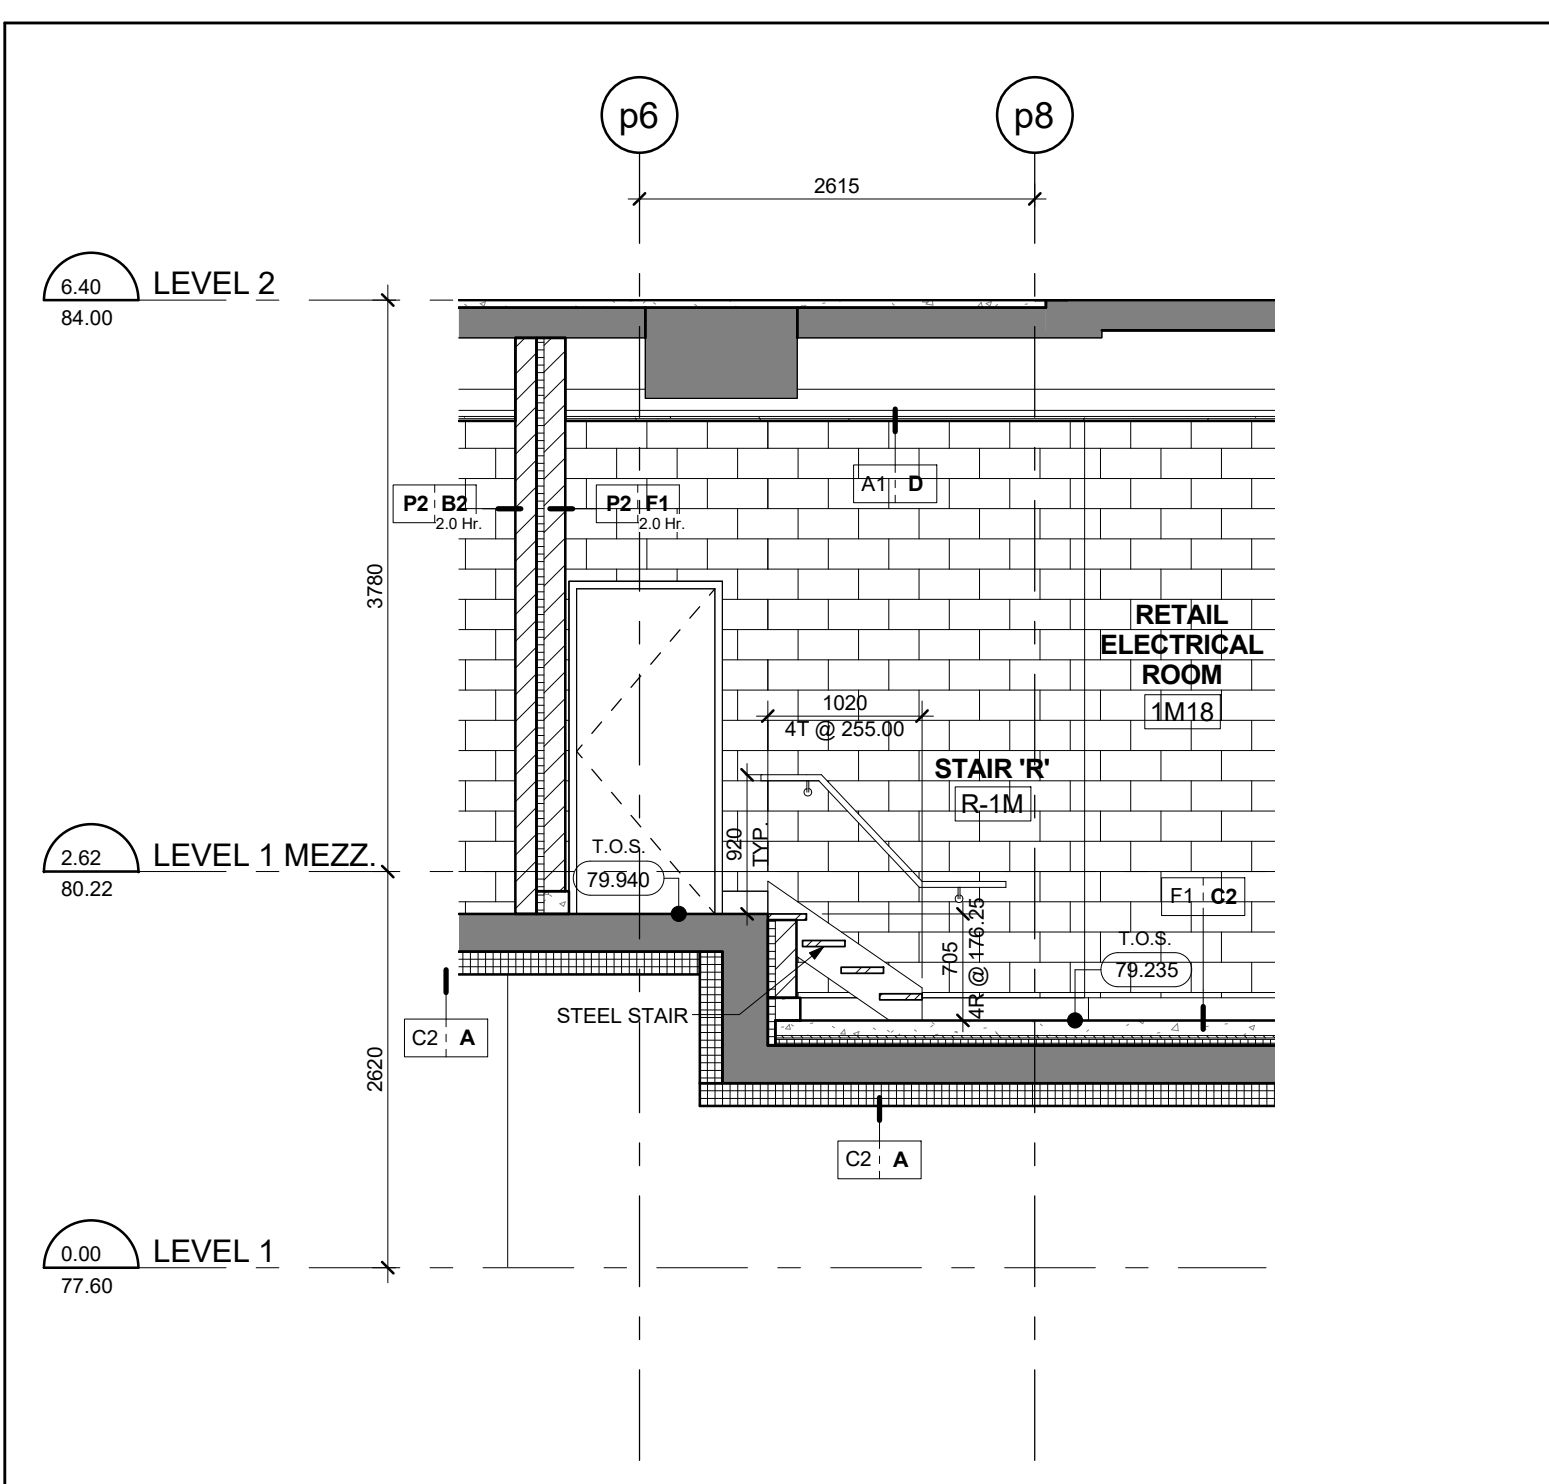


Stair 'R' - Stair Section - Levels 1 - 2 13
Scale: 1 : 50 A6-08

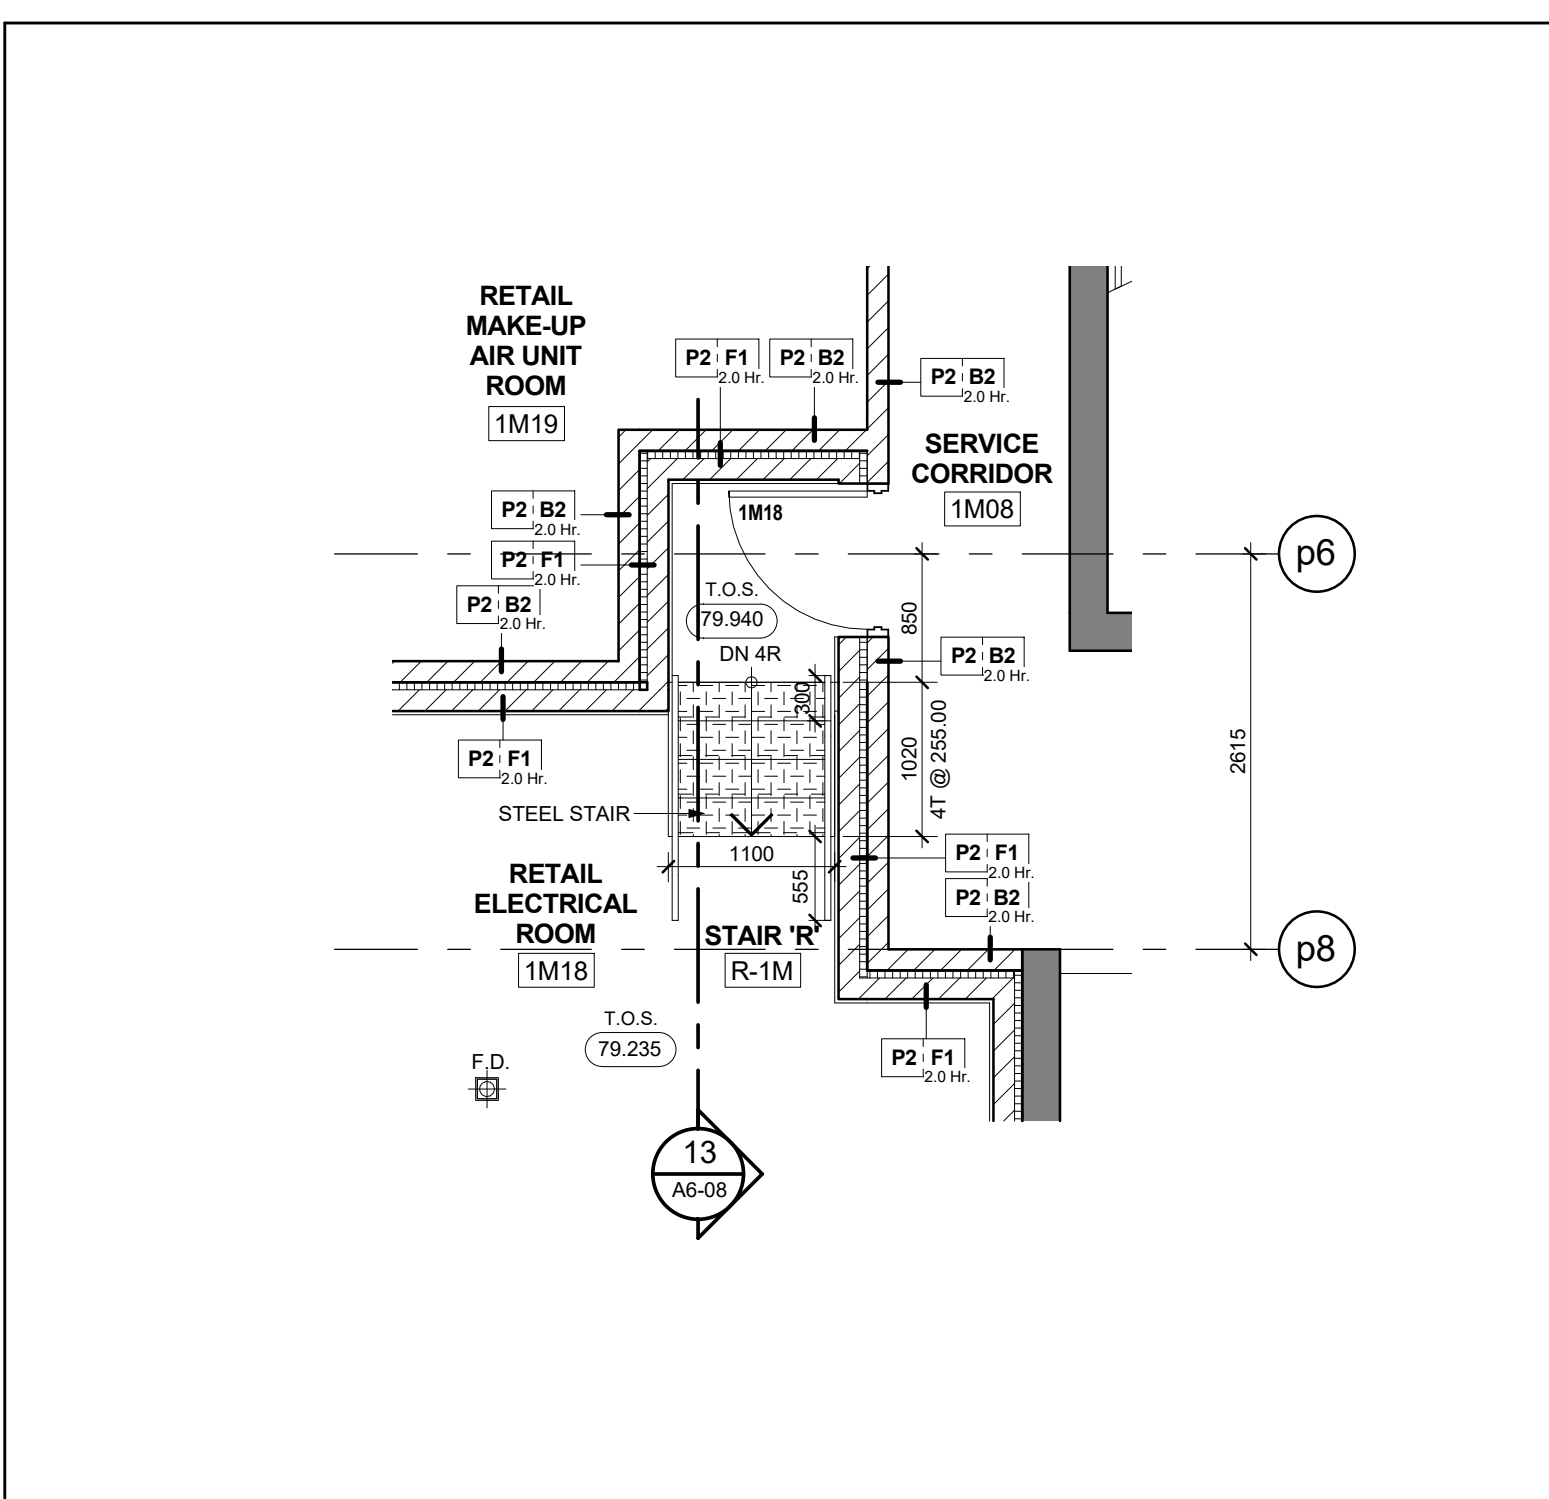

Stair 'R' - Stair Plan - Level 1 Mezzanine 12
Scale: 1 : 50 A6-08



Stair 'T' - Stair Section Levels 1 - 1 Mezzanine 17
Scale: 1 : 50 A6-08

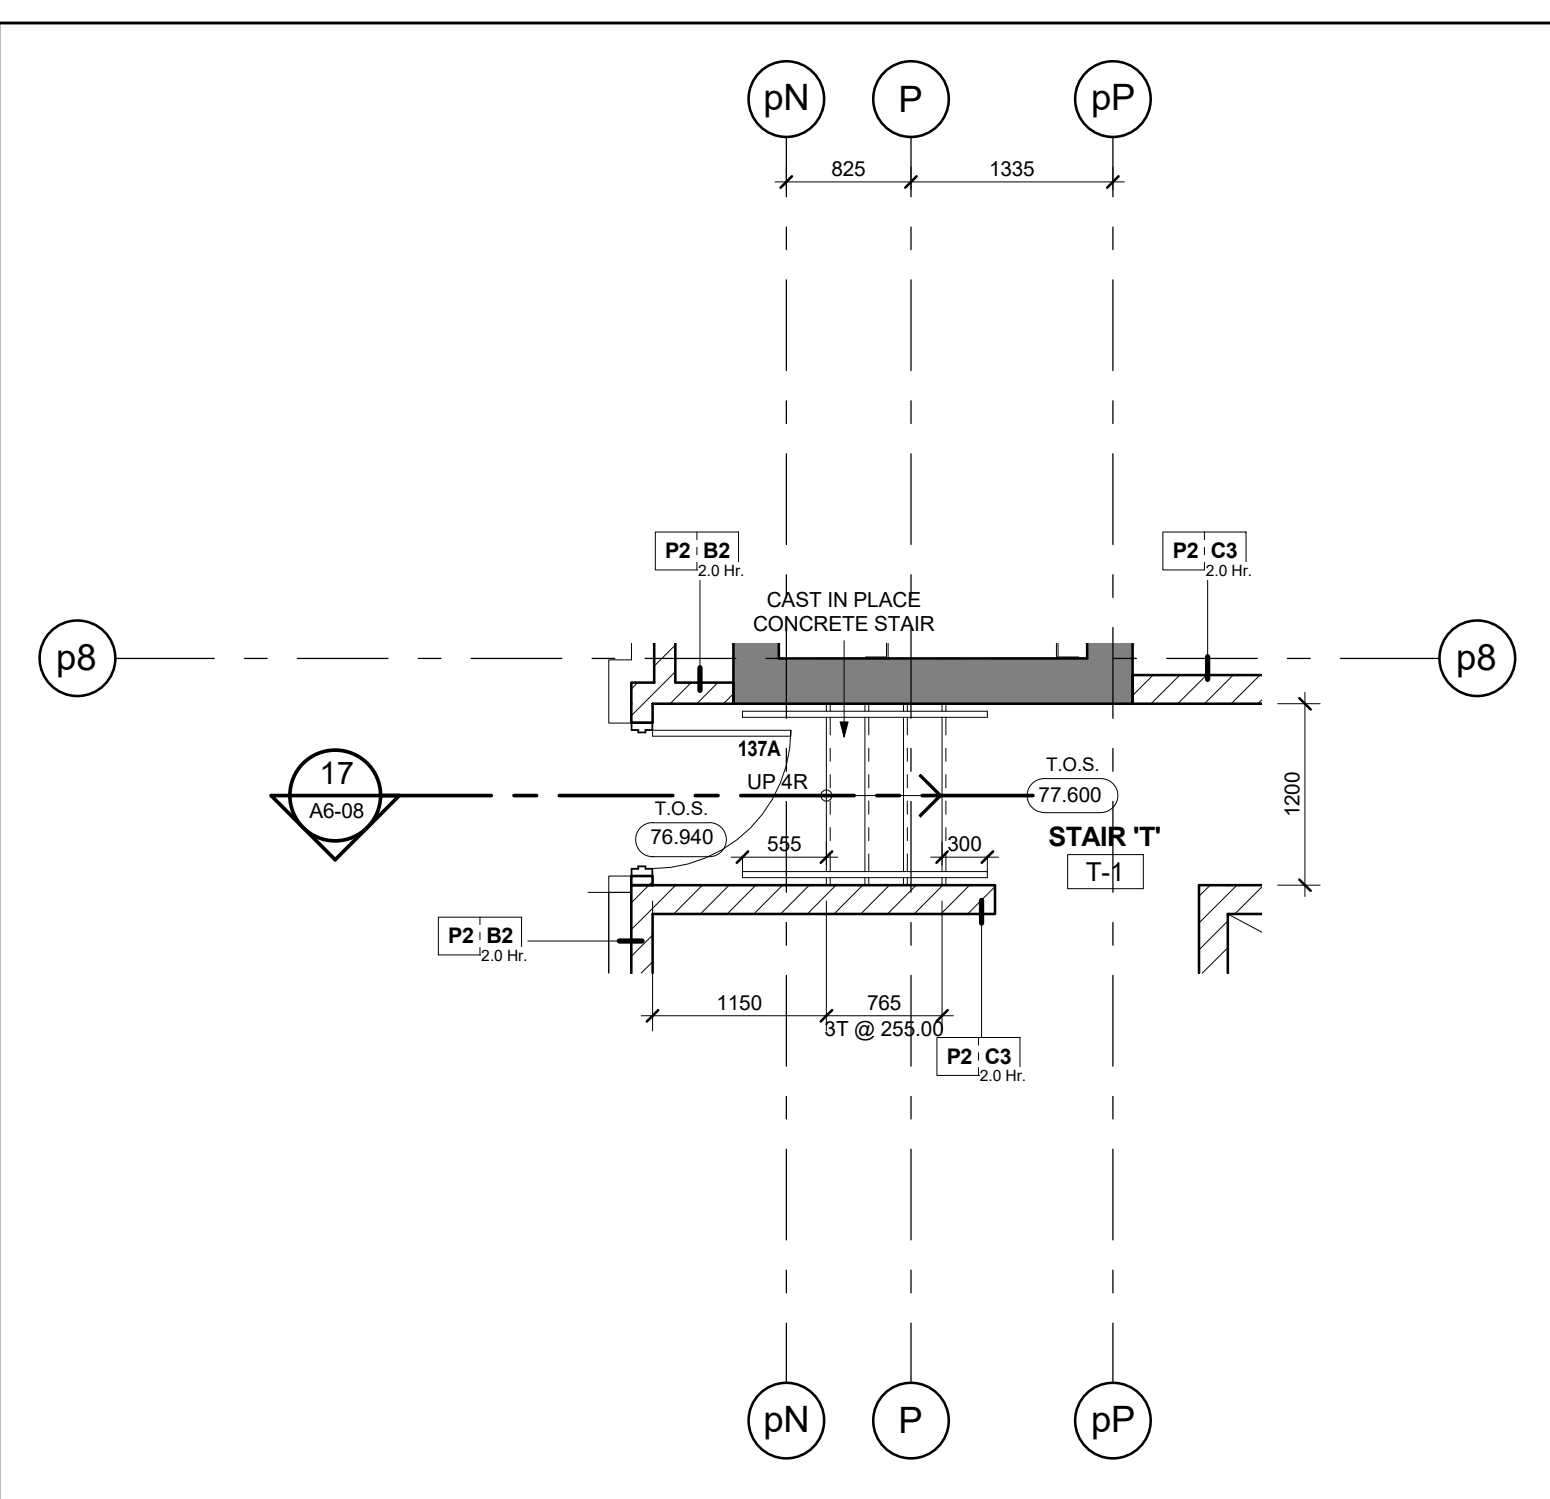

Stair 'T' - Stair Plan - Level 1 16
Scale: 1 : 50 A6-08