



KIRKOR ARCHITECTS + PLANNERS
20 Martin Ross Avenue, Toronto, Ontario, M3J 2K6
Tel: (416) 565-5500, Fax: (416) 565-1234, www.kirkorarchitects.com

No.: Revision Date:

PROGRESS SET
July 11, 2016

3	Tender	Oct. 15, 2015
2	Building Permit	June 12, 2015
1	Waterfront Toronto Review	May 1, 2015
No.	Issued For	Date


AQUAVISTA
AT BAYSIDE TORONTO

Drawing Title
Stair Plans & Sections
**Penthouse Stair 'U', 'V', 'W',
'X', & 'Y' Plans and Sections**


Project
Hines TRIDEL
AQUAVISTA
Block 3 - R3 & R4
263 Queens Quay East
Toronto, ON

Scale
1 : 50
M.R.
Checked by
C.A.
15148
Prepared No.
July 11, 2016
Date
Drawing No.


A6-09

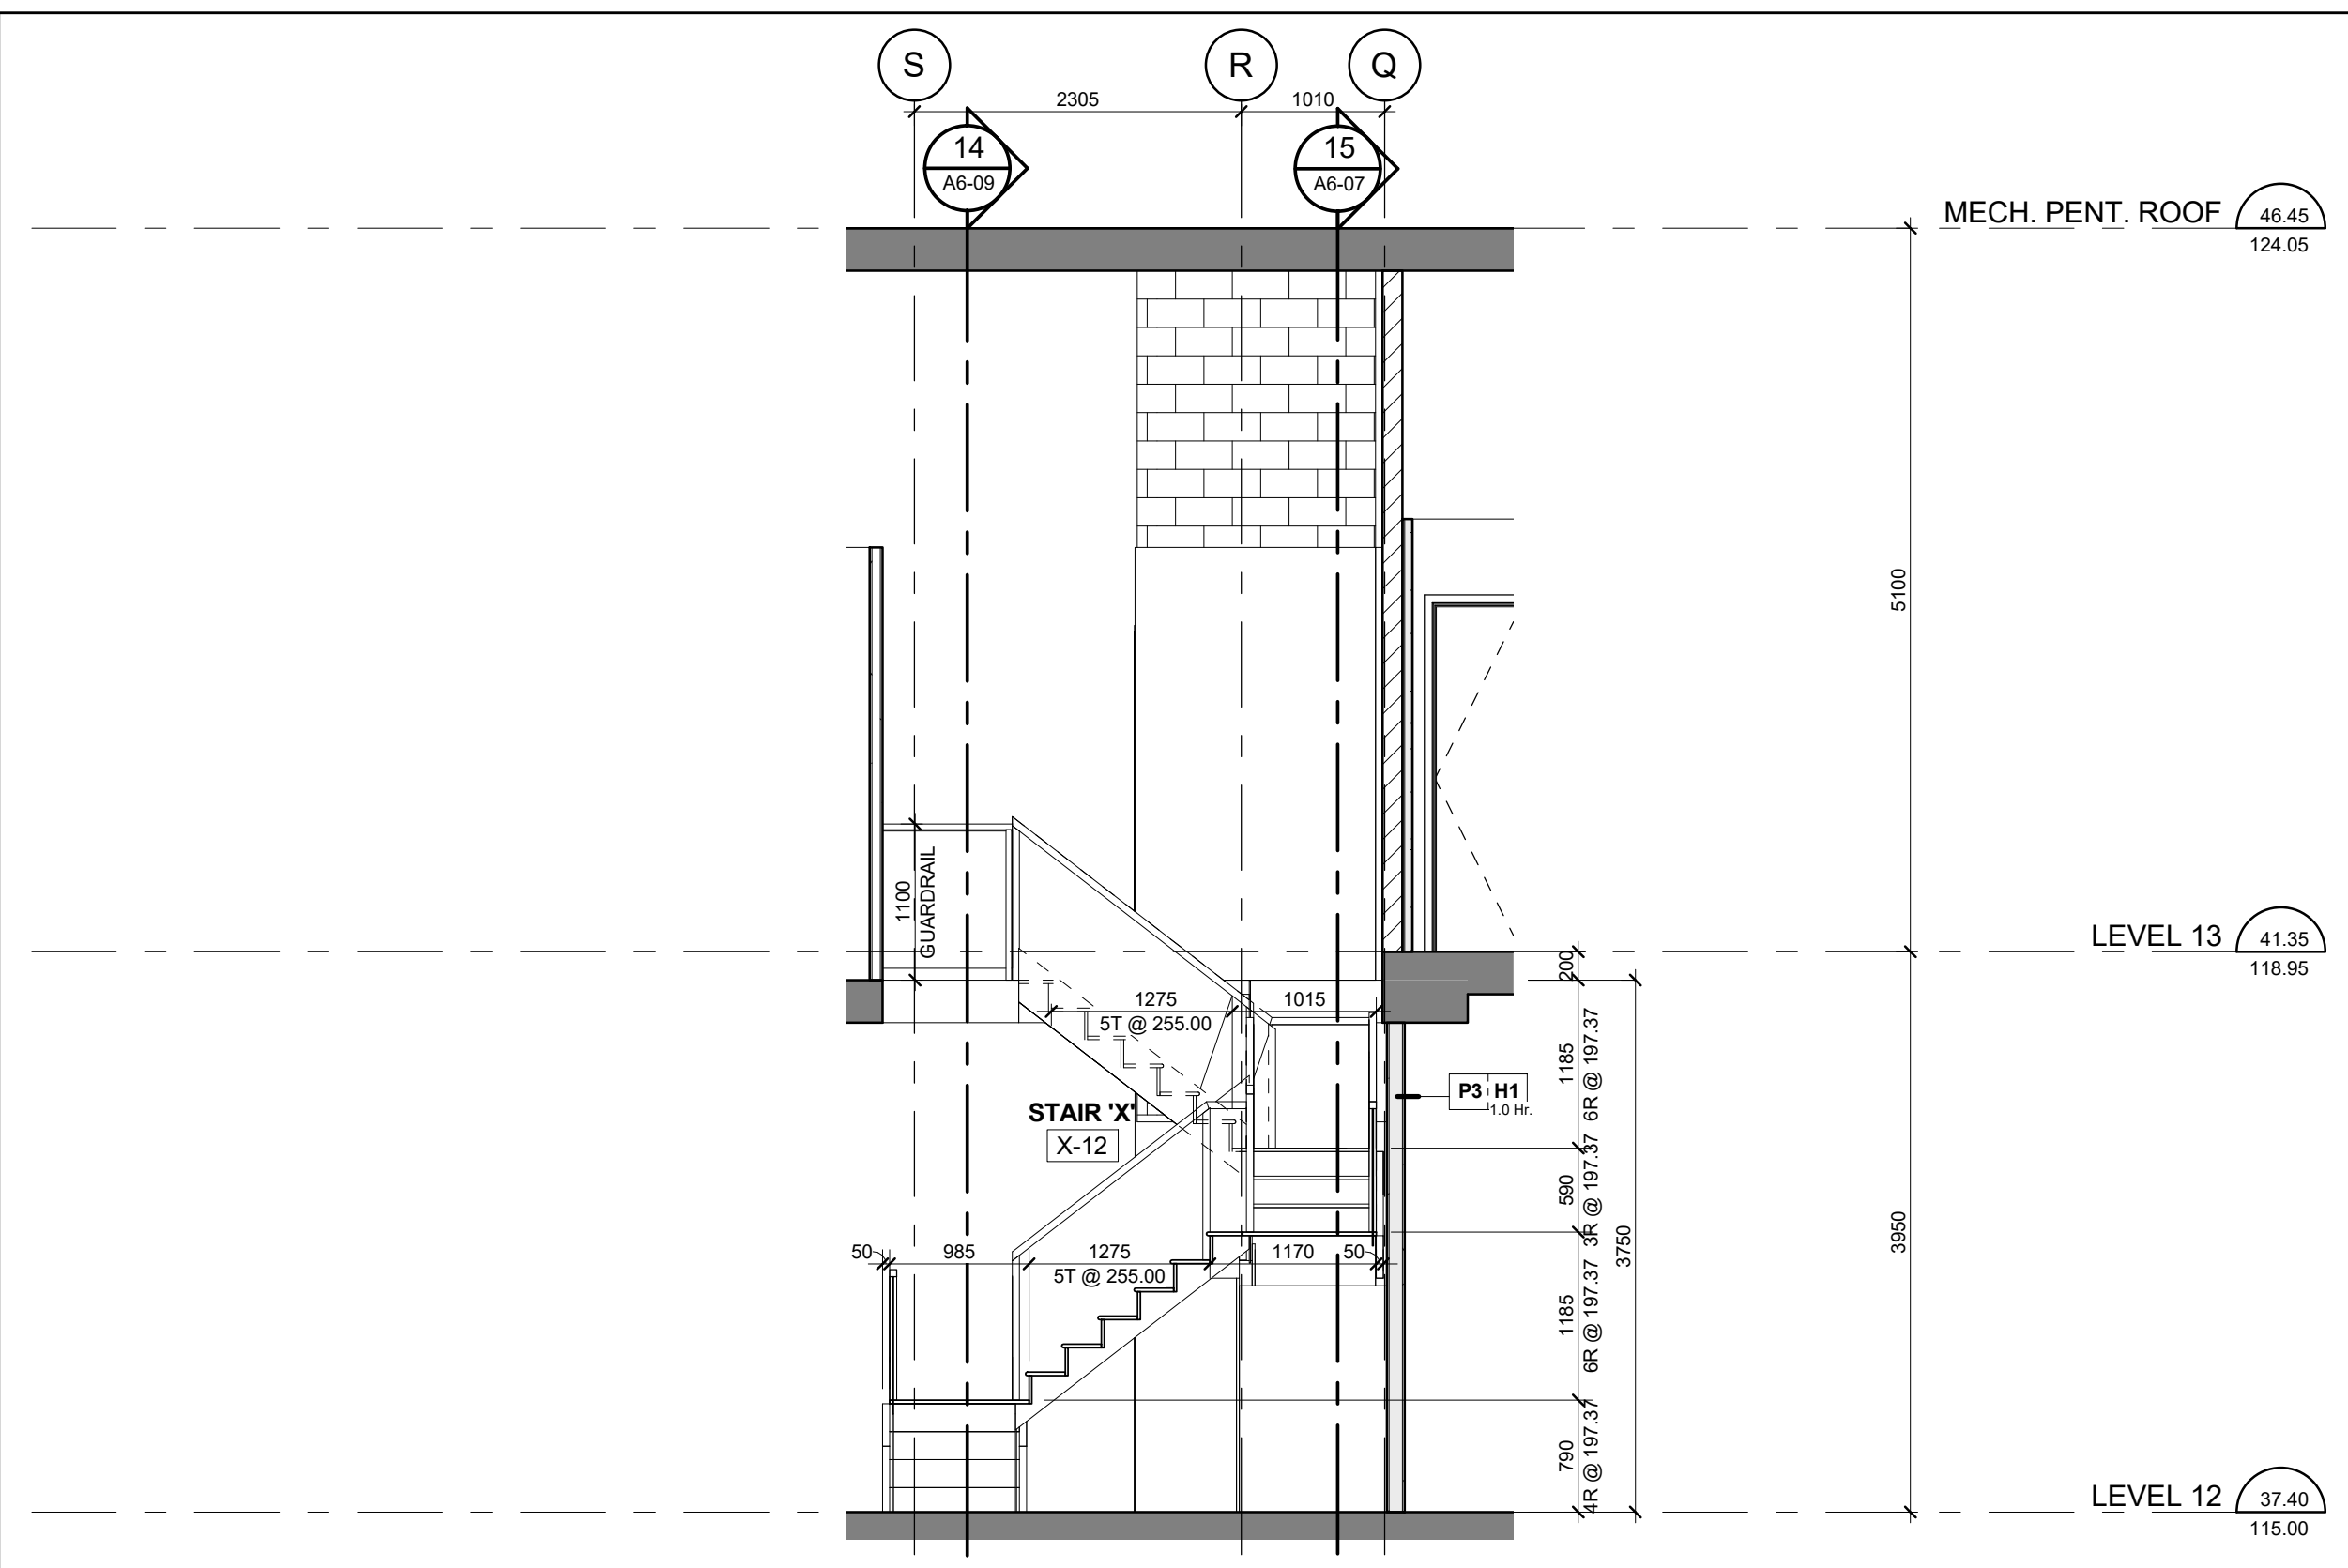


Stair 'X' - Stair Section Levels 12 - 13
Scale: 1 : 50
A6-09

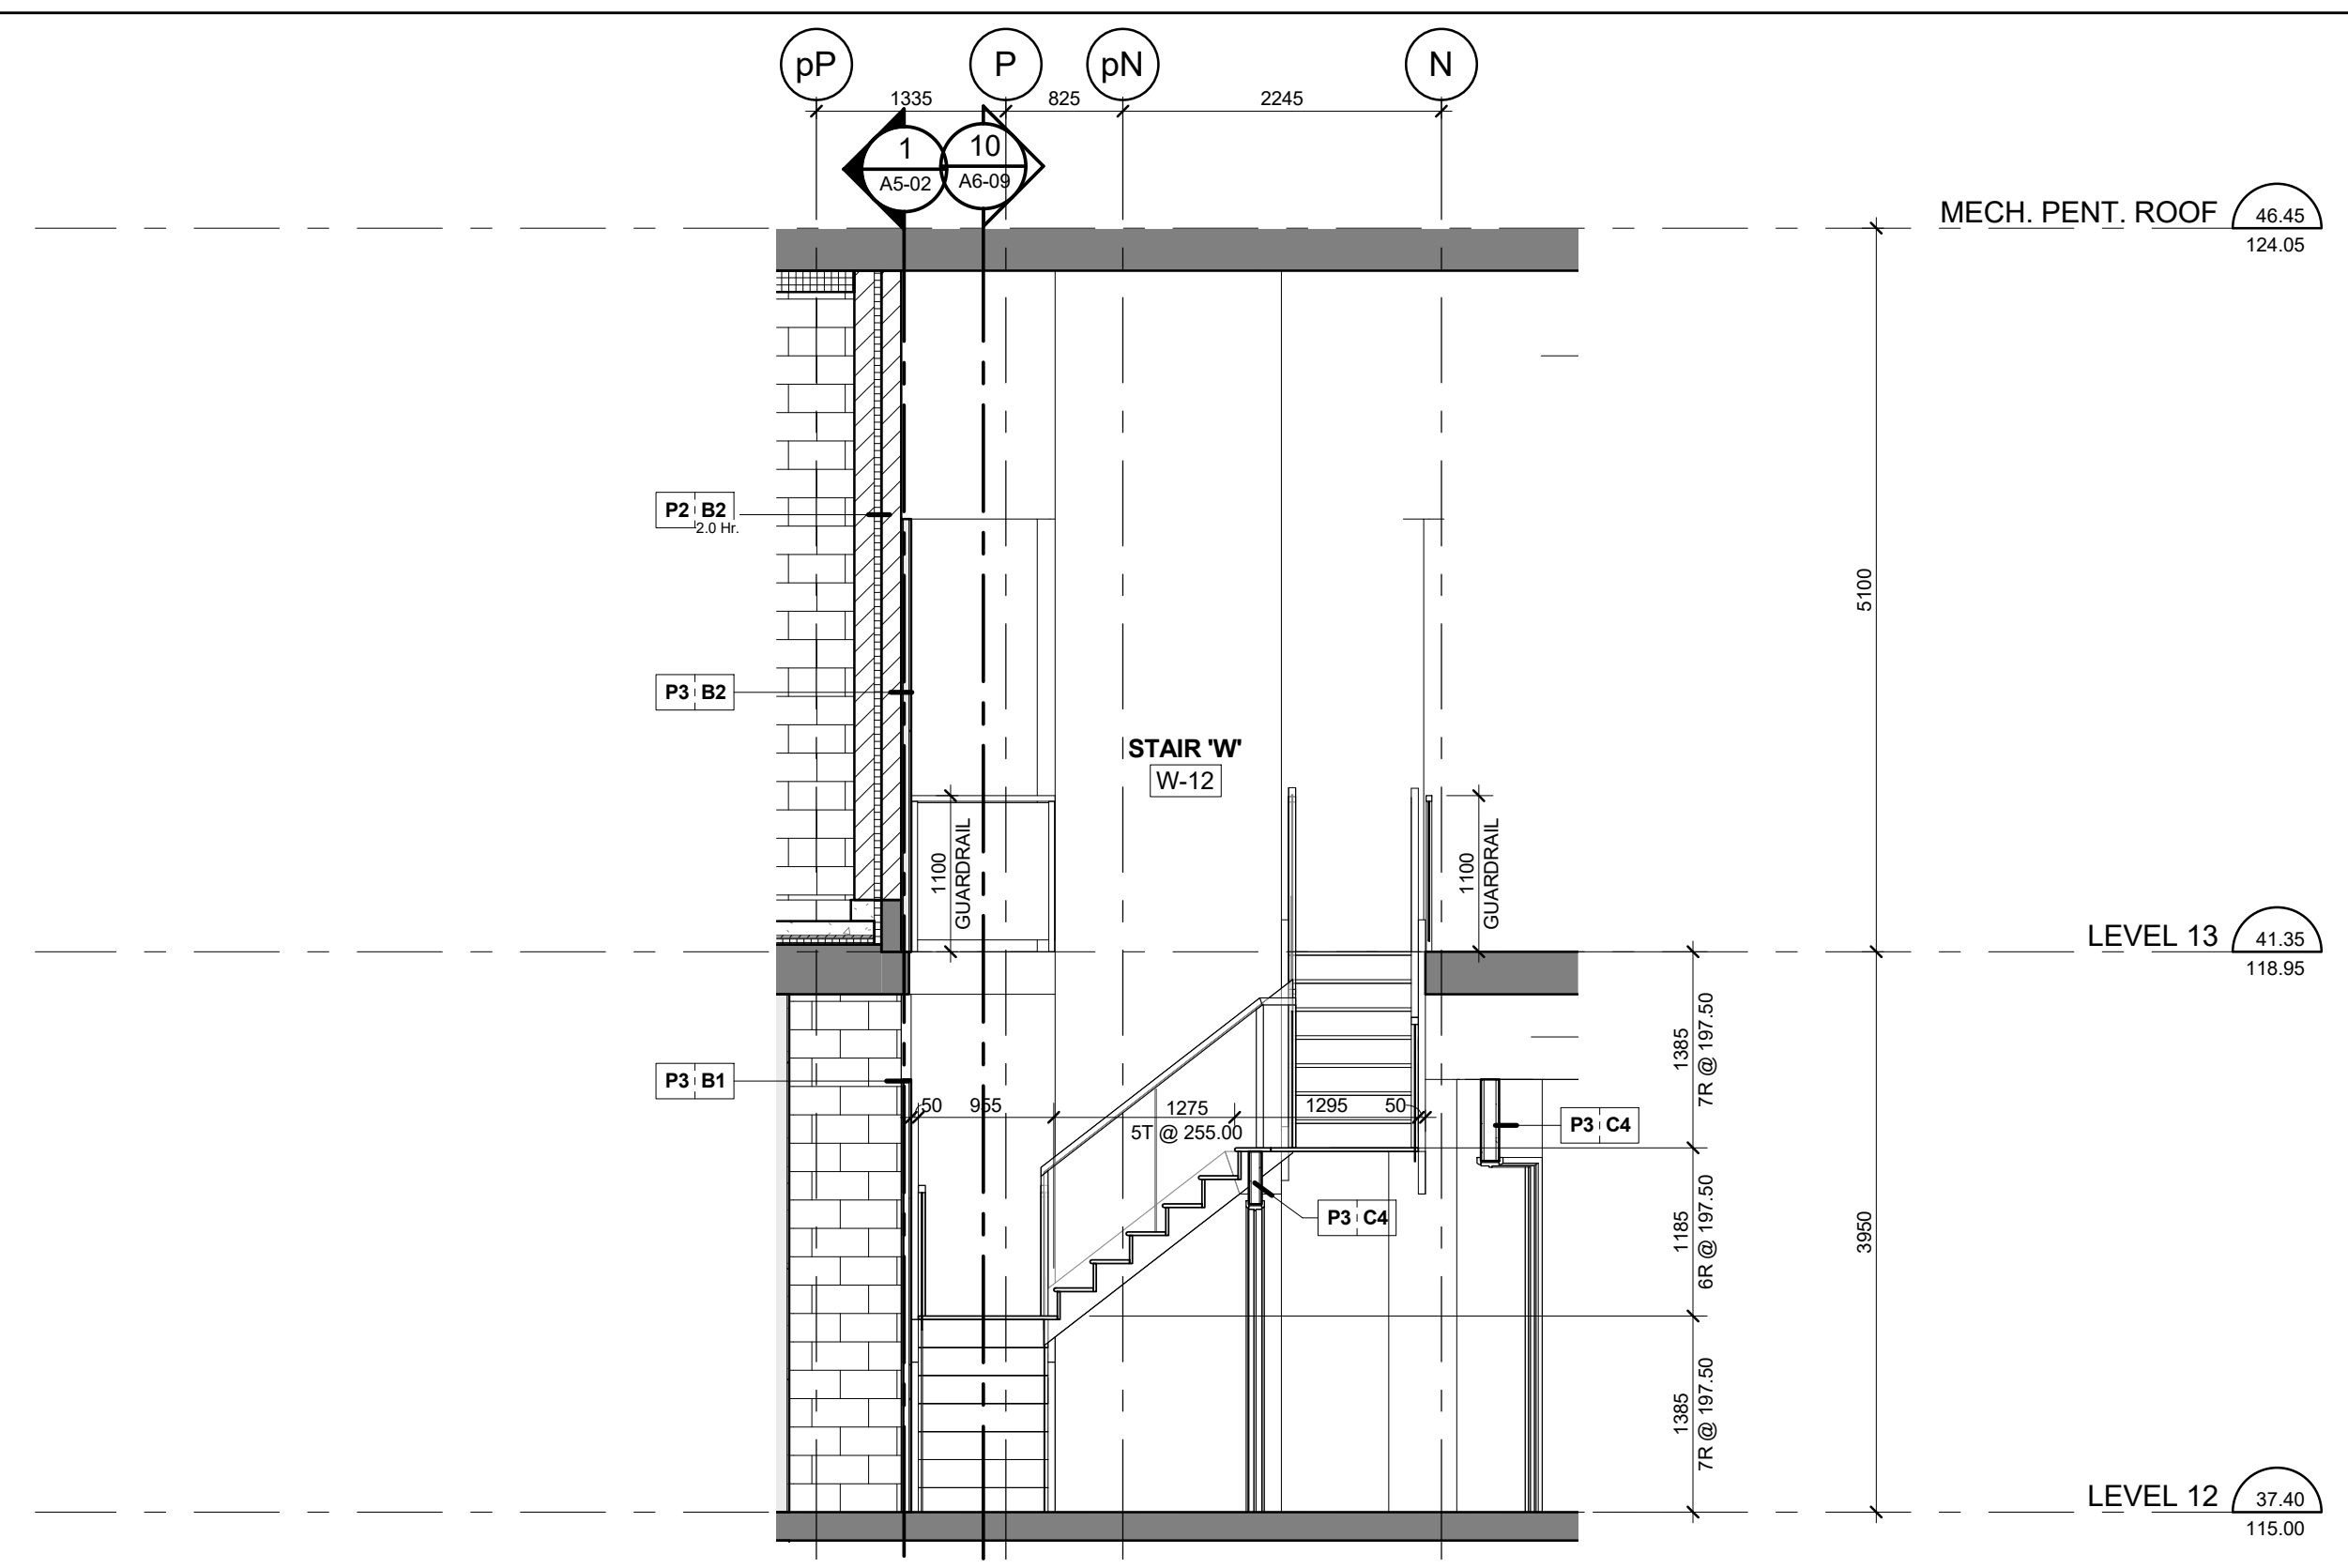


Stair 'W' - Stair Section Levels 12 - 13
Scale: 1 : 50
A6-09

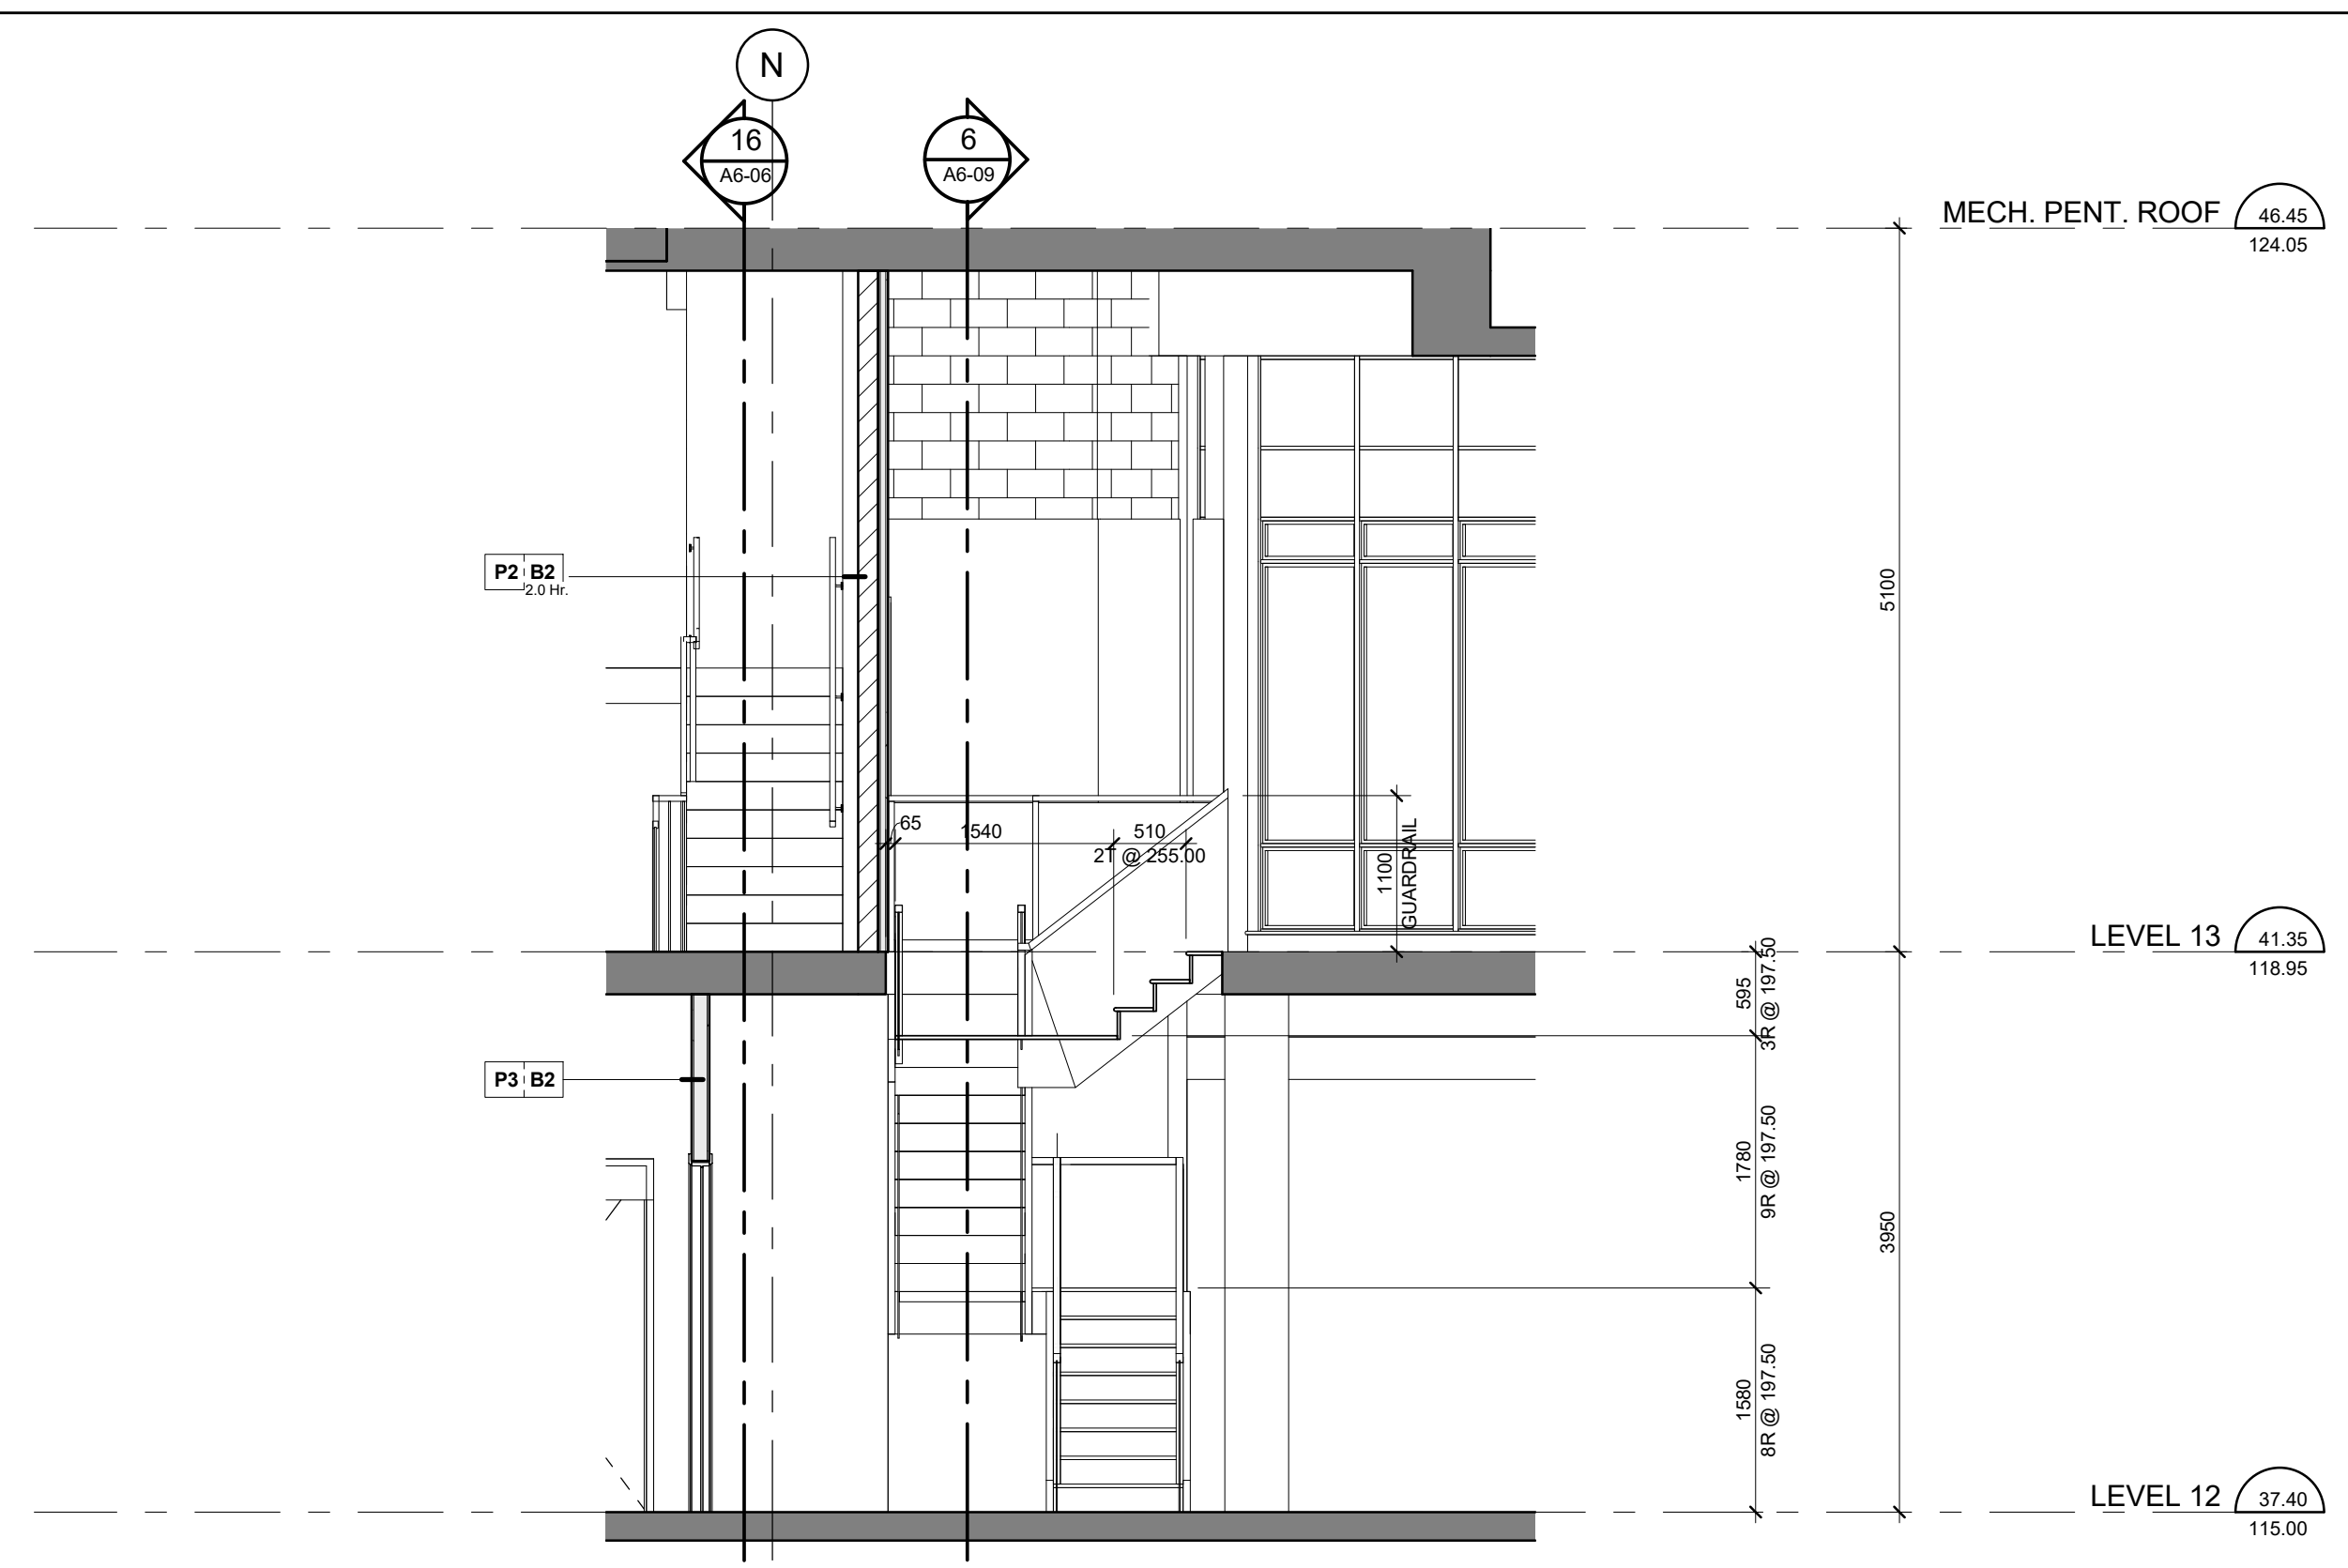


Stair 'V' - Stair Section Levels 12 - 13
Scale: 1 : 50
A6-09

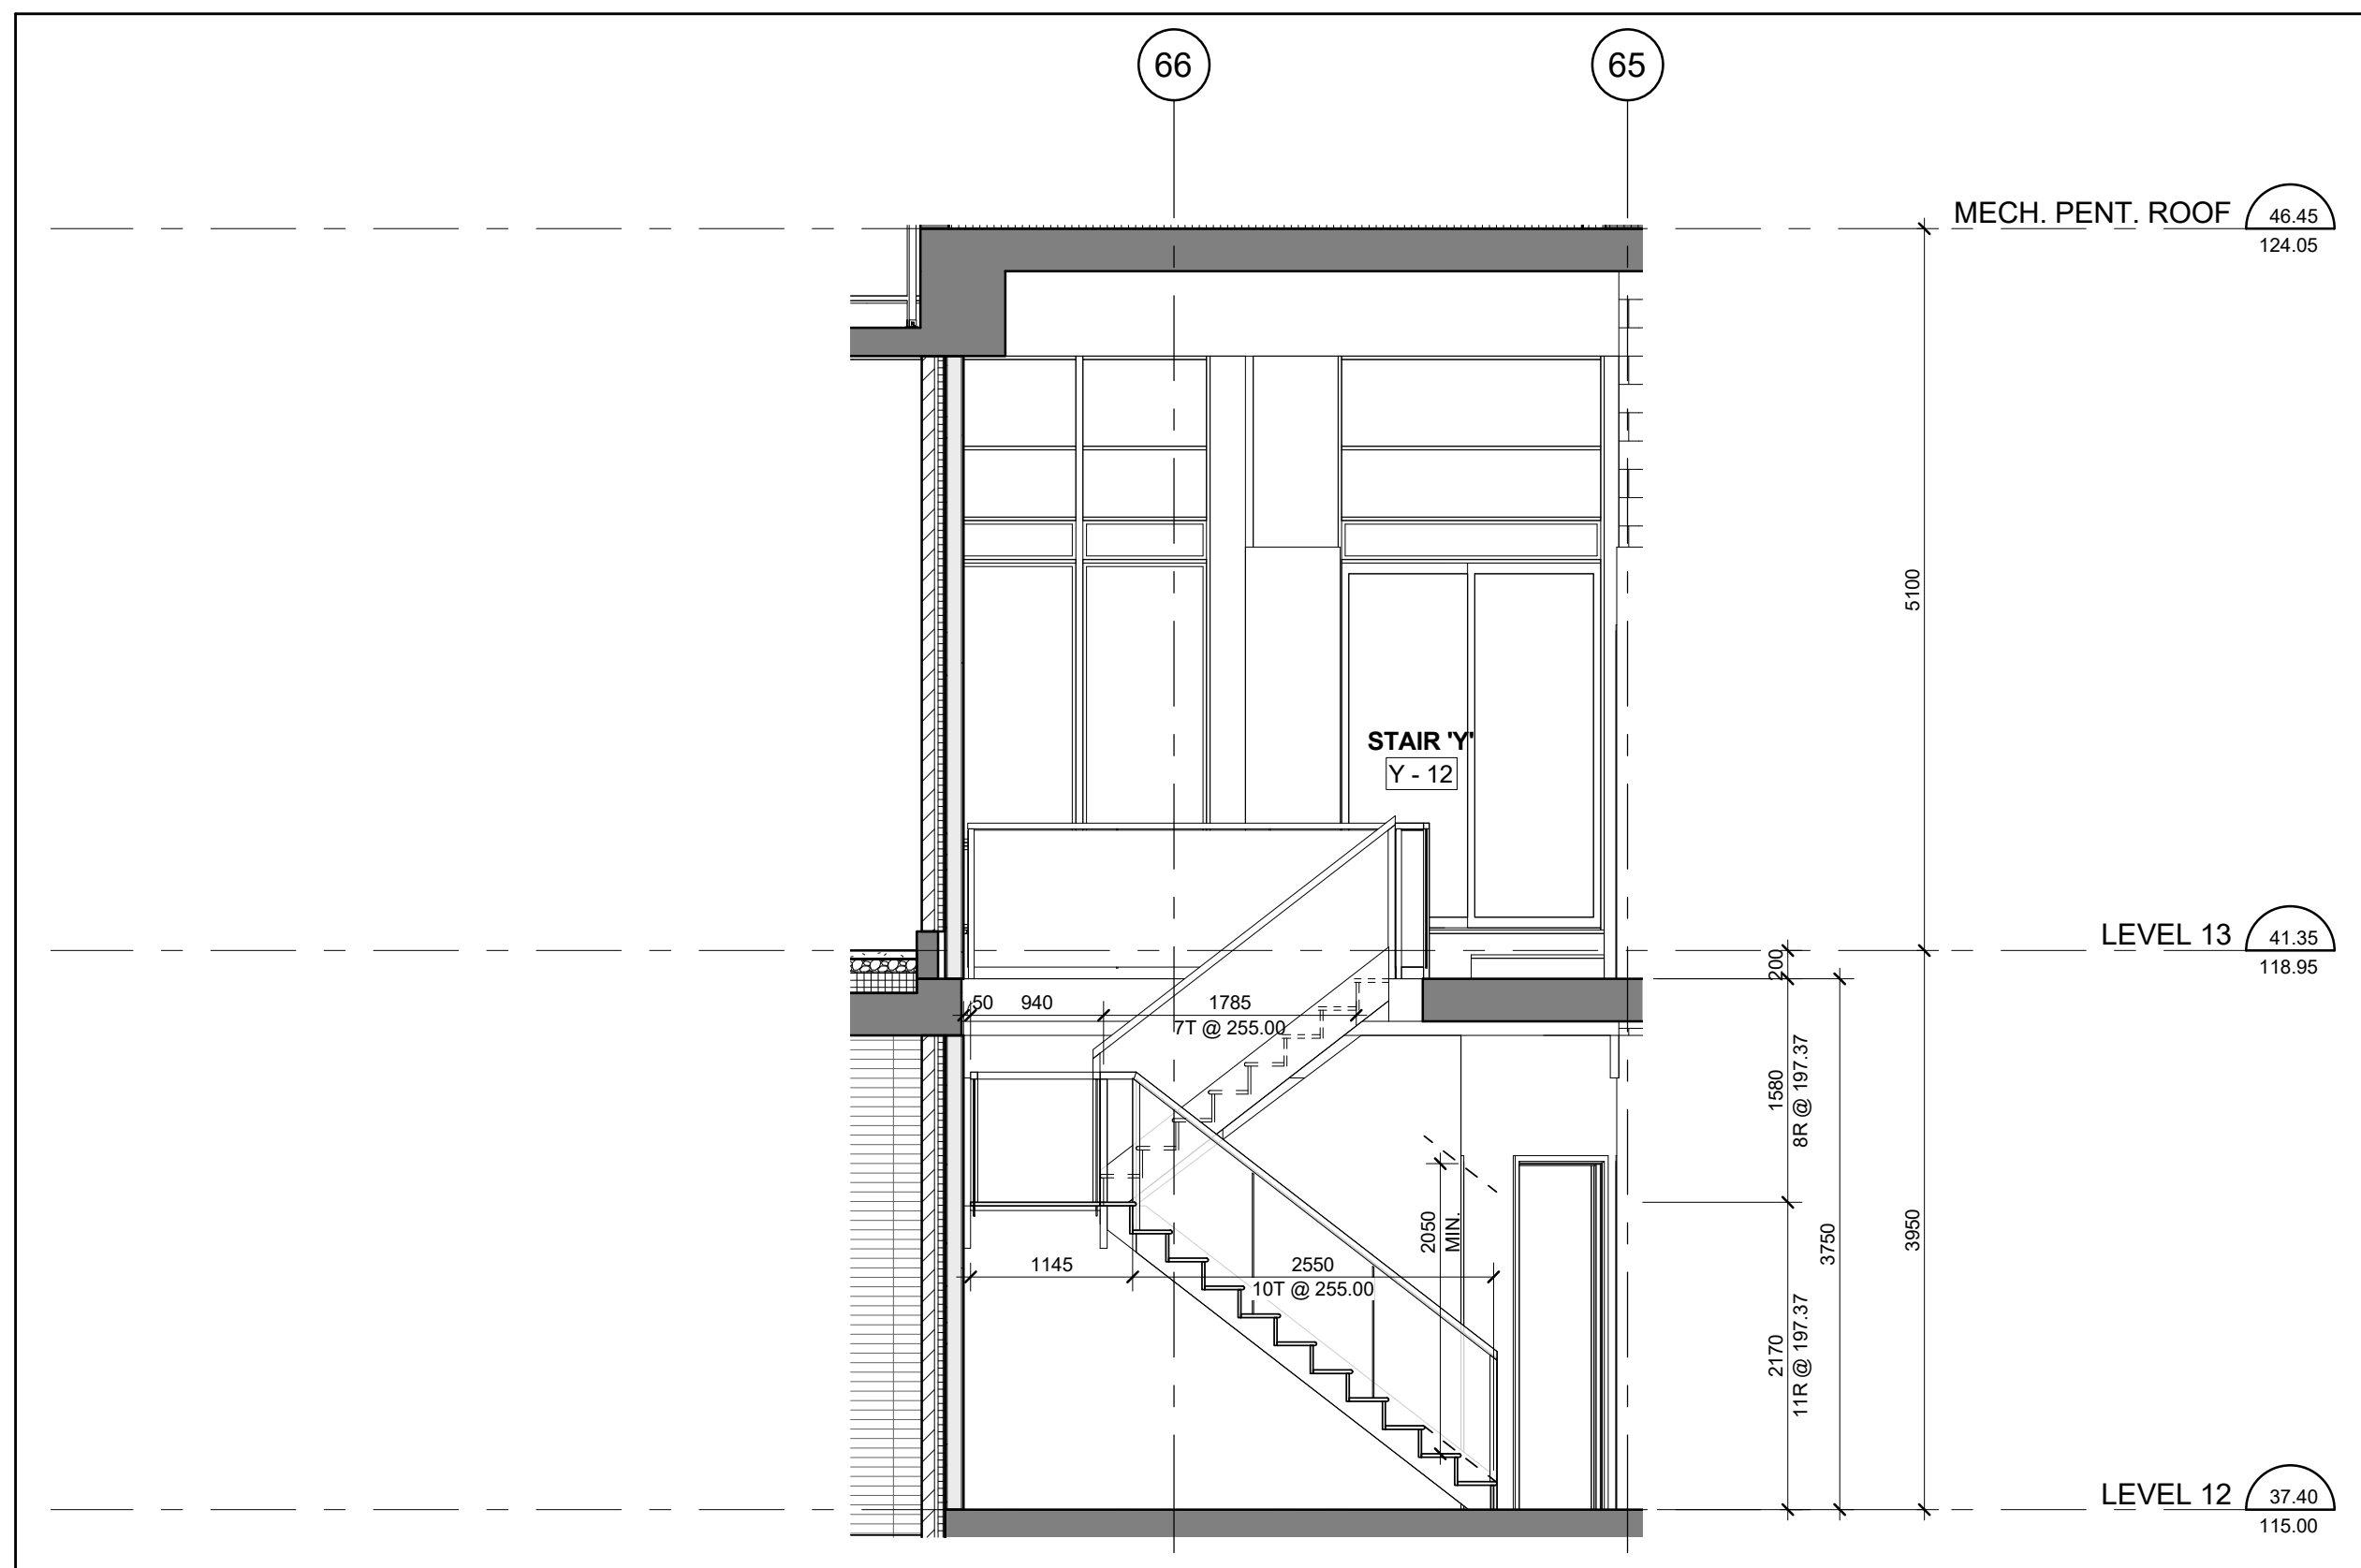


Stair 'Y' - Stair Section Levels 12 - 13
Scale: 1 : 50
A6-09

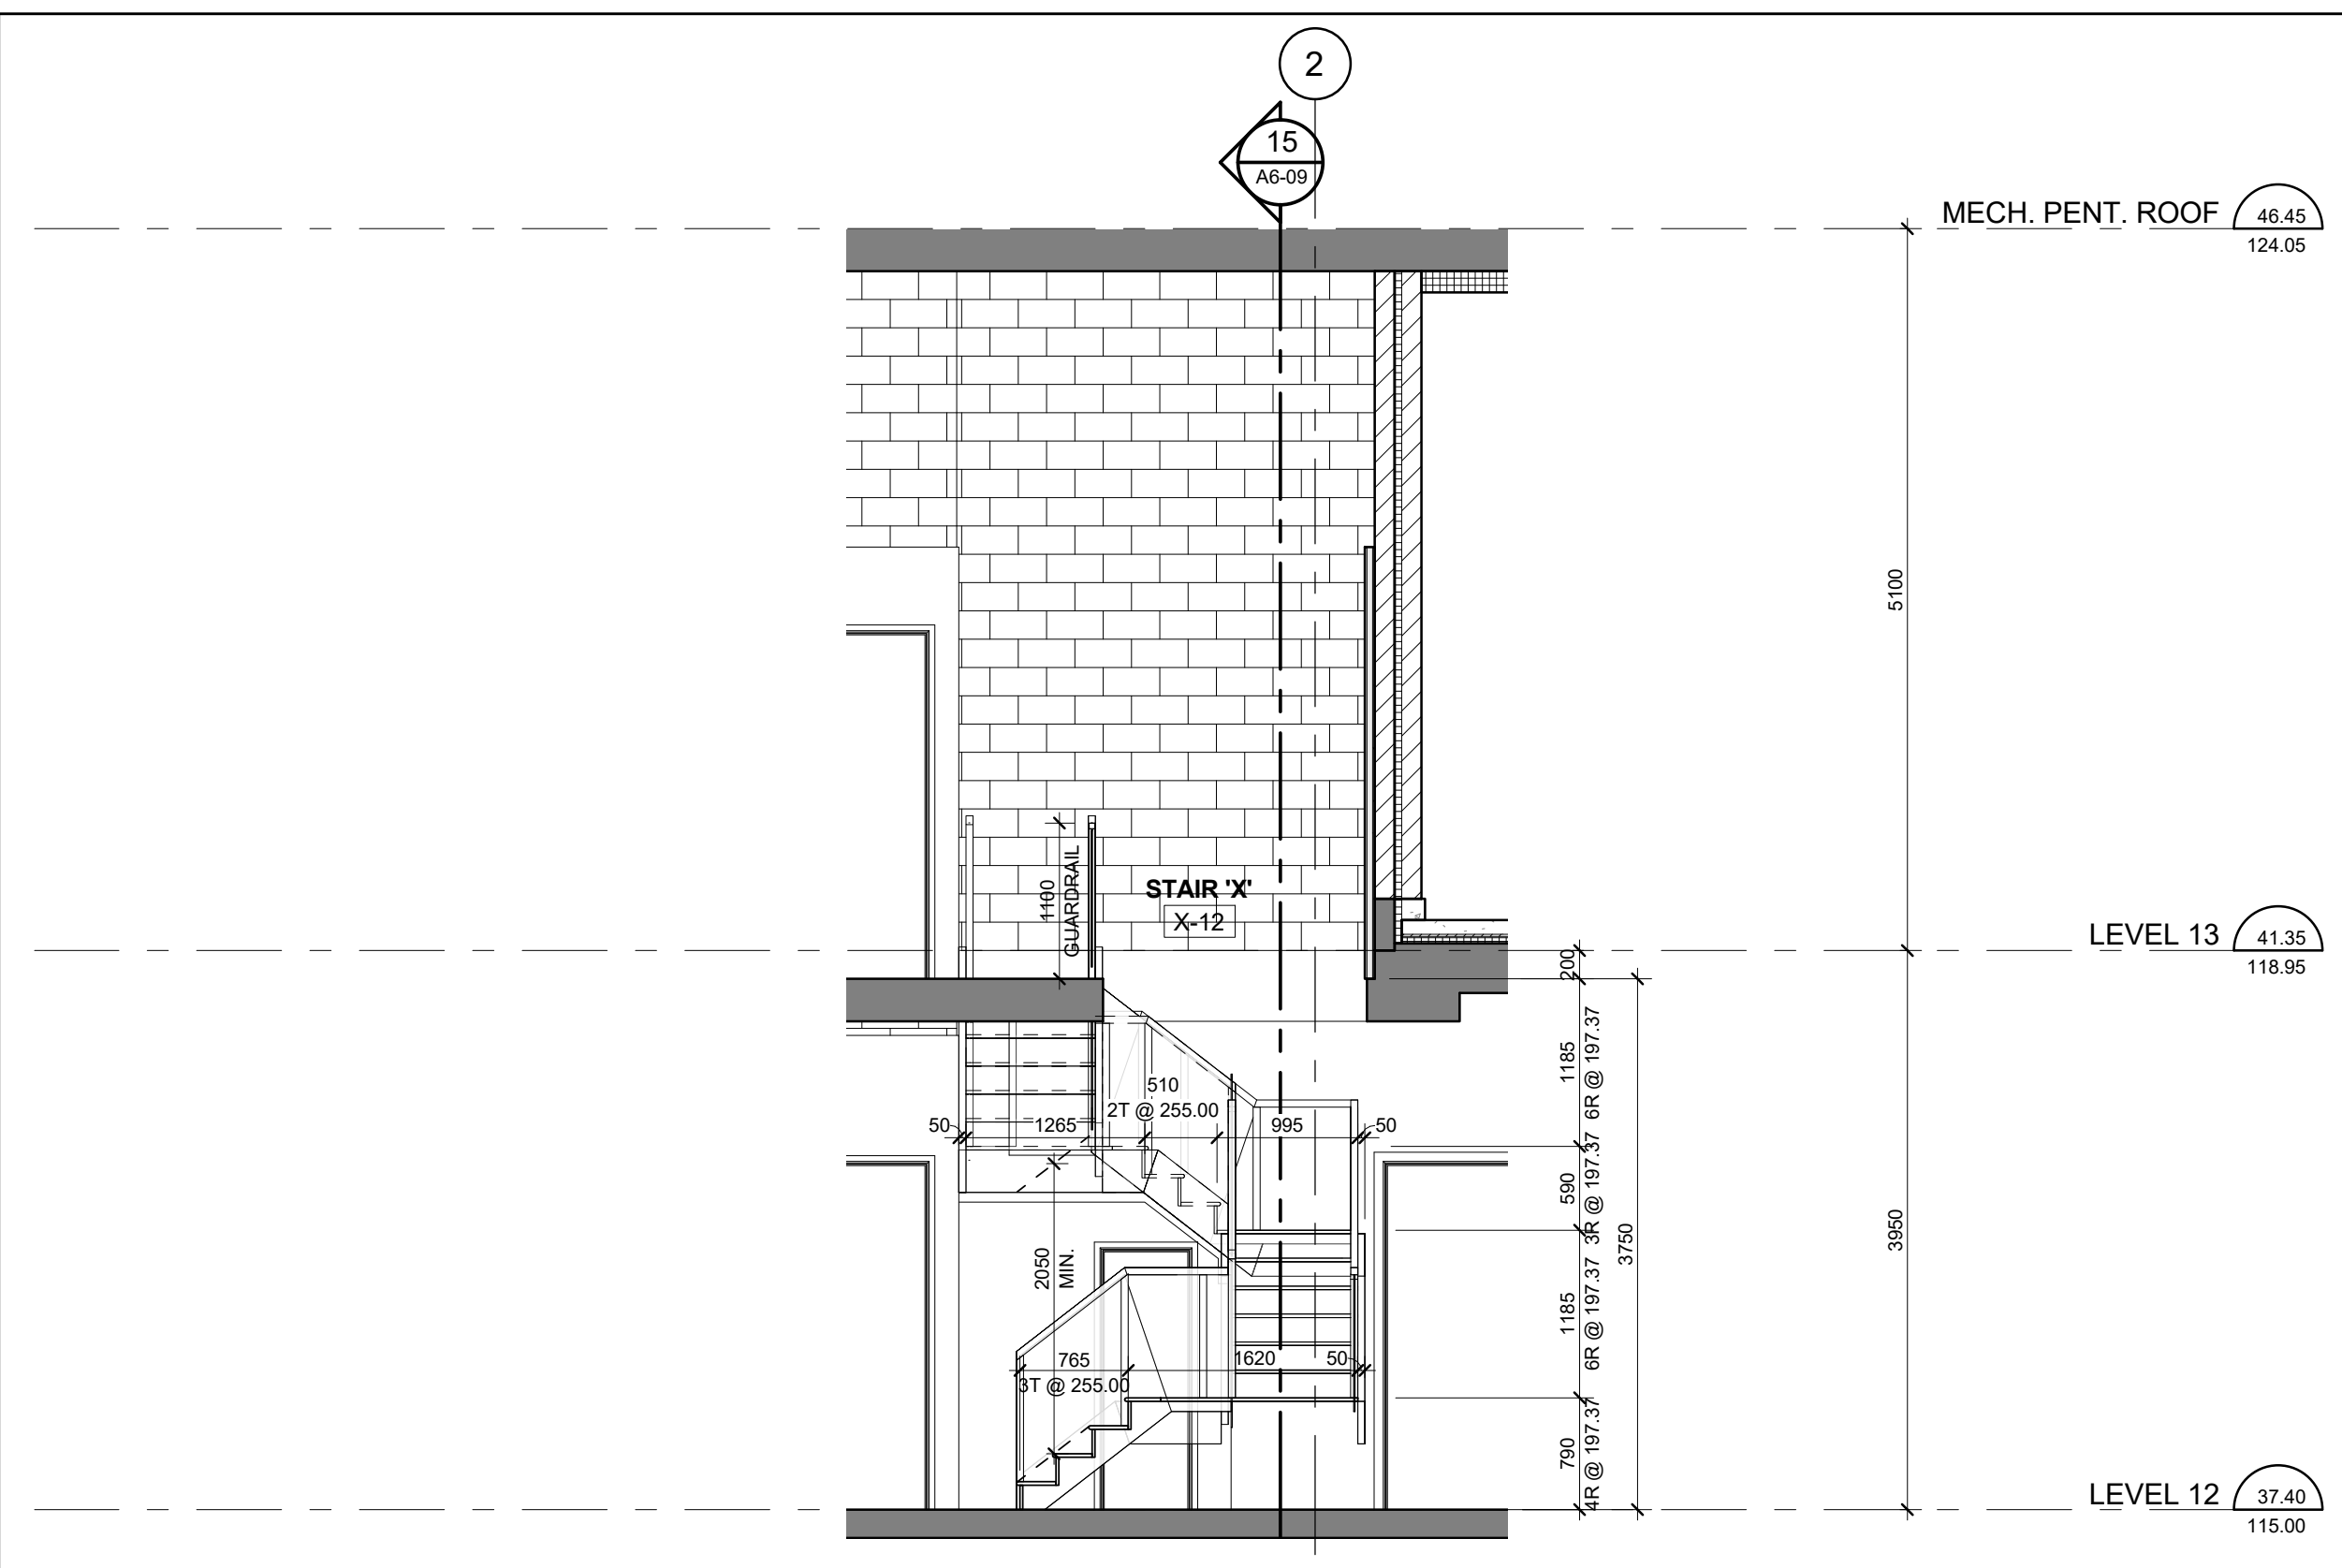


Stair 'X' - Stair Section Levels 12 - 13
Scale: 1 : 50
A6-09

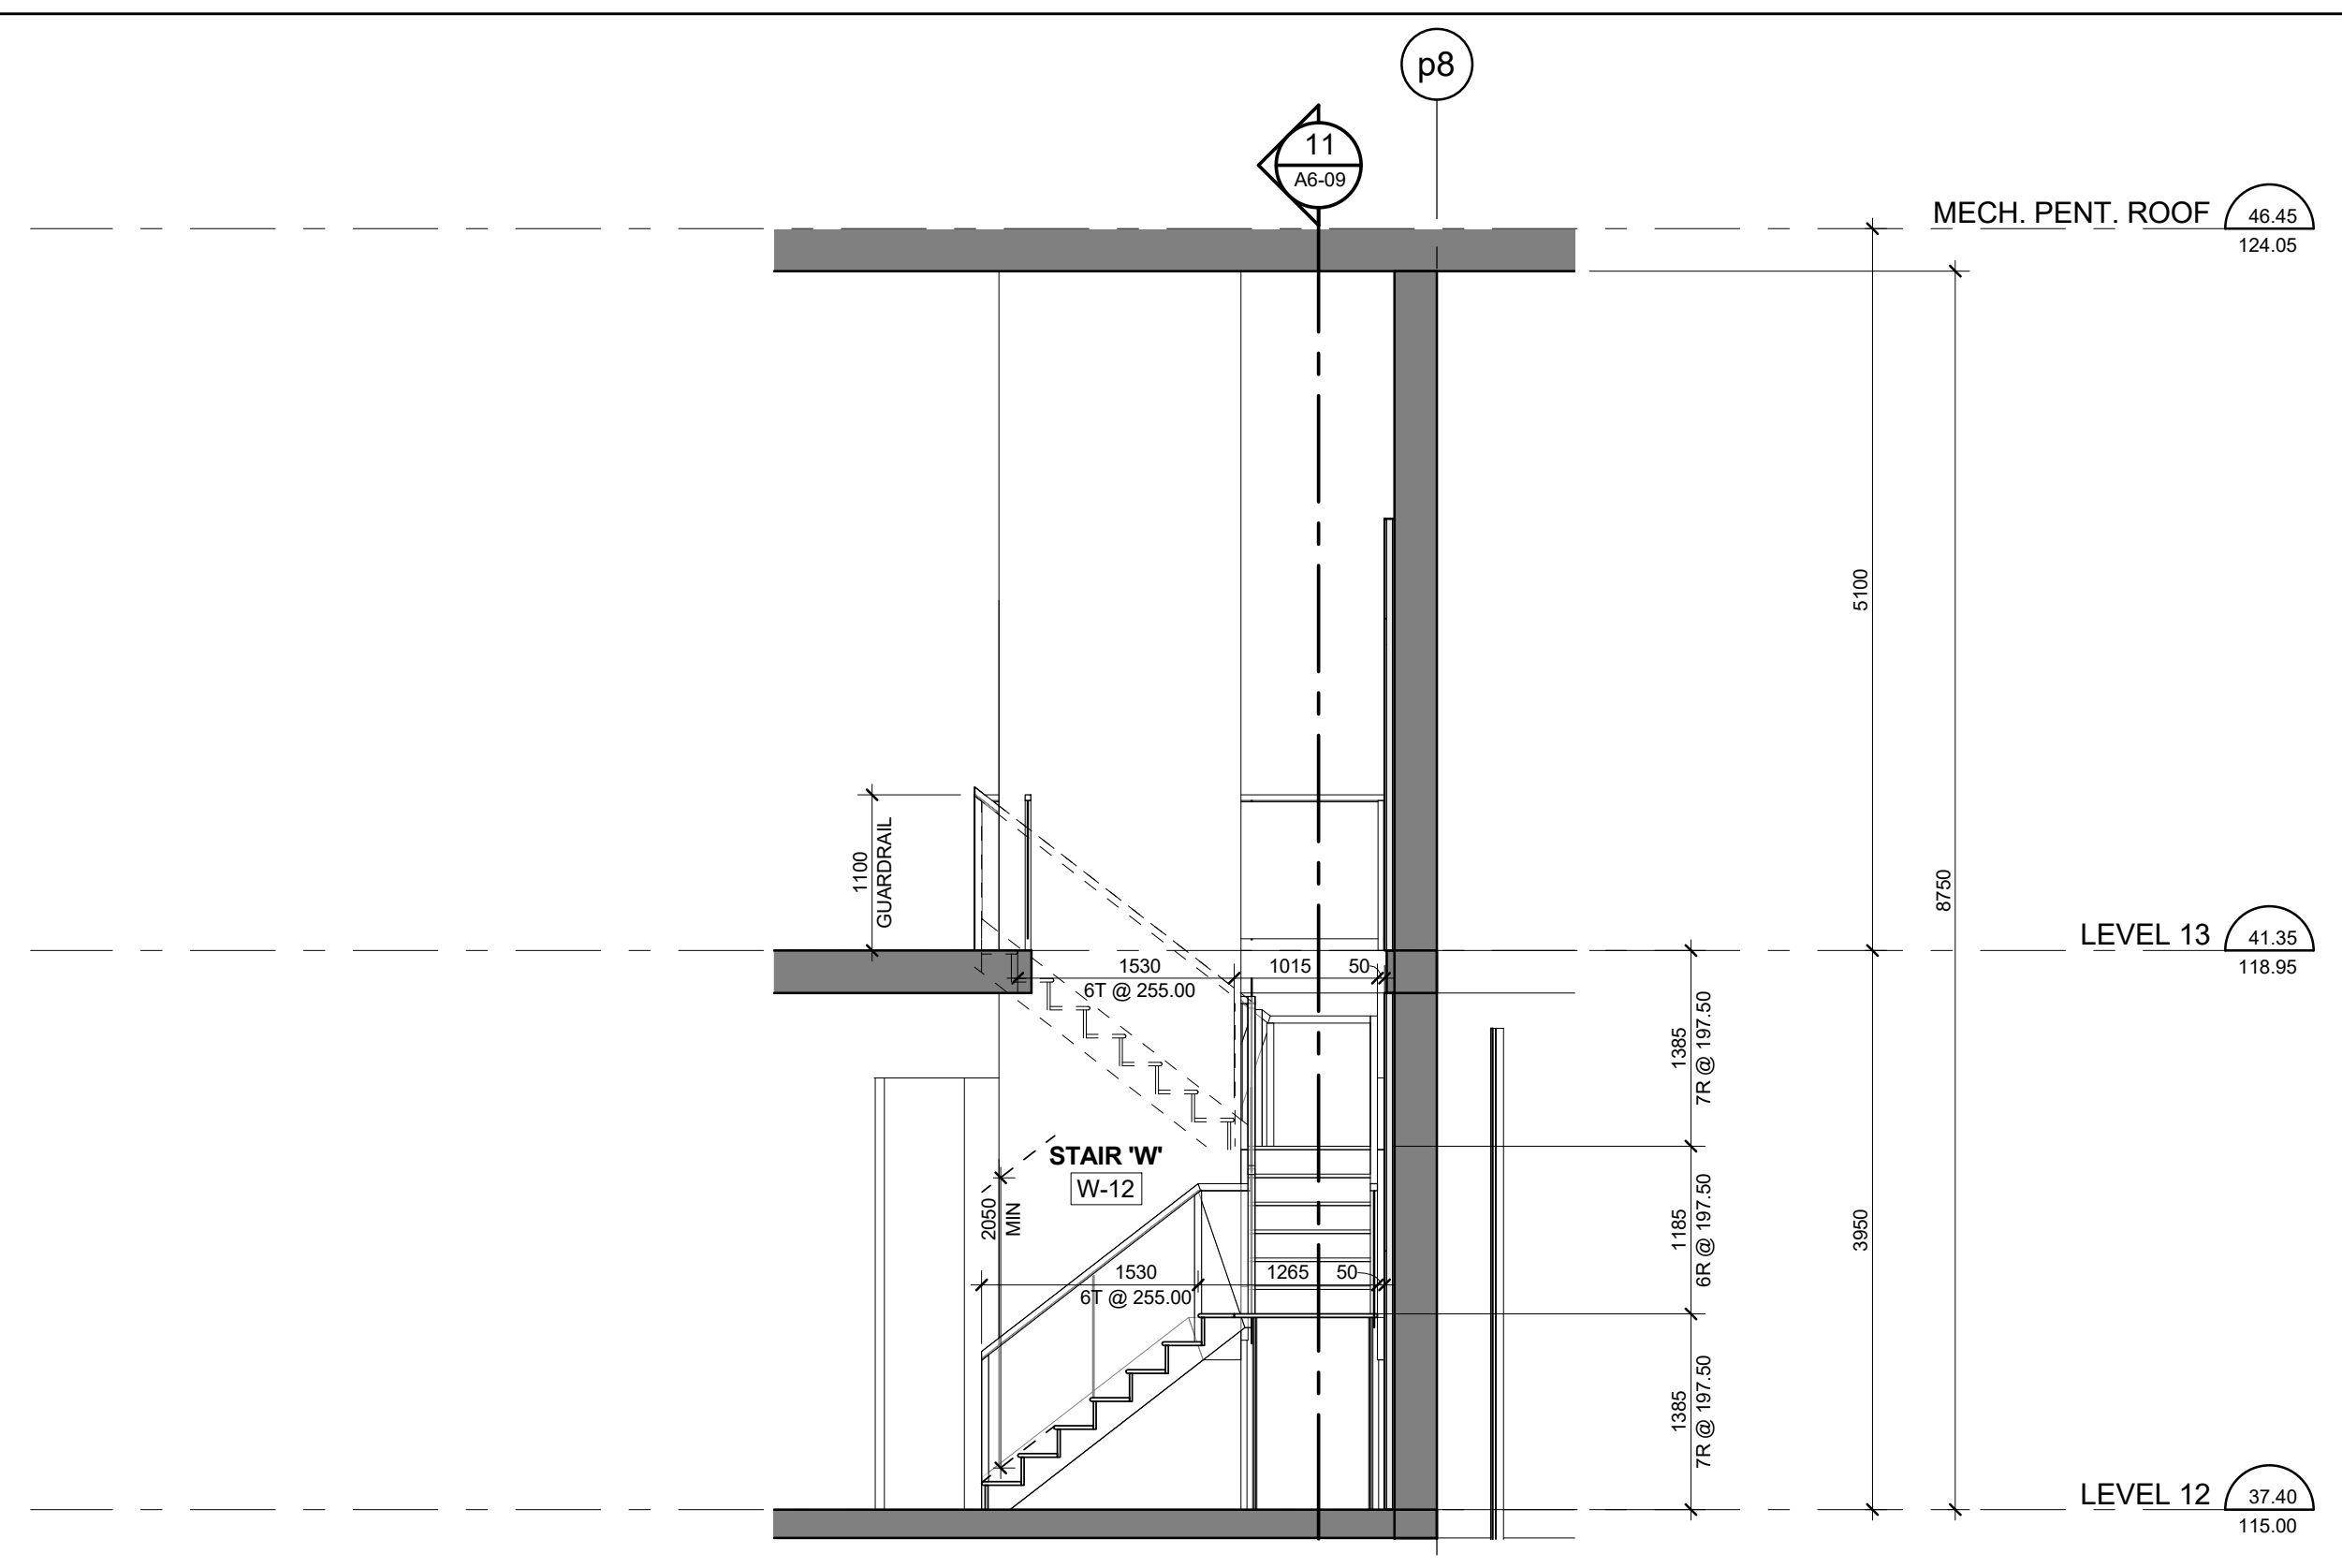


Stair 'W' - Stair Section Levels 12 - 13
Scale: 1 : 50
A6-09

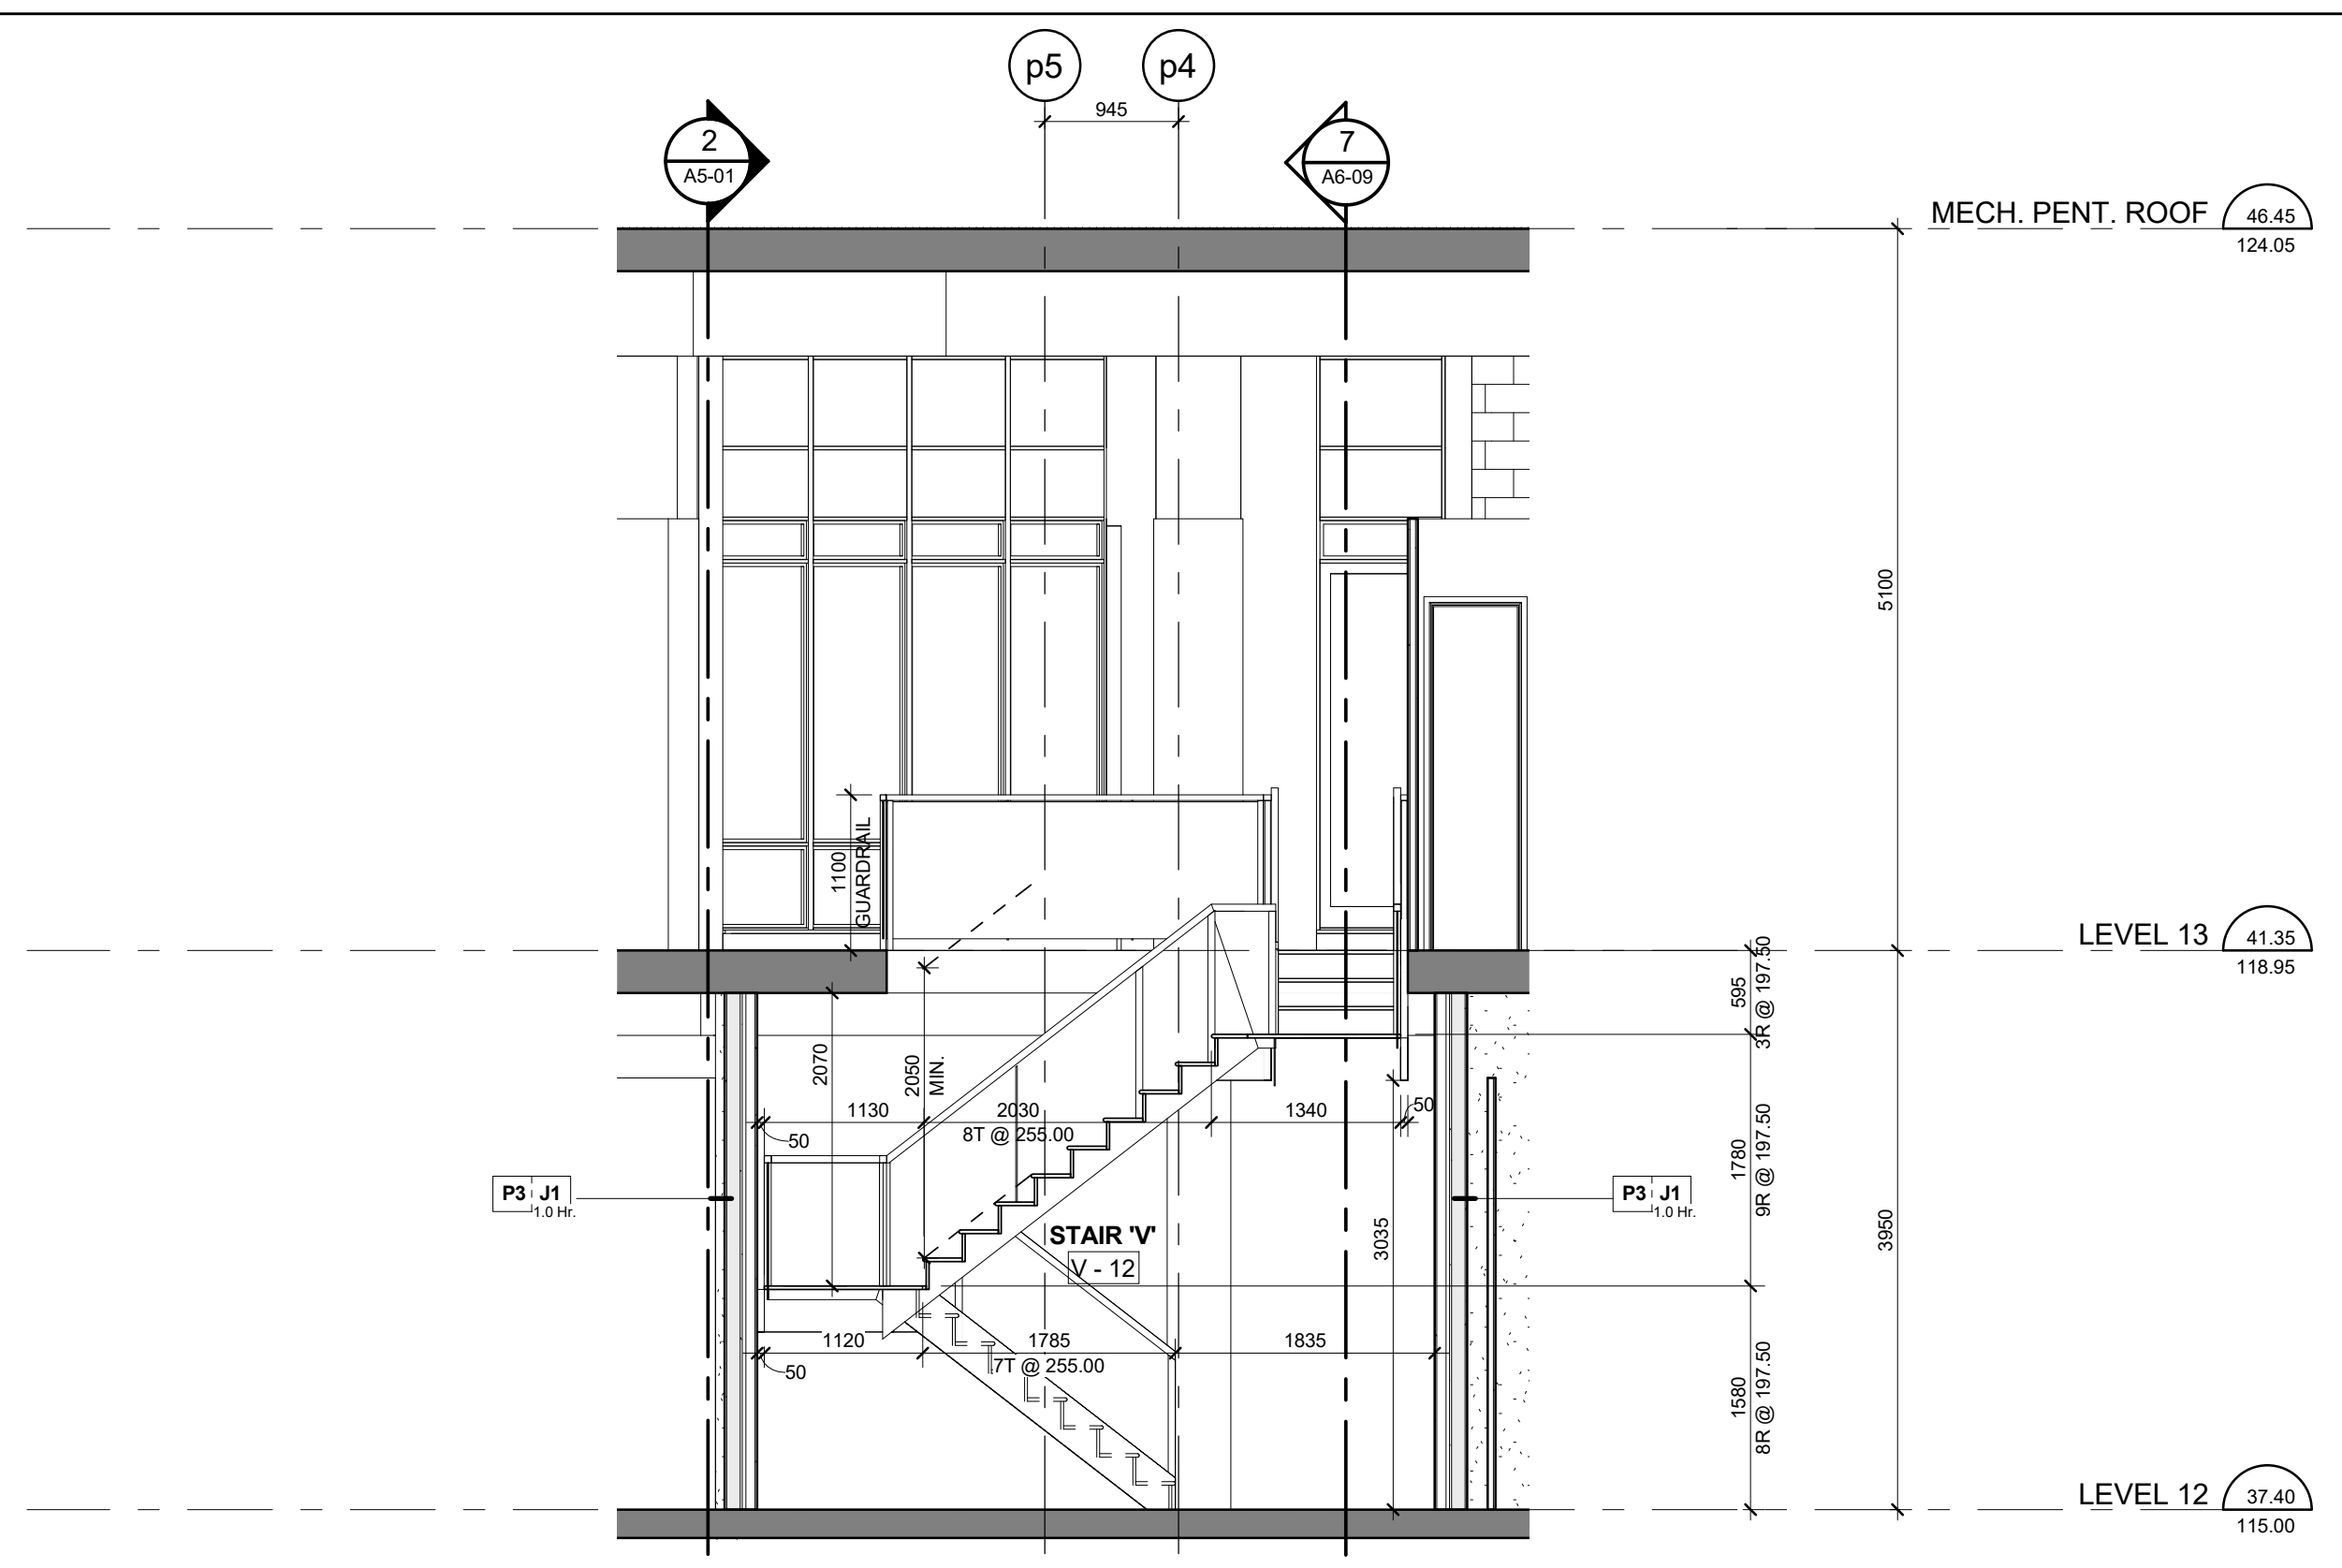


Stair 'V' - Stair Section Levels 12 - 13
Scale: 1 : 50
A6-09

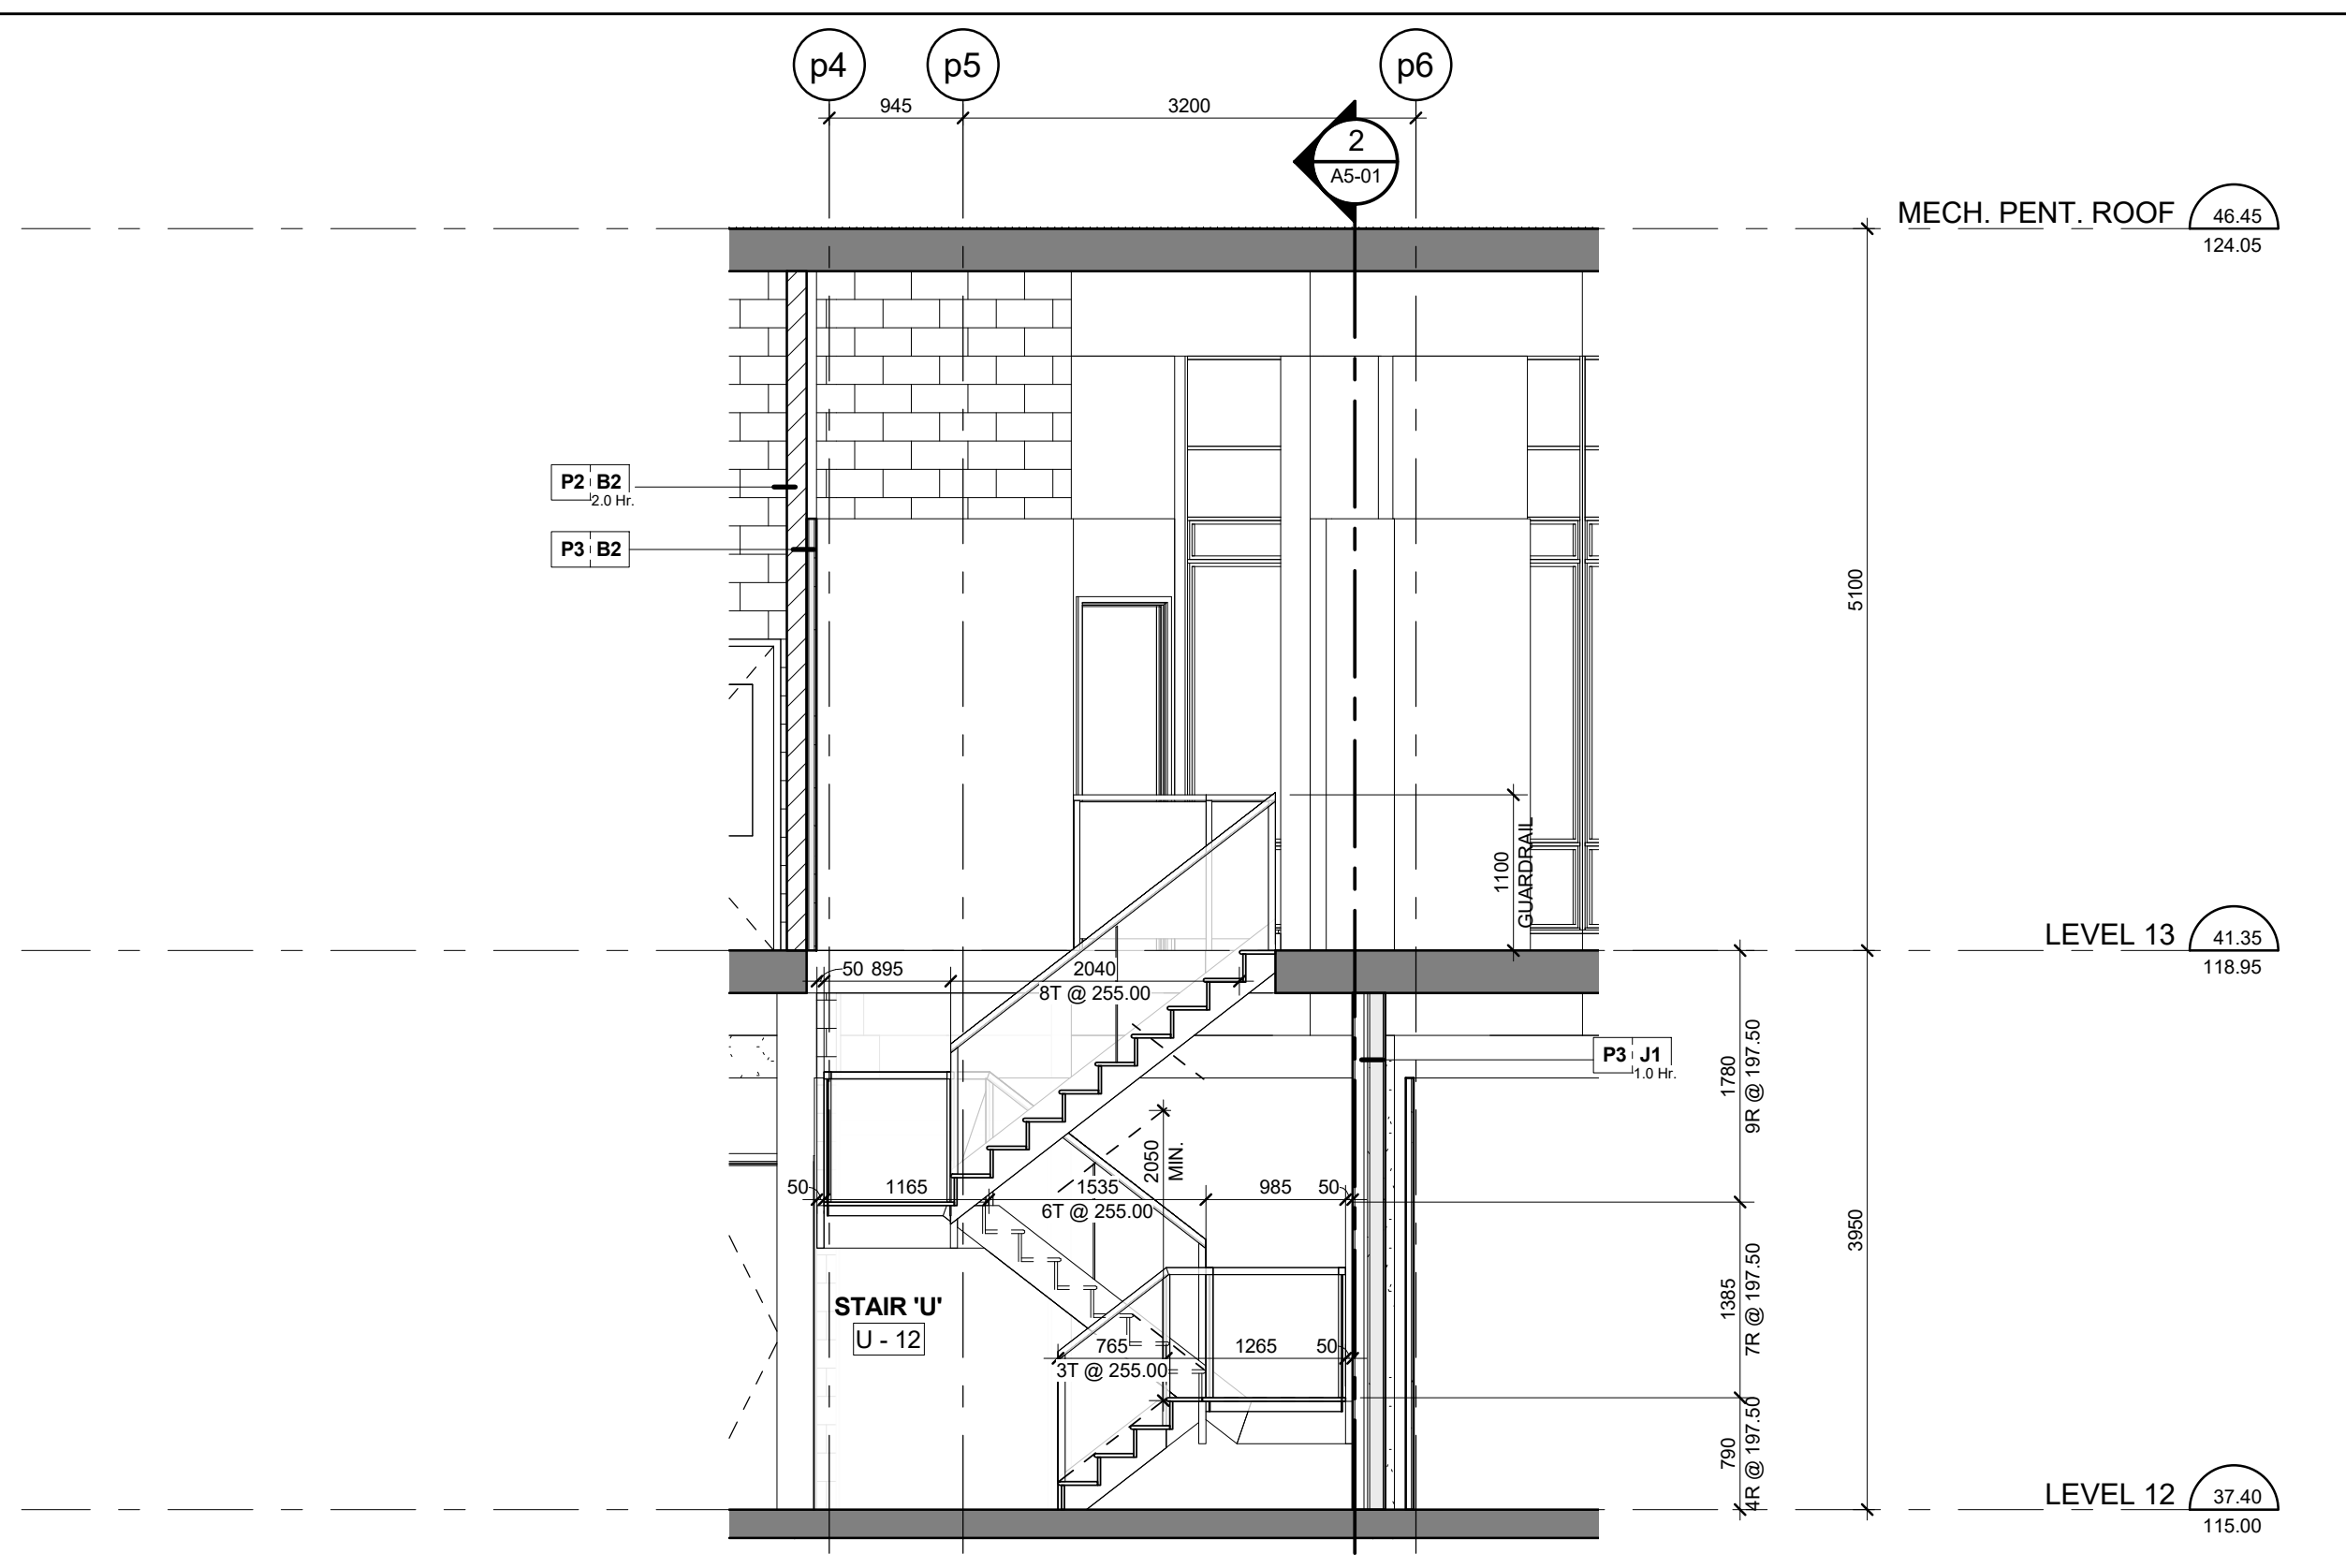


Stair 'U' - Stair Section Levels 12 - 13
Scale: 1 : 50
A6-09

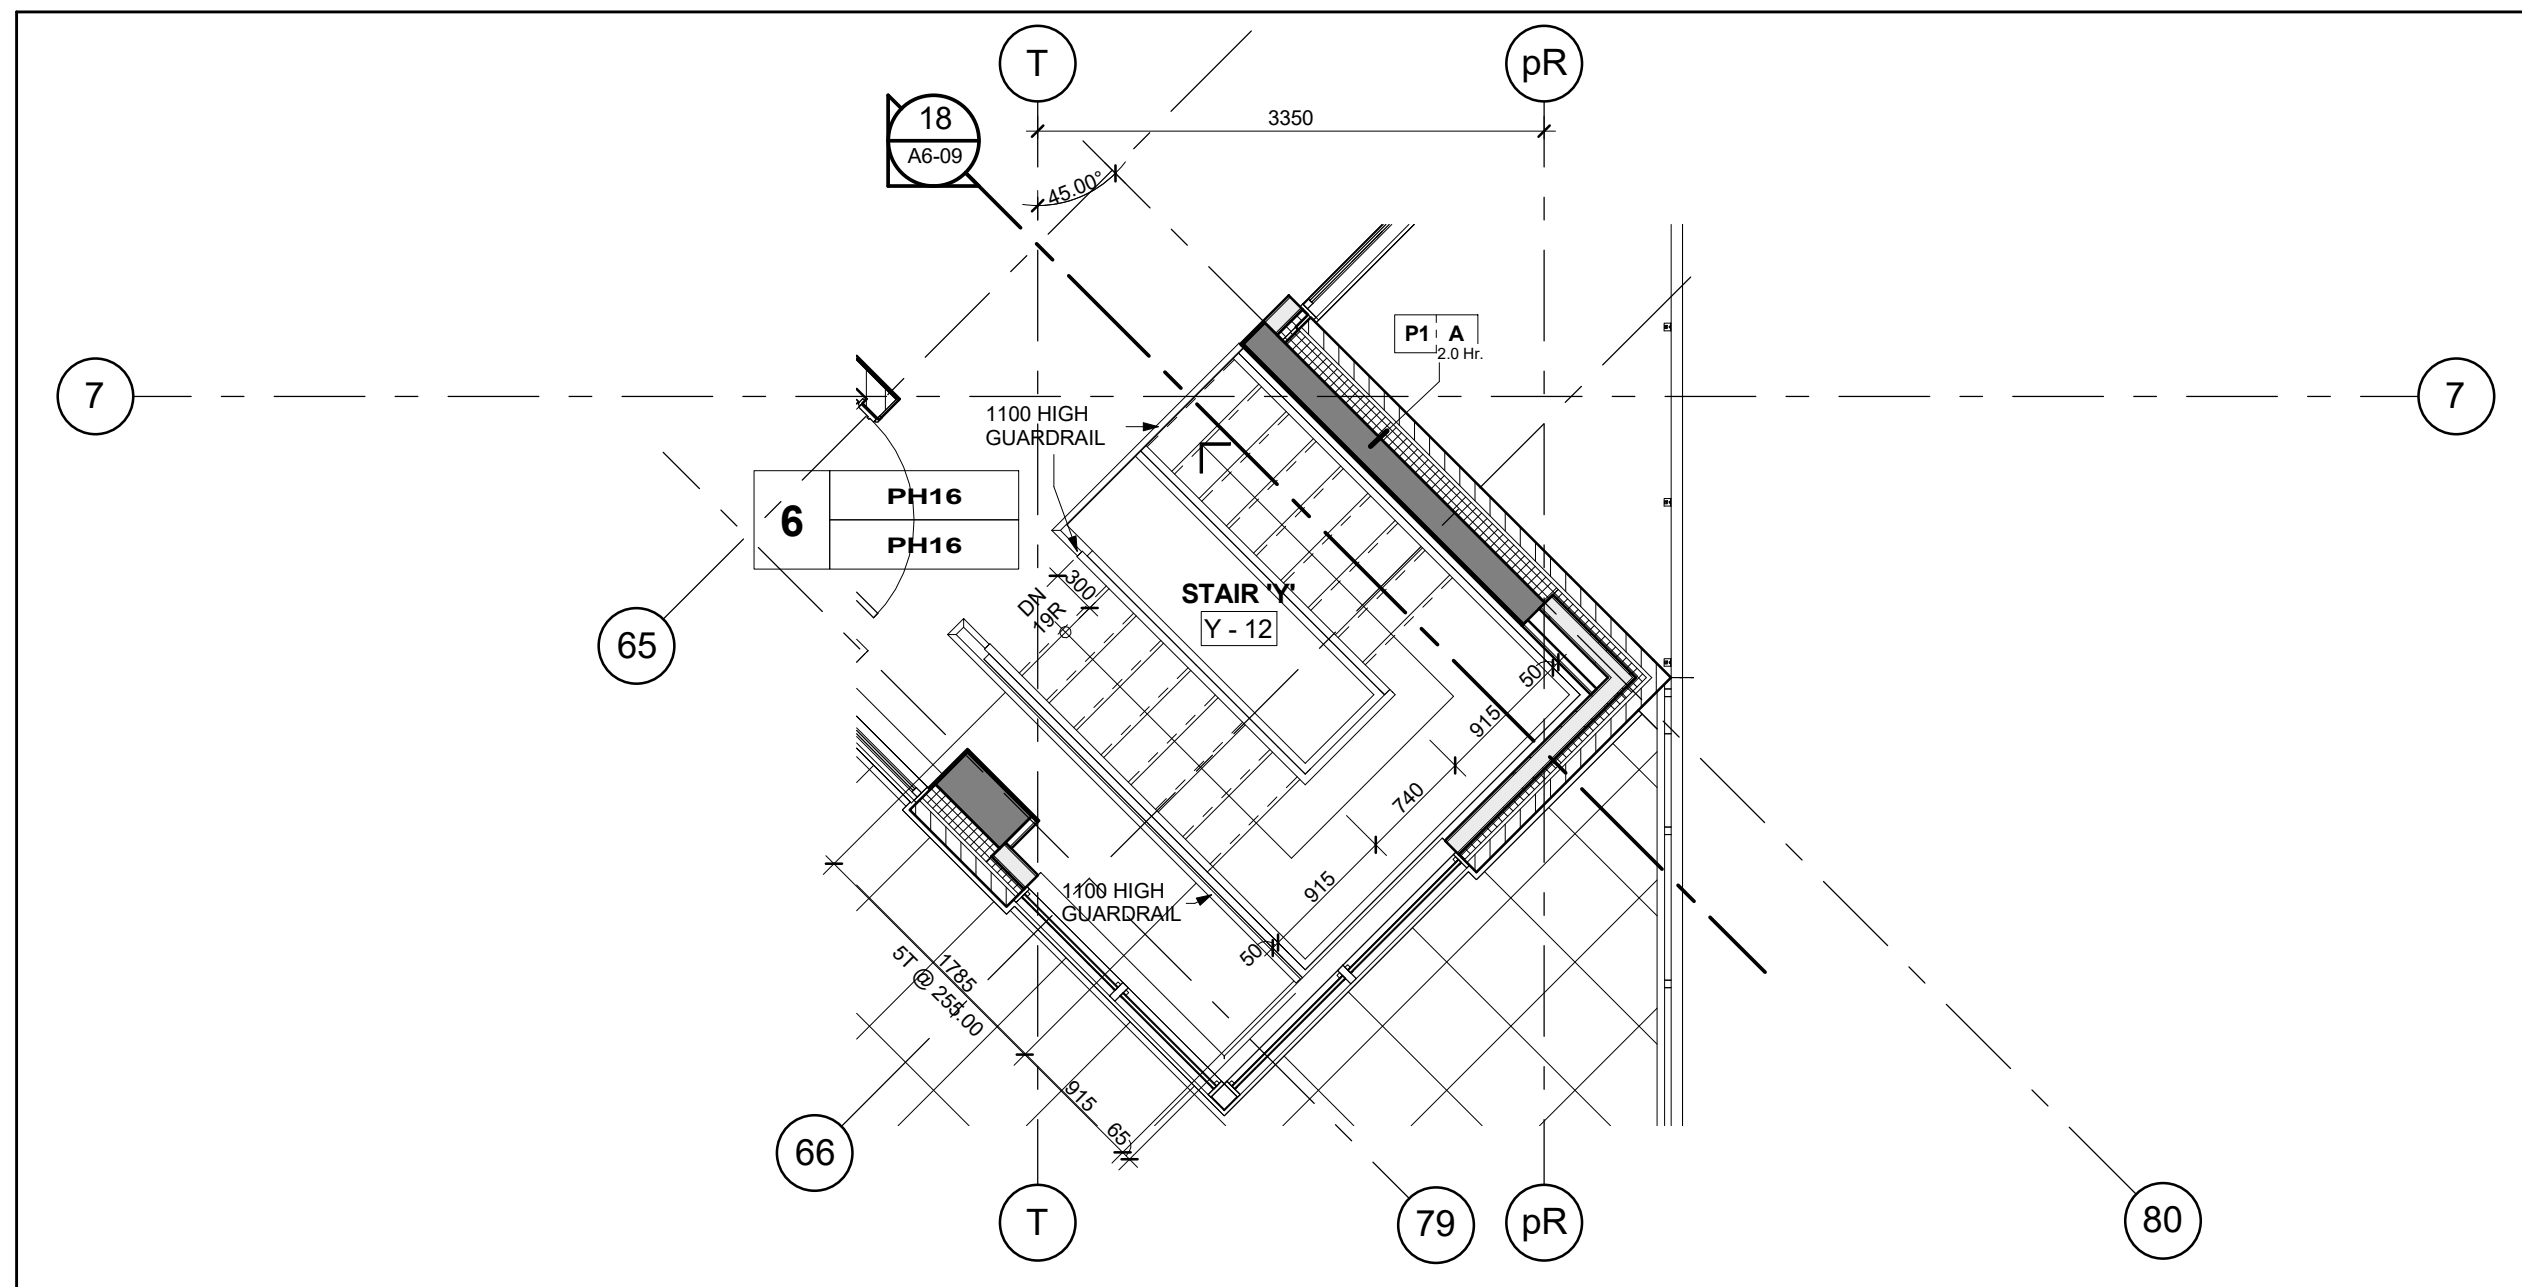


Stair 'Y' - Stair Plan - Level 13
Scale: 1 : 50
A6-09

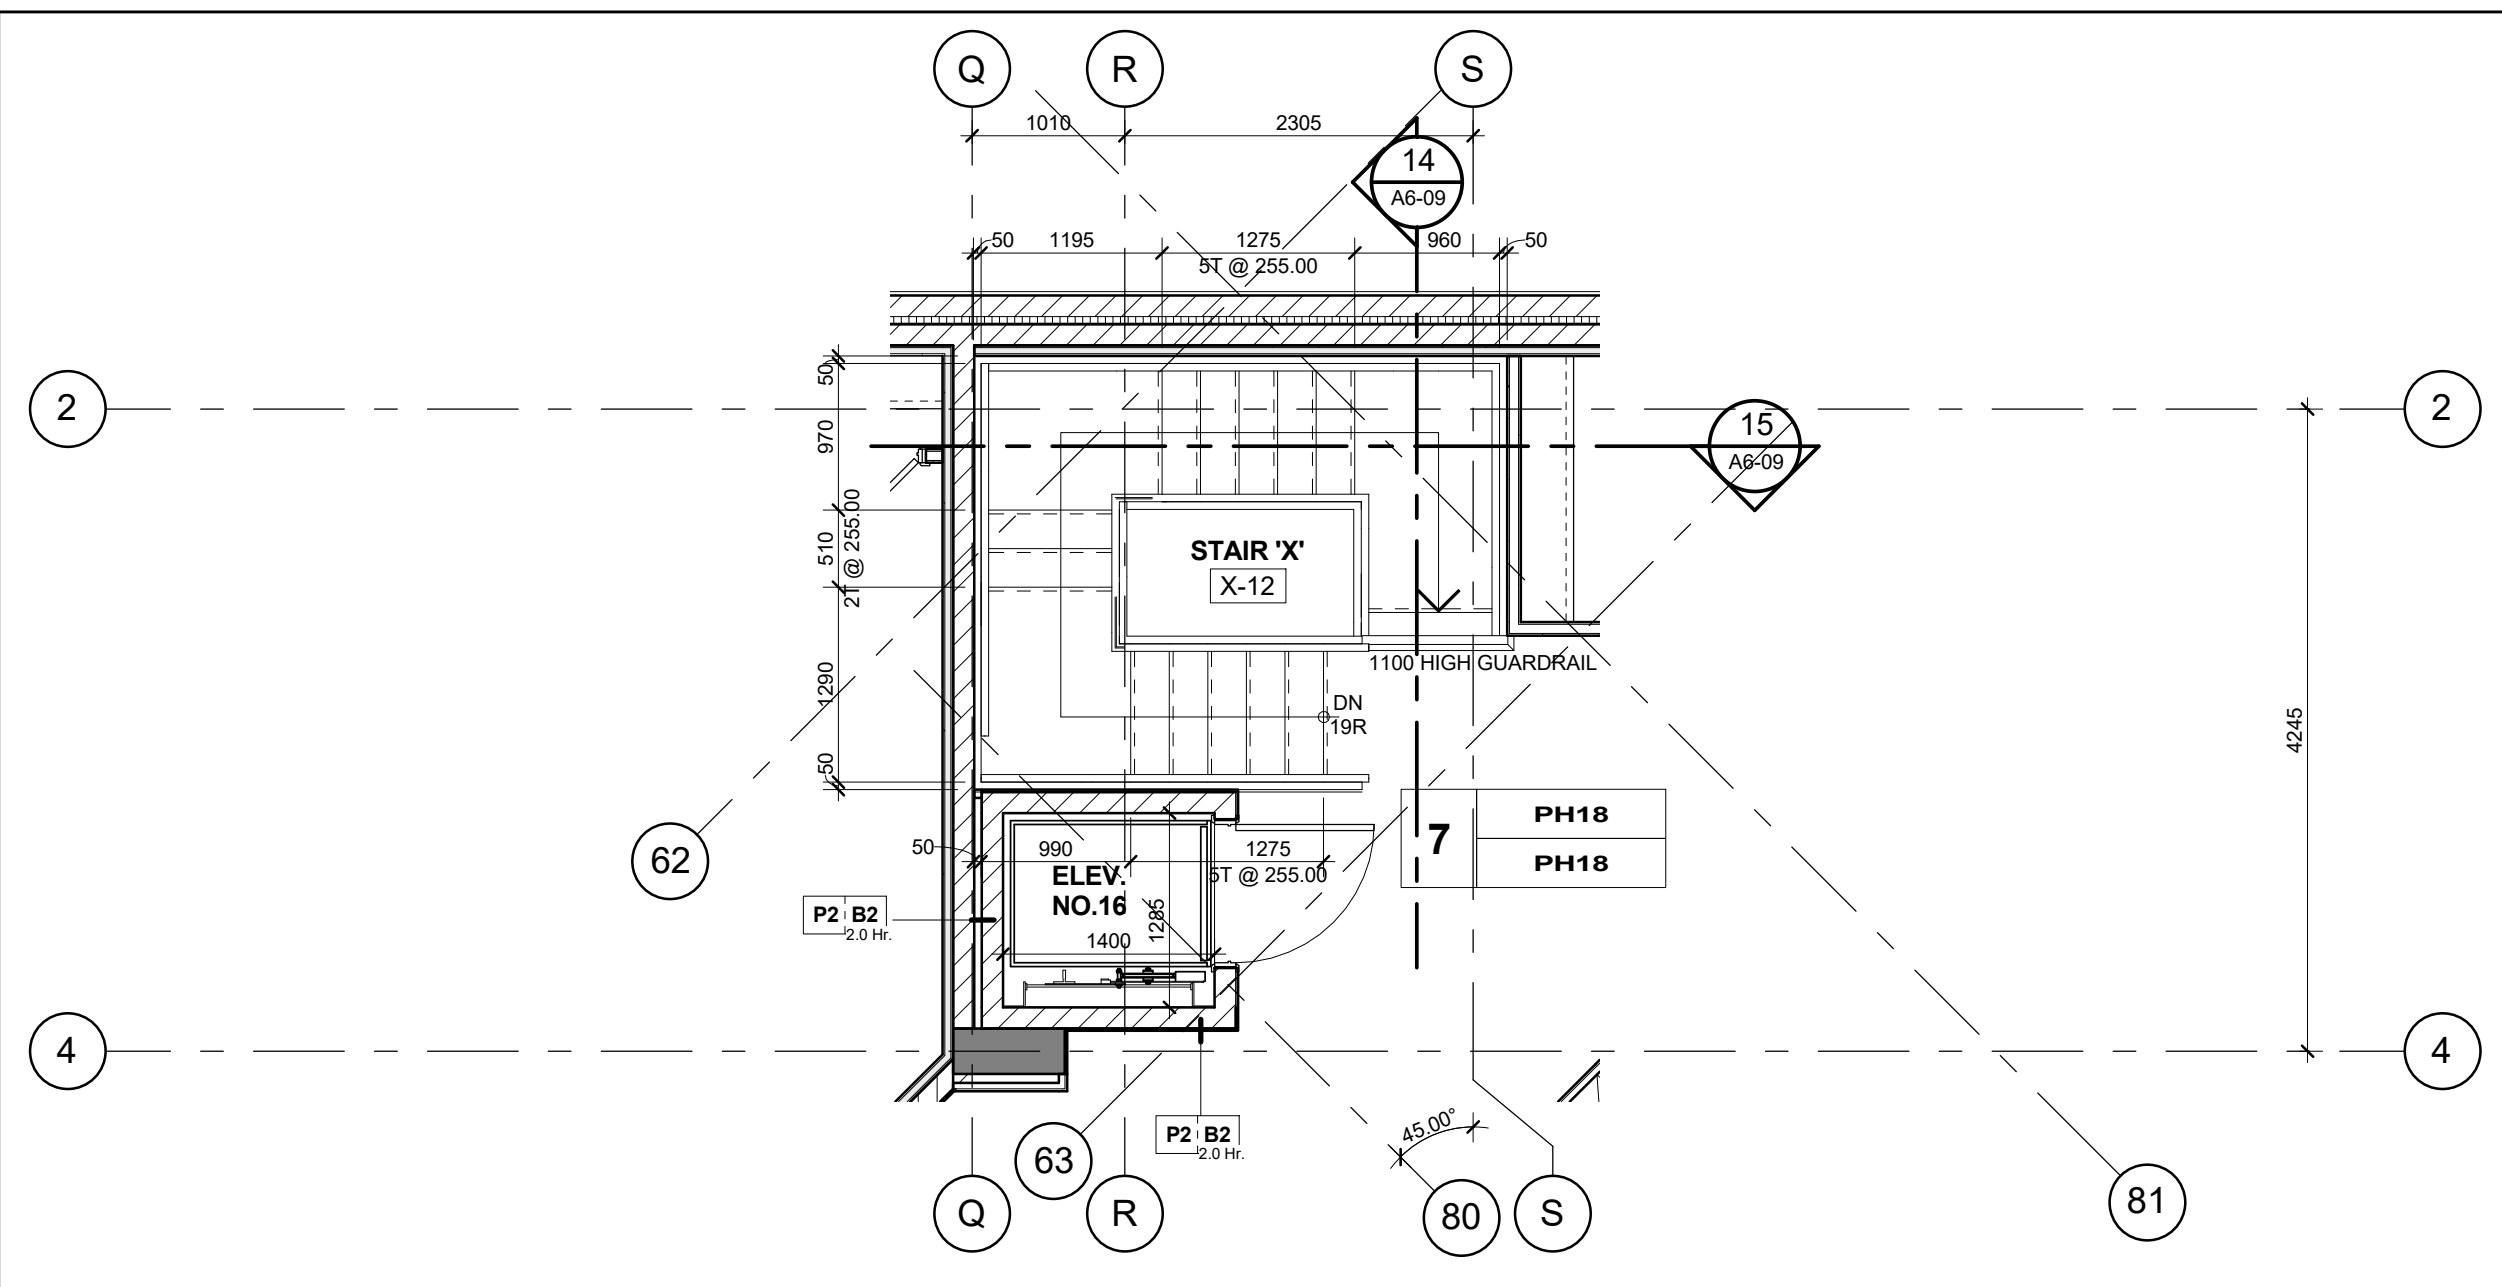


Stair 'X' - Stair Plan - Level 13
Scale: 1 : 50
A6-09

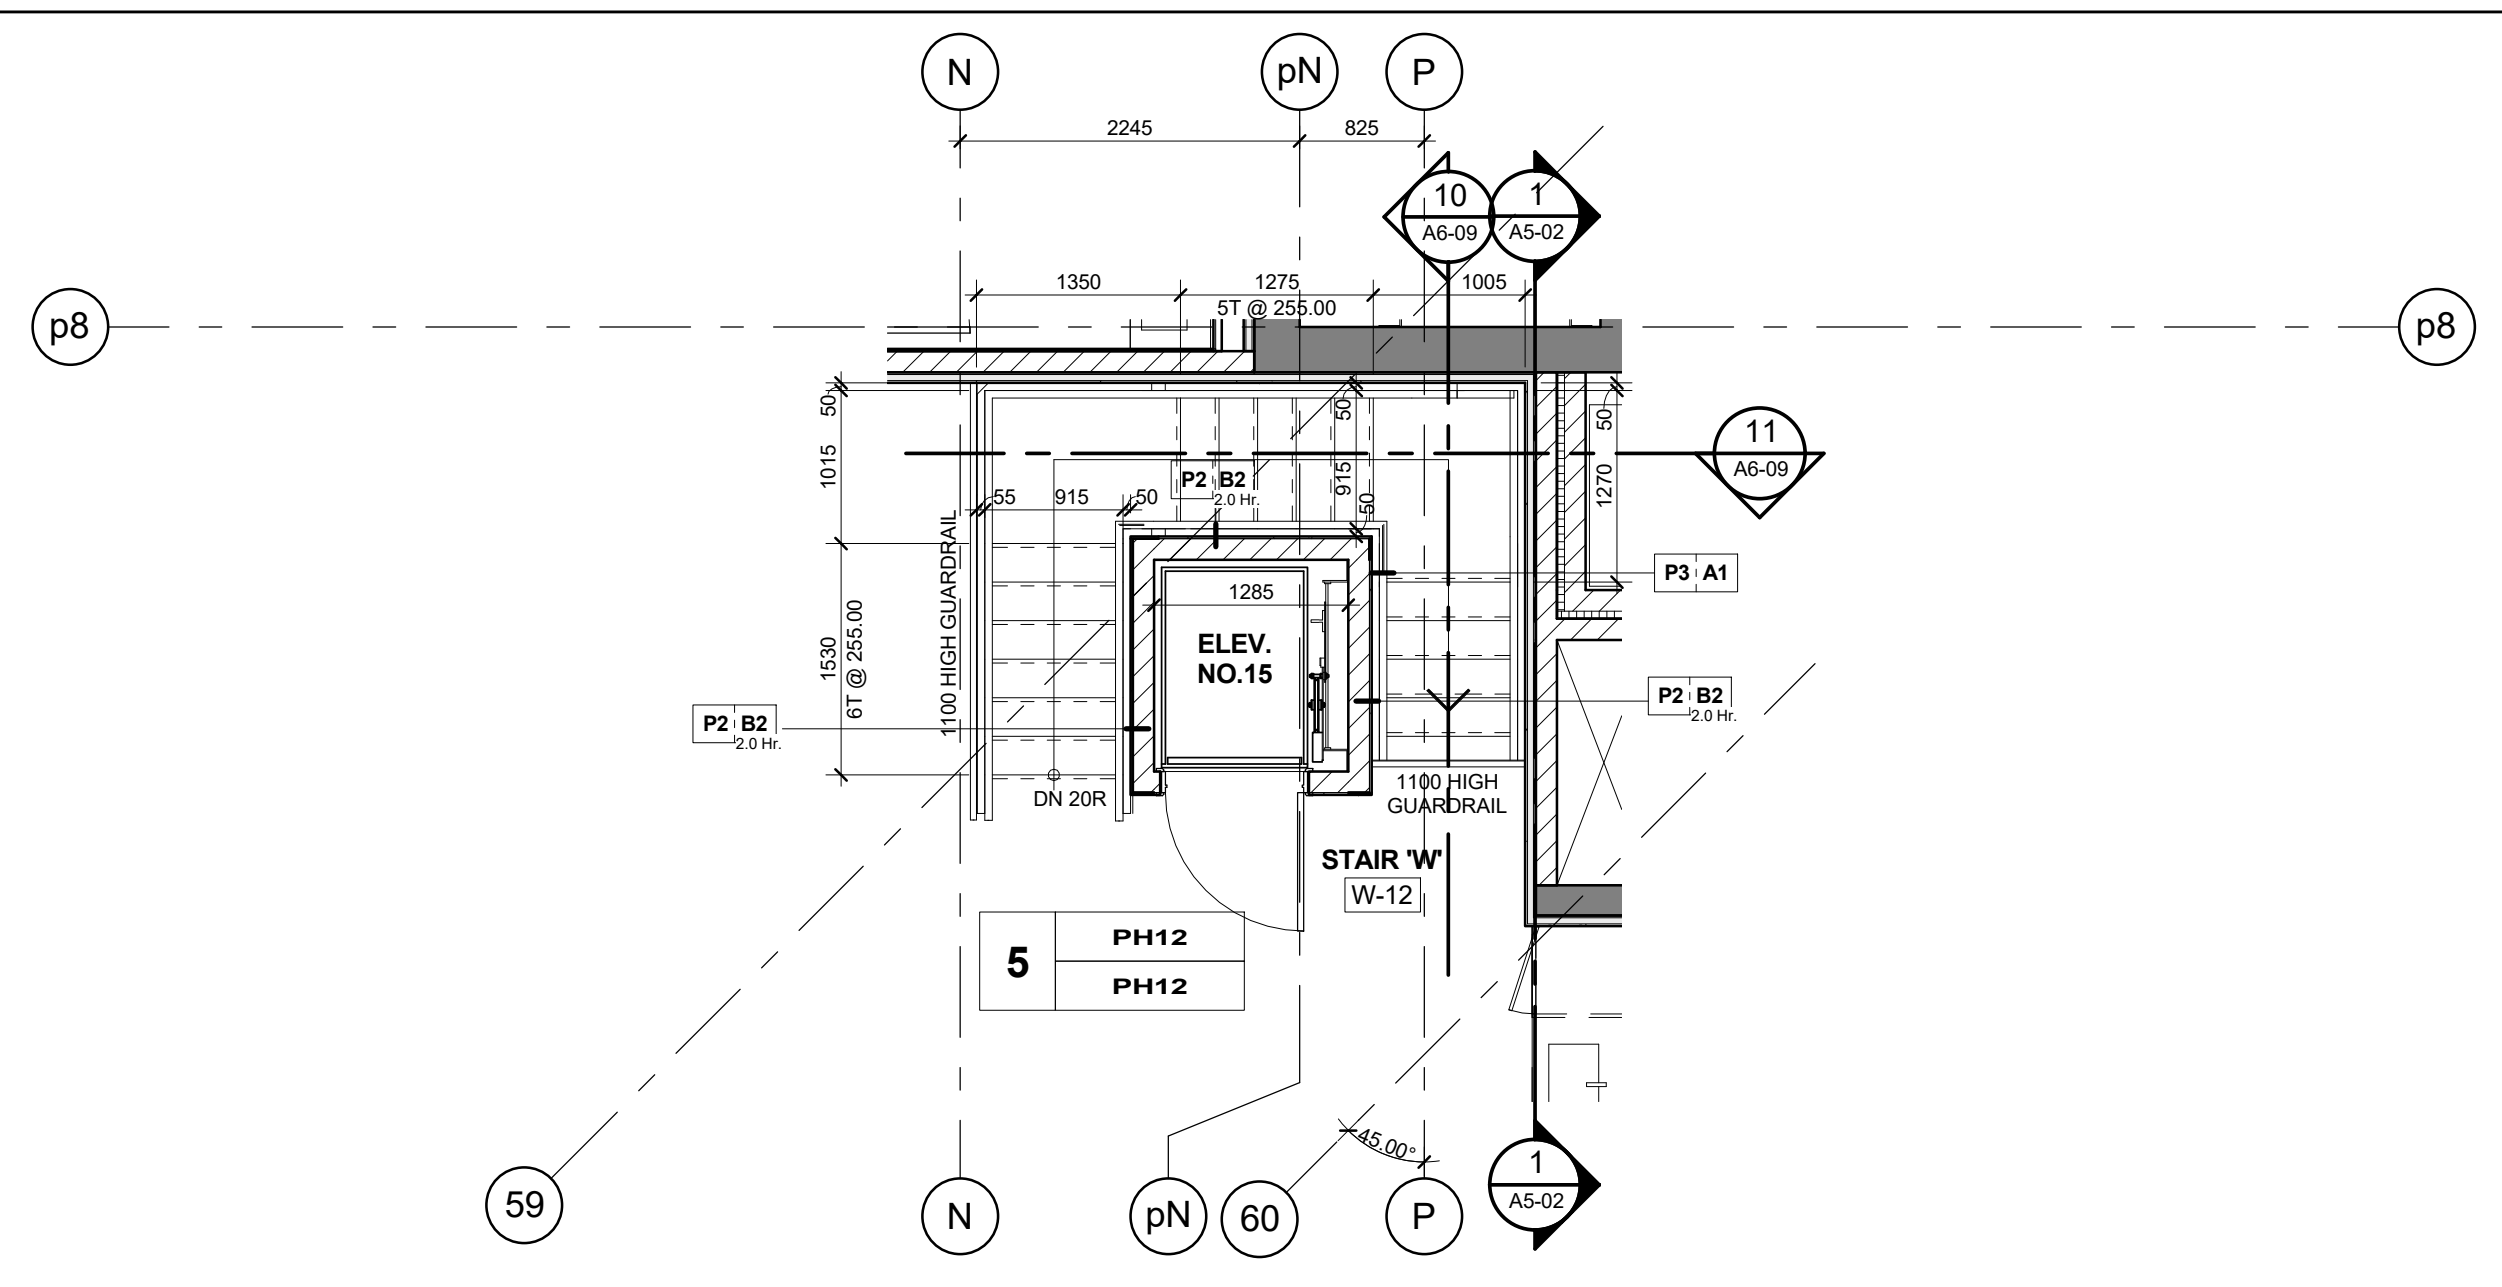


Stair 'W' - Stair Plan - Level 13
Scale: 1 : 50
A6-09

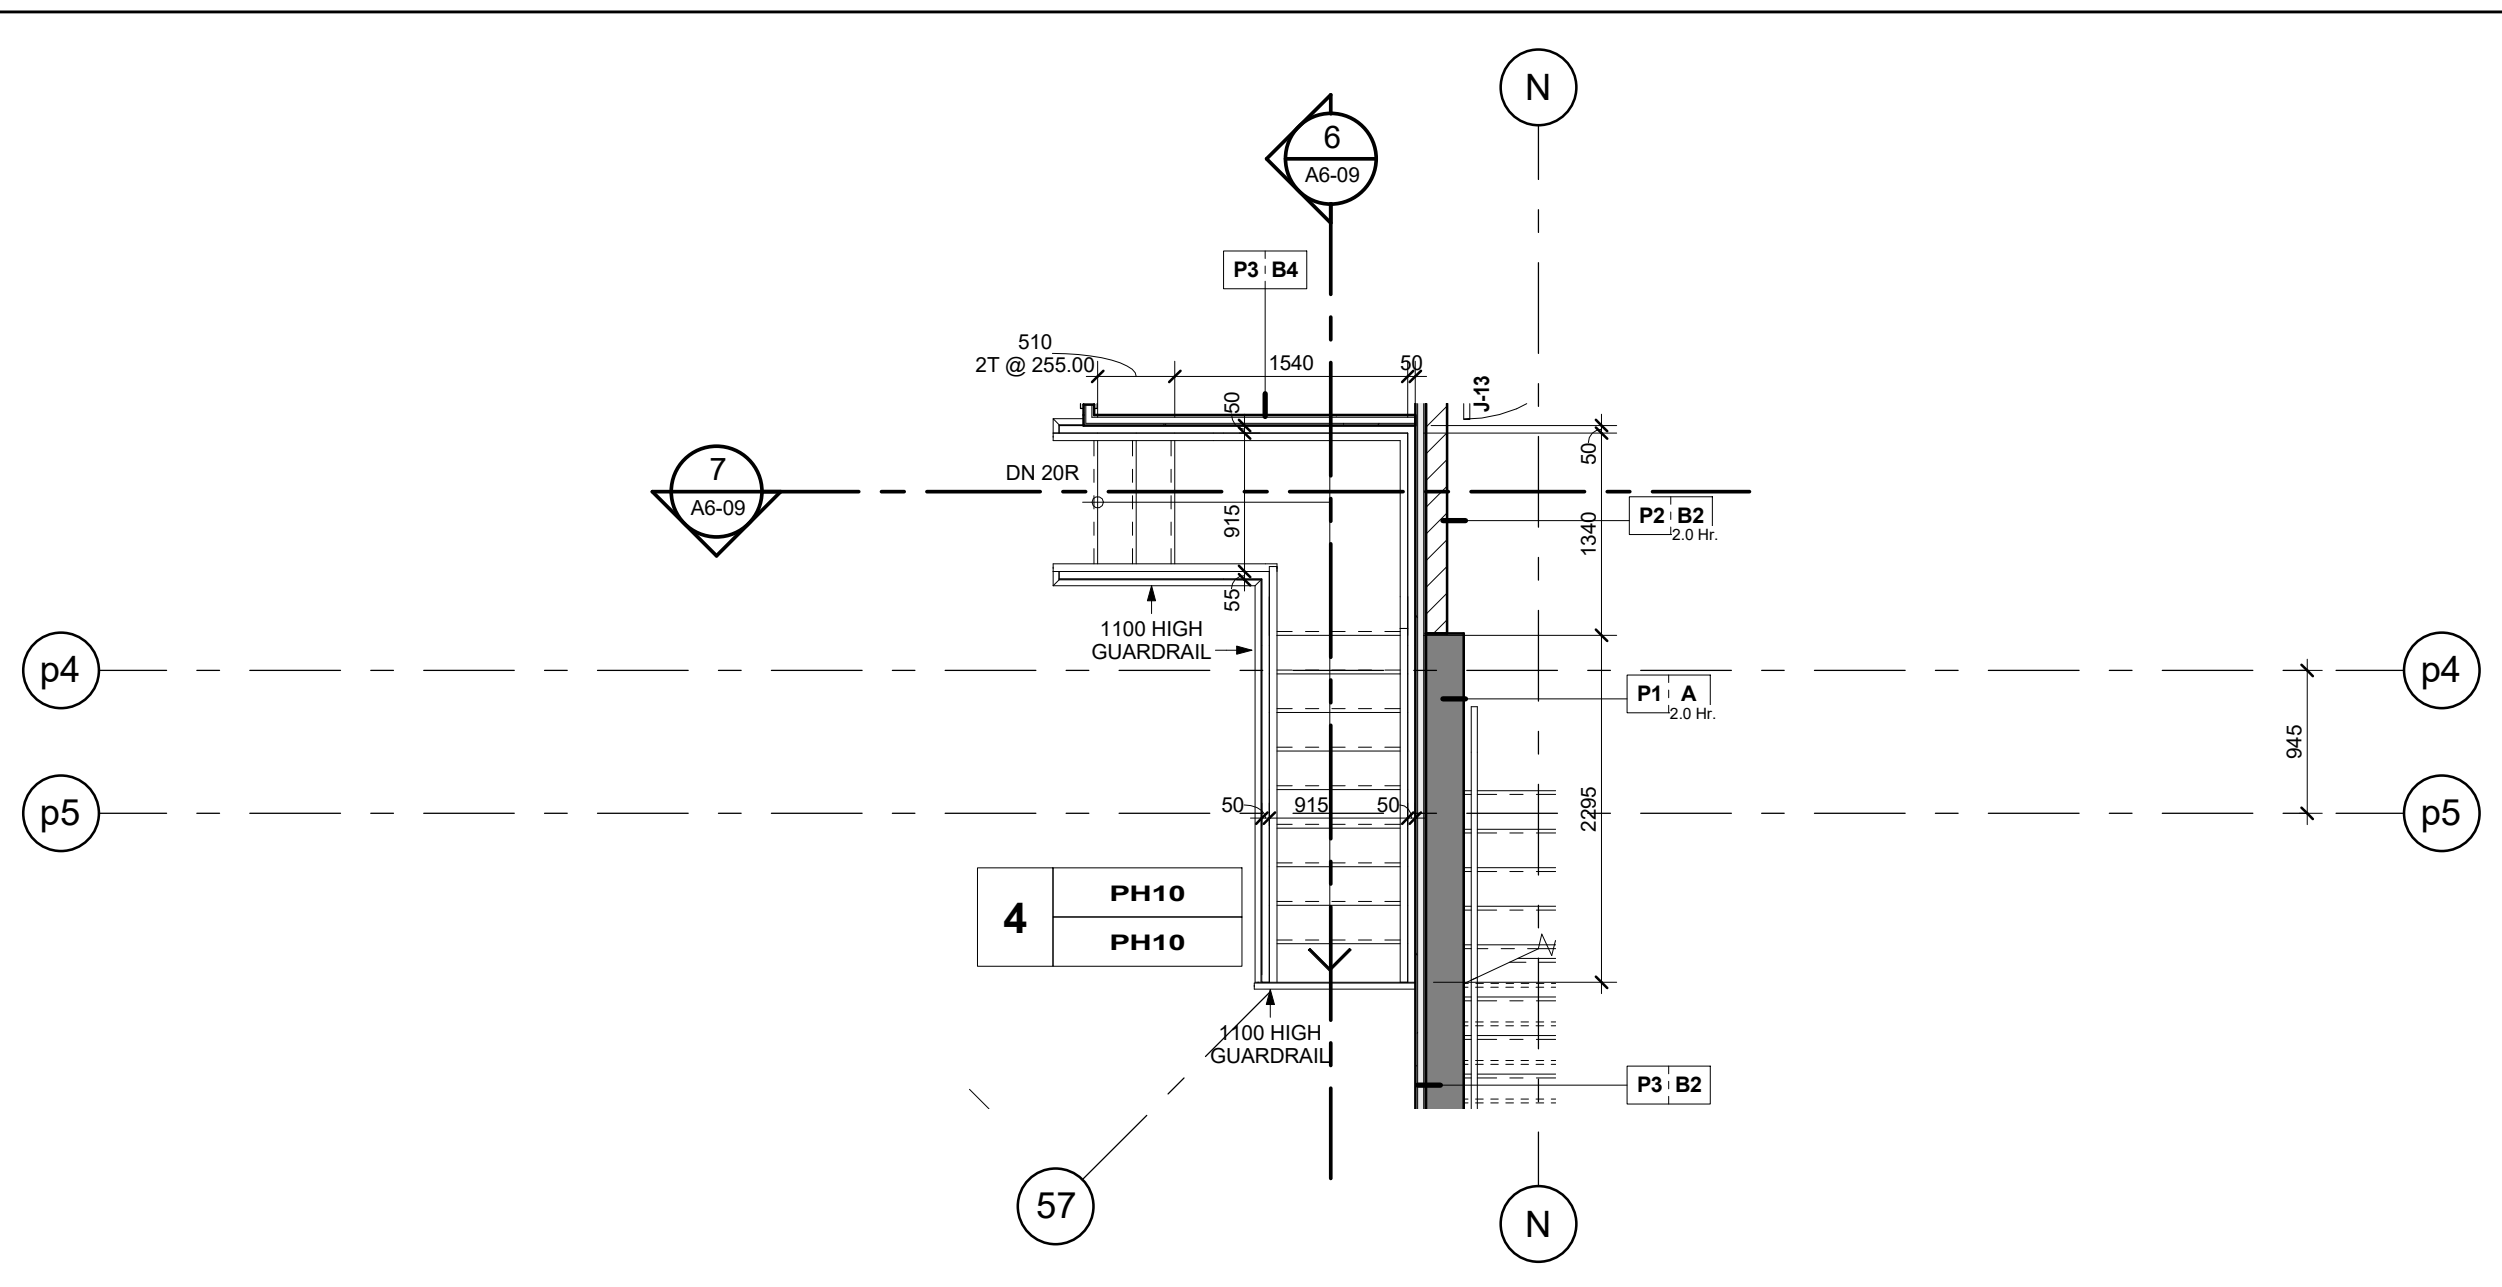


Stair 'V' - Stair Plan - Level 13
Scale: 1 : 50
A6-09

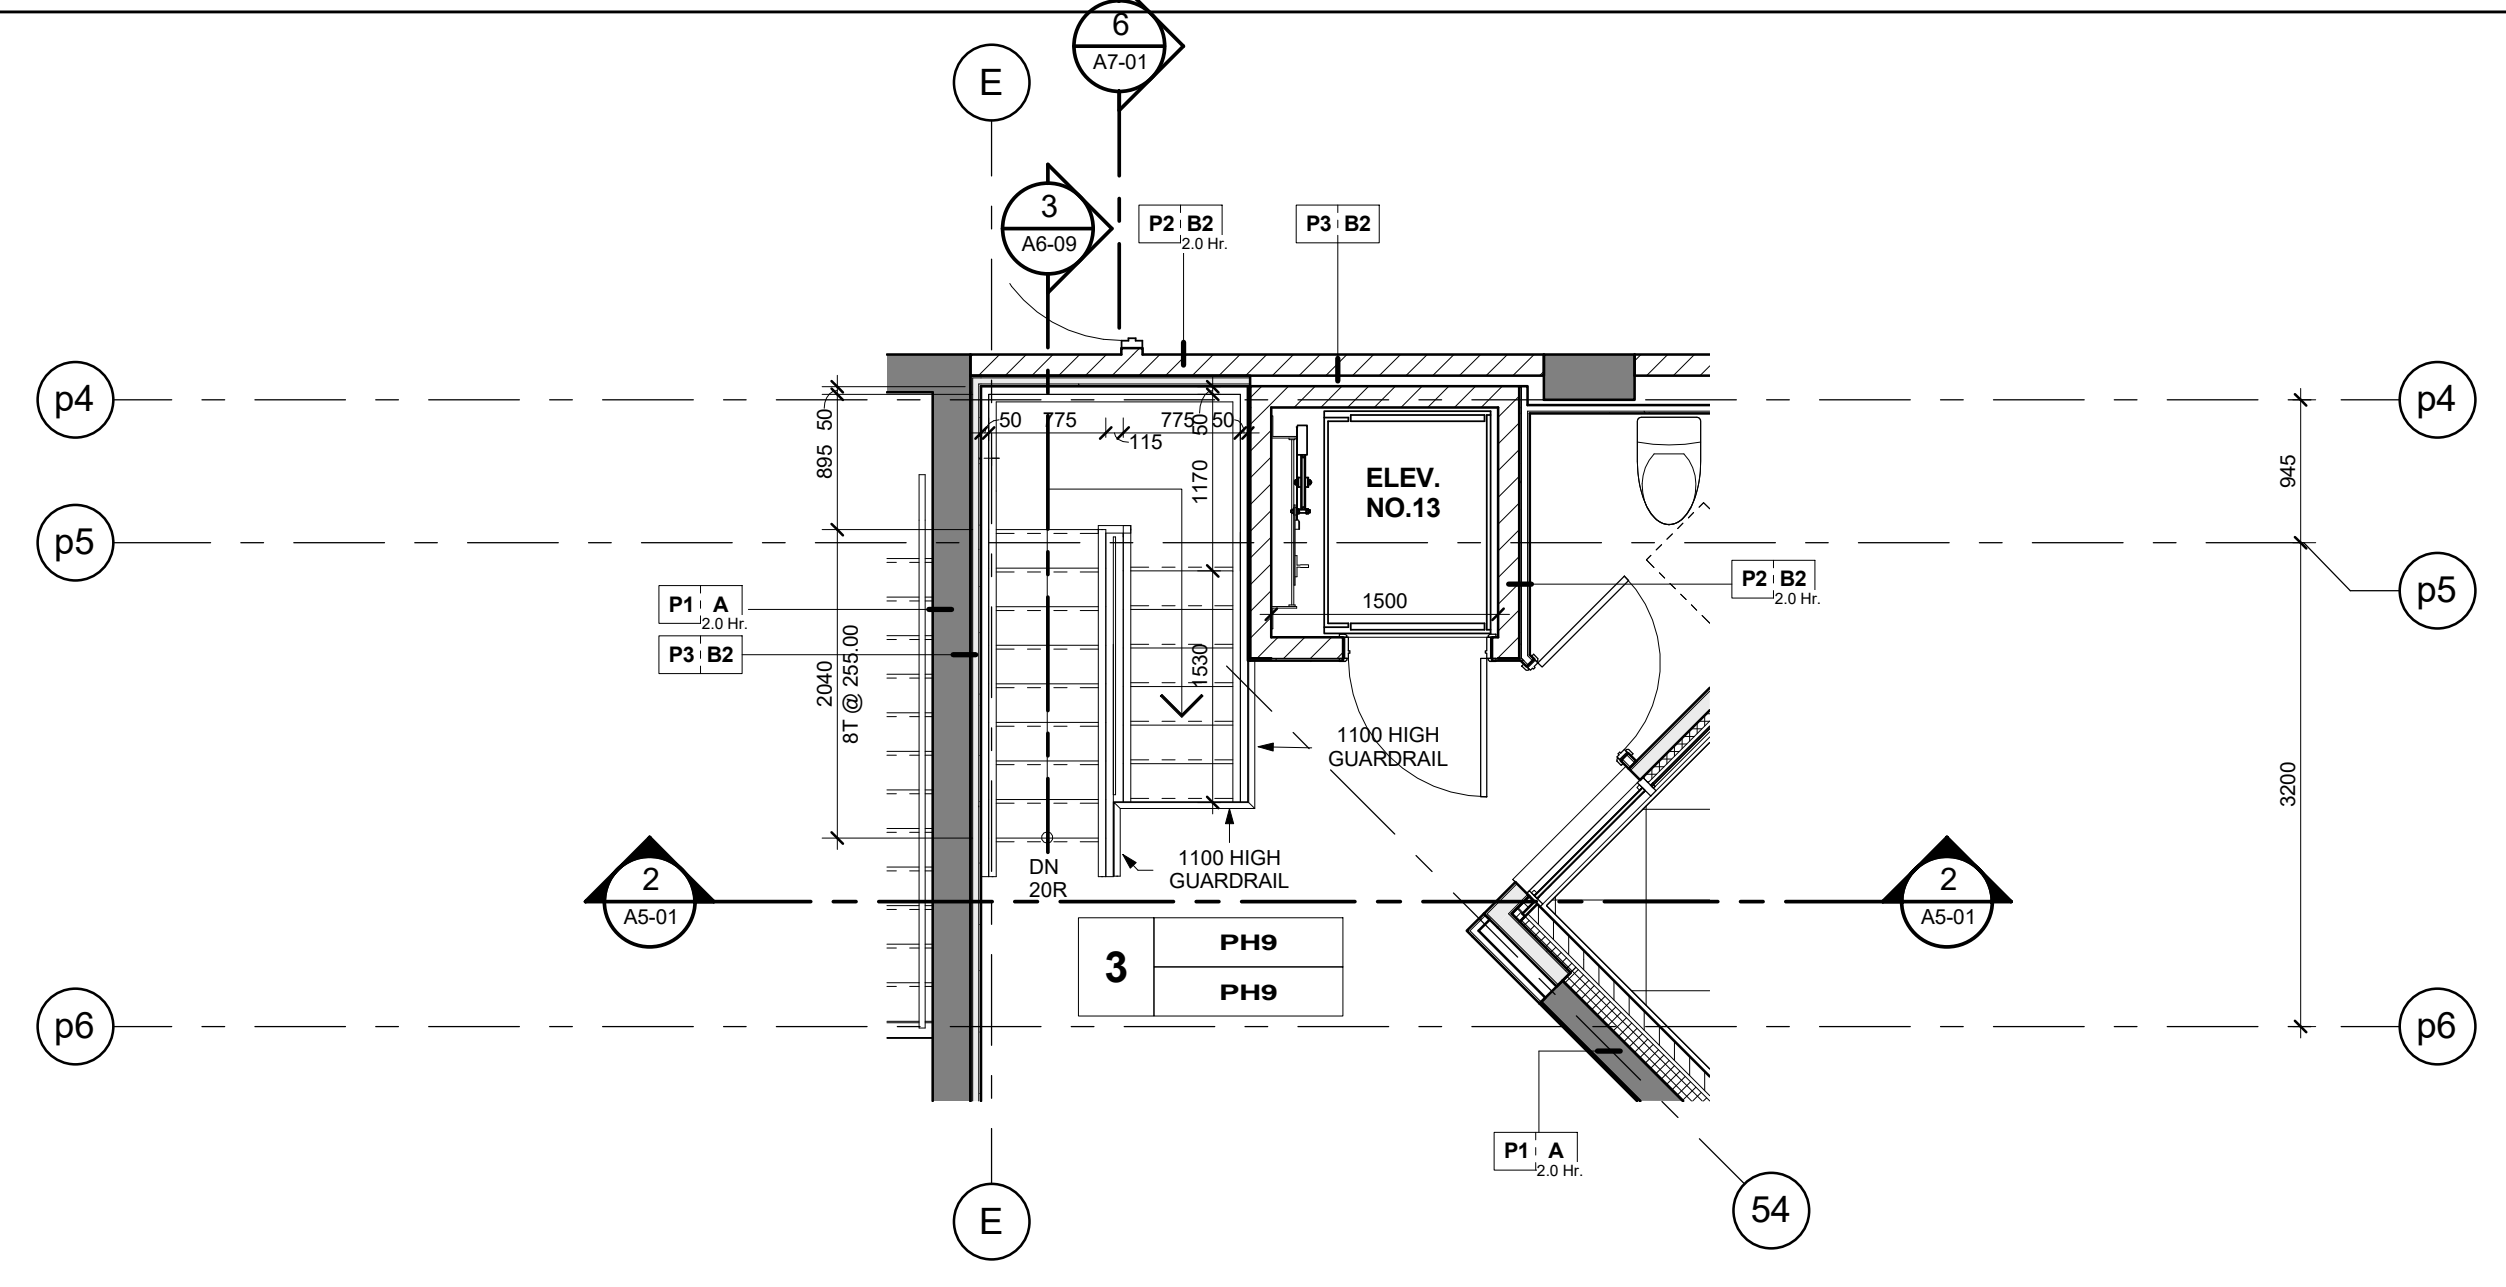


Stair 'U' - Stair Plan - Level 13
Scale: 1 : 50
A6-09

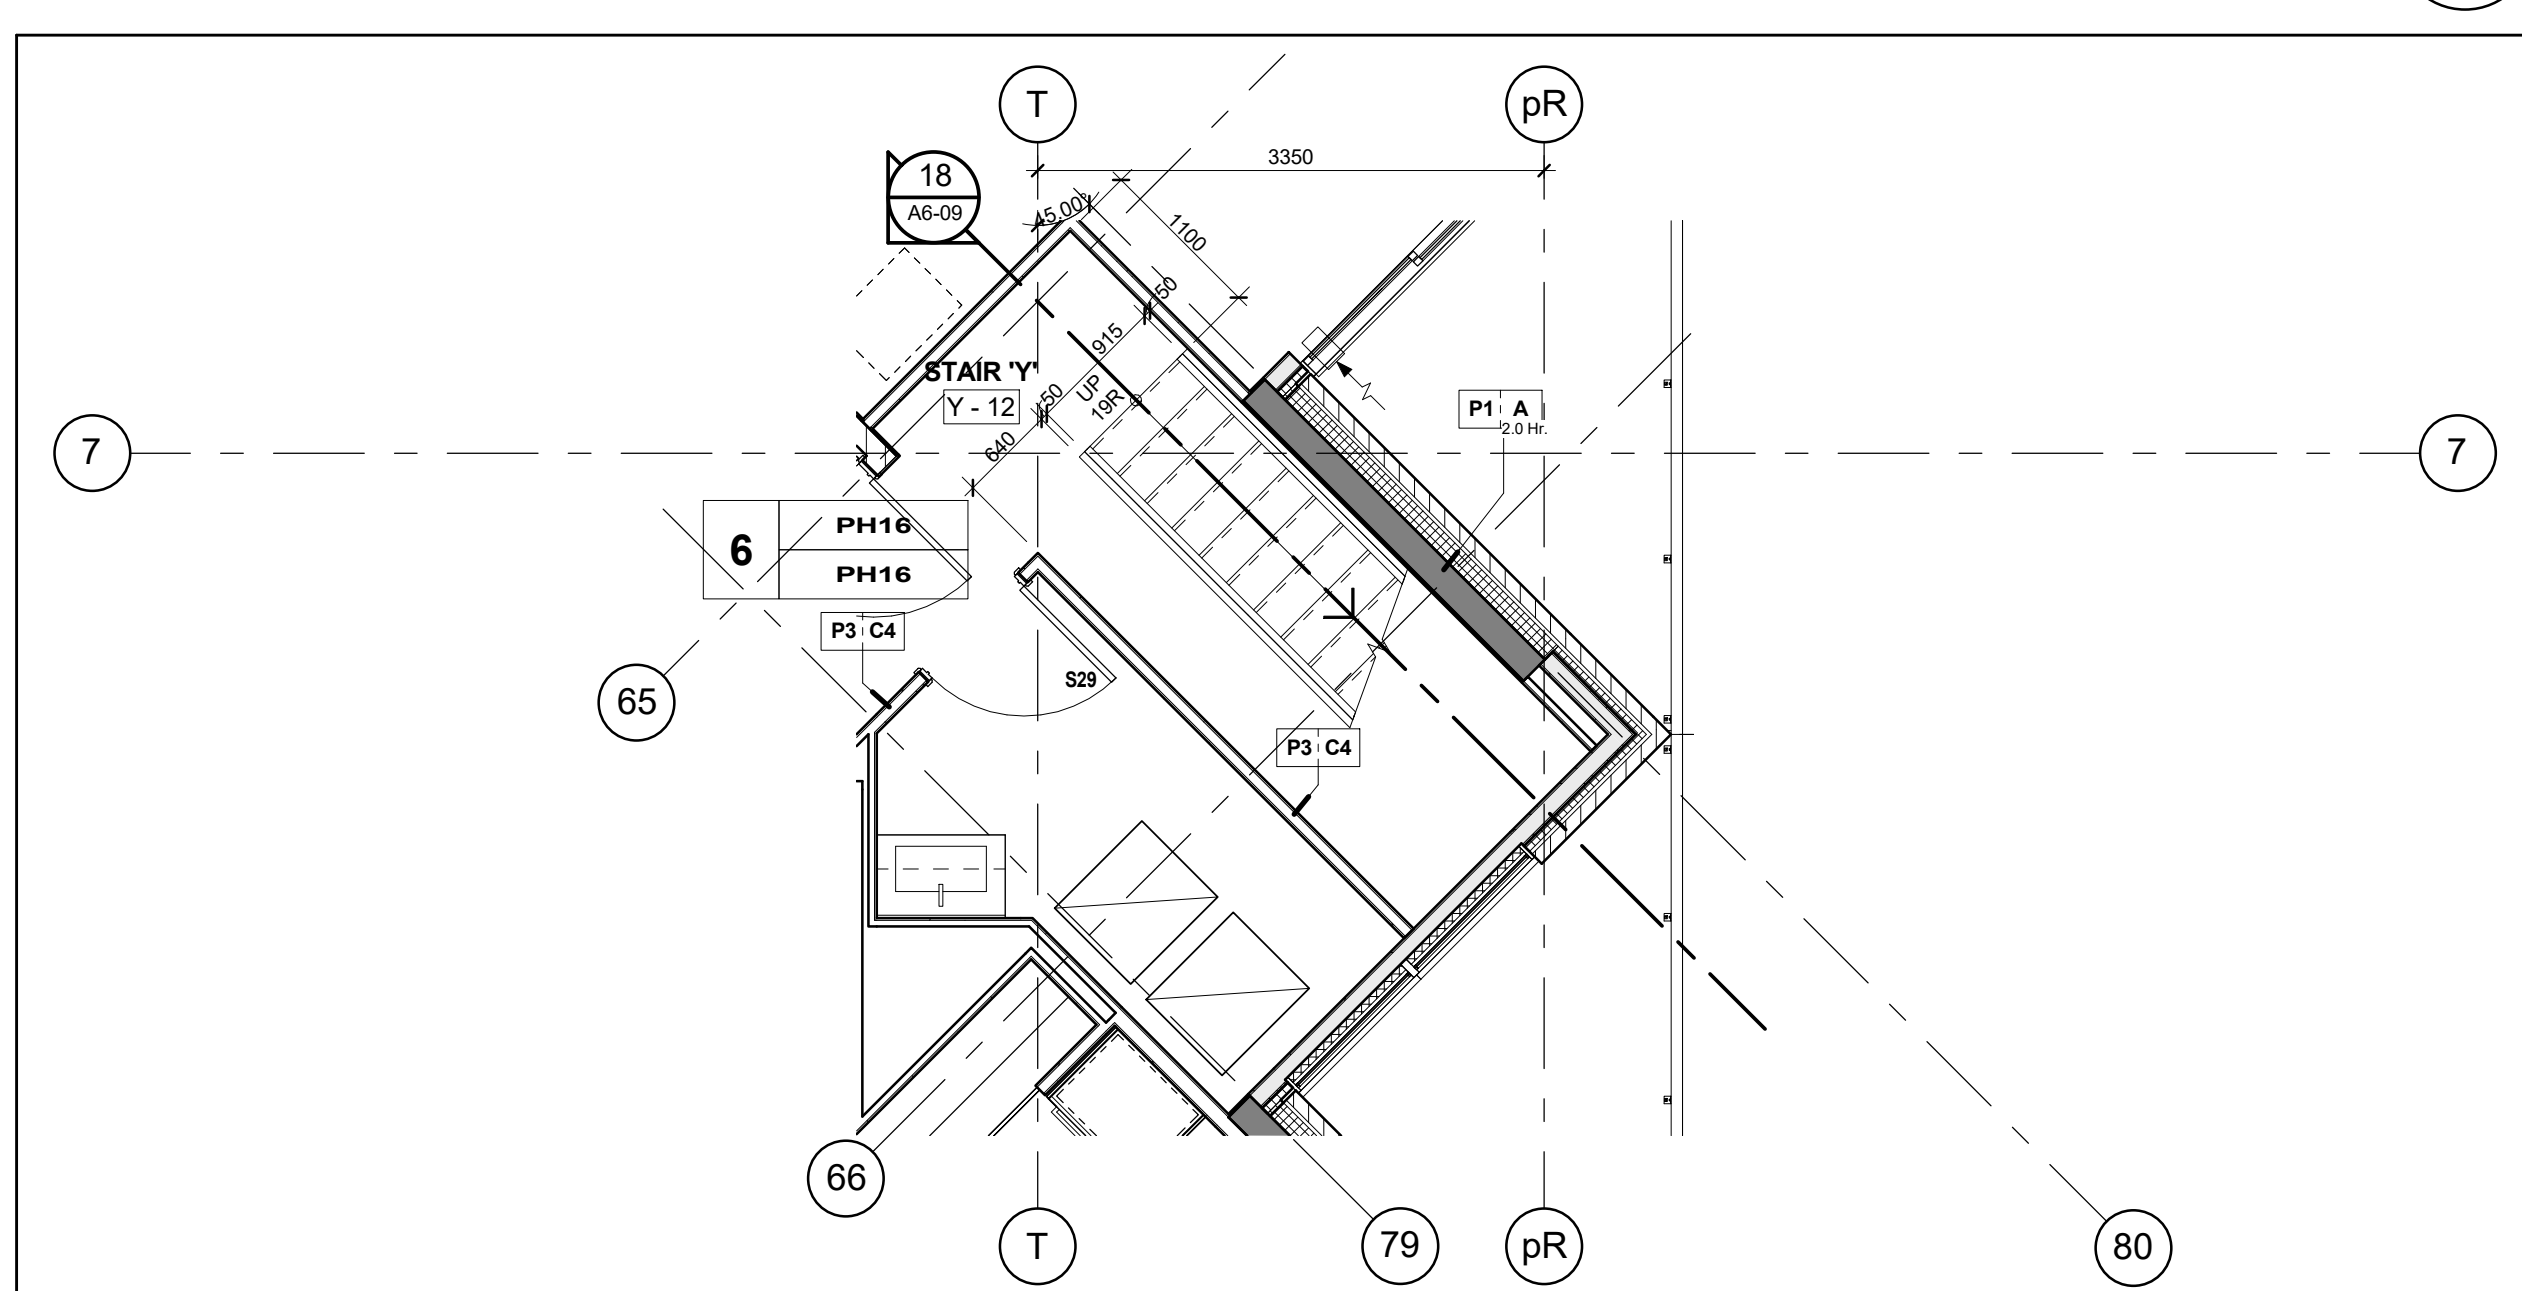


Stair 'Y' - Stair Plan - Level 12
Scale: 1 : 50
A6-09

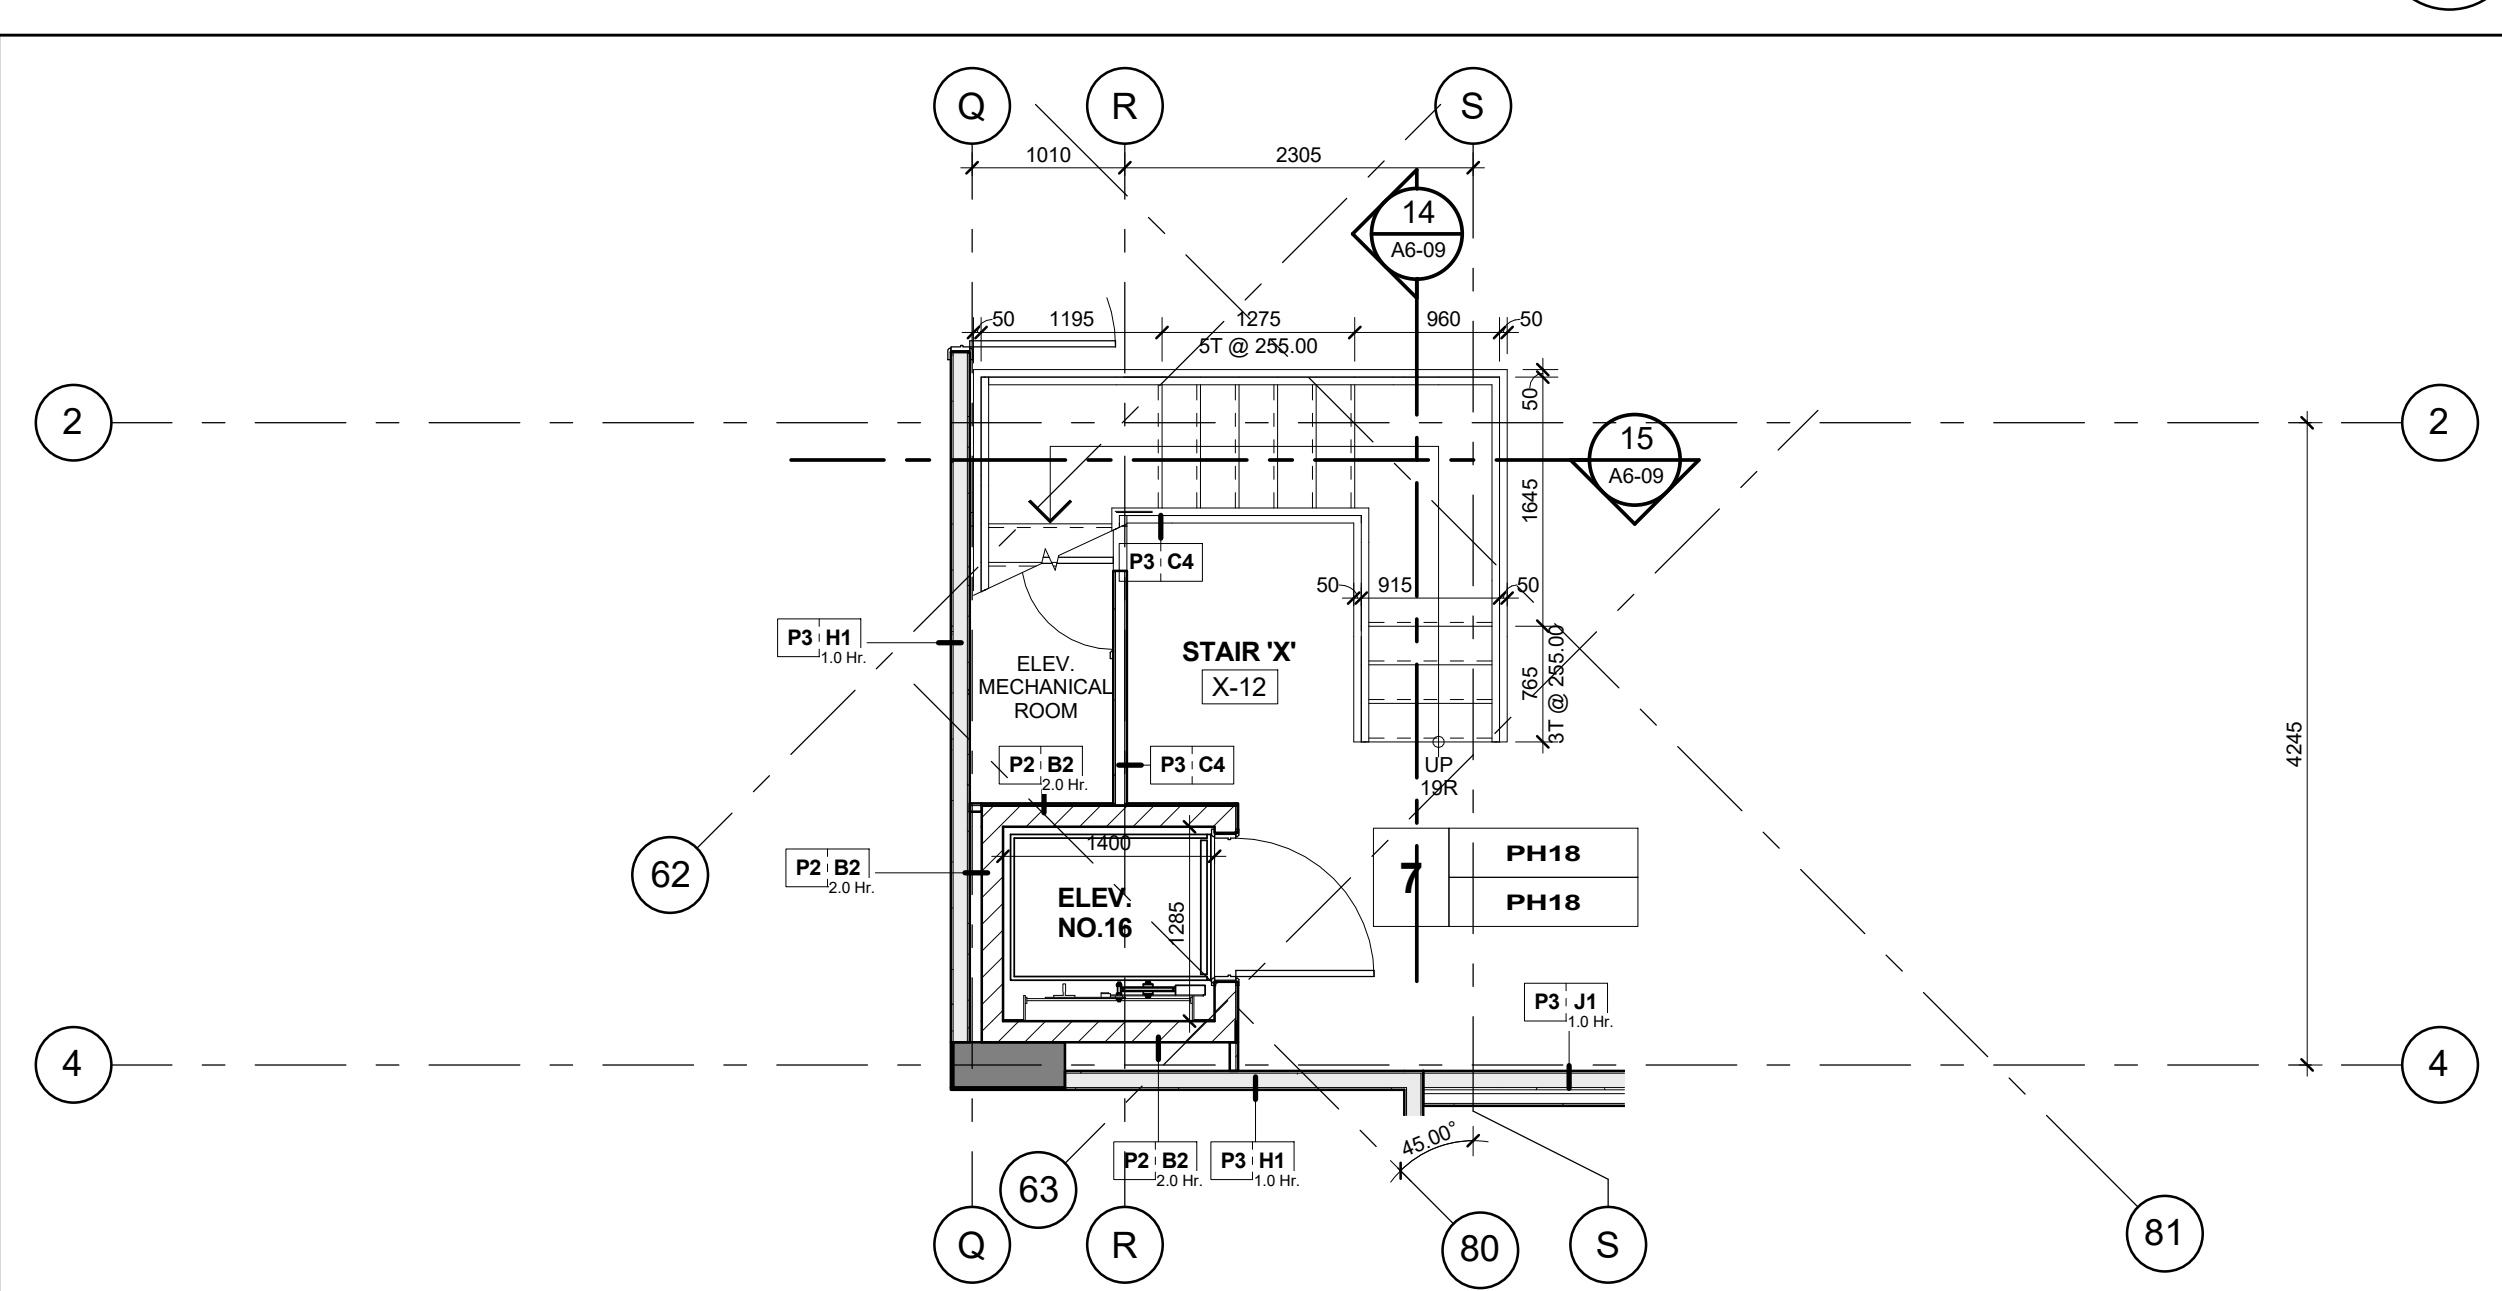


Stair 'X' - Stair Plan - Level 12
Scale: 1 : 50
A6-09

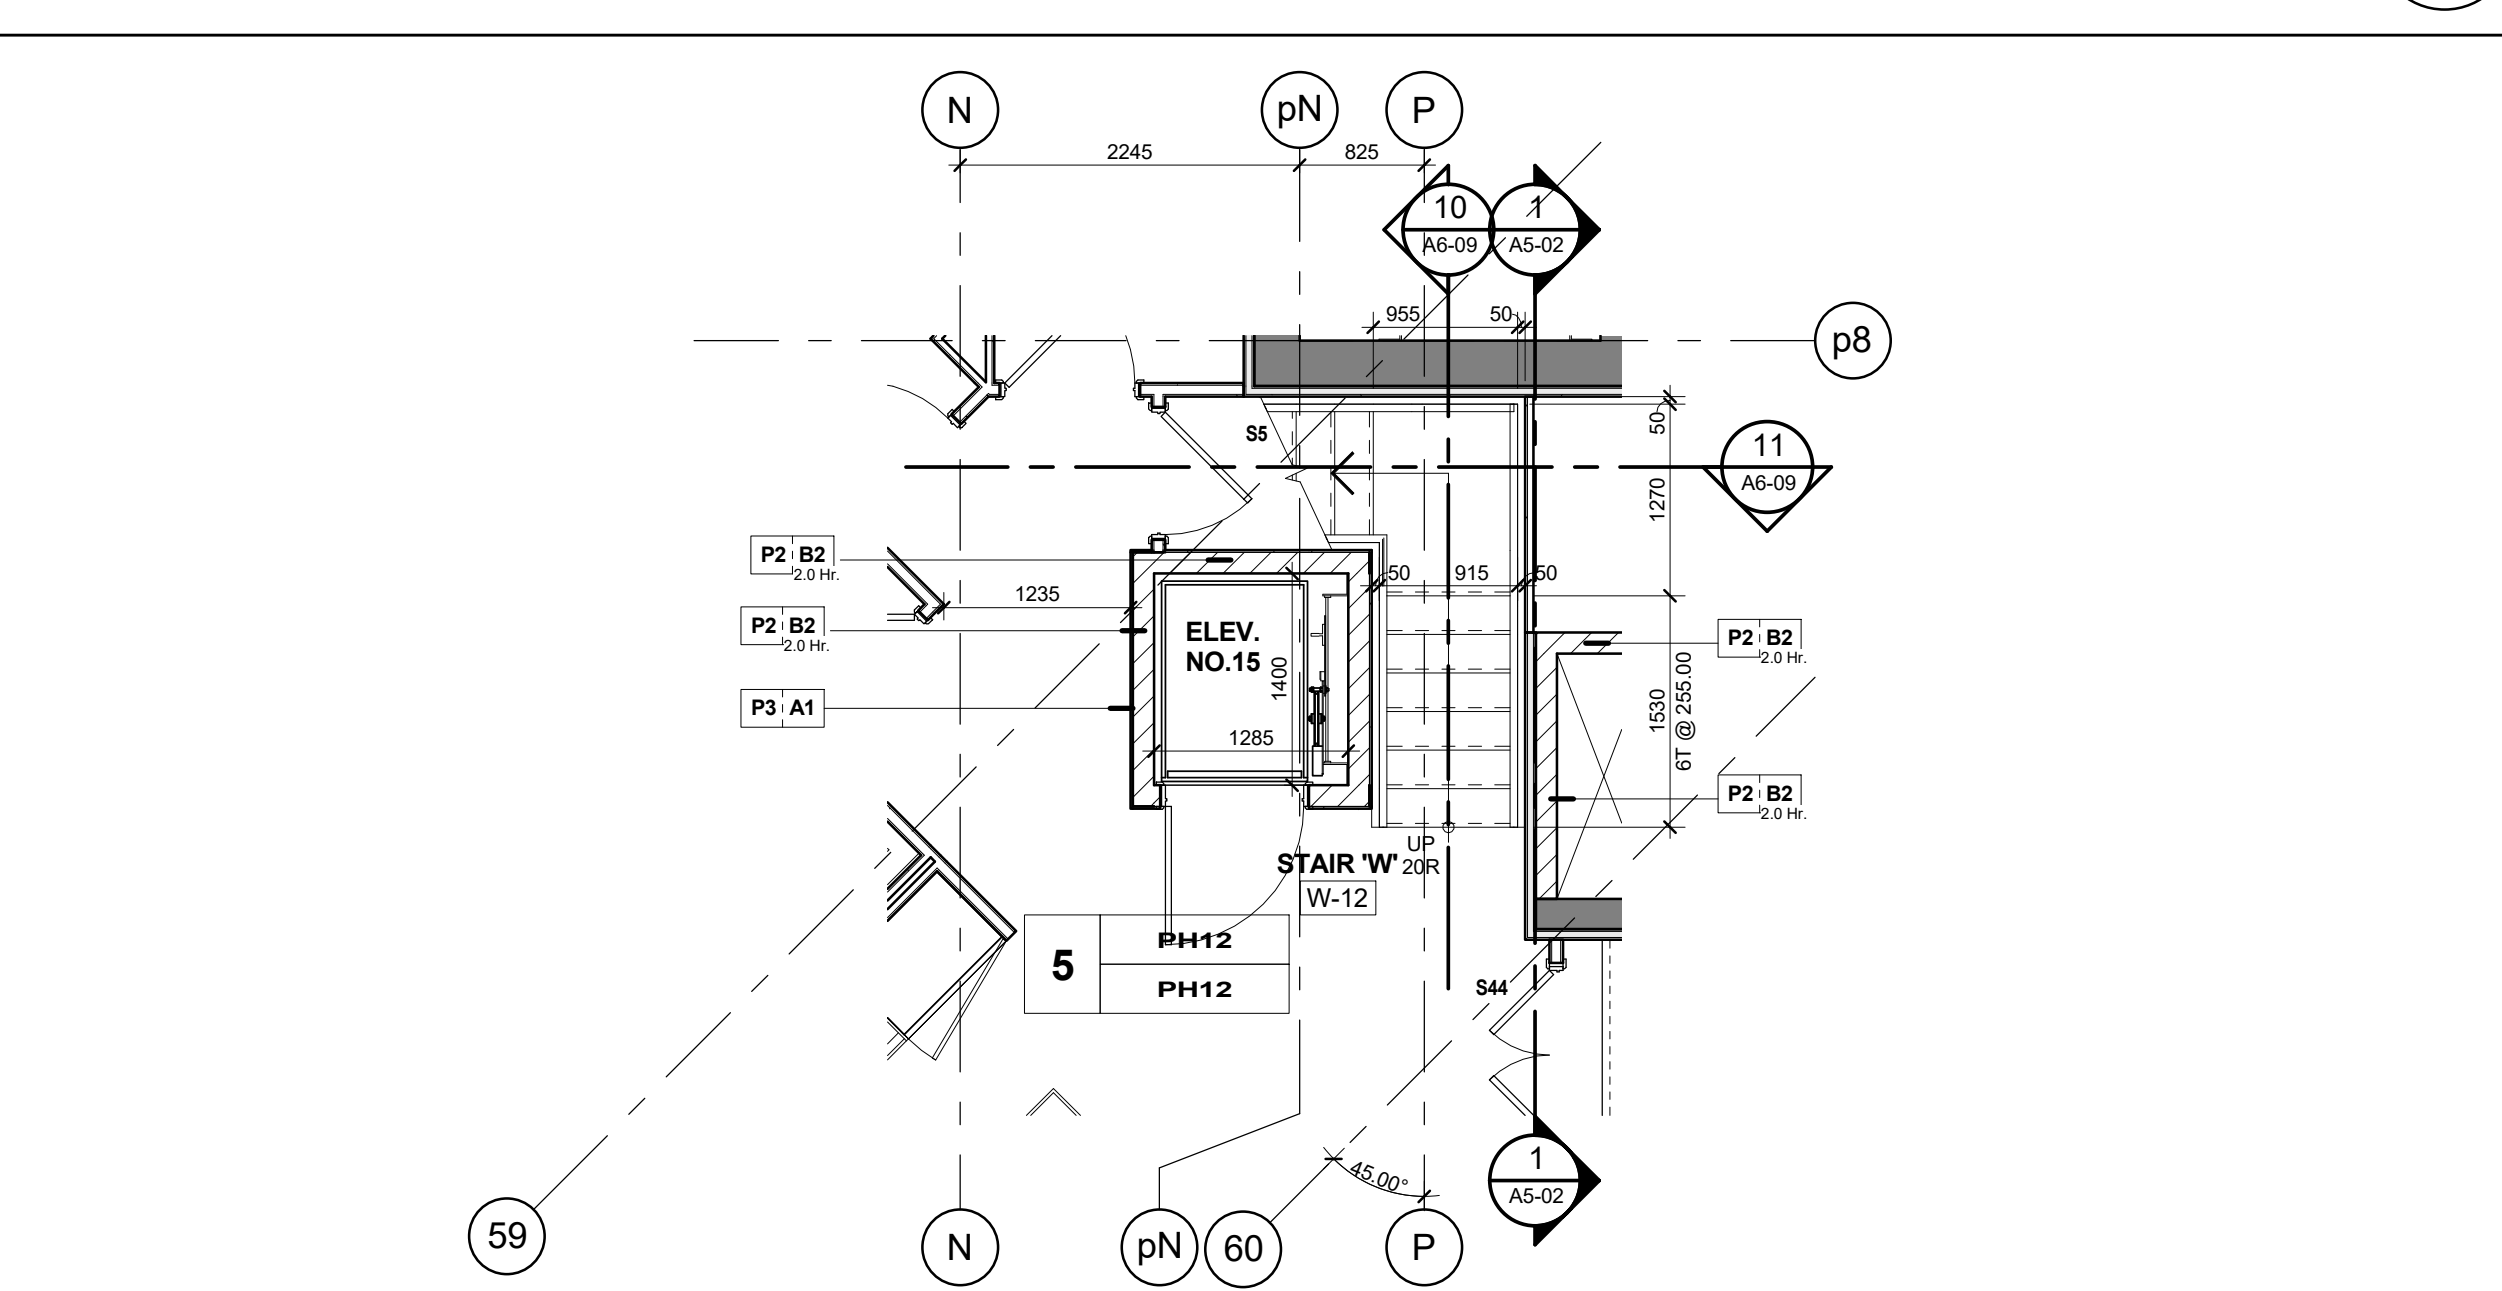

Stair 'W' - Stair Plan - Level 12
Scale: 1 : 50
A6-09

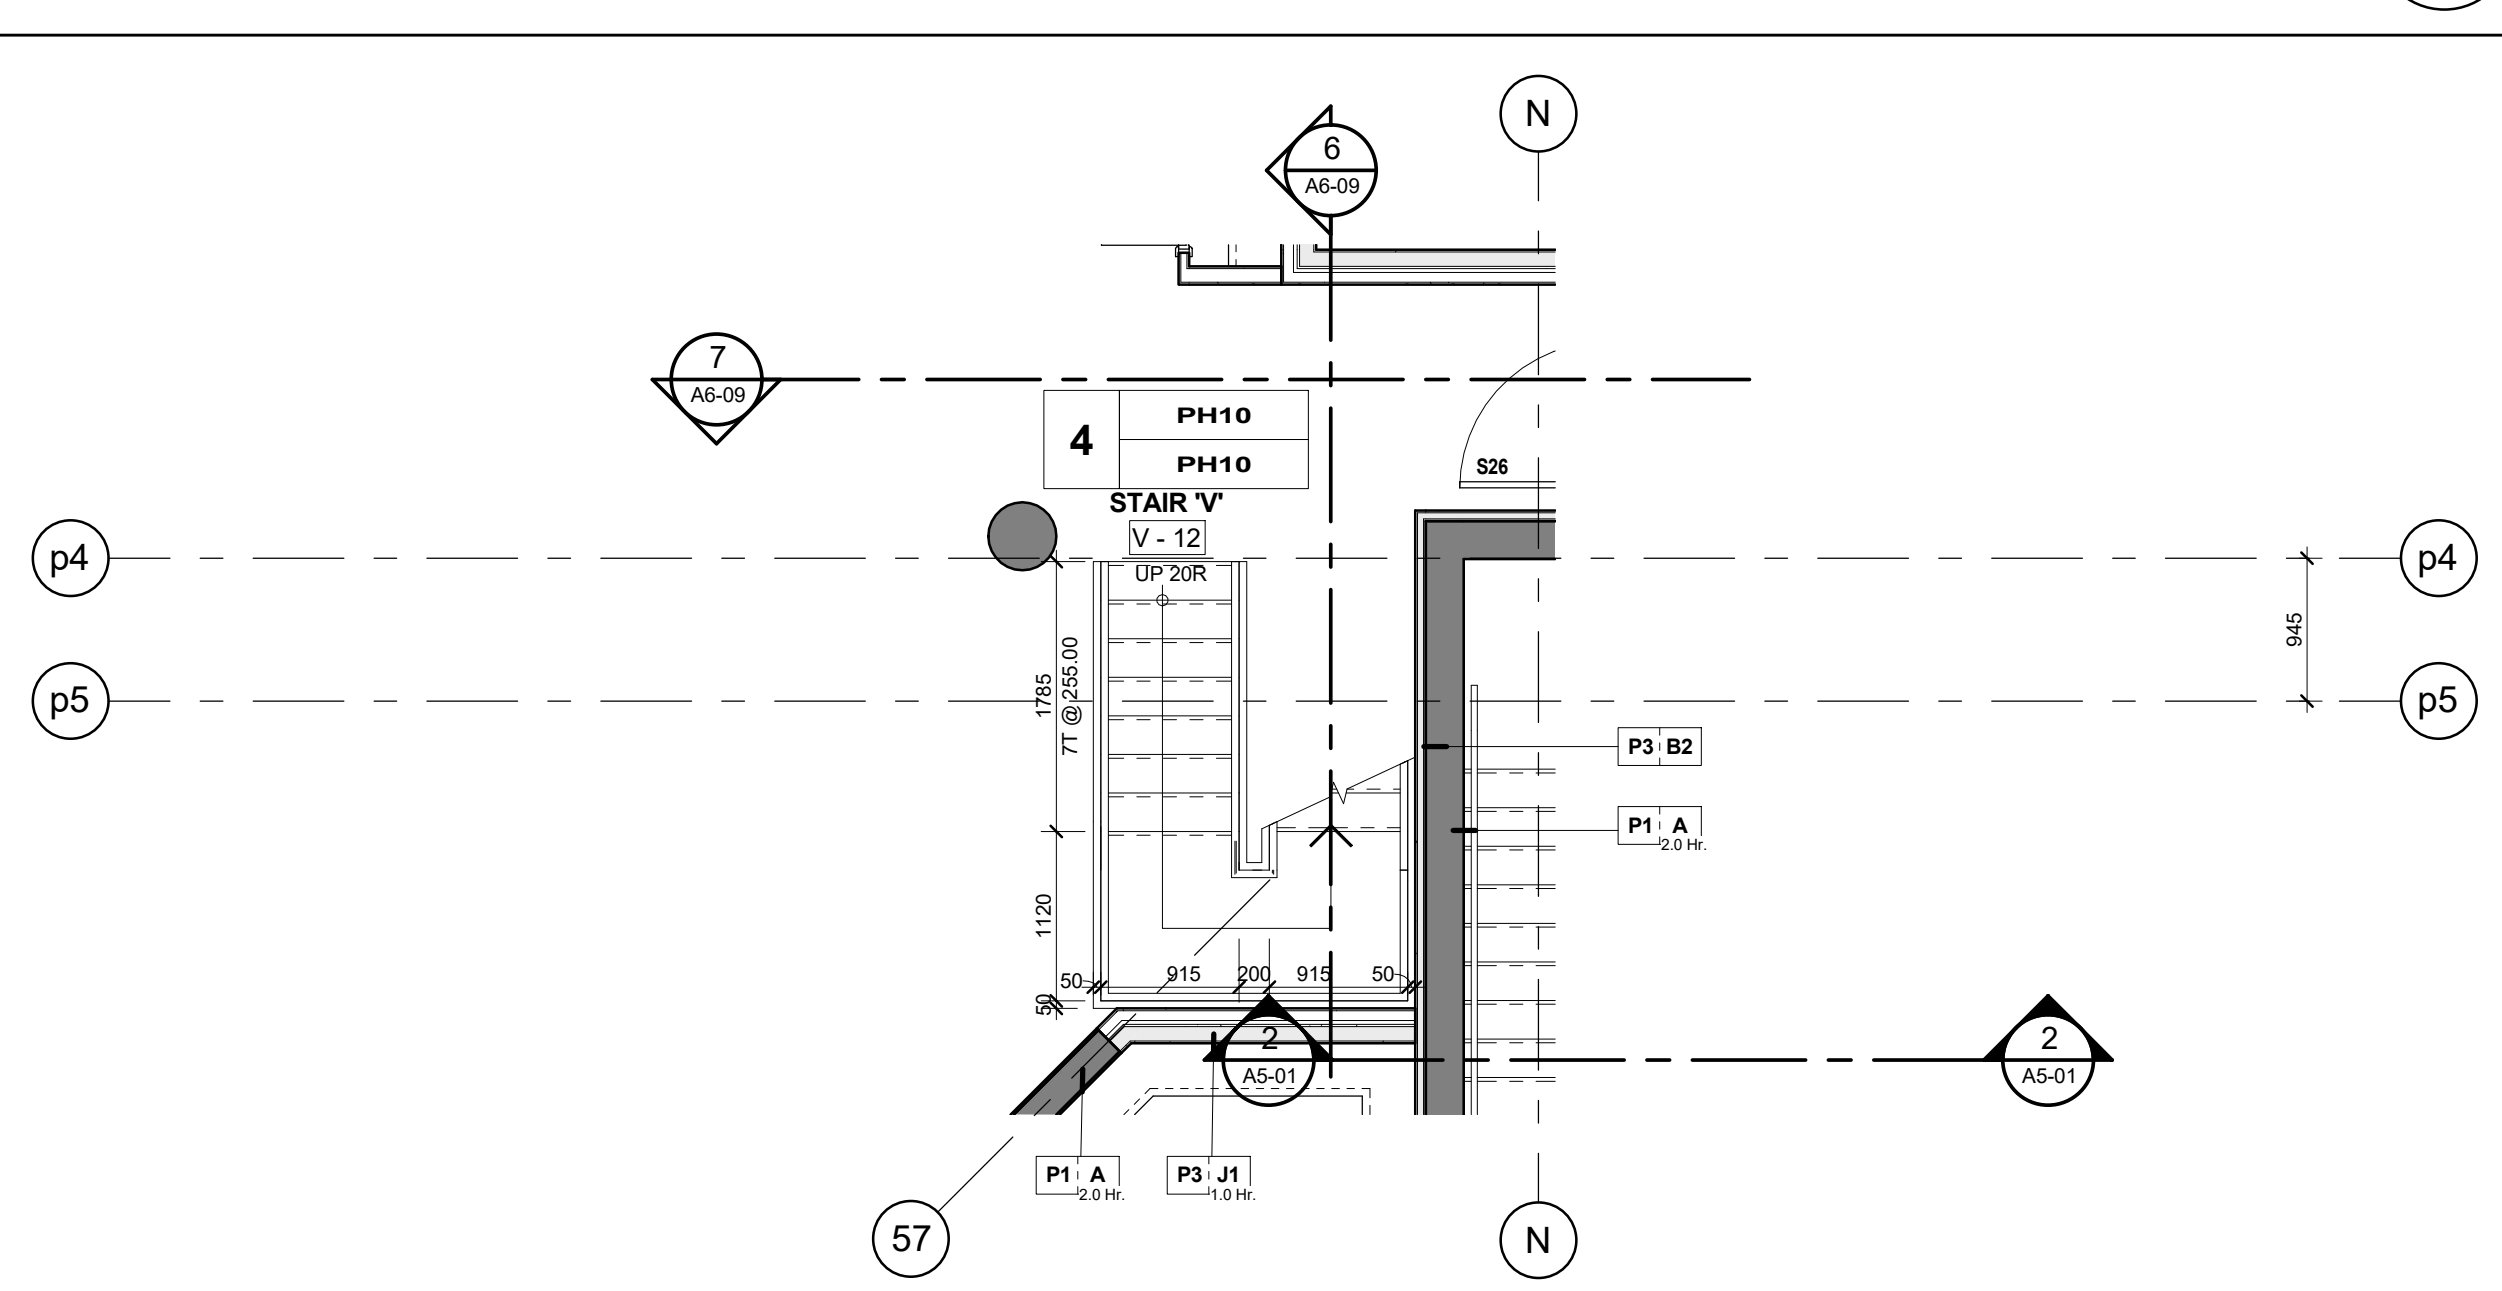

Stair 'V' - Stair Plan - Level 12
Scale: 1 : 50
A6-09

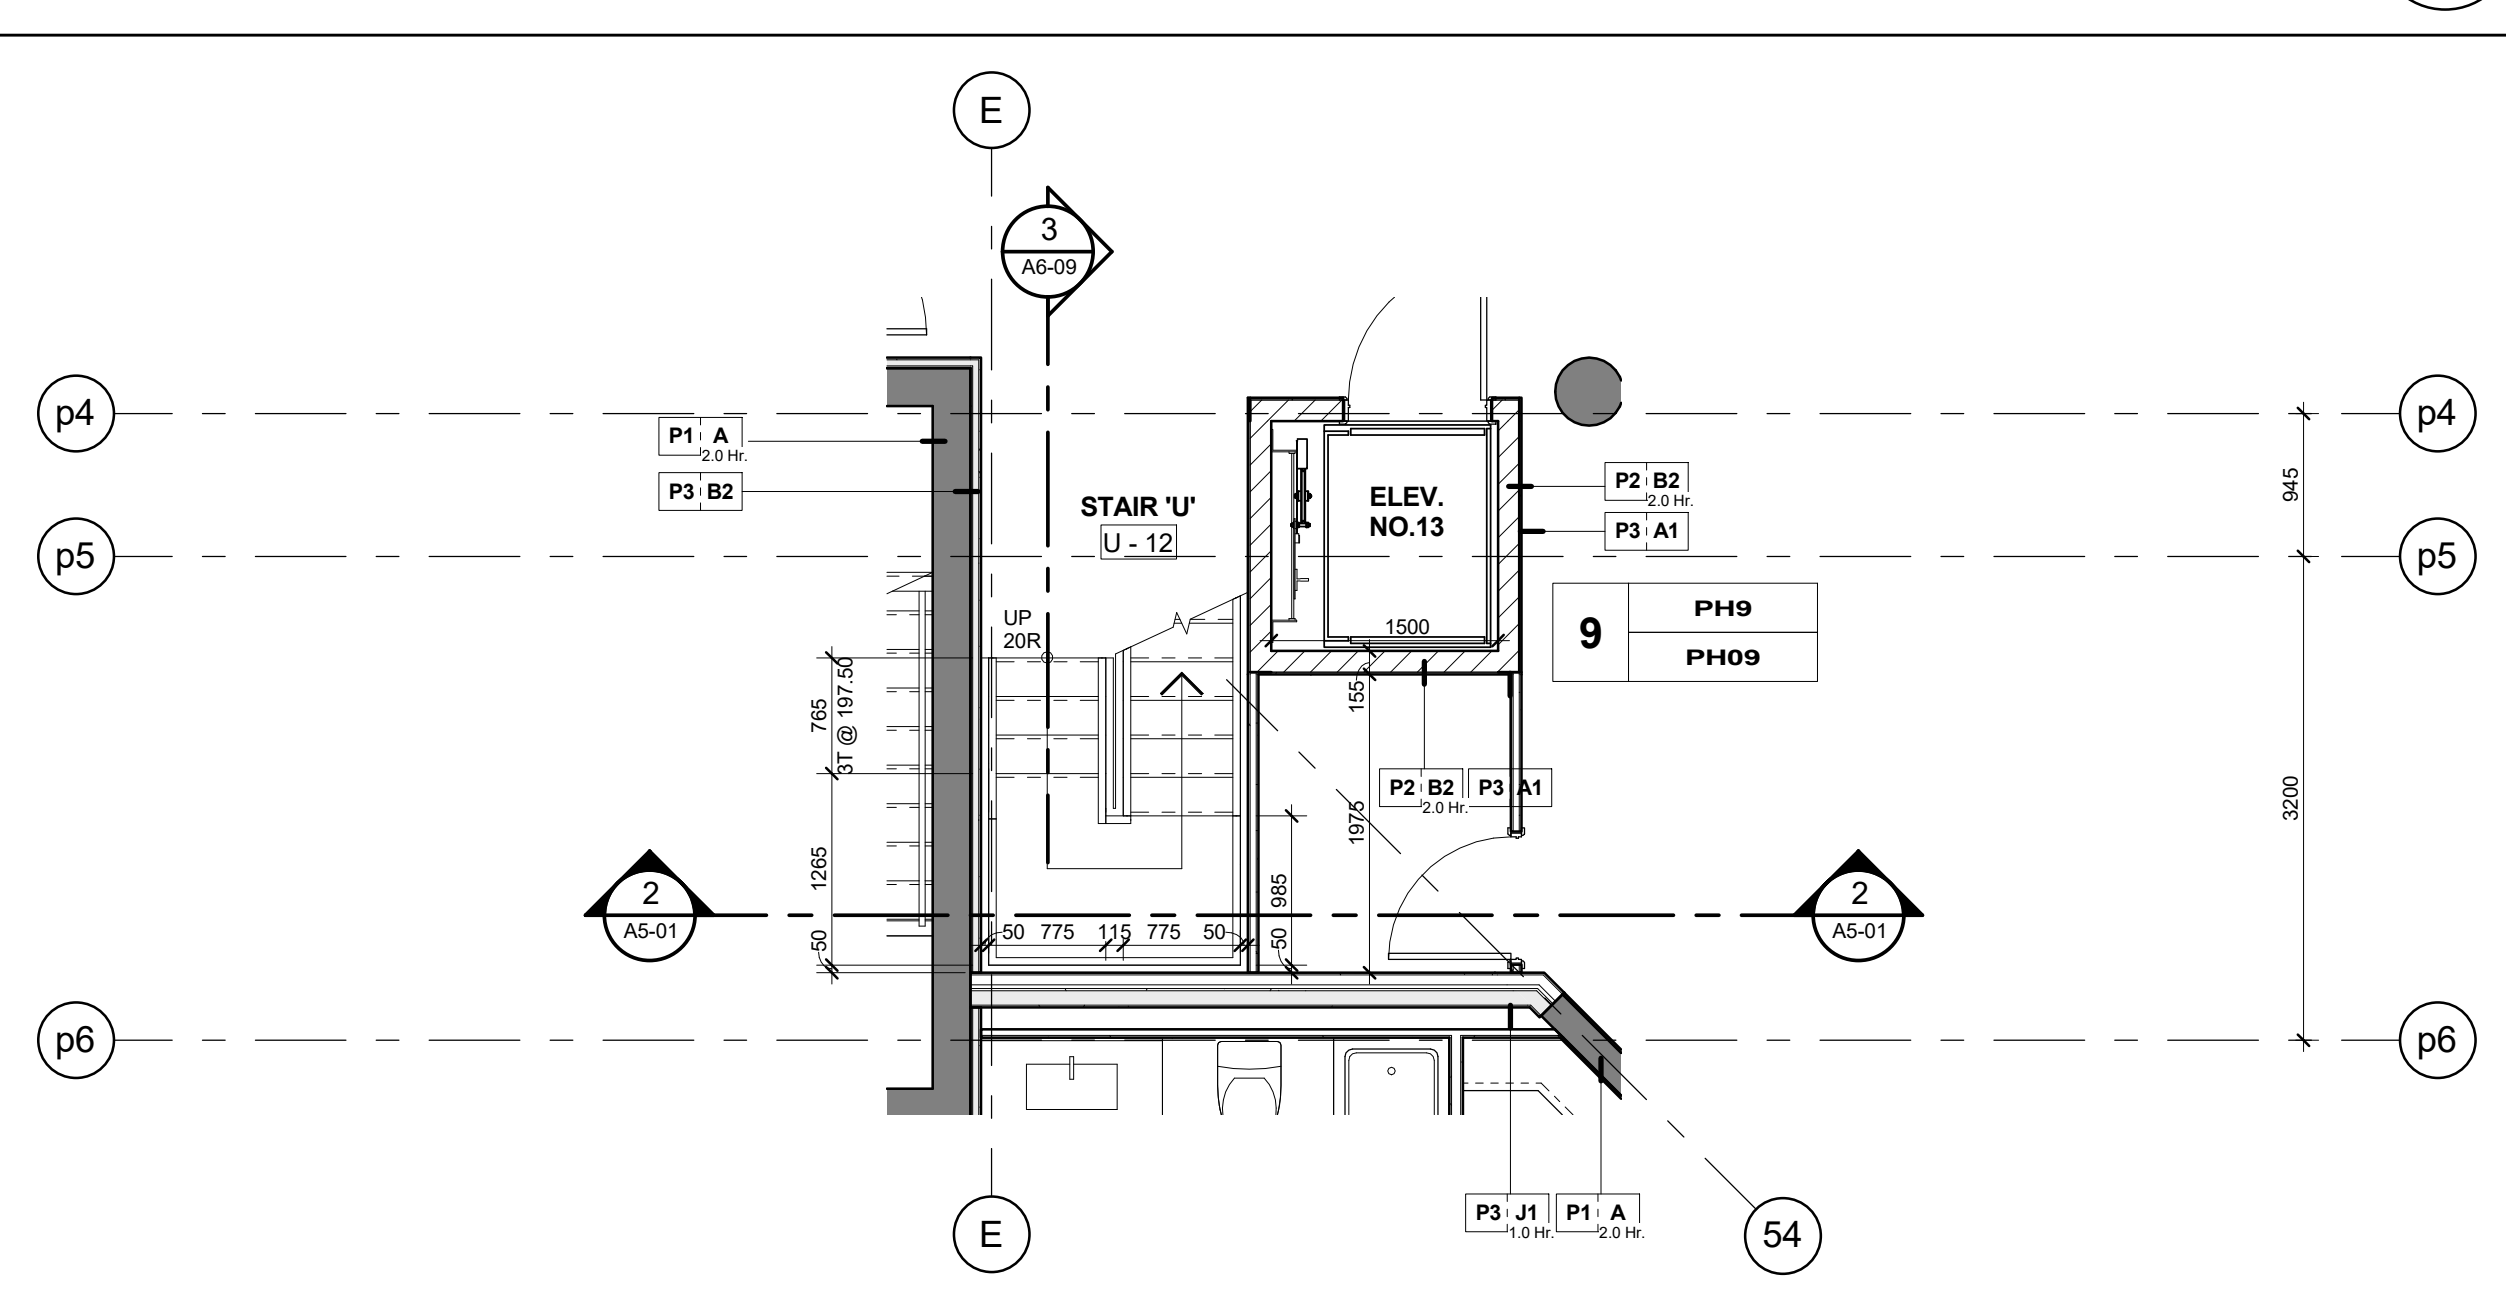

Stair 'U' - Stair Plan - Level 12
Scale: 1 : 50
A6-09