




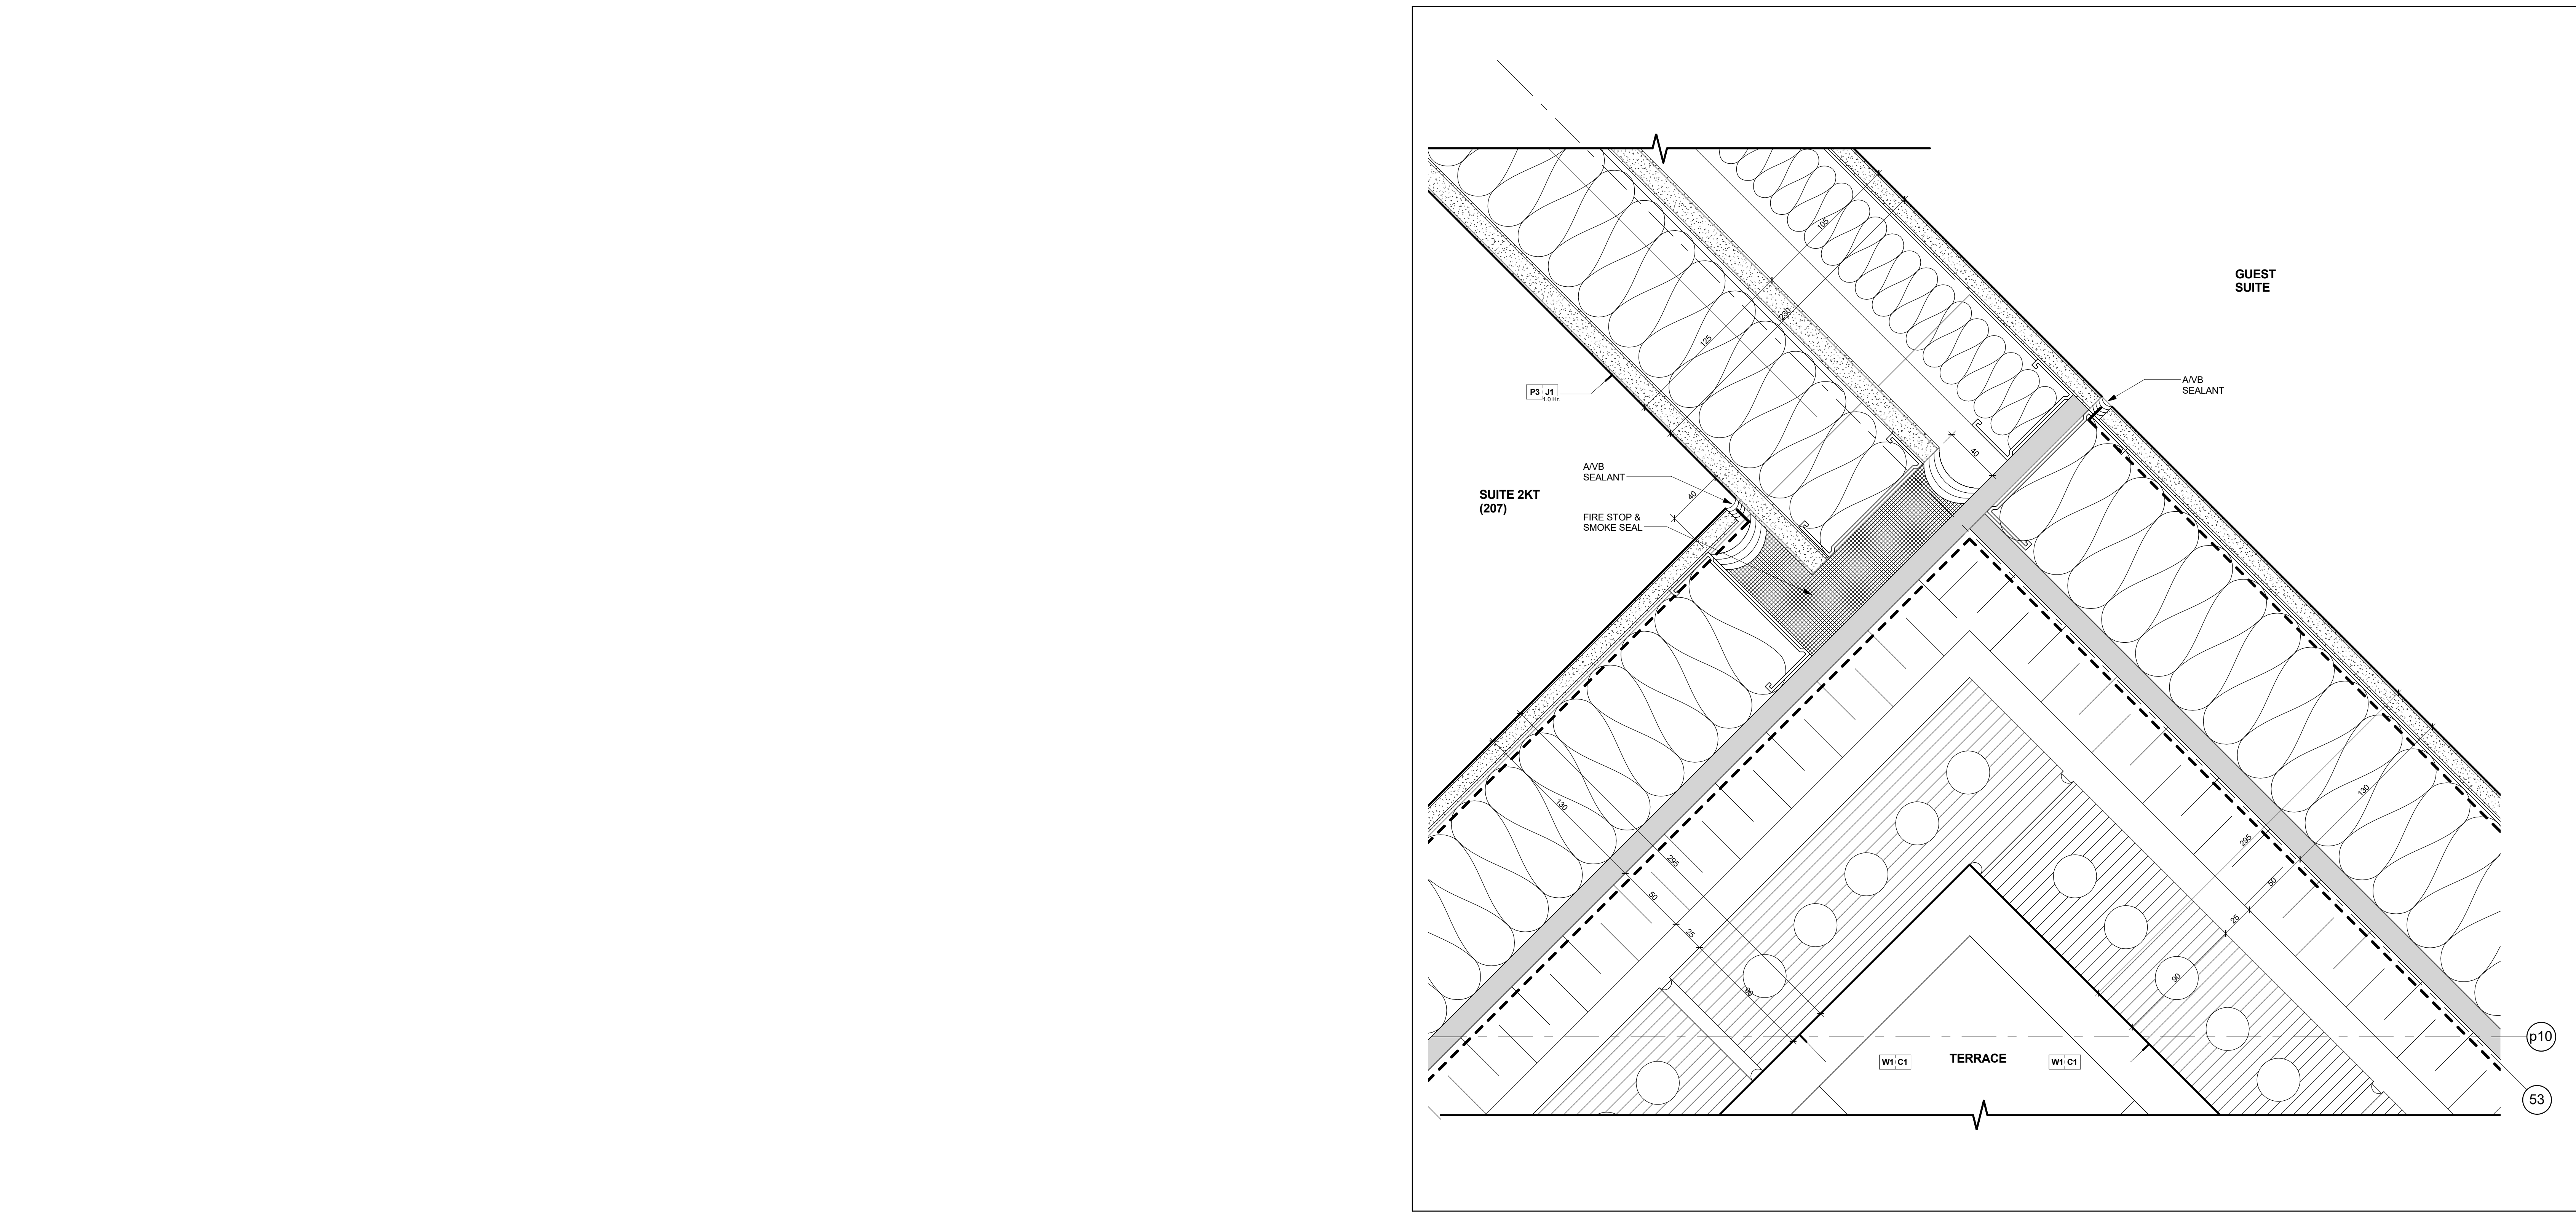


Enlarged Plan Detail - Demising Wall (Metal Studs) @ Brick Veneer Wall @ Level 2
Scale: 1 : 2

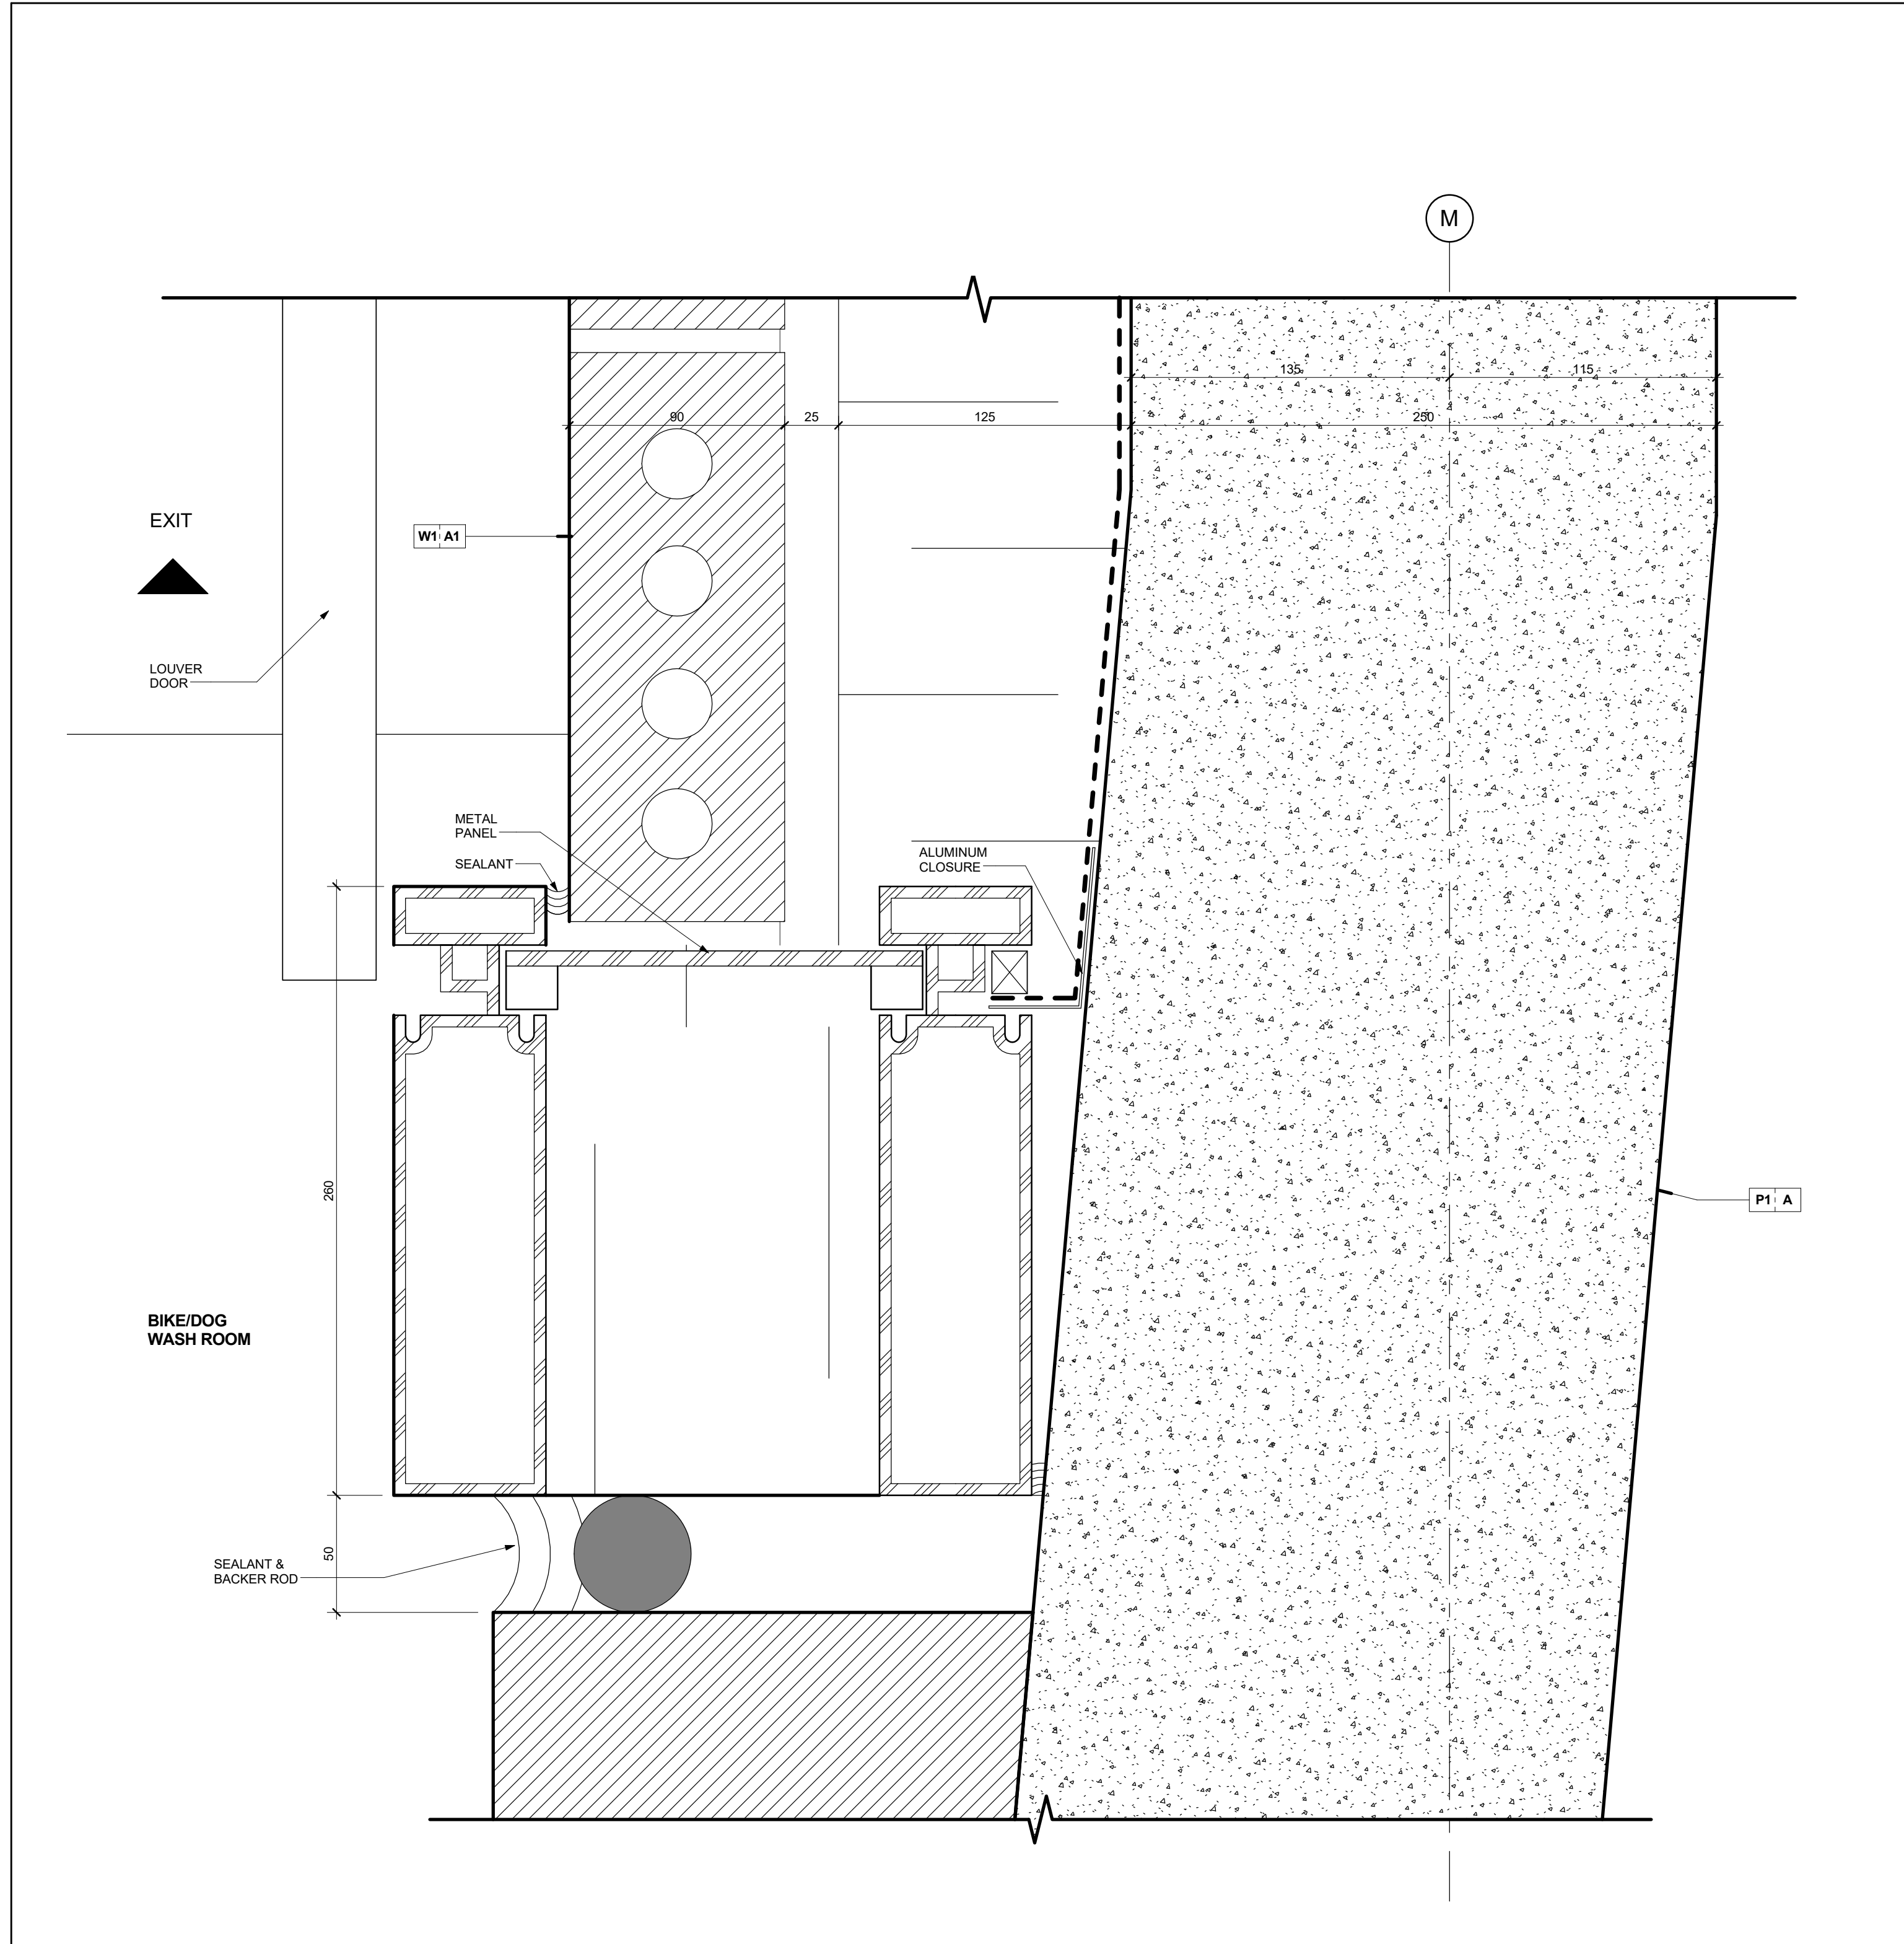


Enlarged Plan Detail - Curtain & Brick Veneer Wall @ Louver Door Jamb @ Level 1
Scale: 1 : 2

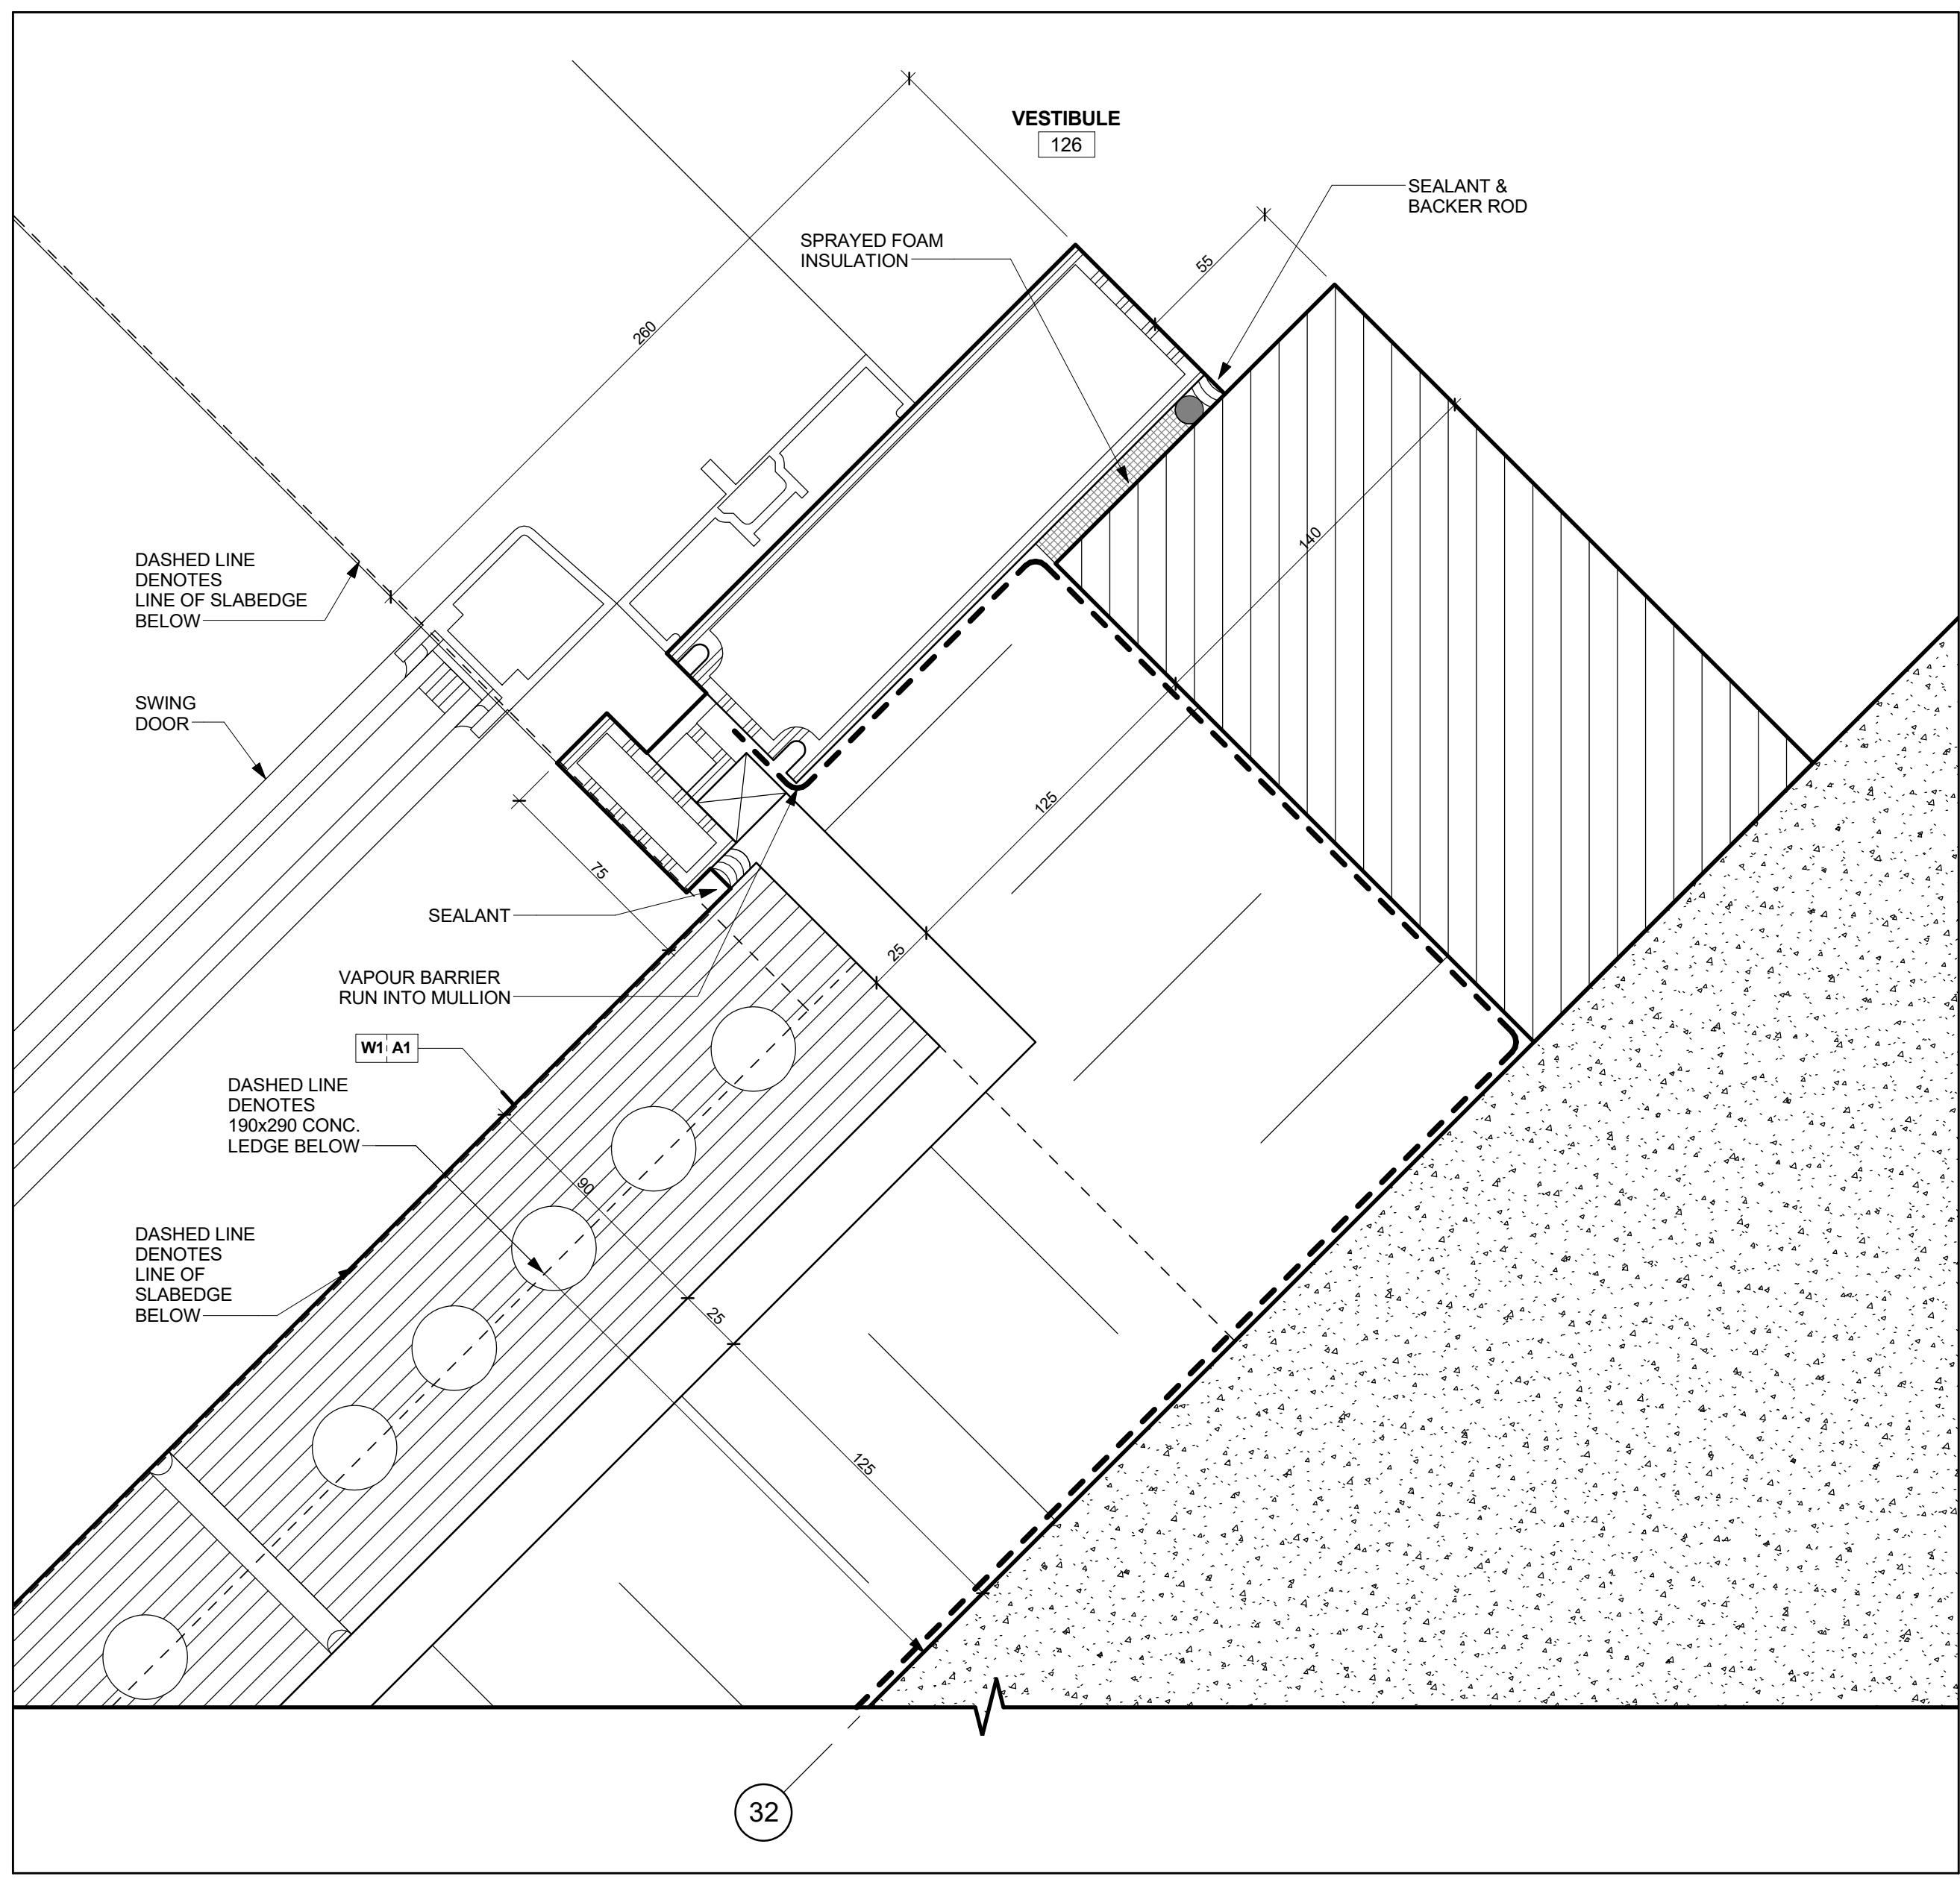

Enlarged Plan Detail - Swing Door Jamb @ Brick Veneer Wall @ level 1
Scale: 1 : 2

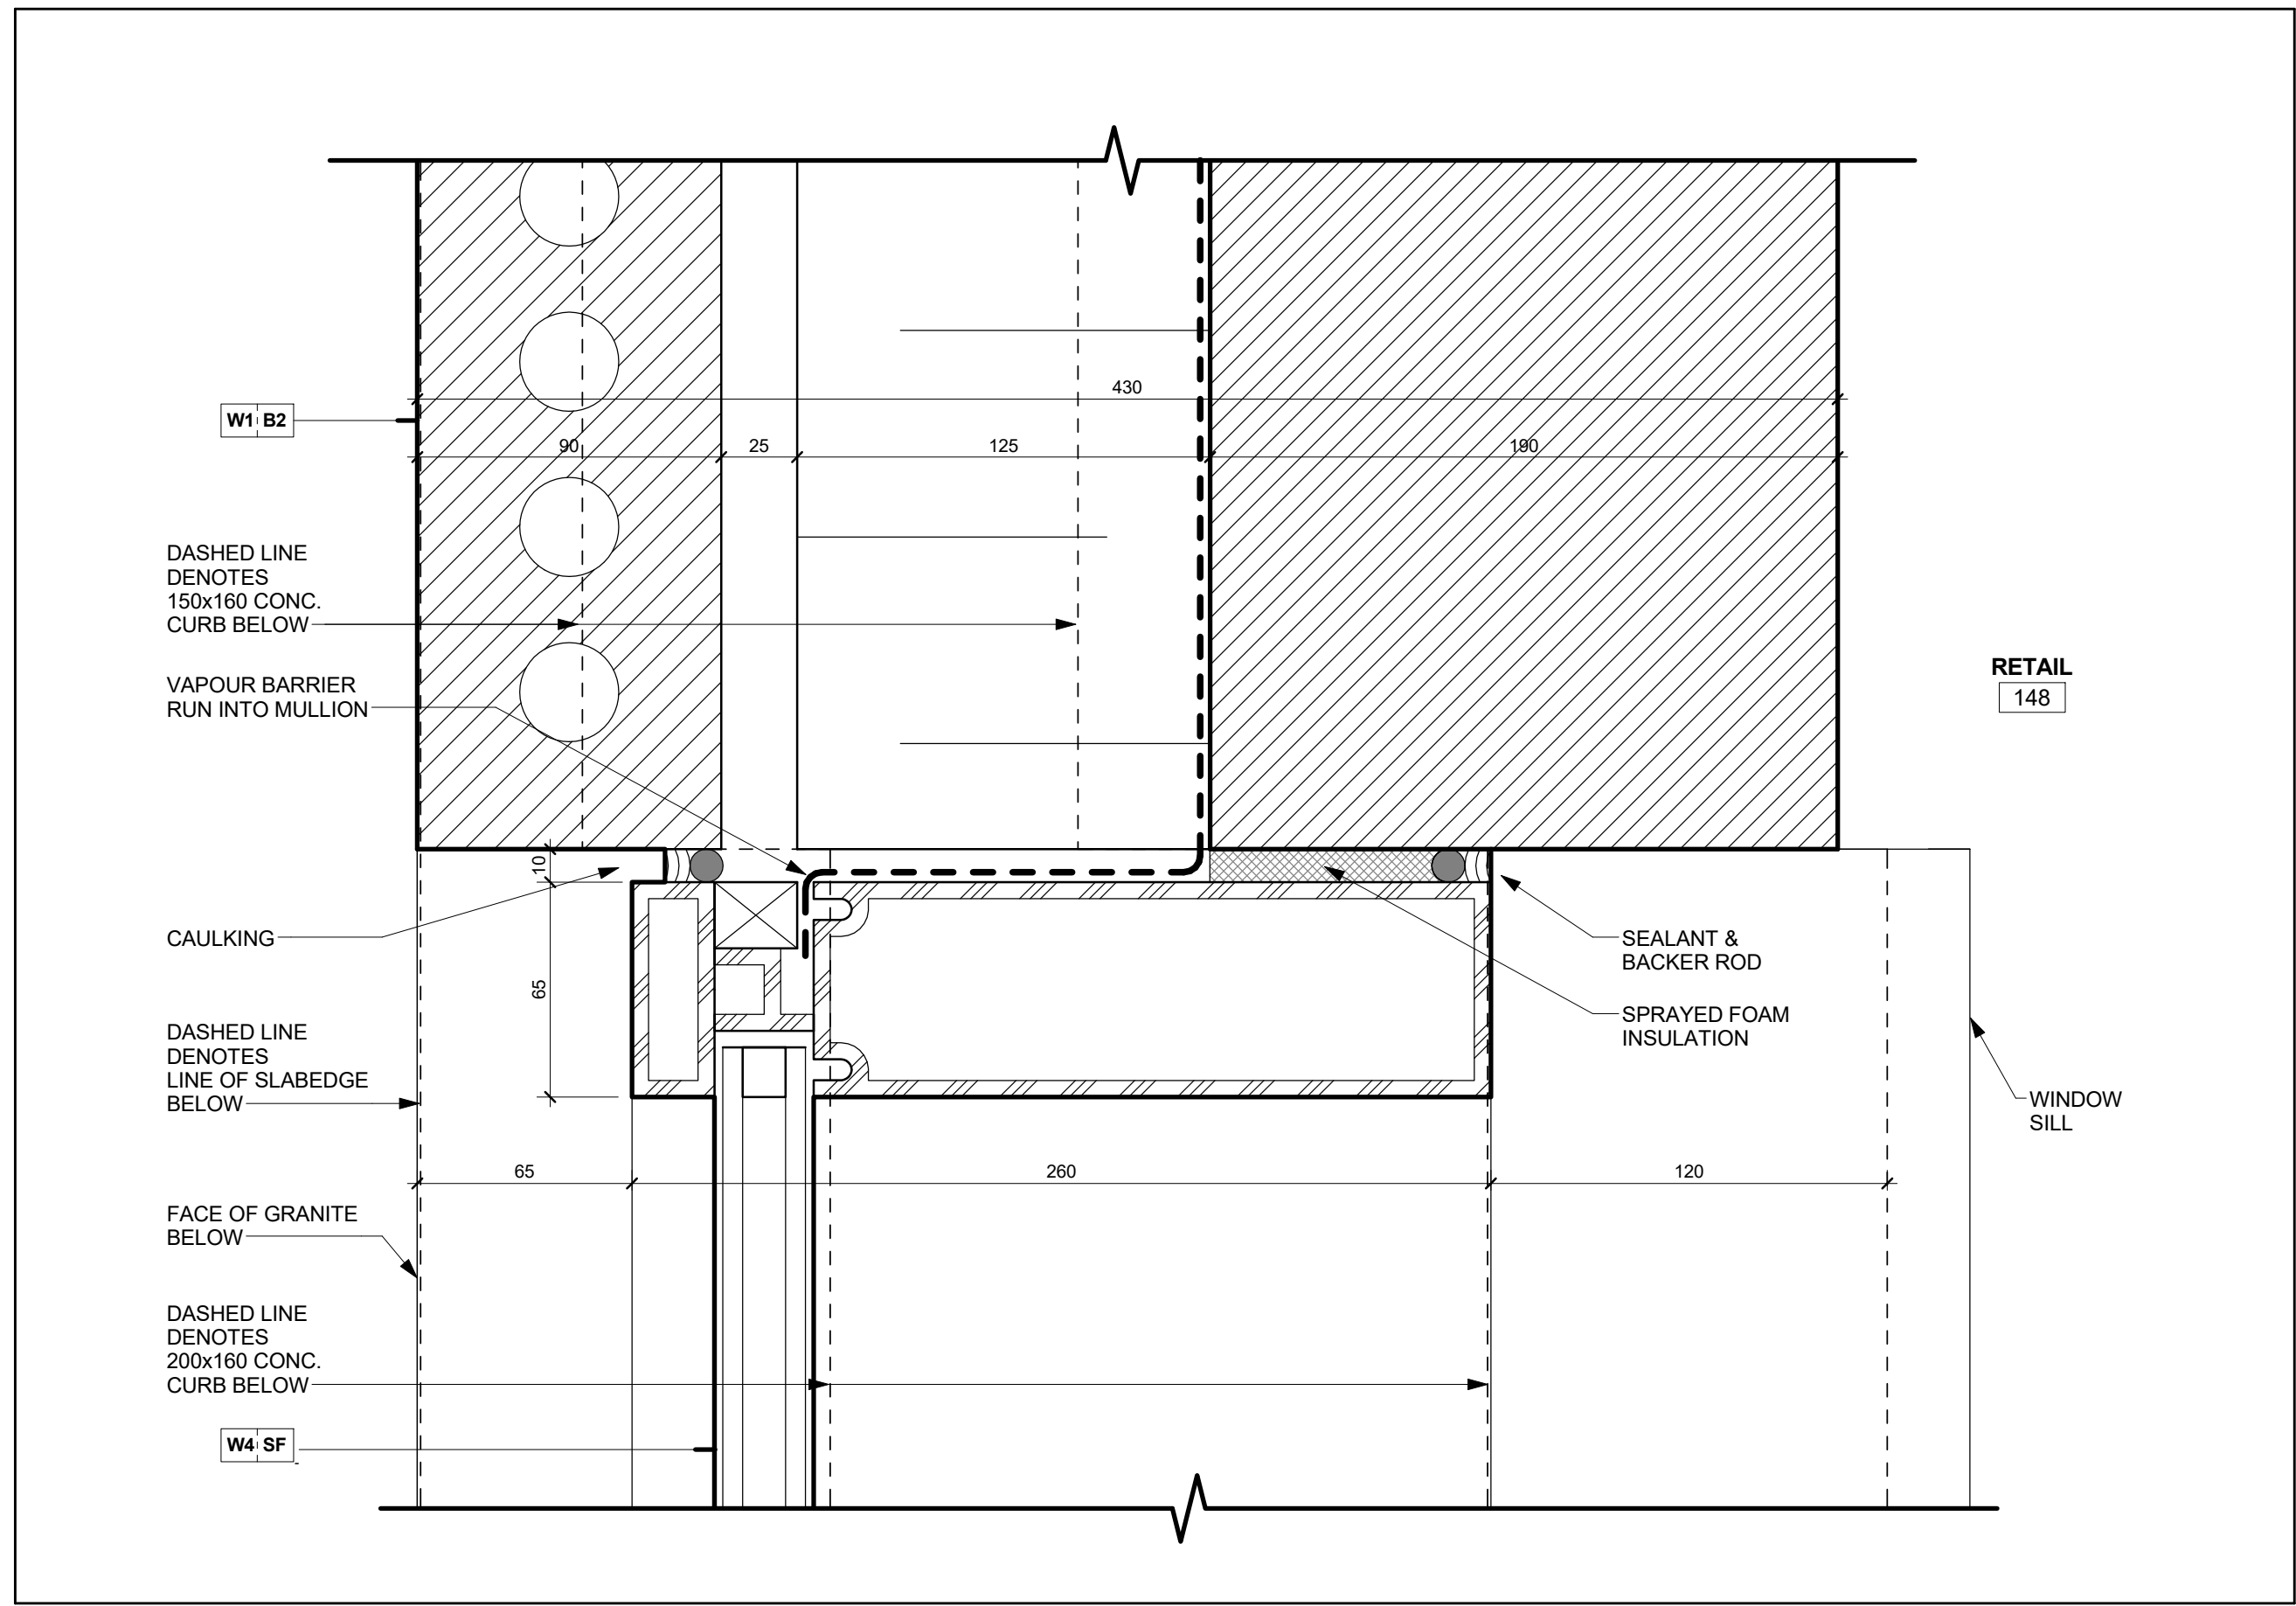


Enlarged Plan Detail - Curtain Wall Jamb @ Brick Veneer Wall @ Level 1
Scale: 1 : 2

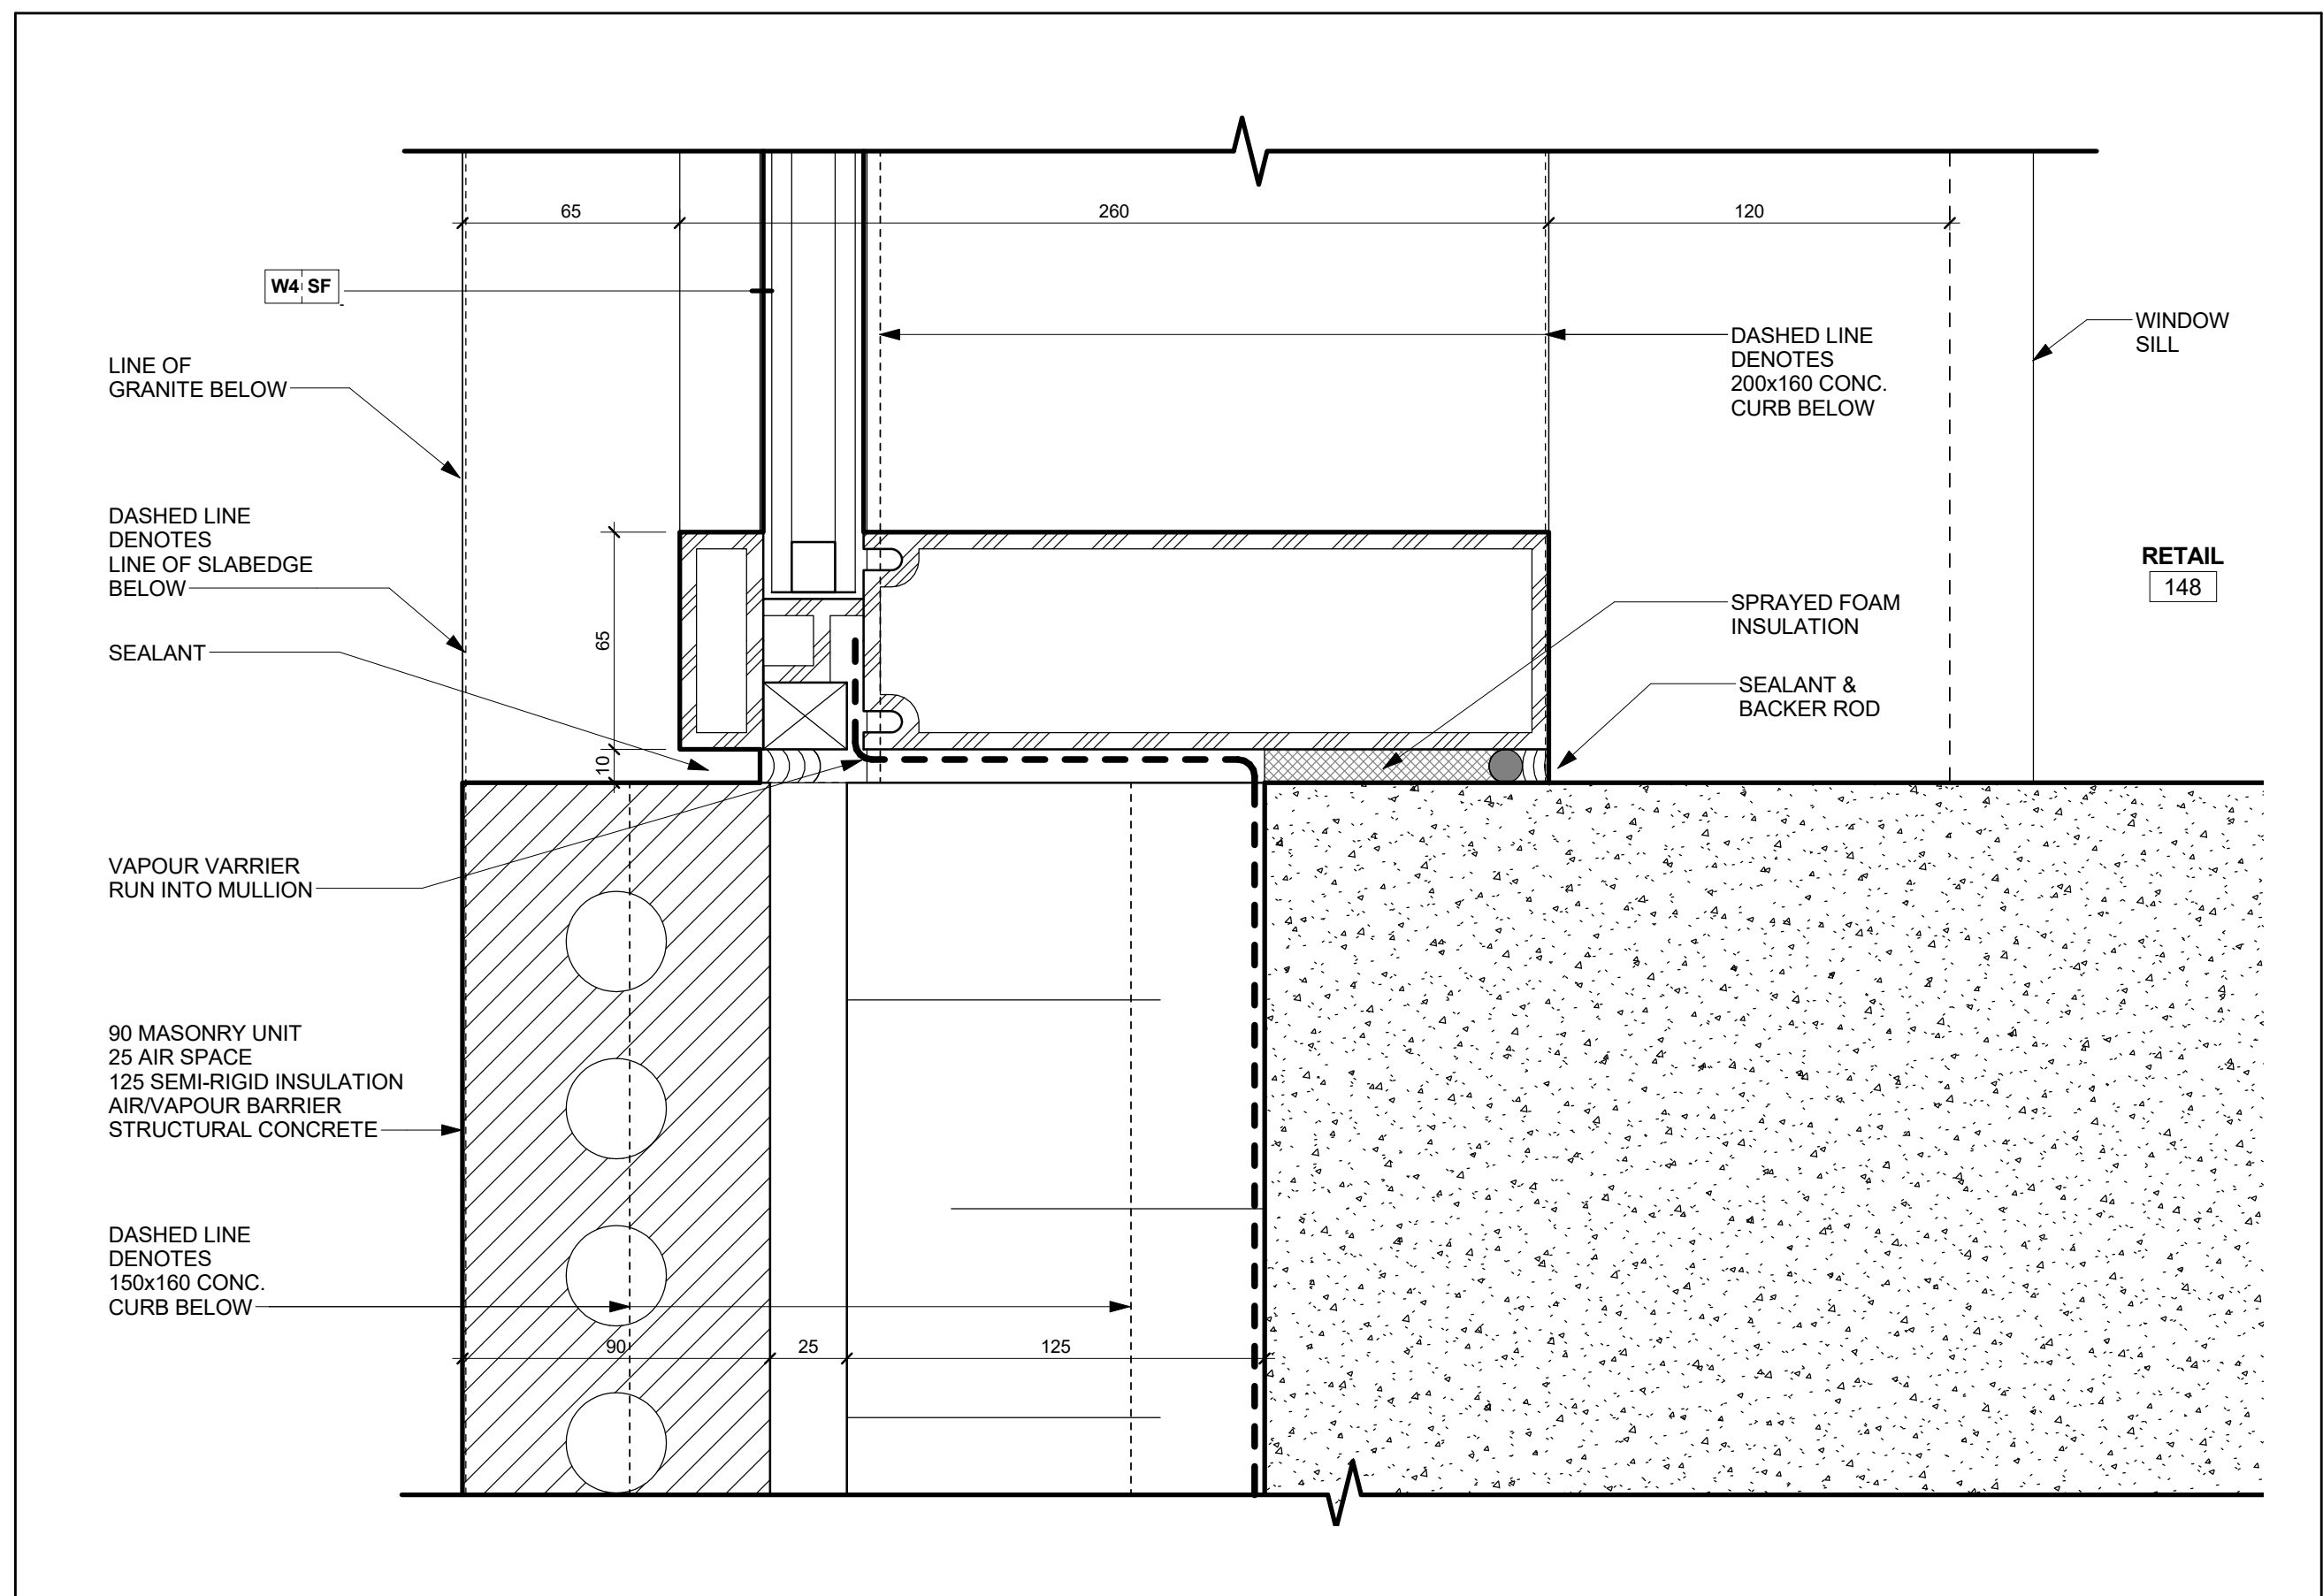


Enlarged Plan Detail - Curtain Wall Jamb @ Brick Veneer Wall @ Level 1
Scale: 1 : 2




Suite Demising (W/ Studs) @ B/ Veneer Wall @ Terr. @ Level 2
Scale: 1 : 10

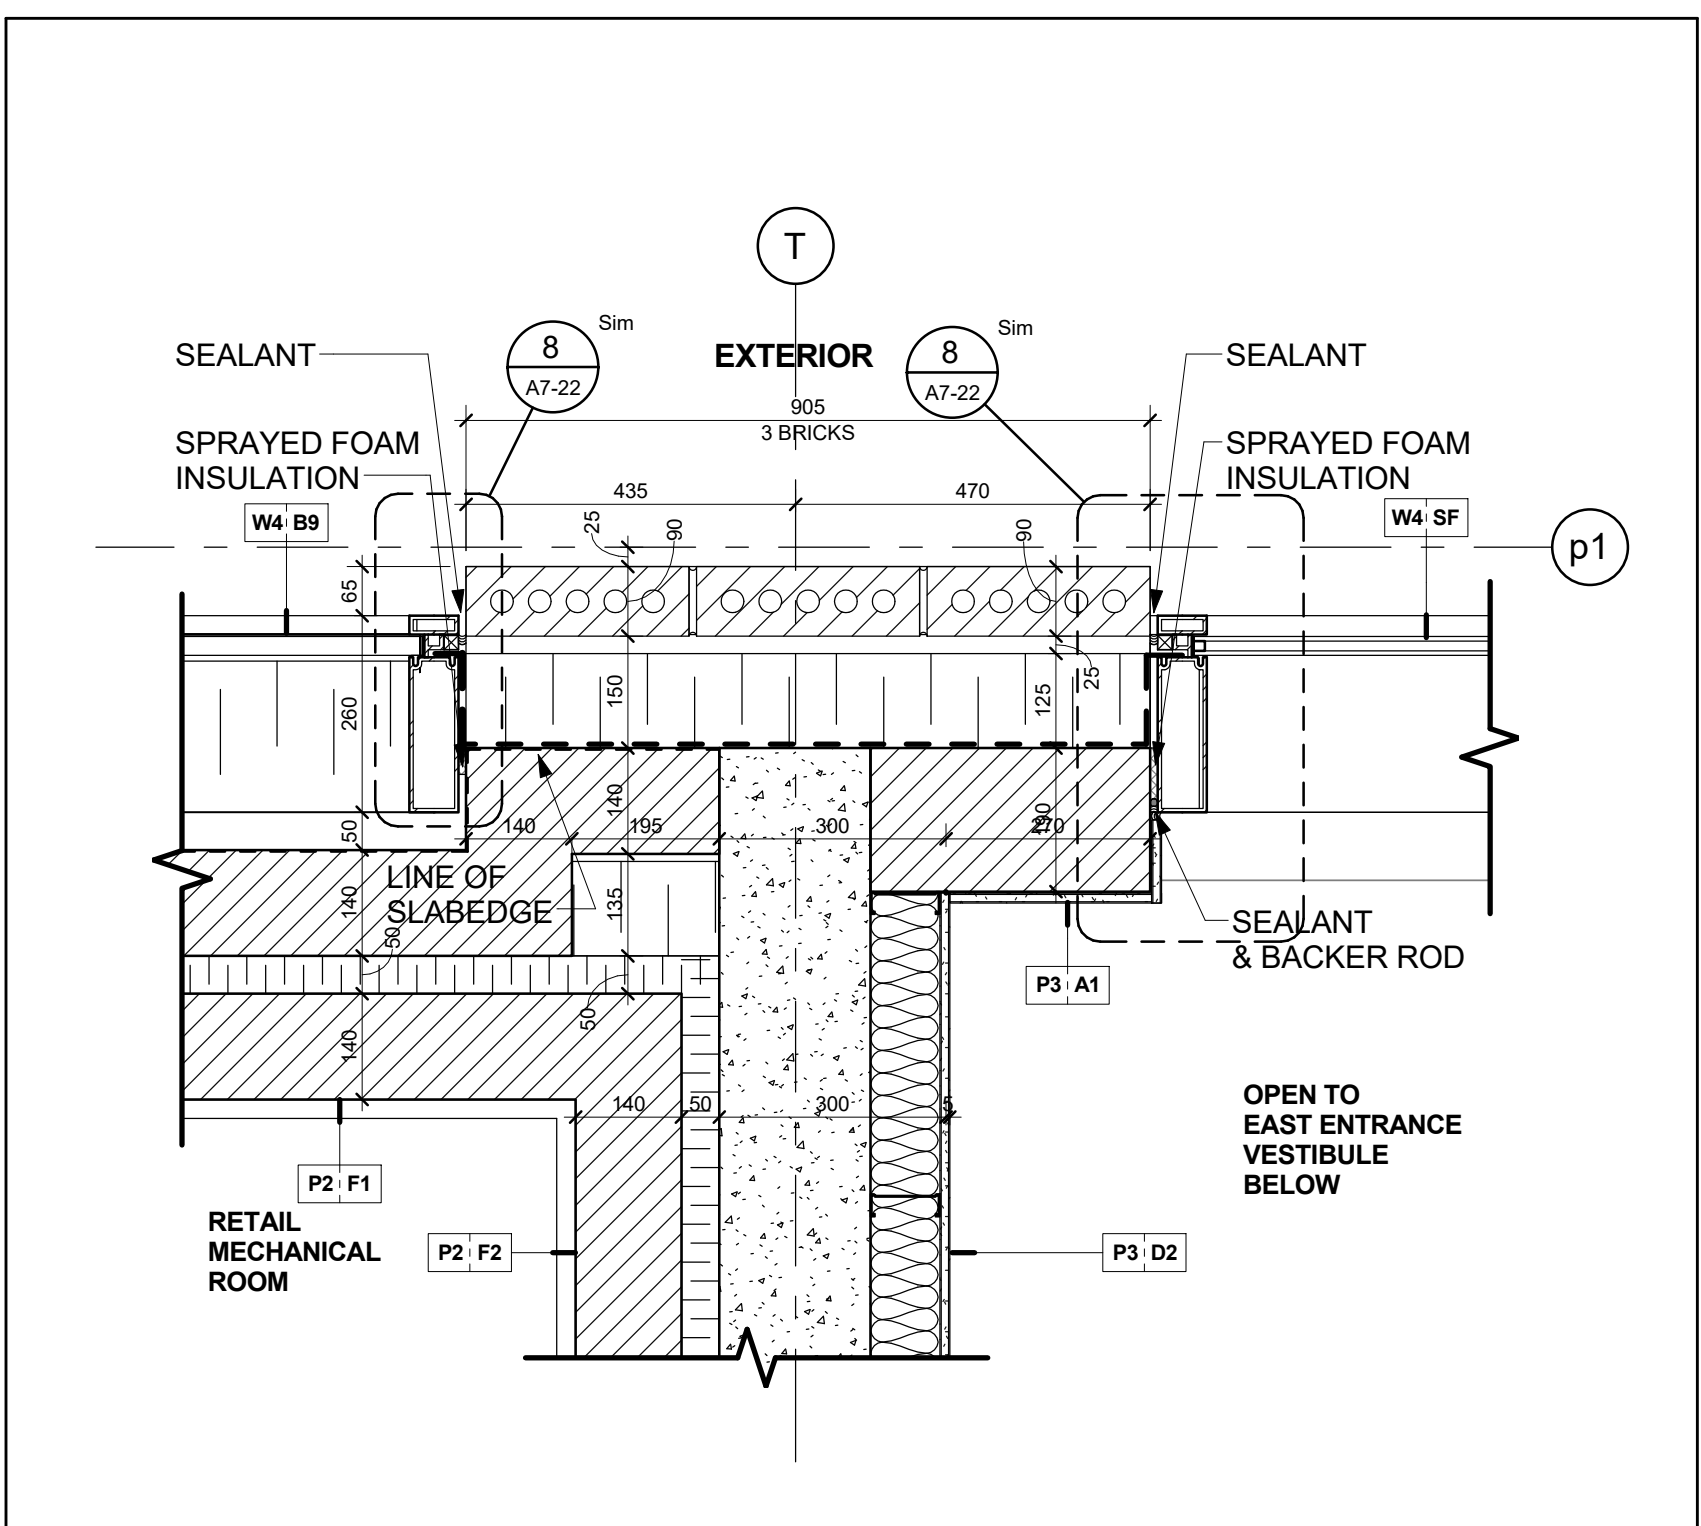


Conc. Block Acoustic Wall @ Mech. Rm. @ Level 1 Mezz.
Scale: 1 : 10

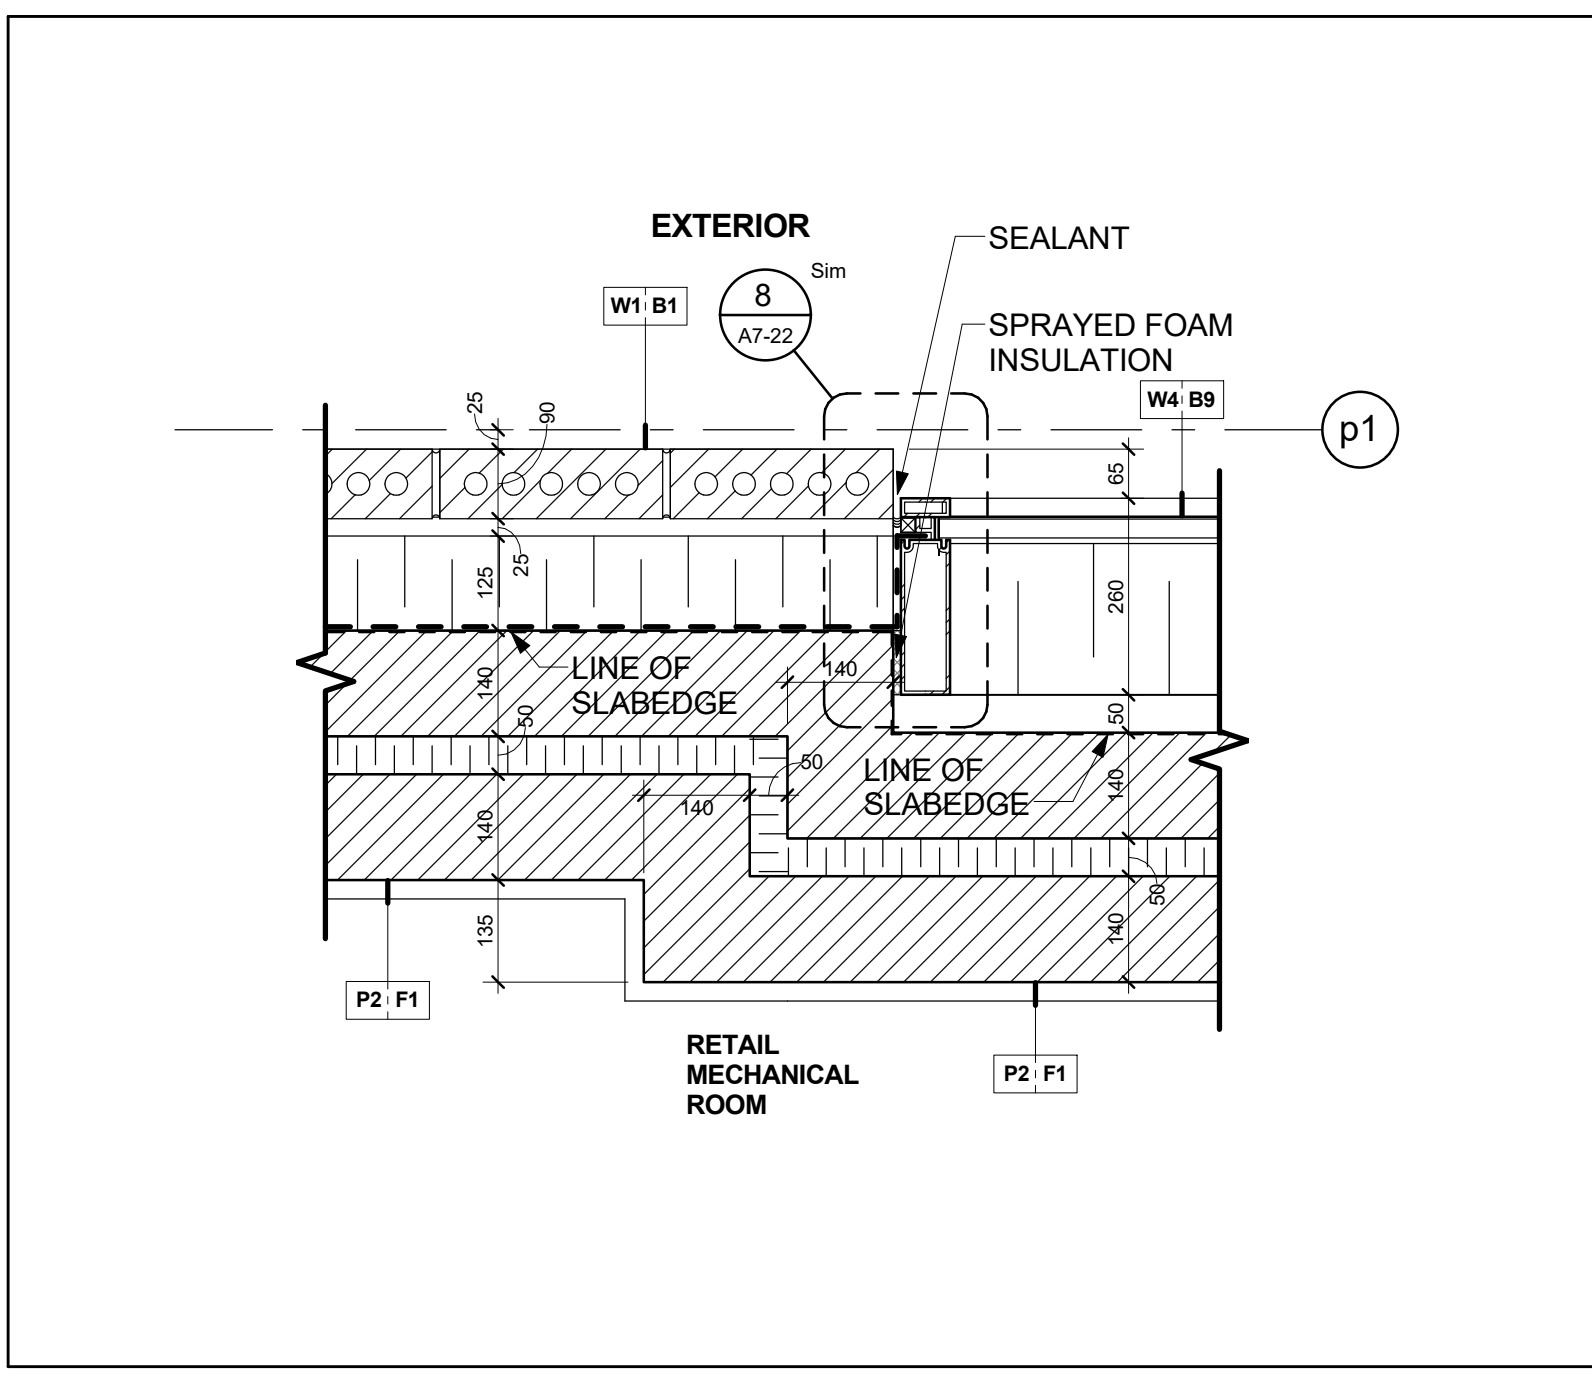


Conc. Block Acoustic Wall @ Mech. Rm. @ Level 1 Mezz.
Scale: 1 : 10

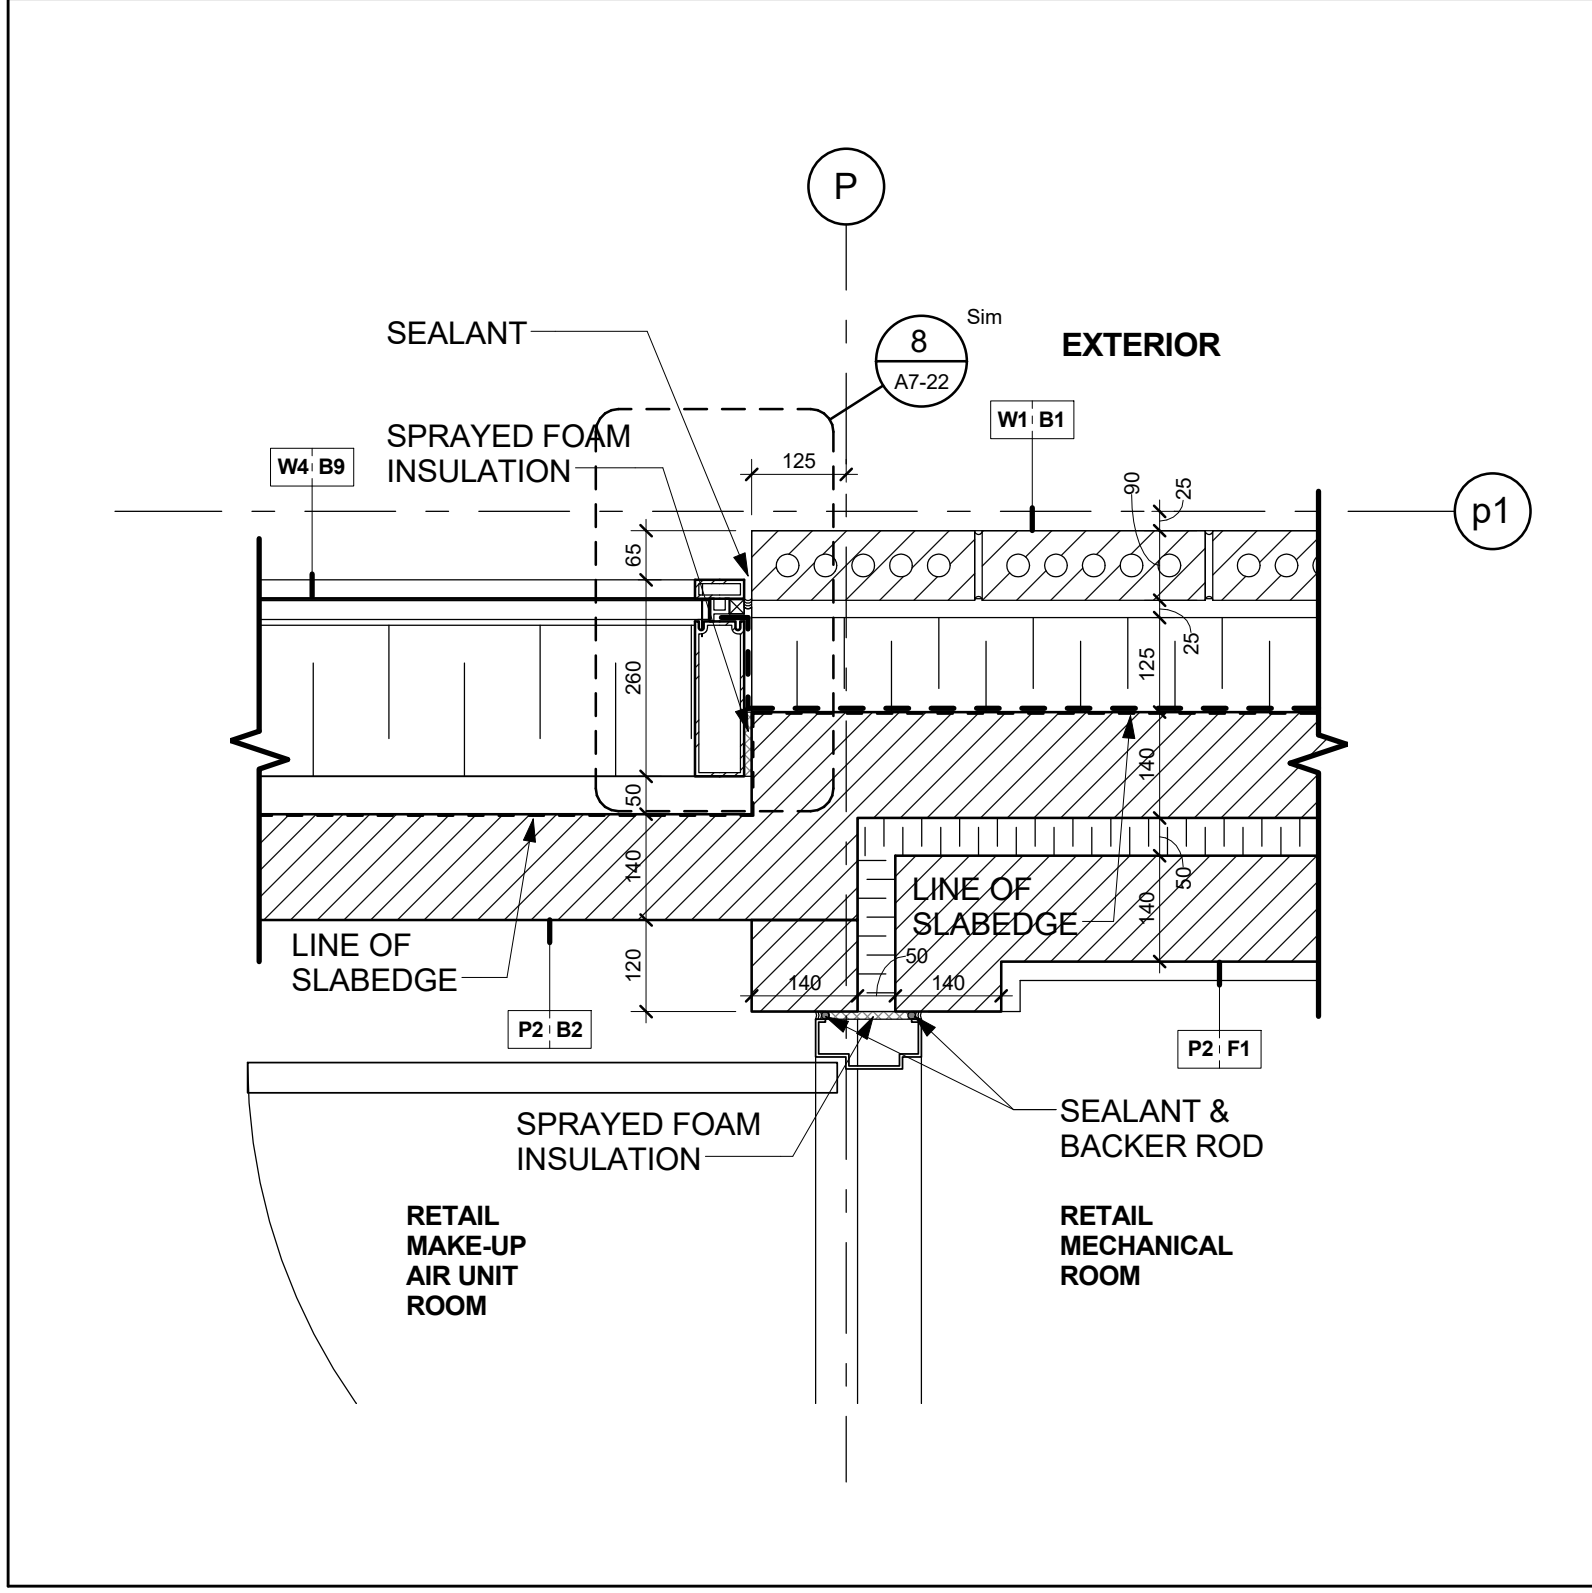

Conc. Block Acoustic Wall @ Mech. Rm. @ Level 1 Mezz.
Scale: 1 : 10

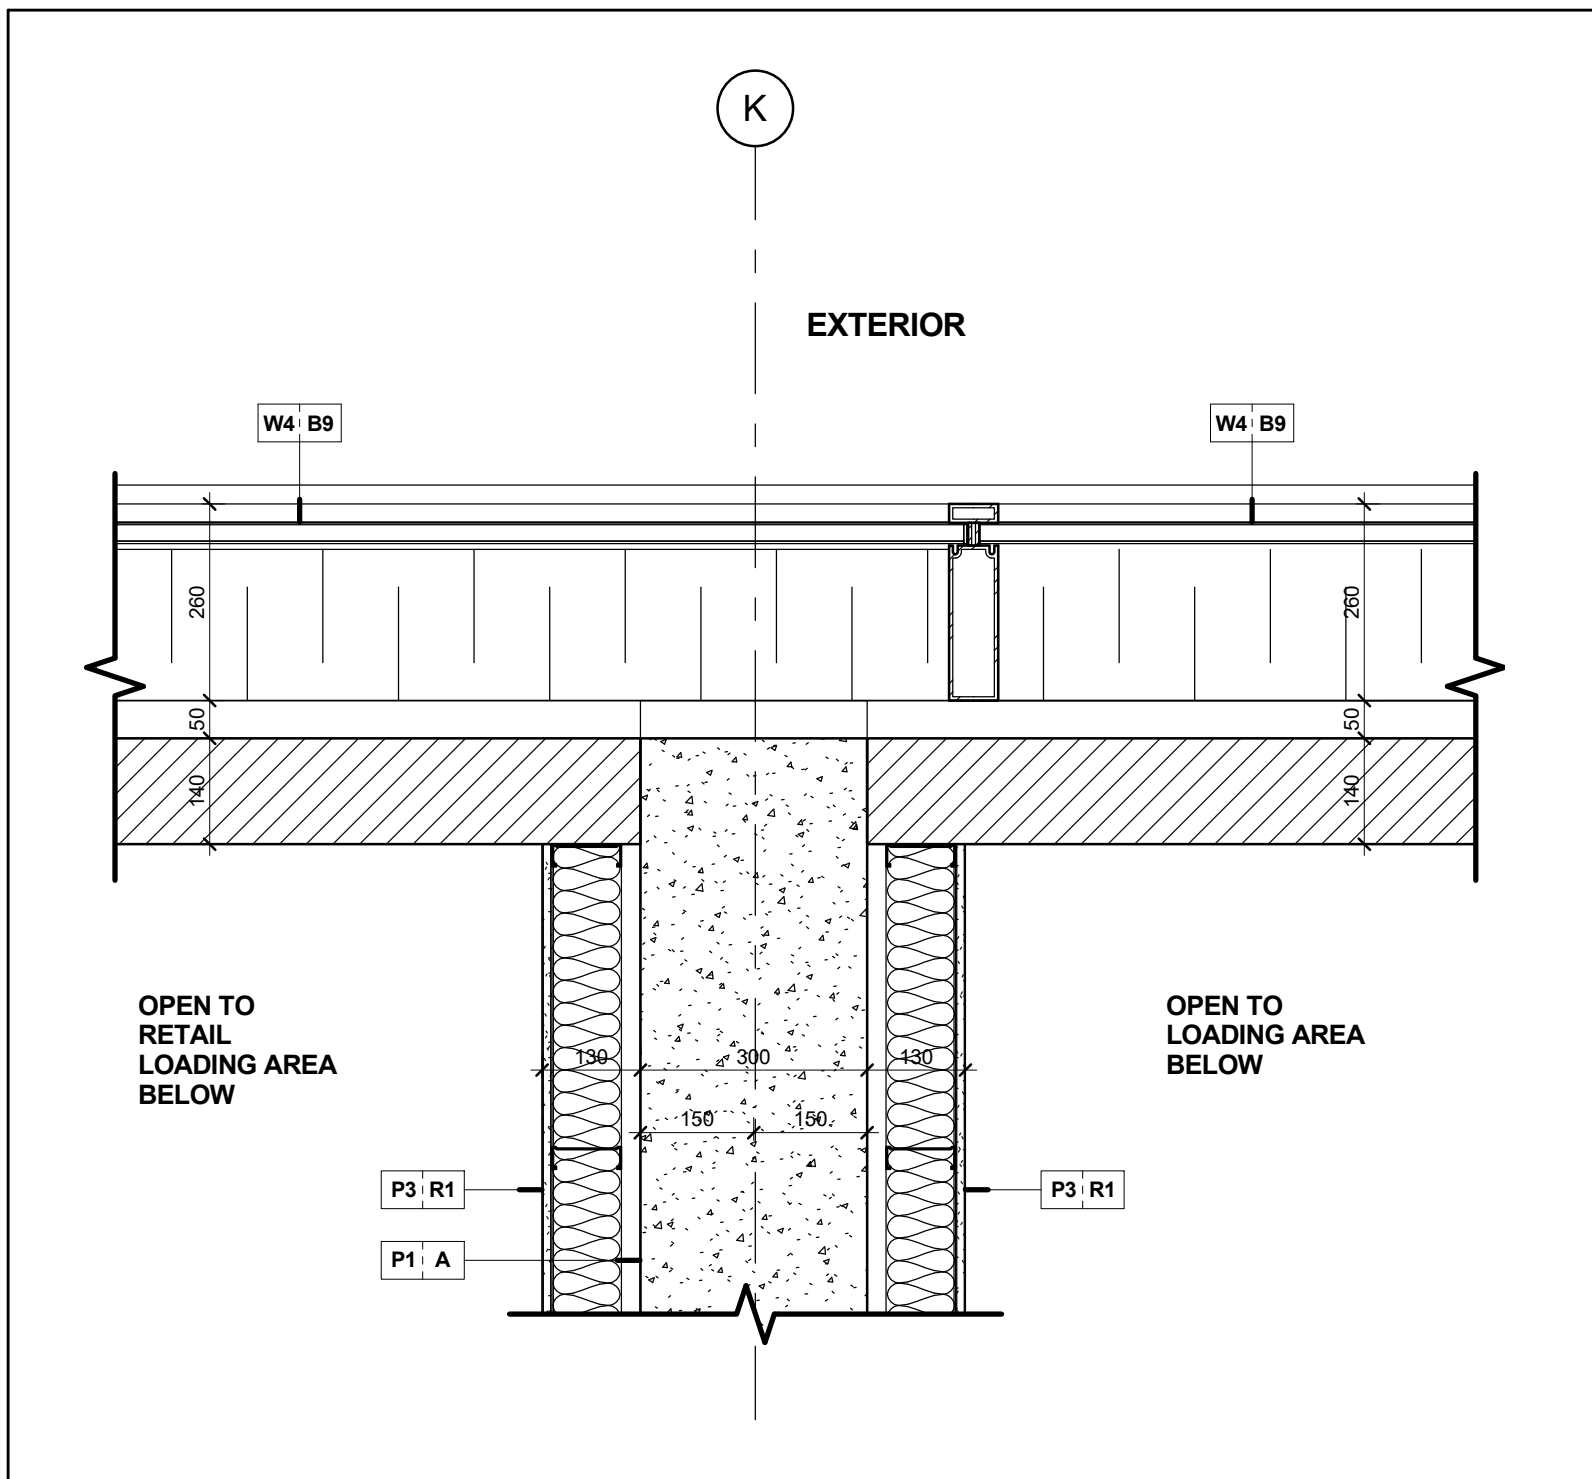

Conc. Demising Wall @ Curtain Wall @ Level 1 Mezz.
Scale: 1 : 10

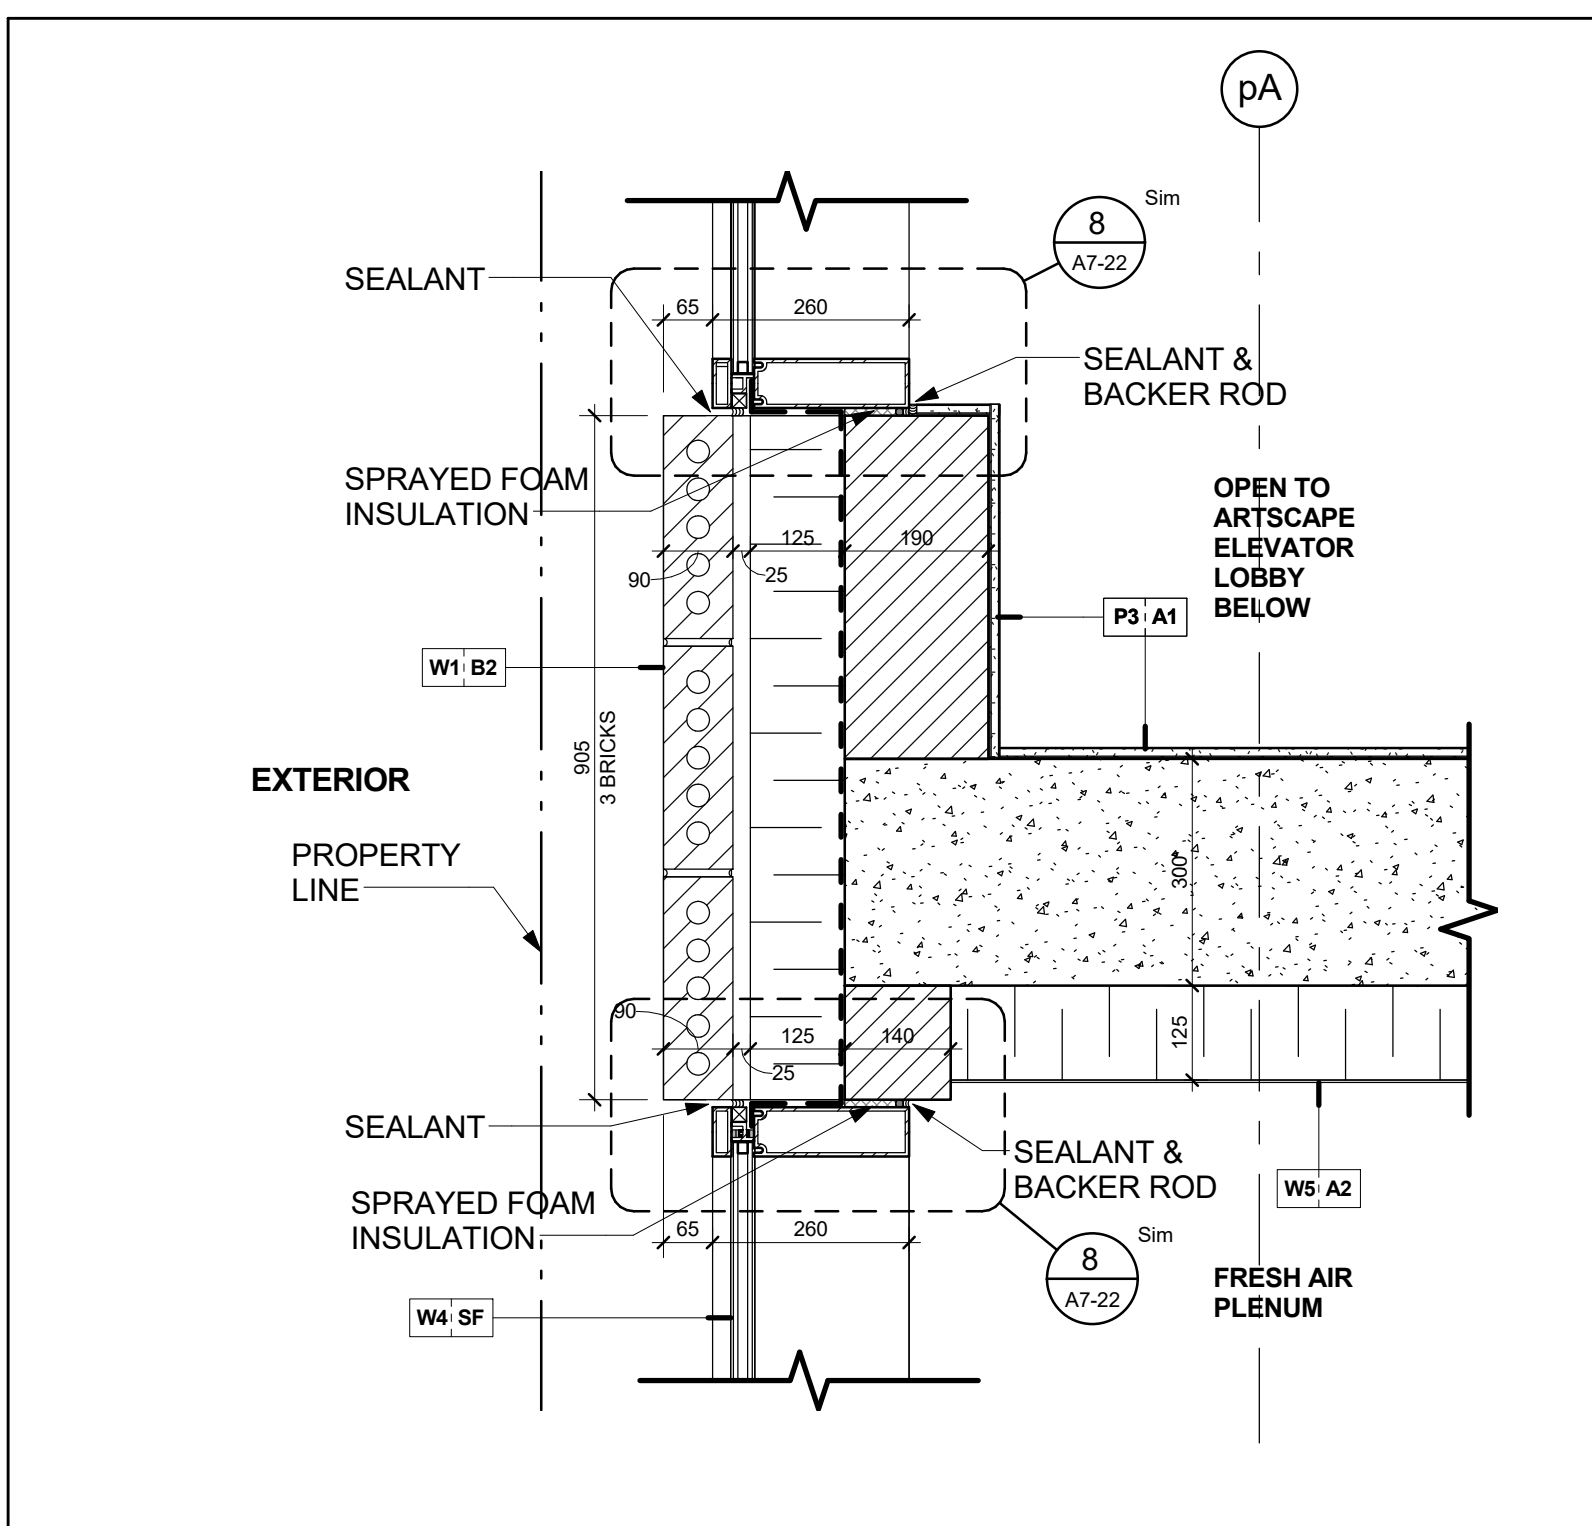

Concrete Wall @ Brick Veneer Wall @ Level 1 Mezz.
Scale: 1 : 10

