




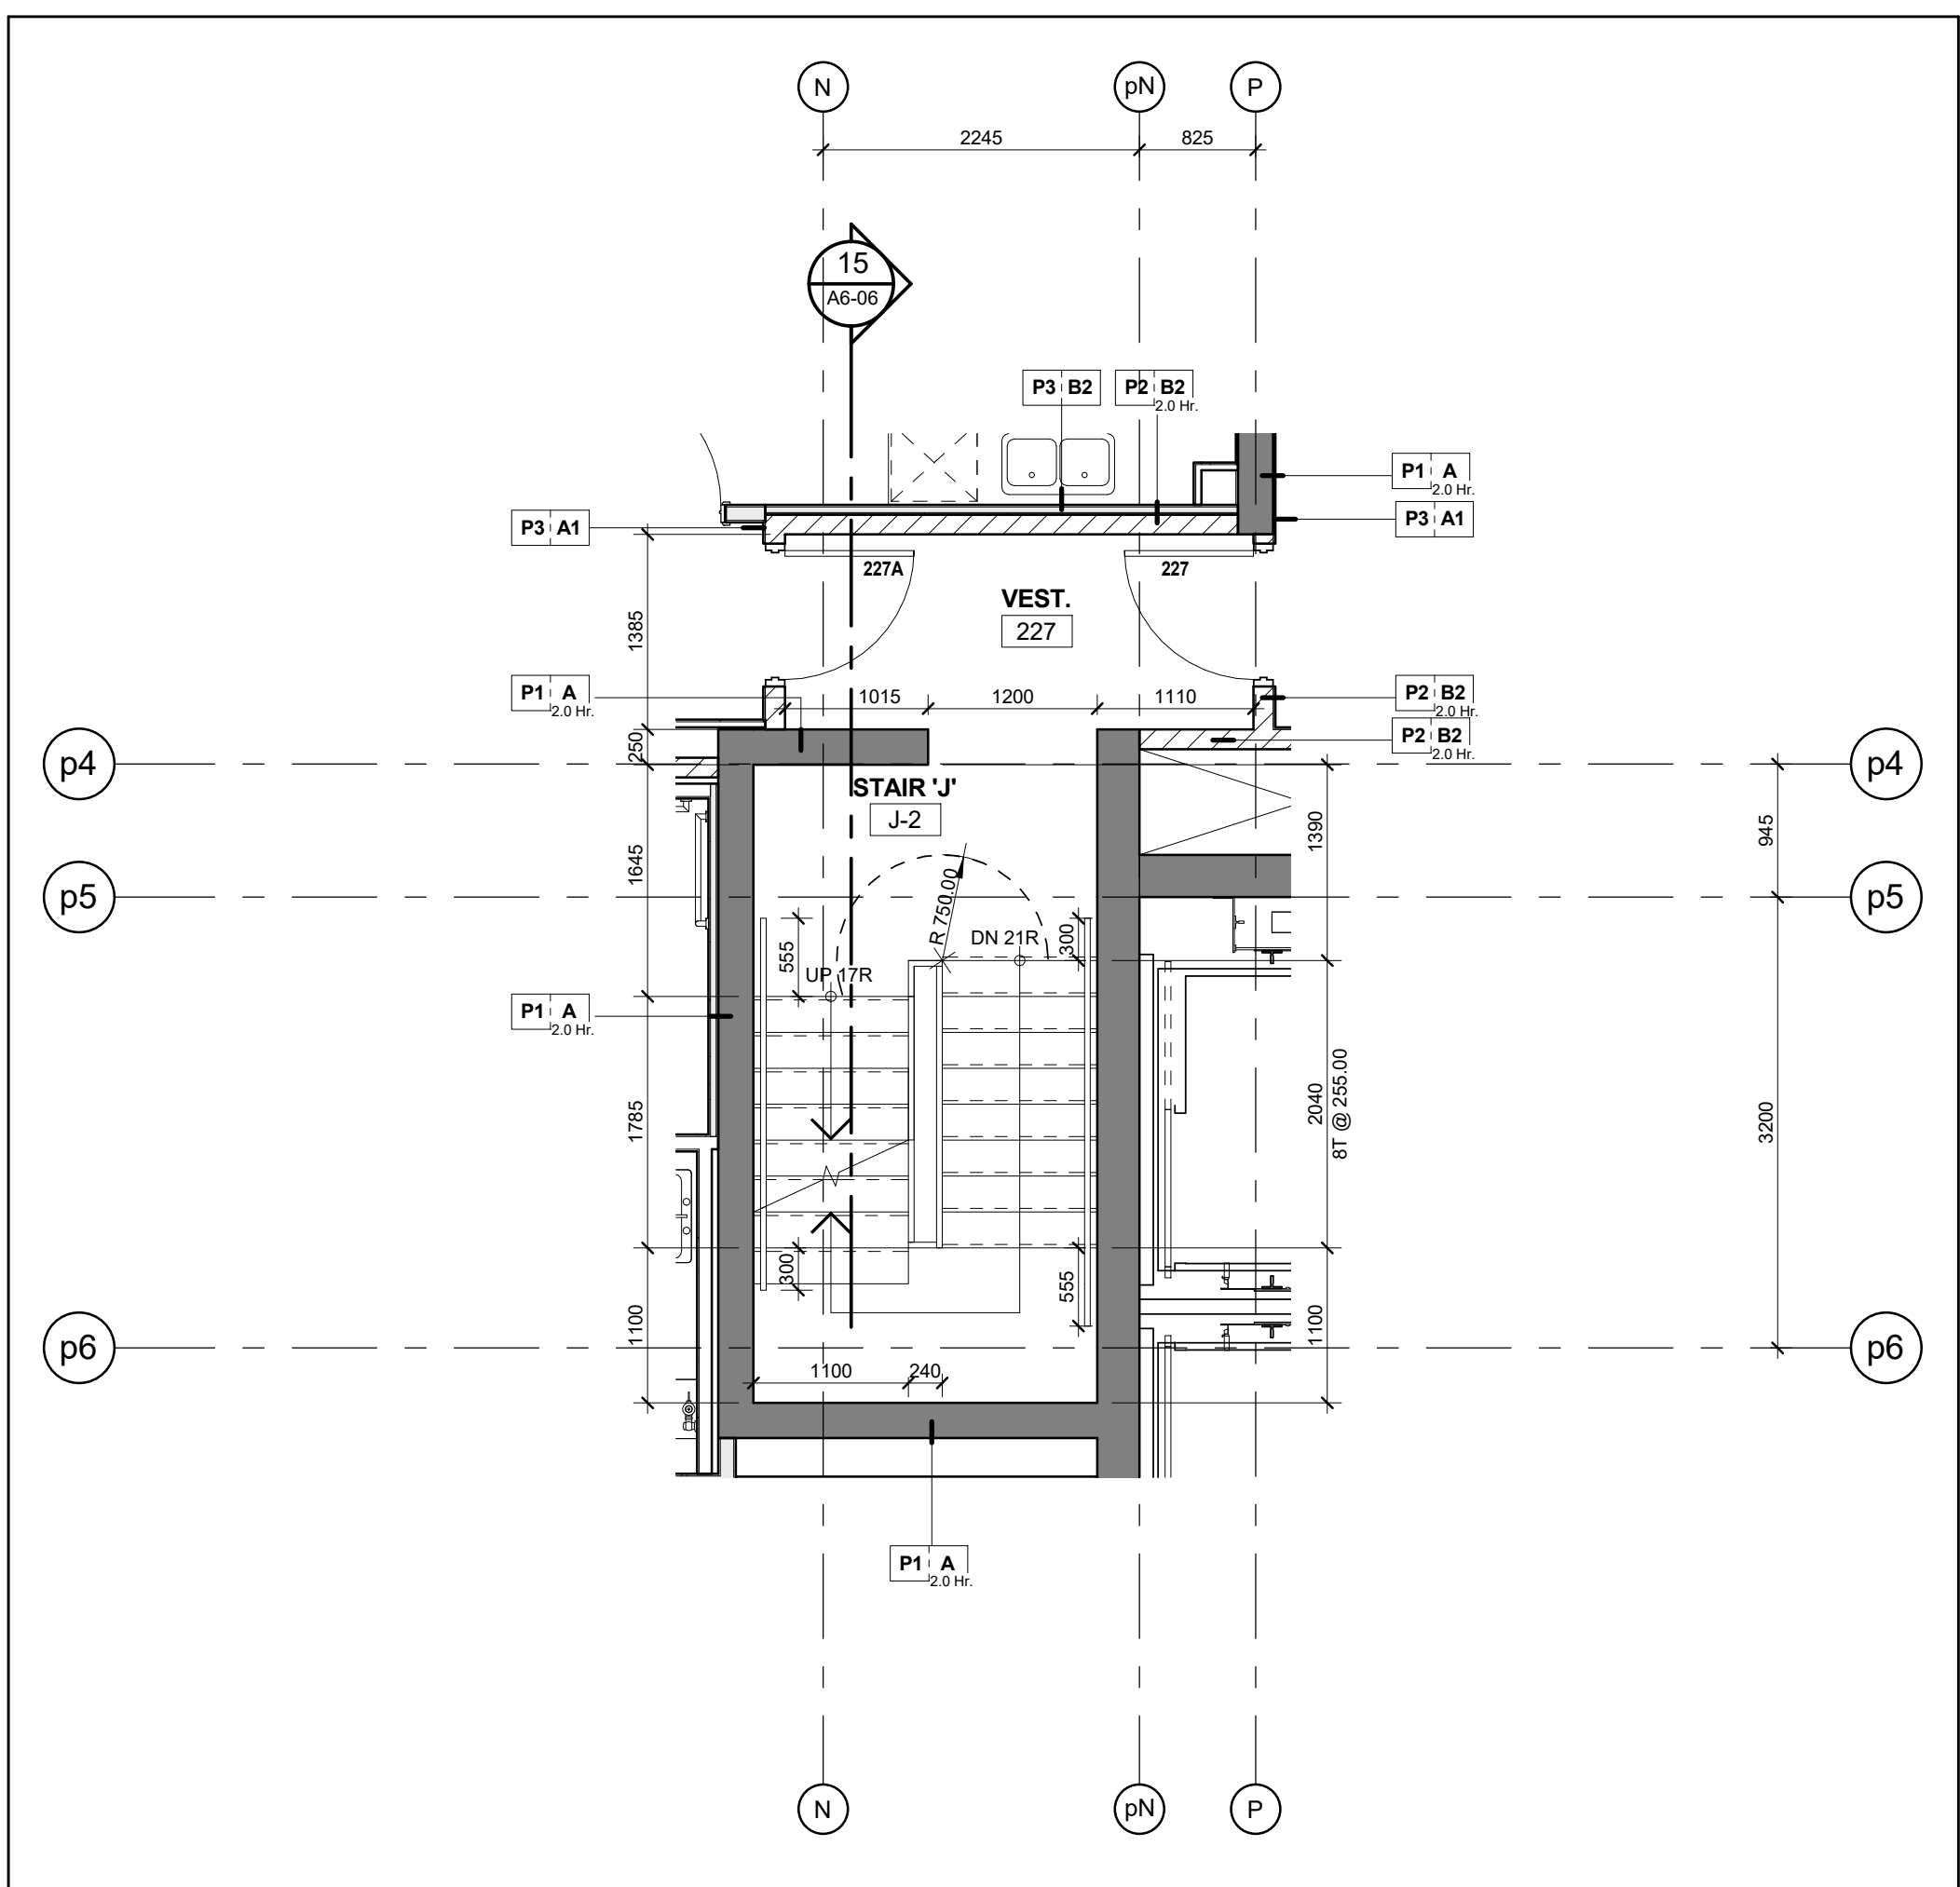


Stair 'J' - Stair Plan - Level 2
Scale: 1 : 50
A6-05

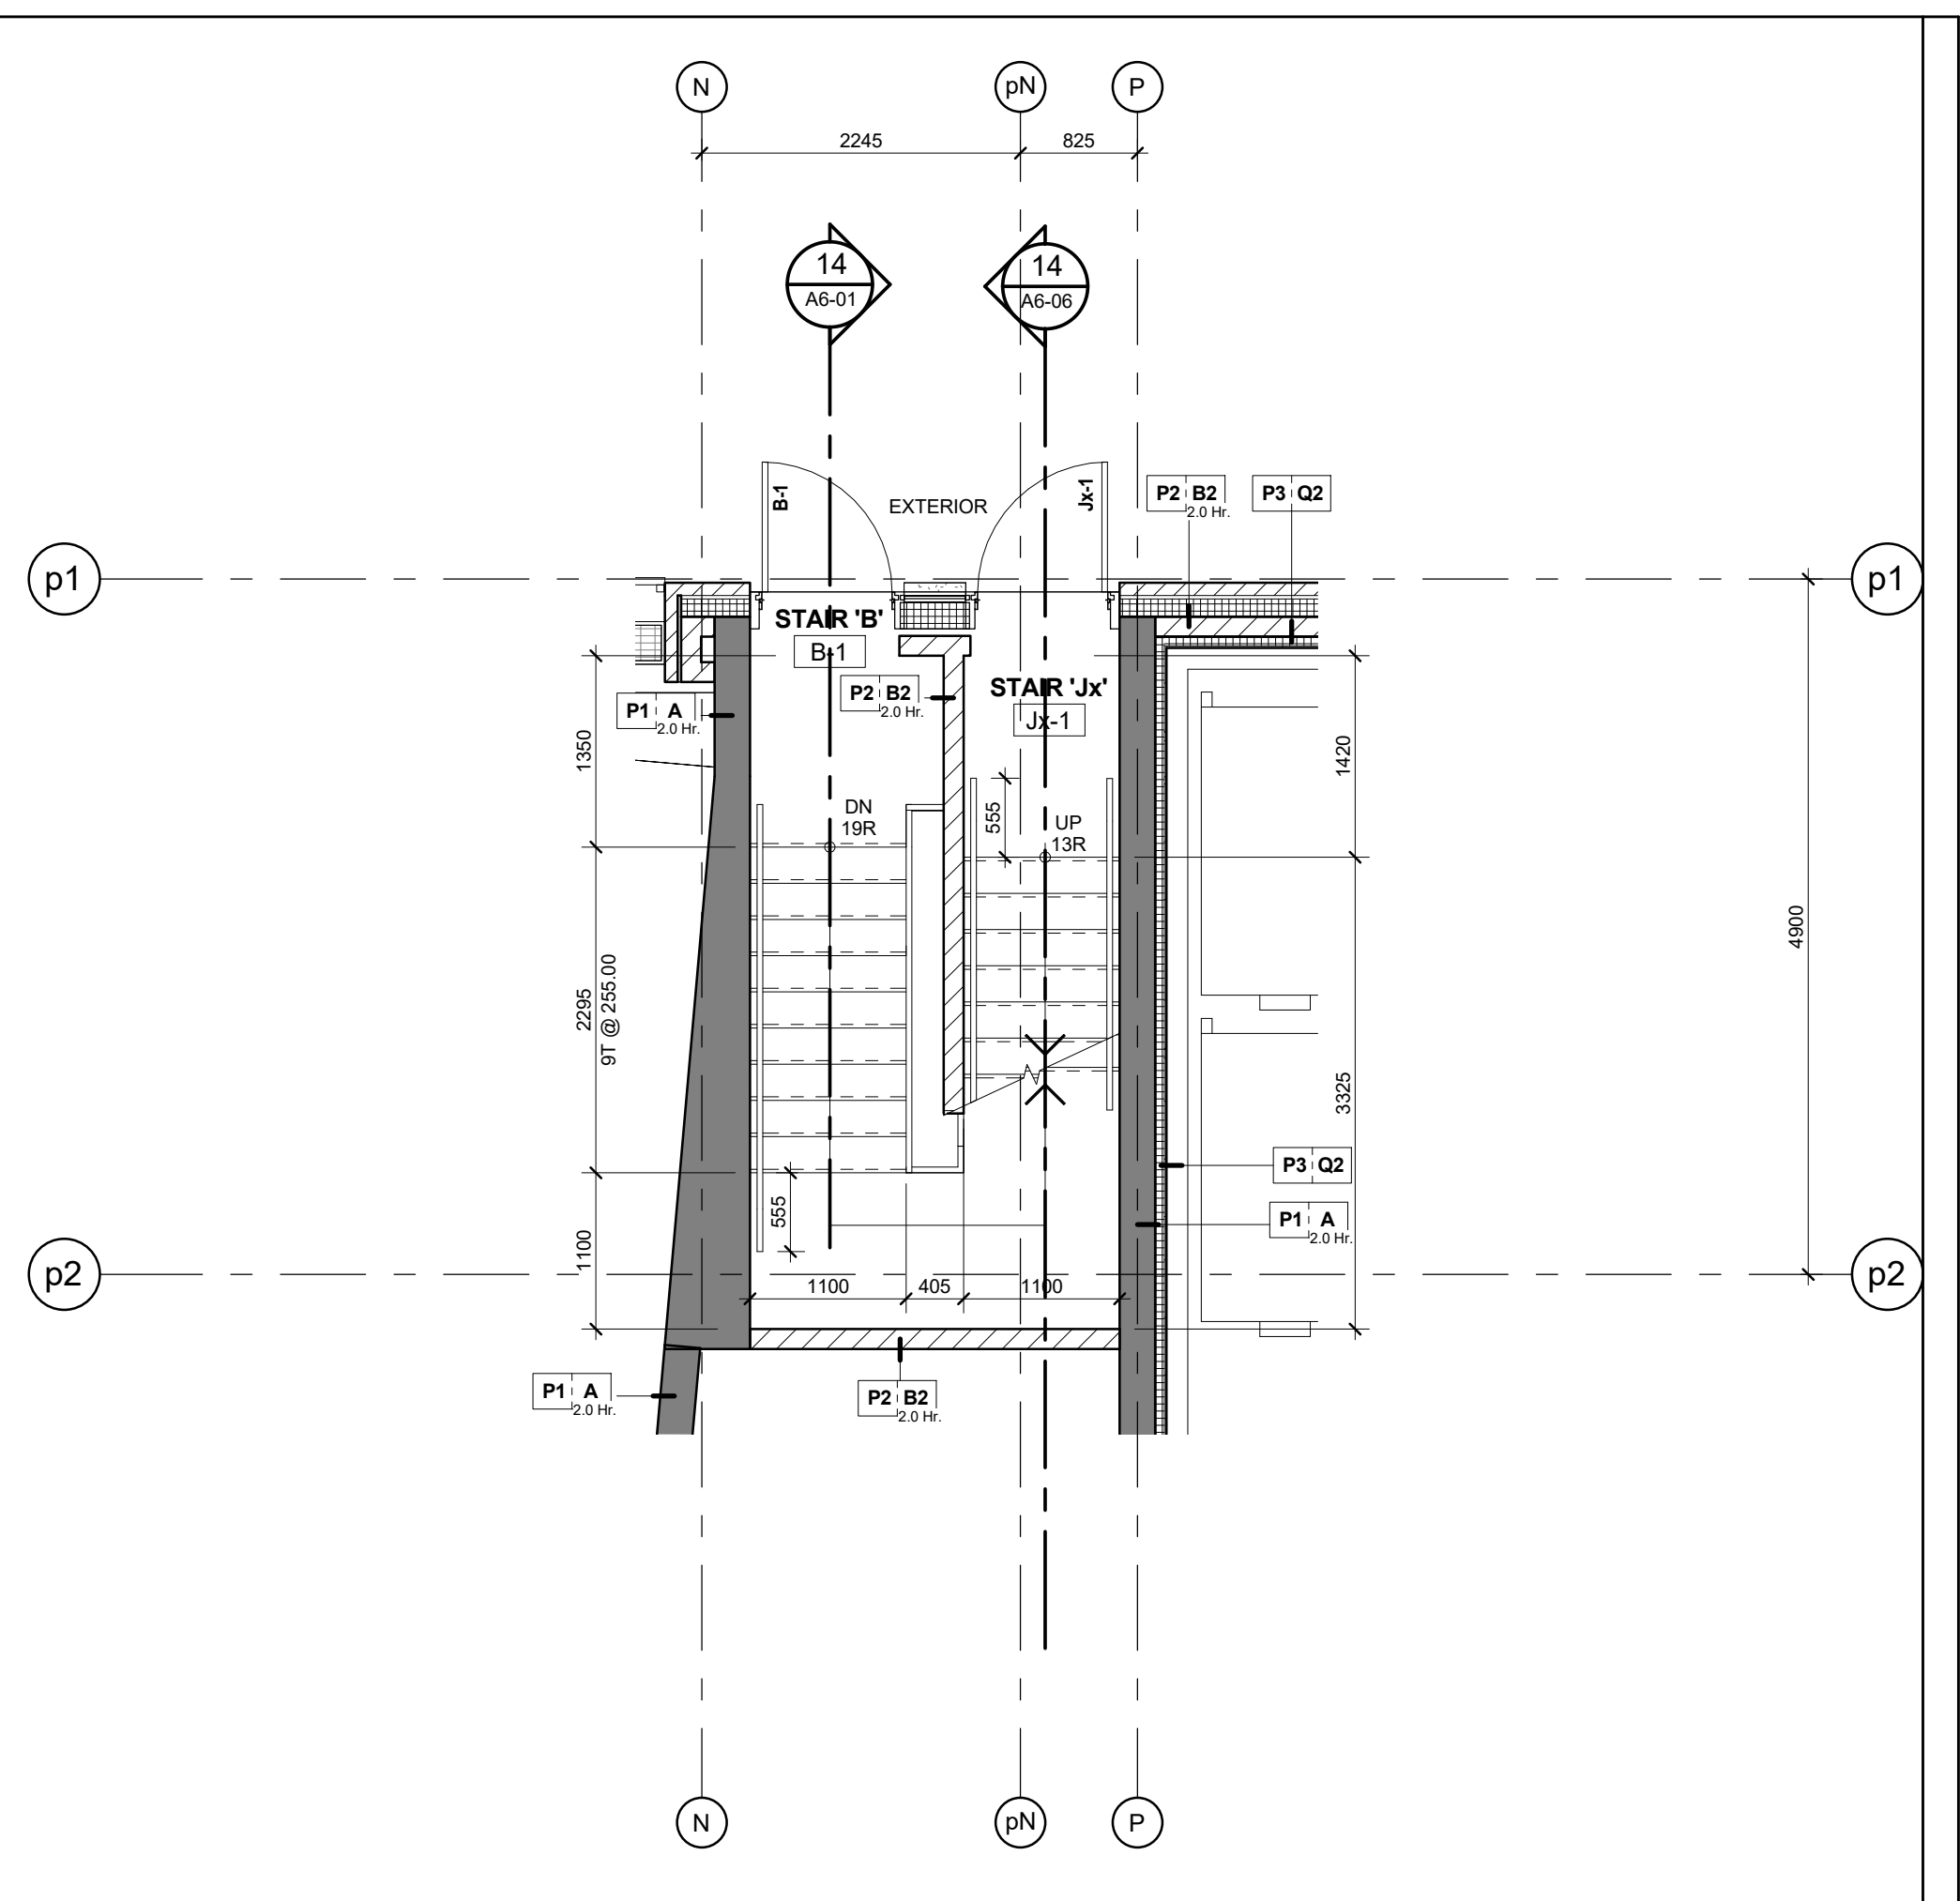


Stair 'Jx' - Stair Plan - Level 1
Scale: 1 : 50
A6-05

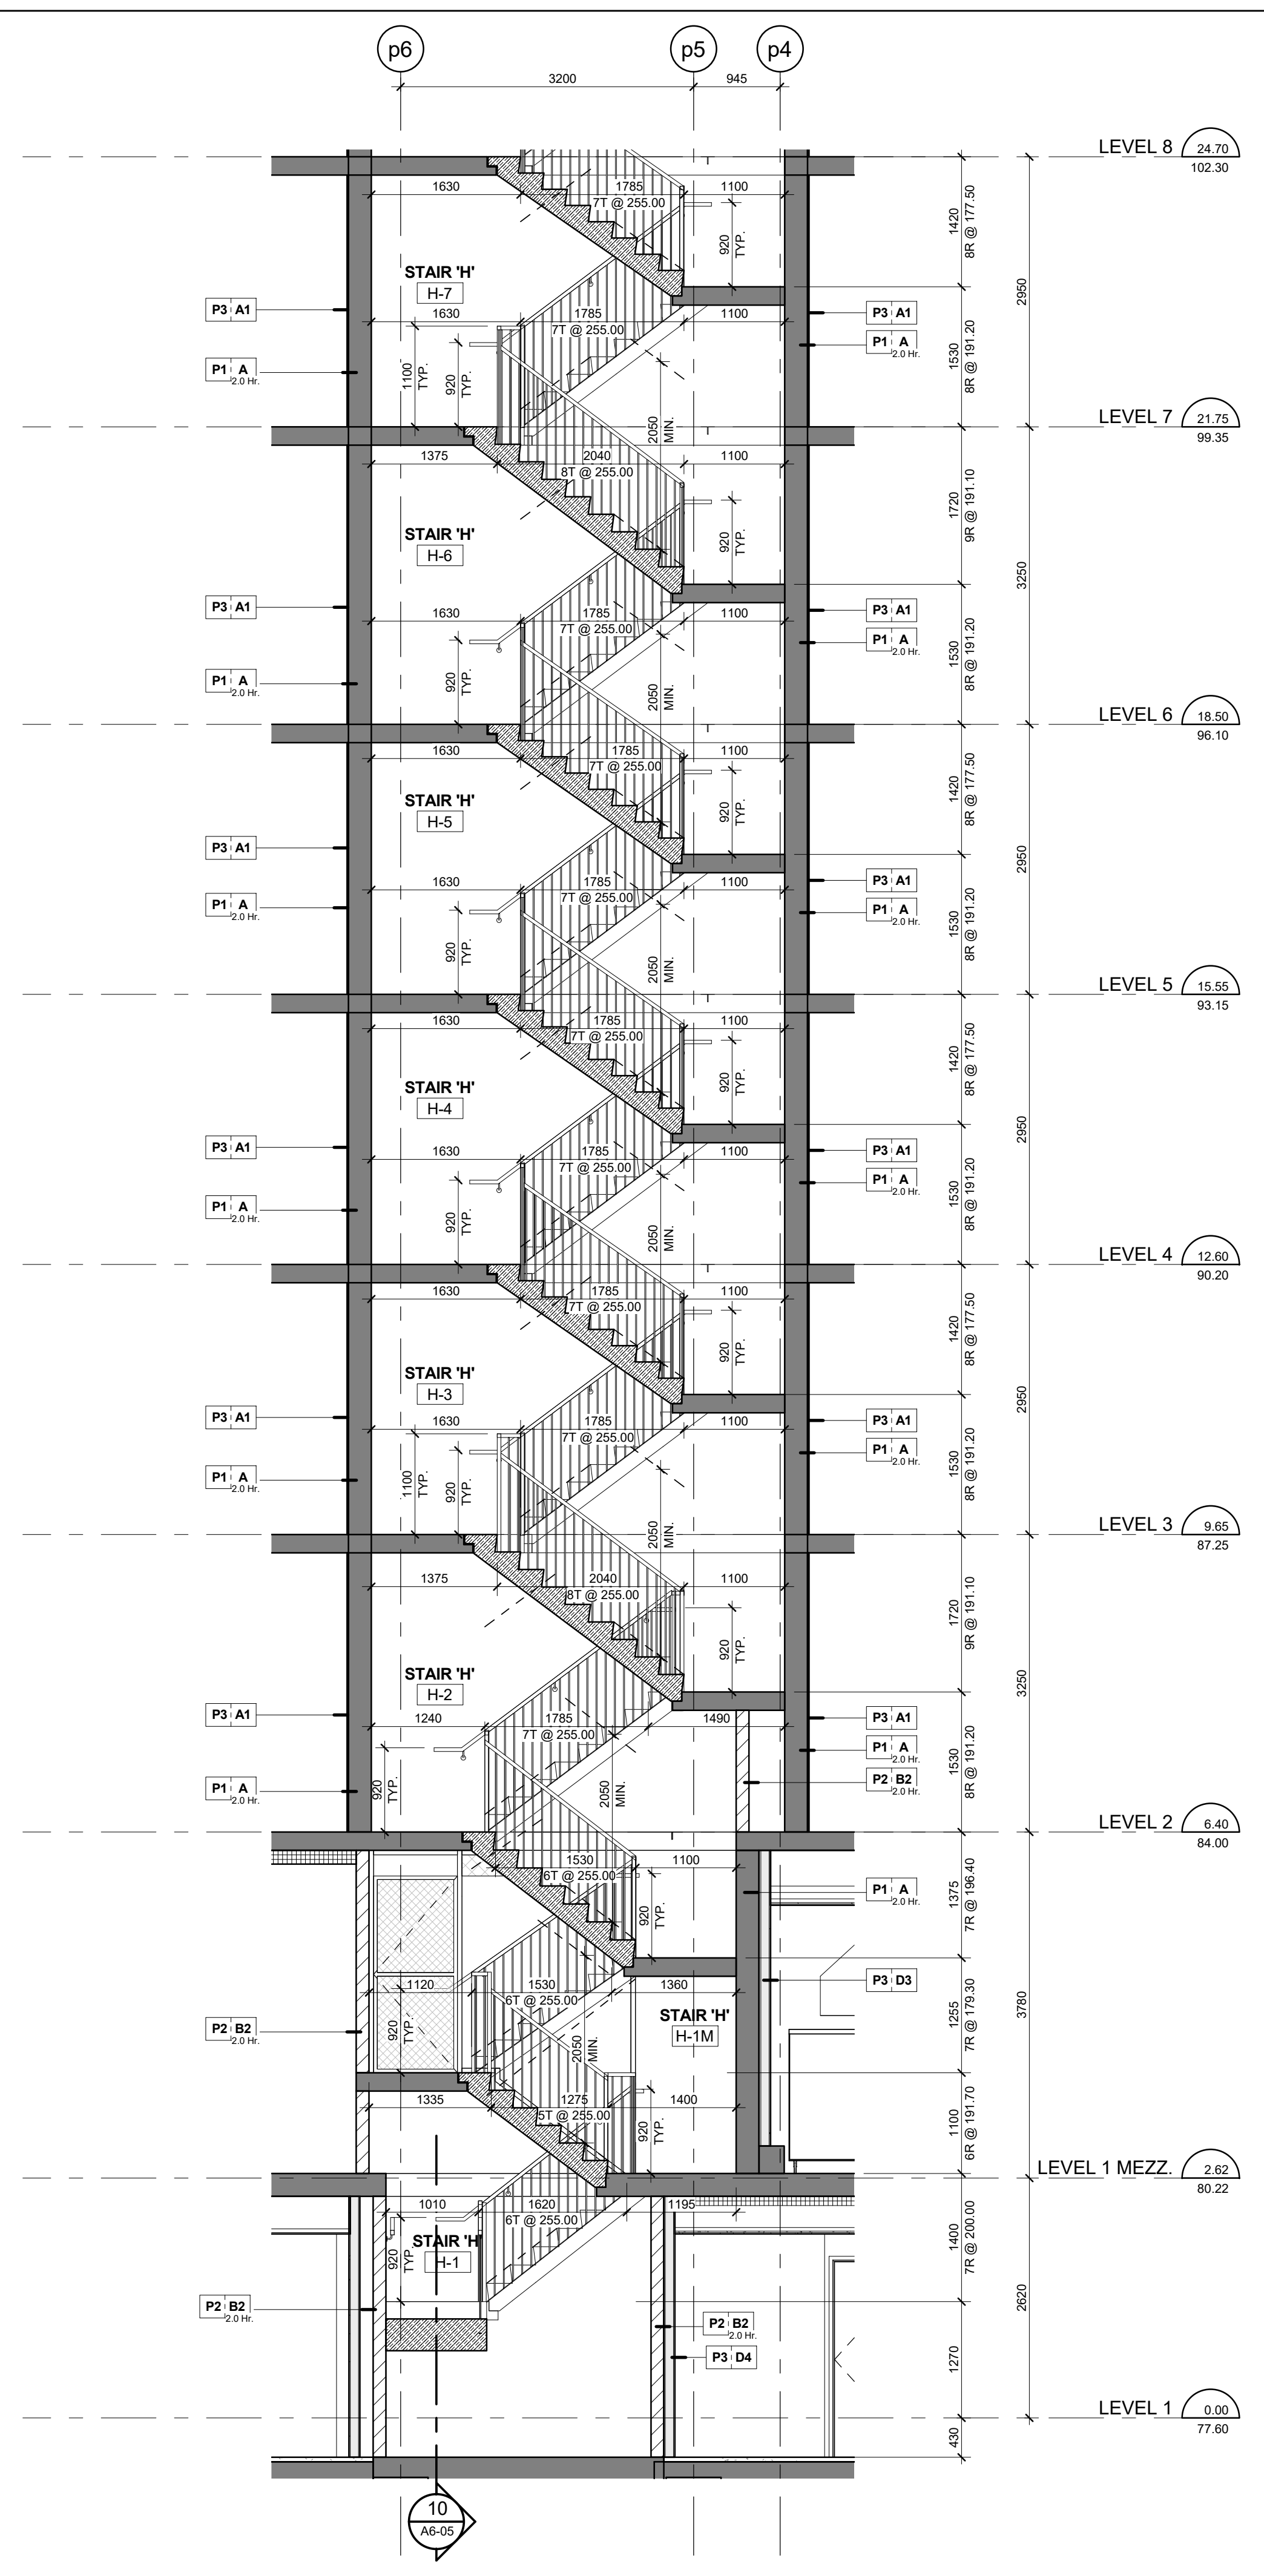


Stair 'H' - Stair Section Levels 1 - 8
Scale: 1 : 50
A6-05

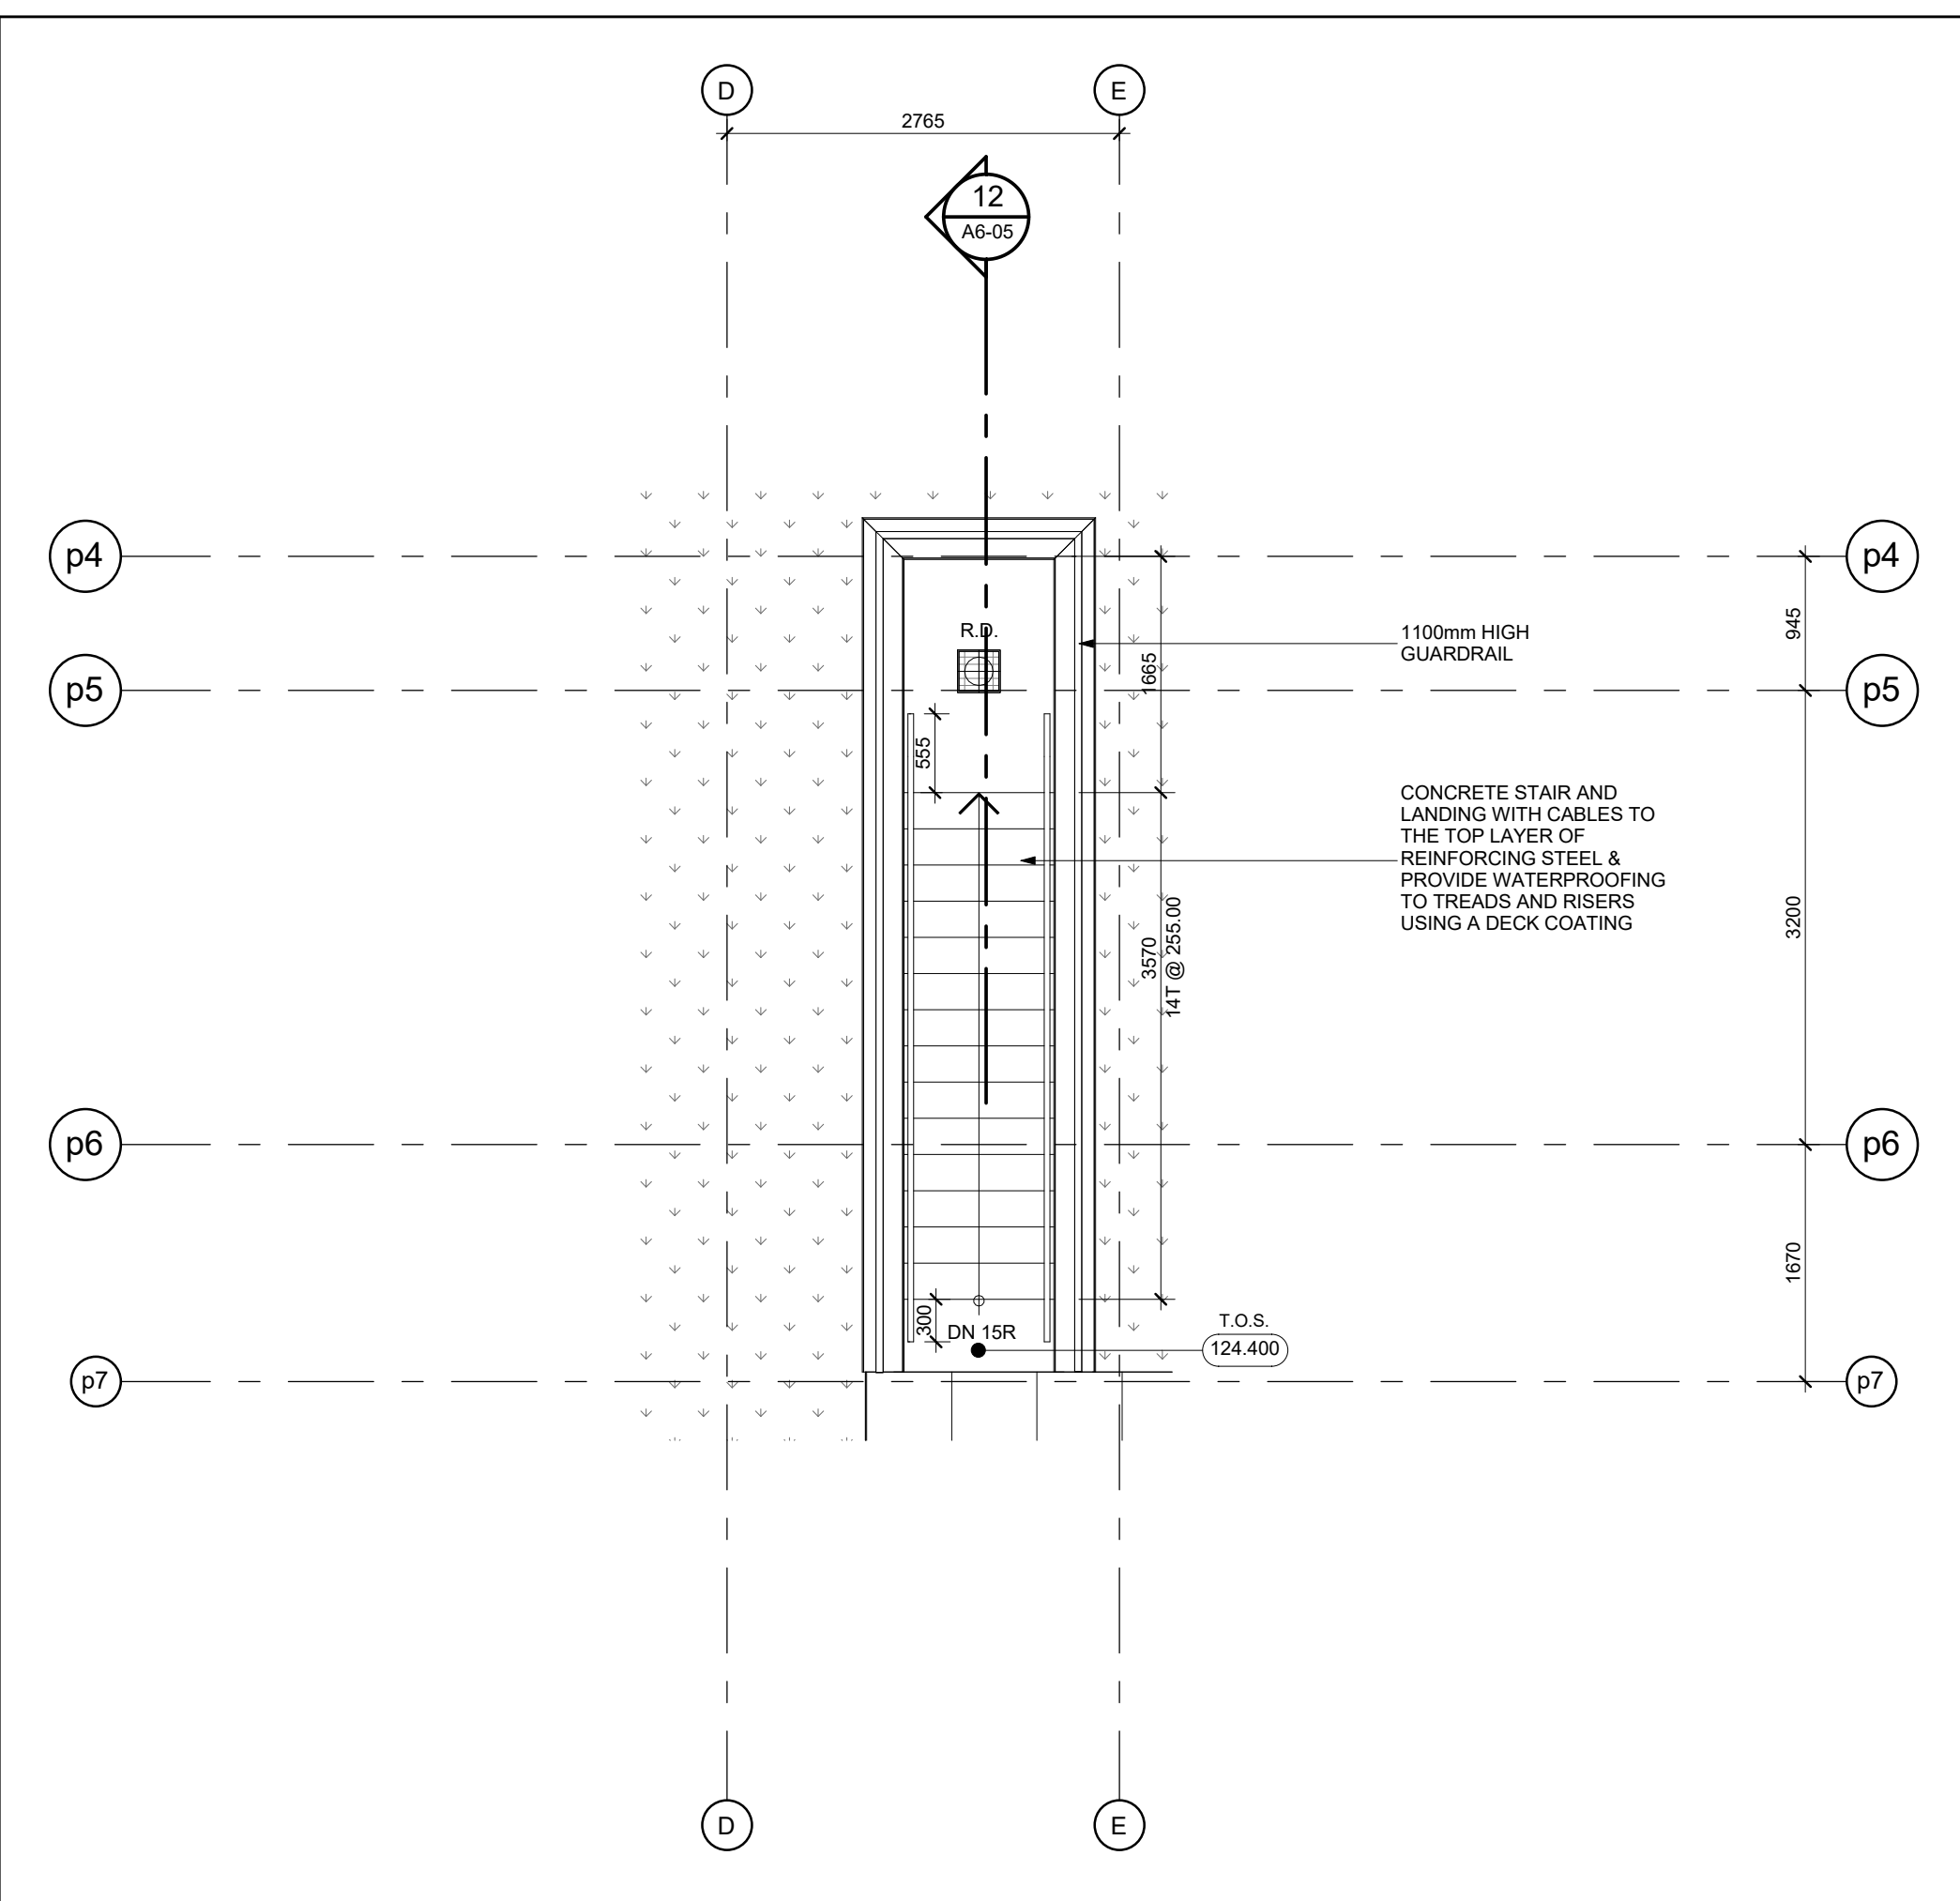


Stair 'H' - Stair Plan - Level 14
Scale: 1 : 50
A6-05

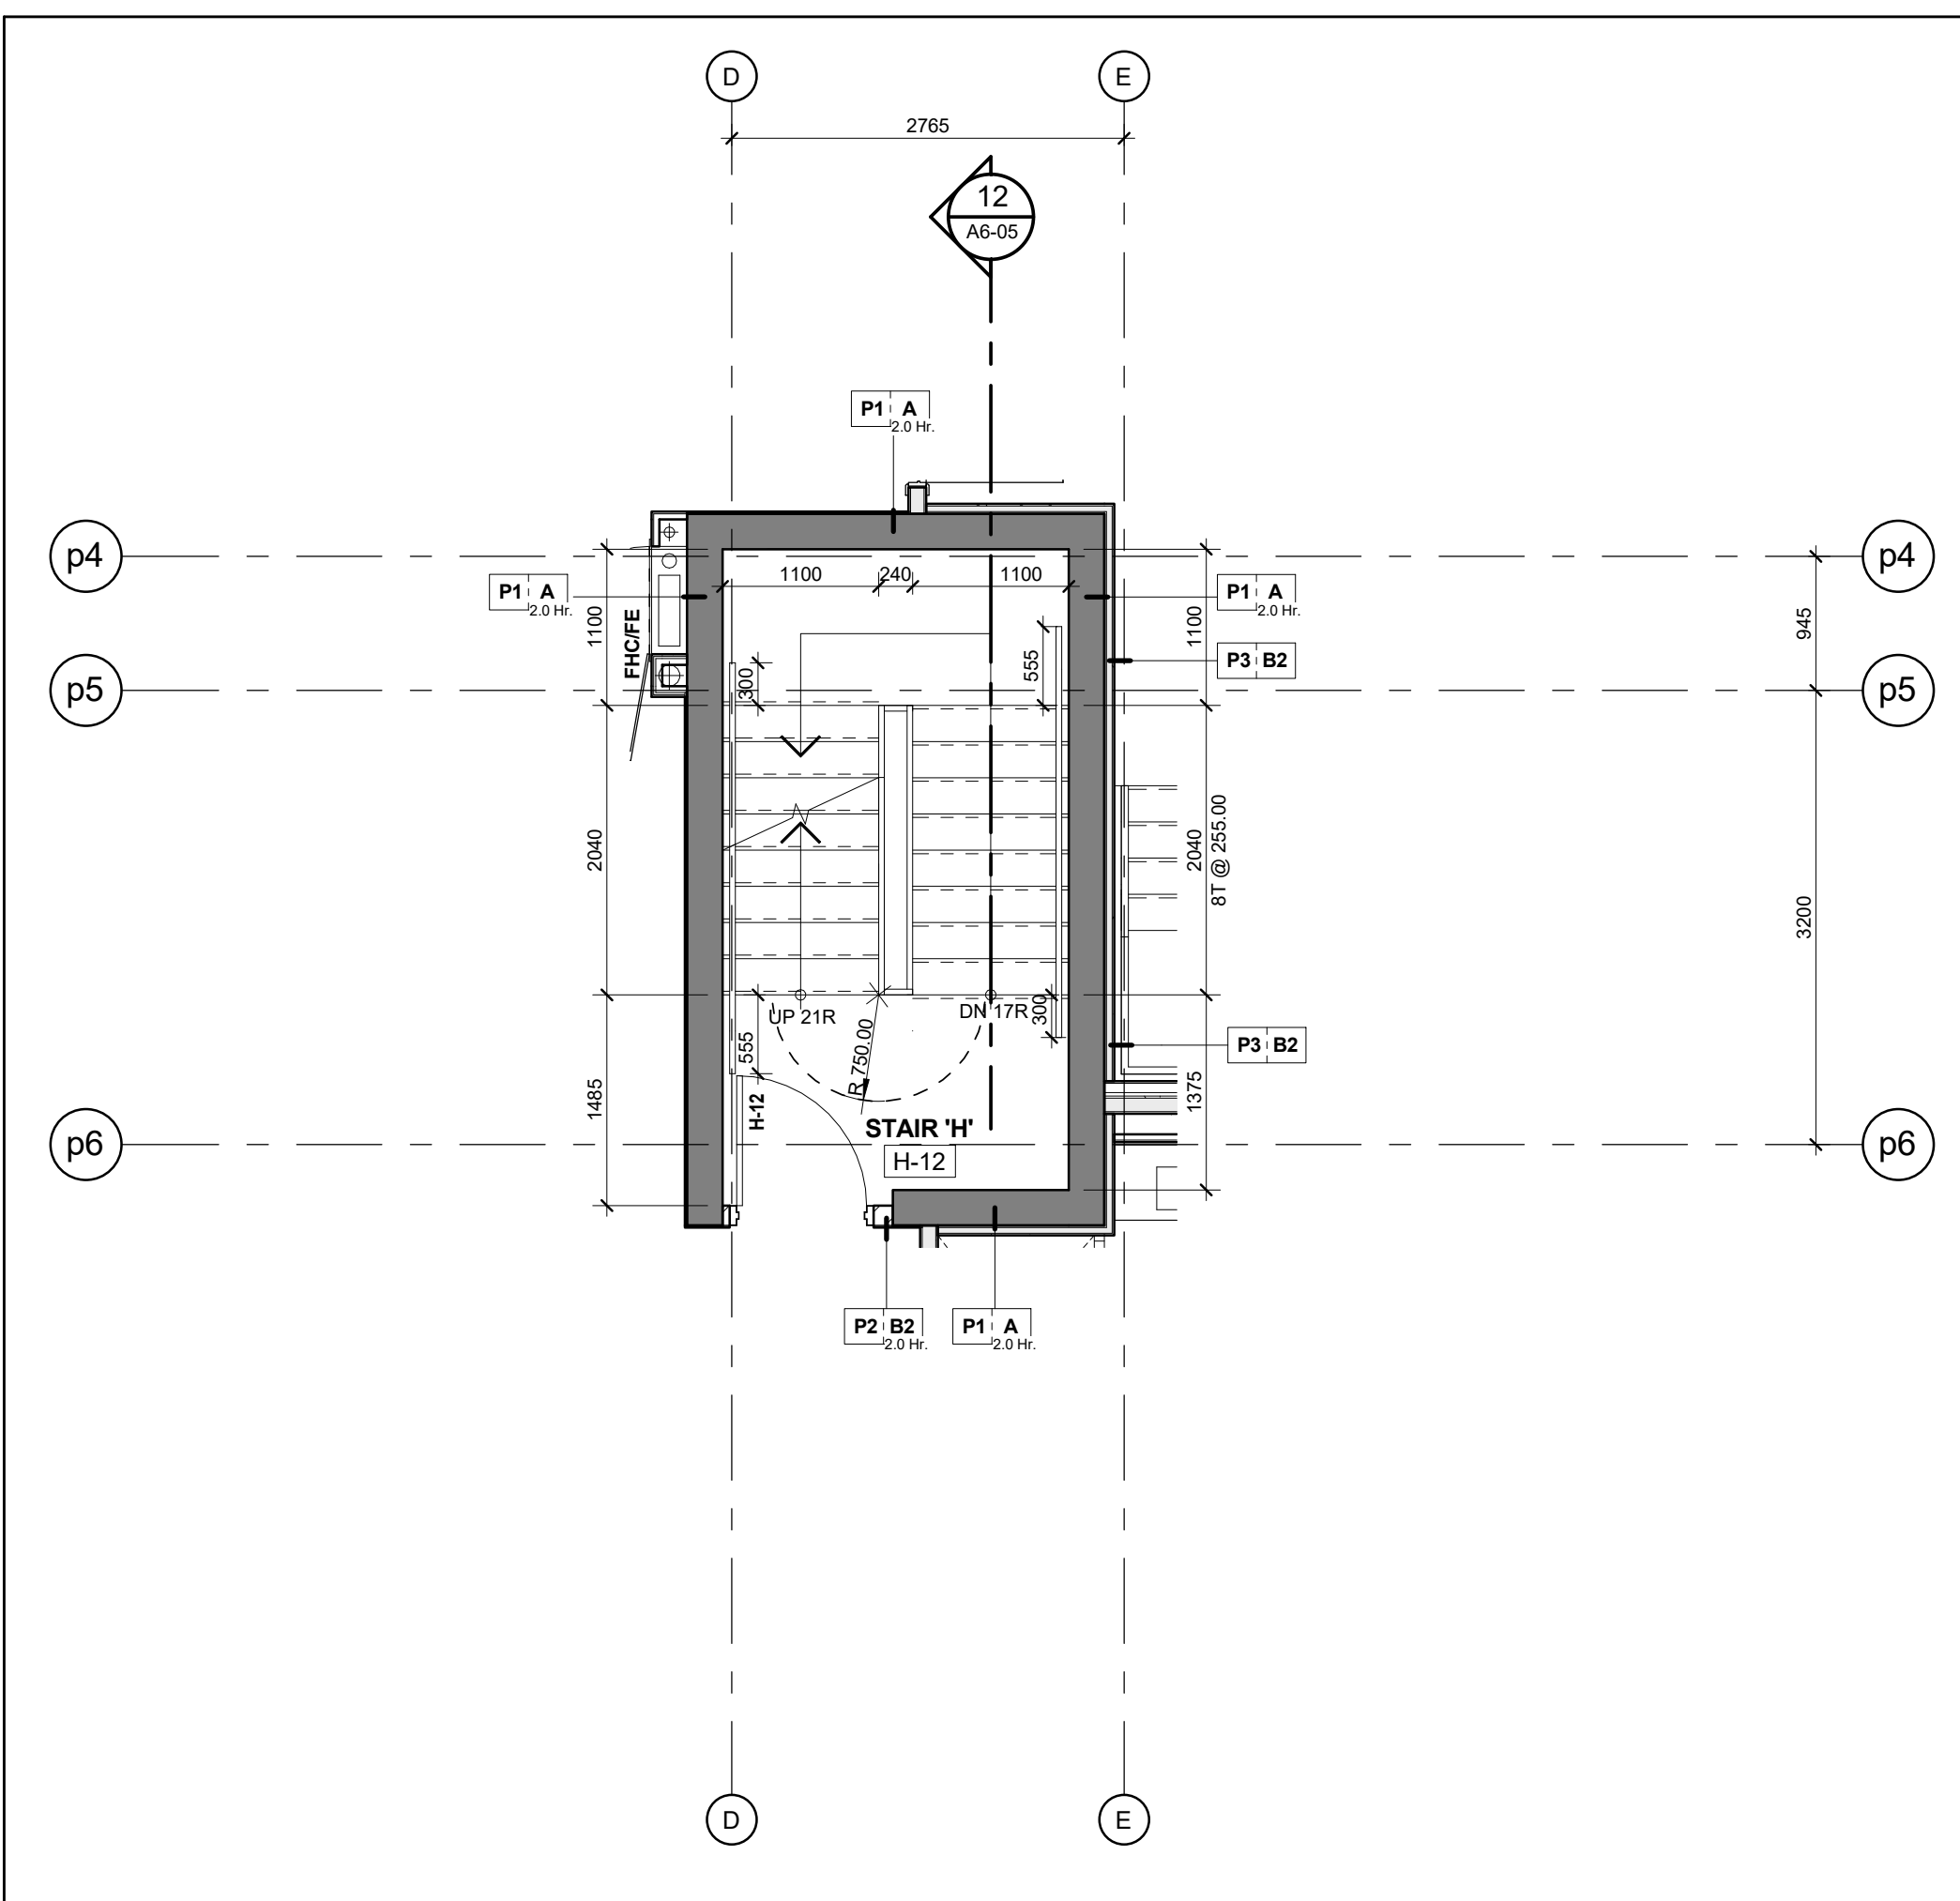


Stair 'H' - Stair Plan - Level 12
Scale: 1 : 50
A6-05

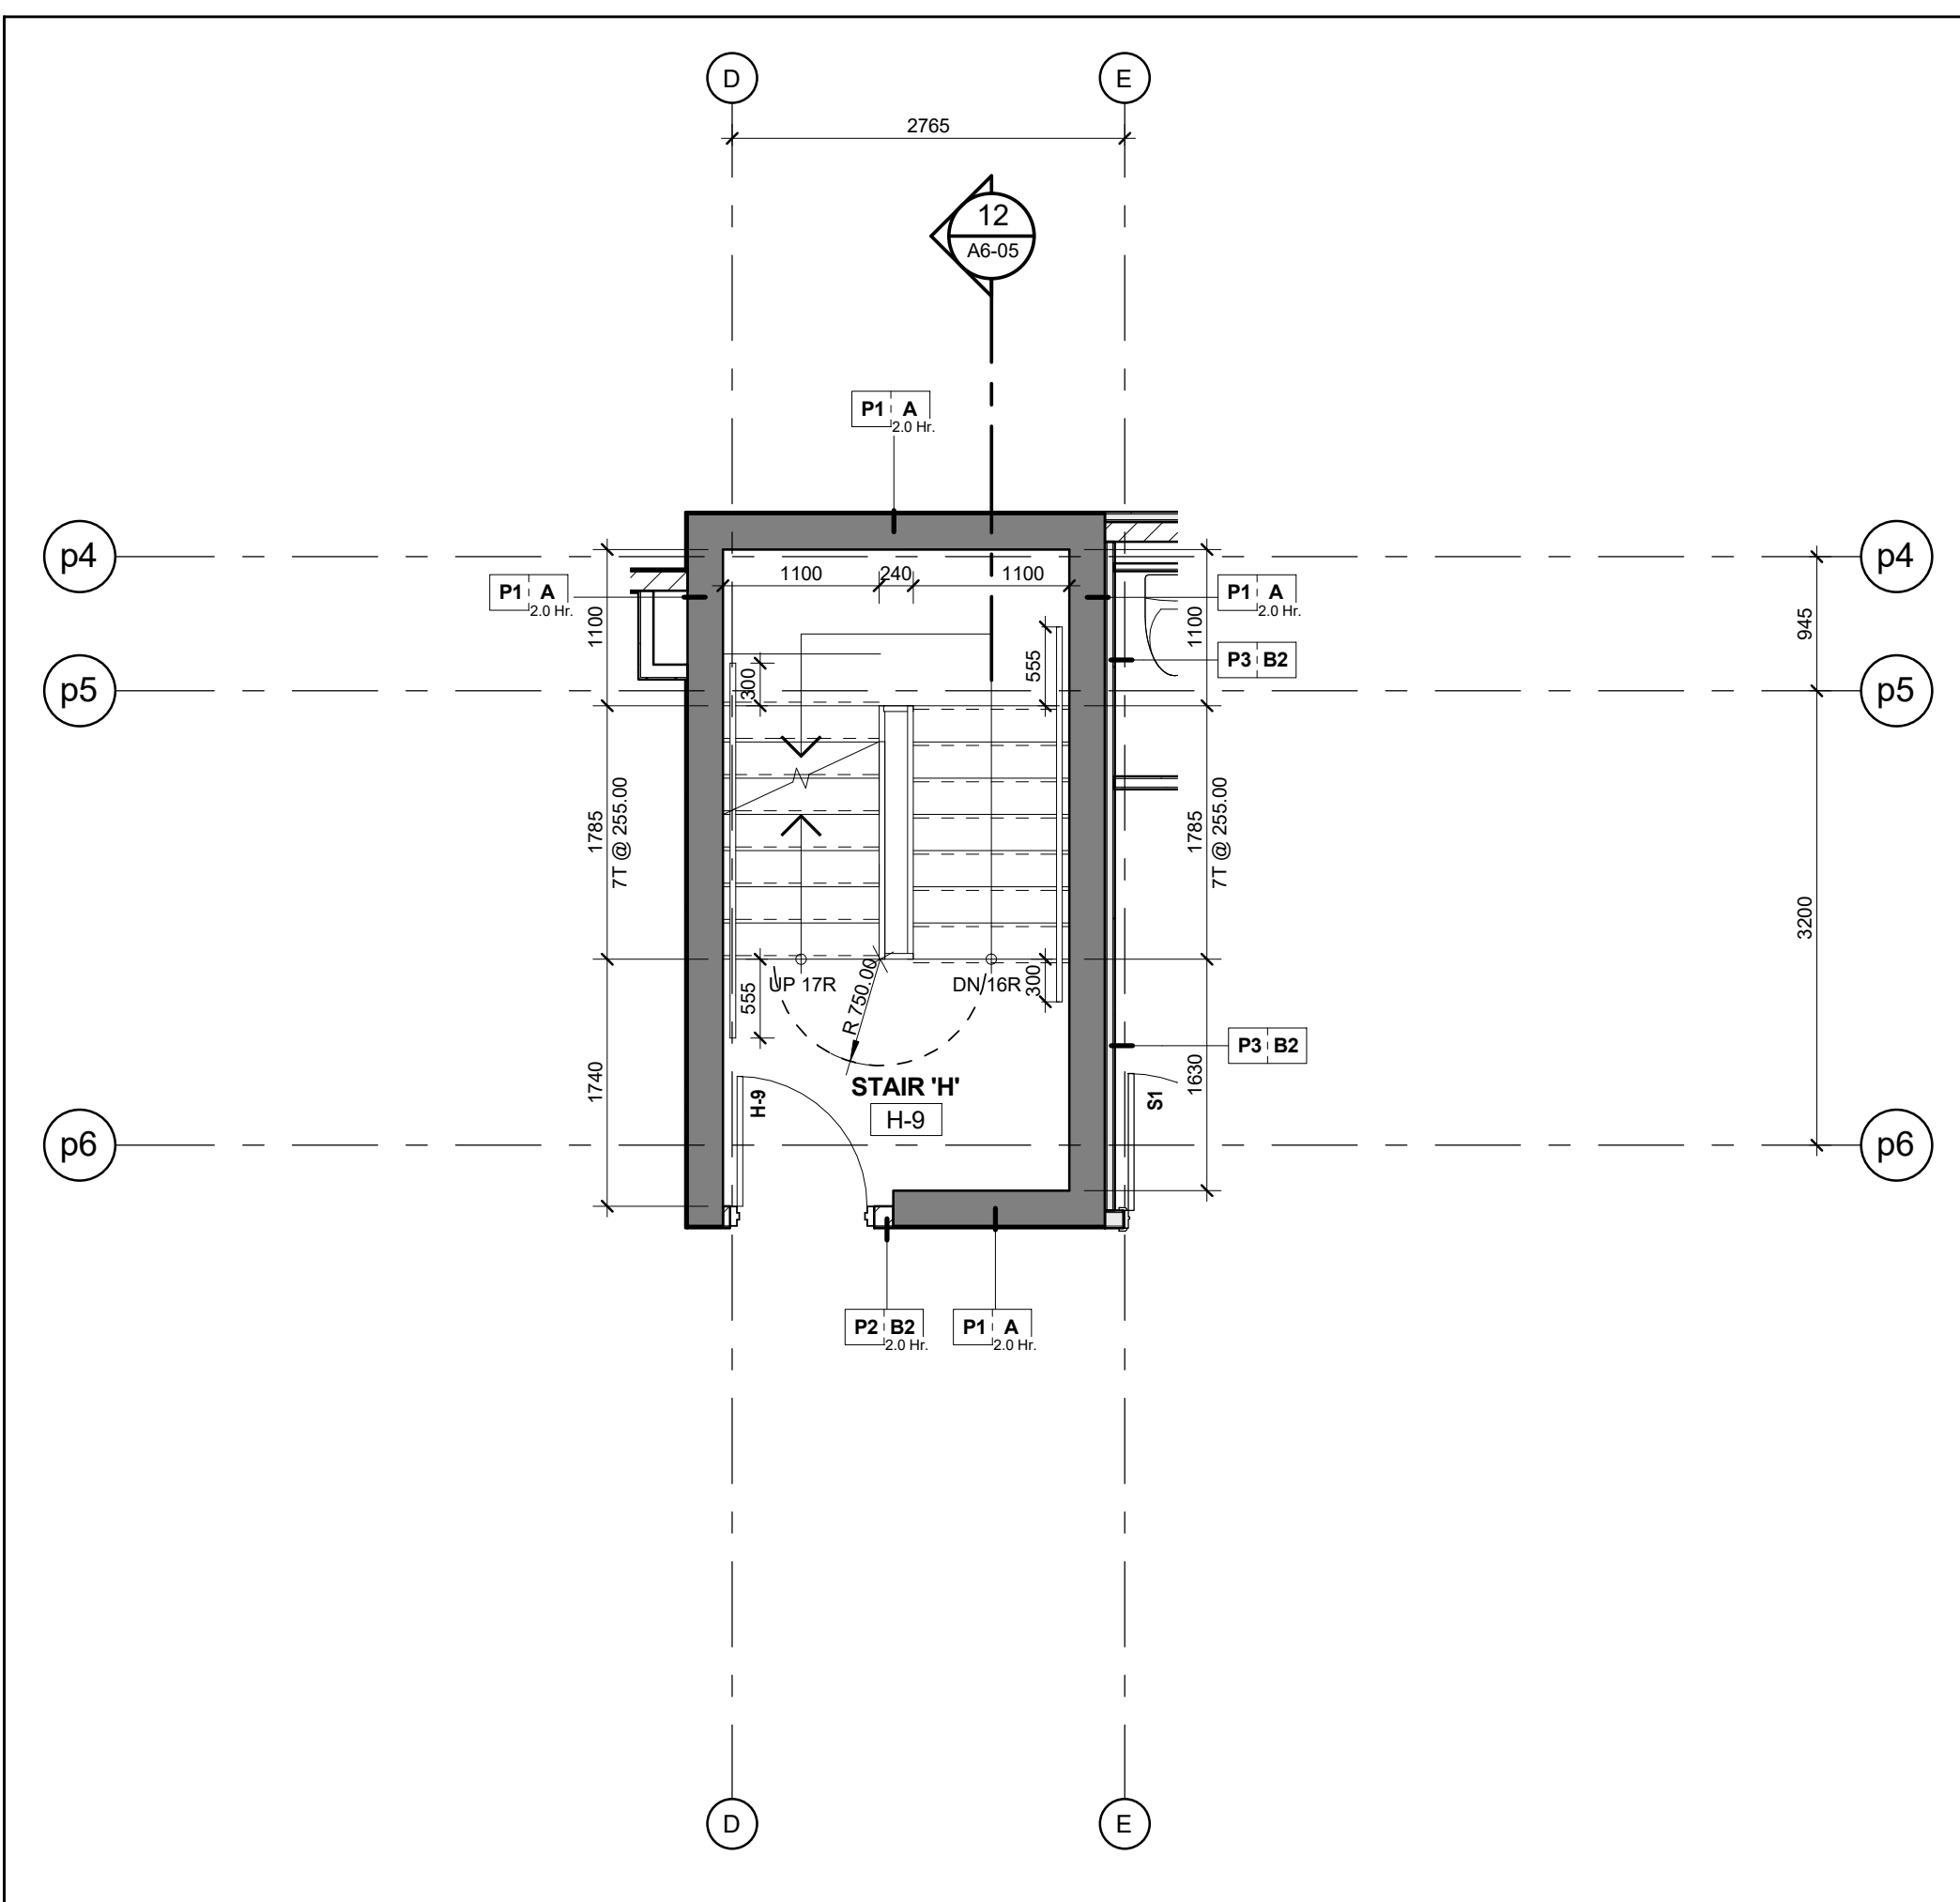


Stair 'H' - Stair Plan - Level 9
Scale: 1 : 50
A6-05

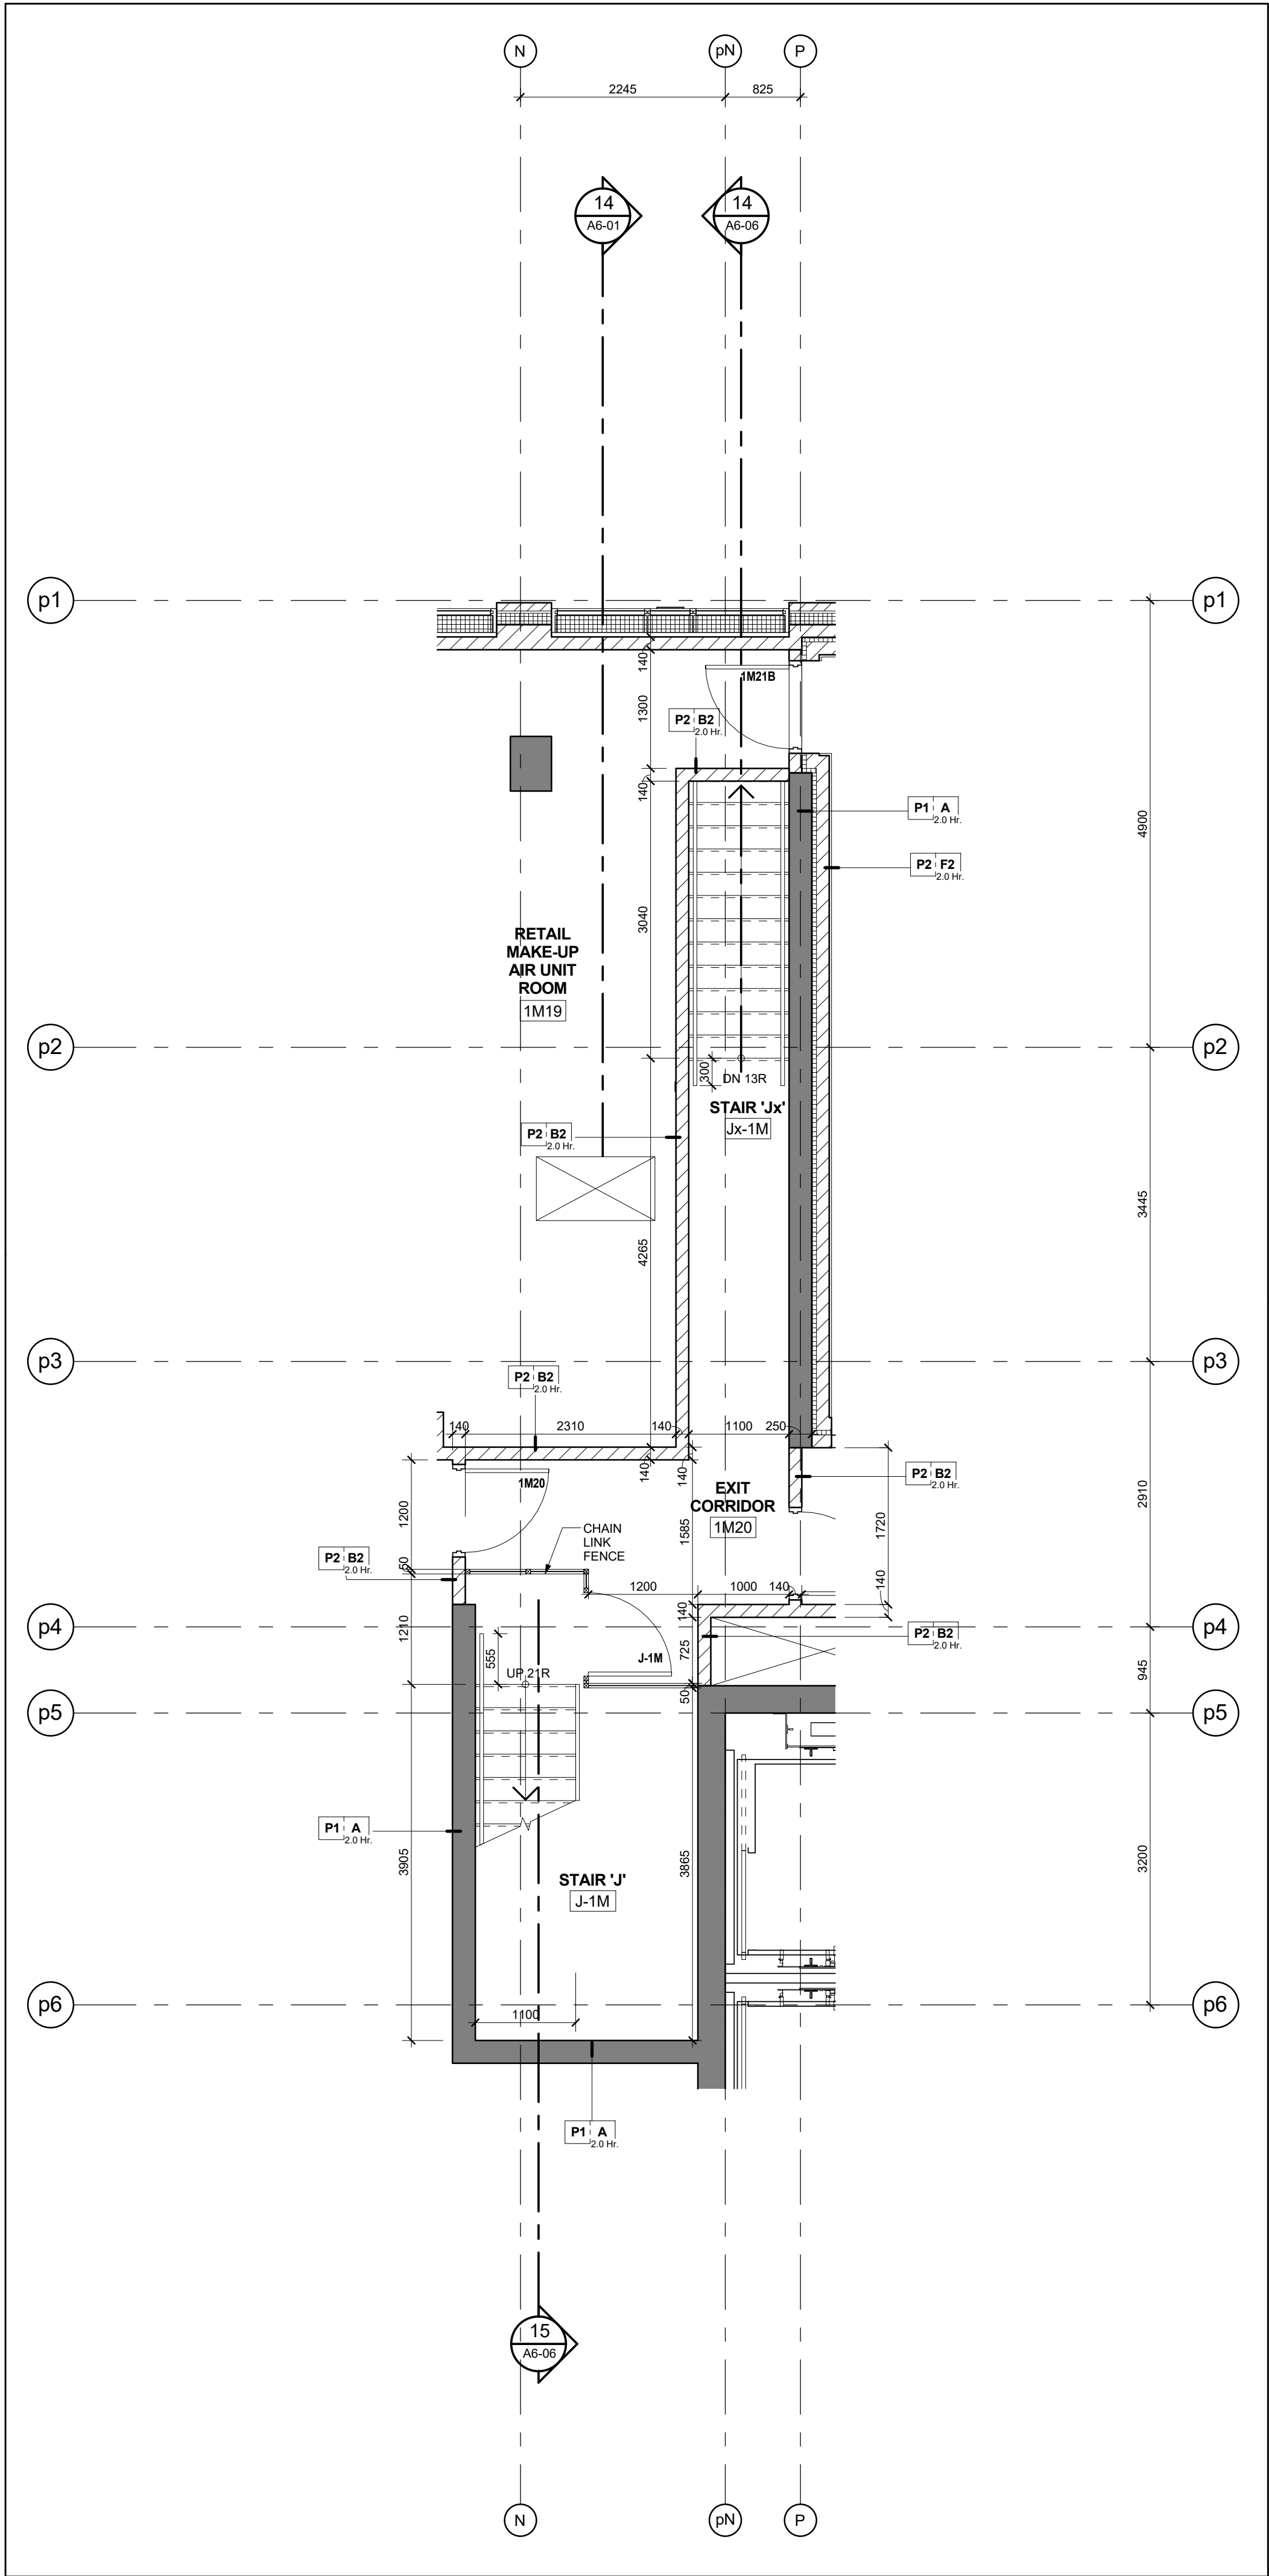


Stair 'Jx' & 'J' - Stair Plan - Level 1 Mezzanine
Scale: 1 : 50
A6-05

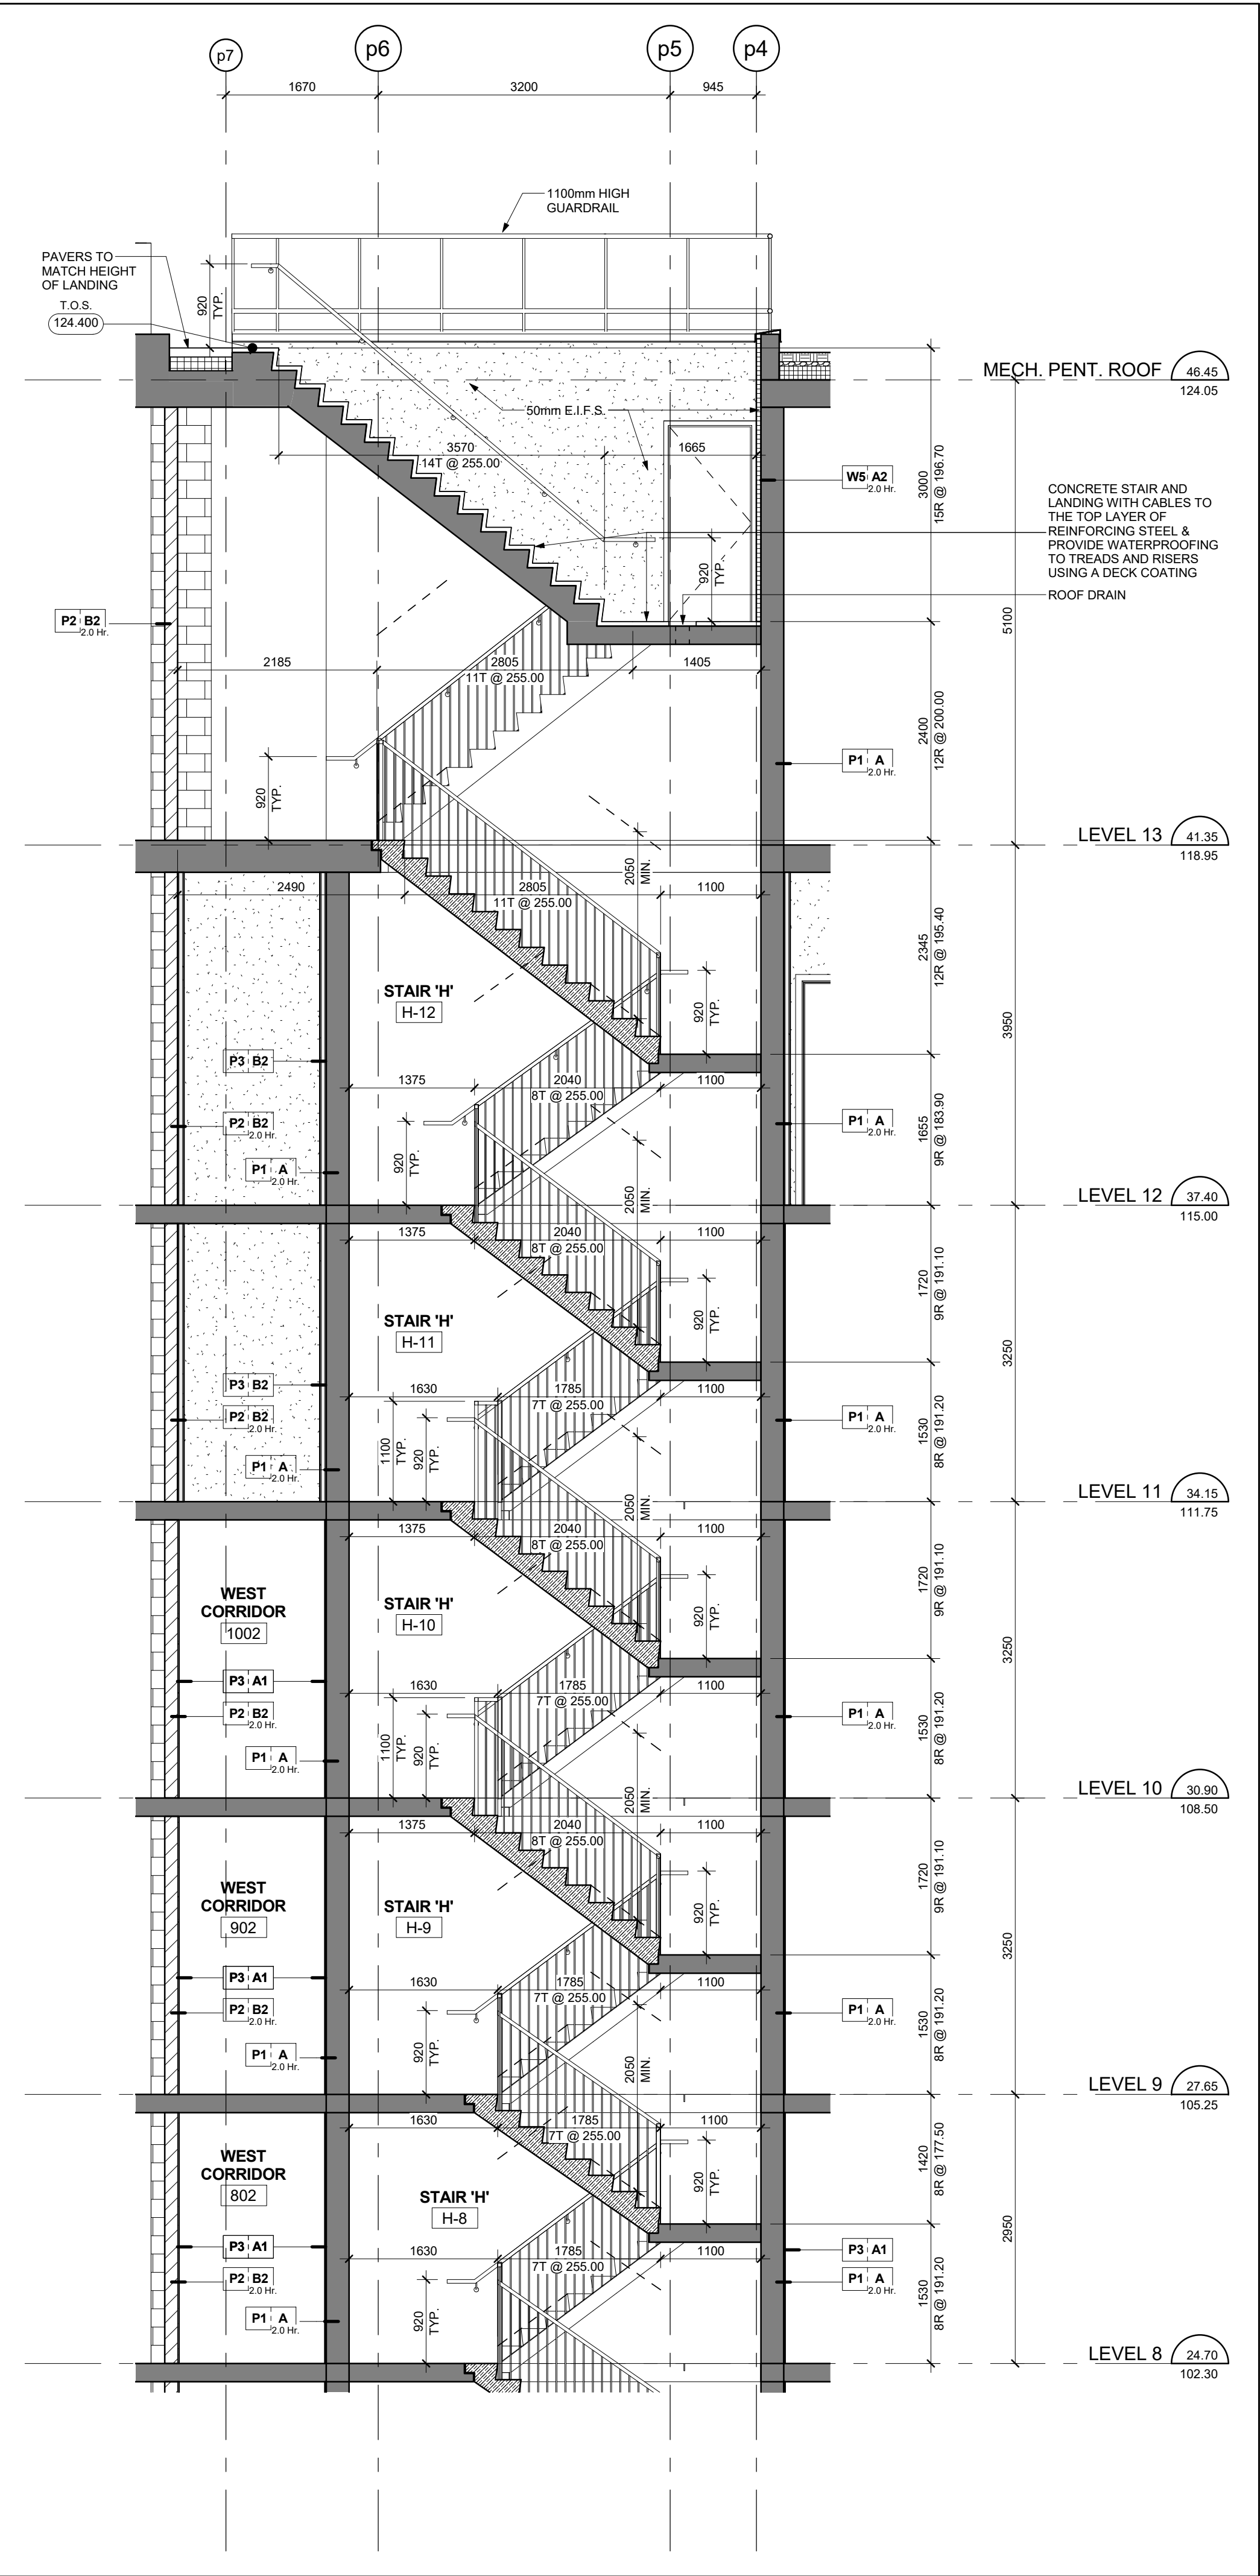


Stair 'H' - Stair Section Levels 8 - 13
Scale: 1 : 50
A6-05

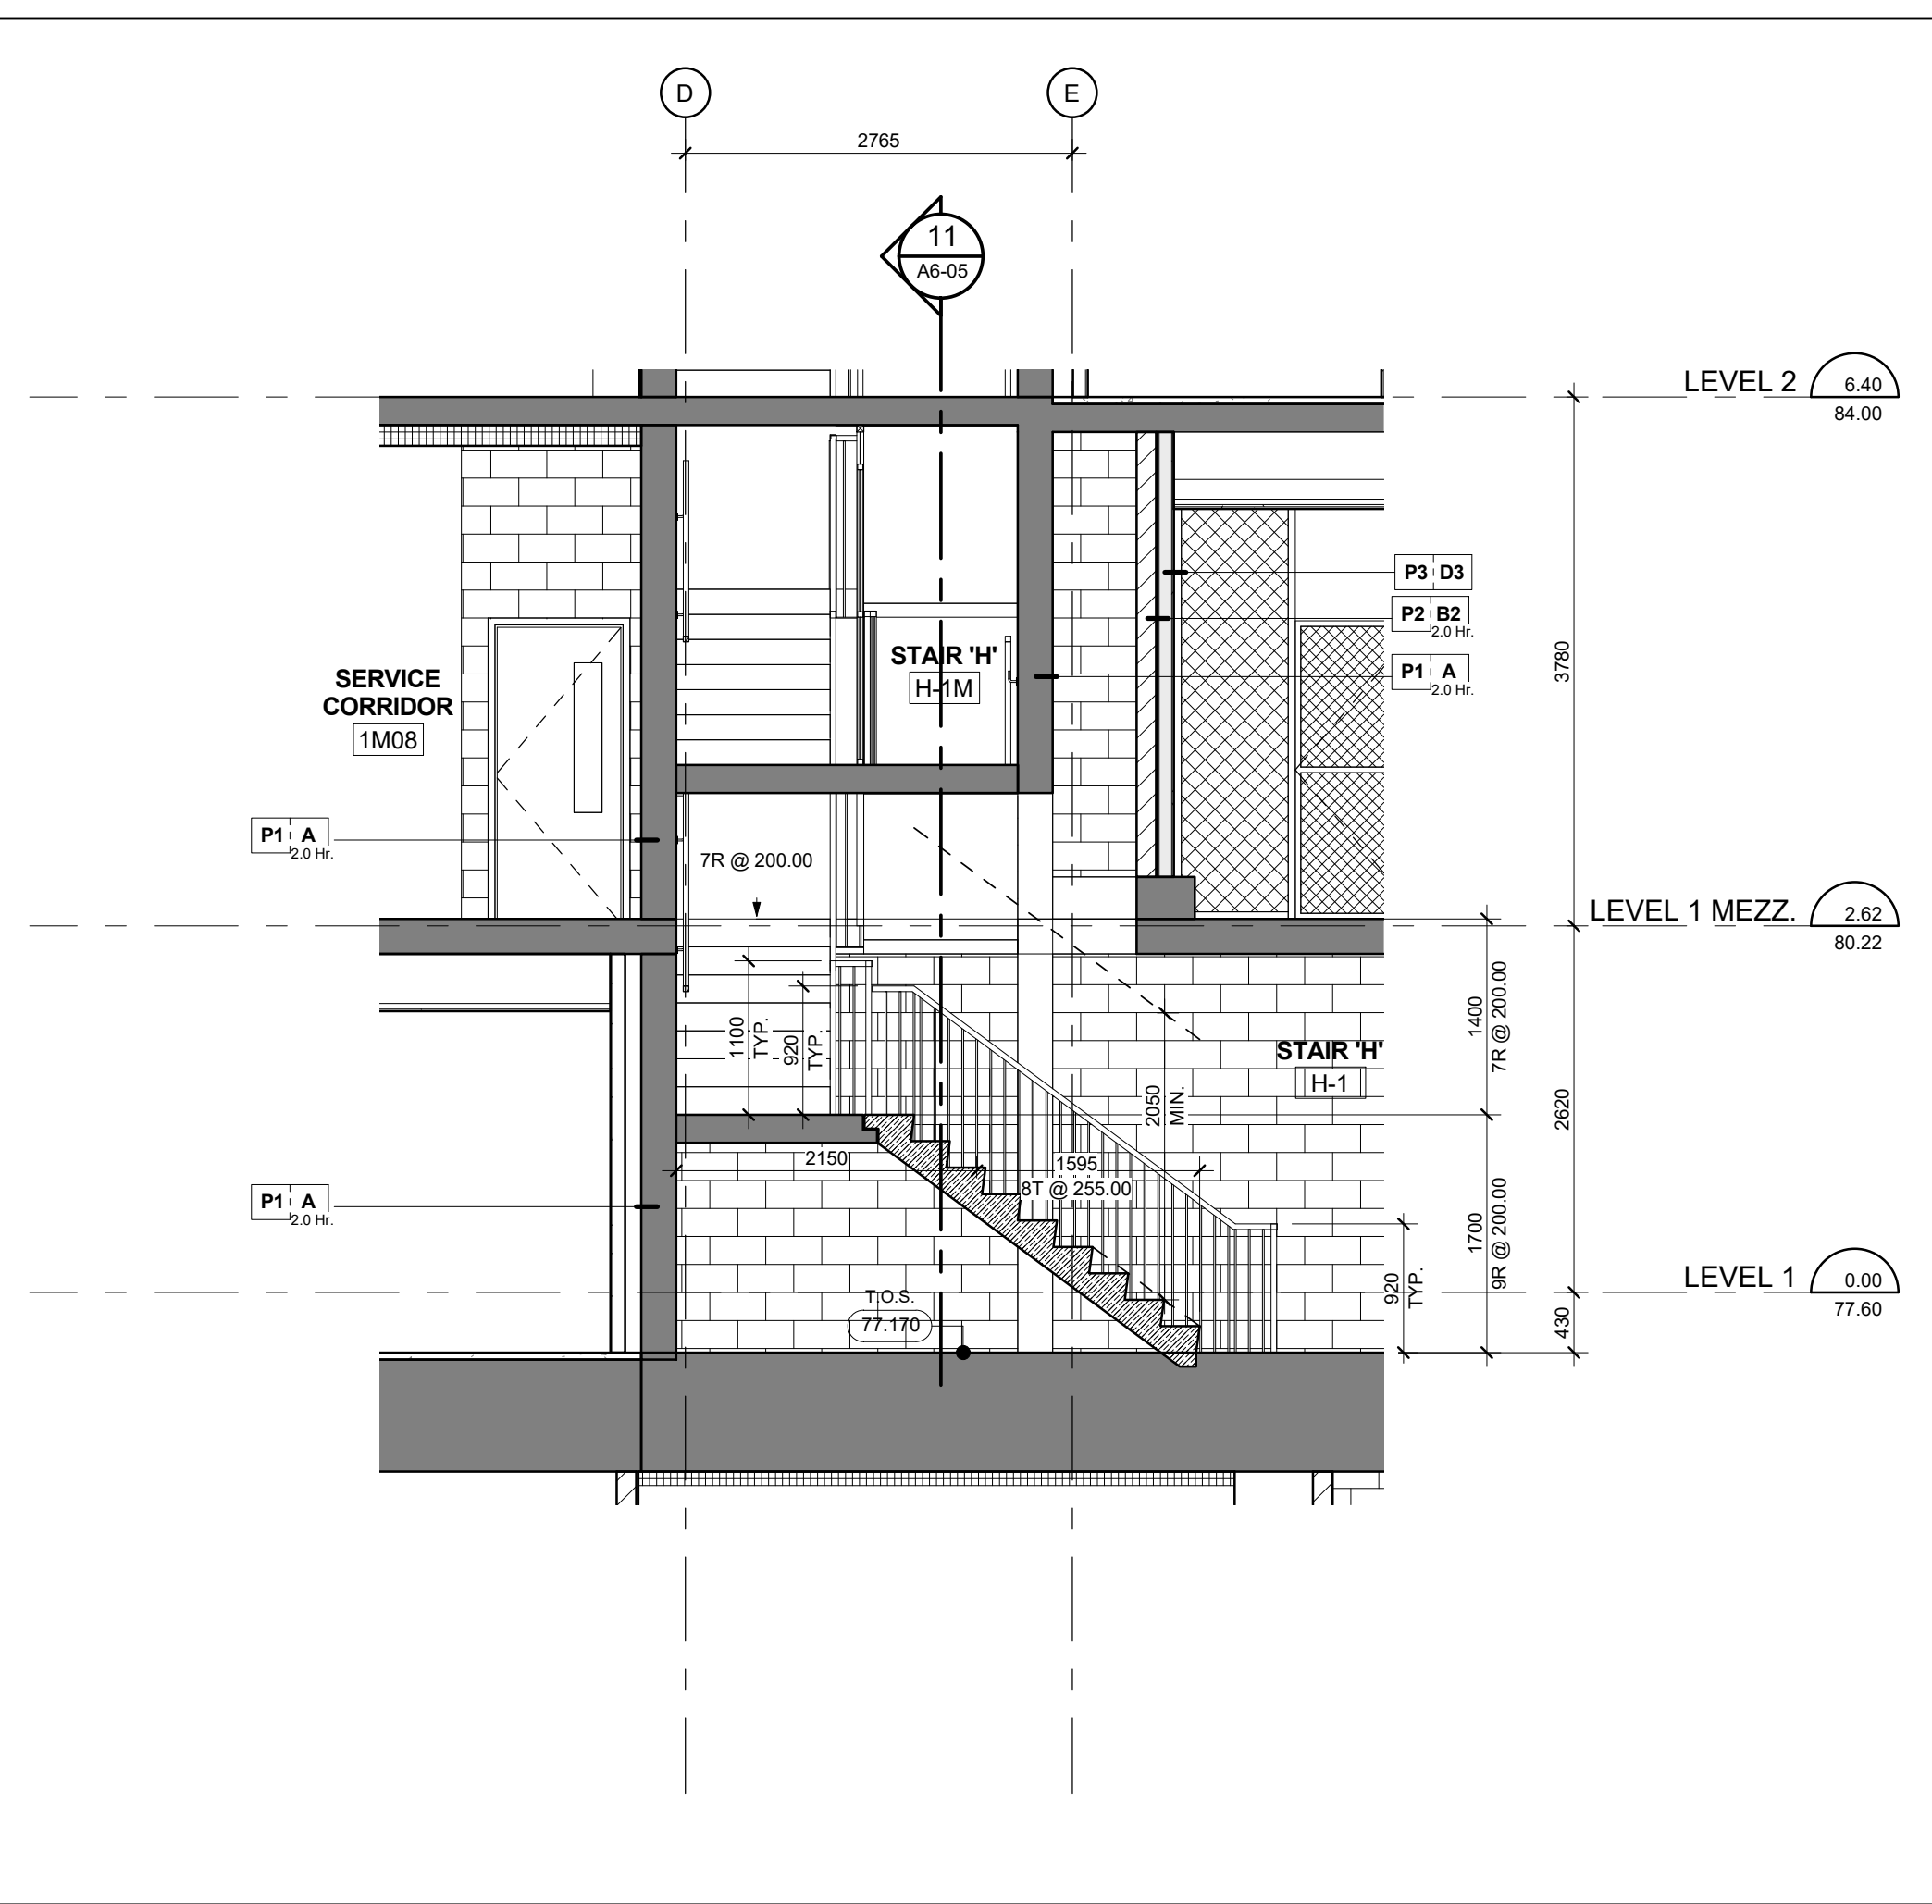


Stair 'H' - Stair Section Levels 1 - 2
Scale: 1 : 50
A6-05

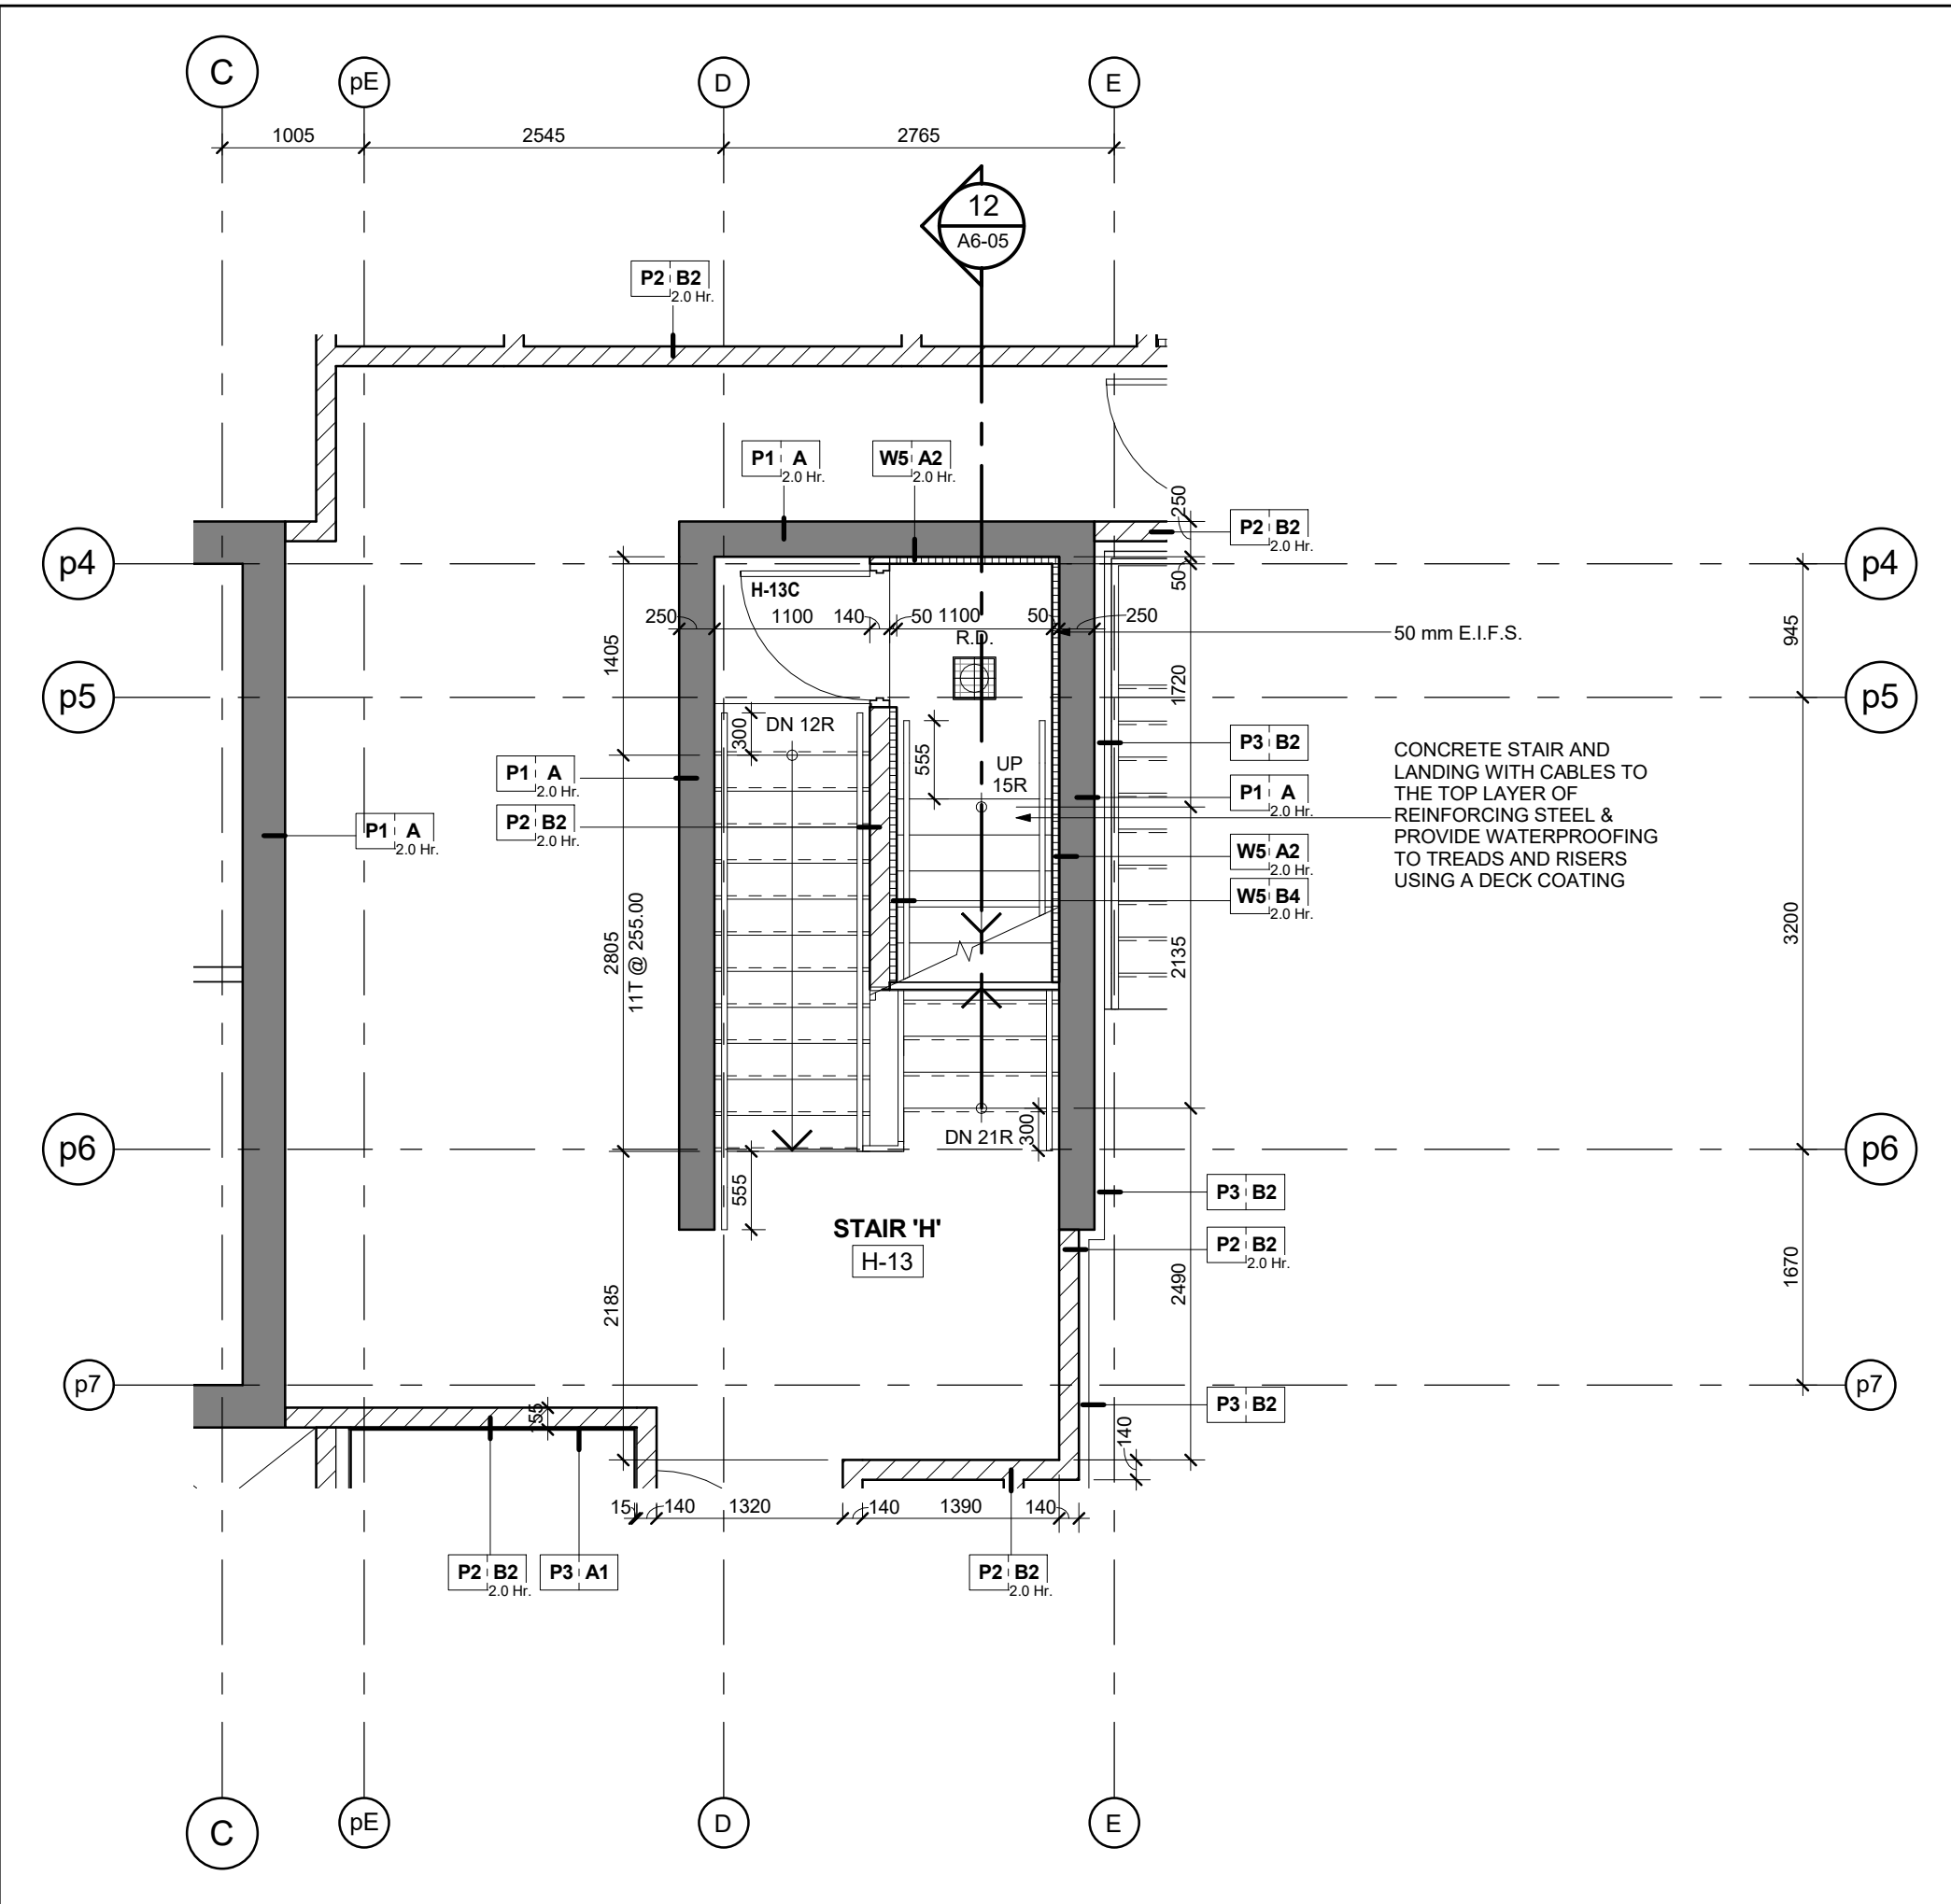


Stair 'H' - Stair Plan - Level 13 Mid Landing
Scale: 1 : 50
A6-05

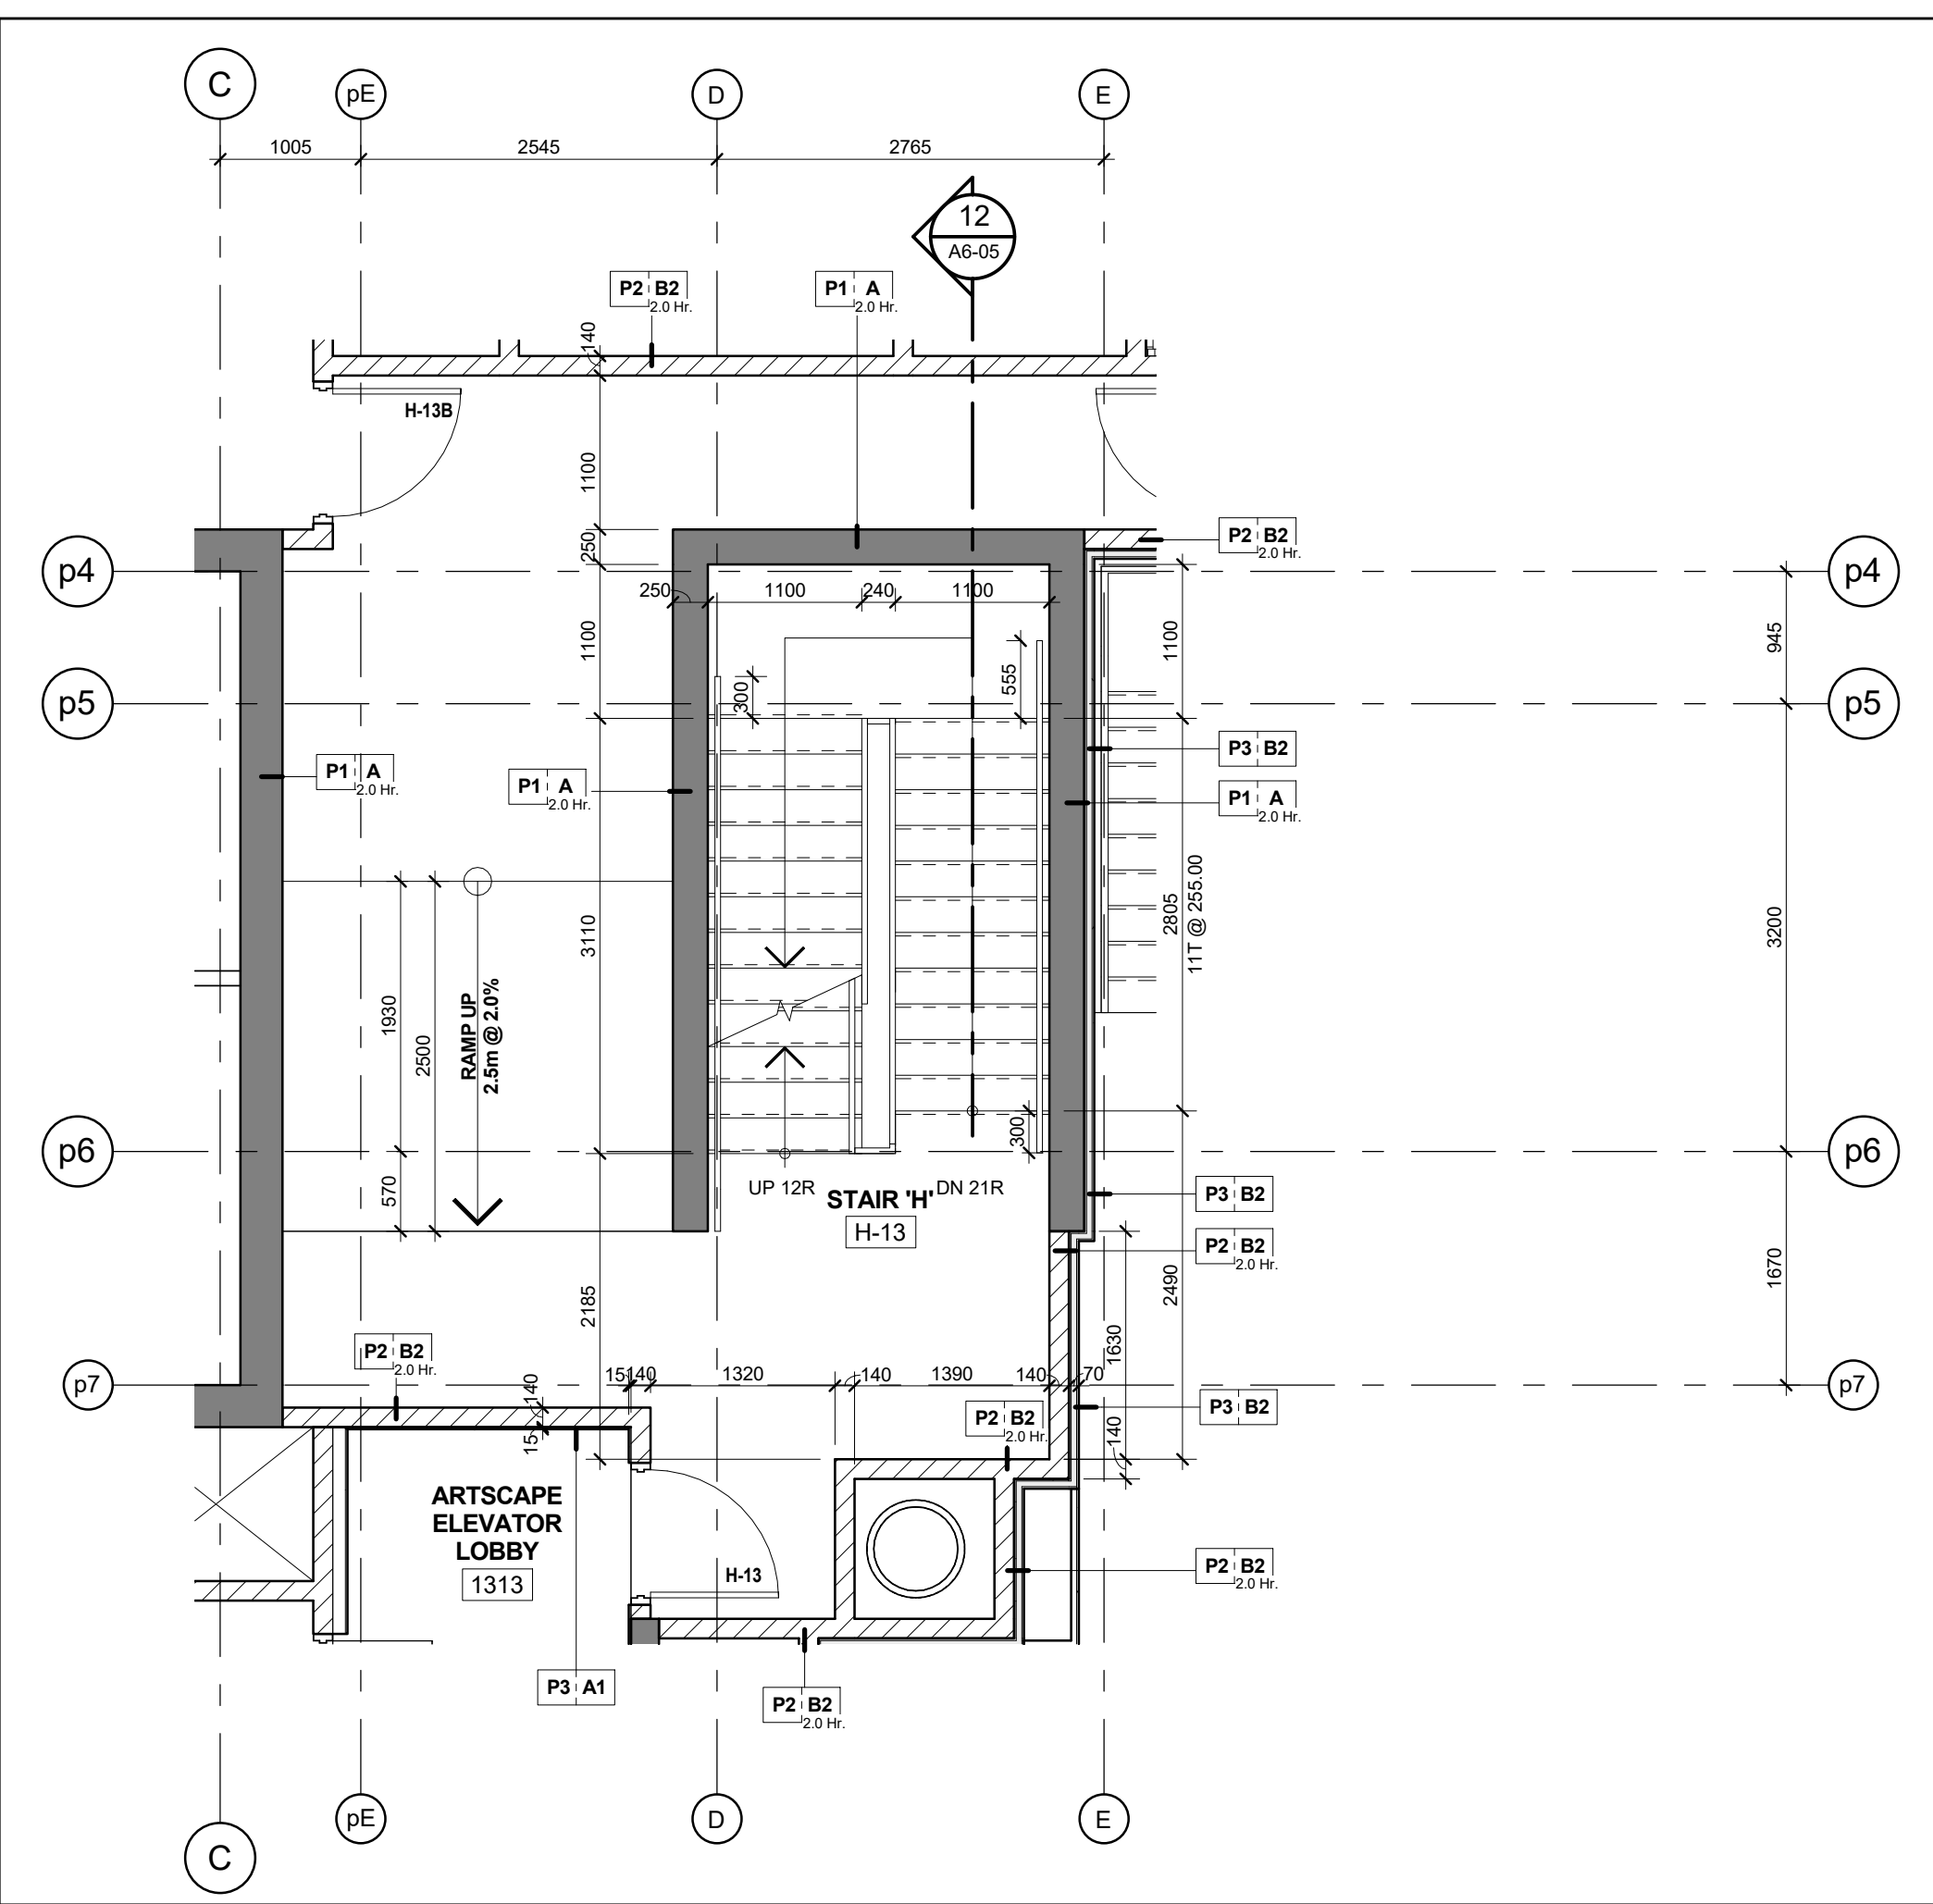


Stair 'H' - Stair Plan - Level 13
Scale: 1 : 50
A6-05

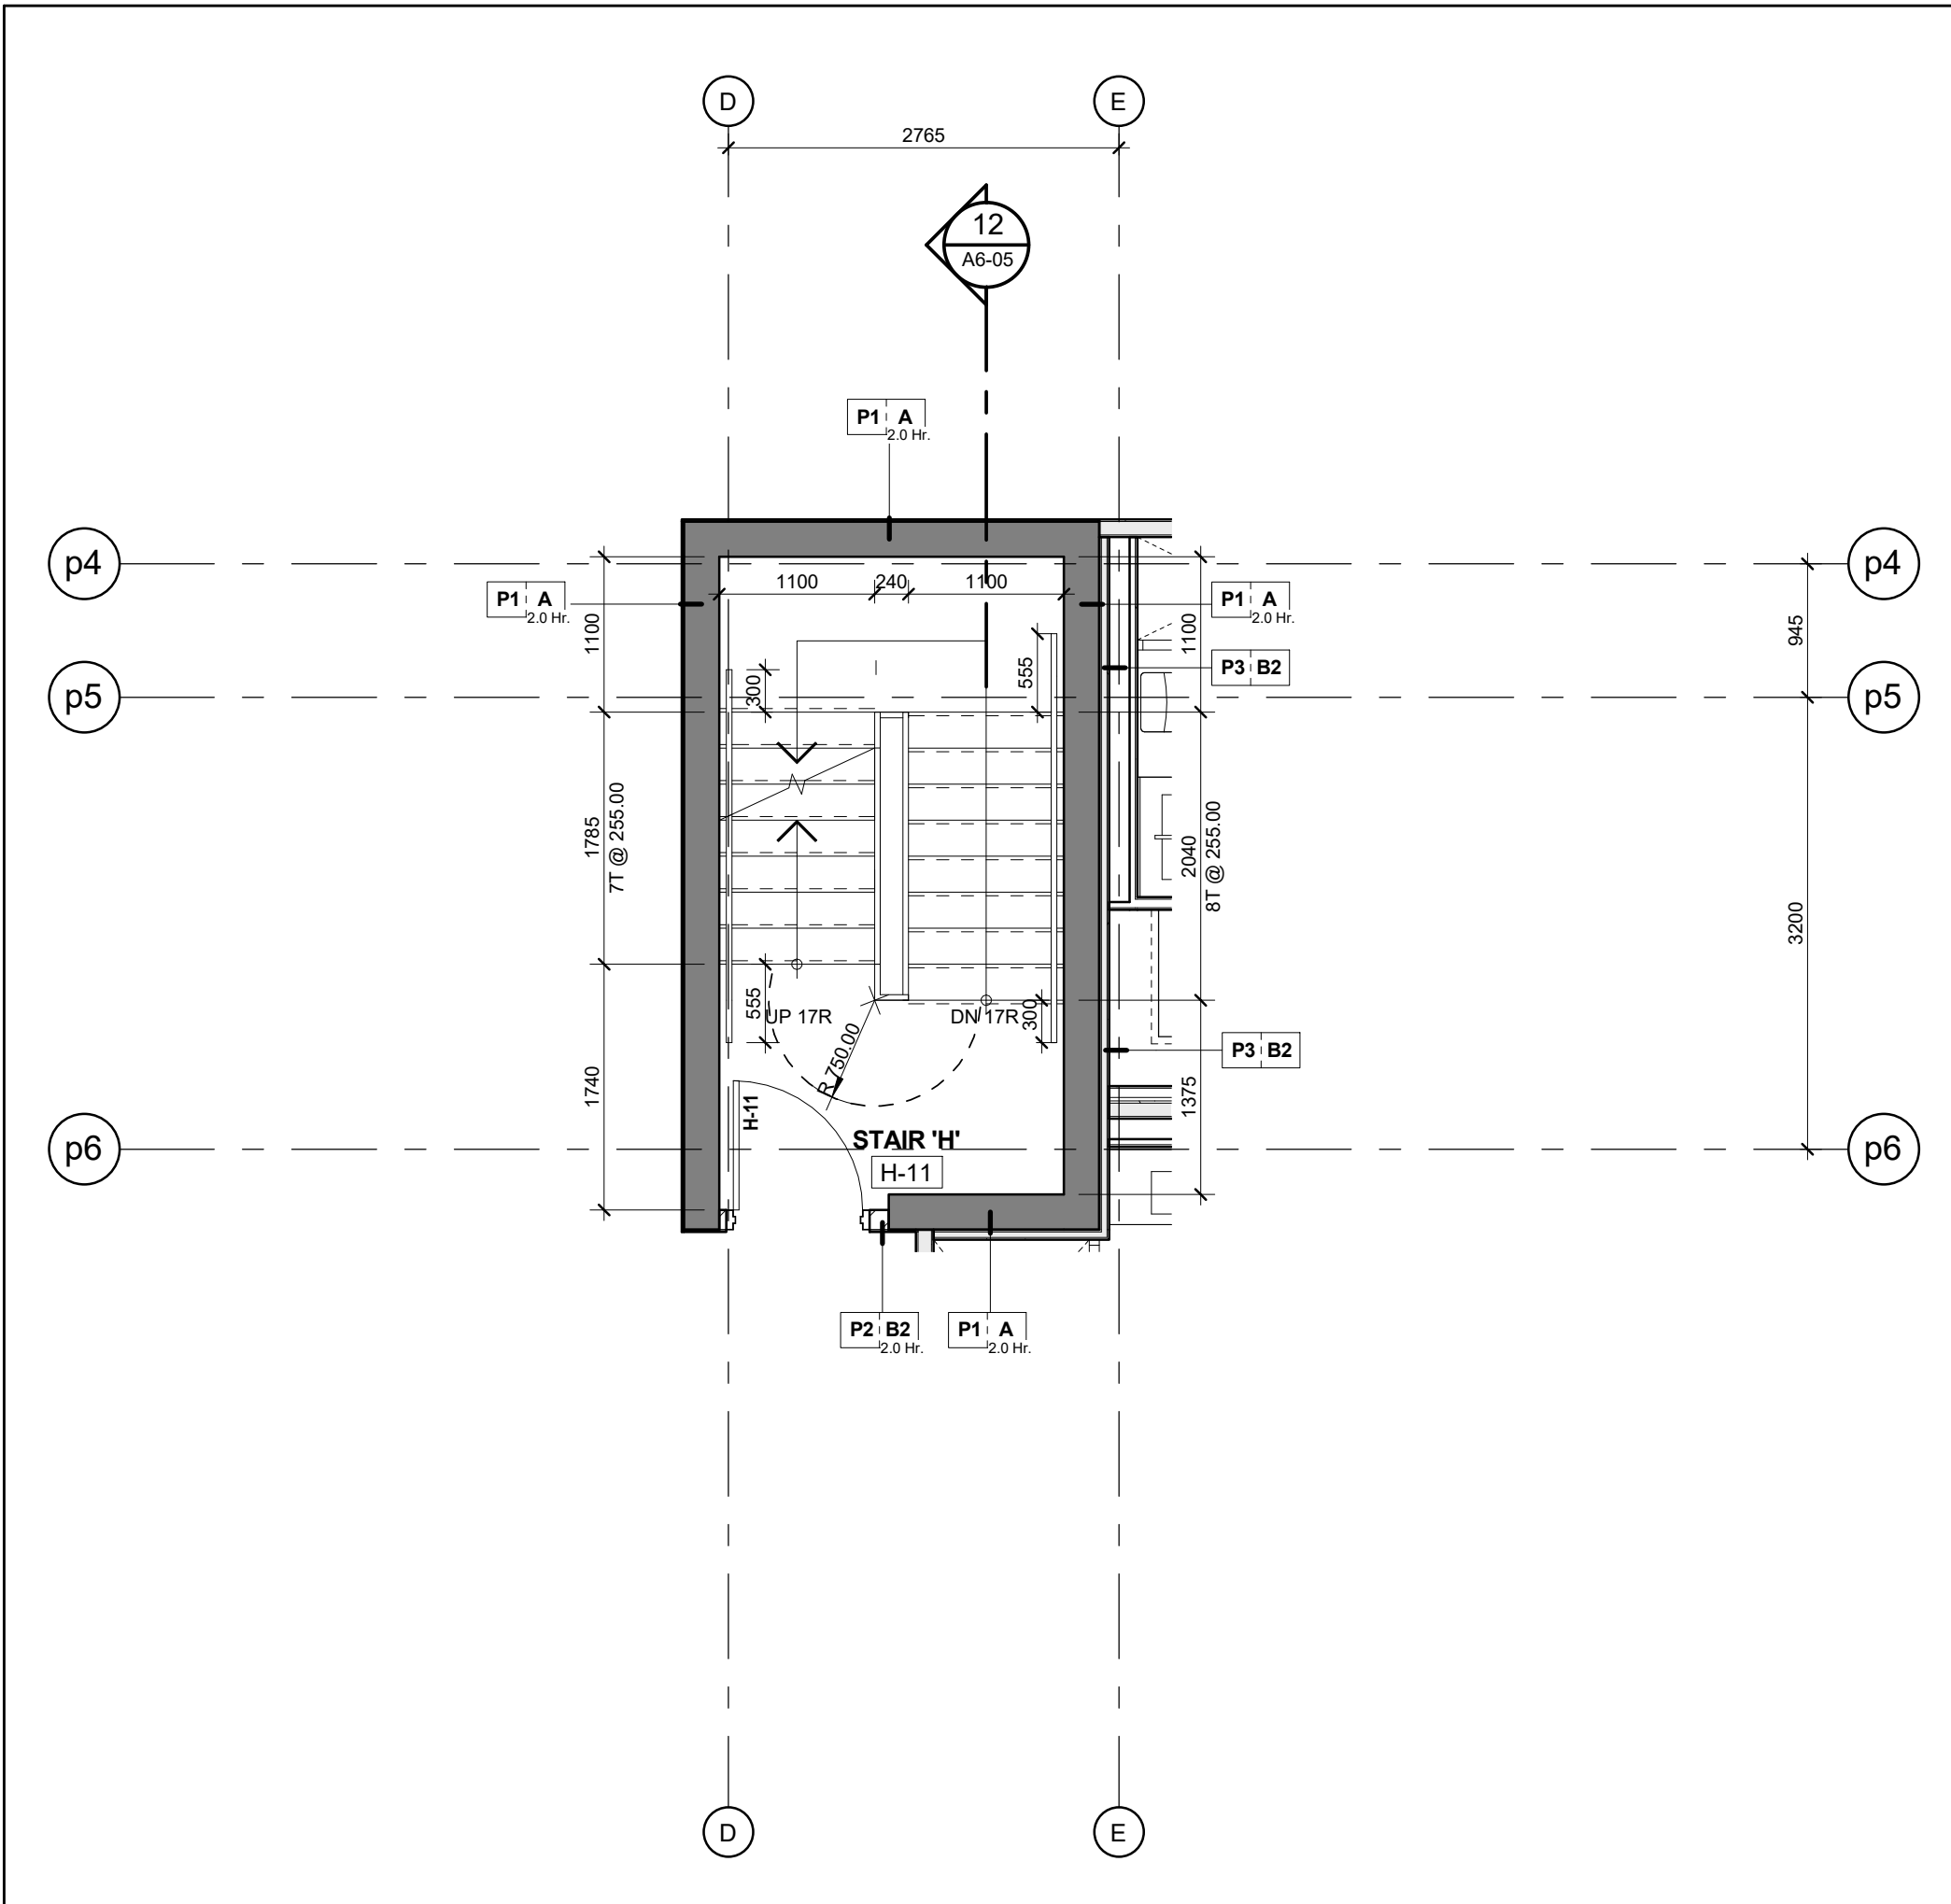


Stair 'H' - Stair Plan - Level 11
Scale: 1 : 50
A6-05

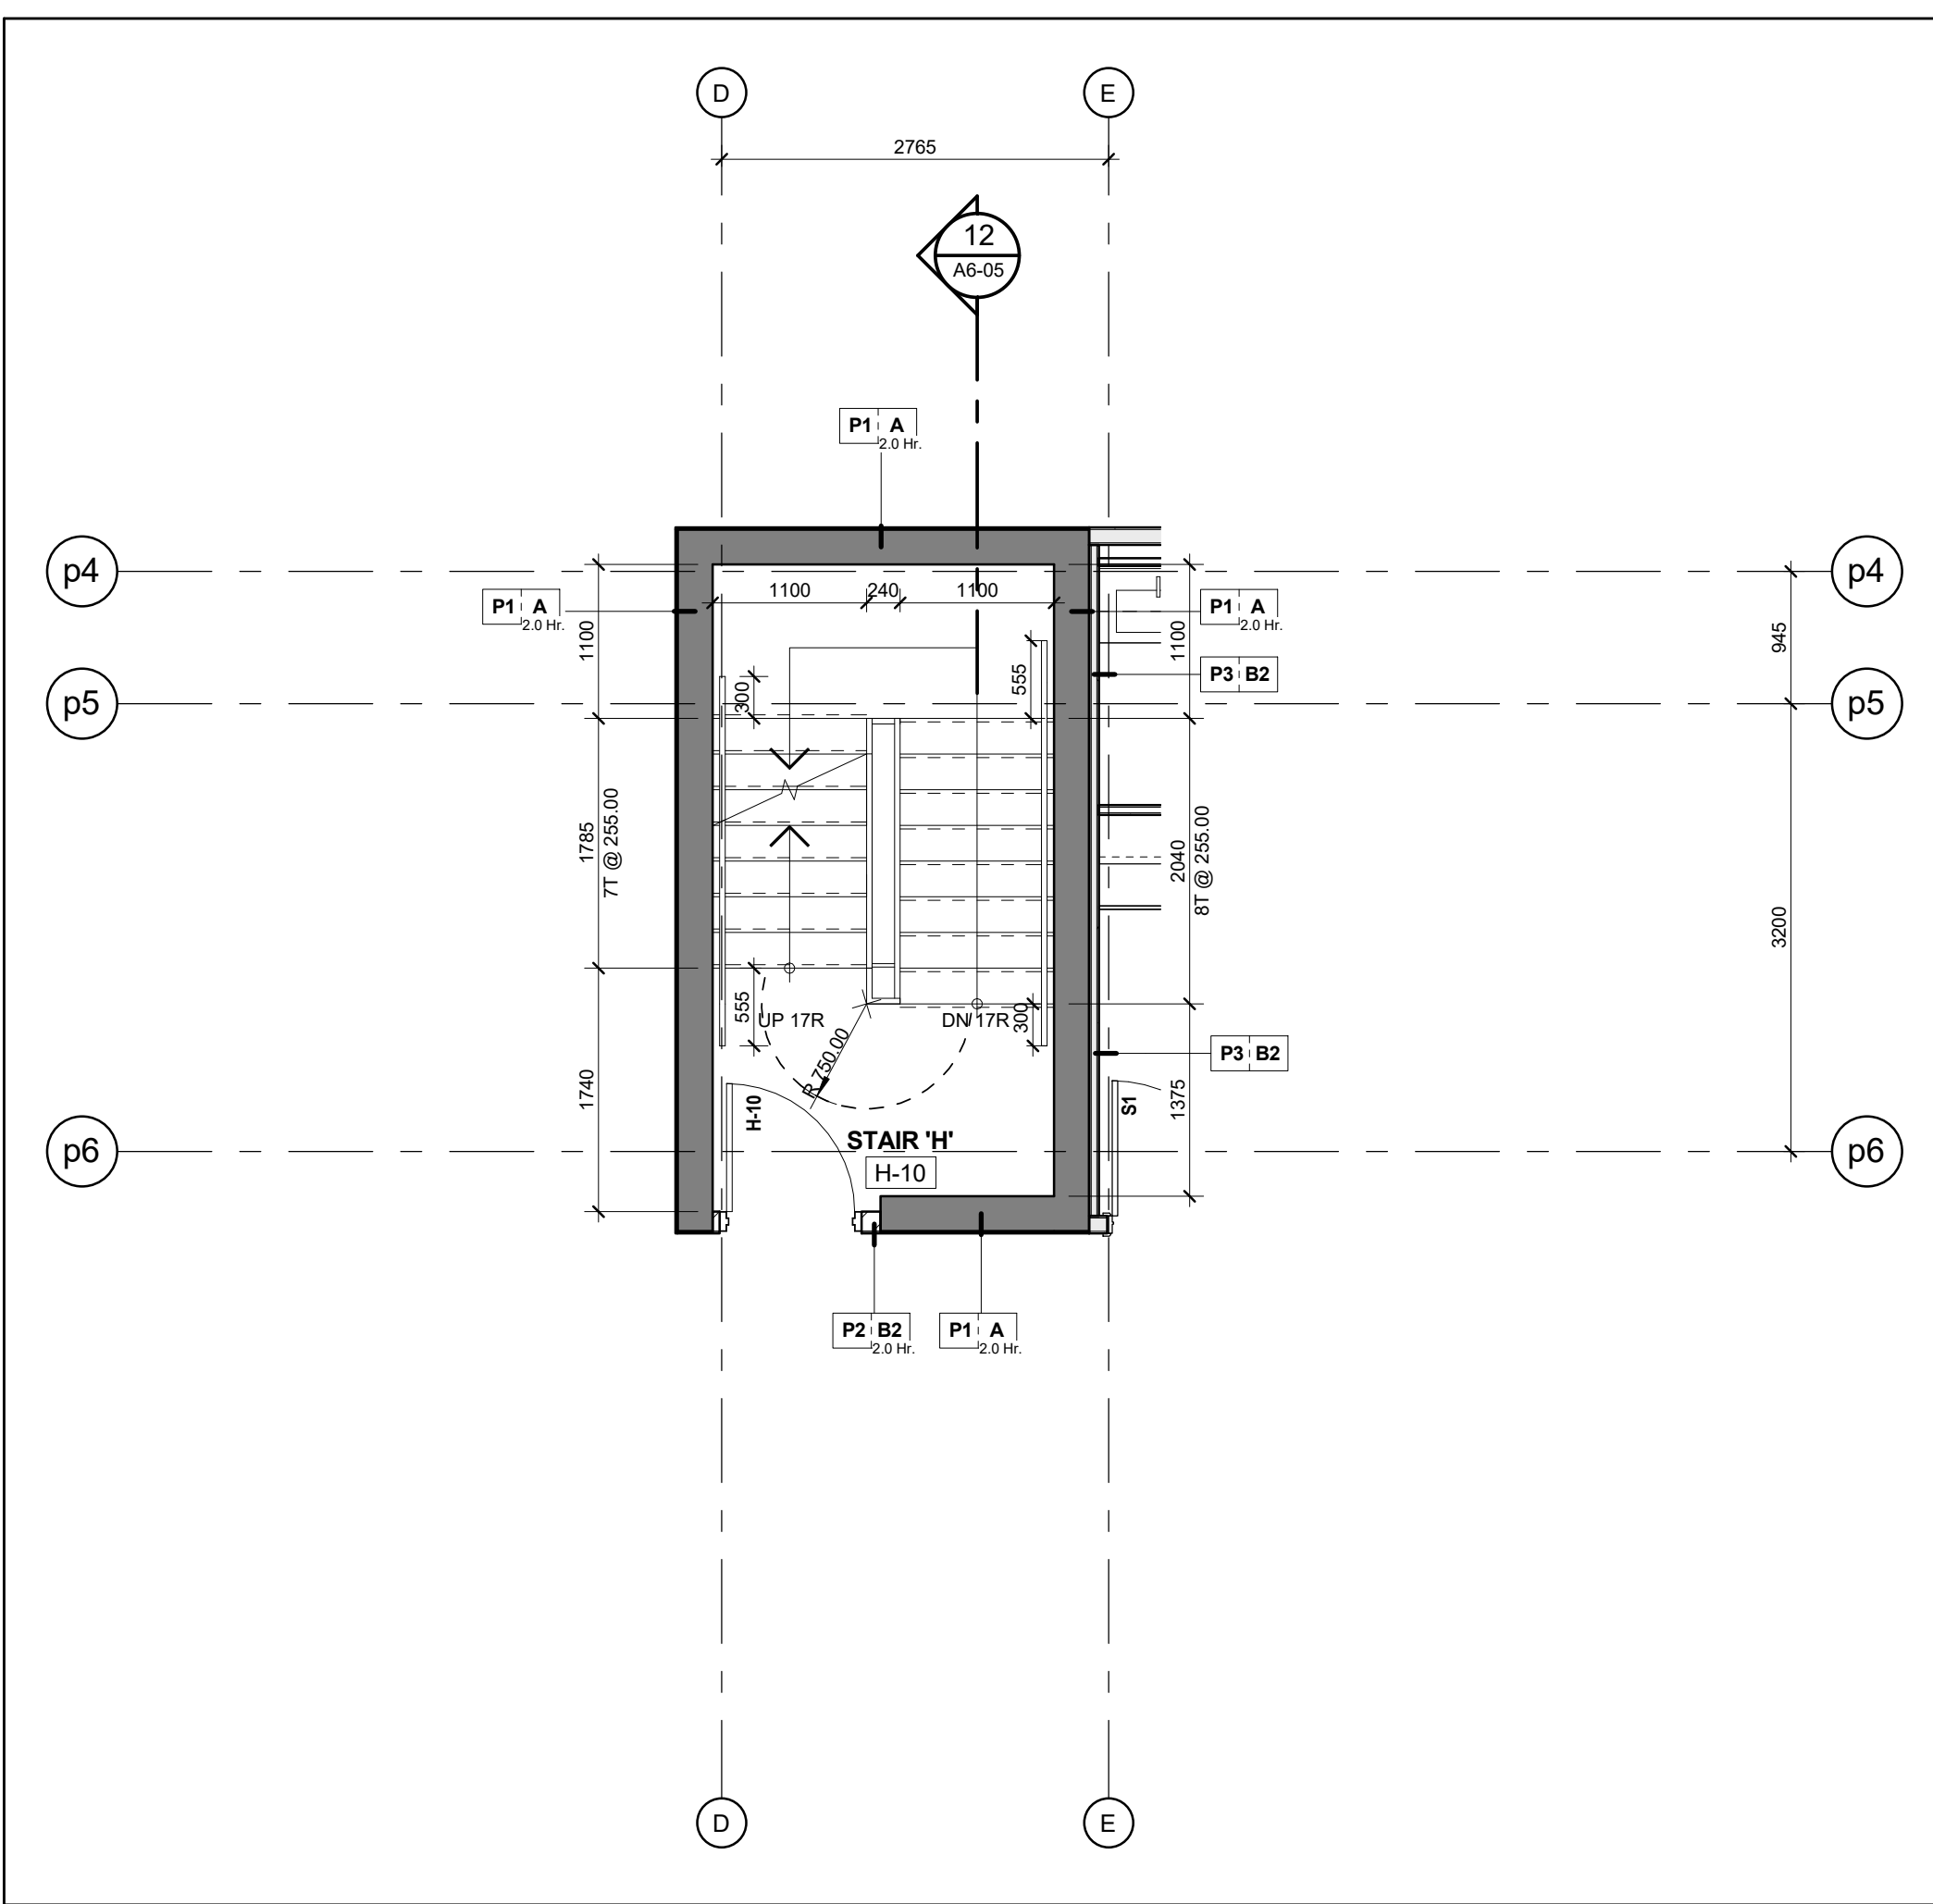

Stair 'H' - Stair Plan - Level 10
Scale: 1 : 50
A6-05

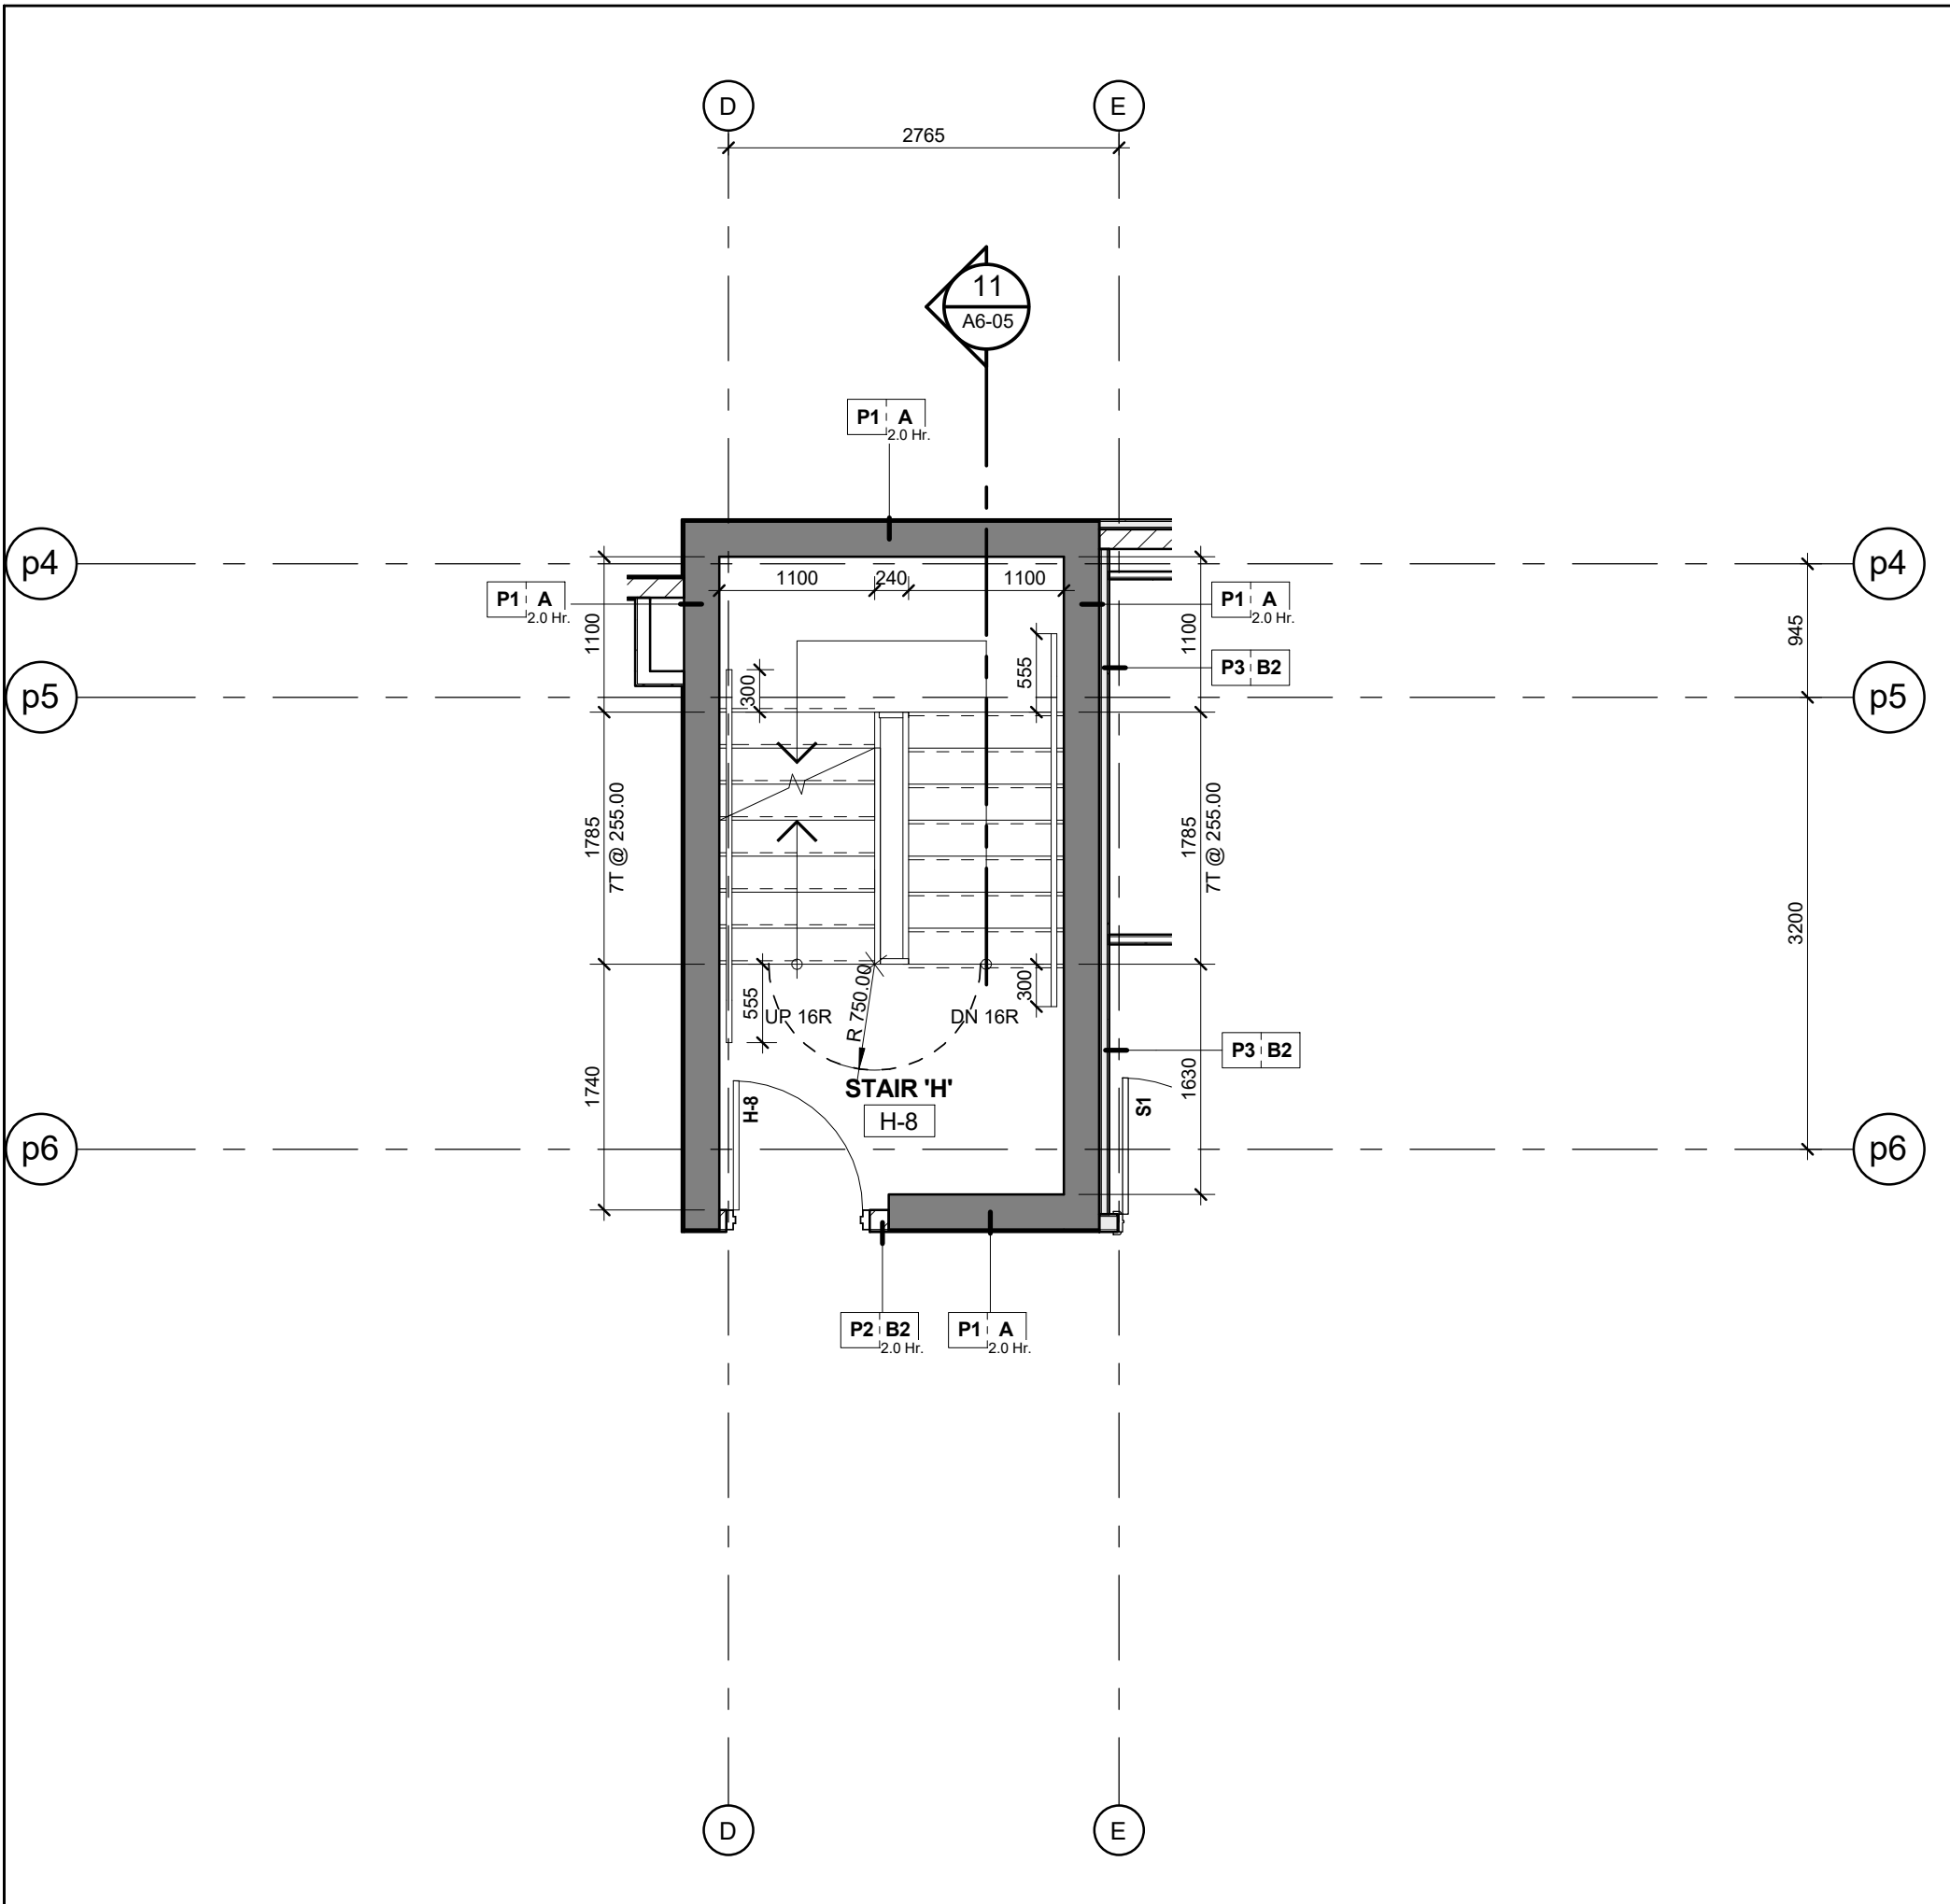

Stair 'H' - Stair Plan - Level 8
Scale: 1 : 50
A6-05

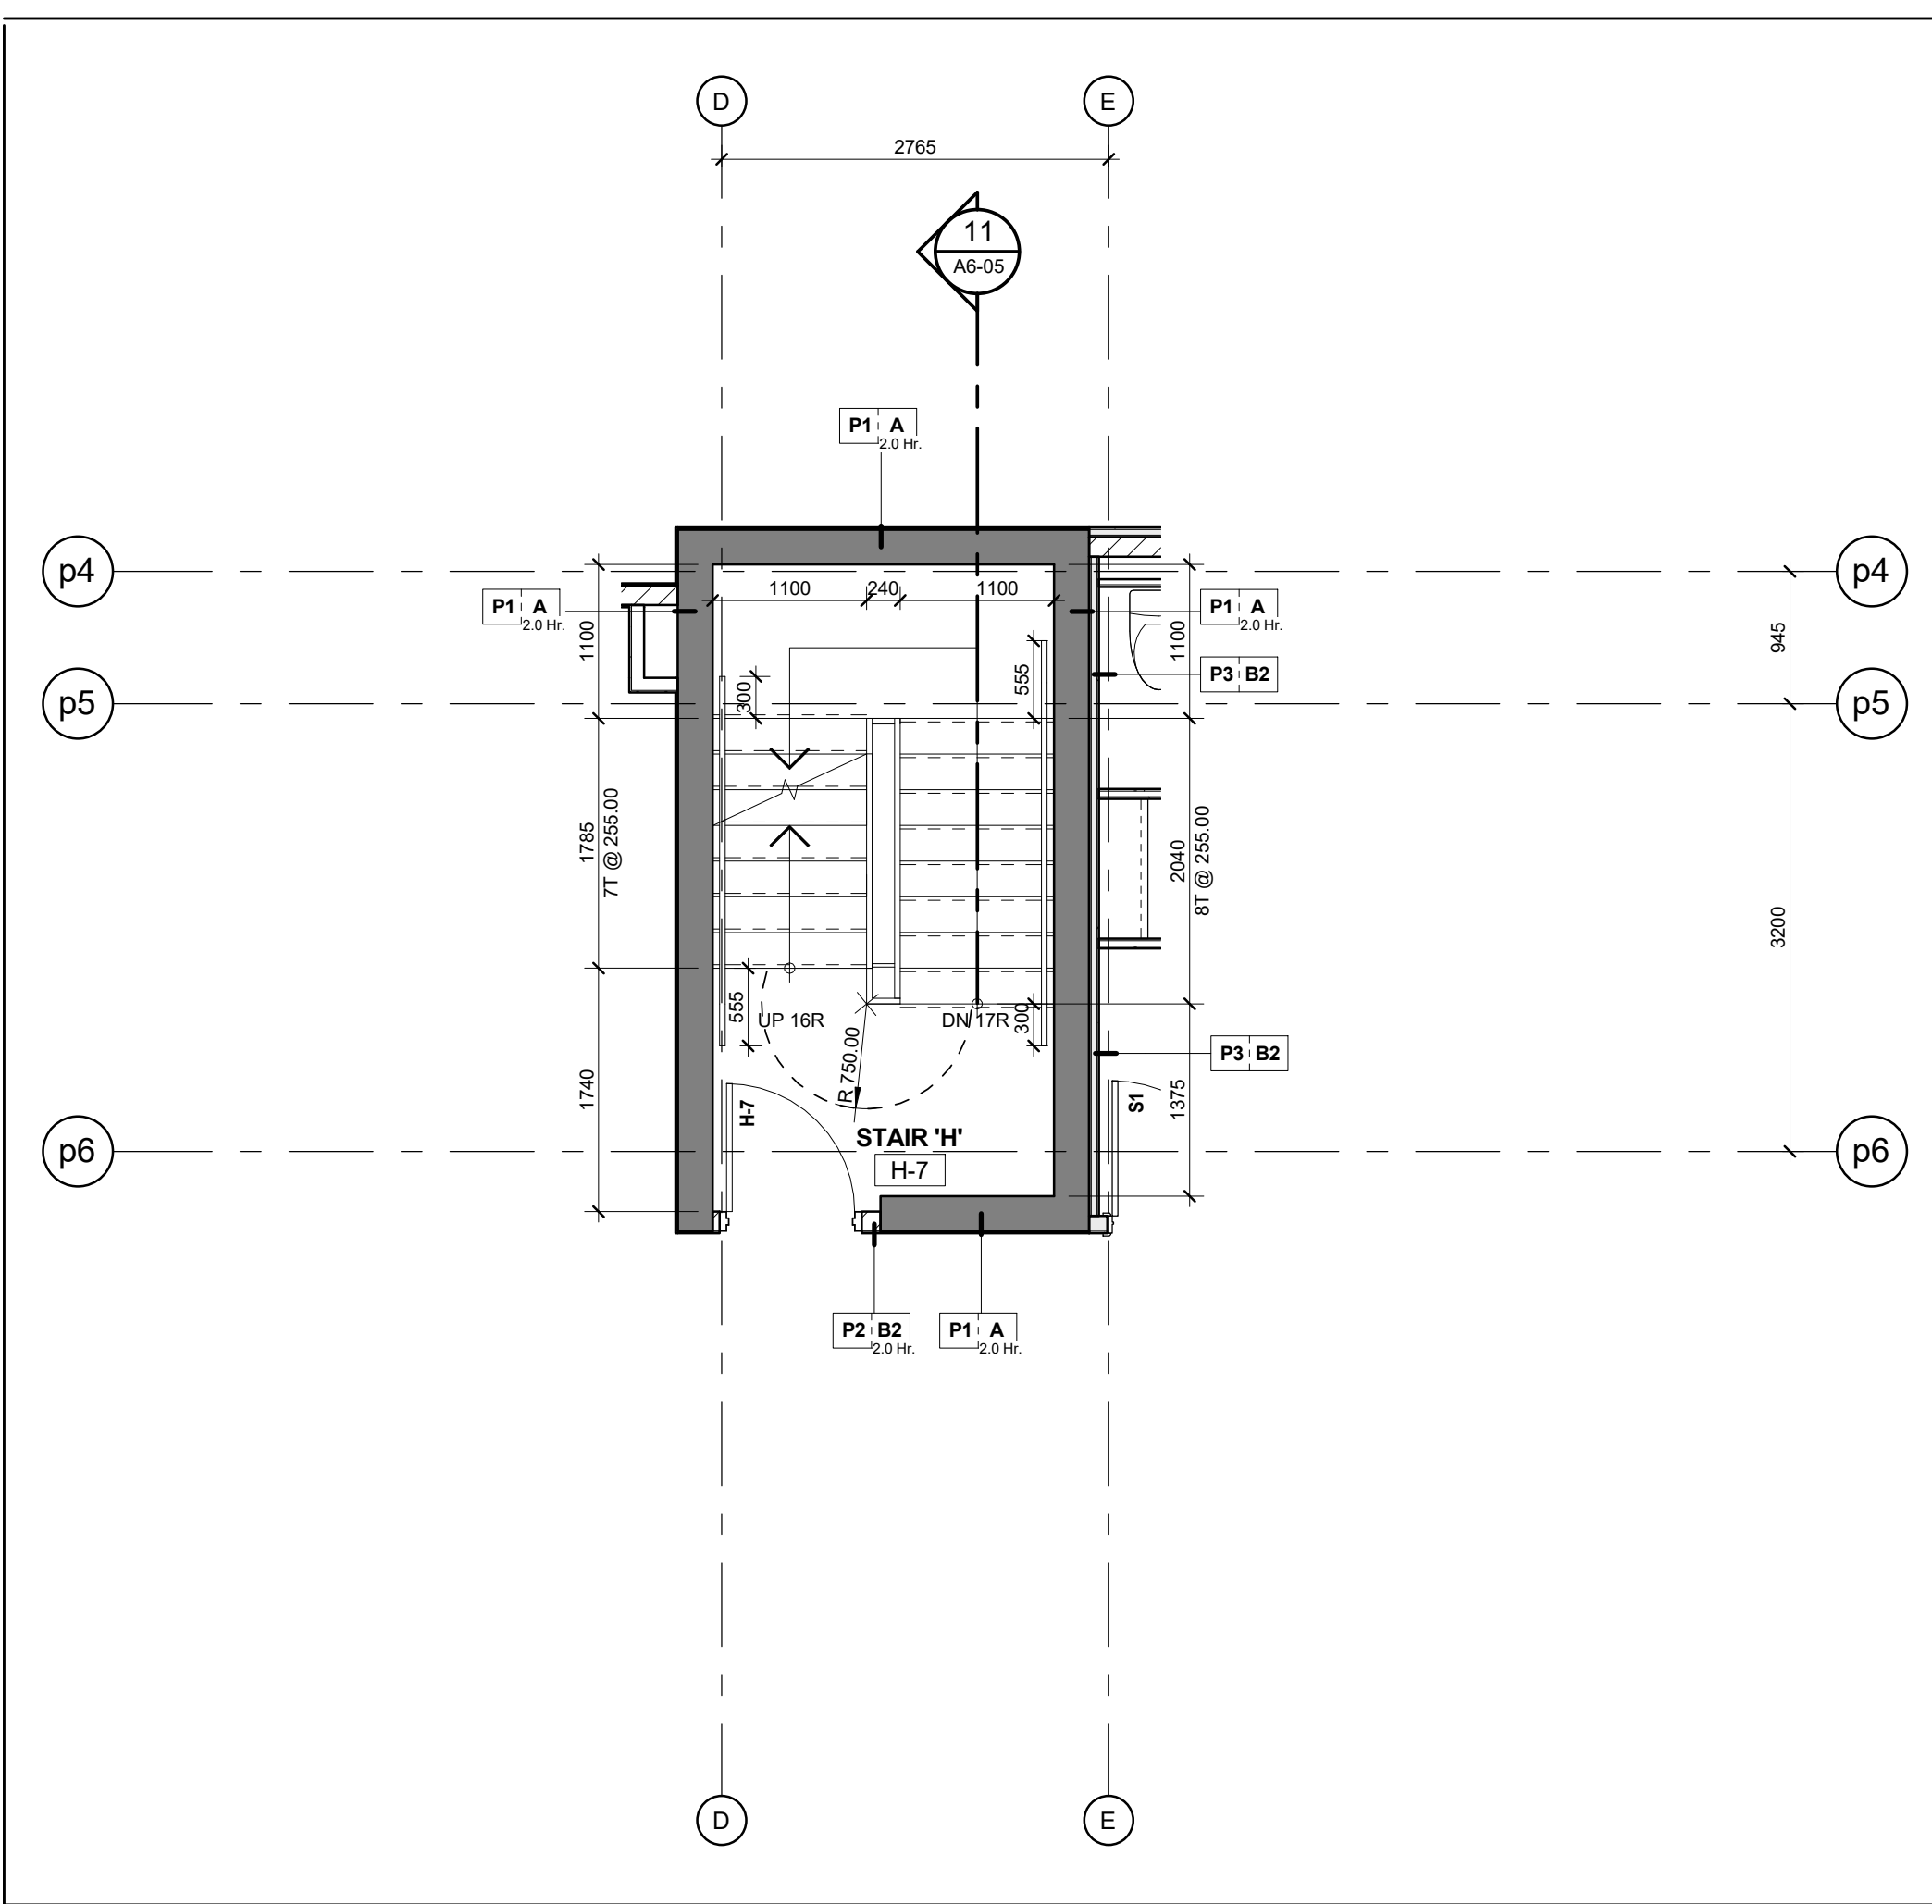

Stair 'H' - Stair Plan - Level 7
Scale: 1 : 50
A6-05