




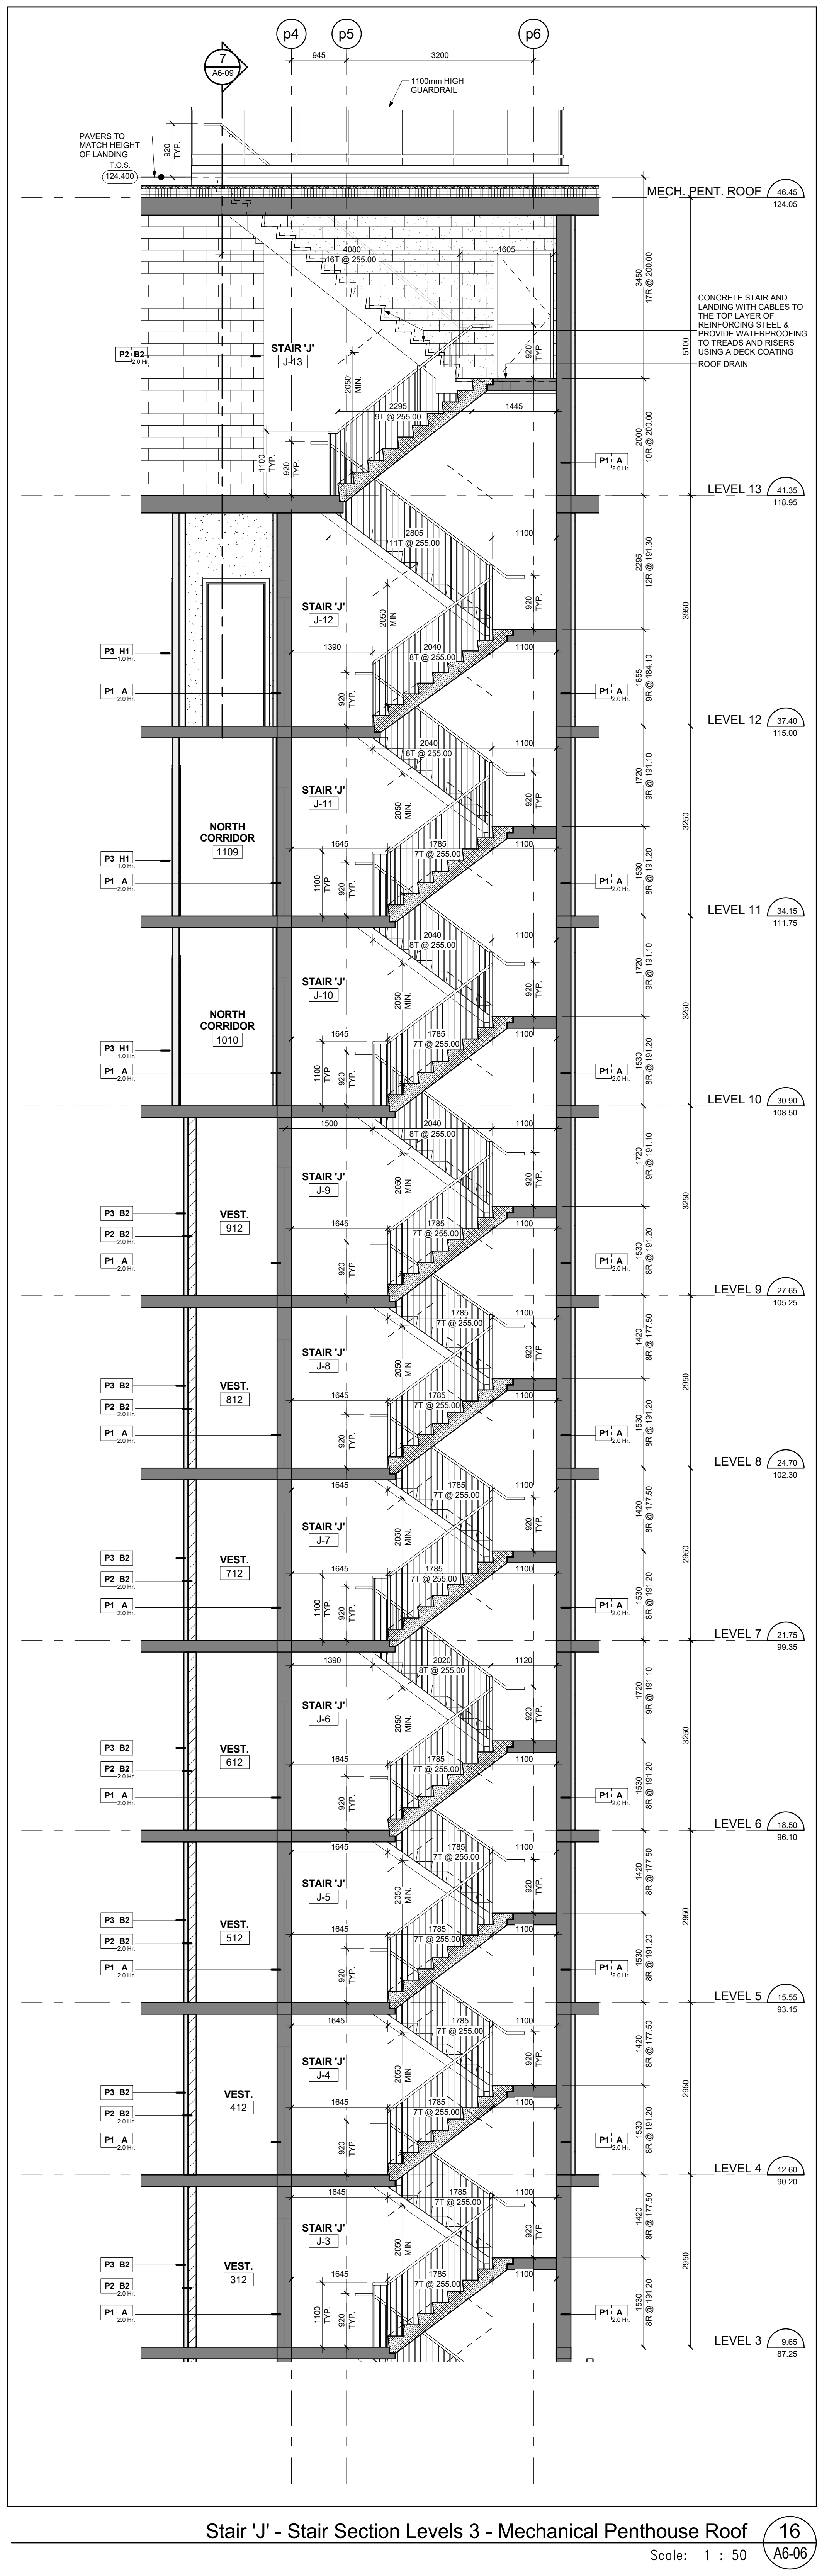


Stair 'J' - Stair Section Levels 3 - Mechanical Penthouse Roof
Scale: 1 : 50
A6-06

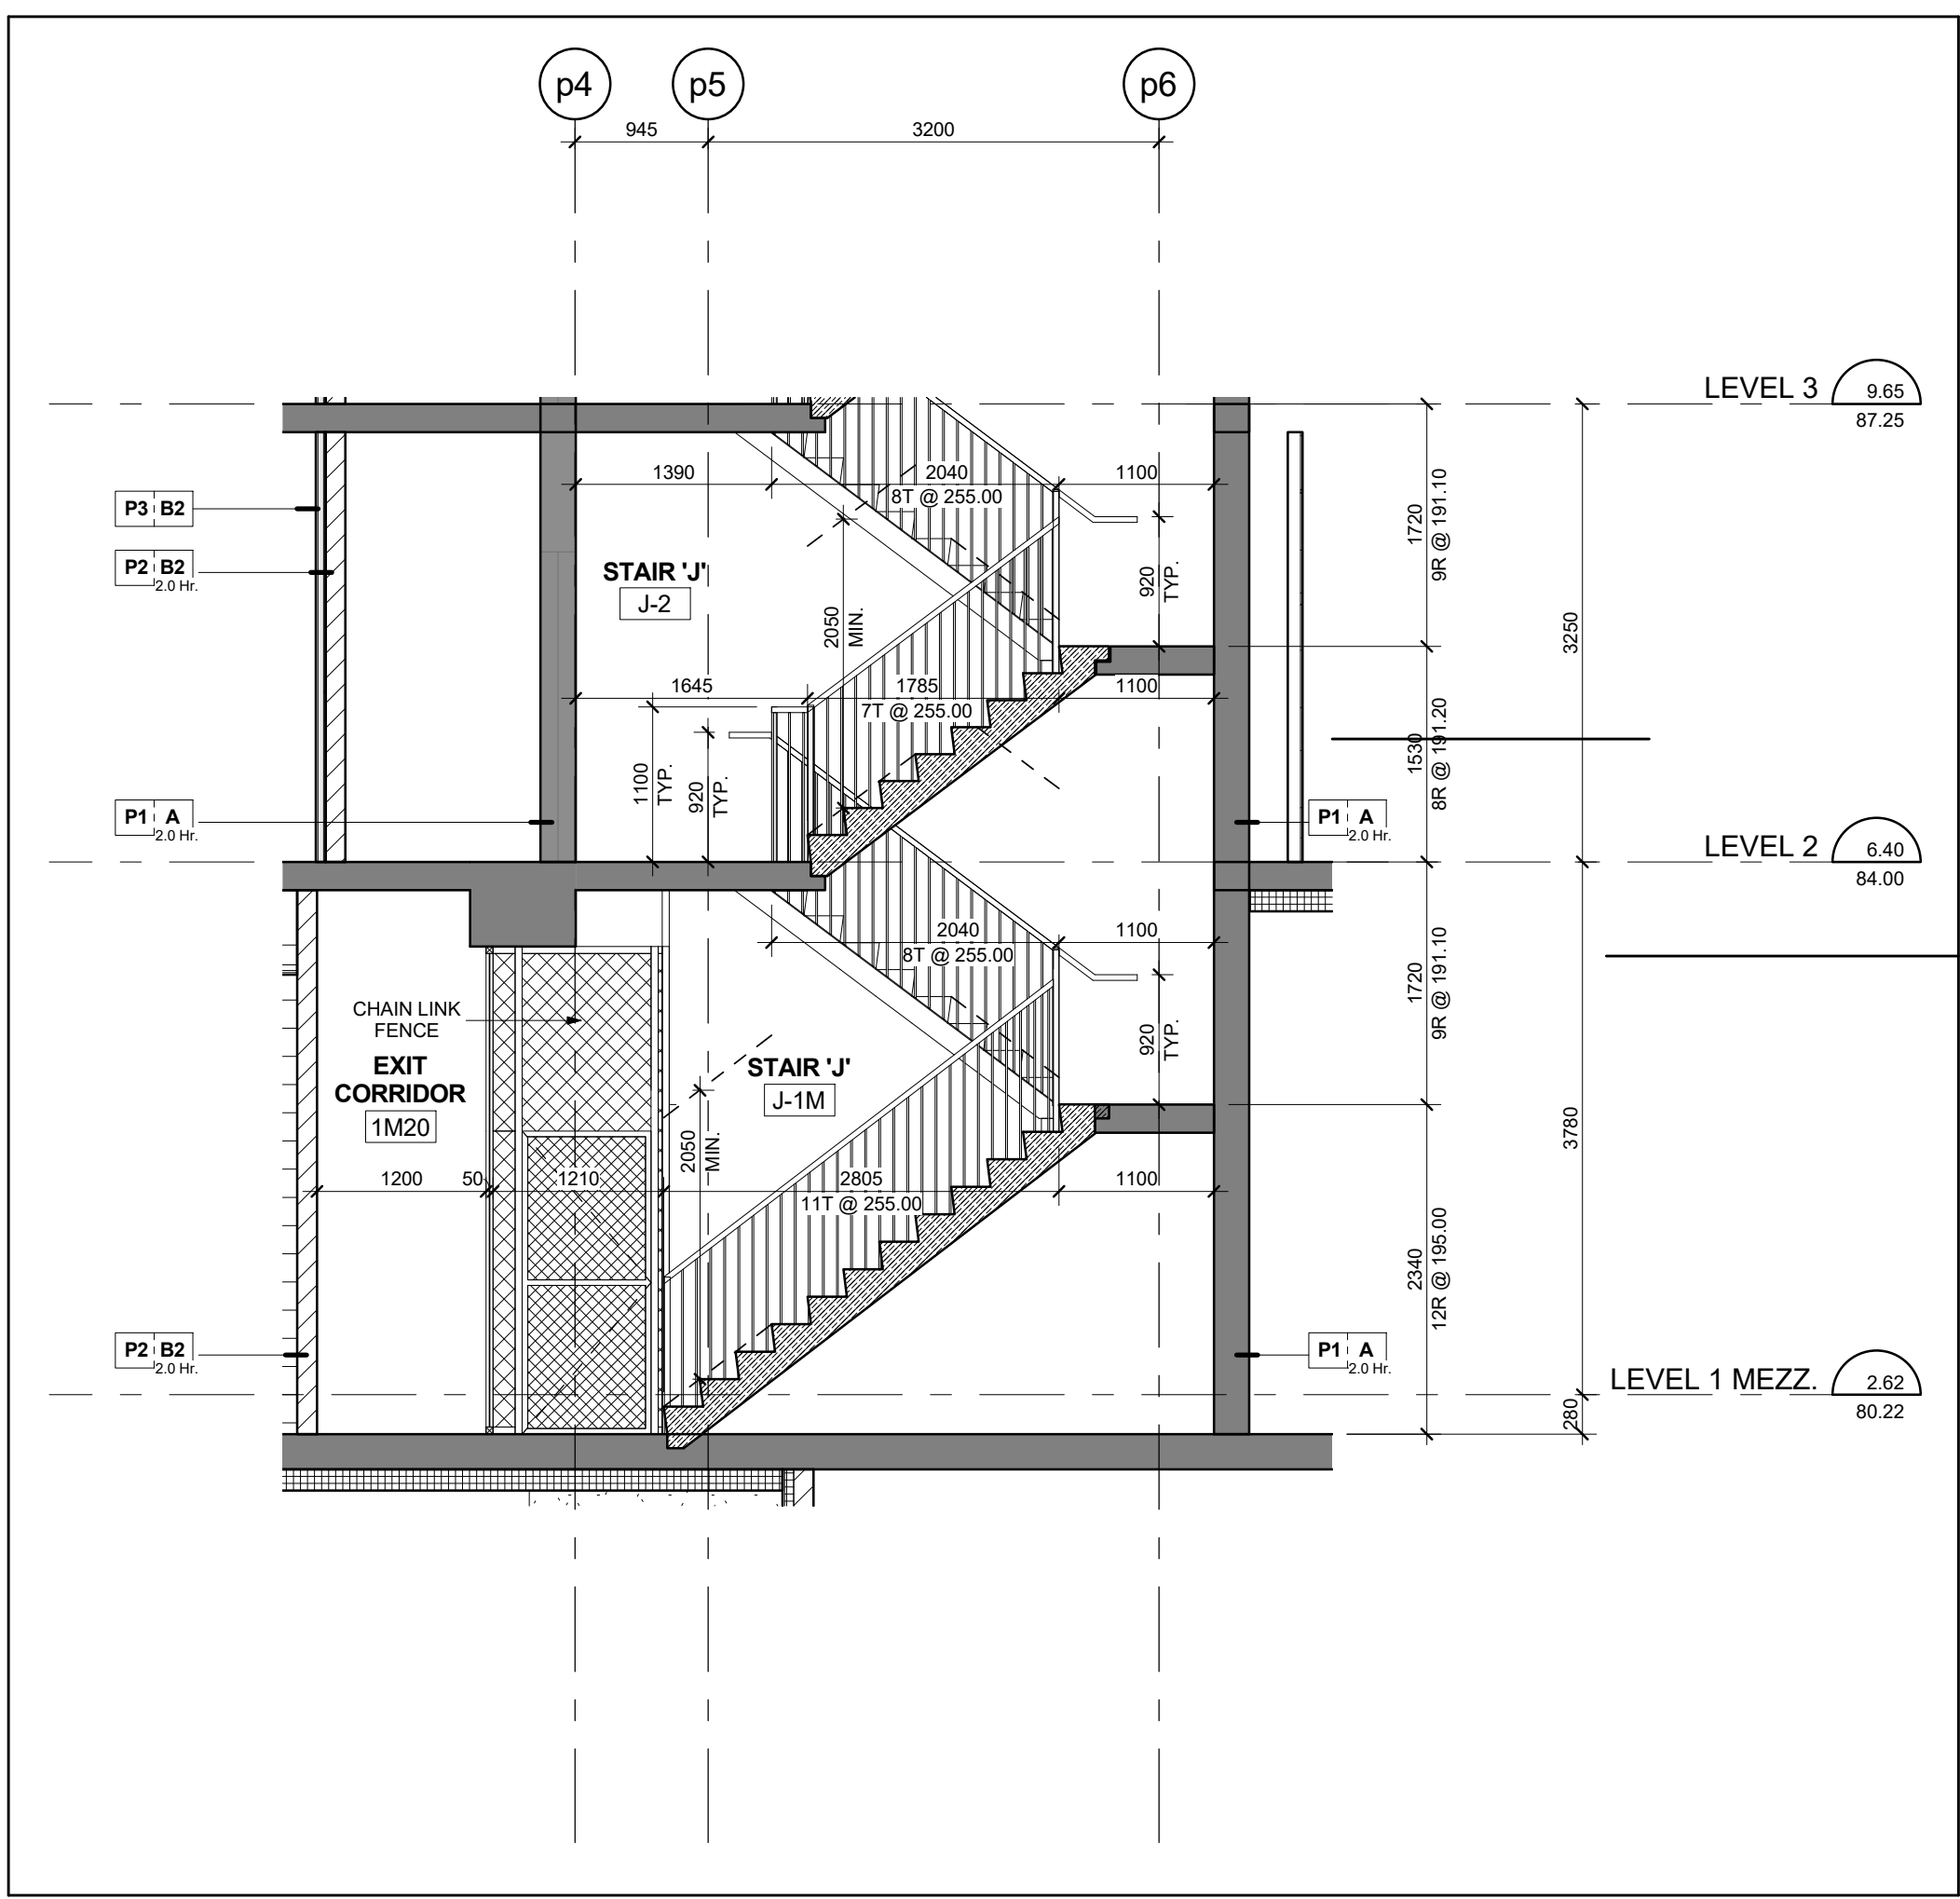


Stair 'J' - Stair Section Levels 1 Mezzanine - 2
Scale: 1 : 50
A6-06

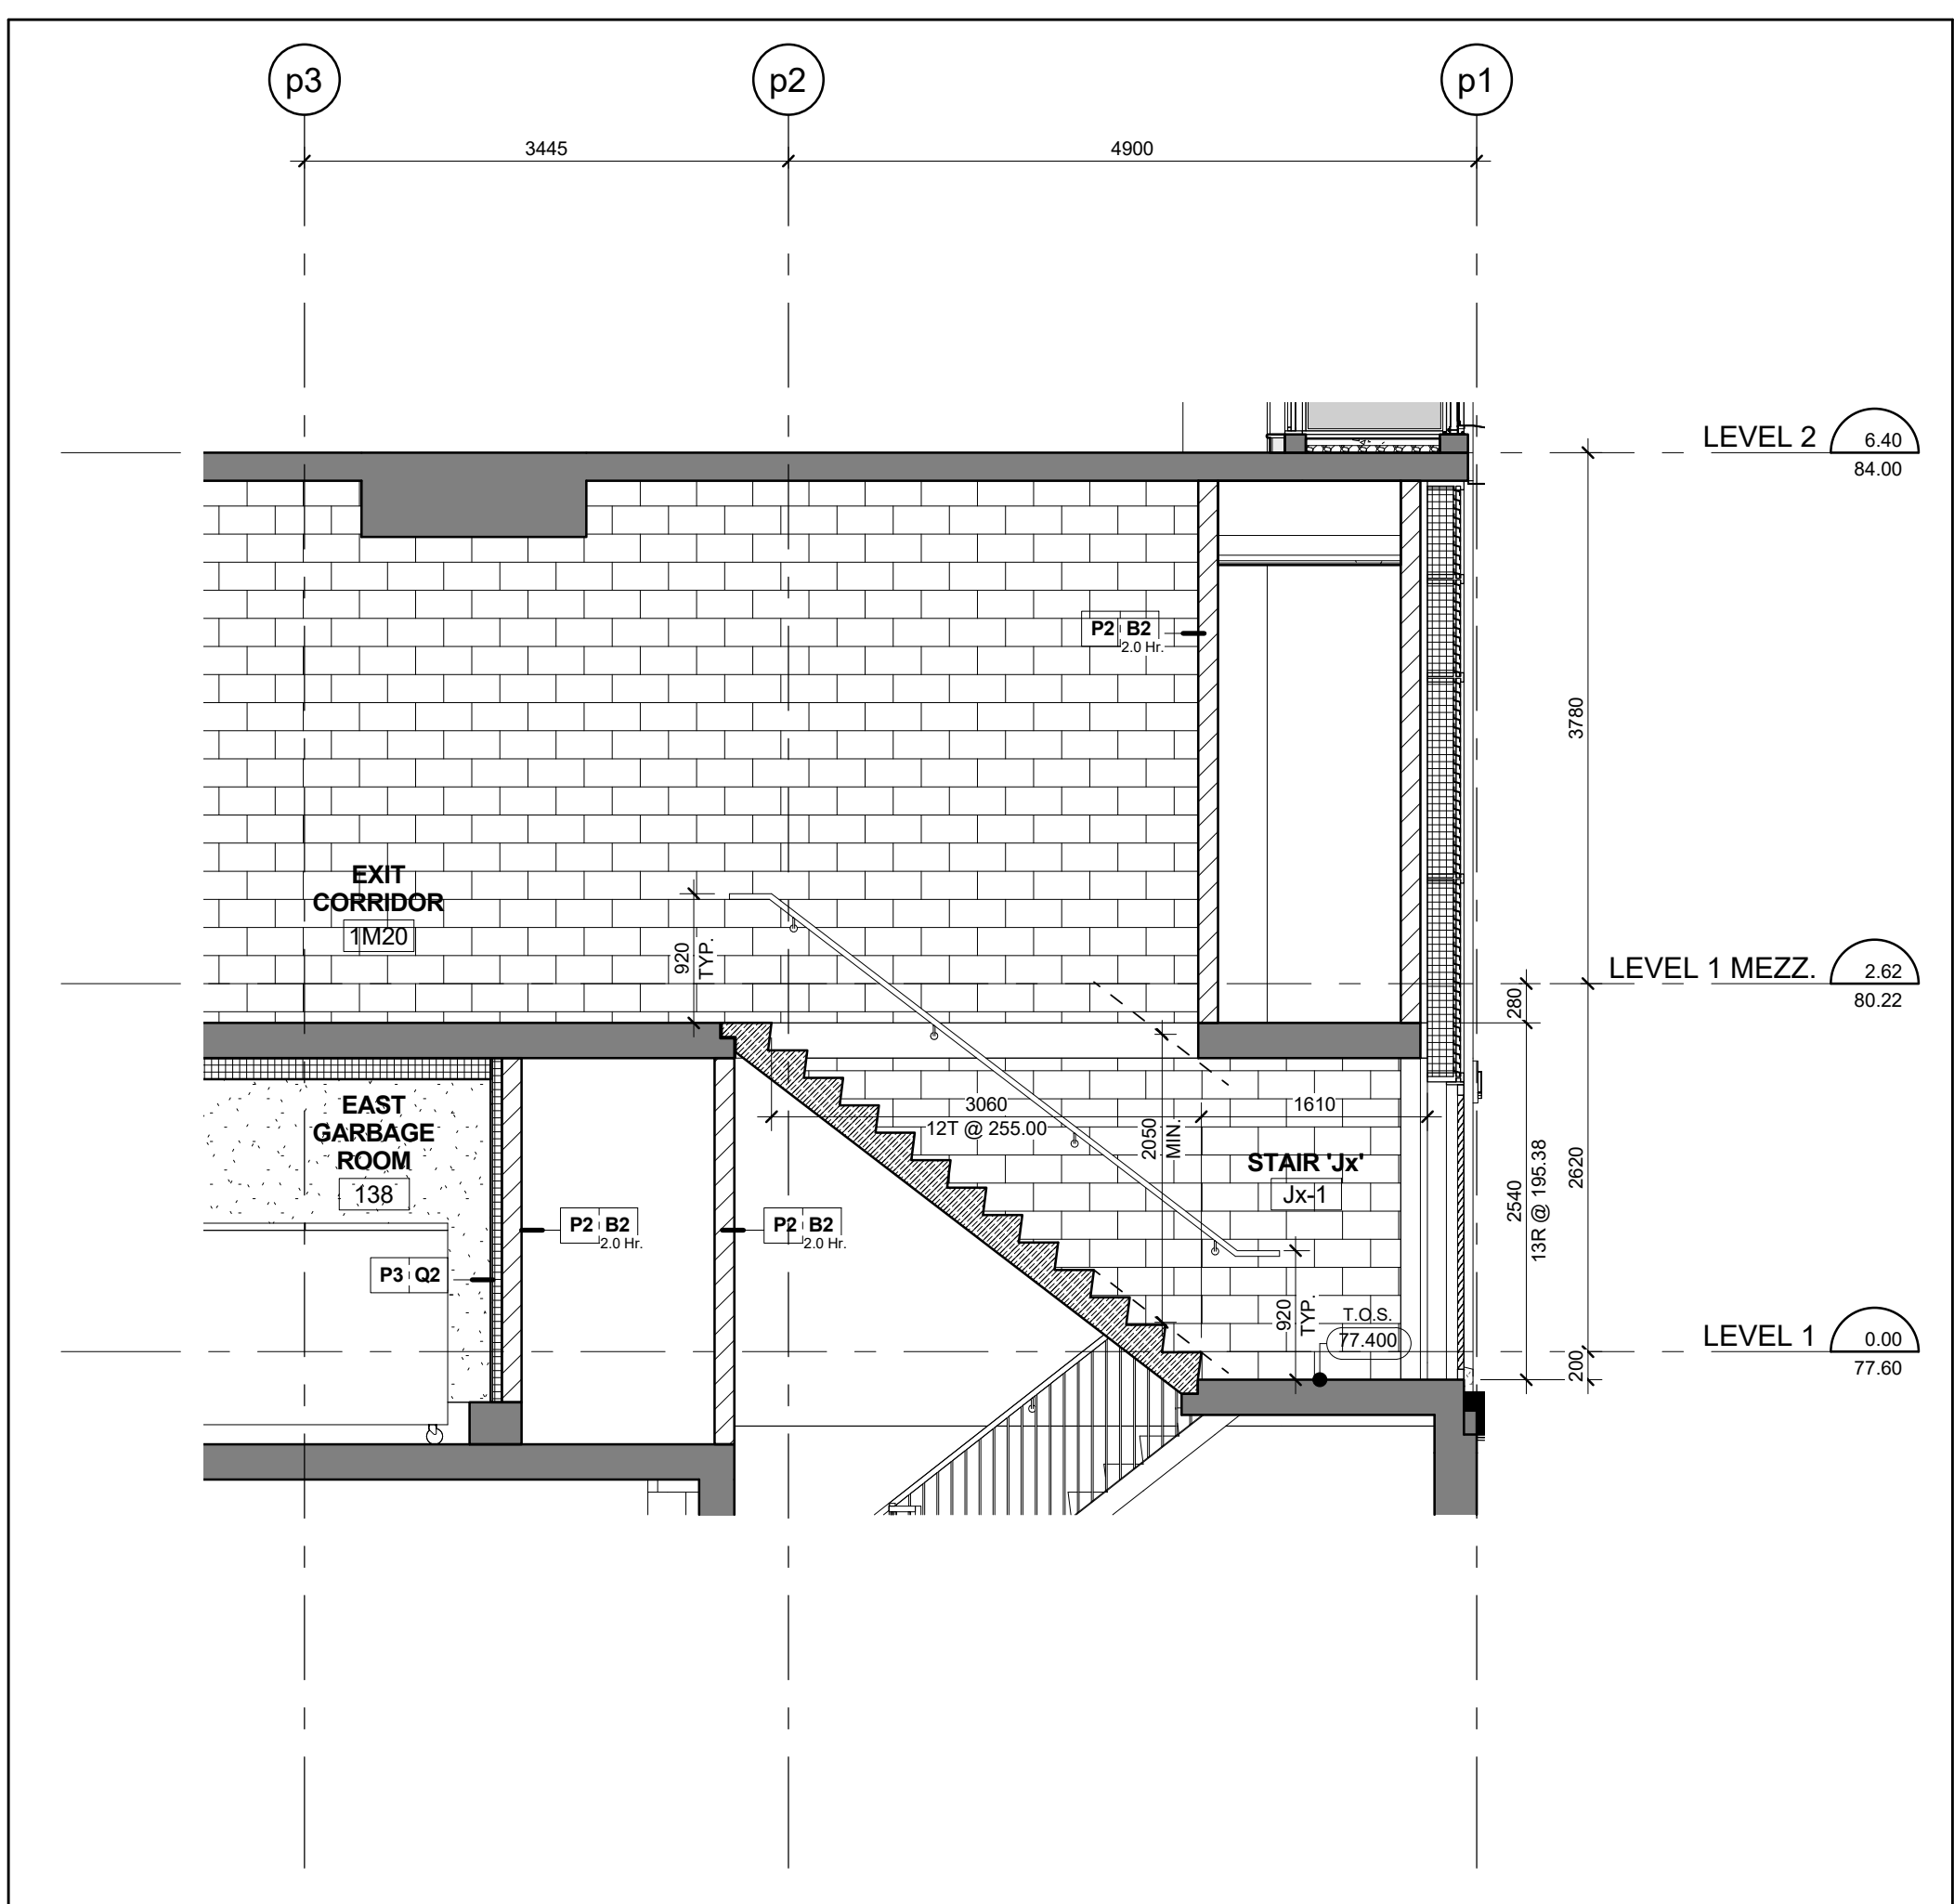


Stair 'J' - Stair Section Levels 1 - 2
Scale: 1 : 50
A6-06

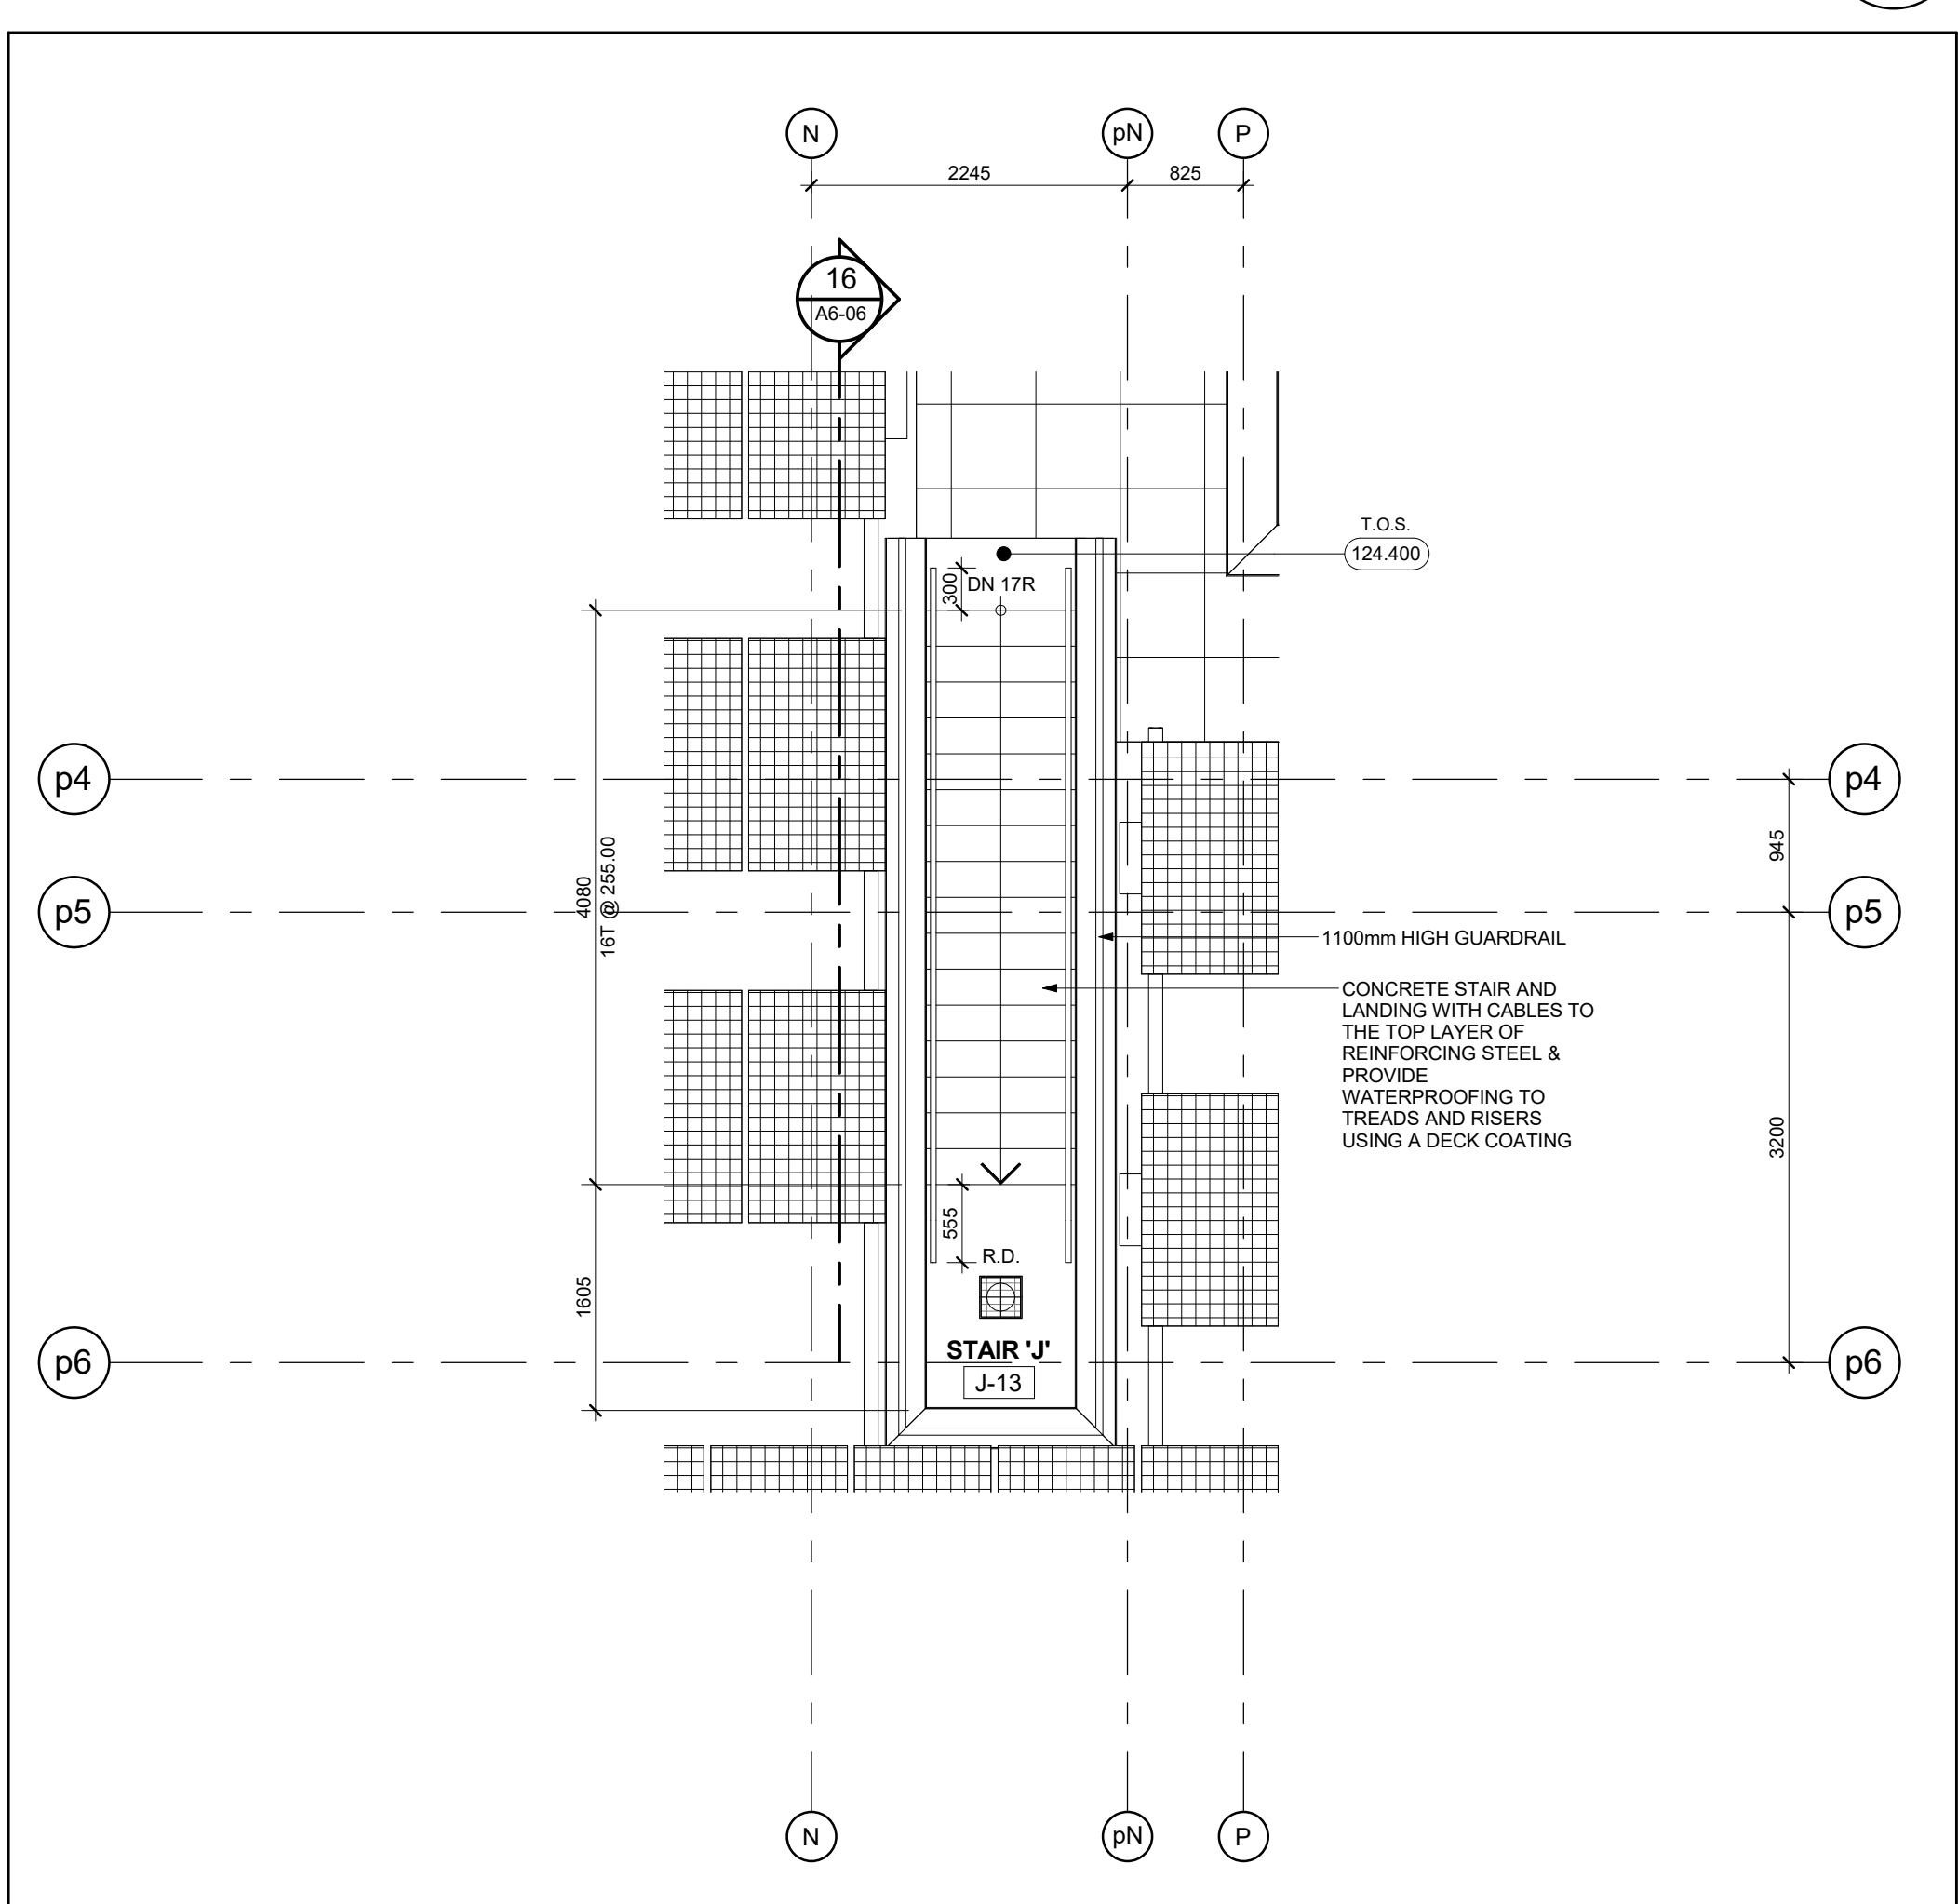


Stair 'J' - Stair Plan - Level 14
Scale: 1 : 50
A6-06

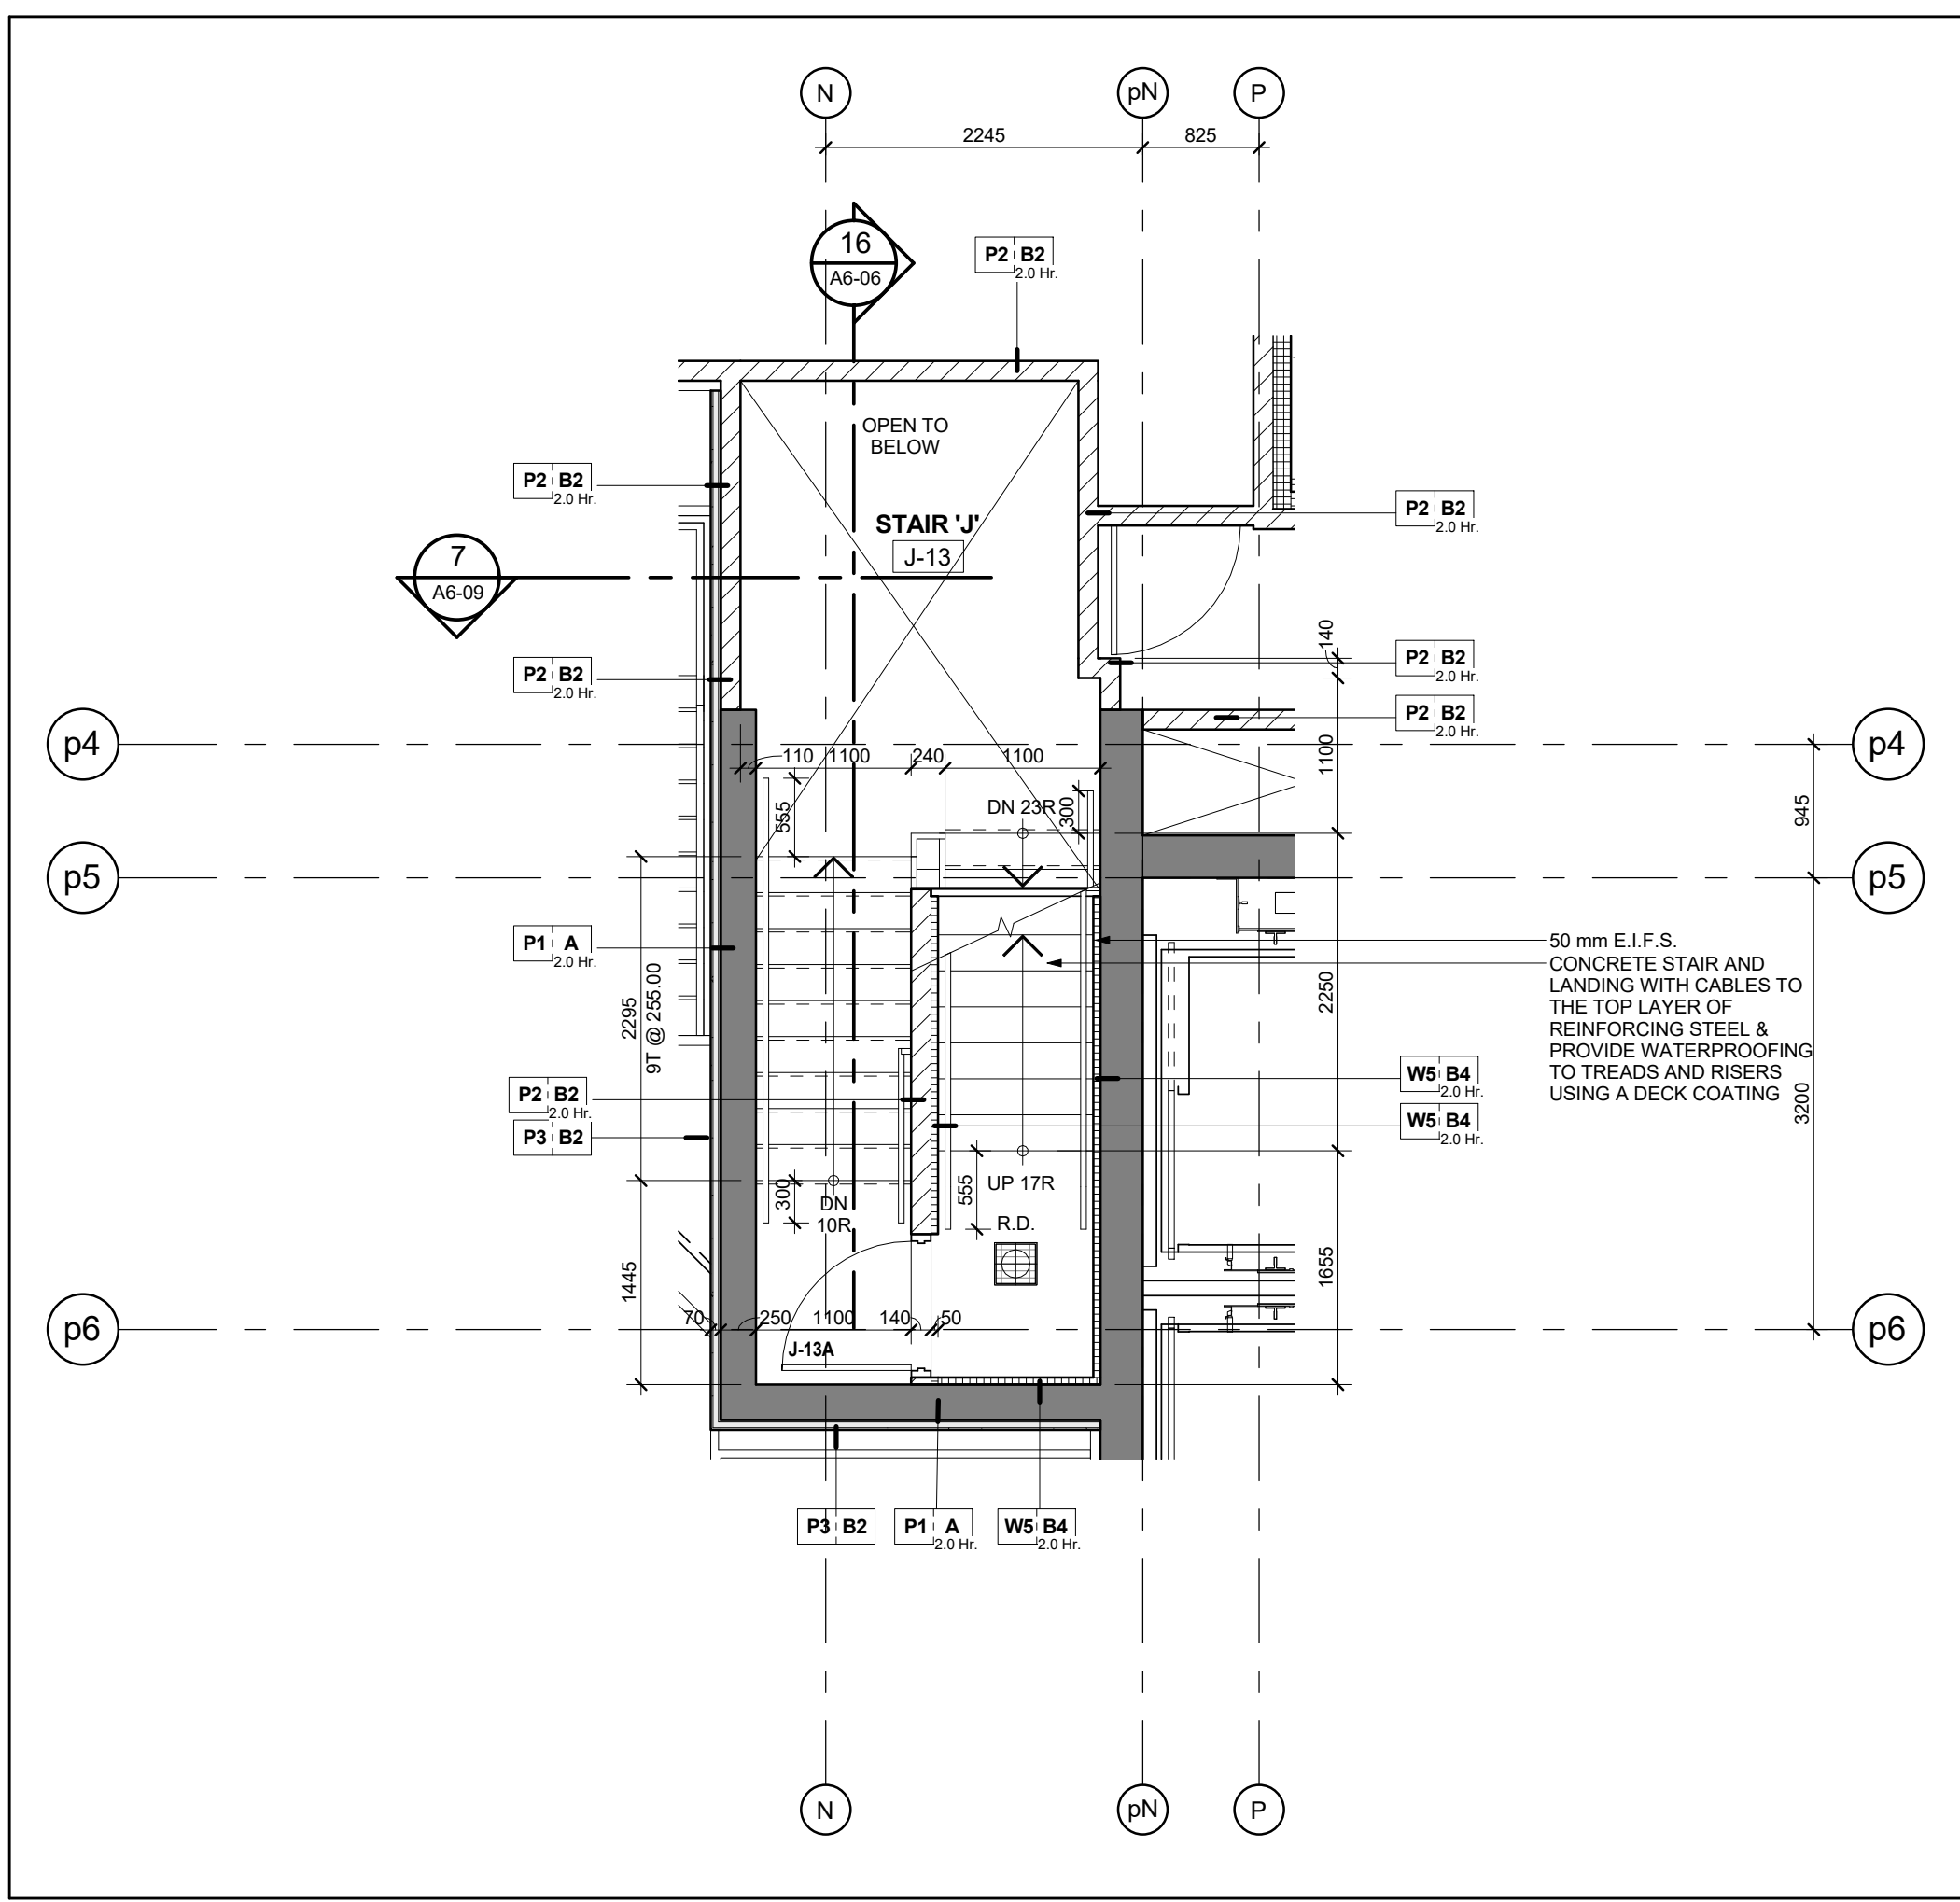


Stair 'J' - Stair Plan - Level 13 Mid Landing
Scale: 1 : 50
A6-06

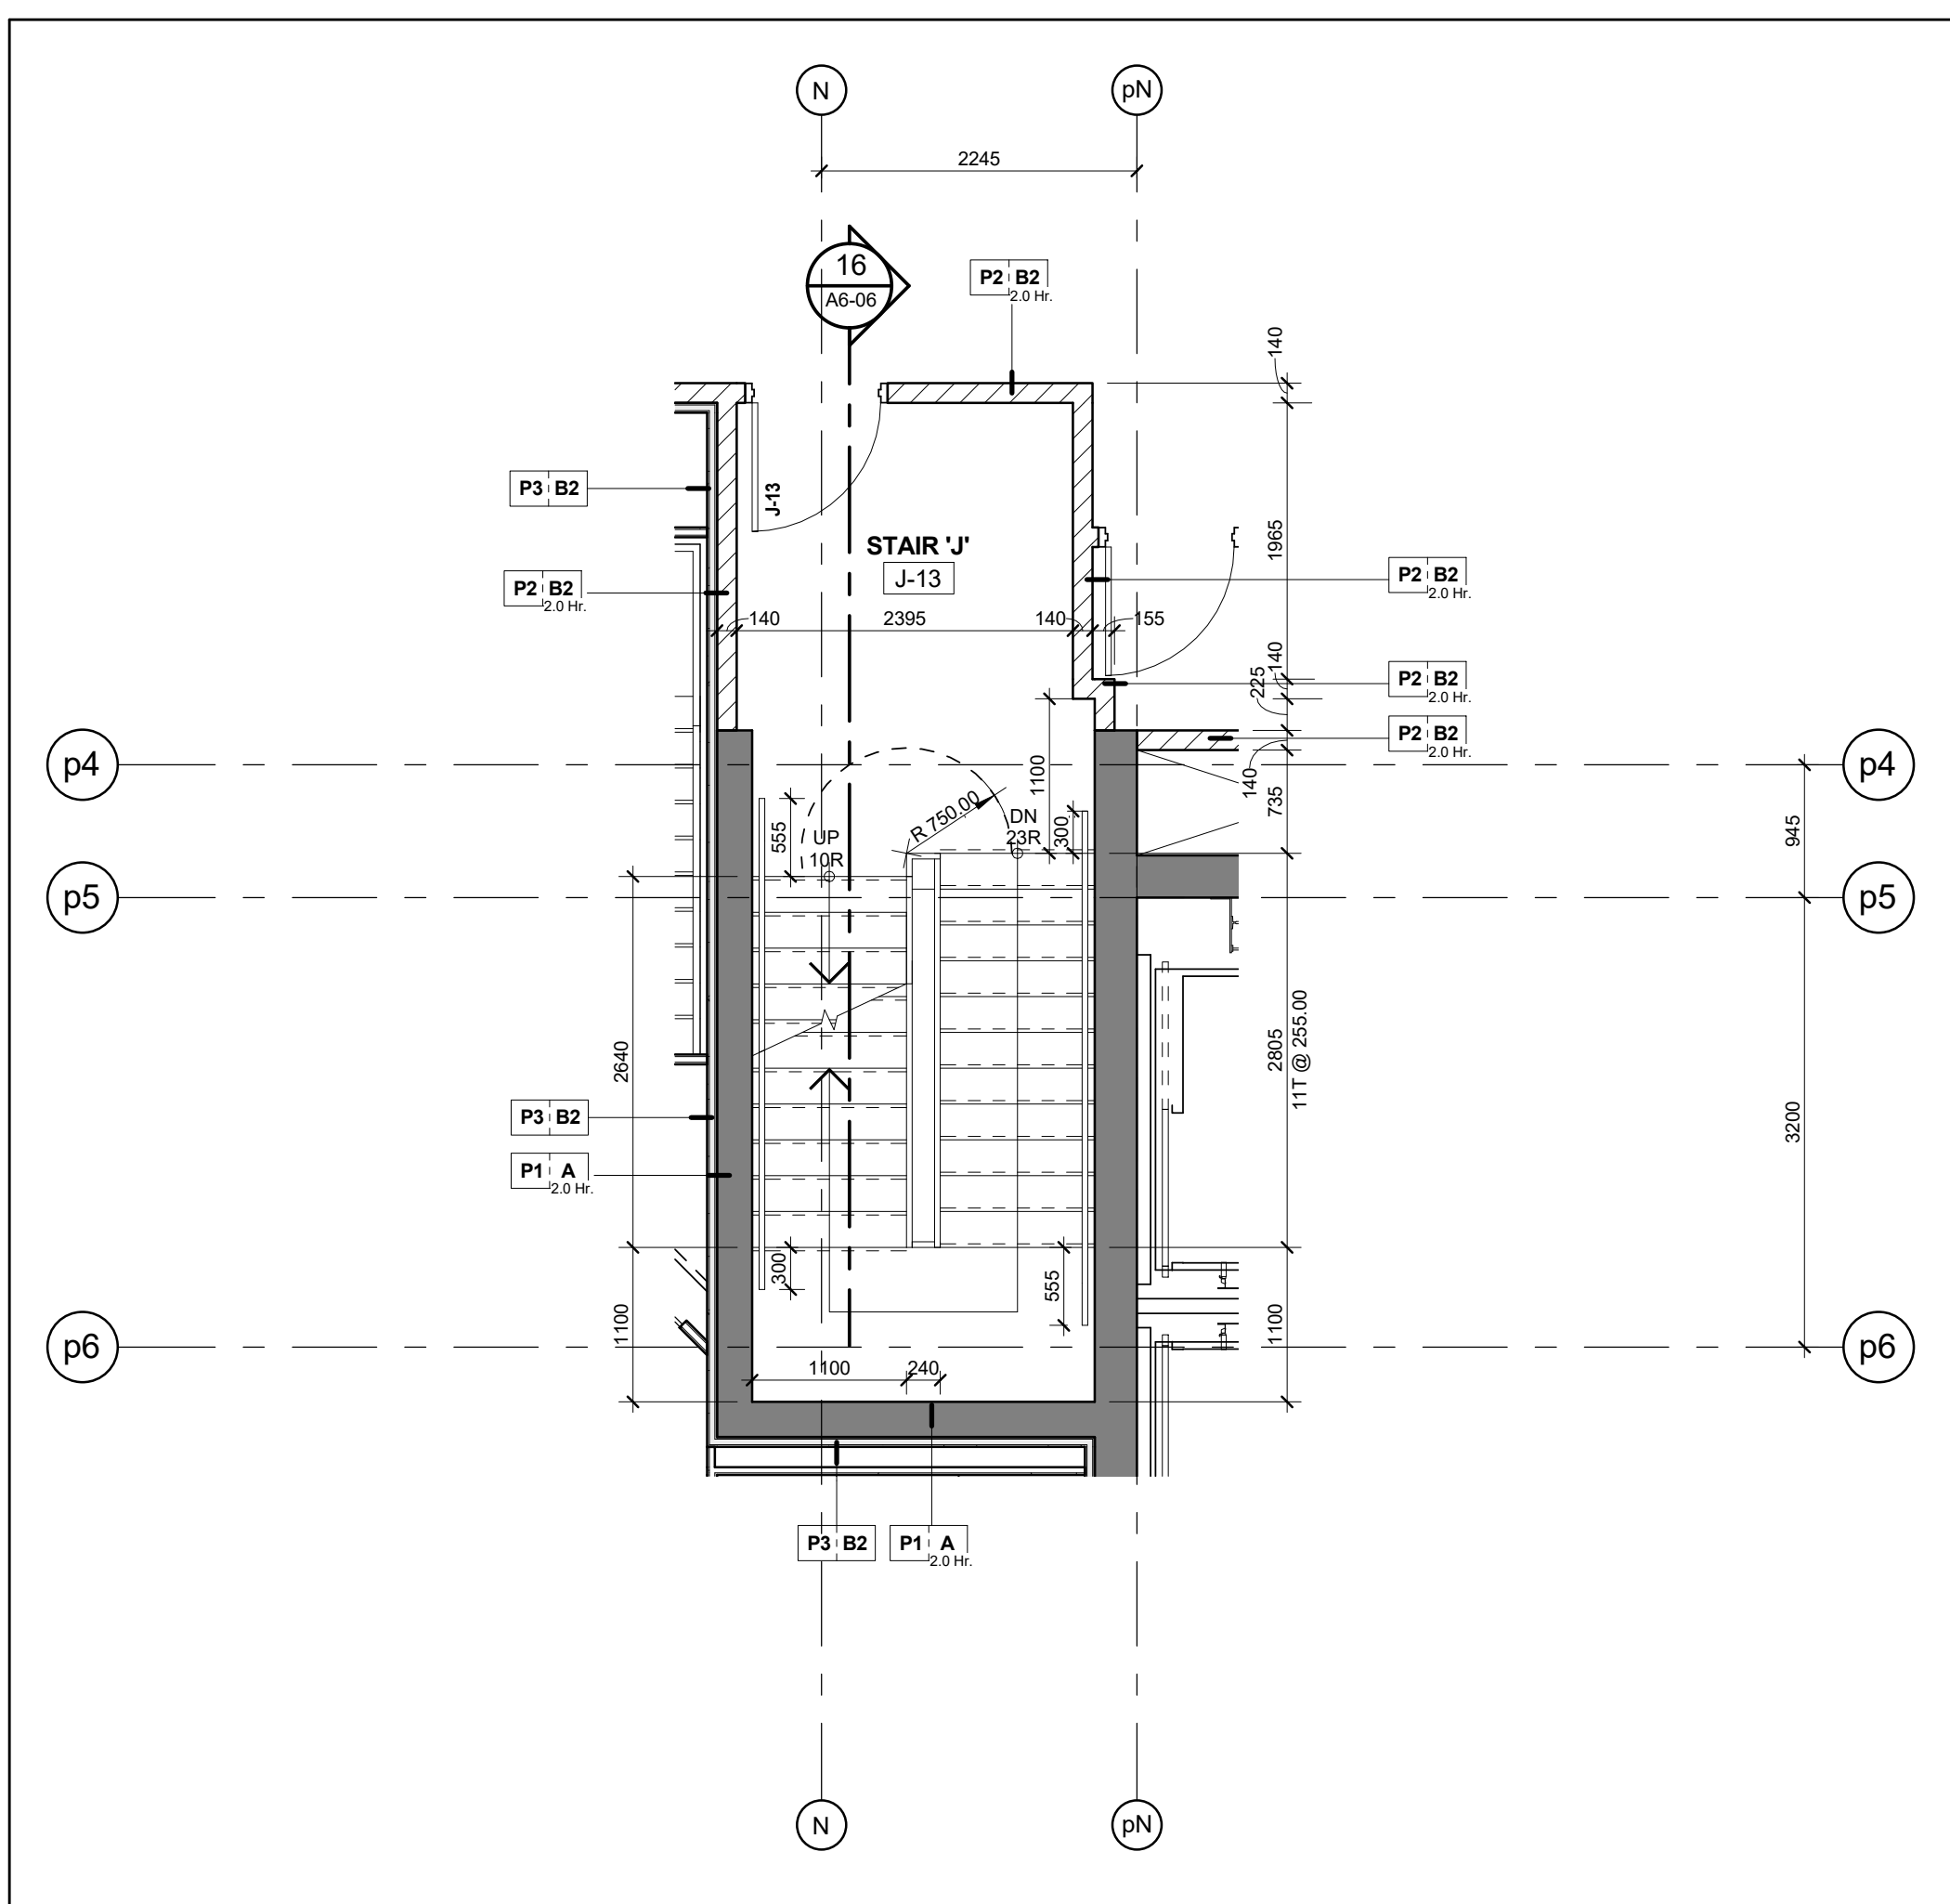


Stair 'J' - Stair Plan - Level 13.1
Scale: 1 : 50
A6-06

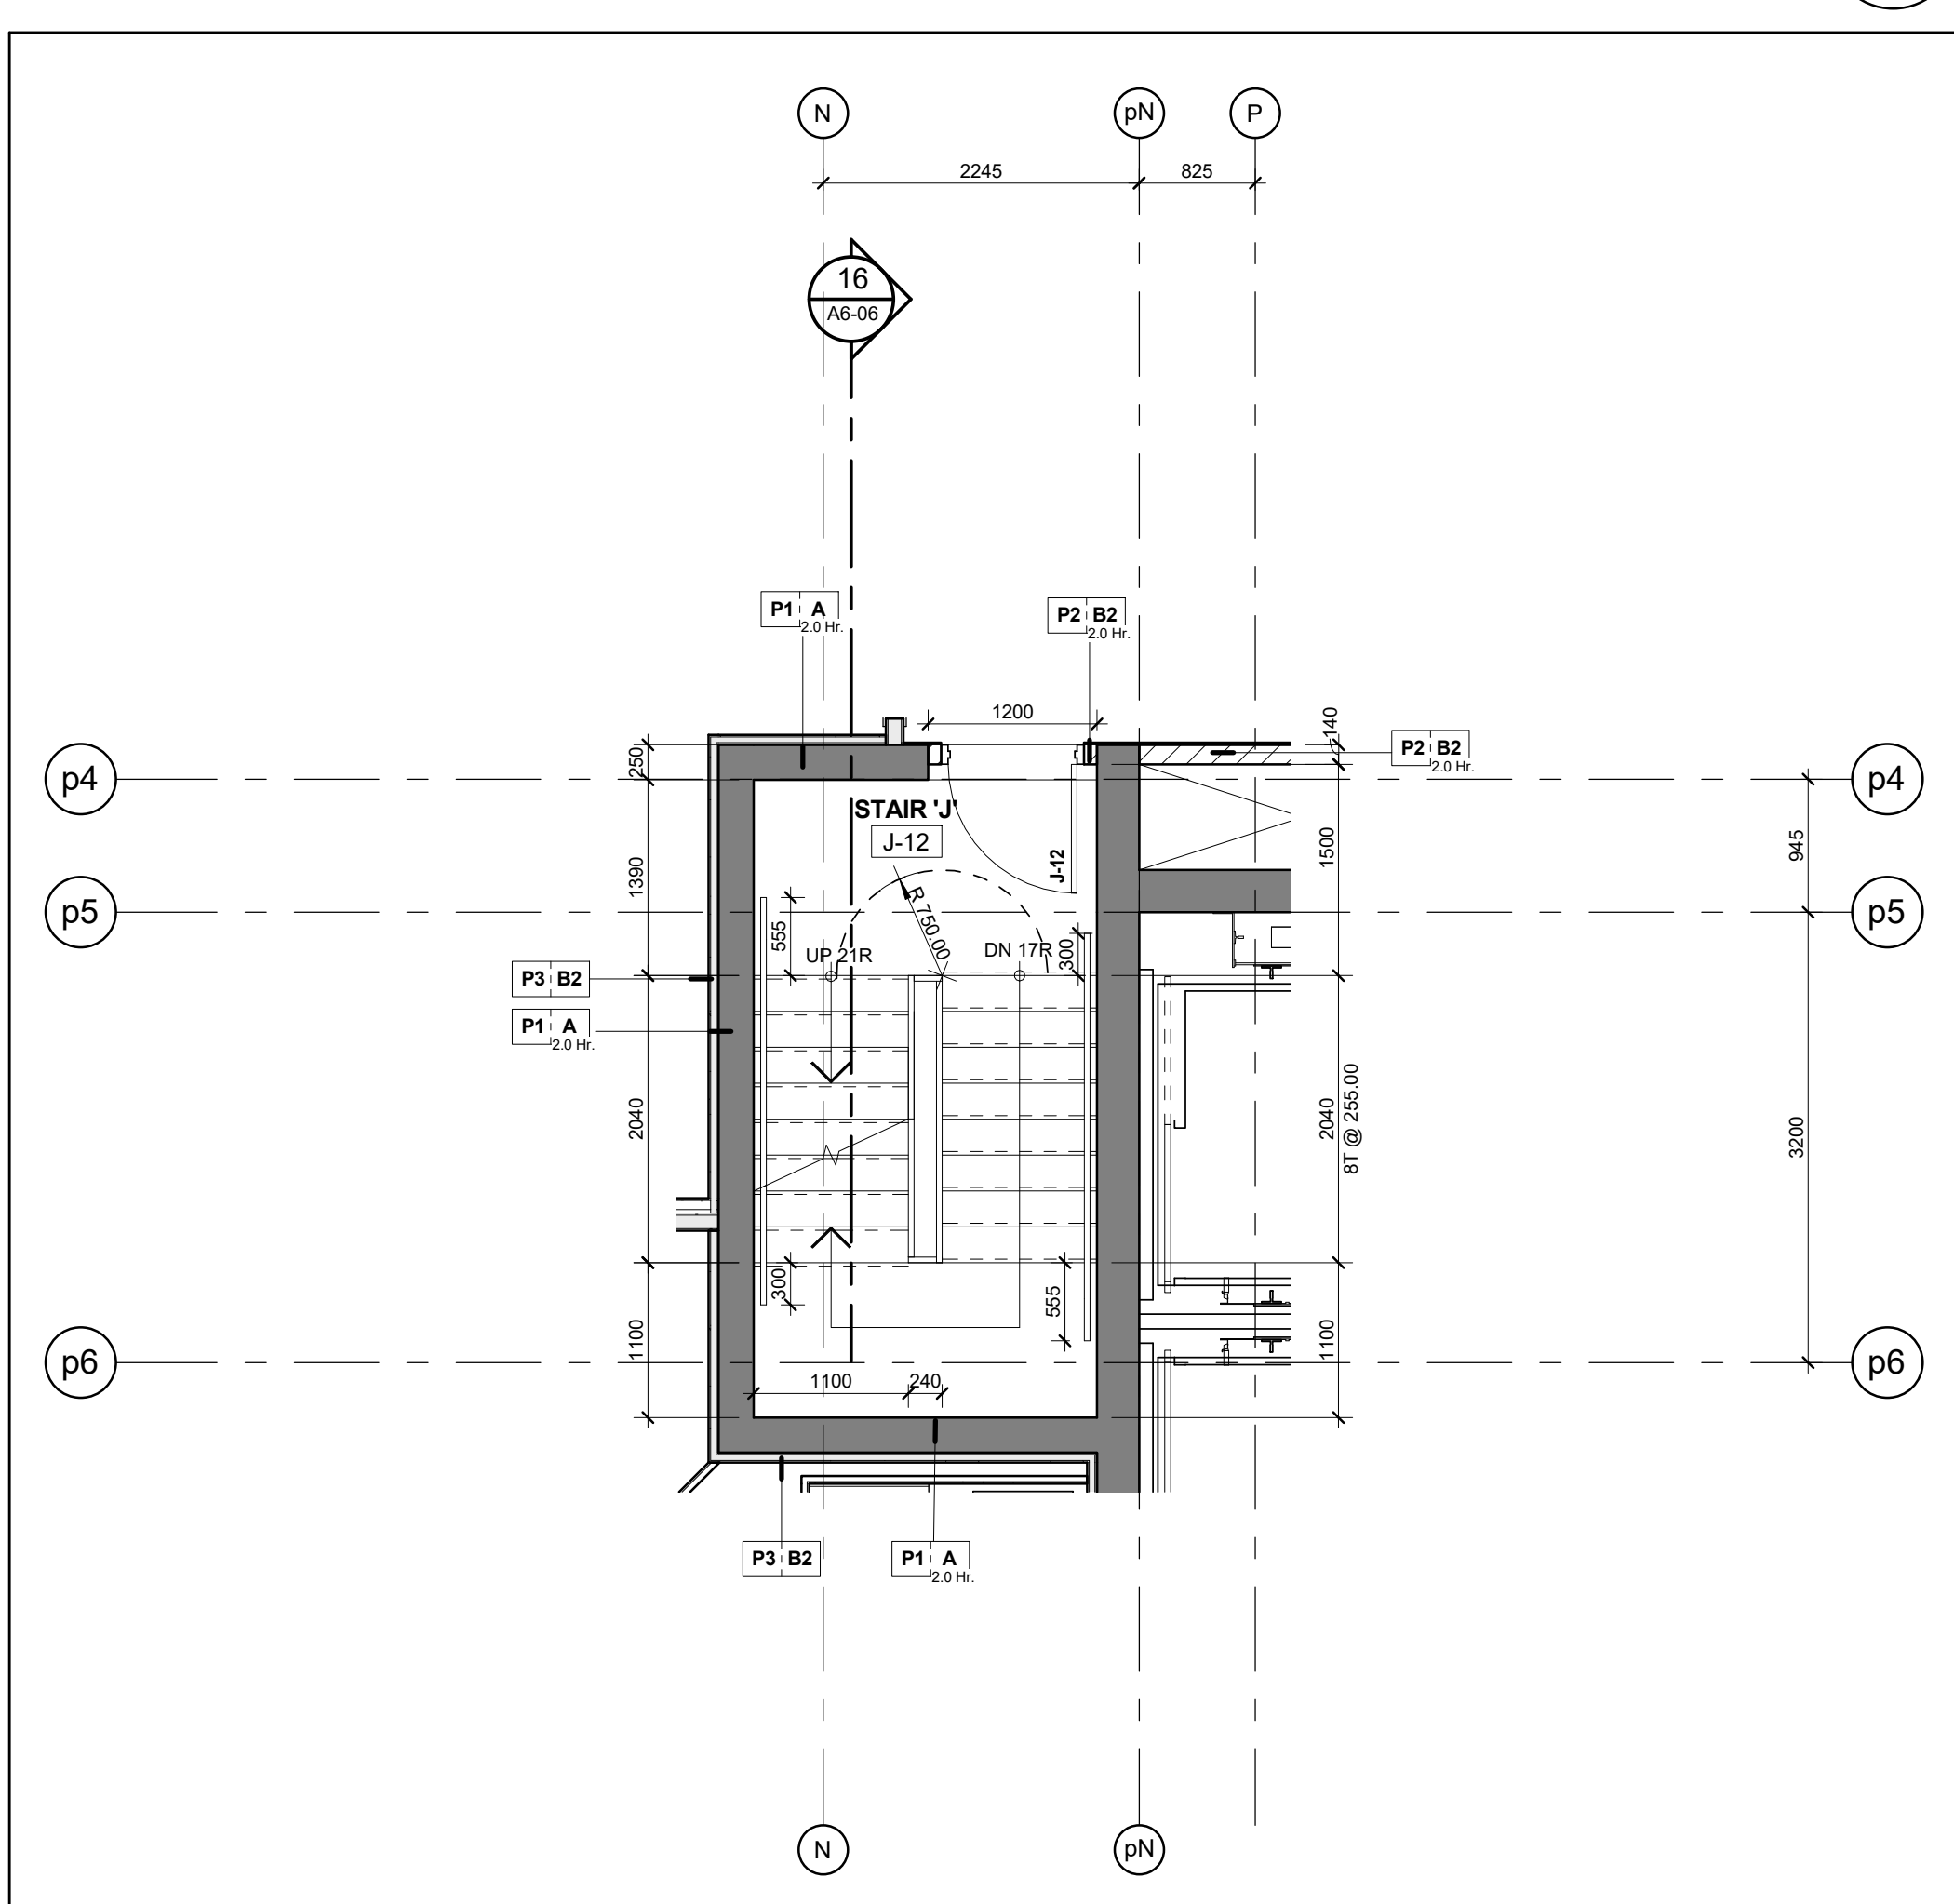


Stair 'J' - Stair Plan - Level 12
Scale: 1 : 50
A6-06

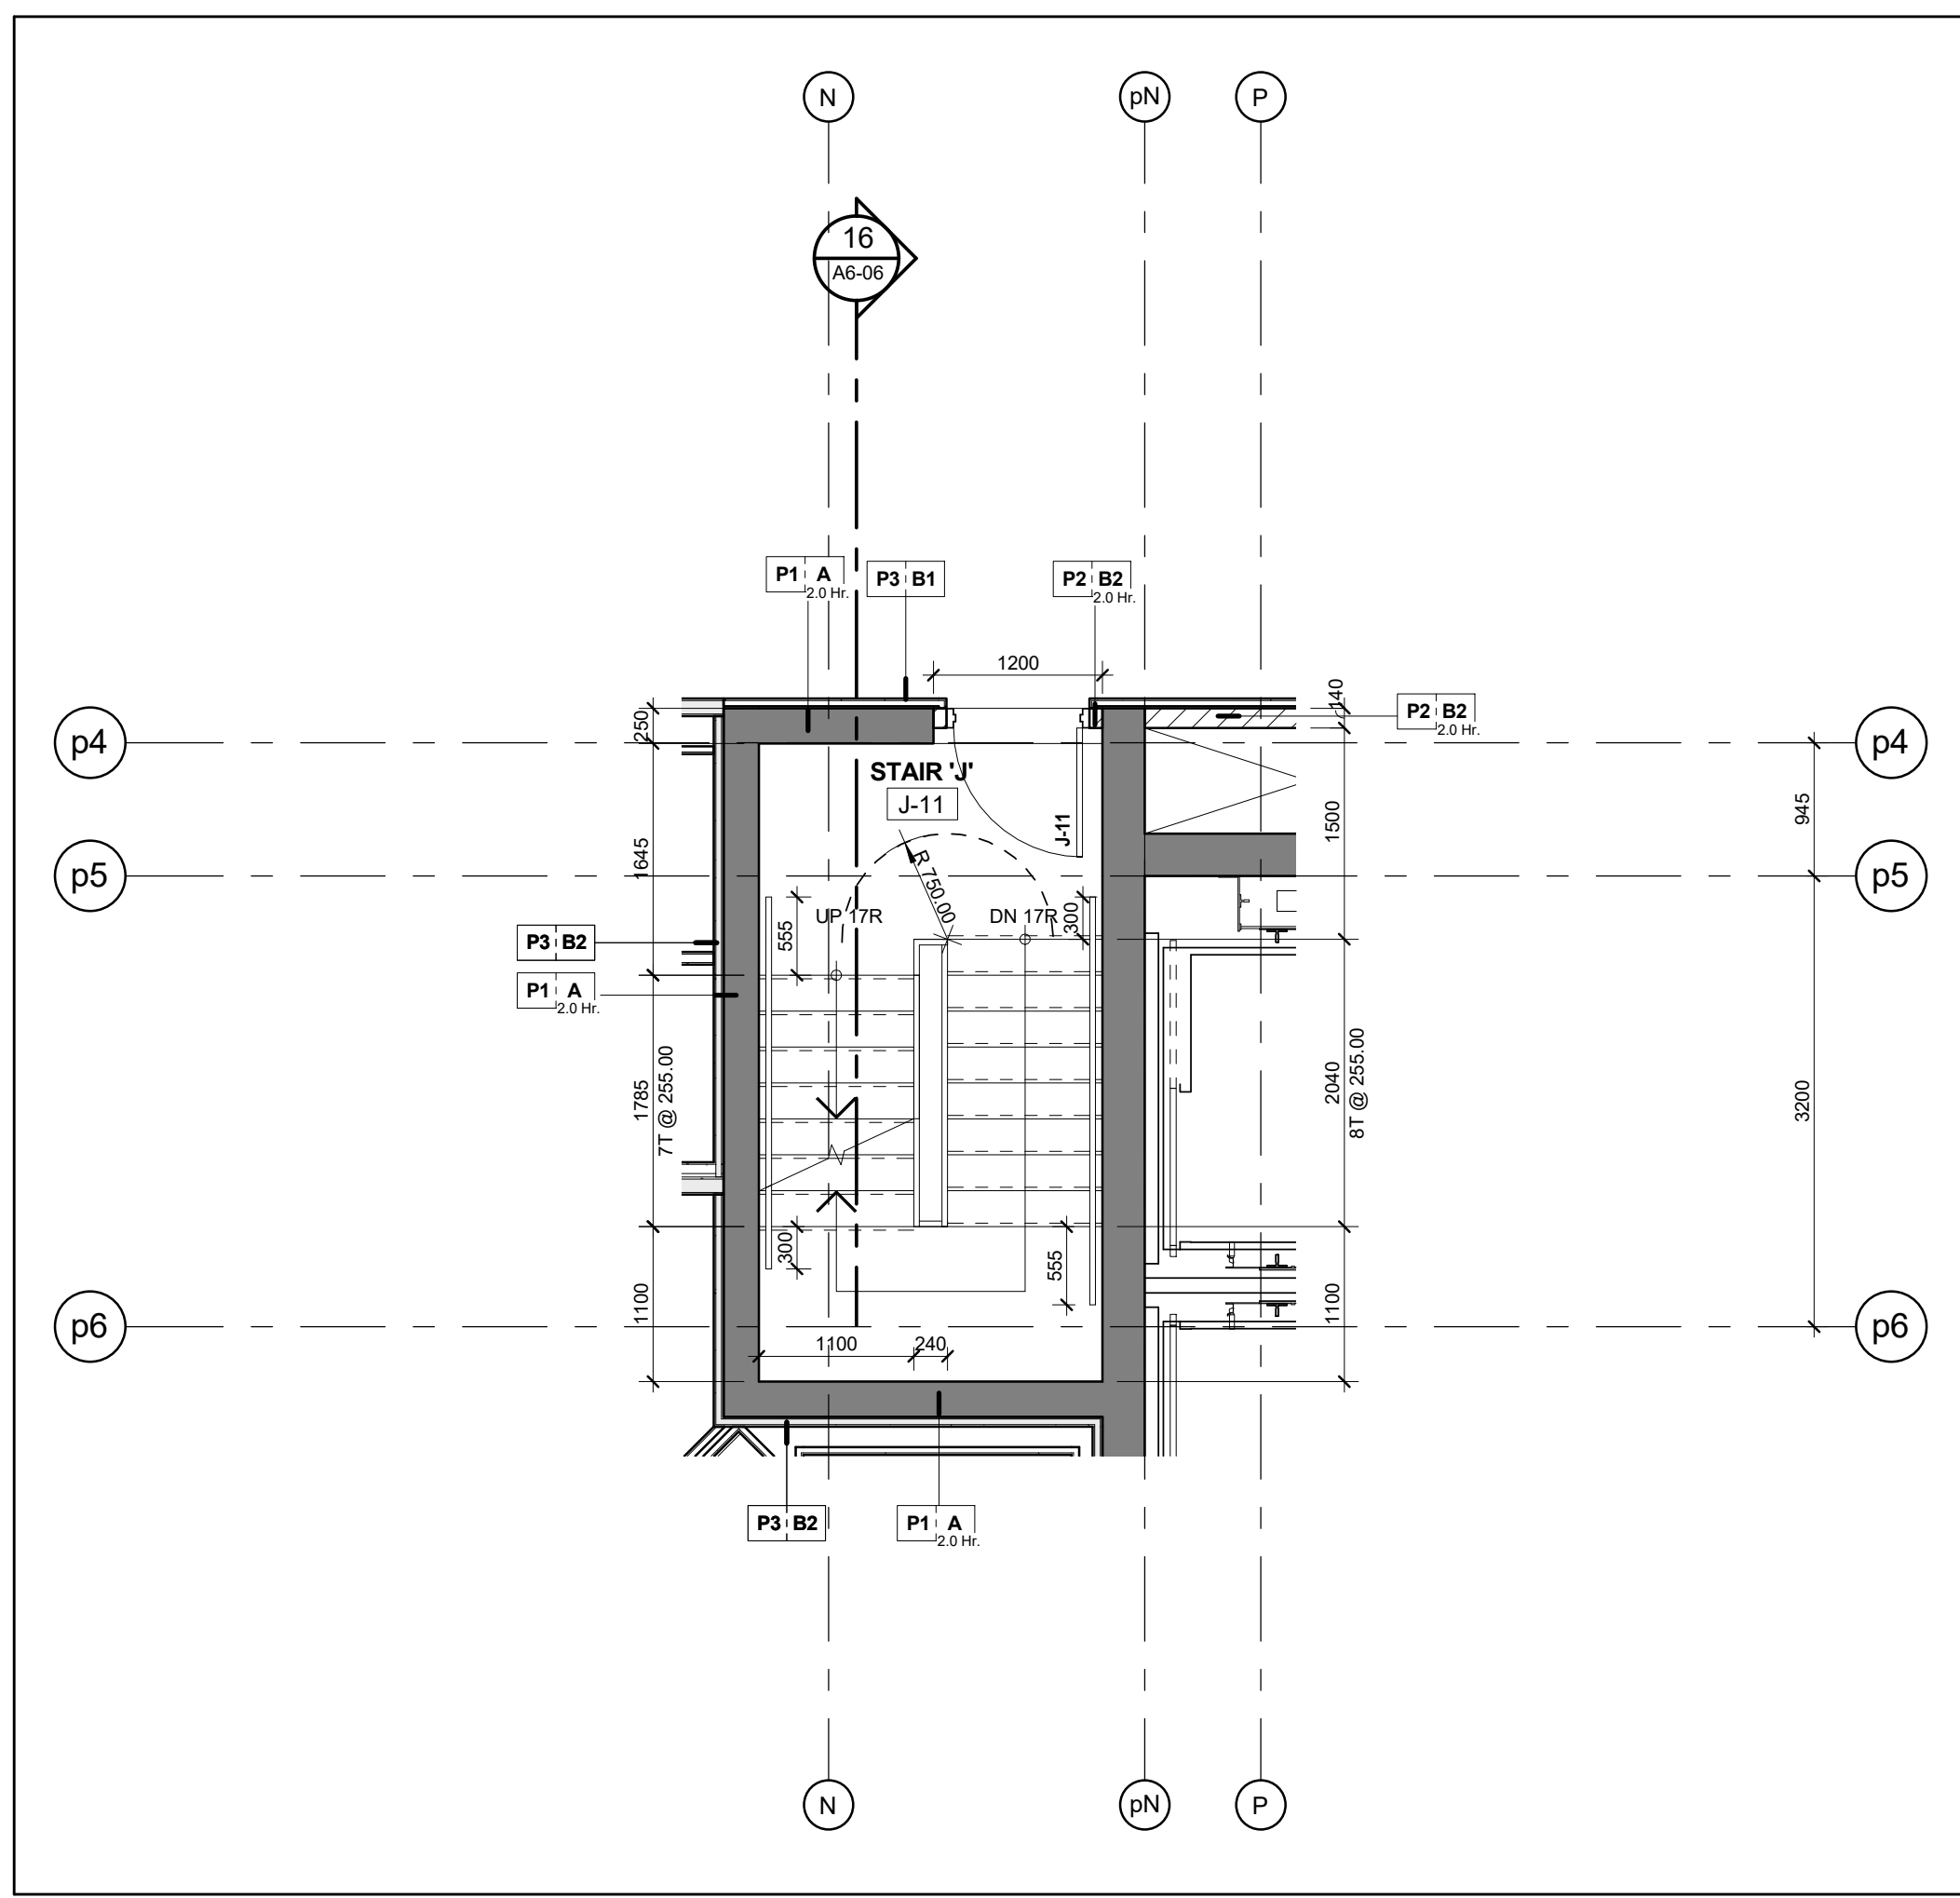


Stair 'J' - Stair Plan - Level 11
Scale: 1 : 50
A6-06

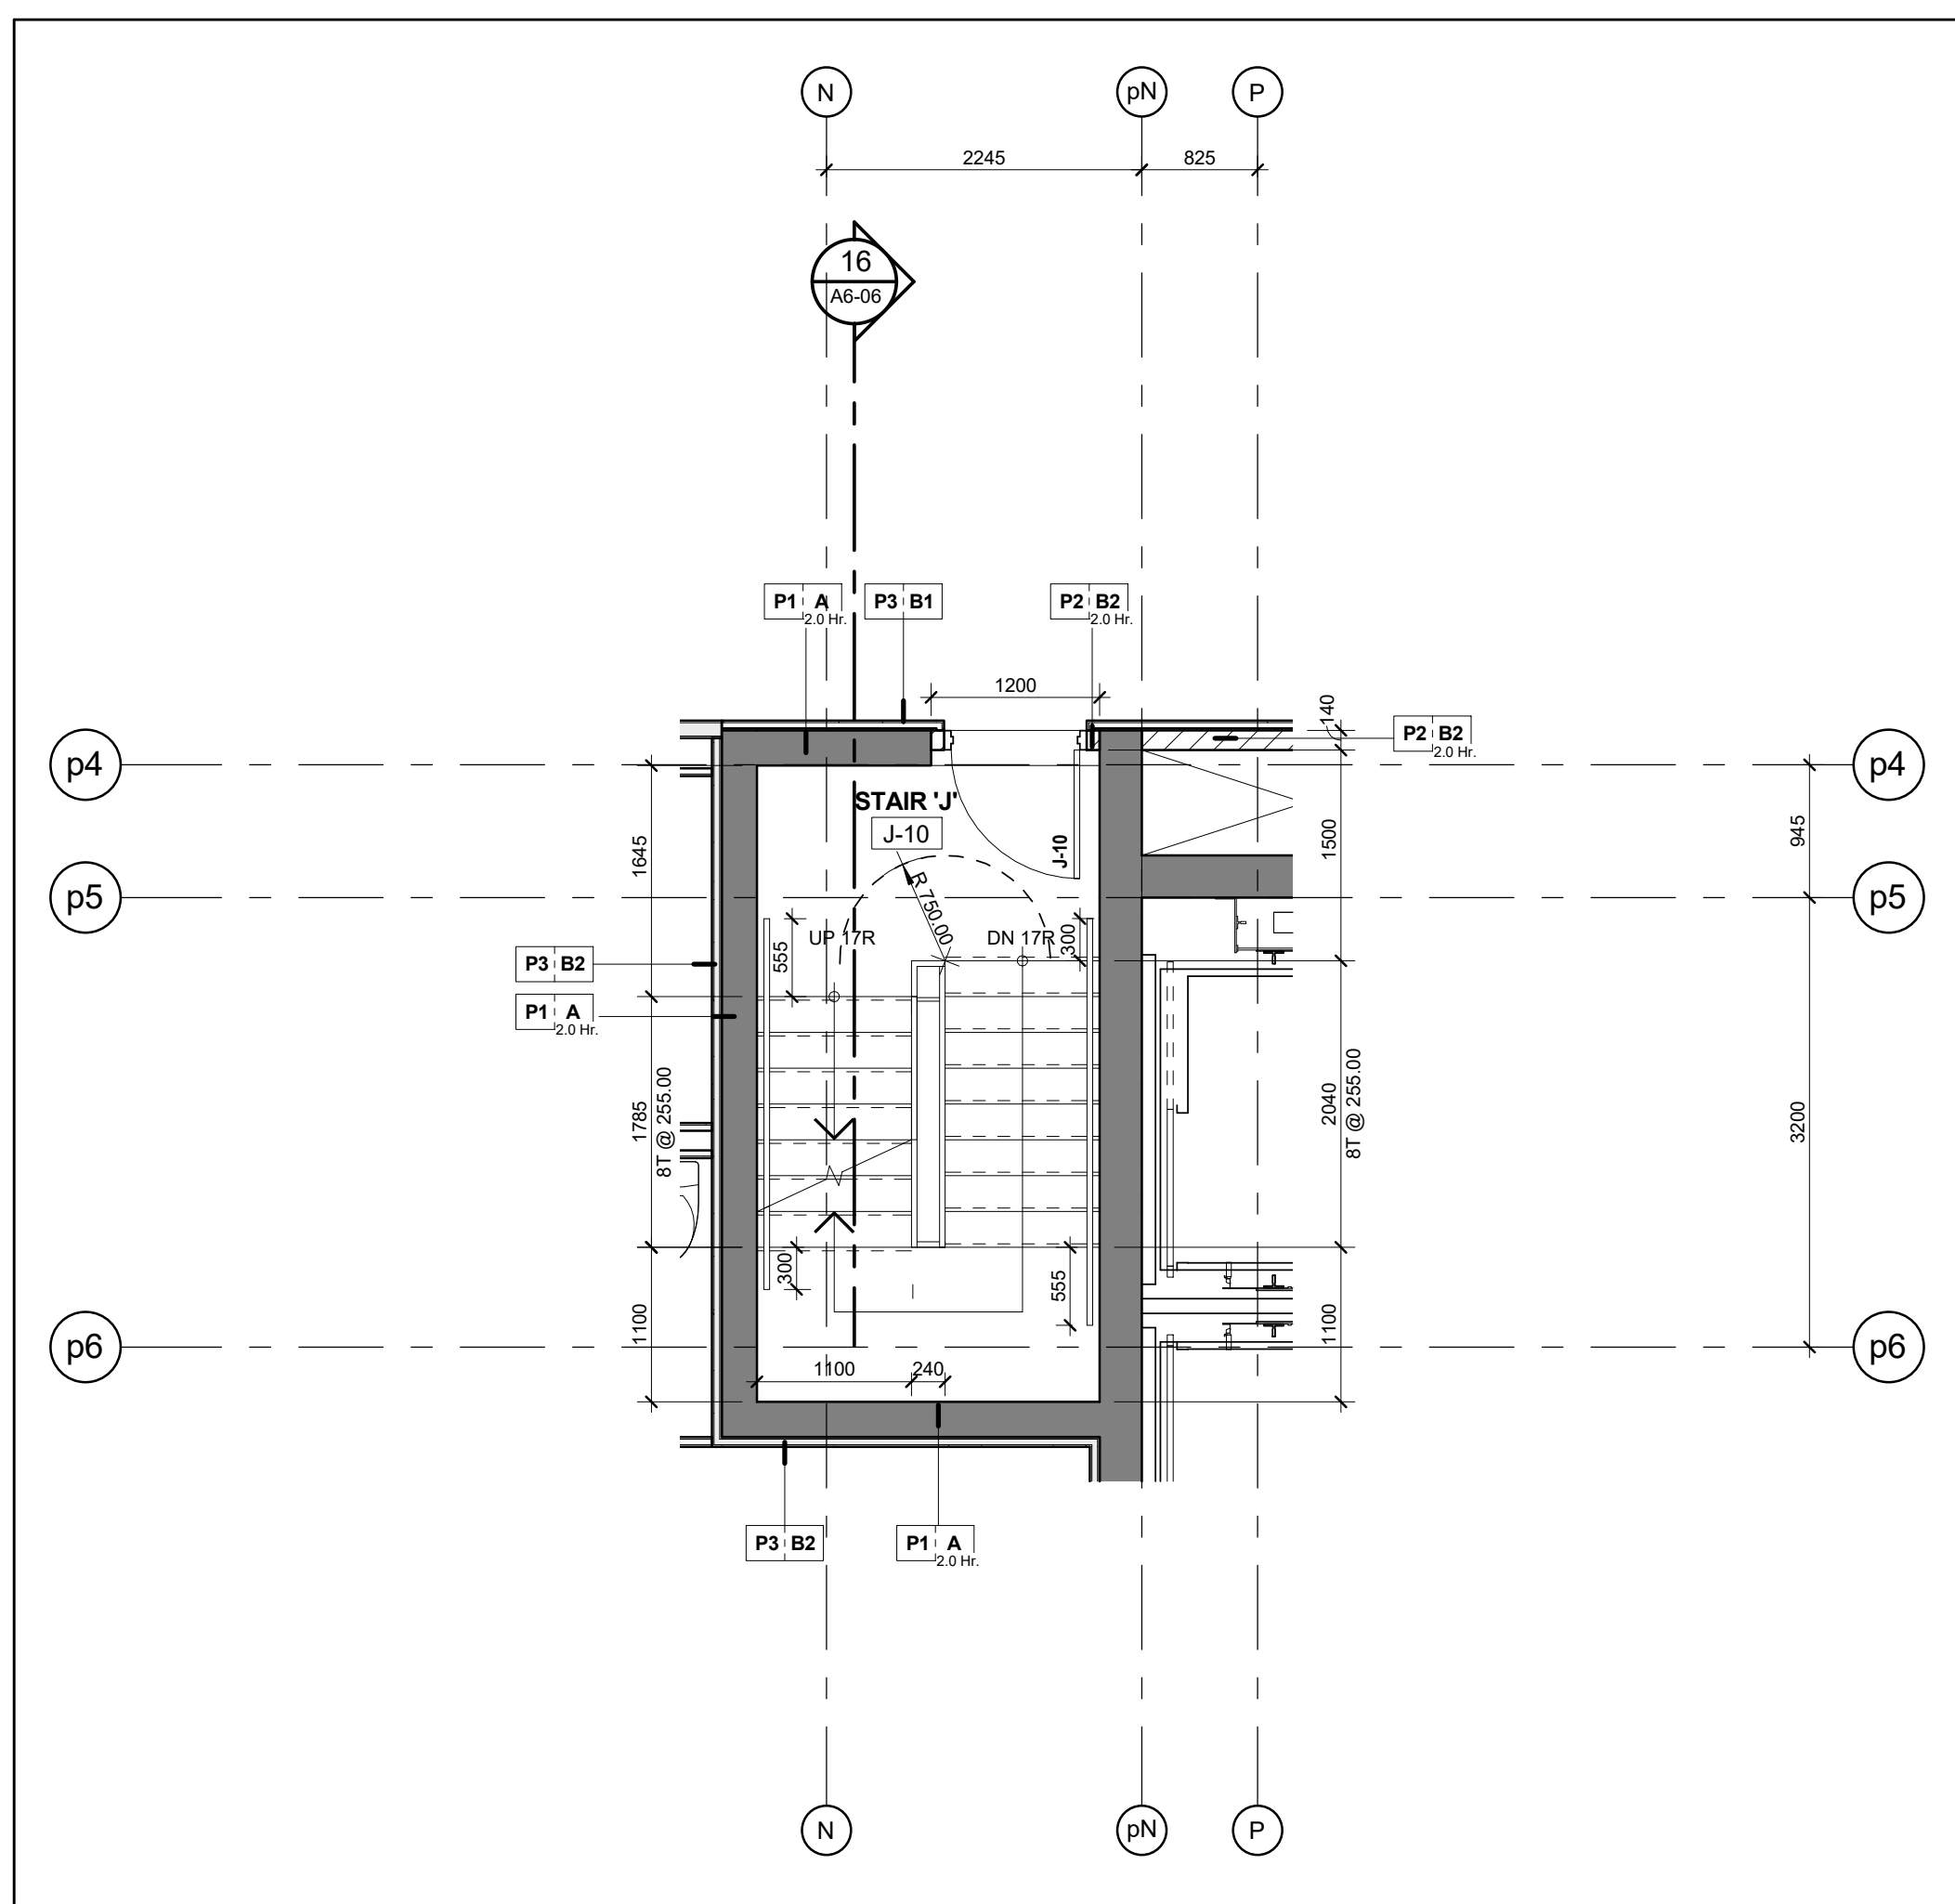


Stair 'J' - Stair Plan - Level 10
Scale: 1 : 50
A6-06

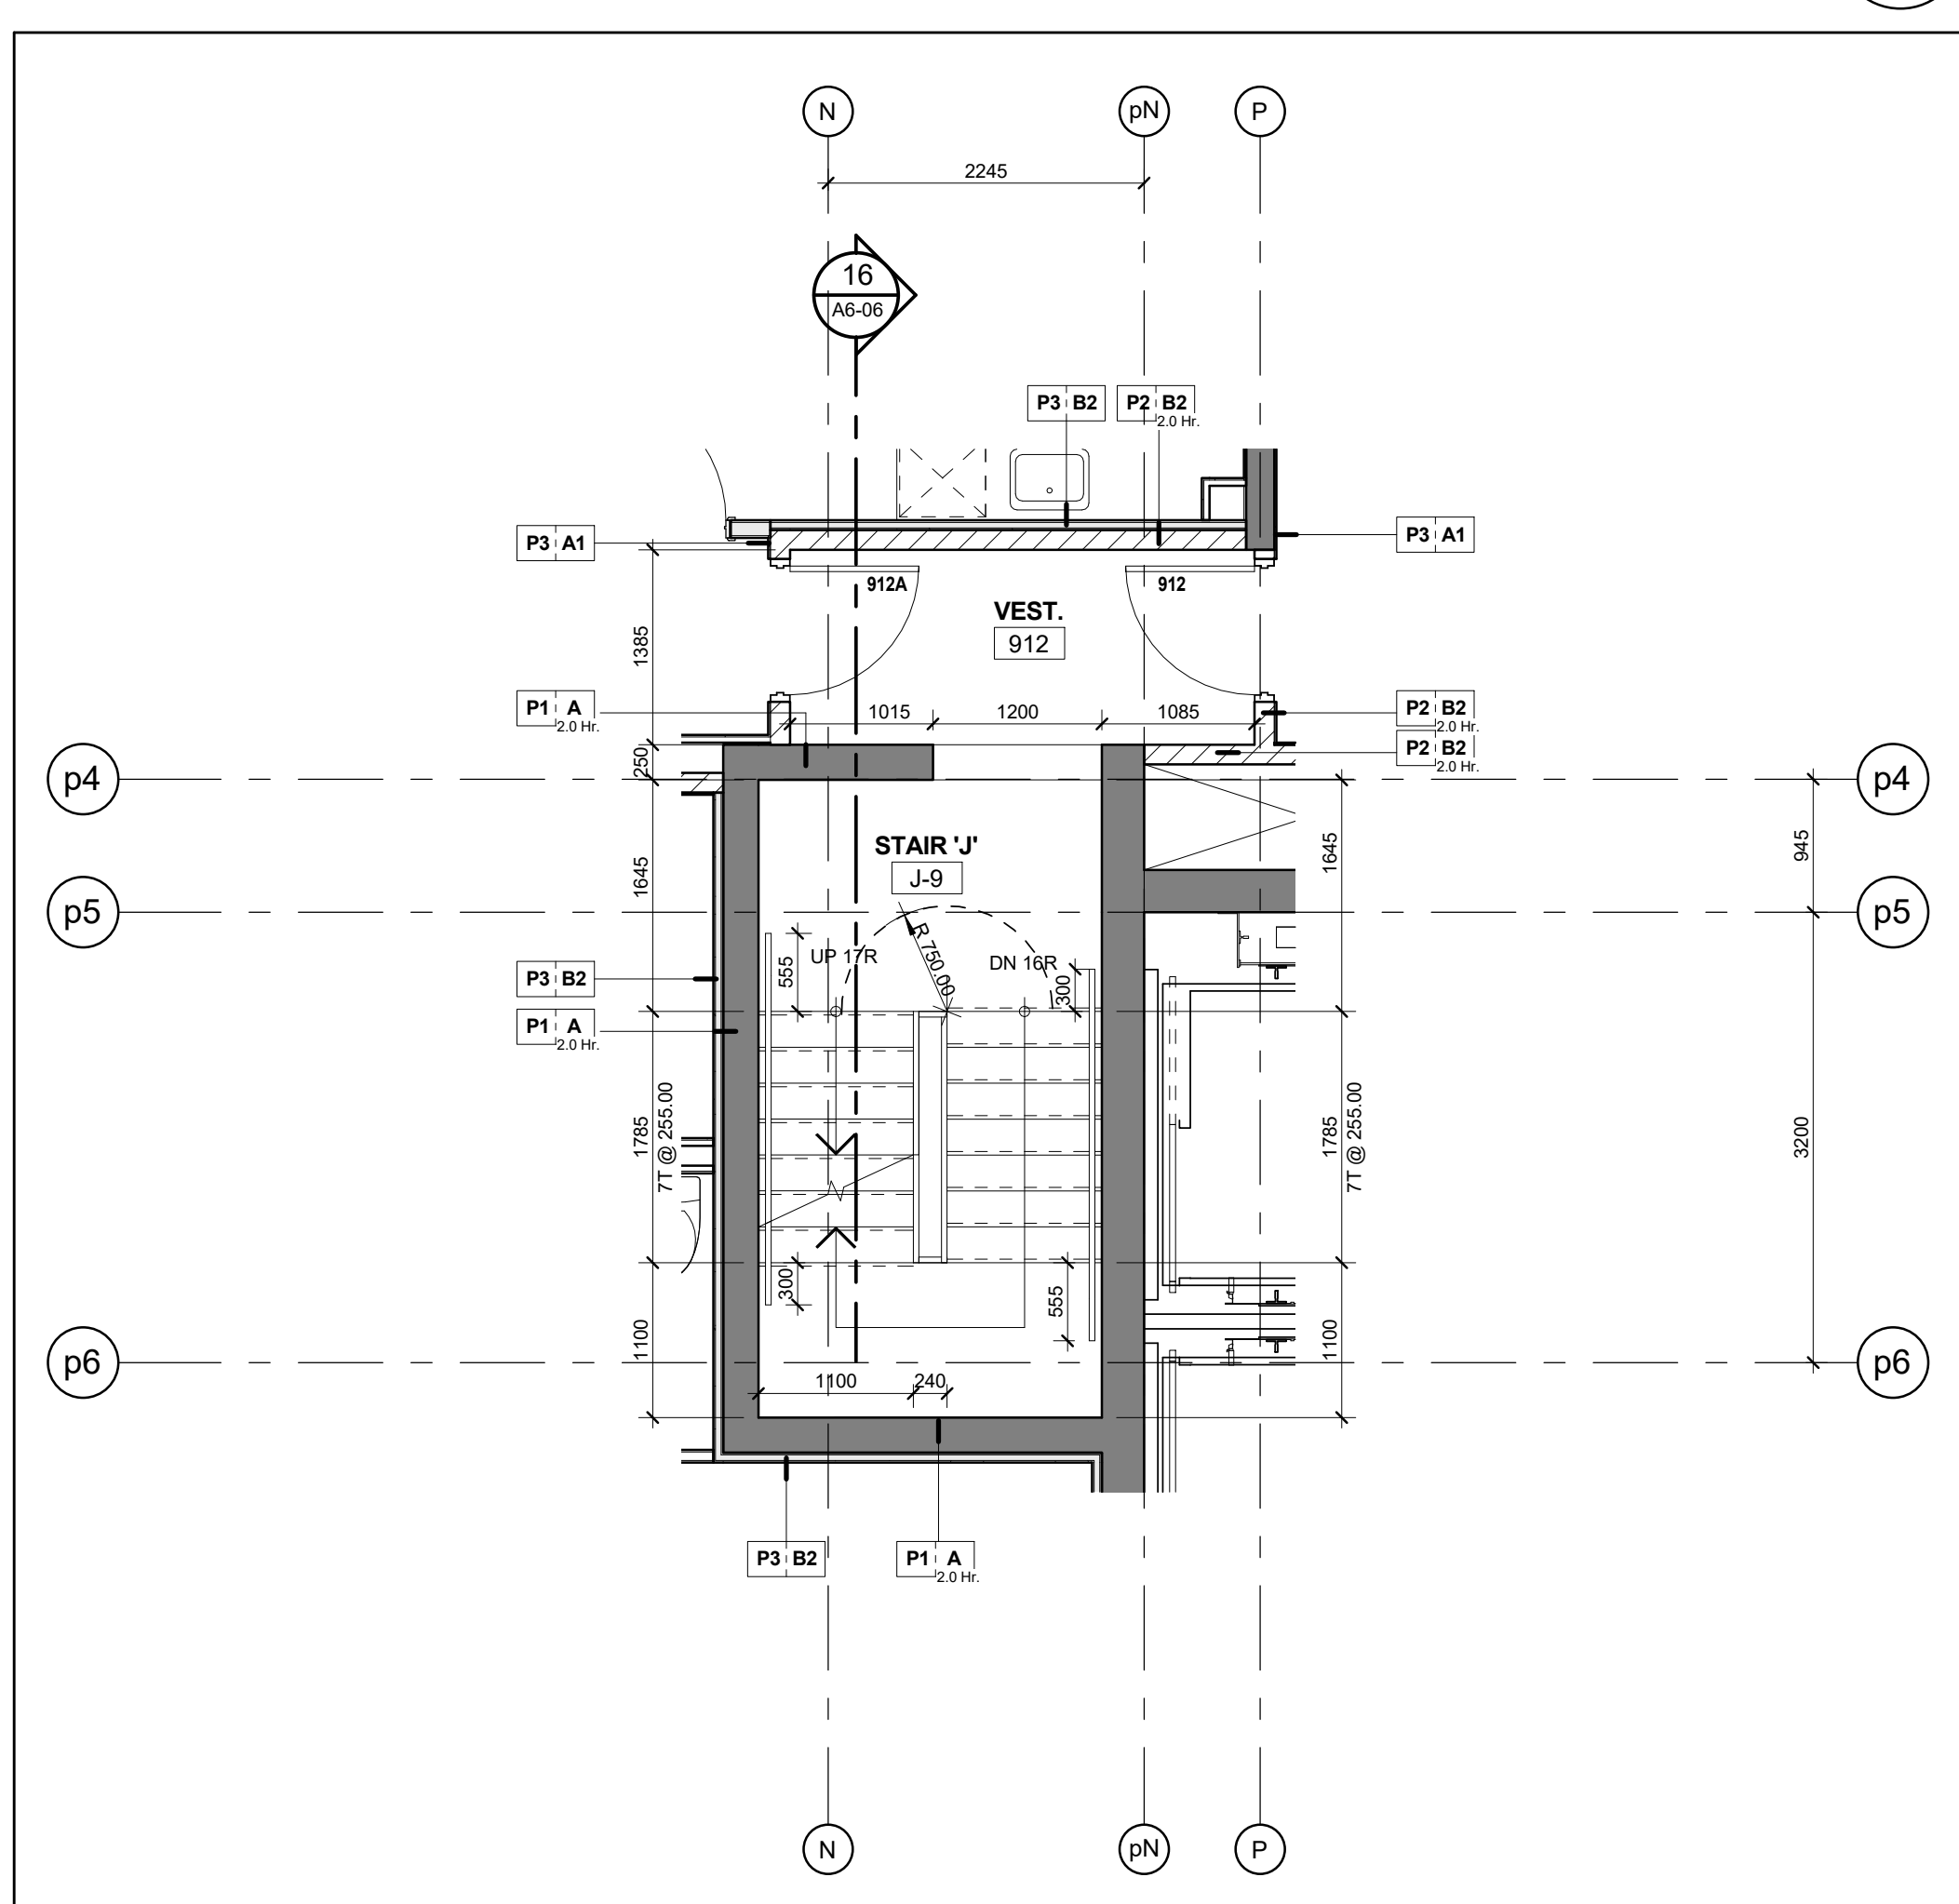


Stair 'J' - Stair Plan - Level 9
Scale: 1 : 50
A6-06

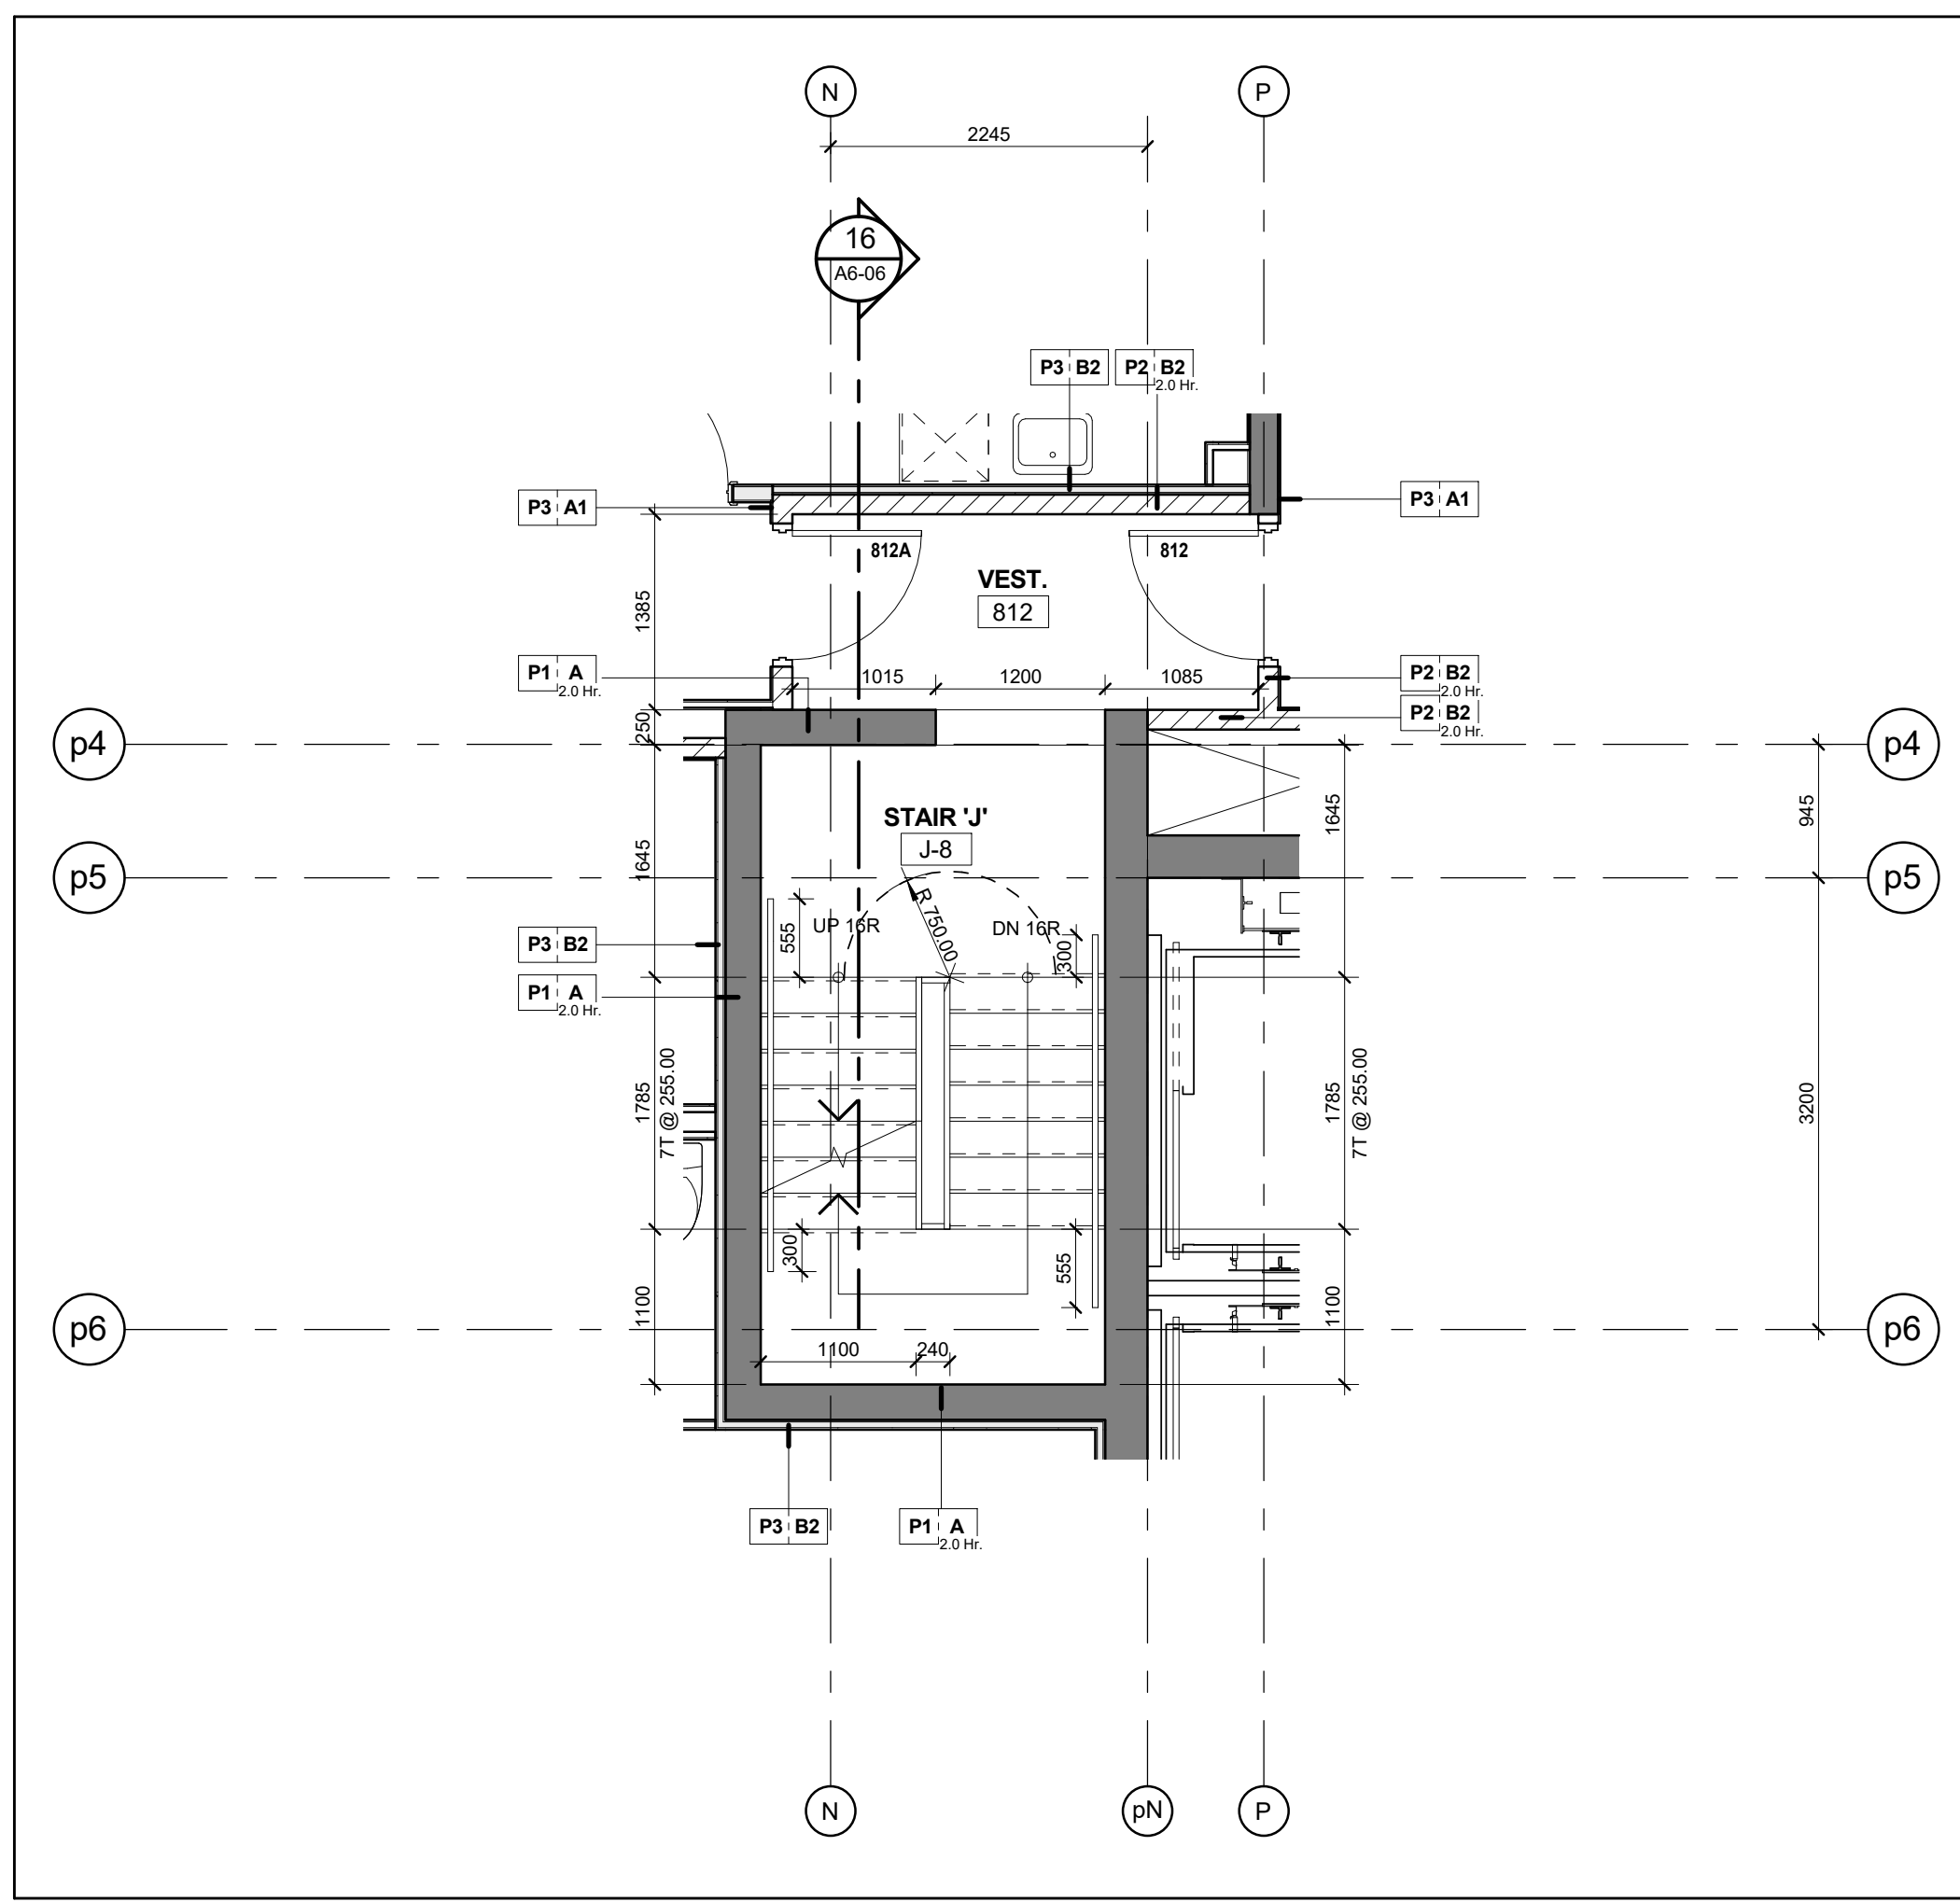


Stair 'J' - Stair Plan - Level 8
Scale: 1 : 50
A6-06

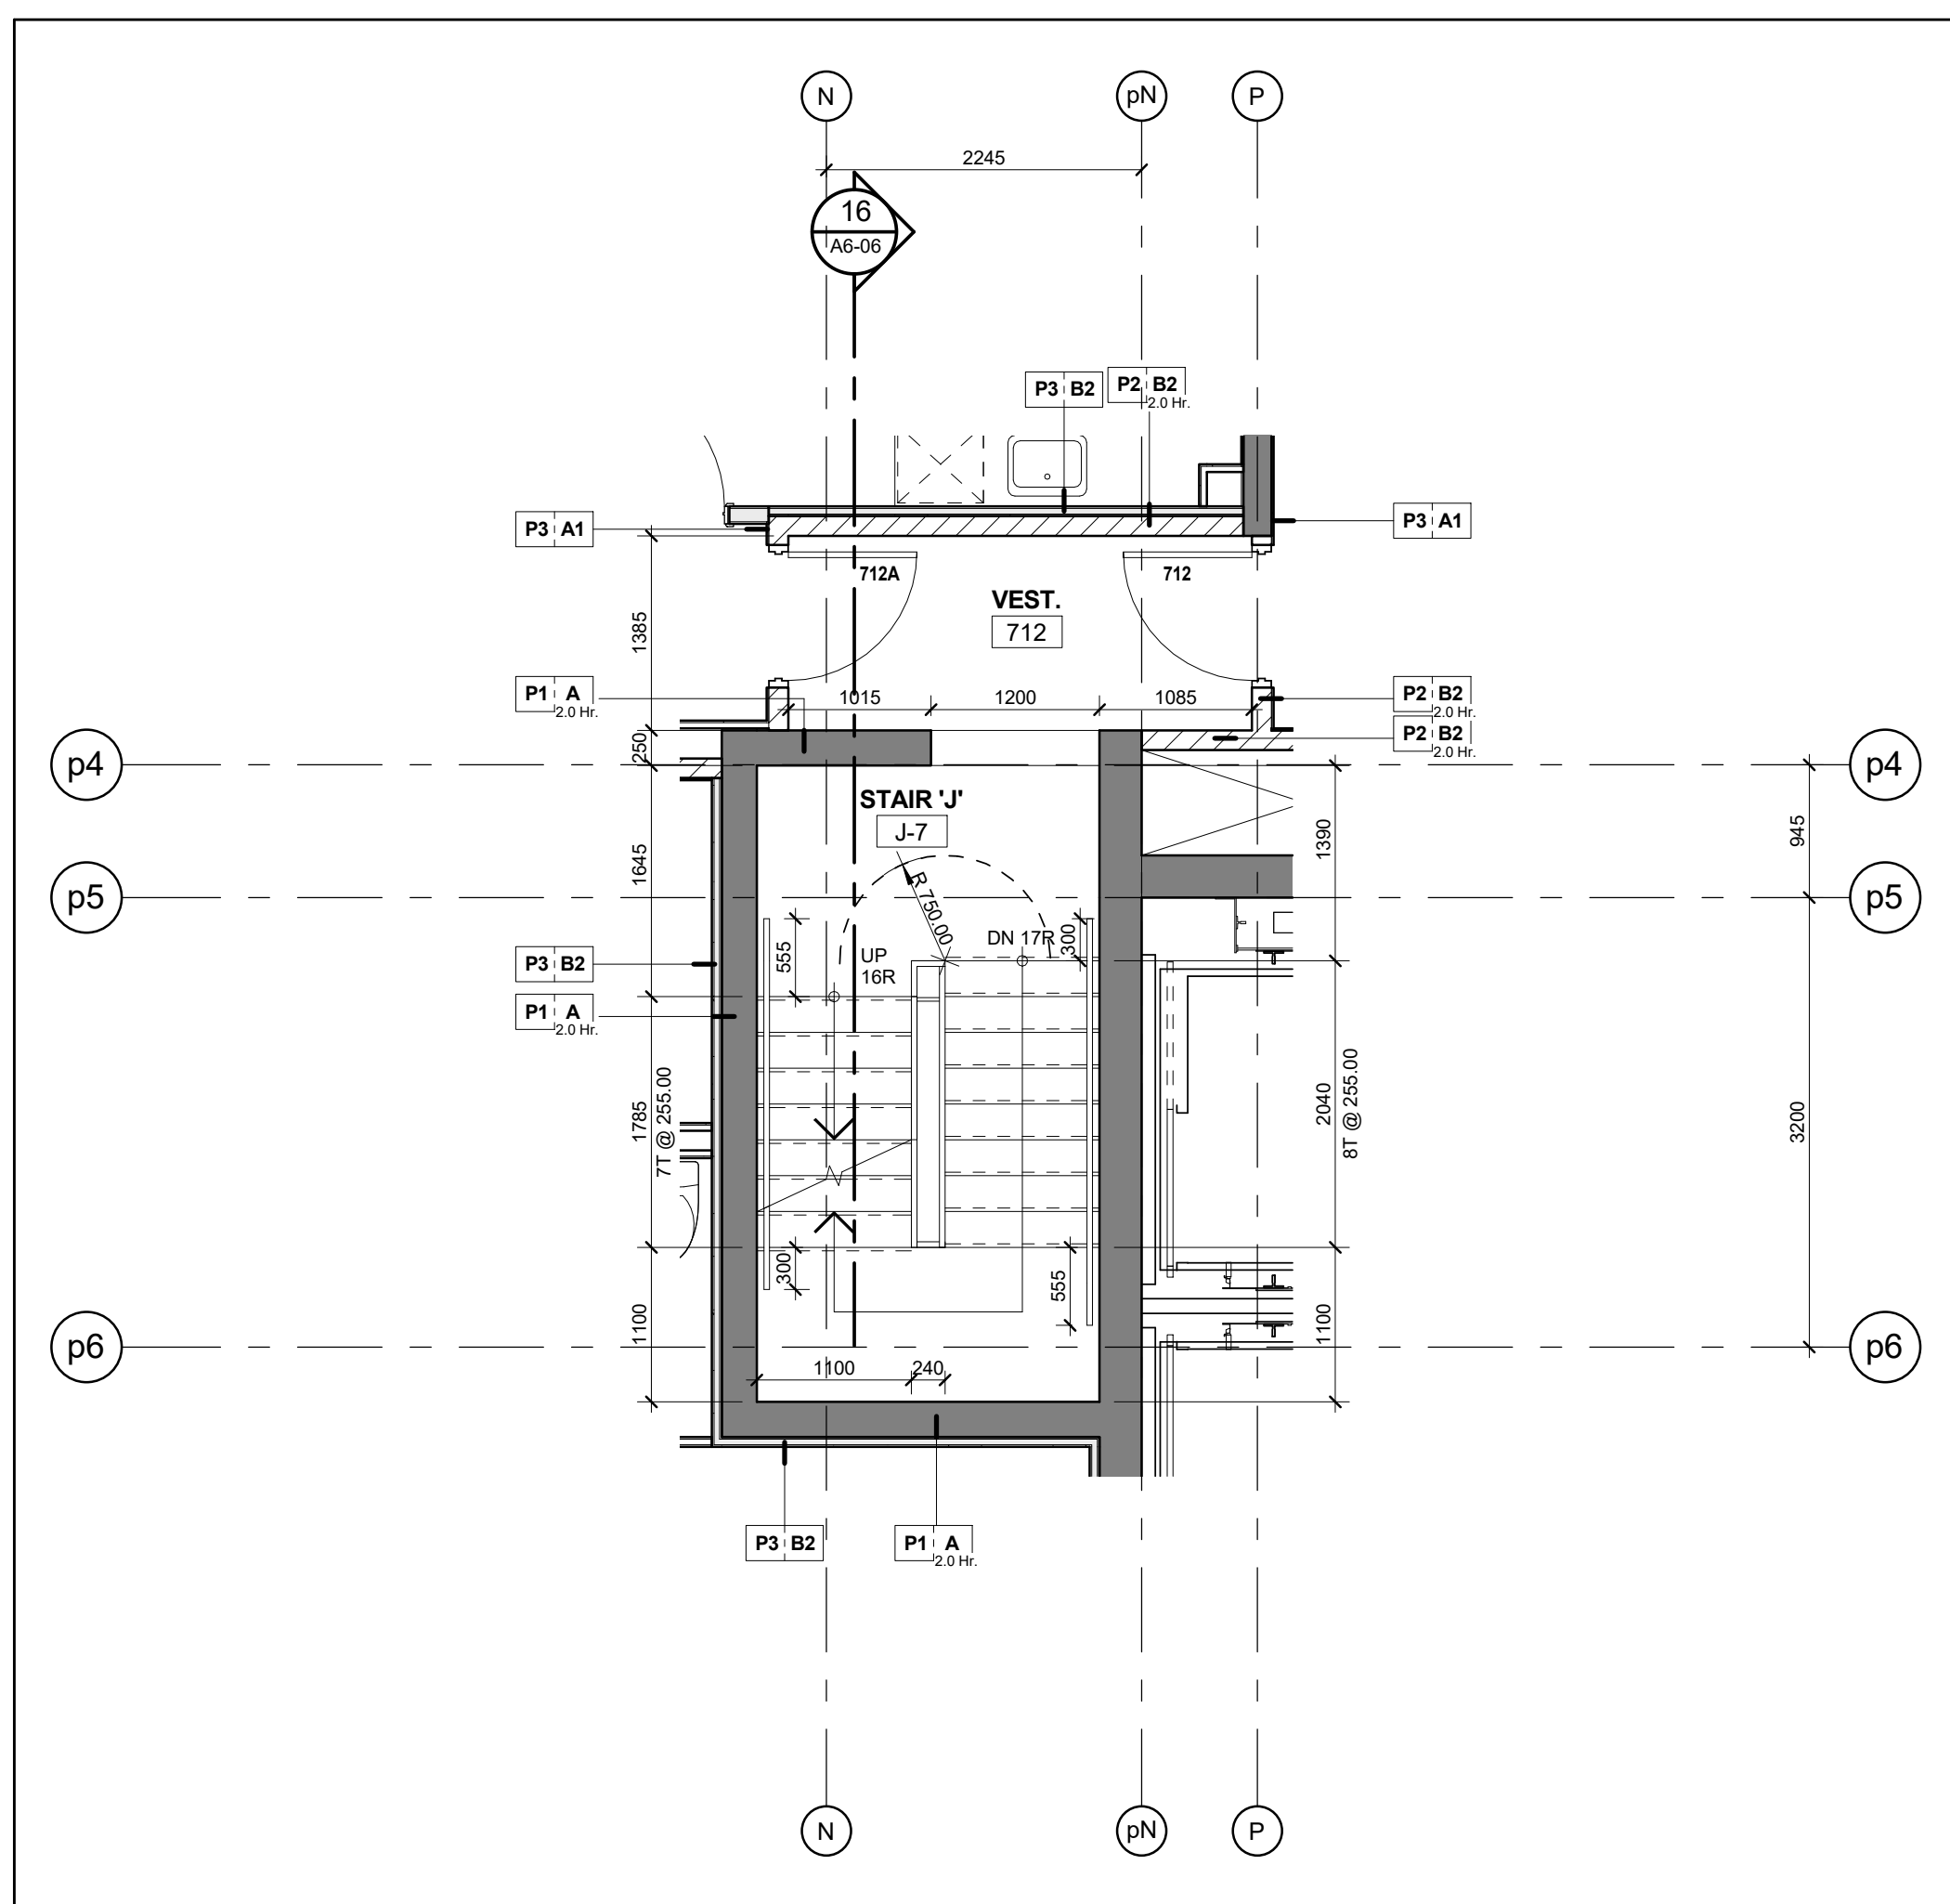


Stair 'J' - Stair Plan - Level 7
Scale: 1 : 50
A6-06

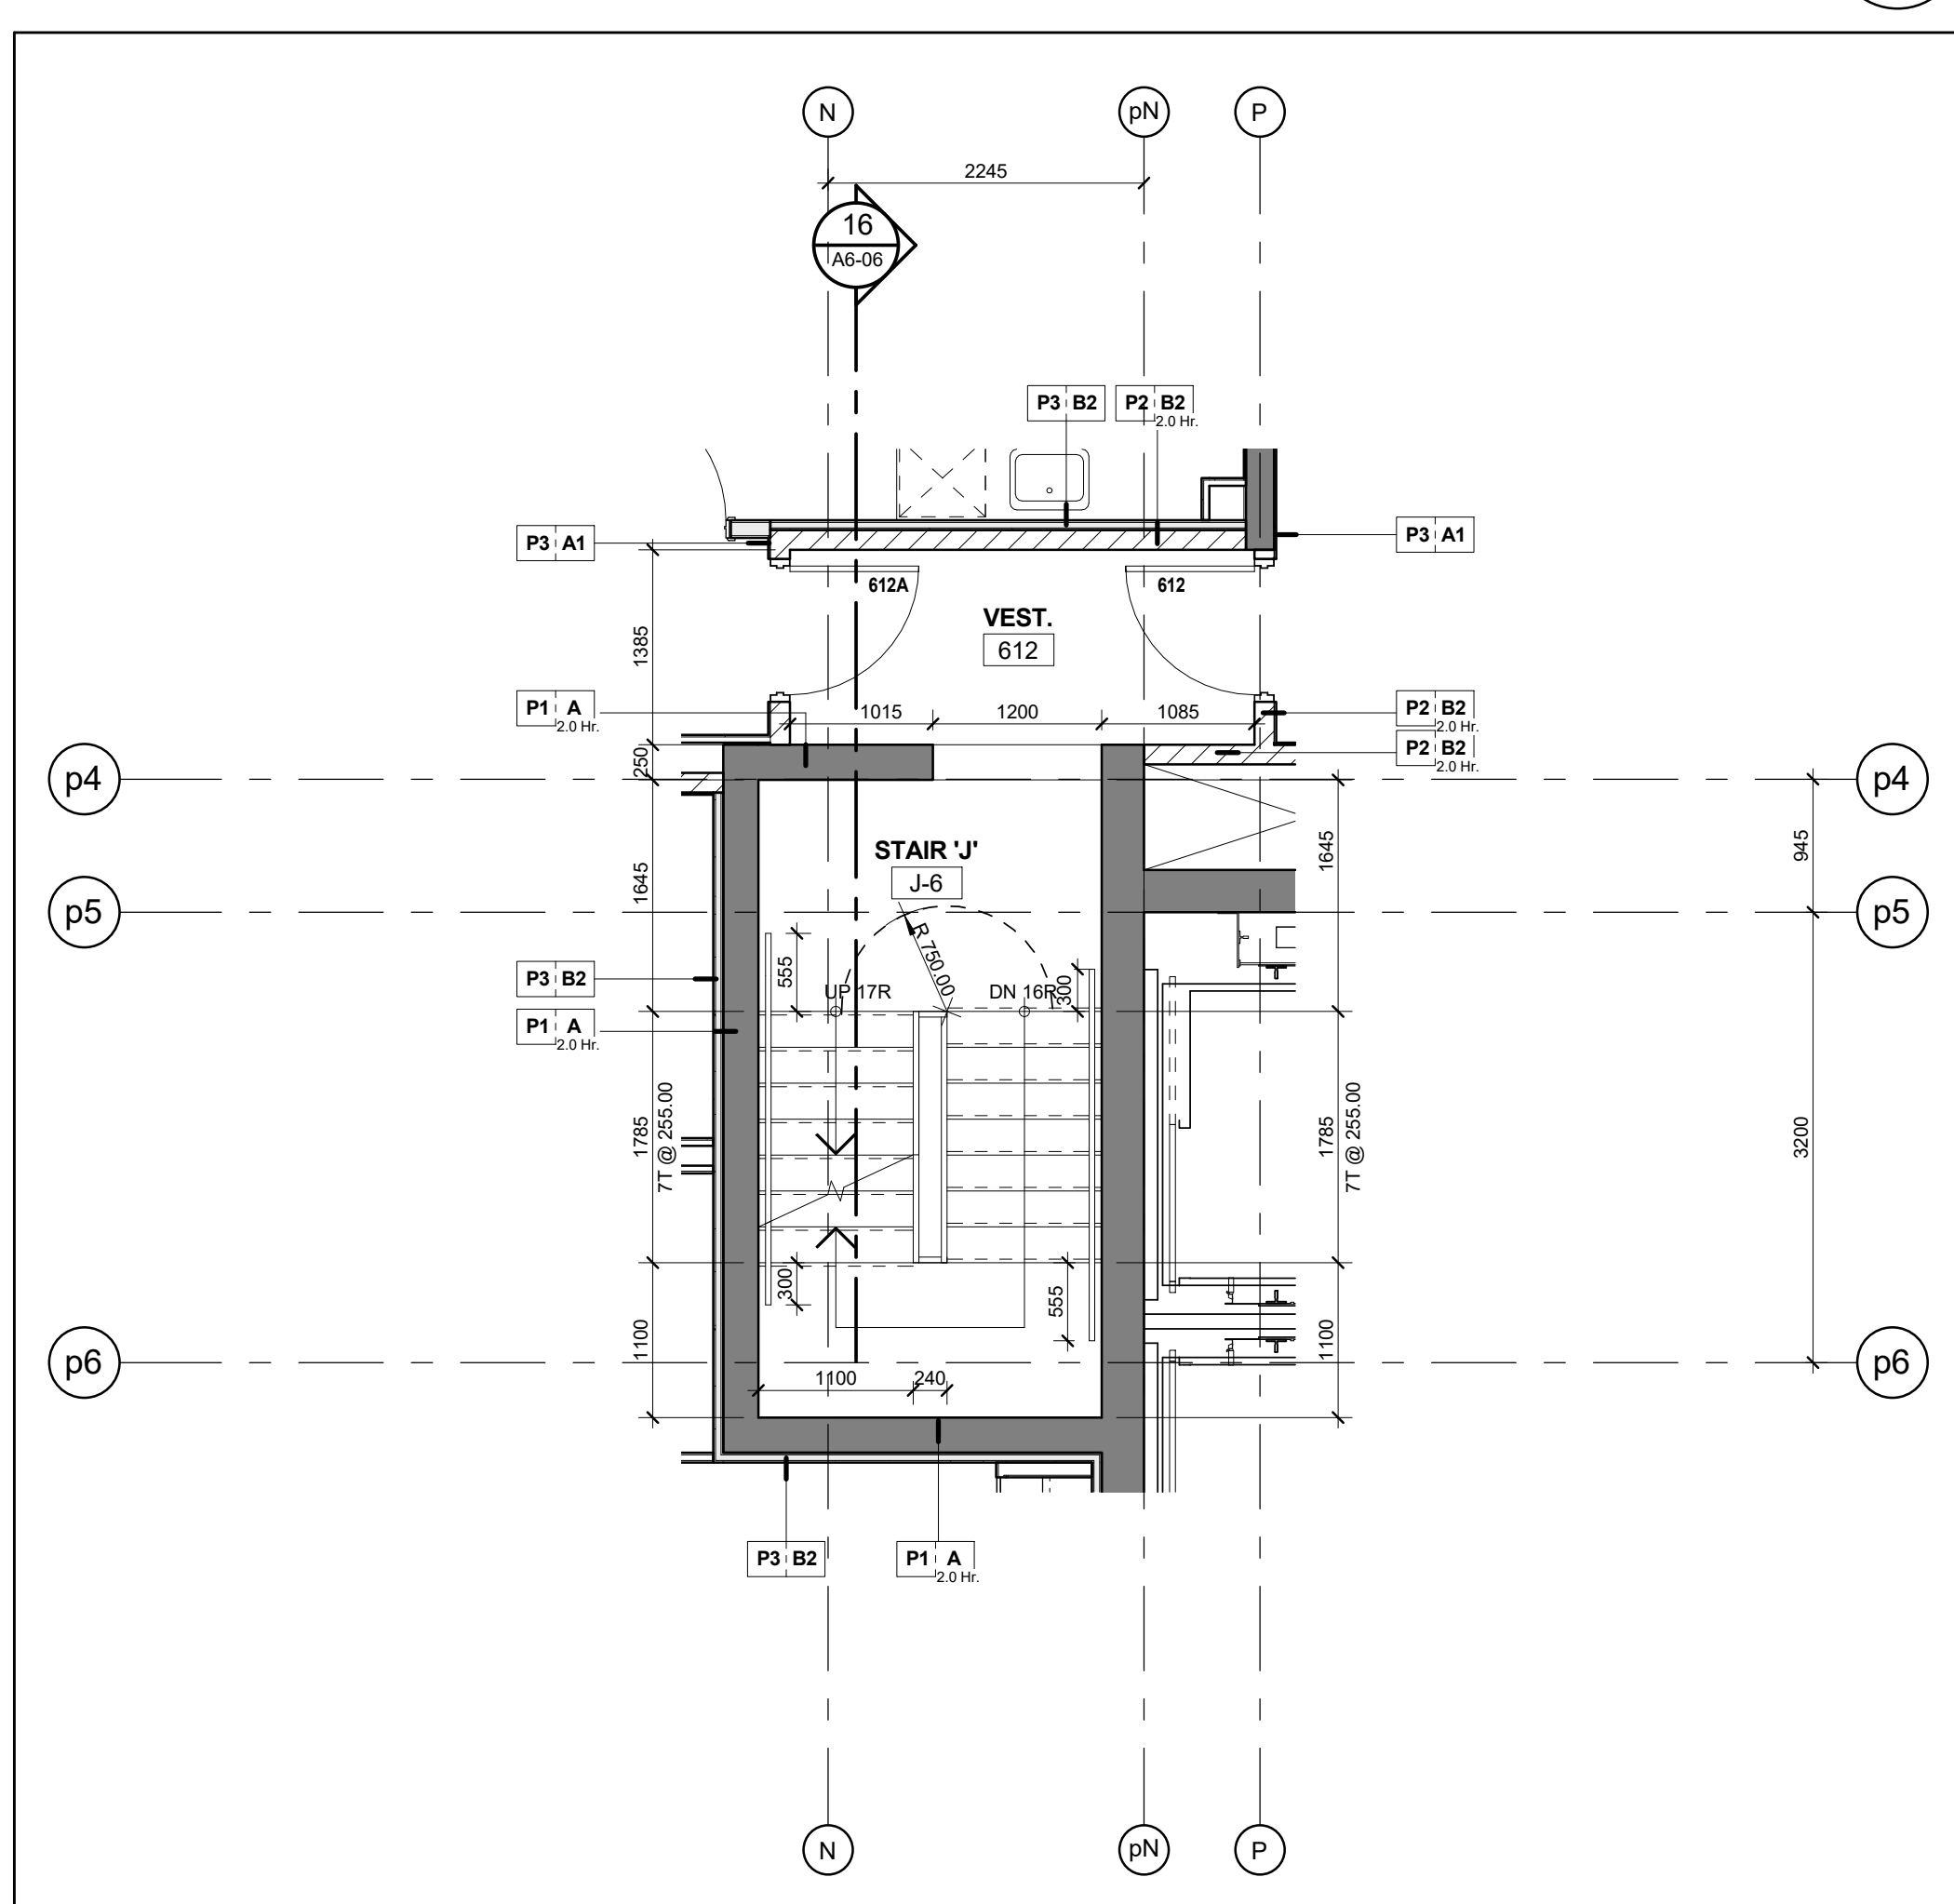


Stair 'J' - Stair Plan - Level 6
Scale: 1 : 50
A6-06

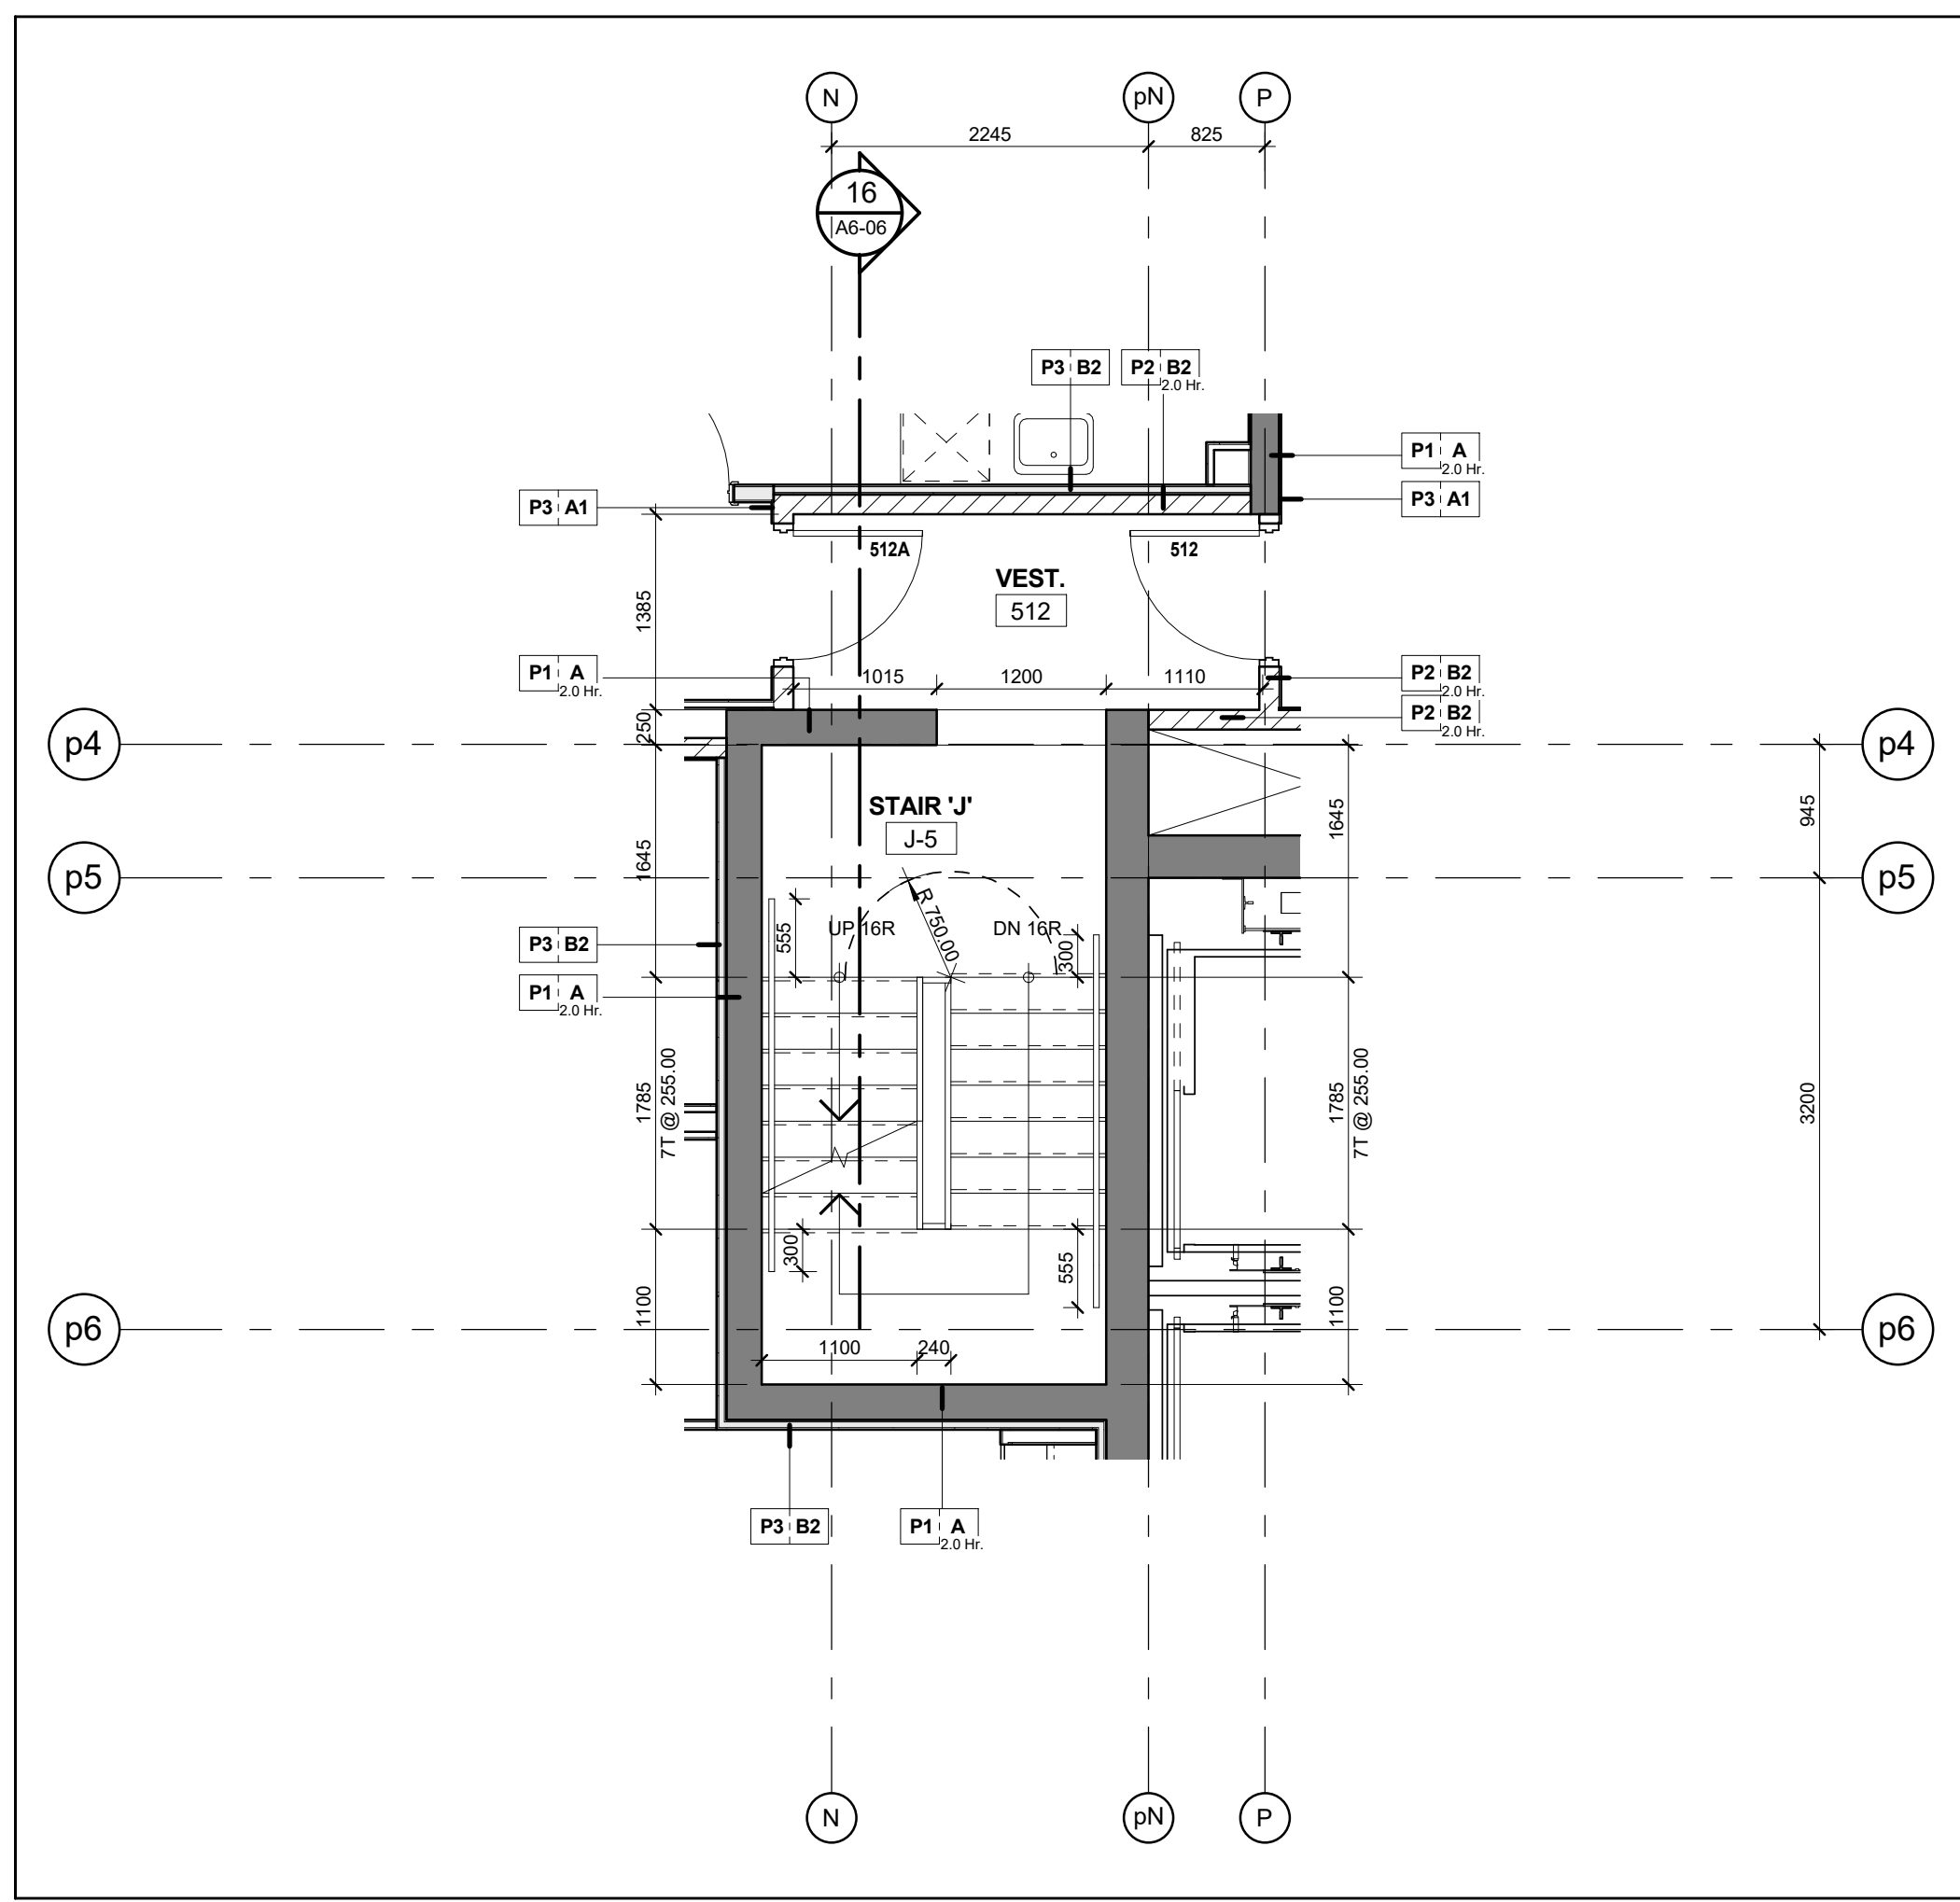

Stair 'J' - Stair Plan - Level 5
Scale: 1 : 50
A6-06

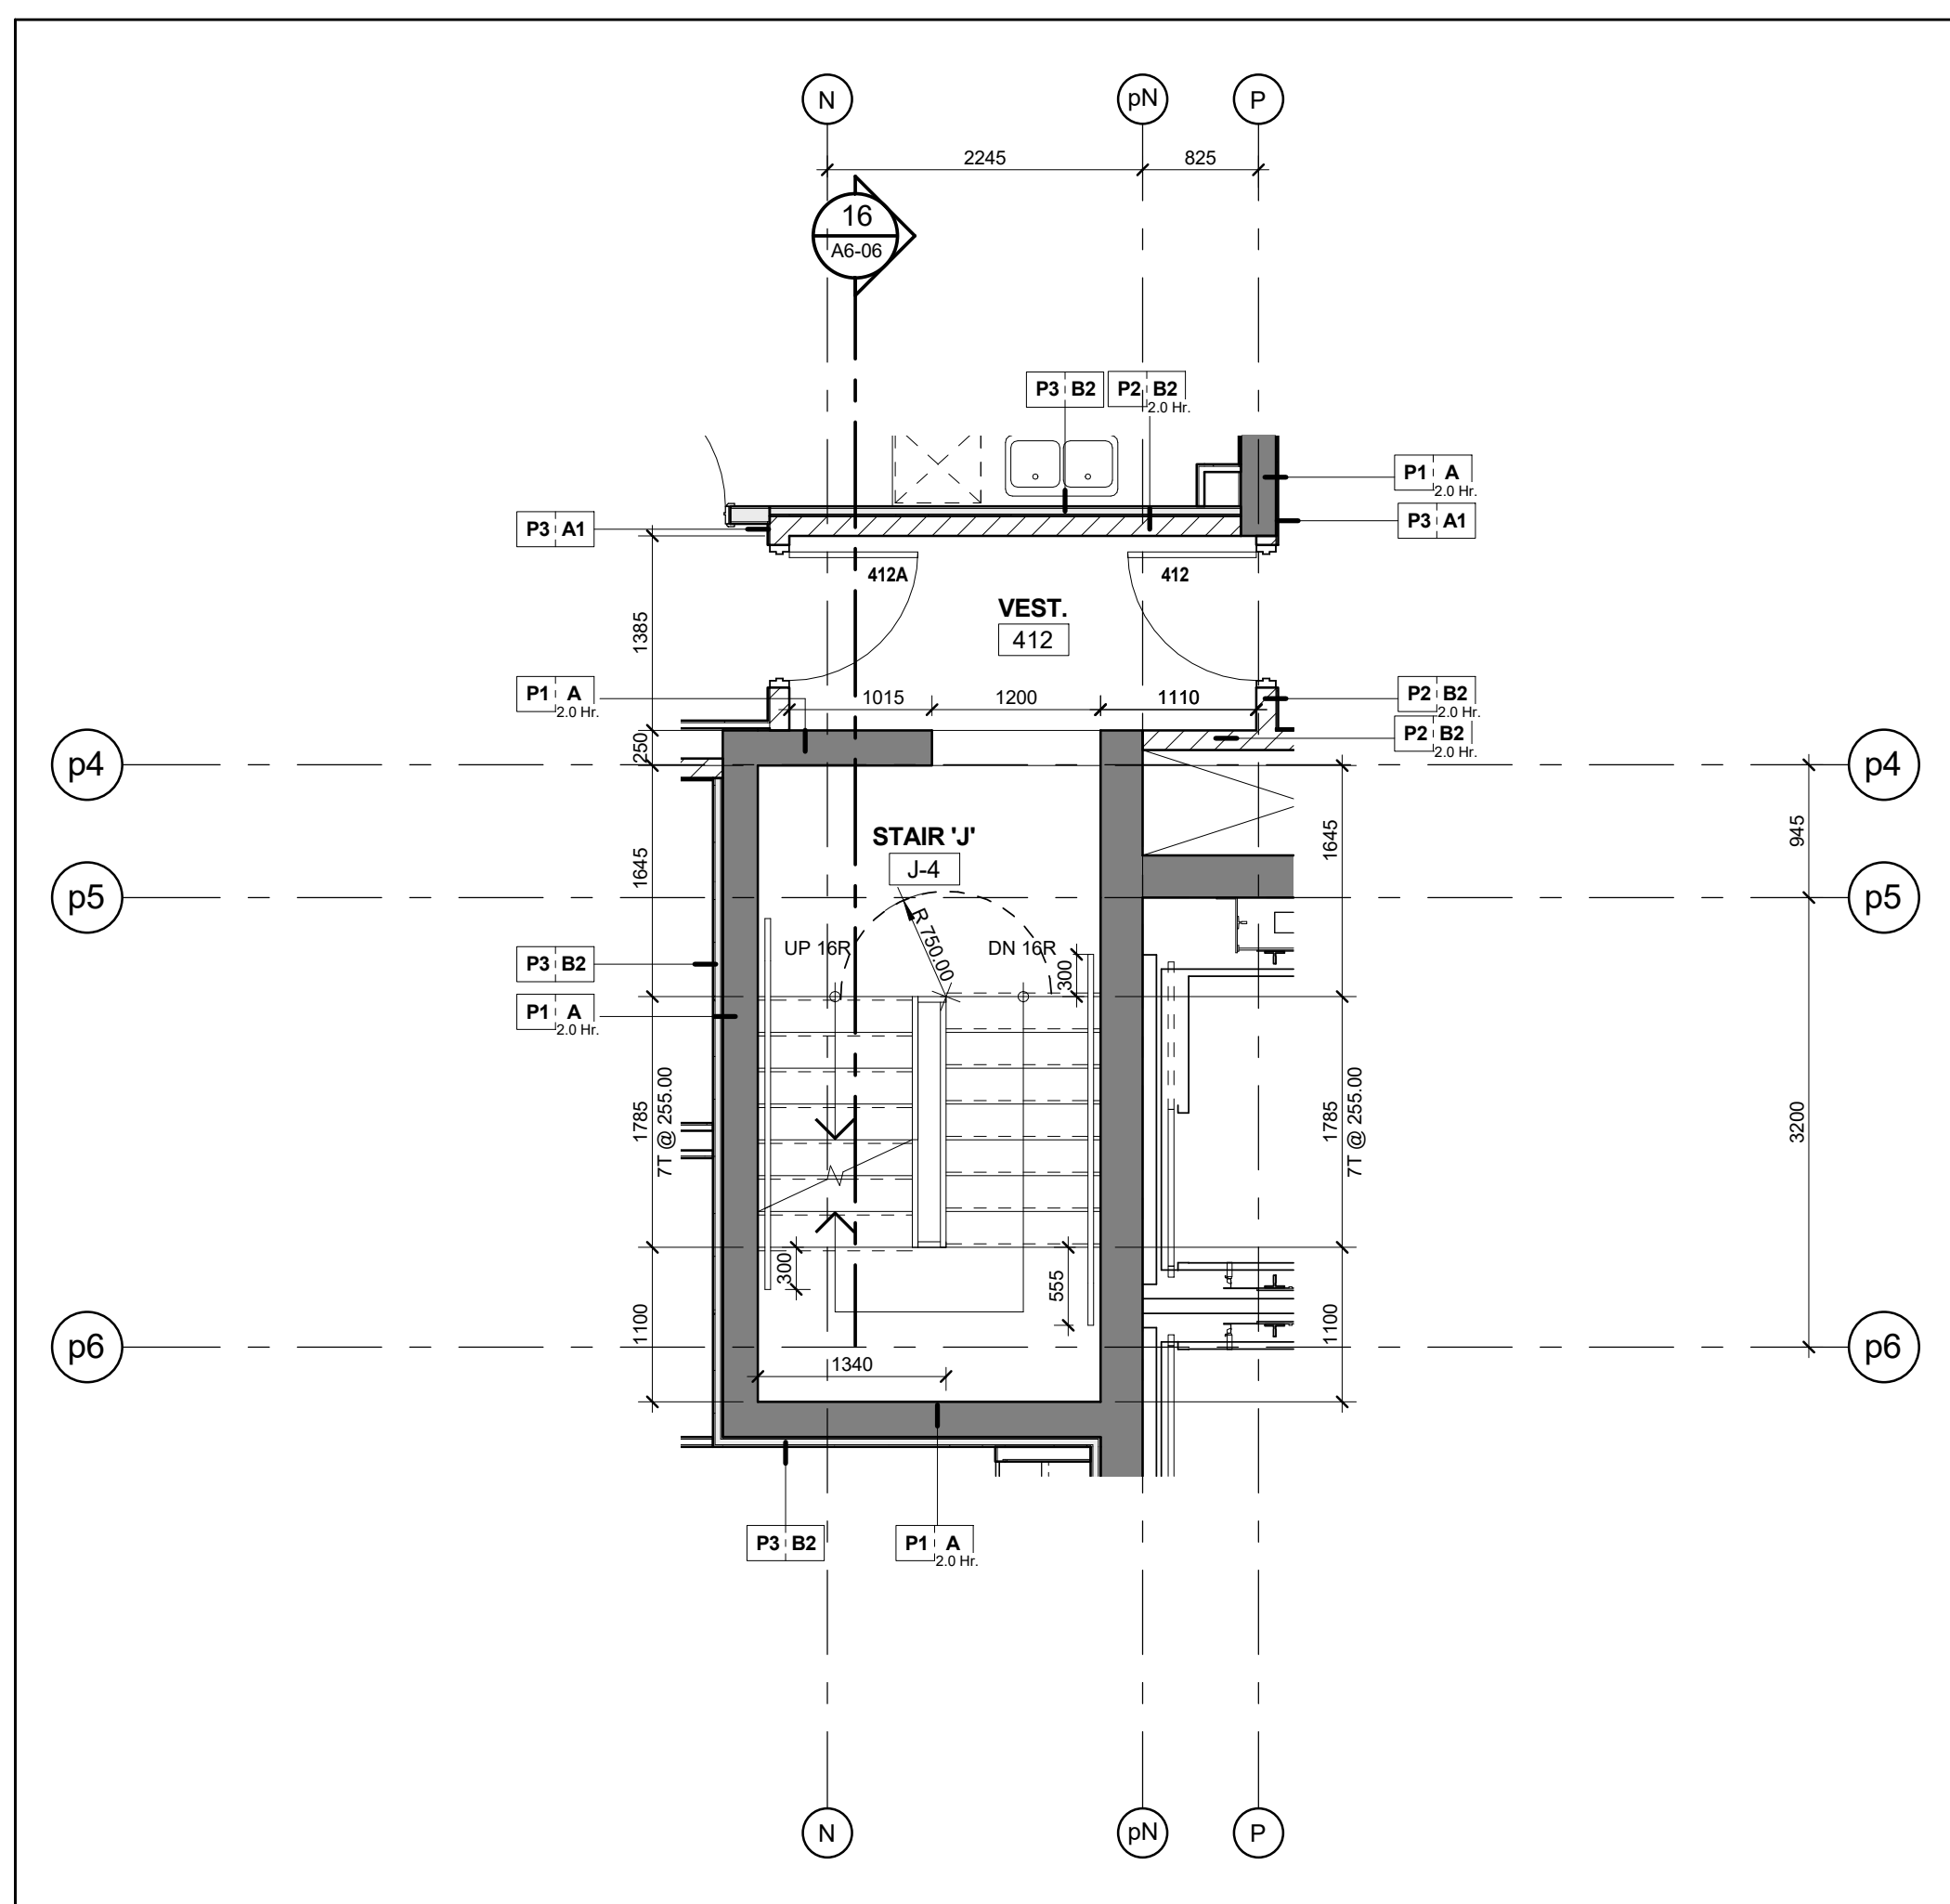

Stair 'J' - Stair Plan - Level 4
Scale: 1 : 50
A6-06

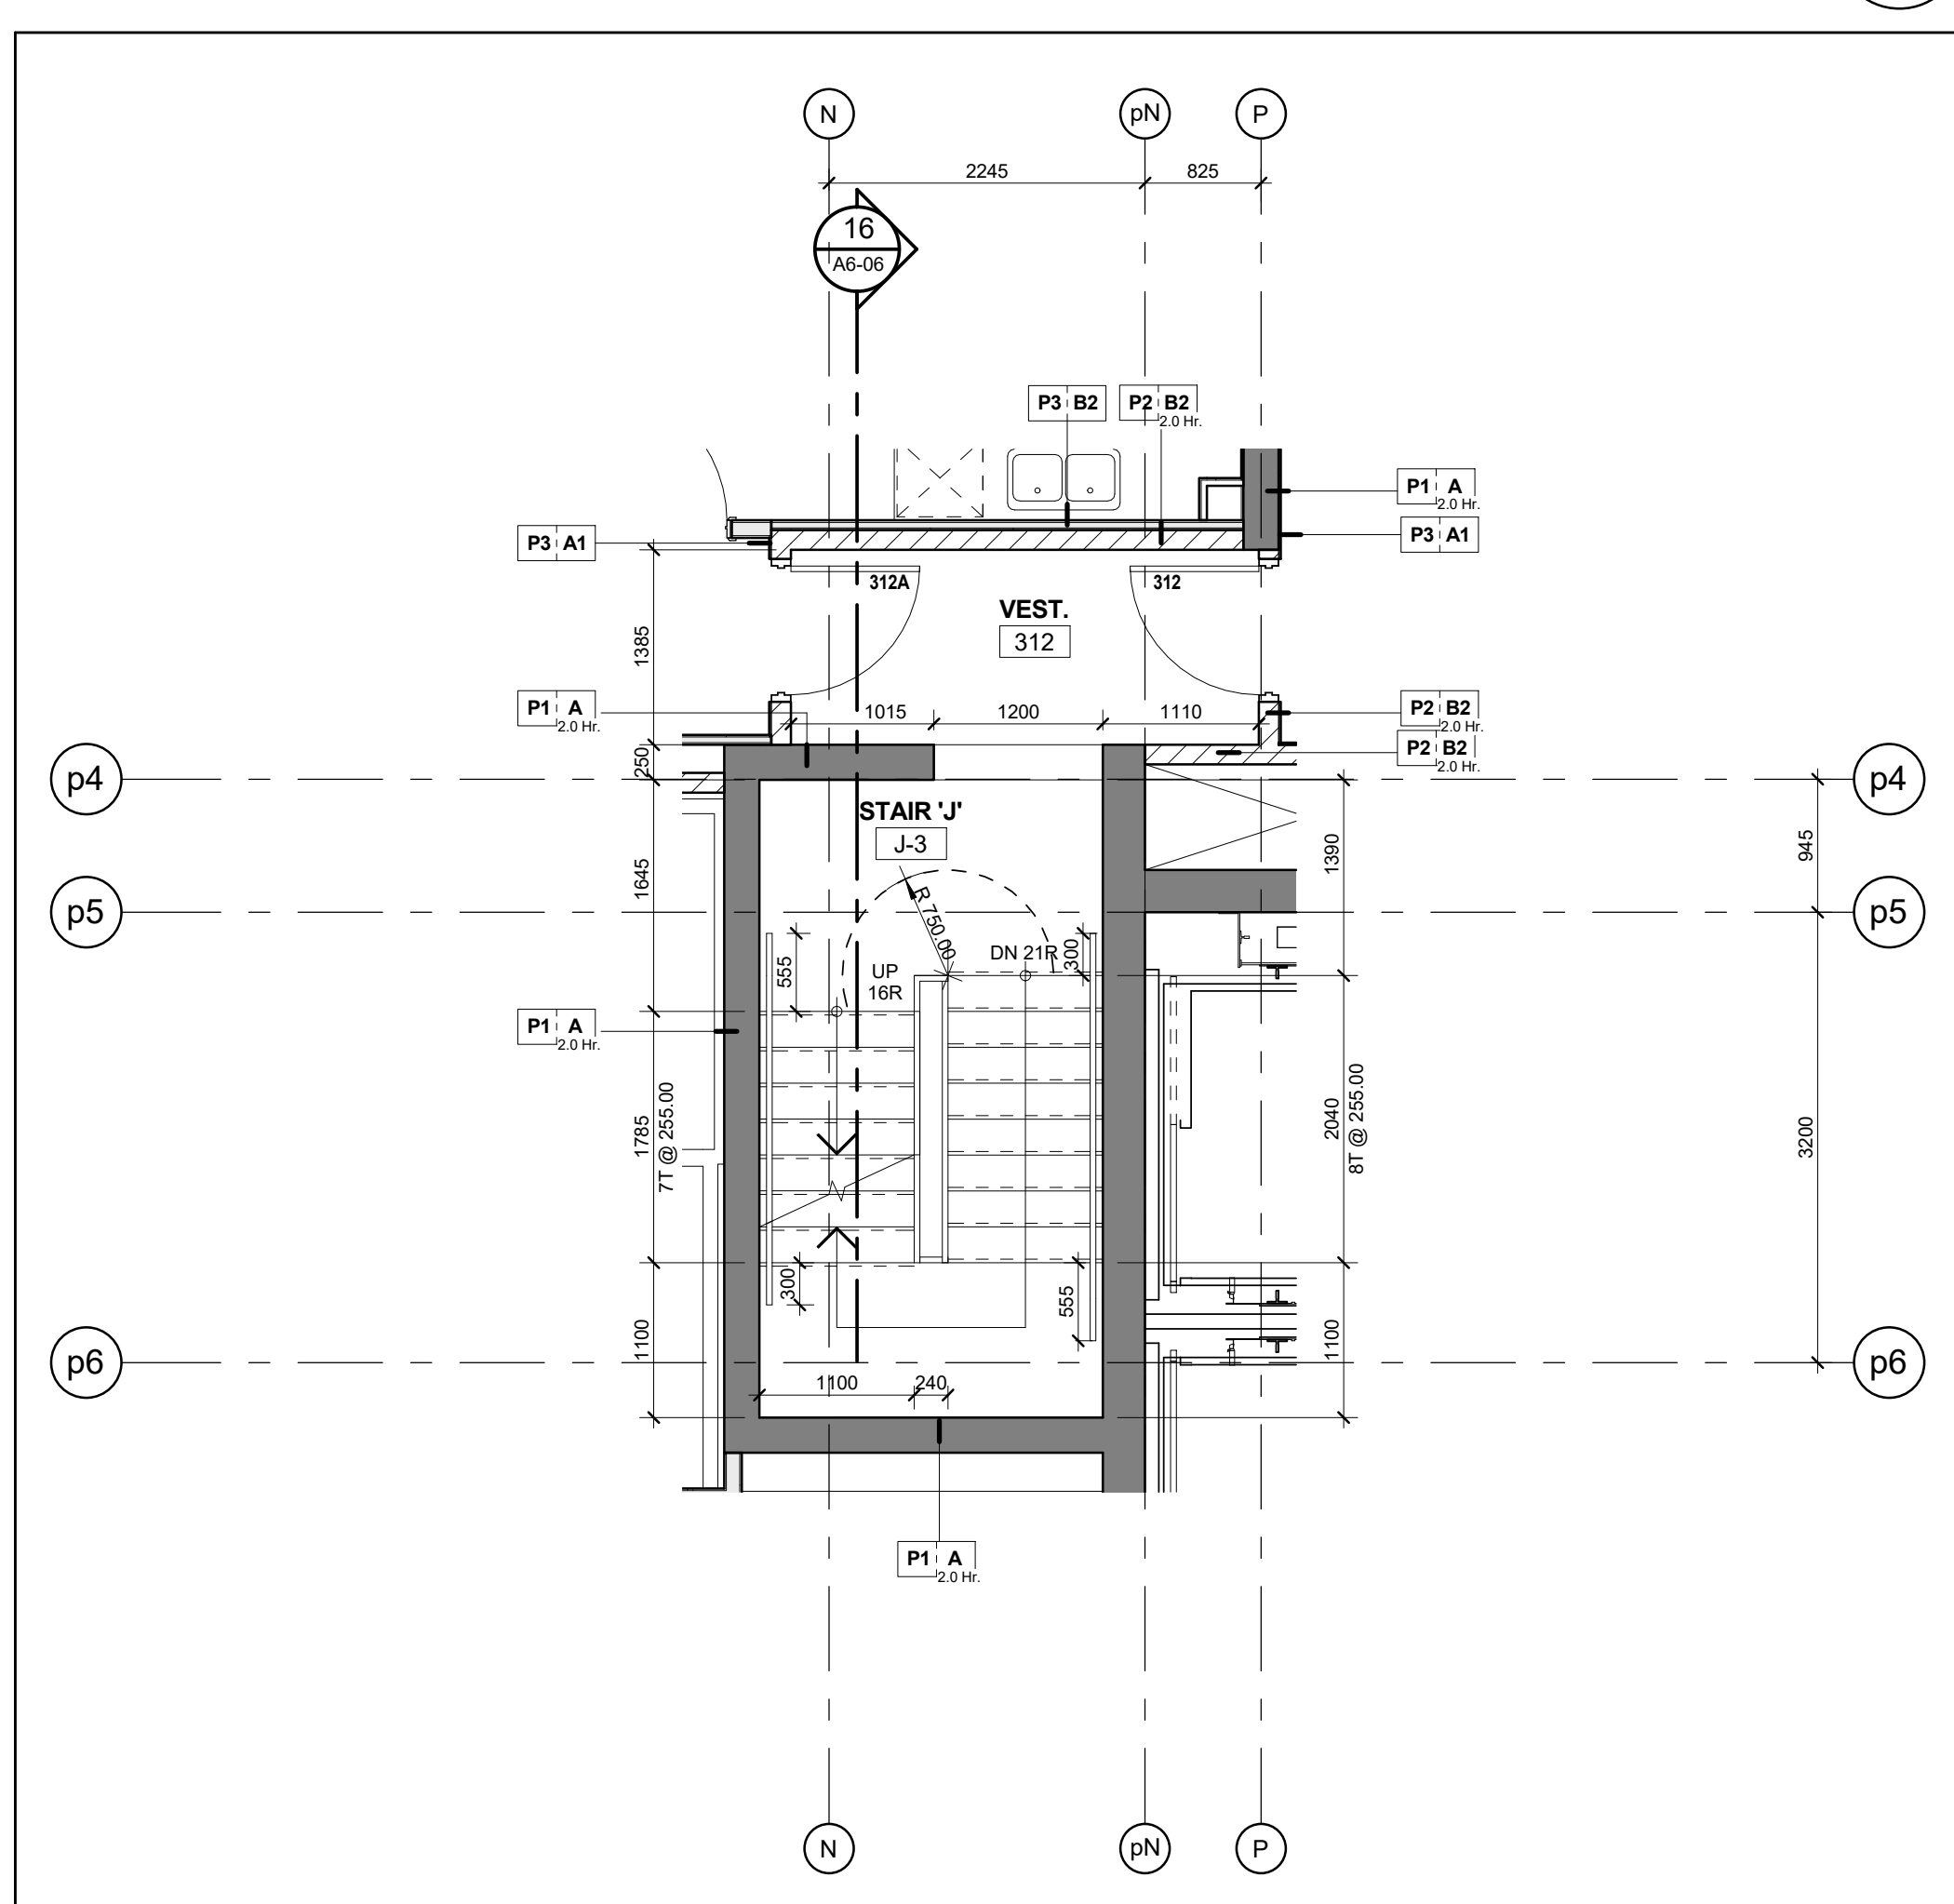

Stair 'J' - Stair Plan - Level 3
Scale: 1 : 50
A6-06

5.	Building Permit Resubmission	Nov. 1, 2017
4.	Construction	Nov. 4, 2016
3.	Tender	Oct. 15, 2015
2.	Building Permit	June 12, 2015
1.	Waterfront Toronto Review	May 1, 2015
No.	Issued For	Date