




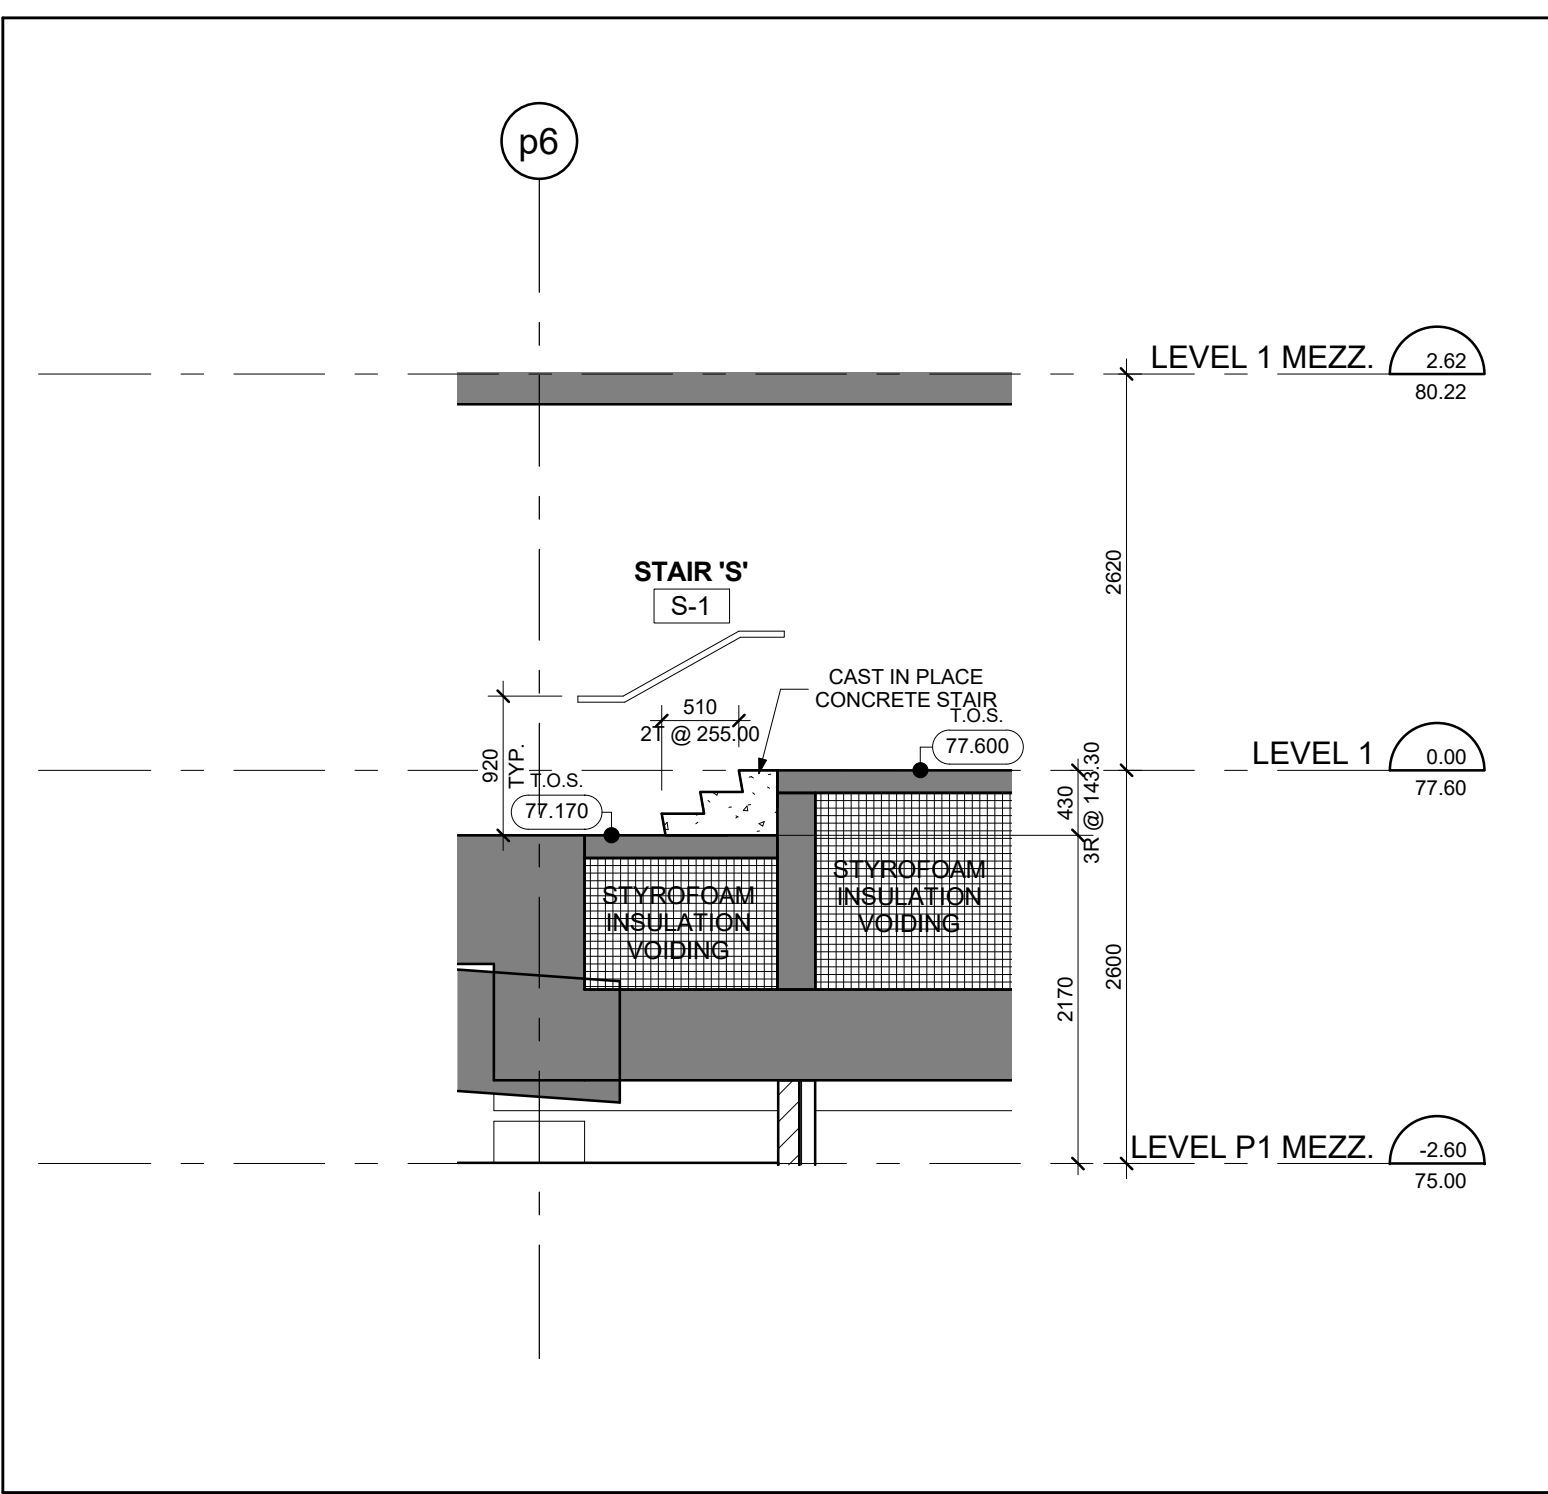


Stair 'S' - Stair Section - Levels P1 Mezzanine - 1 Mezzanine 15
Scale: 1 : 50 A6-08

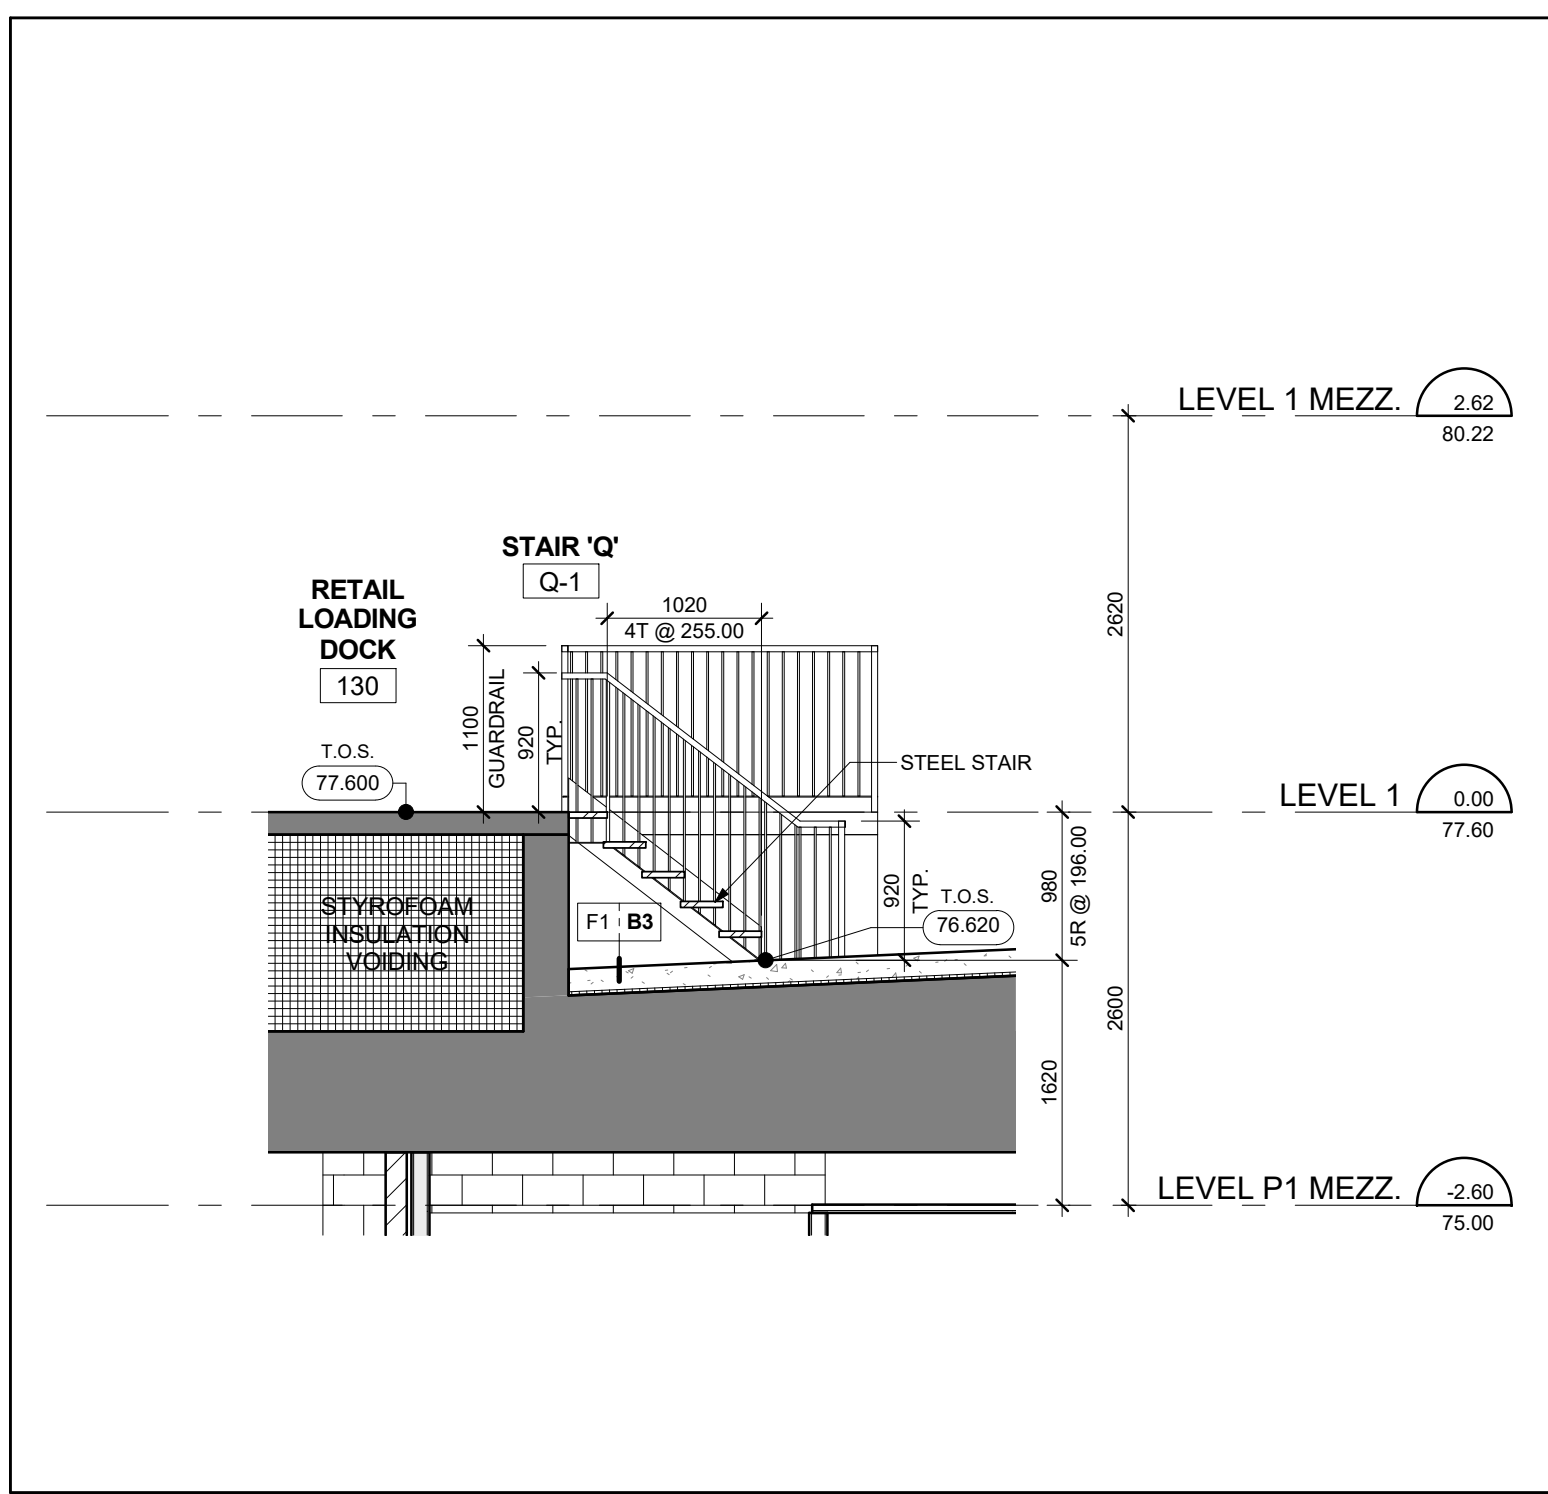


Stair 'Q' - Stair Section Levels P1 Mezzanine - 1 Mezzanine 11
Scale: 1 : 50 A6-08

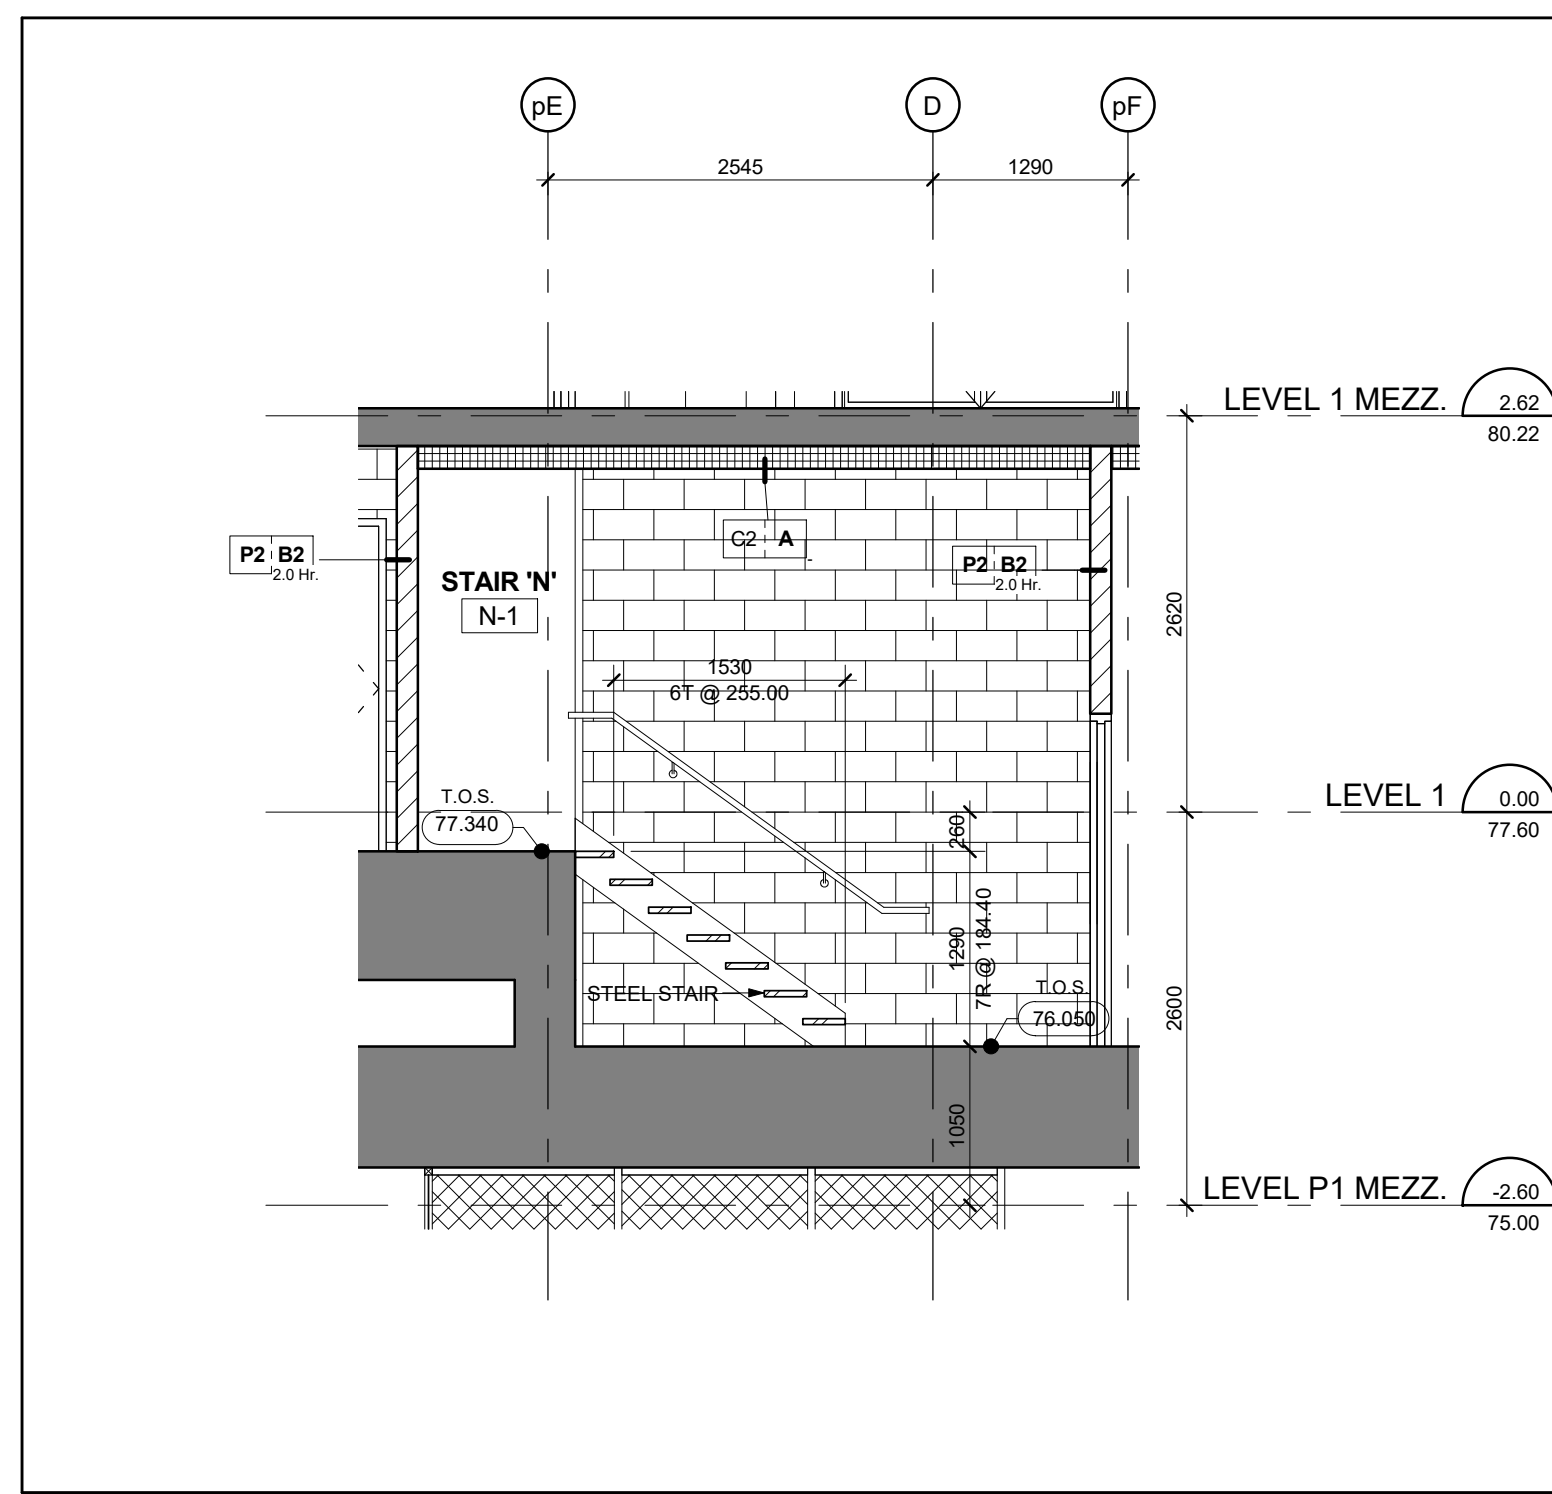


Stair 'N' - Stair Section Levels P1 Mezzanine - 1 Mezzanine 7
Scale: 1 : 50 A6-08

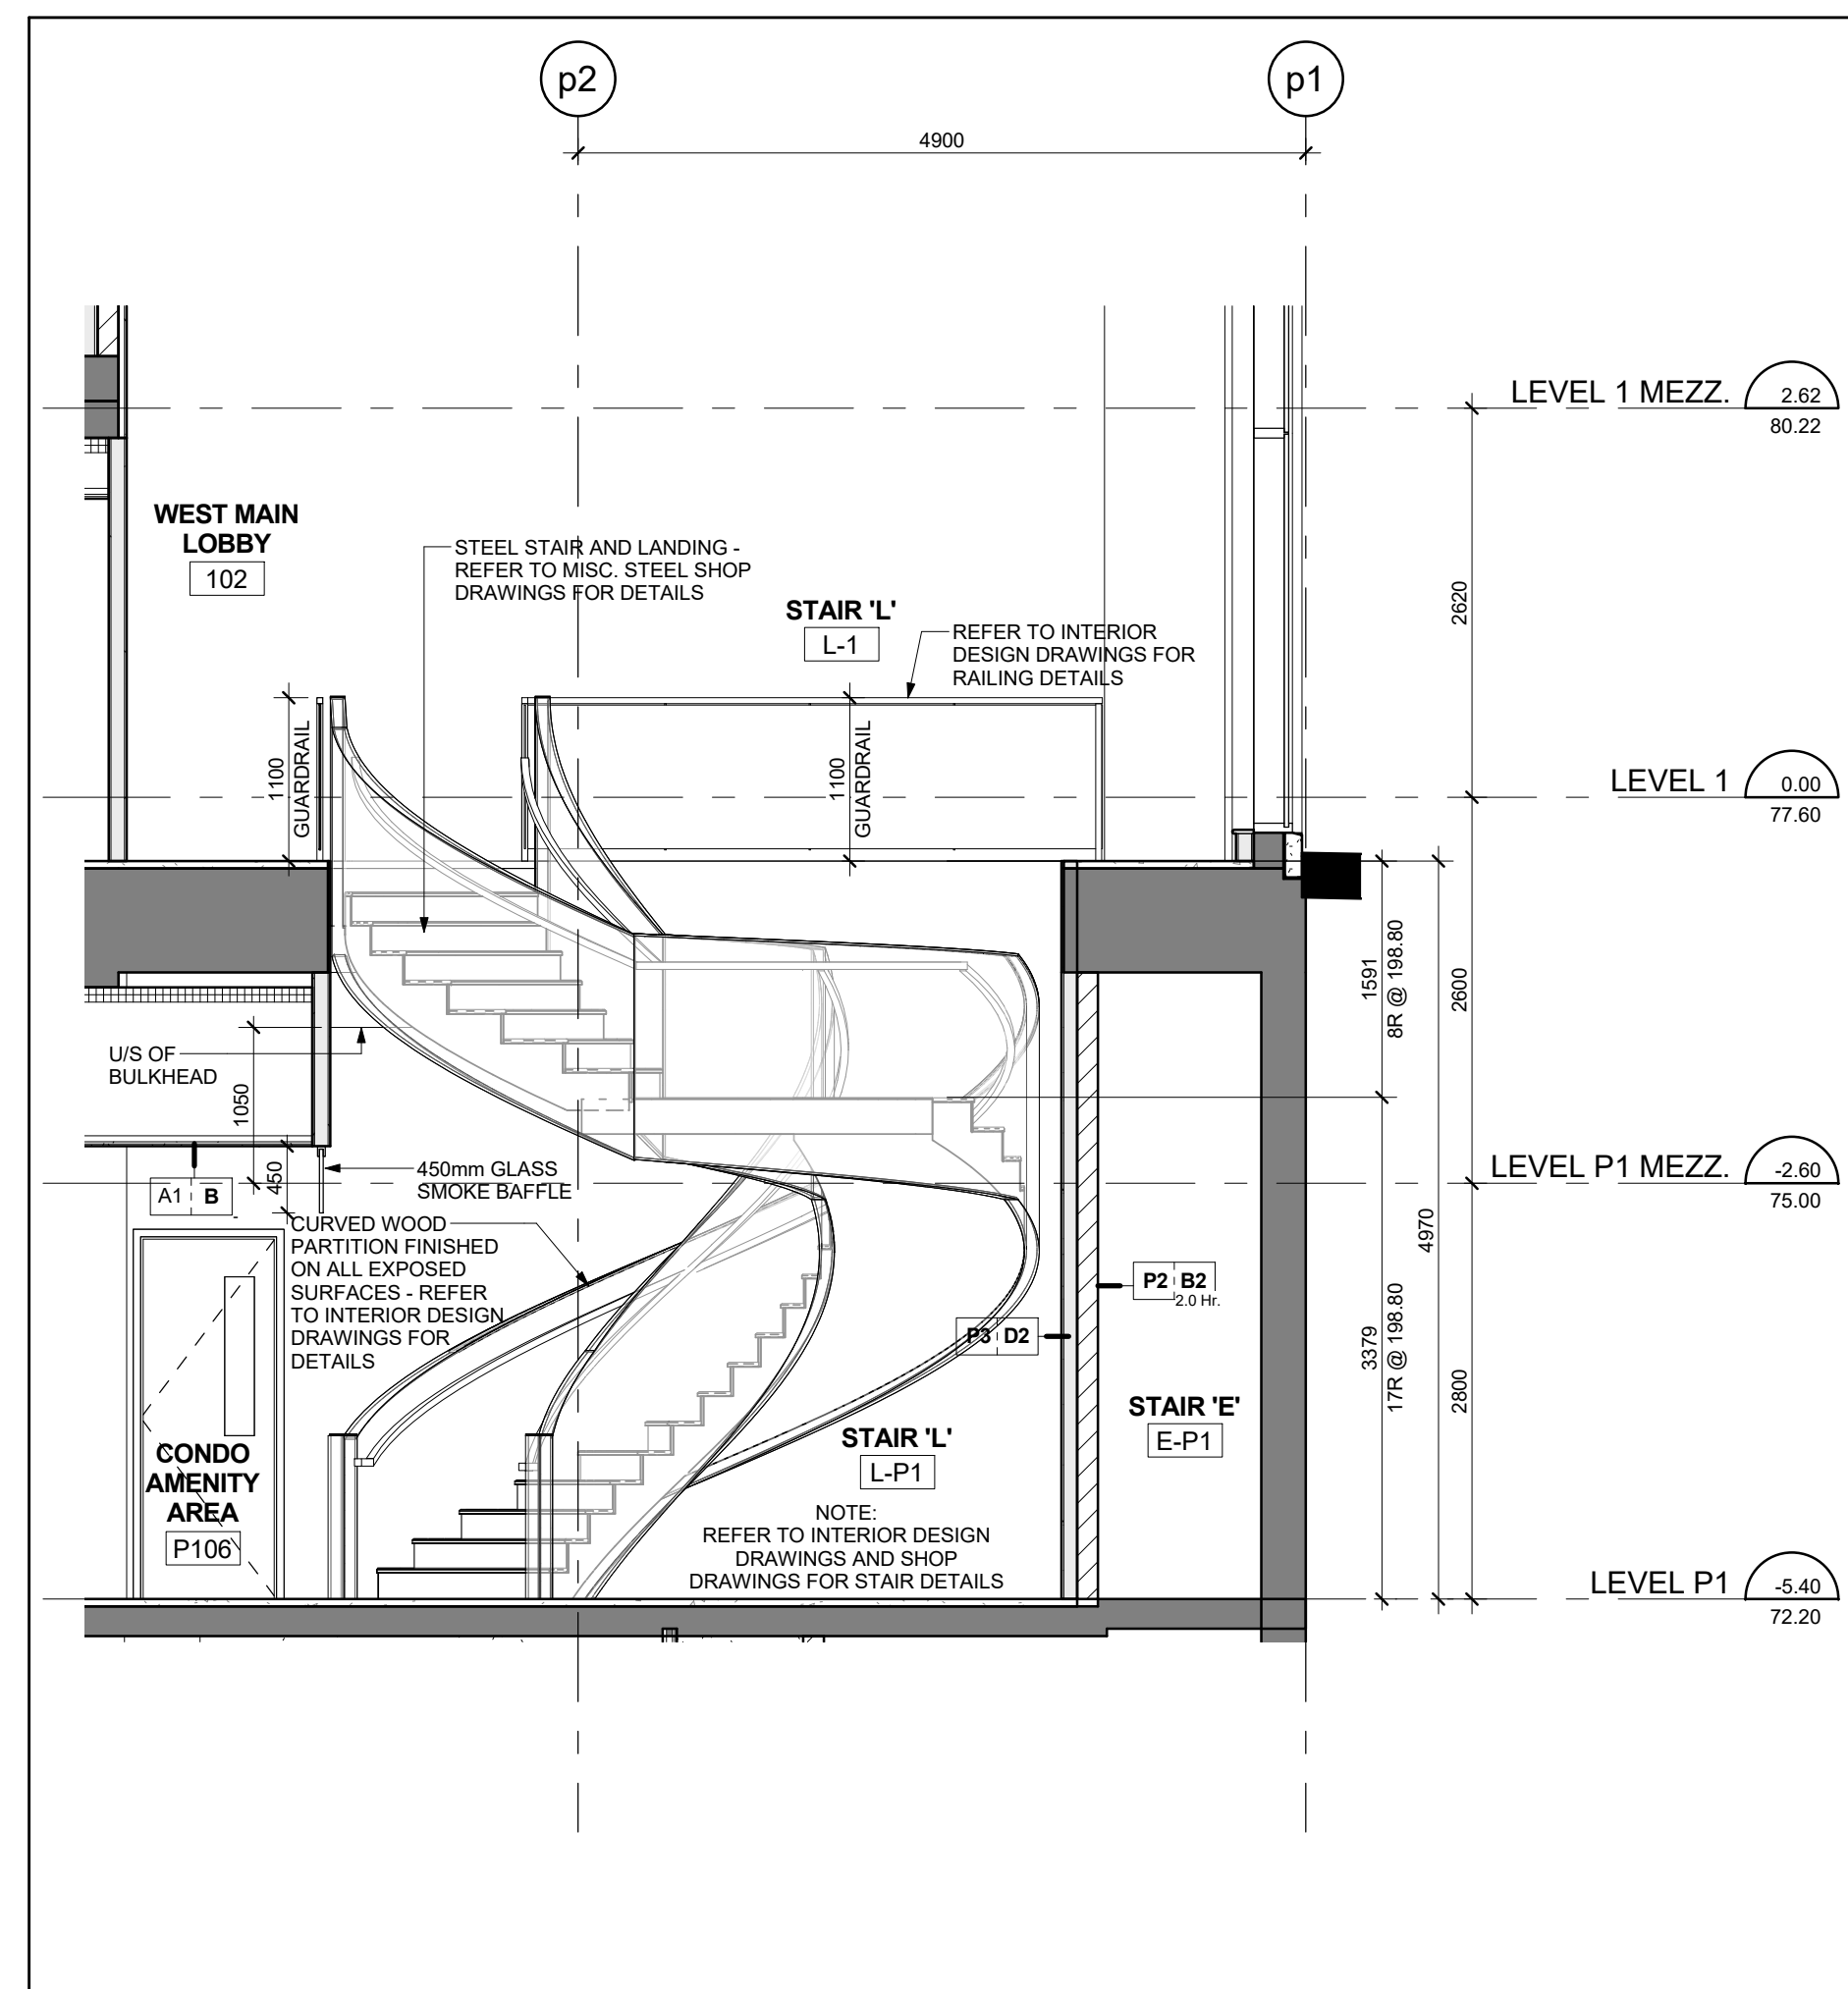


Stair 'L' - Stair Section Levels P1 - 1 Mezzanine 3
Scale: 1 : 50 A6-08

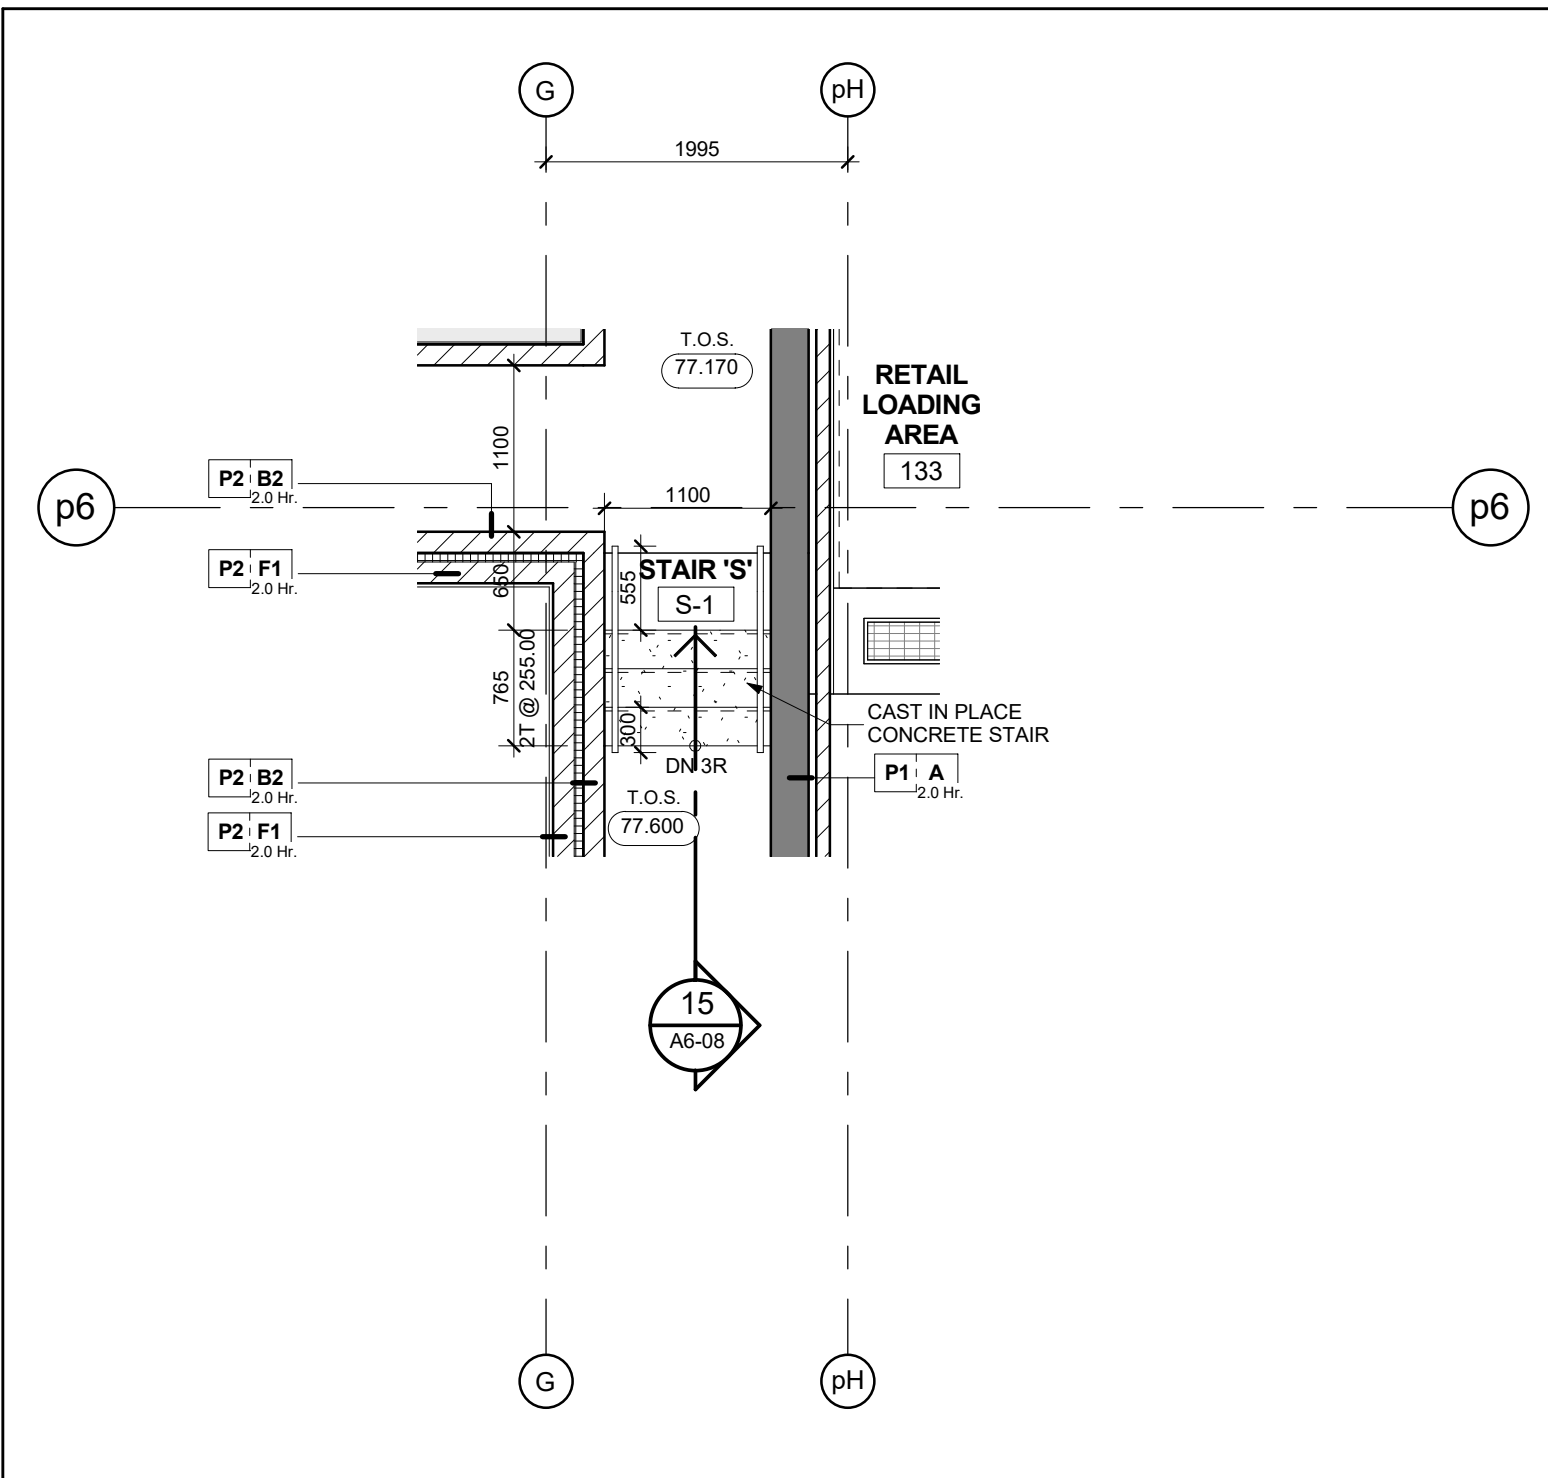


Stair 'S' - Stair Plan - Level 1 14
Scale: 1 : 50 A6-08

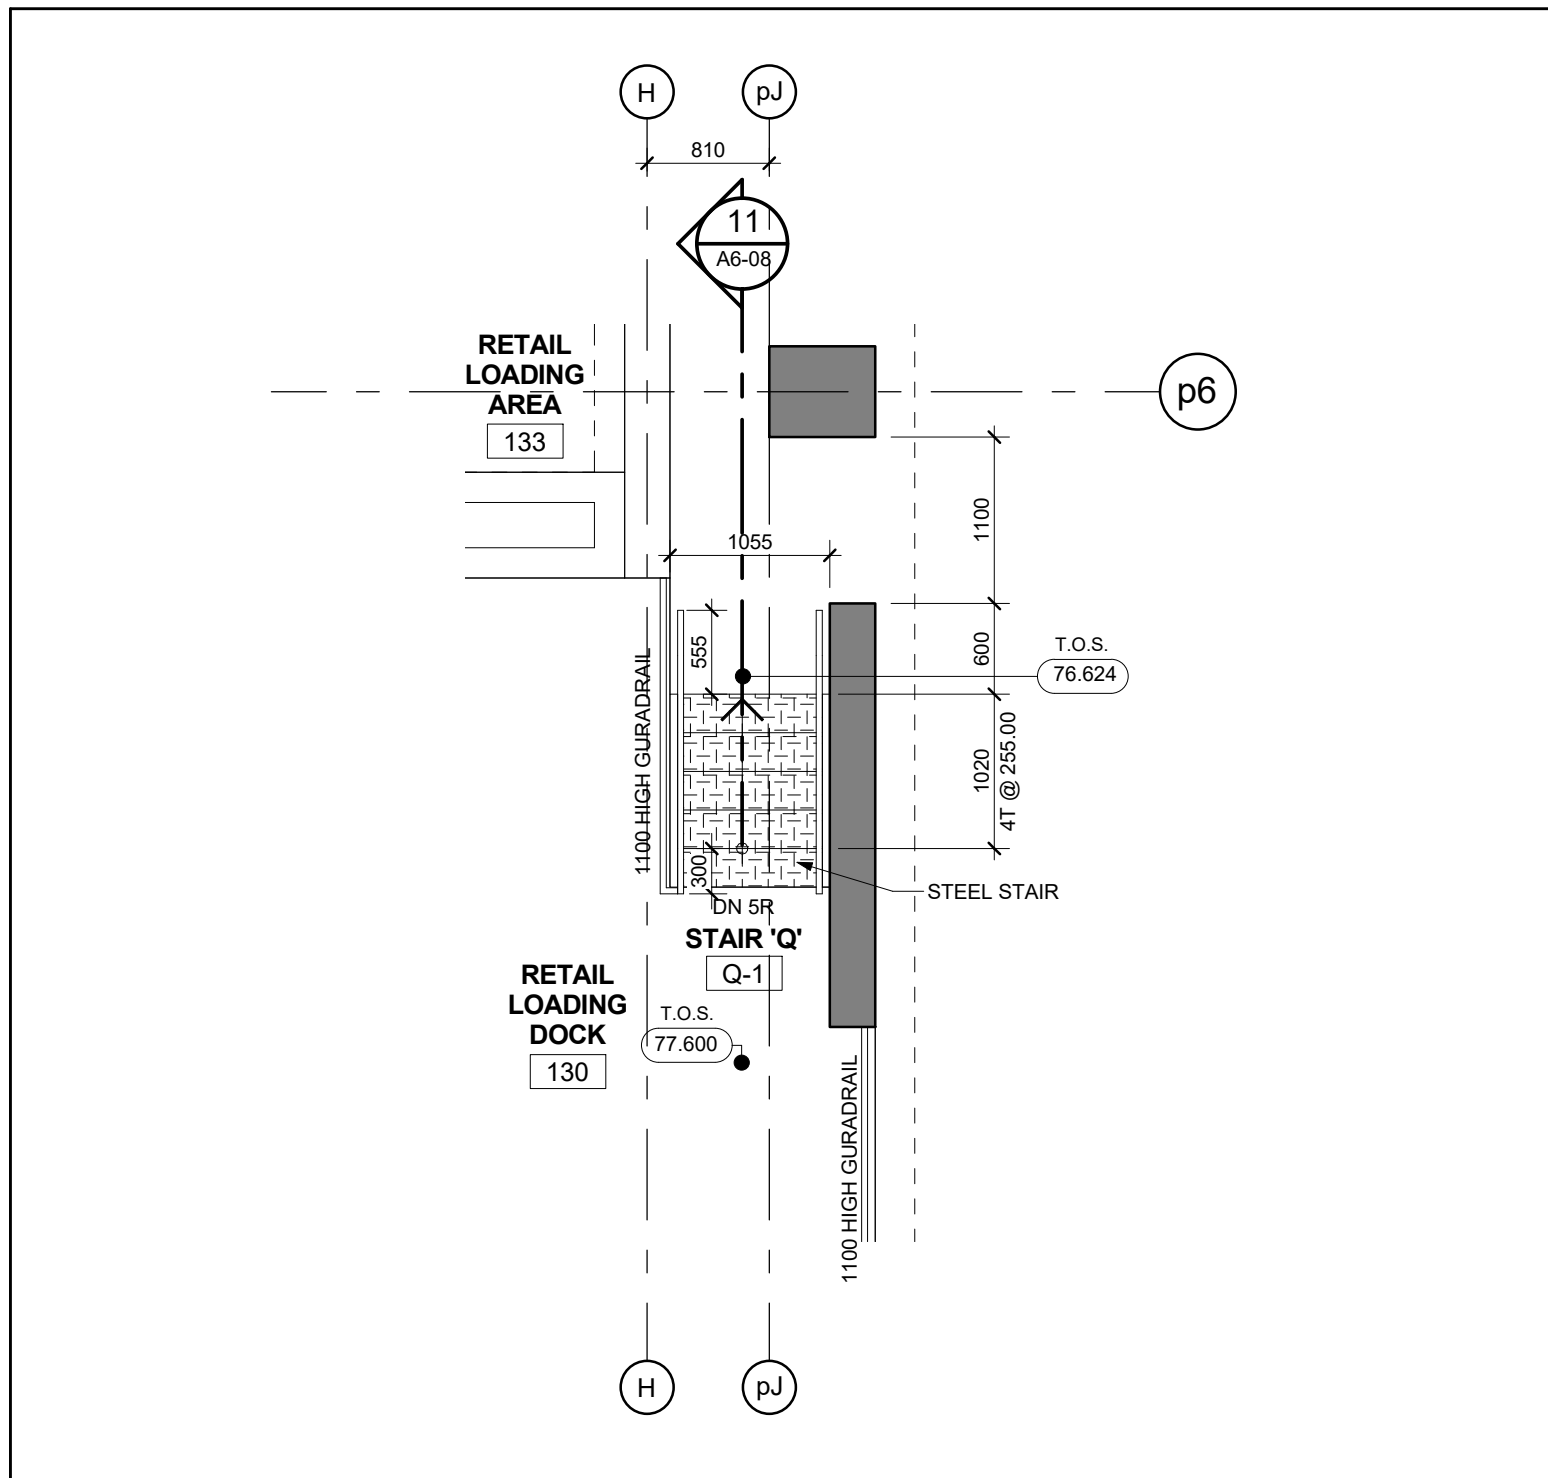


Stair 'Q' - Stair Plan - Level 1 10
Scale: 1 : 50 A6-08

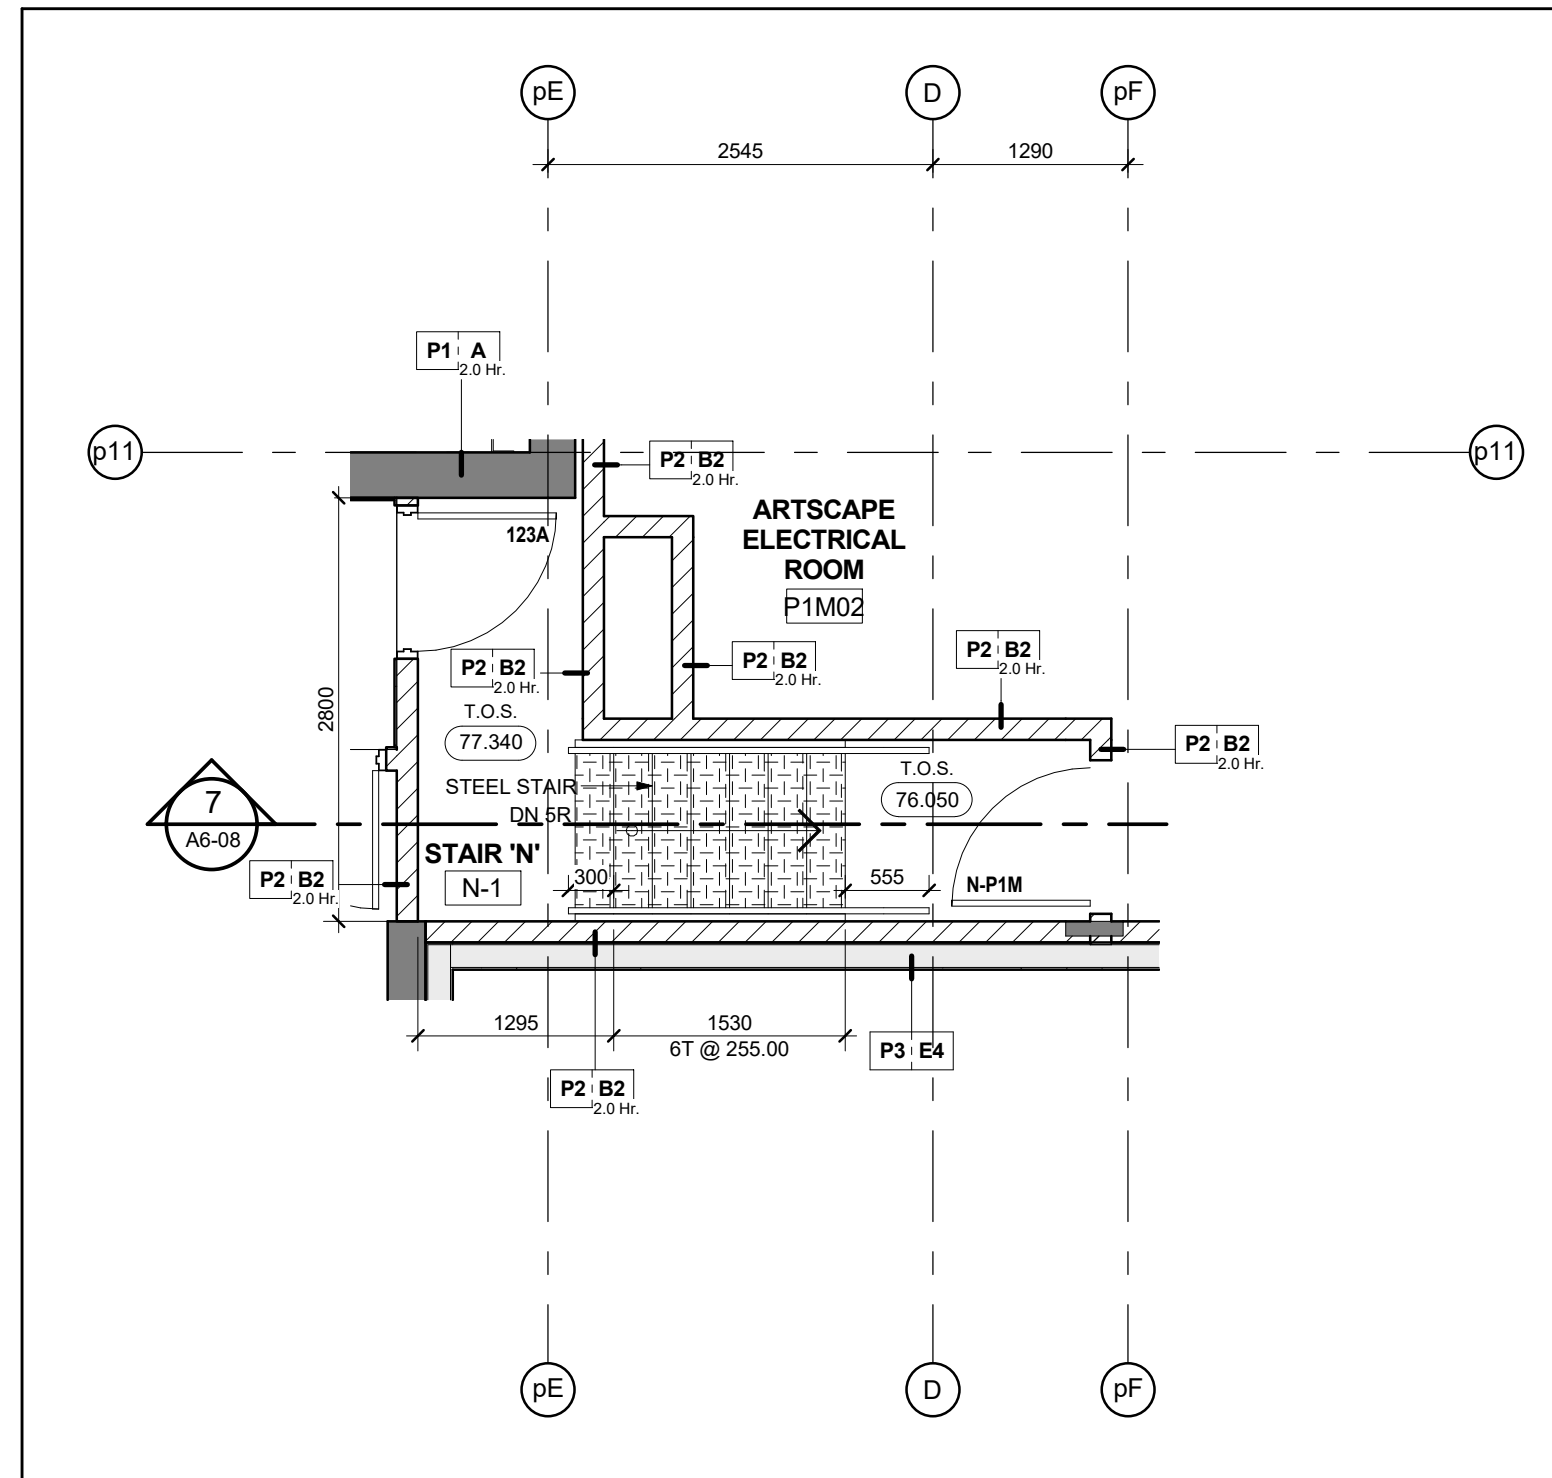


Stair 'N' - Stair Plan - Level 1 6
Scale: 1 : 50 A6-08

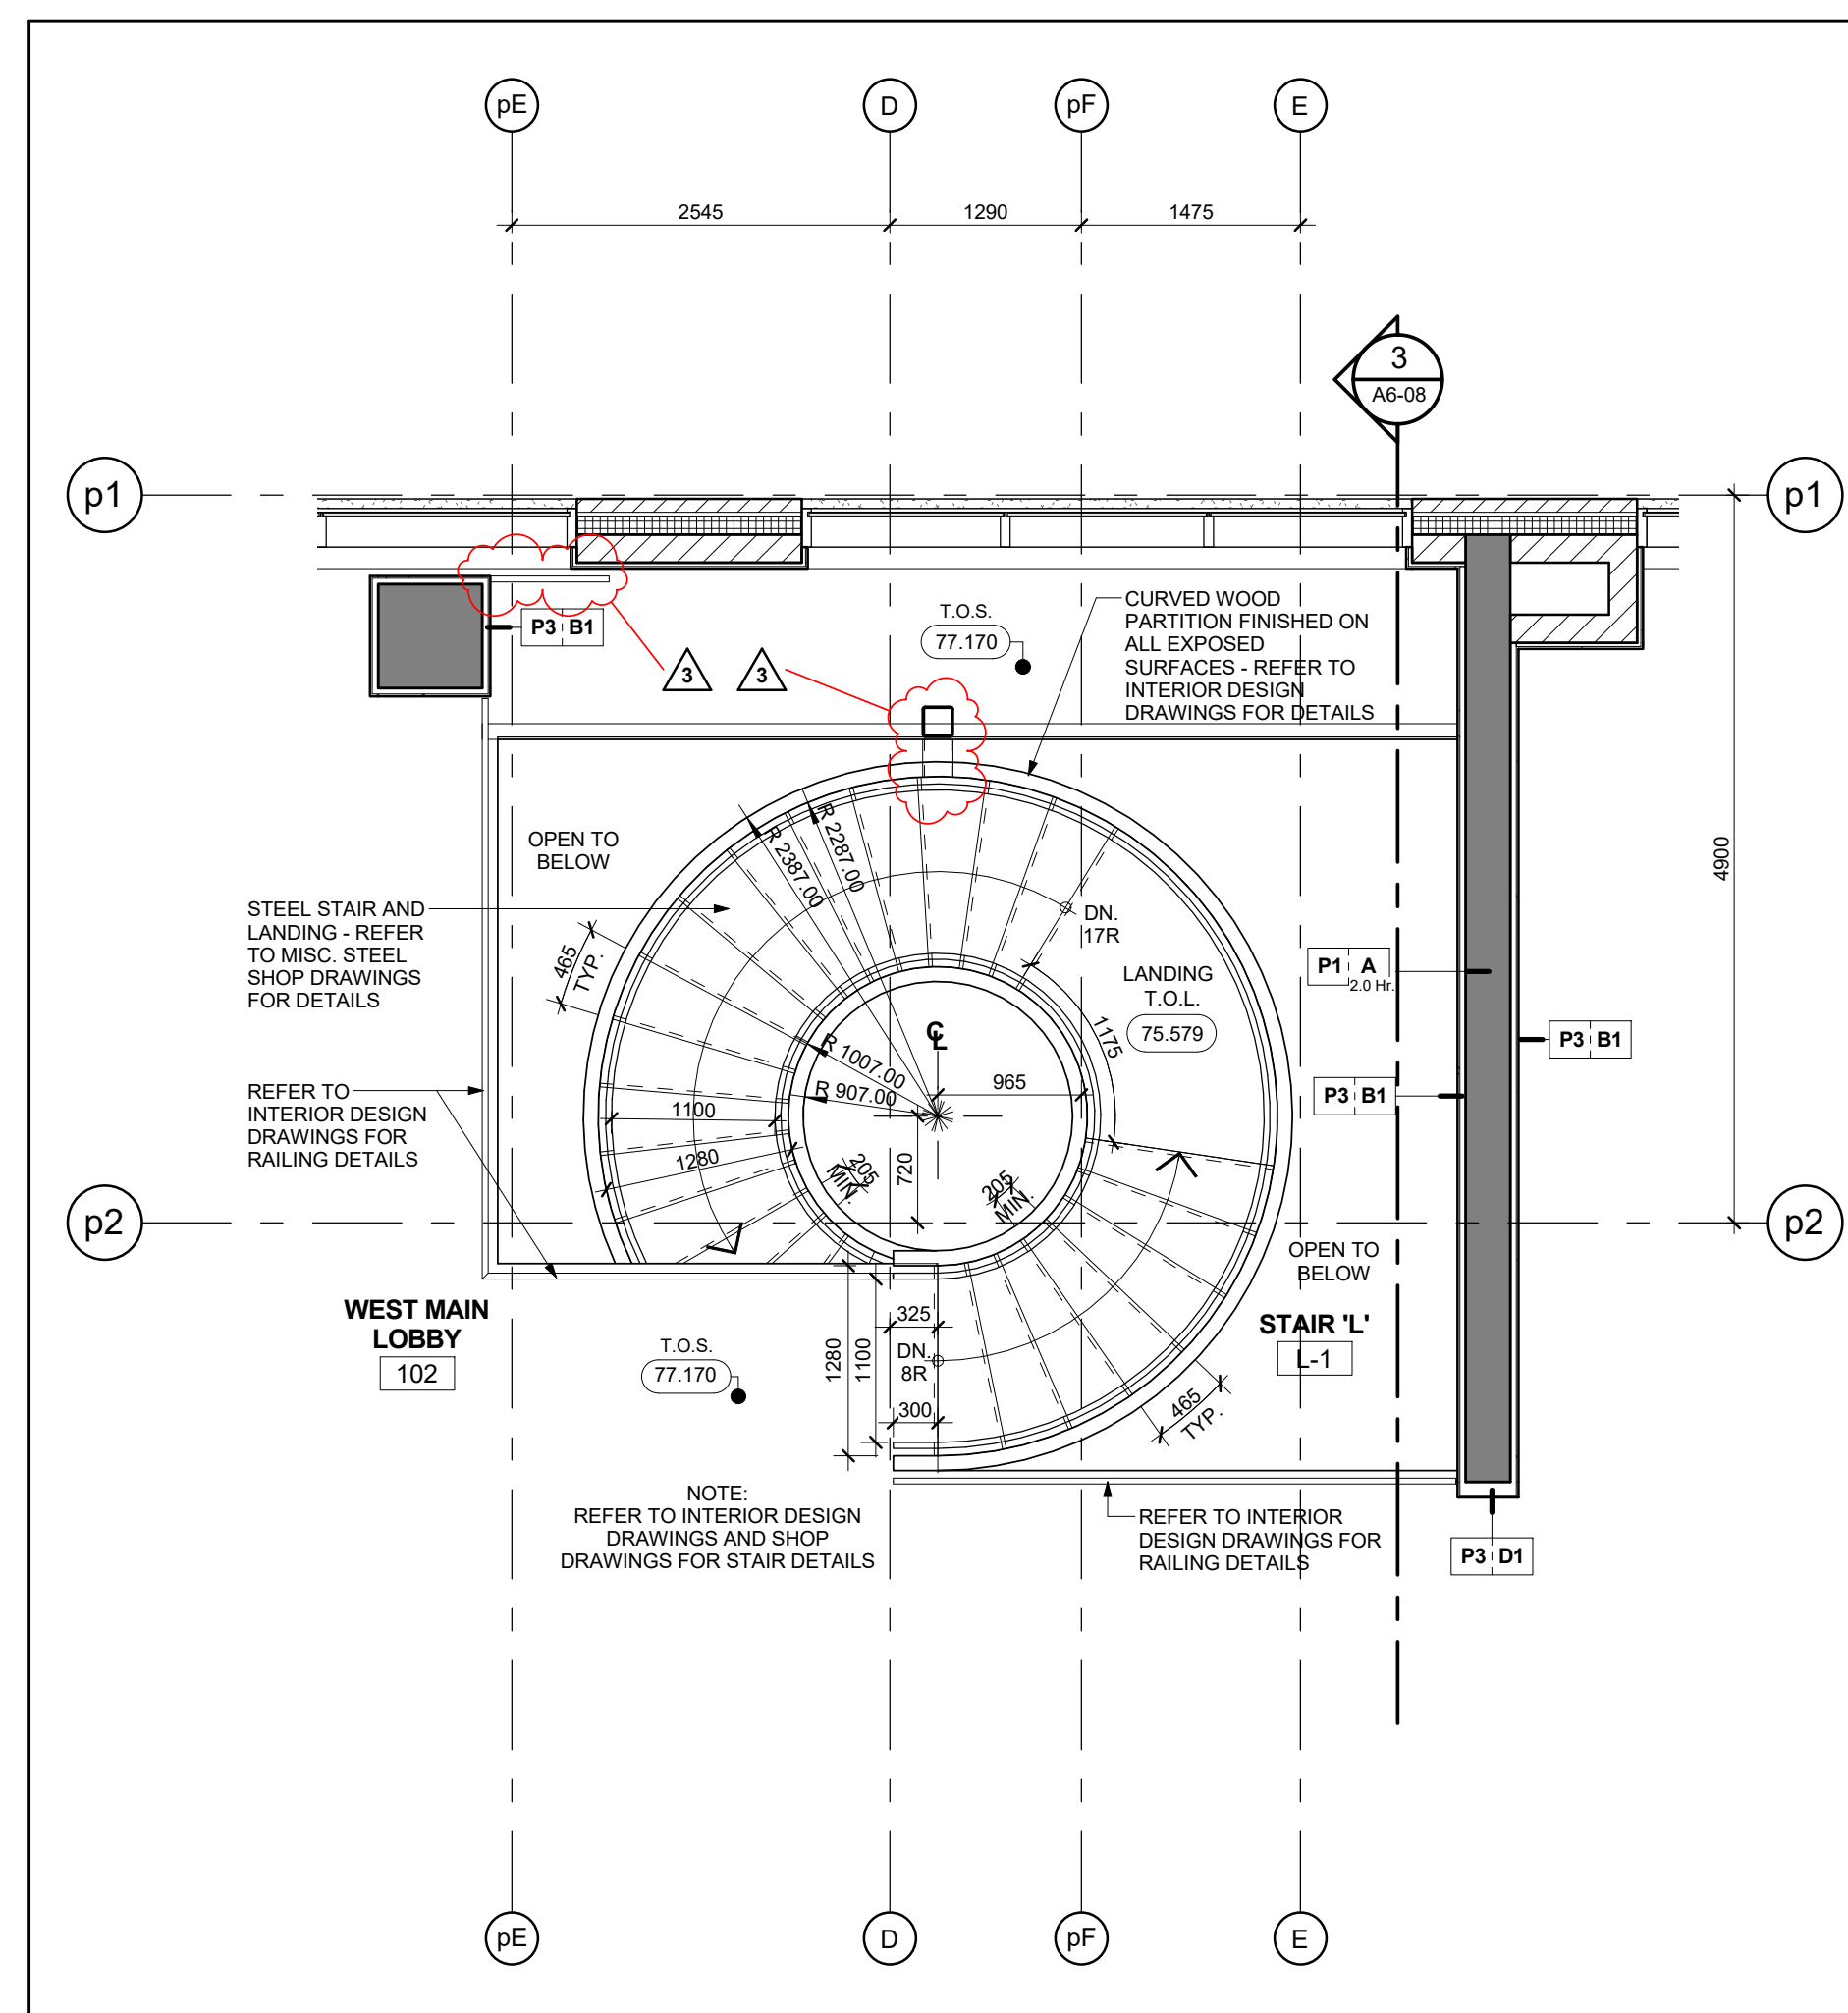


Stair 'L' - Stair Plan - Level 1 2
Scale: 1 : 50 A6-08

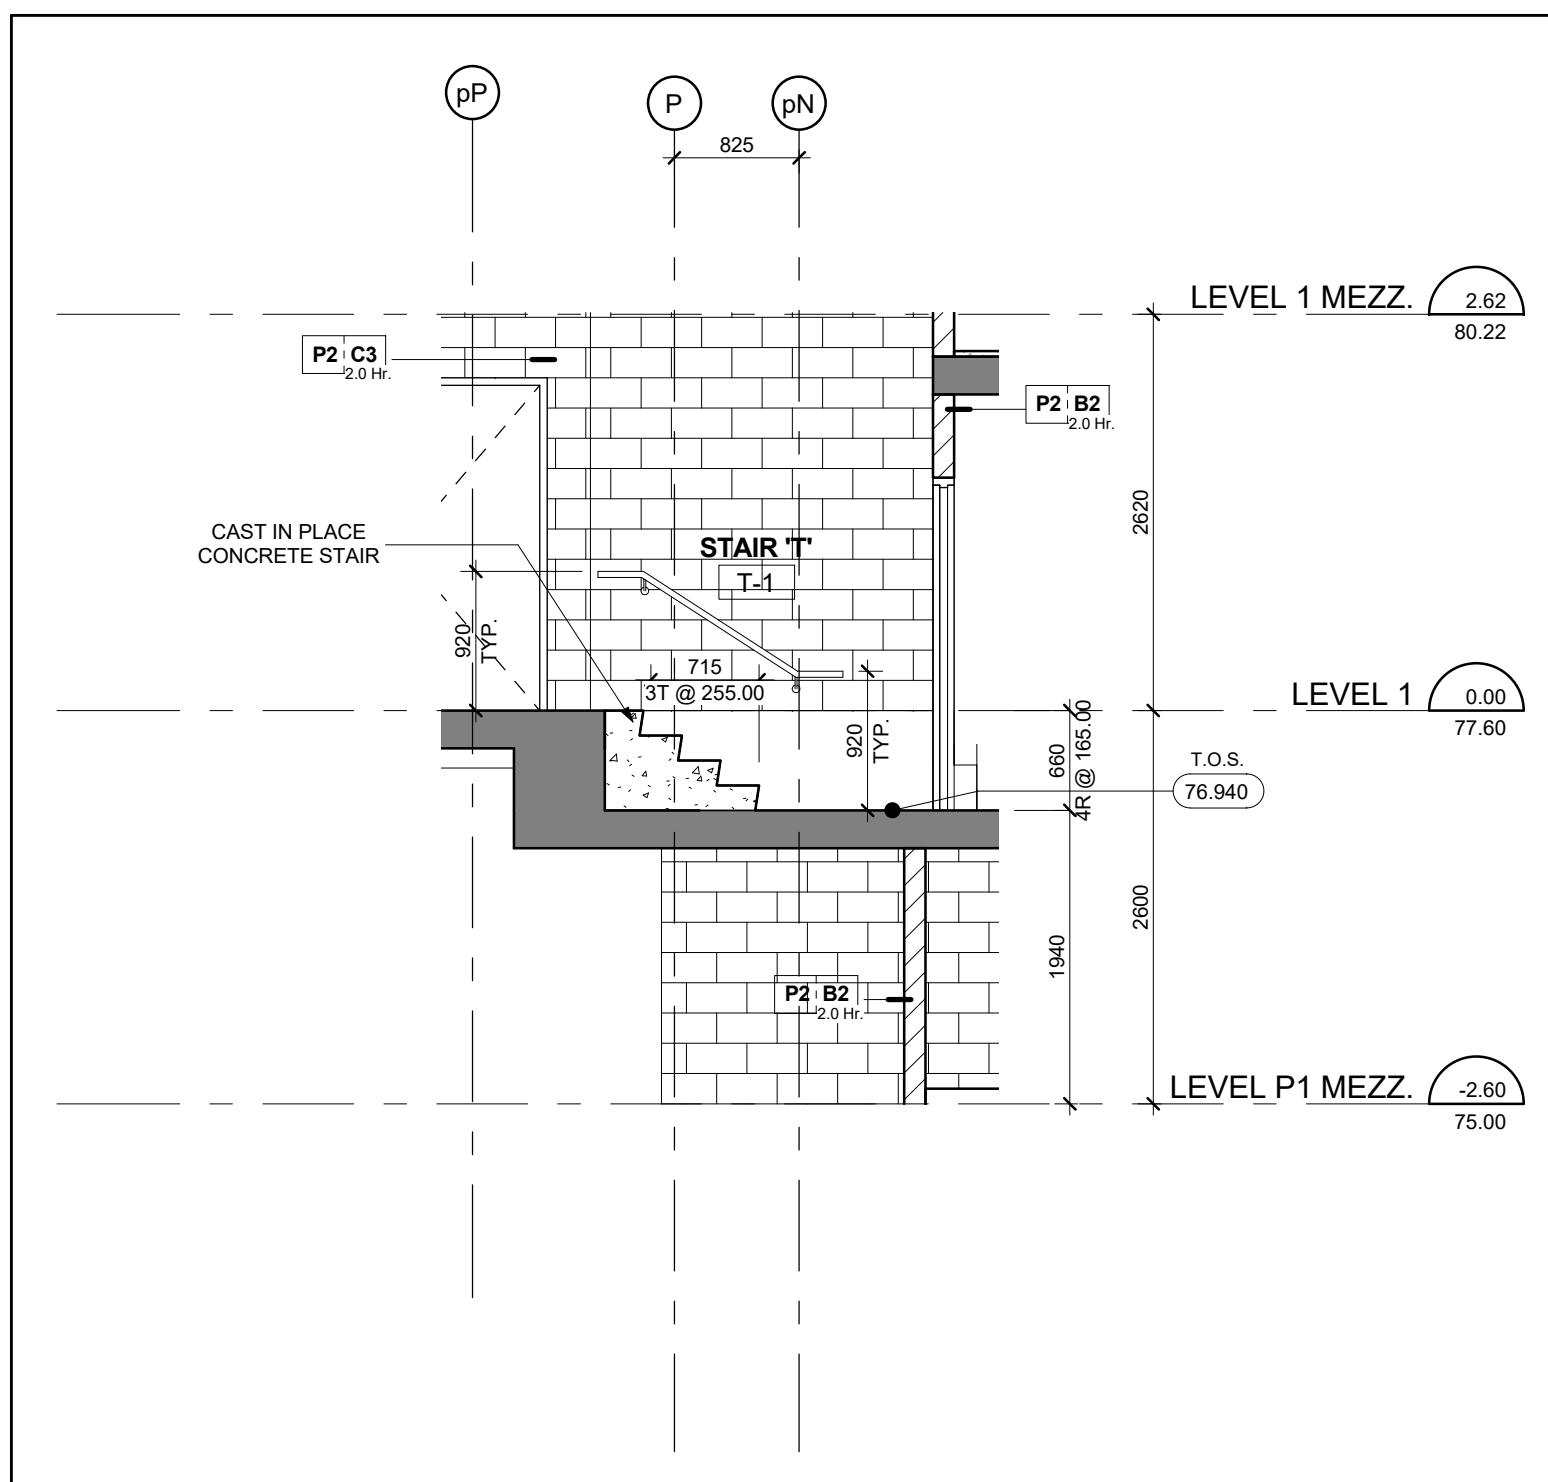


Stair 'T' - Stair Section Levels 1 - 1 Mezzanine 17
Scale: 1 : 50 A6-08

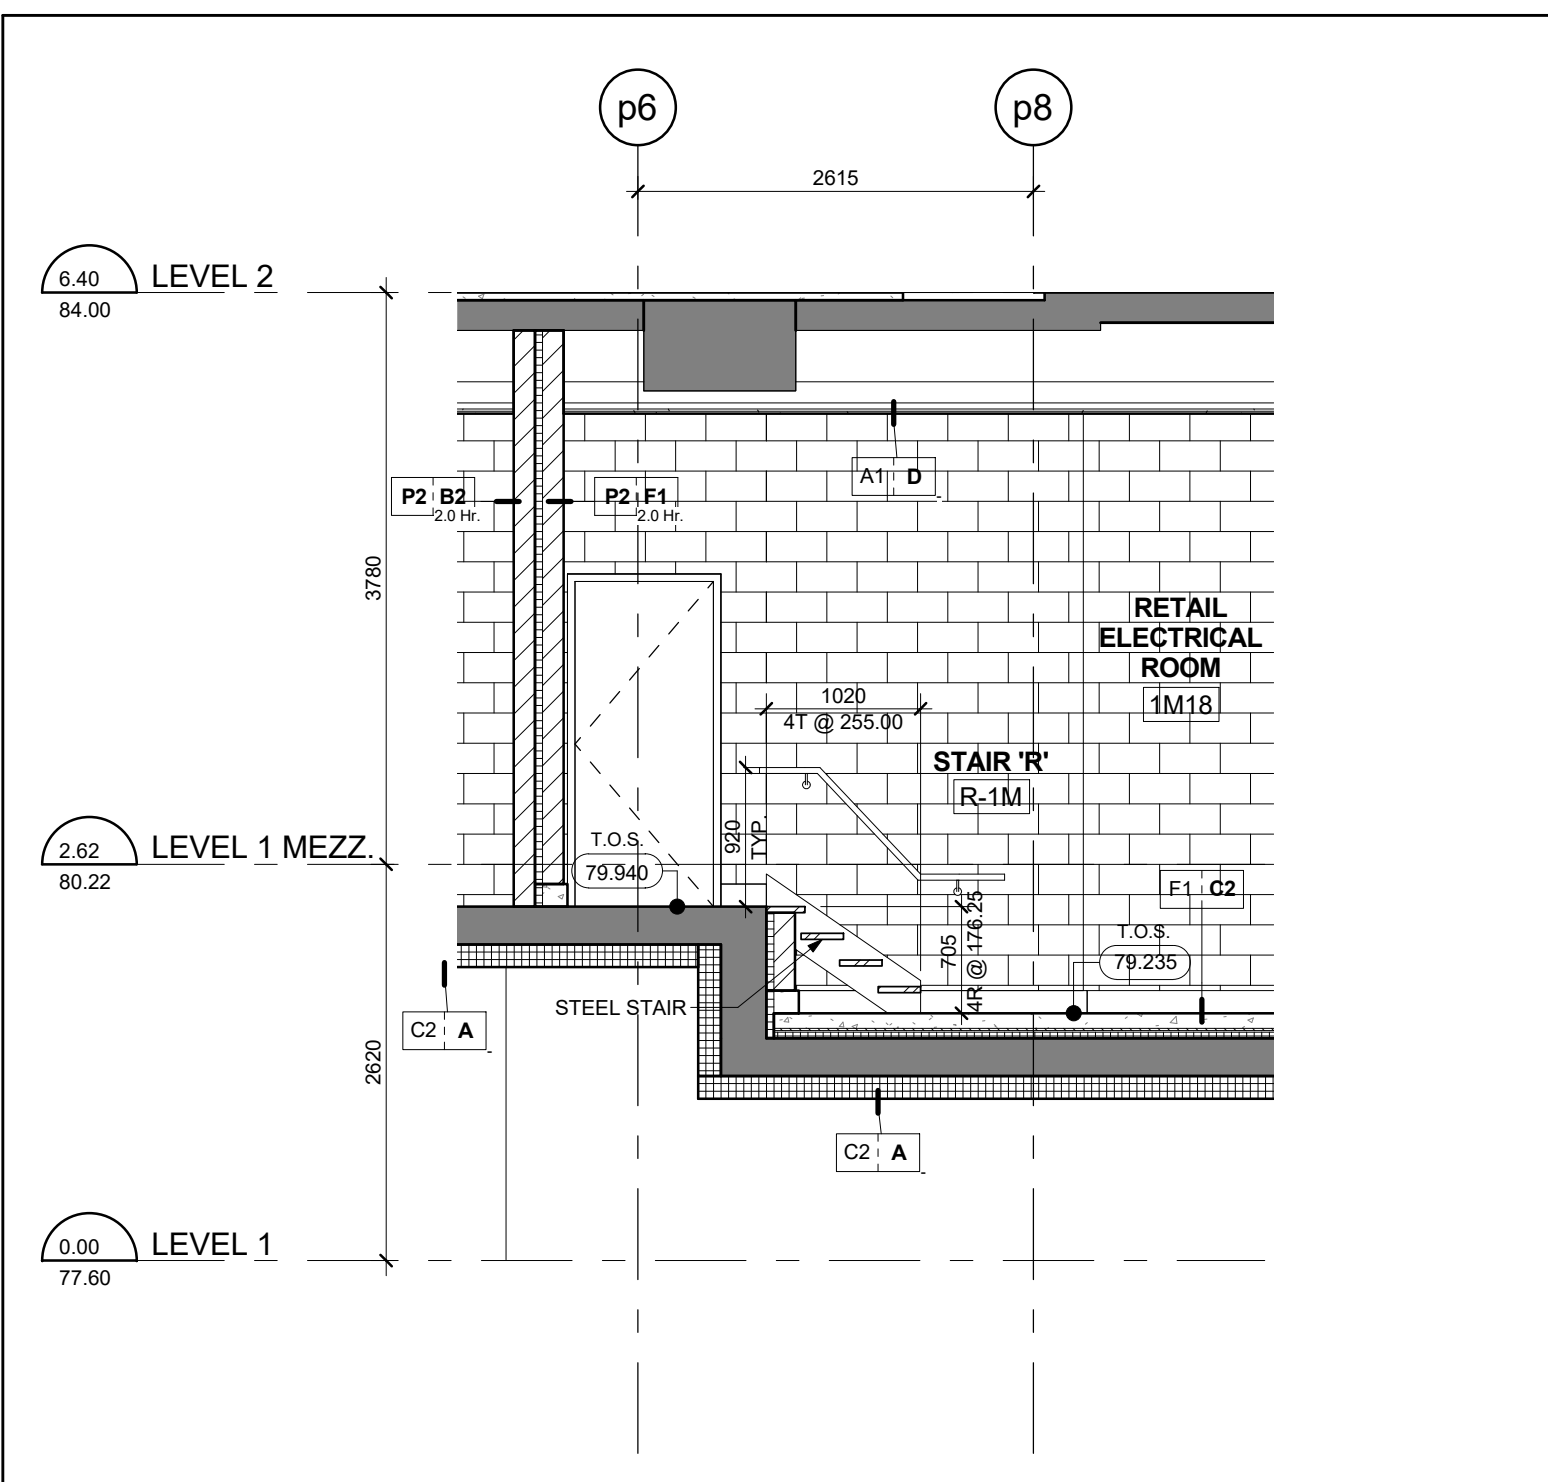


Stair 'R' - Stair Section - Levels 1 - 2 13
Scale: 1 : 50 A6-08

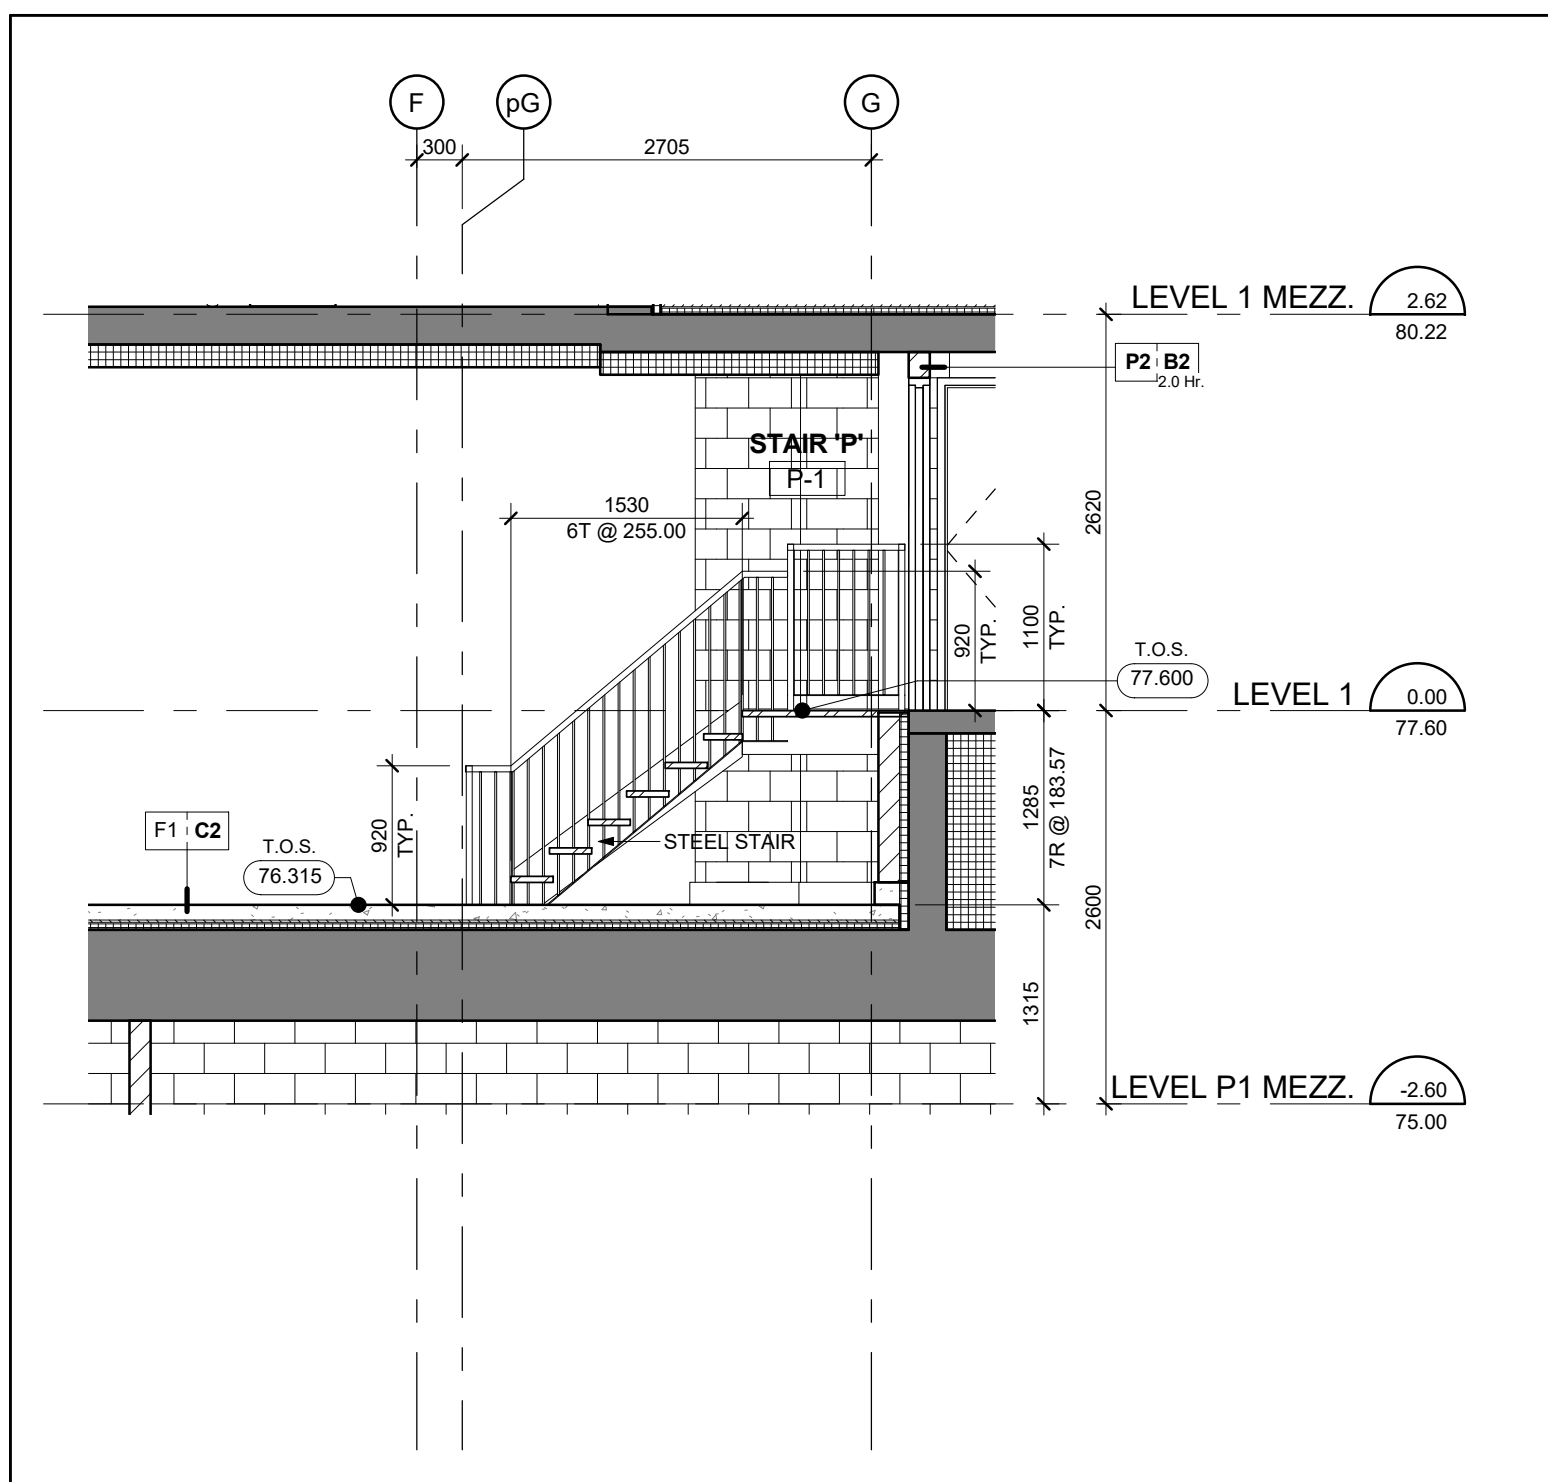


Stair 'P' - Stair Section Levels P1 Mezzanine - 1 Mezzanine 9
Scale: 1 : 50 A6-08

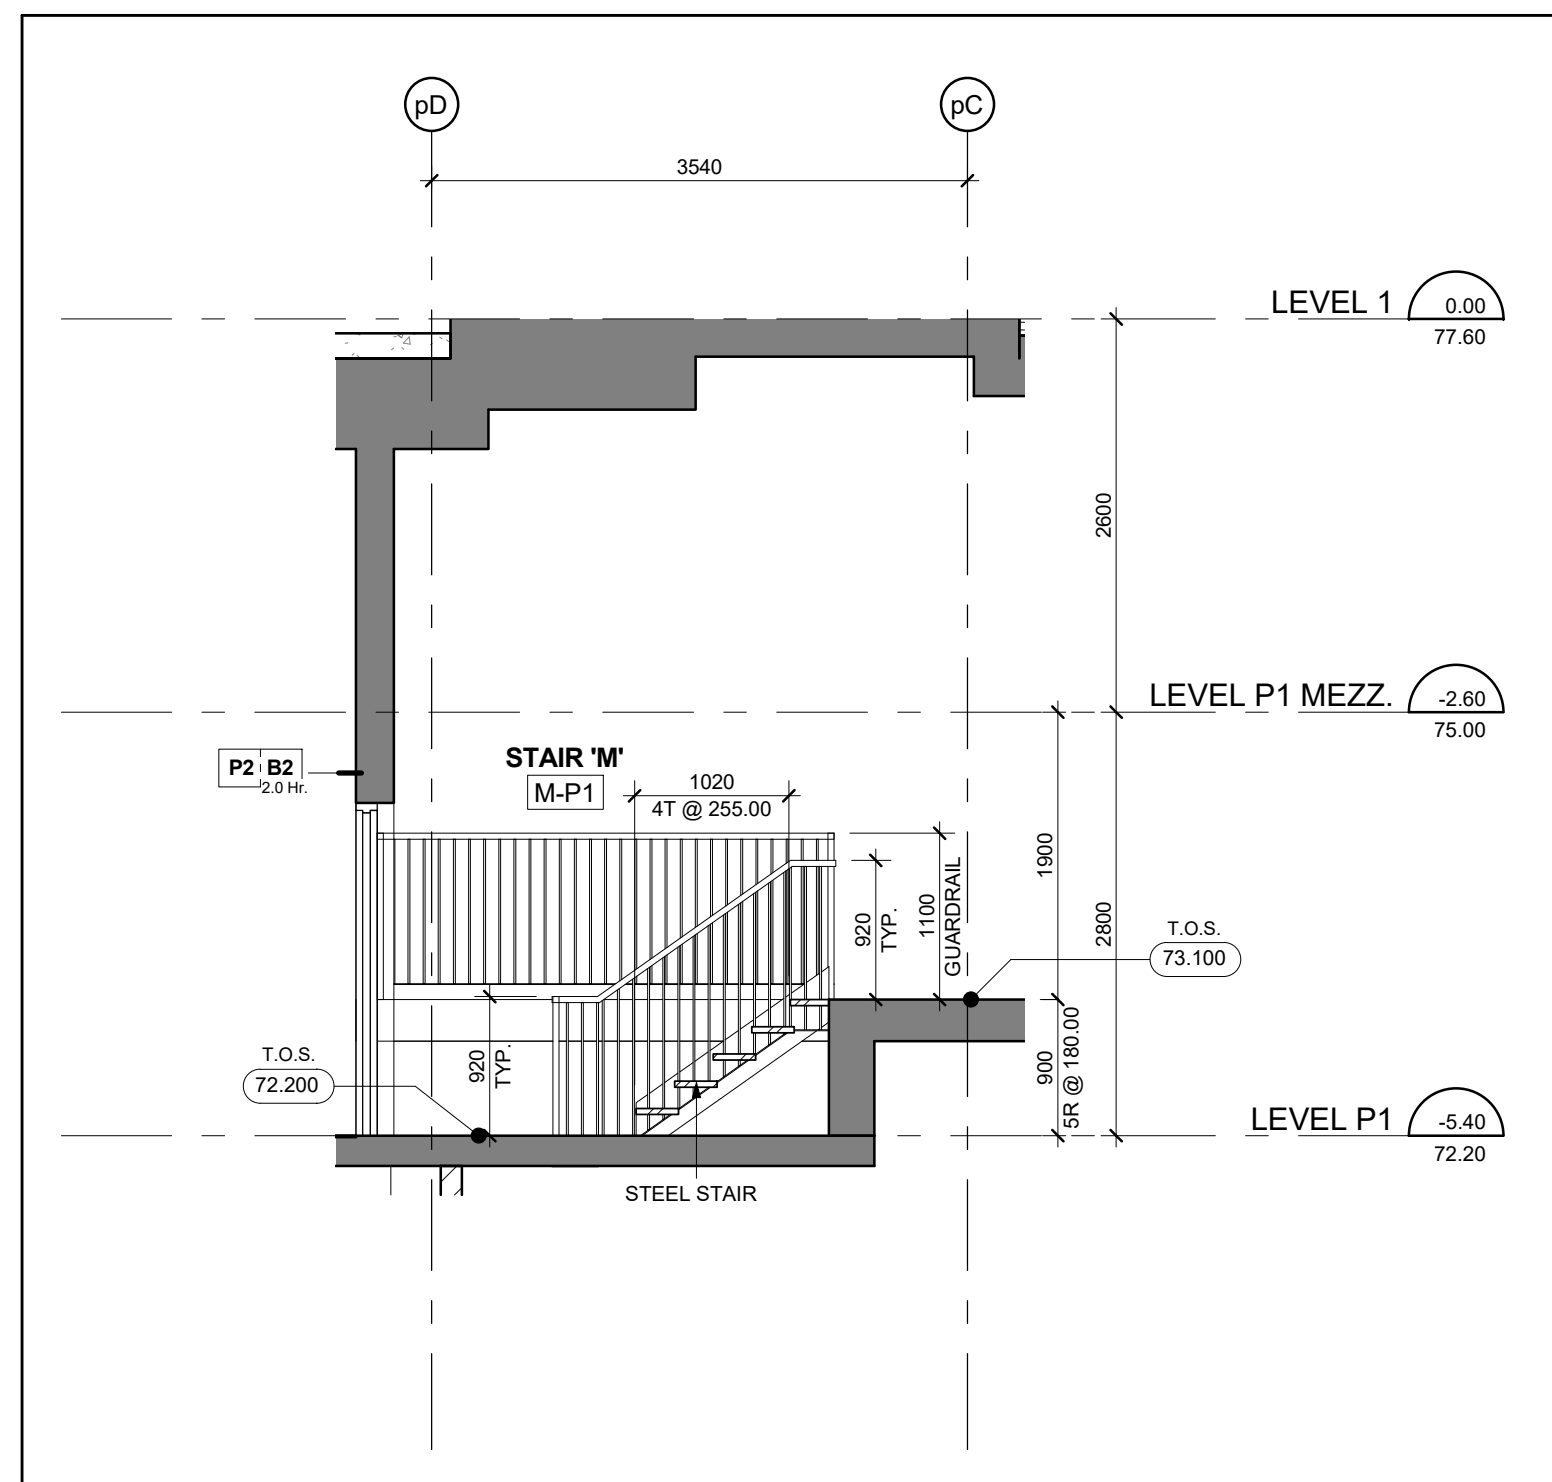


Stair 'M' - Stair Section Levels P1 - 1 5
Scale: 1 : 50 A6-08

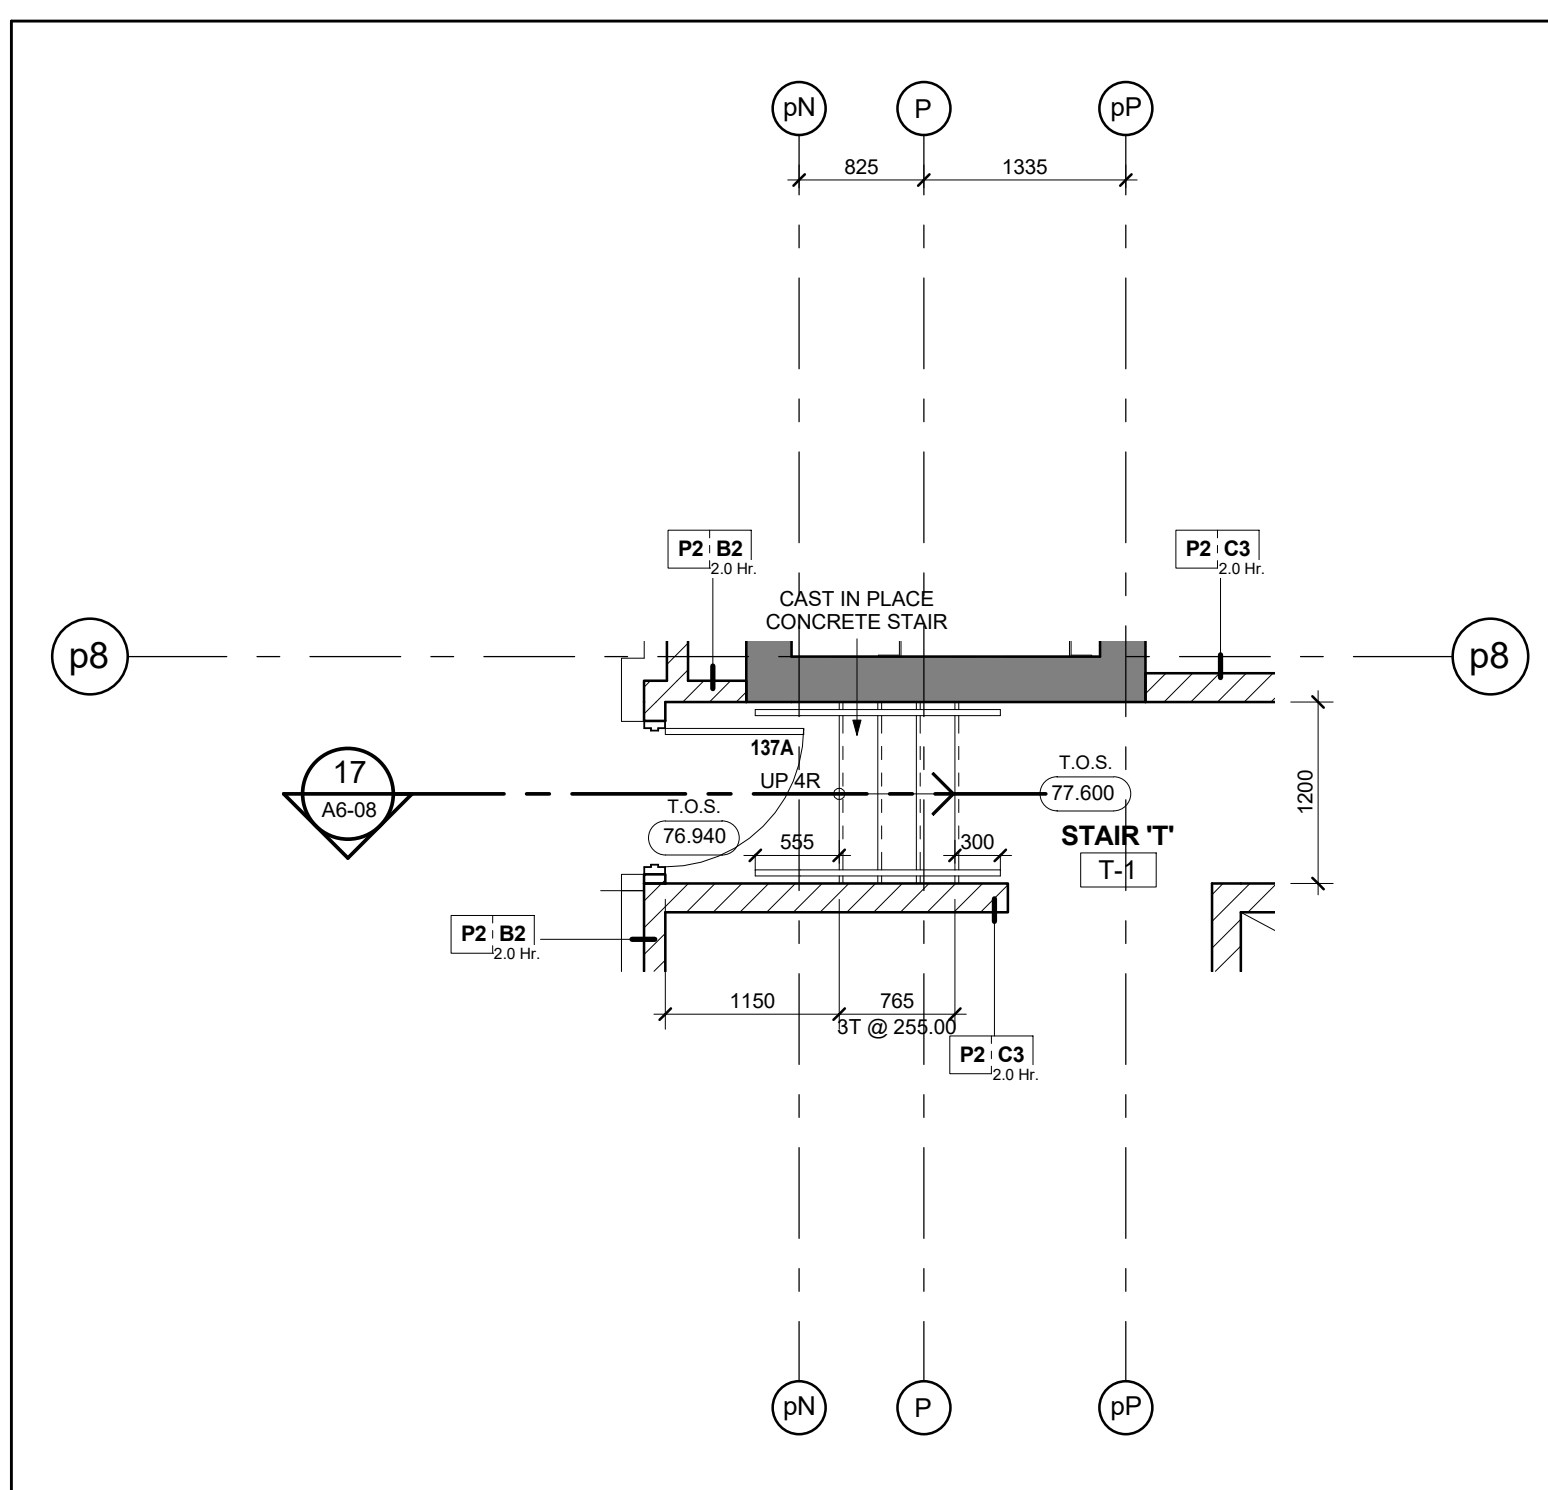


Stair 'T' - Stair Plan - Level 1 16
Scale: 1 : 50 A6-08

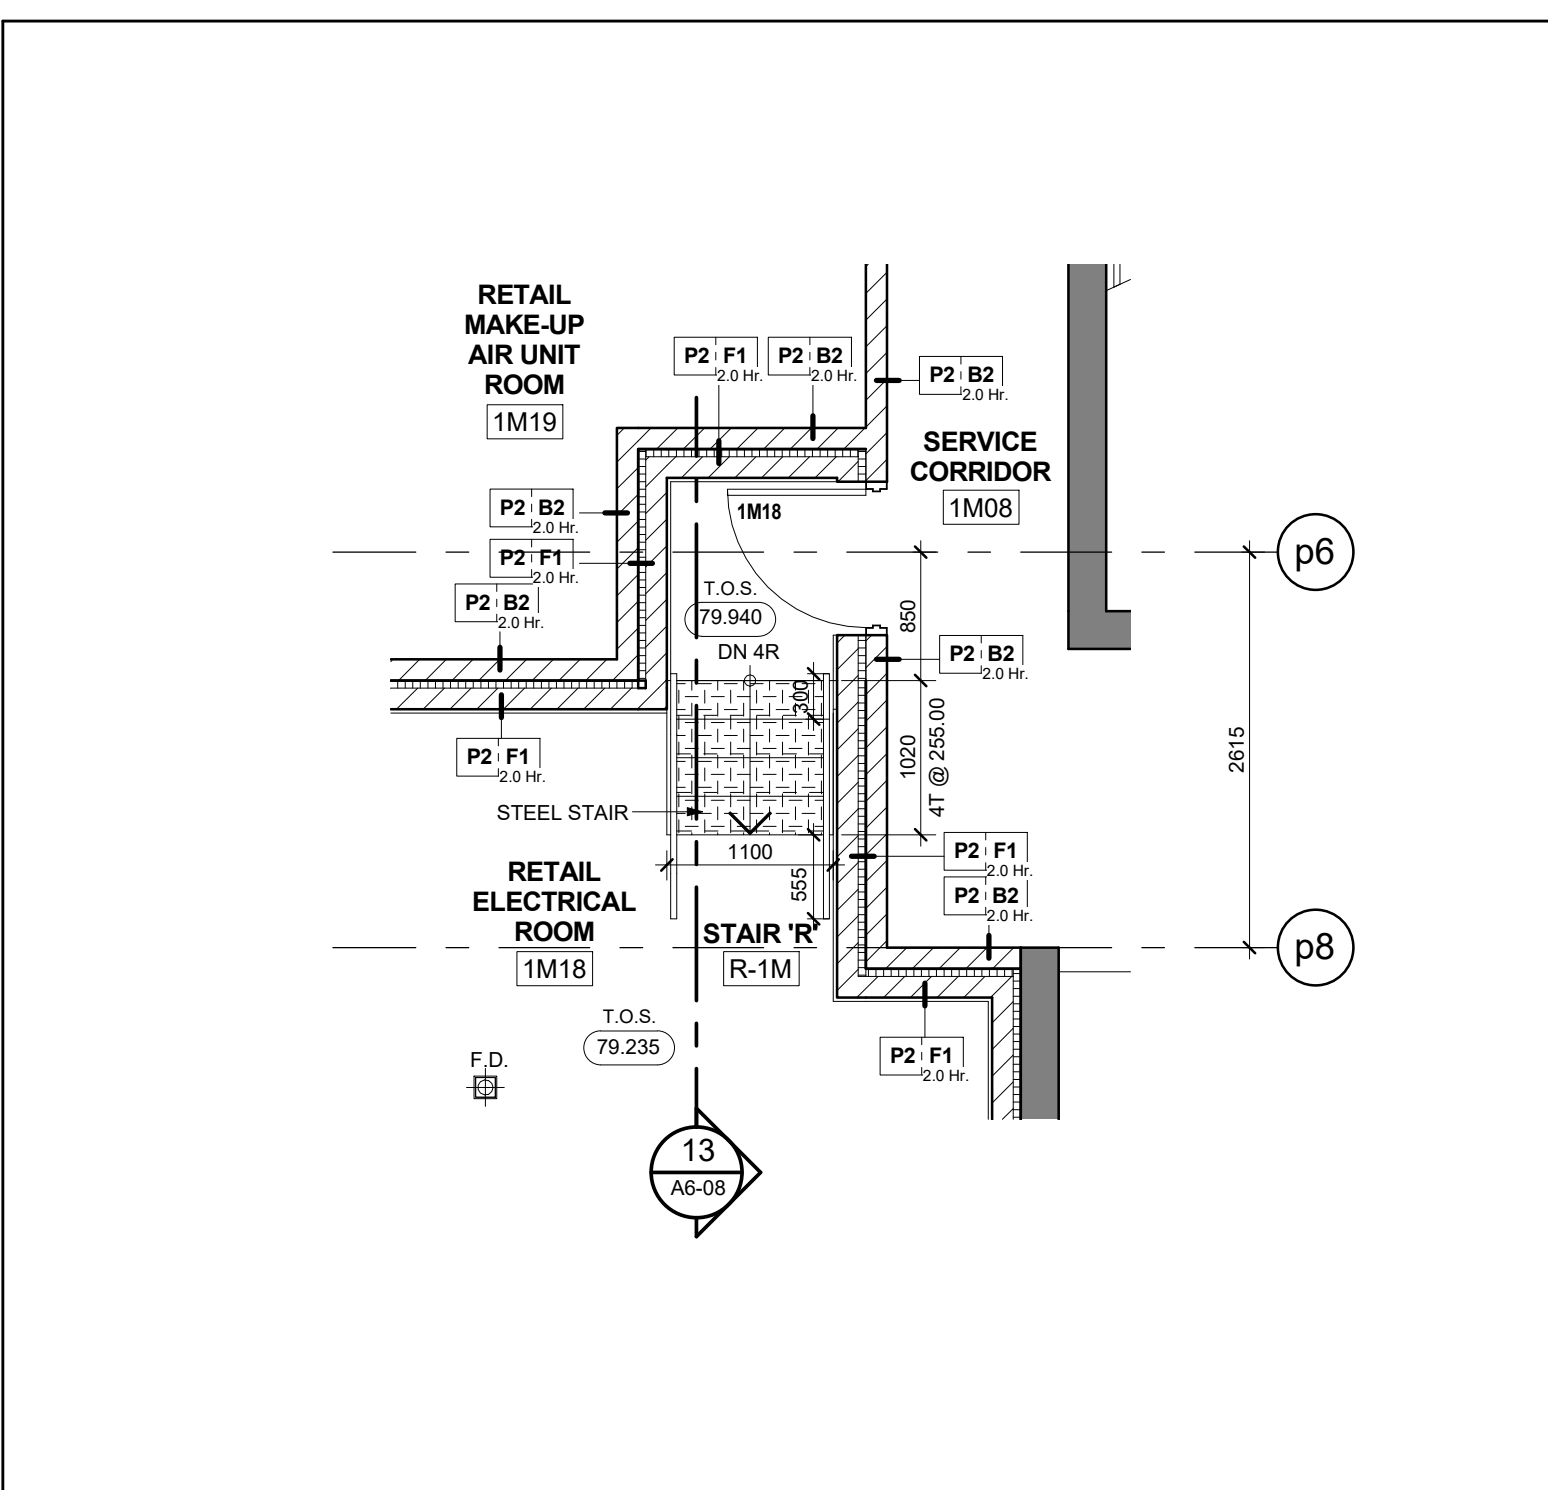


Stair 'R' - Stair Plan - Level 1 Mezzanine 12
Scale: 1 : 50 A6-08

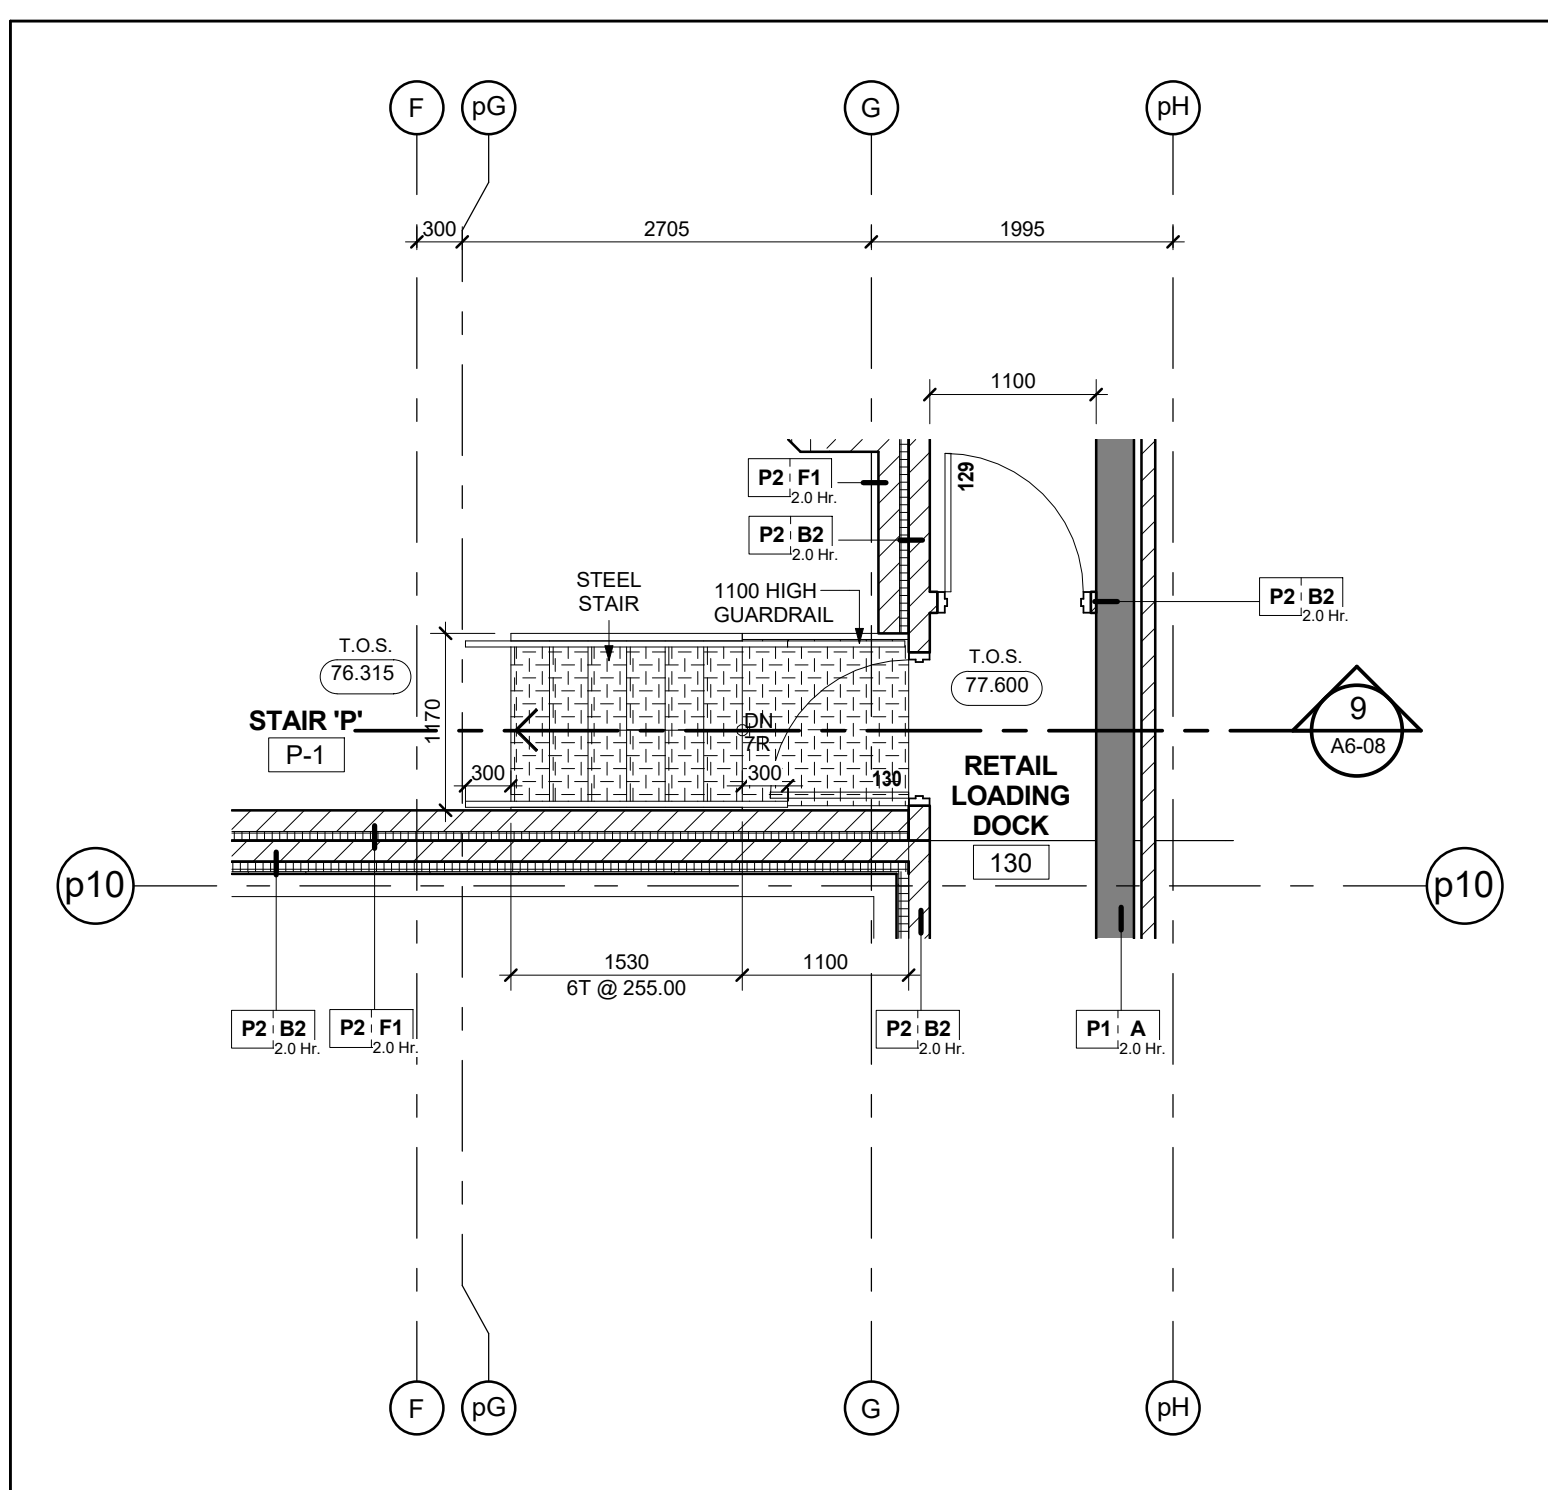

Stair 'P' - Stair Plan - Level 1 8
Scale: 1 : 50 A6-08

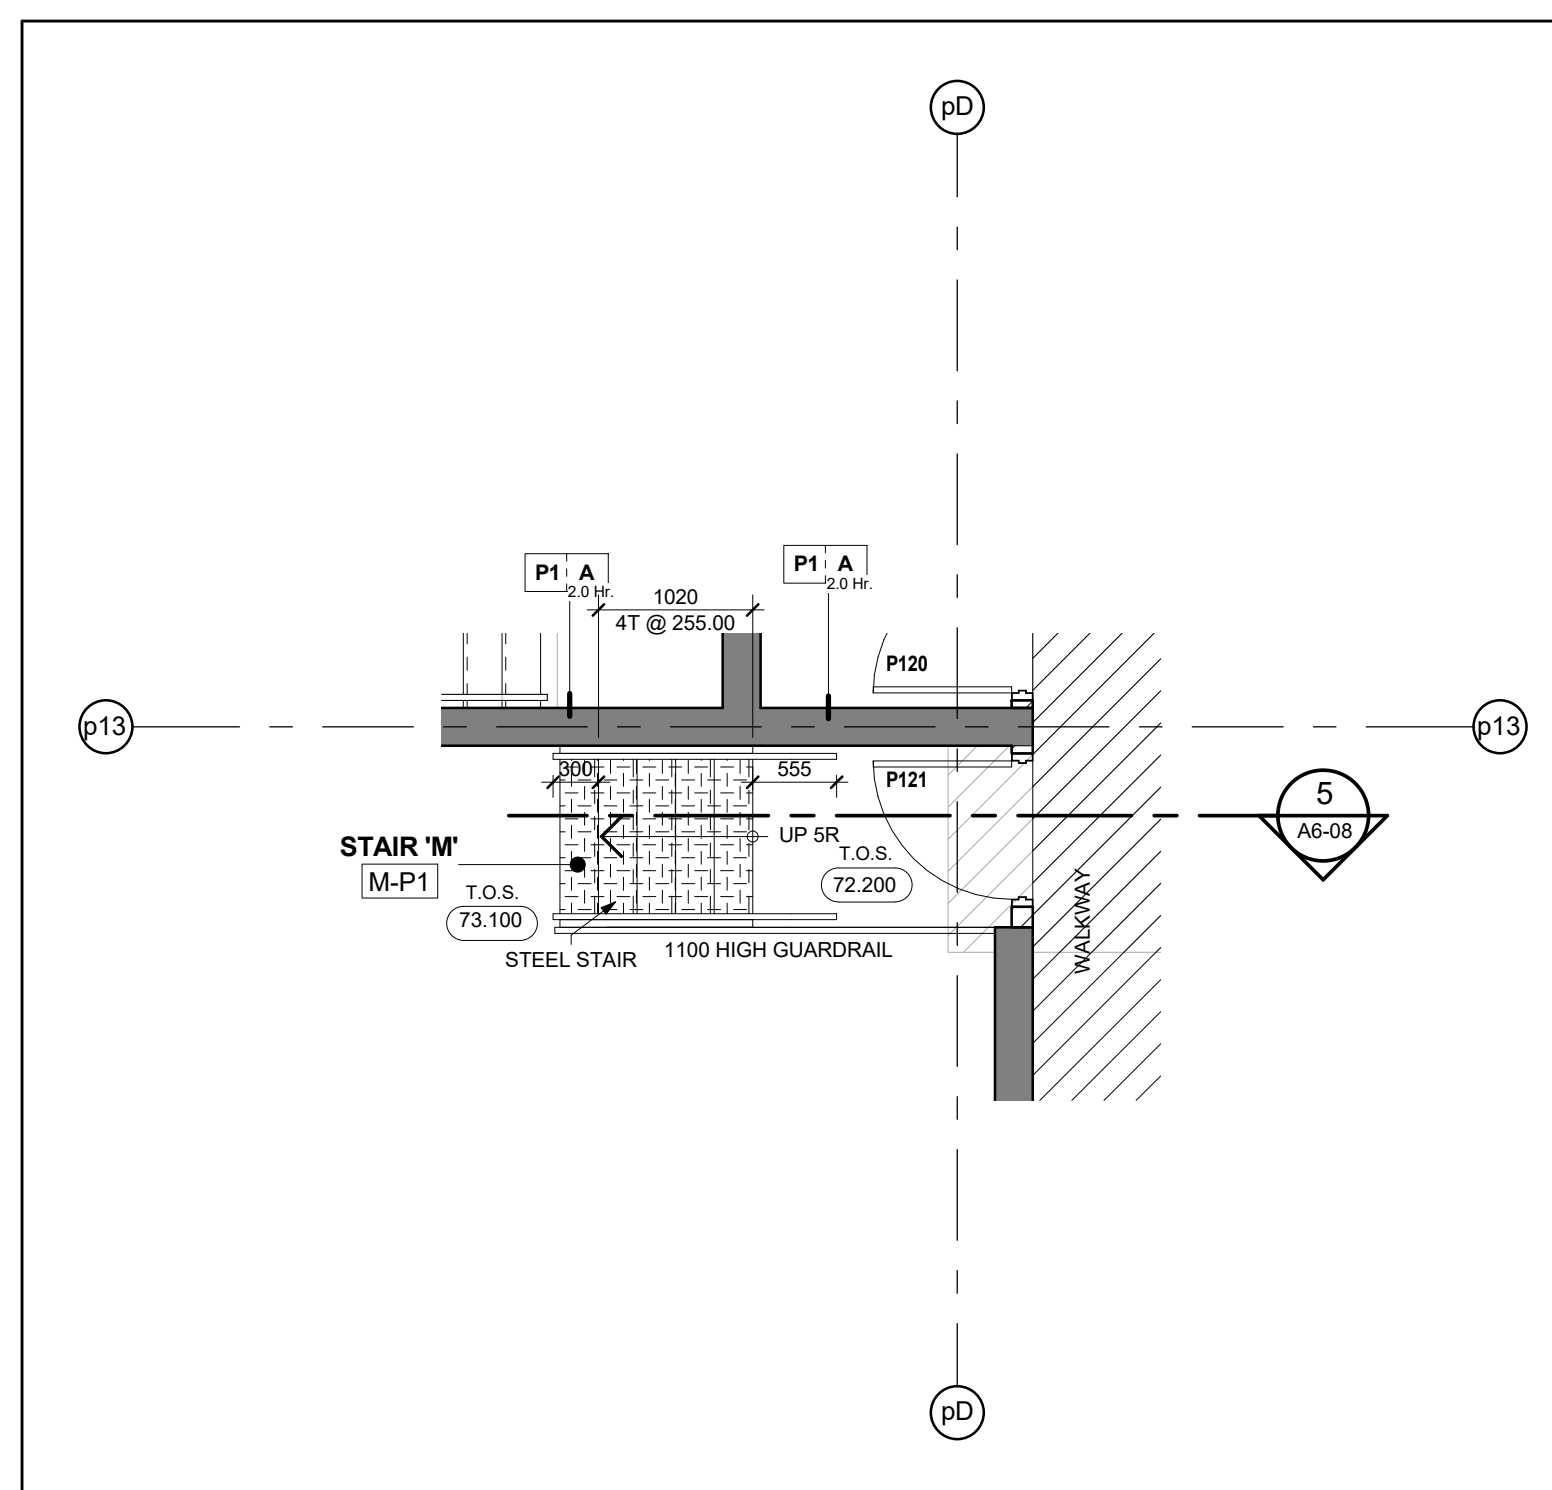

Stair 'M' - Stair Plan - Level P1 4
Scale: 1 : 50 A6-08

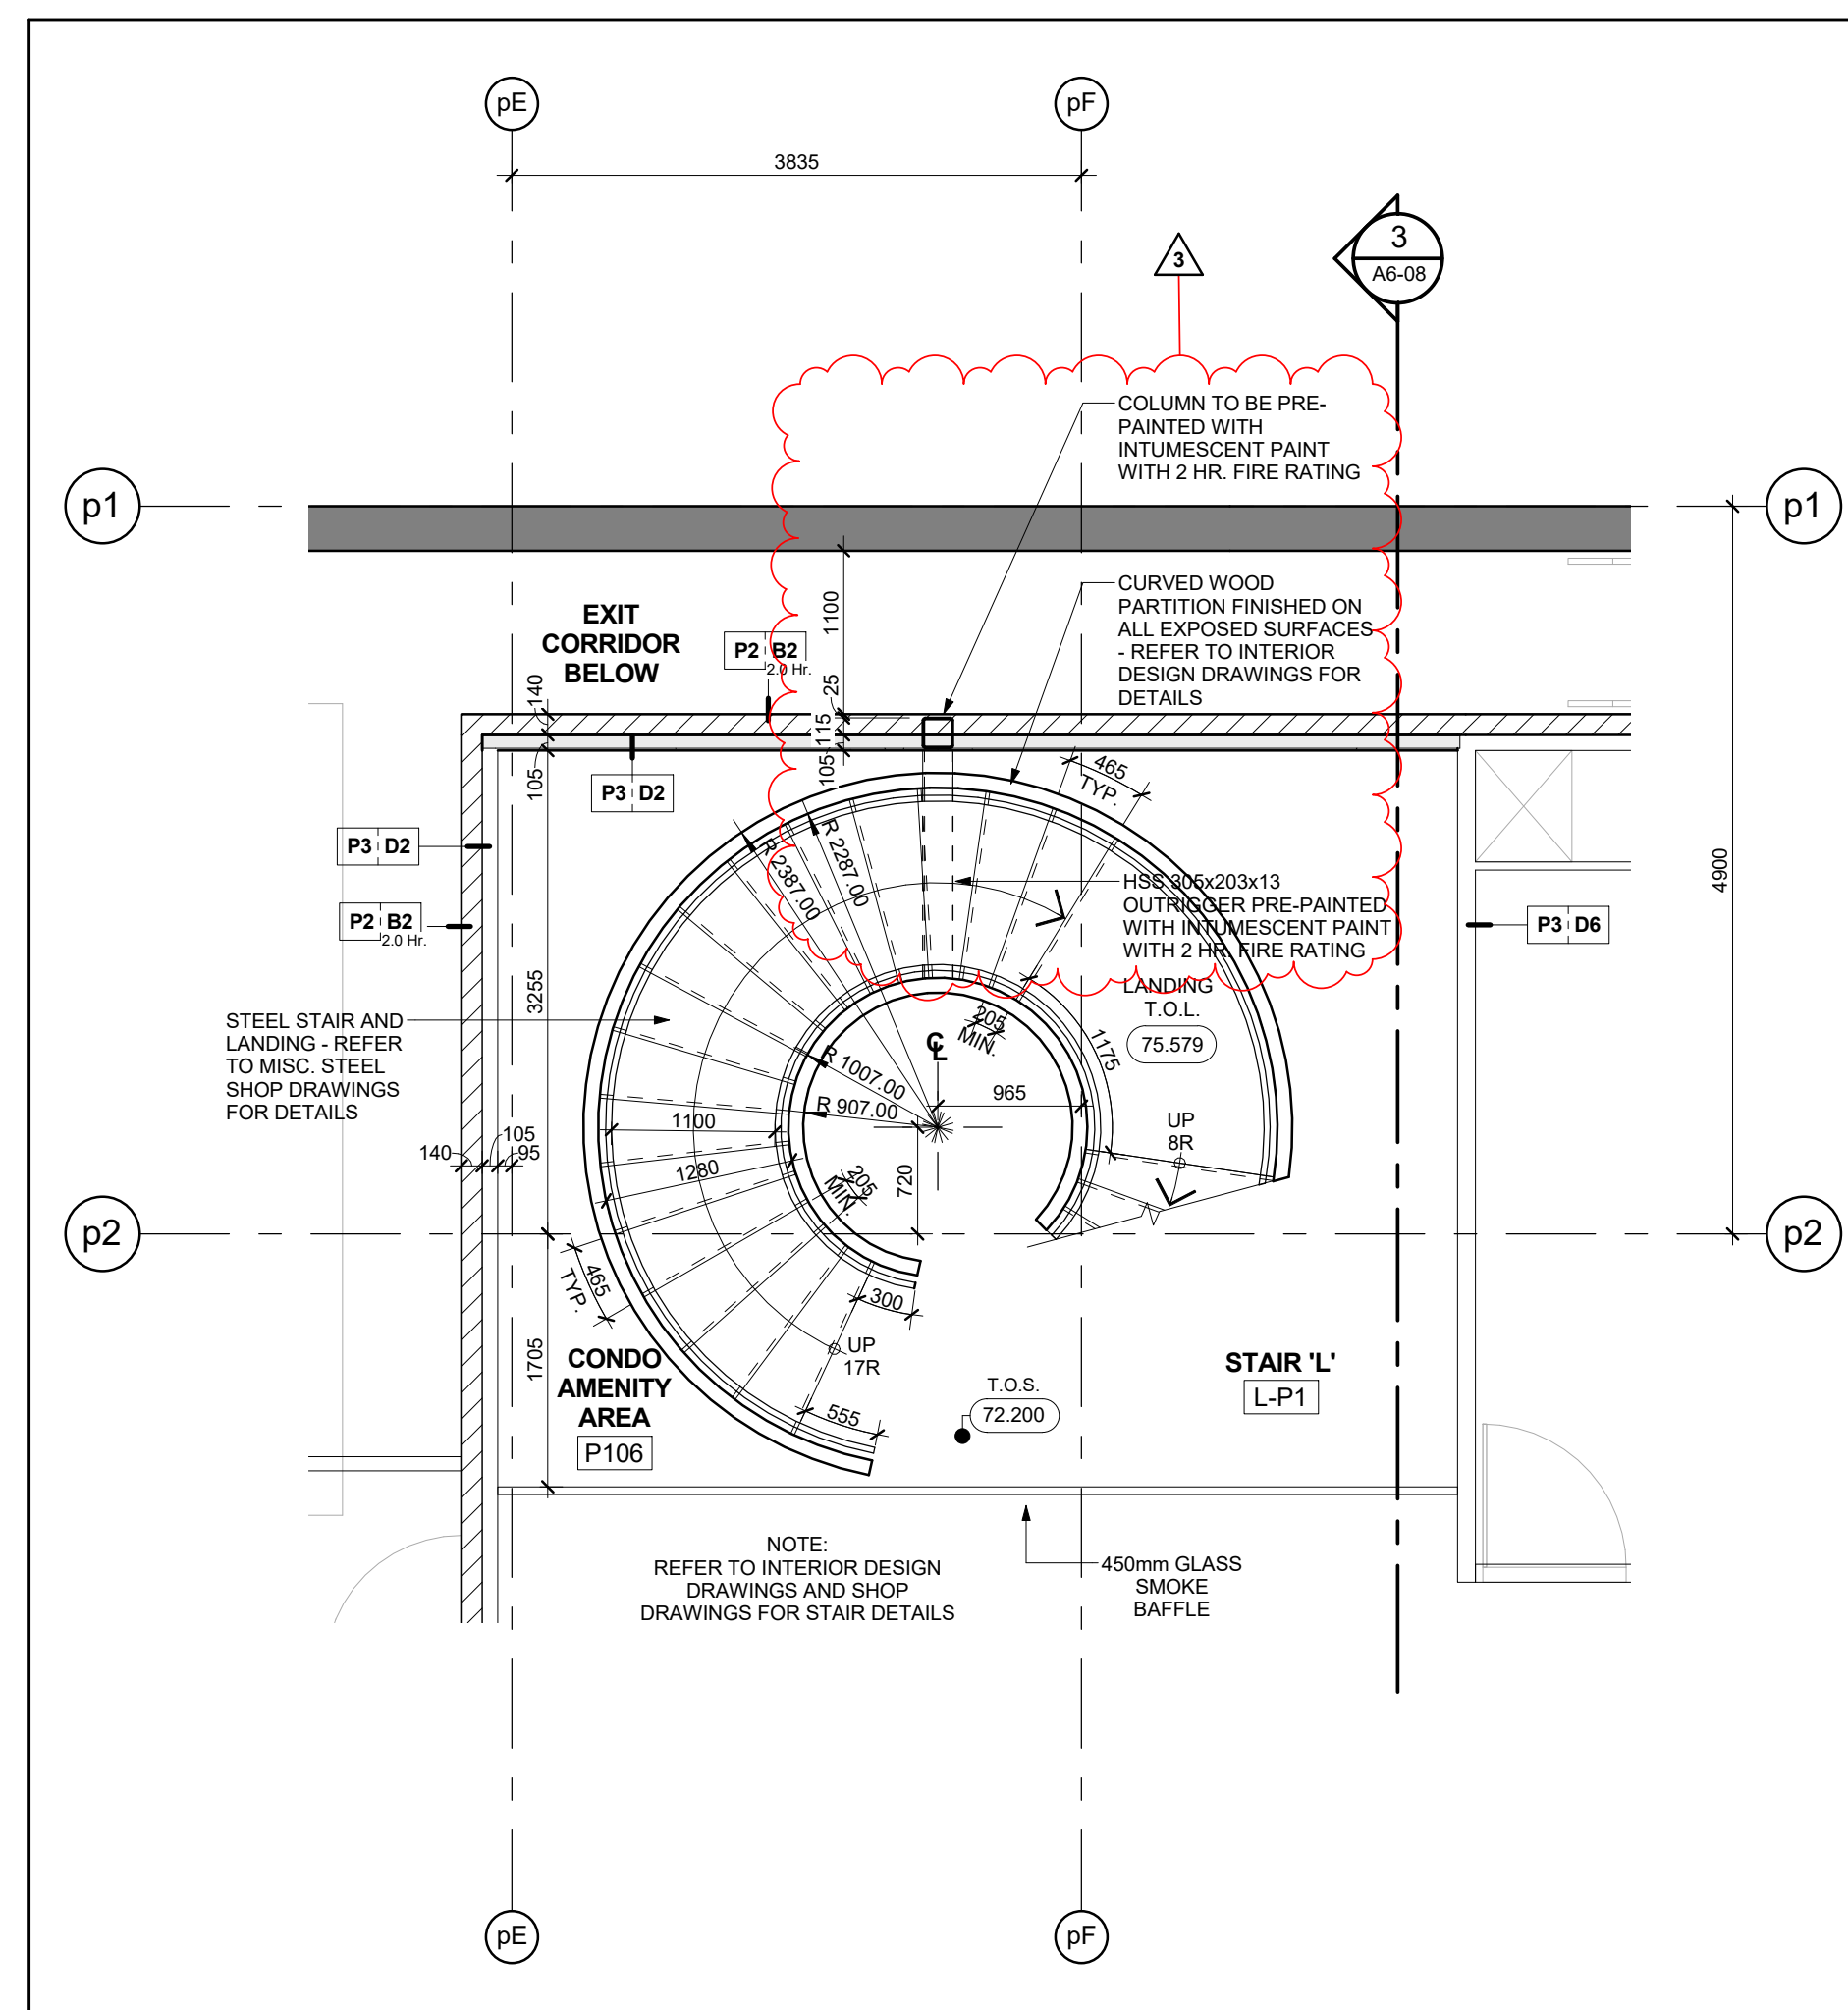

Stair 'L' - Stair Plan - Level P1 1
Scale: 1 : 50 A6-08

Contractor Must Check And Verify All Dimensions On The Job.

On The Scale The Drawing.

All Drawings, Specifications And Related Documents Are The Copyright Of


The Architect And Shall Be Returned Upon Request.

Reproduction Of Drawings, Specifications And Related Documents

In Part Or Whole Is Prohibited Without The Architect's Written Permission.

The Drawing Is Not To Be Used For Construction Until Signed By The Architect.

Date: November 4th, 2016

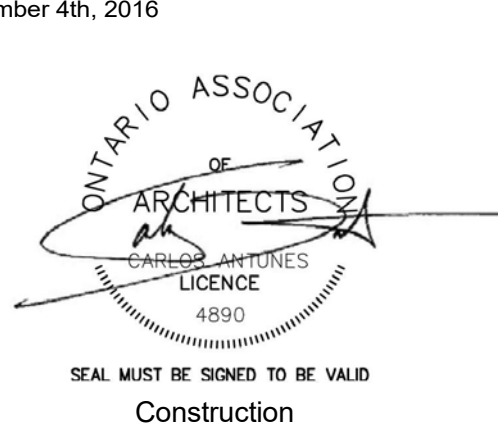

KIRKOR ARCHITECTS + PLANNERS

20 Martin Rose Avenue, Toronto, Ontario, M3J 2K8

Tel: 416-665-6500, Fax: 416-665-1234, www.kirkorarchitects.com

No.: Revision Date

1 Site Instruction #02 Mar. 03, 2017

2 Site Instruction #16 Nov. 01, 2017

3 Site Instruction #19 Dec. 15, 2017

5	Building Permit Resubmission	Nov. 1, 2017
4	Construction	Nov. 4, 2016
3	Tender	Oct. 15, 2016
2	Building Permit	June 12, 2016
1	Waterfront Toronto Review	May 1, 2015
No.	Issued For	Date

AQUAVISTA
AT BAYSIDE TORONTO

Drawing Title
Stair Plans & Sections
Stair 'L', 'M', 'N', 'P', 'Q', 'R',
'S' & 'T' Plans and Section

Project
Hines TRIDEL
AQUAVISTA
Block 3 - R3 & R4
263 Queens Quay East
Toronto, ON

1 : 50
M.R.
C.A.
13148
November 4th, 2016
Drawing No.

A6-08