






Stair 'Y' - Stair Section Levels 12 - 13
Scale: 1 : 50

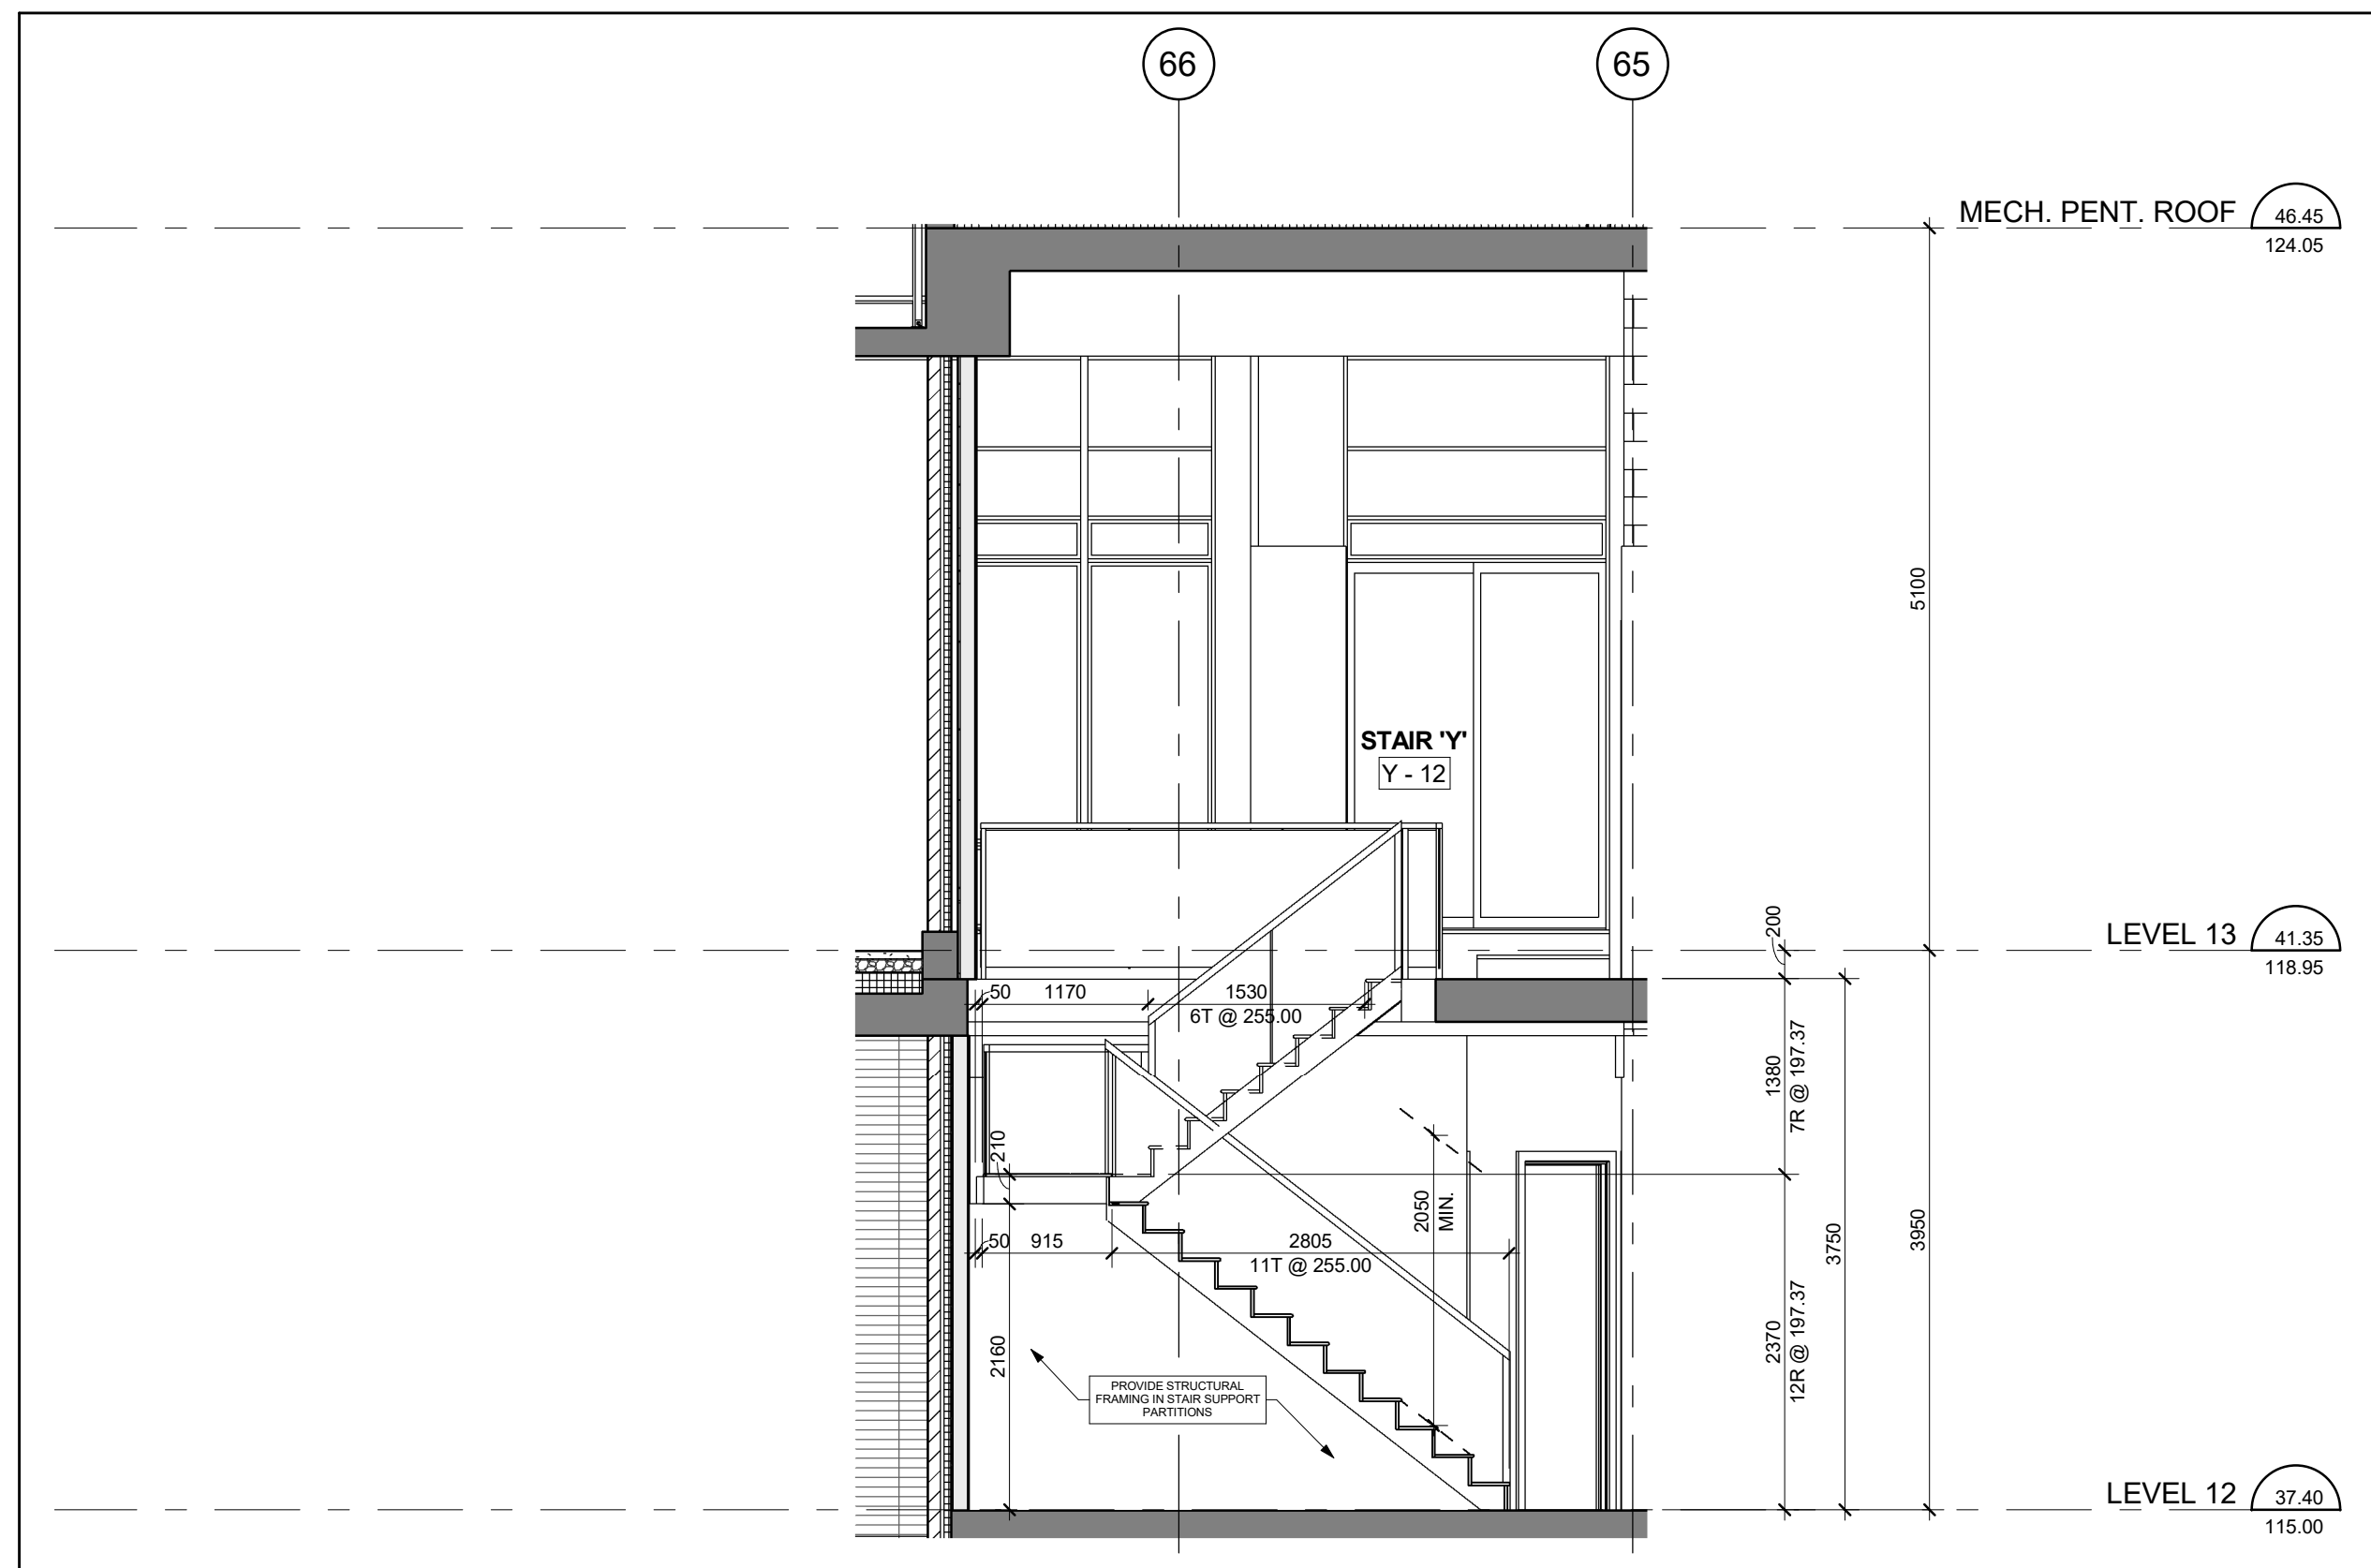


Stair 'Y' - Stair Section Levels 12 - 13
Scale: 1 : 50

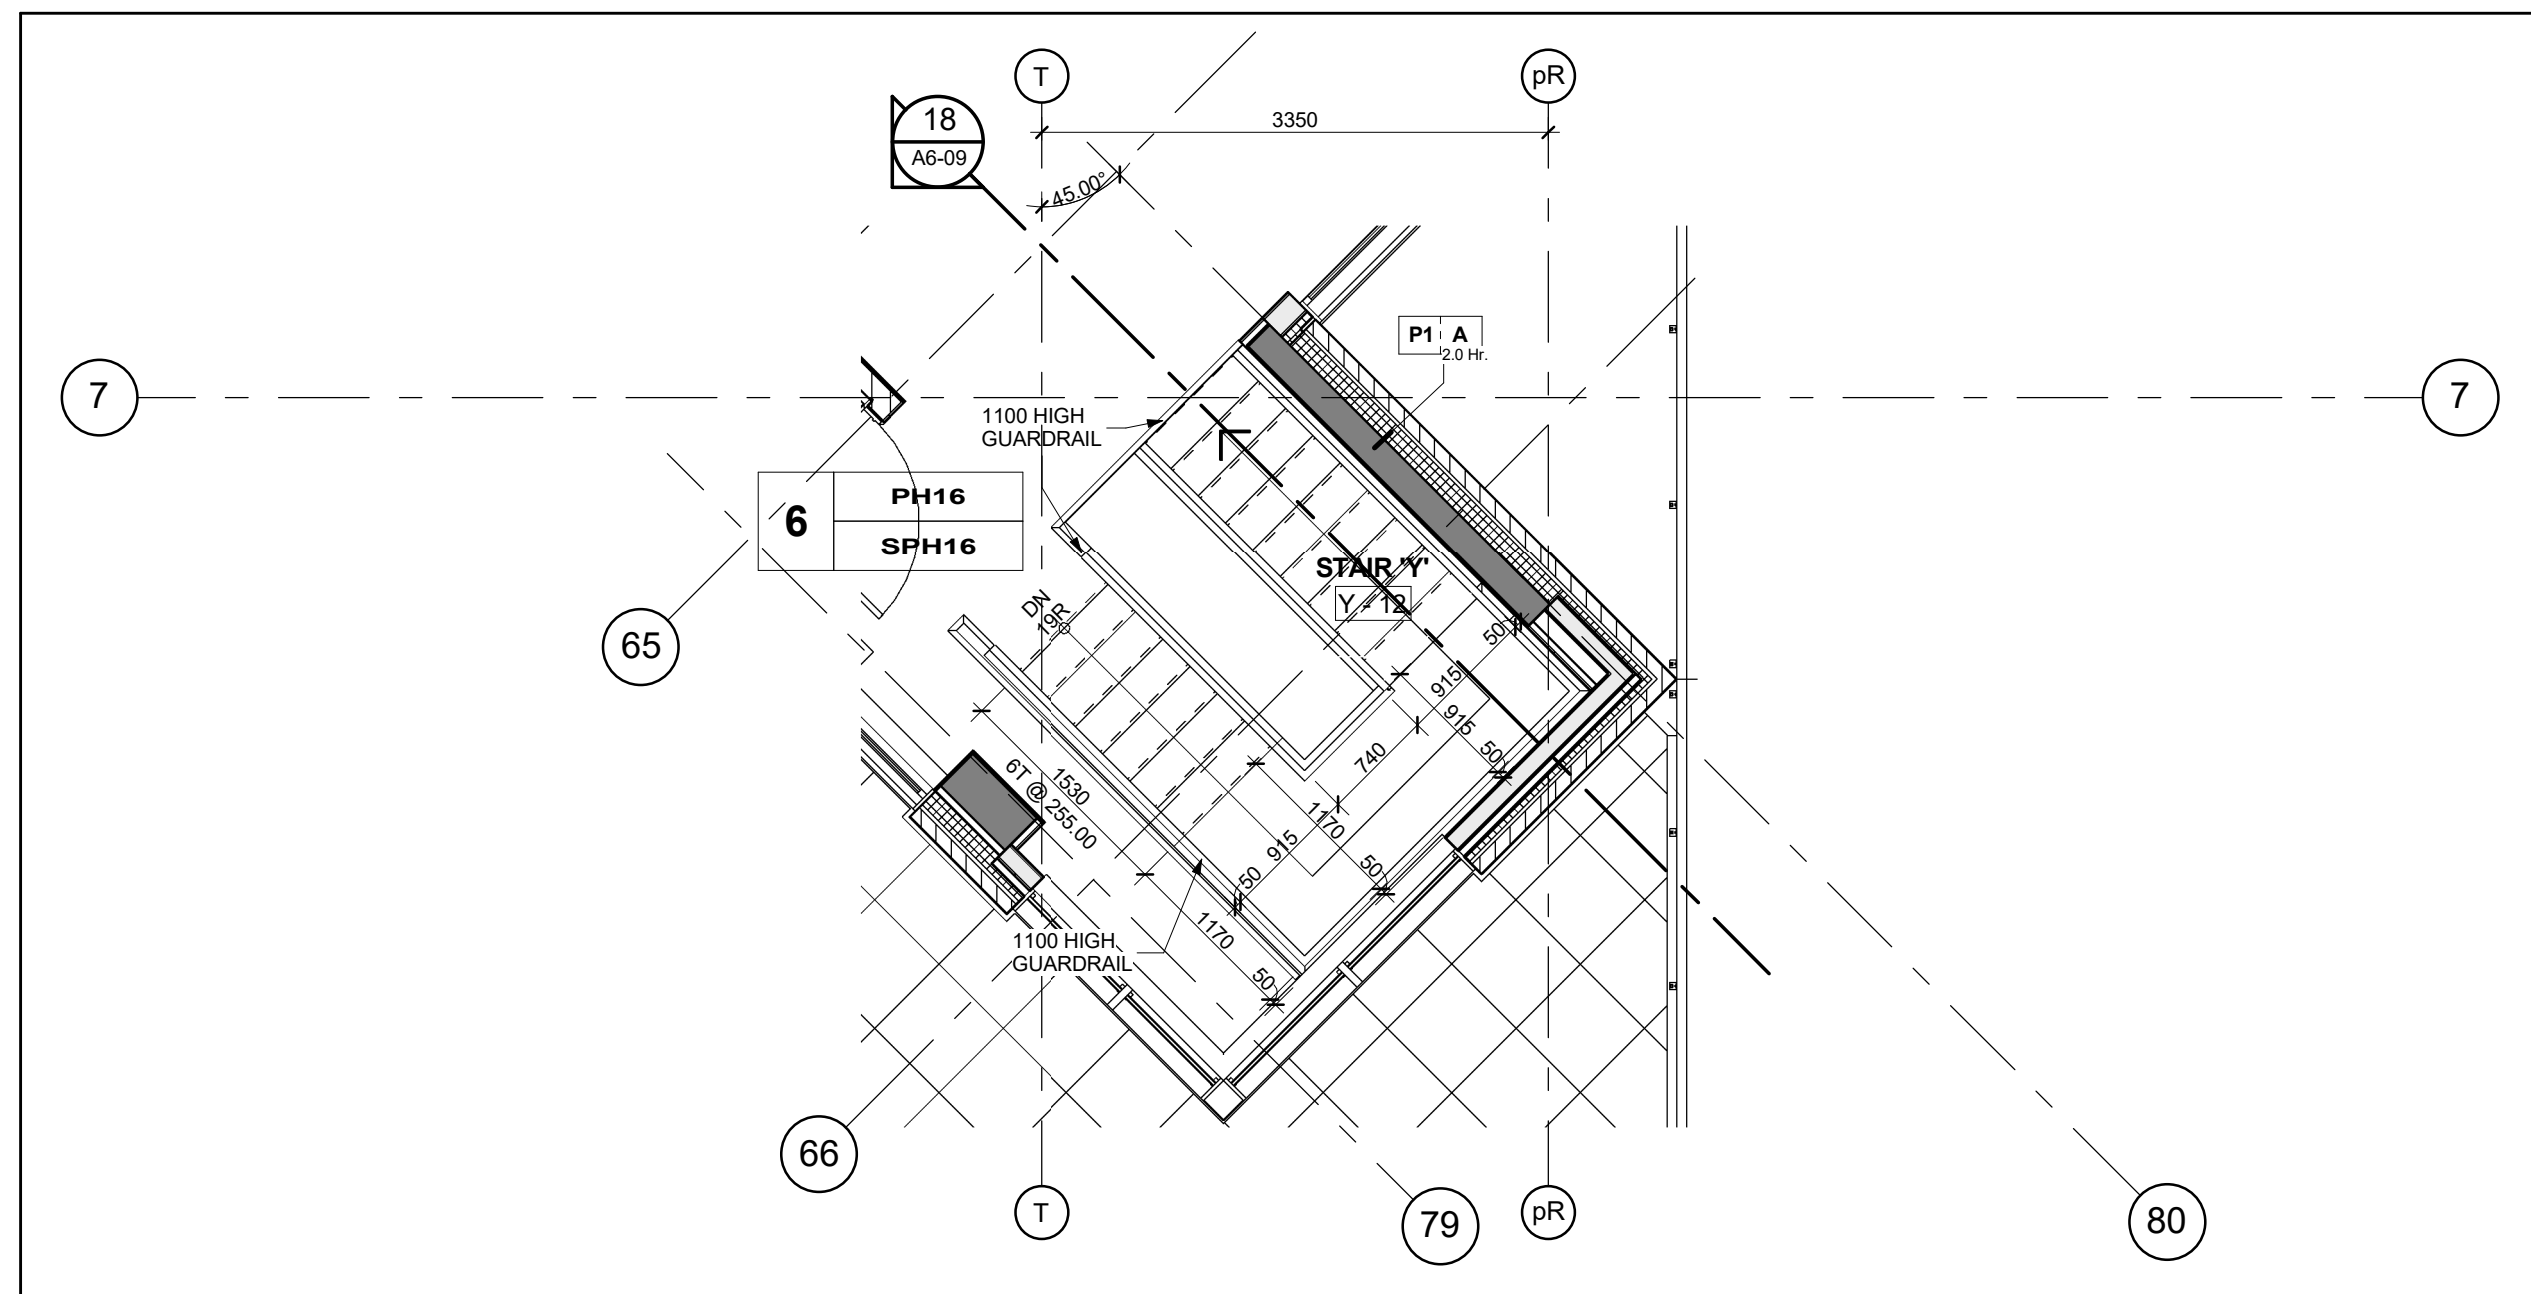


Stair 'Y' - Stair Plan - Level 13
Scale: 1 : 50

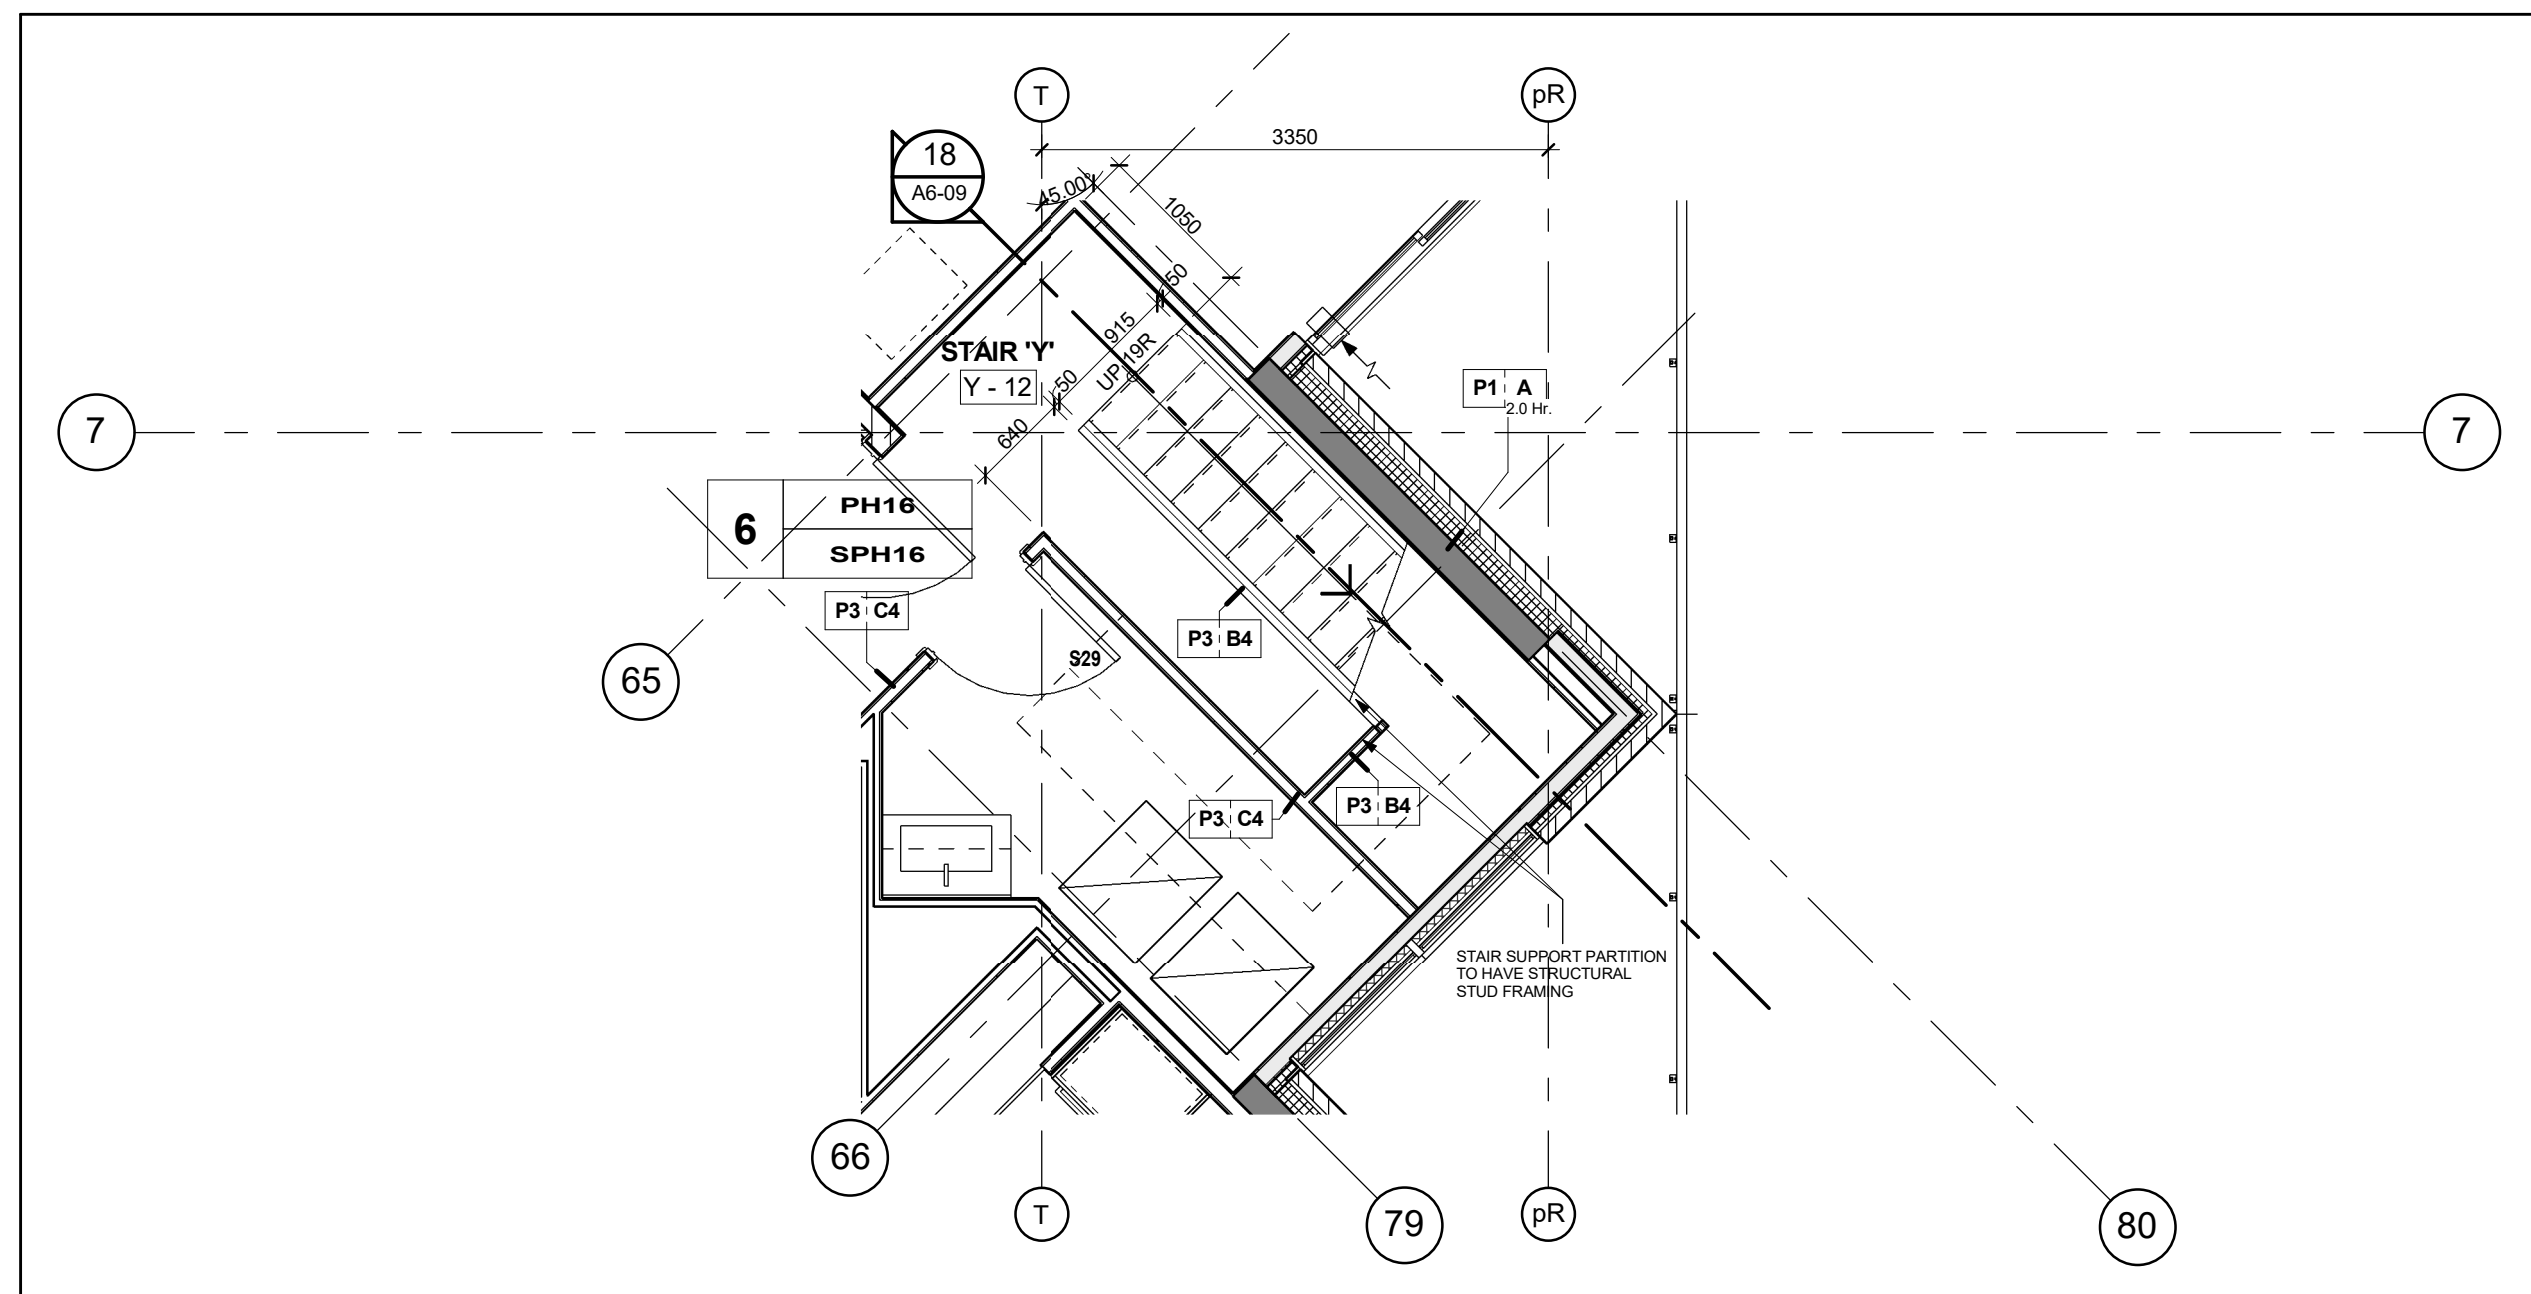


Stair 'Y' - Stair Plan - Level 12
Scale: 1 : 50

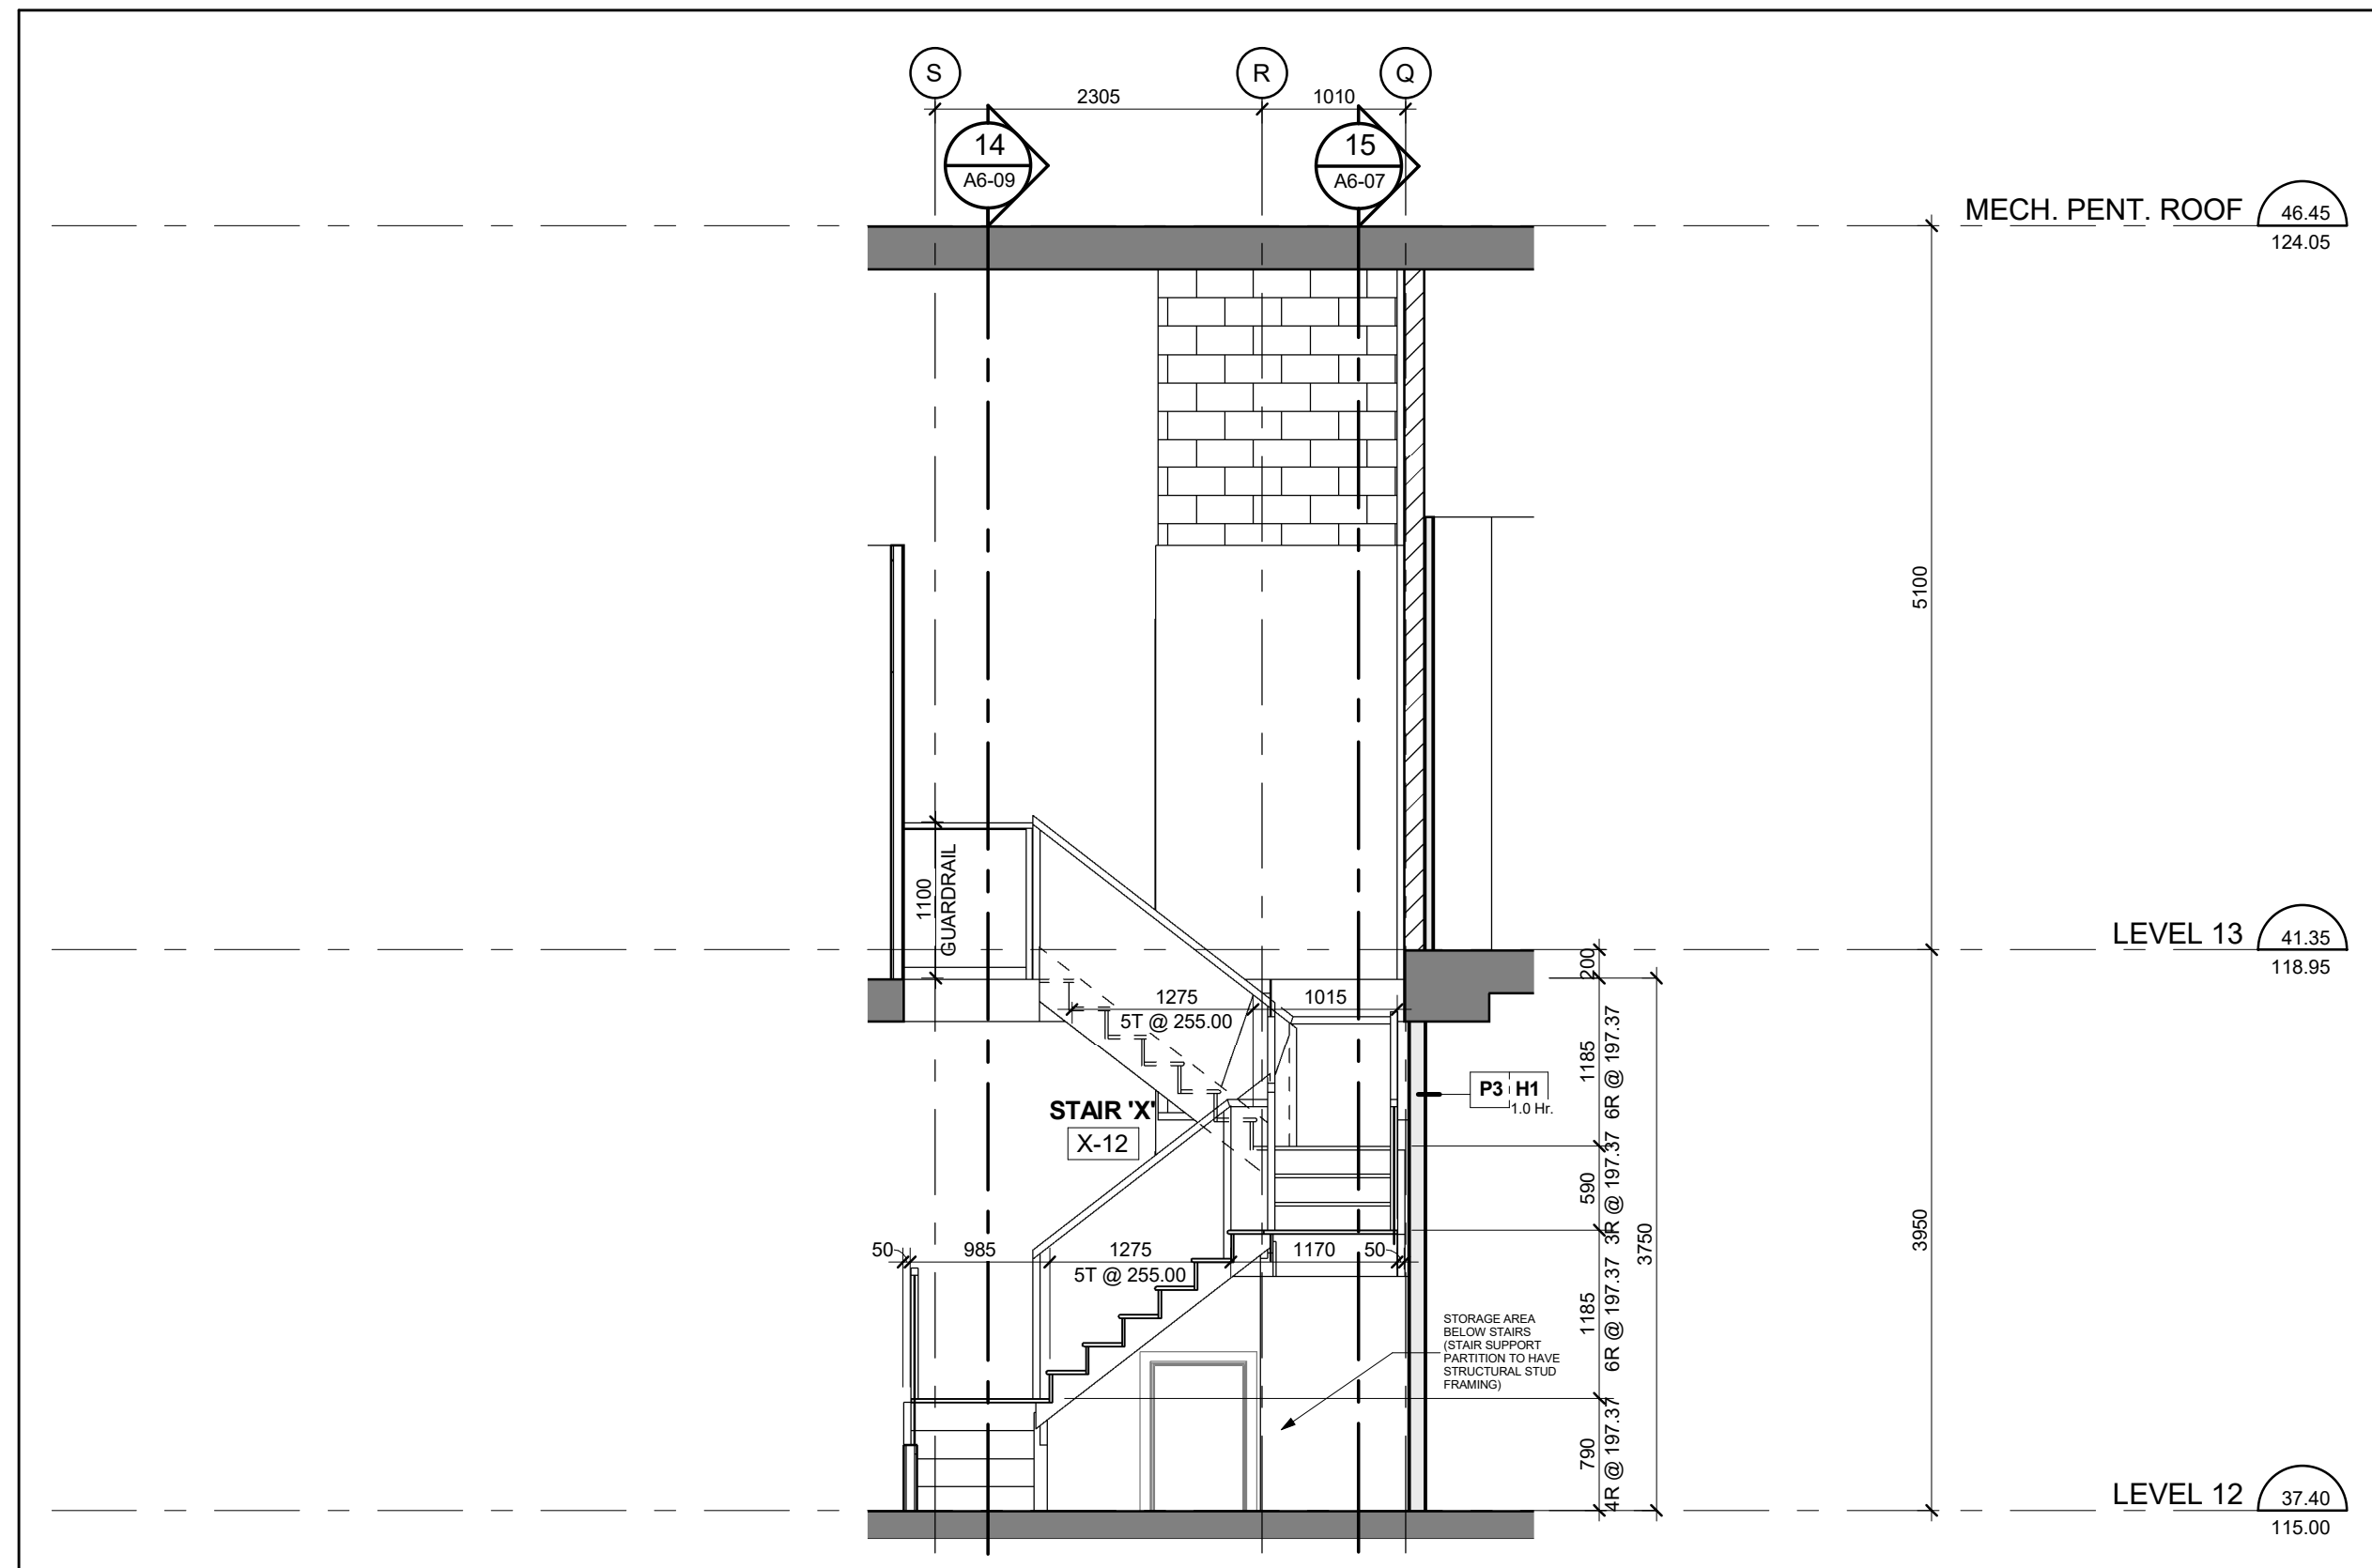


Stair 'X' - Stair Section Levels 12 - 13
Scale: 1 : 50

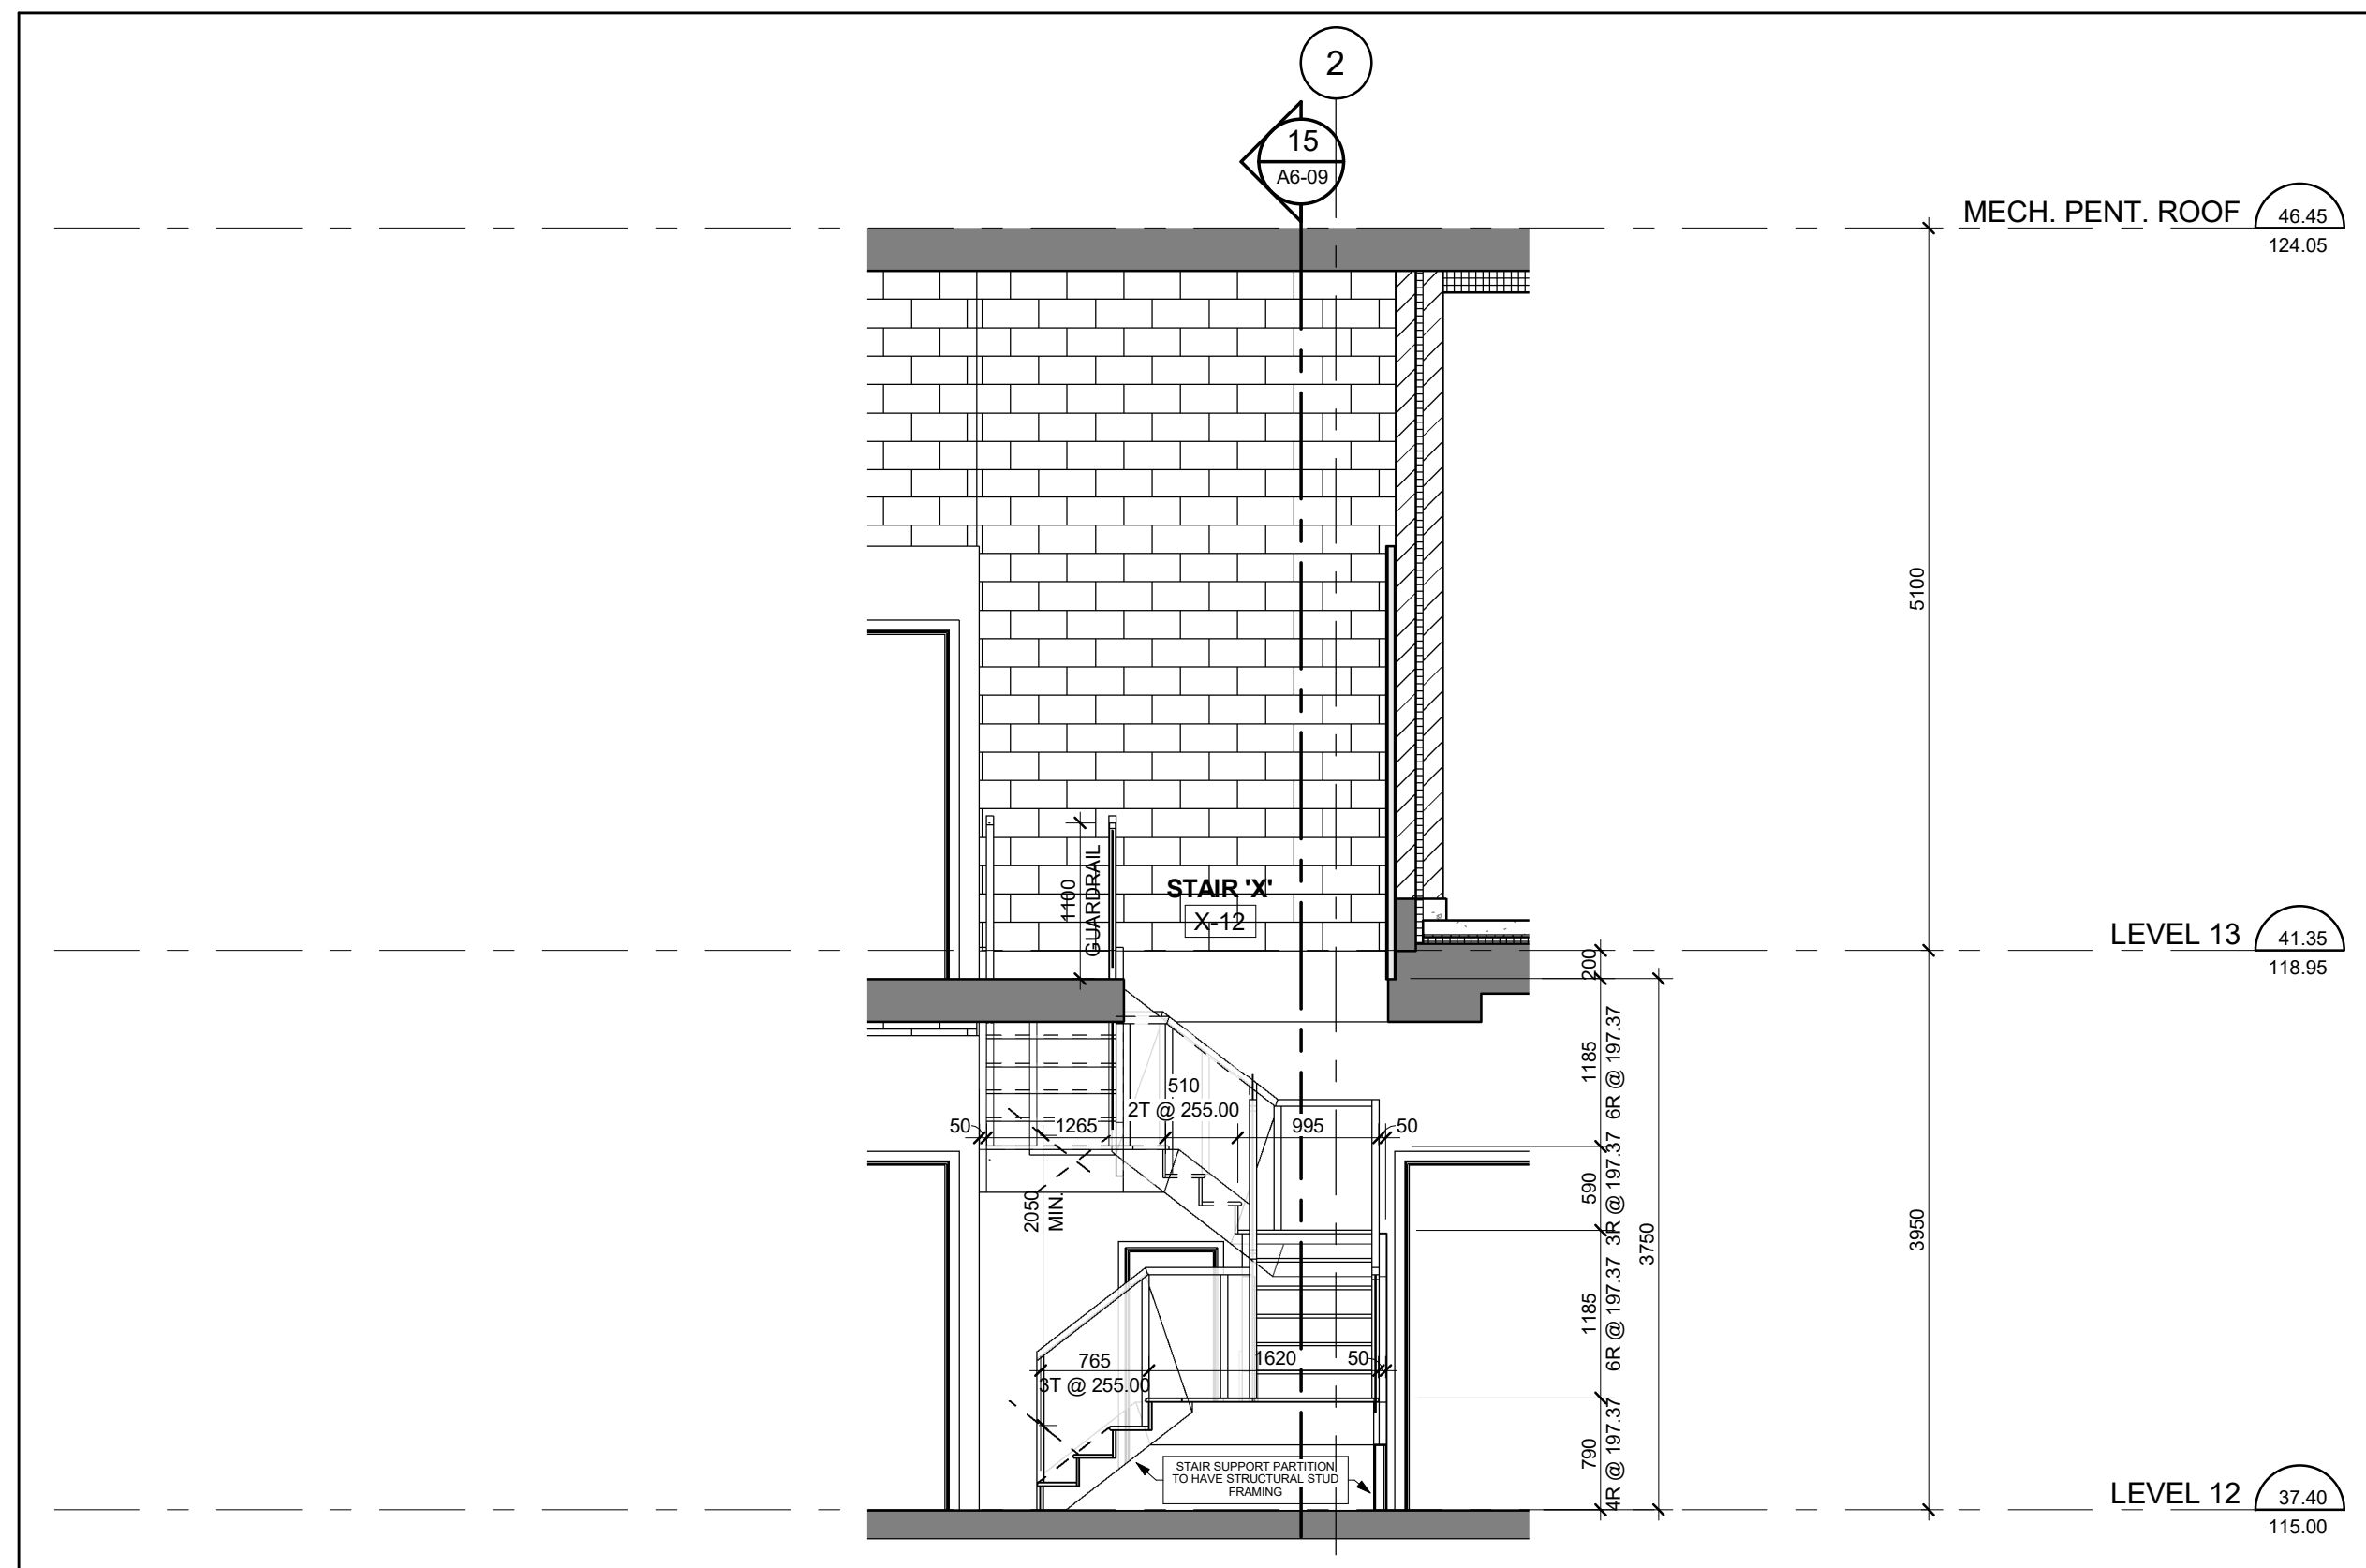


Stair 'X' - Stair Section Levels 12 - 13
Scale: 1 : 50

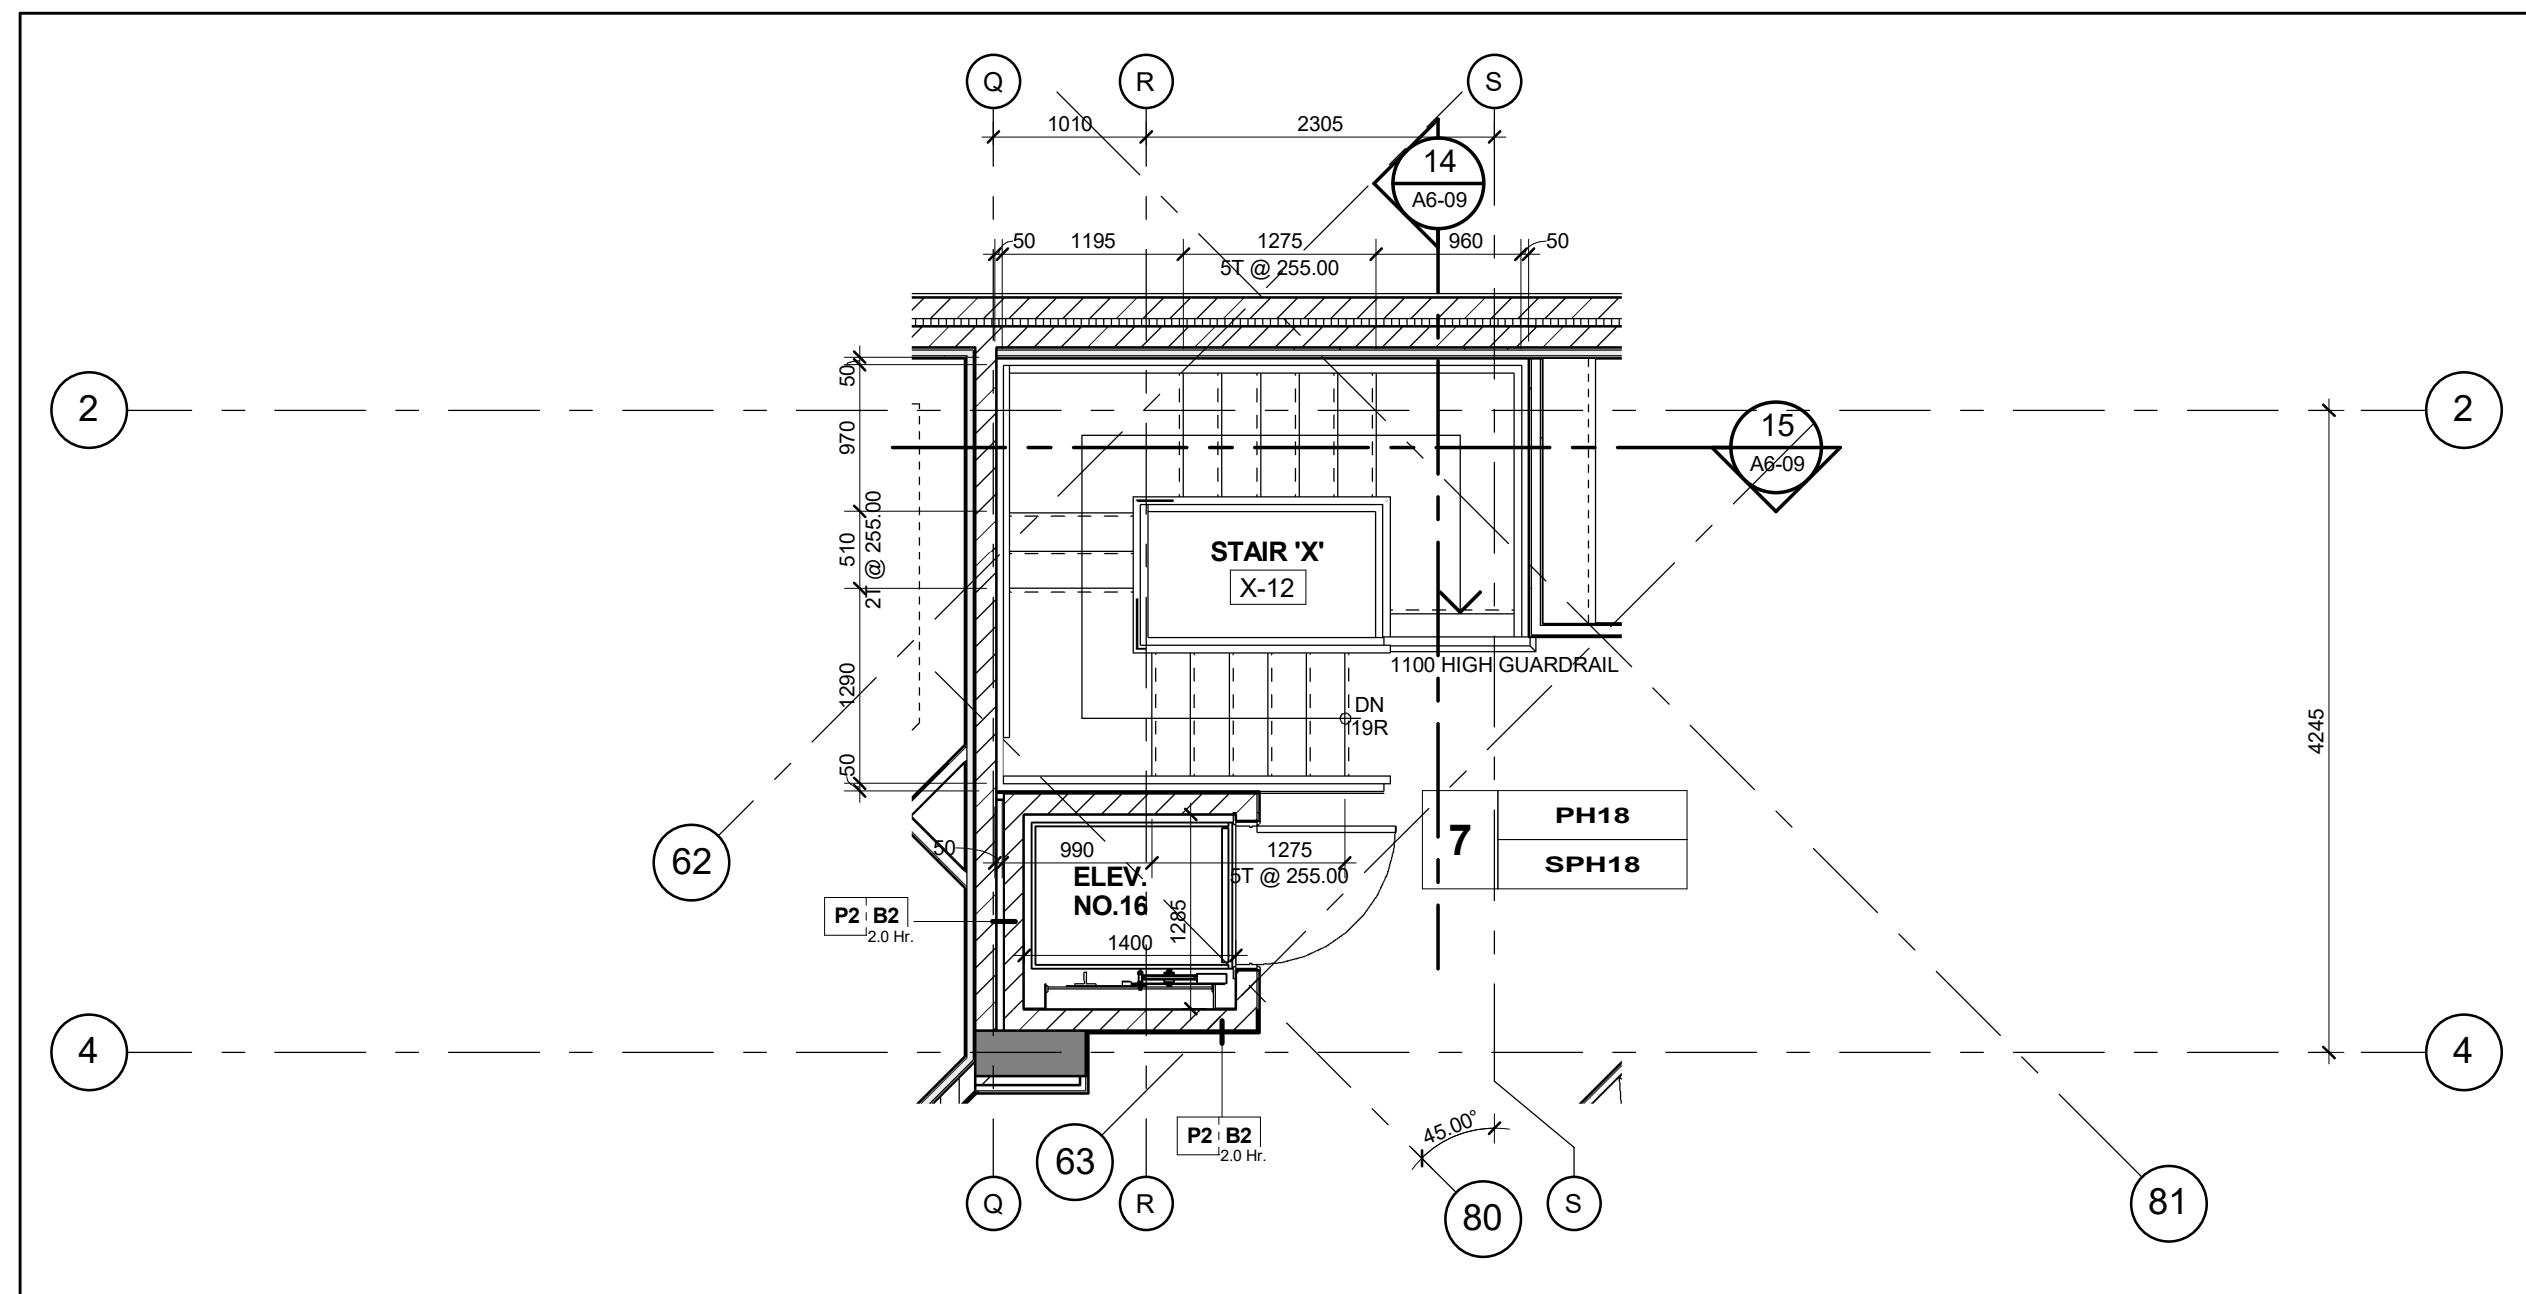


Stair 'X' - Stair Plan - Level 13
Scale: 1 : 50

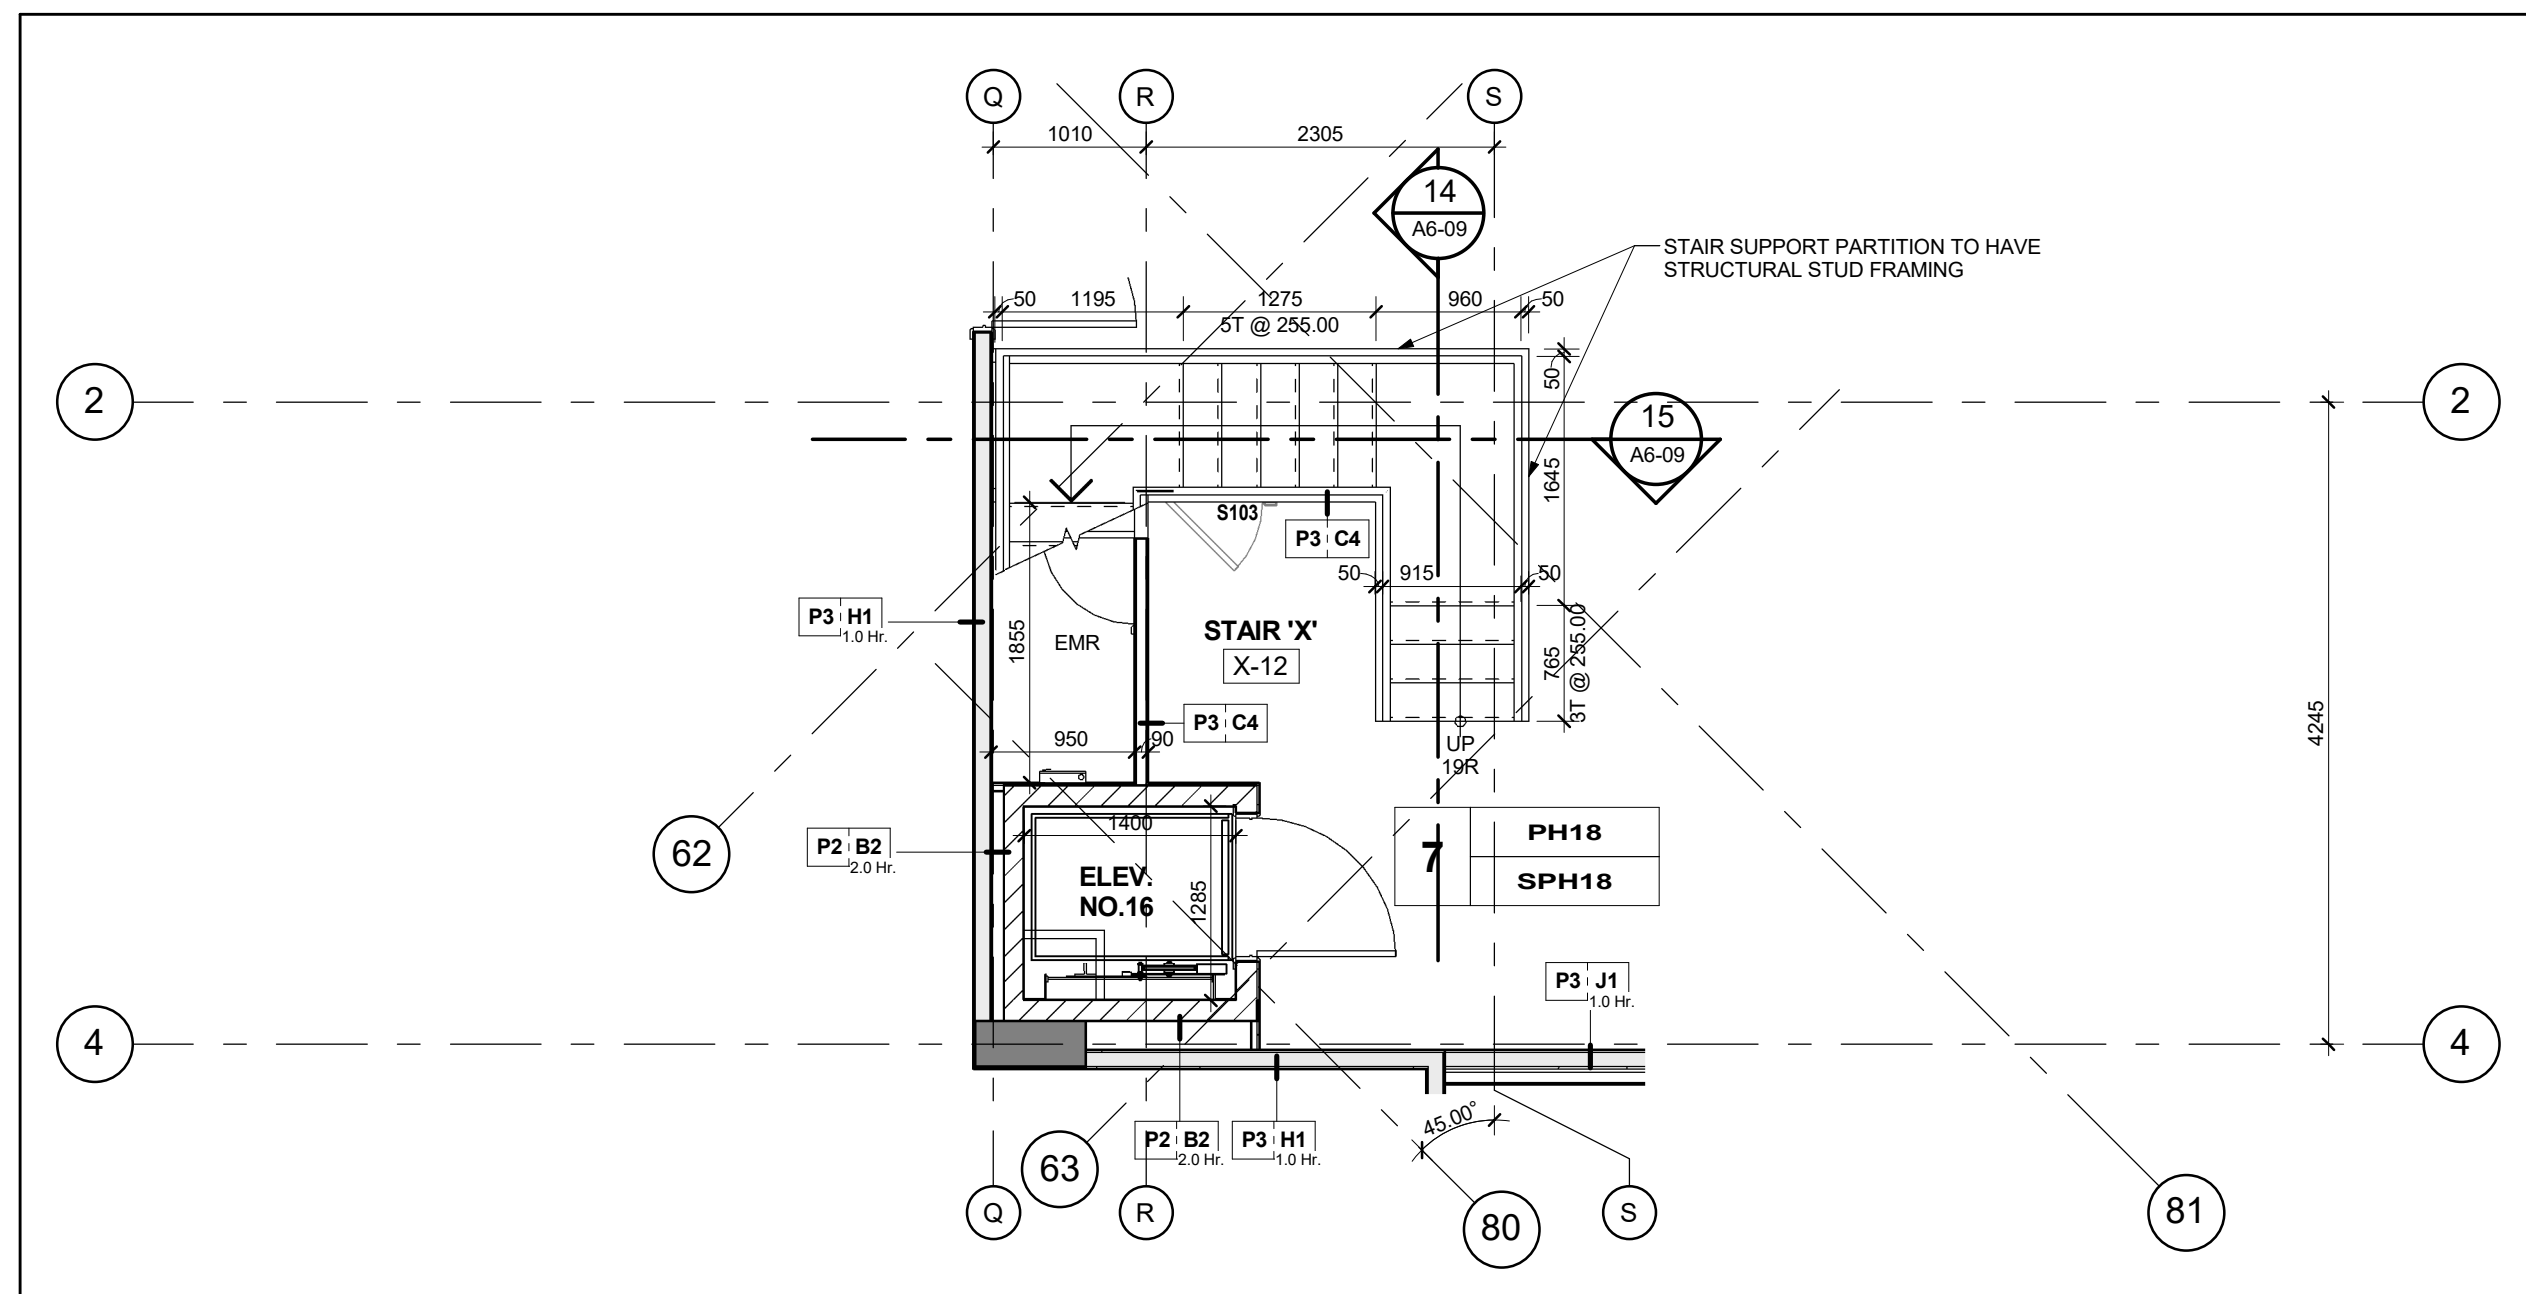


Stair 'X' - Stair Plan - Level 12
Scale: 1 : 50

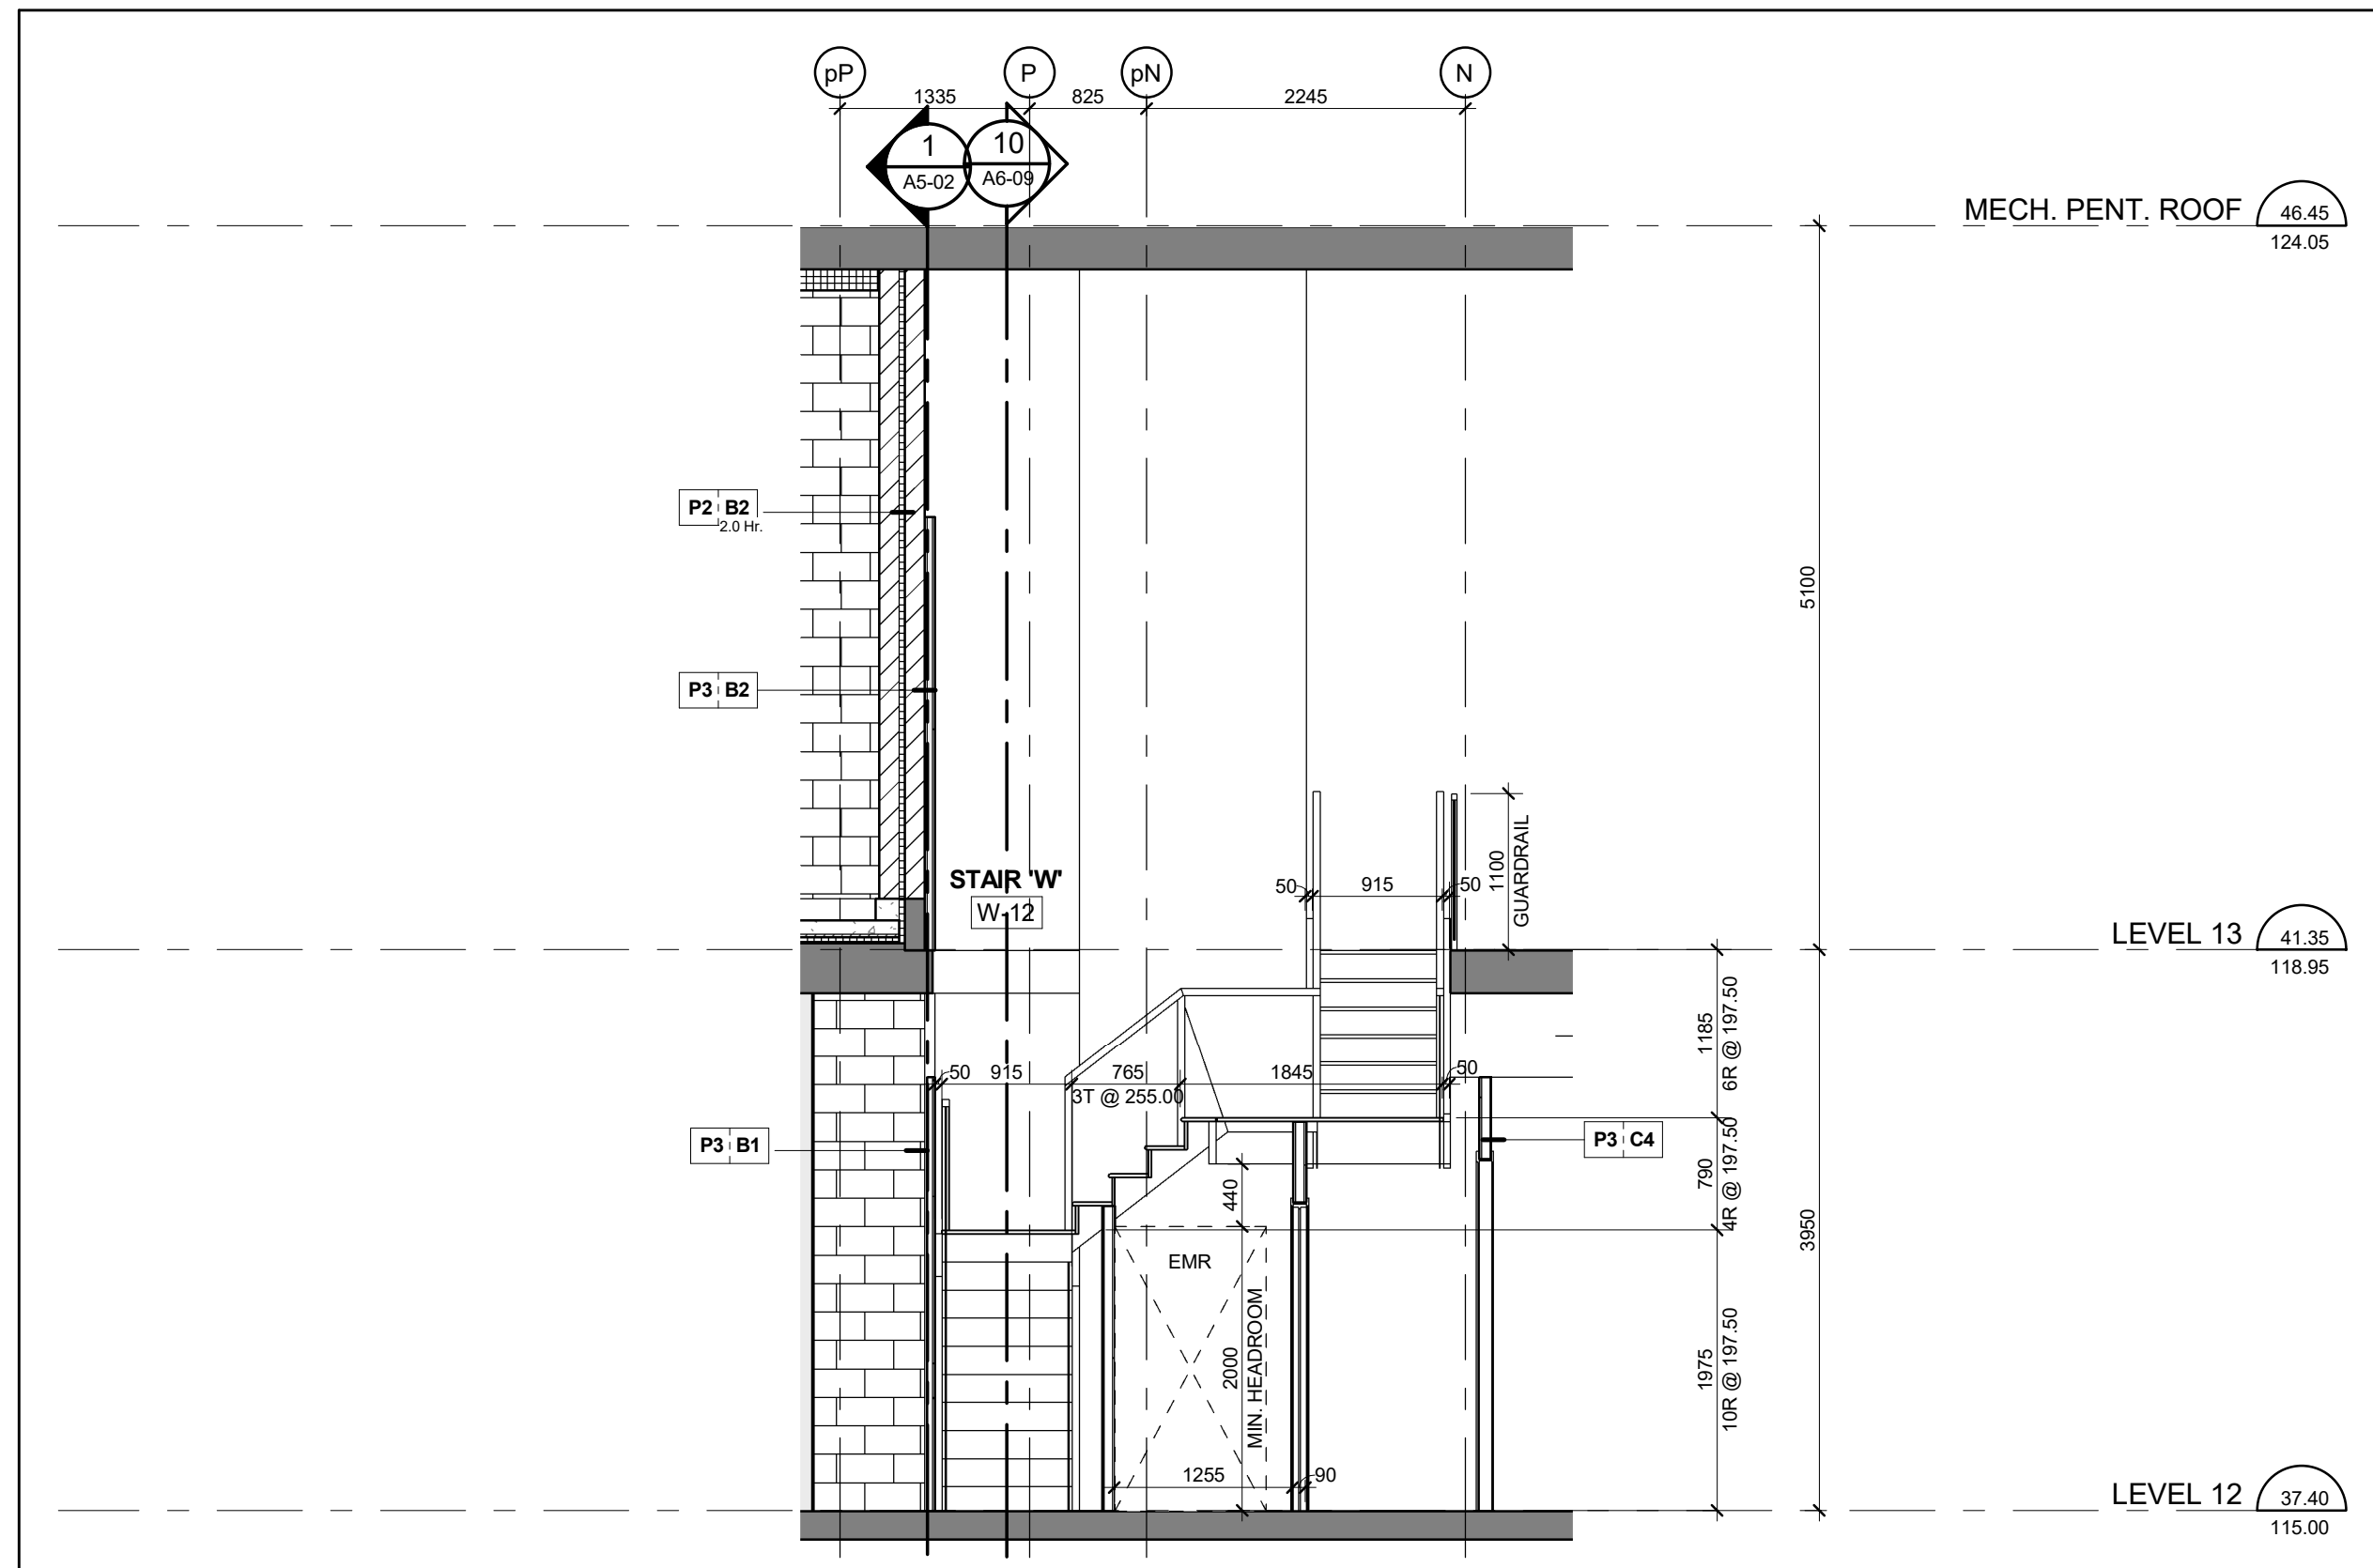


Stair 'W' - Stair Section Levels 12 - 13
Scale: 1 : 50

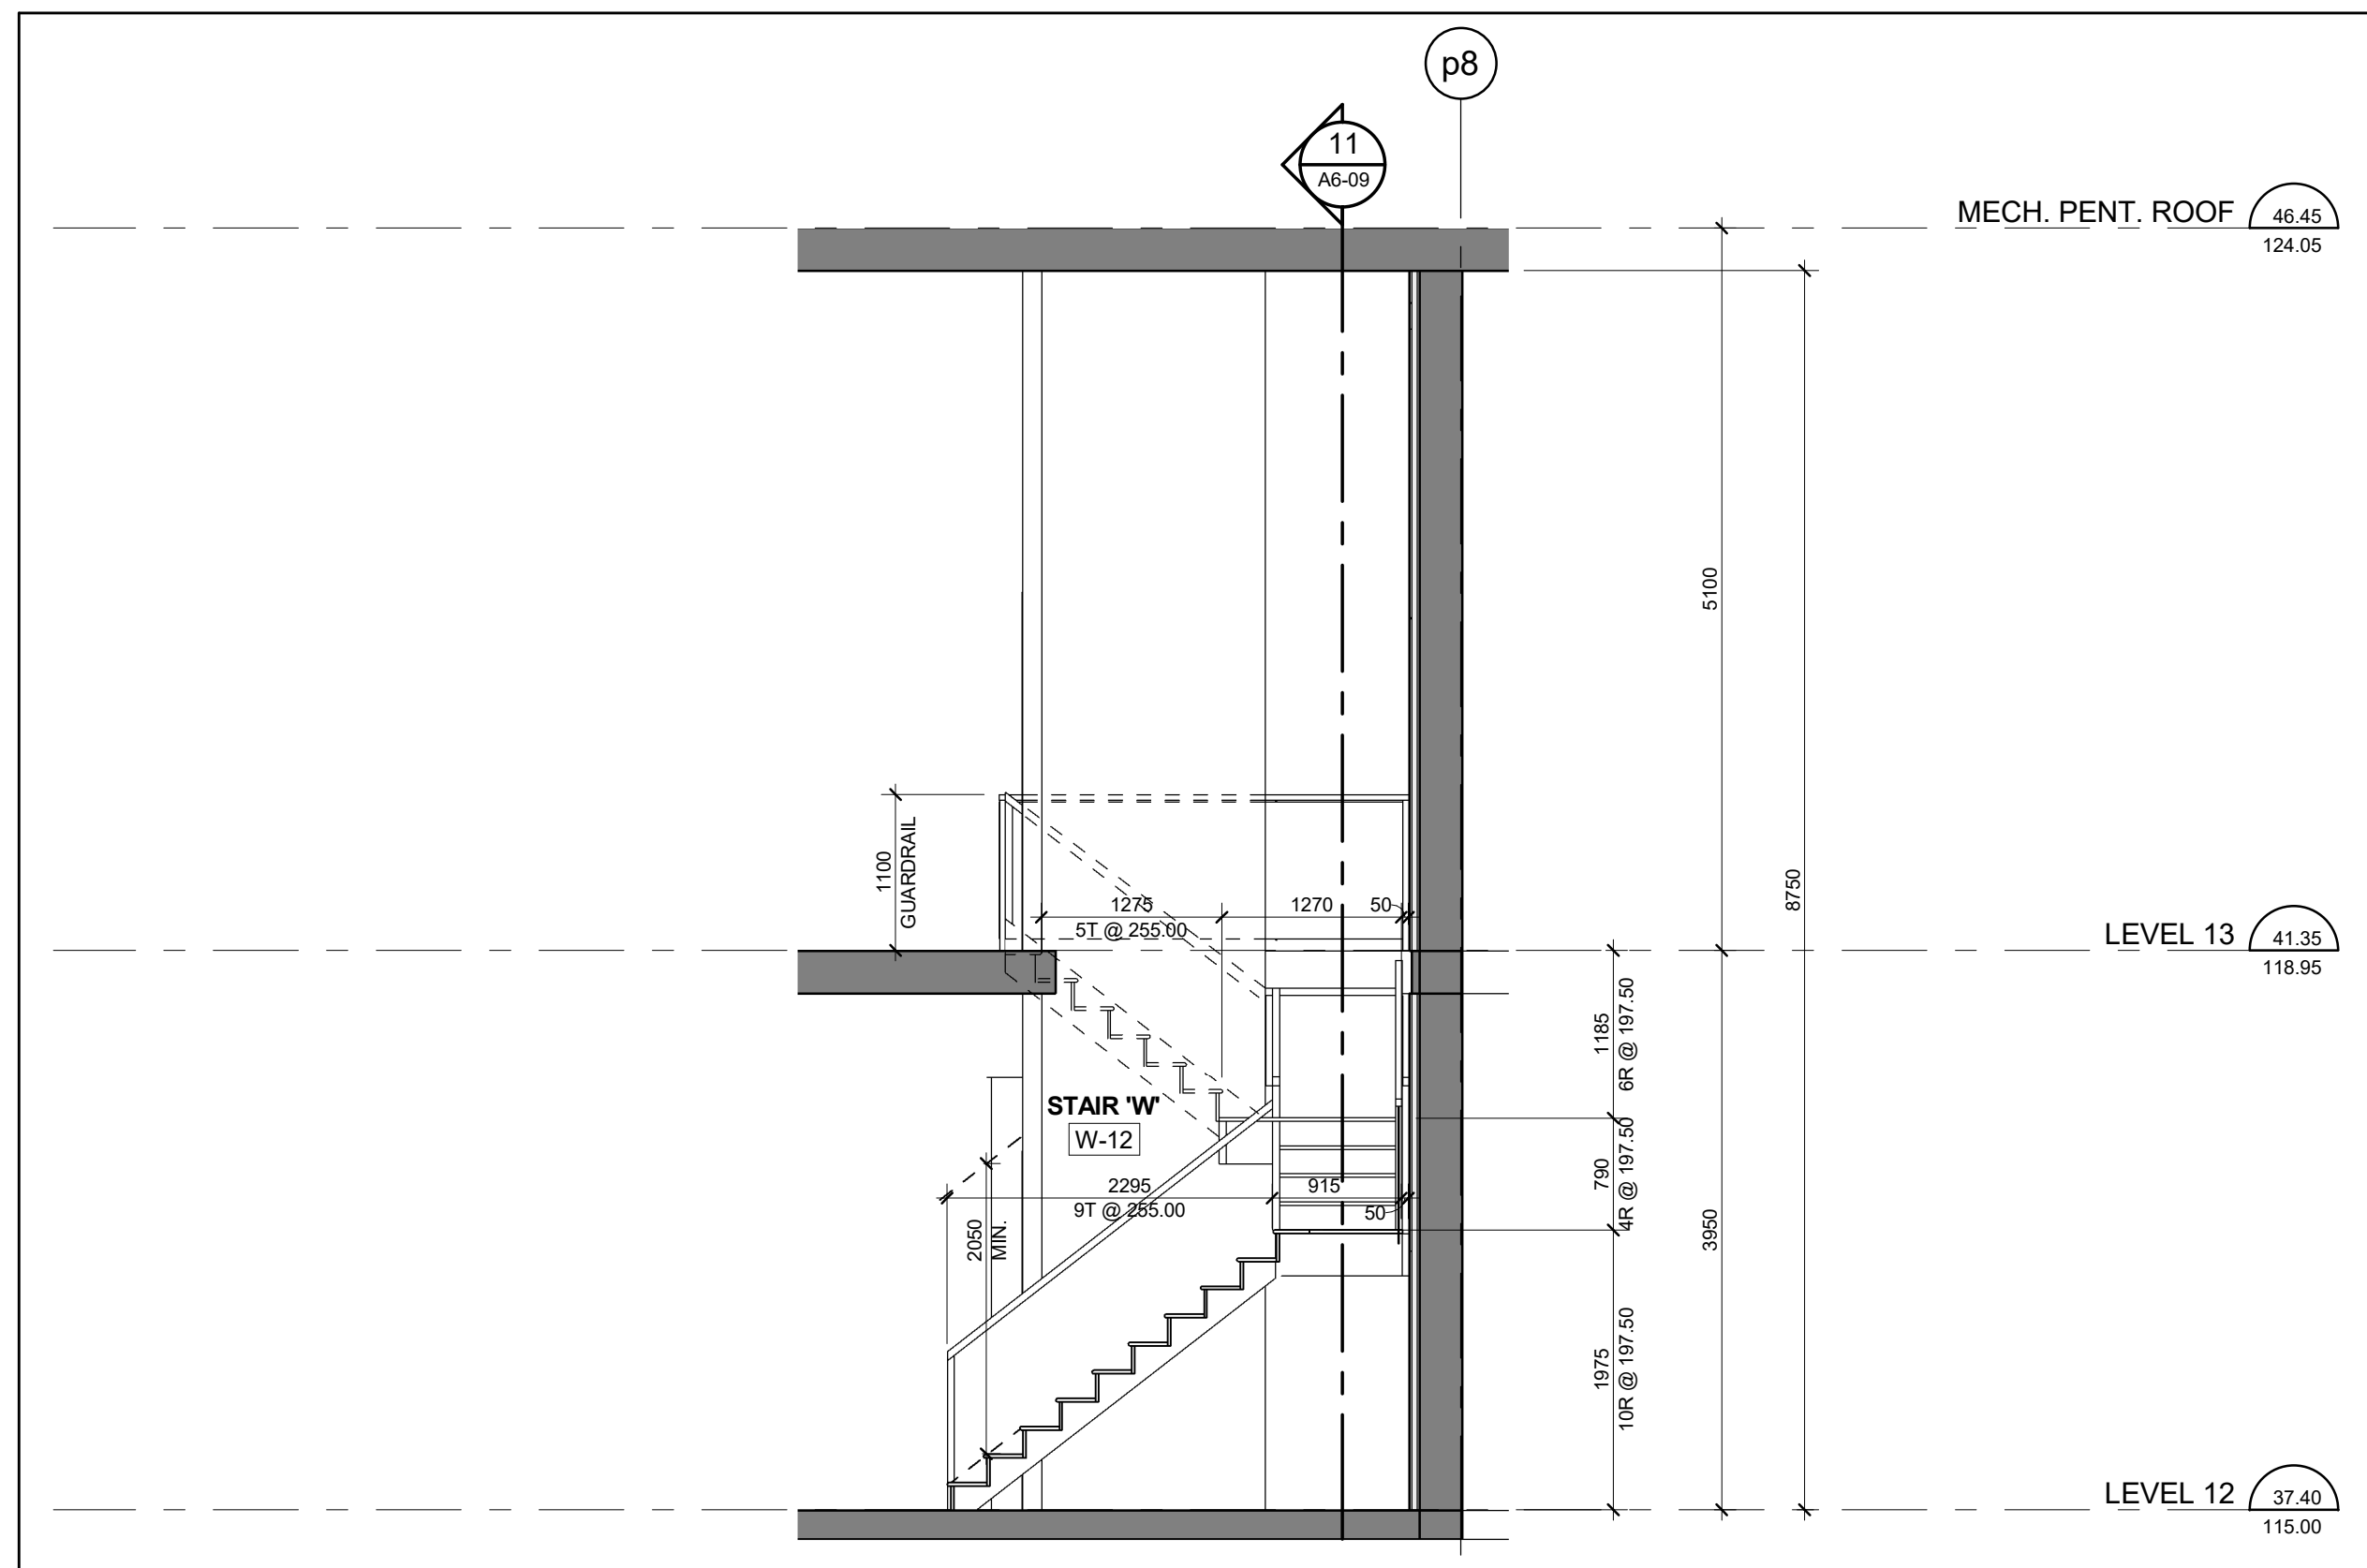


Stair 'W' - Stair Section Levels 12 - 13
Scale: 1 : 50

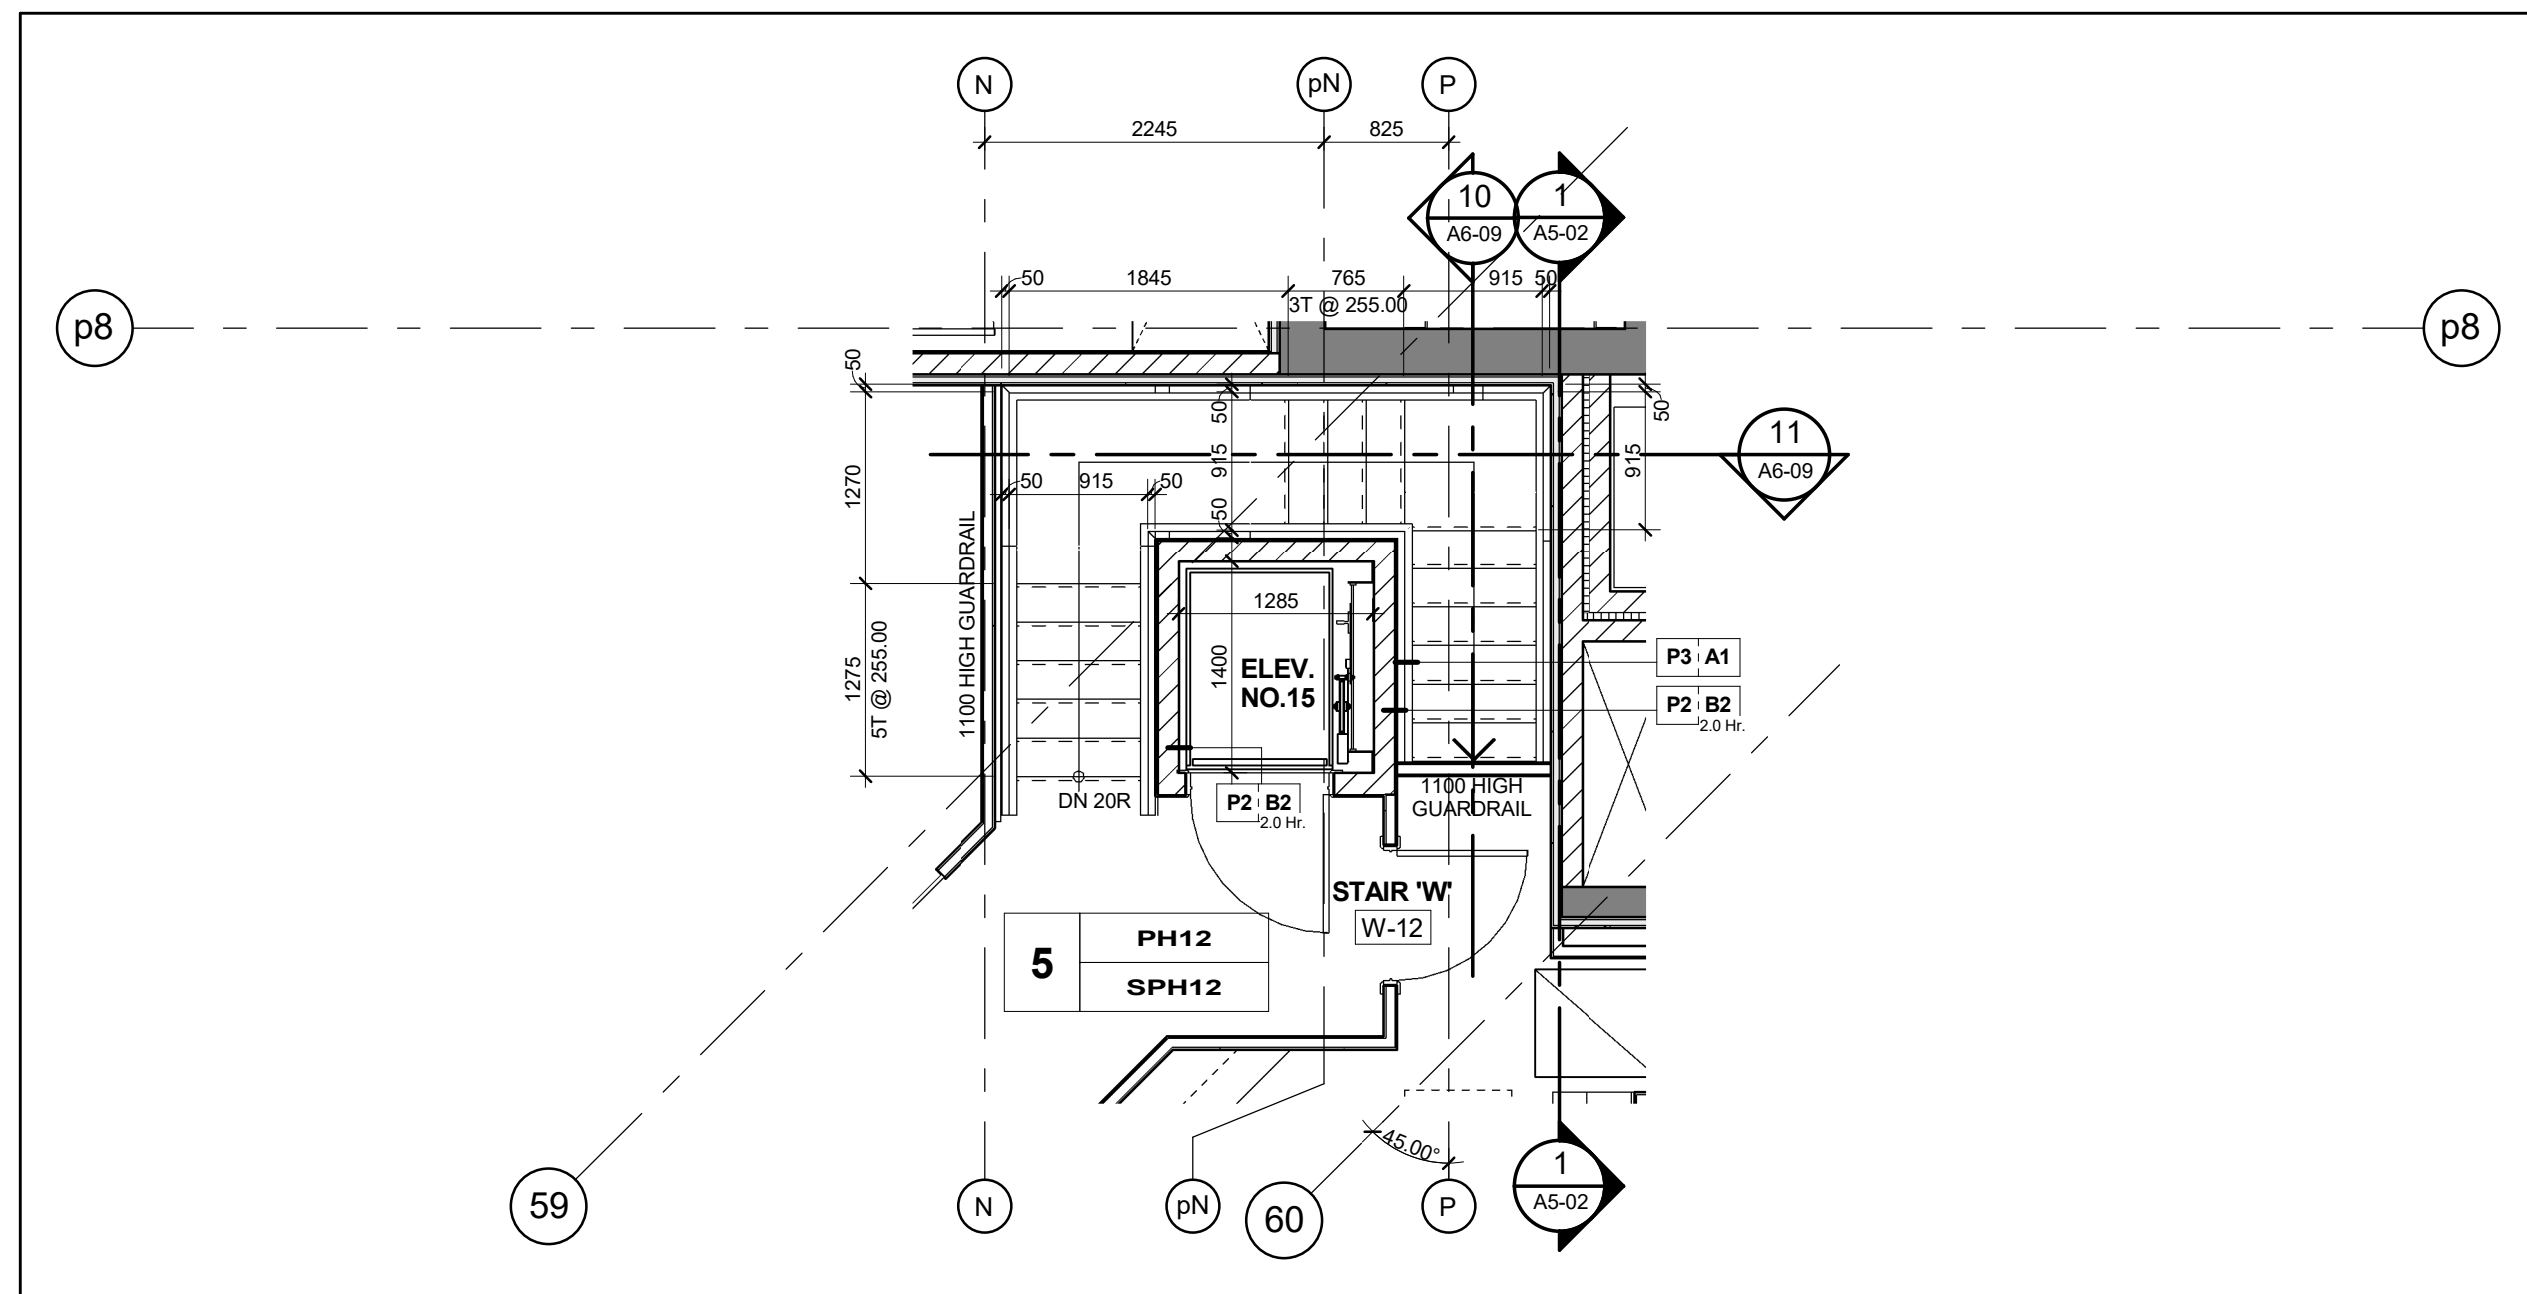


Stair 'W' - Stair Plan - Level 13
Scale: 1 : 50

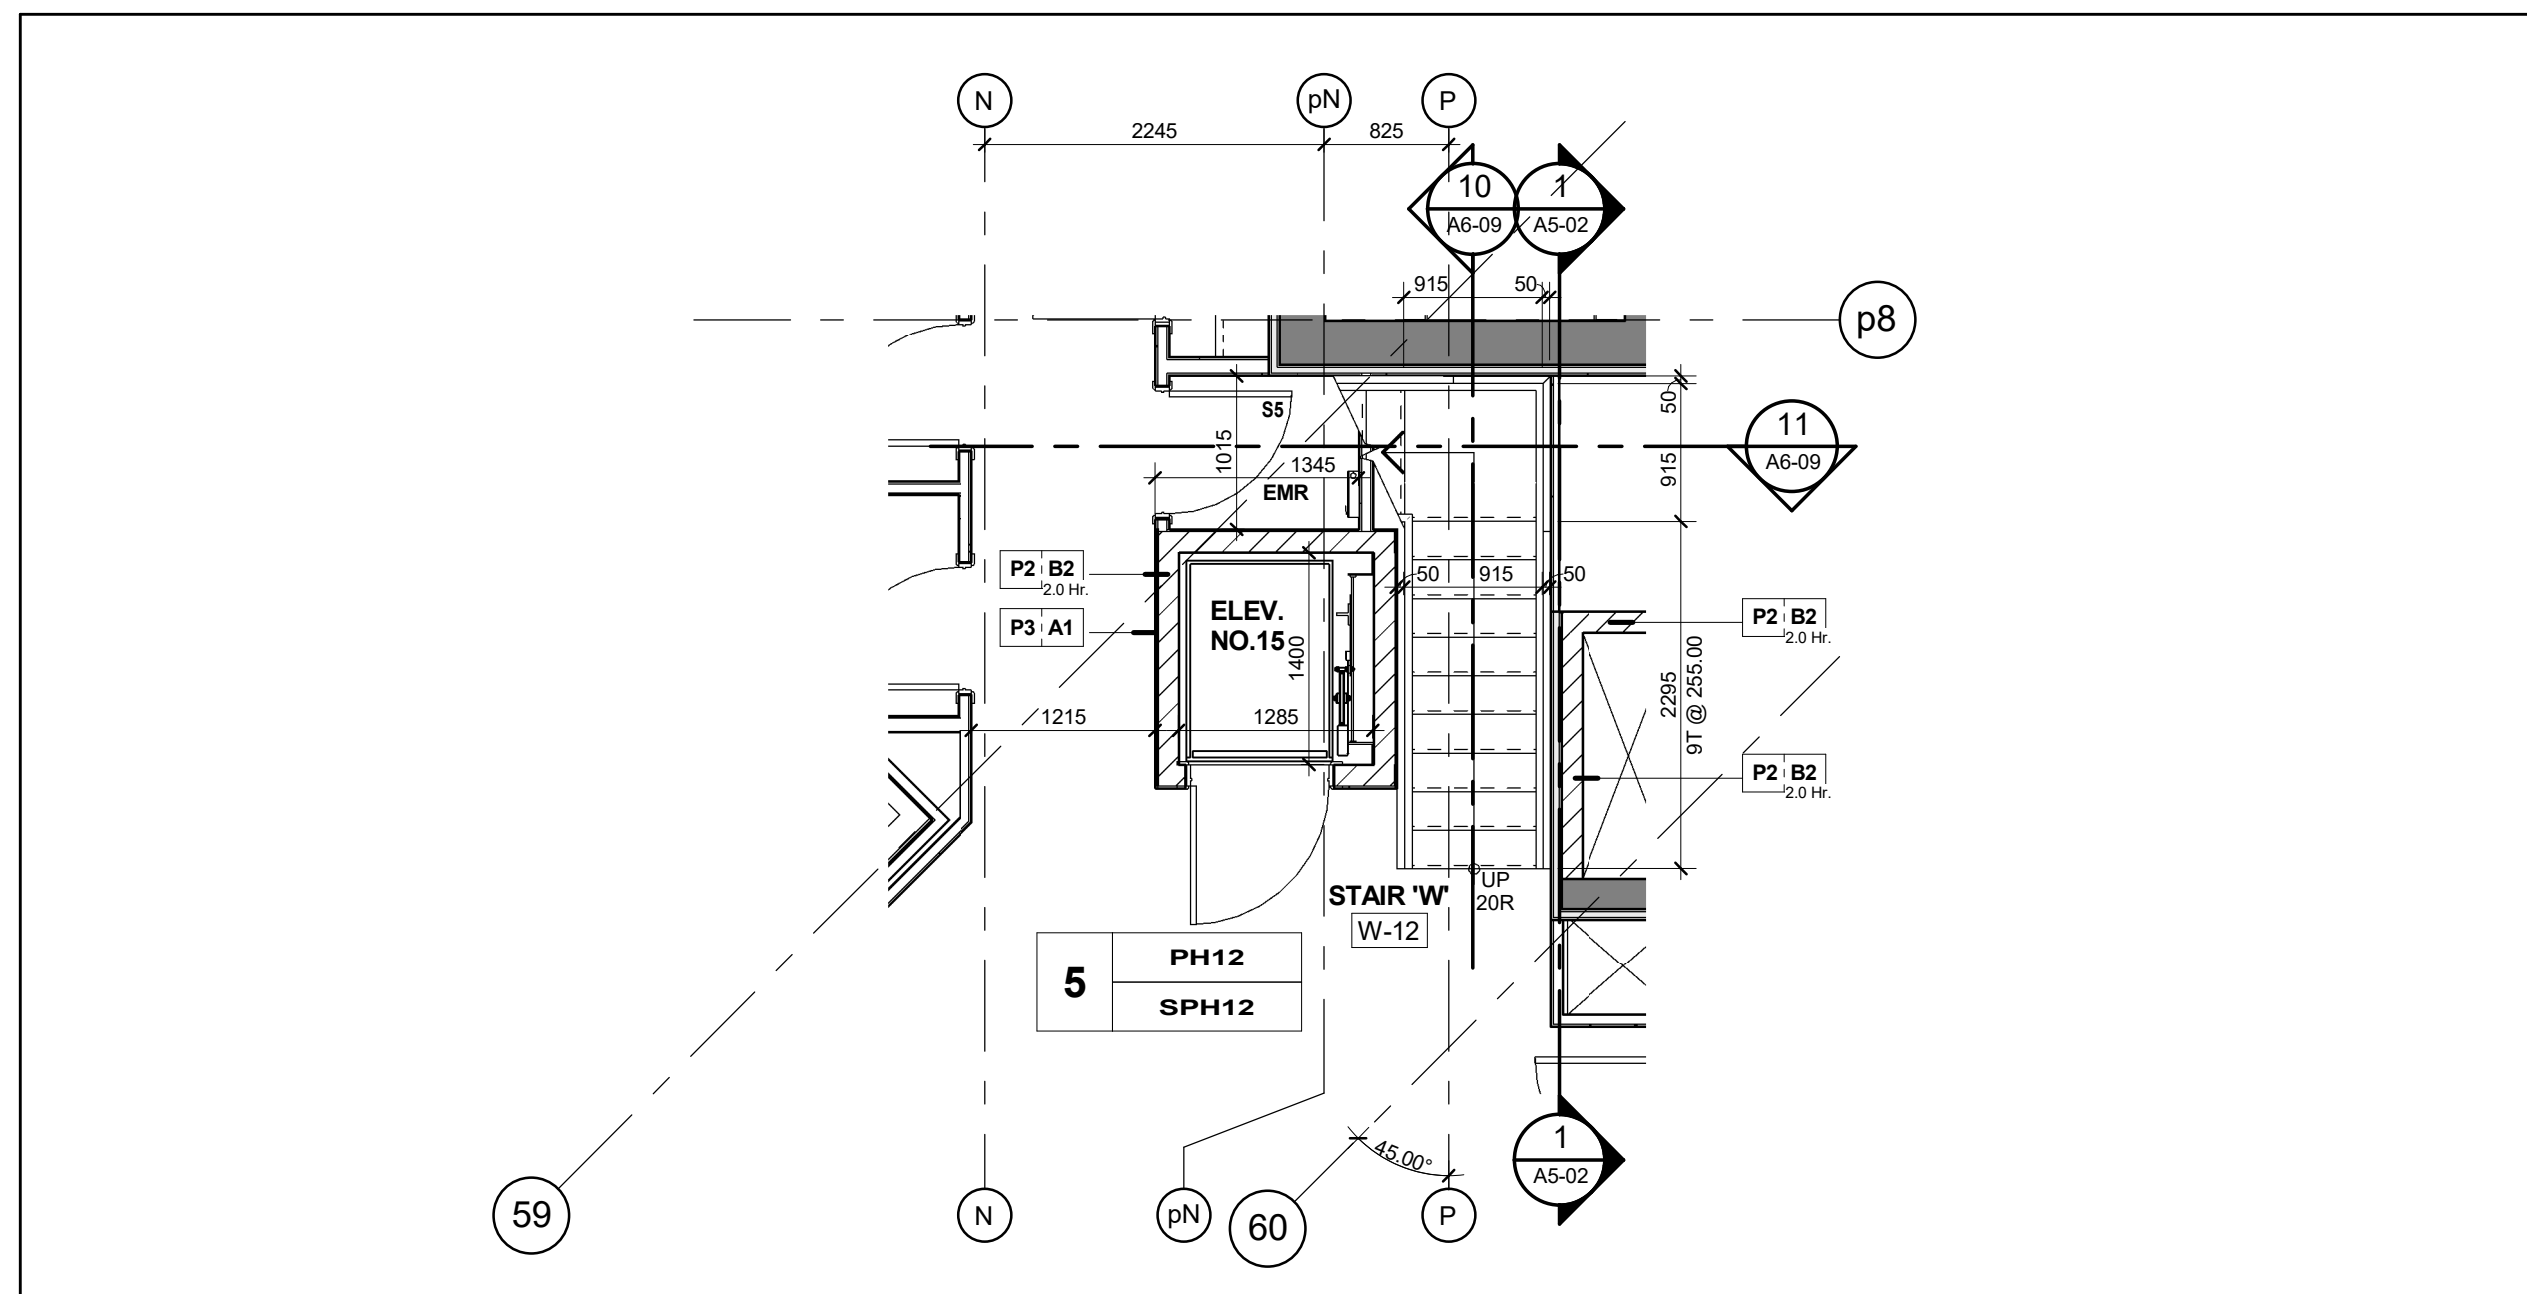


Stair 'W' - Stair Plan - Level 12
Scale: 1 : 50

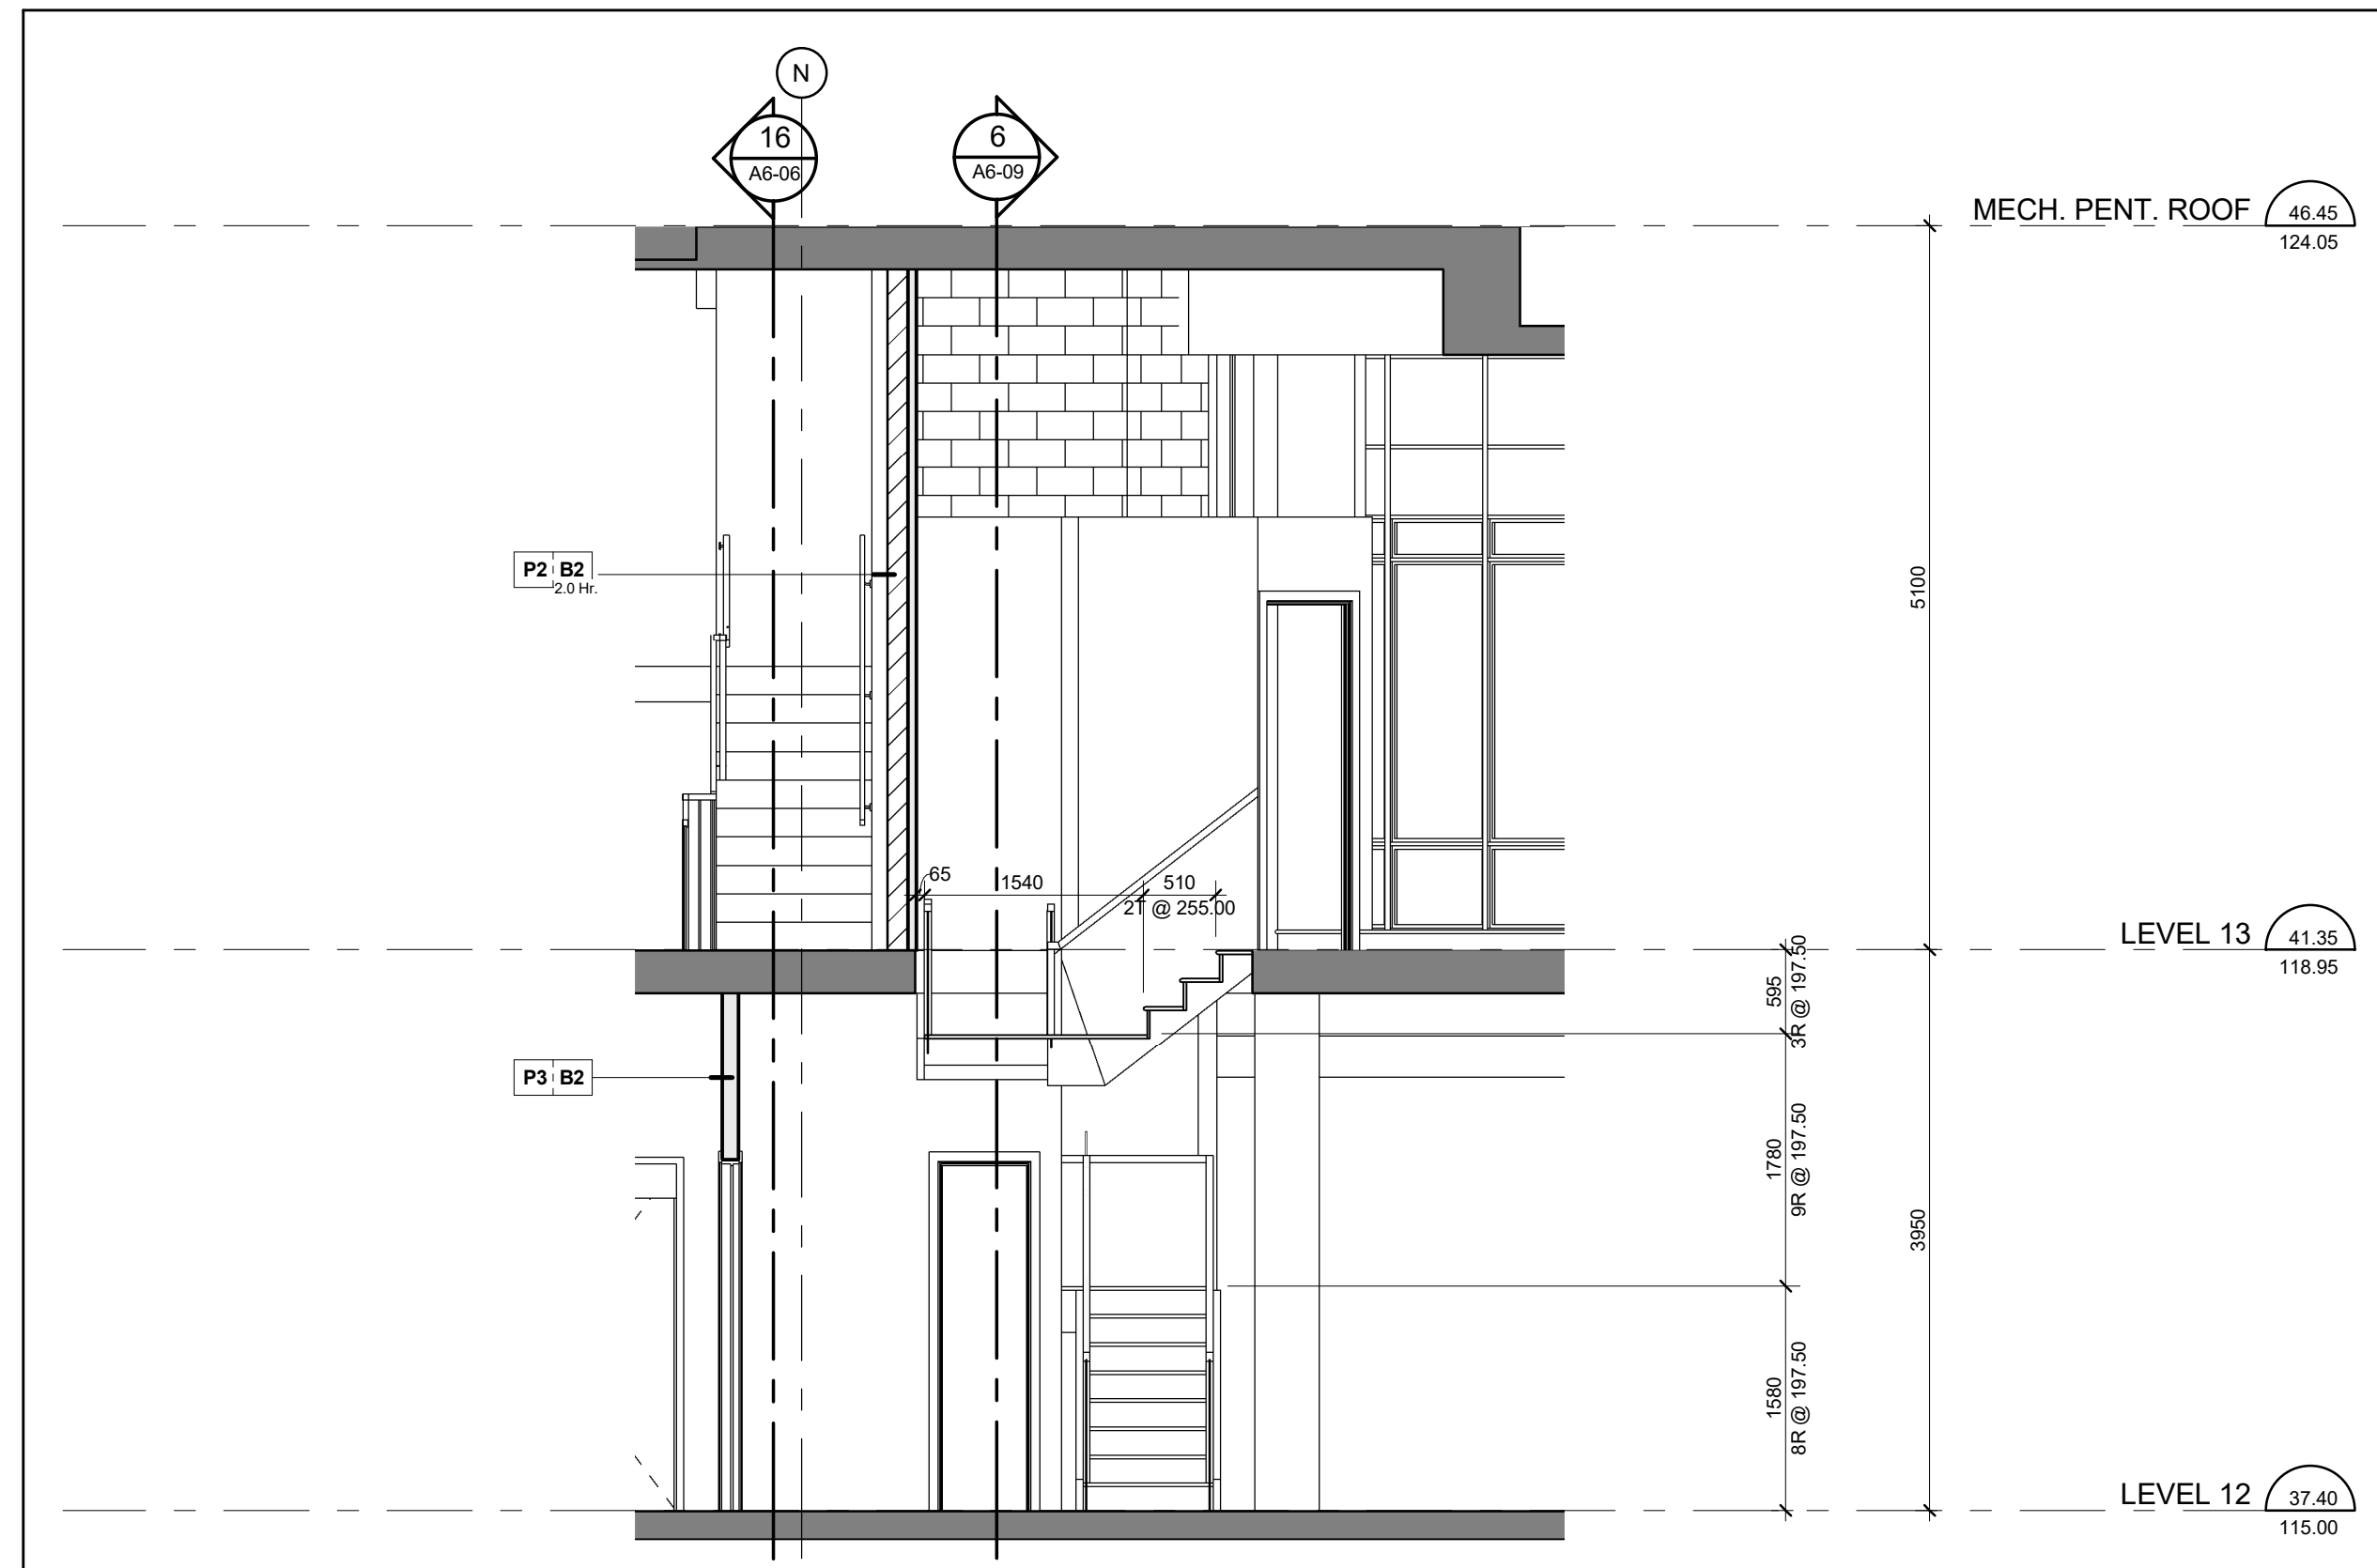


Stair 'V' - Stair Section Levels 12 - 13
Scale: 1 : 50

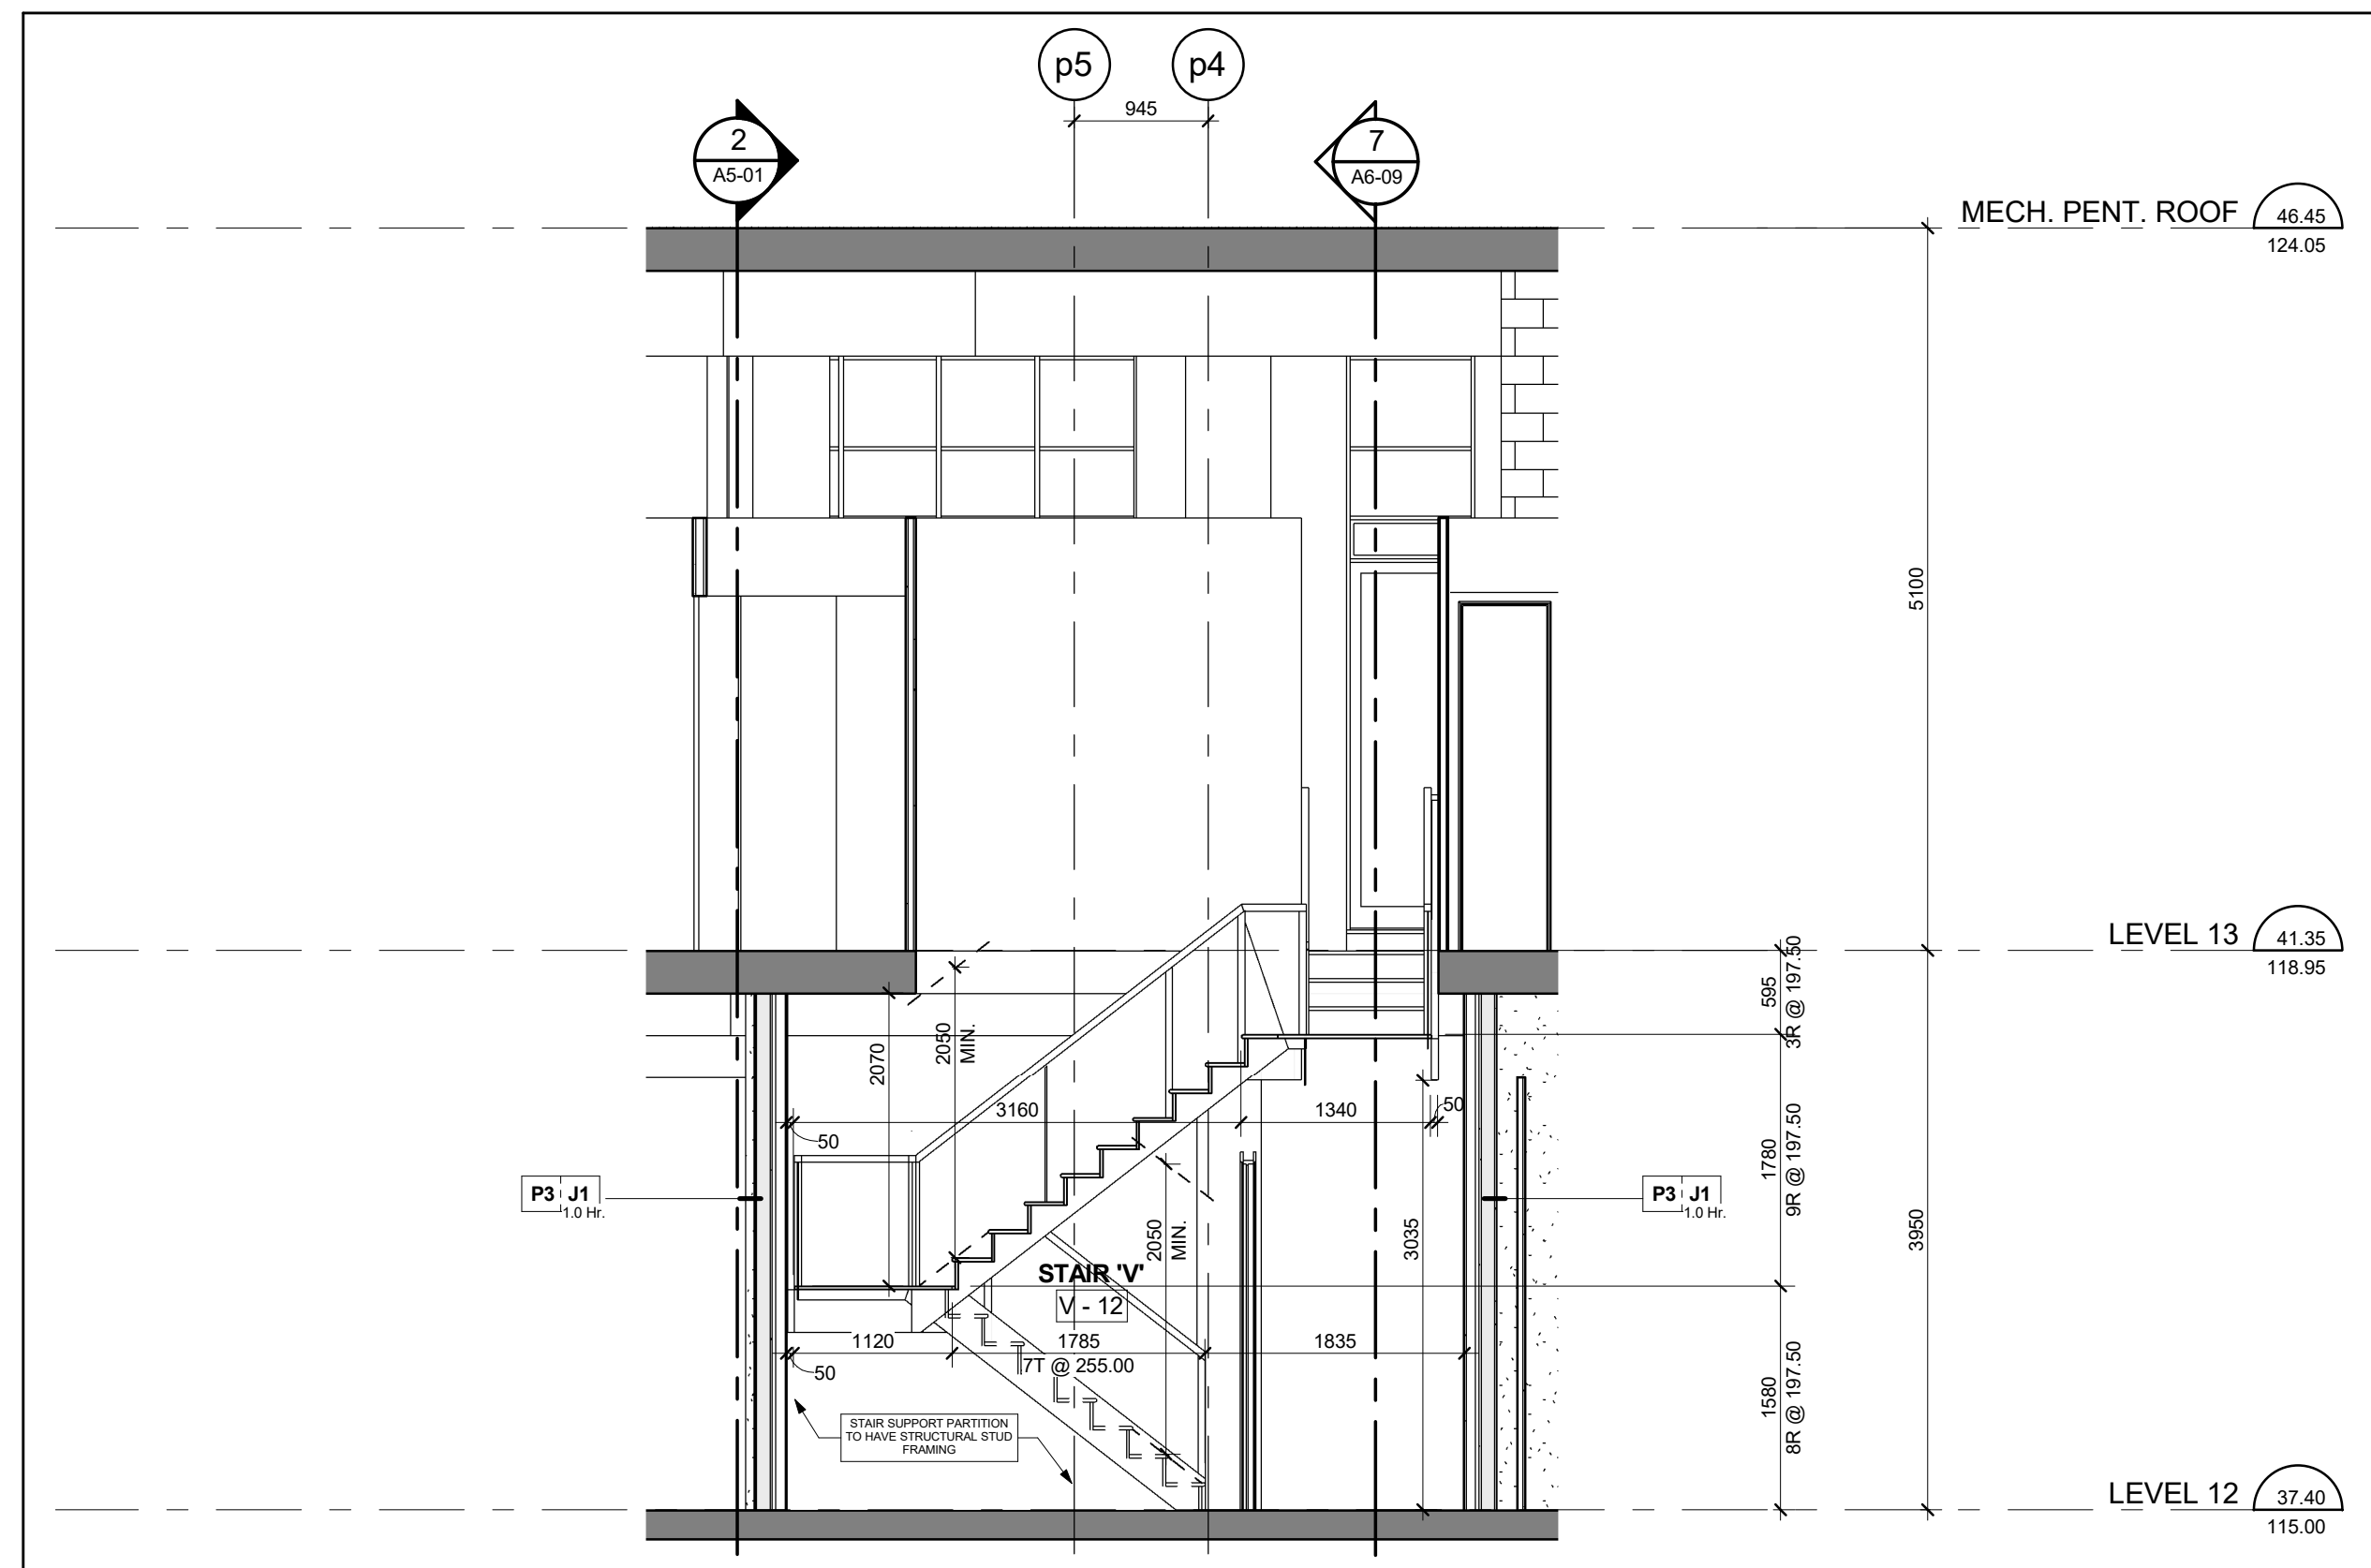

Stair 'V' - Stair Section Levels 12 - 13
Scale: 1 : 50

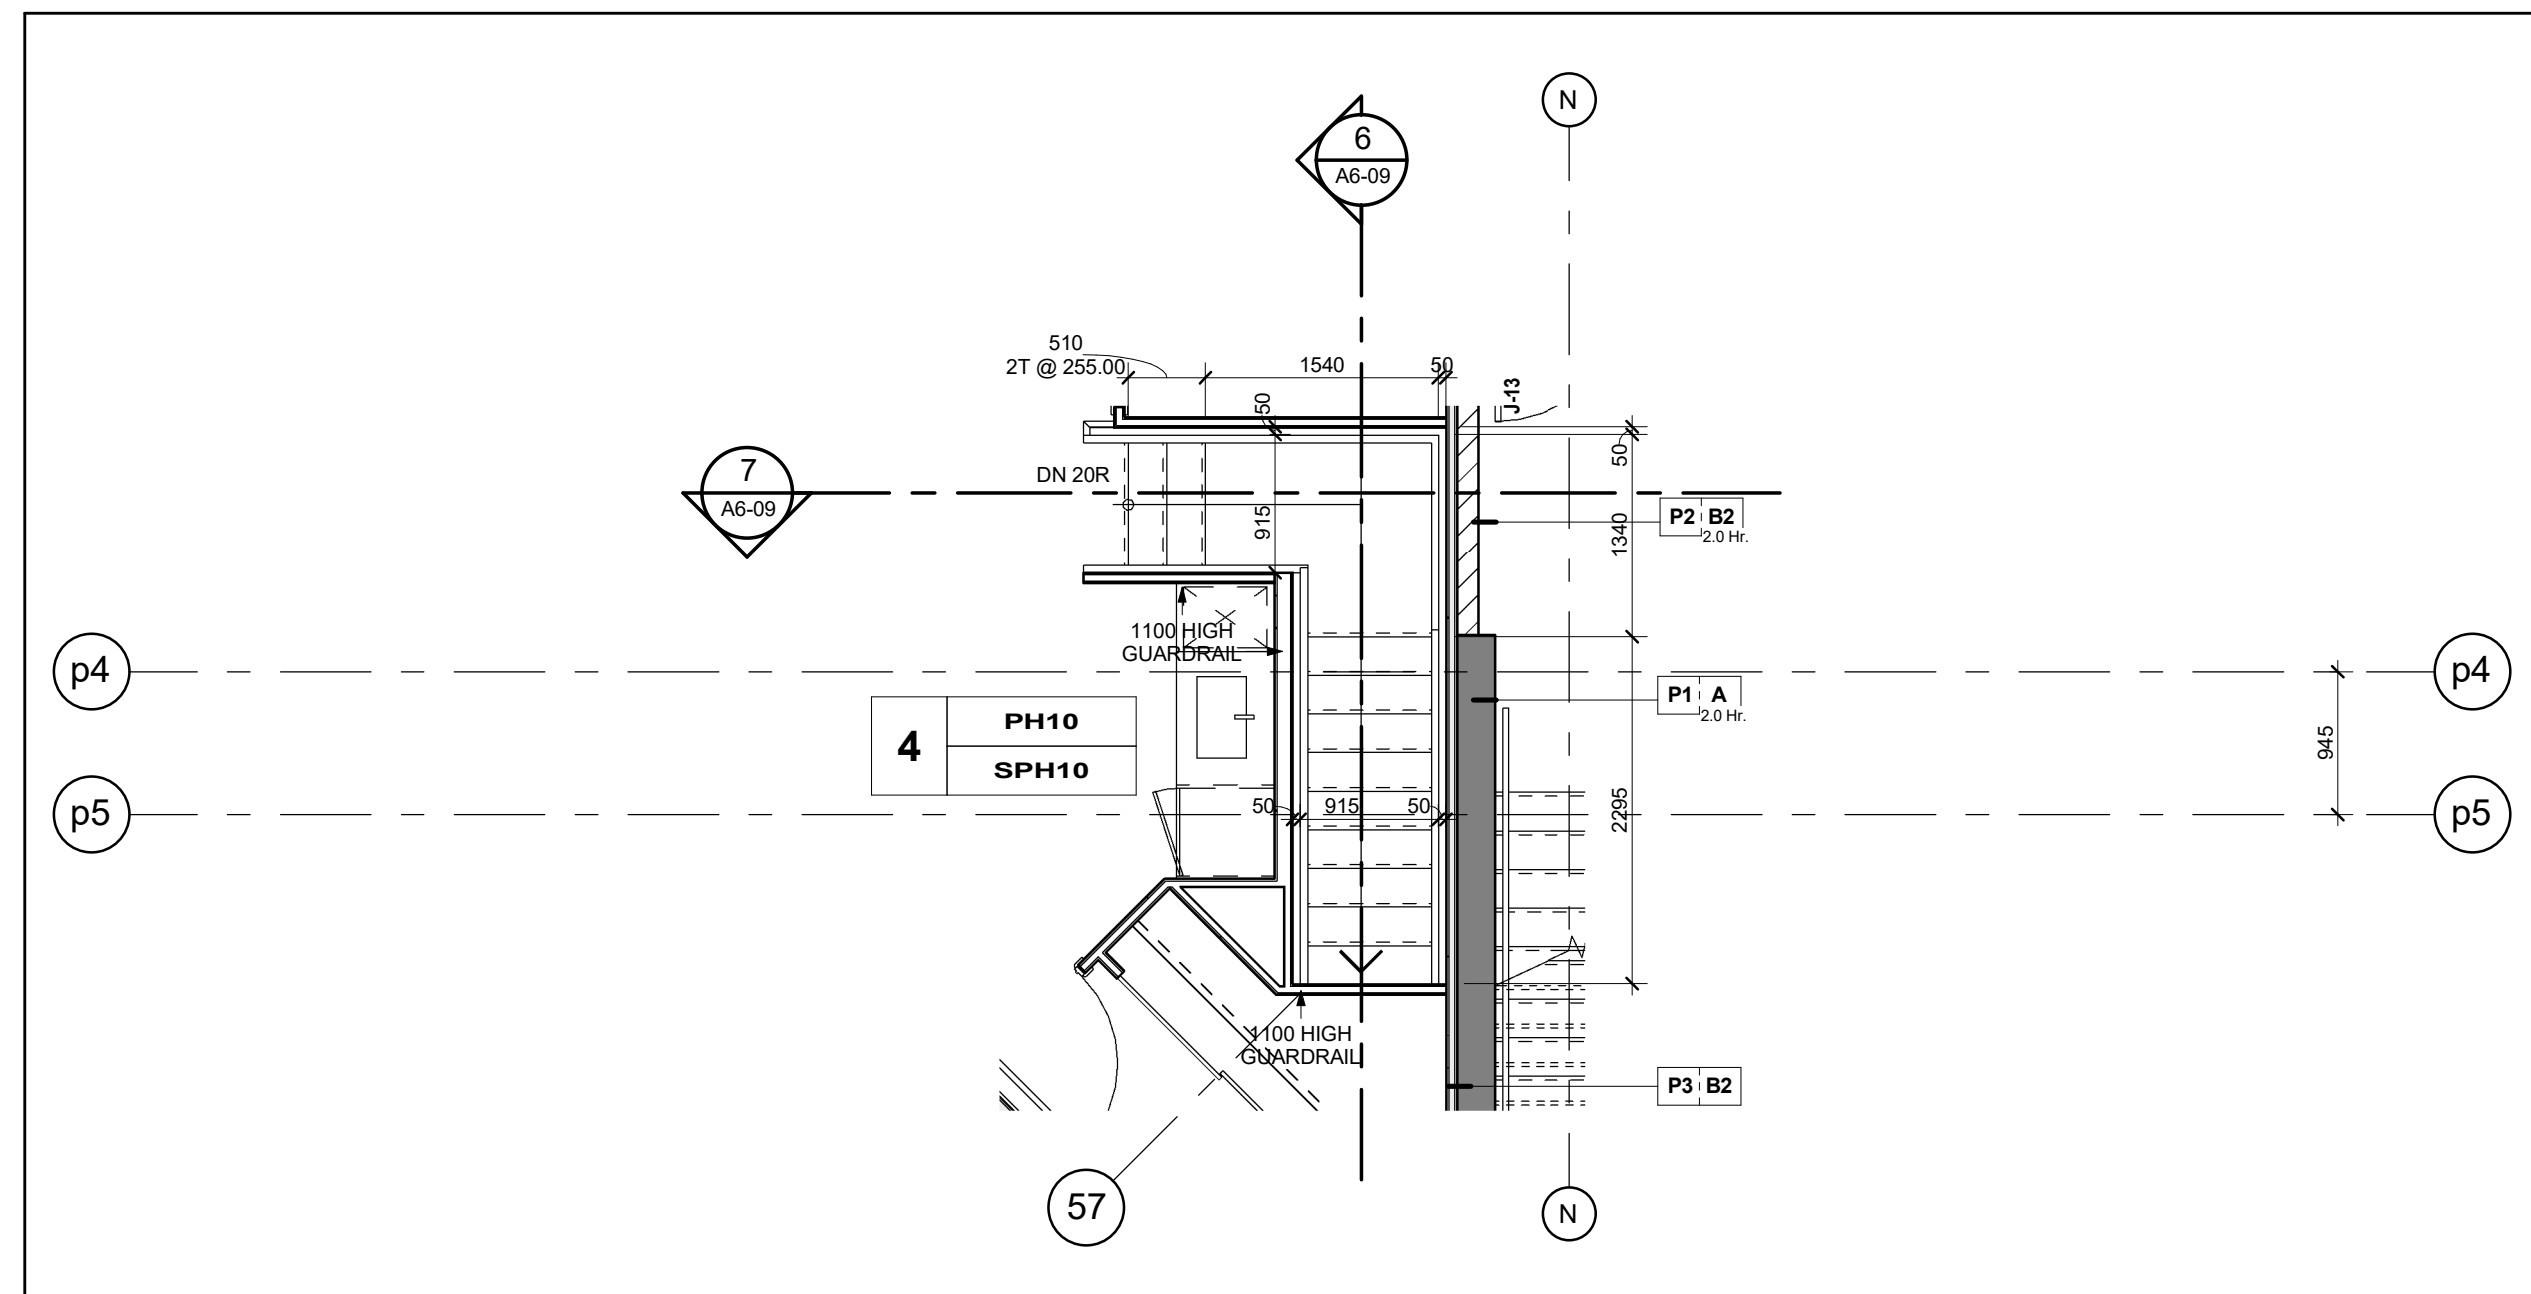


Stair 'V' - Stair Plan - Level 13
Scale: 1 : 50

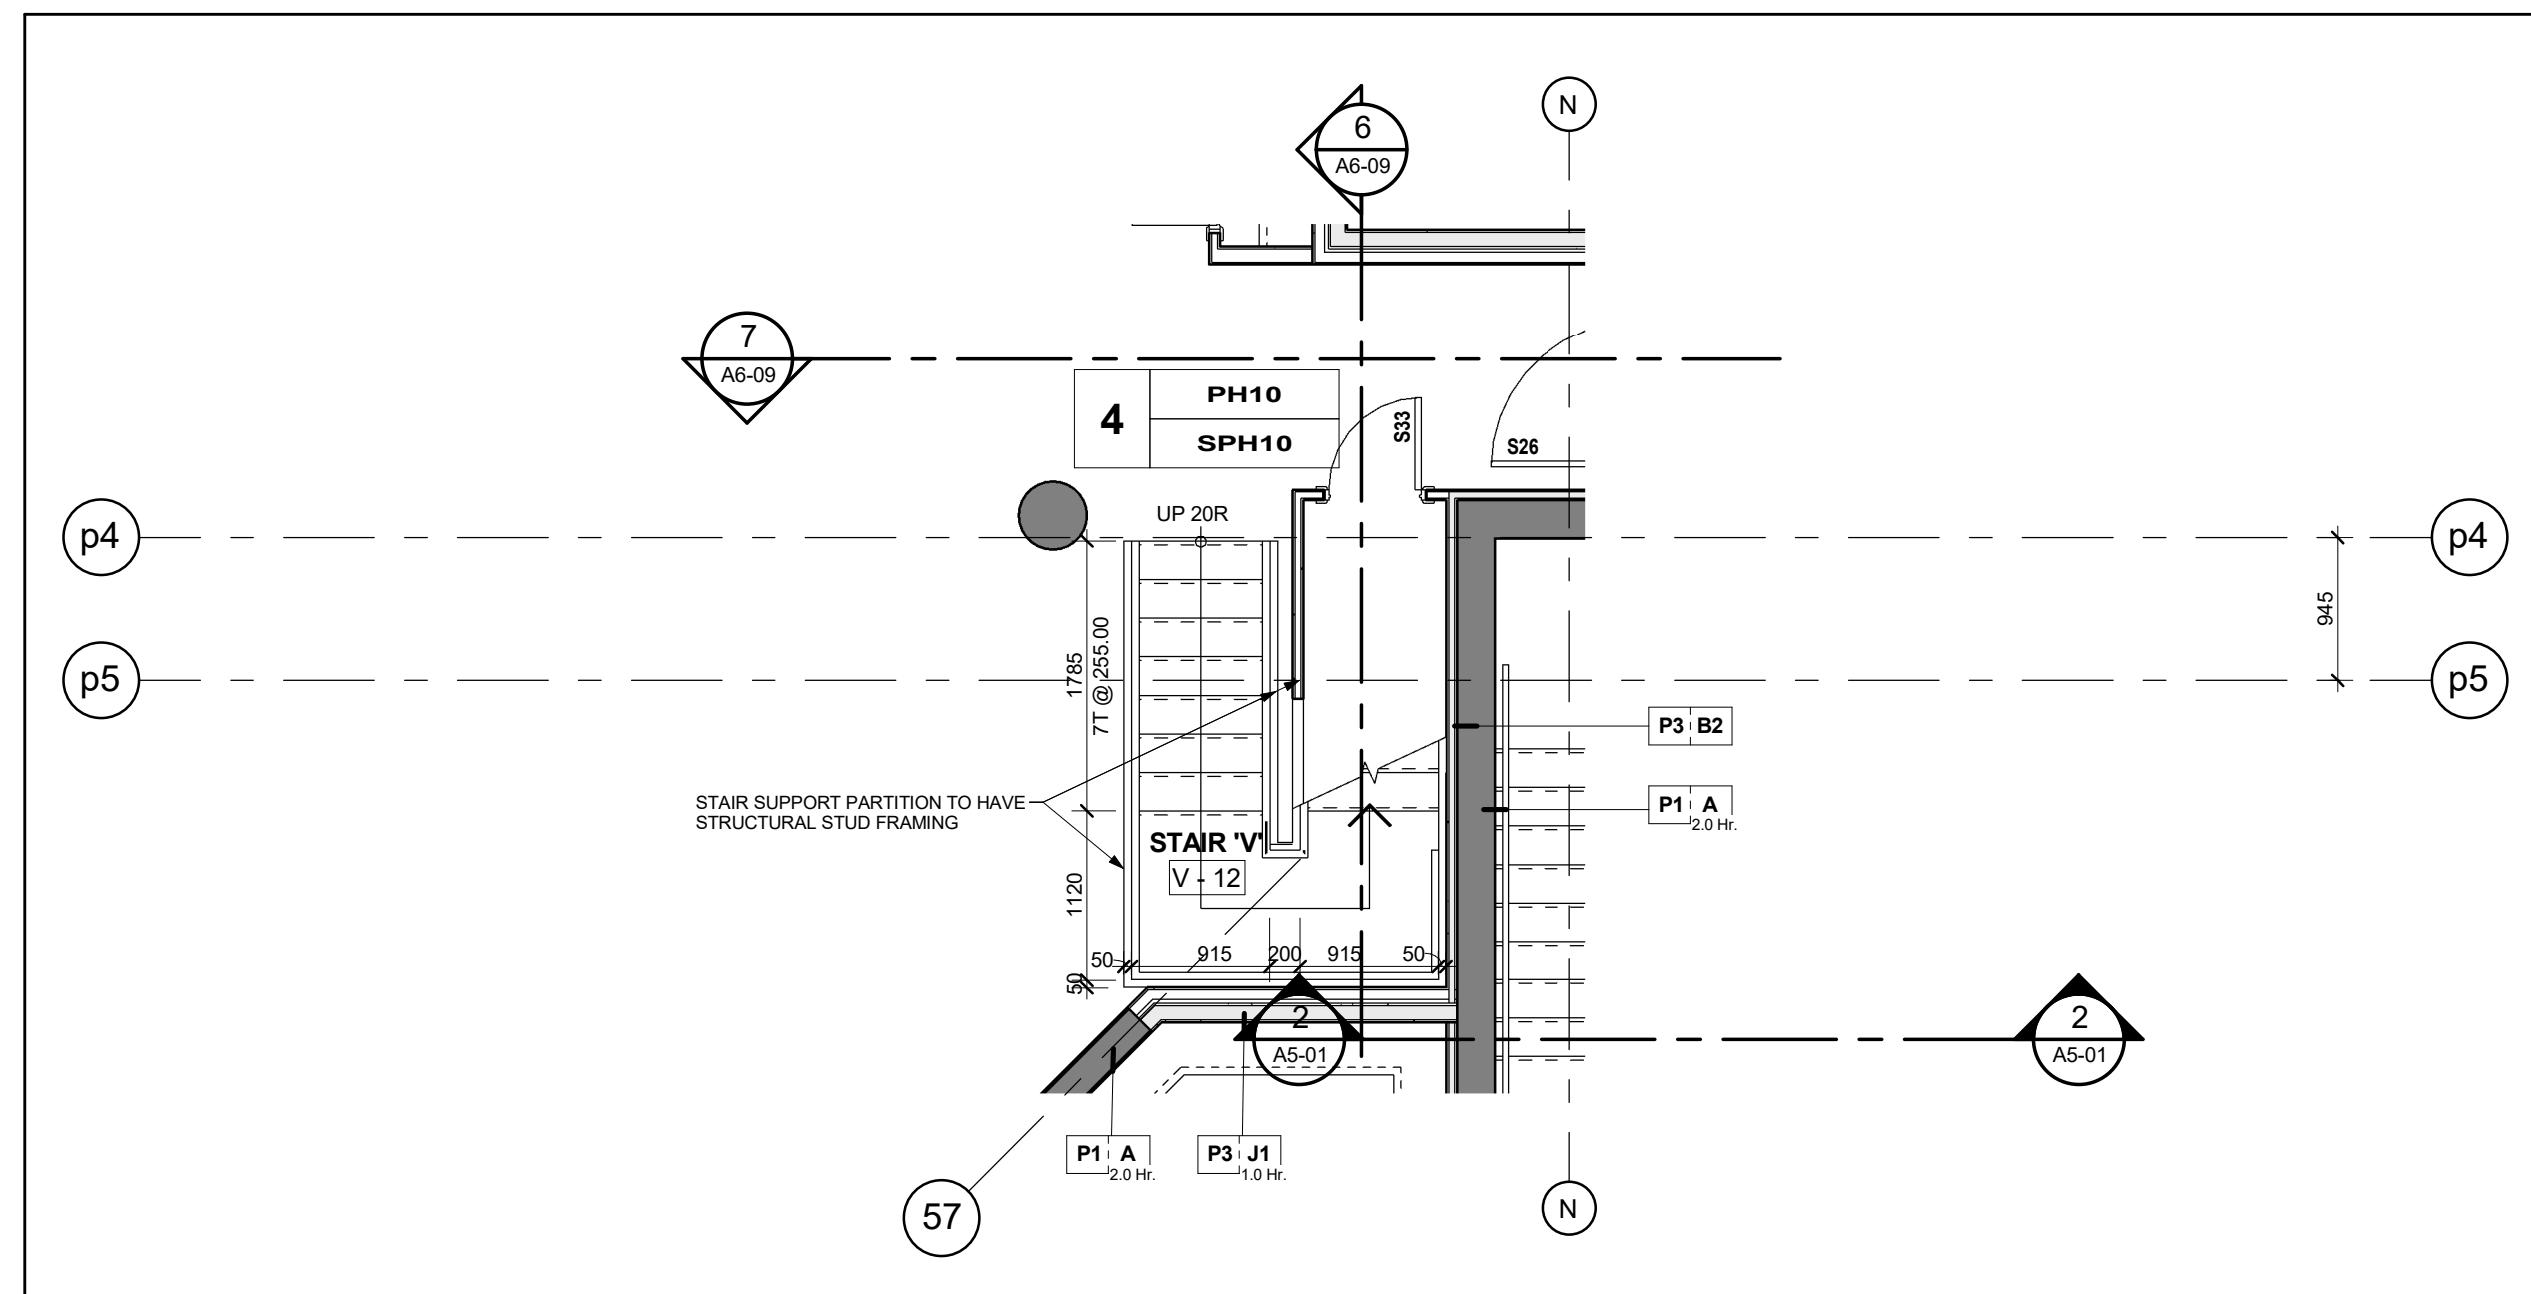


Stair 'V' - Stair Plan - Level 12
Scale: 1 : 50




Stair 'U' - Stair Section Levels 12 - 13
Scale: 1 : 50

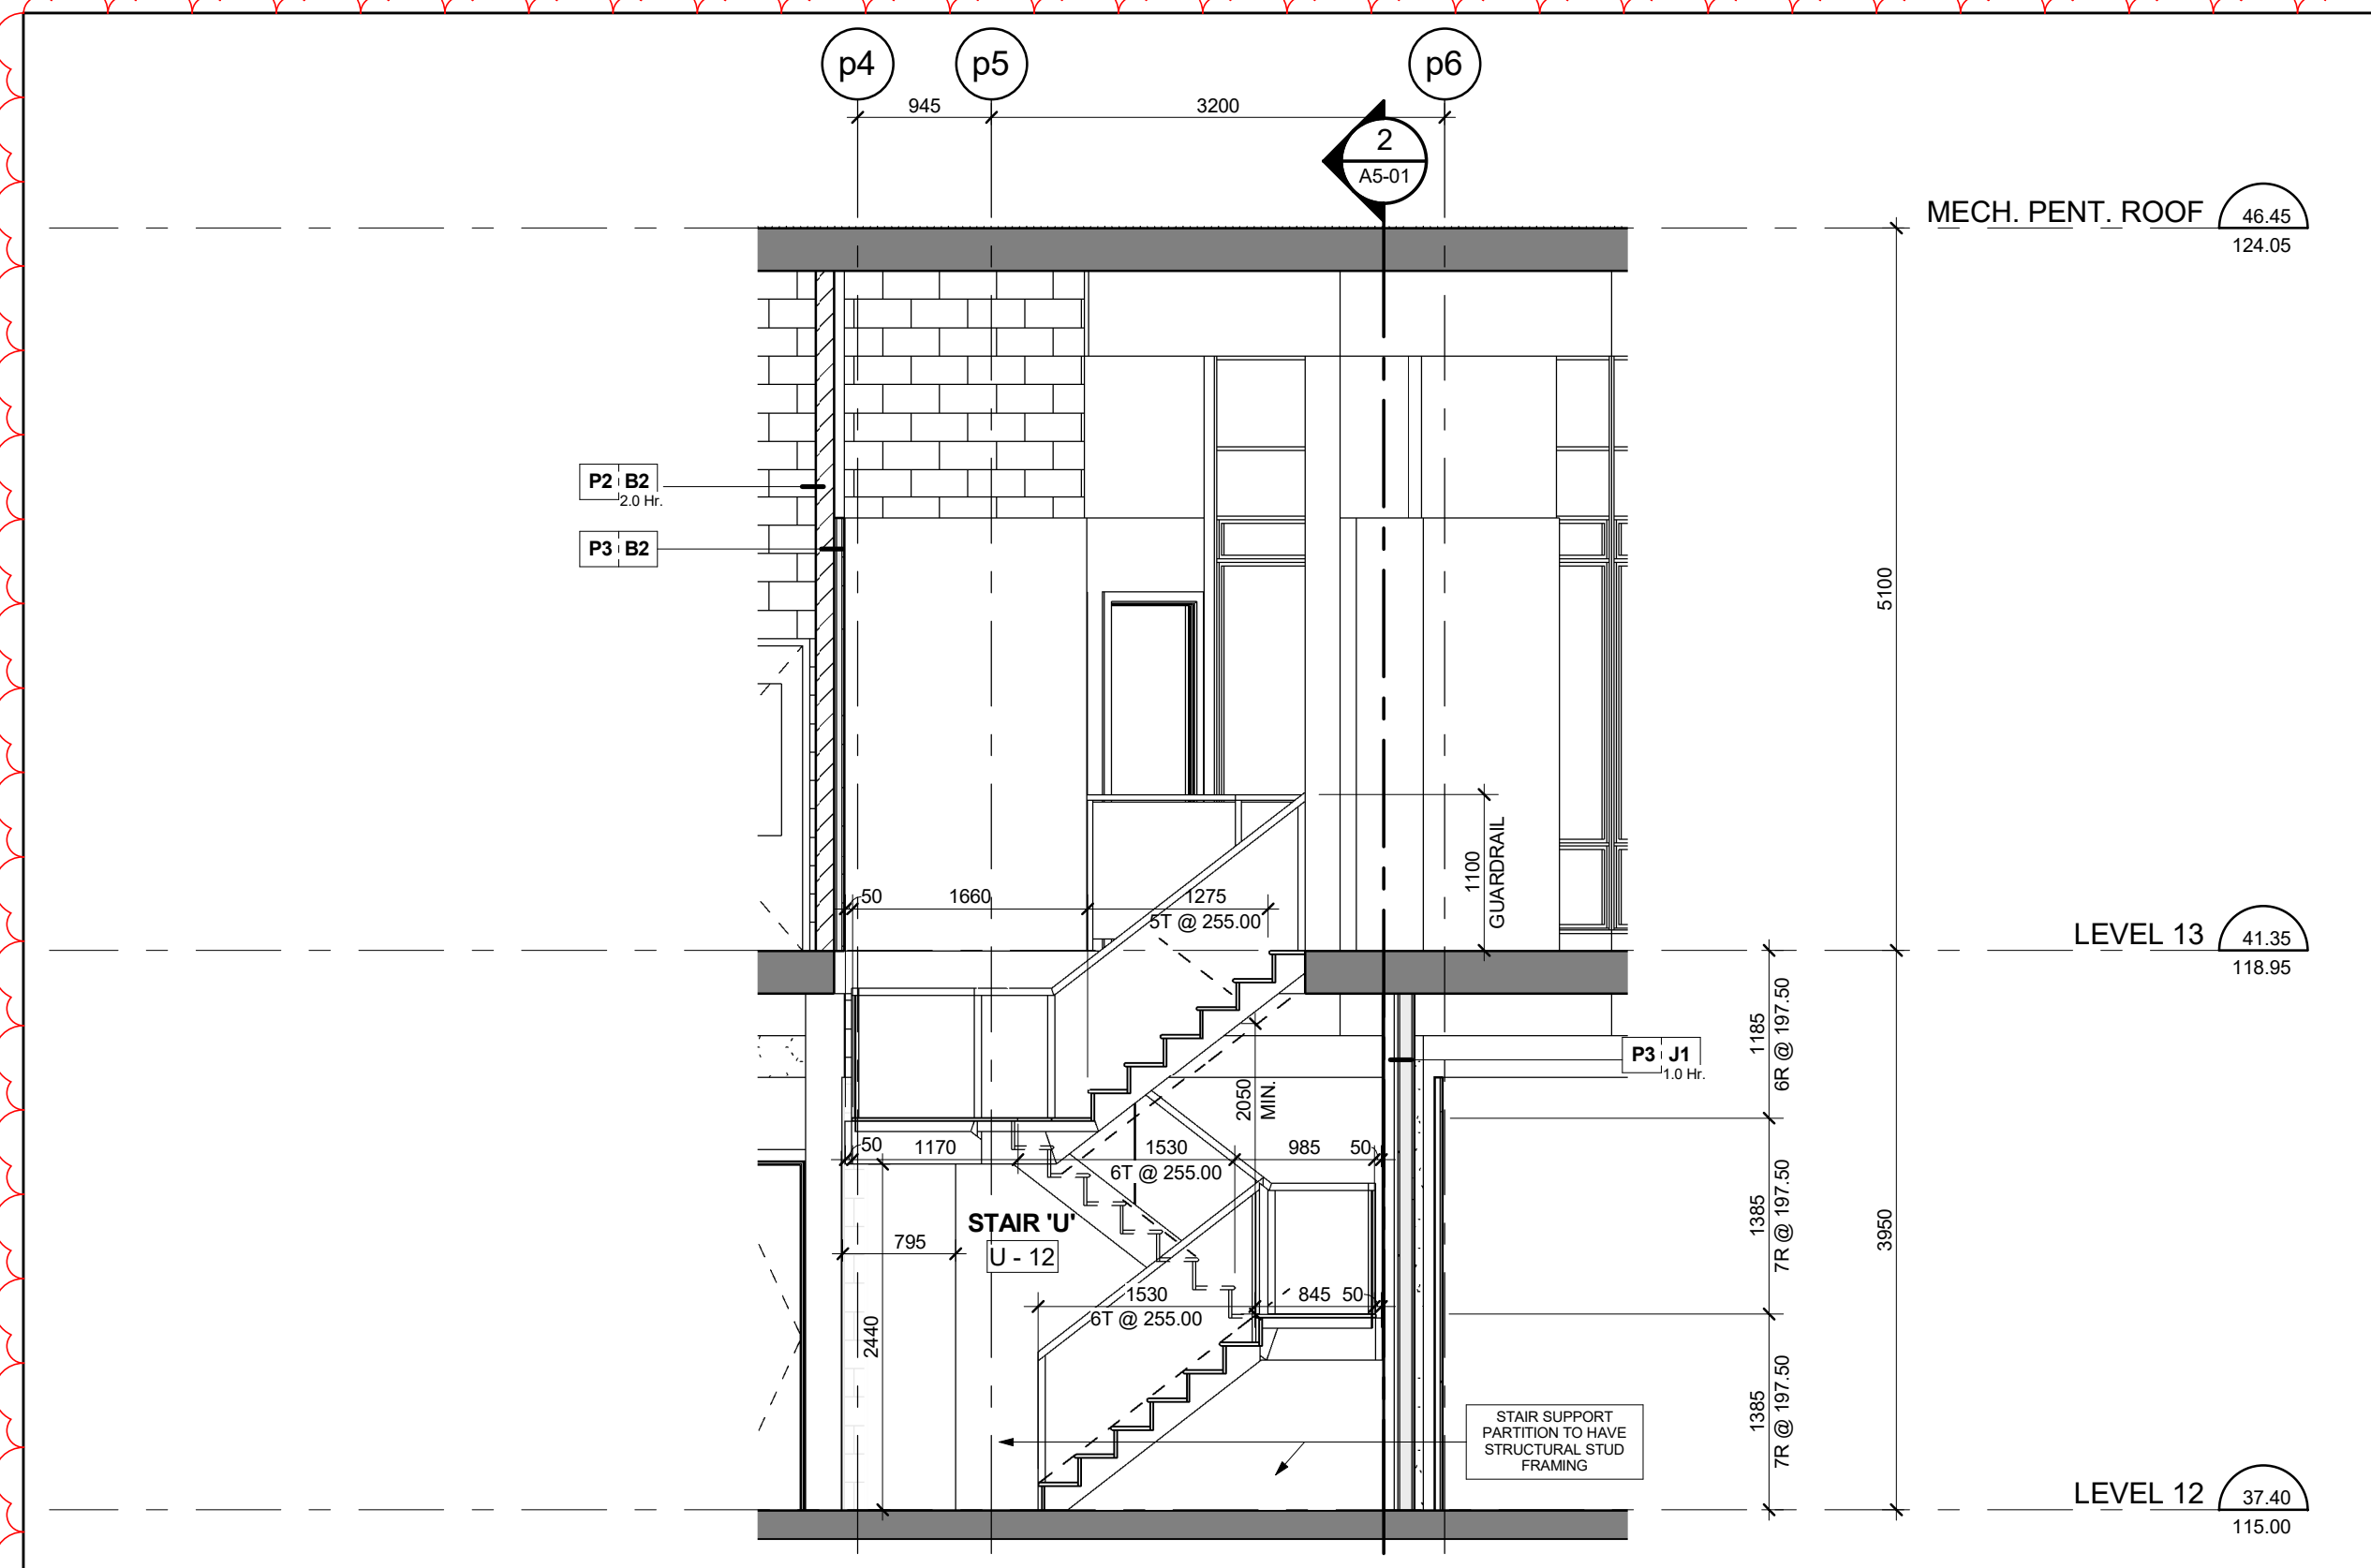

Stair 'U' - Stair Section Levels 12 - 13
Scale: 1 : 50

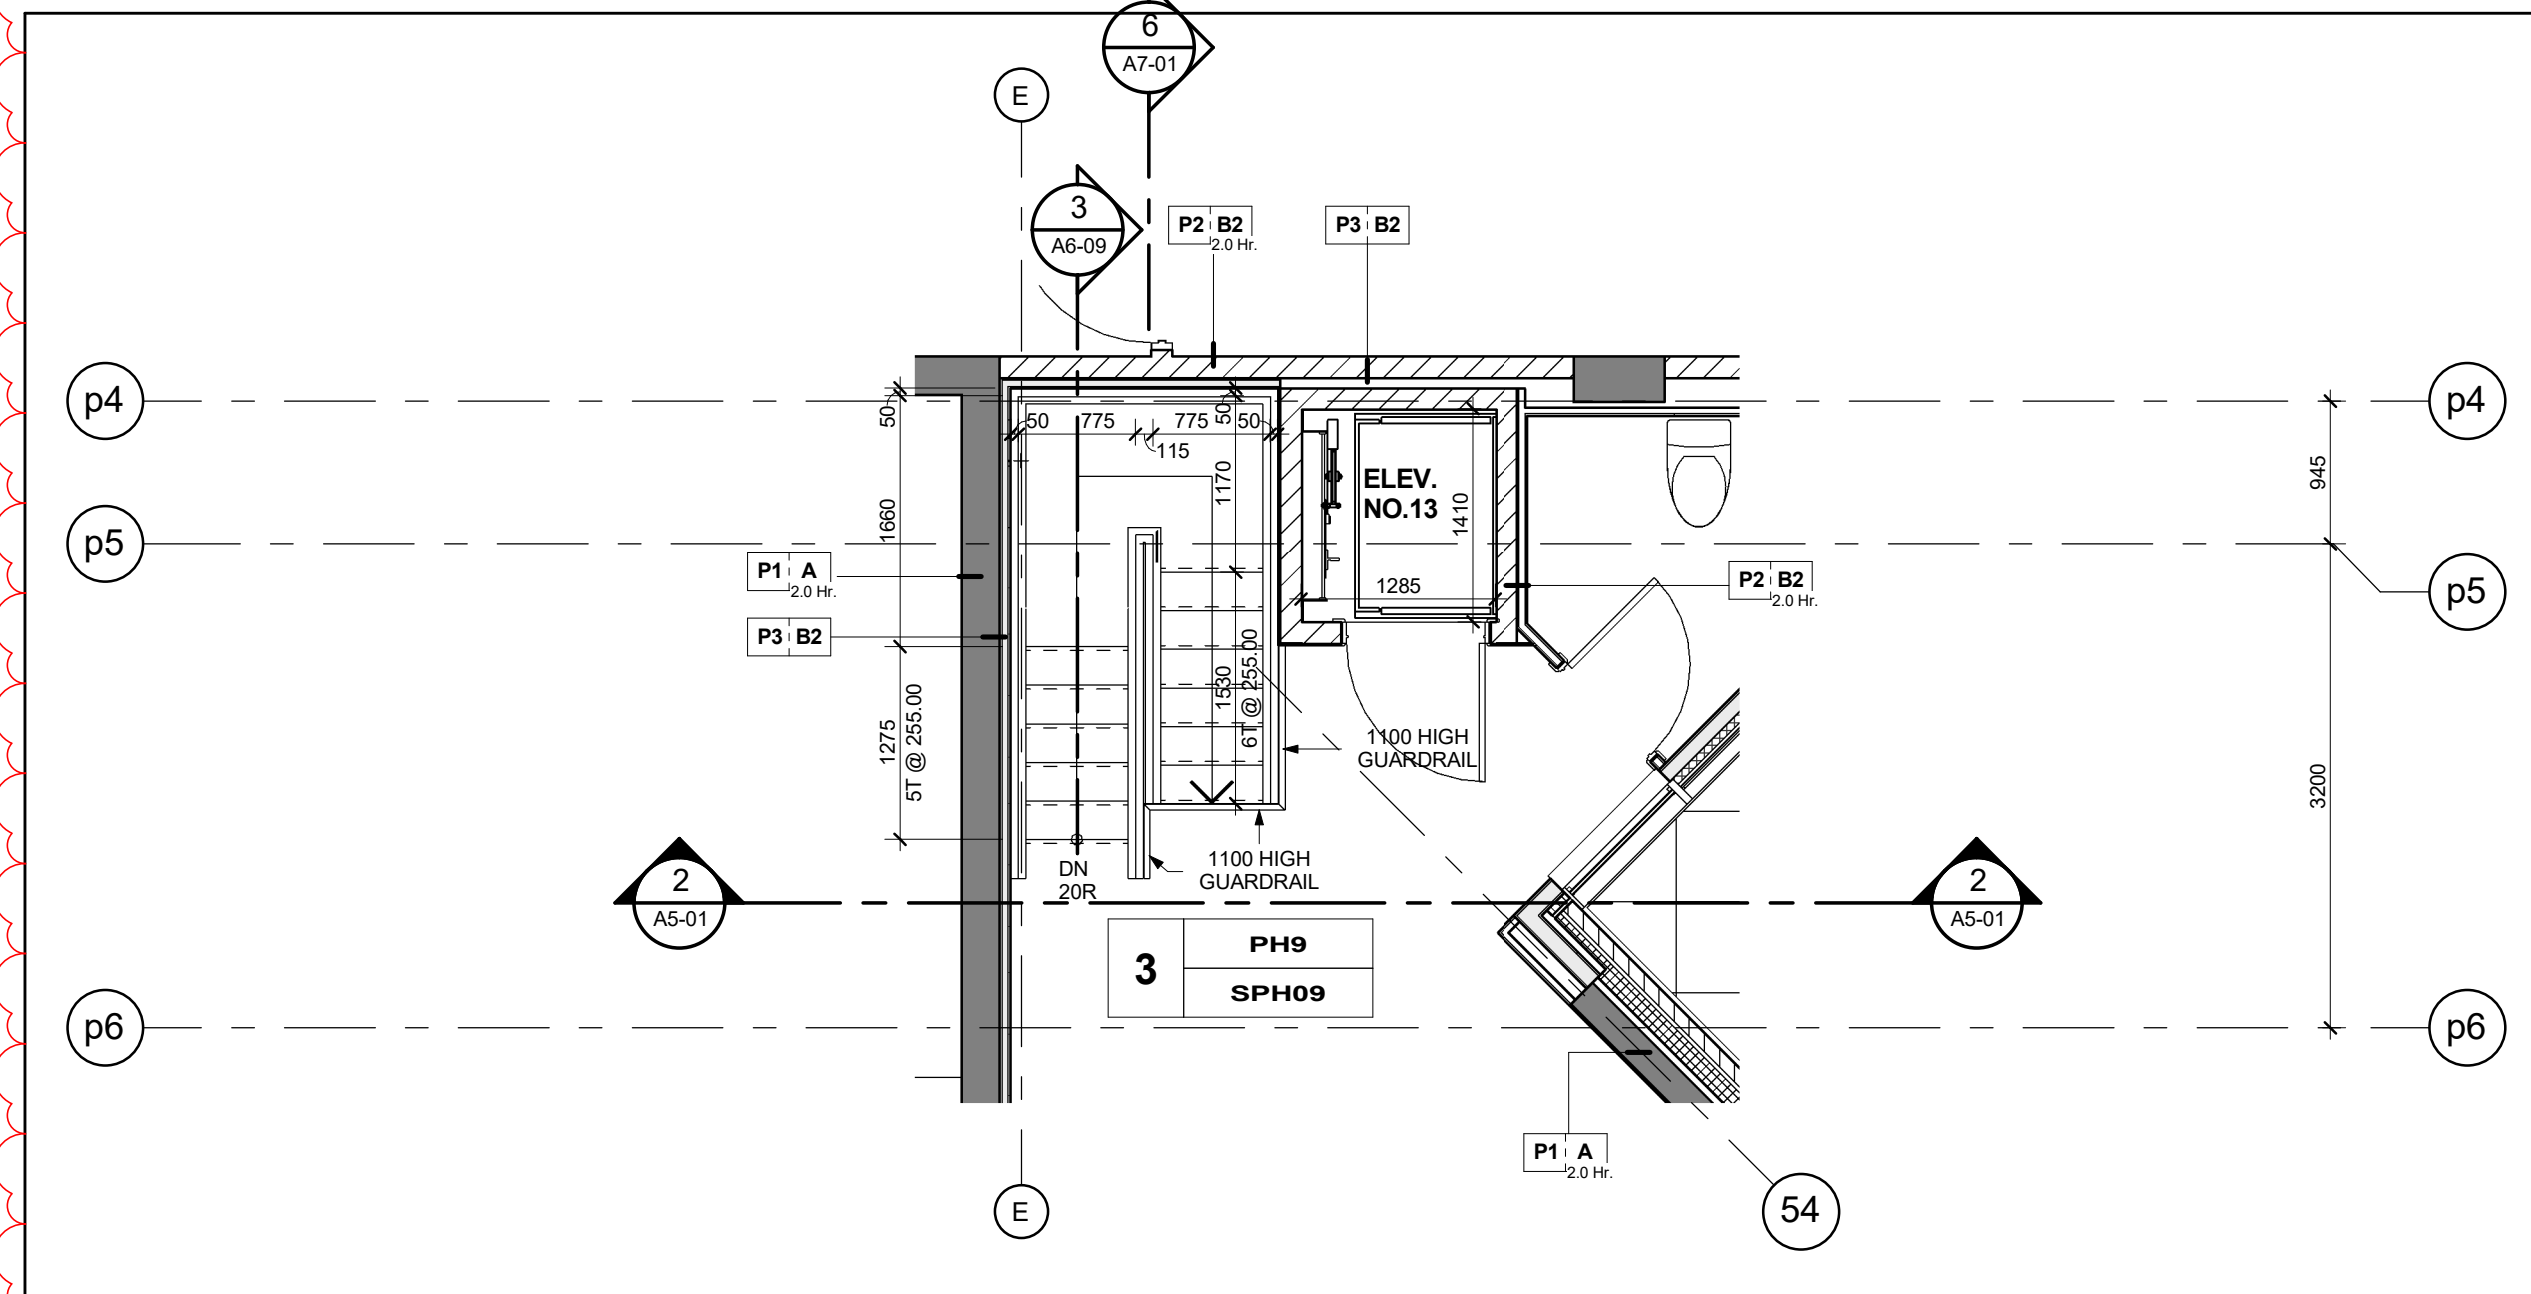

Stair 'U' - Stair Plan - Level 13
Scale: 1 : 50

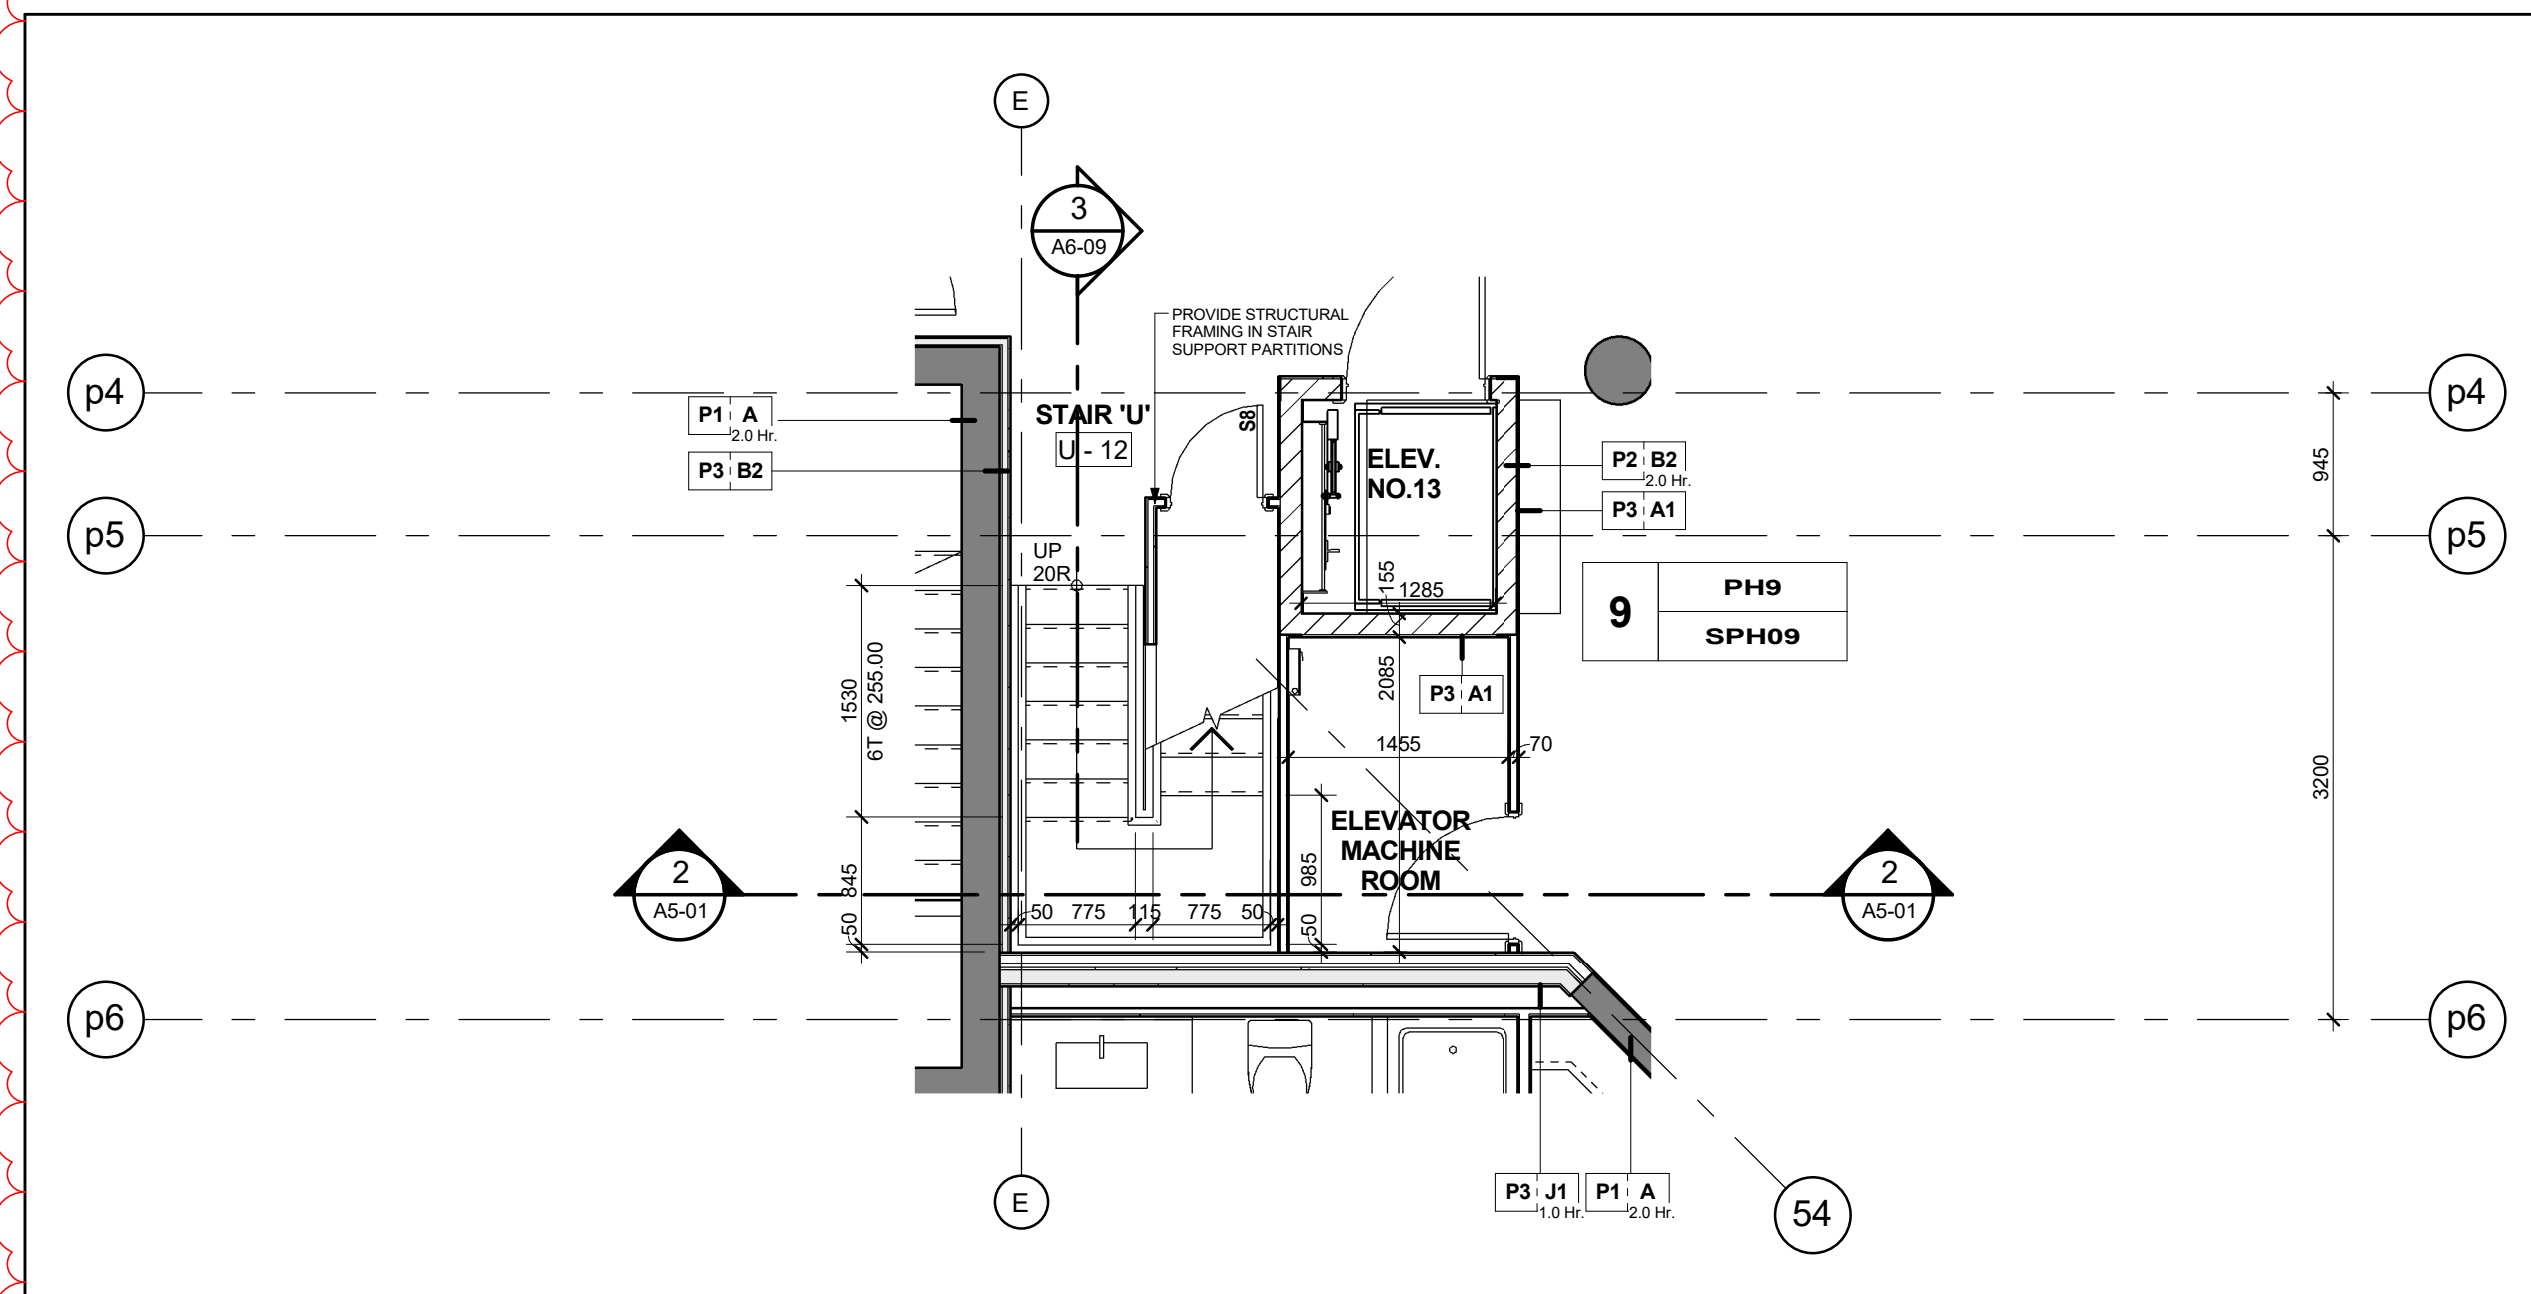

Stair 'U' - Stair Plan - Level 12
Scale: 1 : 50