




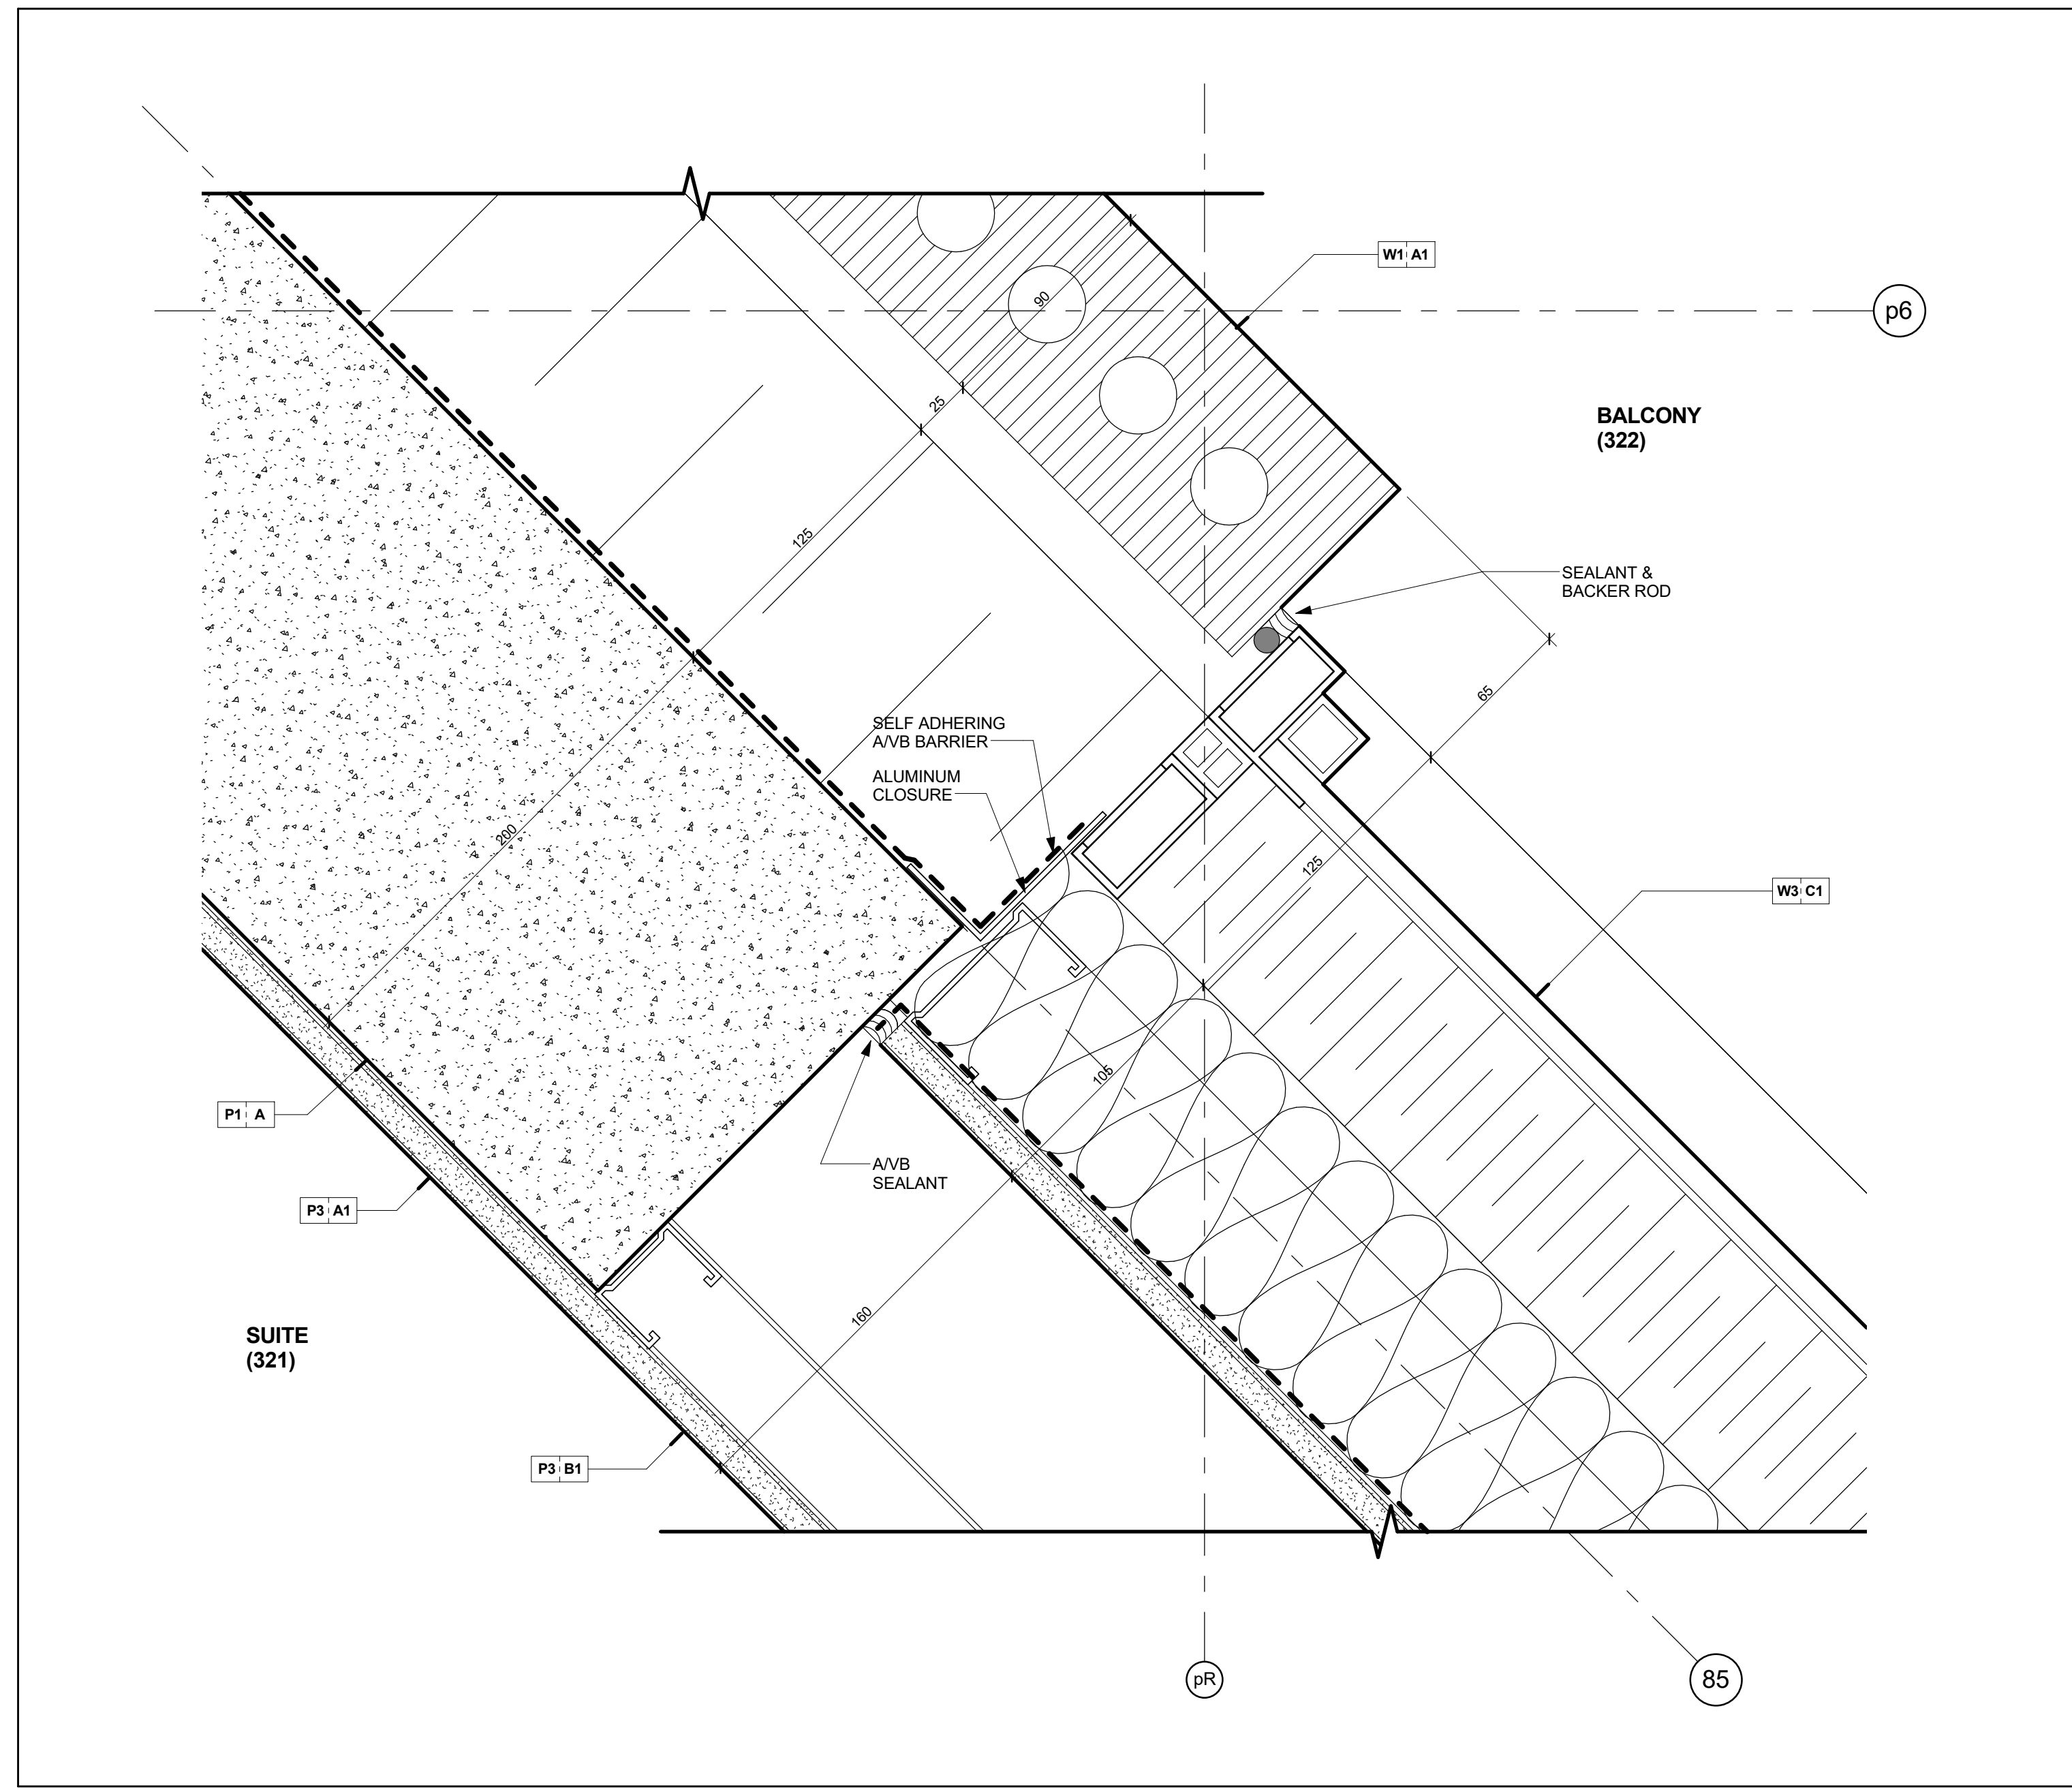


Enlarged Plan Detail @ Spandrel Glass Window Wall & Brick Veneer Wall on Struct. Conc. (A7-24)
Scale: 1 : 2

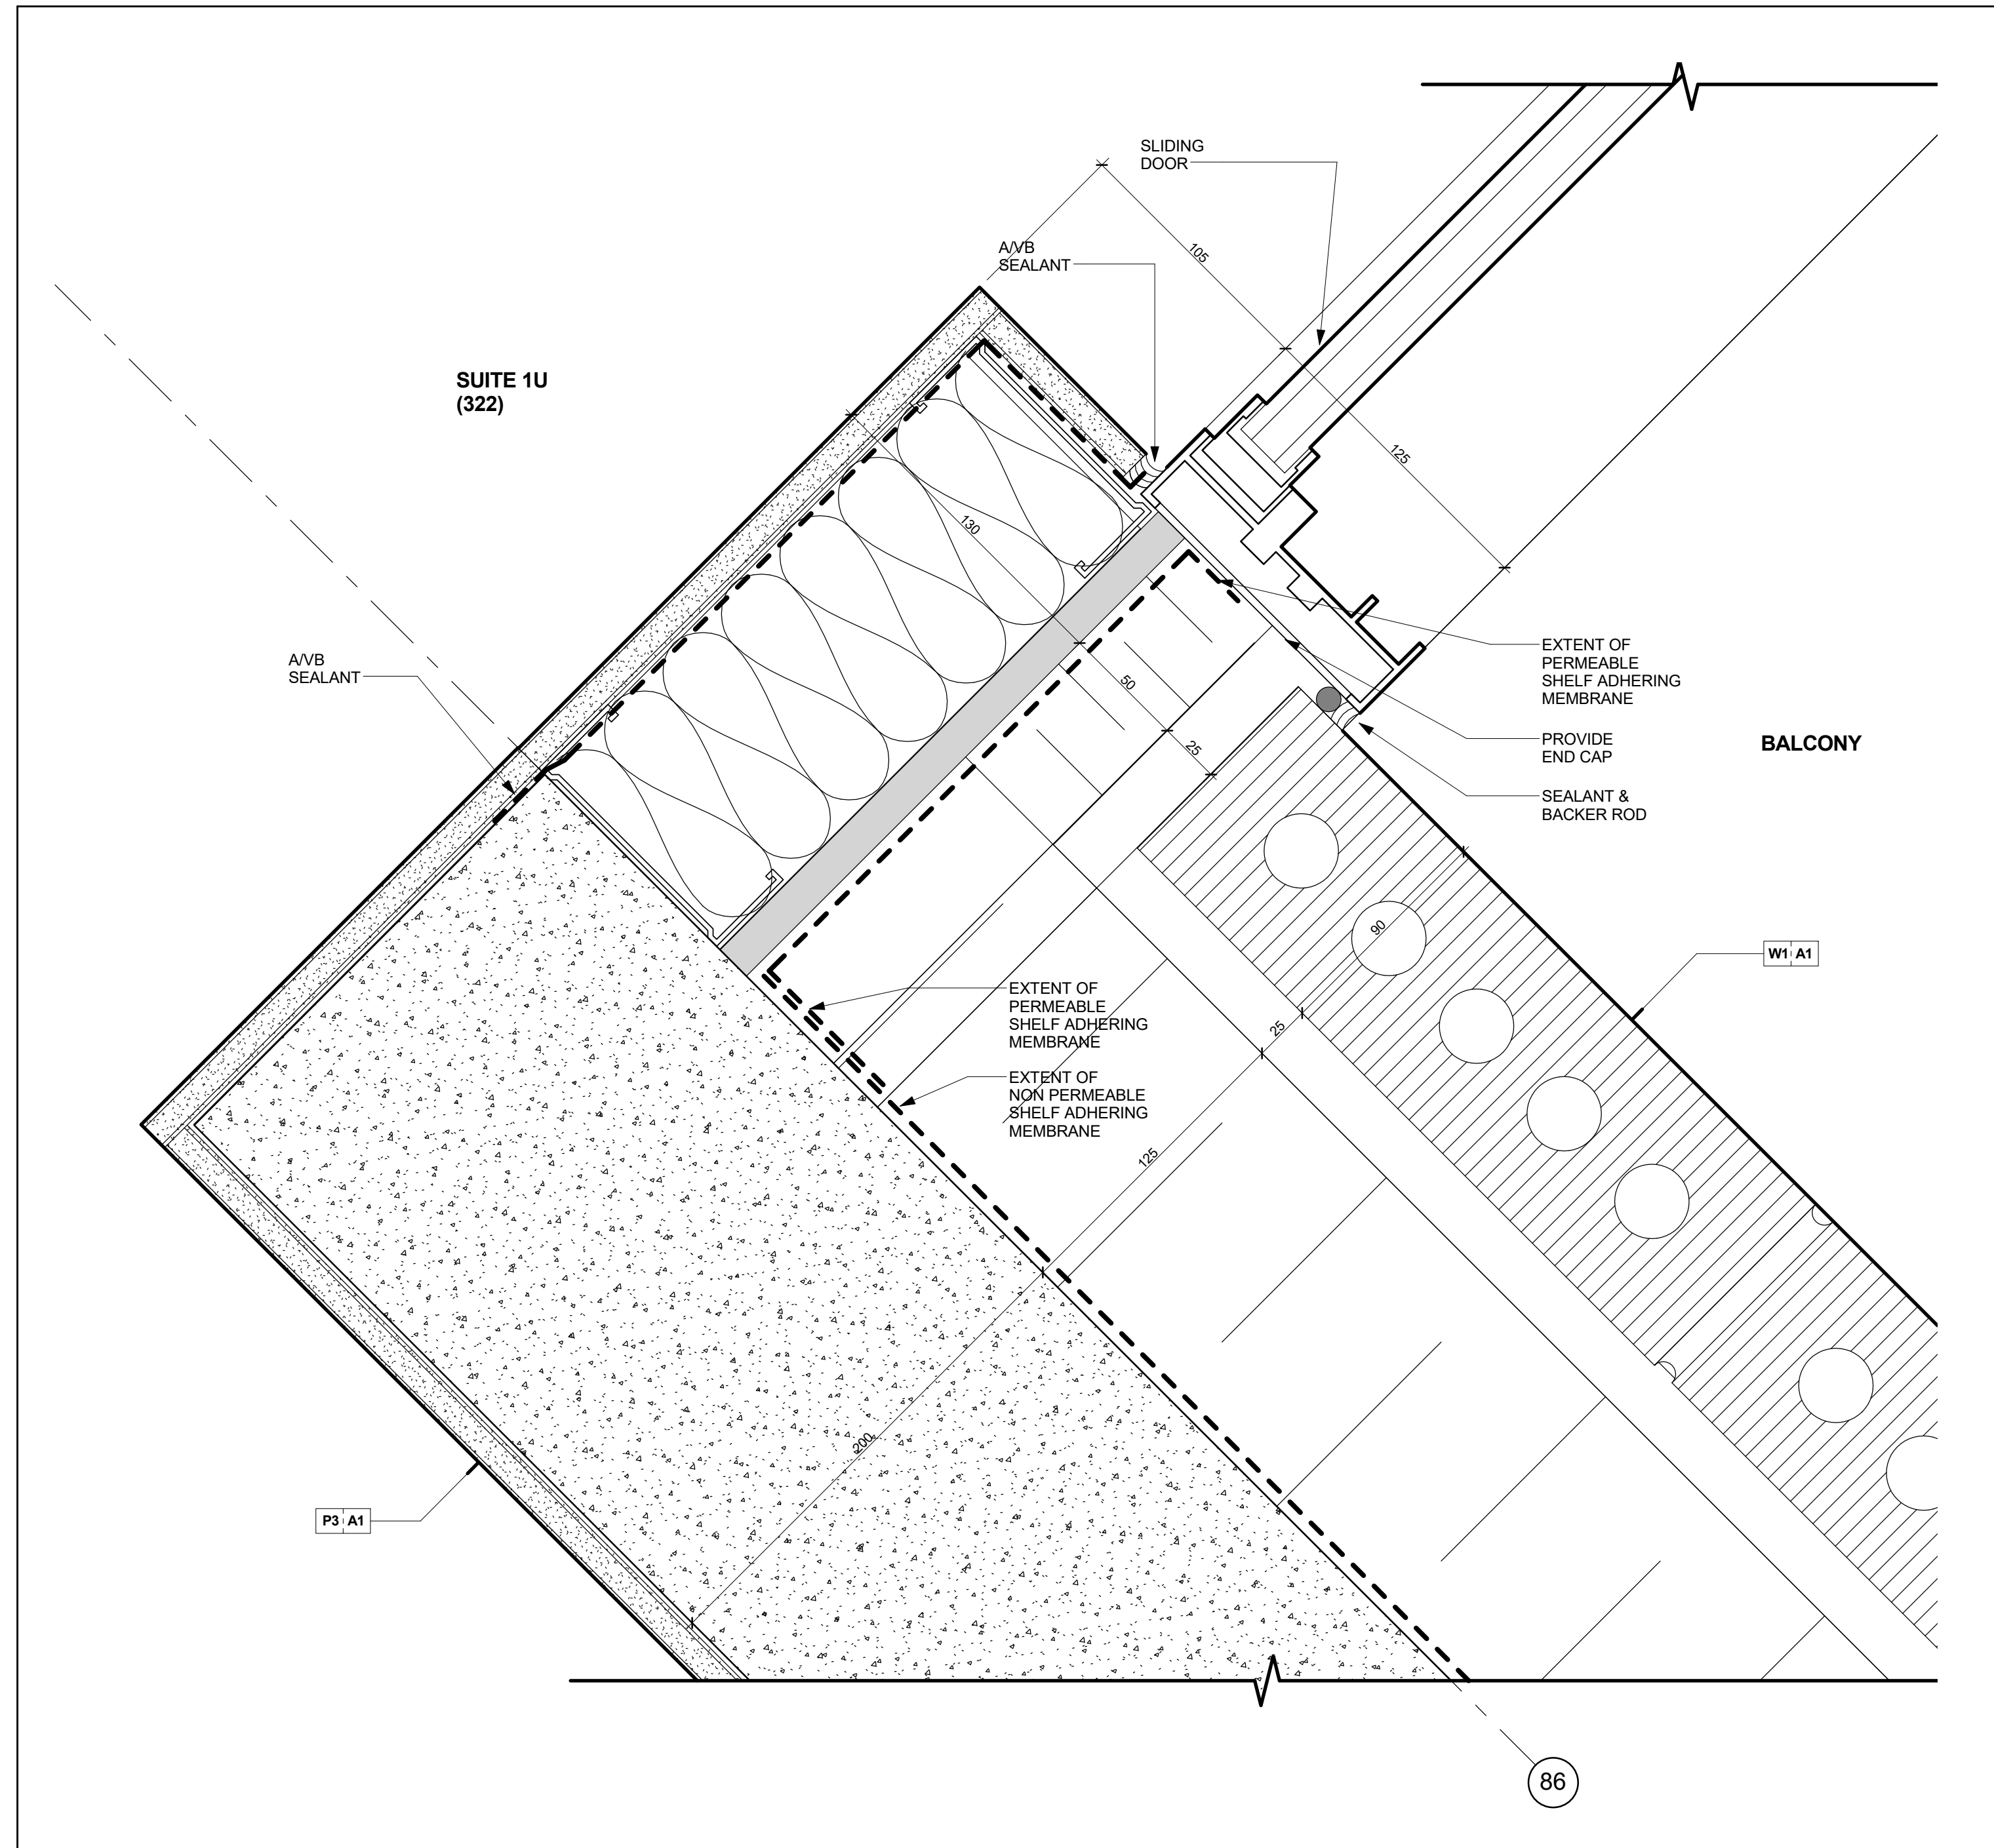


Enlarged Plan Detail @ Sliding Door Jamb @ Brick Veneer Wall (A7-24)
Scale: 1 : 2

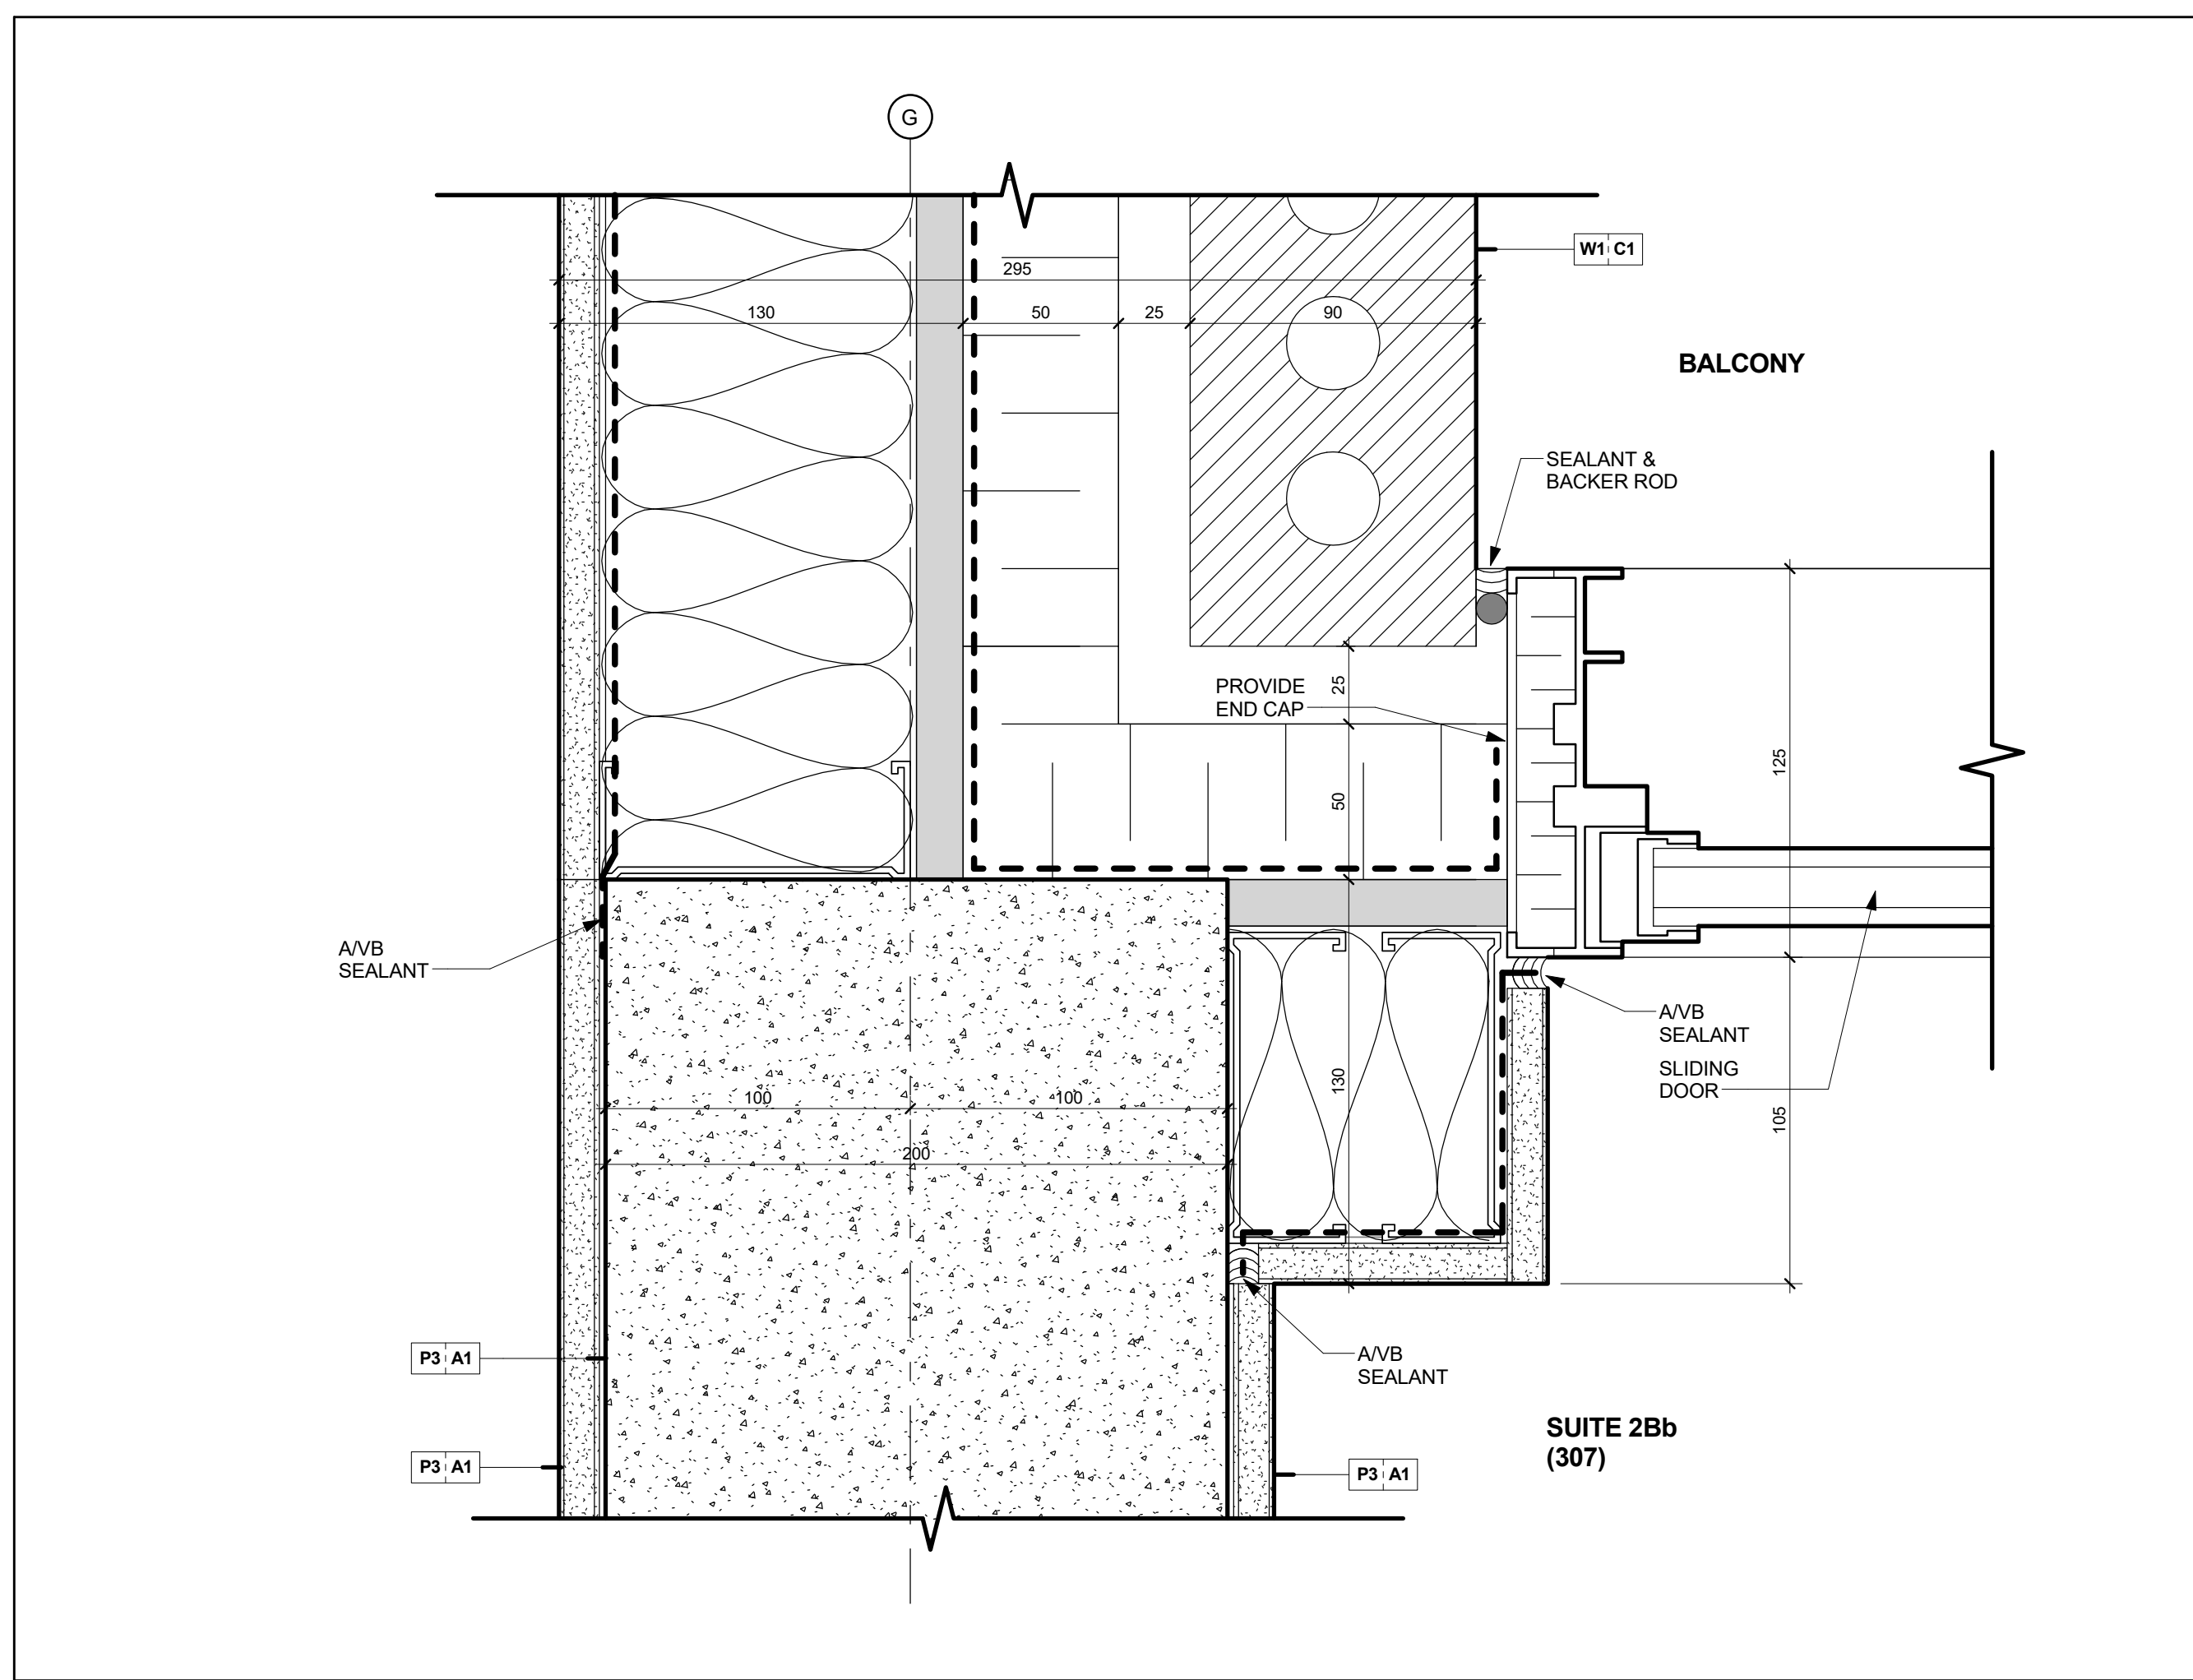


Enlarged Plan Detail @ Conc. Wall & Brick Veneer Wall (A7-24)
Scale: 1 : 2

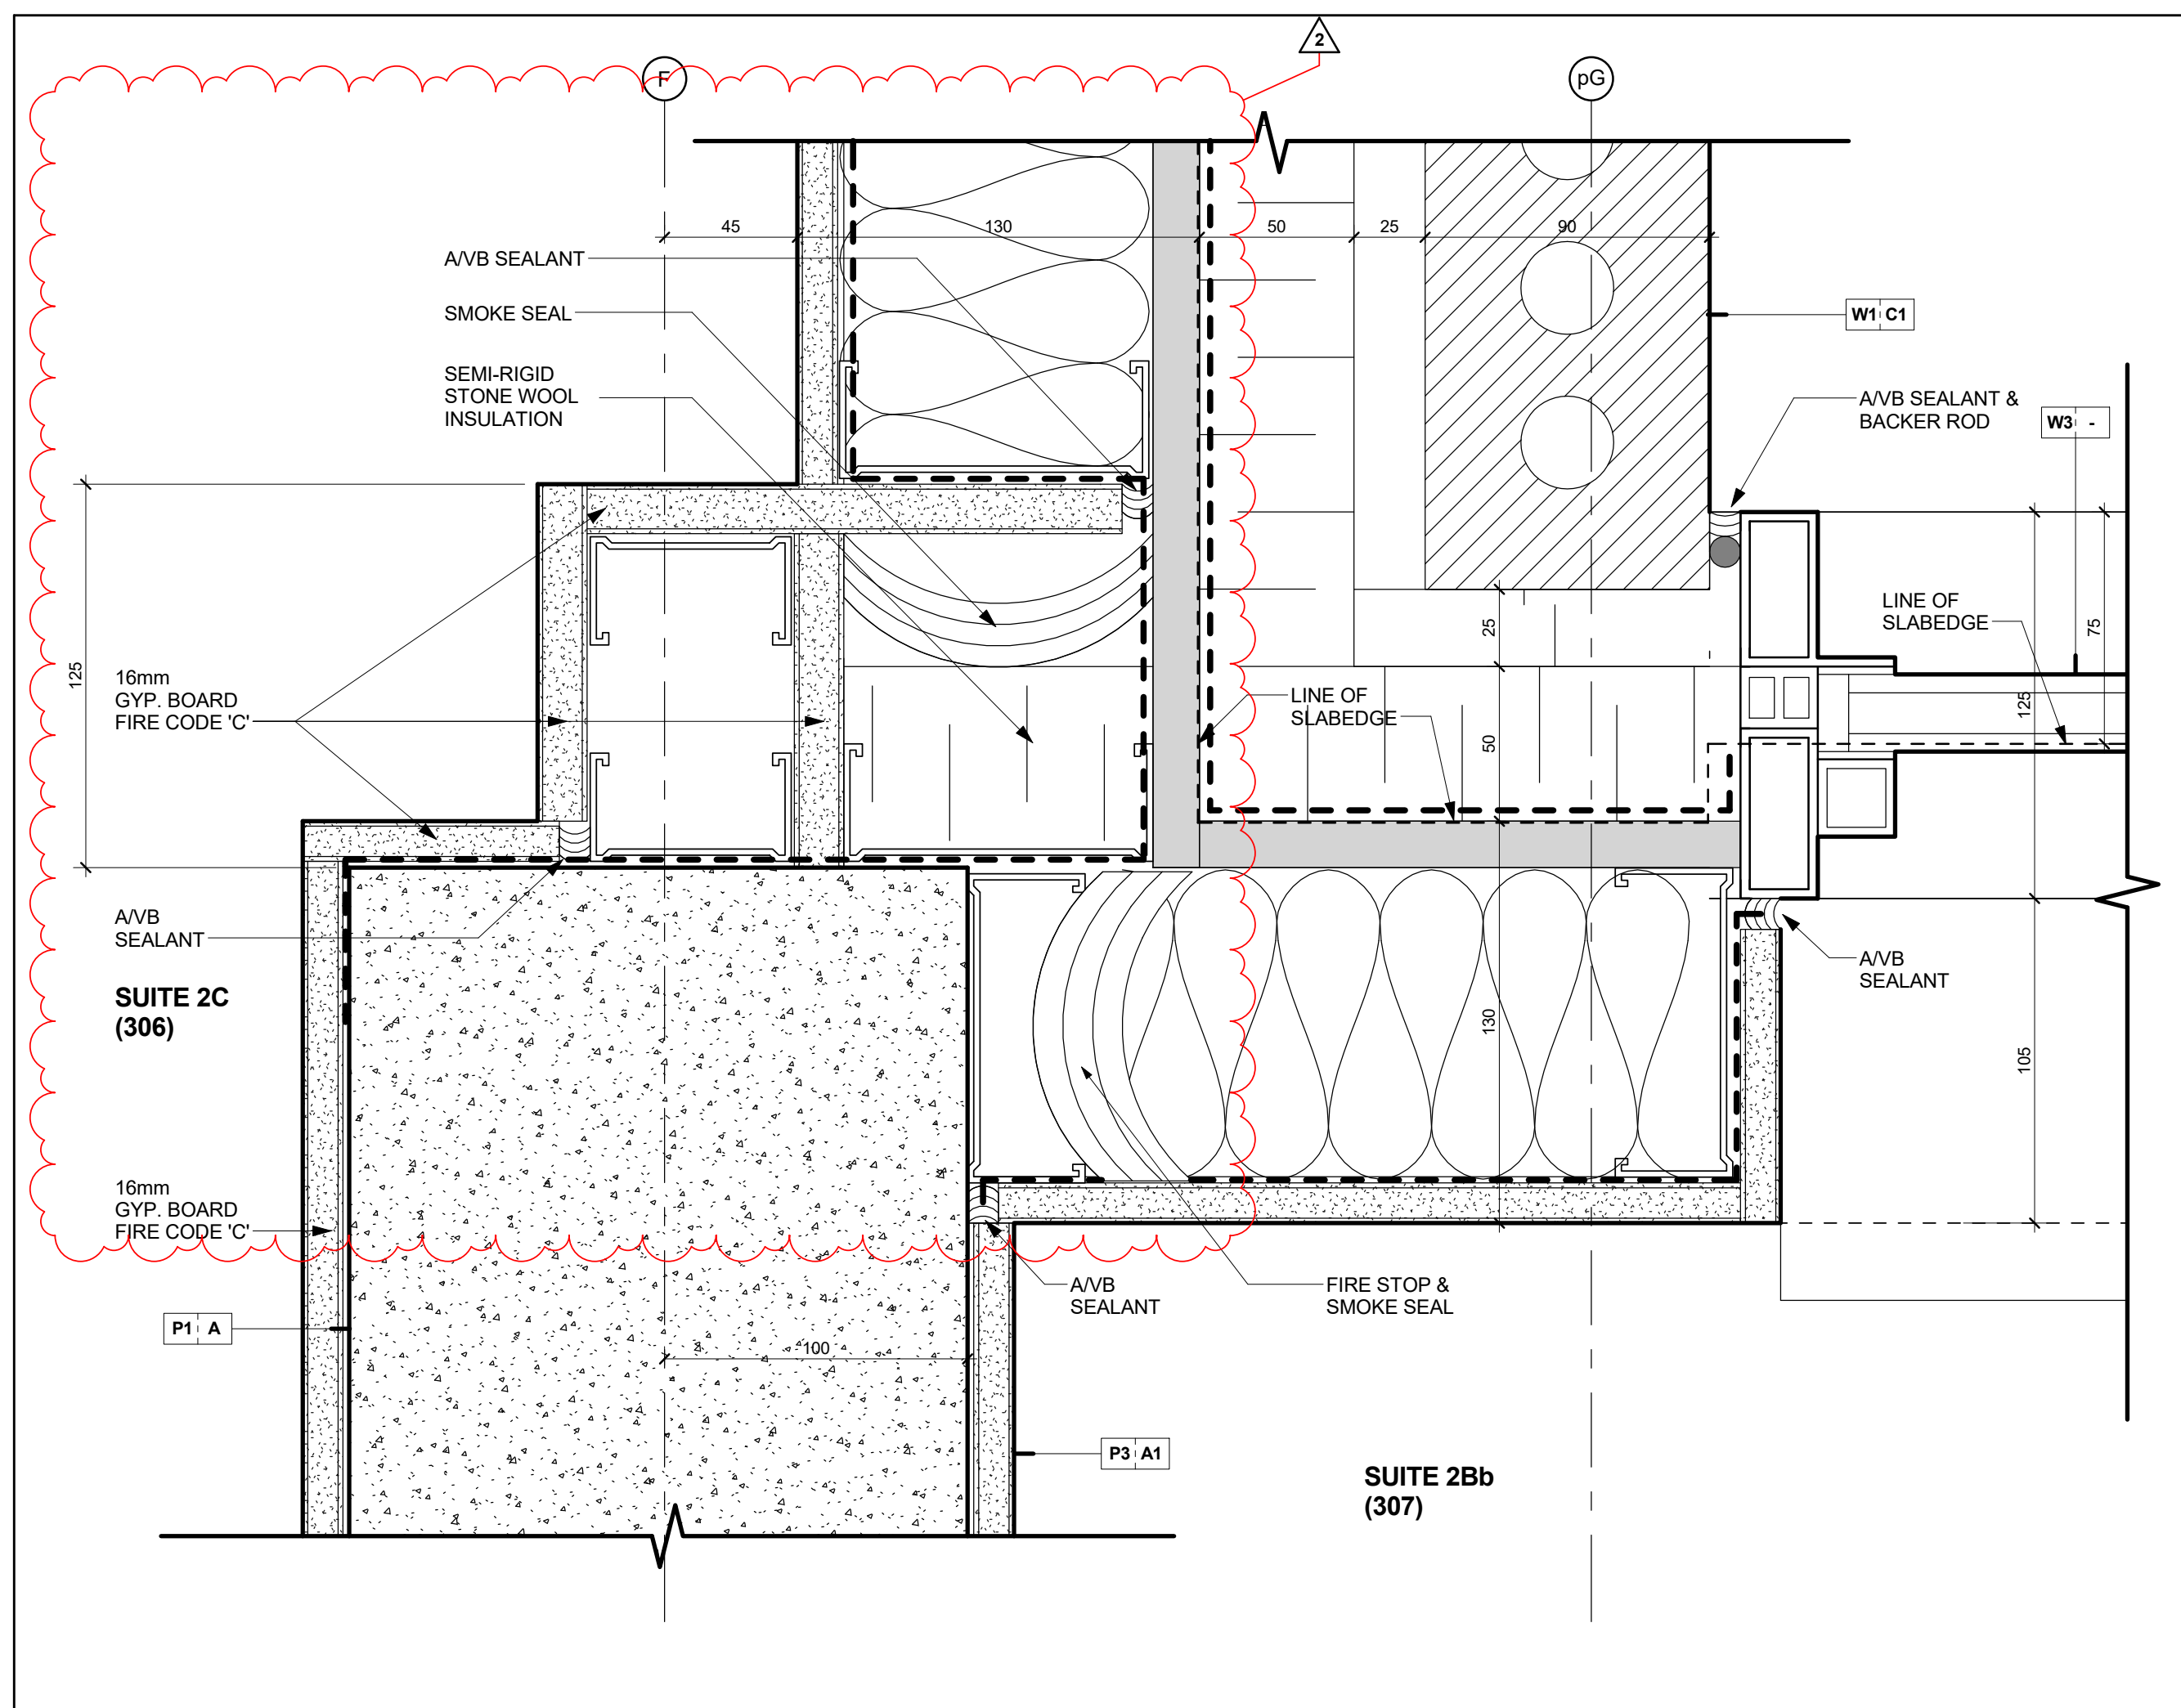


Enlarged Plan Detail @ Demising Wall (Conc.) @ Brick Veneer Wall (A7-24)
Scale: 1 : 2

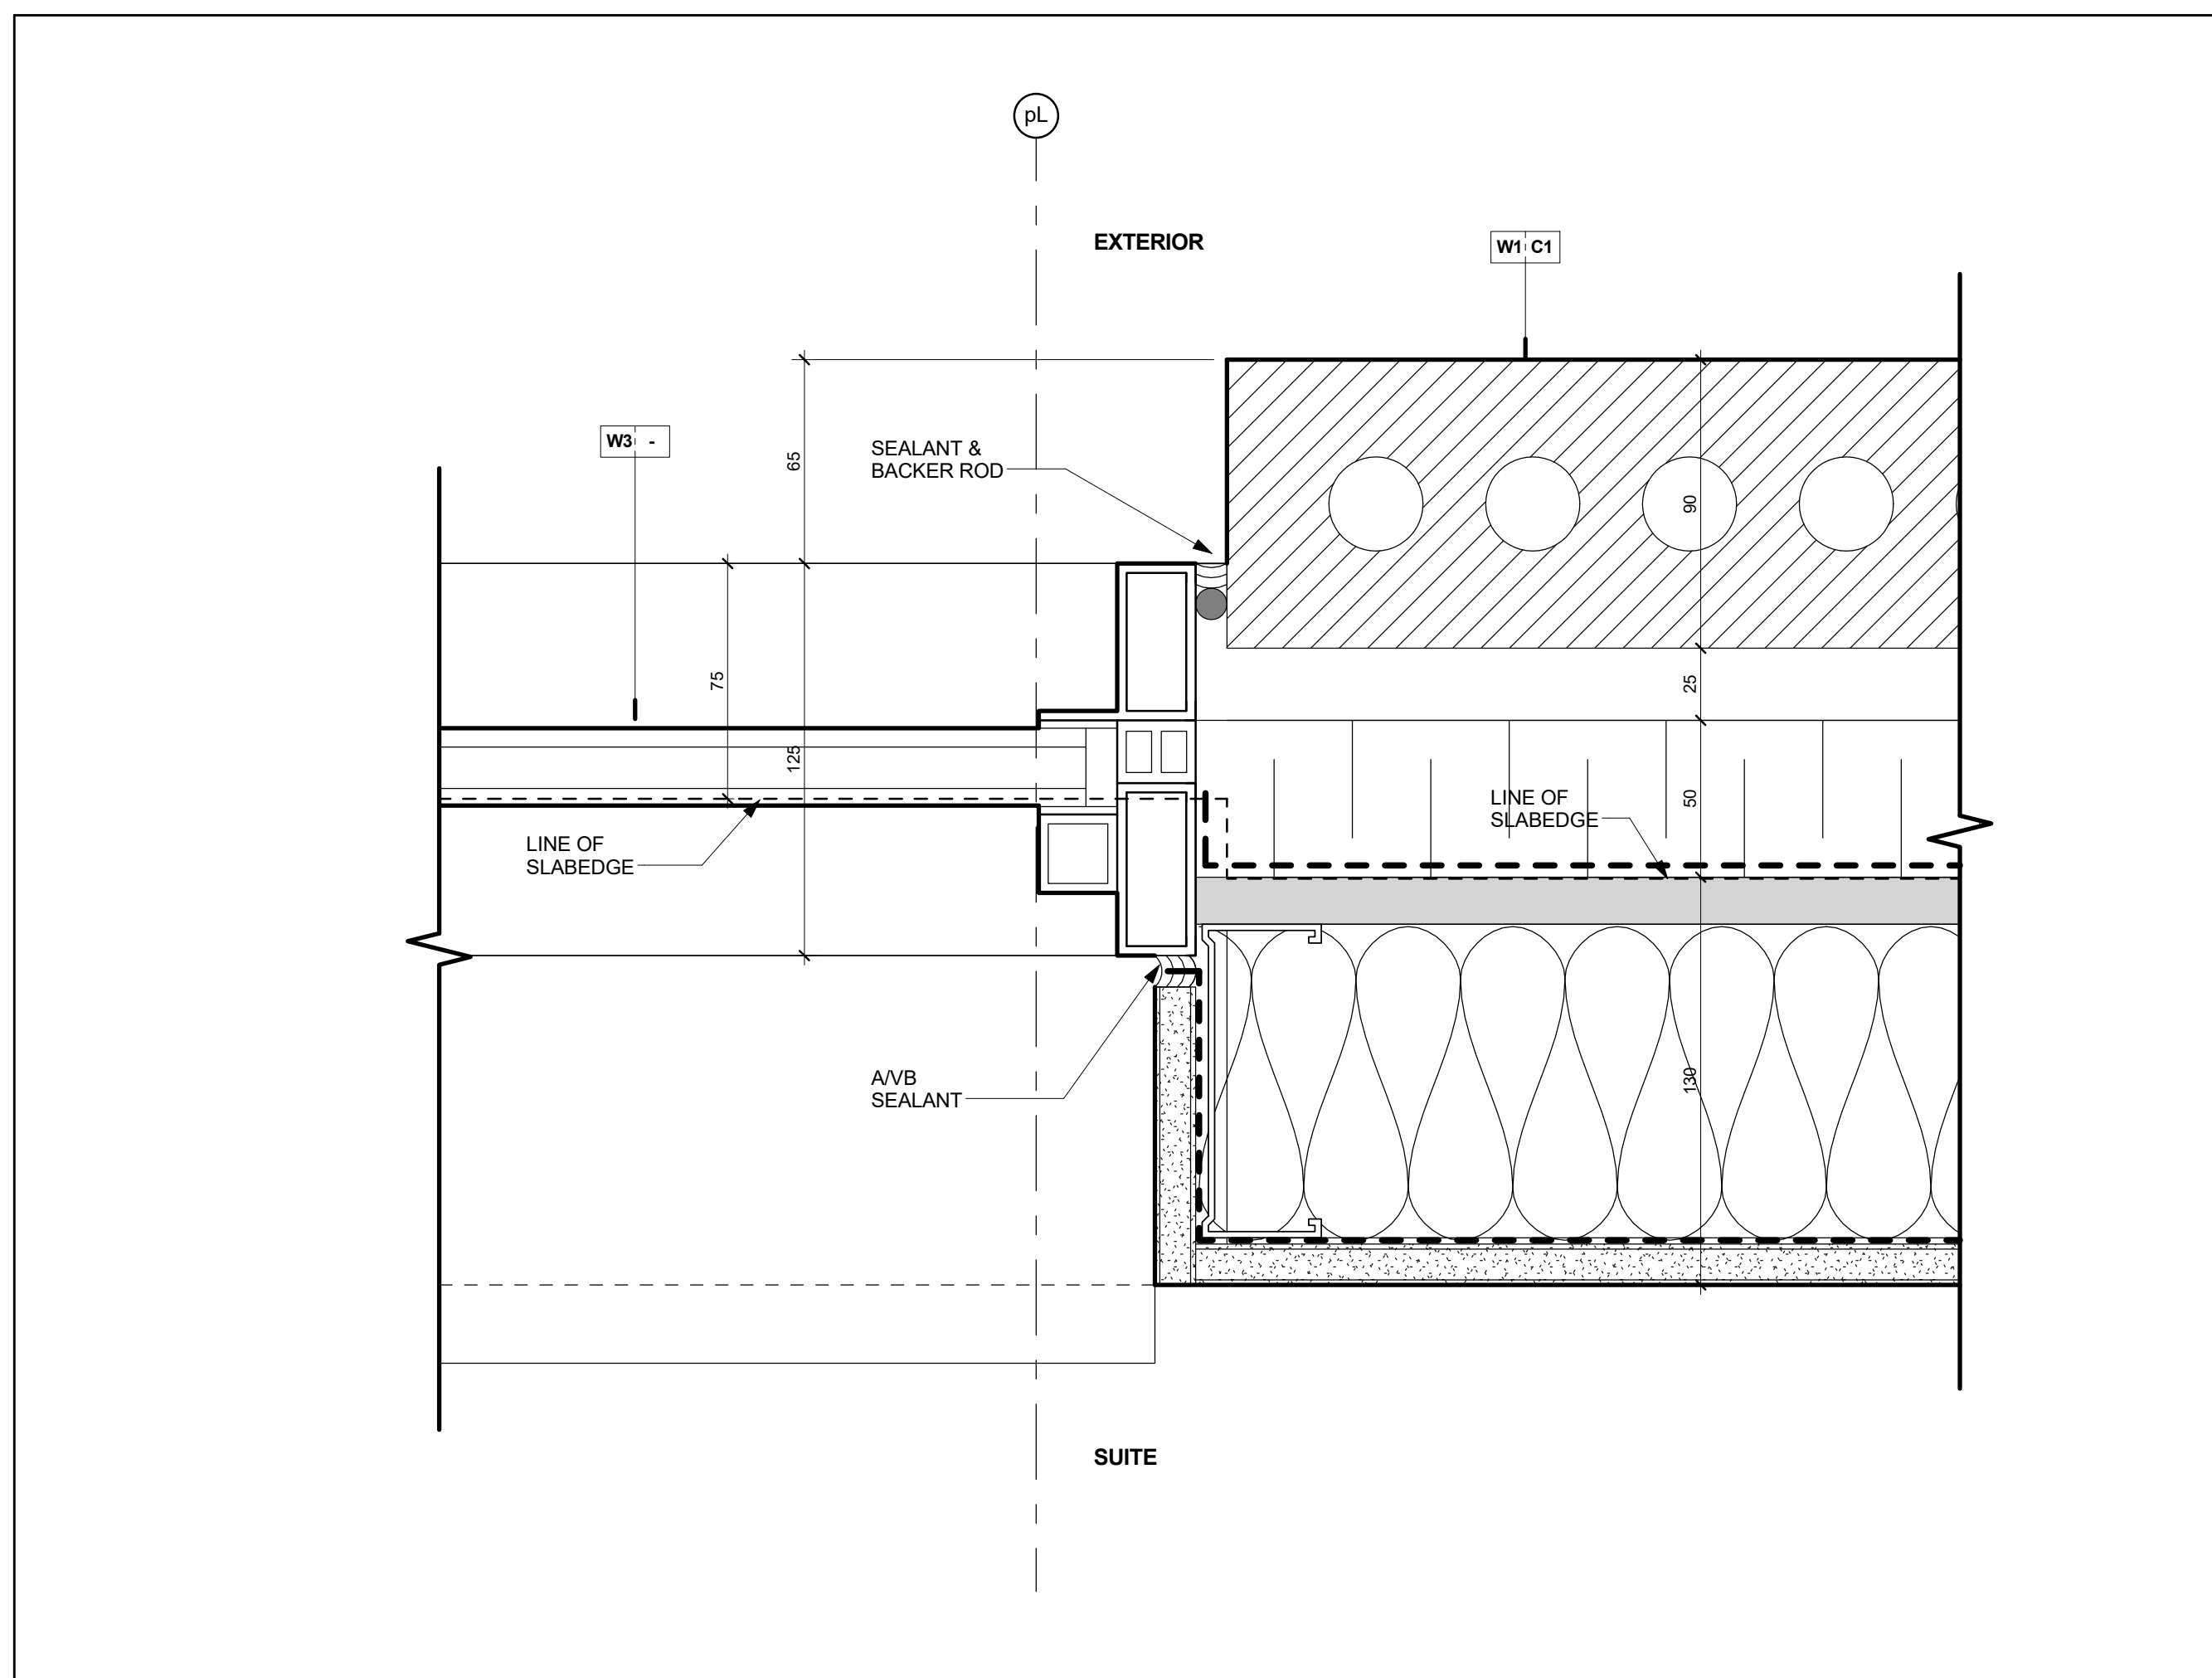


Typical Enlarged Plan Detail @ Window Jamb @ Brick Veneer Wall (A7-24)
Scale: 1 : 2

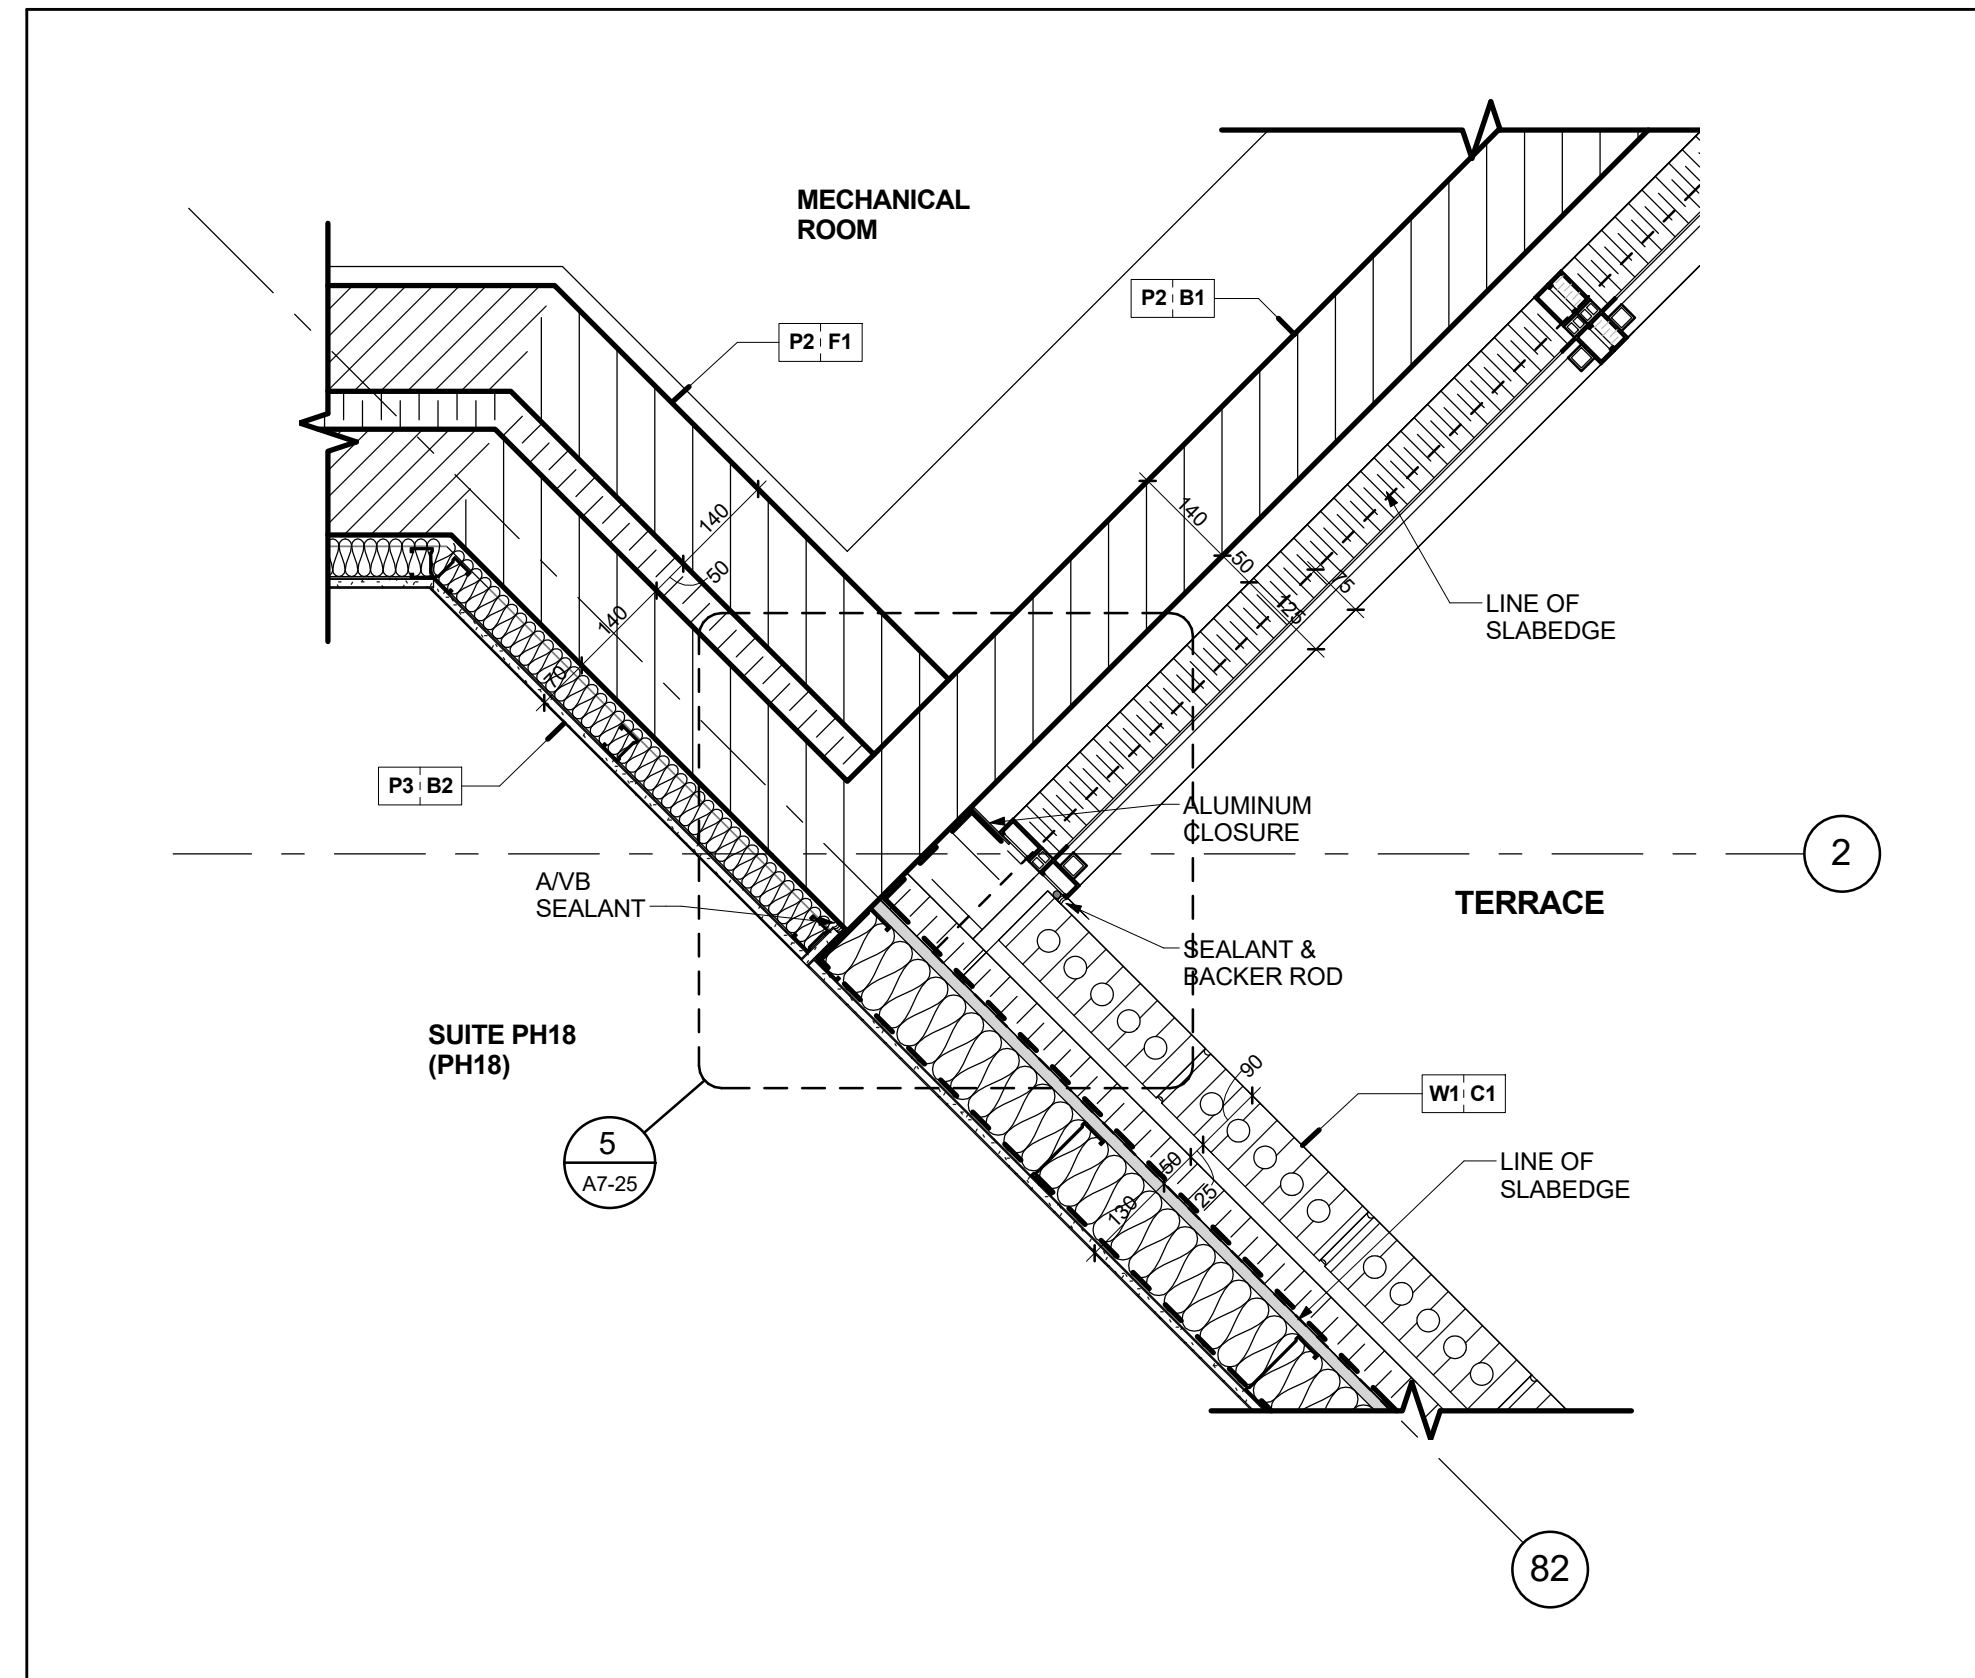


B/ Veneer Wall & Conc. Block Acoustic Wall @ Suite & Mech. Rm. @ Level 13 (A7-24)
Scale: 1 : 10

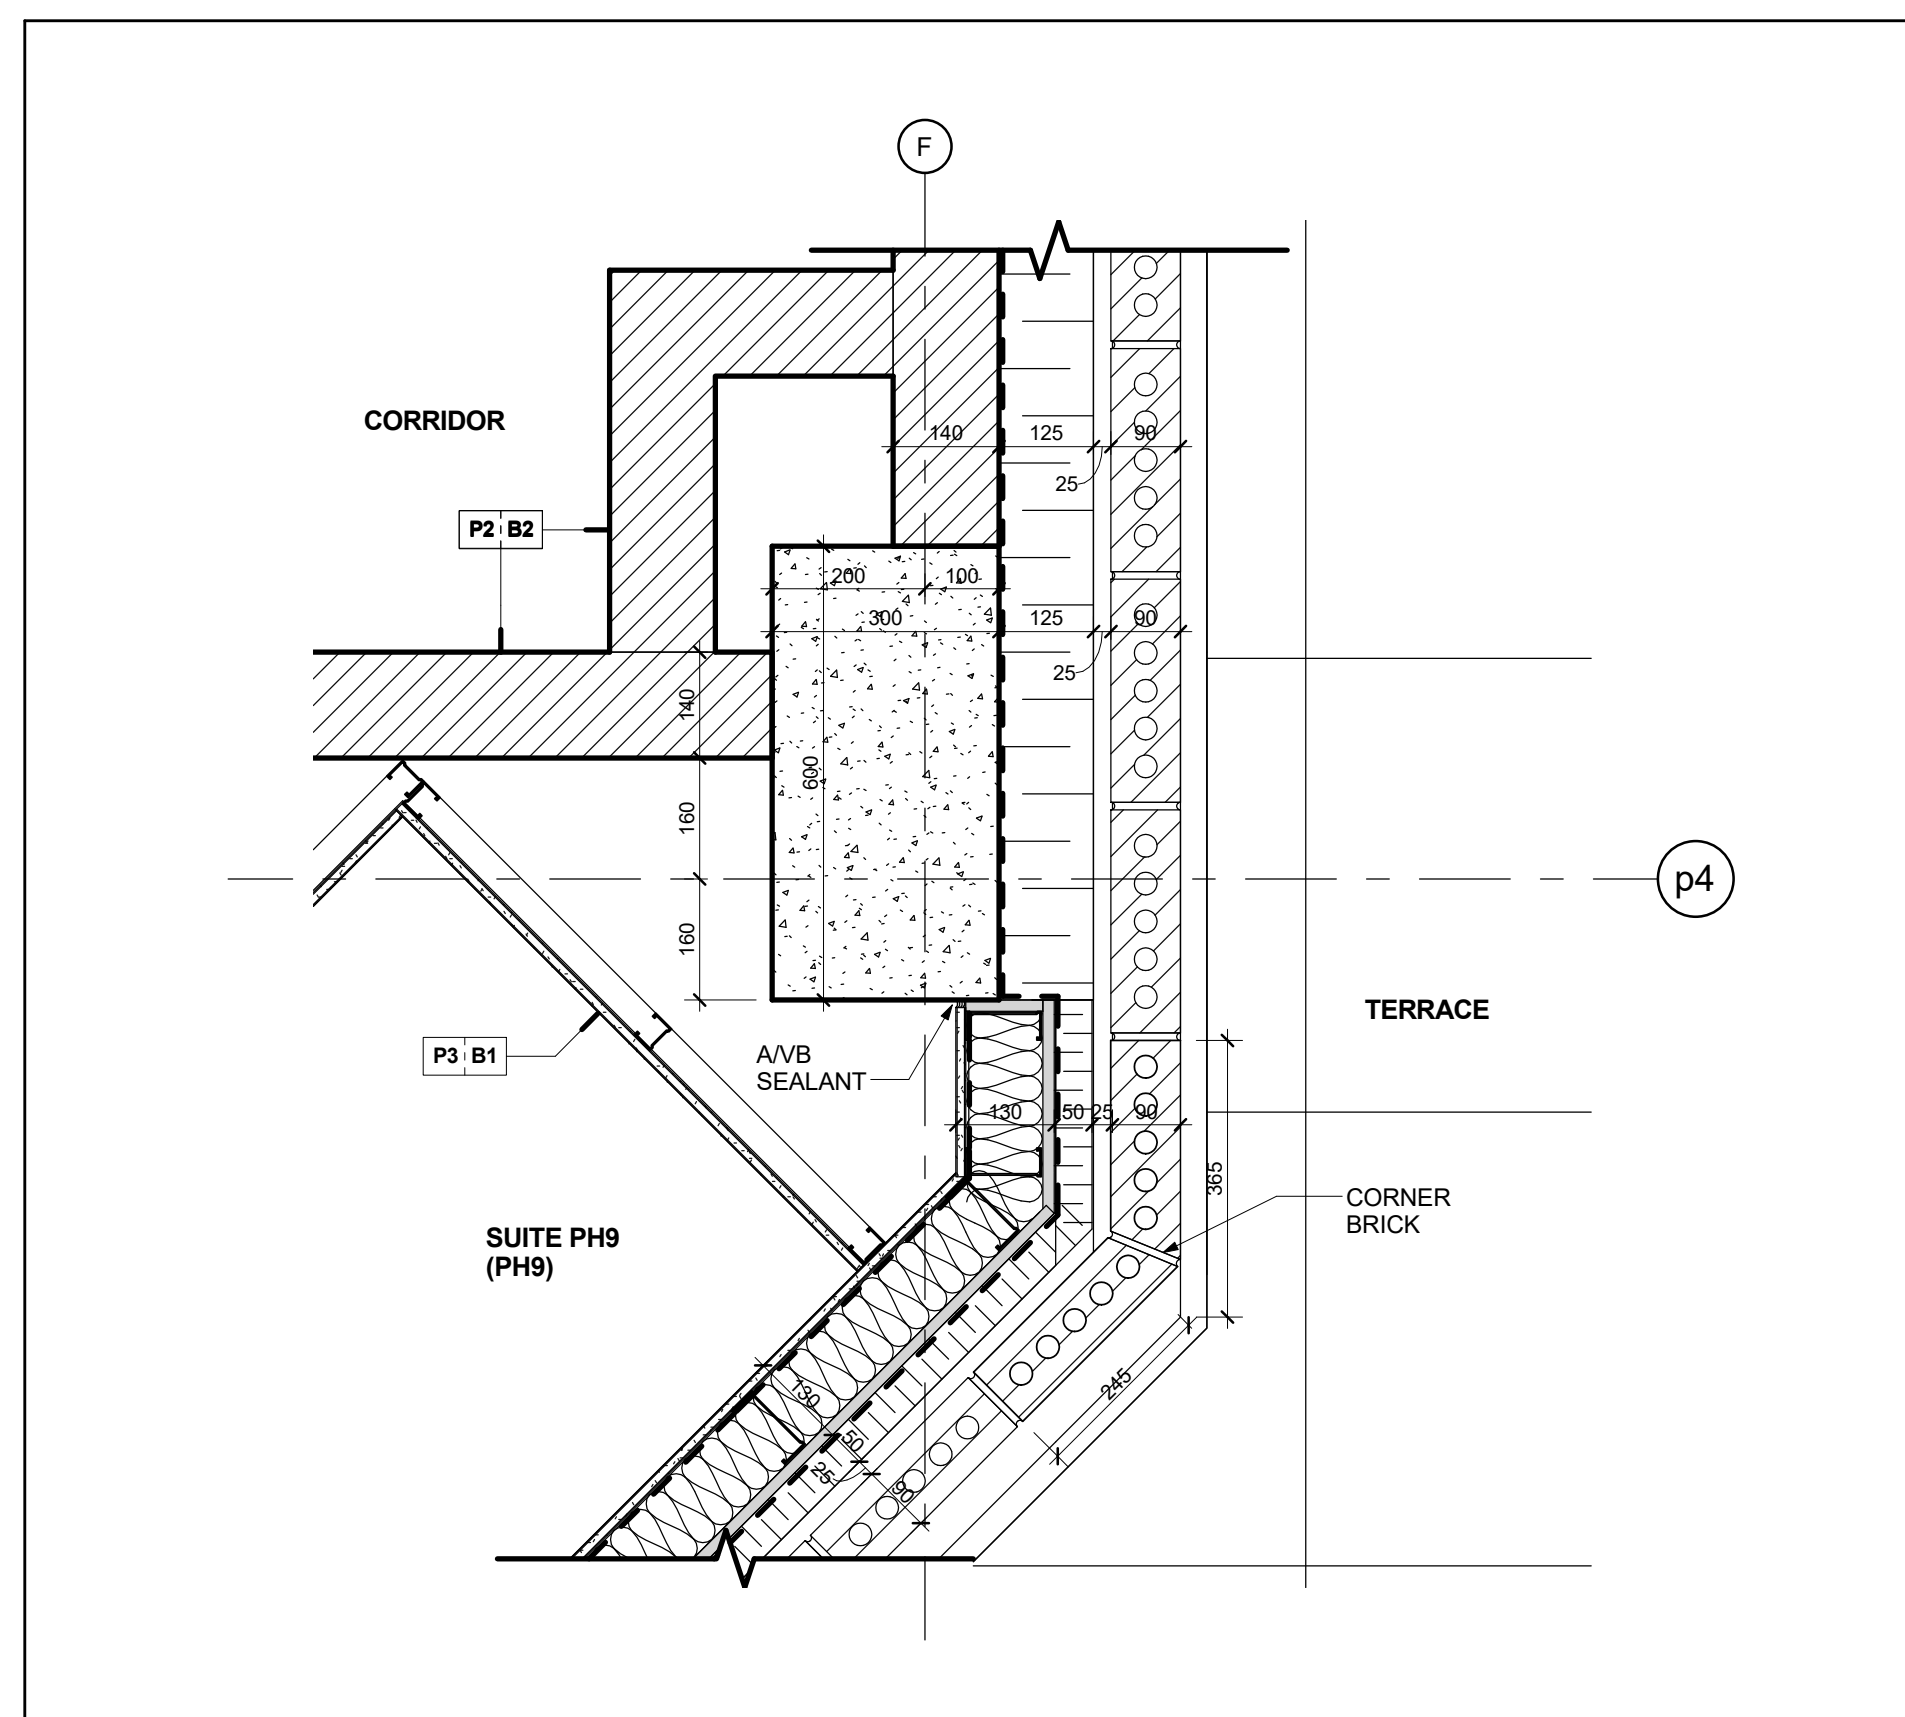


Brick Veneer Wall @ Vestibule & Suite @ Level 13 (A7-24)
Scale: 1 : 10

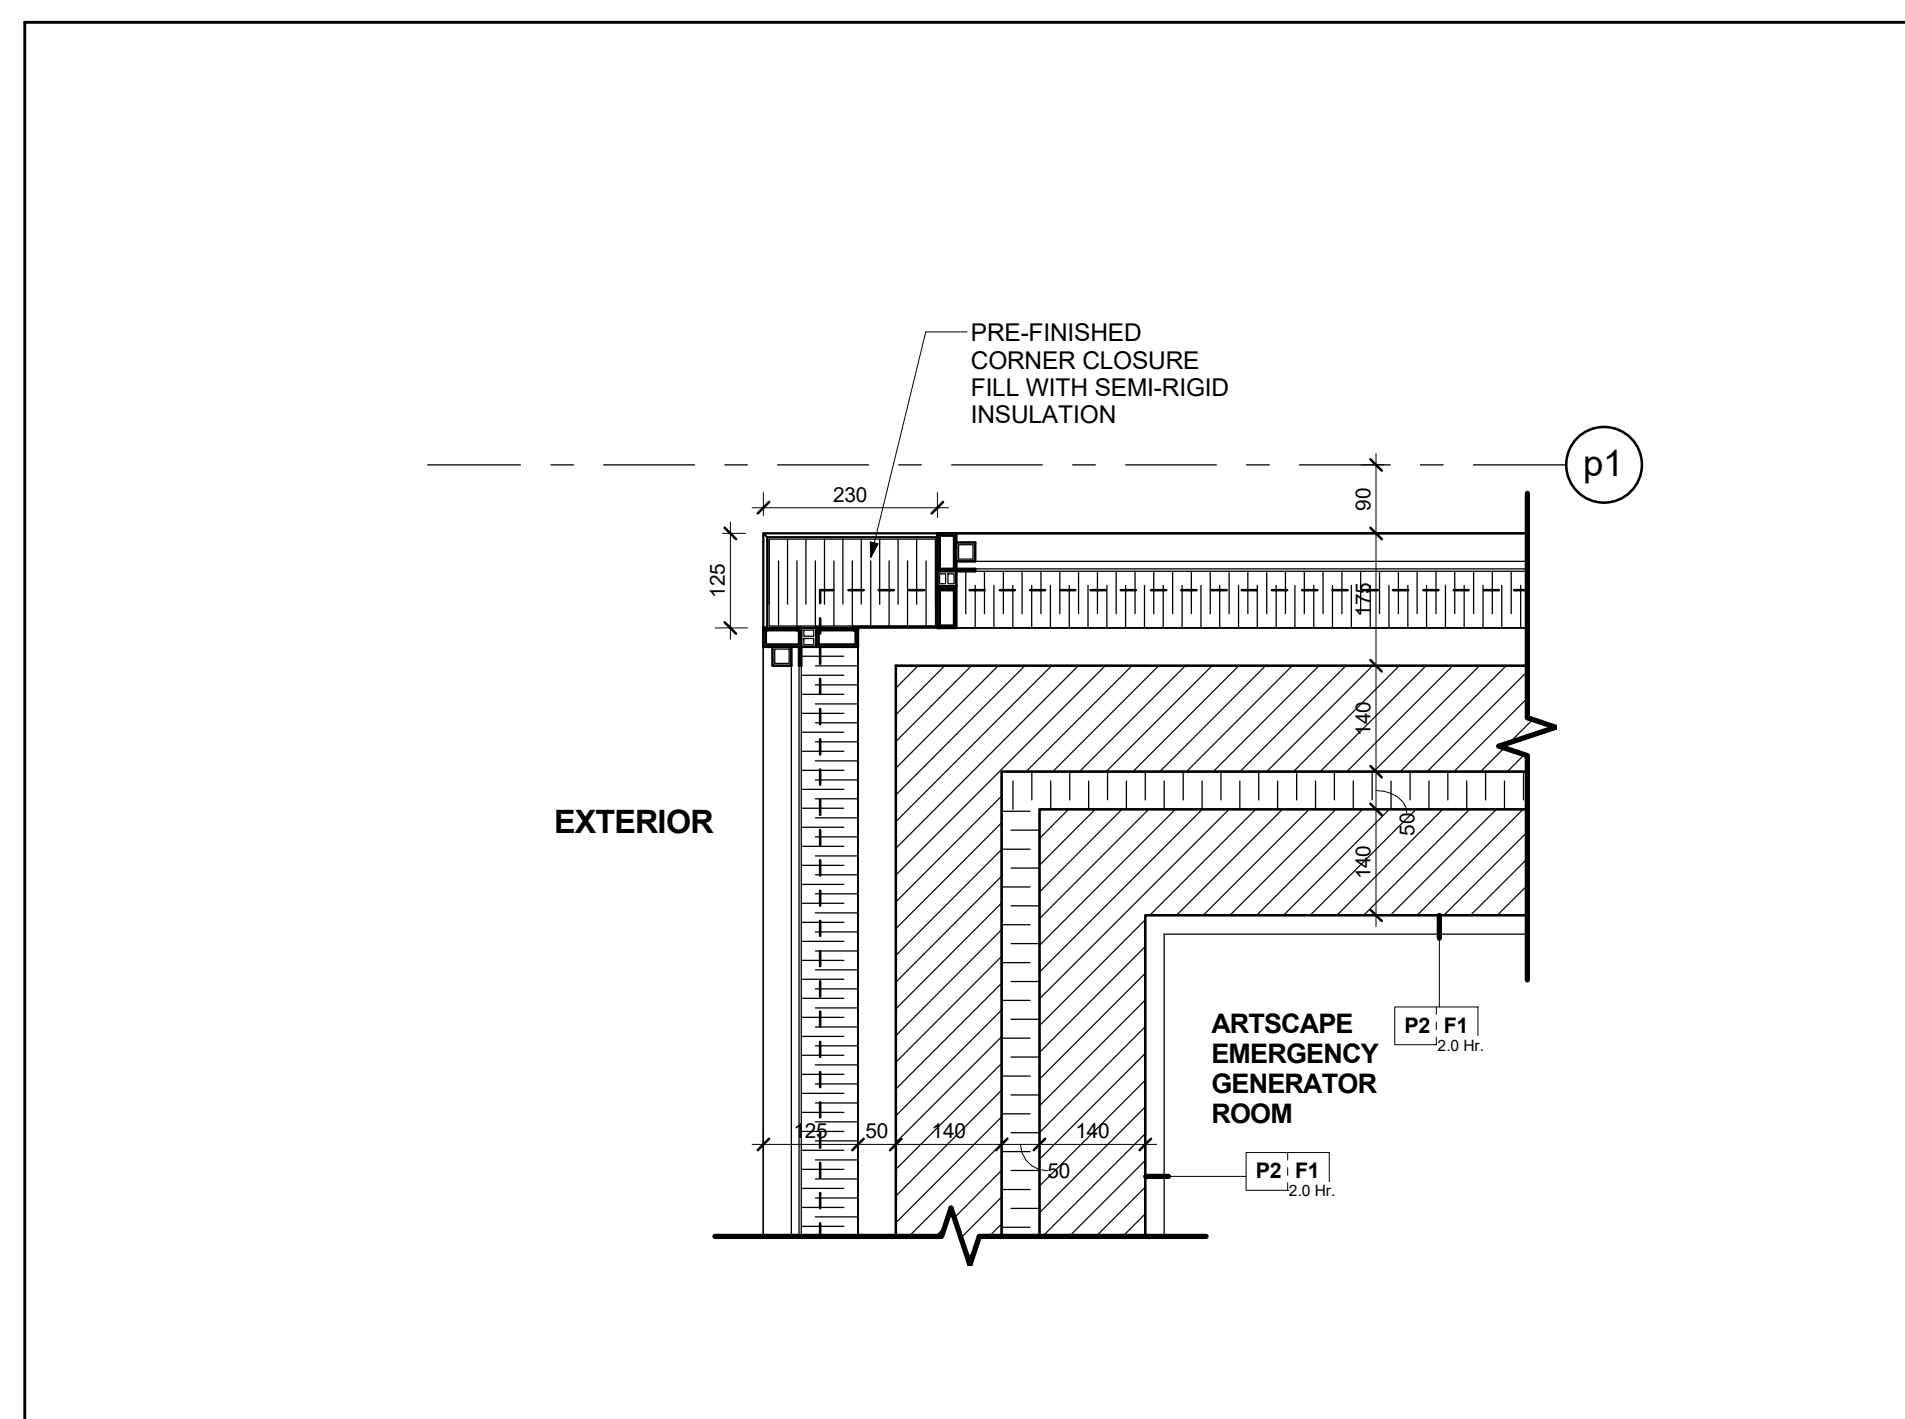


Window Wall & Conc. Block Acoustic Wall @ Generator Room @ Level 13 (A7-24)
Scale: 1 : 10

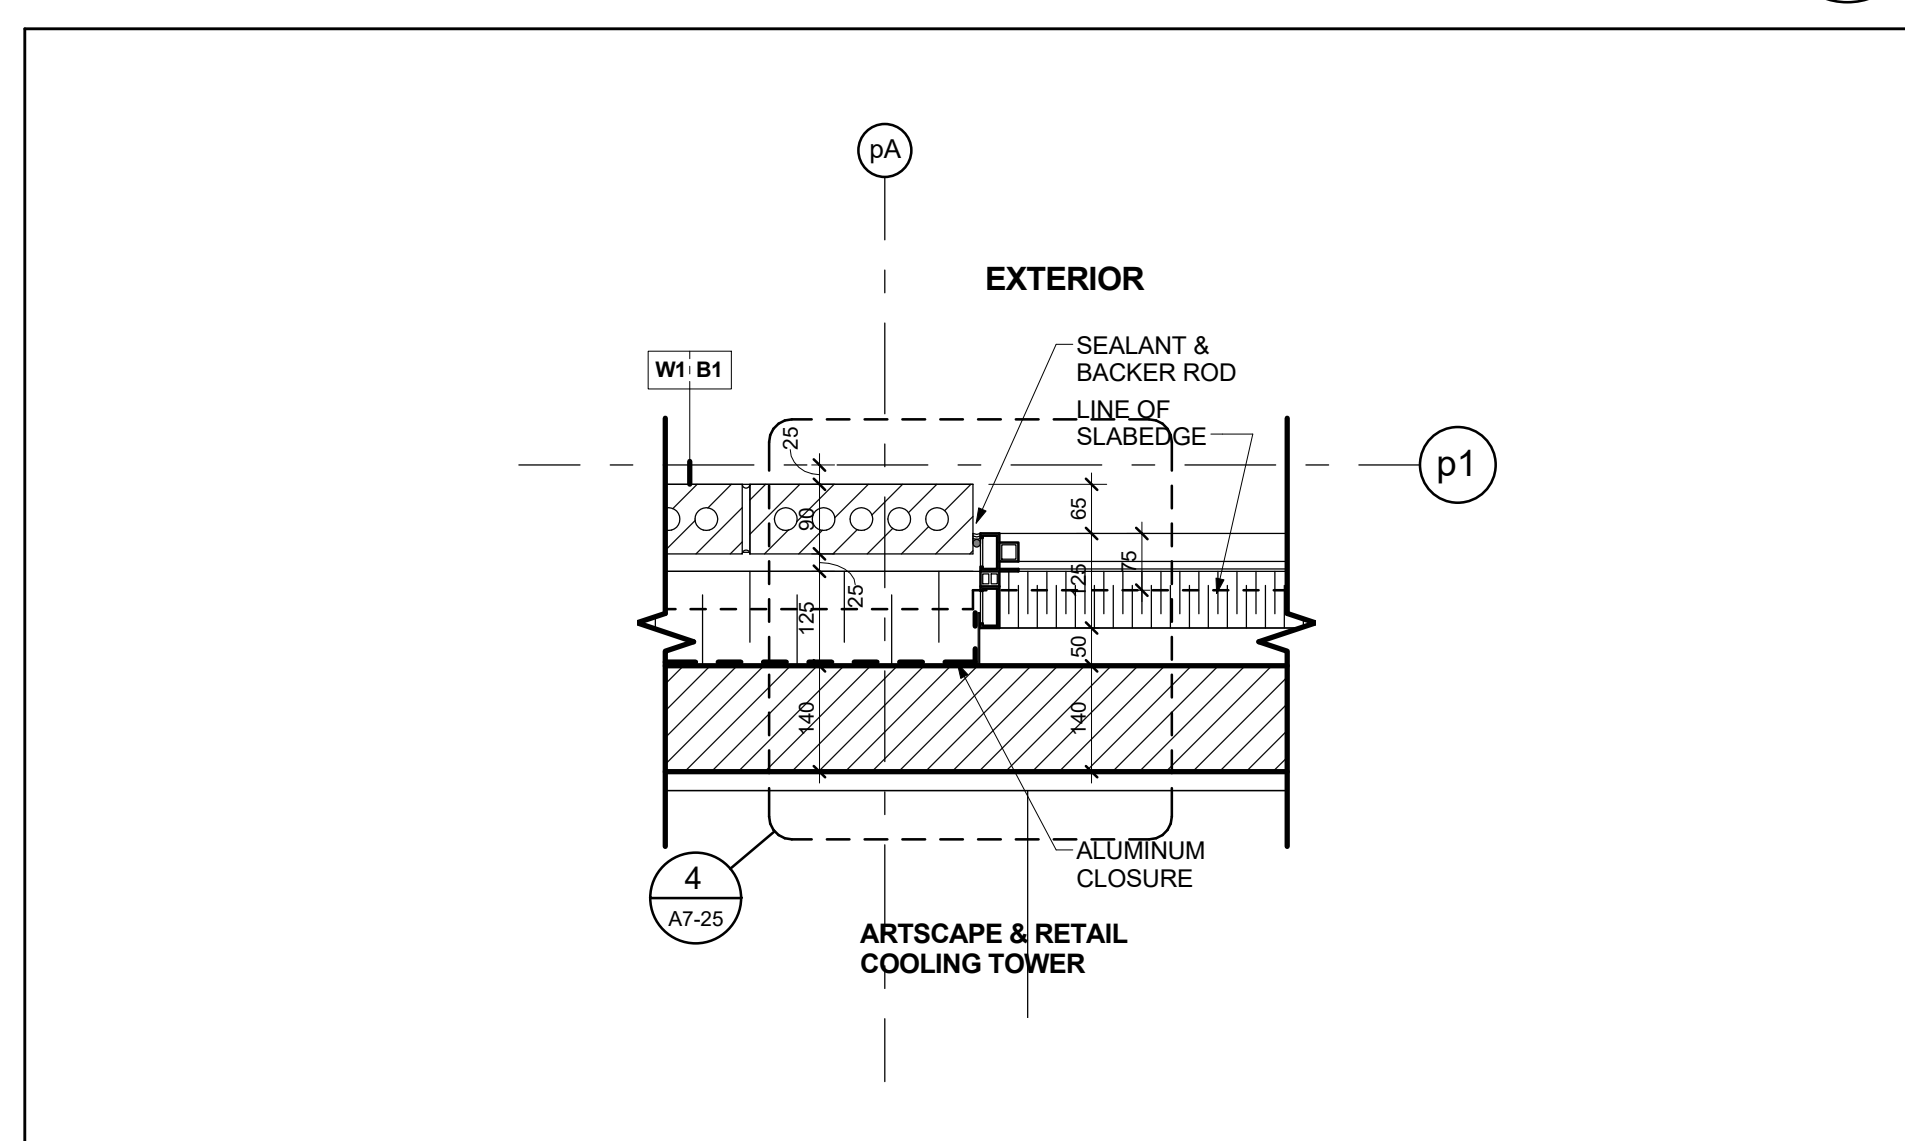


Brick Veneer Wall & Window Wall @ Retail Cooling Tower @ Level 13 (A7-24)
Scale: 1 : 10

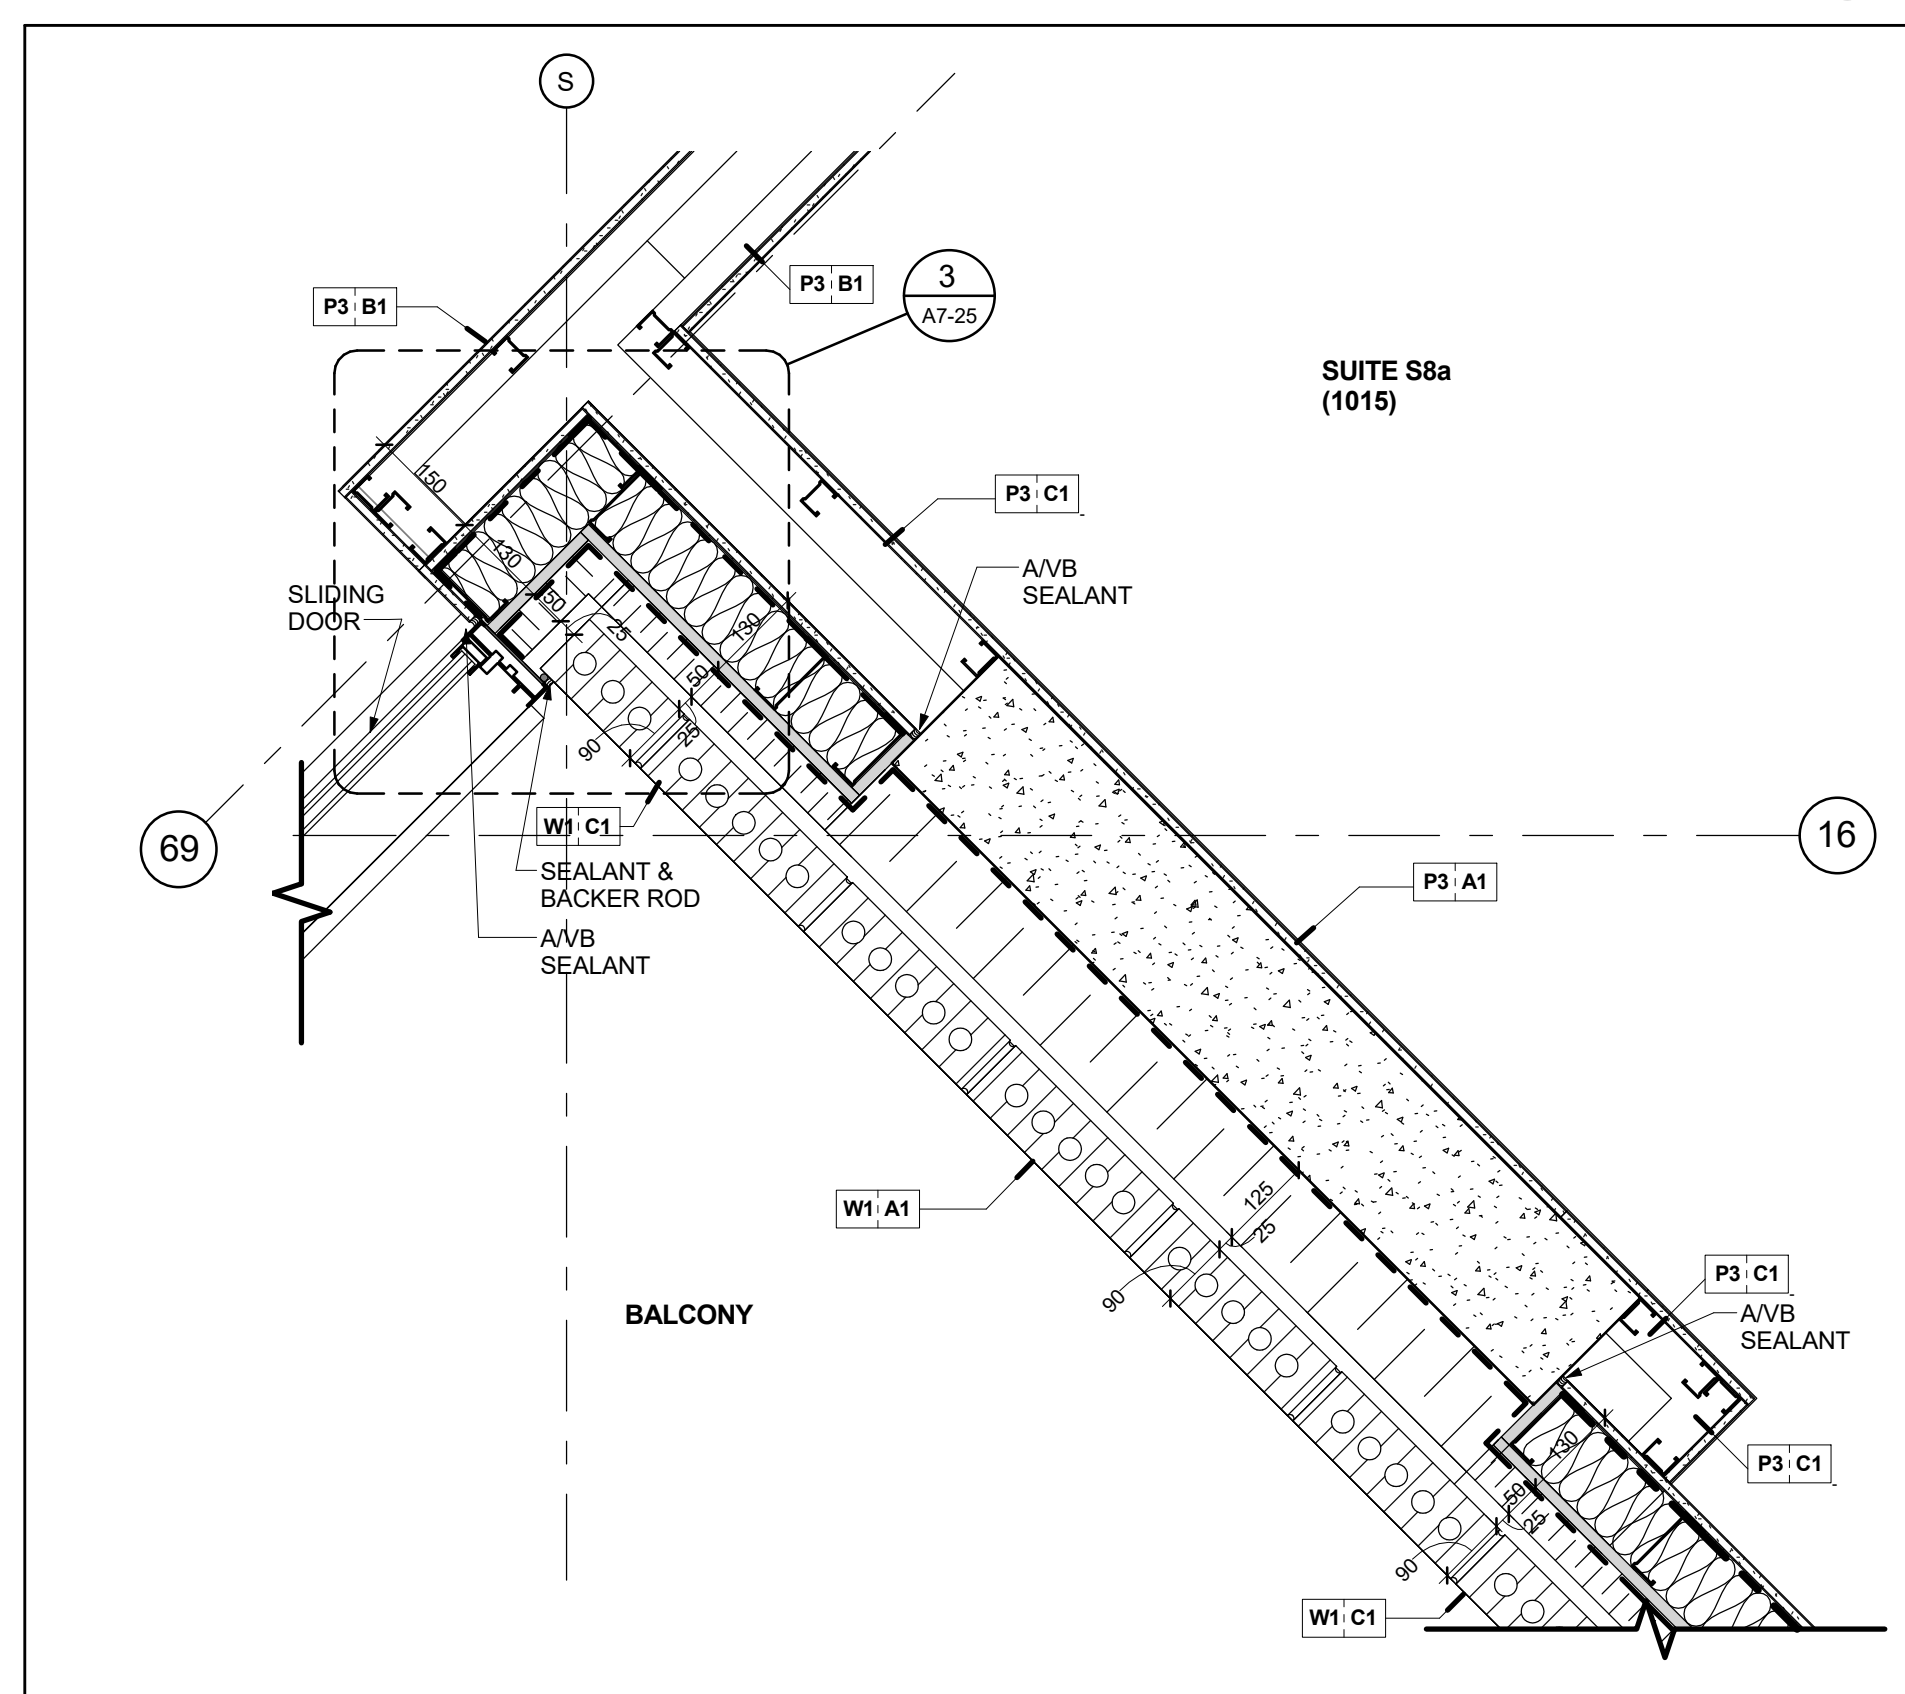


Brick Veneer Wall @ BBQ Machine @ Balcony @ Level 10 (A7-24)
Scale: 1 : 10

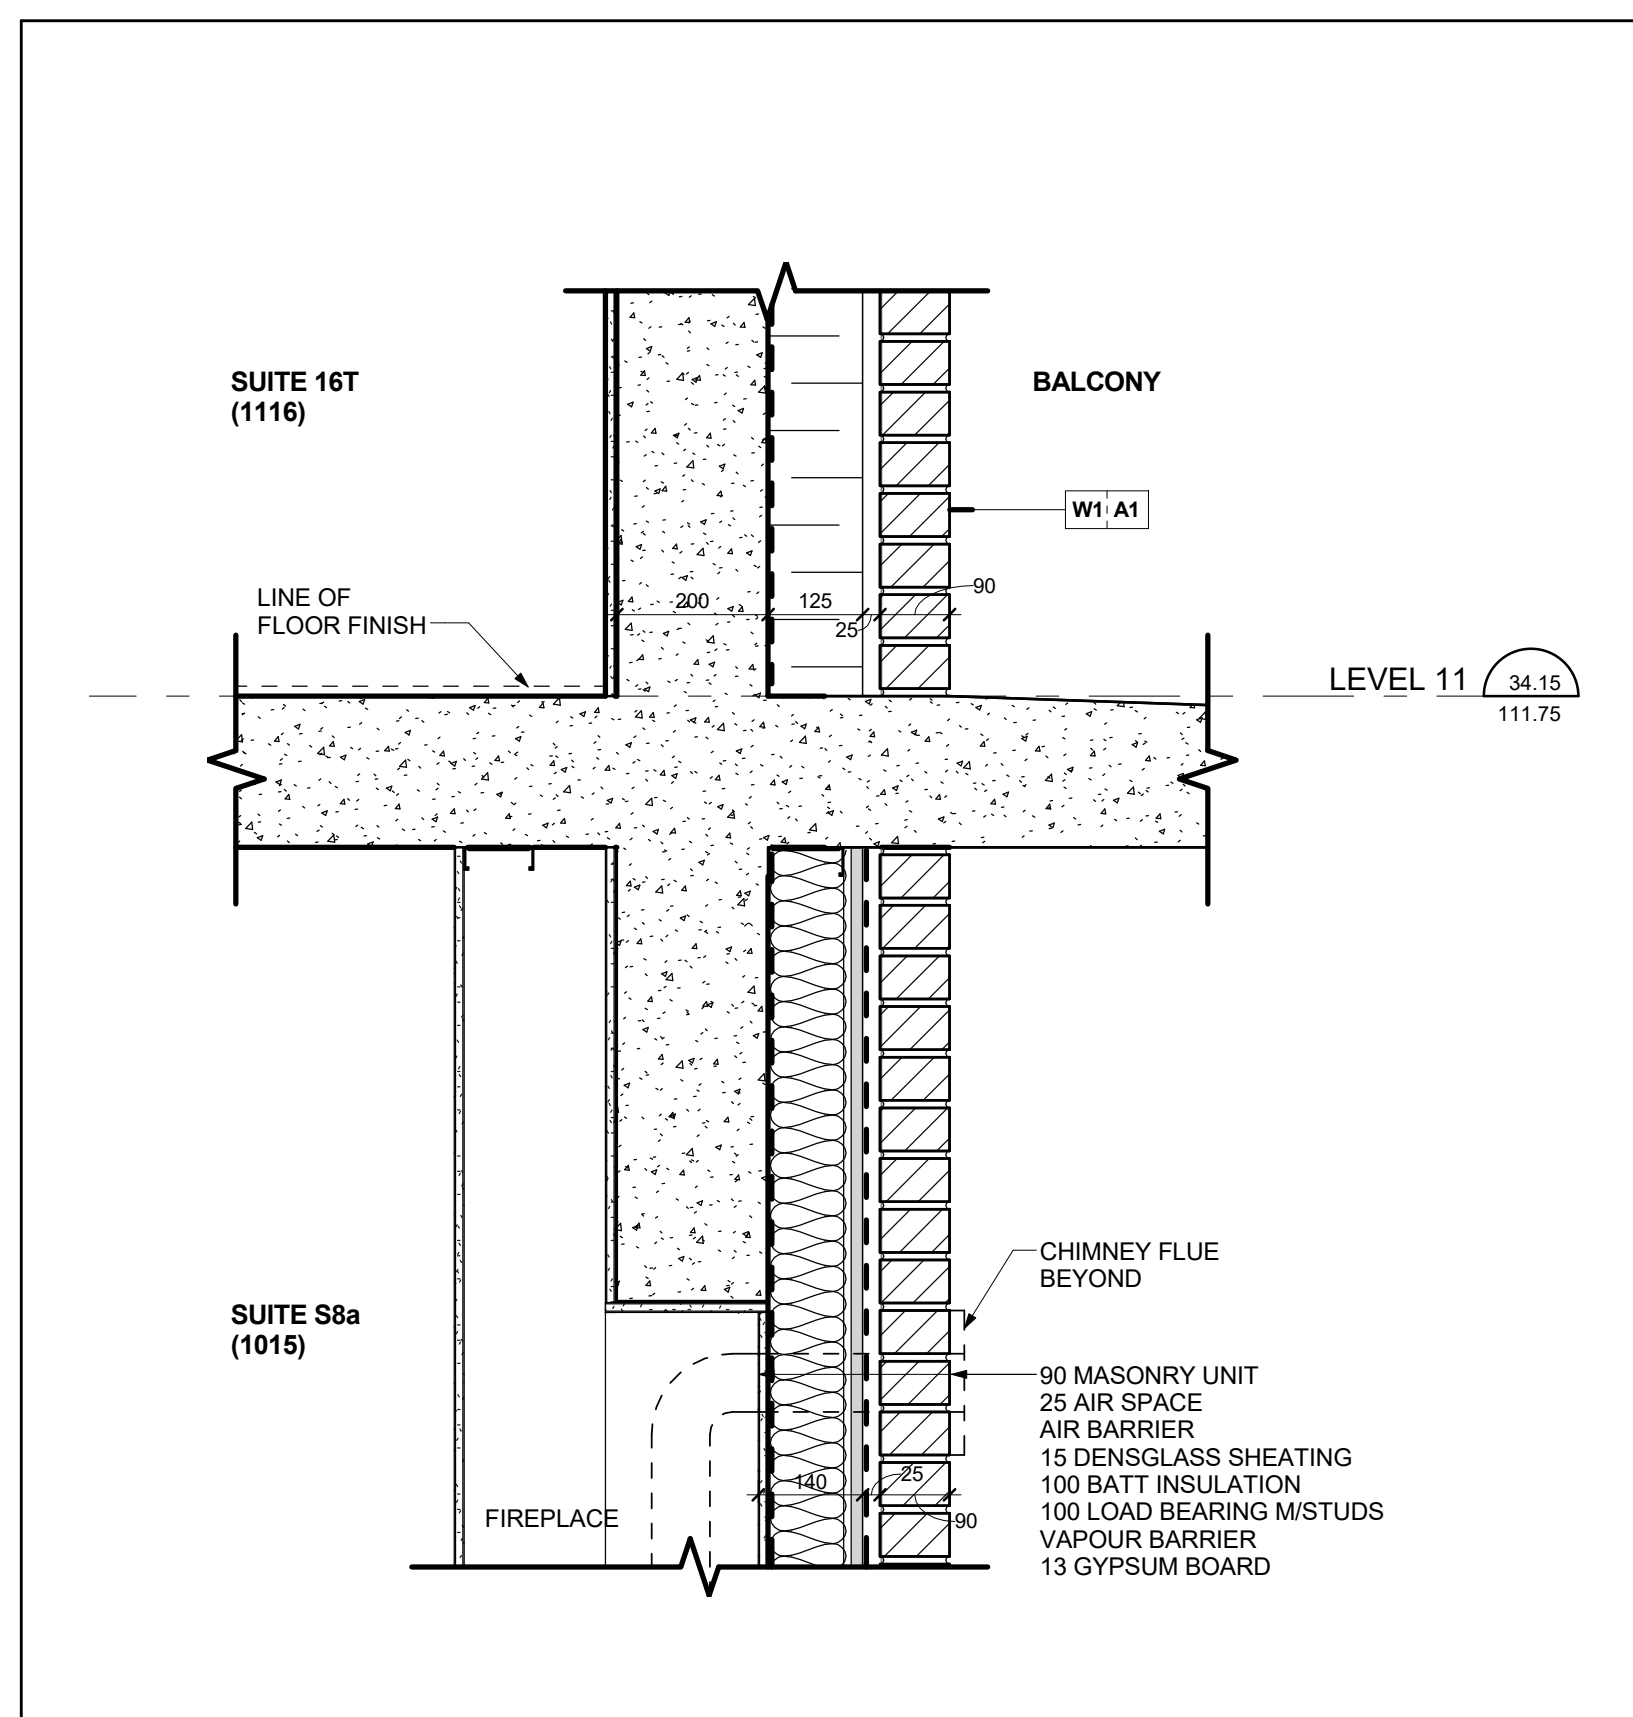


Sec. Thru B/ Veneer Wall @ Fireplace (SEC AA) @ Level 10 (A7-24)
Scale: 1 : 10

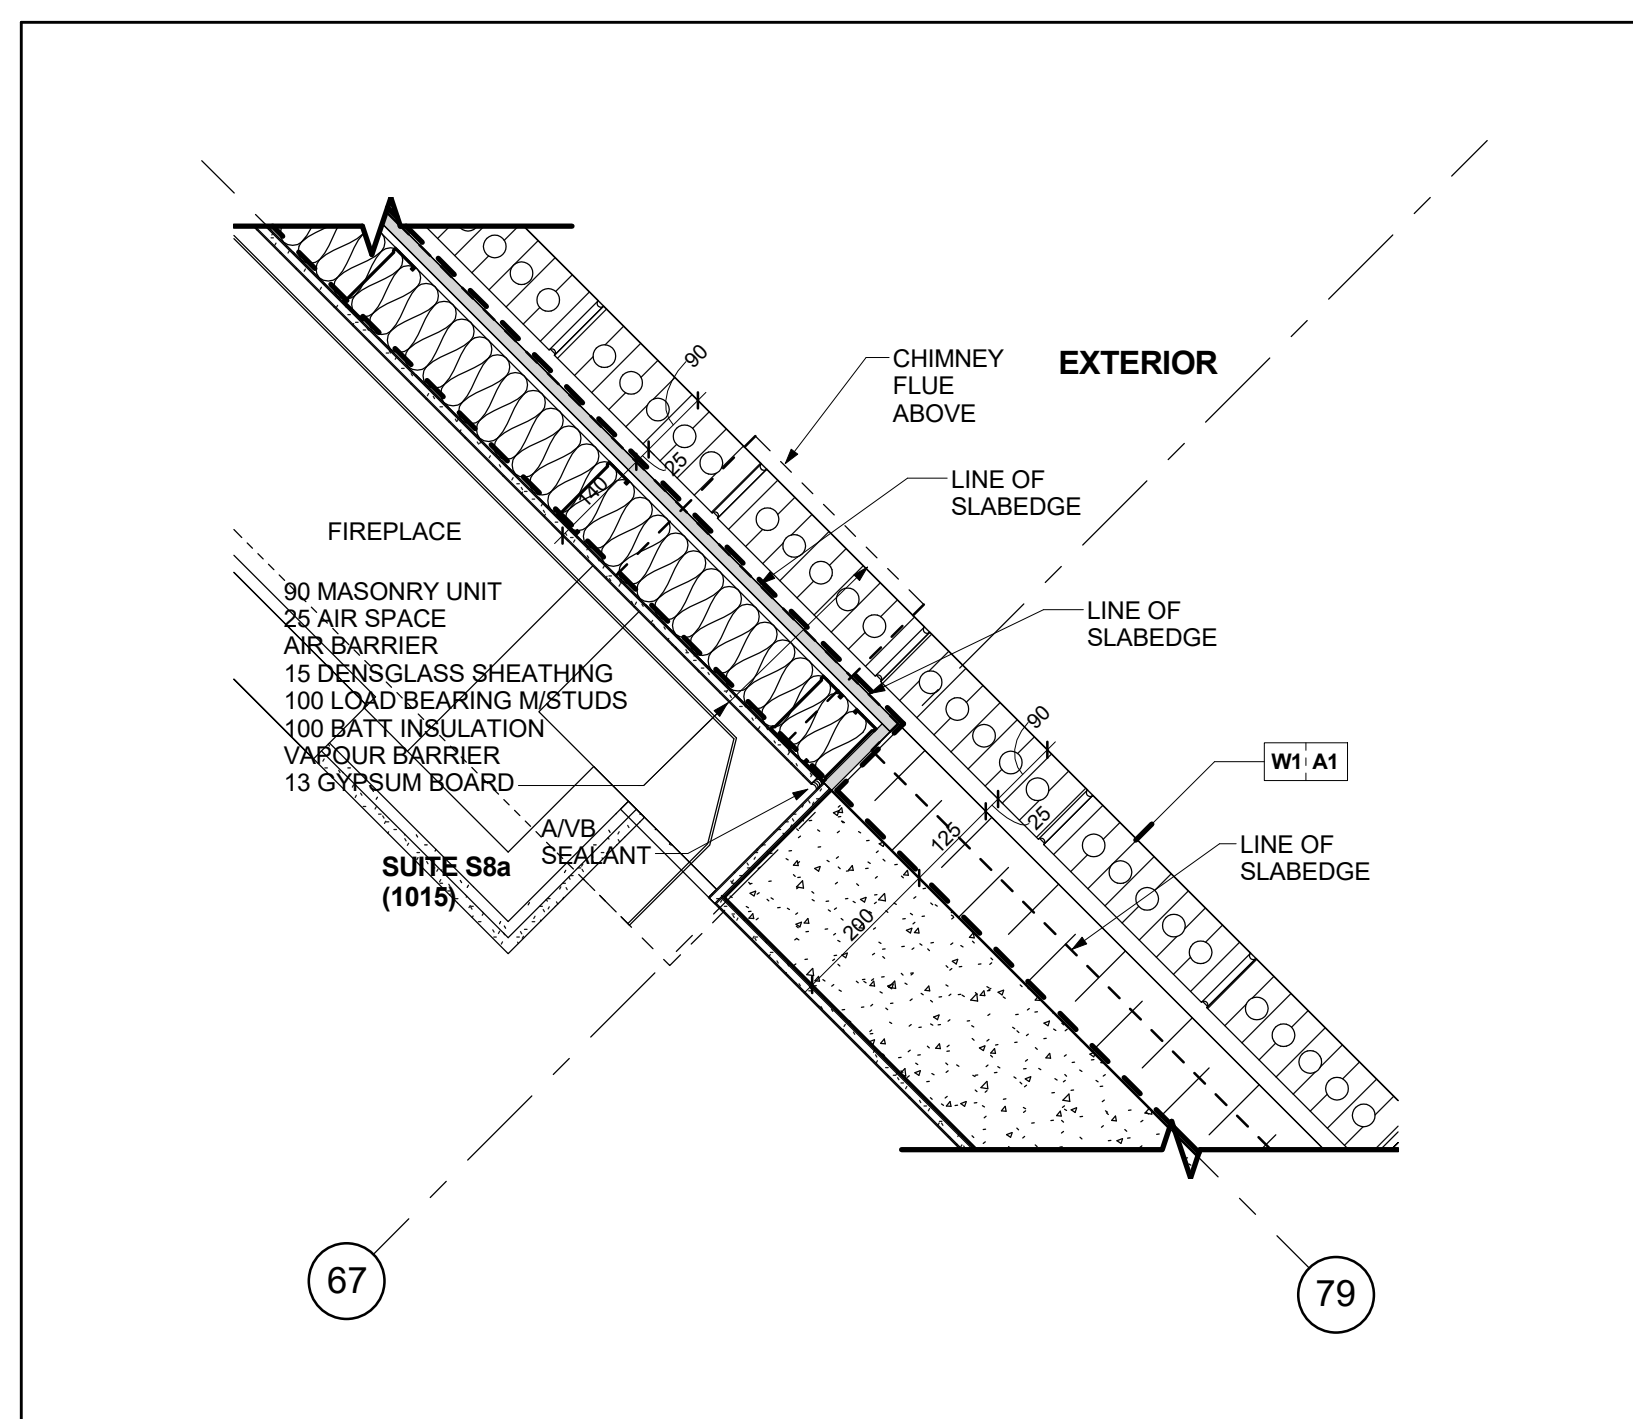

Brick Veneer Wall @ Fireplace @ Level 10 (A7-24)
Scale: 1 : 10

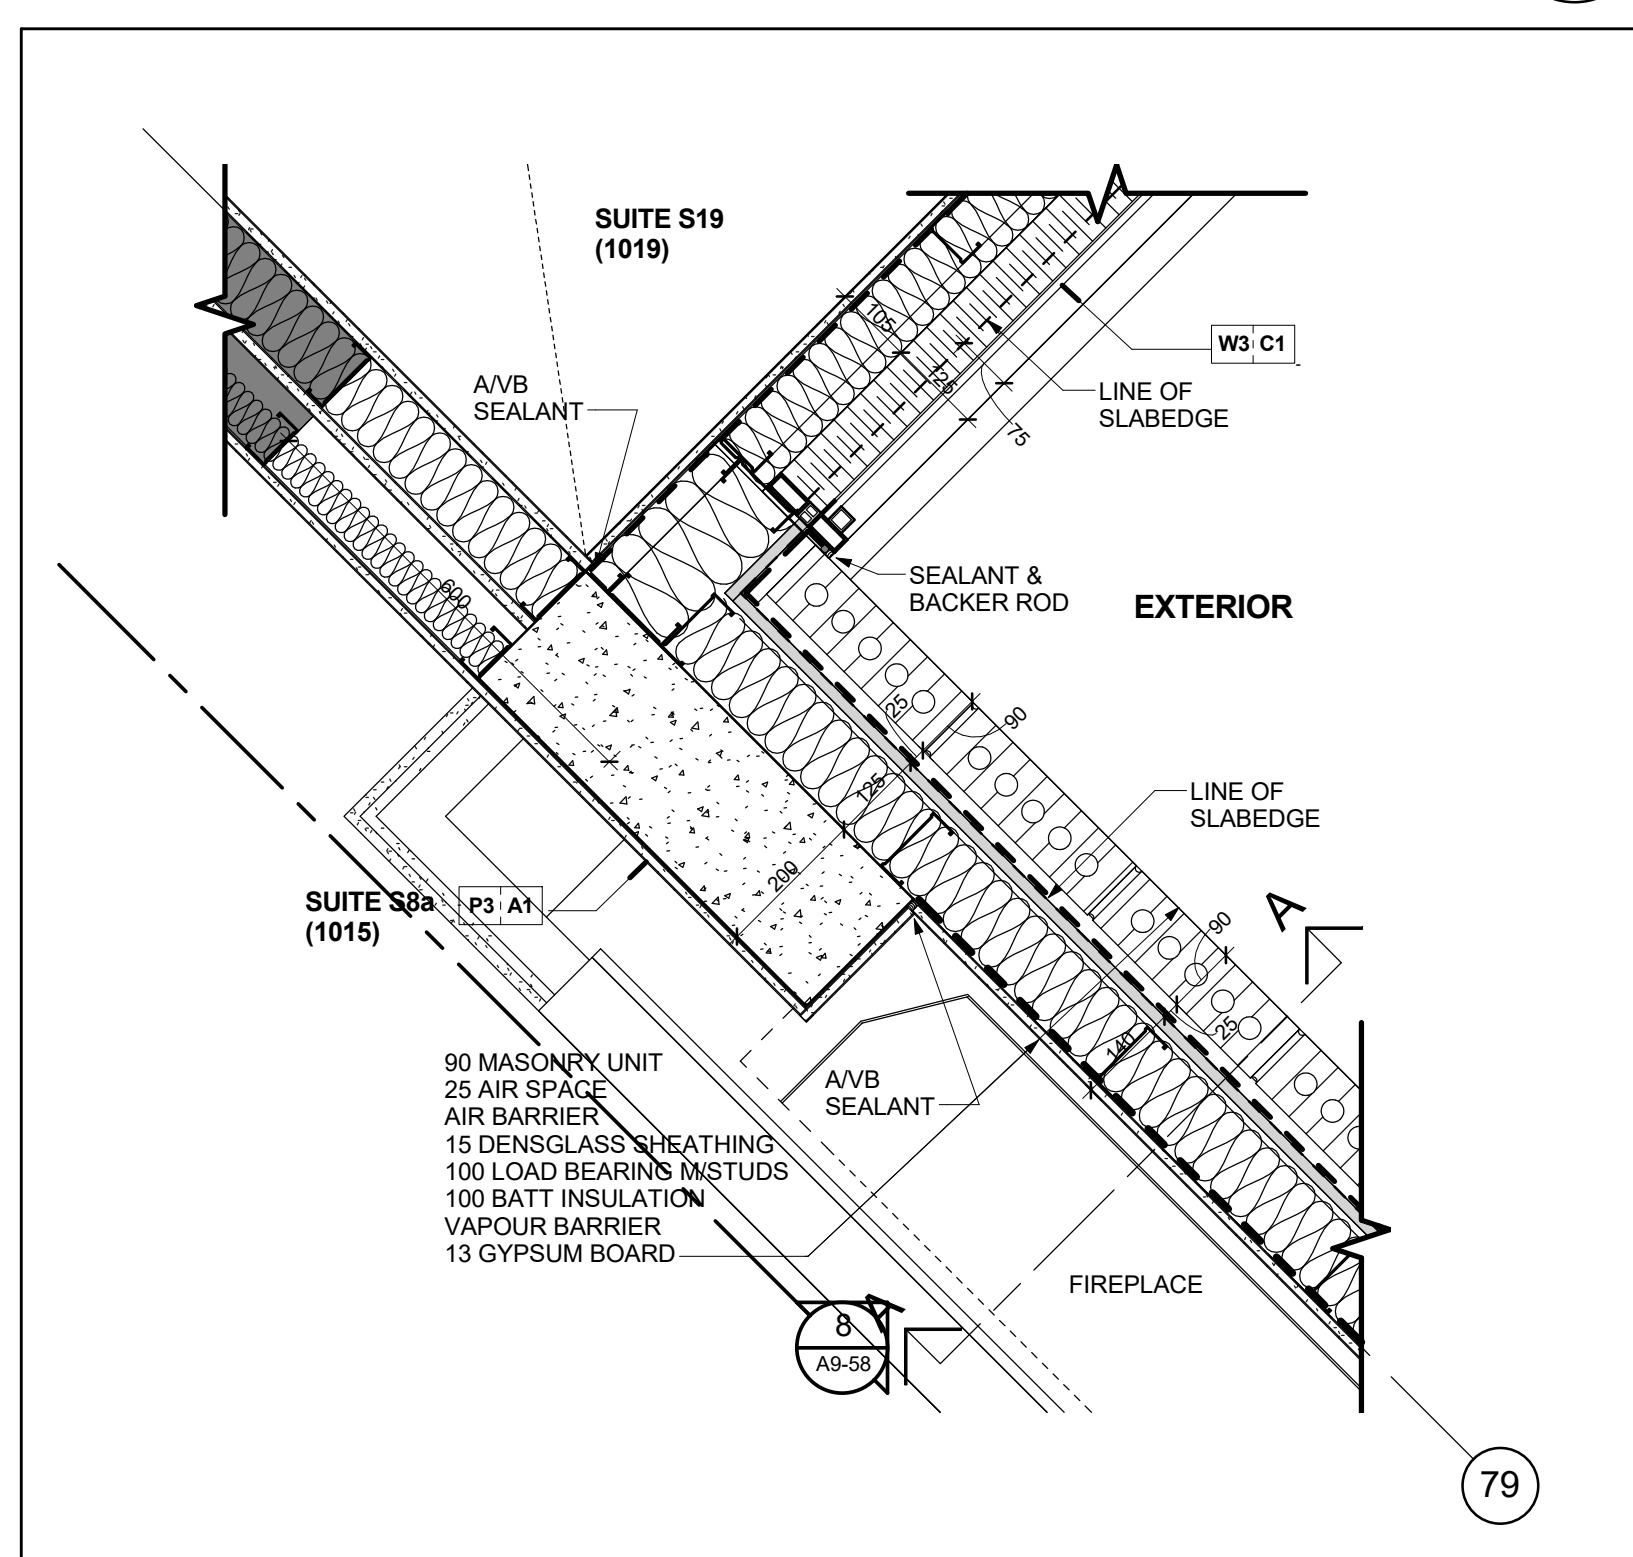

Brick Veneer Wall @ Fireplace @ Level 10 (A7-24)
Scale: 1 : 10

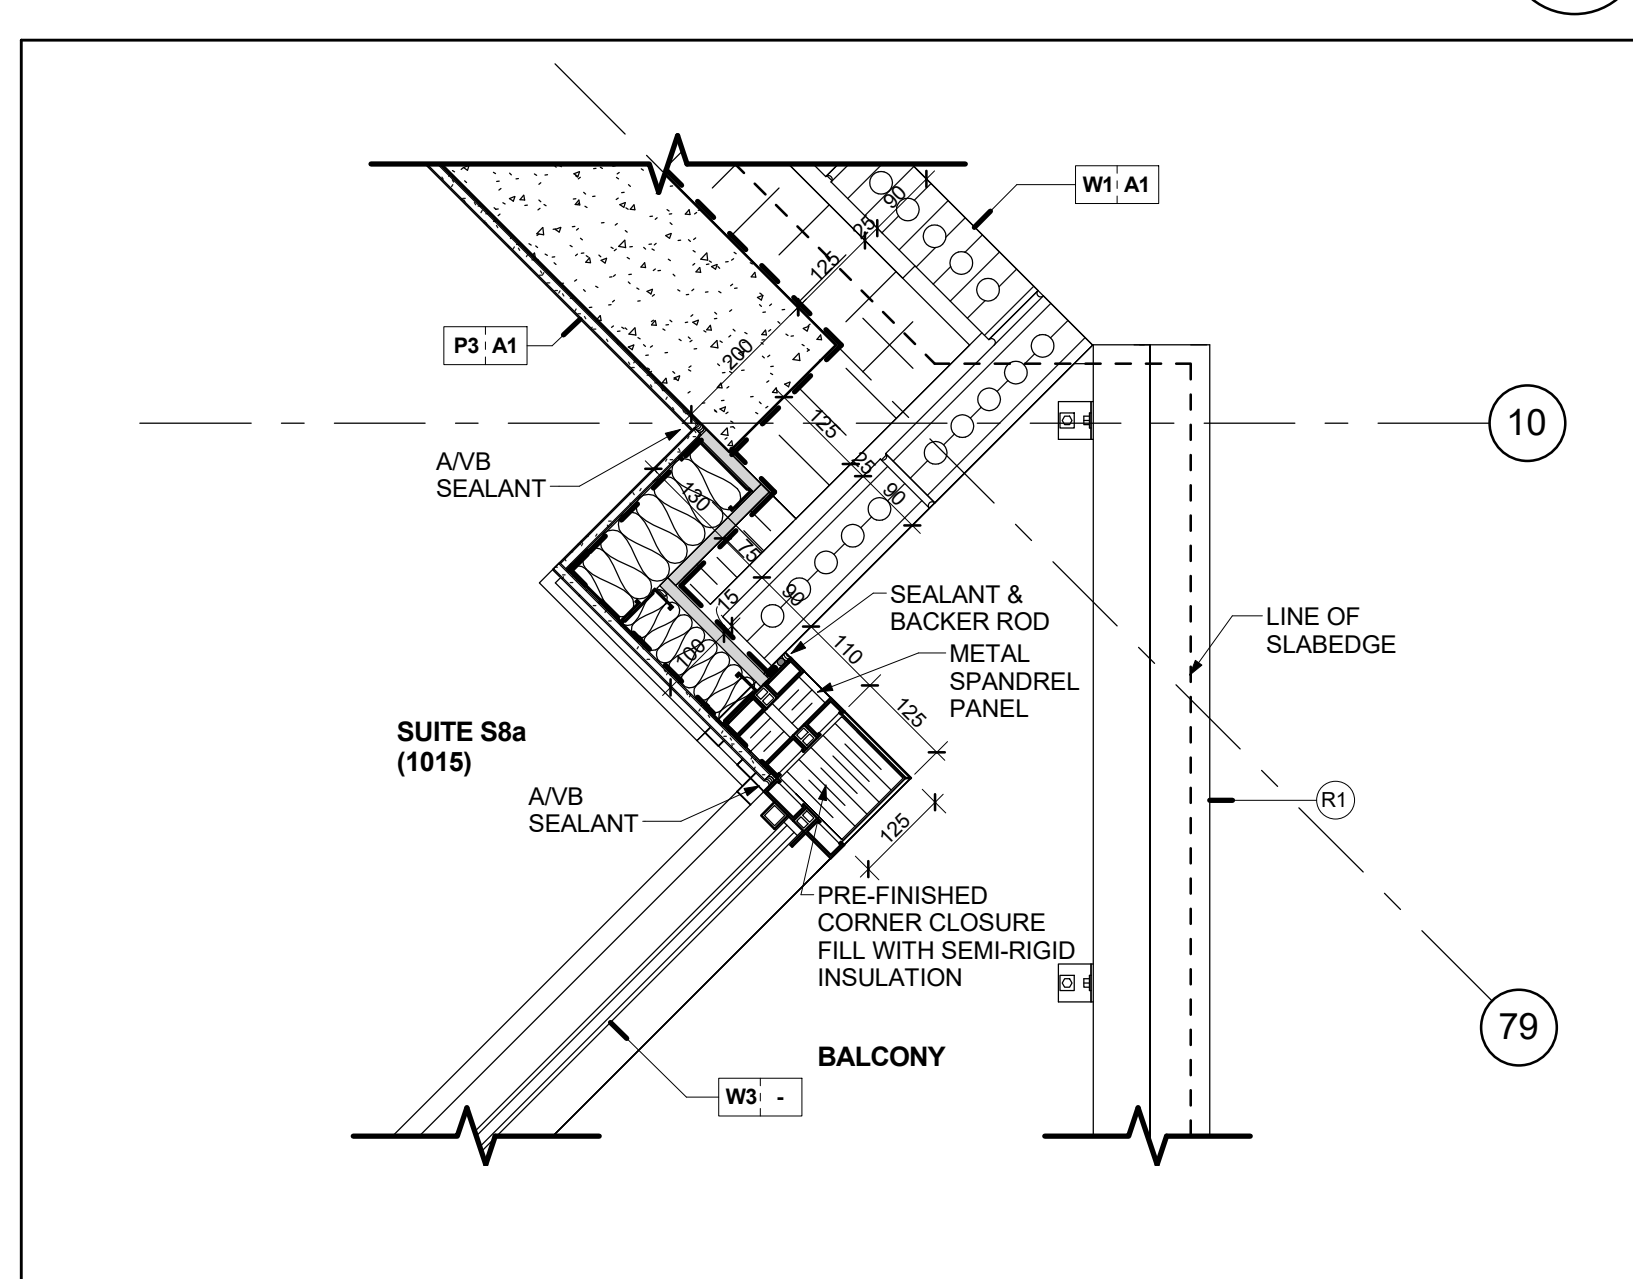

Brick Veneer Wall & Window Wall @ Balcony @ Level 10 (A7-24)
Scale: 1 : 10

Correction: Must Check And Verify All Dimensions On The Job.
On The Scale The Drawing
All Drawings, Specifications And Related Documents Are The Copyright Of
The Architect And Shall Be Kept In Good Confidence
Reproduction Of Drawings, Specifications And Related Documents
In Part Or Whole Is Prohibited Without The Architect's Written Permission
The Drawing Shall Not Be Used For Construction Until Signed By The Architect
Date: November 4, 2016

KIRKOR ASSOCIATES
ARCHITECTS + PLANNERS
20 Martin Ross Avenue, Toronto, Ontario, M3J 2K8
Tel: 416-665-6500, Fax: 416-665-1234, www.kirkorassociates.com

No.	Revision	Date
1	Site Instruction #04	April 20, 2017
2	Site Instruction #02	Feb. 13, 2016

4. Building Permit Resubmission Nov. 1, 2017
3. Construction Nov. 4, 2016
2. Roofing Tender Feb. 8, 2016
1. Tender Oct. 15, 2015
No. Issued For Date

AQUAVISTA
AT BAYSIDE TORONTO

Drawing Title
Plan Details

Project
Hines TRIDEL
AQUAVISTA
Block 3 - R3 & R4
263 Queens Quay East
Toronto, ON

As indicated
S.D. Drawn by
C.A. Checked by
13148 Project No.
November 4, 2016 Date
Drawing No. Scale

A7-24