




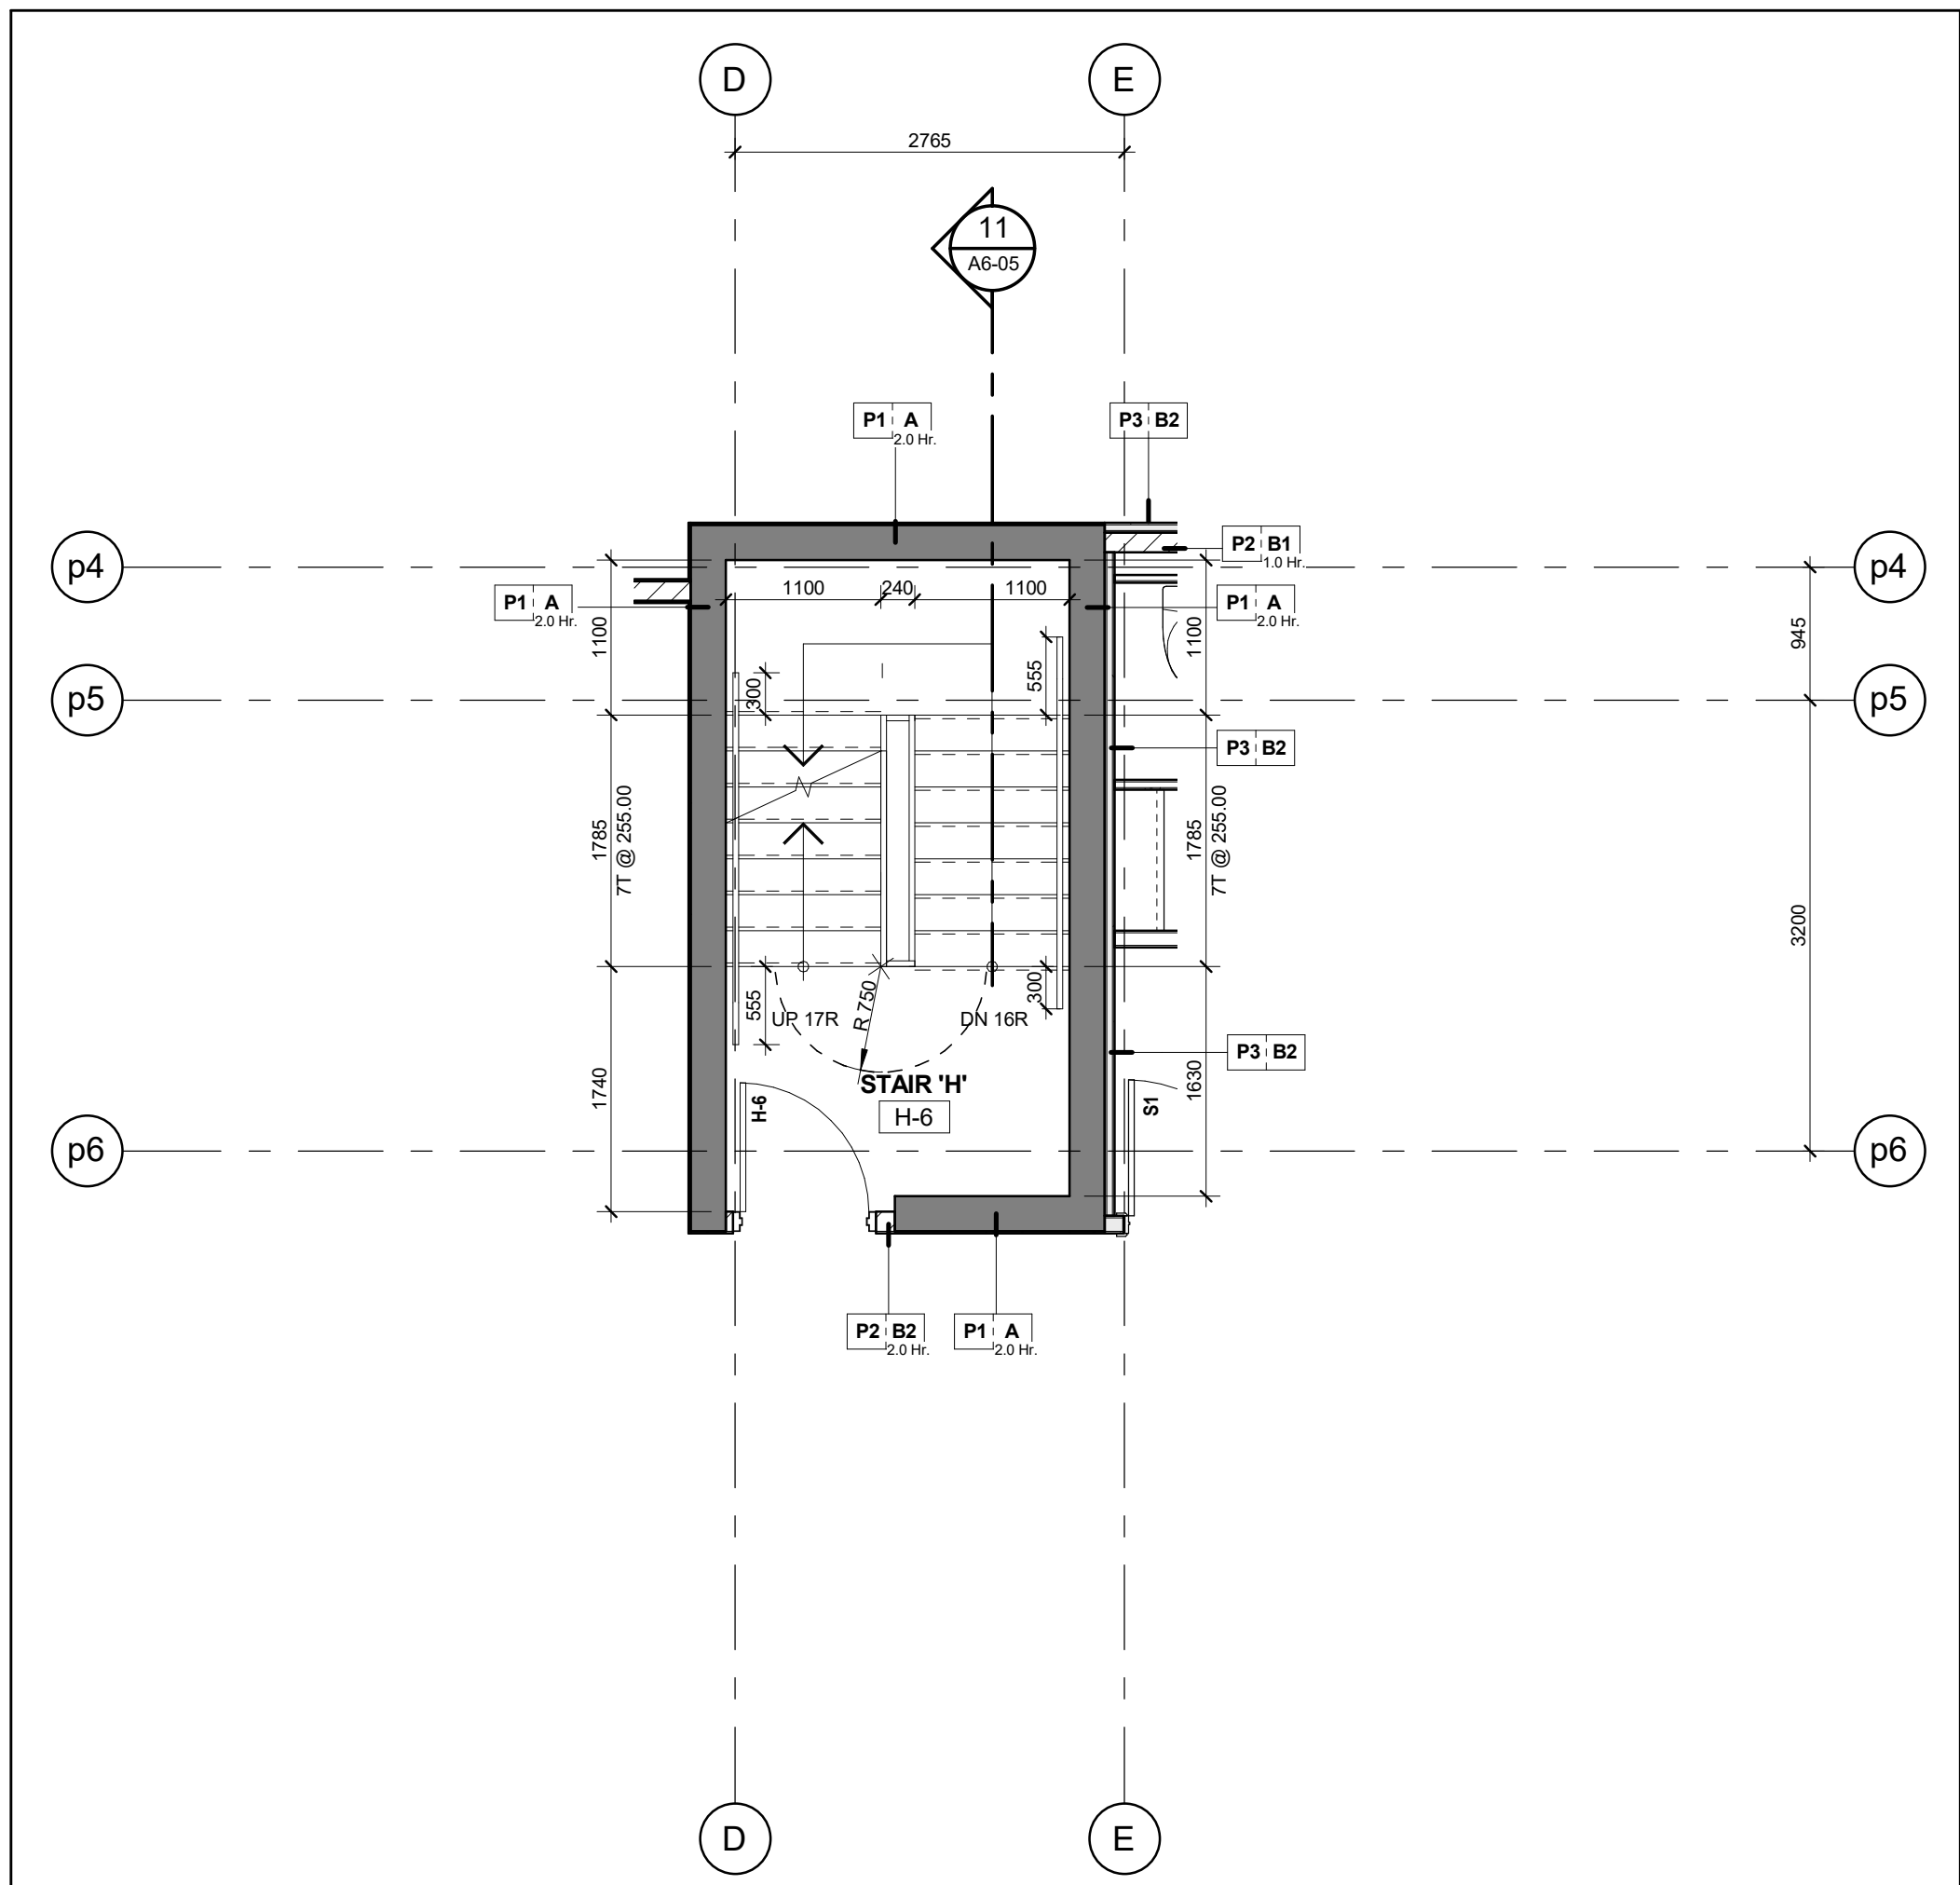


Stair 'H' - Stair Plan - Level 6
Scale: 1 : 50

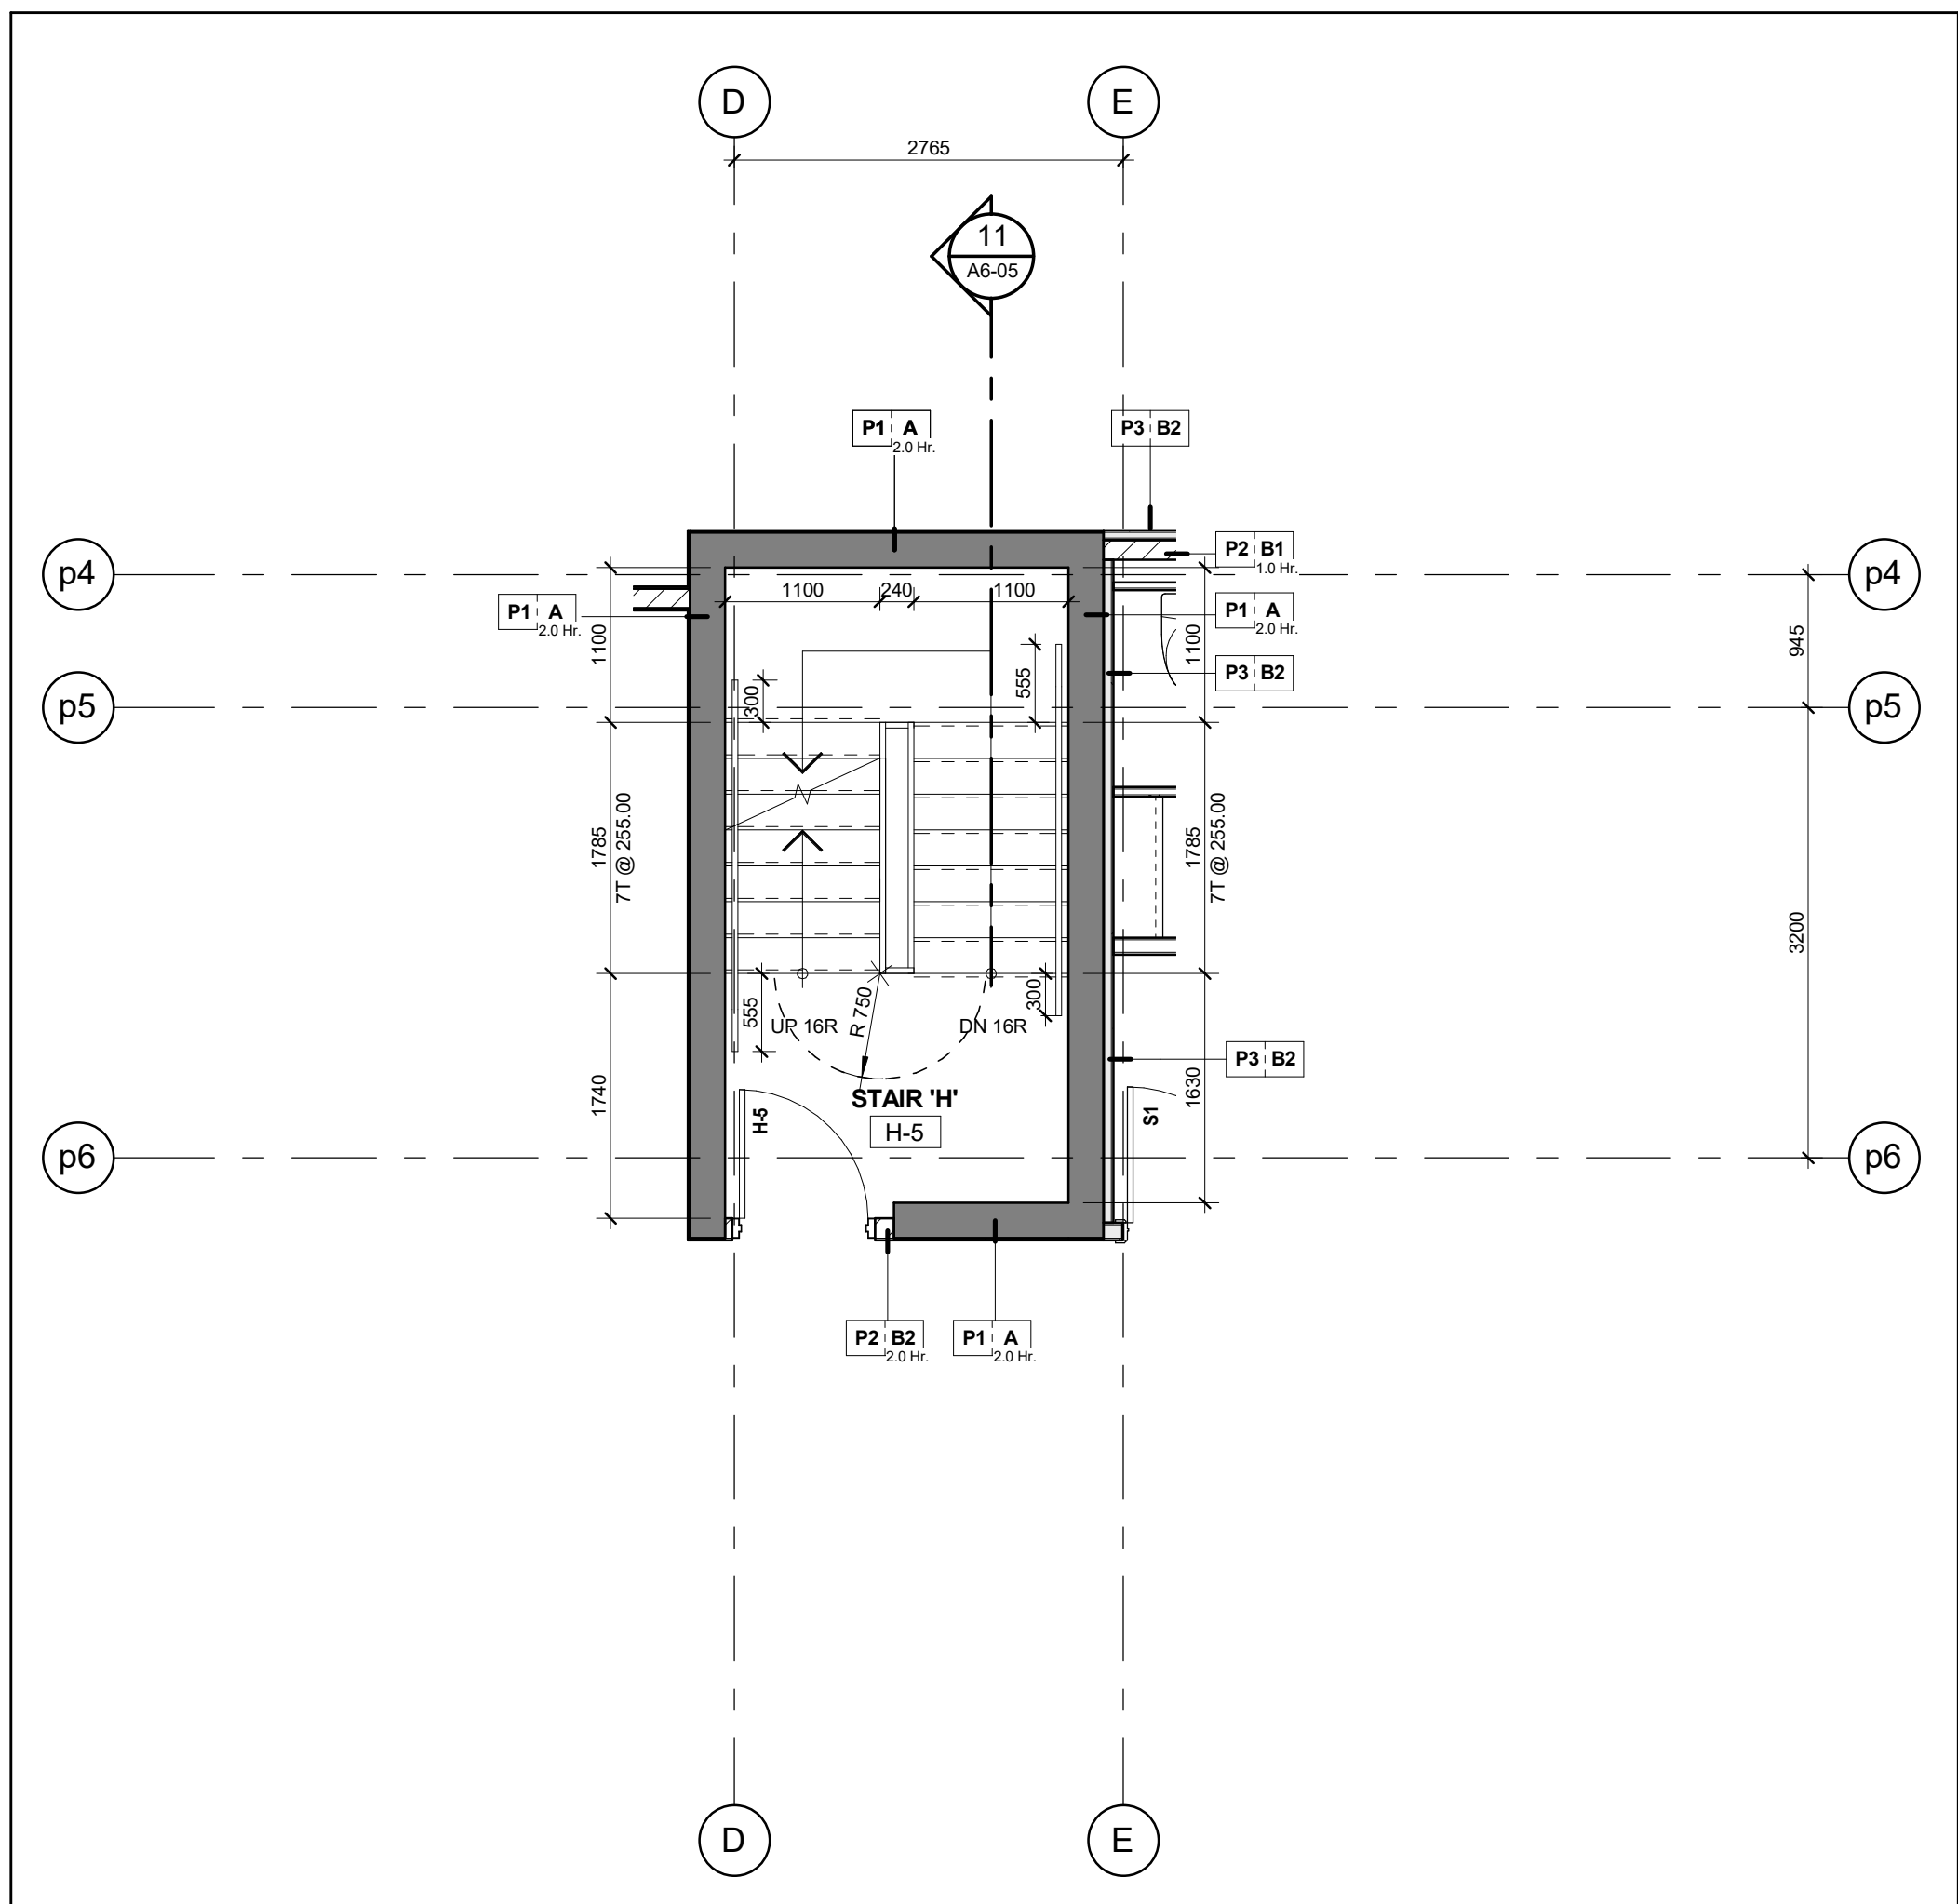


Stair 'H' - Stair Plan - Level 5
Scale: 1 : 50

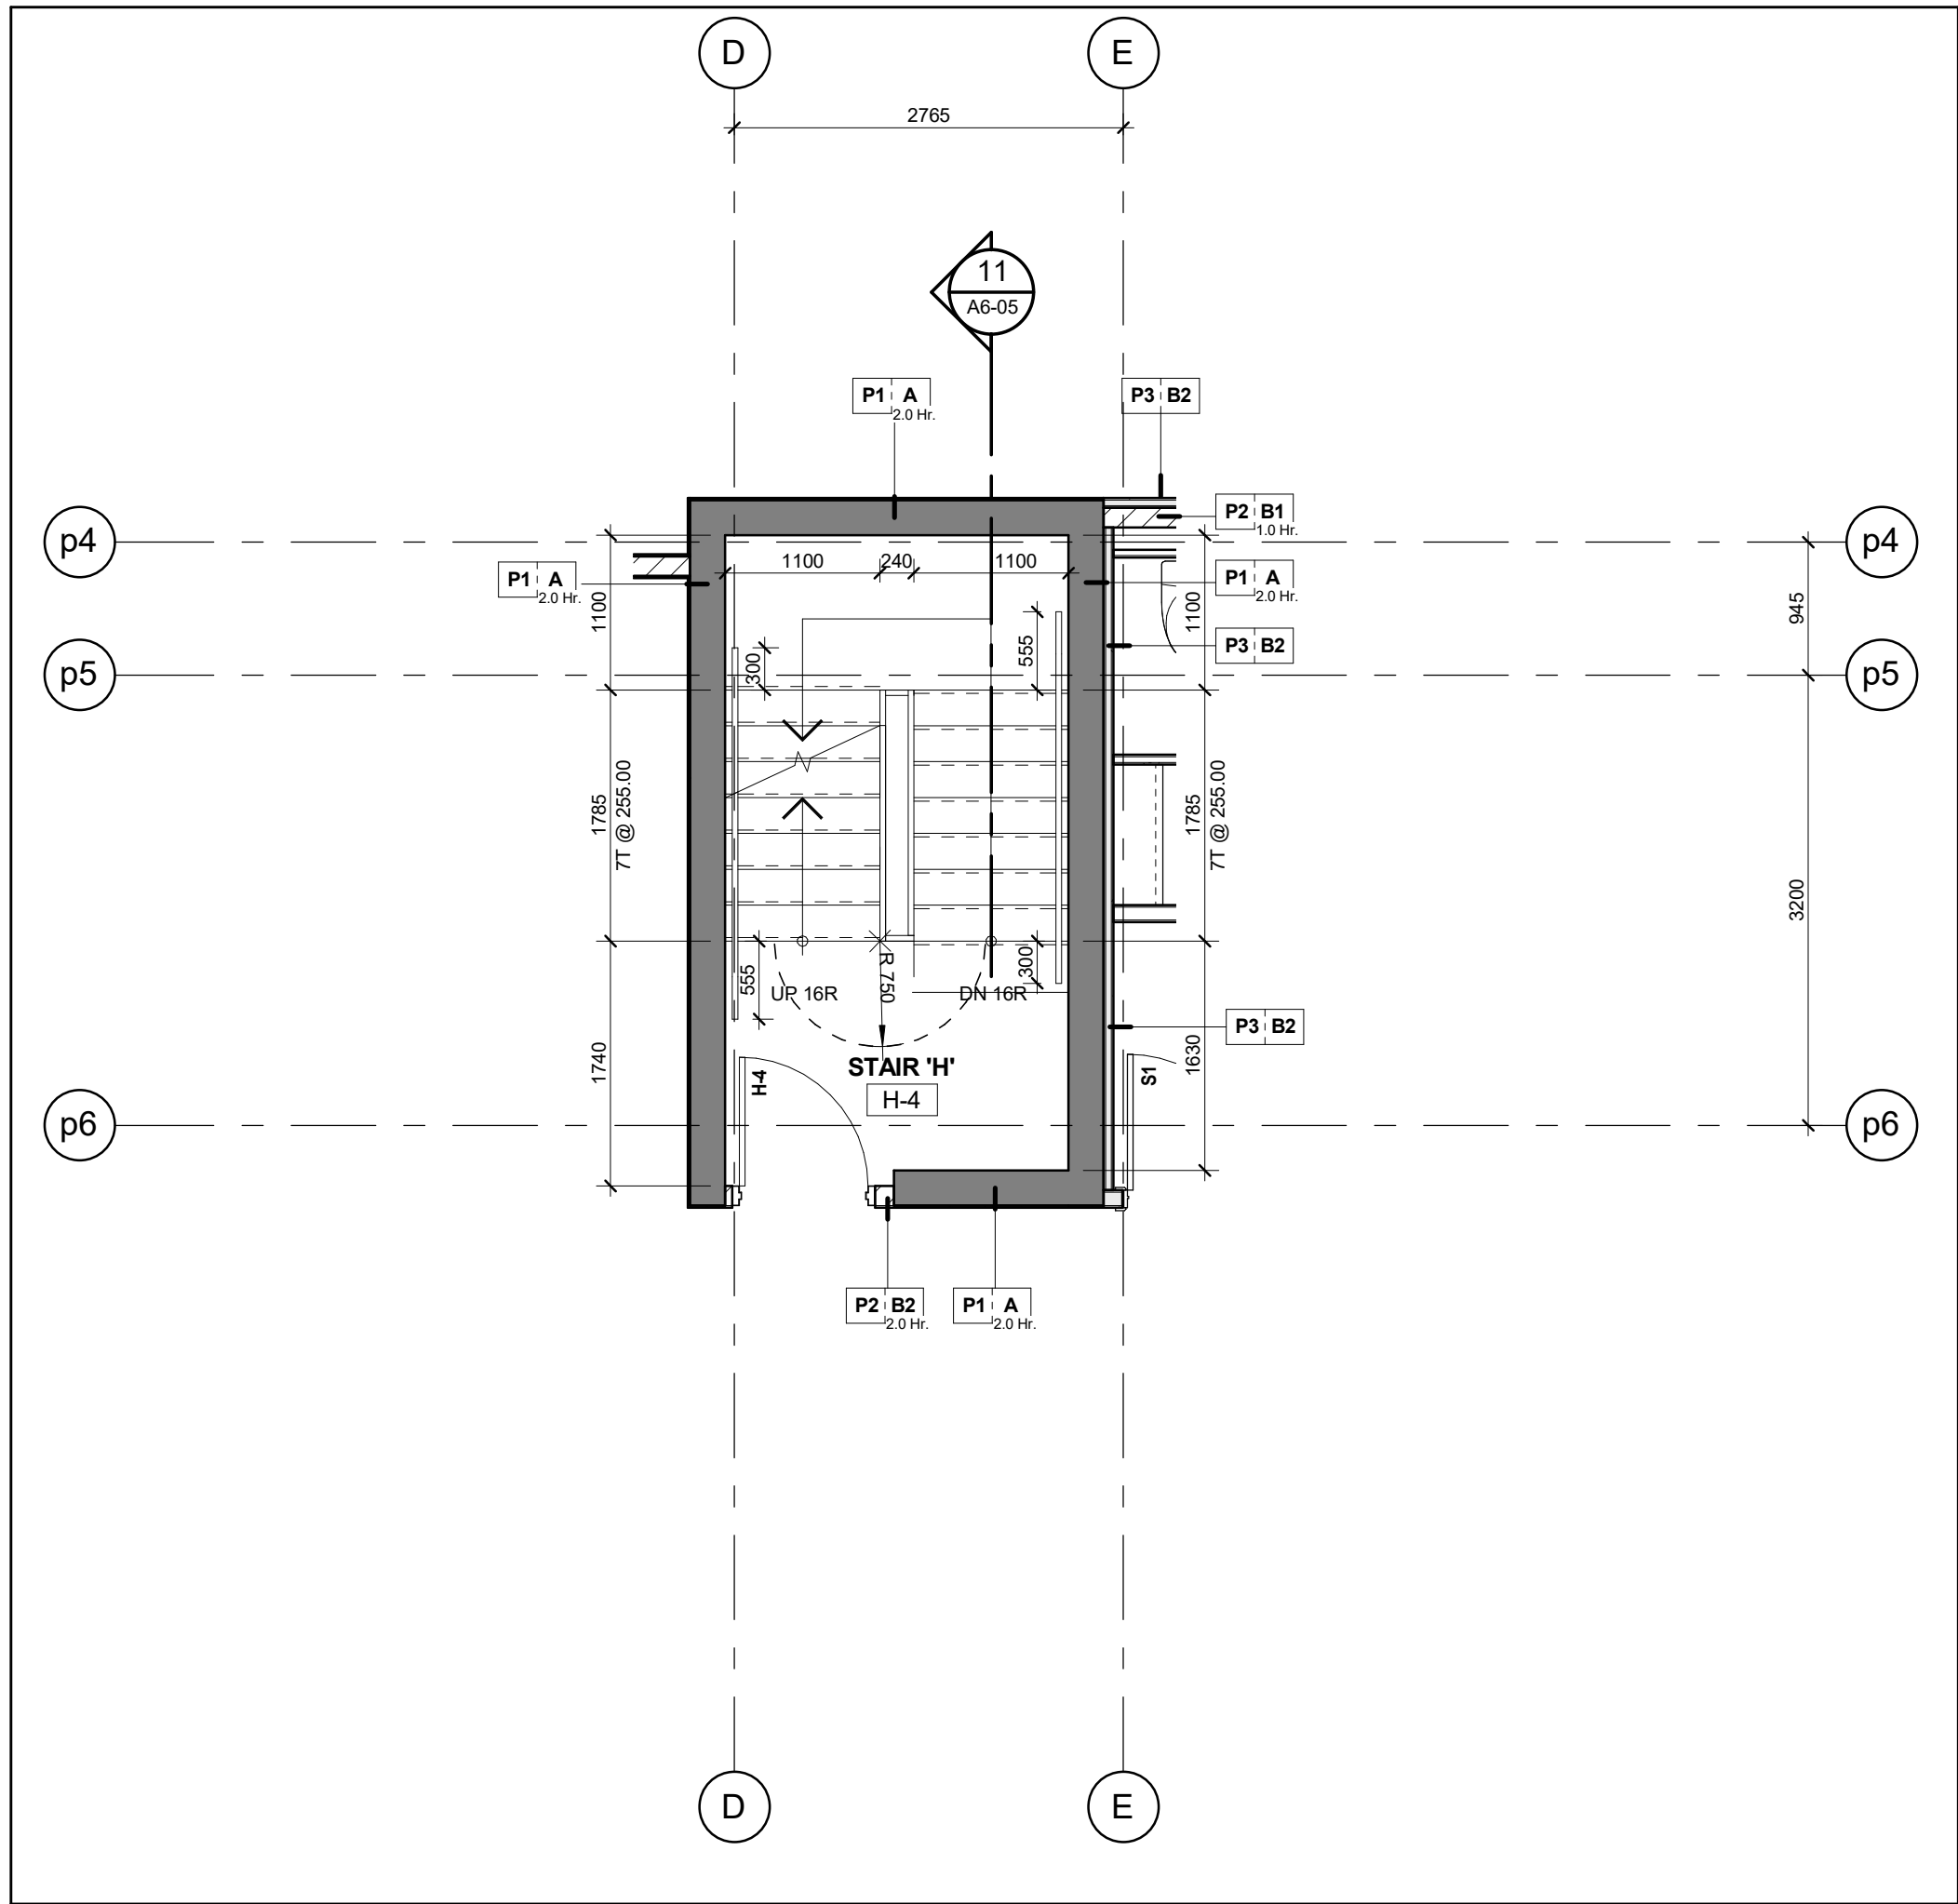


Stair 'H' - Stair Plan - Level 4
Scale: 1 : 50

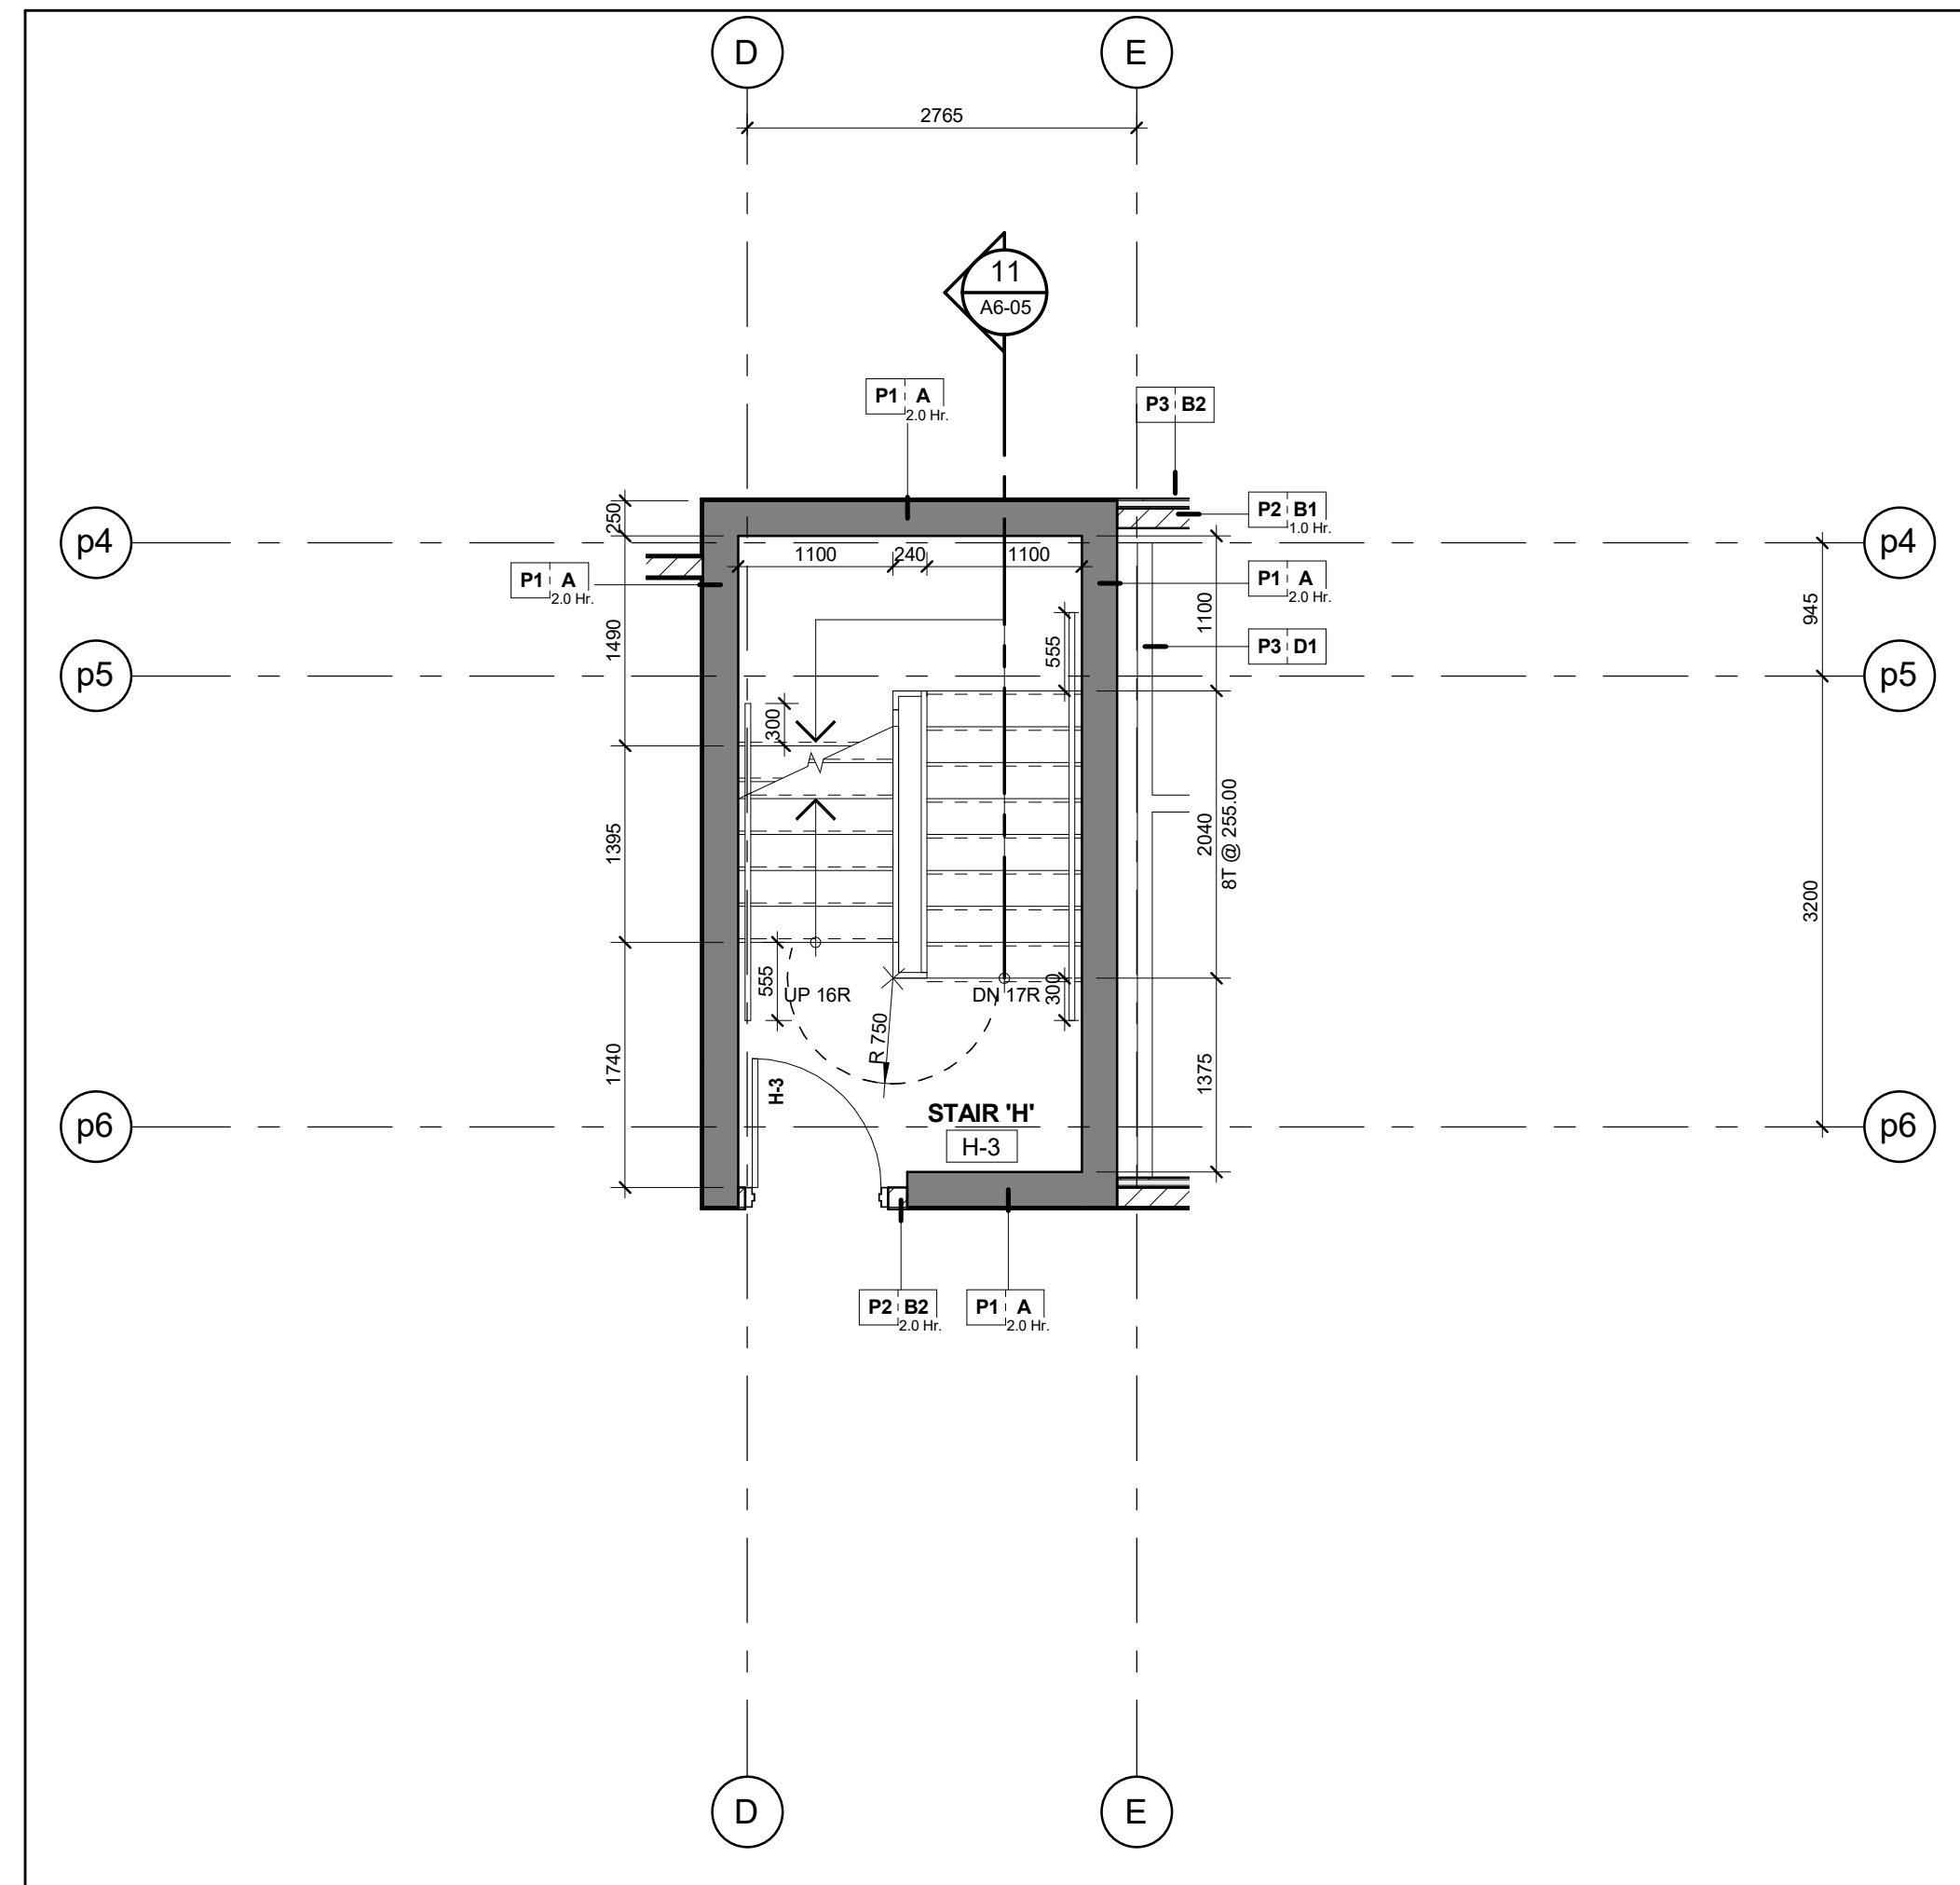


Stair 'H' - Stair Plan - Level 3
Scale: 1 : 50

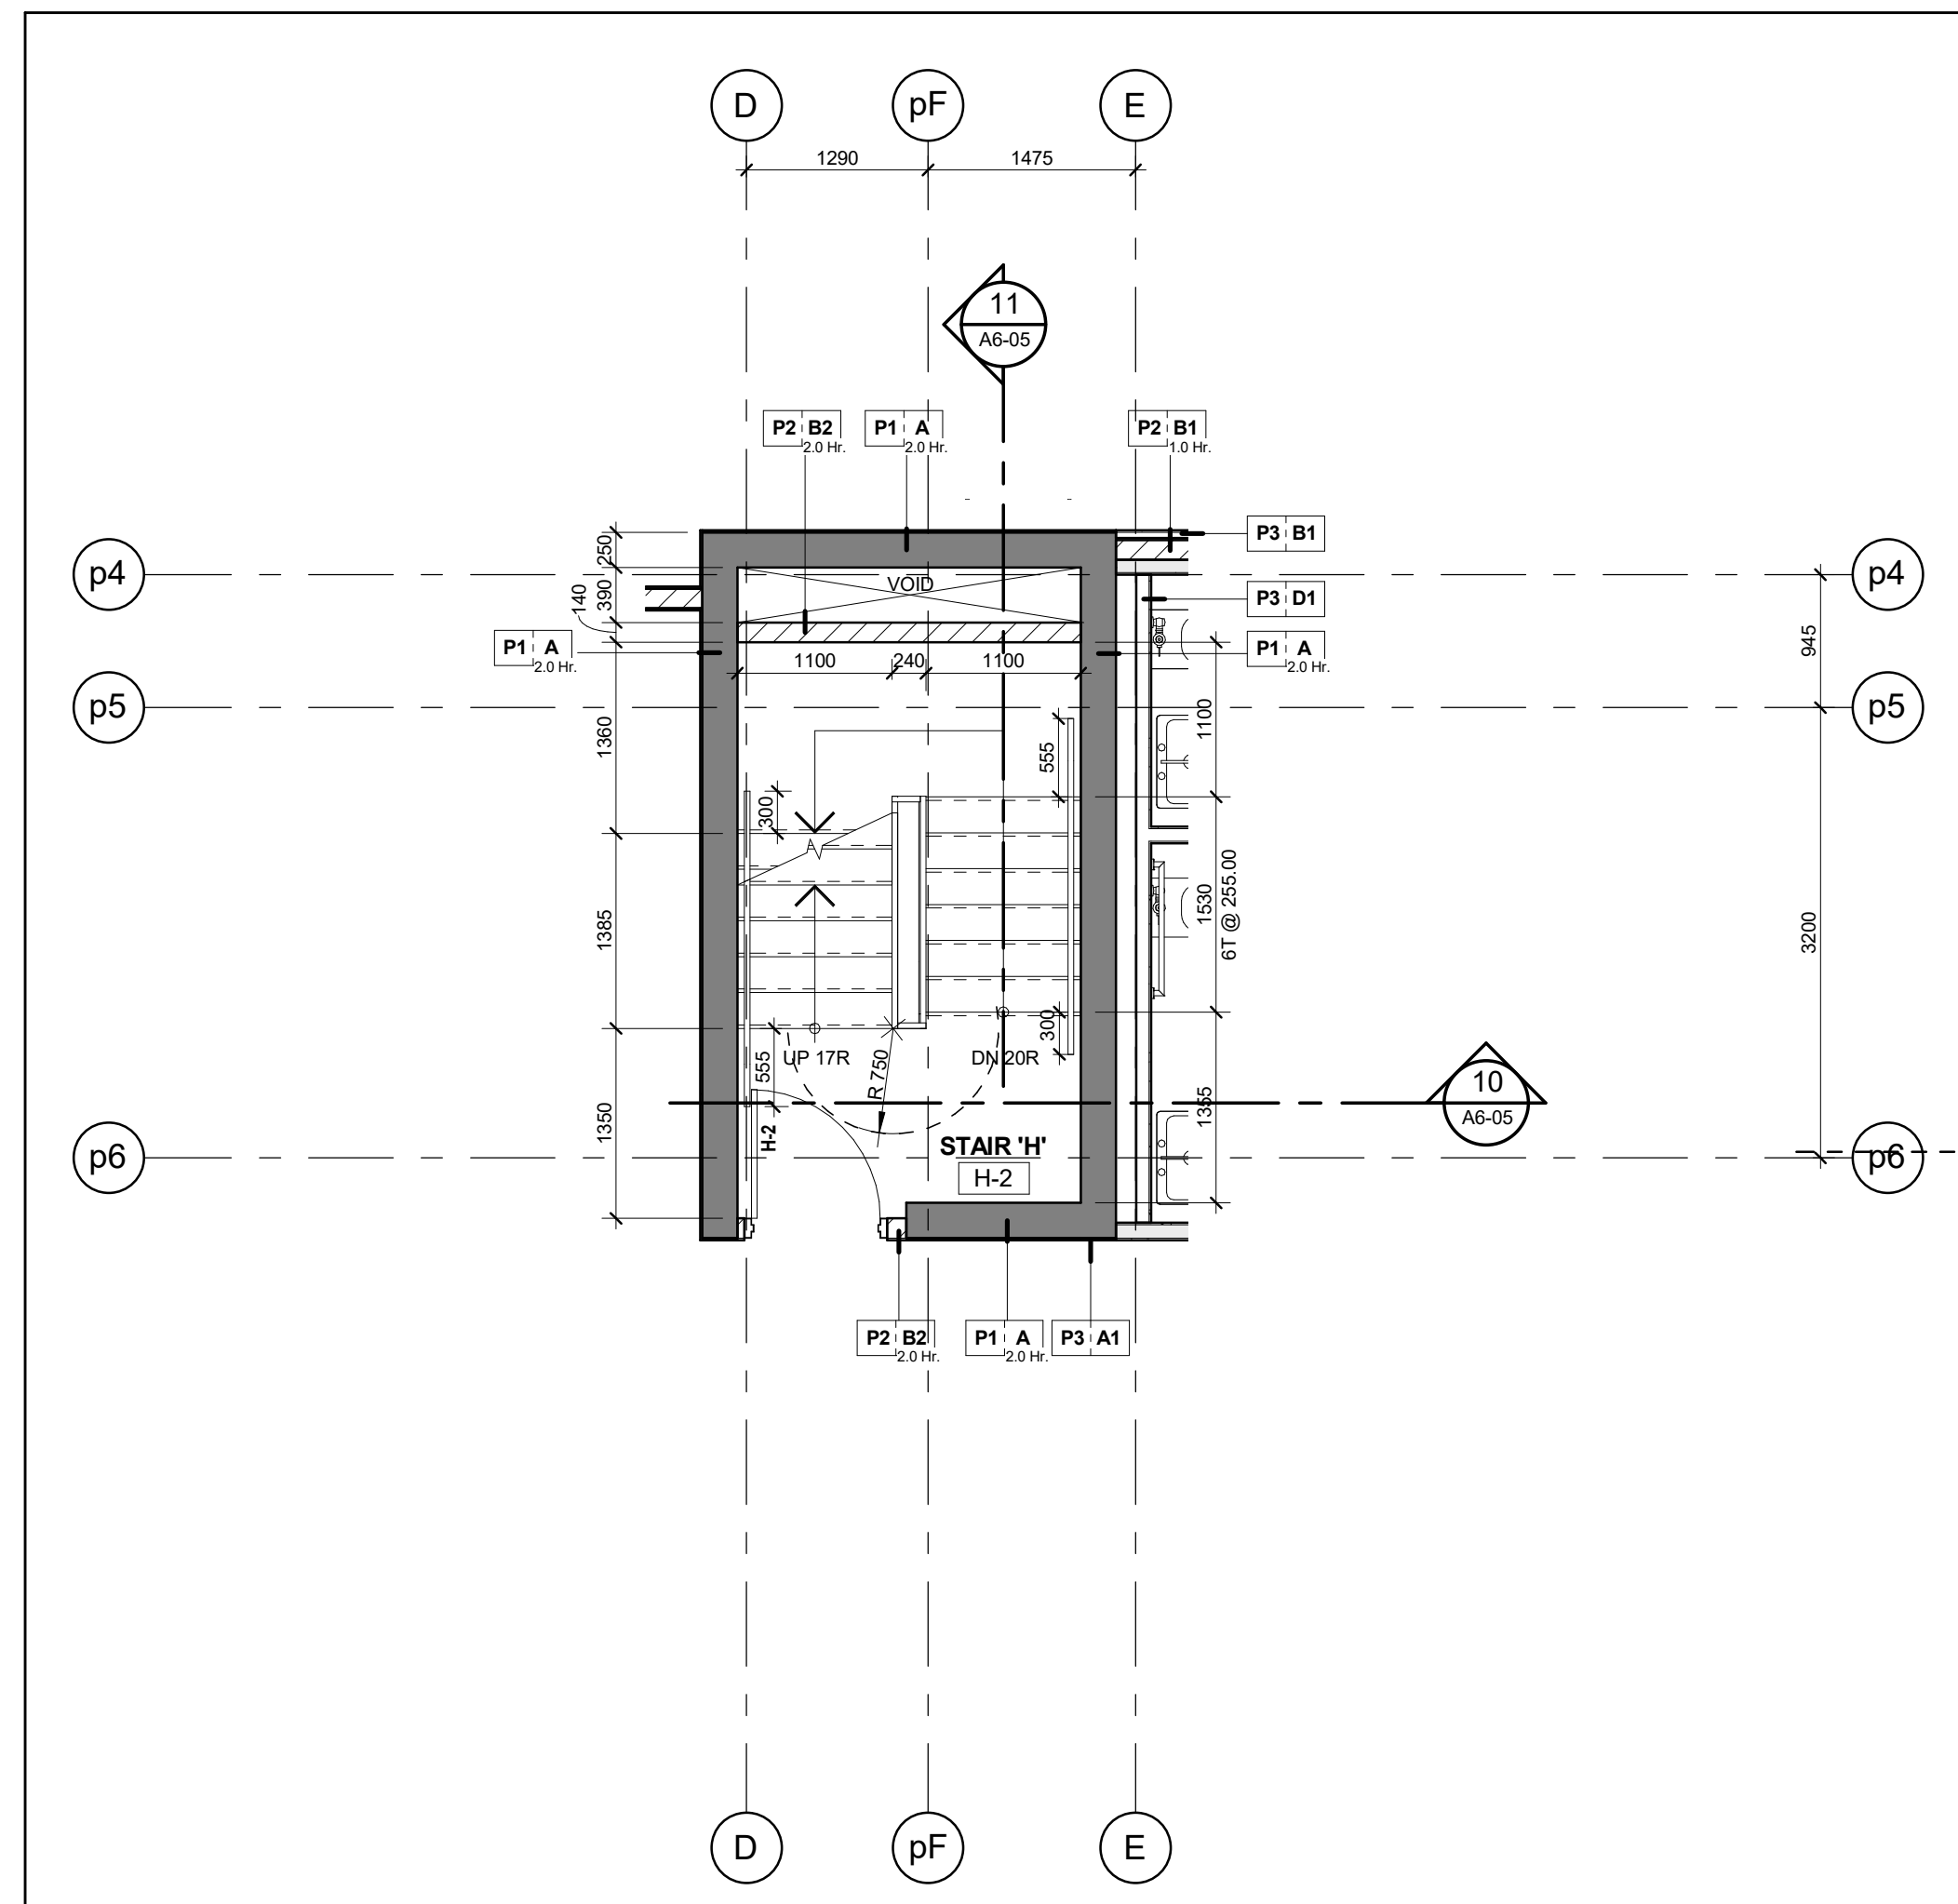


Stair 'H' - Stair Plan - Level 2
Scale: 1 : 50

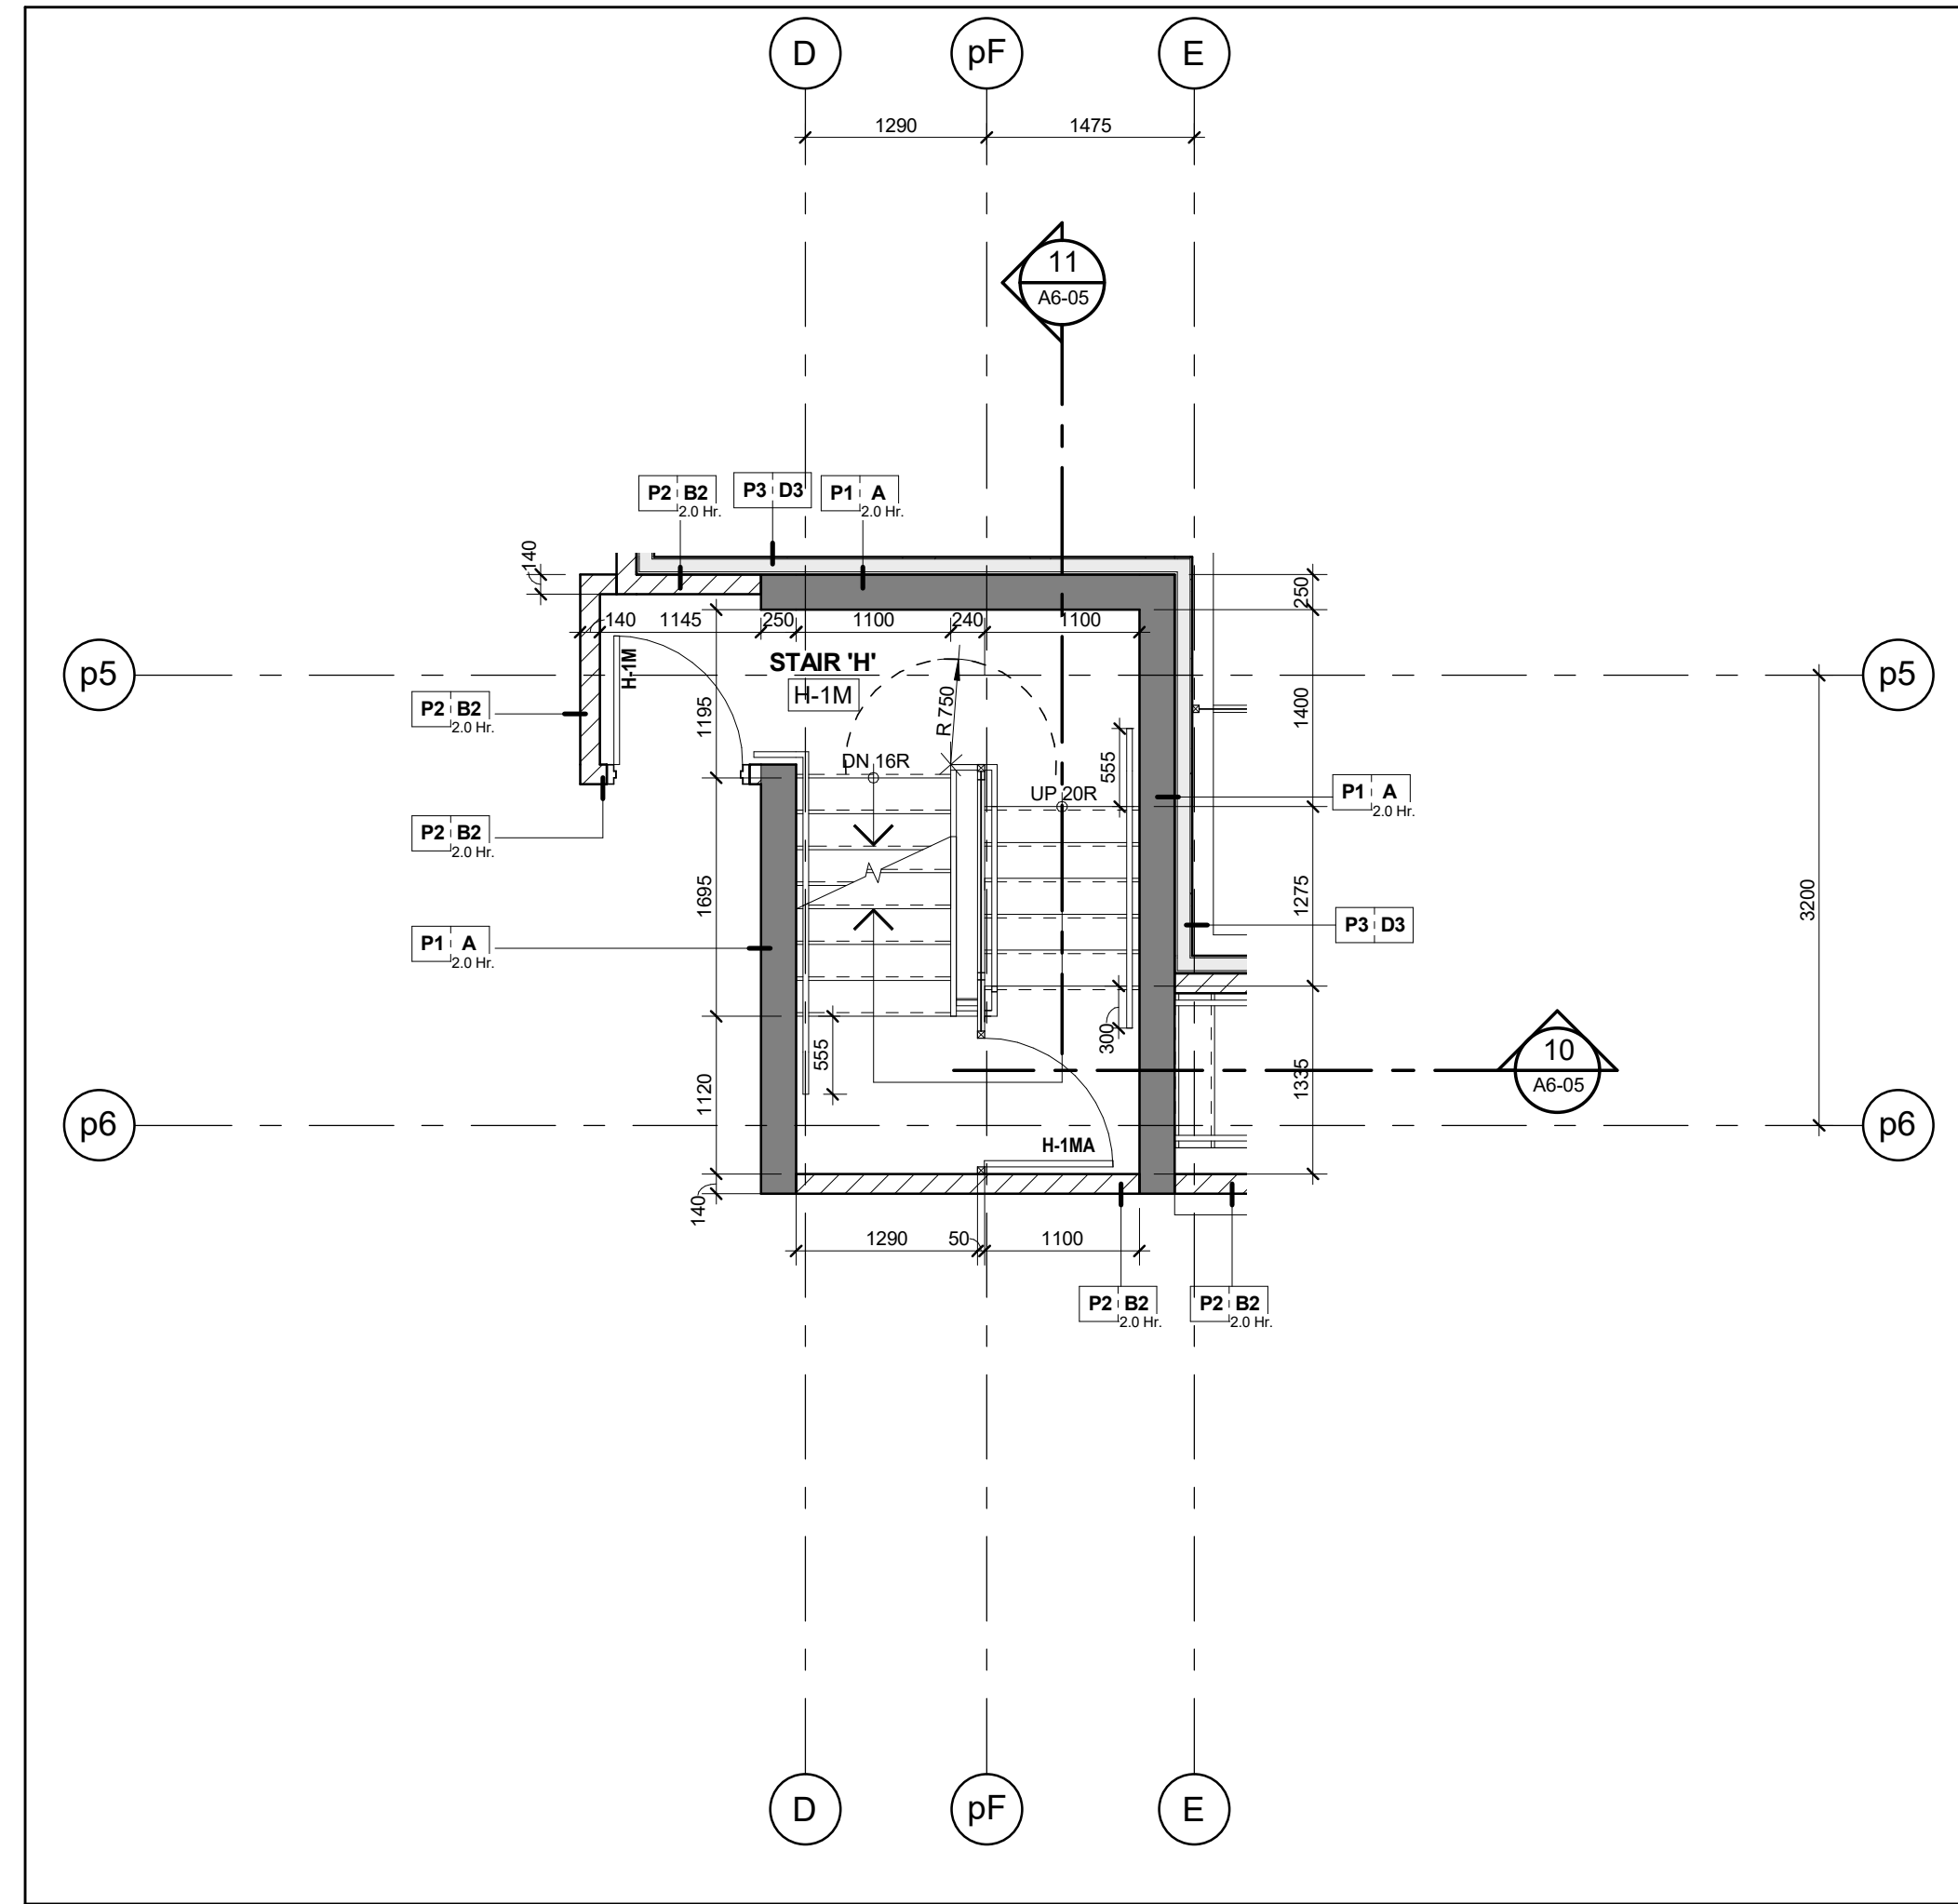


Stair 'H' - Stair Plan - Level 1 Mezzanine
Scale: 1 : 50

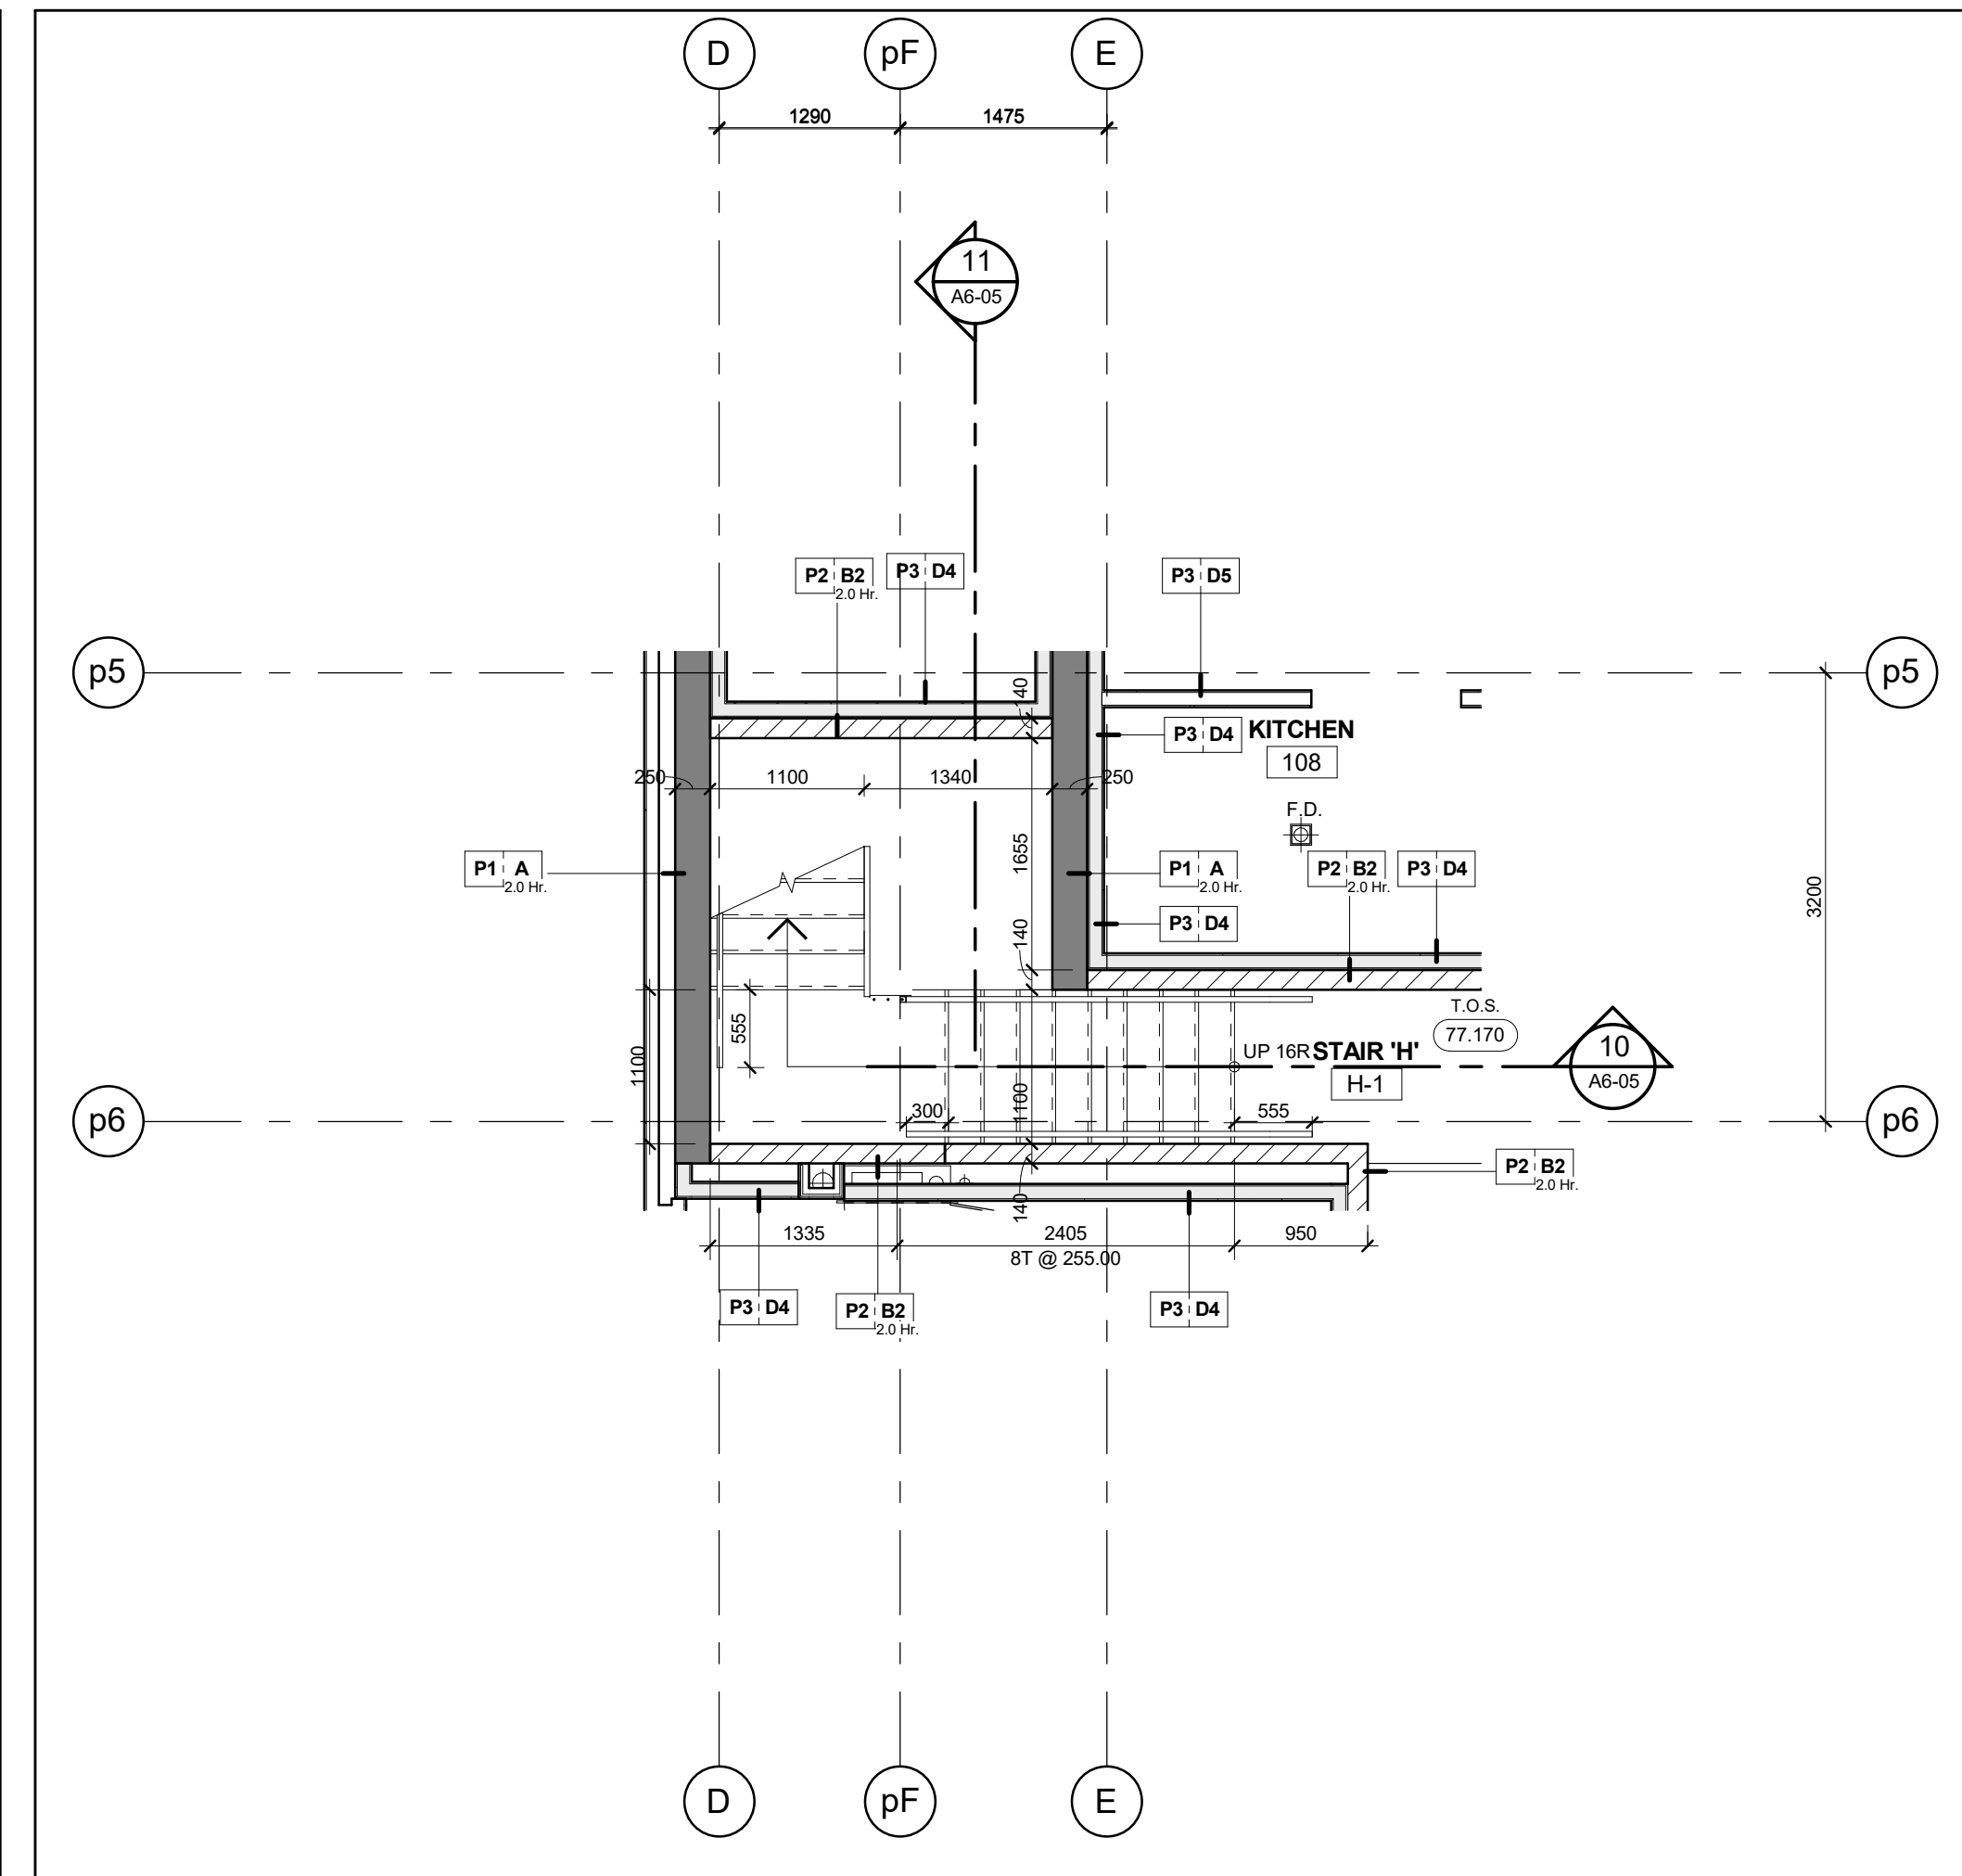



Stair 'H' - Stair Plan - Level 1
Scale: 1 : 50

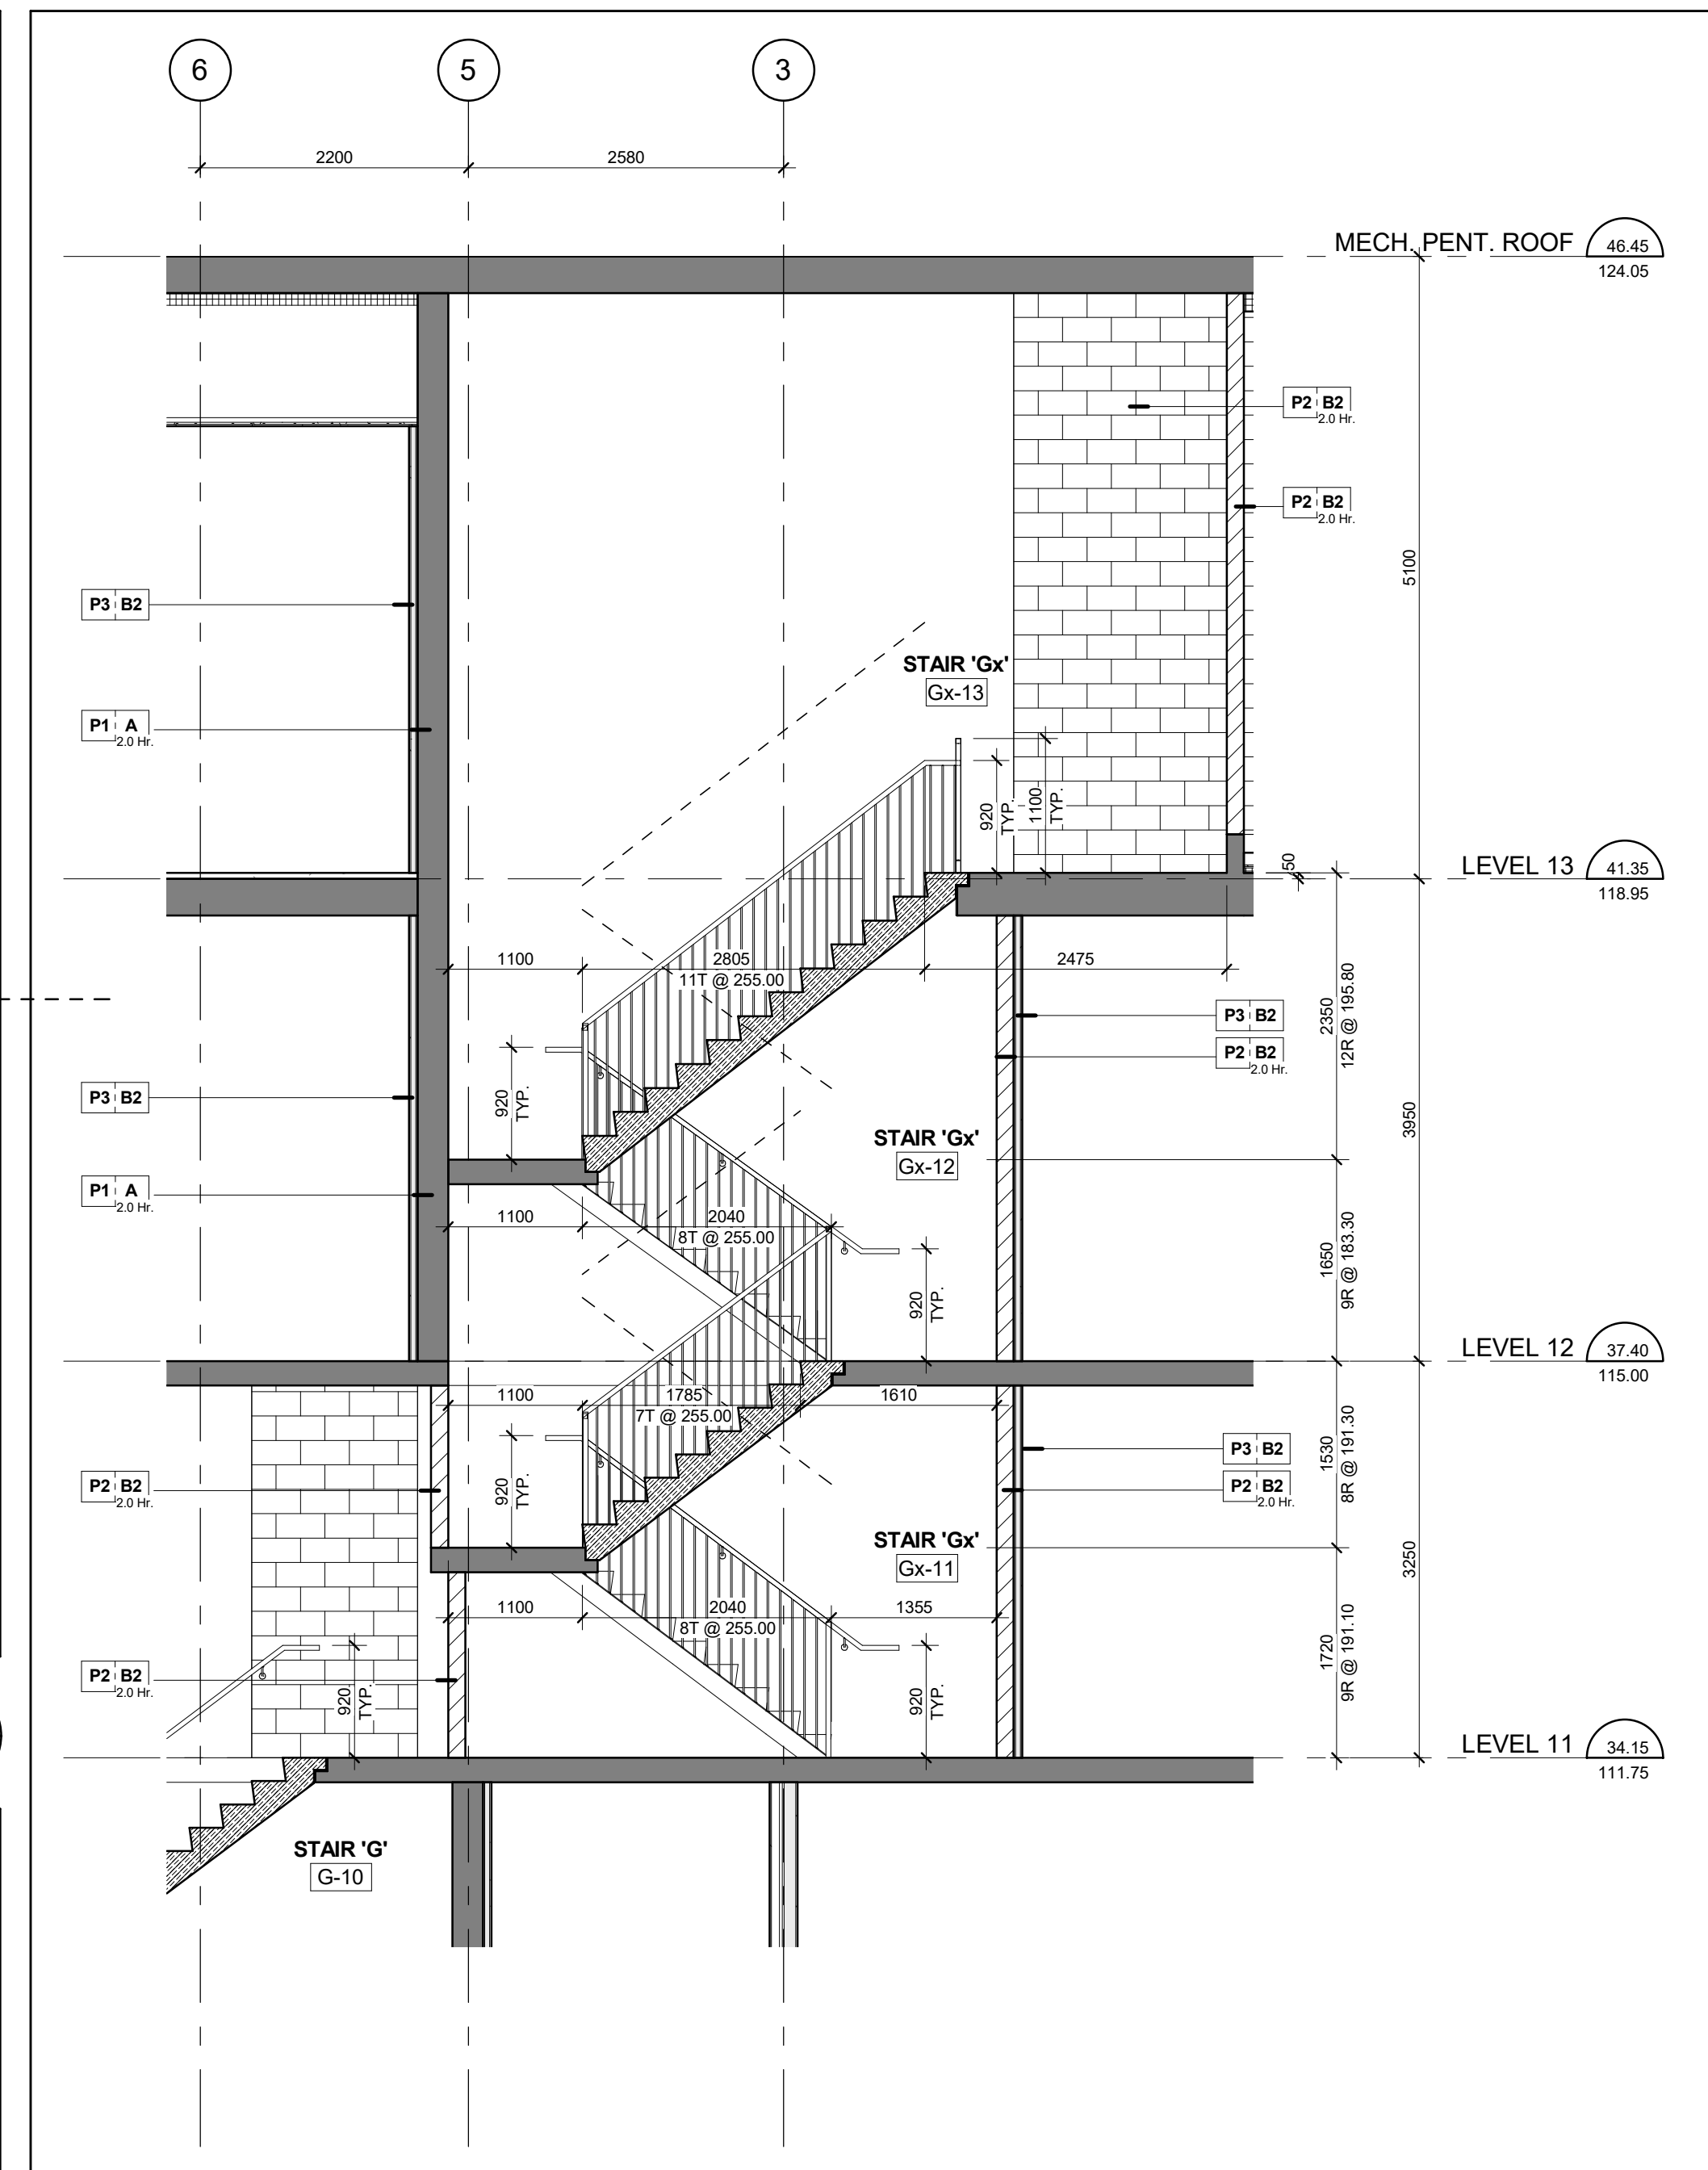


Stair 'Gx' - Stair Section Levels 11 - Mechanical Penthouse Roof
Scale: 1 : 50

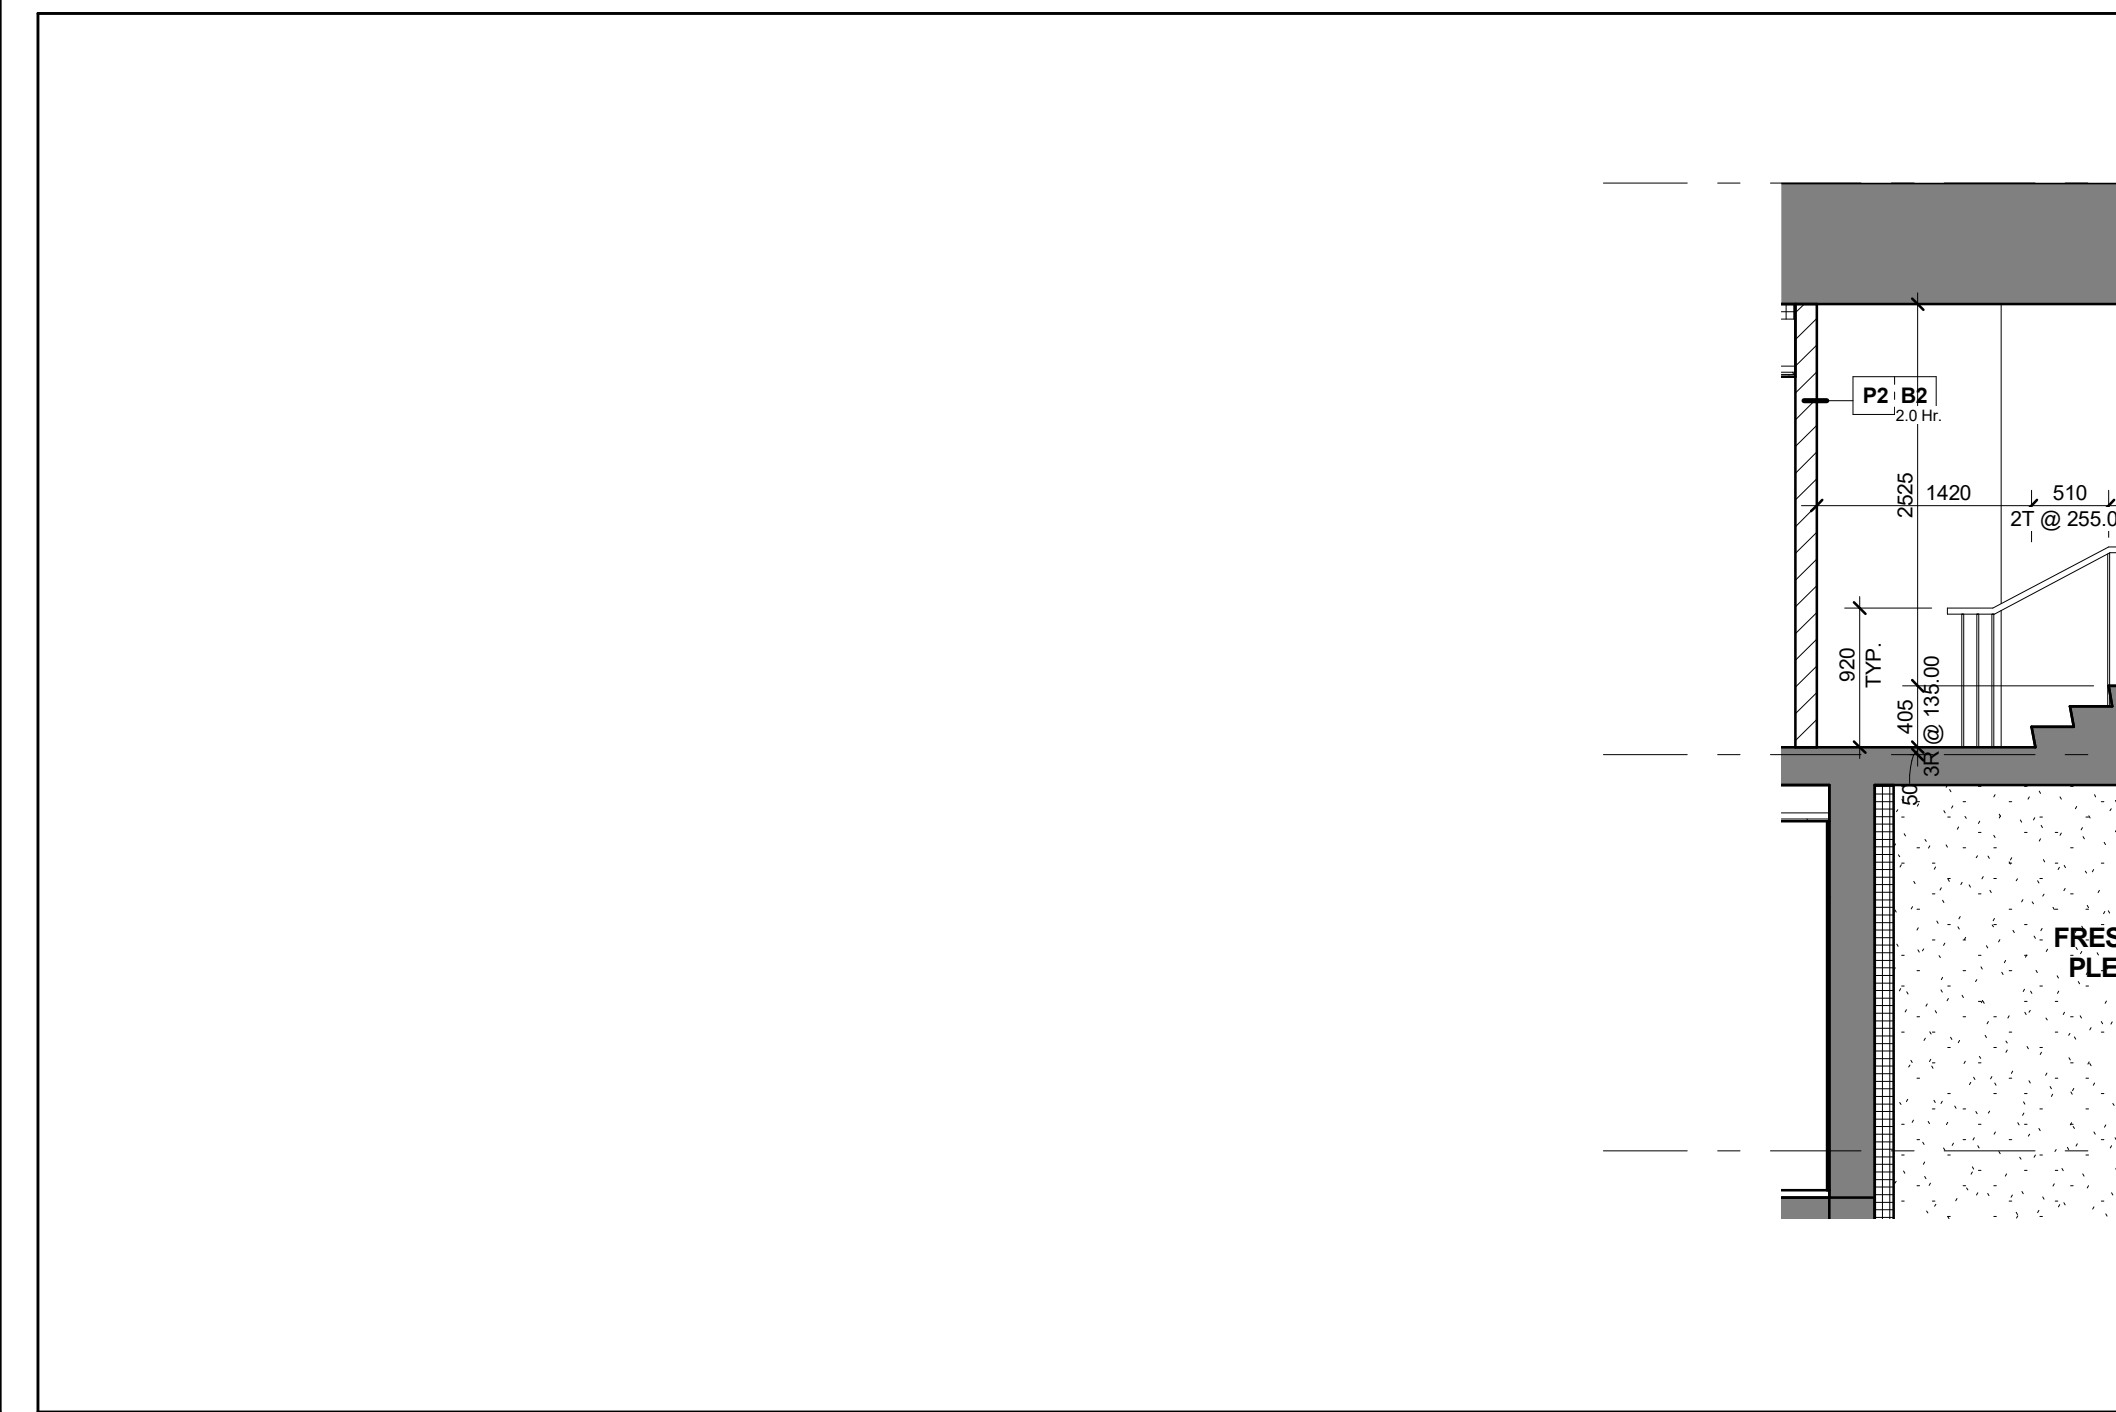


Stair 'Gx' - Stair Section Levels 1 - 12
Scale: 1 : 50

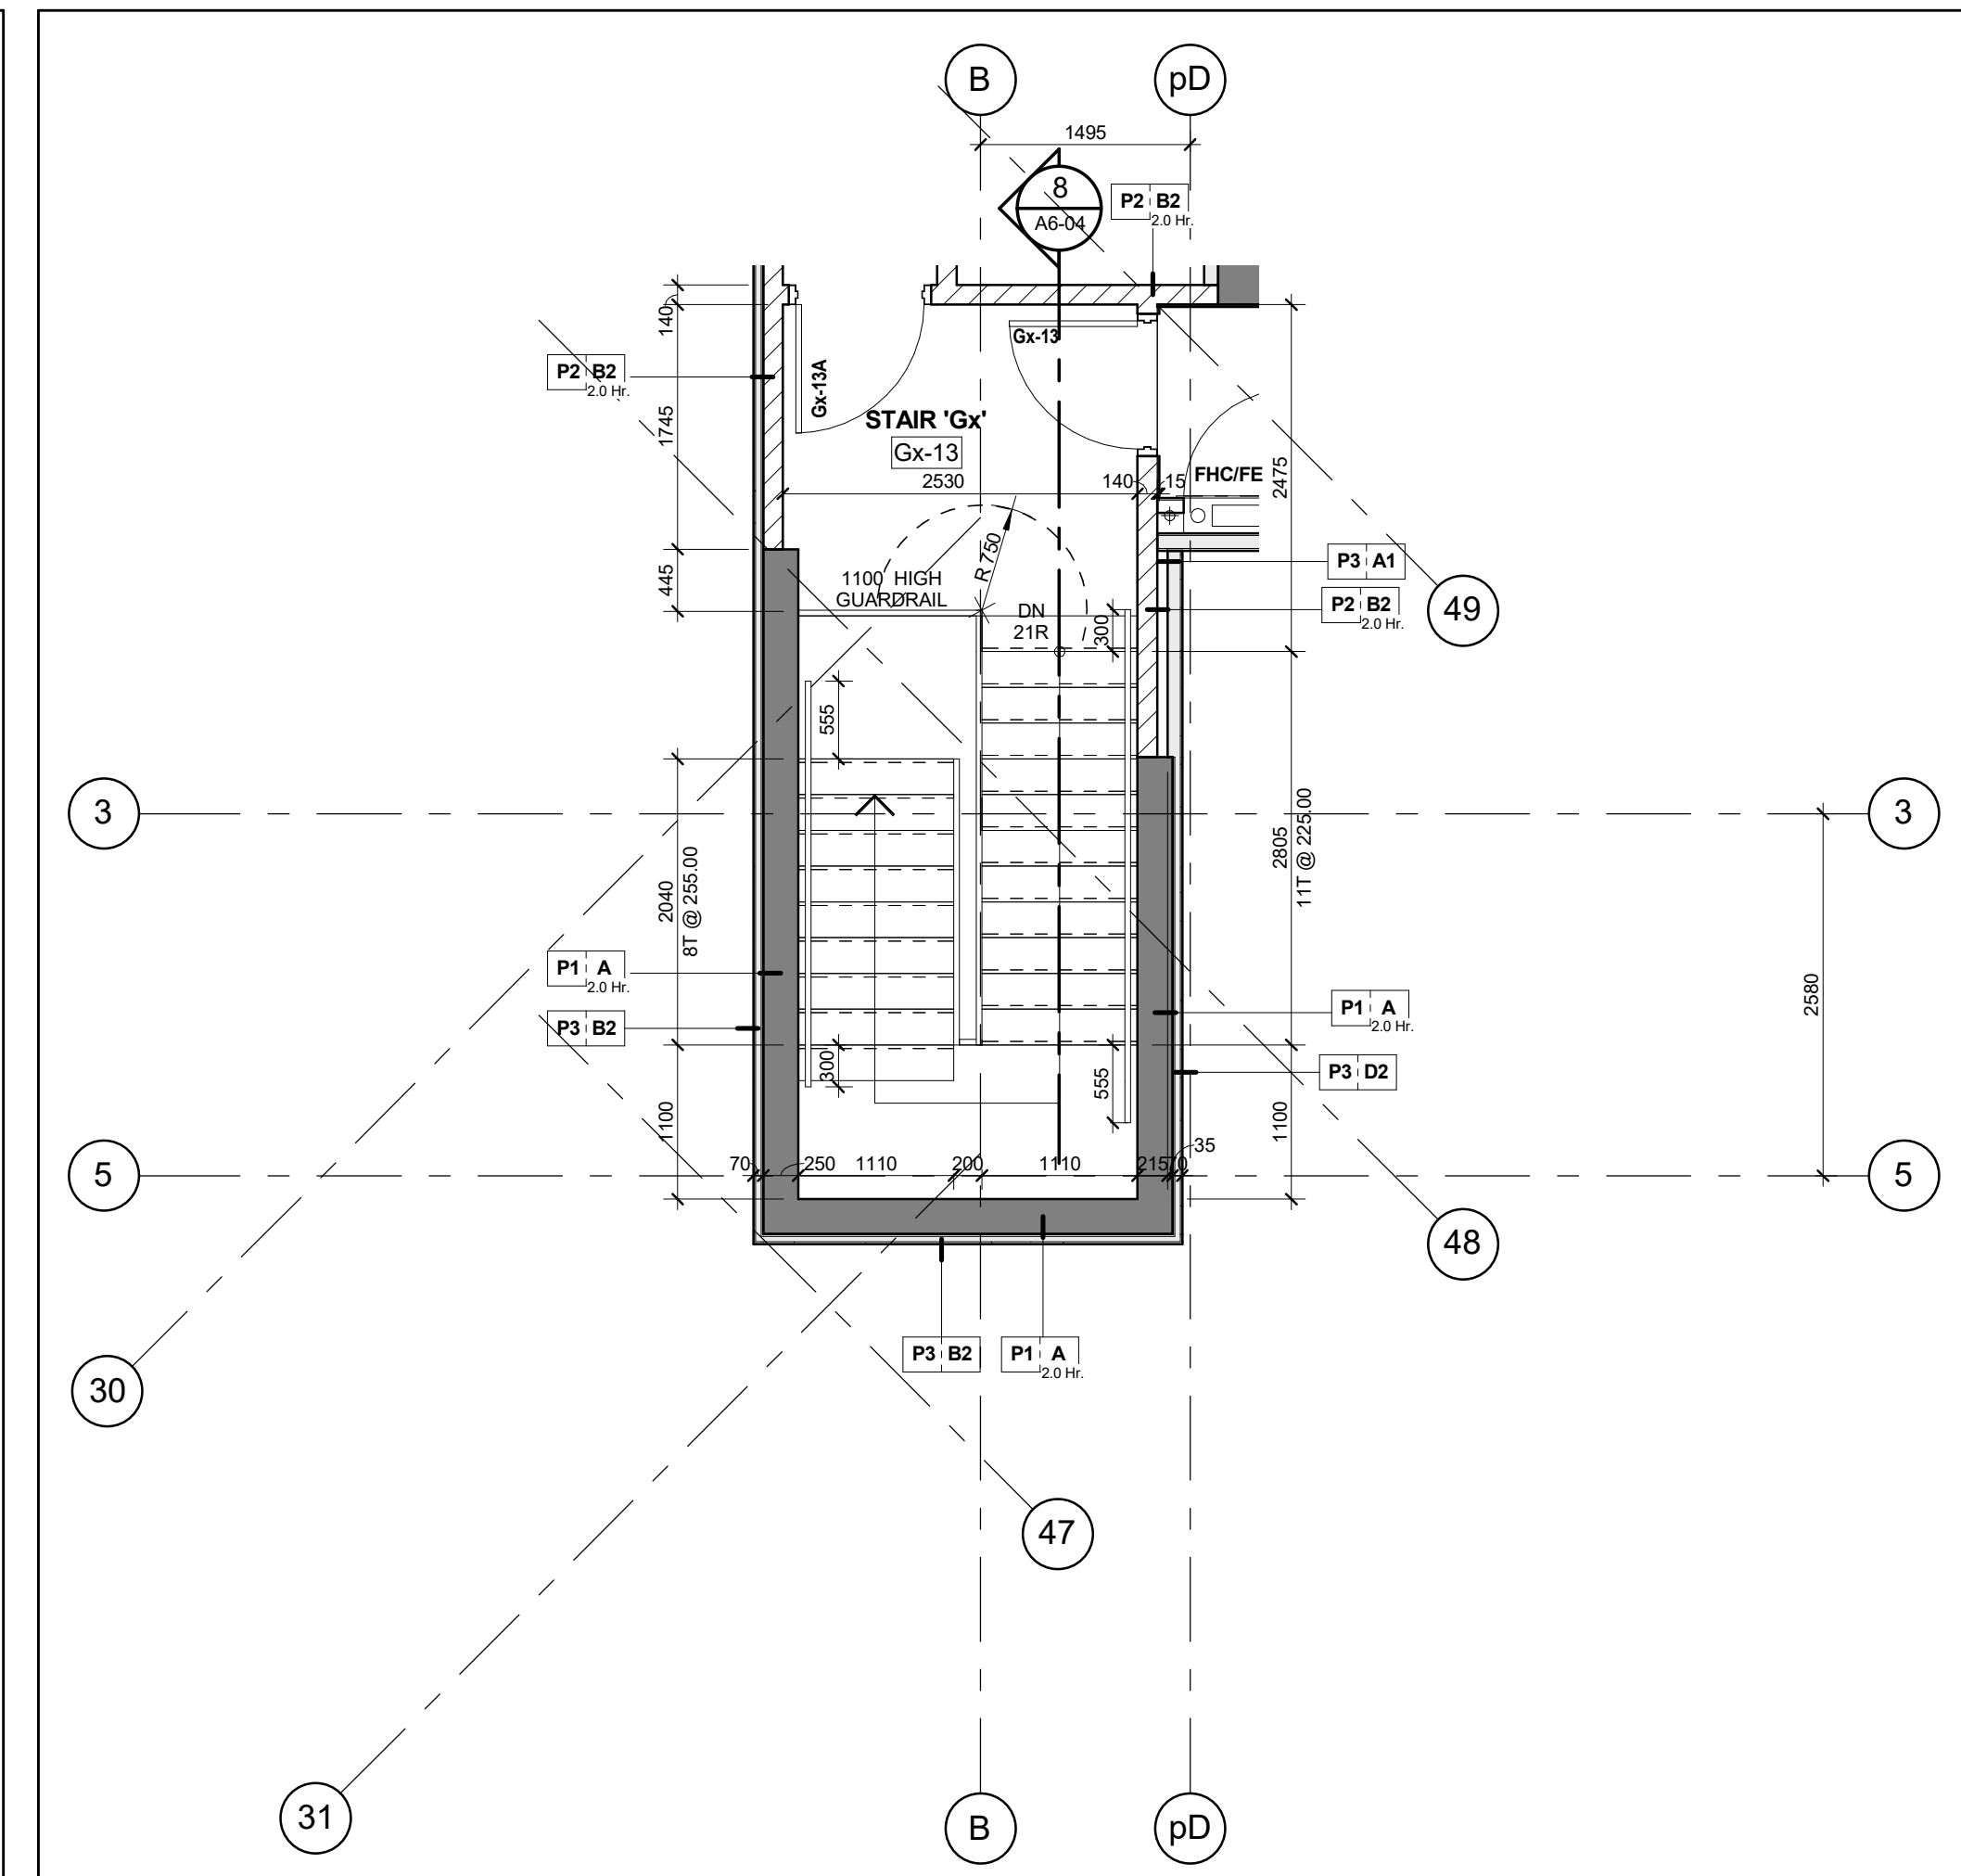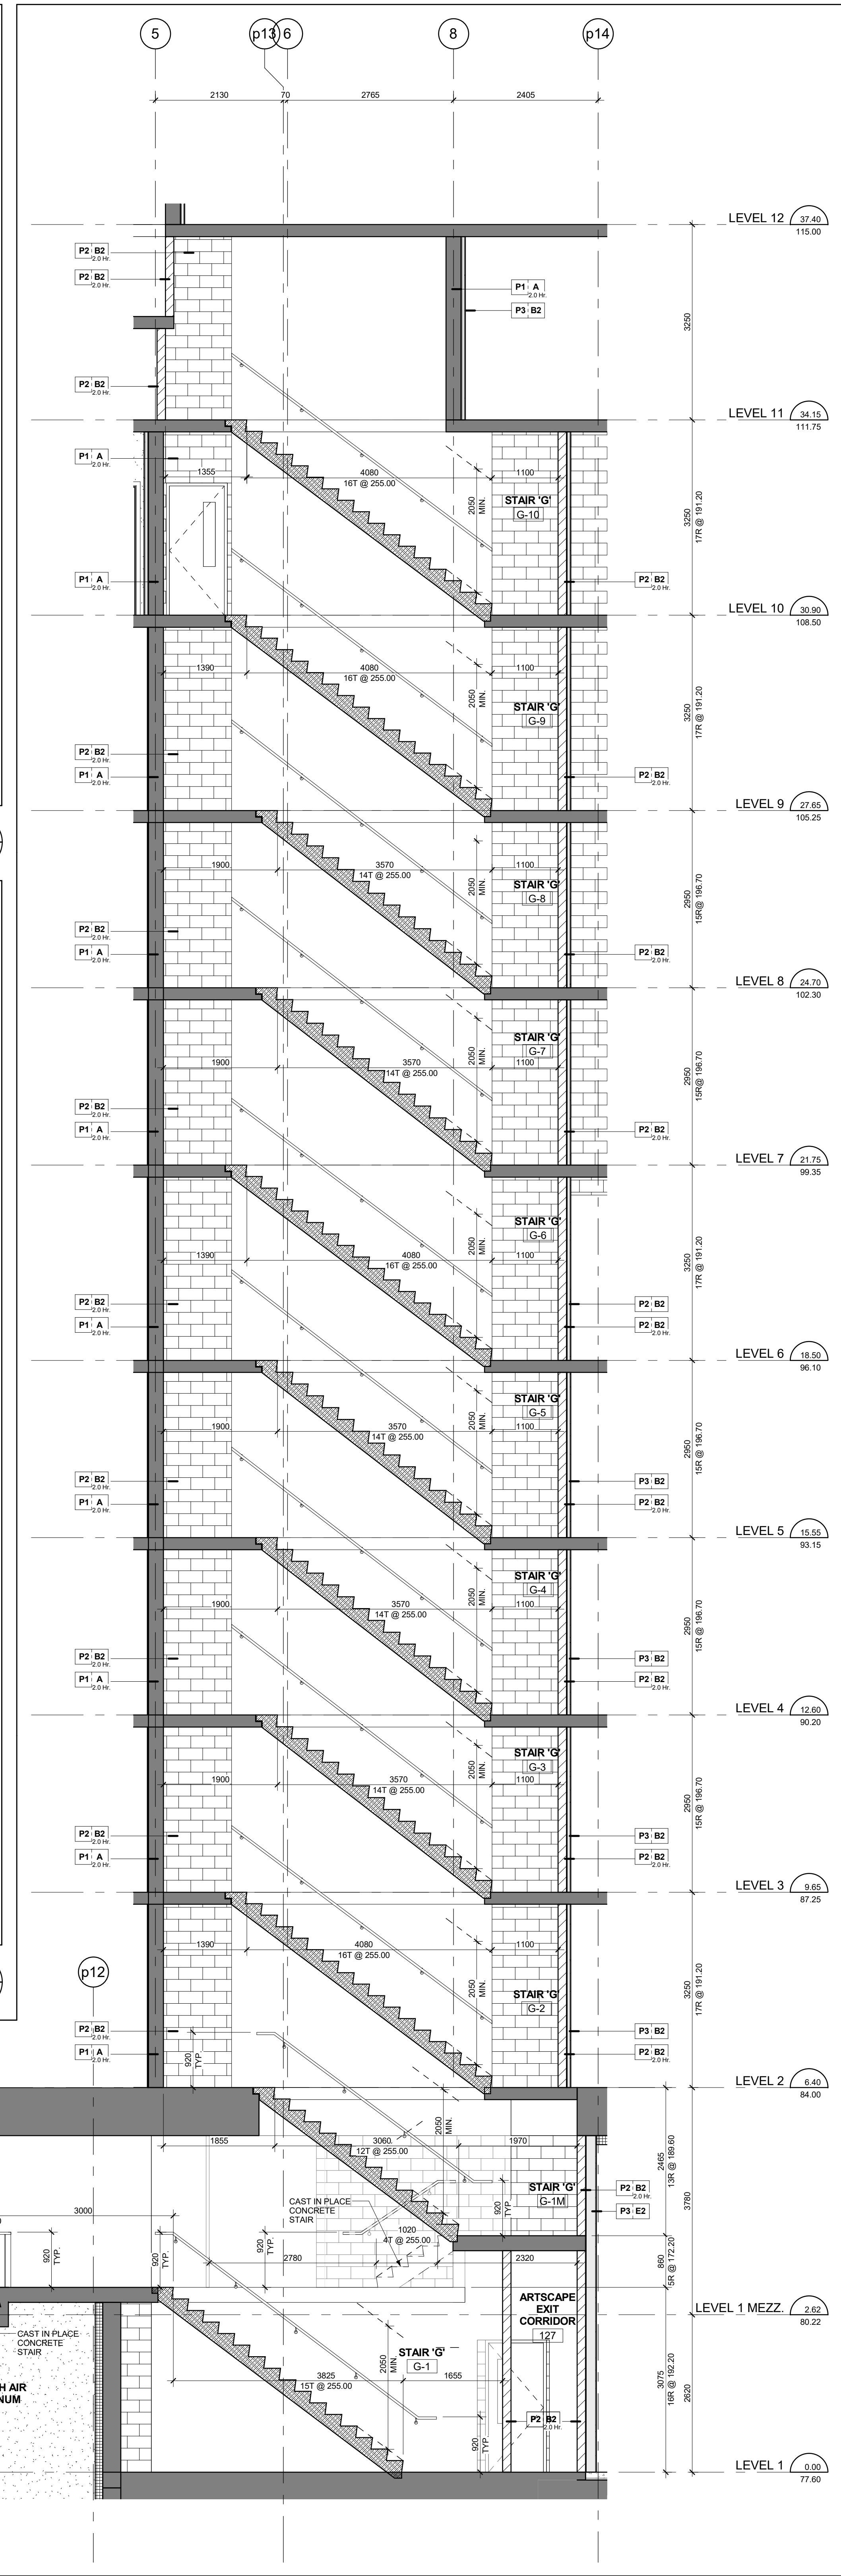


Stair 'Gx' - Stair Plan - Level 13
Scale: 1 : 50

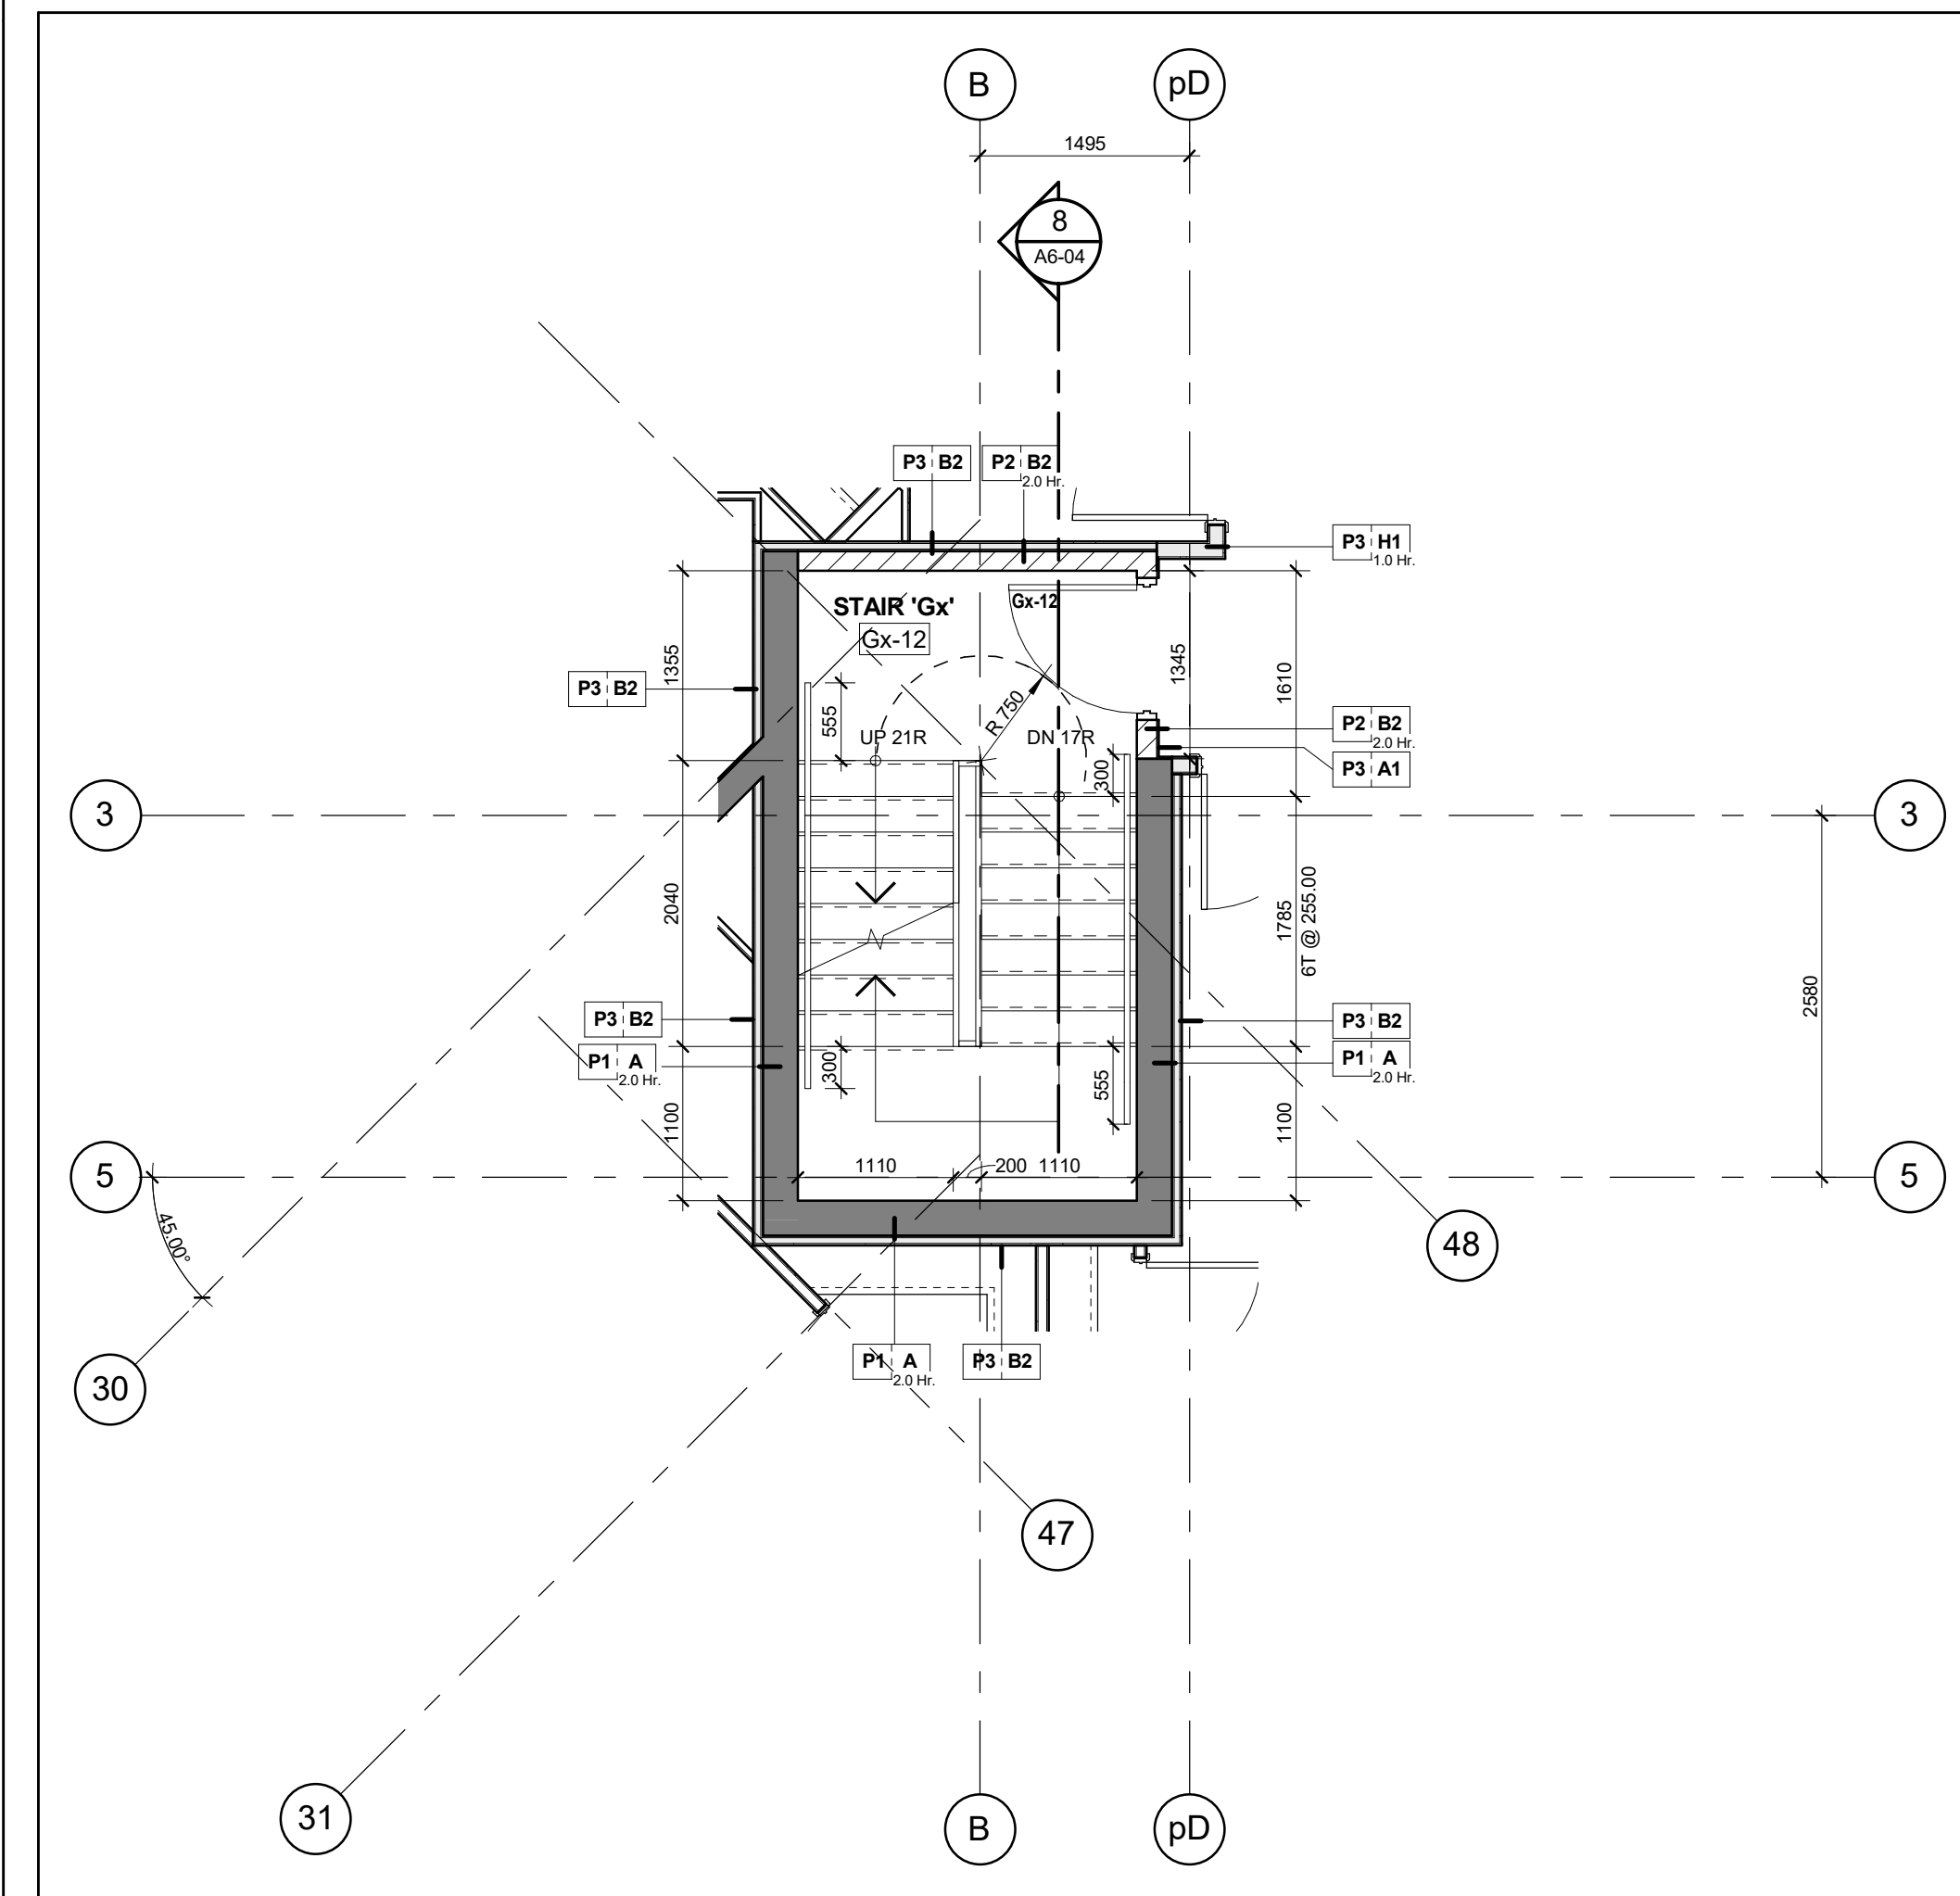


Stair 'Gx' - Stair Plan - Level 12
Scale: 1 : 50

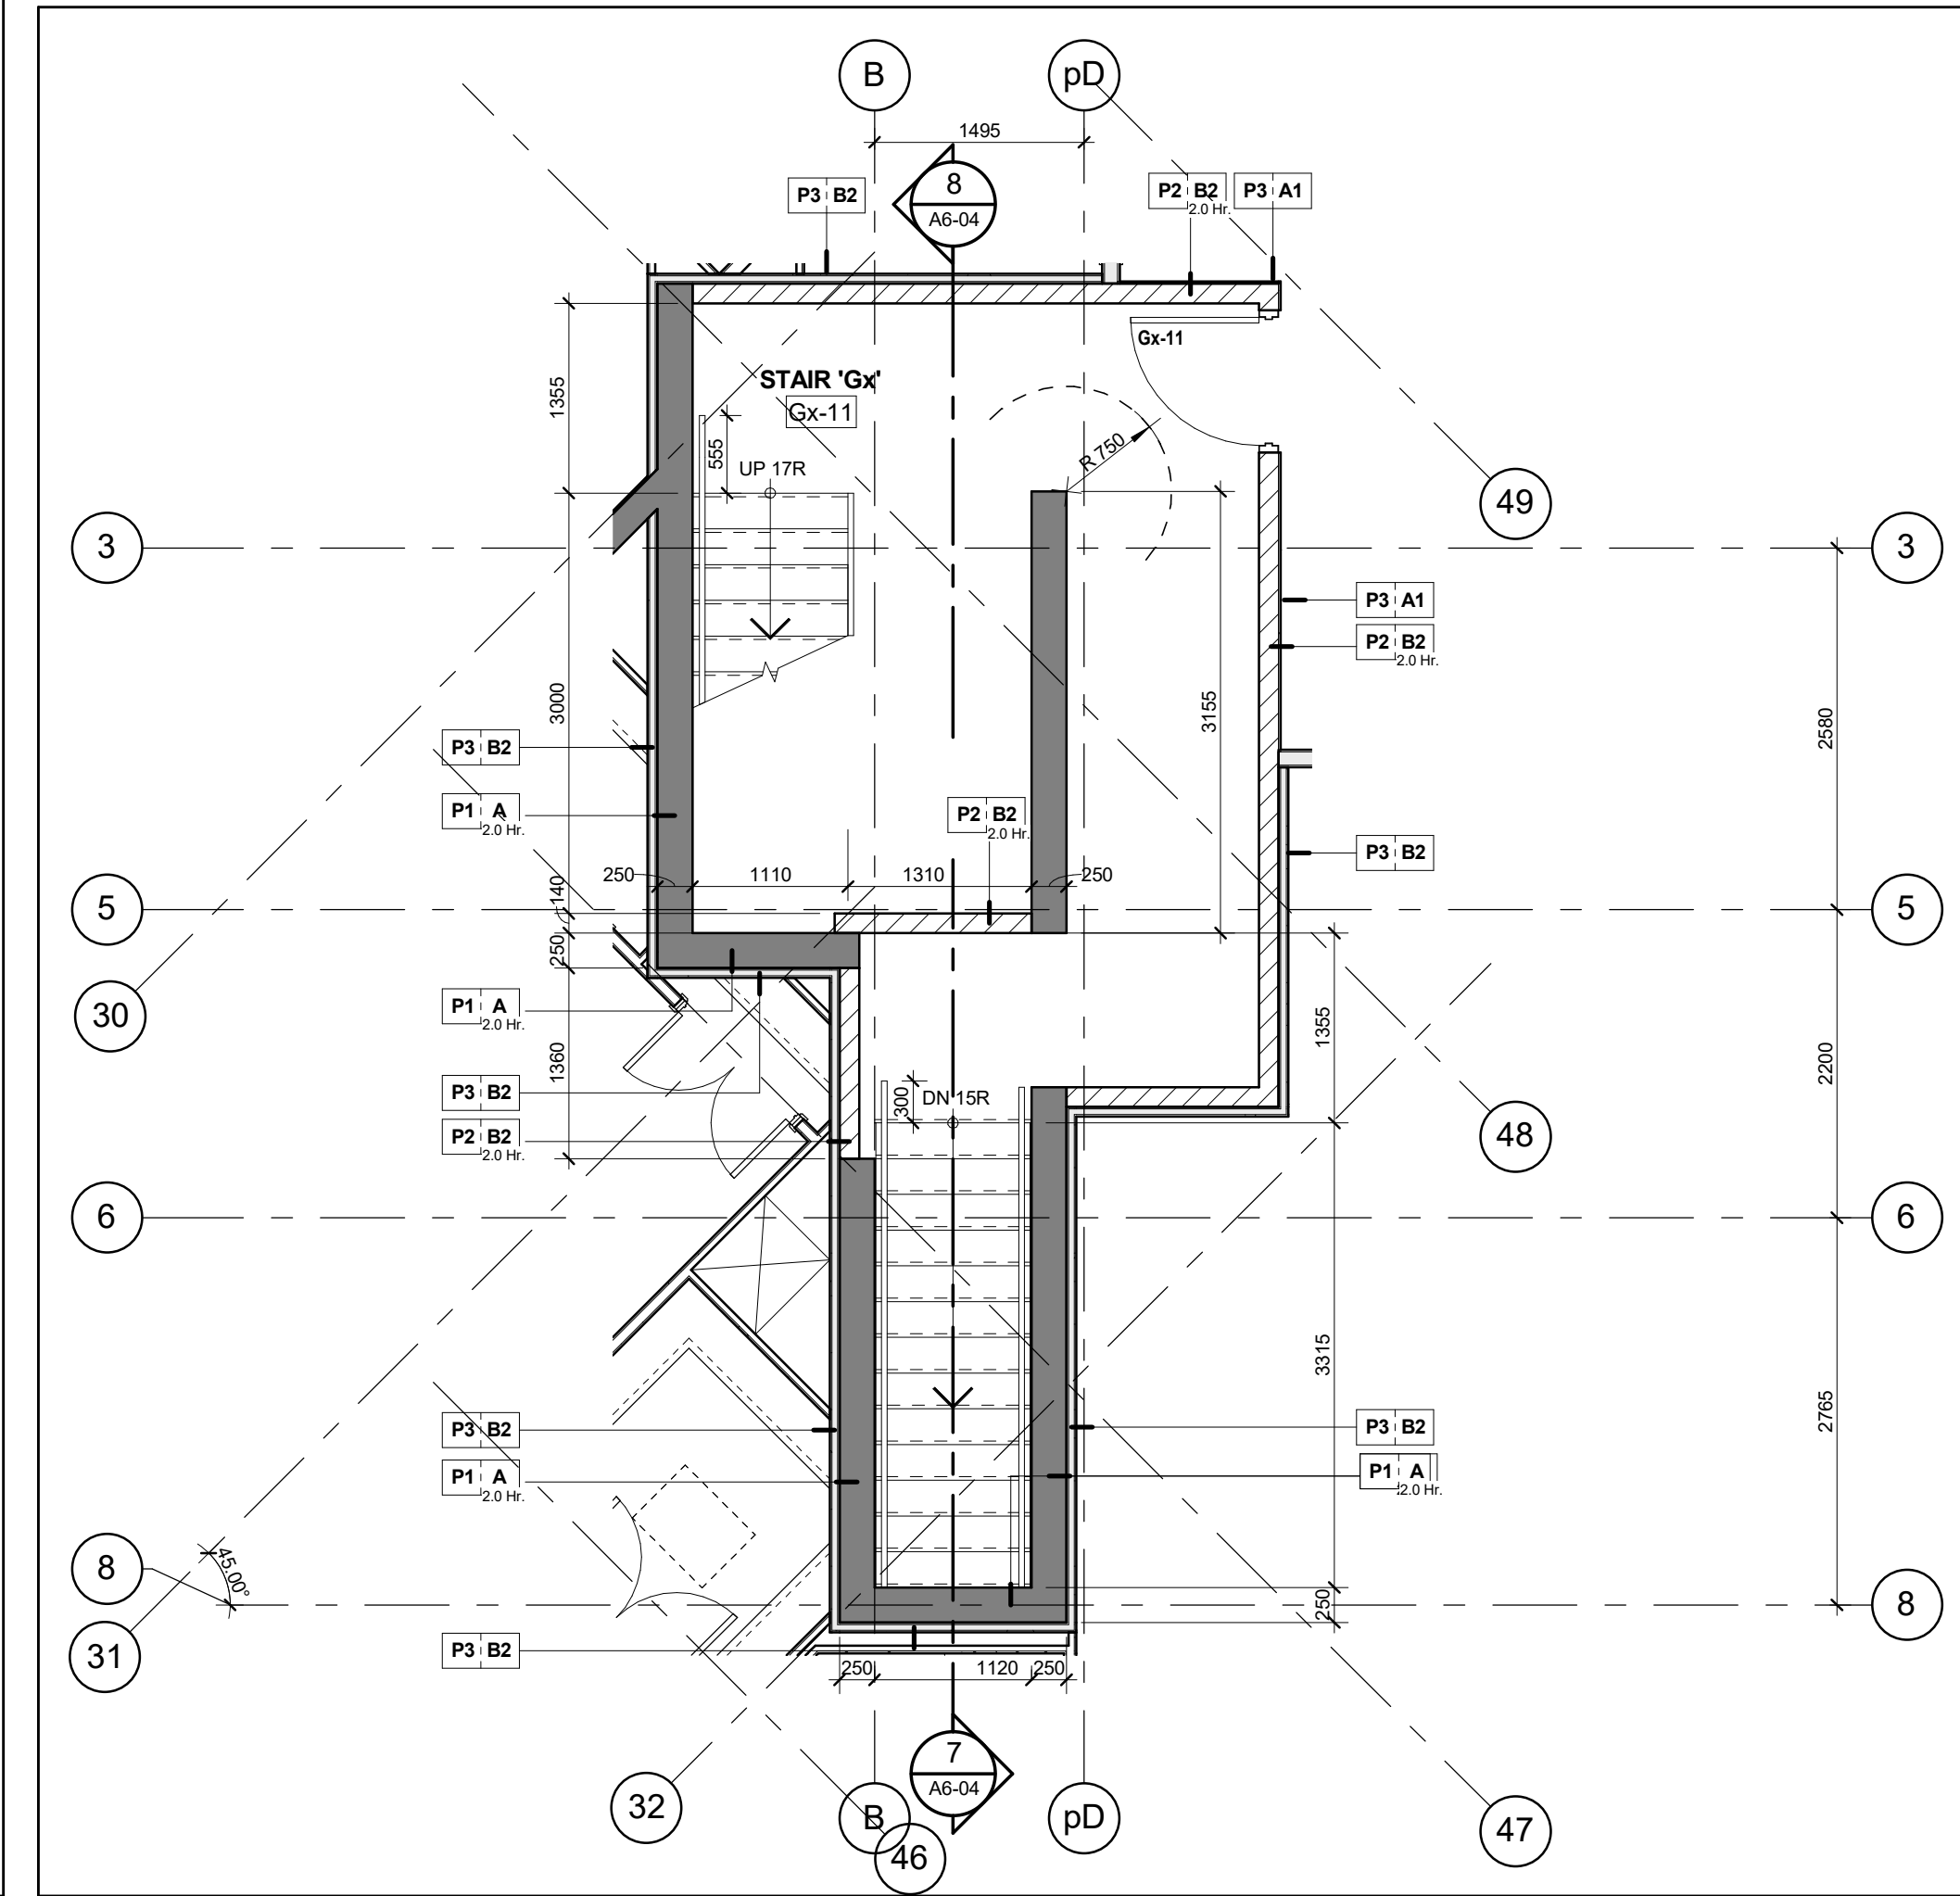


Stair 'Gx' - Stair Plan - Level 11
Scale: 1 : 50

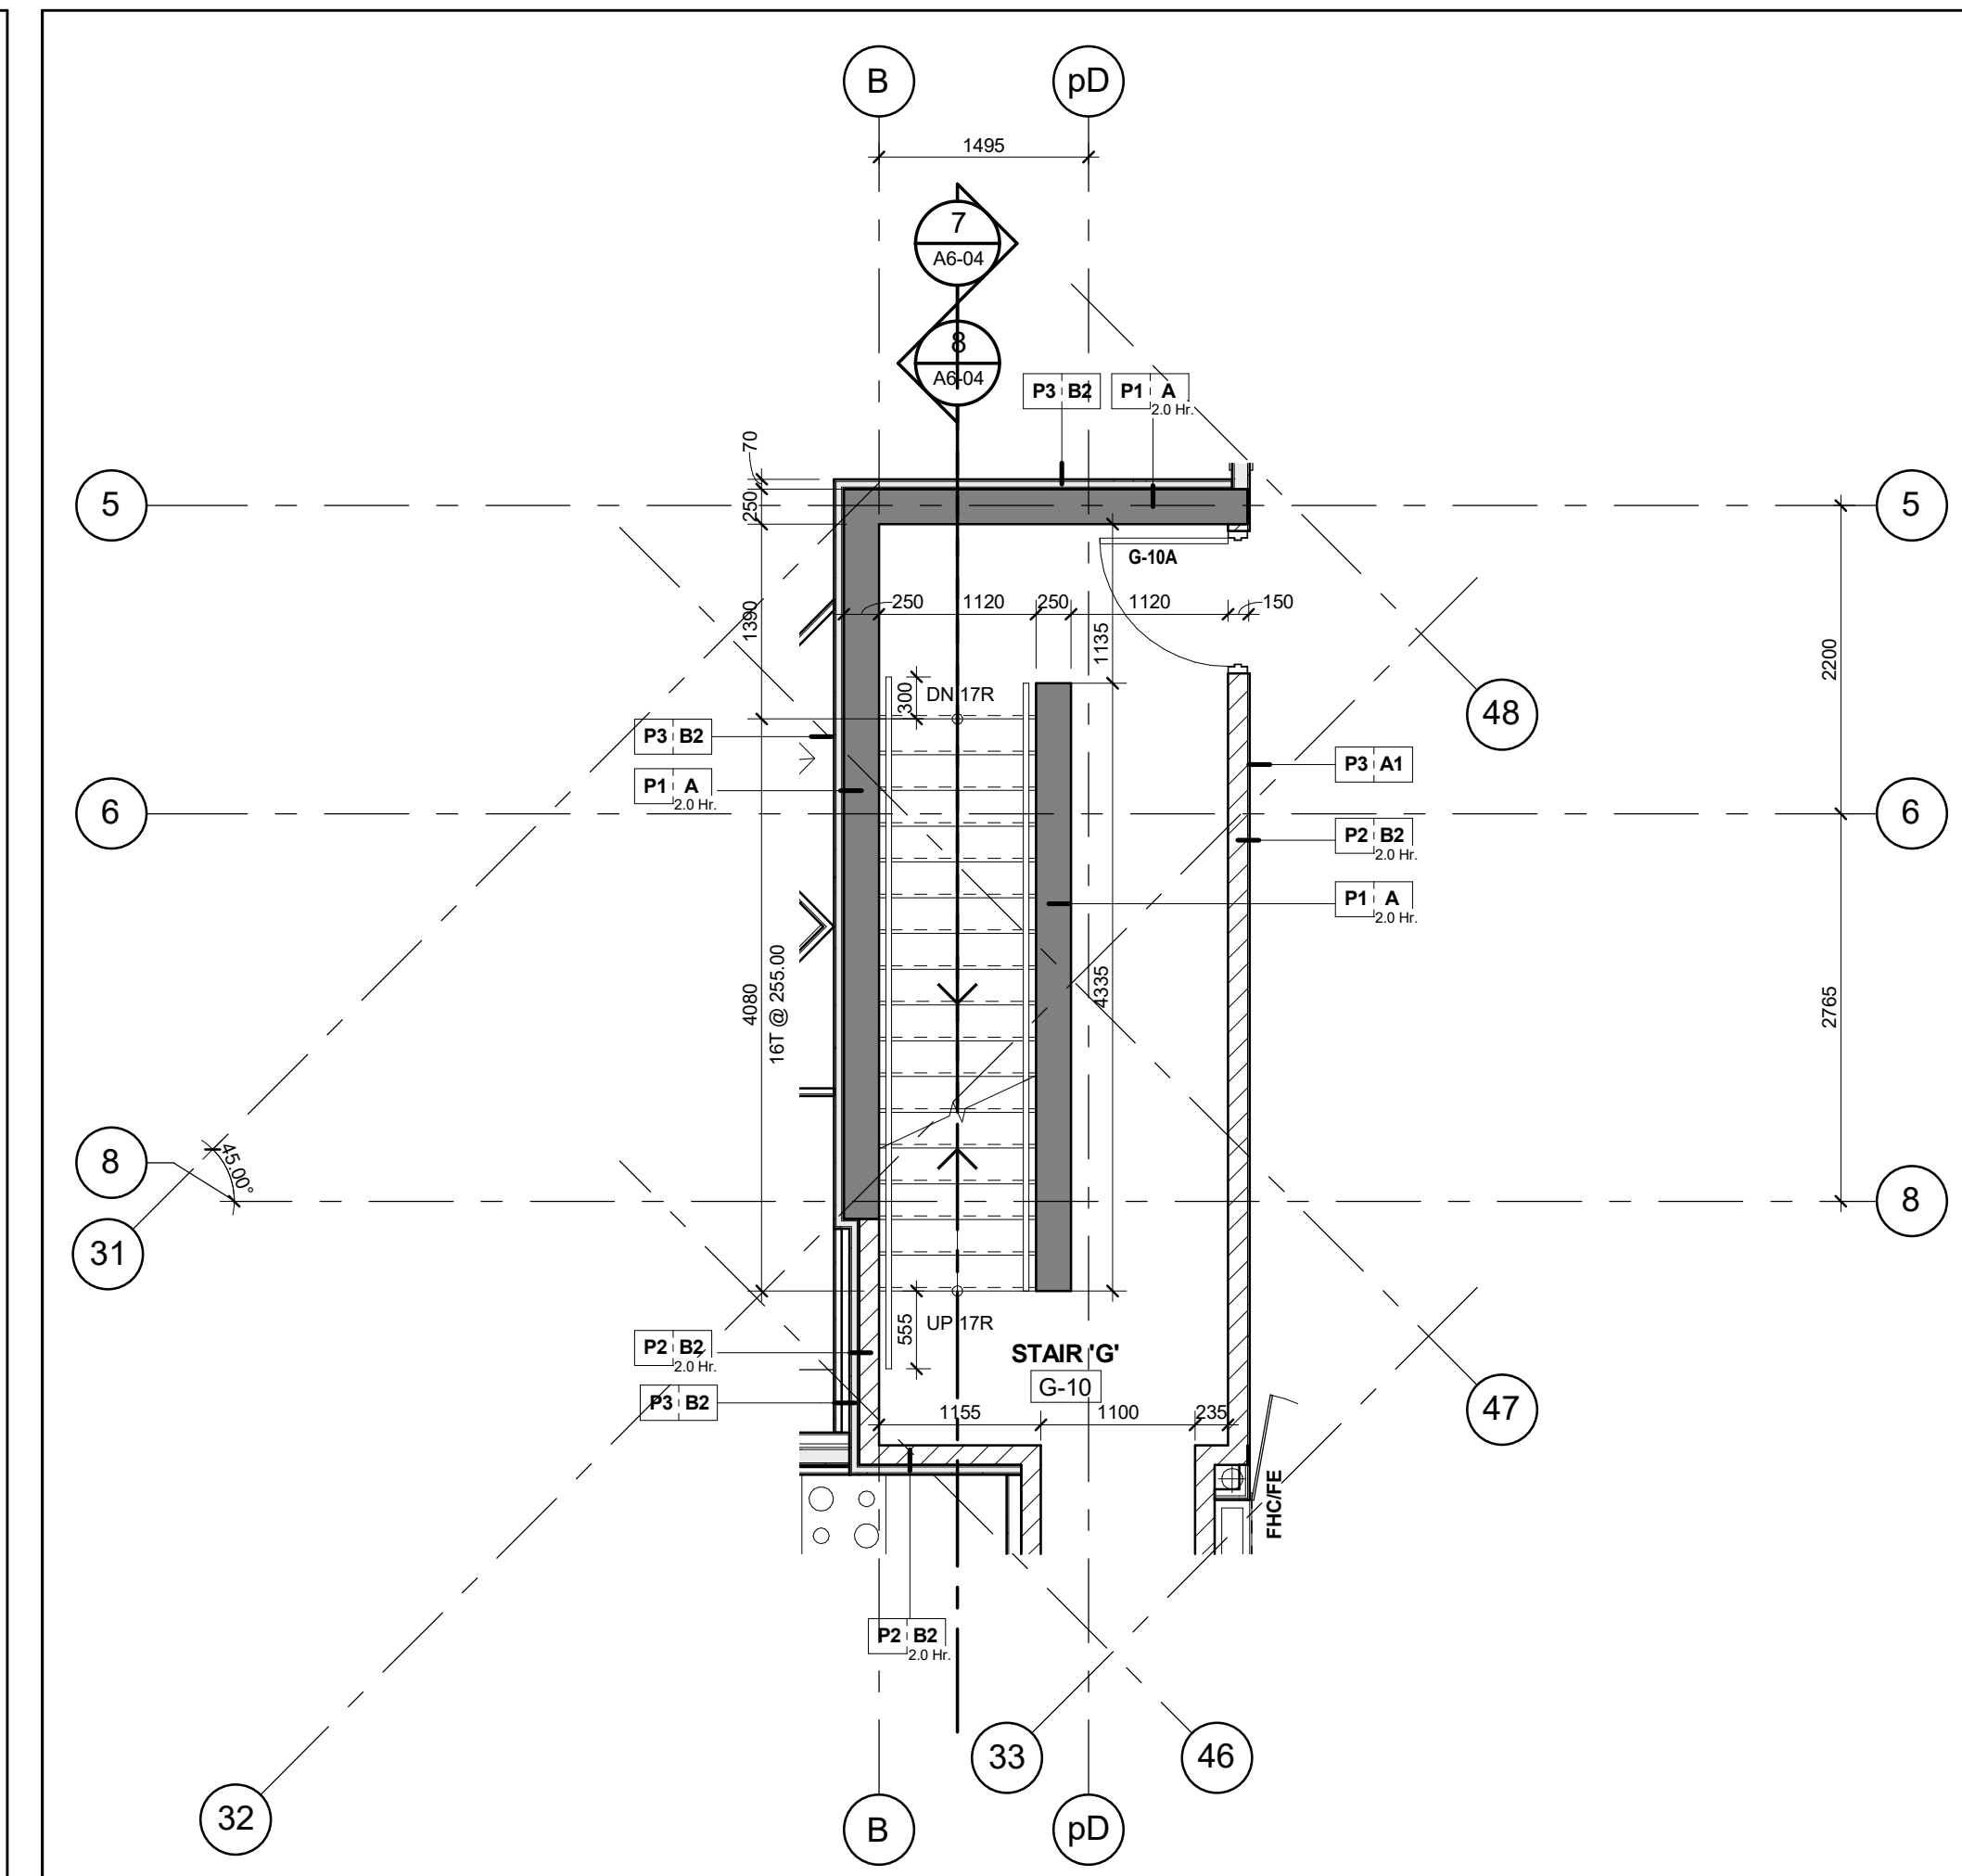

Stair 'G' - Stair Plan - Level 10
Scale: 1 : 50

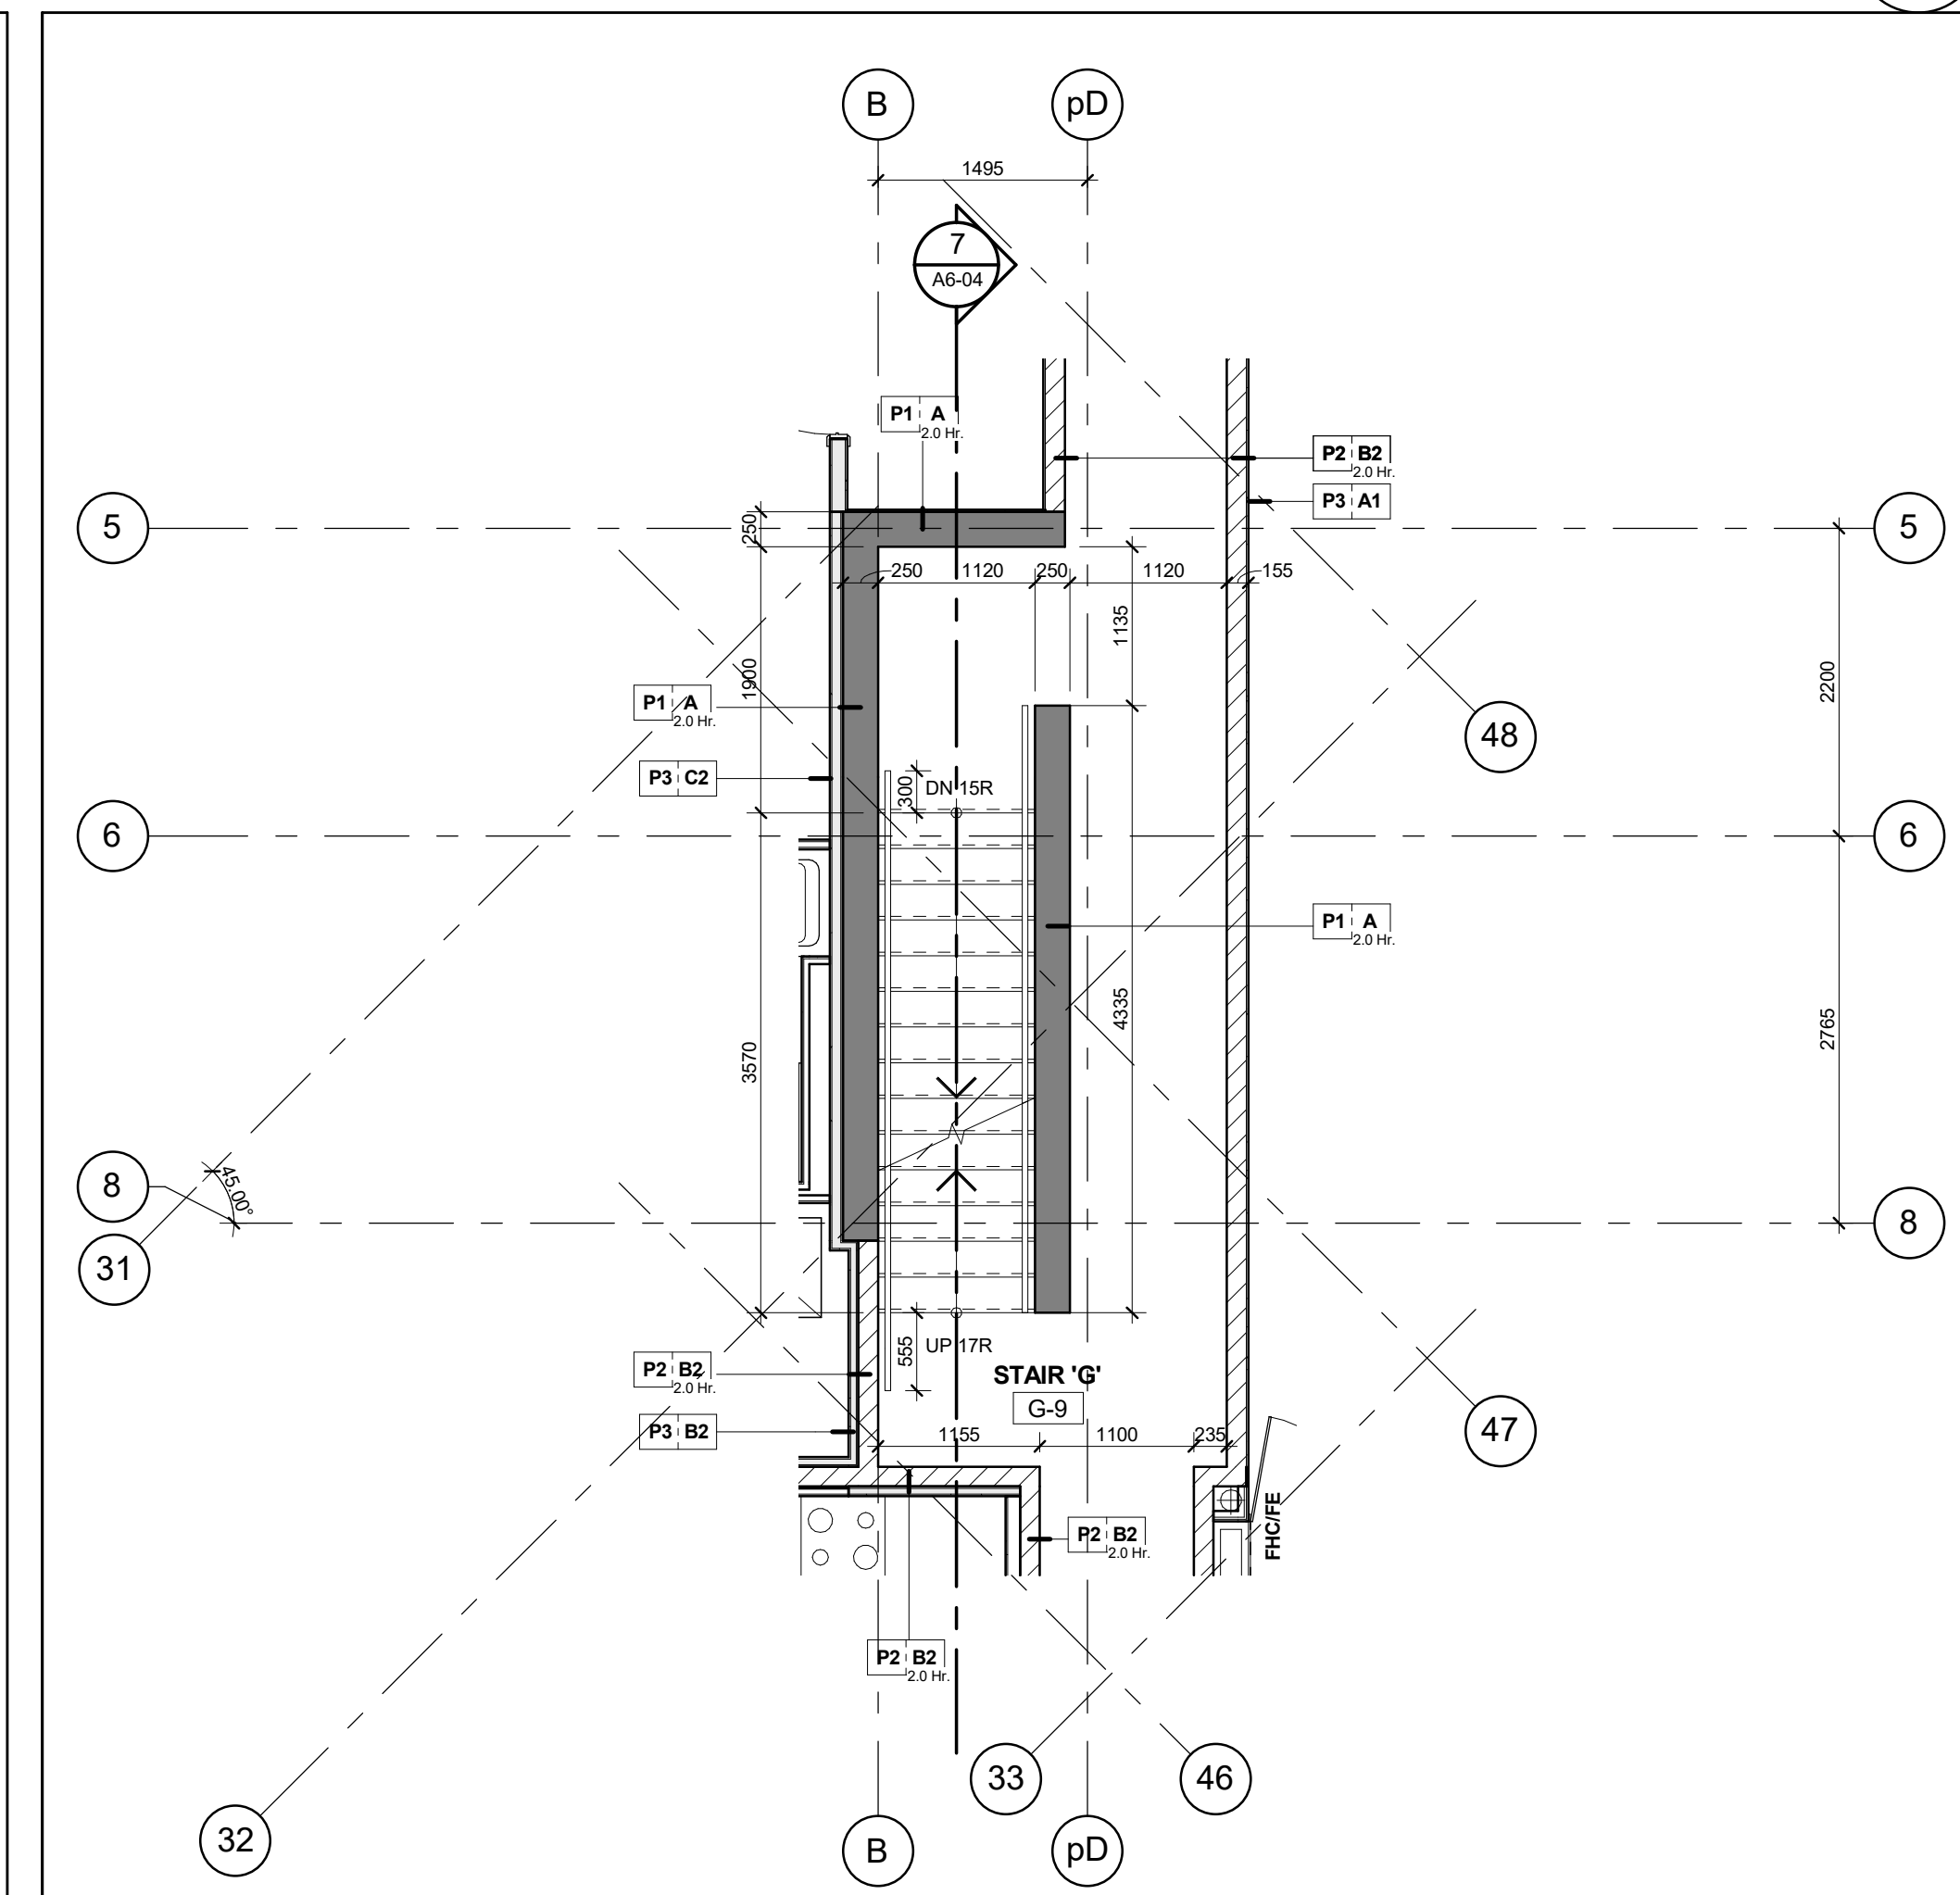


Stair 'G' - Stair Plan - Level 9
Scale: 1 : 50

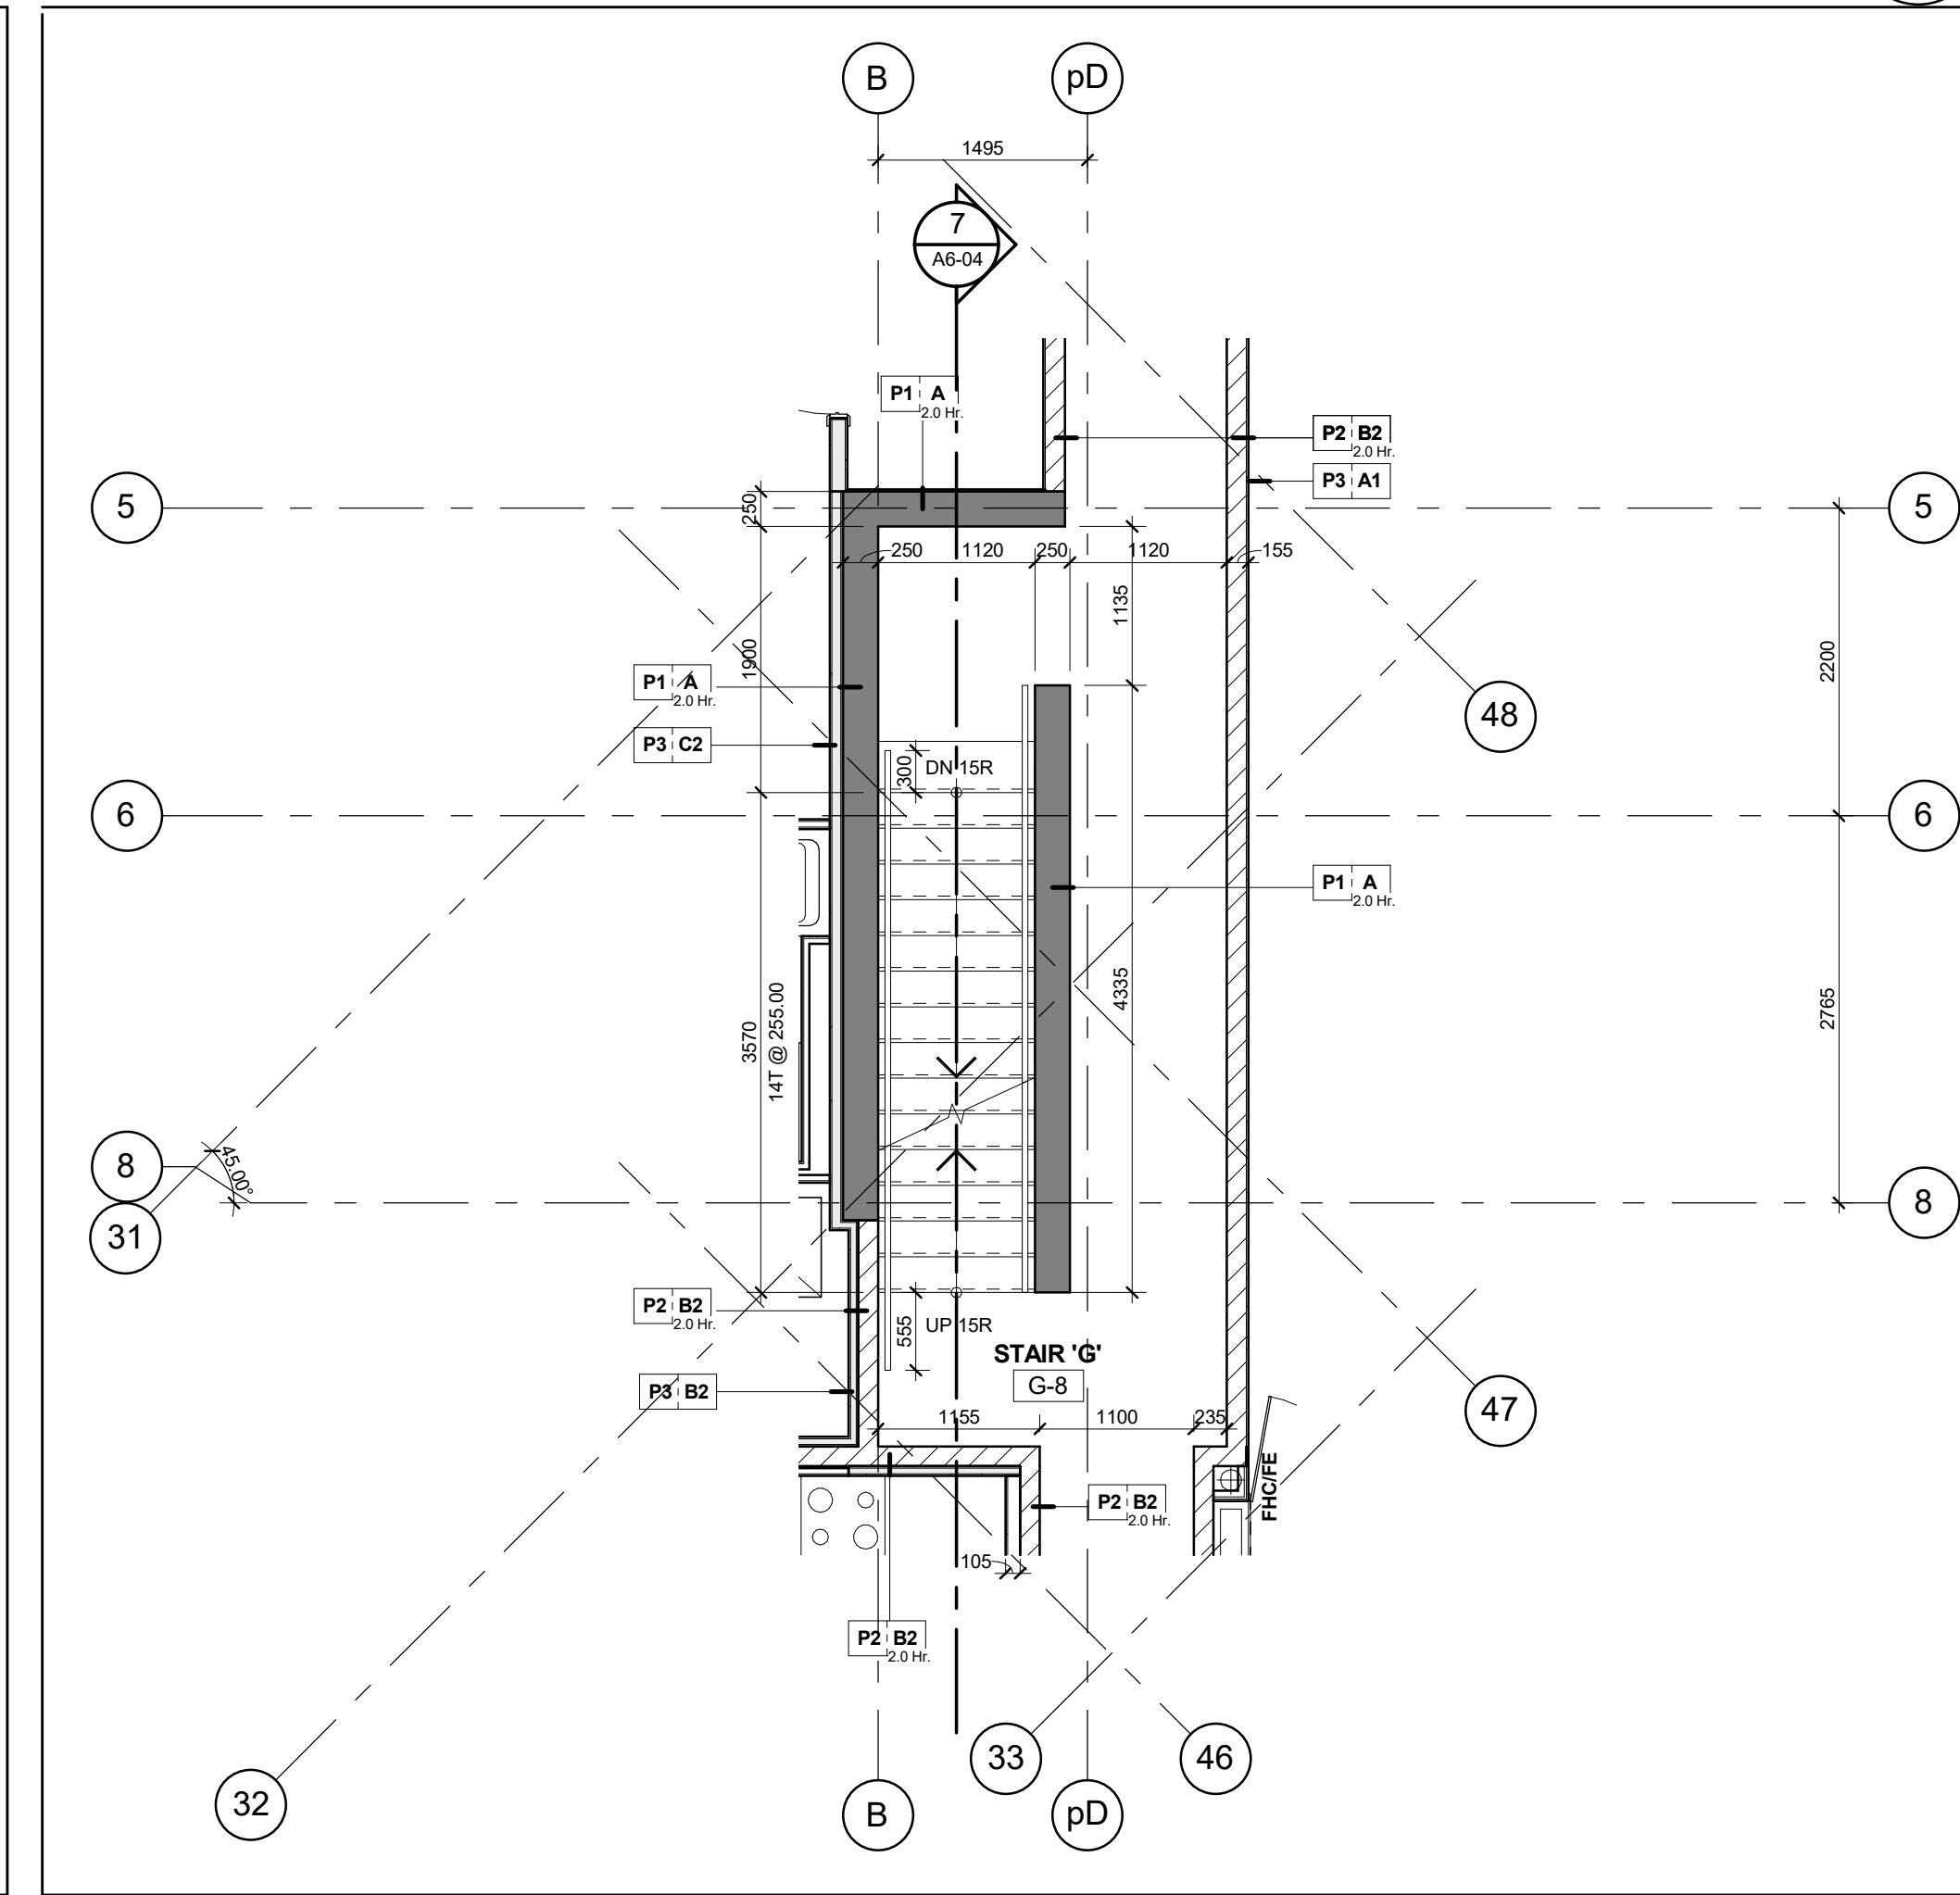

Stair 'G' - Stair Plan - Level 8
Scale: 1 : 50

Contractor Must Check And Verify All Dimensions On The Job.
On The Scale The Drawing.
All Drawings, Specifications And Related Documents Are The Copyright Of
Kirkor Architects + Planners
No Part Of This Document May Be Reproduced Without The Written Permission
Of The Architect.
Date: November 4, 2016

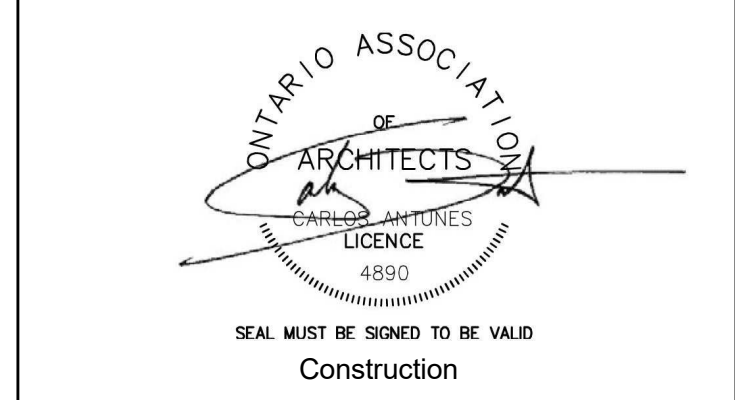

KIRKOR ARCHITECTS + PLANNERS
20 Martin Road Avenue, Toronto, Ontario, M3J 2K8
Tel: (416) 665-6000, Fax: (416) 665-1234, www.kirkorarchitects.com

No.: Revision Date:

4	Construction	Nov. 4, 2016
3	Yender	Oct. 15, 2016
2	Building Permit	June 12, 2016
1	Waterfront Toronto Review	May 1, 2015
No.	Issued For	Scale

AQUAVISTA
AT BAYSIDE TORONTO

Drawing Title
Stair Plans & Sections
Stair 'G', 'Gx' & 'H' Plans and
Sections

Project
Hines TRIDEL
AQUAVISTA
Block 3 - R3 & R4
263 Queens Quay East
Toronto, ON

1 : 50
M.R.
C.A.
13148
November 4, 2016
Drawing No.

A6-04