




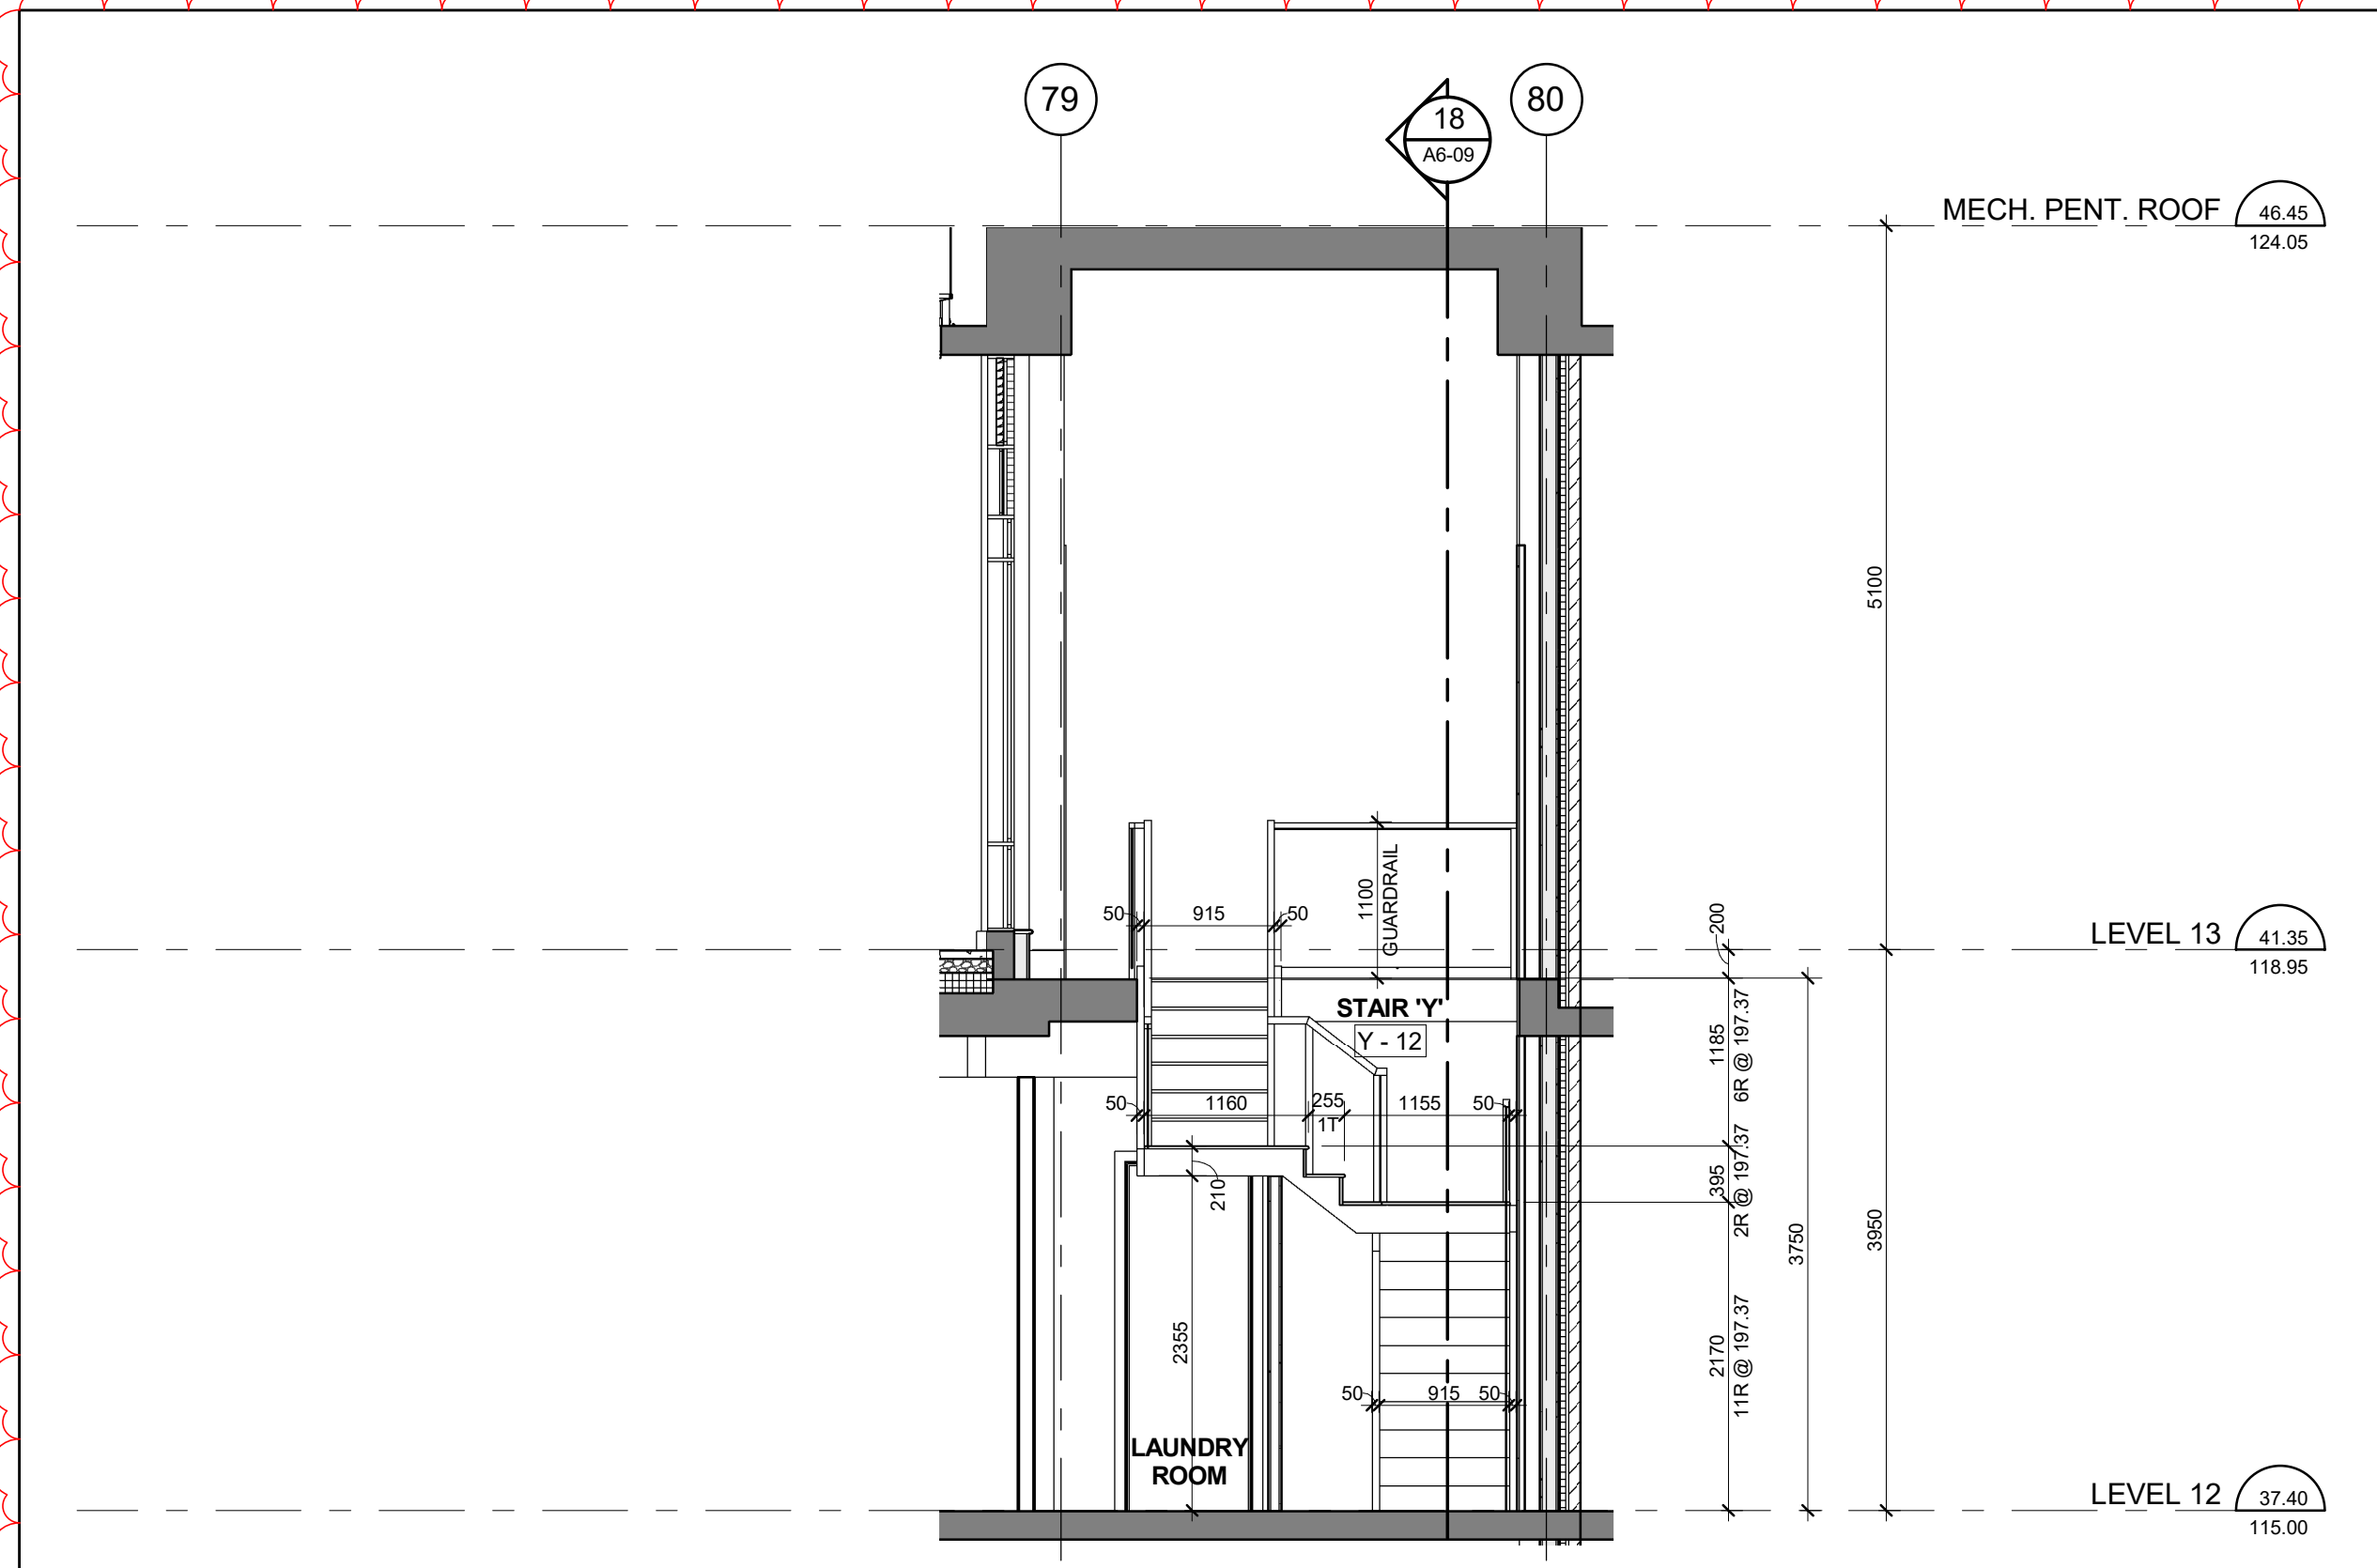


Stair Y' - Stair Section Levels 12 - 13 19
Scale: 1 : 50 A6-09

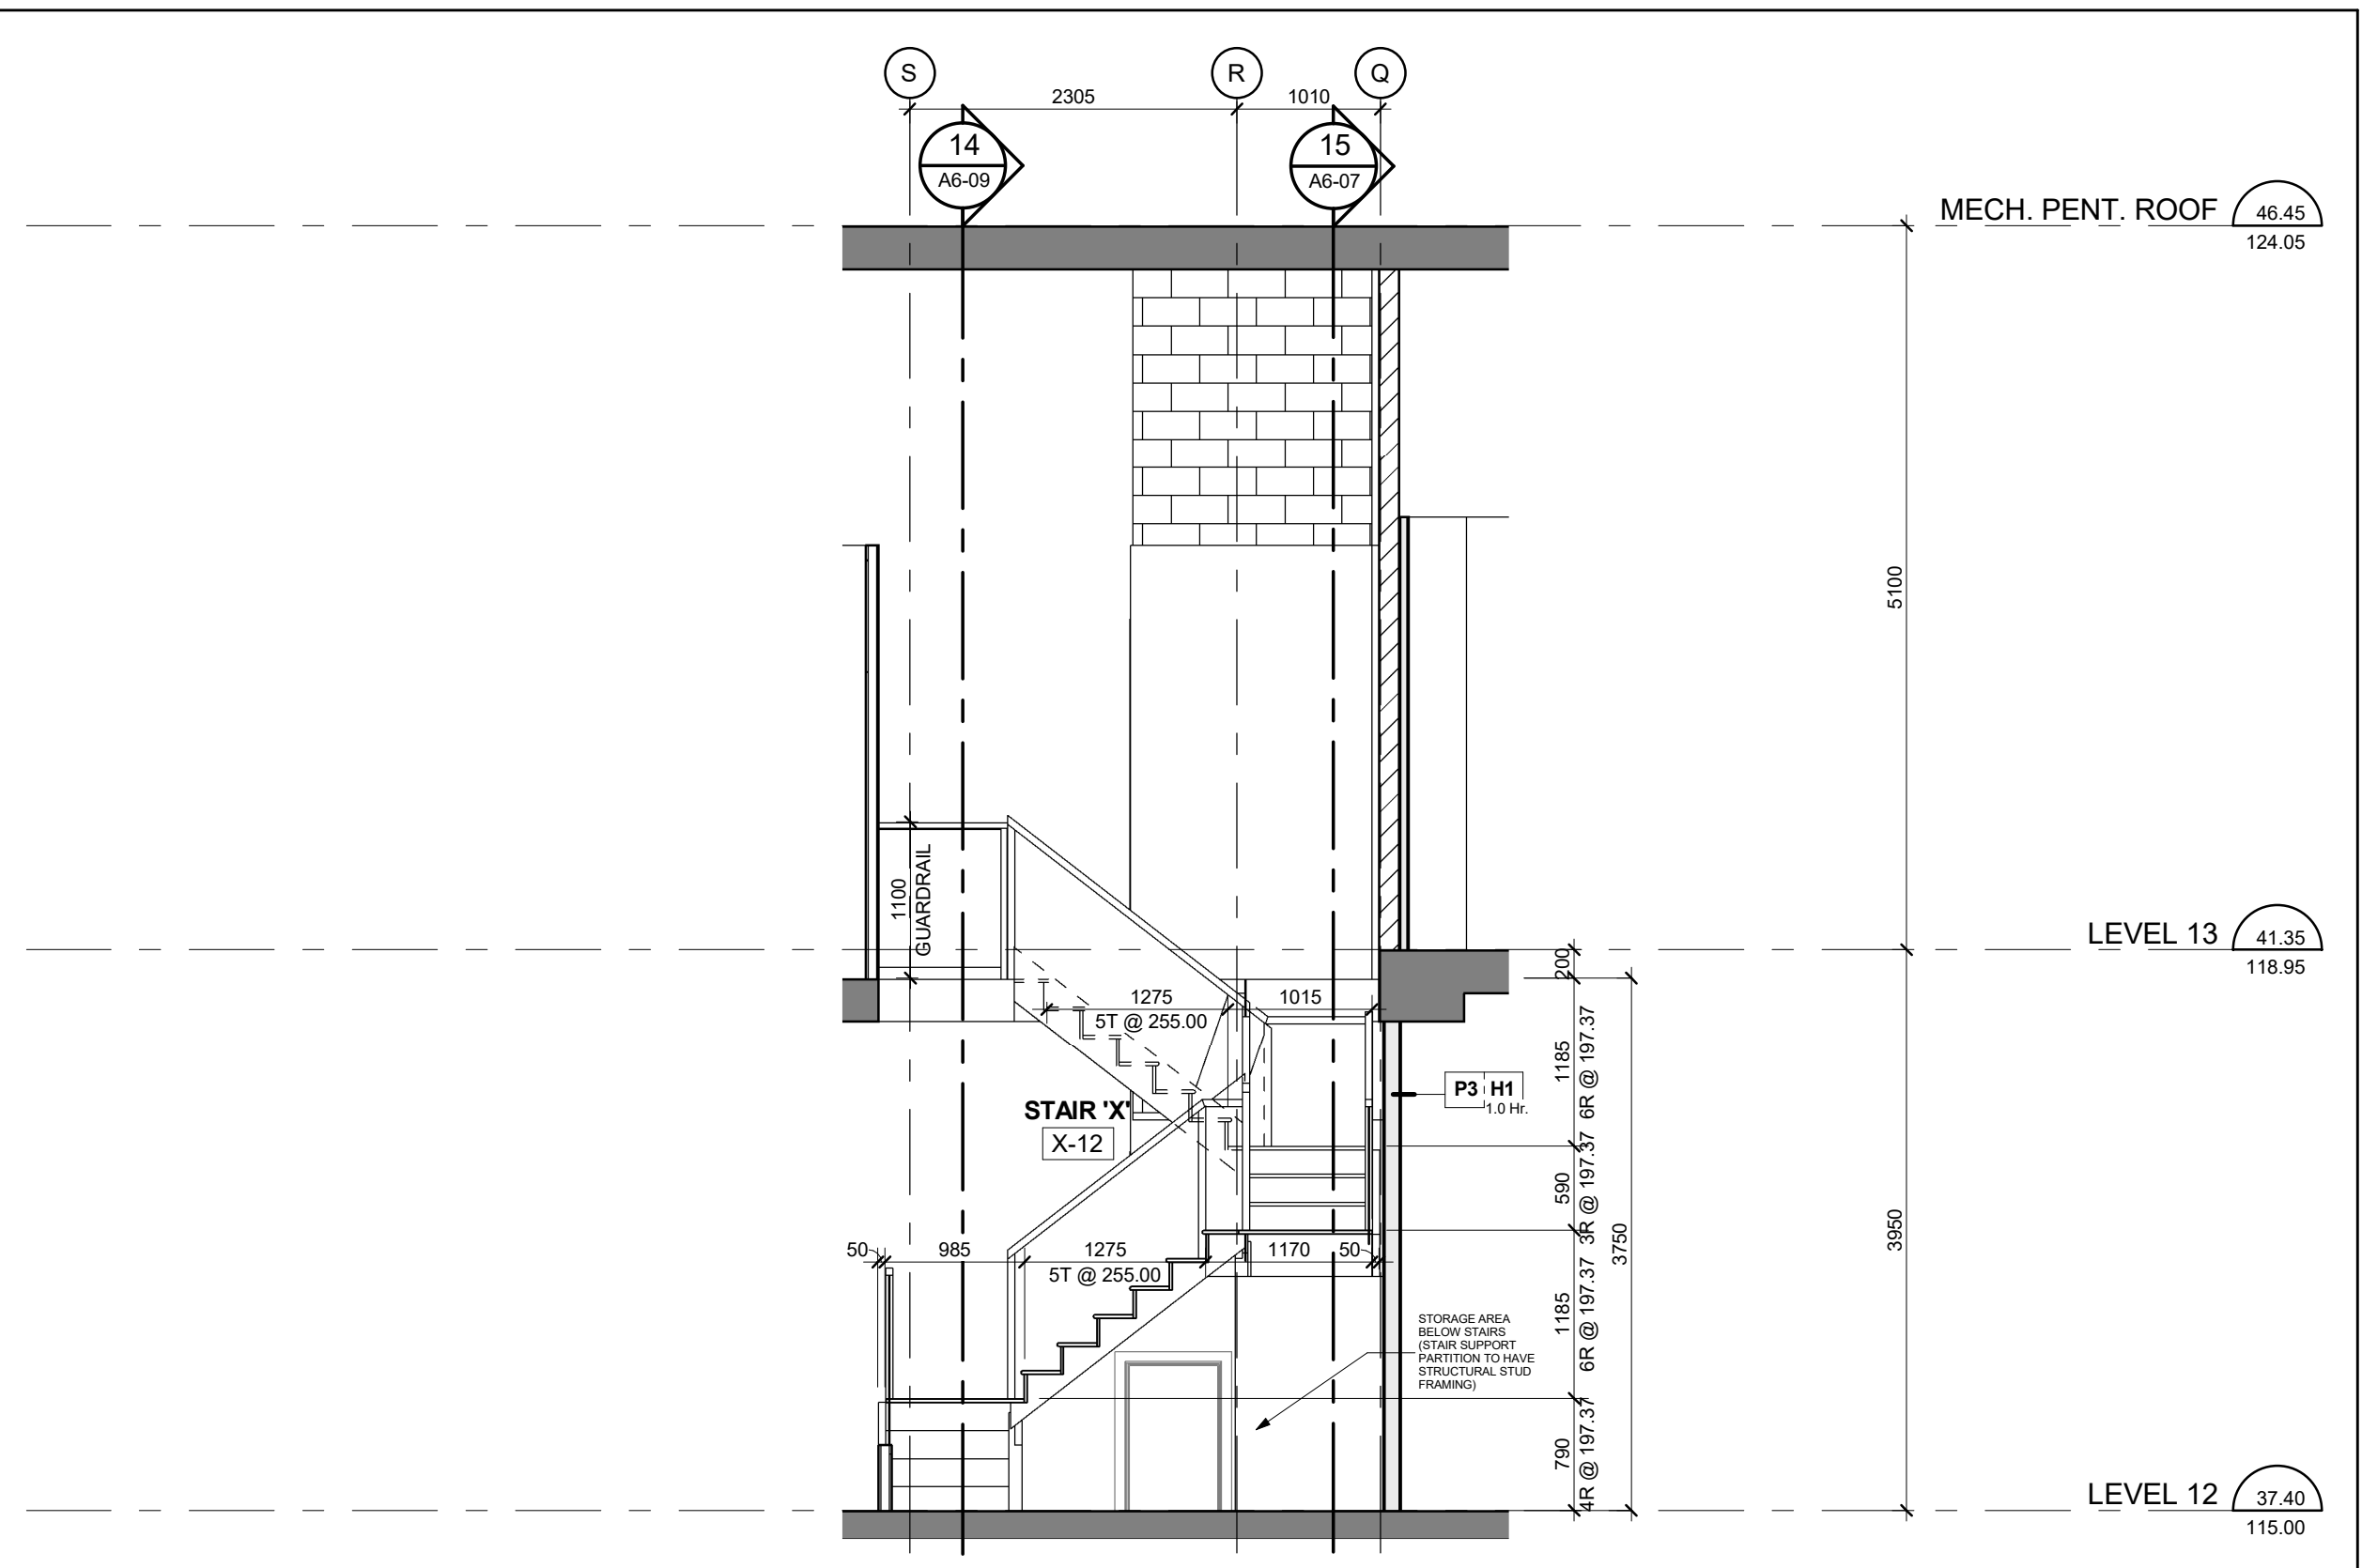


Stair X' - Stair Section Levels 12 - 13 15
Scale: 1 : 50 A6-09

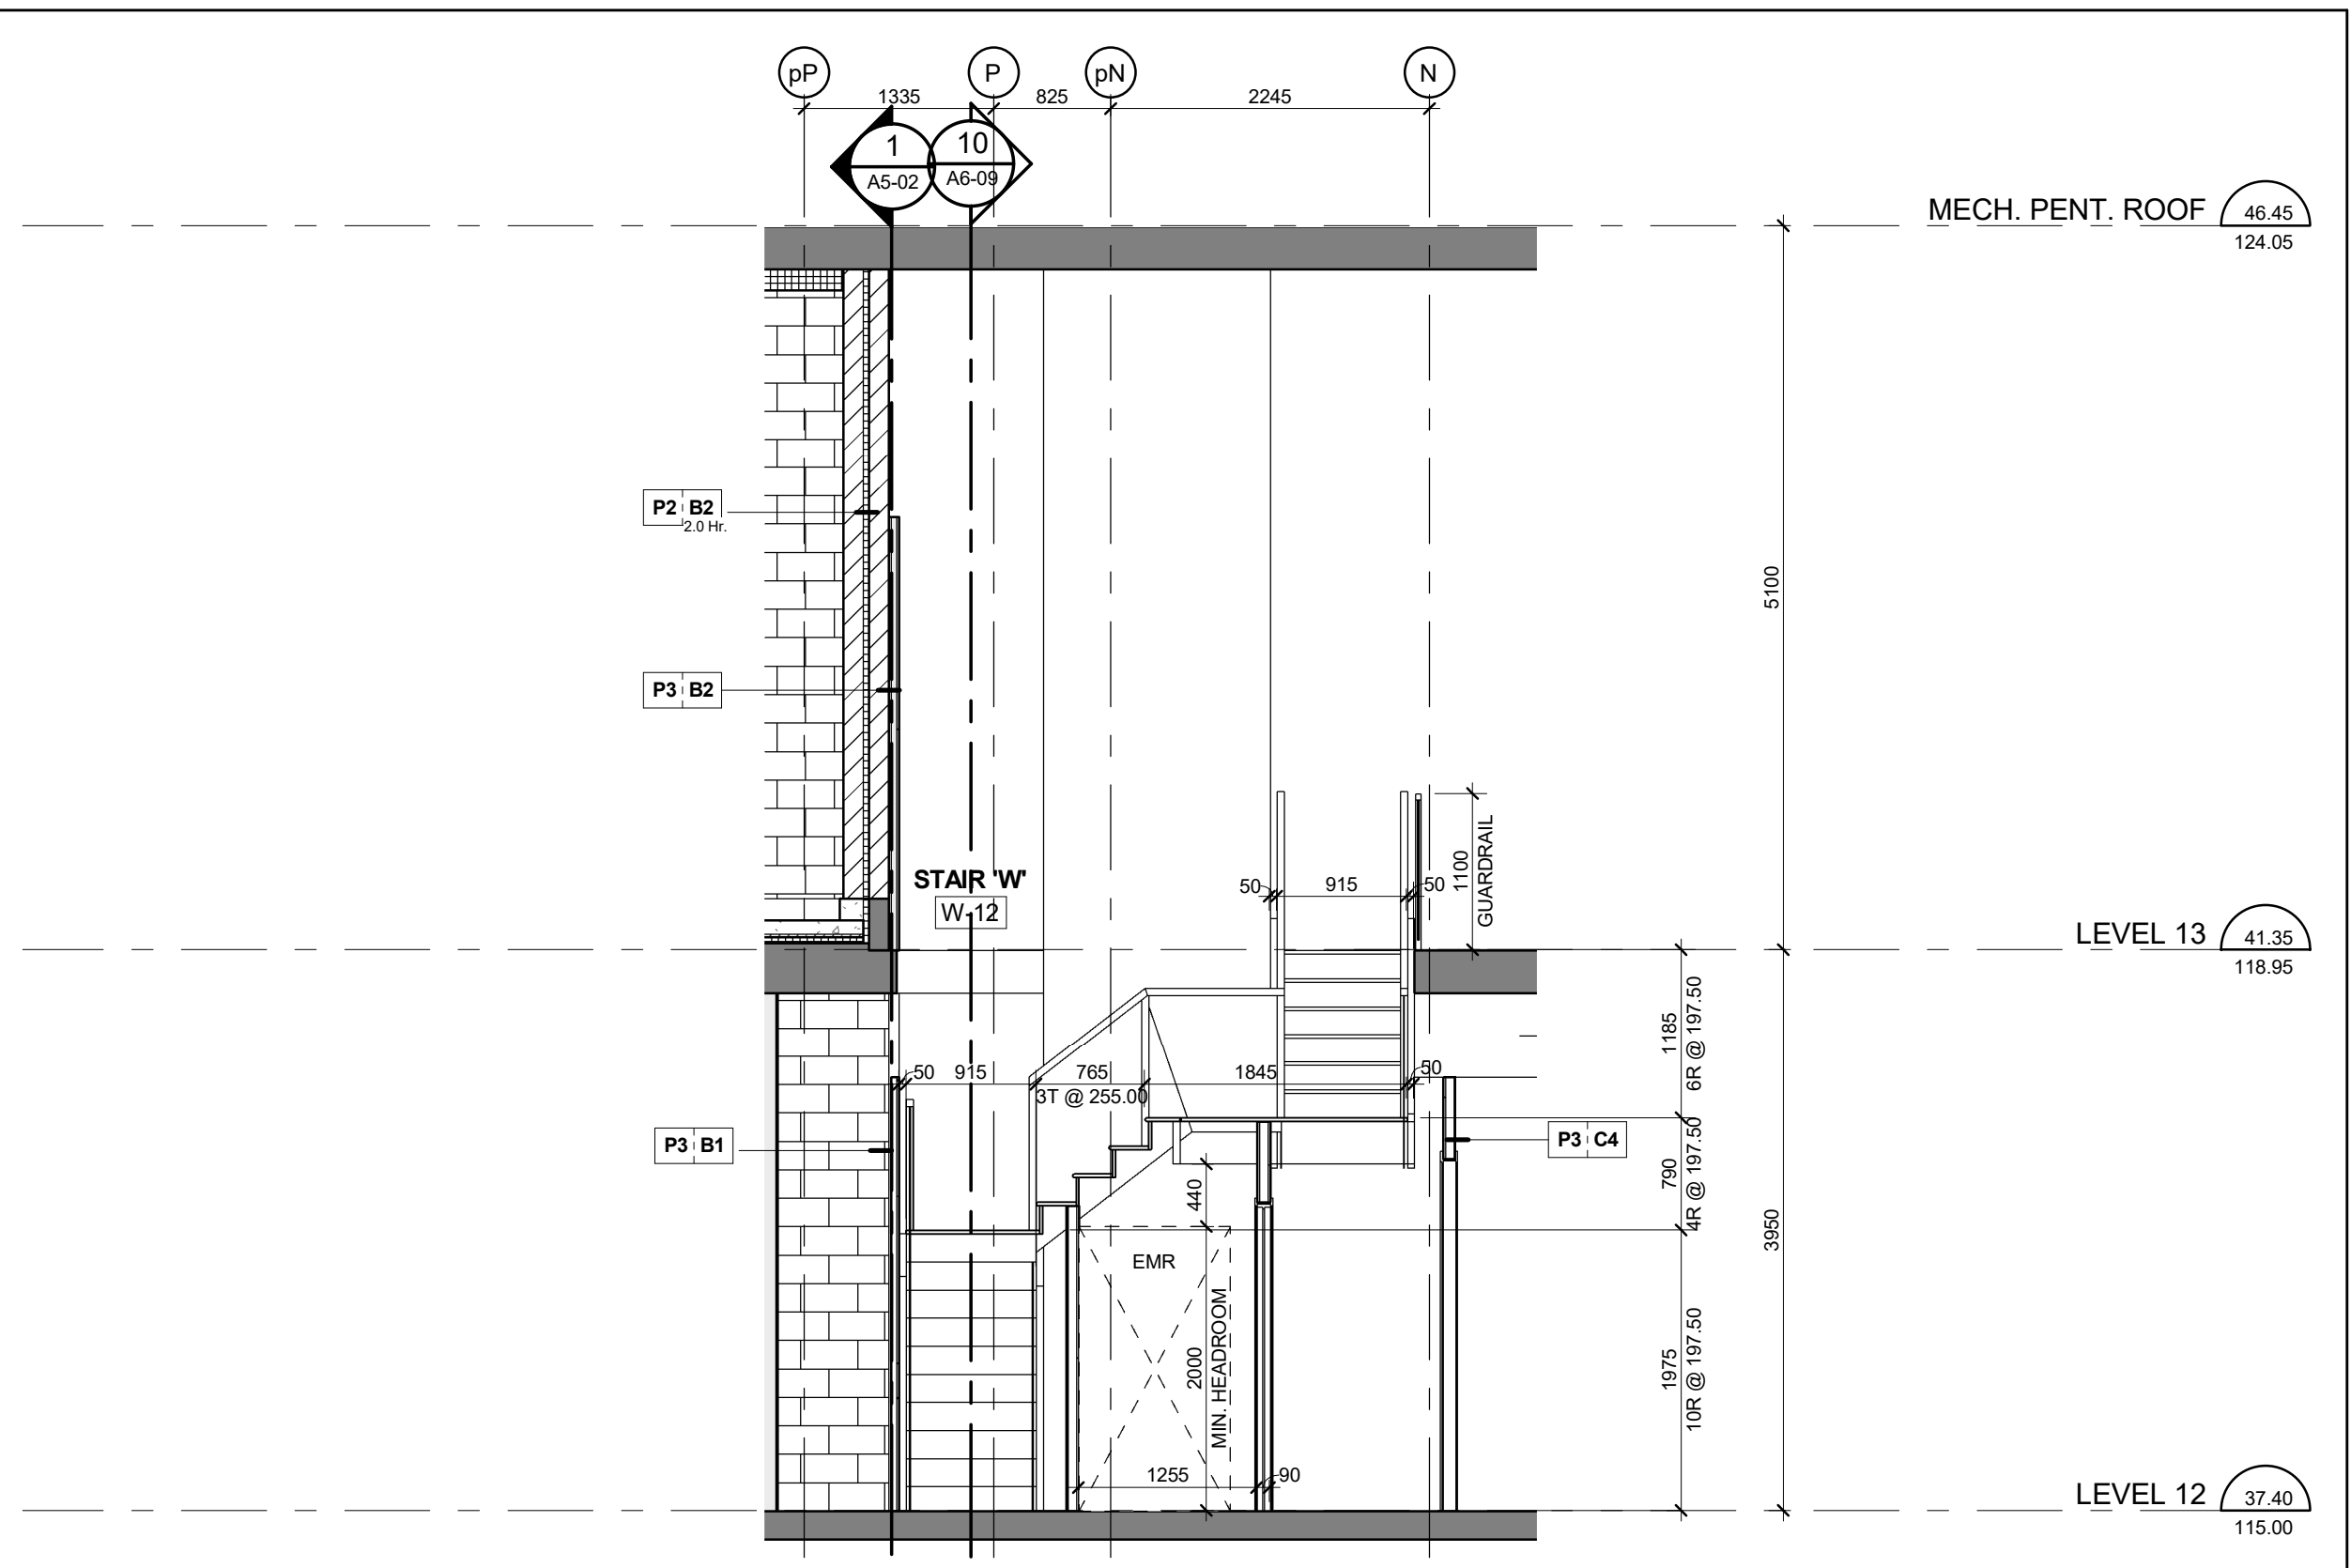


Stair W' - Stair Section Levels 12 - 13 11
Scale: 1 : 50 A6-09

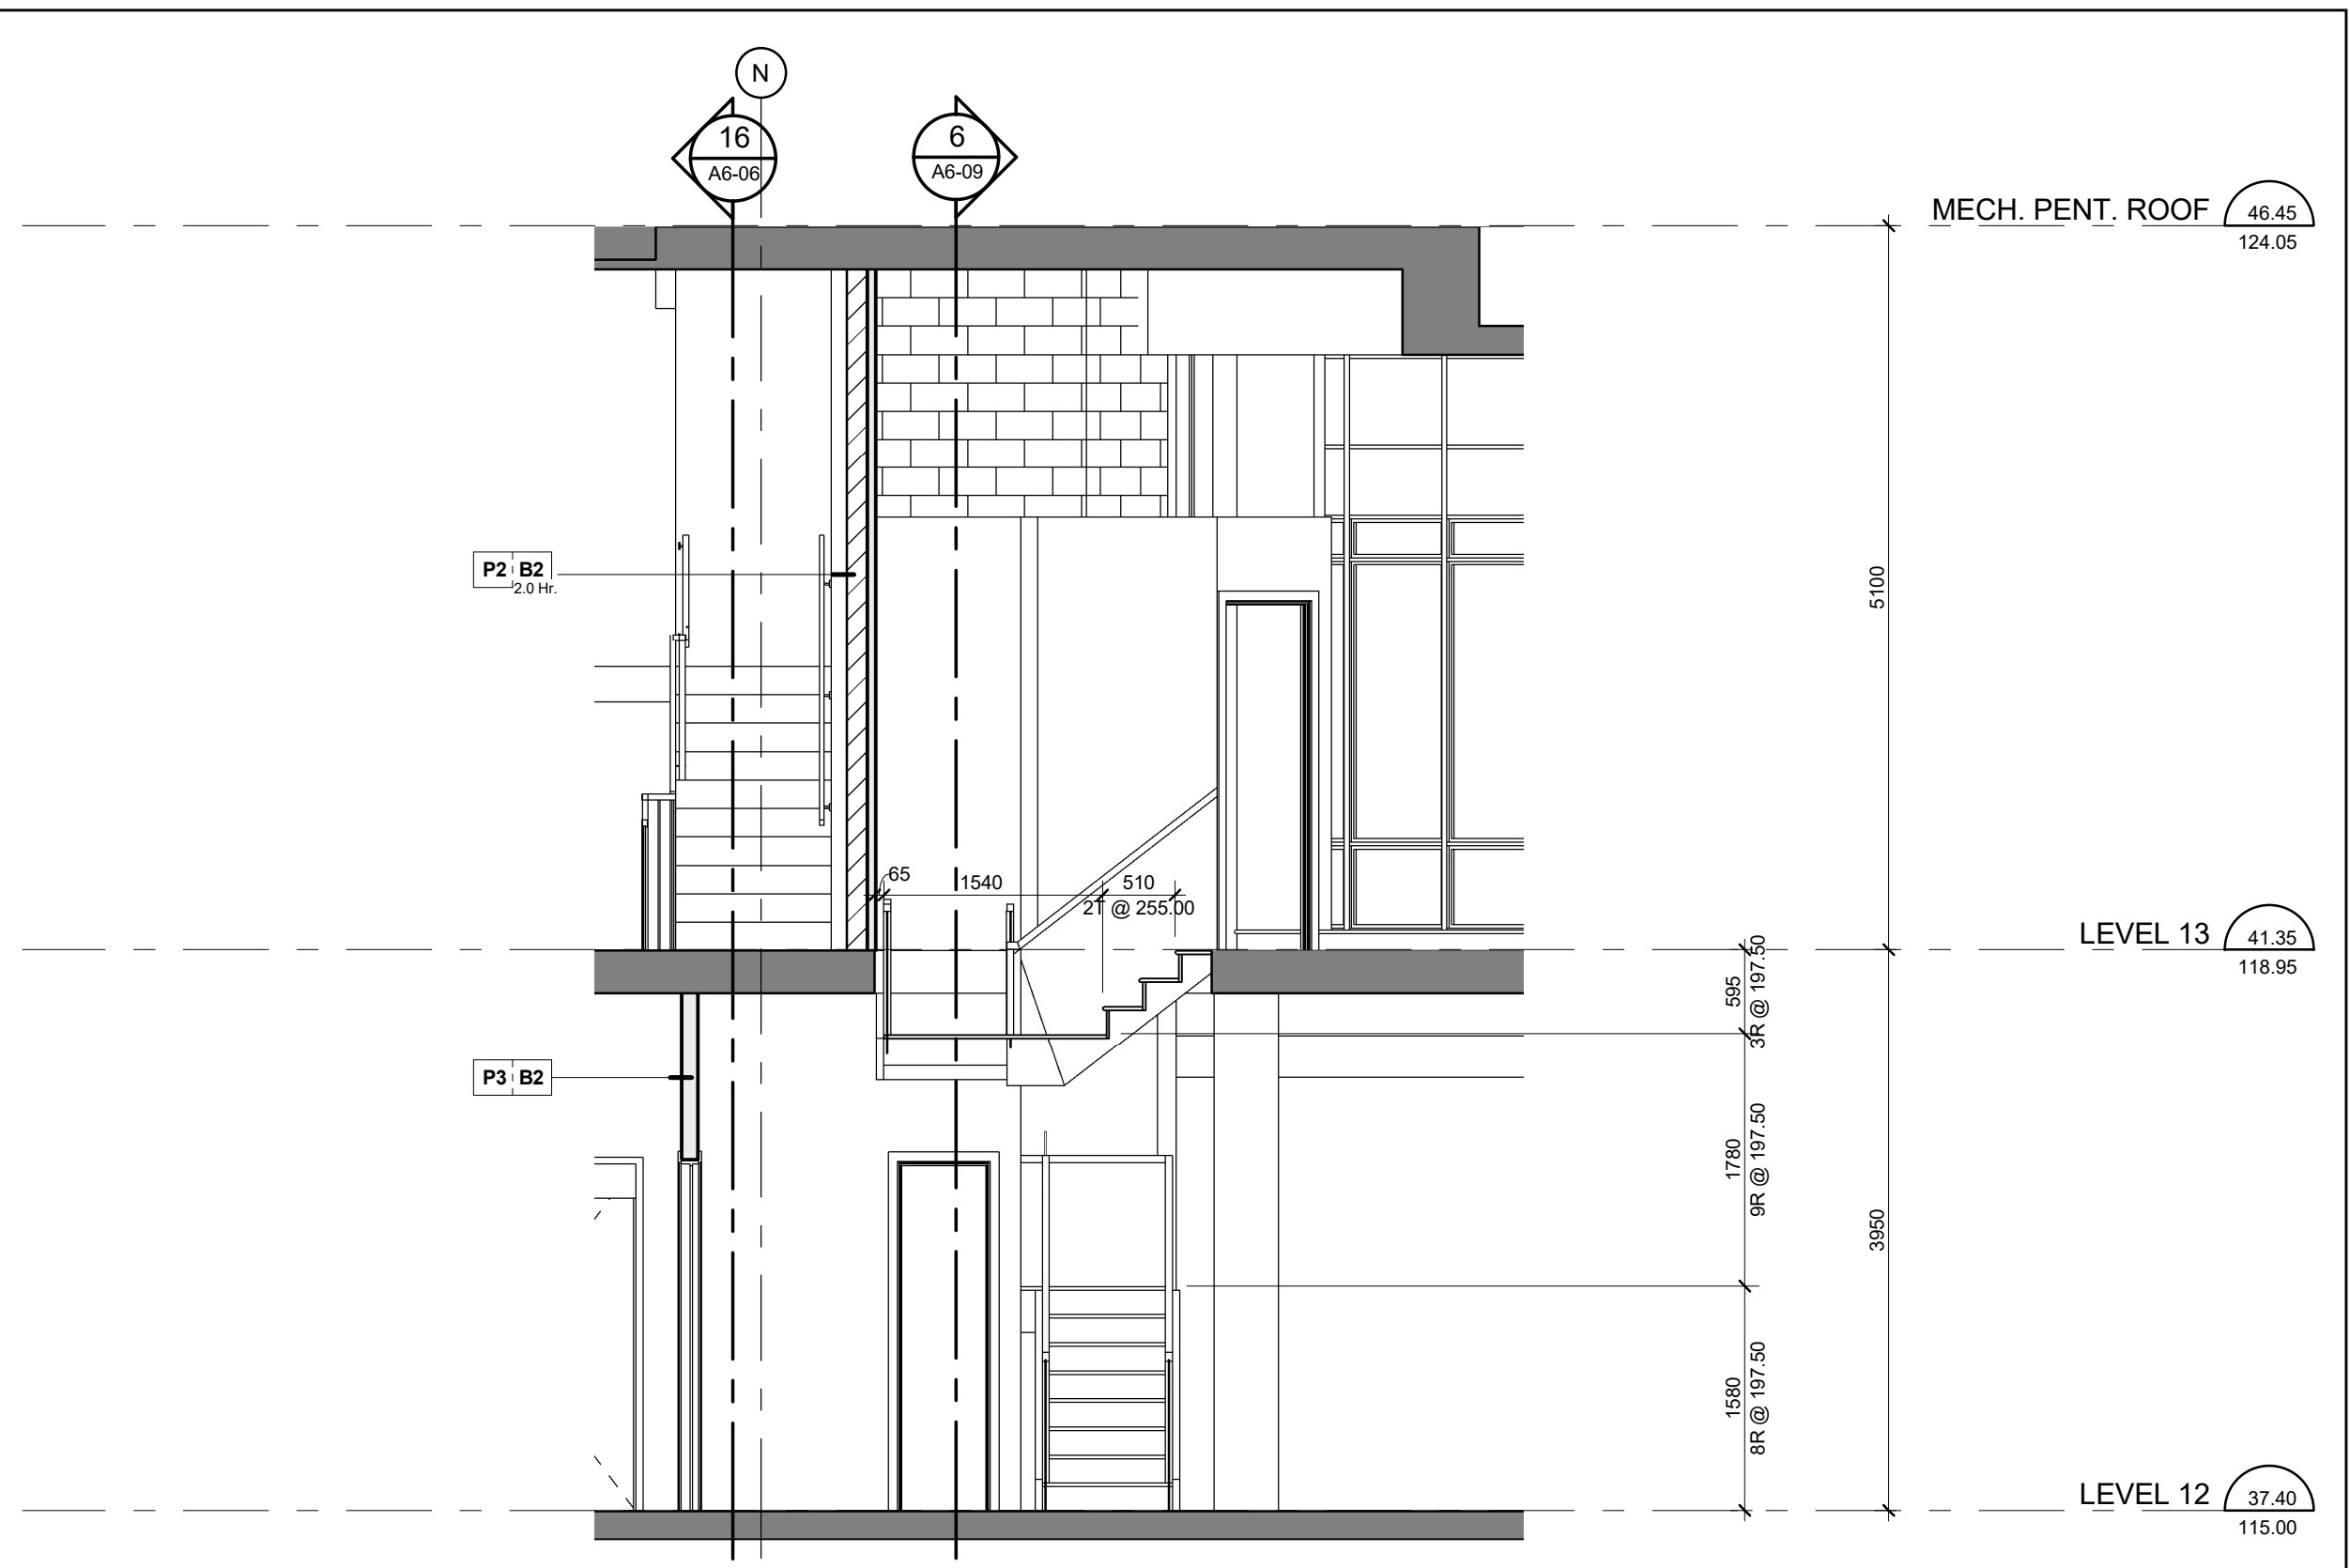


Stair V' - Stair Section Levels 12 - 13 7
Scale: 1 : 50 A6-09

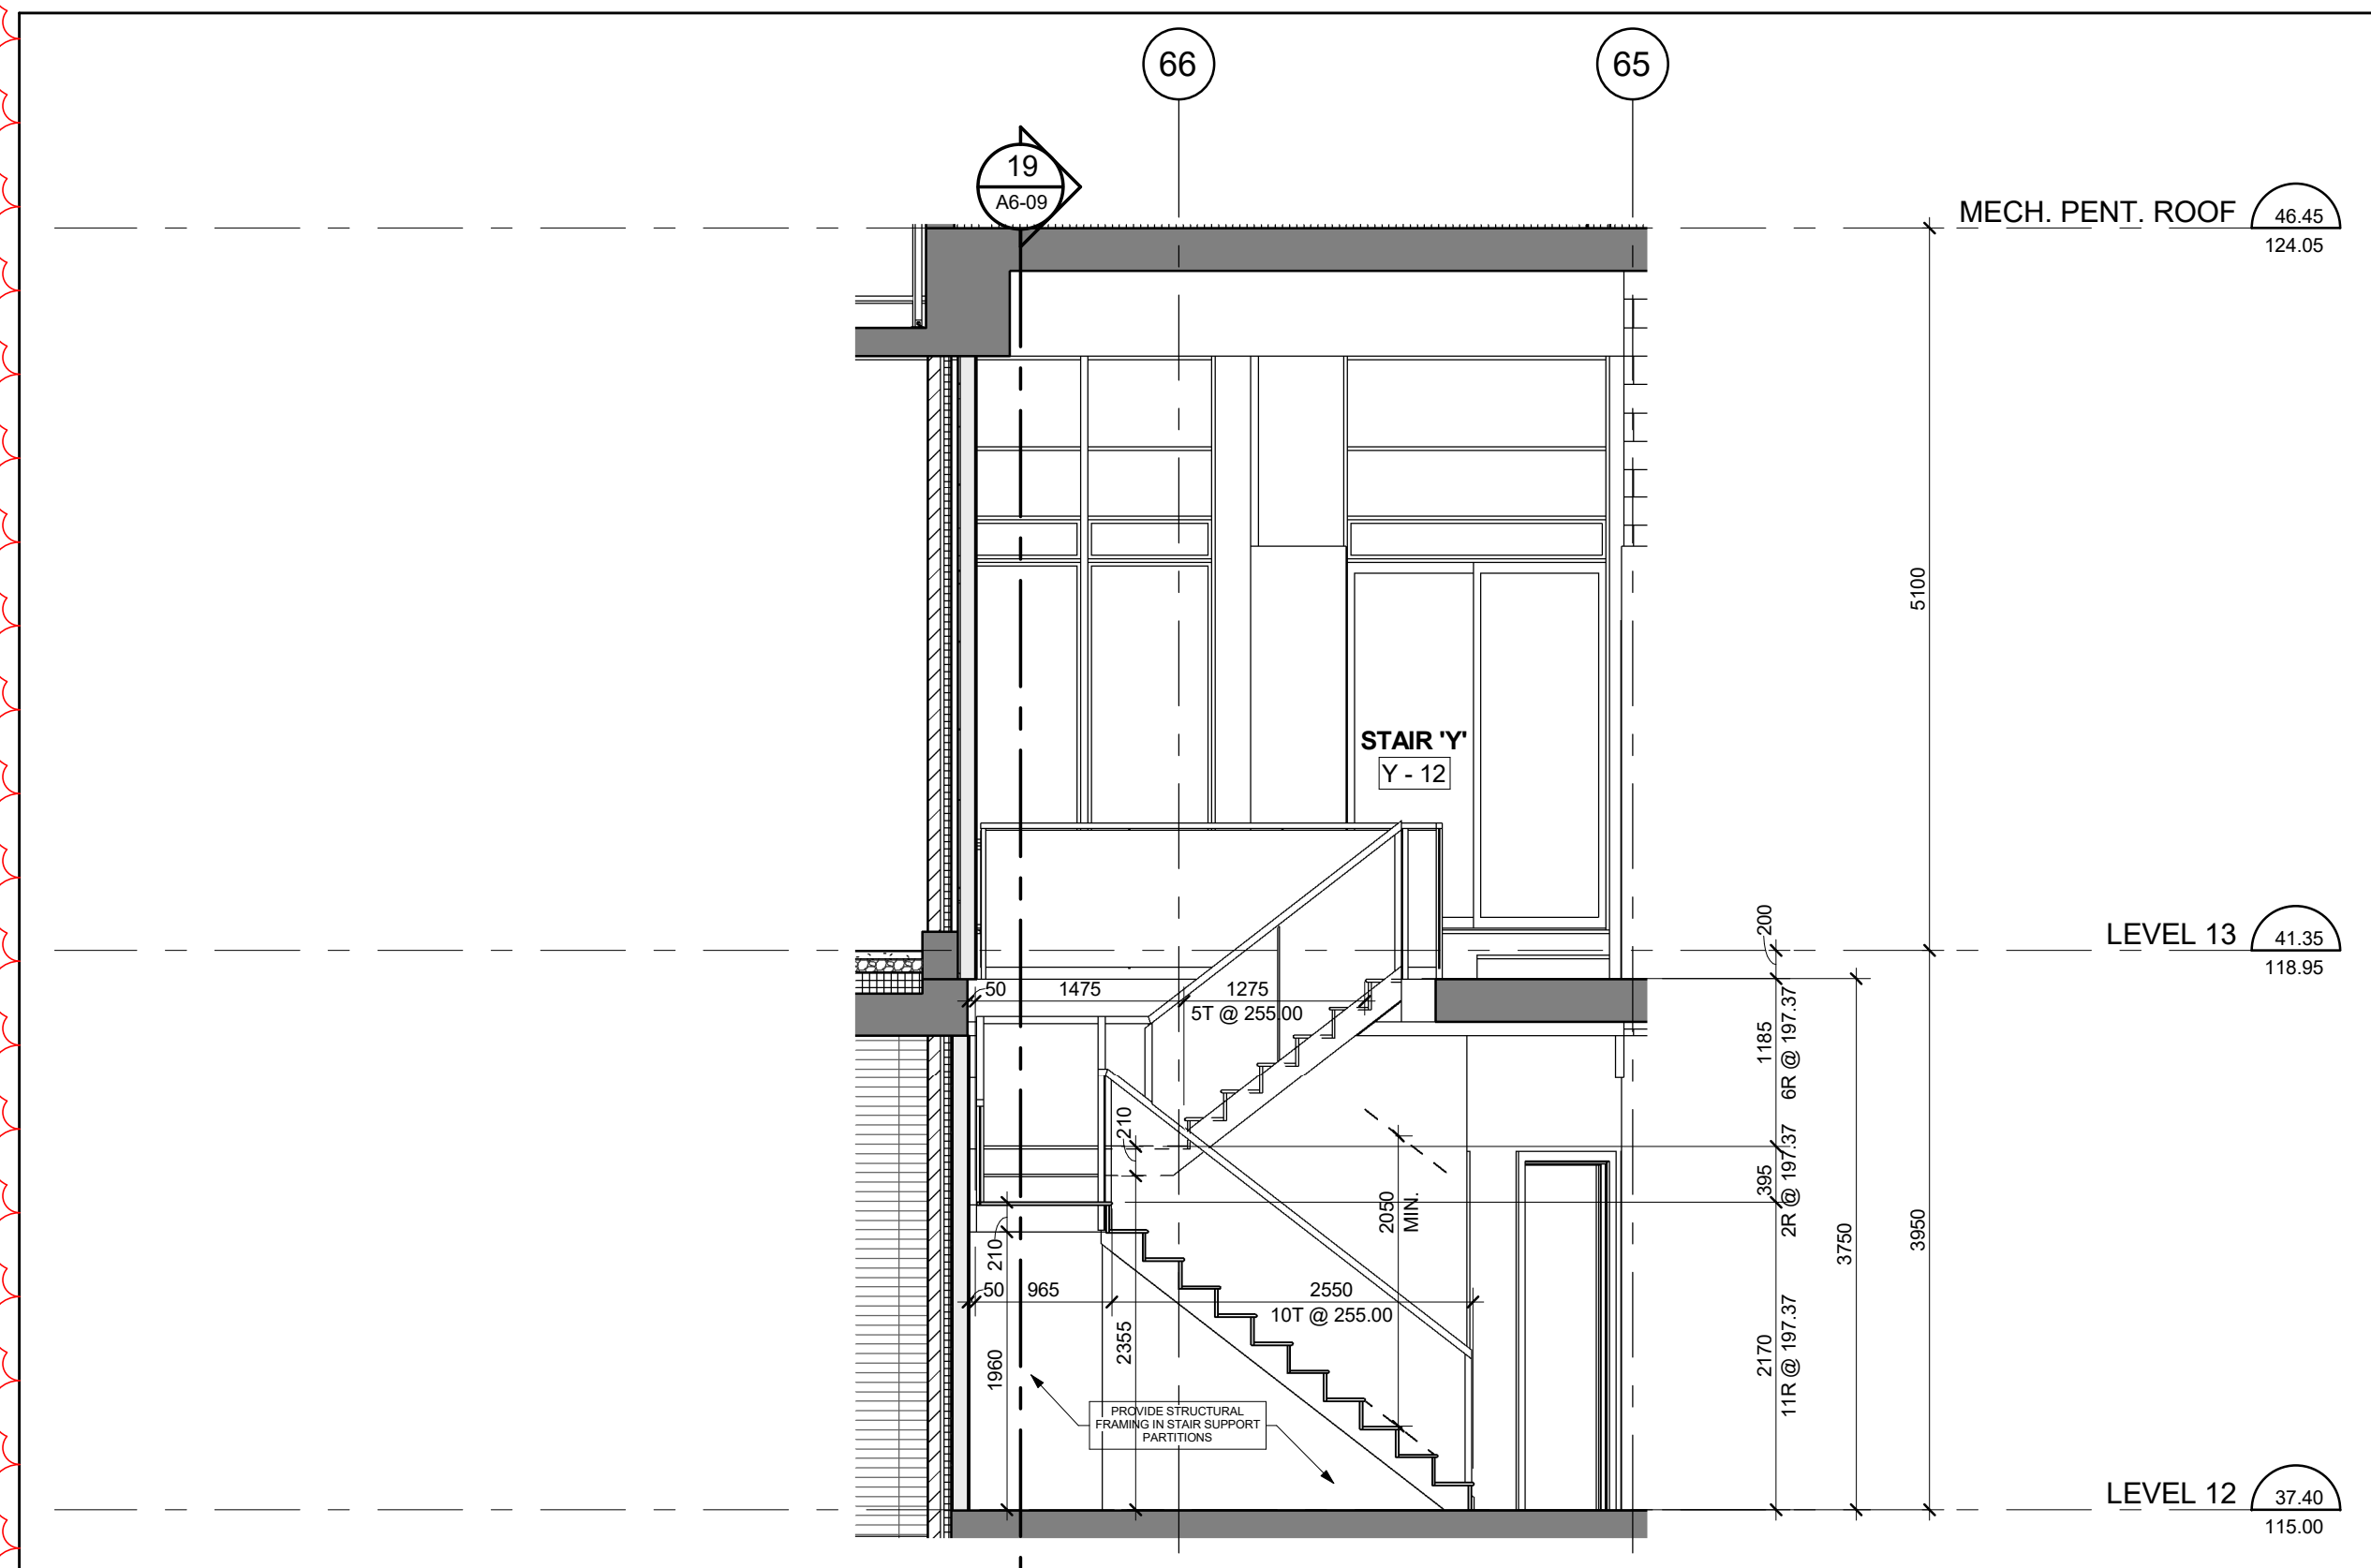


Stair Y' - Stair Section Levels 12 - 13 18
Scale: 1 : 50 A6-09

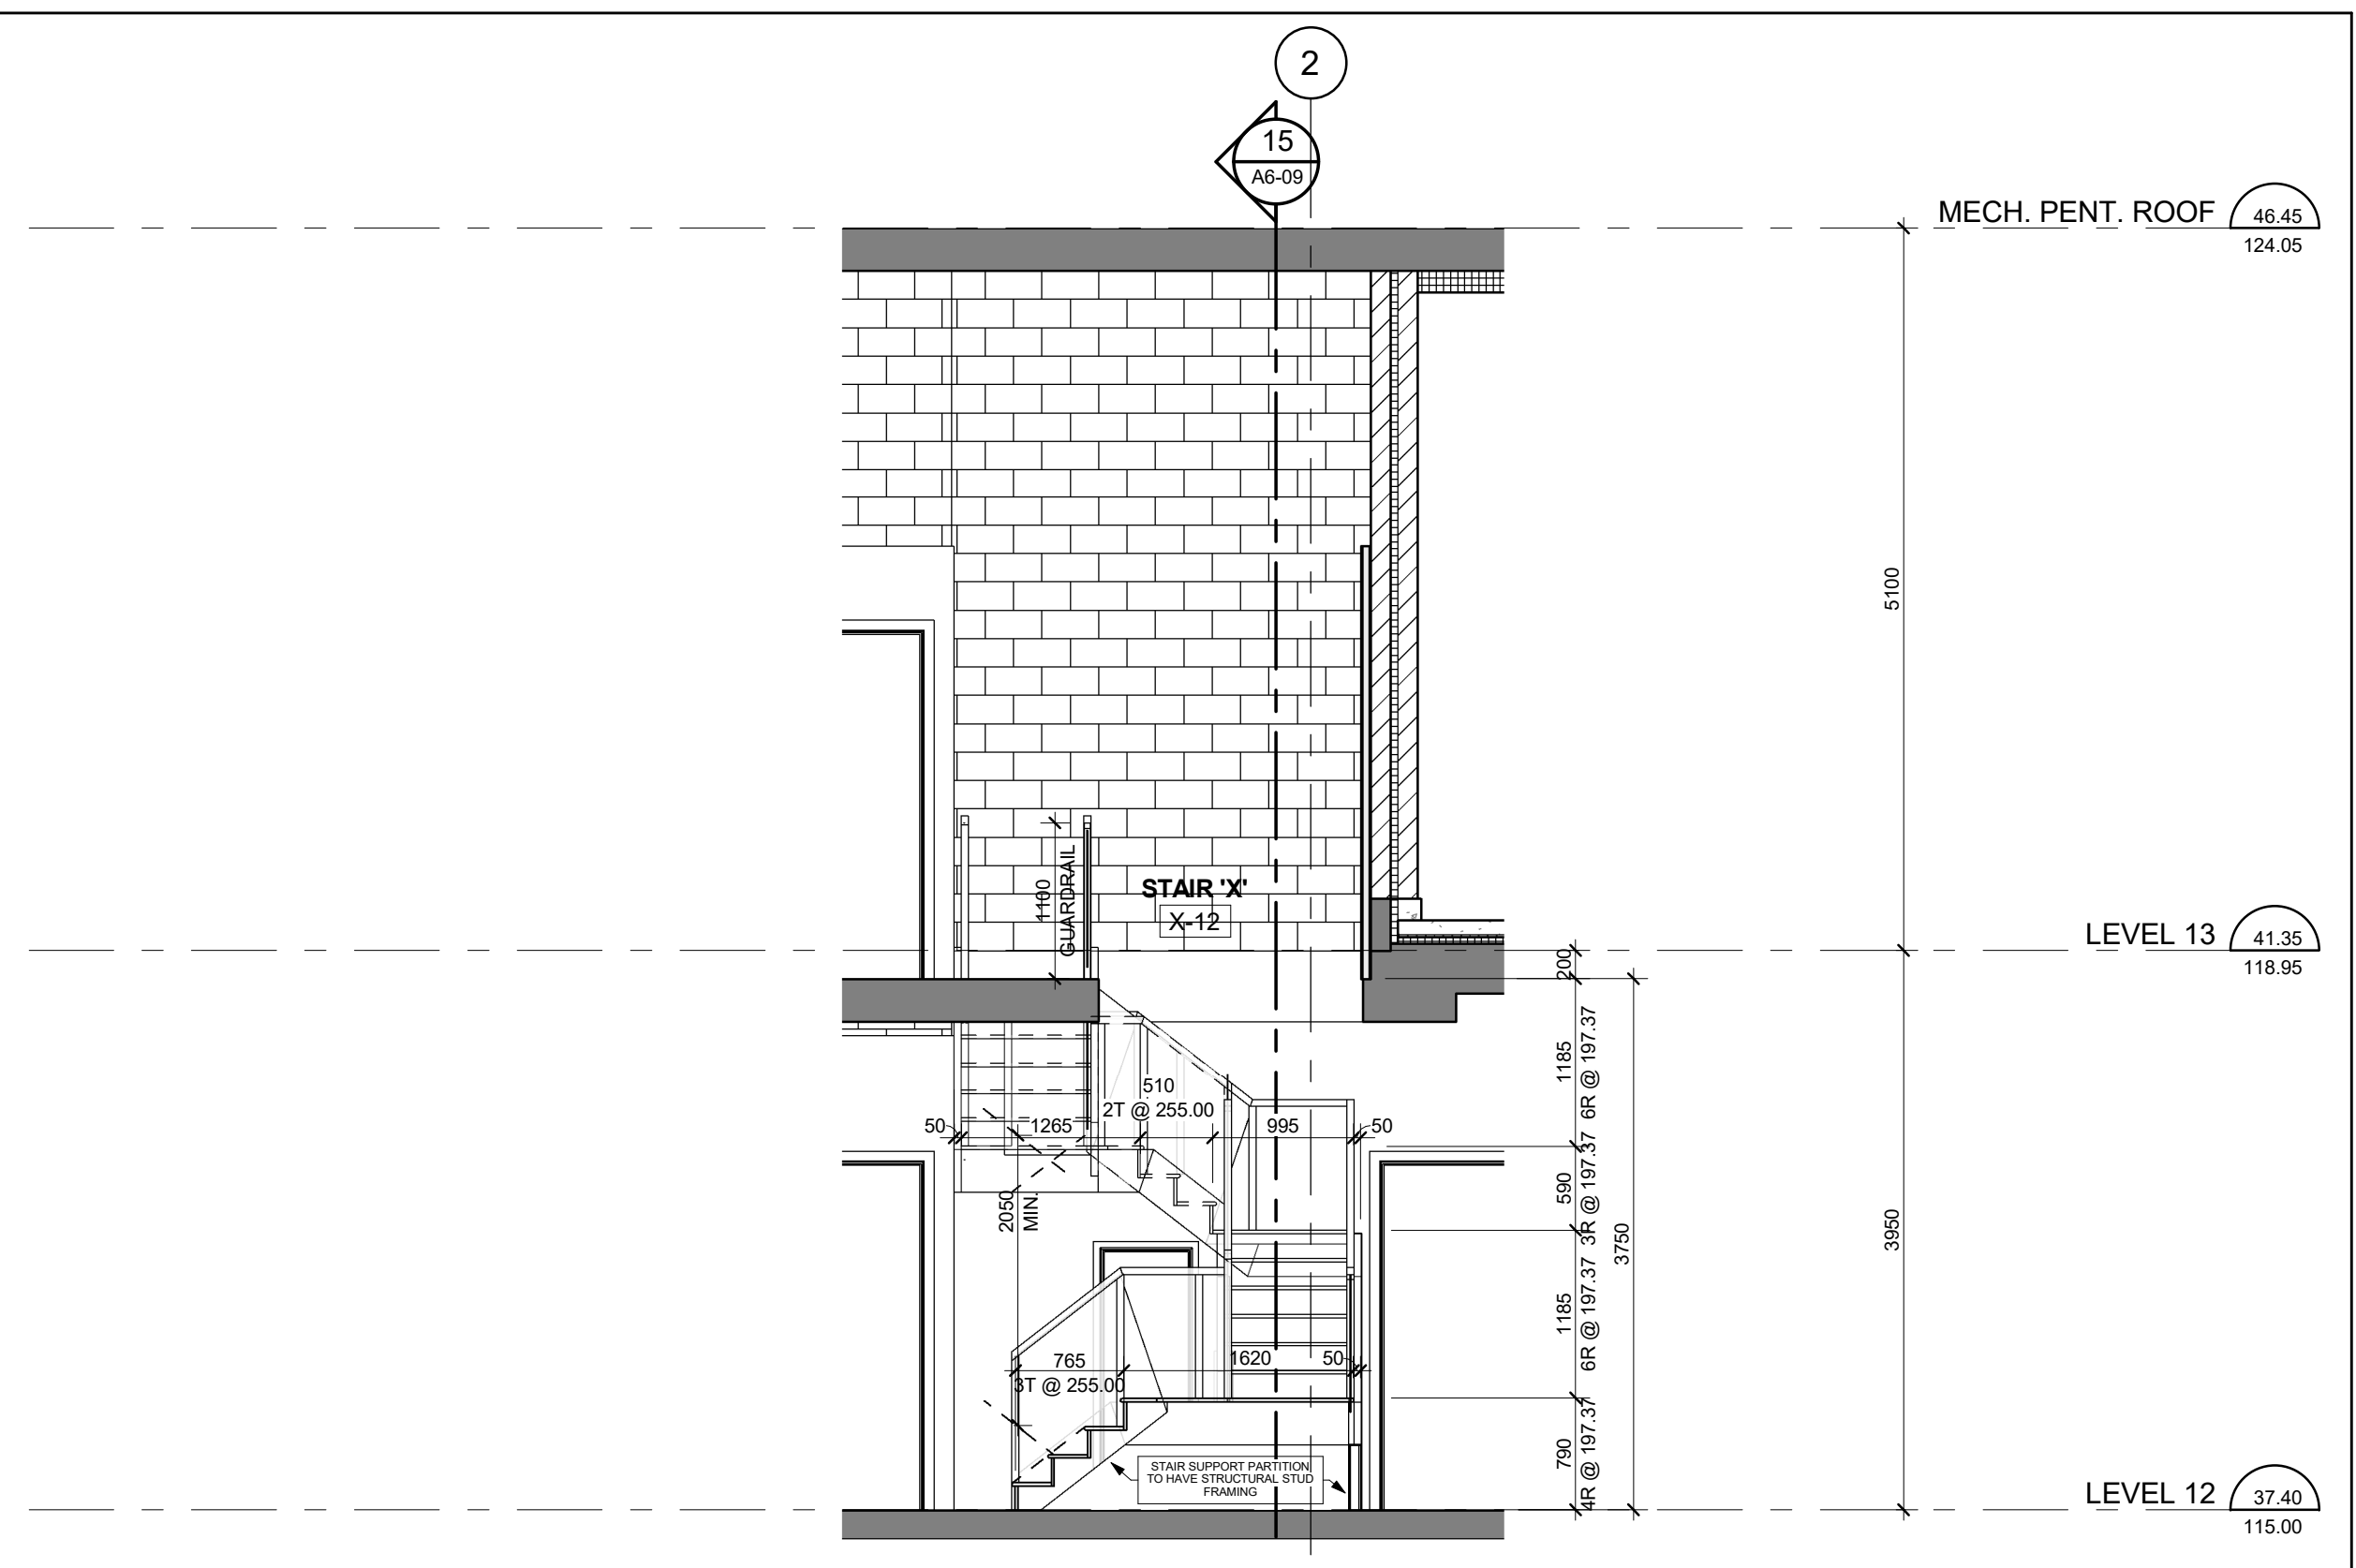


Stair X' - Stair Section Levels 12 - 13 14
Scale: 1 : 50 A6-09

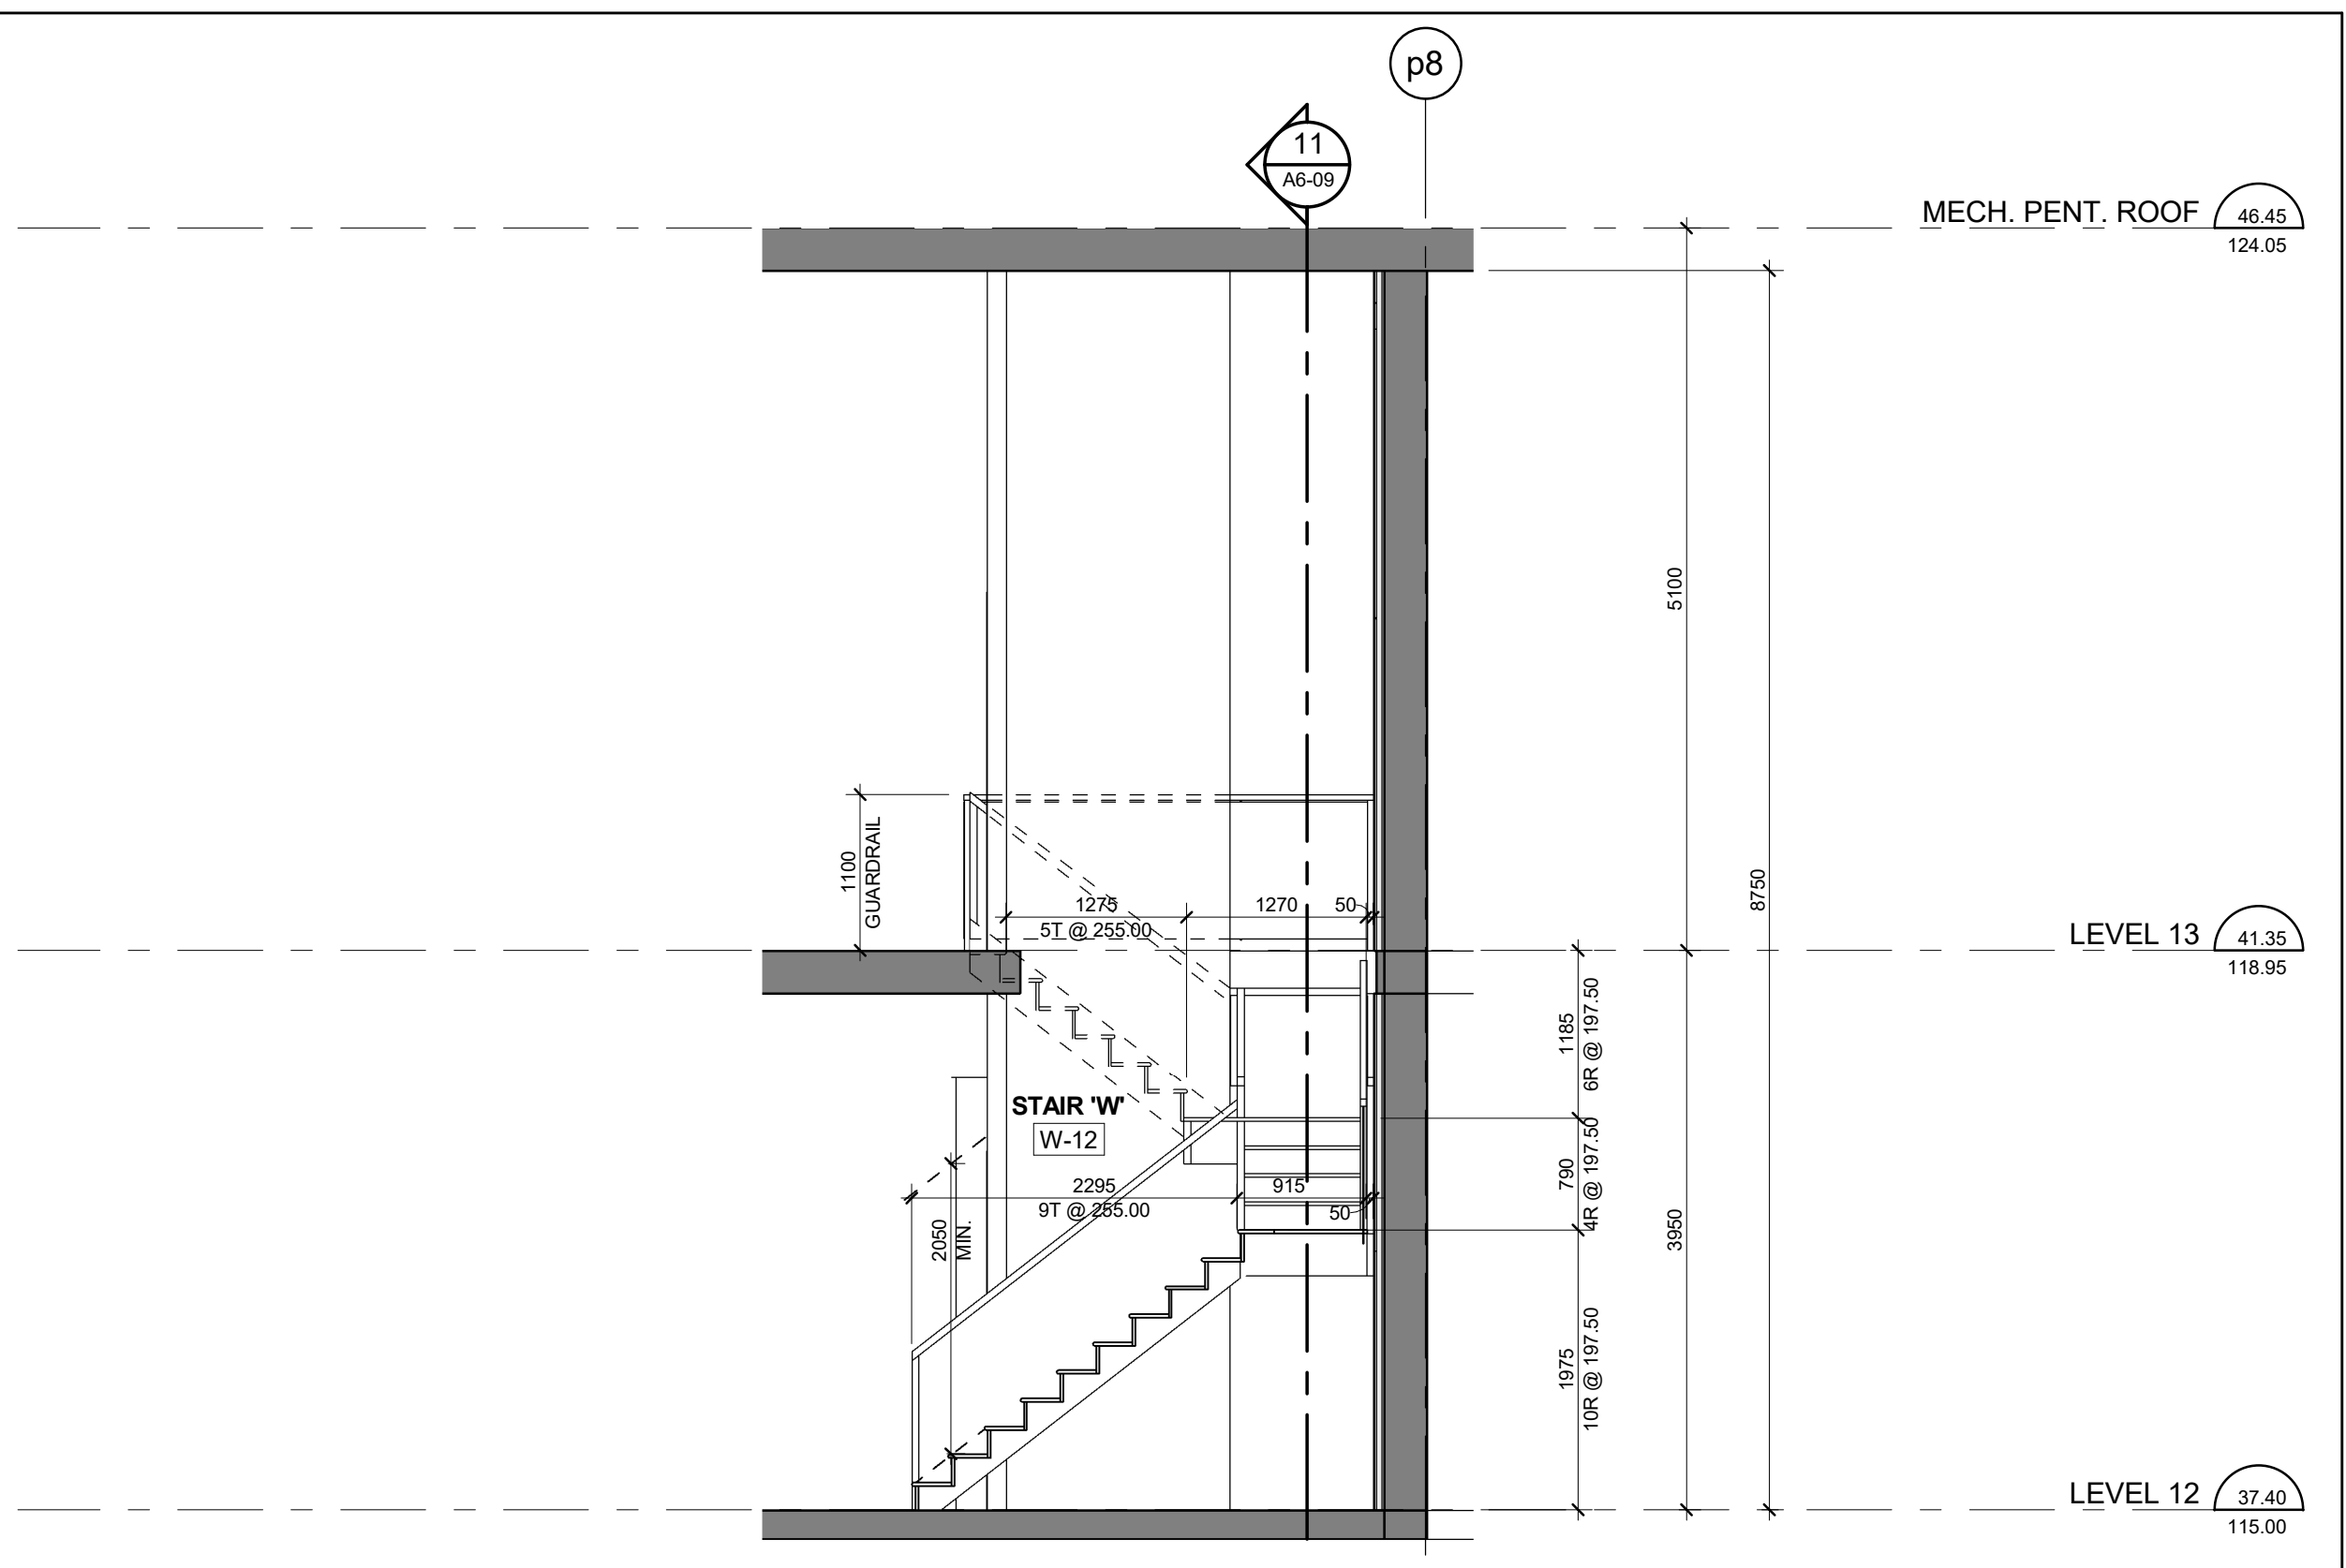


Stair W' - Stair Section Levels 12 - 13 10
Scale: 1 : 50 A6-09

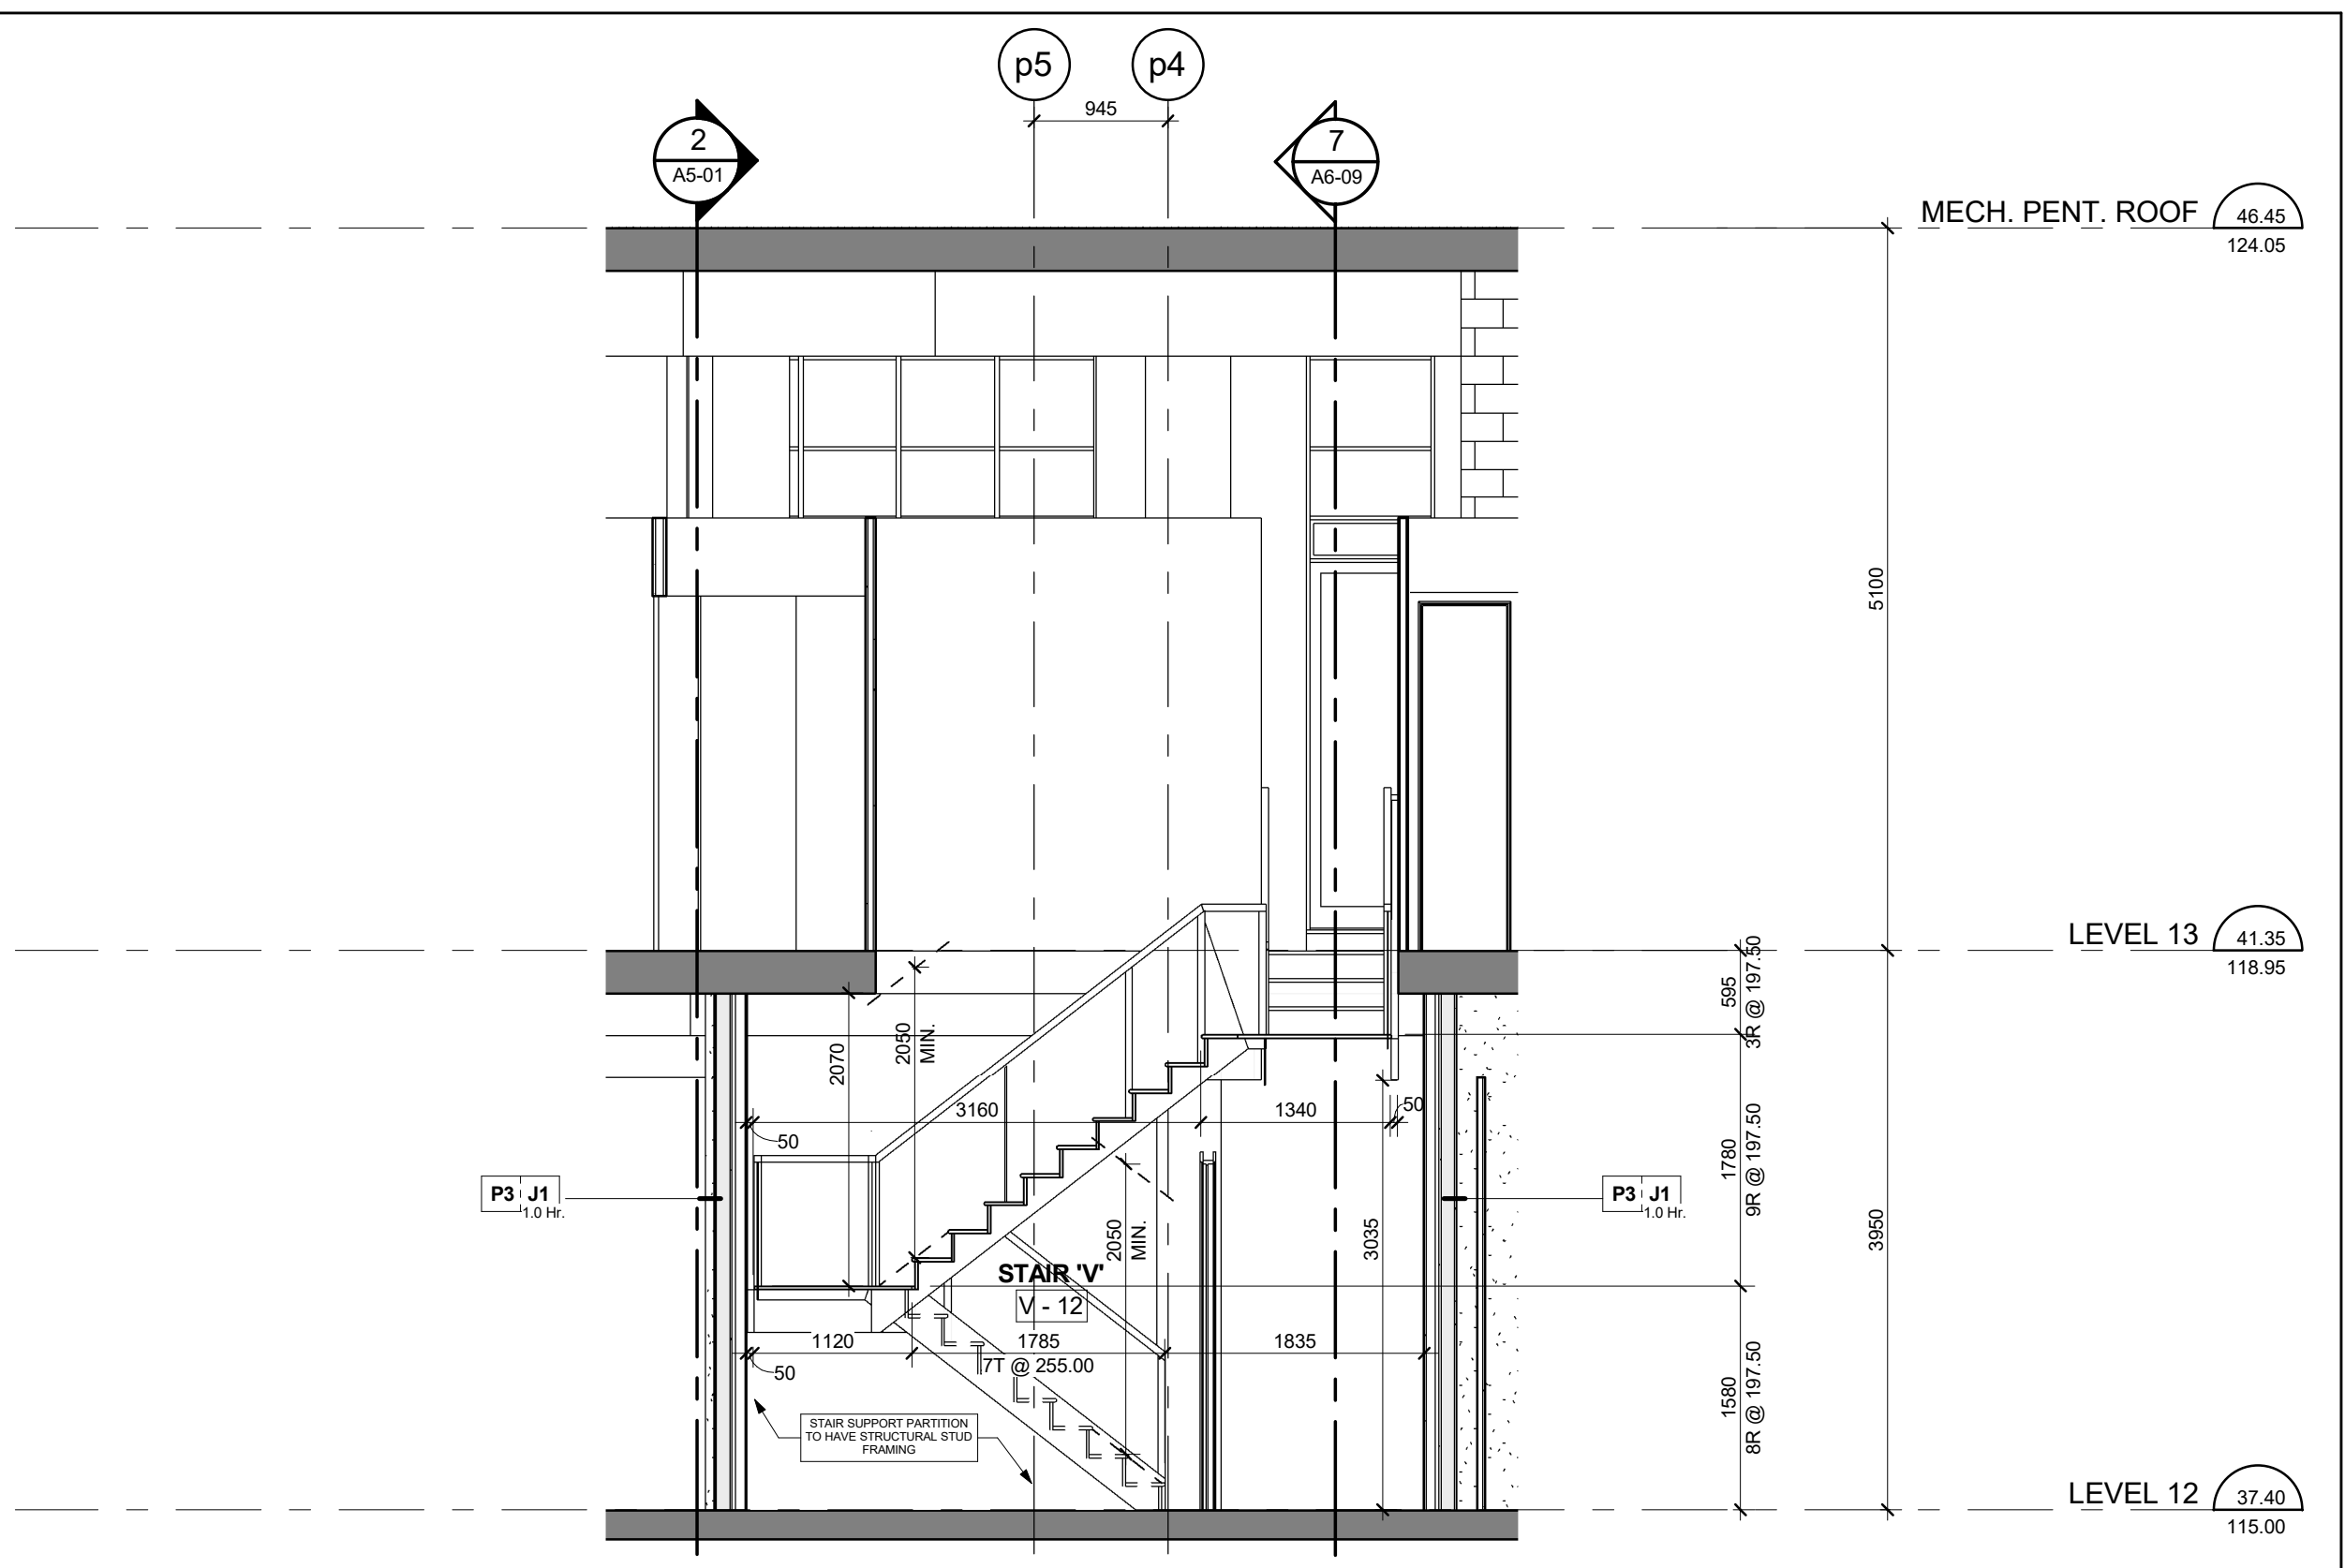


Stair V' - Stair Section Levels 12 - 13 6
Scale: 1 : 50 A6-09

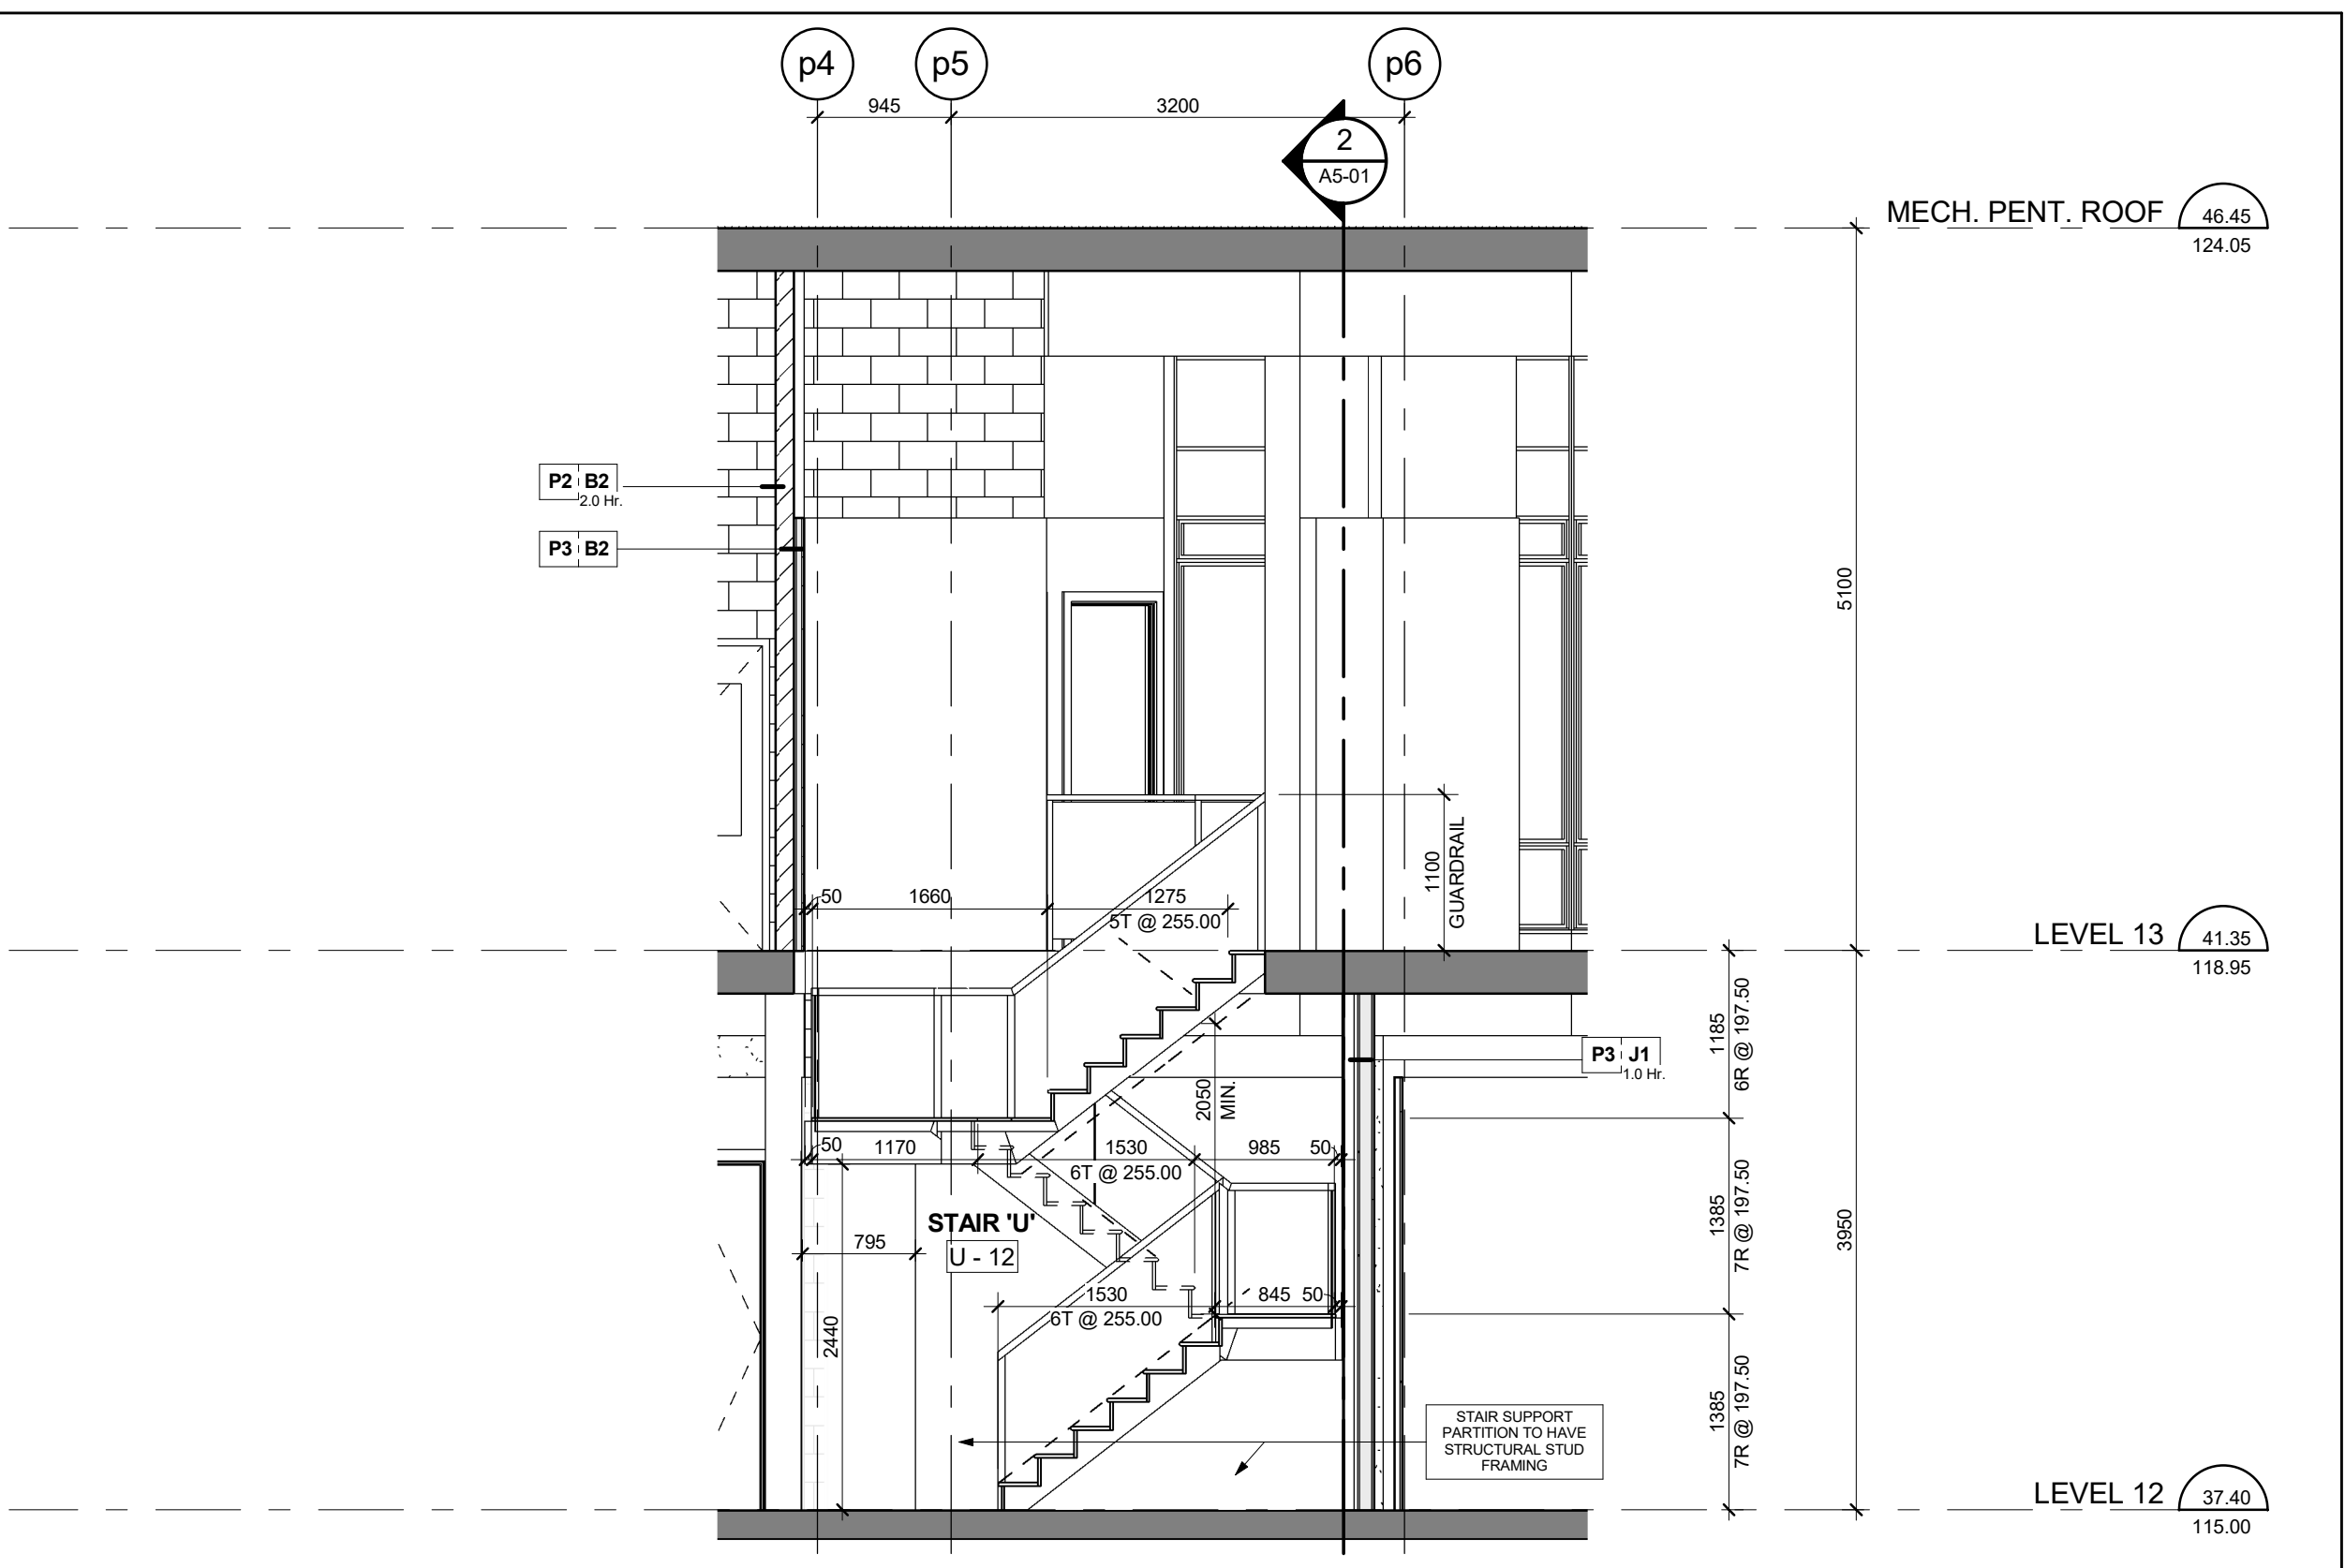


Stair U' - Stair Section Levels 12 - 13 3
Scale: 1 : 50 A6-09

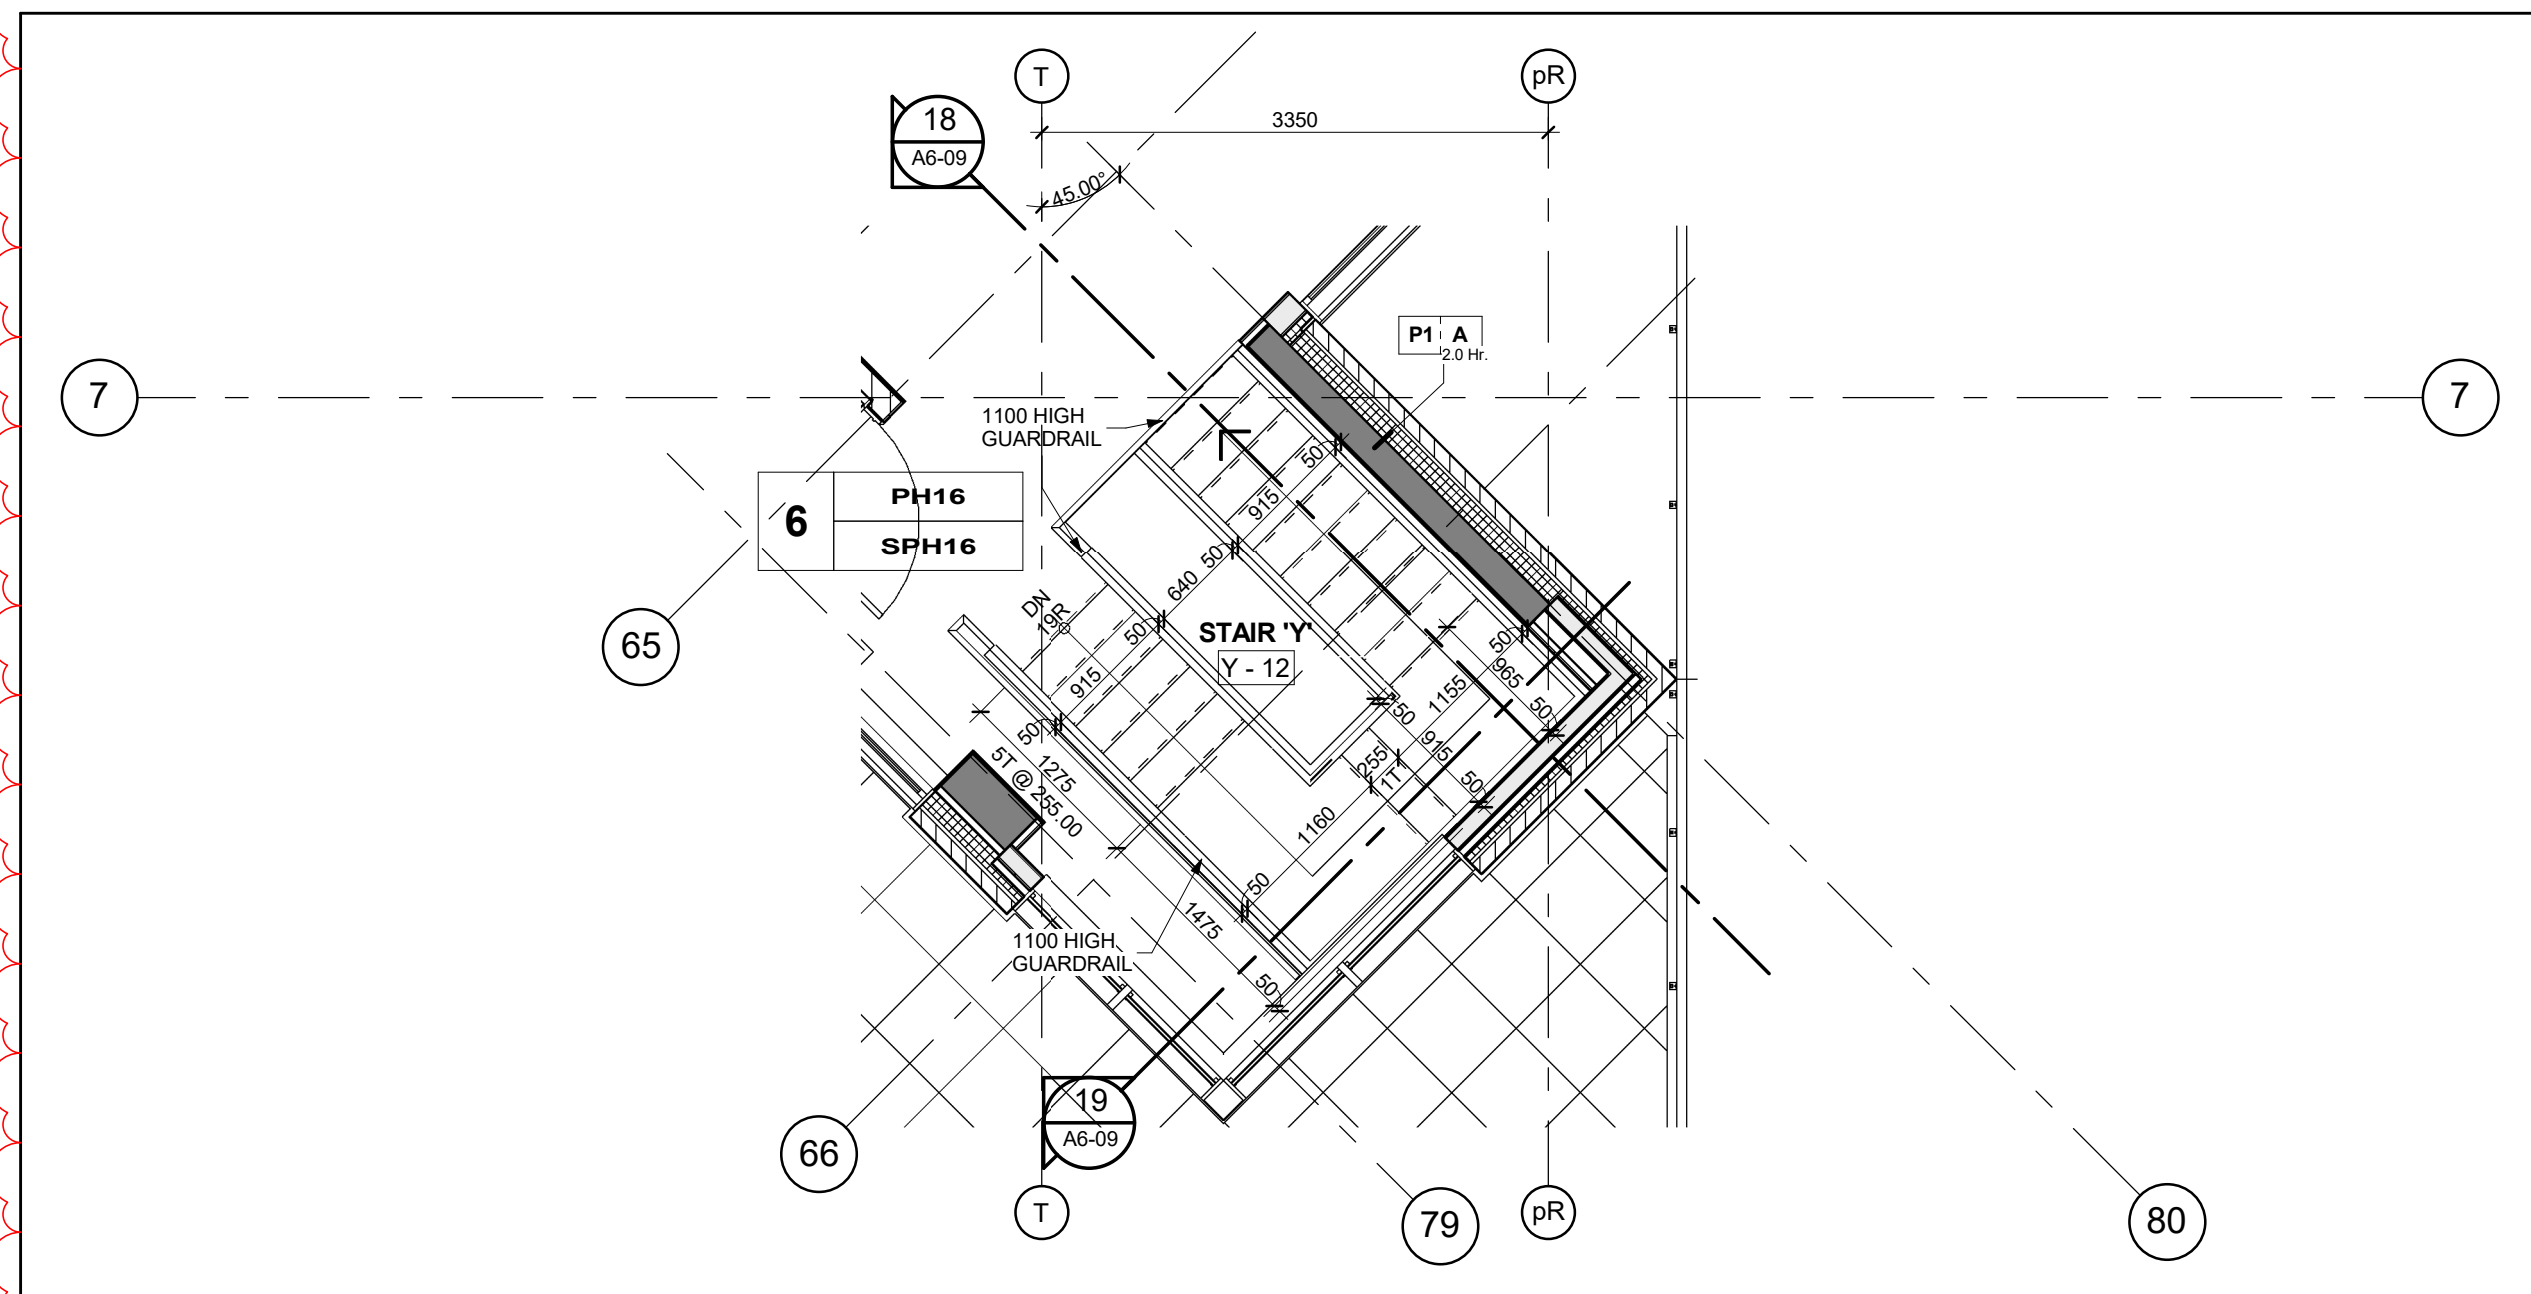


Stair Y' - Stair Plan - Level 13 17
Scale: 1 : 50 A6-09

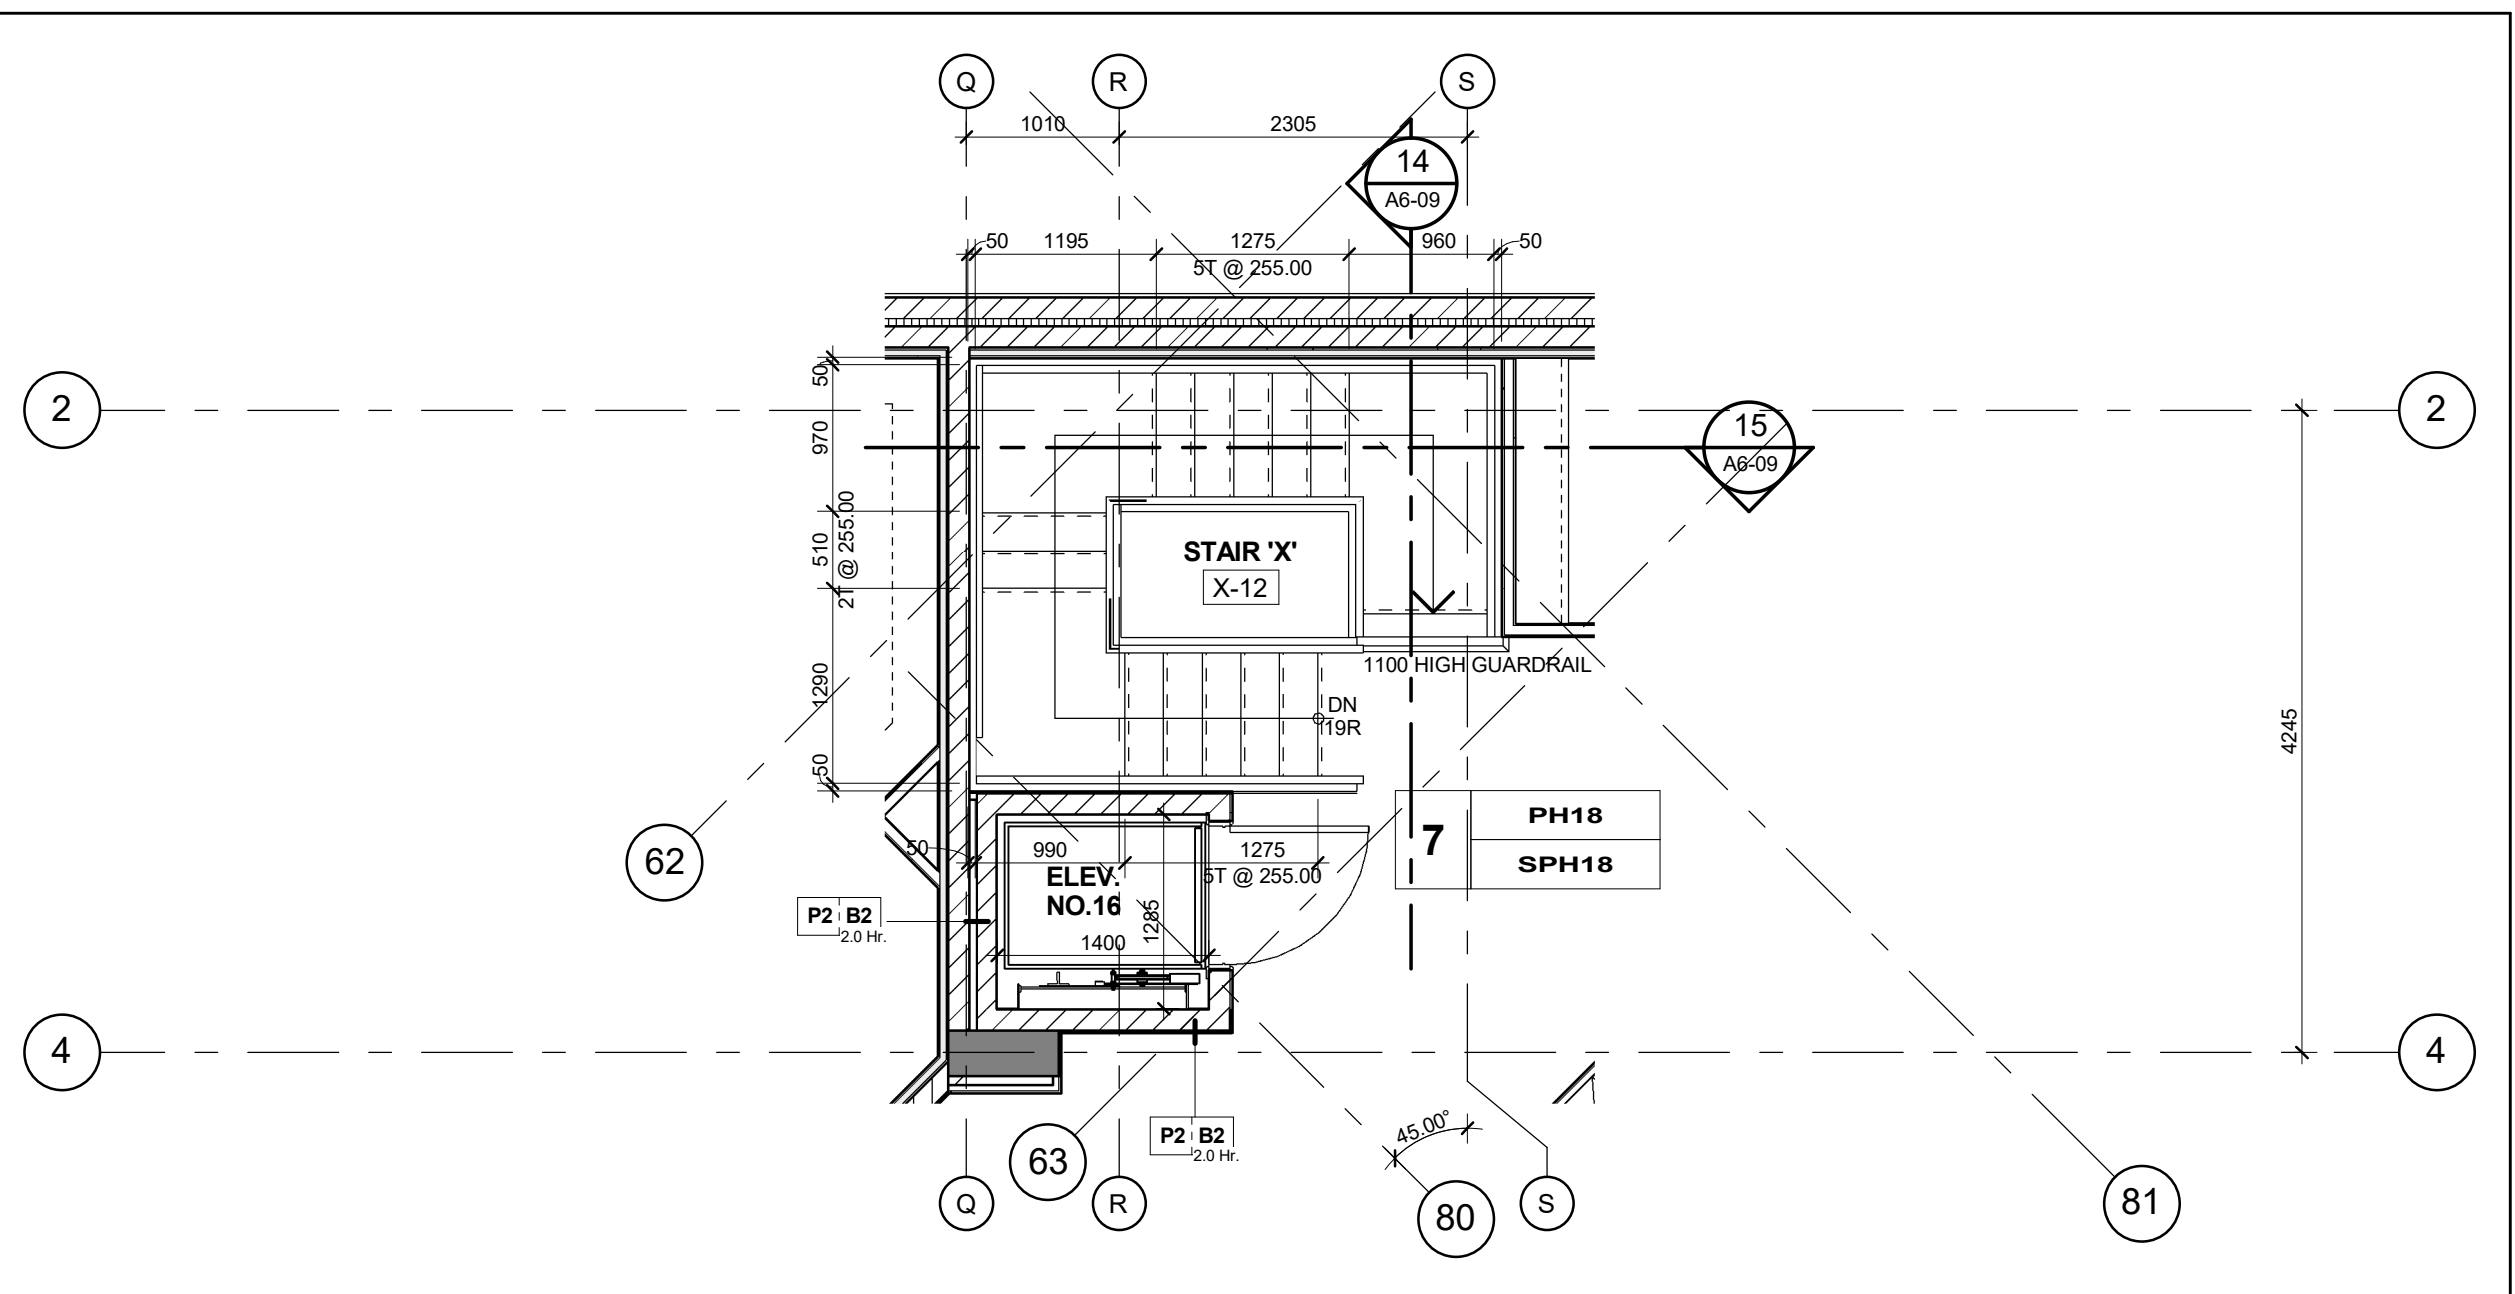


Stair X' - Stair Plan - Level 13 13
Scale: 1 : 50 A6-09

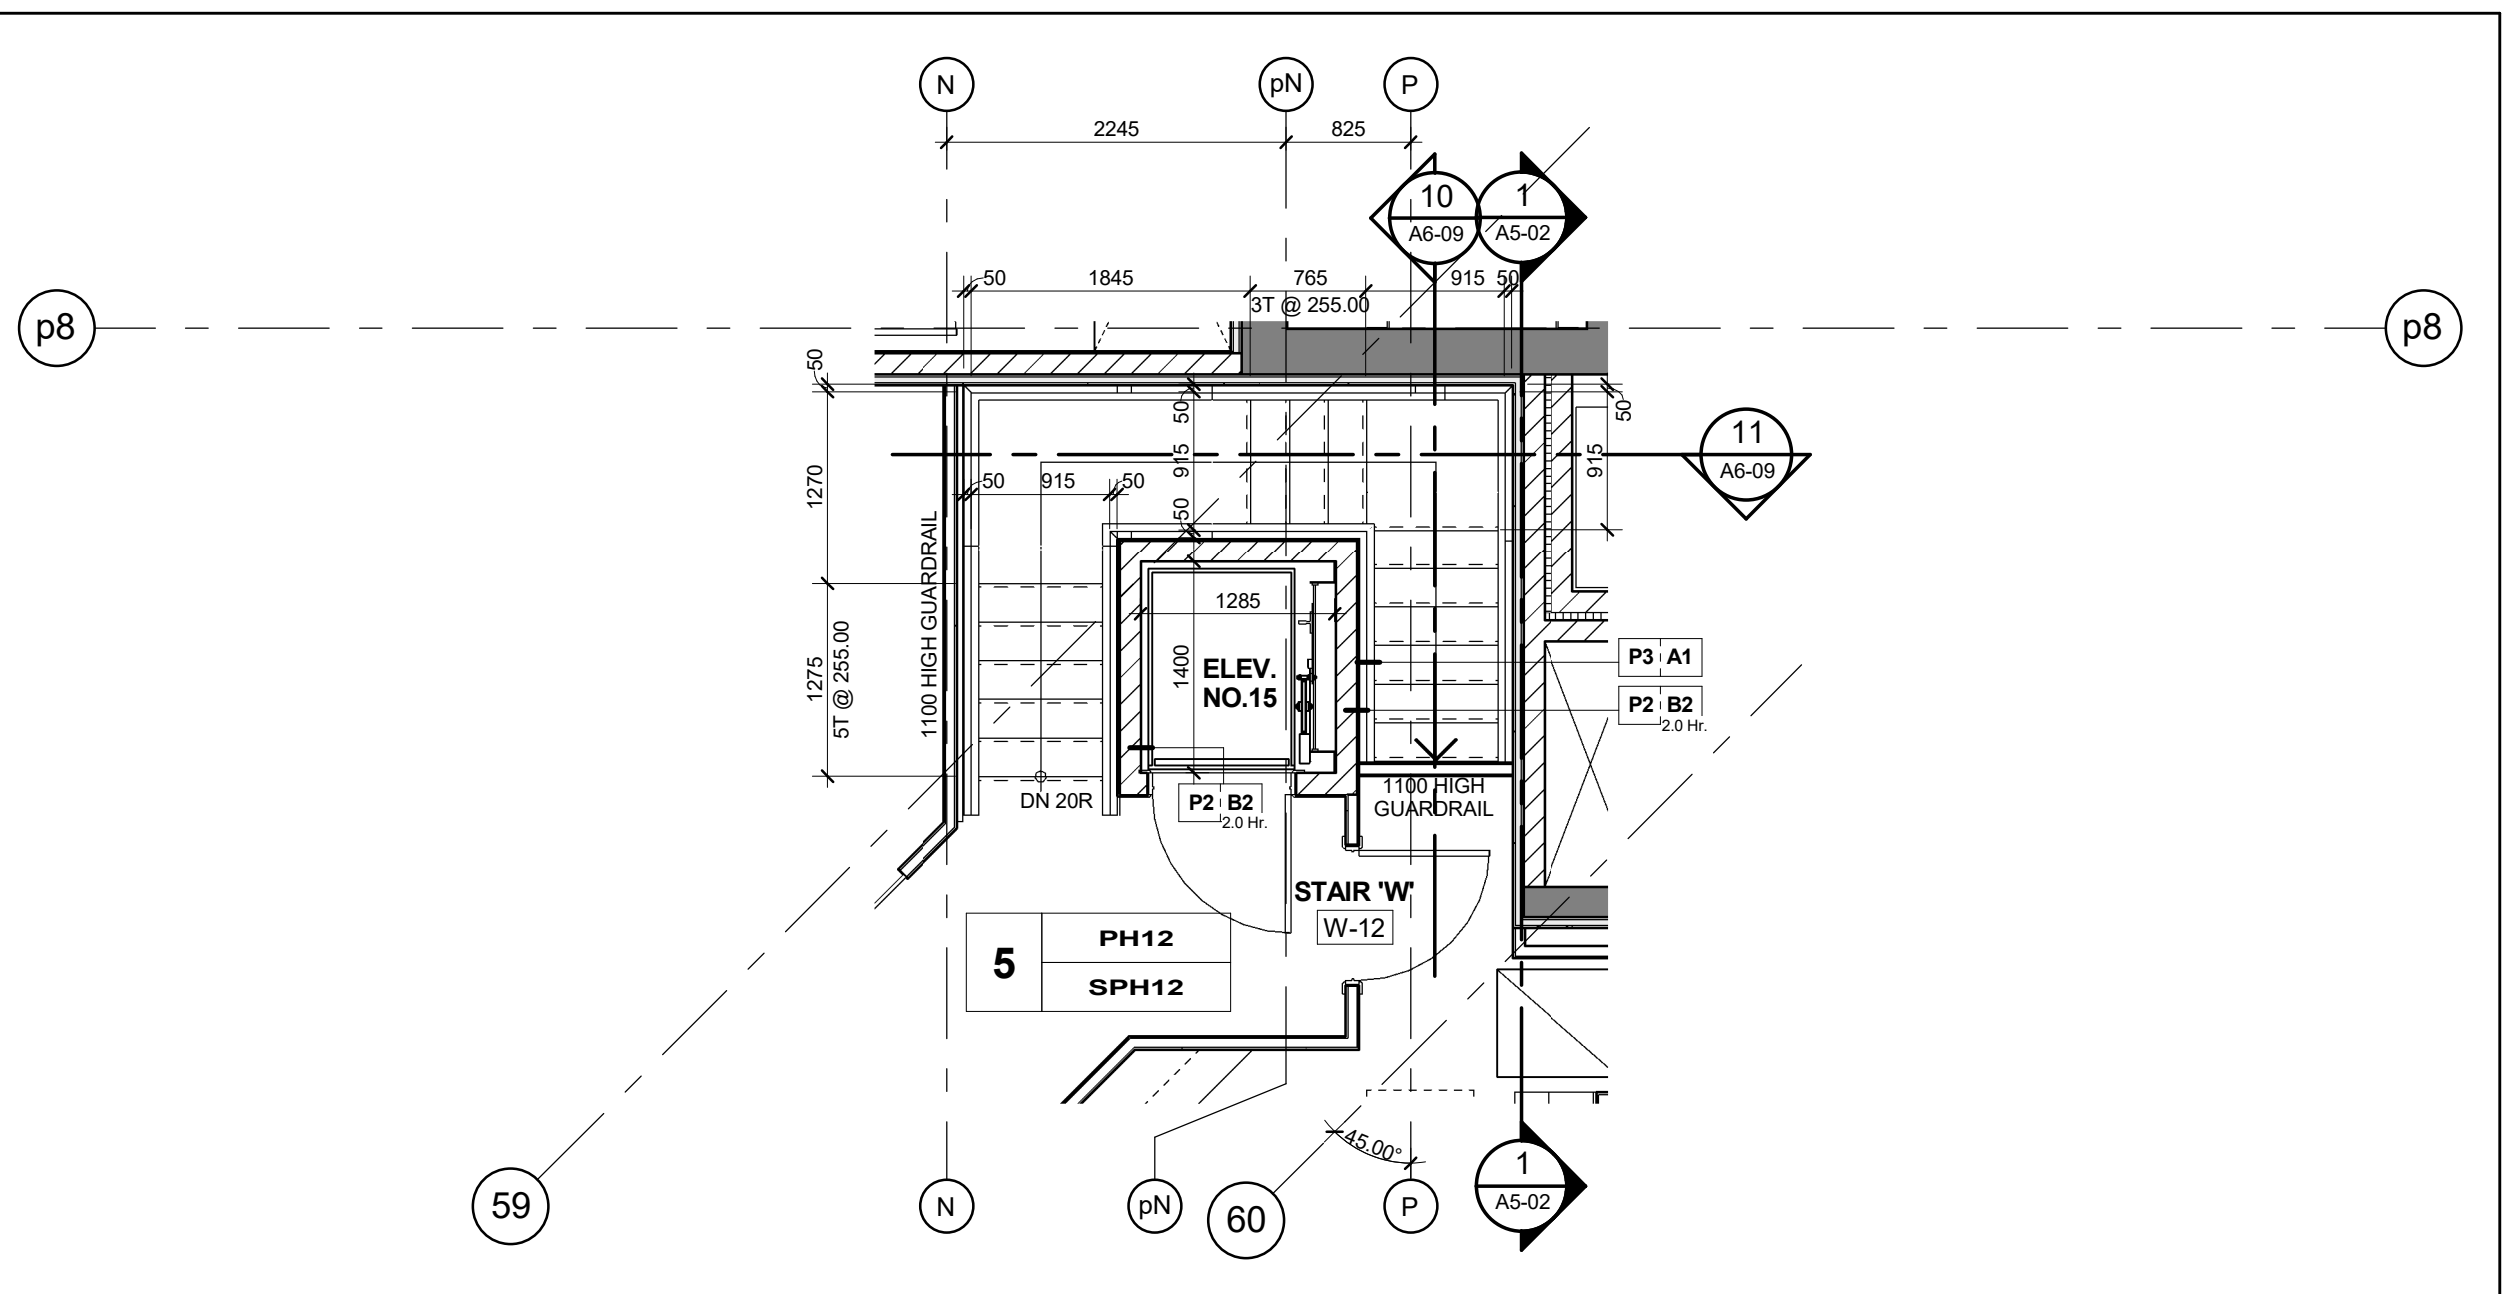


Stair W' - Stair Plan - Level 13 9
Scale: 1 : 50 A6-09

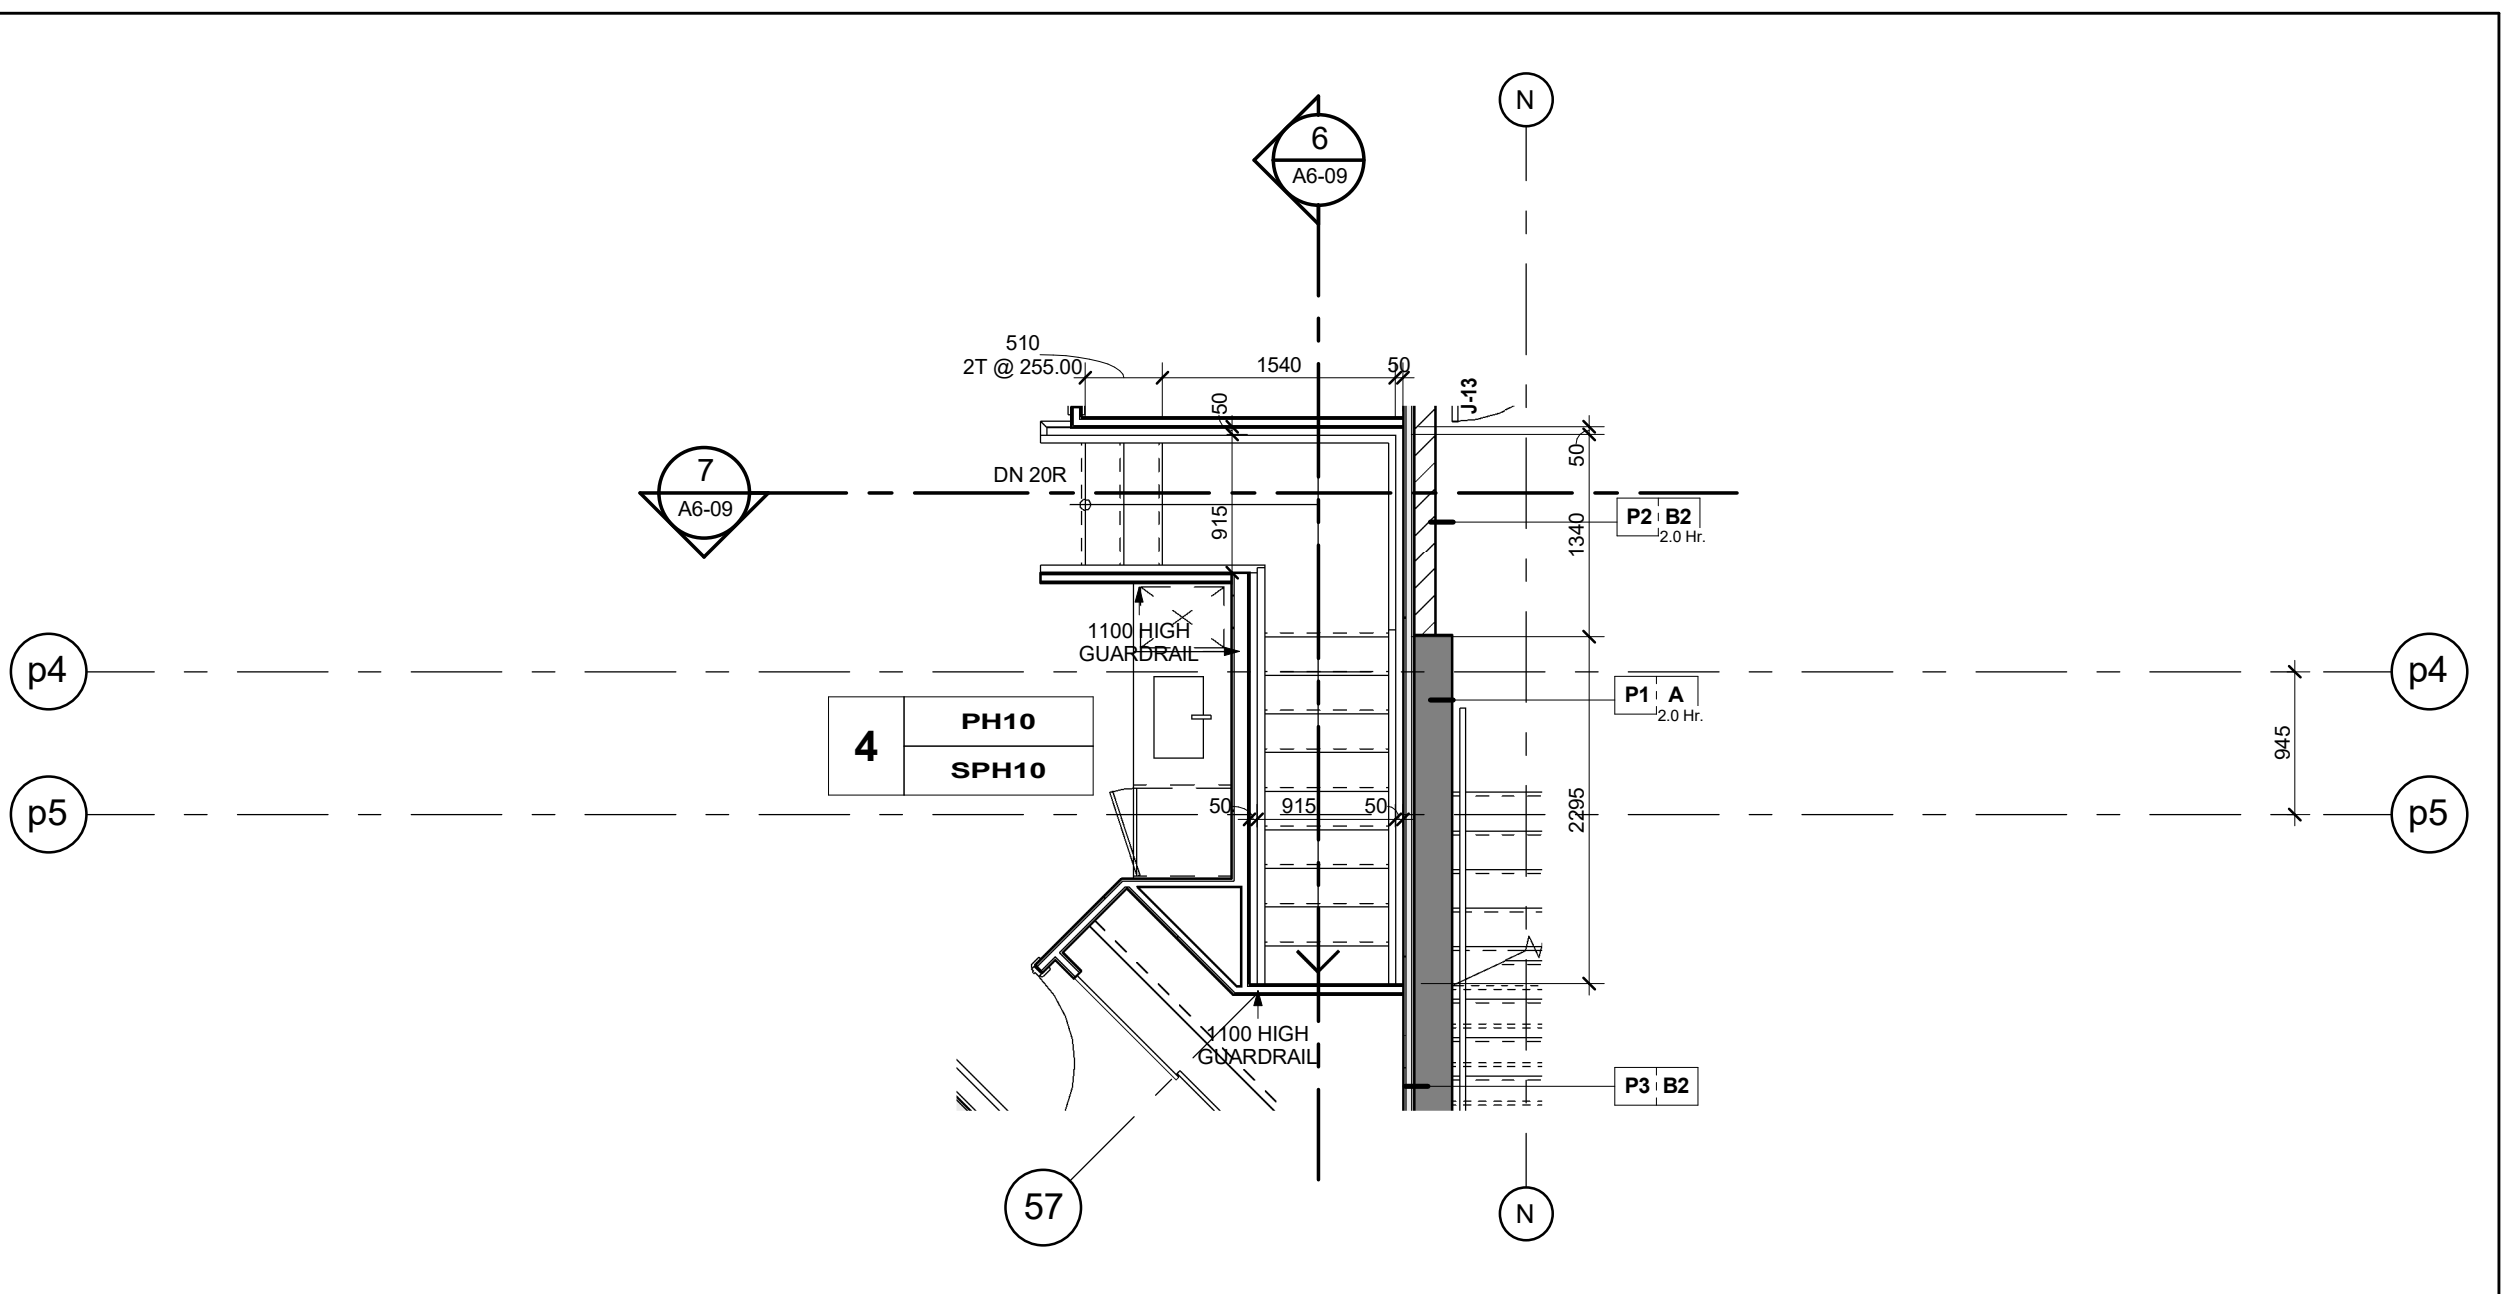


Stair V' - Stair Plan - Level 13 5
Scale: 1 : 50 A6-09

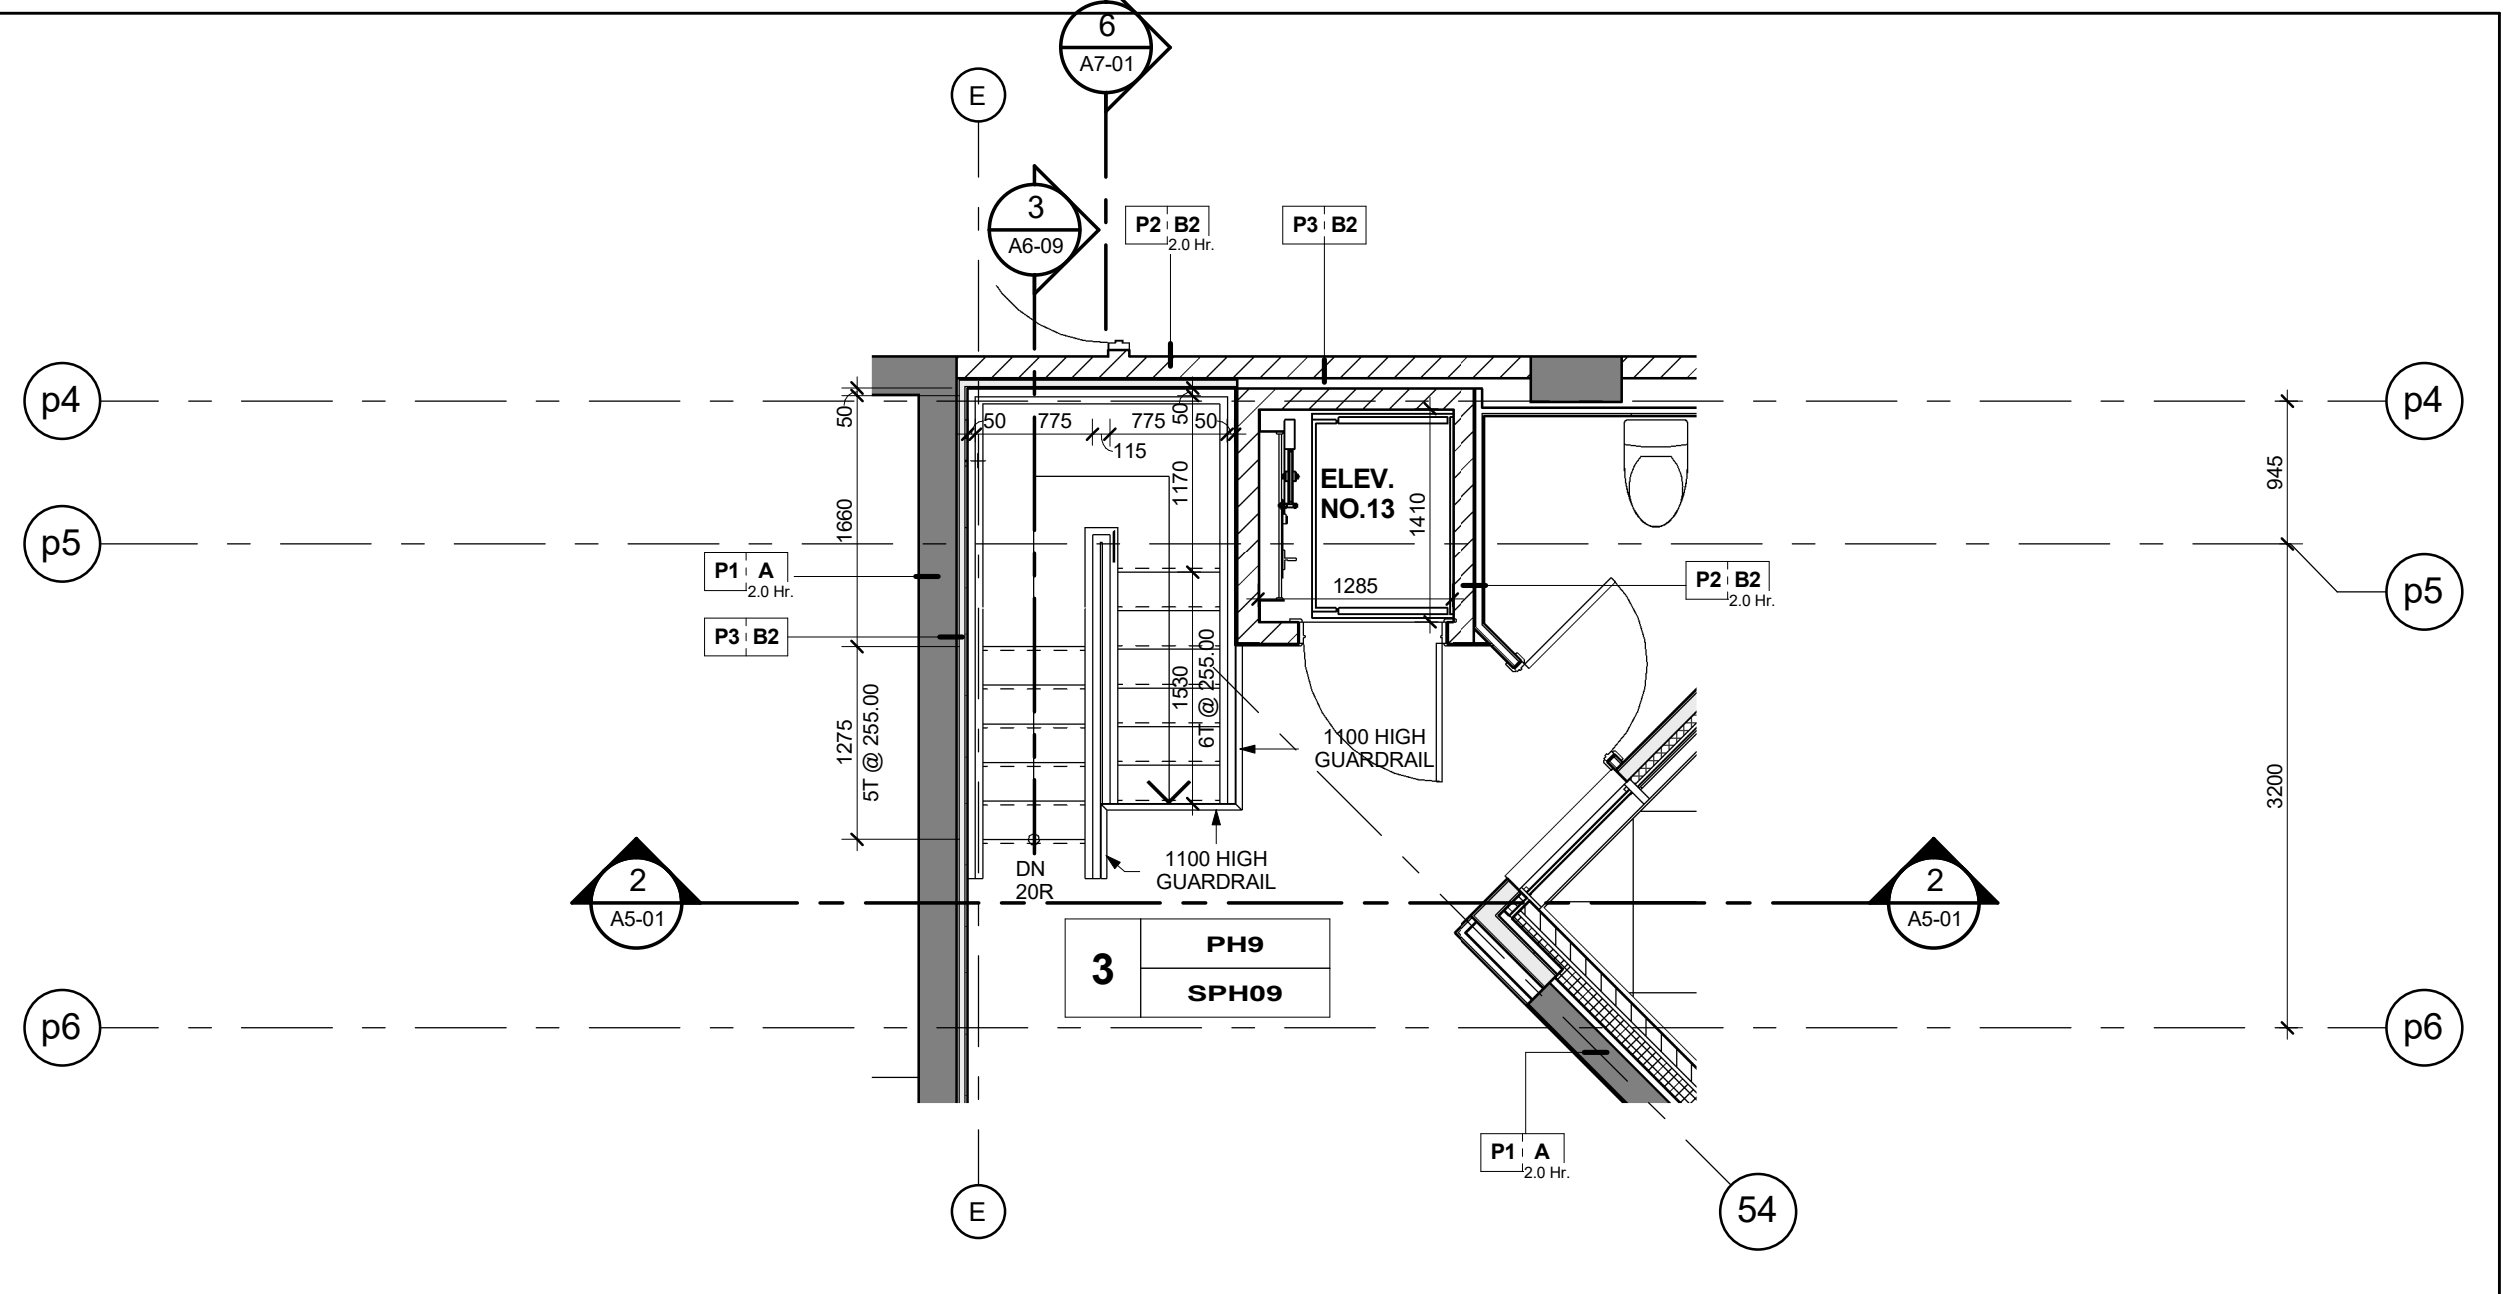


Stair U' - Stair Plan - Level 13 2
Scale: 1 : 50 A6-09

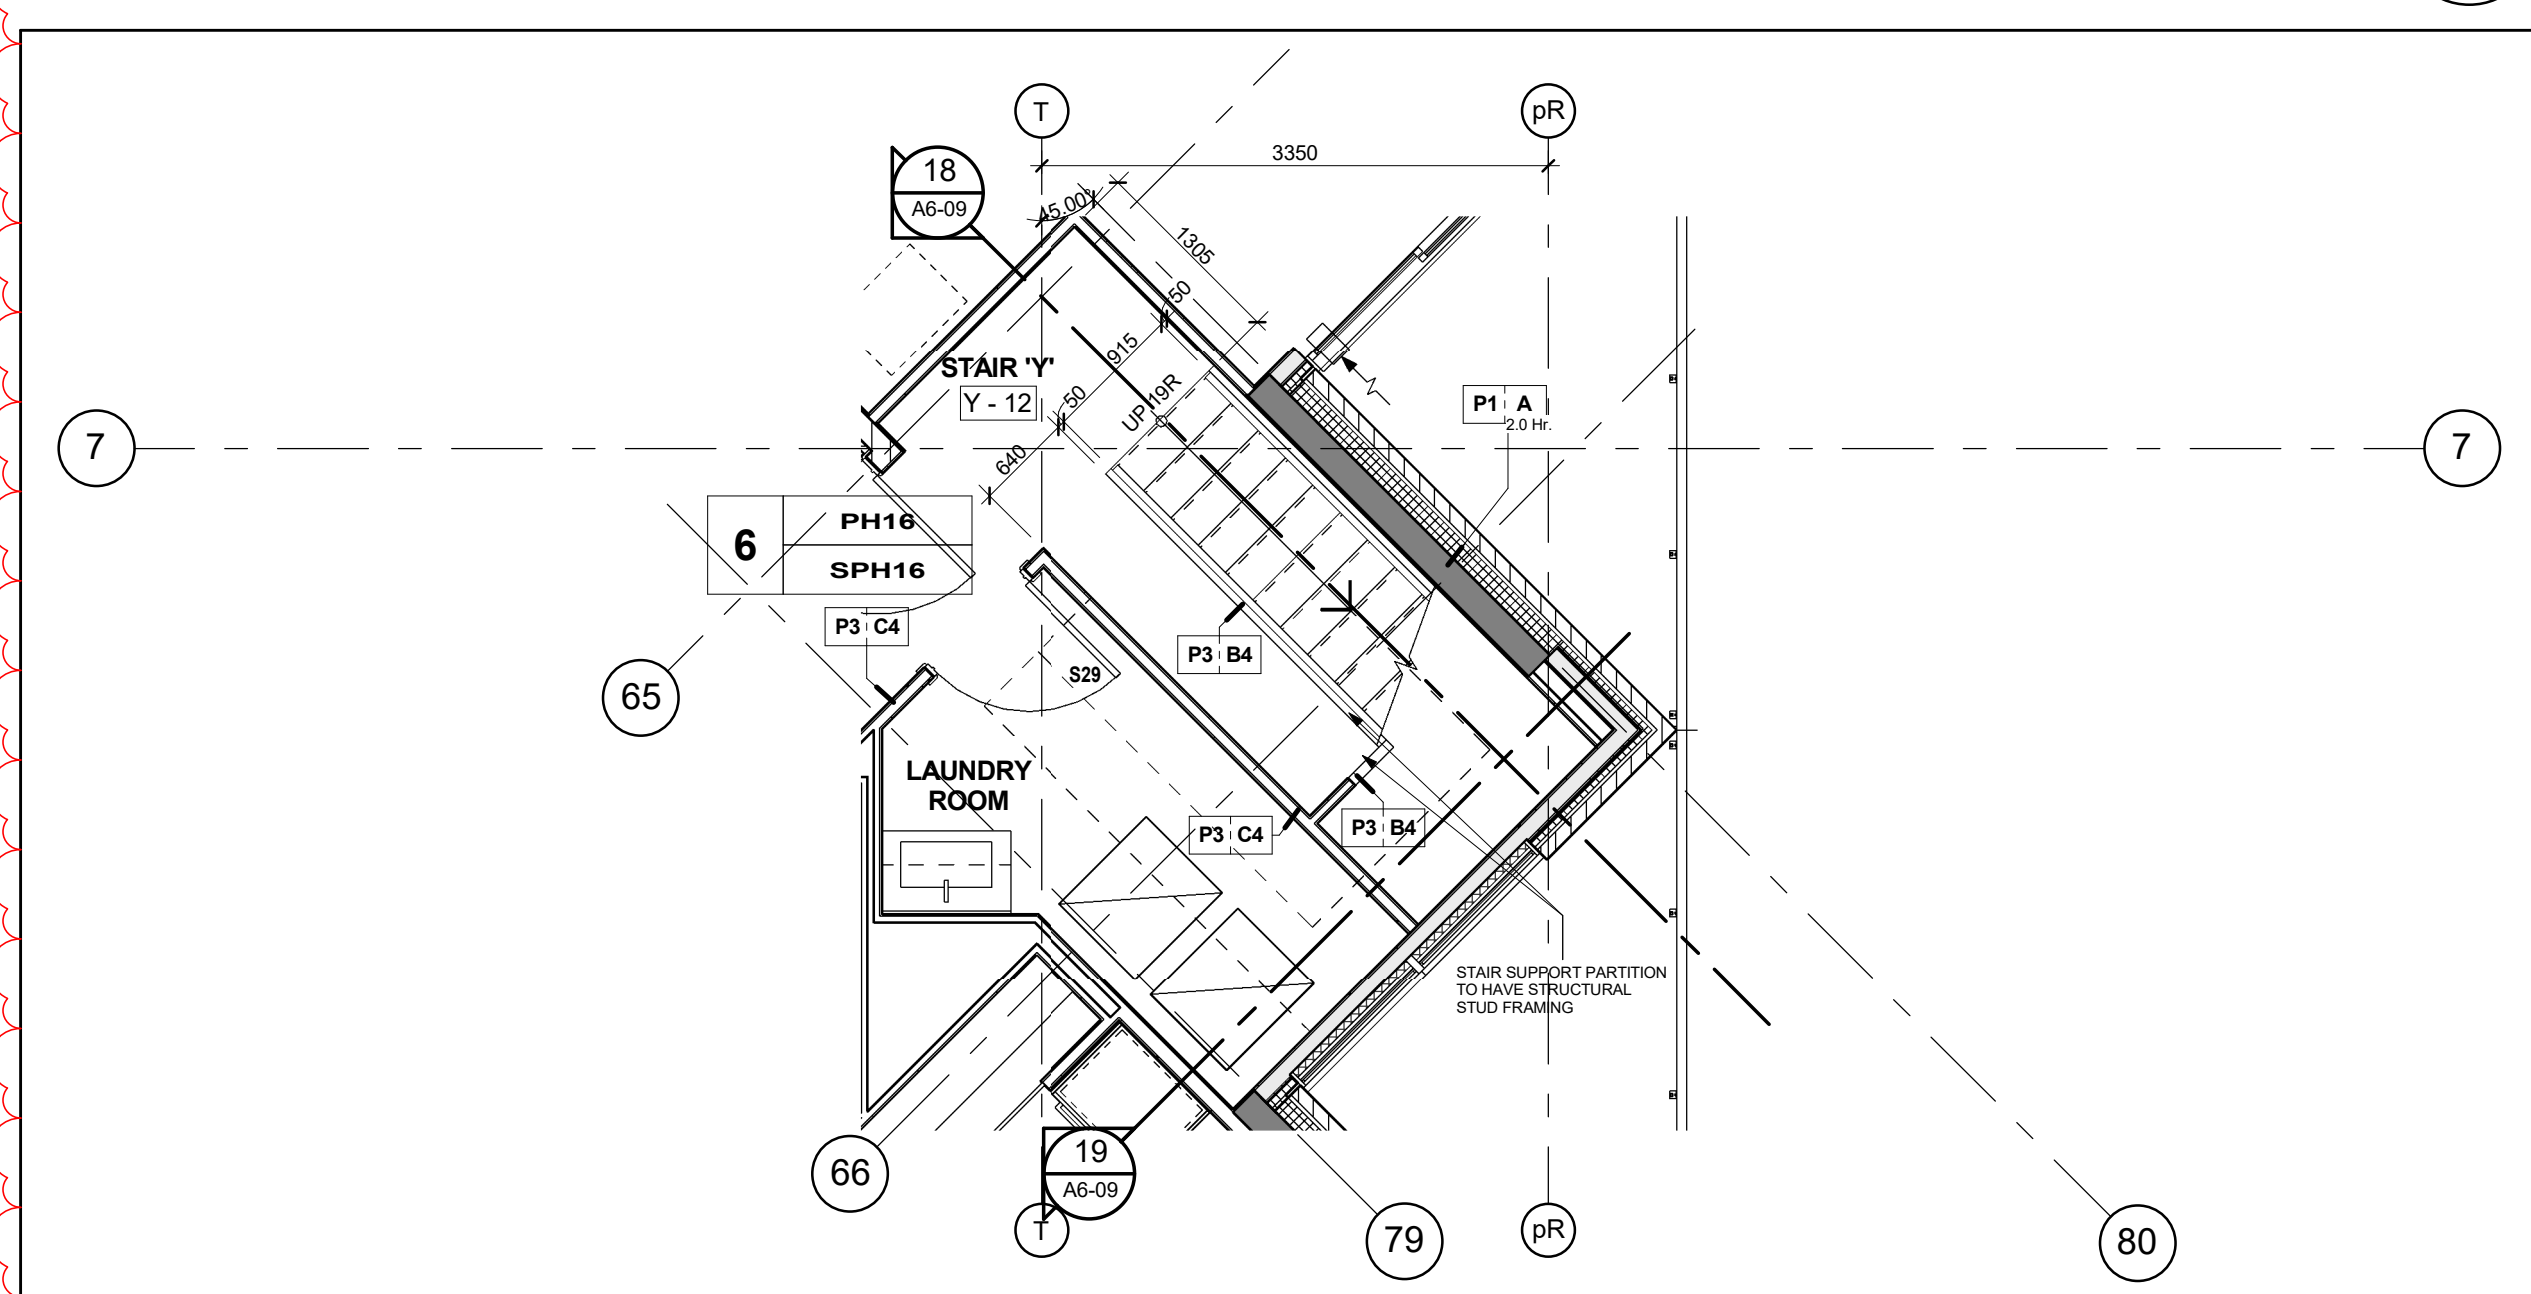


Stair Y' - Stair Plan - Level 12 16
Scale: 1 : 50 A6-09

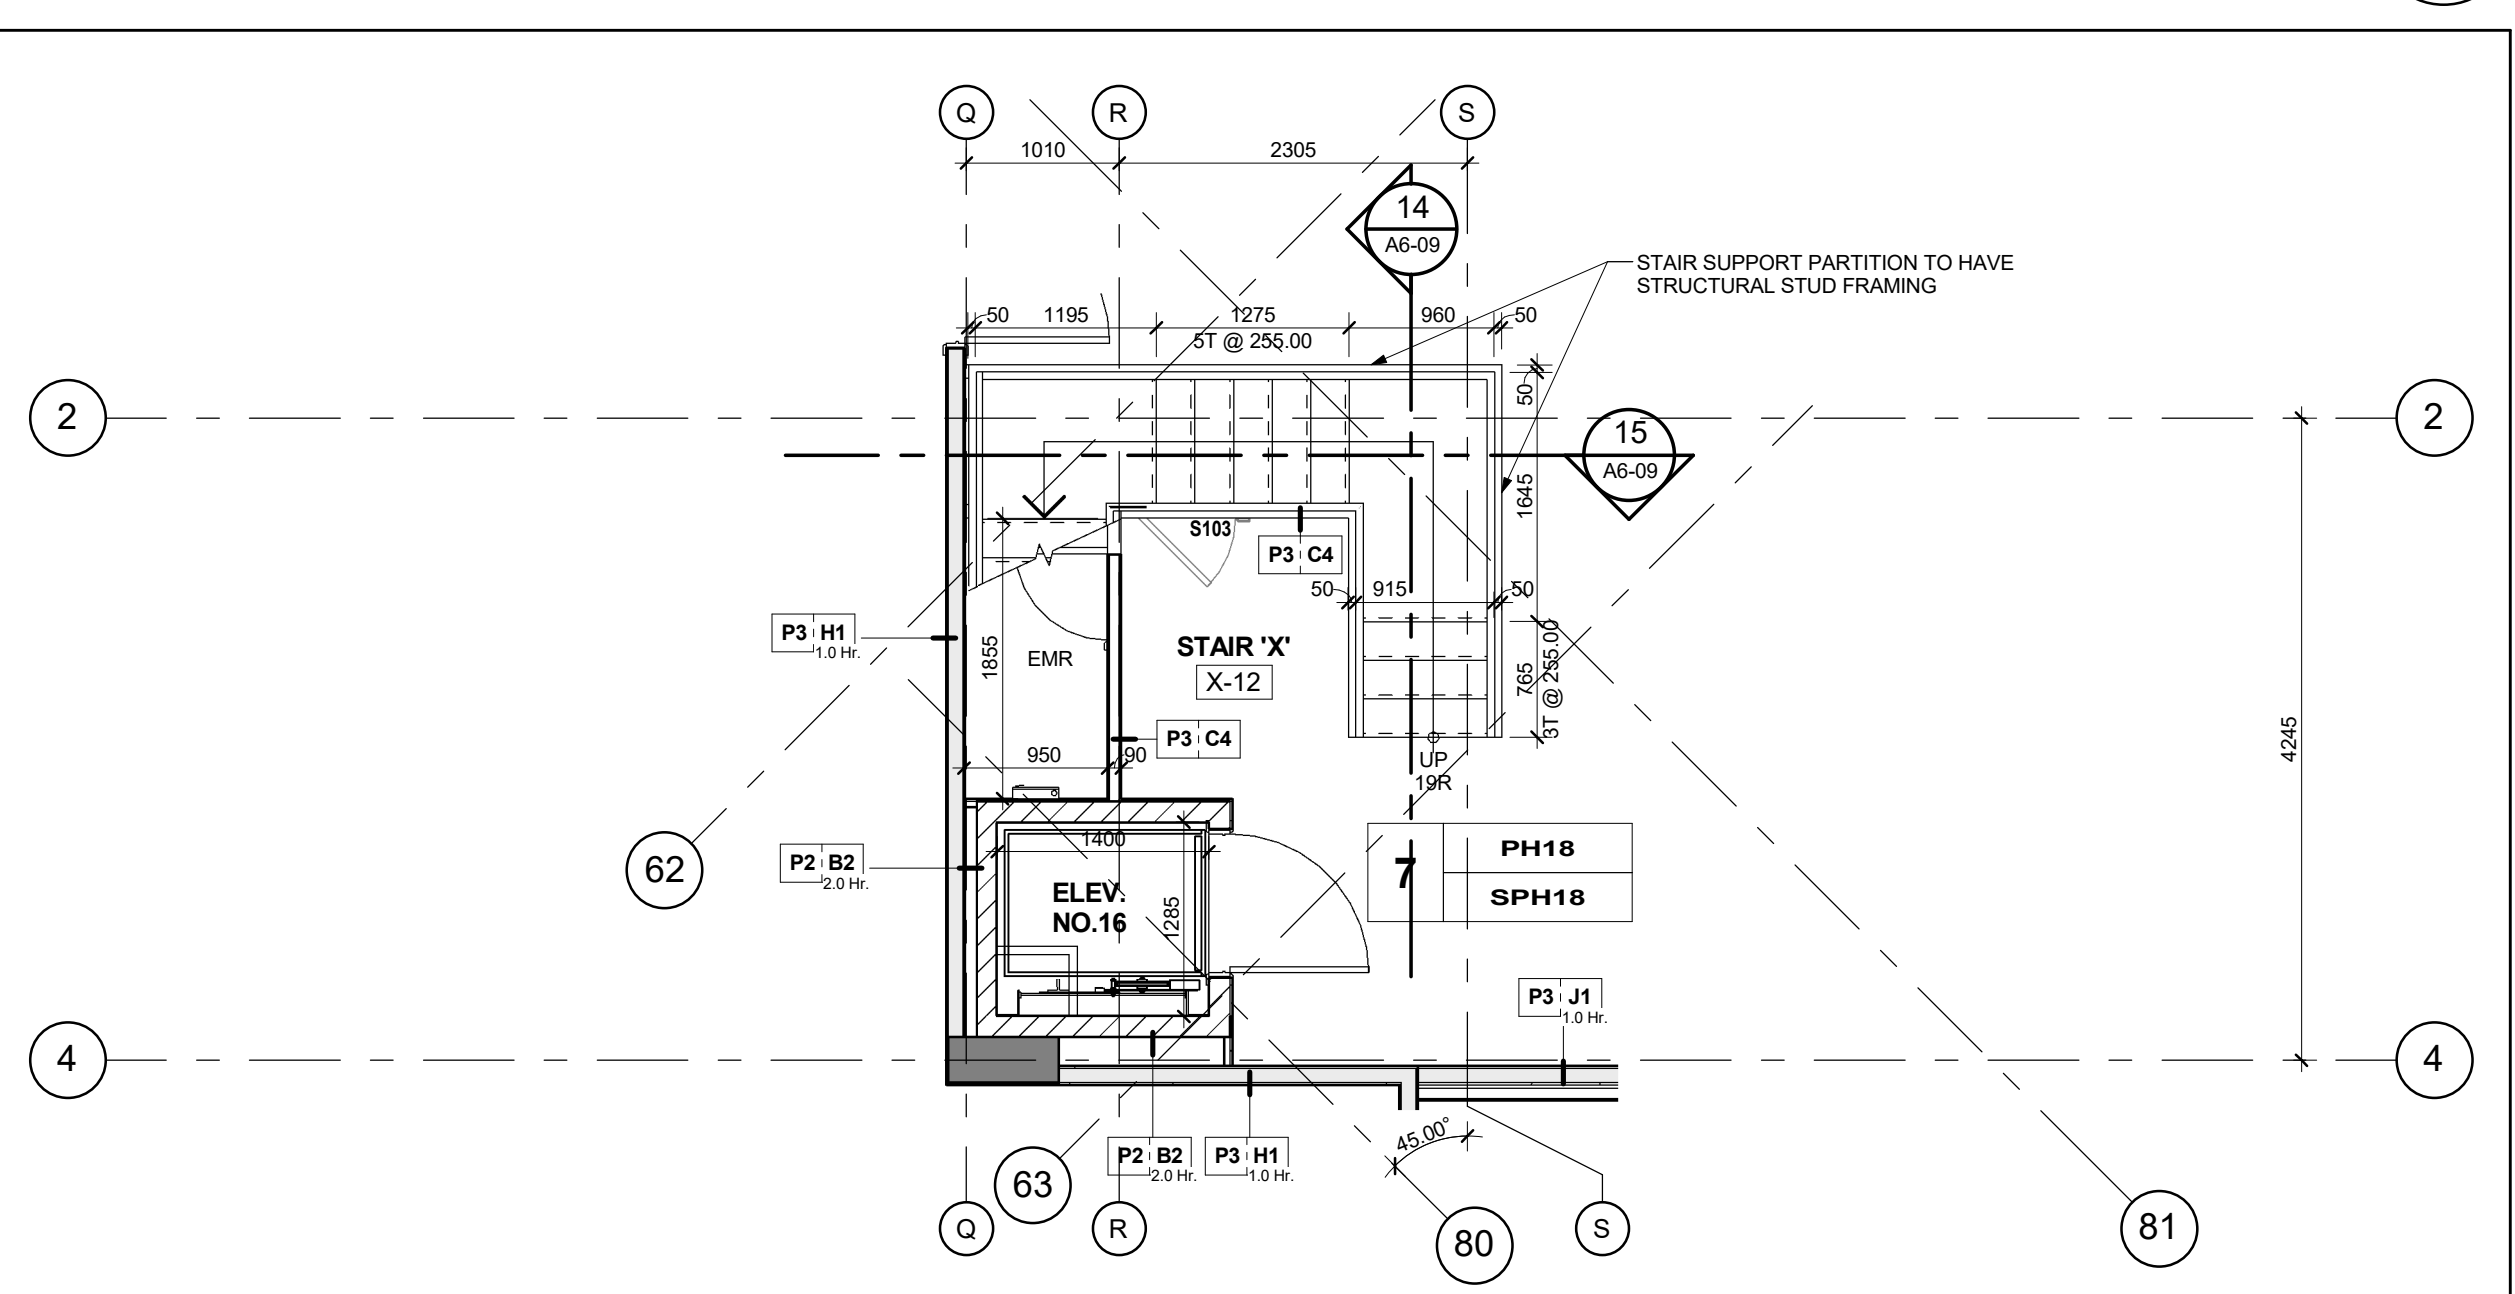


Stair X' - Stair Plan - Level 12 12
Scale: 1 : 50 A6-09

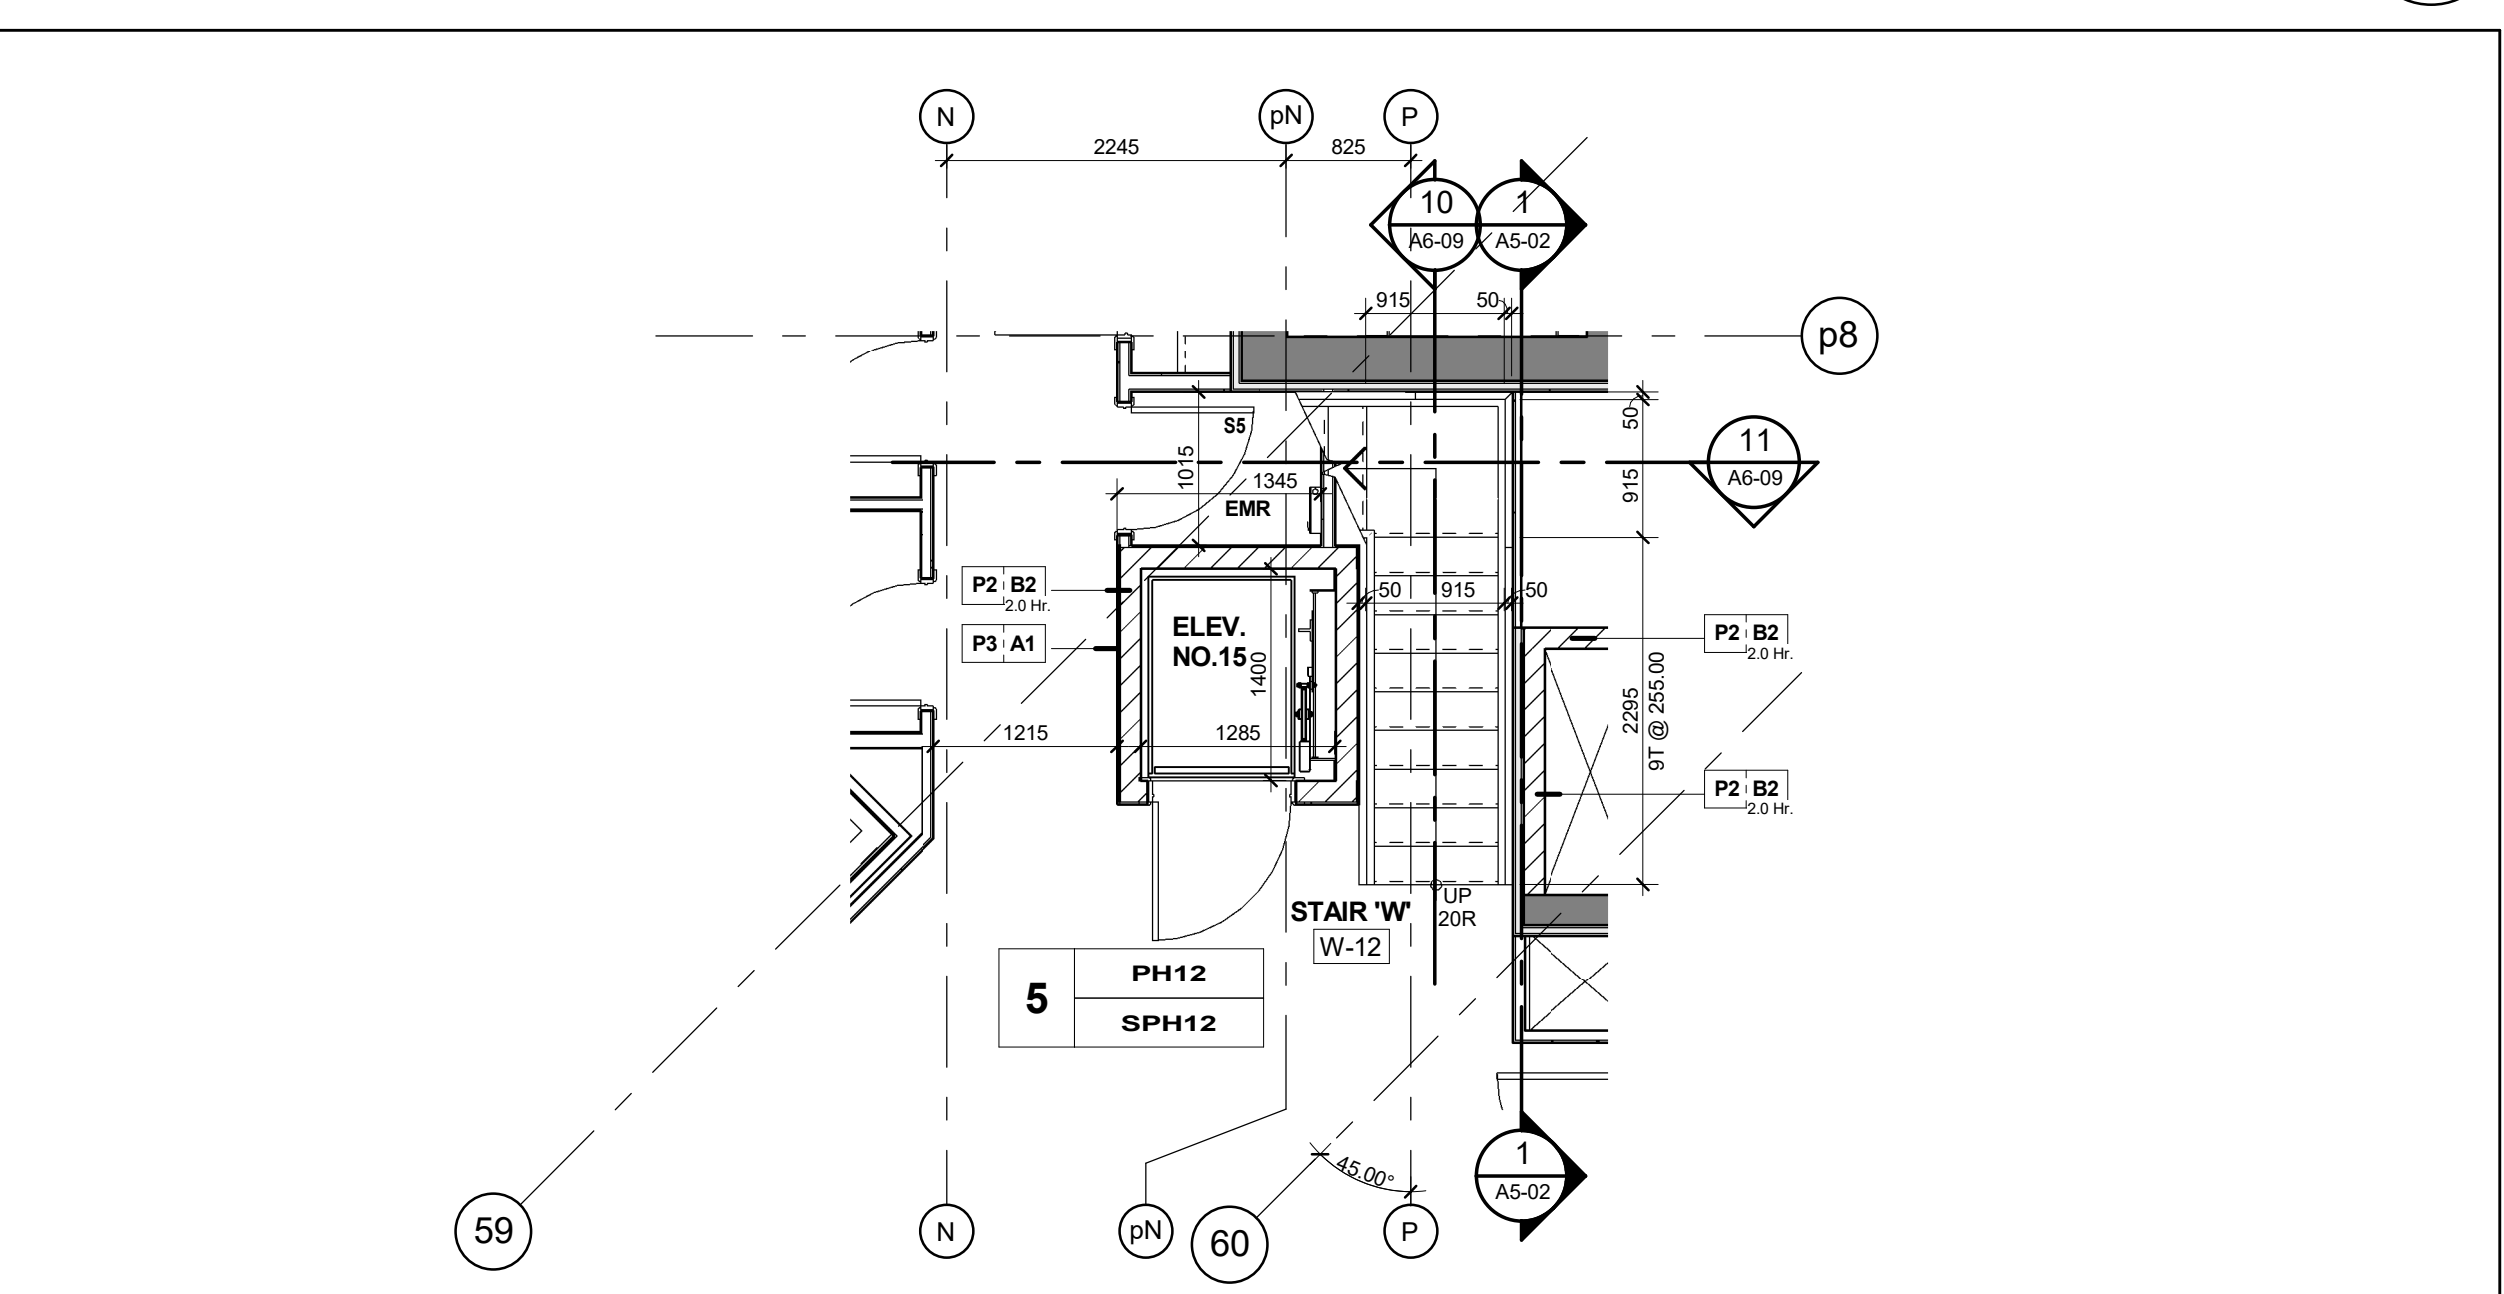

Stair W' - Stair Plan - Level 12 8
Scale: 1 : 50 A6-09

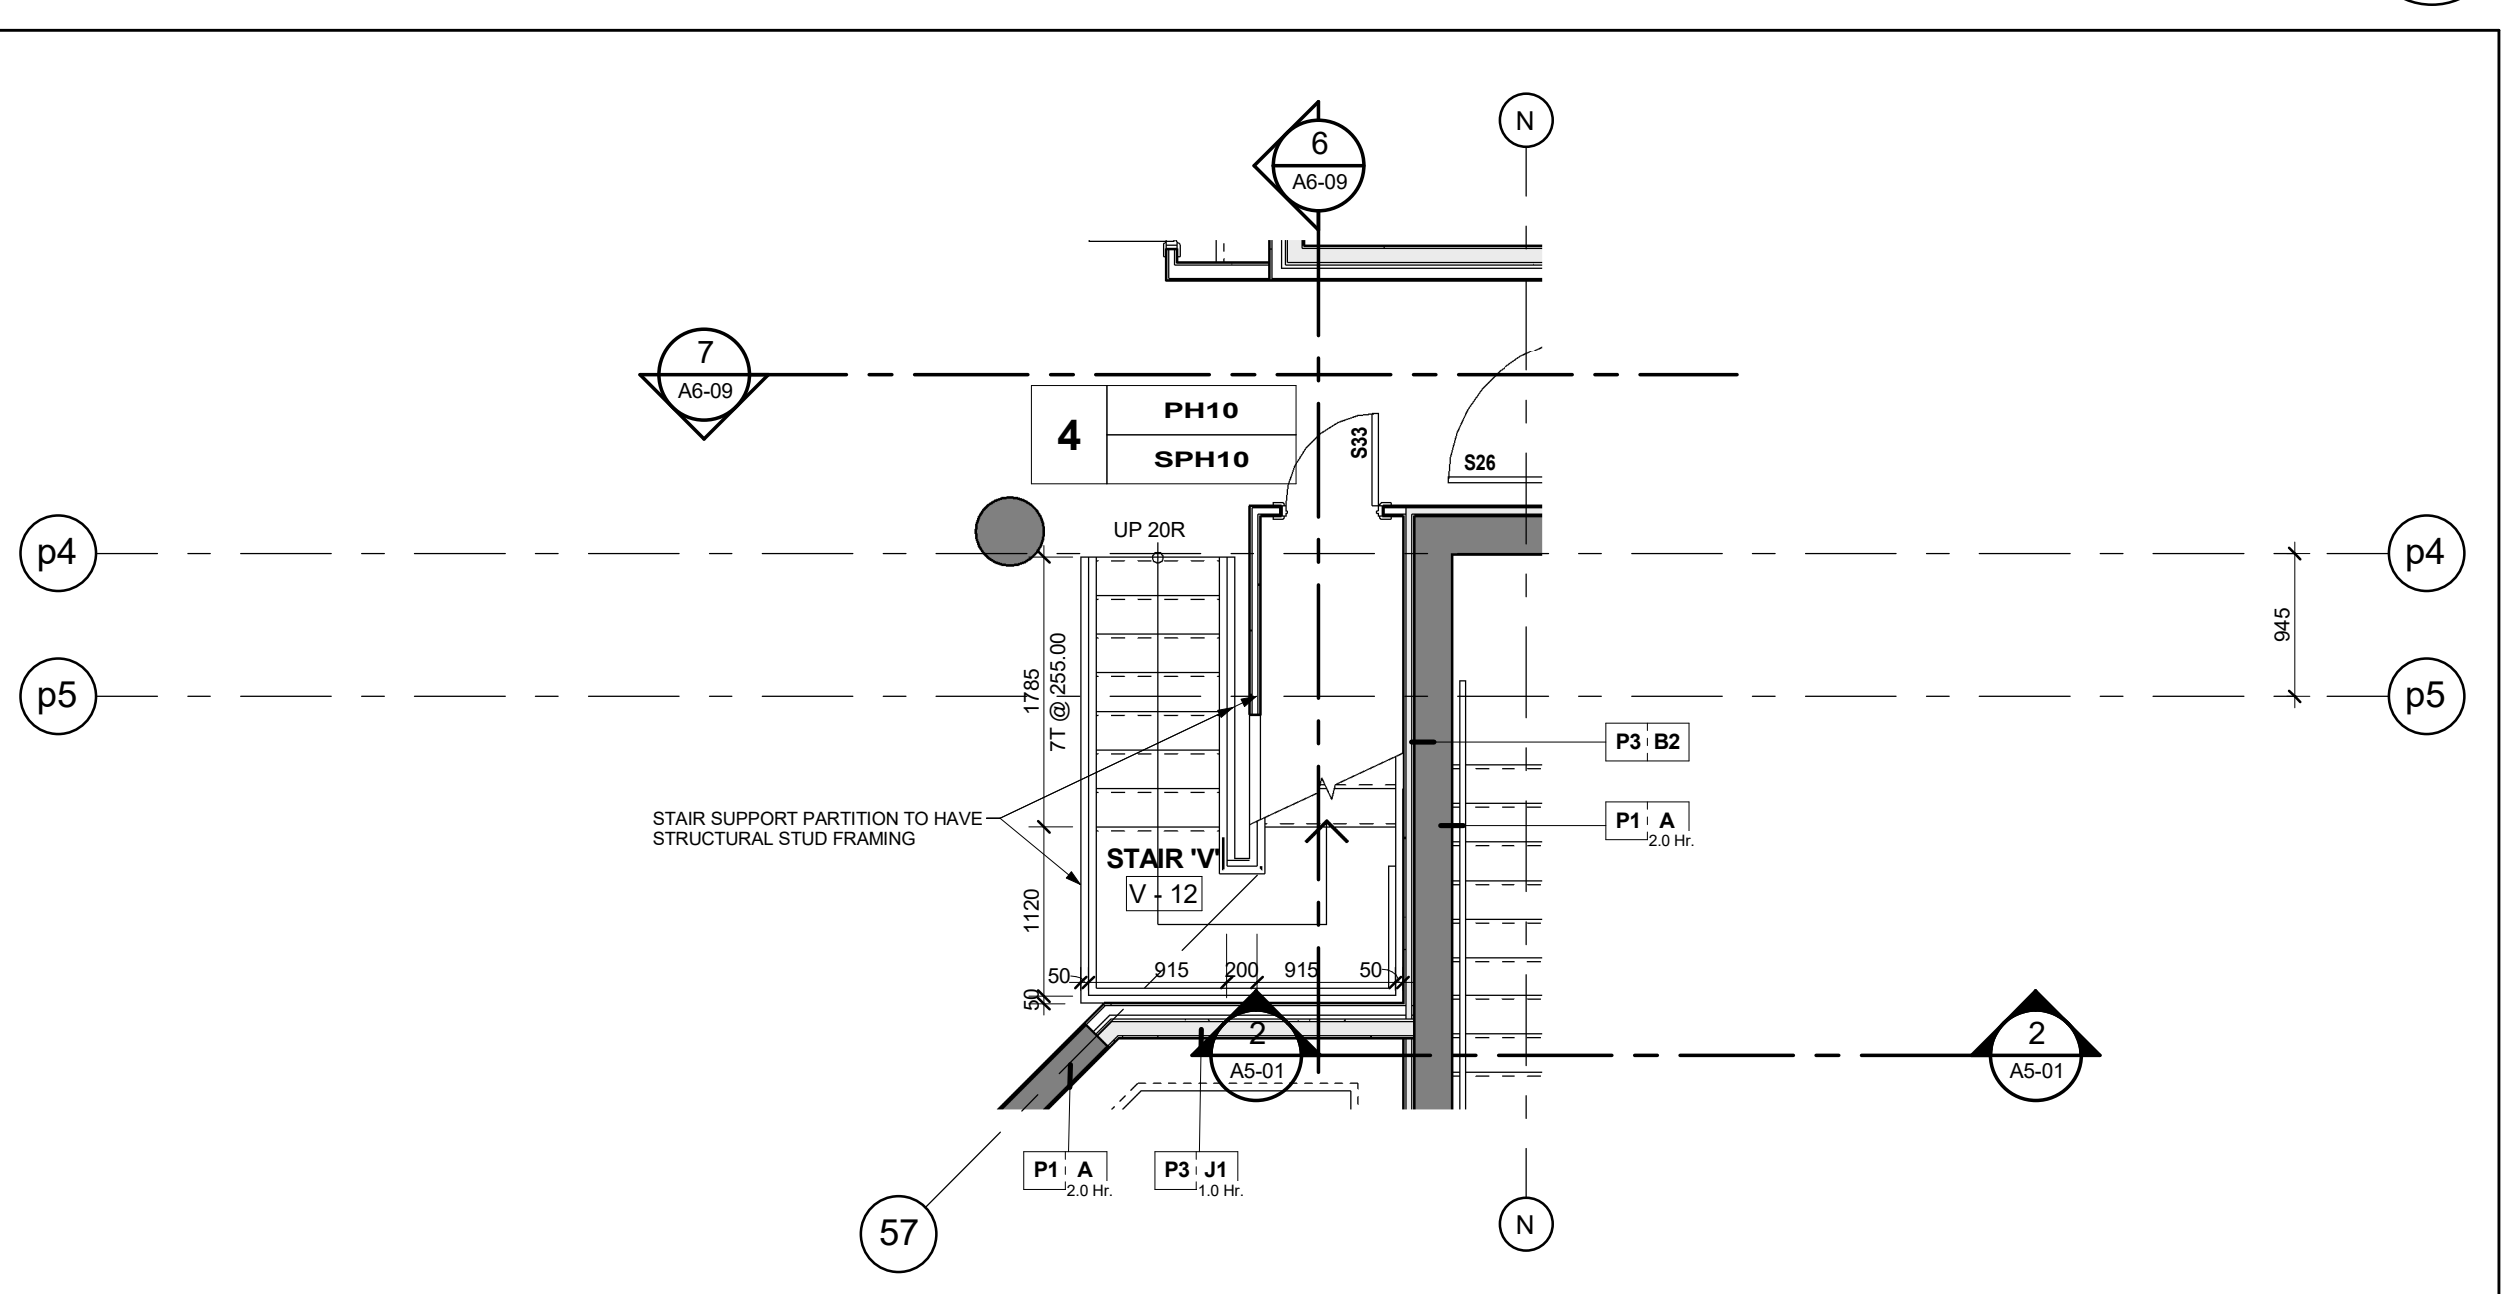

Stair V' - Stair Plan - Level 12 4
Scale: 1 : 50 A6-09

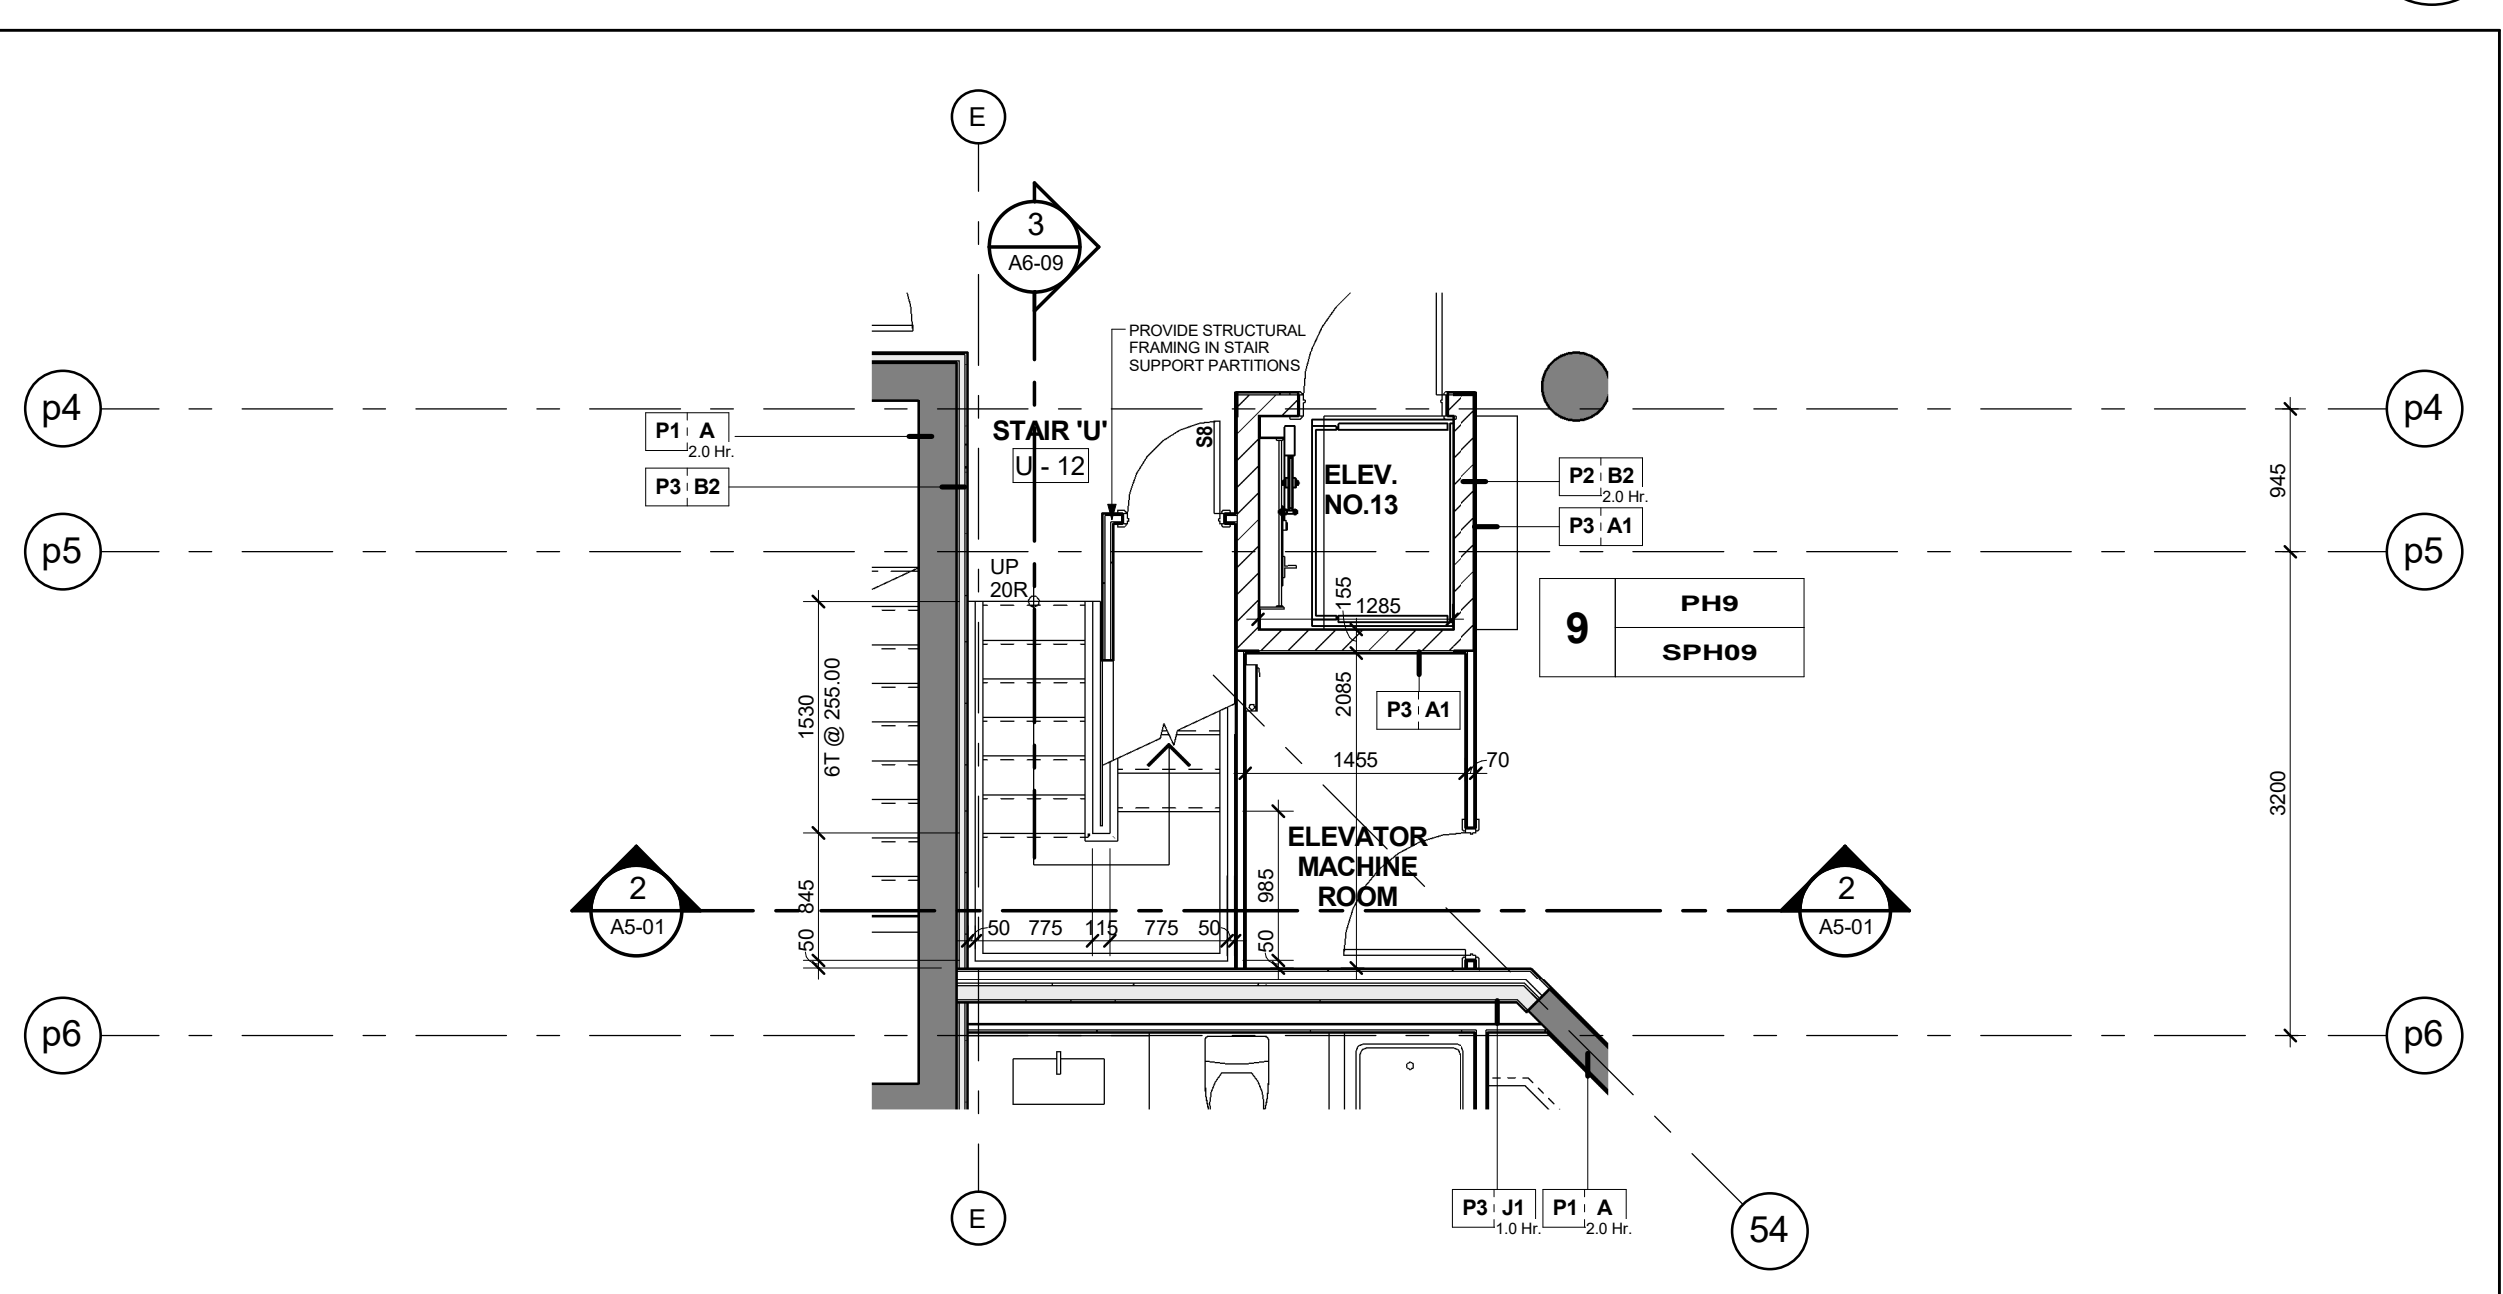

Stair U' - Stair Plan - Level 12 1
Scale: 1 : 50 A6-09