




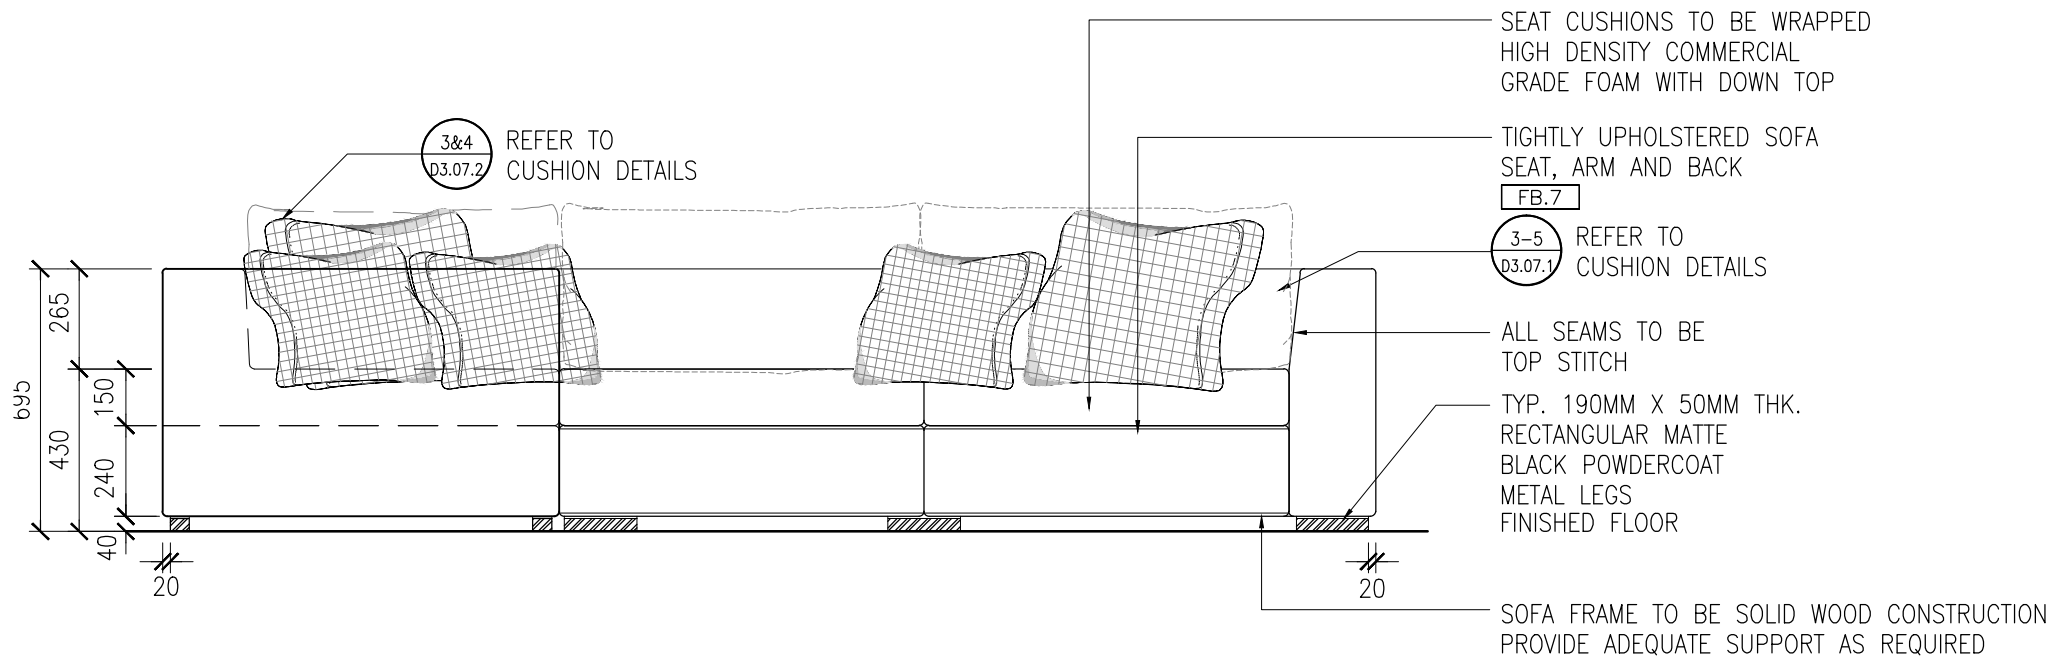


1 ELEVATION  
D3.07.1 SCALE 1:20

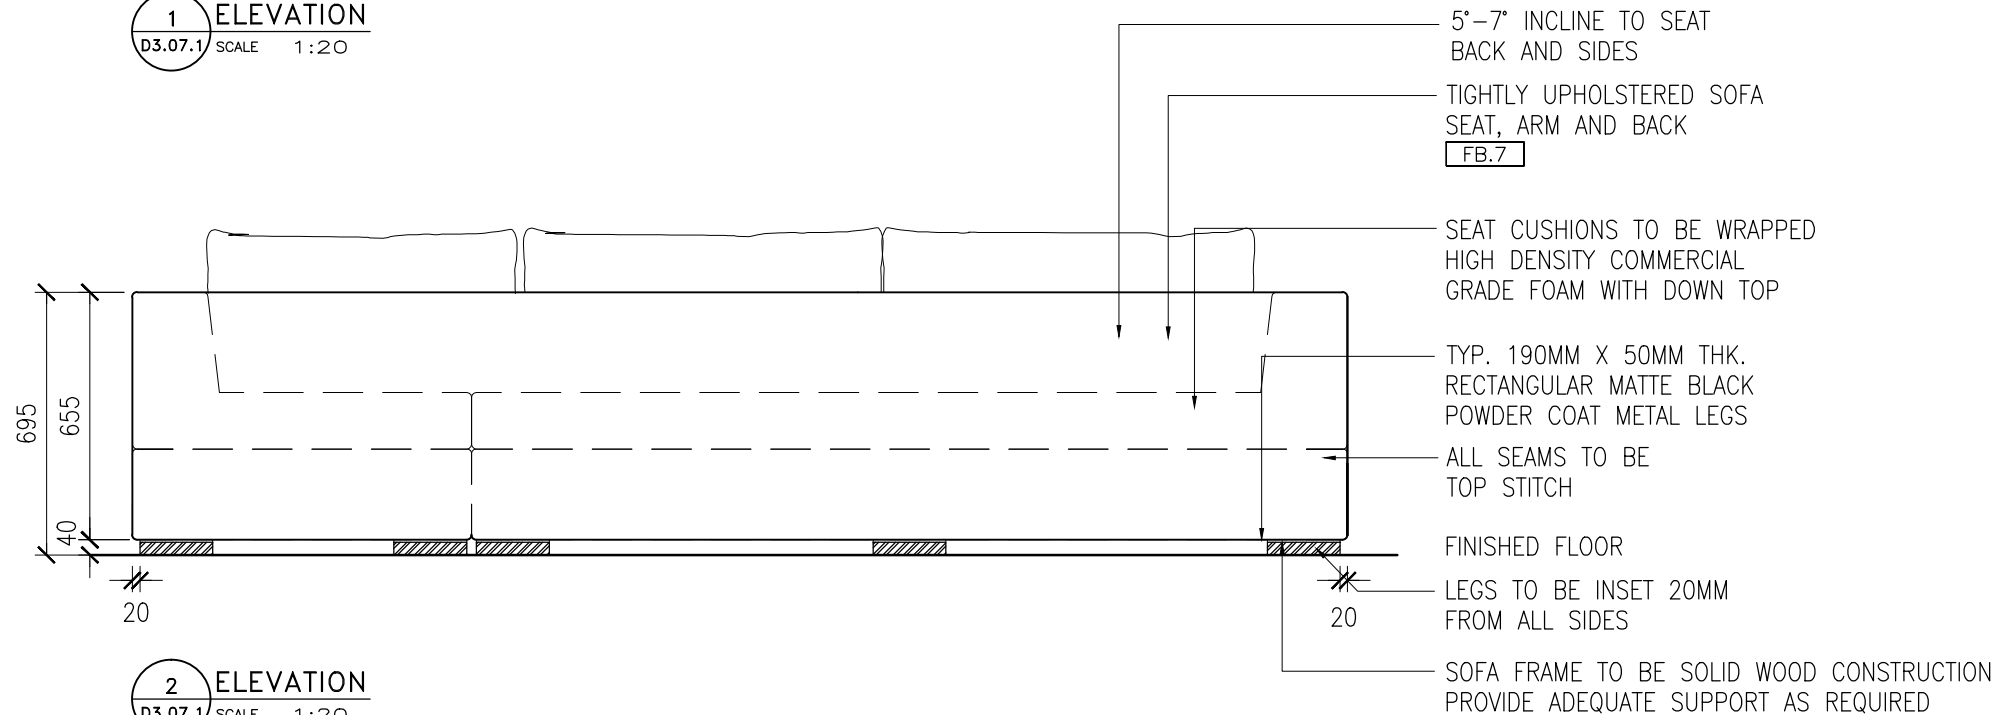


2 ELEVATION  
D3.07.1 SCALE 1:20

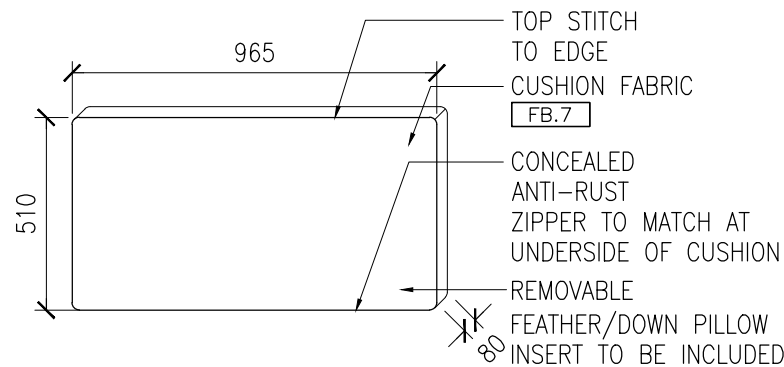

3 LARGE BOX CUSHION  
D3.07.1 SCALE 1:20 QTY. 4

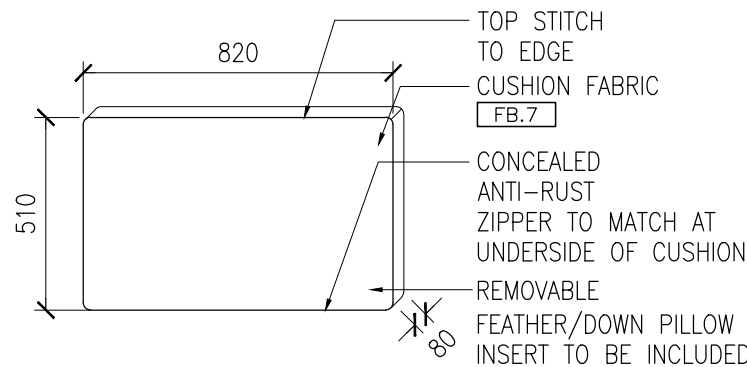

4 MEDIUM BOX CUSHION  
D3.07.1 SCALE 1:20 QTY. 2

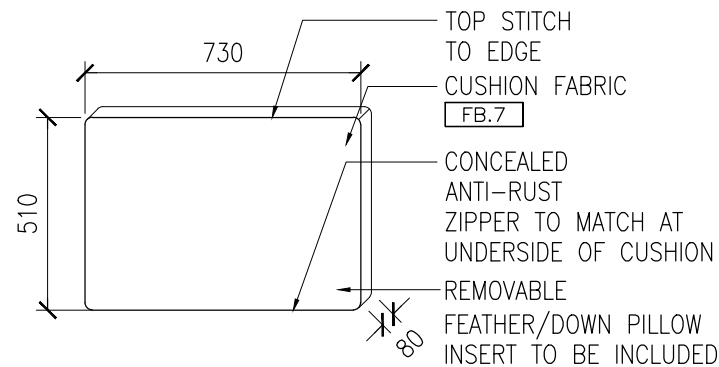

5 SMALL BOX CUSHION  
D3.07.1 SCALE 1:20 QTY. 1

| Quantity      | 1                                                                             |
|---------------|-------------------------------------------------------------------------------|
| <b>Notes:</b> |                                                                               |
| 1.            | FABRICATOR TO CONFIRM QUANTITIES OF FIXTURES WITH CLIENT PRIOR TO FABRICATION |
| 2.            | PROVIDE SHOP DRAWINGS FOR DESIGNER'S REVIEW AND APPROVAL PRIOR TO FABRICATION |
| 3.            | FABRICATOR TO ENSURE STRUCTURAL STABILITY OF UNIT                             |
| 4.            | FABRICATOR TO EXECUTE DESIGN IN THE MOST COST EFFECTIVE MANNER                |
| 5.            | ALL METAL TO BE GROUND SMOOTH, NO SHARP EDGES                                 |
| 6.            | FABRICATOR TO PROVIDE CONCEALED SUPPORT - NO SAGGING                          |

- Notes:**
- CONTRACTOR AND ALL SUB-TRADES SHALL VERIFY ALL SITE DIMENSIONS, ALL DRAWINGS, DETAILS AND SPECIFICATIONS AND REPORT ANY DISCREPANCIES TO THE INTERIOR DESIGNERS IN WRITING FOR APPROVAL BEFORE PROCEEDING WITH THE WORK.
  - CONTRACTOR AND SUB-CONTRACTORS, BEFORE PROCEEDING WITH WORK, MUST SUBMIT ALL NECESSARY SAMPLES FOR APPROVAL OF QUALITY AND FINISH TO THE INTERIOR DESIGNER.
  - CONTRACTOR MUST COMPLY WITH THE CONTRACT DOCUMENTS, PERFORMANCE REQUIREMENTS, APPLICABLE CODES AND REGULATIONS.
  - ALL DRAWINGS AND WRITTEN MATERIAL HEREIN CONSTITUTES THE ORIGINAL AND UNPUBLISHED WORK OF " II BY IV DESIGN ASSOCIATES INC. ", AND MAY NOT BE DUPLICATED, USED OR DISCLOSED WITHOUT PRIOR WRITTEN CONSENT OF " II BY IV DESIGN ASSOCIATES INC. "
  - DRAWINGS NOT TO BE SCALED

| Issue:                  |          |
|-------------------------|----------|
| 11 SITE INSTRUCTION #01 | 17.07.18 |
| -                       | -        |
| -                       | -        |
Hines TRIDEL®

AQUAVISTA  
AT BAYSIDE TORONTO

255 QUEEN'S QUAY EAST, TORONTO ONTARIO

77 MOWAT AVENUE, SUITE 109  
TORONTO, ONTARIO M6K 3E3 - CANADA  
T + 1 416 531 2224  
12 DESBROSSES STREET  
NEW YORK, NEW YORK 10013 - USA  
T + 1 212 392 4952

II  
BY  
IV  
DESIGN

Drawing Title:

## L2 LOUNGE AREA SECTIONAL SOFA (F.24)

Our Project Number:  
14008

Designed By:  
DM,KR,XX

Detailed By:  
DM,KR,XX,XX

Drawing Number:

D3.07.1