




SECTION
SG01
SS-01 1:20

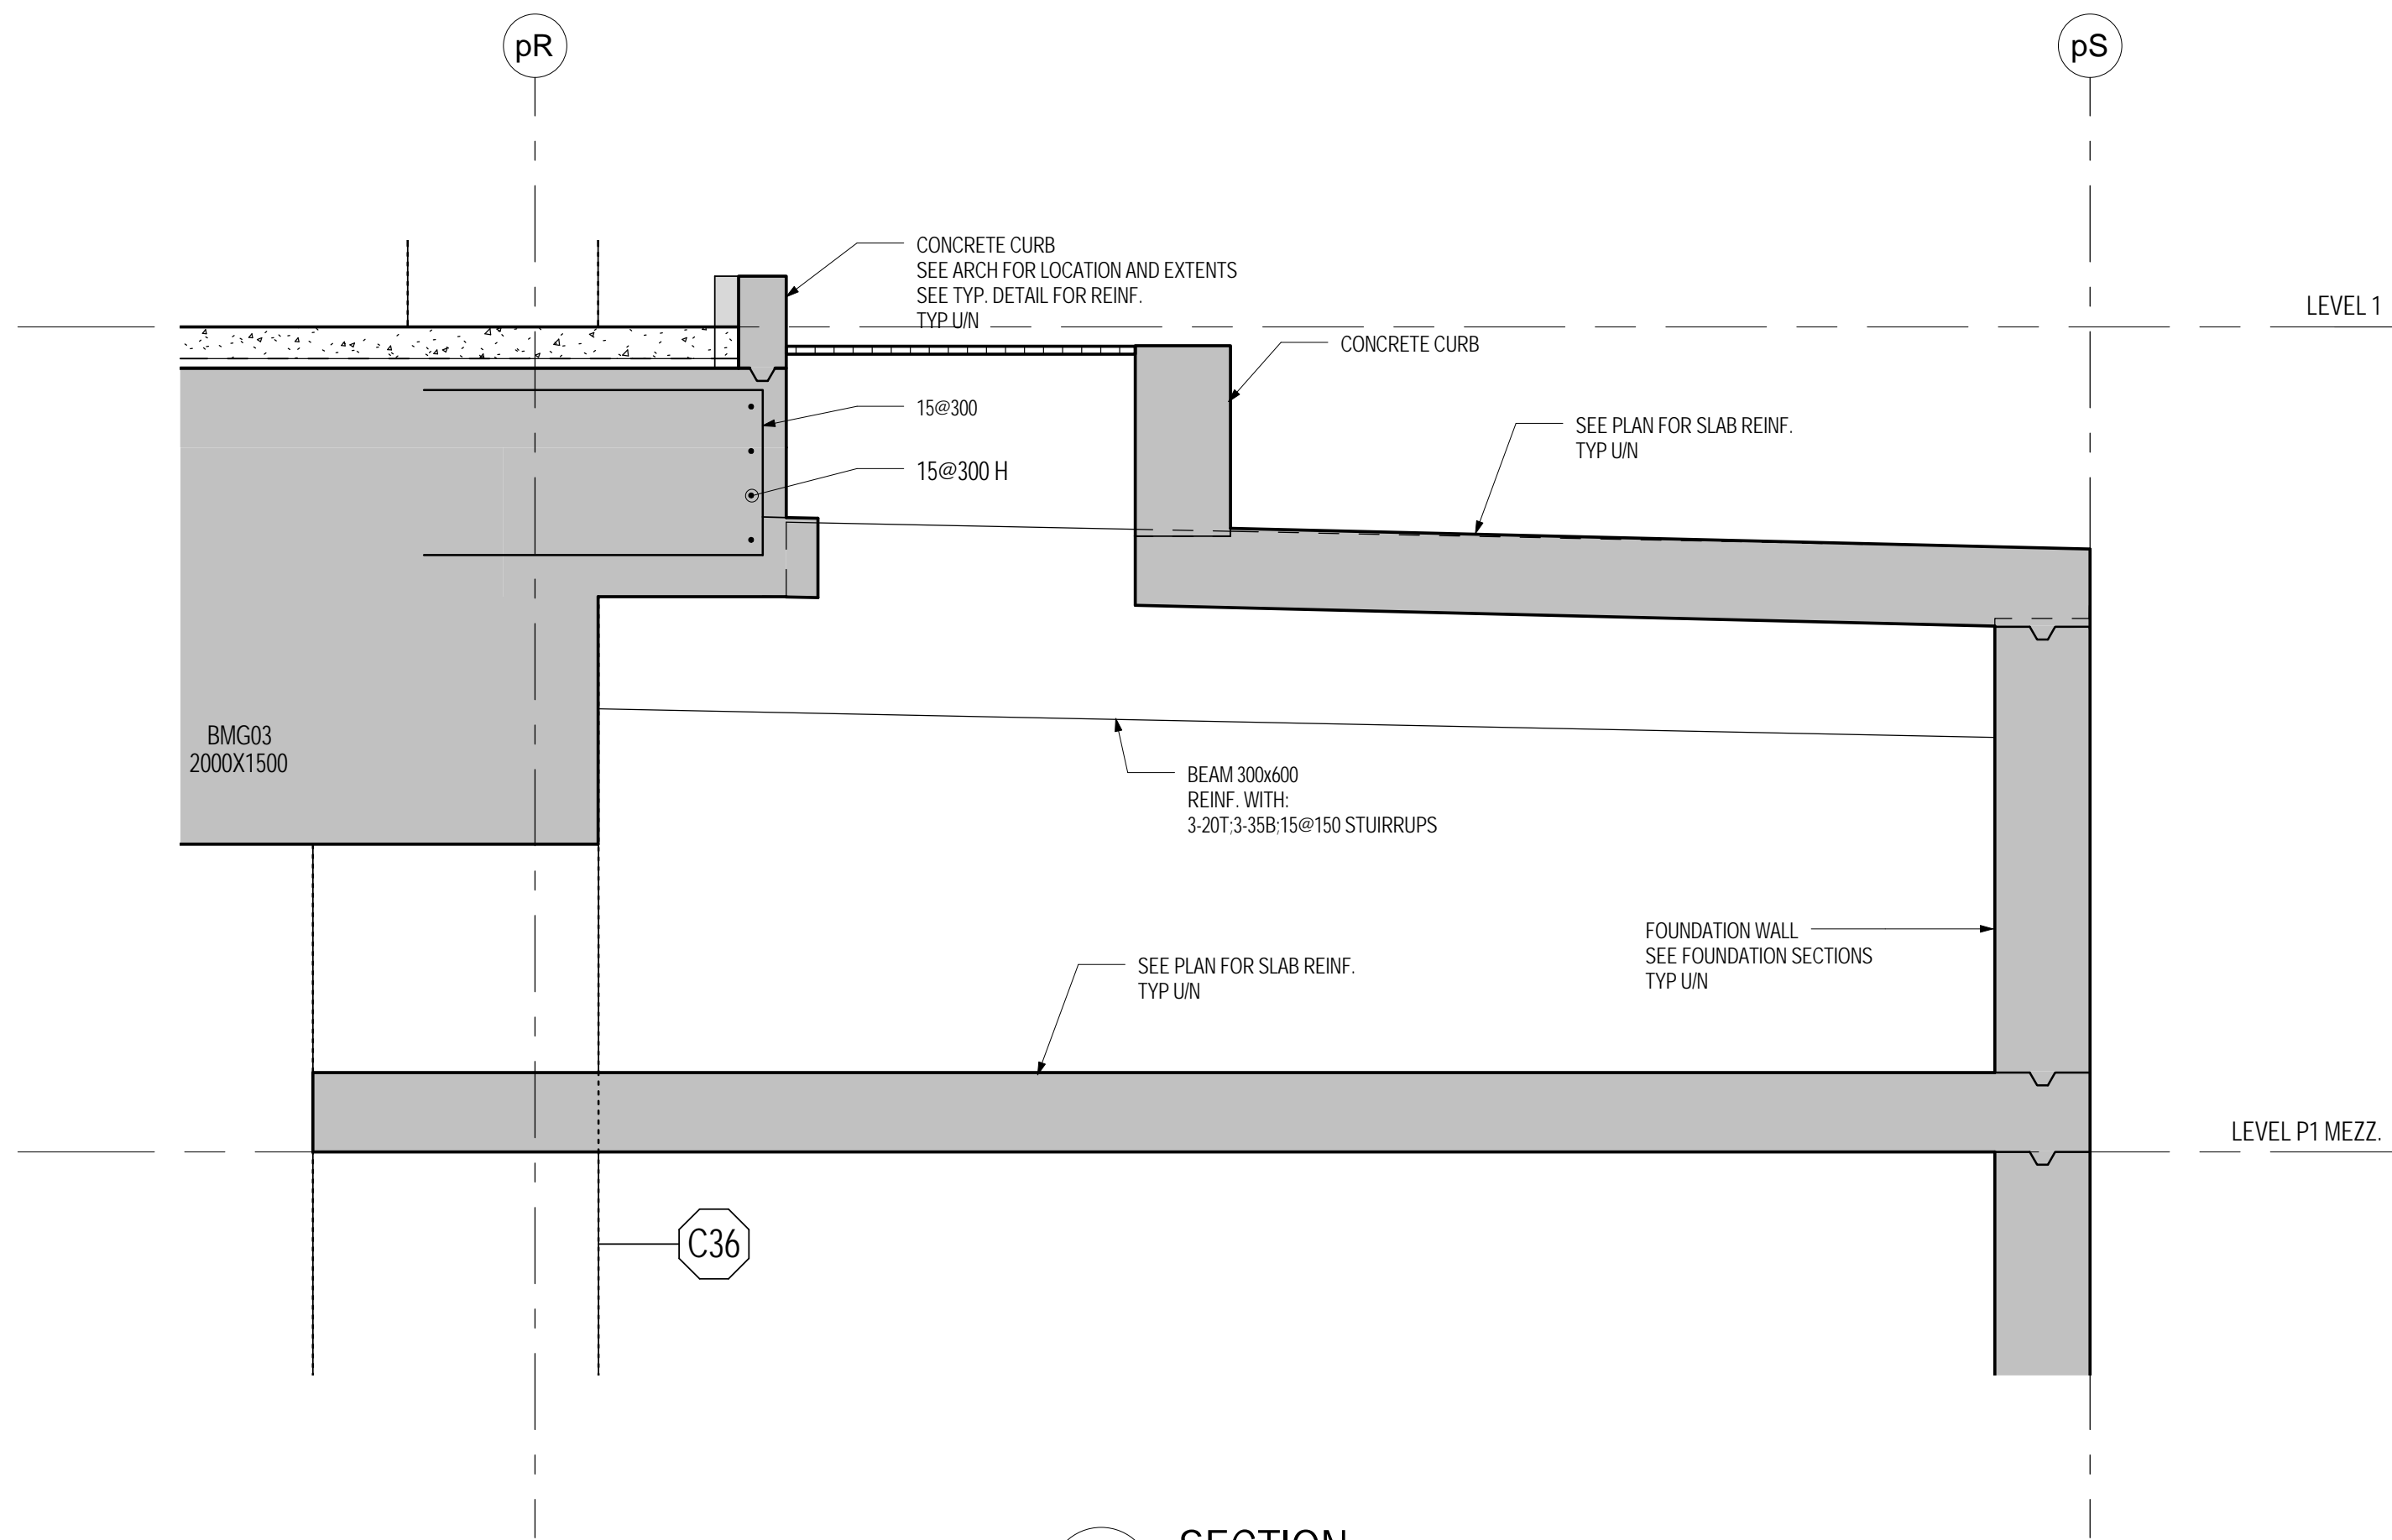


SECTION
SG02
SS-01 1:20

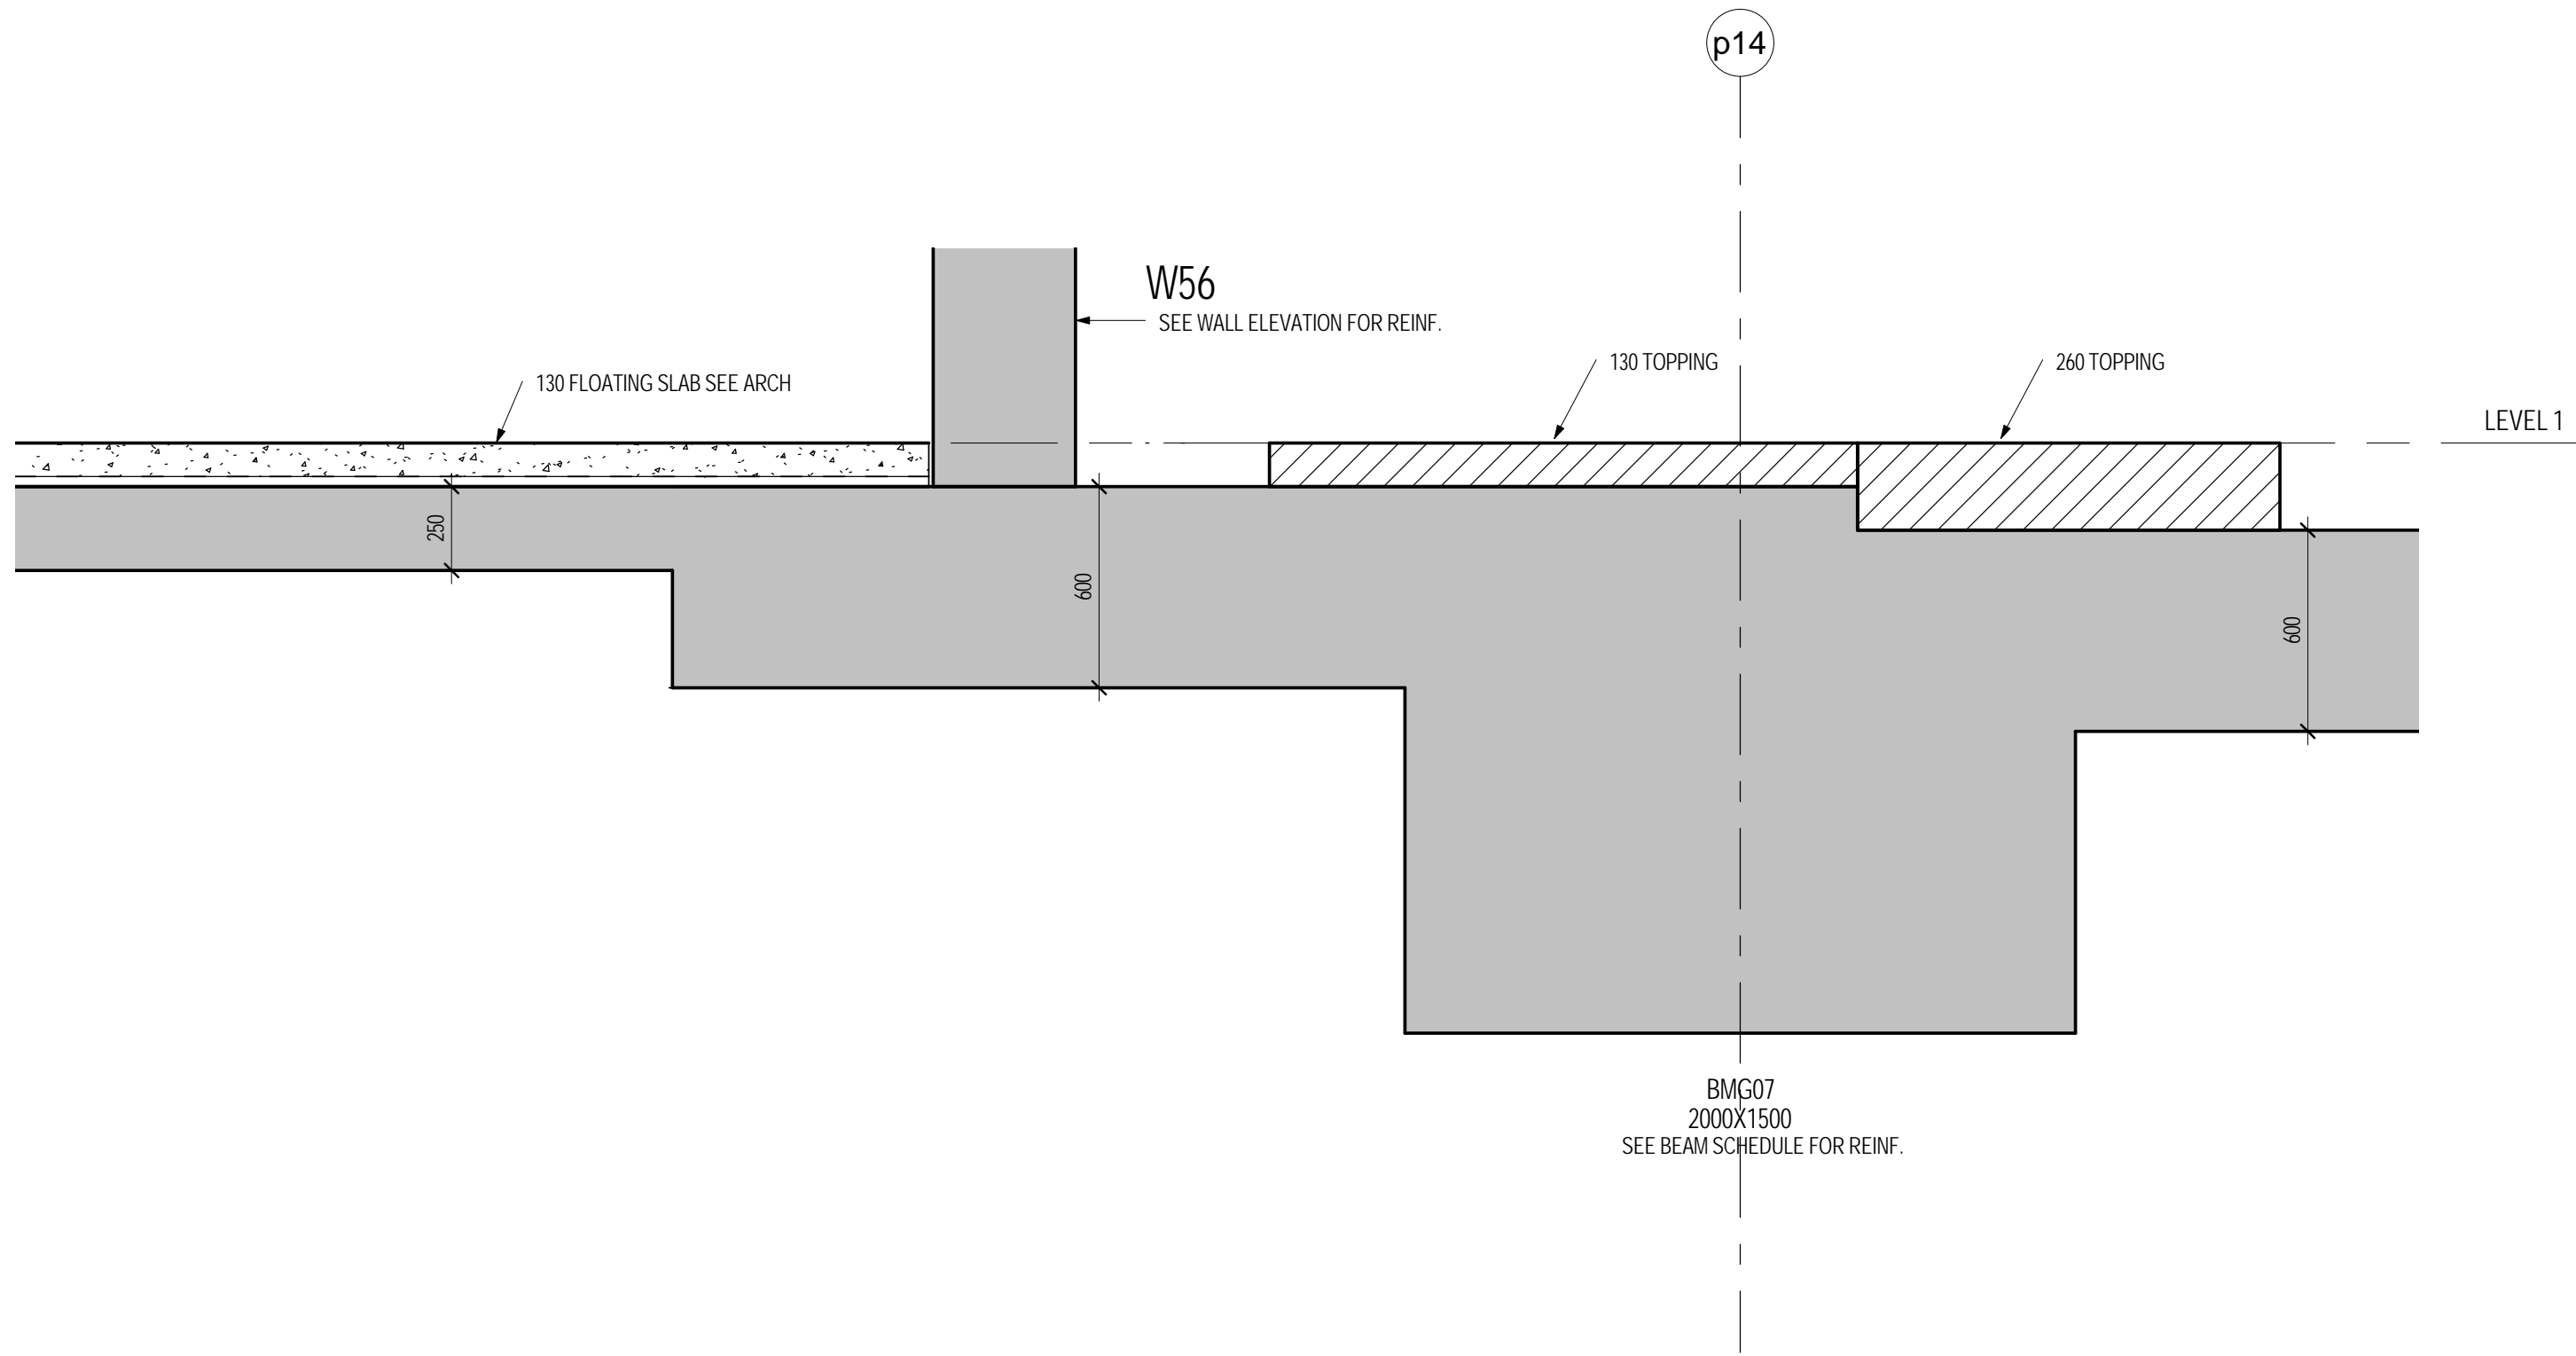


SECTION
SG03
SS-01 1:20

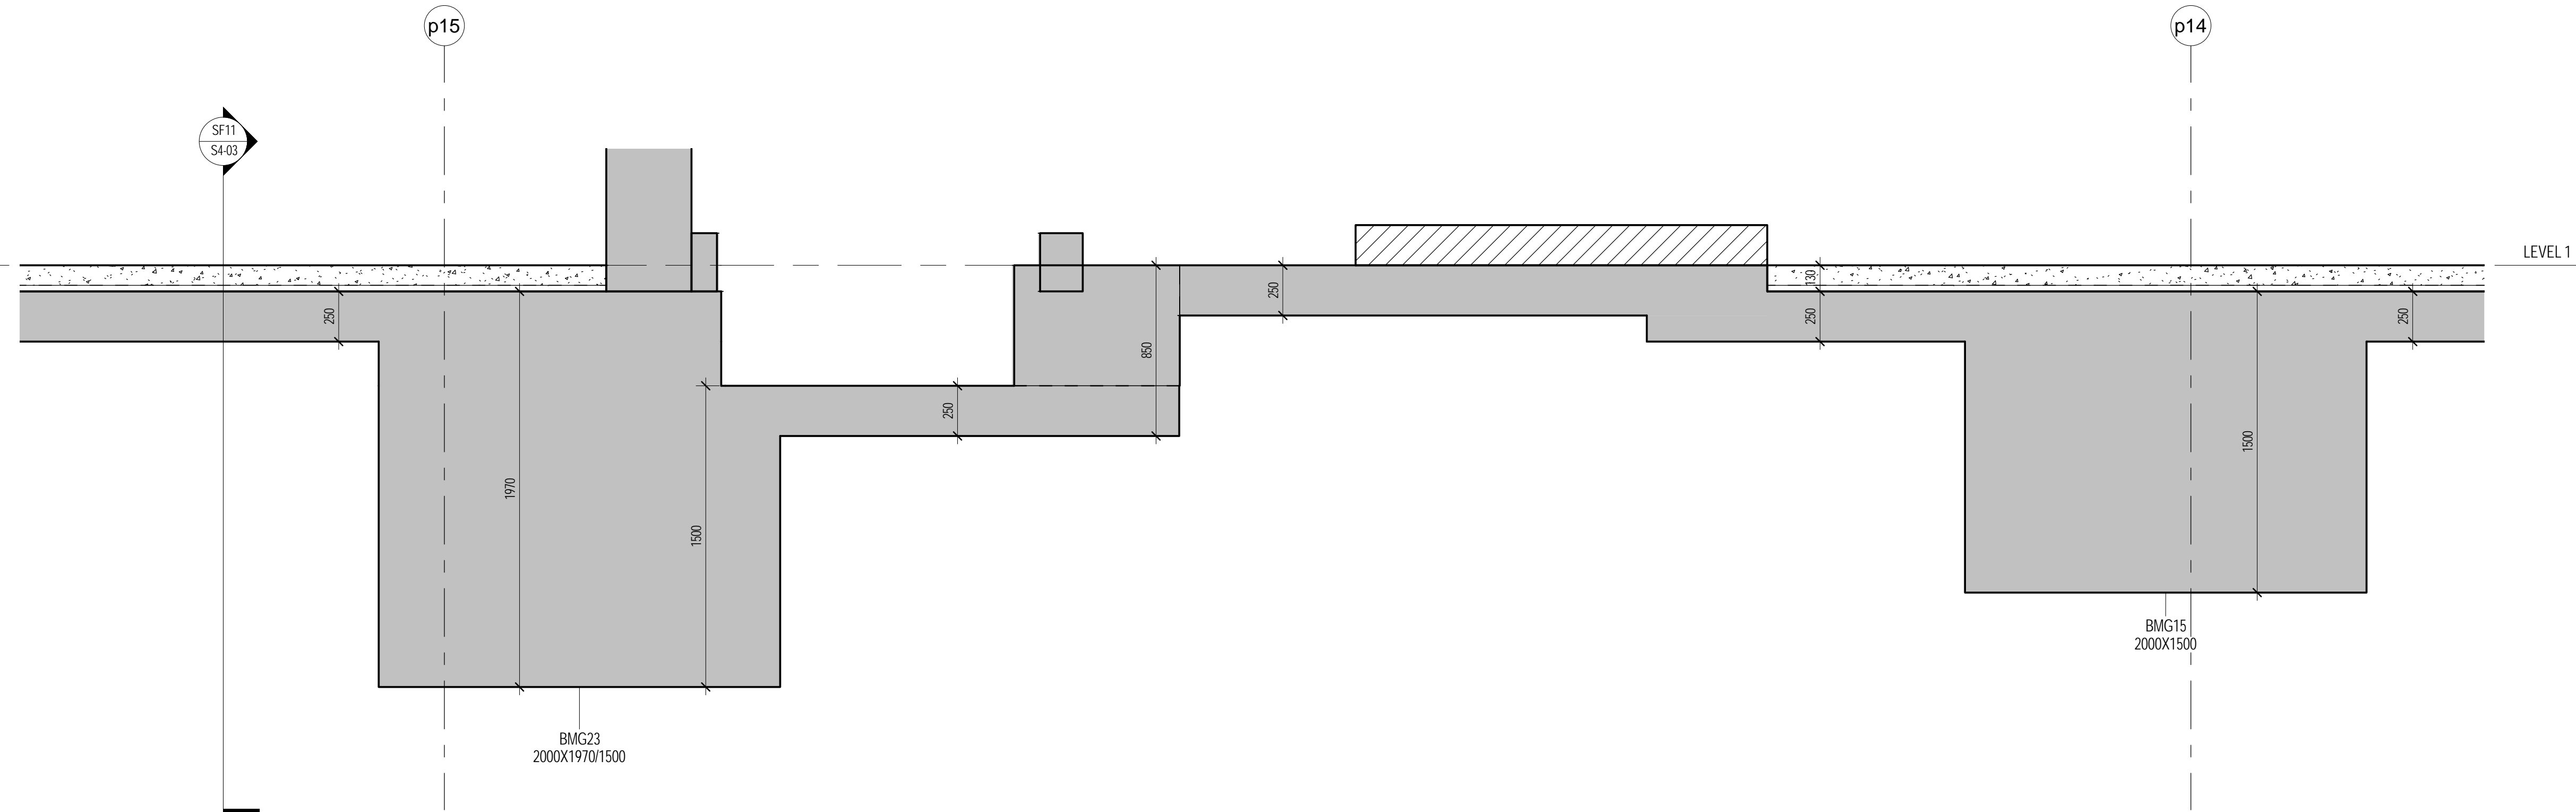

SECTION
SG04
SS-01 1:20

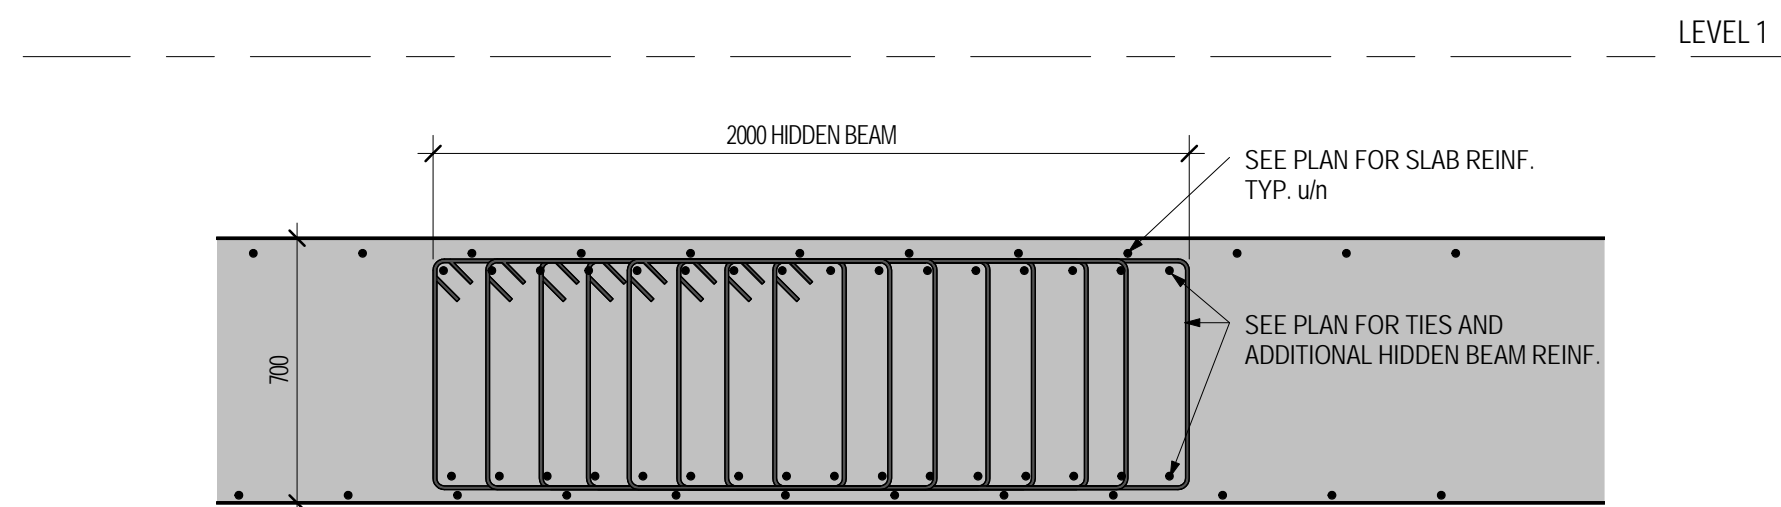

SECTION
SG05
SS-01 1:20

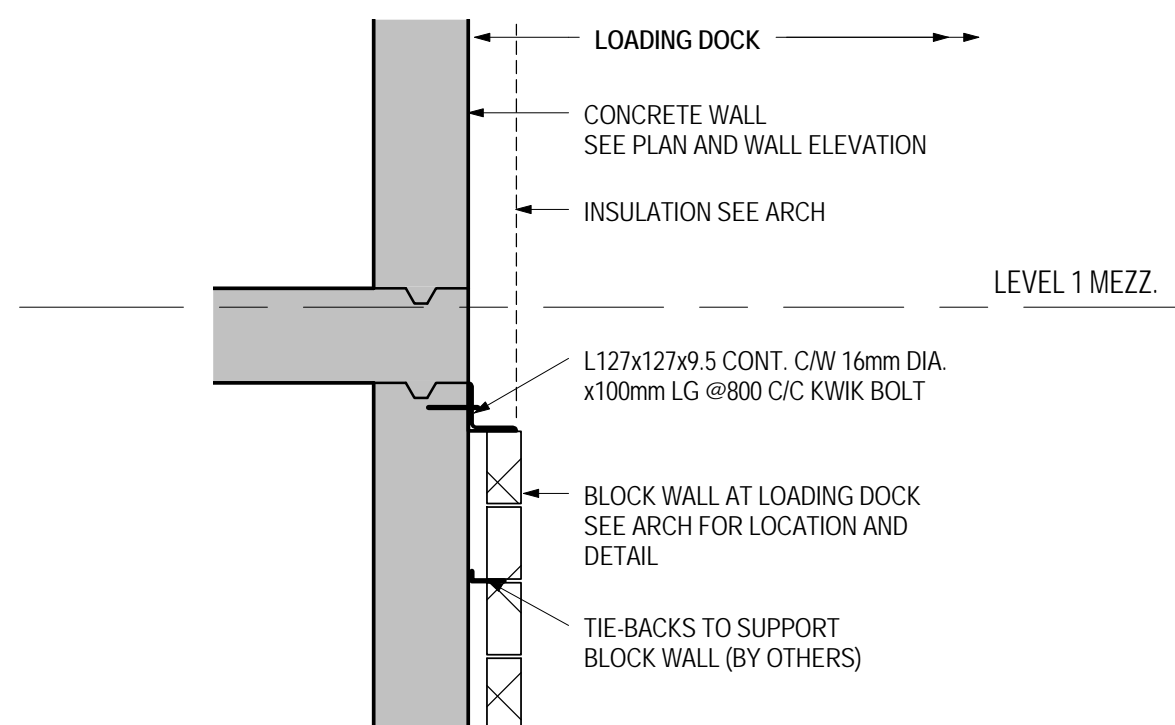

SECTION
ST1001
SS-01 1:20