




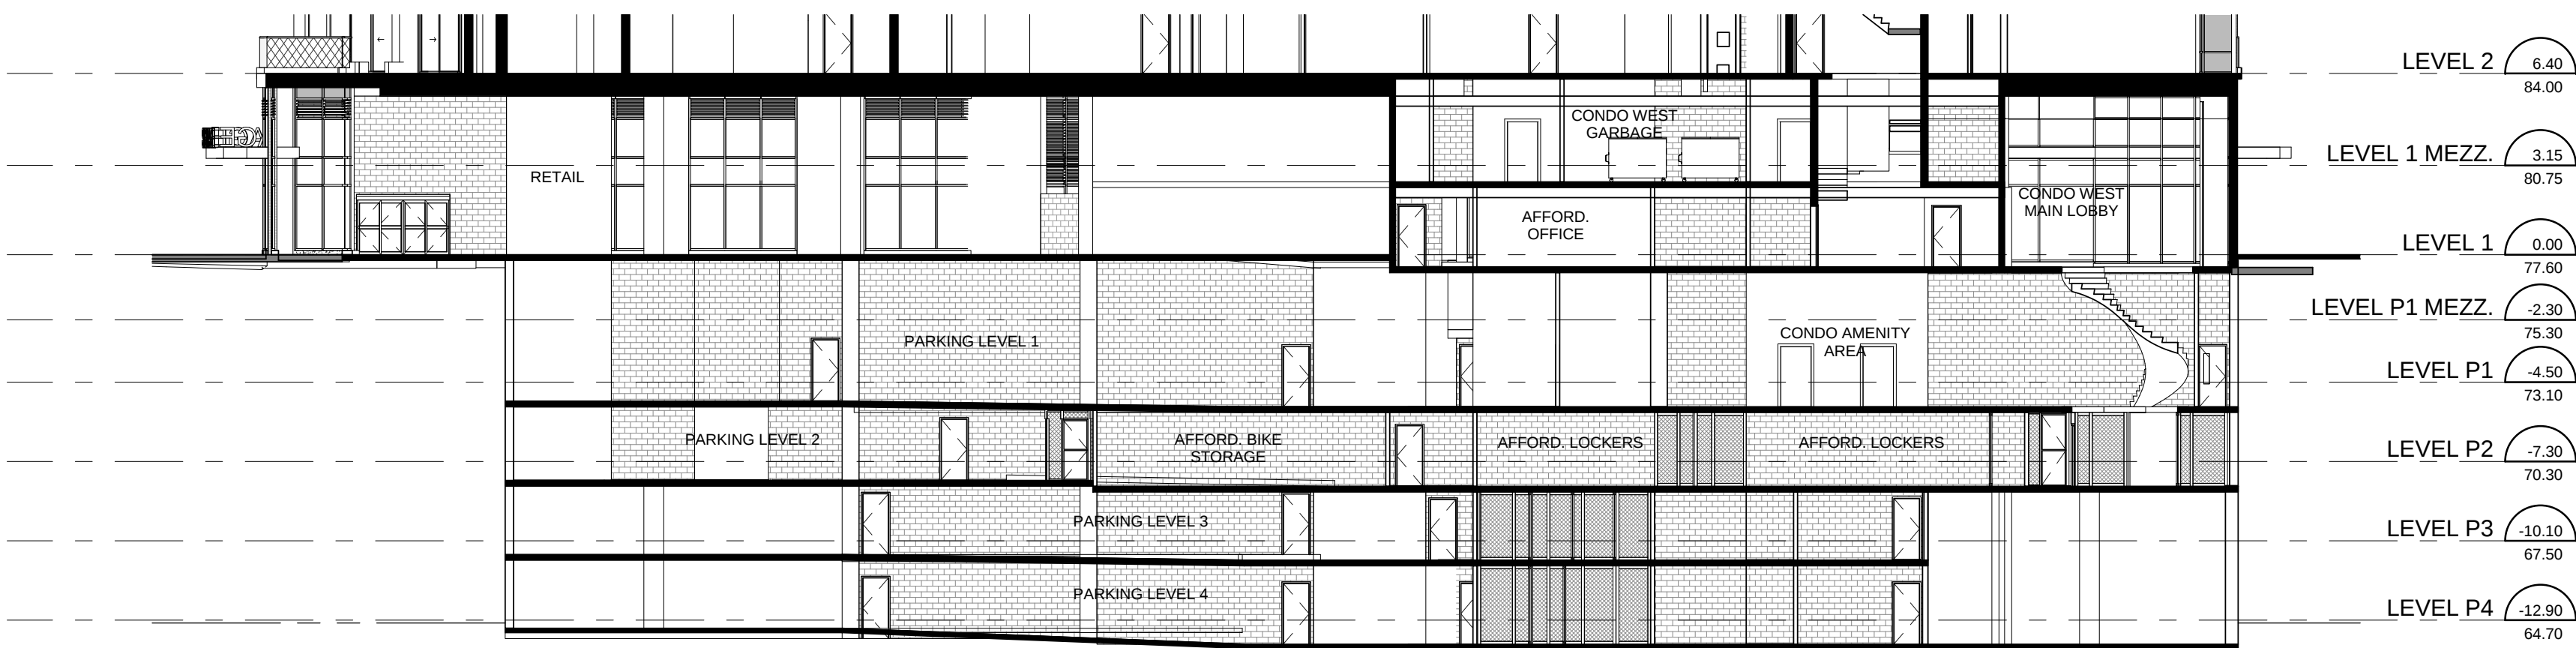


Section 39
Scale: 1 : 200

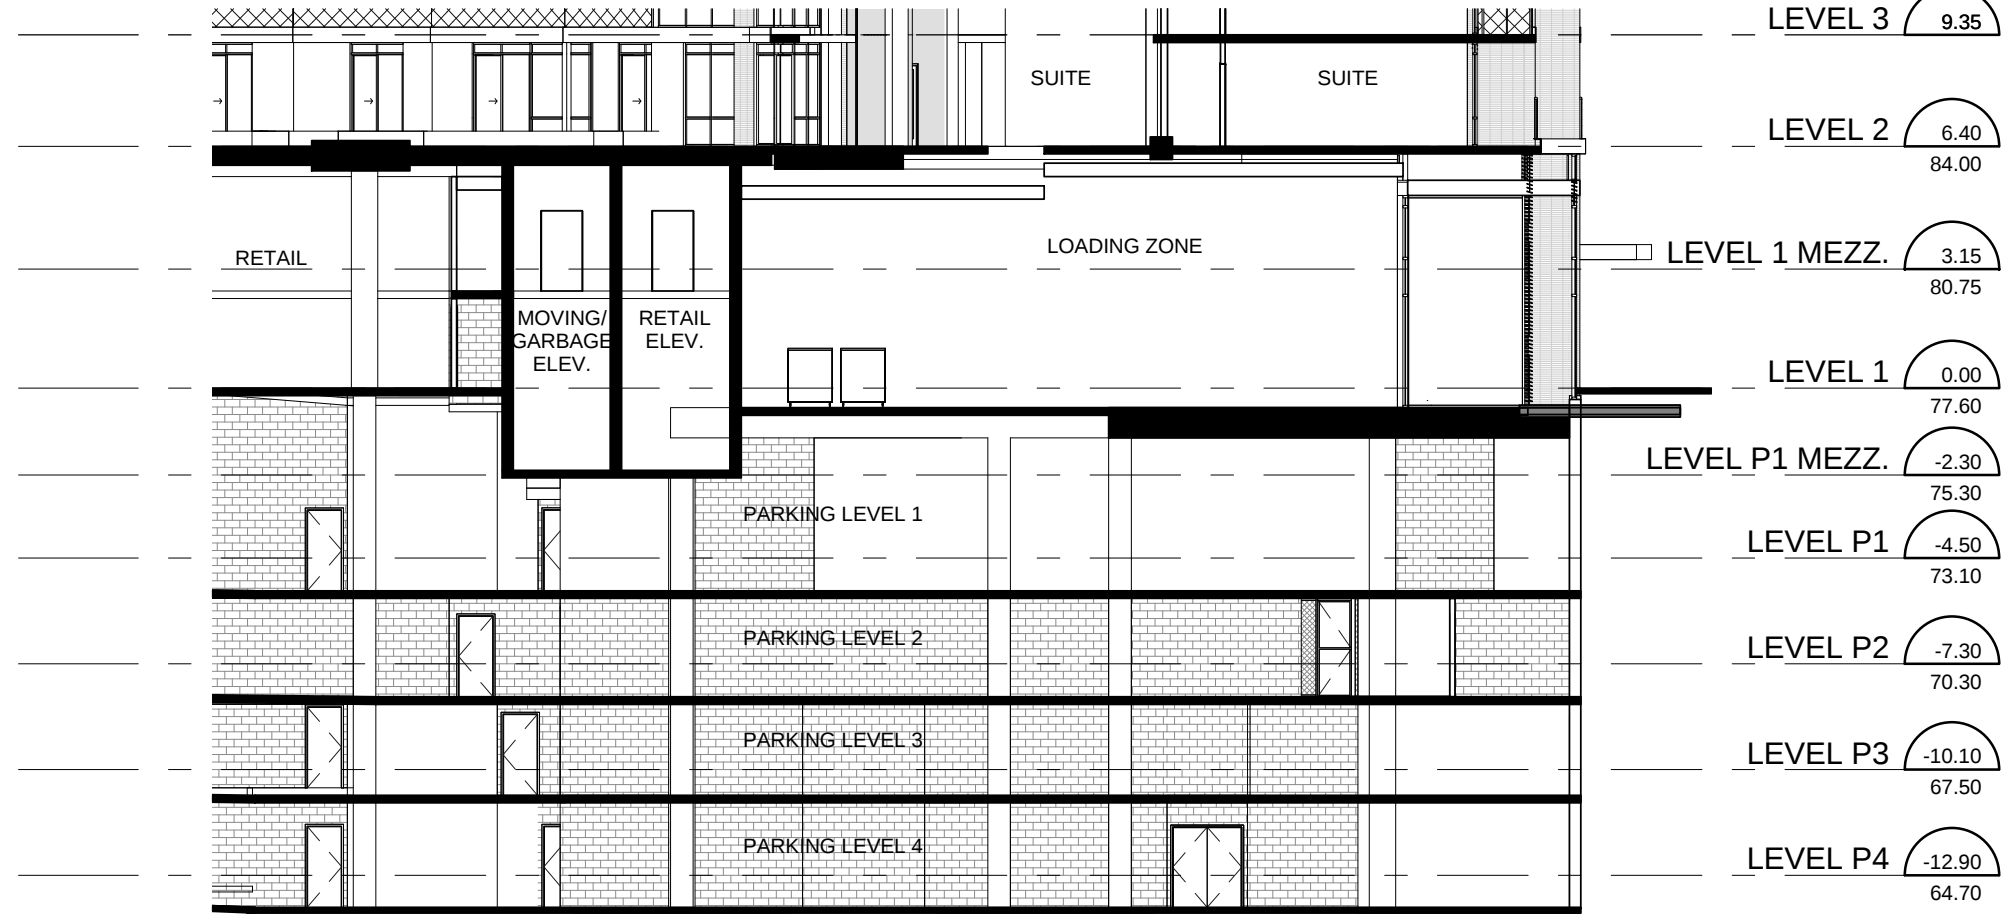


Section 42
Scale: 1 : 200

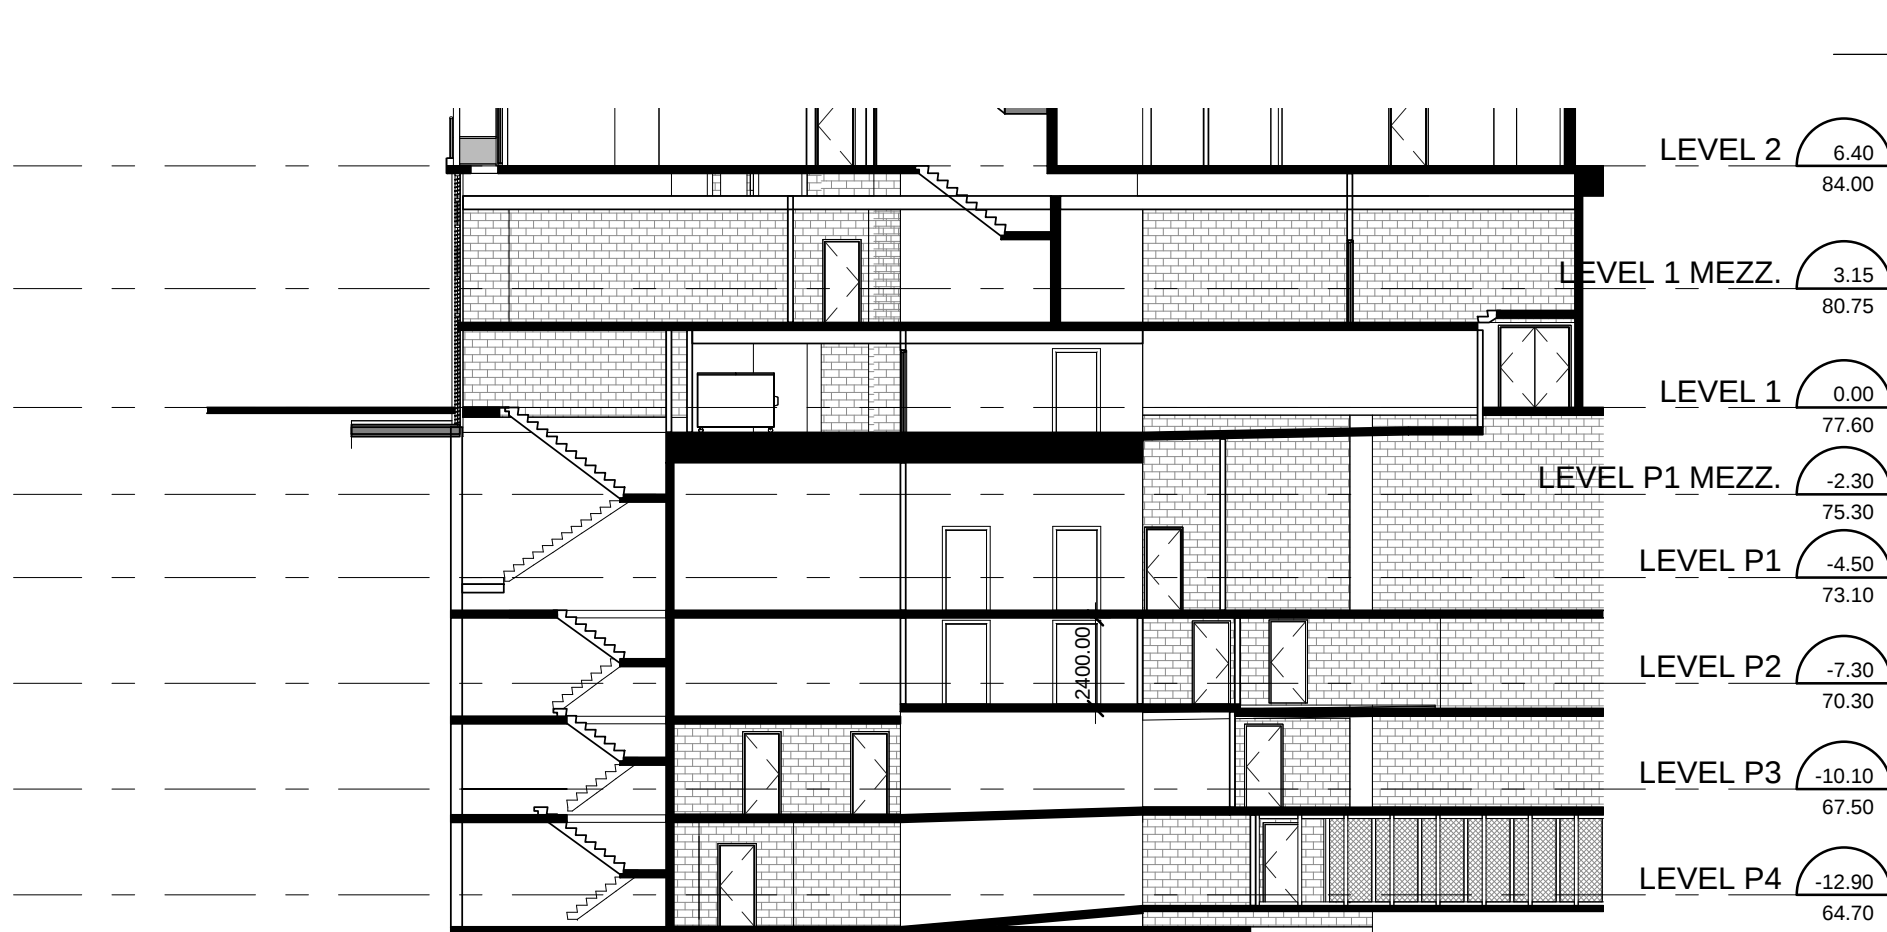

Section 40
Scale: 1 : 200

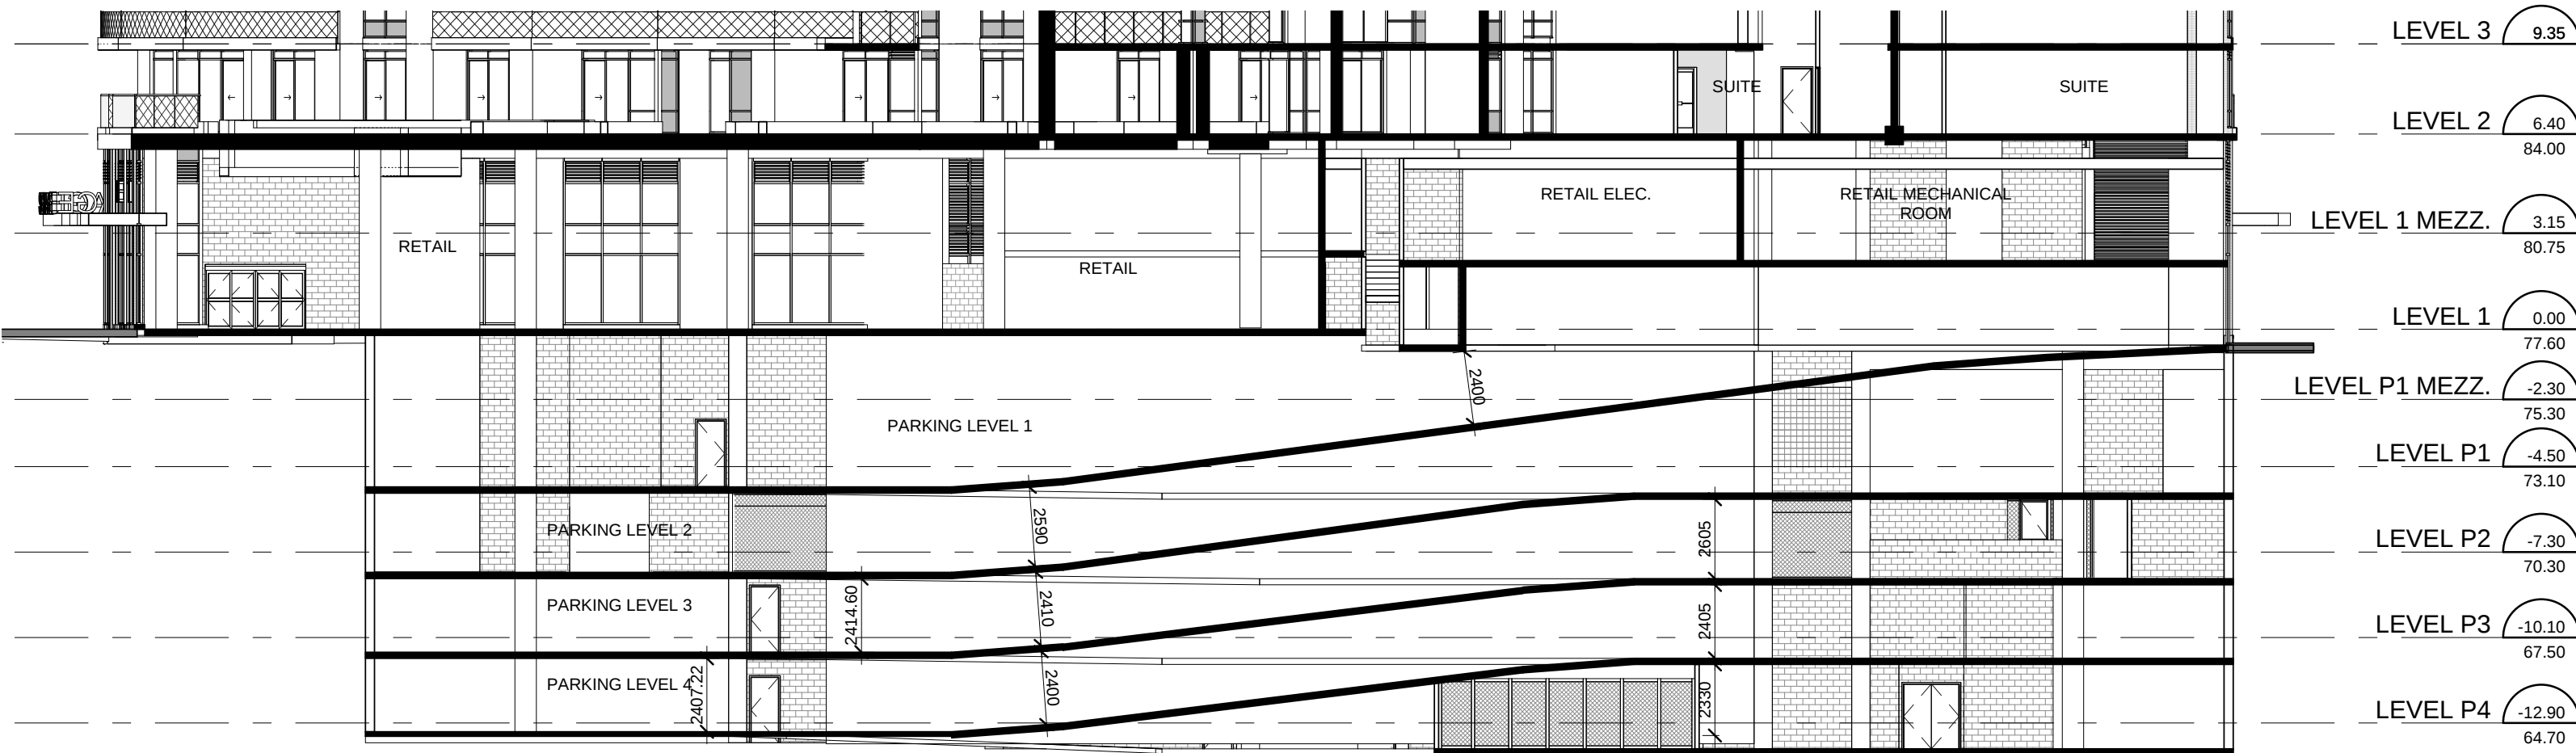

Section 43
Scale: 1 : 200

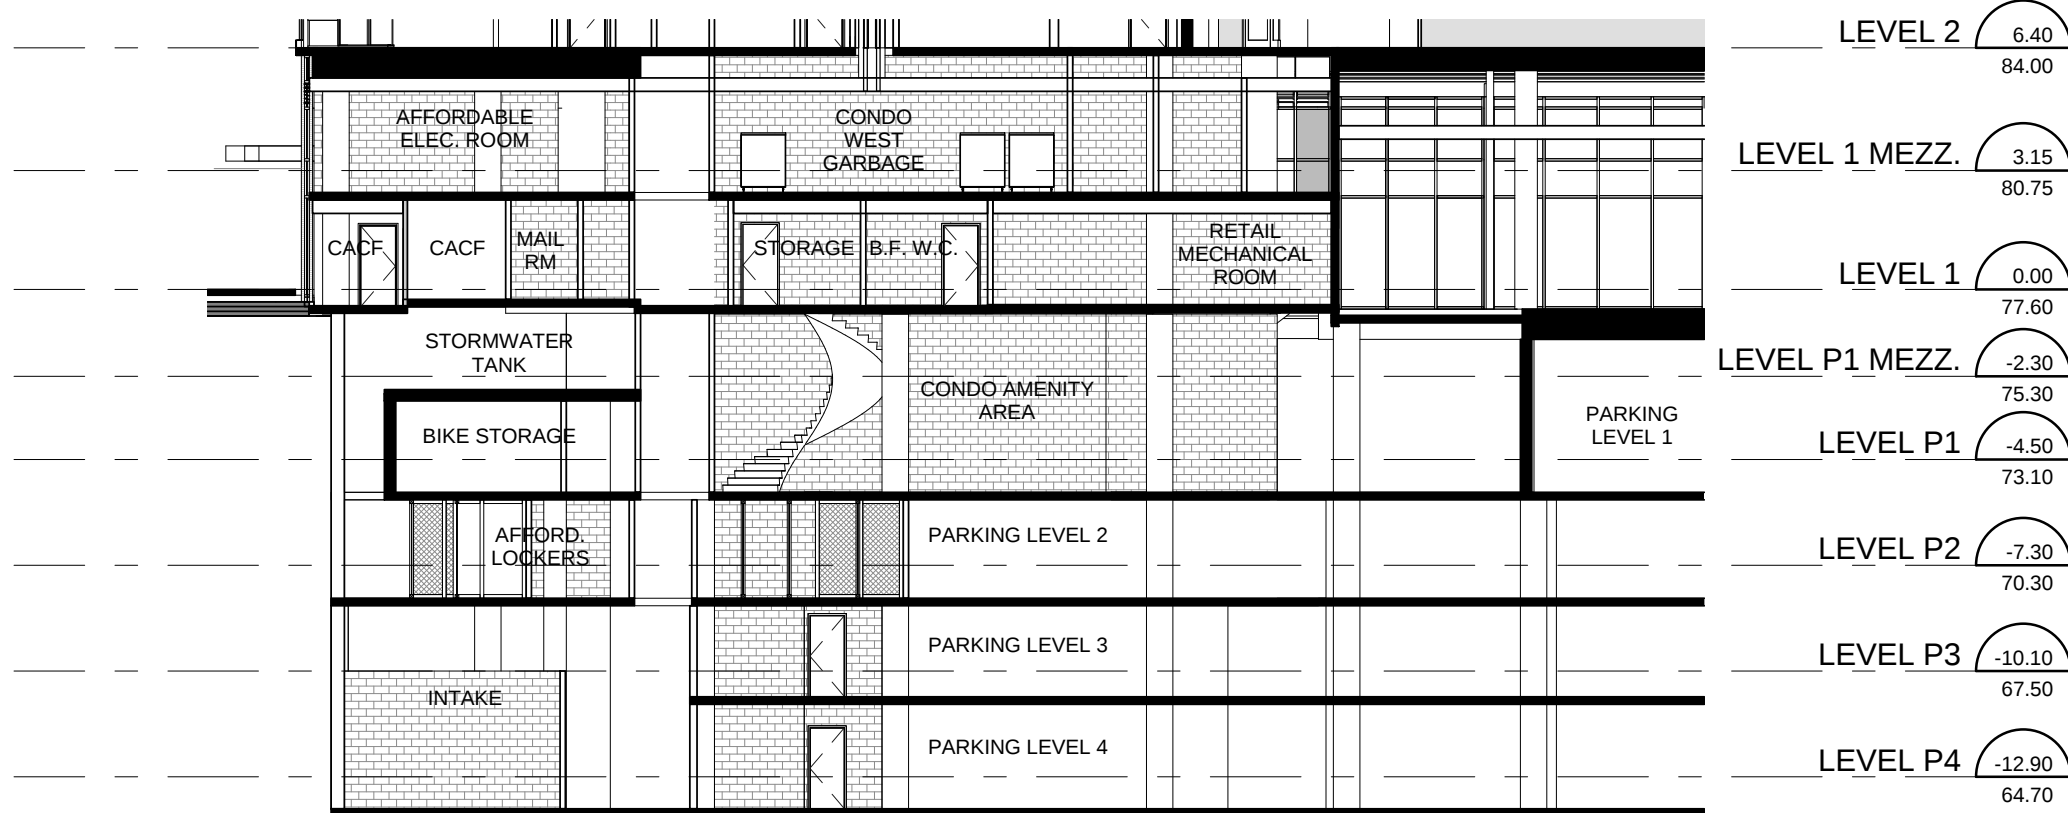

Section 44
Scale: 1 : 200

Contractor Must Check And Verify All Dimensions On The Job.
Do Not Scale The Drawings.
All Drawings, Specifications And Related Documents Are The Copyright Of The Architect And Must Be Returned Upon Request.
Reproduction Of Drawings, Specifications And Related Documents In Part Or Whole Is Forbidden Without The Architects Written Permission.
This Drawing Is Not To Be Used For Construction Until Signed By The Architect.
Date:

KIRKOR | architects & planners
20 Martin Ross Avenue, Toronto, Ontario, M3J 2K8
T(416) 665-6060, F(416) 665-1234, www.kirkorarchitects.com

No.: Revision Date

No Issued For Date

Drawing Title

Study Sheet - SECTIONS

Project

AQUAVISTA

BAYSIDE, TORONTO

Scale

1 : 200

Drawn by

Author

Checked by

CA

Project No.

13148

Date

12/19/14

Drawing No.

A5.3

