


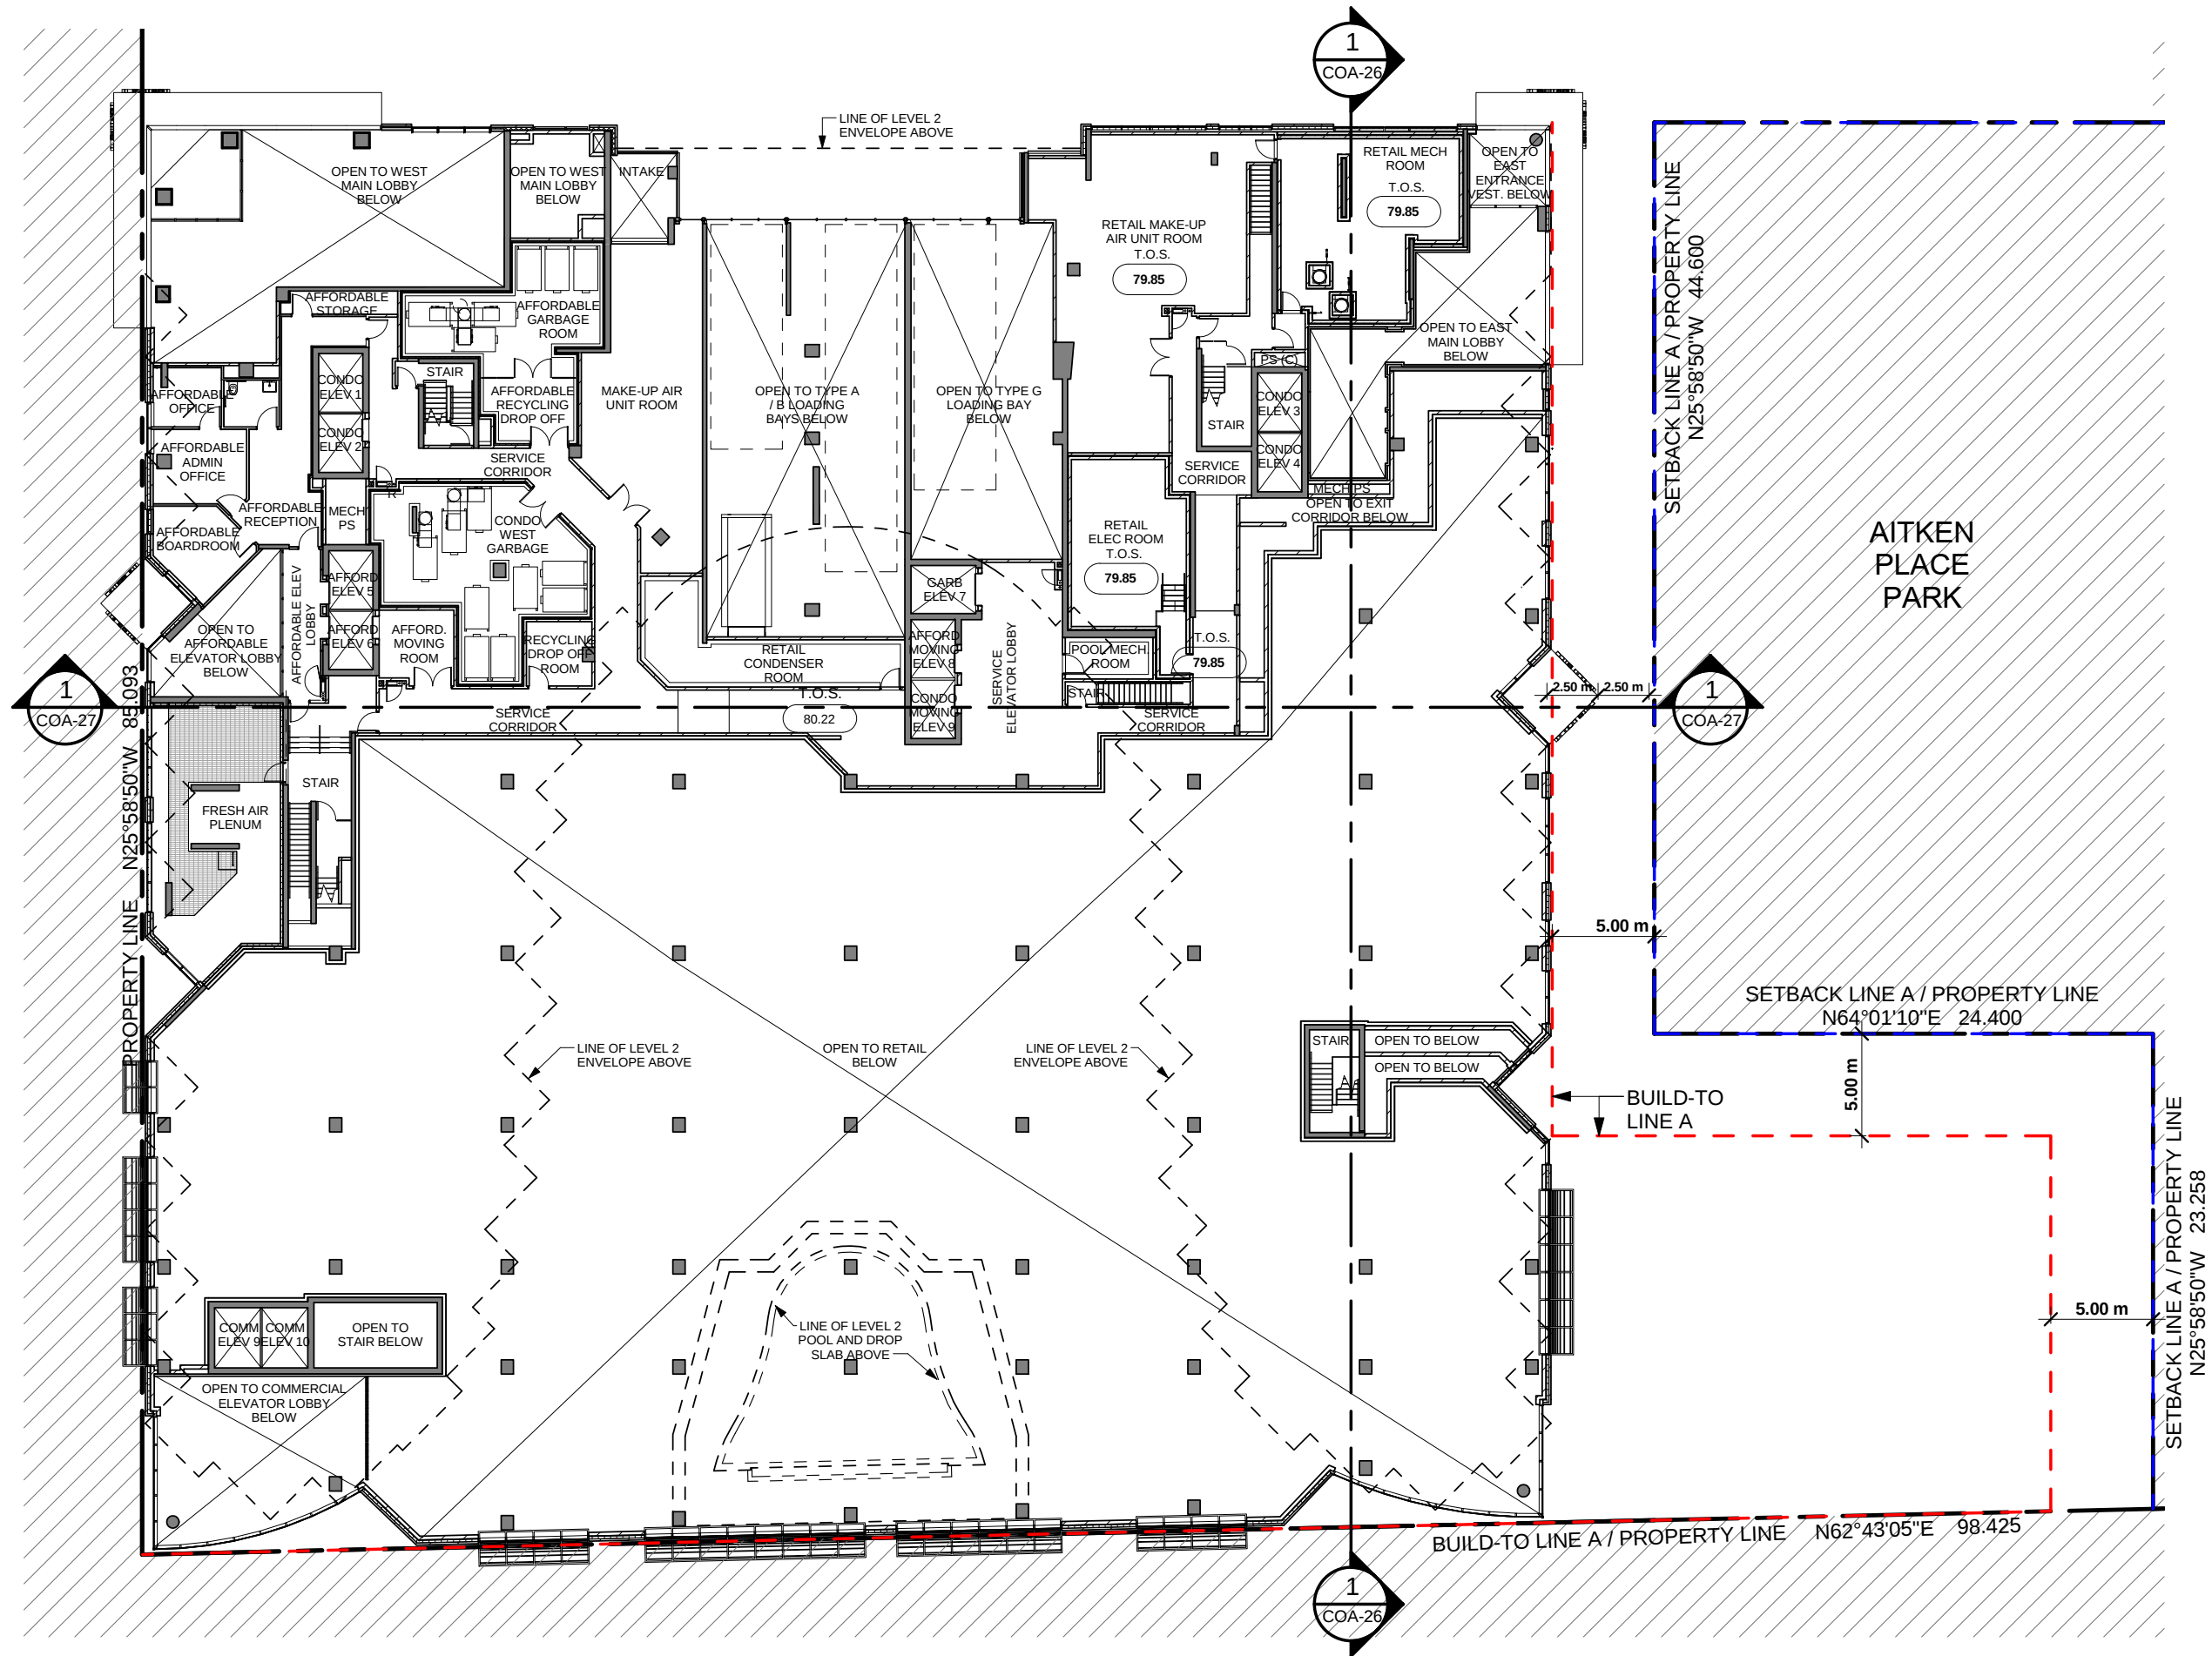

Contractor Must Check And Verify All Dimensions On The Job.
Do Not Scale The Drawings.
All Drawings, Specifications And Related Documents Are The Copyright Of
The Architect And Must Be Returned Upon Request.
Reproduction Of Drawings, Specifications And Related Documents
In Part Or Whole Is Forbidden Without The Architects Written Permission.
This Drawing Is Not To Be Used For Construction Until Signed By The
Architect.
Date:

KIRKOR | architects
& planners
20 Martin Ross Avenue, Toronto, Ontario, M3J 2K8
T(416) 665-6060, F(416) 665-1234, www.kirkorarchitects.com

No.: Revision Date:

01	COMMITTEE OF ADJUSTMENT	June 4, 2015
No	Issued For	Date

AQUAVISTA
AT BAYSIDE TORONTO


Drawing Title

LEVEL 1 MEZZ FLOOR
PLAN

Project

AQUAVISTA
263 Queens Quay East

Scale
1 : 300
Drawn by
E.V.
Checked by
C.L.
Project No.
13148
Date
June 4, 2015
Drawing No.

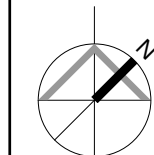

COA-10