




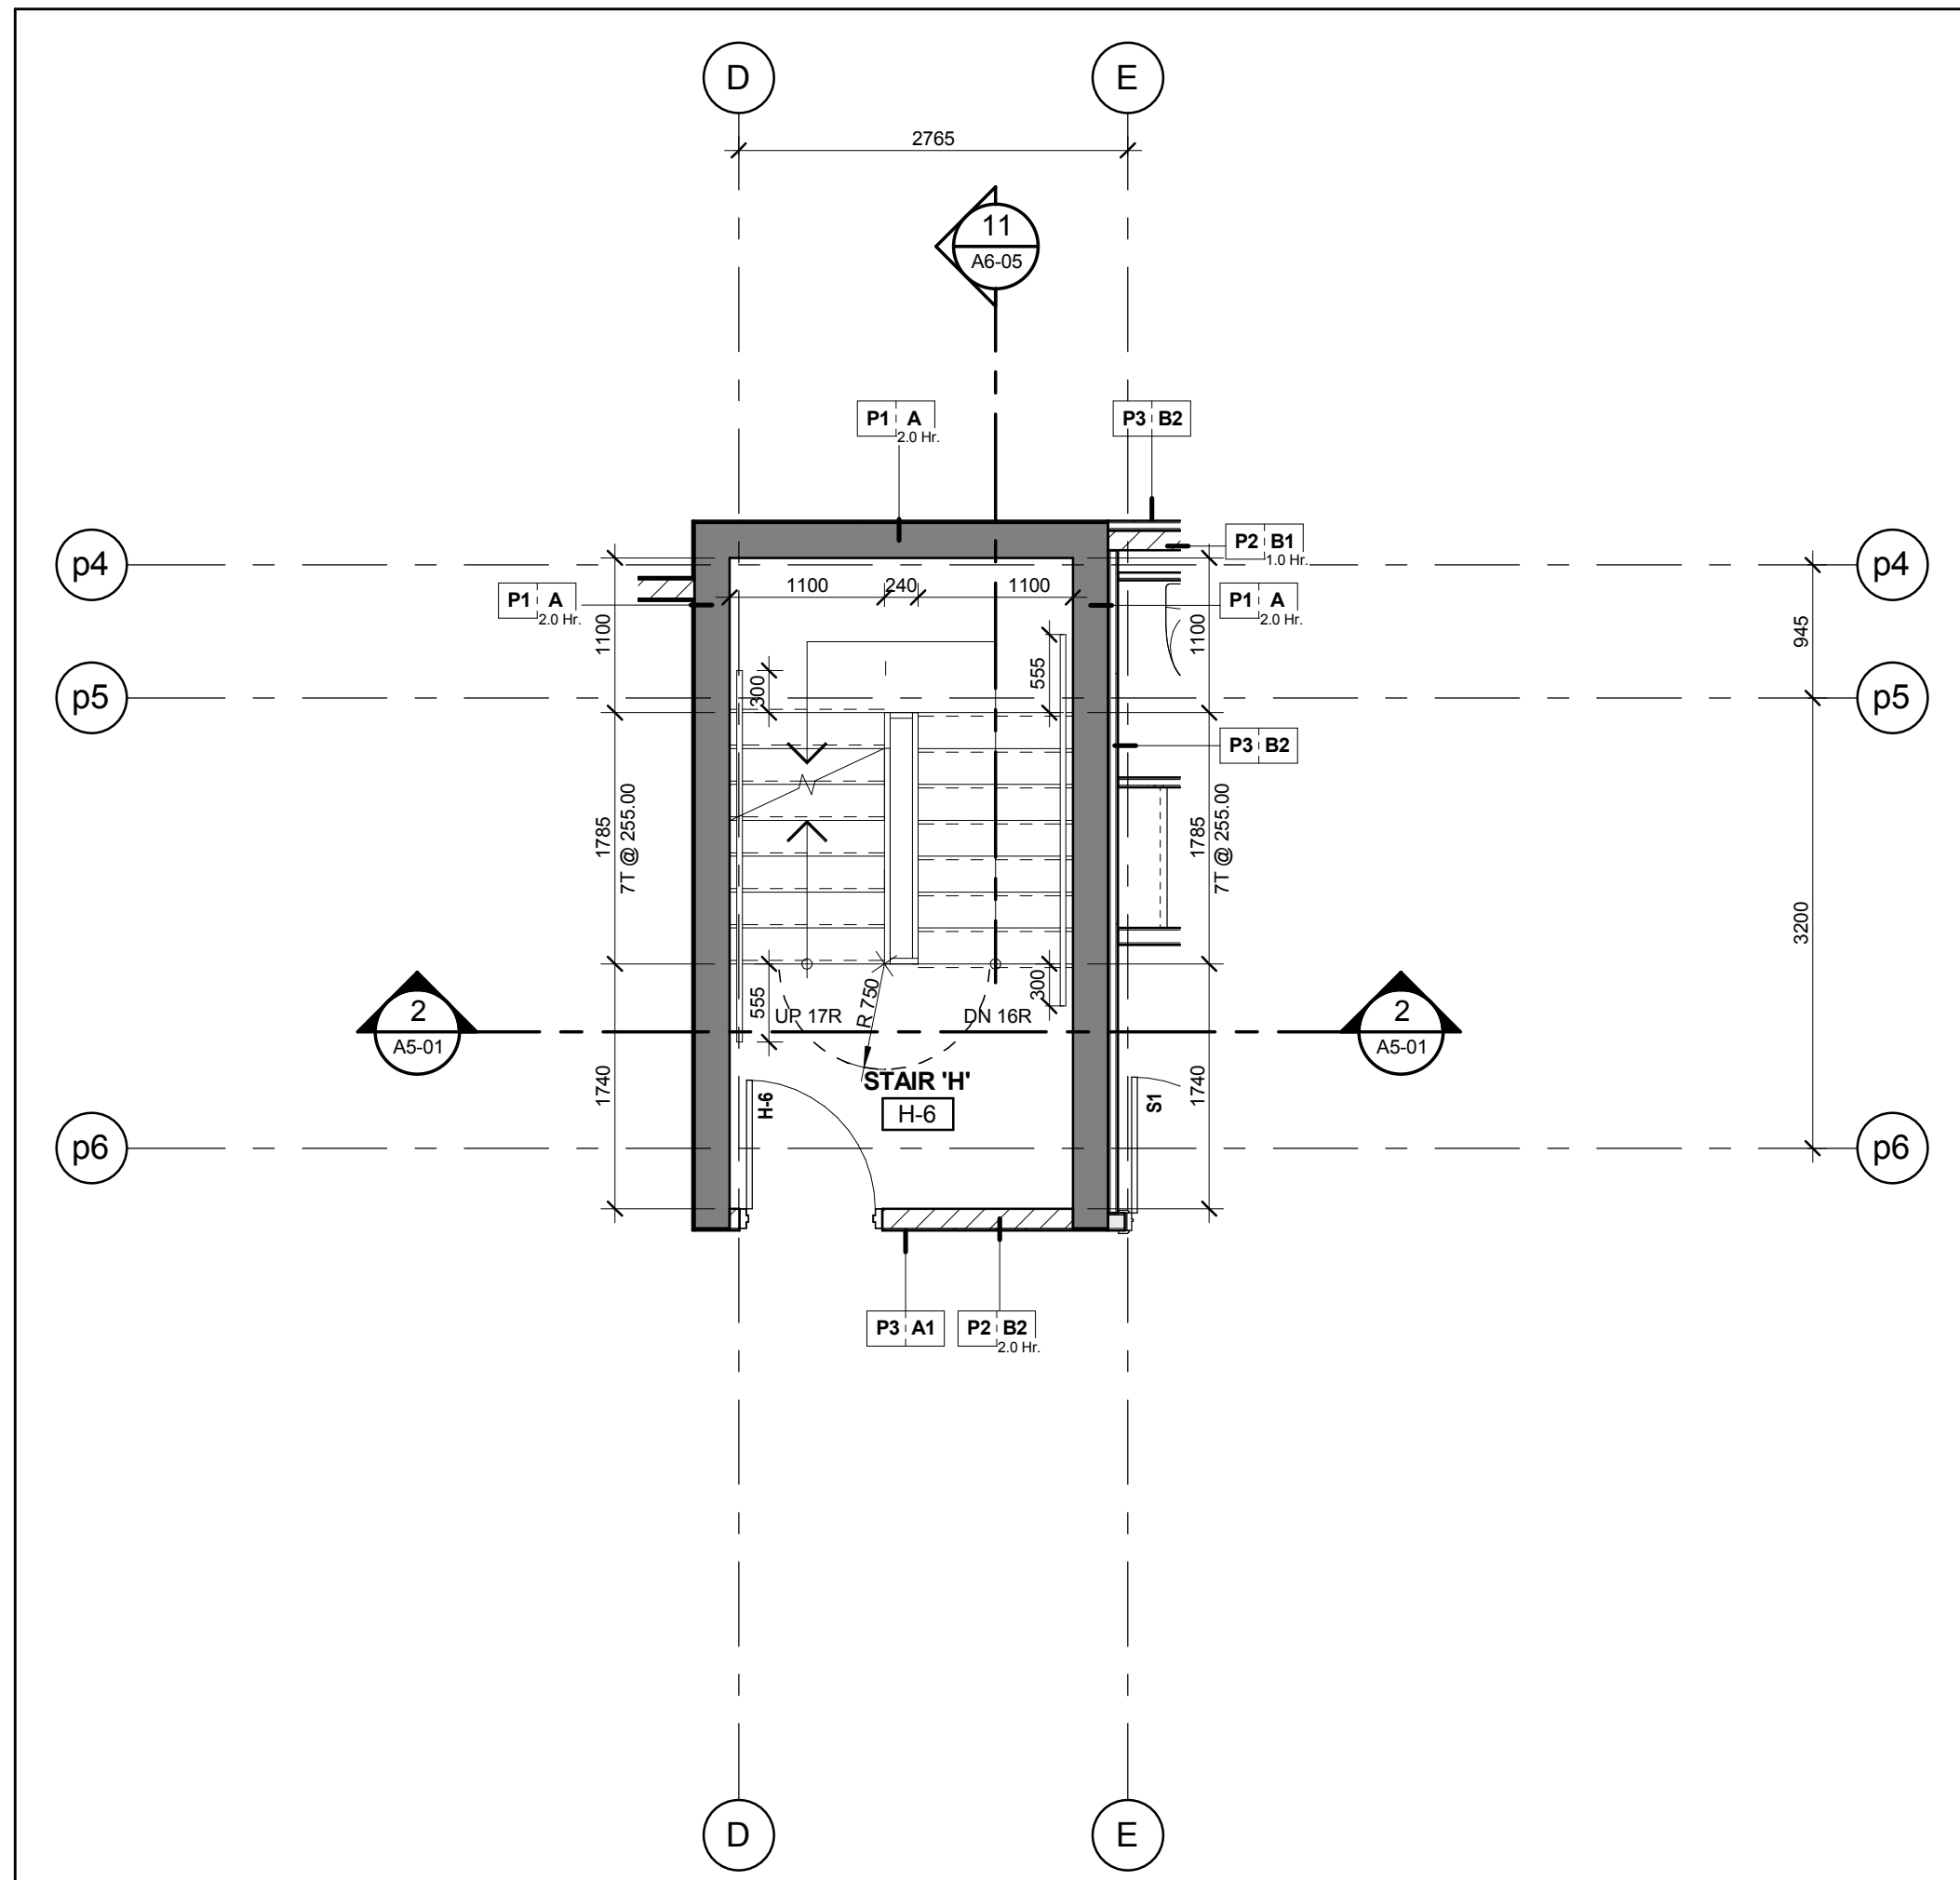


Stair 'H' - Stair Plan - Level 6
Scale: 1 : 50
A6-04

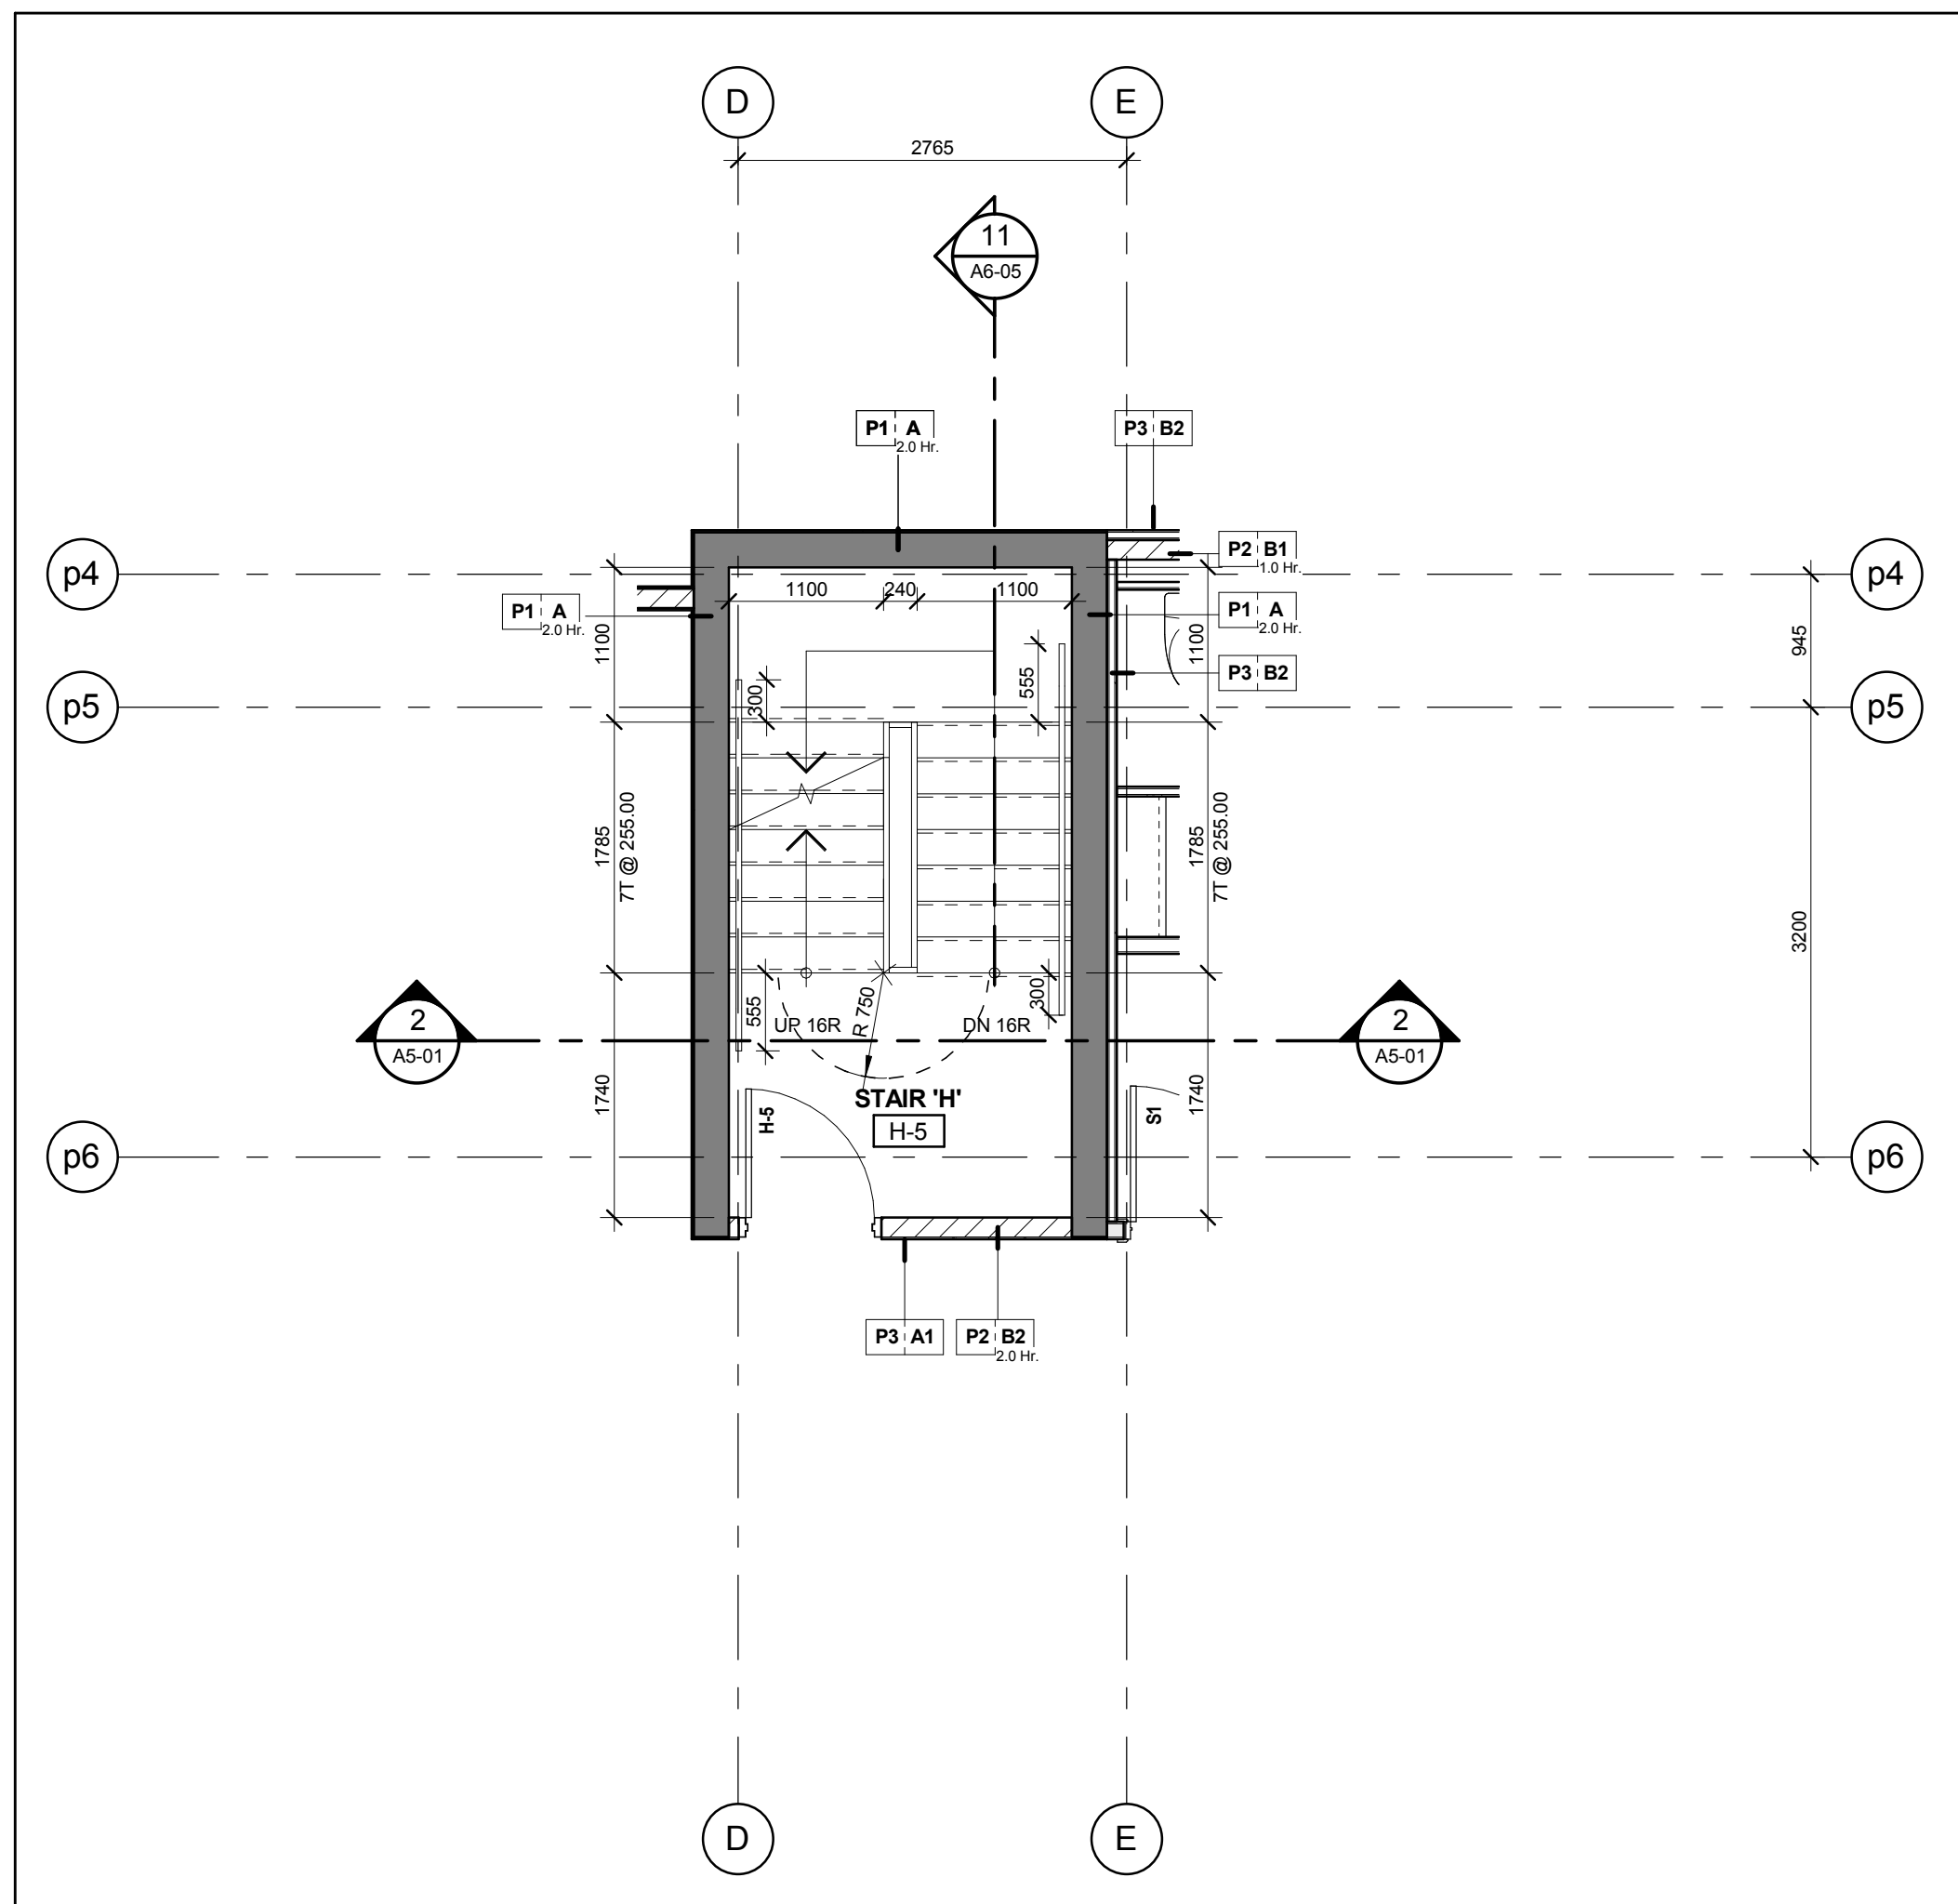


Stair 'H' - Stair Plan - Level 5
Scale: 1 : 50
A6-04

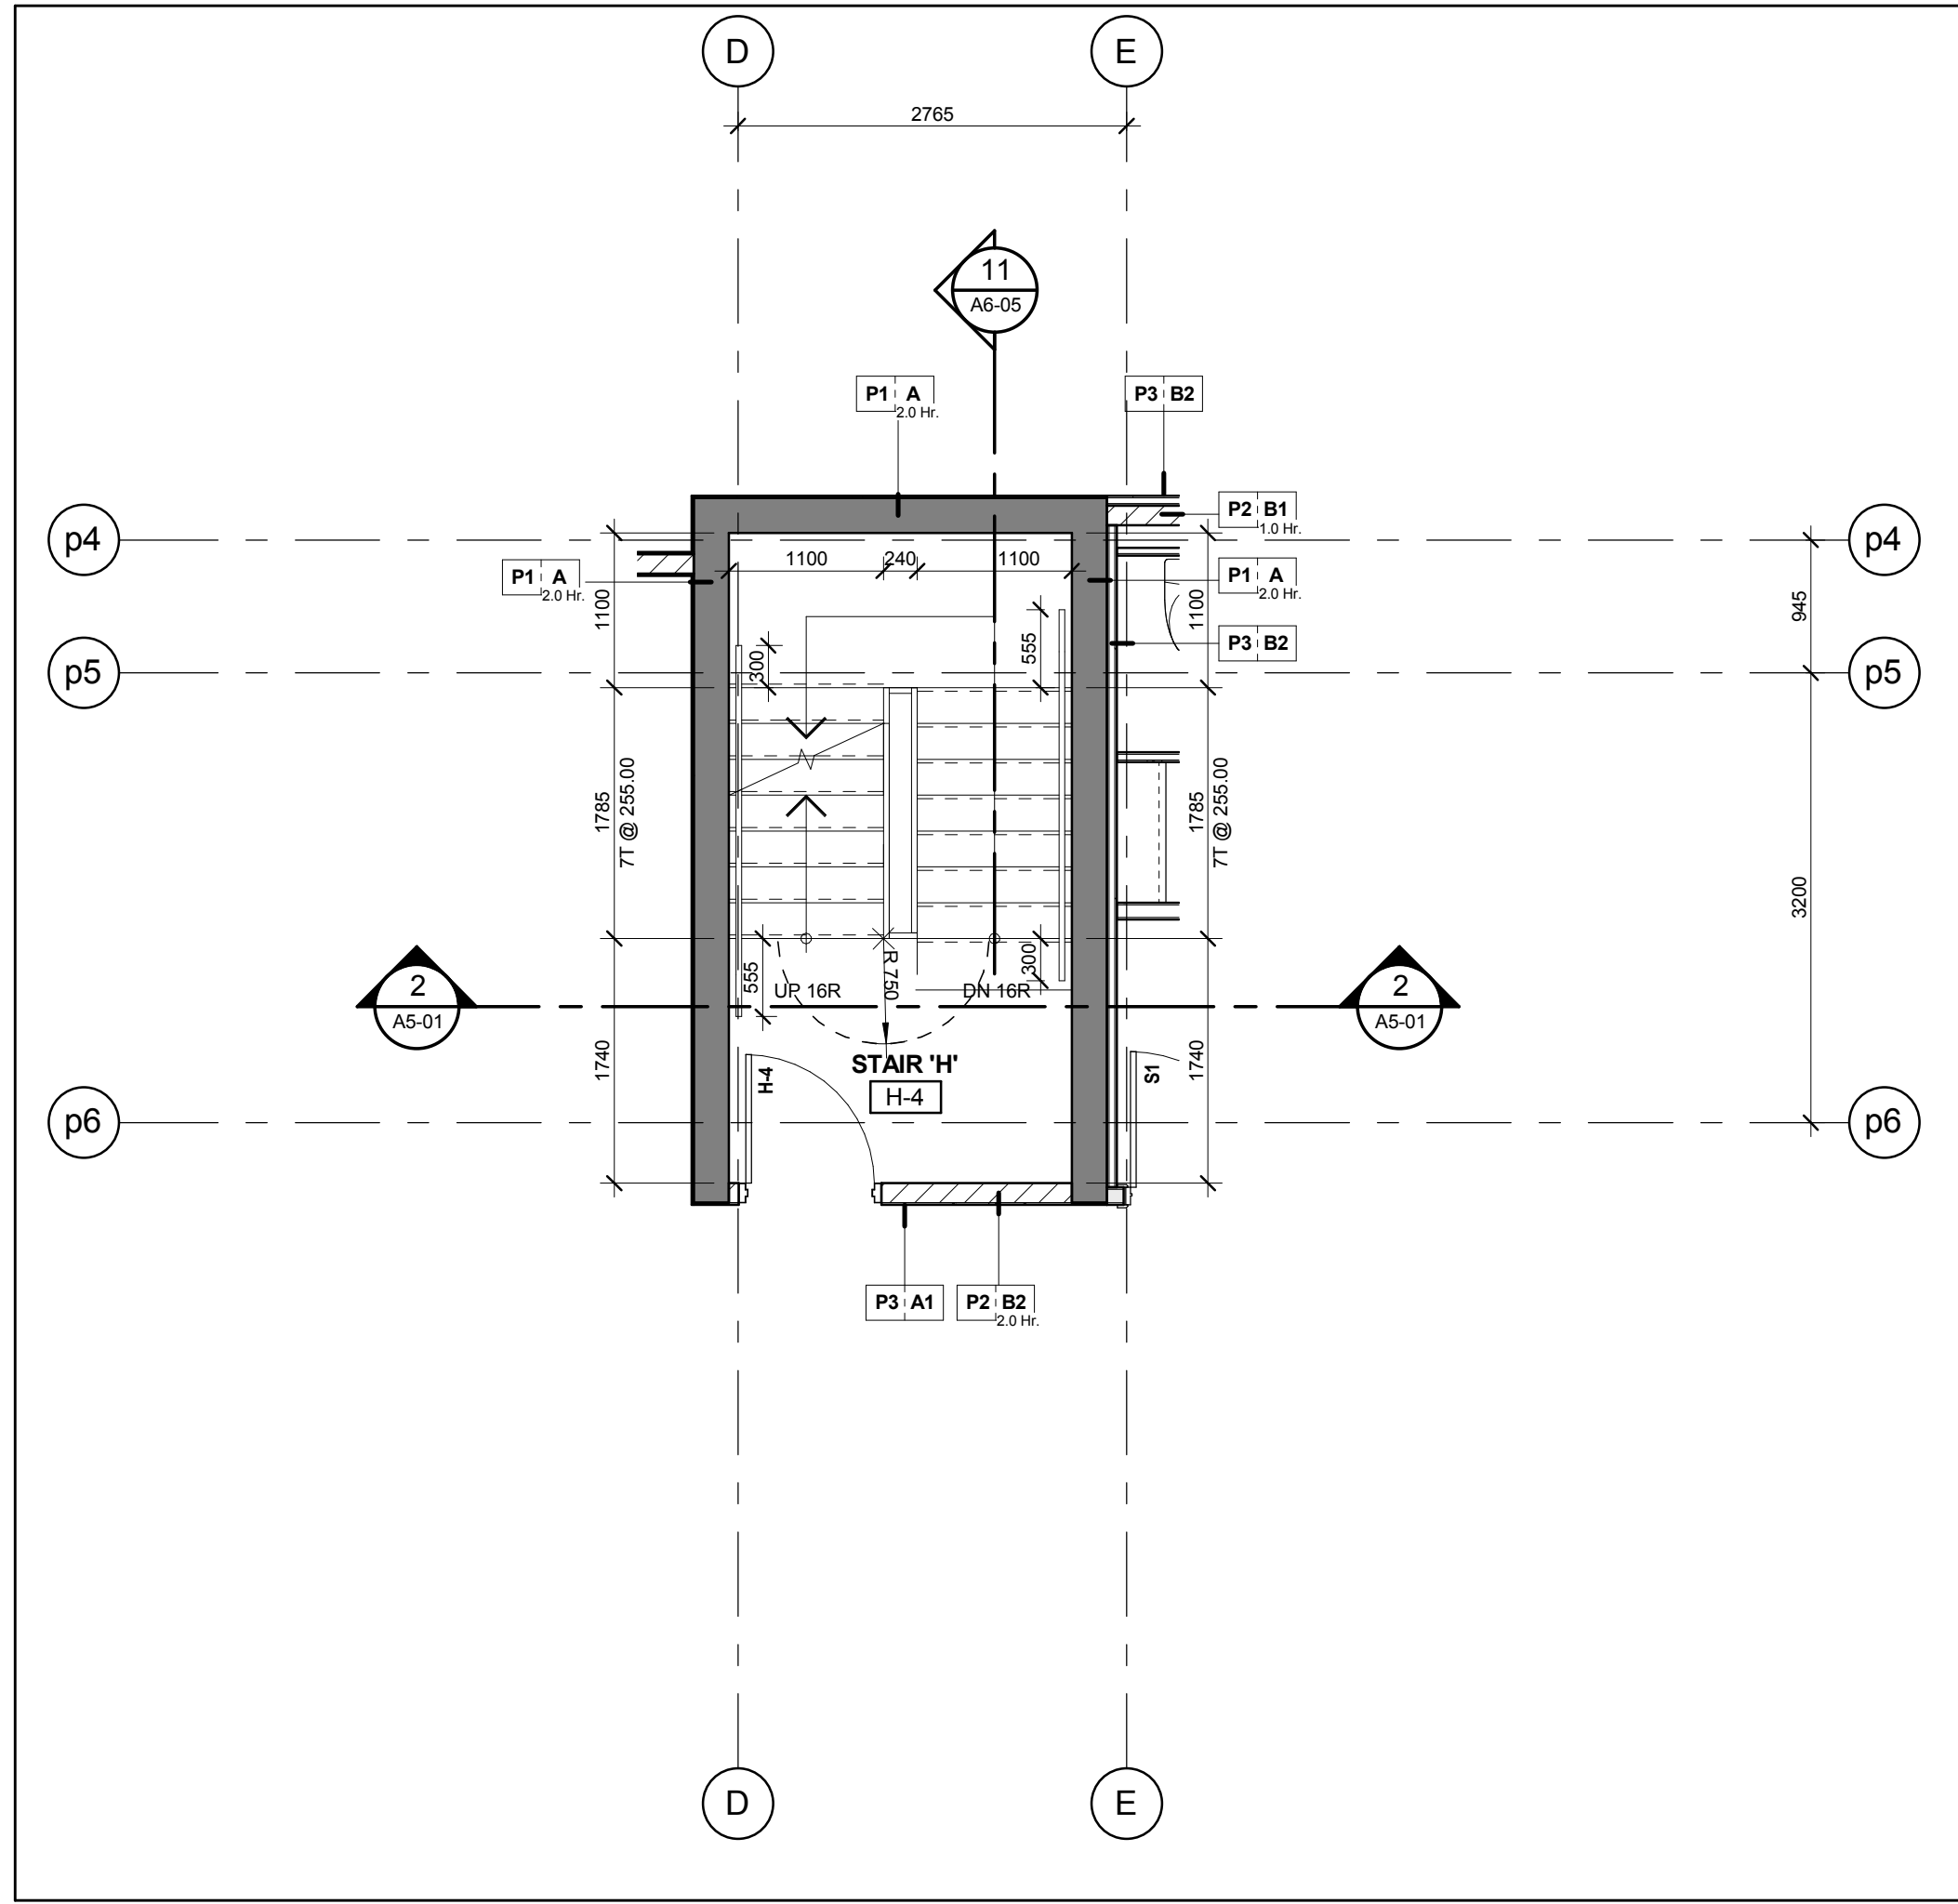


Stair 'H' - Stair Plan - Level 4
Scale: 1 : 50
A6-04

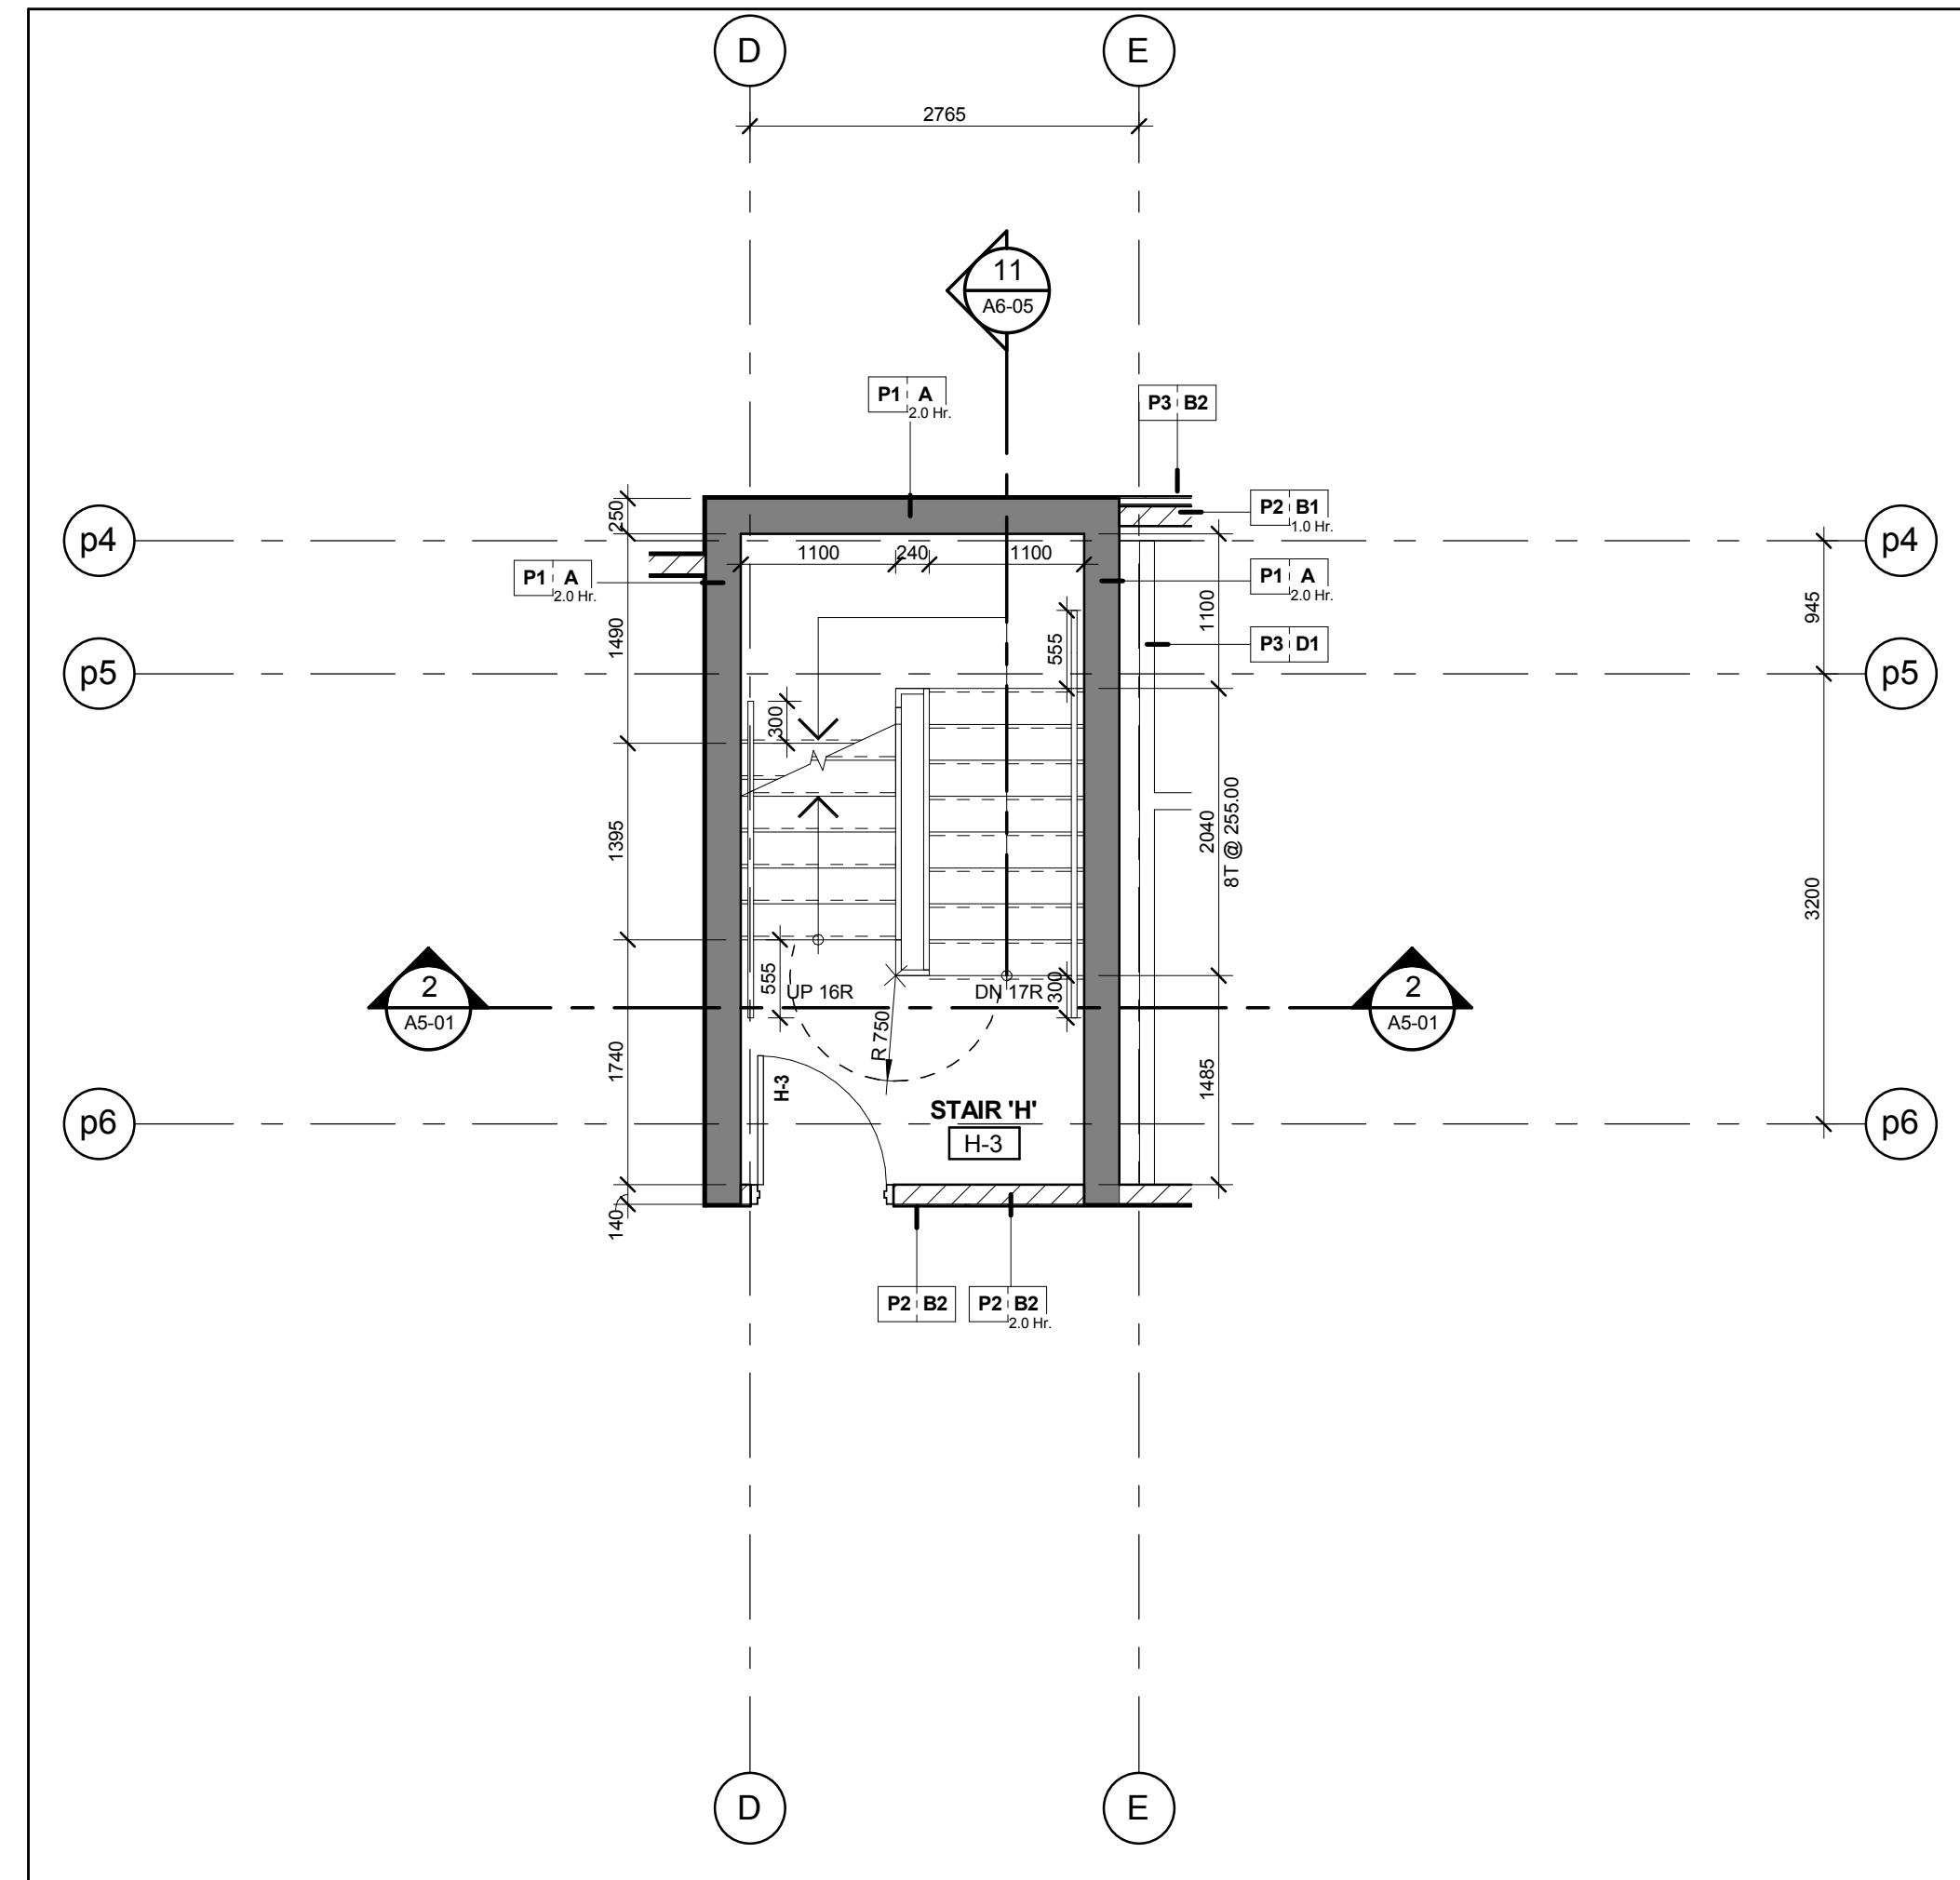


Stair 'H' - Stair Plan - Level 3
Scale: 1 : 50
A6-04

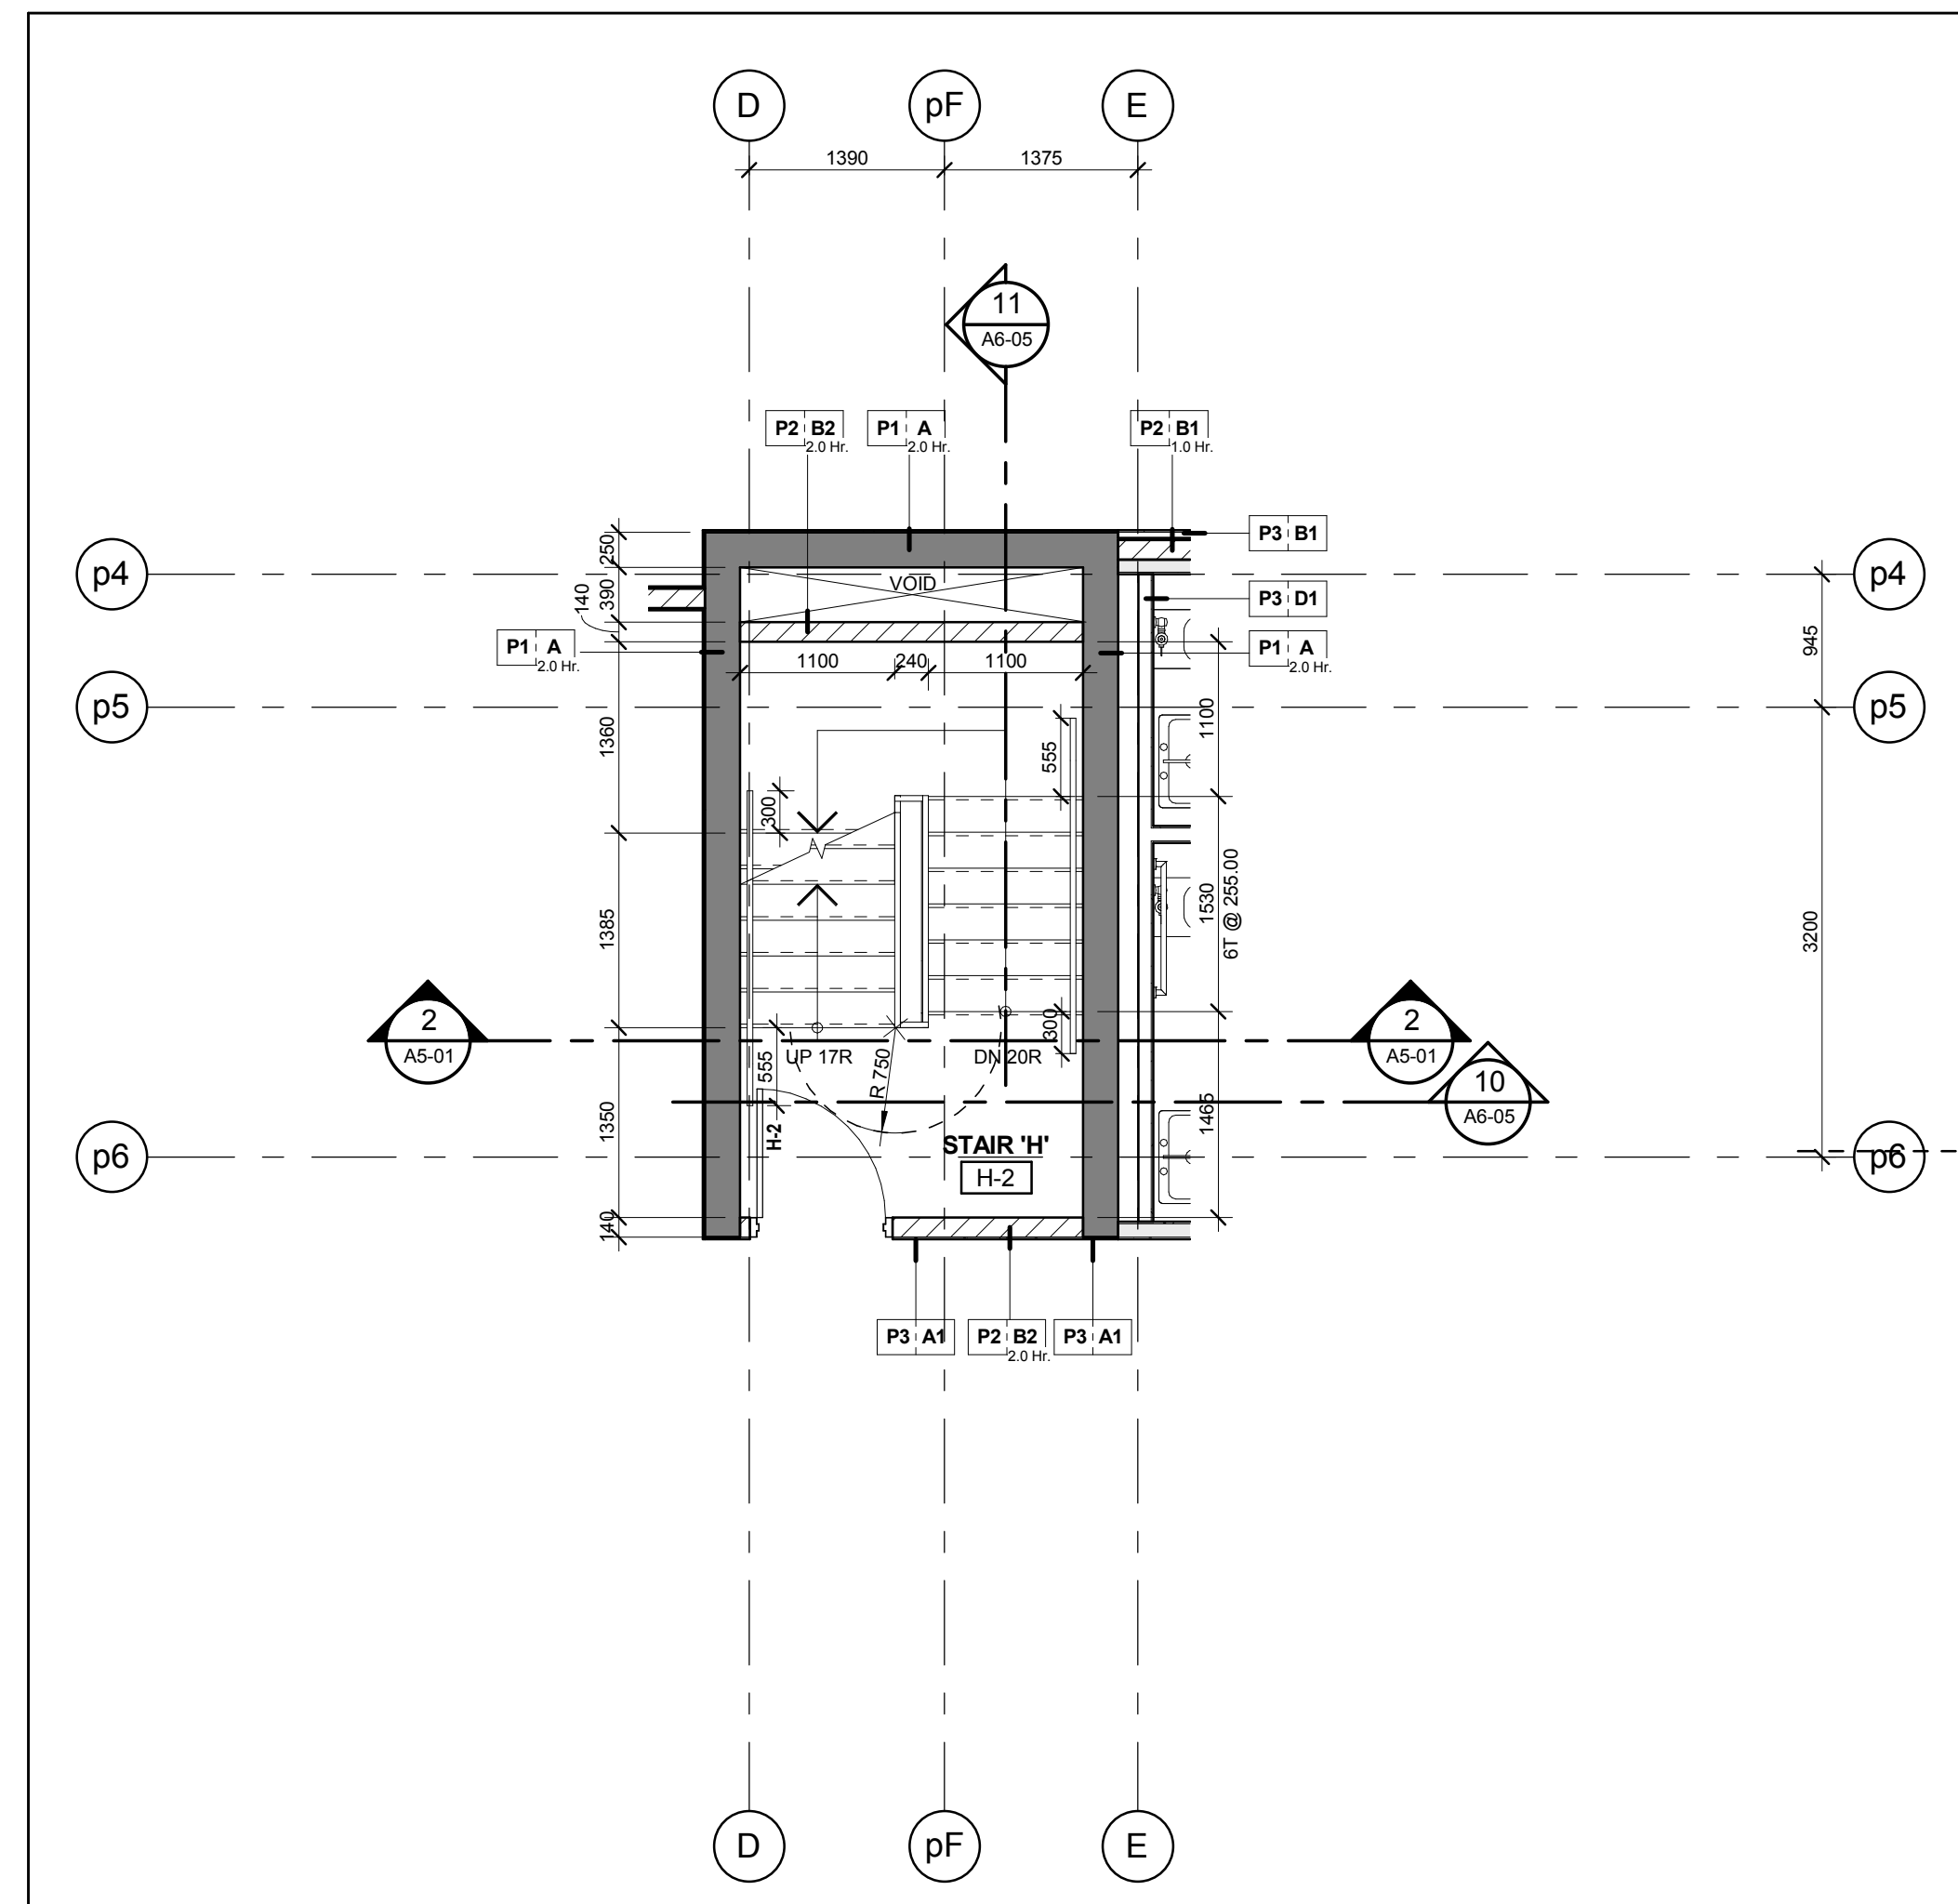


Stair 'H' - Stair Plan - Level 2
Scale: 1 : 50
A6-04

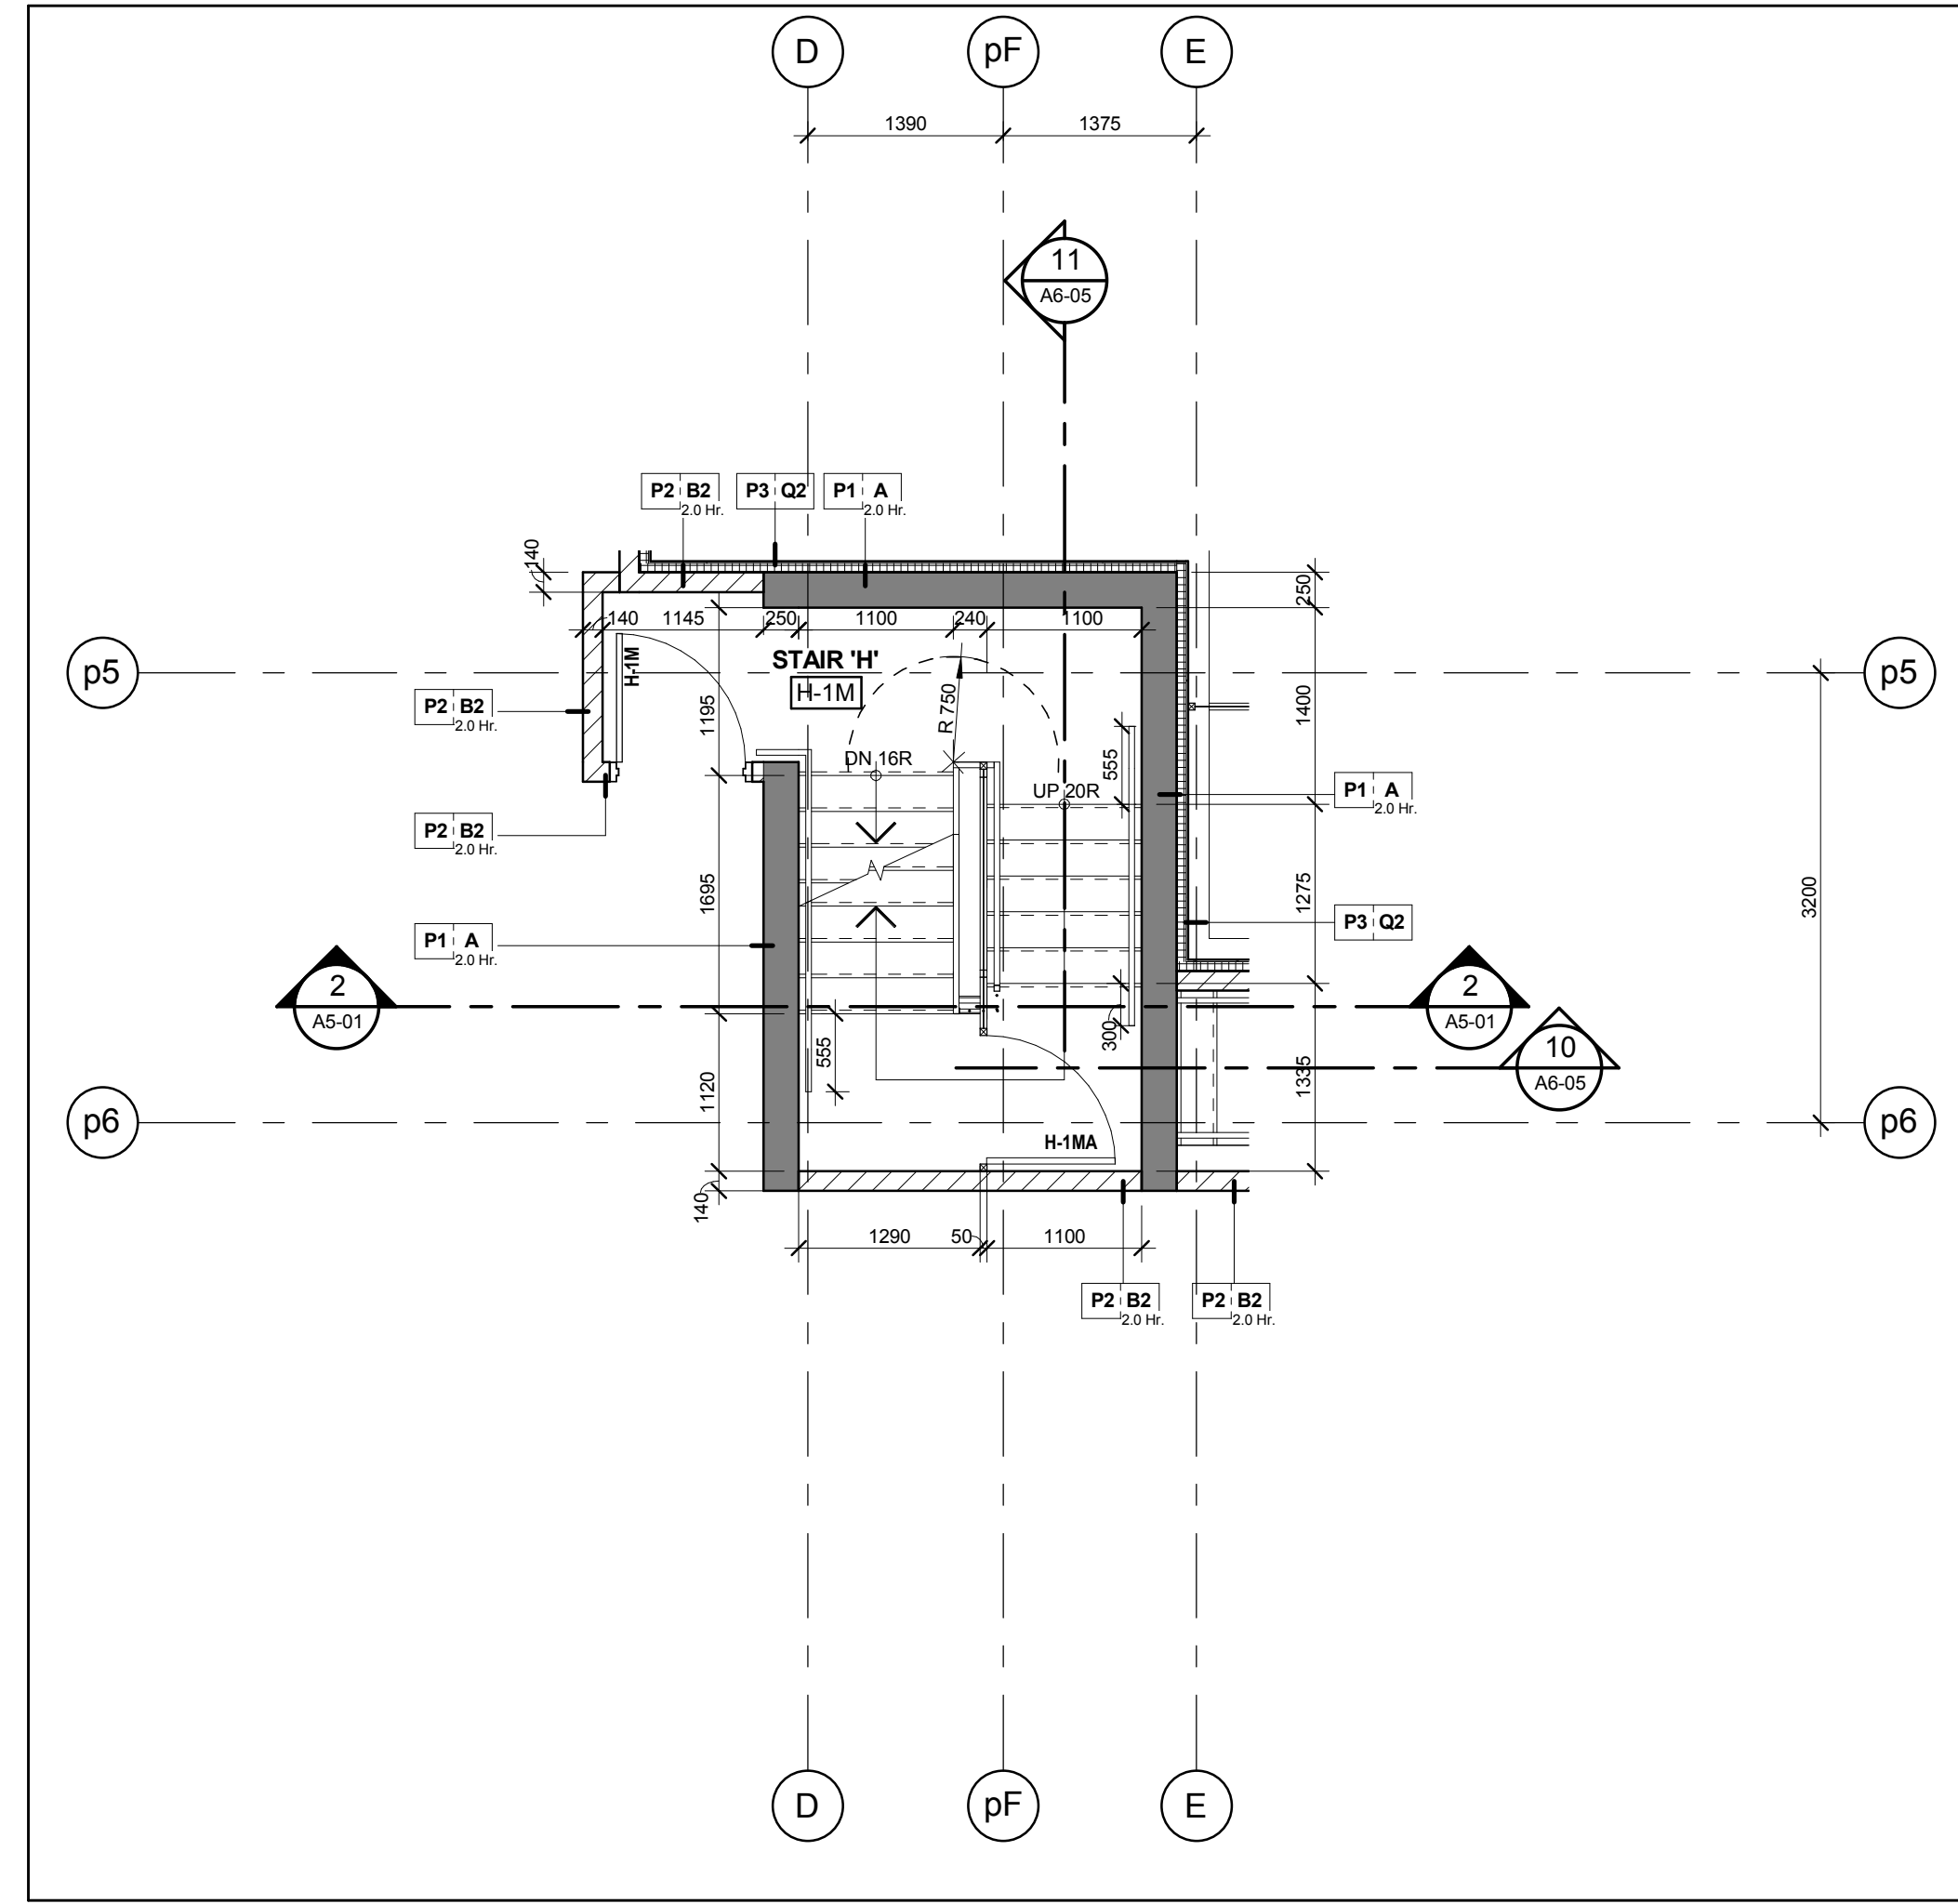


Stair 'H' - Stair Plan - Level 1 Mezzanine
Scale: 1 : 50
A6-04

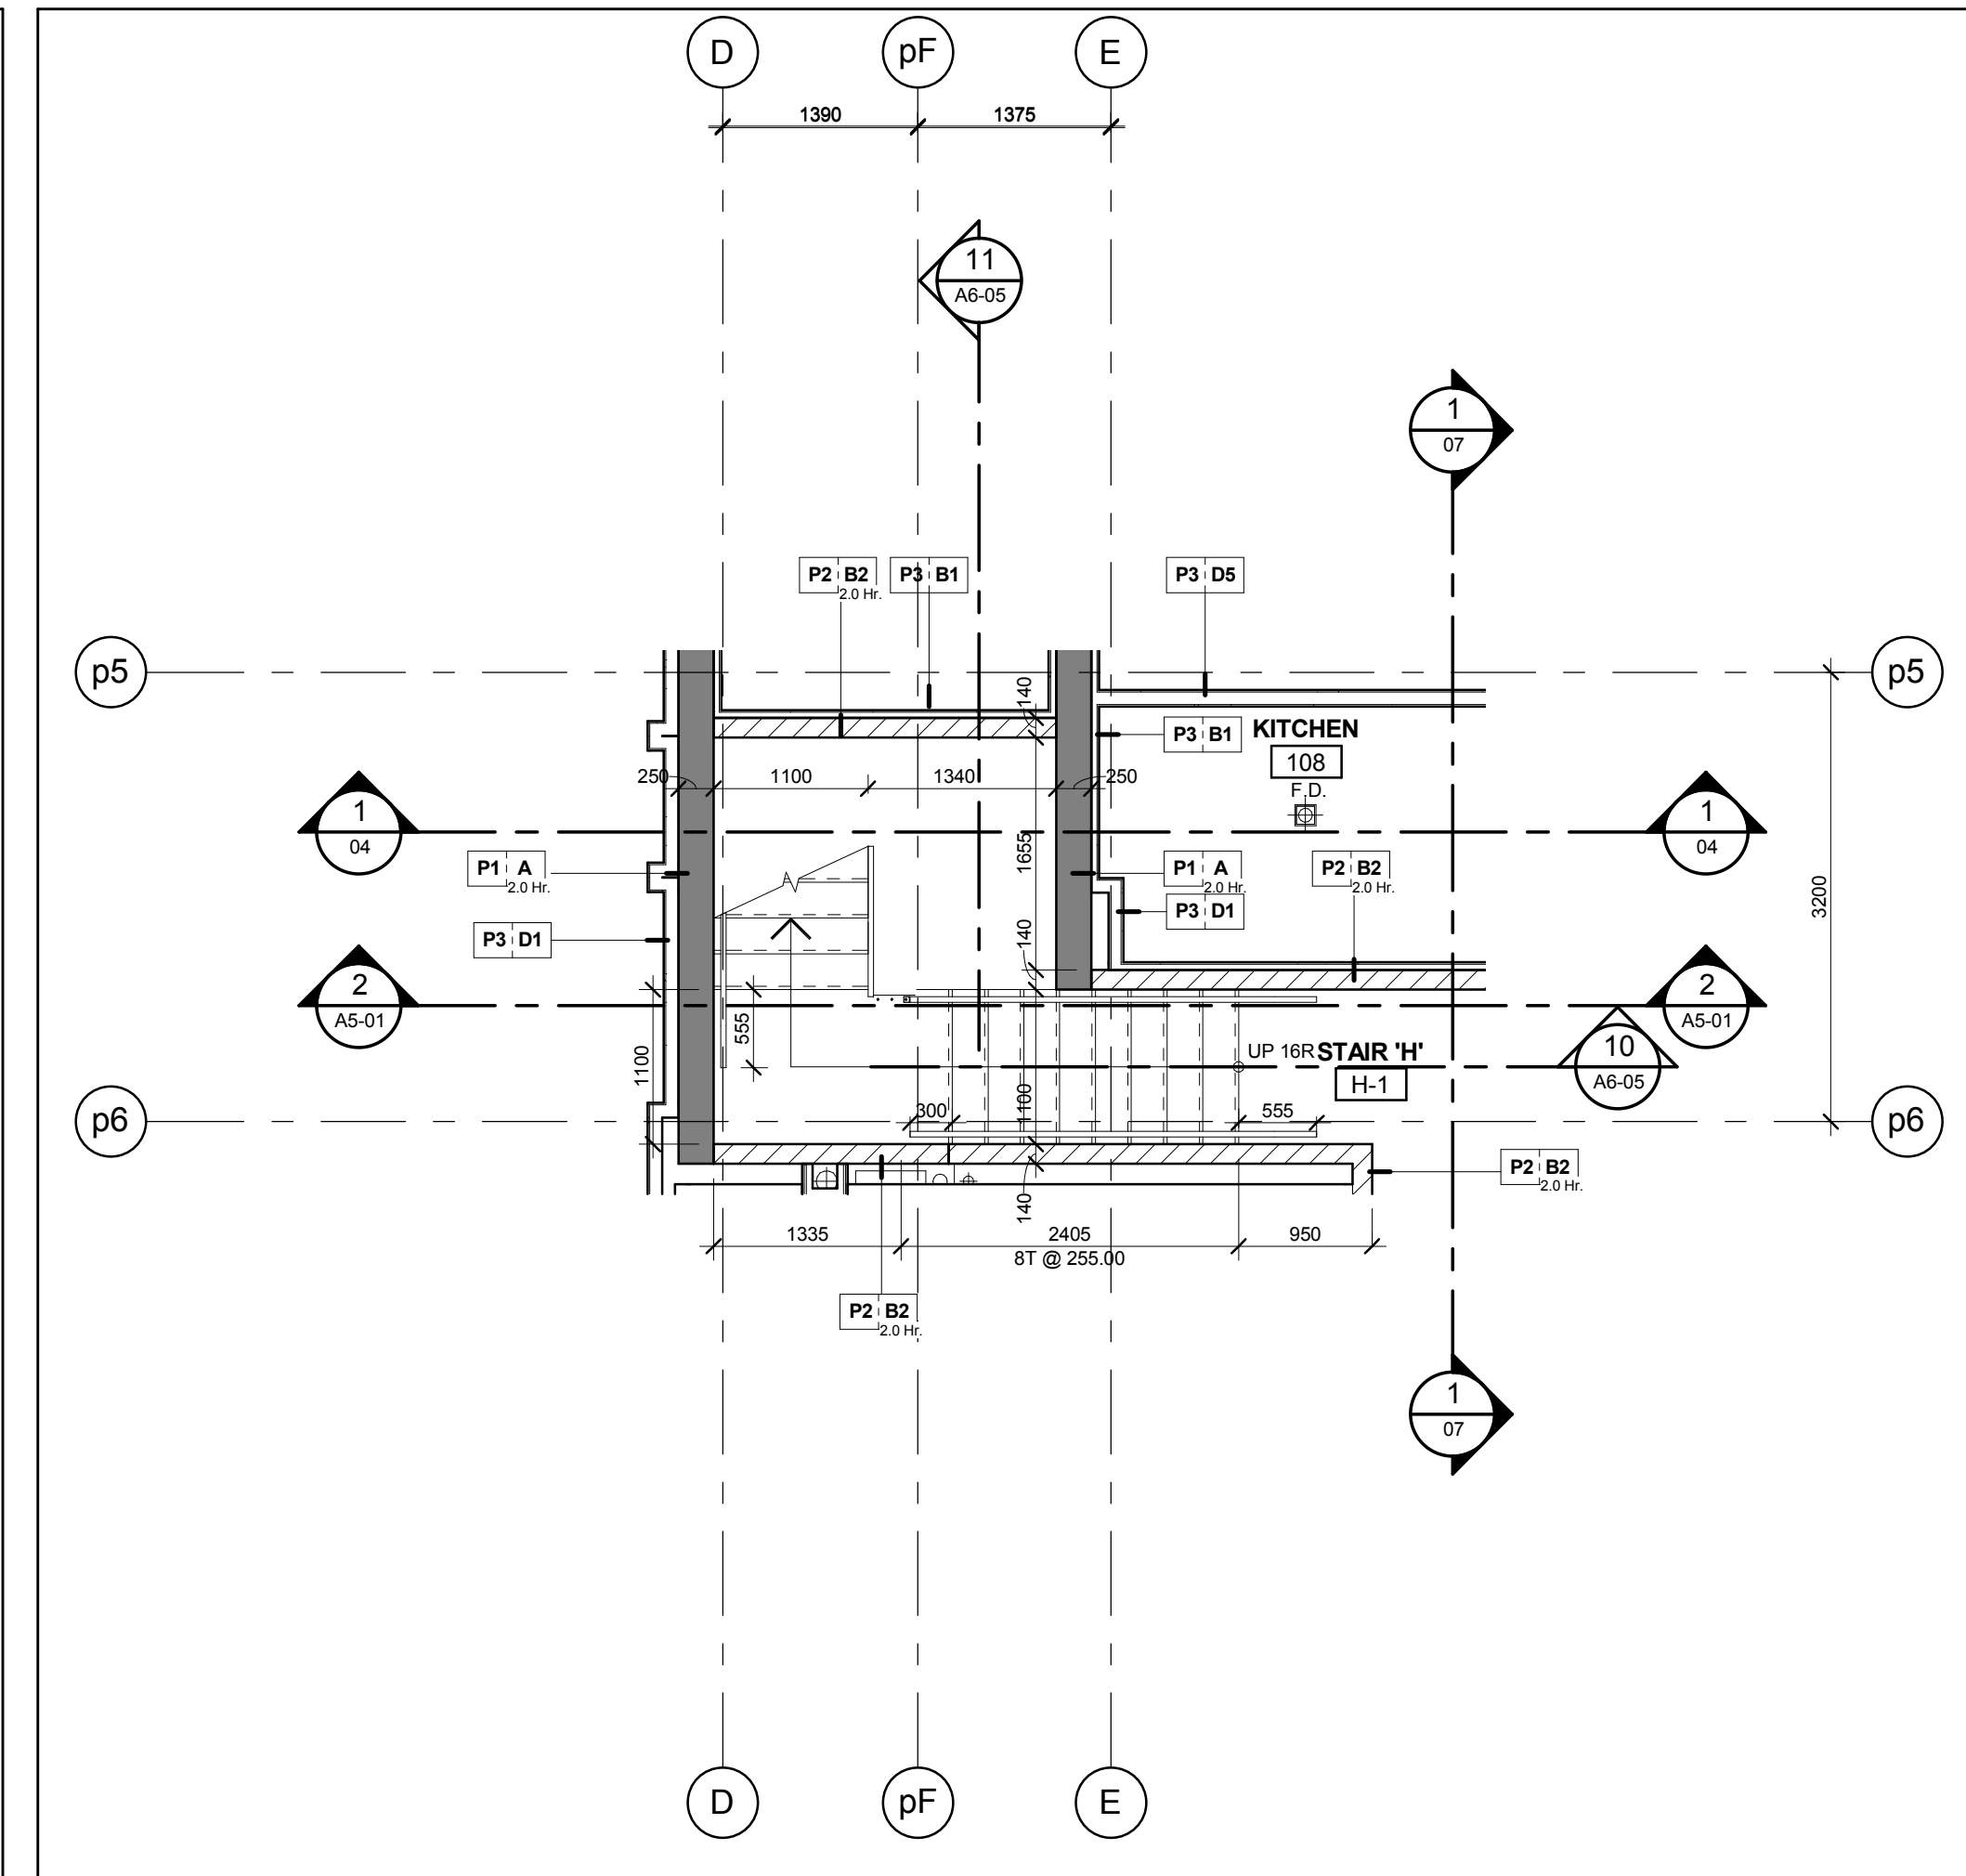


Stair 'H' - Stair Plan - Level 1
Scale: 1 : 50
A6-04

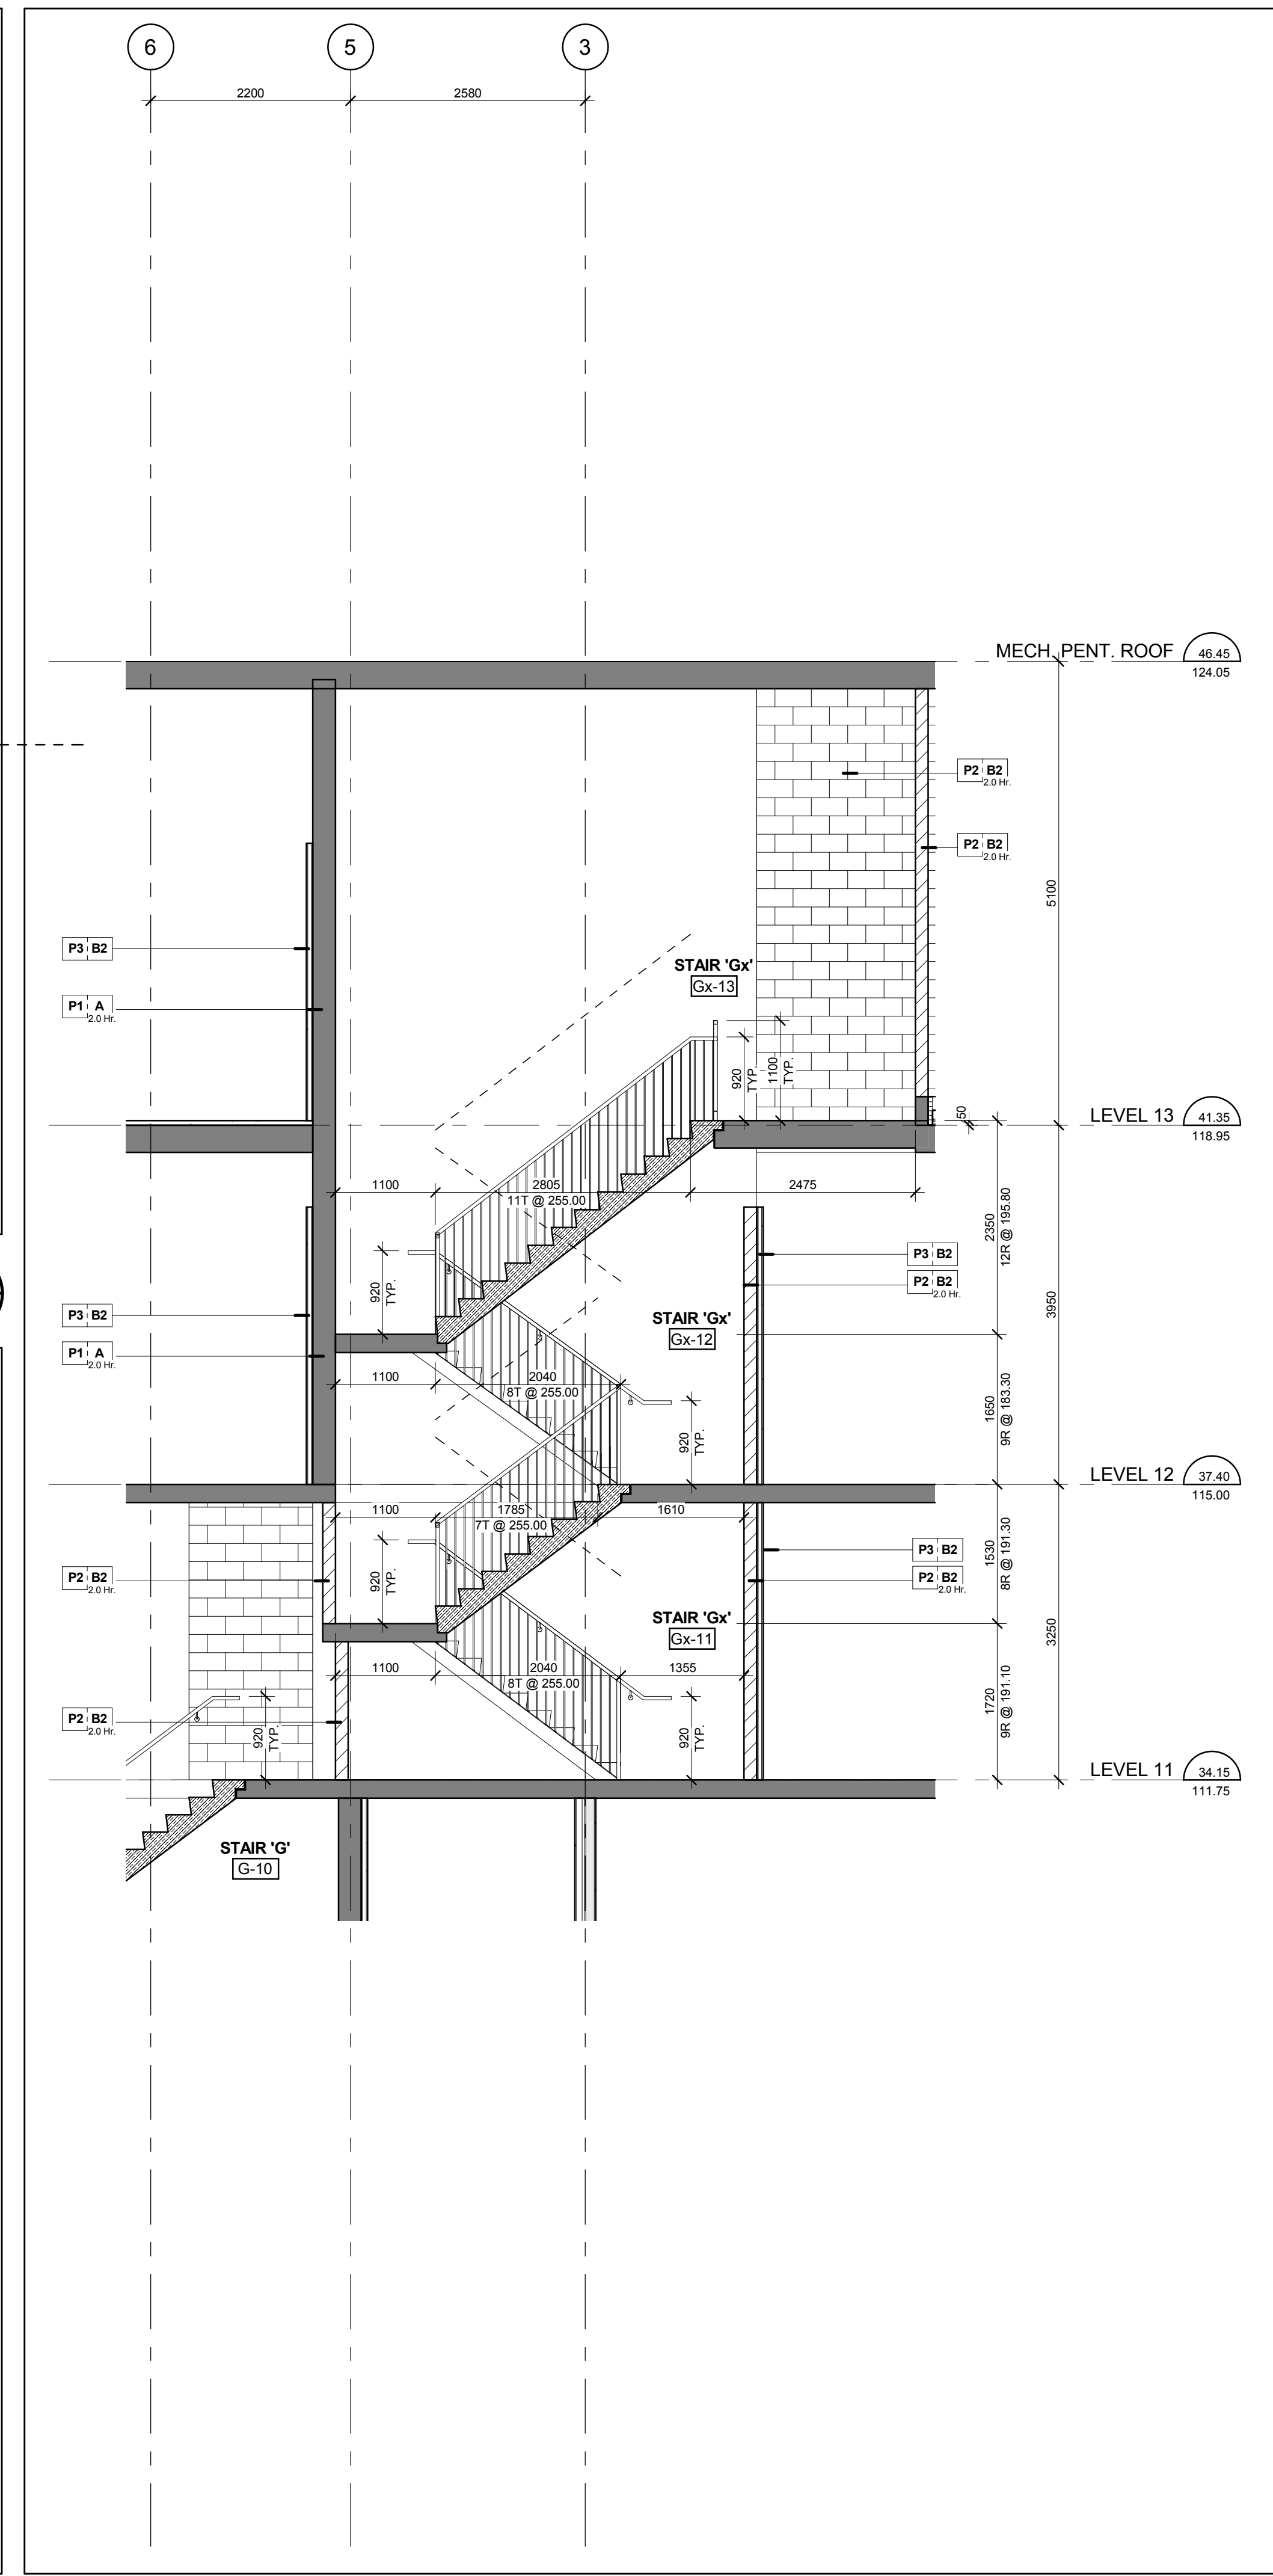


Stair 'Gx' - Stair Section Levels 11 - Mechanical Penthouse Roof
Scale: 1 : 50
A6-04

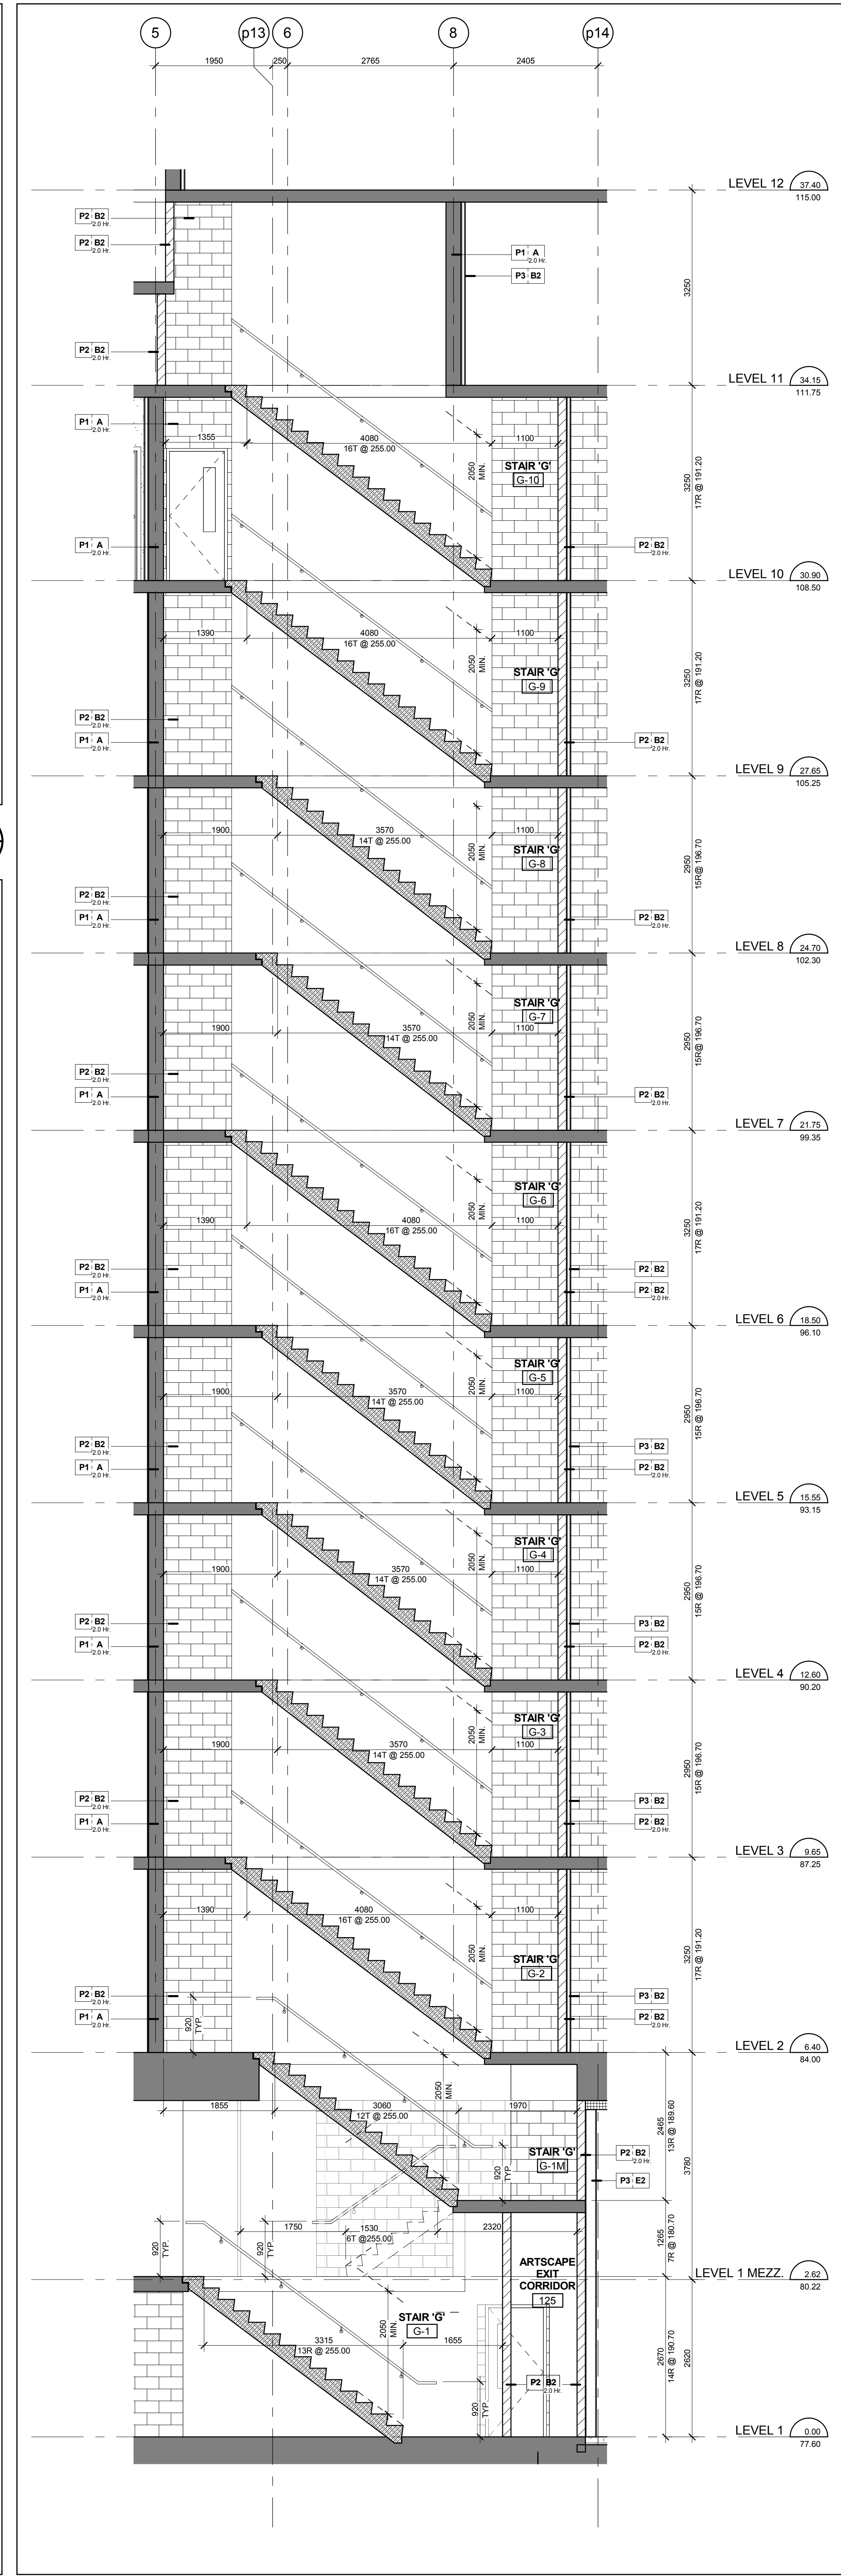


Stair 'G' - Stair Section Levels 1 - 12
Scale: 1 : 50
A6-04

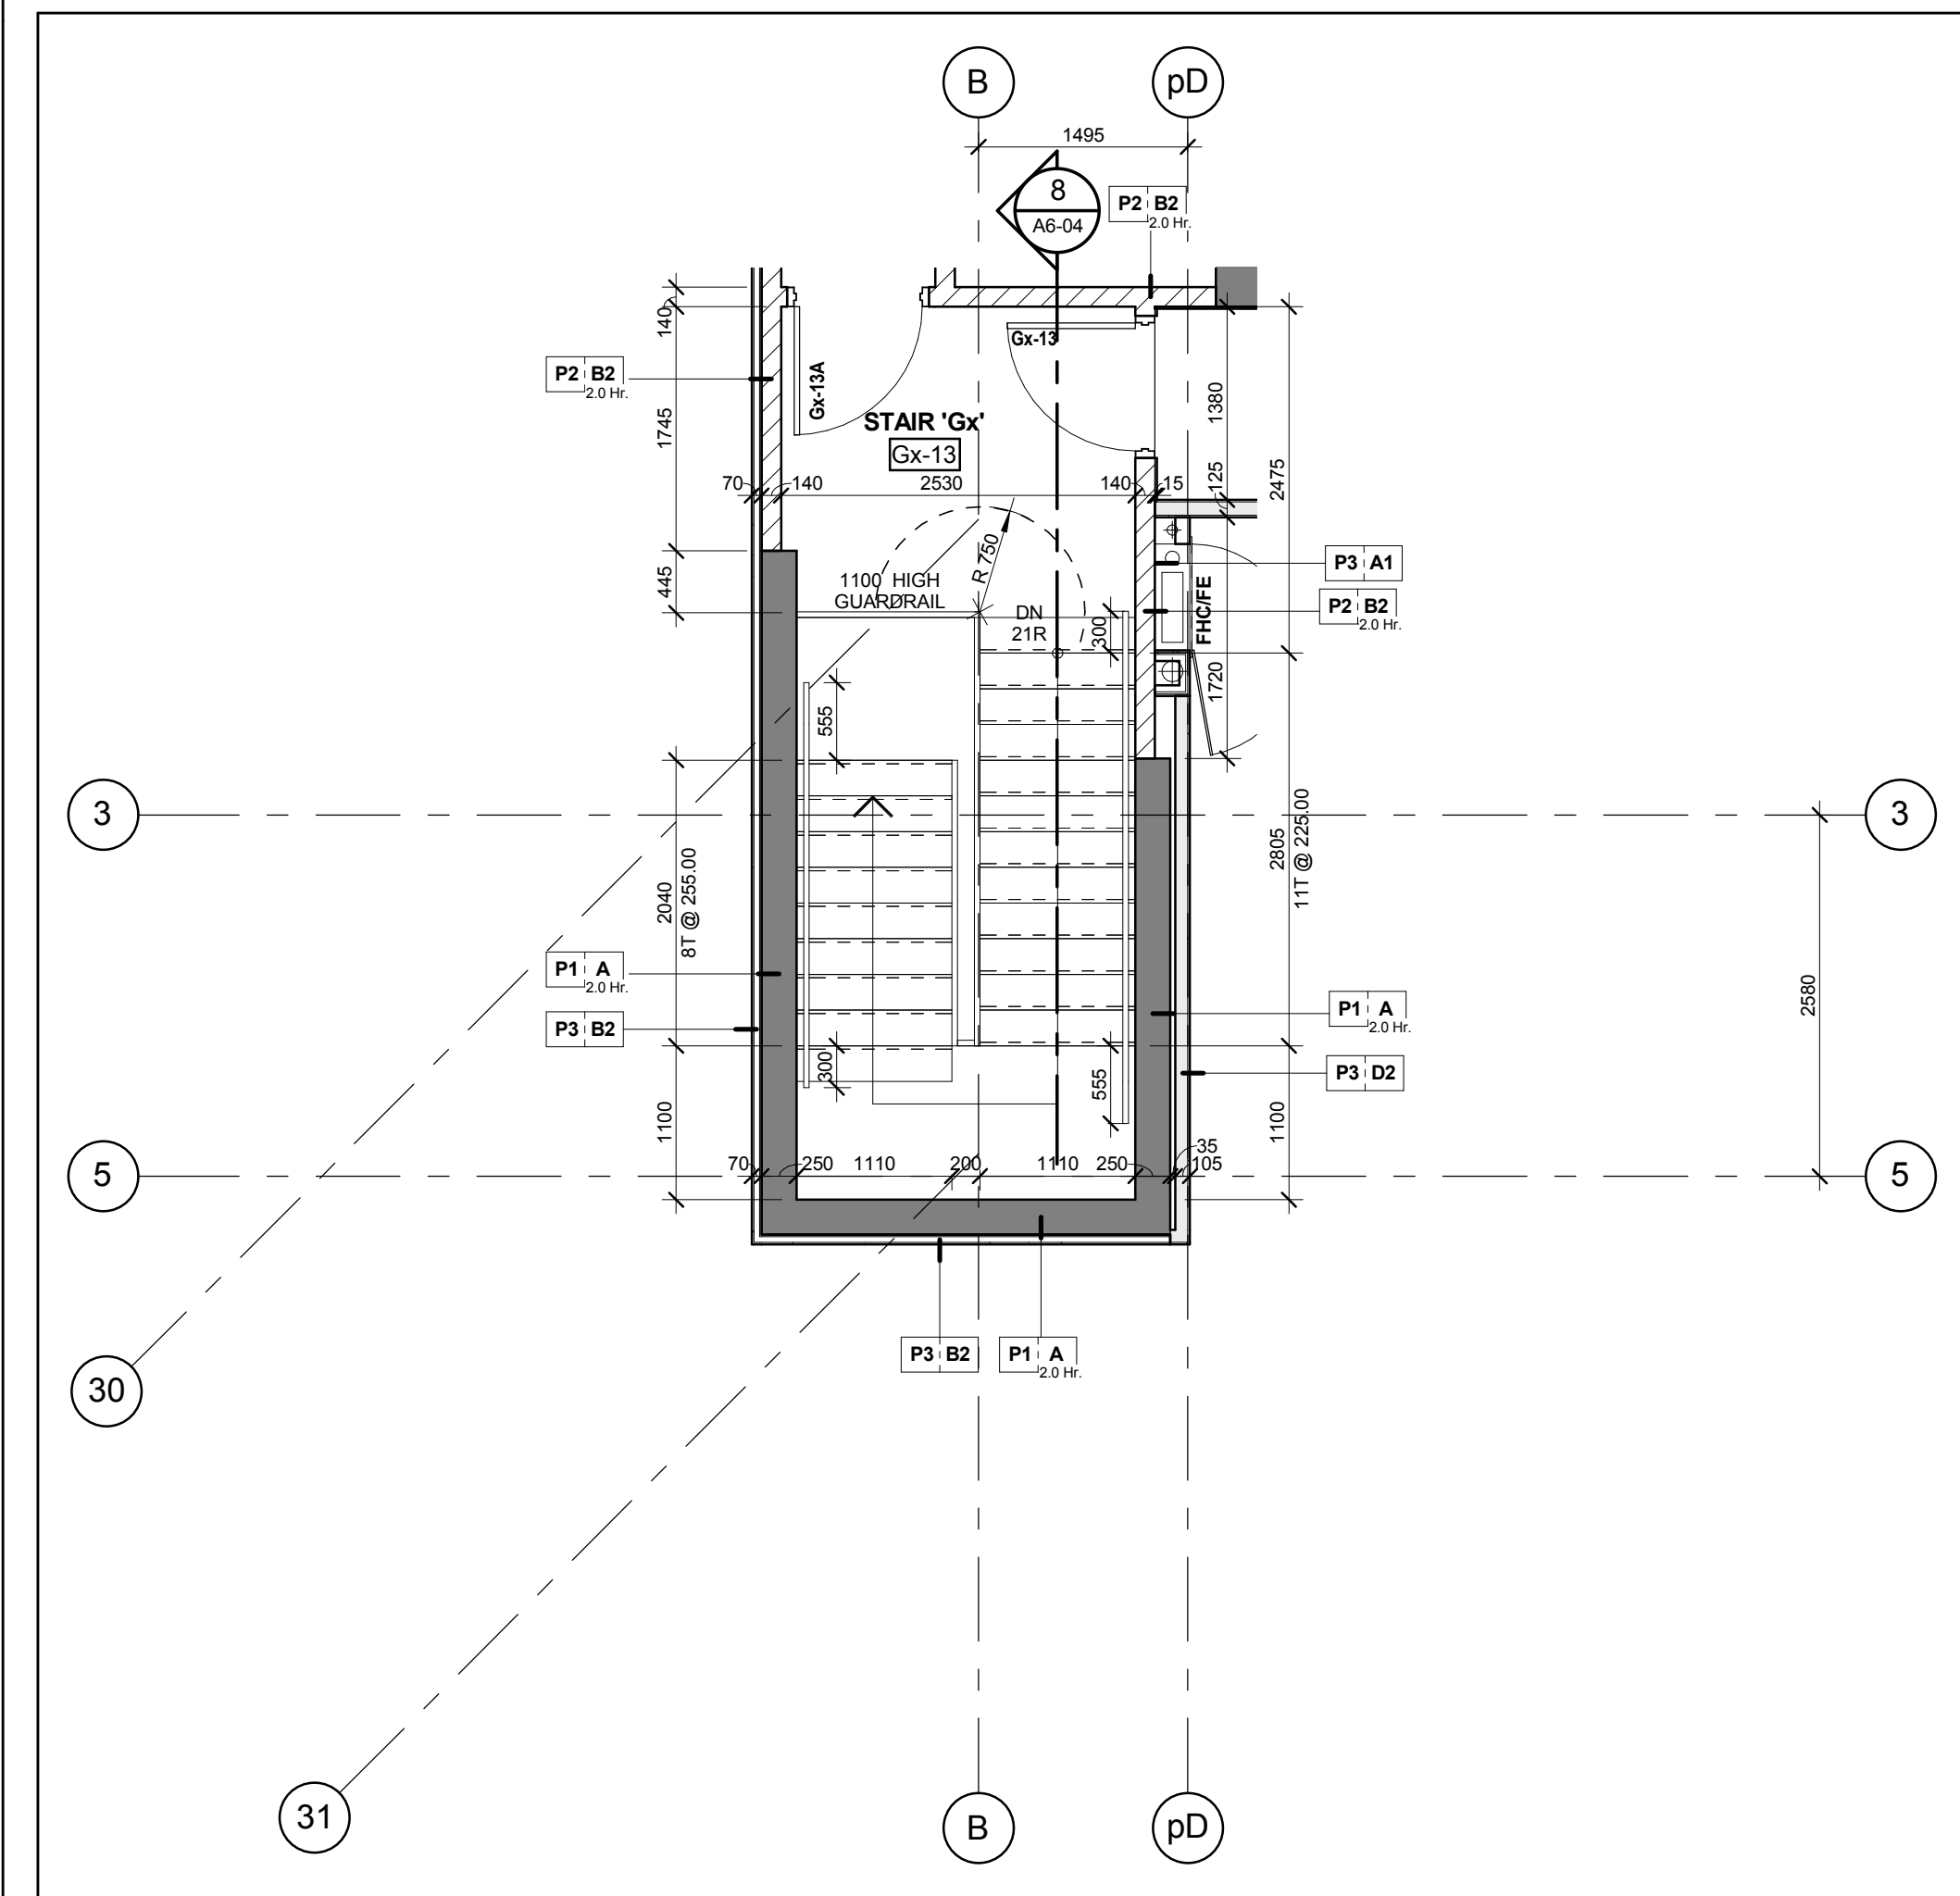


Stair 'Gx' - Stair Plan - Level 13
Scale: 1 : 50
A6-04

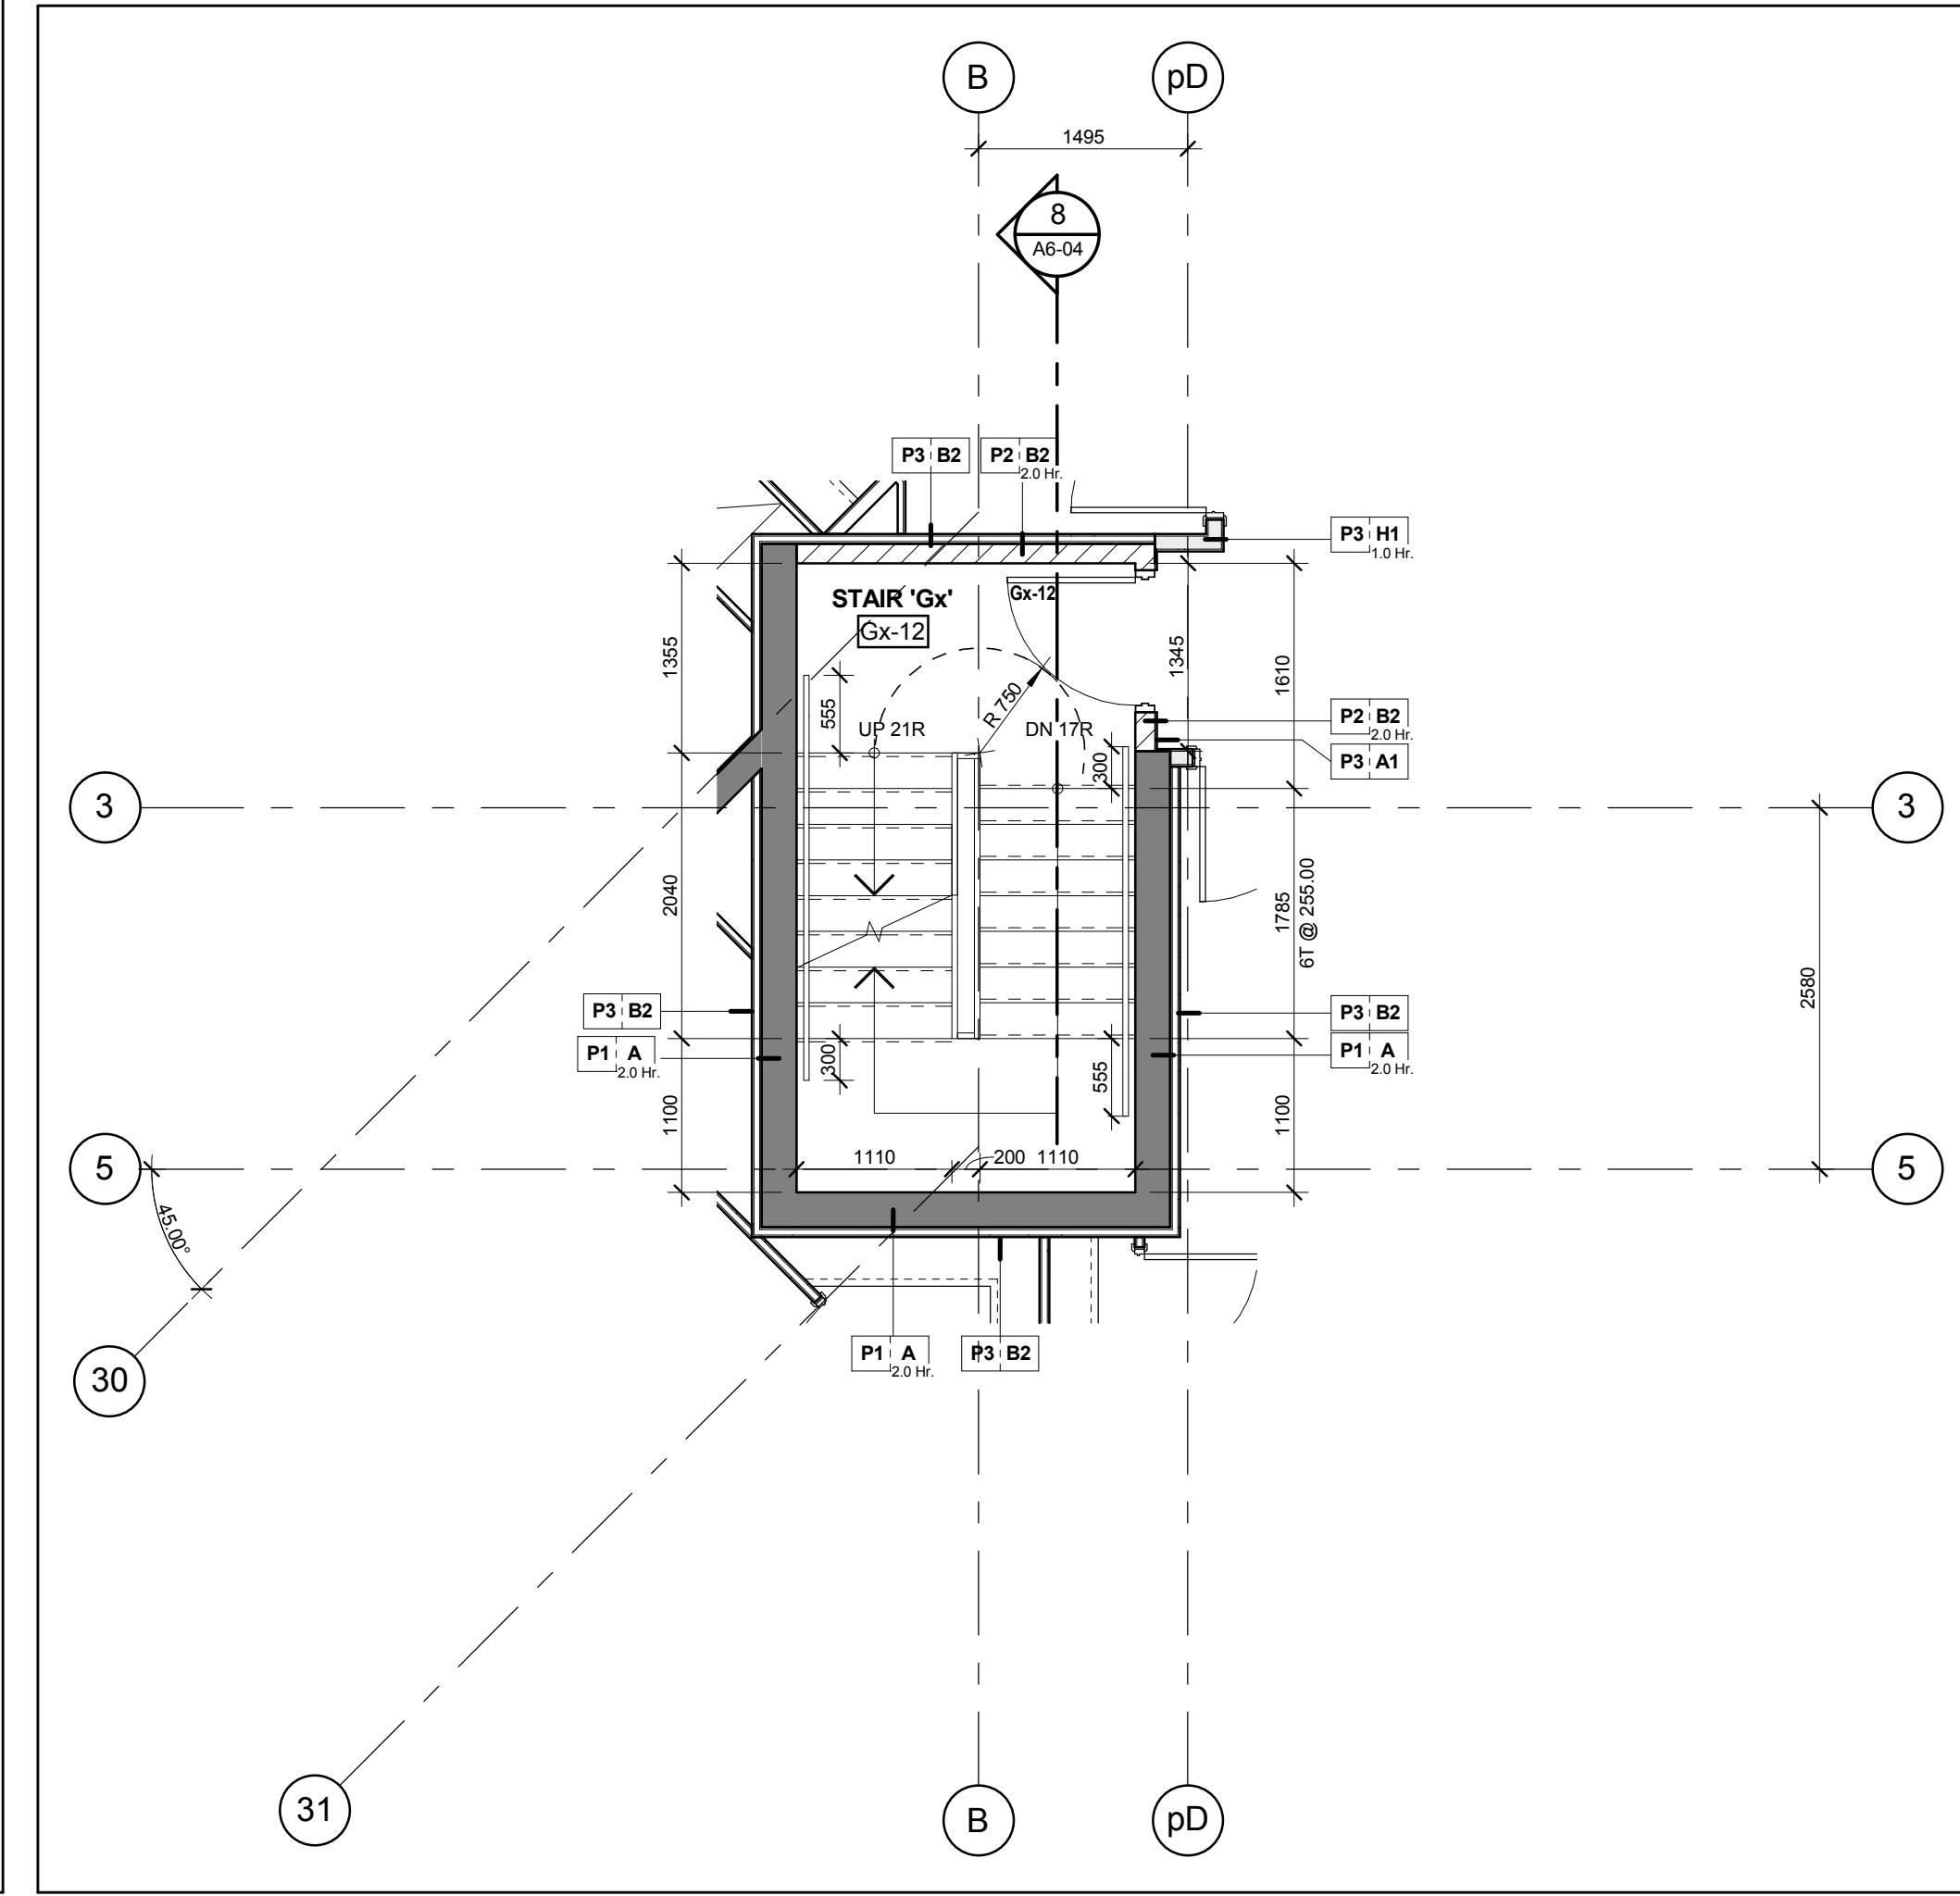


Stair 'Gx' - Stair Plan - Level 12
Scale: 1 : 50
A6-04

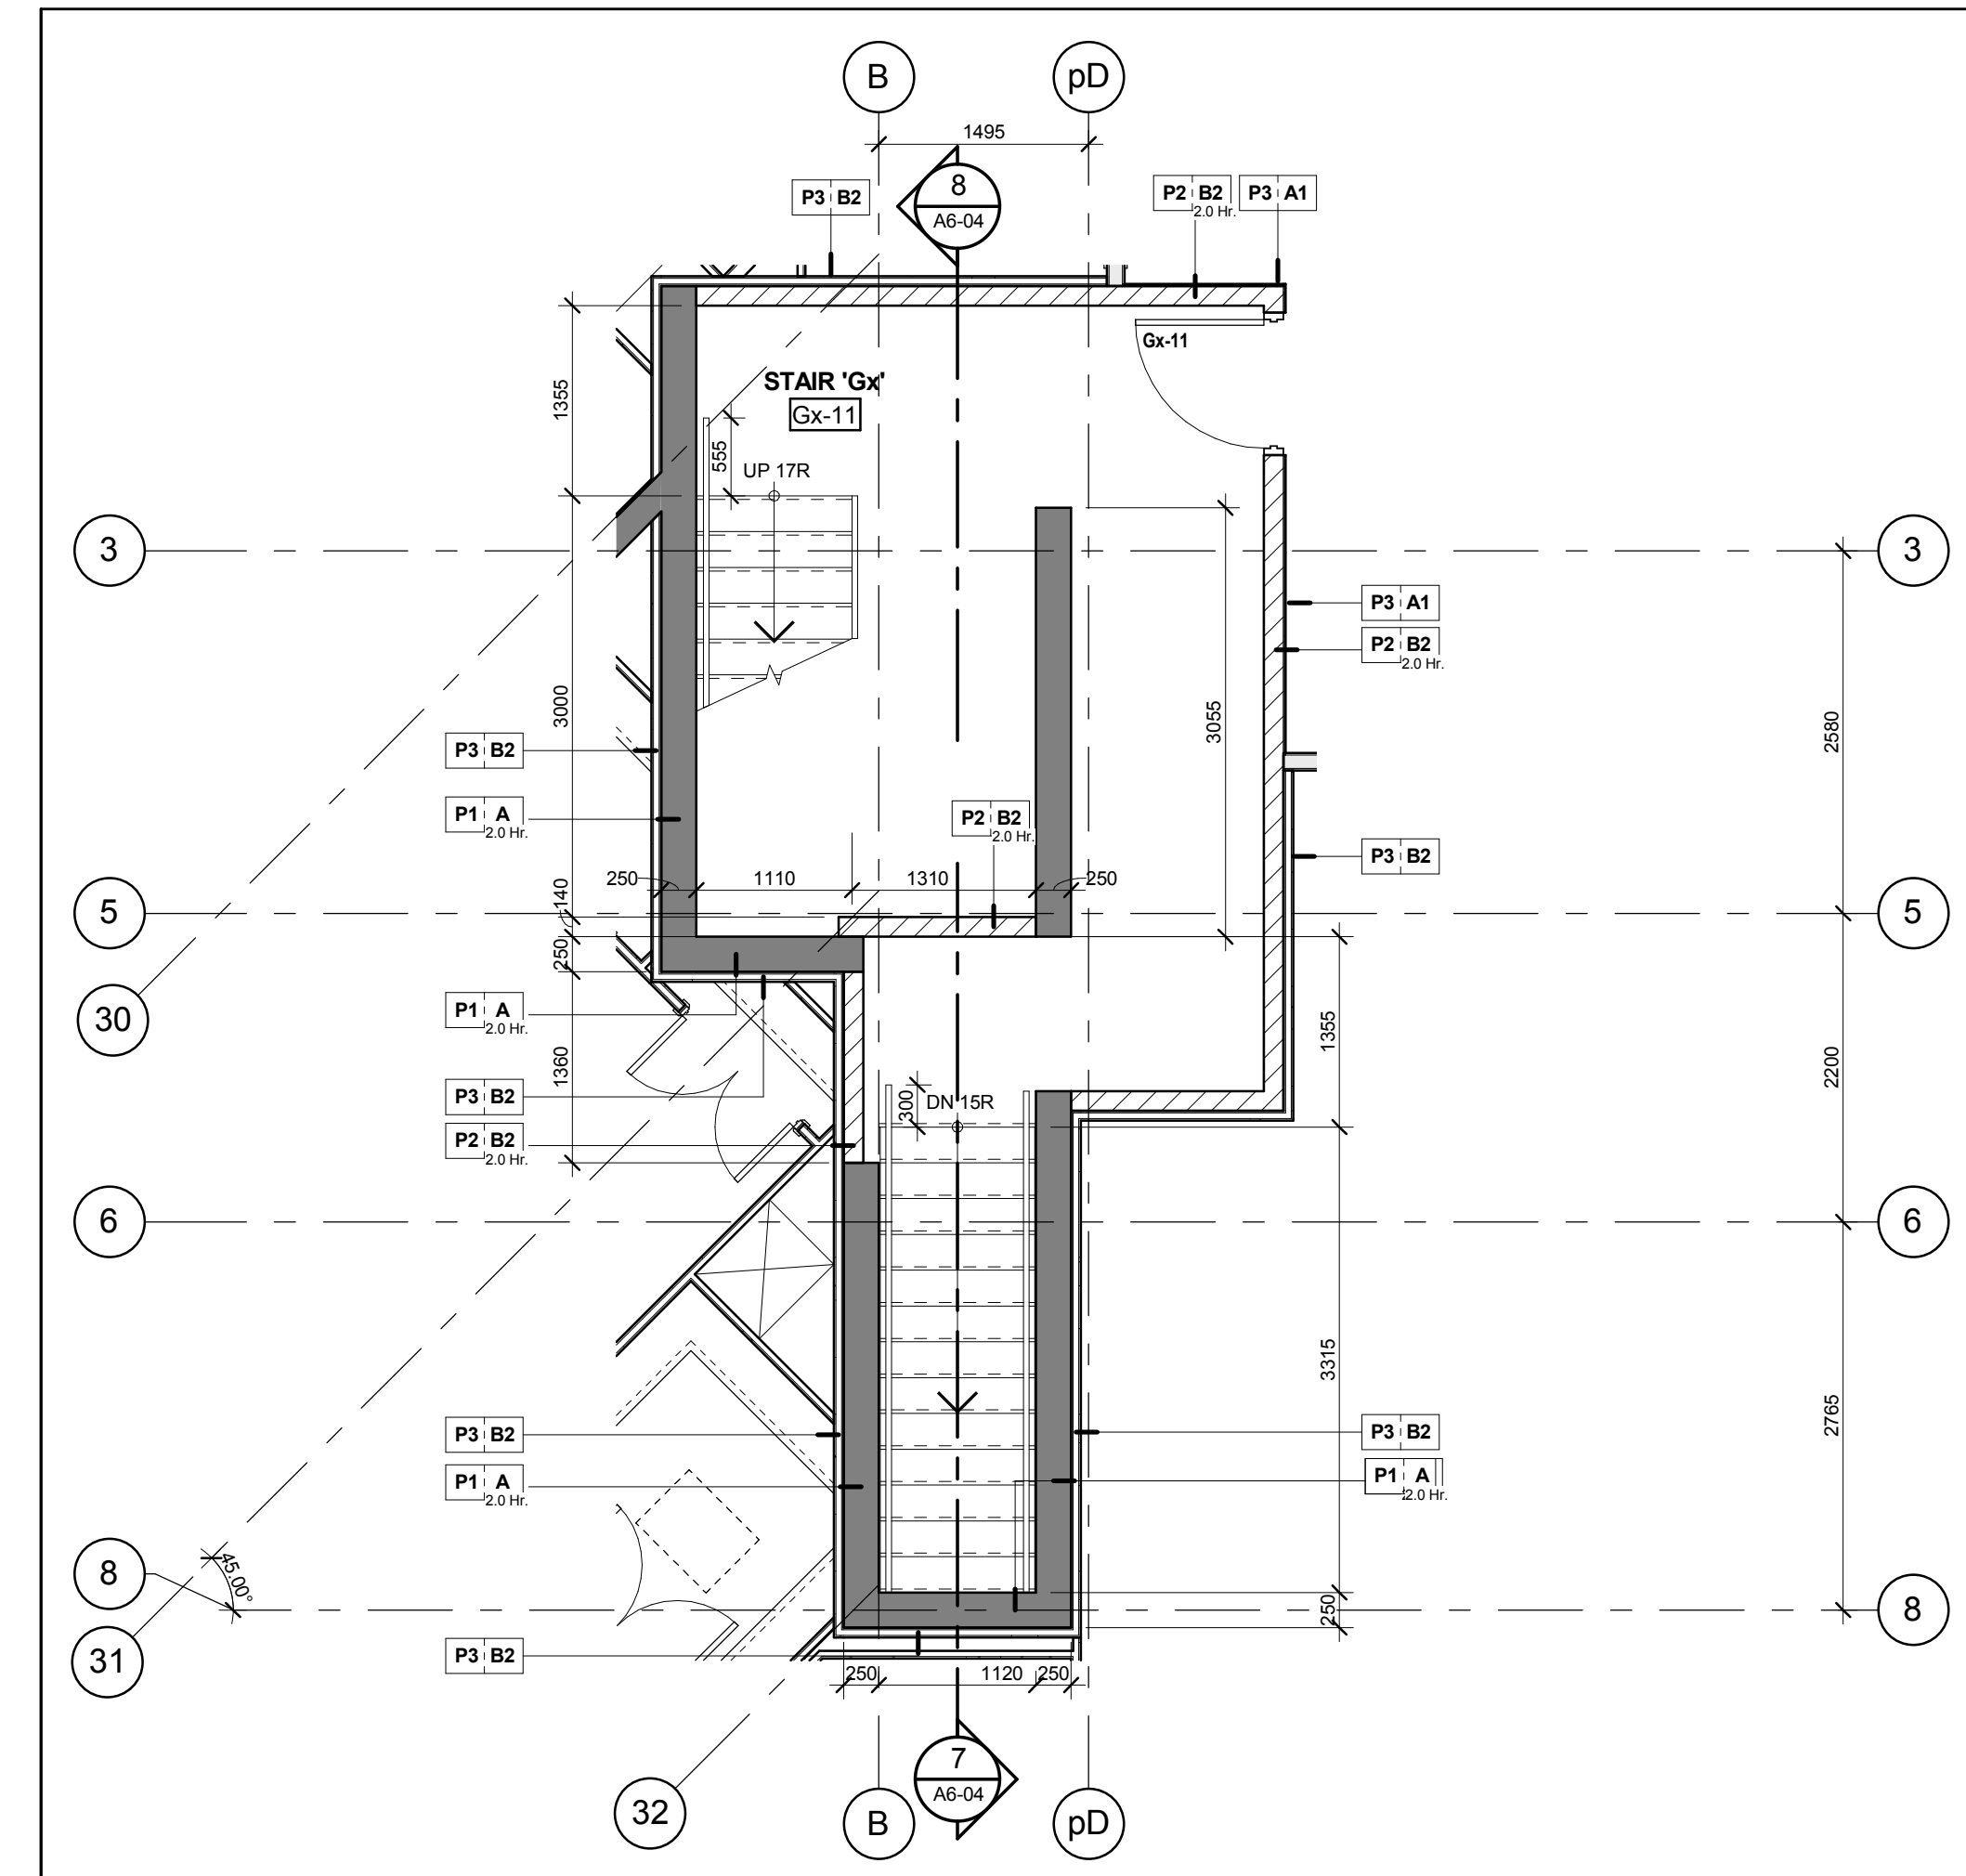

Stair 'Gx' - Stair Plan - Level 11
Scale: 1 : 50
A6-04

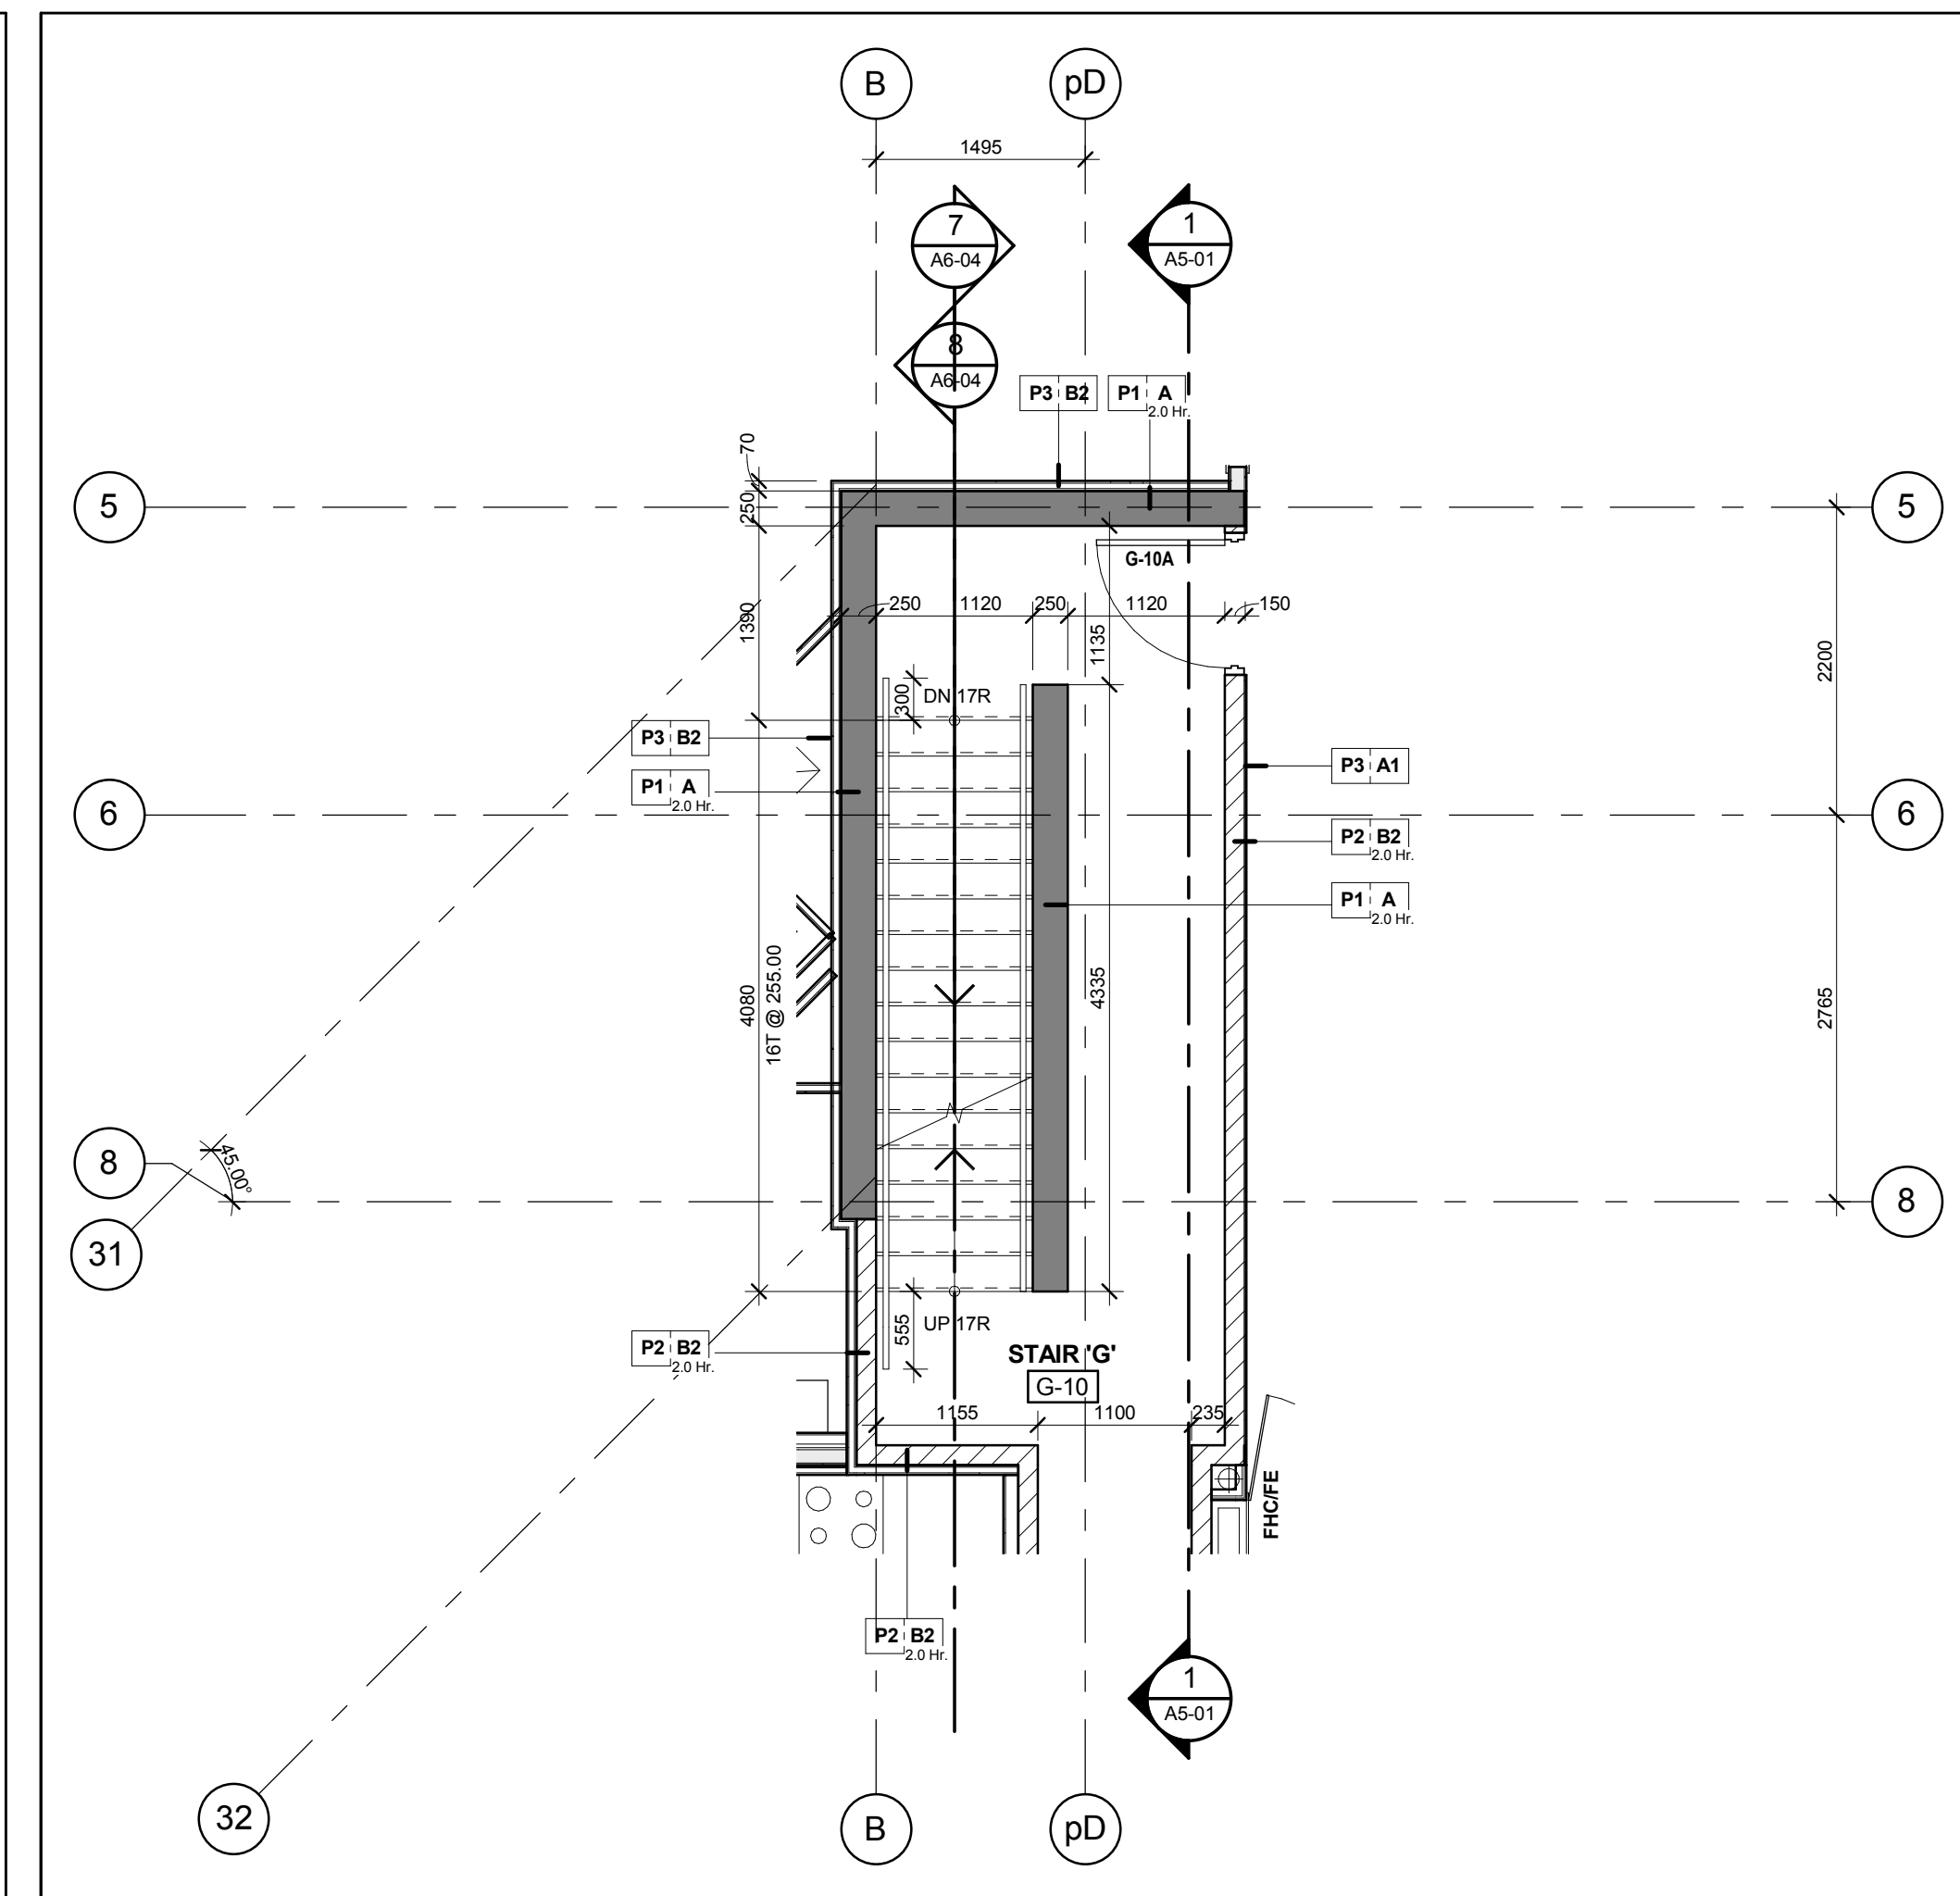

Stair 'G' - Stair Plan - Level 10
Scale: 1 : 50
A6-04

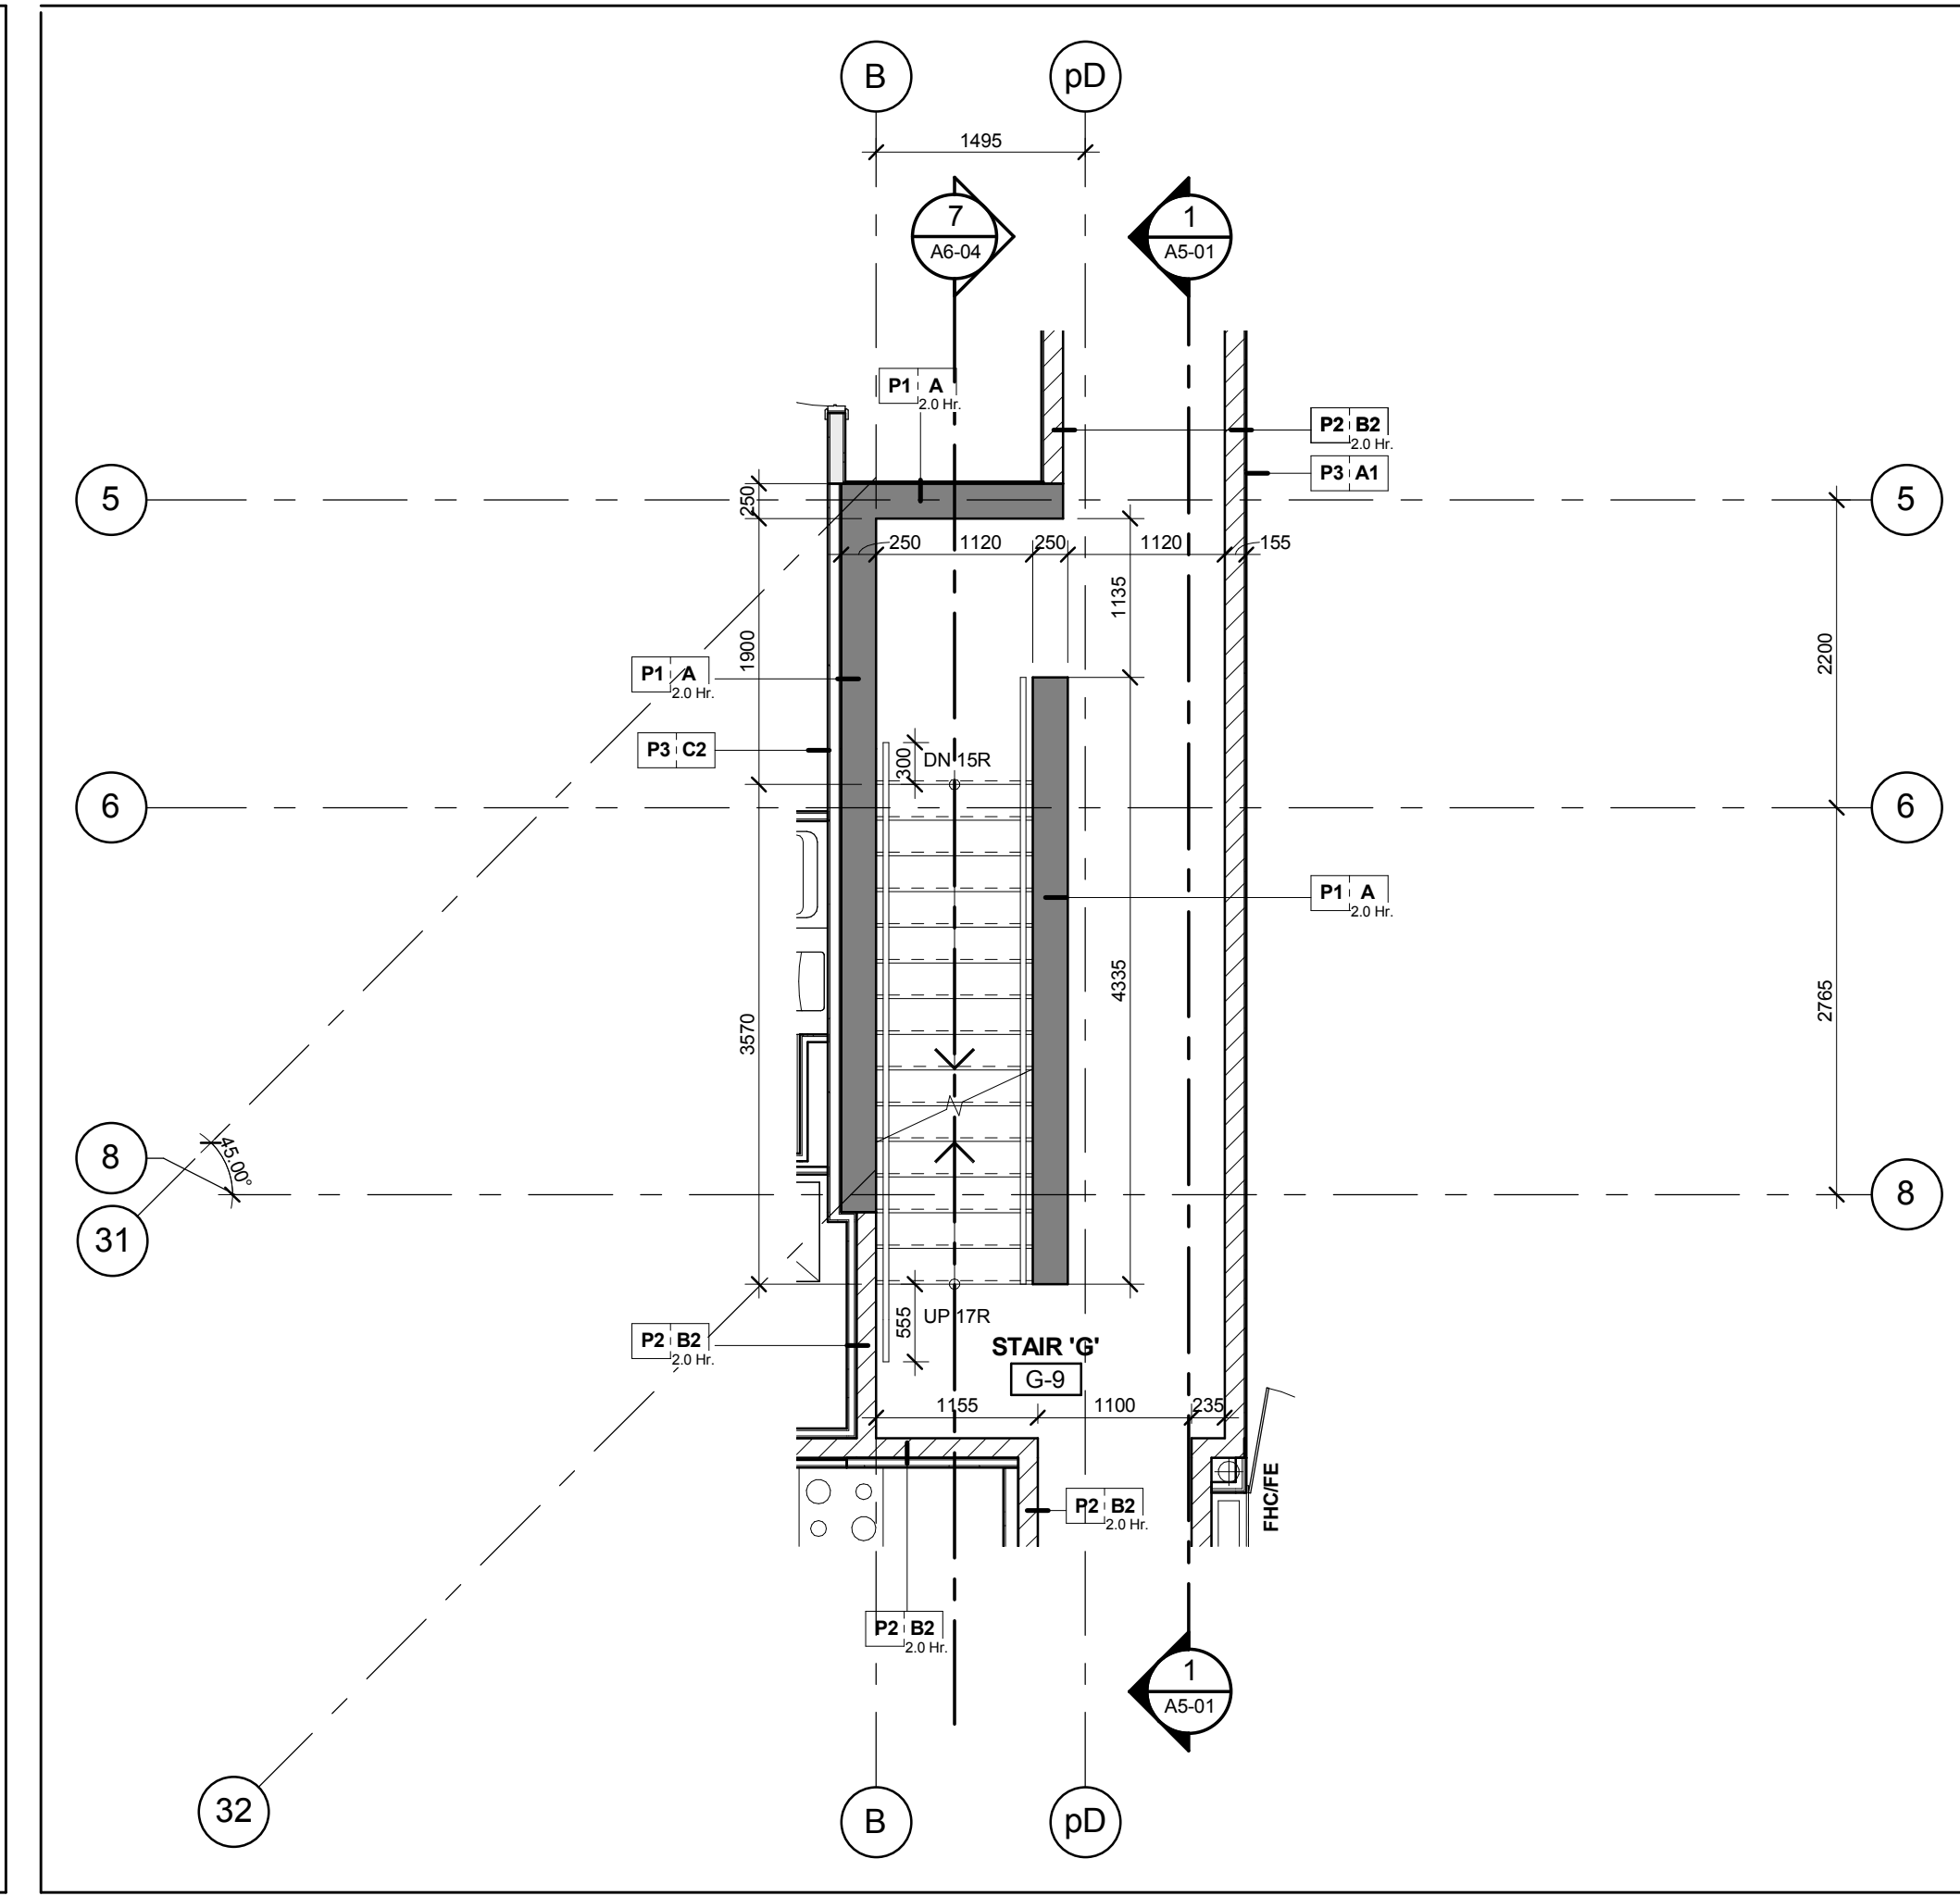

Stair 'G' - Stair Plan - Level 9
Scale: 1 : 50
A6-04