




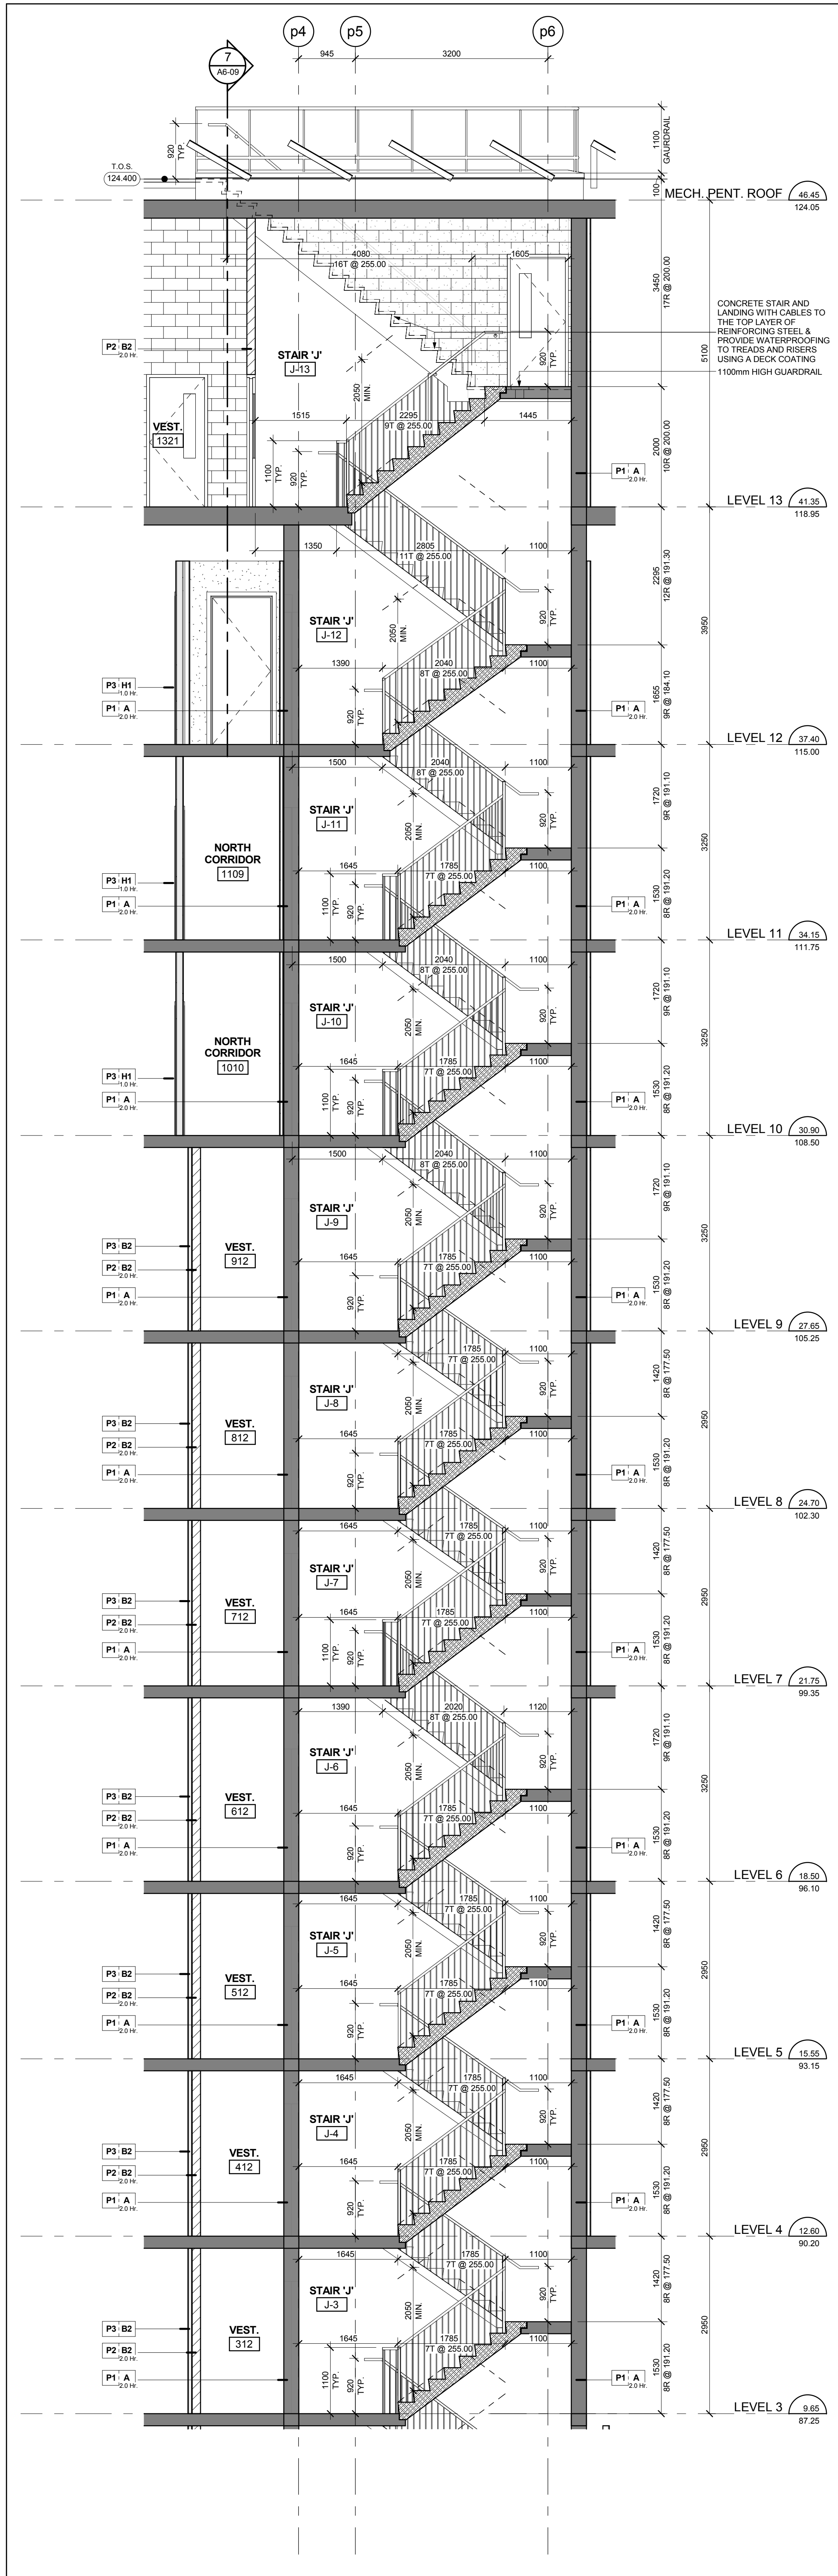


Stair 'J' - Stair Section Levels 3 - Mechanical Penthouse Roof
Scale: 1 : 50
A6-06

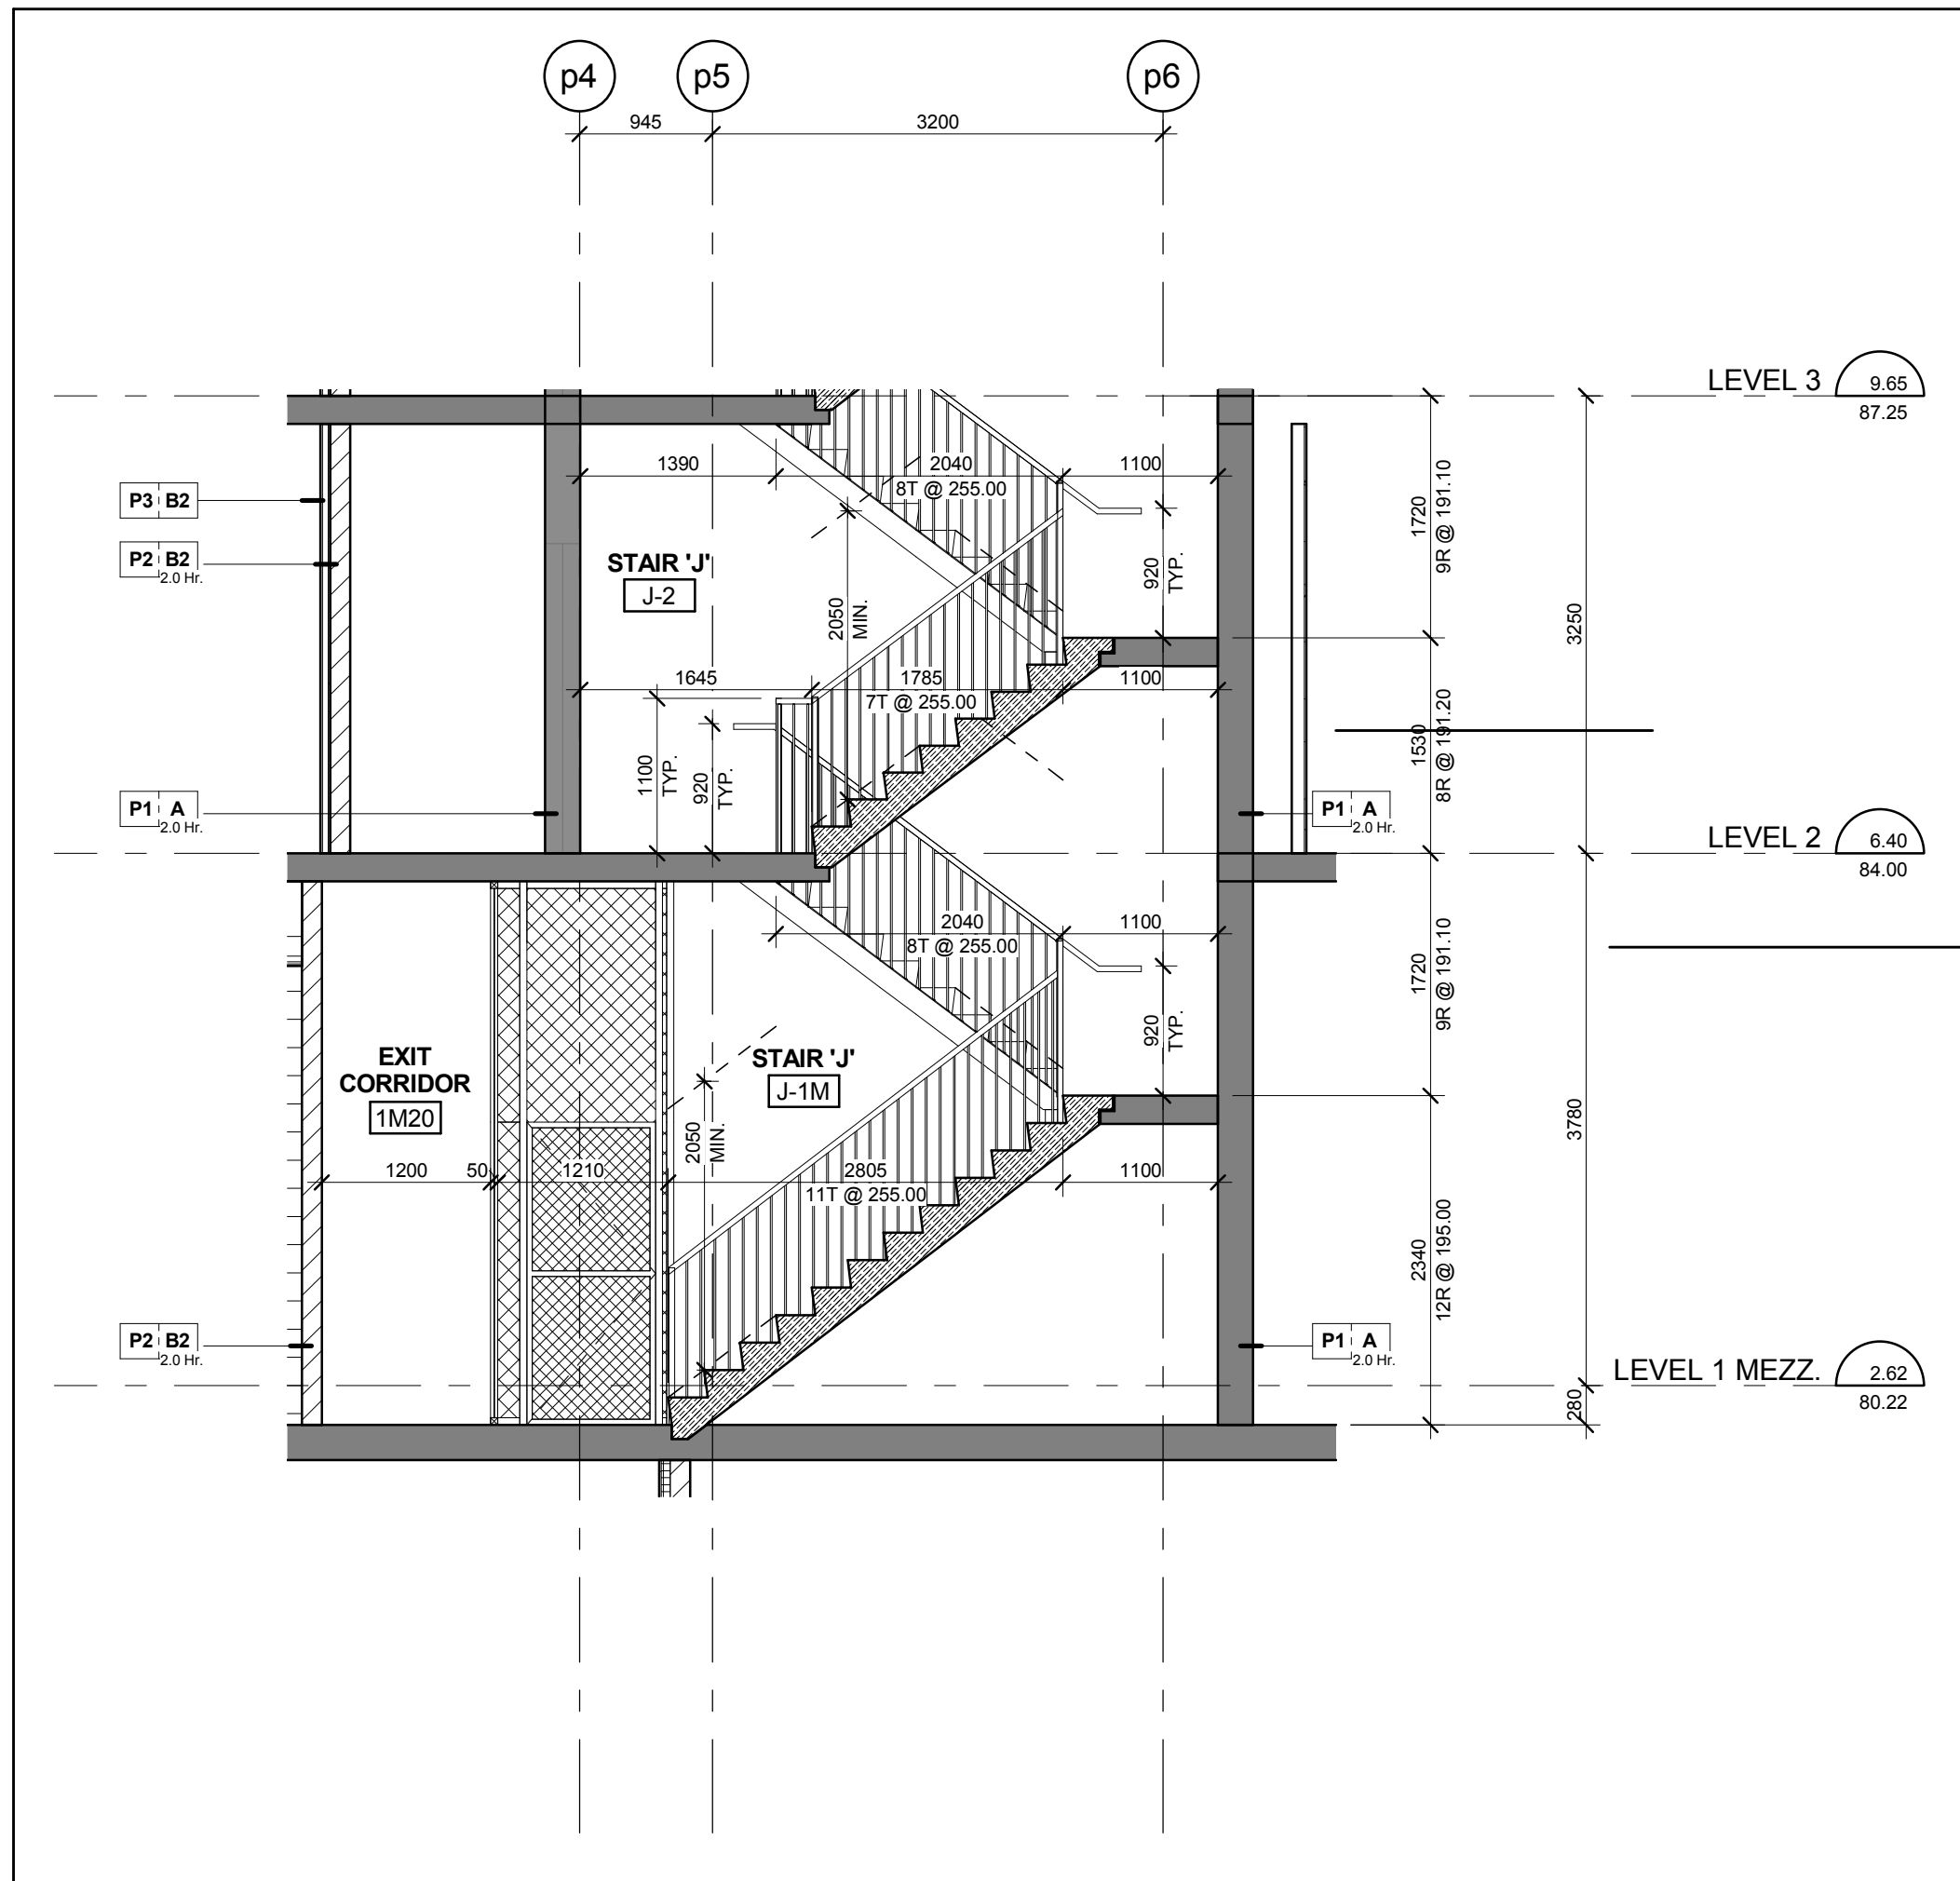


Stair 'J' - Stair Section Levels 1 Mezzanine - 2
Scale: 1 : 50
A6-06

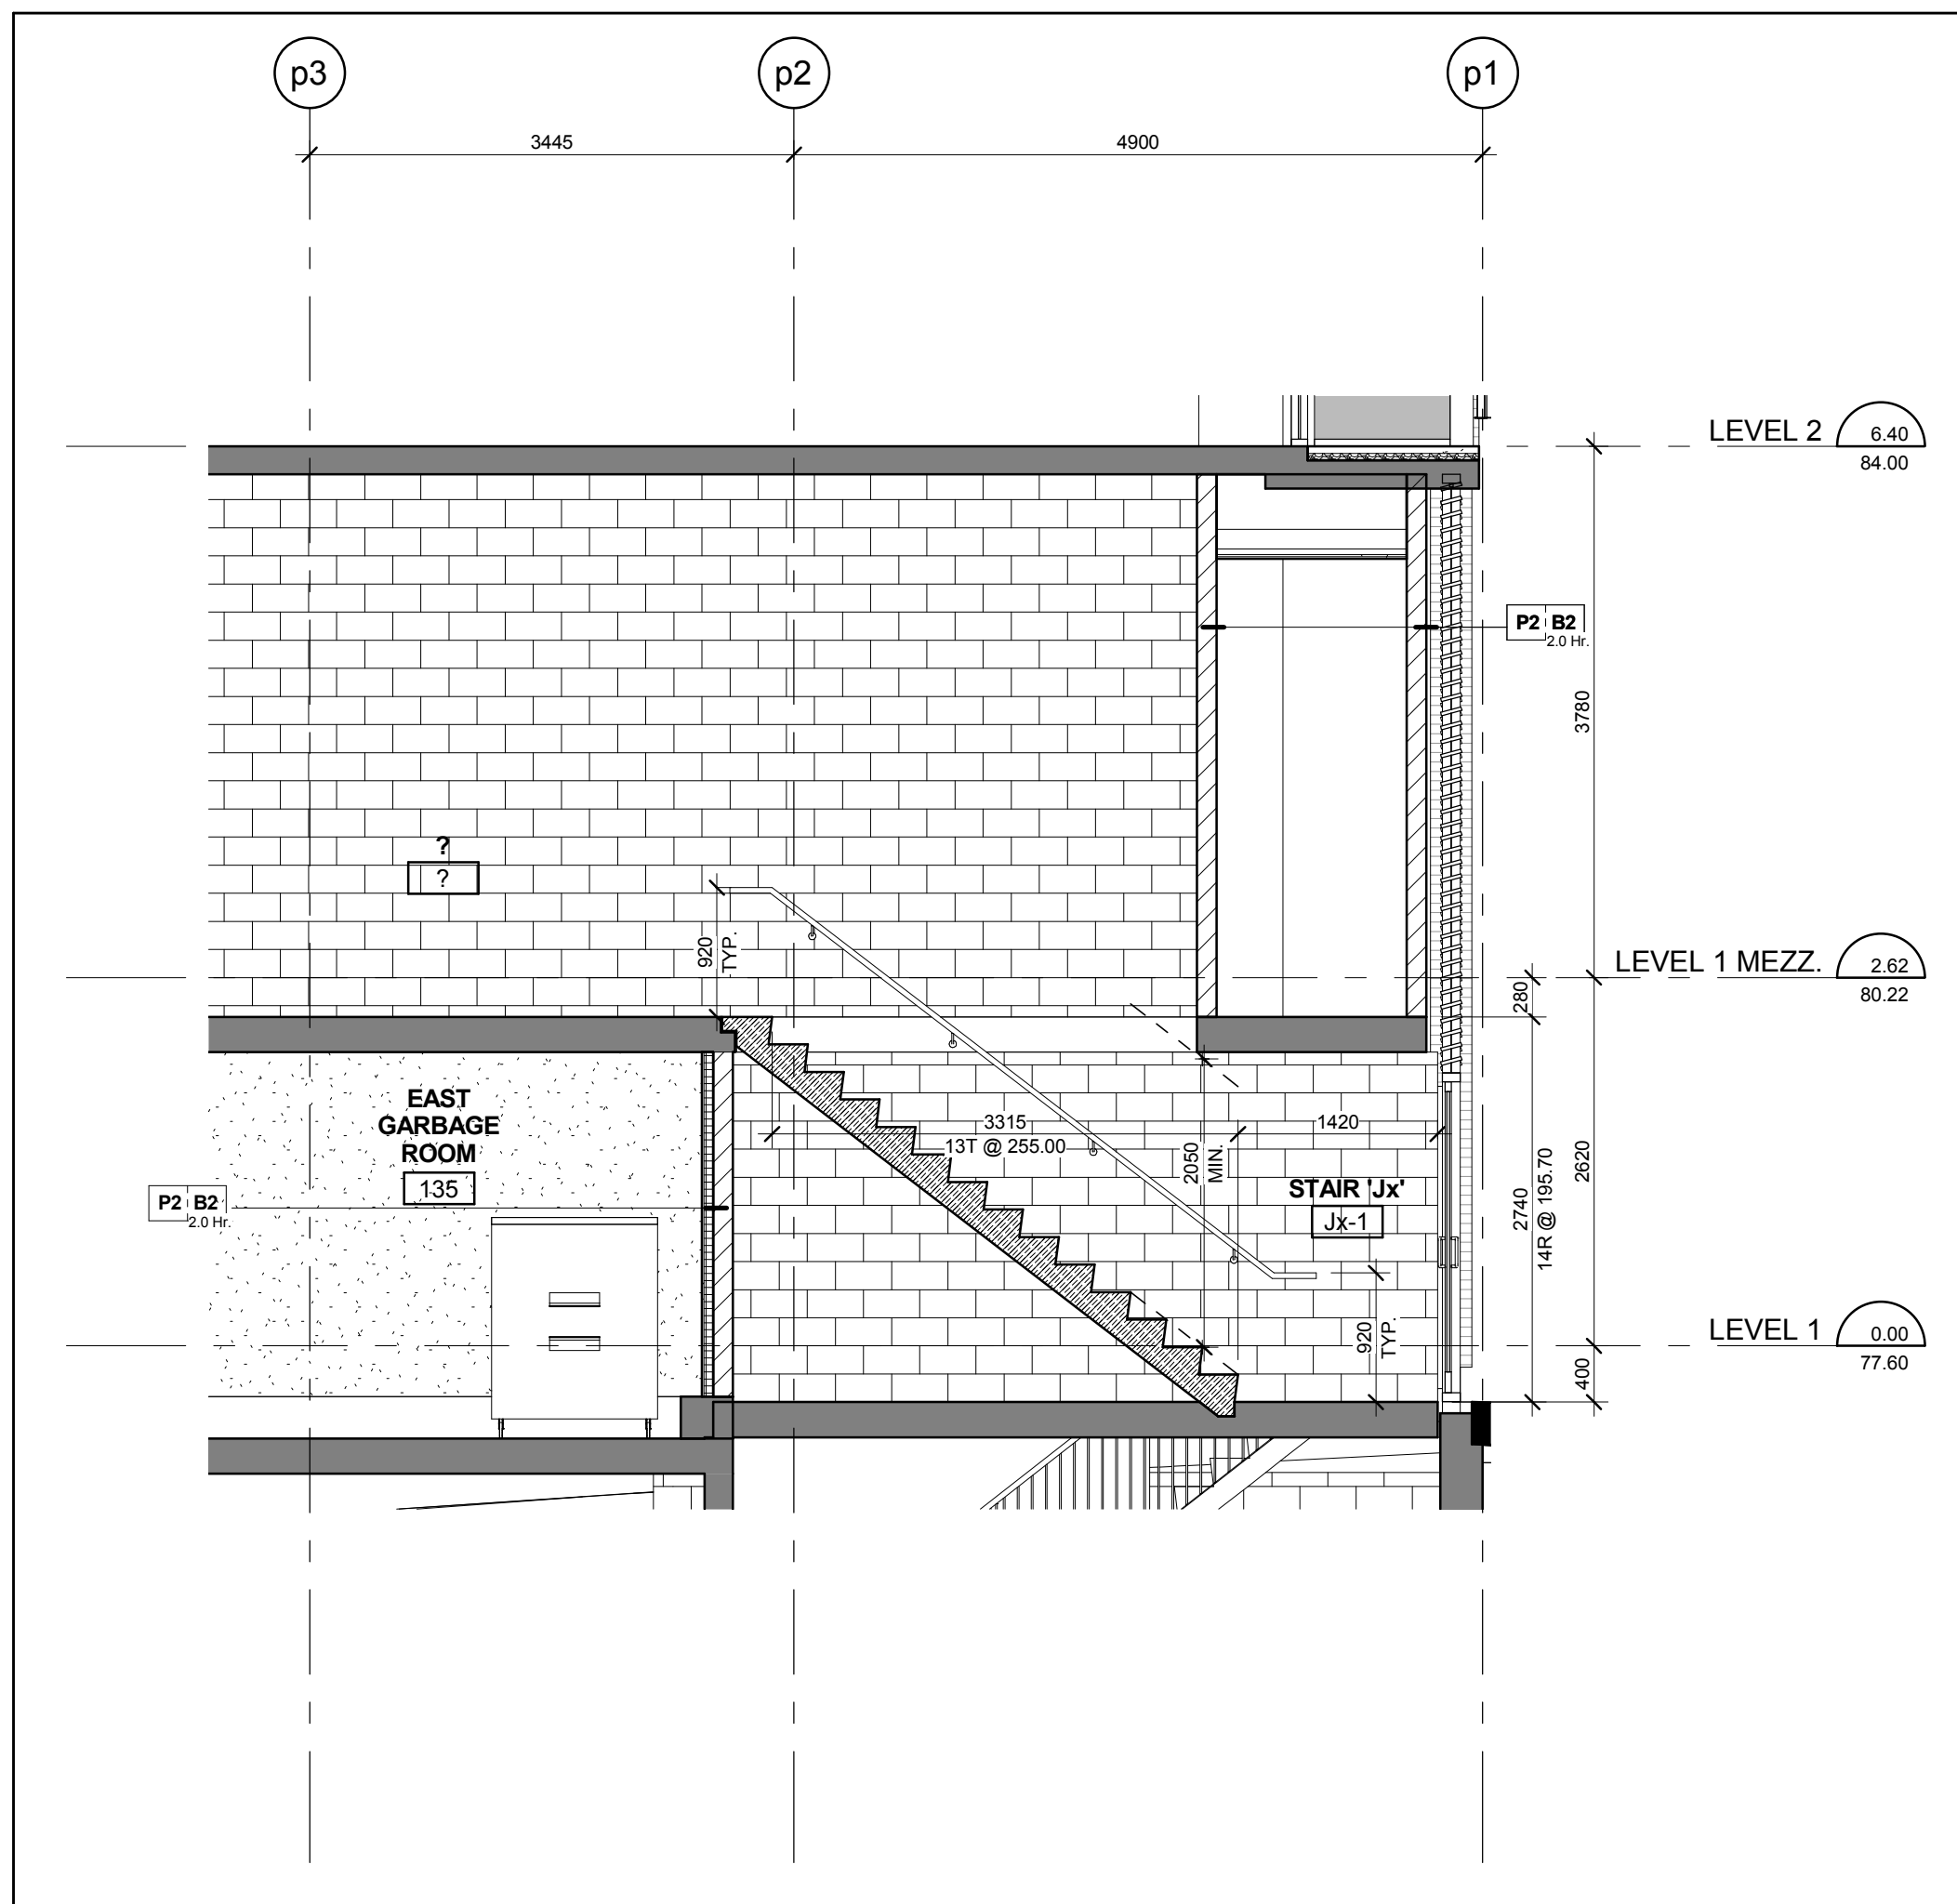


Stair 'J' - Stair Section Levels 1 - 2
Scale: 1 : 50
A6-06

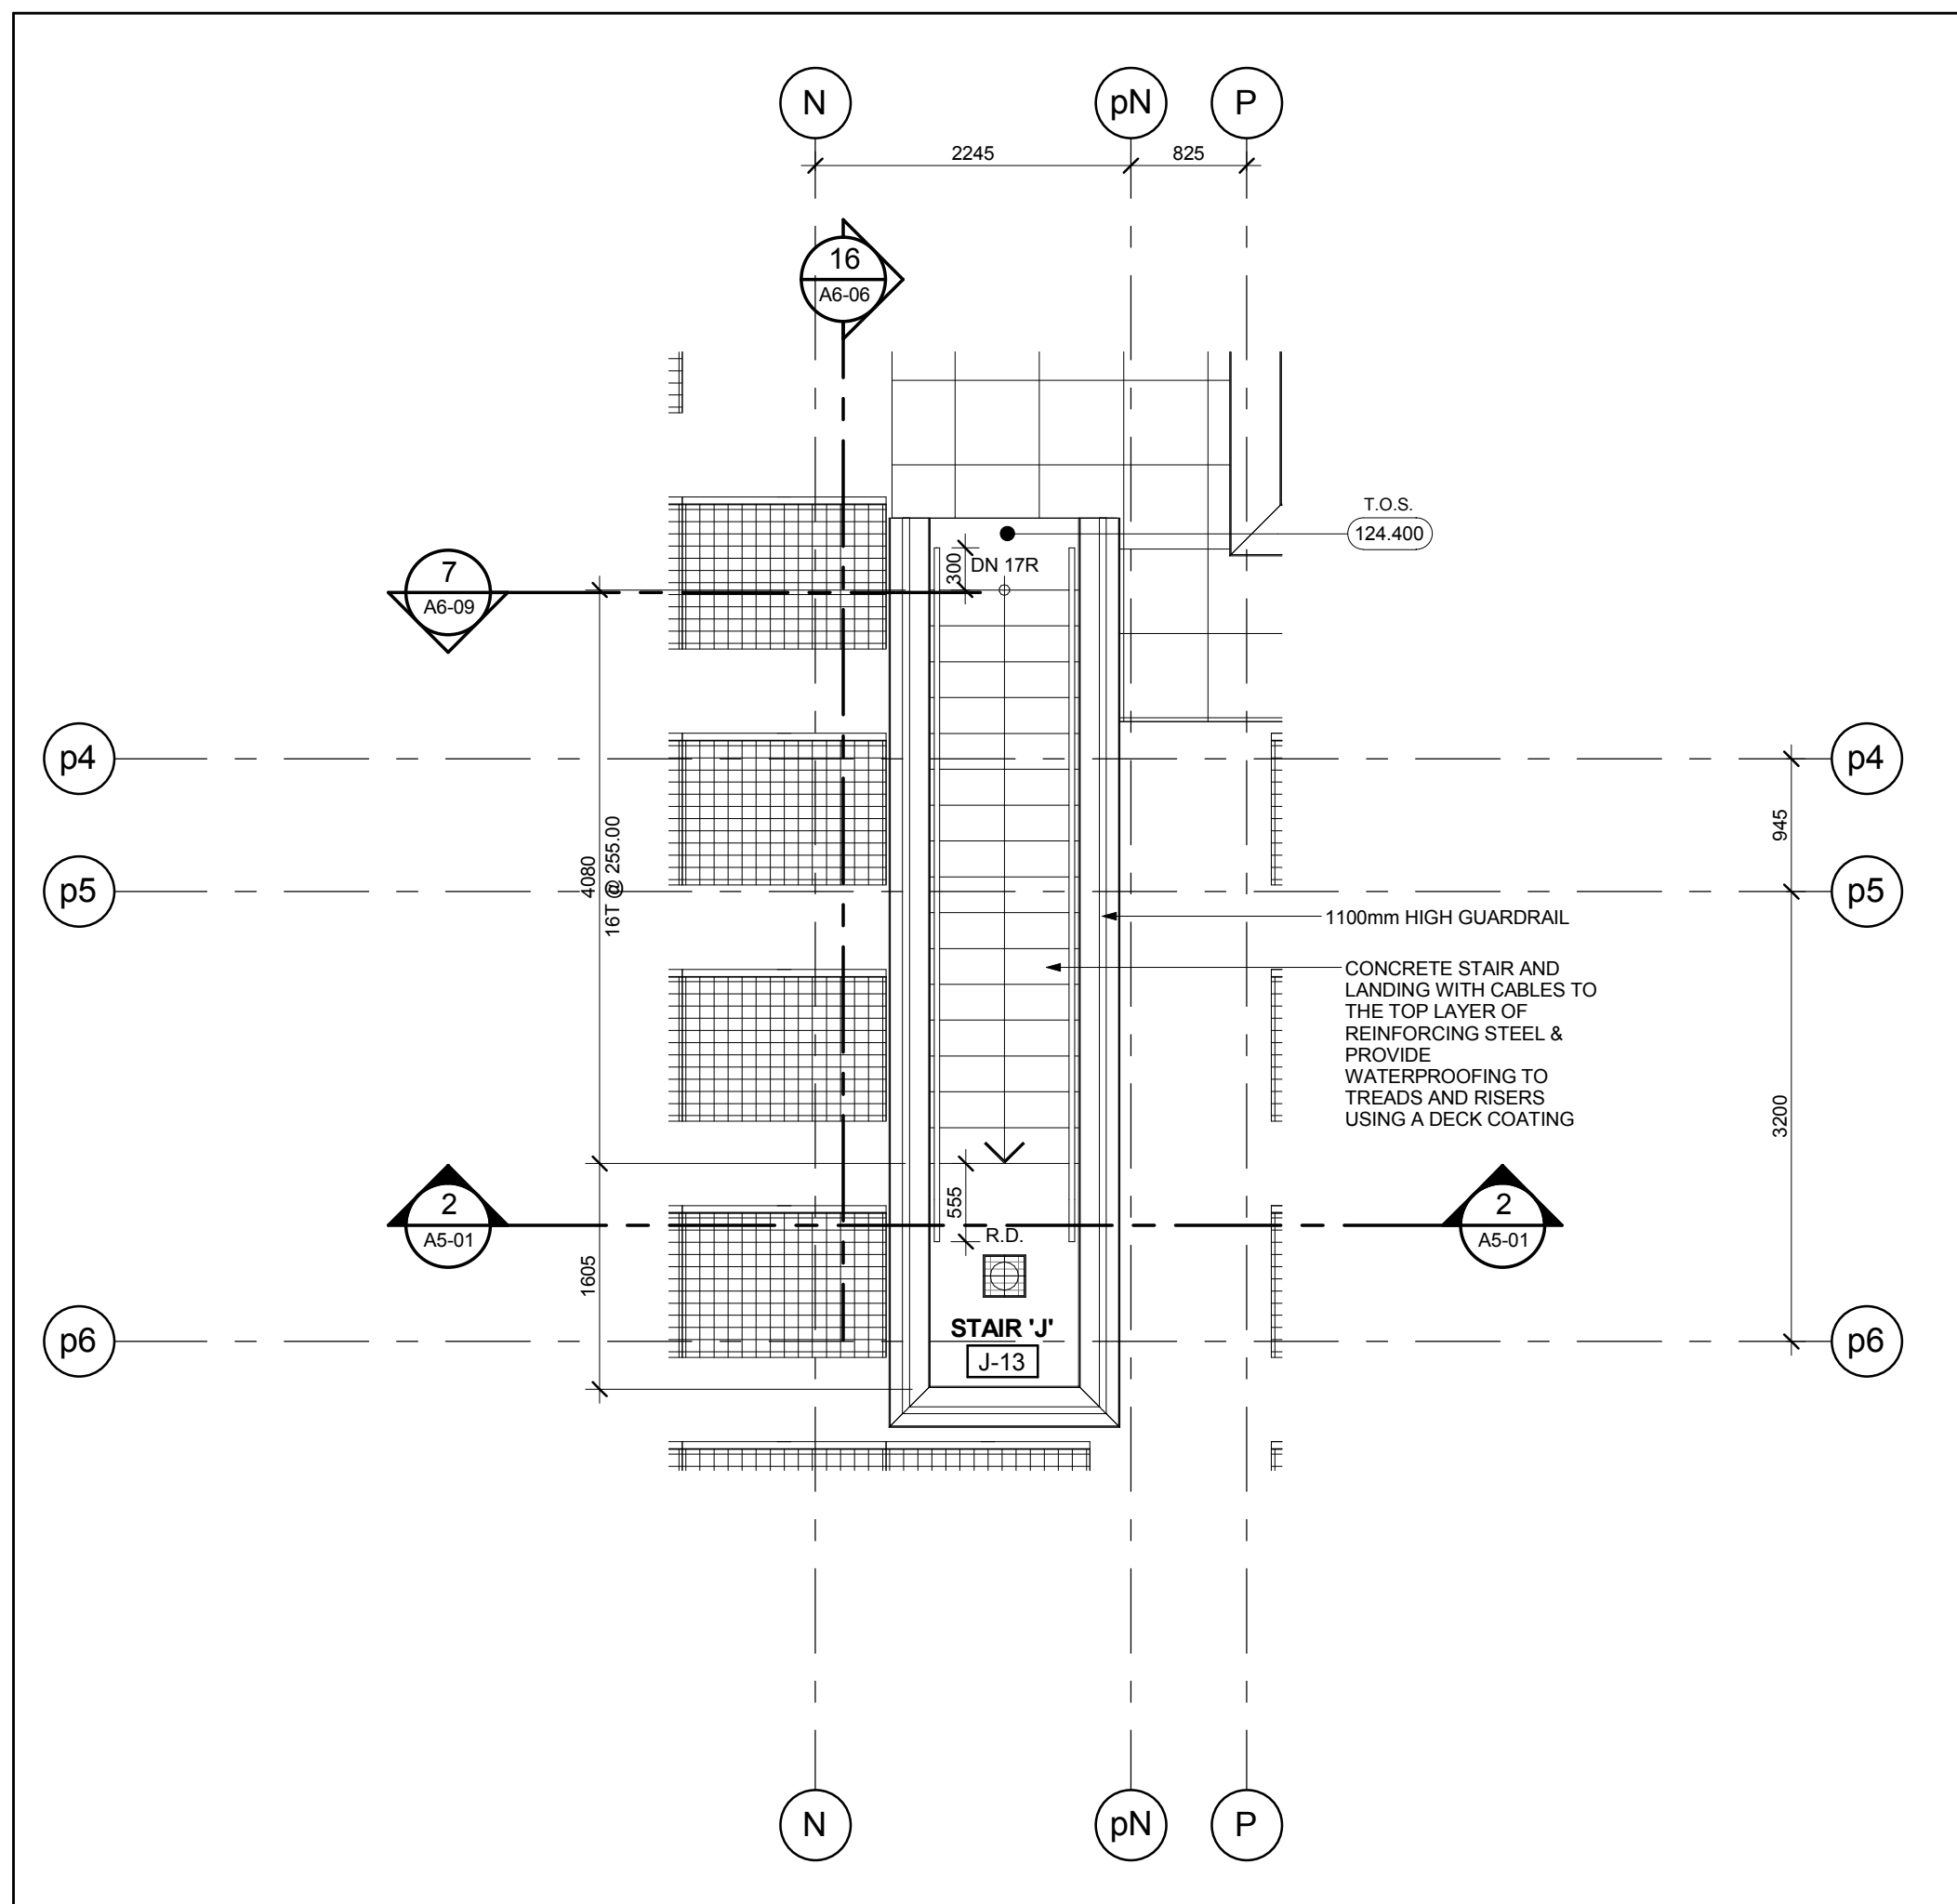


Stair 'J' - Stair Plan - Level 14
Scale: 1 : 50
A6-06

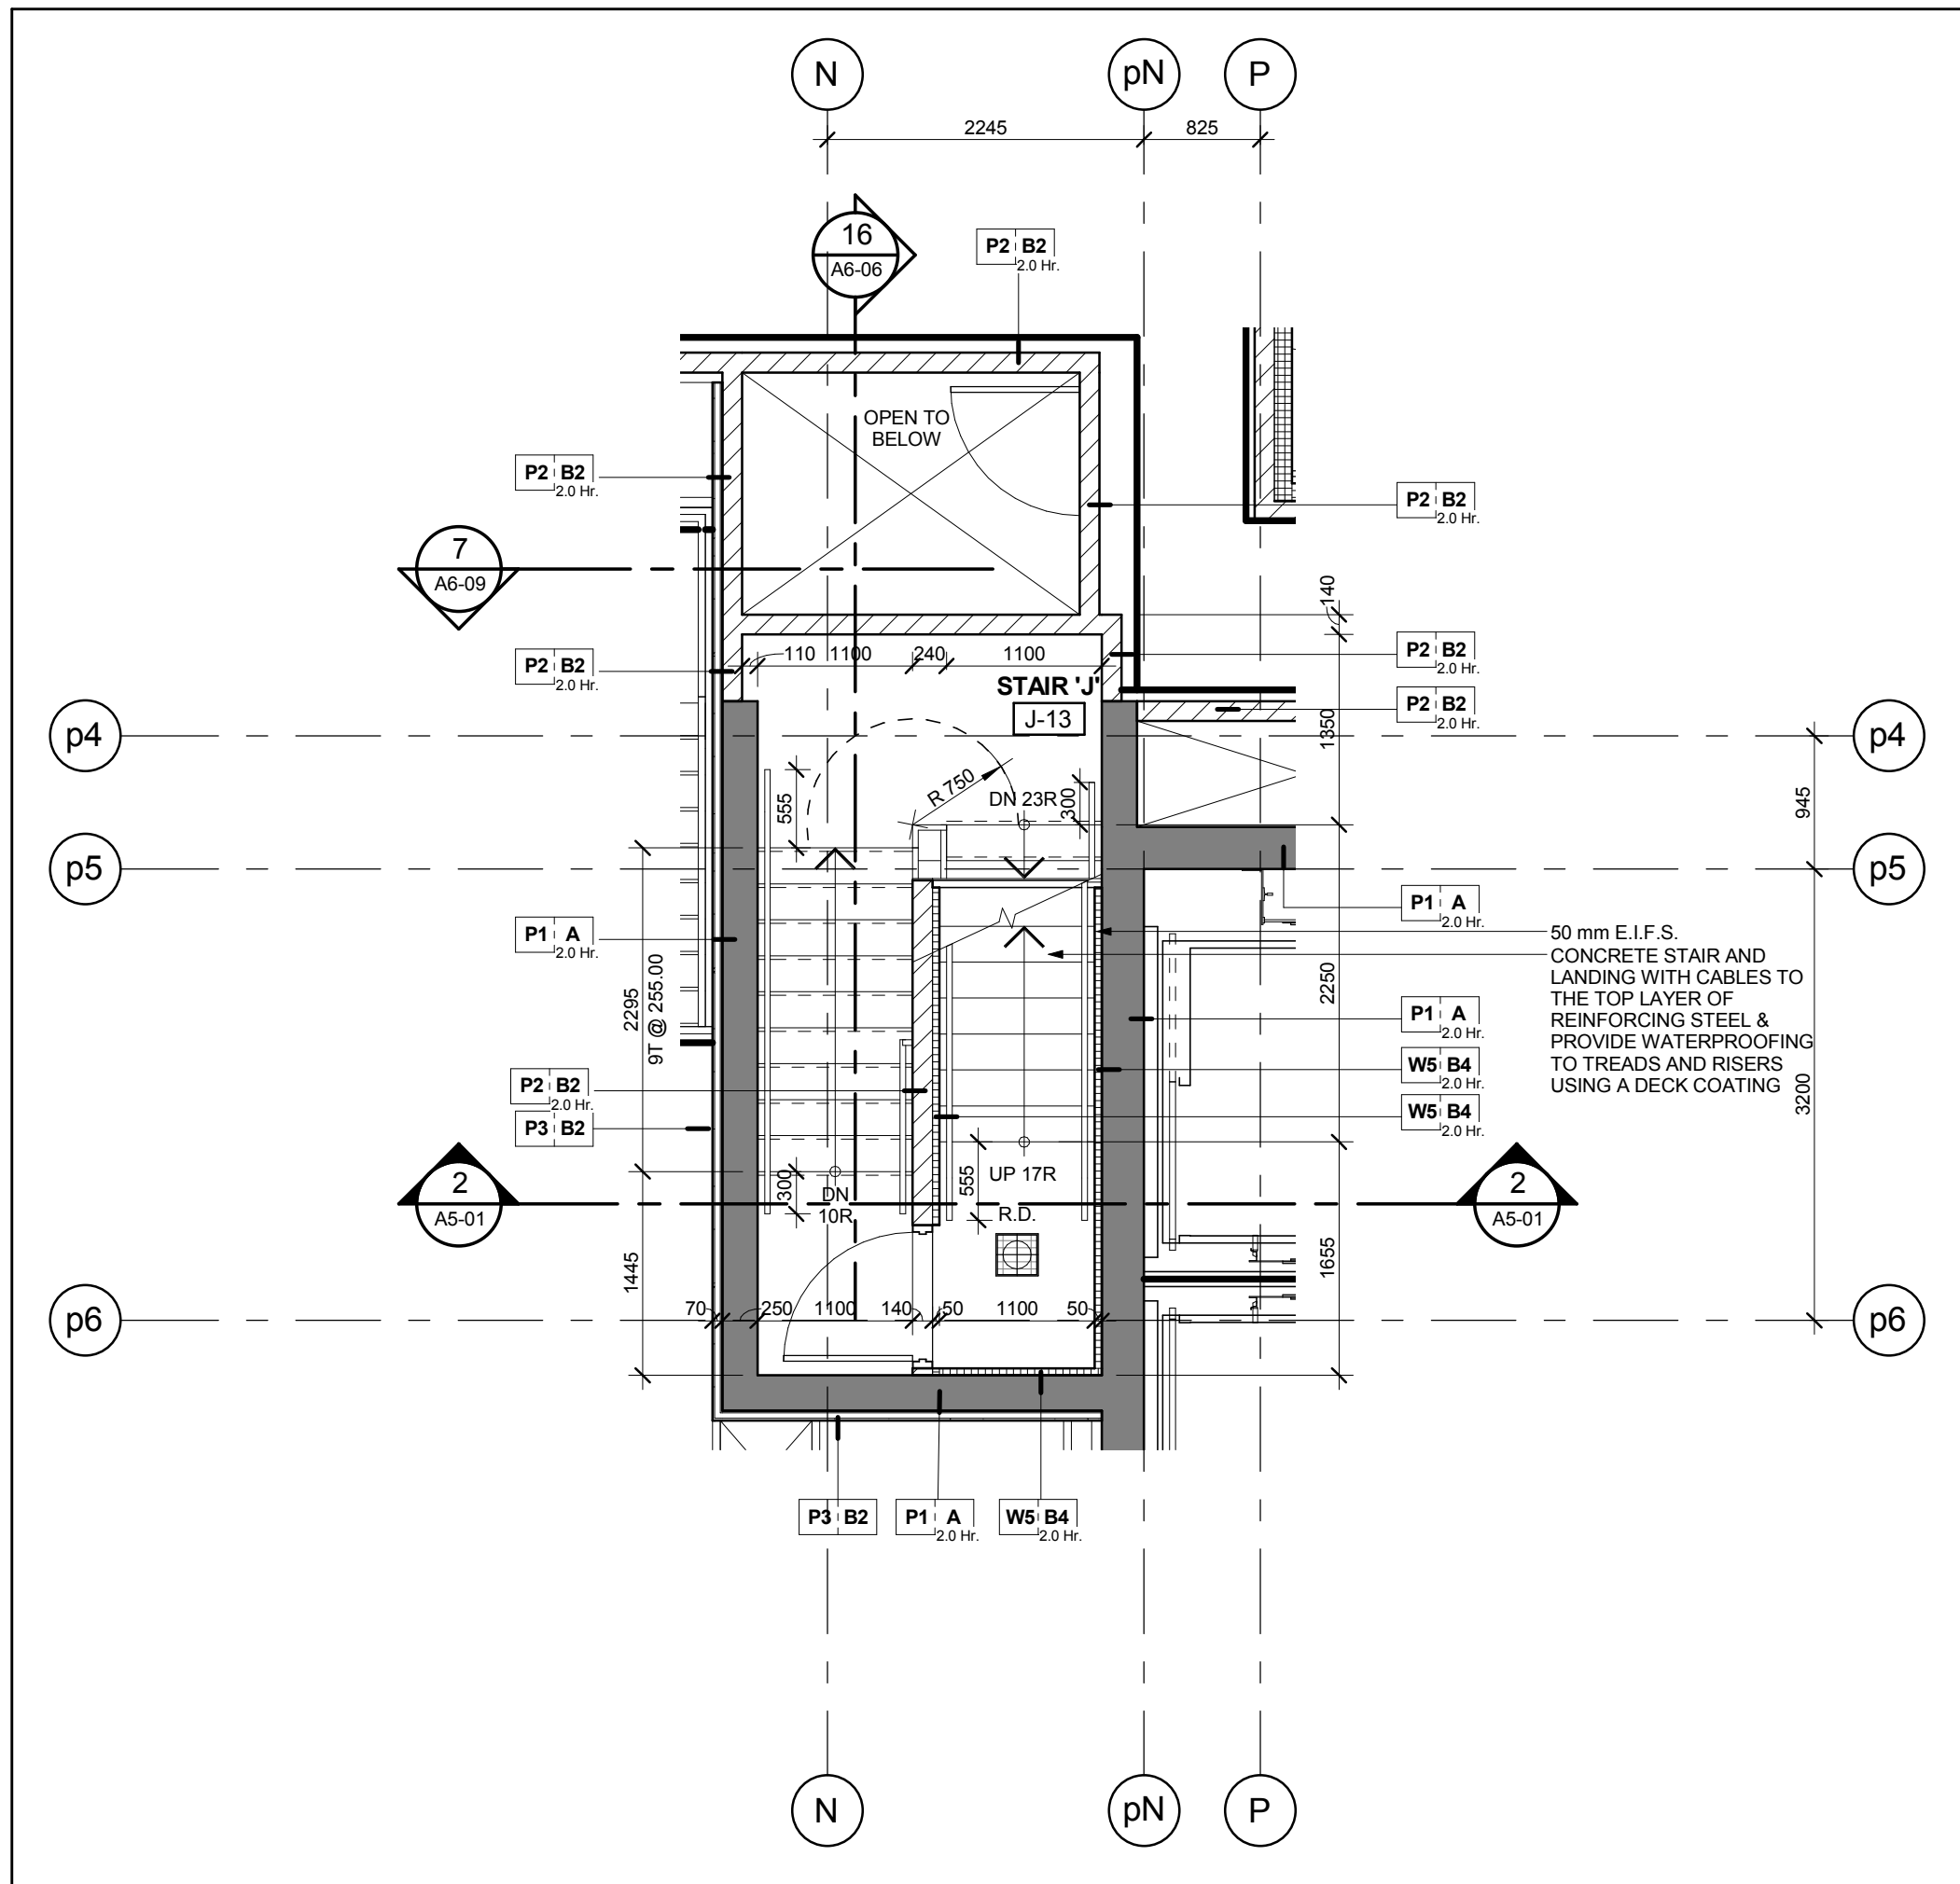


Stair 'J' - Stair Plan - Level 13 Mid Landing
Scale: 1 : 50
A6-06

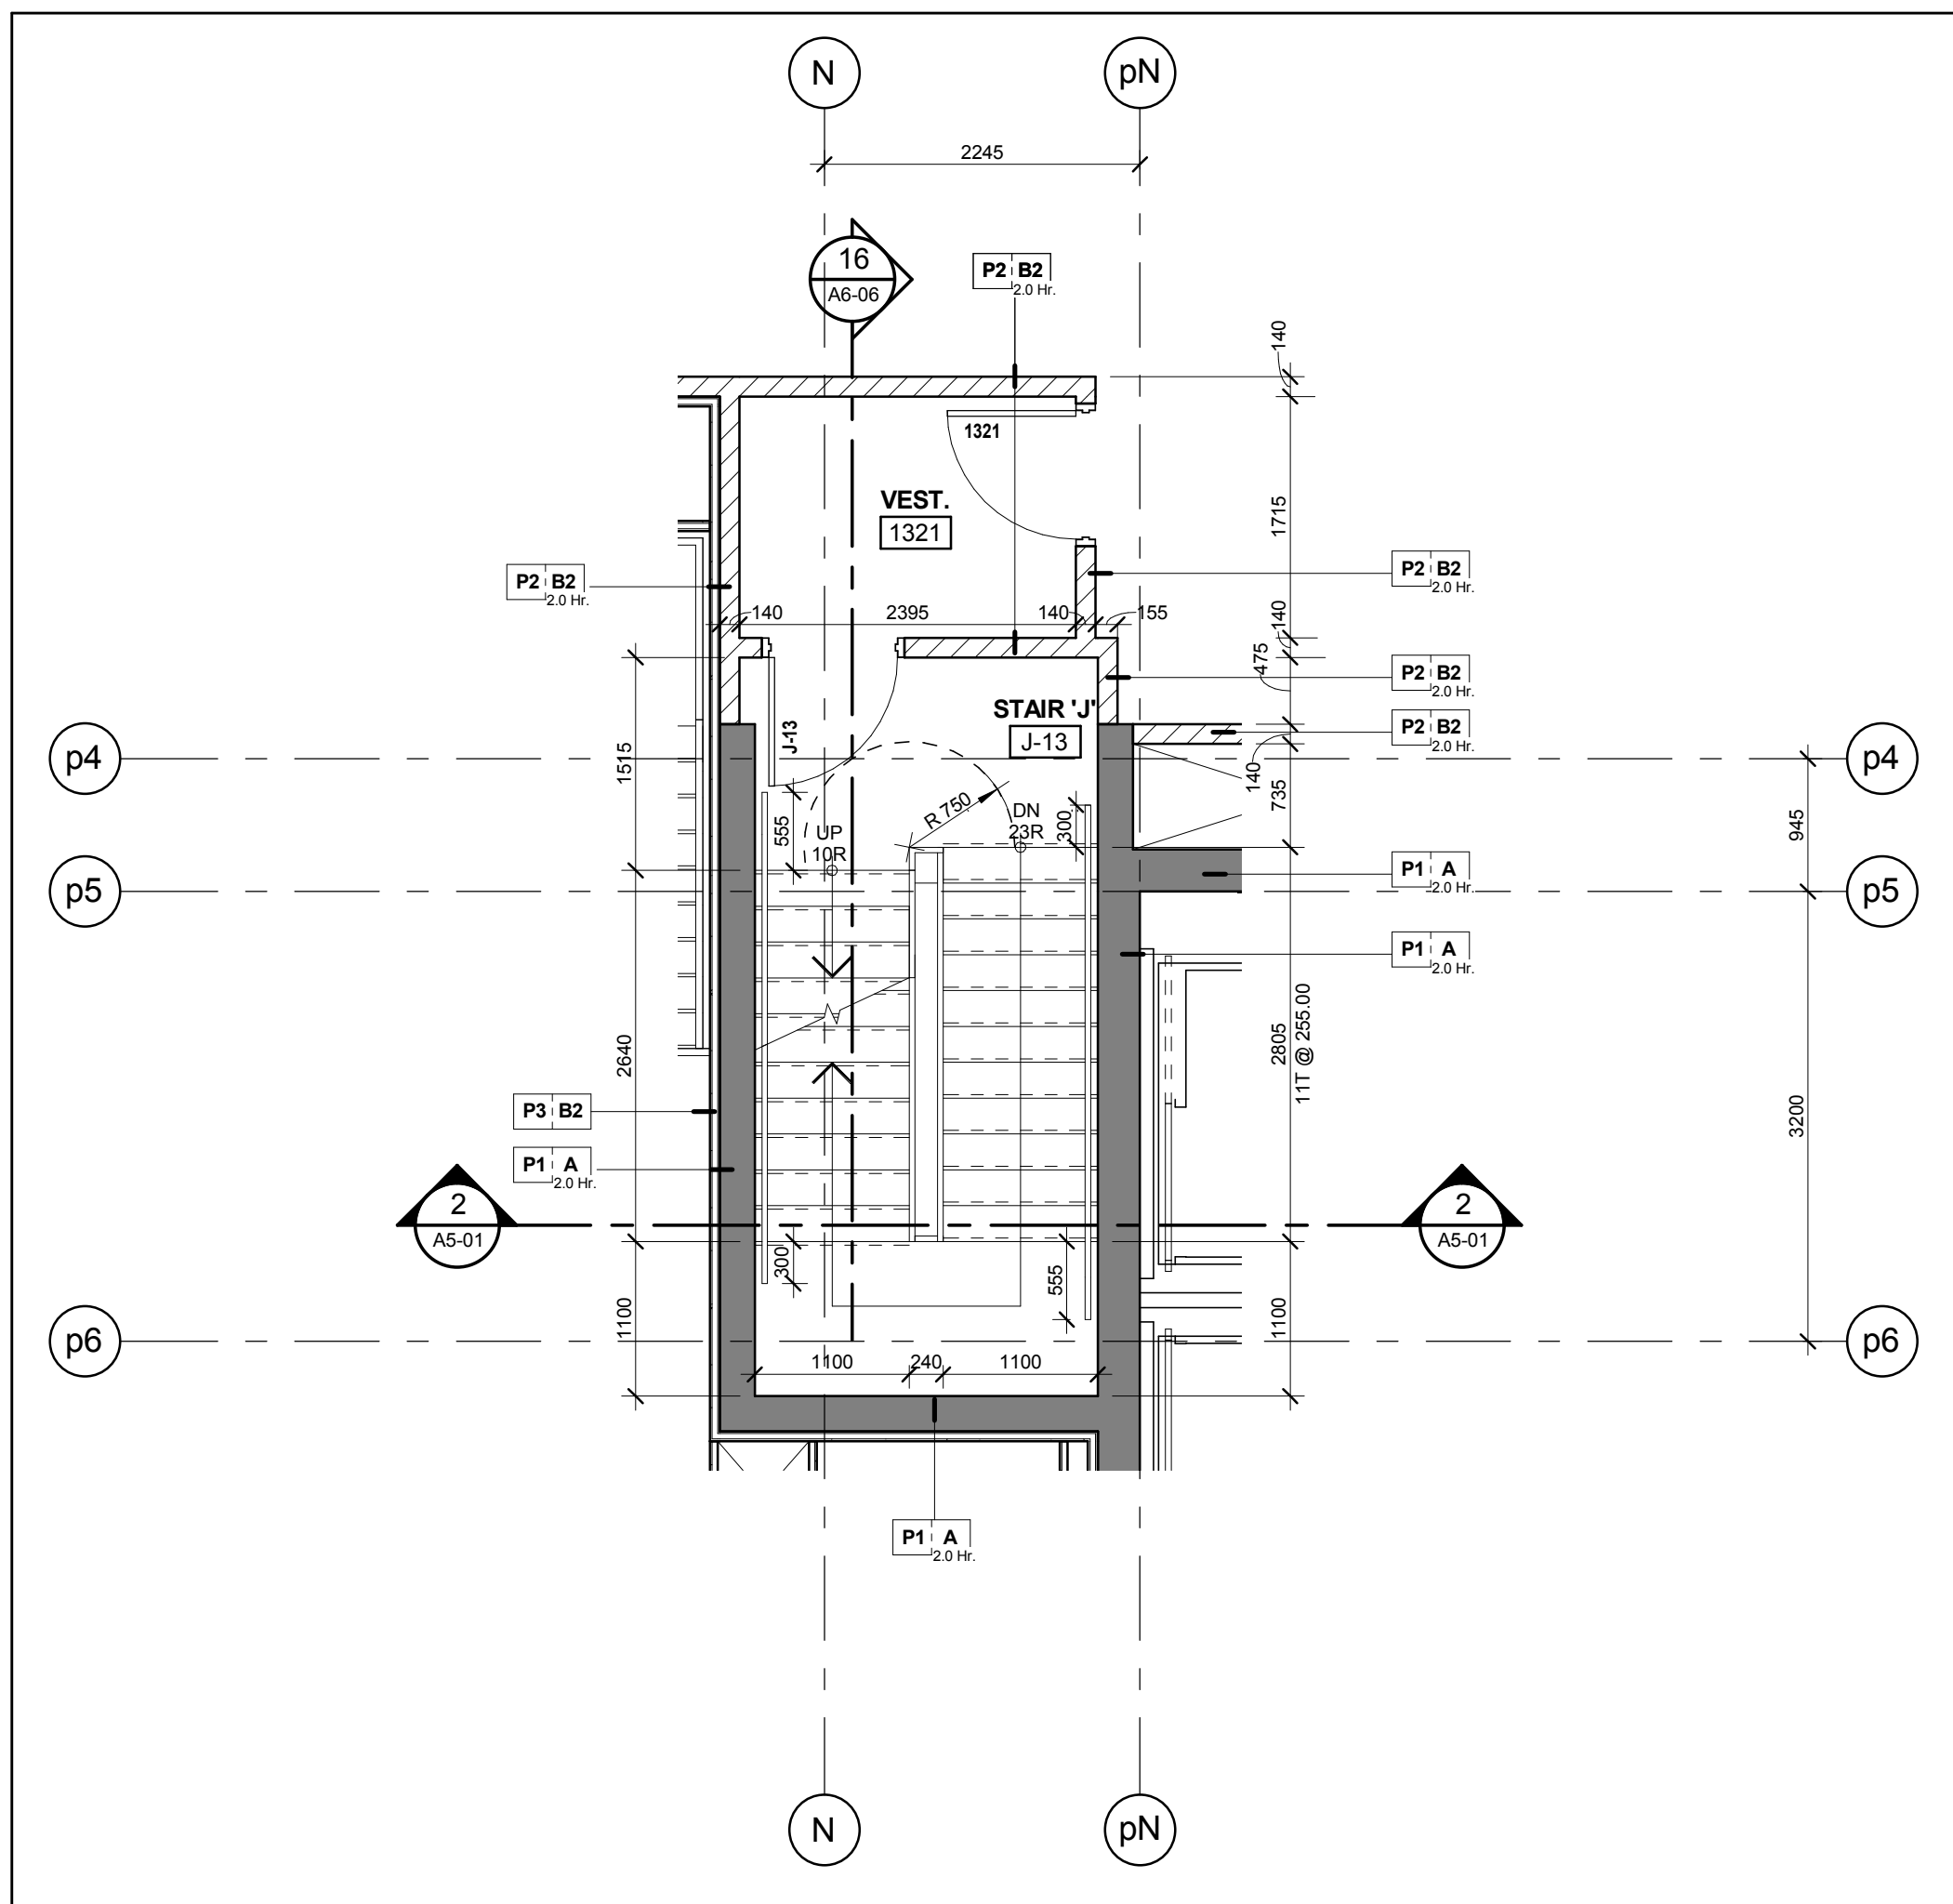


Stair 'J' - Stair Plan - Level 13.1
Scale: 1 : 50
A6-06

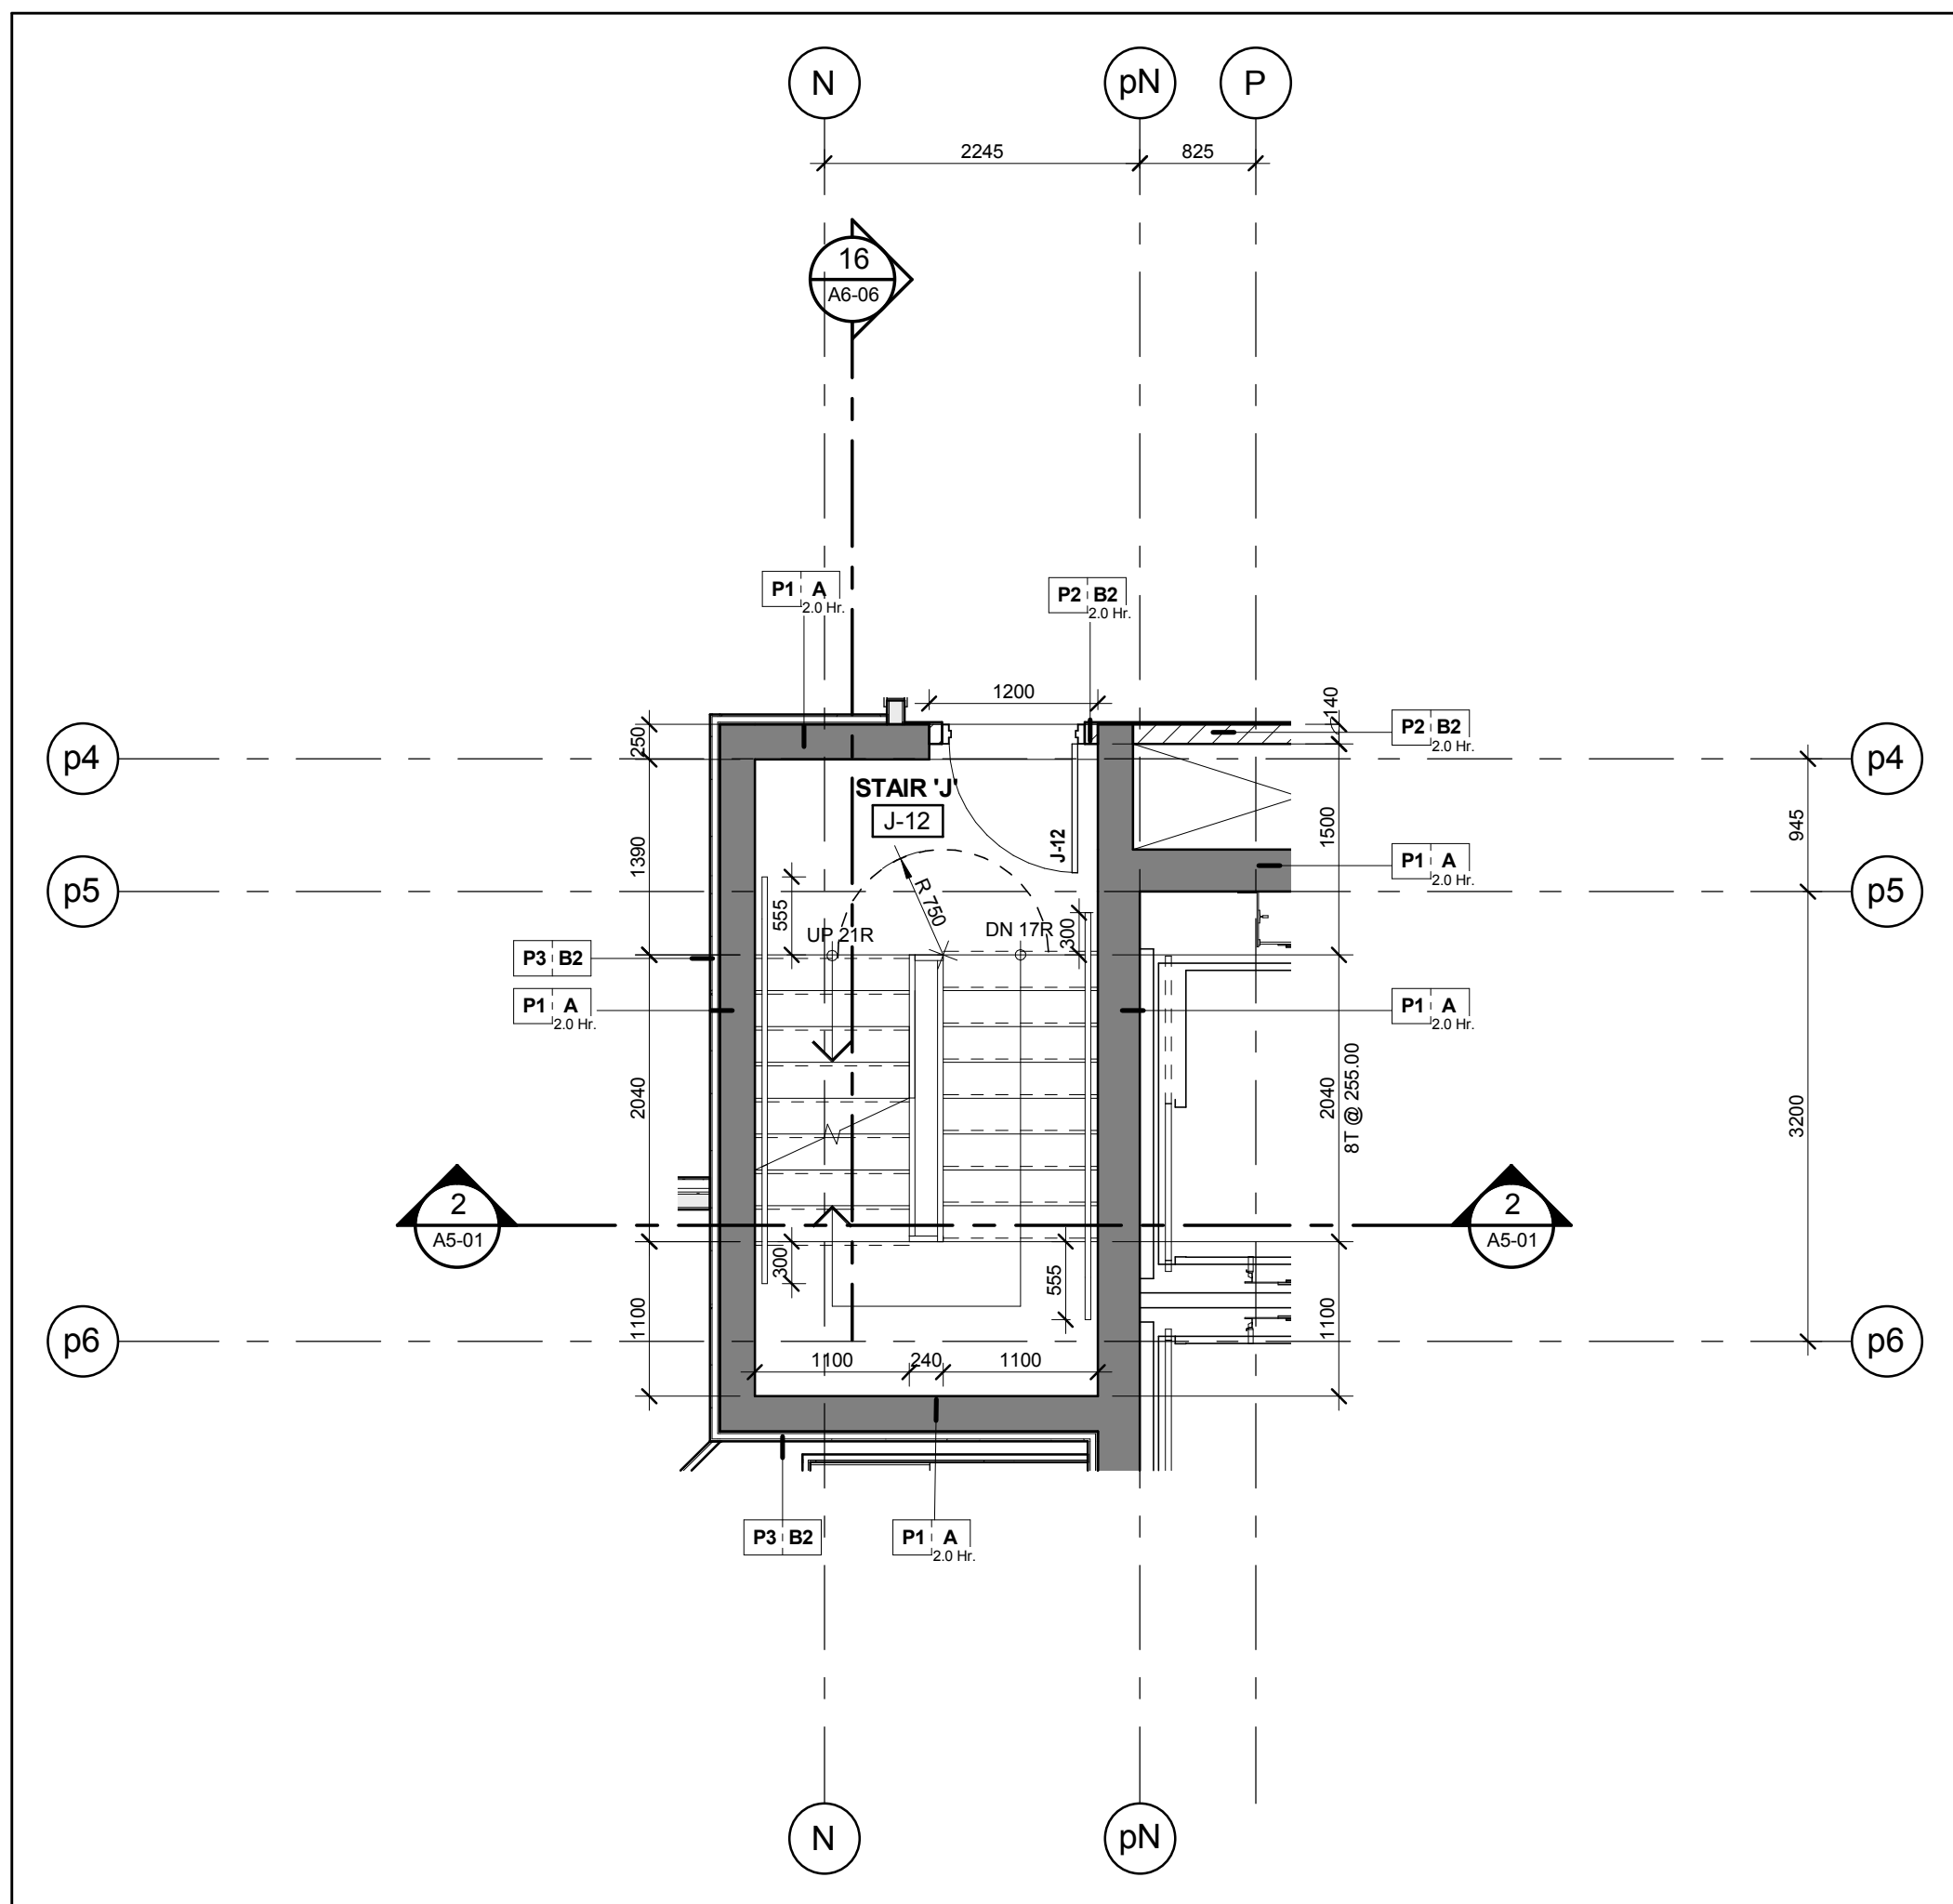


Stair 'J' - Stair Plan - Level 12
Scale: 1 : 50
A6-06

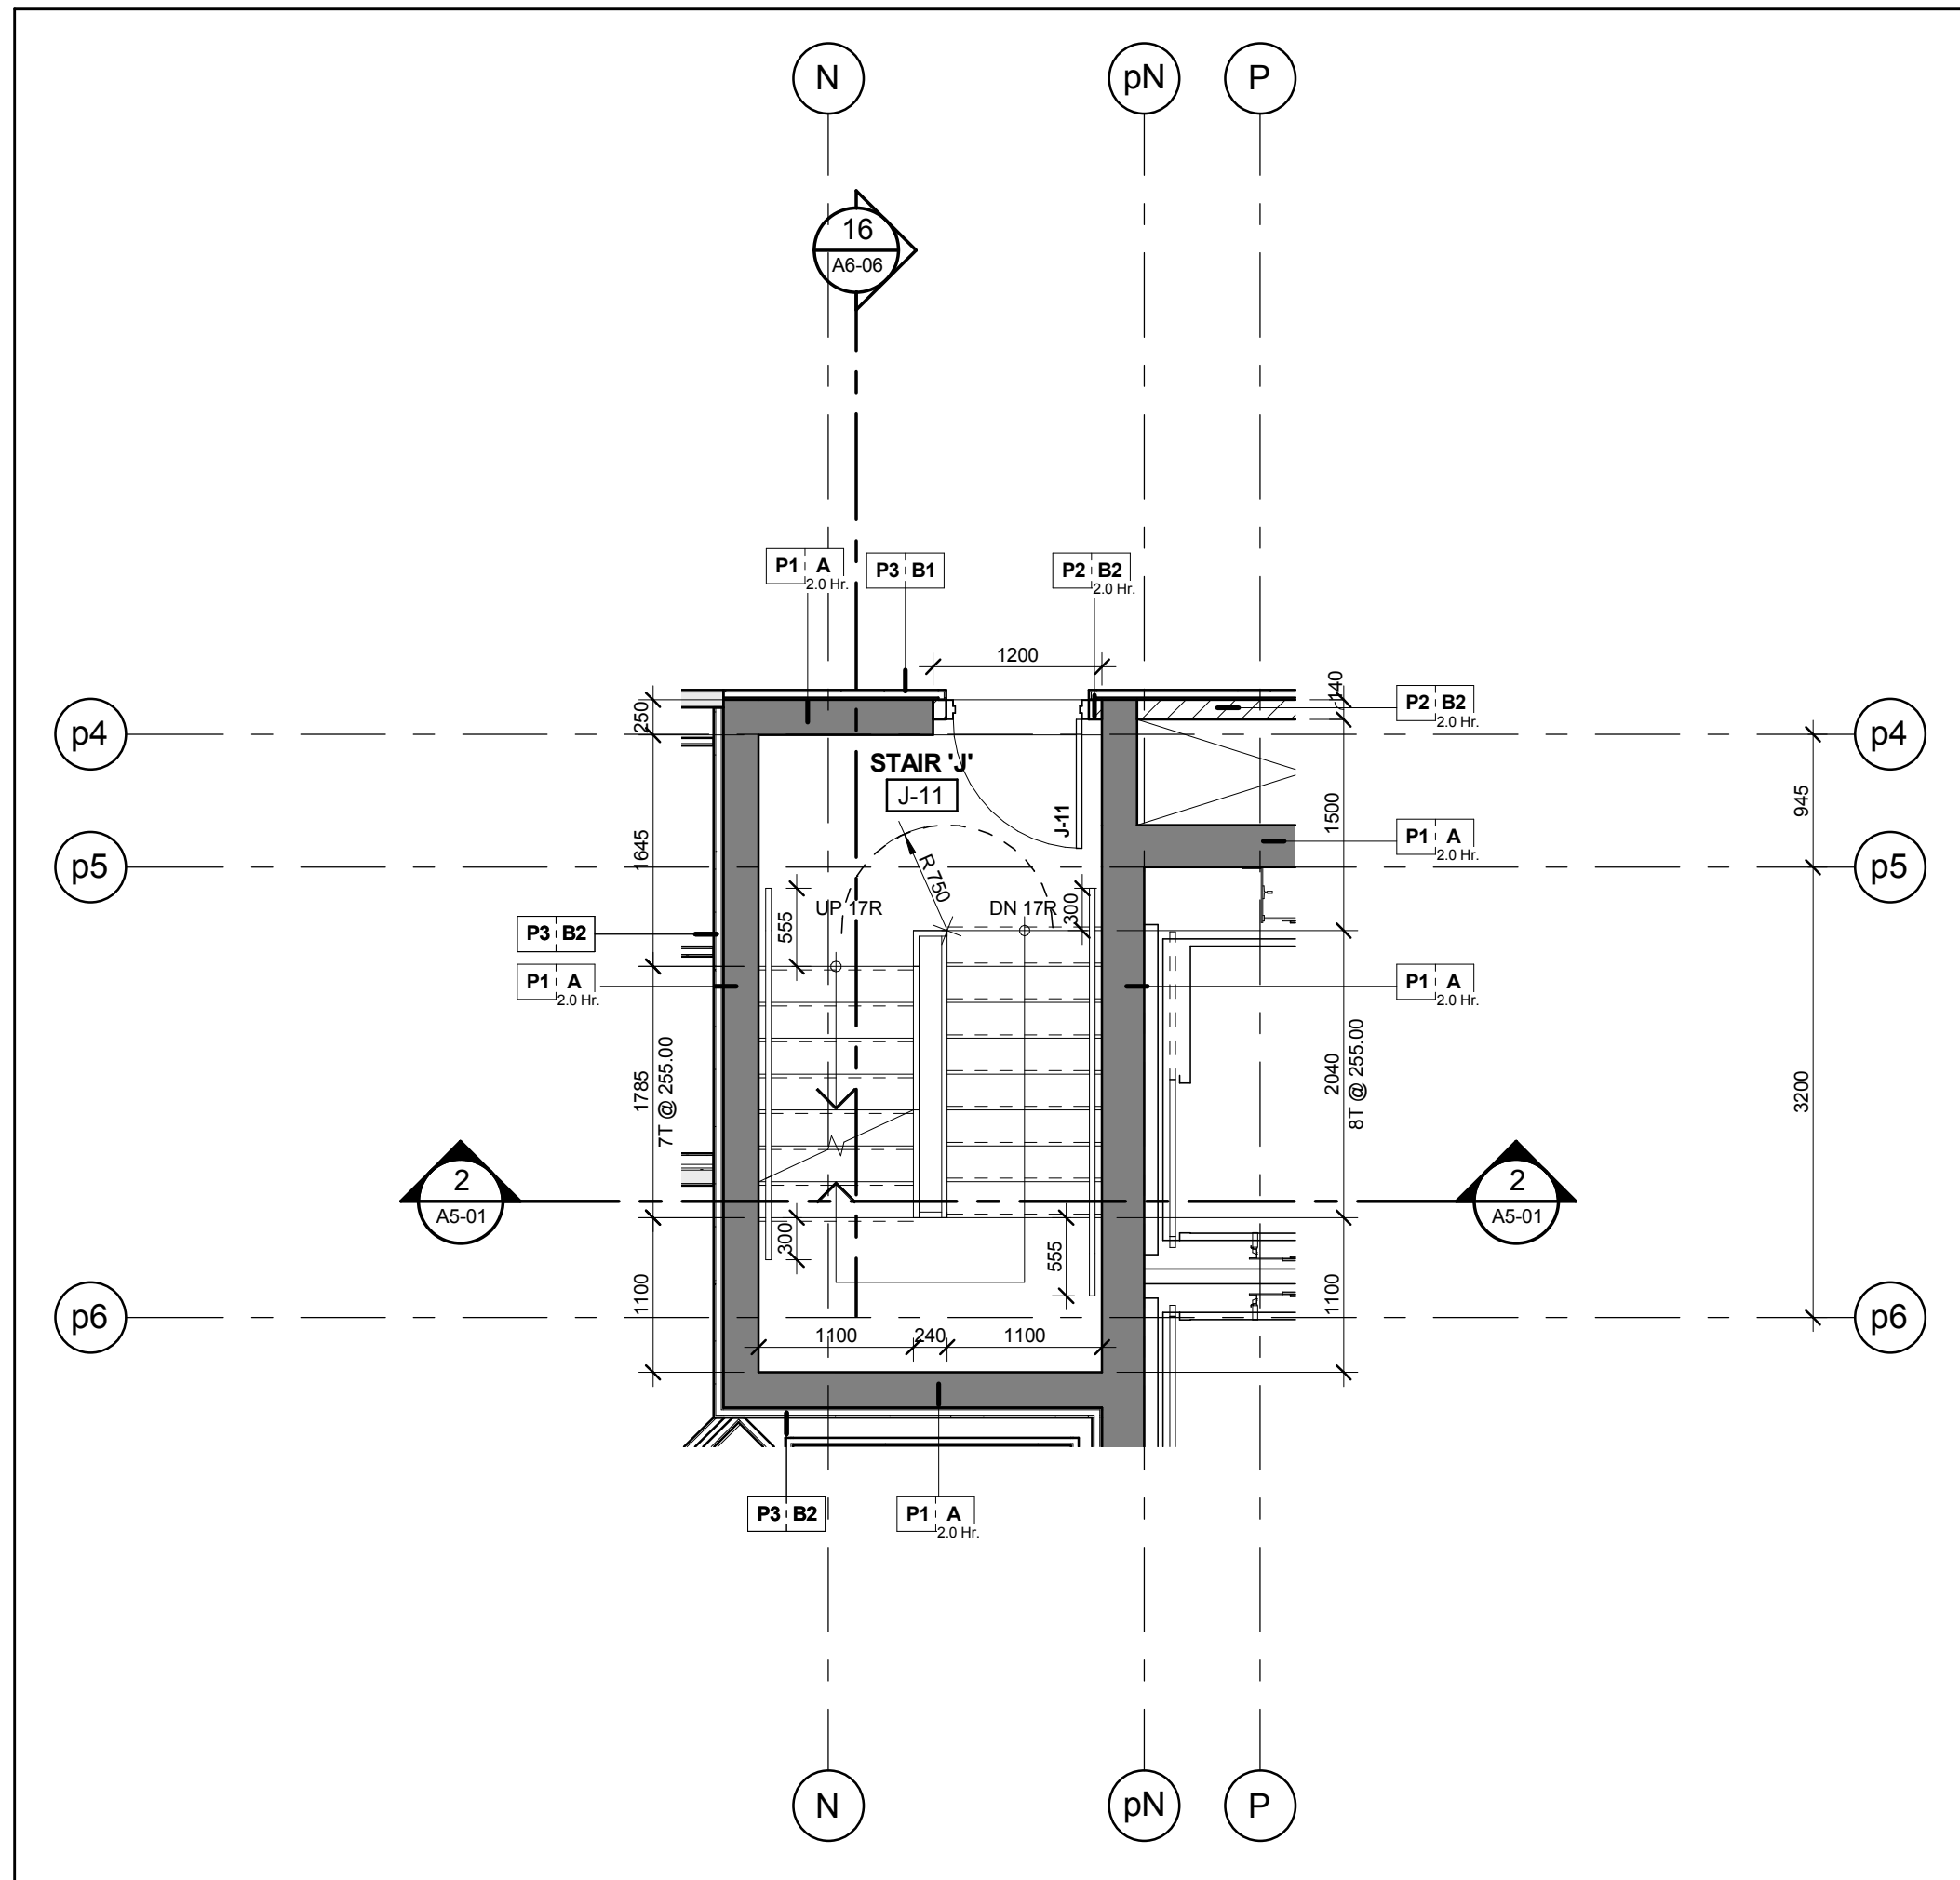


Stair 'J' - Stair Plan - Level 11
Scale: 1 : 50
A6-06

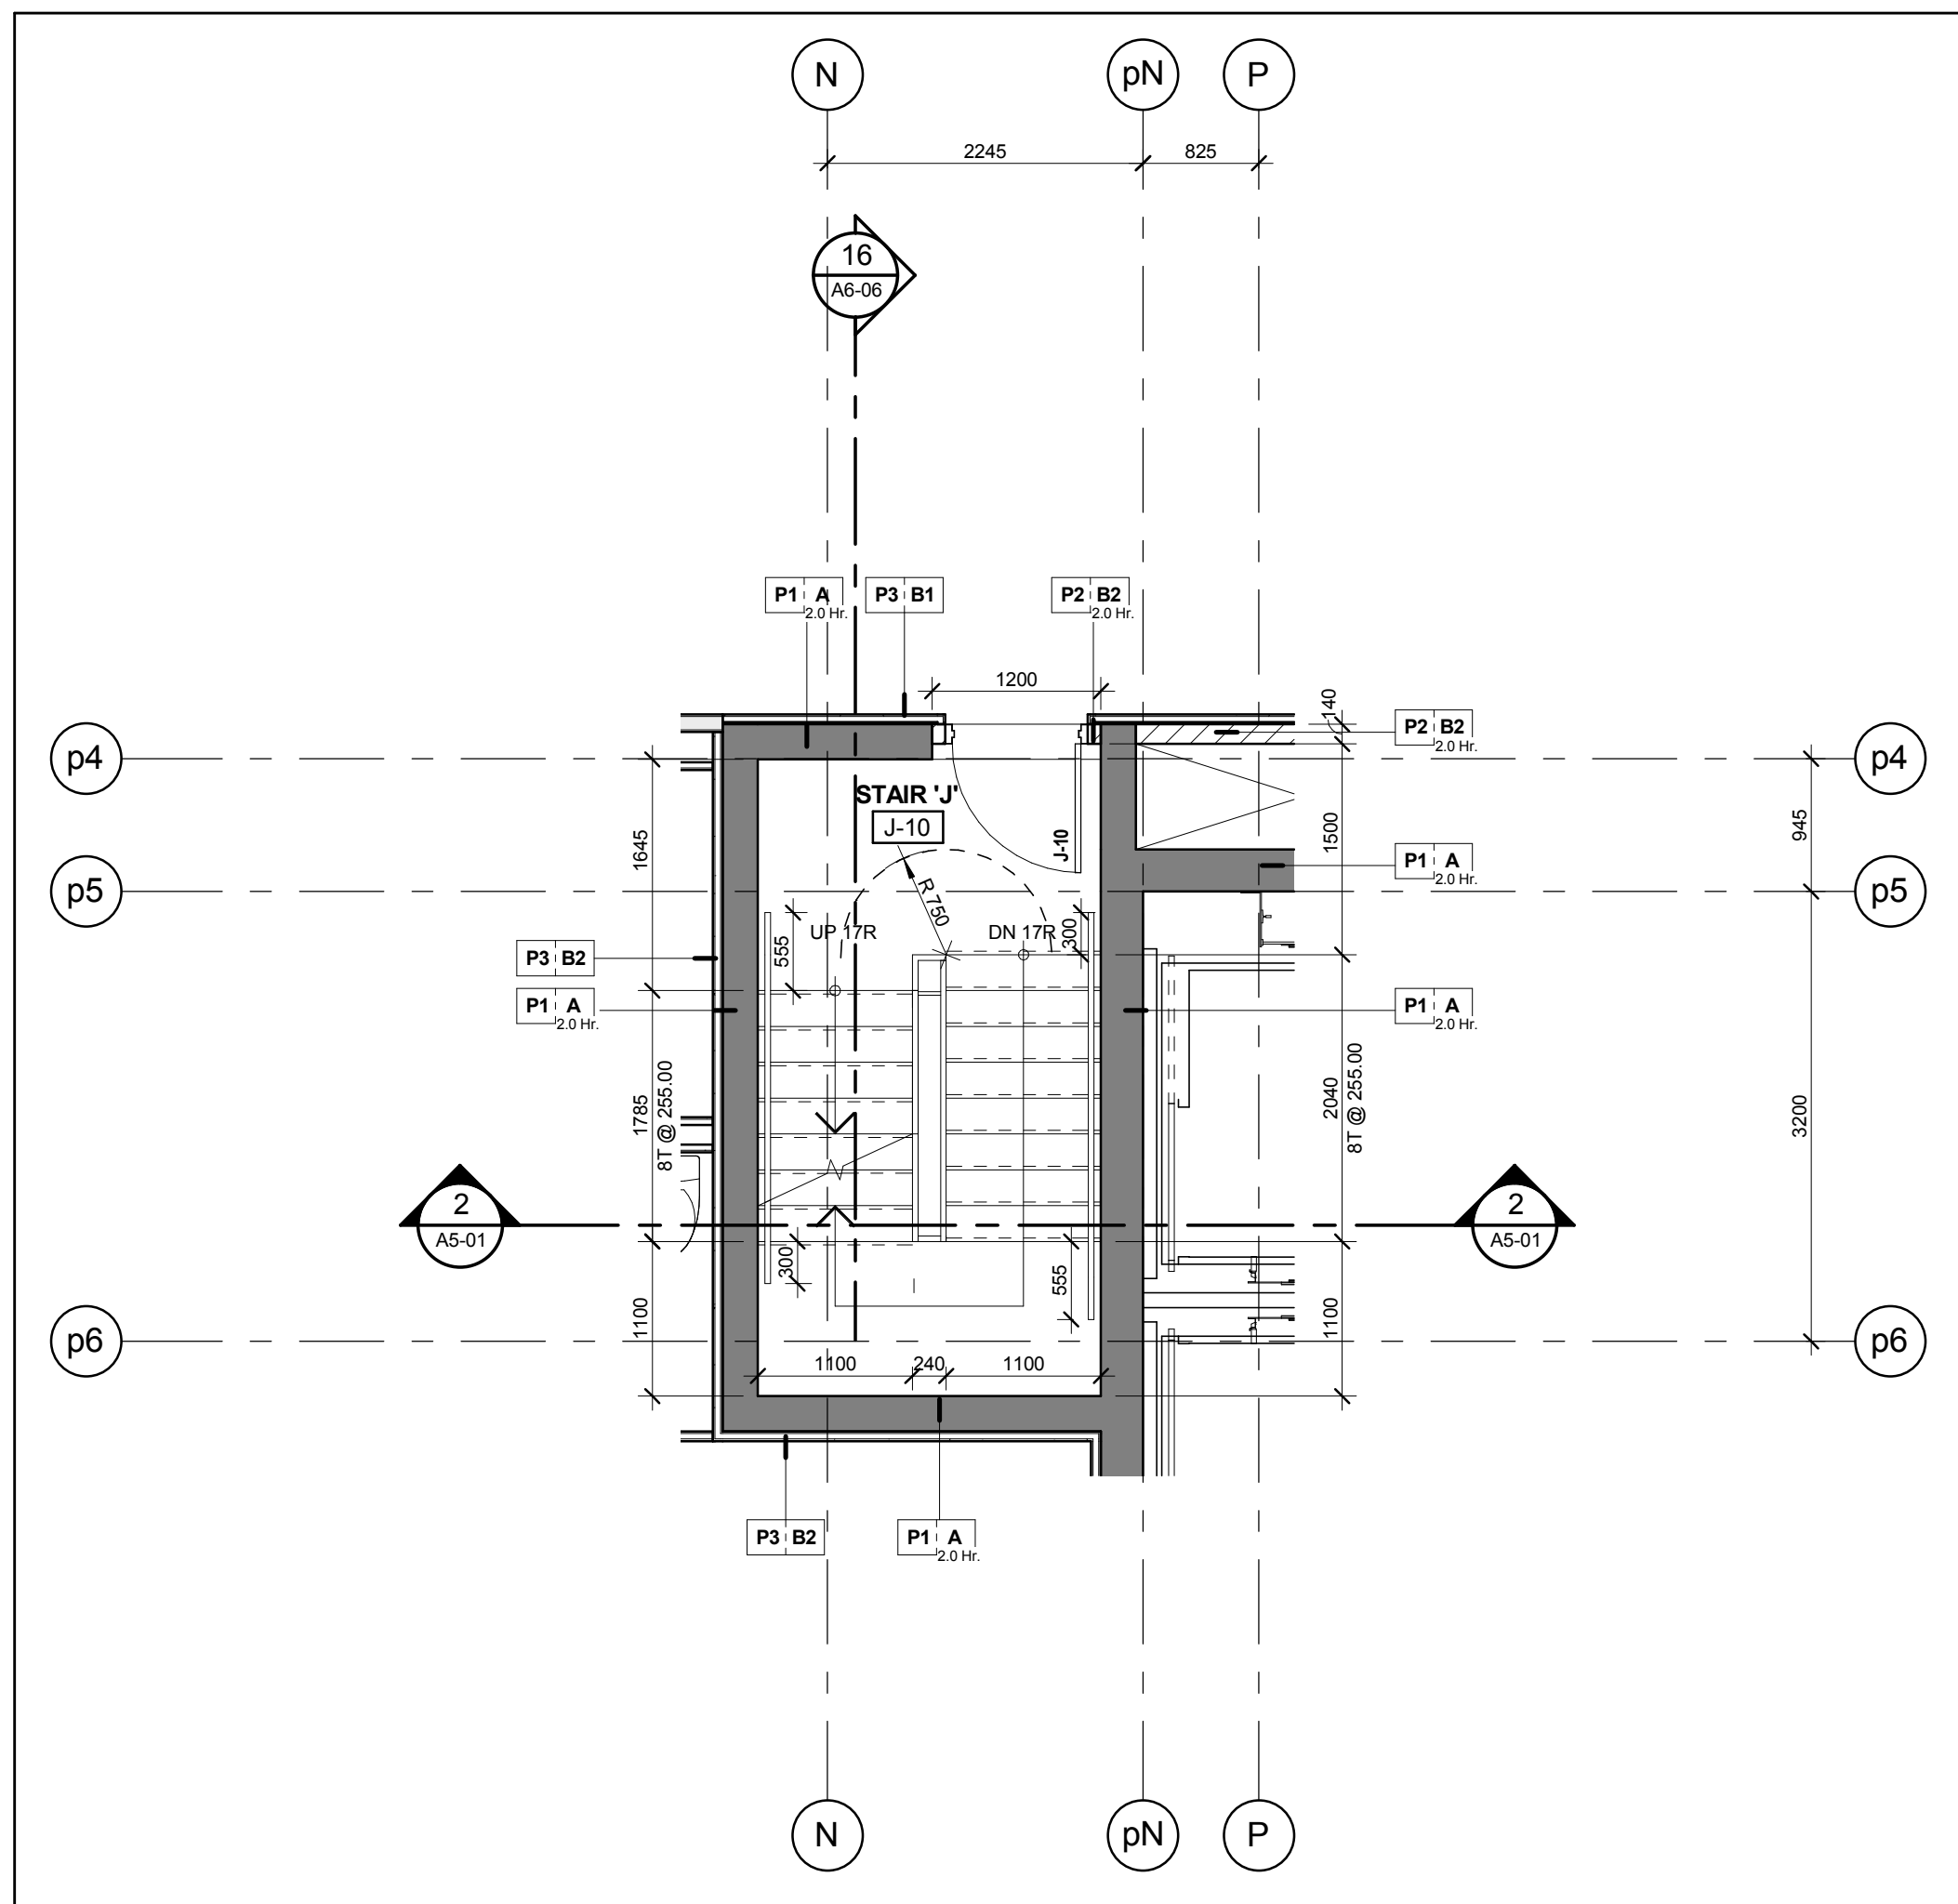


Stair 'J' - Stair Plan - Level 10
Scale: 1 : 50
A6-06

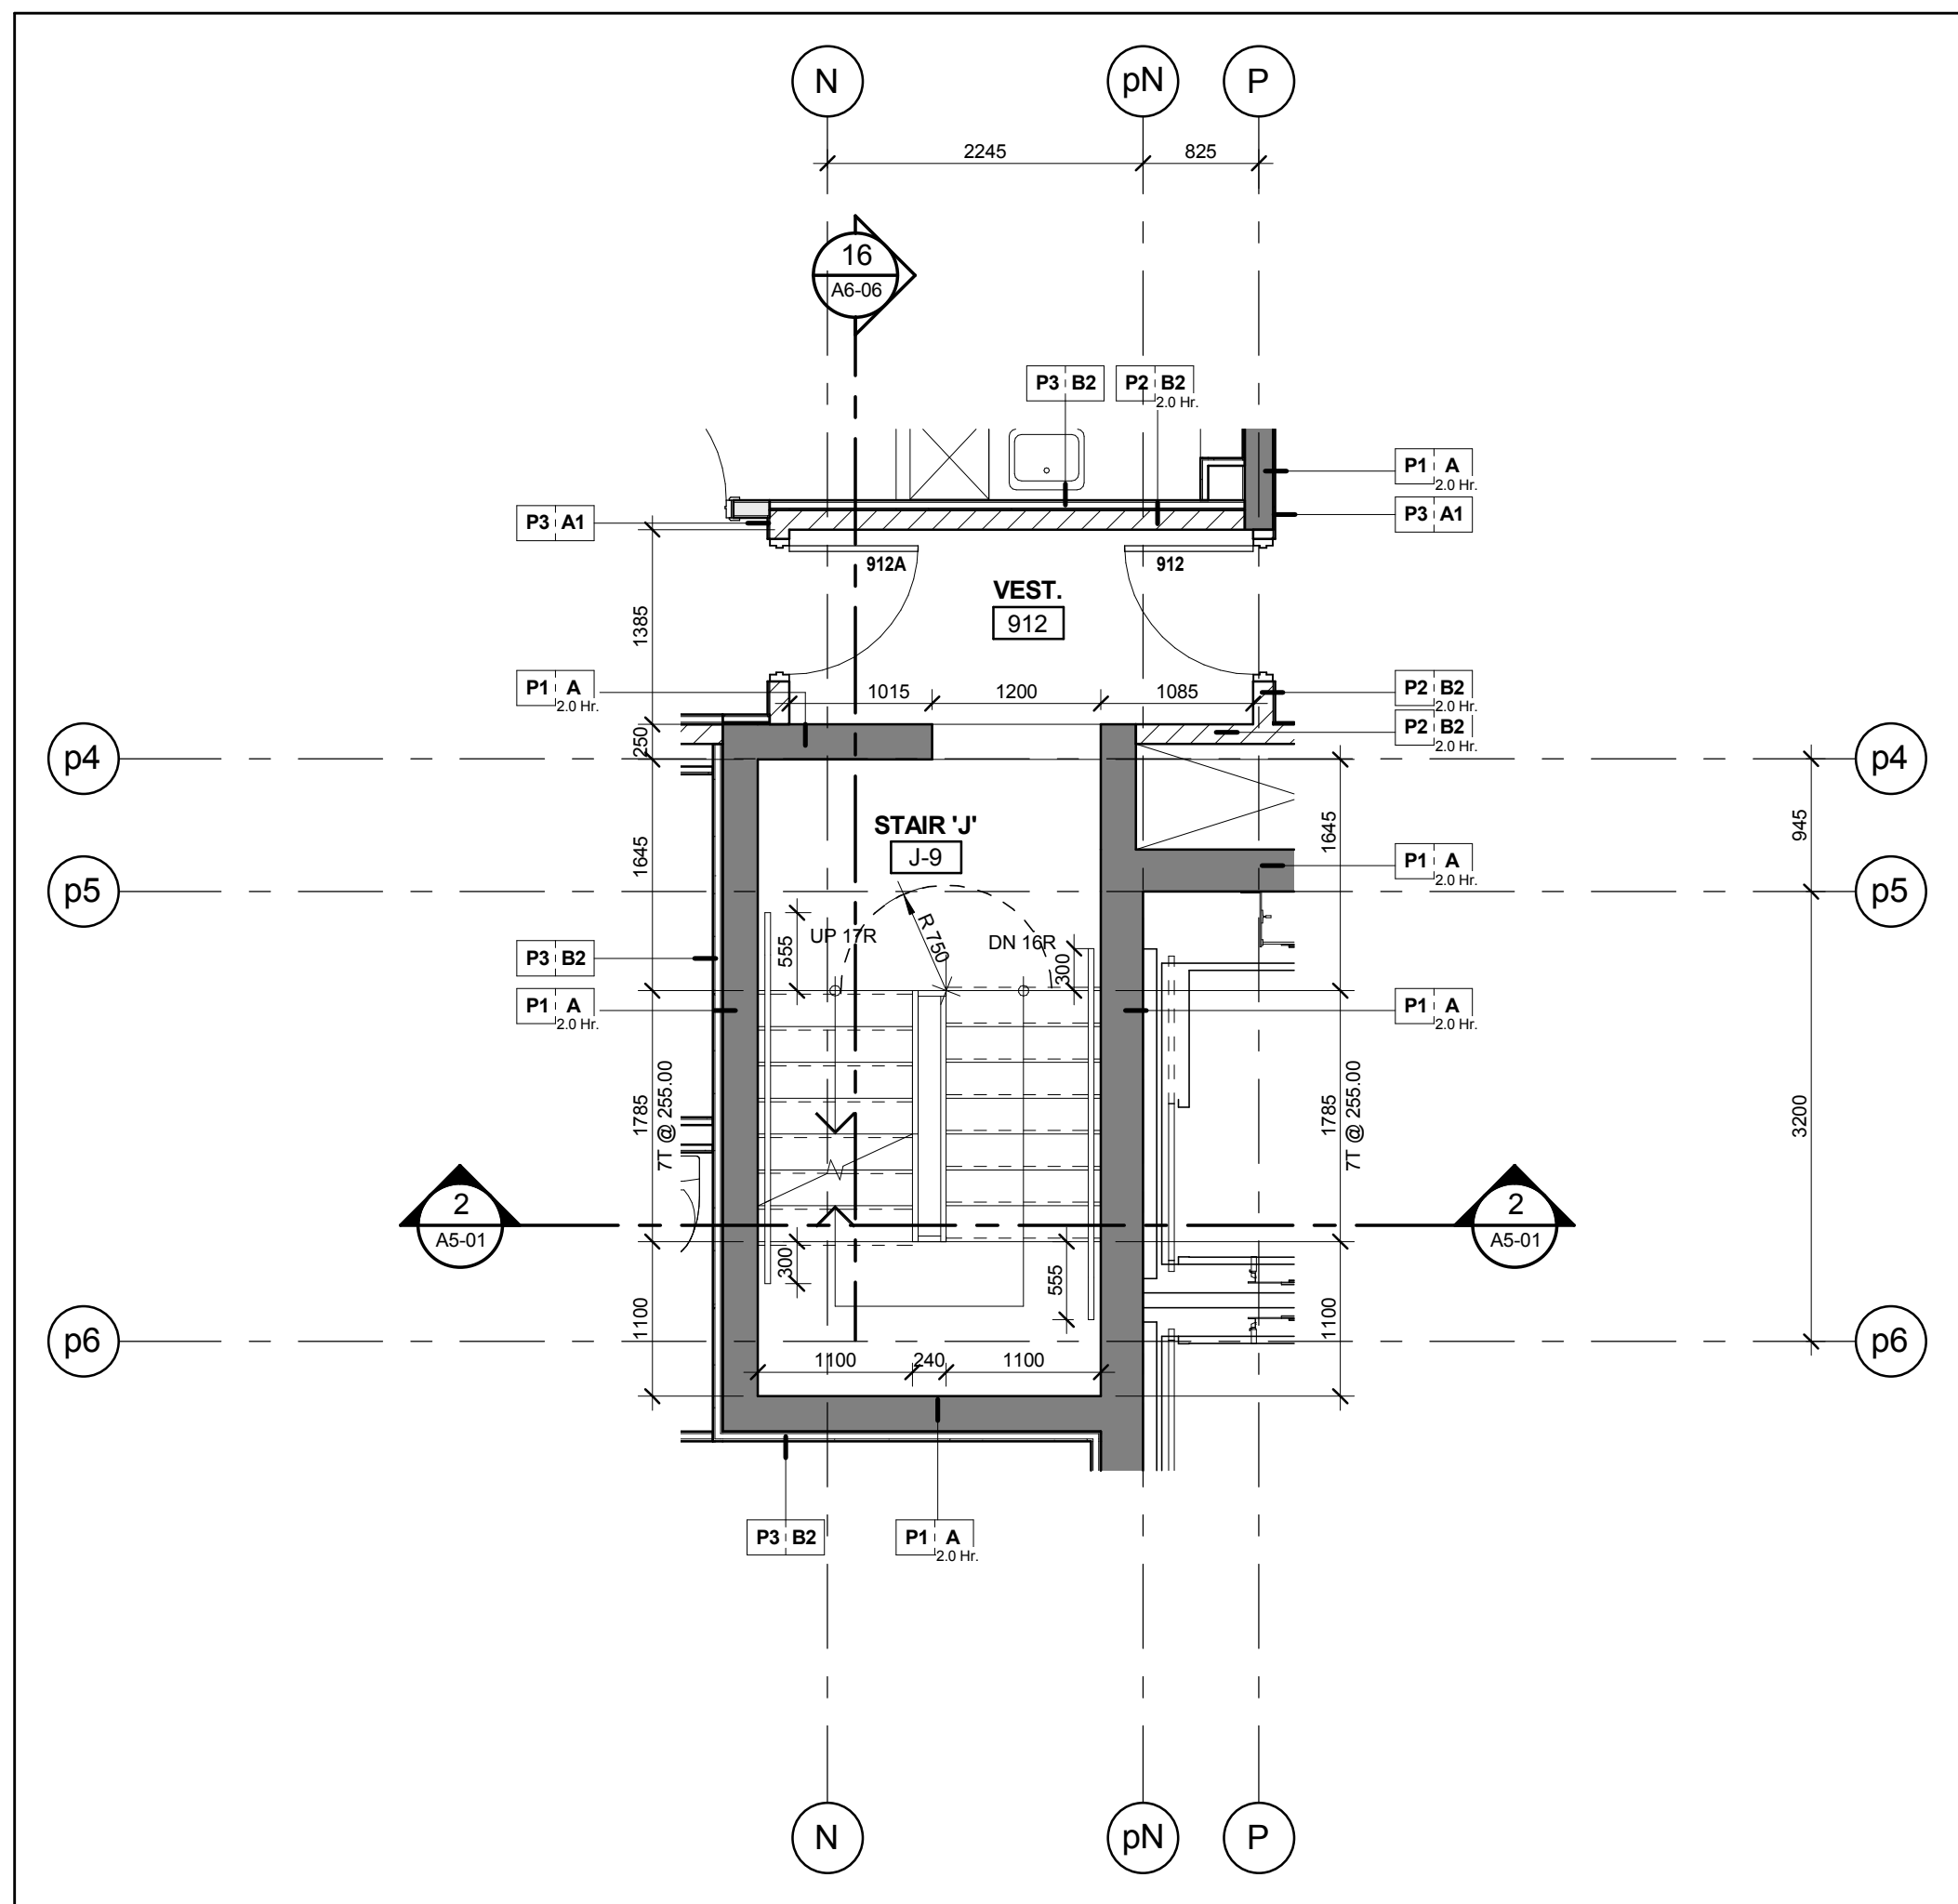


Stair 'J' - Stair Plan - Level 9
Scale: 1 : 50
A6-06

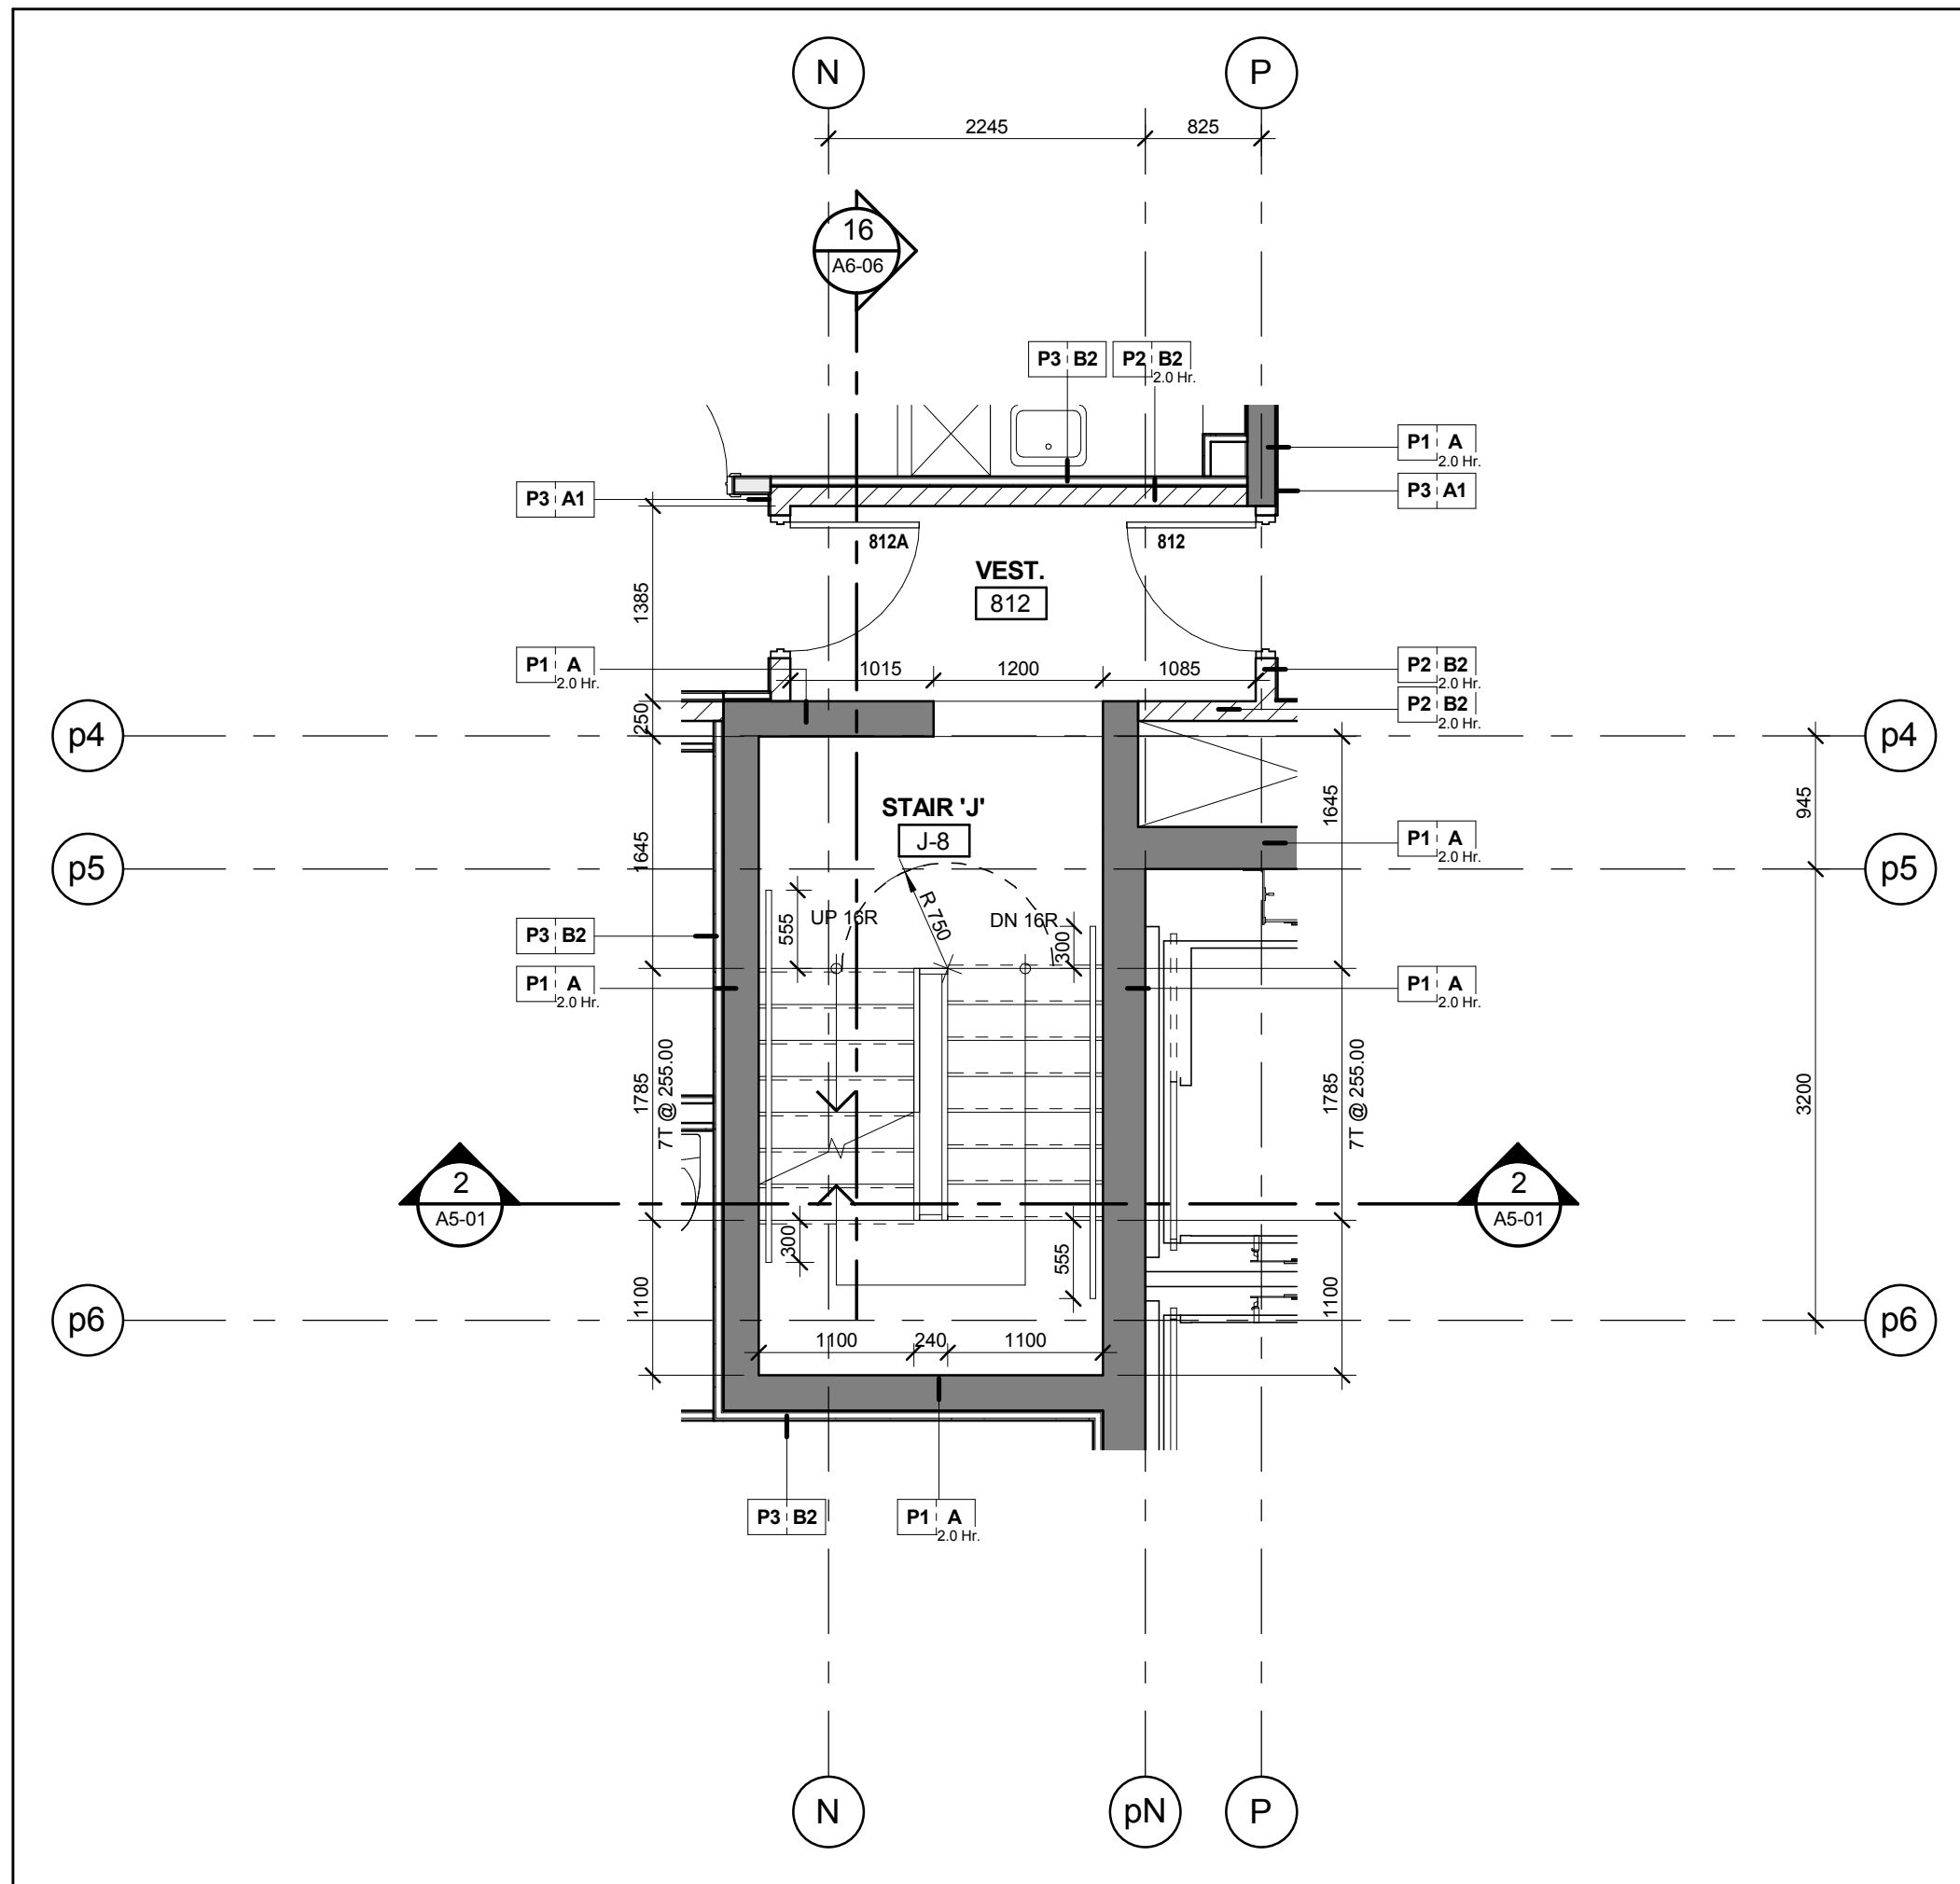


Stair 'J' - Stair Plan - Level 8
Scale: 1 : 50
A6-06

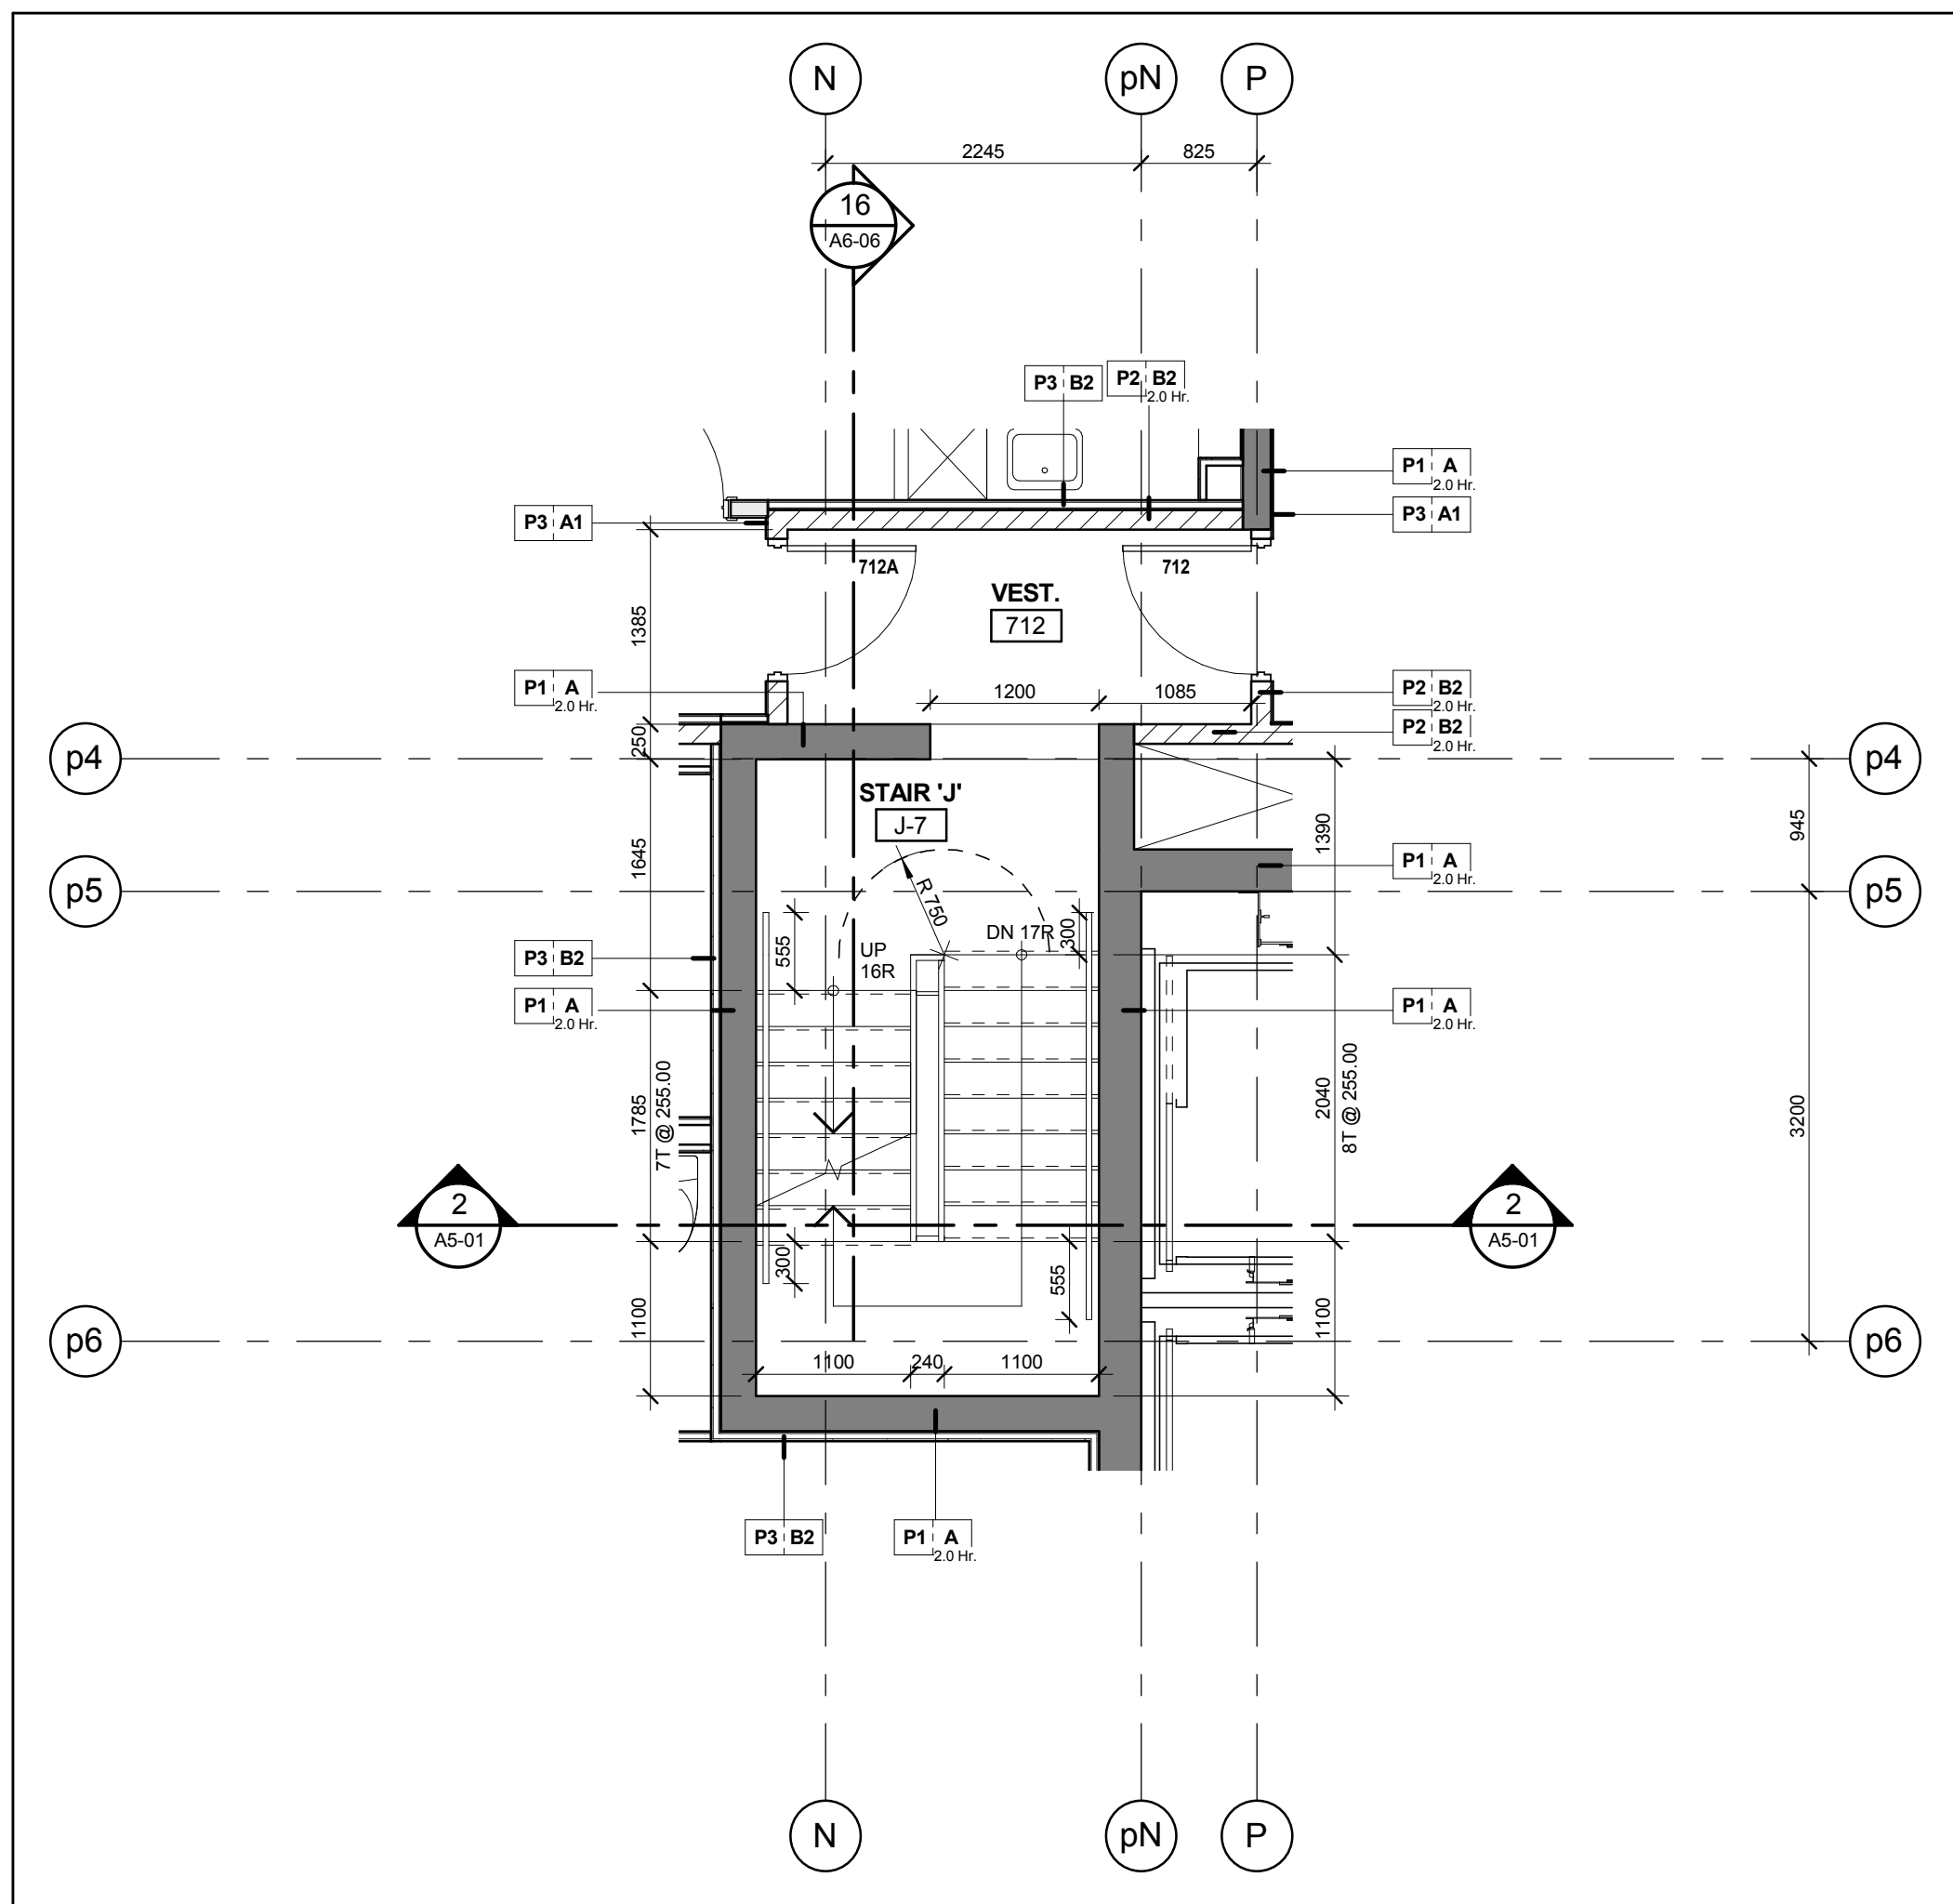


Stair 'J' - Stair Plan - Level 7
Scale: 1 : 50
A6-06

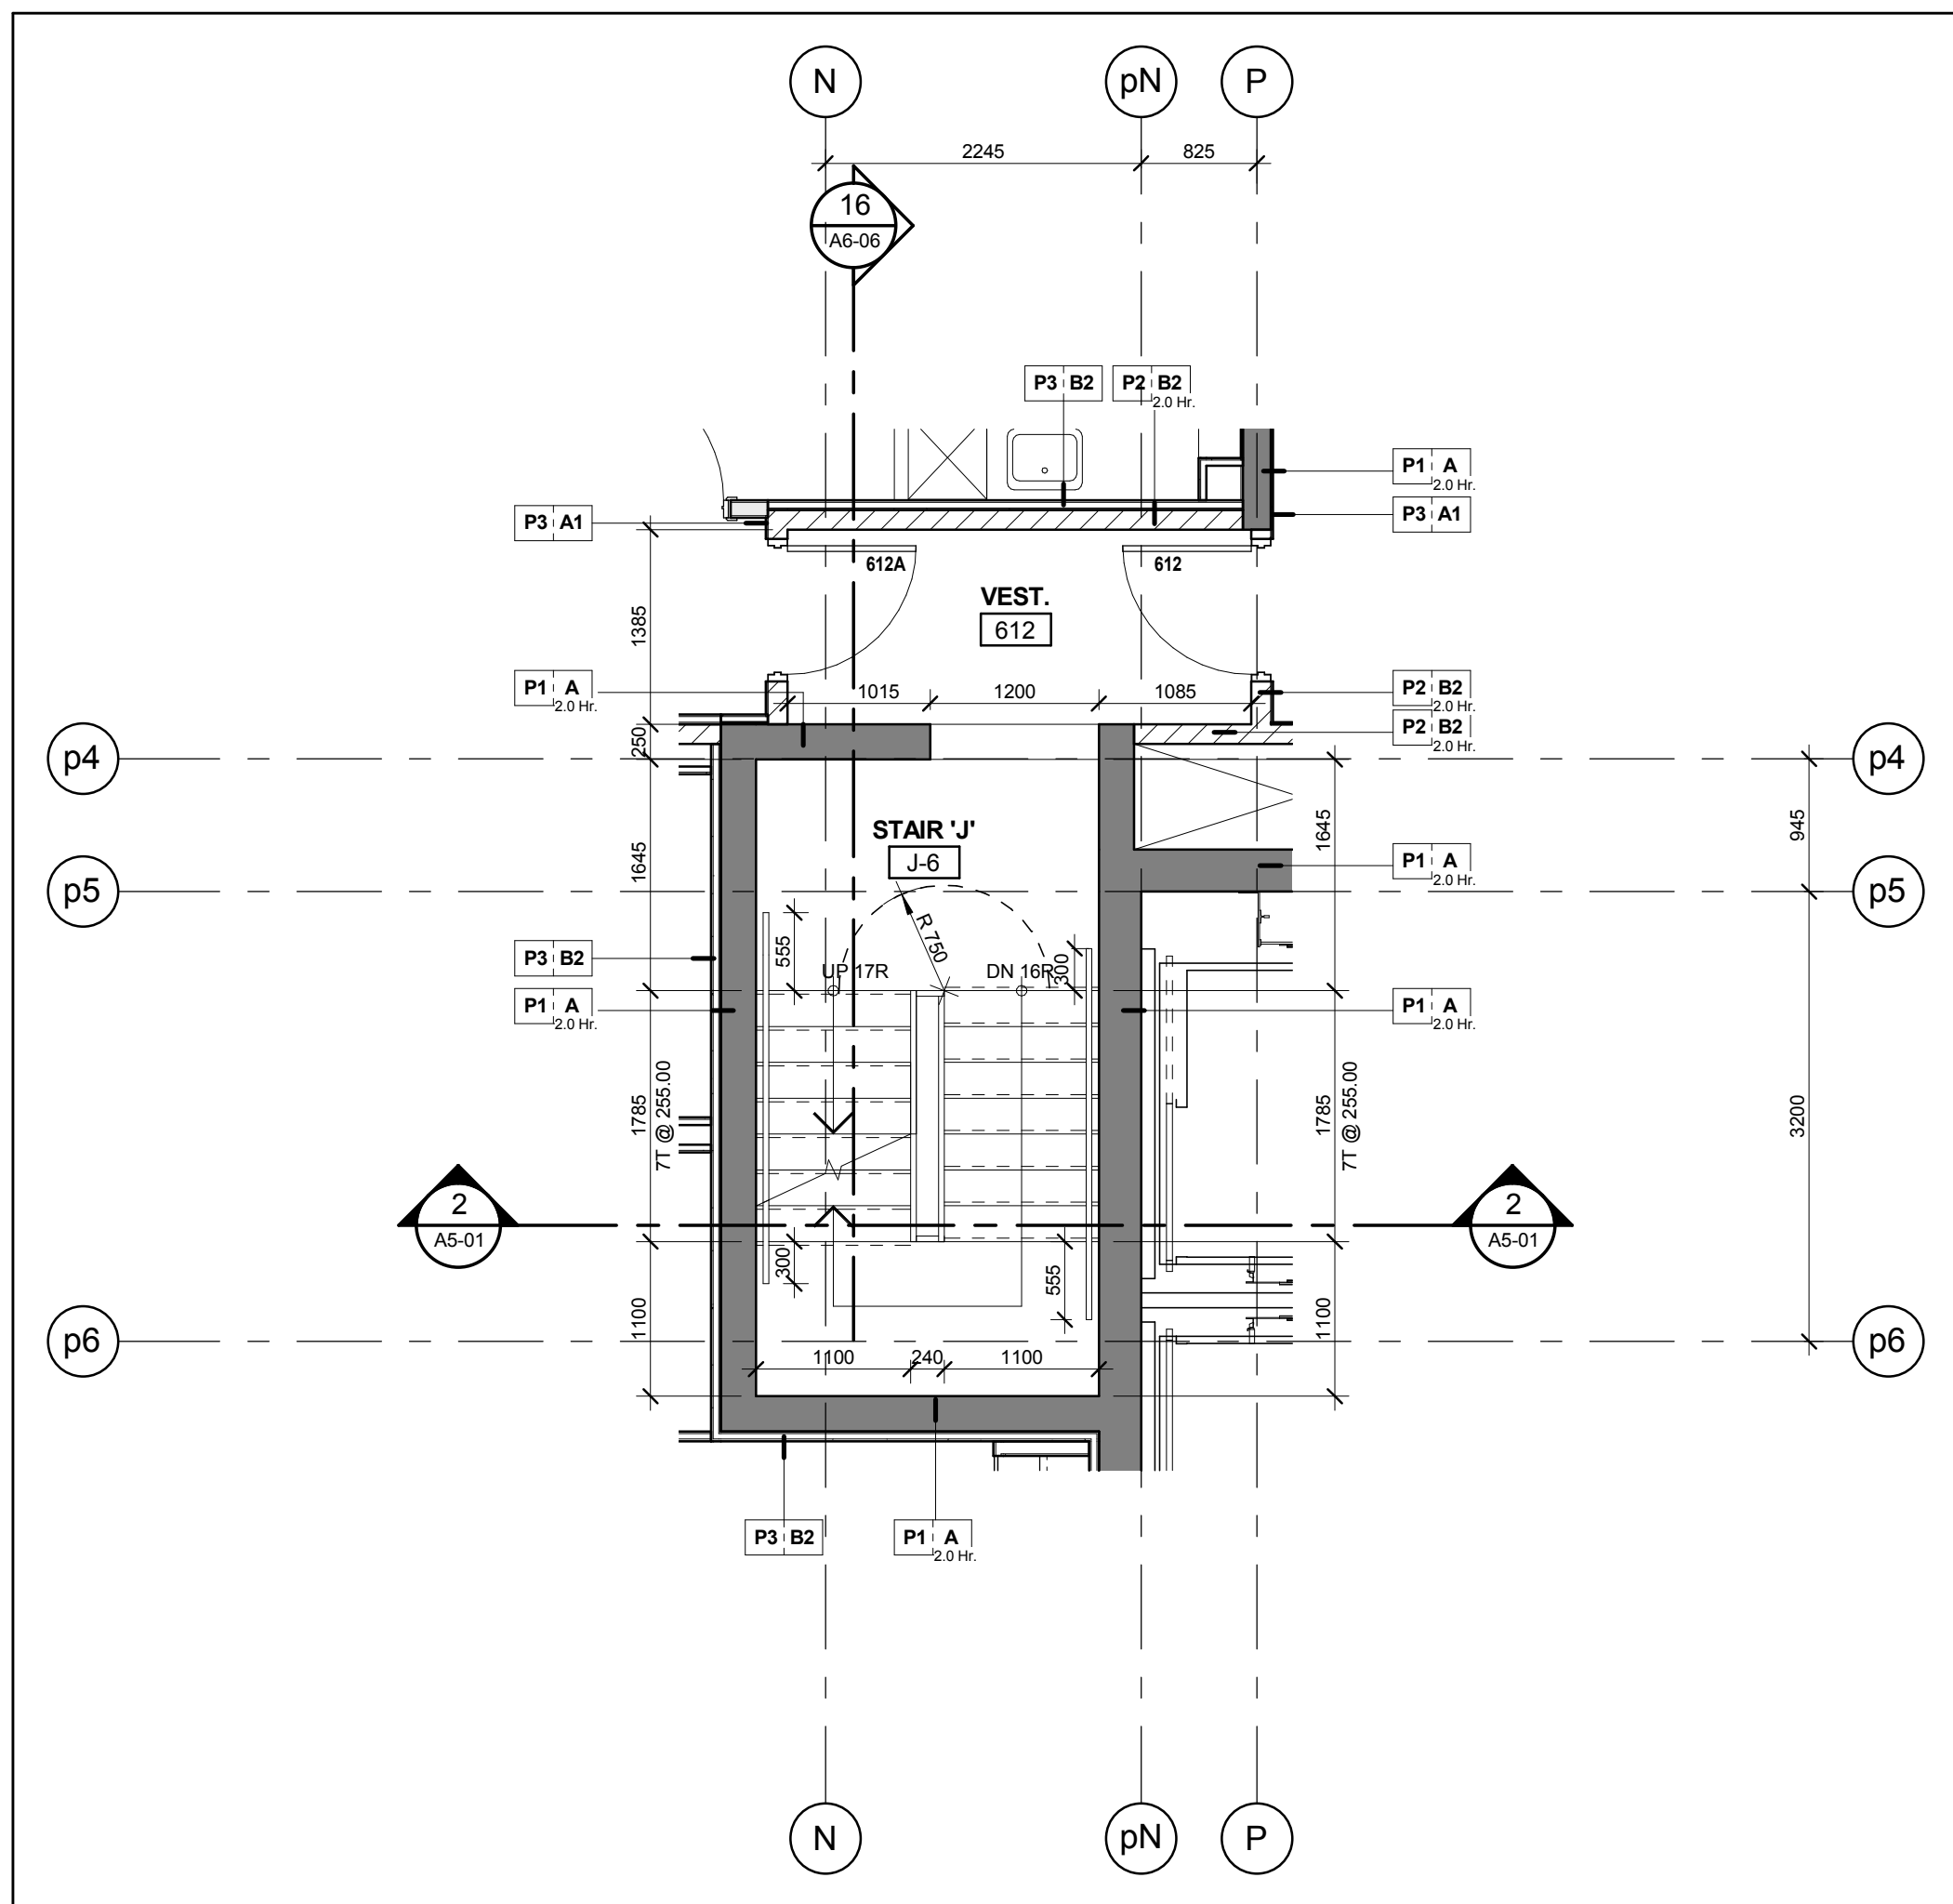


Stair 'J' - Stair Plan - Level 6
Scale: 1 : 50
A6-06

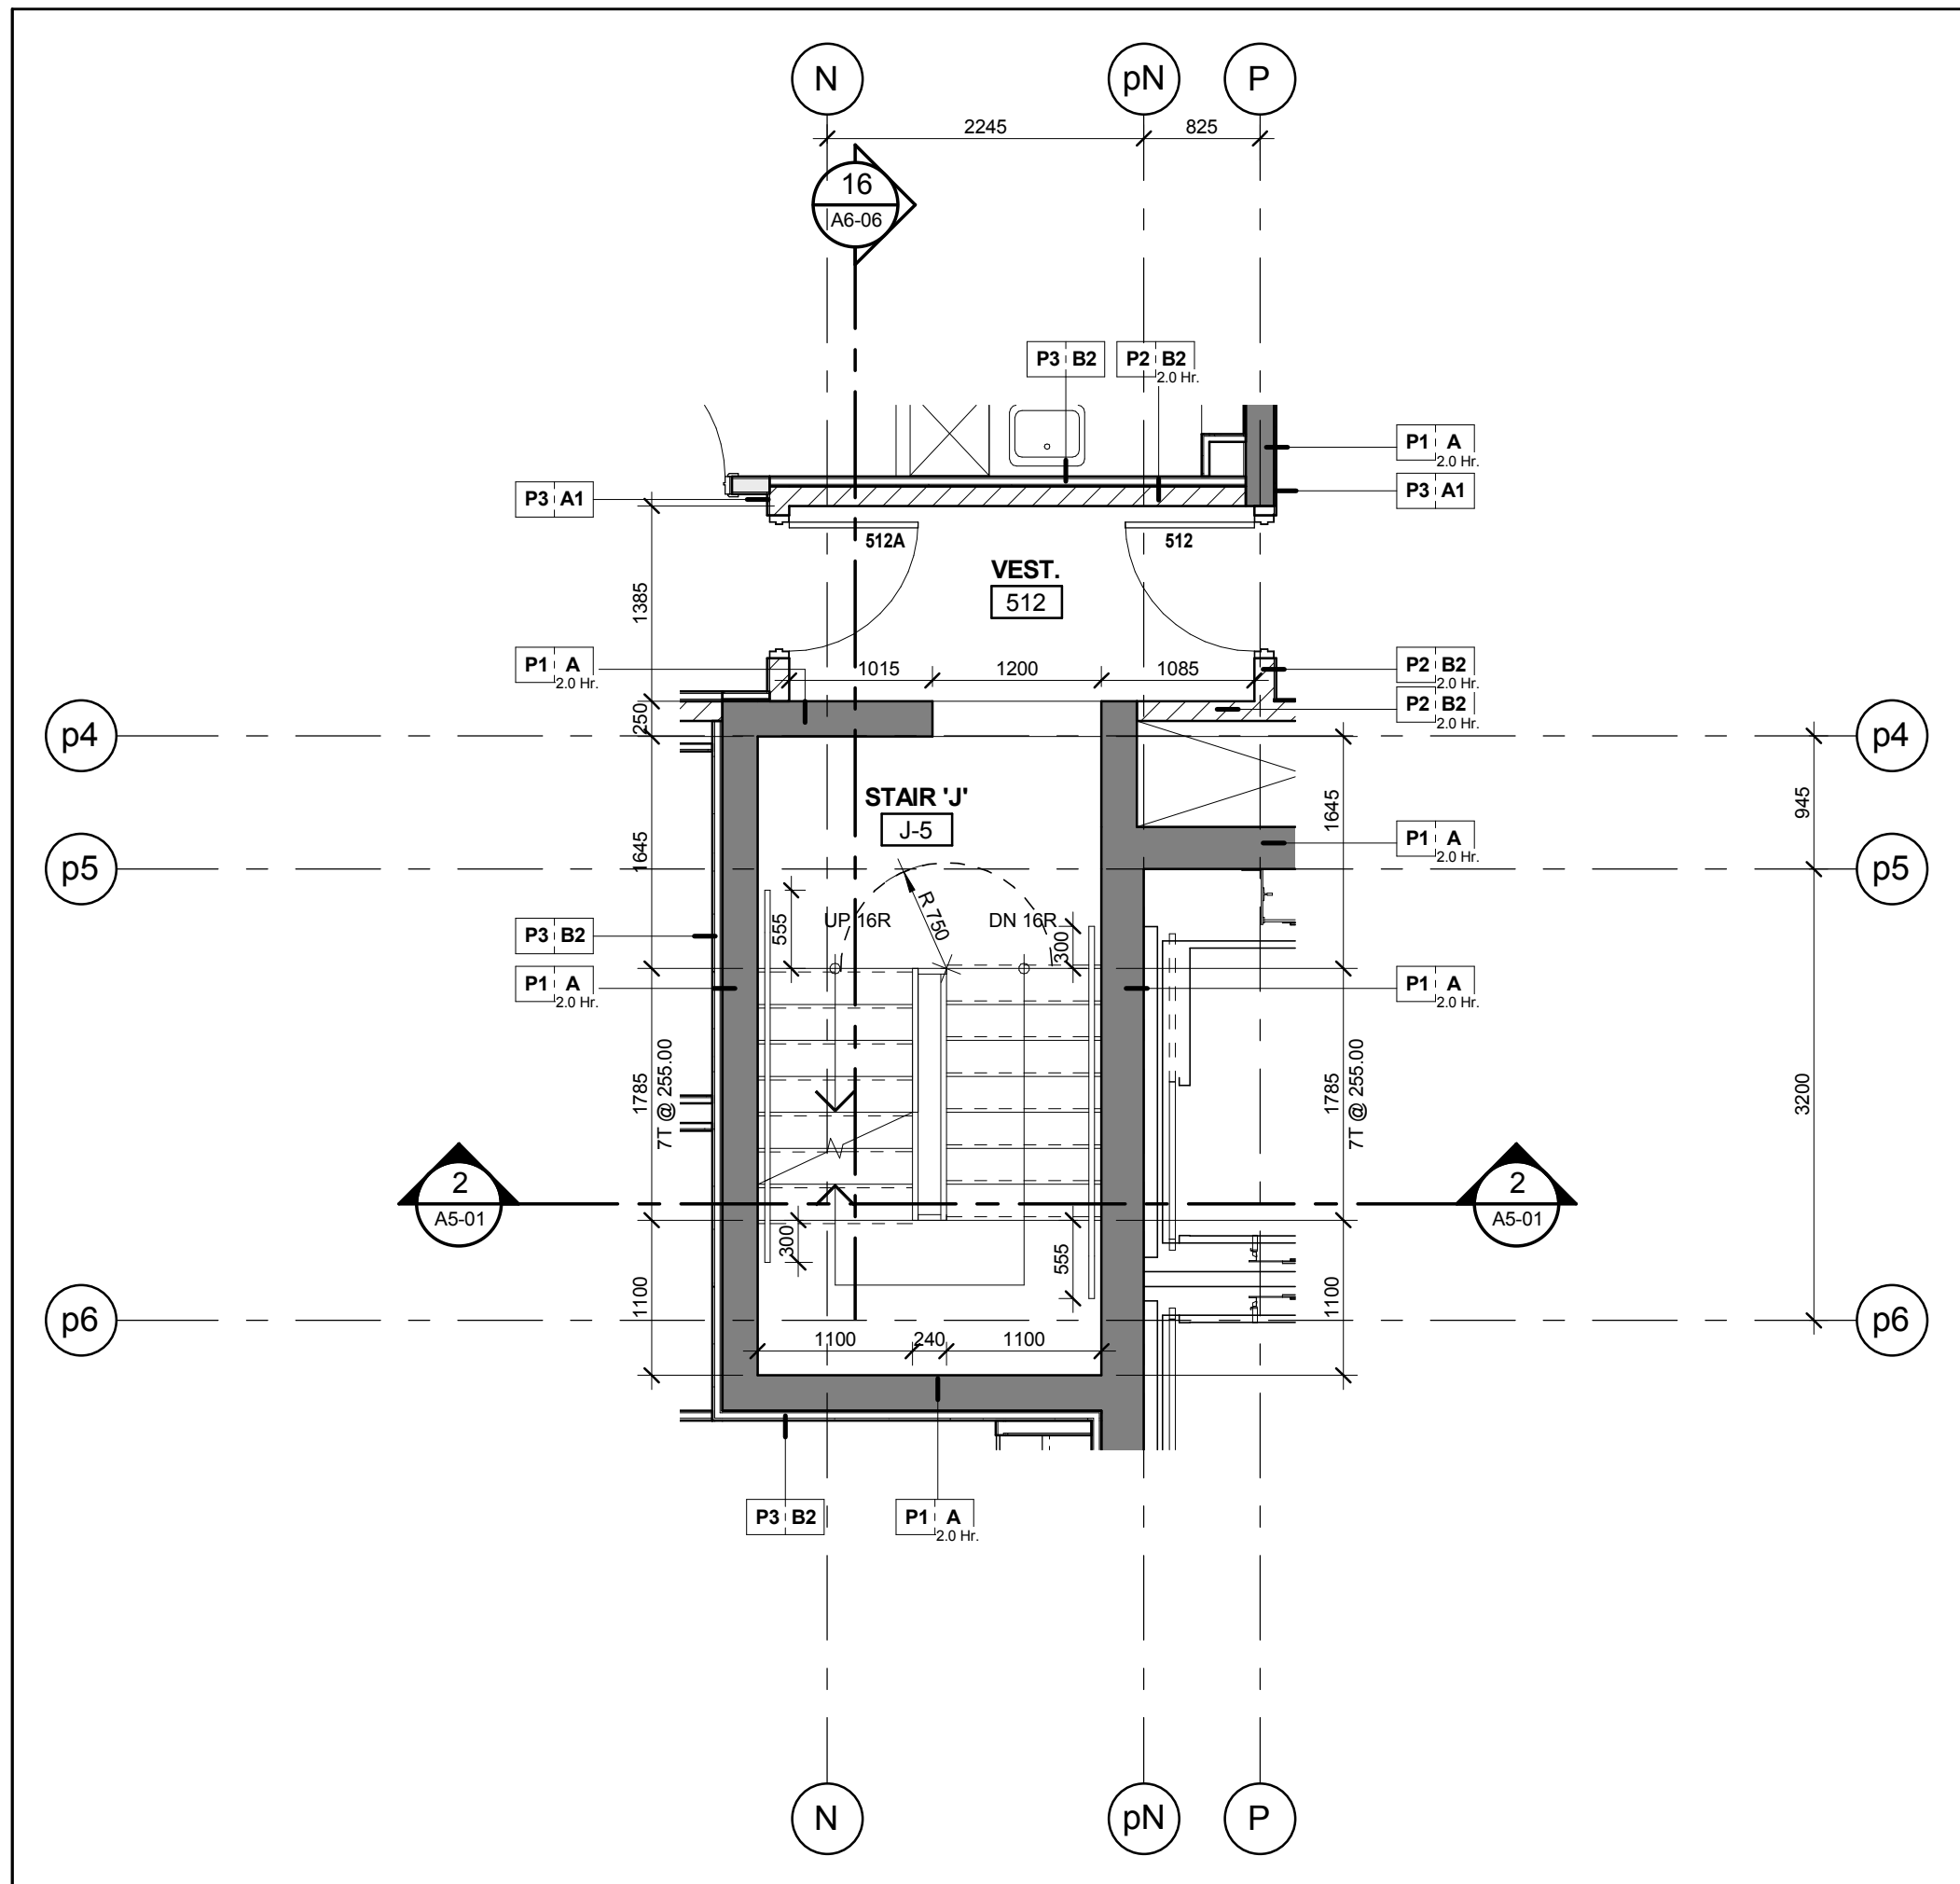

Stair 'J' - Stair Plan - Level 5
Scale: 1 : 50
A6-06

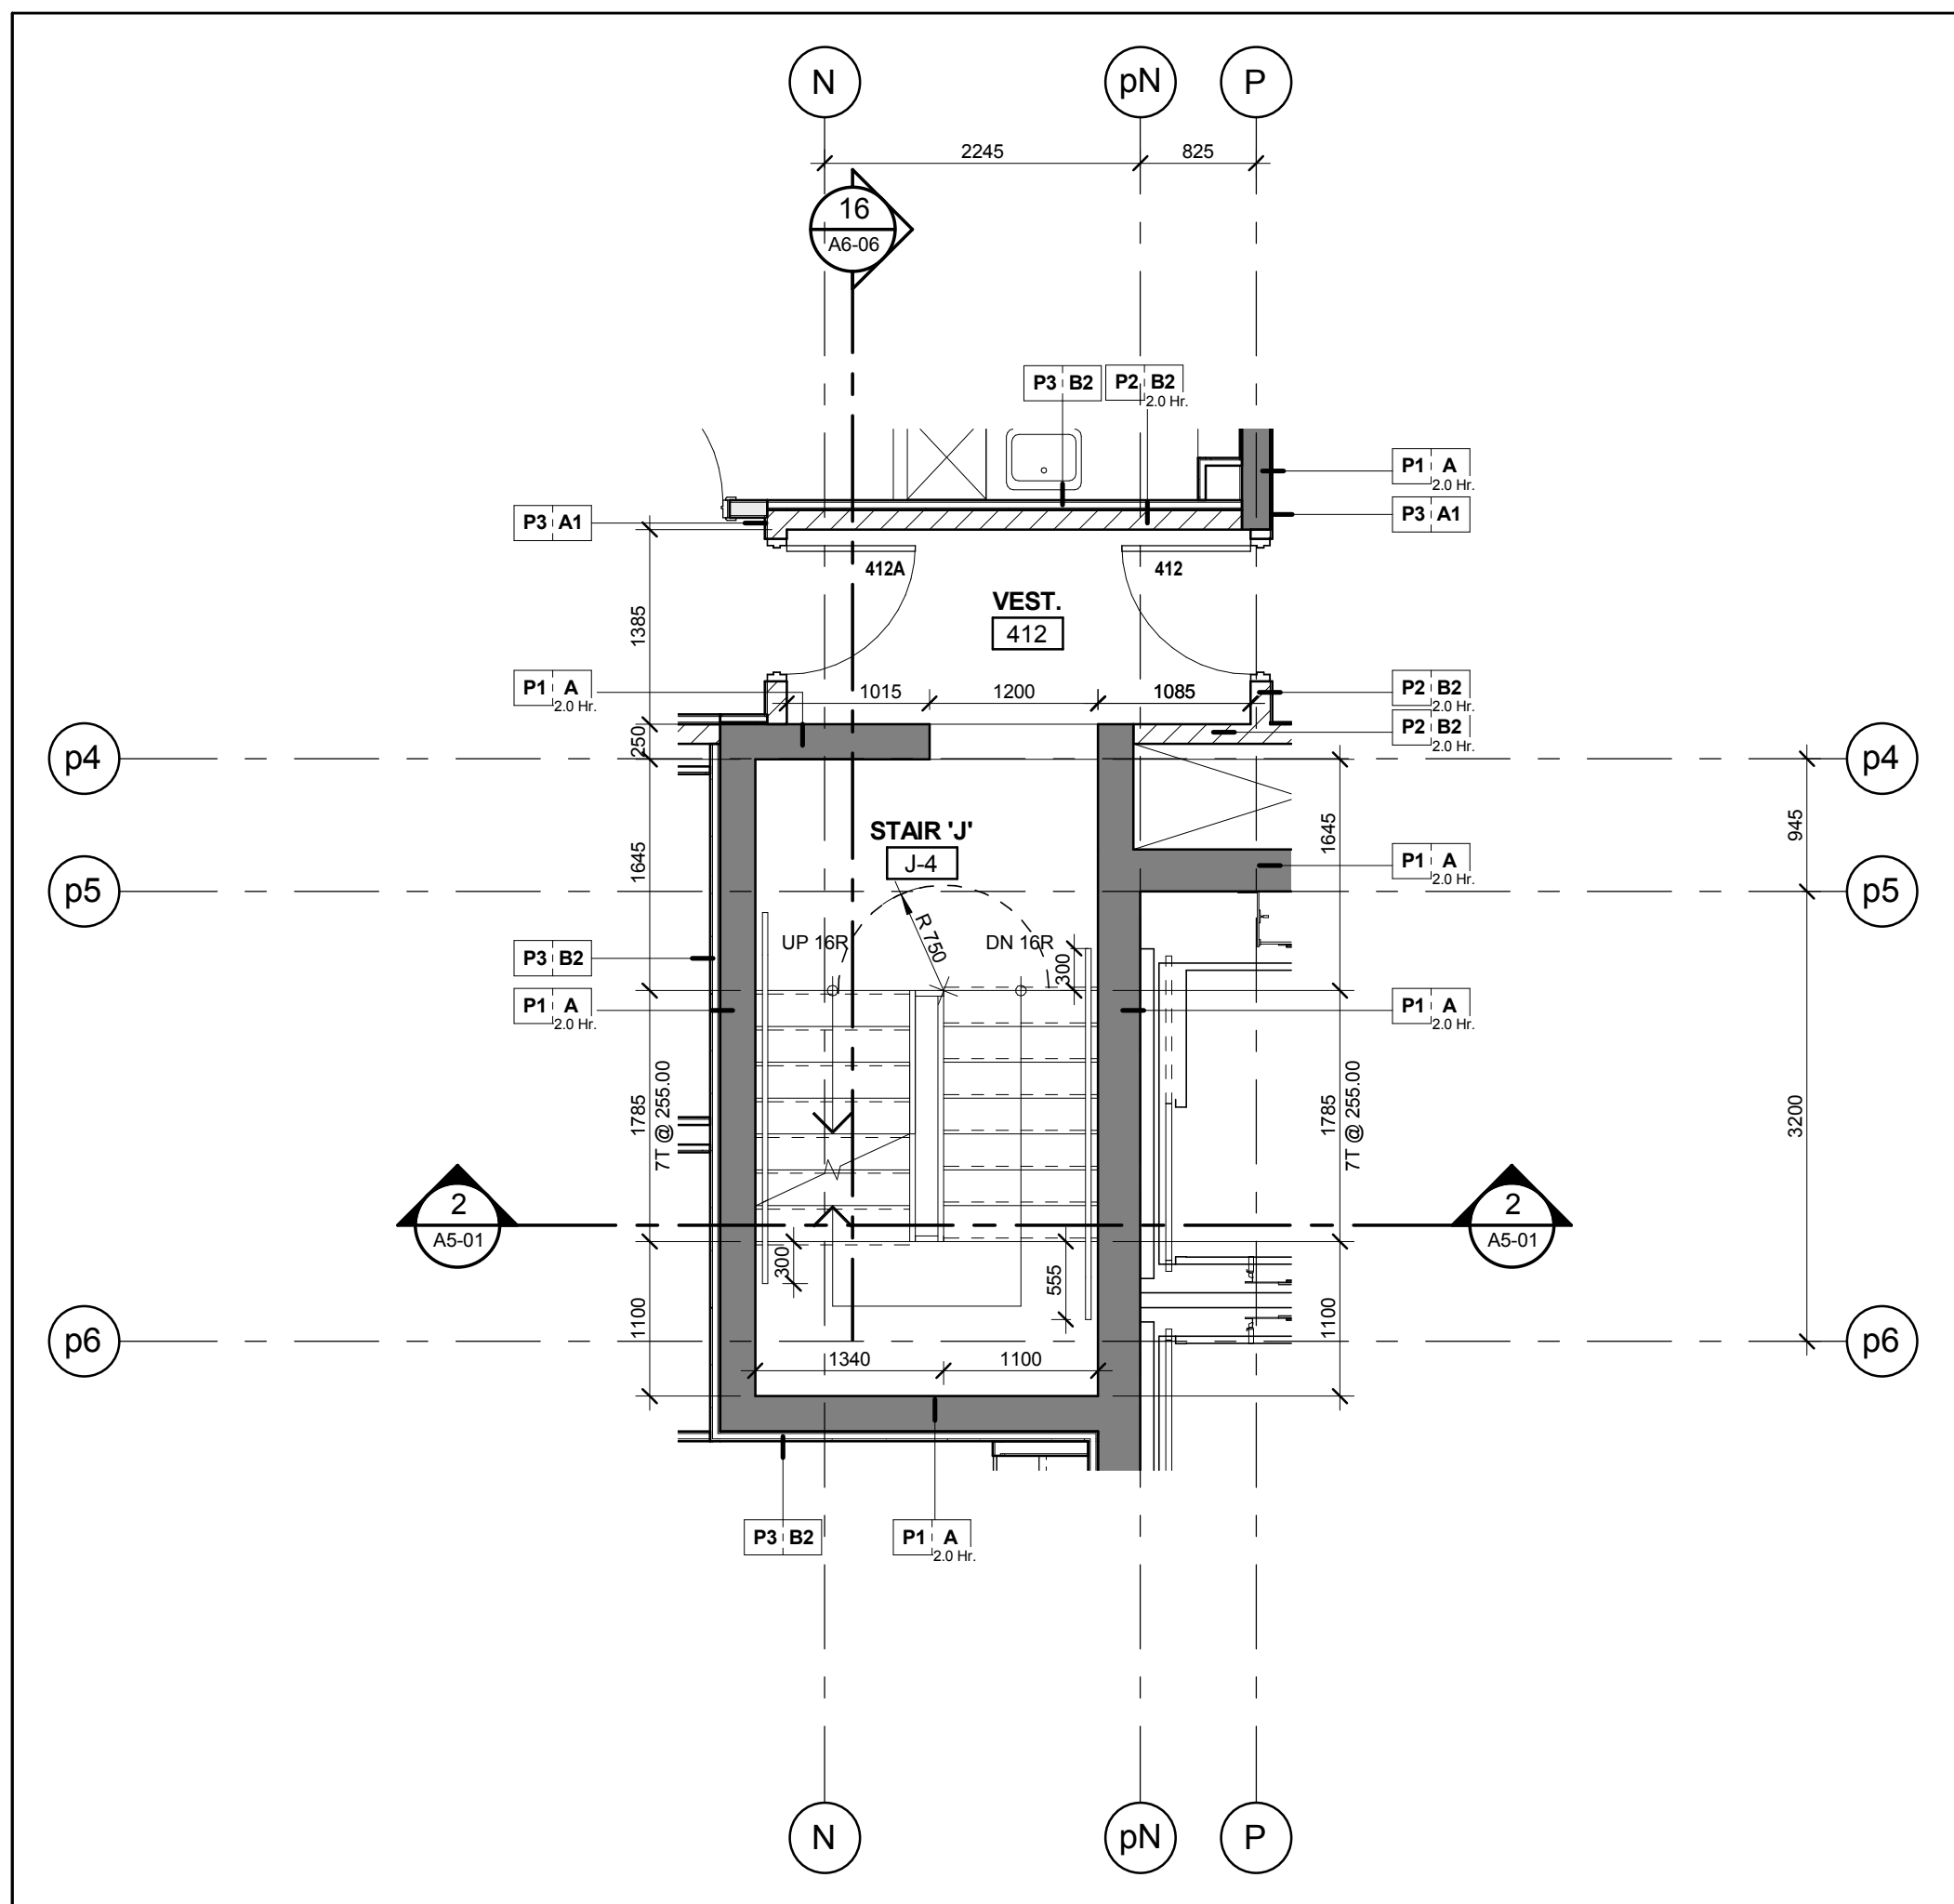


Stair 'J' - Stair Plan - Level 4
Scale: 1 : 50
A6-06

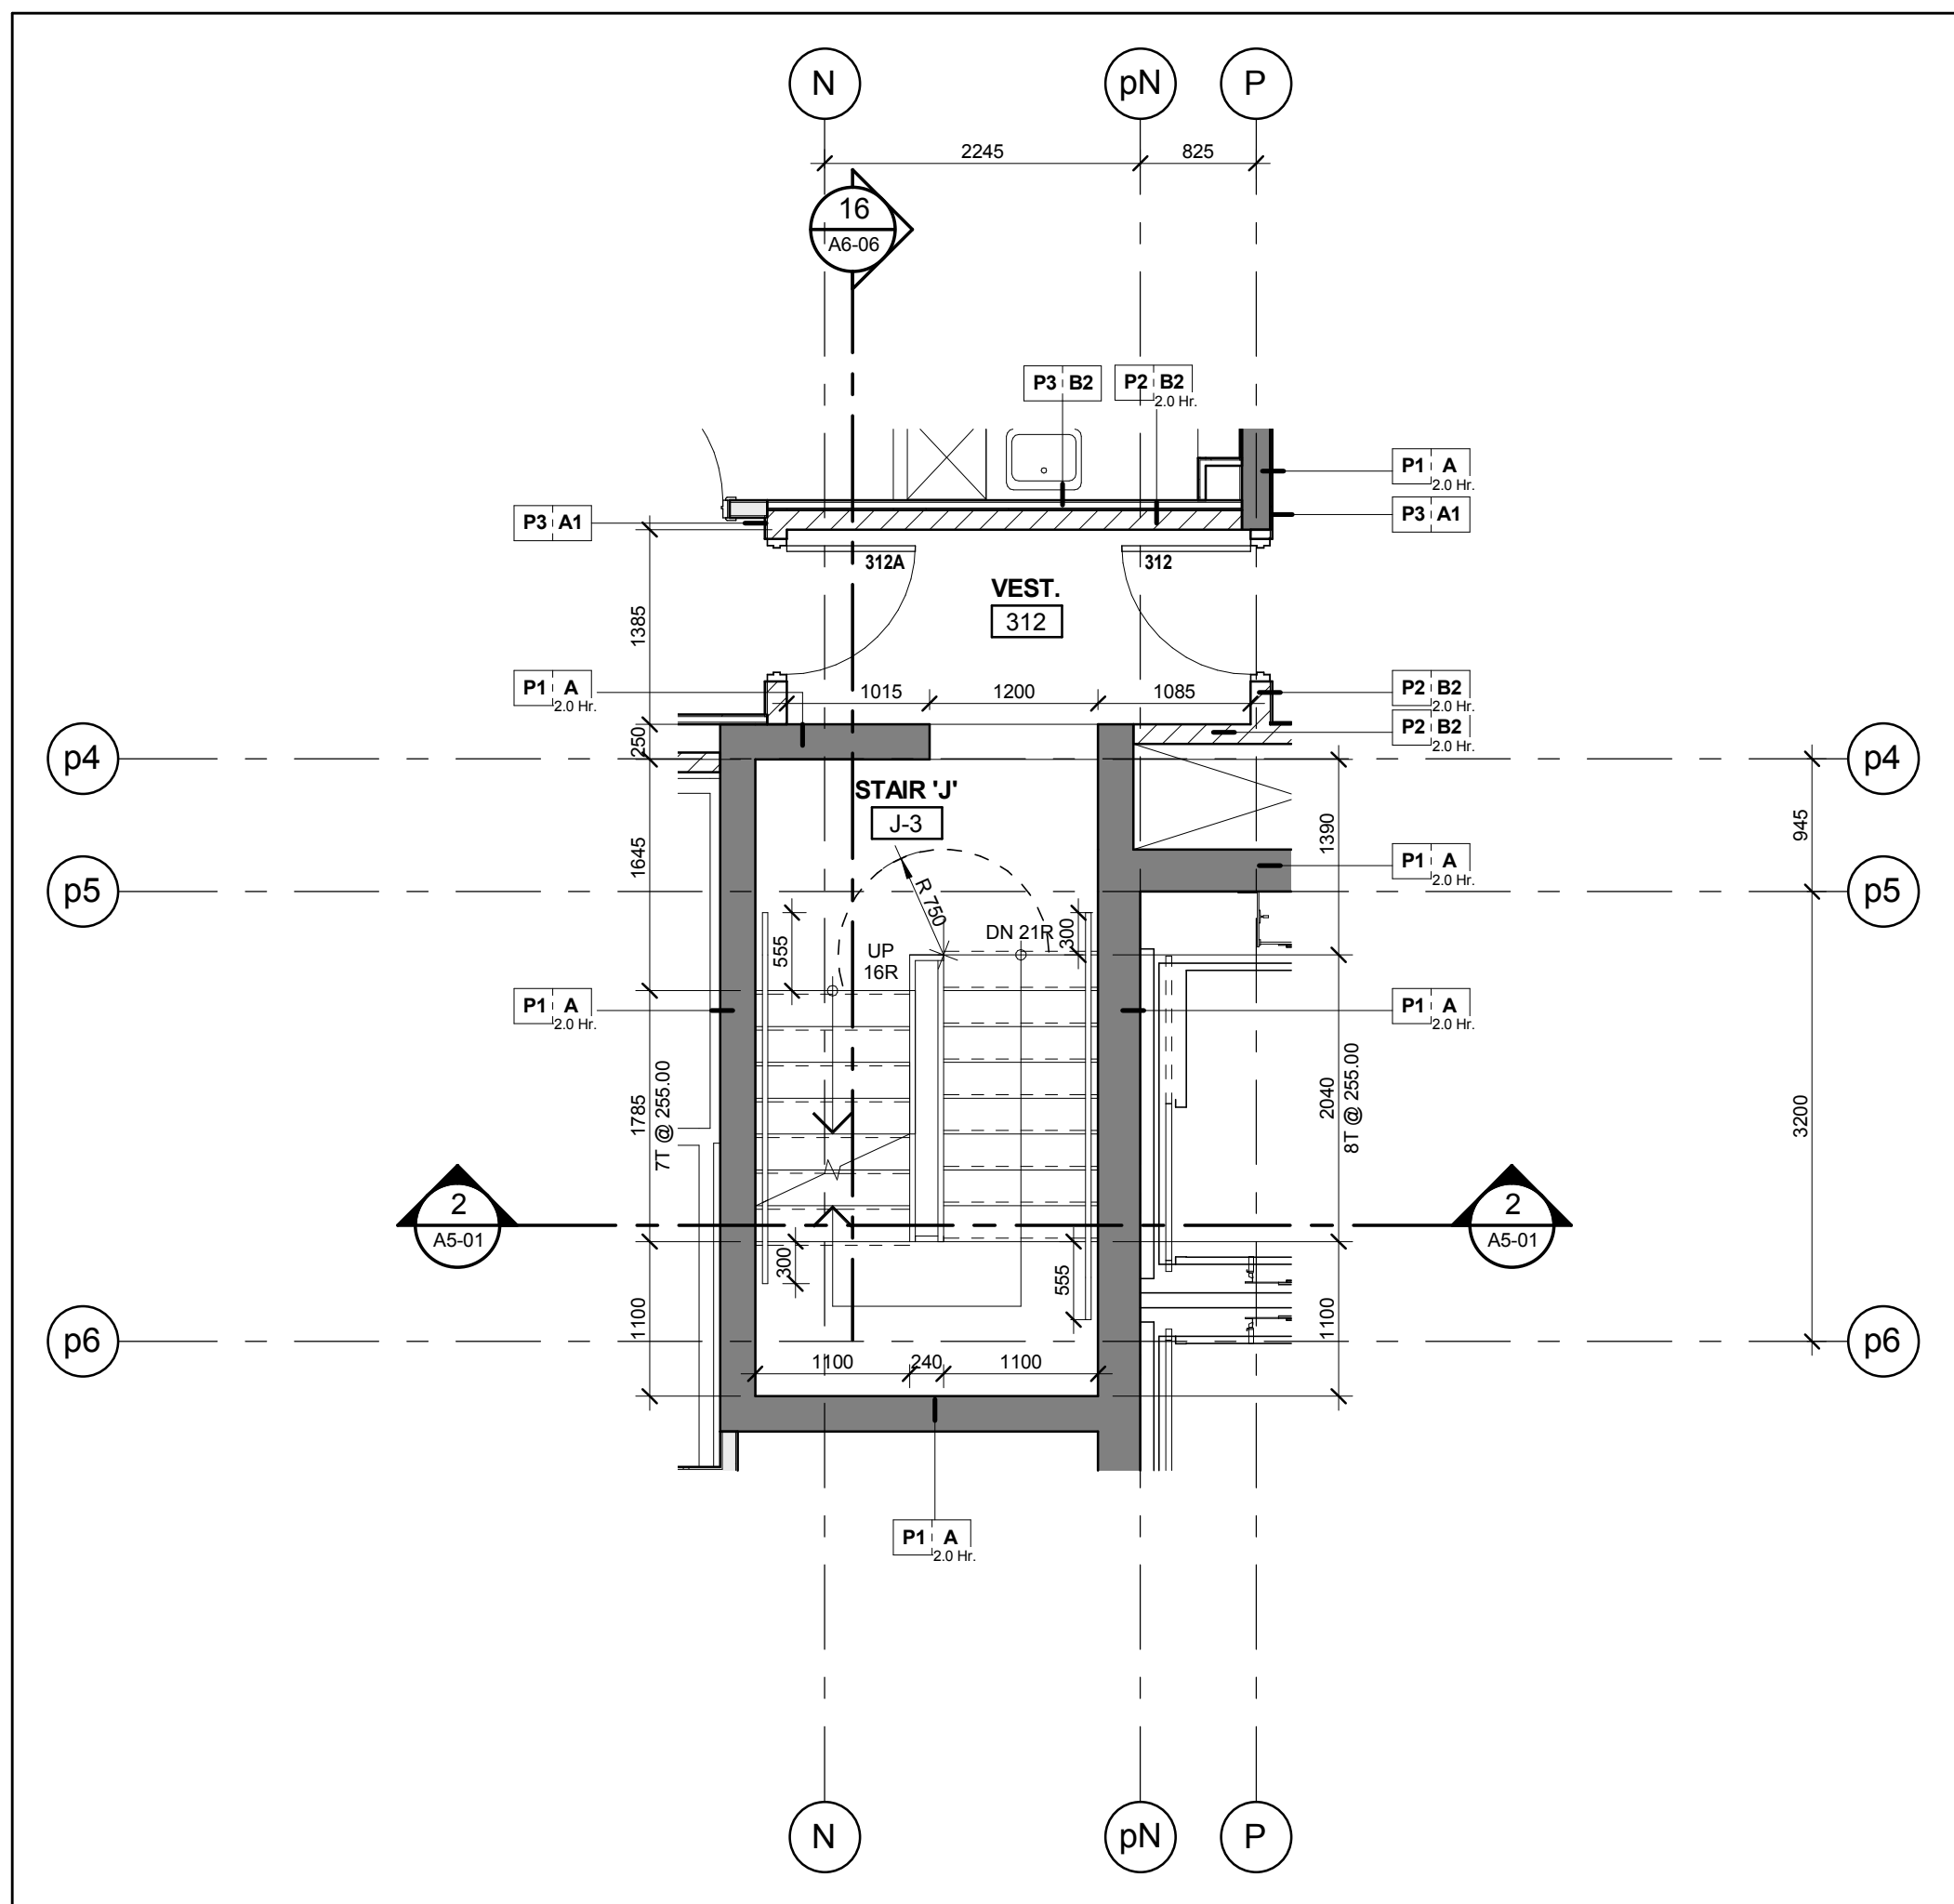

Stair 'J' - Stair Plan - Level 3
Scale: 1 : 50
A6-06

Contractor Must Check And Verify All Dimensions On The Job.
On The Scale The Drawing.
All Drawings, Specifications And Related Documents Are The Copyright Of
The Architect And Shall Be Returned Upon Request.
Reproduction Of Drawings, Specifications And Related Documents
In Part Or Whole Is Forbidden Without The Architect's Written Permission.
This Drawing Is Not To Be Used For Construction Until Signed By The Architect.
Date: May 1, 2015

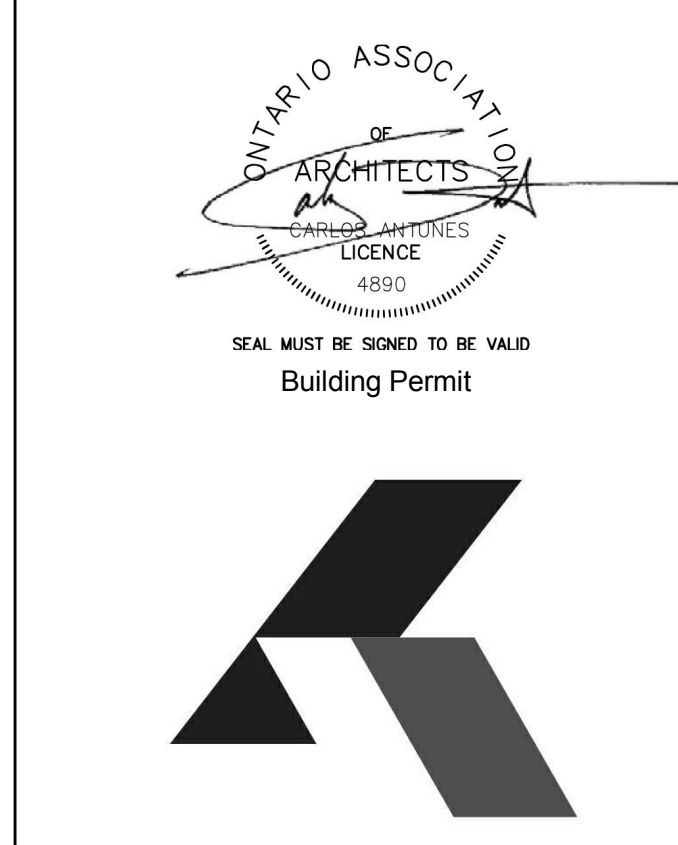

KIRKOR ARCHITECTS + PLANNERS
20 Martin Ross Avenue, Toronto, Ontario, M3J 2K8
Tel: 416-663-8500, Tel: 416-663-1234, www.kirkorarchitects.com


No.: Revision Date:

1. Building Permit: May 1, 2015
No. Issued For: Date:

AQUAVISTA
AT BAYSIDE TORONTO

Drawing Title
Stair Plans & Sections
Stair 'J' & 'Jx' Plans and
Sections

Project
Hines TRIDEL
AQUAVISTA
Block 3 - R3 & R4
263 Queens Quay East
Toronto, ON
Scale
1 : 50
Drawn by
M.R.
Checked by
C.A.
Project No.
13148
Date
May 1, 2015
Drawing No.

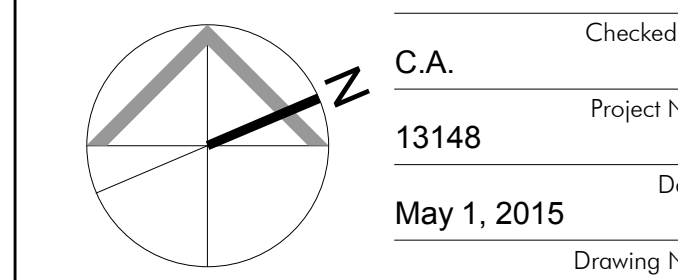

A6-06