



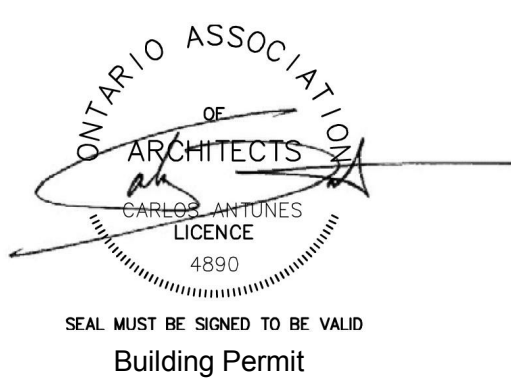


**KIRKOR ARCHITECTS + PLANNERS**  
20 Martin Ross Avenue, Toronto, Ontario, M3J 2K8  
Tel: (416) 664-8500, Tel: (416) 664-1234, www.kirkorarchitects.com


No.: Revision Date:

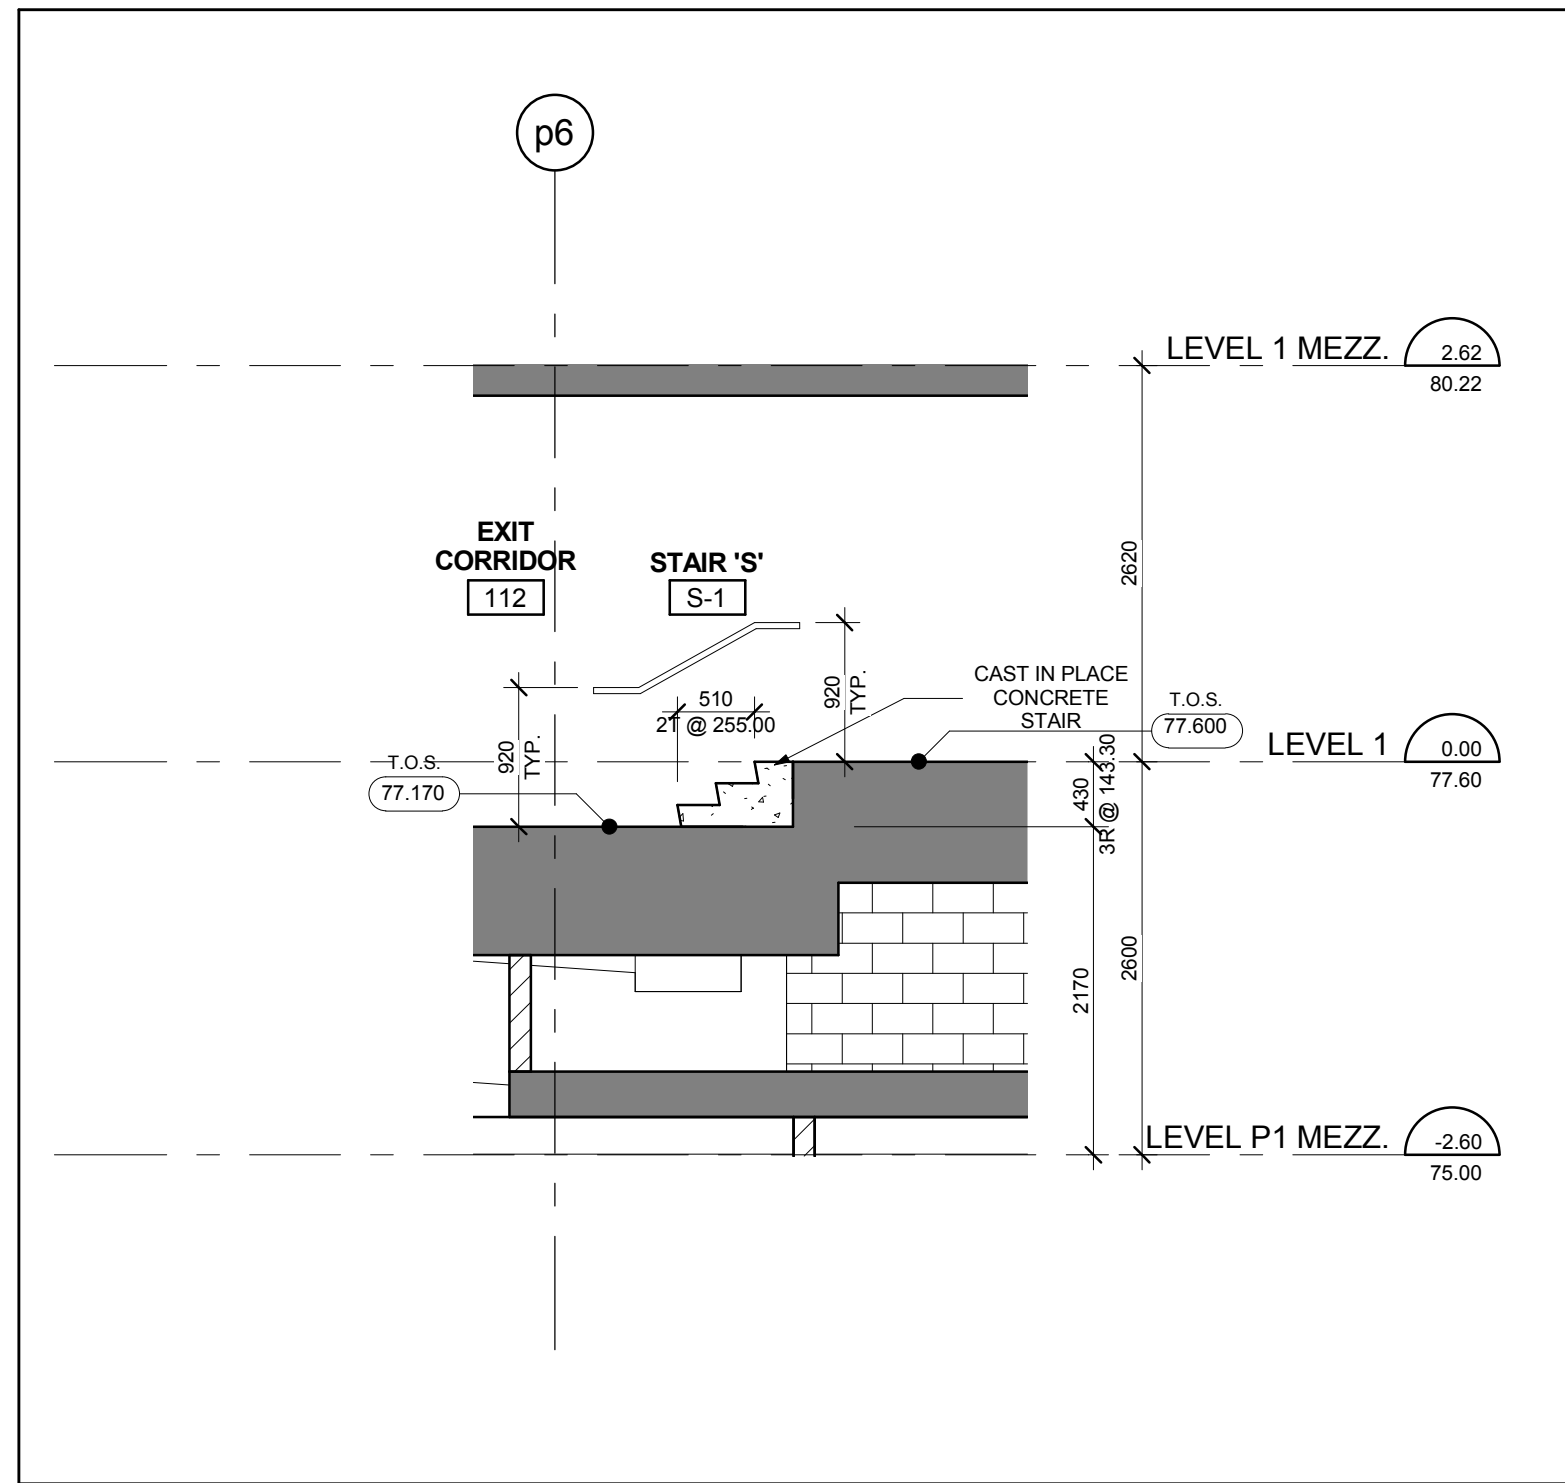


Stair 'S' - Stair Section - Levels P1 Mezzanine - 1 Mezzanine  
Scale: 1 : 50

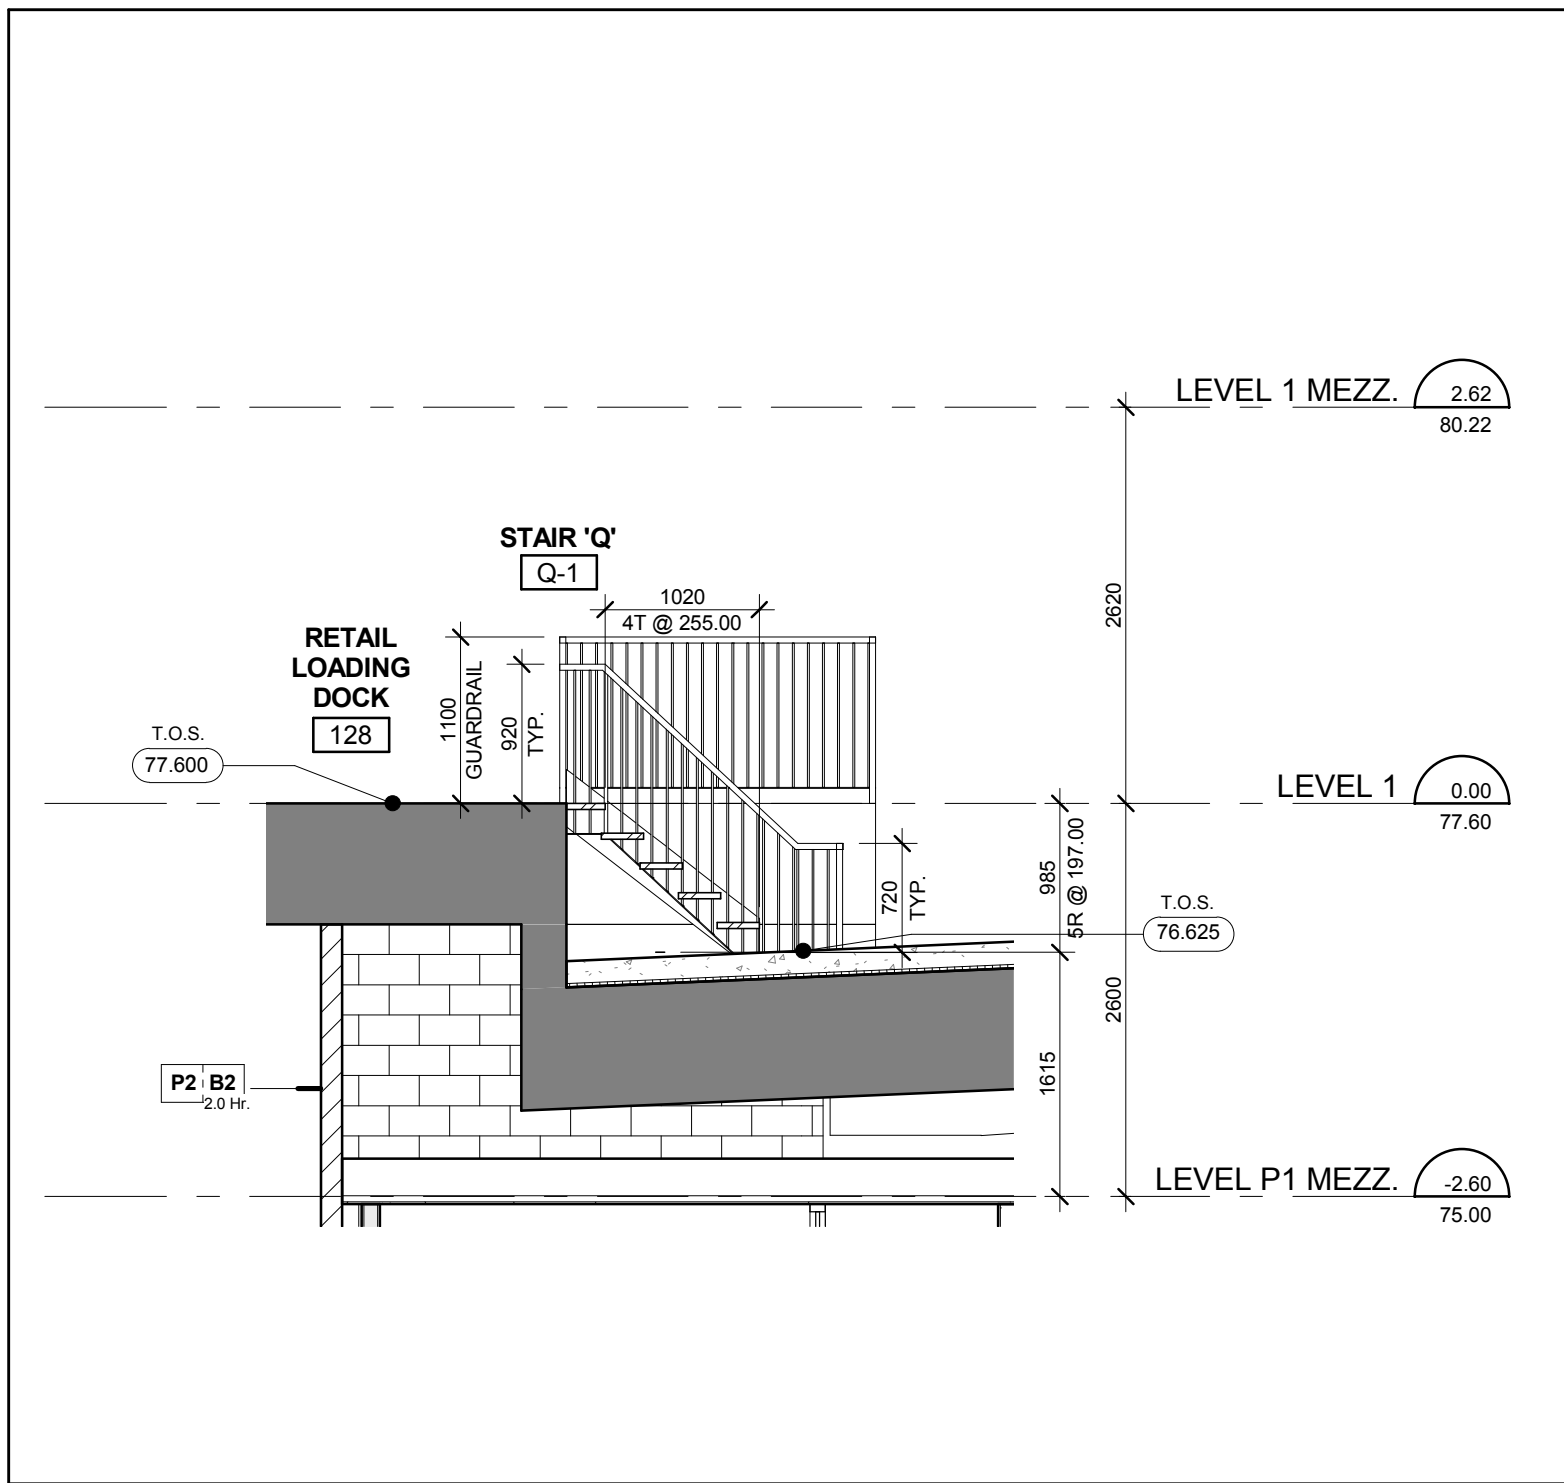


Stair 'Q' - Stair Section Levels P1 Mezzanine - 1 Mezzanine  
Scale: 1 : 50

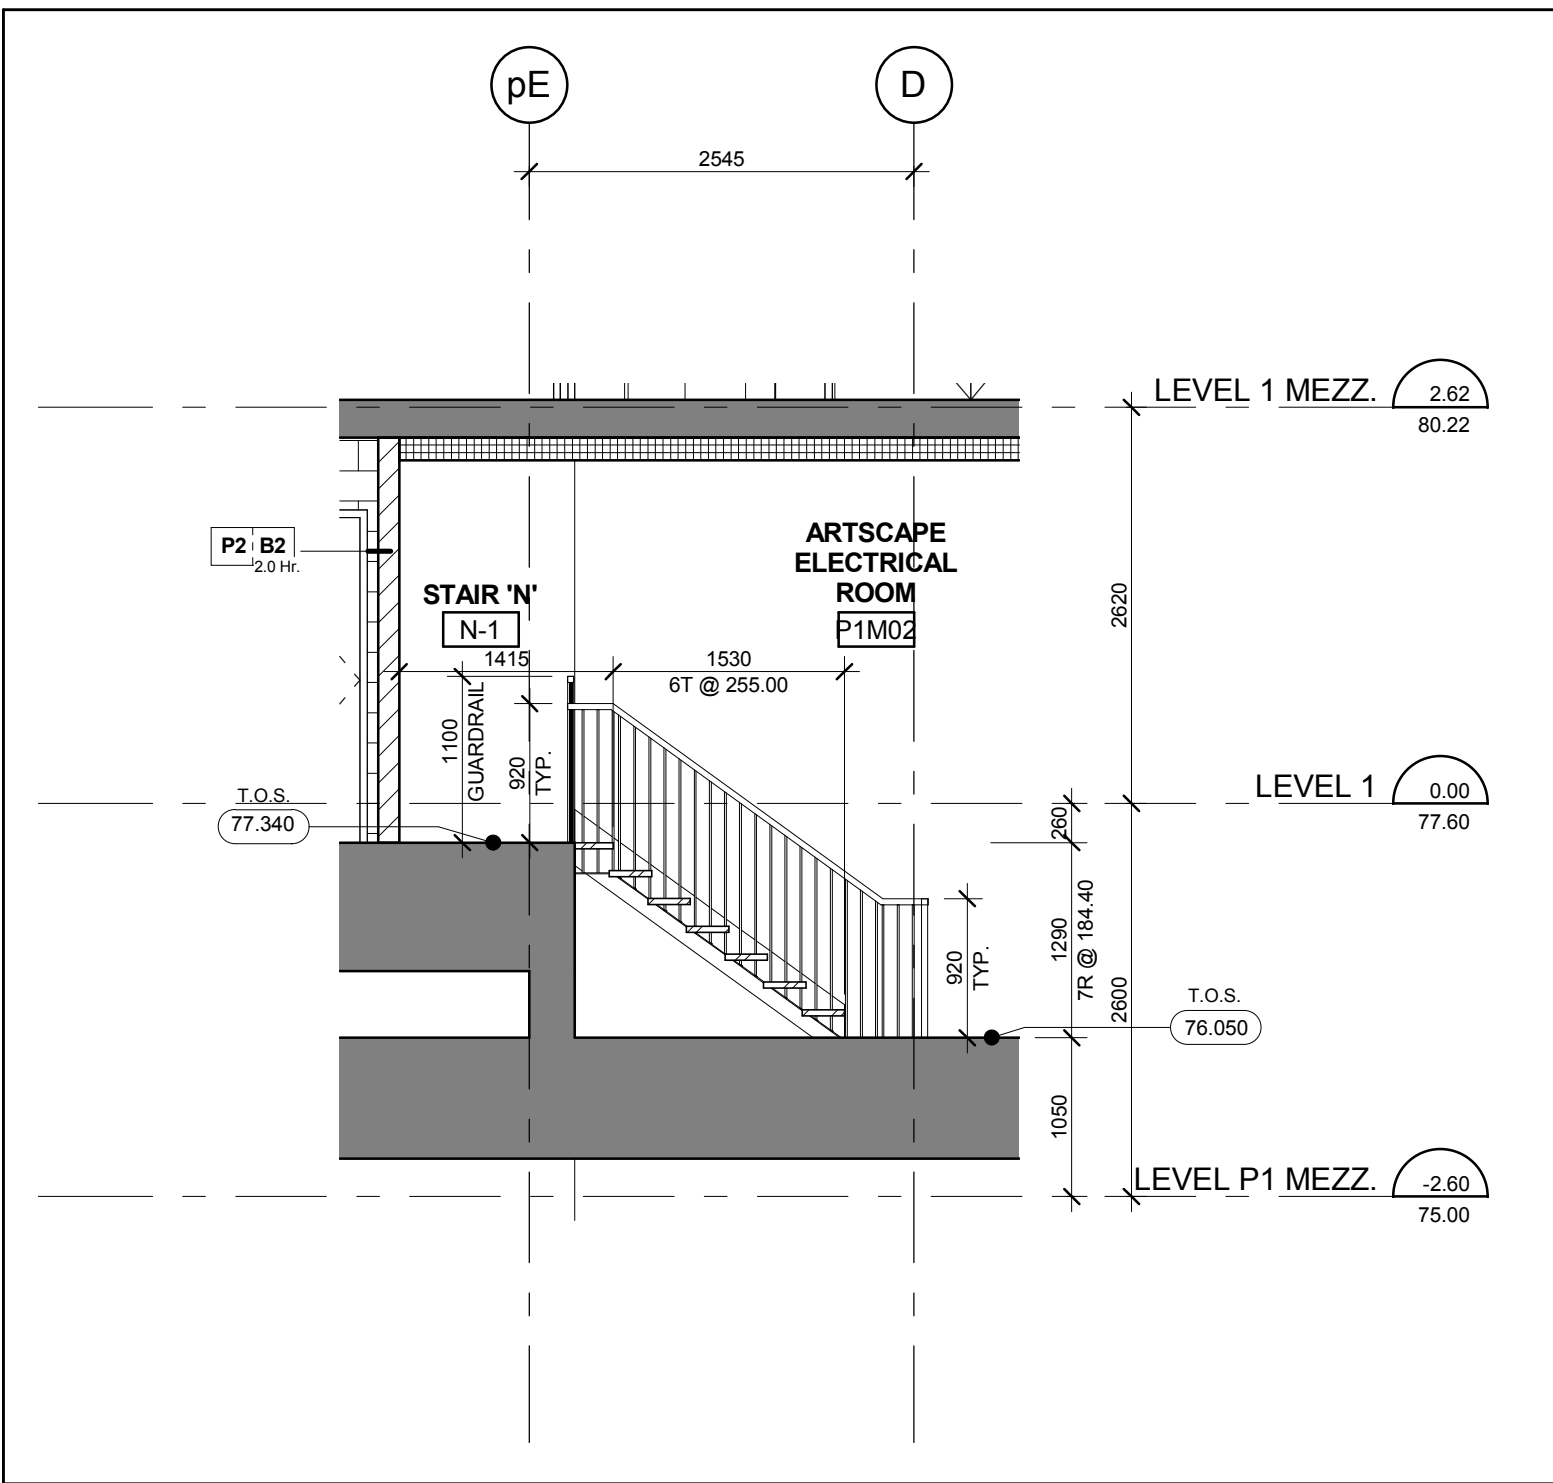


Stair 'N' - Stair Section Levels P1 Mezzanine - 1 Mezzanine  
Scale: 1 : 50

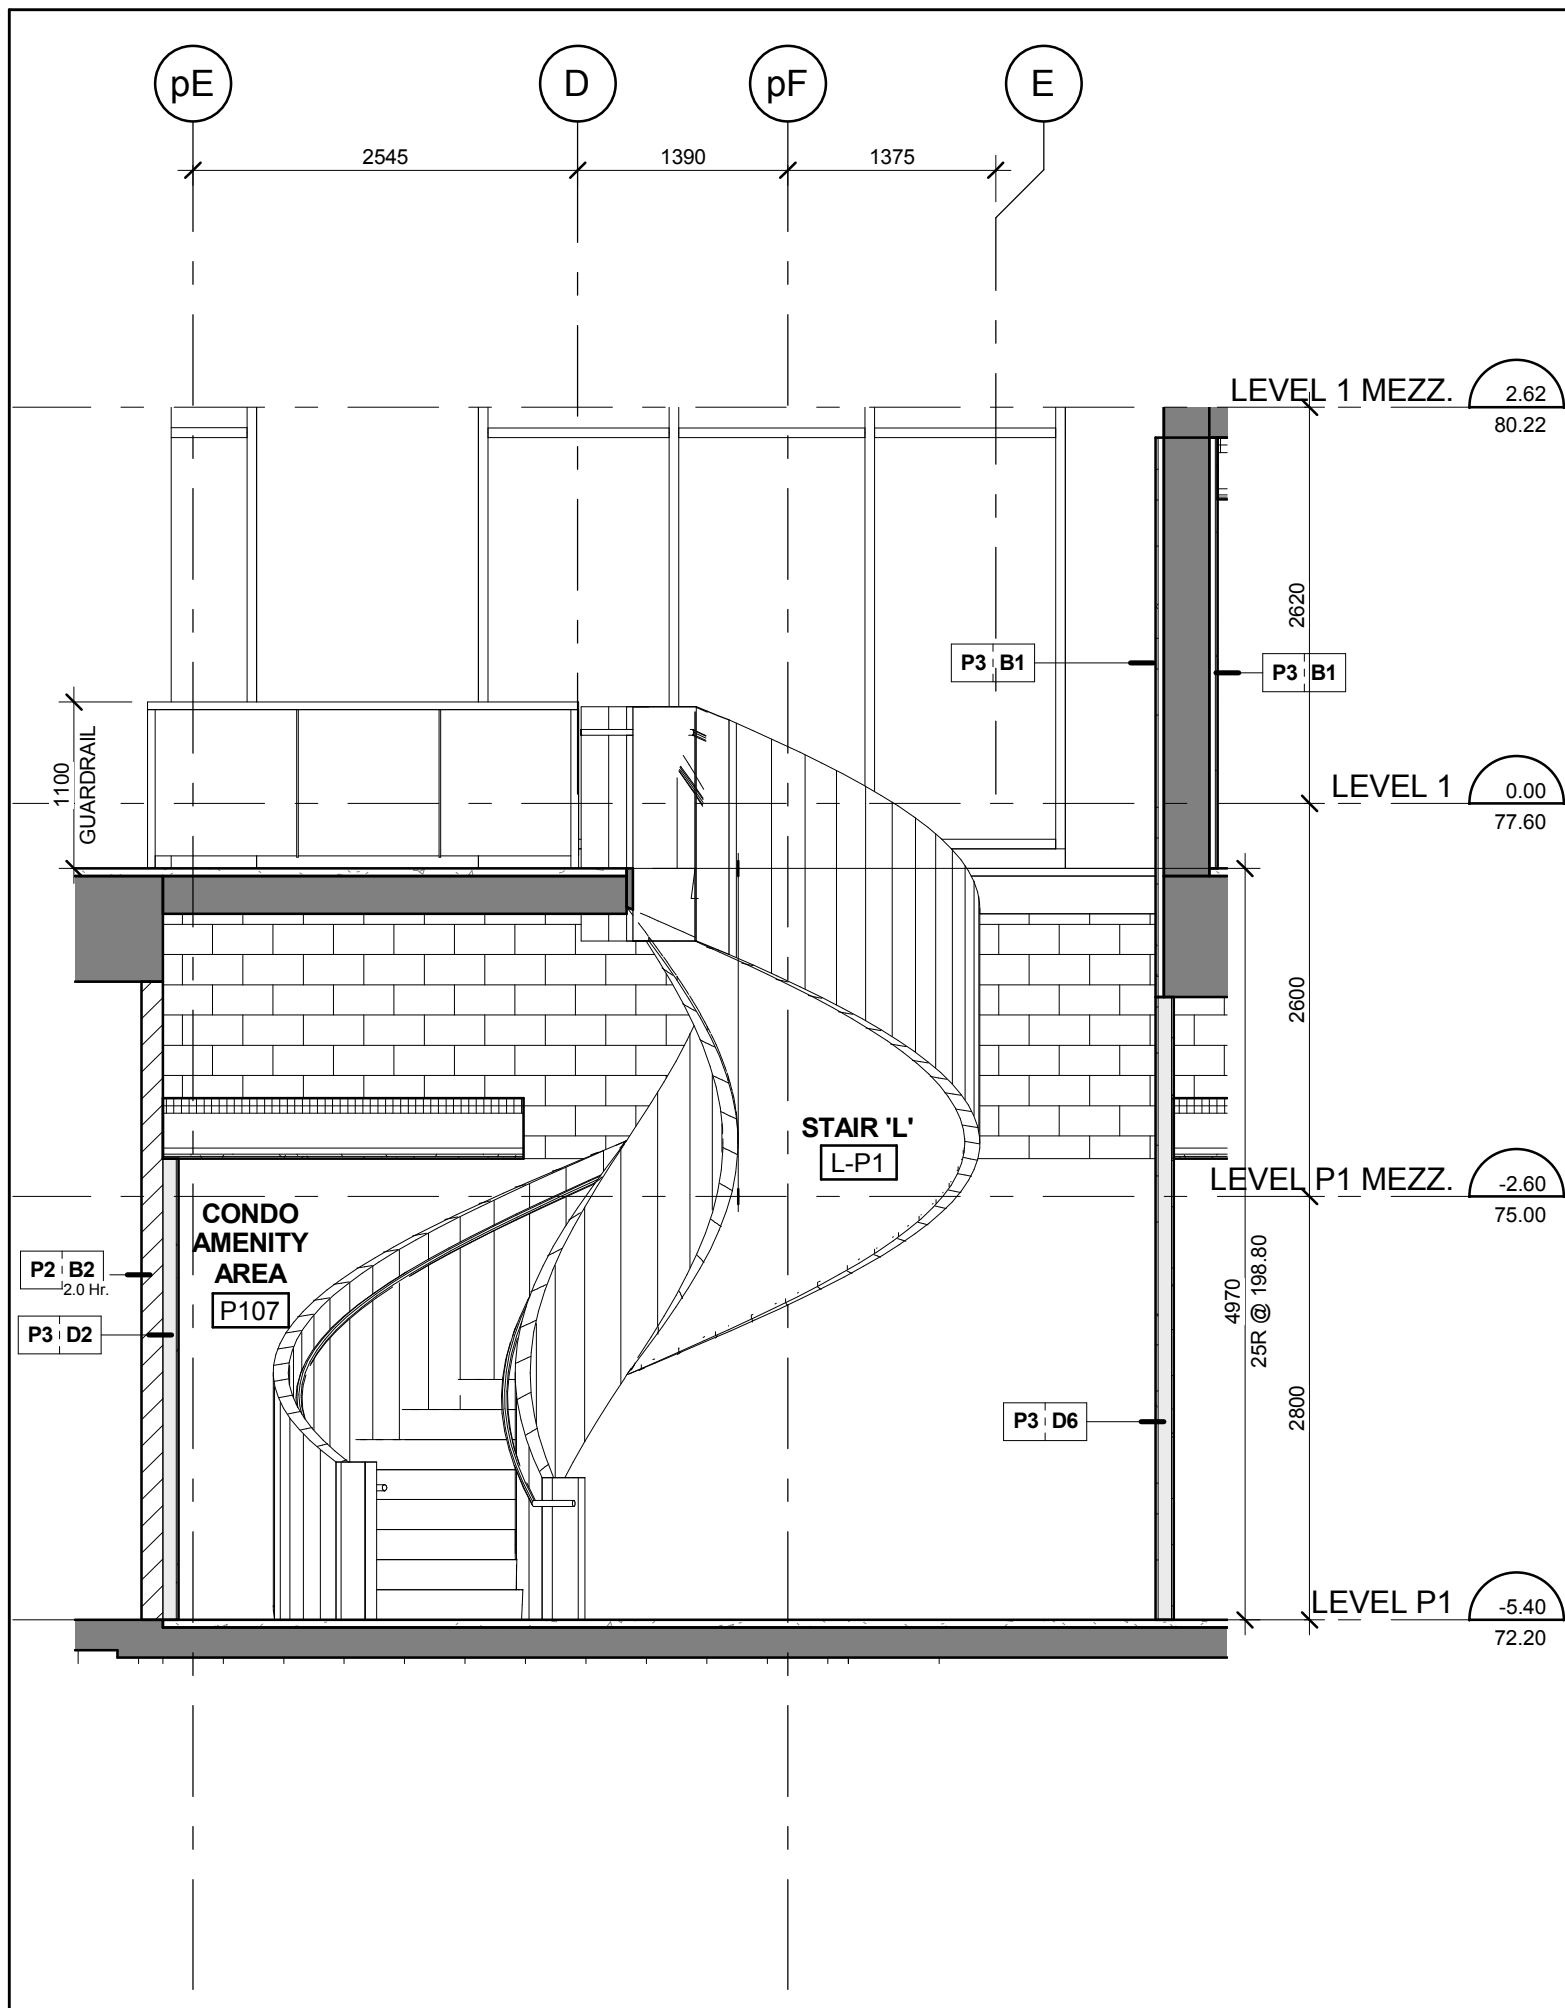


Stair 'L' - Stair Section Levels P1 - 1 Mezzanine  
Scale: 1 : 50

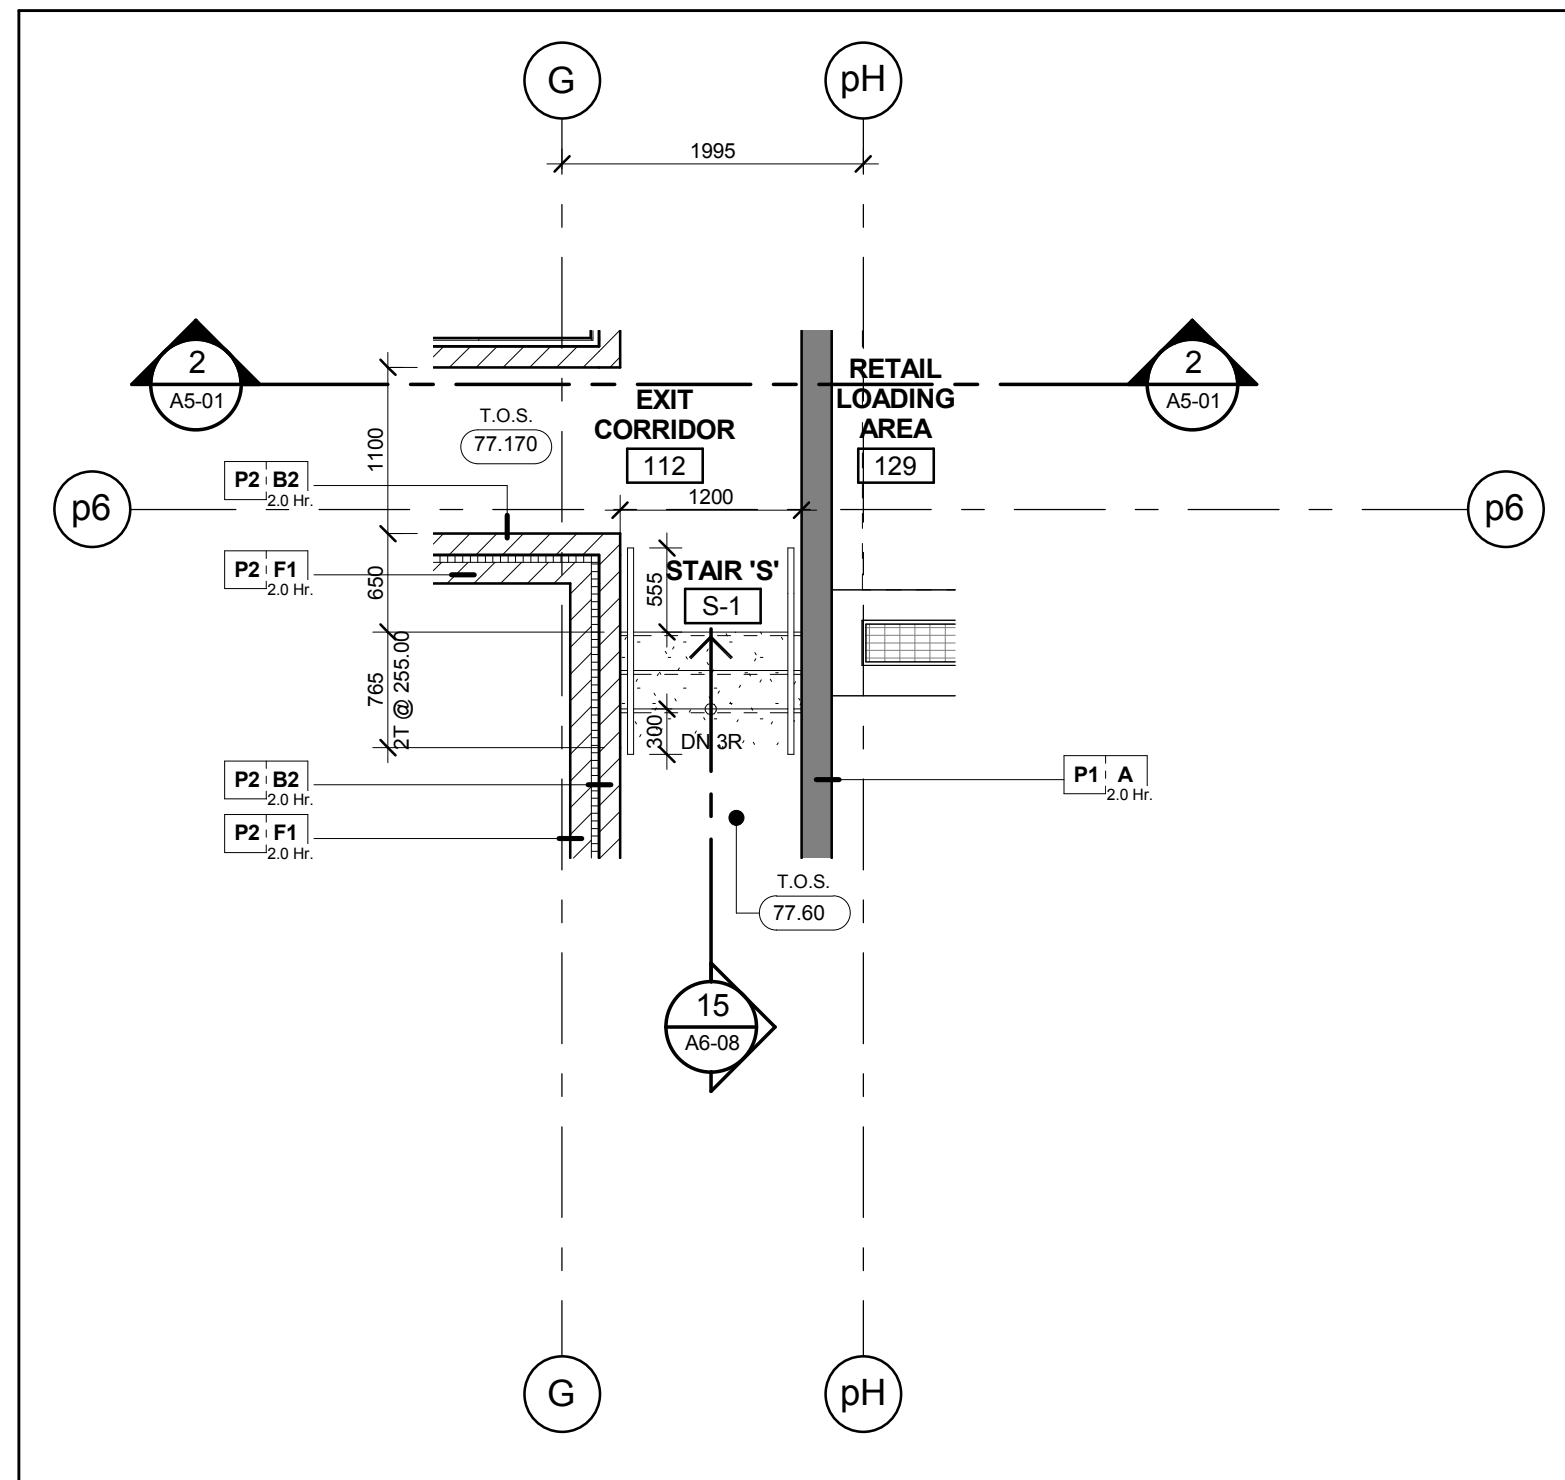


Stair 'S' - Stair Plan - Level 1  
Scale: 1 : 50

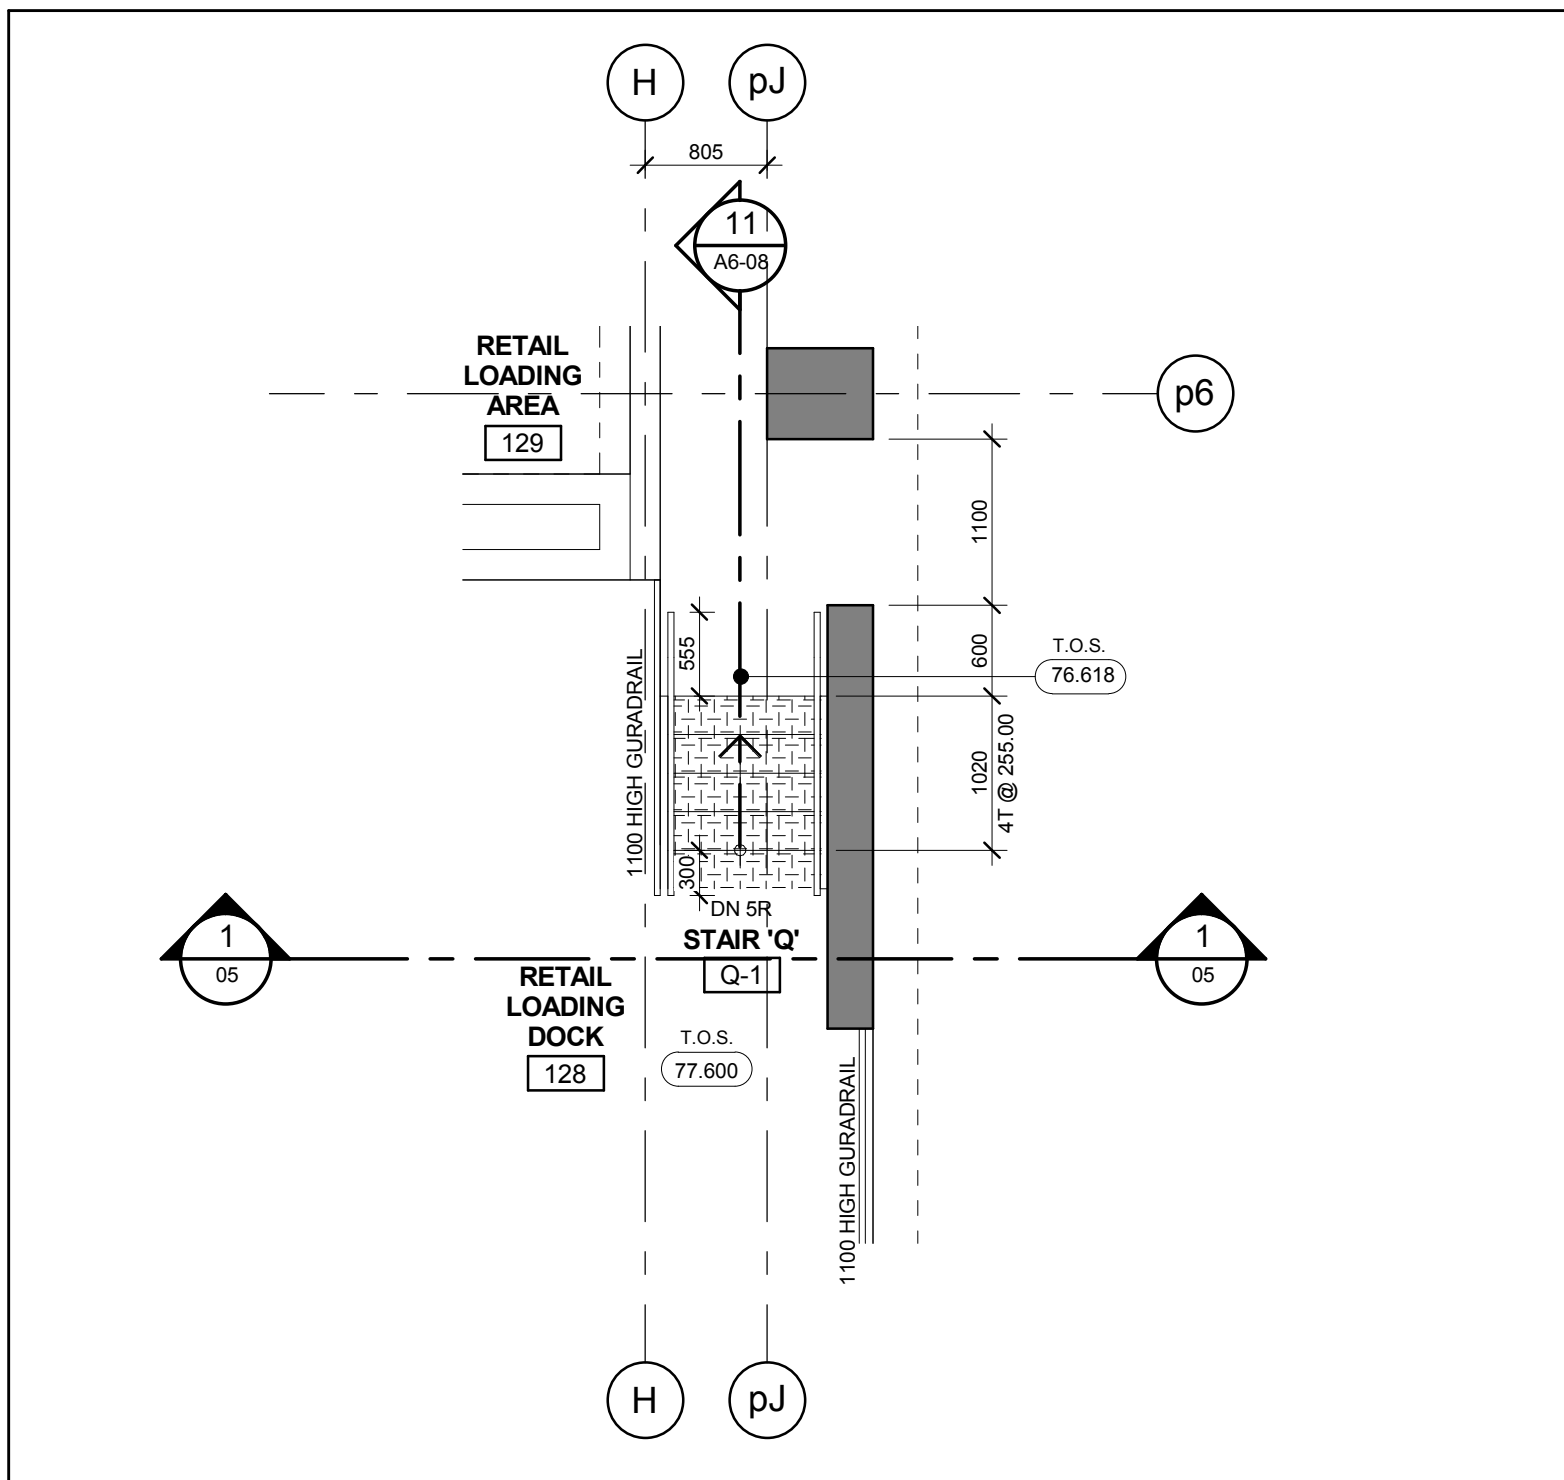


Stair 'Q' - Stair Plan - Level 1  
Scale: 1 : 50

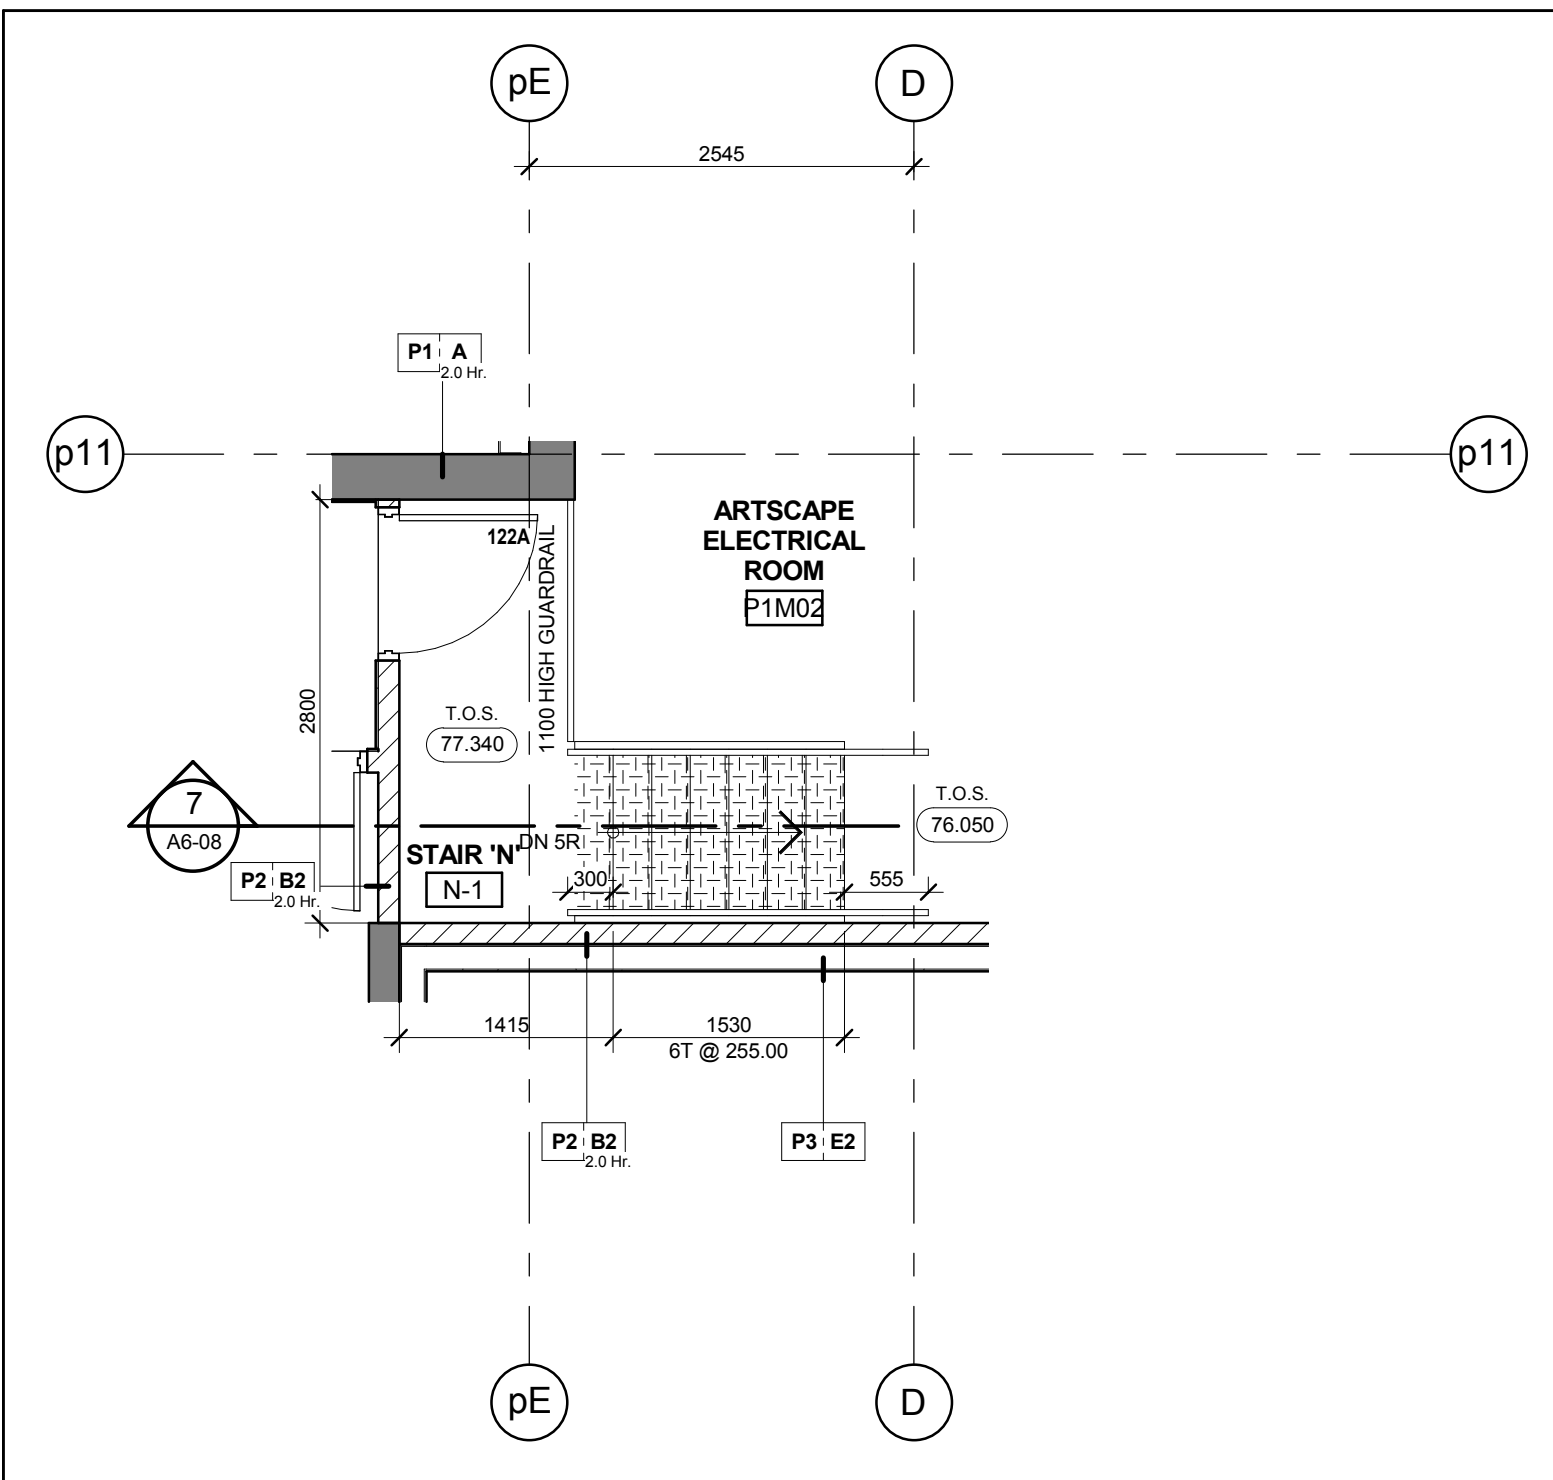


Stair 'N' - Stair Plan - Level 1  
Scale: 1 : 50

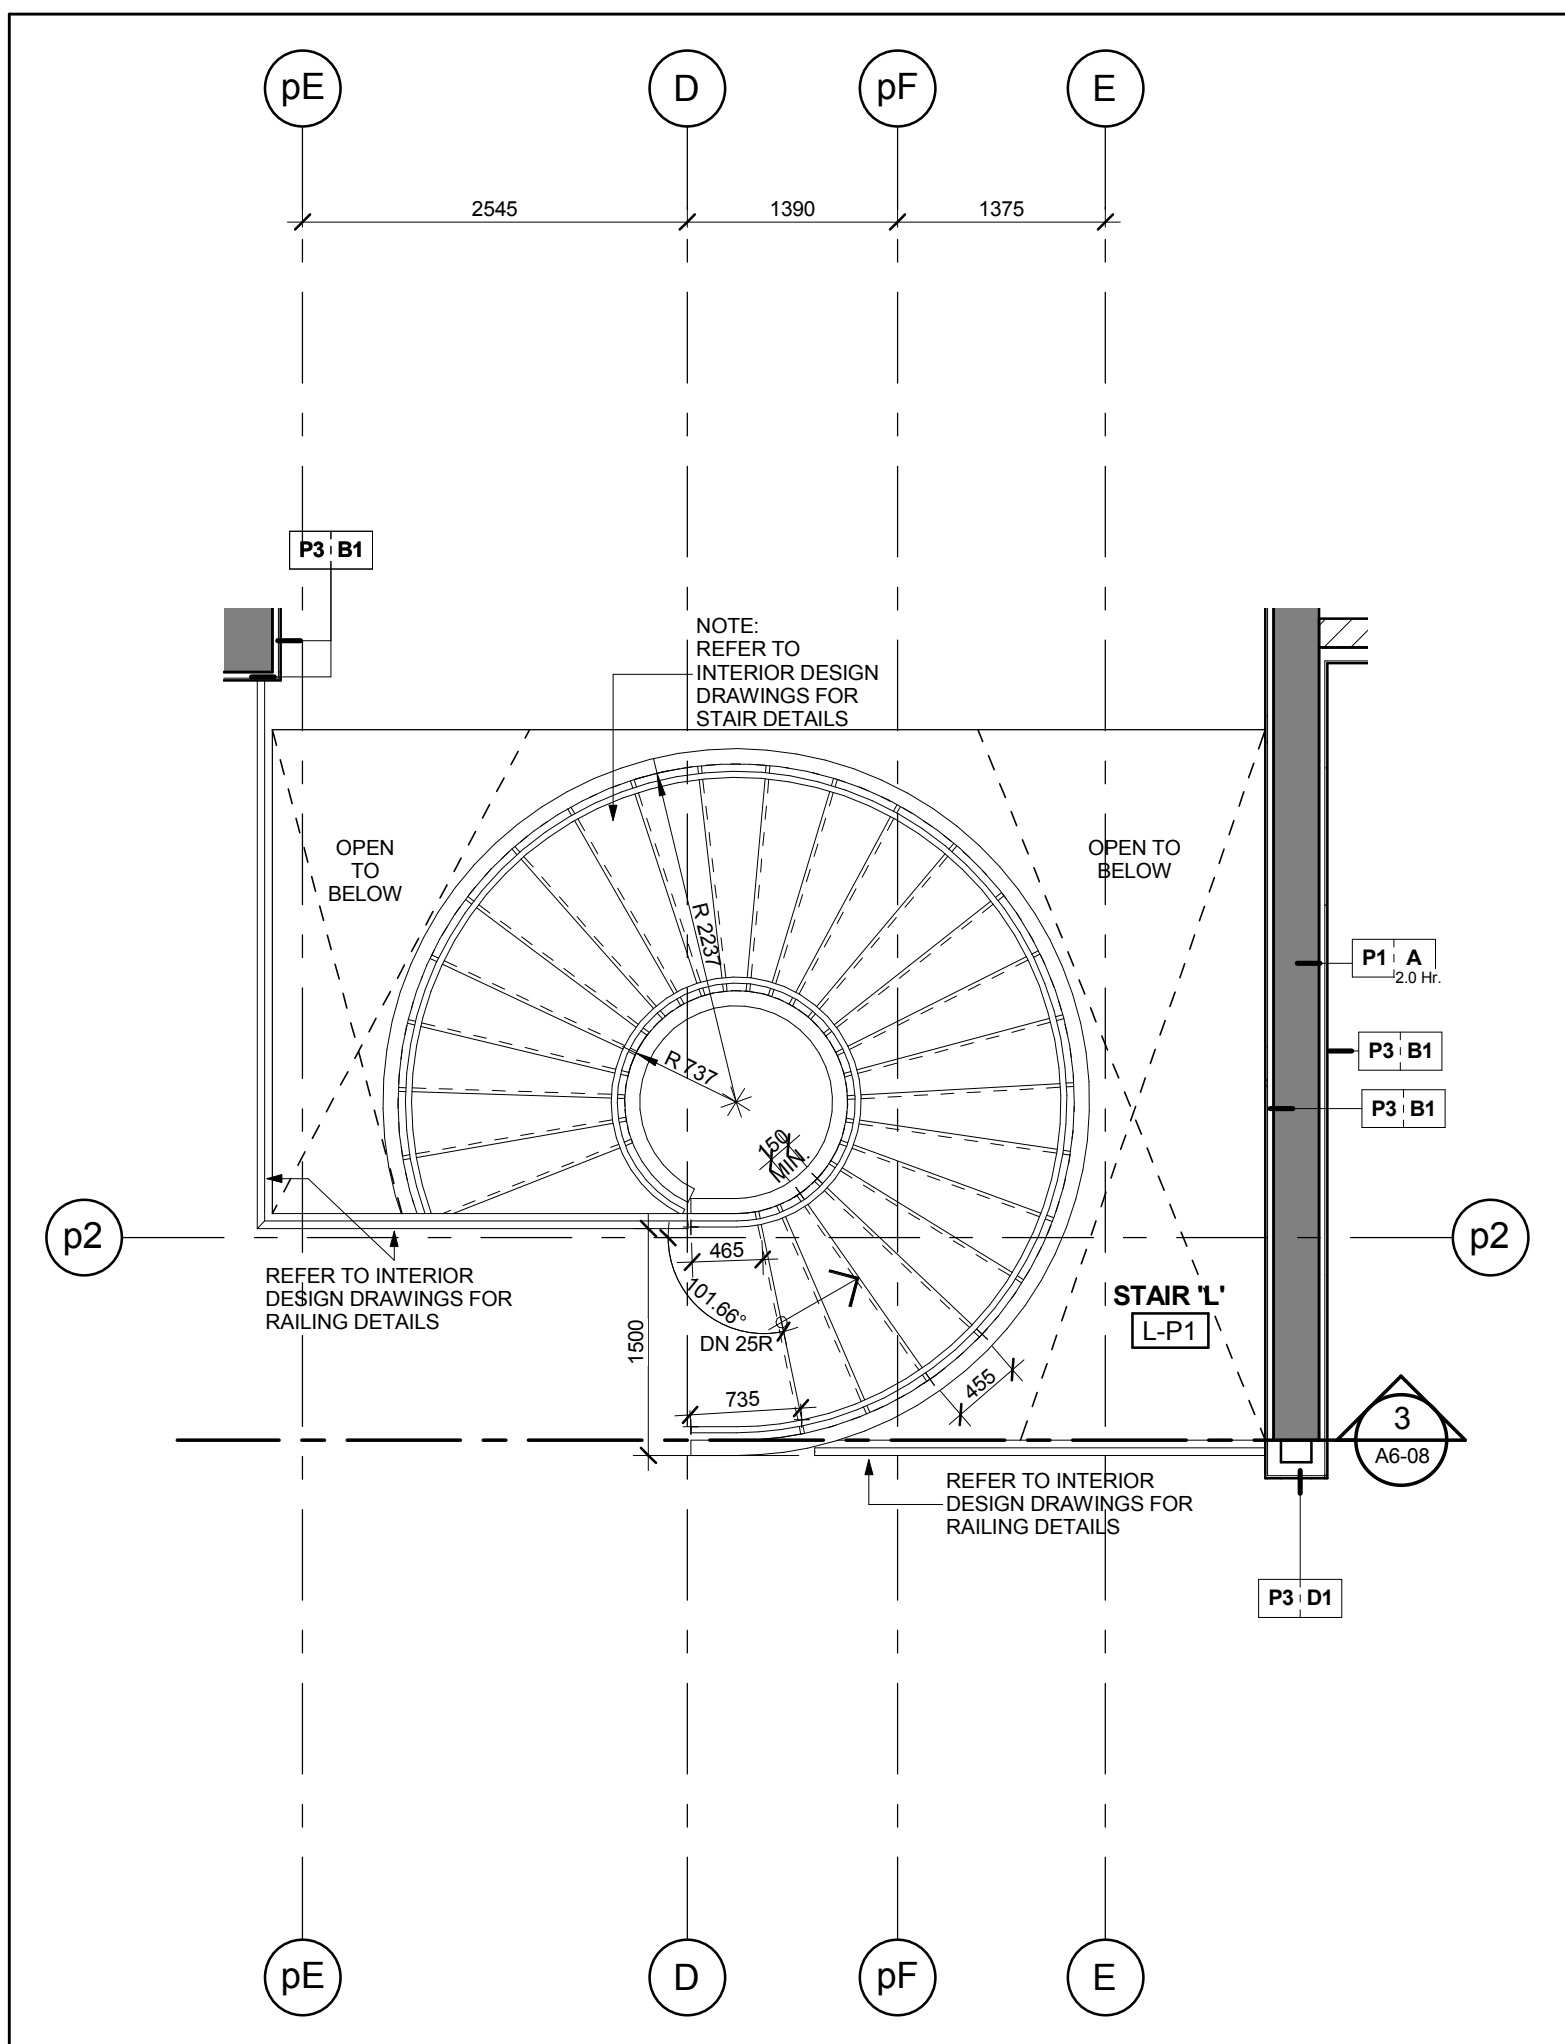


Stair 'L' - Stair Plan - Level 1  
Scale: 1 : 50

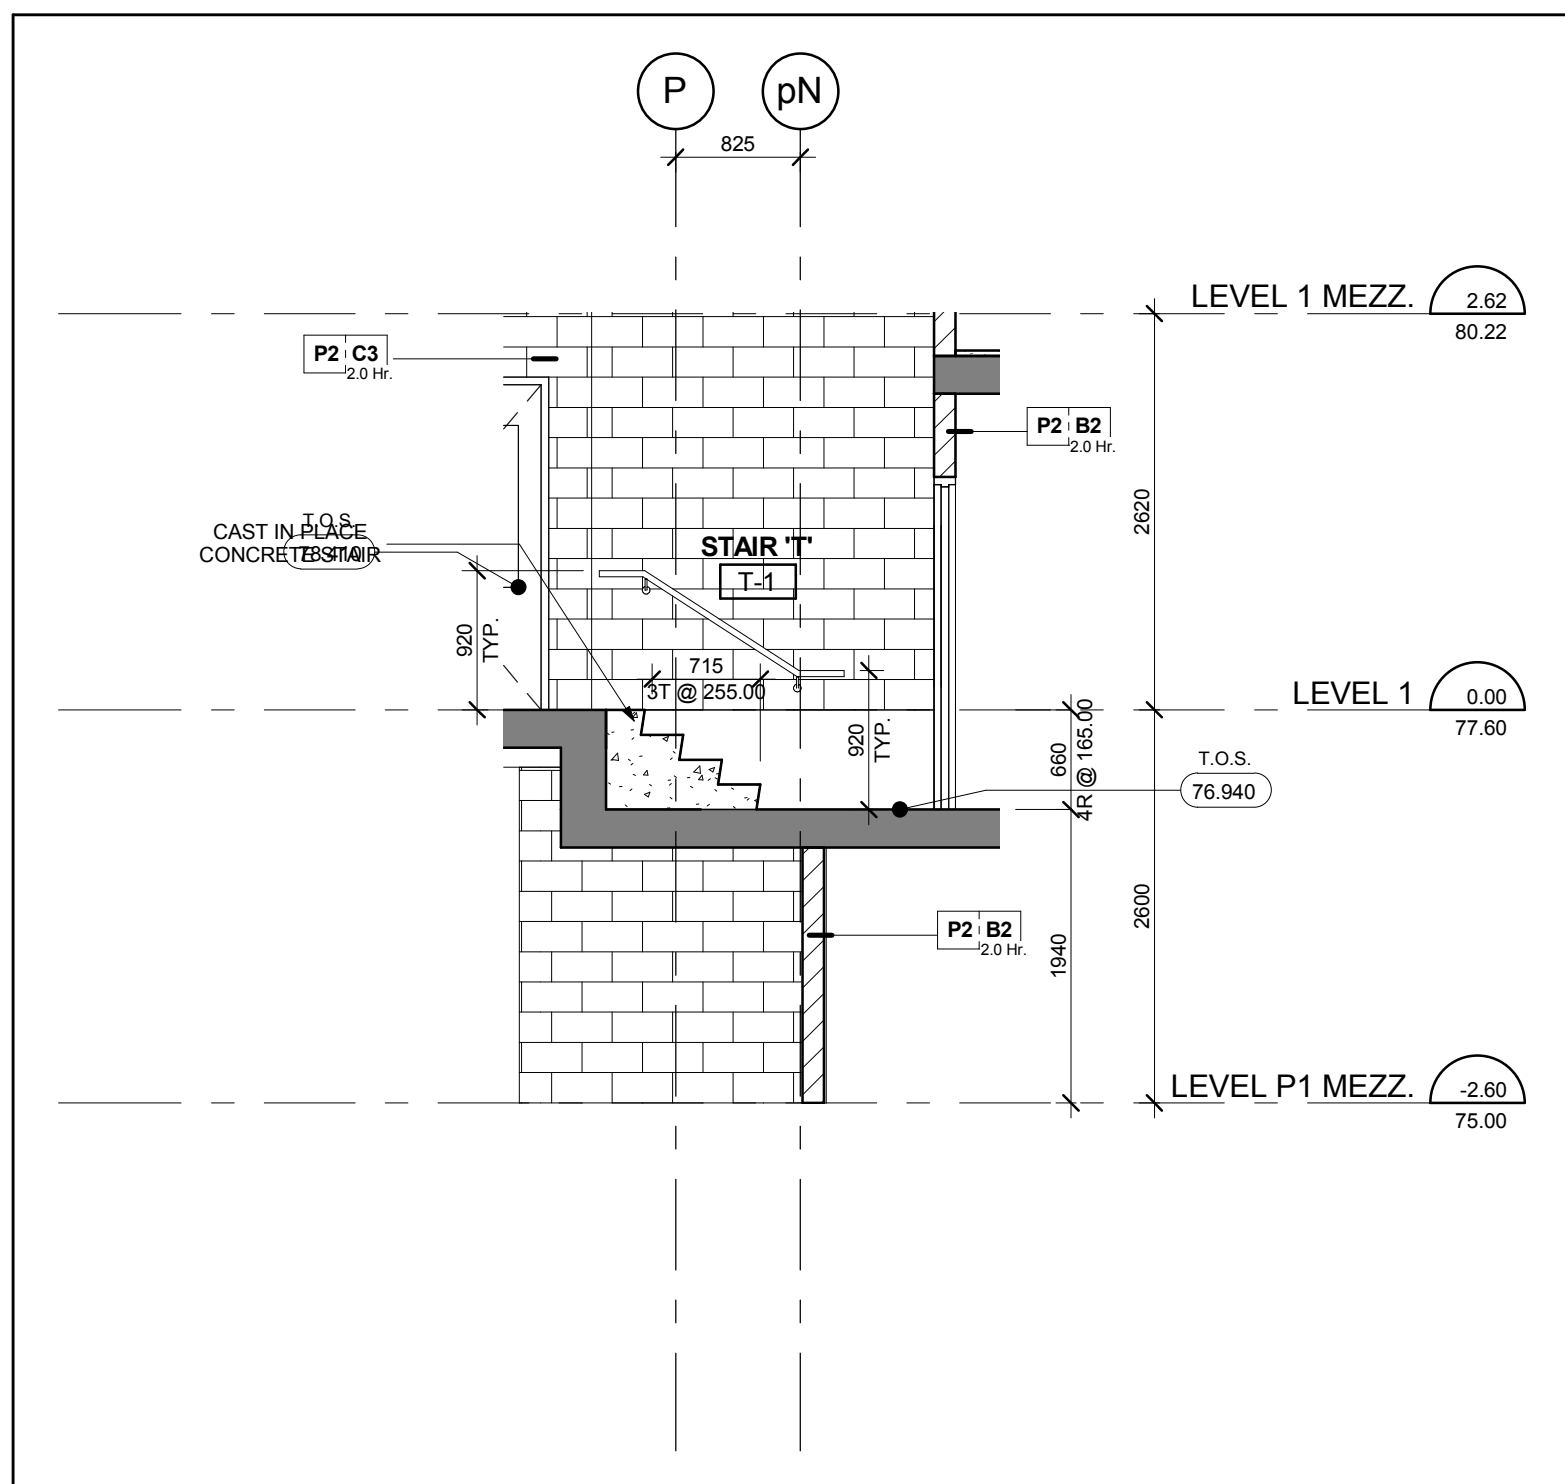


Stair 'T' - Stair Section Levels 1 - 1 Mezzanine  
Scale: 1 : 50

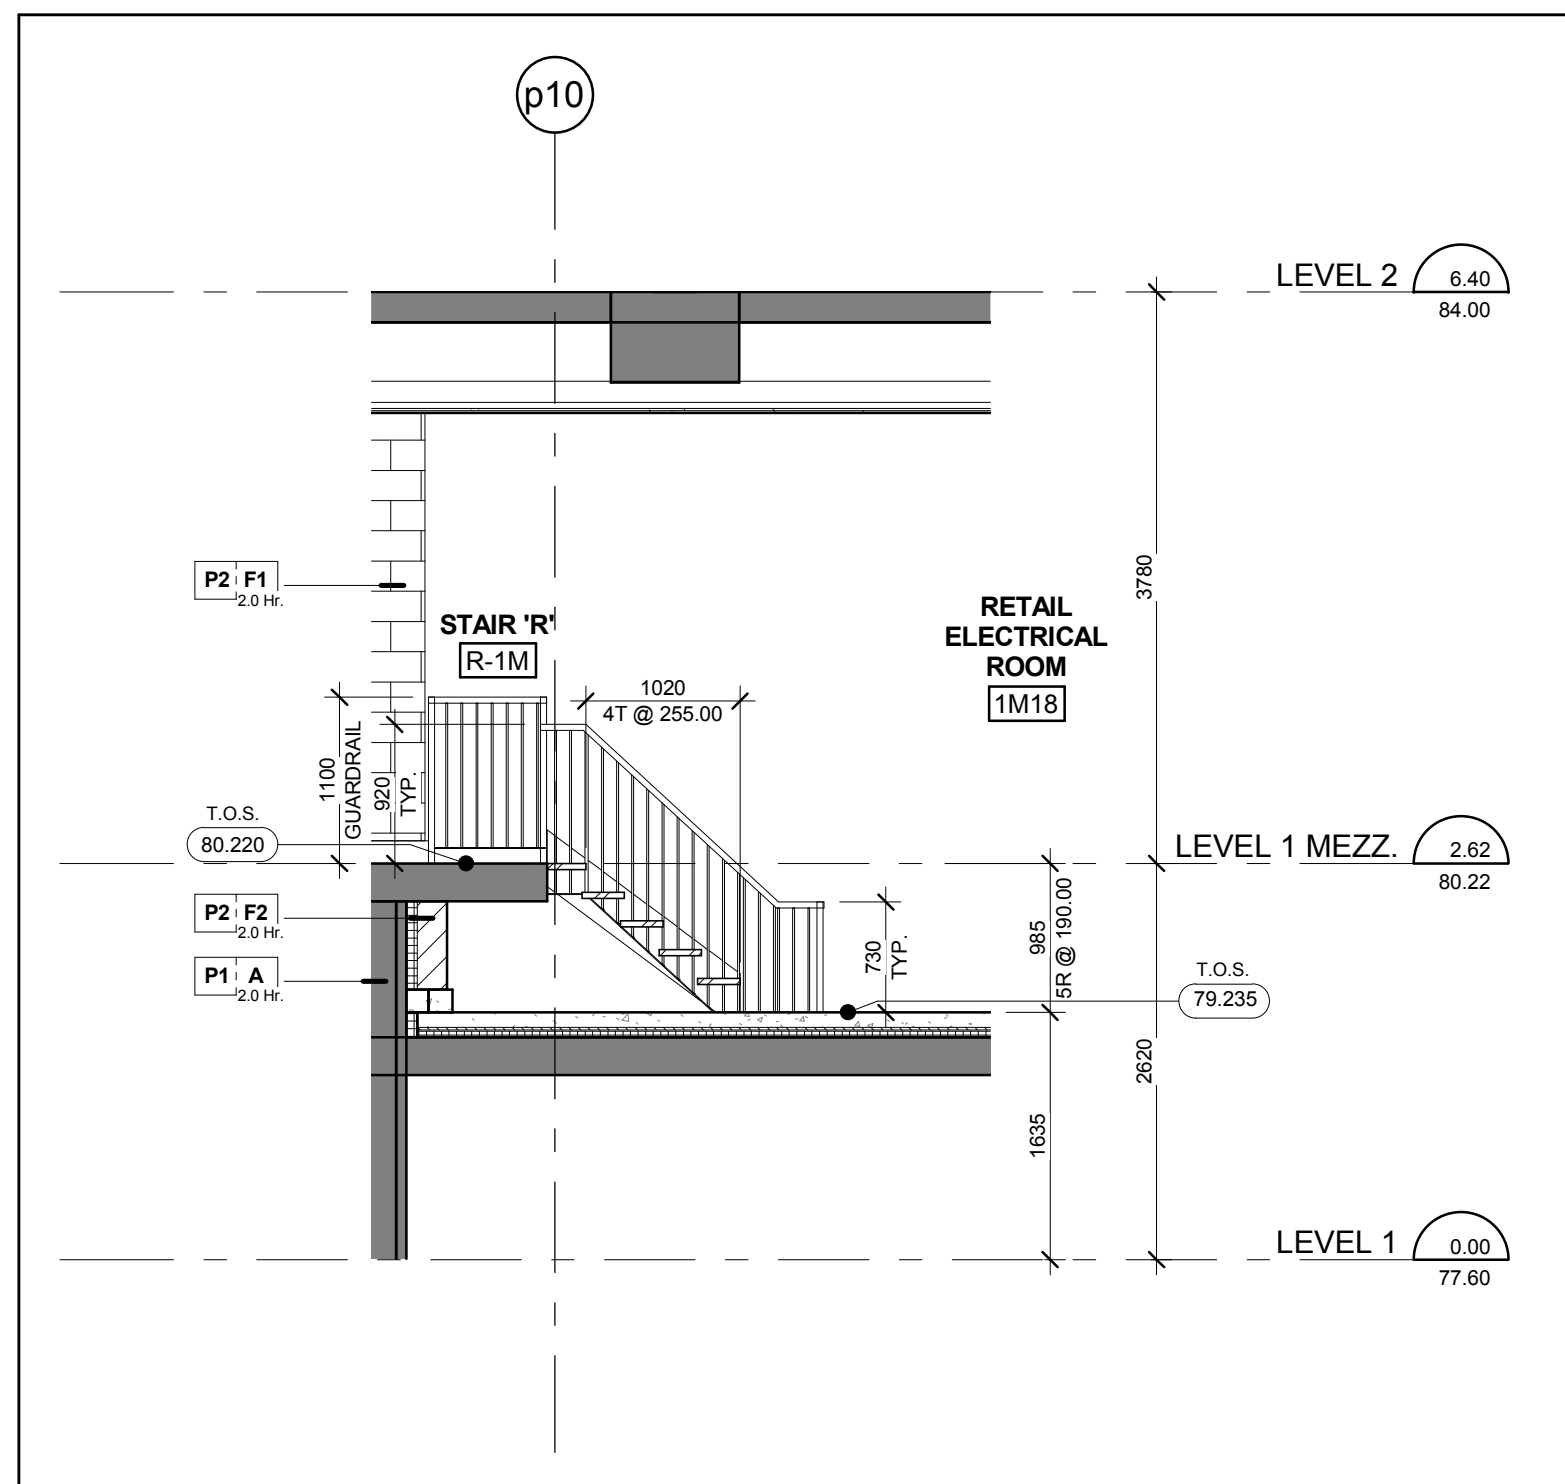


Stair 'R' - Stair Section - Levels 1 - 2  
Scale: 1 : 50

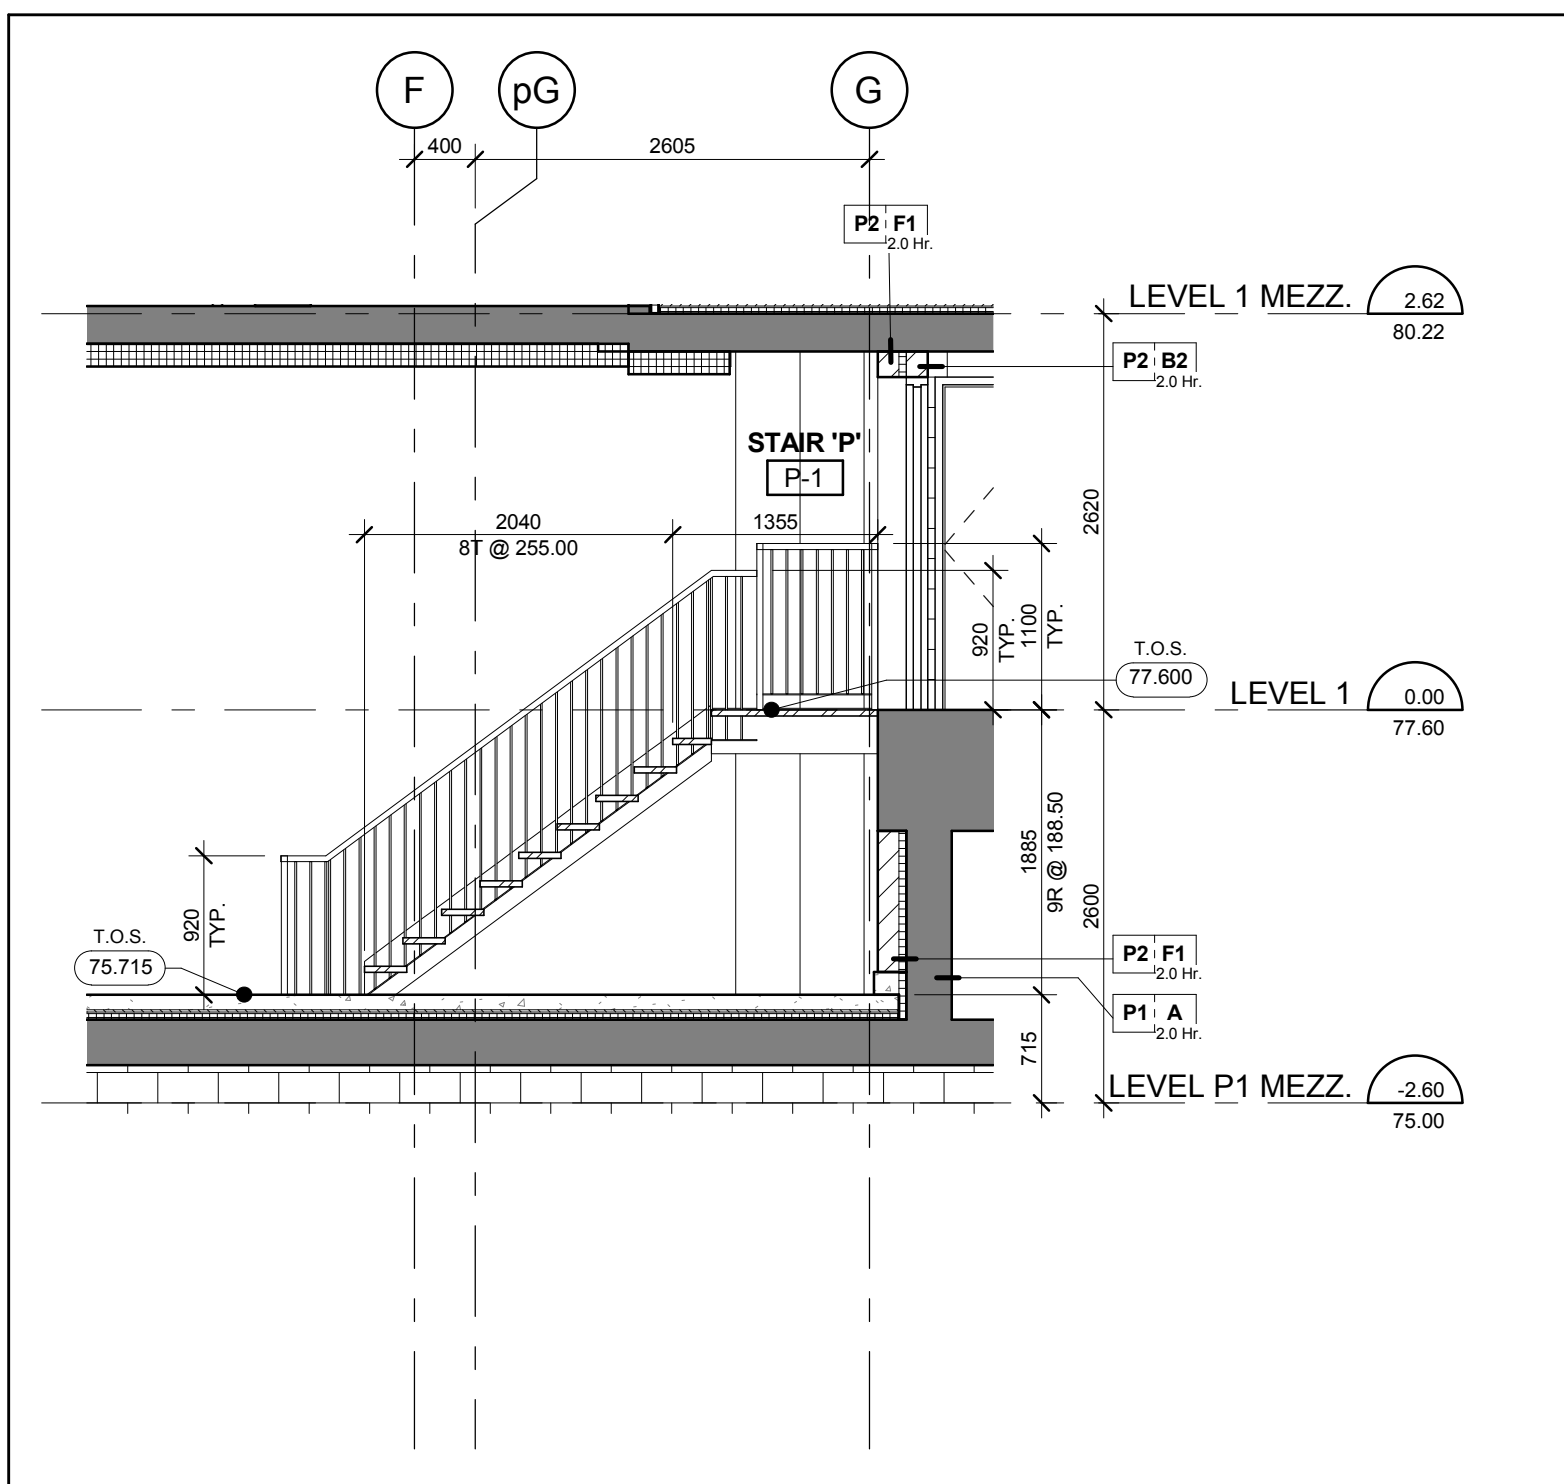


Stair 'P' - Stair Section Levels P1 Mezzanine - 1 Mezzanine  
Scale: 1 : 50

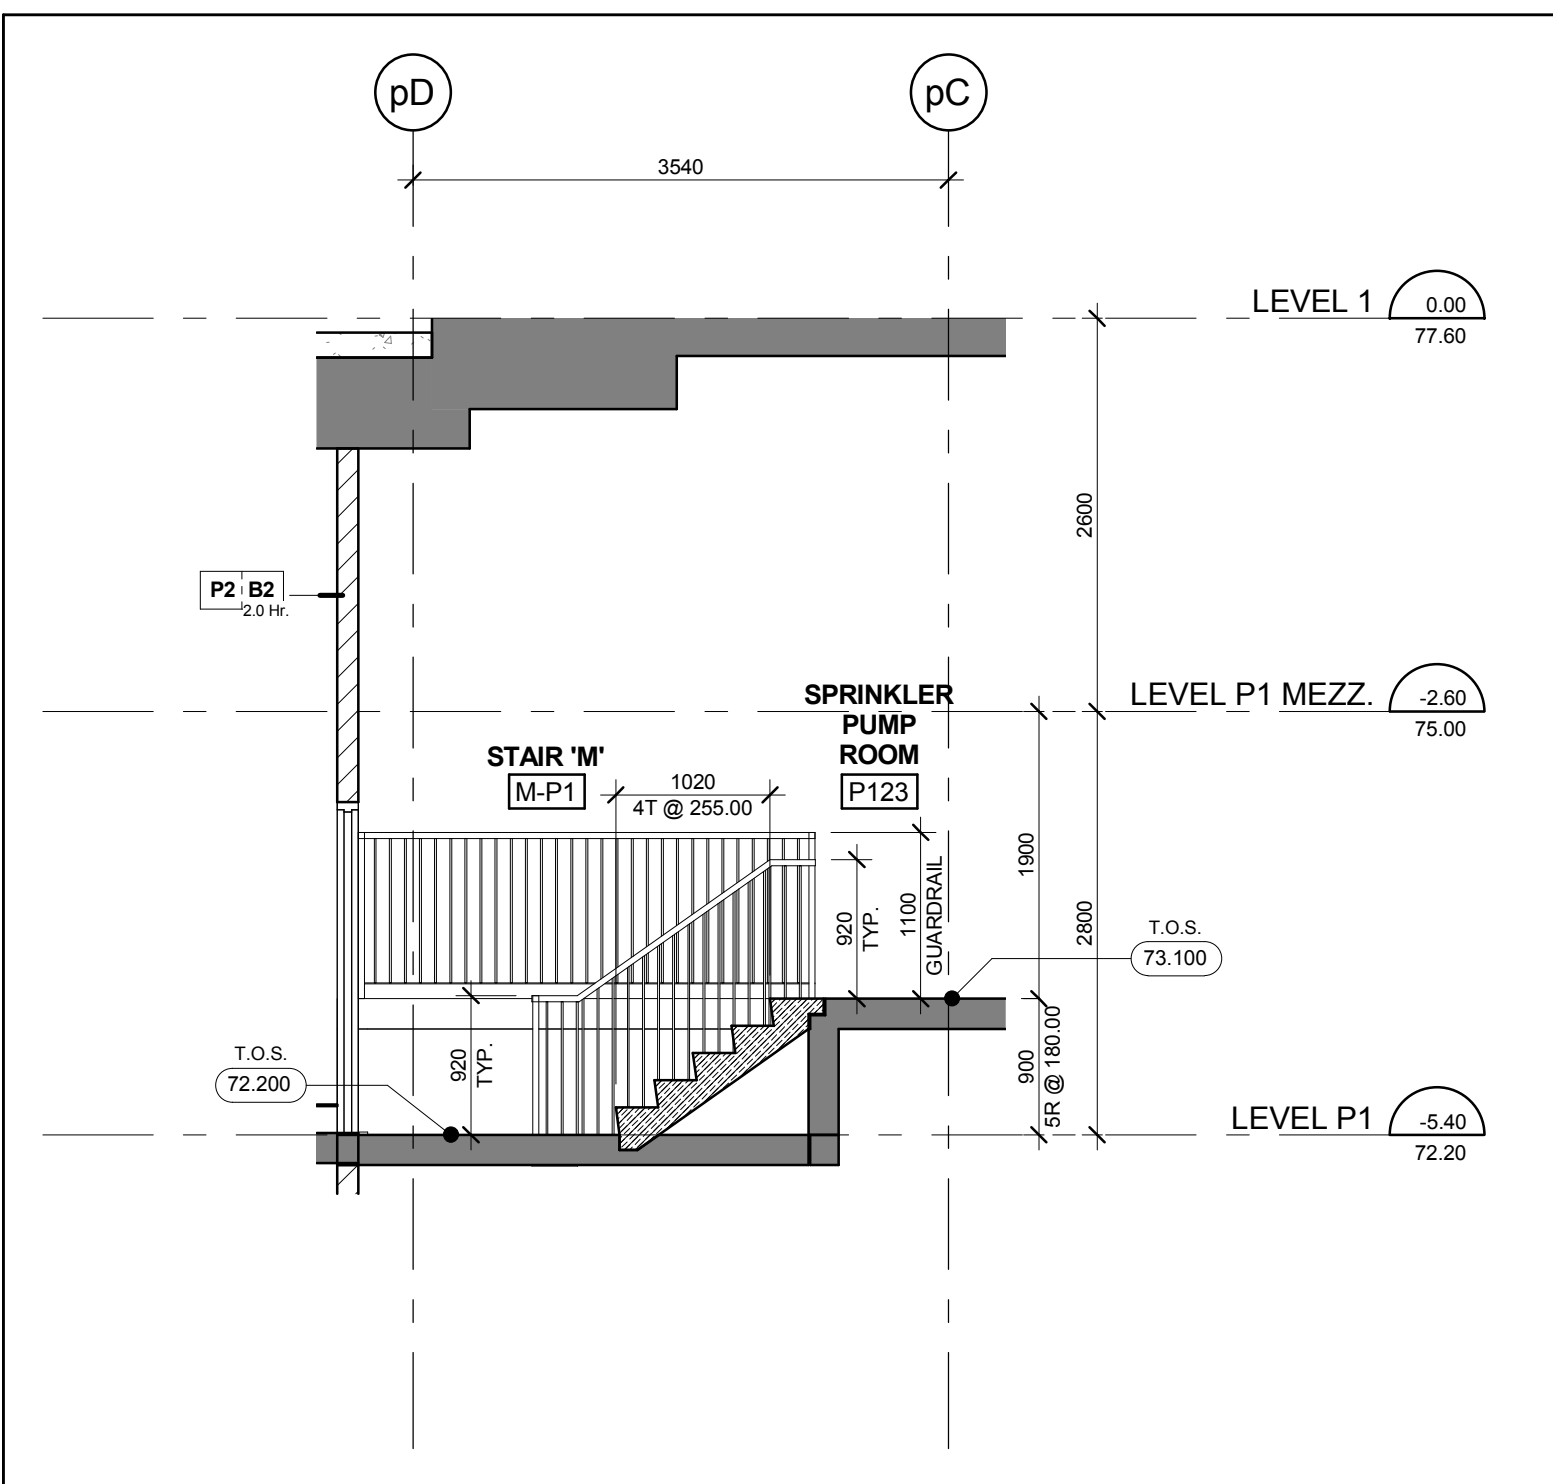


Stair 'M' - Stair Section Levels P1 - 1  
Scale: 1 : 50

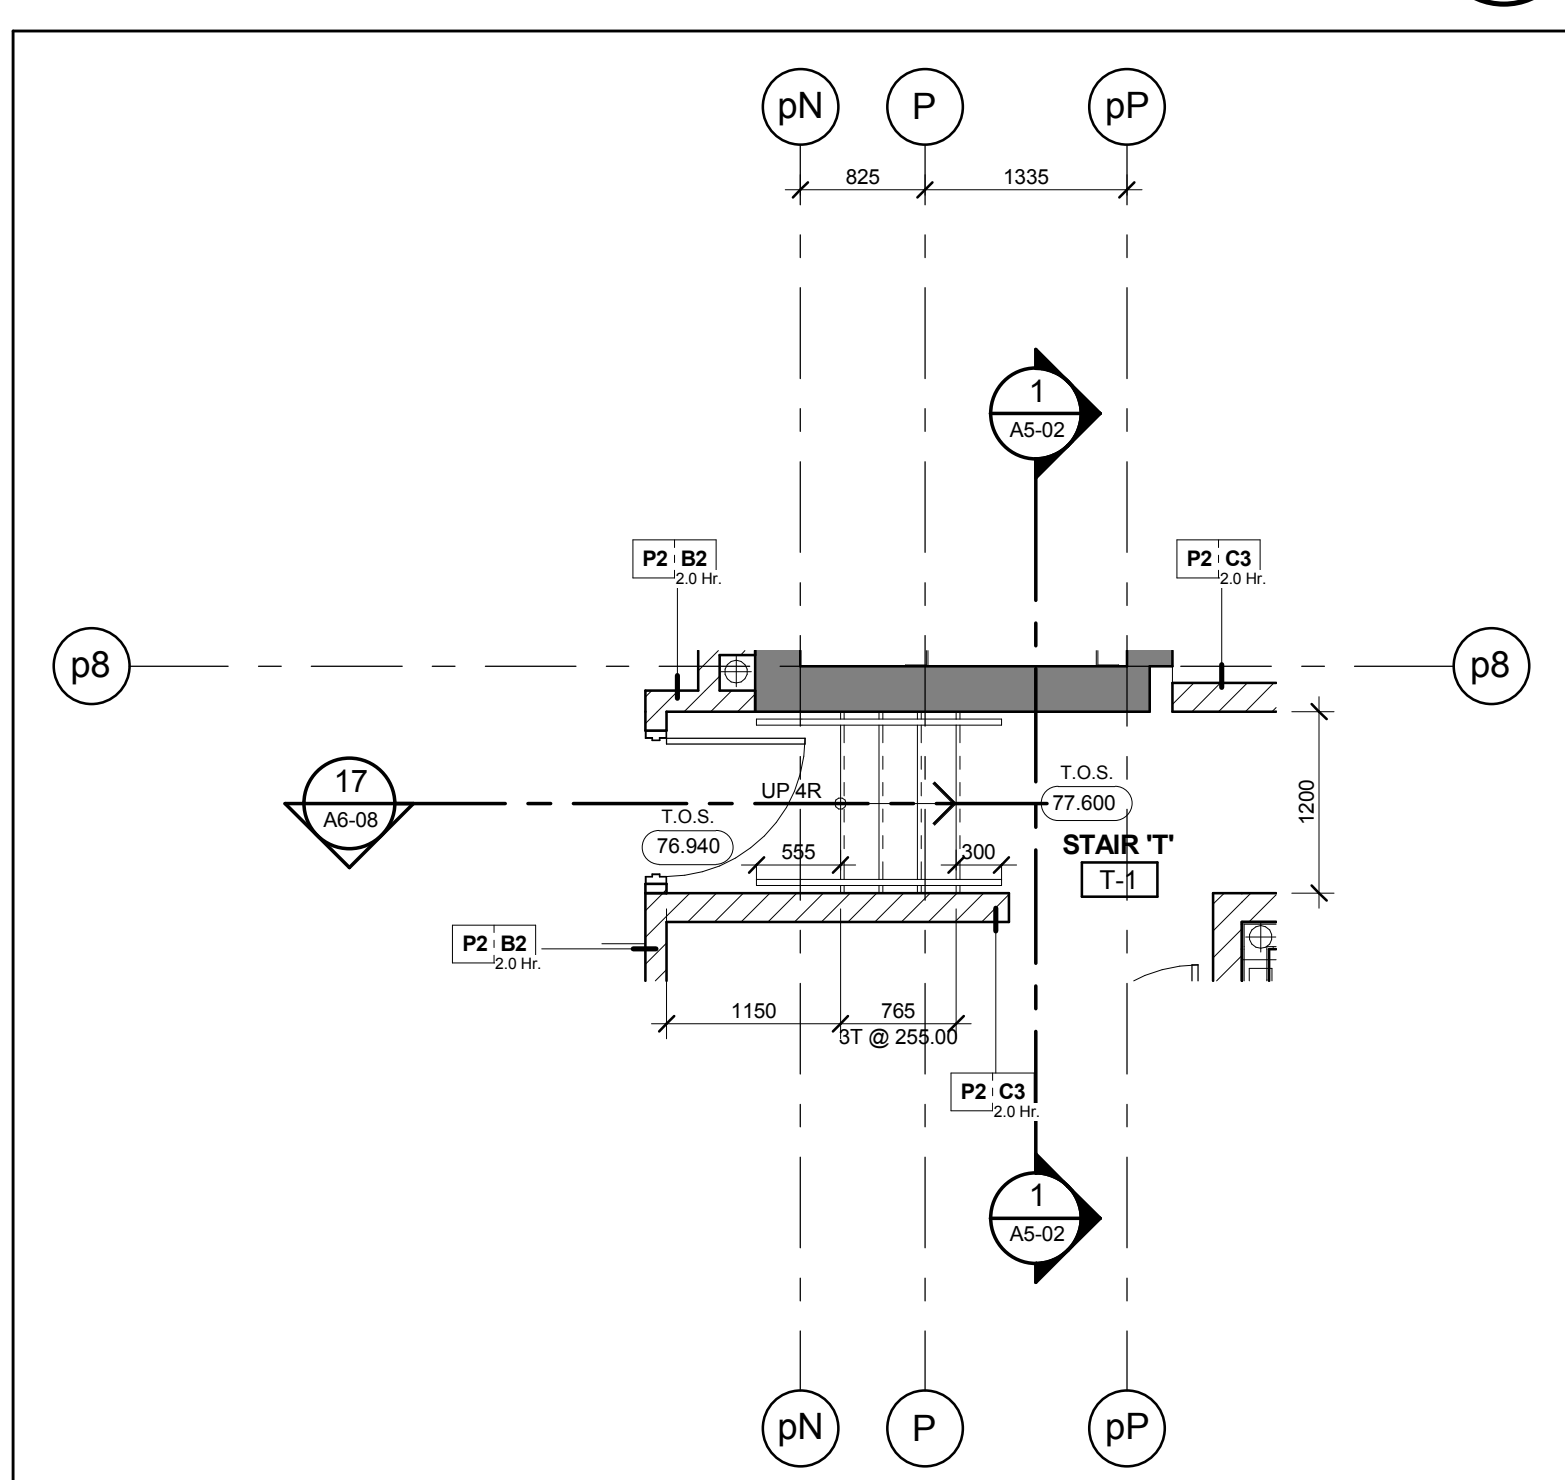


Stair 'T' - Stair Plan - Level 1  
Scale: 1 : 50

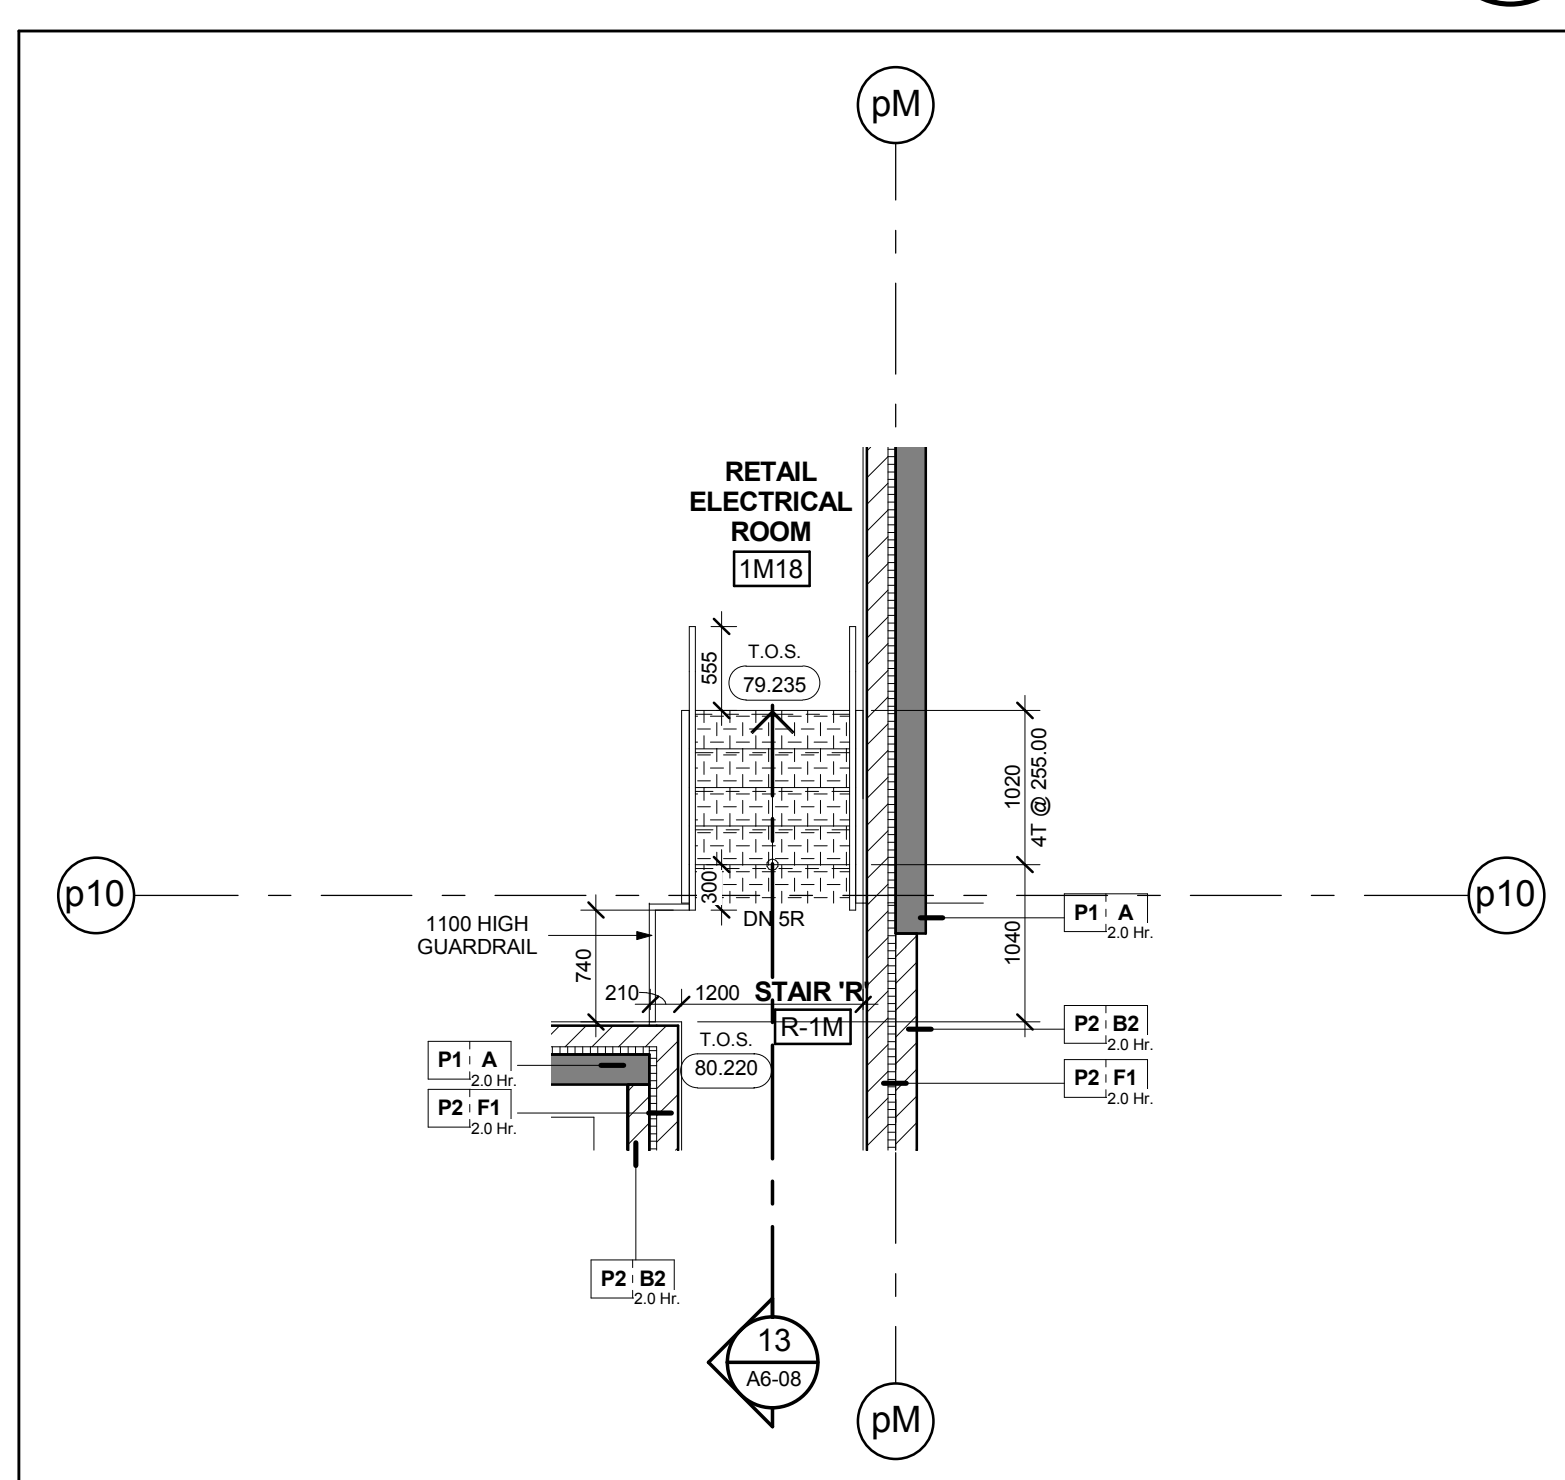


Stair 'R' - Stair Plan - Level 1 Mezzanine  
Scale: 1 : 50

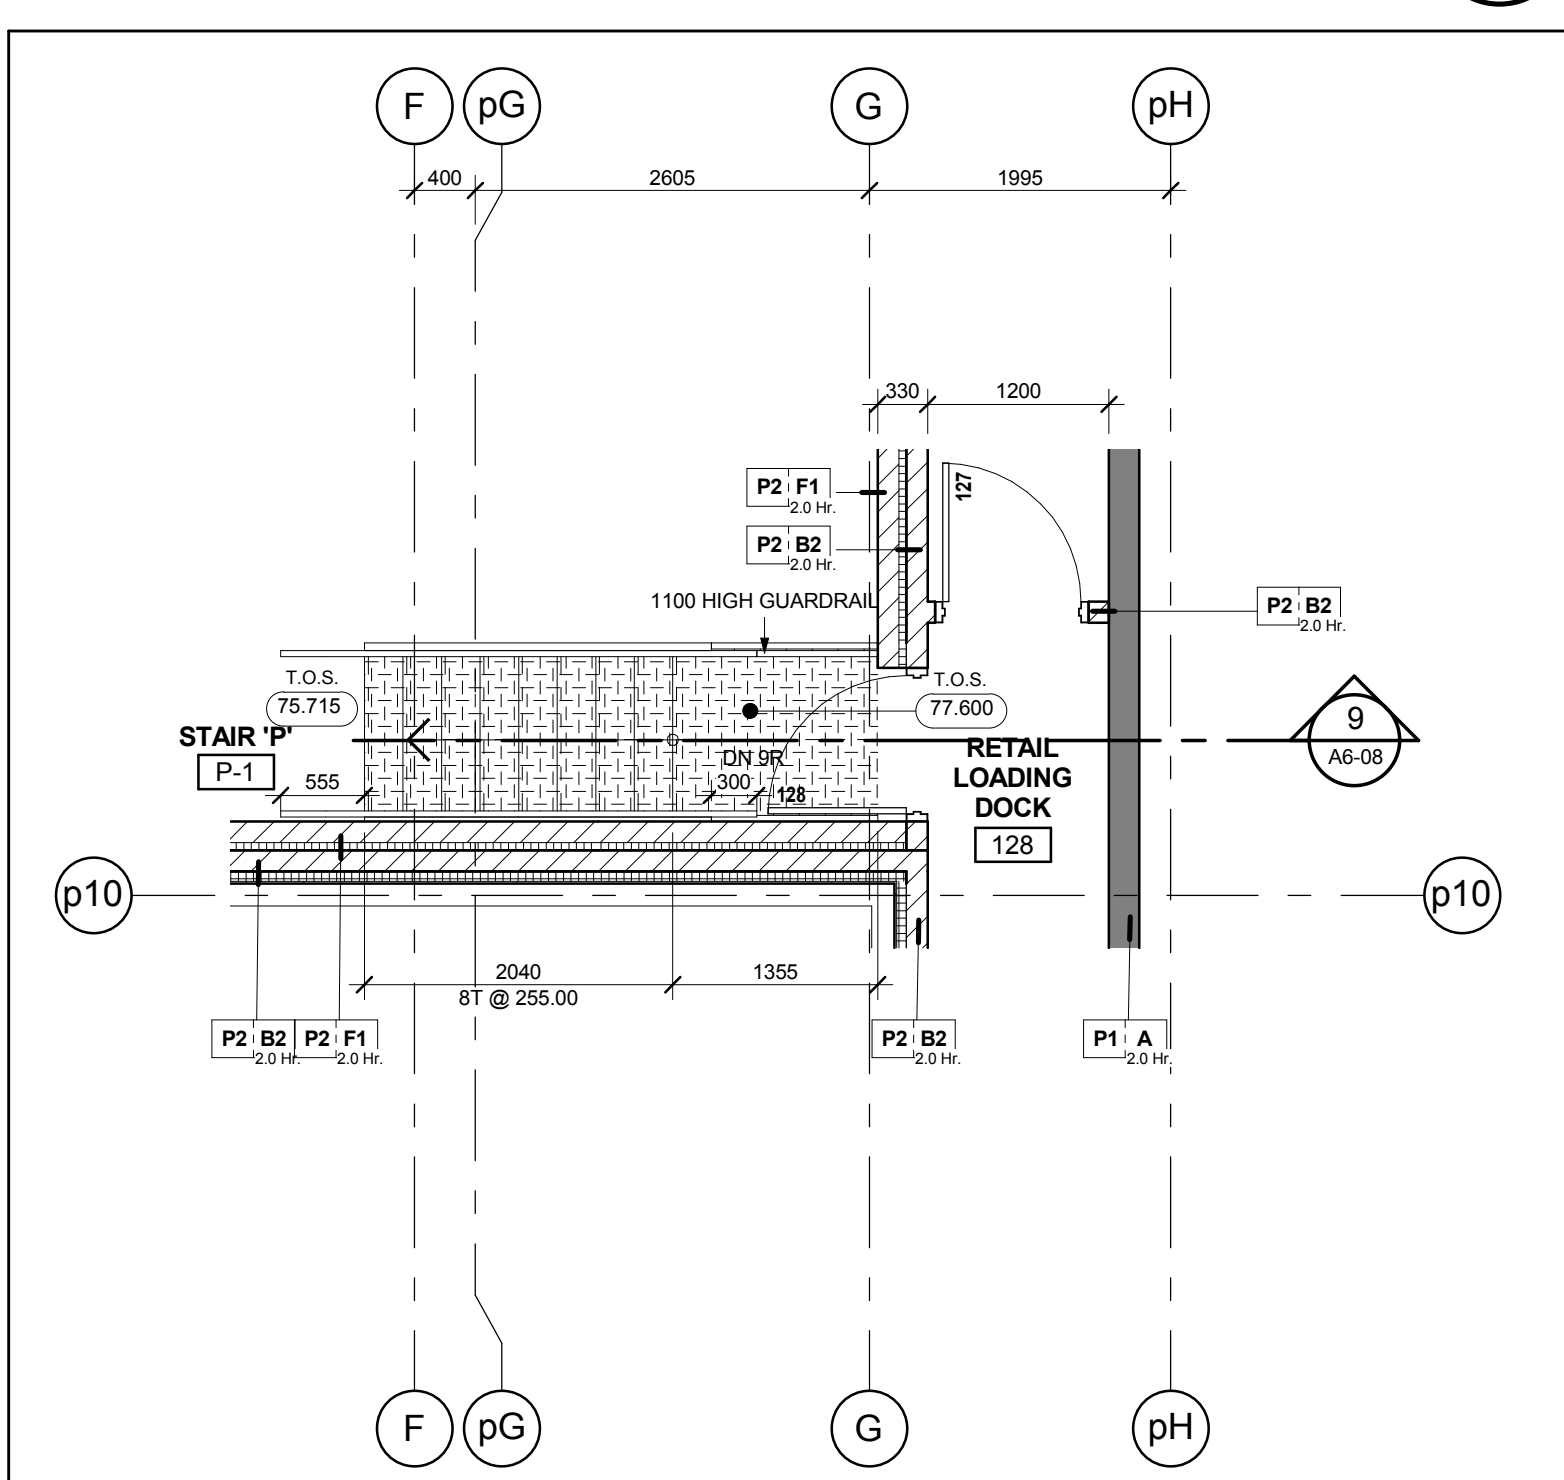

Stair 'P' - Stair Plan - Level 1  
Scale: 1 : 50

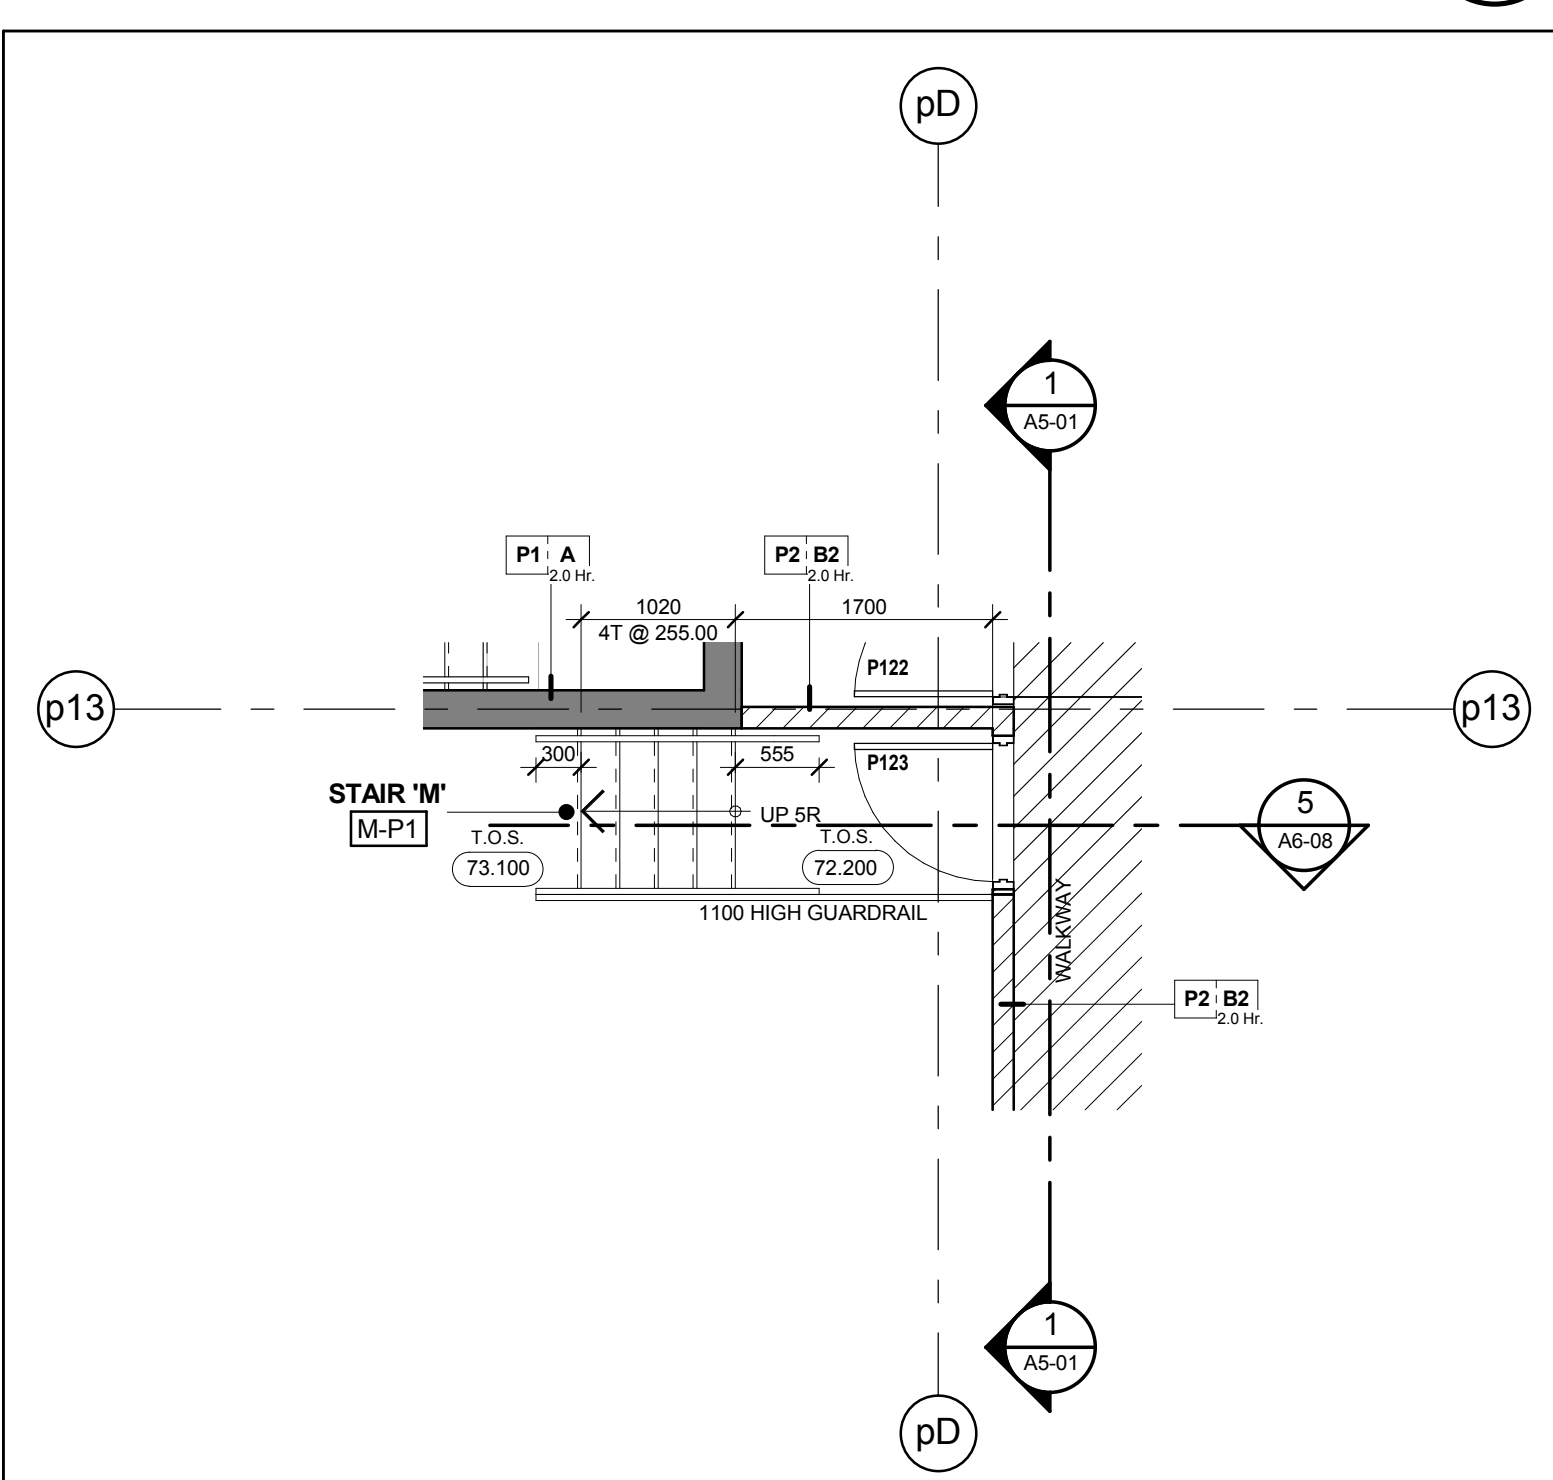

Stair 'M' - Stair Plan - Level P1  
Scale: 1 : 50

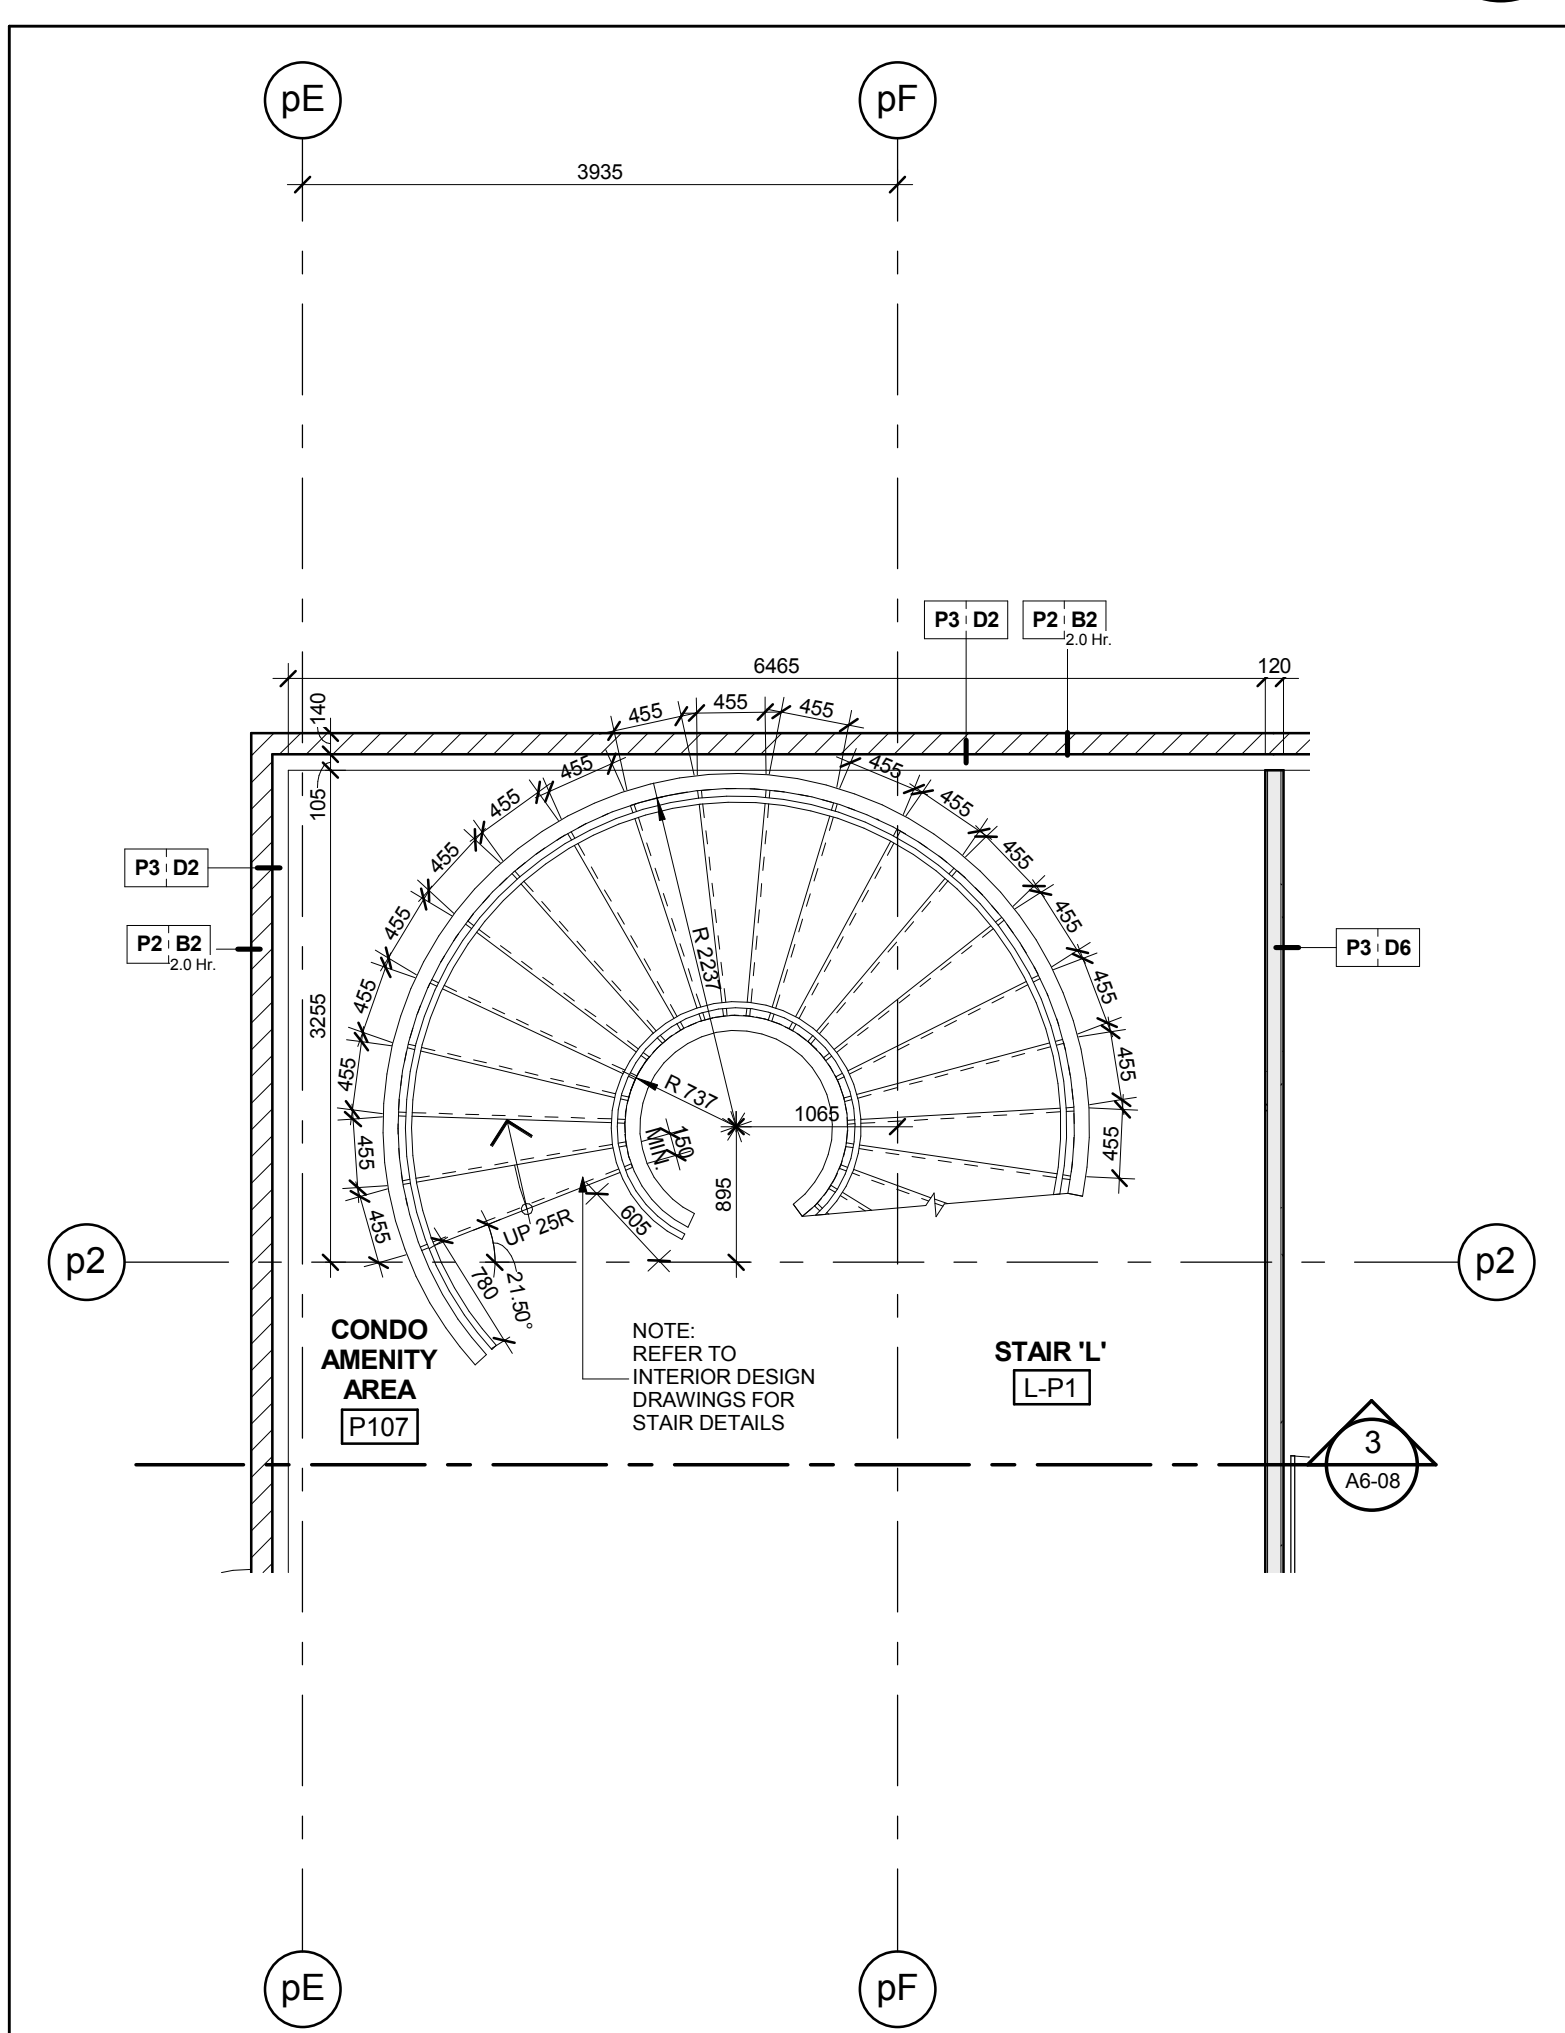

Stair 'L' - Stair Plan - Level P1 Mezzanine  
Scale: 1 : 50

1: Building Permit May 1, 2015  
No: Issued For: Date:

**AQUAVISTA**  
AT BAYSIDE TORONTO

Drawing Title  
Stair Plans & Sections  
Stair 'L', 'M', 'N', 'P', 'Q', 'R',  
'S' & 'T' Plans and Section

Project  
**Hines TRIDEL**  
**AQUAVISTA**  
Block 3 - R3 & R4  
263 Queens Quay East  
Toronto, ON

Scale  
1 : 50  
Drawn by  
M.R.  
Checked by  
C.A.  
Project No.  
13148  
Date  
May 1, 2015  
Drawing No.

**A6-08**