




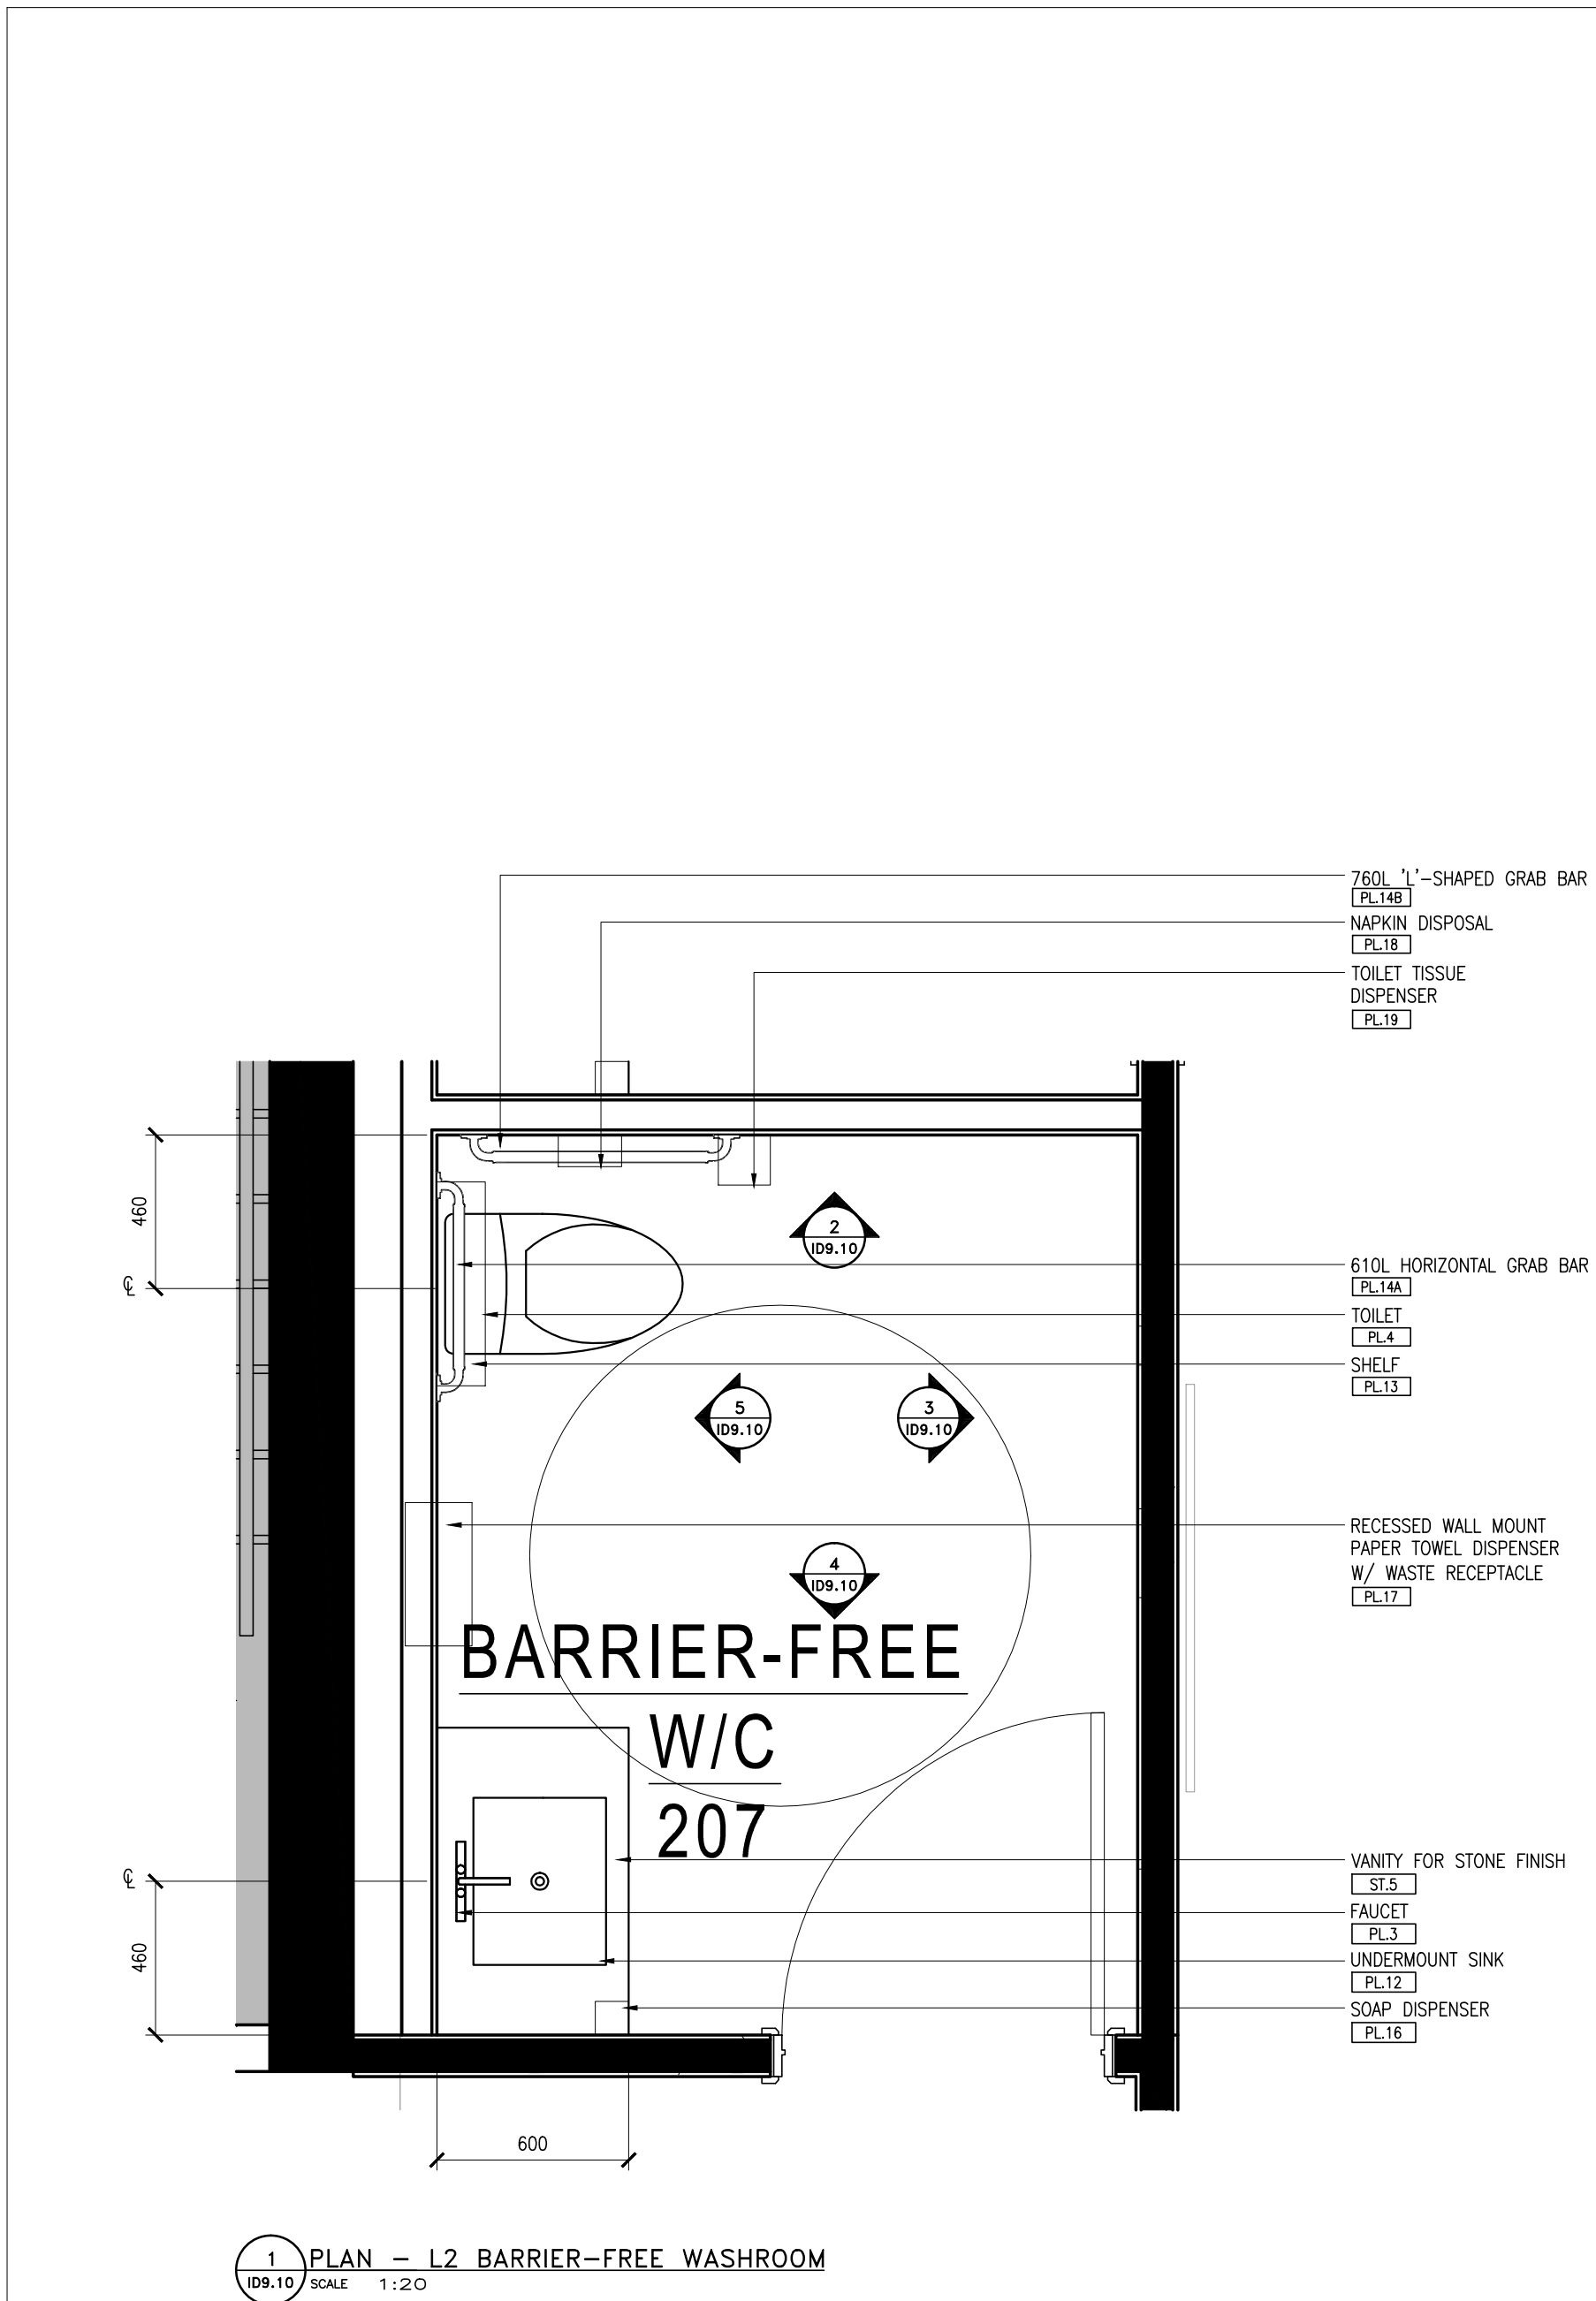


1 PLAN - L2 BARRIER-FREE WASHROOM
R15 SCALE 1:20

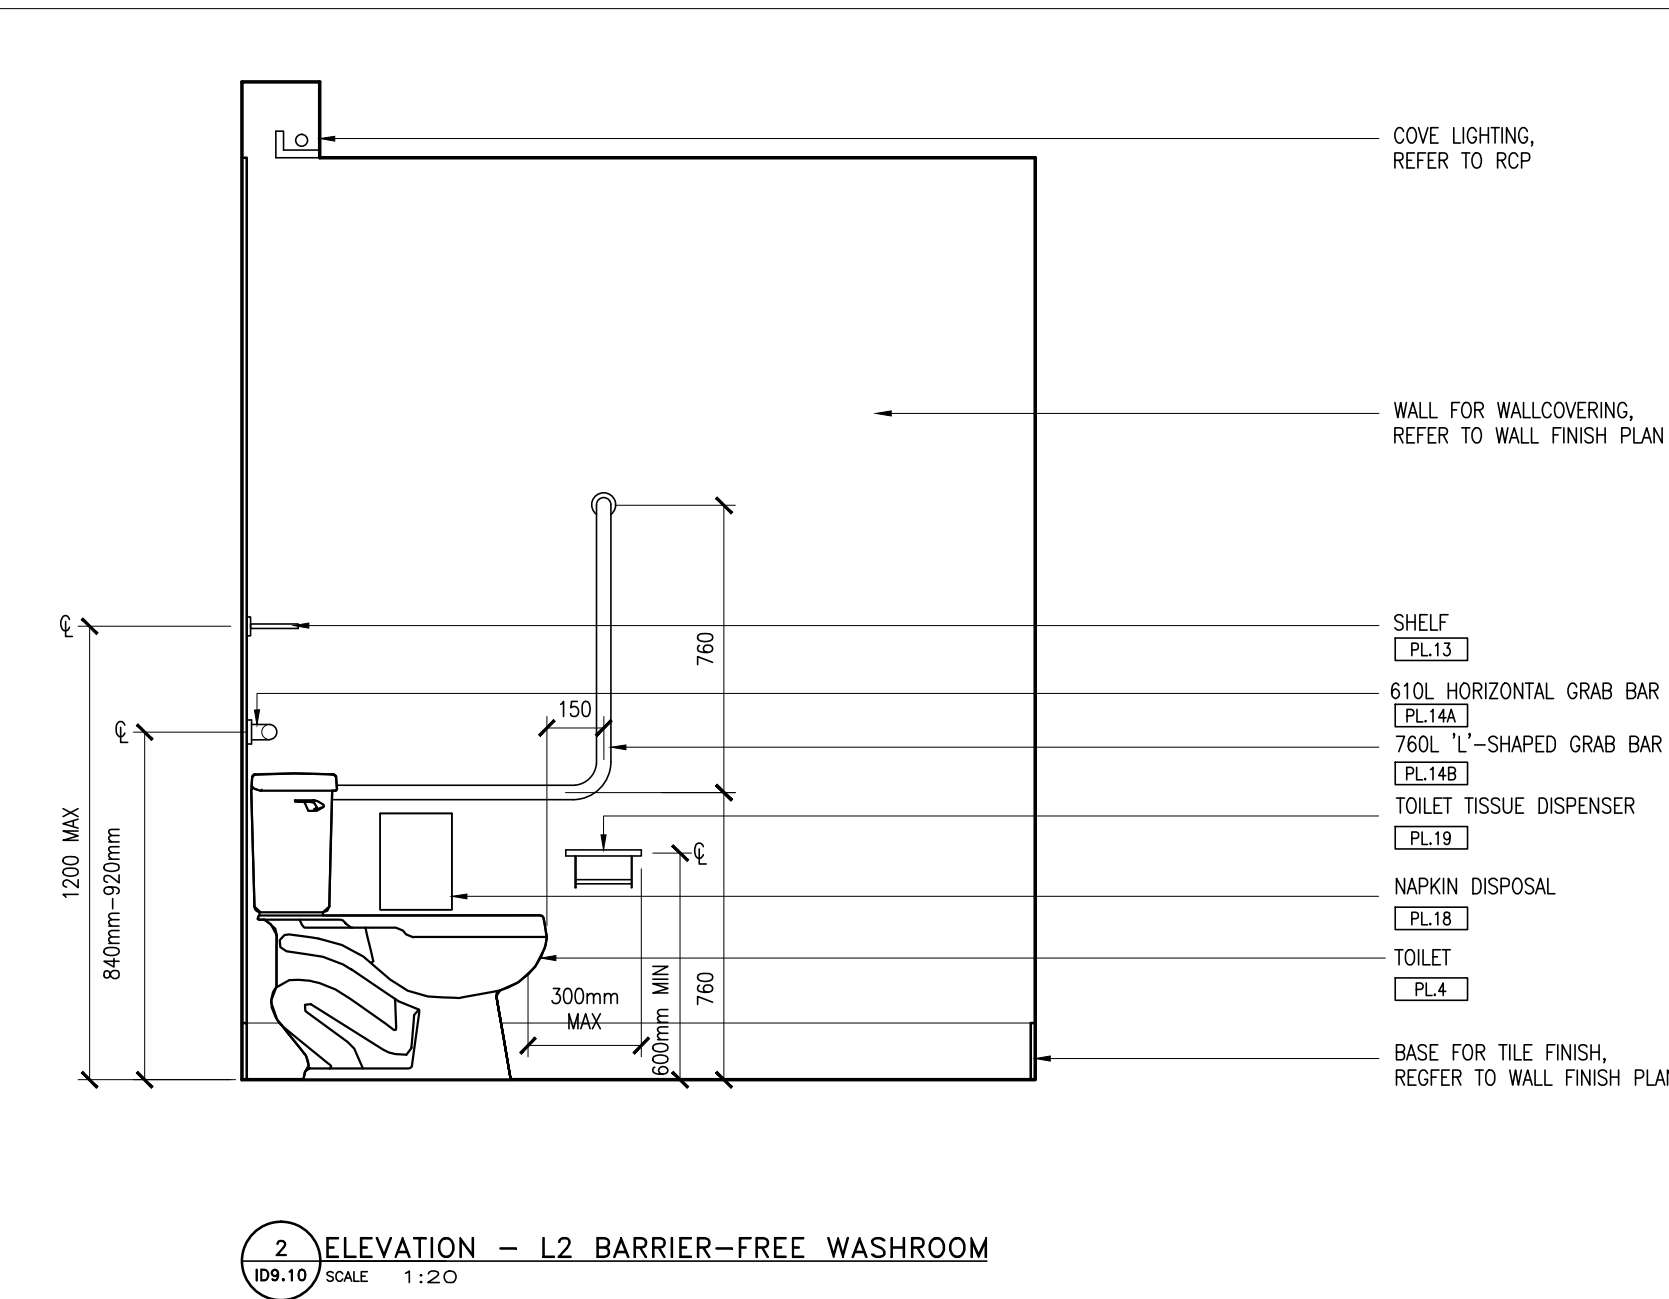


2 ELEVATION - L2 BARRIER-FREE WASHROOM
R15 SCALE 1:20

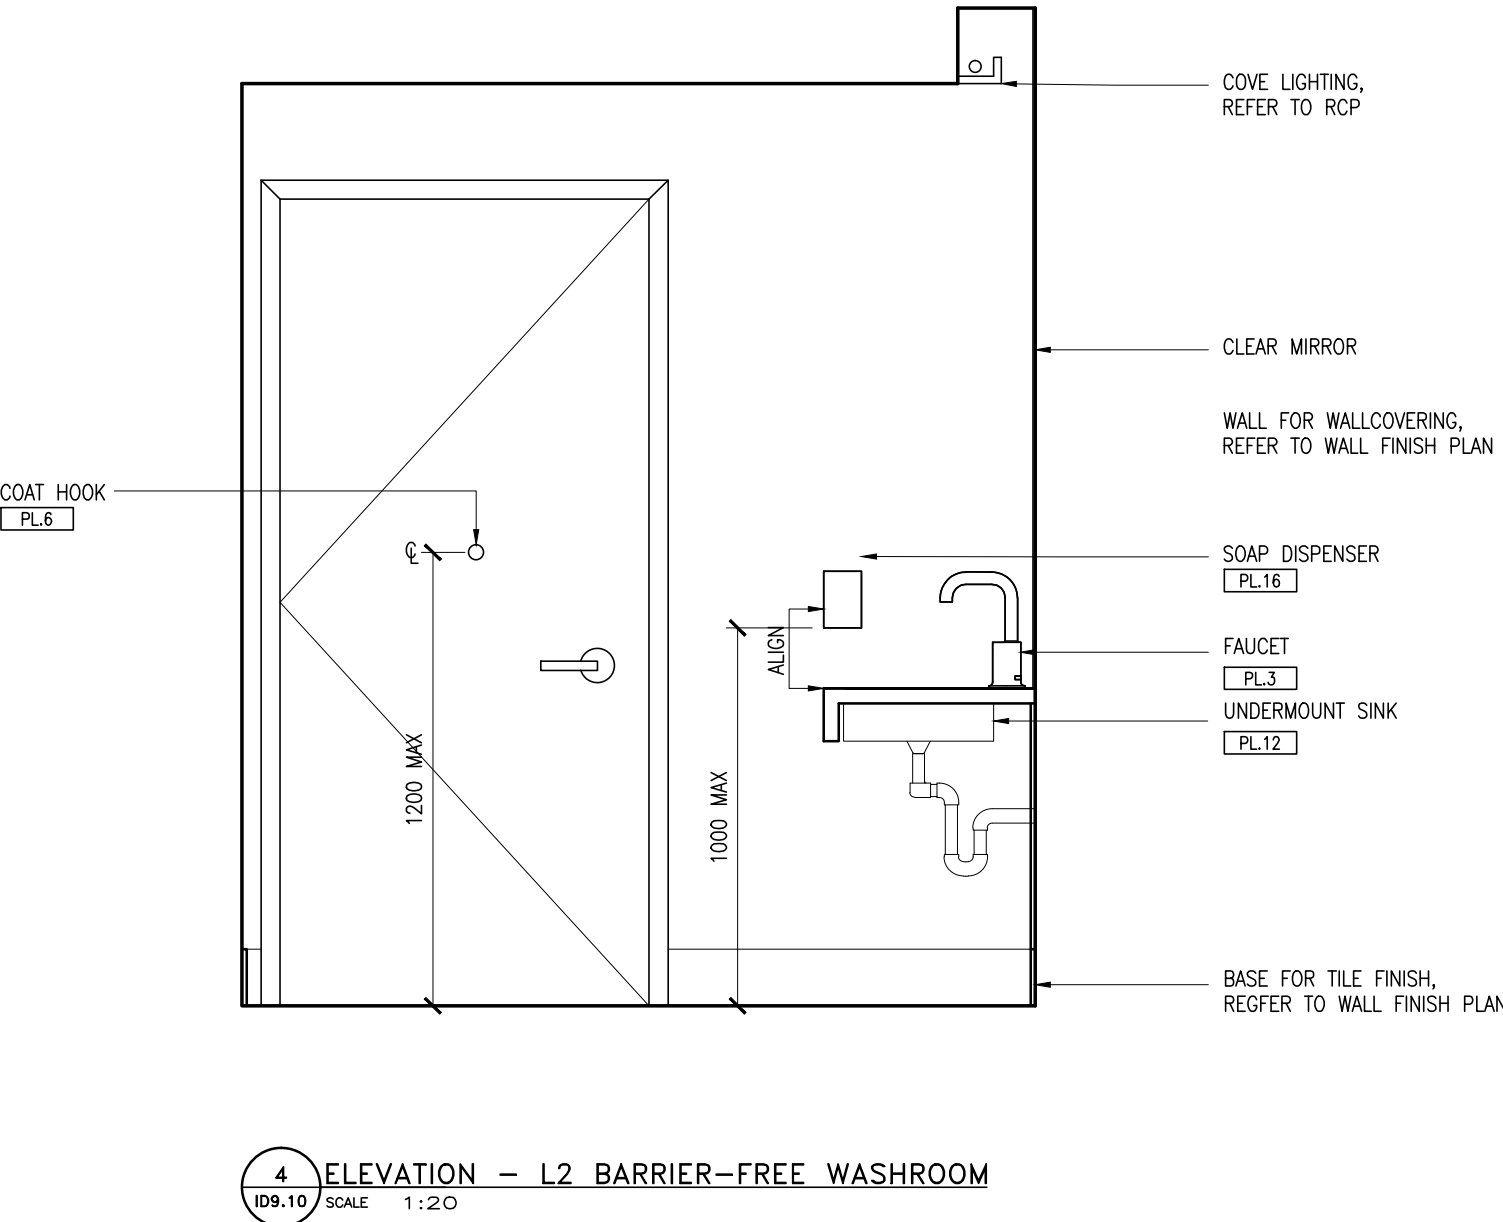


3 ELEVATION - L2 BARRIER-FREE WASHROOM
R15 SCALE 1:20

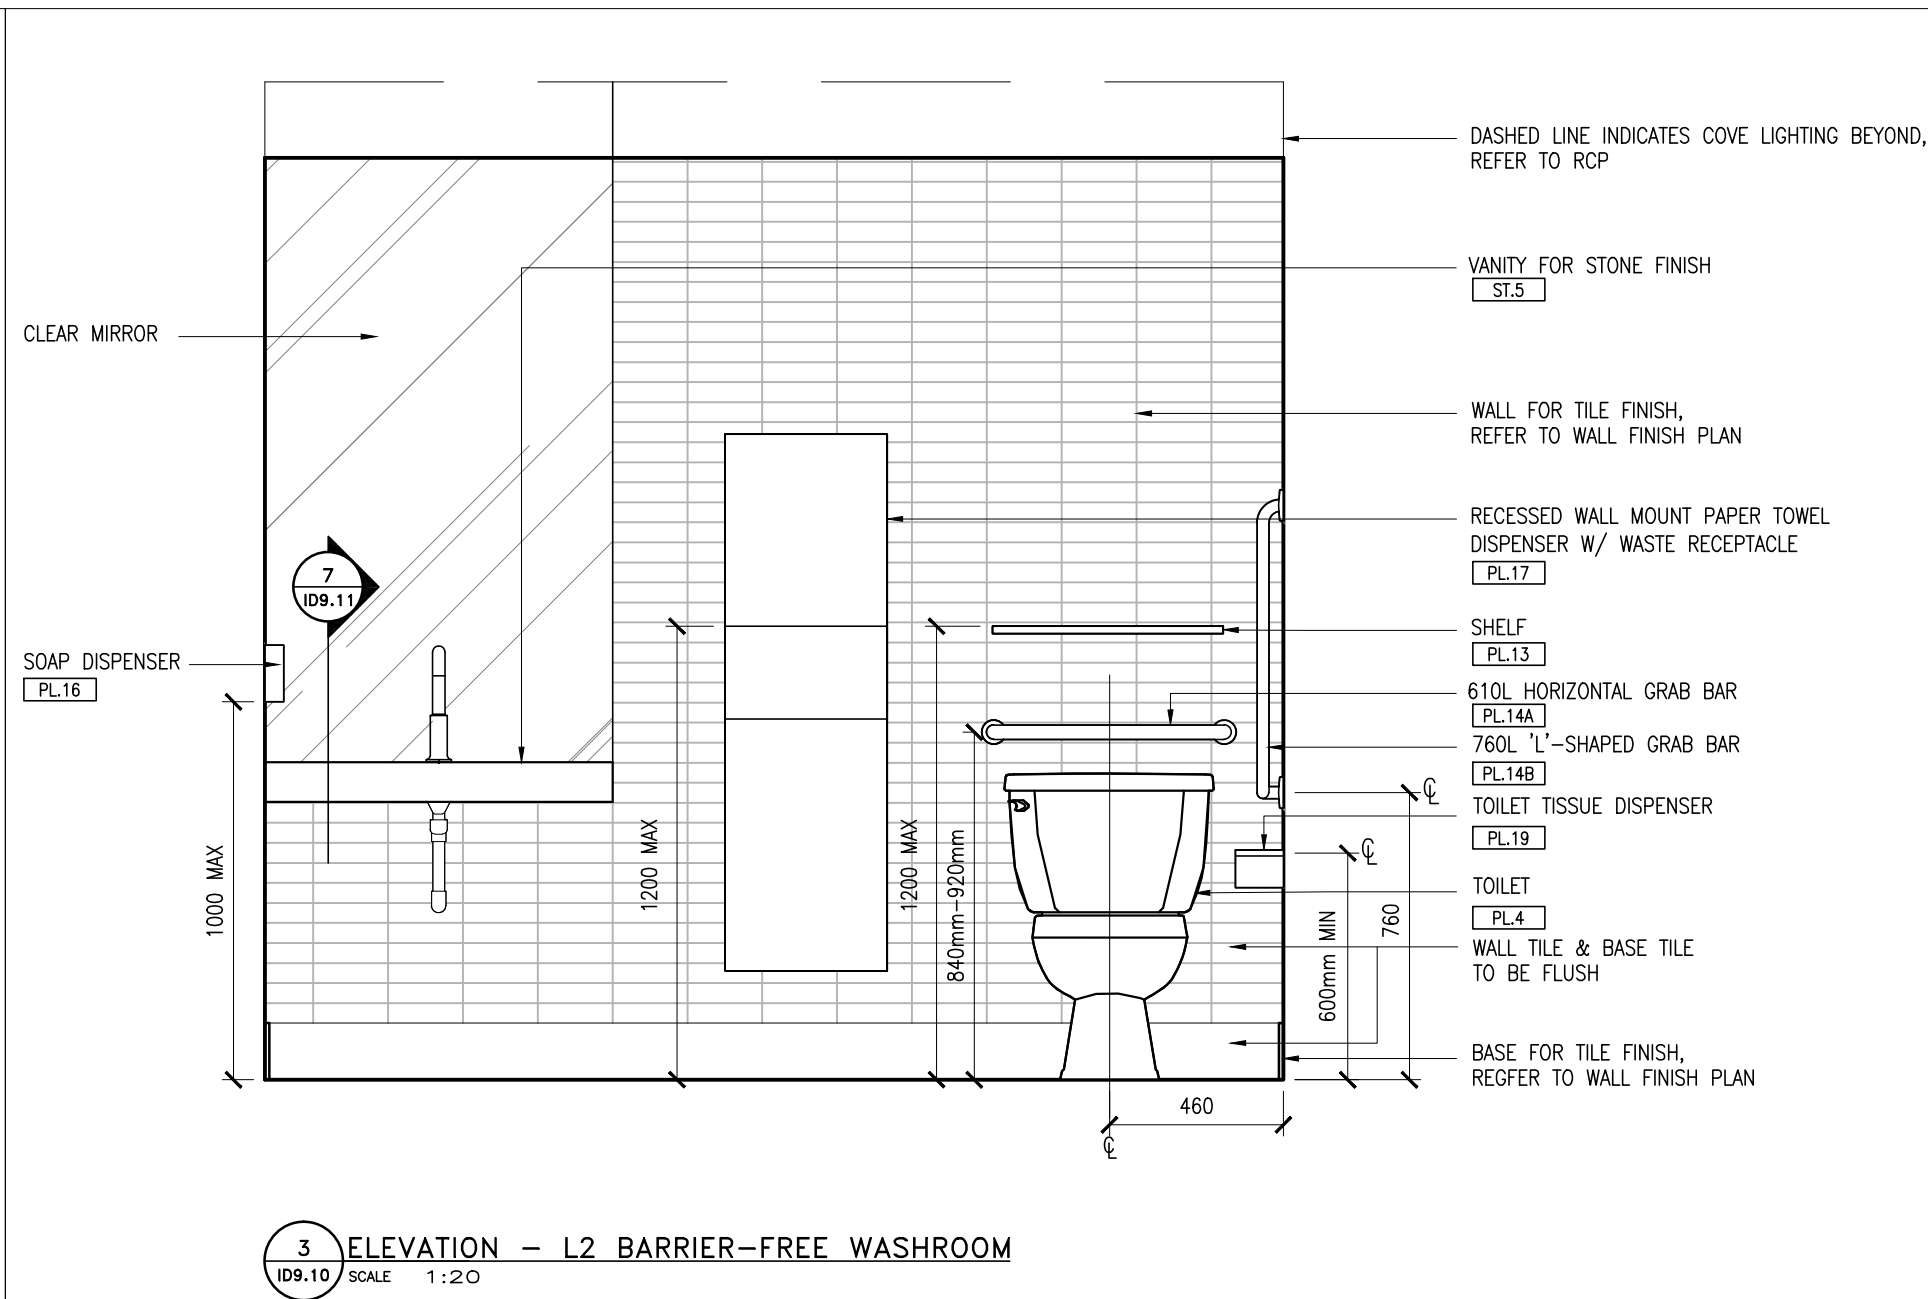


4 ELEVATION - L2 BARRIER-FREE WASHROOM
R15 SCALE 1:20

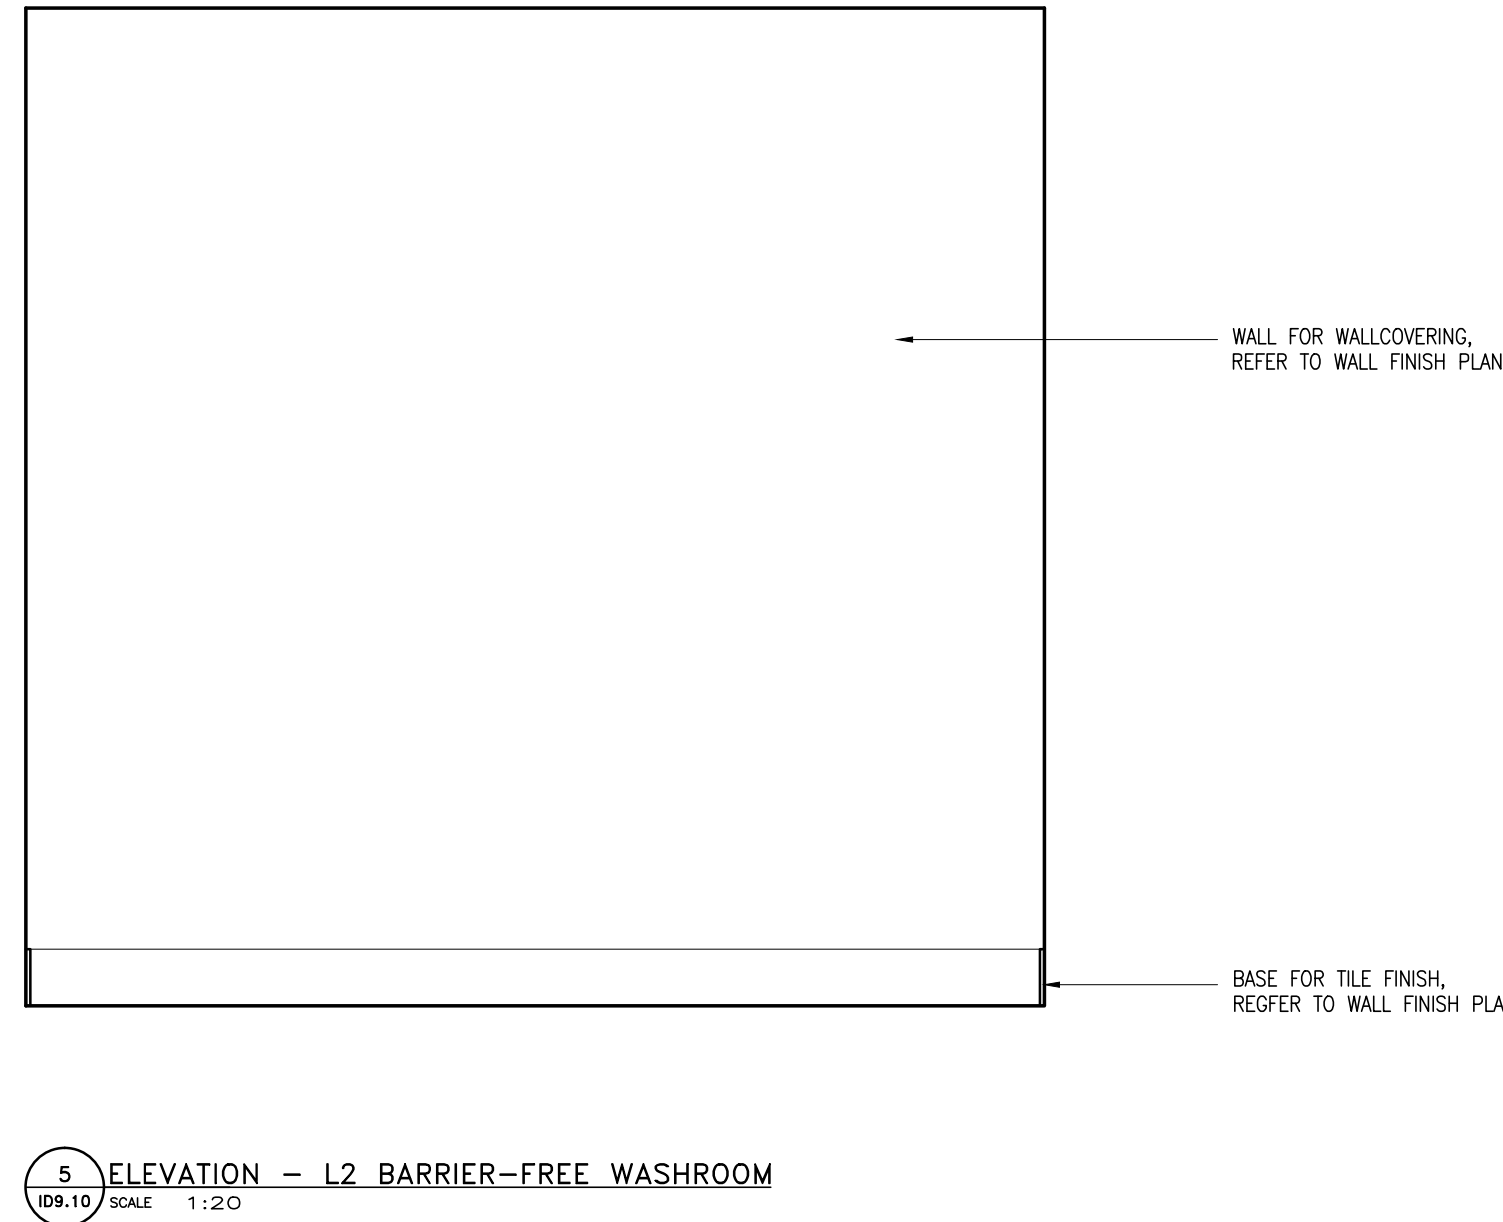


5 ELEVATION - L2 BARRIER-FREE WASHROOM
R15 SCALE 1:20

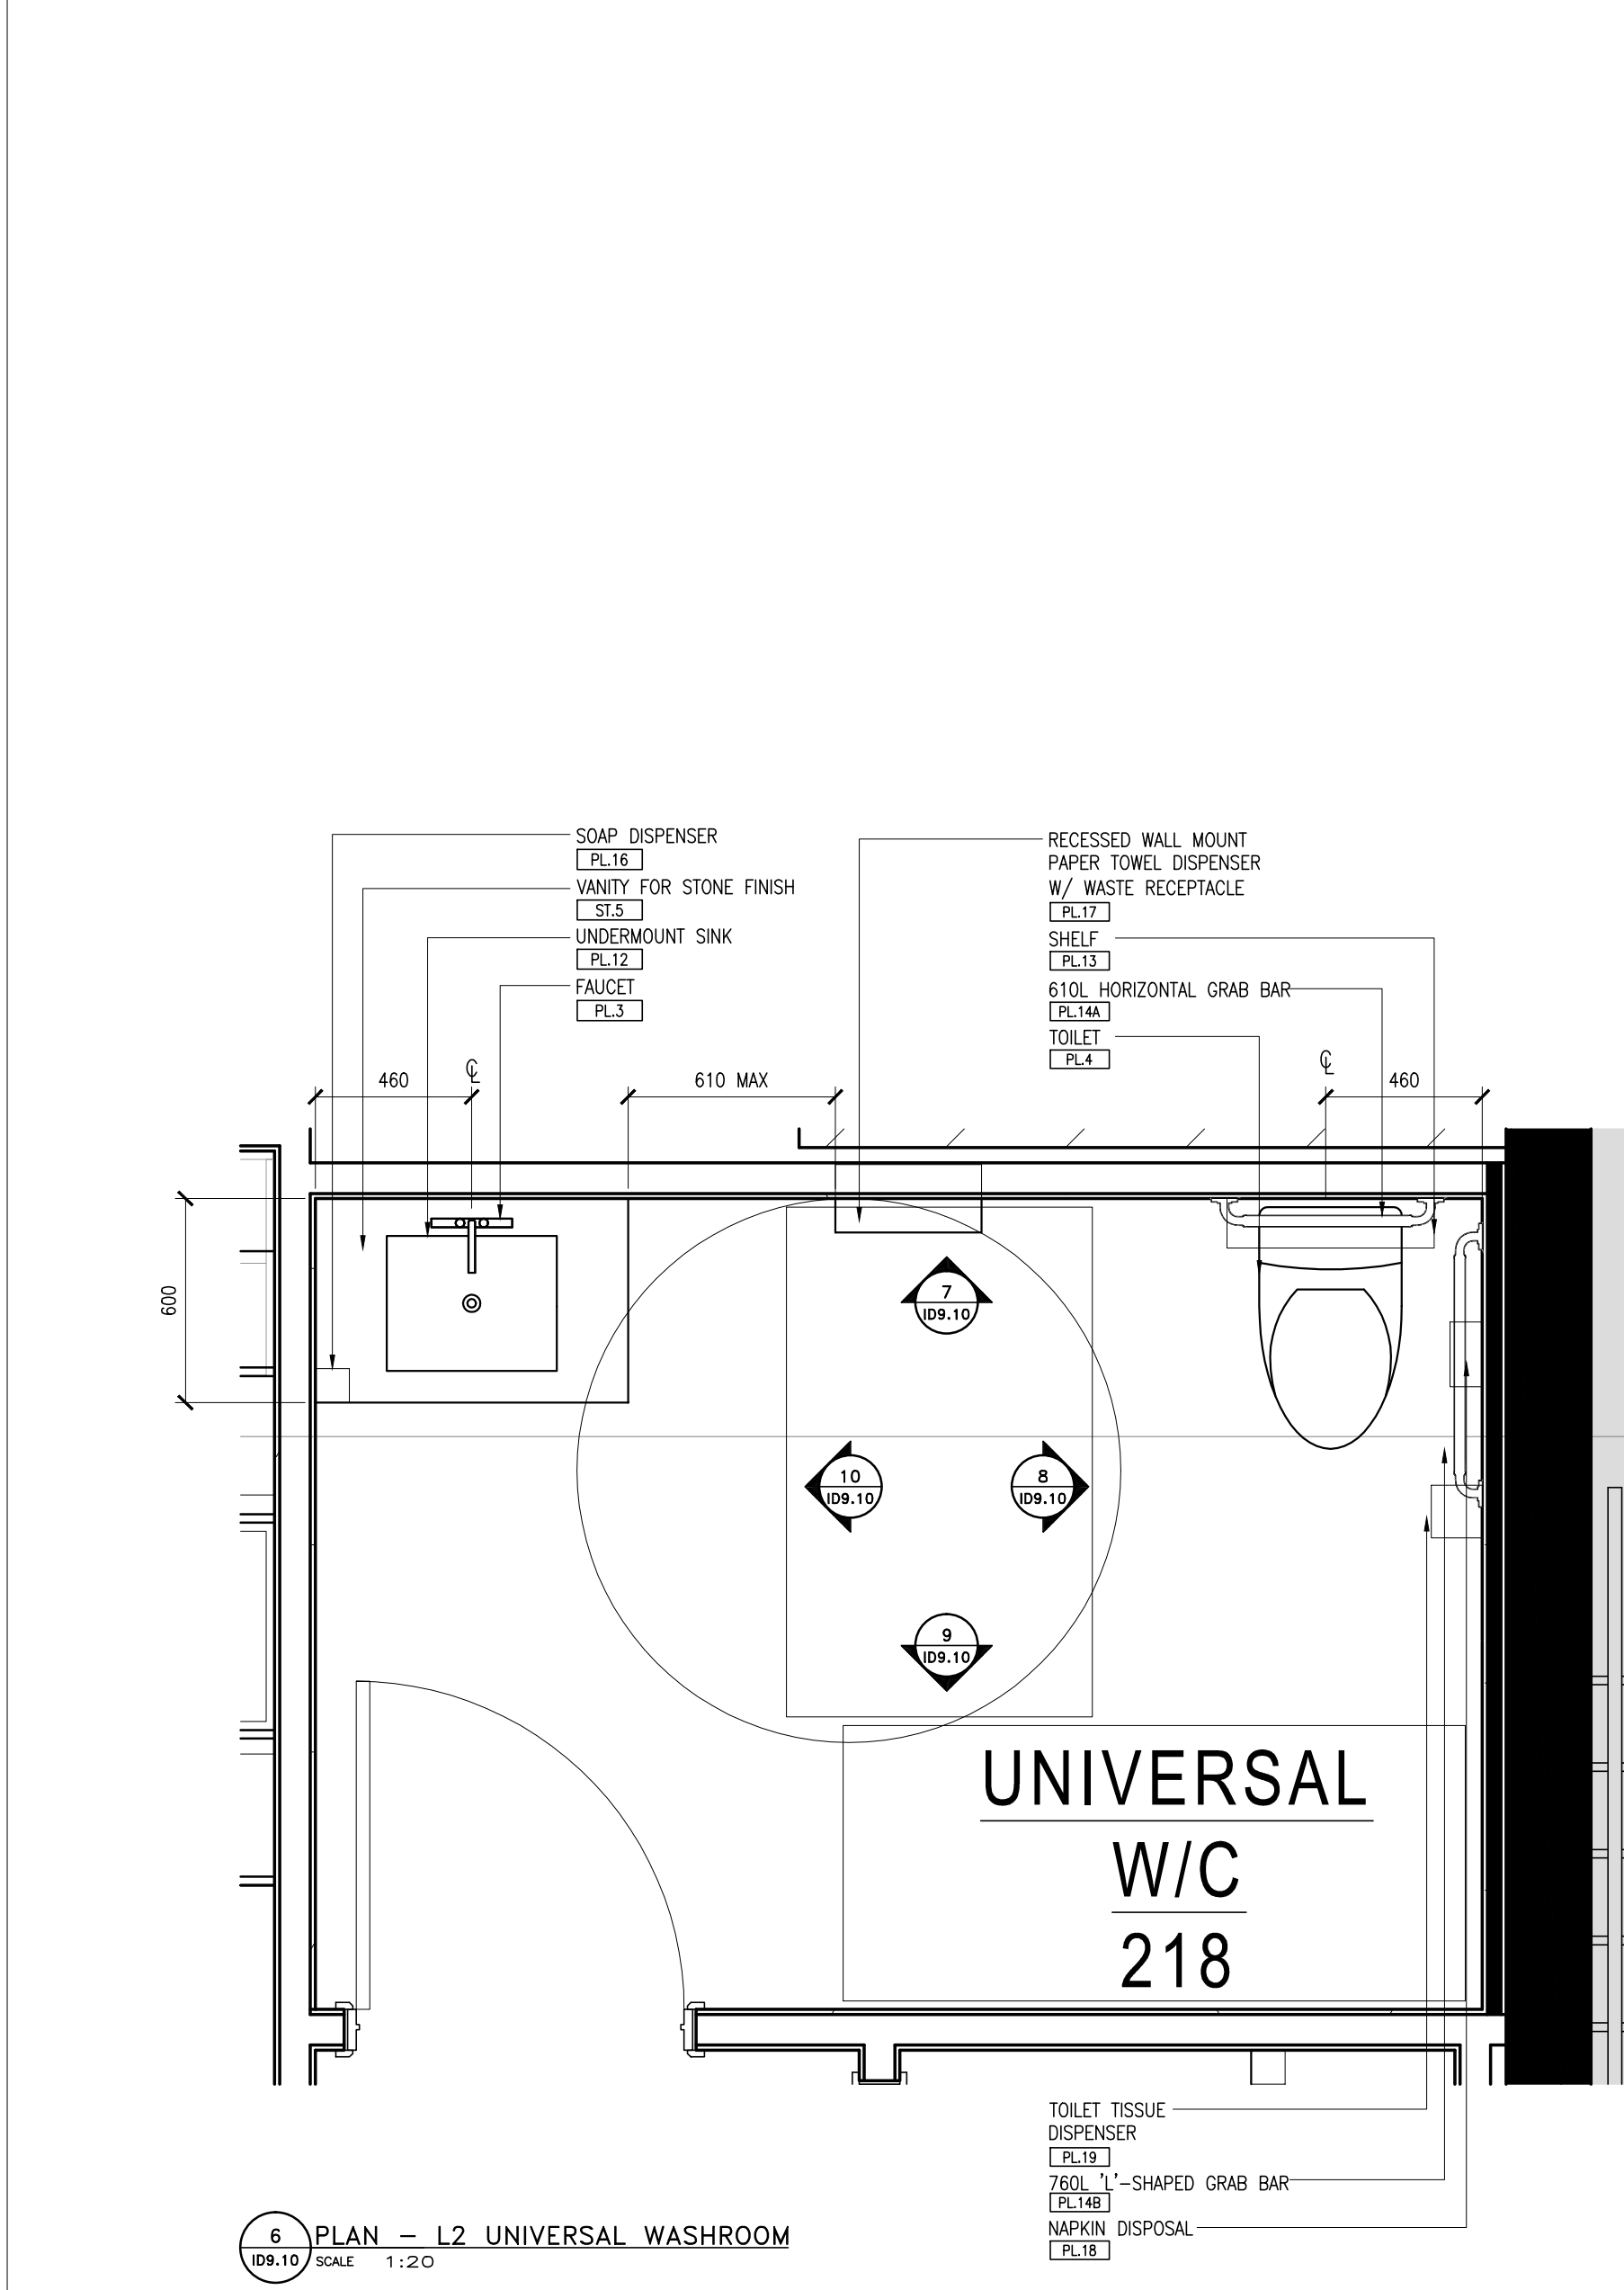


6 PLAN - L2 UNIVERSAL WASHROOM
R15 SCALE 1:20

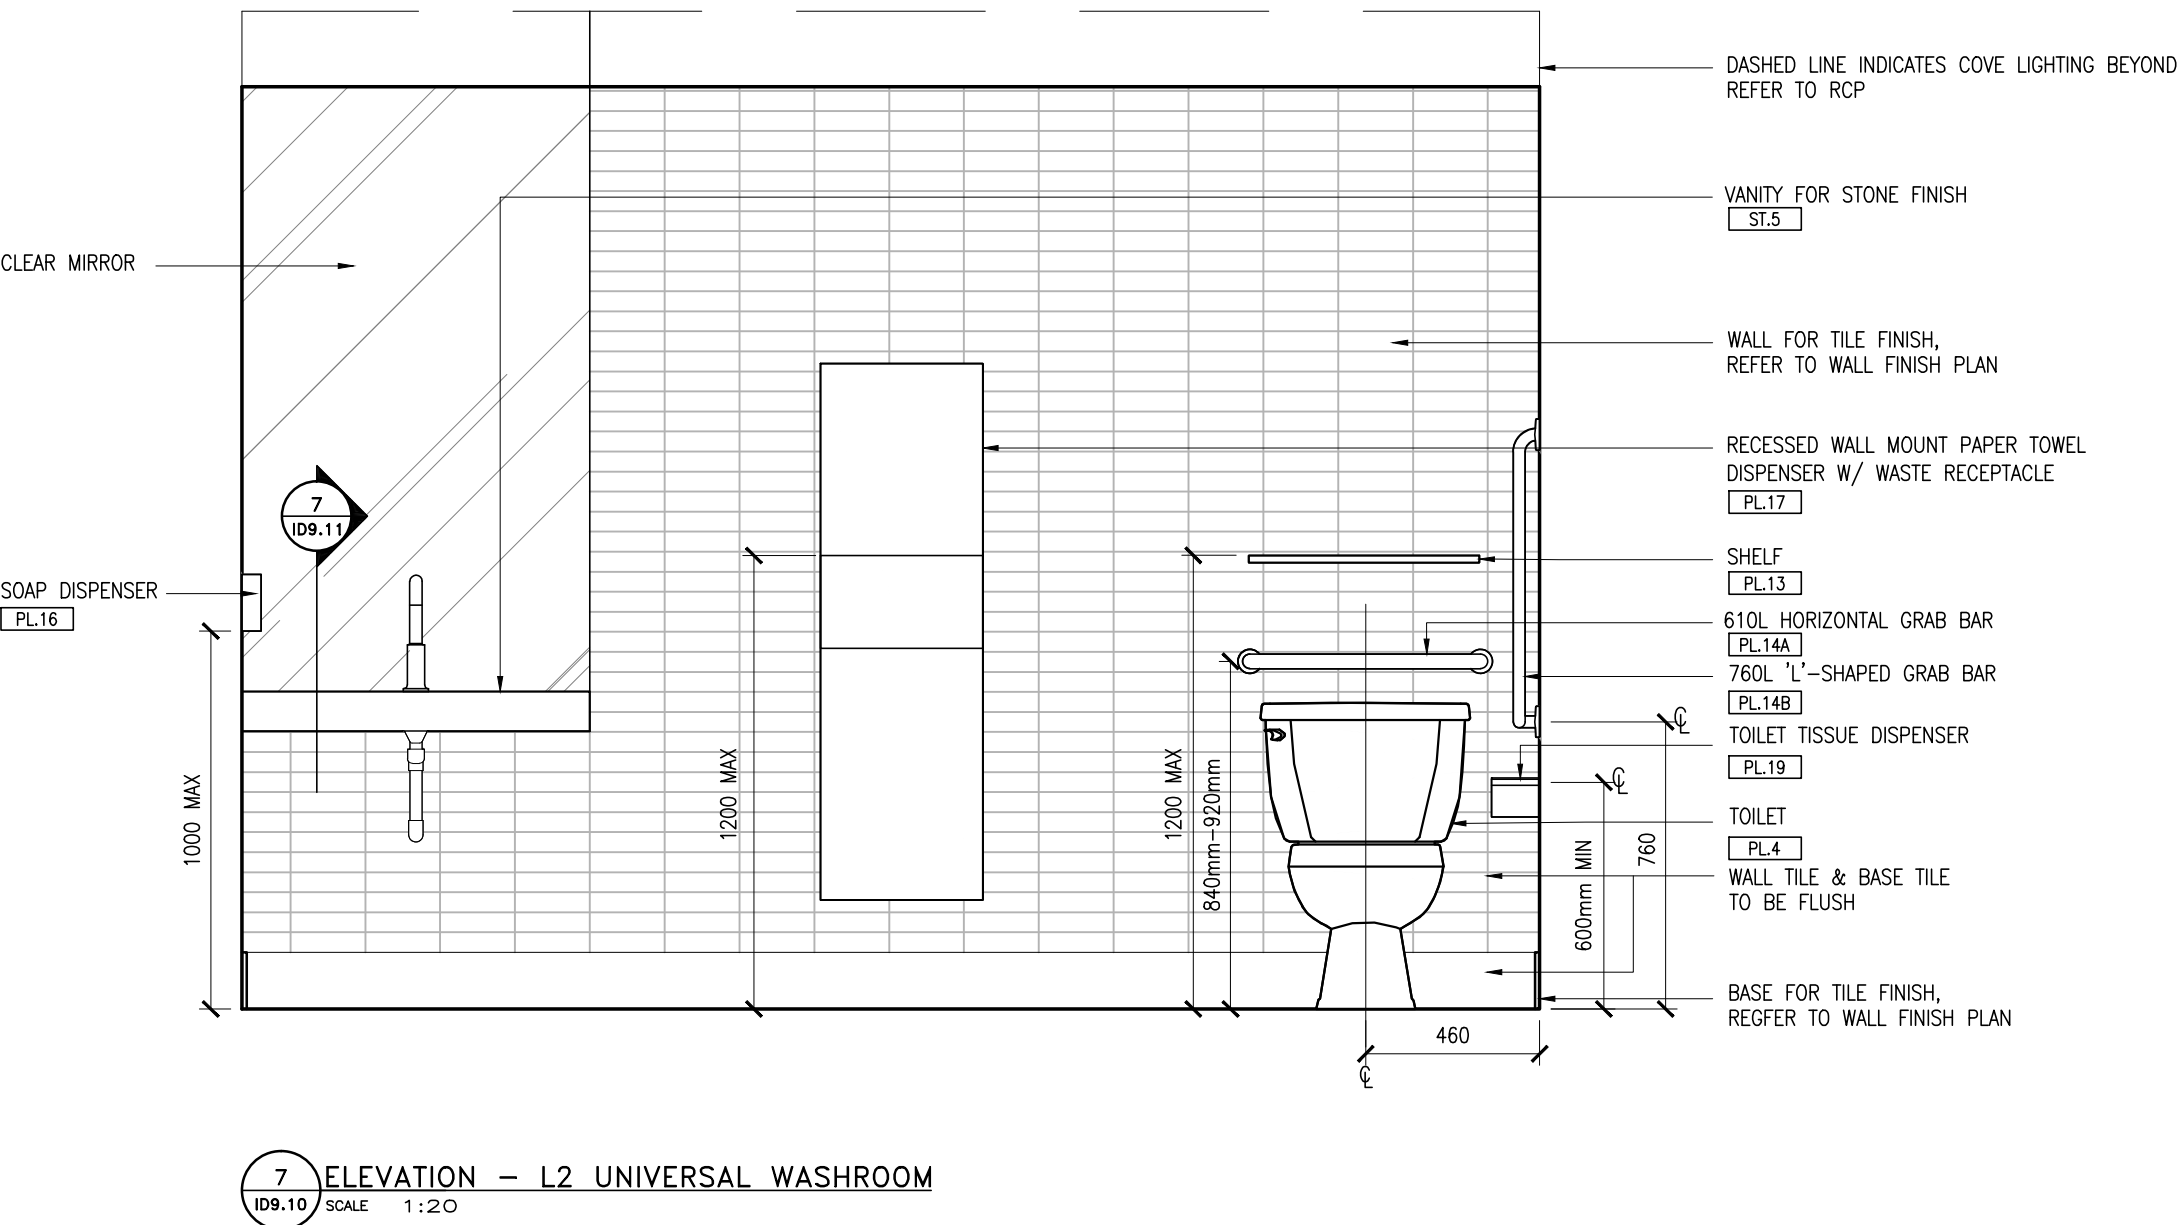


7 ELEVATION - L2 UNIVERSAL WASHROOM
R15 SCALE 1:20

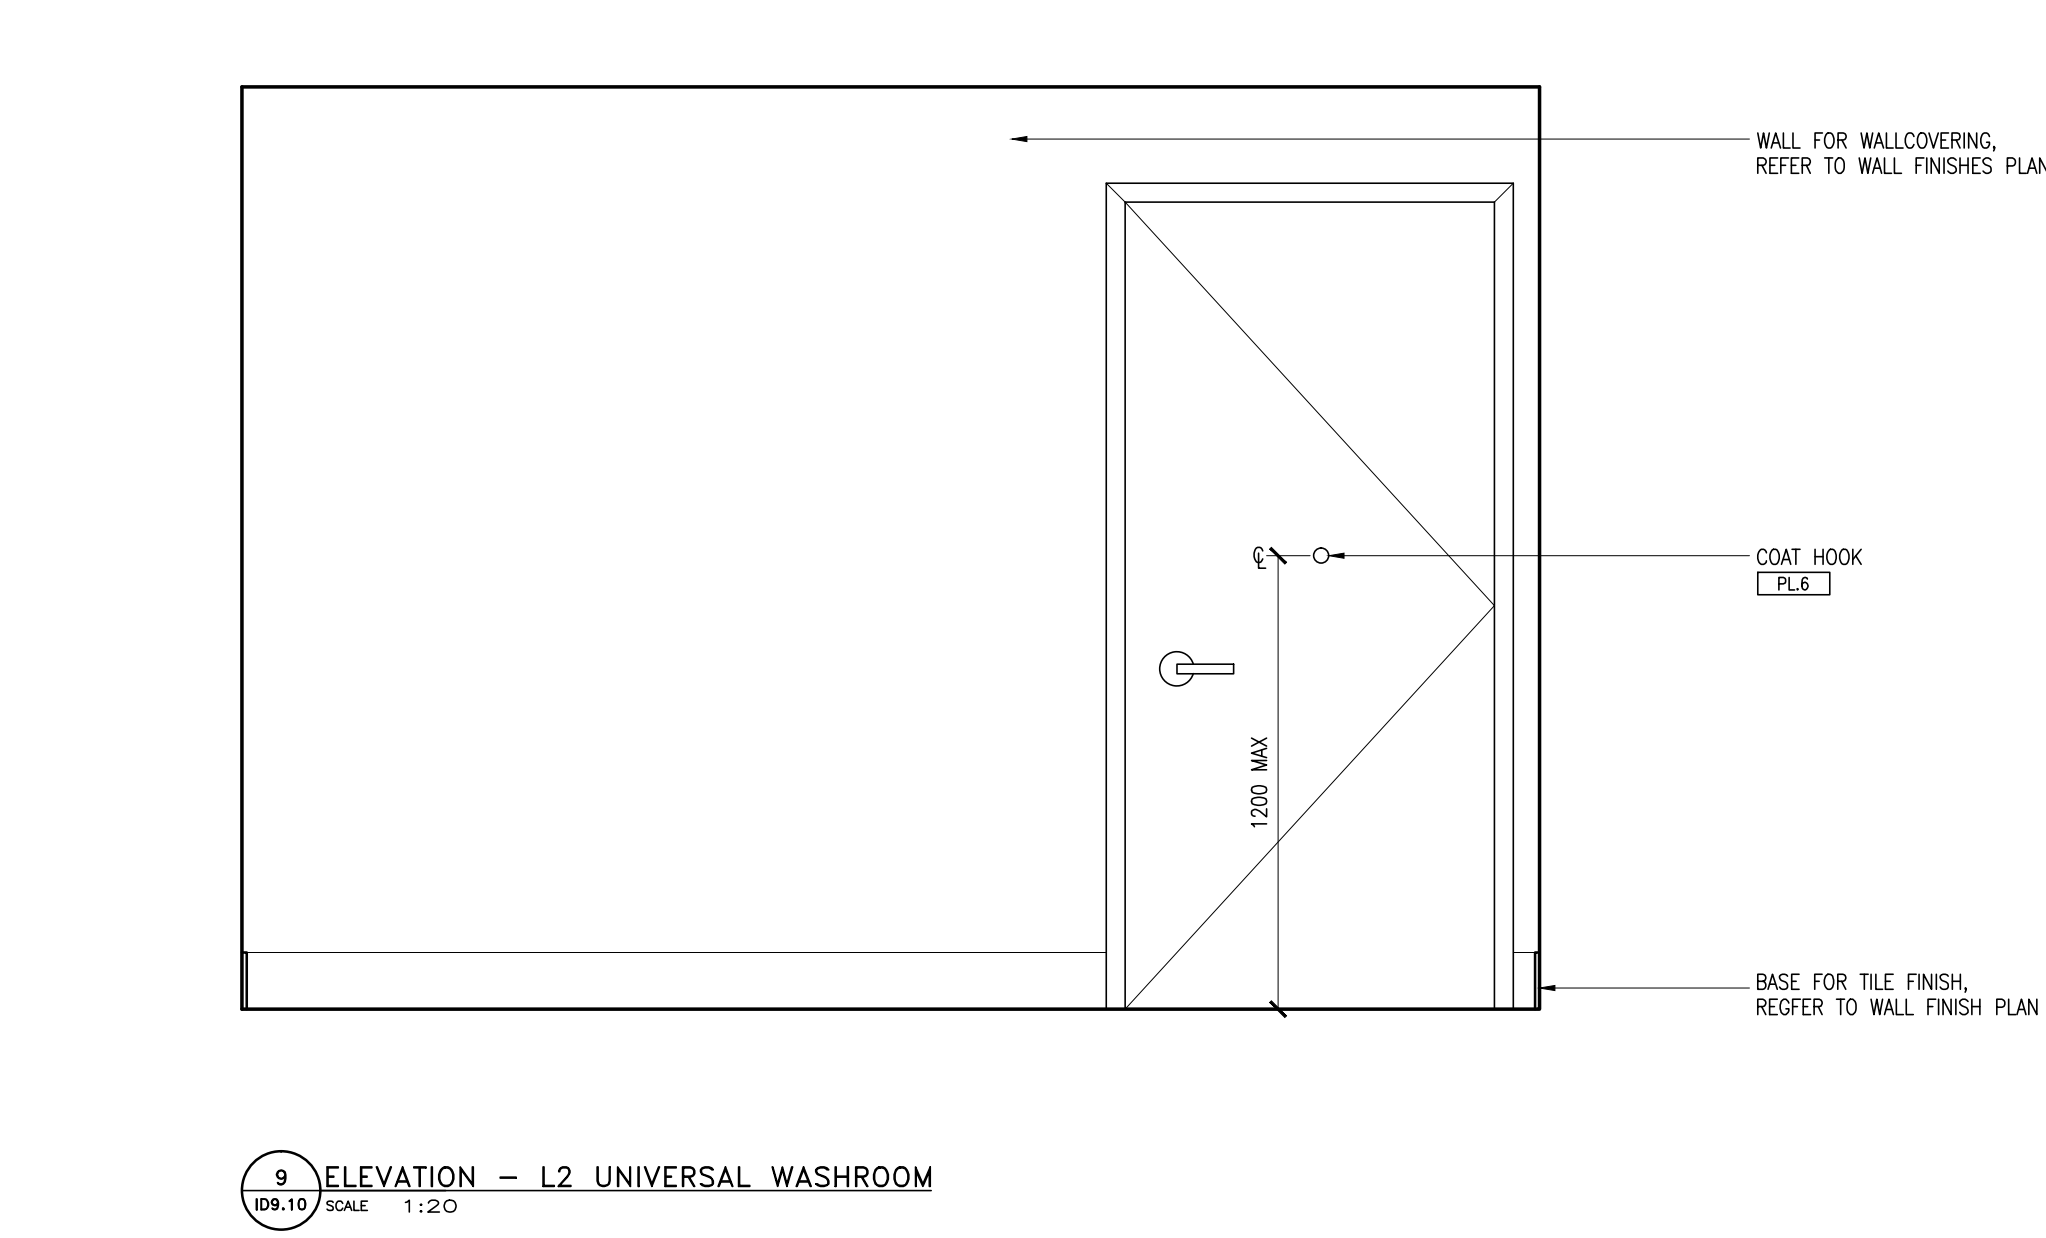

8 ELEVATION - L2 UNIVERSAL WASHROOM
R15 SCALE 1:20

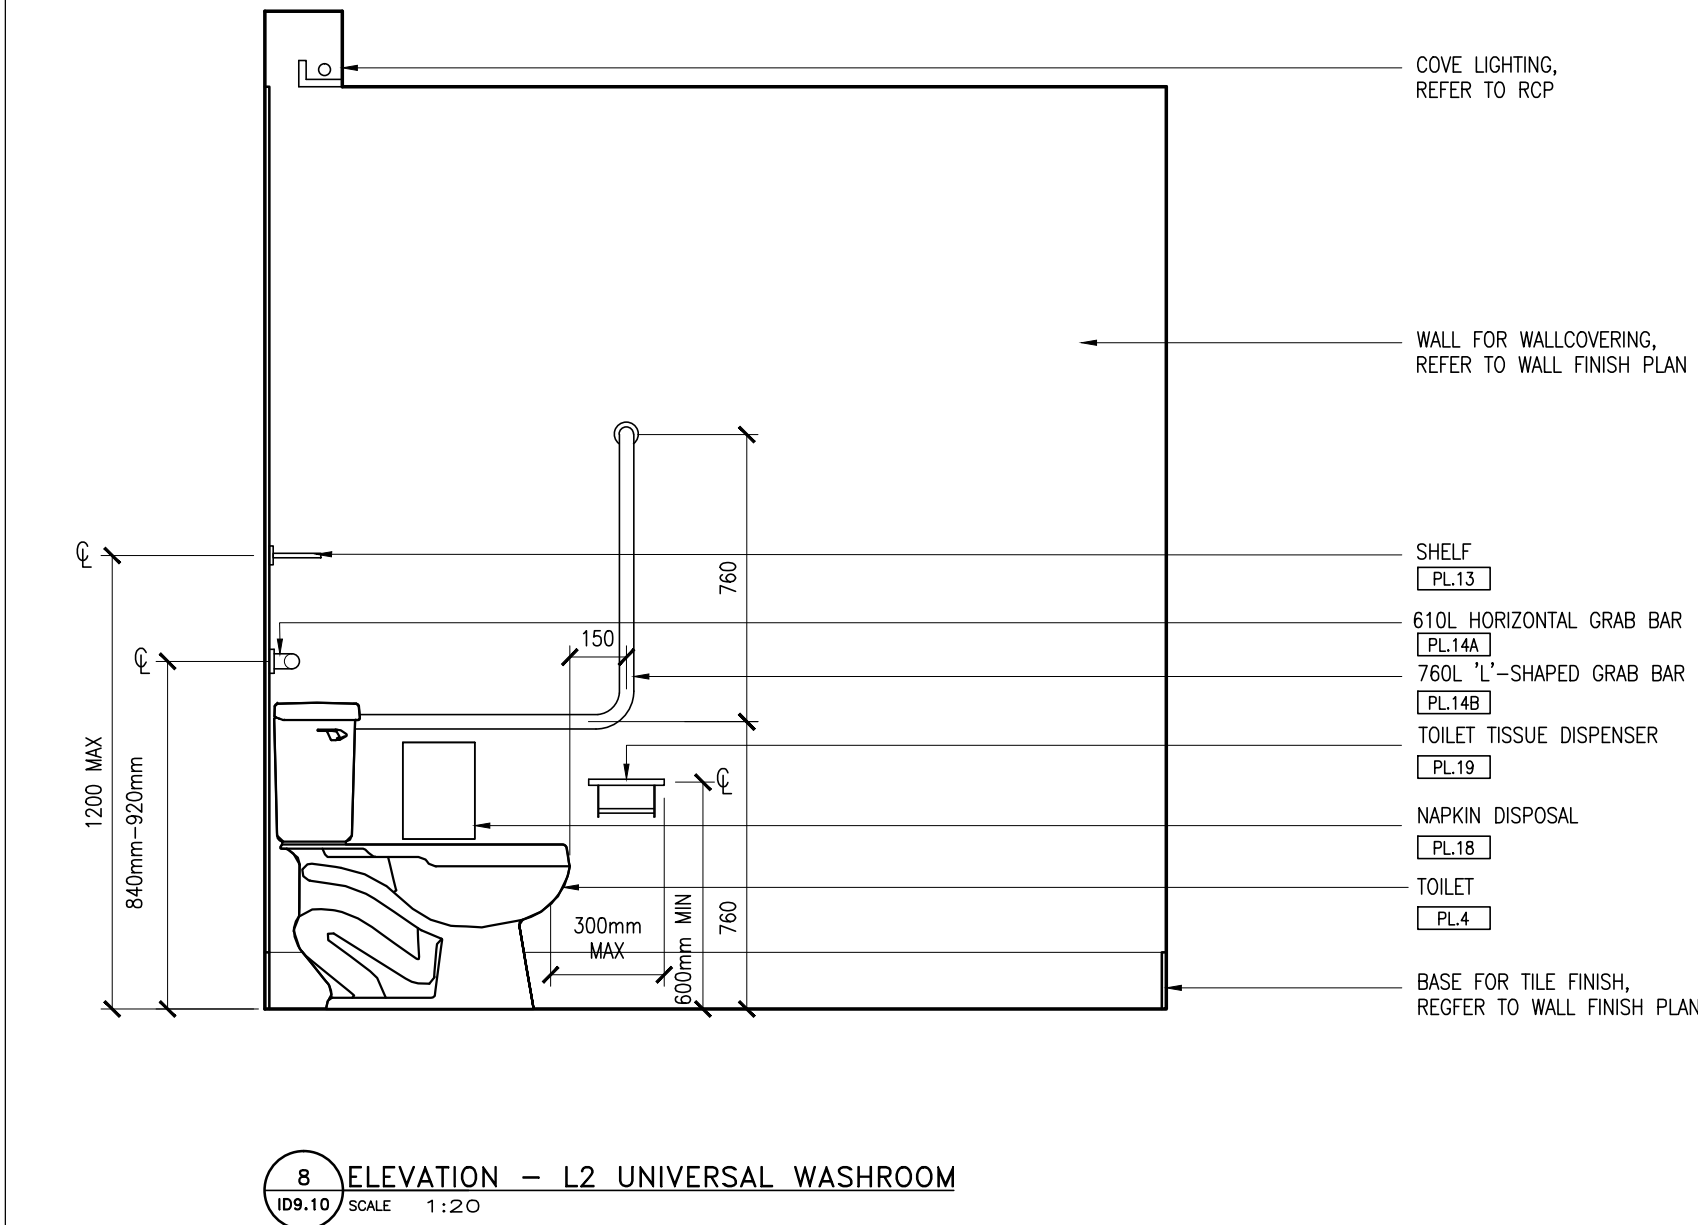

9 ELEVATION - L2 UNIVERSAL WASHROOM
R15 SCALE 1:20

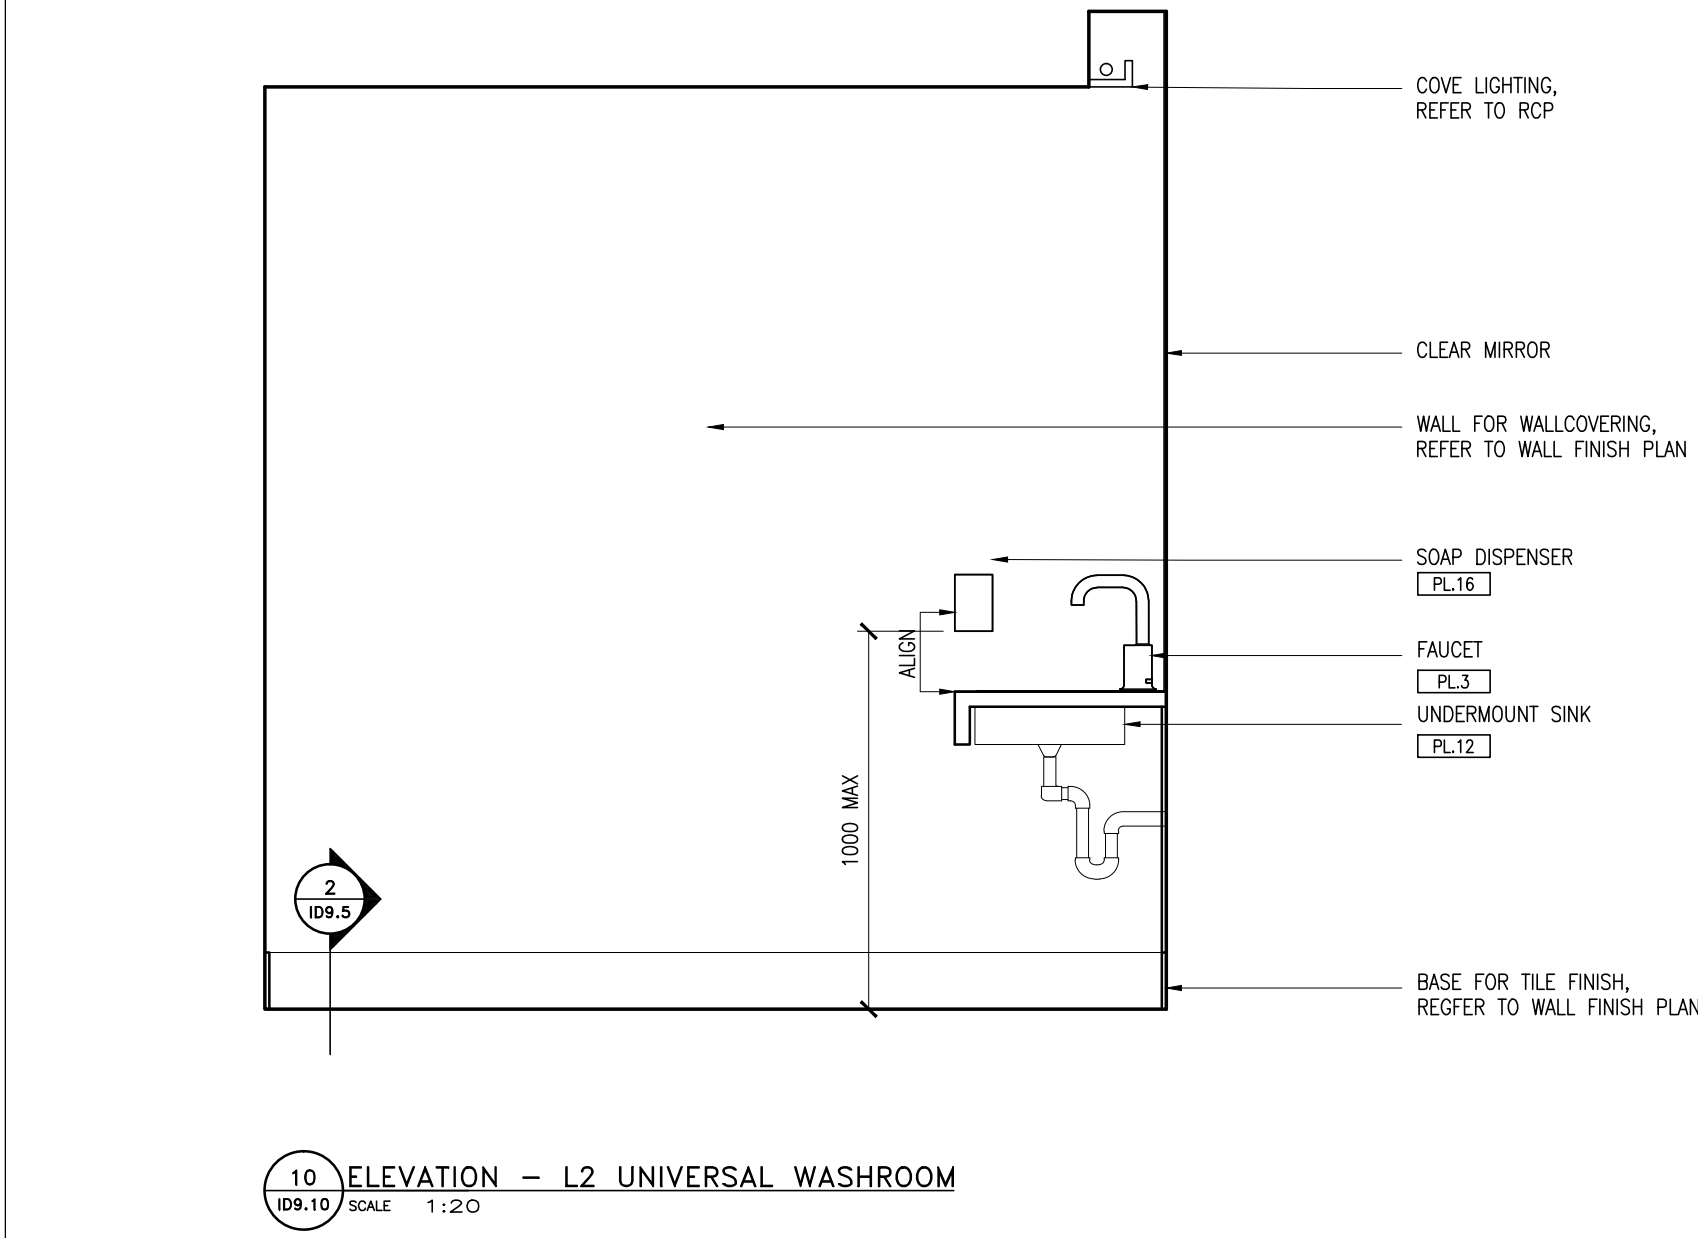

10 ELEVATION - L2 UNIVERSAL WASHROOM
R15 SCALE 1:20

Notes:

1. CONTRACTOR AND ALL SUB-TRADES SHALL VERIFY ALL SITE DIMENSIONS. ALL DRAWINGS, DETAILS AND SPECIFICATIONS AND REPORT ANY DISCREPANCIES TO THE INTERIOR DESIGNERS IN WRITING FOR APPROVAL BEFORE PROCEEDING WITH THE WORK.
2. CONTRACTOR AND SUB-CONTRACTORS, BEFORE PROCEEDING WITH WORK, MUST SUBMIT ALL NECESSARY SAMPLES FOR APPROVAL OF QUALITY AND FINISH TO THE INTERIOR DESIGNER.
3. CONTRACTOR MUST COMPLY WITH THE CONTRACT DOCUMENTS, PERFORMANCE REQUIREMENTS, APPLICABLE CODES AND REGULATIONS.
4. ALL DRAWINGS AND WRITTEN MATERIAL HEREIN CONSTITUTES THE ORIGINAL AND UNPUBLISHED WORK OF "IBY DESIGN ASSOCIATES INC." AND MAY NOT BE DUPLICATED, USED OR DISCLOSED WITHOUT PRIOR WRITTEN CONSENT OF "IBY DESIGN ASSOCIATES INC."
5. DRAWINGS NOT TO BE SCALED

Issue:

08 ISSUED FOR CLIENT REVIEW	16.01.15
07 ISSUED FOR TENDER	16.03.18

Hines TRIDEL

AQUAVISTA
AT BAYSIDE TORONTO

1 EDGEWATER DRIVE, TORONTO ONTARIO

77 MOWAT AVENUE, SUITE 1408
TORONTO, ONTARIO M5S 2E1 - CANADA
T + 1 416 531 2224
12 DESBOROUGH STREET
NEW YORK, NEW YORK 10013 - USA
T + 1 212 392 4952

Drawing Title:
**L2 WASHROOM
DETAILS**

Our Project Number:
14008
Designed By:
DMJ/R, VW/SG
Drawing Number:
DMJ/R, VW/SG, BP/SF

ID9.10