


Notes:


1. CONTRACTOR AND ALL SUB-TRADES SHALL VERIFY ALL SITE DIMENSIONS. ALL DRAWINGS, DETAILS AND SPECIFICATIONS AND REPORT ANY DISCREPANCIES TO THE INTERIOR DESIGNER IN WRITING FOR APPROVAL BEFORE PROCEEDING WITH THE WORK.
2. CONTRACTOR AND SUB-CONTRACTORS, BEFORE PROCEEDING WITH WORK, MUST SUBMIT ALL NECESSARY SAMPLES FOR APPROVAL OF QUALITY AND FINISH TO THE INTERIOR DESIGNER.
3. CONTRACTOR MUST COMPLY WITH THE CONTRACT DOCUMENTS, PERFORMANCE REQUIREMENTS, APPLICABLE CODES AND REGULATIONS.
4. ALL DRAWINGS AND WRITTEN MATERIAL HEREIN CONSTITUTES THE ORIGINAL AND UNPUBLISHED WORK OF I B IV DESIGN ASSOCIATES INC. AND MAY NOT BE DUPLICATED, USED OR DISCLOSED WITHOUT PRIOR WRITTEN CONSENT OF I B IV DESIGN ASSOCIATES INC.
5. DRAWINGS NOT TO BE SCALED

Issue:


08 ISSUED FOR CLIENT REVIEW	16.01.15
07 ISSUED FOR TENDER	16.03.18
-	-
-	-
-	-
-	-
-	-
-	-
-	-
-	-
-	-

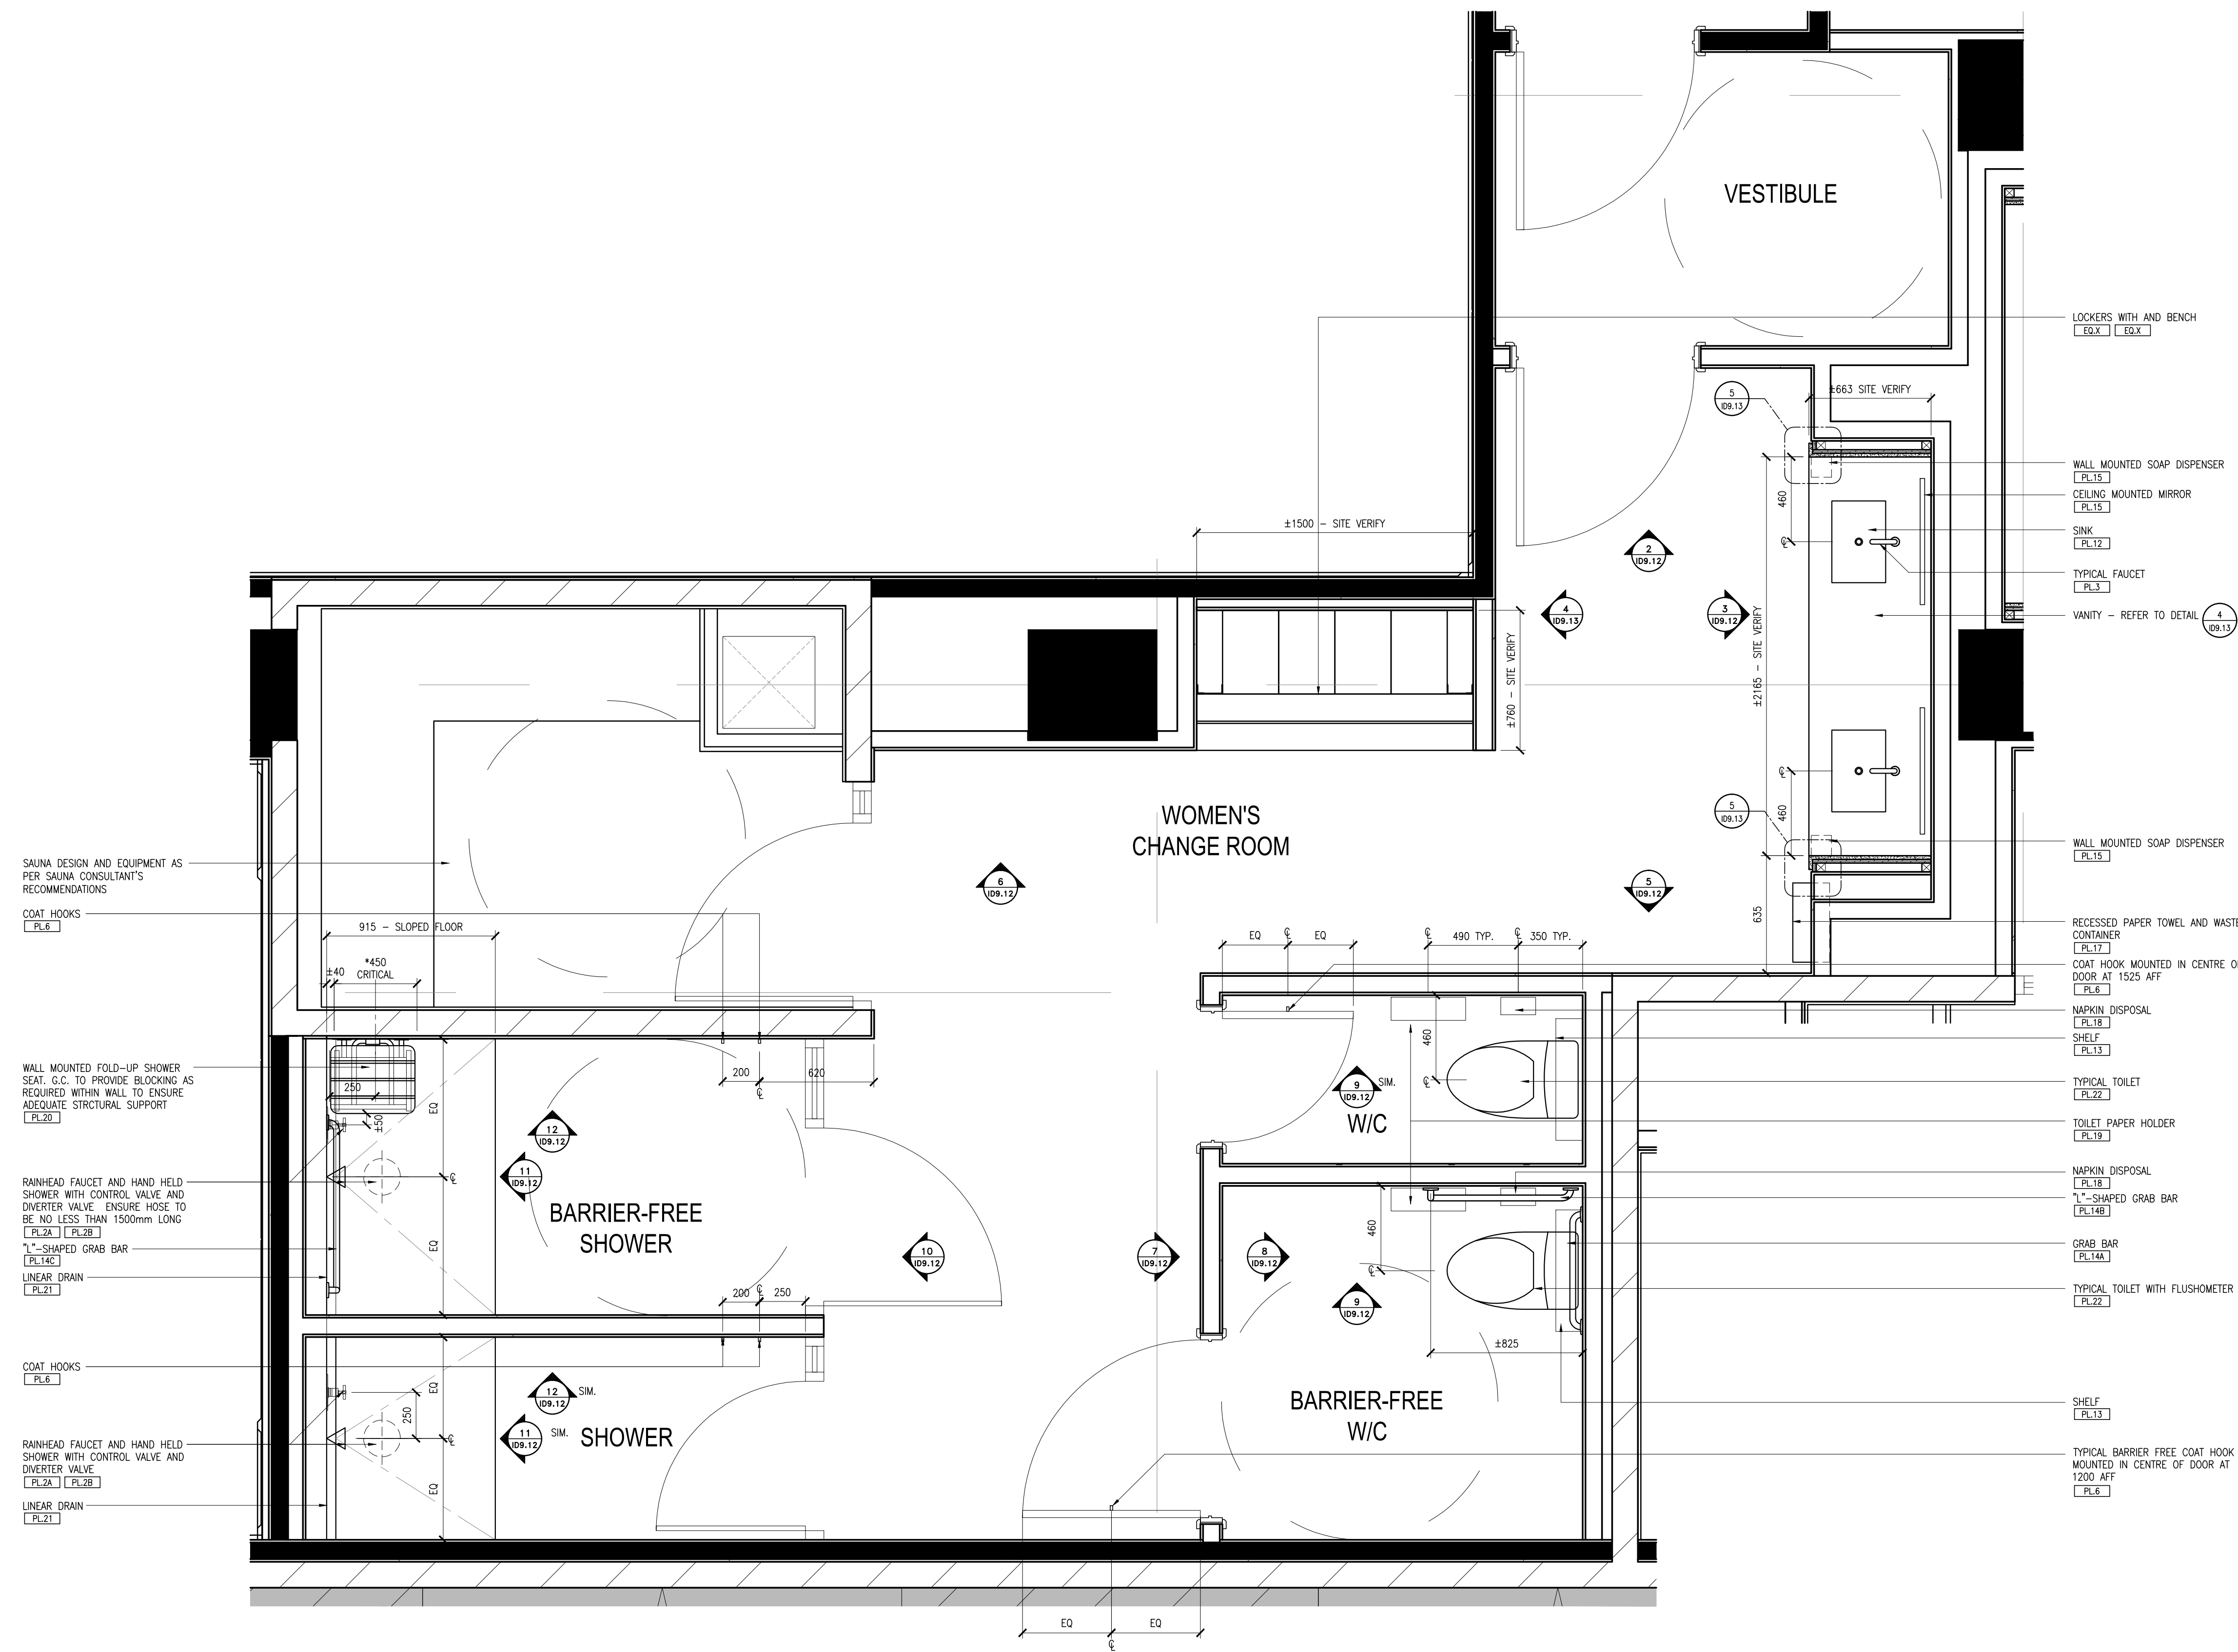


1 PLAN - WOMEN'S CHANGE ROOM
DW.12 SCALE: 1:20

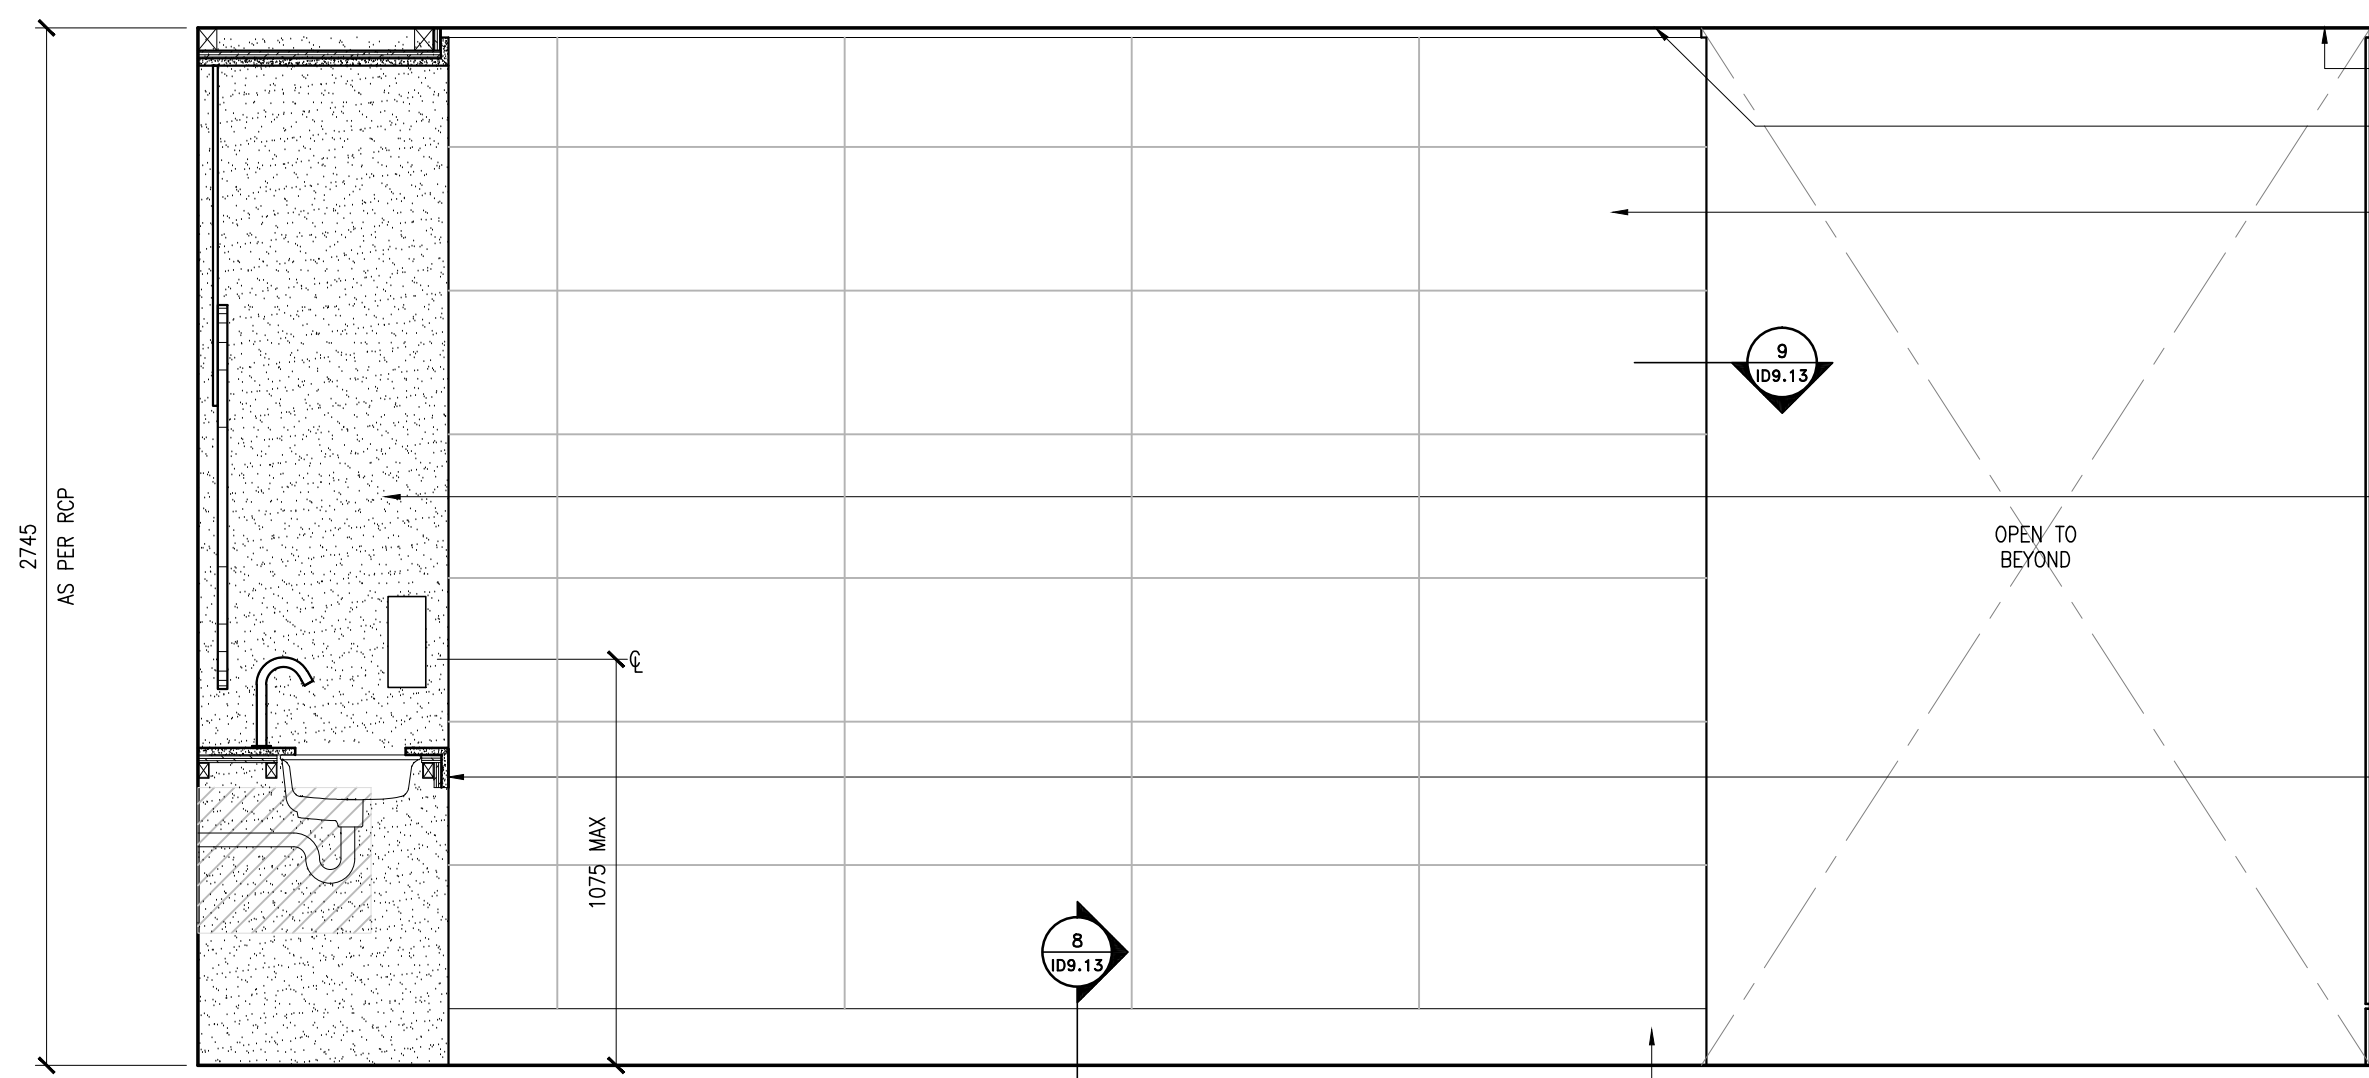


5 ELEVATION
DW.12 SCALE: 1:20

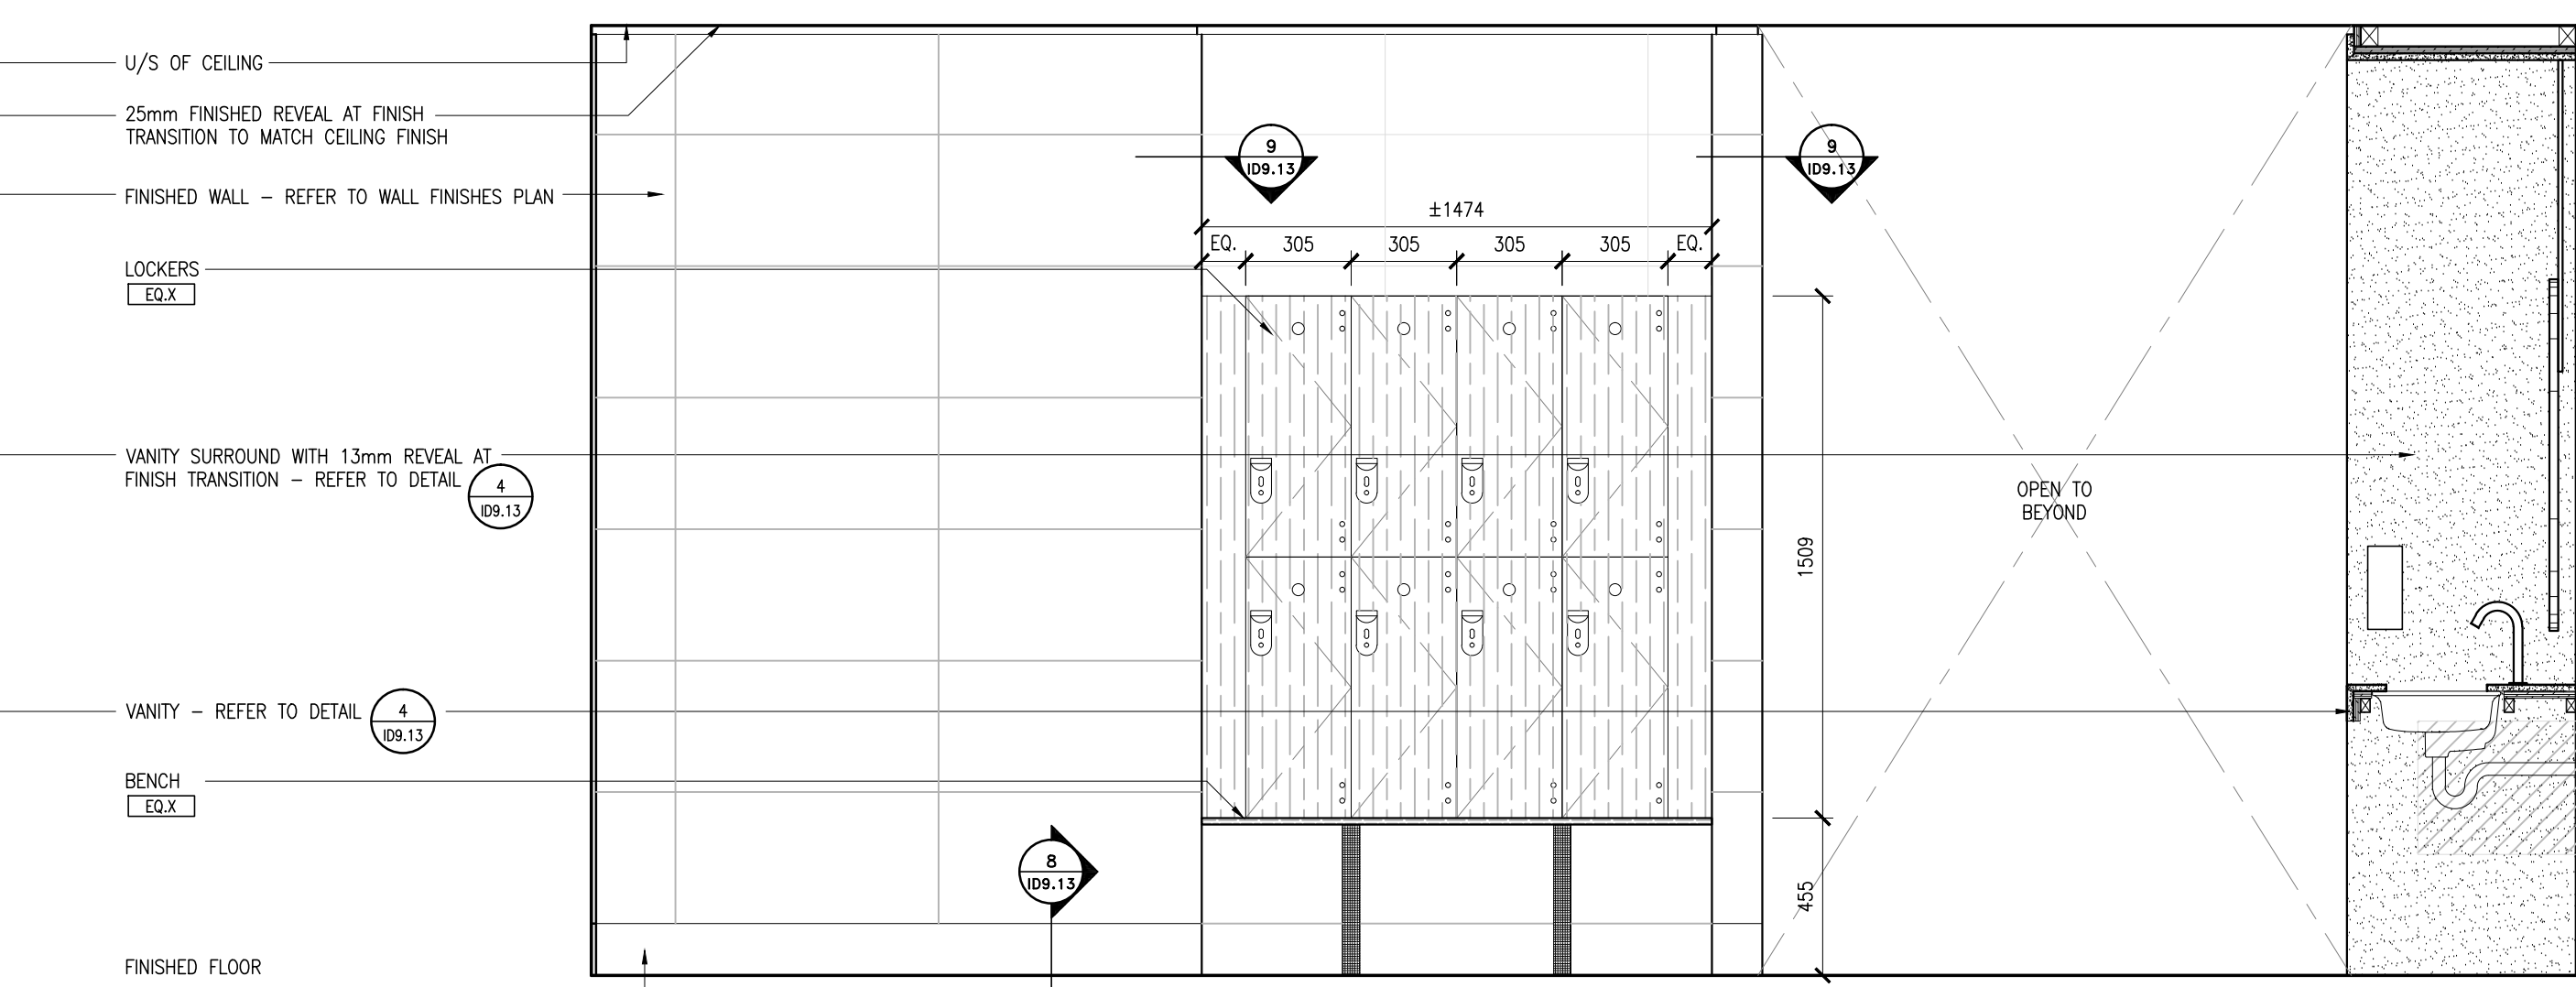


6 ELEVATION
DW.12 SCALE: 1:20

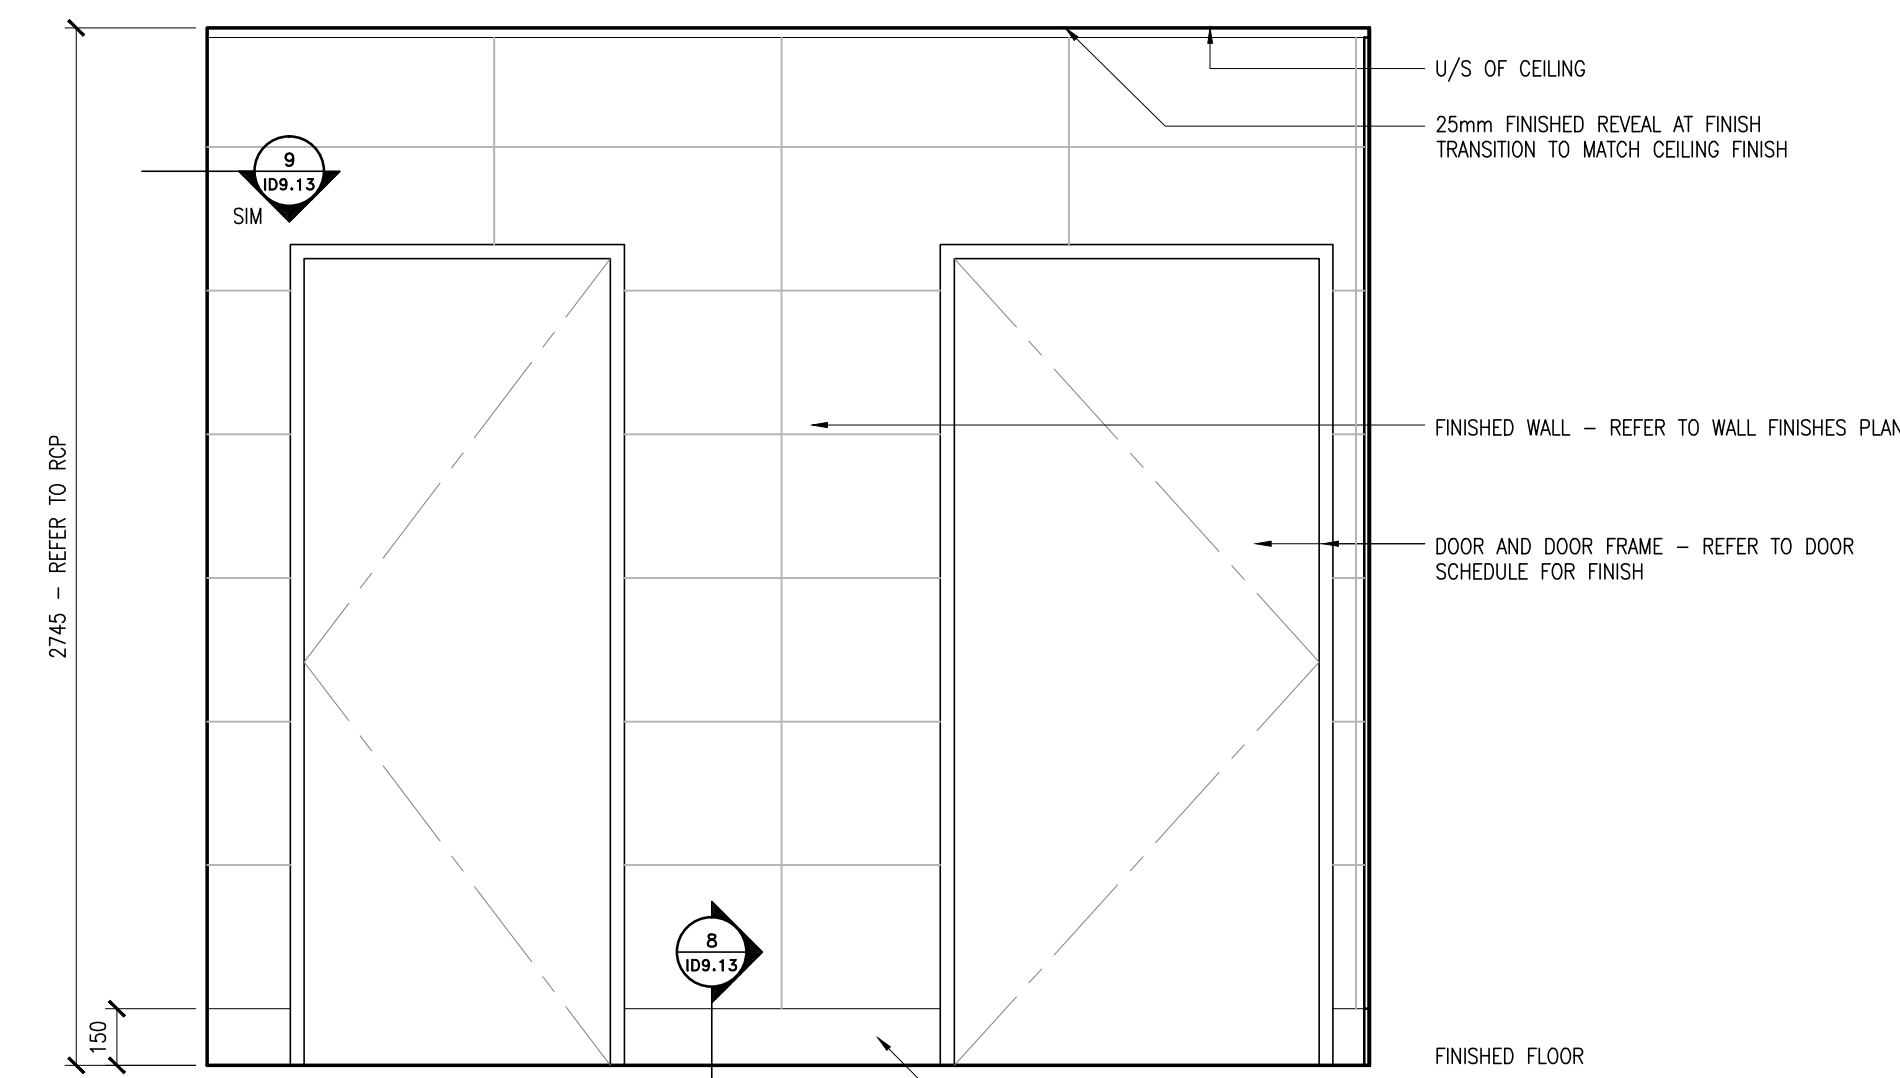


7 ELEVATION
DW.12 SCALE: 1:20

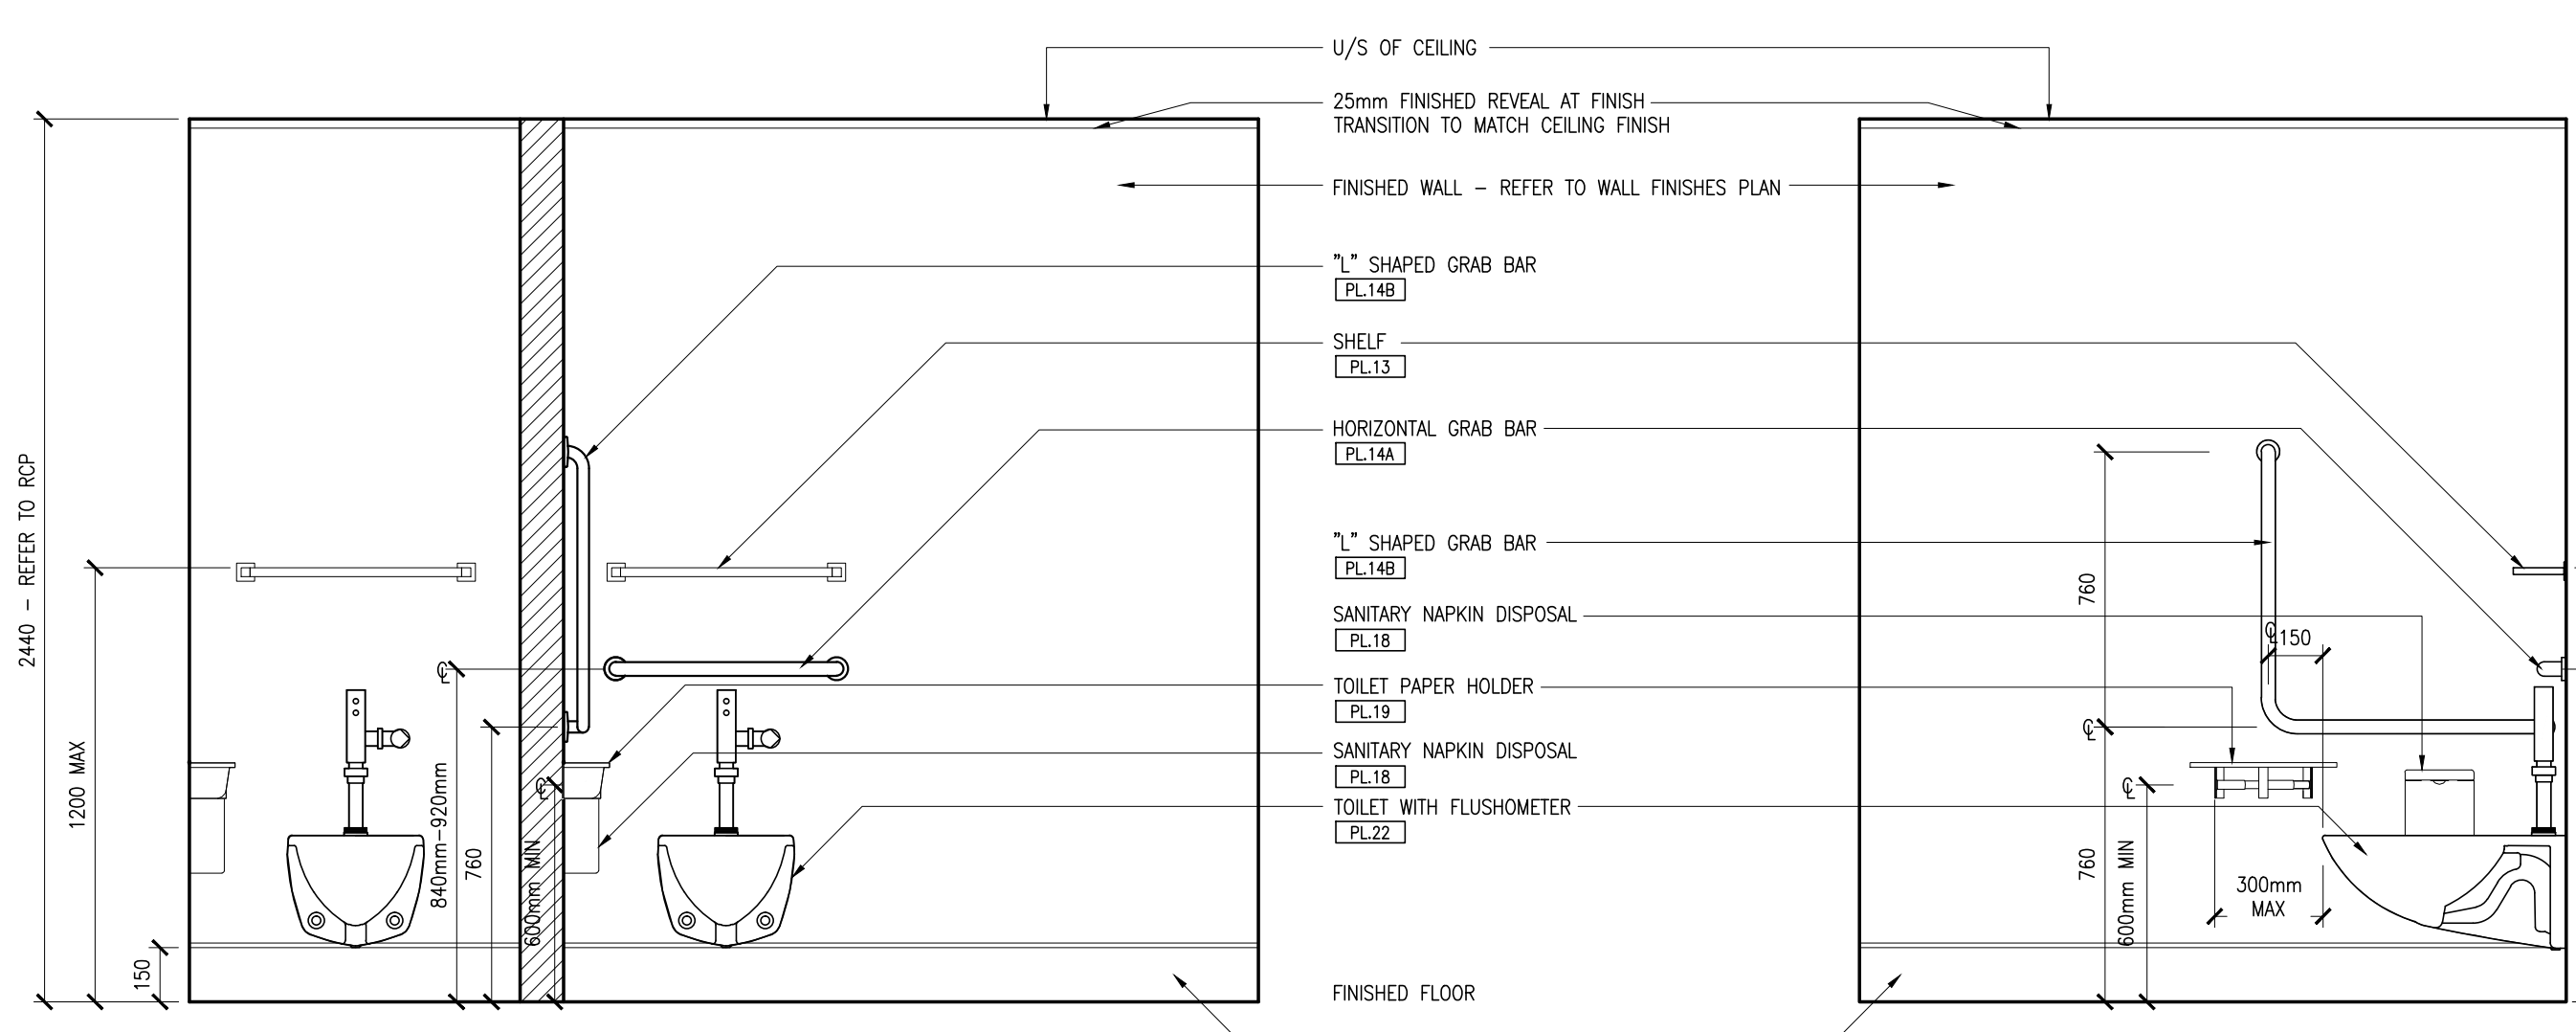


8 ELEVATION
DW.12 SCALE: 1:20

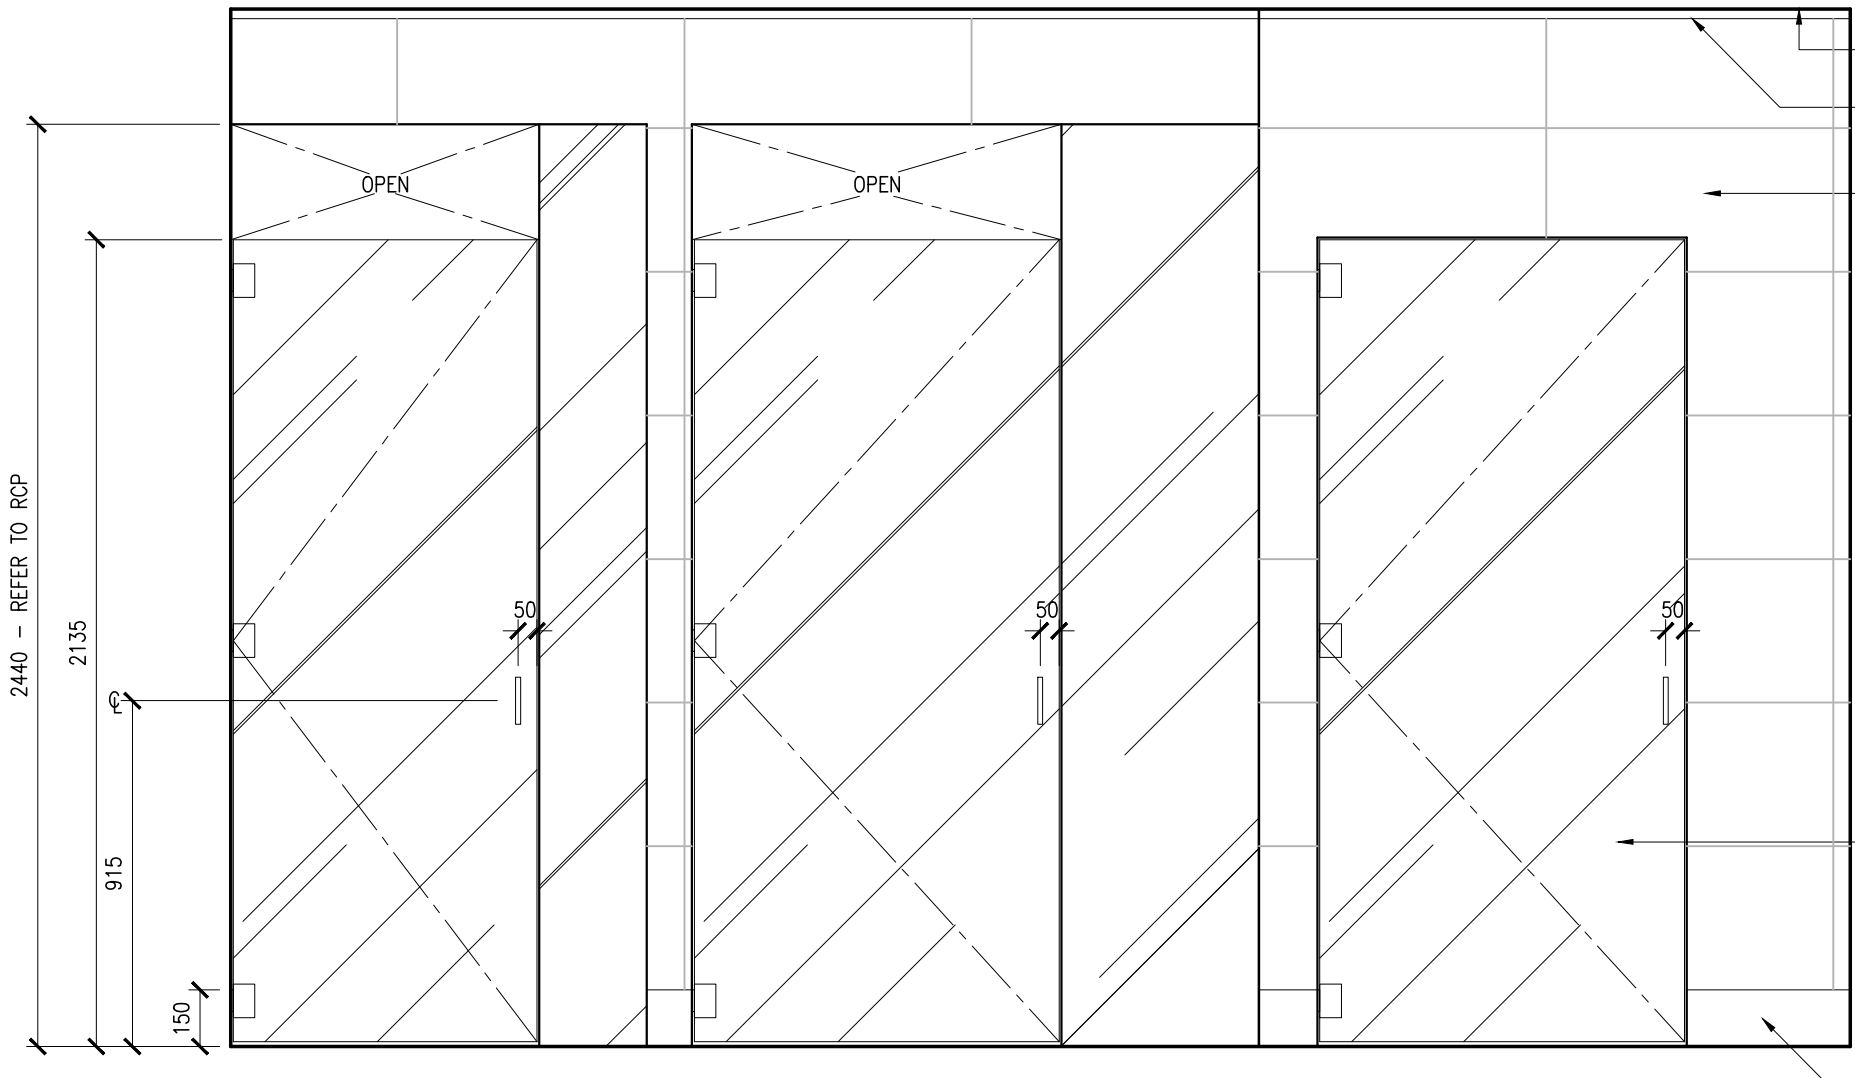


9 ELEVATION
DW.12 SCALE: 1:20

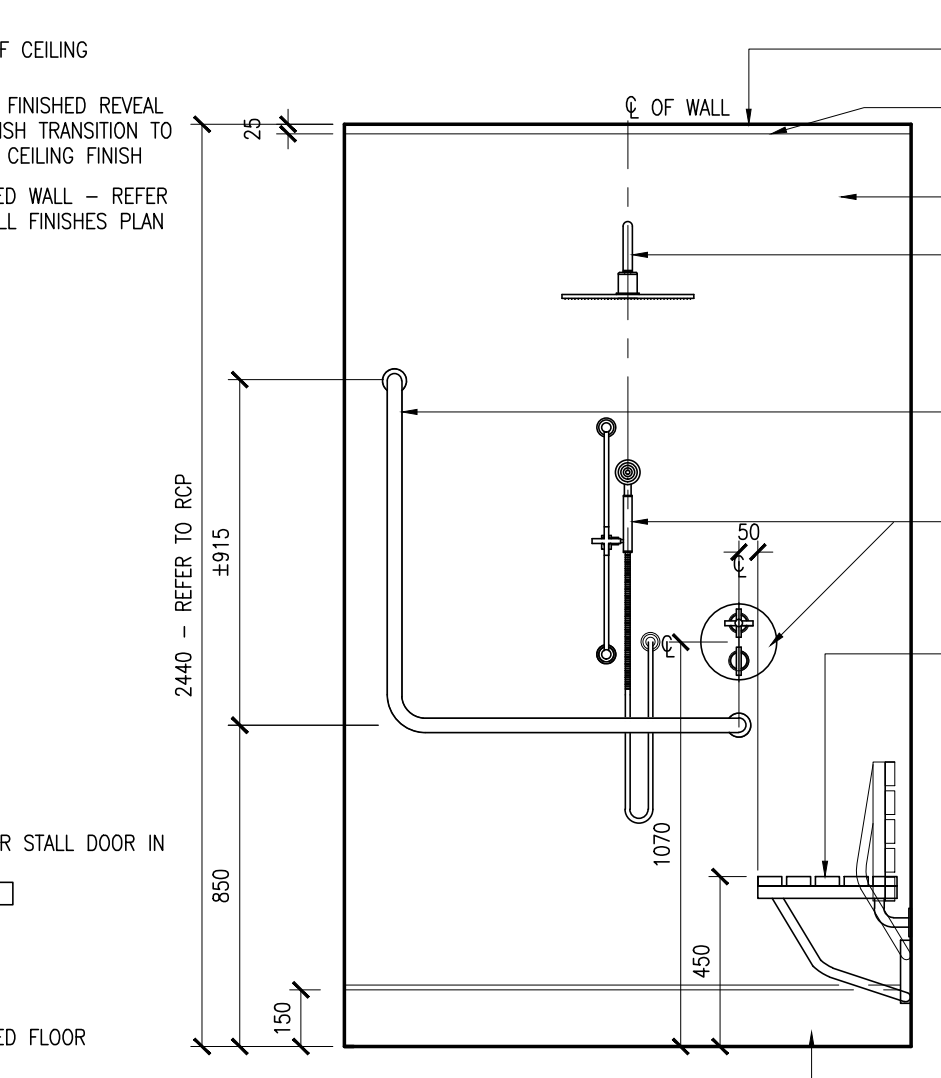


10 ELEVATION
DW.12 SCALE: 1:20

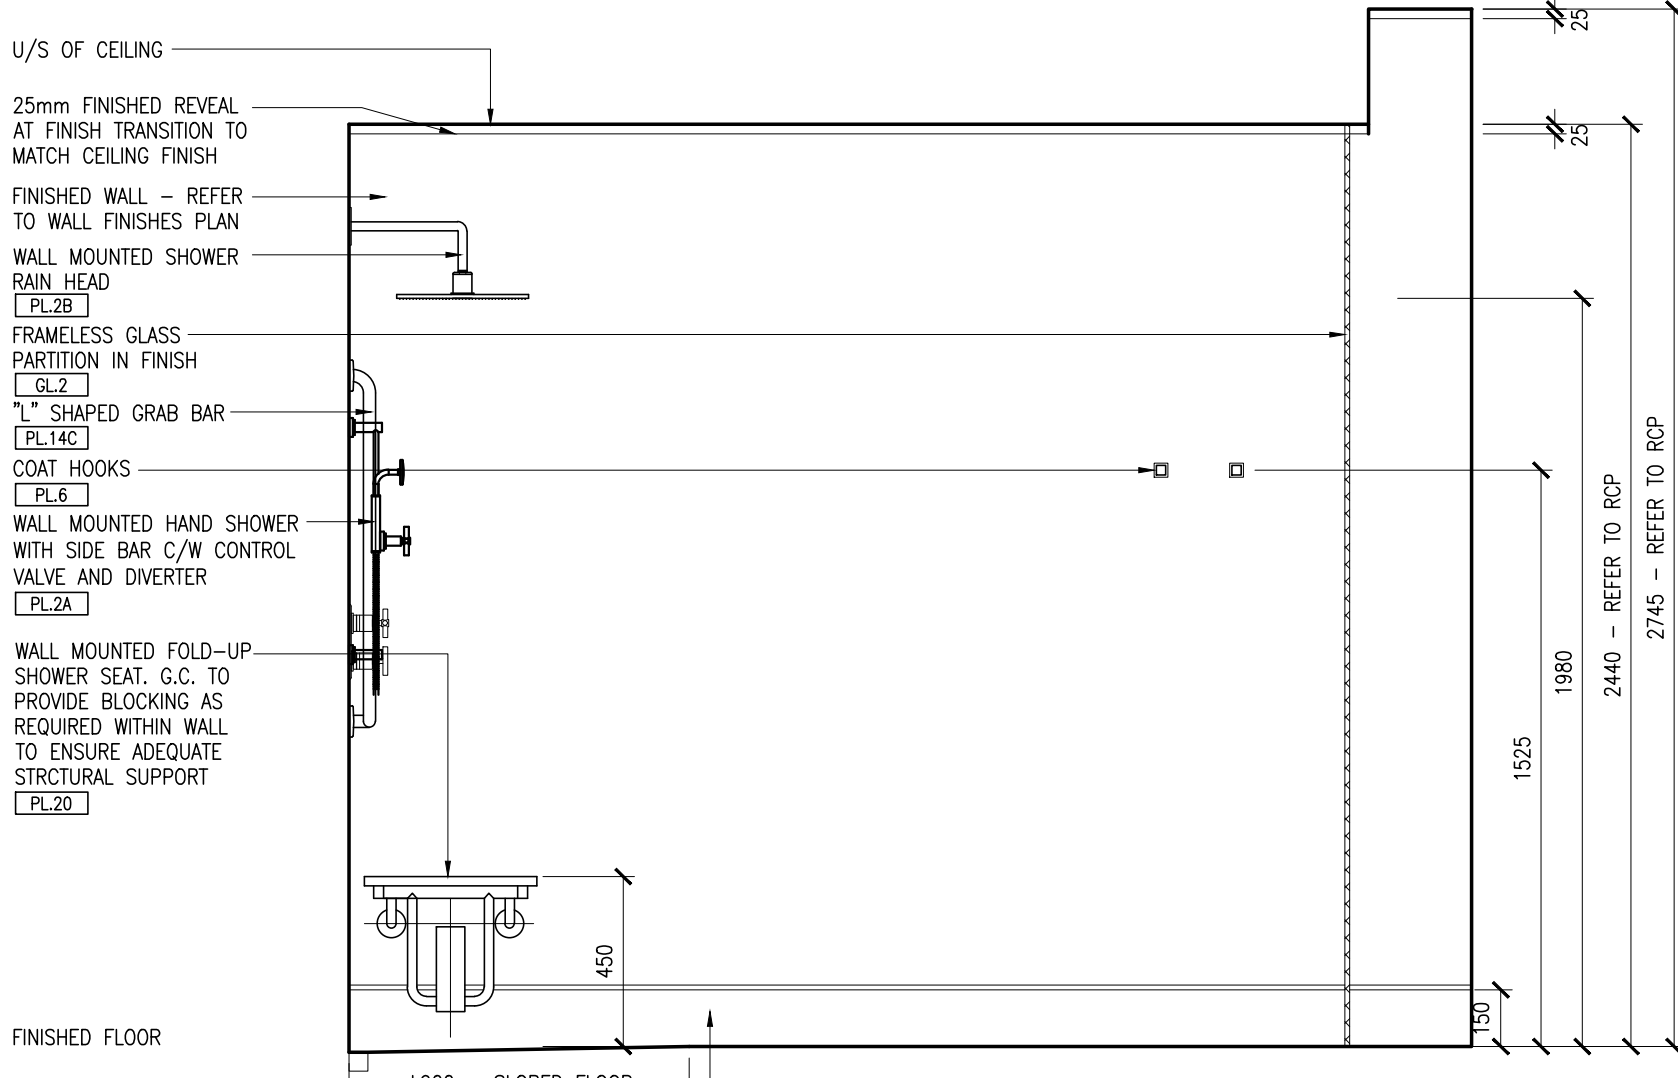


11 ELEVATION
DW.12 SCALE: 1:20

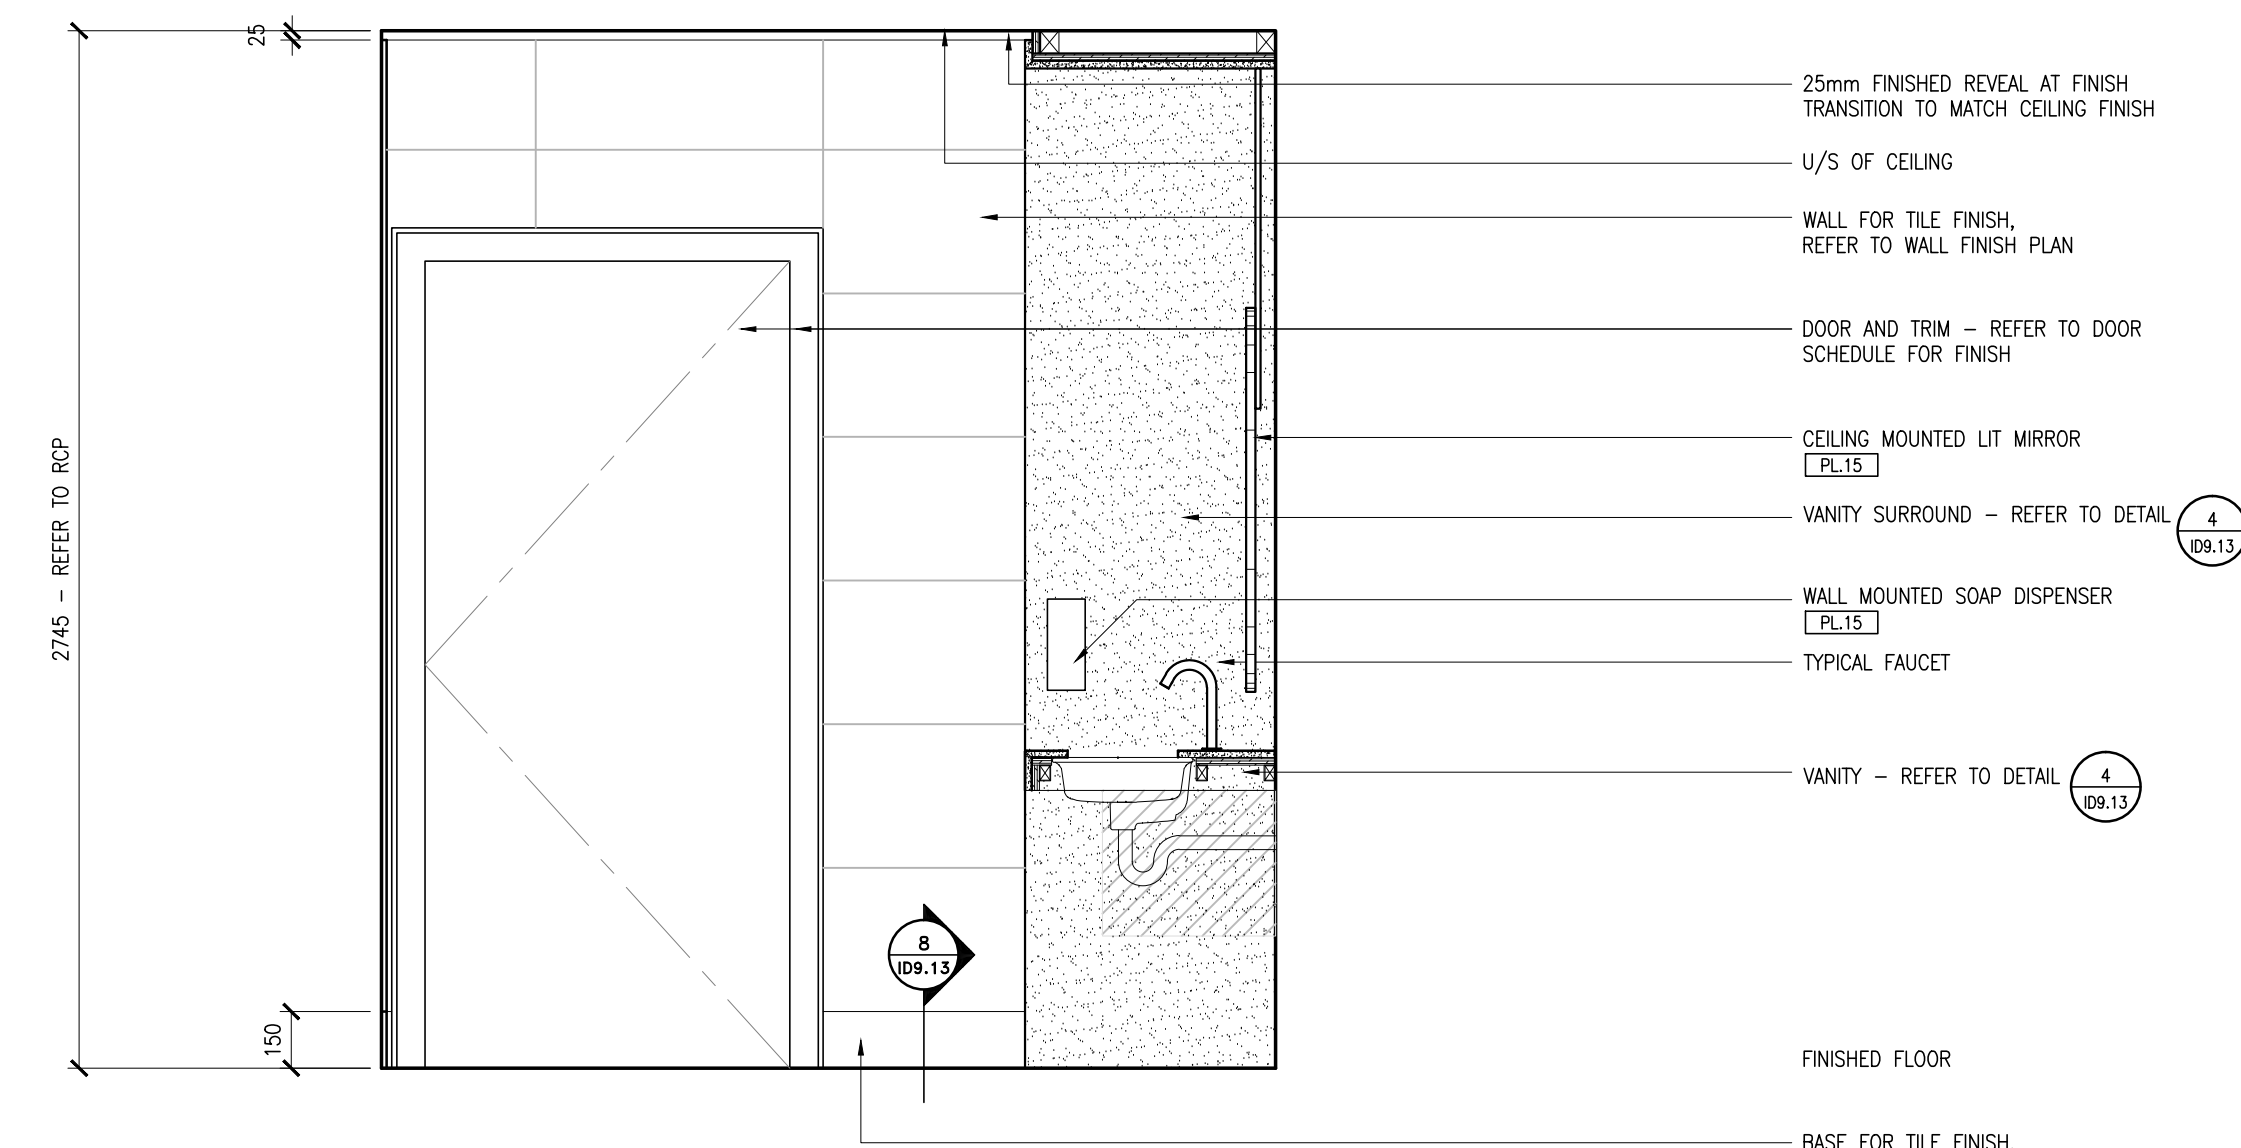

2 ELEVATION
DW.12 SCALE: 1:20

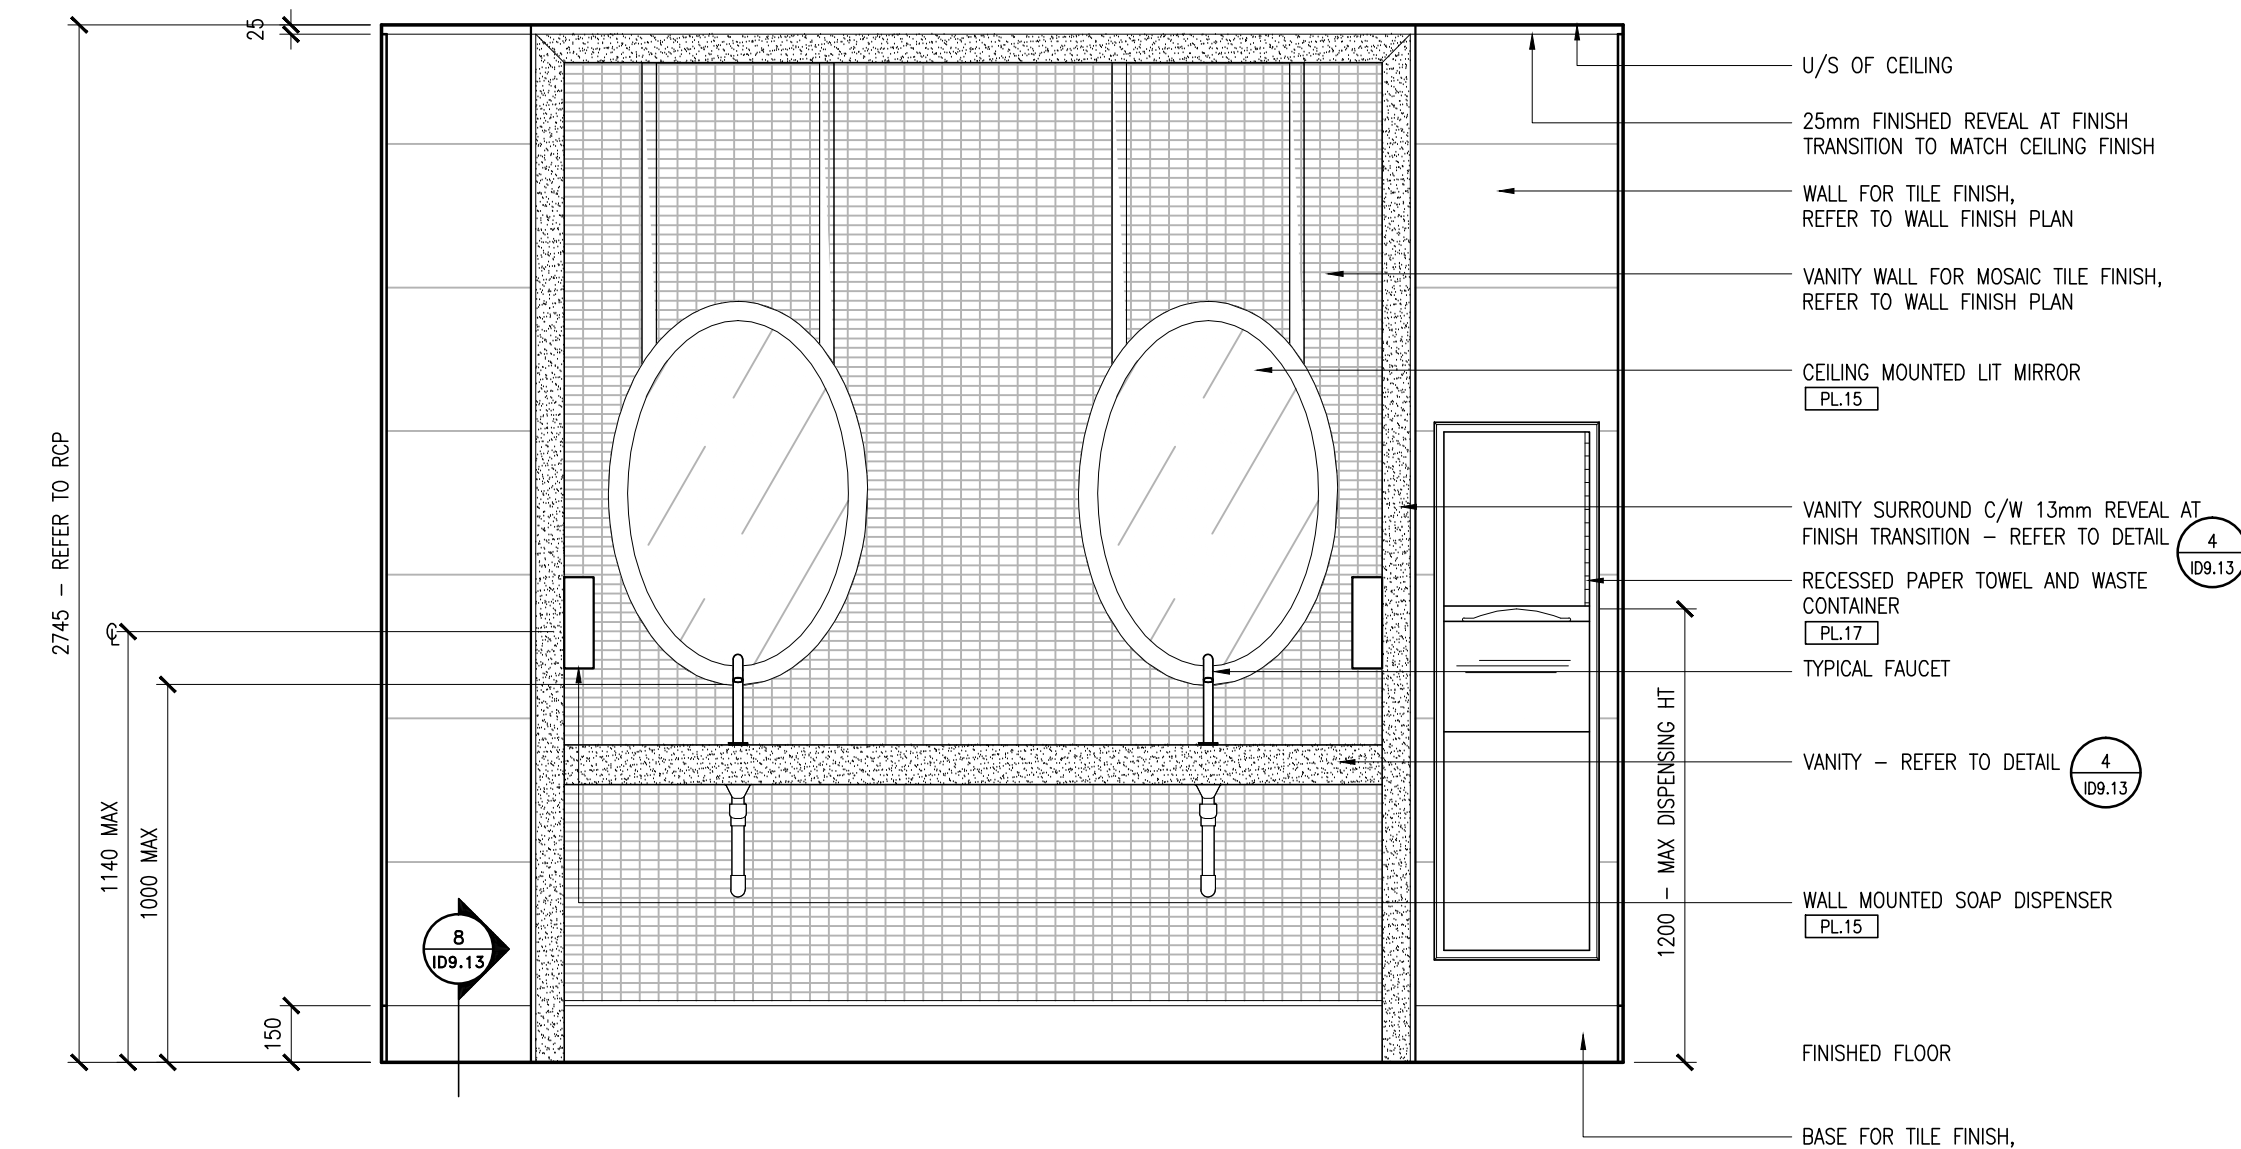

3 ELEVATION
DW.12 SCALE: 1:20

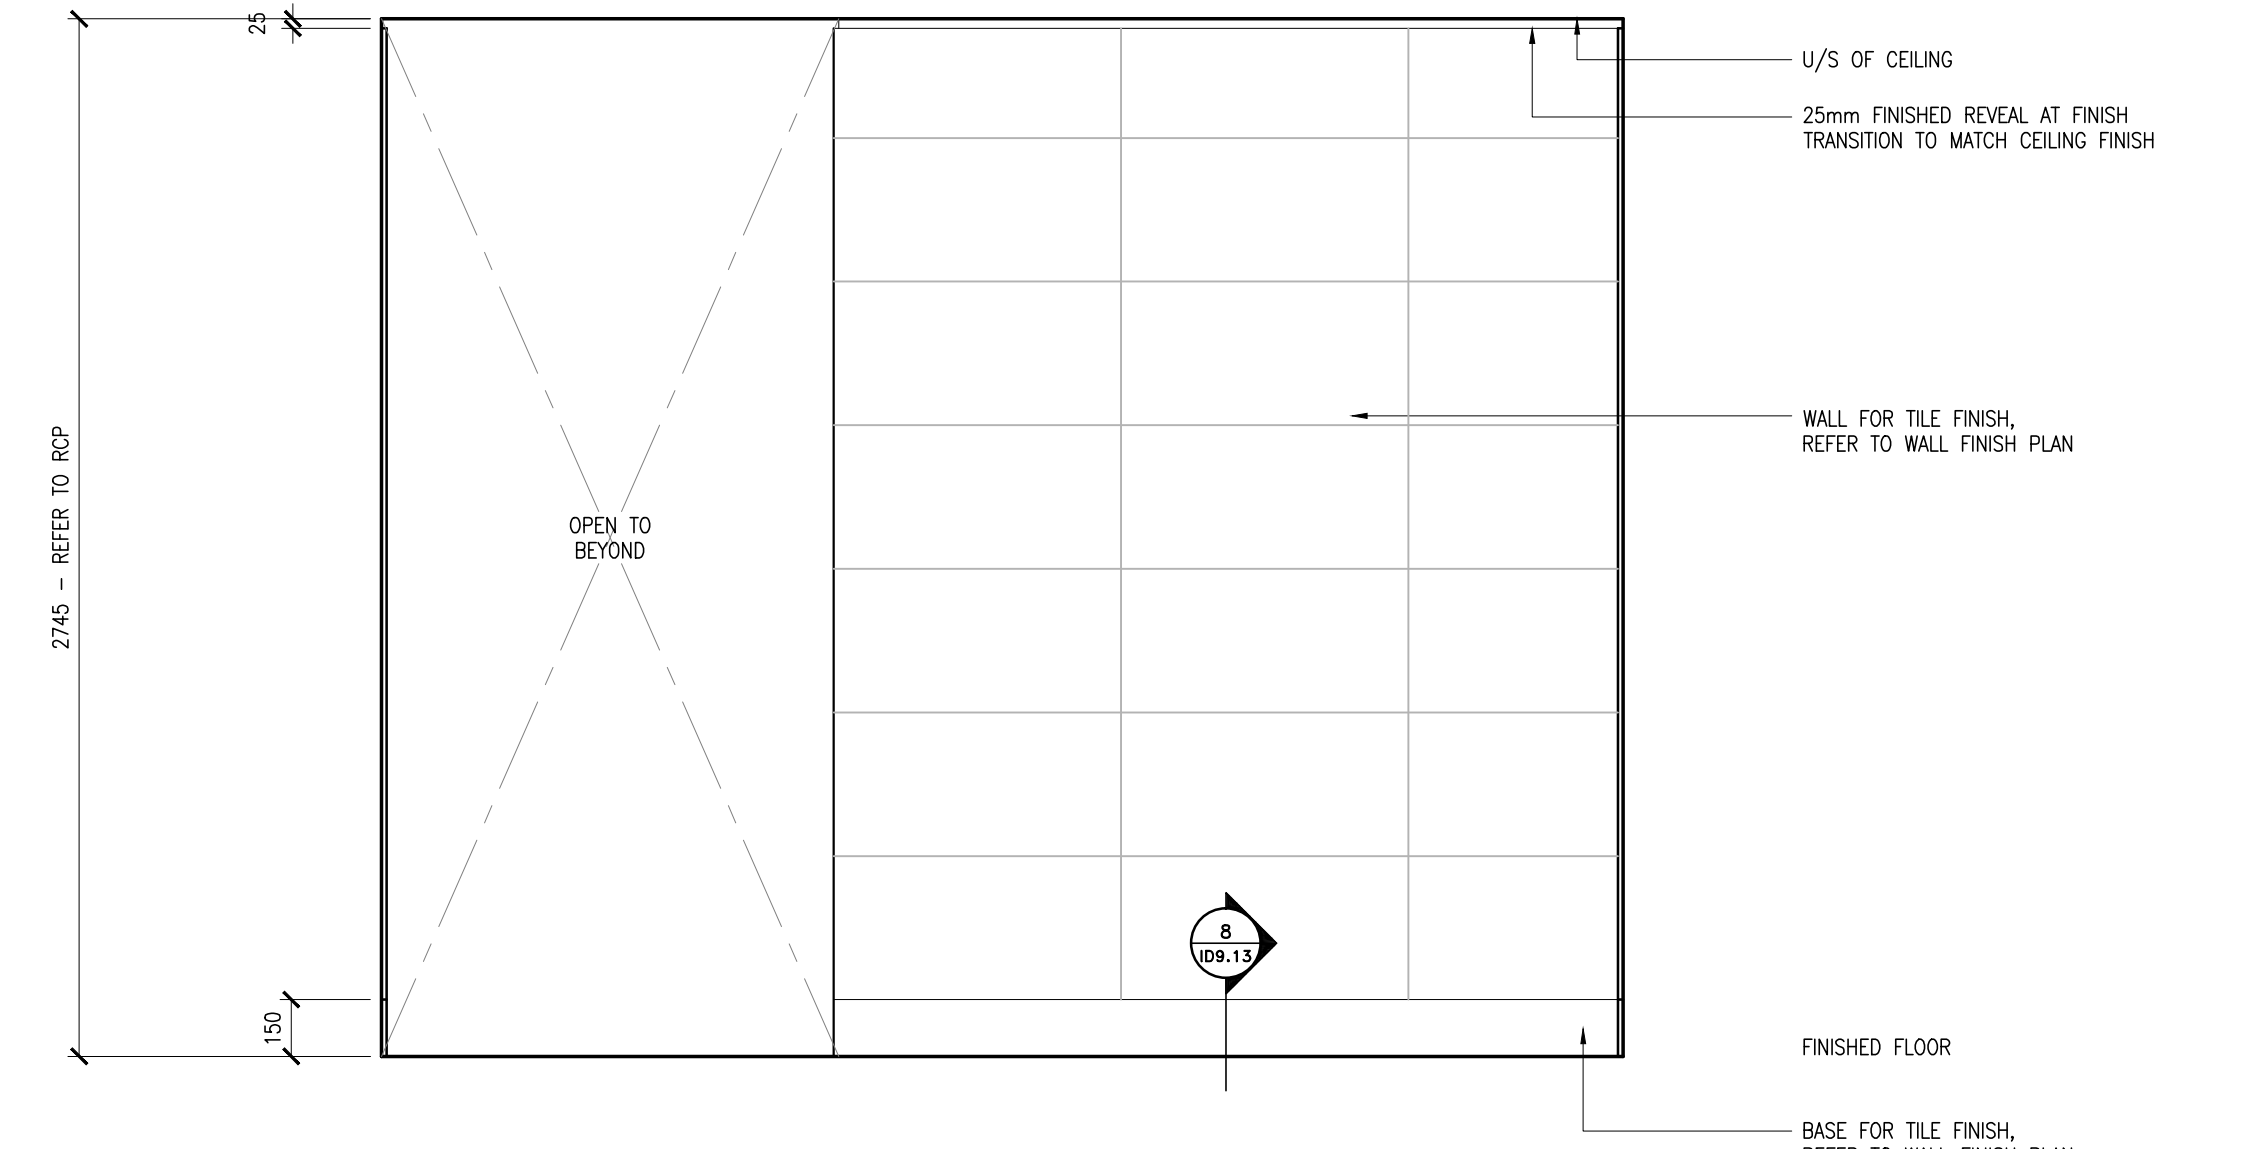

4 ELEVATION
DW.12 SCALE: 1:20

Hines TRIDEL®

AQUAVISTA

AT BAYSIDE TORONTO

1 EDGEWATER DRIVE, TORONTO ONTARIO

77 MOWAT AVENUE, SUITE 1408

TORONTO, ONTARIO M5S 3E5, CANADA

T + 1 416 531 2224

12 DESBOROUGH STREET

NEW YORK, NEW YORK 10013-USA

T + 1 212 392 4952

Drawing Title:

P1 CHANGE ROOM

DETAILS

Our Project Number:

14008

Designed By:

DMJ/R, VW-SG

DMJ/R, VW-SG, BP, JOM

Drawing Number:

ID9.12