
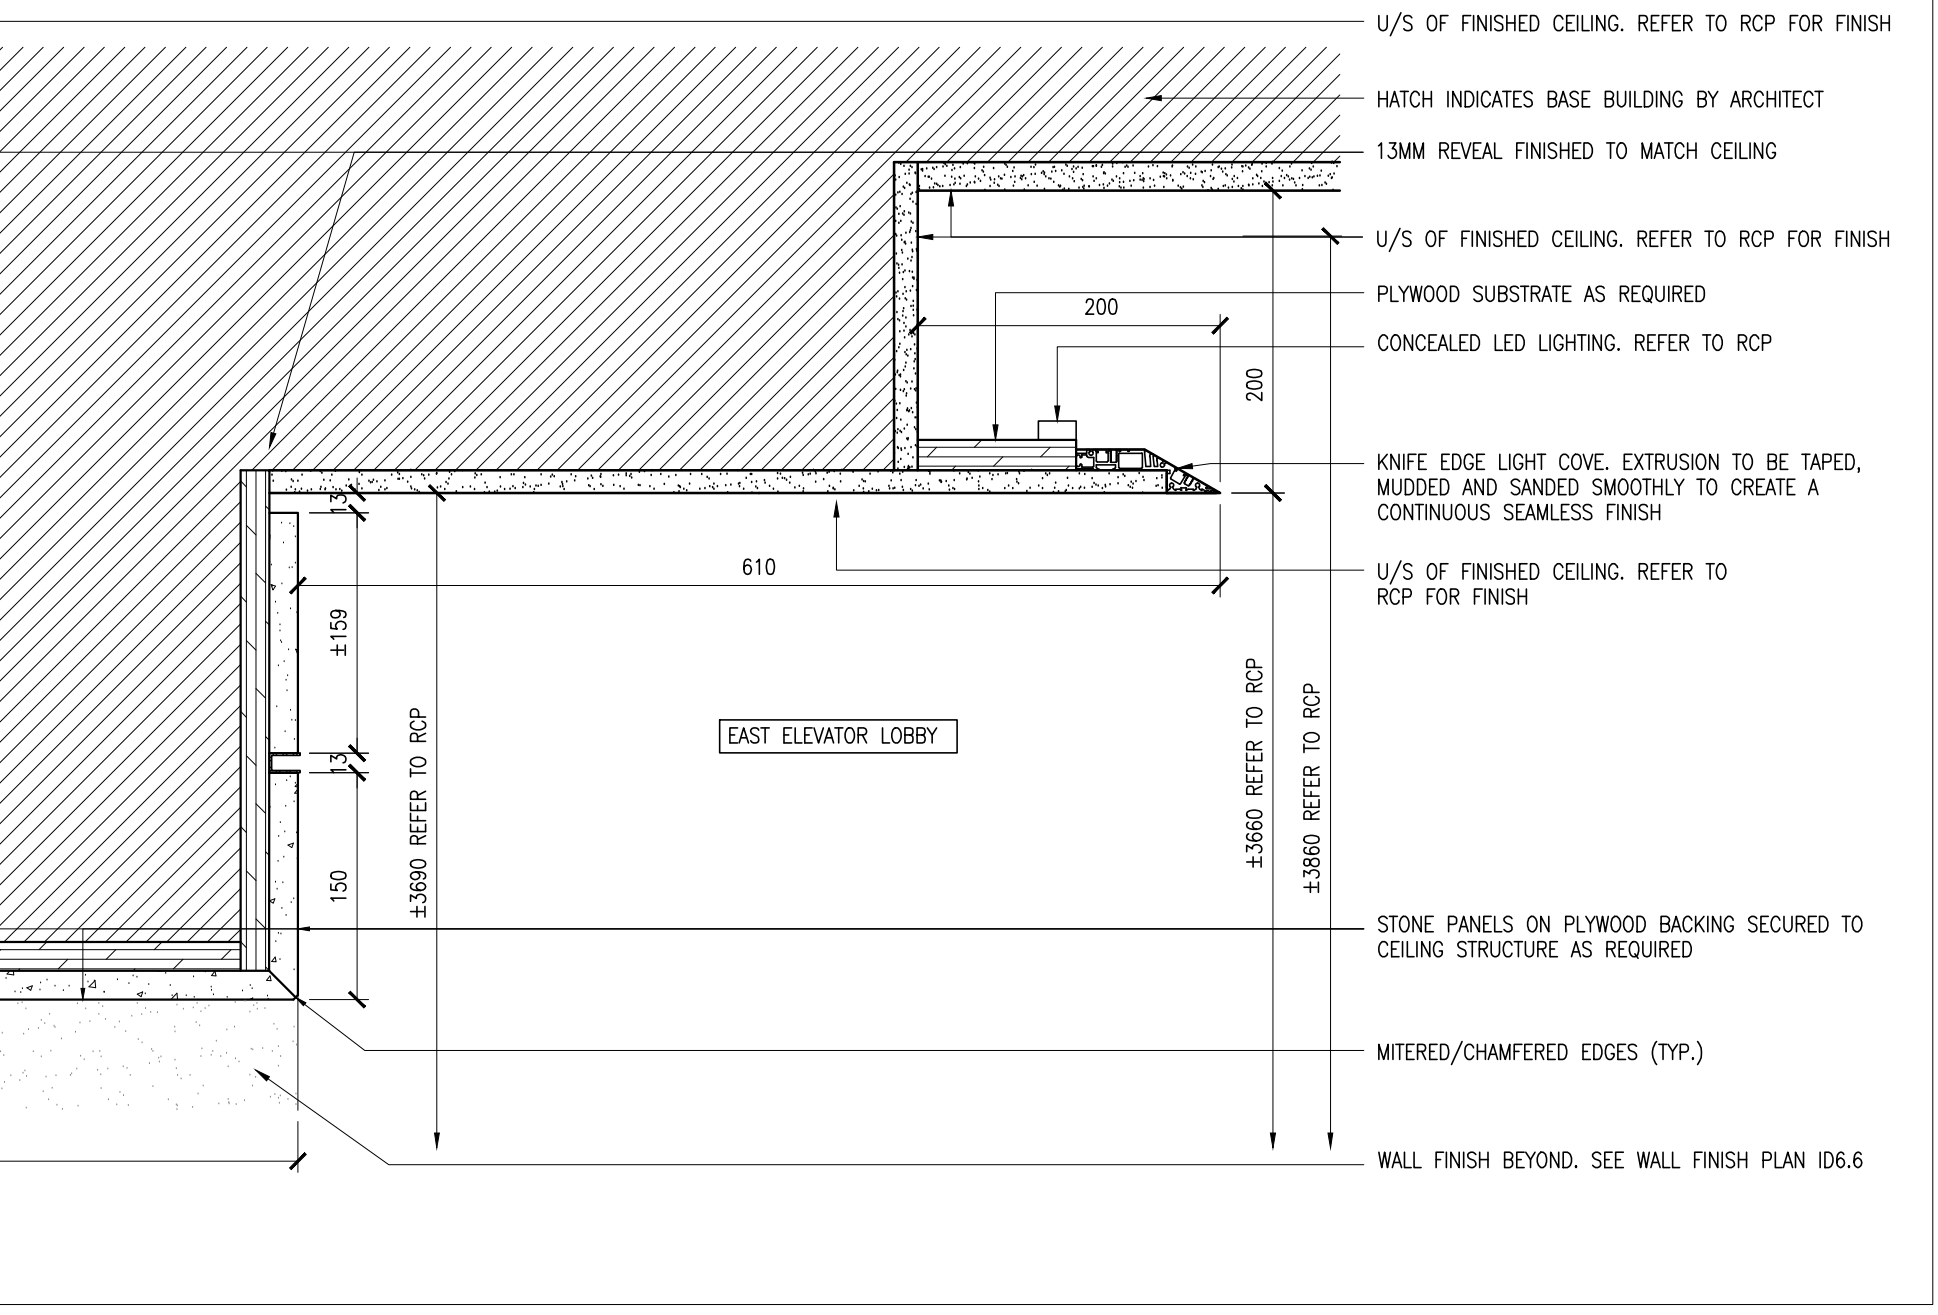
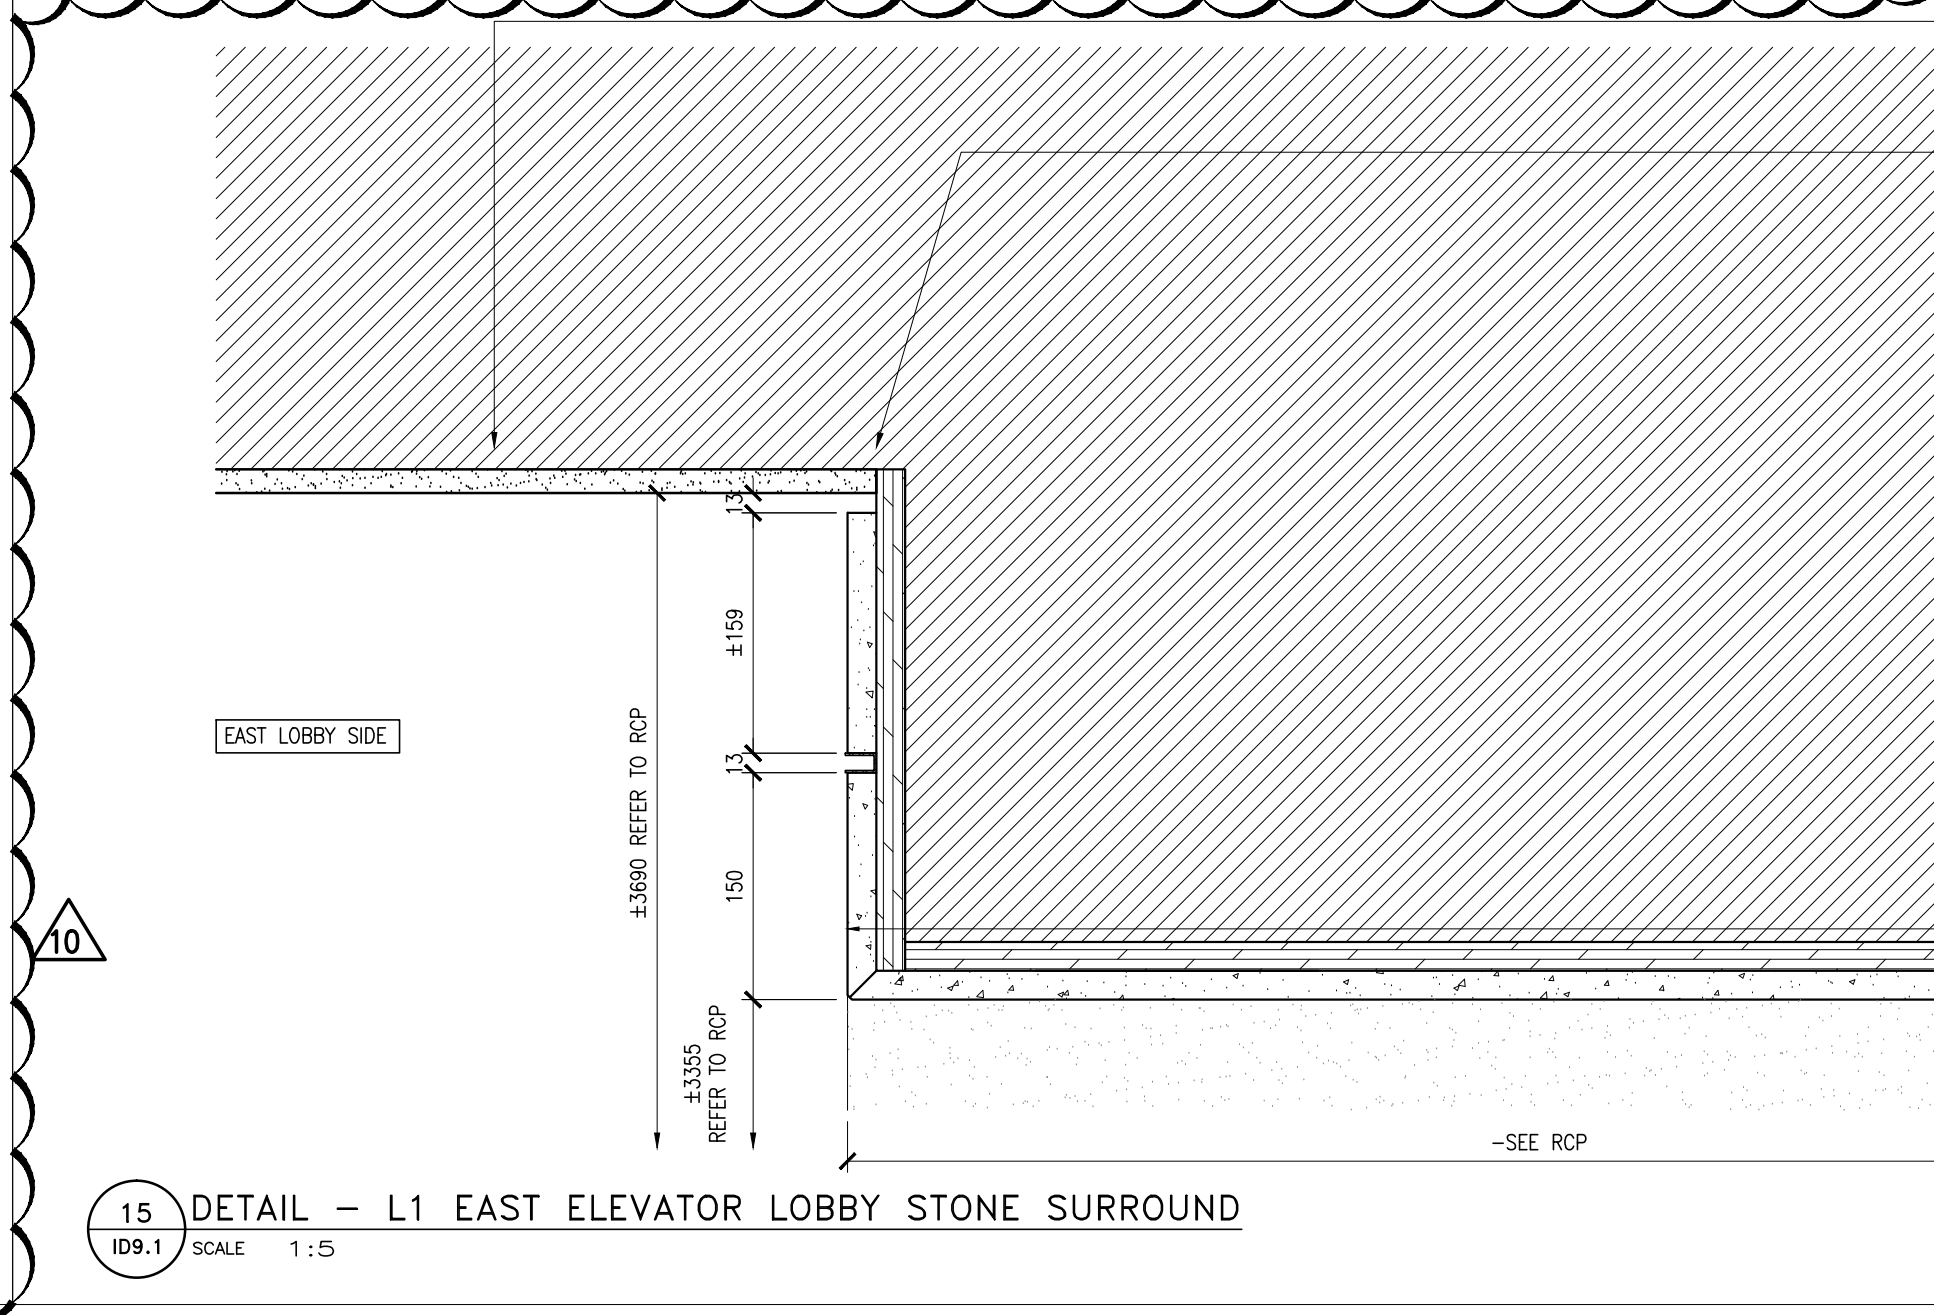
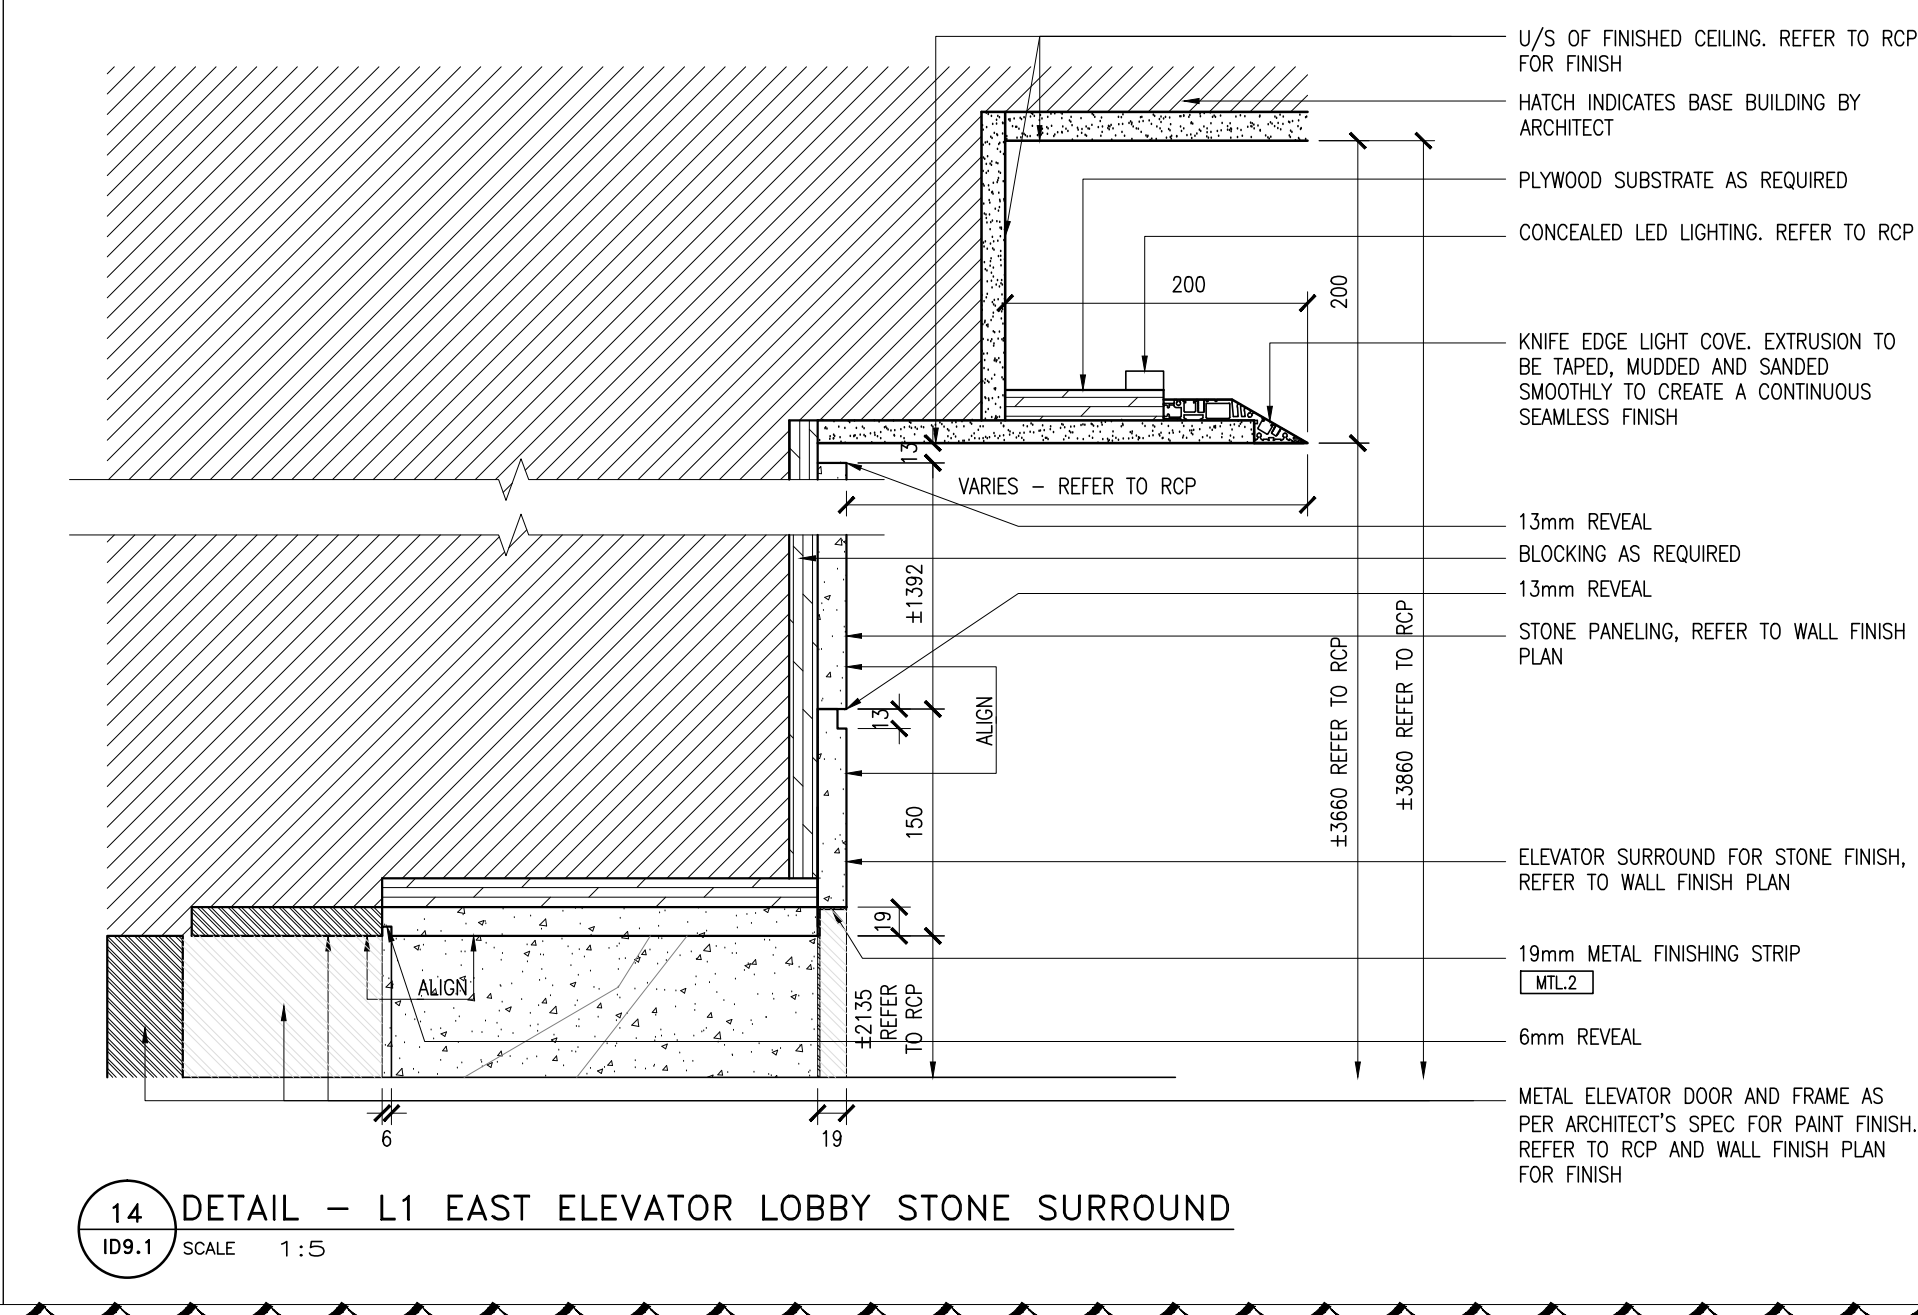
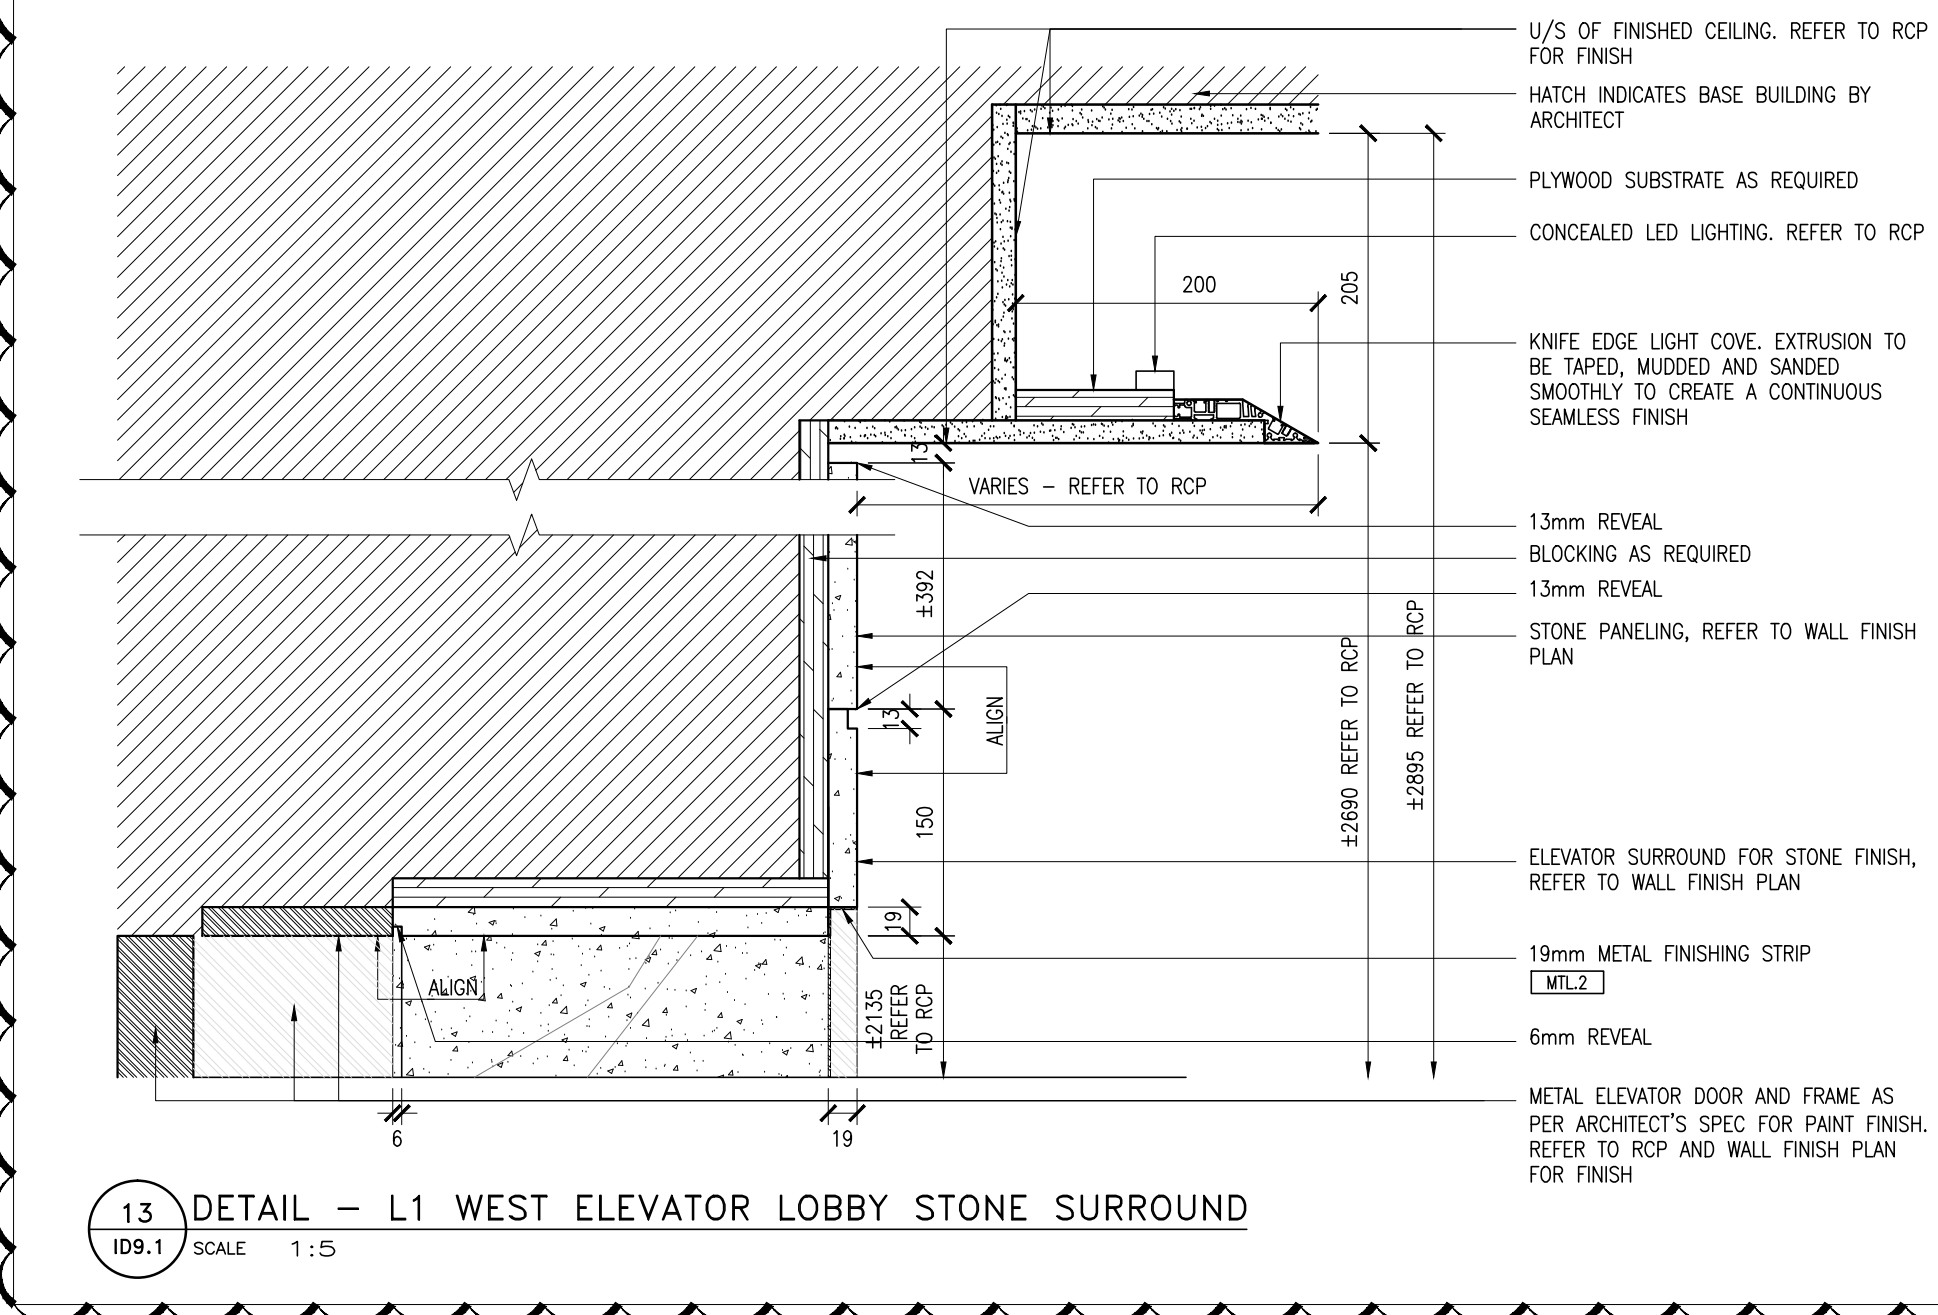
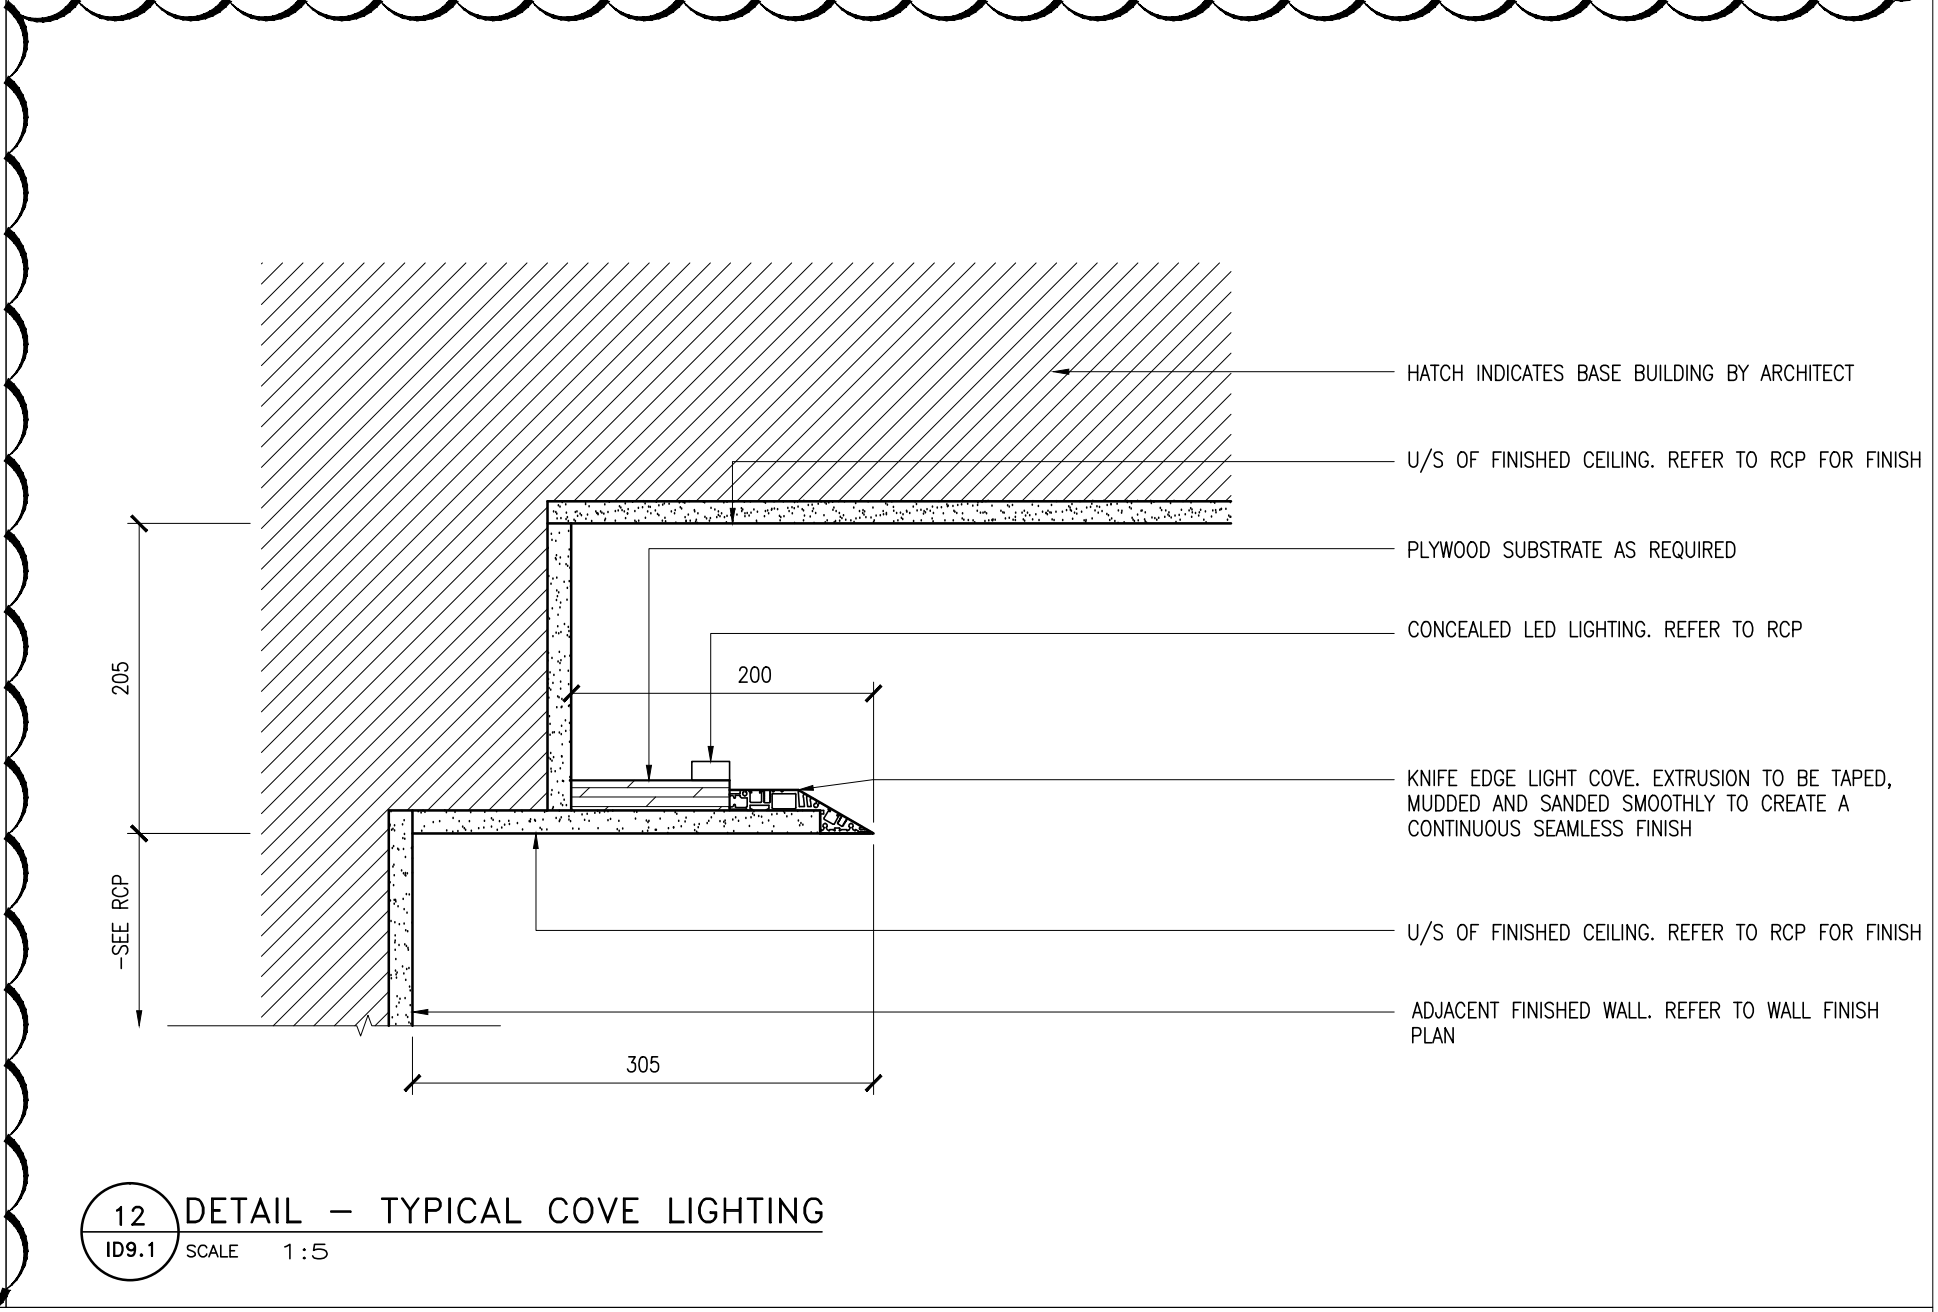
 
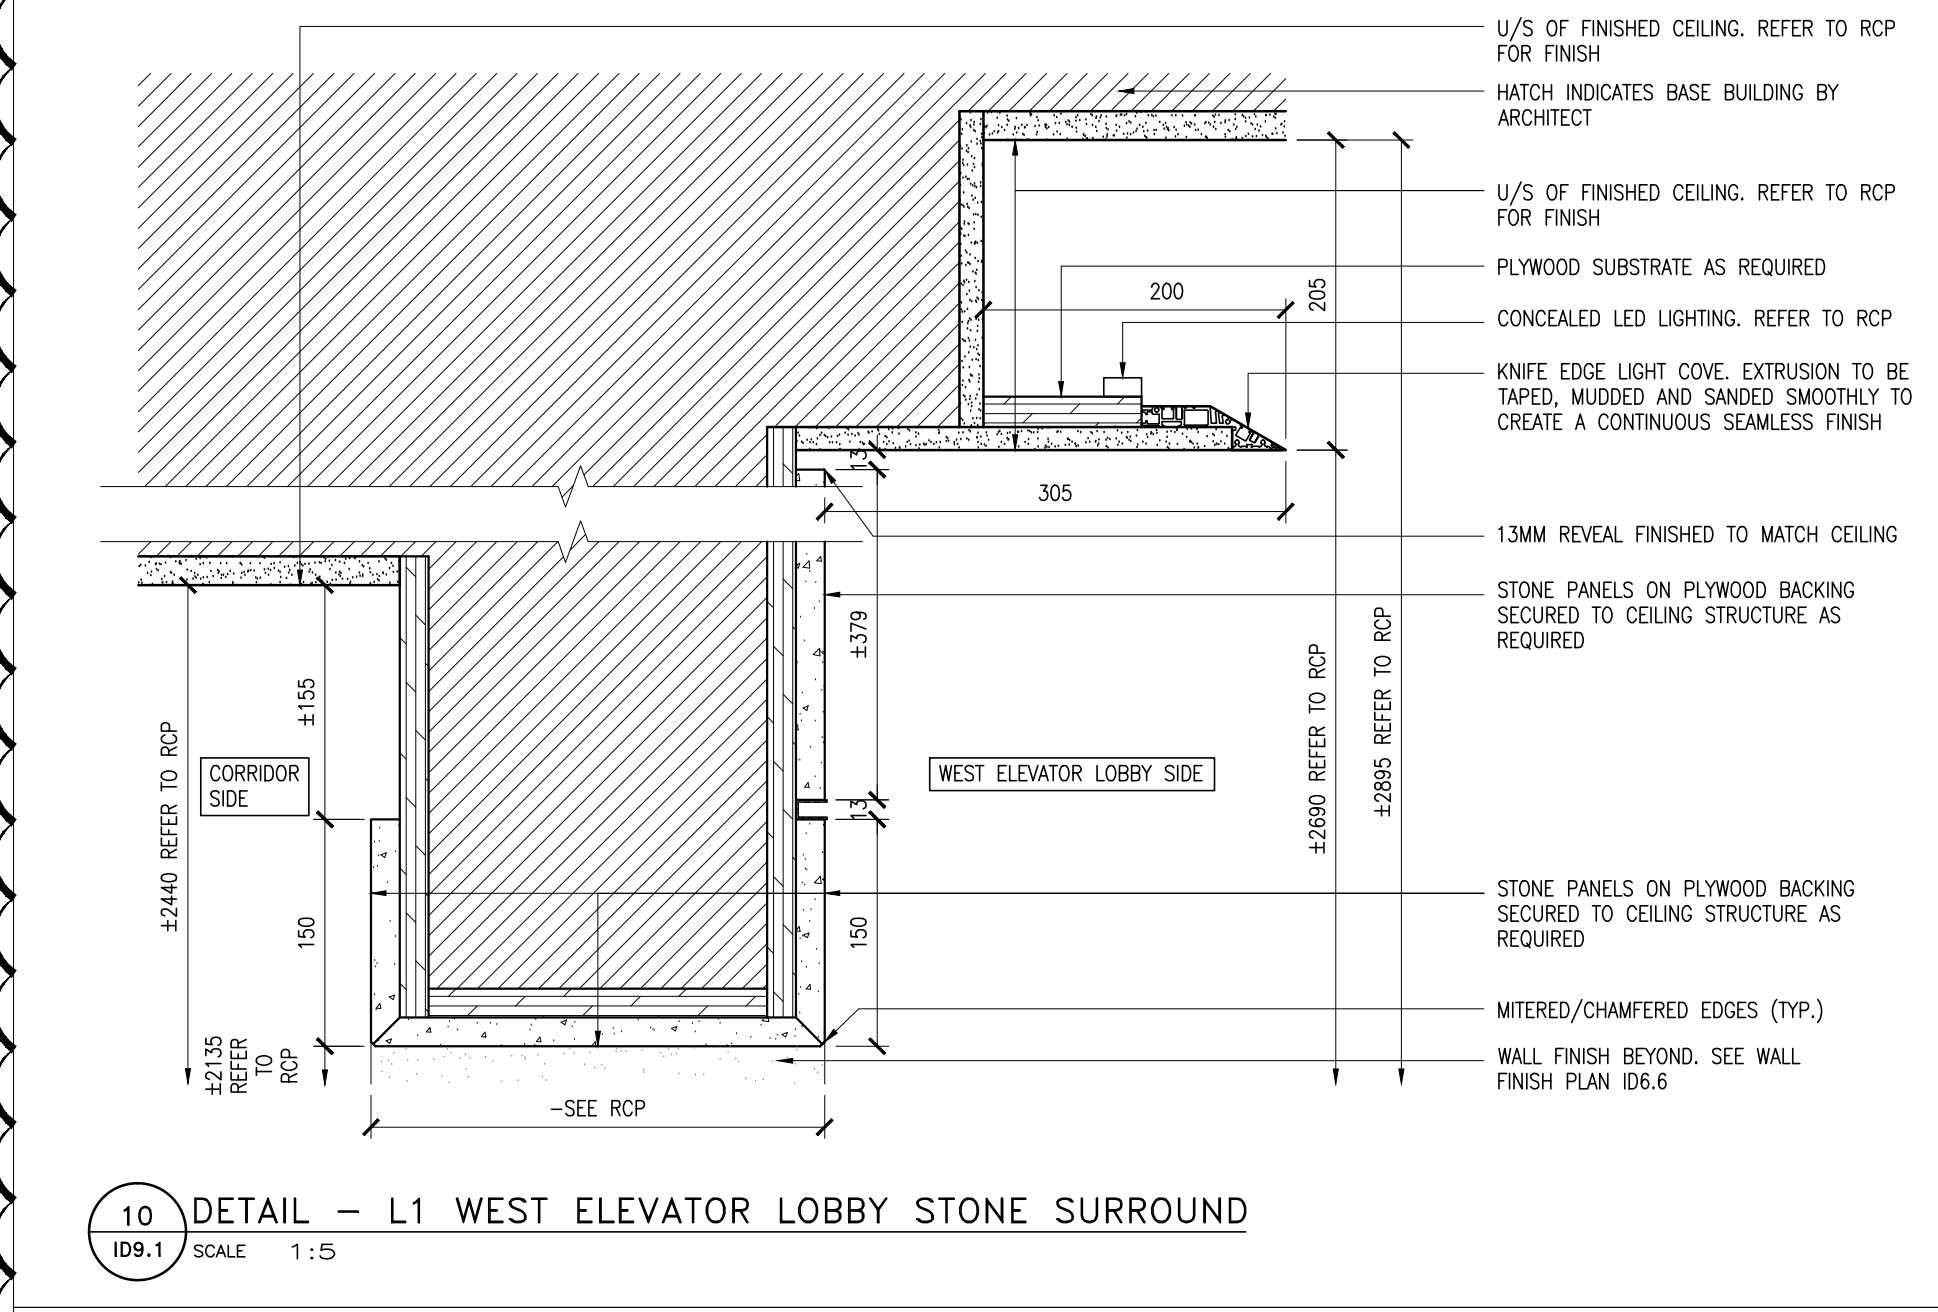
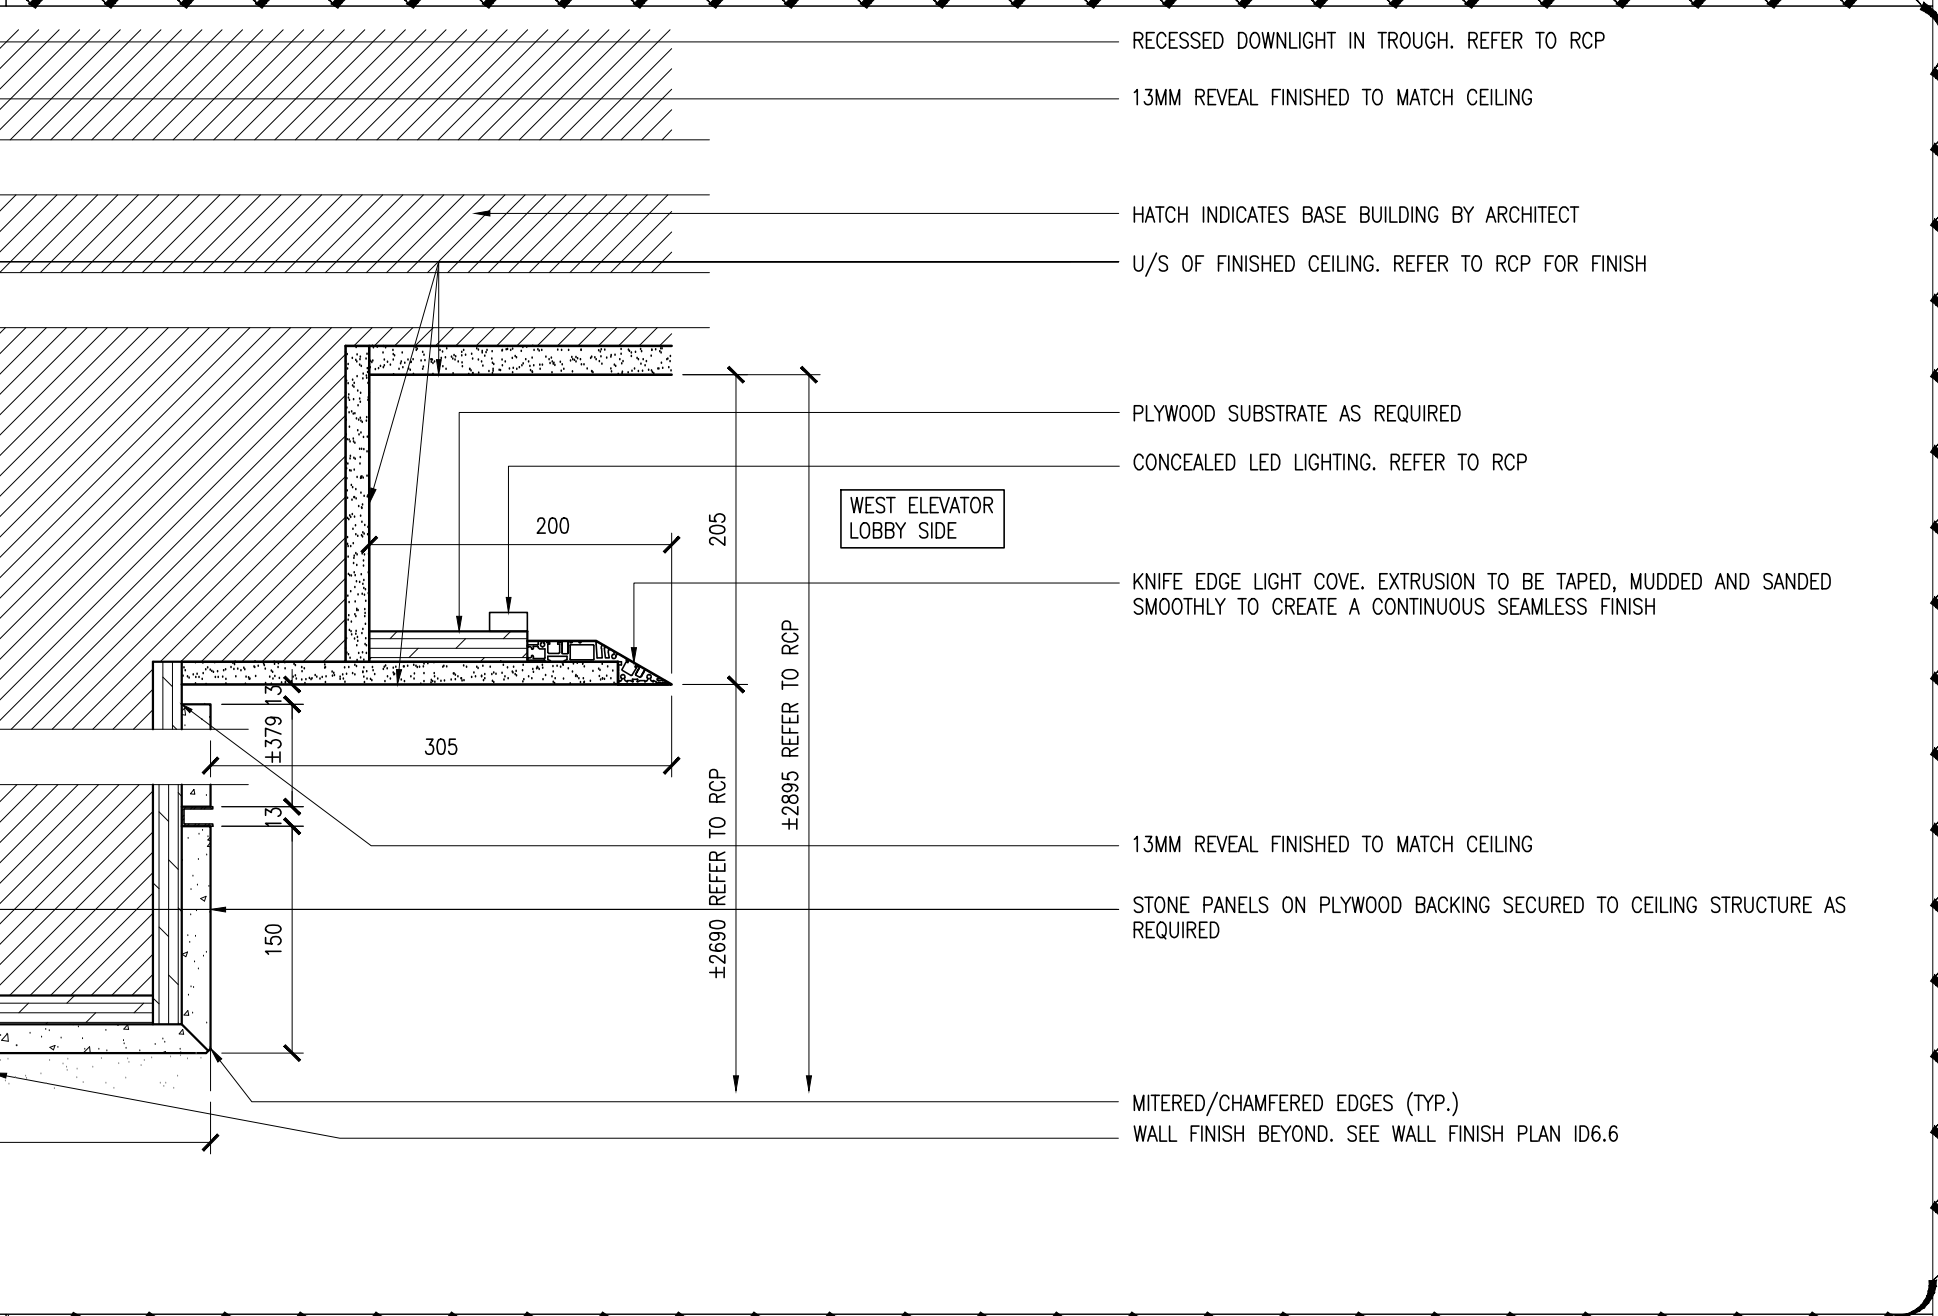
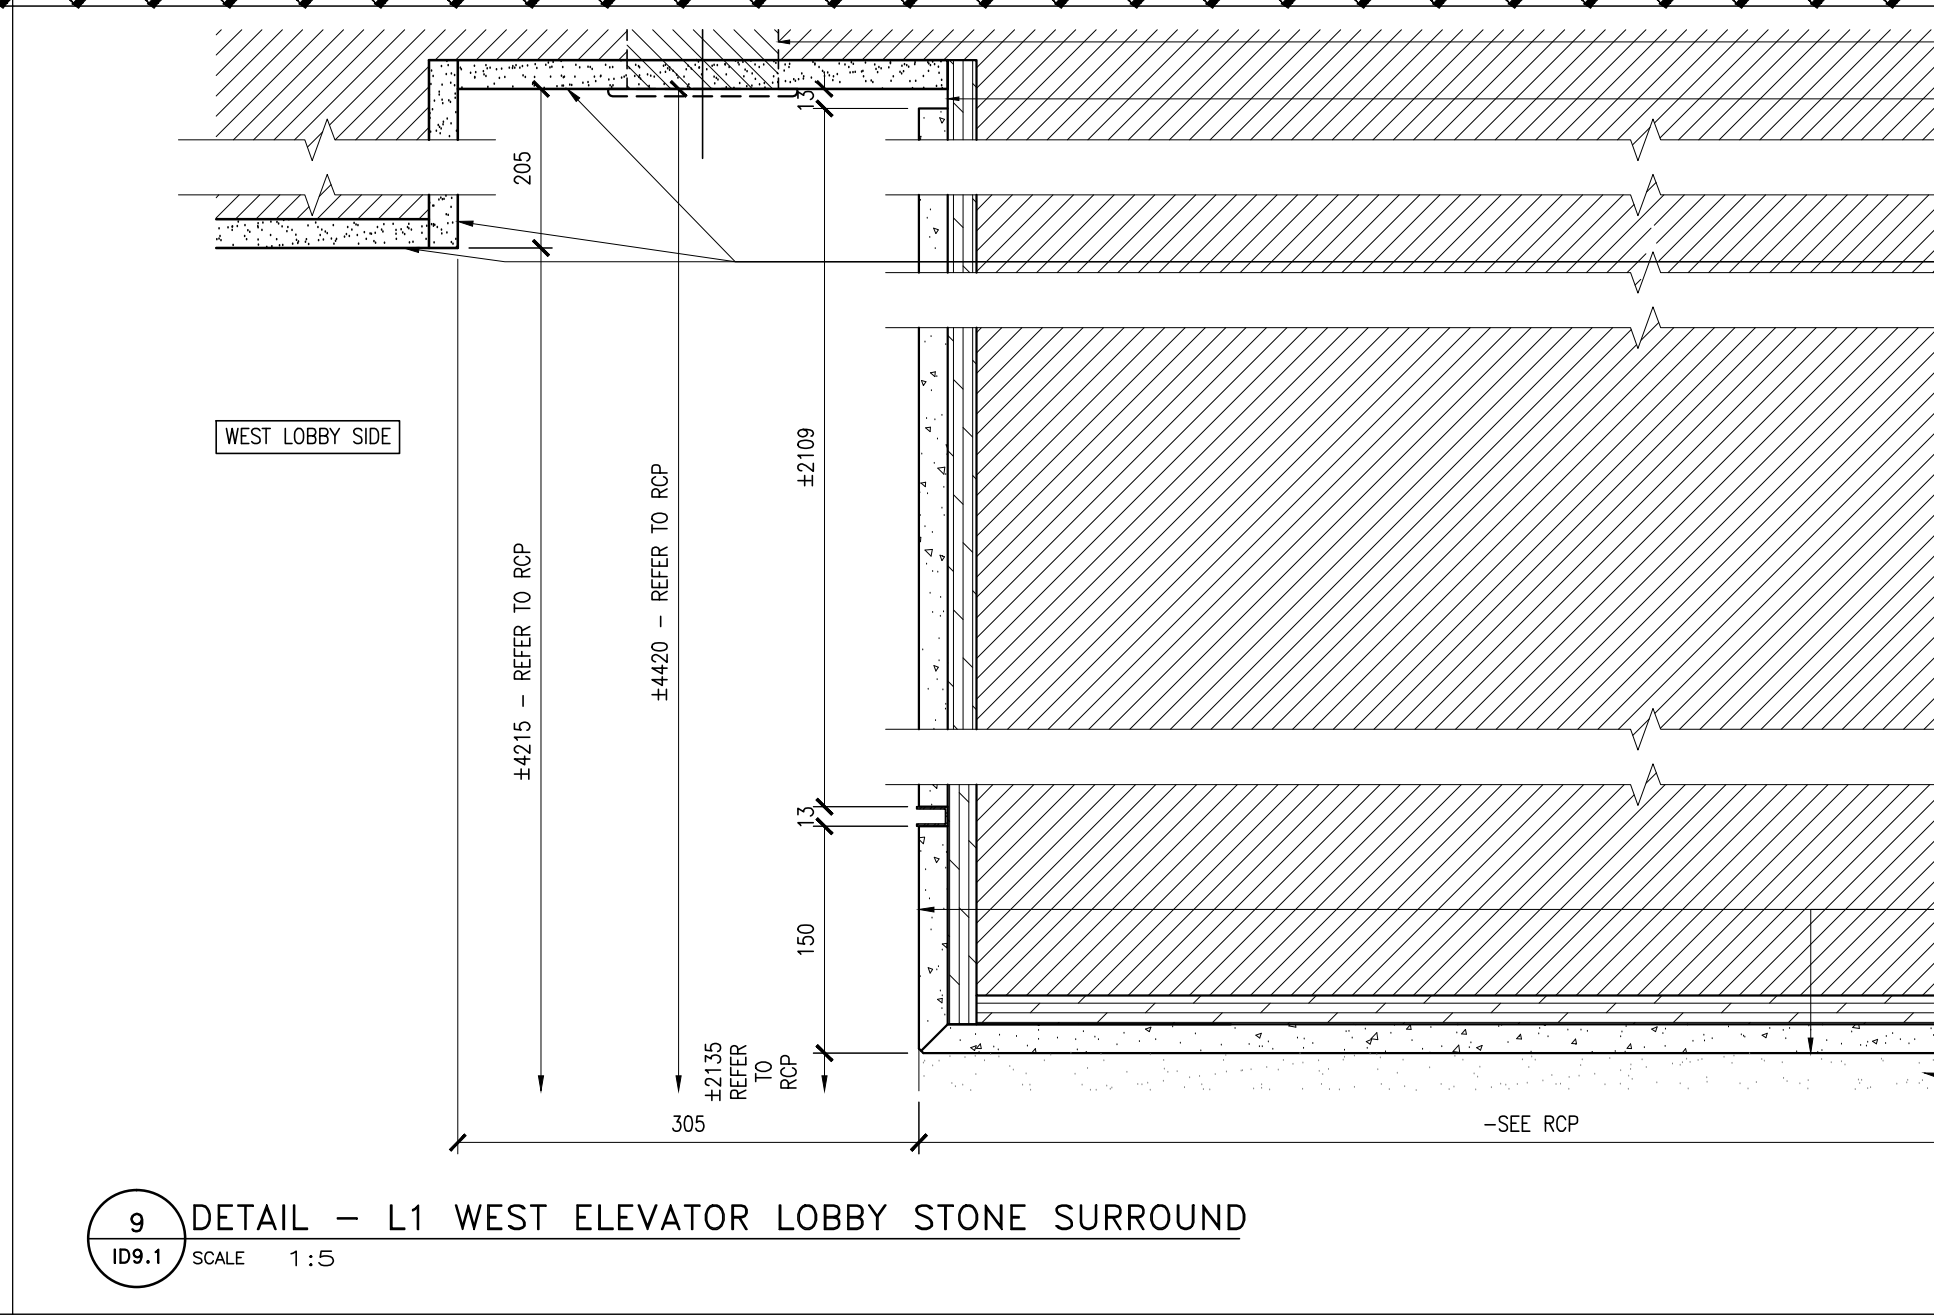
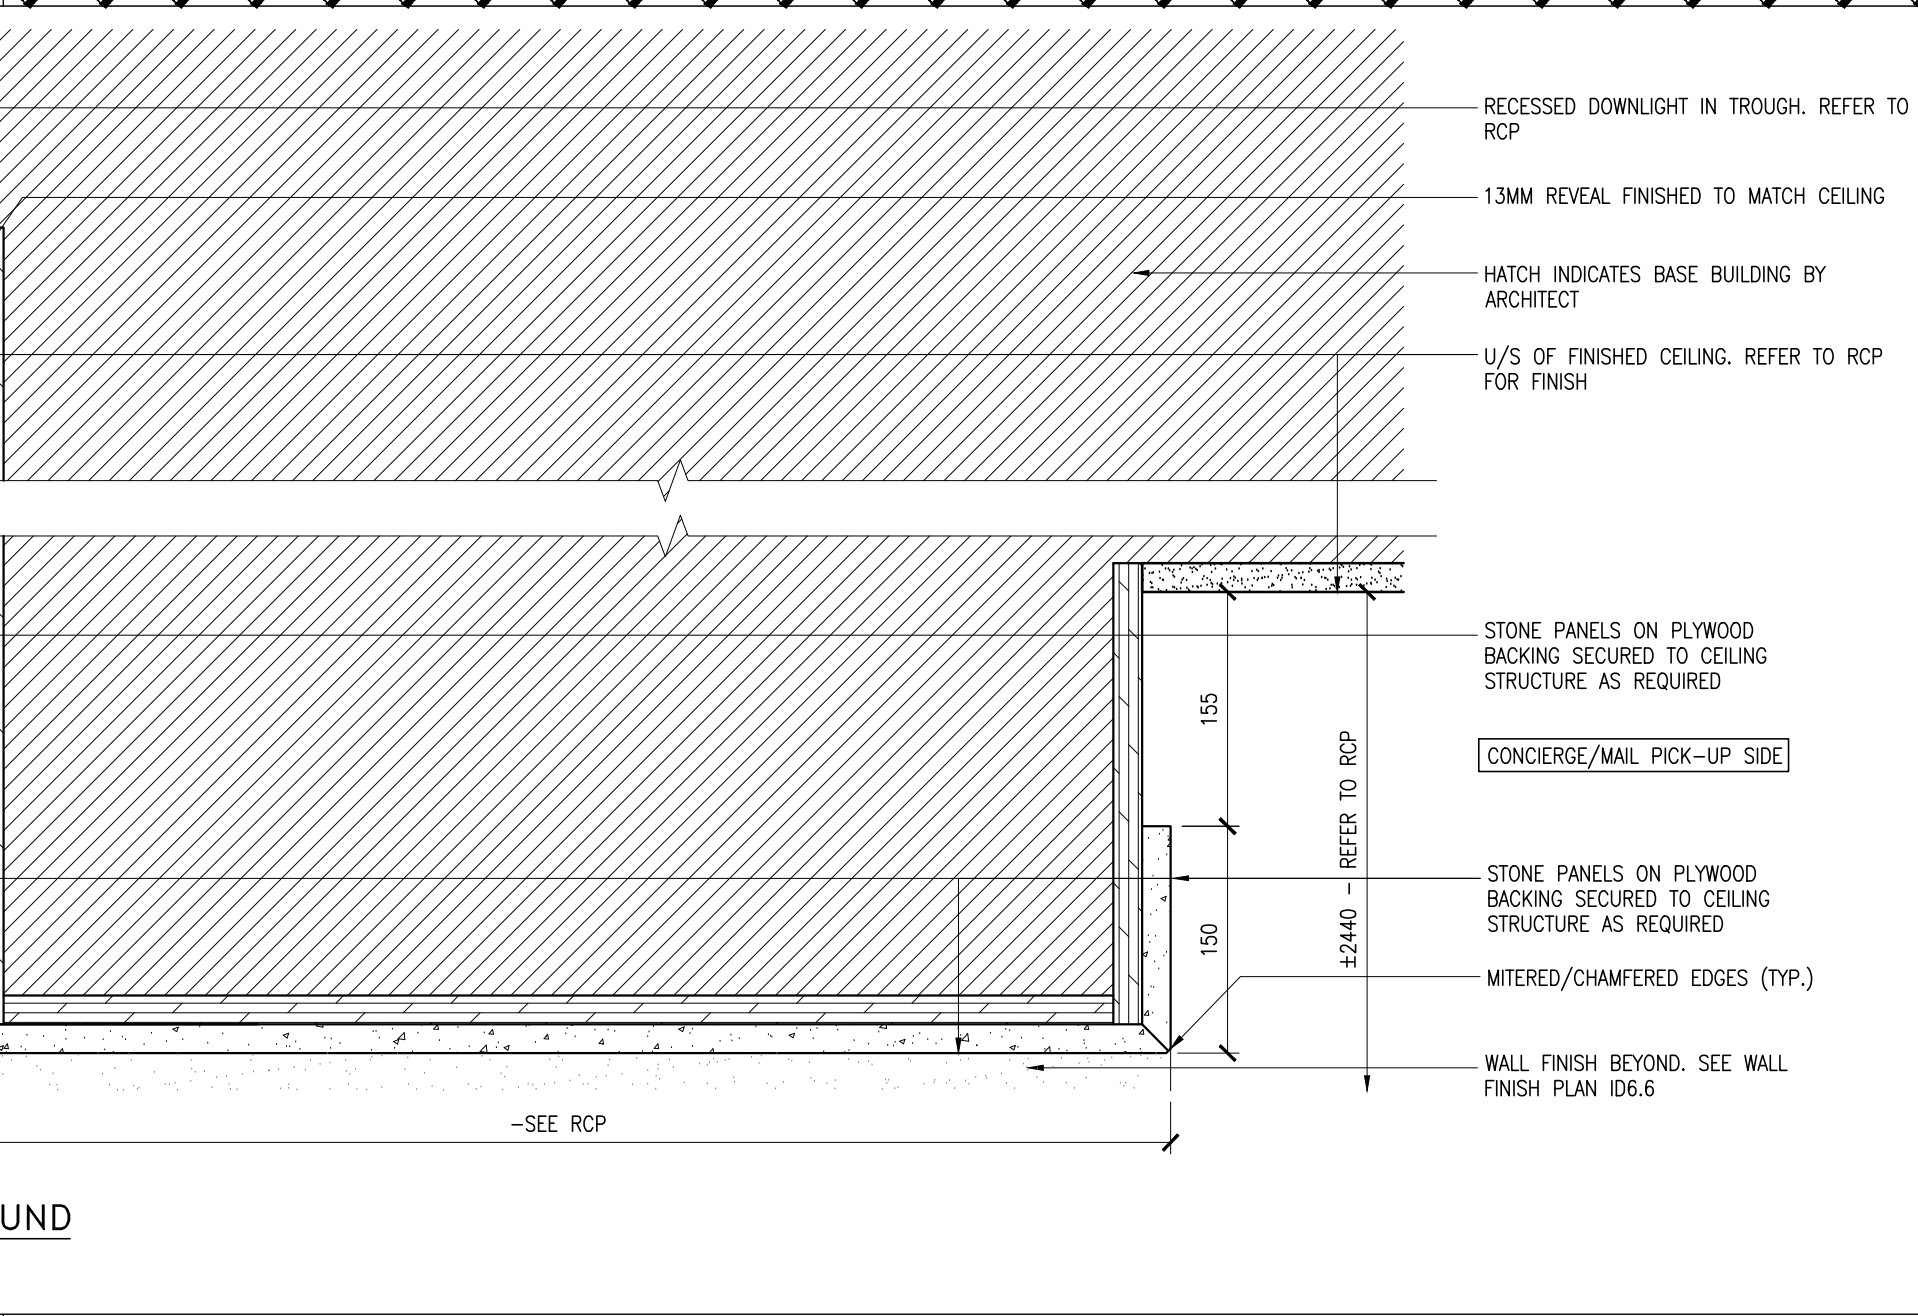
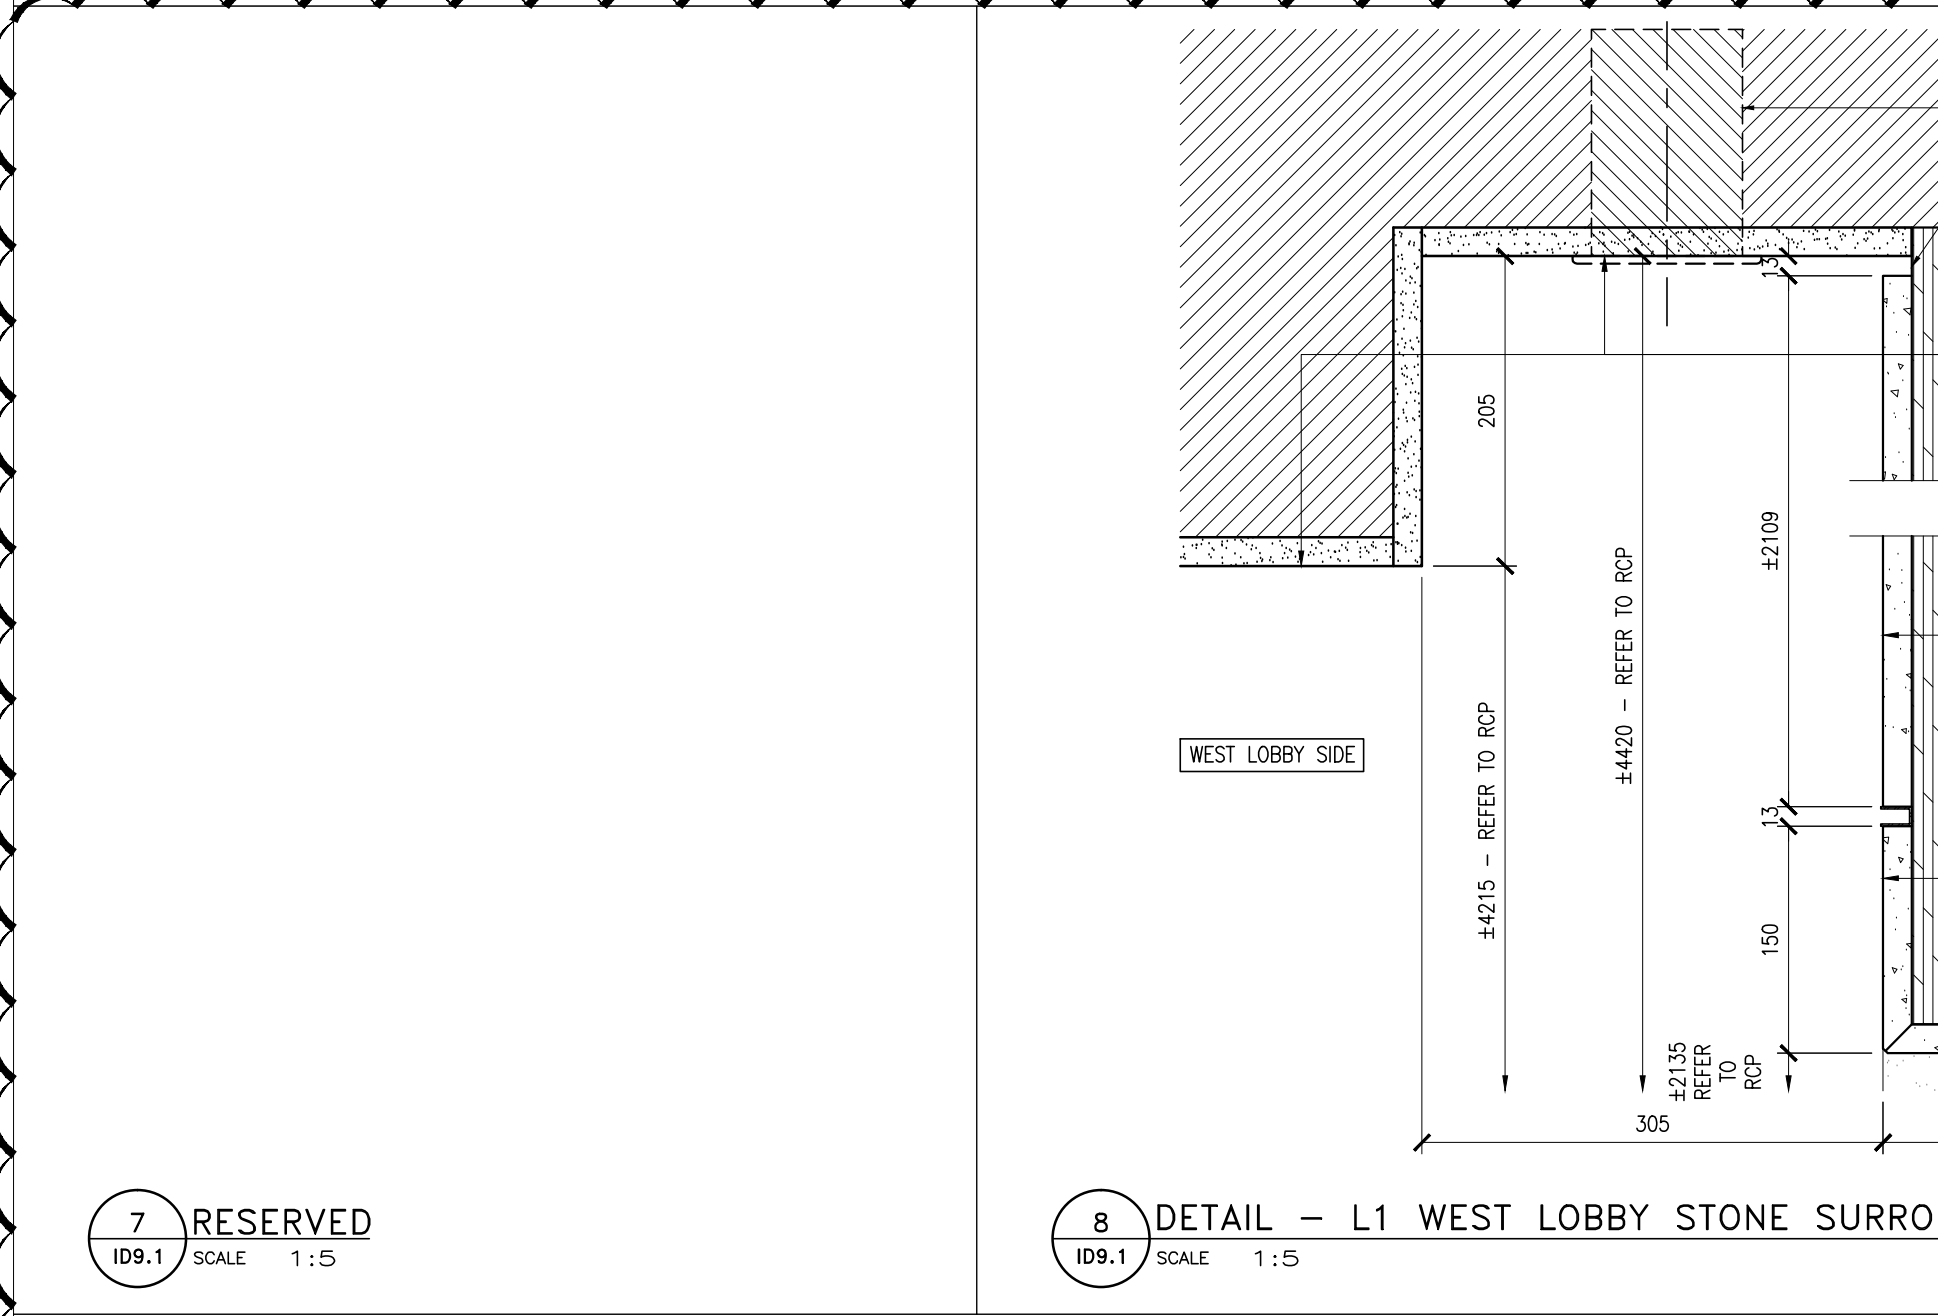
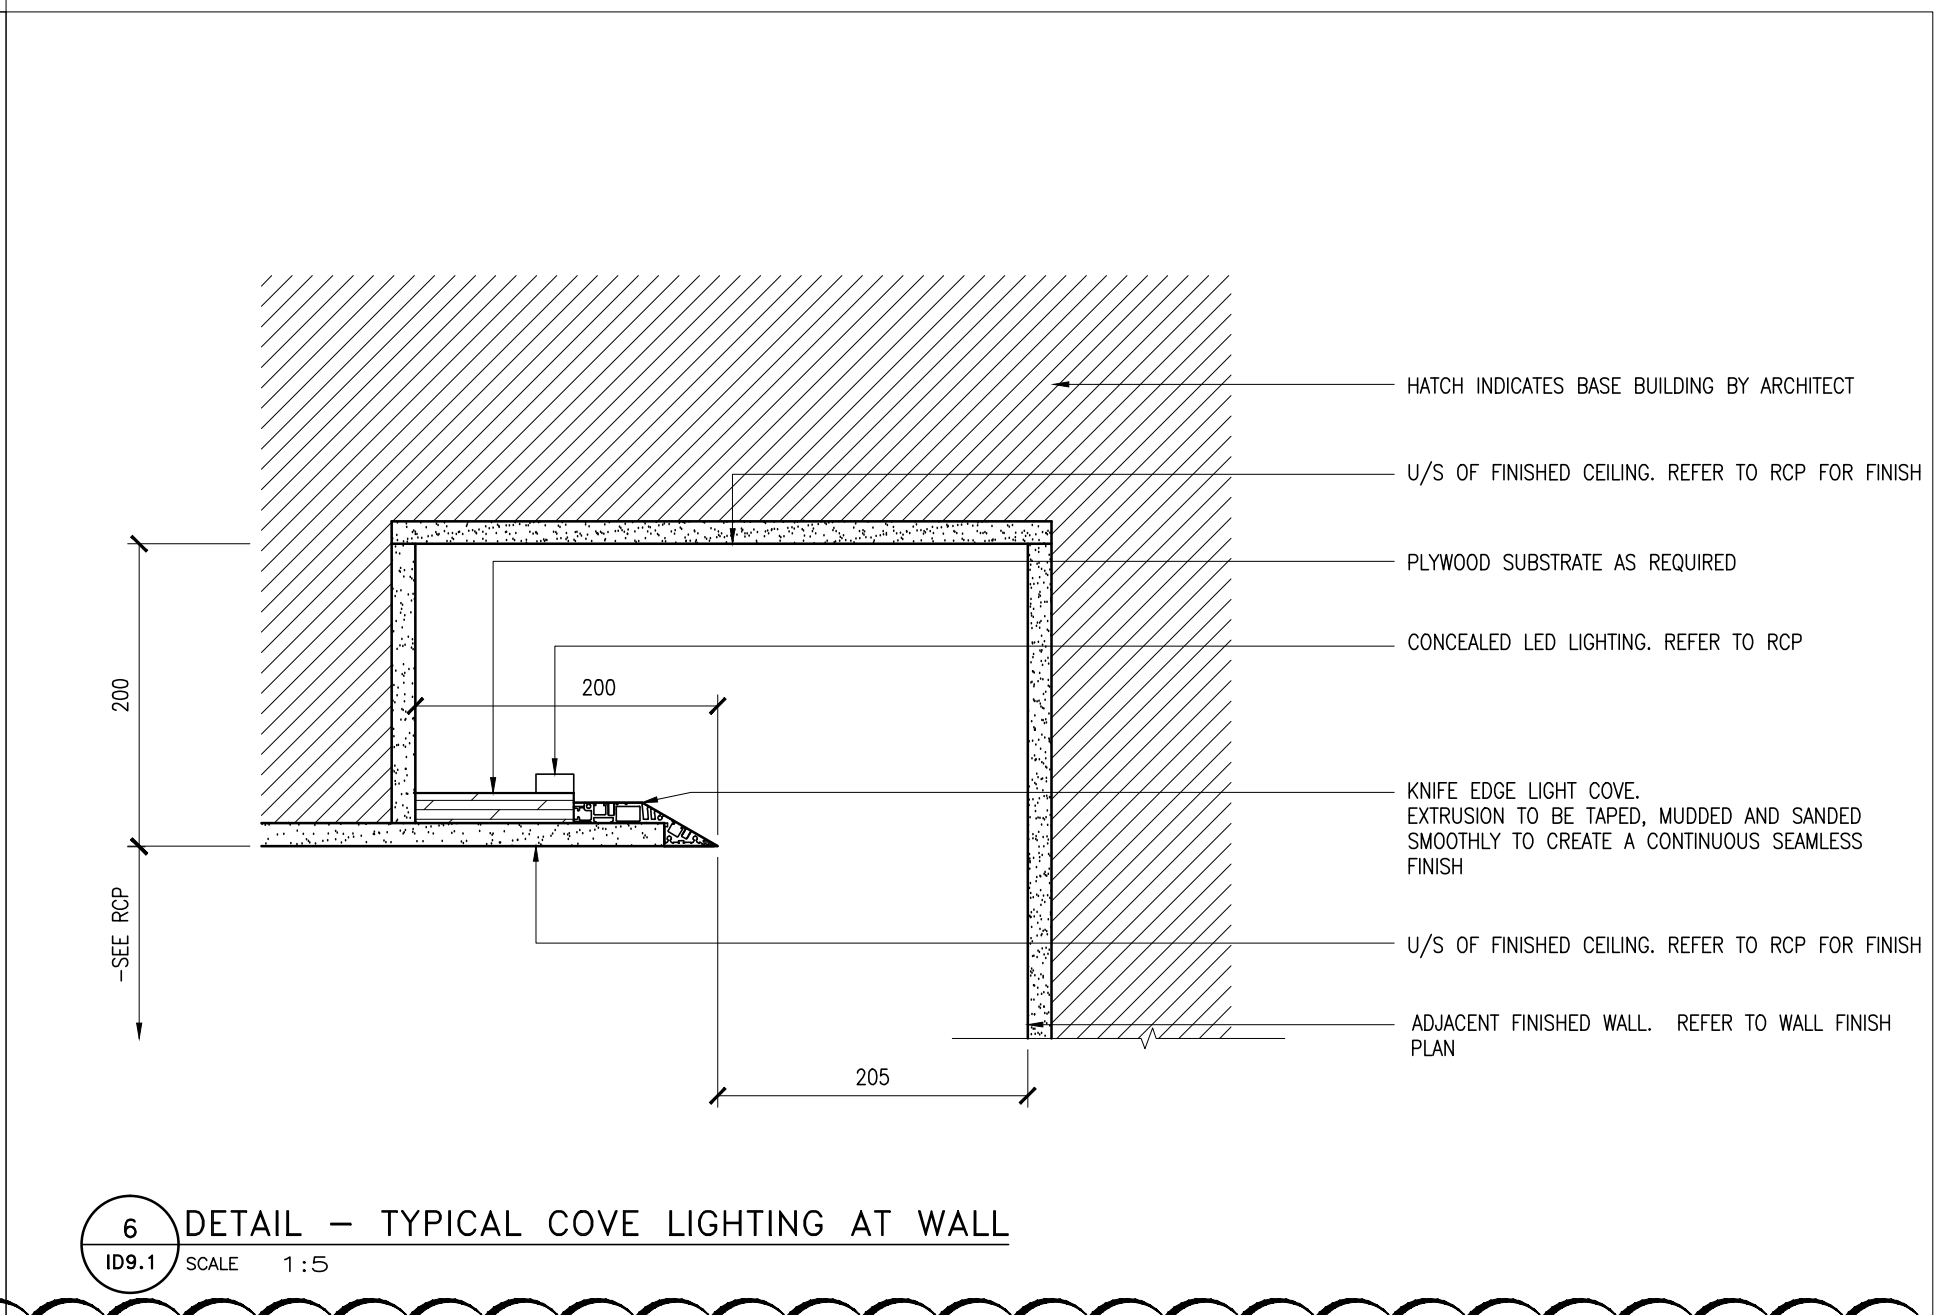
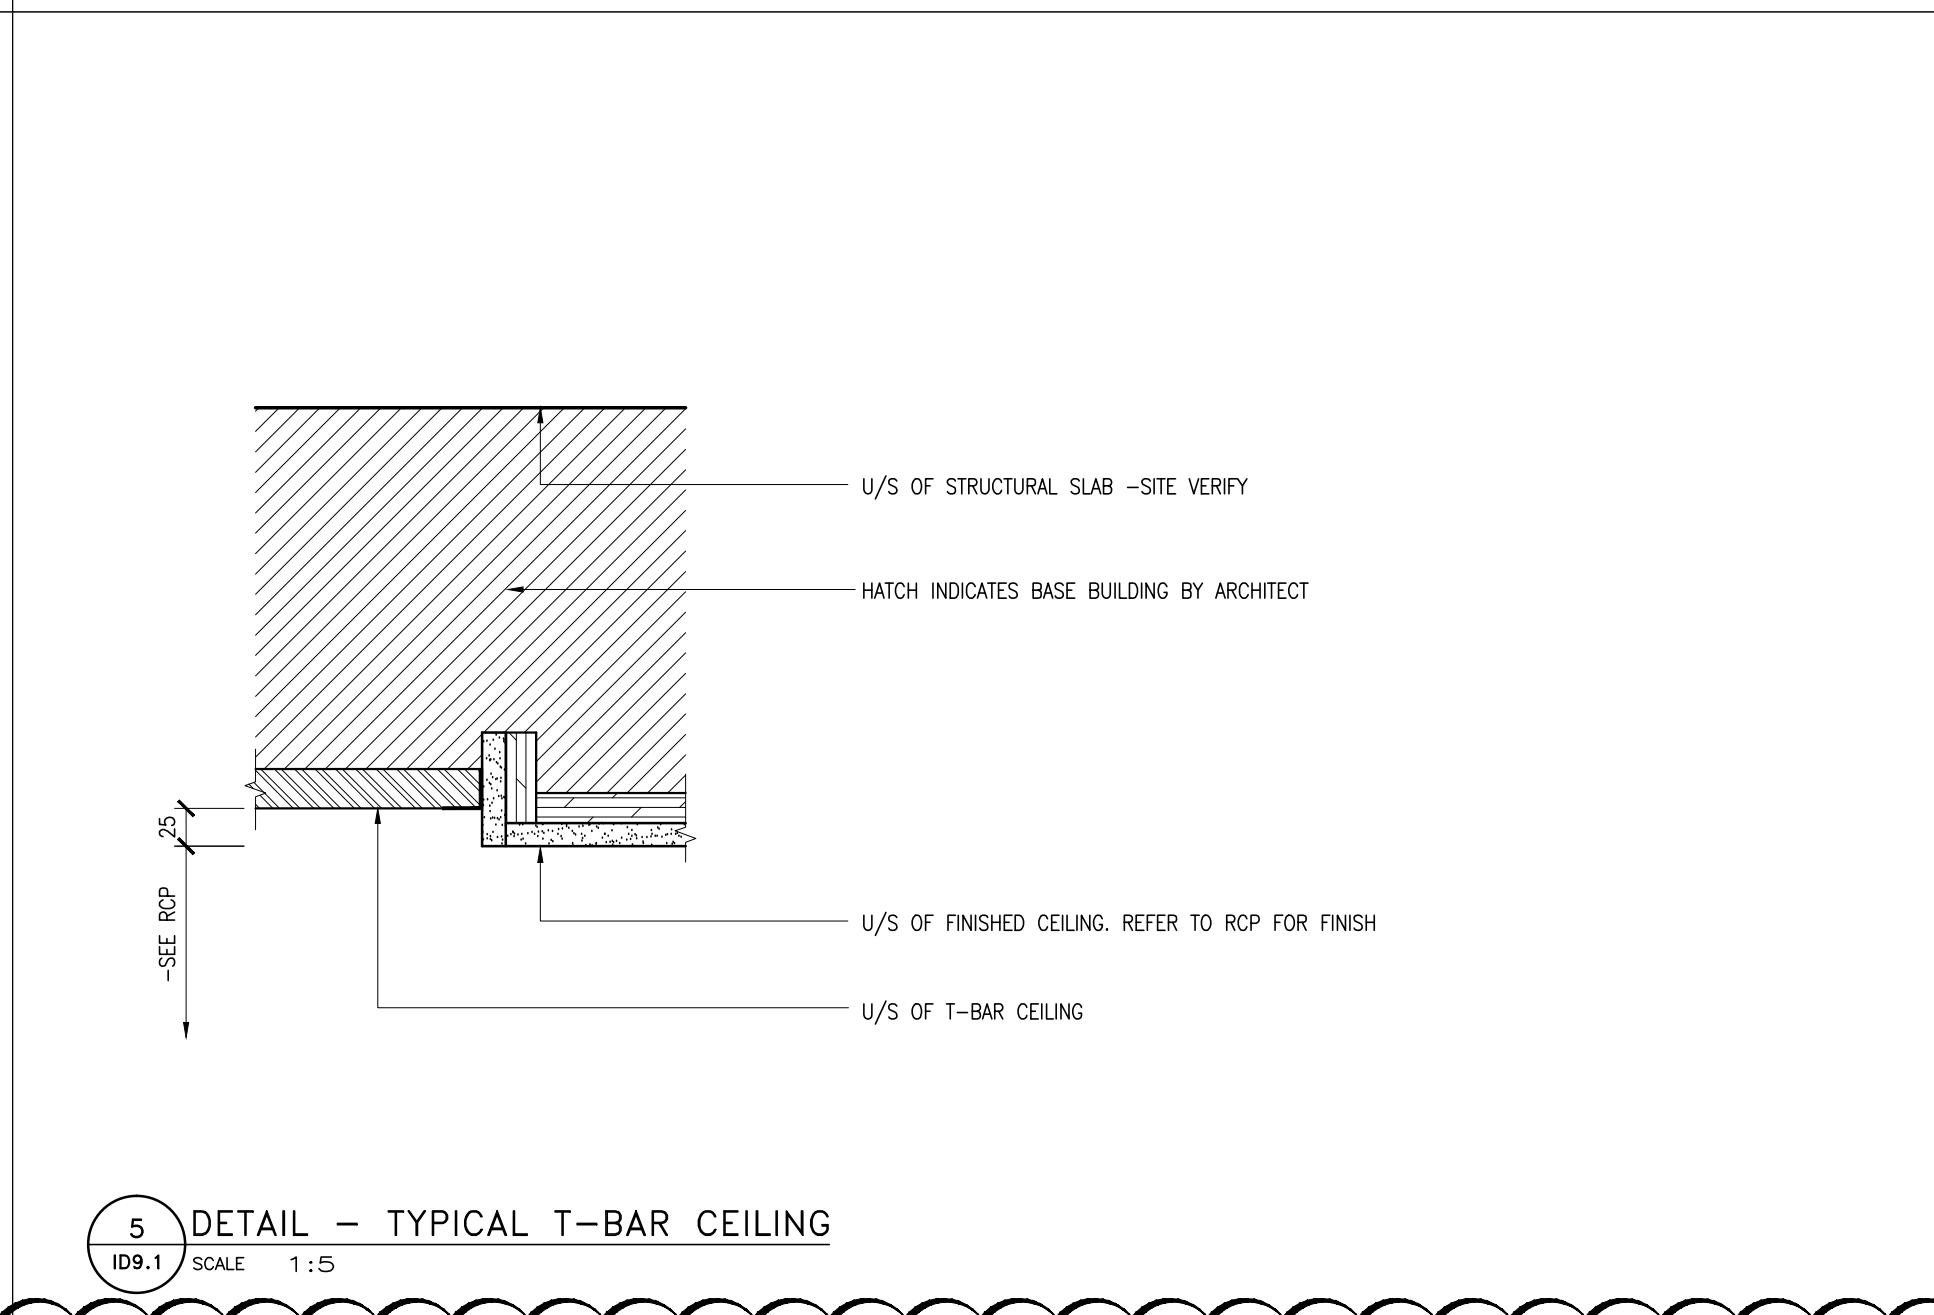
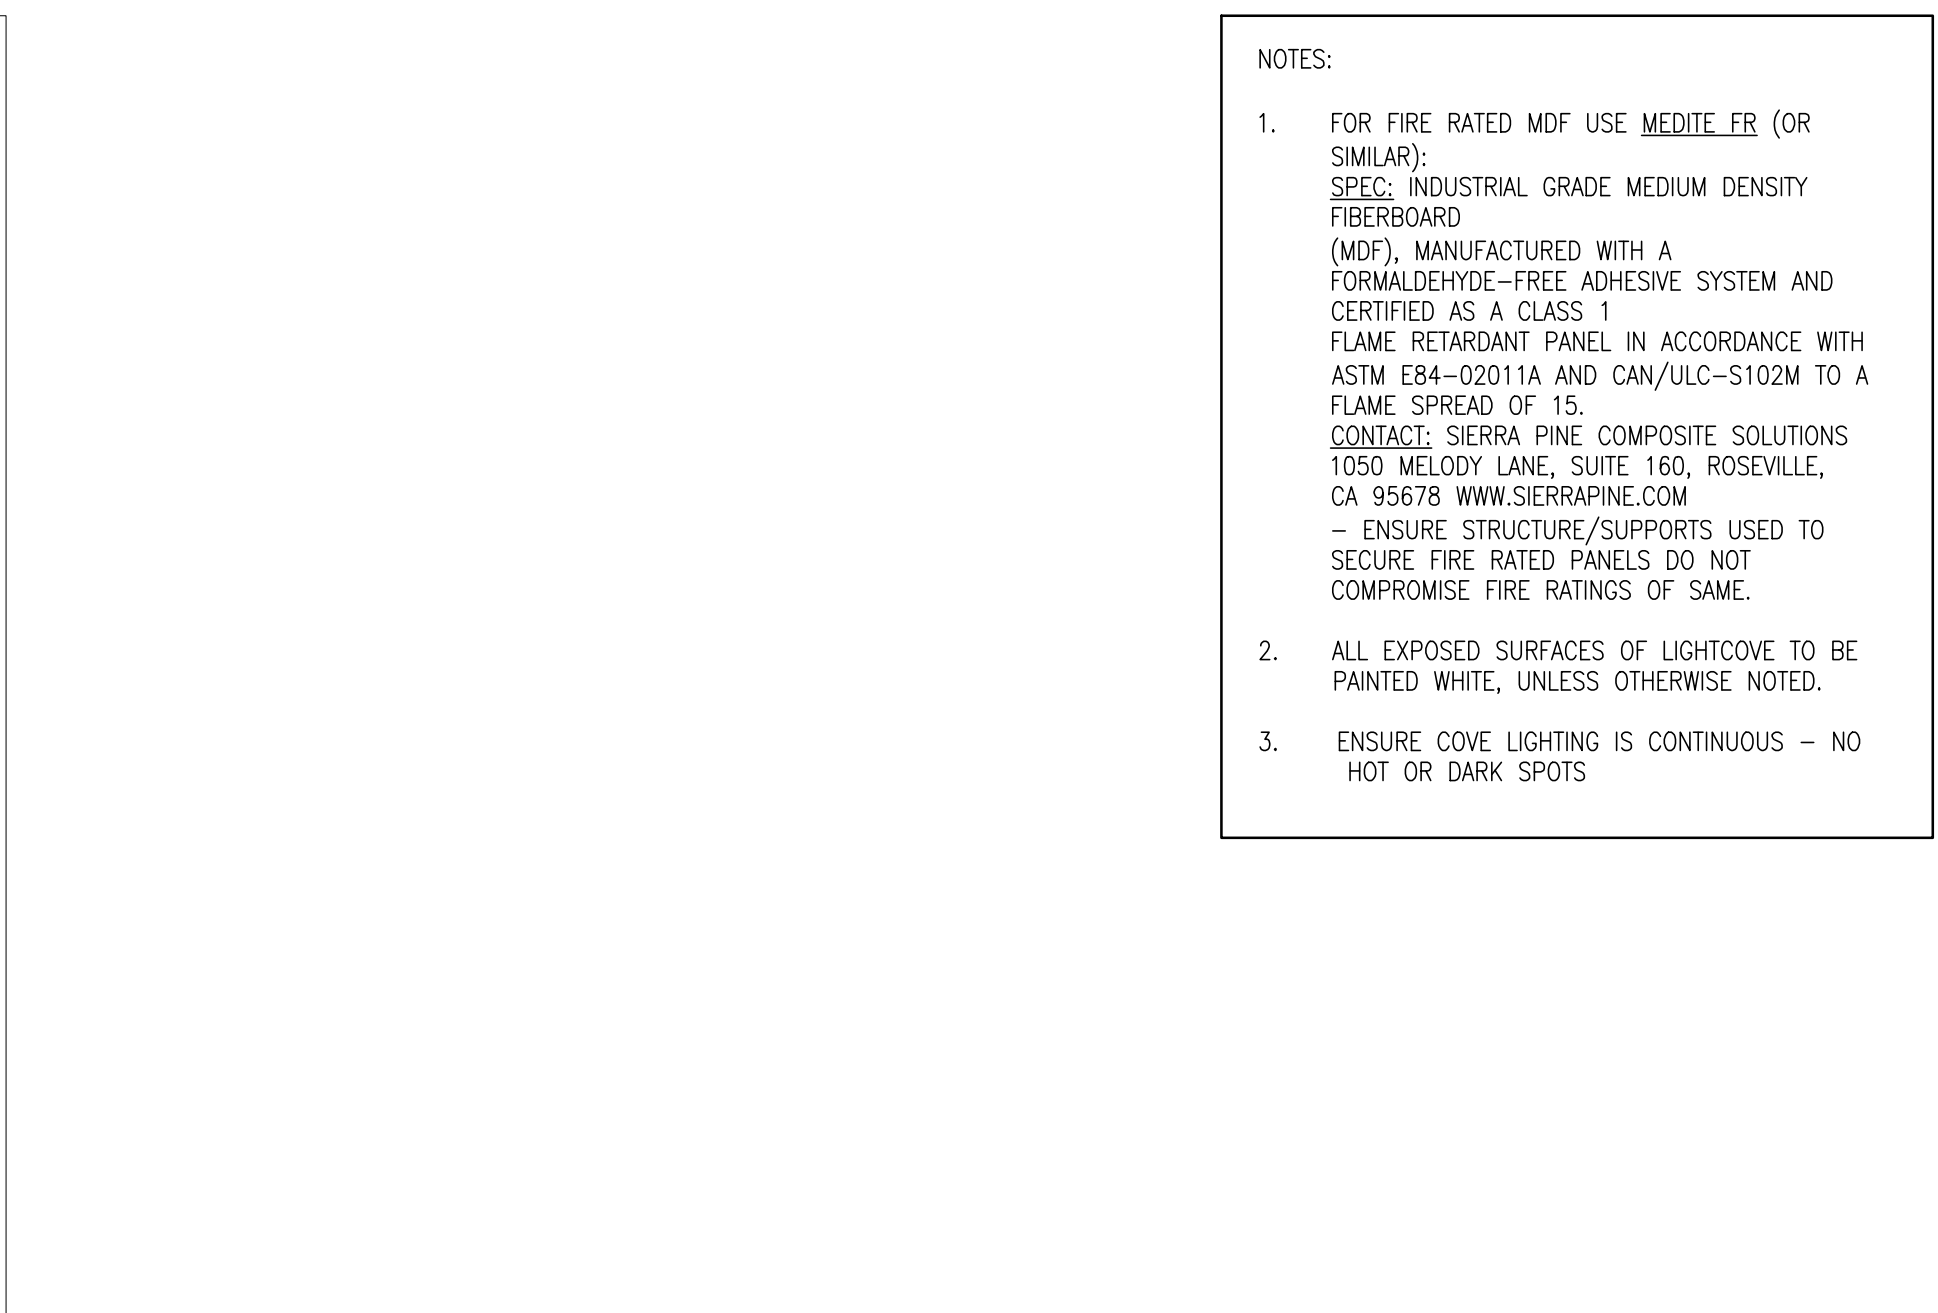


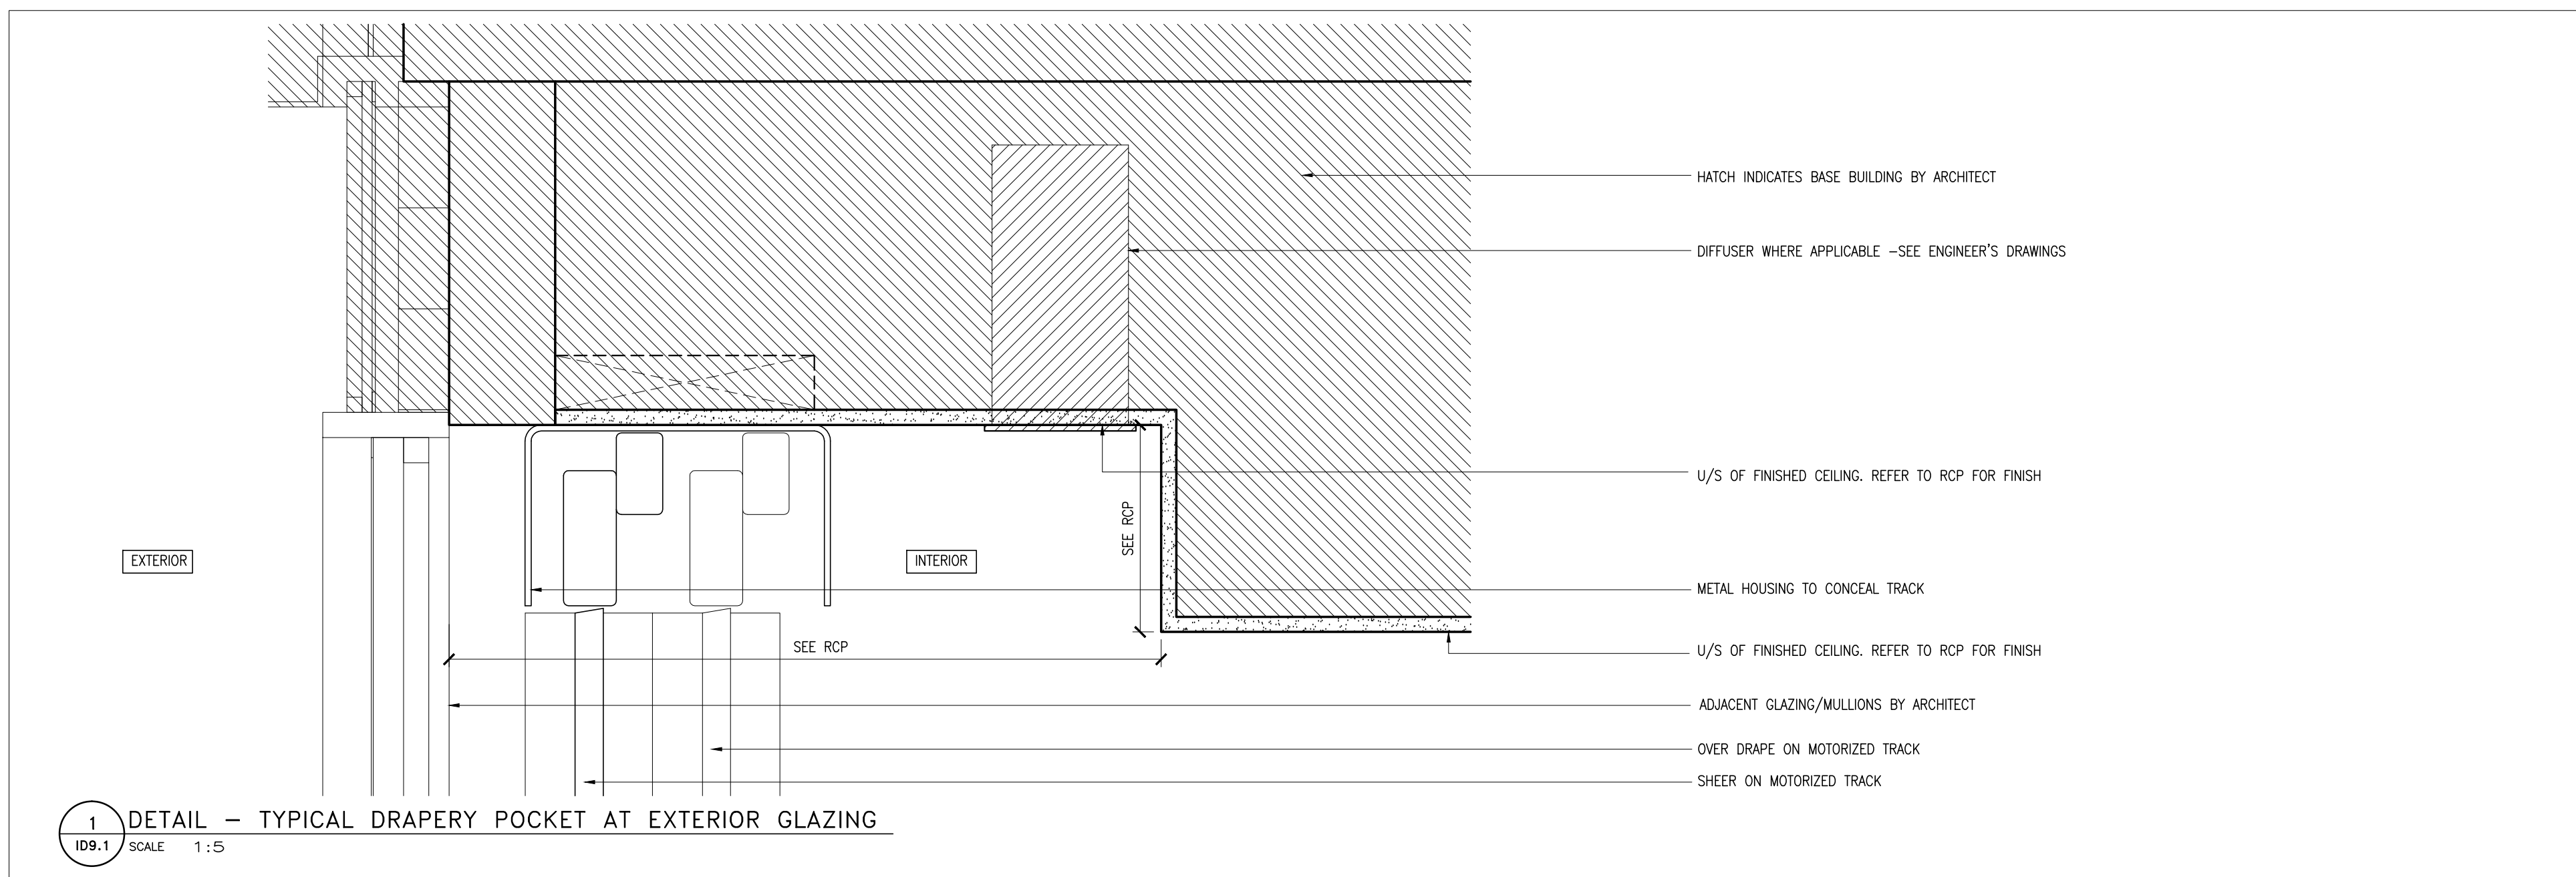

- NOTES:
- FOR FIRE RATED MDF USE MEDITER (OR SIMILAR). SPEC. INDUSTRIAL GRADE MEDIUM DENSITY FIBREBOARD (MDF), MANUFACTURED WITH A FORMALDEHYDE-FREE ADHESIVE SYSTEM AND CERTIFIED AS A CLASS 1 FLAME RETARDANT PANEL IN ACCORDANCE WITH ASTM E84-2001/18 AND CAN/ULC-S102M TO A FLAME SPREAD OF 15. CONTACT: SERRA PINE COMPOSITE SOLUTIONS, 1050 MELODY LANE, SUITE 160, ROSEVILLE, CA 95678 WWW.SERRAPINE.COM - ENSURE STRUCTURE/SUPPORTS USED TO SECURE FIRE RATED PANELS DO NOT COMPROMISE FIRE RATINGS OF SAME.
 - ALL EXPOSED SURFACES OF LIGHTING TO BE PAINTED WHITE, UNLESS OTHERWISE NOTED.
 - ENSURE COVE LIGHTING IS CONTINUOUS - NO HOT OR DARK SPOTS.

Notes:

1. CONTRACTOR AND ALL SUB-TRADES SHALL VERIFY ALL SITE DIMENSIONS. ALL DRAWINGS, DETAILS AND SPECIFICATIONS AND REPORT ANY DISCREPANCIES TO THE INTERIOR DESIGNERS IN WRITING FOR APPROVAL BEFORE PROCEEDING WITH THE WORK.

2. CONTRACTOR AND SUB-CONTRACTORS, BEFORE PROCEEDING WITH WORK, MUST SUBMIT ALL NECESSARY SAMPLES FOR APPROVAL OF QUALITY AND FINISH TO THE INTERIOR DESIGNER.

3. CONTRACTOR MUST COMPLY WITH THE CONTRACT DOCUMENTS, PERFORMANCE REQUIREMENTS, APPLICABLE CODES AND REGULATIONS.

4. ALL DRAWINGS AND WRITTEN MATERIAL HEREIN CONSTITUTE THE ORIGINAL AND UNPUBLISHED WORK OF "IBYV DESIGN ASSOCIATES INC." AND MAY NOT BE DUPLICATED, USED OR DISCLOSED WITHOUT PRIOR WRITTEN CONSENT OF "IBYV DESIGN ASSOCIATES INC."

5. DRAWINGS NOT TO BE SCALED

Issue:

06 ISSUED FOR CLIENT REVIEW	16.01.19
07 ISSUED FOR TENDER	16.03.19
08 ISSUED FOR ADDENDUM	16.09.20
10 ISSUED FOR CONSTRUCTION	17.06.19

Hines TRIDEL

AQUAVISTA
AT BAYSIDE TORONTO
1 EDGEWATER DRIVE, TORONTO ONTARIO

77 MOWAT AVENUE, SUITE 1409
TORONTO, ONTARIO M5S 3E7 - CANADA
T + 1 416 531 2224
12 DESBOROUGH STREET
NEW YORK, NEW YORK 10013 - USA
T + 1 212 392 4952

Drawing Title:
TYPICAL CEILING
DETAILS

Our Project Number:
14008
Designed By:
DMJ/R, VW/SG
Drawing Number:
DMJ/R, VW/SG, BP

ID9.1