
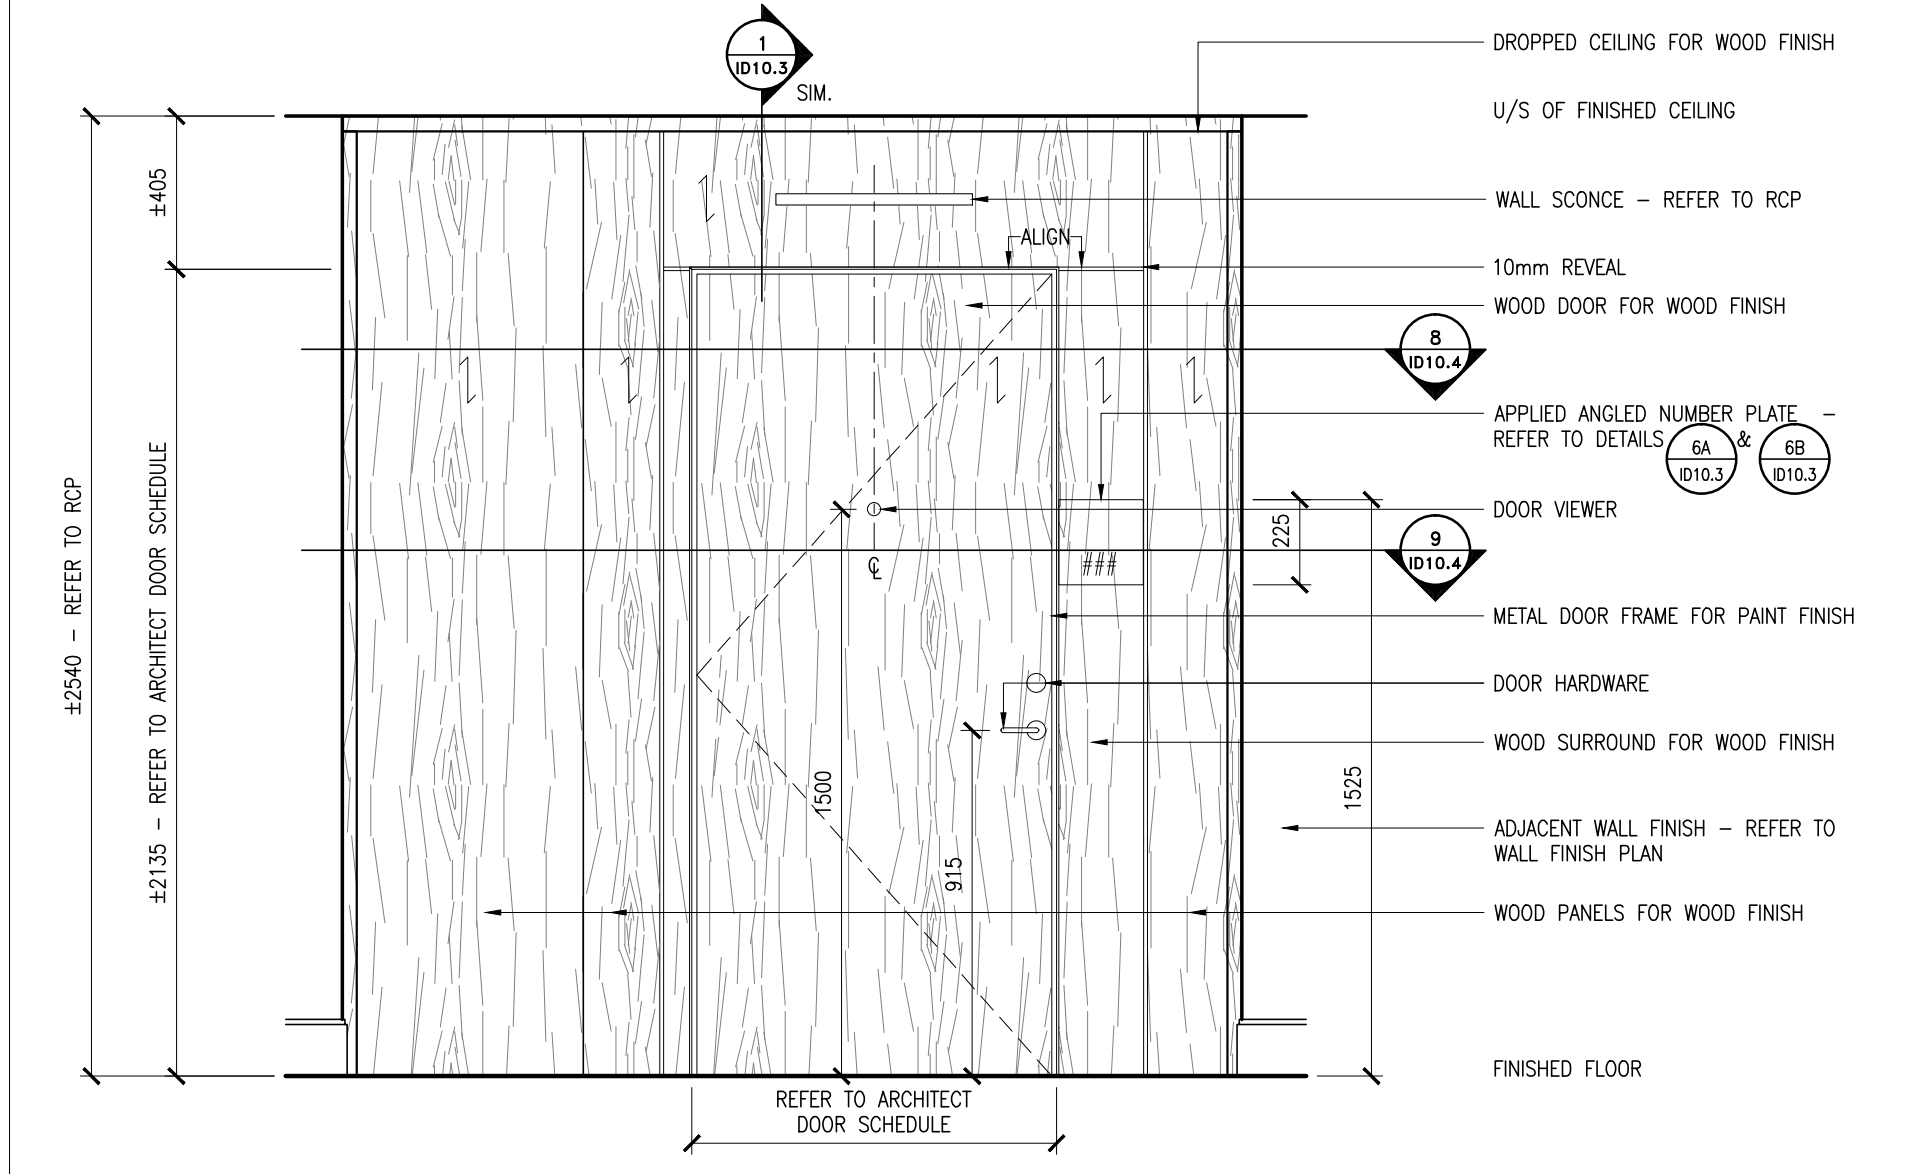
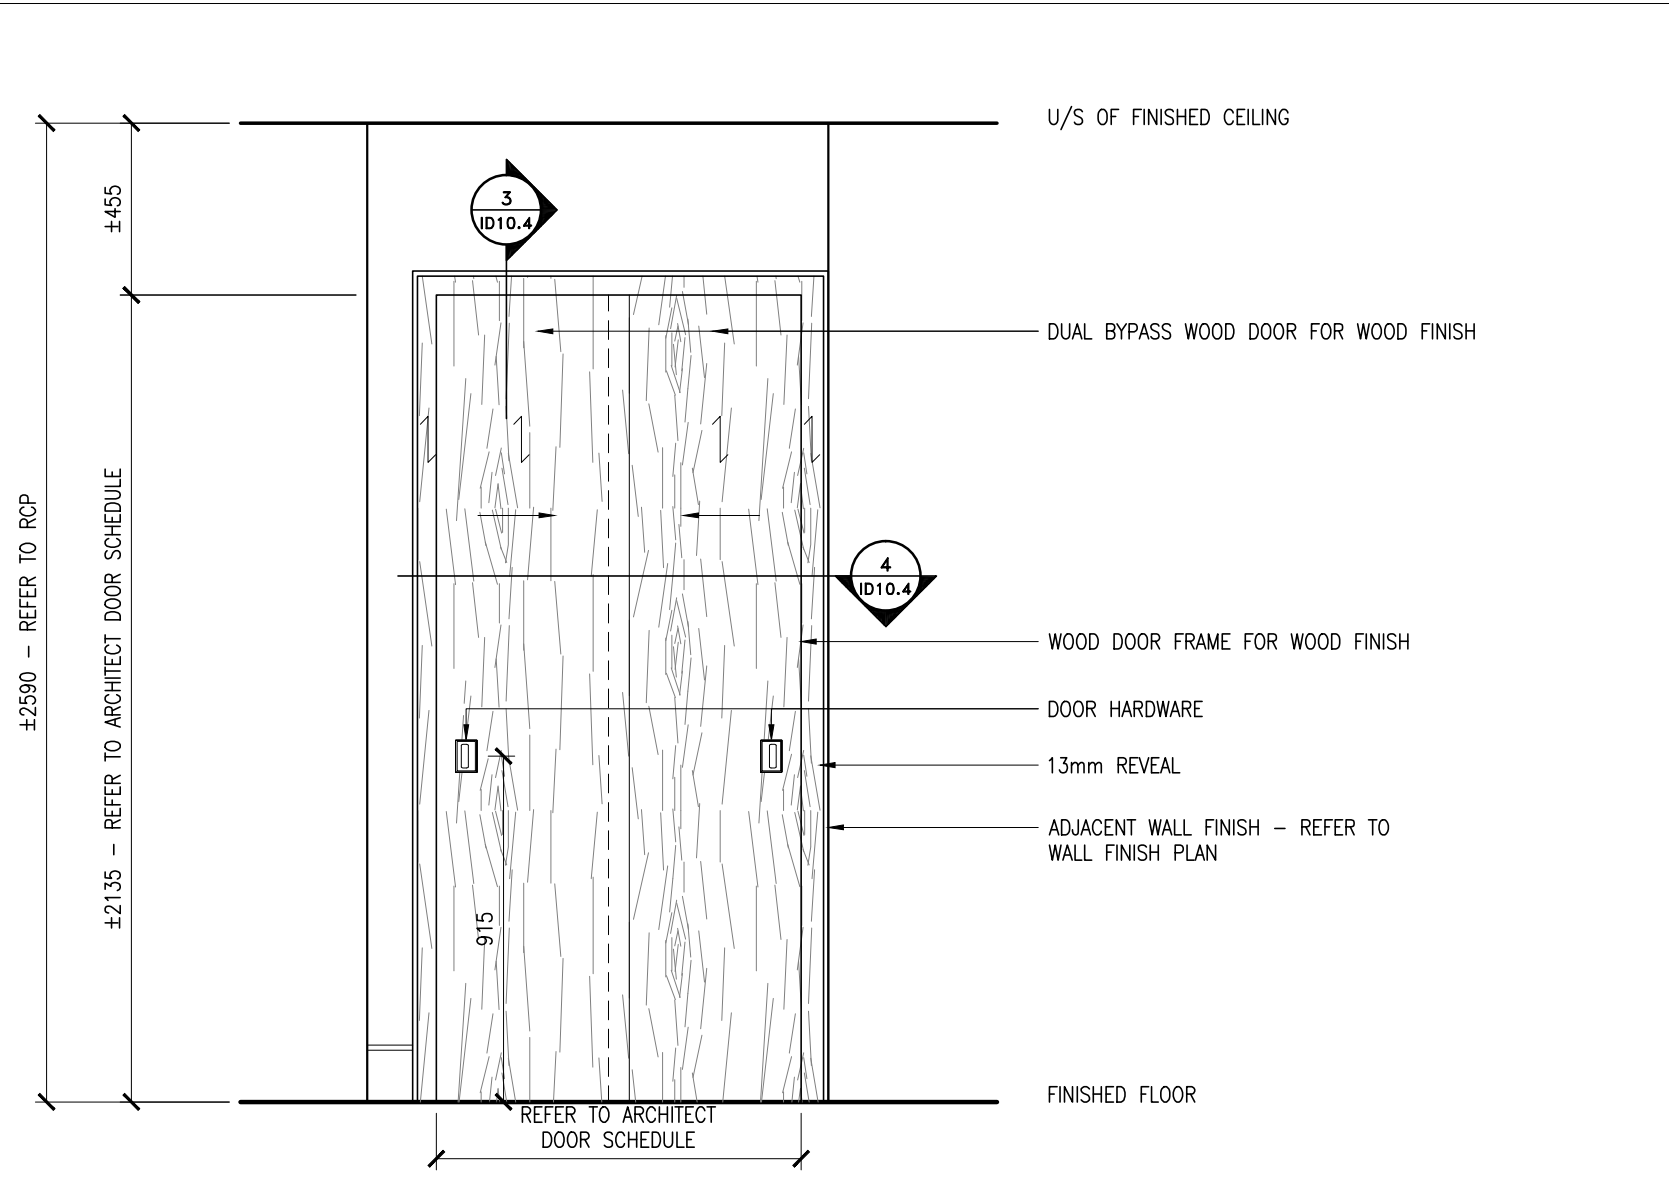
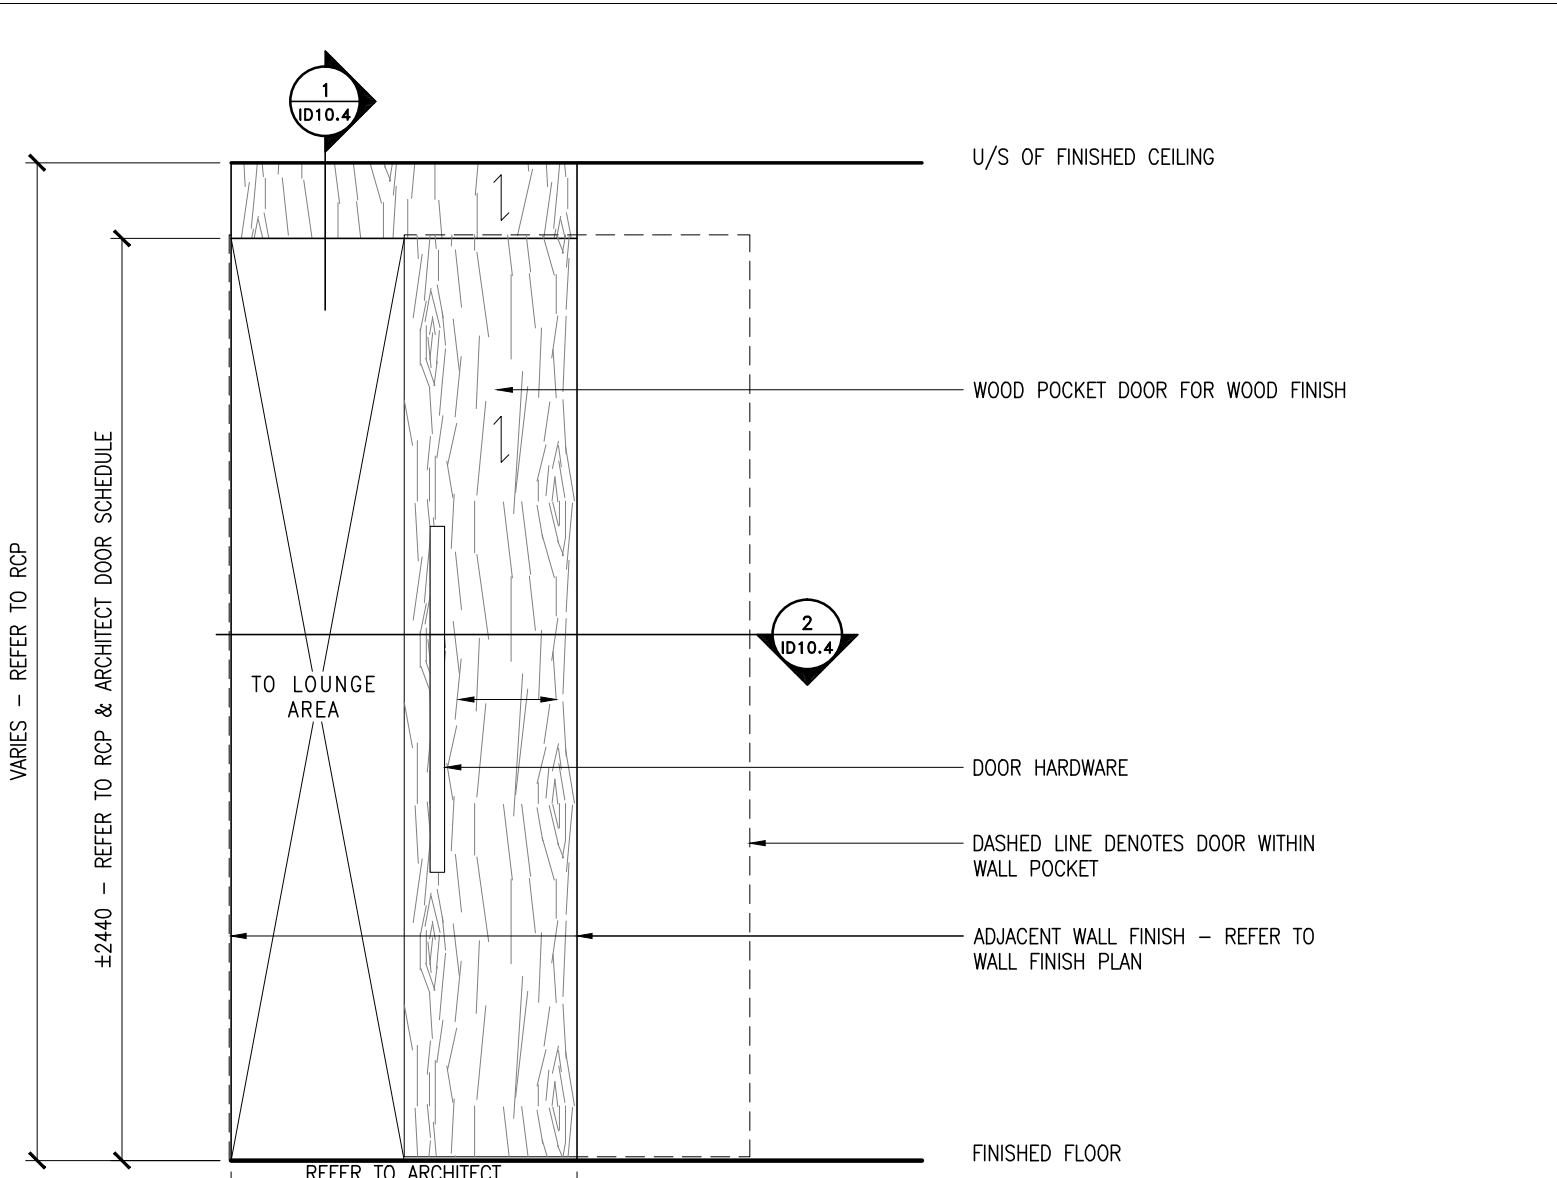
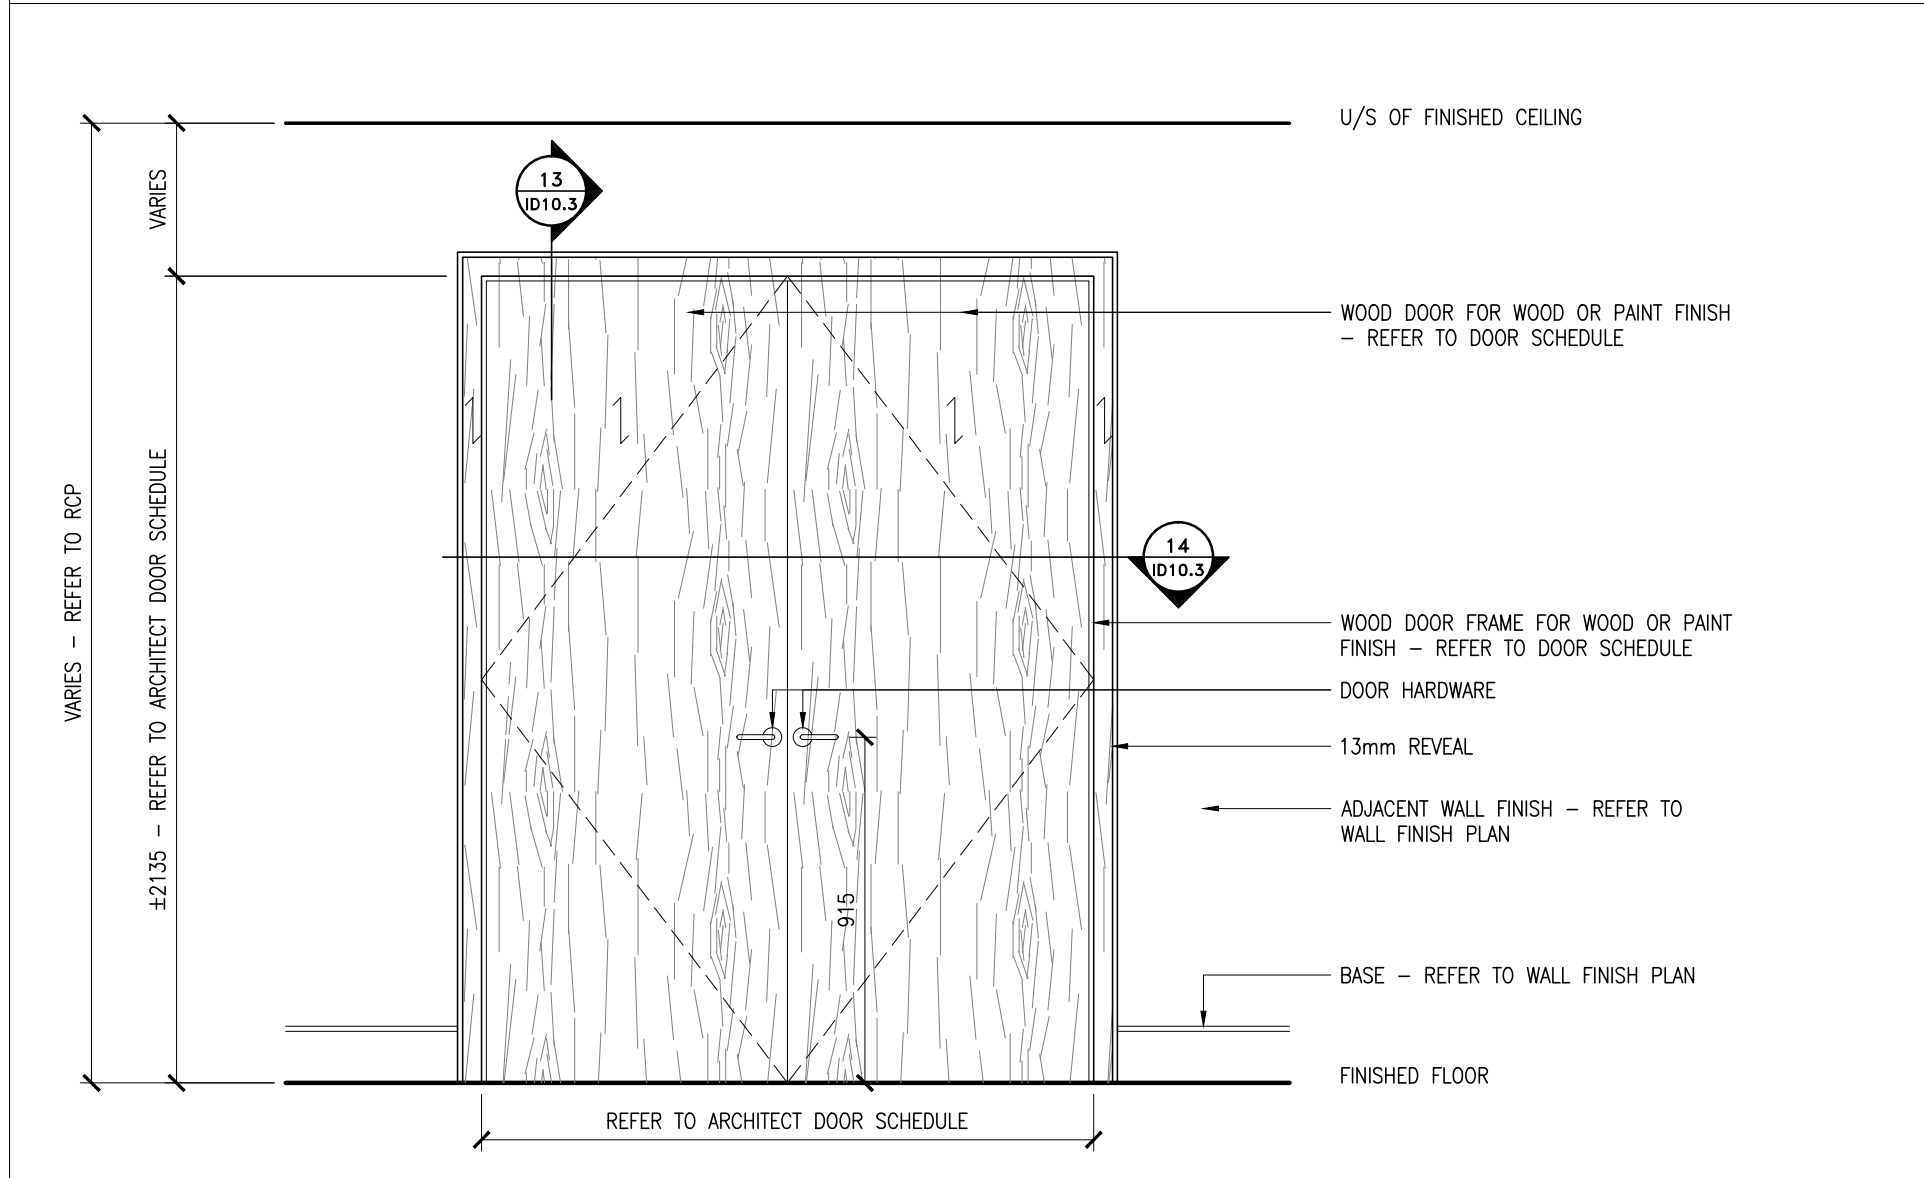
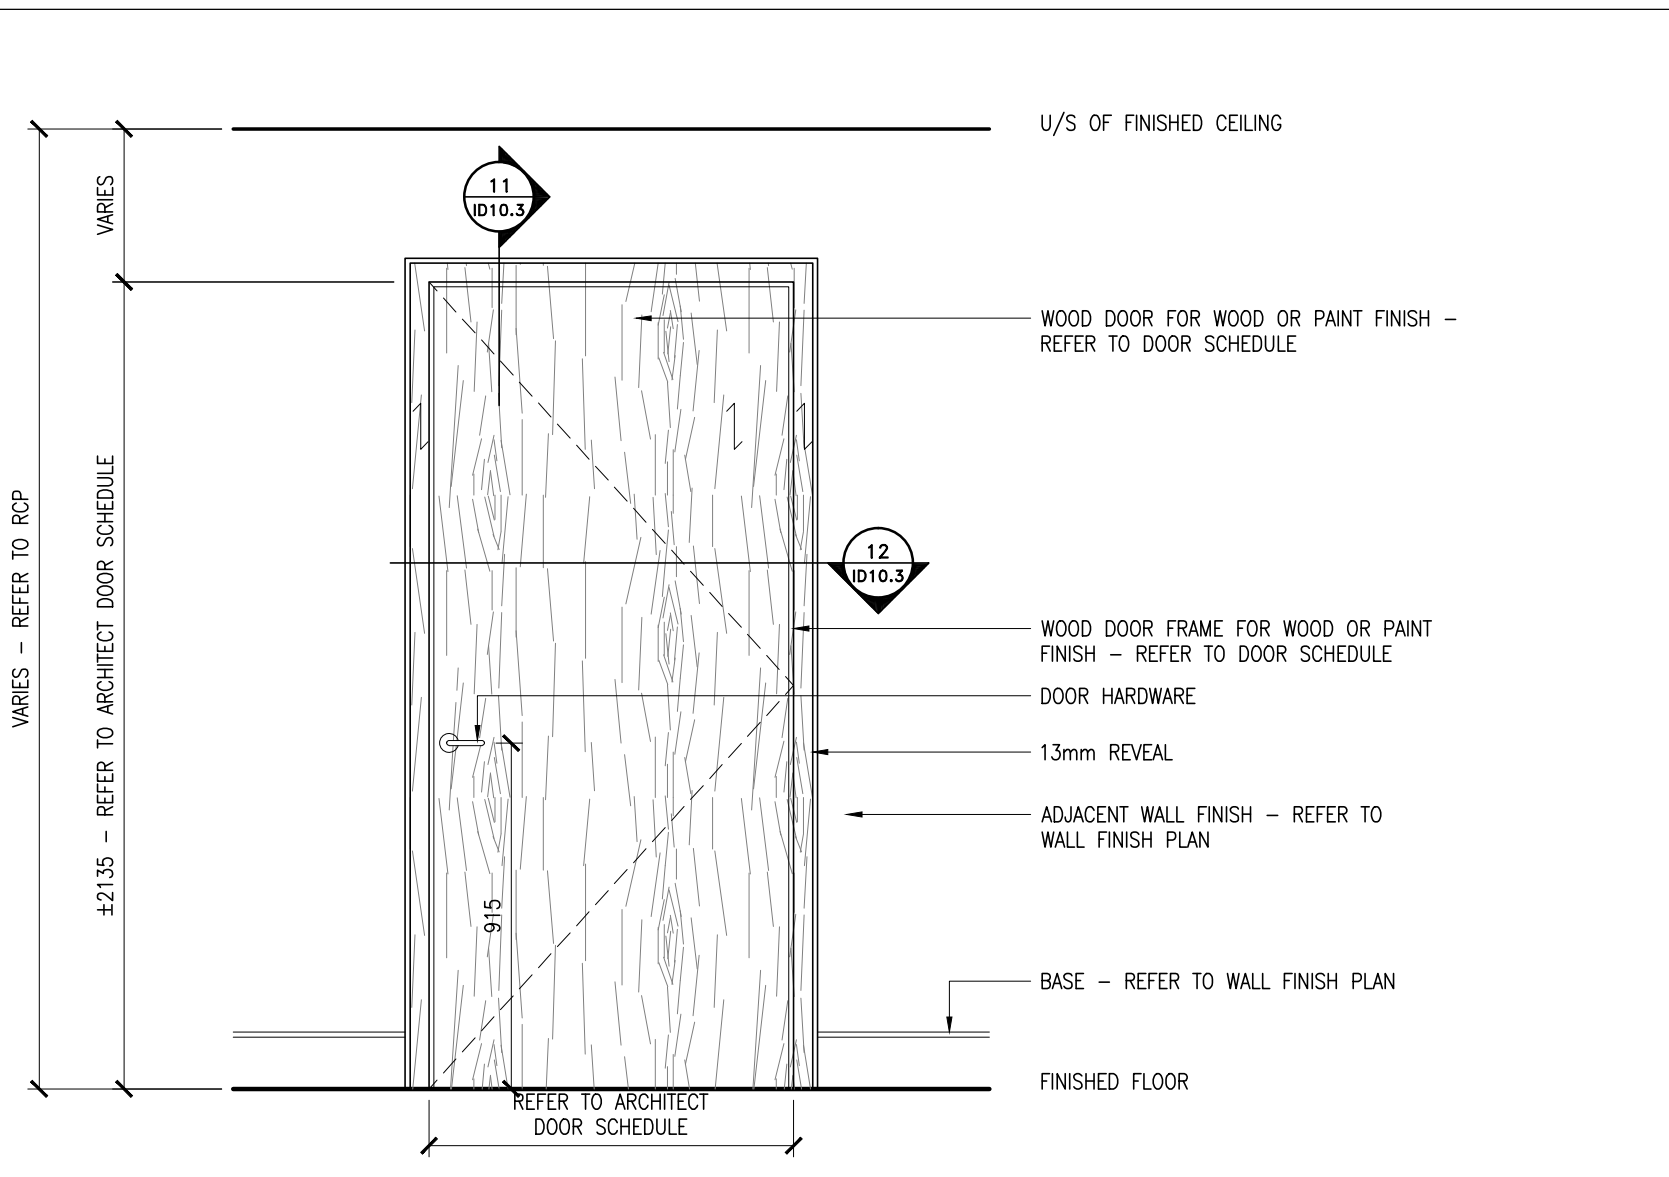
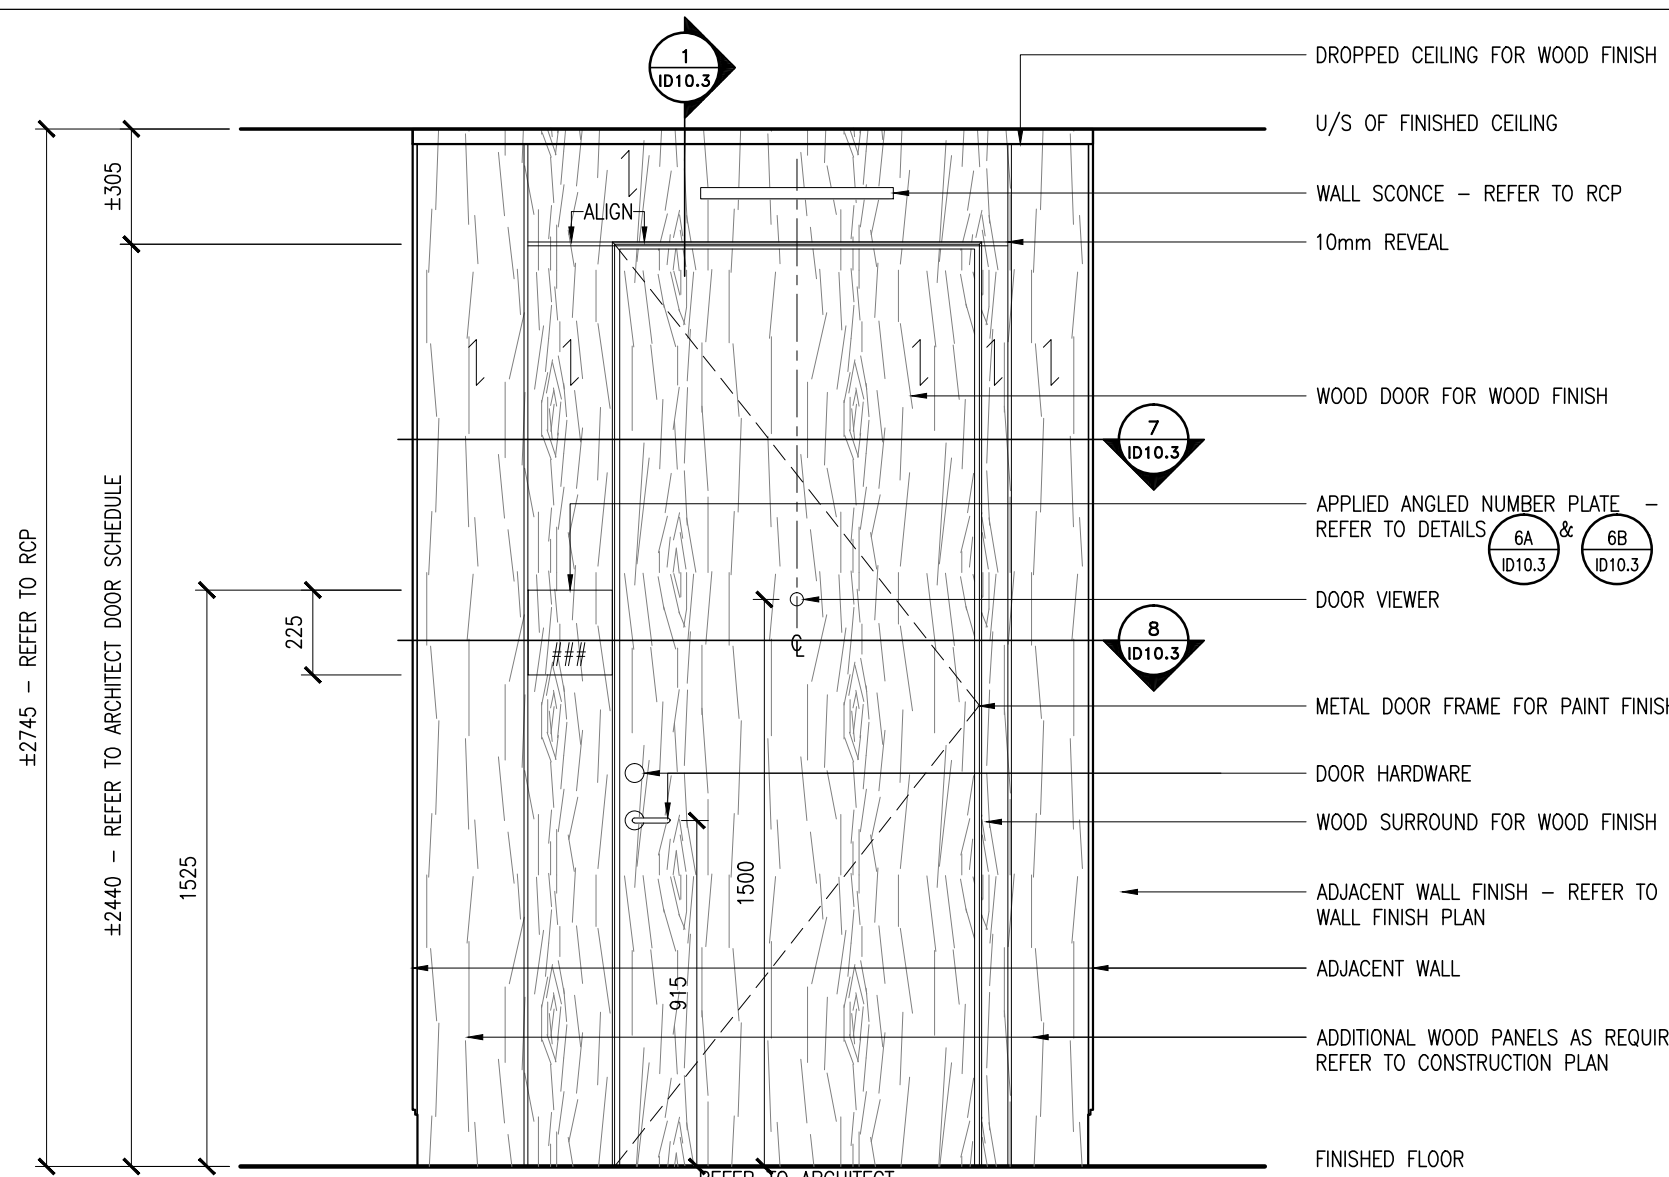
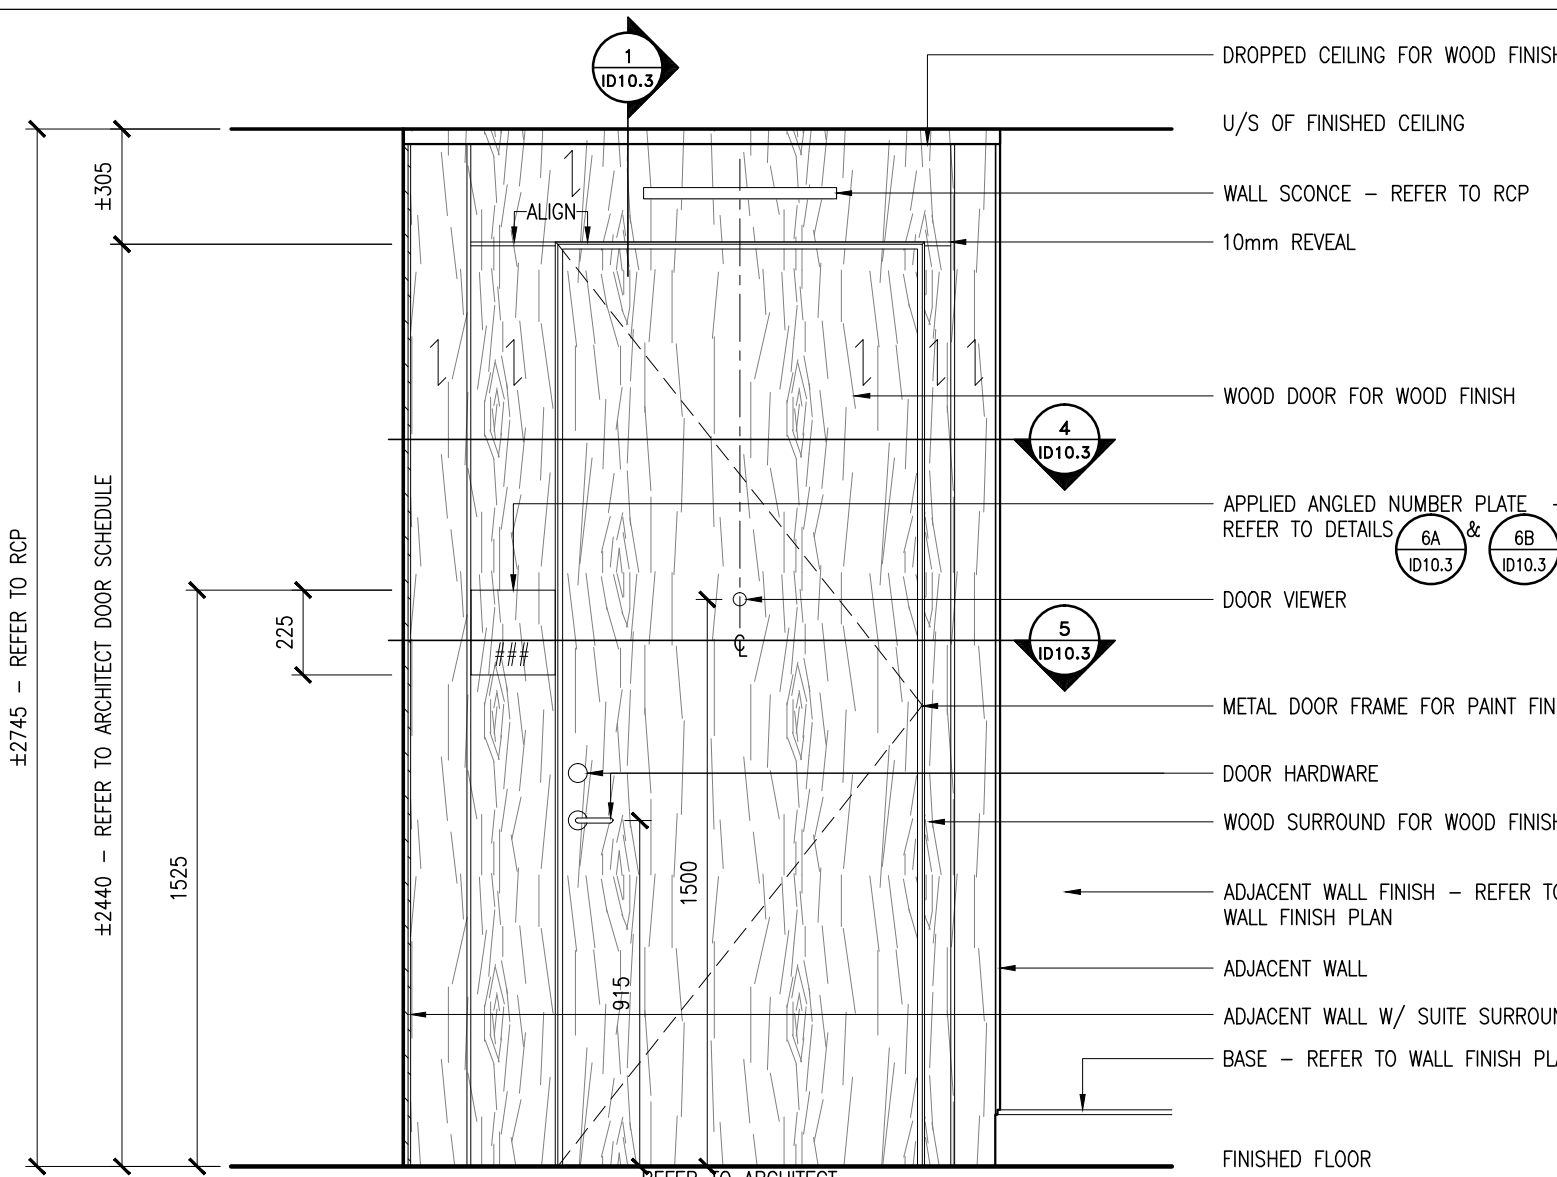
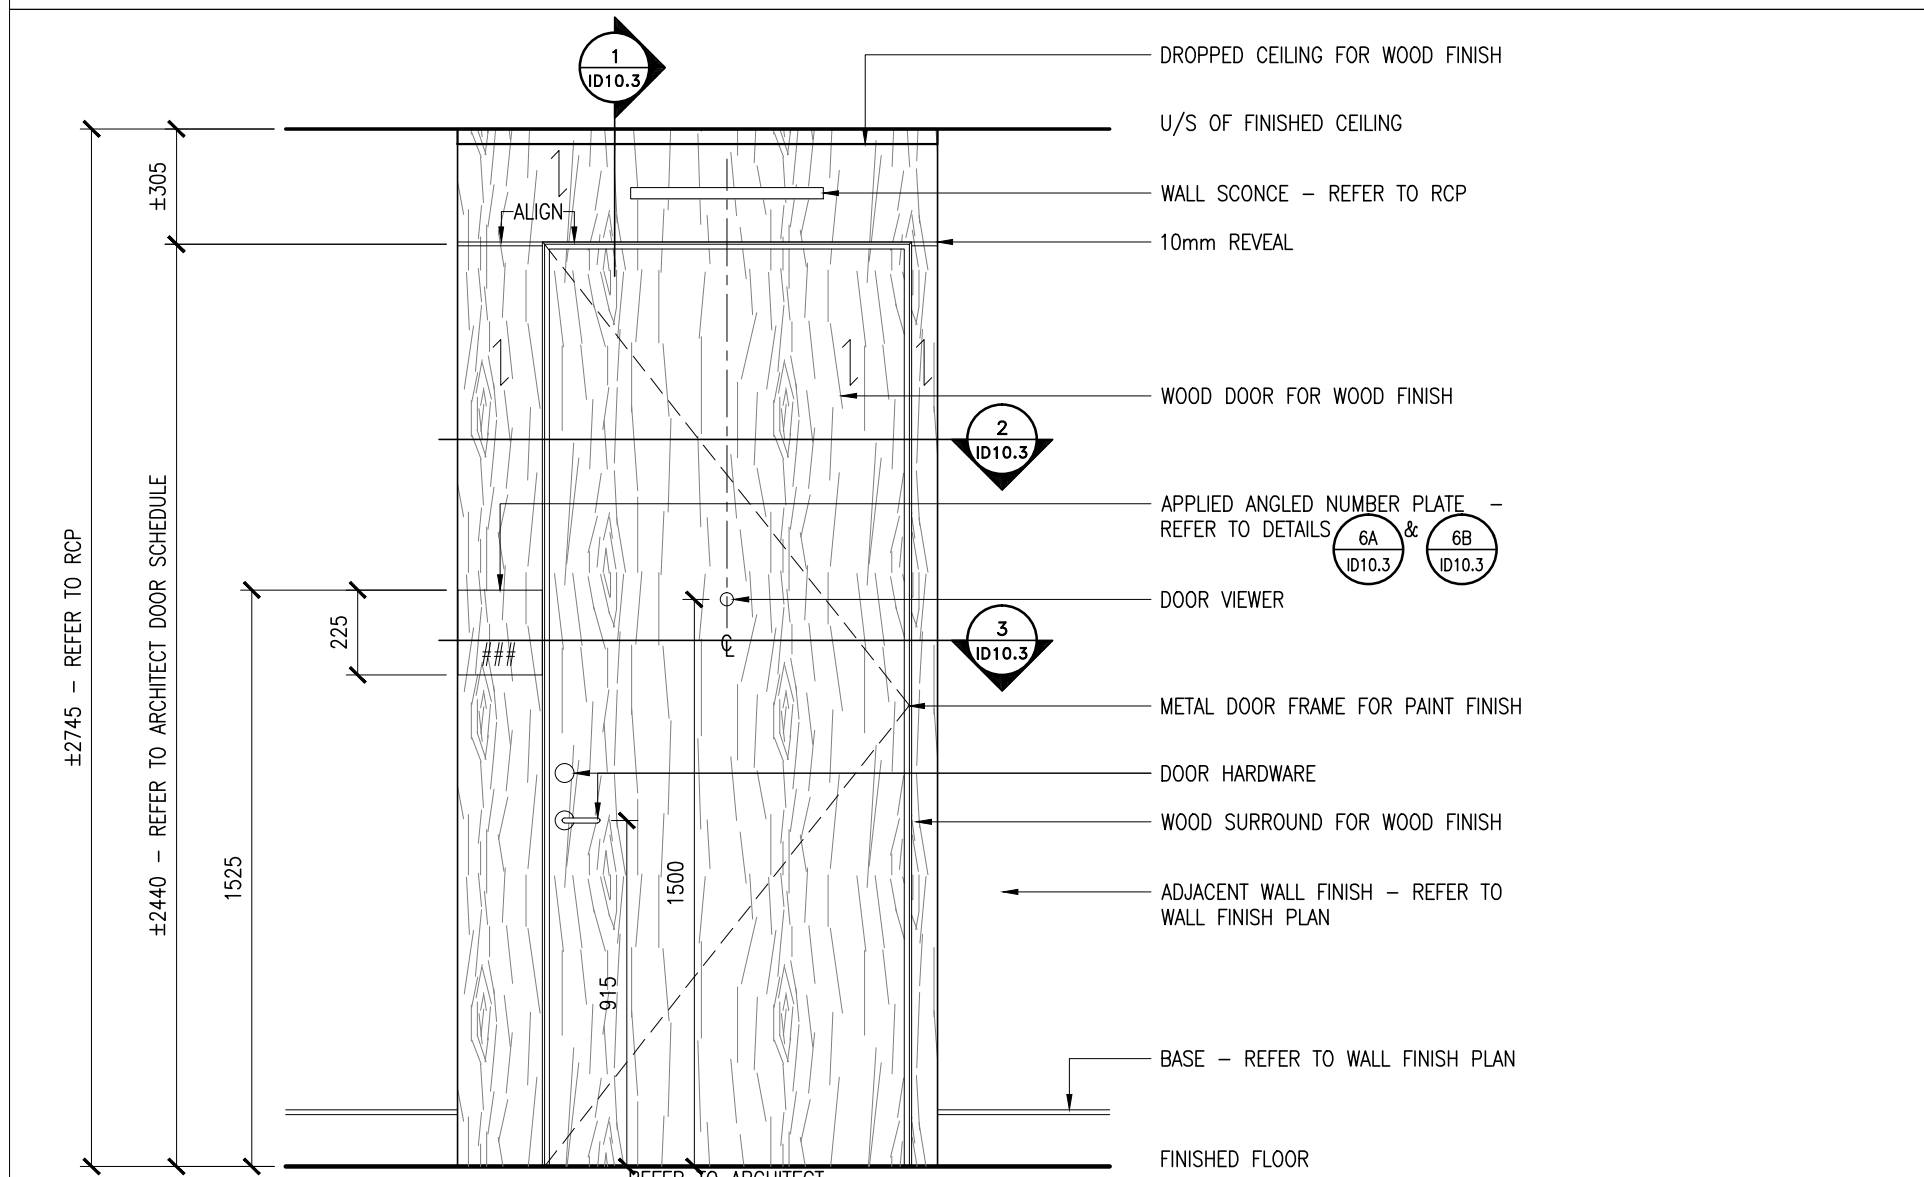
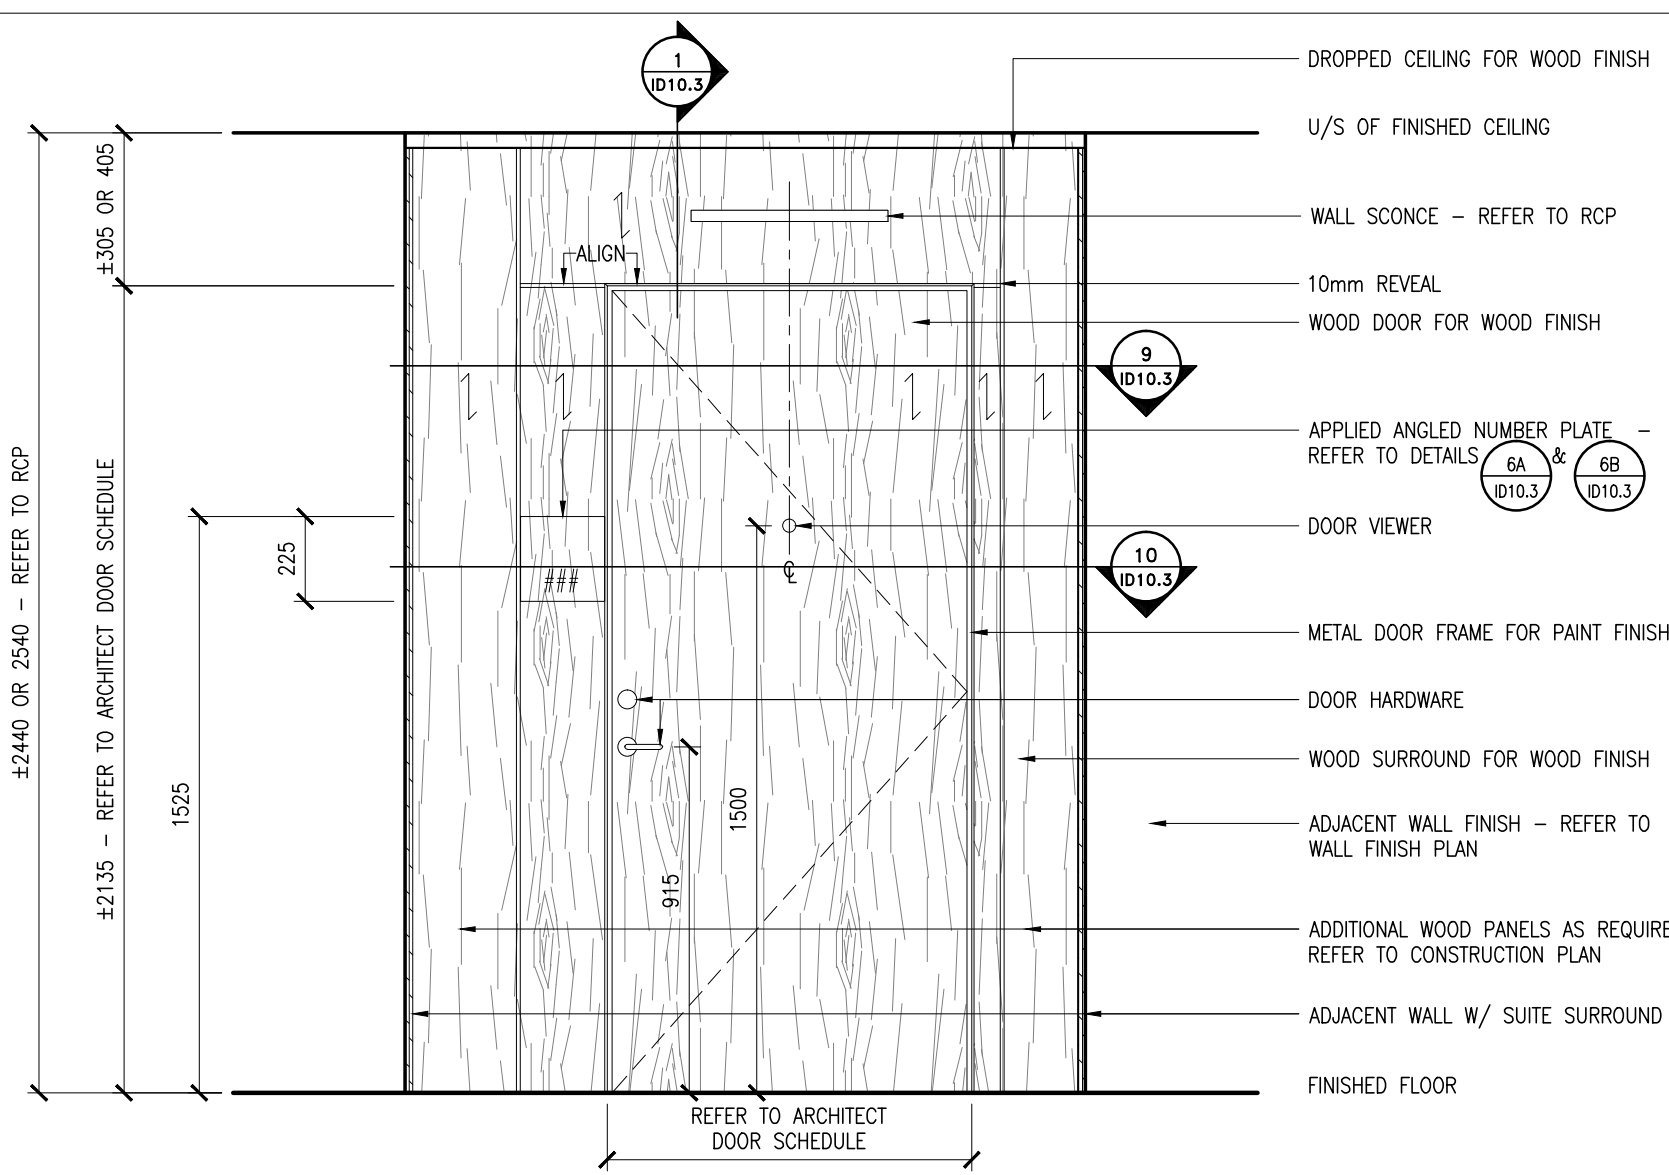
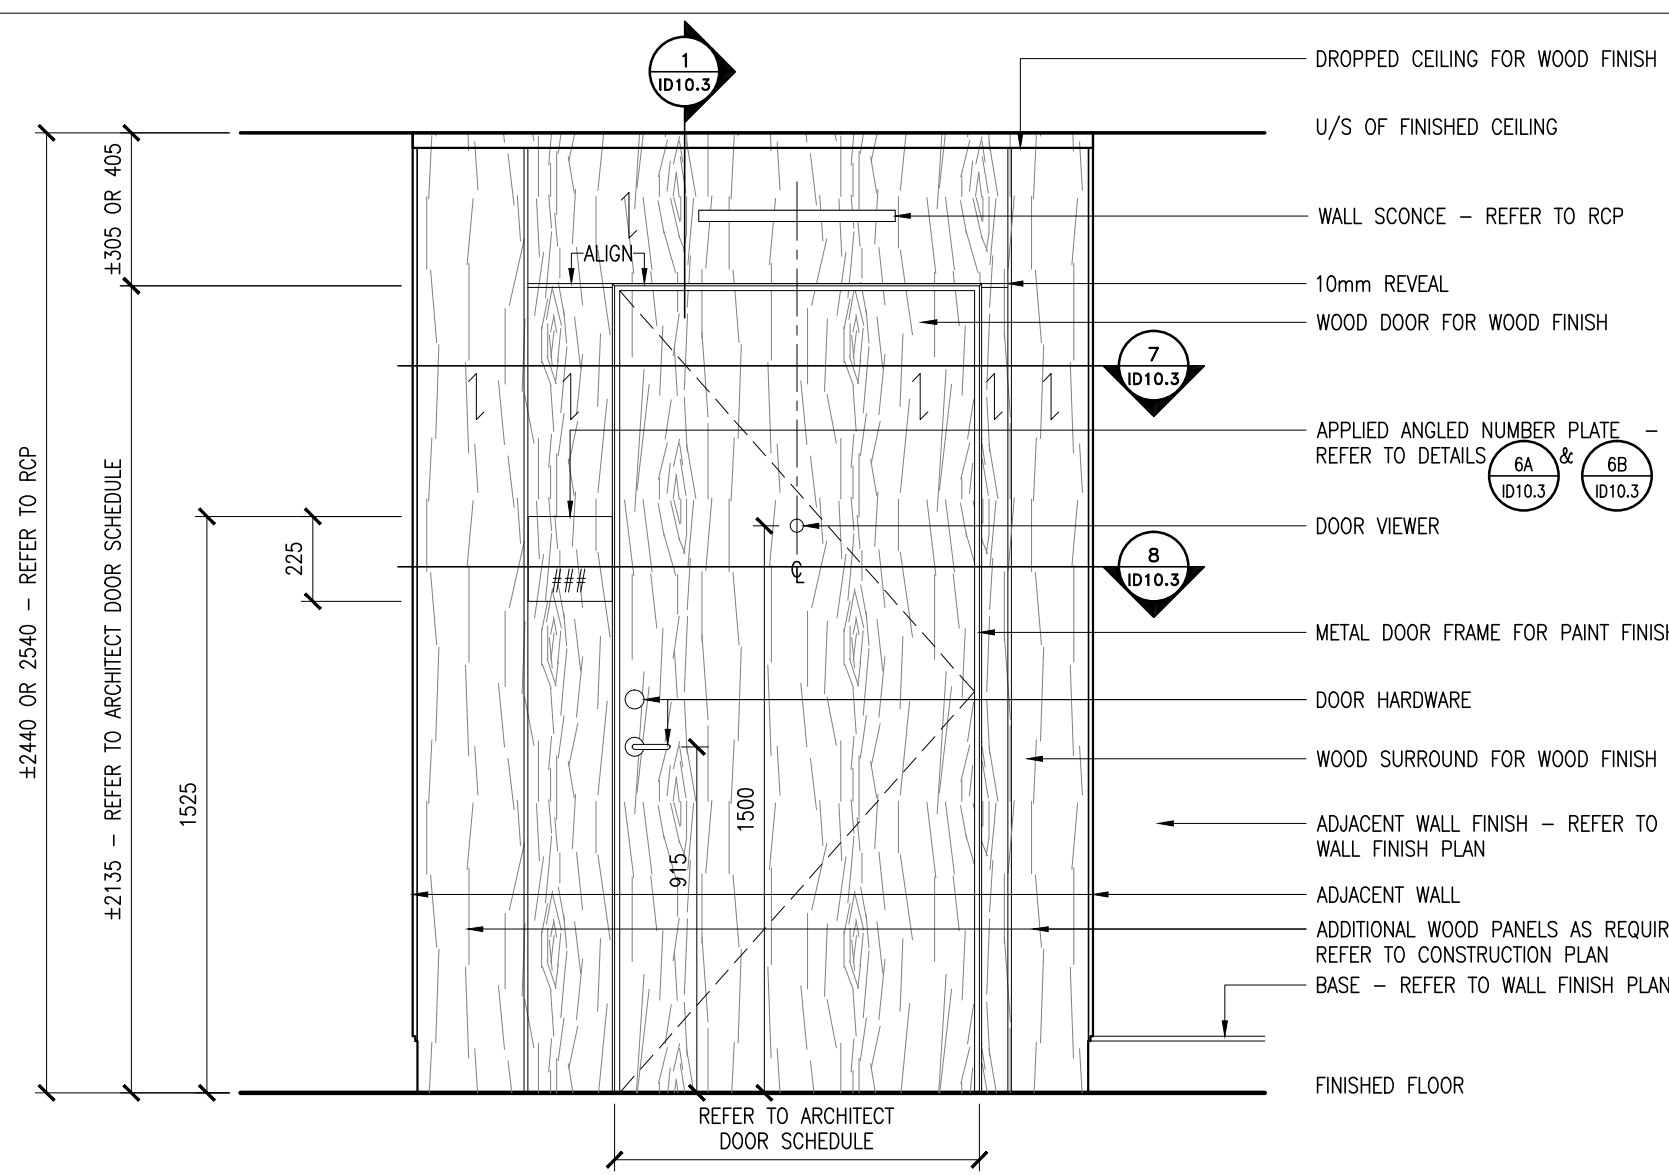
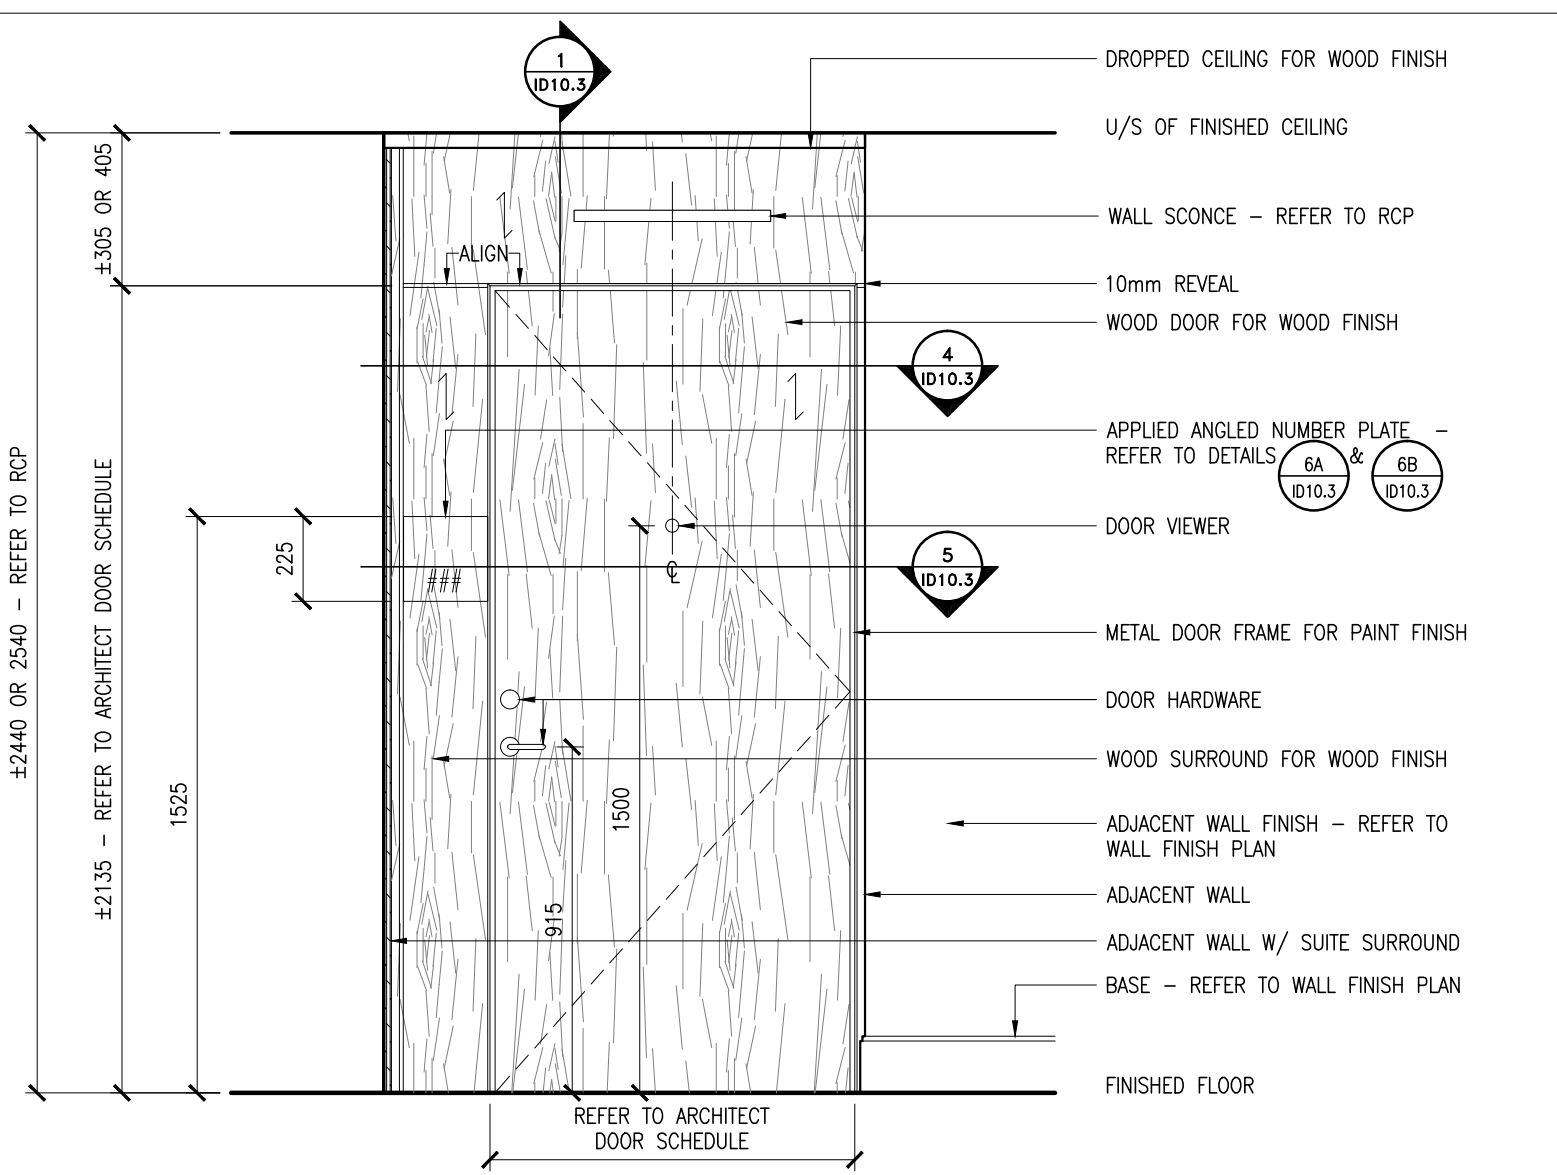


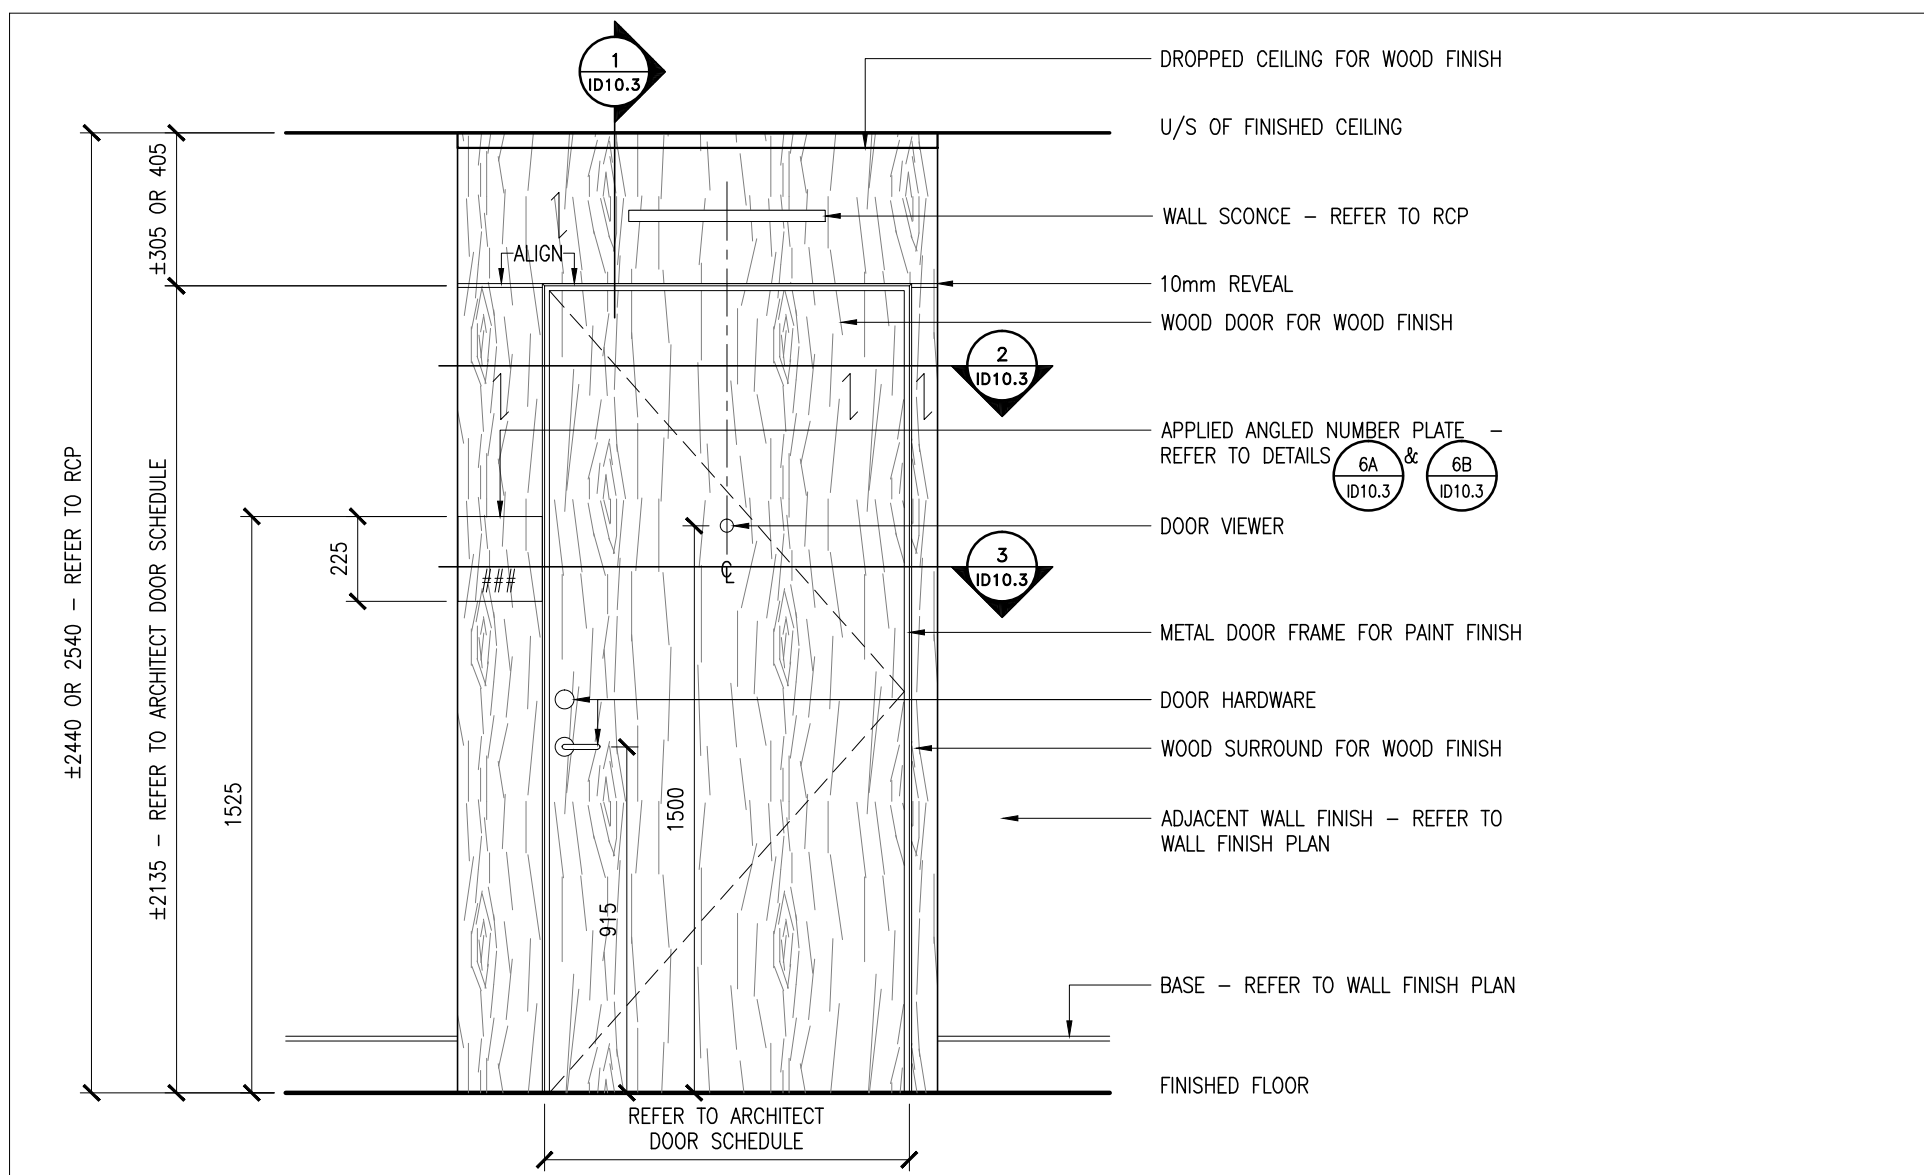

Notes:

- CONTRACTOR AND ALL SUB-TRADES SHALL VERIFY ALL SITE DIMENSIONS. ALL DRAWINGS, DETAILS AND SPECIFICATIONS AND REPORT ANY DISCREPANCIES TO THE INTERIOR DESIGNER IN WRITING FOR APPROVAL BEFORE PROCEEDING WITH THE WORK.
- CONTRACTOR AND SUB-CONTRACTORS, BEFORE PROCEEDING WITH WORK, MUST SUBMIT ALL NECESSARY SAMPLES FOR APPROVAL OF QUALITY AND FINISH TO THE INTERIOR DESIGNER.
- CONTRACTOR MUST COMPLY WITH THE CONTRACT DOCUMENTS, PERFORMANCE REQUIREMENTS, APPLICABLE CODES AND REGULATIONS.
- ALL DRAWINGS AND WRITTEN MATERIAL HEREIN CONSTITUTES THE ORIGINAL AND UNPUBLISHED WORK OF I B IV DESIGN ASSOCIATES INC. AND MAY NOT BE DUPLICATED, USED OR DISCLOSED WITHOUT PRIOR WRITTEN CONSENT OF I B IV DESIGN ASSOCIATES INC.

ISSUE:

DATE	DESCRIPTION
07	ISSUED FOR TENDER
10	ISSUED FOR CONSTRUCTION
13	SITE INSTRUCTION #03

Hines TRIDEL®

AQUAVISTA

AT BAYSIDE TORONTO

1 EDgewater Drive, Toronto Ontario

77 Mowat Avenue, Suite 100
Toronto, Ontario M6K 3E5, Canada
T + 1 416 531 2224
12 Desbrosses Street
New York, New York 10013 - USA
T + 1 212 392 4952

Drawing Title:

DOOR DETAILS

Our Project Number:
14008
Designed By:
DMJ/R, VW/SG
Detailed By:
DMJ/R, VW/SG, BP
Drawing Number:

ID10.2