



1 DETAIL - TYPICAL CORRIDOR COVE LIGHTING  
SCALE 1:5

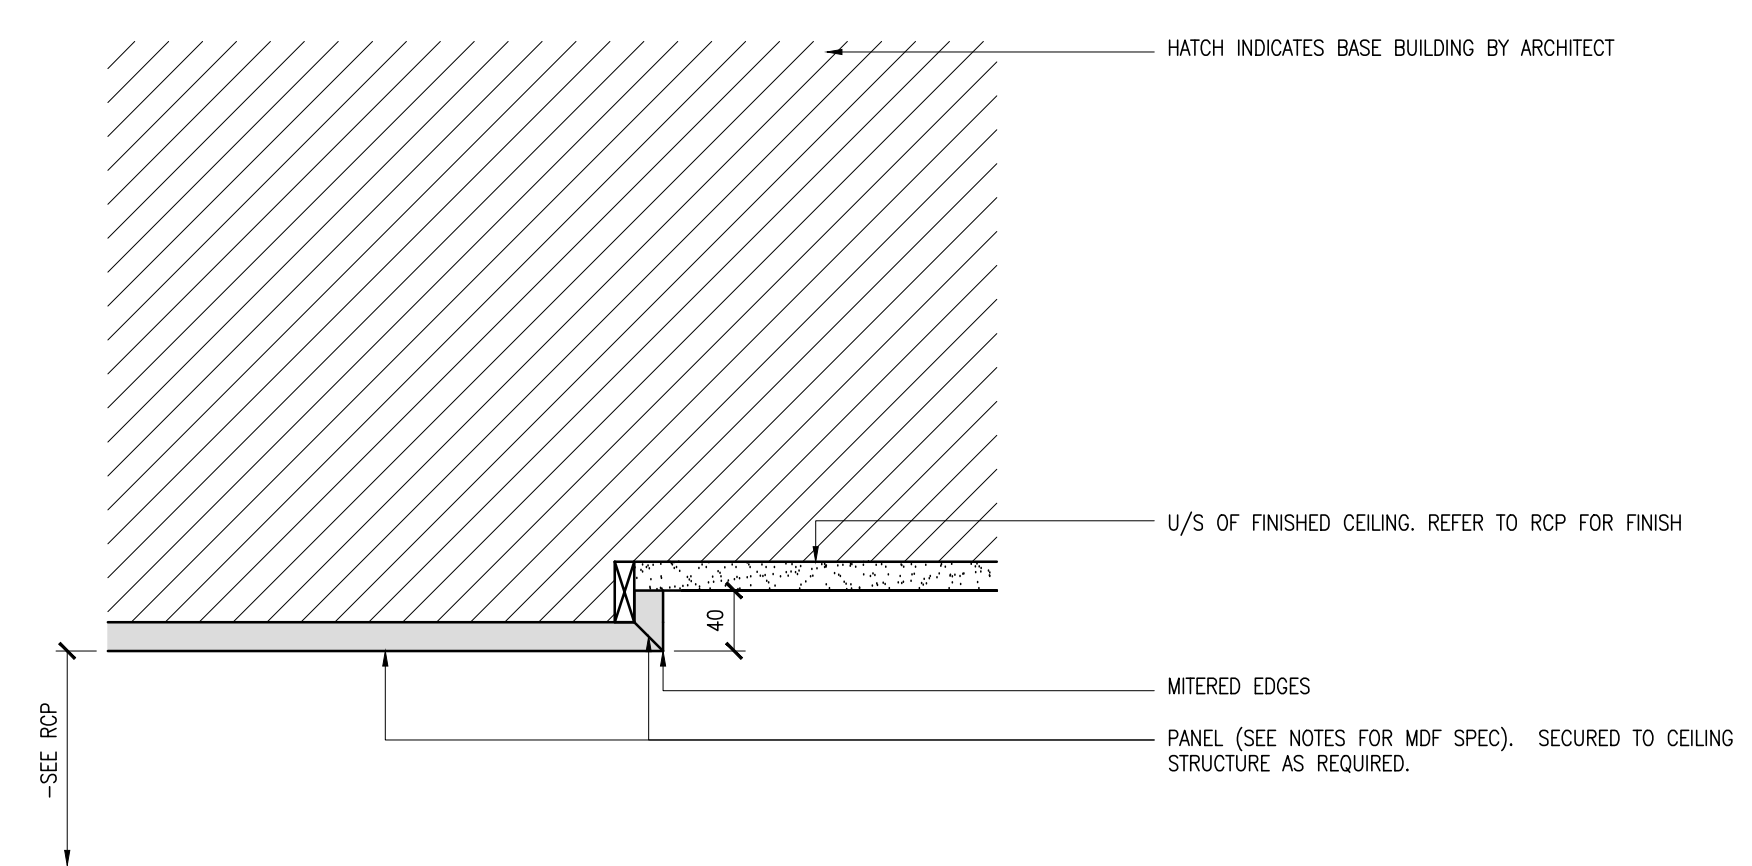

2 DETAIL - TYPICAL CORRIDOR PANELLED CEILING  
SCALE 1:5

3 RESERVED  
SCALE 1:5

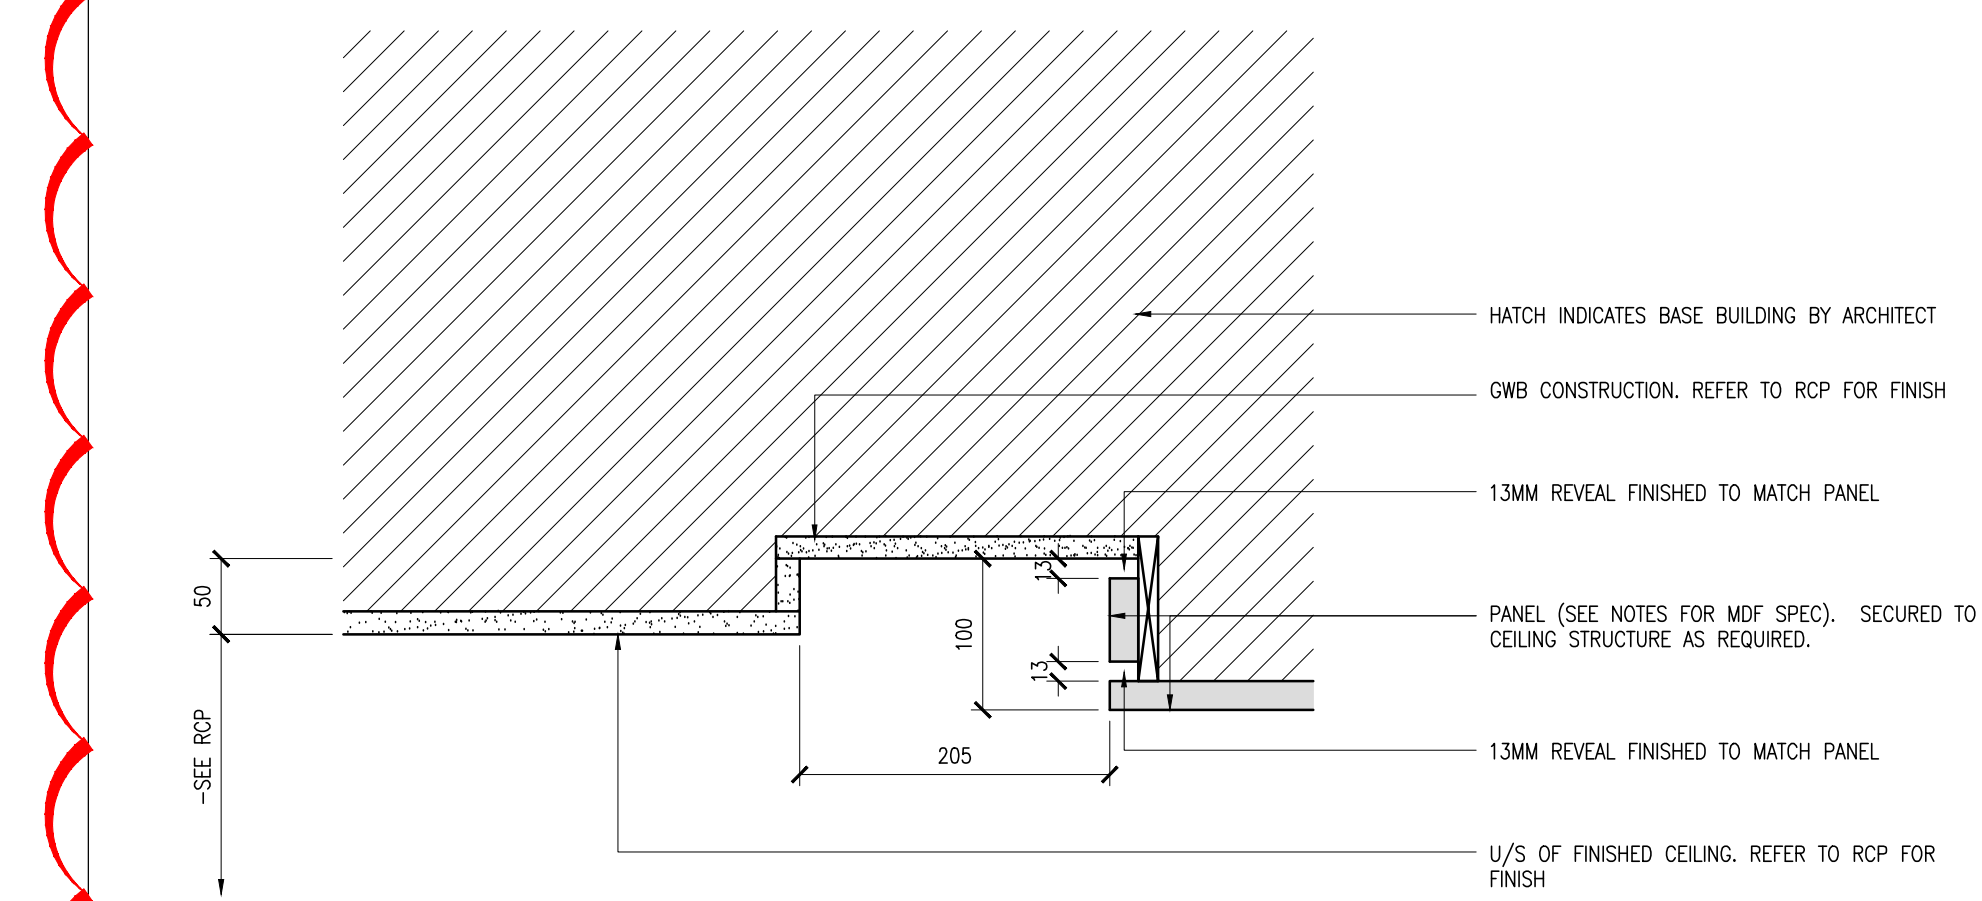

4 DETAIL: P1 FITNESS AREA COVE LIGHTING AT PANELLED CEILING  
SCALE 1:5

- Notes:**
- CONTRACTOR AND ALL SUB-TRADES SHALL VERIFY ALL SITE DIMENSIONS. ALL DRAWINGS, DETAILS AND SPECIFICATIONS AND REPORT ANY DISCREPANCIES TO THE INTERIOR DESIGNER IN WRITING FOR APPROVAL BEFORE PROCEEDING WITH THE WORK.
  - CONTRACTOR AND SUB-CONTRACTORS, BEFORE PROCEEDING WITH WORK, MUST SUBMIT ALL NECESSARY SAMPLES FOR APPROVAL OF QUALITY AND FINISH TO THE INTERIOR DESIGNER.
  - CONTRACTOR MUST COMPLY WITH THE CONTRACT DOCUMENTS, PERFORMANCE REQUIREMENTS, APPLICABLE CODES AND REGULATIONS.
  - ALL DRAWINGS AND WRITTEN MATERIAL HEREIN CONSTITUTES THE ORIGINAL AND UNPUBLISHED WORK OF "I BY IV DESIGN ASSOCIATES INC." AND MAY NOT BE DUPLICATED, USED OR DISCLOSED WITHOUT PRIOR WRITTEN CONSENT OF "I BY IV DESIGN ASSOCIATES INC."
  - DRAWINGS NOT TO BE SCALED
- Issue:**
- |                             |          |
|-----------------------------|----------|
| 06 ISSUED FOR CLIENT REVIEW | 16.01.15 |
| 07 ISSUED FOR TENDER        | 16.03.15 |
| 08 ISSUED FOR ADDENDUM      | 16.09.20 |
| 10 ISSUED FOR CONSTRUCTION  | 17.06.19 |
| 13 SITE INSTRUCTION #03     | 17.11.10 |
| 14 SITE INSTRUCTION #04     | 18.03.07 |
| -                           | -        |
| -                           | -        |
Hines TRIDEL

AQUAVISTA  
AT BAYSIDE TORONTO  
1 EDGEWATER DRIVE, TORONTO ONTARIO

77 MOWAT AVENUE, SUITE 100  
TORONTO, ONTARIO M5K 3C2 - CANADA  
T + 1 416 531 2224  
12 DEARBORN STREET  
NEW YORK, NEW YORK 10013 - USA  
T + 1 212 362 4952

Drawing Title:  
**TYPICAL CEILING  
DETAILS**

Our Project Number:  
14008  
Designed By: DMJ/R, VVJ/SJ  
Detailed By: DMJ/R, VVJ/SJ, BP  
Drawing Number:

ID9.3