

1 DETAIL - L1 WEST LOBBY BULKHEAD AT EXTERIOR GLAZING  
109.1 SCALE 1:15

2 RESERVED  
109.1 SCALE 1:15

3 RESERVED  
109.1 SCALE 1:15


- NOTES:
- FOR FIRE RATED MDF USE MEDIATE ER (OR SIMILAR), SPEC. INDUSTRIAL GRADE MEDIUM DENSITY FIBREBOARD (MDF), MANUFACTURED WITH A FORMALDEHYDE-FREE ADHESIVE SYSTEM AND CERTIFIED AS A CLASS 1 FLAME RETARDANT PANEL IN ACCORDANCE WITH ASTM E84-2011a AND CANULC-1510M TO A FLAME SPREAD OF 15. CONTACT SERRA FINE COMPOSITE SOLUTIONS 1050 MELODY LANE, SUITE 160, ROSELVALE, CA 95678 WWW.SERRAFINE.COM - ENSURE STRUCTURE/SUPPORTS USED TO SECURE FIRE RATED PANELS DO NOT COMPROMISE FIRE RATINGS OF SAME.
  - ALL EXPOSED SURFACES OF LIGHTING TO BE PAINTED WHITE, UNLESS OTHERWISE NOTED.
  - ENSURE COVE LIGHTING IS CONTINUOUS - NO HOT OR DARK SPOTS.

Notes:


- CONTRACTOR AND ALL SUB-TRADES SHALL VERIFY ALL SITE DIMENSIONS. ALL DRAWINGS, DETAILS AND SPECIFICATIONS AND REPORT ANY DISCREPANCIES TO THE INTERIOR DESIGNER IN WRITING FOR APPROVAL BEFORE PROCEEDING WITH THE WORK.
- CONTRACTOR AND SUB-CONTRACTORS, BEFORE PROCEEDING WITH WORK, MUST SUBMIT ALL NECESSARY SAMPLES FOR APPROVAL OF QUALITY AND FINISH TO THE INTERIOR DESIGNER.
- CONTRACTOR MUST COMPLY WITH THE CONTRACT DOCUMENTS, PERFORMANCE REQUIREMENTS, APPLICABLE CODES AND REGULATIONS.
- ALL DRAWINGS AND WRITTEN MATERIAL HEREIN CONSTITUTES THE ORIGINAL AND UNPUBLISHED WORK OF IBI BY DESIGN ASSOCIATES INC. AND MAY NOT BE DUPLICATED, USED OR DISCLOSED WITHOUT PRIOR WRITTEN CONSENT OF IBI BY DESIGN ASSOCIATES INC.
- DRAWINGS NOT TO BE SCALED.

Issue:

06 ISSUED FOR CLIENT REVIEW	16.01.15
07 ISSUED FOR TENDER	16.03.15
08 ISSUED FOR ADDENDUM	16.09.20
10 ISSUED FOR CONSTRUCTION	17.06.19
13 SITE INSTRUCTION #03	17.11.10
16 SITE INSTRUCTION #06	18.05.04
17 SITE INSTRUCTION #07	18.05.31
-	-
-	-
-	-
-	-
-	-
-	-

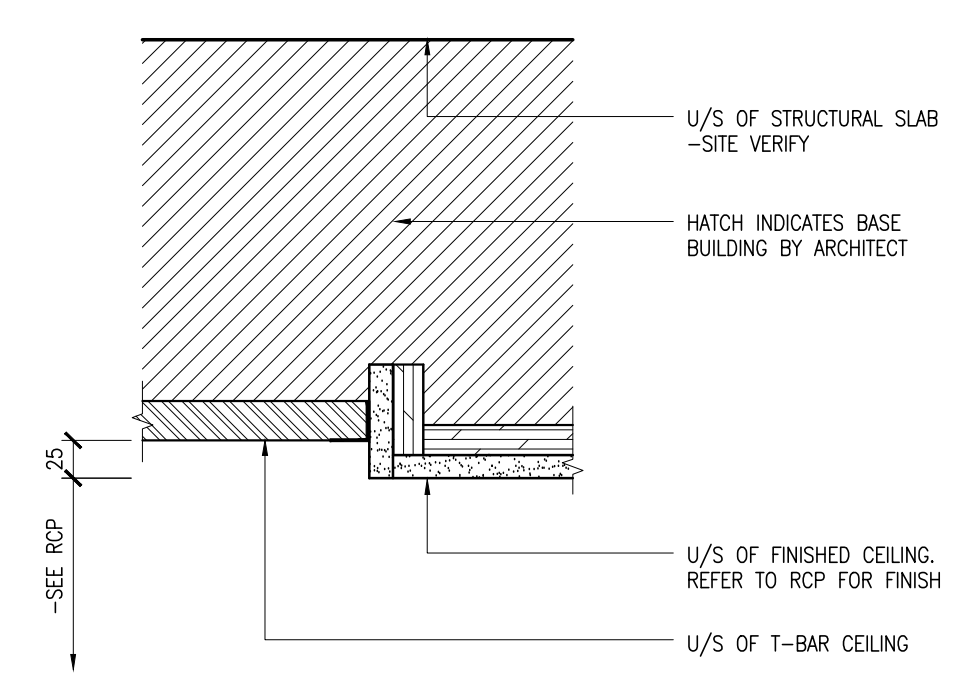


5 DETAIL - TYPICAL T-BAR CEILING  
109.1 SCALE 1:15

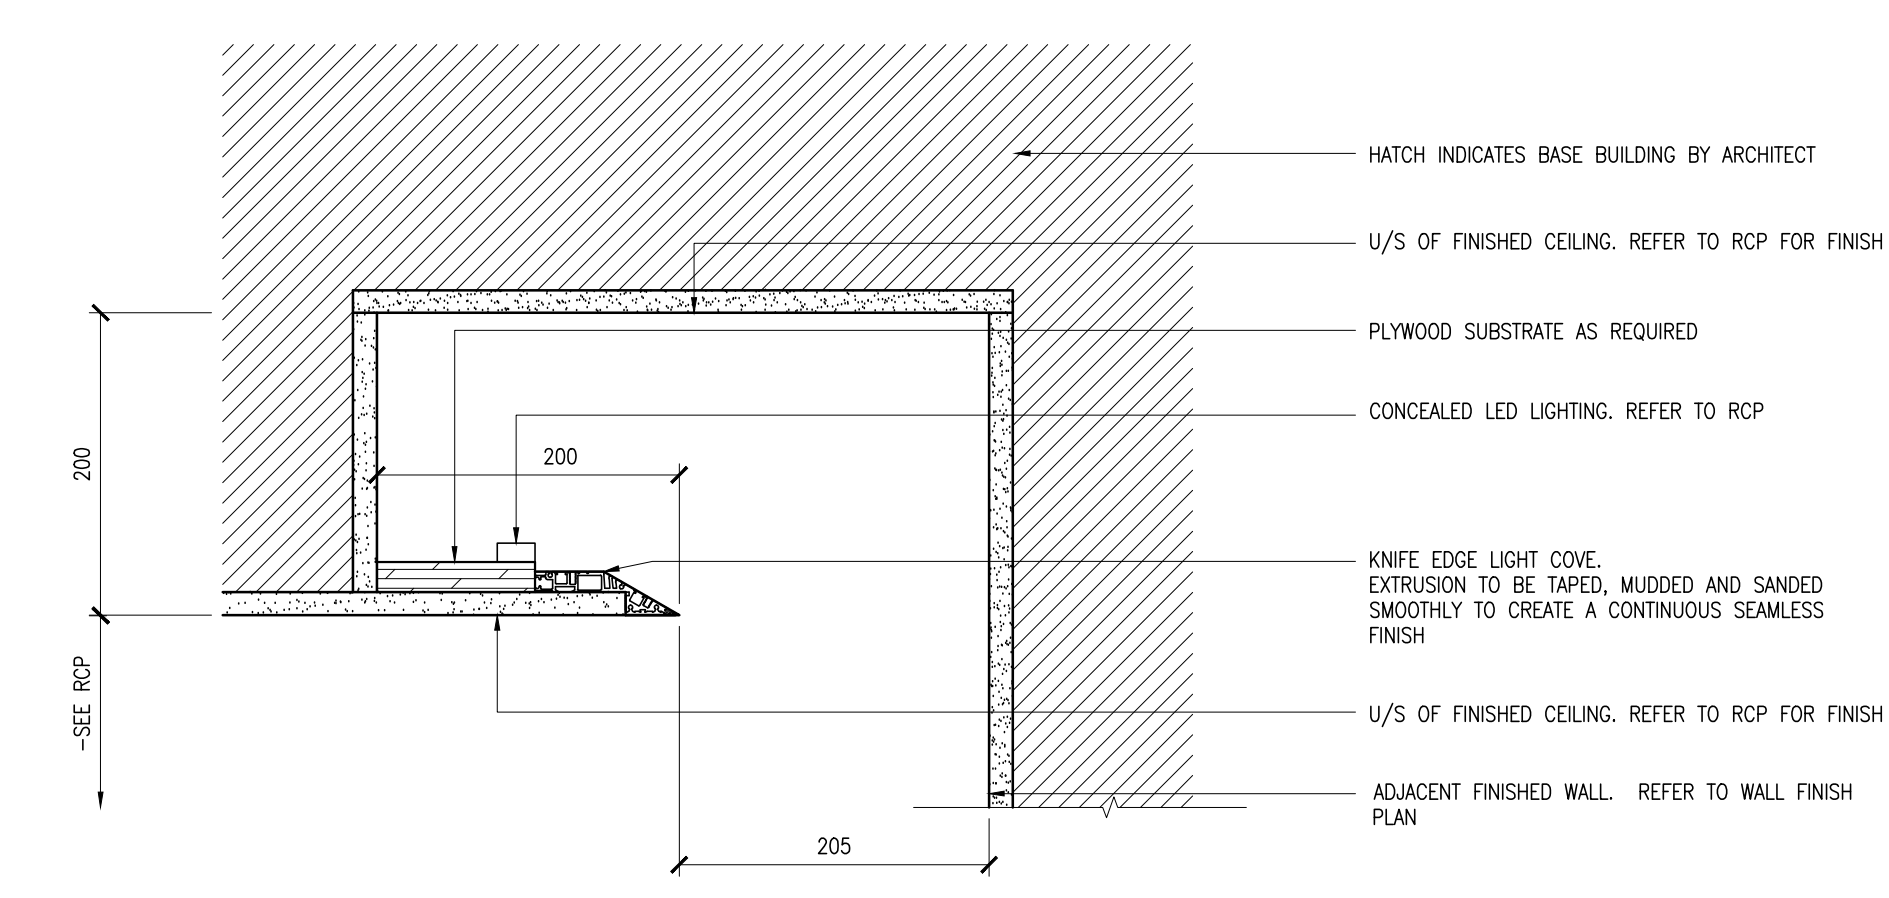


6 DETAIL - TYPICAL COVE LIGHTING AT WALL  
109.1 SCALE 1:15

7 RESERVED  
109.1 SCALE 1:15

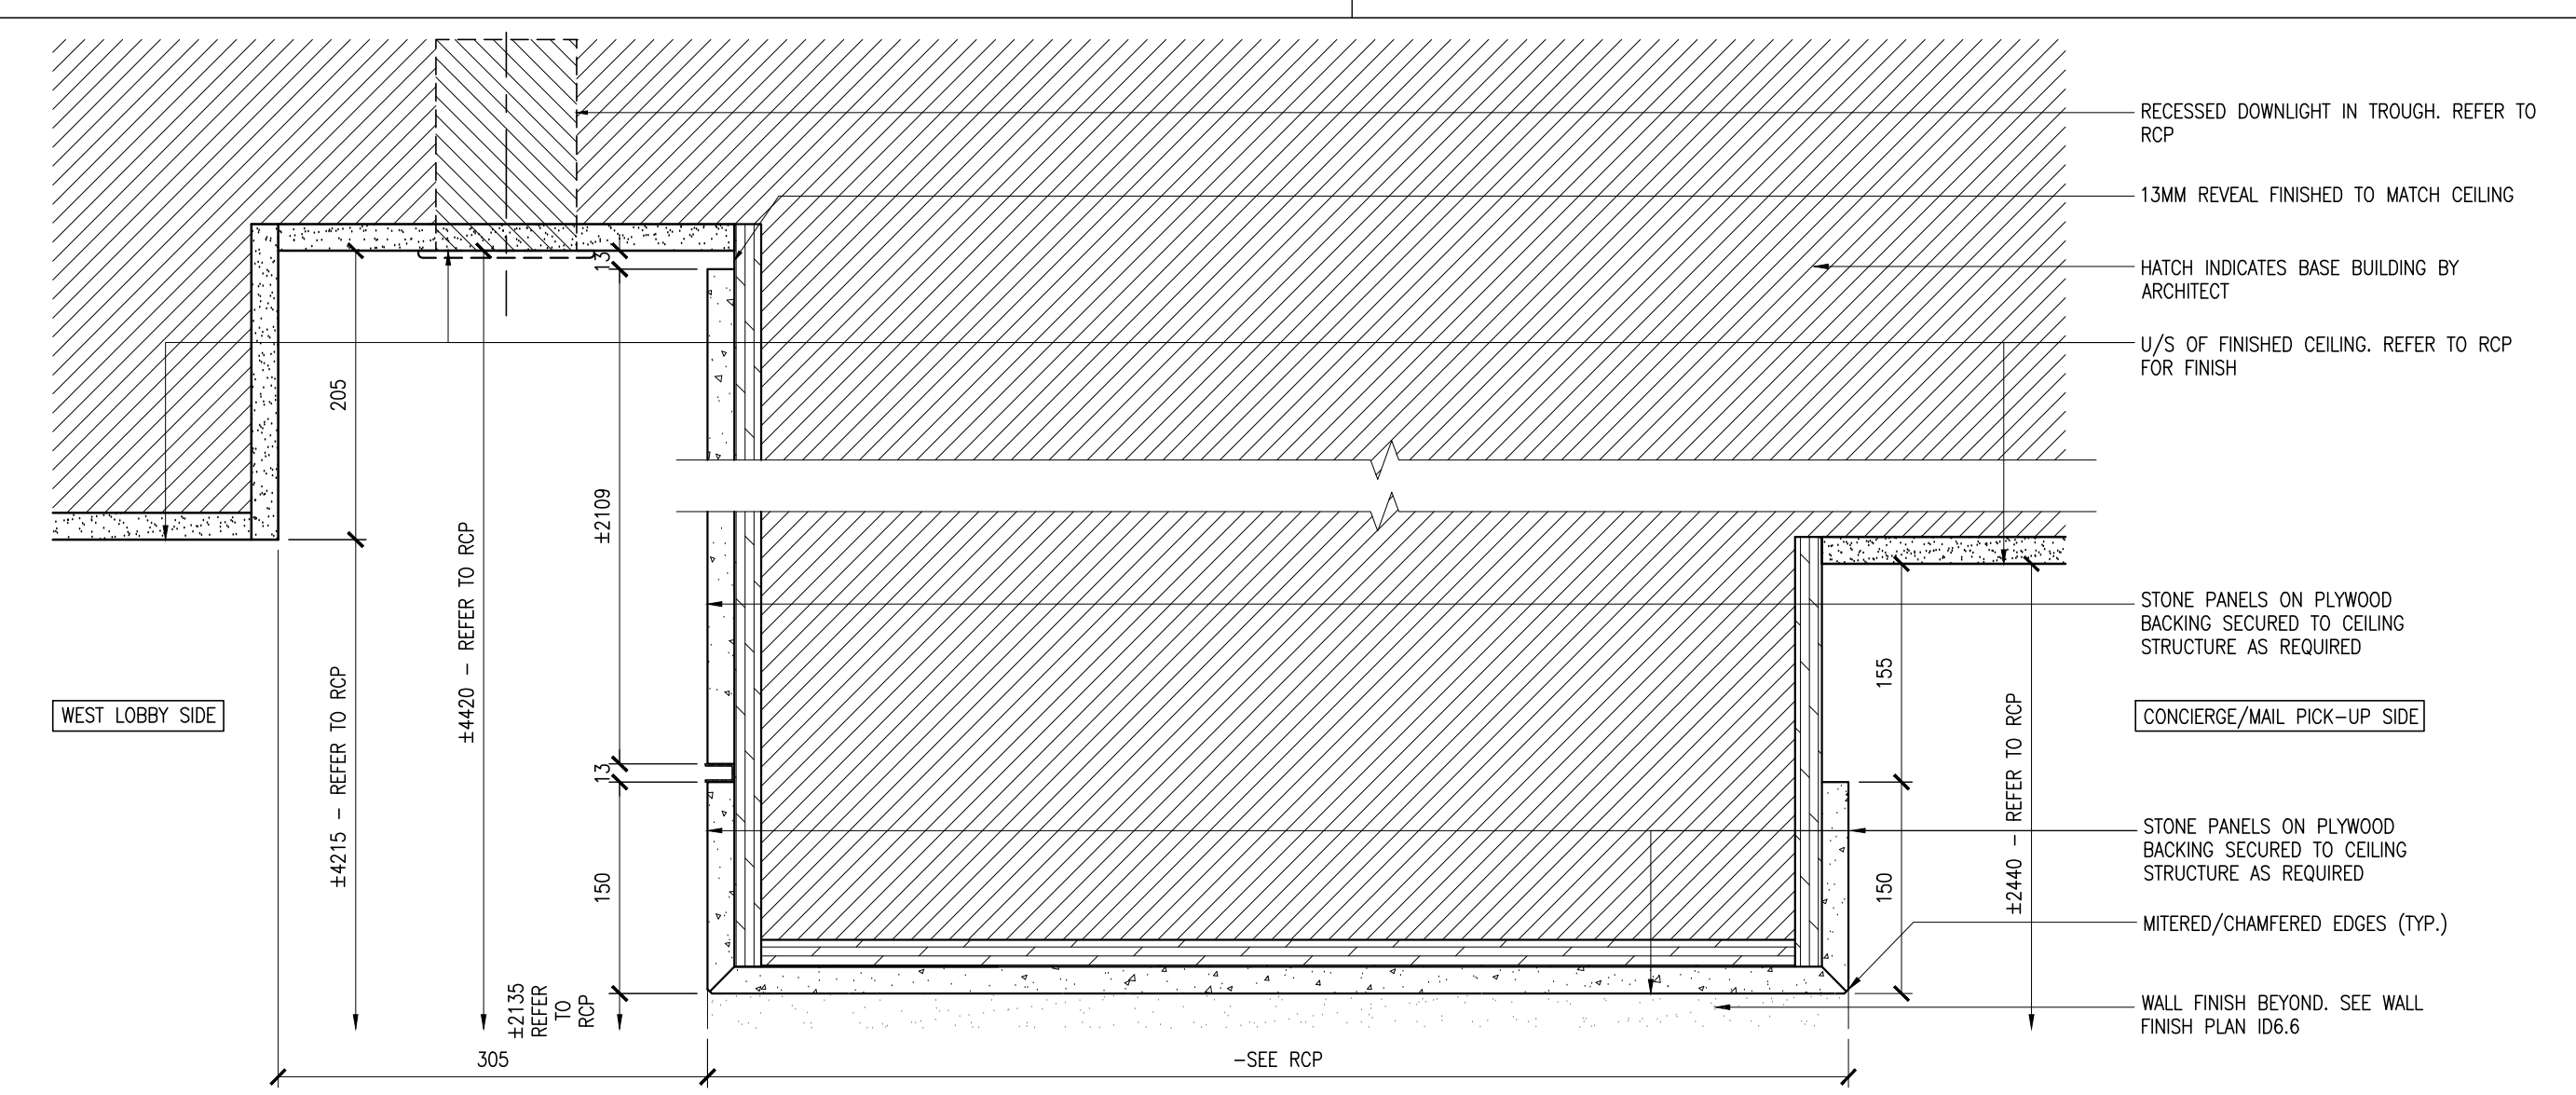


8 DETAIL - L1 WEST LOBBY STONE SURROUND  
109.1 SCALE 1:15

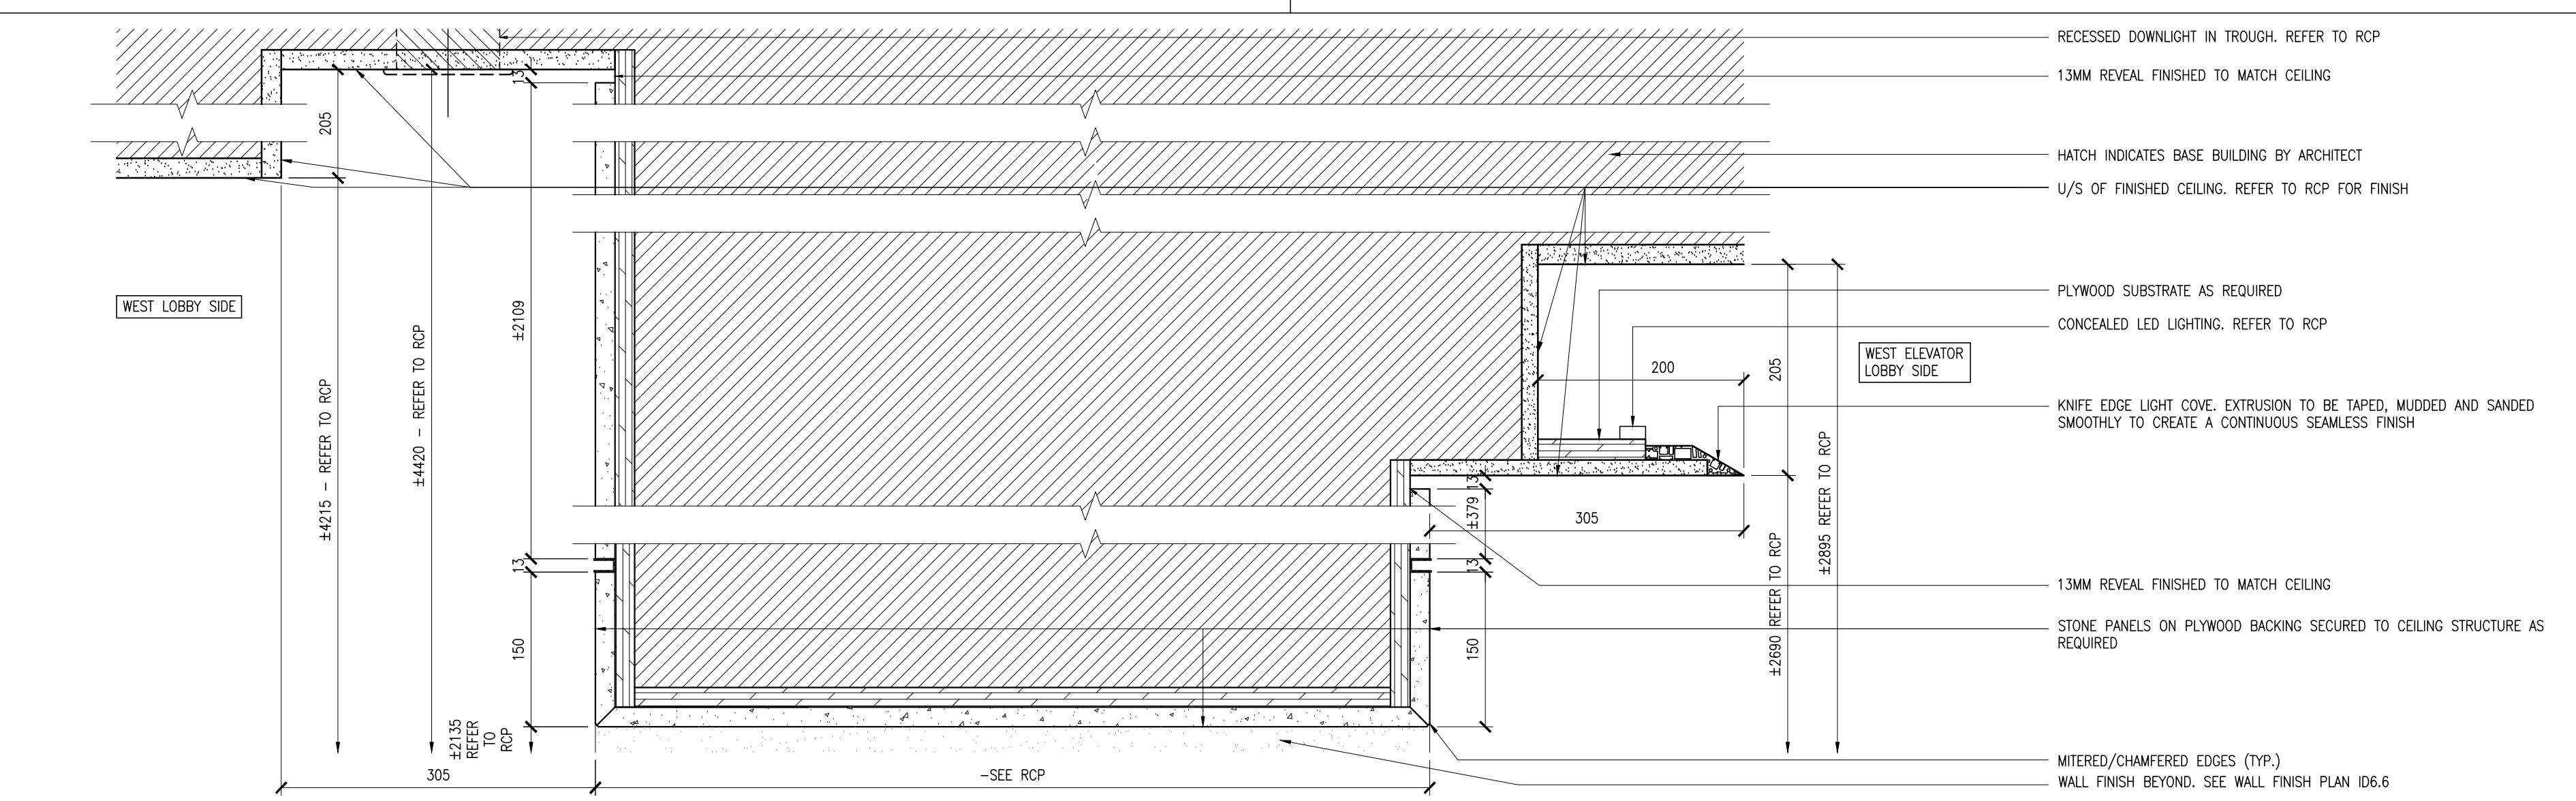

9 DETAIL - L1 WEST ELEVATOR LOBBY STONE SURROUND  
109.1 SCALE 1:15


10 RESERVED  
109.1 SCALE 1:15

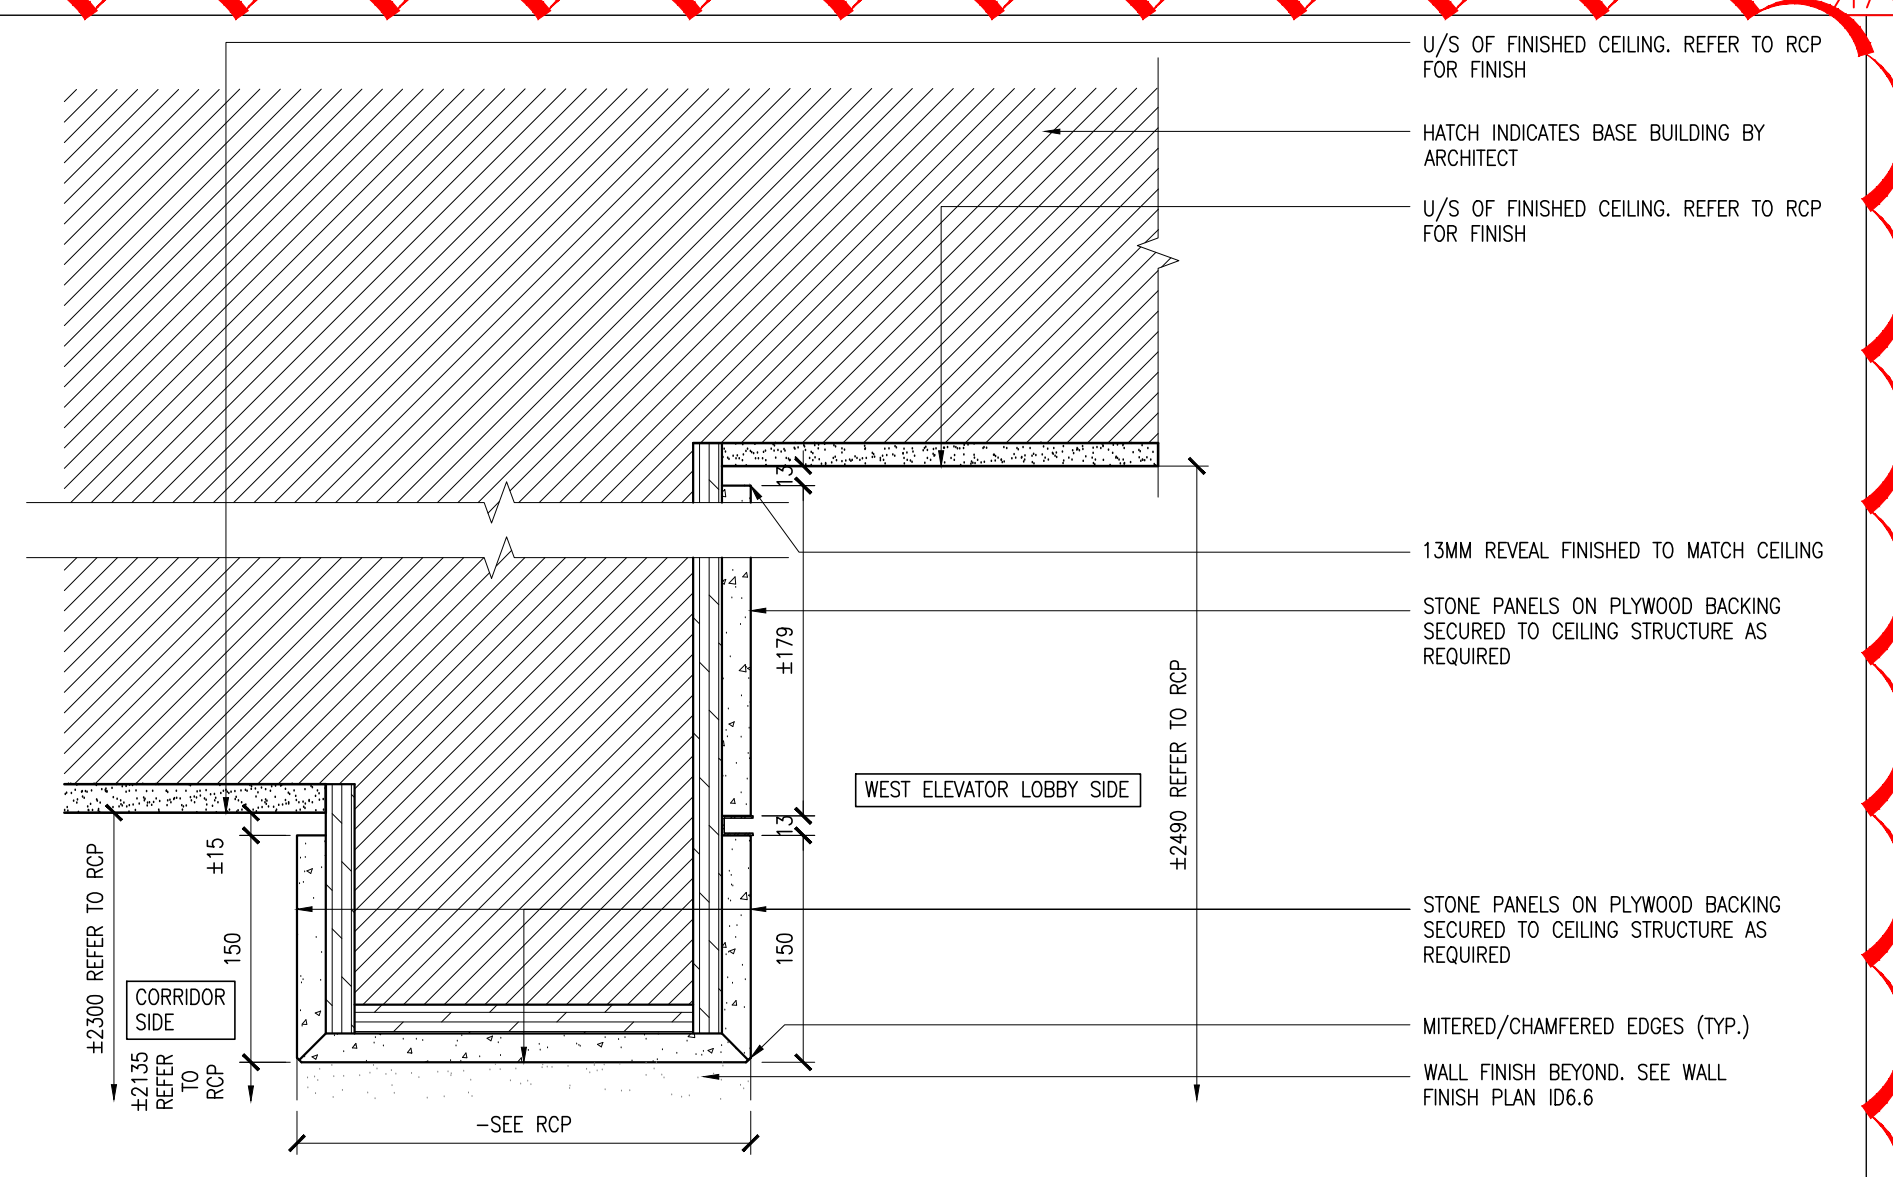


10 DETAIL - L1 WEST ELEVATOR LOBBY STONE SURROUND  
109.1 SCALE 1:15

11 RESERVED  
109.1 SCALE 1:15


12 DETAIL - RESERVED  
109.1 SCALE 1:15

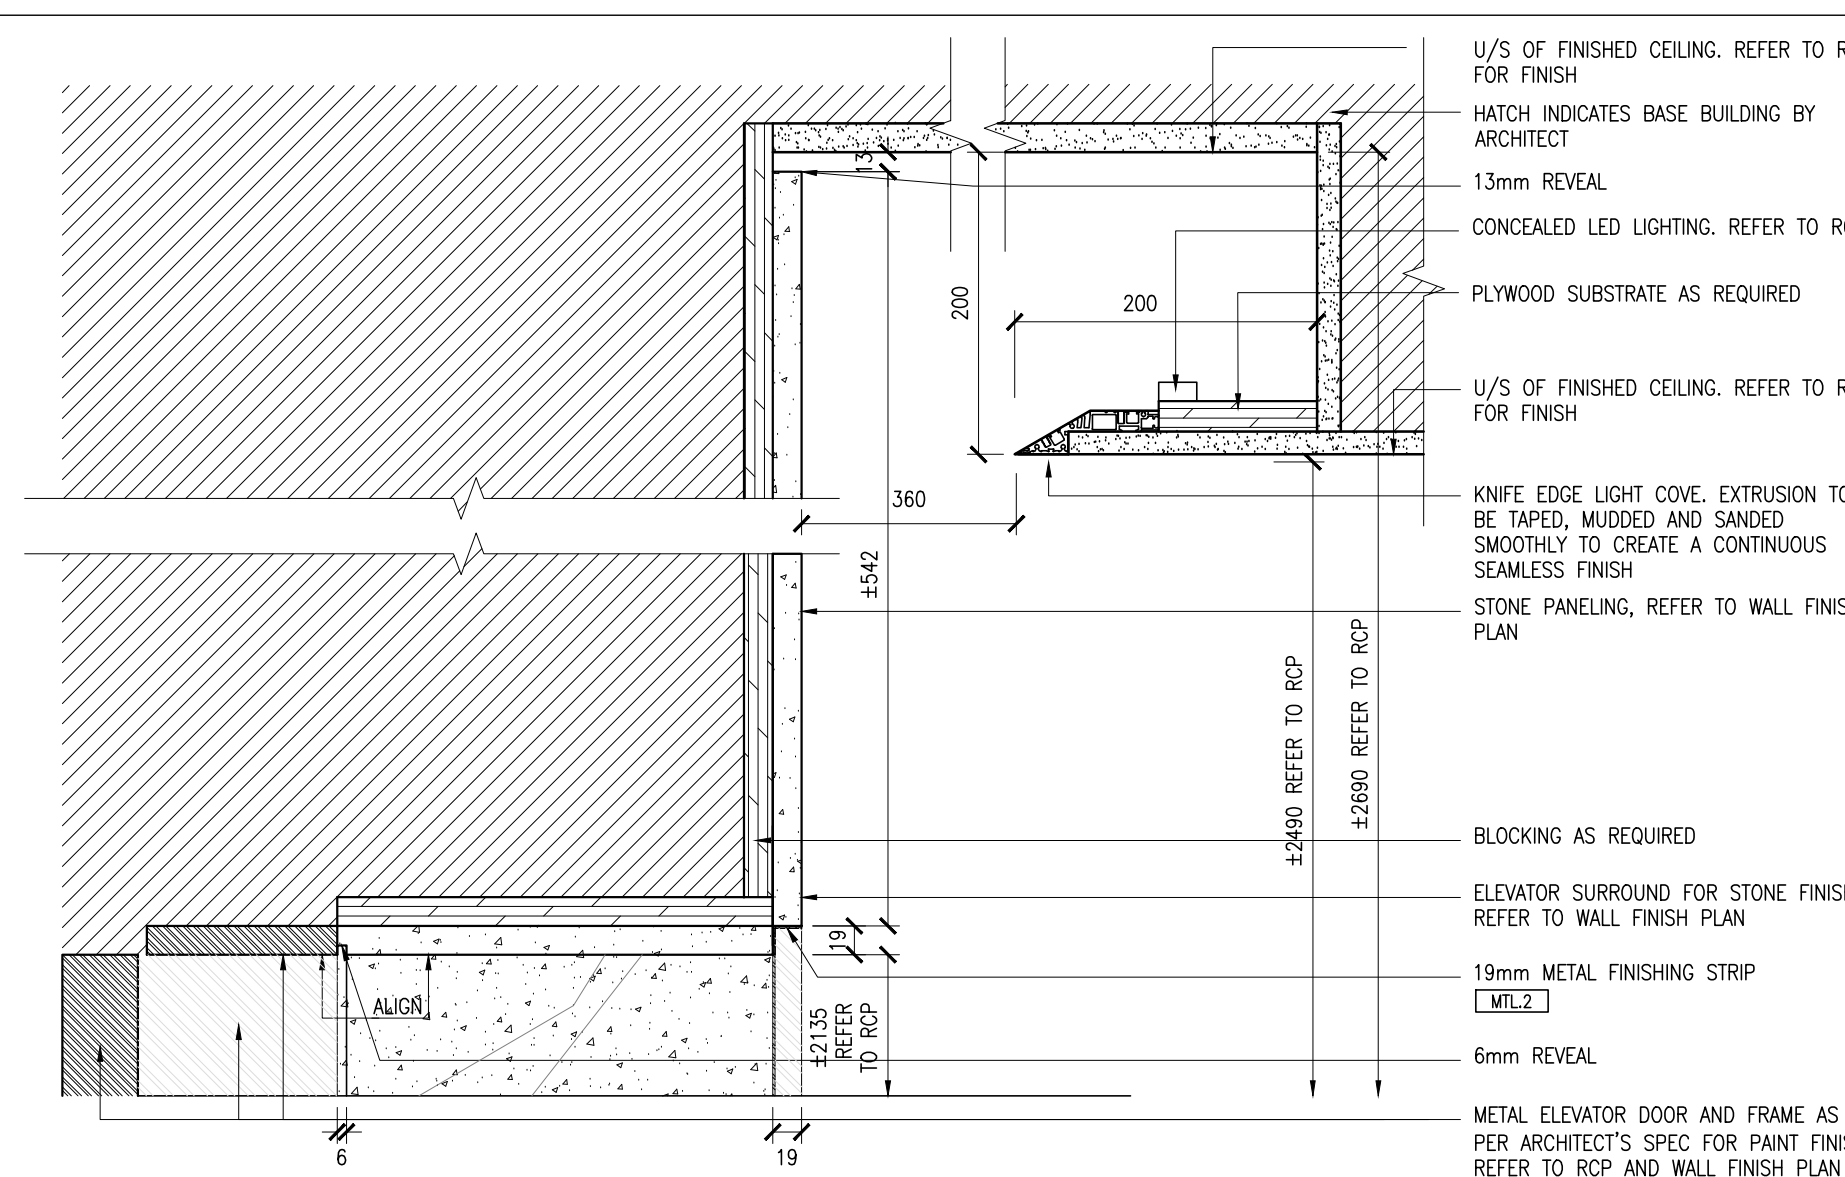


13 DETAIL - L1 WEST ELEVATOR LOBBY STONE SURROUND  
109.1 SCALE 1:15

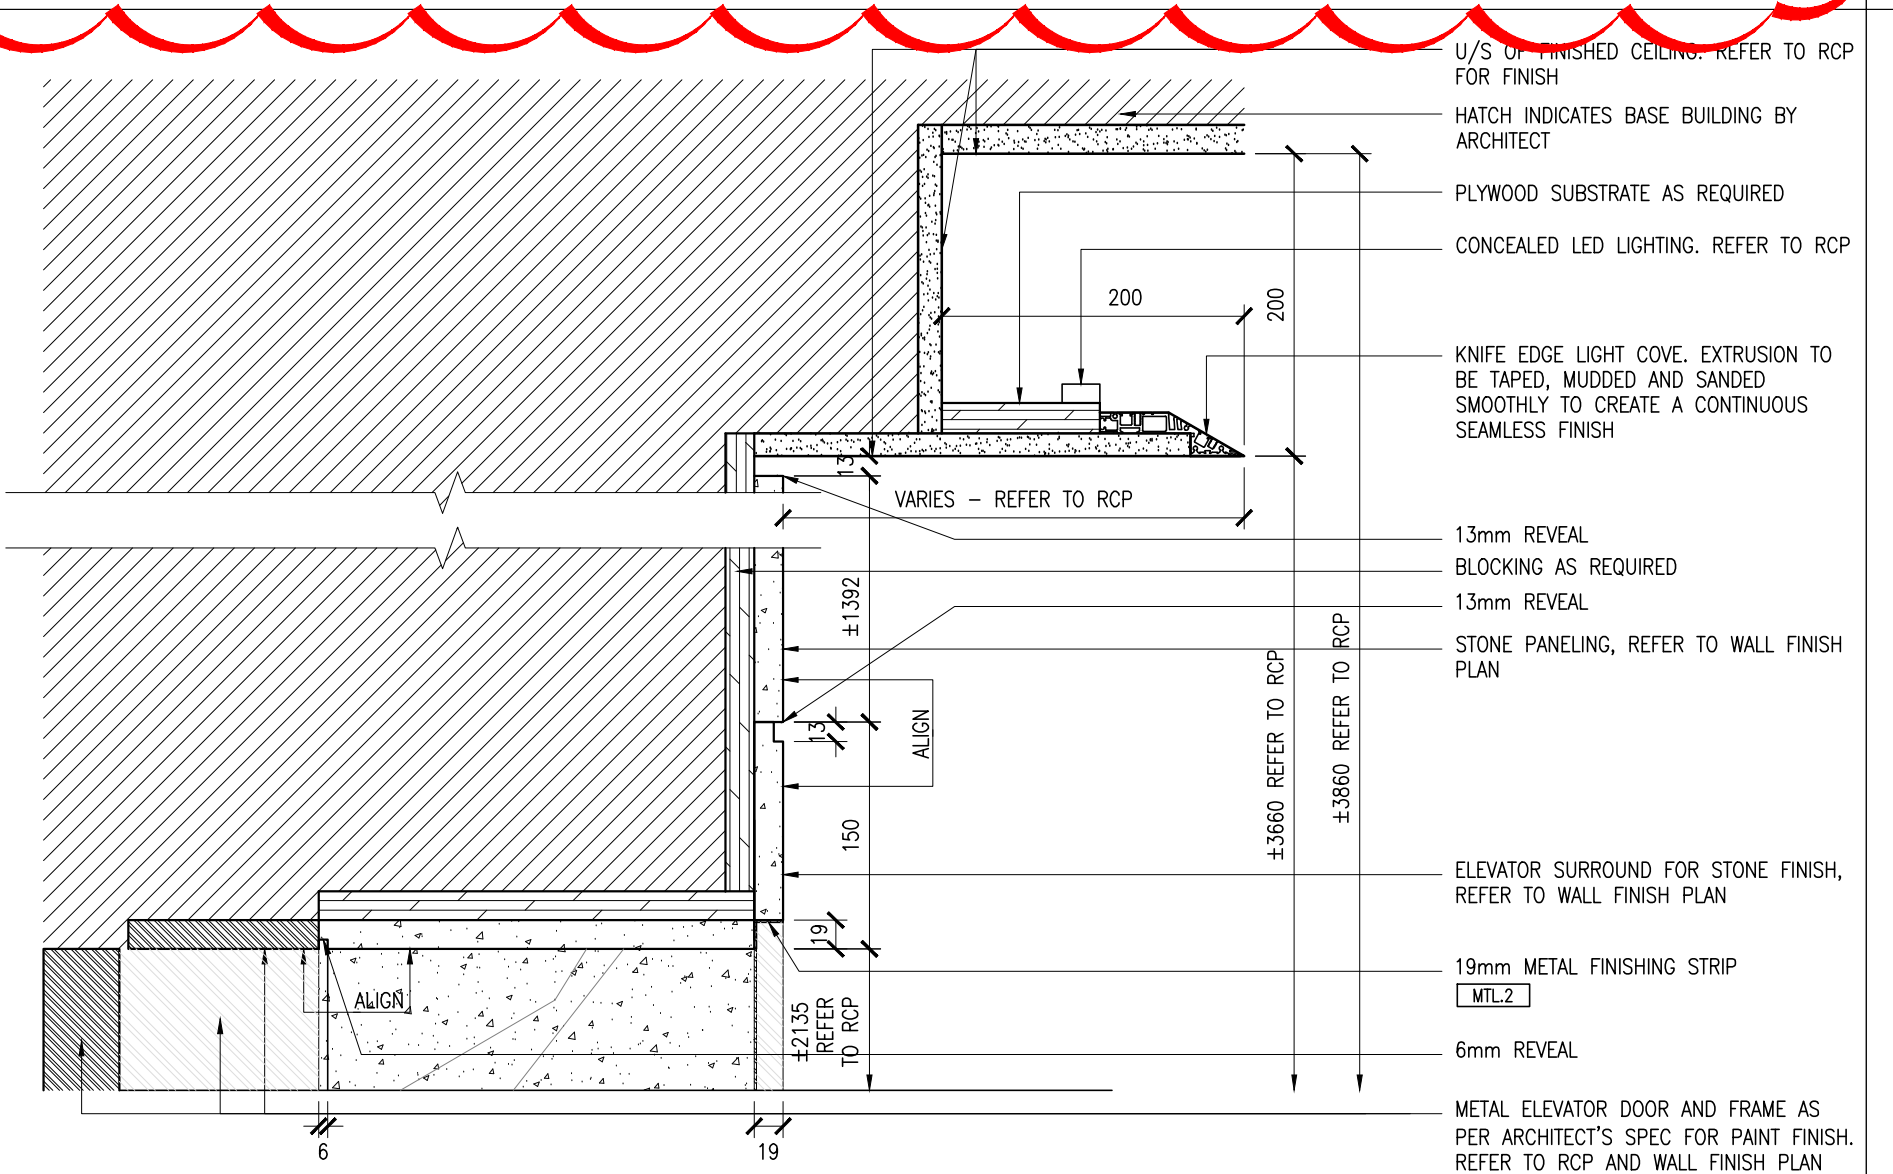

14 DETAIL - L1 EAST ELEVATOR LOBBY STONE SURROUND  
109.1 SCALE 1:15

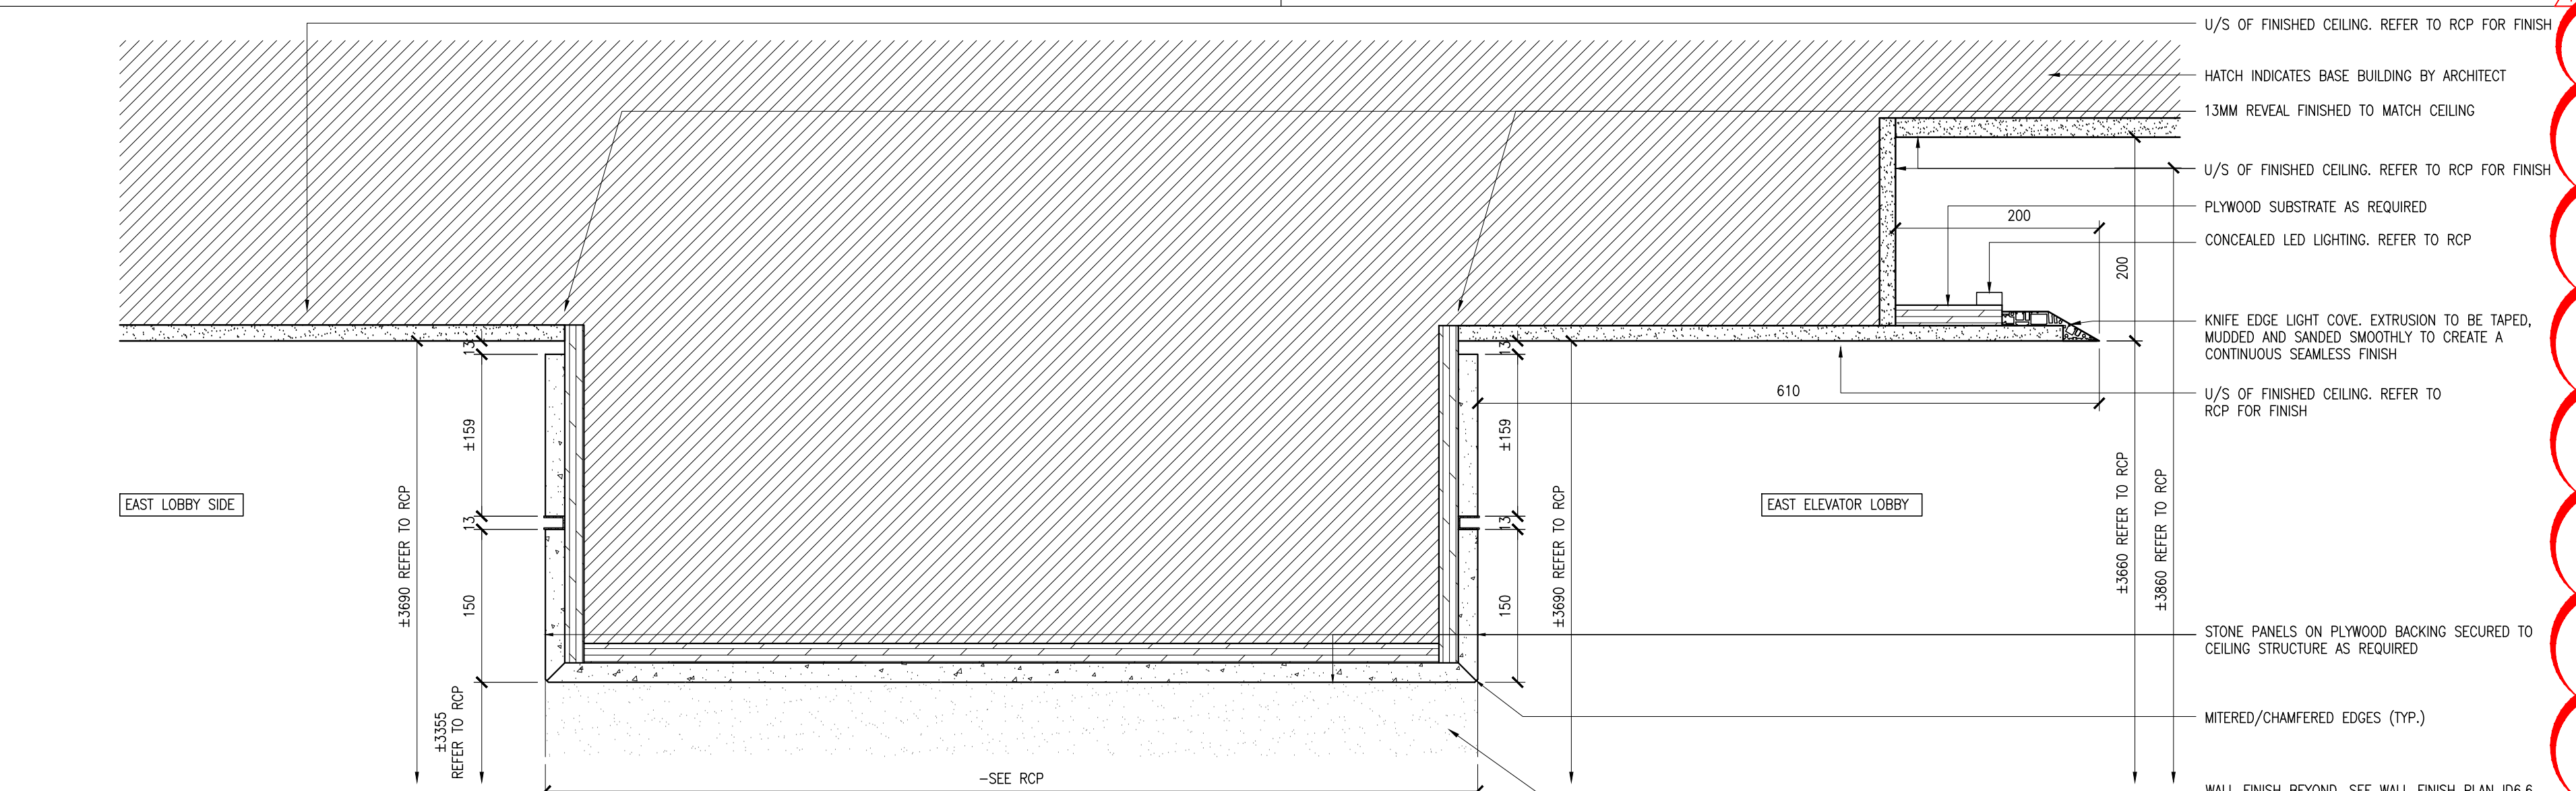

15 DETAIL - L1 EAST ELEVATOR LOBBY STONE SURROUND  
109.1 SCALE 1:15

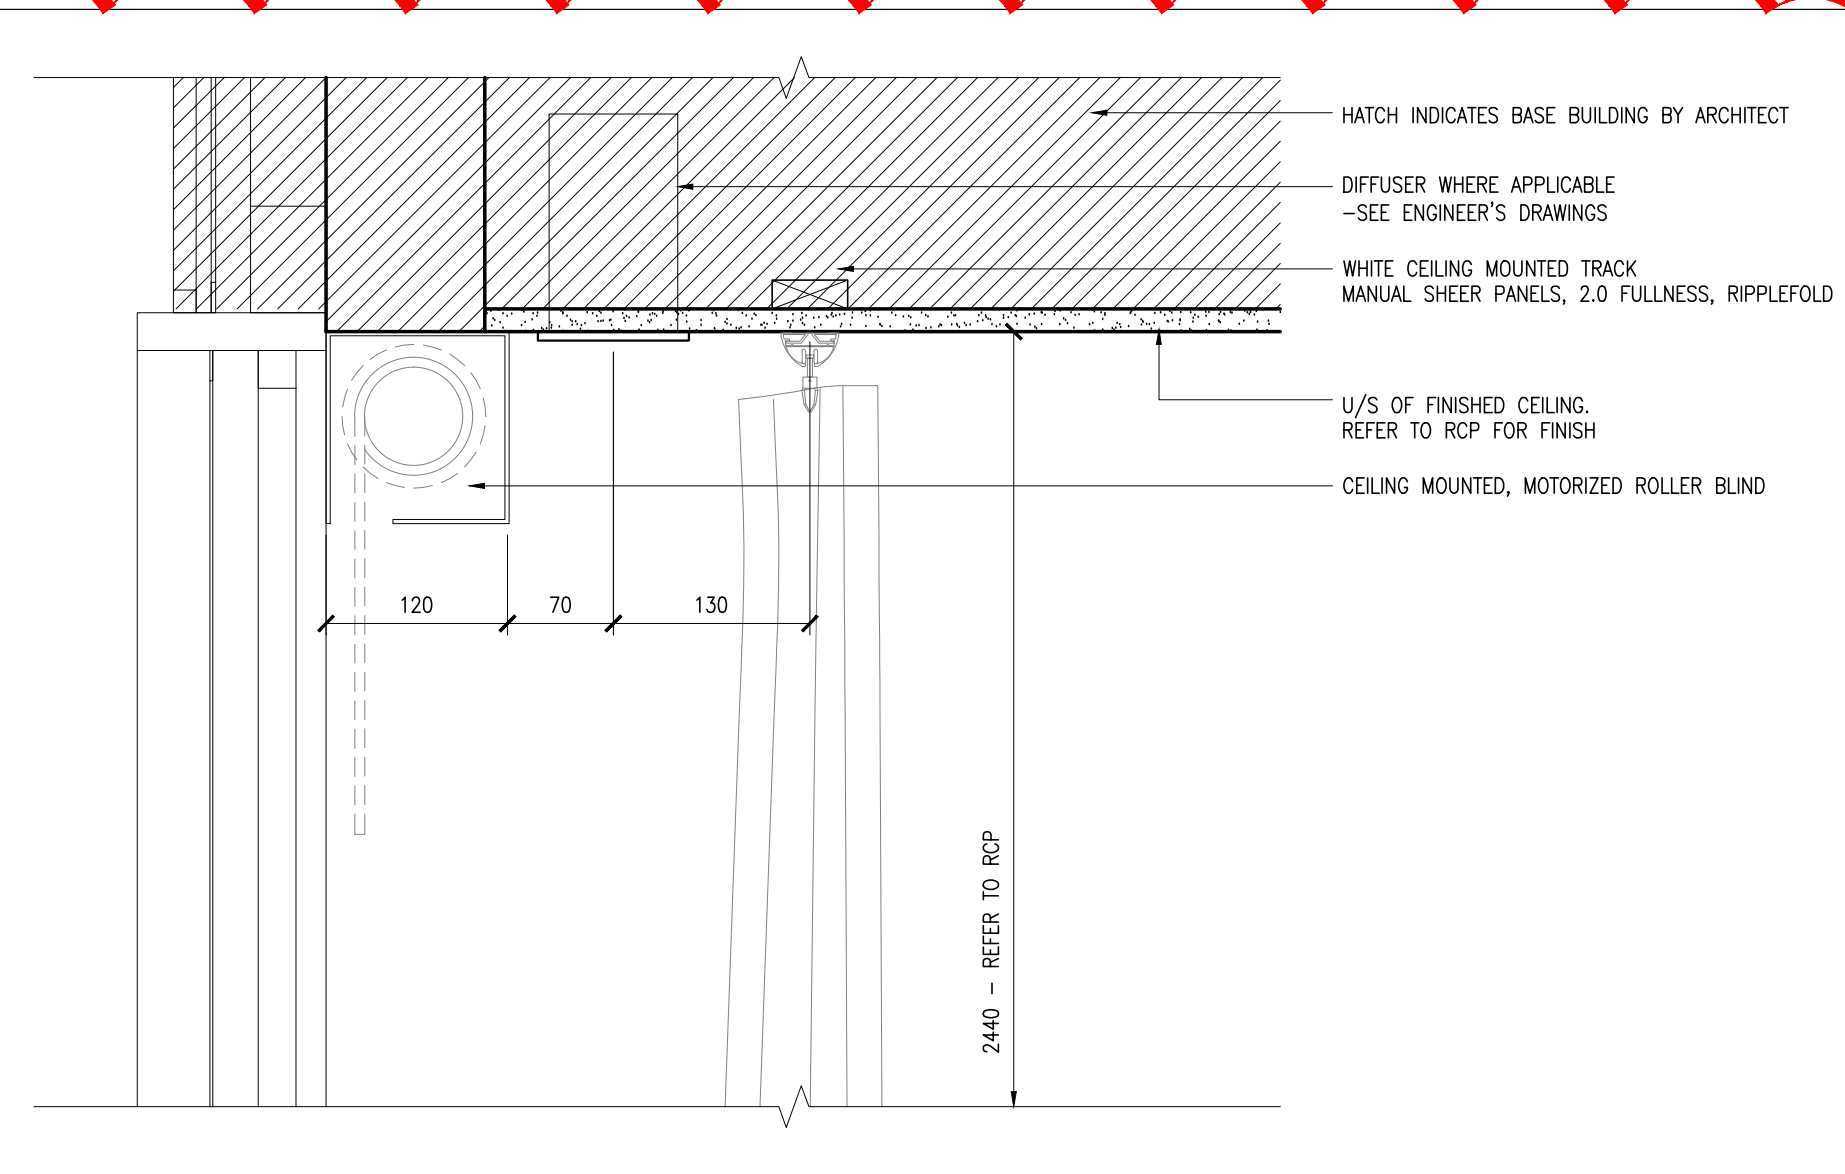

16 DETAIL - L1 WEST LOBBY AT EXTERIOR GLAZING  
109.1 SCALE 1:15

**Hines TRIDEL**

**AQUAVISTA**  
AT BAYSIDE TORONTO  
1 EDEWATER DRIVE, TORONTO ONTARIO

**IBI BY DESIGN**

77 MOWAT AVENUE, SUITE 100  
TORONTO, ONTARIO M6K 3G3 - CANADA  
T + 1 416 531 2224  
12 DEBORCHASE STREET  
MONTREAL, QUEBEC H3T 1J3 - USA  
T + 1 212 392 4952

Drawing Title:  
**TYPICAL CEILING DETAILS**

Our Project Number:  
14008

Designed By:  
DMJ/R, VV/SJ

Detailed By:  
DMJ/R, VV/SJ, BP

Drawing Number:  
**ID9.1**