

TO THE INTERIOR DESIGNERS IN WRITING FOR APPROVAL BEFORE PROCEEDING WITH THE WORK.

2. CONTRACTOR AND SUB CONTRACTORS, BEFORE PROCEEDING WITH WORK, MUST SUBMIT ALL NECESSARY SAMPLES FOR APPROVAL OF QUALITY AND FINISH TO THE INTERIOR DESIGNER.


3. CONTRACTOR MUST COMPLY WITH THE CONTRACT DOCUMENTS, PERFORMANCE REQUIREMENTS, APPLICABLE CODES AND REGULATIONS.

4. ALL DRAWINGS AND WRITTEN MATERIAL HEREIN CONSTITUTE THE ORIGINAL AND UNPUBLISHED WORK OF "I BY IV DESIGN ASSOCIATES INC." AND MAY NOT BE DUPLICATED, USED OR DISCLOSED WITHOUT PRIOR WRITTEN CONSENT OF "I BY IV DESIGN ASSOCIATES INC."


5. DRAWINGS NOT TO BE SCALED

ISSUE:


06 ISSUED FOR CLIENT REVIEW	16.01.15
07 ISSUED FOR TENDER	16.03.18
10 ISSUED FOR CONSTRUCTION	17.06.19
16 SITE INSTRUCTION #06	18.05.04
17 SITE INSTRUCTION #07	18.05.31
-	-
-	-
-	-
-	-
-	-
-	-
-	-

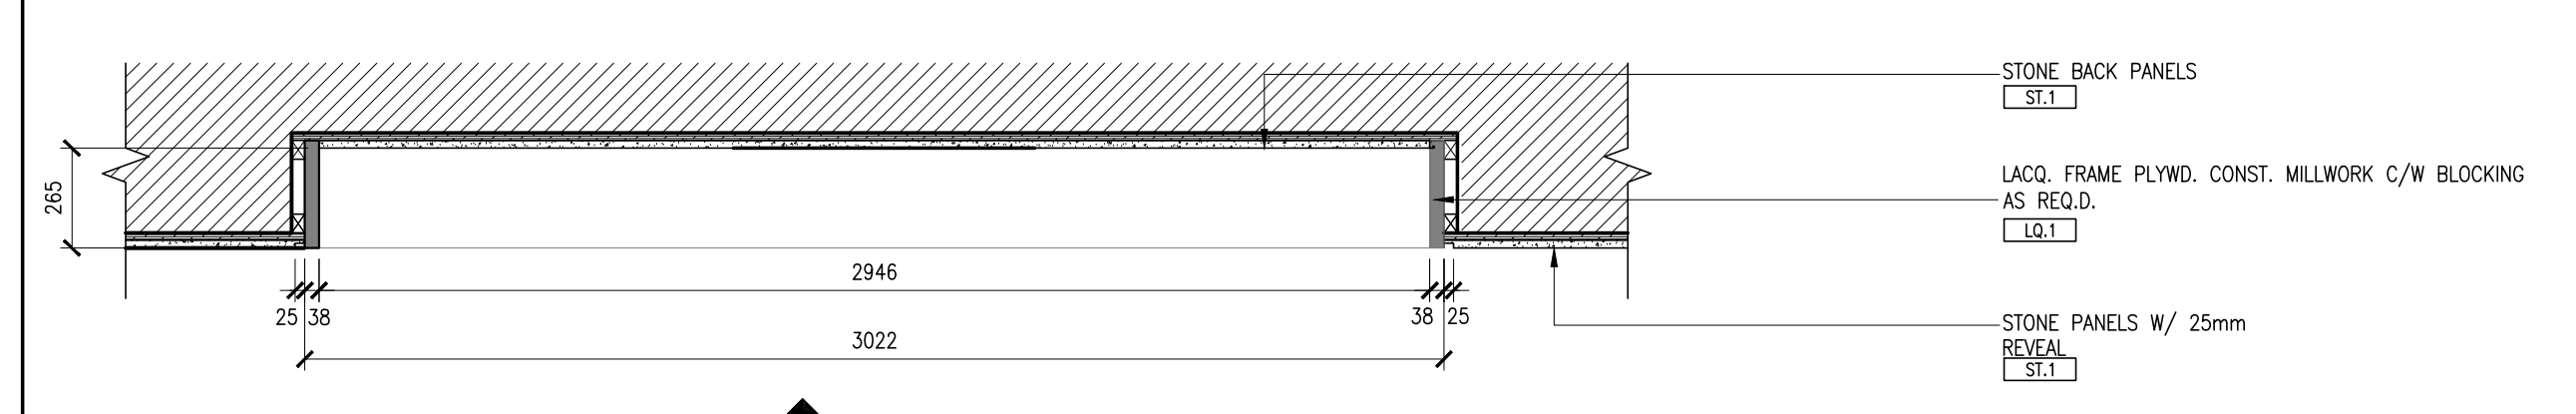


1 PLAN - L1 EAST ELEVATOR LOBBY ART NICHE  
 (DR.23) SCALE 1:20

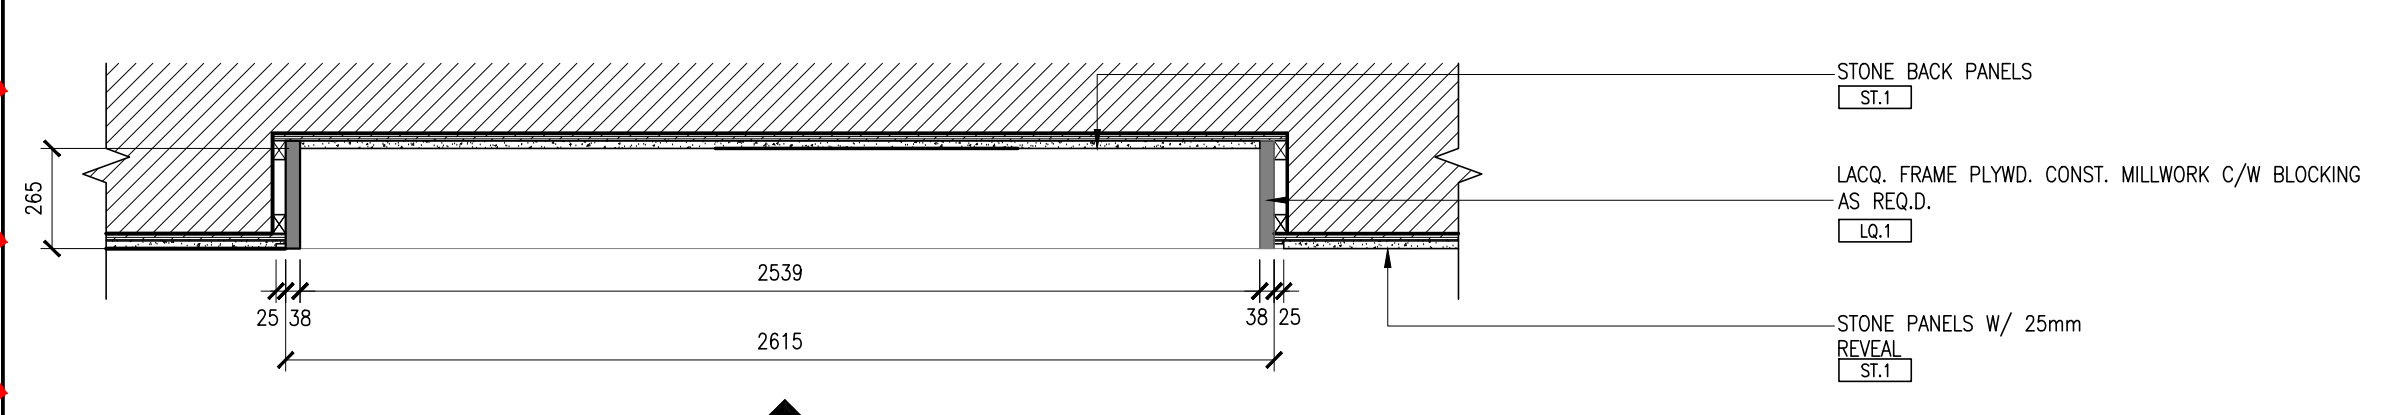


4 PLAN - L1 WEST ELEVATOR LOBBY ART NICHE  
 (DR.23) SCALE 1:20

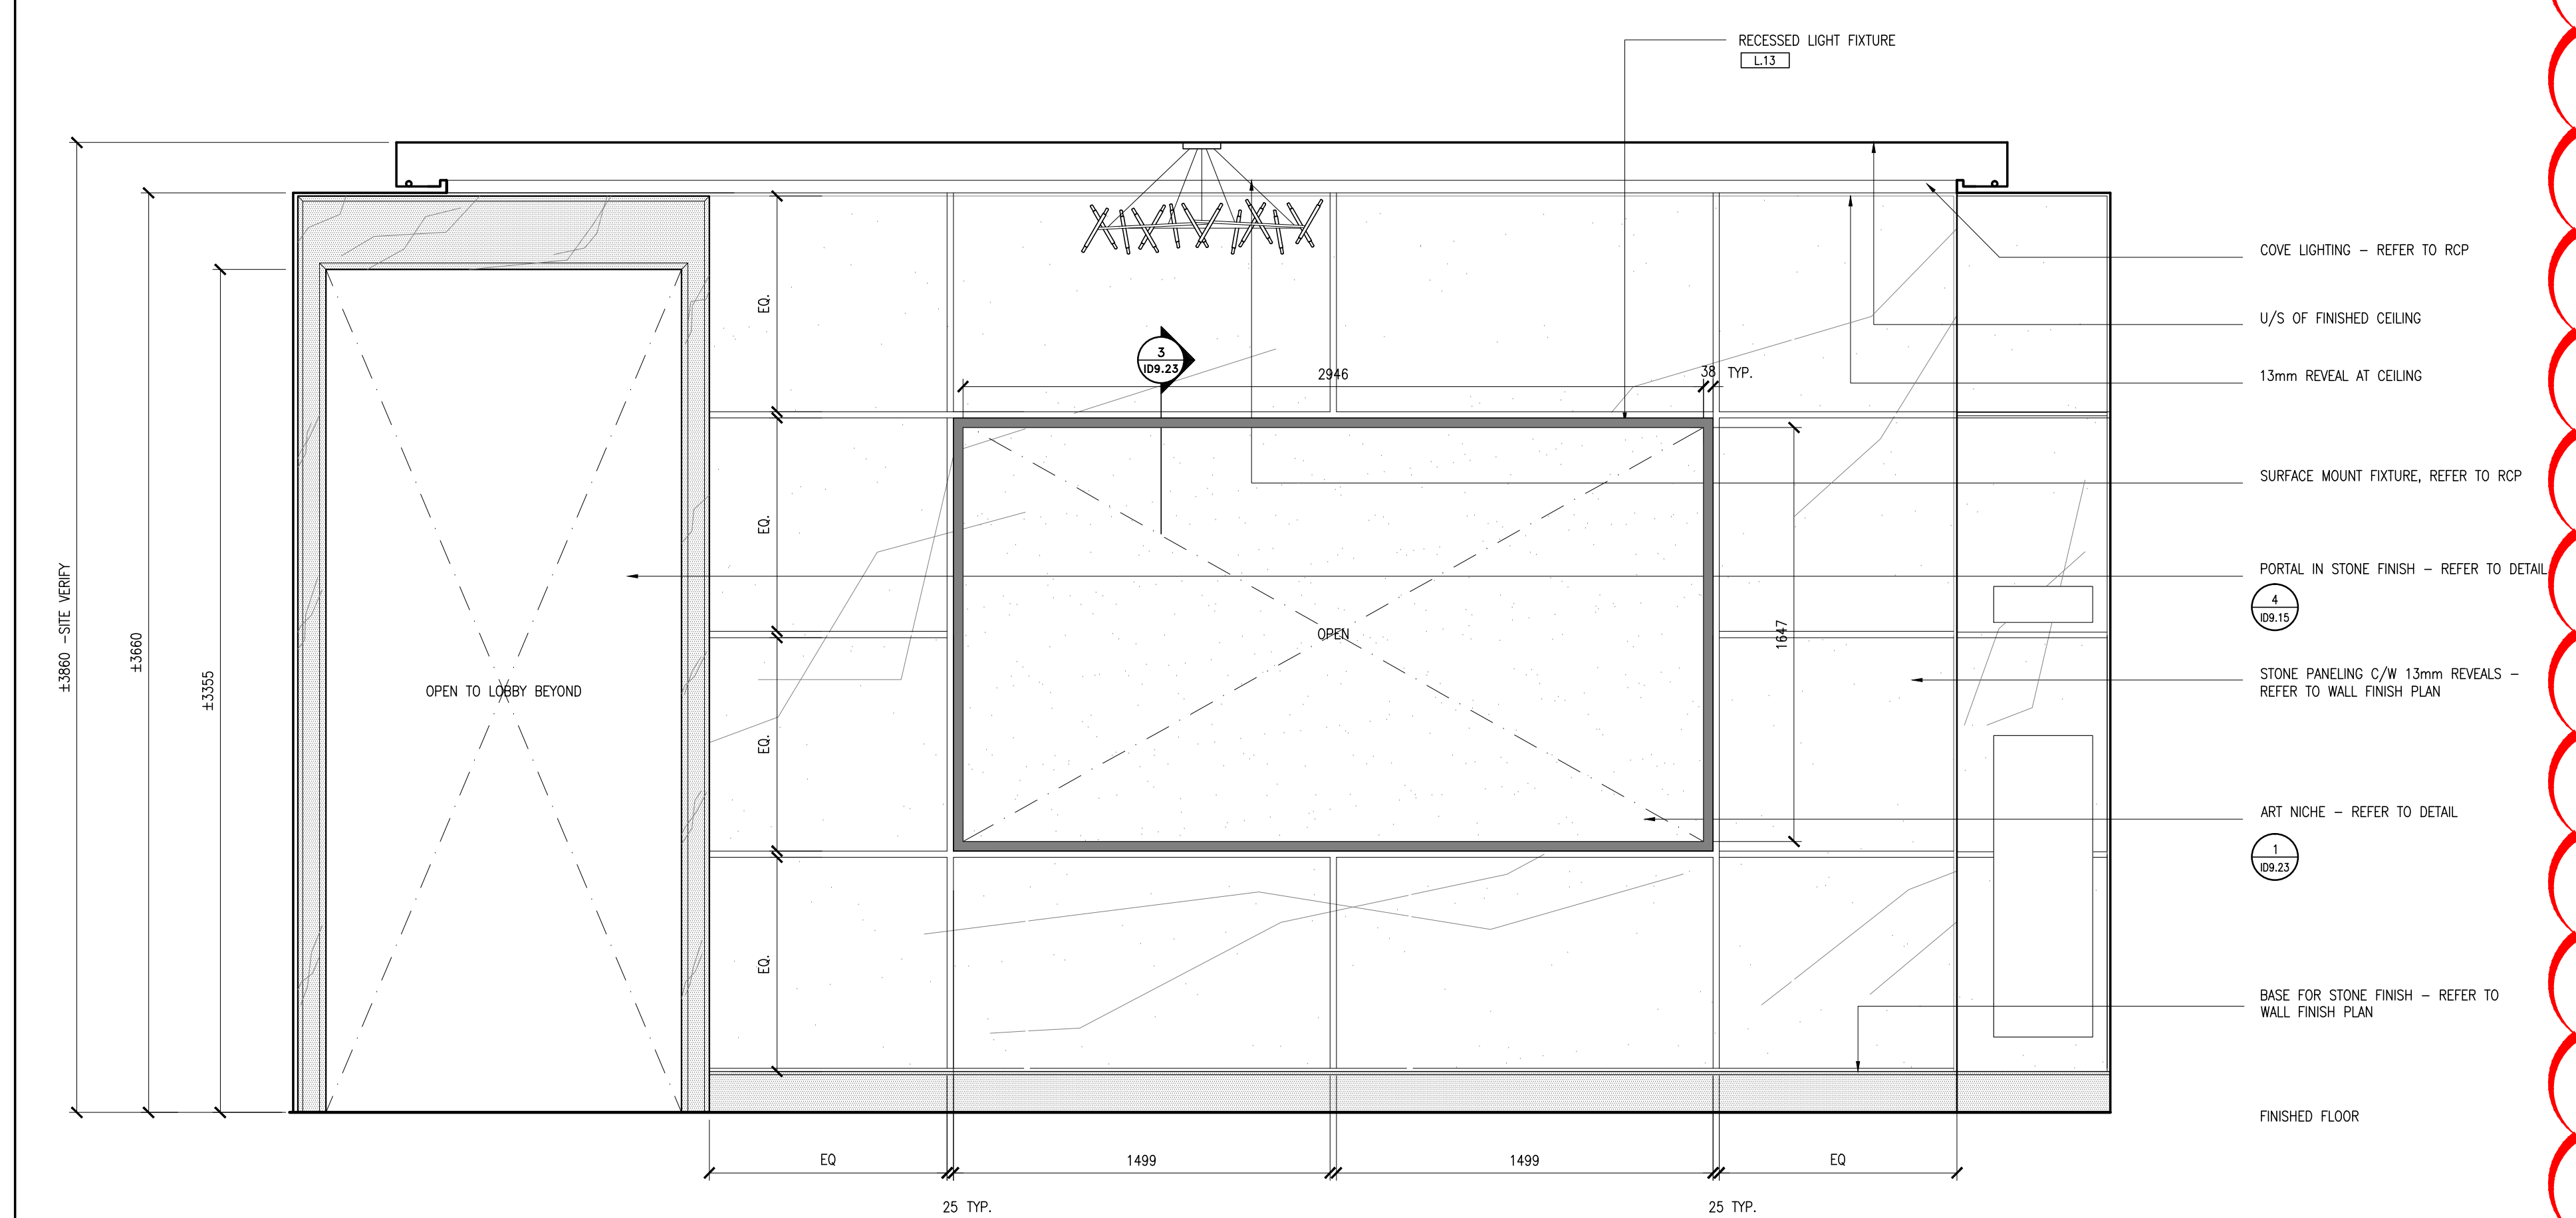


2 ELEVATION - L1 EAST ELEVATOR LOBBY ART NICHE  
 (DR.23) SCALE 1:20

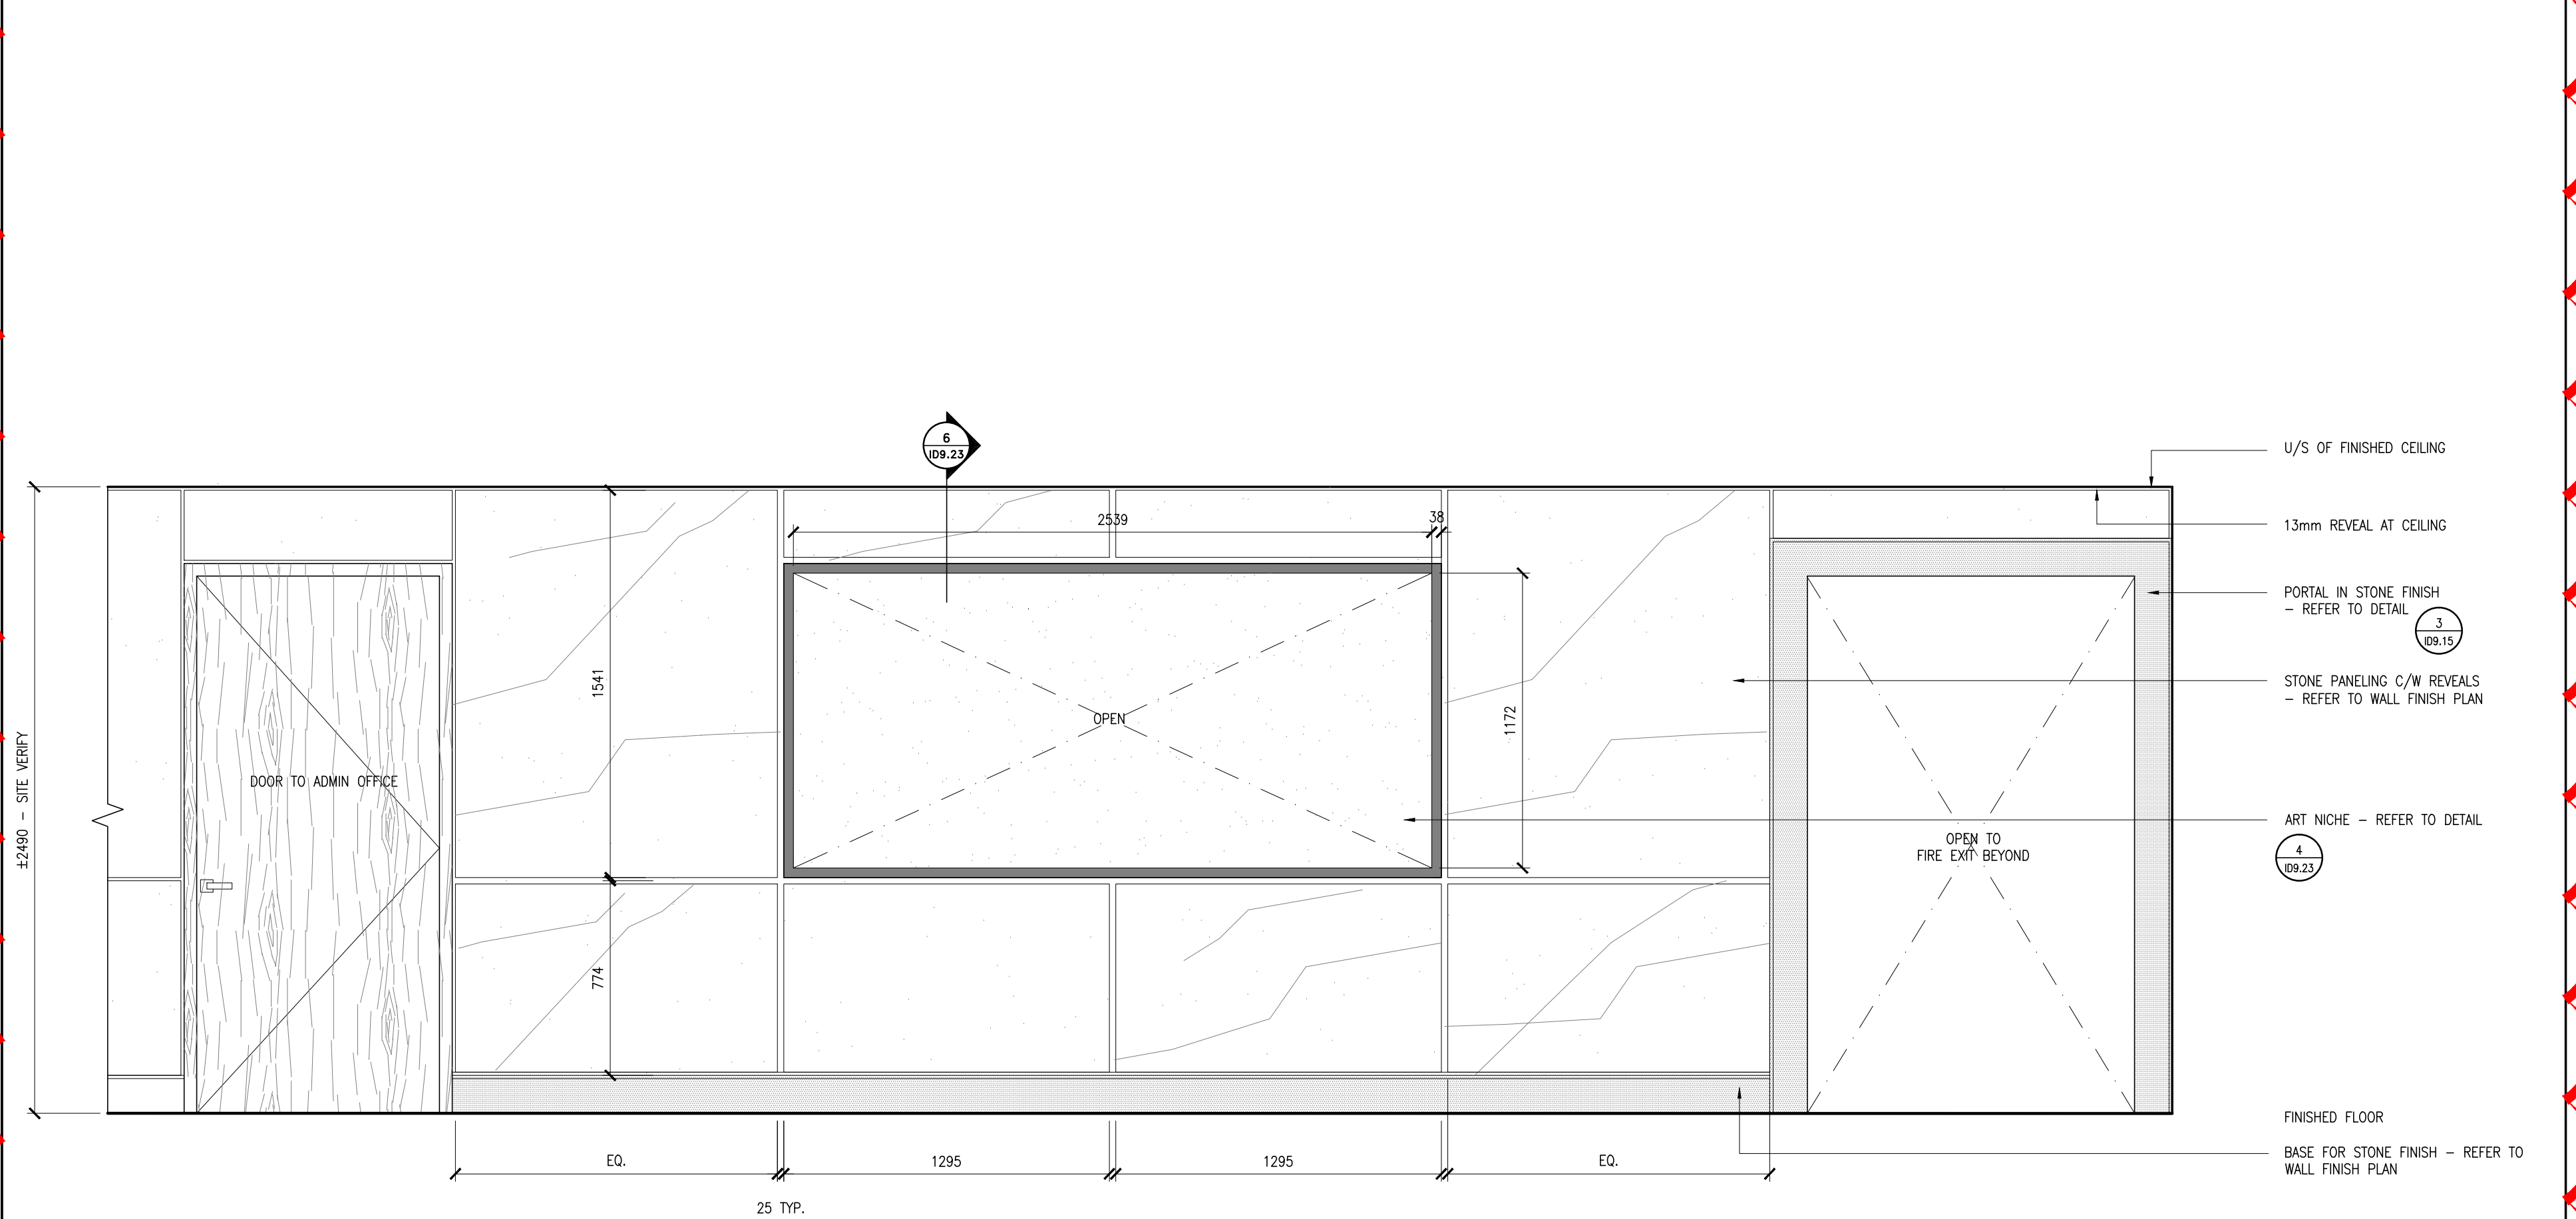

5 ELEVATION - L1 WEST ELEVATOR LOBBY ART NICHE  
 (DR.23) SCALE 1:20

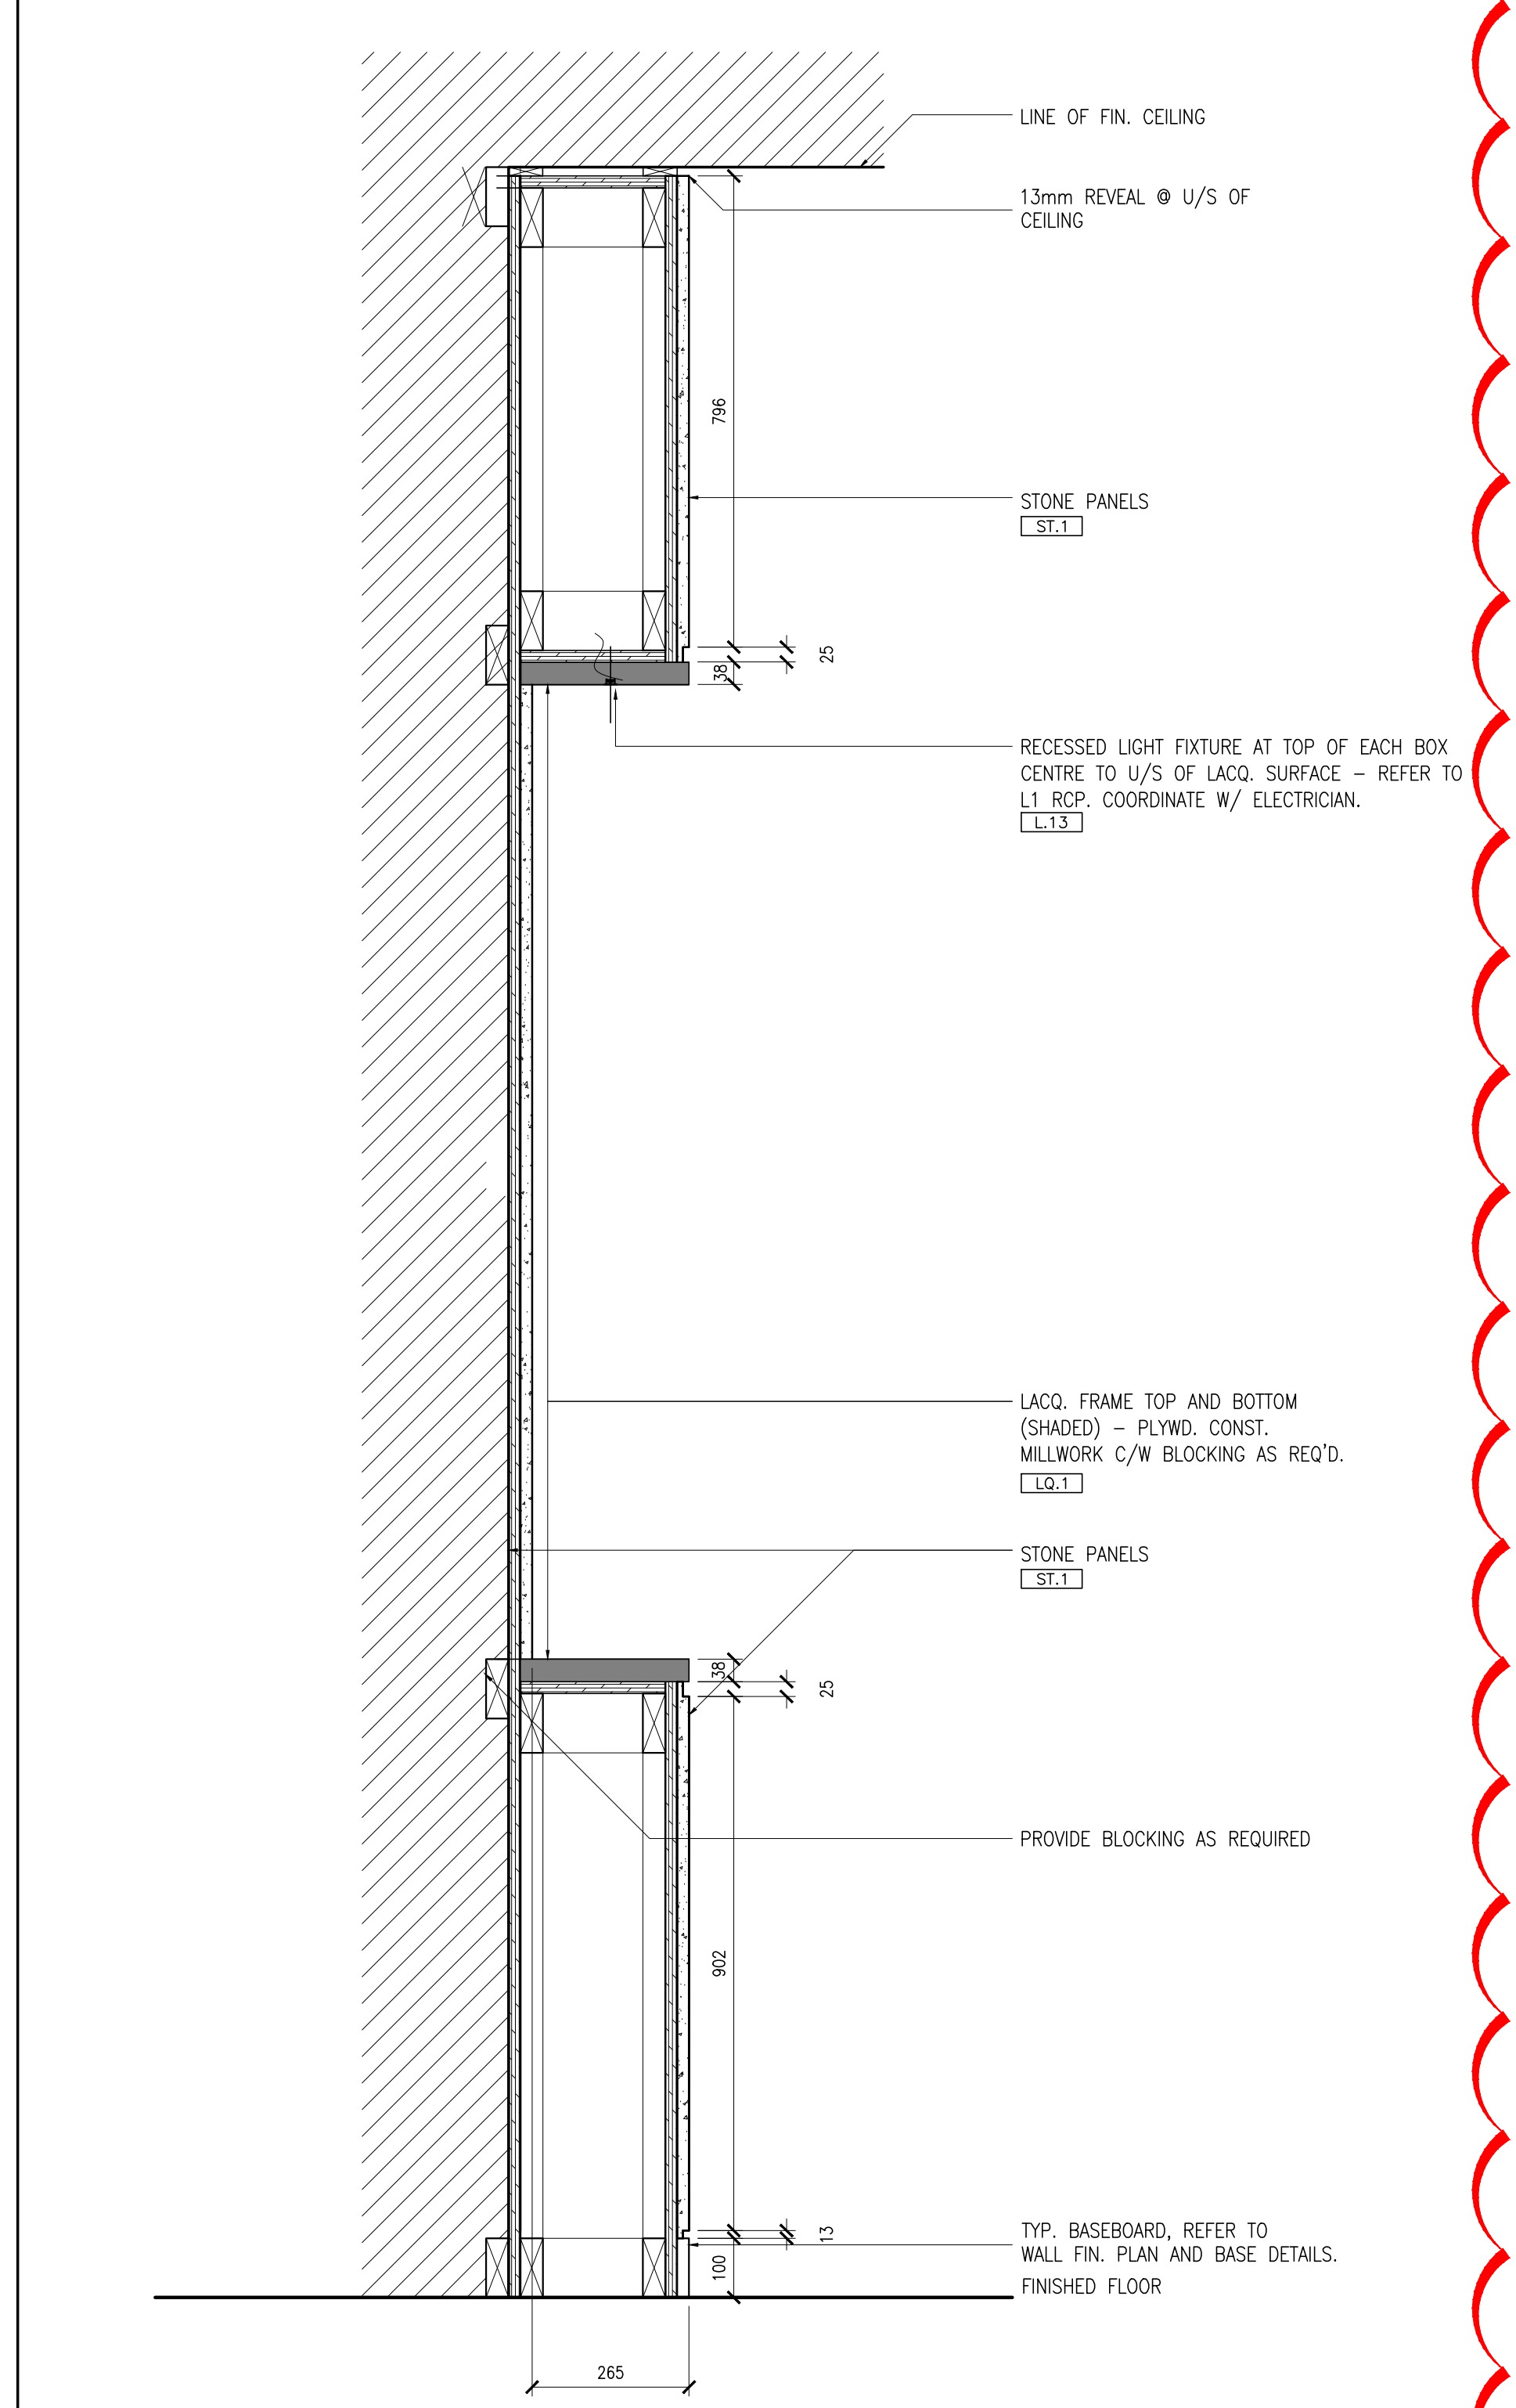

3 SECTION - L1 EAST ELEVATOR LOBBY ART NICHE  
 (DR.23) SCALE 1:10

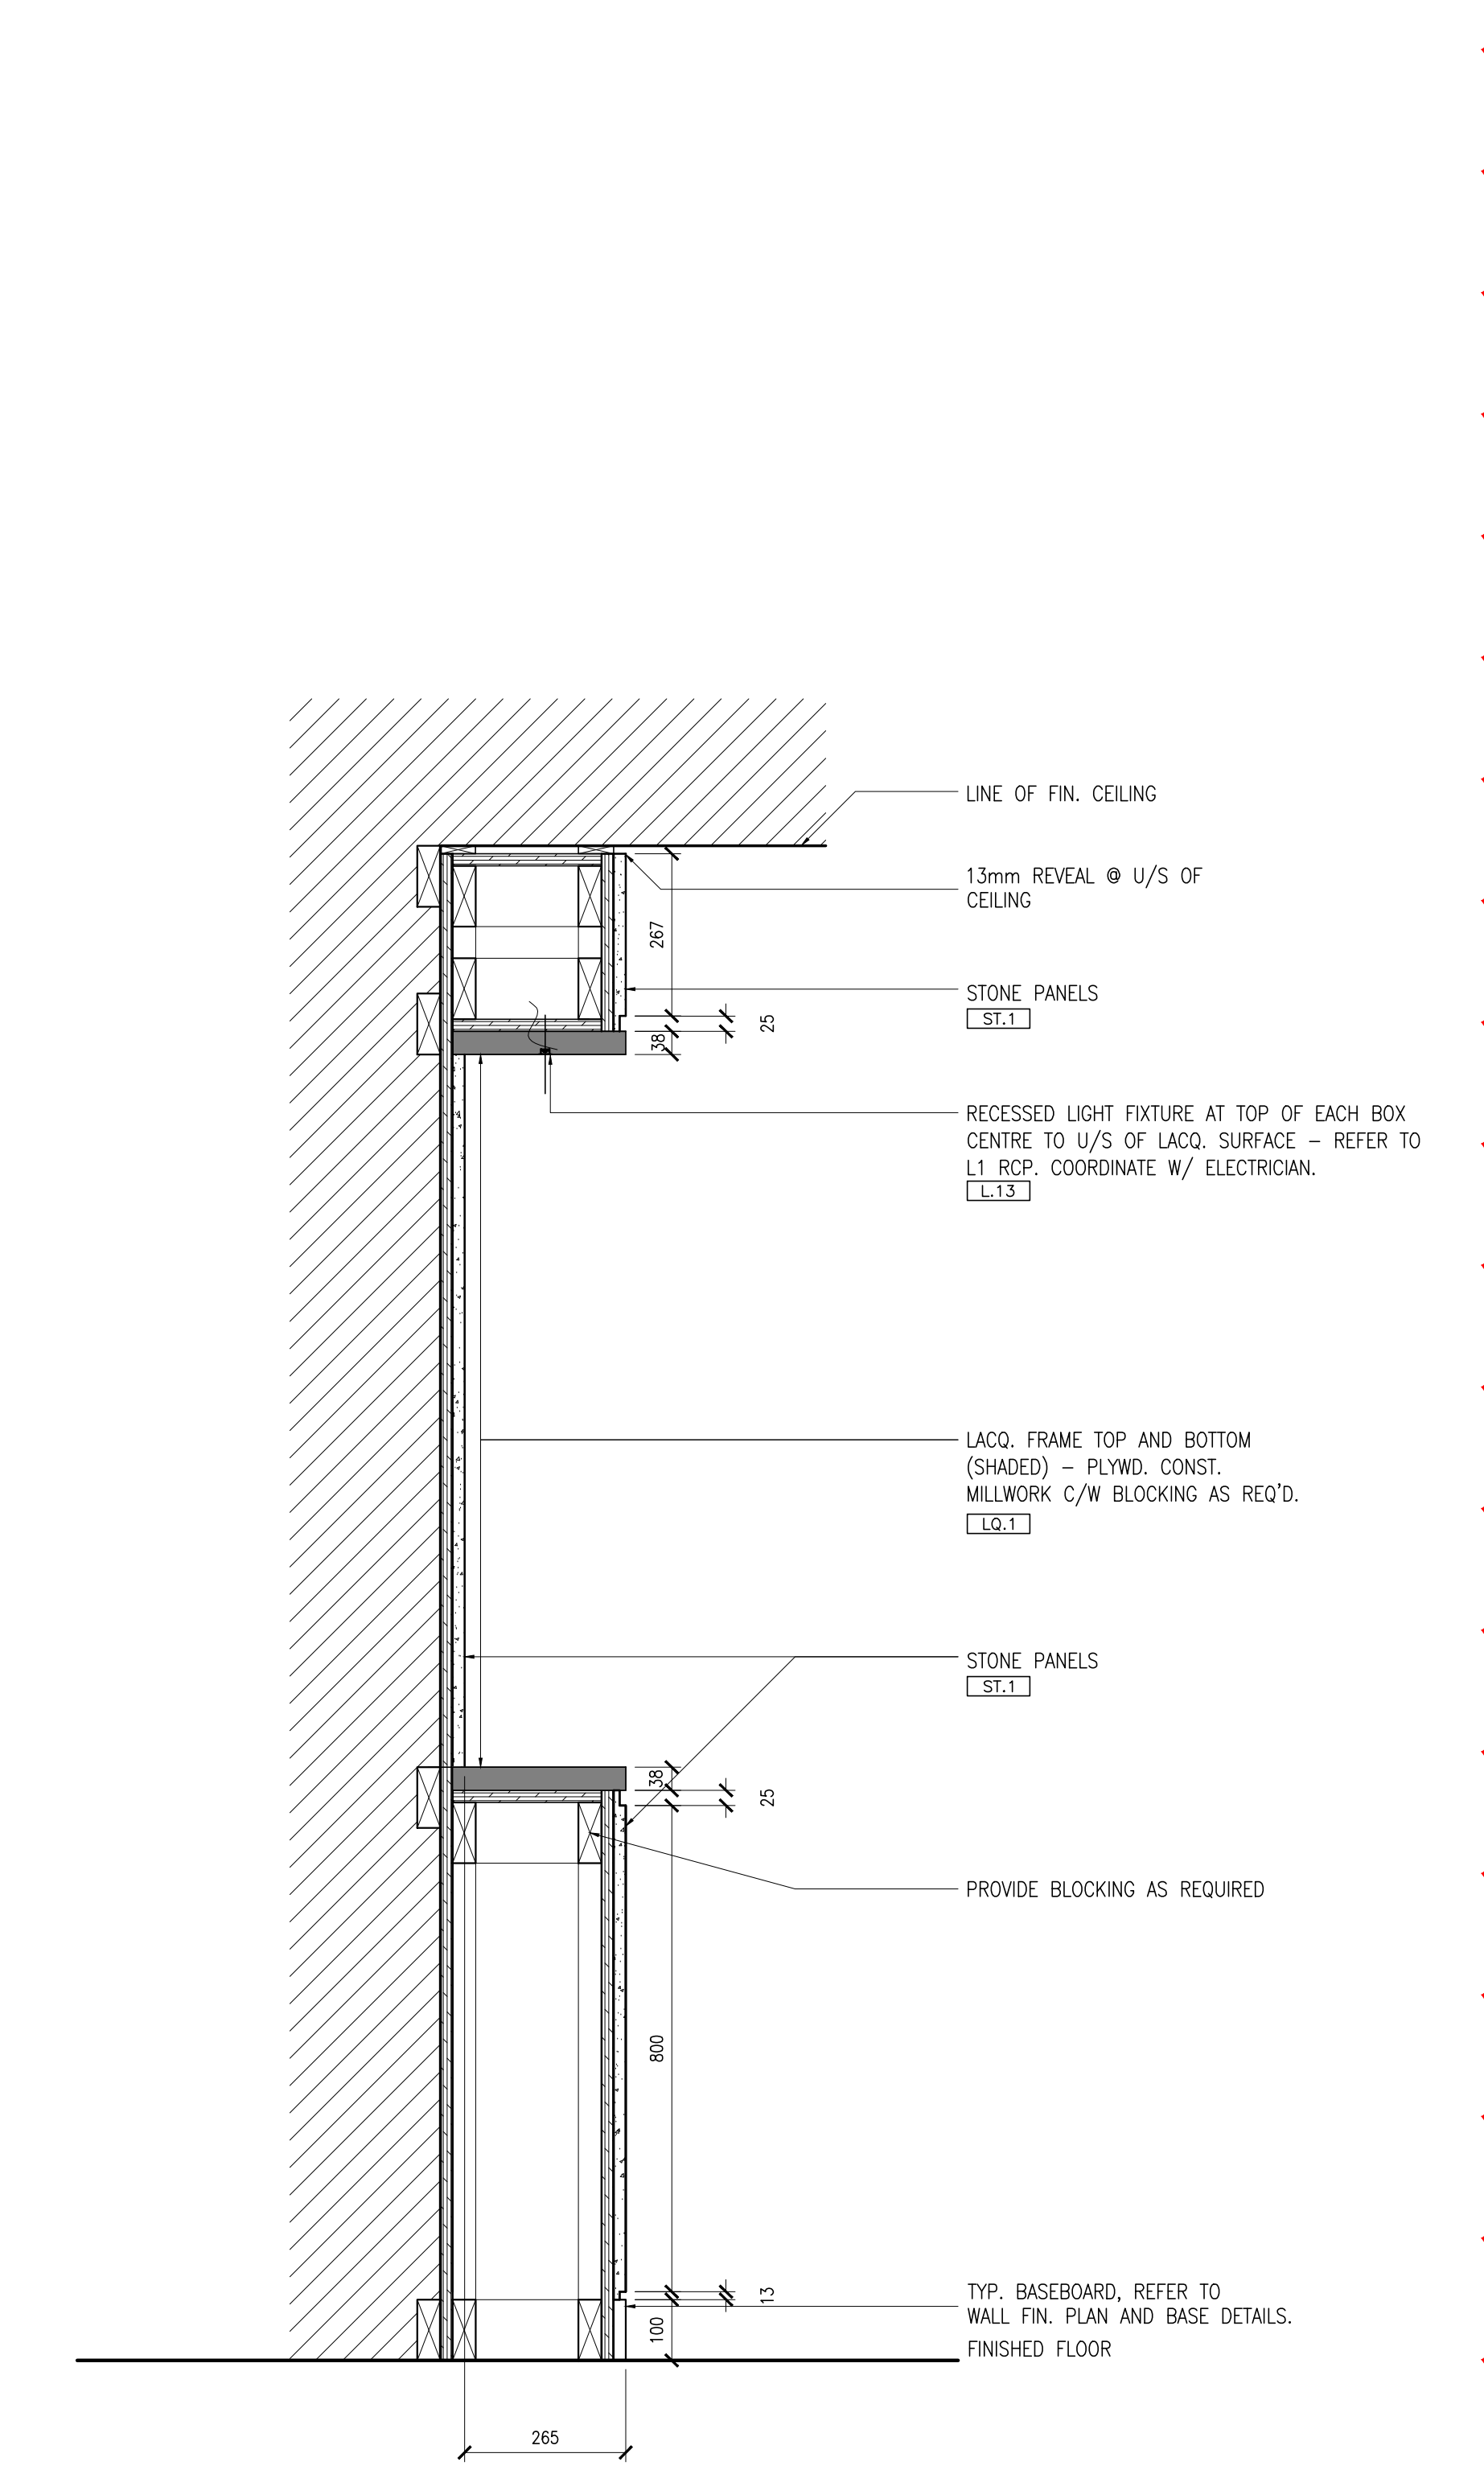

6 SECTION - L1 WEST ELEVATOR LOBBY ART NICHE  
 (DR.23) SCALE 1:10

Hines TRIDEL

AQUAVISTA  
 AT BAYSIDE TORONTO

1 EDGEWATER DRIVE, TORONTO ONTARIO

77 MOWAT AVENUE, SUITE 109  
 TORONTO, ONTARIO M6K 3E3 - CANADA  
 +1 416 531 2224  
 12 DESBOROUGH STREET  
 NEW YORK, NEW YORK 10013 - USA  
 +1 212 362 4926

Drawing Title:  
**L1 ART NICHE  
 DETAILS**

Our Project Number:  
 14008  
 Designed By: DM.KR, VV.SG  
 Detailed By: DM.KR, VV.SG,LT  
 Drawing Number:

**ID9.23**

