



1 SECTION - STAIR 'L' BASE
DR 7 / SHEET 1:10


17
CURVED METAL HAND RAIL C/W METAL BRACKETS SECURED TO GMB PARTITION, PROVIDE CONCEALED SUPPORTS AS REQUIRED [W.C.2]
CURVED GMB PARTITION W/ WOOD TOP CAP FINISHED ON ALL EXPOSED SURFACES TO MATCH W.C.12, PROVIDE CONCEALED SUPPORTS AS REQUIRED, WOOD GRAIN DIRECTION AS INDICATED, CONFIRM SEAM LOCATIONS W/ DESIGNER PRIOR TO FABRICATION [W.C.2]

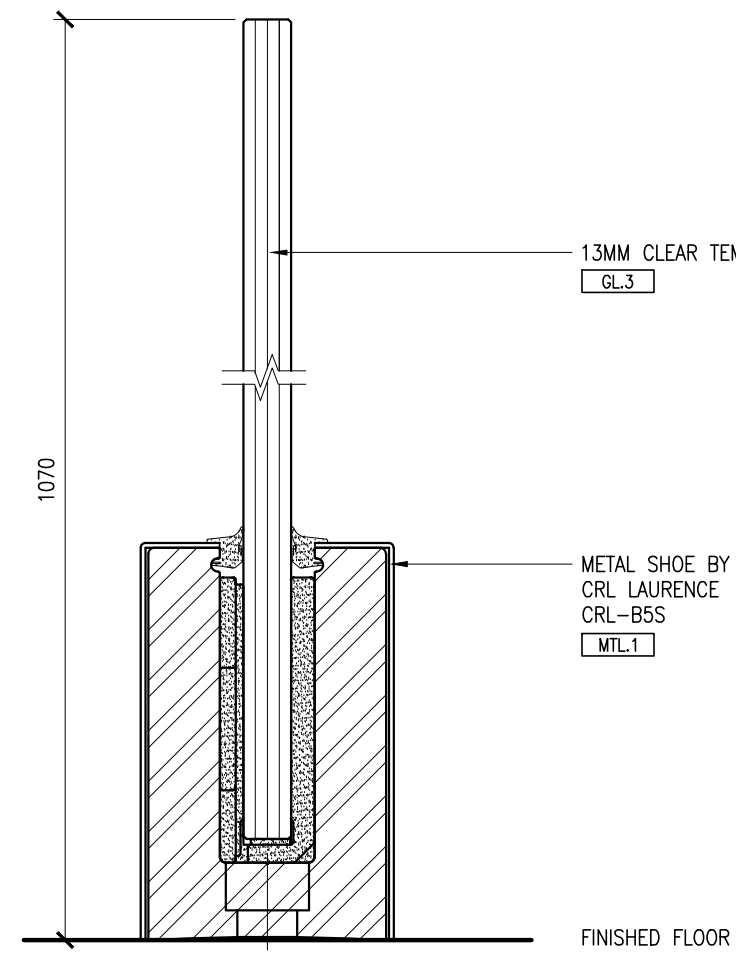


2 DETAIL - FRAMELESS GLASS GUARD
DR 7 / SHEET 1:2

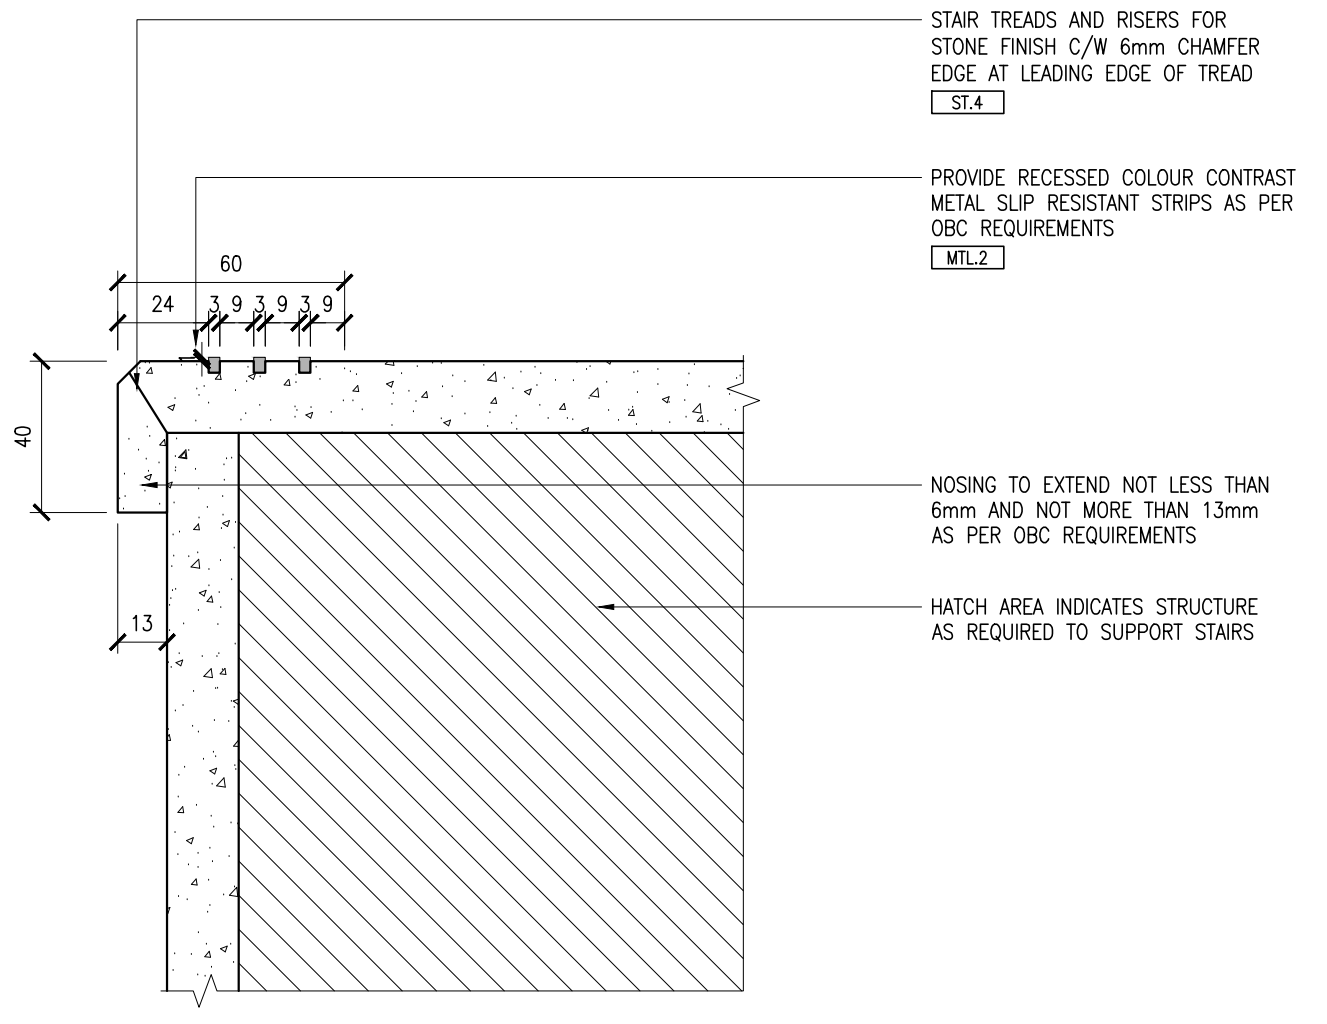


3 DETAIL - LEADING EDGE OF TREAD
DR 7 / SHEET 1:2

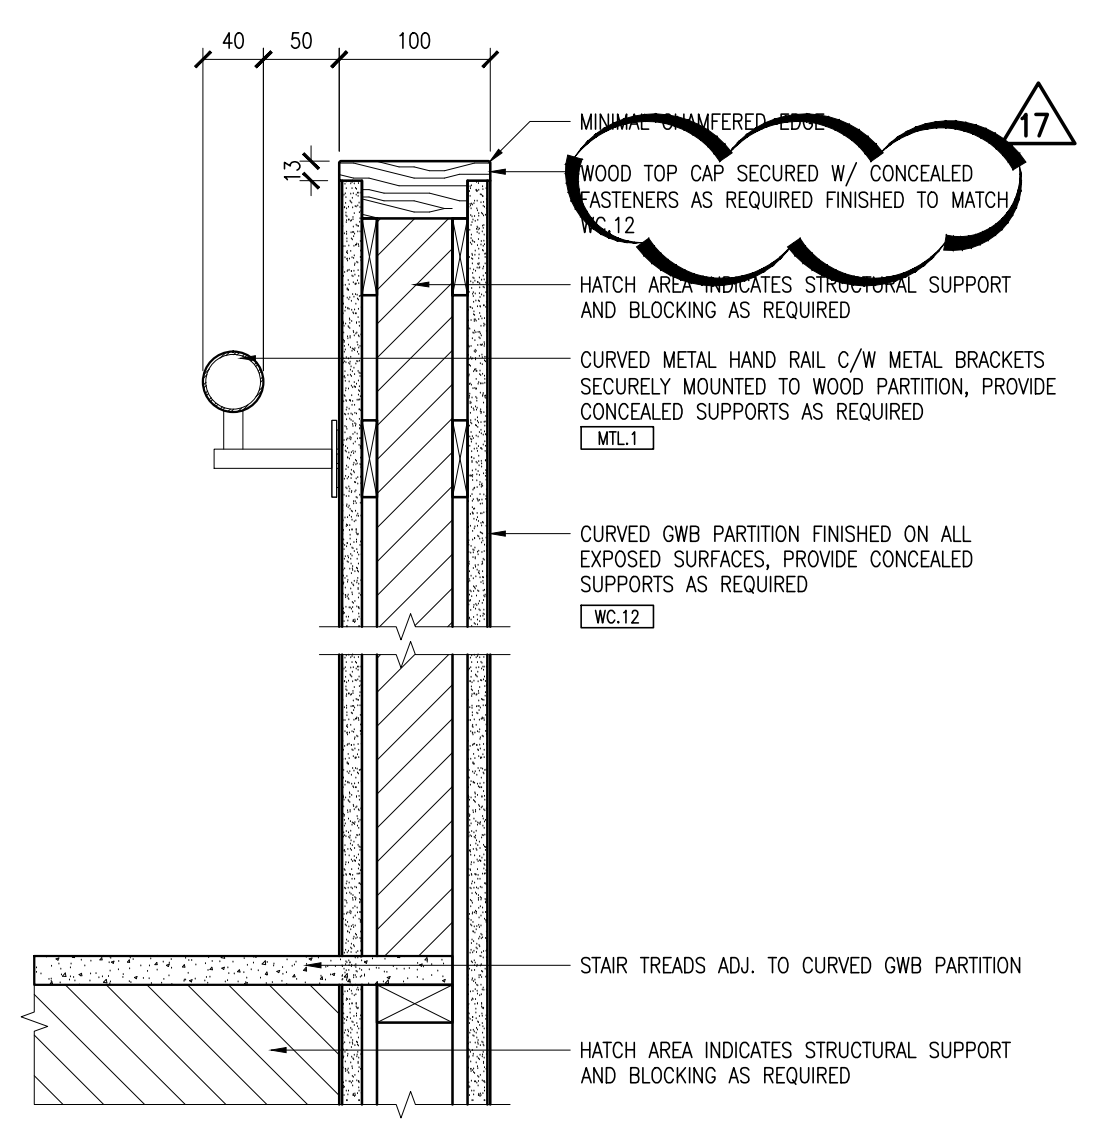


4 DETAIL - CURVED WOOD PARTITION W/ HAND RAIL
DR 7 / SHEET 1:5

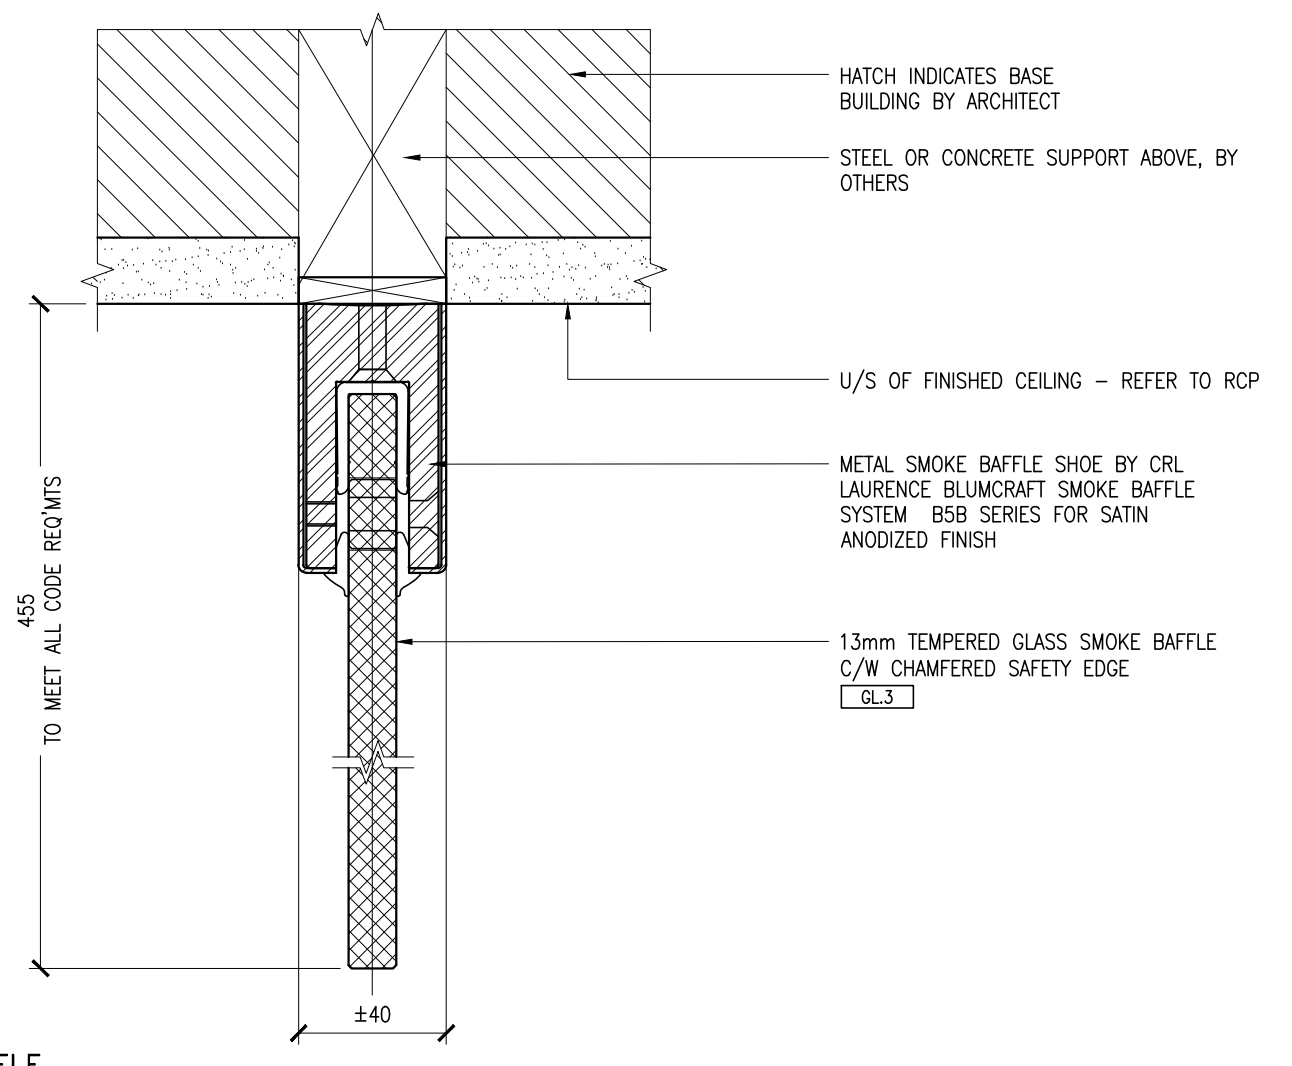


5 DETAIL - SMOKE BAFFLE
DR 7 / SHEET 1:2

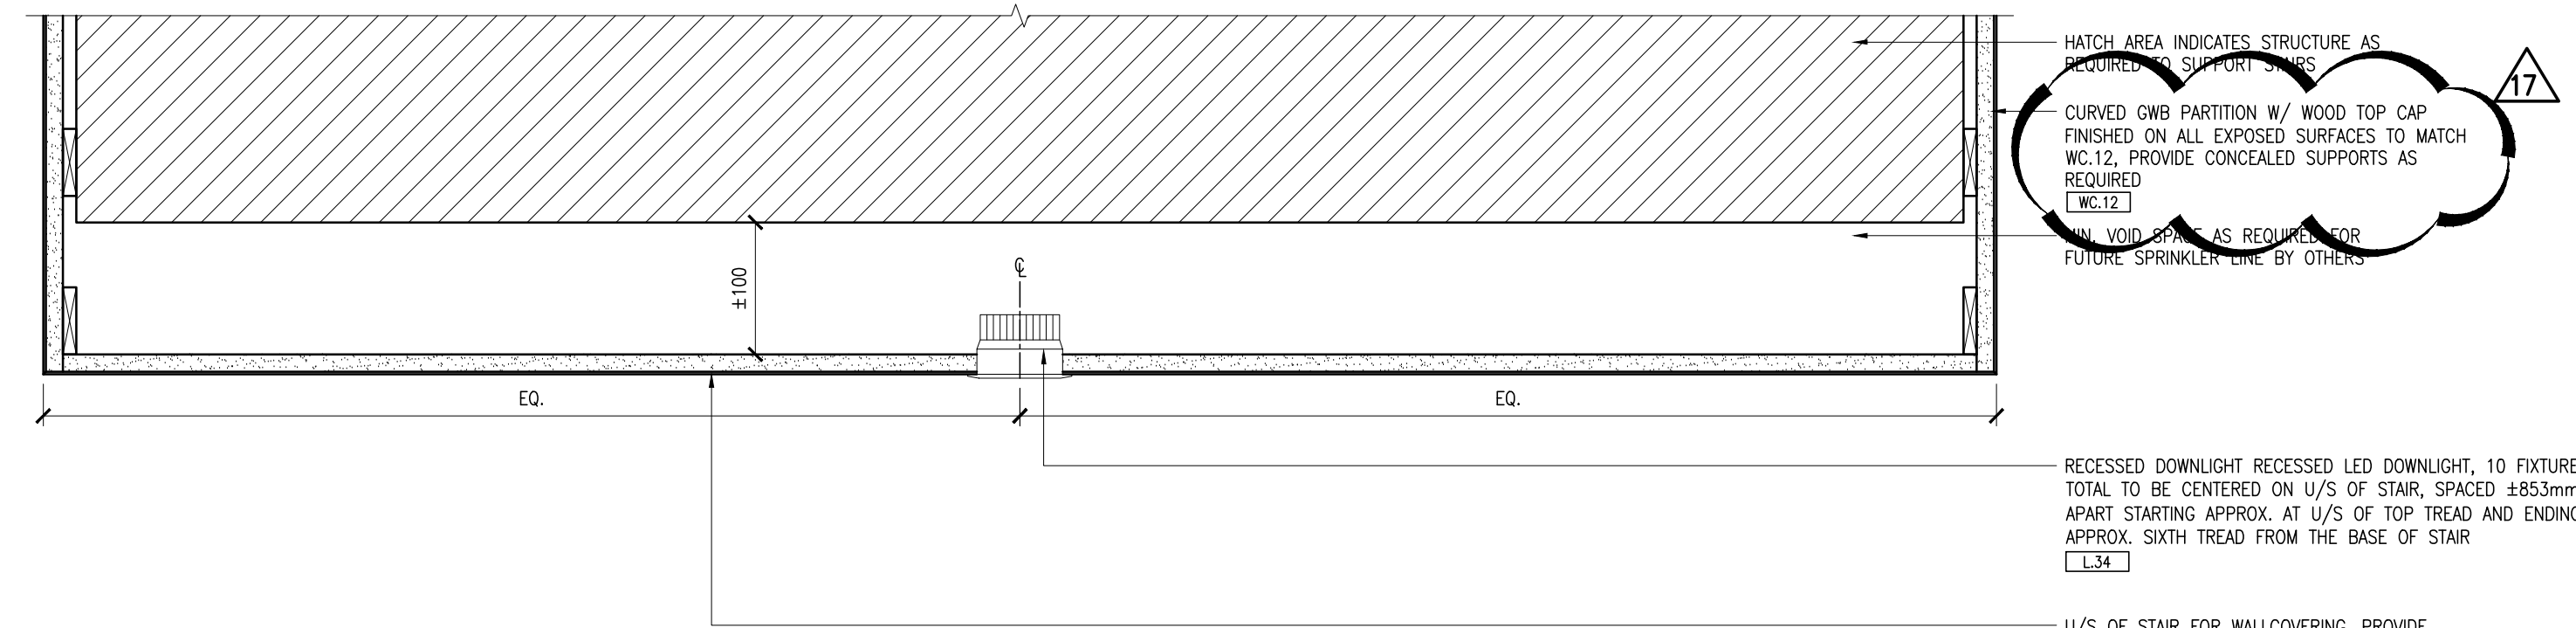


6 DETAIL - U/S OF STAIR W/ CONCEALED LED STRIP LIGHT
DR 7 / SHEET 1:5

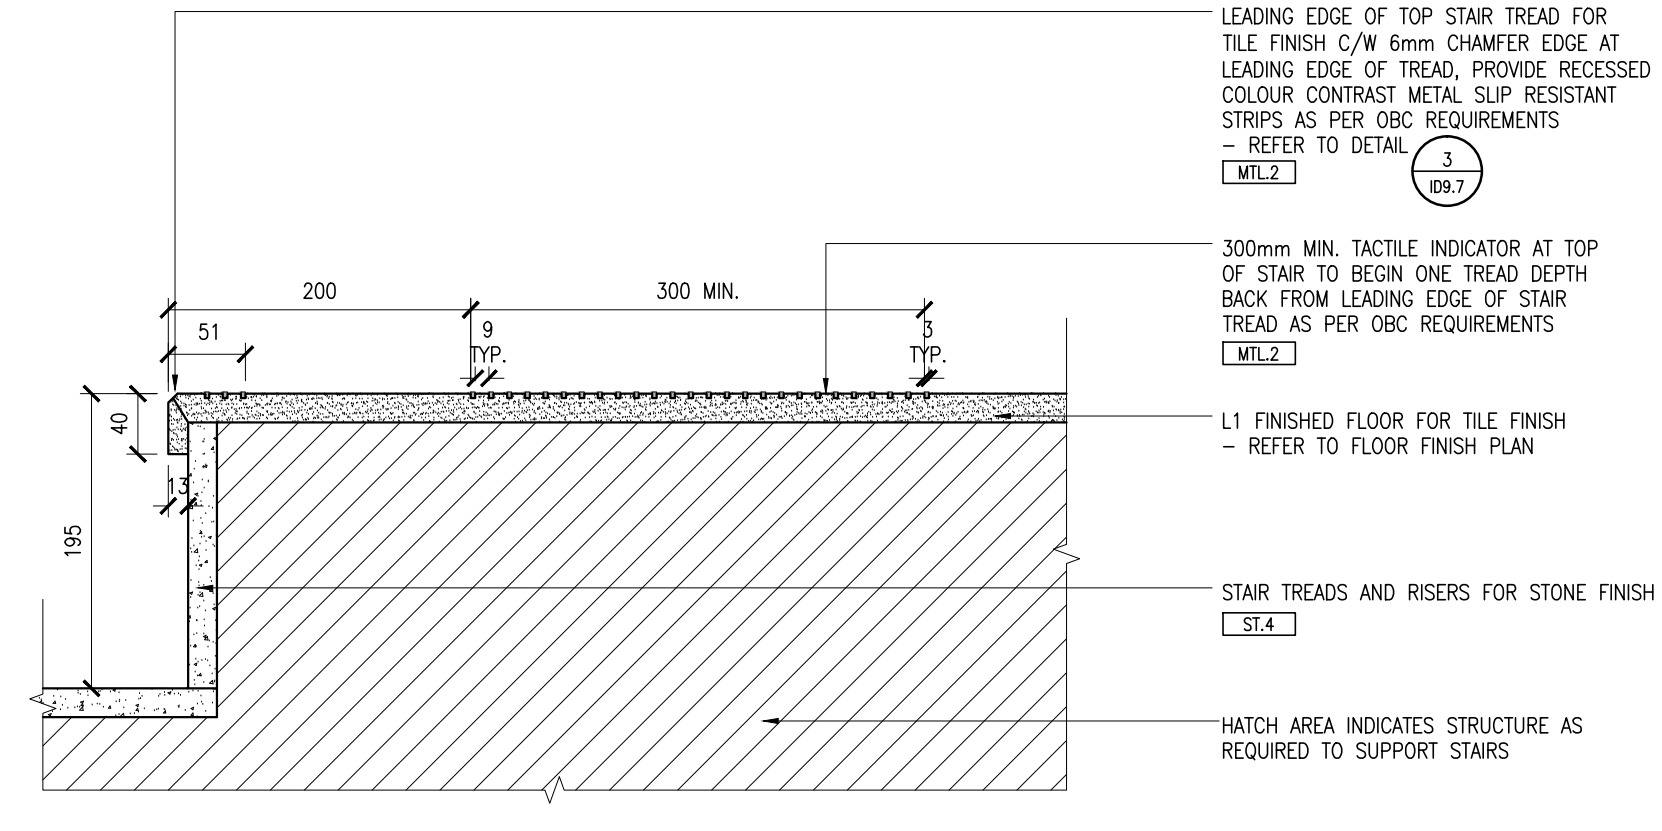

7 DETAIL - TACTILE INDICATOR AT TOP OF STAIR
DR 7 / SHEET 1:5

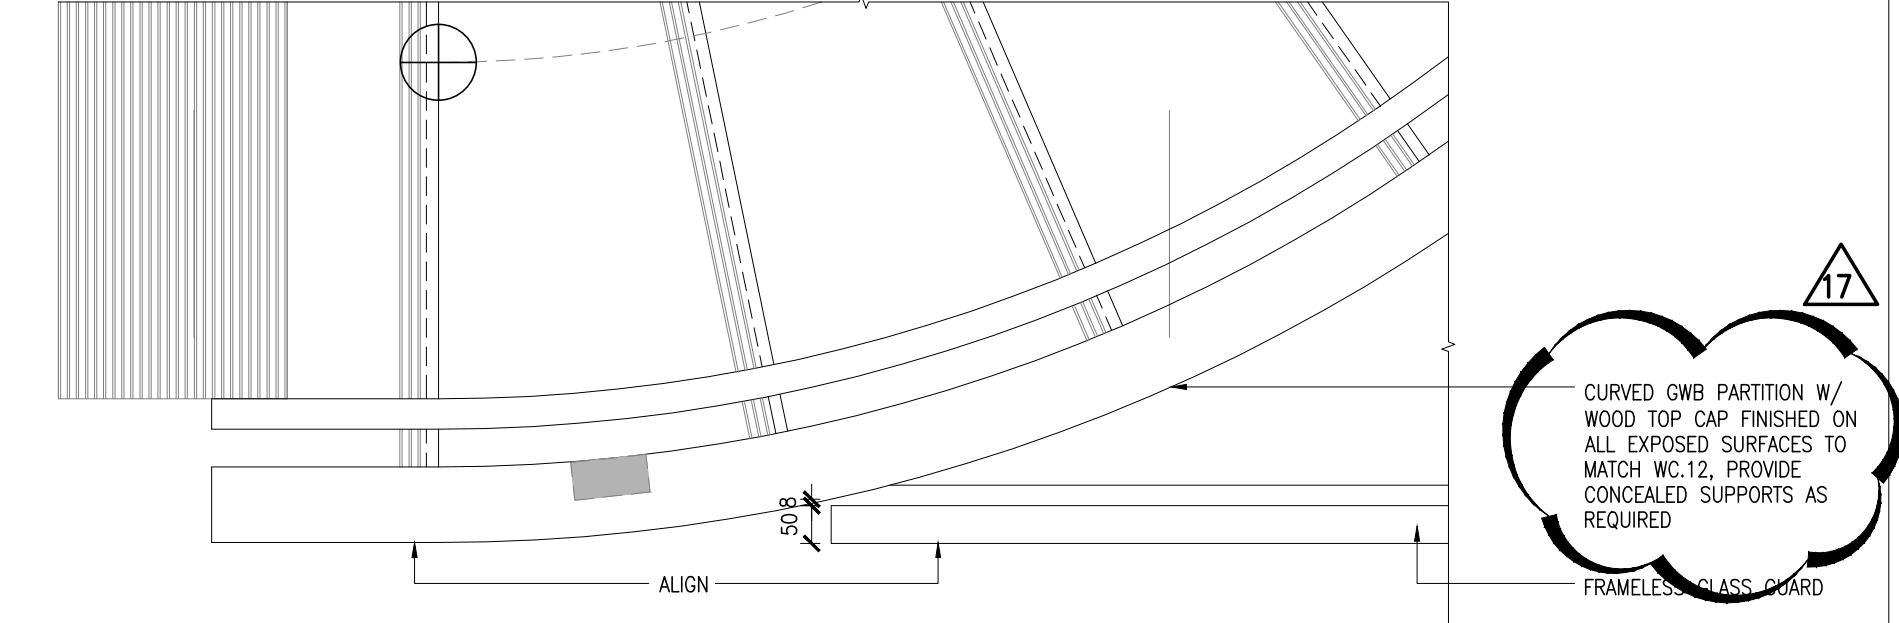

8 DETAIL - GLASS GUARD DETAIL
DR 7 / SHEET 1:10

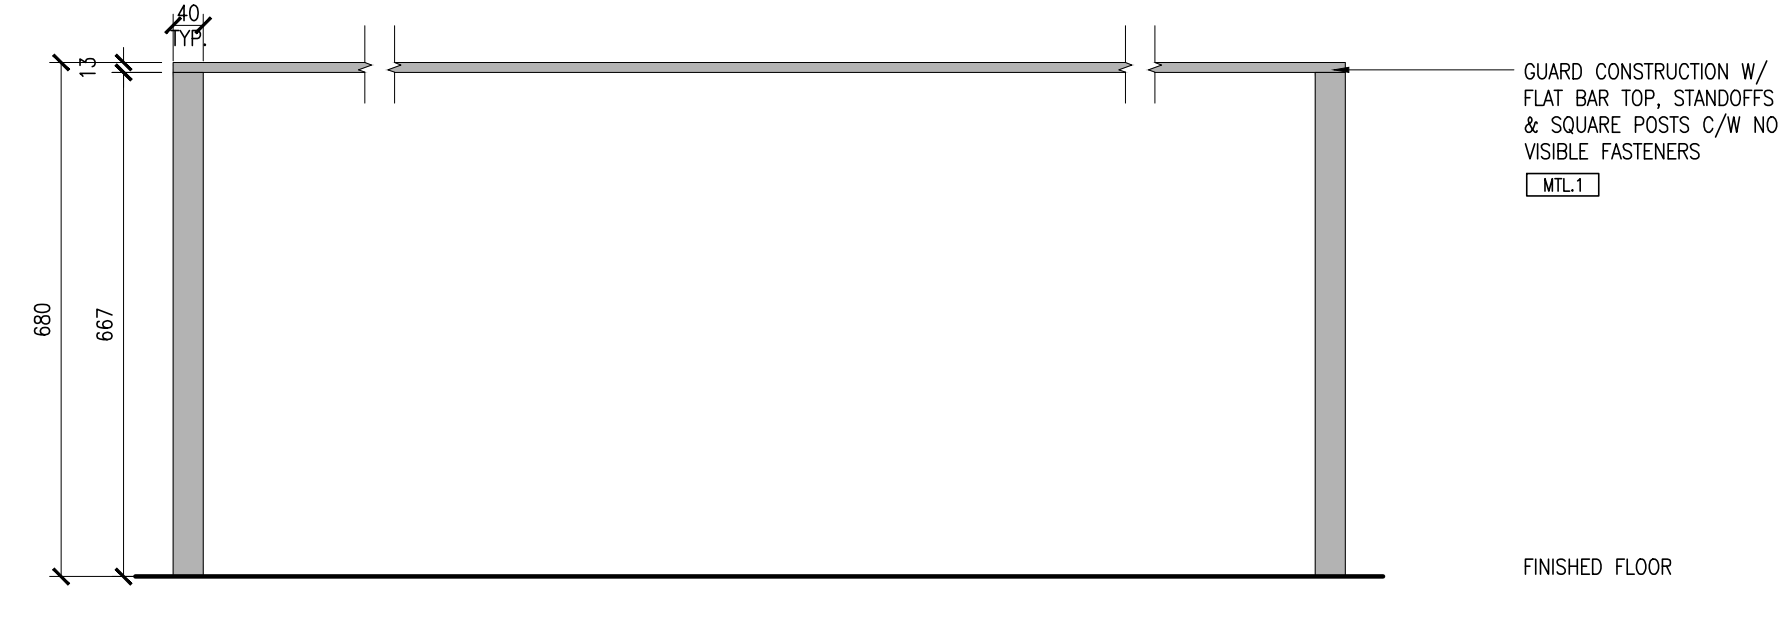

9 DETAIL - GUARD
DR 7 / SHEET 1:10

Notes:
1. CONTRACTOR AND ALL SUB-TRADES SHALL VERIFY ALL SITE DIMENSIONS, ALL DRAWINGS, DETAILS AND SPECIFICATIONS AND REPORT ANY DISCREPANCIES TO THE INTERIOR DESIGNERS IN WRITING FOR APPROVAL BEFORE PROCEEDING WITH THE WORK.
2. CONTRACTOR AND SUB-CONTRACTORS, BEFORE PROCEEDING WITH WORK, MUST SUBMIT ALL NECESSARY SAMPLES FOR APPROVAL OF QUALITY AND FINISH TO THE INTERIOR DESIGNER.
3. CONTRACTOR MUST COMPLY WITH THE CONTRACT DOCUMENTS, PERFORMANCE REQUIREMENTS, APPLICABLE CODES AND REGULATIONS.
4. ALL DRAWINGS AND WRITTEN MATERIAL HEREIN CONSTITUTE THE ORIGINAL AND UNPUBLISHED WORK OF "I B V DESIGN ASSOCIATES INC.", AND MAY NOT BE DUPLICATED, USED OR DISCLOSED WITHOUT PRIOR WRITTEN CONSENT OF "I B V DESIGN ASSOCIATES INC."
5. DRAWINGS NOT TO BE SCALED

Issue:	
07 ISSUED FOR TENDER	16.03.18
10 ISSUED FOR CONSTRUCTION	17.06.19
13 SITE INSTRUCTION #03	17.11.10
15 SITE INSTRUCTION #05	18.04.05
17 SITE INSTRUCTION #07	18.05.31
-	-
-	-
-	-
-	-
-	-
-	-
-	-

Hines TRIDEL

AQUAVISTA
AT BAYSIDE TORONTO
1 EDGEWATER DRIVE, TORONTO ONTARIO

I B V DESIGN
77 MOWAT AVENUE, SUITE 109
TORONTO, ONTARIO M6K 3E3 - CANADA
T + 1 416 593 2204
12 DESBROSSES STREET
NEW YORK, NY 10013 - USA
T + 1 212 262 4952

Drawing Title:
STAIR DETAILS

Our Project Number:
14008
Designed By: DM,KR,V,W,SG
Detailed By: DM,KR,V,W,SG,BP,KCM
Drawing Number:

ID9.7