



1 PLAN - L2 ART NICHE
ID9.24 SCALE 1:20

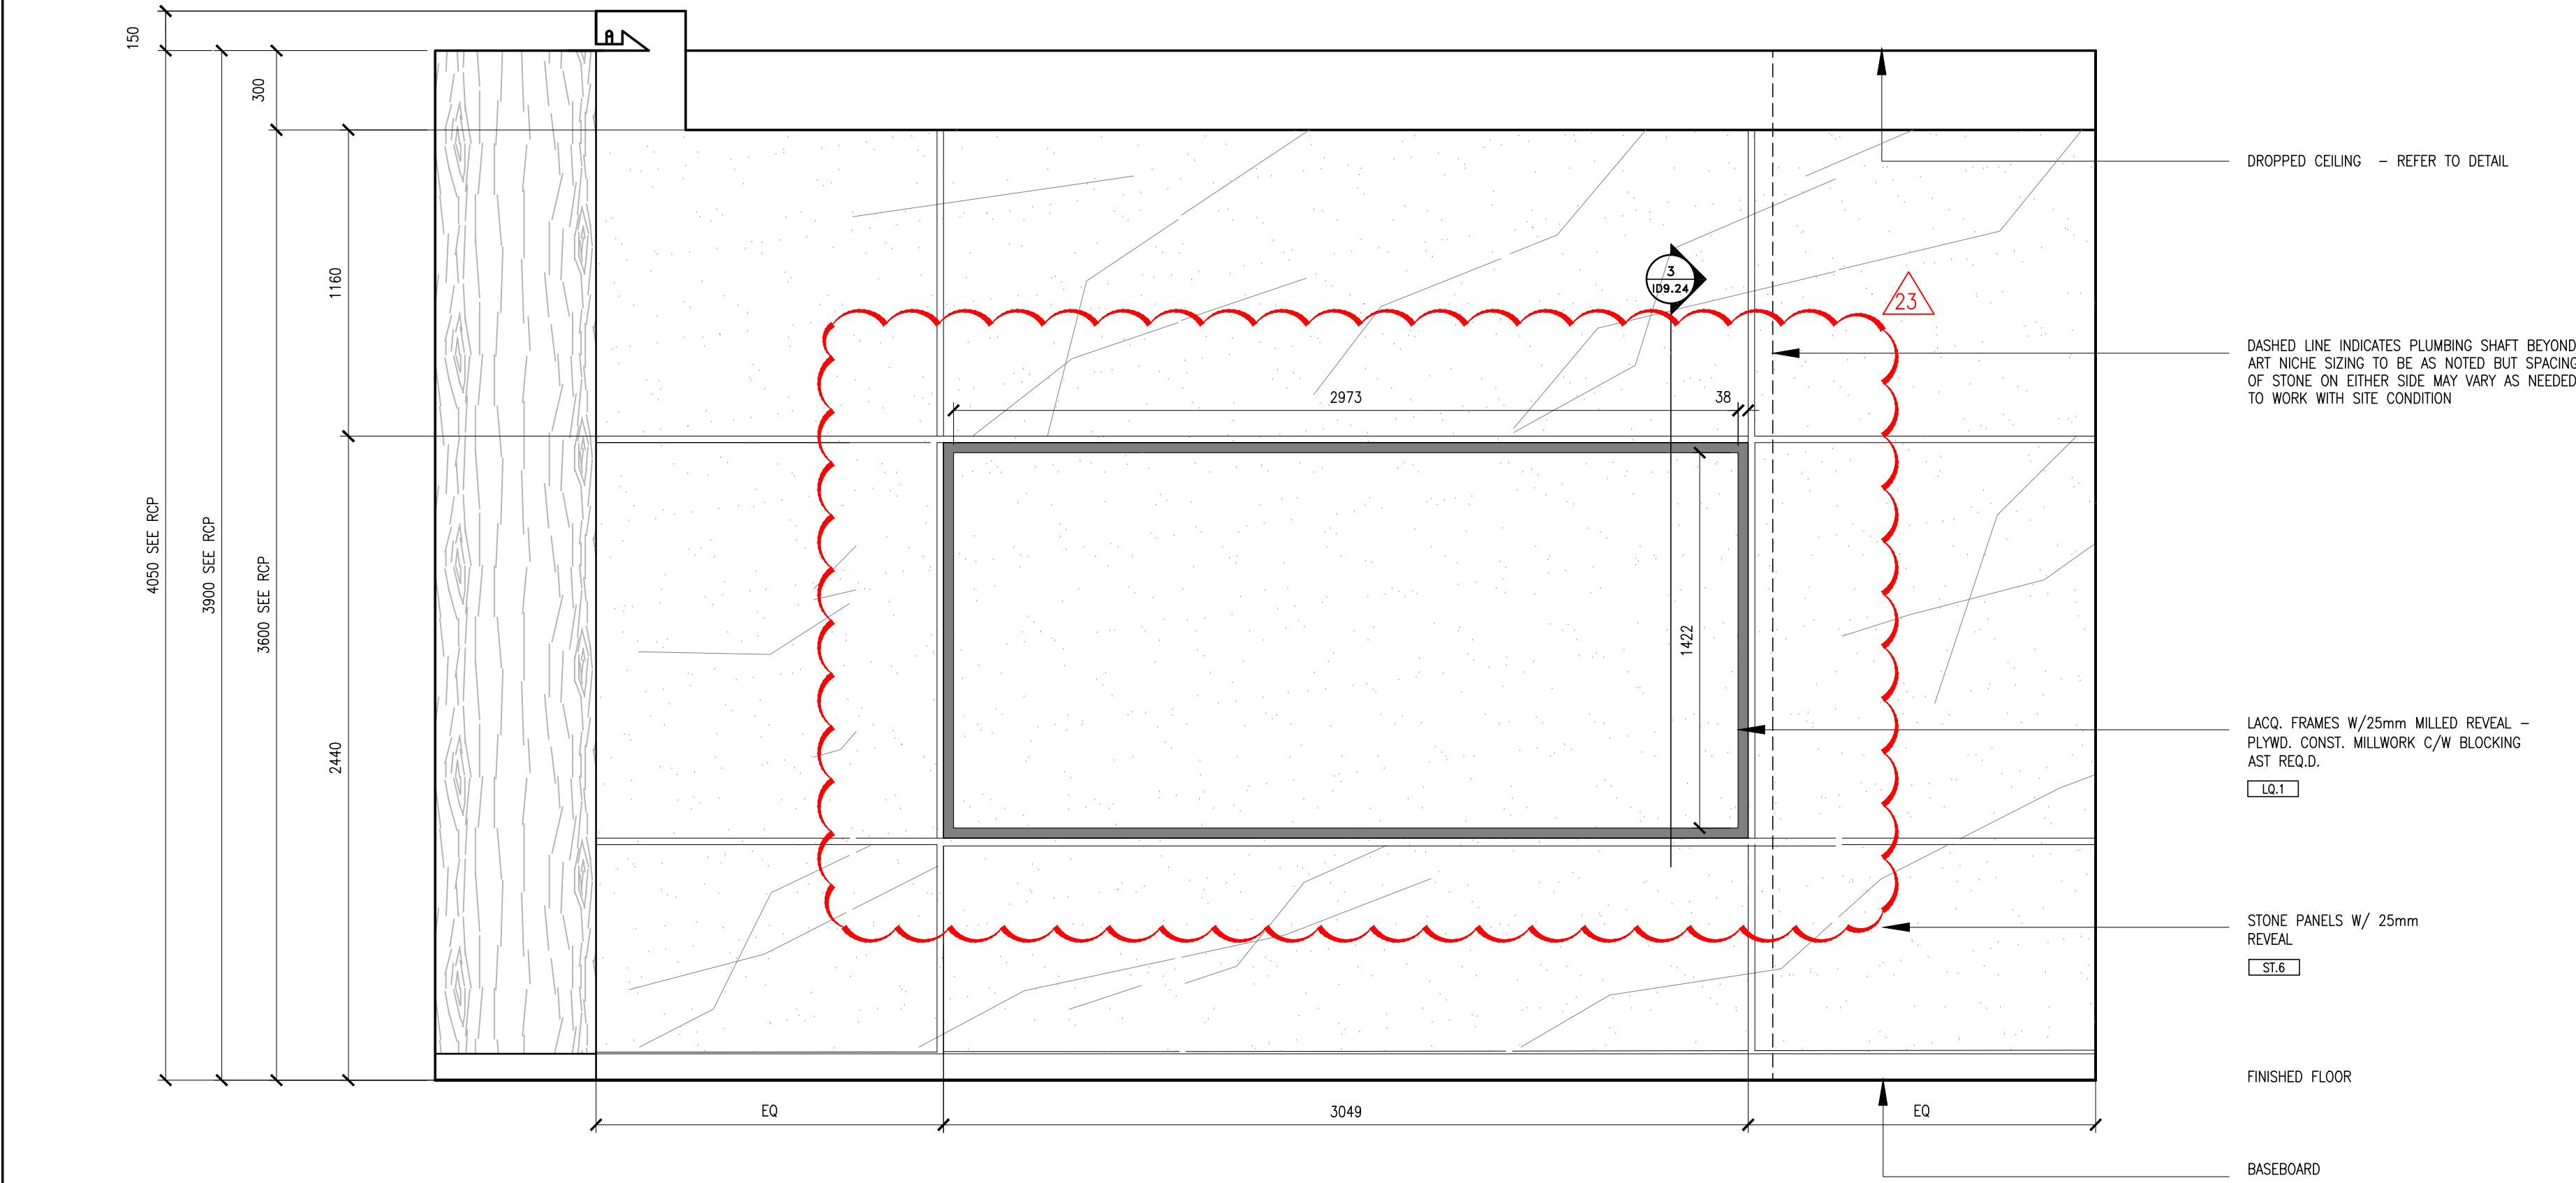

2 ELEVATION - L2 ART NICHE
ID9.24 SCALE 1:20

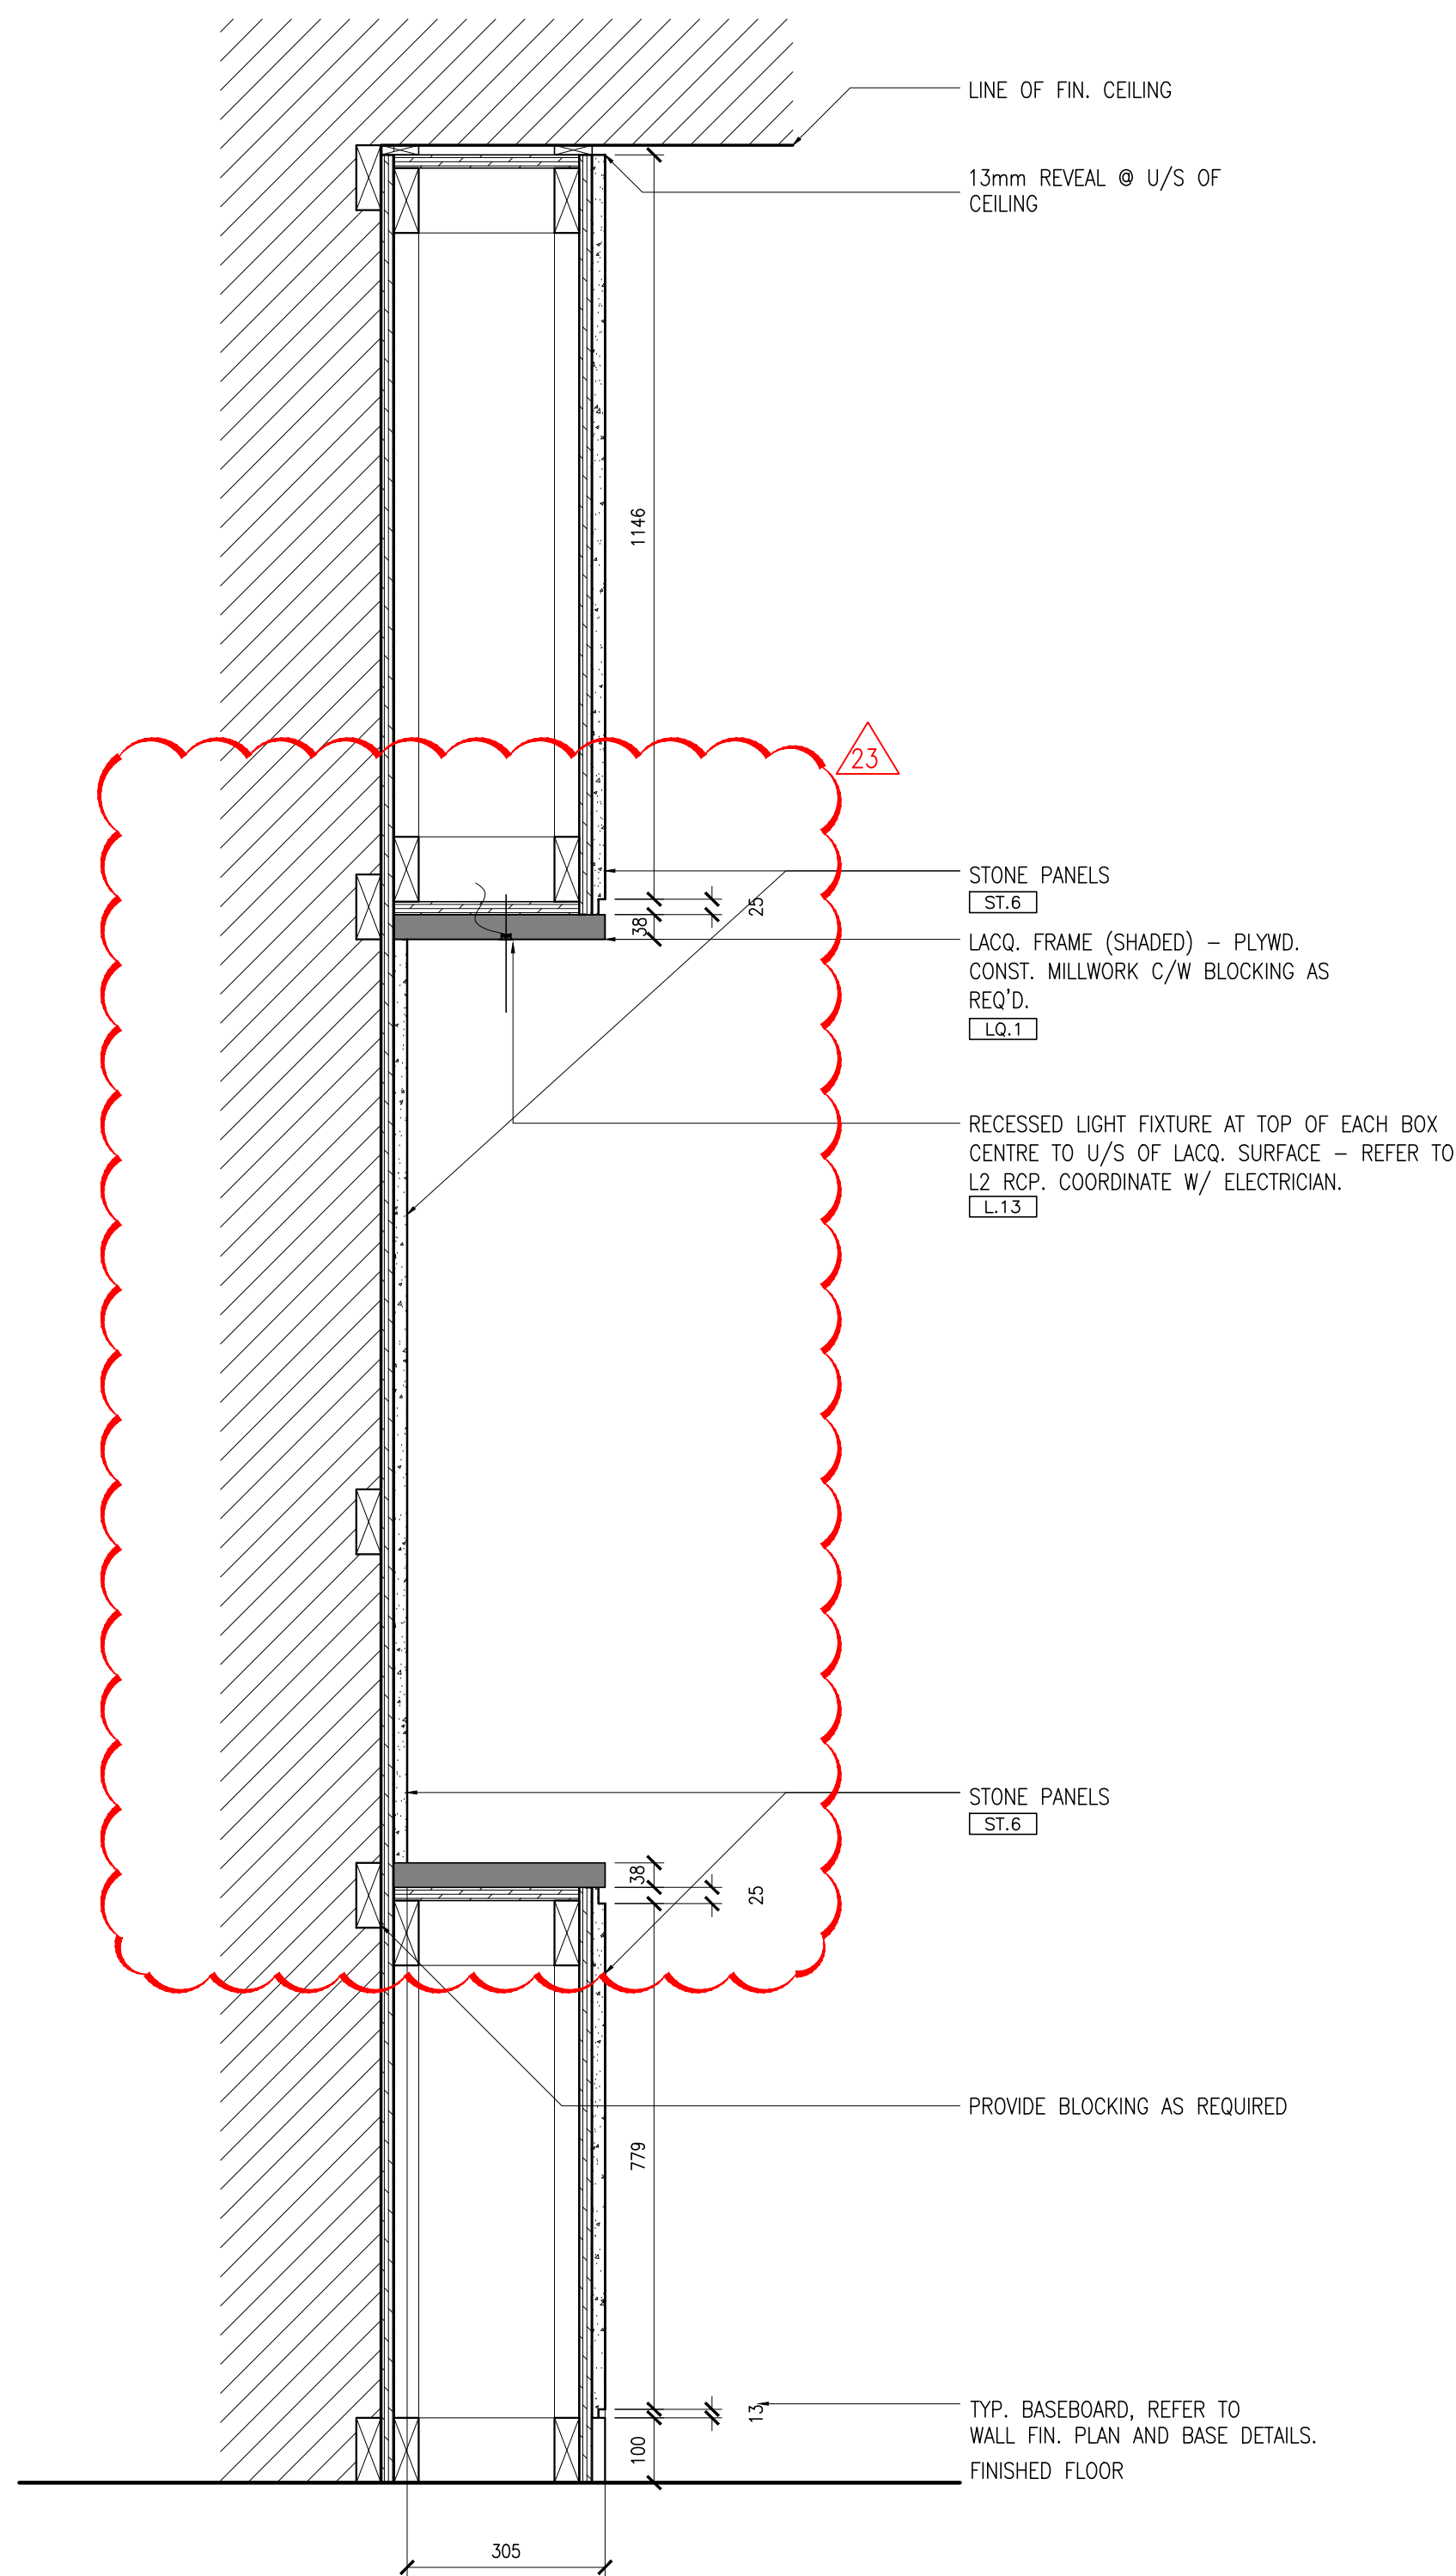

3 SECTION - L2 ART NICHE
ID9.24 SCALE 1:10

- Notes:**
1. CONTRACTOR AND ALL SUB-TRADES SHALL VERIFY ALL SITE DIMENSIONS. ALL DRAWINGS, DETAILS AND SPECIFICATIONS AND REPORT ANY DISCREPANCIES TO THE INTERIOR DESIGNER IN WRITING FOR APPROVAL BEFORE PROCEEDING WITH THE WORK.
 2. CONTRACTOR AND SUB-CONTRACTORS, BEFORE PROCEEDING WITH WORK, MUST SUBMIT ALL NECESSARY SAMPLES FOR APPROVAL OF QUALITY AND FINISH TO THE INTERIOR DESIGNER.
 3. CONTRACTOR MUST COMPLY WITH THE CONTRACT DOCUMENTS, PERFORMANCE REQUIREMENTS, APPLICABLE CODES AND REGULATIONS.
 4. ALL DRAWINGS AND WRITTEN MATERIAL HEREIN CONSTITUTES THE ORIGINAL AND UNPUBLISHED WORK OF "I BY IV DESIGN ASSOCIATES INC." AND MAY NOT BE DUPLICATED, USED OR DISCLOSED WITHOUT PRIOR WRITTEN CONSENT OF "I BY IV DESIGN ASSOCIATES INC."
 5. DRAWINGS NOT TO BE SCALED
- Issue:**
- | | |
|-----------------------------|----------|
| 06 ISSUED FOR CLIENT REVIEW | 16.01.19 |
| 07 ISSUED FOR TENDER | 16.03.19 |
| 10 ISSUED FOR CONSTRUCTION | 17.06.19 |
| 14 SITE INSTRUCTION #04 | 18.03.07 |
| 23 SITE INSTRUCTION #15 | 18.11.09 |
| - | - |
| - | - |
| - | - |
| - | - |
| - | - |
| - | - |
| - | - |

Hines **TRIDEL**

AQUAVISTA
AT BAYSIDE TORONTO
1 EDGEWATER DRIVE, TORONTO ONTARIO

I BY IV
DESIGN
77 MOWAT AVENUE, SUITE 109
TORONTO, ONTARIO M5S 2E1 - CANADA
T + 1 416 531 2224
12 OVERSPOON STREET
NEW YORK, NEW YORK 10013 - USA
T + 1 212 392 4952

Drawing Title:
**L2 ART NICHE
DETAILS**

Our Project Number:
14008
Designed By:
DMJ,R,VW,SG
Detailed By:
DMJ,R,VW,SG,LT
Drawing Number:

ID9.24