




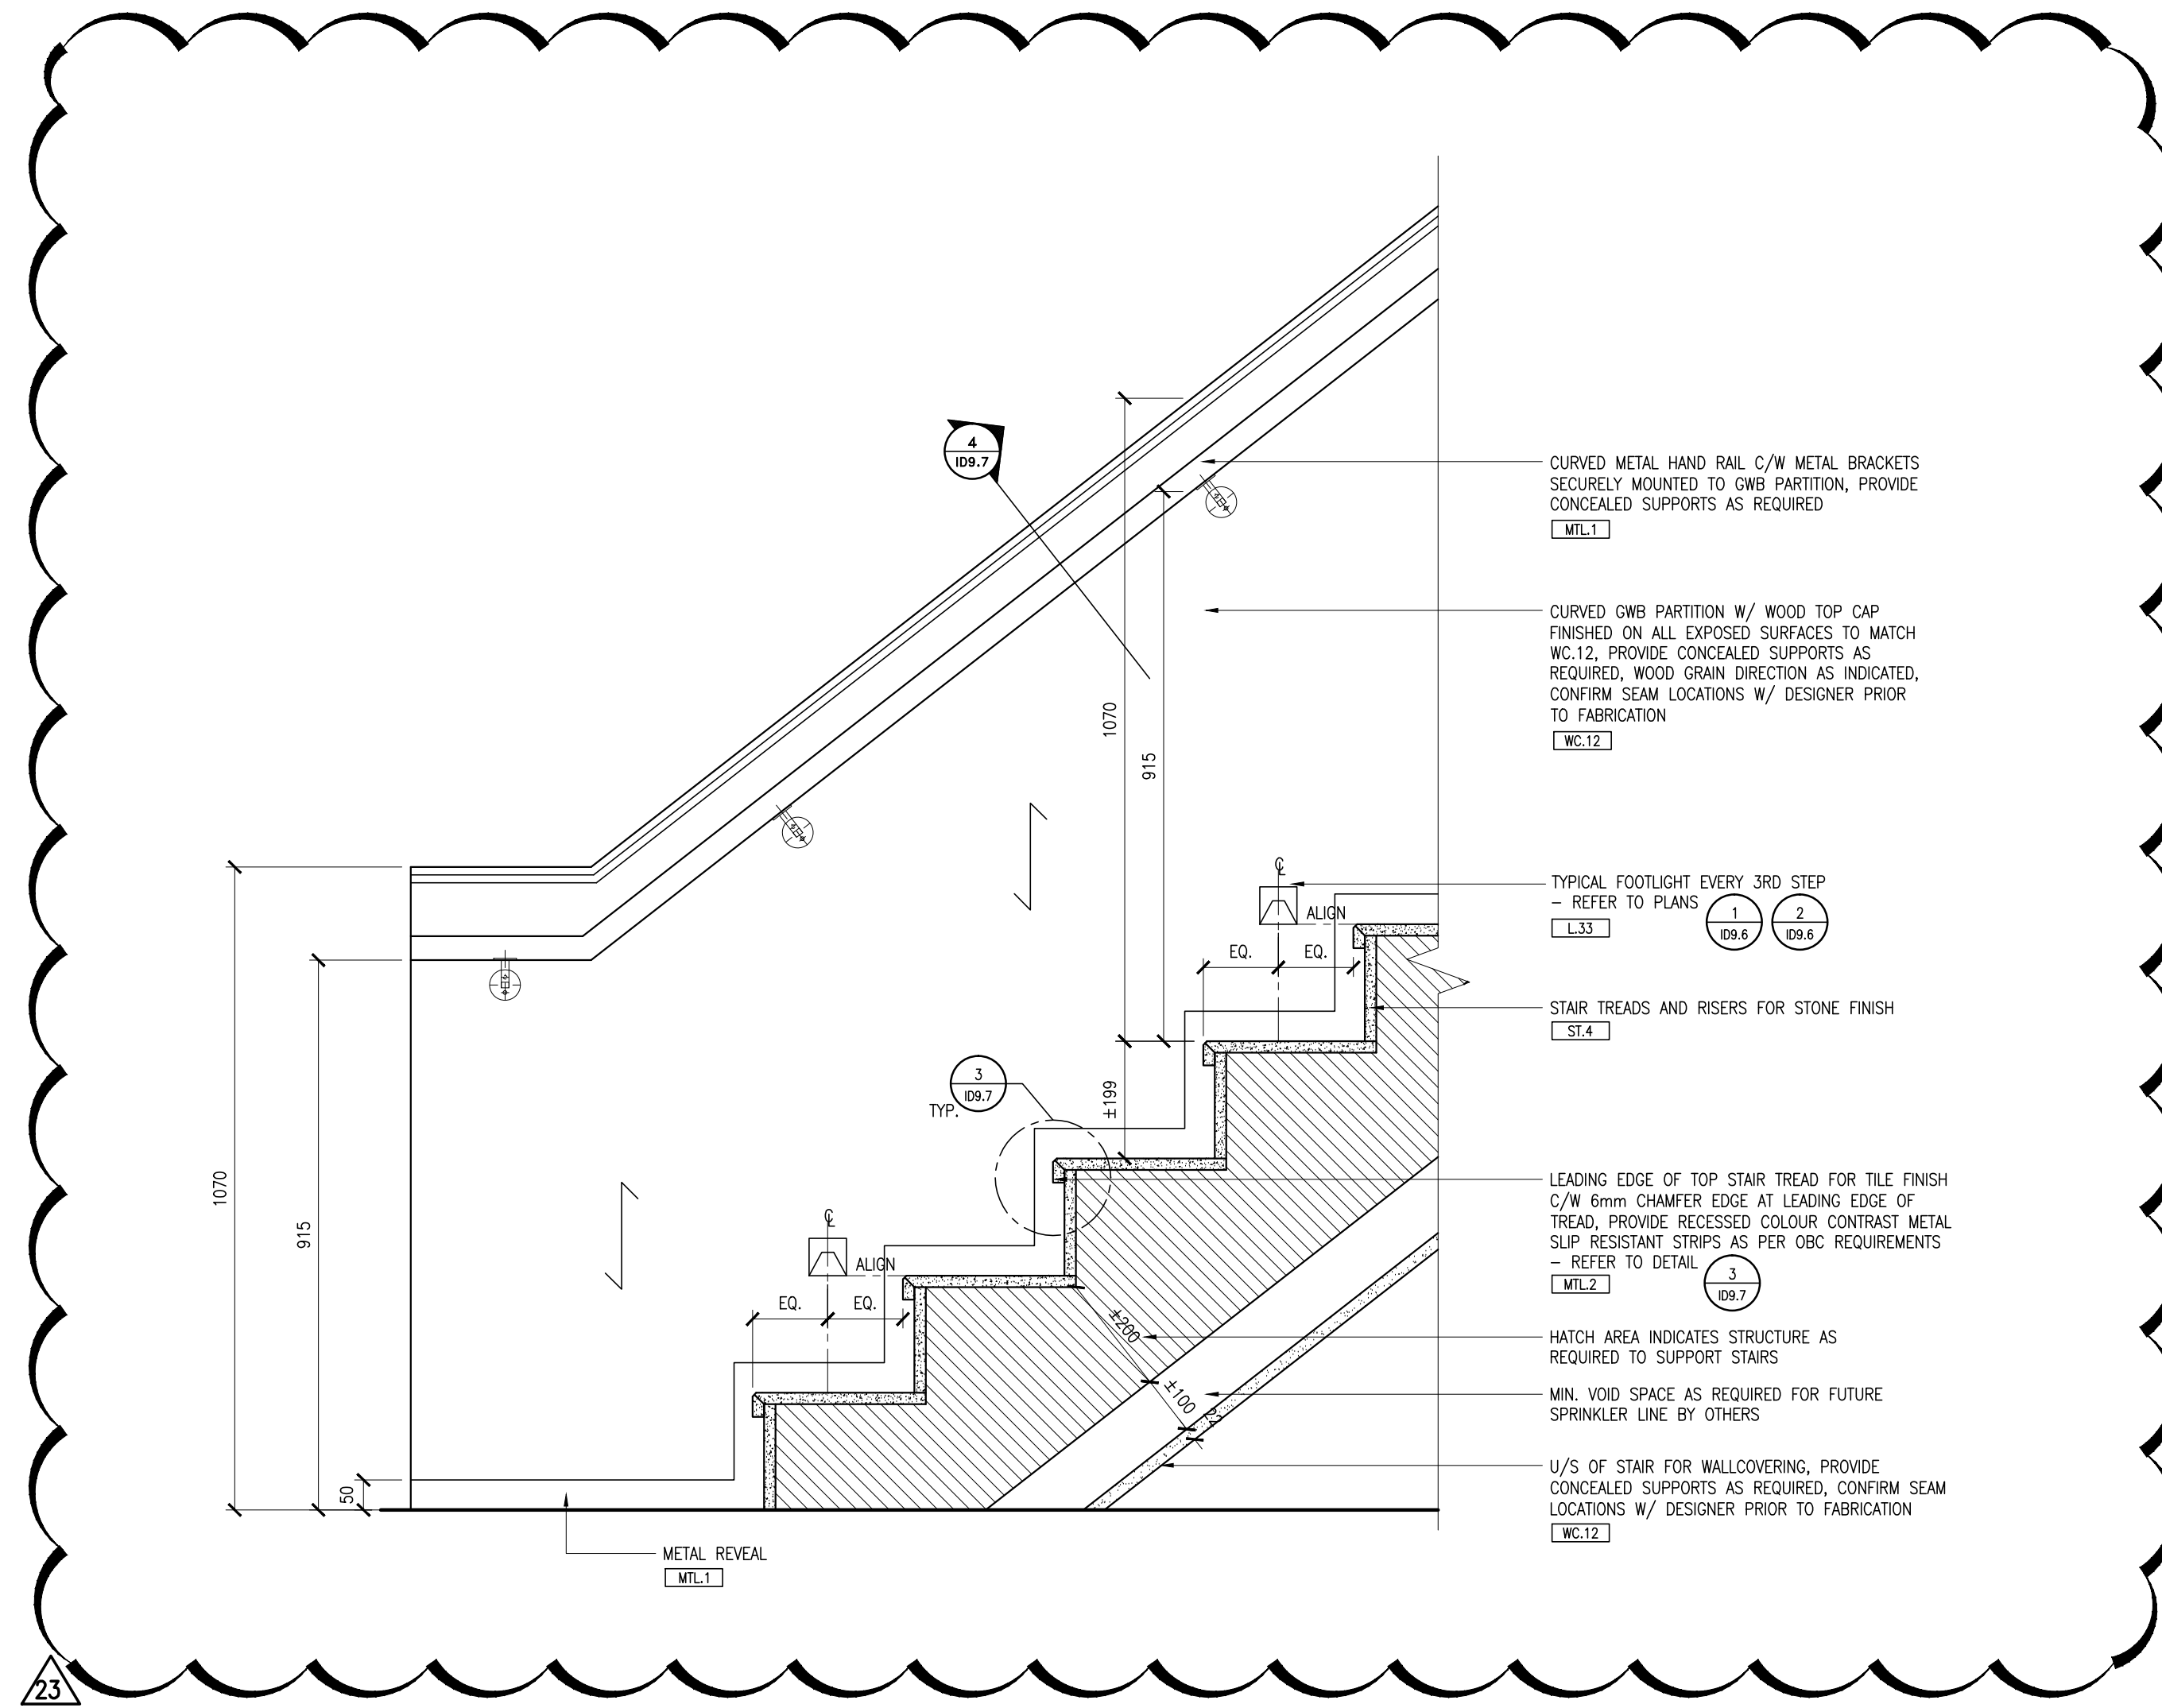


1 SECTION — STAIR 'L' BASE
DR 7 SCALE 1:10

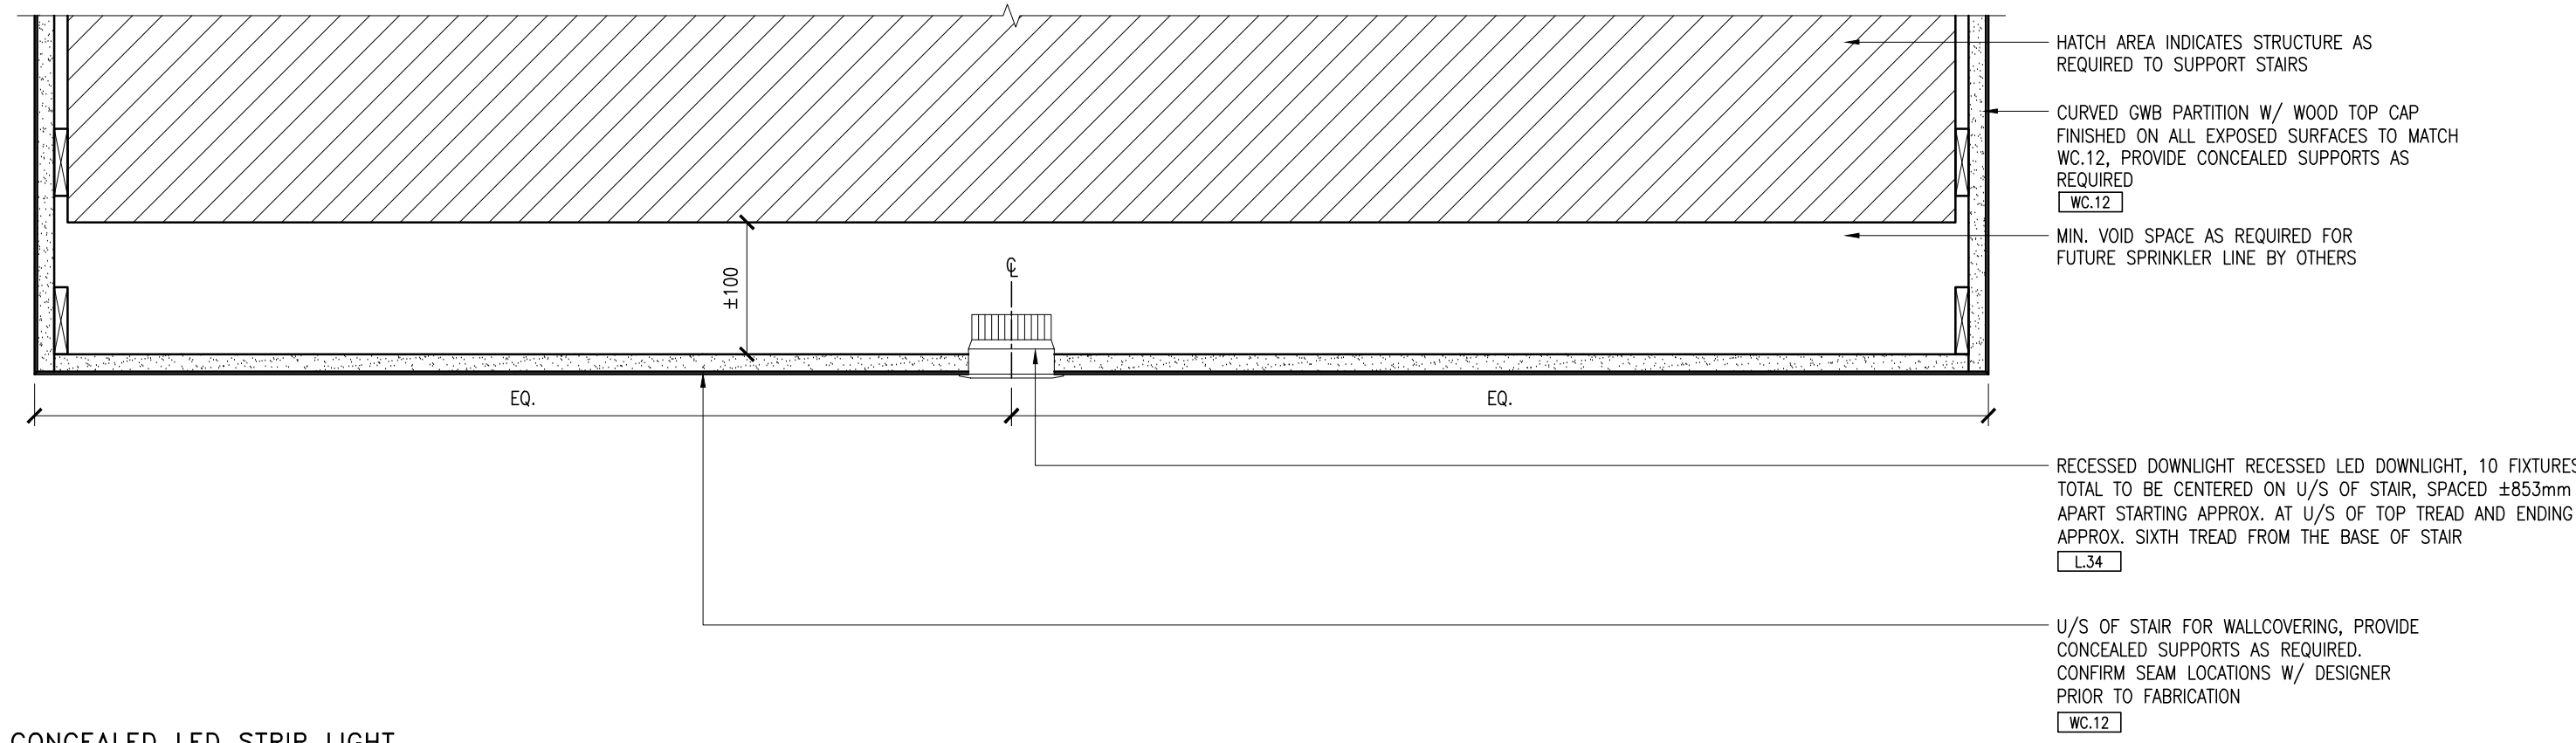


6 DETAIL — U/S OF STAIR W/ CONCEALED LED STRIP LIGHT
DR 7 SCALE 1:10

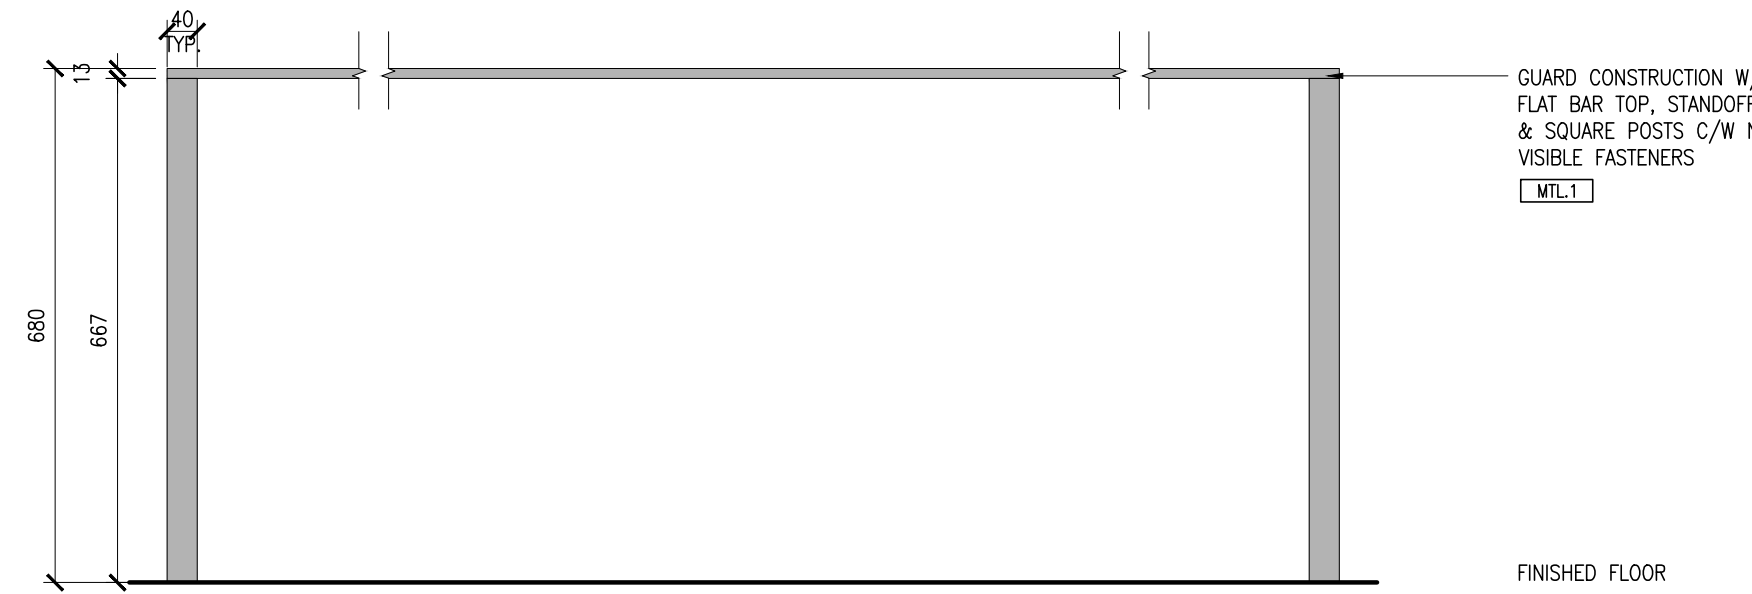


9 DETAIL — GUARD
DR 7 SCALE 1:10

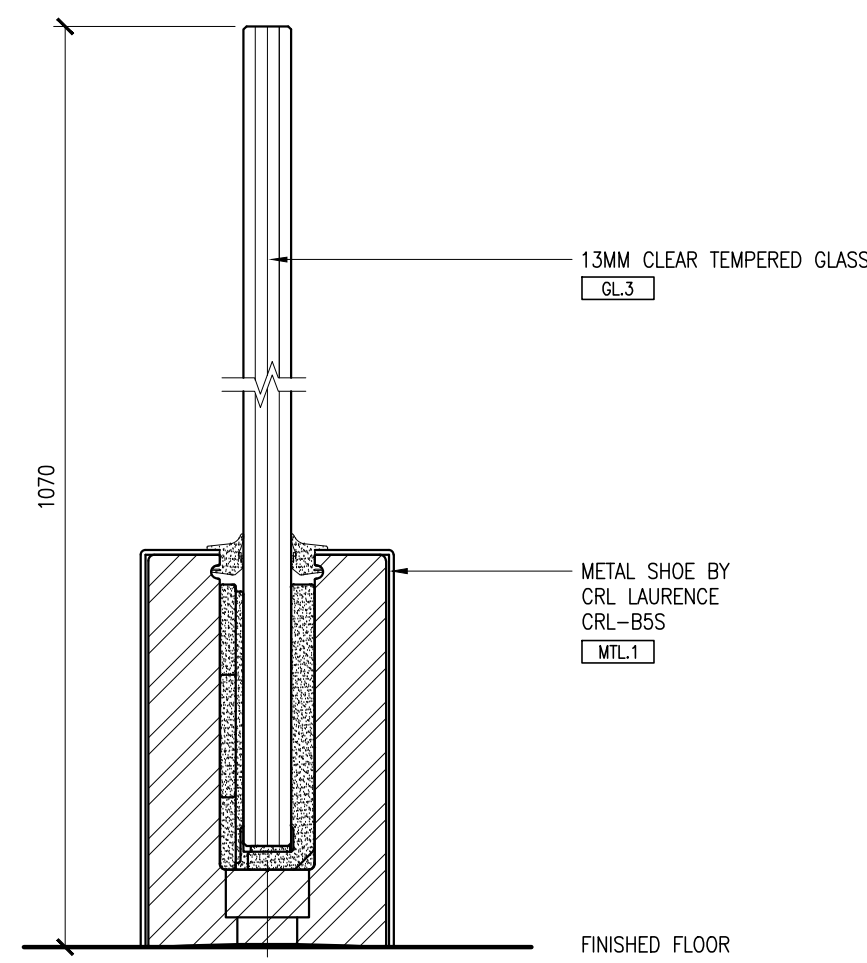


2 DETAIL — FRAMELESS GLASS GUARD
DR 7 SCALE 1:2

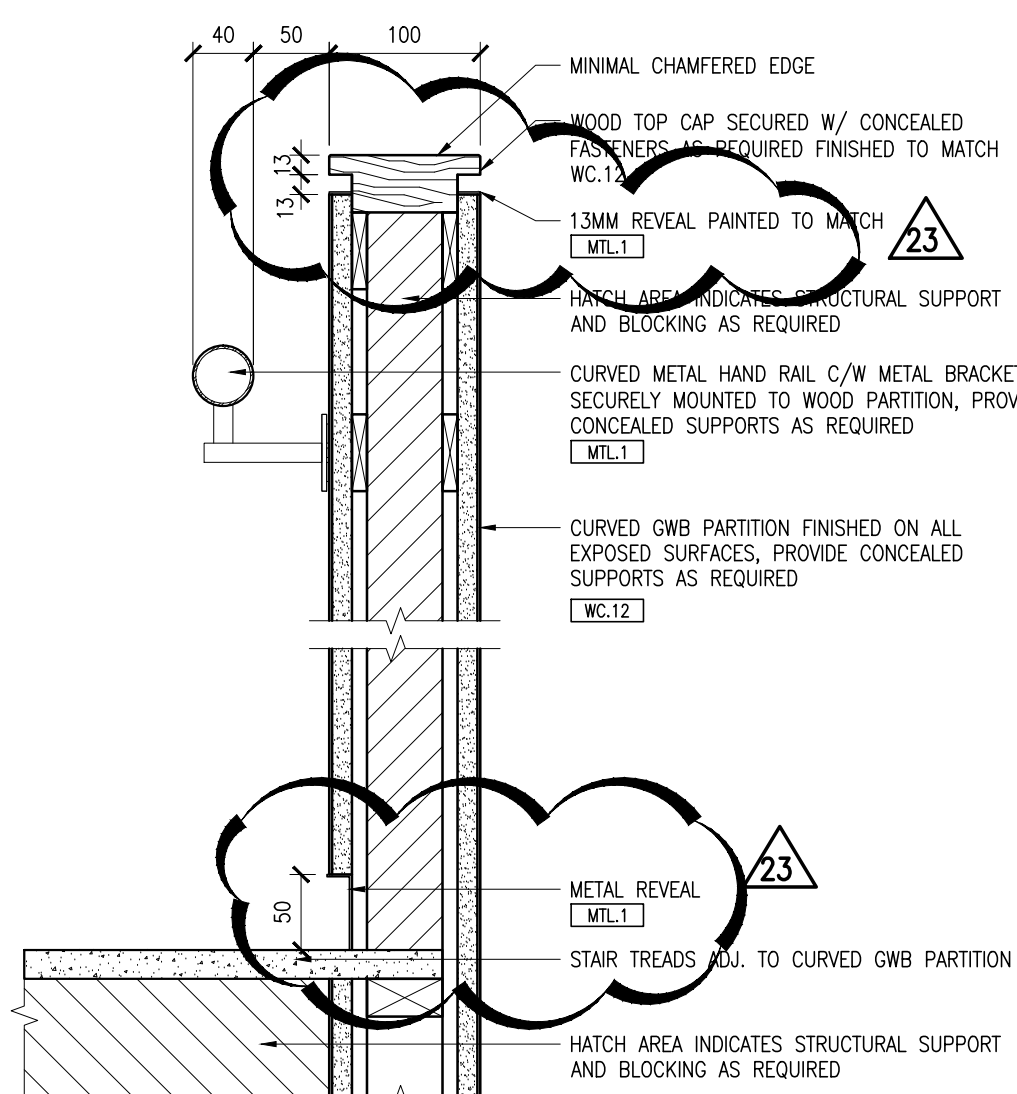


4 DETAIL — CURVED WOOD PARTITION W/ HAND RAIL
DR 7 SCALE 1:5

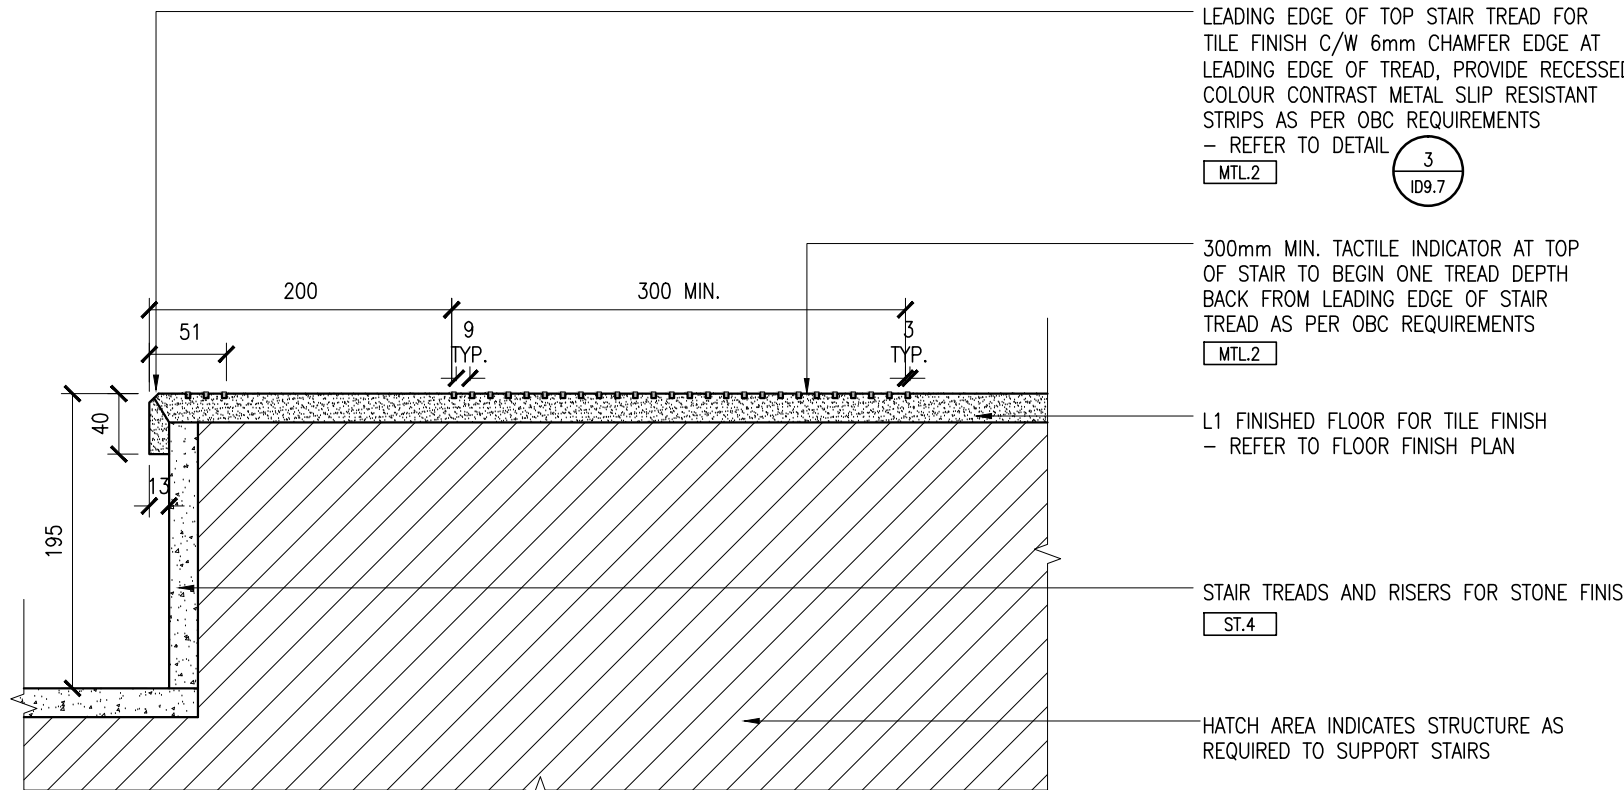


7 DETAIL — TACTILE INDICATOR AT TOP OF STAIR
DR 7 SCALE 1:5

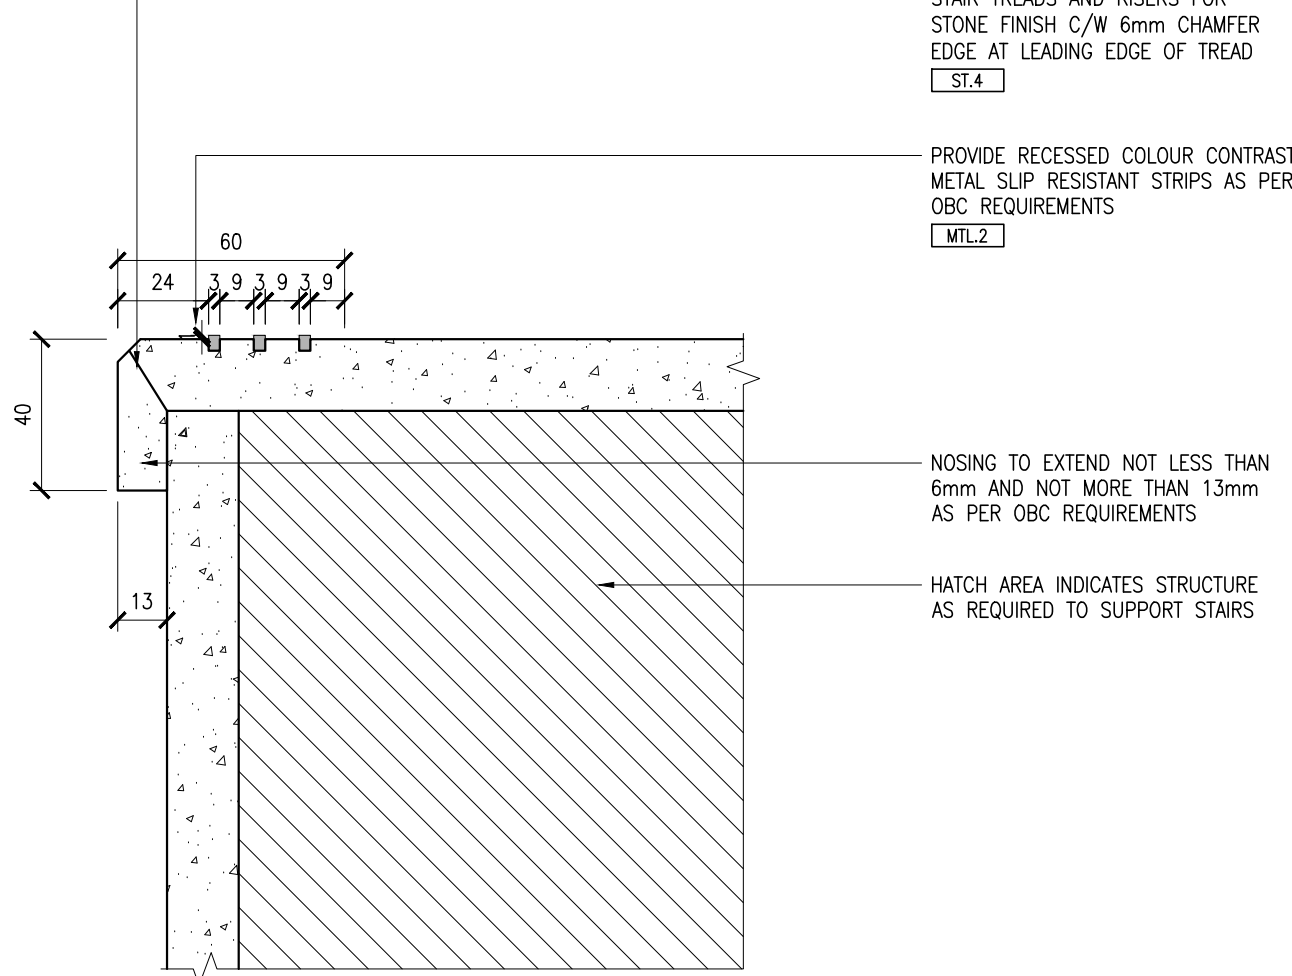

3 DETAIL — LEADING EDGE OF TREAD
DR 7 SCALE 1:2

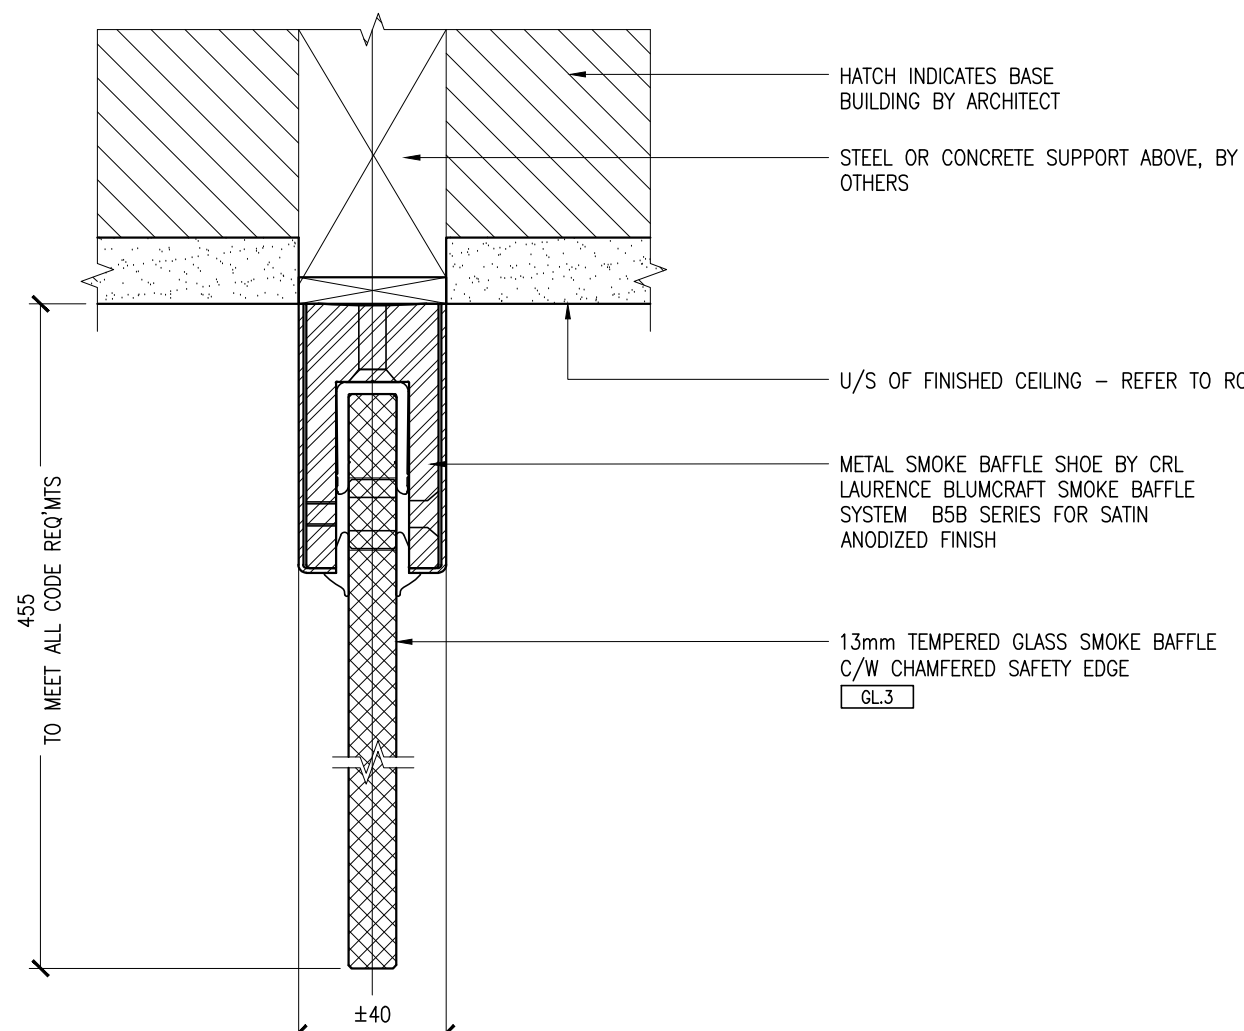

5 DETAIL — SMOKE BAFFLE
DR 7 SCALE 1:2

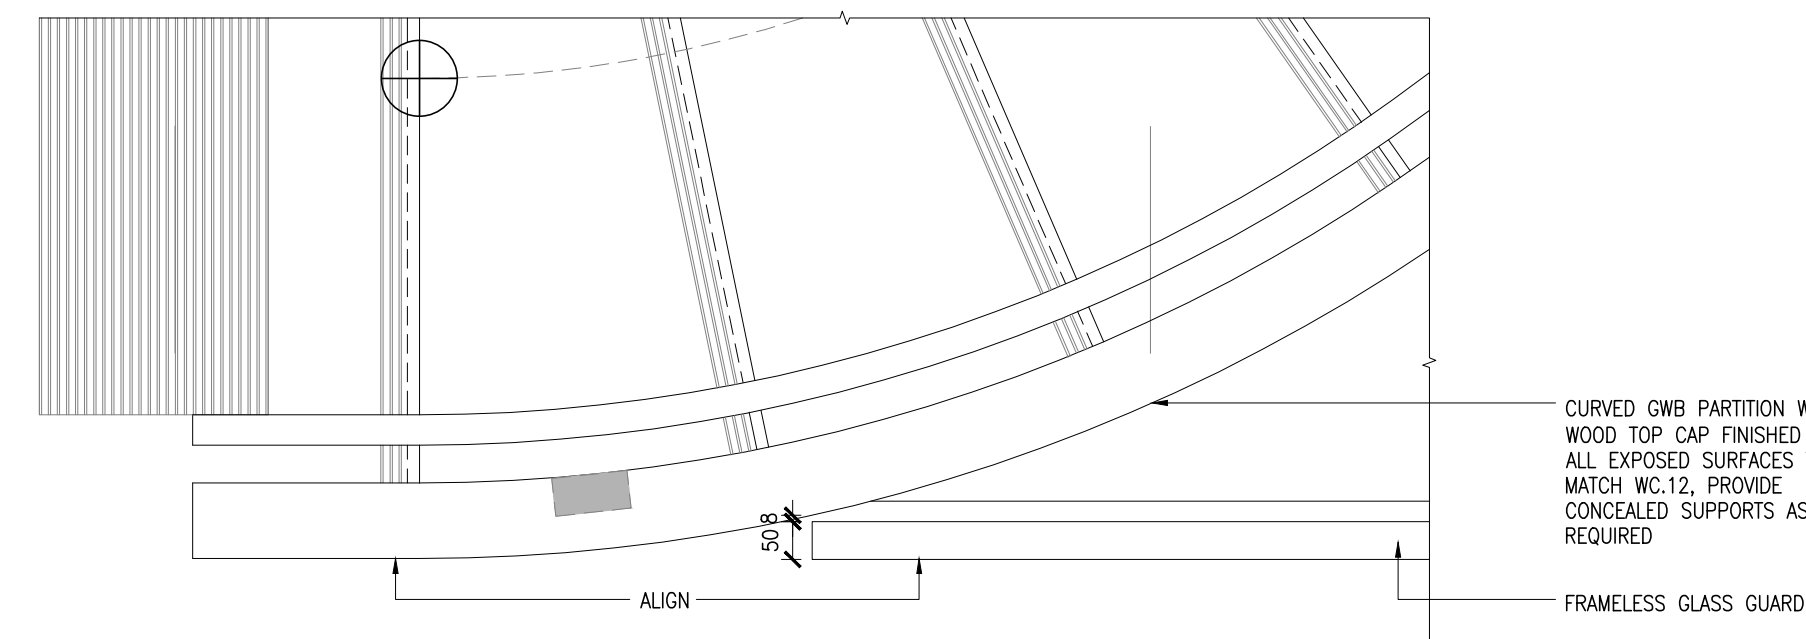

8 DETAIL — GLASS GUARD DETAIL
DR 7 SCALE 1:10

Notes:

- CONTRACTOR AND ALL SUB-TRADES SHALL VERIFY ALL SITE DIMENSIONS, ALL DRAWINGS, DETAILS AND SPECIFICATIONS AND REPORT ANY DISCREPANCIES TO THE INTERIOR DESIGNERS IN WRITING FOR APPROVAL BEFORE PROCEEDING WITH THE WORK.
- CONTRACTOR AND SUB-CONTRACTORS, BEFORE PROCEEDING WITH WORK, MUST SUBMIT ALL NECESSARY SAMPLES FOR APPROVAL OF QUALITY AND FINISH TO THE INTERIOR DESIGNER.
- CONTRACTOR MUST COMPLY WITH THE CONTRACT DOCUMENTS, PERFORMANCE REQUIREMENTS, APPLICABLE CODES AND REGULATIONS.
- ALL DRAWINGS AND WRITTEN MATERIAL HEREIN CONSTITUTES THE ORIGINAL AND UNPUBLISHED WORK OF "II BY IV DESIGN ASSOCIATES INC.", AND MAY NOT BE DUPLICATED, USED OR DISCLOSED WITHOUT PRIOR WRITTEN CONSENT OF "II BY IV DESIGN ASSOCIATES INC."
- DRAWINGS NOT TO BE SCALED

Issue:

07 ISSUED FOR TENDER	16.03.18
10 ISSUED FOR CONSTRUCTION	17.06.19
13 SITE INSTRUCTION #03	17.11.10
15 SITE INSTRUCTION #05	18.04.05
17 SITE INSTRUCTION #07	18.05.31
23 SITE INSTRUCTION #15	18.11.09

Hines TRIDEL

AQUAVISTA
AT BAYSIDE TORONTO
1 EDGEWATER DRIVE, TORONTO ONTARIO

77 MOWAT AVENUE, SUITE 109
TORONTO, ONTARIO M6K 3E3 - CANADA
T +1 416 593 2254
12 DESBOROUGH STREET
NEW YORK, NEW YORK 10013 - USA
T +1 212 392 4952

Drawing Title:
STAIR DETAILS

Our Project Number:
14008
Designed By:
DM,KR,VW,SG
Drawing Number:
DM,KR,VW,SG,BP,KCM

ID9.7