




1 ELEVATION - DESIGN CENTRE KITCHEN VIGNETTES
102-1 SCALE 1:50

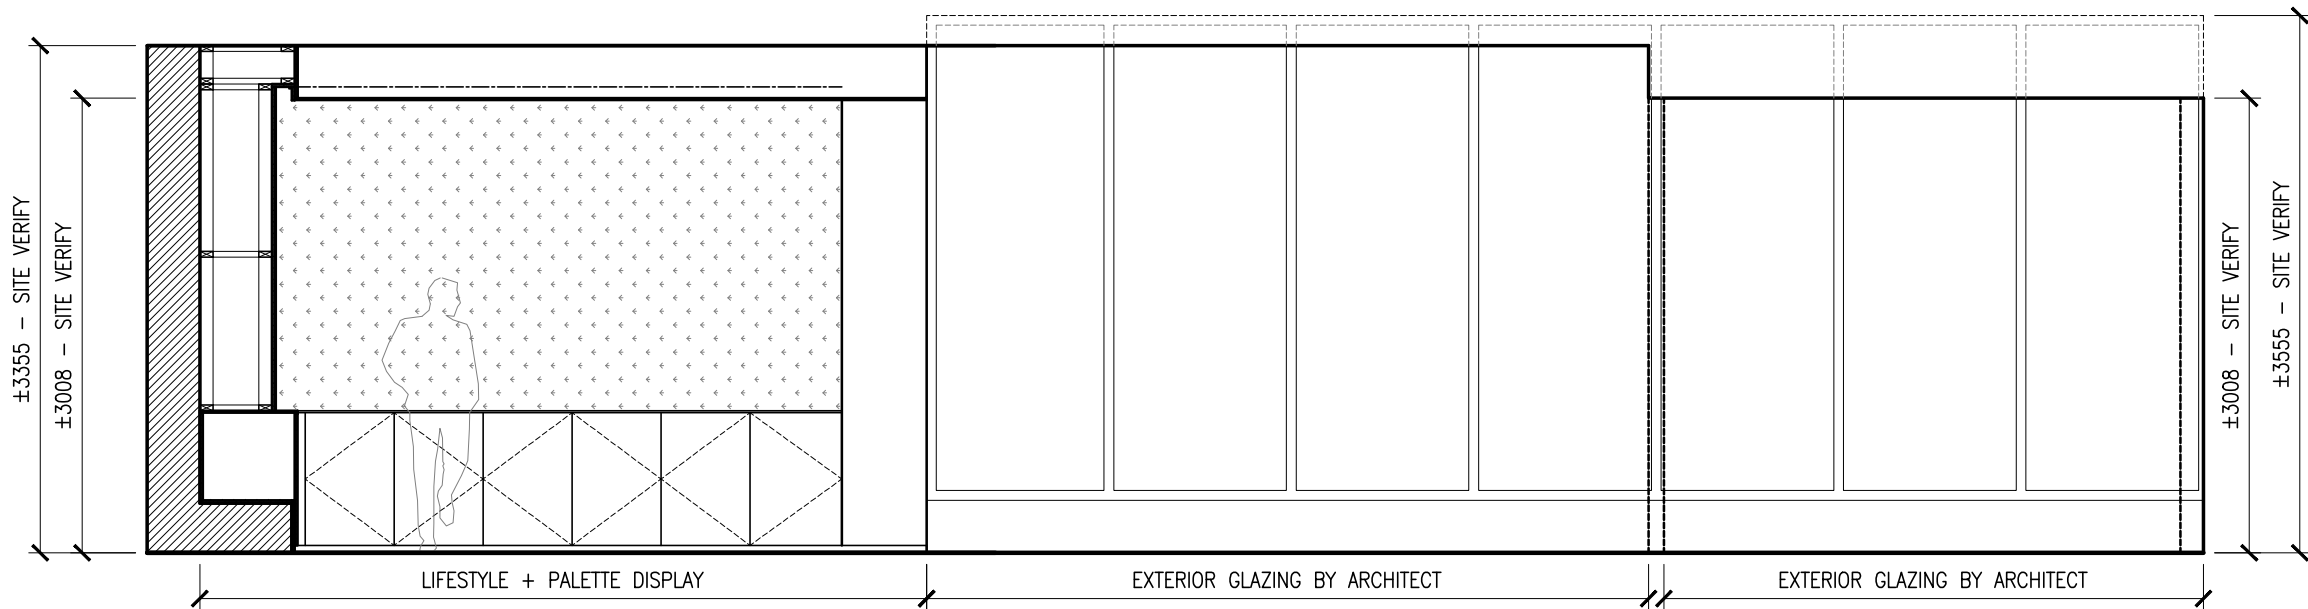

2 ELEVATION - LIFESTYLE + PALETTE DISPLAY
102-1 SCALE 1:50

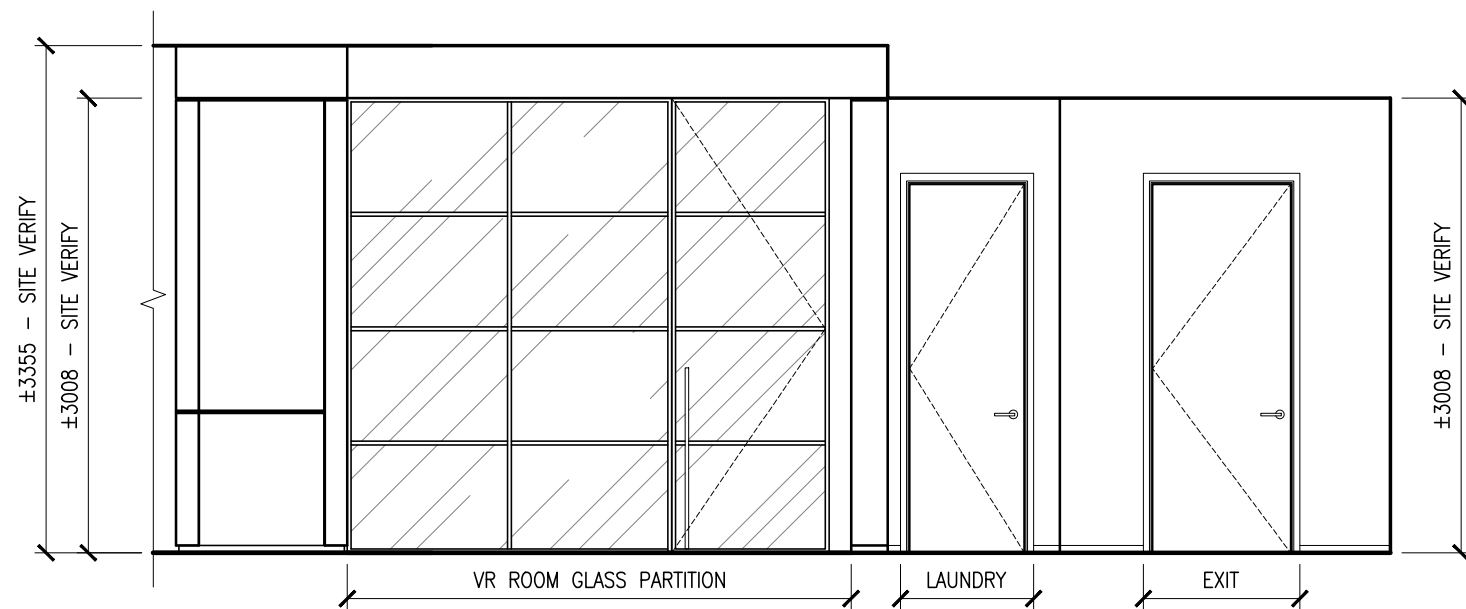

3 ELEVATION - DESIGN CENTRE VR ROOM
102-1 SCALE 1:50

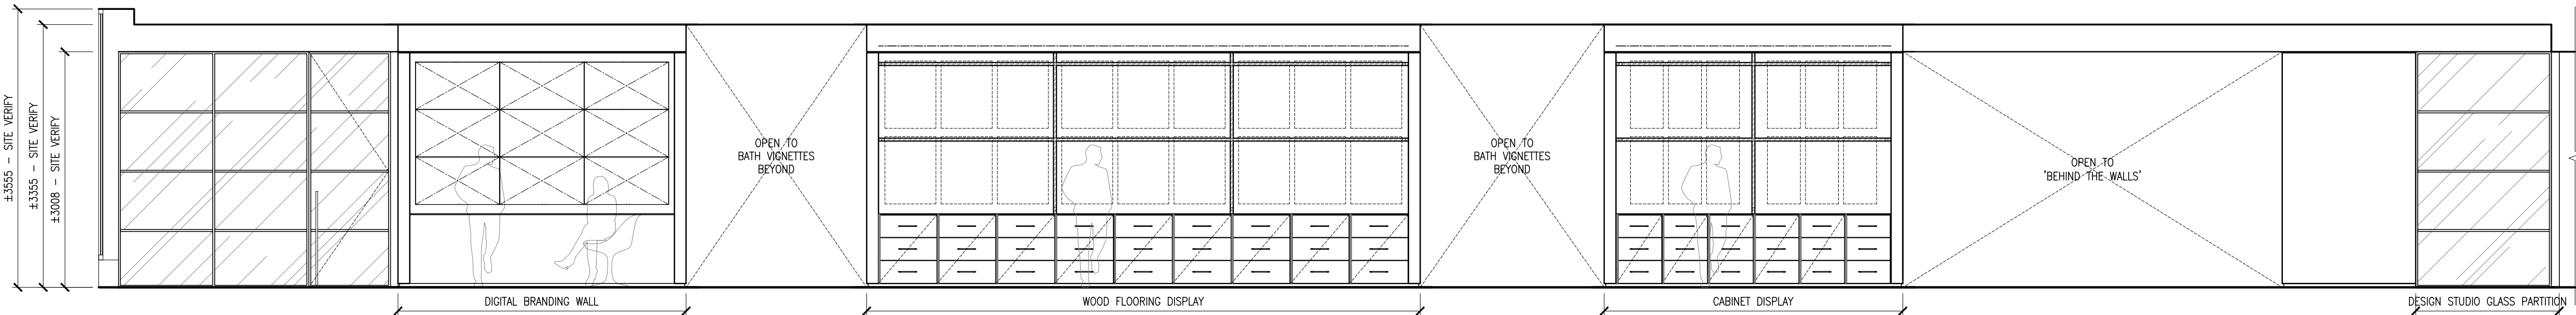

4 ELEVATION - DESIGN CENTRE WOOD FLOORING DISPLAY
102-1 SCALE 1:50

Notes:

1. CONTRACTOR AND ALL SUB-TRADES SHALL VERIFY ALL SITE DIMENSIONS, ALL DRAWINGS, DETAILS AND SPECIFICATIONS AND REPORT ANY DISCREPANCIES TO THE INTERIOR DESIGNERS IN WRITING FOR APPROVAL BEFORE PROCEEDING WITH THE WORK.
2. CONTRACTOR AND SUB-CONTRACTORS, BEFORE PROCEEDING WITH WORK, MUST SUBMIT ALL NECESSARY SAMPLES FOR APPROVAL OF QUALITY AND FINISH TO THE INTERIOR DESIGNER.
3. CONTRACTOR MUST COMPLY WITH THE CONTRACT DOCUMENTS, PERFORMANCE REQUIREMENTS, APPLICABLE CODES AND REGULATIONS.
4. ALL DRAWINGS AND WRITTEN MATERIAL HEREIN CONSTITUTES THE ORIGINAL AND UNPUBLISHED WORK OF "II BY IV DESIGN ASSOCIATES INC. ", AND MAY NOT BE DUPLICATED, USED OR DISCLOSED WITHOUT PRIOR WRITTEN CONSENT OF "II BY IV DESIGN ASSOCIATES INC. "
5. DRAWINGS NOT TO BE SCALED

Issue:

06 ISSUED FOR FINISHES TENDER	17.08.08
-	-
-	-
-	-
-	-
-	-
-	-
-	-
-	-
-	-
-	-

TRIDEL®

4800 DUFFERIN STREET, NORTH YORK, ON, M3H 5S9

77 MOWAT AVENUE, SUITE 109
TORONTO, ONTARIO M6K 3E3 - CANADA
T + 1 416 531 2224
112 DESBROSSES STREET
NEW YORK, NEW YORK 10013 - USA
T + 1 212 392 4952

II
BY
IV
DESIGN

Drawing Title:
ELEVATIONS

Our Project Number:
17001

Designed By:
DM,KR,VW,CL,SG

Detailed By:
DM,KR,VW,CL,SG

Drawing Number:

ID2.1