

THIS DRAWING IS THE PROPERTY OF THE ARCHITECT AND IS NOT TO BE REPRODUCED OR TRANSMITTED IN ANY FORM OR BY ANY MEANS, ELECTRONIC OR MECHANICAL, INCLUDING PHOTOCOPYING, RECORDING, OR BY ANY INFORMATION STORAGE AND RETRIEVAL SYSTEM, WITHOUT THE WRITTEN PERMISSION OF THE ARCHITECT.


THE ARCHITECT IS NOT RESPONSIBLE FOR ANY DAMAGE TO PERSONS OR PROPERTY, INCLUDING NEIGHBOURS, ARISING FROM THE USE OF THIS DRAWING.

FOR MORE INFORMATION, CONTACT THE ARCHITECT.




METRIC SCALE DRAWING  
FIRST FLOOR ELEV. +03.60m

No.	ISSUED/REVISION FOR	DATE
1	Issued for Coordination	2013-04-11
2	Issued for Coordination	2014-04-23
3	Issued for Tender	2014-06-26
4	Issued for Tender	2014-09-22
5	Issued for Tender	2015-05-20
6	Issued for R33-04	2015-06-17
7	Issued for R33-04	2015-07-27

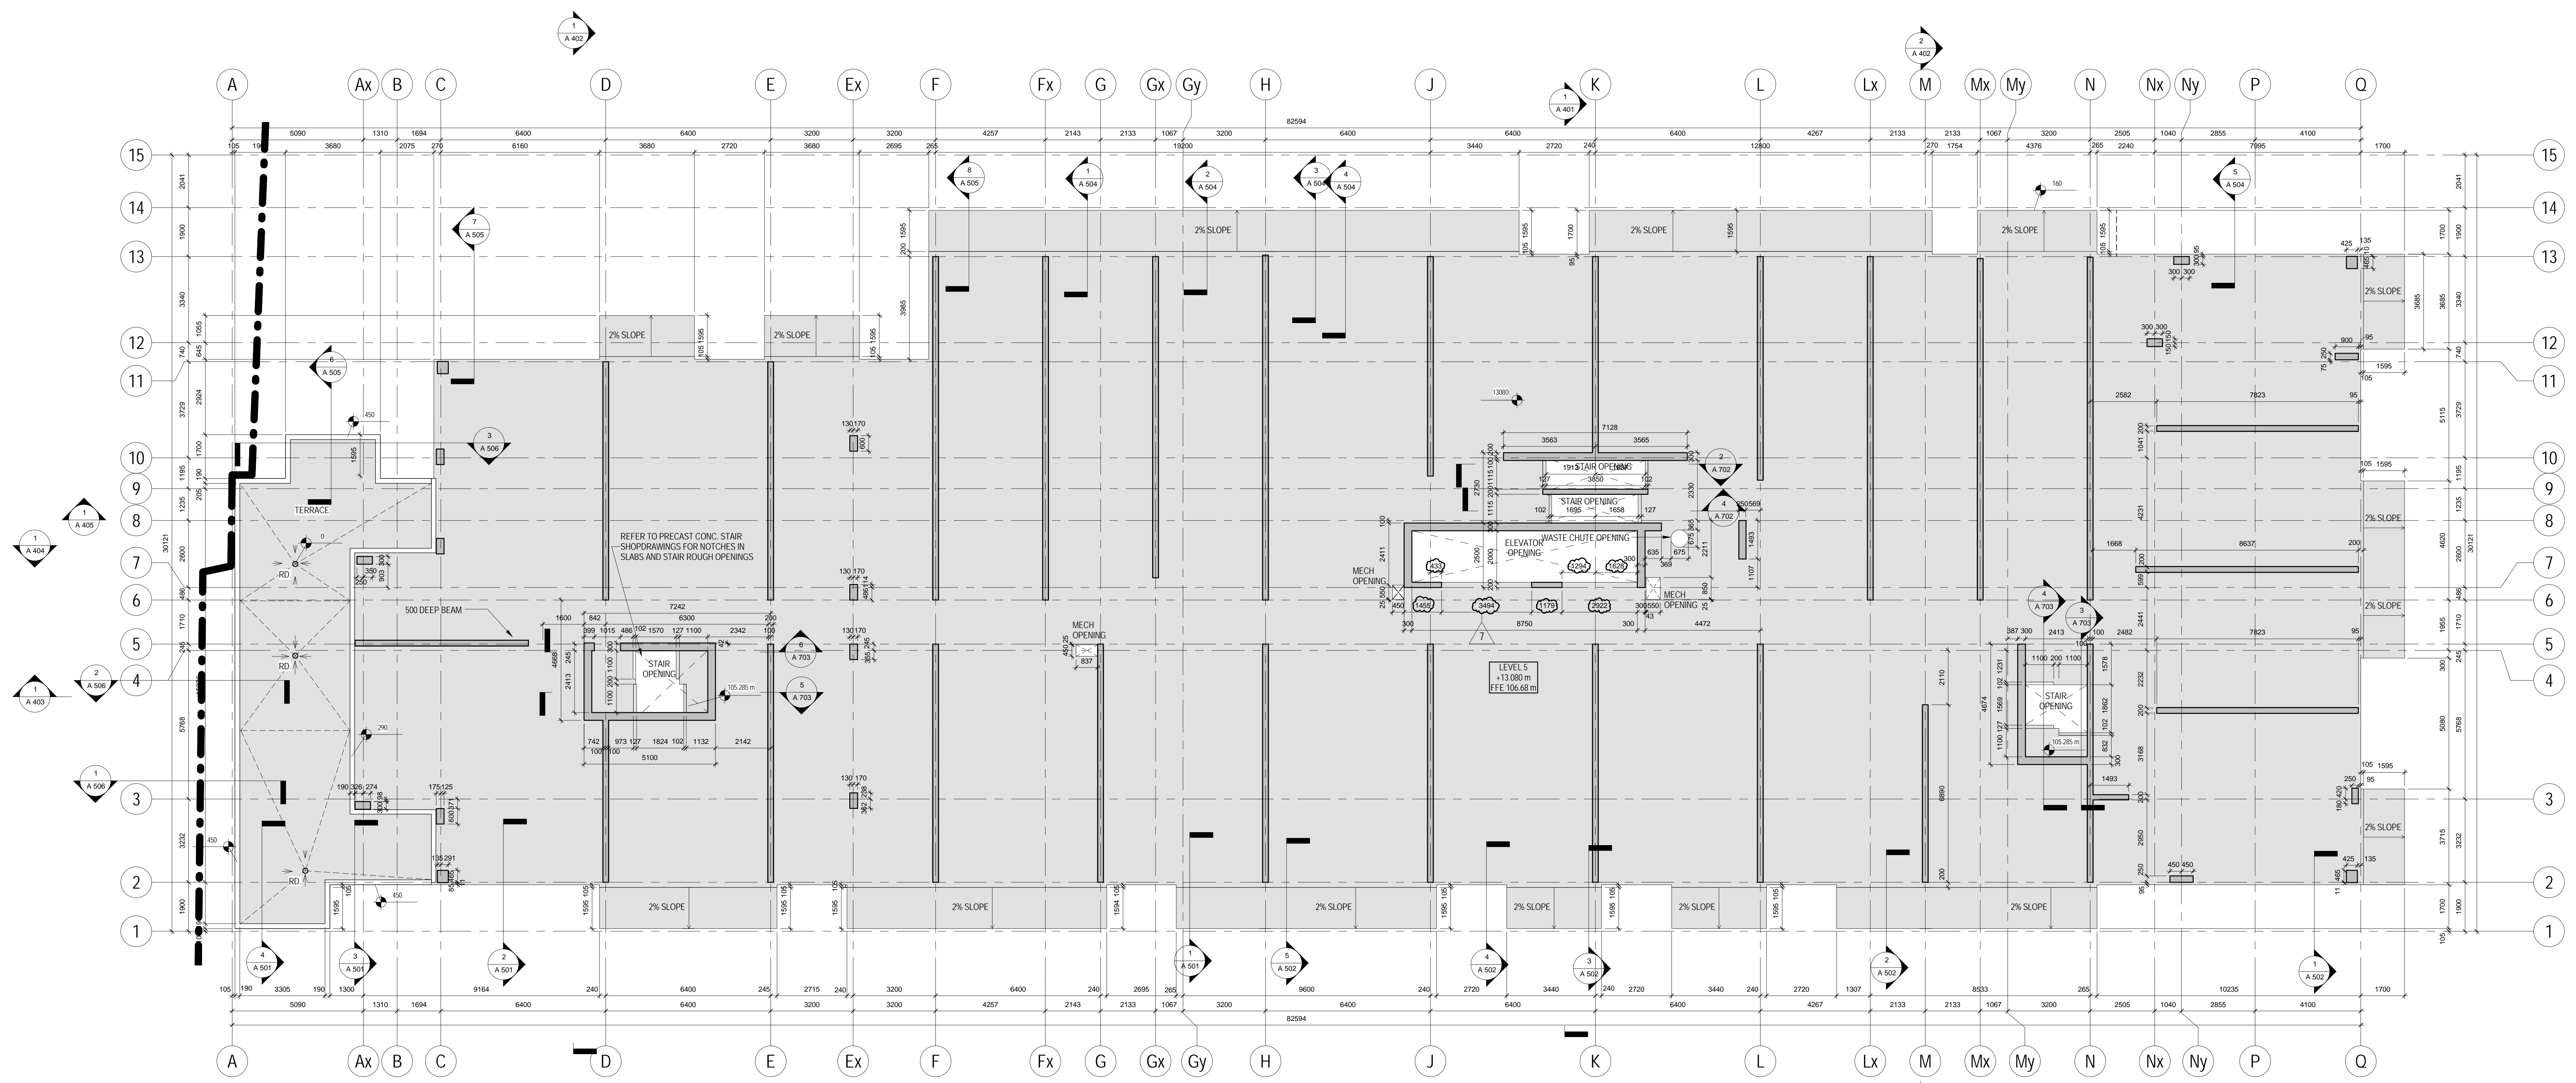

1 Level 5 EOS  
A 255 1:100

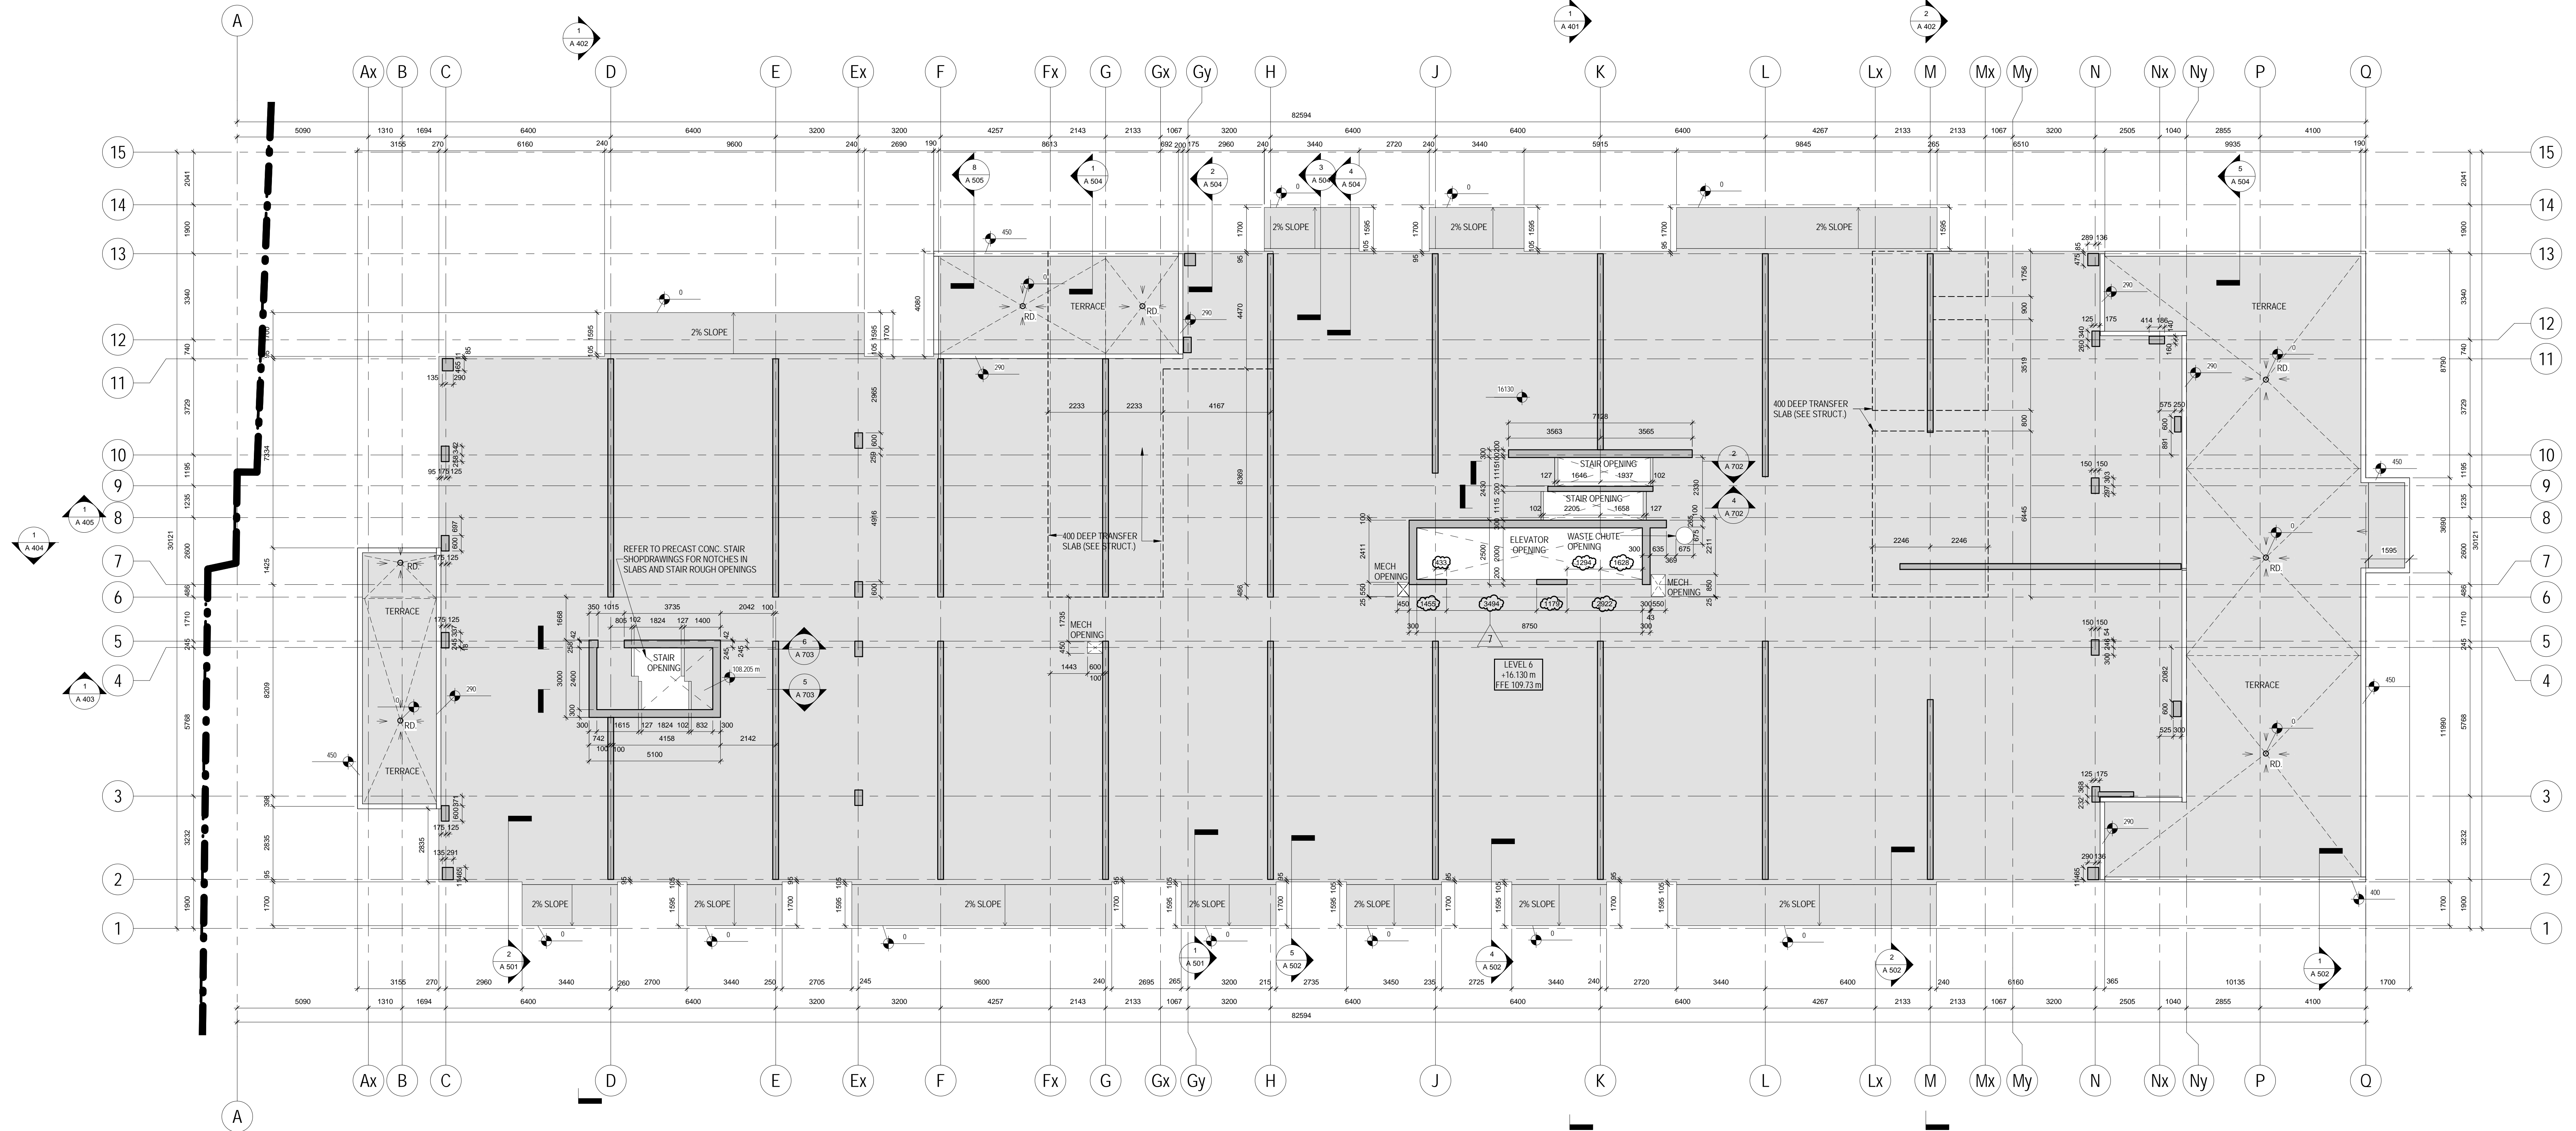

2 Level 6 EOS  
A 255 1:100

SQ ALEXANDRA PARK - BLOCK 11  
38 CAMERON ST., TORONTO, ONTARIO M5T 2H2

project no. 13-115  
scale: 1:100  
drawn by: TA  
reviewed by: TA  
date: 2014-09-22

Teepie Architects  
LEVEL 5 & 6 EOS PLAN