





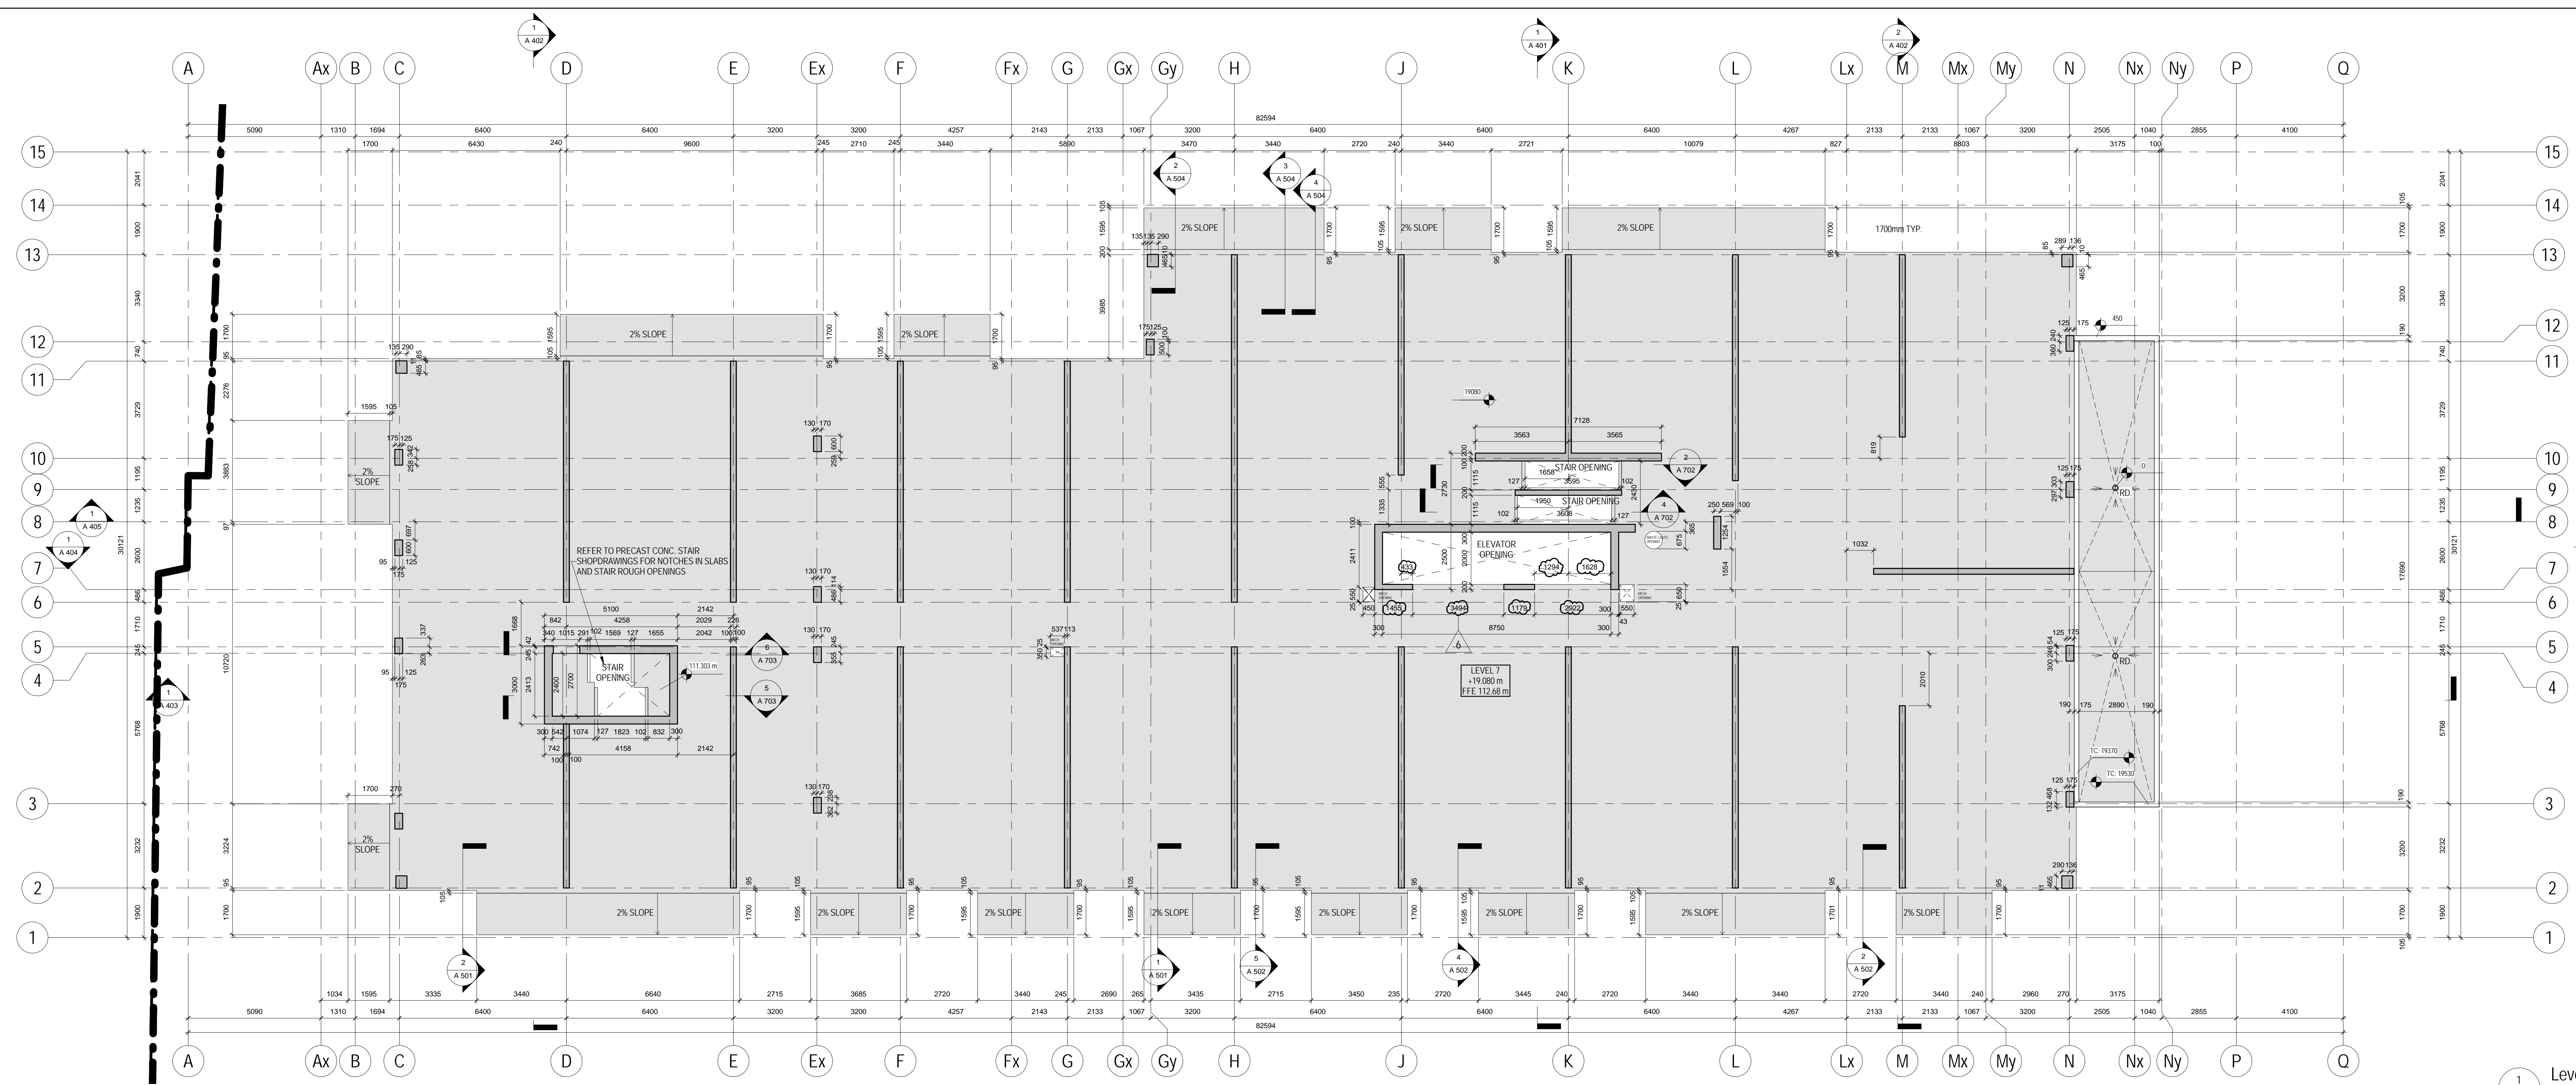

1 Level 7 EOS
A.256 1:100

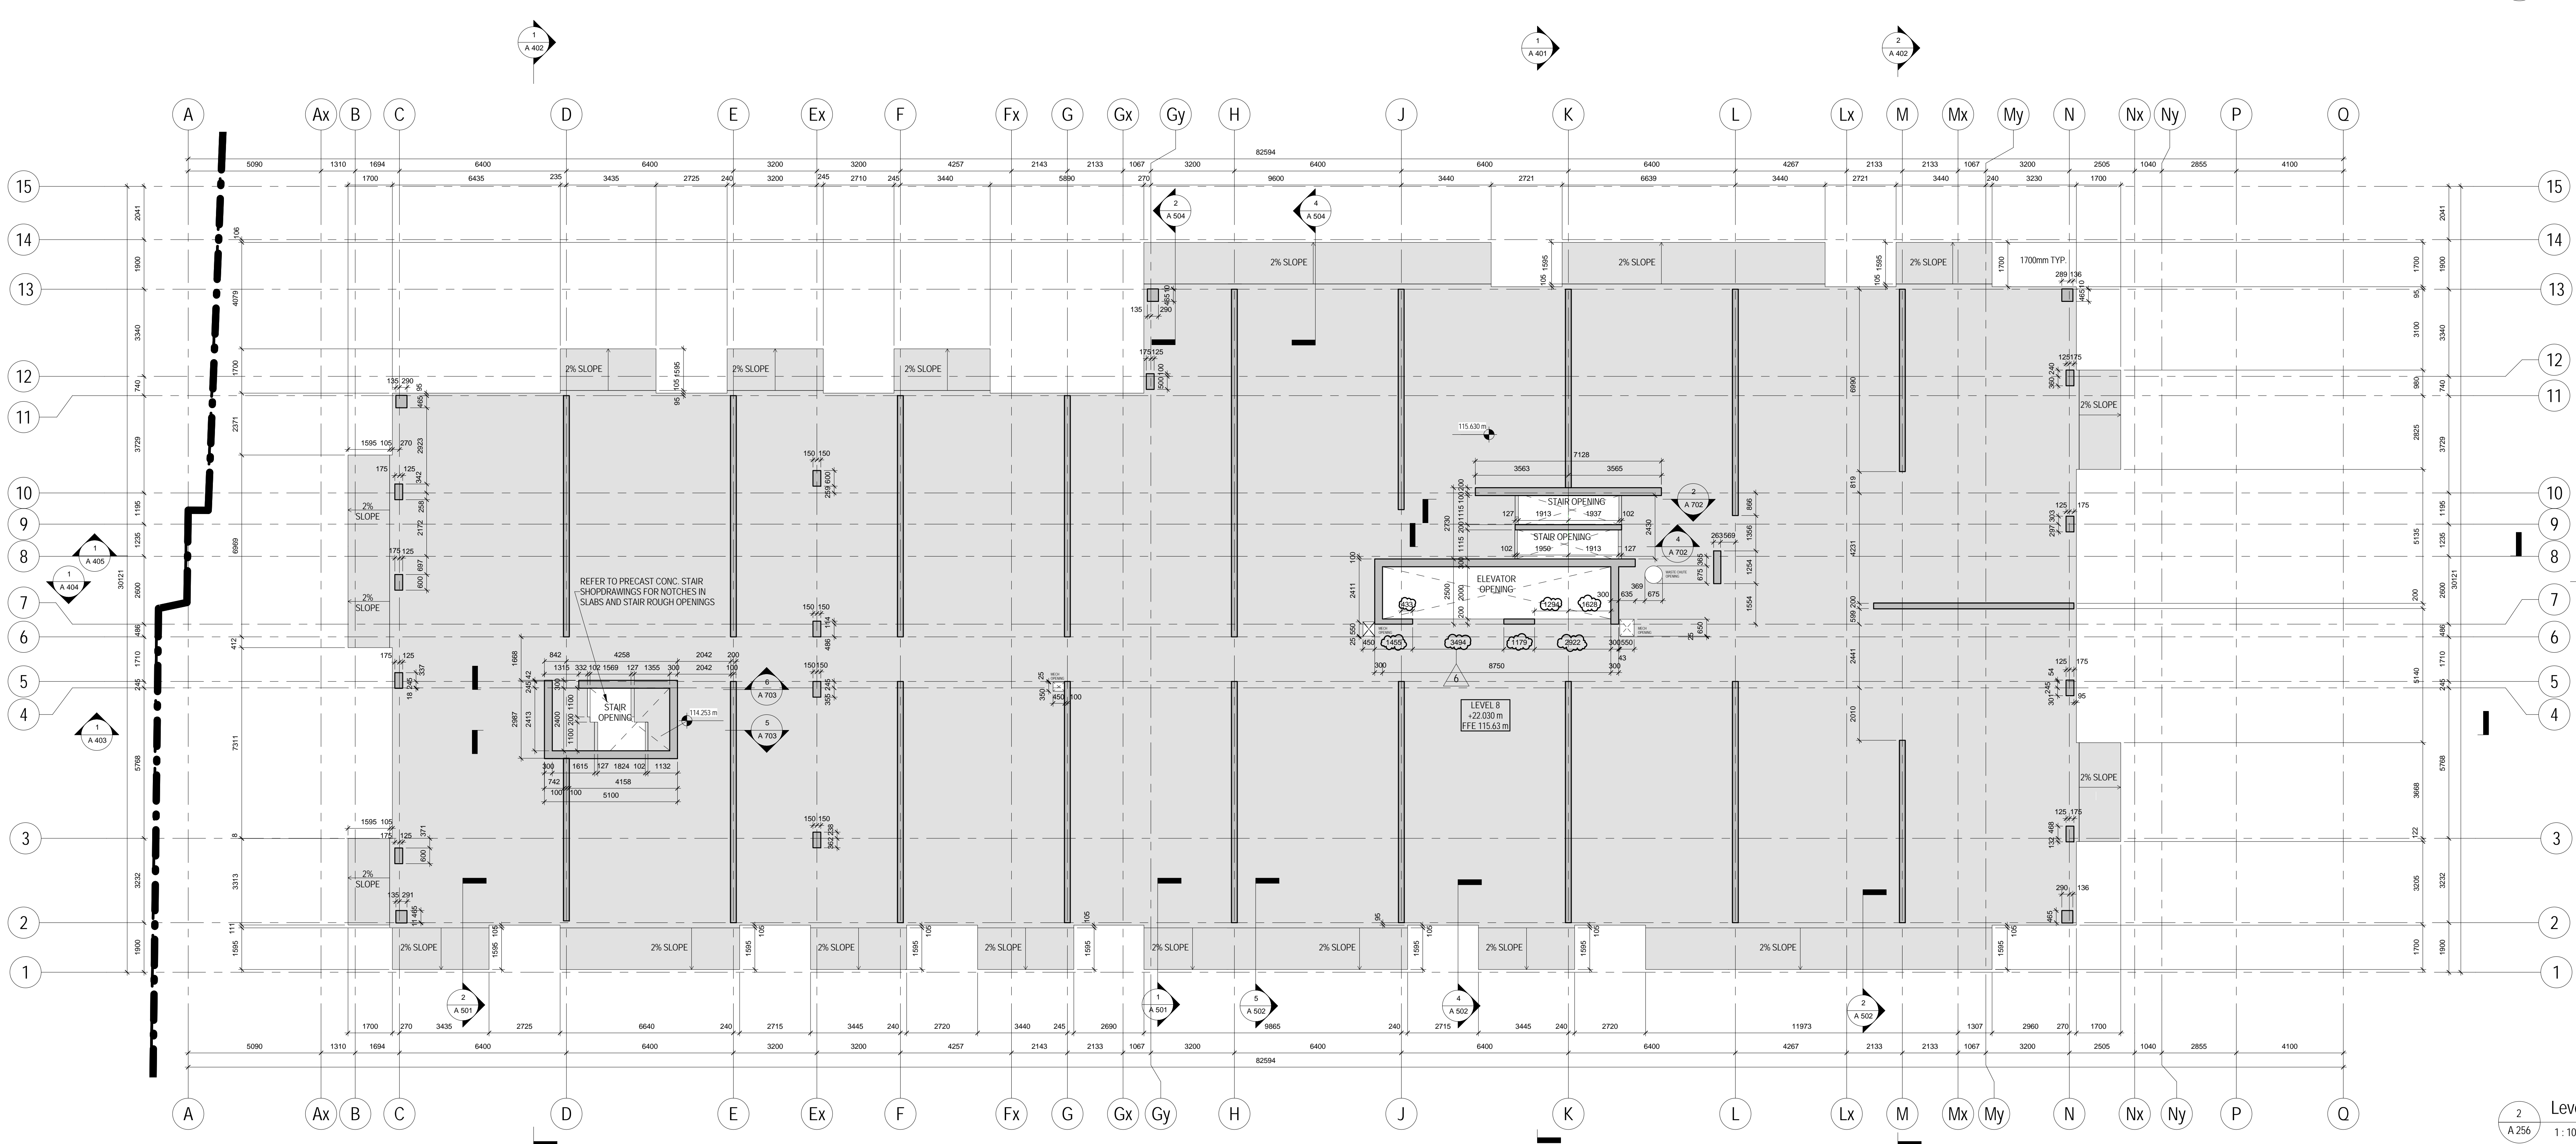

2 Level 8 EOS
A.256 1:100

METRIC SCALE DRAWING
FIRST FLOOR ELEV. +93.60m

No.	ISSUED/REVISIONS FOR	DATE
1	Issued for Coordination	2014-06-23
2	Issued for Tender	2014-08-26
3	Issued for Tender	2014-09-23
4	Issued for Tender	2015-05-05
5	Issued for ASB	2015-06-17
6	Issued for ASB	2015-07-21

SQ ALEXANDRA PARK - BLOCK 11
38 CAMERON ST. TORONTO, ONTARIO M5T 2H2

project no. 13-115
scale: 1:100
drawn by: TA
reviewed by: TA
date: 2014-09-22

Tepple Architects
LEVEL 7 & 8 EOS PLAN