
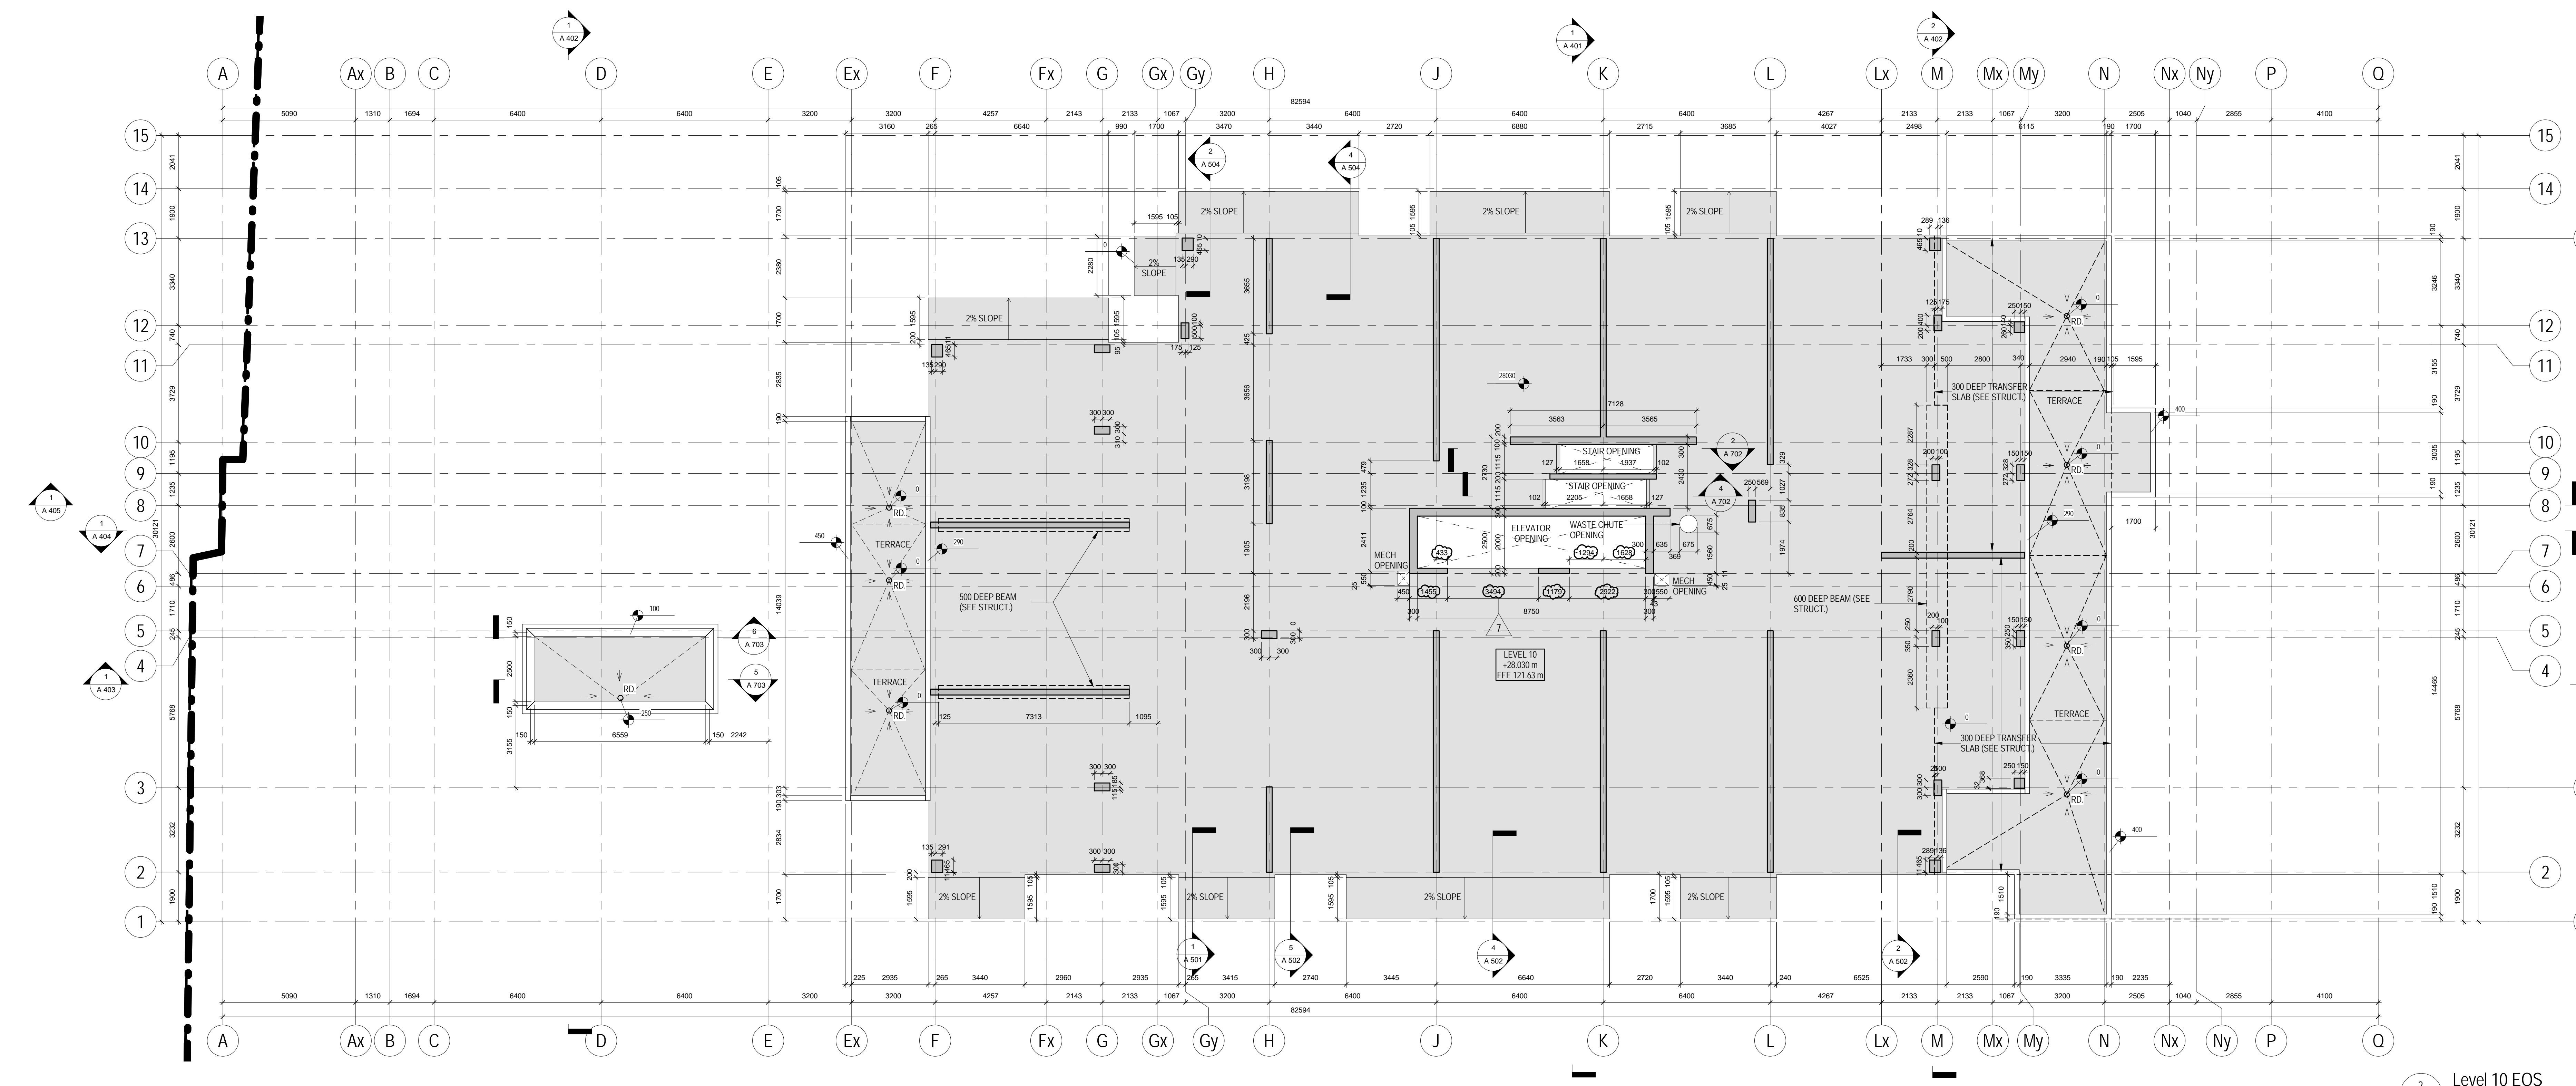




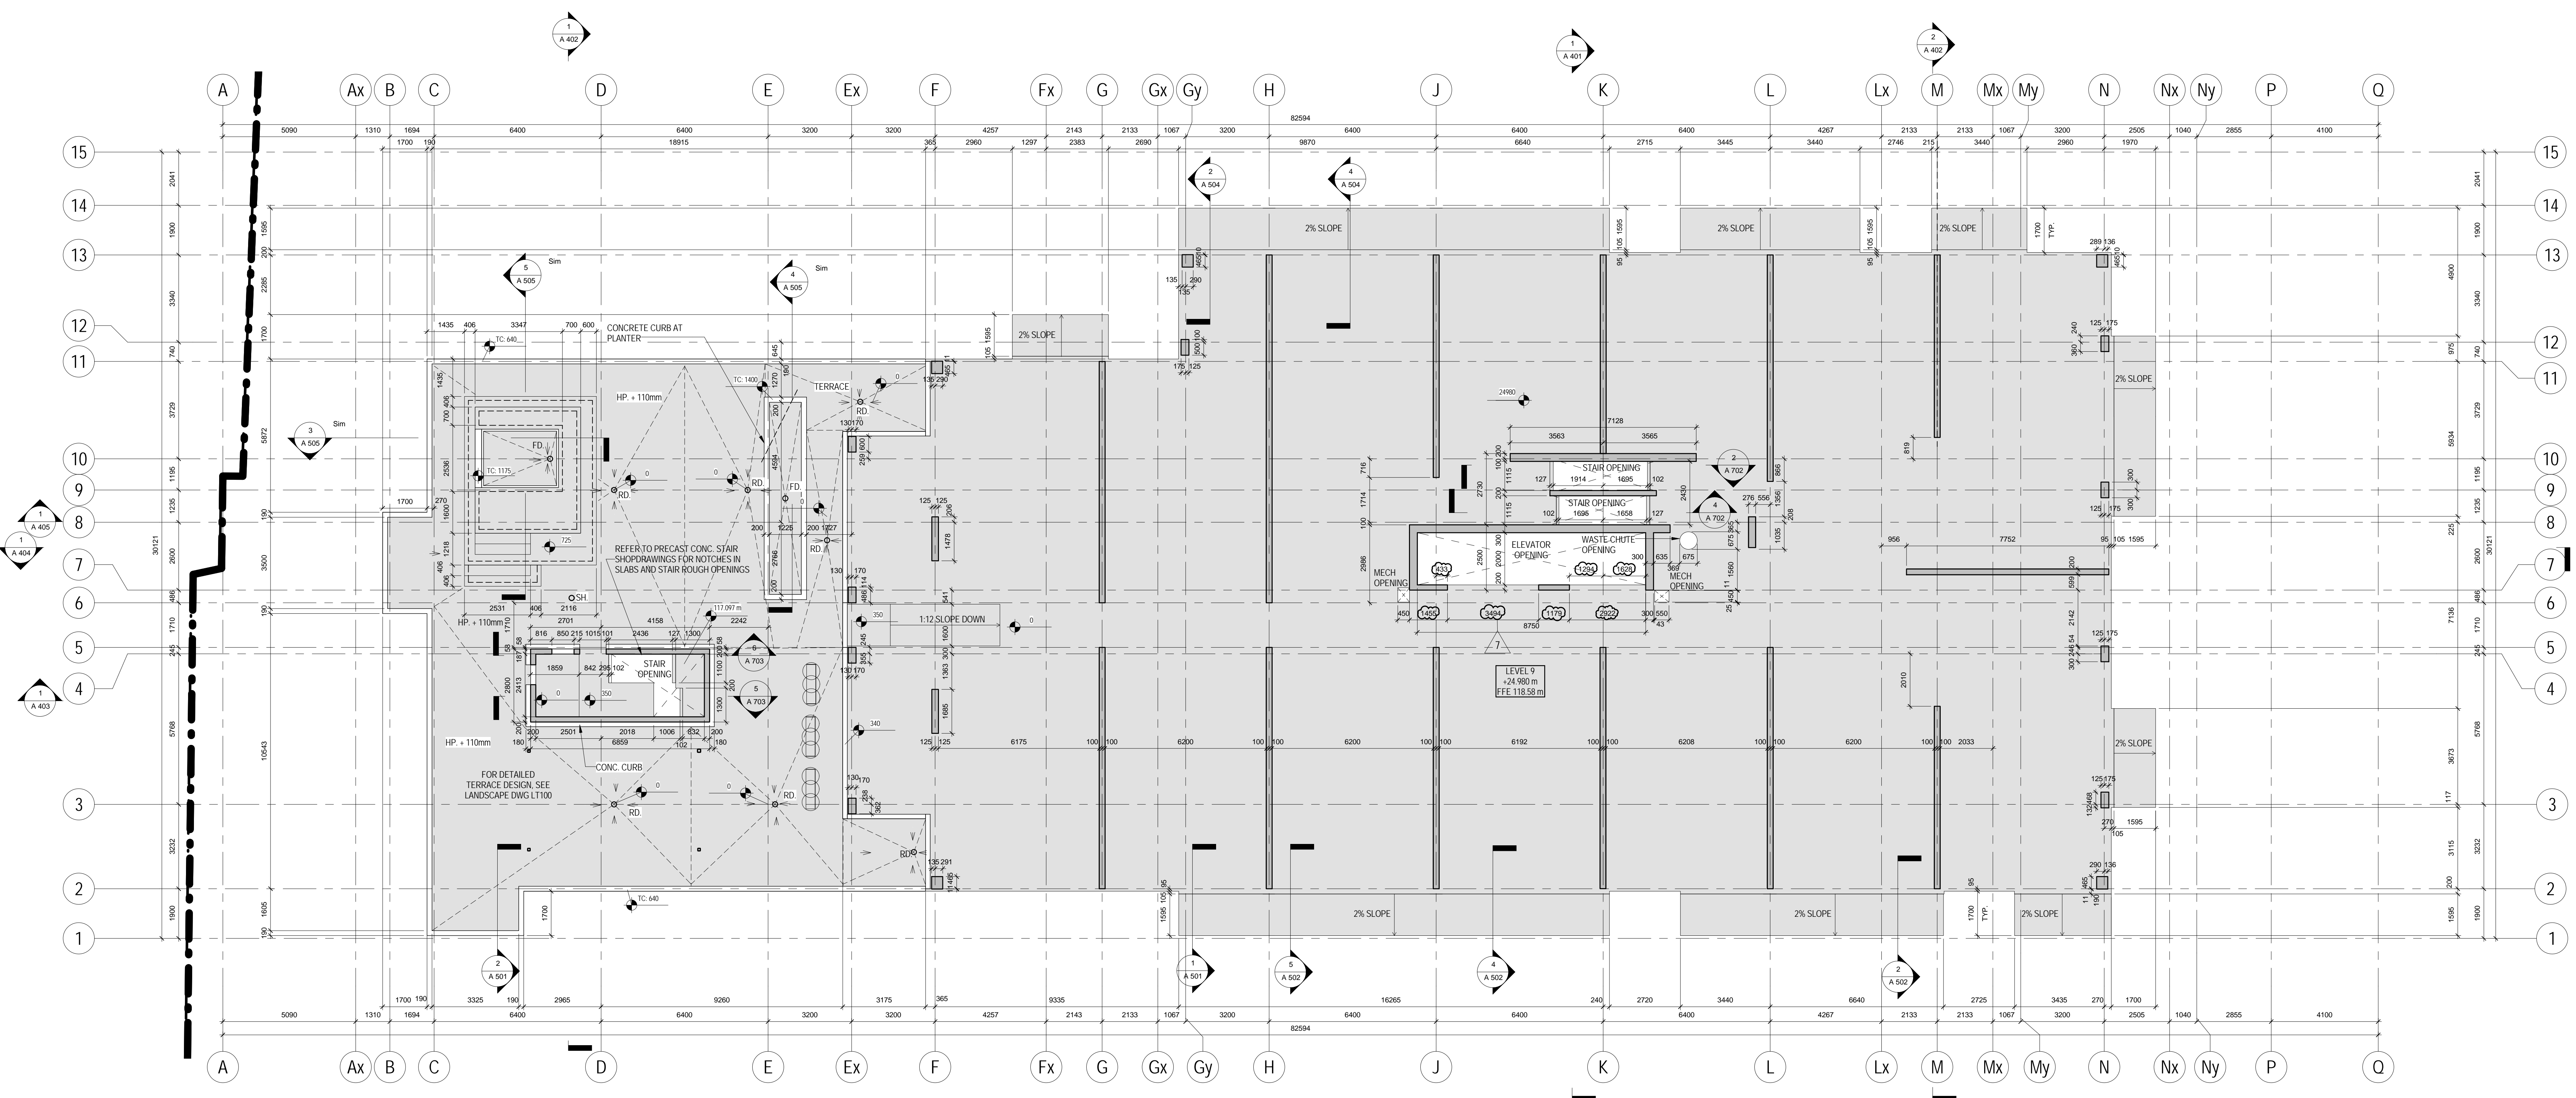

METRIC SCALE DRAWING
FIRST FLOOR ELEV. +93.60m

No.	ISSUED/REVISIONS FOR	DATE
1	Issued for Coordination	2014-06-23
2	Issued for Tender	2014-08-26
3	Issued for Tender	2014-09-22
4	Issued for Tender	2015-05-05
5	Issued for 03-01-01	2015-05-05
6	Issued for 03-04	2015-06-17
7	Issued for 03-04	2015-07-21

SQ ALEXANDRA PARK - BLOCK 11
38 CAMERON ST. TORONTO, ONTARIO M5T 2H2

project no: 13-115
scale: 1:100
drawn by: TA
reviewed by: SA
date: 2014-09-22

Tepple Architects
LEVEL 9 & 10 EOS
PLAN