



1 Level 11 EOS
A 258 1:100

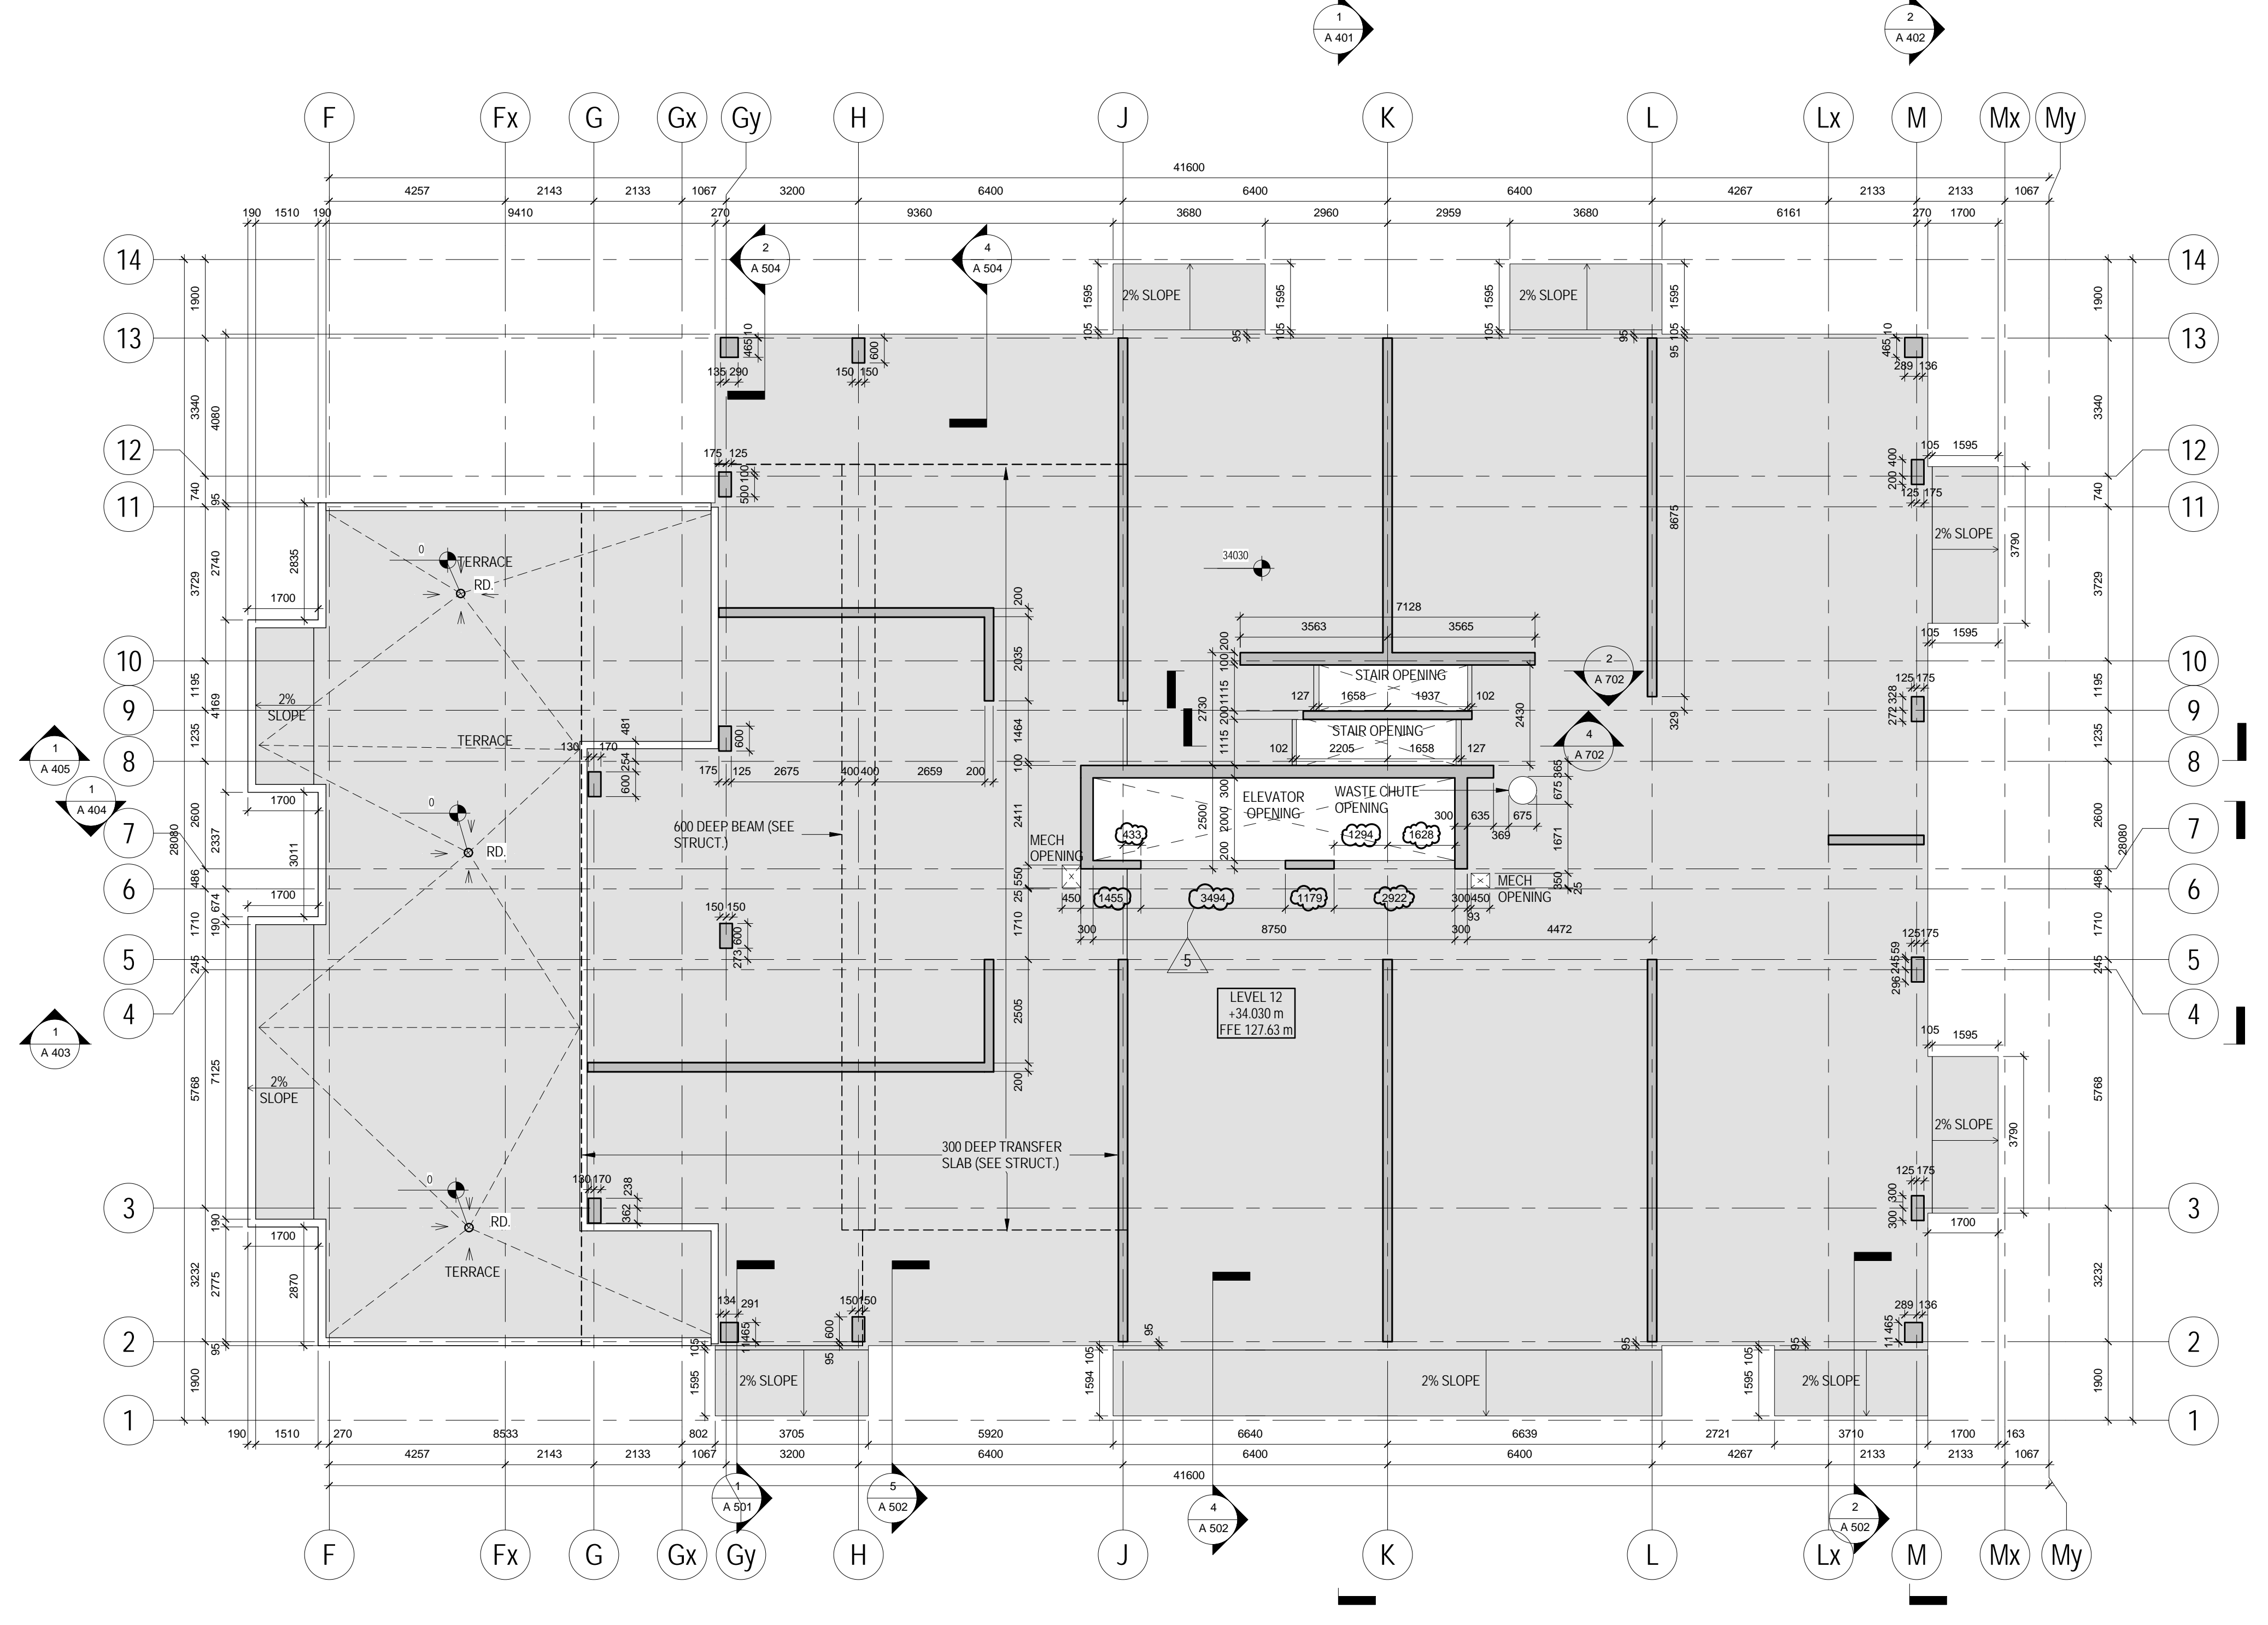

2 Level 12 EOS
A 258 1:100

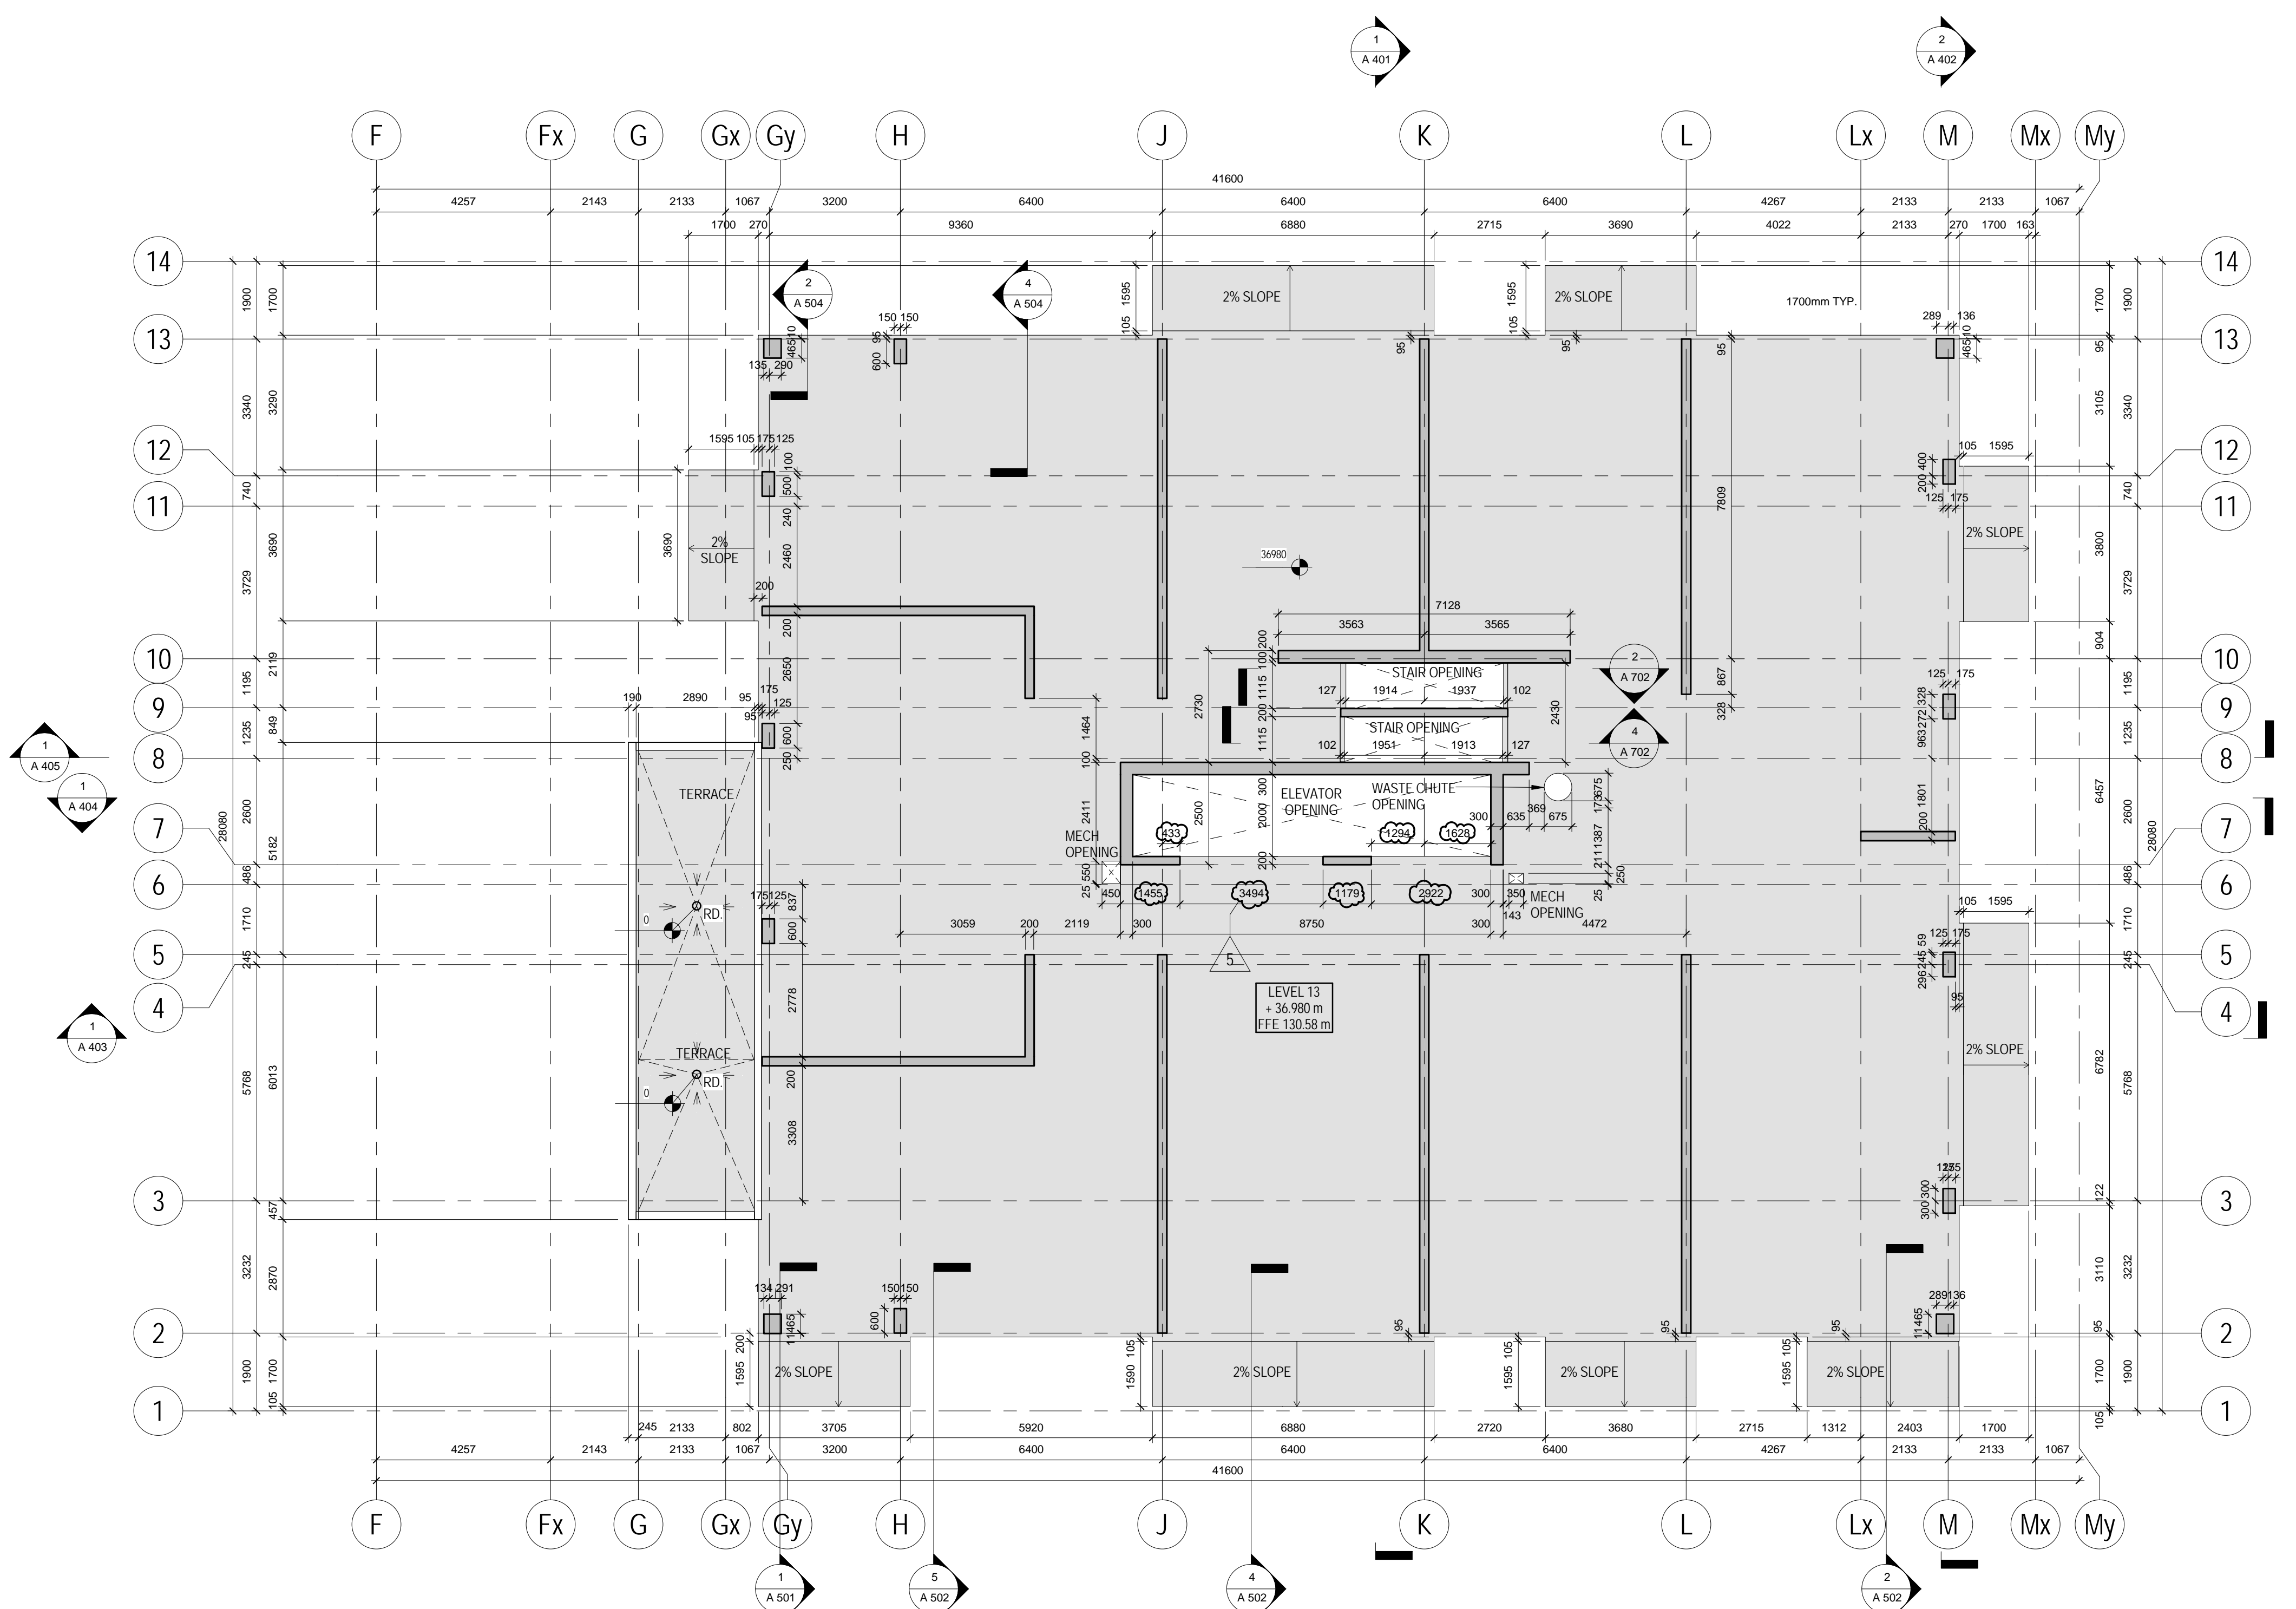

3 Level 13 EOS
A 258 1:100

METRIC SCALE DRAWING
FIRST FLOOR ELEV. +93.60m

No.	ISSUED/REVISION FOR	DATE
1	Issued for Coordination	2014-06-23
2	Issued for Tender	2014-08-26
3	Issued for Tender	2014-09-23
4	Issued for Tender	2015-05-05
5	Issued for RFP	2015-07-21