



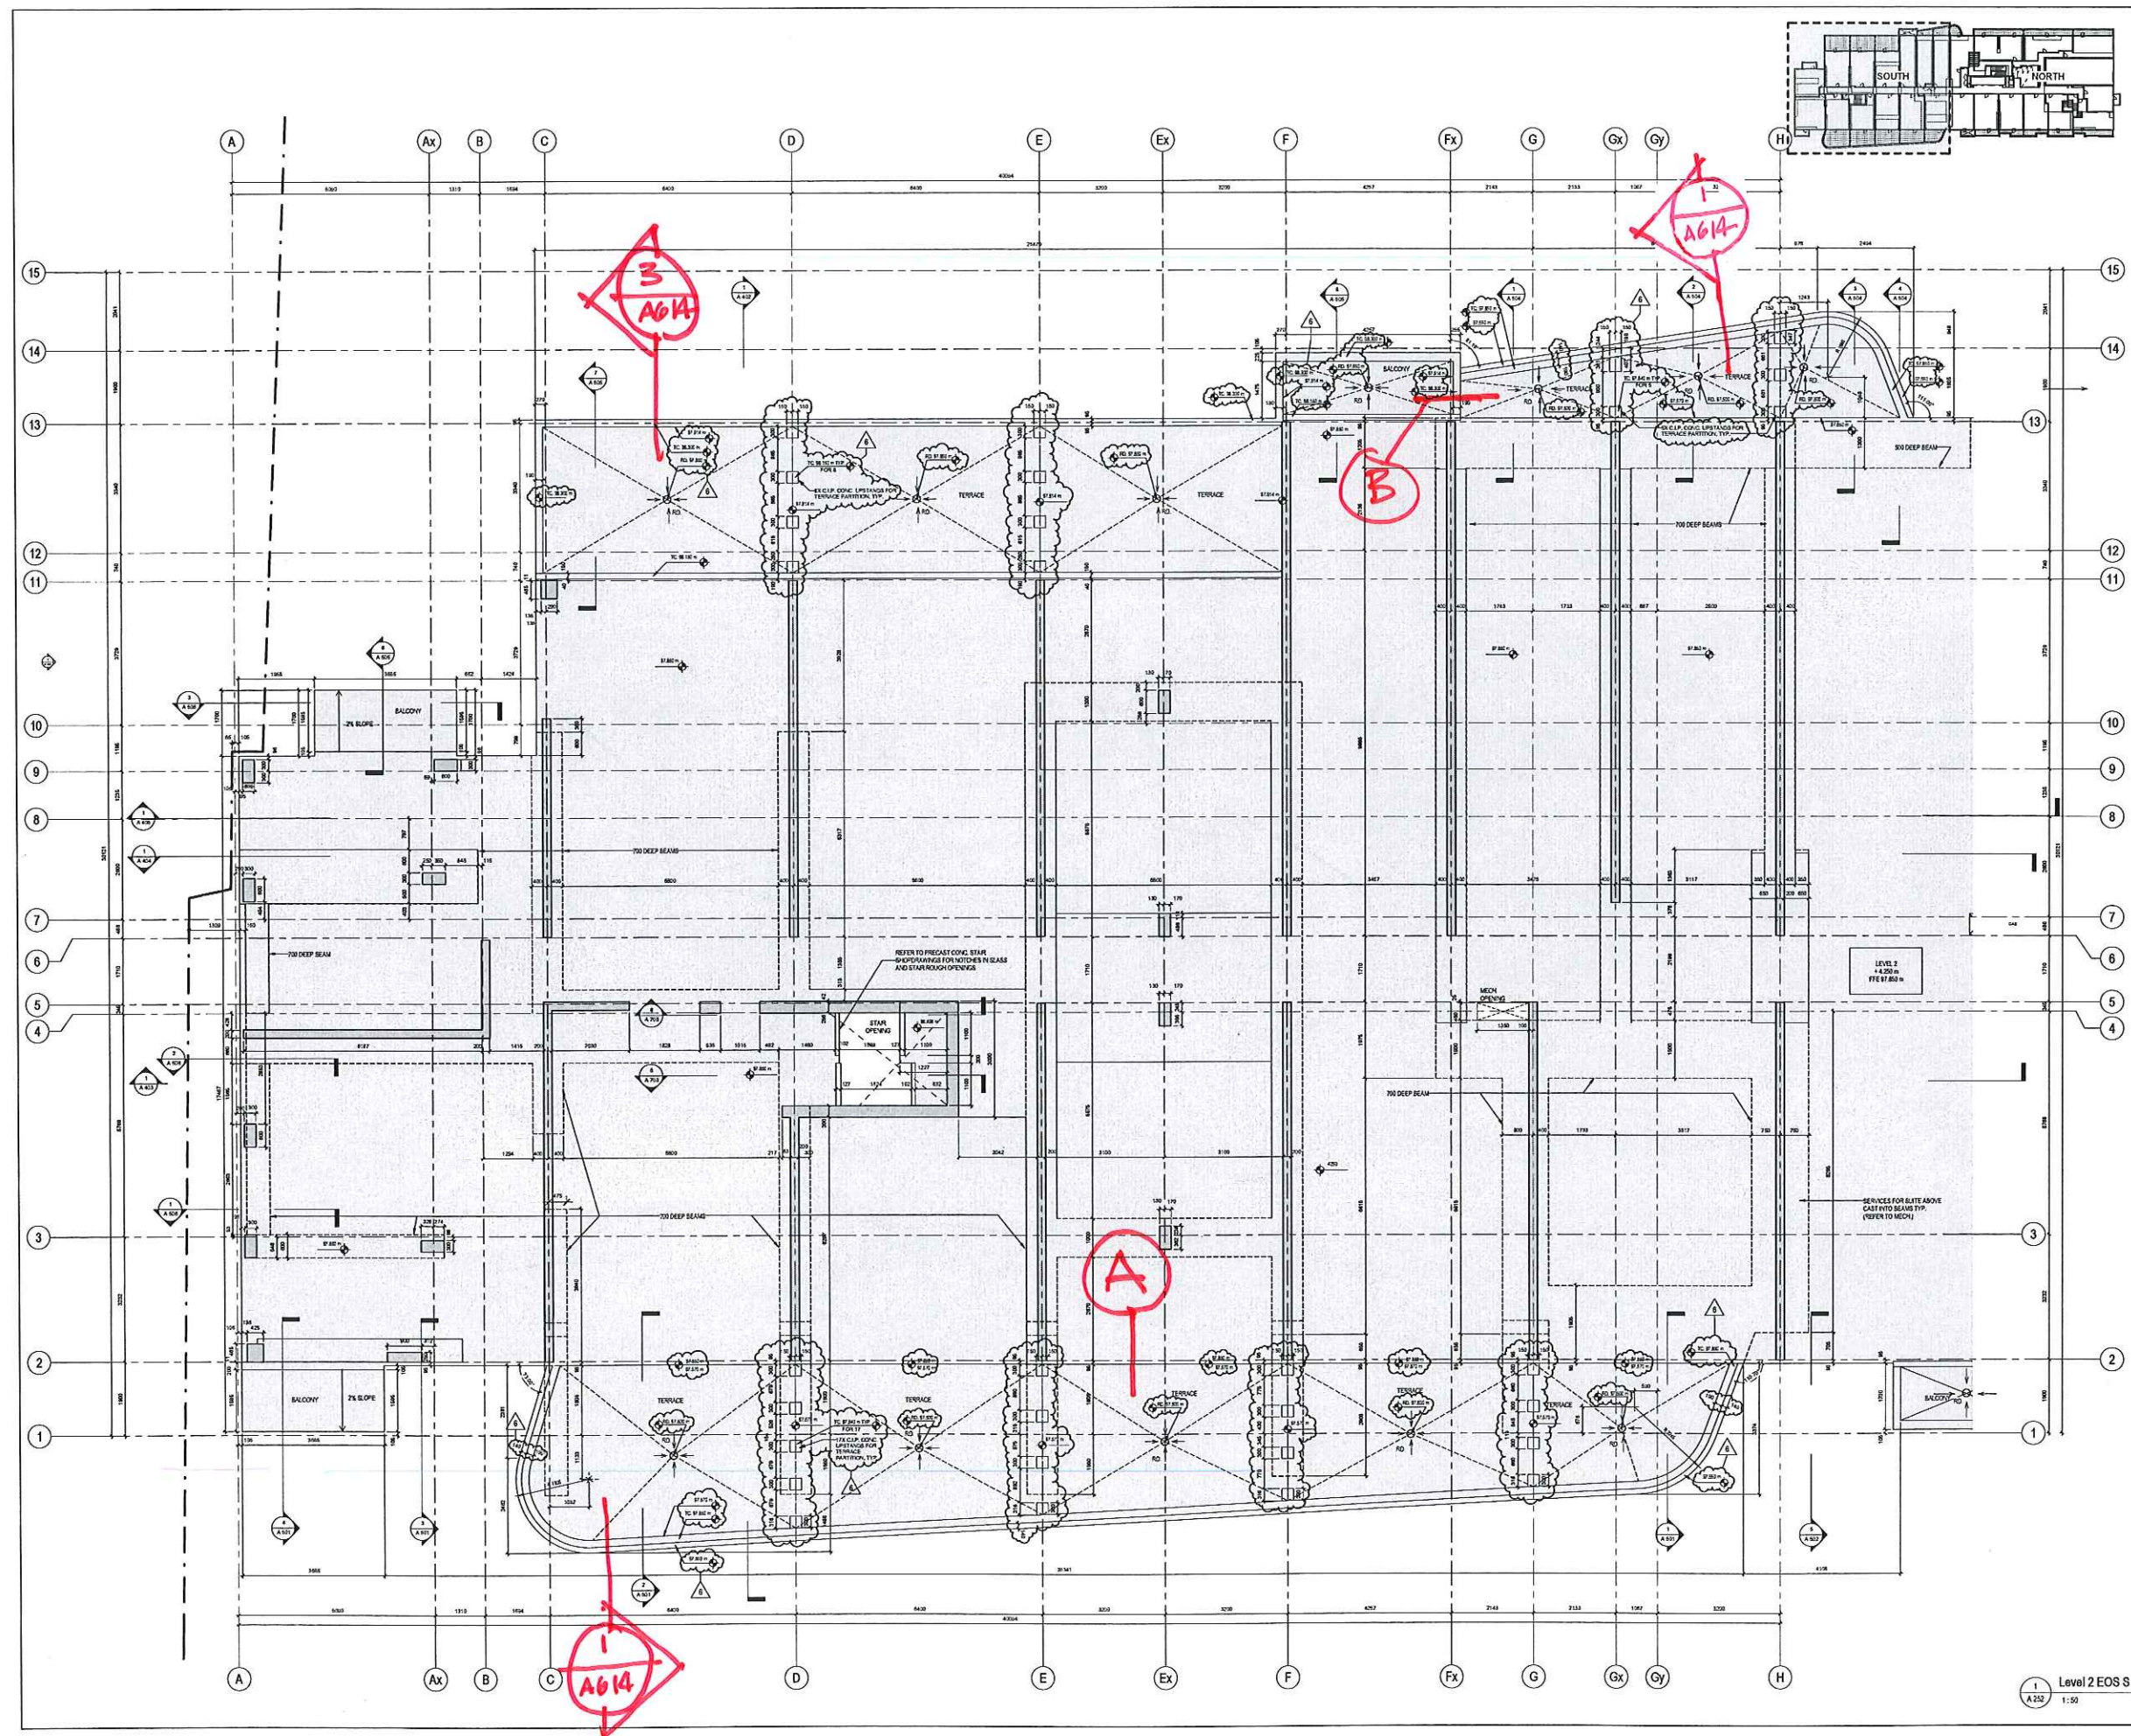


METRIC SCALE DRAWING

NO.	DESCRIPTION	DATE

SQ ALEXANDRA PARK - BLOCK 11
318 CAMERON ST. TORONTO, ONTARIO M5T 2H2

DESIGNED BY: Teepie Architects
DATE: 2014.02.01

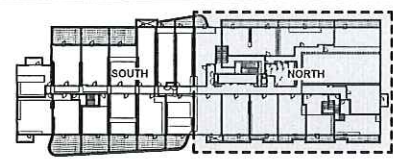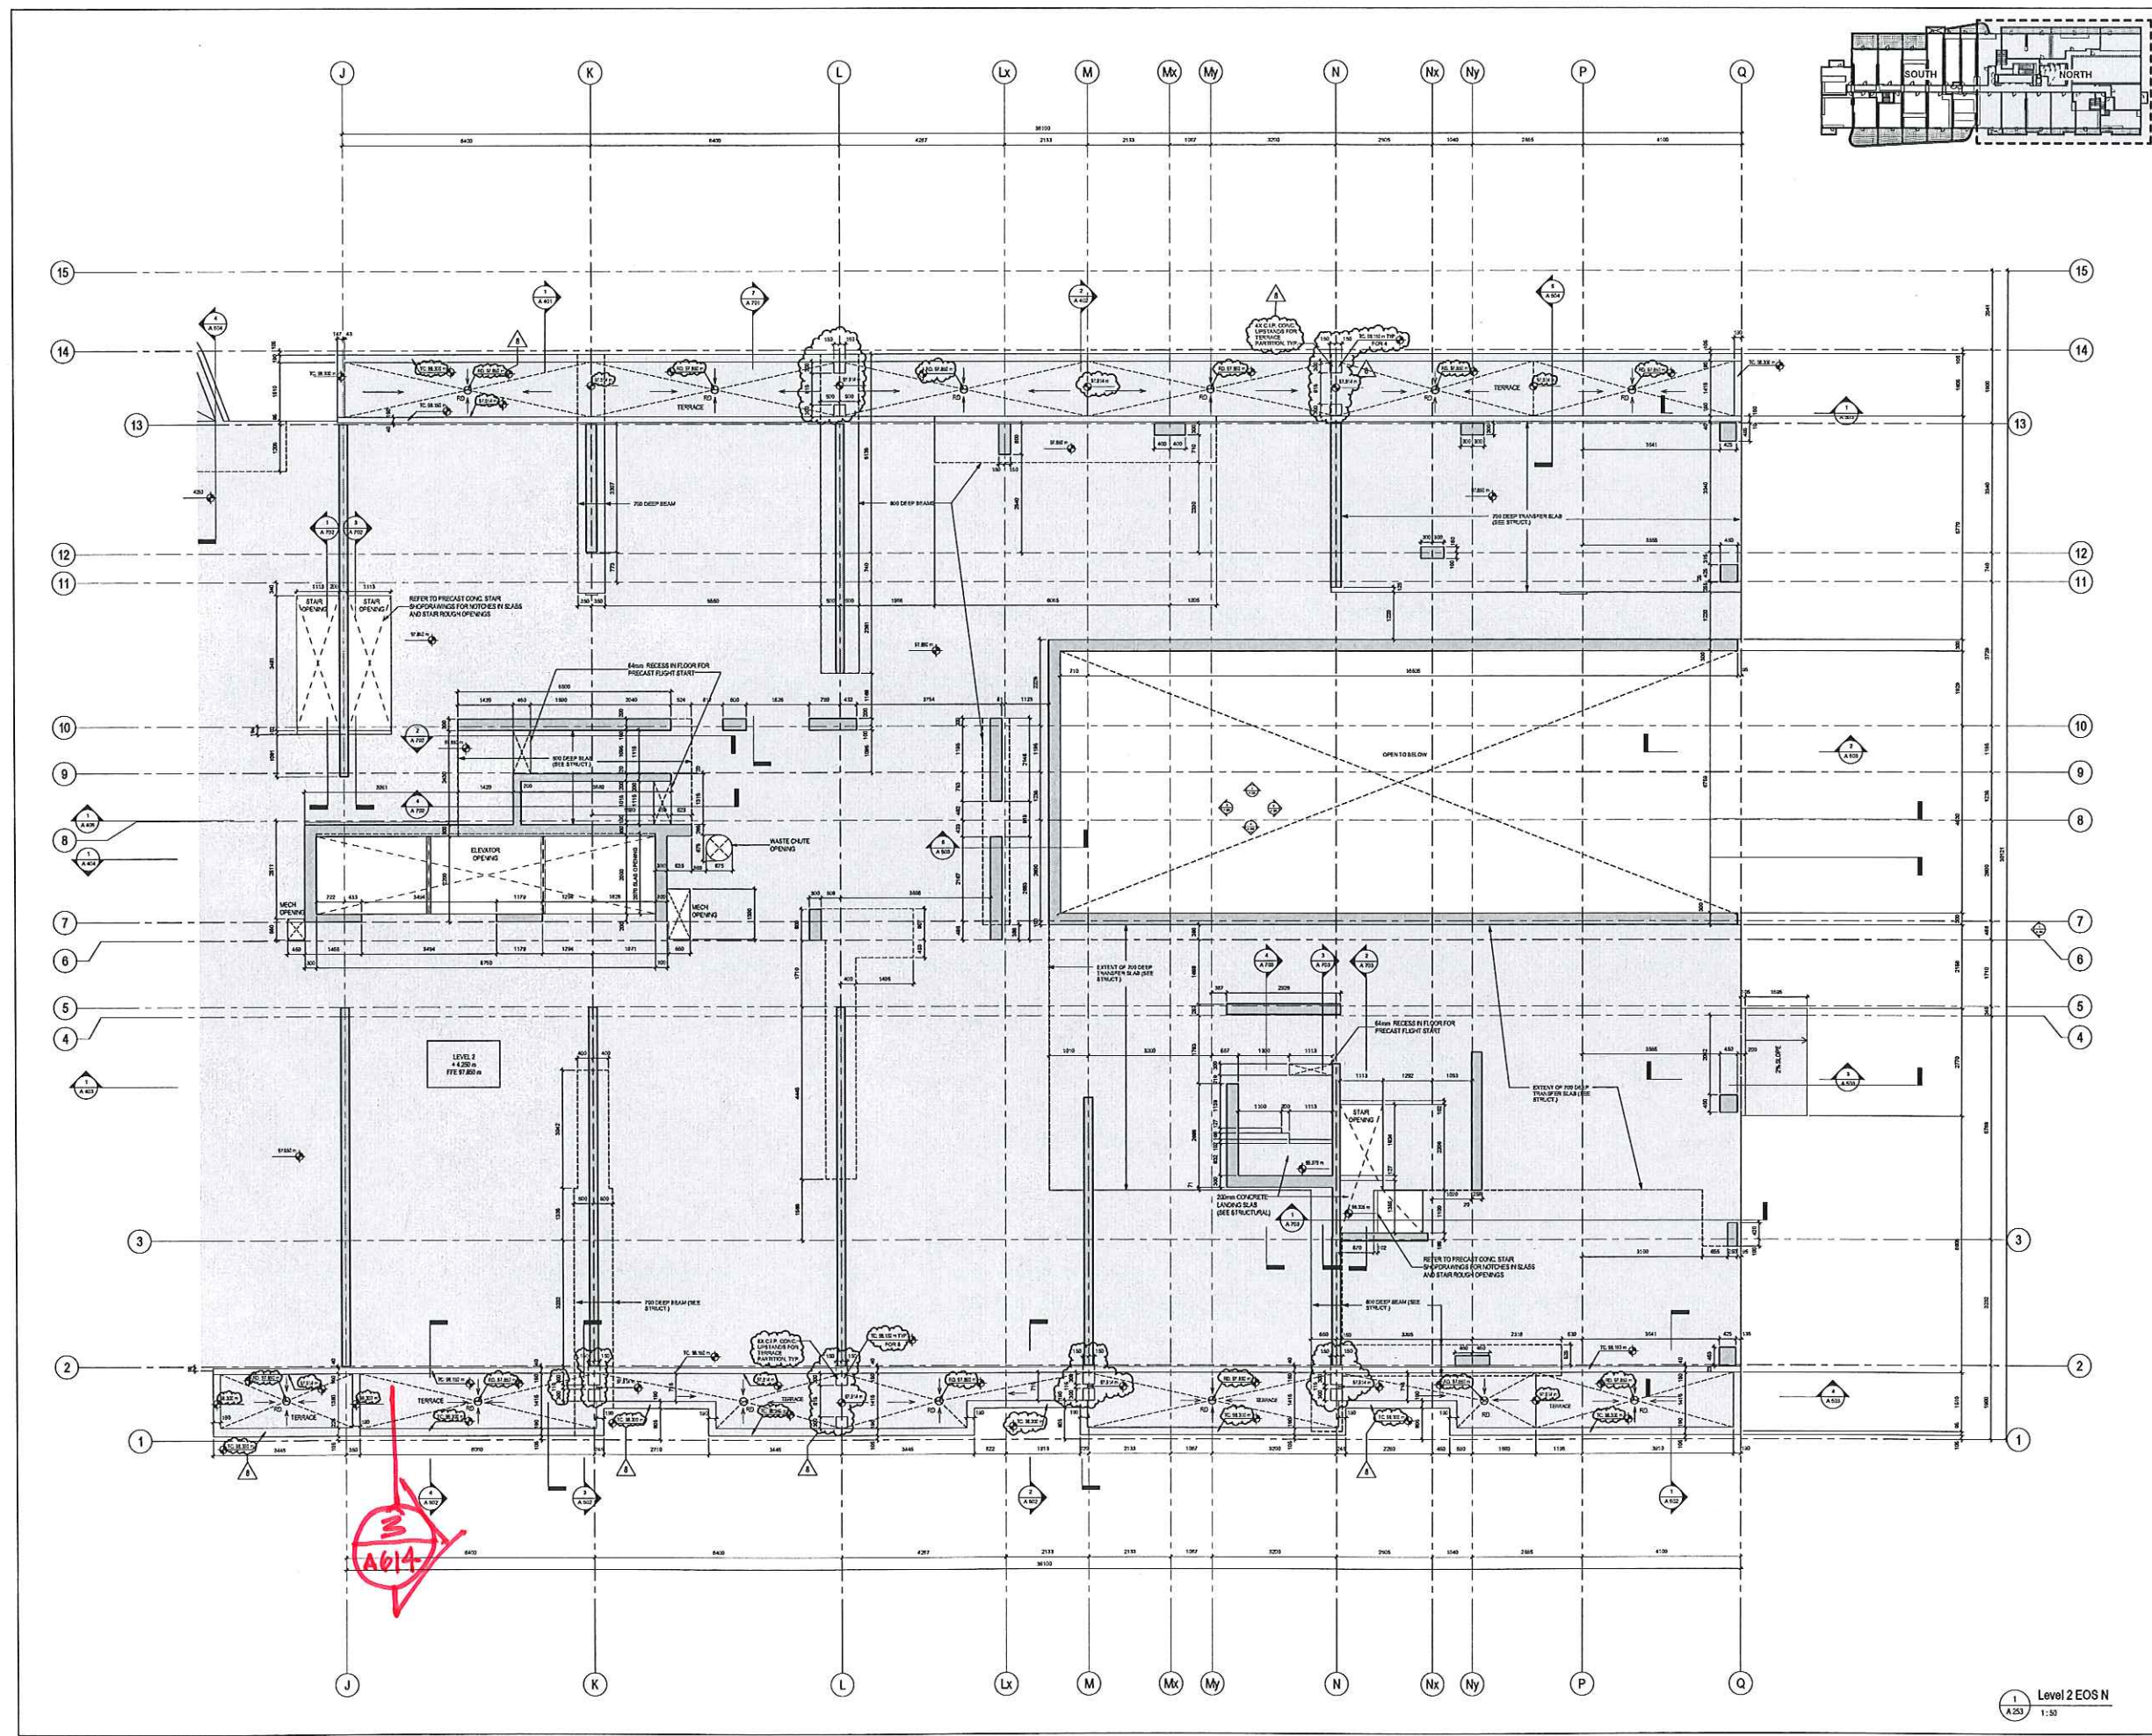

SQ
SPADINA + QUEEN
TRIDEL


METRIC SCALE DRAWING

No.	Revised By	Date

SQ ALEXANDRA PARK - BLOCK 11
30 CAMERON ST. TORONTO, ONTARIO M5T 2H2

12110
As per 12110
12110
12110

Teepie Architects
LEVEL 2 EOS PLAN
NORTH
A 253

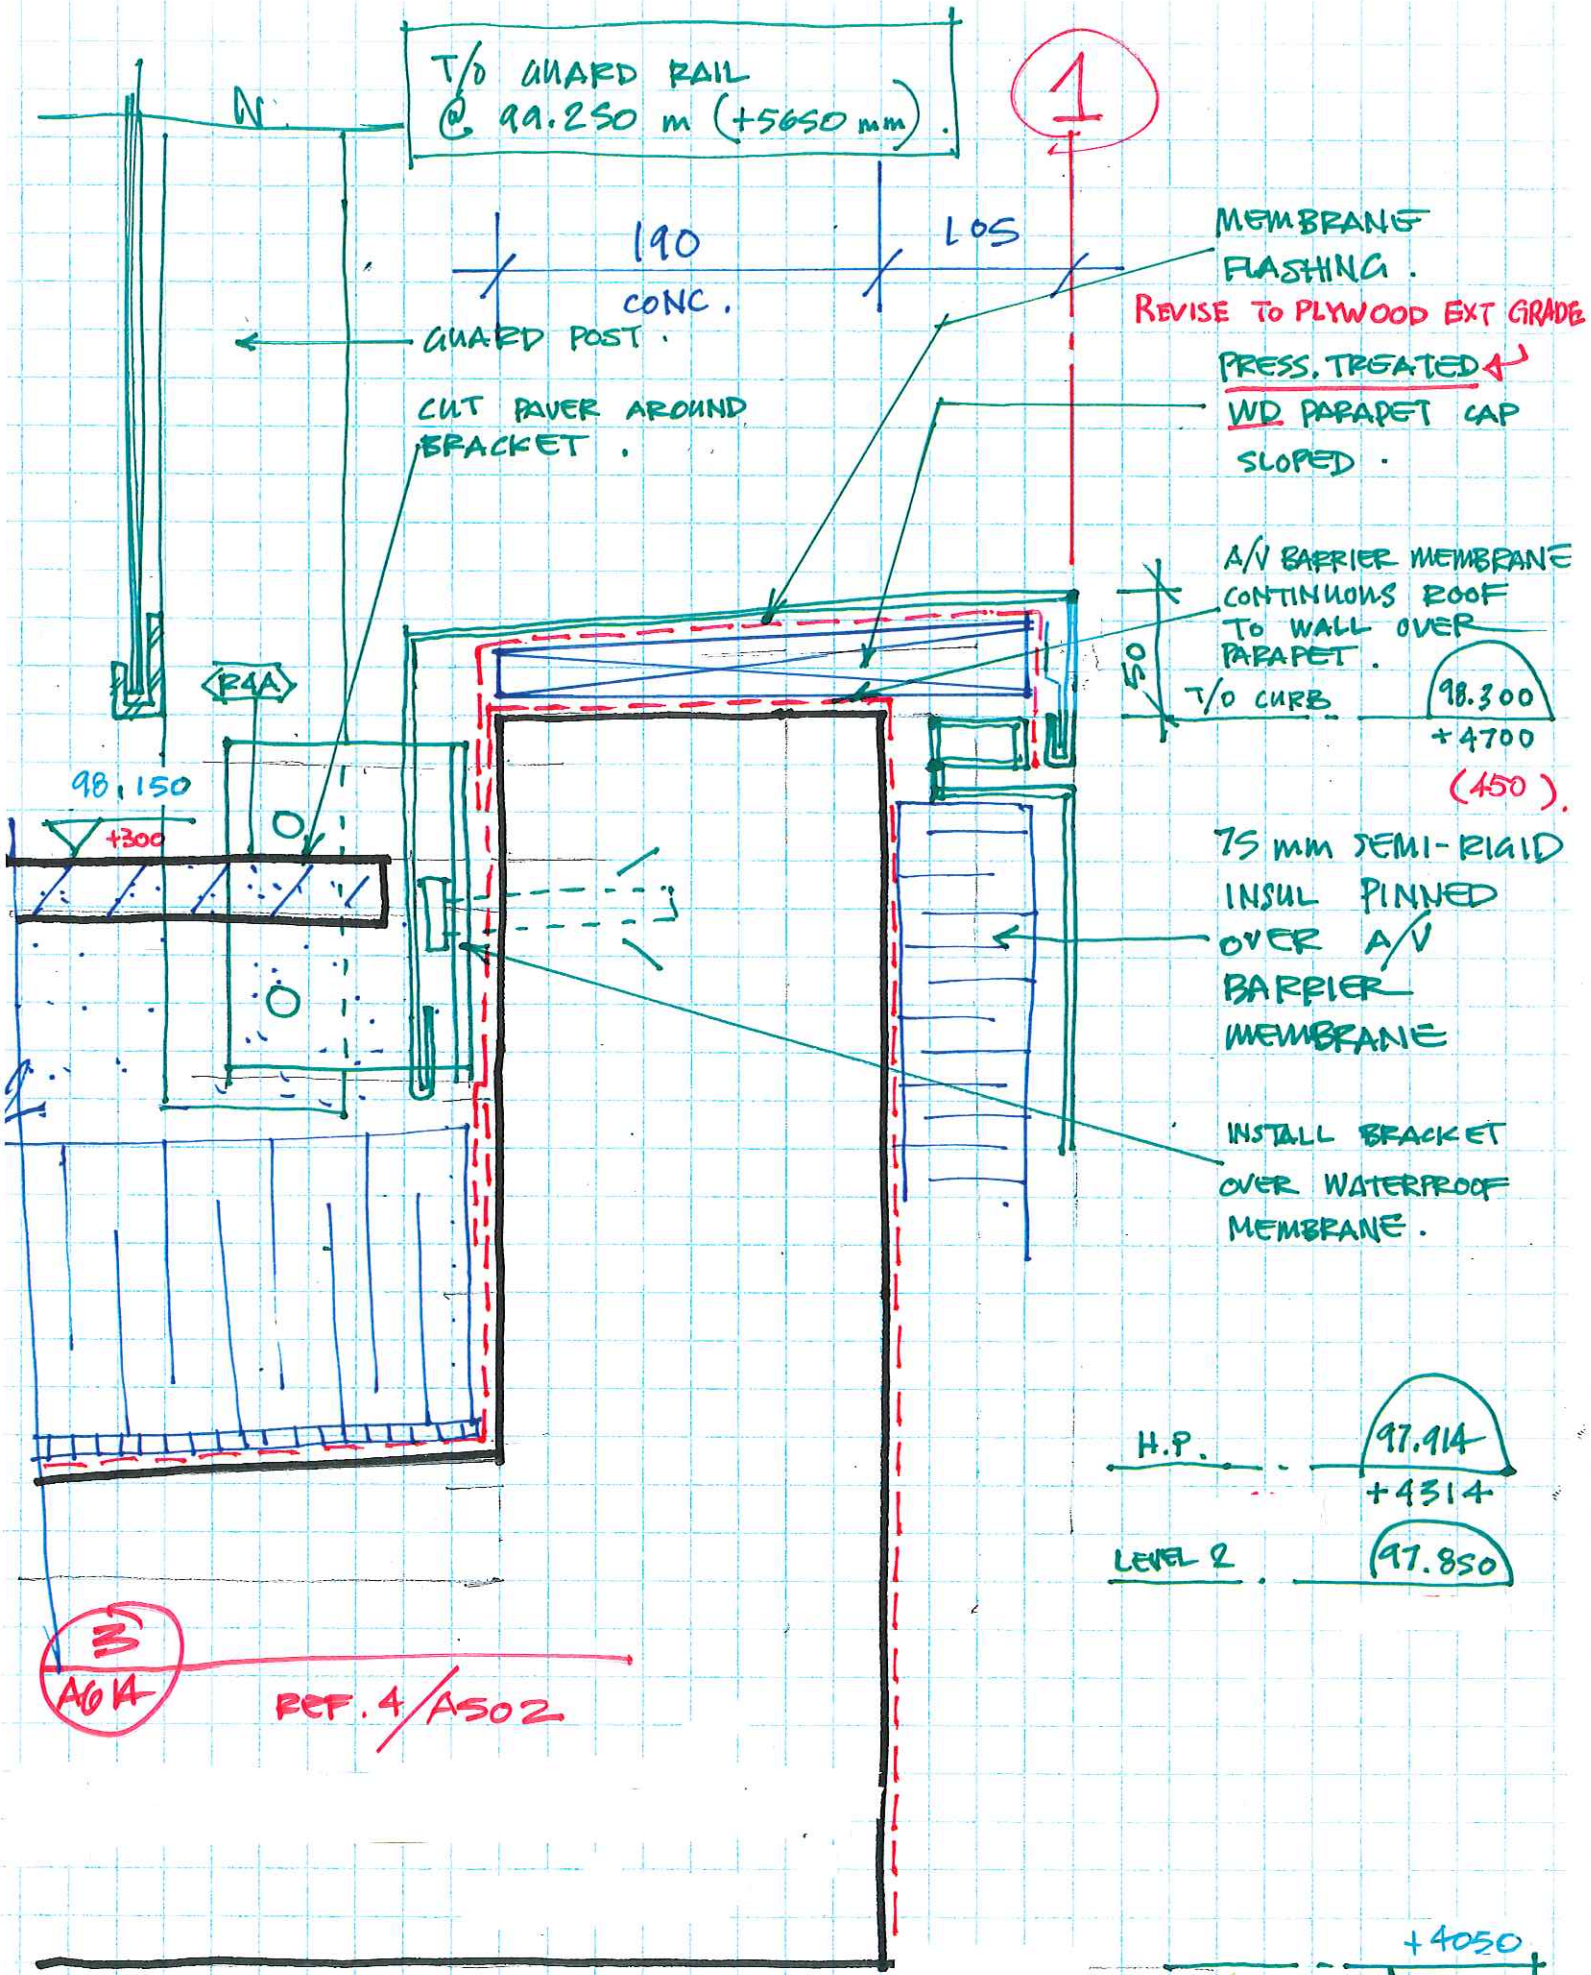


3
A614

REF. 4/AS02

JULY 20/15.



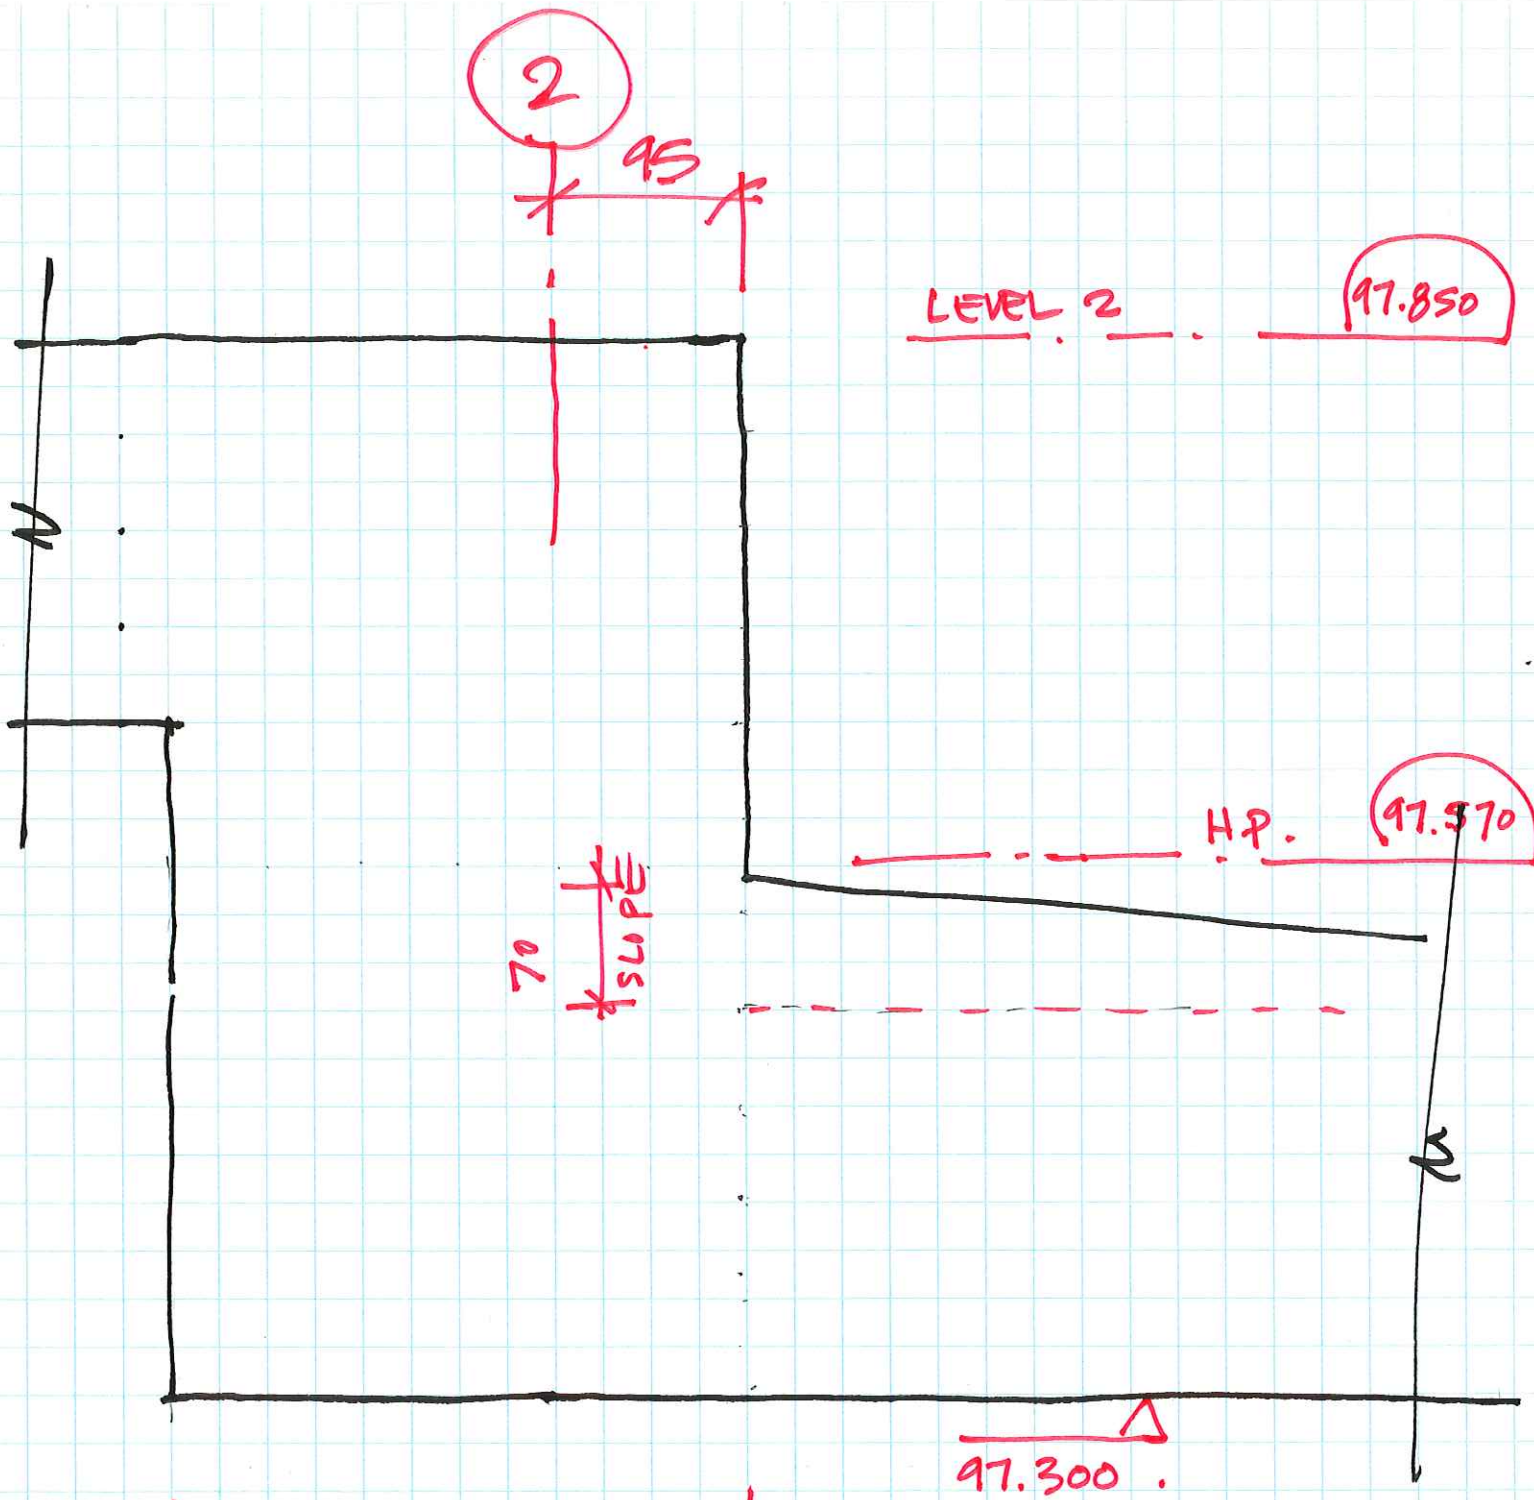

REFER TO STRUCT.
503 / S-003 .

SLAB STEP GRID 2
BETWEEN C & H.

JULY 22/15

