



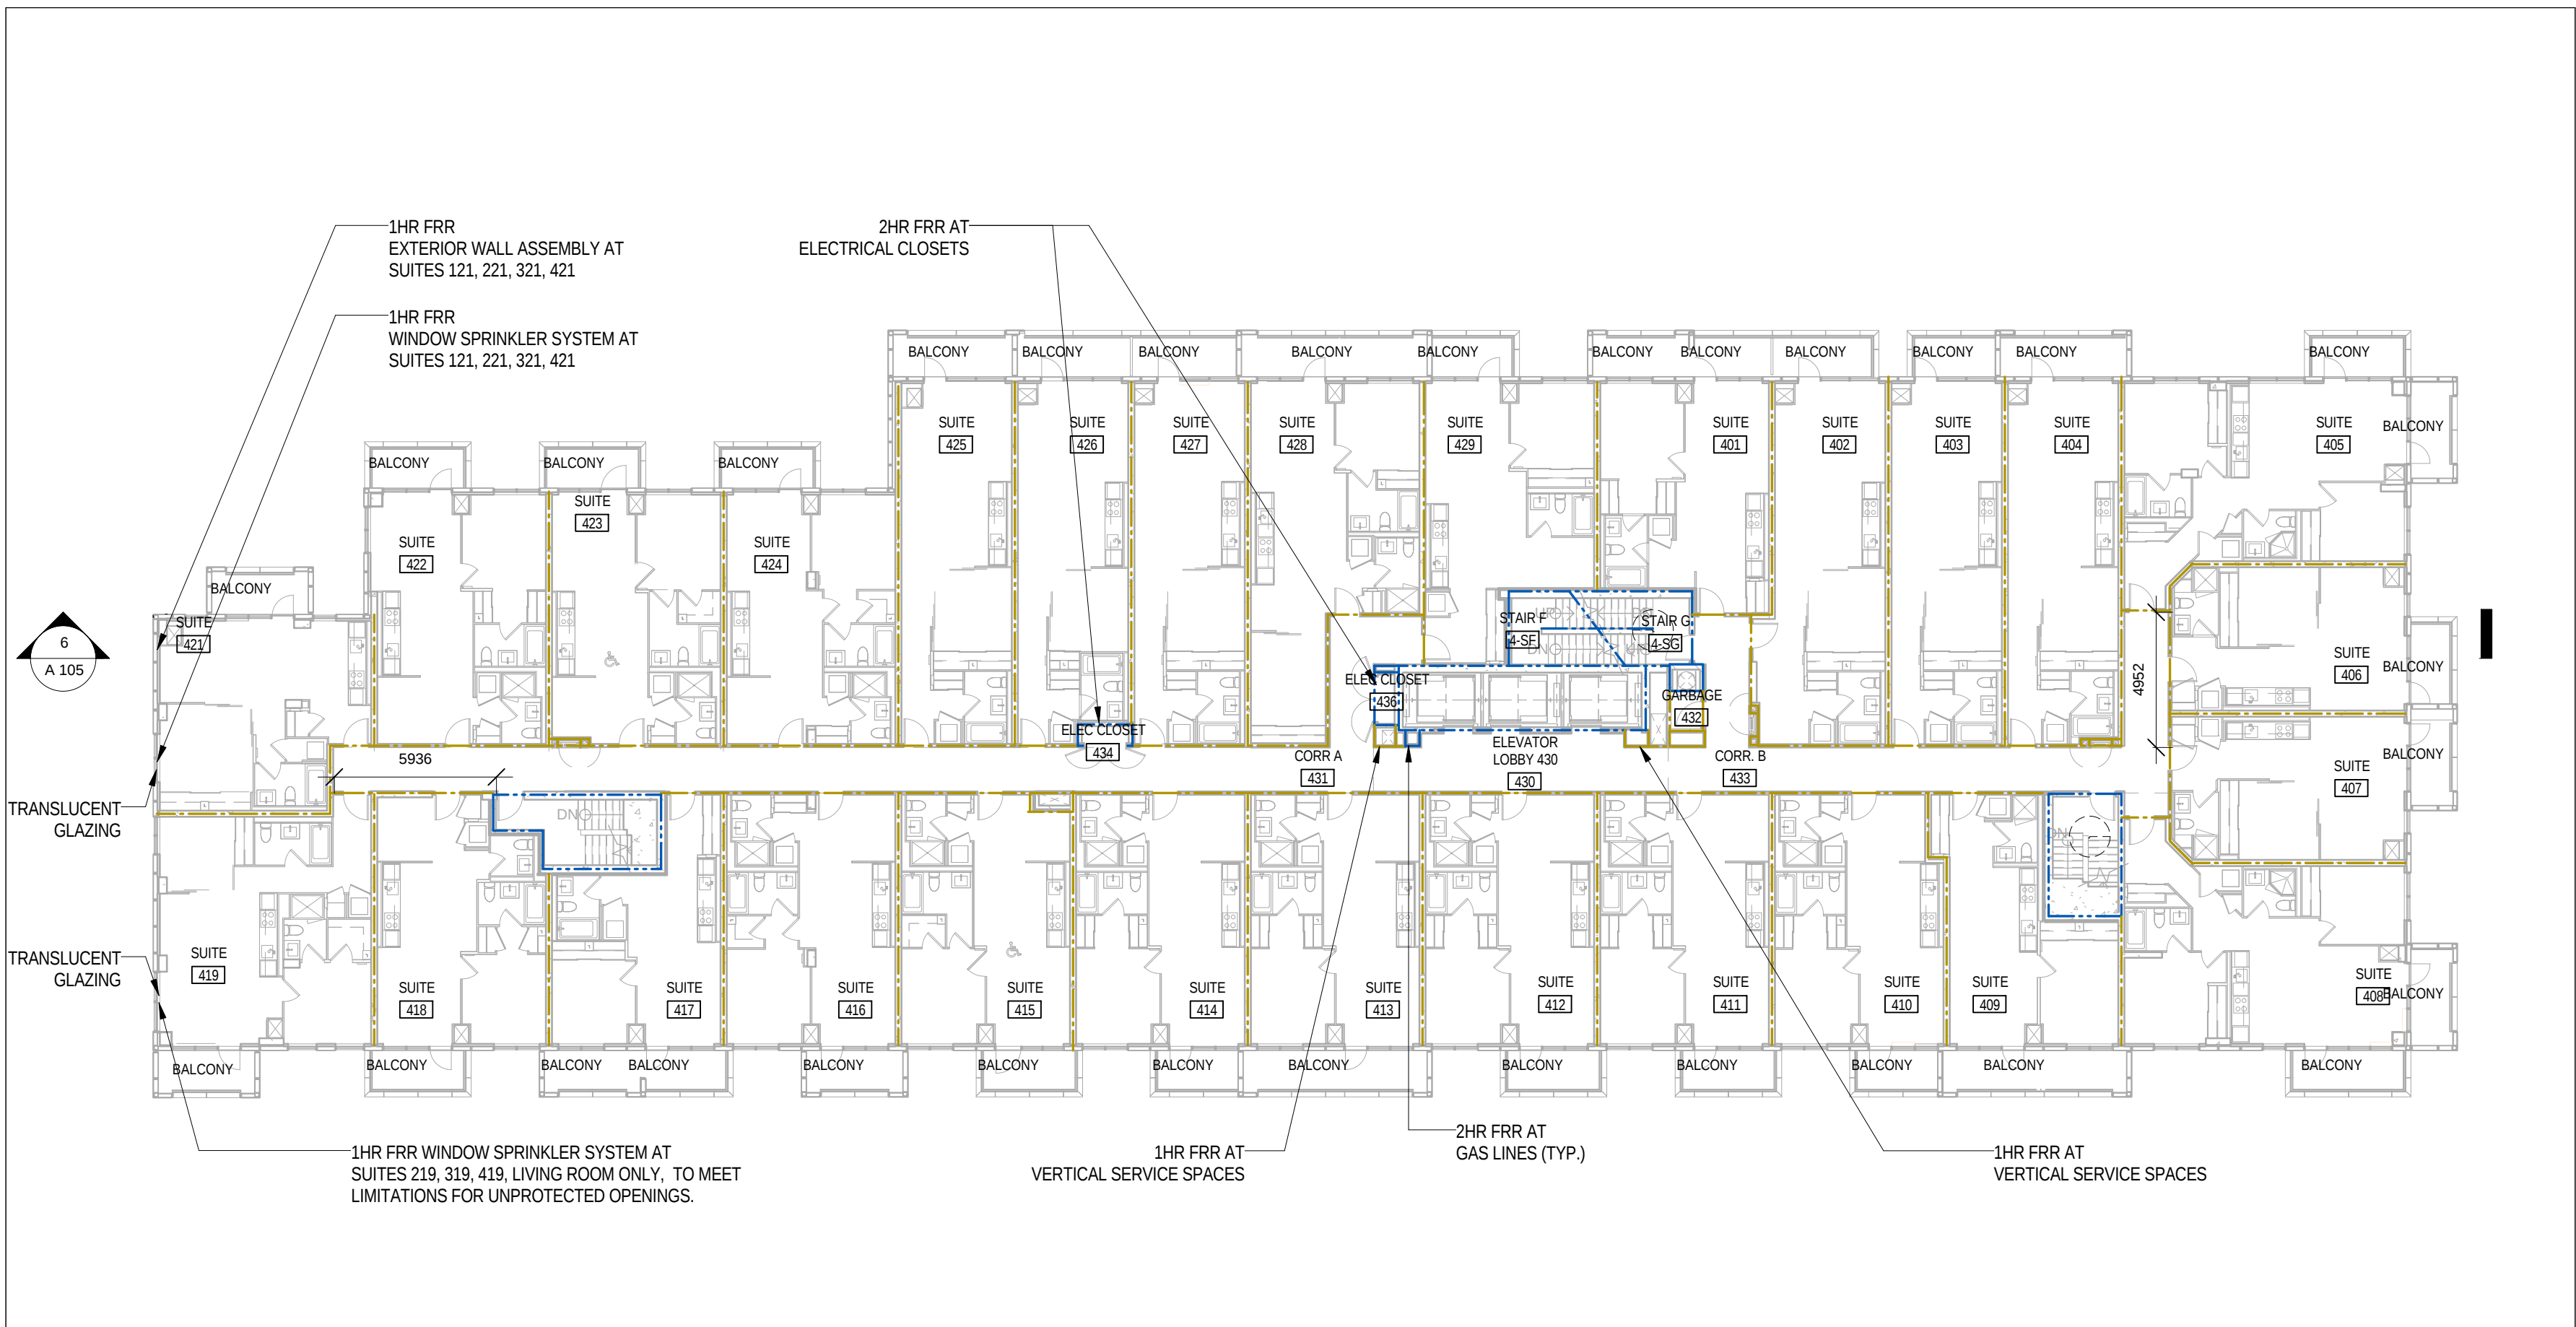


6
A 103
L4 - LIFE SAFETY PLAN
1:200

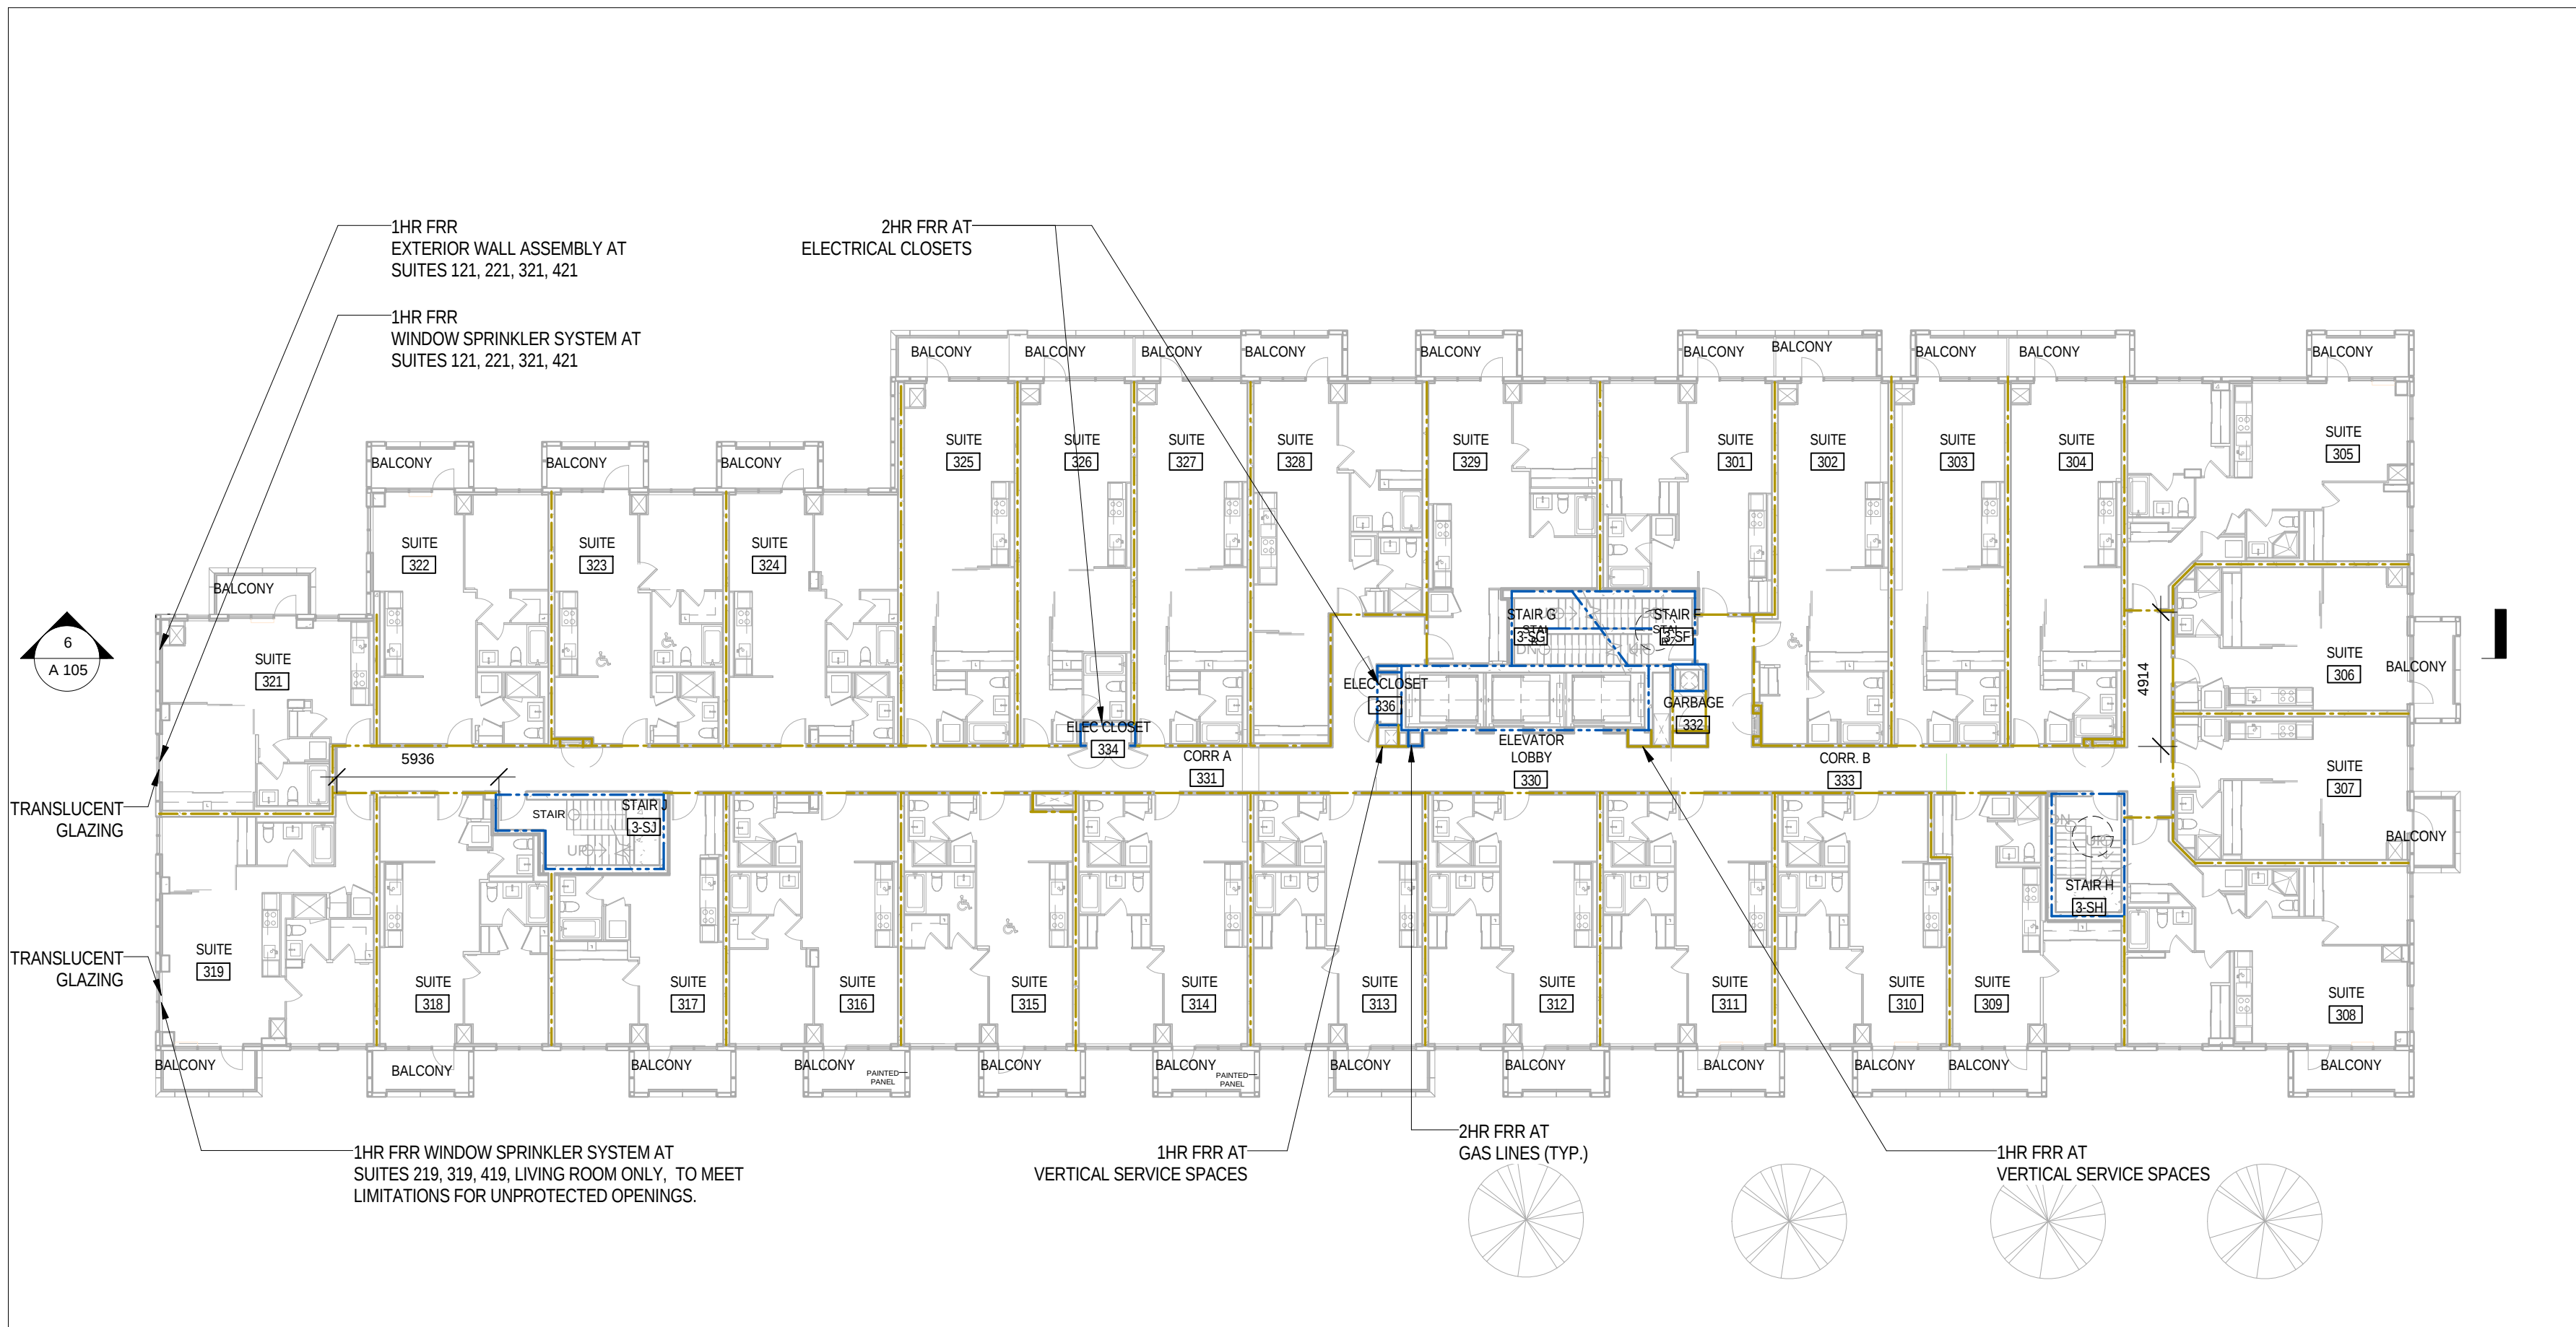


3
A 103
L3 - LIFE SAFETY PLAN
1:200


FIRE SEPARATION LEGEND	
.....	0 HRS FIRE SEPARATION RATING
.....	1 HRS FIRE SEPARATION RATING
.....	1.5 HRS FIRE SEPARATION RATING
.....	2 HRS FIRE SEPARATION RATING

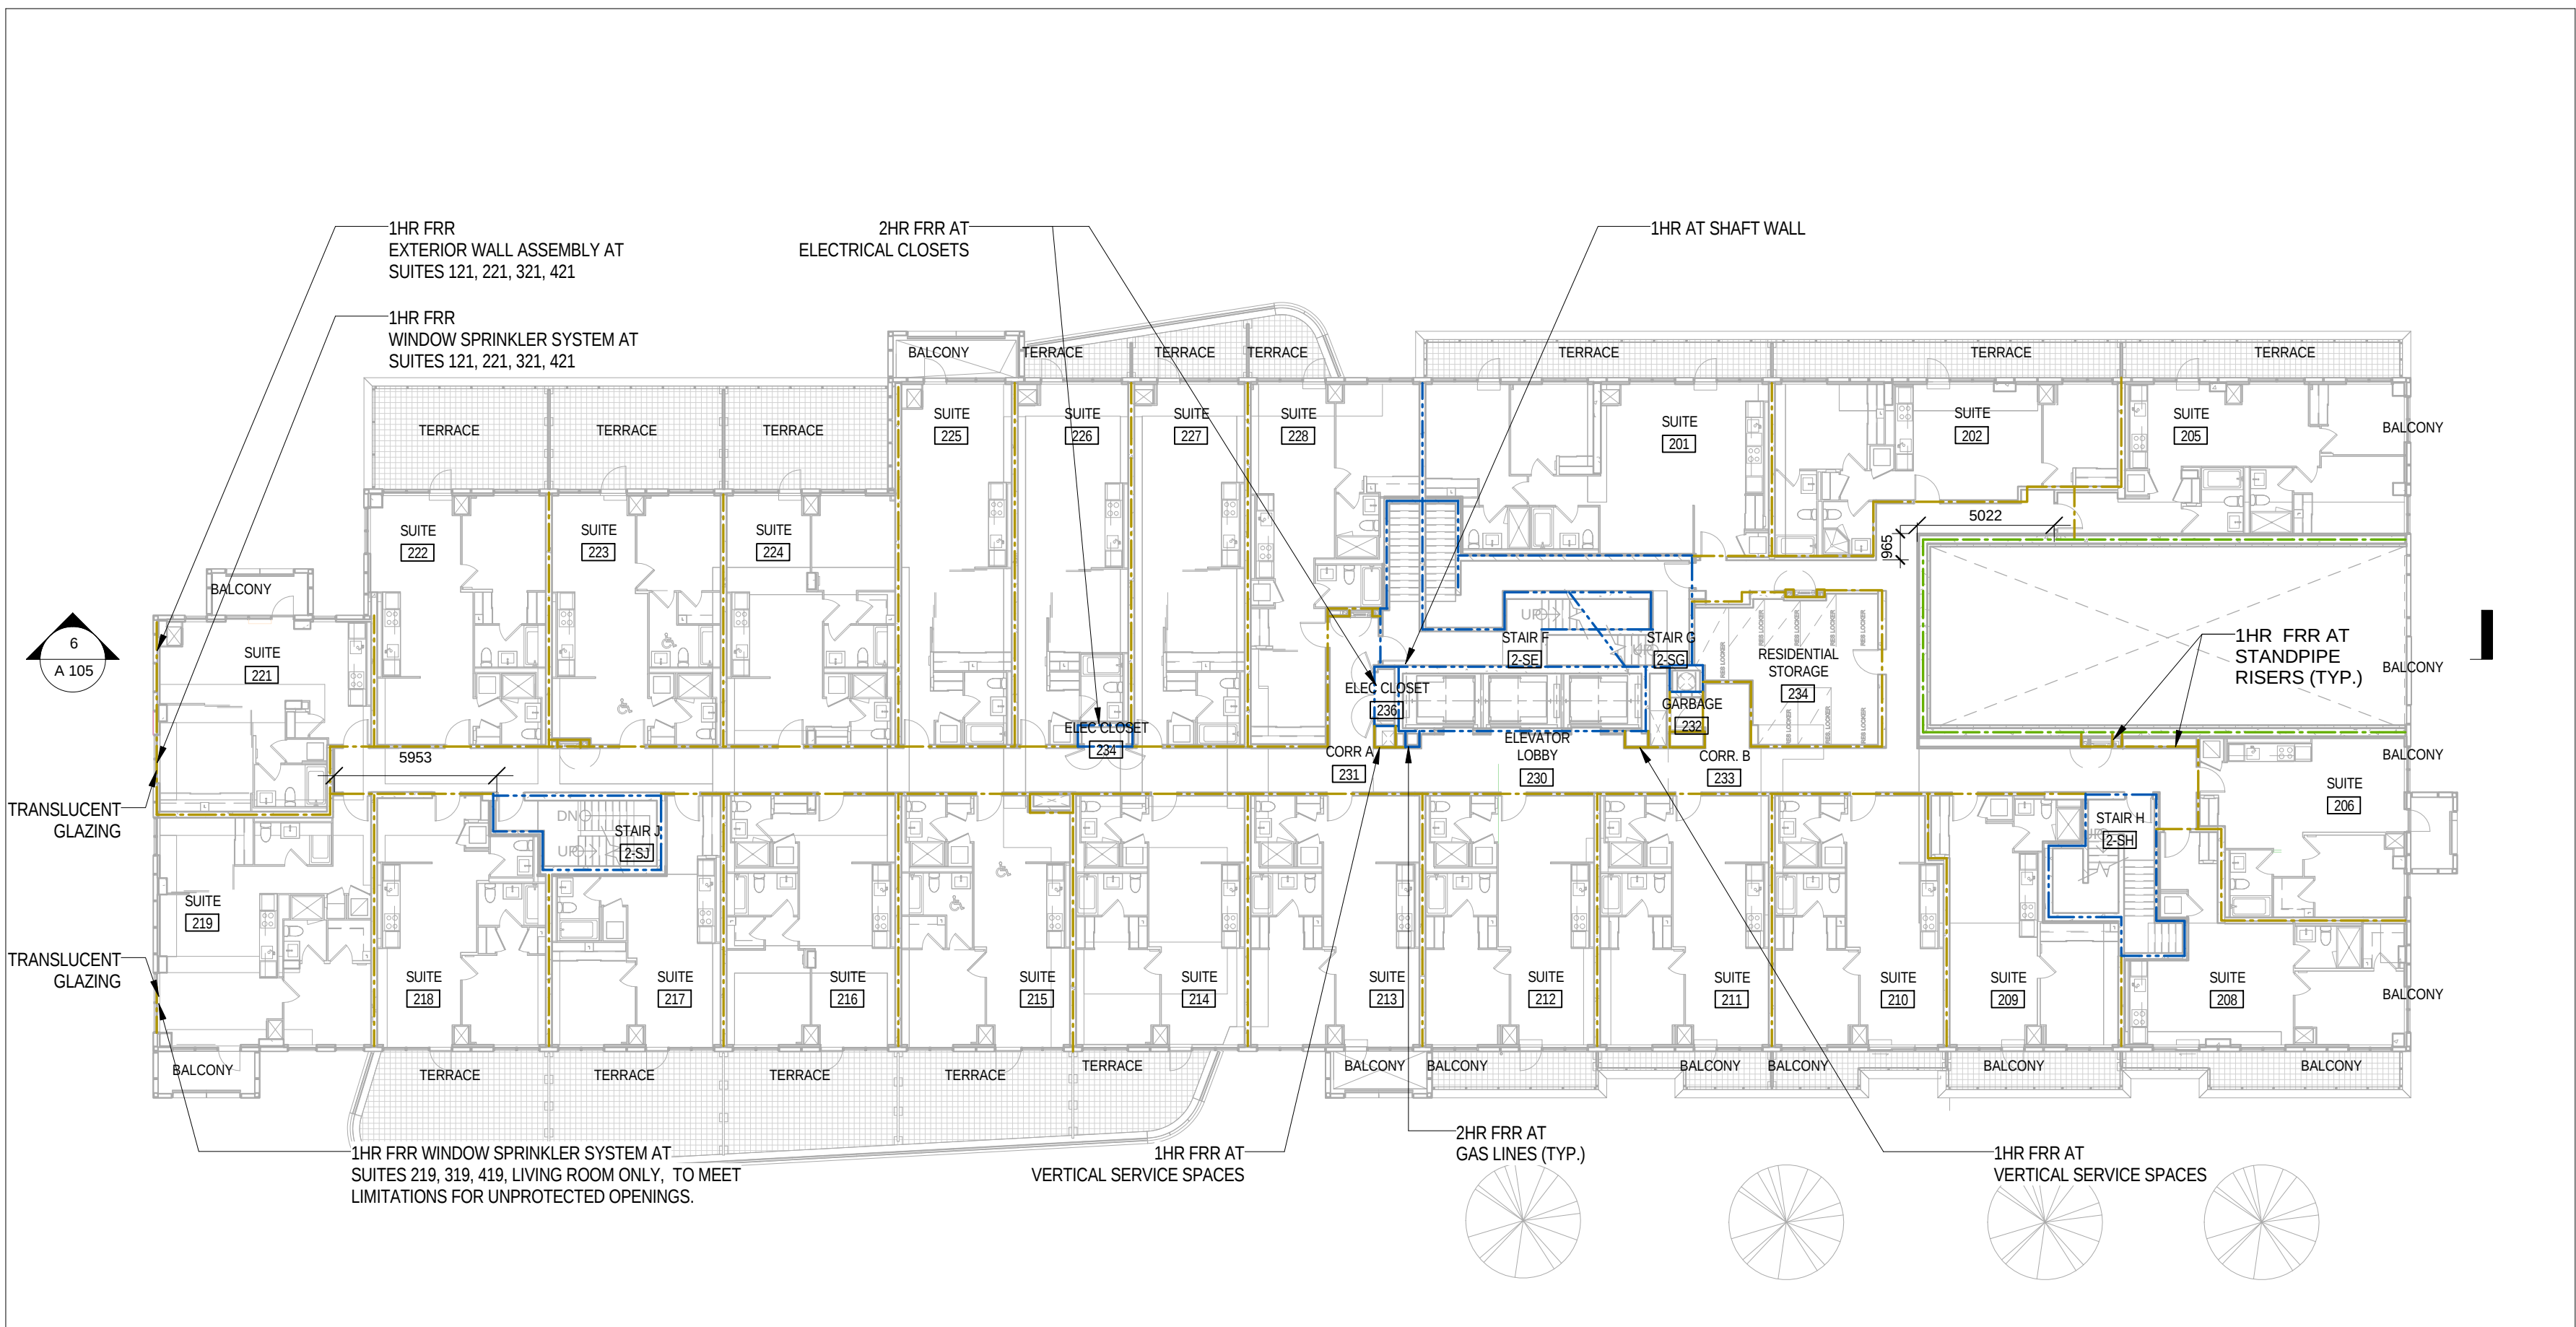


5
A 103
L2 - LIFE SAFETY PLAN
1:200

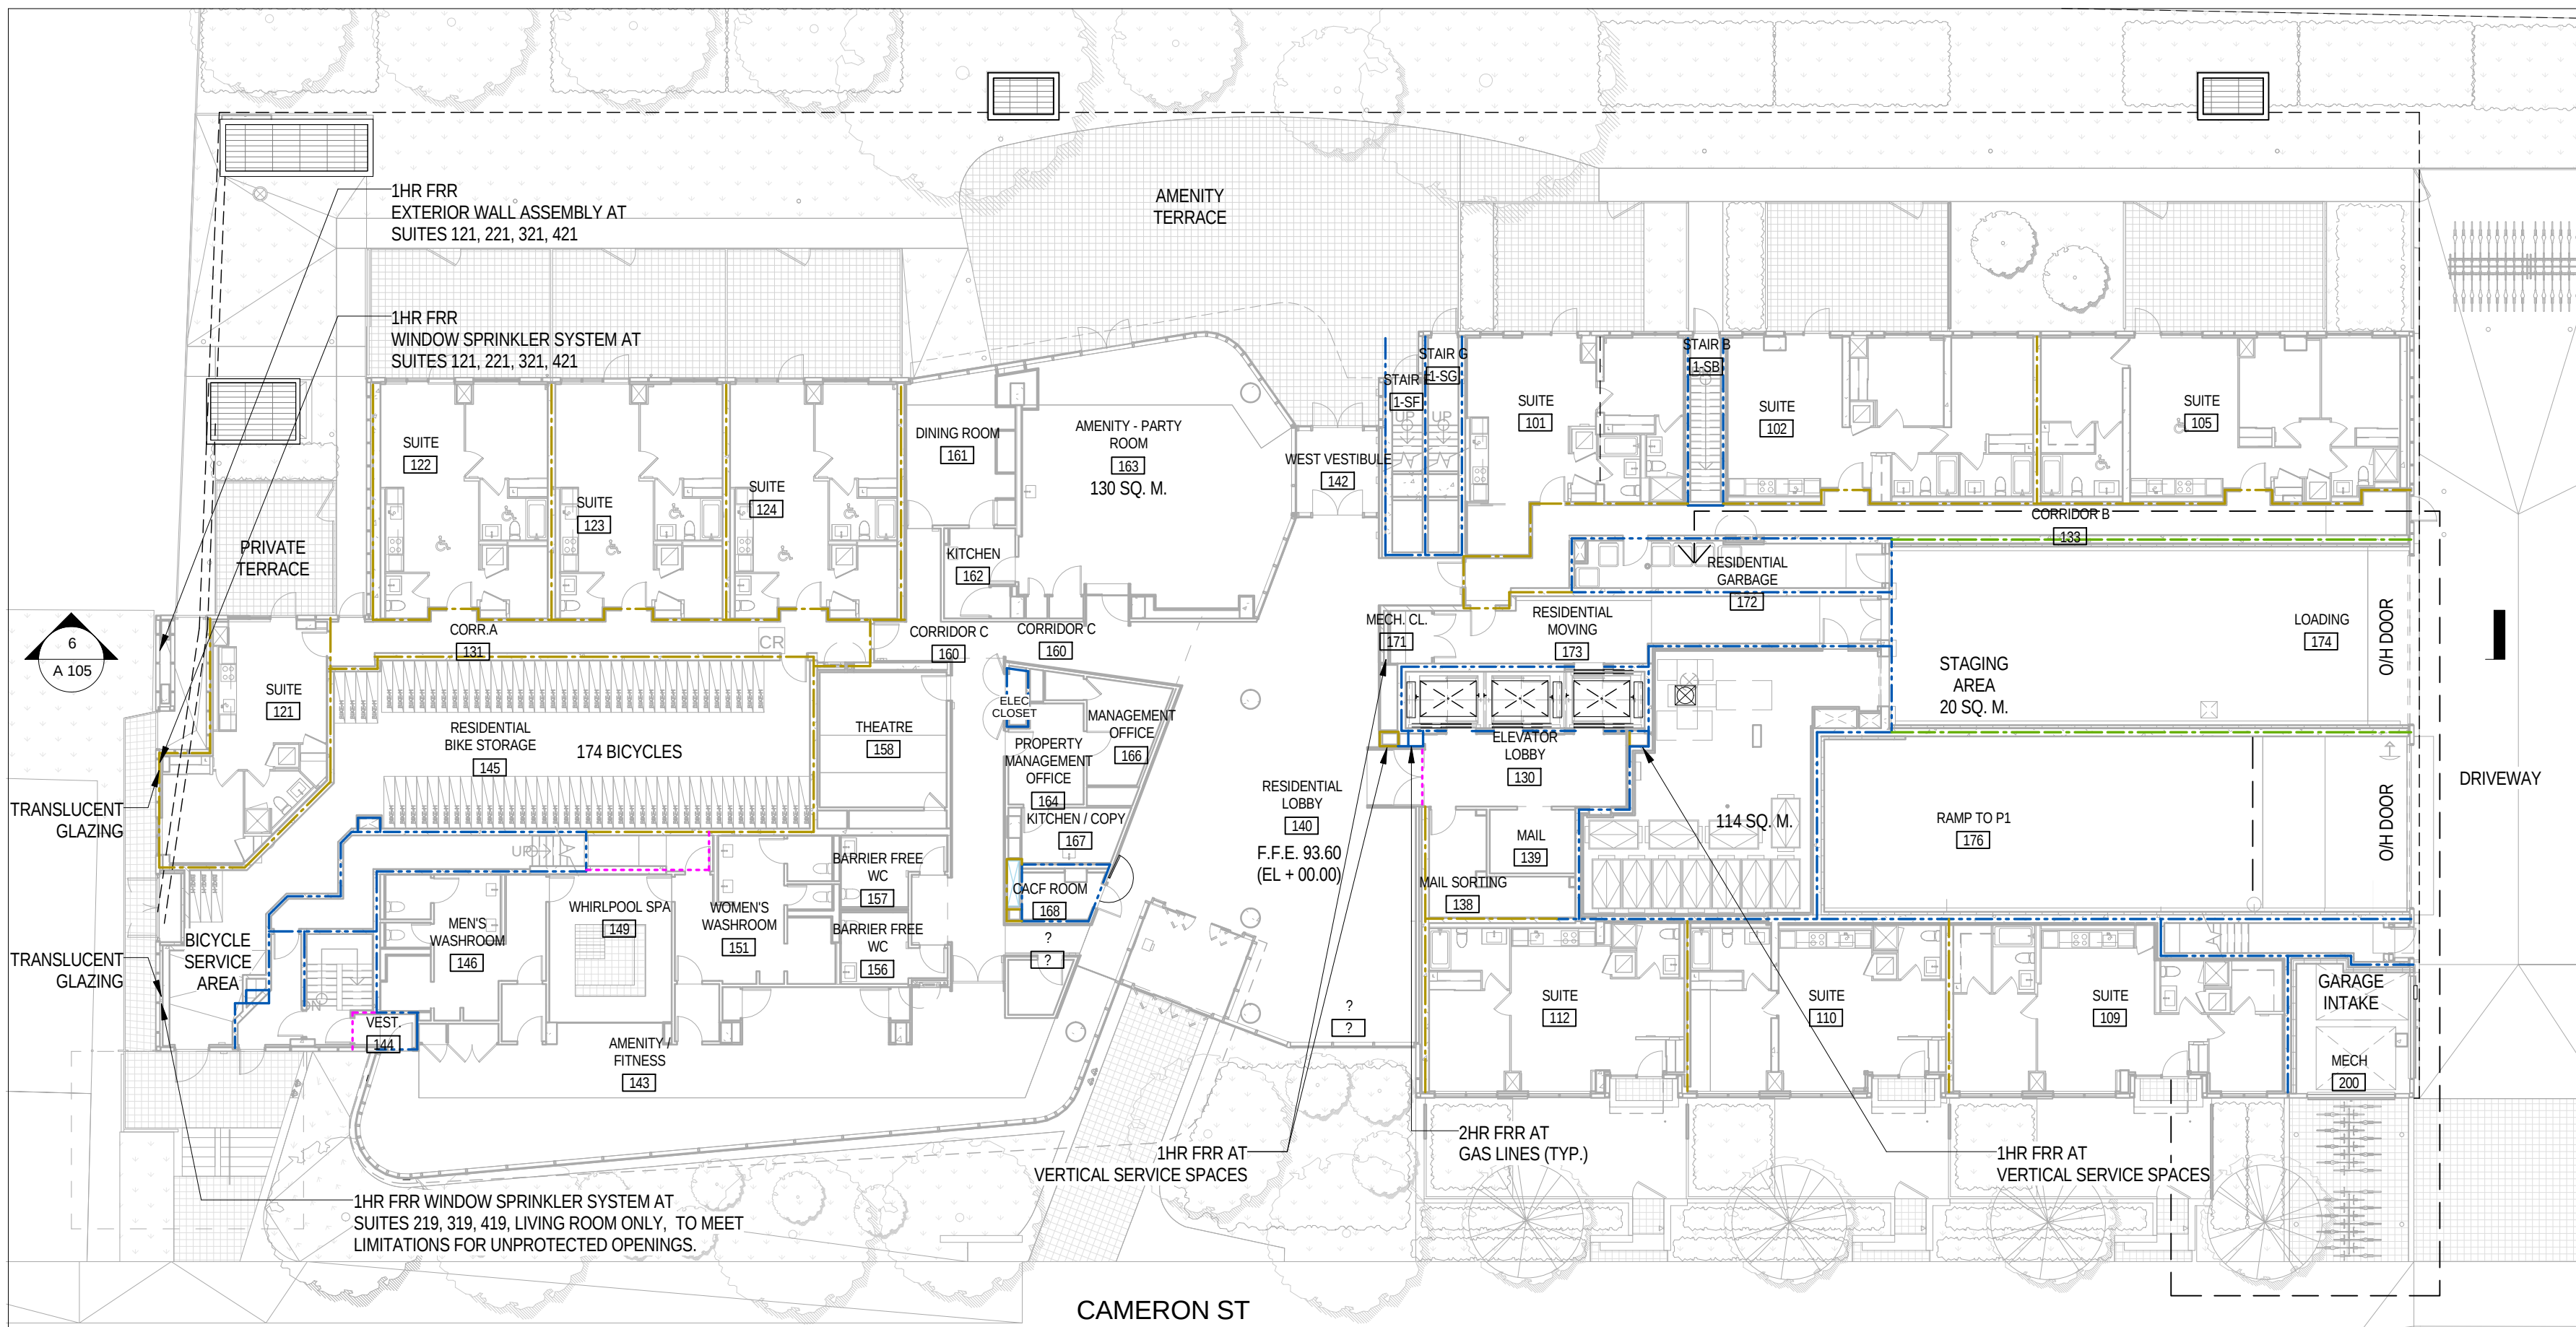

2
A 103
L1 - LIFE SAFETY PLAN
1:200

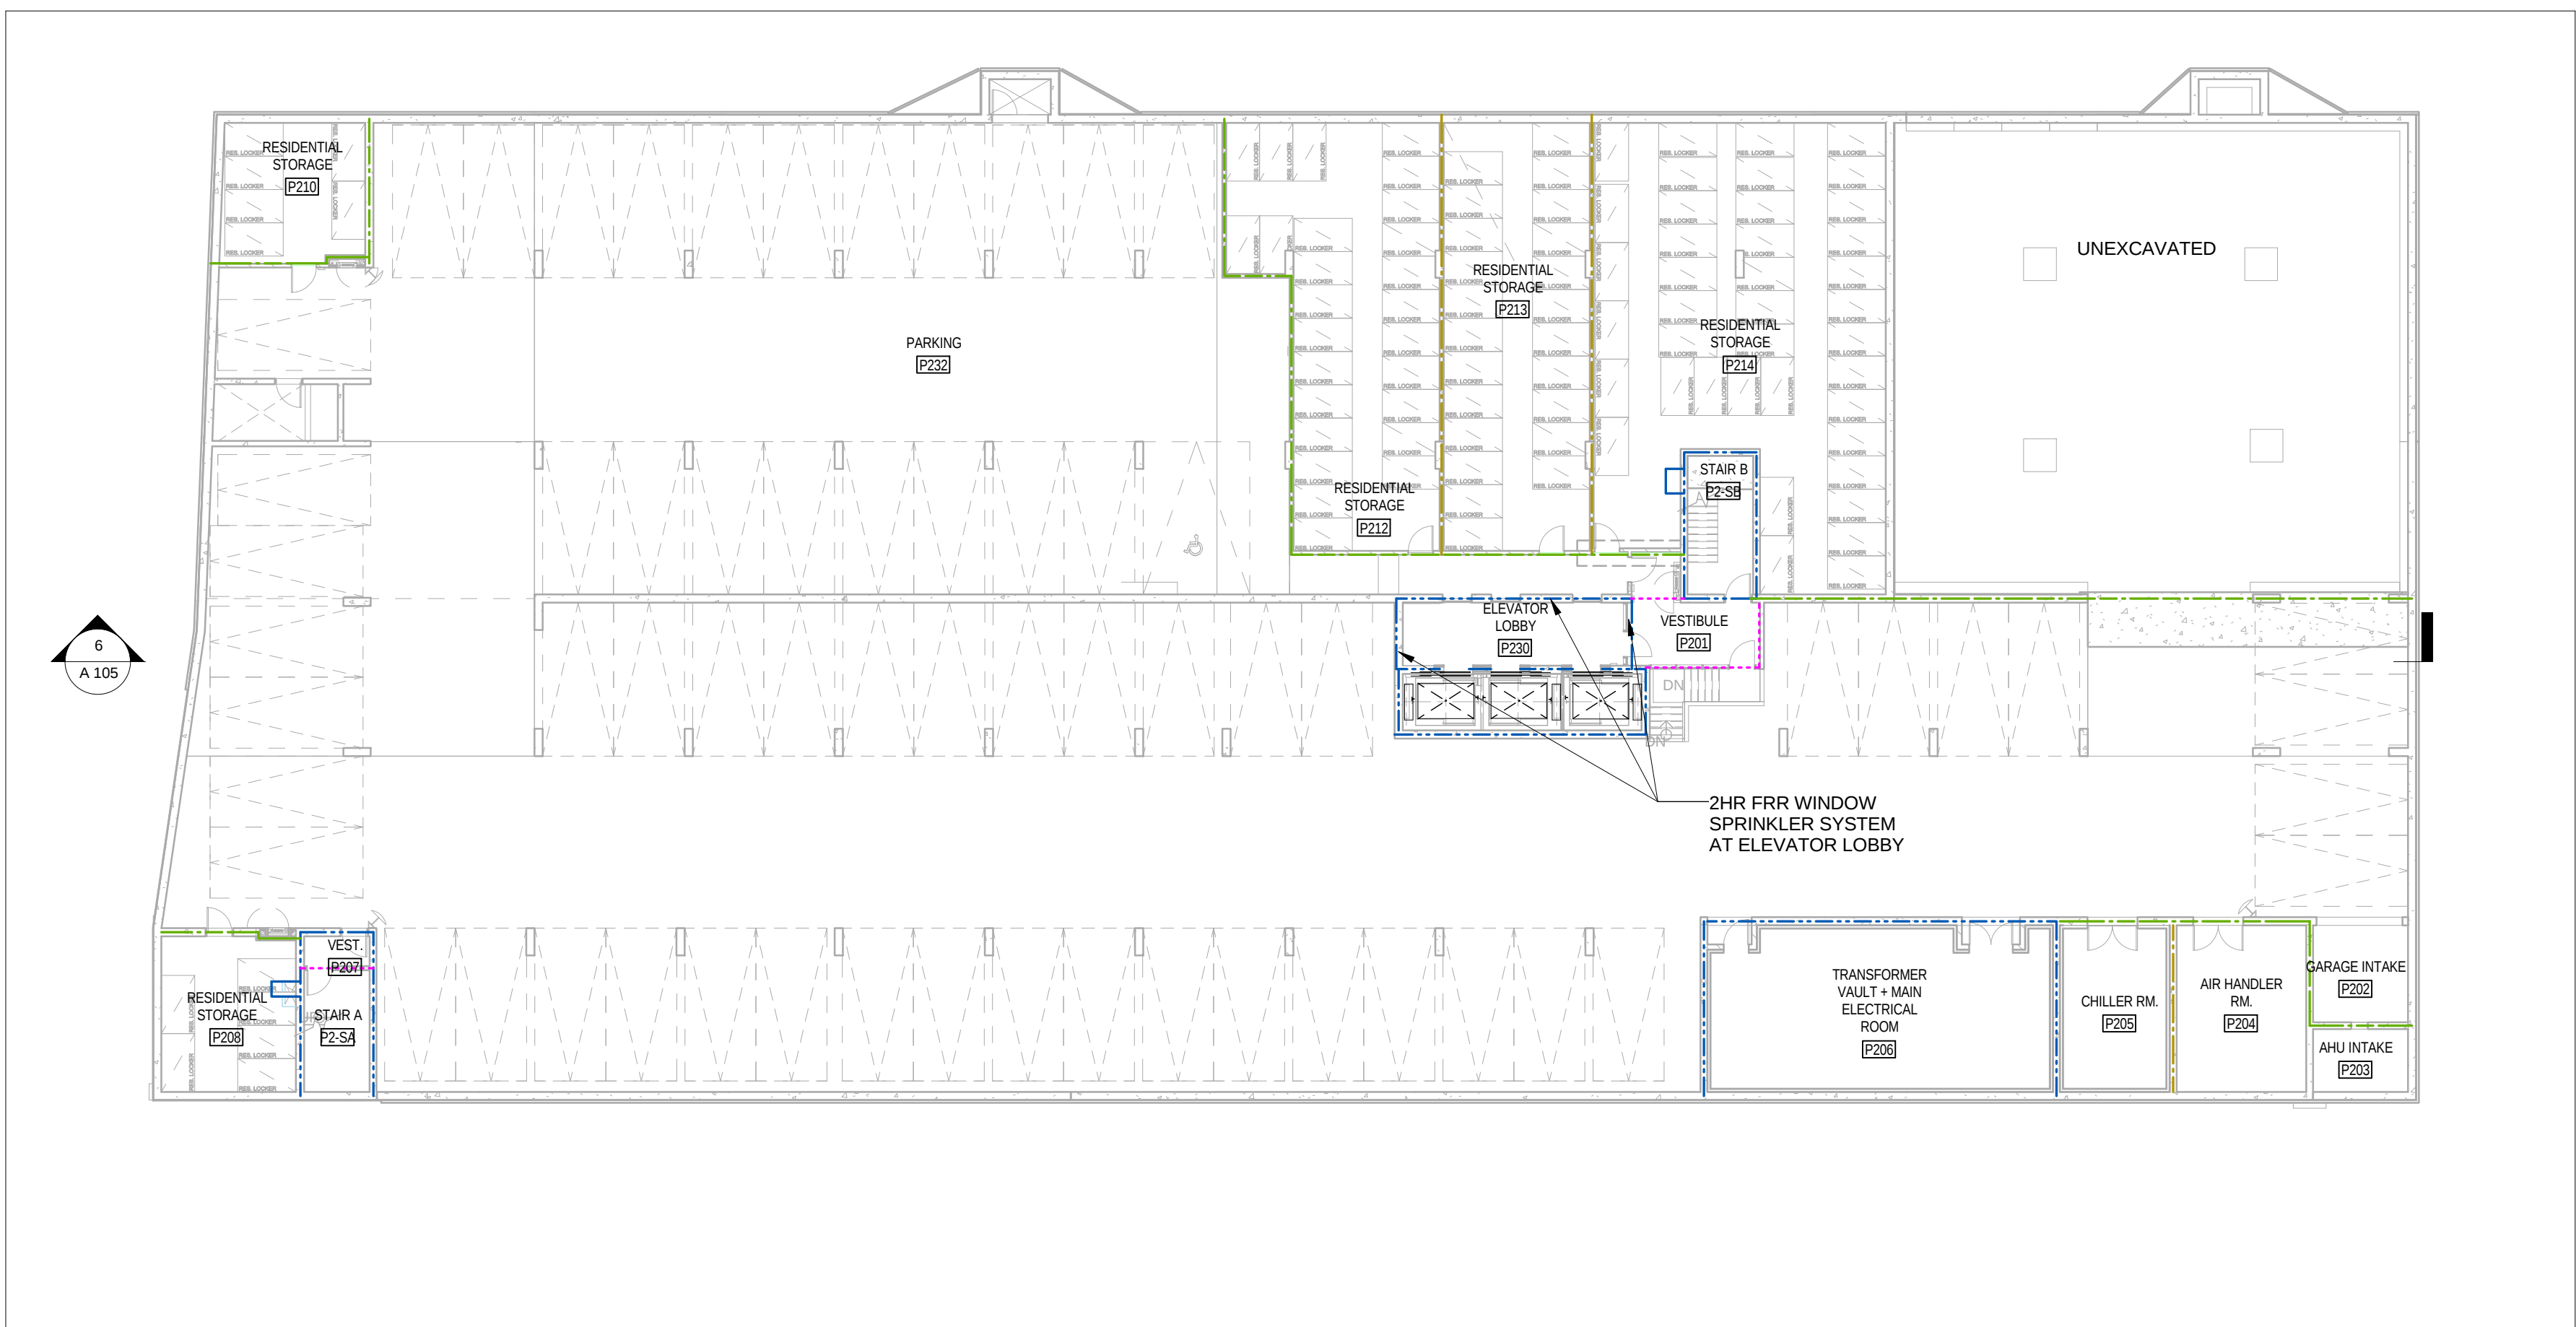

4
A 103
P2 - LIFE SAFETY PLAN
1:200

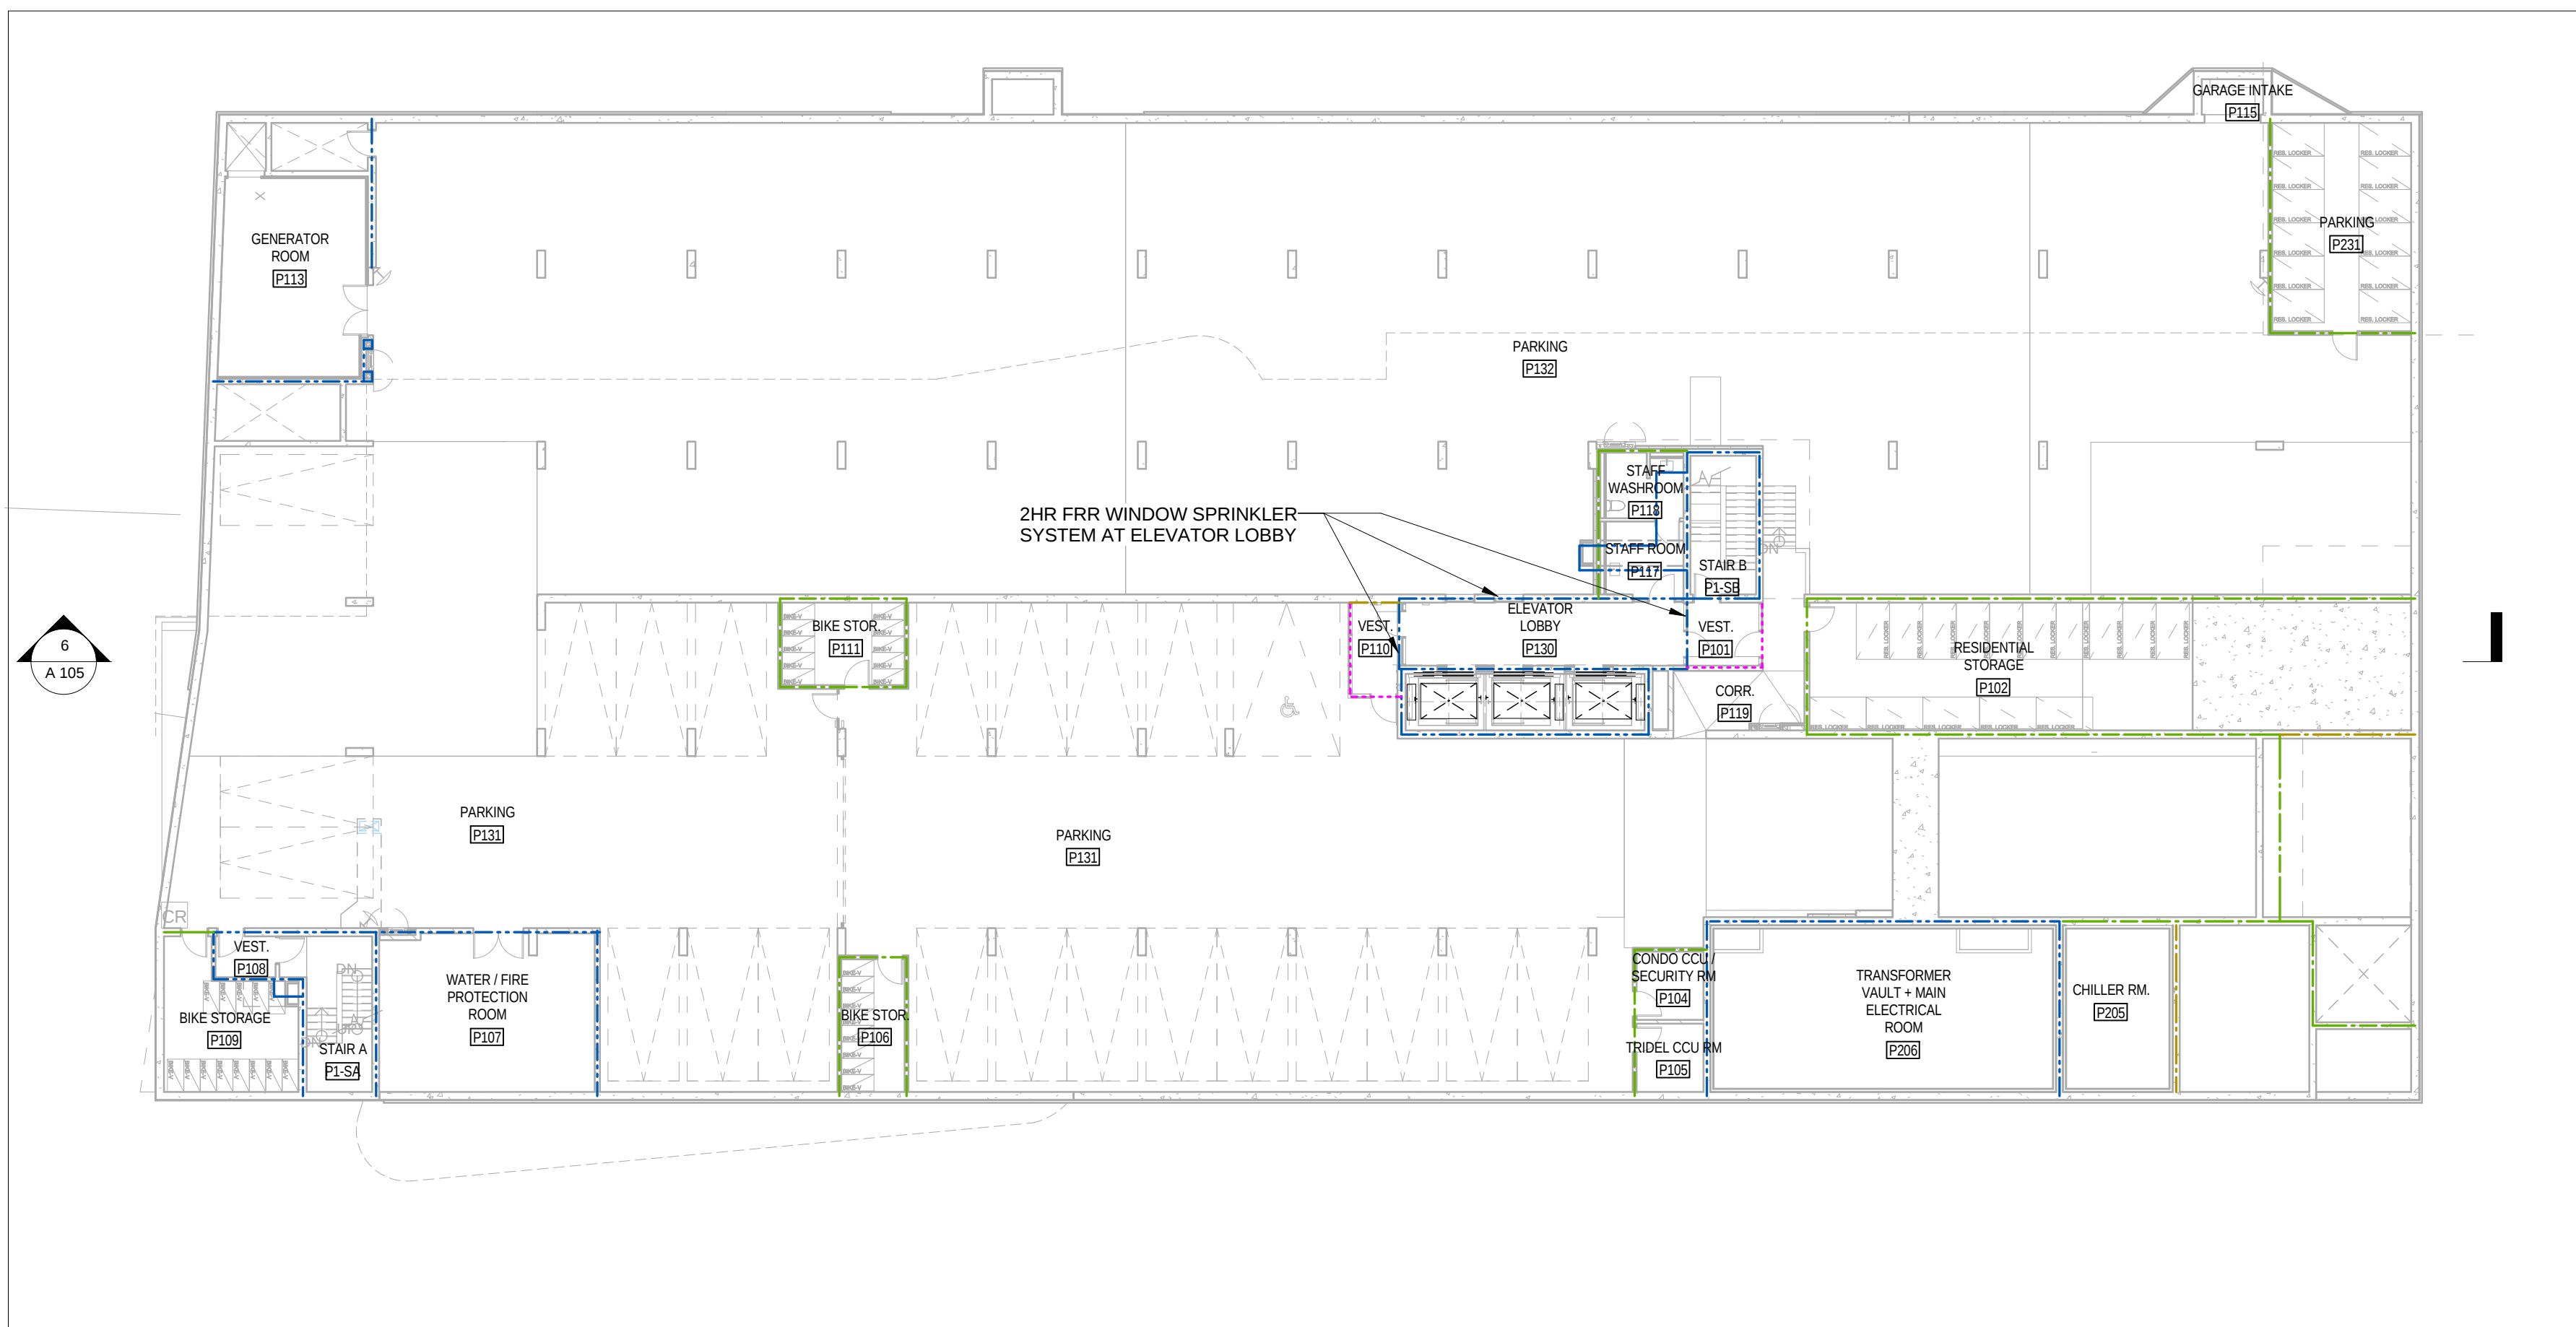

1
A 103
P1 - LIFE SAFETY PLAN
1:200

All drawings, specifications, schedules and details are subject to change without notice. The drawings and details are prepared for the purpose of providing a visual representation of the proposed construction and are not to be used for construction purposes unless specifically stated otherwise.

This drawing is not a contract. It is provided for your information only. The drawings and details are prepared for the purpose of providing a visual representation of the proposed construction and are not to be used for construction purposes unless specifically stated otherwise.

DO NOT SCALE THIS DRAWING.

This drawing is not to be used for construction purposes unless specifically stated otherwise.

SQ
 SPADINA QUEEN
TRIDEL

METRIC SCALE DRAWING
 FIRST FLOOR ELEV. +93.60m

NO.	ISSUED / REVISED FOR	DATE
1	Issued for Permit	2014-05-30
2	Issued for Construction	2014-09-23
3	Revised for Permit	2014-07-10
4	Revised for Permit	2014-08-22
5	Issued for Tender	2014-08-28
6	Issued for Tender	2014-09-22
7	Issued for Tender	2015-05-05
8	Issued for Drywall Tender	2015-08-18

project no: 13-115
 scale: 1:200
 drawn by: T4
 reviewed by: T4
 date: 2014-09-22

SQ ALEXANDRA PARK - BLOCK 11
 38 CAMERON ST., TORONTO, ONTARIO M5T 2H2

Teeples Architects

 LONDON, ONTARIO
 440 BROADVIEW AVE.

LIFE SAFETY PLANS
 P2-L4