
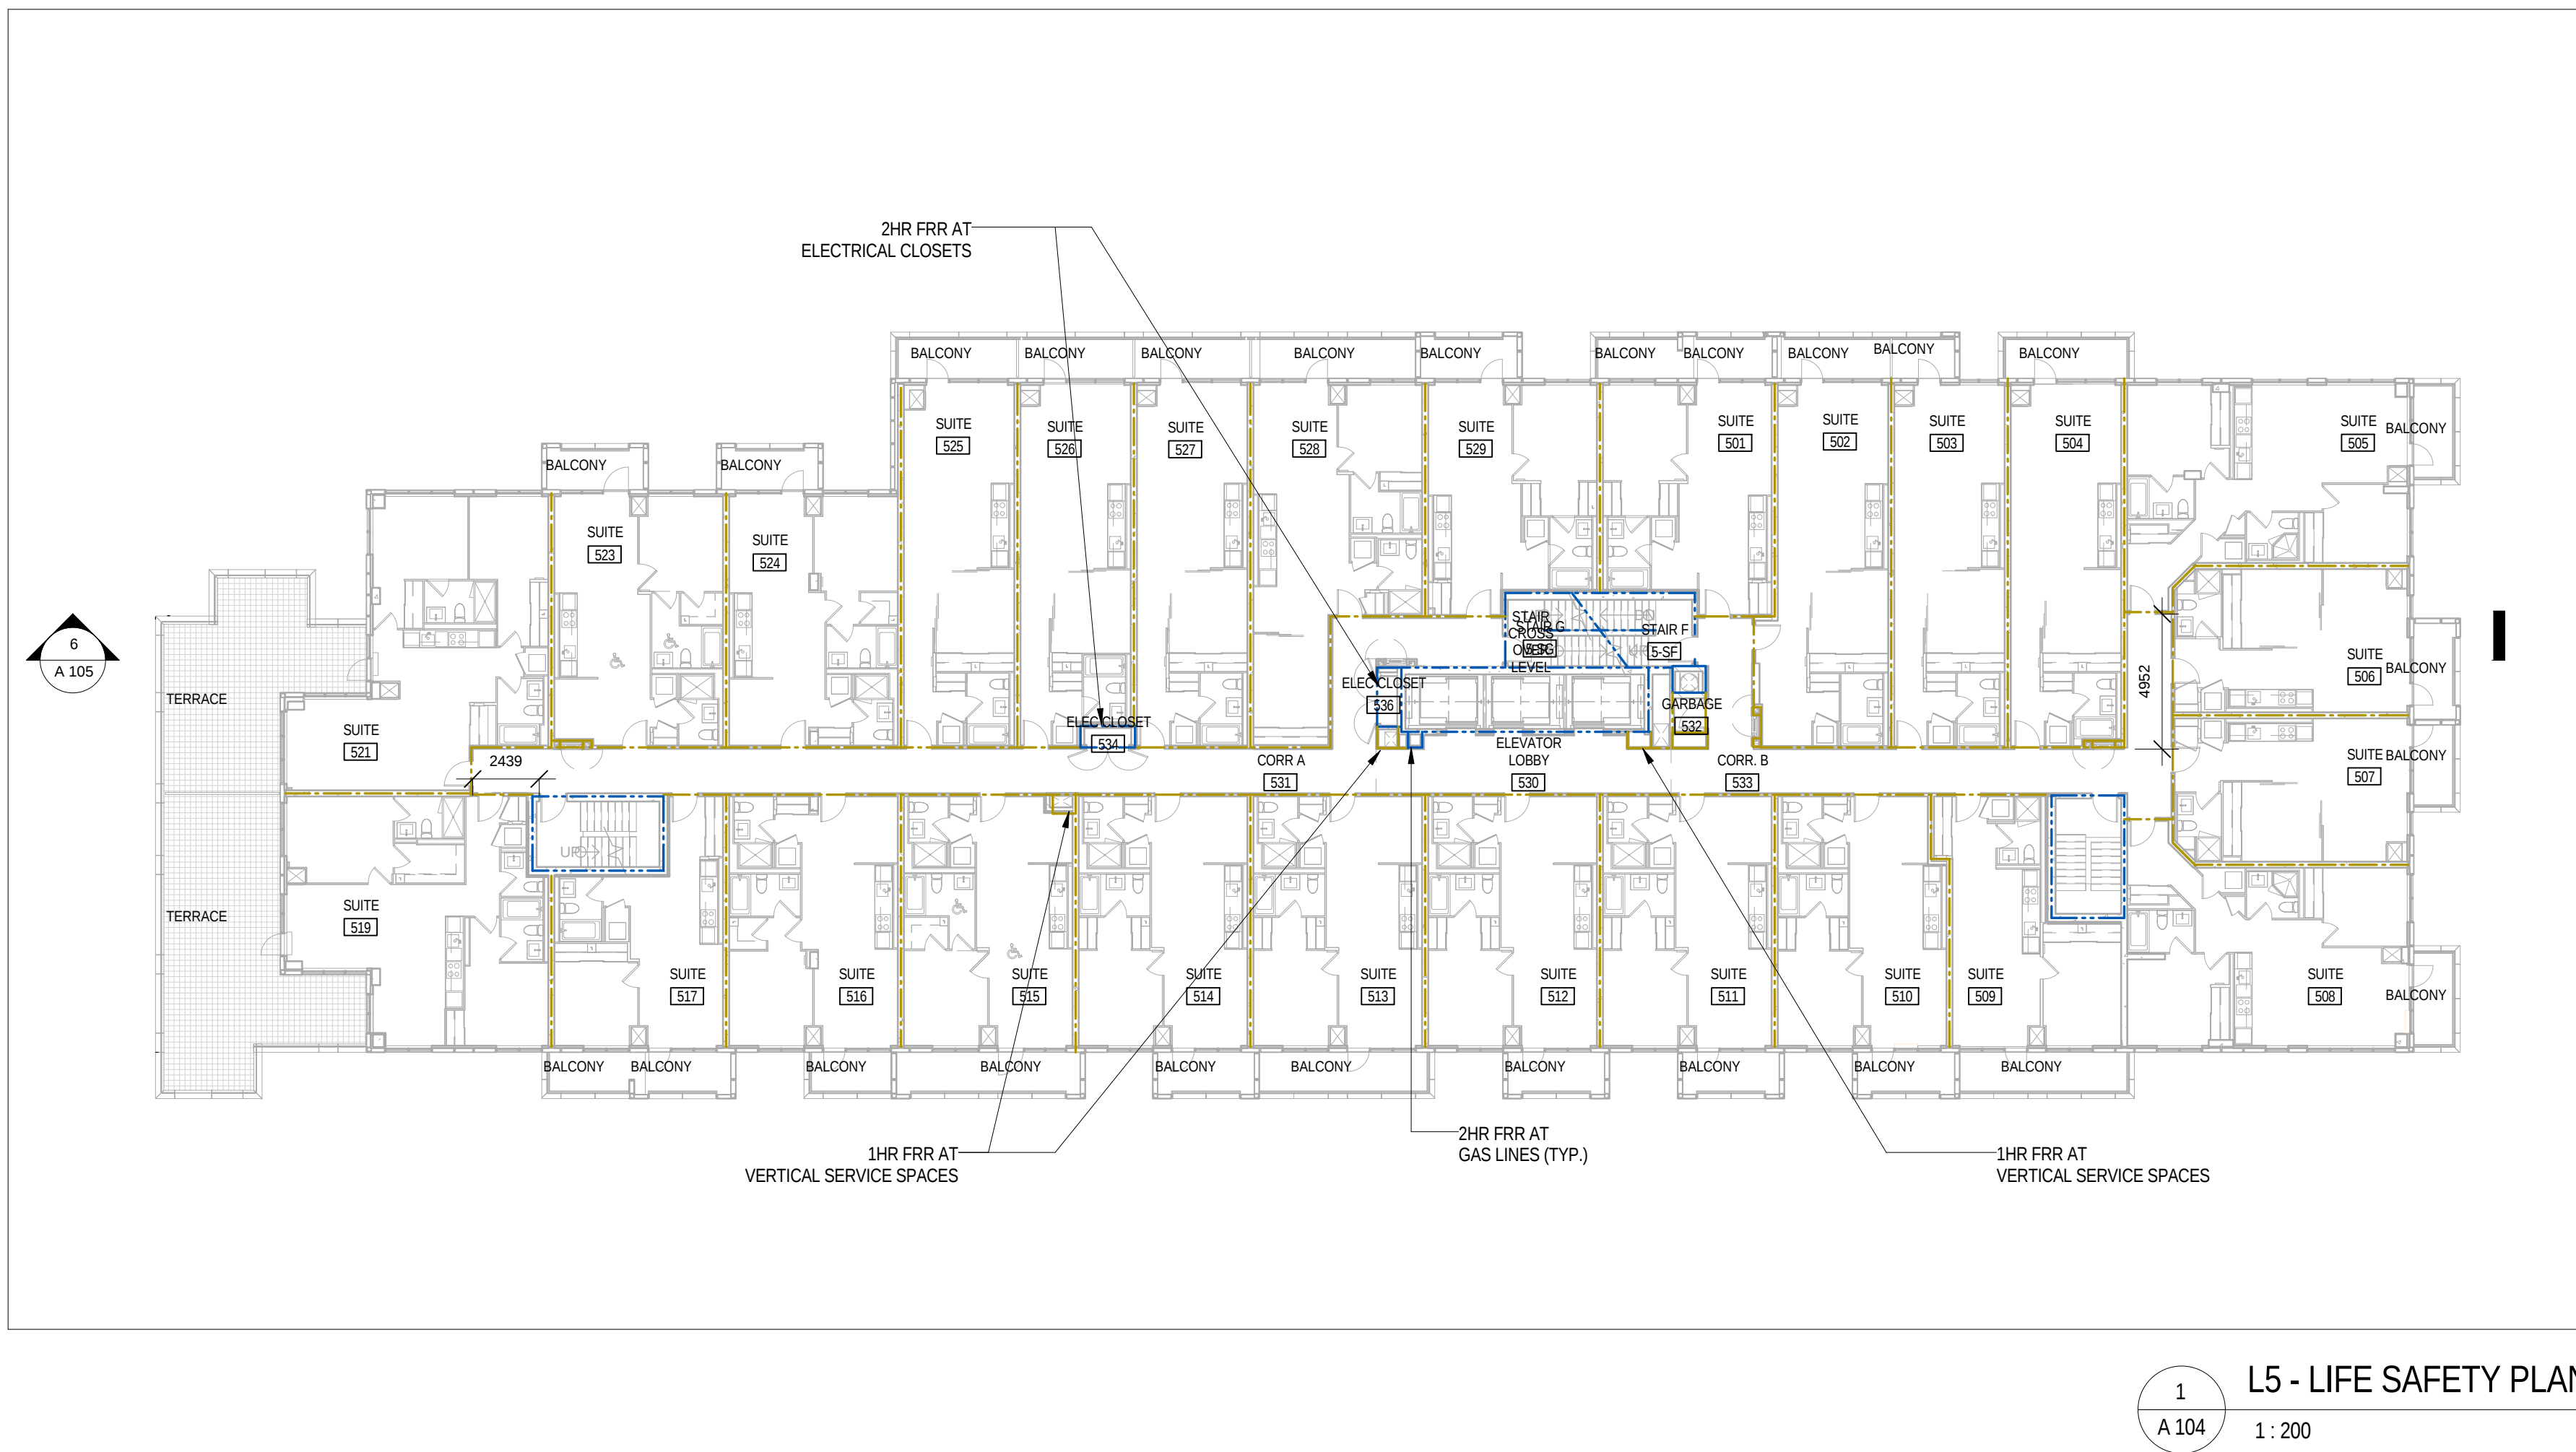
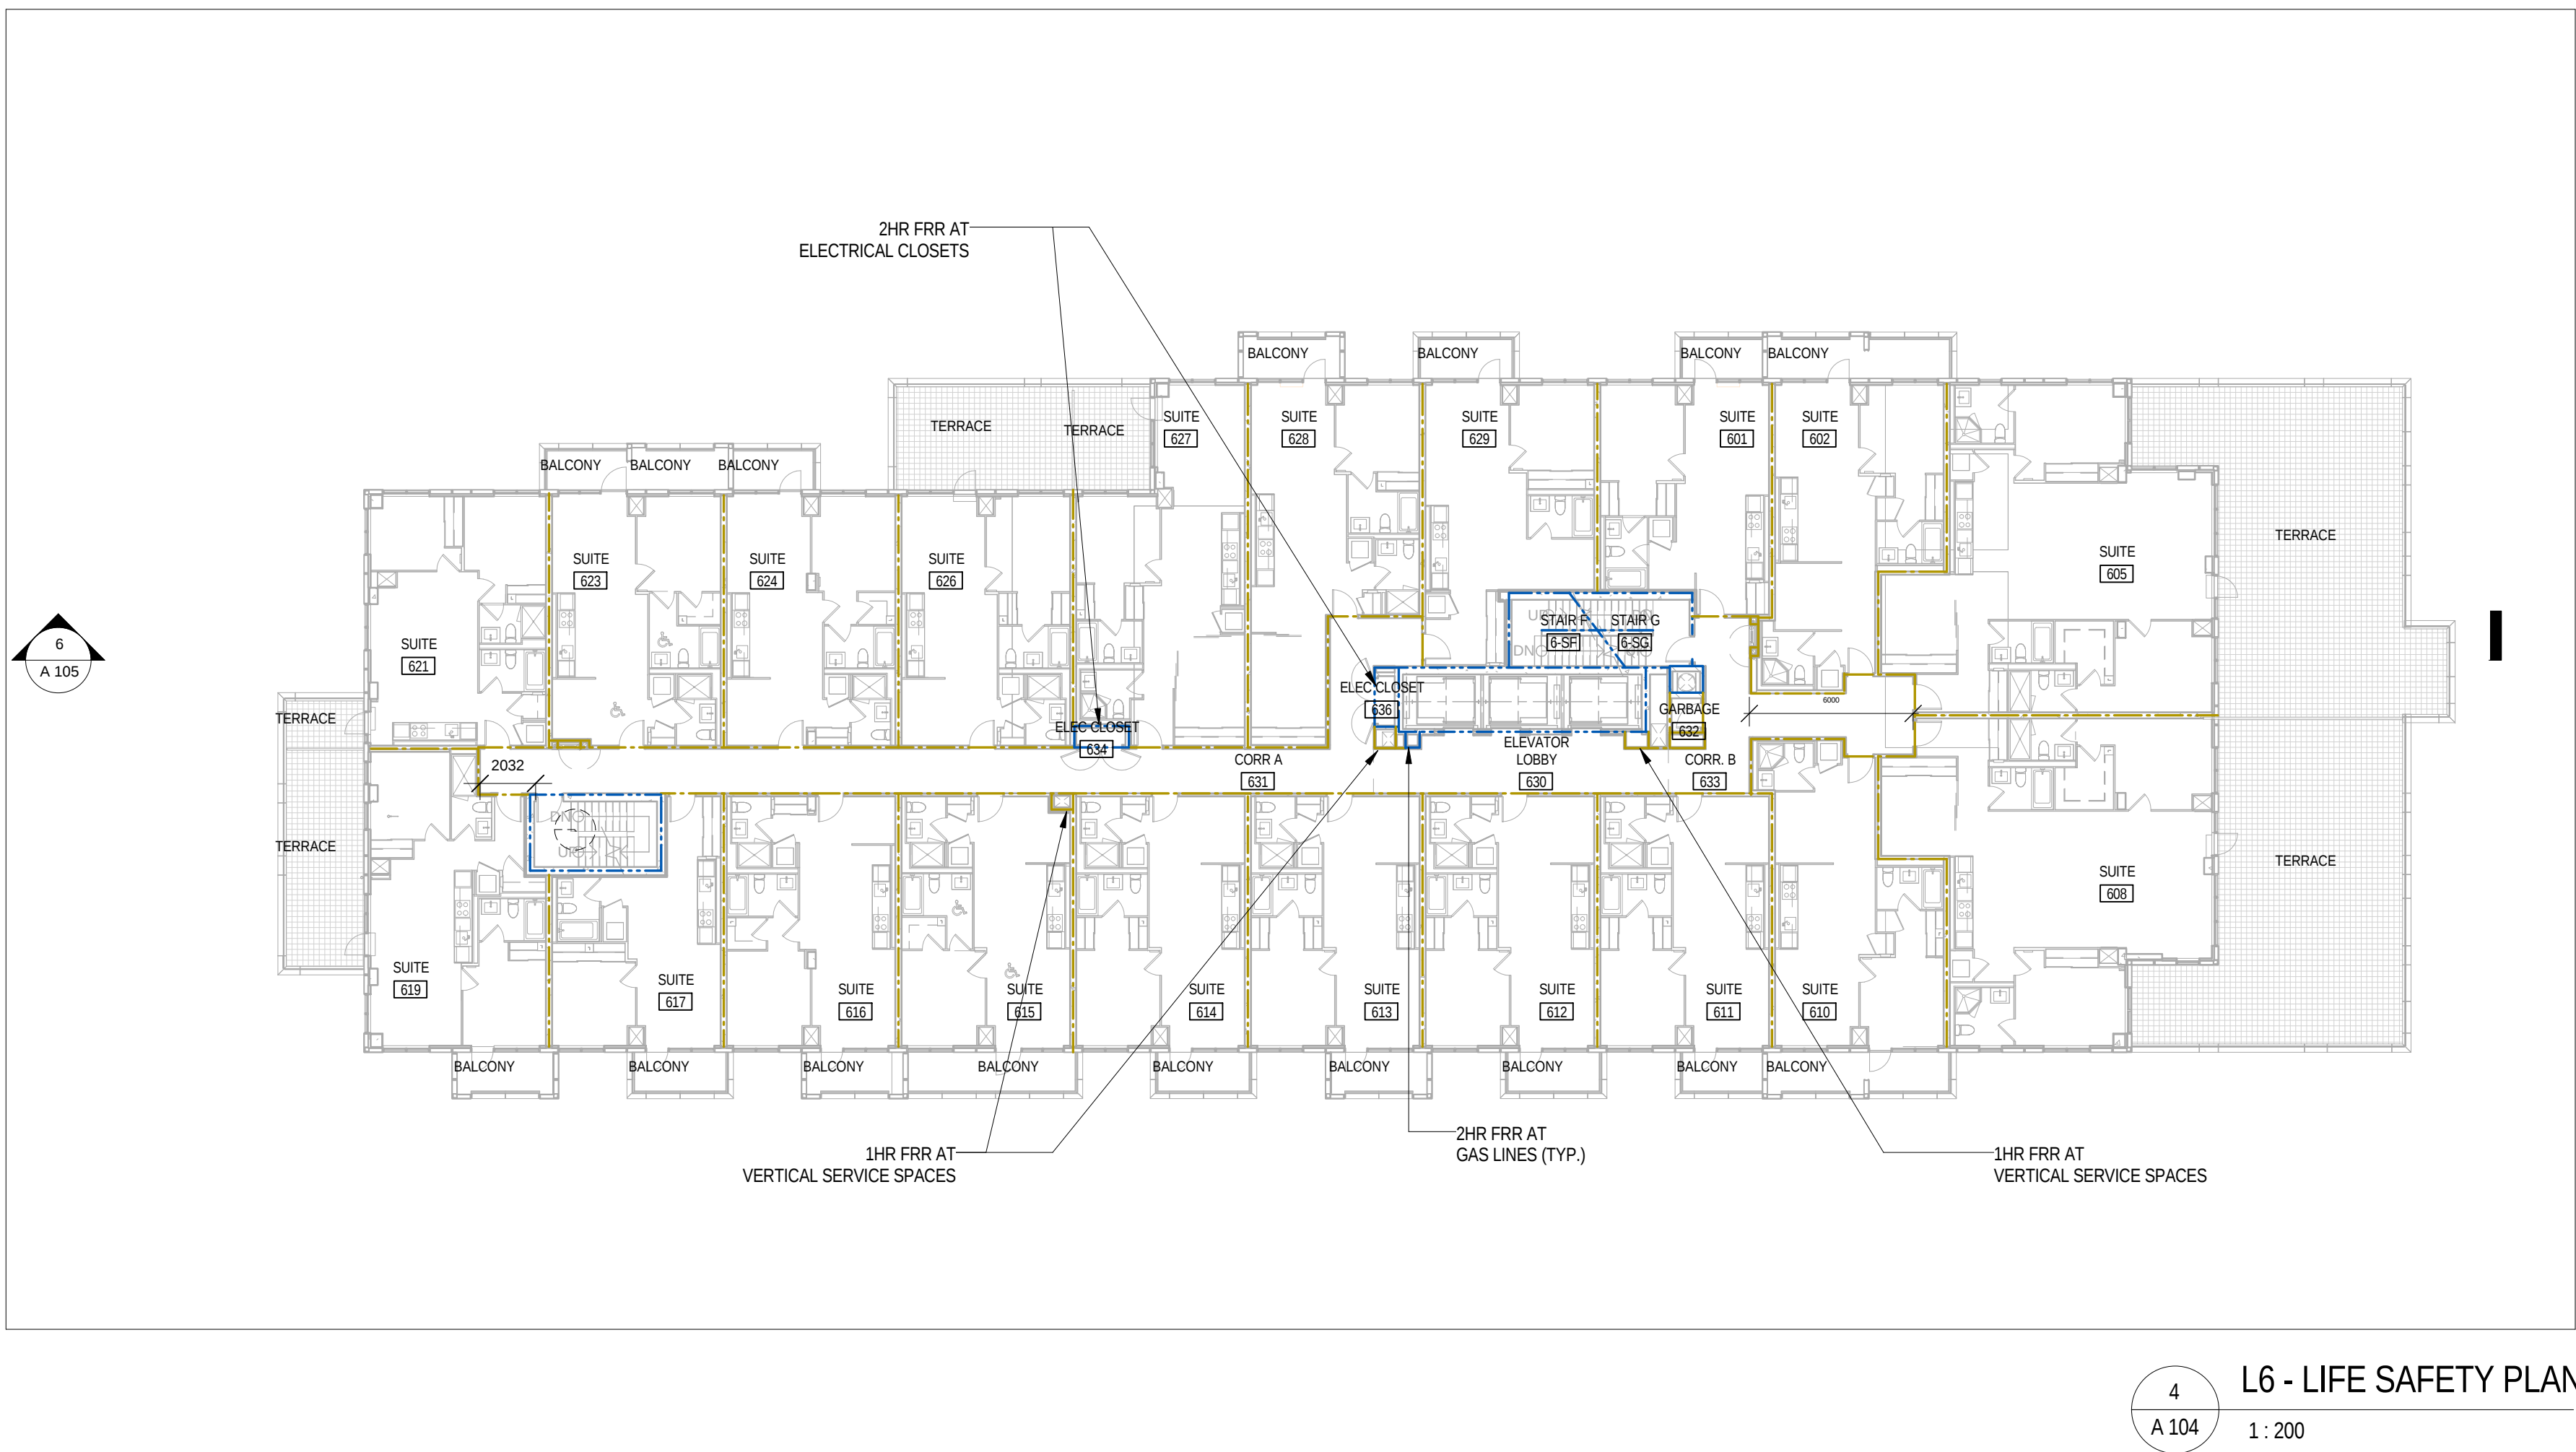
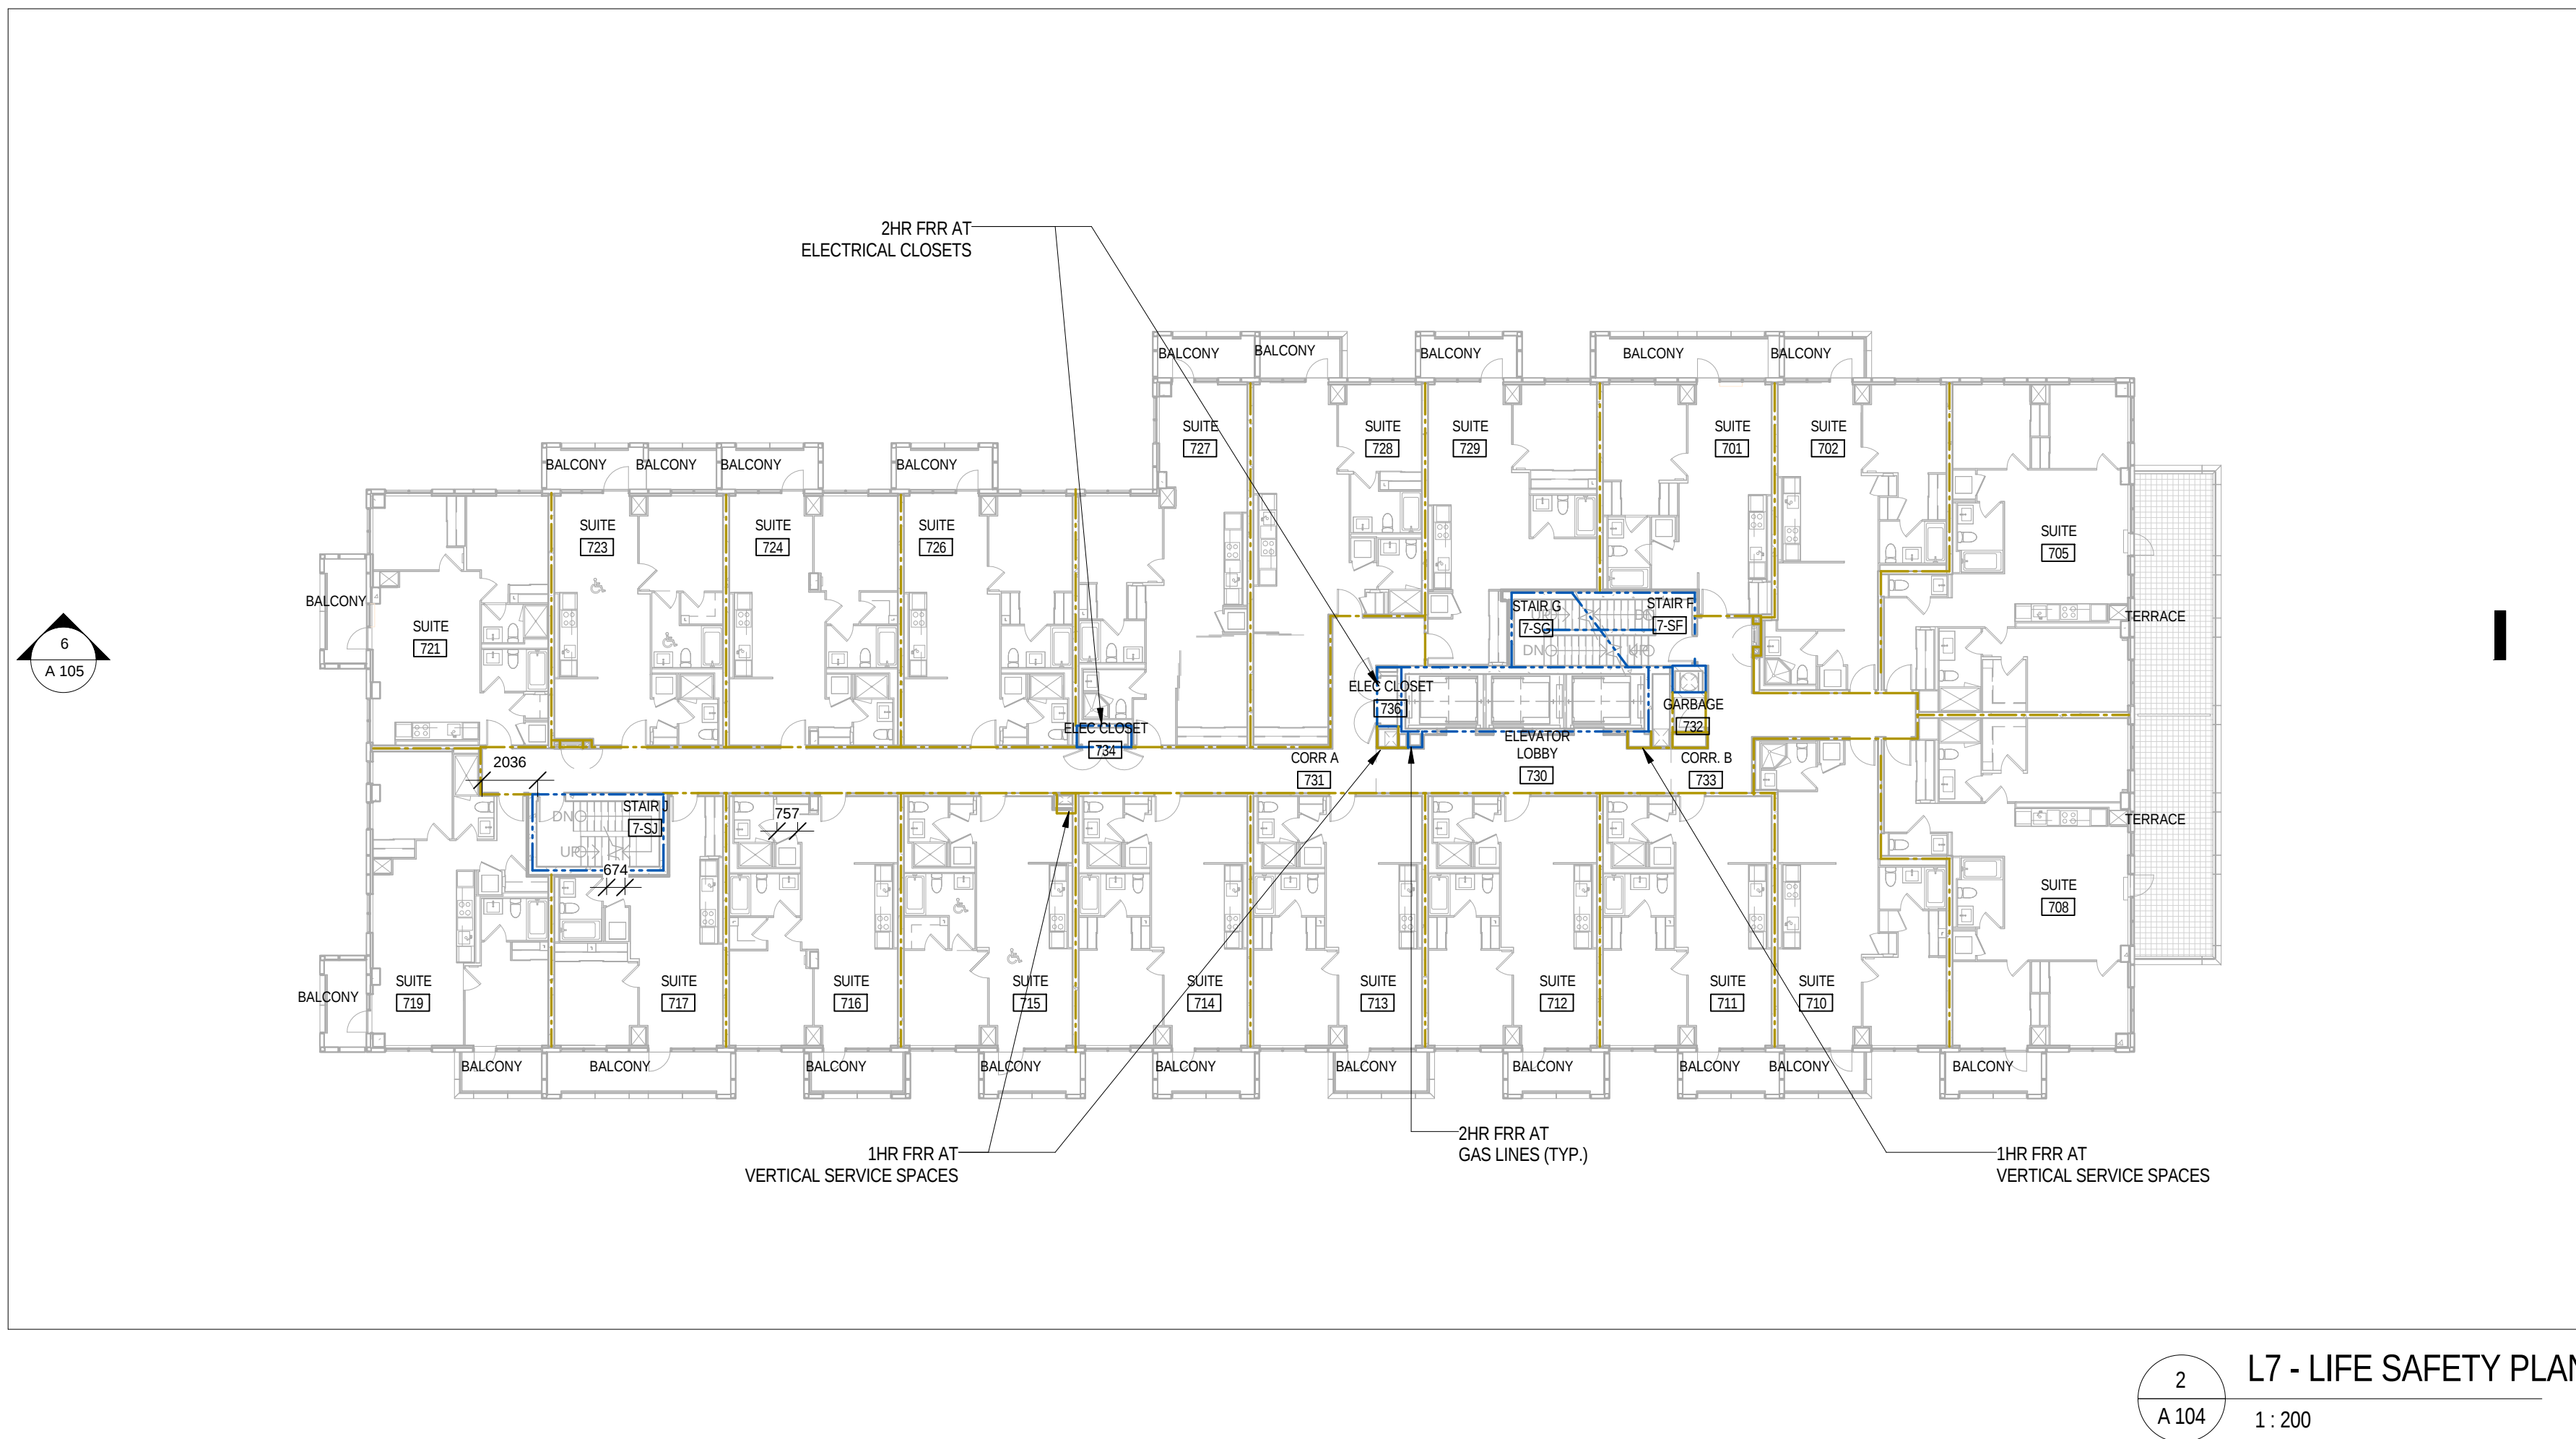
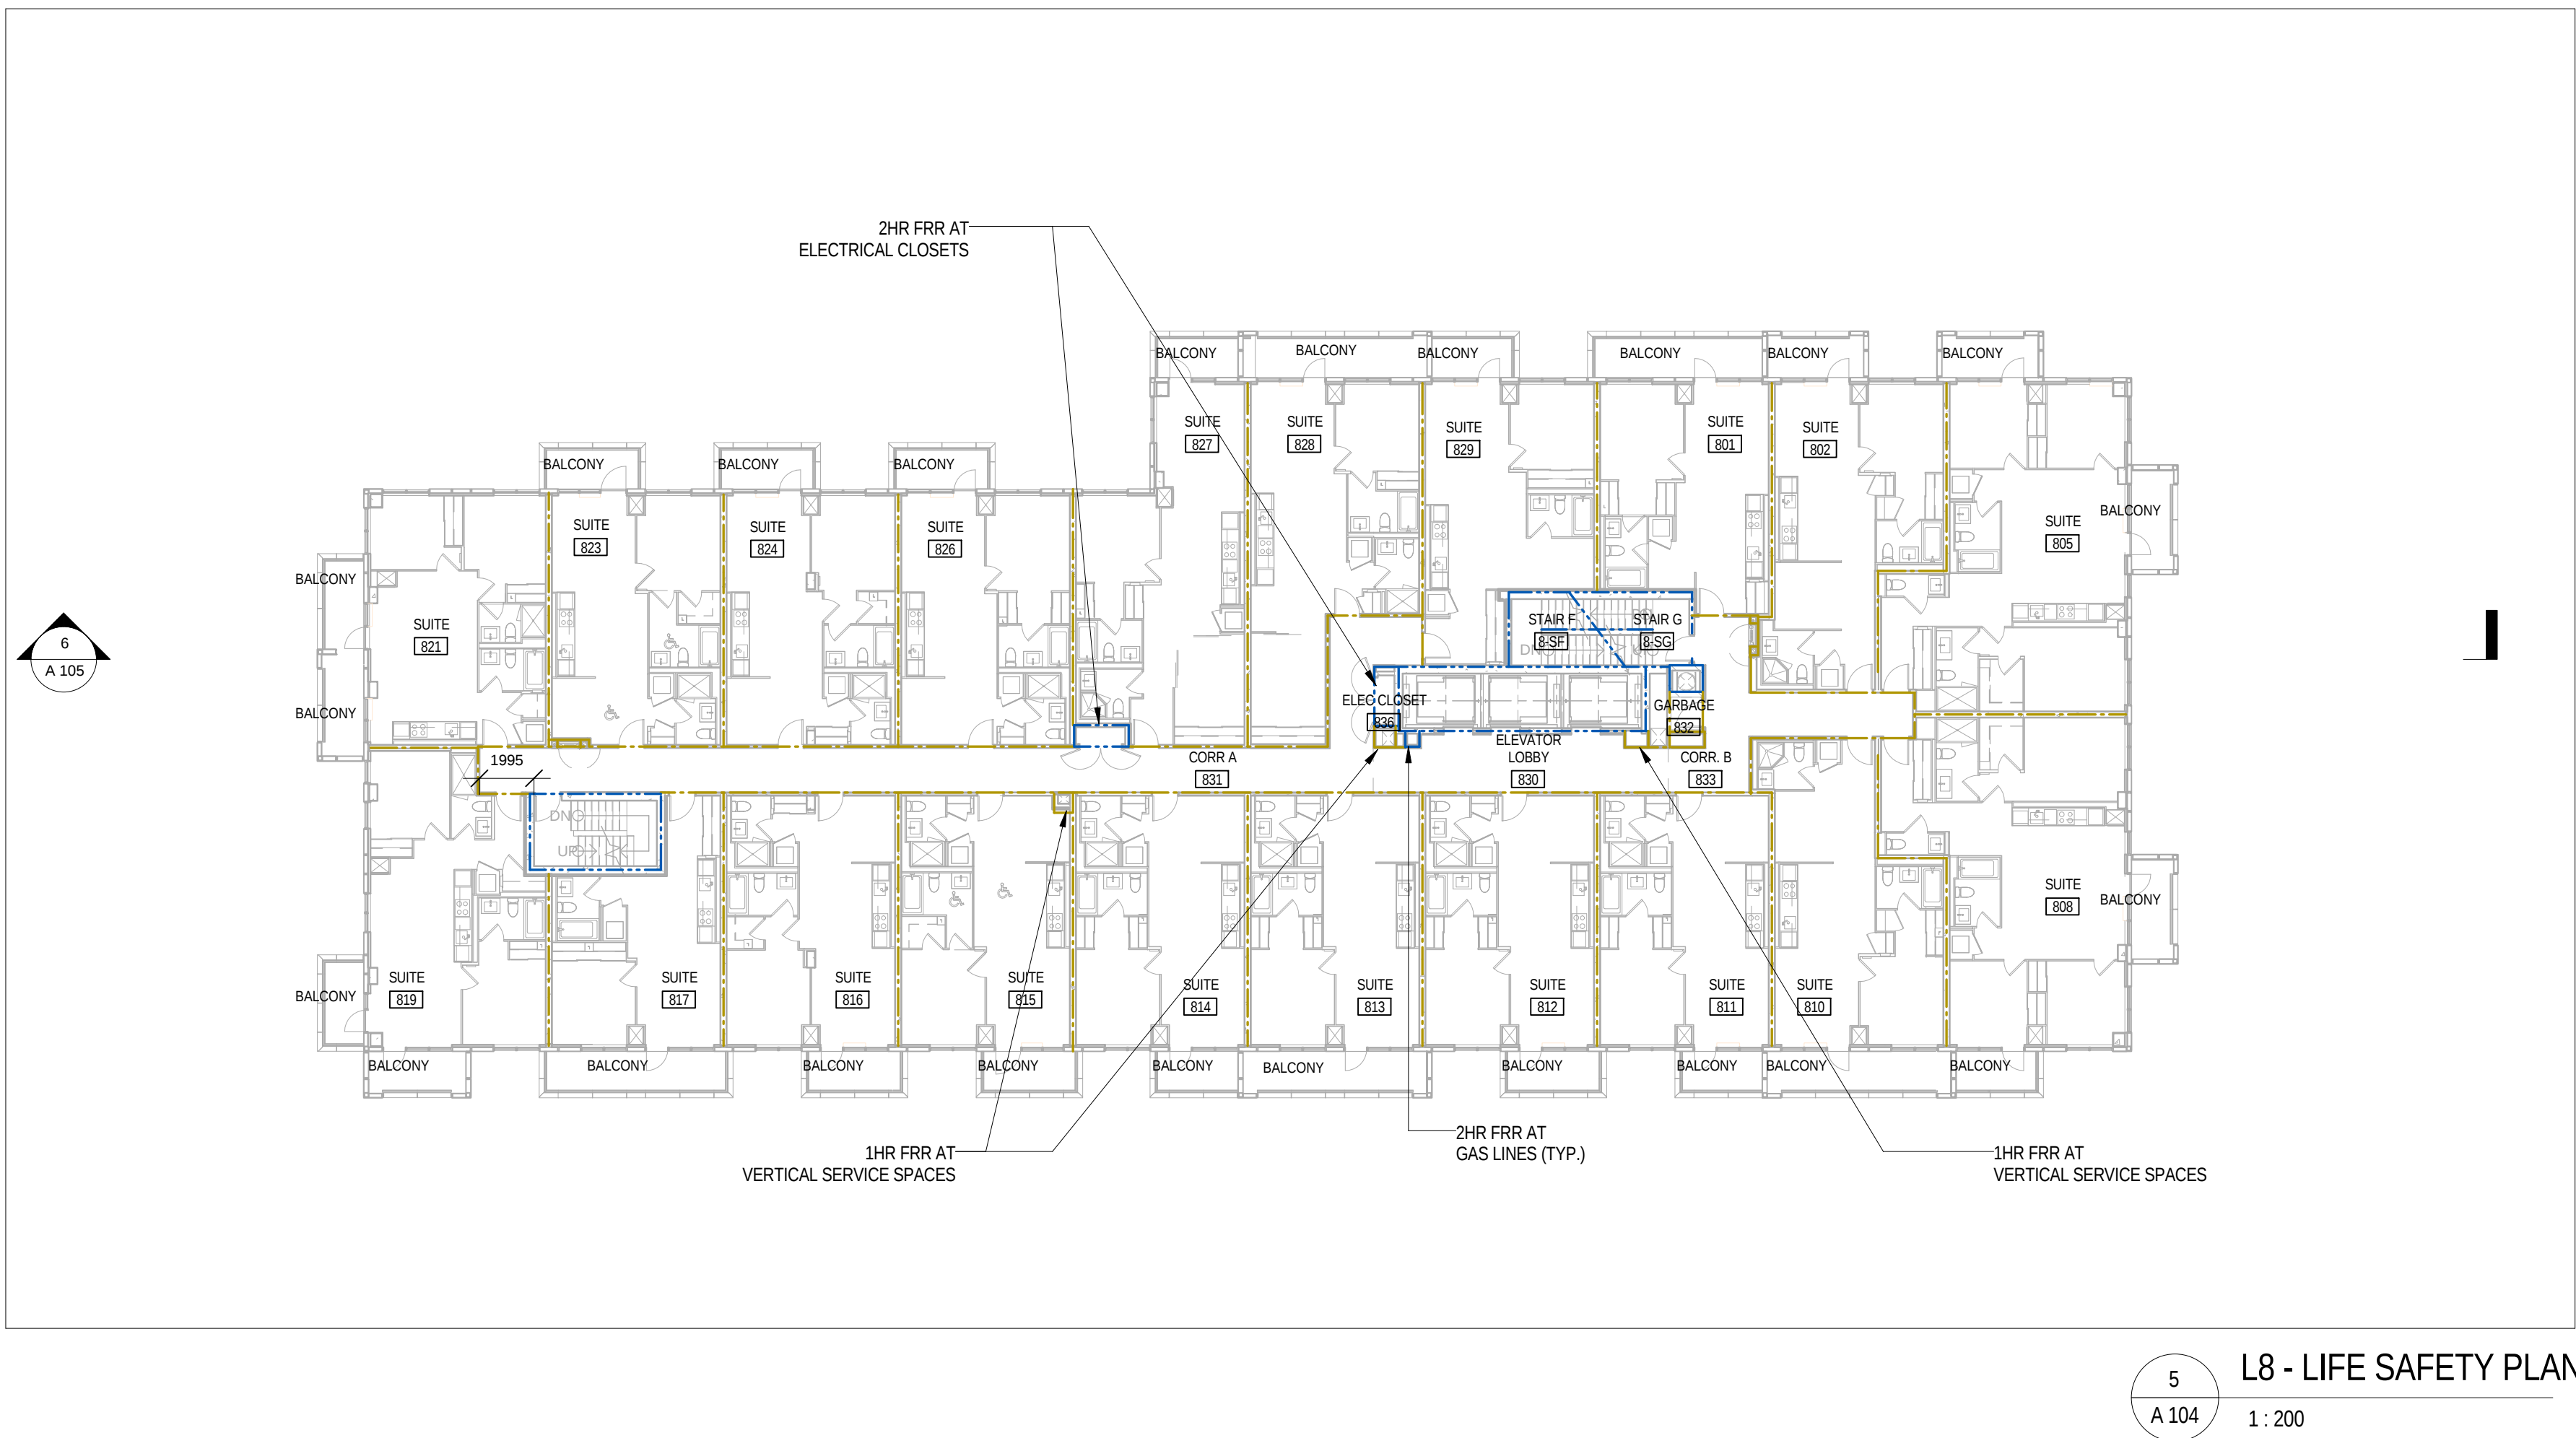
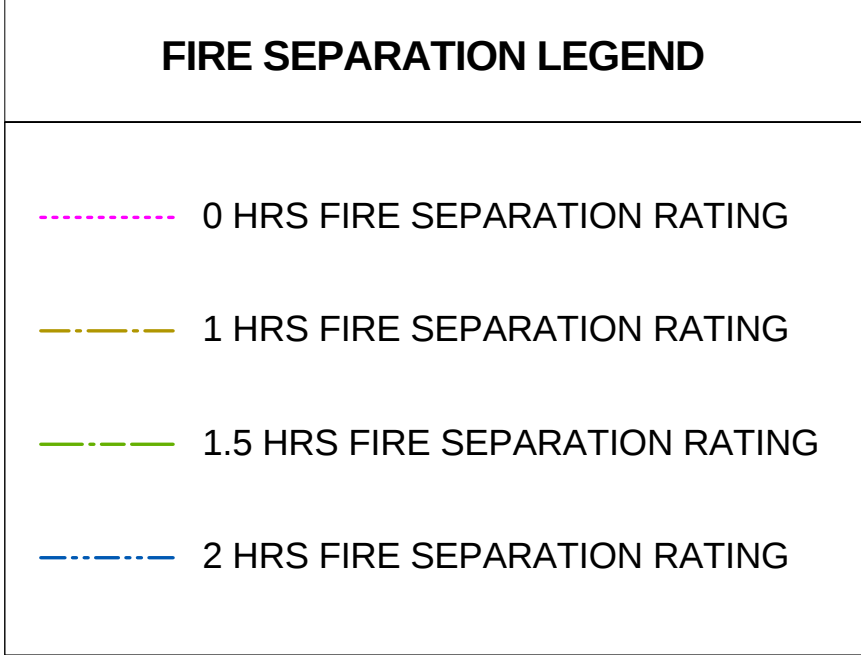
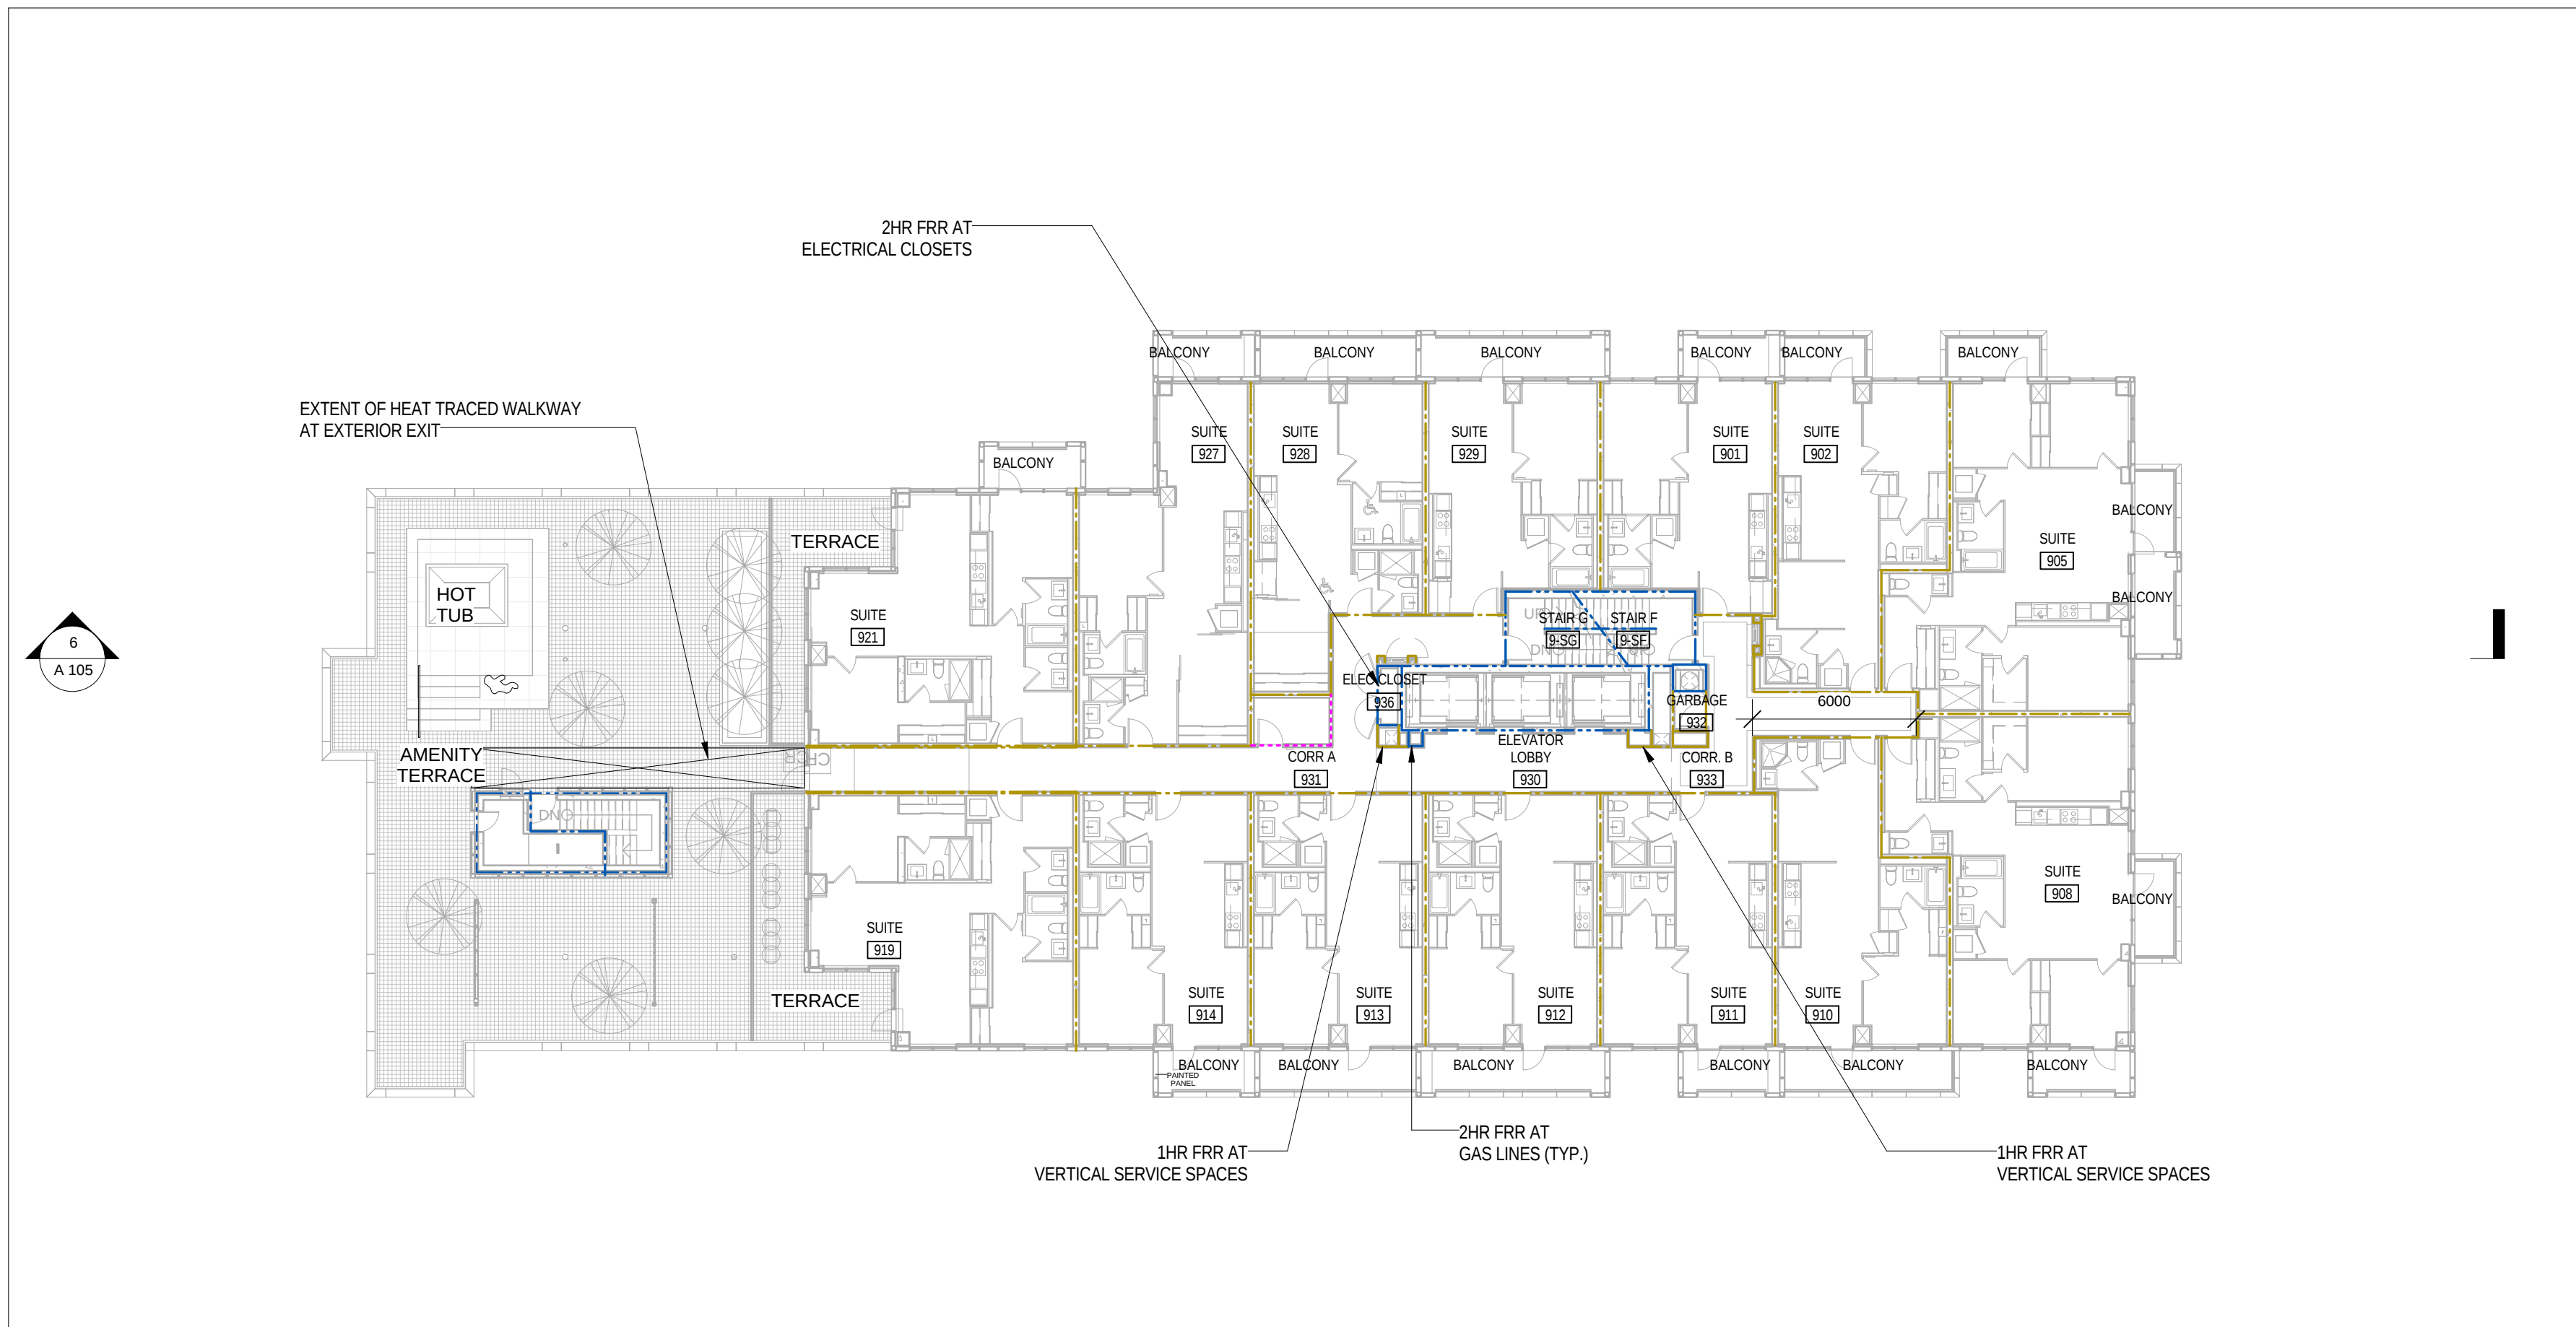


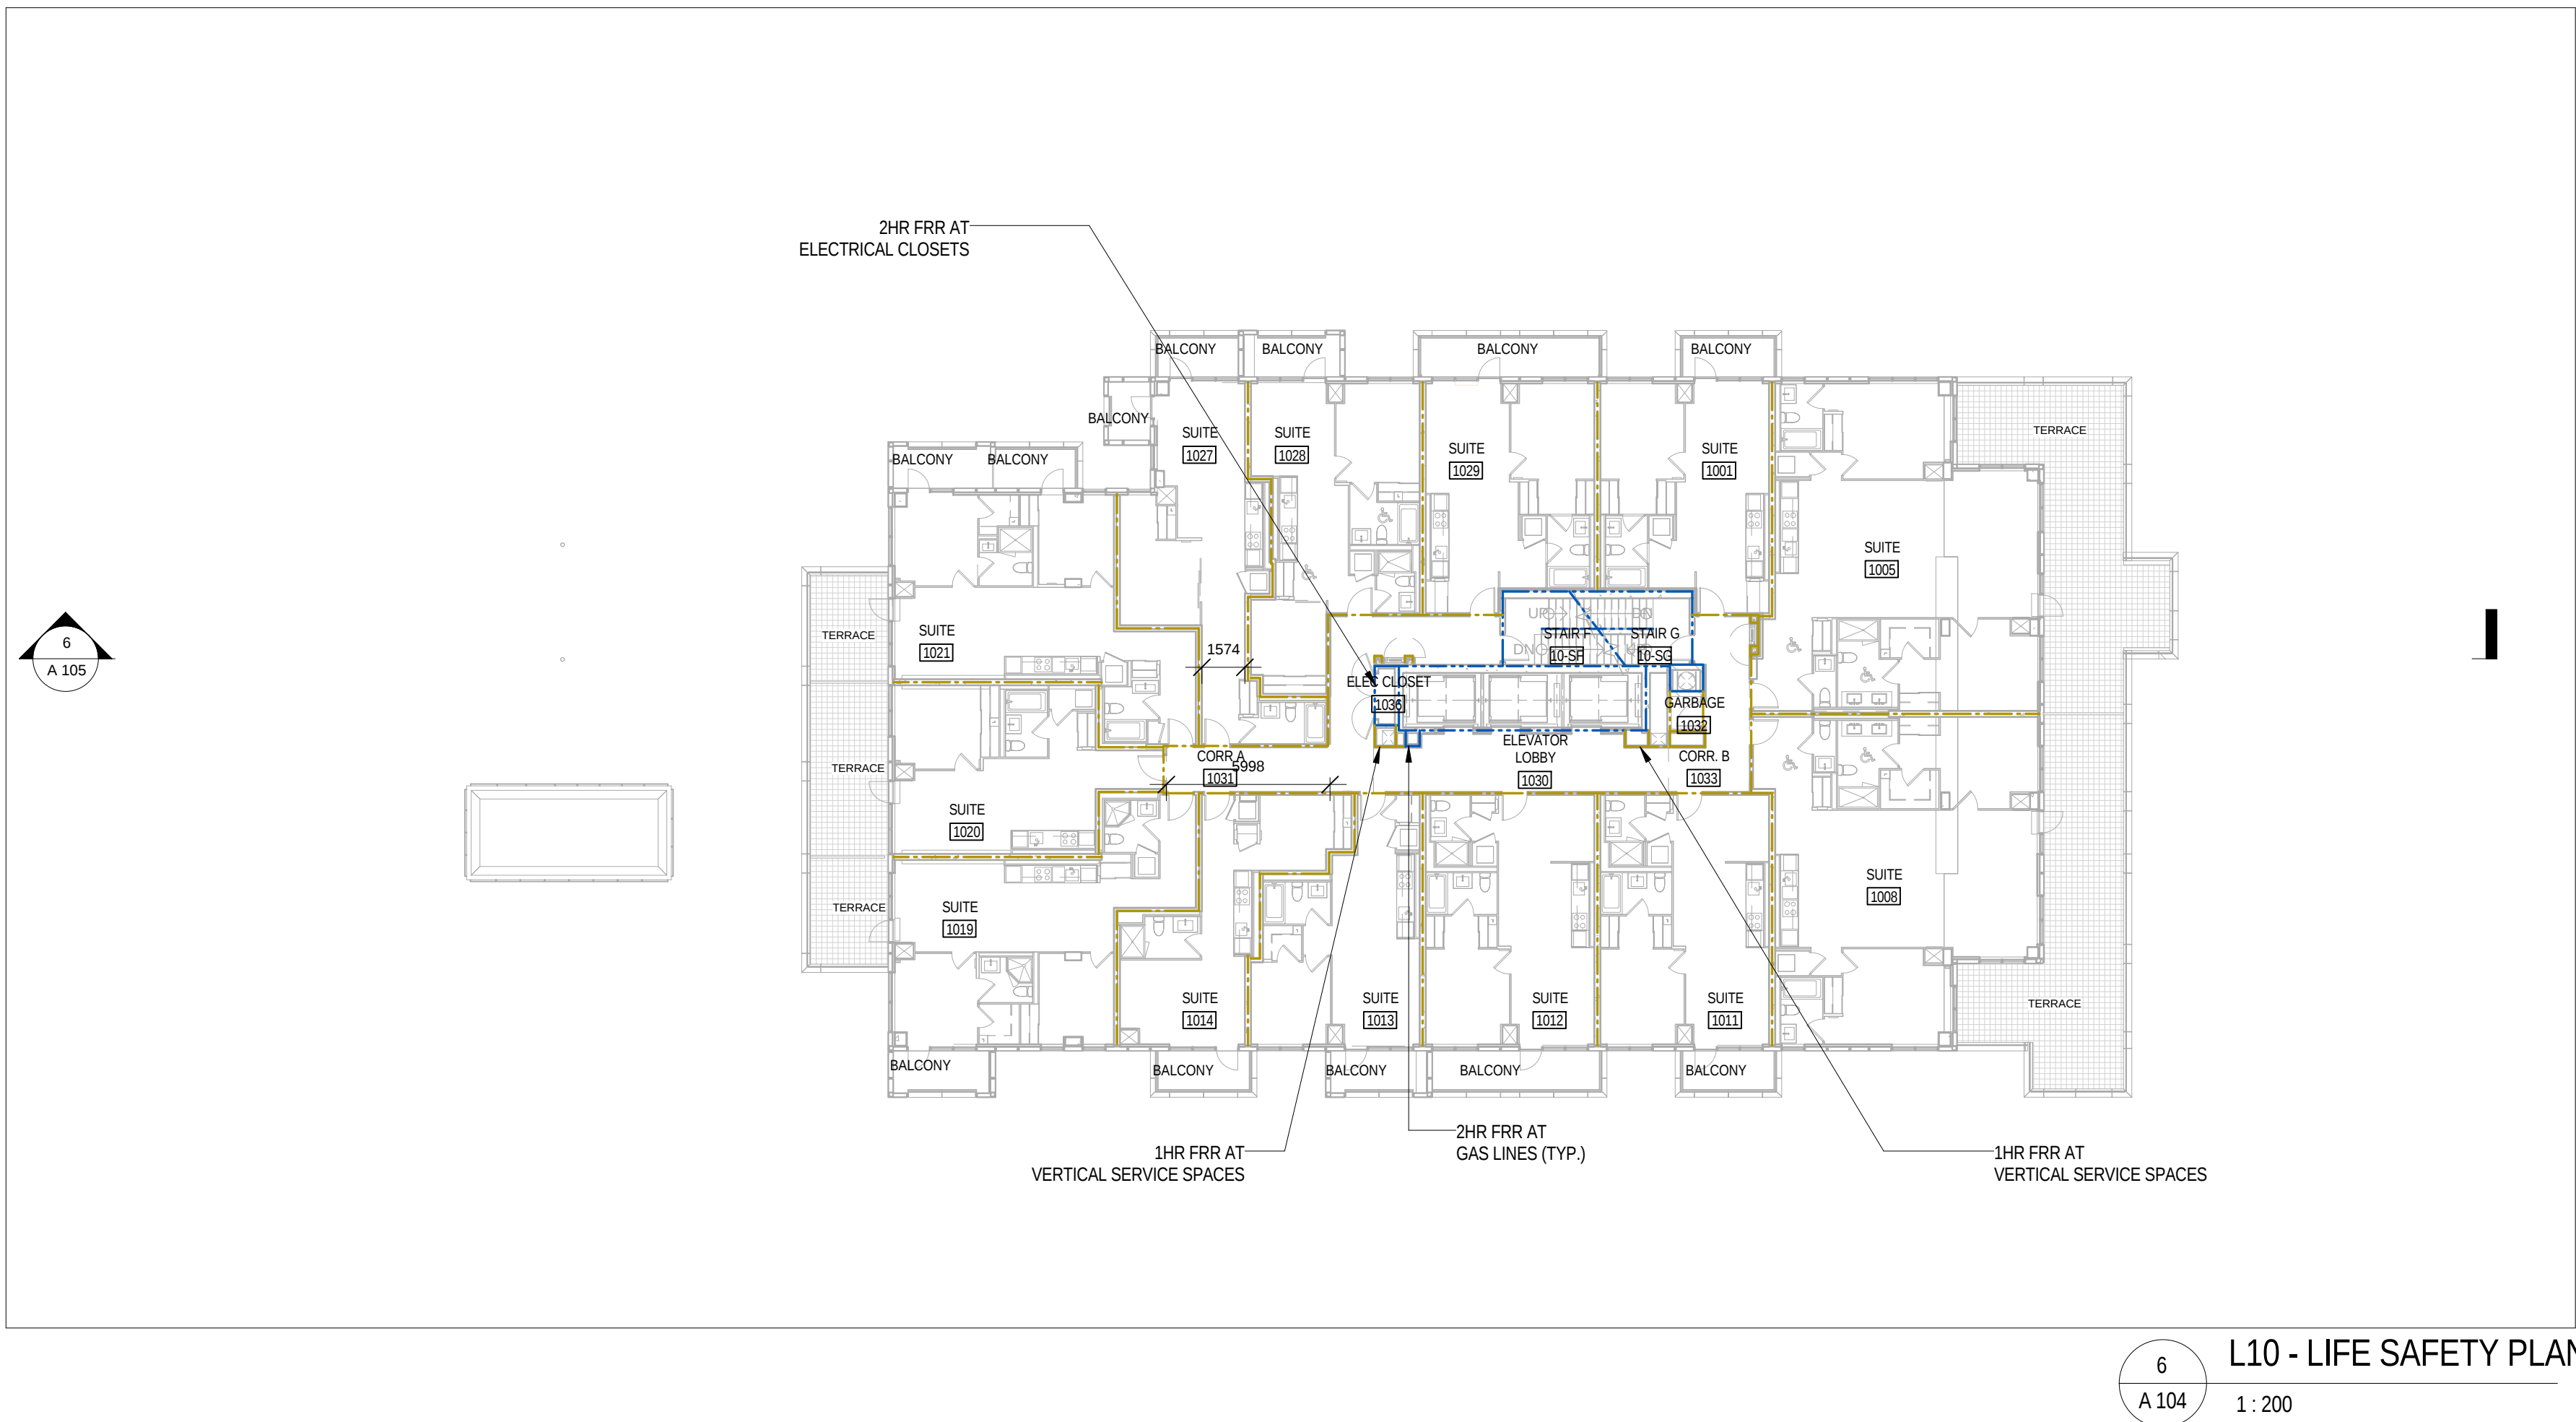

SO SPADINA QUEEN TRIDEL

METRIC SCALE DRAWING
FIRST FLOOR ELEV. +93.60m

NO.	ISSUED / REVISED FOR	DATE
1	Issued for Permit	2014-05-30
2	Issued for Construction	2014-09-22
3	Revised for Permit	2014-07-25
4	Revised for Permit	2014-08-22
5	Issued for Tender	2014-08-26
6	Issued for Tender	2014-09-22
7	Issued for Tender	2015-05-05
8	Issued for AS/G4	2015-06-17
9	Issued for Drywall Tender	2015-09-15

project no: 13-115
scale: 1" = 250'
drawn by: TA
reviewed by: JH
date: 2014-09-22

Teeples Architects

SO ALEXANDRA PARK - BLOCK 11
38 CAMERON ST. TORONTO, ONTARIO M5T 2H2

LIFE SAFETY PLANS
L5-L10

A 104