
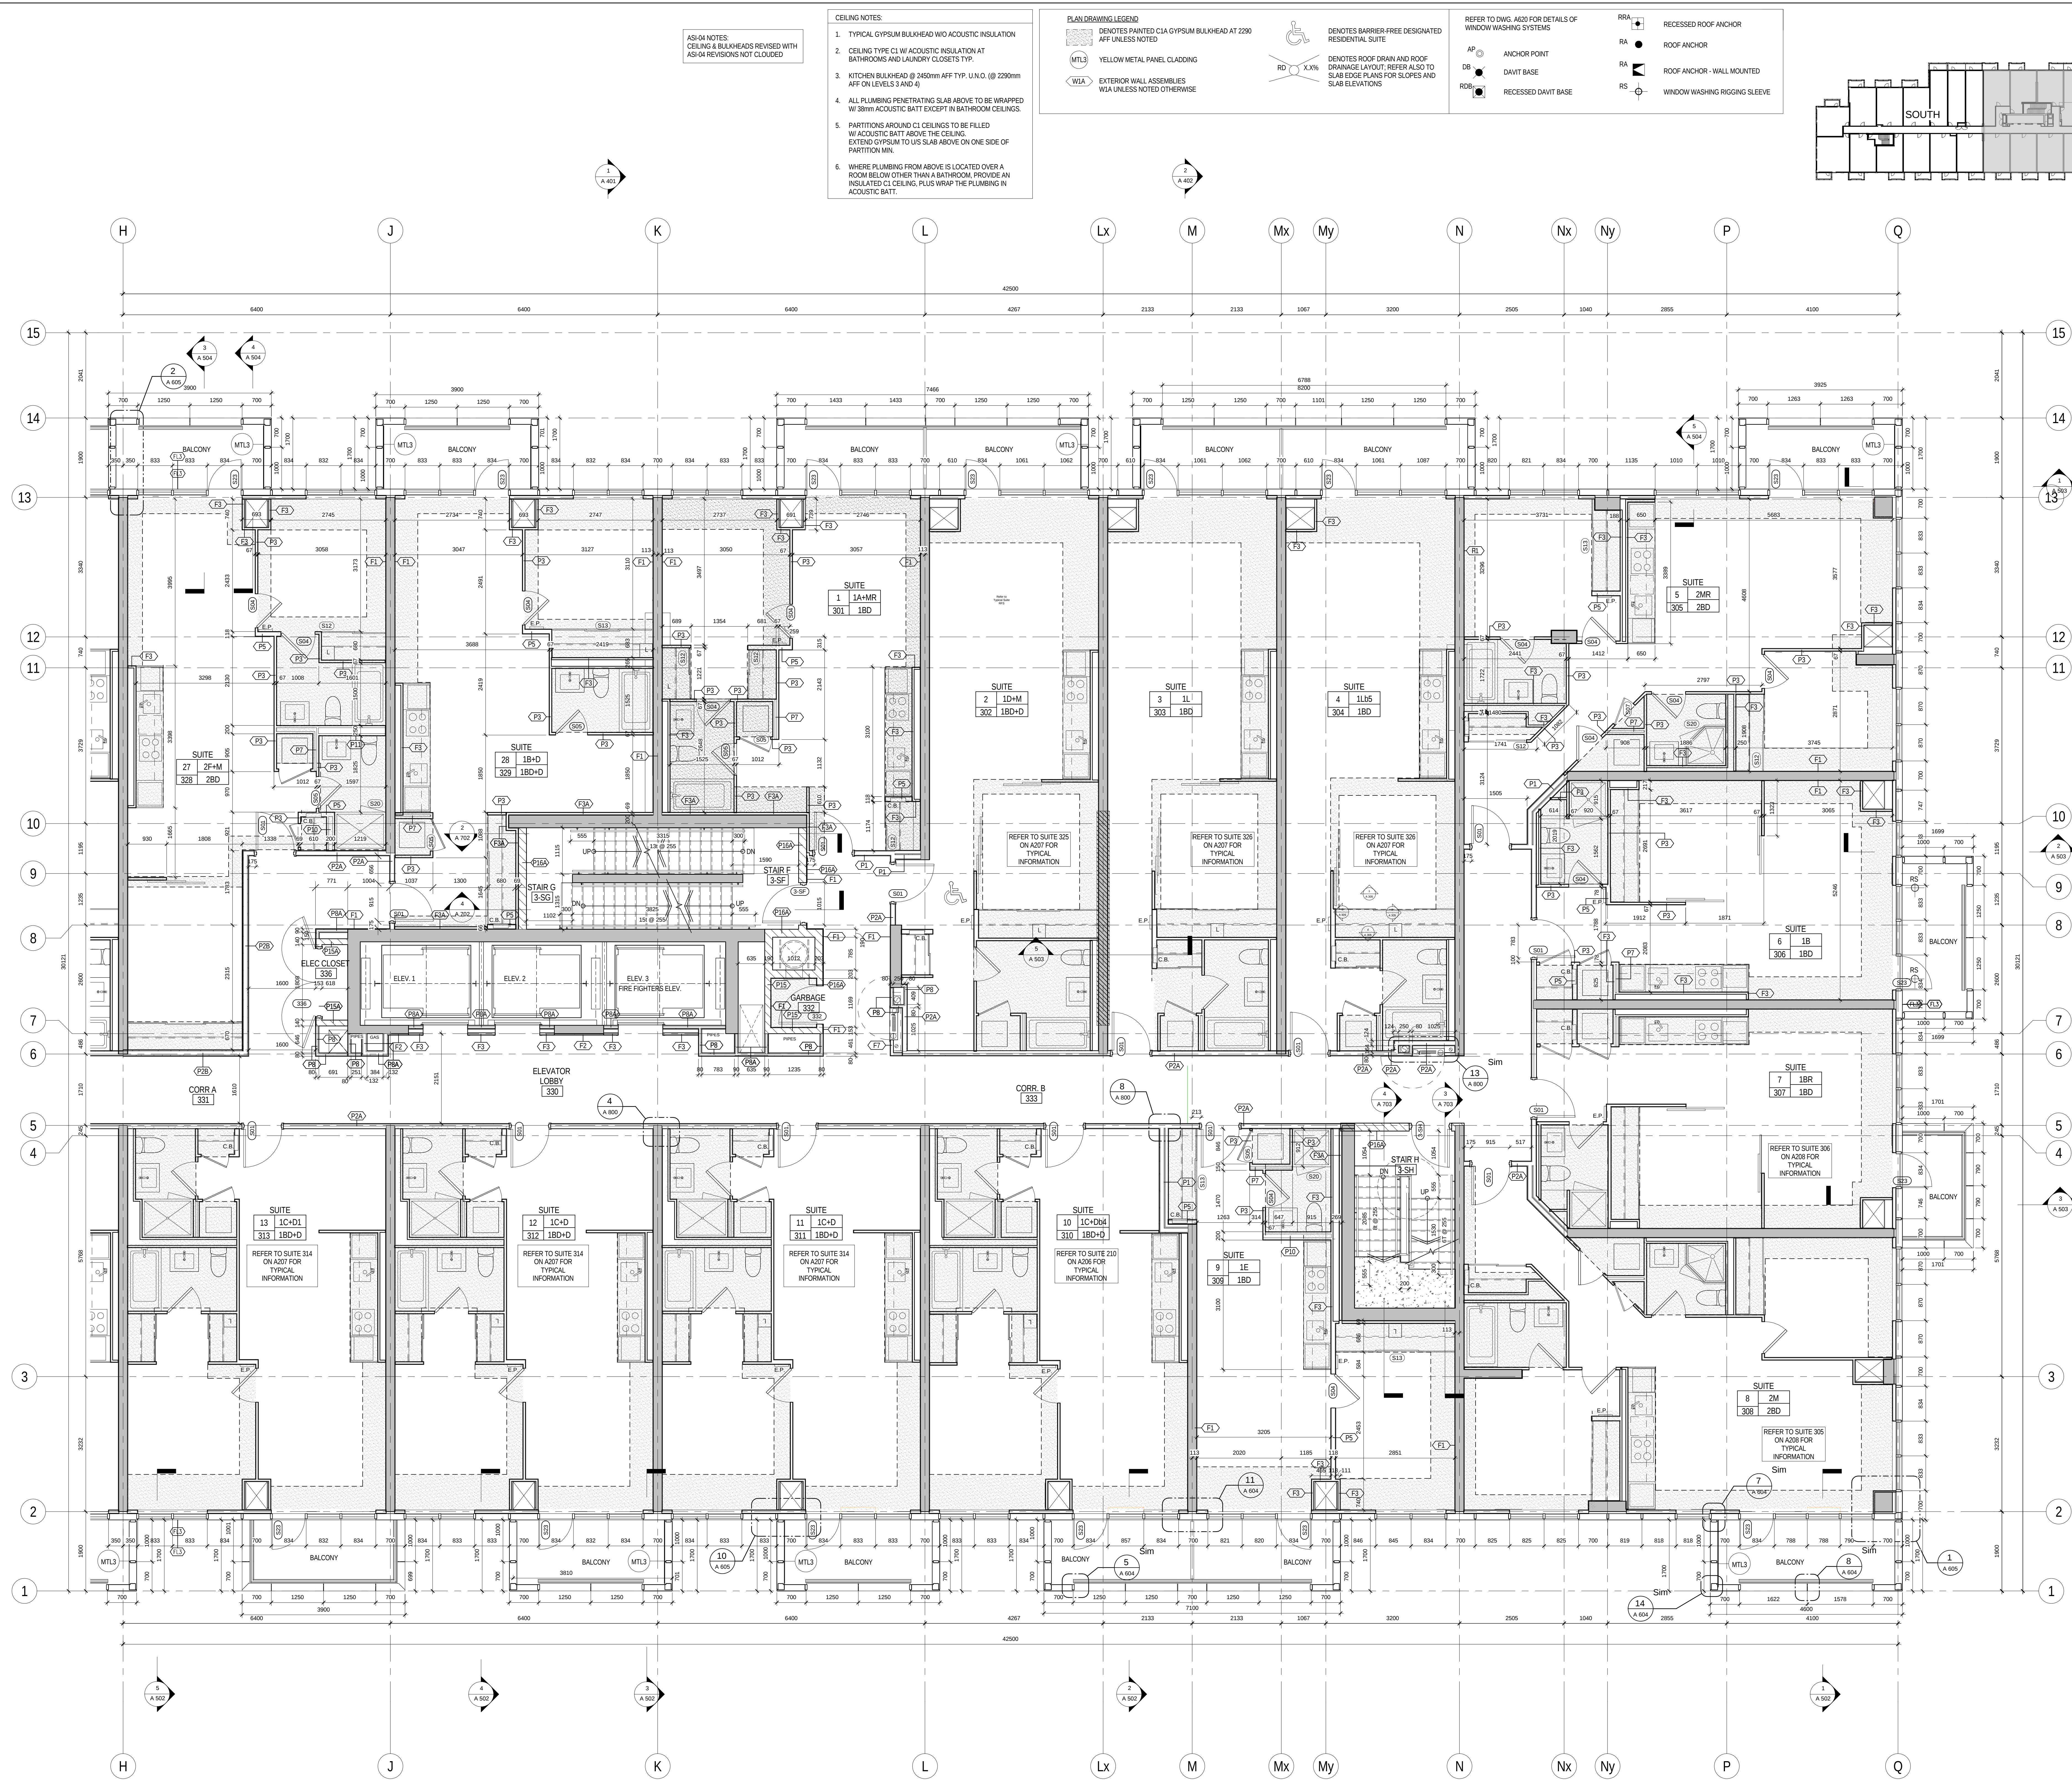


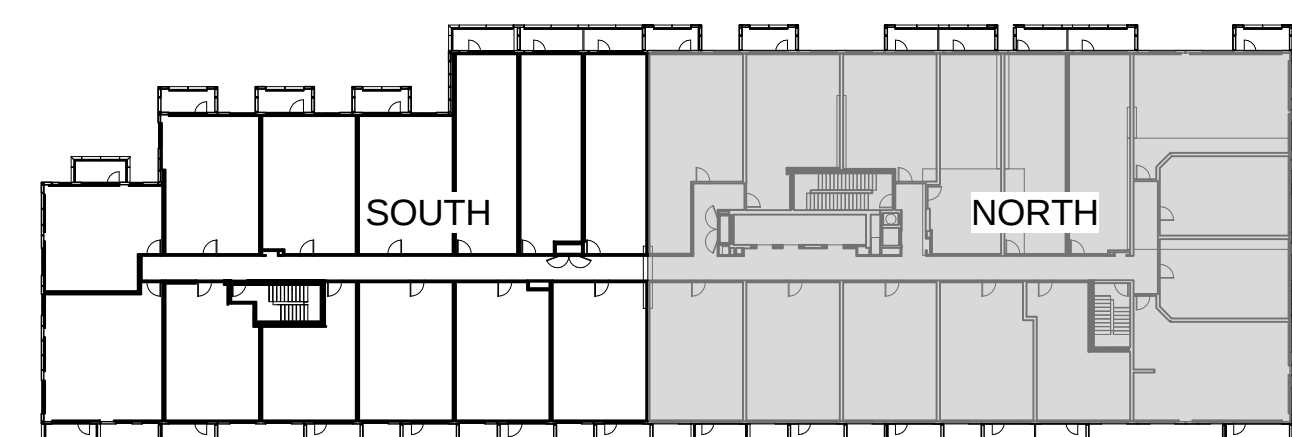

1 LEVEL 3 PLAN NORTH
A 208 1:50