


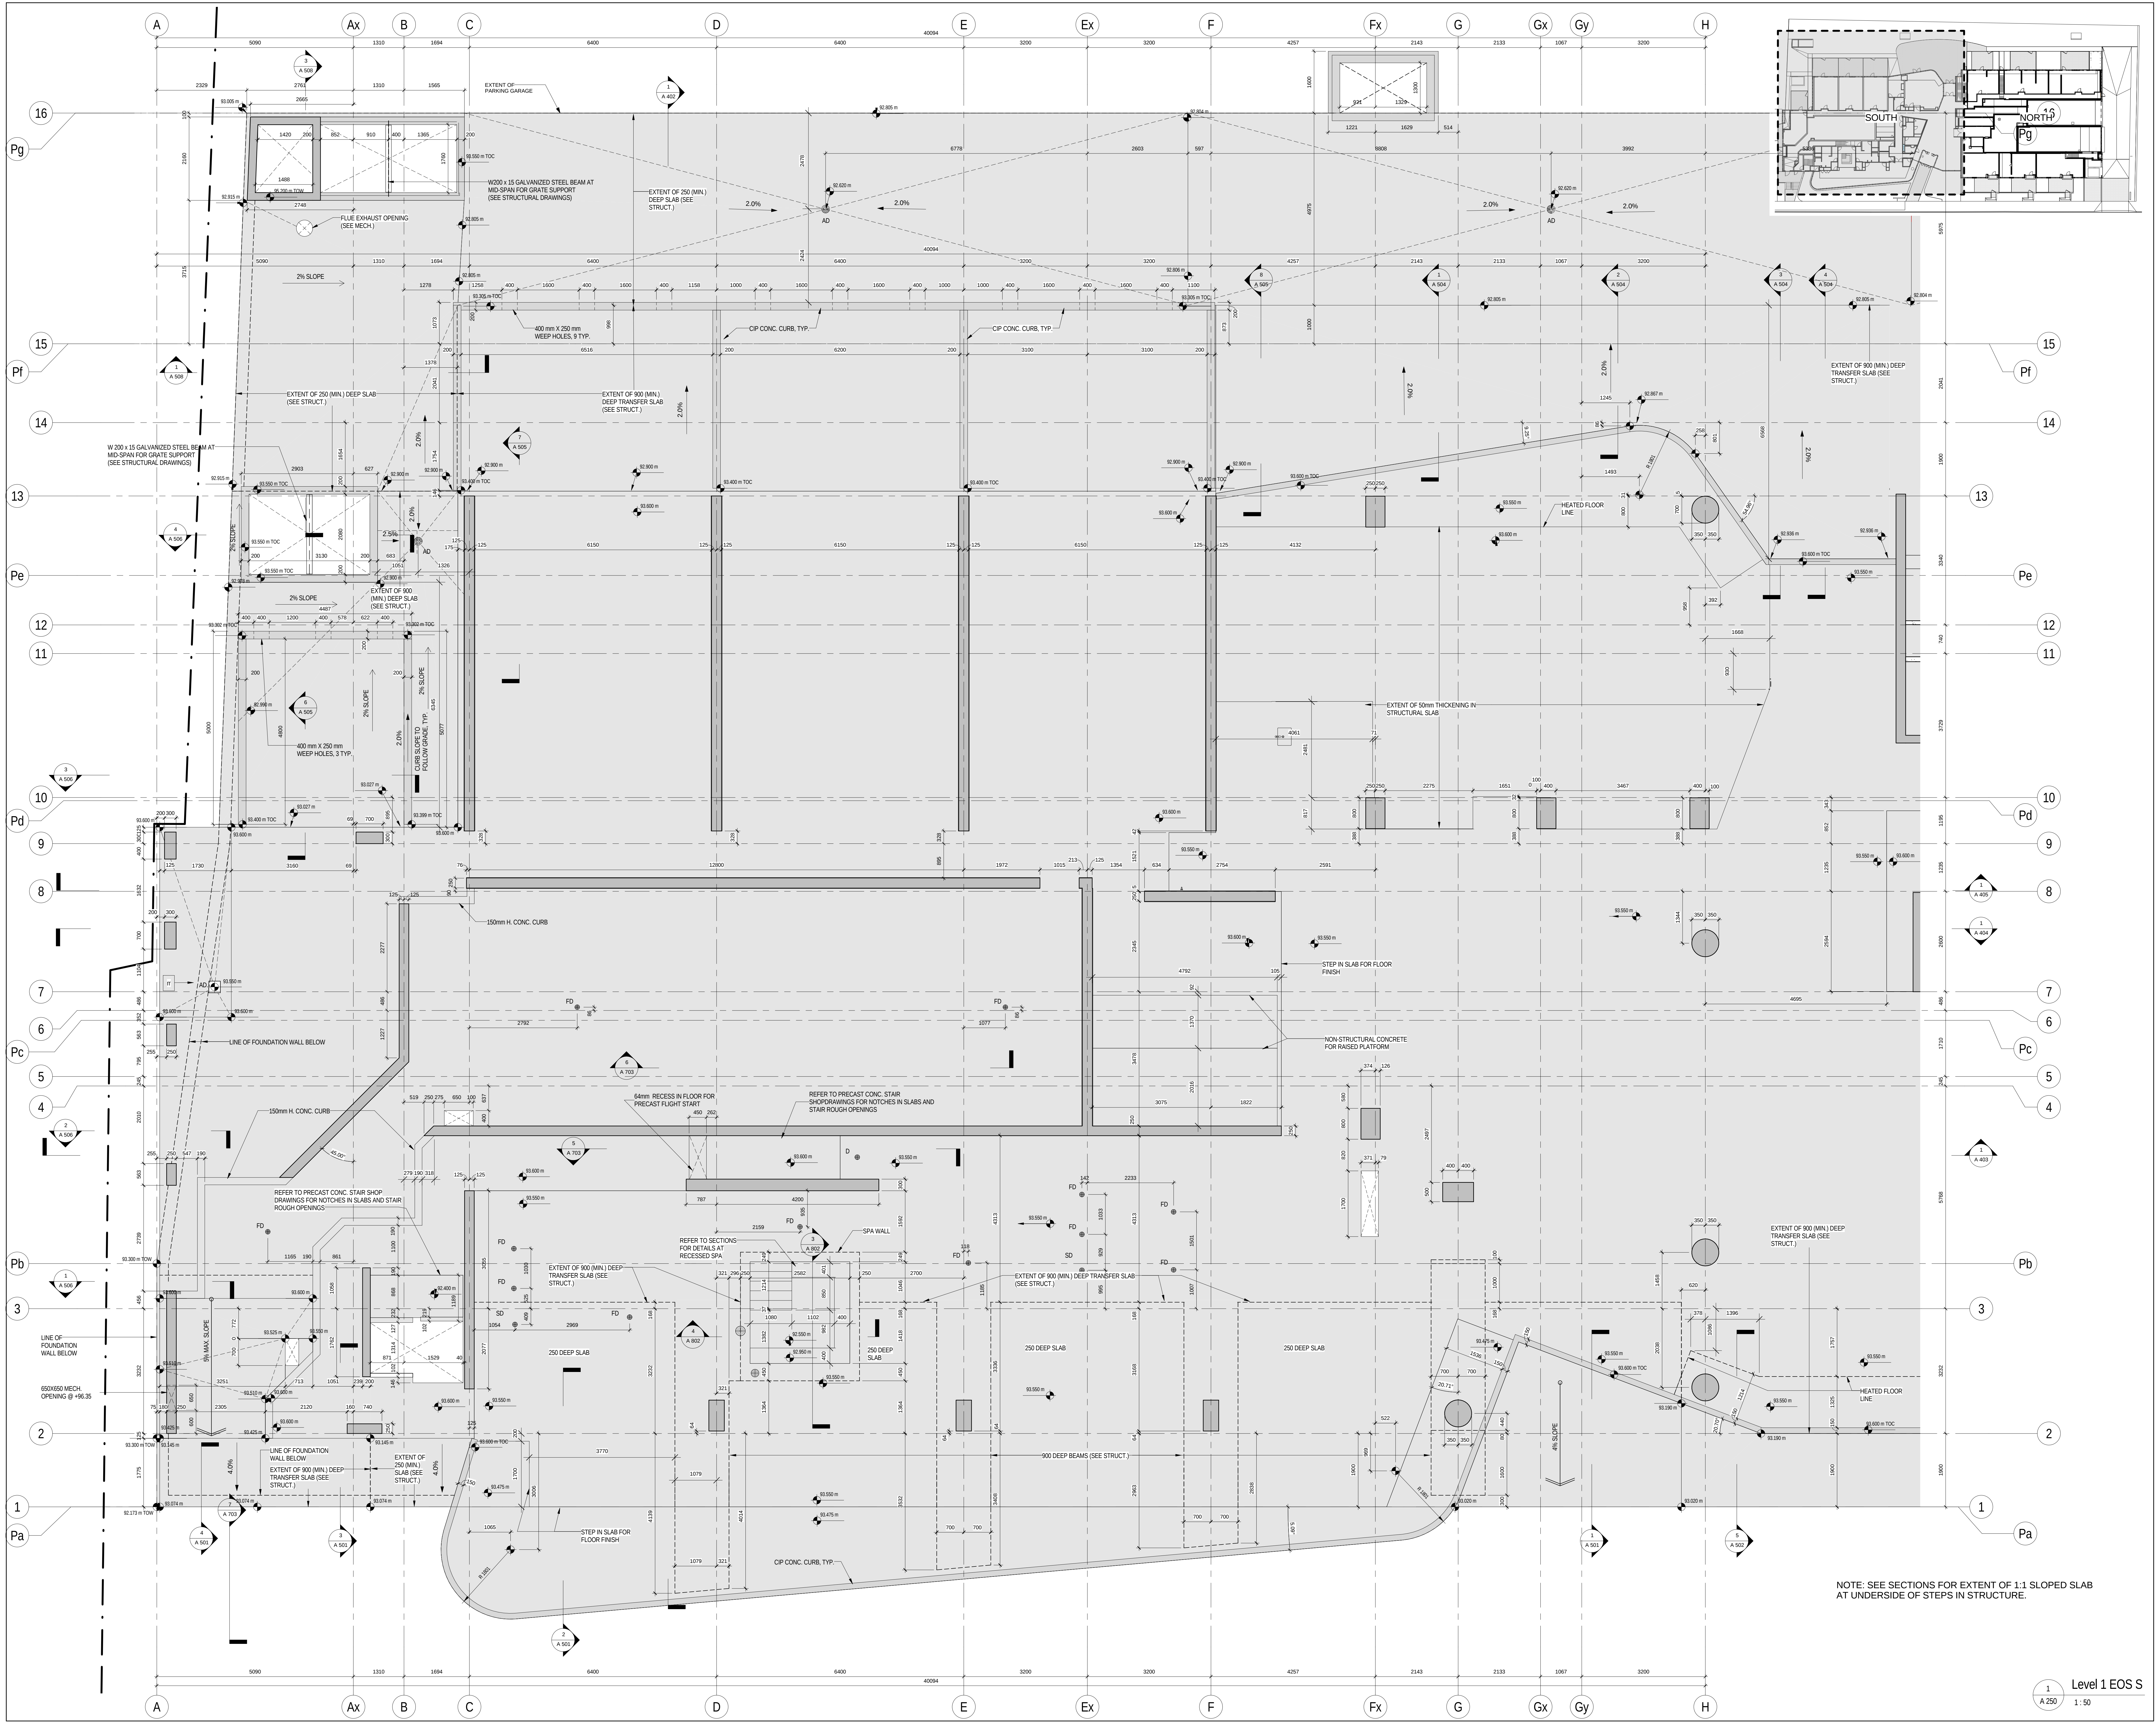

SO
SPADINA QUEEN
TRIDEL

METRIC SCALE DRAWING
FIRST FLOOR ELEV. +93.60m

NO.	ISSUED / REVISED FOR	DATE
1	Issued for Coordination	2014-06-23
2	Issued for Tender	2014-08-25
3	Issued for Tender	2014-09-22
4	Issued for Construction	2015-04-28
5	Issued for AS/GS	2015-05-04
6	Issued for Tender	2015-05-05
7	Issued for AS/GS R1	2015-05-20
8	Issued for AS/GS	2015-06-17
9	Issued for AS/GS	2015-07-13
10	Revision 11 (Wall Details)	2015-07-XX

project no: 12-115
scale: As Indicated
drawn by: TA
reviewed by: JH
date: 2014-09-22

Teeples Architects
1000 BAYVIEW AVE. SUITE 1000 SCARBOROUGH, ONTARIO M1S 5B9
416-291-1111

LEVEL 1 EOS PLAN
SOUTH

1
A 250
1:50

Level 1 EOS S
1:50

A 250