



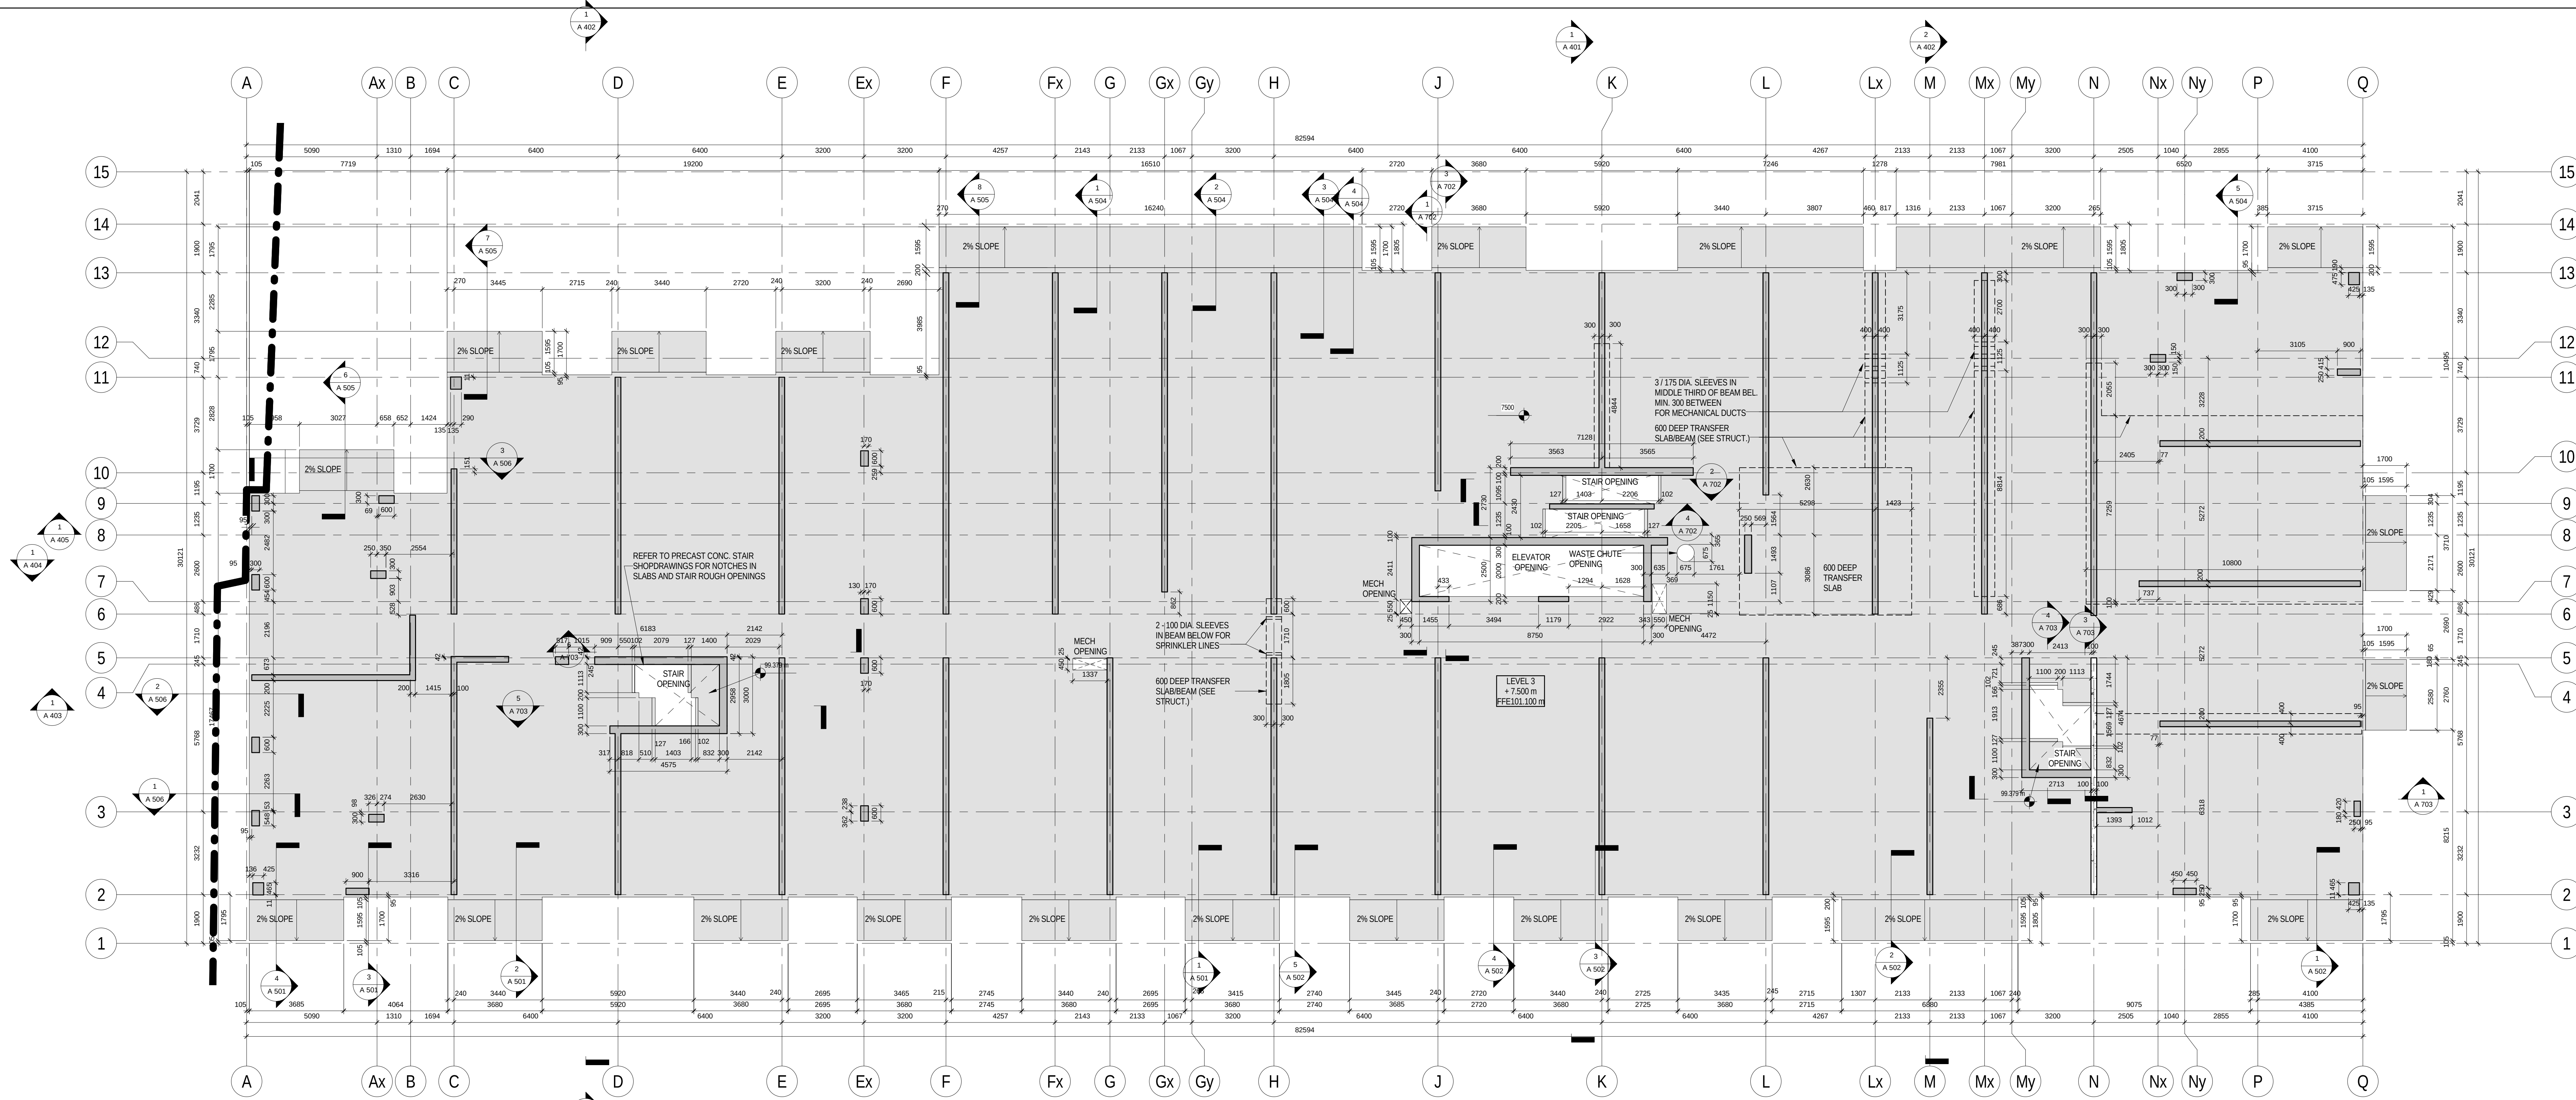

1 Level 3 EOS
A 254 1:100

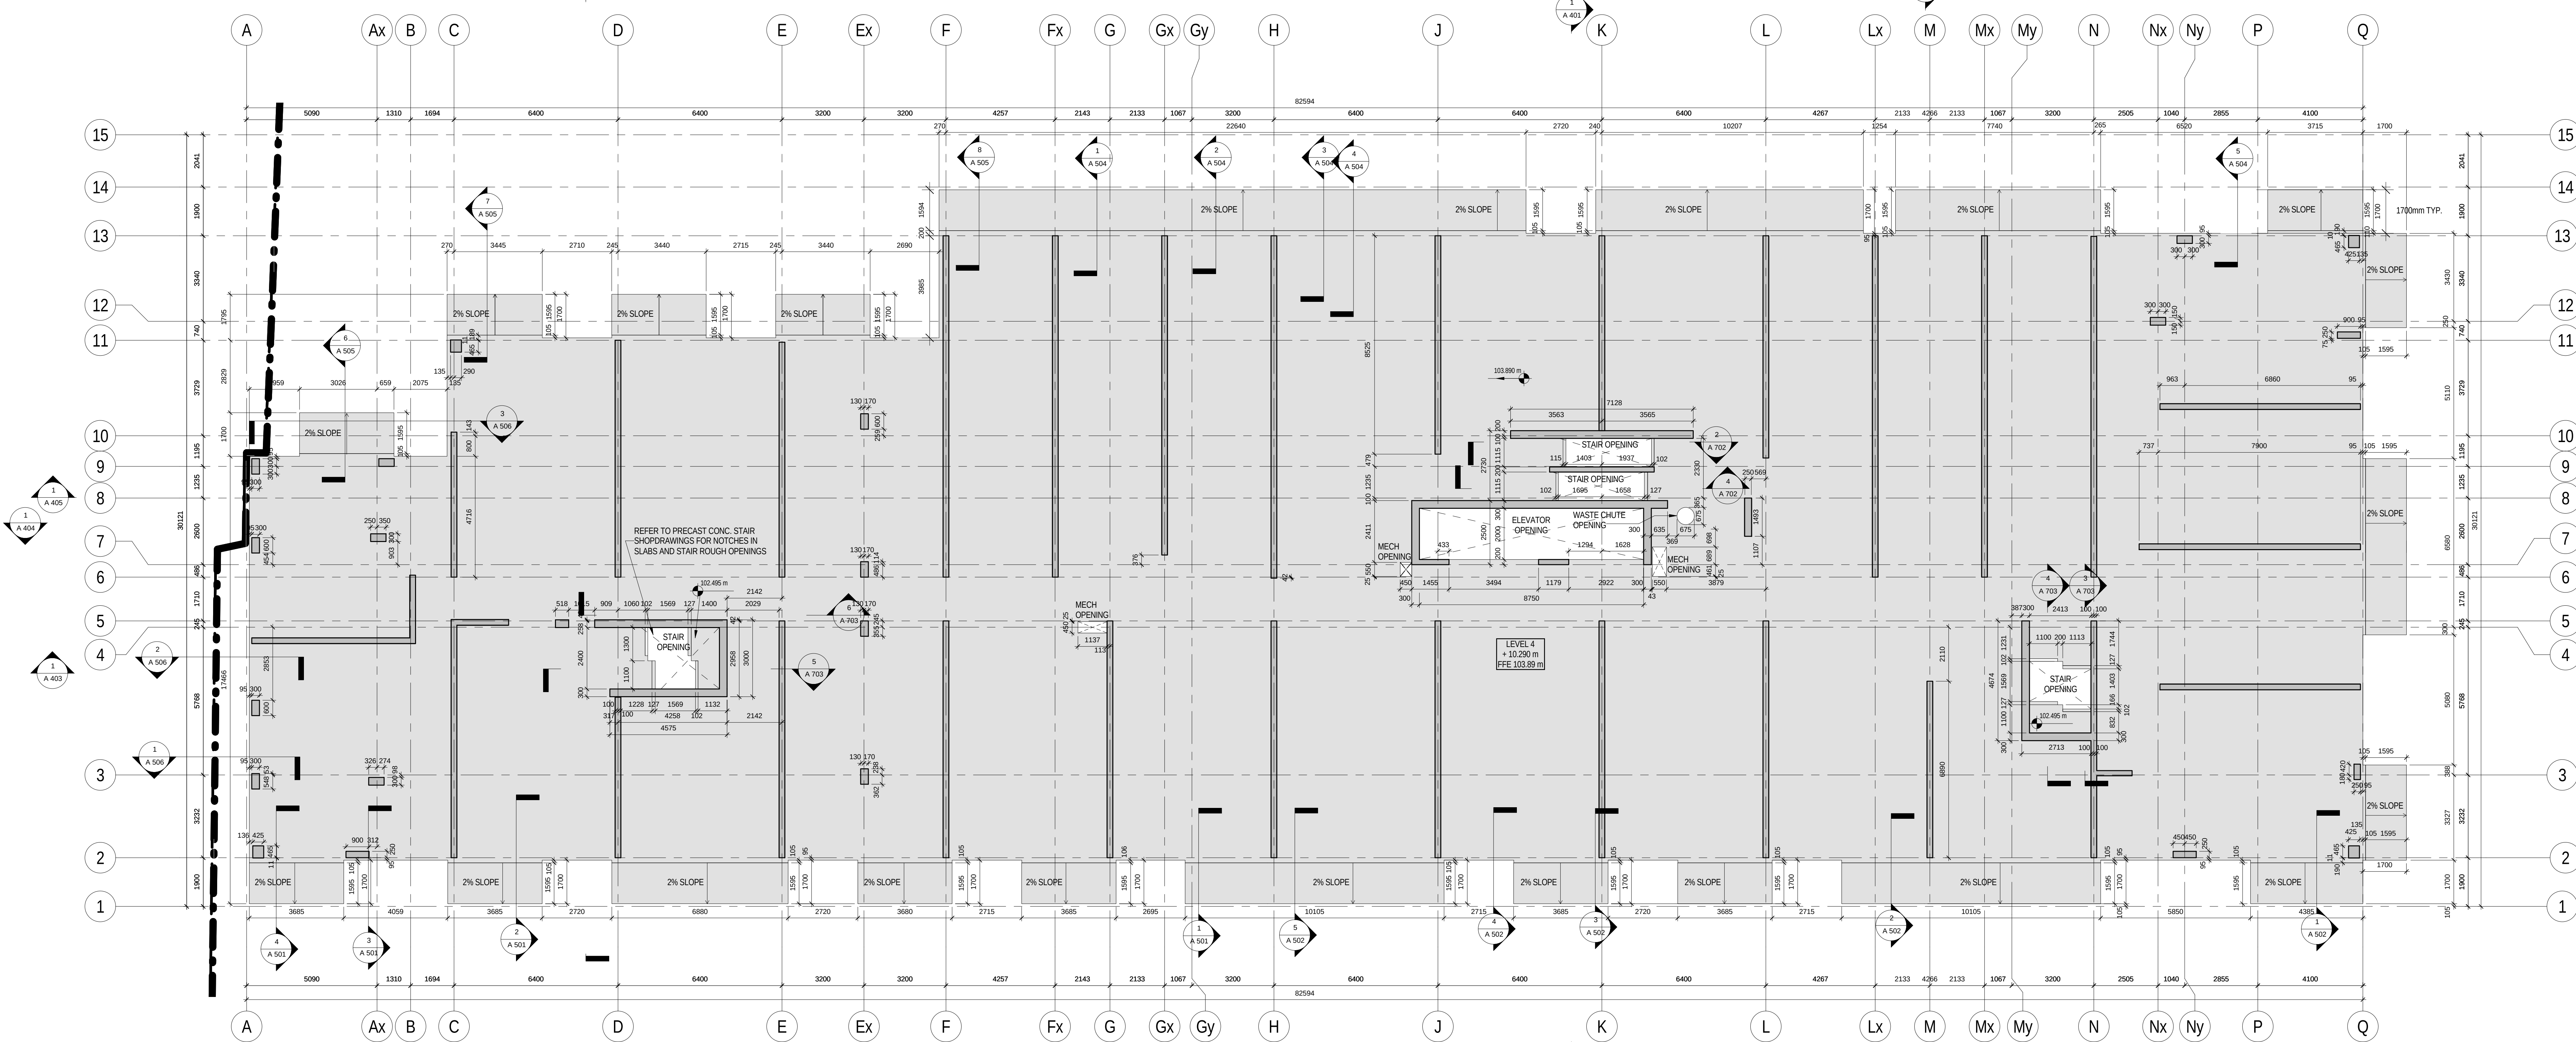

2 Level 4 EOS
A 254 1:100

SO
SPADINA QUEEN
TRIDEL

METRIC SCALE DRAWING
FIRST FLOOR ELEV. +93.60m

NO.	ISSUED / REVISED FOR	DATE
1	Issued for Coordination	2014-06-23
2	Issued for Tender	2014-09-25
3	Issued for Tender	2014-09-25
4	Issued for Tender	2015-05-05
5	Issued for ASB-04	2015-06-17
6	Issued for ASB-06	2015-07-21

project no: 13-115
scale: 1:100
drawn by: TA
reviewed by: HA
date: 2014-09-23

Teeples Architects

LEVEL 3 & 4 EOS PLAN

SQ ALEXANDRA PARK - BLOCK 11
38 CAMERON ST., TORONTO, ONTARIO M5T 2H2

A 254