
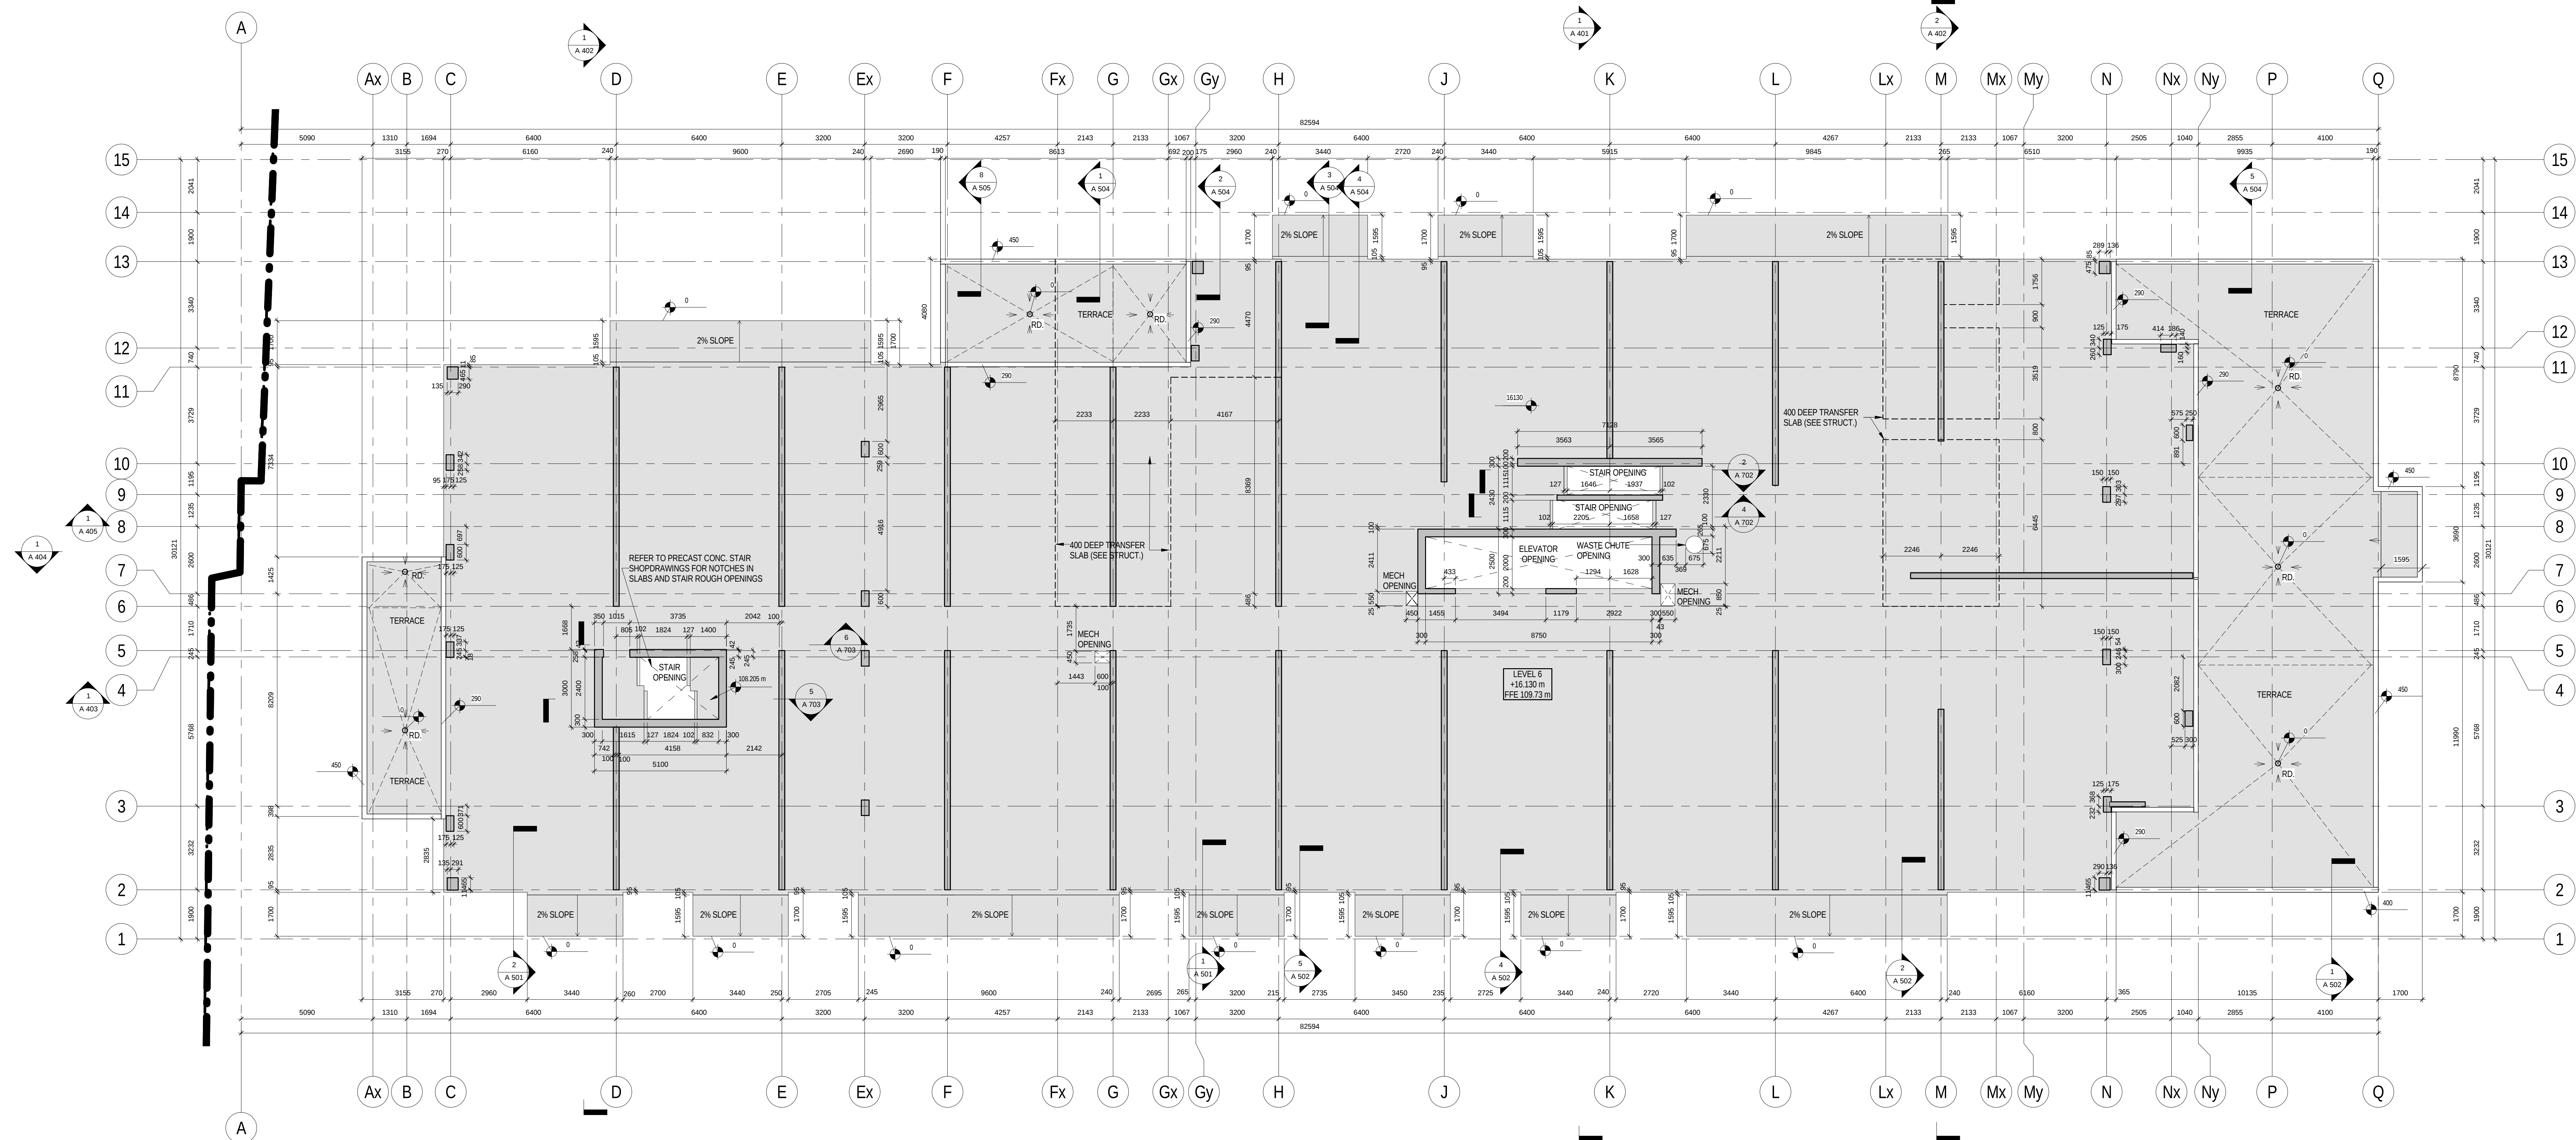


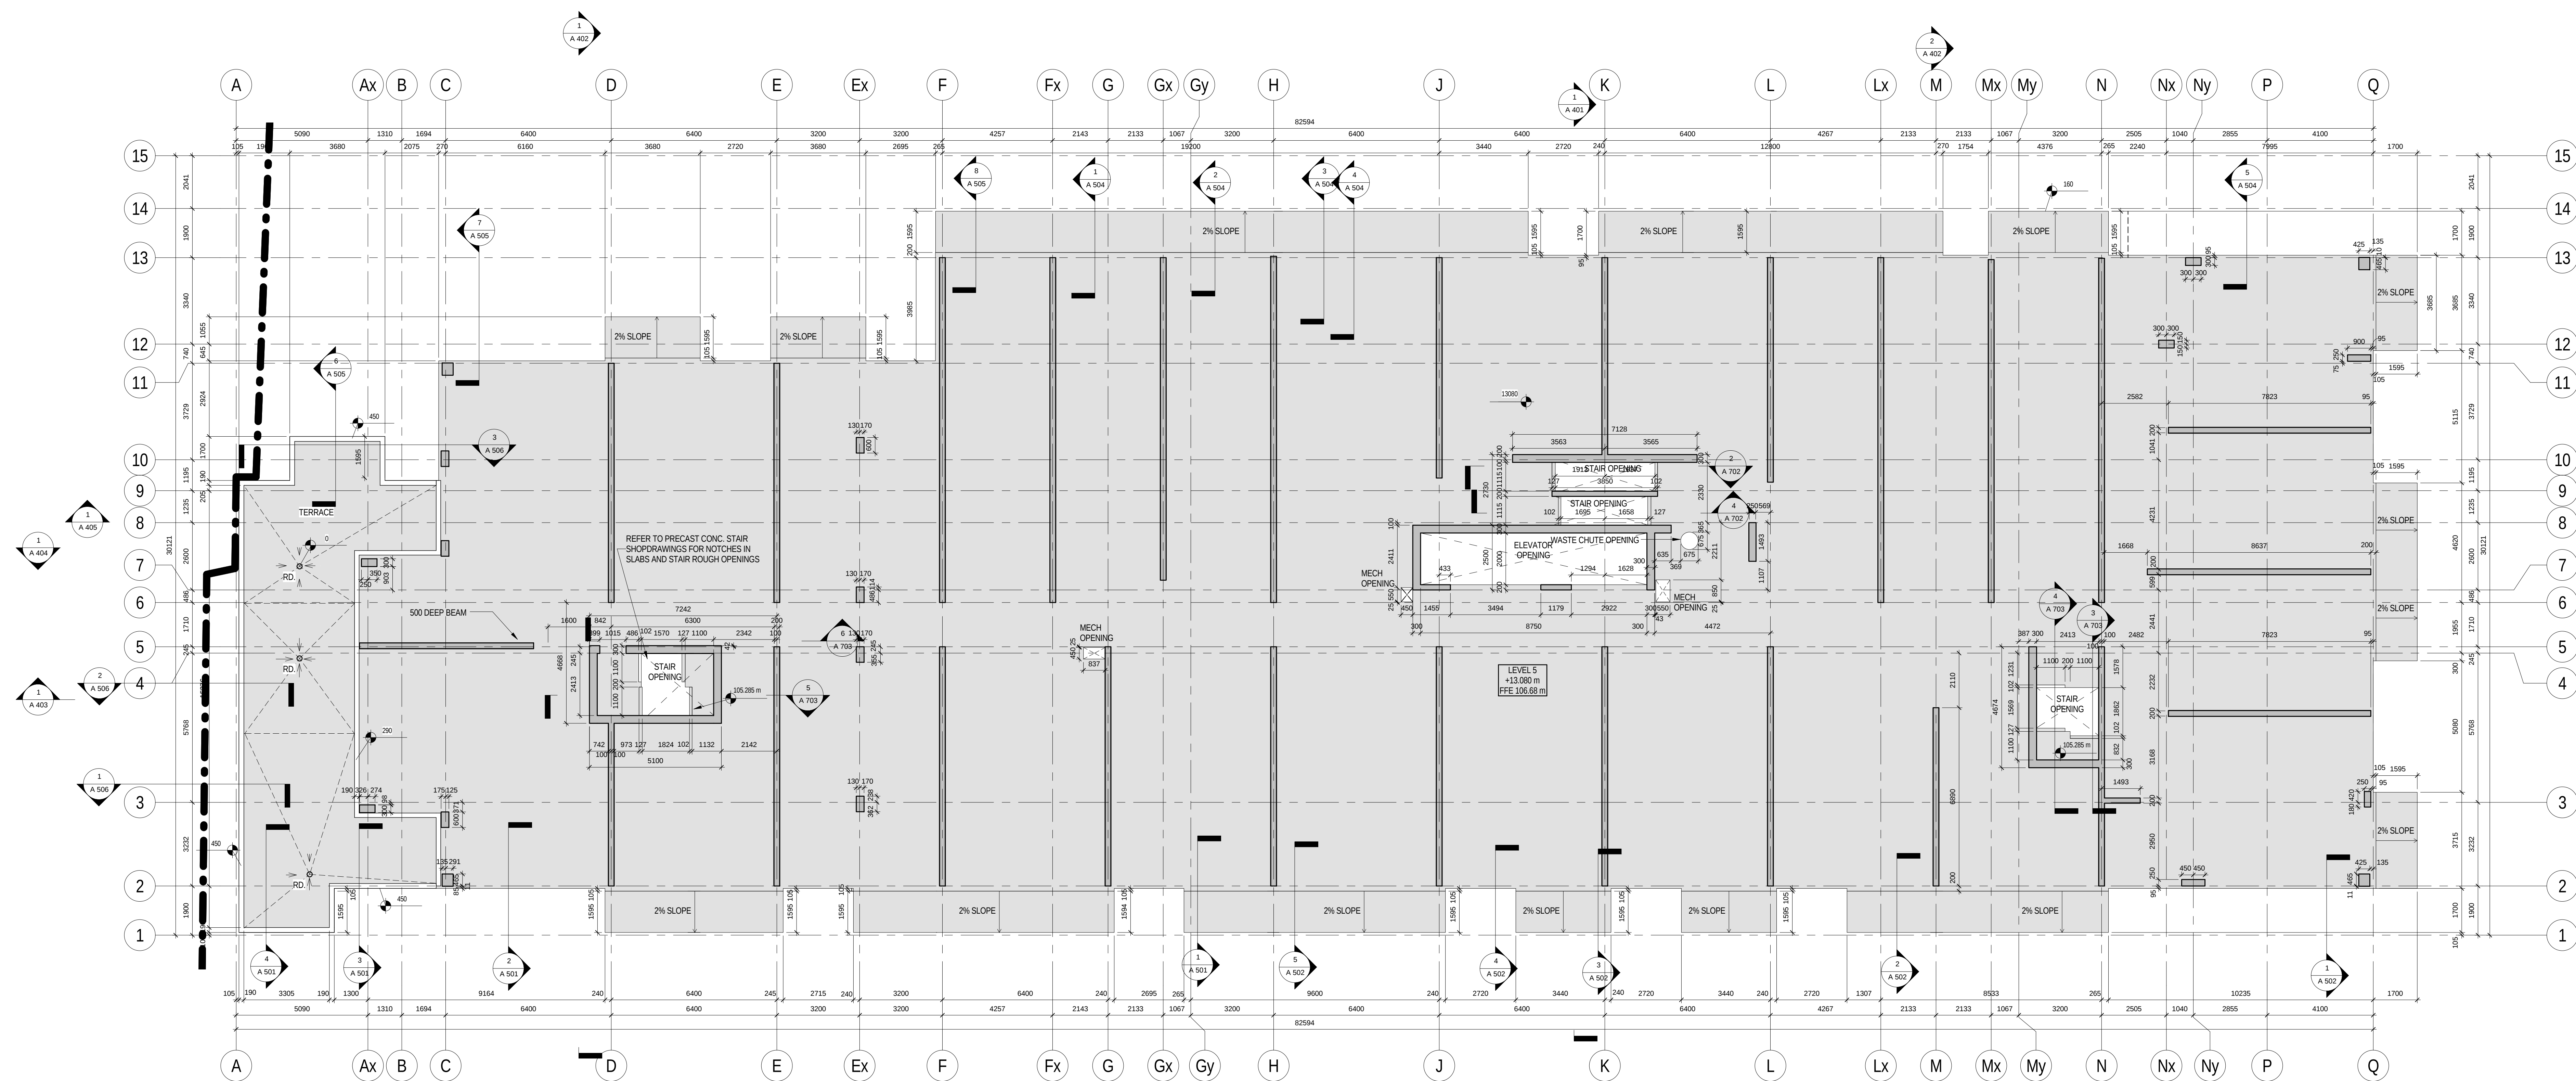

METRIC SCALE DRAWING		
FIRST FLOOR ELEV. +93.60m		
No.	ISSUED / REVISED FOR:	DATE:
1	Issued for Coordination	2013-04-11
2	Issued for Coordination	2014-06-23
3	Issued for Tender	2014-08-26
4	Issued for Tender	2014-09-22
5	Issued for Tender	2015-05-06
6	Issued for ASI 04	2015-06-17
7	Issued for ASI 06	2015-07-21