



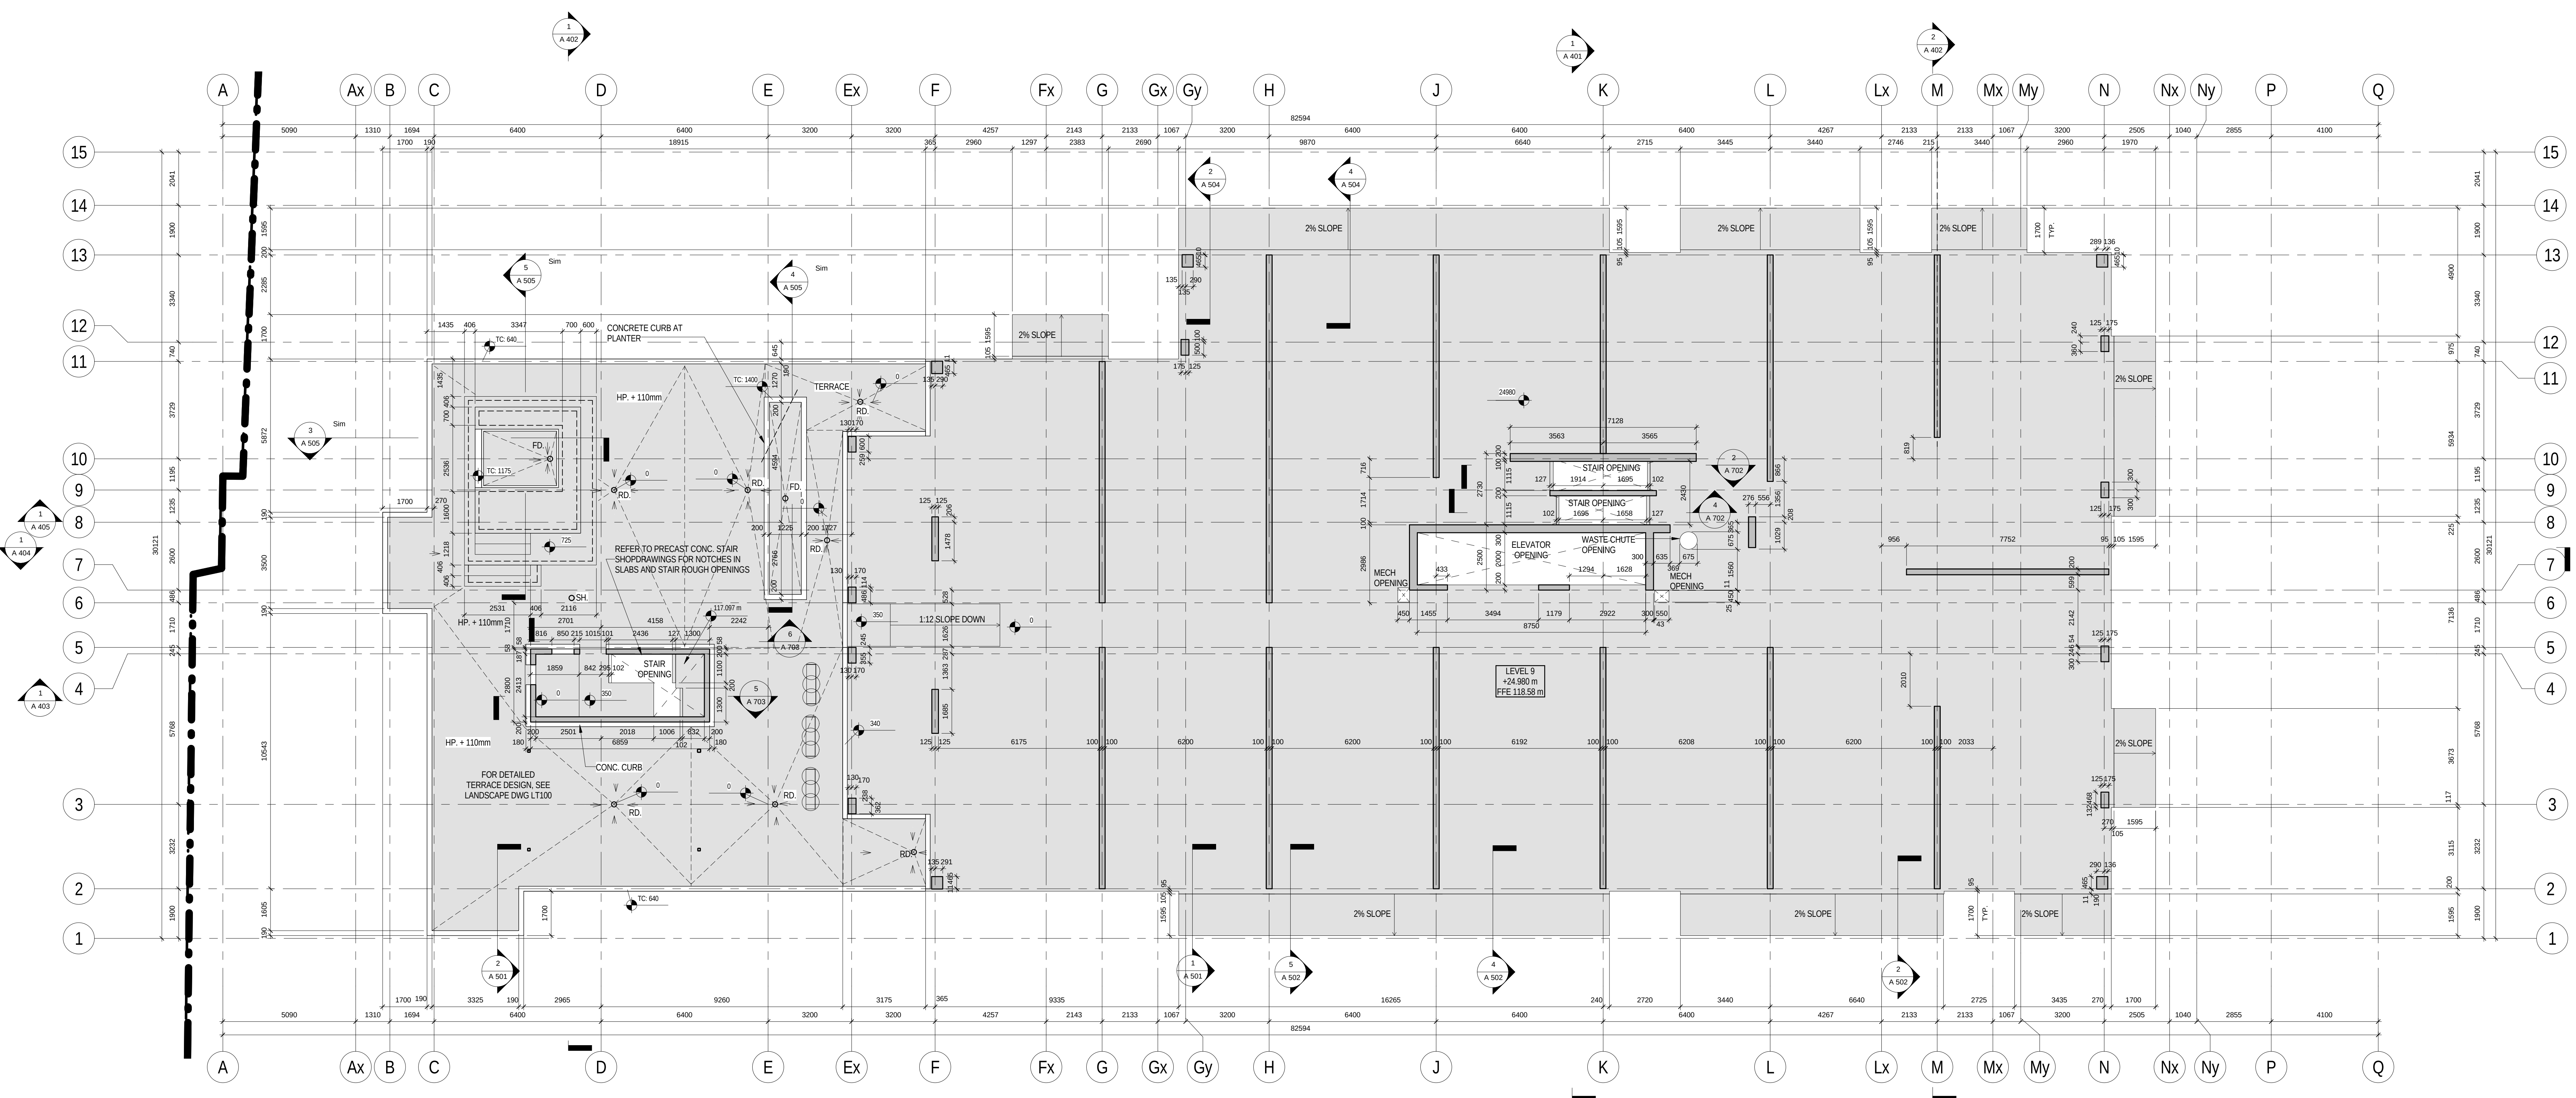

1 Level 9 EOS
A 257 1:100

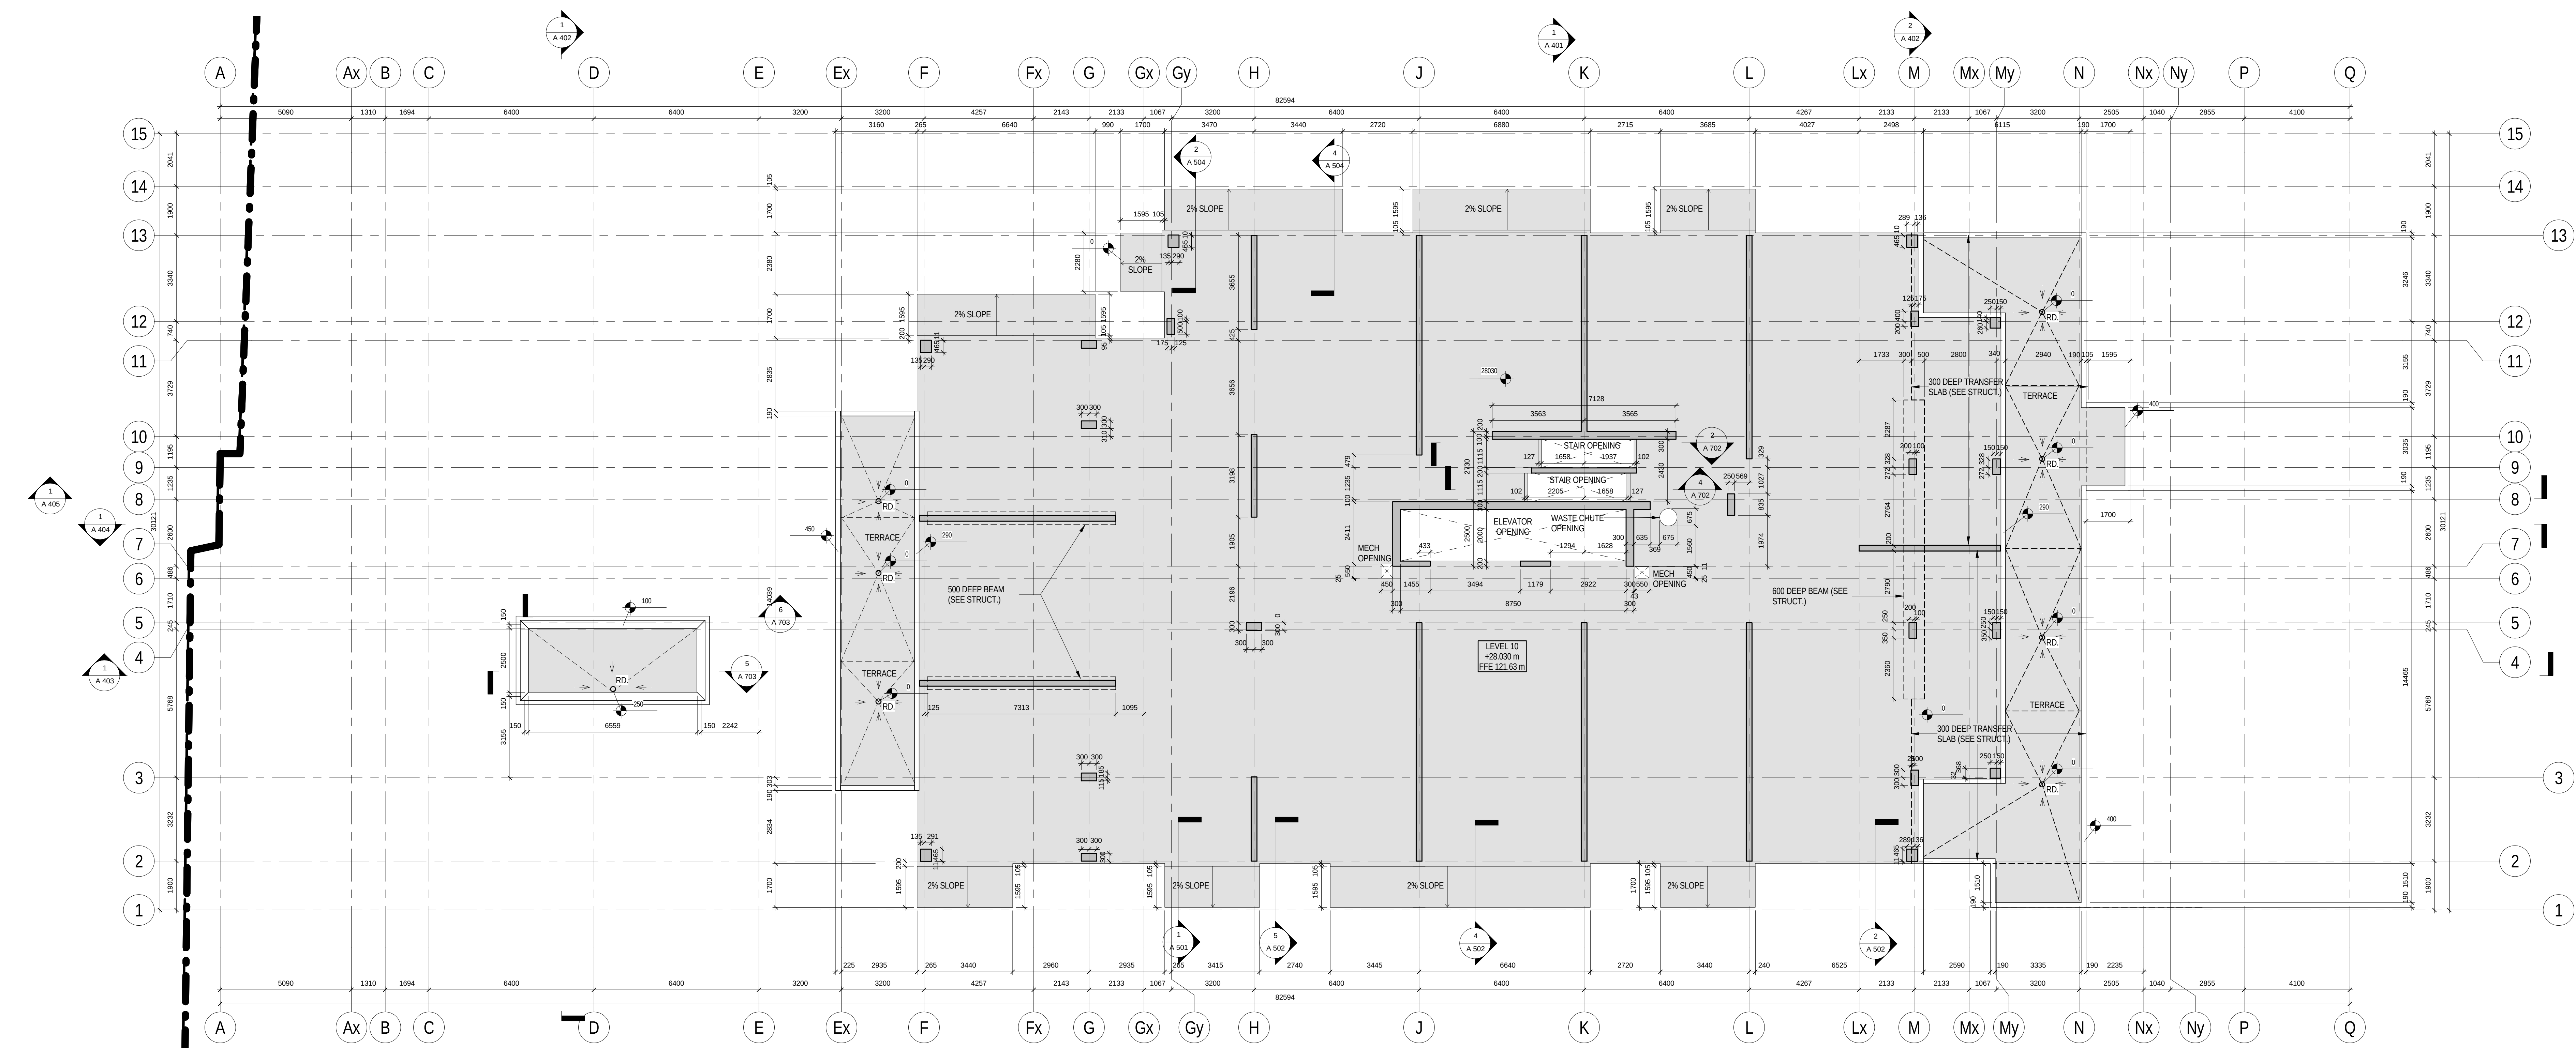

2 Level 10 EOS
A 257 1:100

SOI DESIGN, ARCHITECTURE, INTERIOR DESIGN AND LANDSCAPE ARCHITECTURE
1000 SHEPPARD AVENUE EAST, SUITE 100, SCARBOROUGH, ONTARIO M1S 1T6
TEL: (416) 291-1000
WWW.SOIDESIGN.COM

SQ
SPADINA QUEEN
TRIDEL

METRIC SCALE DRAWING
FIRST FLOOR ELEV. +93.60m
NO. ISSUED/REVIEWED FOR: DATE:
1 Issued for Coordination 2014-06-23
2 Issued for Tender 2014-08-20
3 Issued for Tender 2014-09-22
4 Issued for Tender 2015-05-05
5 Issued for ASH 01 RL 2015-05-20
6 Issued for ASH 04 2015-06-17
7 Issued for ASH 06 2015-07-23

project no: 13-115
scale: 1:100
drawn by: TA
reviewed by: SA
date: 2014-09-23

Teepie Architects
1000 SHEPPARD AVENUE EAST, SUITE 100, SCARBOROUGH, ONTARIO M1S 1T6
TEL: (416) 291-1000
WWW.TEETPIEARCHITECTS.COM

SQ ALEXANDRA PARK - BLOCK 11
38 CAMERON ST., TORONTO, ONTARIO M5T 2H2

LEVEL 9 & 10 EOS
PLAN

A 257