




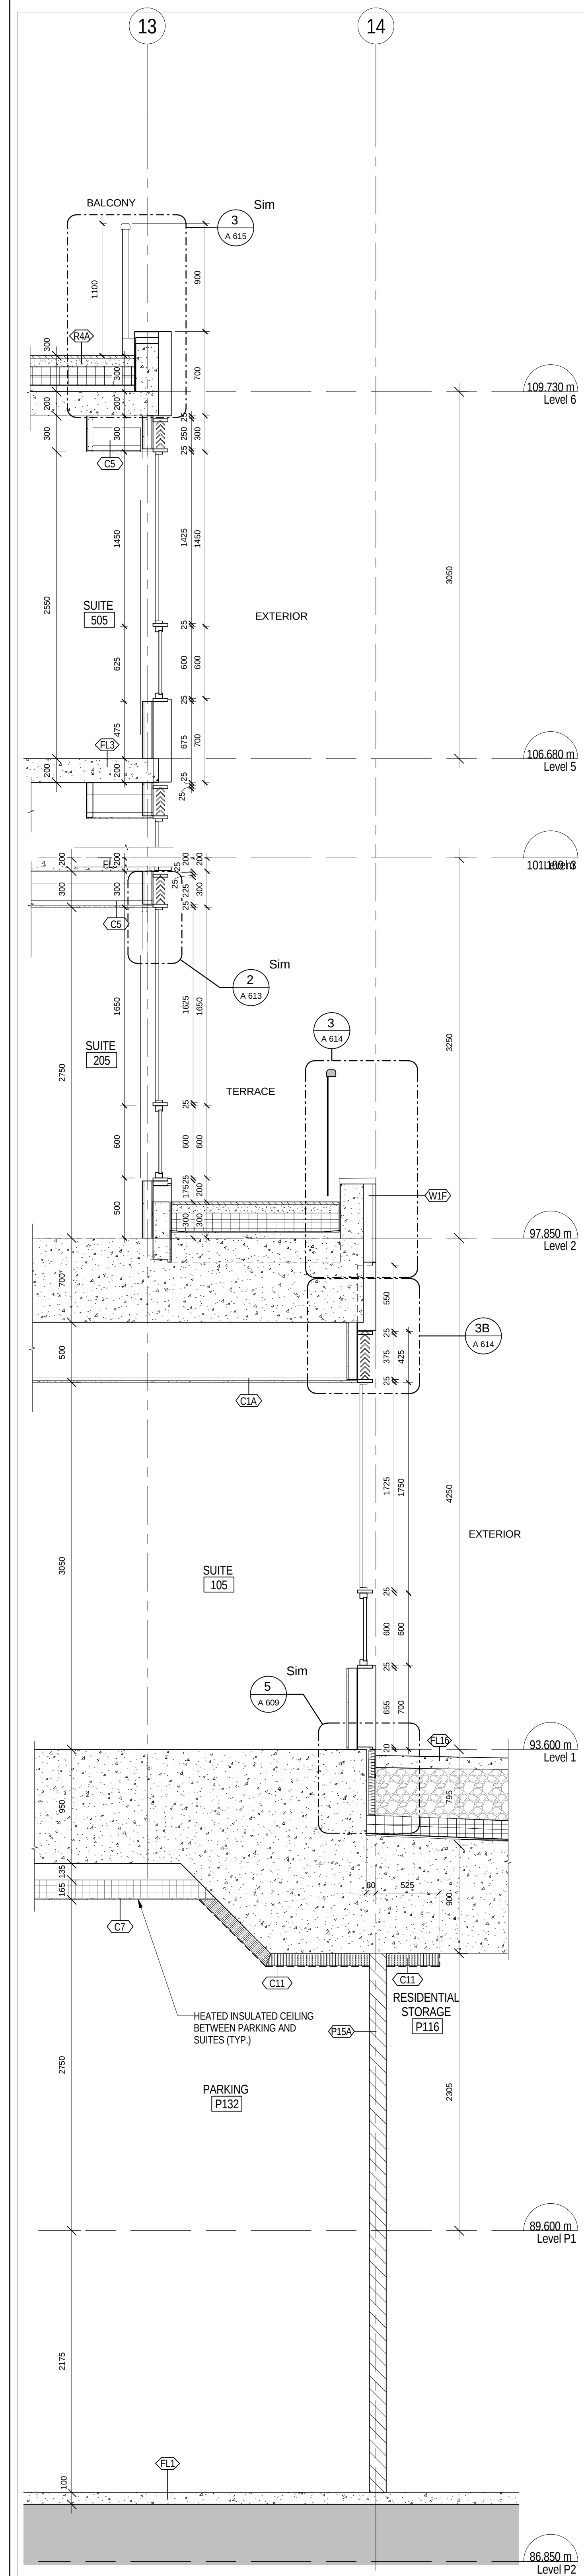


5 WEST WALL SECTION AT GV5 & LOADING
A 504 1:25

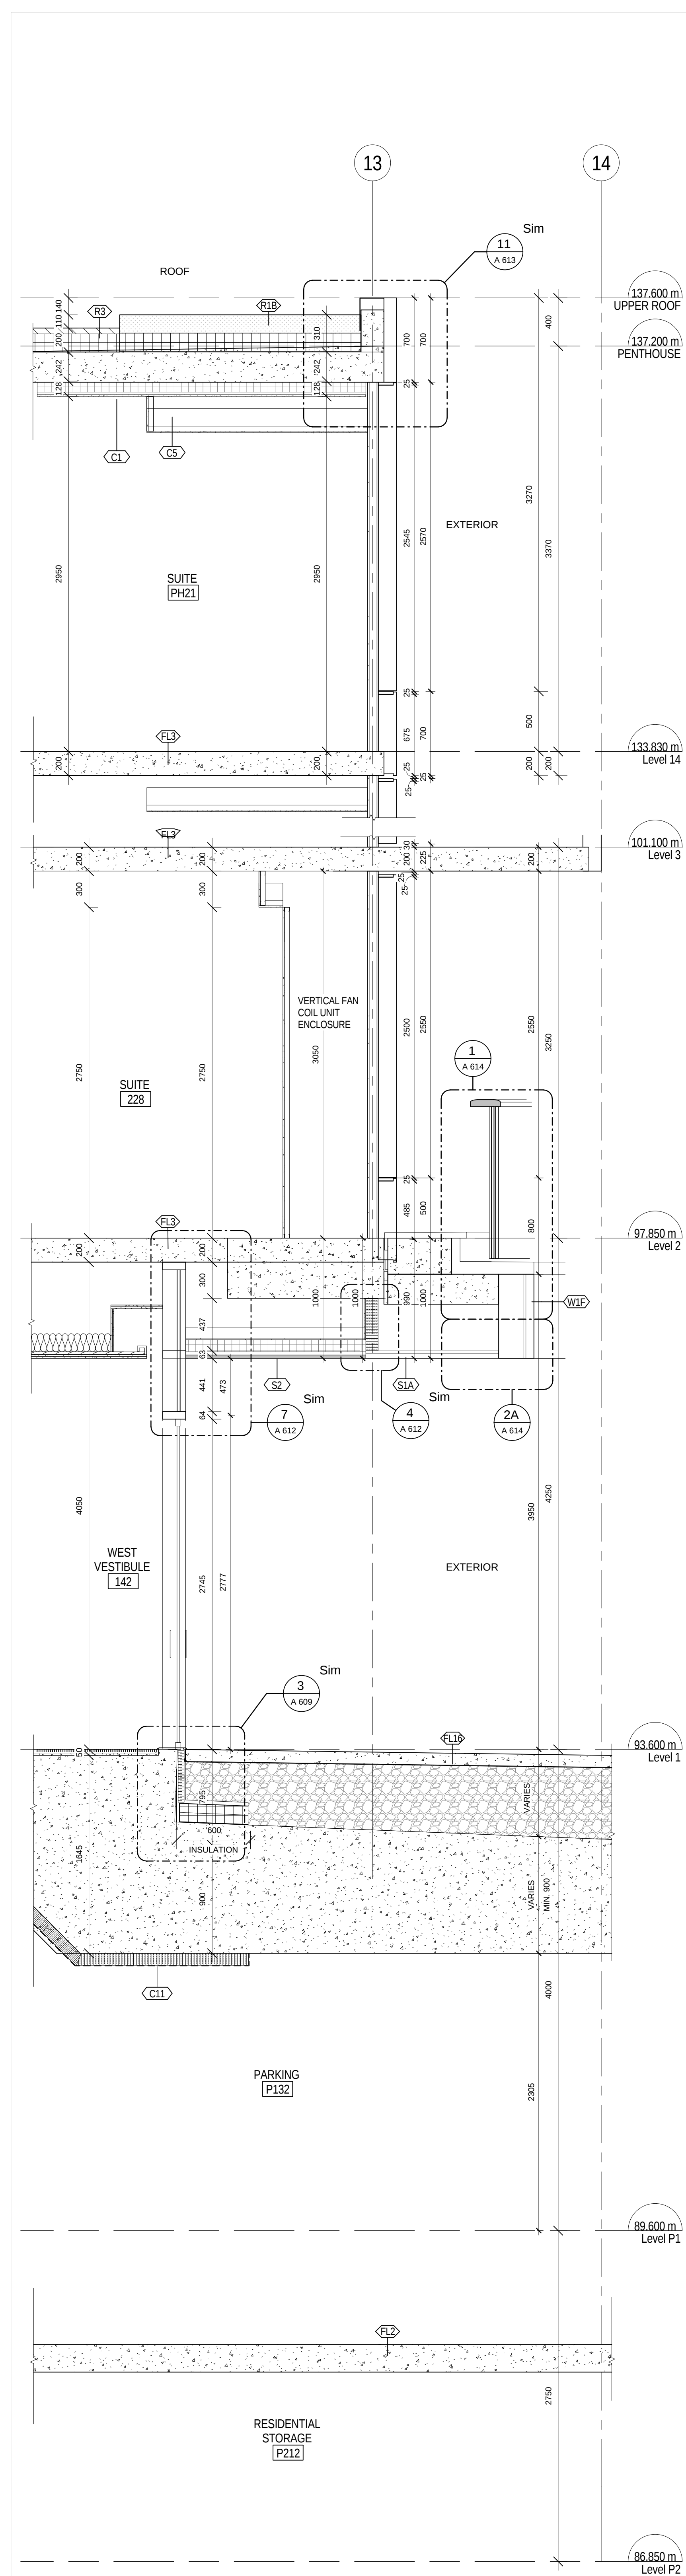


WEST WALL SECTION AT WEST VESTIBULE DOOR

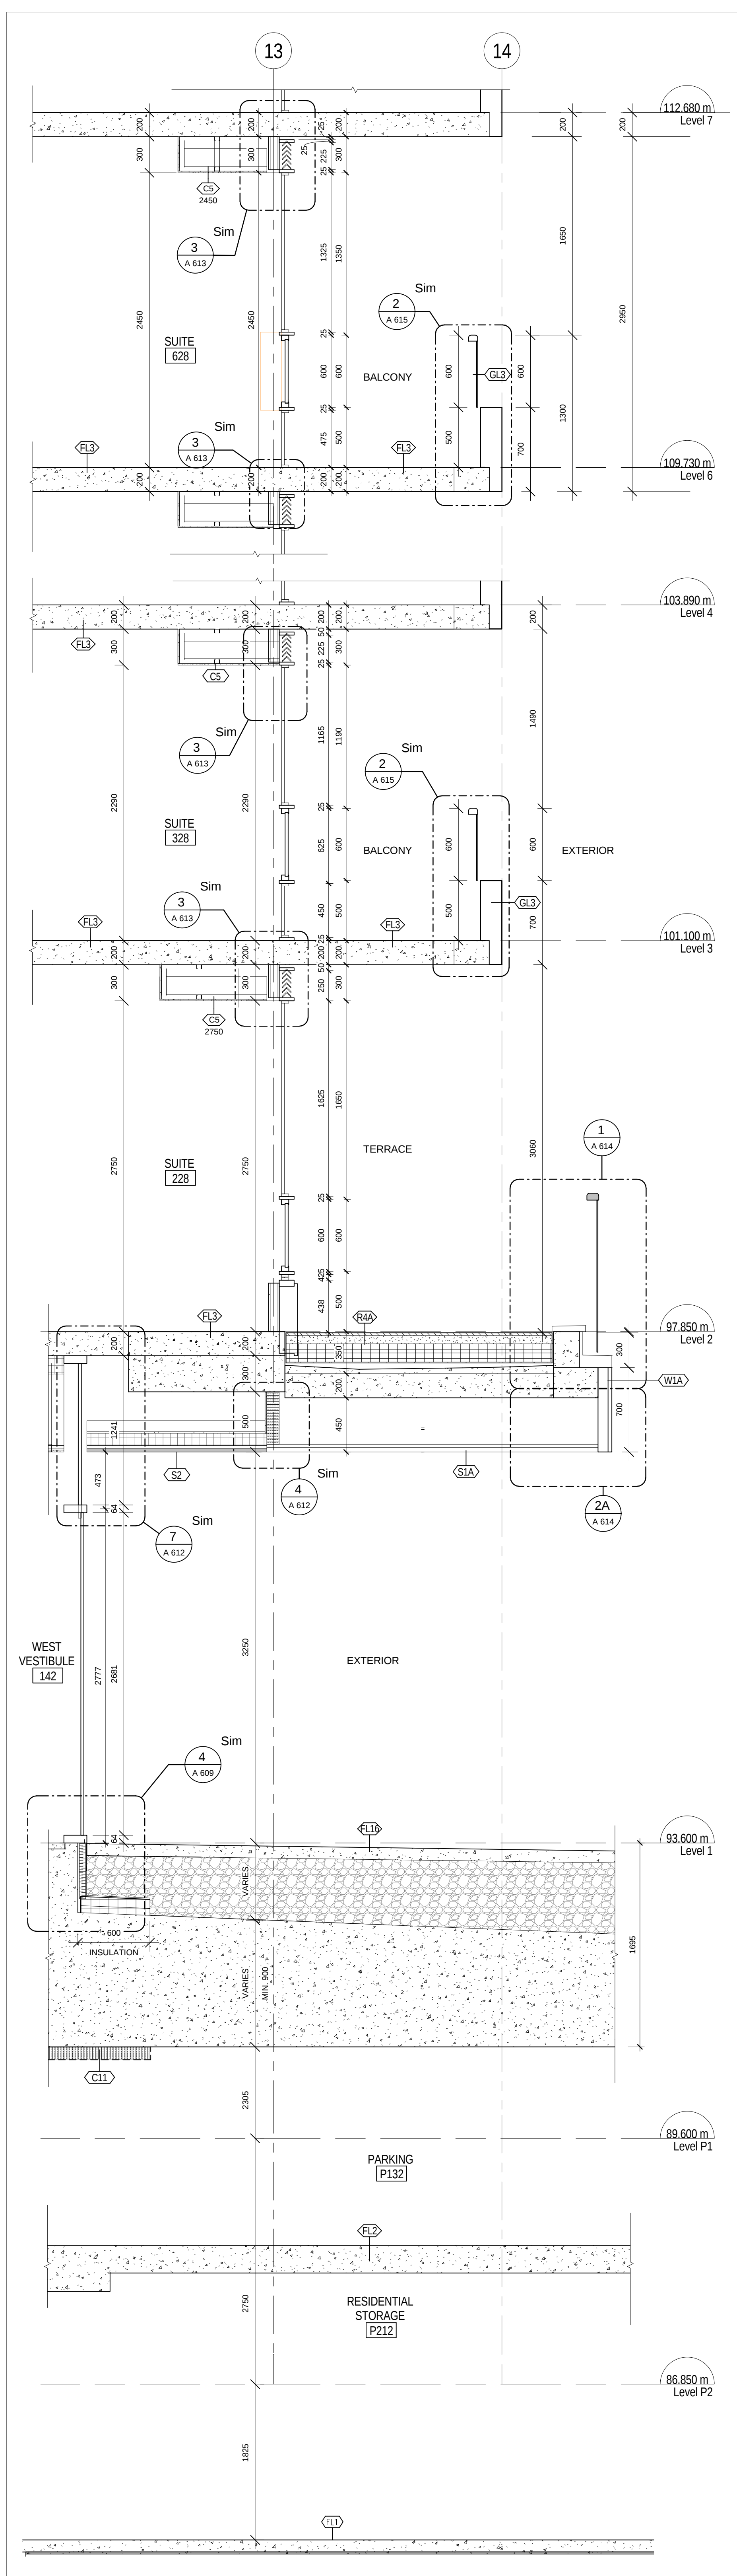

3 WEST WALL SECTION - ENTRY - CHANNEL GLASS
A 504 1 : 25

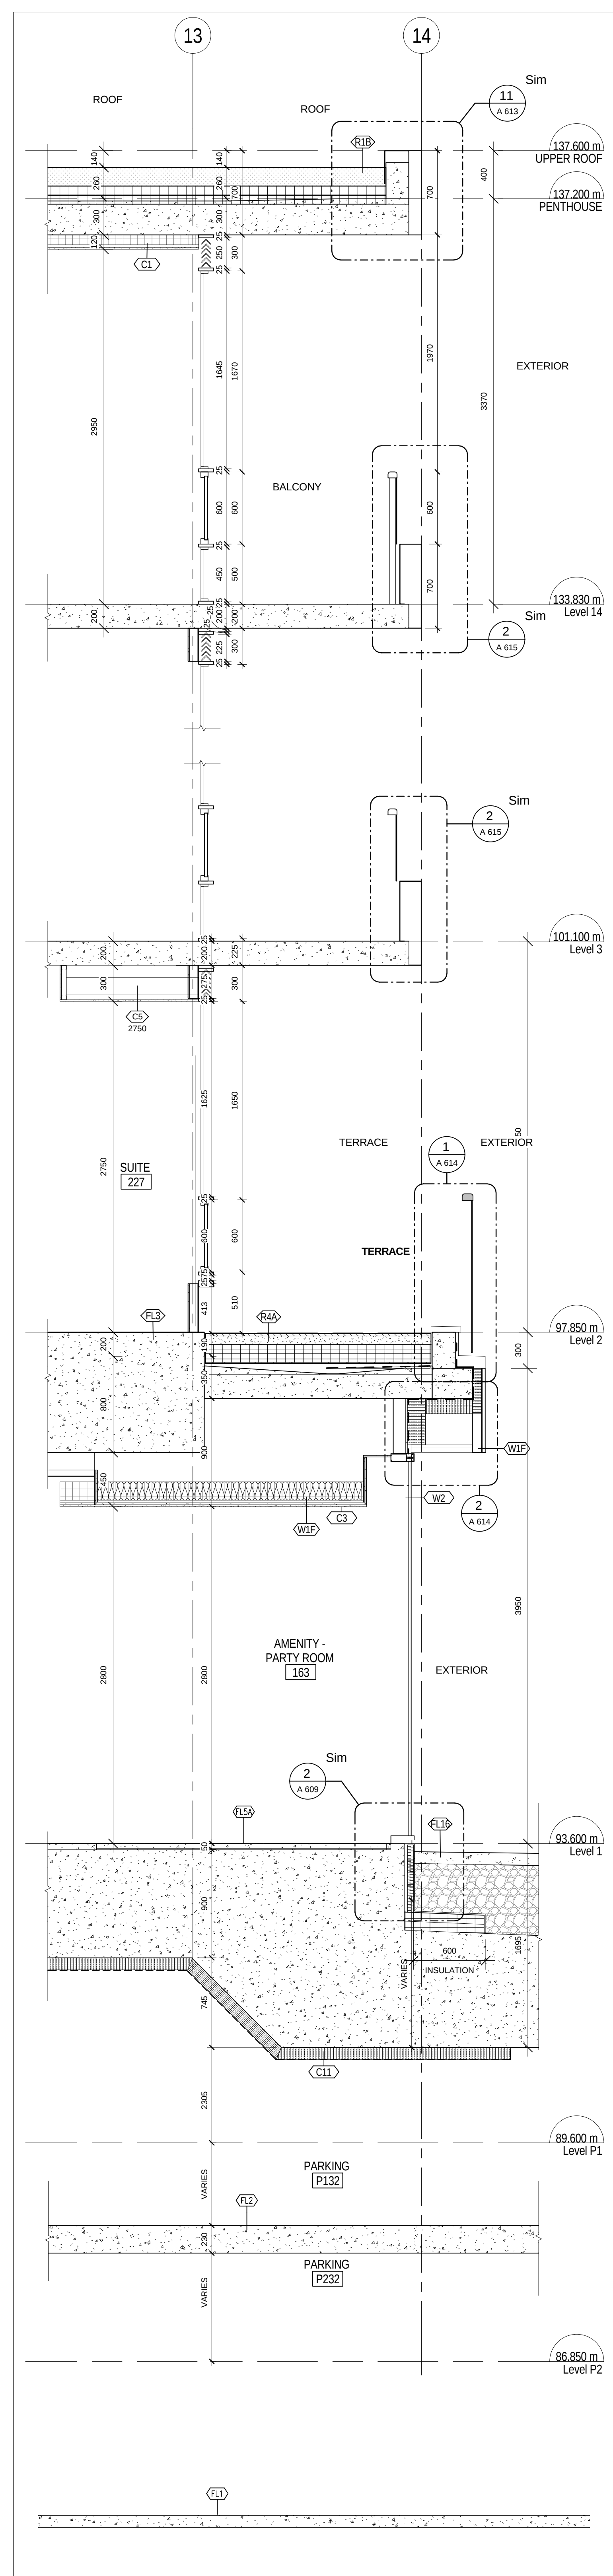

2 WEST WALL SECTION - AMENITY W/TERRACE ABOVE
A 504 1:25

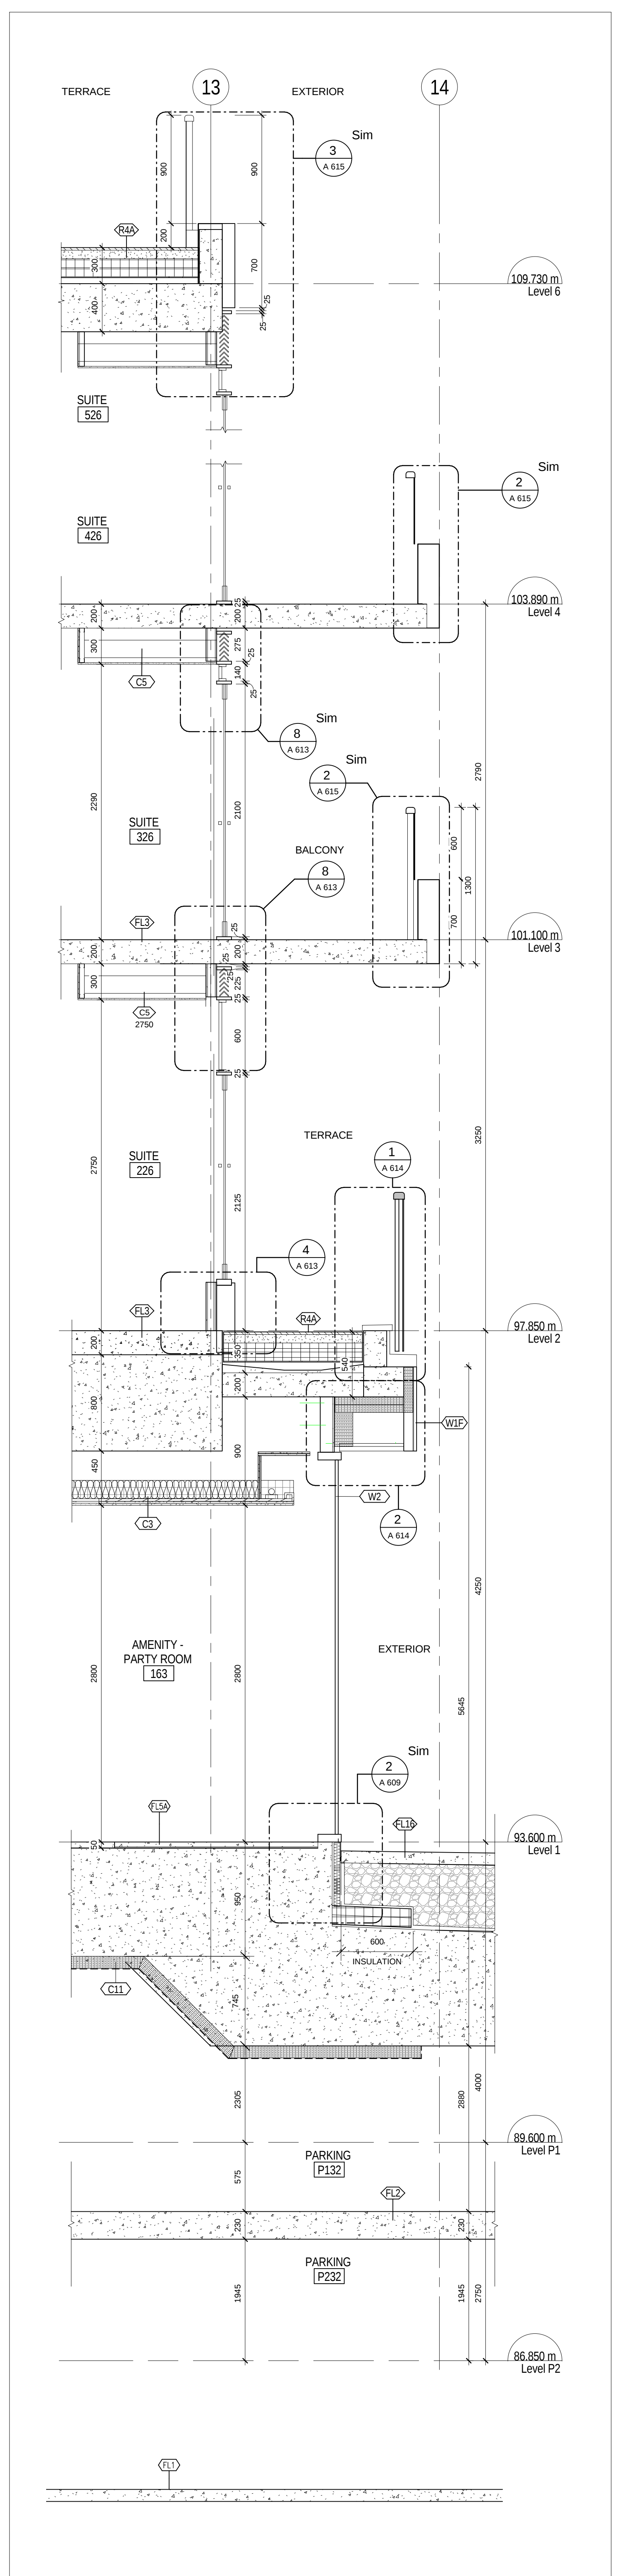

1 WEST WALL SECTION - CURTAIN WALL/RAD FLOOR
A 504 1:25