




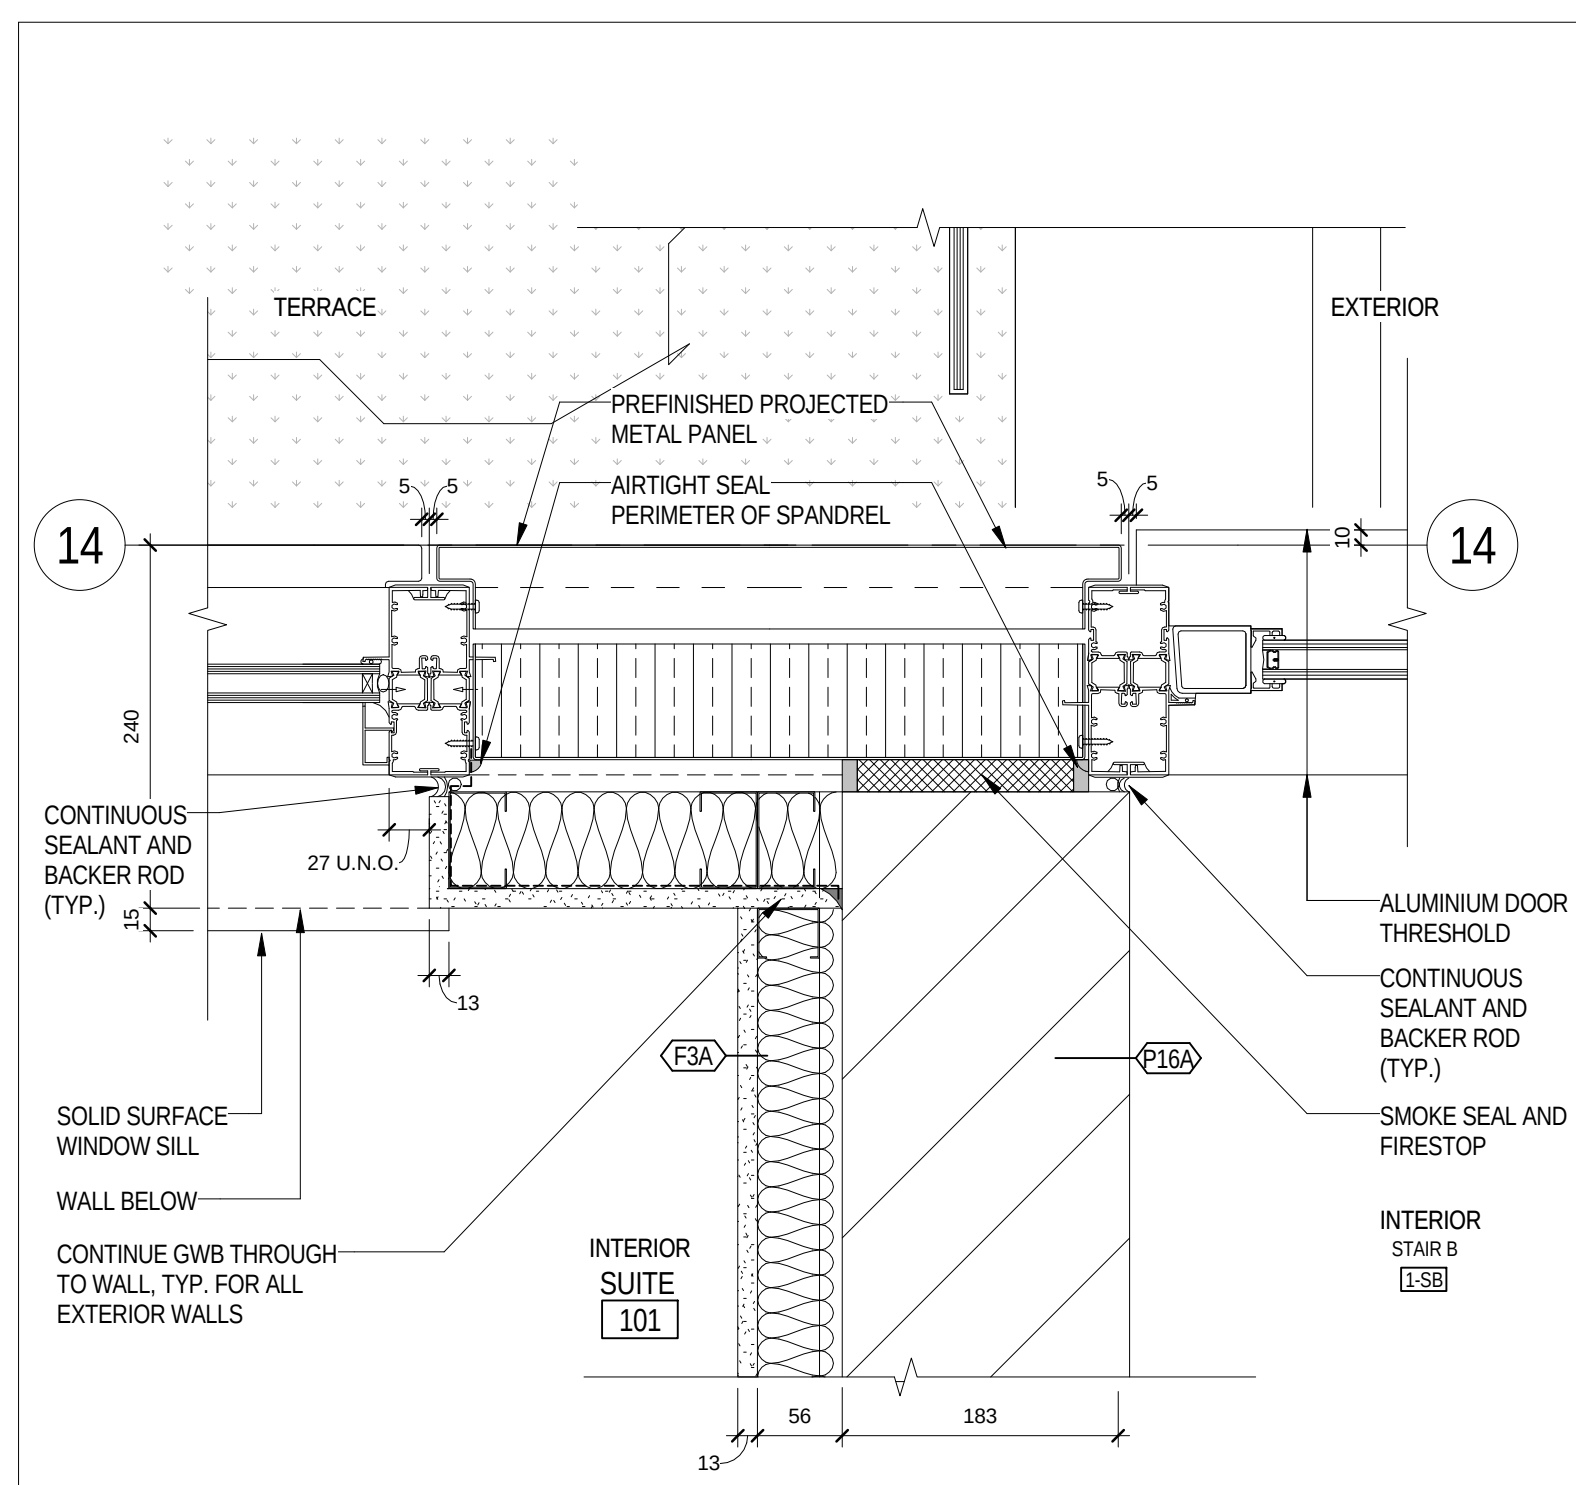


16 EXTERIOR WALL - AT SUITE 101 / STAIRS (WEST)

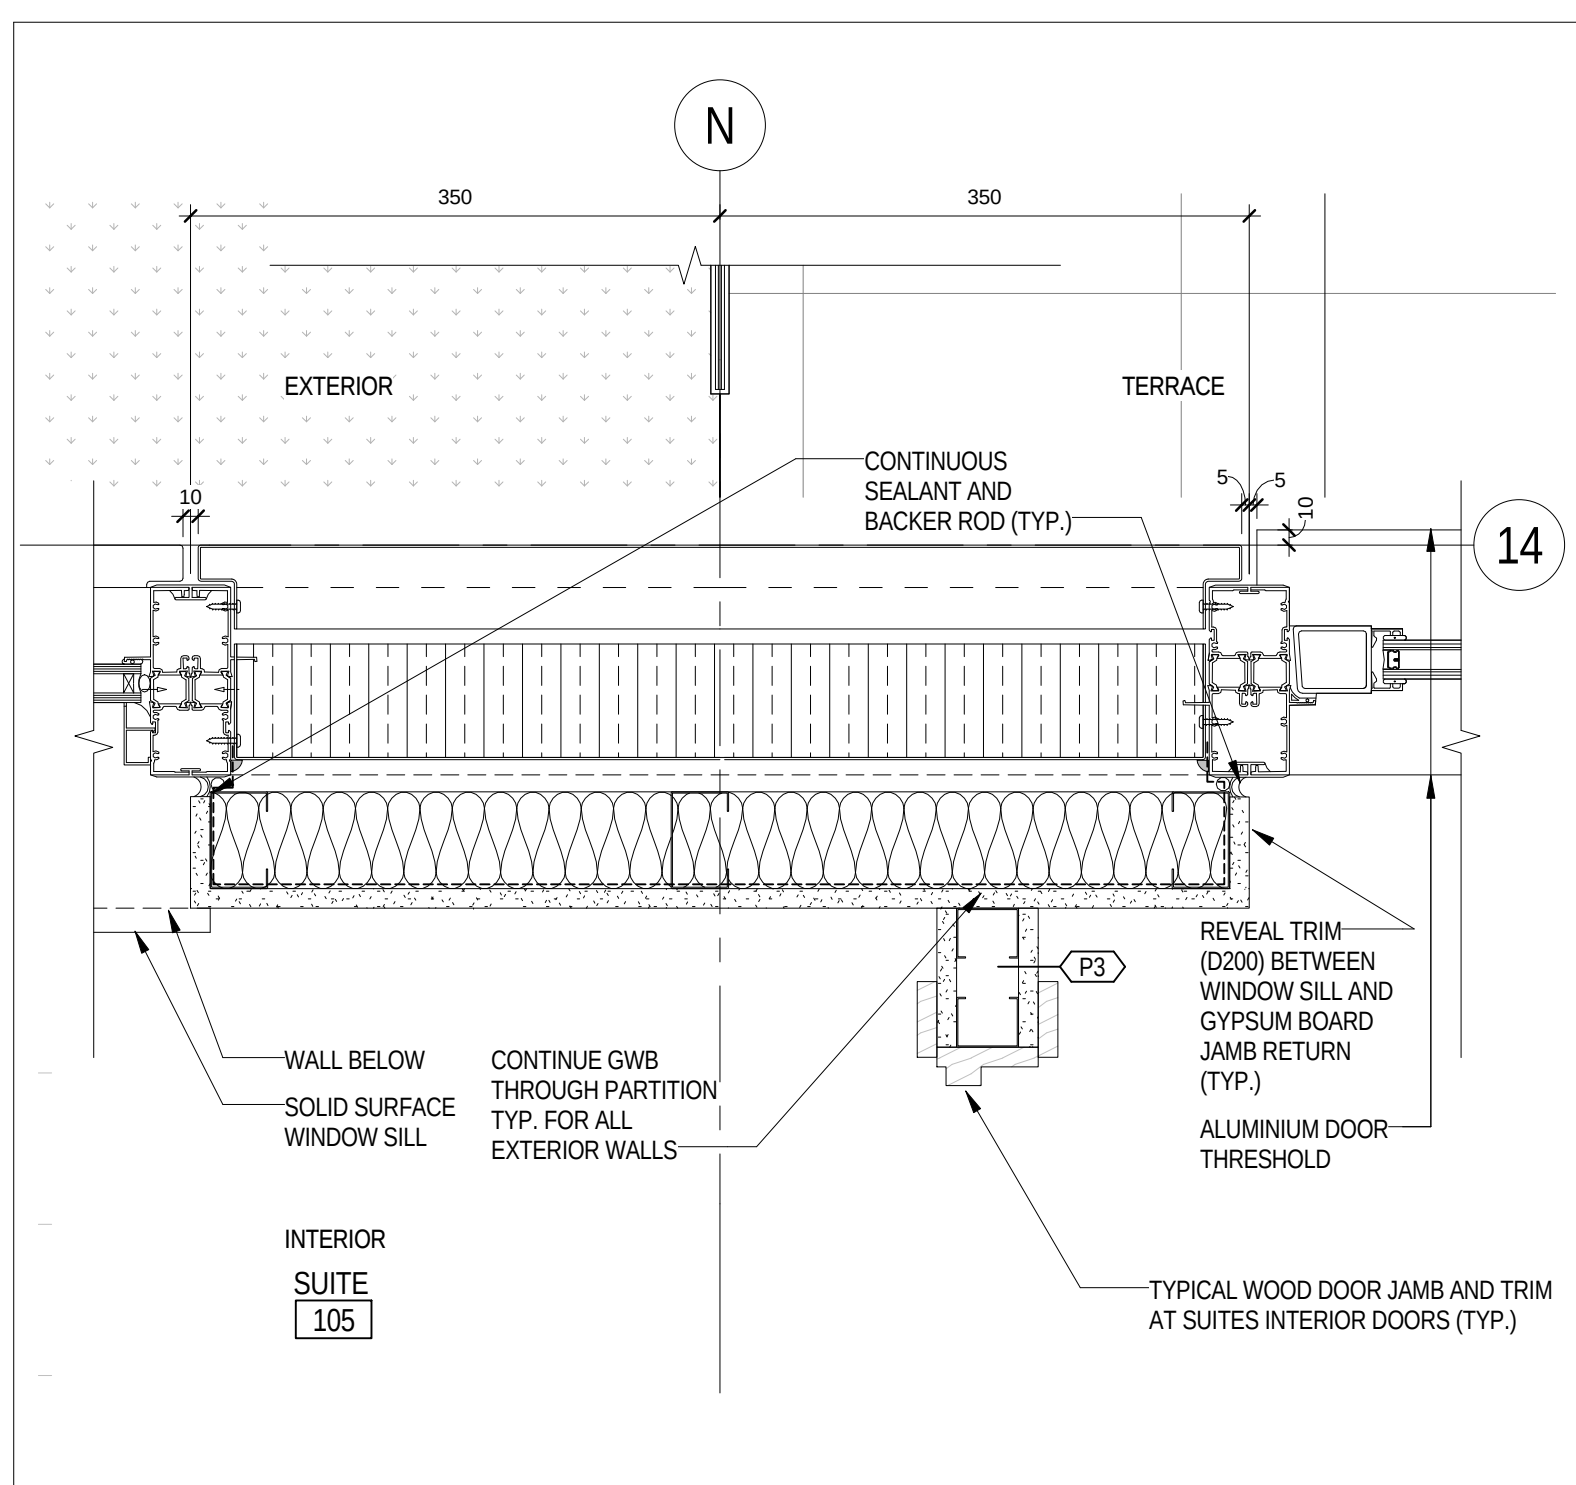


13 EXTERIOR WALL - AT SUITE 105 (WEST)

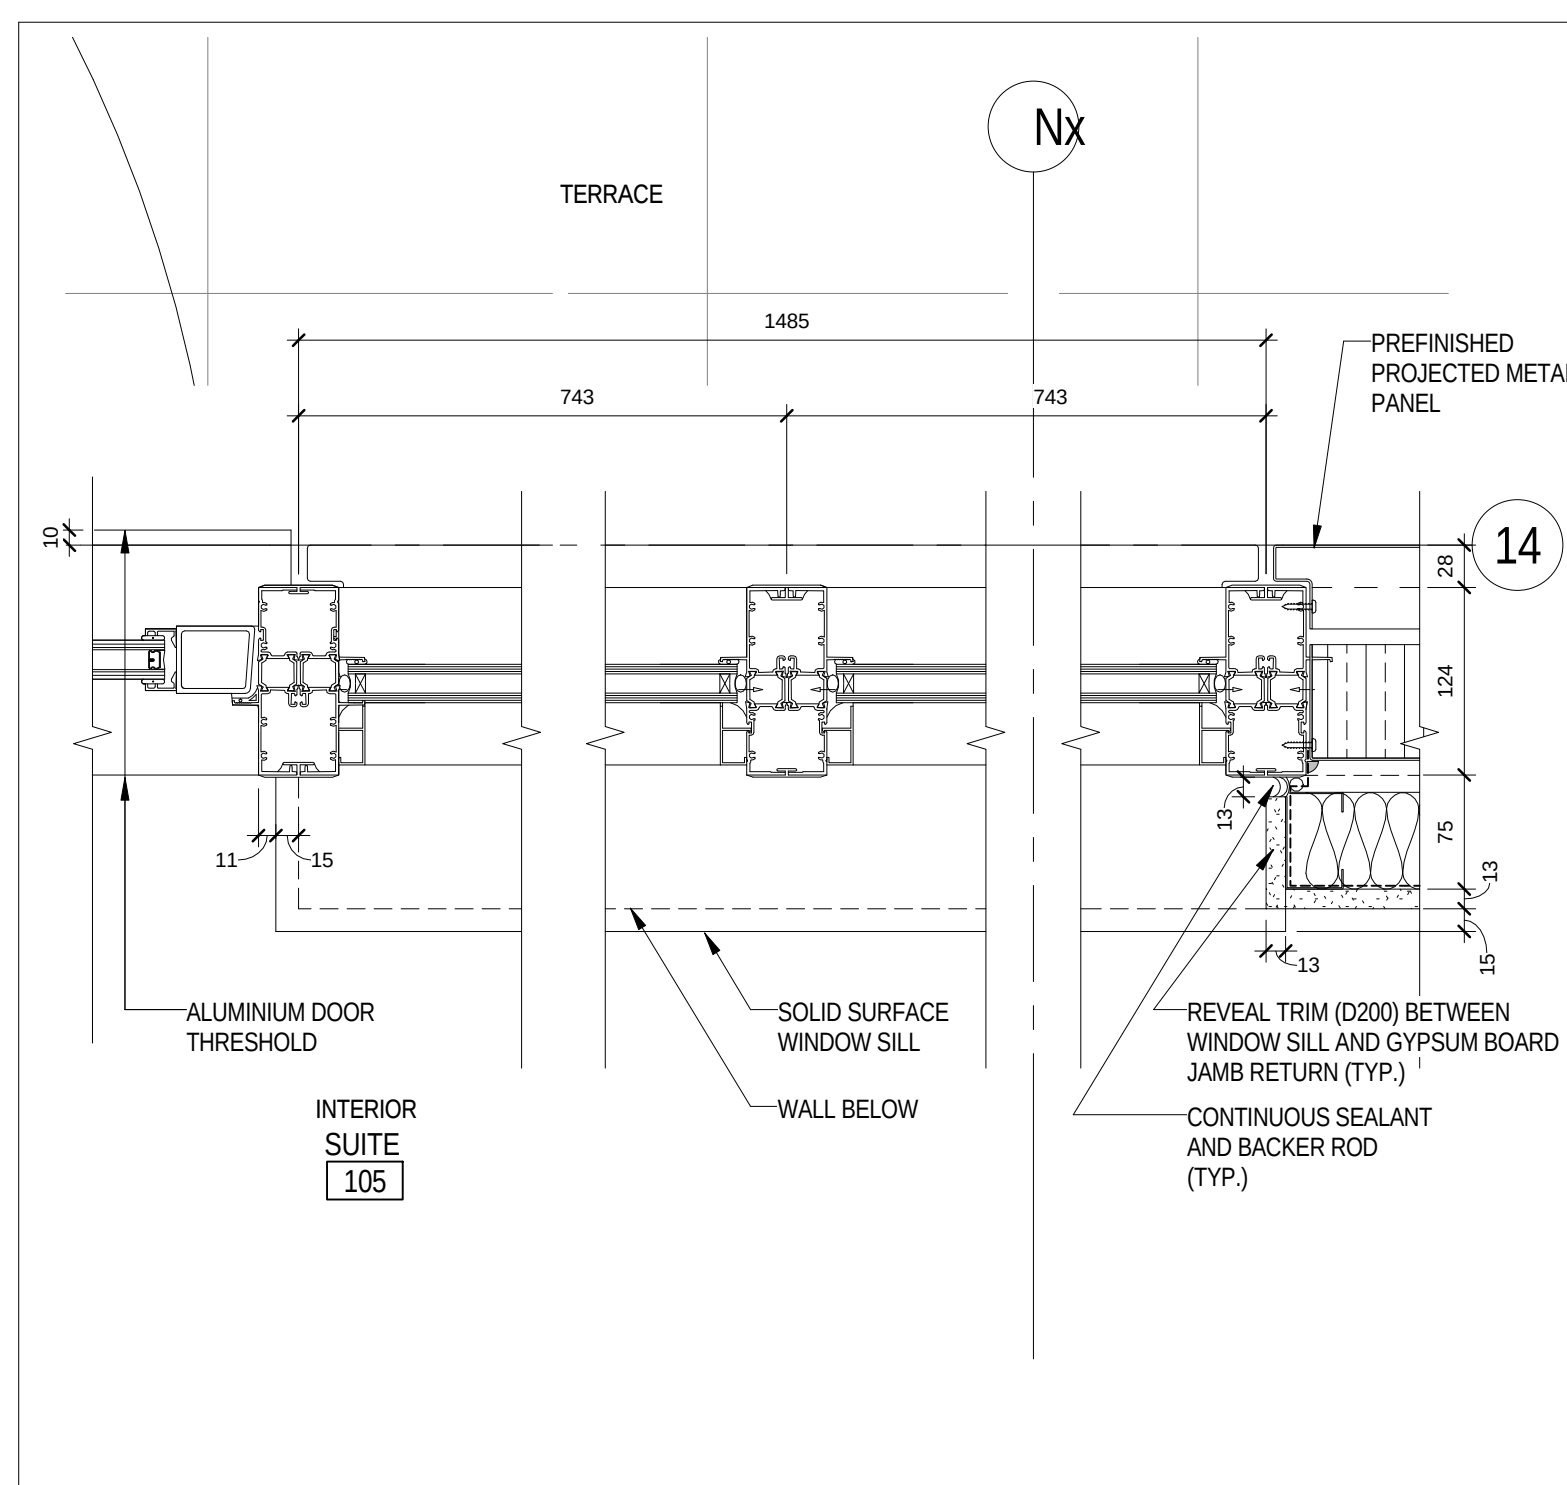


11 EXTERIOR WALL - AT SUITE 105 ENTRY (WEST)

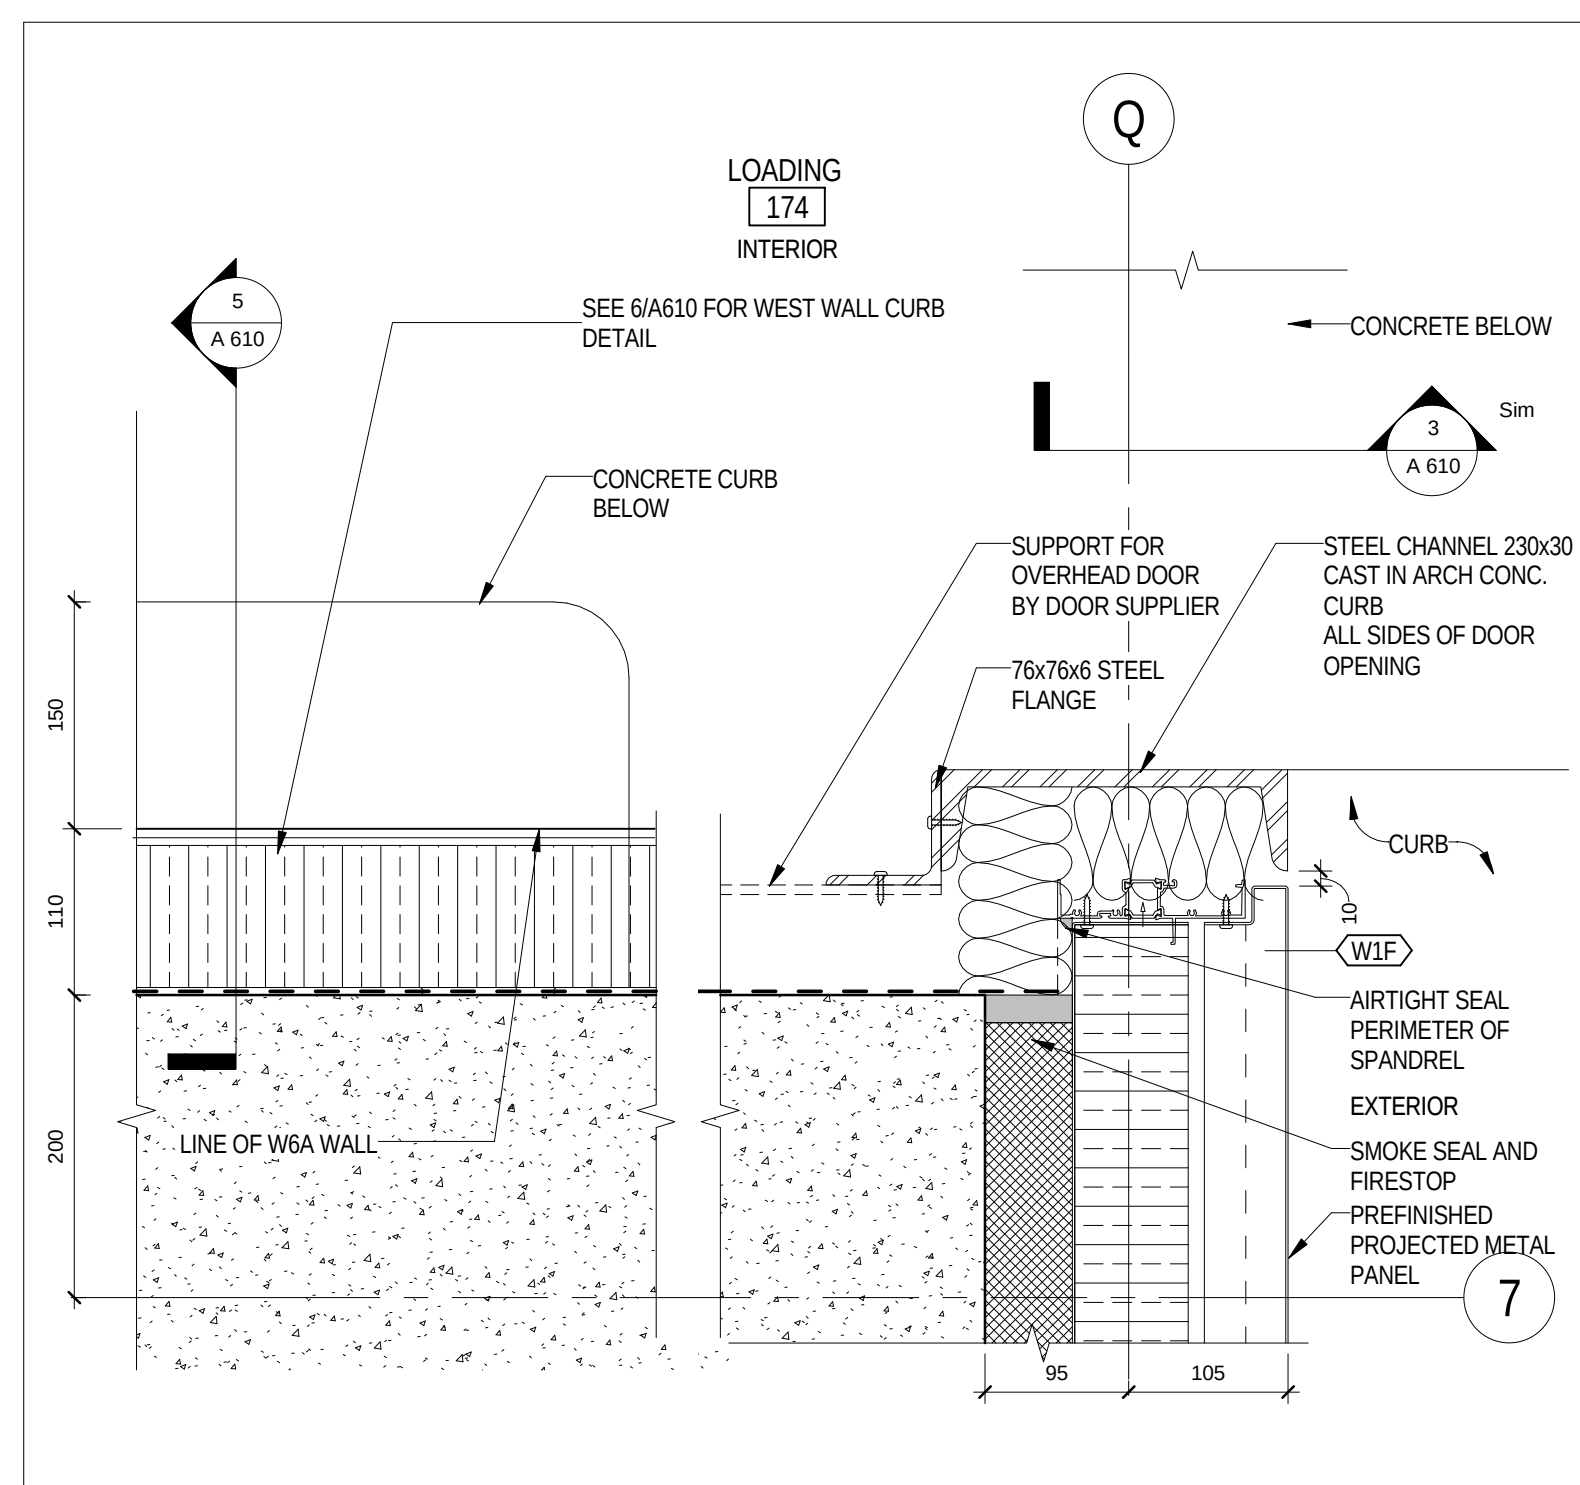


7 EXTERIOR WALL AT LOADING OVERHEAD DOOR (NORTH)

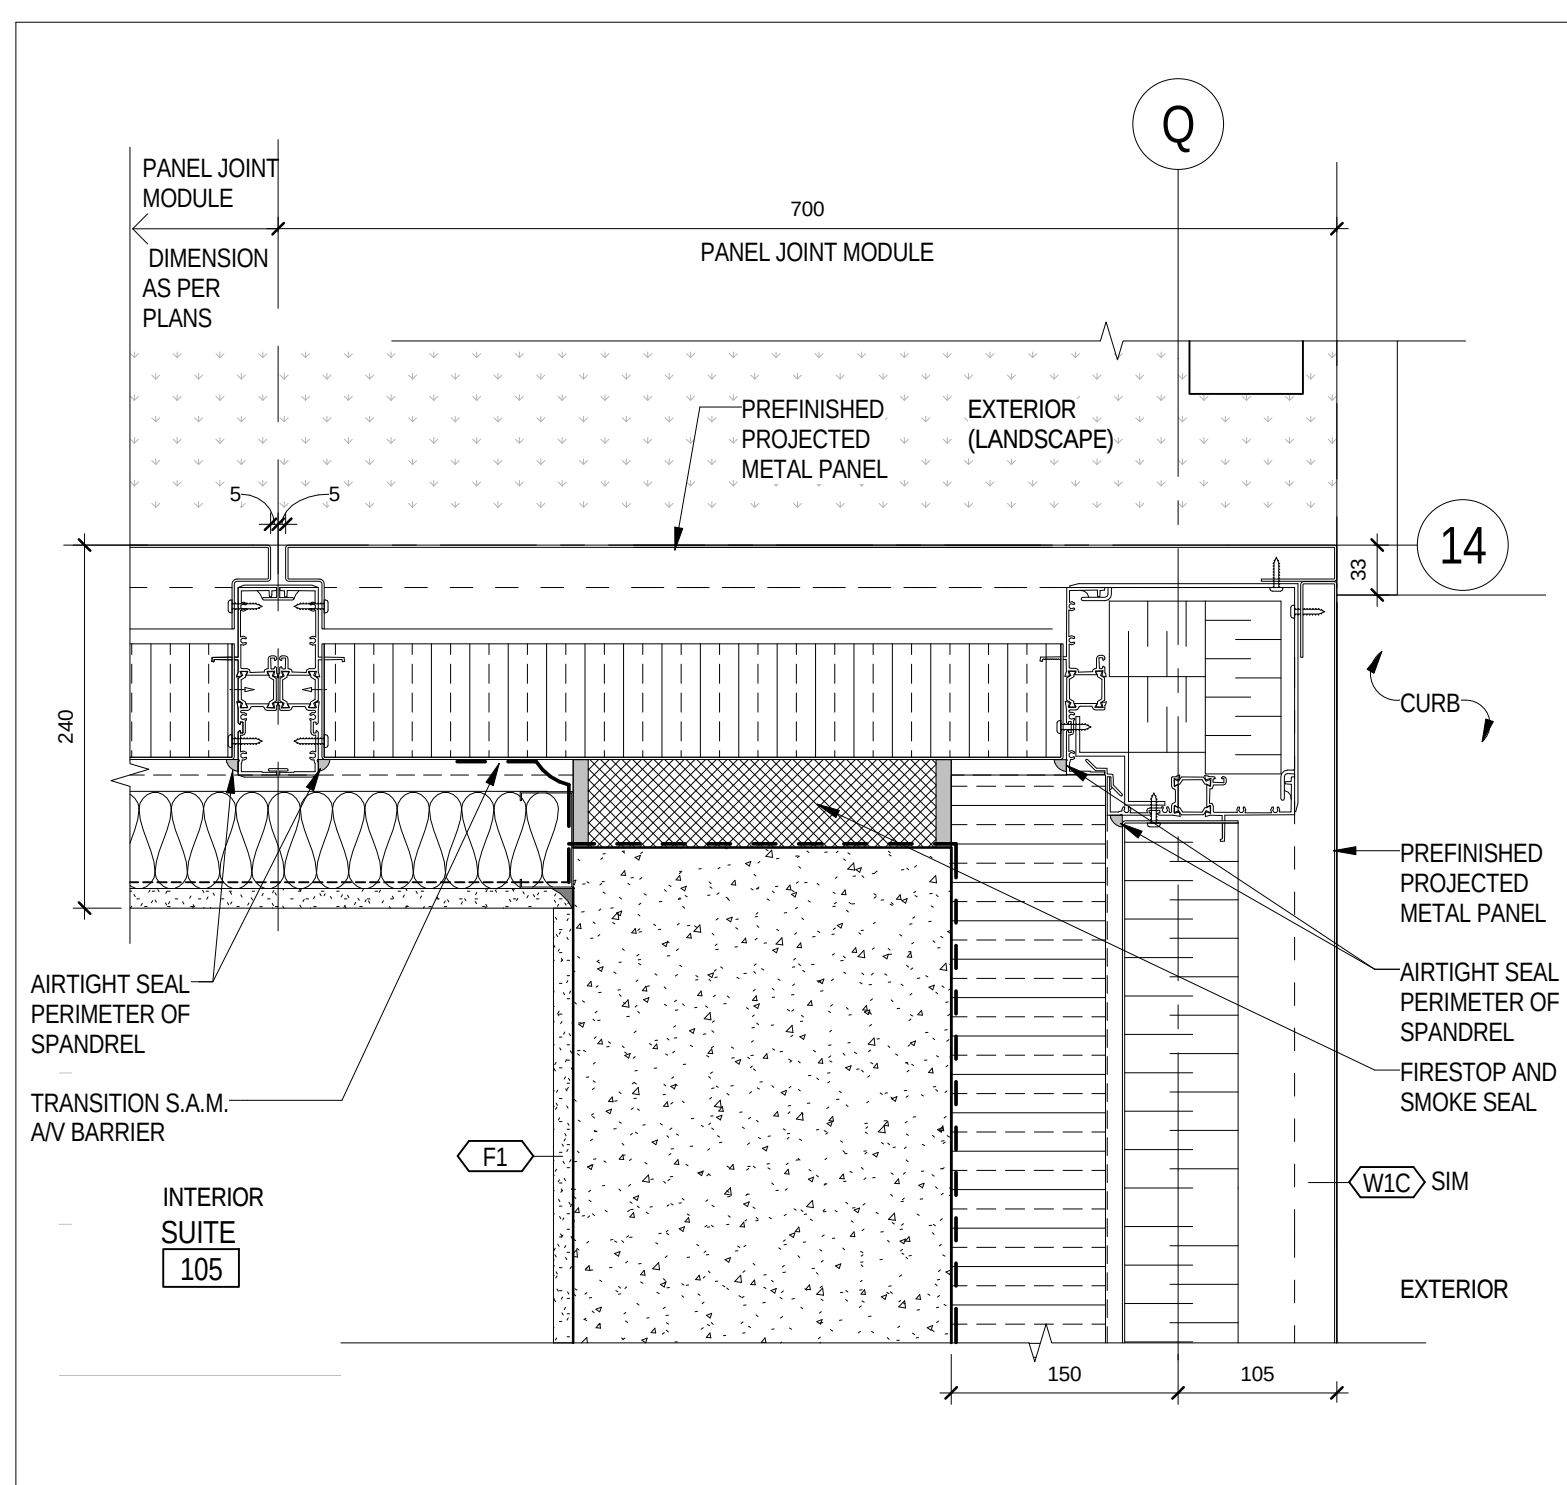


3 EXTERIOR CORNER (NW)

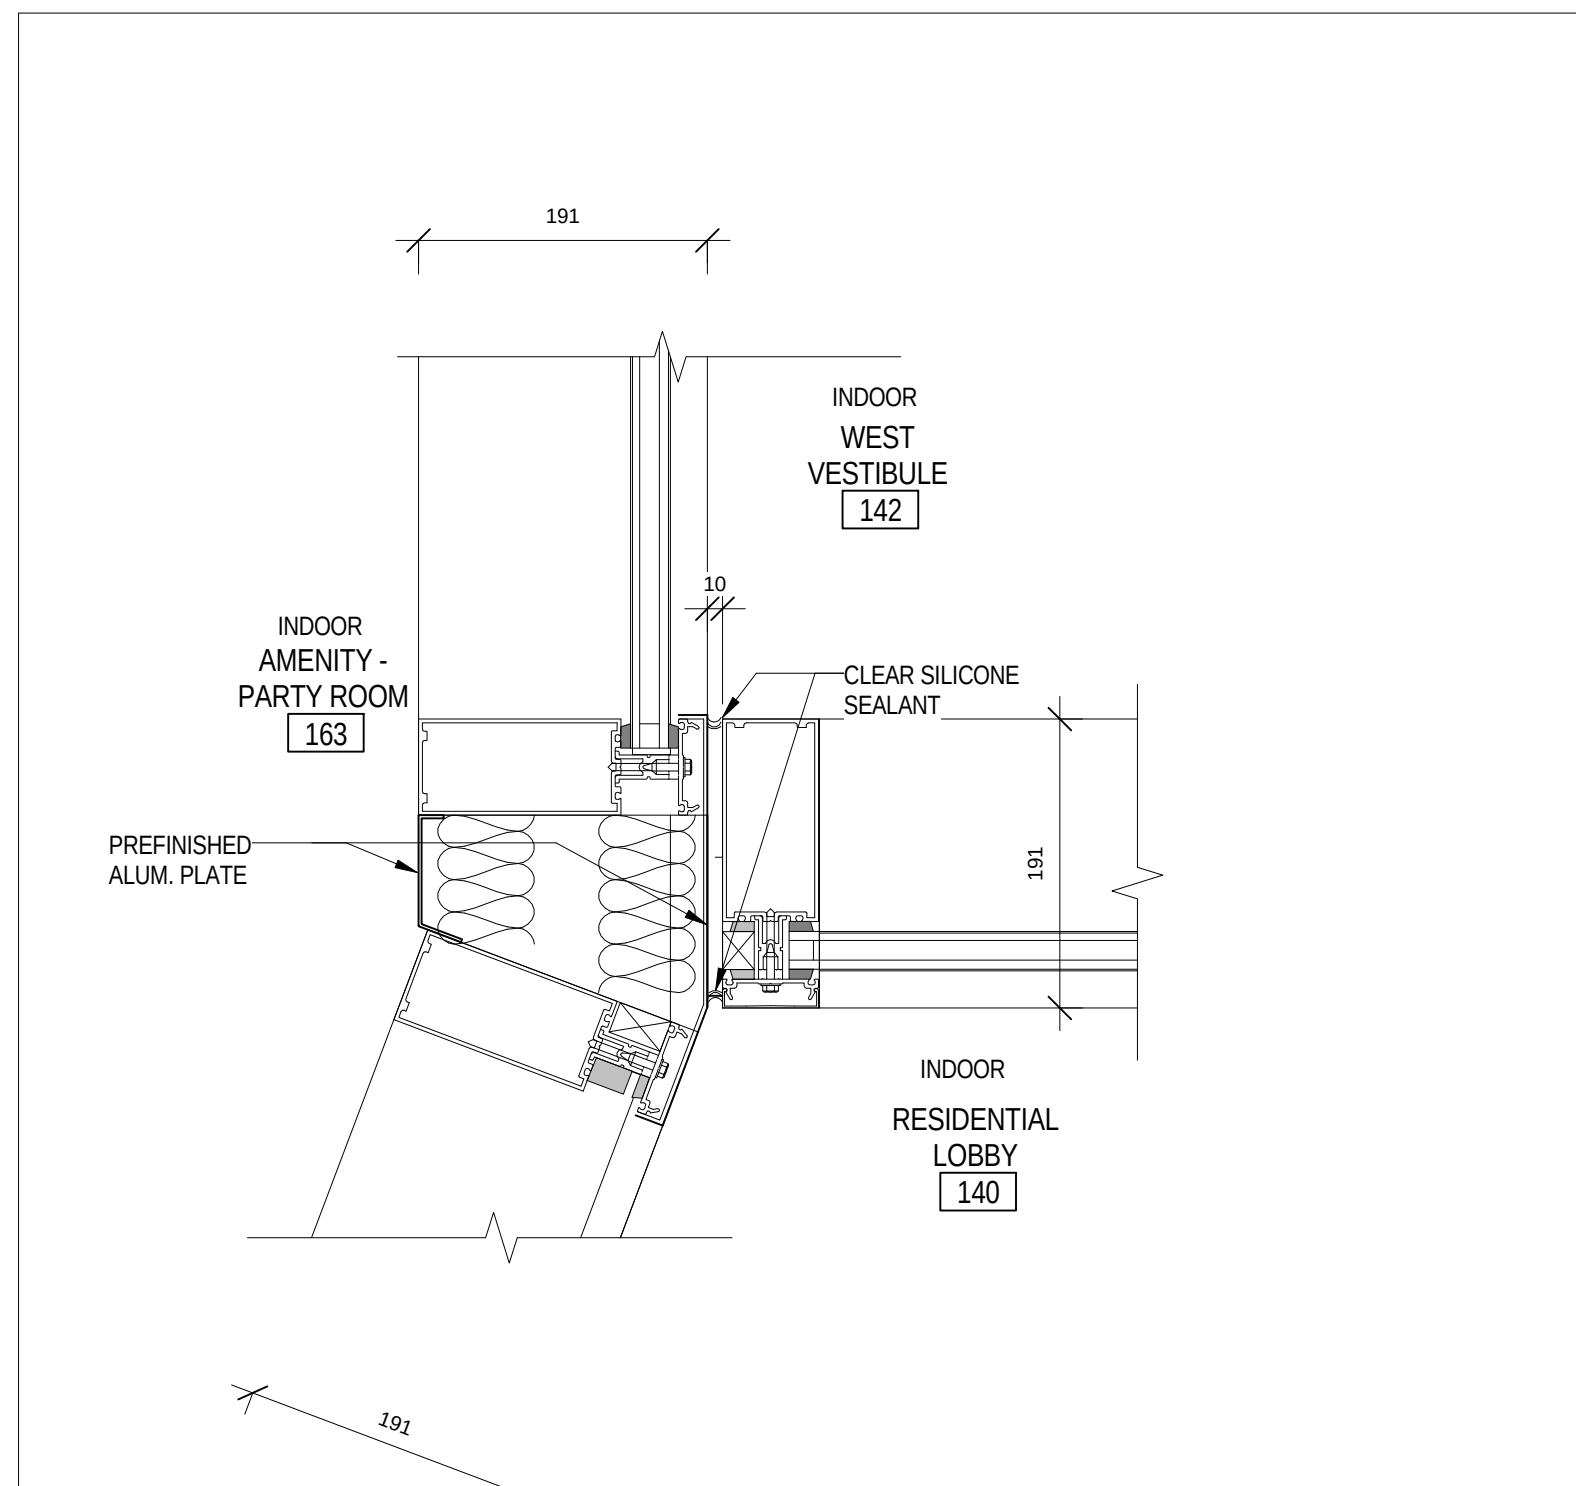


15 CURTAIN WALL DETAIL AT RESIDENTIAL LOBBY

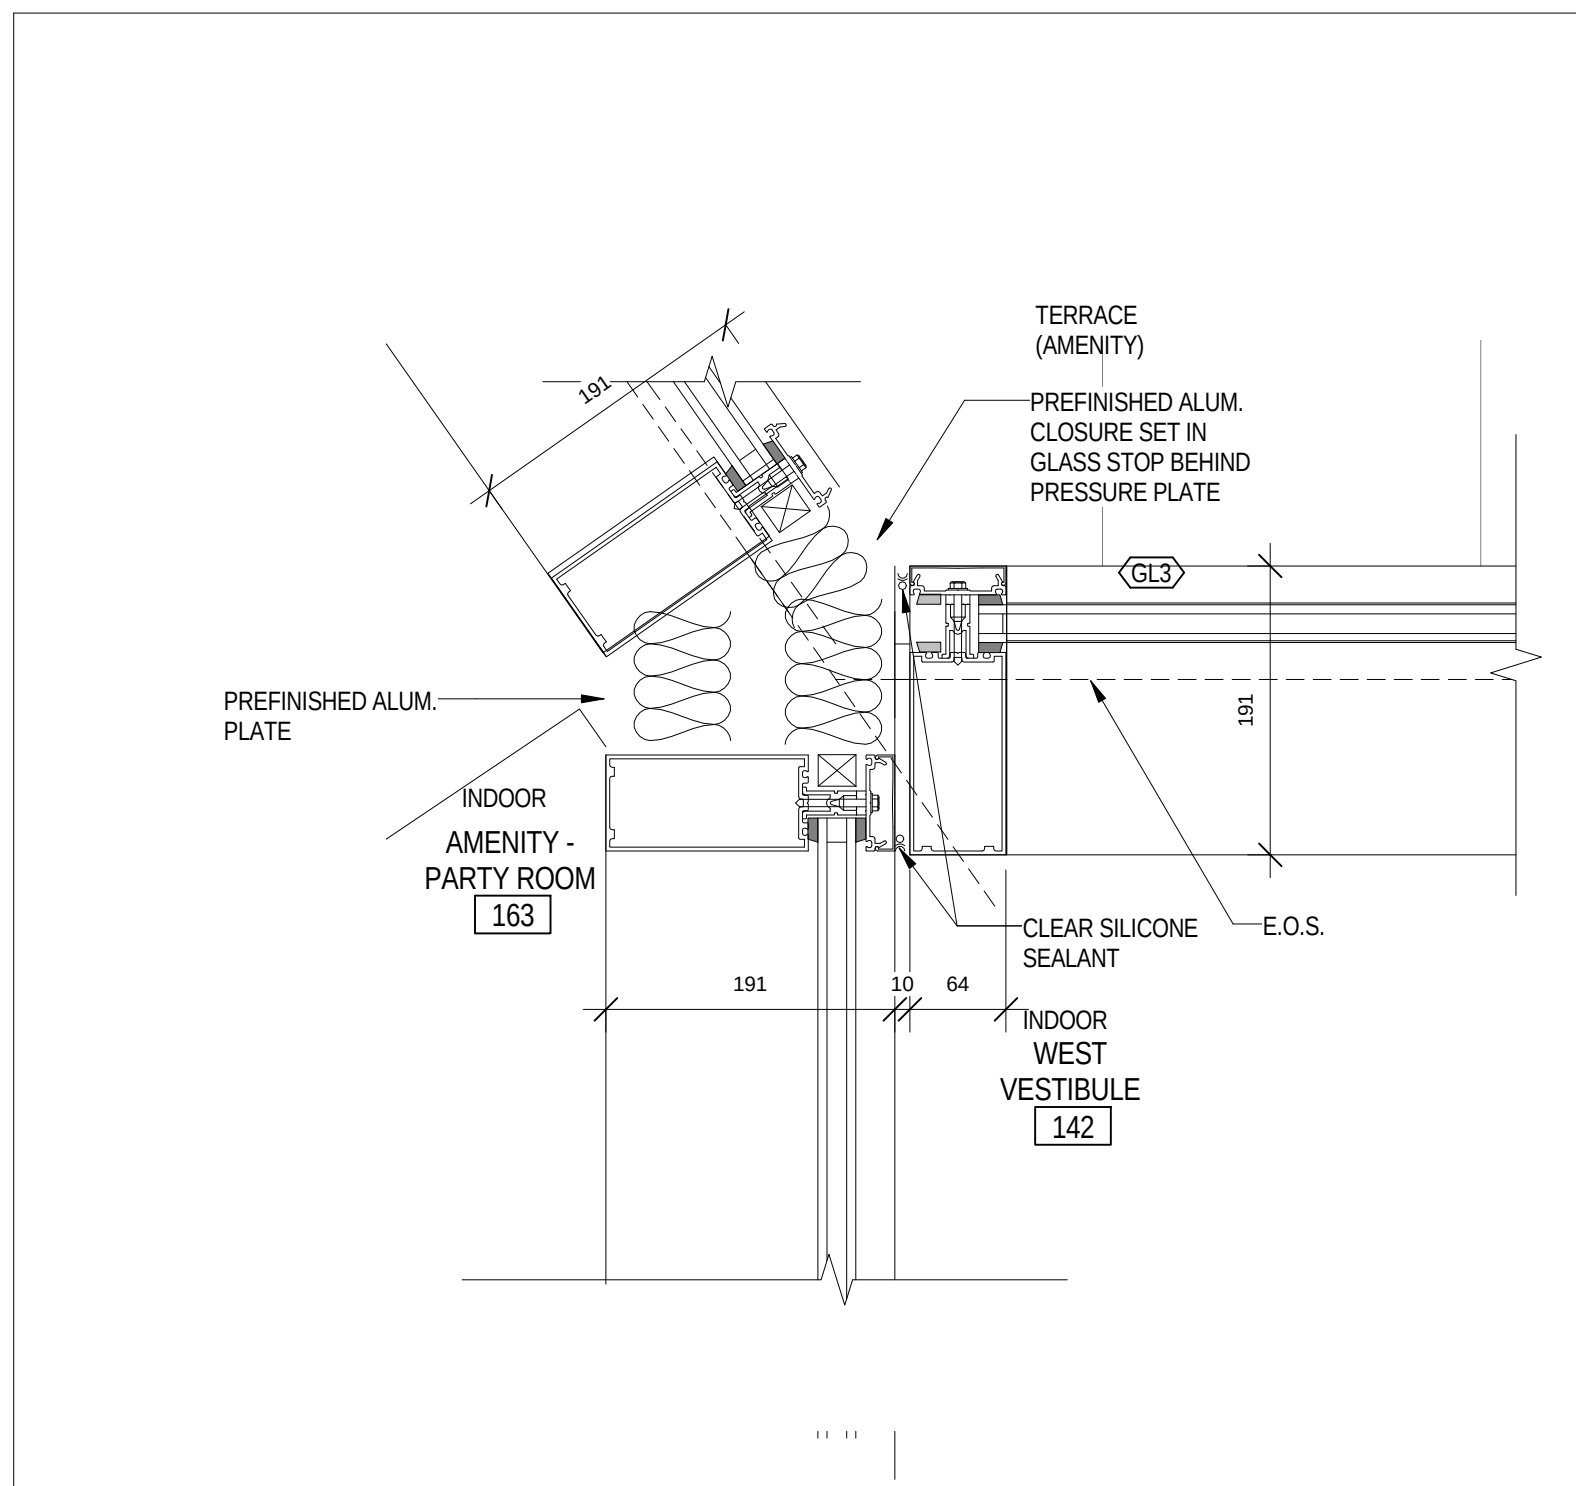


12 CURTAIN WALL DETAIL AT WEST VESTIBULE

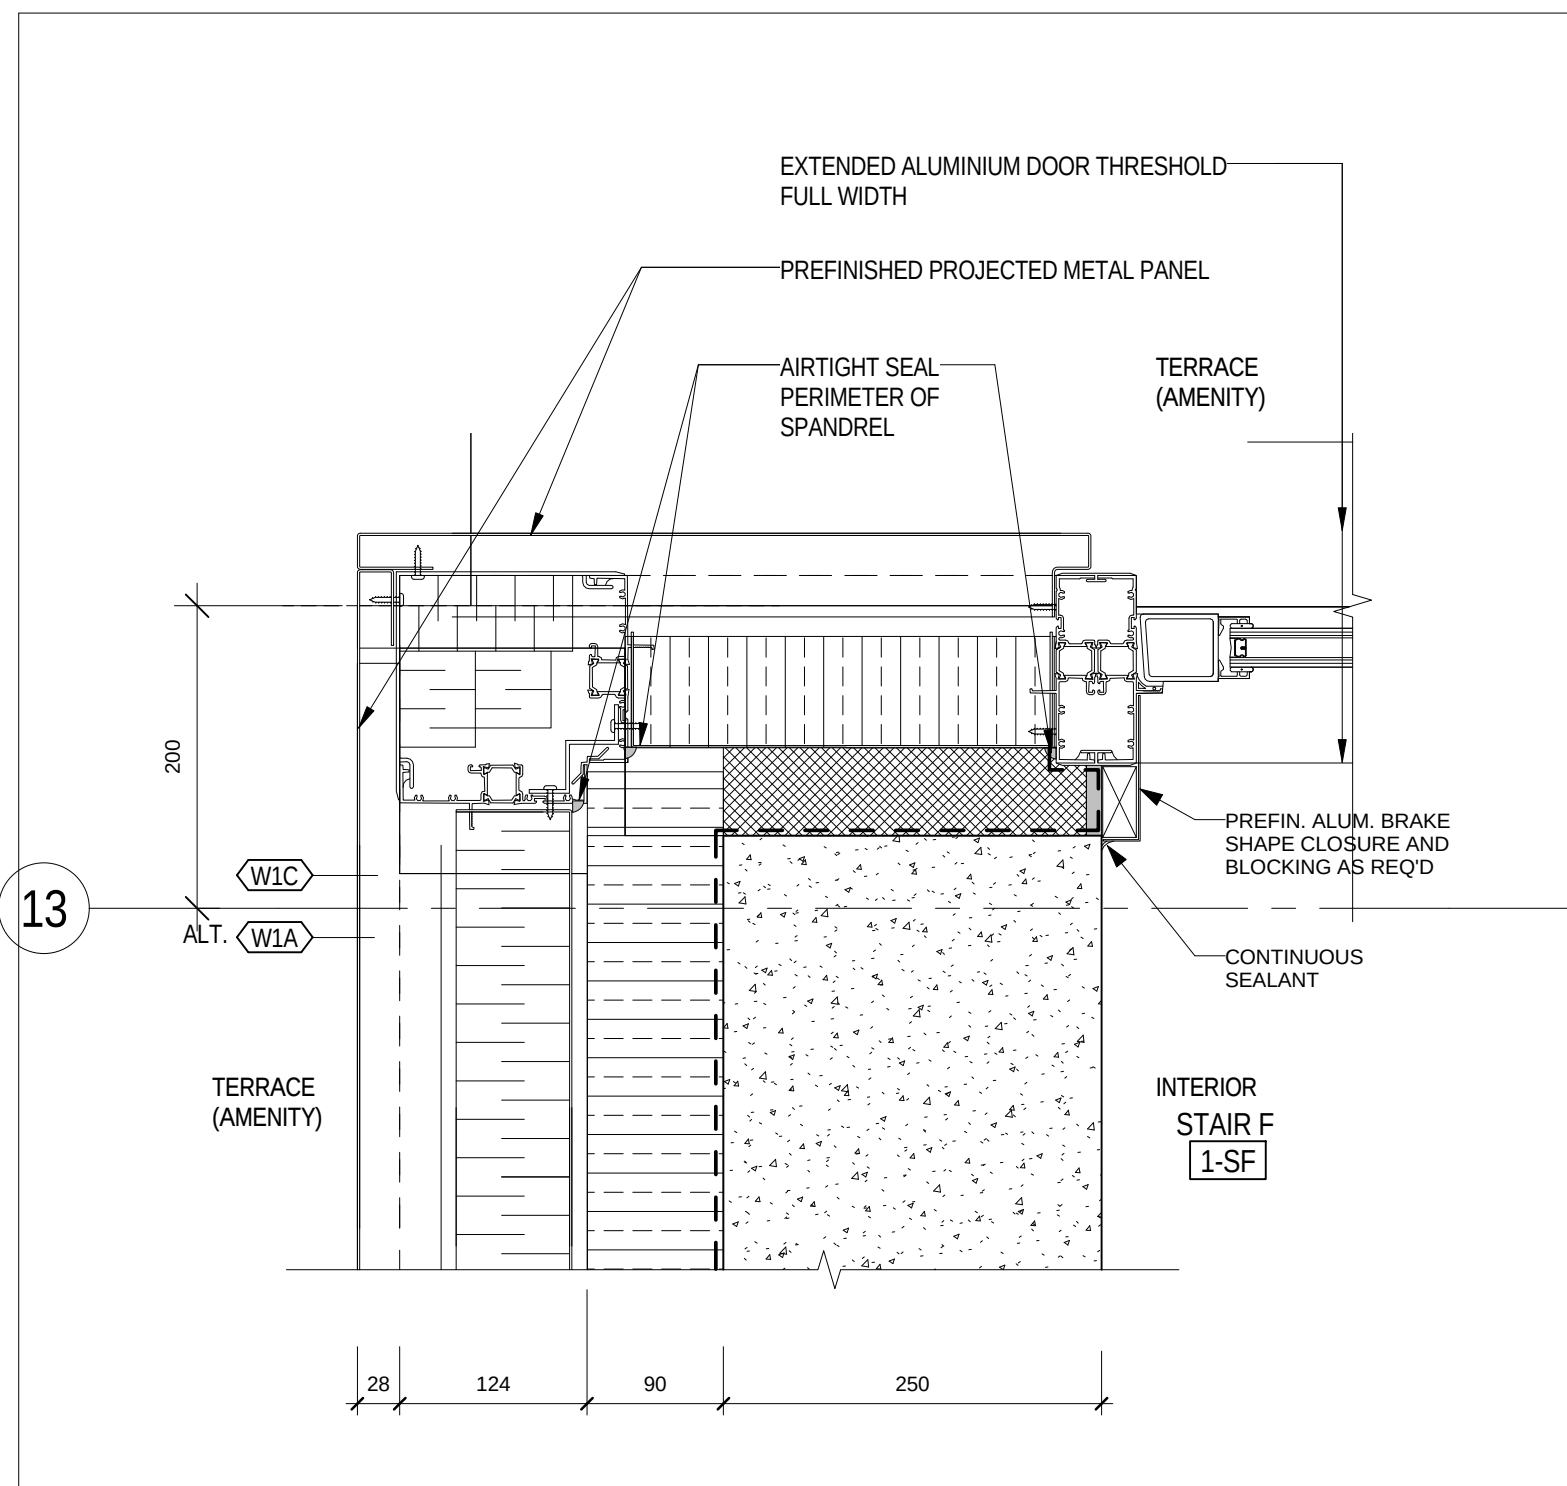


10 EXTERIOR CORNER - AT WEST ENTRY

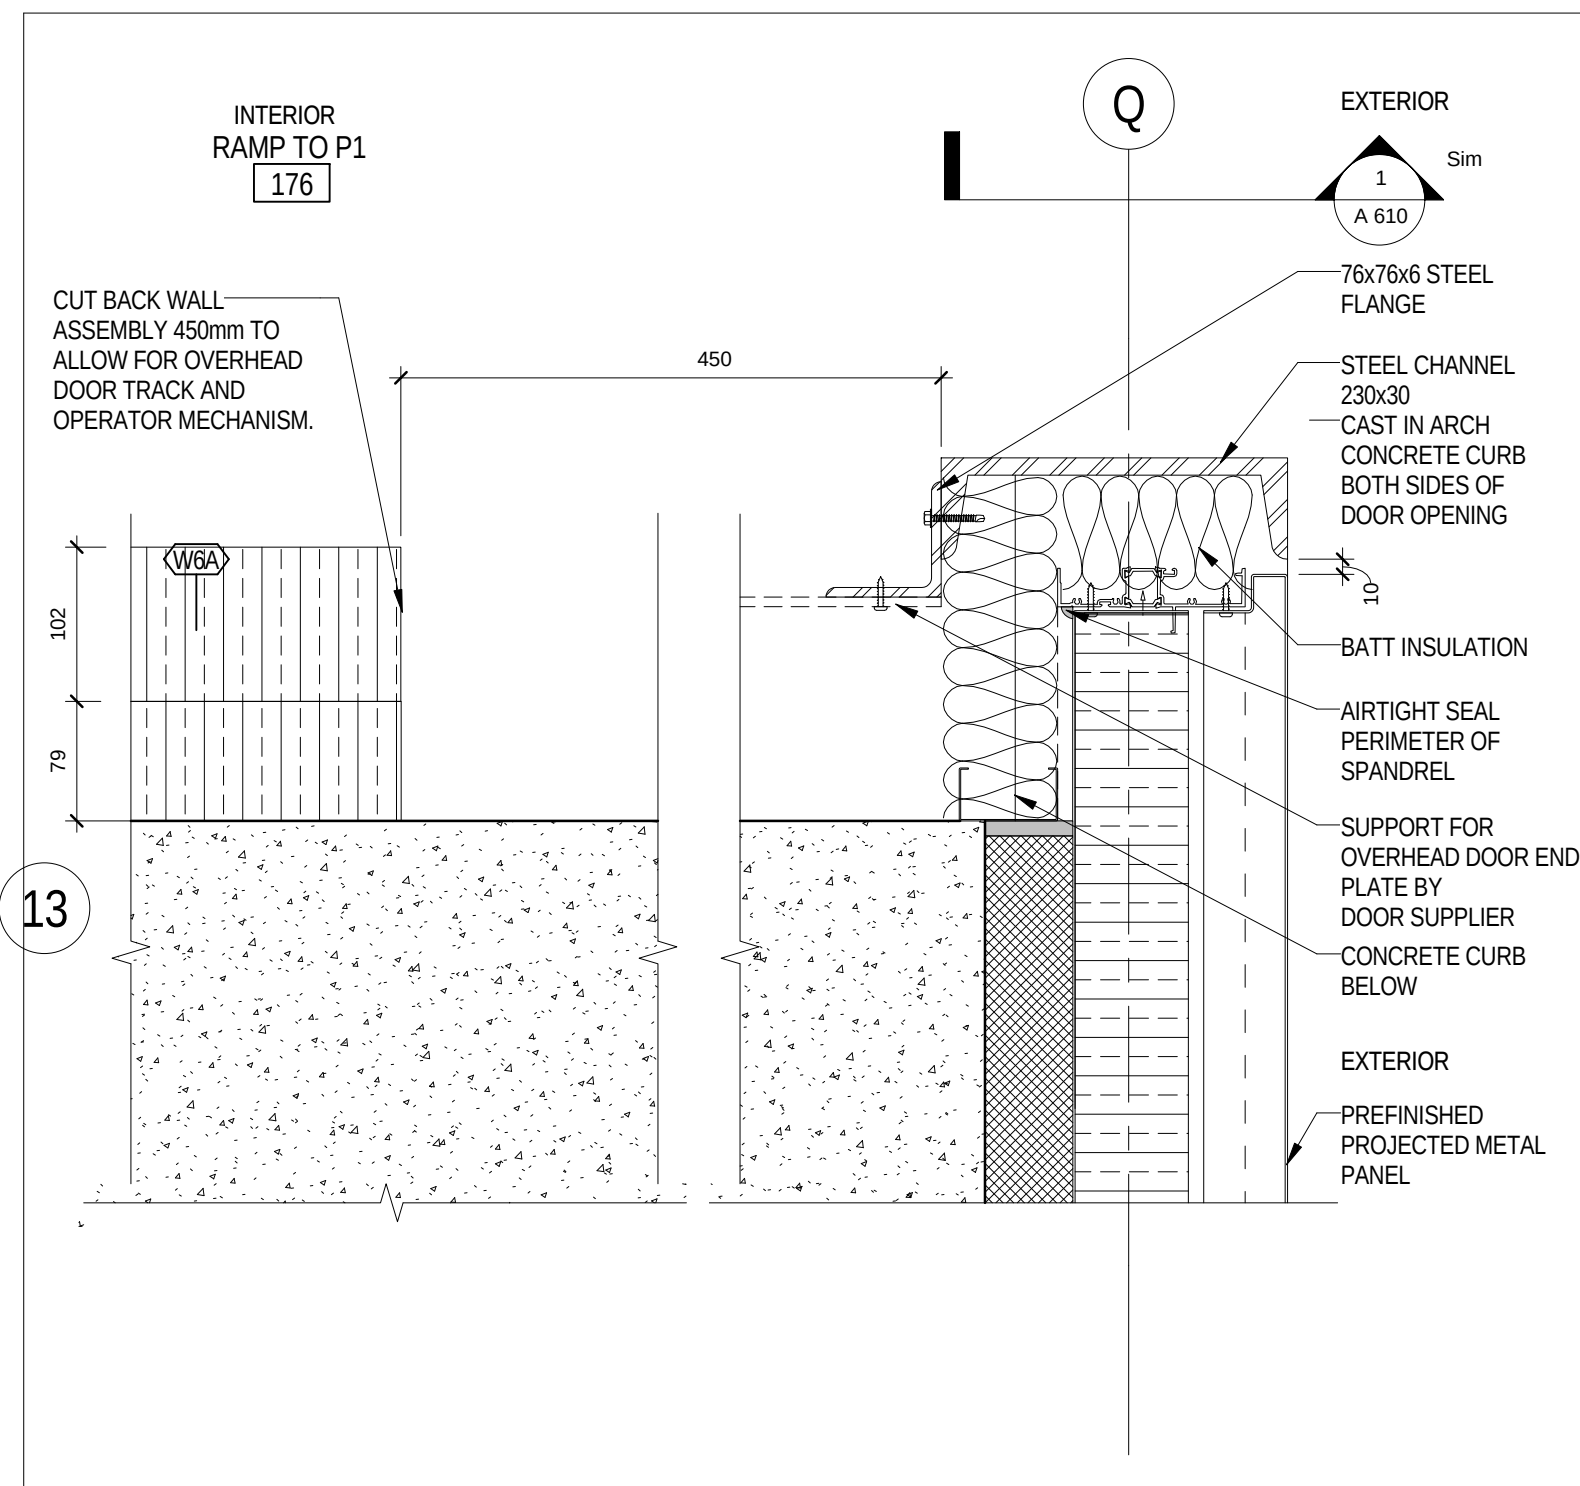


6 EXTERIOR WALL - AT OVERHEAD DOOR (NORTH)

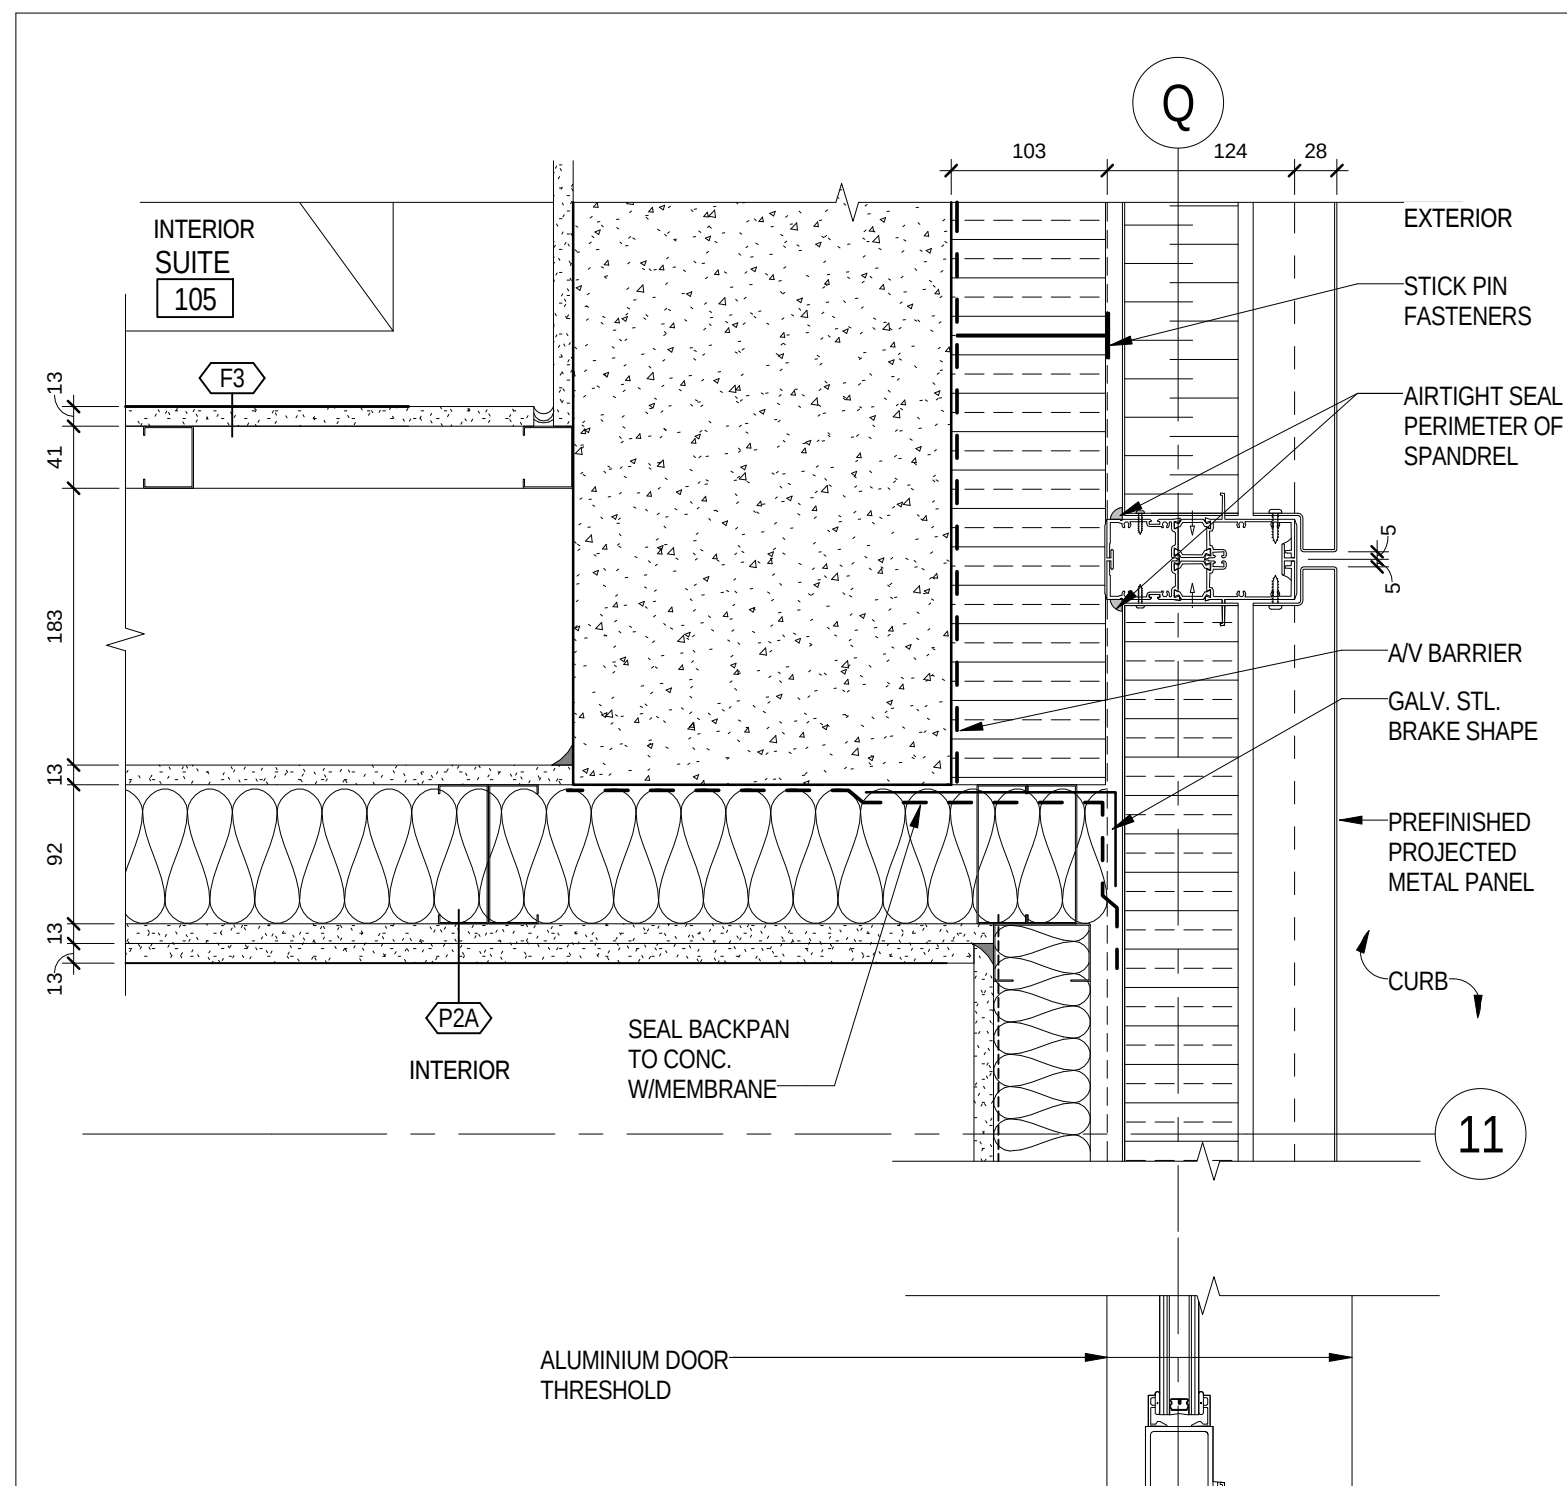



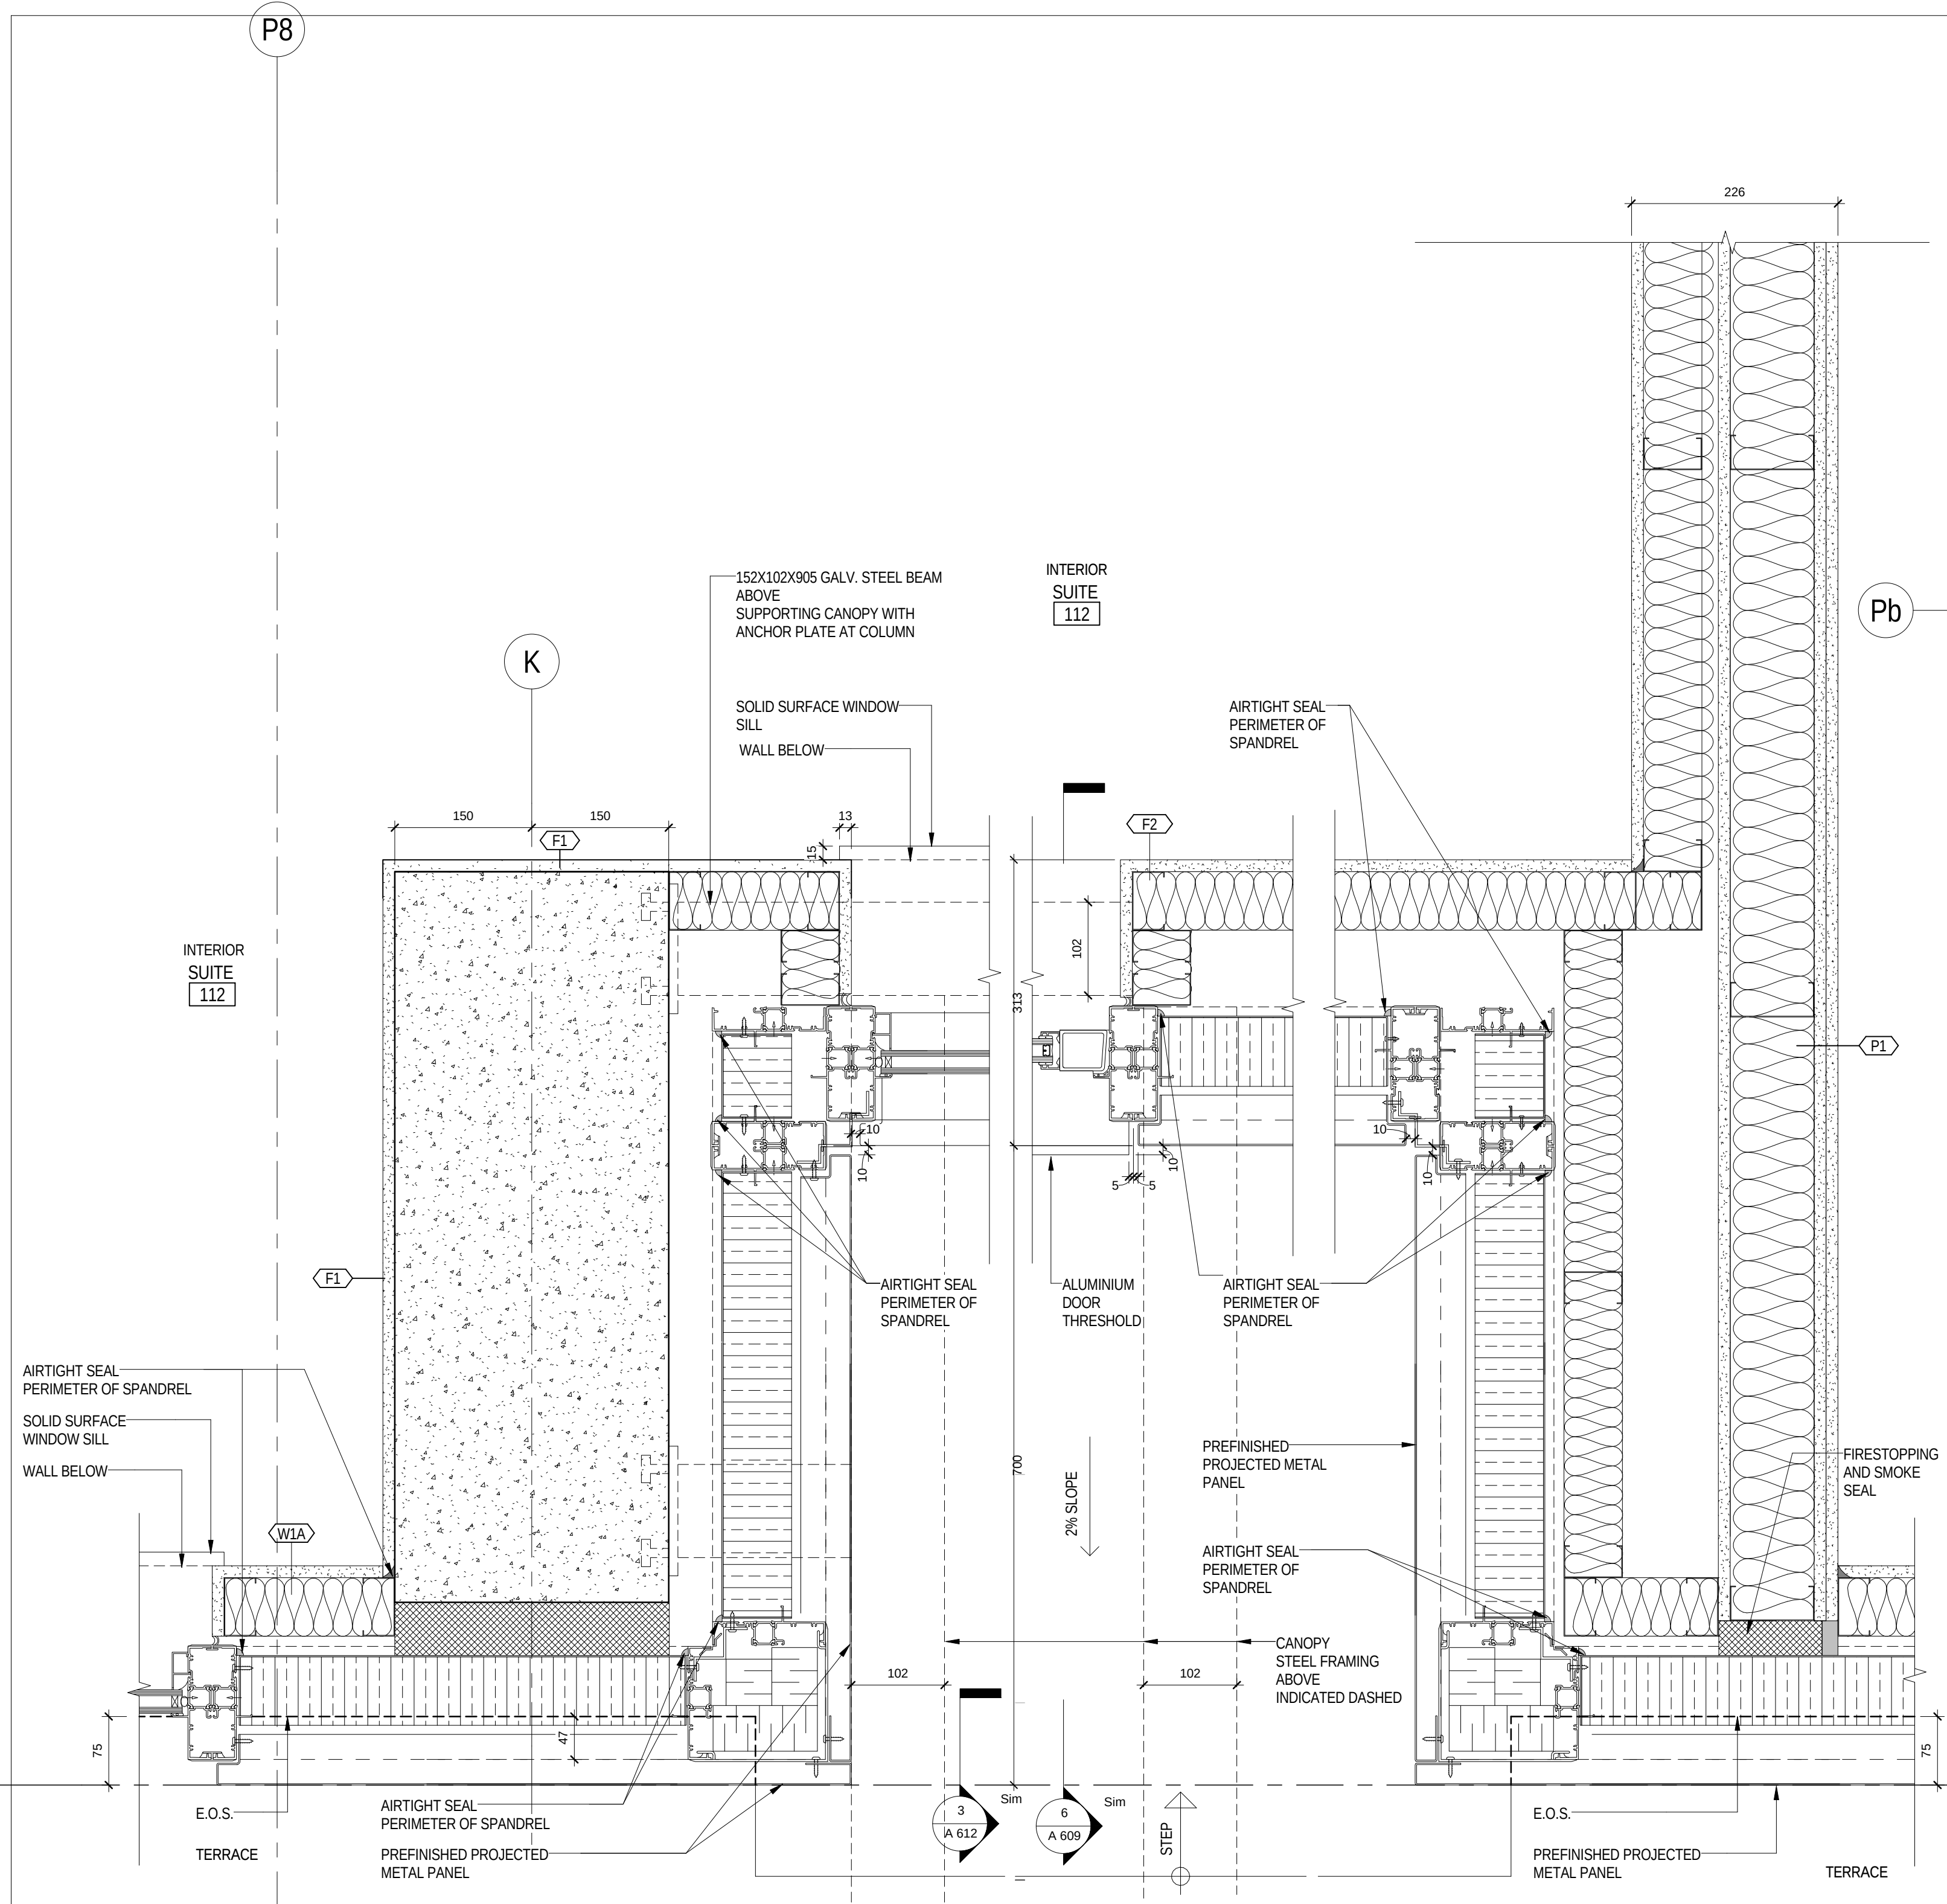


14 EXTERIOR WALL - AT SUITE 112 ENTRY

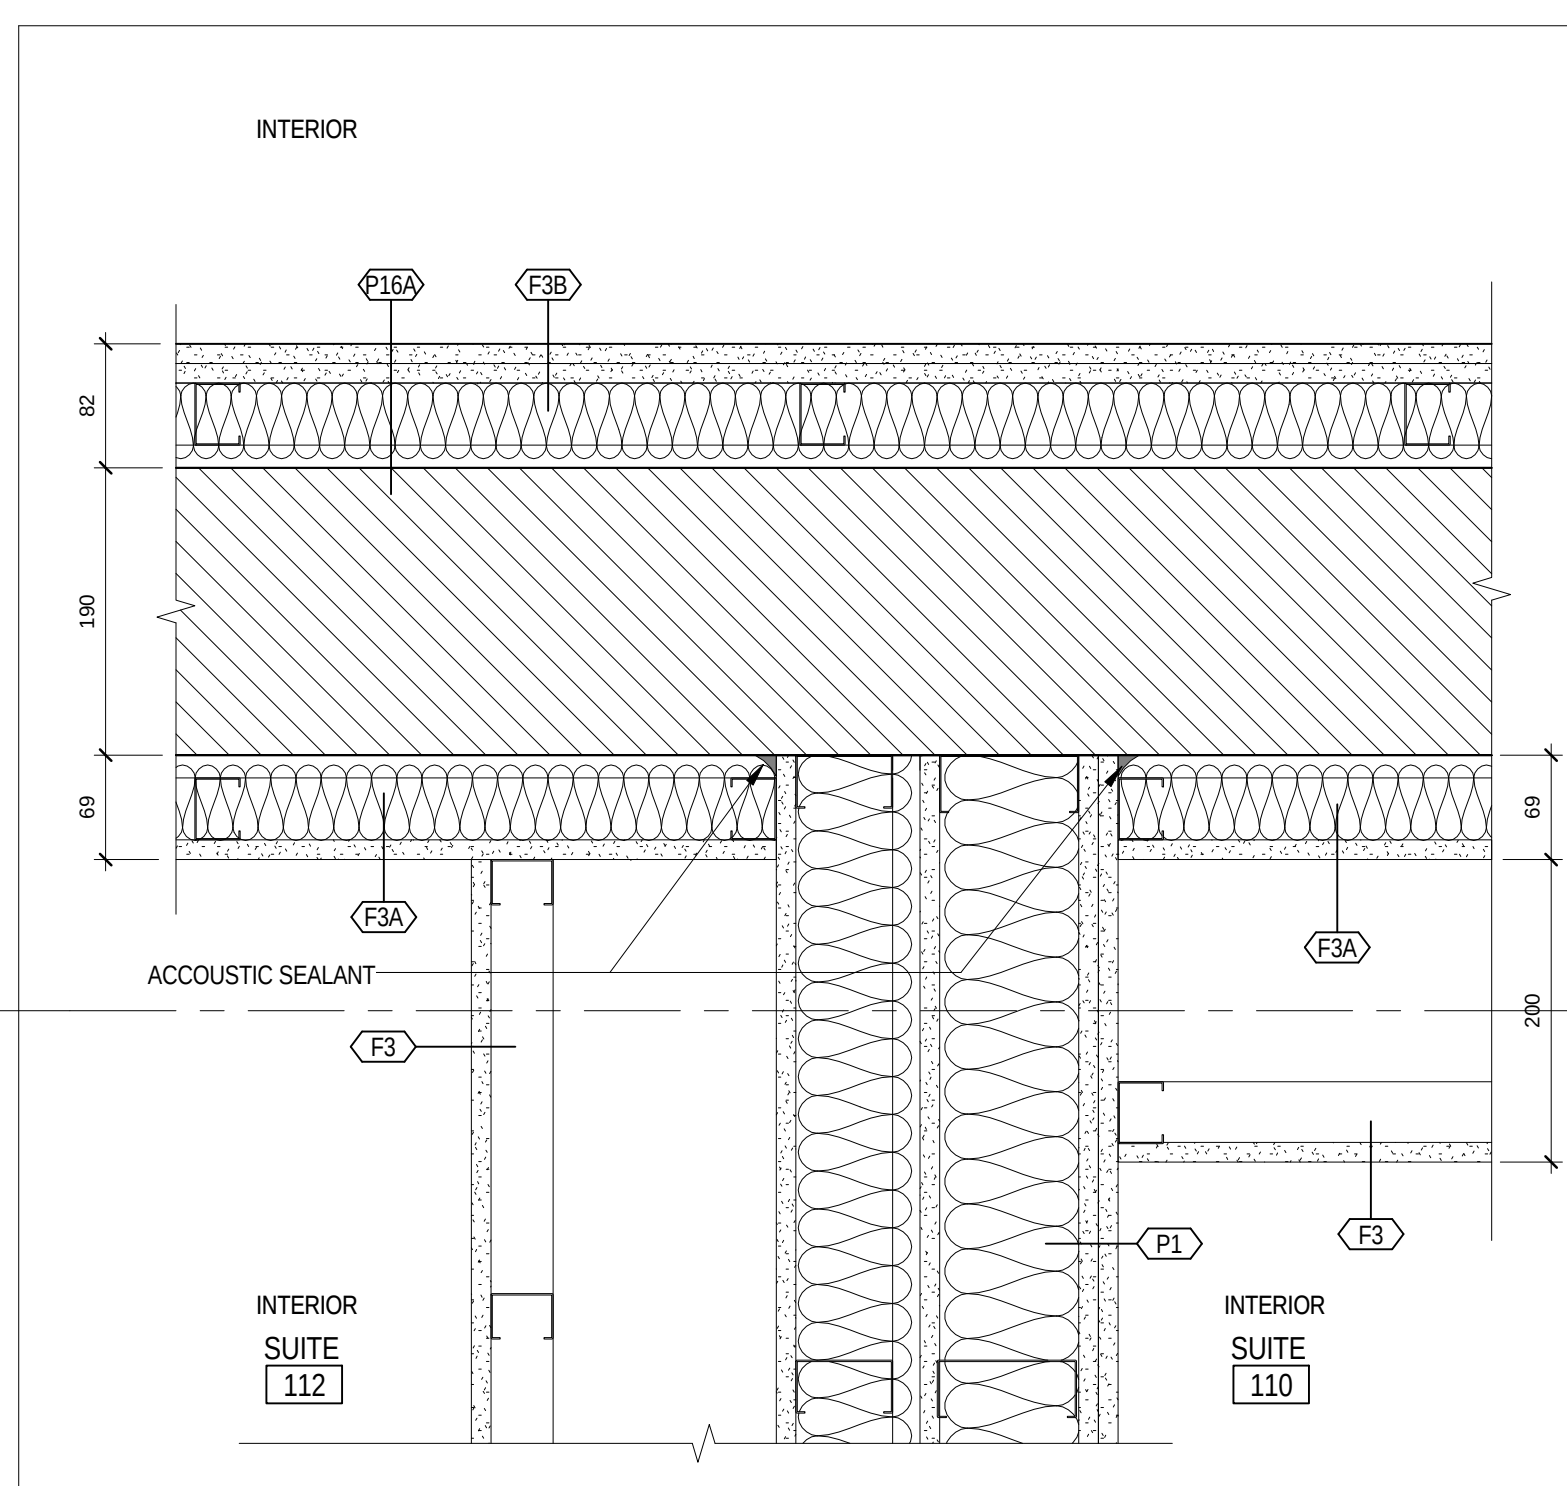

9 DEMISING WALL - AT GARBAGE ROOM

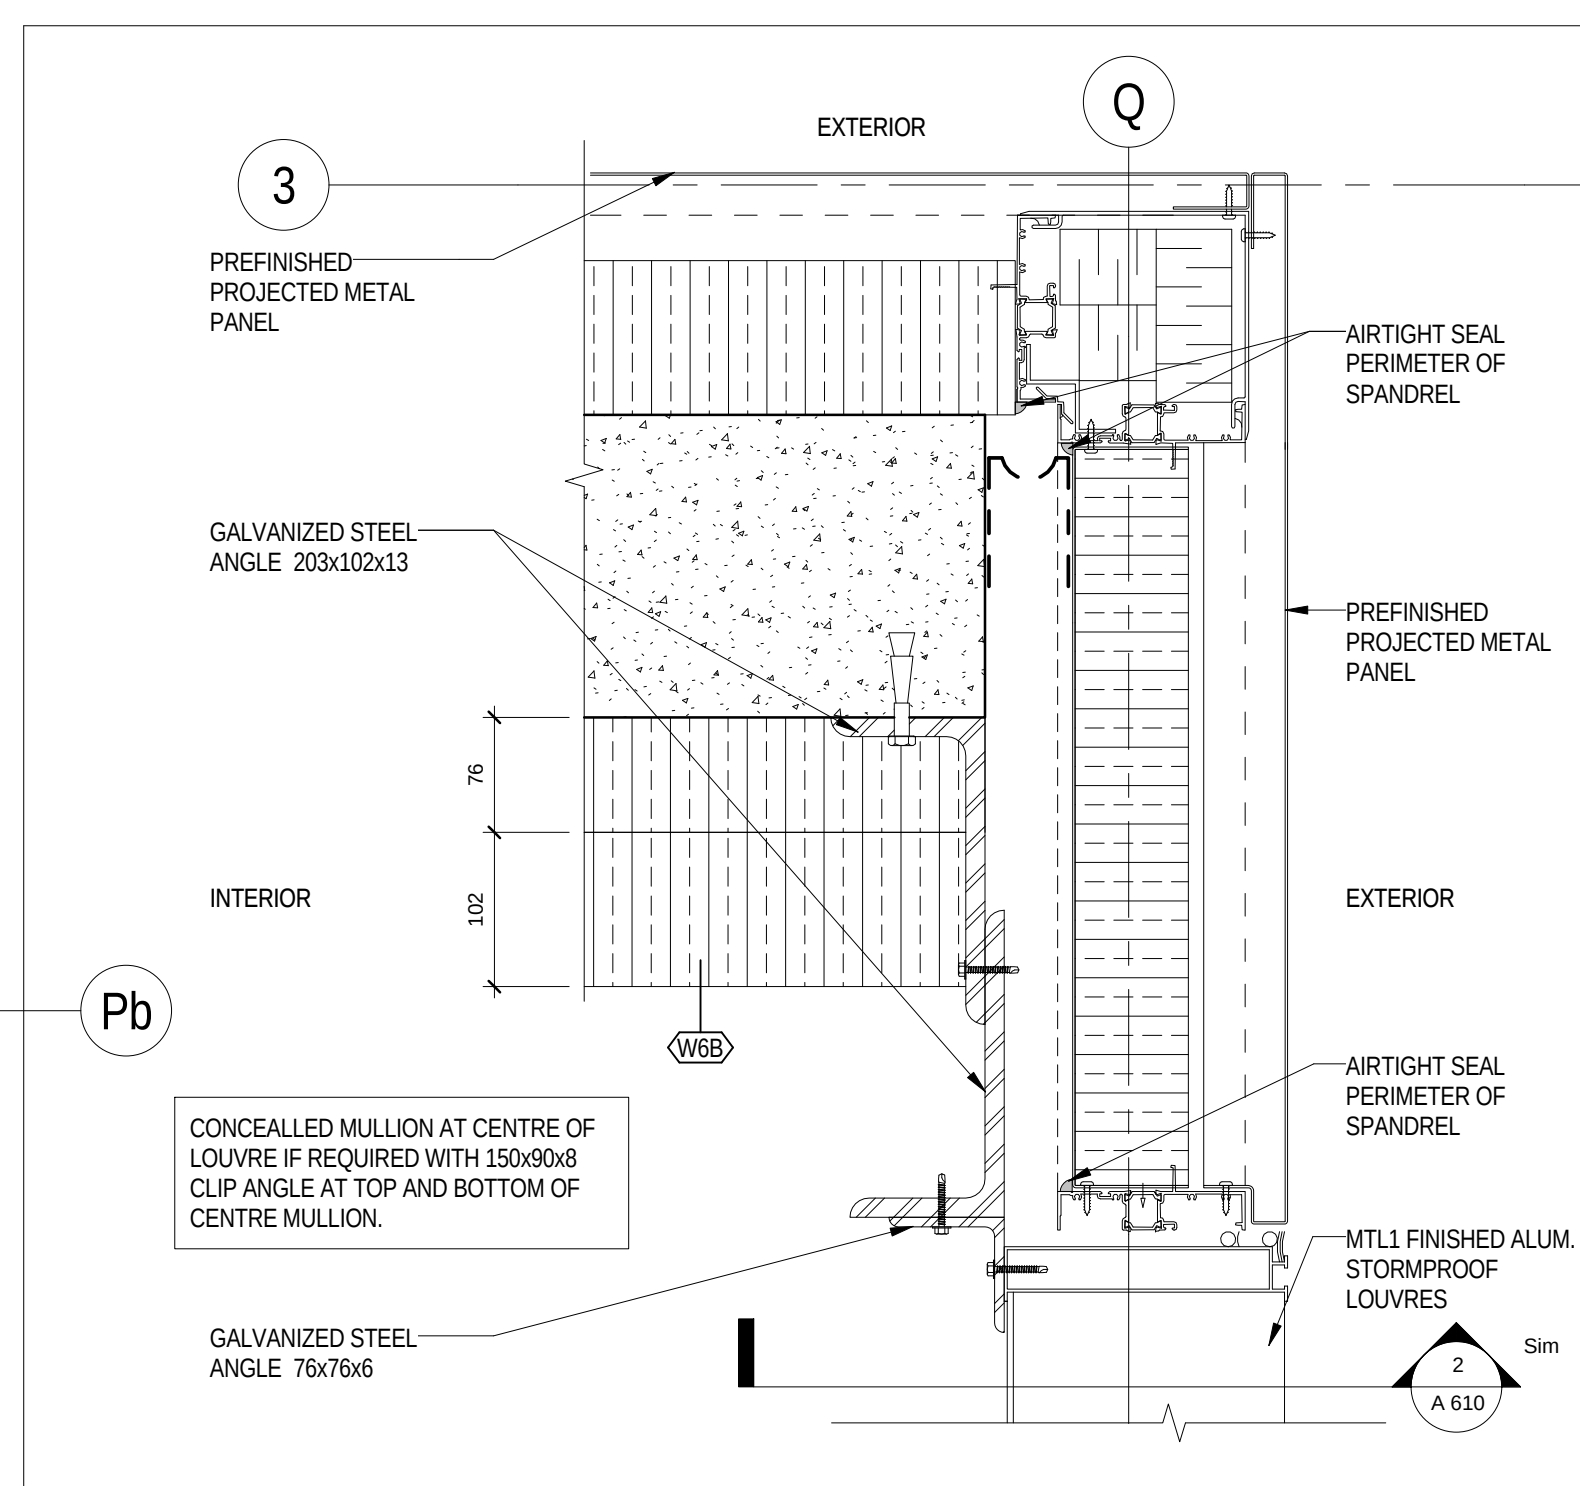


5 EXTERIOR WALL - AT LOUVRE (NORTH

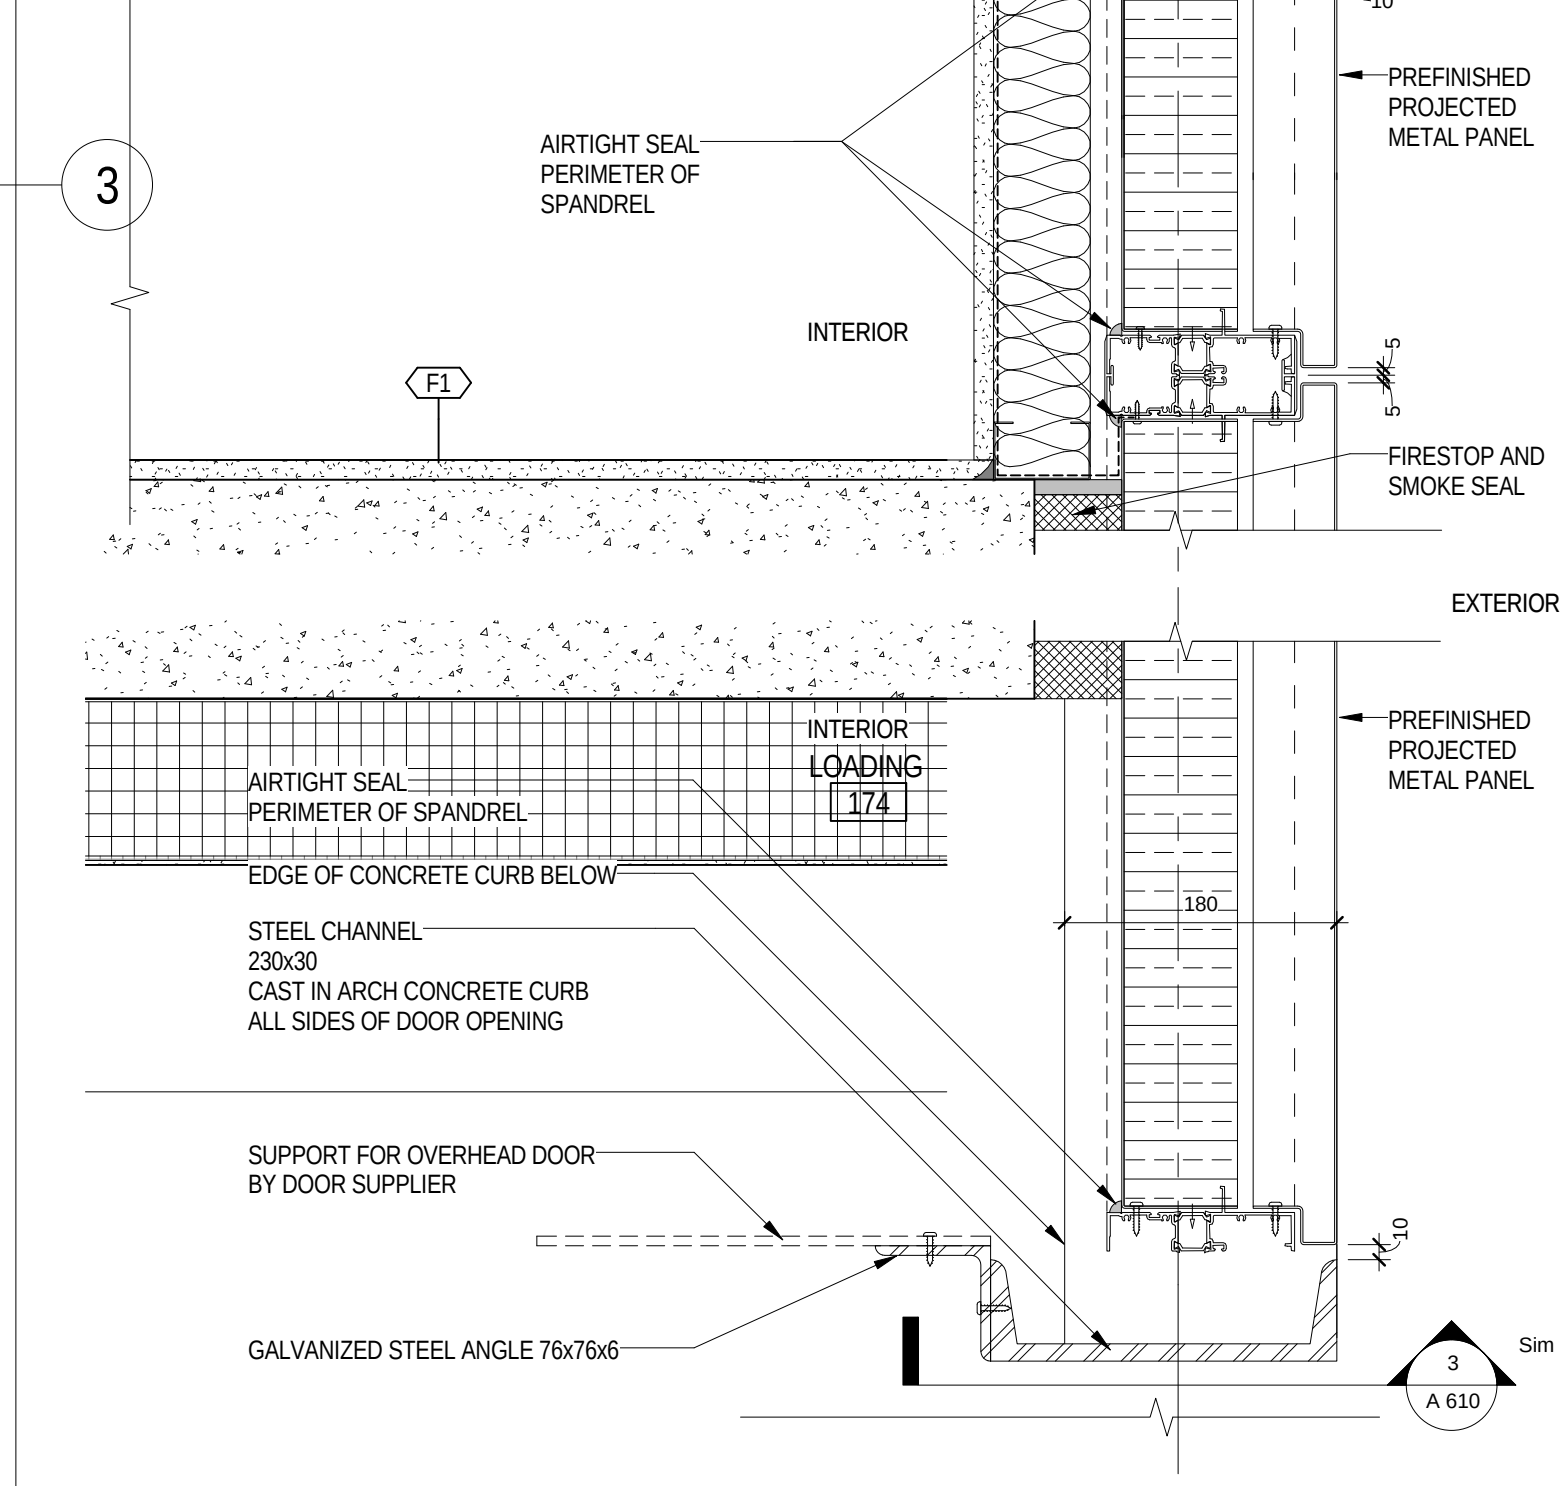


2 EXTERIOR WALL - AT OVERHEAD DOOR / STAIR E

4 EXTERIOR WALL - AT LOUVRE (EAST)

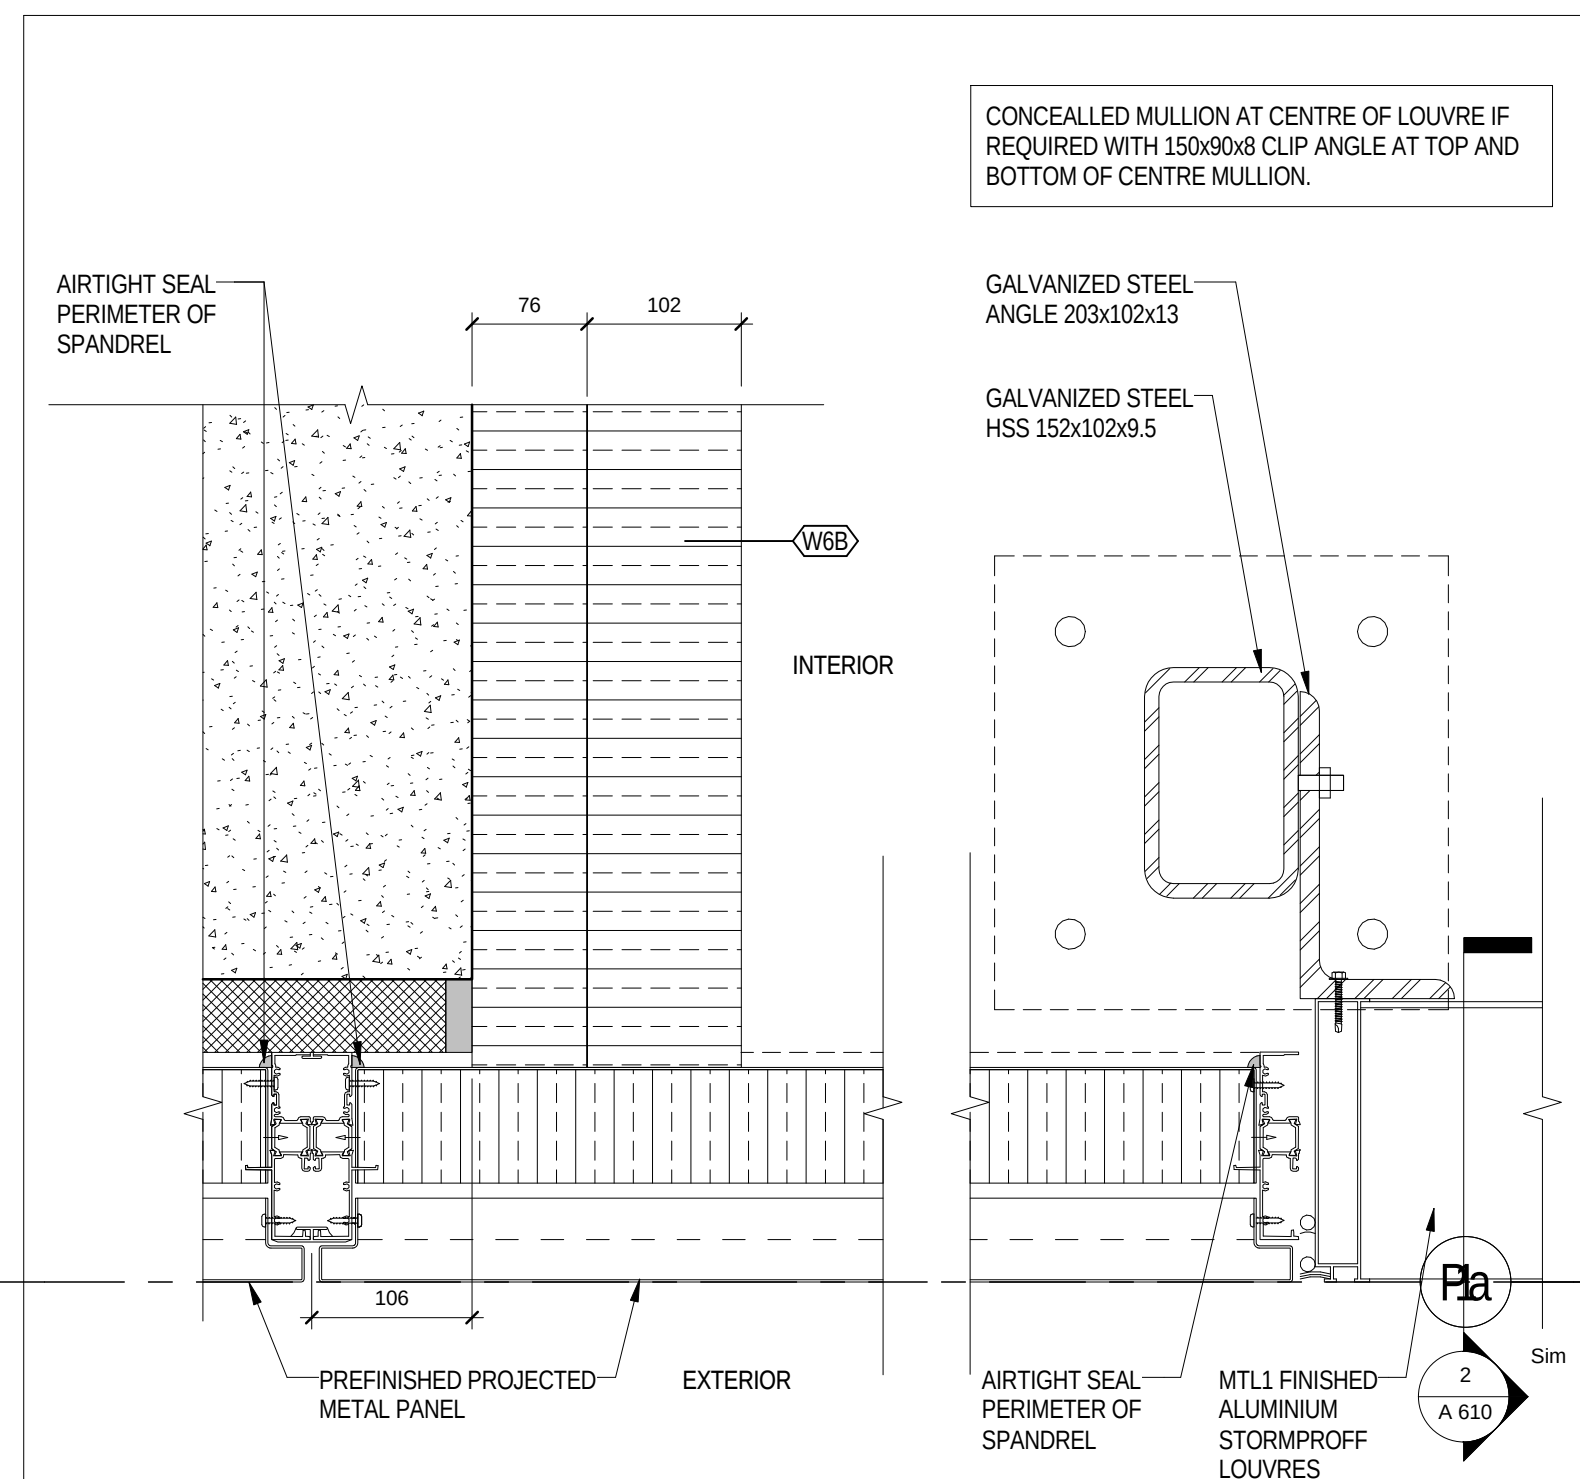

4 EXTERIOR WALL - AT LOUVRE (EAST)

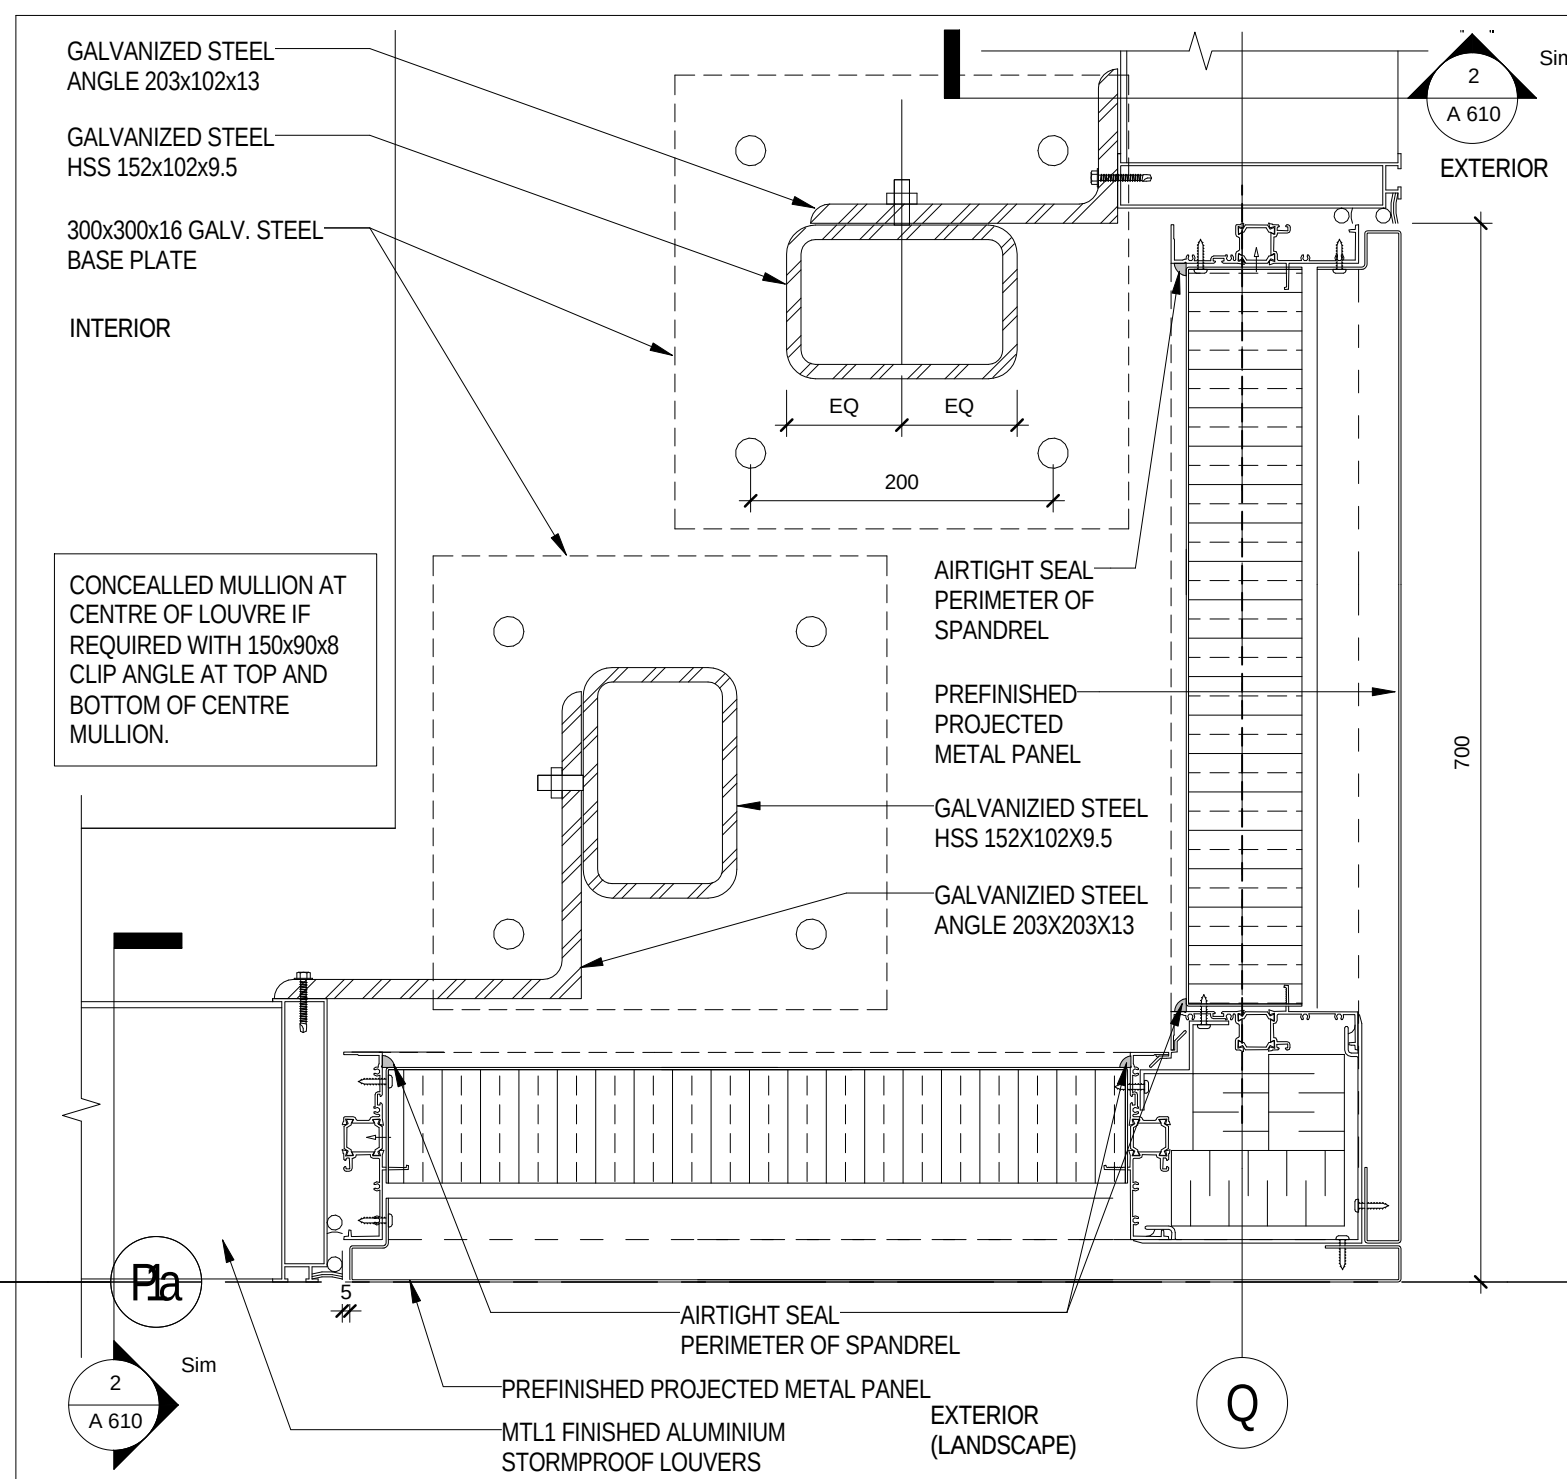

1 EXTERIOR CORNER AT GARAGE INTAKE

All drawings, specifications, related documents and designs are the copyright property of the architect and must be returned upon original reproduction of the drawings, specifications, related documents and design in whole or in part is strictly forbidden without the architect's written permission.

This drawing, as an instrument of service, is provided by and is the property of Teeple Architects Inc. and shall be used only for the project named on this drawing and solely for reference purposes only. The contractor is responsible for the coordination and verification of all dimensions and conditions of the project and must ensure that all conditions as they pertain to these documents. The contractor shall report any discrepancies to the consultant in writing prior to the commencement of any affected work.

DO NOT SCALE THIS DRAWING

This drawing shall not be used for construction purposes unless counterchecked.

Teeple Architects Inc.

SQL
SPADINA QUEEN
TRIDEL

METRIC SCALE DRAWING		
FIRST FLOOR ELEV. +93.60m		
No.	ISSUED / REVISED FOR:	DATE:
1	Issued for Tender	2014-09-22
2	Issued for ASI 03	2015-05-04
3	Issued for Tender	2015-05-06
4	Issued for ASI 04	2015-06-17
5	Issued for ASI 07	2015-07-24
6	Issued for Drywall Tender	2015-08-19

SQ ALEXANDRA PARK - BLOCK 11
38 CAMERON ST, TORONTO, ONTARIO M5T 2H2

project no:	12-13
scale:	1 :
drawn by:	Auth
reviewed by:	Check
date:	2014-09-2

Pa
Tepple Architects

PLAN DETAILS
GROUND FLOOR

A COSY

A 602