
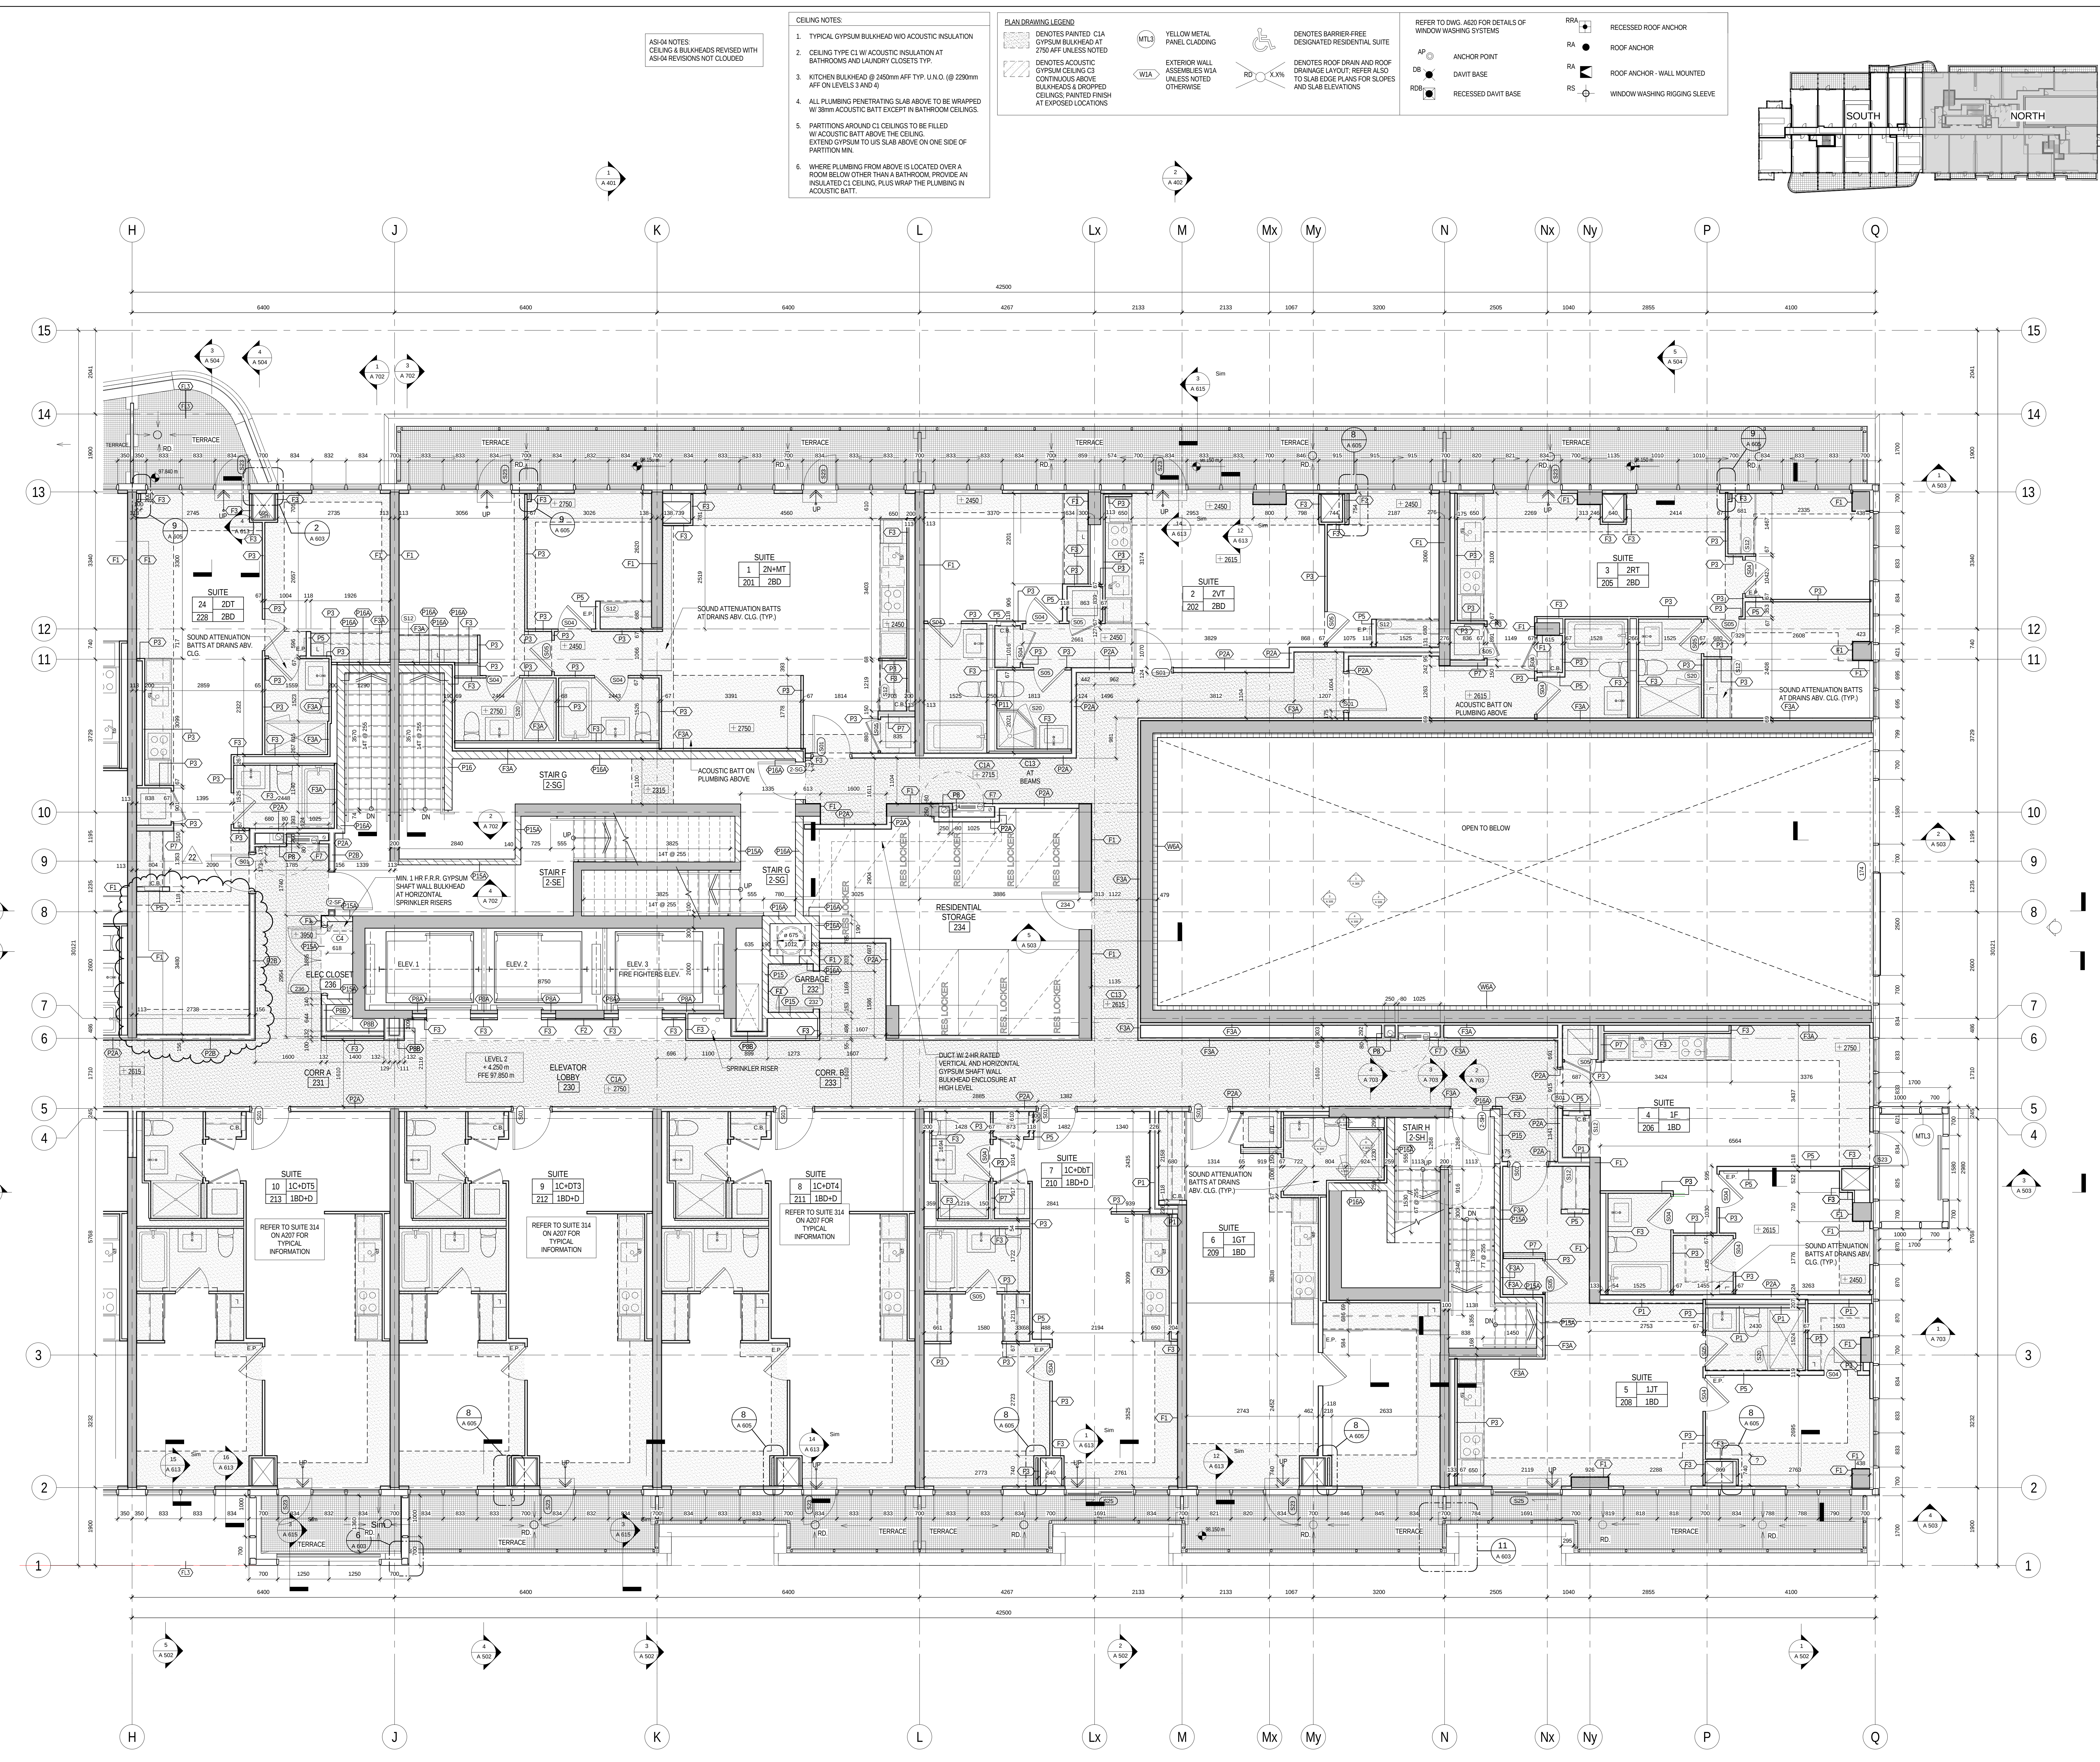


METRIC SCALE DRAWING		
FIRST FLOOR ELEV. +93.60m		
NO.	ISSUED / REVISED FOR	DATE
1	Issued for SPA	2013-03-26
2	Issued for SPA	2013-04-12
3	Issued for SPA	2013-04-17
4	Issued for SPA	2013-04-17
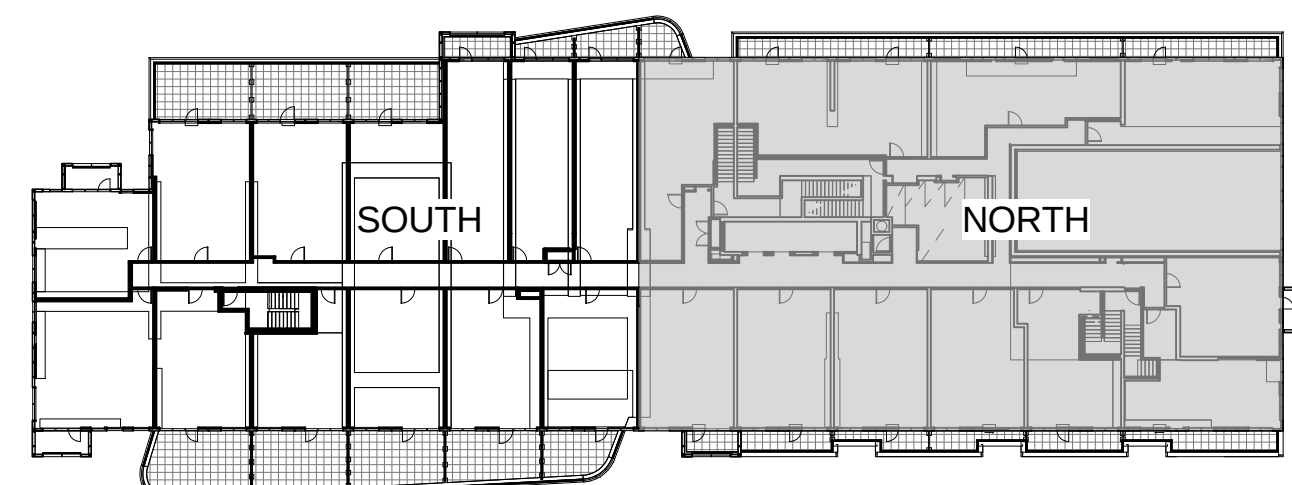

- CEILING NOTES
 2. CEILING TYPE C1 W/ ACUSTIC INSULATION AT BATHROOMS AND LAUNDRY CLOSETS TYP.
 4. ALL PLUMBING PENETRATING SLAB ABOVE TO BE WRAPPED W/ 38mm ACUSTIC BATT EXCEPT IN BATHROOM CEILINGS
 5. PARTITIONS AROUND C1 CEILINGS TO BE FILLED W/ ACUSTIC BATT ABOVE THE CEILING. EXTEND GYPSUM TO US SLAB ABOVE ON ONE SIDE OF PARTITION MIN.
 6. WHERE PLUMBING FROM ABOVE IS LOCATED OVER A ROOM BELOW OTHER THAN A BATHROOM, PROVIDE AN INSULATED C1 CEILING, PLUS WRAP THE PLUMBING IN ACUSTIC BATT.

- PLAN DRAWING LEGEND
 - DENOTES ACUSTIC GYPSUM CEILING C3 CONTINUOUS ABOVE BULKHEADS & DROPPED CEILINGS. PAINTED FINISH AT EXPOSED LOCATIONS
 - YELLOW METAL PANEL CLADDING
 - EXTERIOR WALL ASSEMBLIES W/IA UNLESS NOTED OTHERWISE
 - DENOTES BARRIER-FREE DESIGNATED RESIDENTIAL SUITE
 - DENOTES ROOF DRAIN AND ROOF DRAINAGE LAYOUT. REFER ALSO TO SLAB EDGE PLANS FOR SLOPES AND SLAB ELEVATIONS
 - REFER TO DWG. A620 FOR DETAILS OF WINDOW WASHING SYSTEMS
 - ANCHOR POINT
 - DAVIT BASE
 - RECESSED DAVIT BASE
 - RECESSED ROOF ANCHOR
 - ROOF ANCHOR
 - ROOF ANCHOR - WALL MOUNTED
 - WINDOW WASHING RIGGING SLEEVE

AS-04 NOTES
CEILING & BULKHEADS REVISED WITH
AS-04 REVISIONS NOT CLOUDED

LEVEL 2 PLAN NORTH

1 1/227 1:50

A 206