
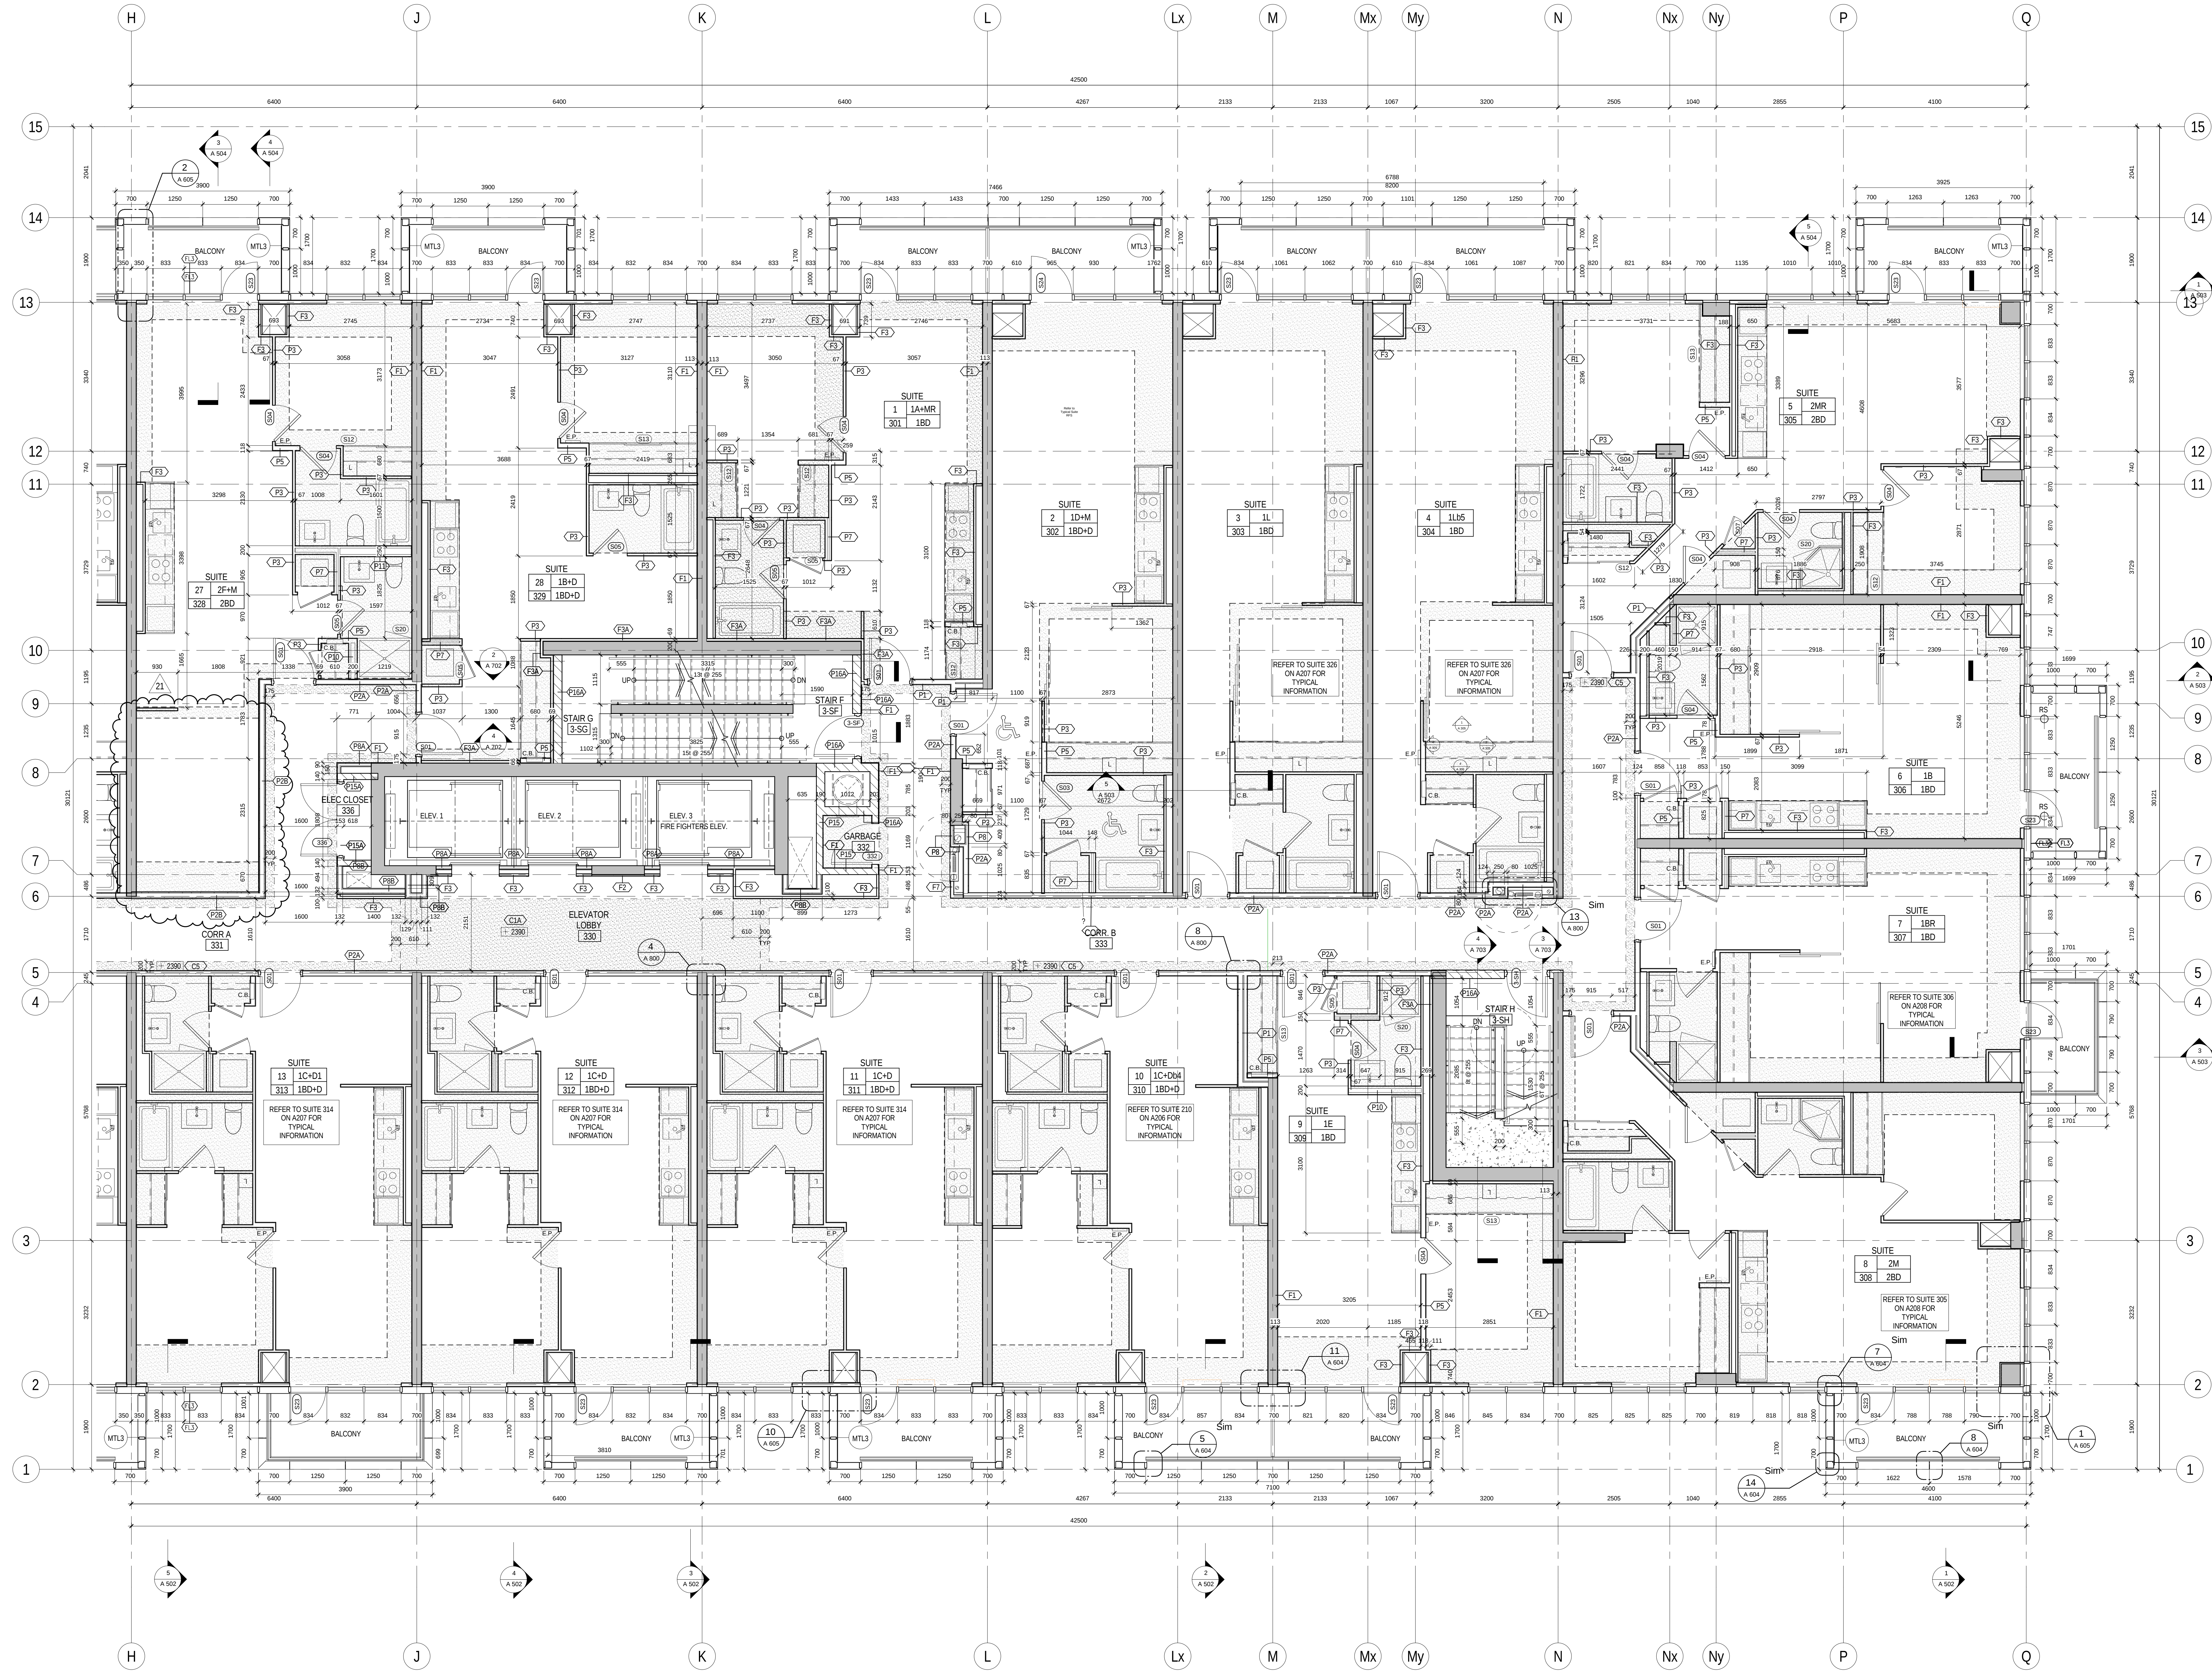


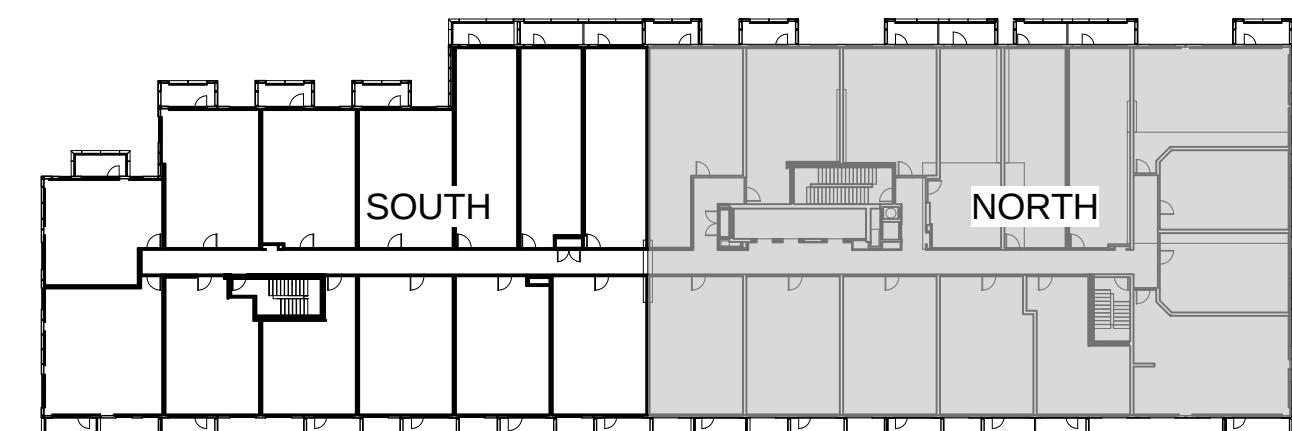

1 LEVEL 3 PLAN NORTH
1/A227 1:50