
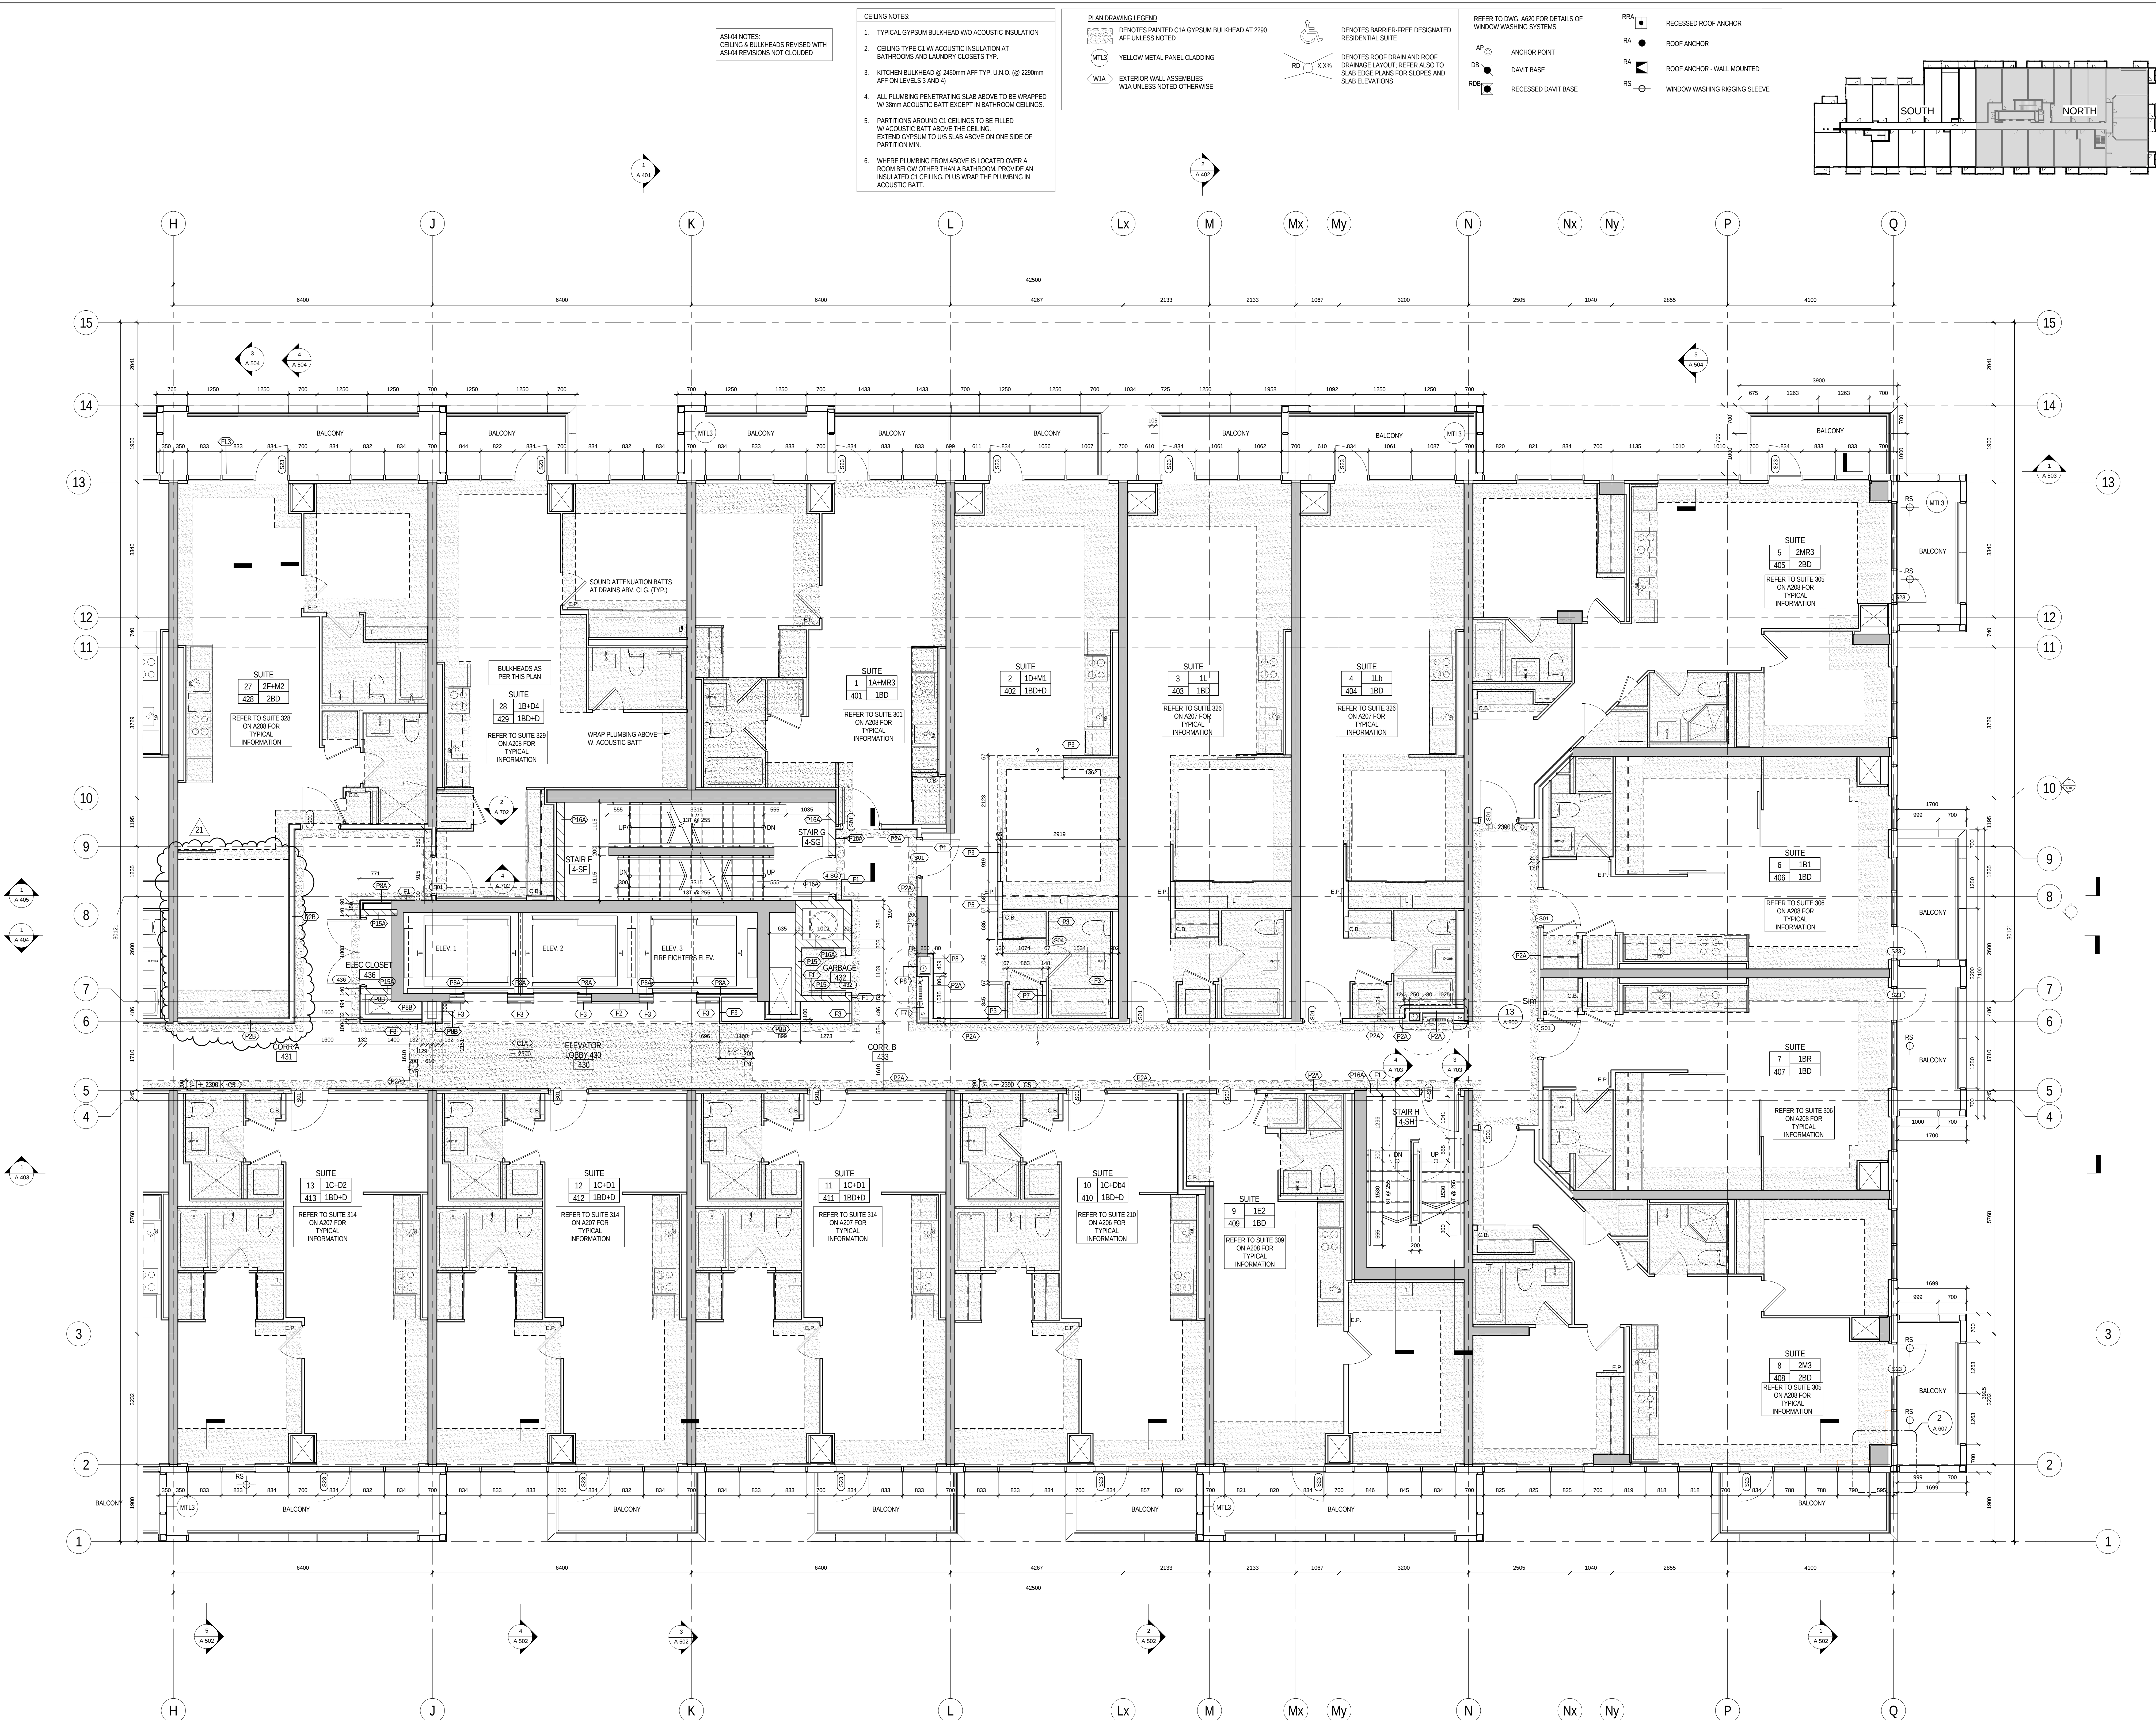


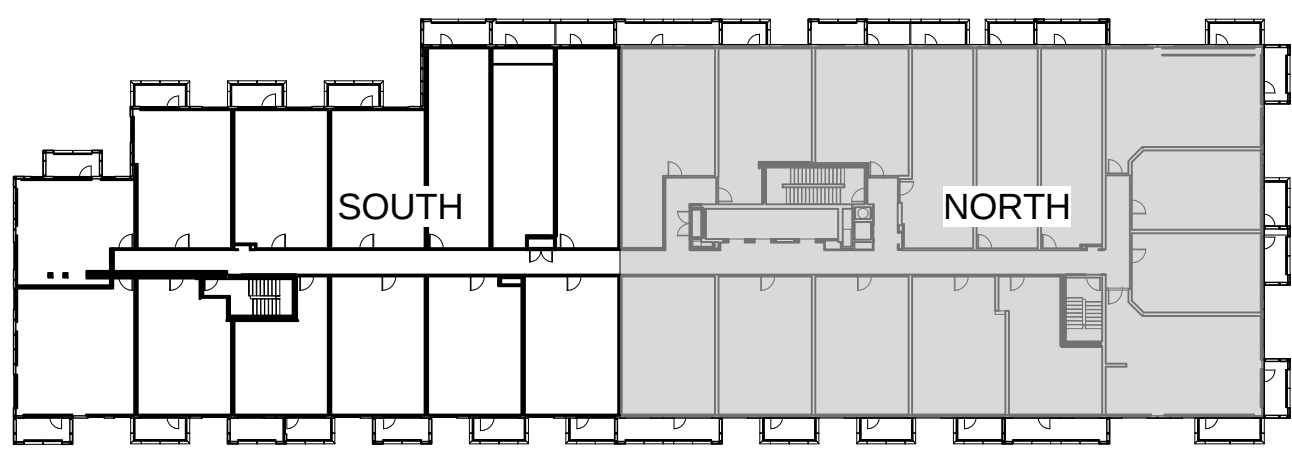

1 LEVEL 4 PLAN NORTH
1/A227 1:50