

NOTES

LEGEND

ISSUE

1 2015-01-07 ISSUED FOR COORDINATION



Janet
Rosenberg
astudio

Landscape Architect and Urban Designer
1141 Dundas Street West, Suite 200
Toronto, Ontario M6J 2S3 Canada
Tel: 416-593-8888

TRIDEL

TORONTO COMMUNITY
HOUSING CORPORATION

ALEXANDRA PARK
PHASE 1A

LANDSCAPE DETAILS

SCALE: AS SHOWN


DRAWN: HL

CHECKED: GW


PROJECT NUMBER: 13-101

DRAWING DATE: 2013-02-28


LT300

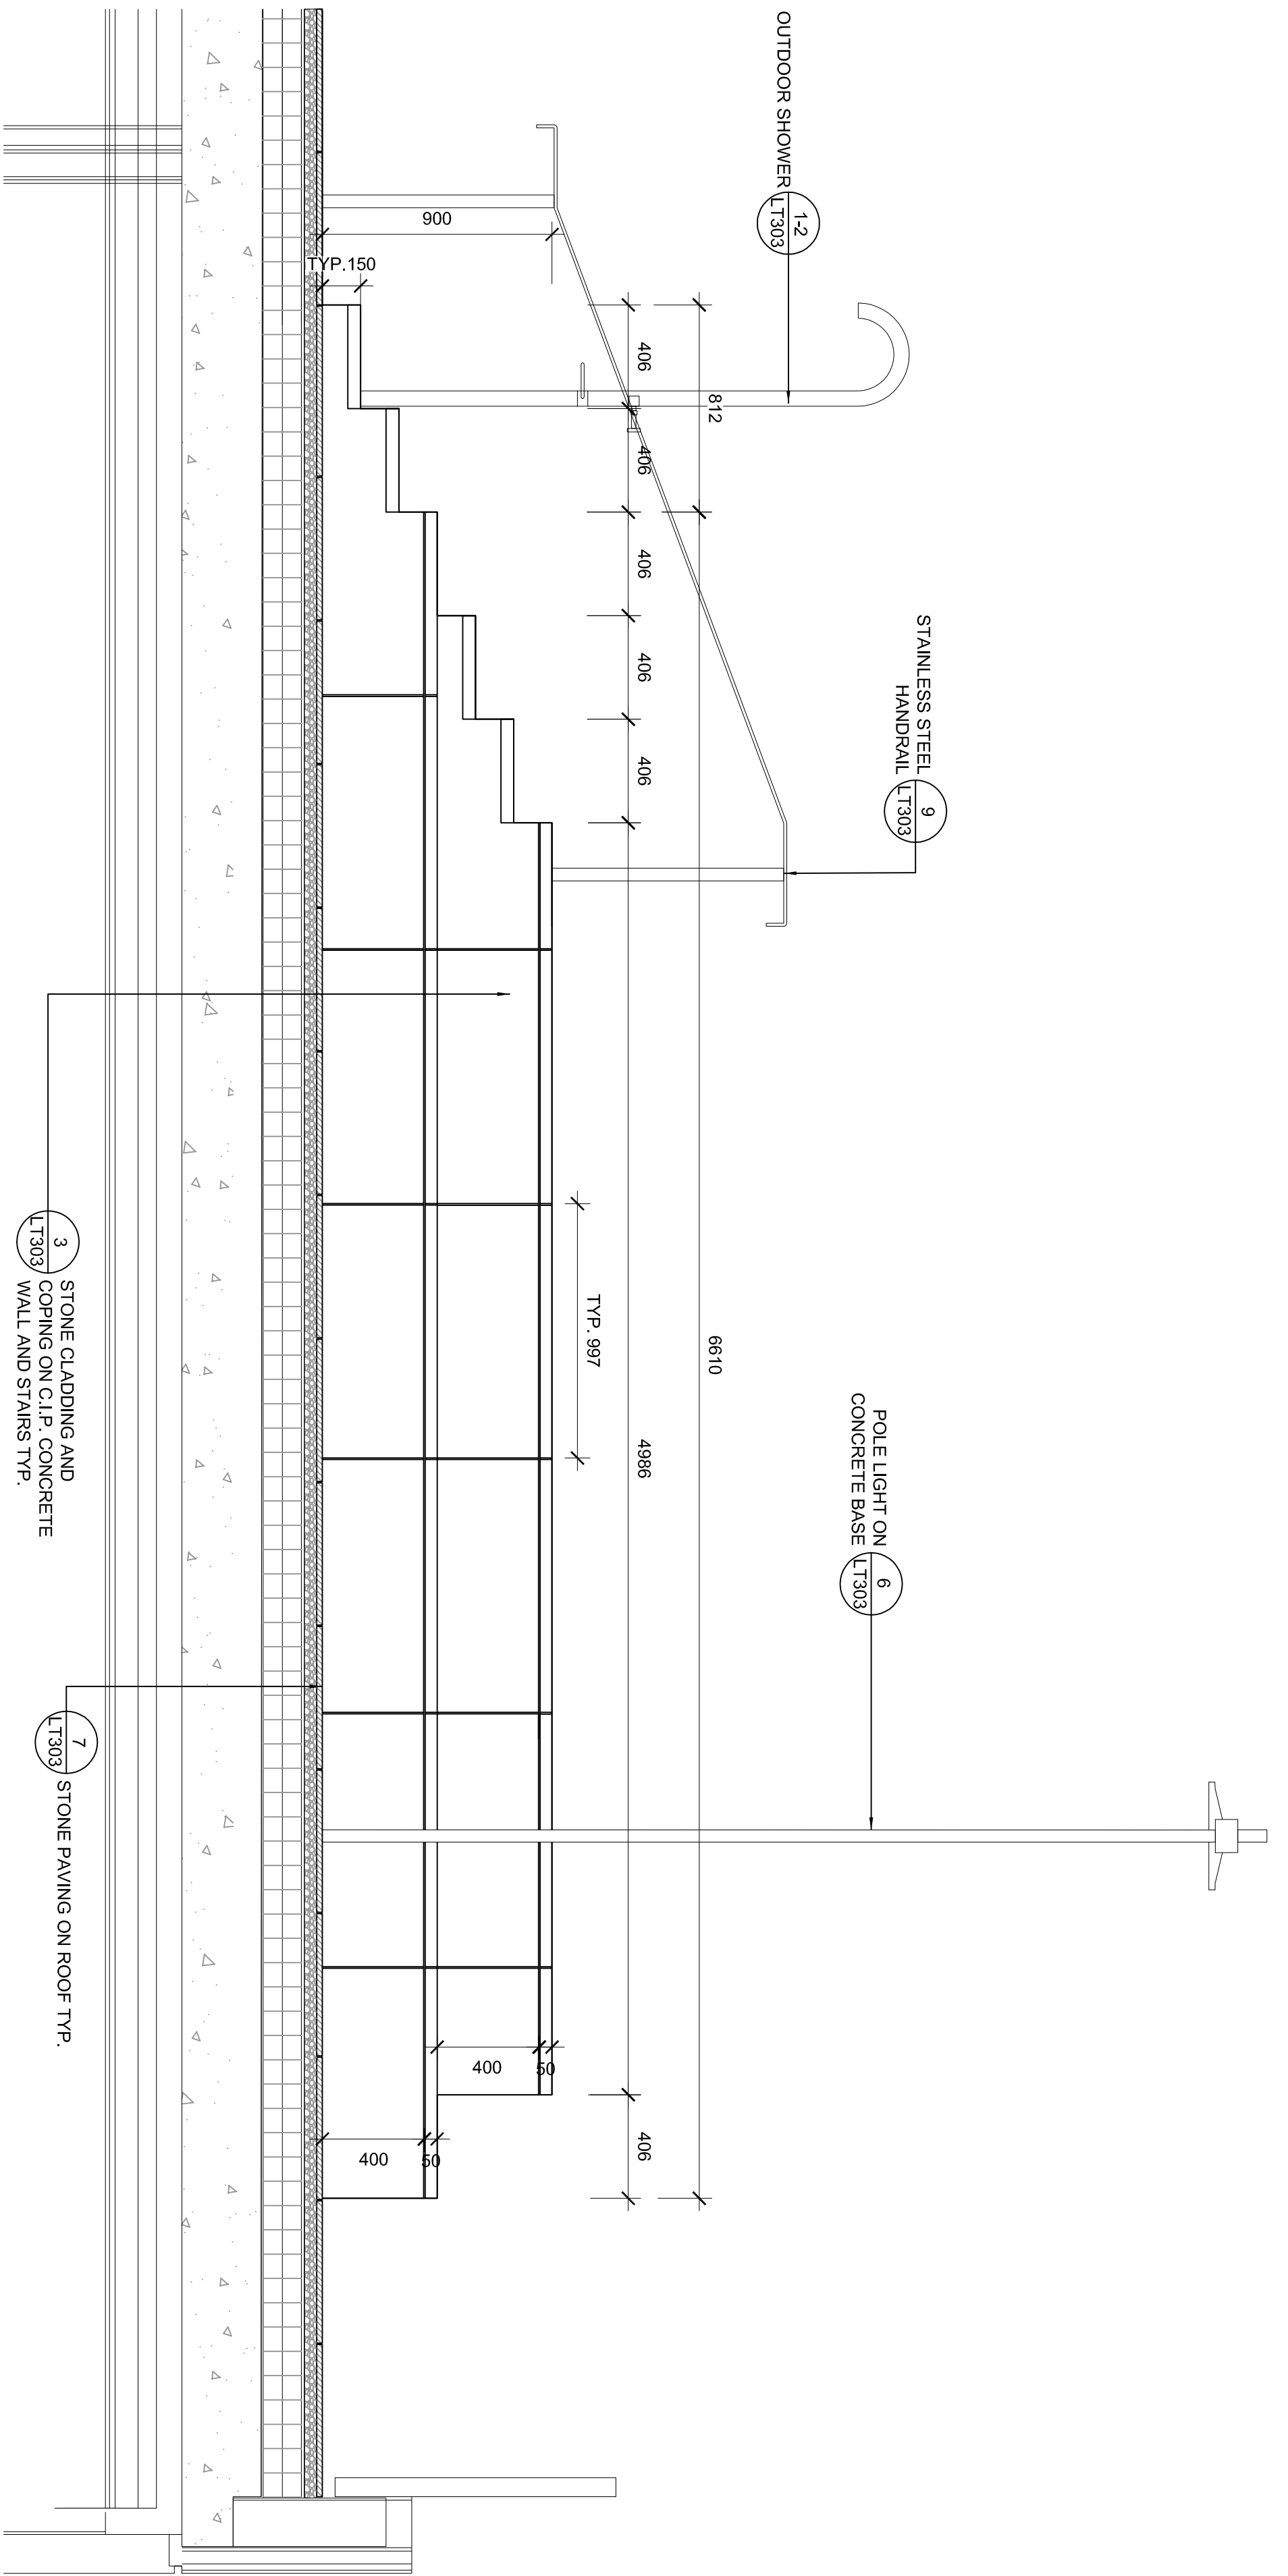

1 RAISED HOT TUB - SIDE VIEW
SCALE: 1:20

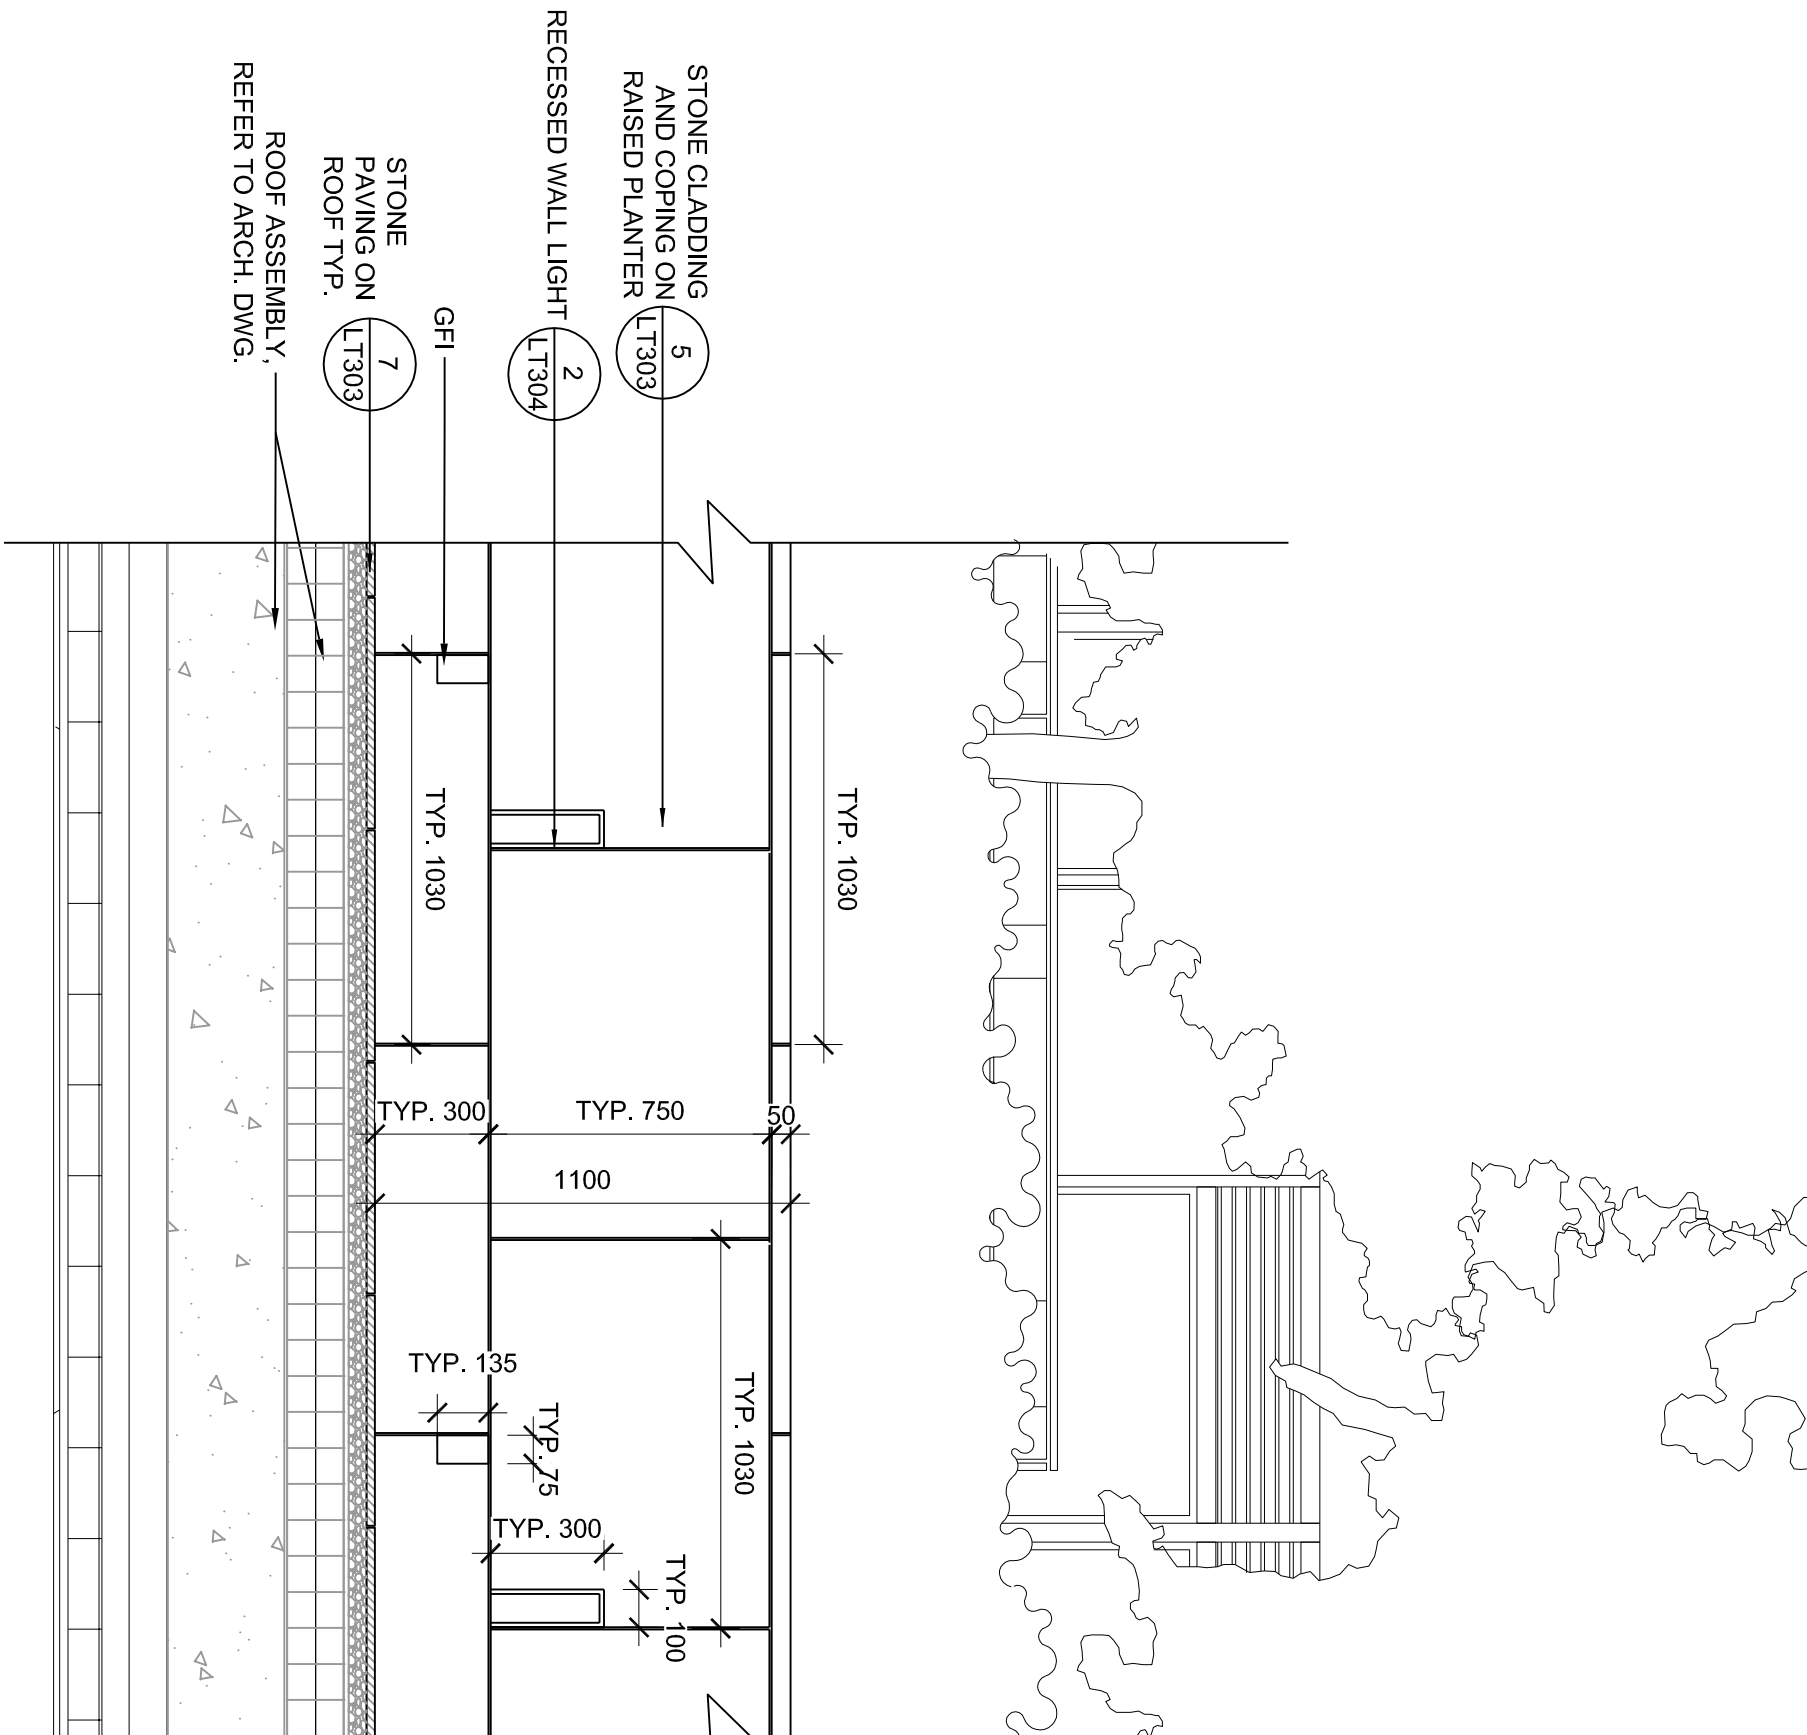

2 RAISED PLANTER - FRONT VIEW
SCALE: 1:20

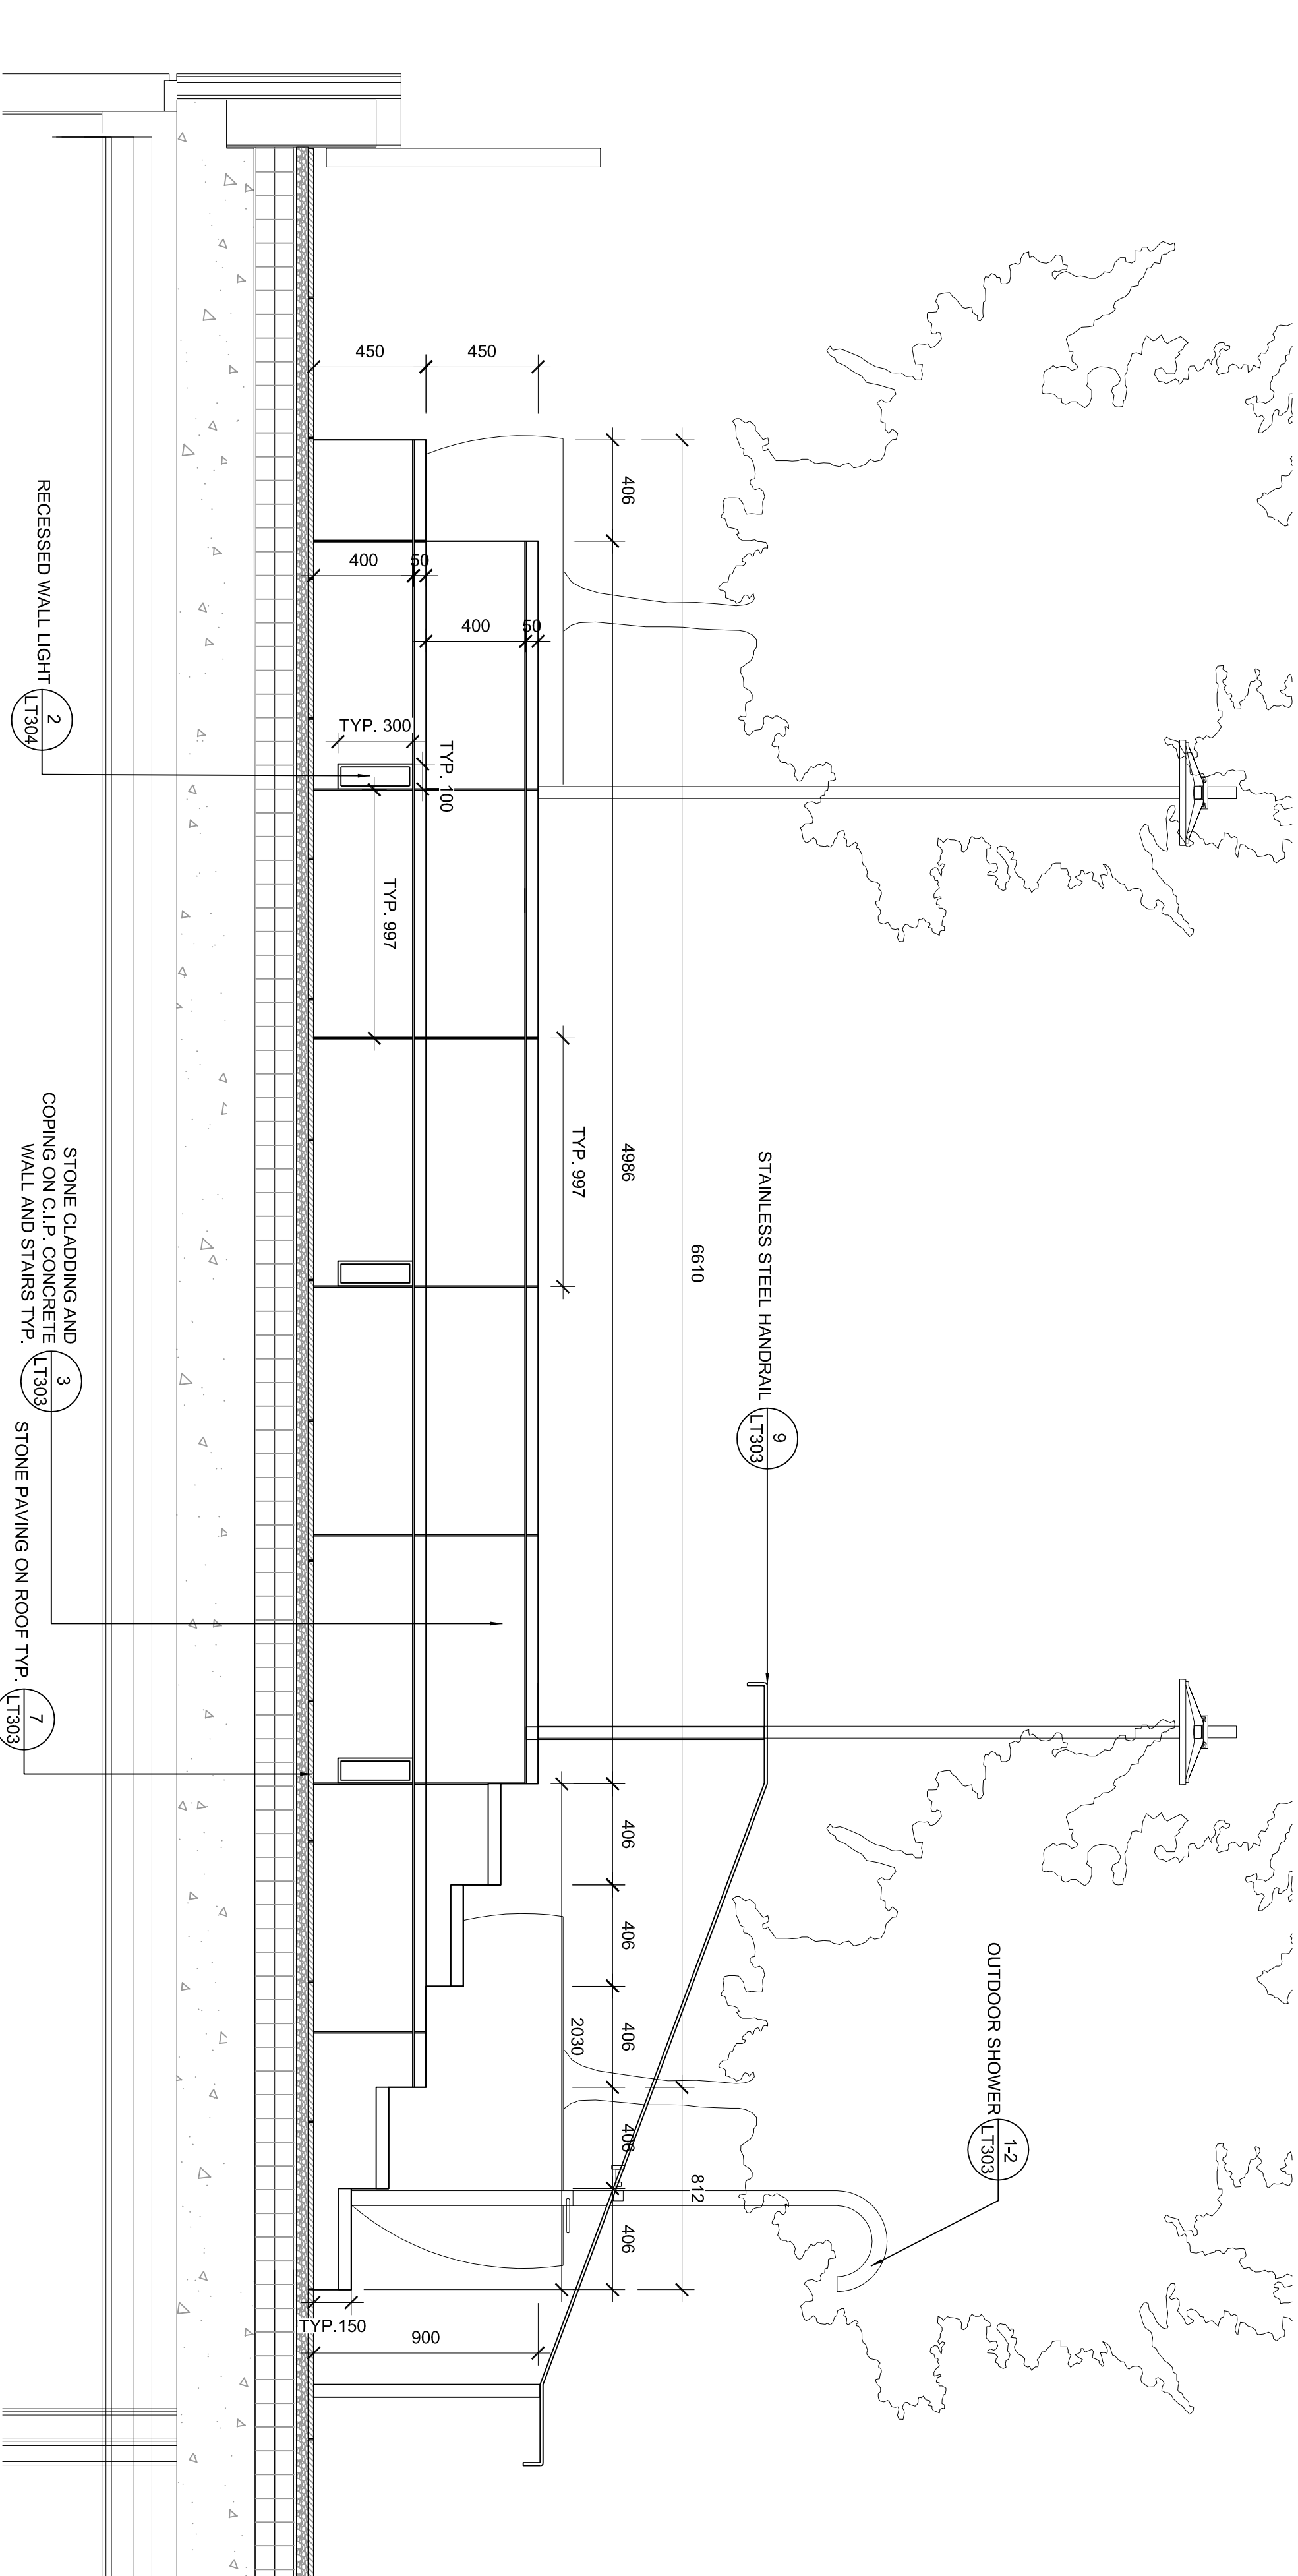

3 RAISED HOT TUB - SIDE VIEW
SCALE: 1:20