




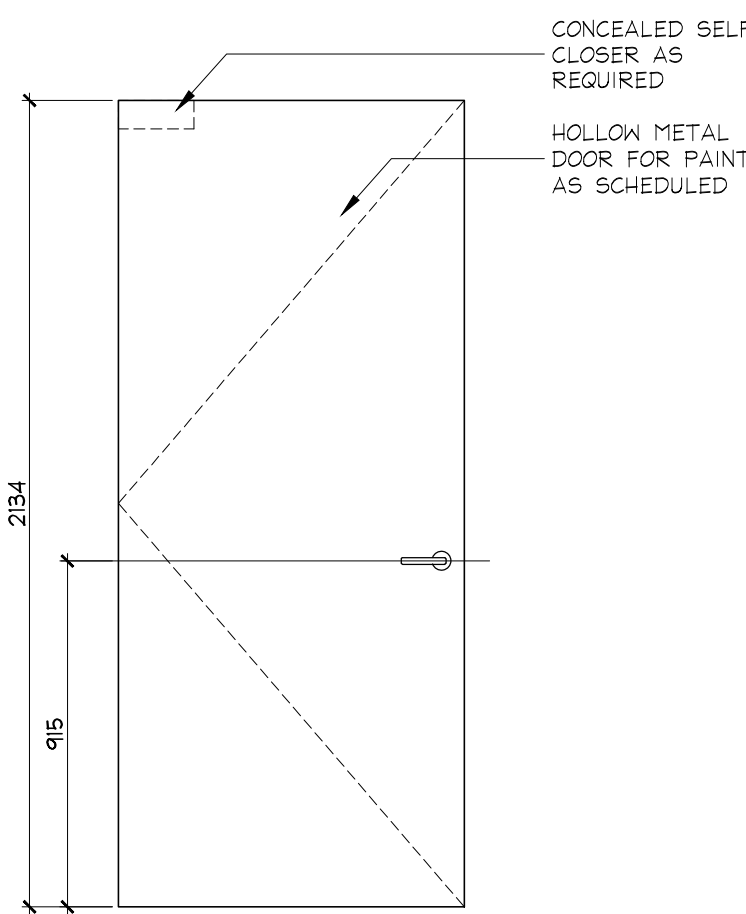


TYPICAL
TYPE "TYP.1"
LOCKER DOORS

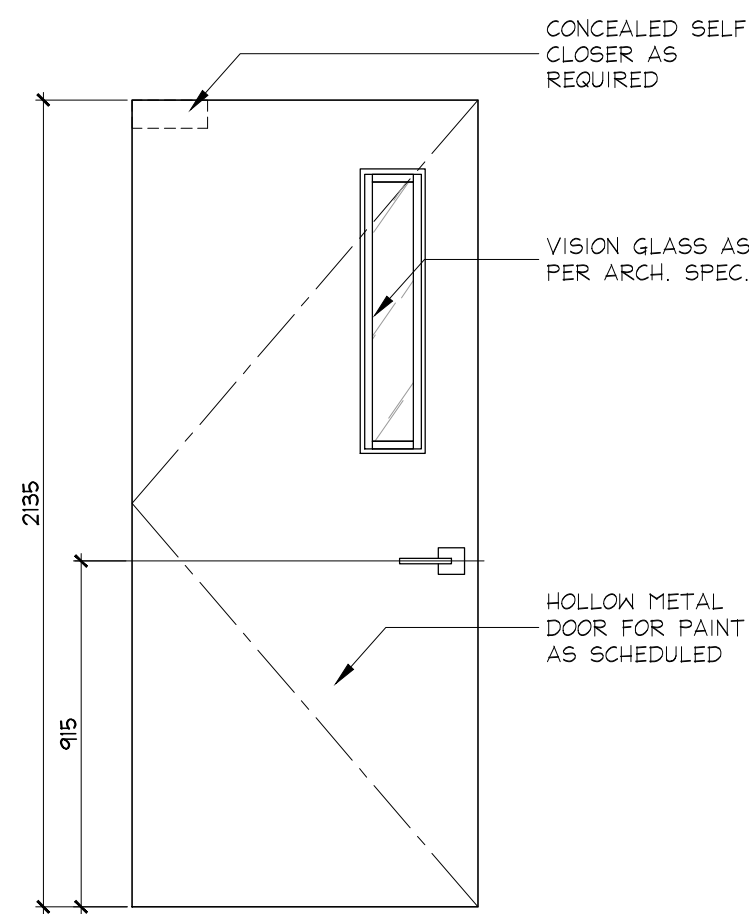


TYP. EXIT STAIR
DOORS "TYP.2"

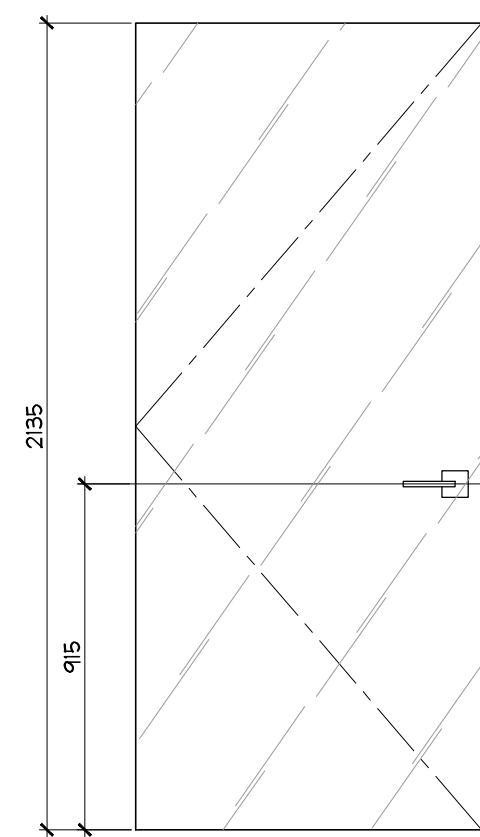


PARKING LEVEL 2
DOORS P201.1, P201.X, P201.3

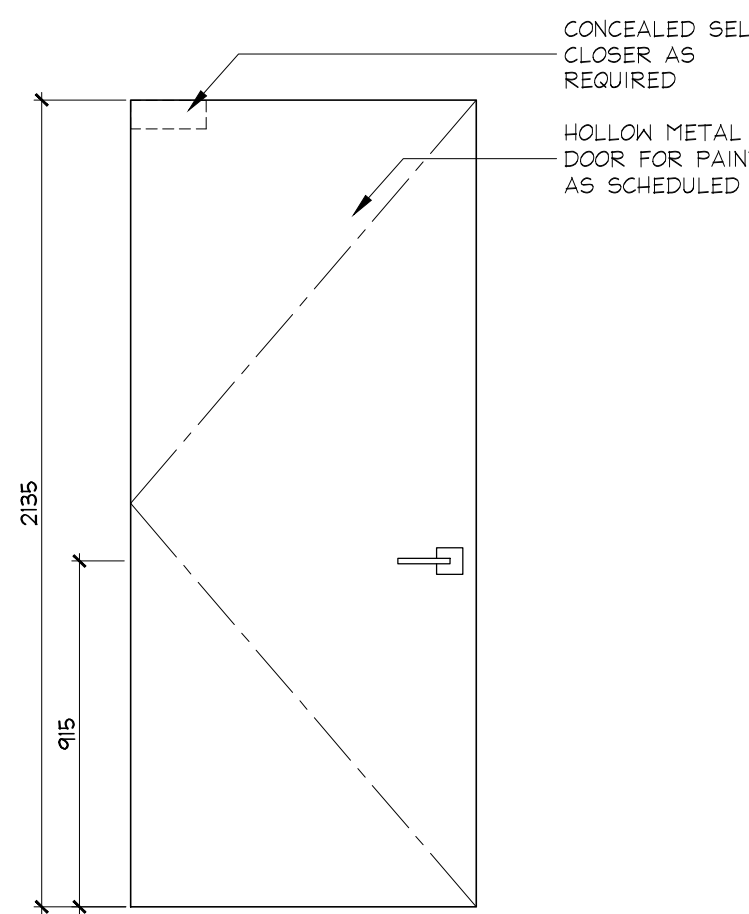


PARKING LEVEL 2
DOOR P201.2

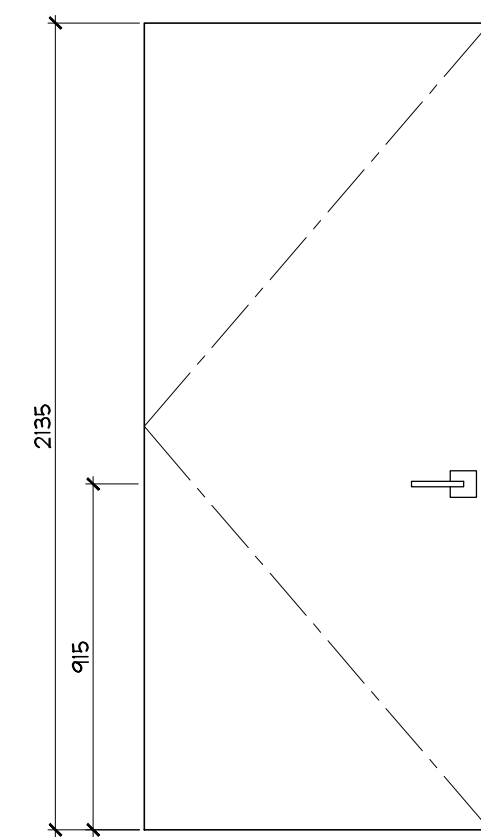


PARKING LEVEL 1
DOORS P110.1, P101

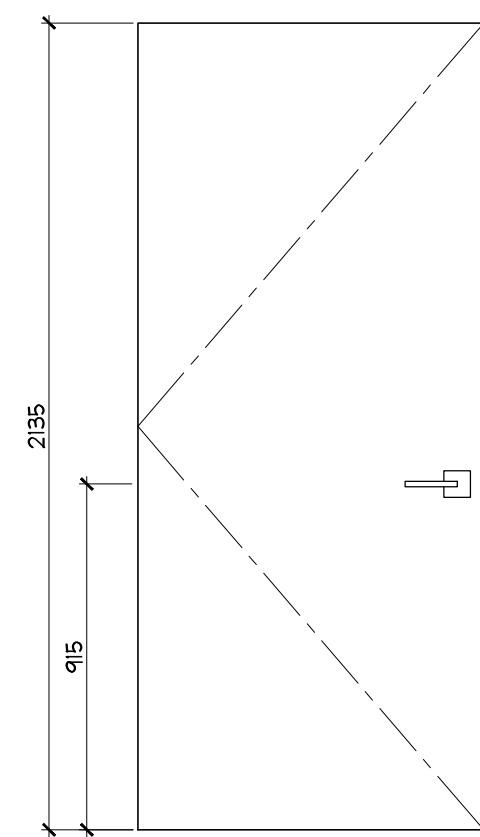


PARKING LEVEL 1
DOORS P110.1, P130

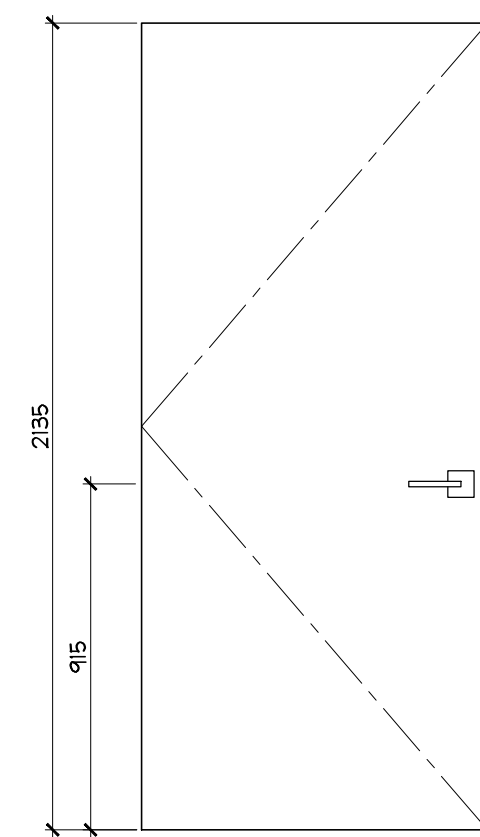


PARKING LEVEL 1
DOOR P117

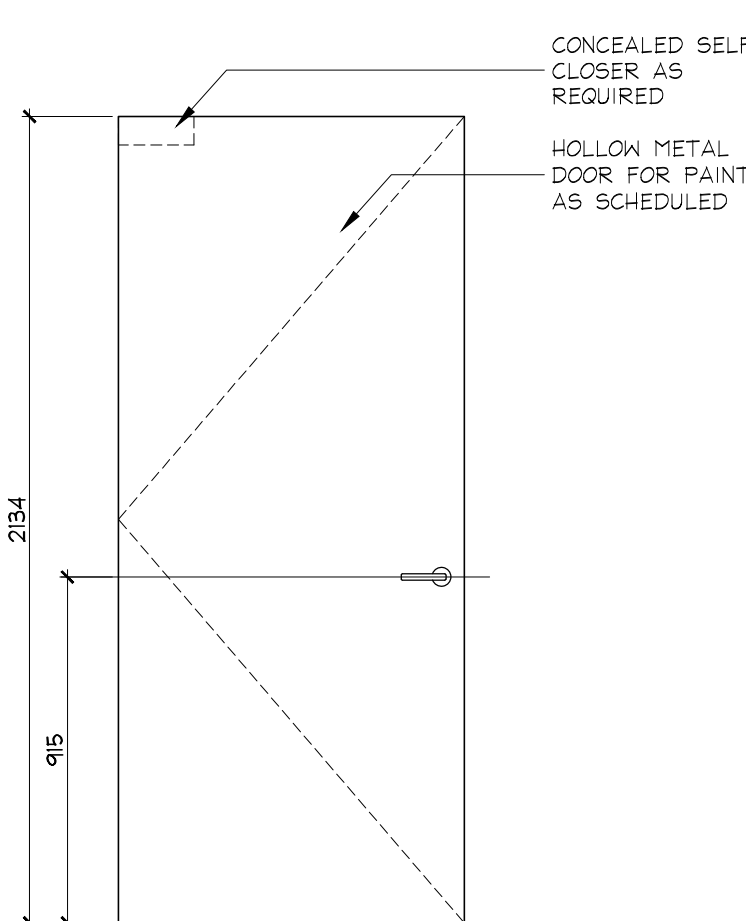


GROUND FLOOR
DOOR 1-SA.3

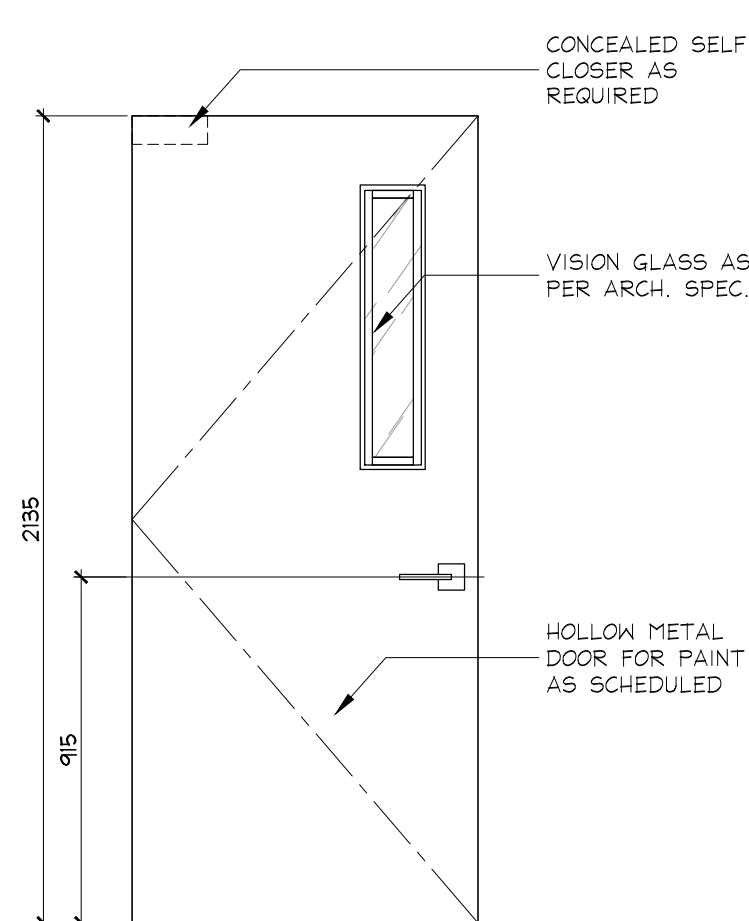


GROUND FLOOR
DOORS 131.1, 133, 144, 145.2

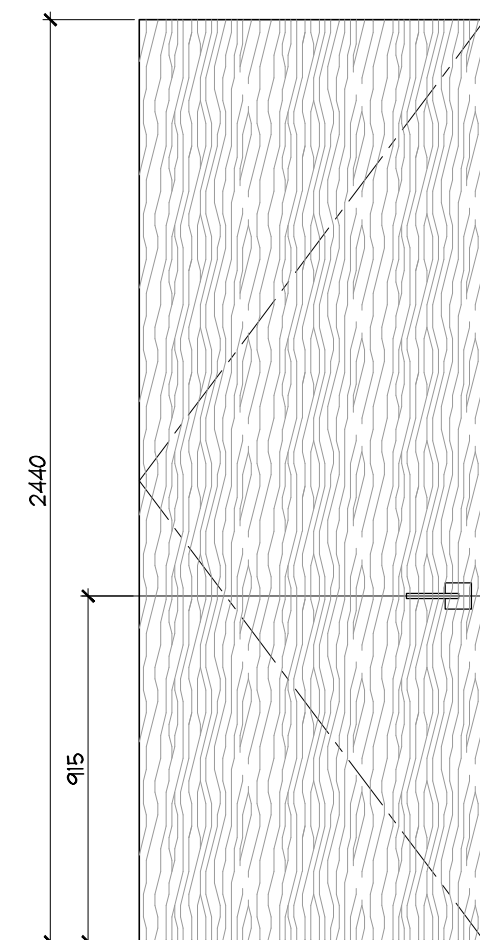


GROUND FLOOR
DOOR 138
MAIL SORTING

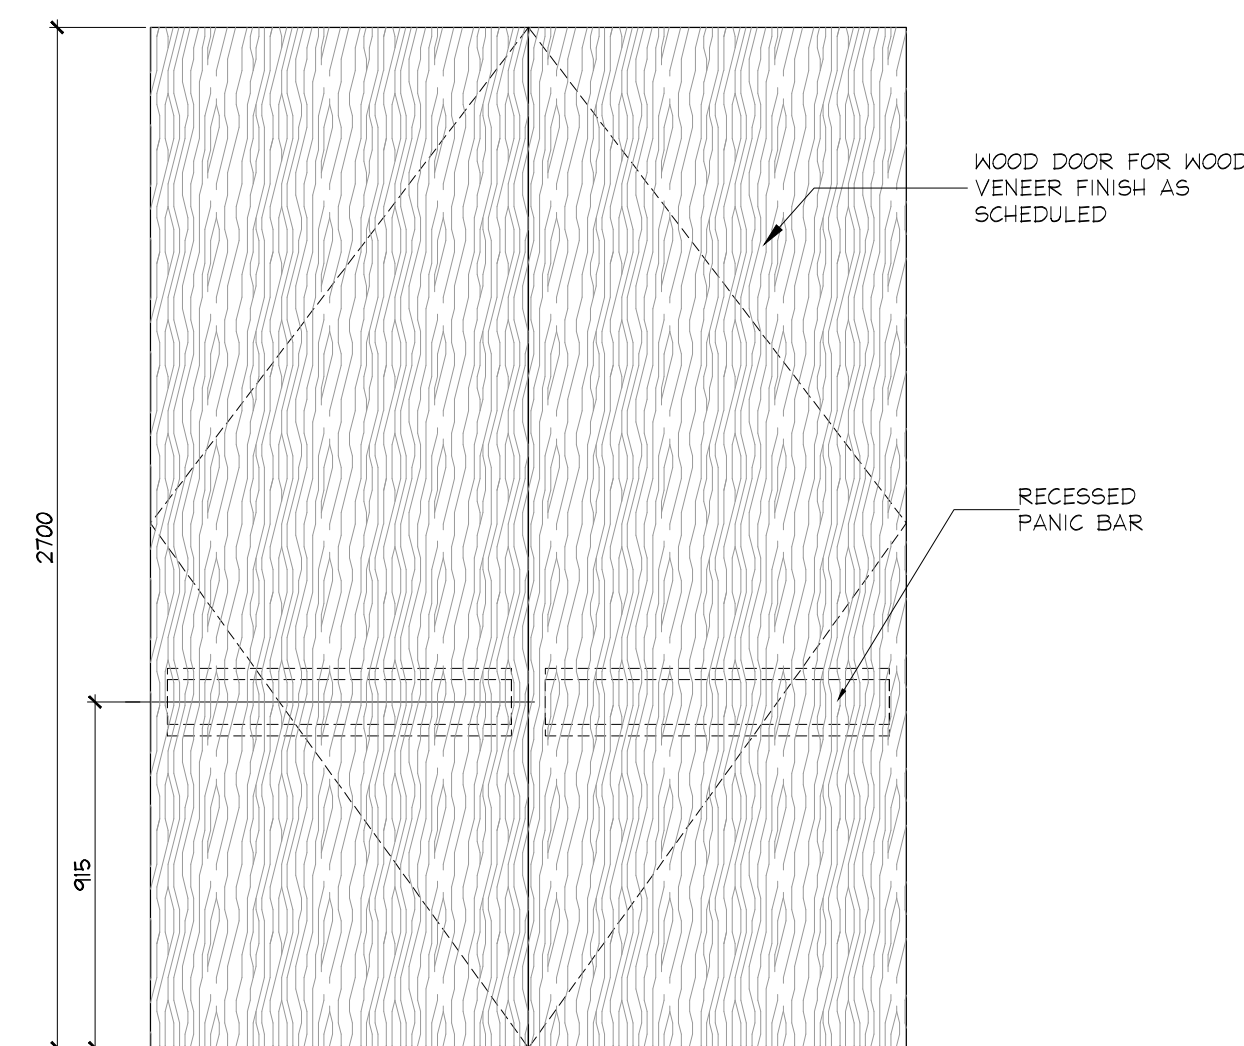


GROUND FLOOR
DOOR 140.1
ELEVATOR LOBBY

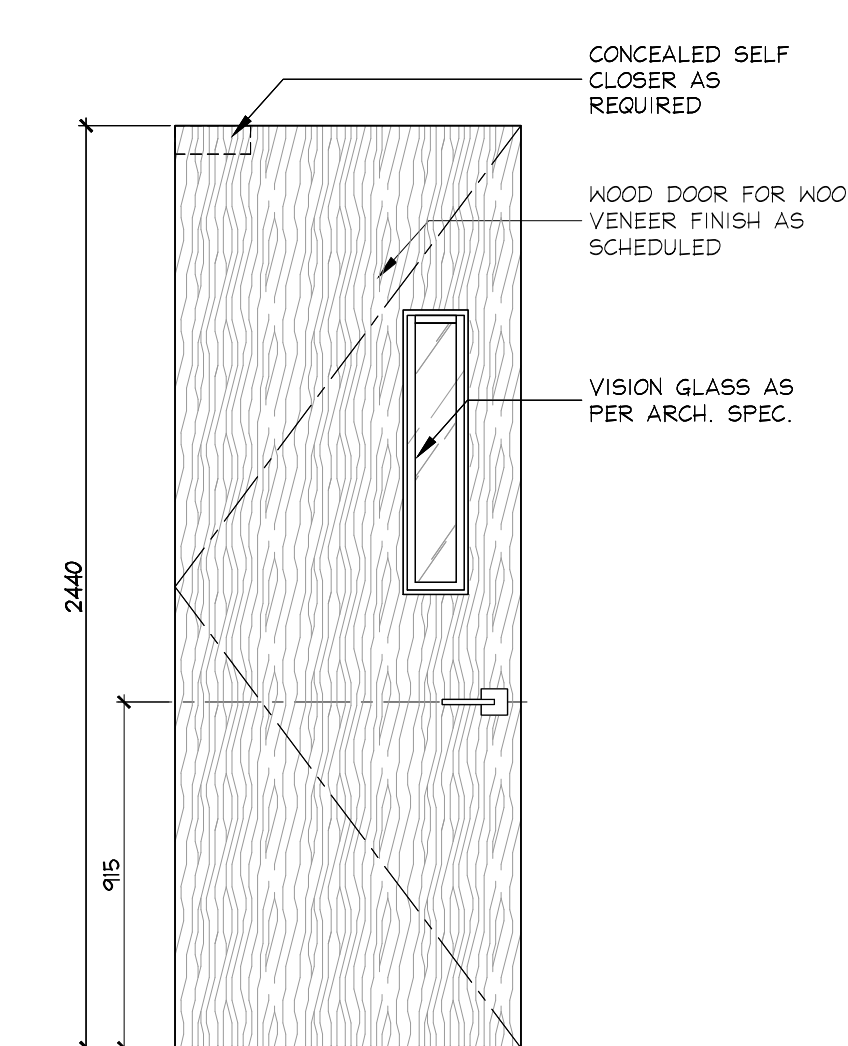


GROUND FLOOR
DOOR 140.2
CORRIDOR B TO LOBBY

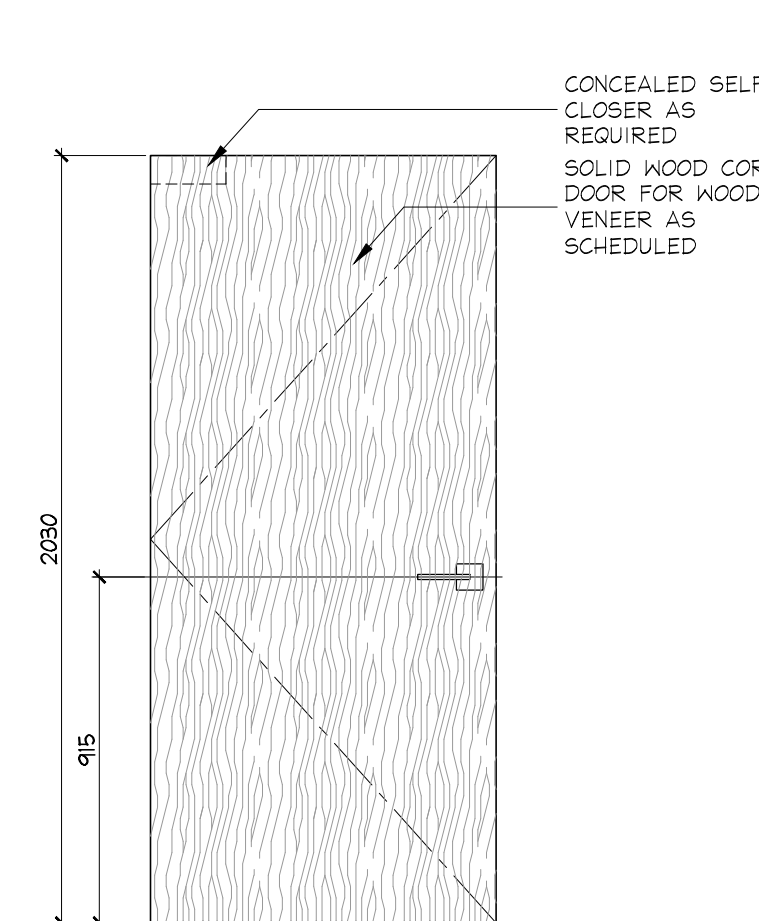


GROUND FLOOR
DOORS 143B, 143C, 161A, 163A
VFCU ACCESS PANEL

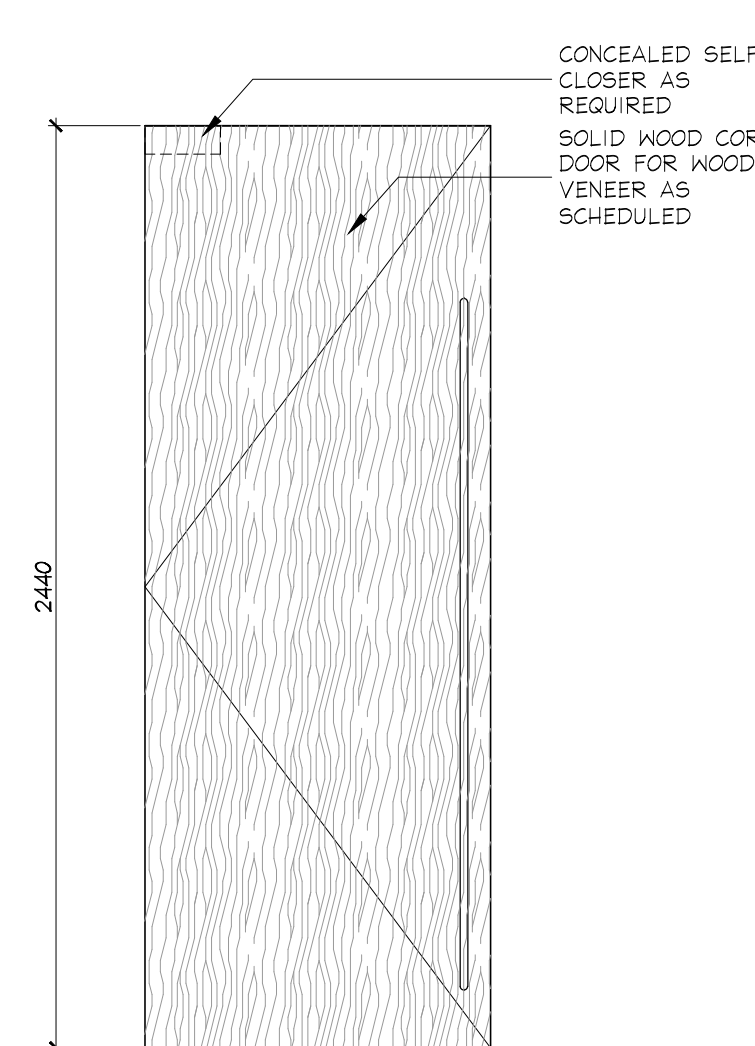


GROUND FLOOR
DOORS 146A/B, 151A/B, 147, 148, 153
MEN'S / WOMEN'S CHANGEROOM VESTIBULE
AMENITY KITCHENETTE

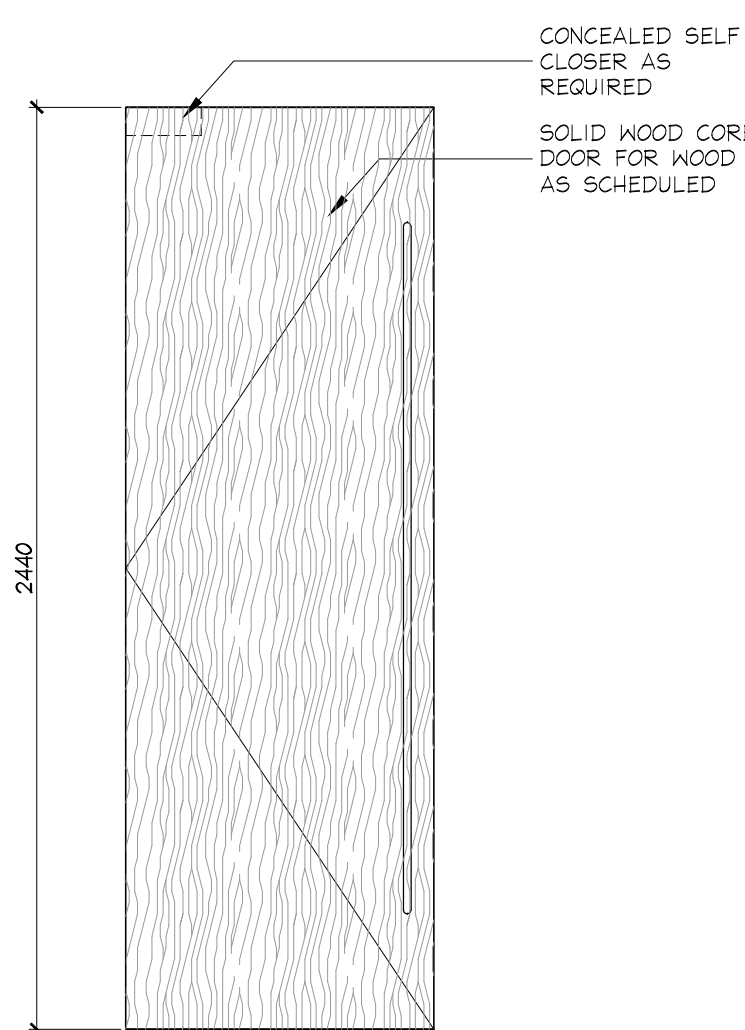


GROUND FLOOR
DOORS 152, 162
MEN'S / WOMEN'S WC

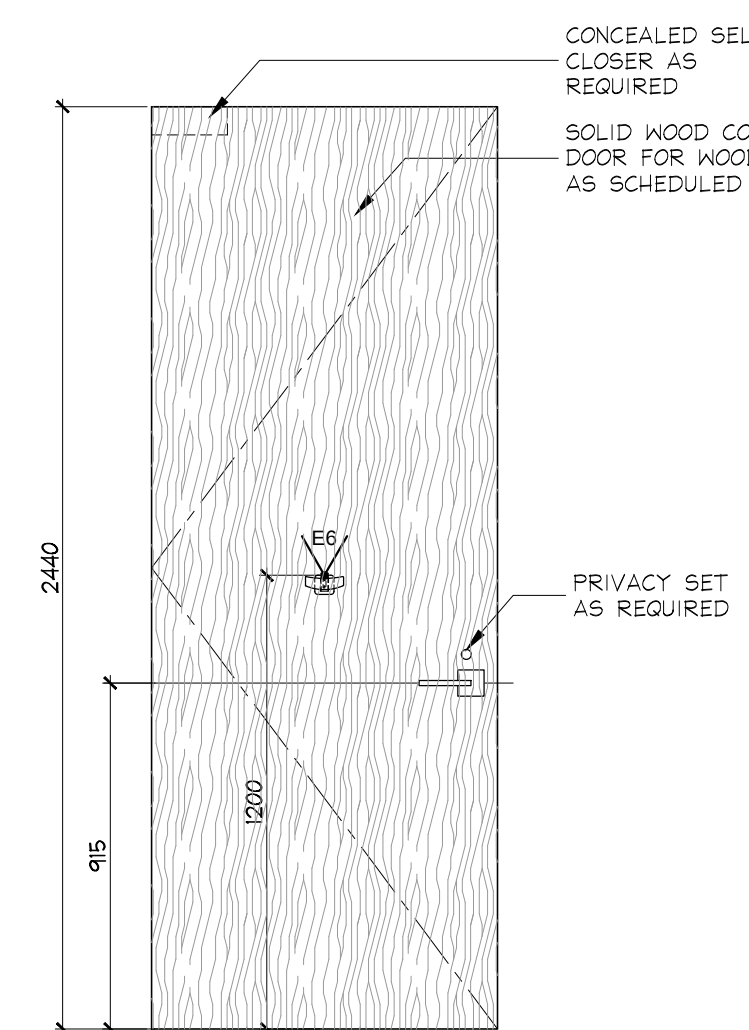


GROUND FLOOR
DOORS 148, 153
(INTERIOR)
MEN'S / WOMEN'S WC BF

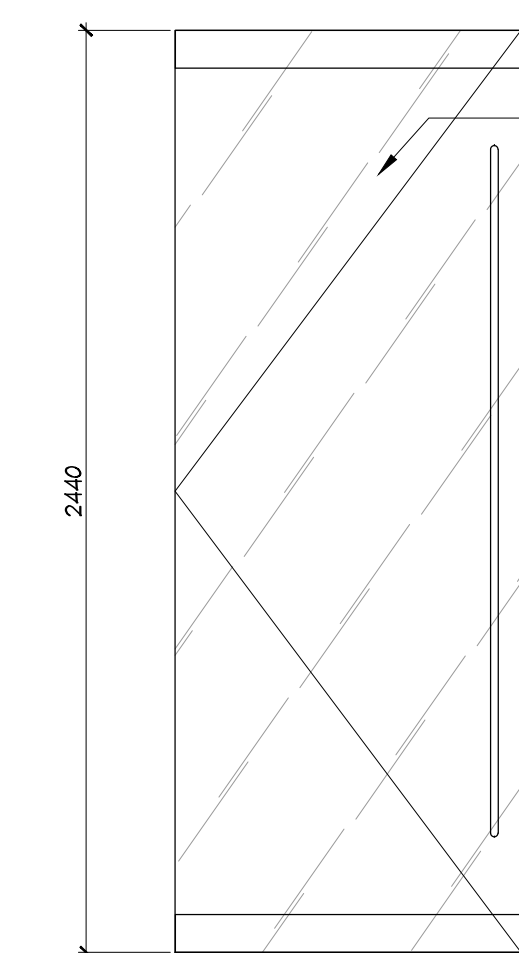


GROUND FLOOR
DOORS 149.1, 149.2
MEN'S / WOMEN'S CHANGEROOM TO
WHIRLPOOL SPA

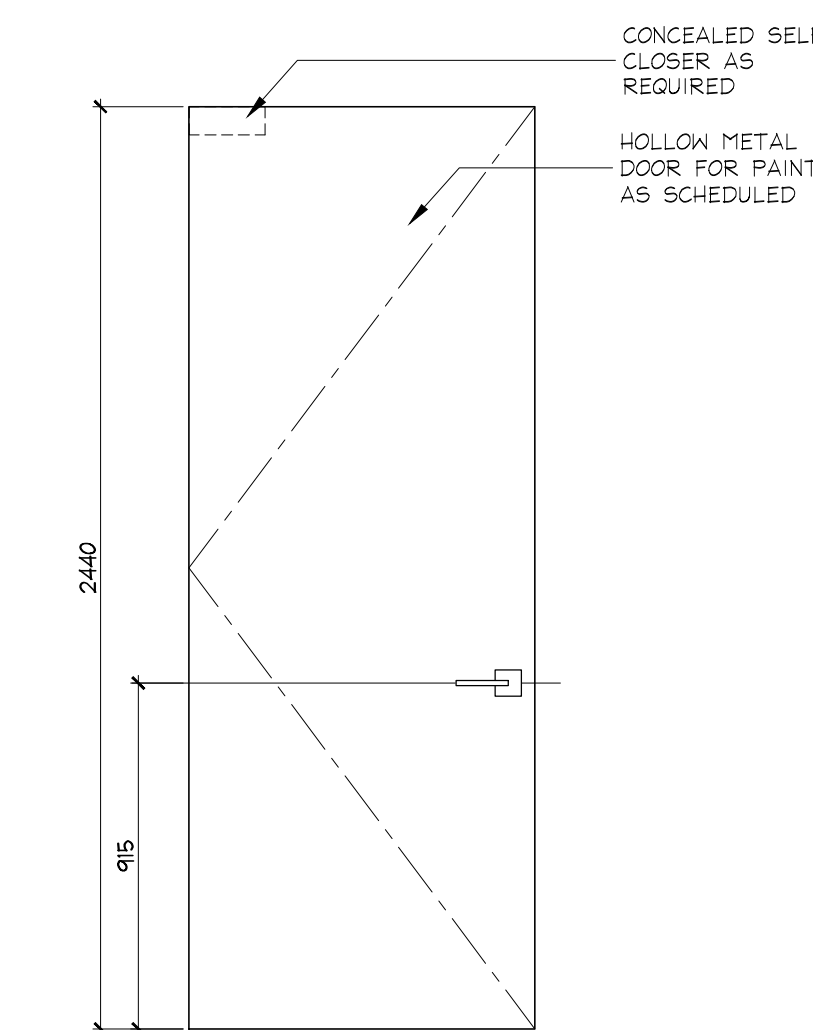


GROUND FLOOR
DOOR 150
JANITOR CLOSET IN WOMEN'S
CHANGEROOM

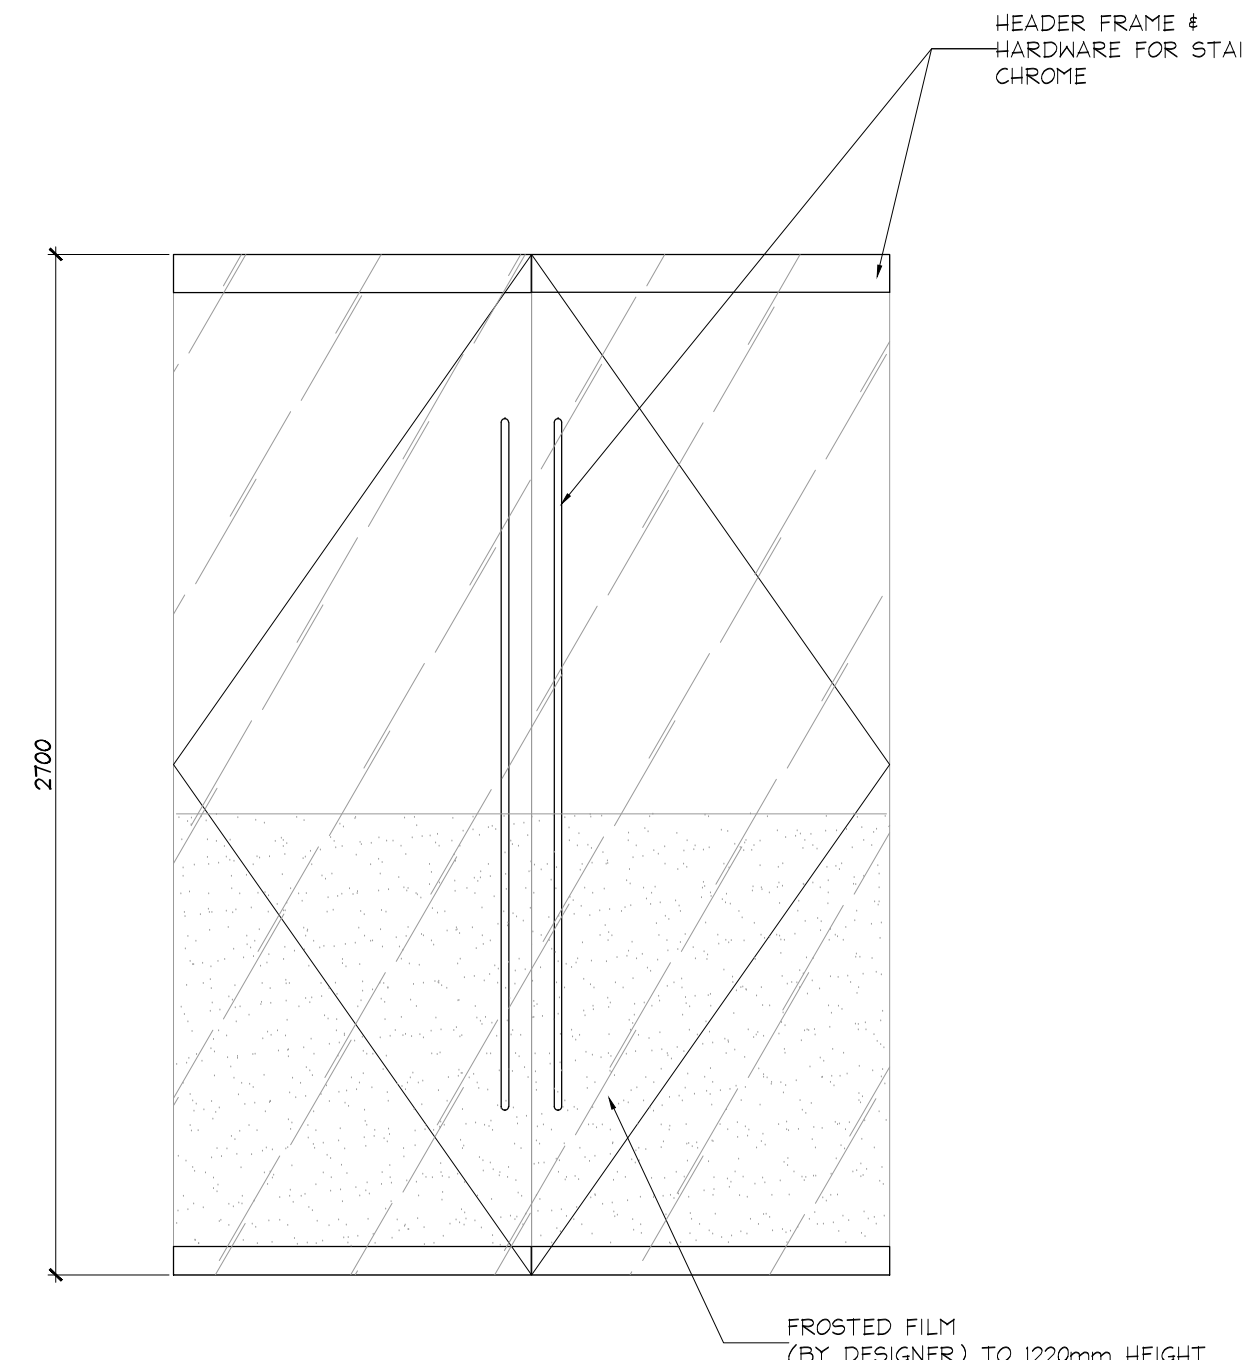


GROUND FLOOR
DOOR 154
CORRIDOR D TO FITNESS AREA

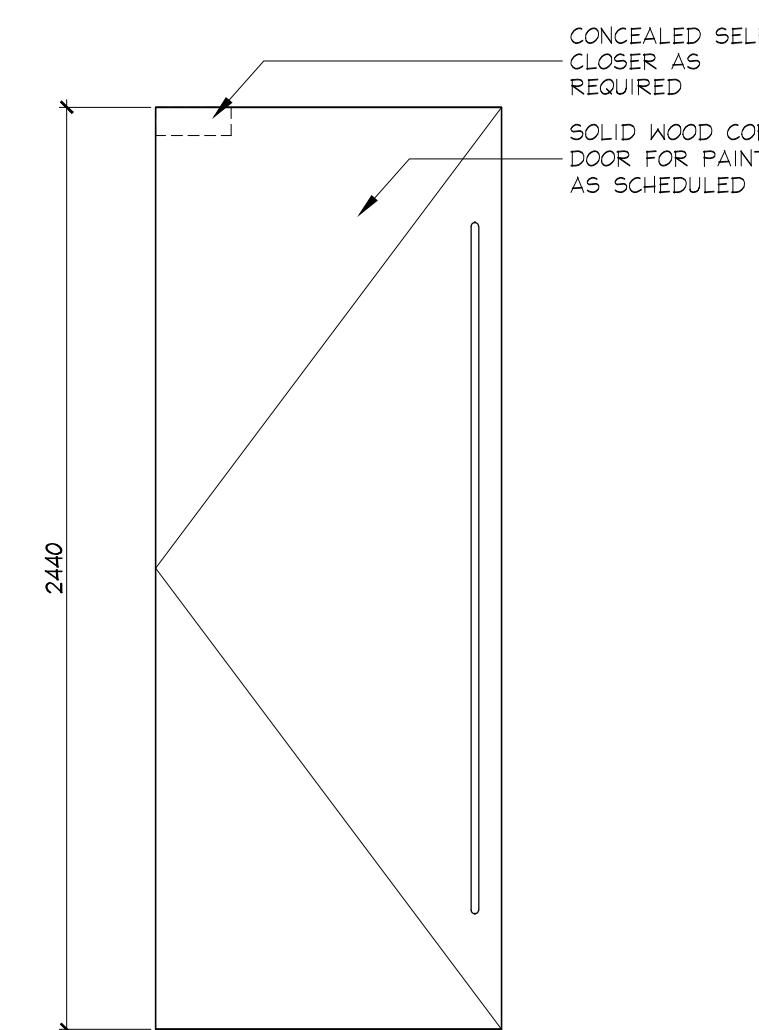


GROUND FLOOR
DOORS 156, 157
BARRIER FREE WC

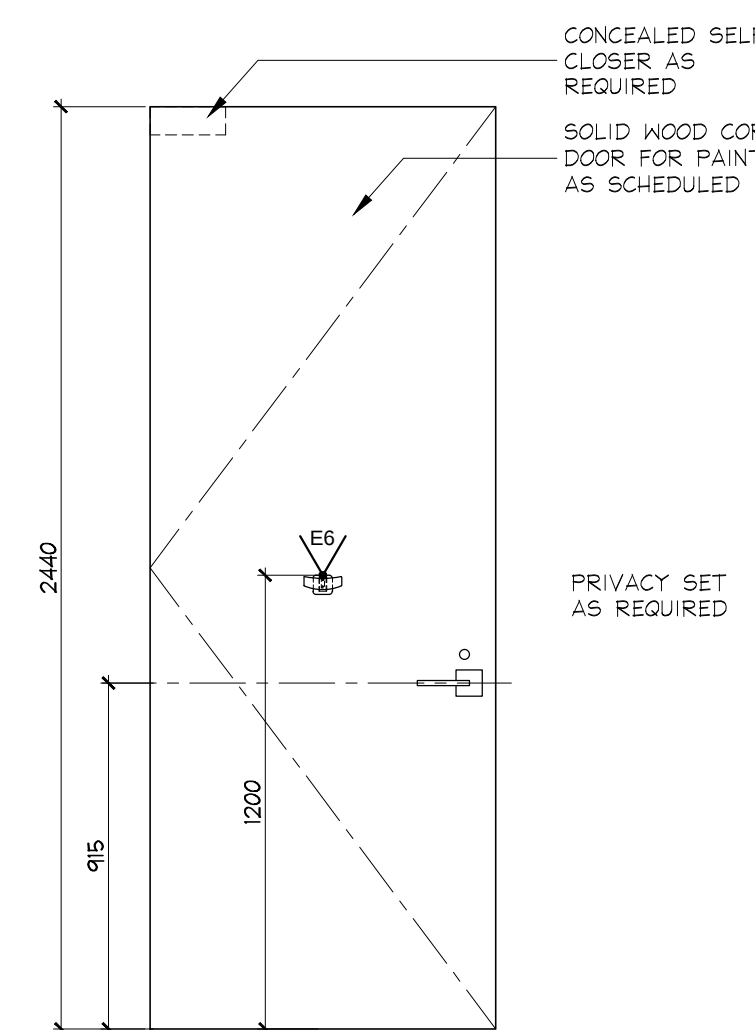


GROUND FLOOR
DOORS 156, 157
(INTERIOR)
BARRIER FREE WC

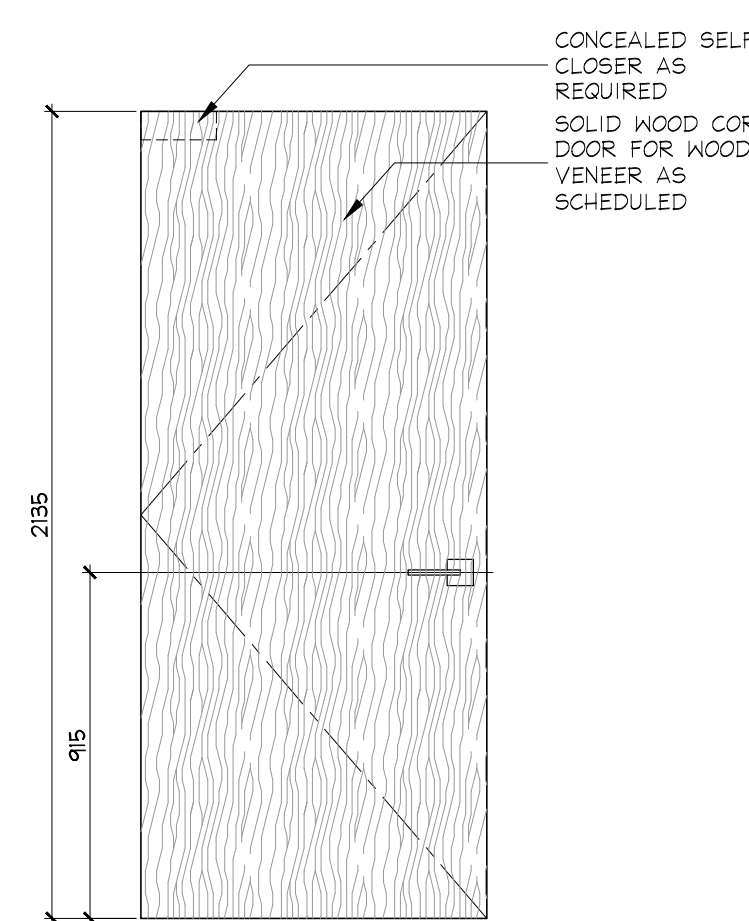


GROUND FLOOR
DOOR 158, 158C
THEATRE

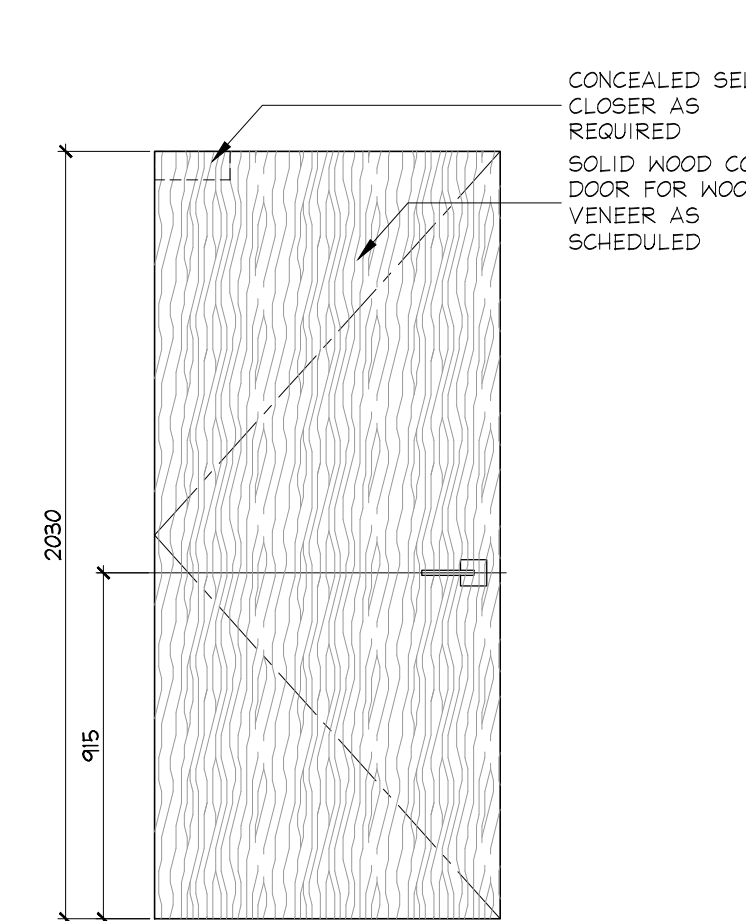


GROUND FLOOR
DOORS 153A, 153B, 163A
THEATRE / PARTY ROOM VFCU ACCESS
PANEL

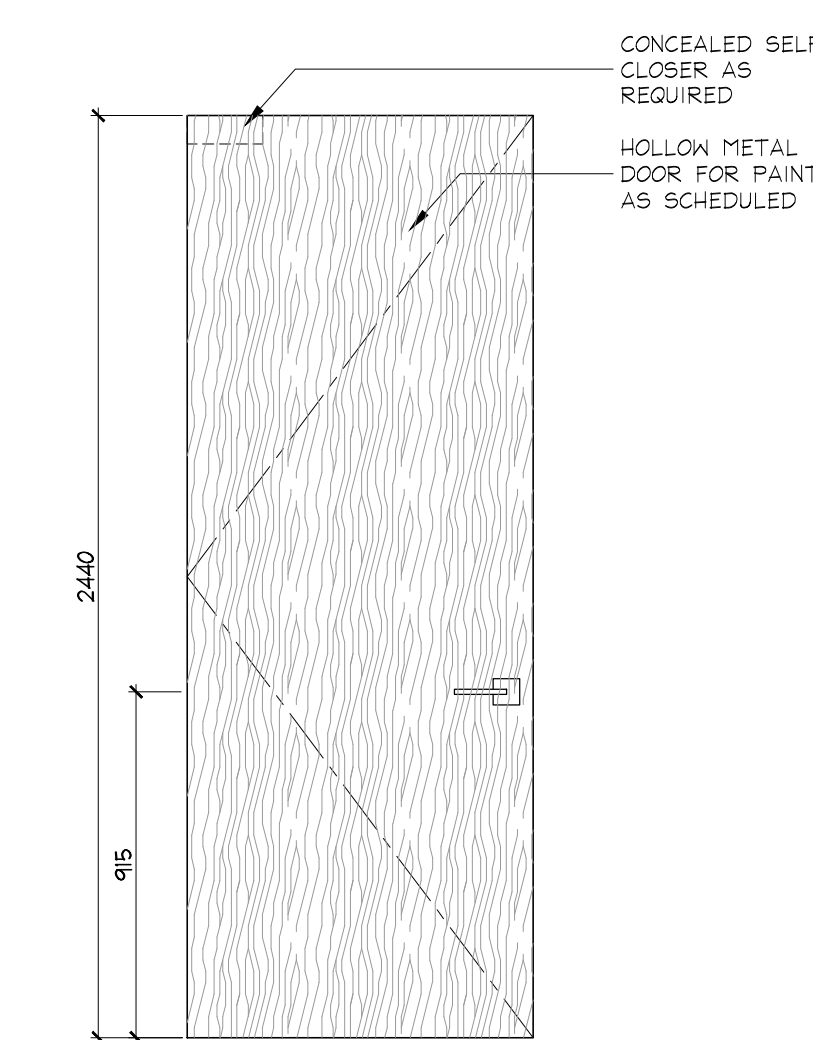

GROUND FLOOR
DOOR 159
CORRIDOR D ELECTRICAL CLOSET

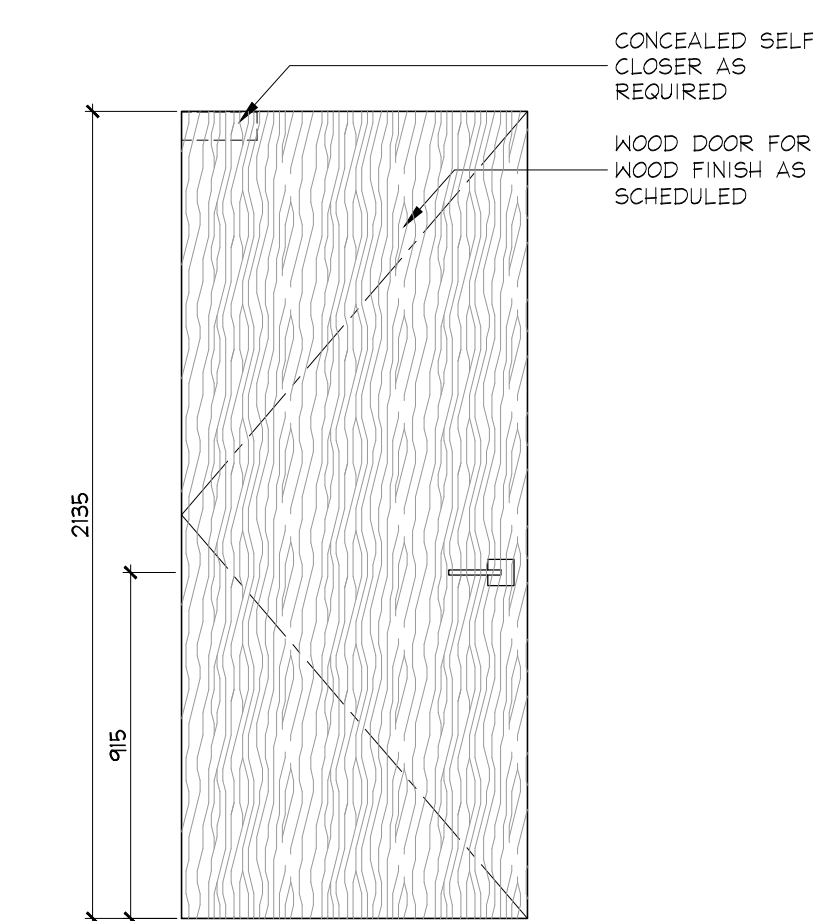

GROUND FLOOR
DOOR 160.1
CORRIDOR C TO CORRIDOR A

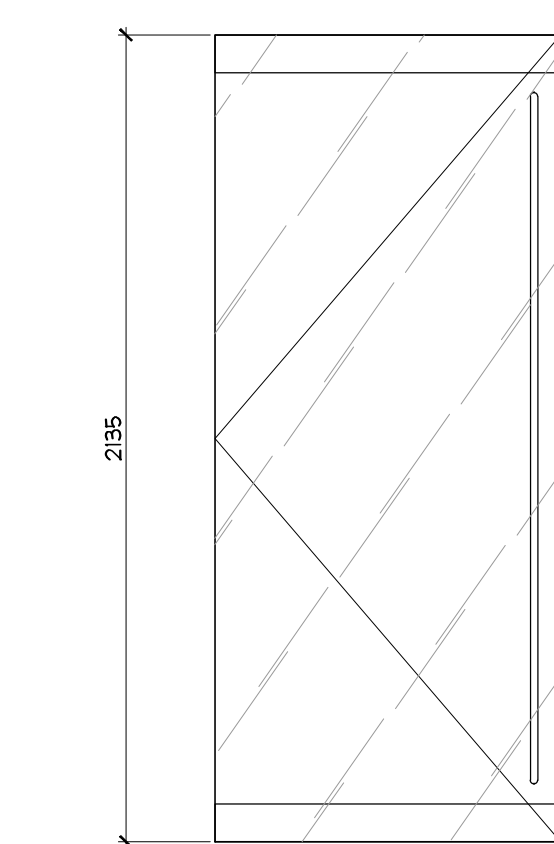

GROUND FLOOR
DOOR 160.2, 164
PARTY ROOM AMENITY ENTRANCE
PROPERTY MANAGEMENT OFFICE

DO NOT SCALE DRAWINGS.

CONTRACTOR MUST VERIFY ALL DRAWINGS, DIMENSIONS, DETAILS AND SPECIFICATIONS. AND REPORT ANY DISCREPANCIES TO UNION 31 INC. BEFORE PROCEEDING WITH WORK. MATERIALS MAY NOT BE SUBSTITUTED WITHOUT WRITTEN APPROVAL FROM UNION 31 INC.

ALL DRAWINGS AND SPECIFICATIONS ARE INSTRUMENTS OF SERVICE AND THE PROPERTY OF UNION 31 INC. WHICH MUST BE RETURNED AT THE COMPLETION OF THE WORK.

PRINTED: 15-Jun-15

01	16 JUN / 15	ISSUED FOR FINISH CARPENTRY	CB
03	06 MAR / 15	ISSUED FOR TILE TENDER	AP
02	26 JAN / 15	ISSUED FOR TENDER	AP
NO	DATE	COMMENTS	INI

REVISIONS:

UNION 31

UNION31 INC.
183 BATHURST STREET, STE. 201
TORONTO, ON, M5T 2R7, CANADA
TEL: 416-597-1576 FAX: 416-597-2139

PROJECT NAME: ALEXANDRA PARK MAIN BUILDING	
BLOCK 11 ON, Canada	
PROJECT NO.: 13-949	
DRAWING'S: DOOR ELEVATIONS	
DATE STARTED: 07 AUG / 13	DRAWING NO.: ID
SCALE: AS NOTED	2.4.0
DRAWN BY: SM	
APPROVED BY: KC	