

DO NOT SCALE DRAWINGS.

CONTRACTOR MUST VERIFY ALL DRAWING DIMENSIONS, DIMENSIONS AND SPACING TYPES, BEFORE PROCEEDING WITH WORK. MATERIALS MAY NOT BE SUBSTITUTED WITHOUT THE WRITTEN APPROVAL OF THE ARCHITECT. ALL DRAWINGS AND SPECIFICATIONS ARE INSTRUMENTS OF SERVICE AND THE PROPERTY OF AWC BY WHICH MUST BE RETURNED AT THE COMPLETION OF THE WORK.

PRINTED: 18-JAN-15

NO.	DATE	COMMENTS	BY
01	16 JAN 15	ISSUED FOR PERMIT SUBMITTAL	CE
02	09 JAN 15	ISSUED FOR TENDER	AP
03	29 JAN 15	ISSUED FOR TENDER	AP
04	22 JAN 14	ISSUED FOR PERMIT	AP
05			NI


UNION31
183 BATHURST STREET, STE 201
TORONTO ON M5T 2R7 CANADA
TEL: 416-597-1576 FAX: 416-597-2139

PROJECT NAME:
**ALEXANDRA PARK
MAIN BUILDING**

PROJECT NO.:
13-349

GROUND FLOOR
CONSTRUCTION PLAN

DATE STARTED: 07 AUG 13
SCALE: 1:50
DRAWN BY: AP
APPROVED BY: KC

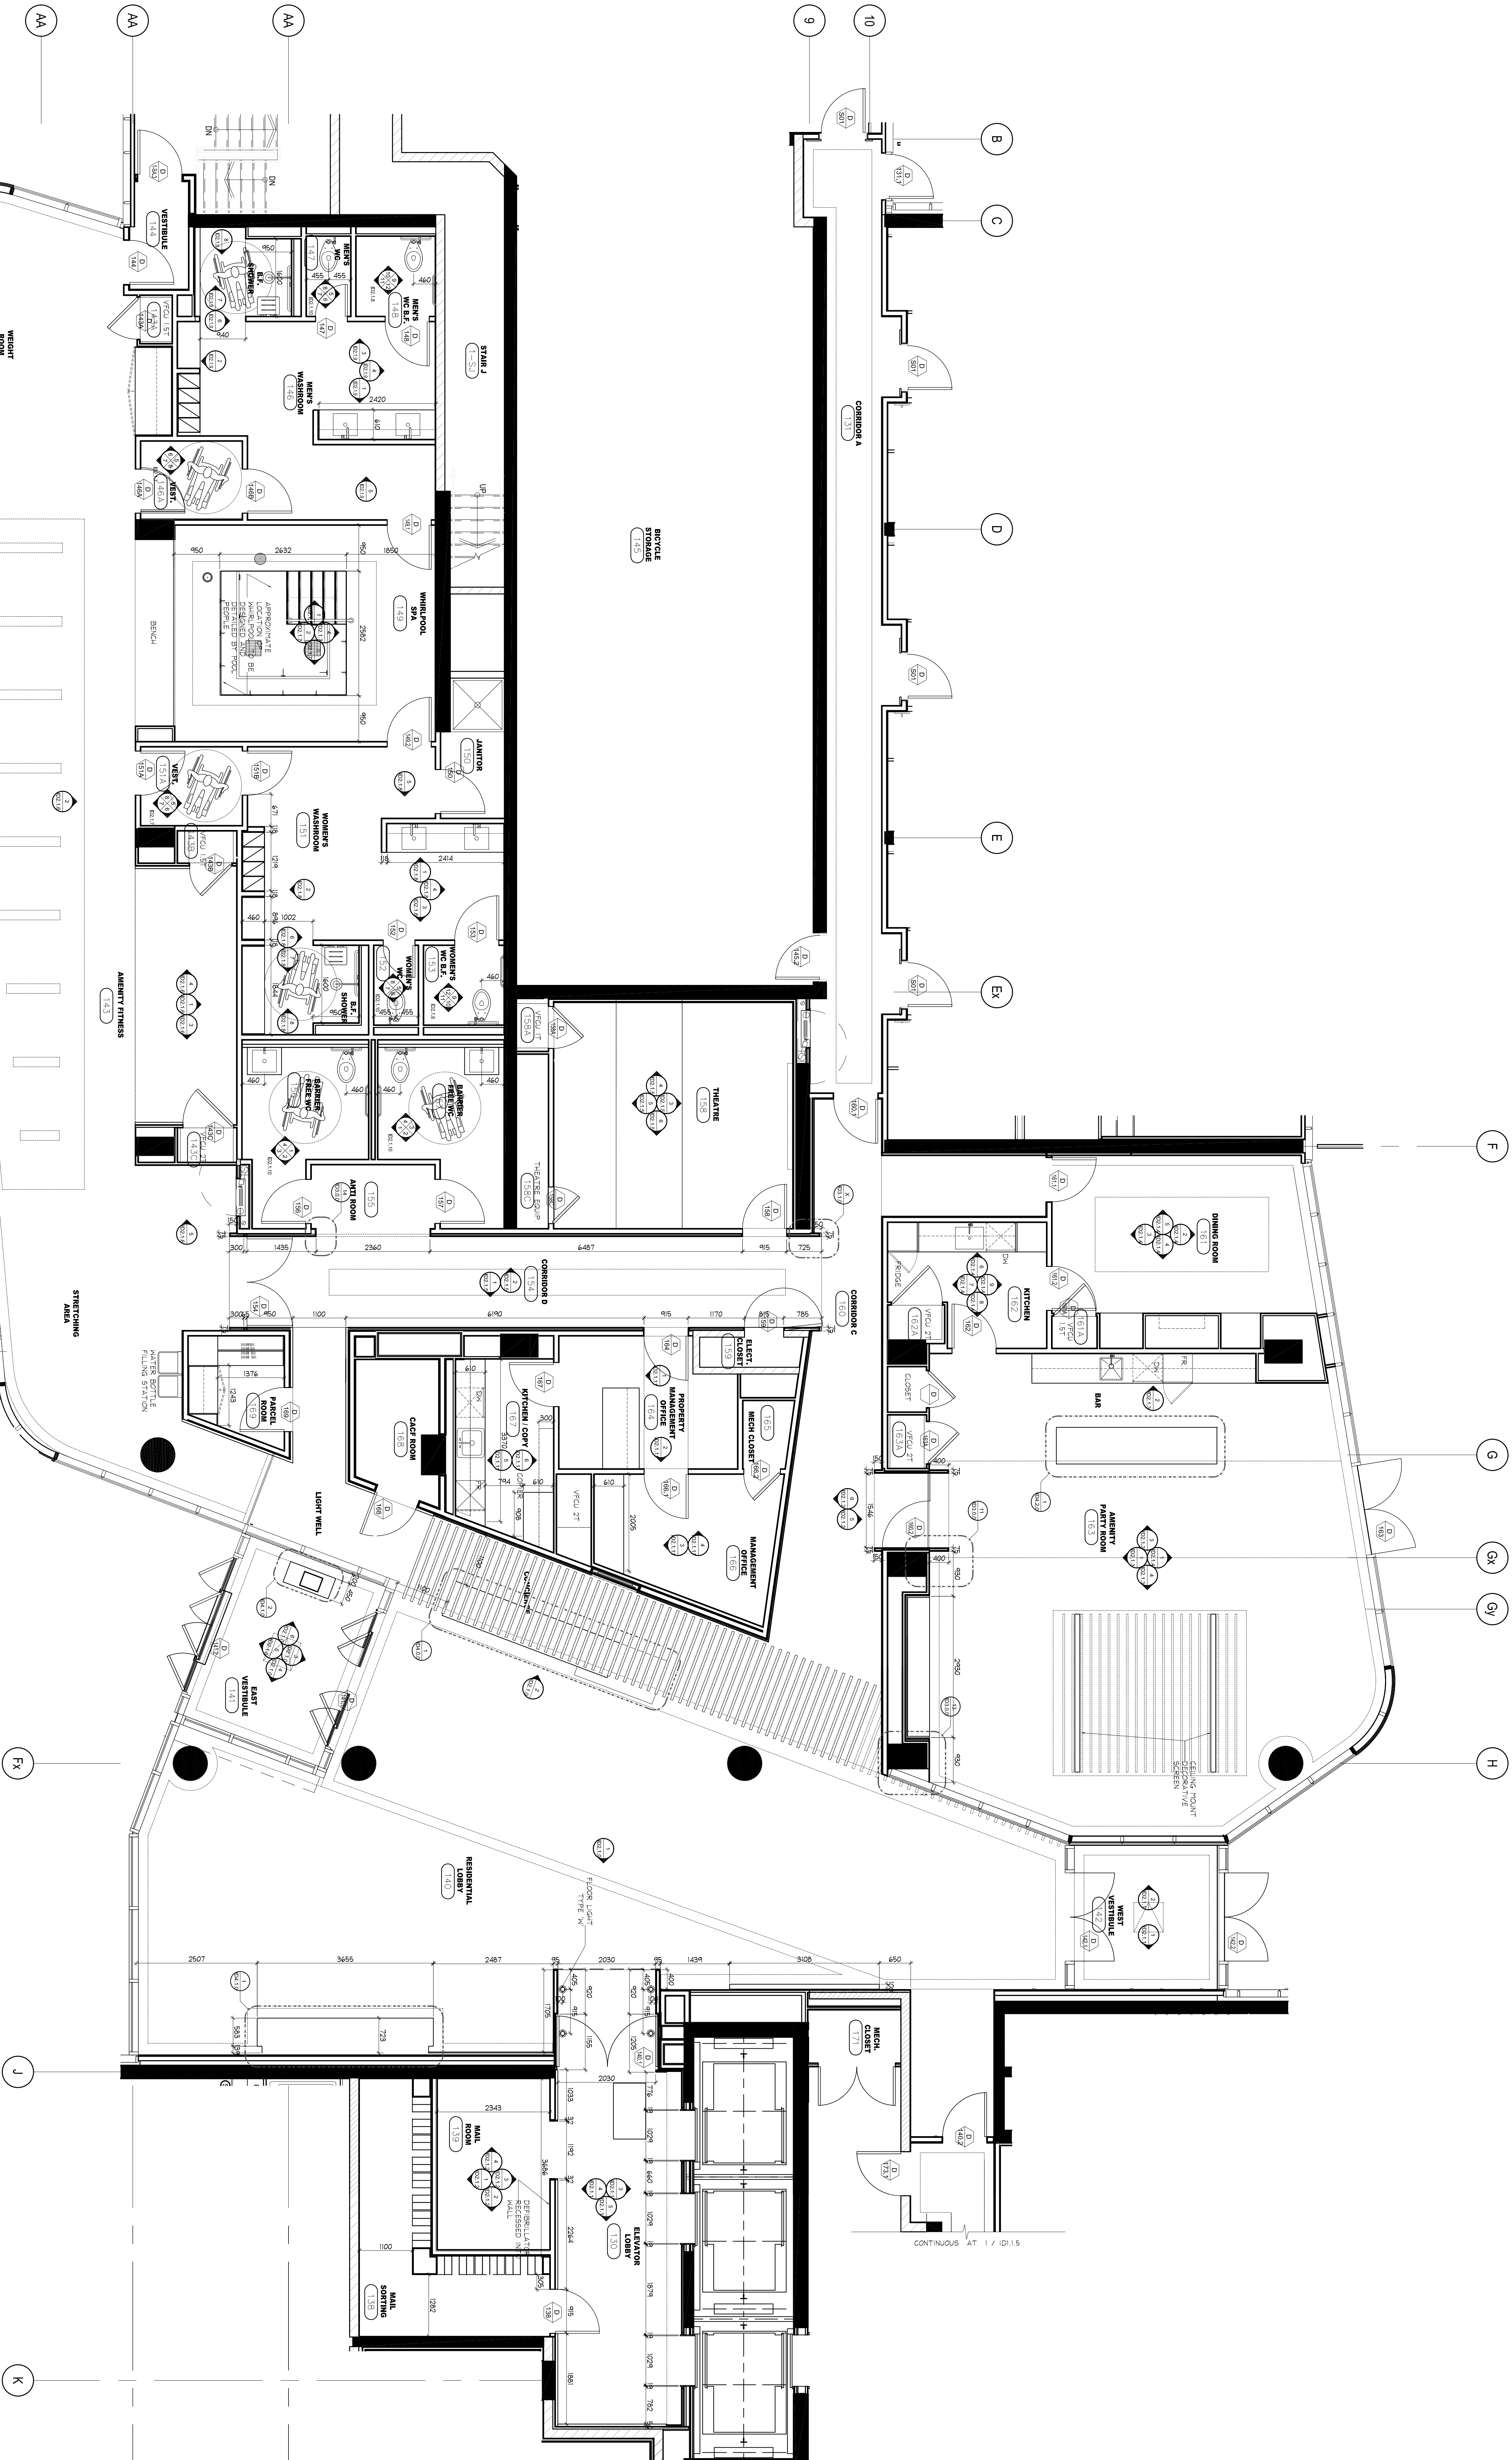

1 GROUND FLOOR
SCALE 1:50